


MODEL Default
FILE Name: p:\w\llet-cw\hertley.com\p\WIDOT\Documents\DOT Office\DLhertlct 1\Projects\DLh542723\ACADD\h542723\ACADD\h542723\h542723.dgn

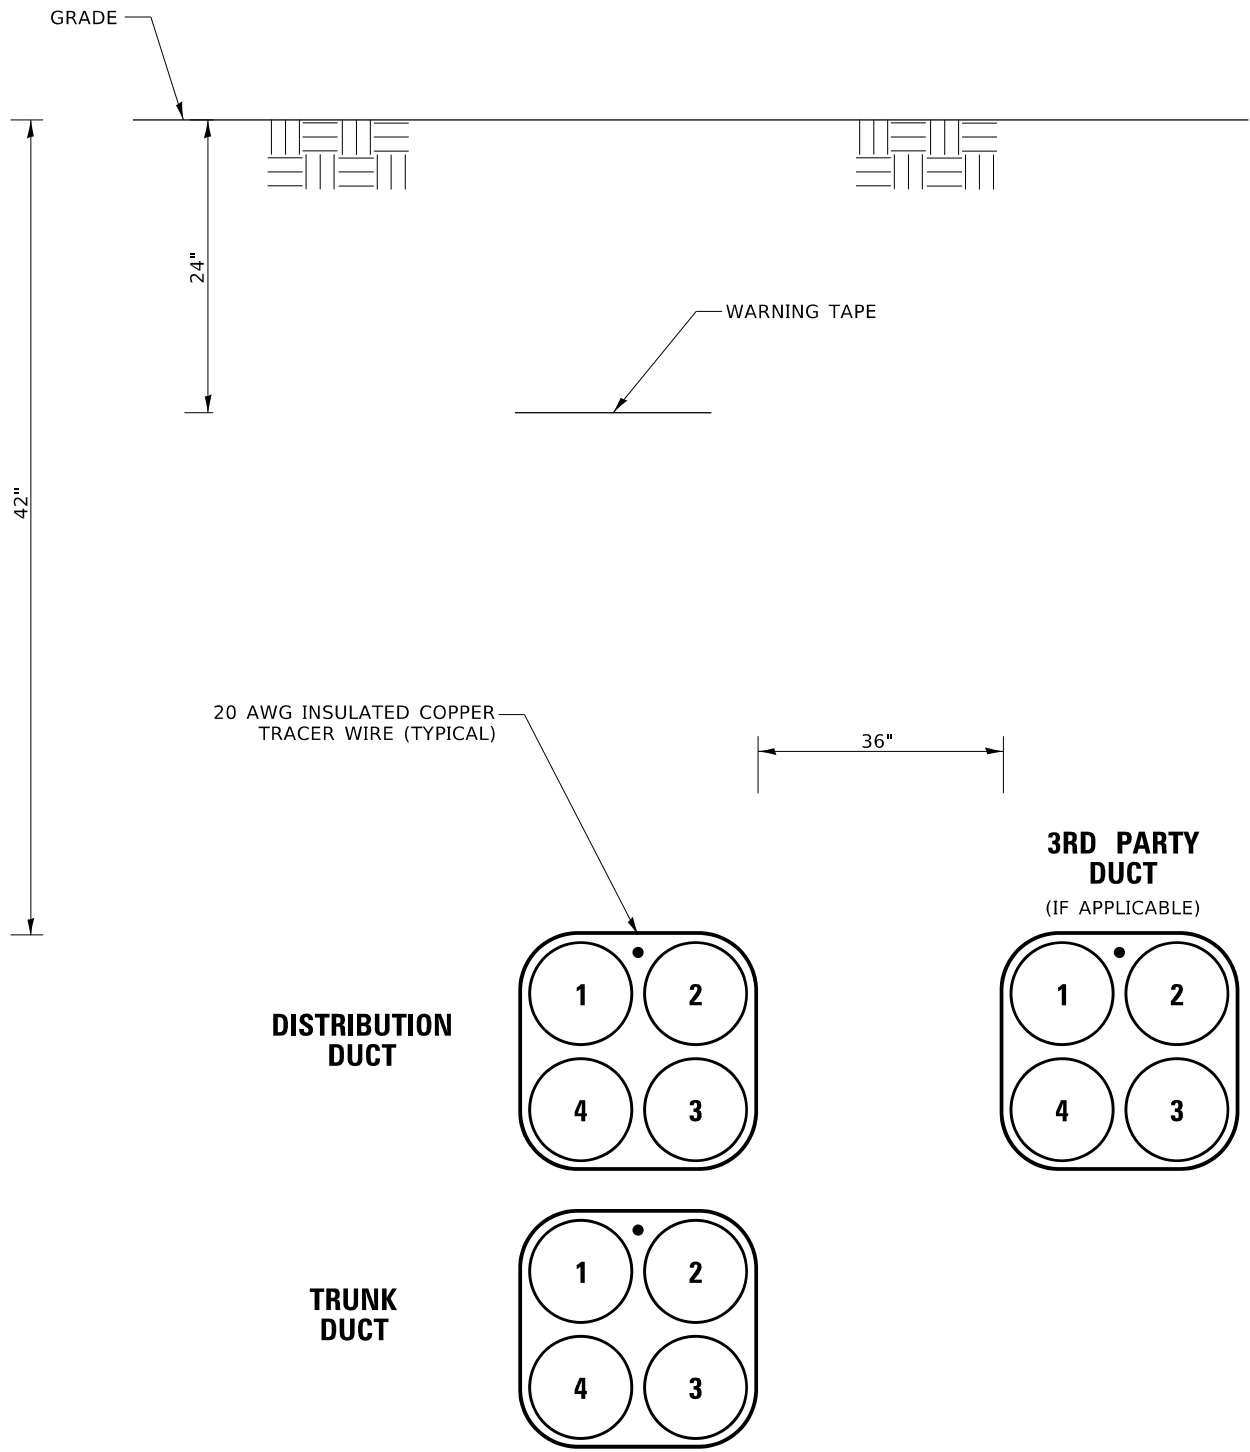

DISTRIBUTION DUCT
MICRODUCT CELL ASSIGNMENTS

- 1.
- 2.
- 3.
- 4.

TRUNK DUCT
MICRODUCT CELL ASSIGNMENTS

- 1.
- 2.
- 3.
- 4.

NOTES:

MULTI-CELL DUCT COLOR CONFIGURATION:

IDOT MICRO DUCT WILL HAVE AN ORANGE OVERSHEATH FOR TRUNK.

IDOT MICRO DUCT USED AS DISTRIBUTION WILL HAVE A BLUE OVERSHEATH FOR DISTRIBUTION.

3RD PARTY MICRO DUCT OVERSHEATH WILL BE SLATE.

	USER NAME = Lawrence,DeManche	DESIGNED -	REVISED -	STATE OF ILLINOIS DEPARTMENT OF TRANSPORTATION	MULTI-CELL FIBER OPTIC MICRODUCT			F.A. RTE.	SECTION	COUNTY	TOTAL SHEETS	SHEET NO.
		DRAWN -	REVISED -									
	PLOT SCALE = 100.0000 ' / in.	CHECKED -	REVISED -					BE-1200		CONTRACT NO.		
	PLOT DATE = 6/27/2025	DATE - 06/05/2025	REVISED -		SCALE: NONE	SHEET 1	OF 1 SHEETS	STA.	TO STA.	ILLINOIS FED. AID PROJECT		