
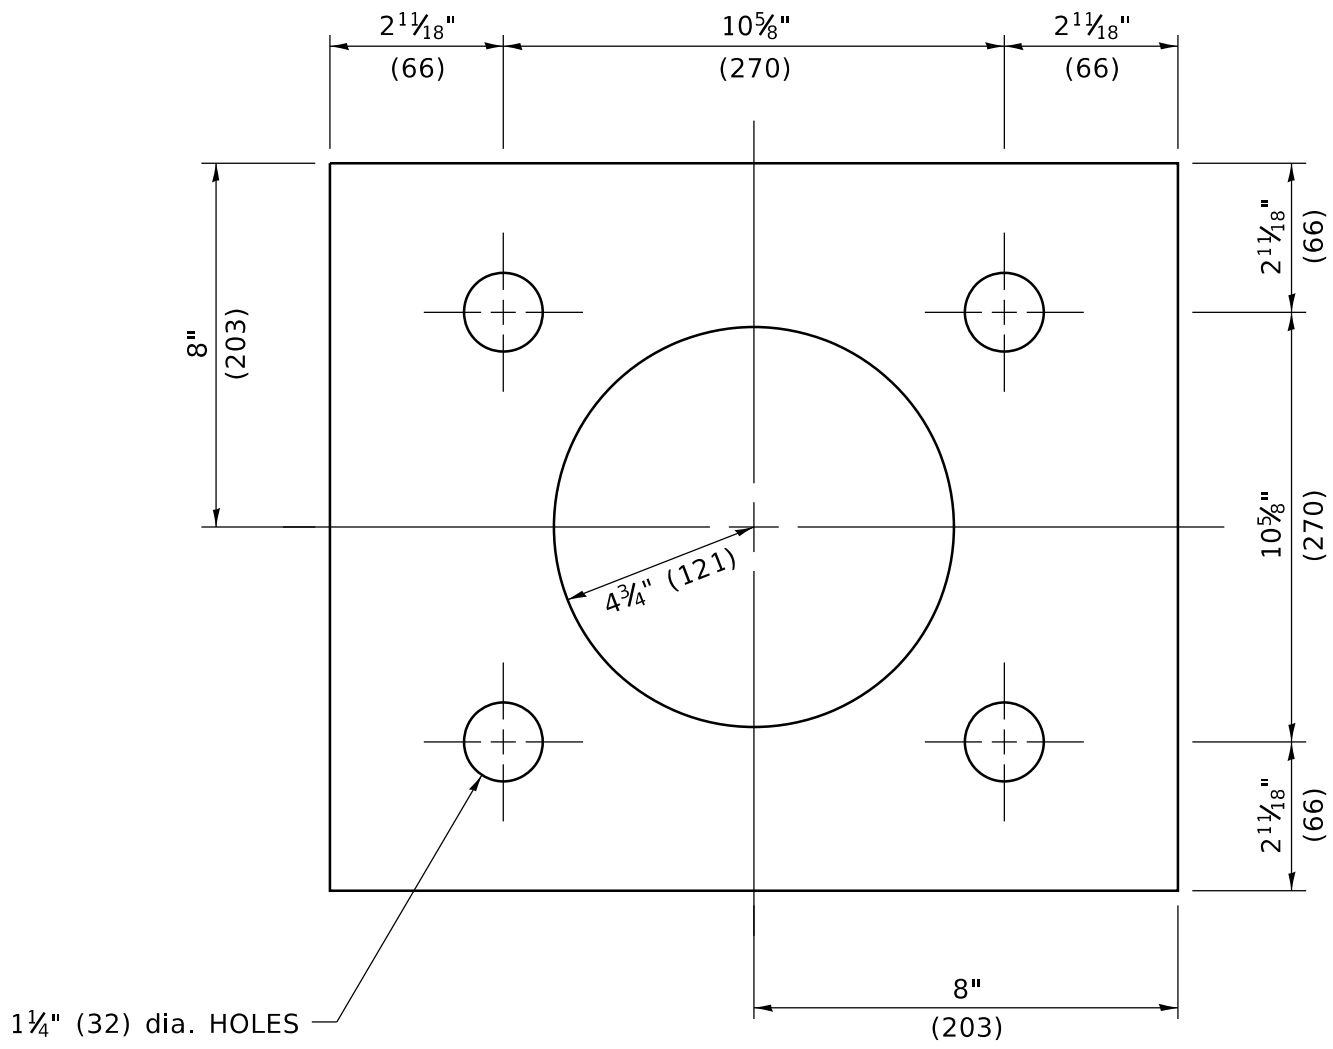
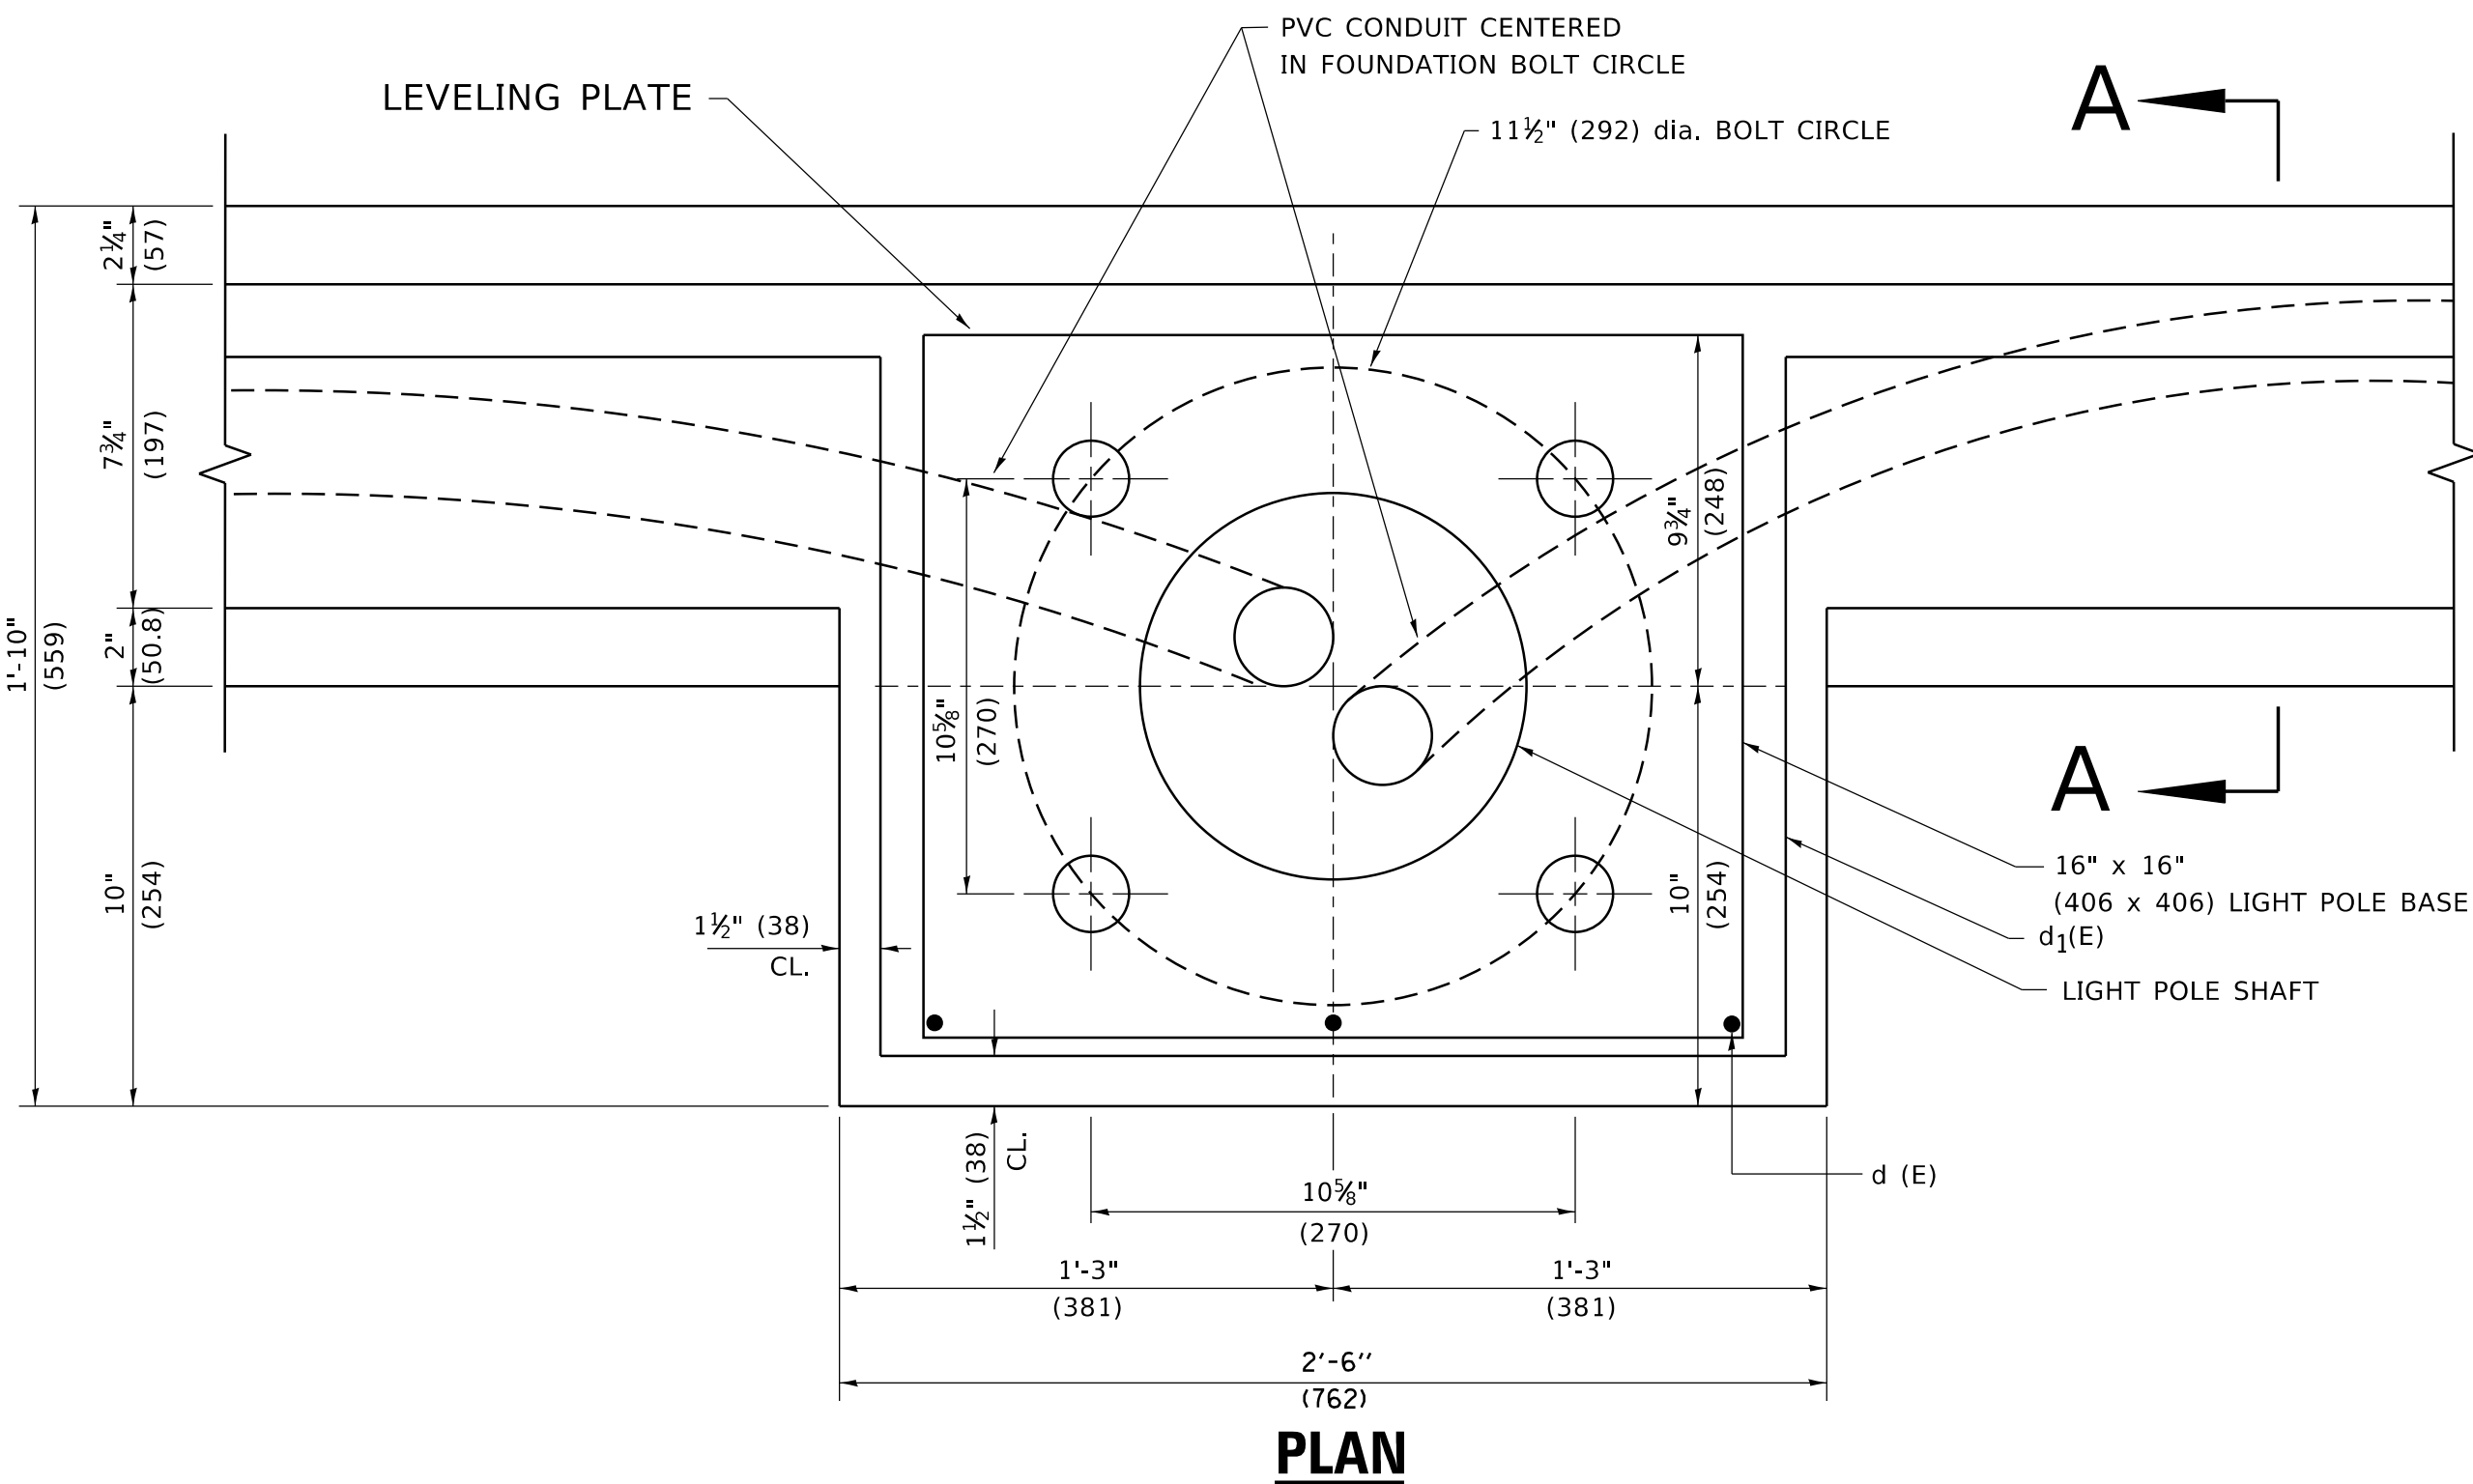
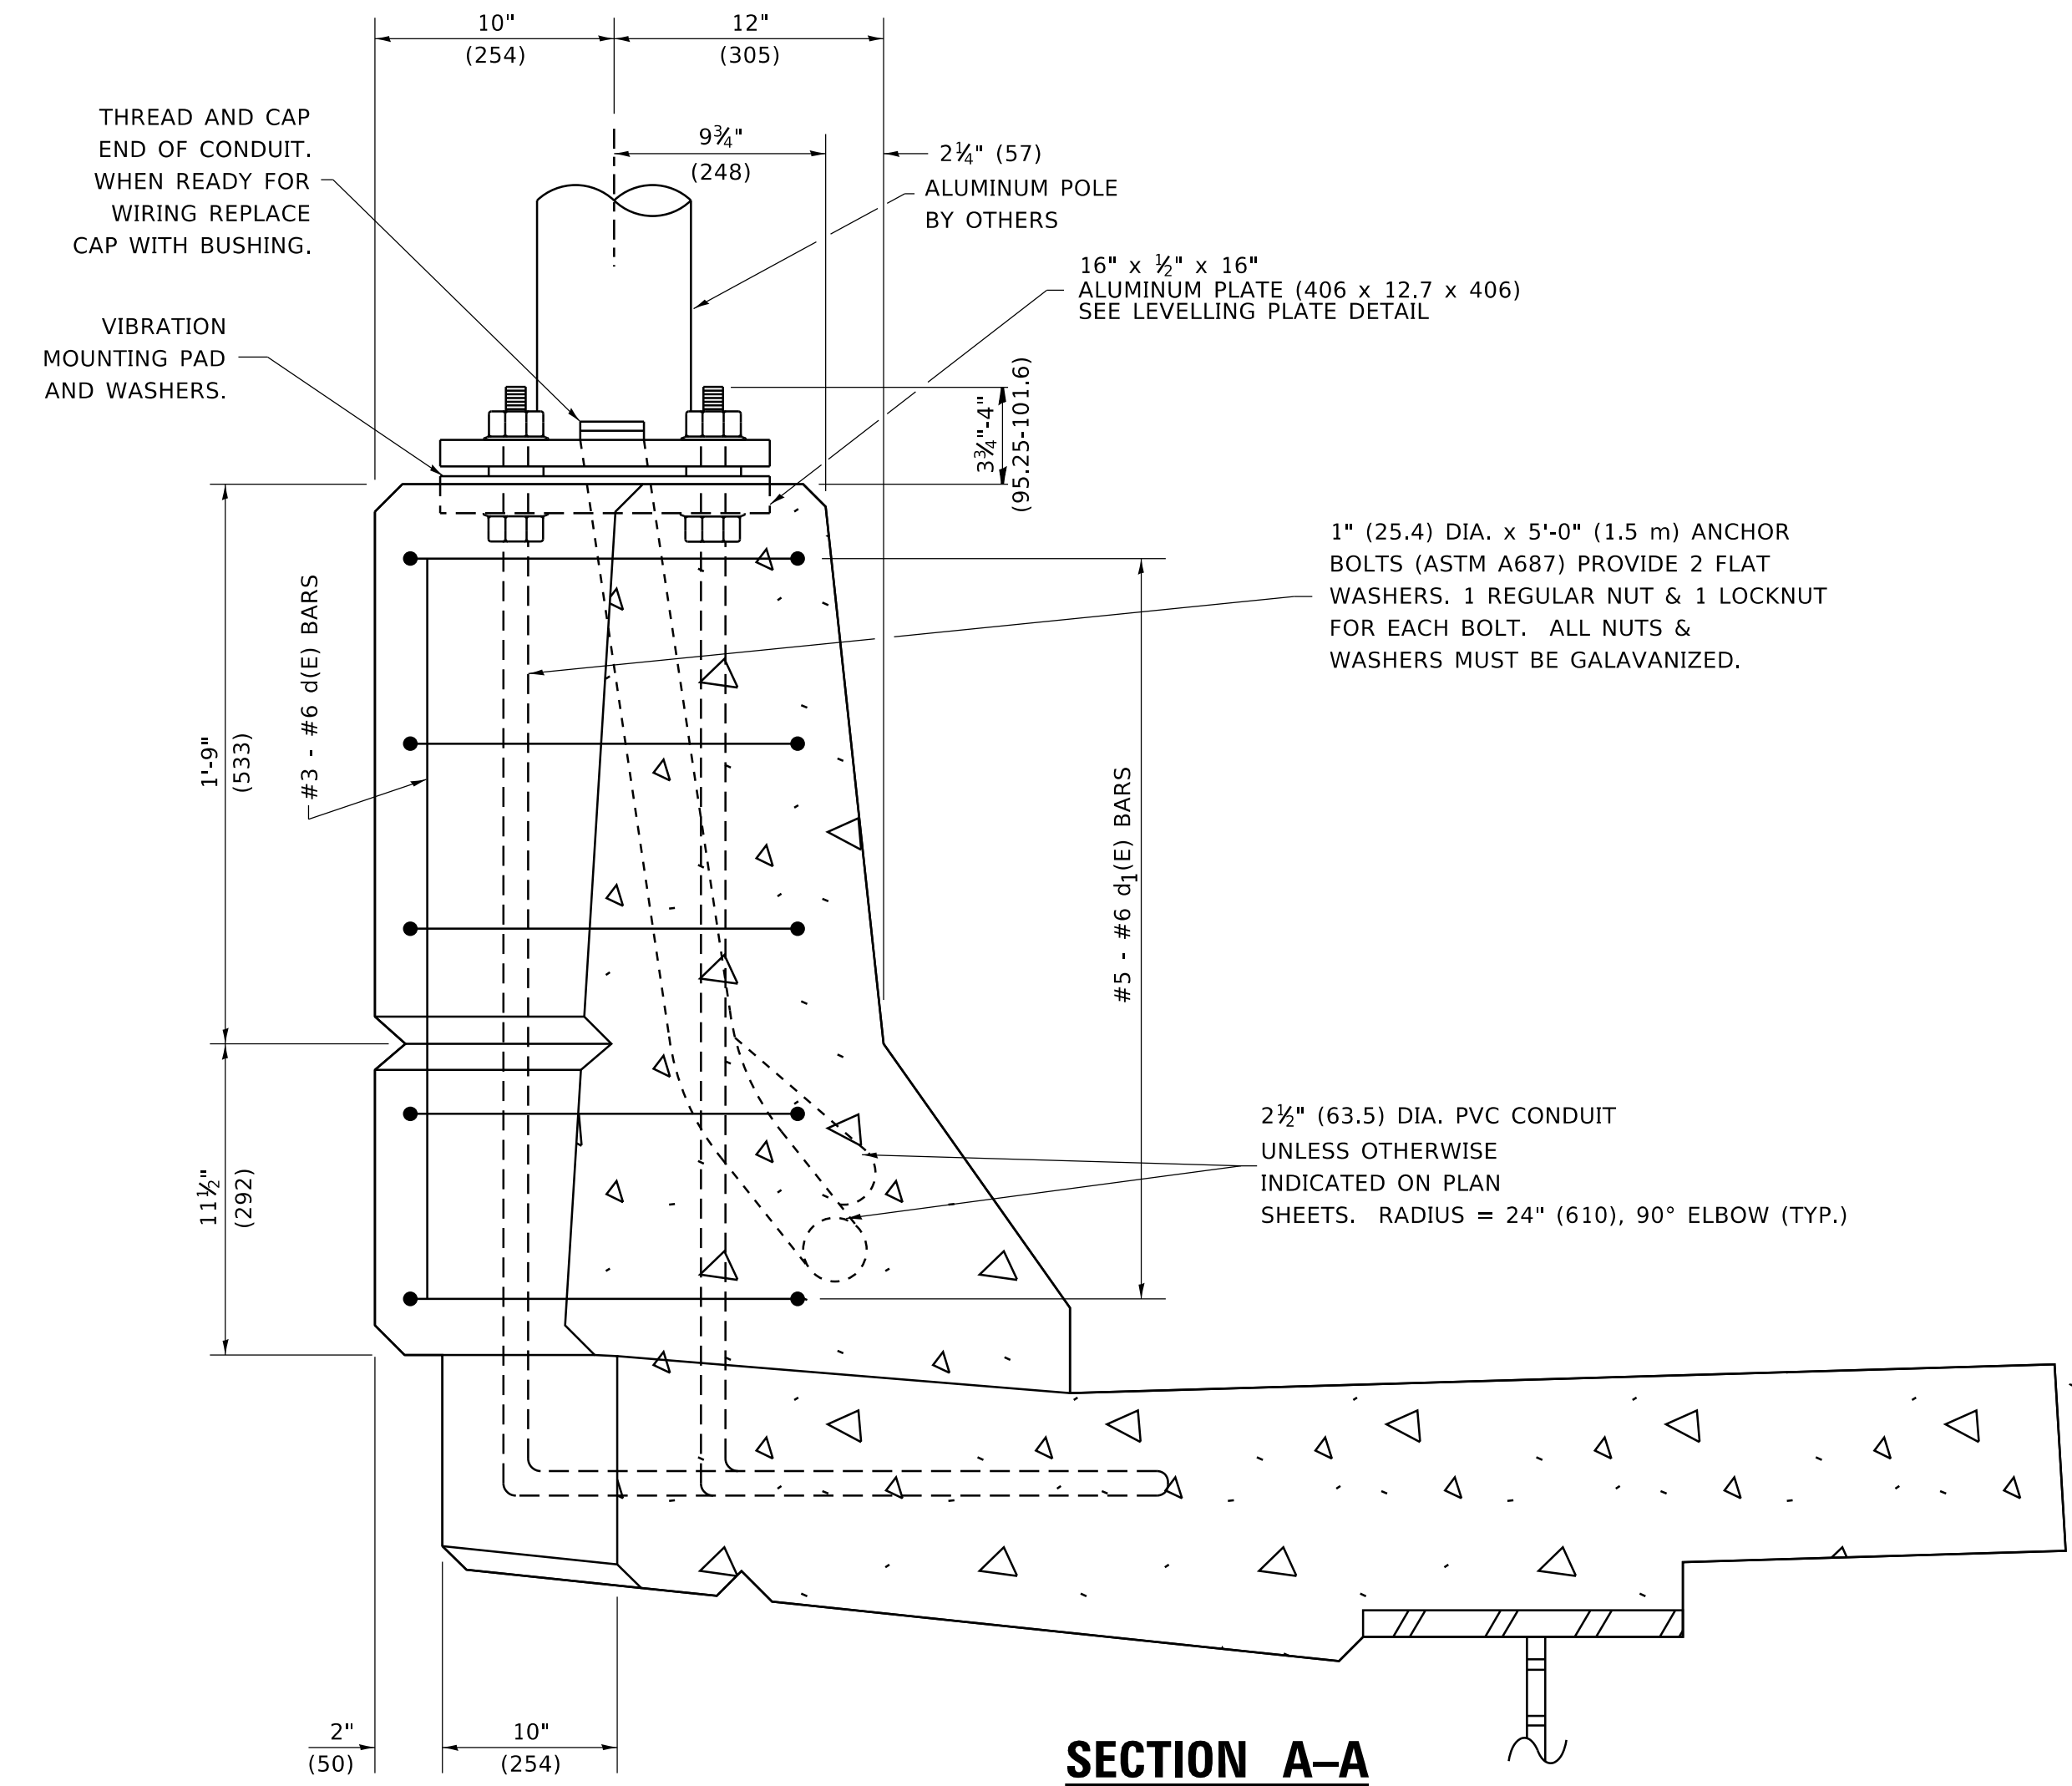
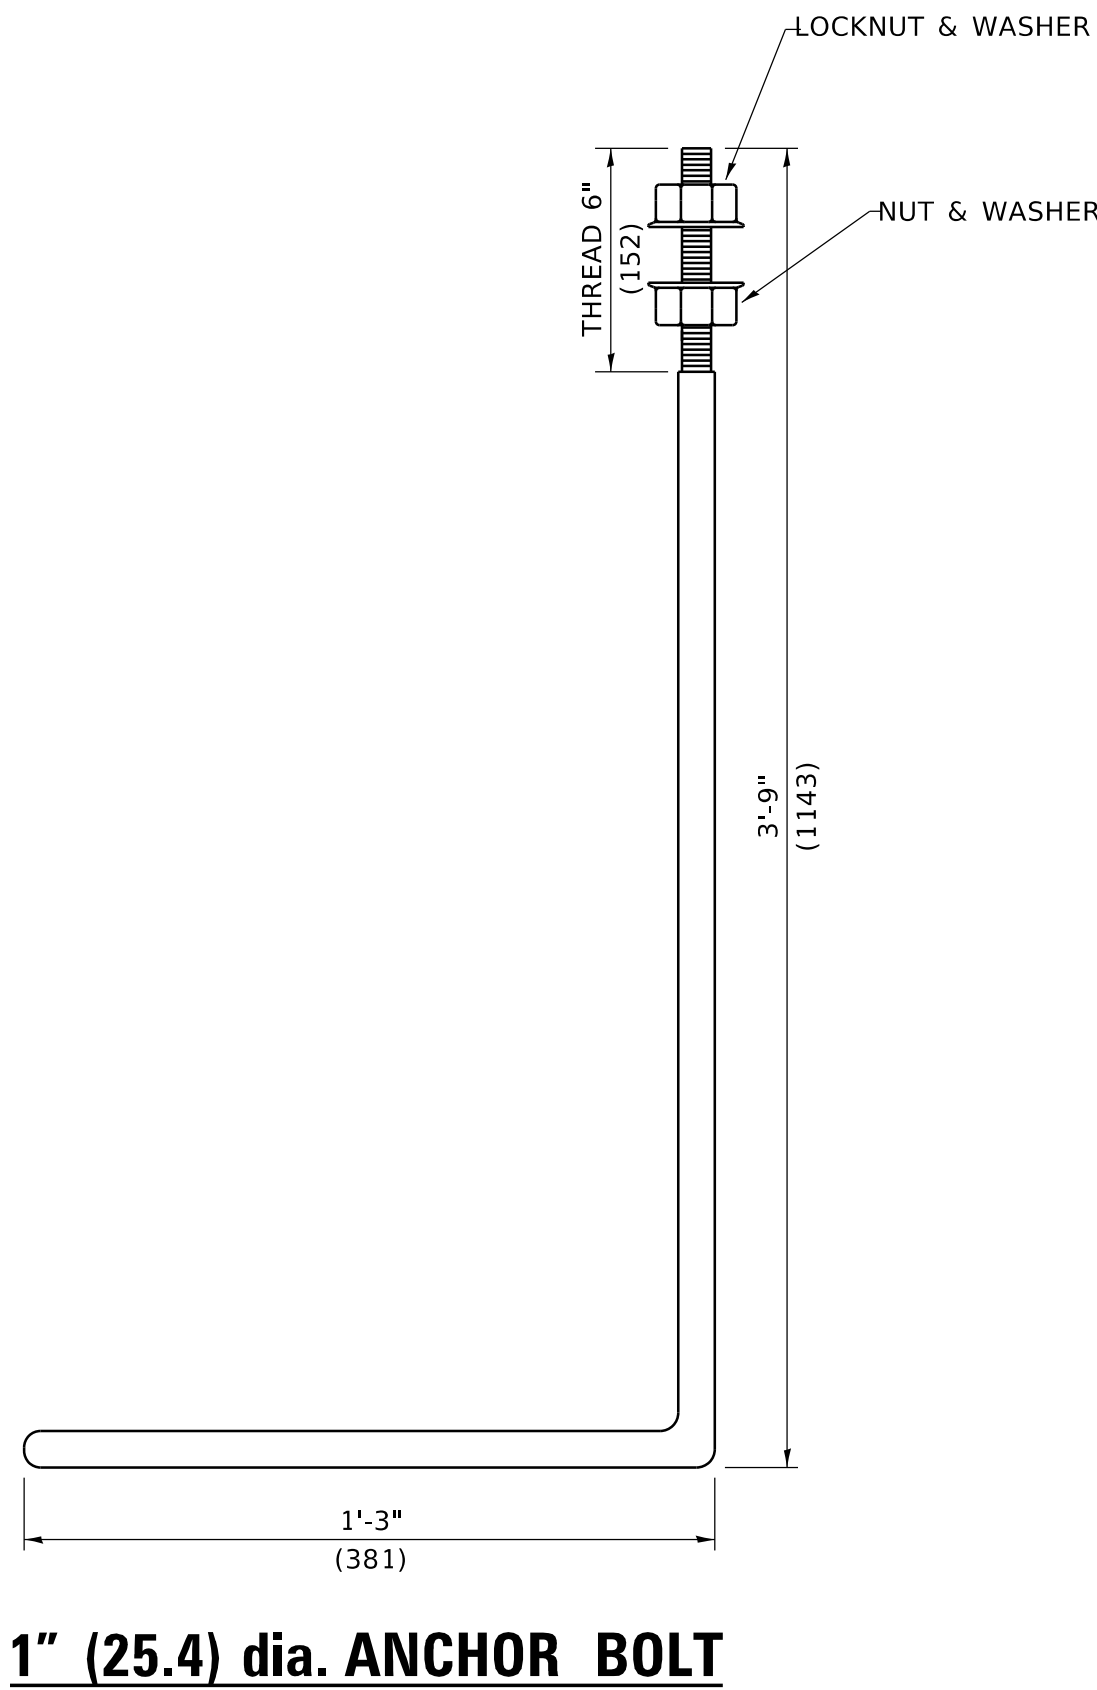


MODEL: Default
FILE NAME: p:\planroom.dot\illinois.gov-rv\DOT\Documents\DOT Offices\District 1\Projects\Dist5d223a1\CADData\CADsheets\be329.dgn
be329.dgn 4/19/2019 2:23:35 PM User:footeml

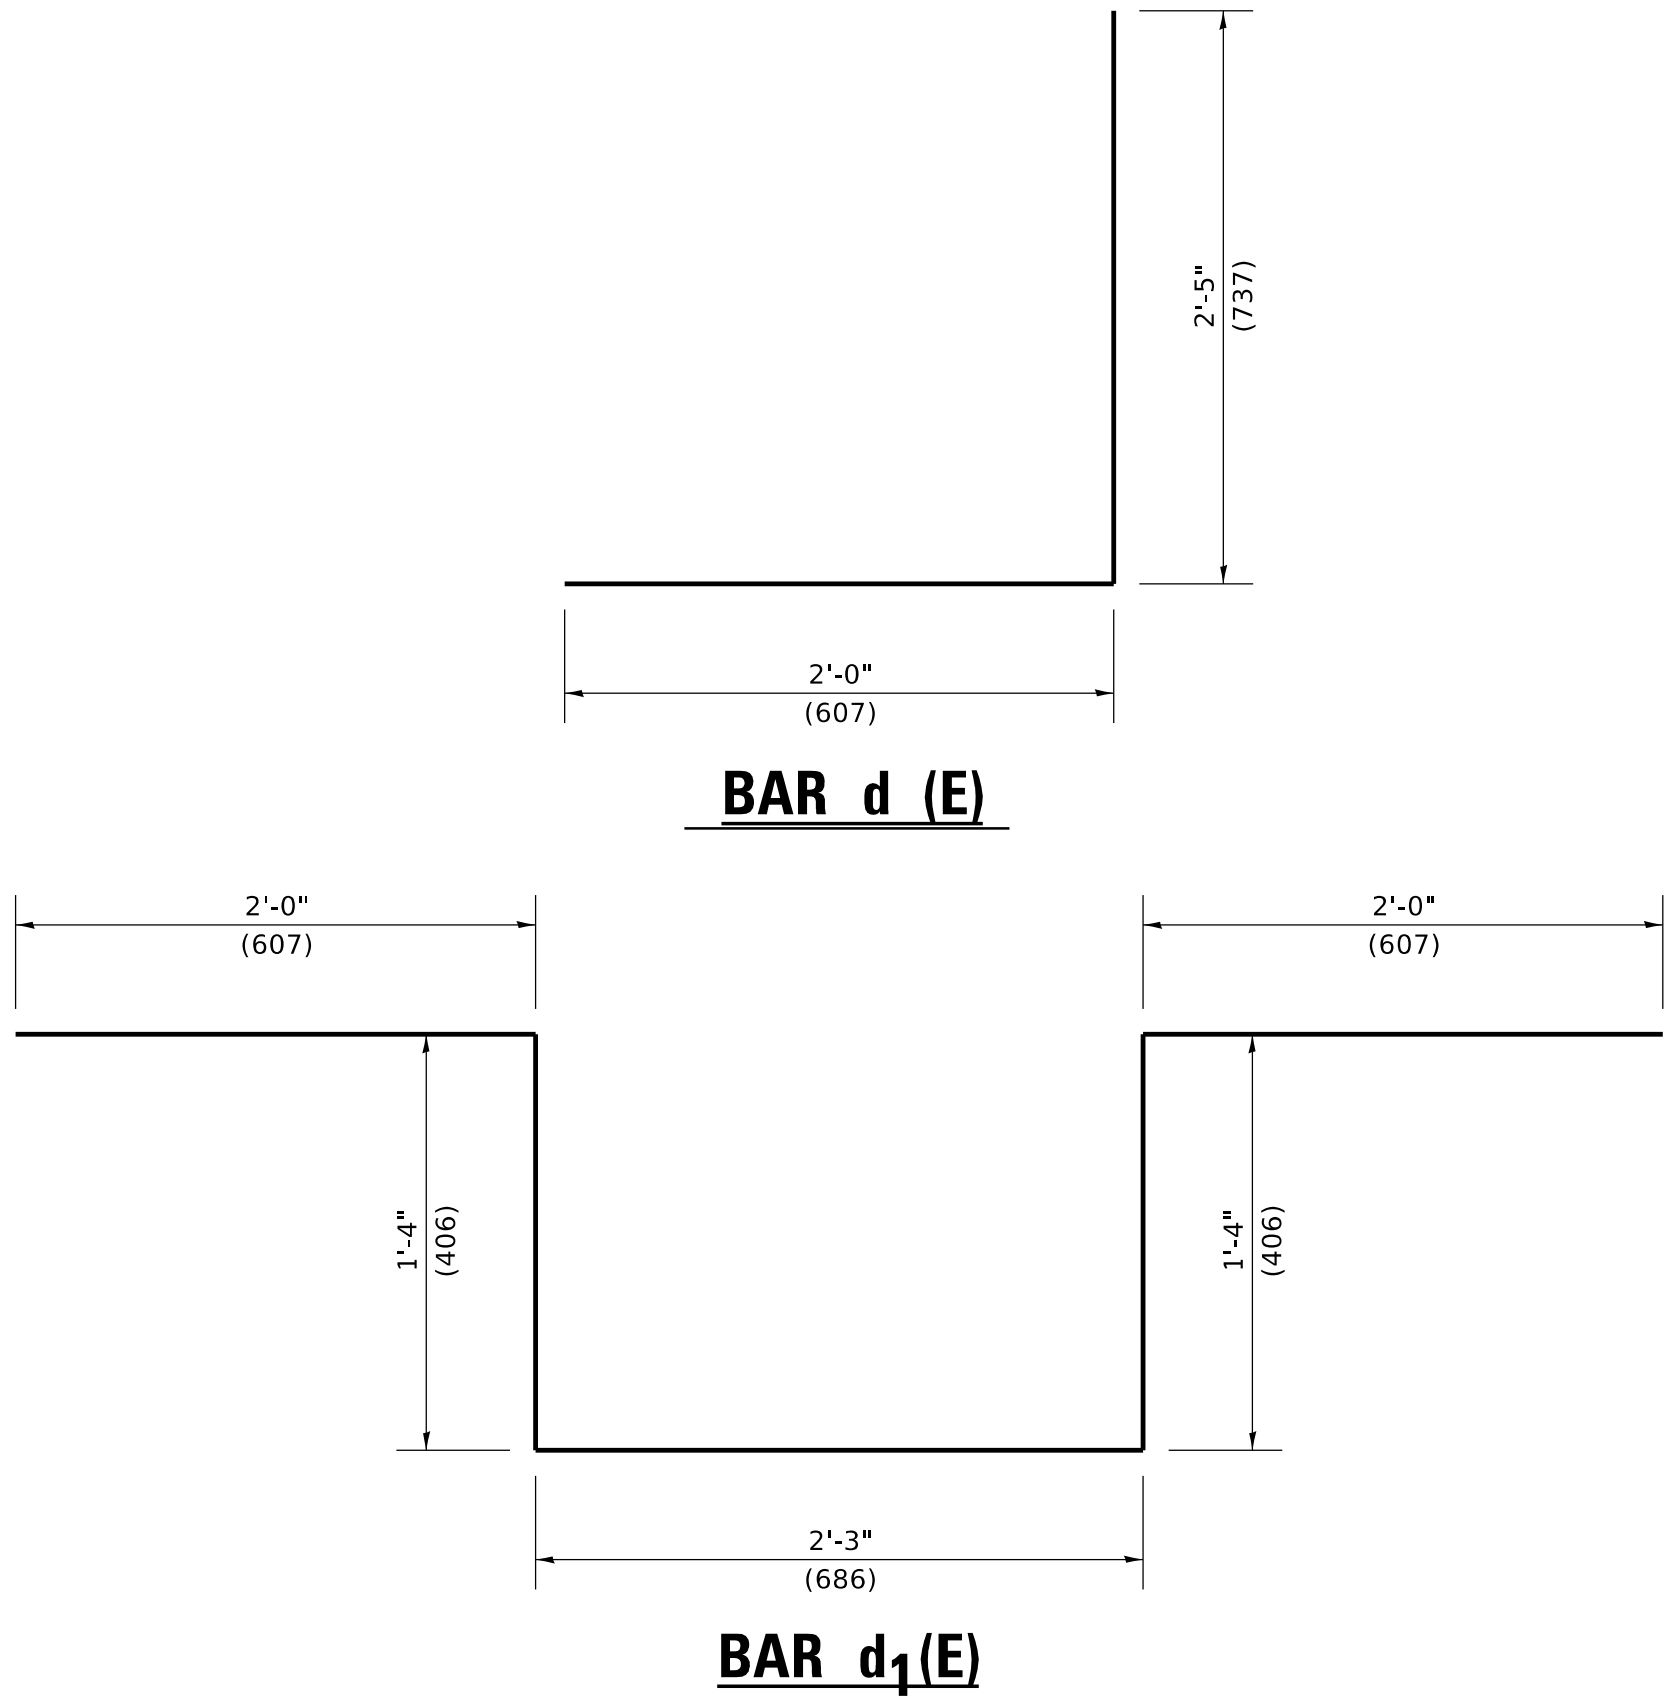

LEVELING PLATE DETAIL

NOTES

1. ALL DIMENSIONS ARE IN INCHES (MILLIMETERS) UNLESS OTHERWISE SHOWN.
2. LEVEL LIGHT POLE PLATES, USING THE FLANGE NUTS, PRIOR TO POURING THE PARAPET WALL. THE TOP OF THE PLATE SHALL BE AT THE SAME ELEVATION AS THE FINISHED CONCRETE PARAPET.
3. THE COST OF ANCHOR BOLTS, CONDUIT, LEVELLING PLATE AND FOUNDATION IS INCLUDED IN THE COST OF THE BRIDGE STRUCTURE.

USER NAME = footeml	DESIGNED -	REVISED - 06-28-07
PLOT SCALE = 50.0000 ' / in.	DRAWN -	REVISED -
PLOT DATE = 4/19/2019	CHECKED -	REVISED -
	DATE -	REVISED -

STATE OF ILLINOIS
DEPARTMENT OF TRANSPORTATION

LIGHT POLE MOUNTED ON CONCRETE PARAPET WALL
11 1/2" (292MM) BOLT CIRCLE

SCALE: NONE SHEET 1 OF 1 SHEETS STA. TO STA.

F.A. RTE.	SECTION	COUNTY	TOTAL SHEETS	SHEET NO.
	BE-329			
		CONTRACT NO.		
		ILLINOIS	FED. AID PROJECT	