

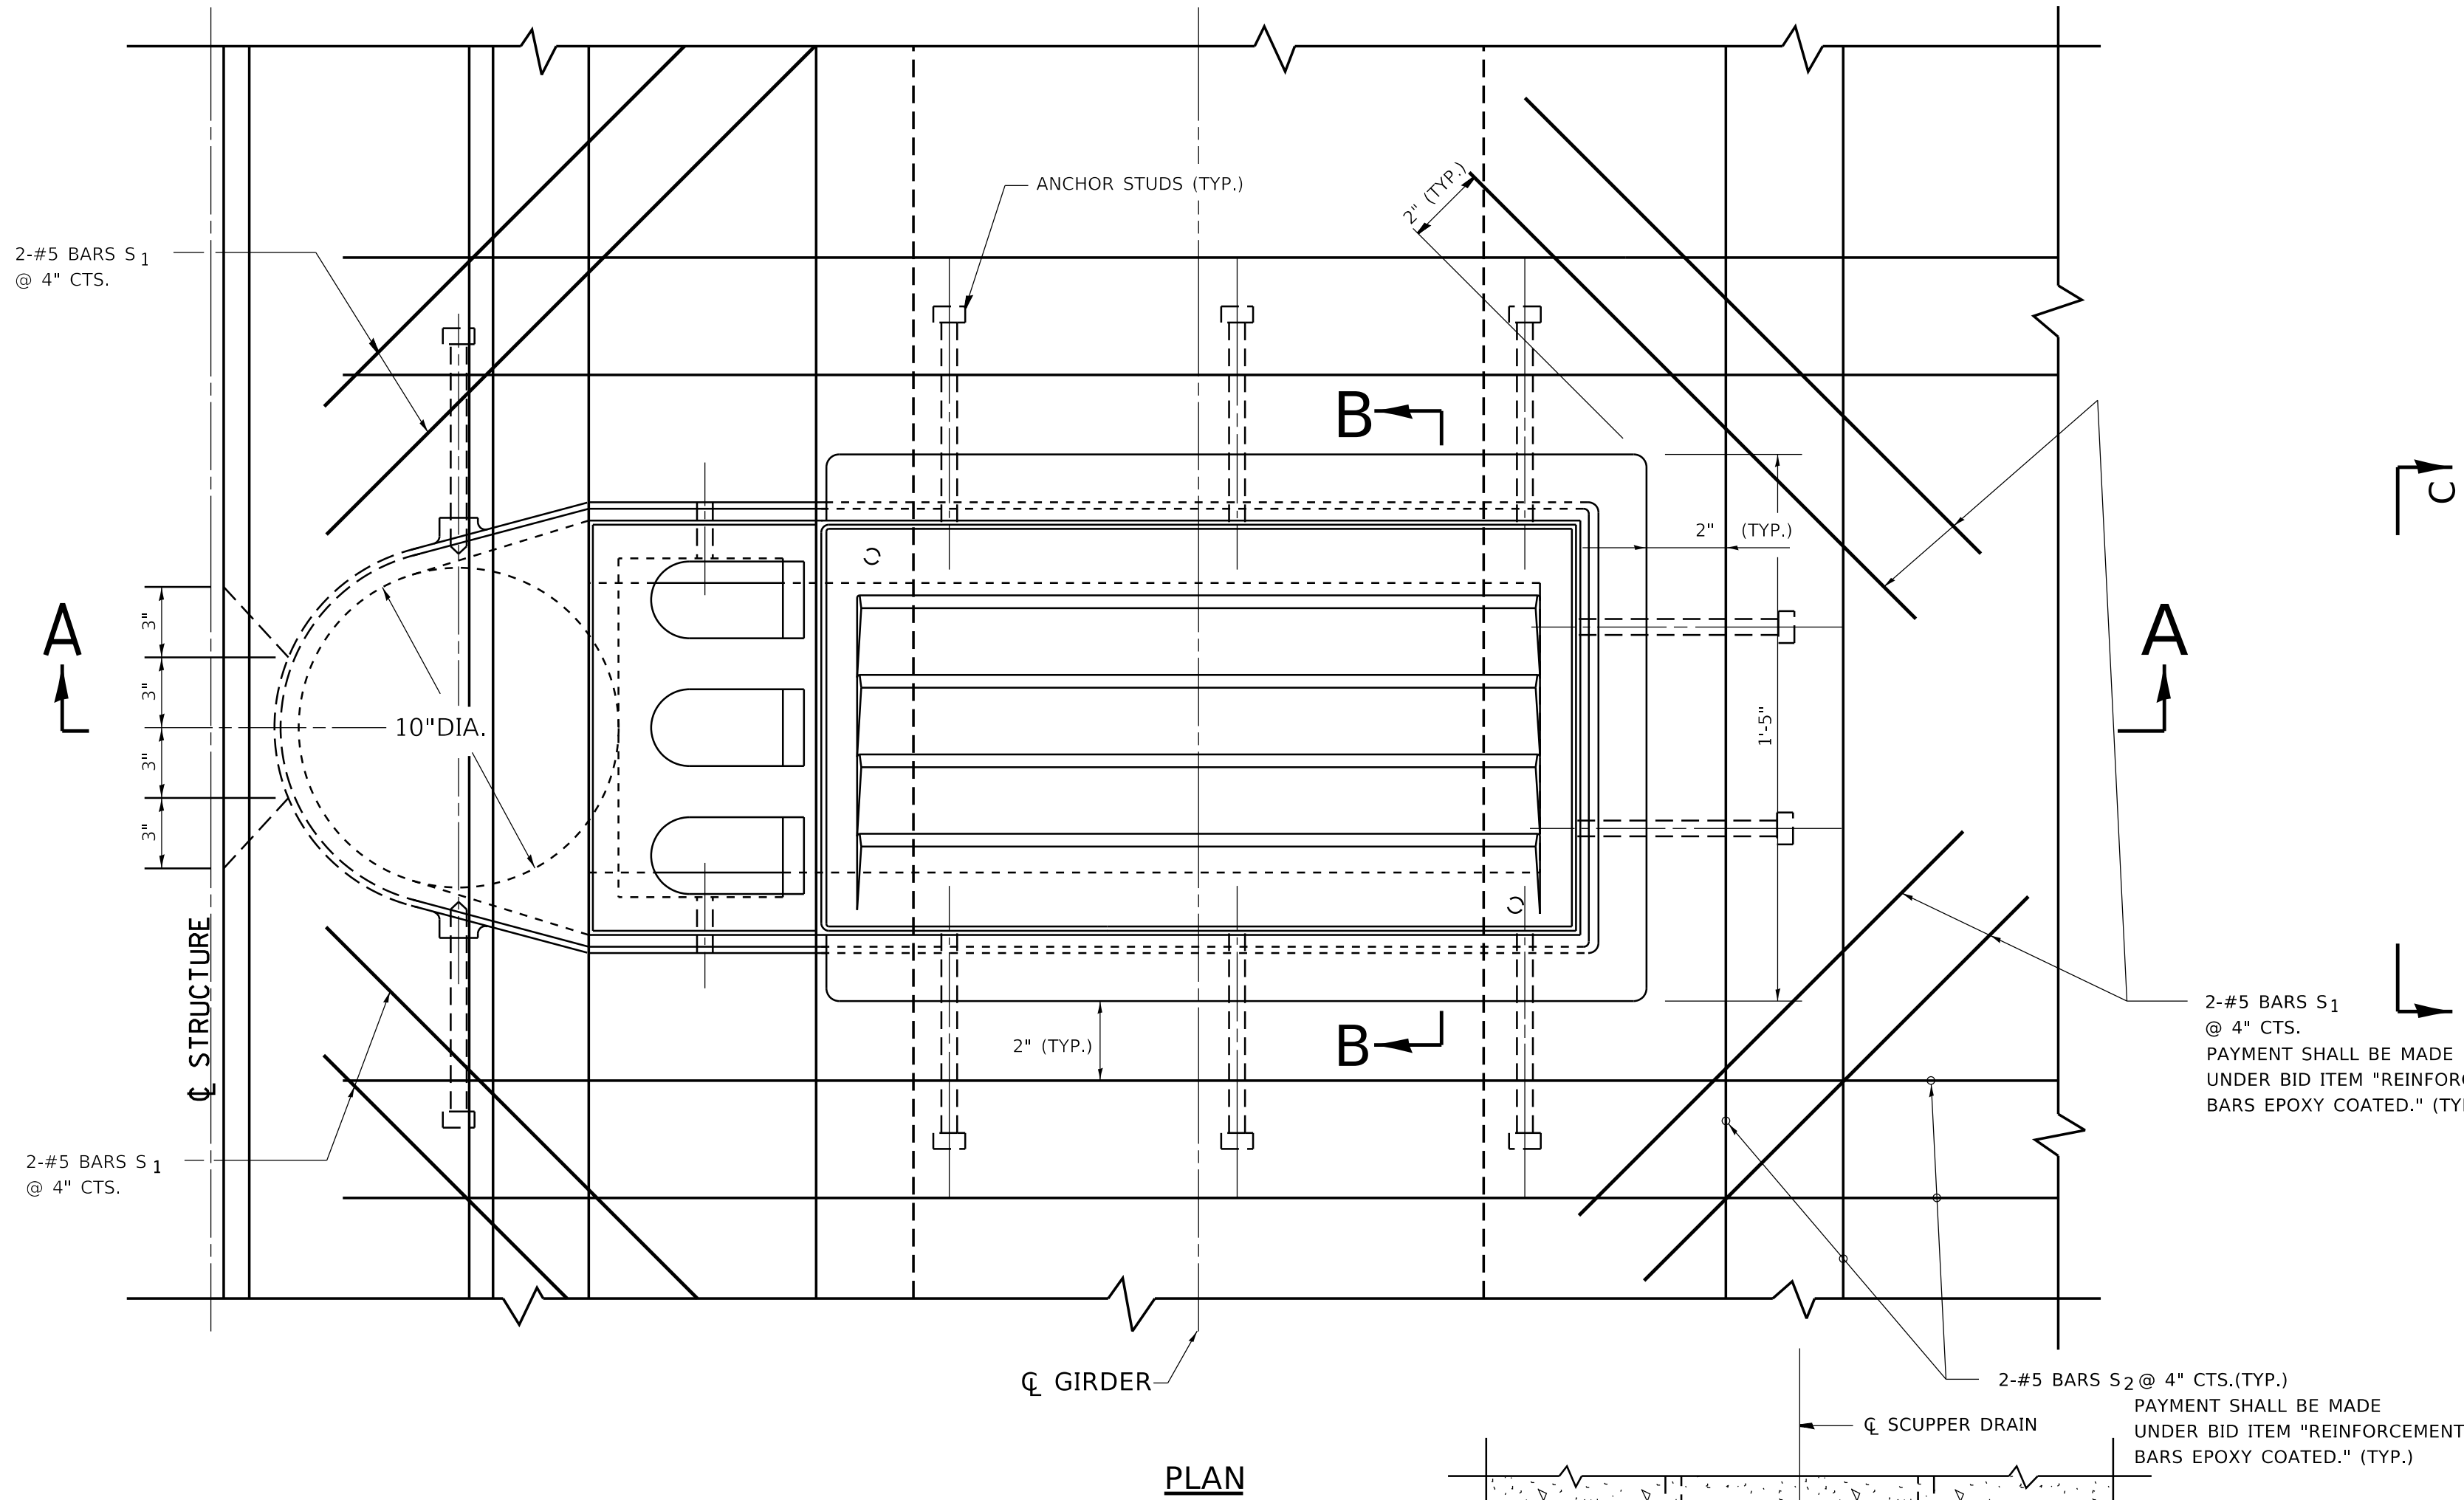
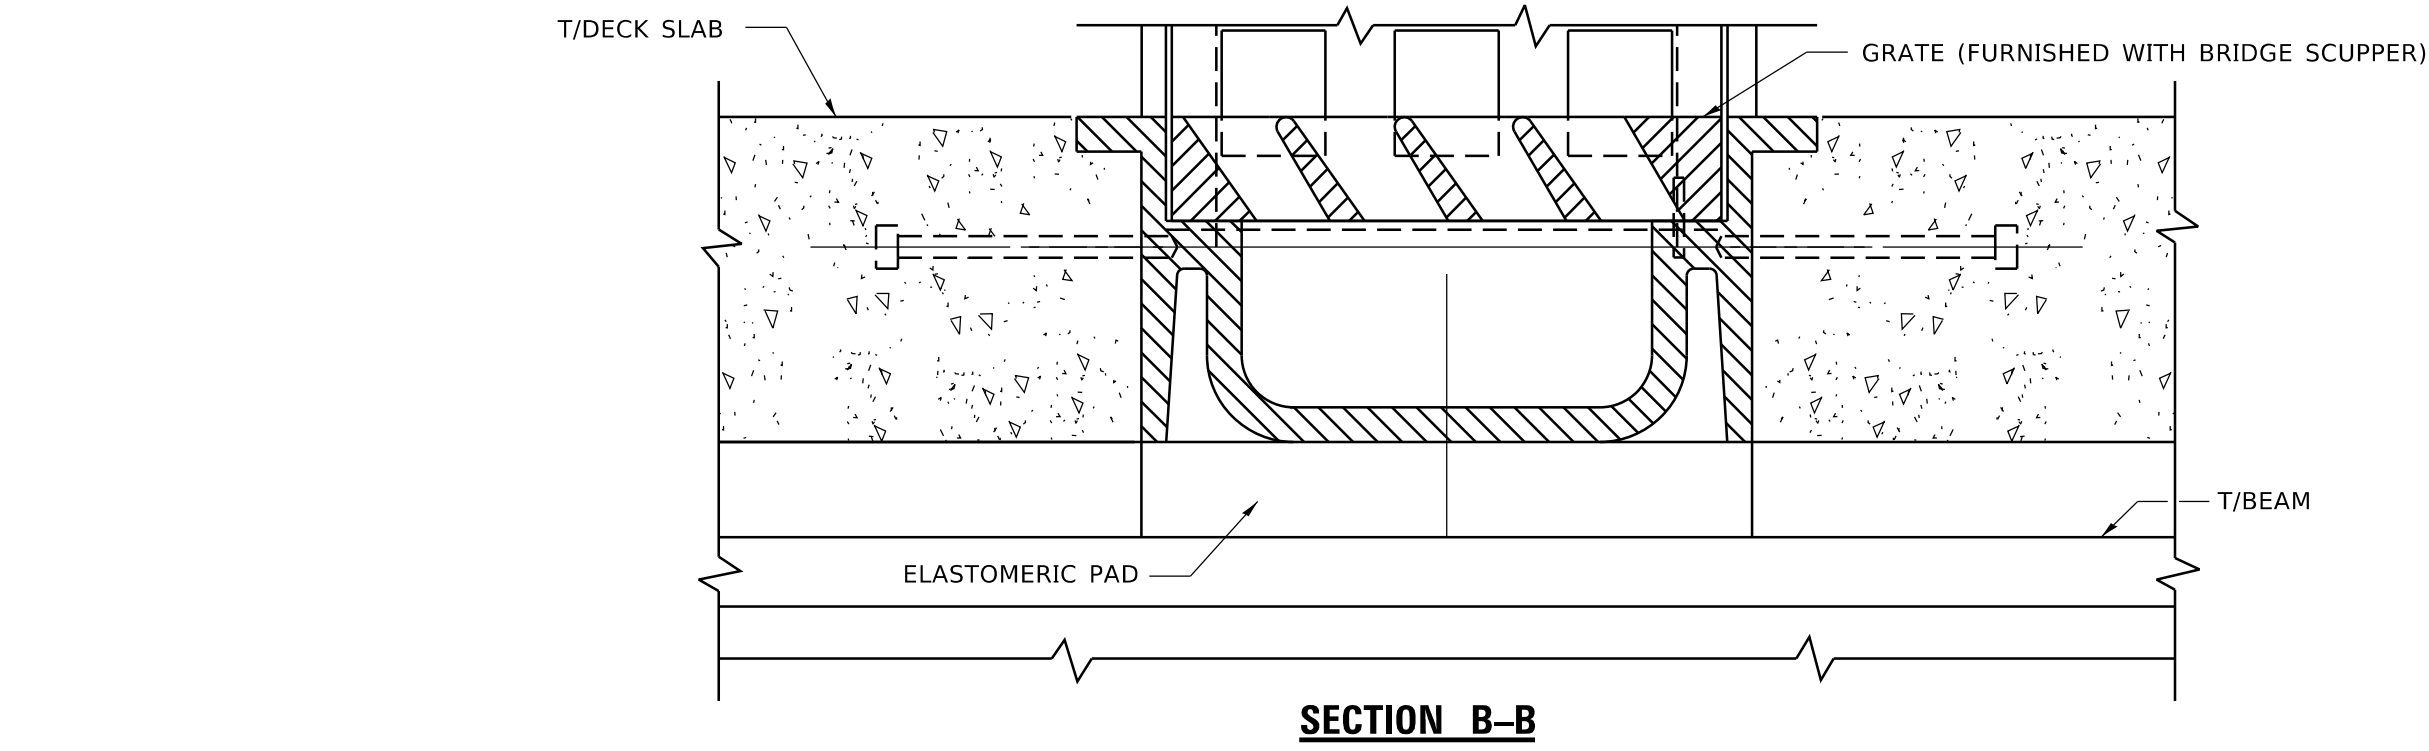


MODEL: Default
FILE NAME: p:\11084E\BID\NTEG\Illinois.gov\RWIDOT\Documents\IDOT_Offices\District_1\Projects\DIH5422\34\CADData\CADSheet\CS-04.dgn
3/5.dgn 3/5/2019 2:02:53 PM User: footemj

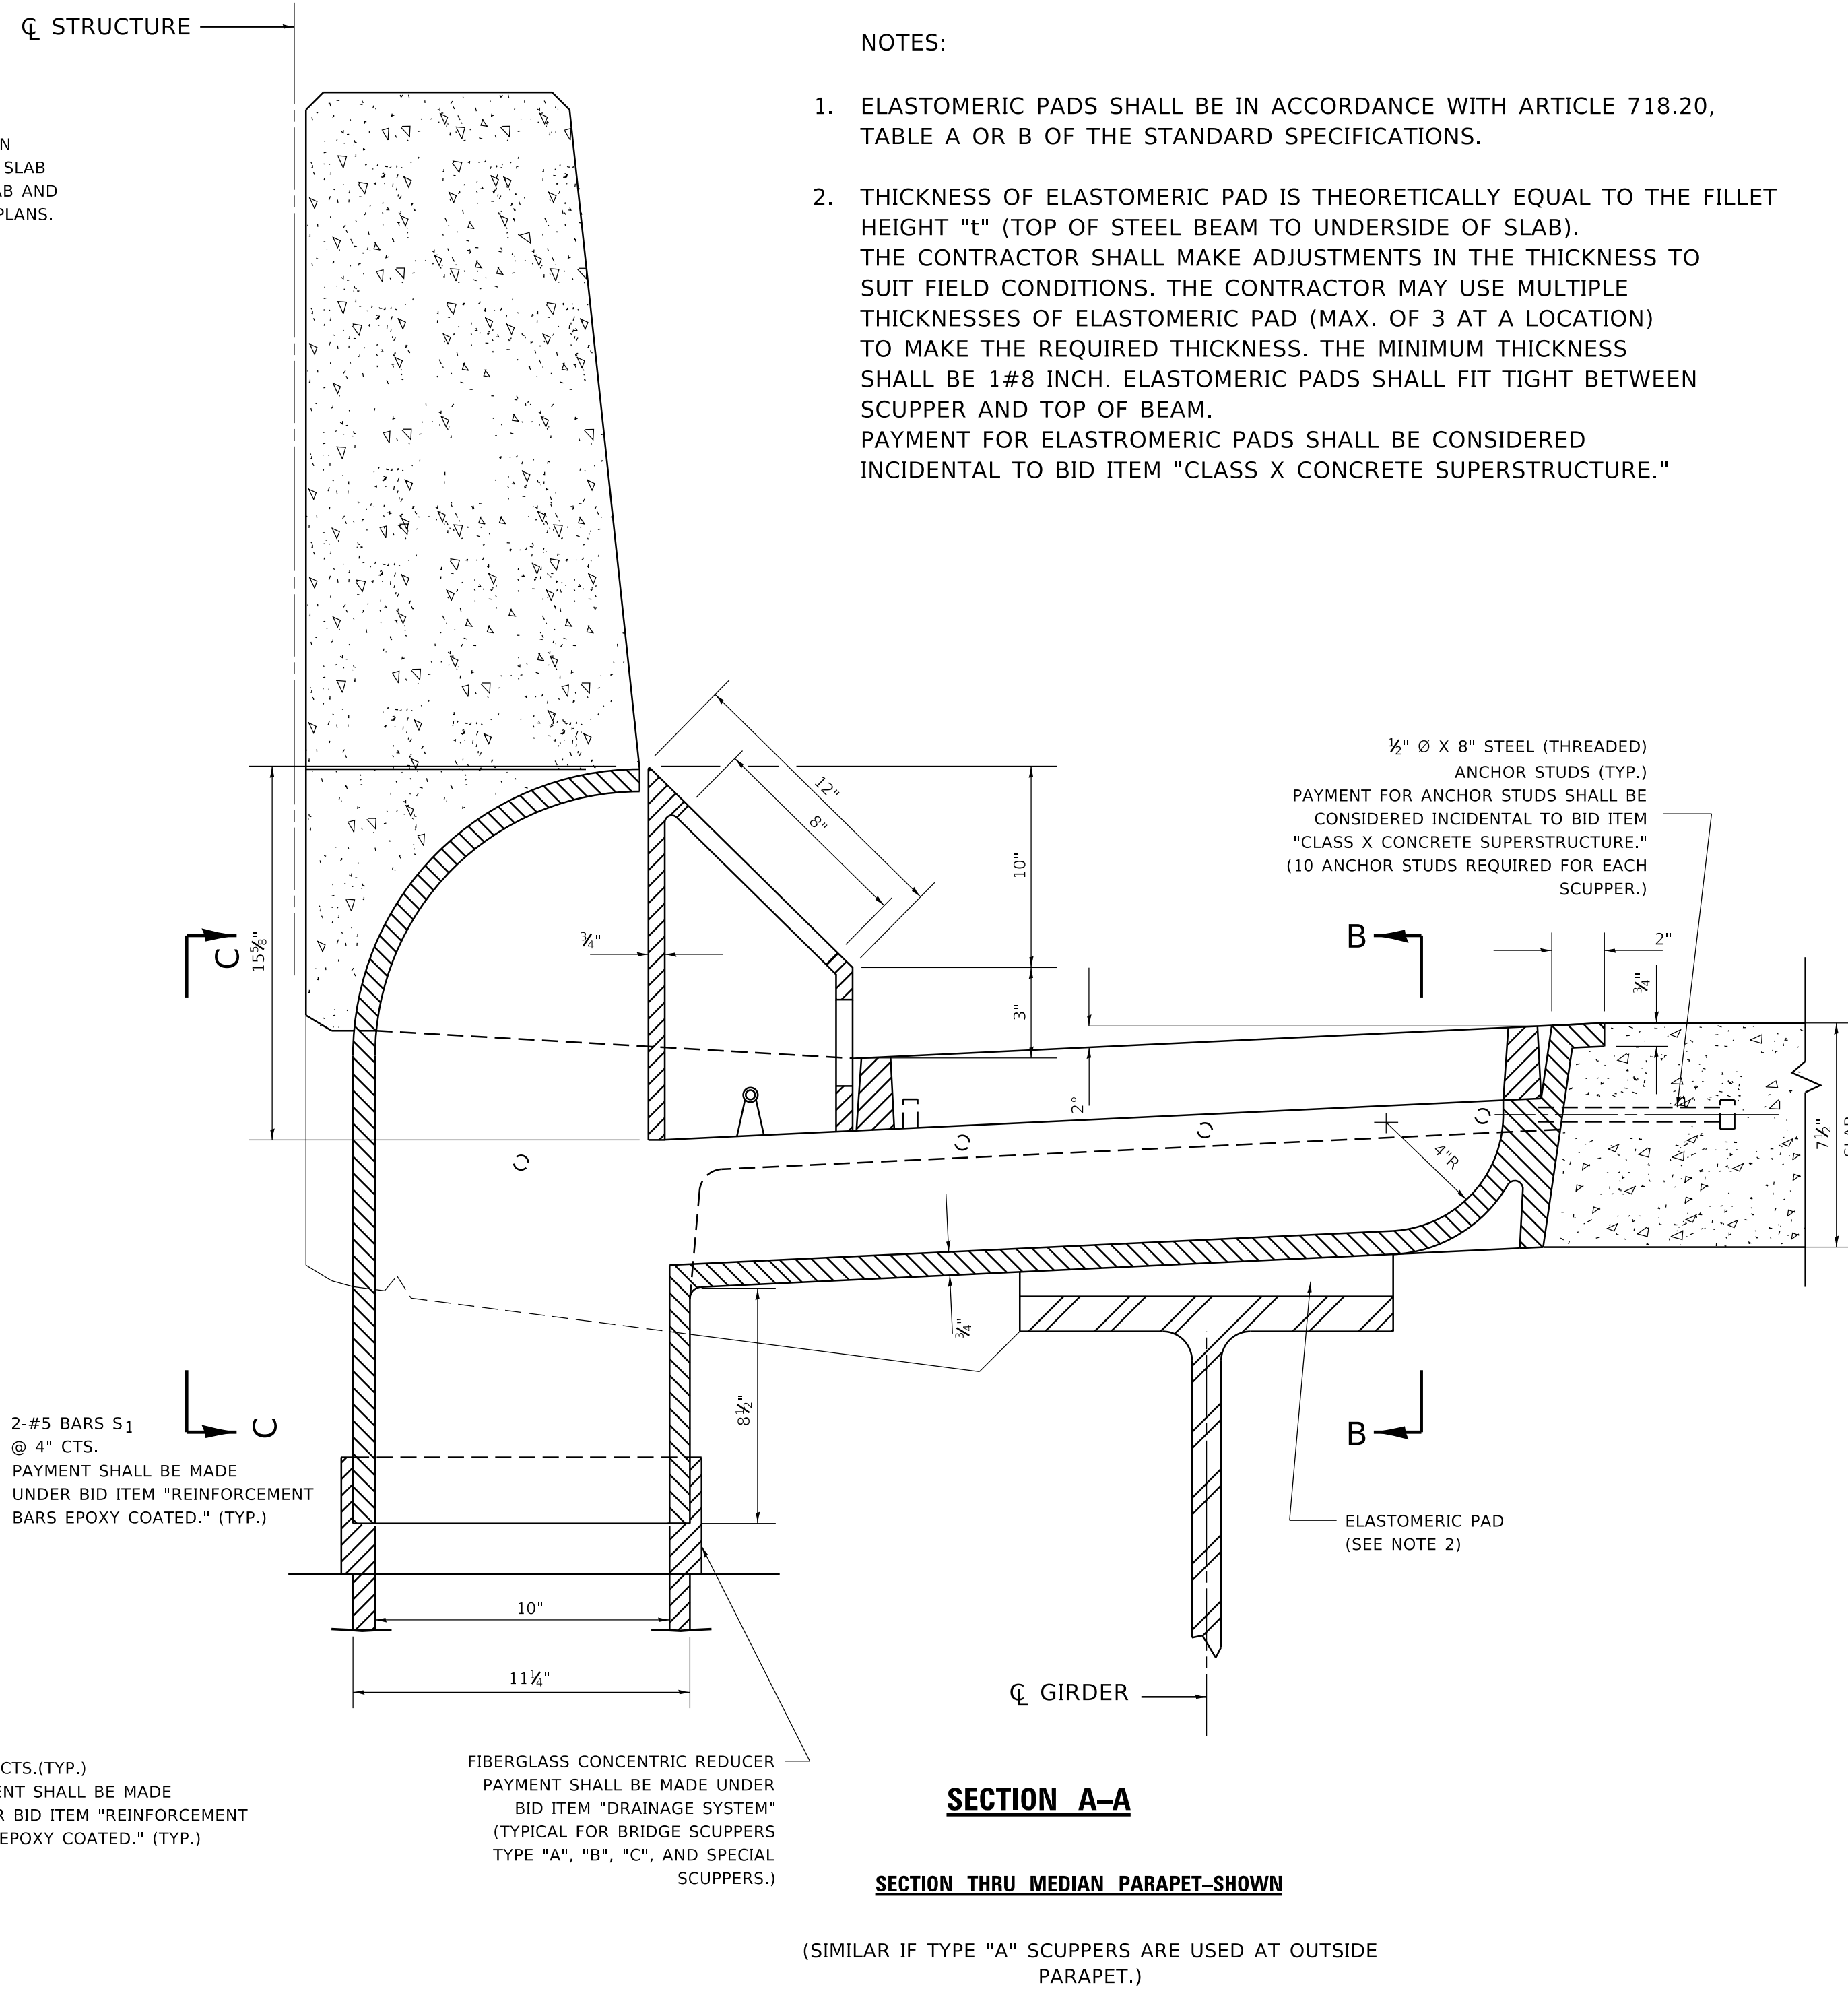

REINFORCEMENT BAR SCHEDULE				
MARK	NO.	SIZE	LENGTH	SHAPE
S ₁ (E)	8	#5	2'-0"	—
S ₂ (E)	6	#5	5'-0"	—

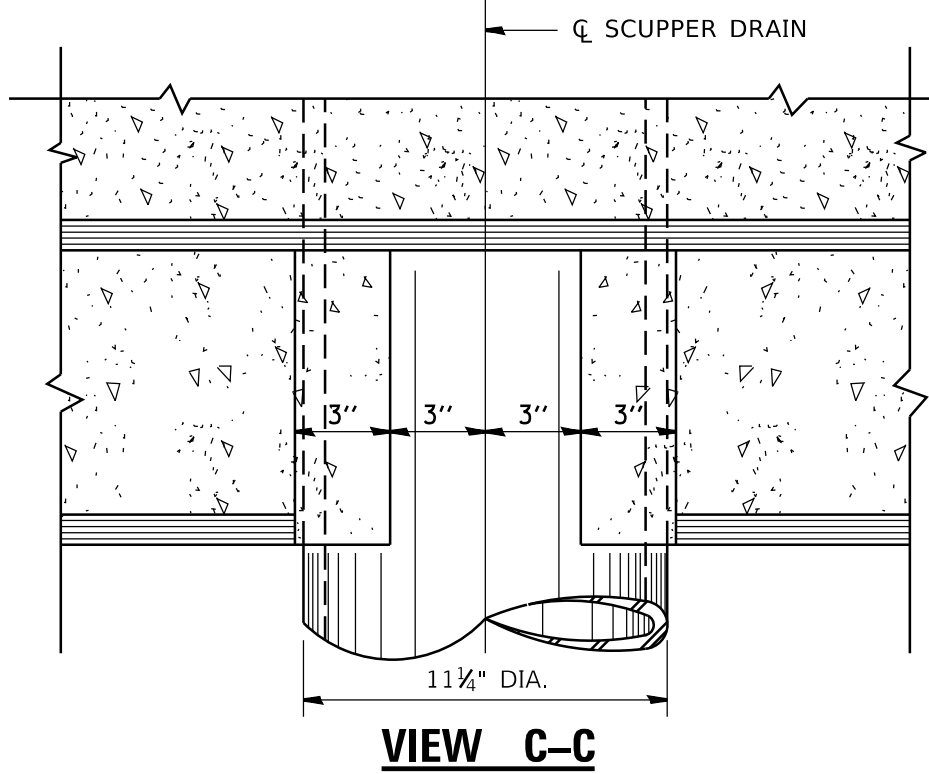

USER NAME	= footemj	DESIGNED	-	REVISED	- M. REZNICEK 10-01-91
DRAWN	-	REVIS	-	REVISED	-
PLOT SCALE	= 50.0000 ' / in.	CHECKED	-	REVISED	-
PLOT DATE	= 3/5/2019	DATE	-	REVISED	-

STATE OF ILLINOIS
DEPARTMENT OF TRANSPORTATION

EXPRESSWAY UNIT DETAIL
BRIDGE SCUPPER – TYPE "A" ASSEMBLY

SCALE: NONE SHEET 1 OF 2 SHEETS STA. TO STA.

F.A. RTE.	SECTION	COUNTY	TOTAL SHEETS	SHEET NO.
	CS-04			
		CONTRACT NO.		
		ILLINOIS	FED. AID PROJECT	