


MODEL: Default
 FILE NAME: p:\u0084EBD\NTEG_ILIllinois.gov\PIW\DOT\Documents\DOT_Offices\District_1\Projects\DH5422\31\CA\DD\Data\CA\B\sheet31C24.dgn

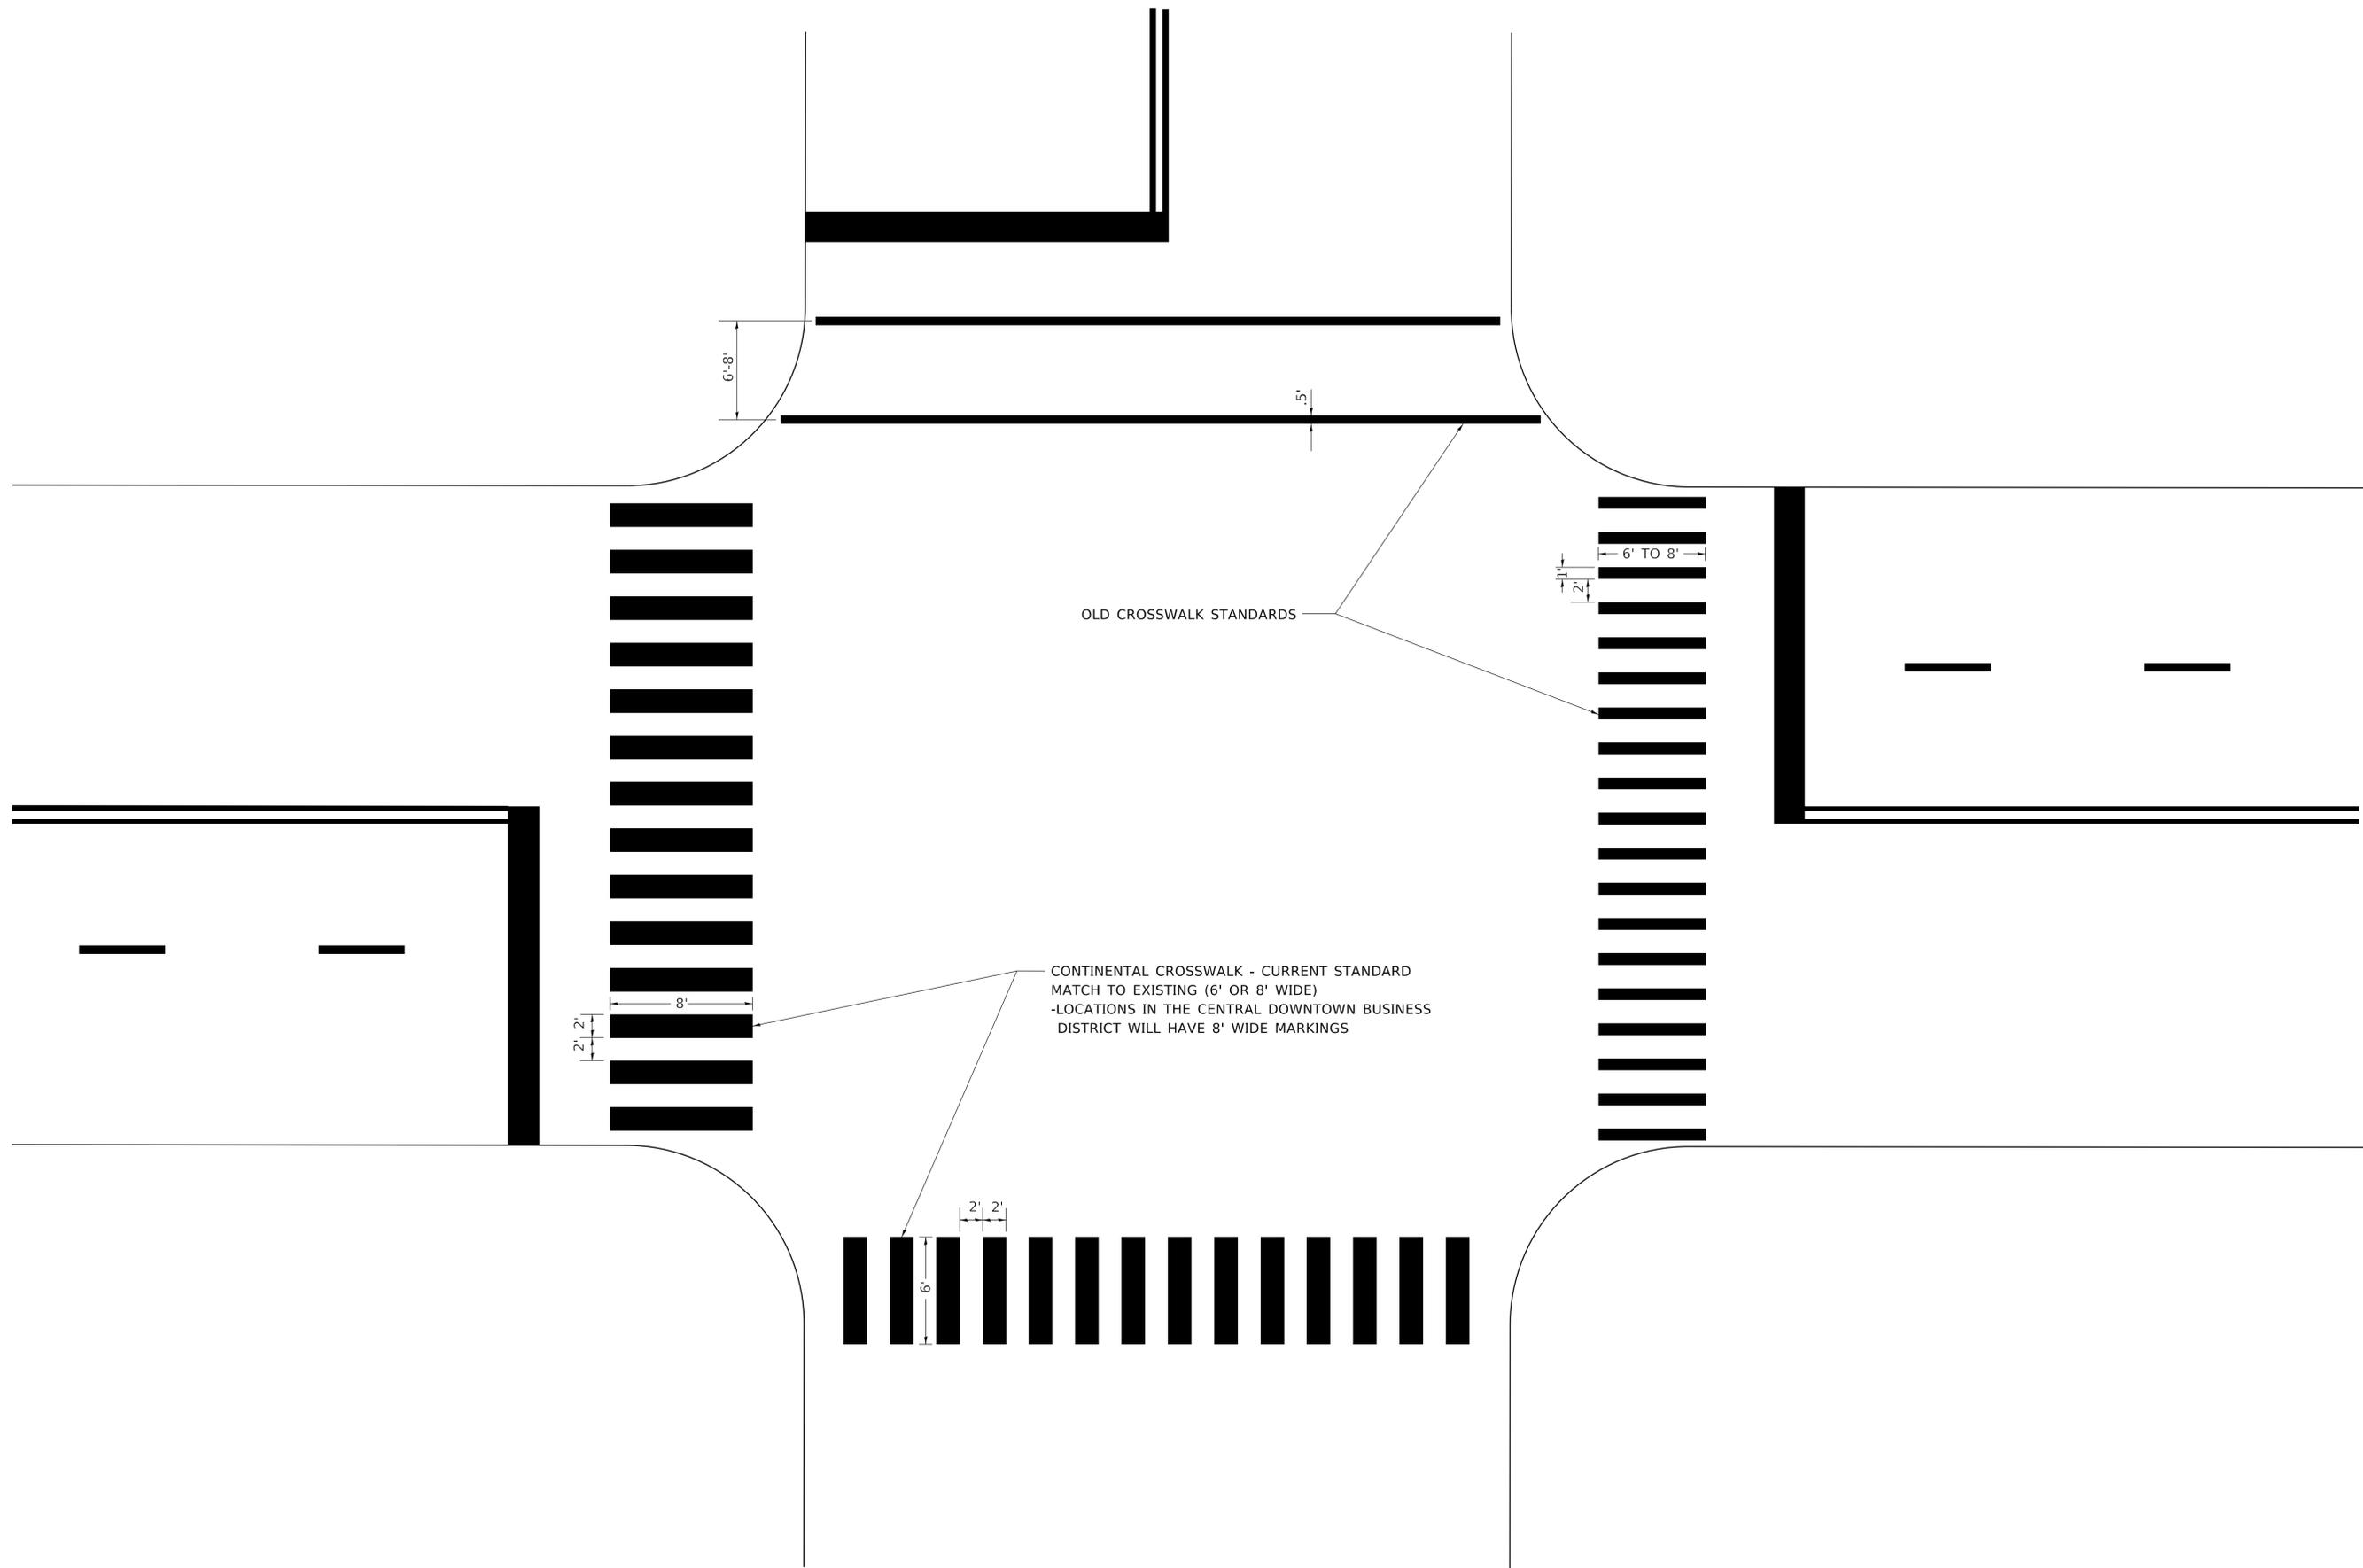

USER NAME = footemj	DESIGNED -	REVISED - T. RAMMACHER 12-07-00
PLOT SCALE = 50.0000 ' / in.	DRAWN -	REVISED -
PLOT DATE = 3/4/2019	CHECKED -	REVISED -
	DATE -	REVISED -

**STATE OF ILLINOIS
 DEPARTMENT OF TRANSPORTATION**

**CITY OF CHICAGO
 TYPICAL PAVEMENT MARKINGS**

SCALE: NONE SHEET 3 OF 3 SHEETS STA. TO STA.

F.A. RTE.	SECTION	COUNTY	TOTAL SHEETS	SHEET NO.
	TC-24			
ILLINOIS FED. AID PROJECT			CONTRACT NO.	