



PLAN

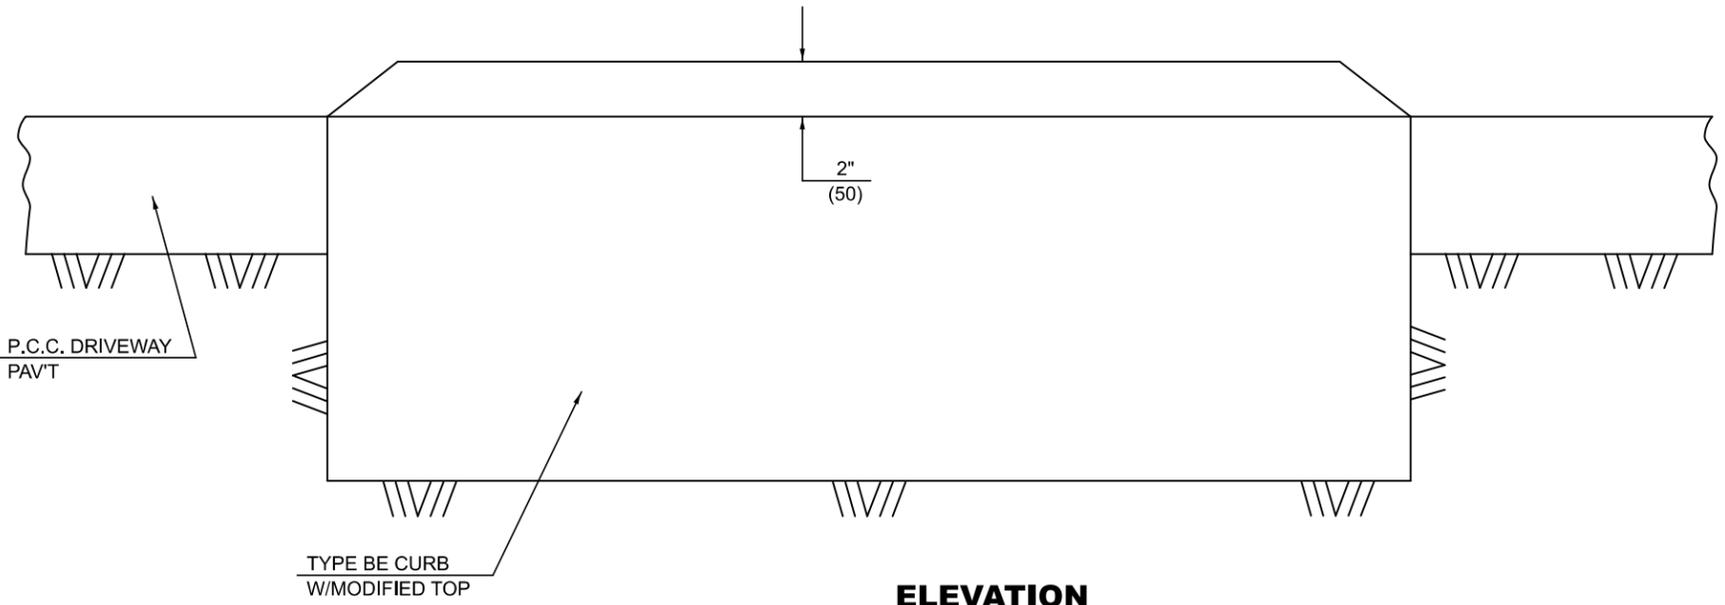

ELEVATION

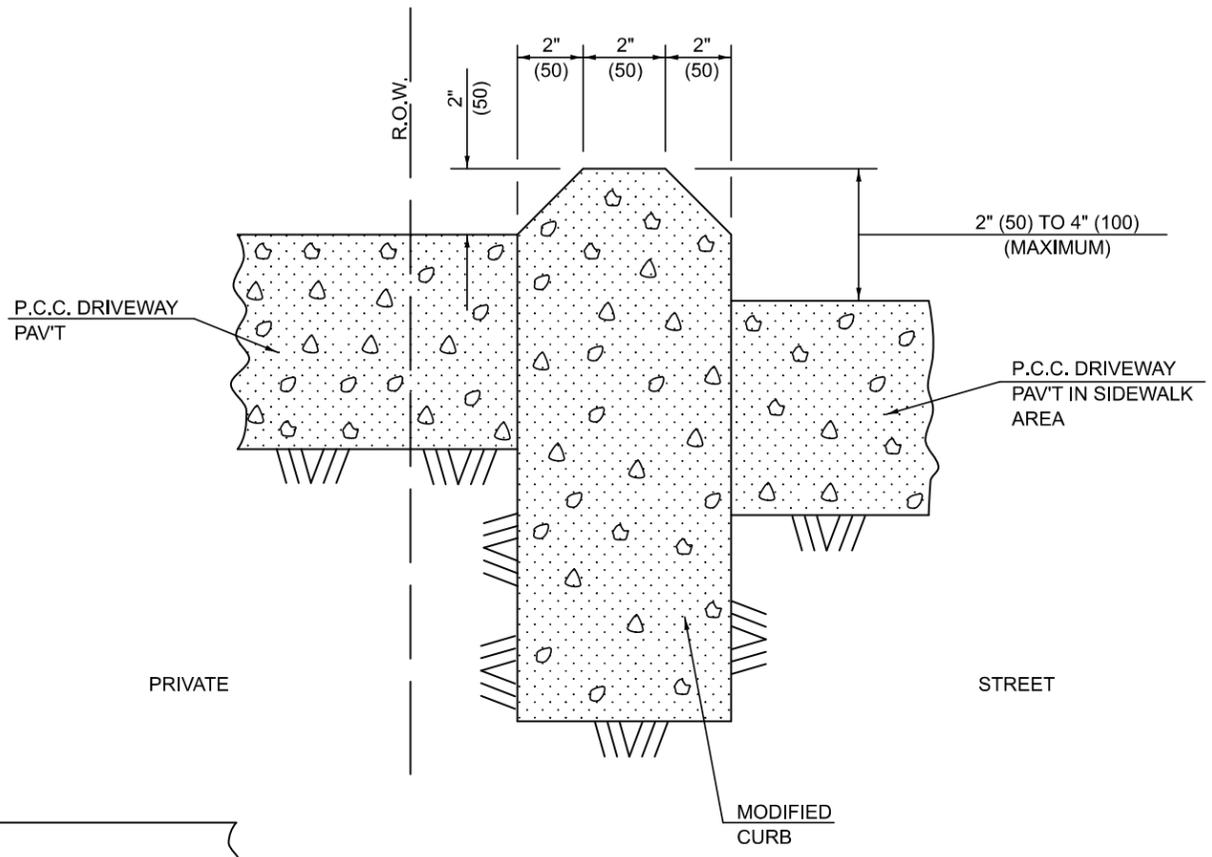

SECTION A-A

NOTE:
THIS MODIFIED CURB WILL BE MEASURED AND PAID FOR AS "CONCRETE CURB, TYPE B (MODIFIED)".

Note: All dimensions are in INCHES (millimeters) unless otherwise shown.

DISTRICT 5 DETAIL NO. 60600905

MODEL: 60600905
FILE NAME: c:\pwworking\autocad\cadd\0872377\05\###-Sh-Detail_60600905.dgn

USER NAME = Bridgette.Pierson	DESIGNED -	REVISED - 11/06
	DRAWN -	REVISED -
PLOT SCALE = 0.16666633' / in.	CHECKED -	REVISED -
PLOT DATE = 4/25/2024	DATE -	REVISED -

**STATE OF ILLINOIS
DEPARTMENT OF TRANSPORTATION**

**CONCRETE CURB, TYPE B (MODIFIED)
(NARROW R.O.W. DRIVEWAY SEPARATION)**

SCALE: SHEET 1 OF 1 SHEETS STA. TO STA.

F.A. RTE.	SECTION	COUNTY	TOTAL SHEETS	SHEET NO.
CONTRACT NO.				

ILLINOIS FED. AID PROJECT