



TYPICAL HOLE PATTERN FOR REINFORCED JOINTED PAVEMENTS

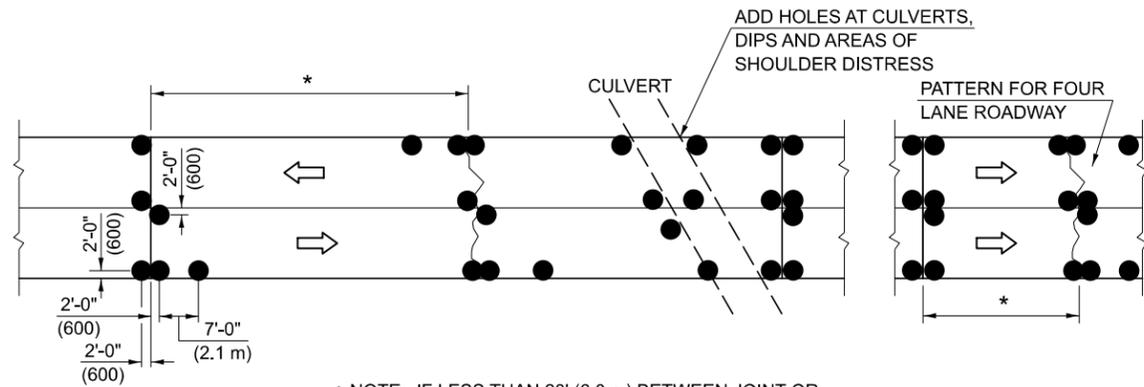


* NOTE: IF LESS THAN 20' (6.0 m) BETWEEN JOINT OR CRACKS USE 2 HOLES AT CRACK AS CIRCLED.

TYPICAL HOLE PATTERN FOR CONTINUOUSLY REINFORCED PAVEMENT

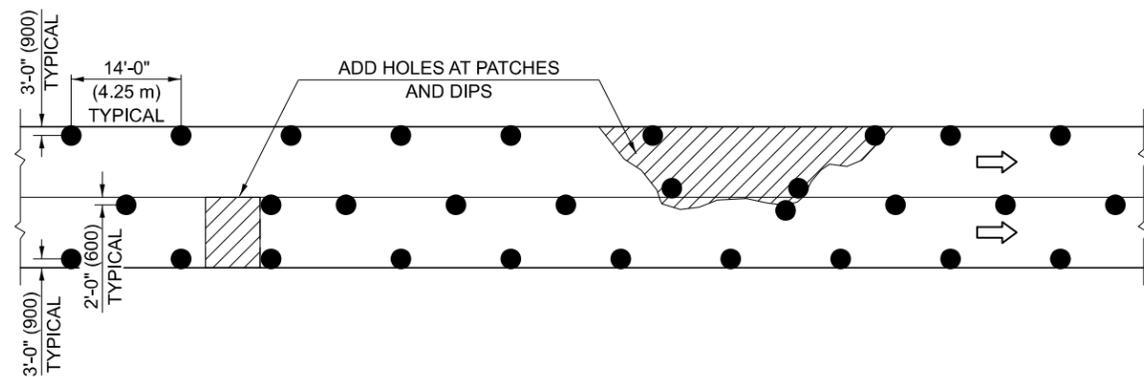

SLAB MOVEMENT DETECTION DEVICE

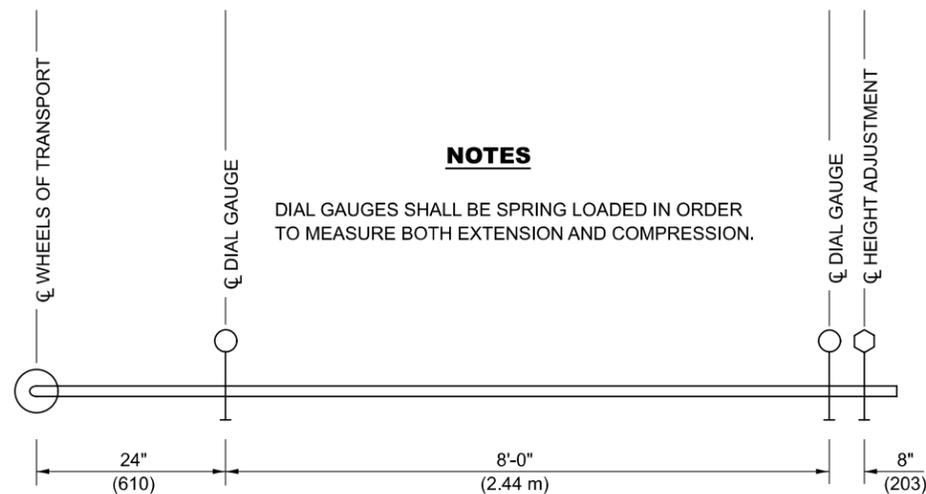

NOTES


DIAL GAUGES SHALL BE SPRING LOADED IN ORDER TO MEASURE BOTH EXTENSION AND COMPRESSION.

ELEVATION


LEGEND

● = HOLES DRILLED

TYPICAL HOLE PATTERN FOR BRIDGE APPROACHES

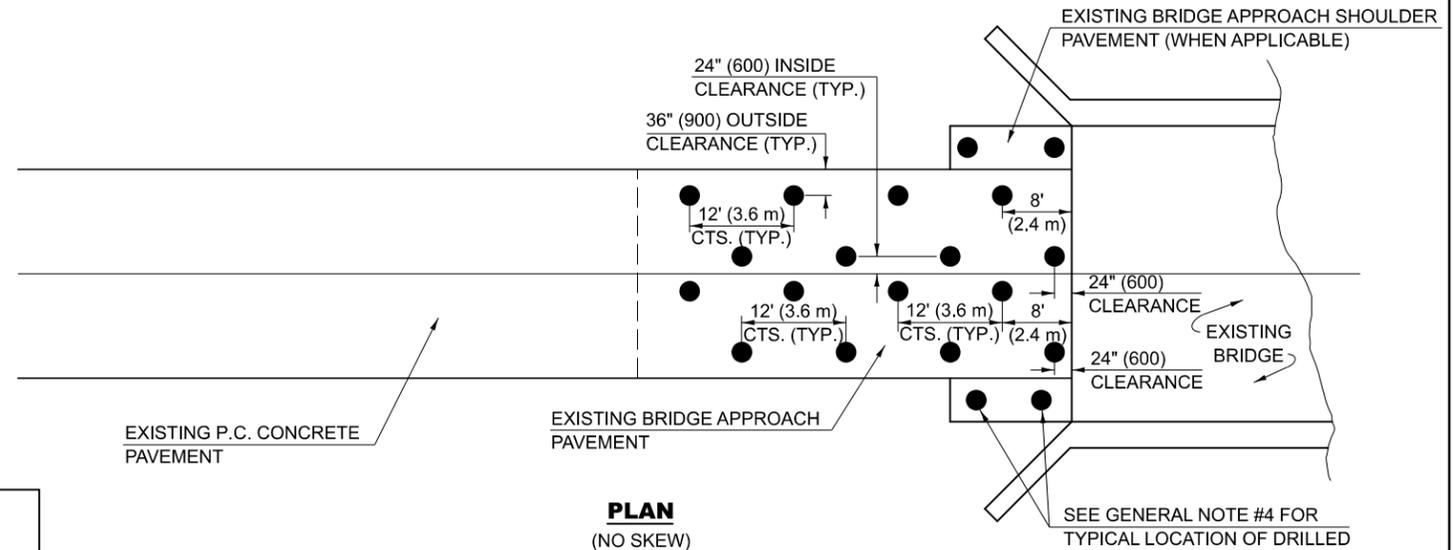

PLAN (NO SKEW)

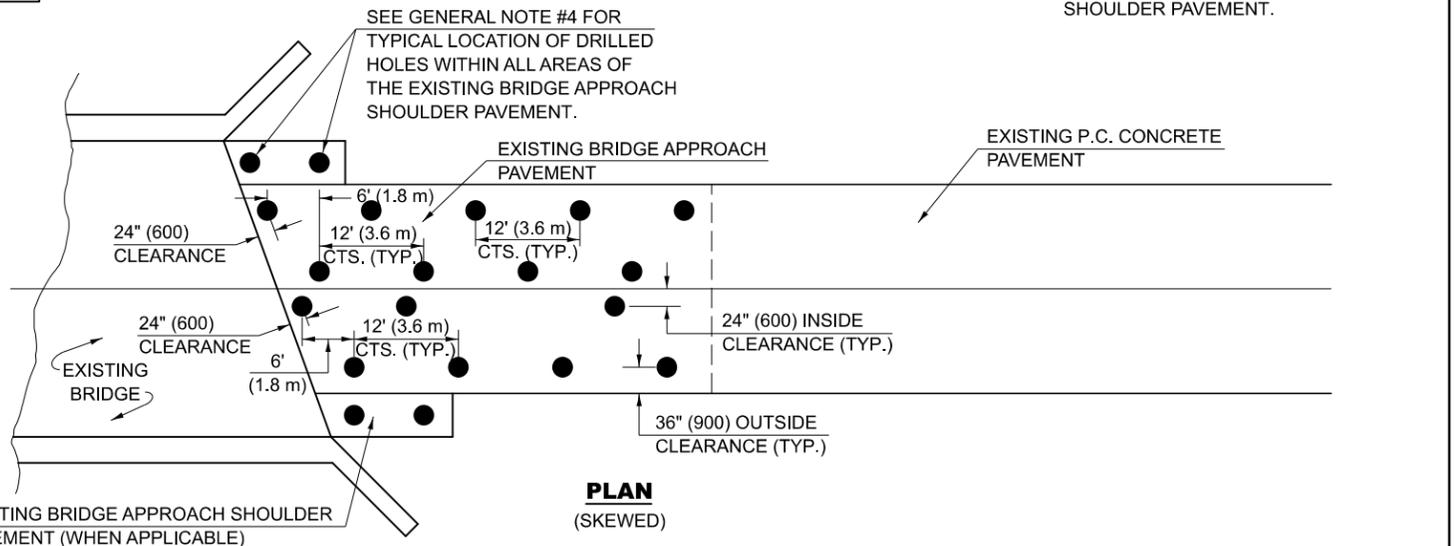

PLAN (SKEWED)

GENERAL NOTES

- UNLESS OTHERWISE SPECIFIED, ALL WORK SHALL BE DONE UTILIZING STAGE CONSTRUCTION.
- THE PATTERNS FOR THE DRILLED HOLES, AS SHOWN ABOVE, SHALL BE FOLLOWED AS CLOSELY AS POSSIBLE. BEFORE A PATTERN CHANGE IS ALLOWED, THE CONTRACTOR SHALL SUBMIT A REQUEST IN WRITING AND IT MUST BE APPROVED BY THE ENGINEER.
- SEE SCHEDULES FOR LOCATIONS AND ESTIMATED QUANTITIES.
- THESE DRILLED HOLES SHALL BE PLACED MIDWAY FROM THE OUTER EDGES AND SHALL BE ON 8' (2.4 m) CENTERS UNLESS OTHERWISE SHOWN IN THE PLANS.

Note: All dimensions are in INCHES (millimeters) unless otherwise shown.

DISTRICT 5 DETAIL NO. Z0019300

MODEL: Z0019300
FILE NAME: c:\pwworking\autocad\cadd\0872377\05\###\Sh-Detail_Z0019300.dgn

USER NAME = Justin.Cearlock	DESIGNED -	REVISED - 12/06
PLOT SCALE = 0.16666633' / in.	DRAWN -	REVISED -
PLOT DATE = 4/29/2024	CHECKED -	REVISED -
	DATE -	REVISED -

**STATE OF ILLINOIS
DEPARTMENT OF TRANSPORTATION**

SUBSEALING OF CONCRETE PAVEMENTS

SCALE: SHEET 1 OF 1 SHEETS STA. TO STA.

F.A. RTE.	SECTION	COUNTY	TOTAL SHEETS	SHEET NO.
CONTRACT NO.				
ILLINOIS FED. AID PROJECT				