



MODEL det 3 details
 FILE Name: p:\illinois\paw.bentley.com\PI\DOT\Documents\DOT Offices\District 3\Standards - District 3\DETAILS\DISTRICT 3 STANDARD DETAILS.DGN\200-299 EARTHWORK - LANDSCAPING - EROSION.dgn

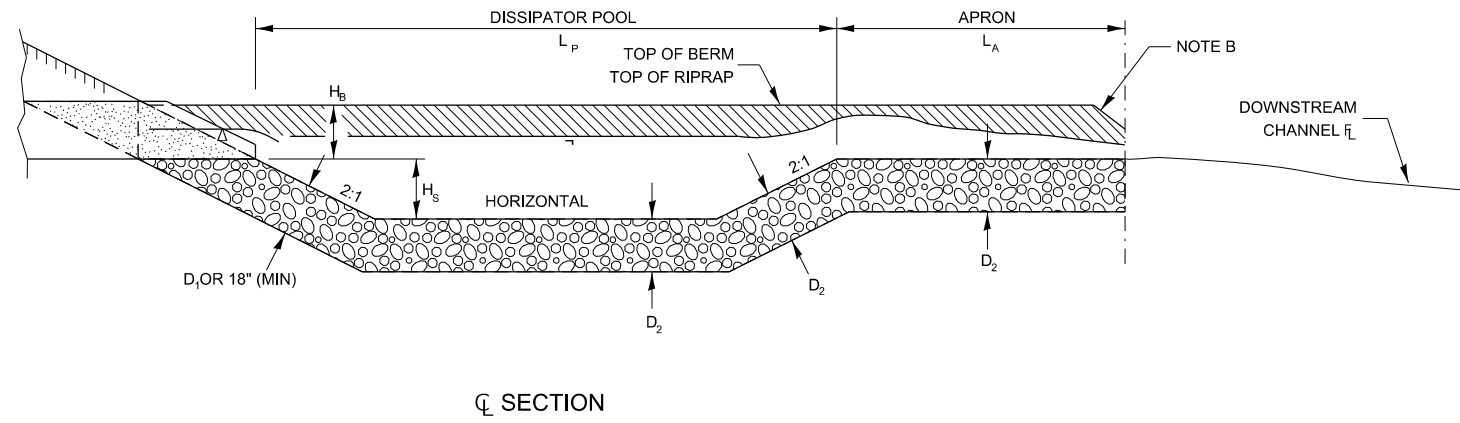


SECTION

STATION	W ₀	L _P	L _A	H _S	H _B	D ₁	D ₂

NOTE B: WARP BASIN TO CONFORM TO NATURAL STREAM CHANNEL.

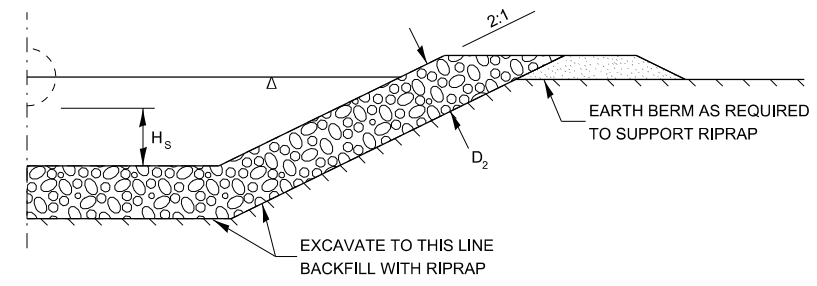

SECTION A-A

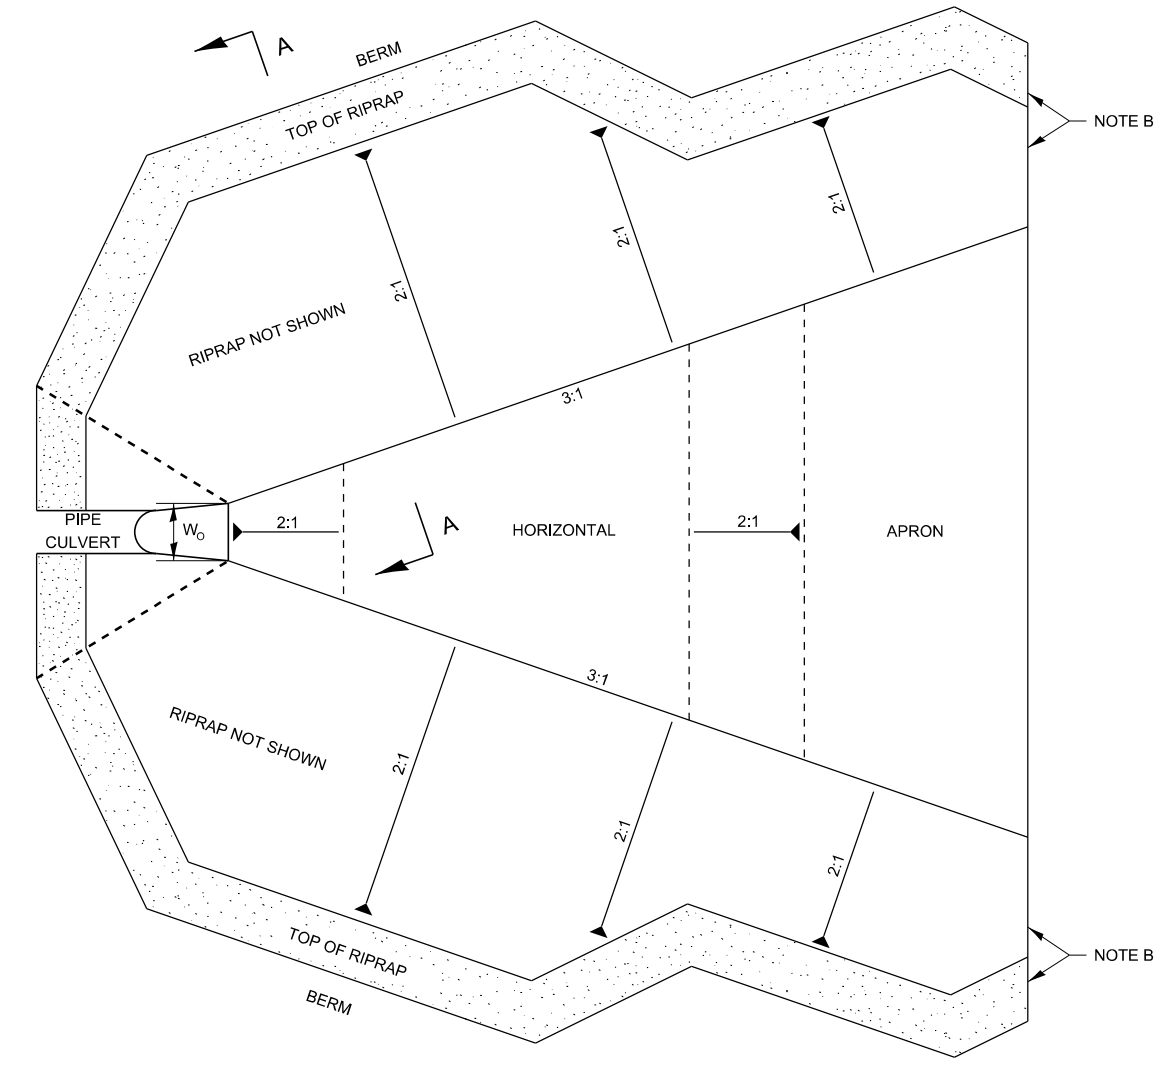

TOP VIEW

RIPWRAPPED CULVERT ENERGY BASIN DETAIL

281-1

USER NAME = ronald.pohar	DESIGNED -	REVISED -
	DRAWN -	REVISED -
PLOT SCALE = 100,000 ' / in.	CHECKED -	REVISED -
PLOT DATE = 3/14/2024	DATE -	REVISED -

STATE OF ILLINOIS
DEPARTMENT OF TRANSPORTATION

SCALE:	SHEET	OF	SHEETS	STA.	TO	STA.
--------	-------	----	--------	------	----	------

F.A. RTE.	SECTION	COUNTY	TOTAL SHEETS	SHEET NO.
CONTRACT NO.				
ILLINOIS FED. AID PROJECT				