



SECTION A-A

* SLOPE AWAY FROM HIGHWAY SURFACE AT 1.5% MINIMUM TO 10% MAXIMUM FOR A DISTANCE OF 10' OR TO CENTERLINE OF DITCH.

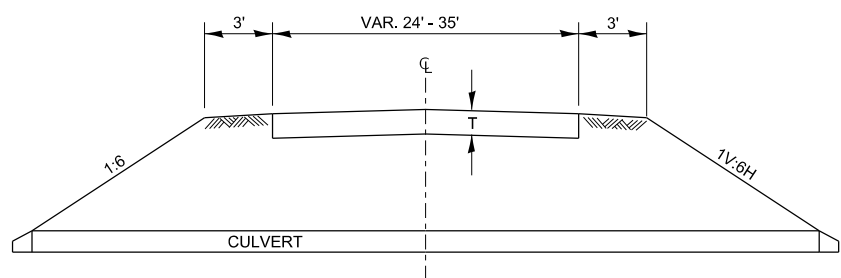

SECTION B-B

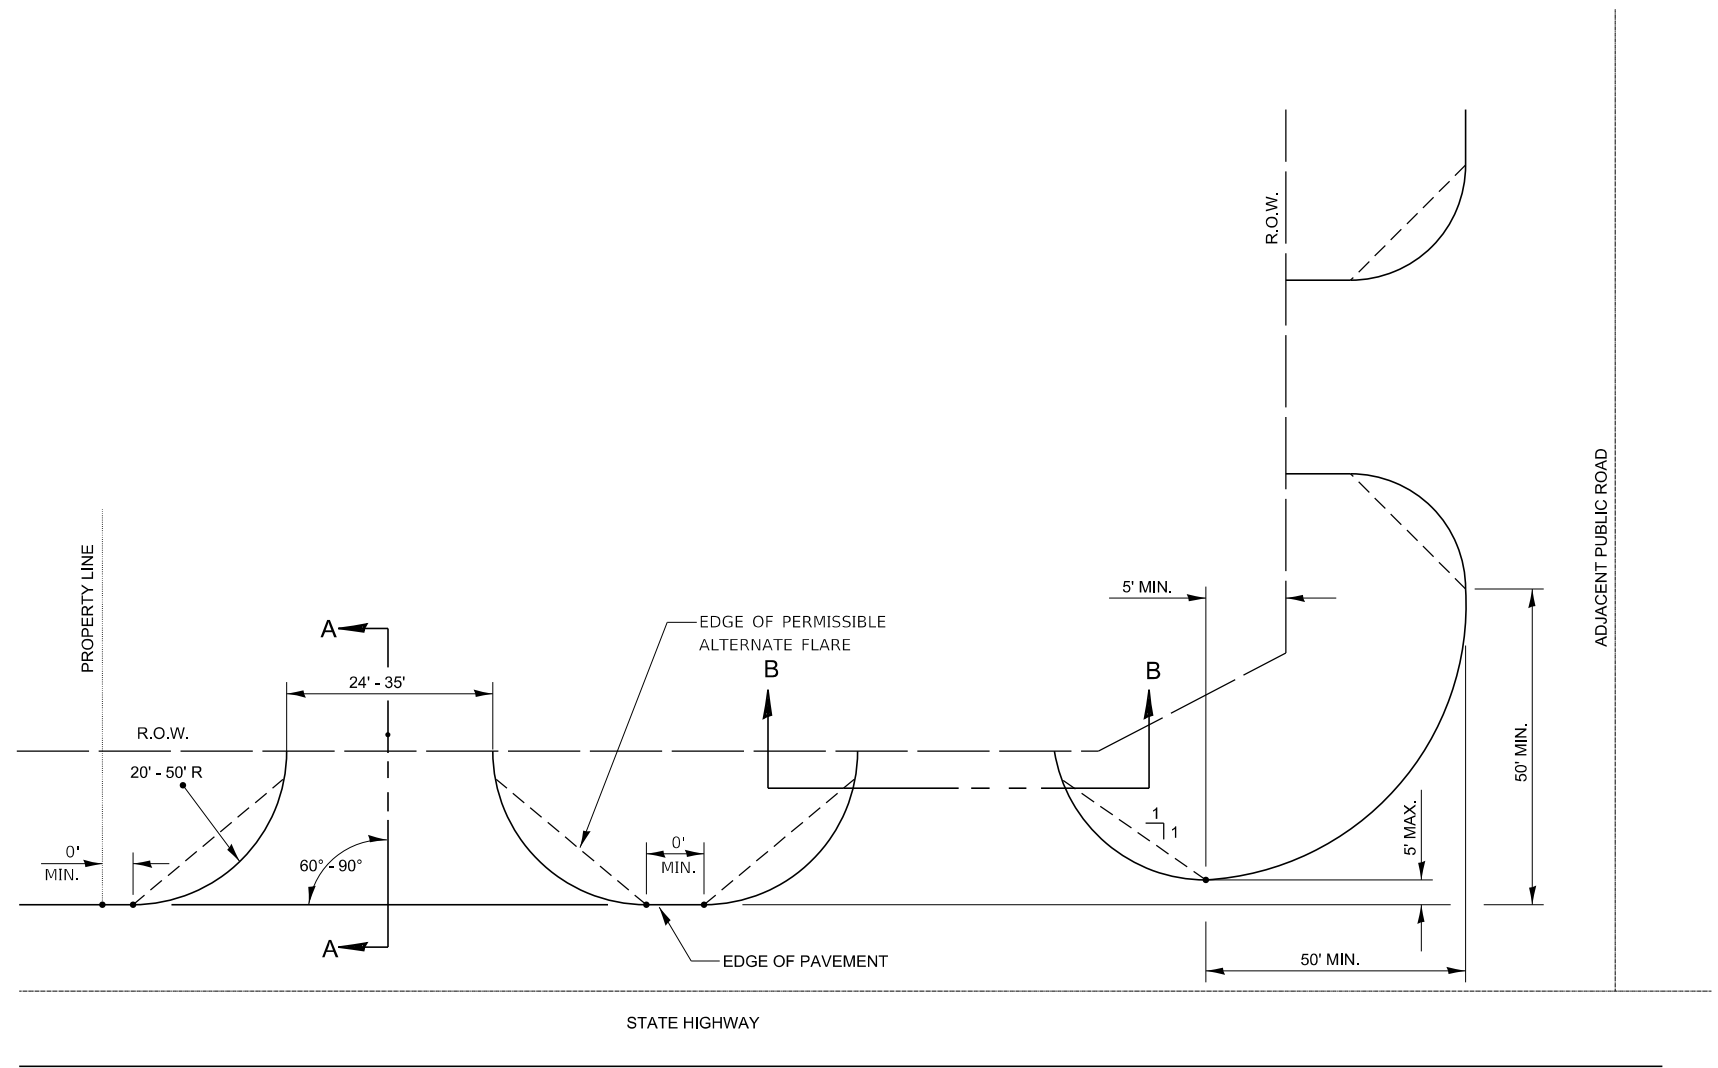

TYPICAL COMMERCIAL - RURAL

DESIGNER NOTES:

- 1.) ALL ENTRANCES SHALL BE SURFACED FROM THE EDGE OF THE HIGHWAY PAVEMENT TO THE RIGHT OF WAY LINE.
- 2.) IDENTIFY PAVEMENT THICKNESS AND MATERIALS IF NOT IDENTIFIED IN PLAN SHEETS/ SCHEDULES.

STATE OF ILLINOIS
DEPARTMENT OF TRANSPORTATION

SCALE: SHEET OF SHEETS STA. TO STA.

F.A. RTE.	SECTION	COUNTY	TOTAL SHEETS	SHEET NO.
CONTRACT NO.				
ILLINOIS FED. AID PROJECT				

400-2