


MAINTENANCE CROSSOVERS

MEDIAN CROSSOVERS

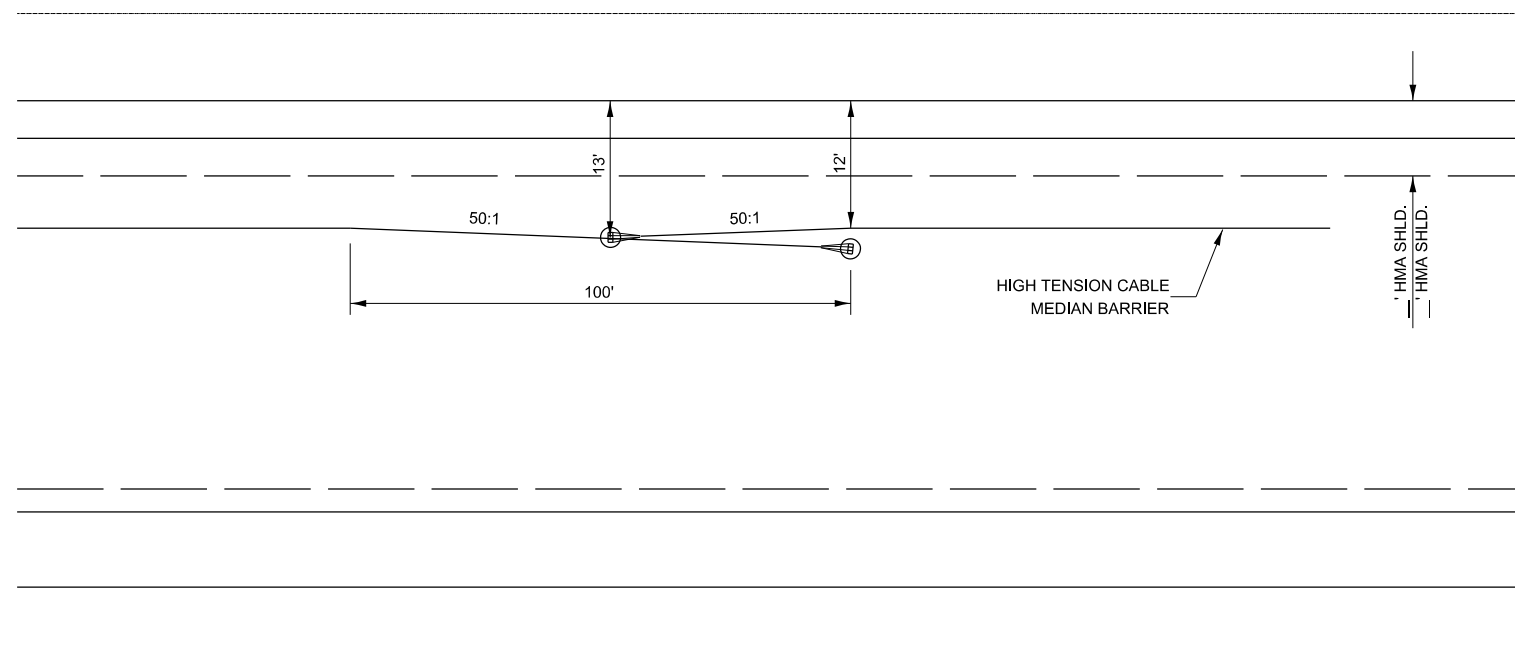

HIGH TENSION CABLE BARRIER OVERLAP DETAIL



MODEL.dwg 3 14 11b
 FILE NAME: p:\illinois\scaw_bentley.com\PIV\DOT\Documents\DOT_Offices\Dhurdt_3\Projects-Carcy_Detail\03_Detail_Revision\2023\604699_INCIDENTAL_CONSTRUCTION.dgn

| | | |
|------------------------------|------------|-----------|
| USER NAME = anthony.grunstad | DESIGNED - | REVISED - |
| PLOT SCALE = 100,000 ' / in. | DRAWN - | REVISED - |
| PLOT DATE = 10/3/23 | CHECKED - | REVISED - |
| | DATE - | REVISED - |

**STATE OF ILLINOIS
DEPARTMENT OF TRANSPORTATION**

SCALE: SHEET OF SHEETS STA. TO STA.

| | | | | |
|---------------------------|---------|--------|--------------|-----------|
| F.A. RTE. | SECTION | COUNTY | TOTAL SHEETS | SHEET NO. |
| | | | | |
| CONTRACT NO. | | | | |
| ILLINOIS FED. AID PROJECT | | | | |