
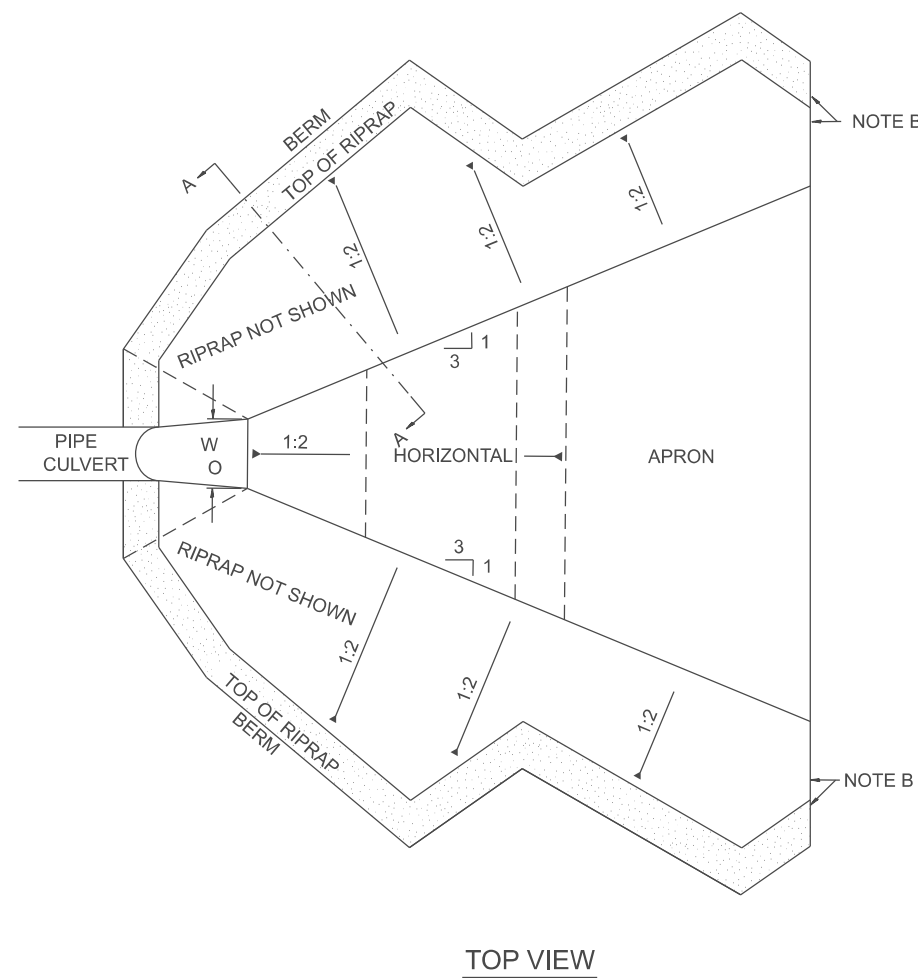
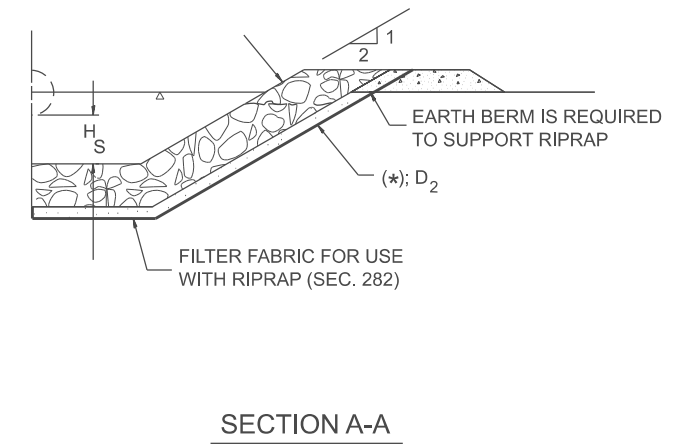


Designer Notes:

1. Designer to modify this Special Detail Sheet, as needed for inclusion in plans.
2. (*) Designer to specify pay item including material, quality, and gradation.
3. (**) Designer to specify thickness of bedding material.
4. Include District Special Provision if needed.

MODEL: SHT_PLAN
FILE NAME: C:\Bentley\CONNECT\10110\grain\station\chill\DOT_Superior.sct

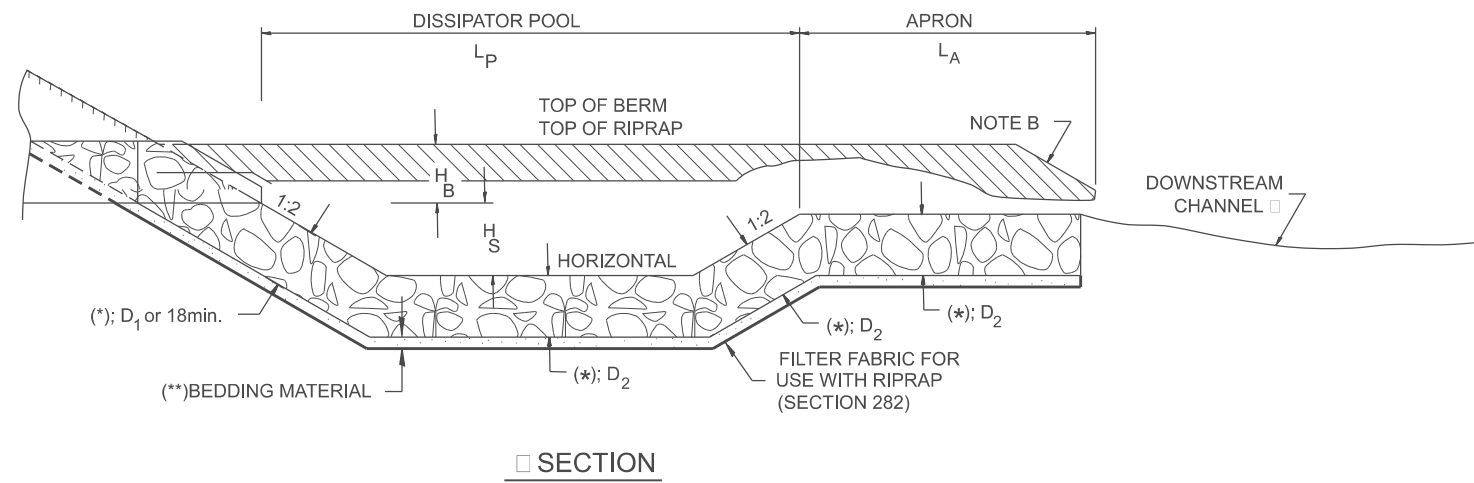

STATION	W O	L P	L A	H S	H B	(*) (*) (**)		
						D 1	D 2	D 3

NOTE B: WARP BASIN TO CONFORM TO NATURAL STREAM CHANNEL

All slope ratios are expressed as units of vertical displacement to units of horizontal displacement (V:H).

All dimensions are in inches unless otherwise noted.

USER NAME = Eric.Thomas	DESIGNED -	REVISED -
	DRAWN -	REVISED -
	CHECKED -	REVISED -
PLOT DATE = 12/7/2022	DATE -	REVISED -

STATE OF ILLINOIS
DEPARTMENT OF TRANSPORTATION

RIPRAP ENERGY DISSIPATOR

SCALE: NOT TO SCALE SHEET OF SHEETS STA. TO STA.

F.A. RTE.	SECTION	COUNTY	TOTAL SHEETS	SHEET NO.
DISTRICT 4 DETAIL NO. 281101		CONTRACT NO.		
ILLINOIS FED. AID PROJECT				