



DESIGNER NOTE: 1. CHECK WITH DISTRICT HYDRAULICS / BRIDGE ENGINEER FOR APPLICATIONS.

MODEL: SHT_PLAN
FILE NAME: C:\Bentley\CONNECT101\Organizer\Chil\IDOT_Standards\Civil\IDOT_Sheets.dwg

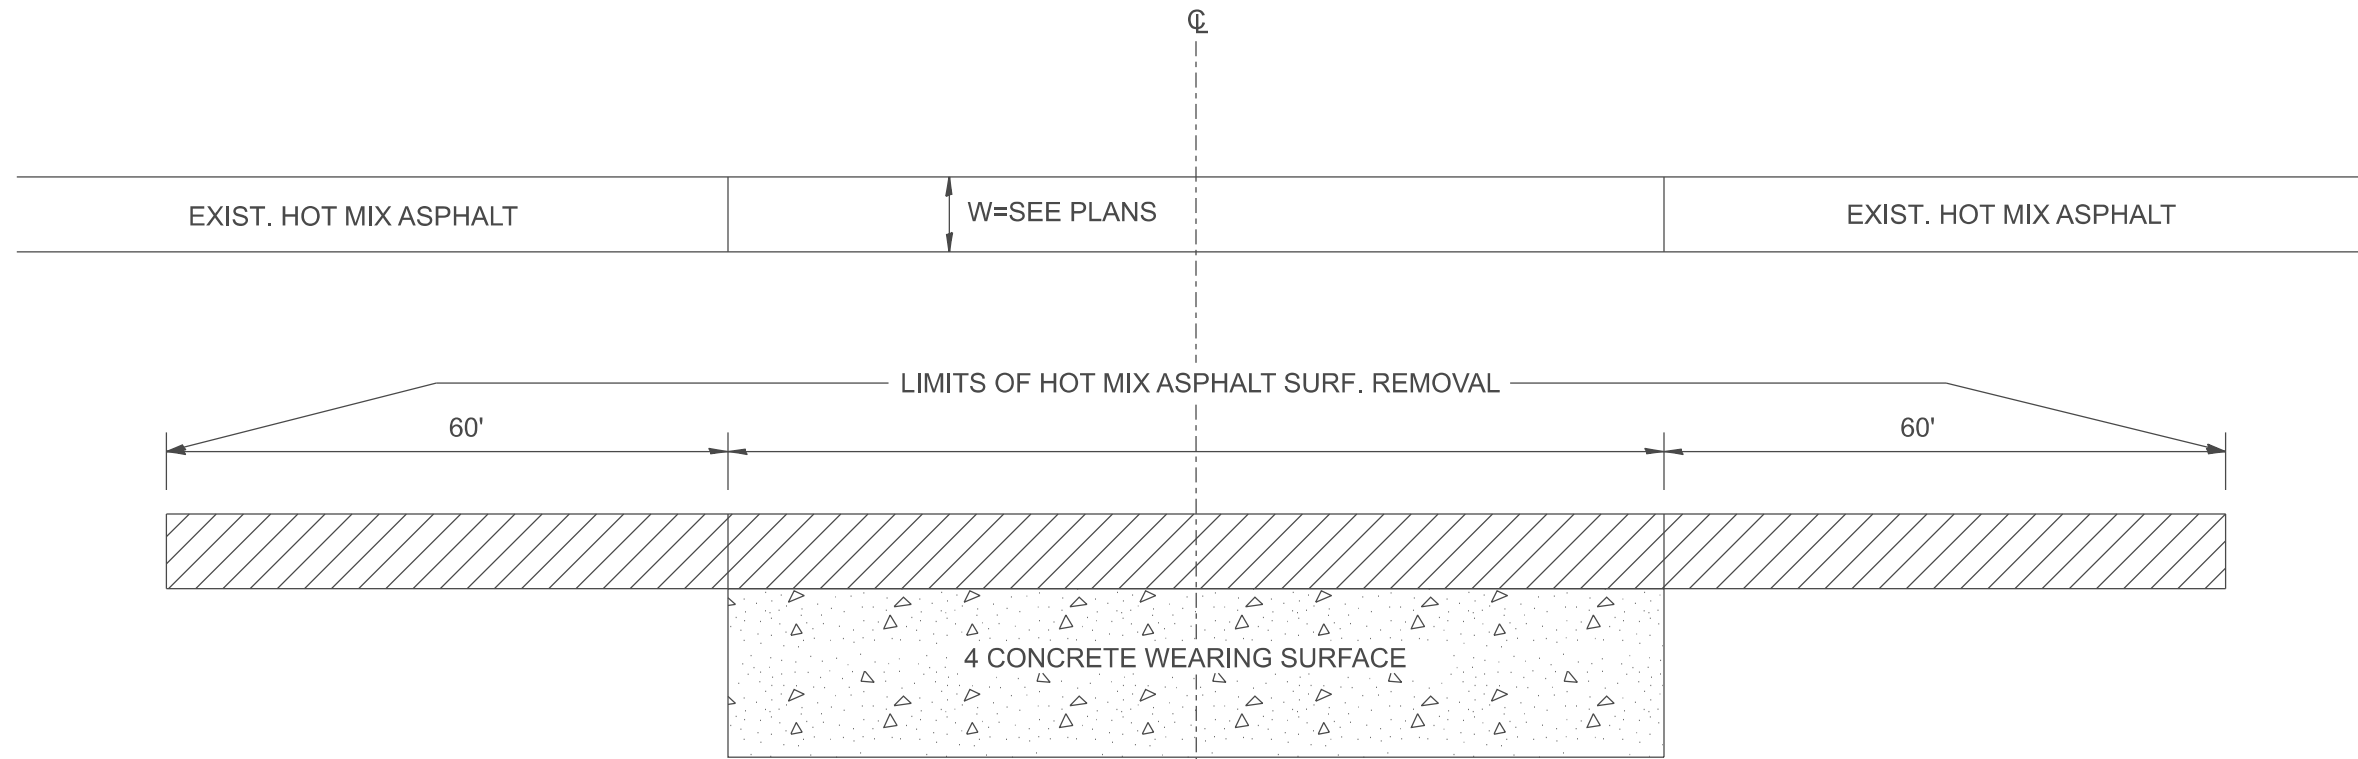


EXISTING PLAN & PROFILE

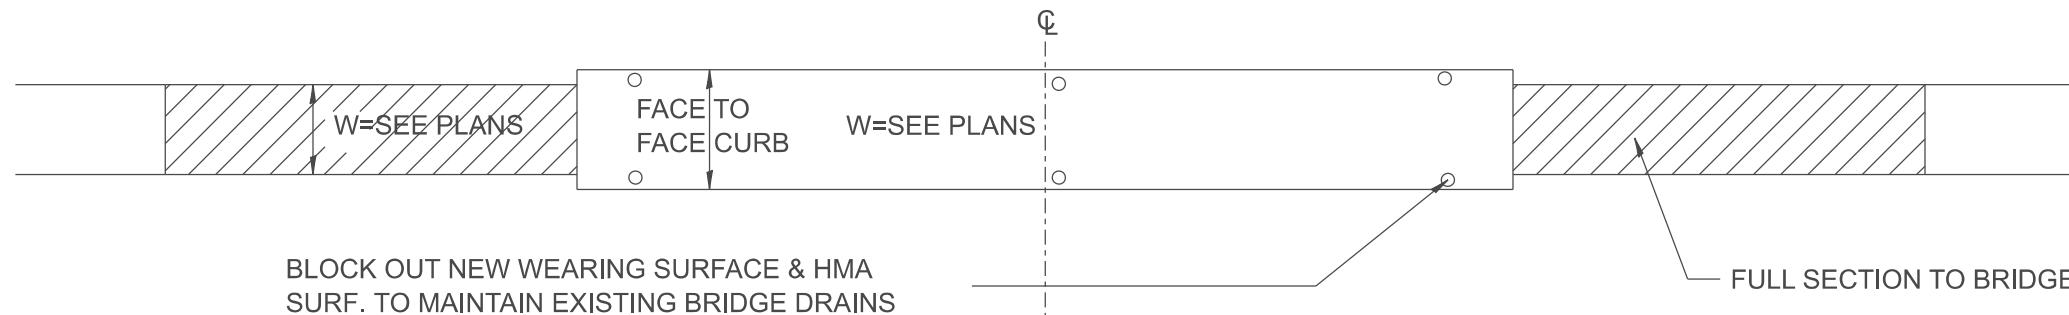

BLOCK OUT NEW WEARING SURFACE & HMA SURF. TO MAINTAIN EXISTING BRIDGE DRAINS

FULL SECTION TO BRIDGES

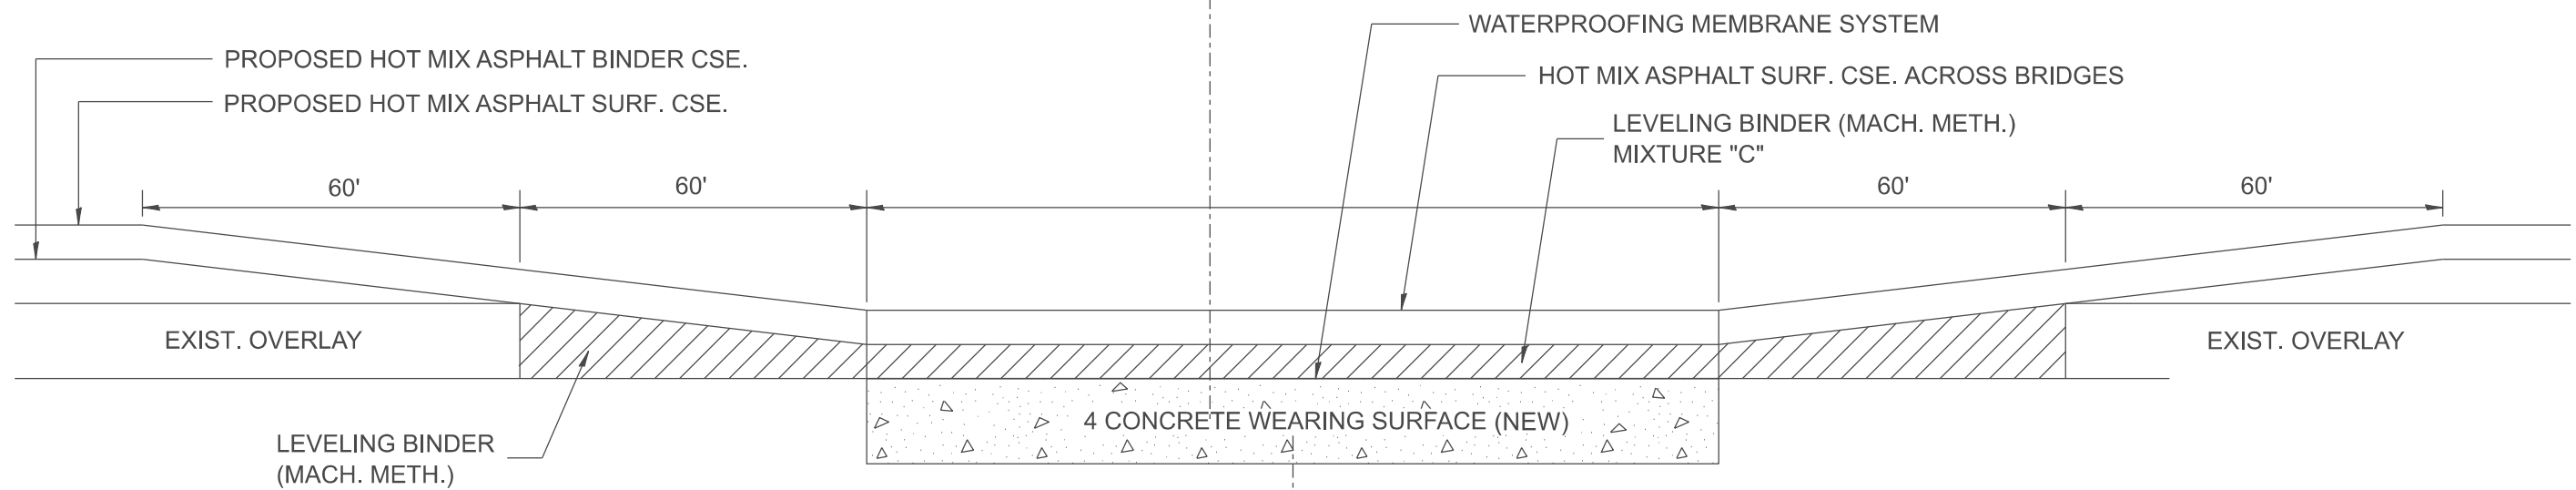

PROP. PLAN & PROFILE

All dimensions are in inches unless otherwise noted.

USER NAME = Eric.Thomas	DESIGNED -	REVISED -
	DRAWN -	REVISED -
	CHECKED -	REVISED -
PLOT DATE = 12/7/2022	DATE -	REVISED -

STATE OF ILLINOIS
DEPARTMENT OF TRANSPORTATION

BRIDGE WEARING SURFACE BITUMINOUS OVERLAY DETAILS

SCALE: NOT TO SCALE SHEET OF SHEETS STA. TO STA.

F.A. RTE.	SECTION	COUNTY	TOTAL SHEETS	SHEET NO.
DISTRICT 4 DETAIL NO. 582101		CONTRACT NO.		
ILLINOIS FED. AID PROJECT				