


DESIGNER NOTES: 1. INCLUDE std 606306
 2. INCLUDE DISTRICT SPECIAL PROVISION
 MODEL: SHT_PLAN
 FILE NAME: C:\Bentley\CONNECT10110\Organization\Chilidiot_Sheets.dwg

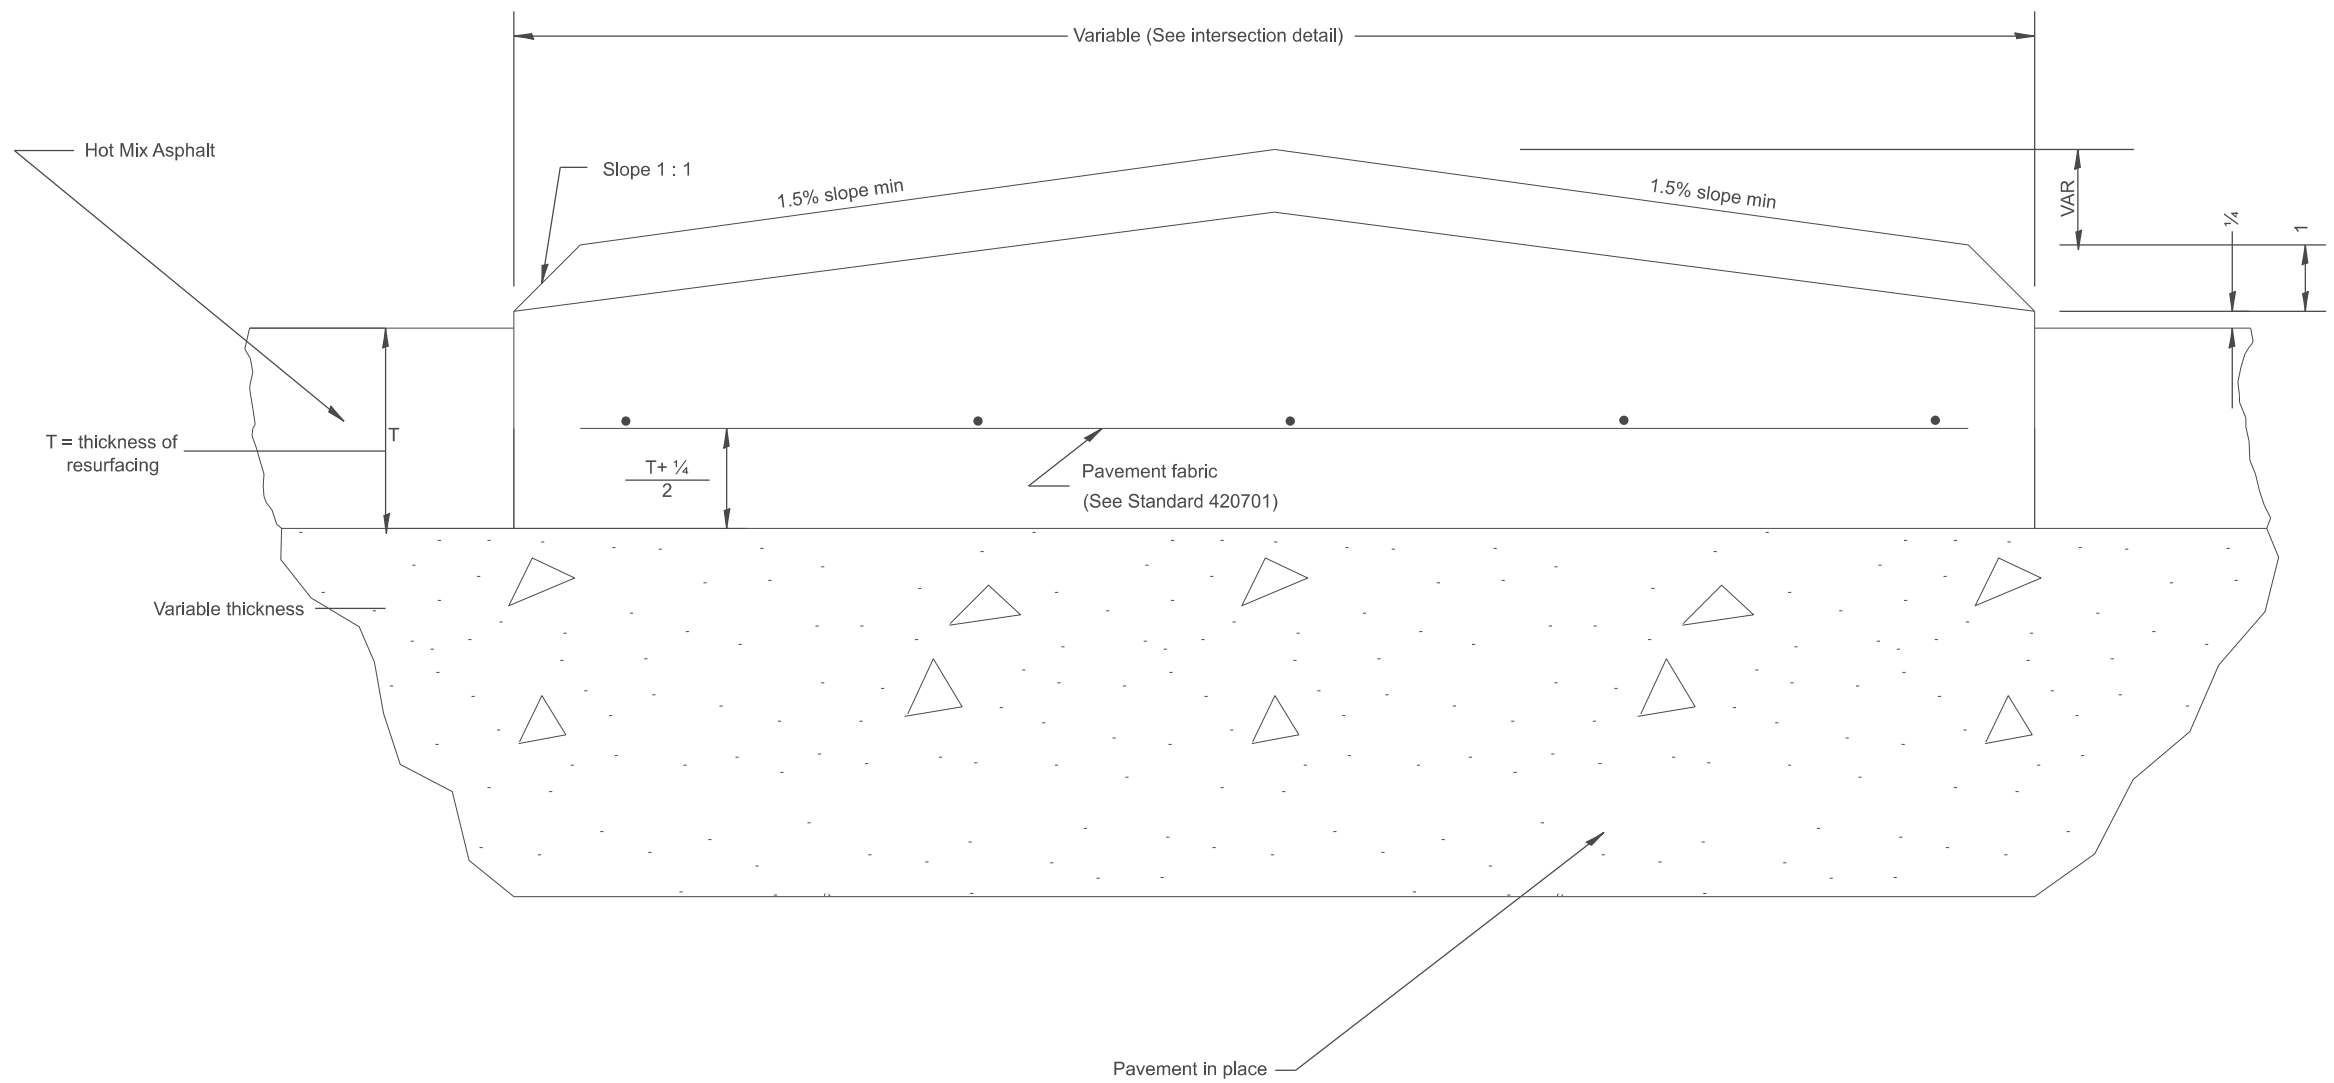

GENERAL NOTES:

1. This work shall consist of constructing a concrete median of variable width as shown on the plans and in accordance with the applicable portions of Section 606 of the Standard Specifications and Standard no. 606306.
2. See plans for thickness of proposed hma overlay.
3. See Standard 420001 for joints.

All slope ratios are expressed as units of vertical displacement to units of horizontal displacement (V:H).

All dimensions are in inches unless otherwise noted.

USER NAME = Eric.Thomas	DESIGNED -	REVISED -
	DRAWN -	REVISED -
	CHECKED -	REVISED -
PLOT DATE = 12/7/2022	DATE -	REVISED -

**STATE OF ILLINOIS
DEPARTMENT OF TRANSPORTATION**

CORRUGATED MEDIAN (MODIFIED)

SCALE: NOT TO SCALE SHEET OF SHEETS STA. TO STA.

F.A. RTE.	SECTION	COUNTY	TOTAL SHEETS	SHEET NO.
DISTRICT 4 DETAIL NO. 606306		CONTRACT NO.		
ILLINOIS FED. AID PROJECT				