



DESIGNER NOTES:
 1. Include State Std. 702001
 2. Include District Special Provision.
 MODEL: SHT_PLAN
 FILE NAME: C:\Bentley\CONNECT1011\Organization\Chil\DOT_Standards\Ceil\DOT_Sheets.dwg

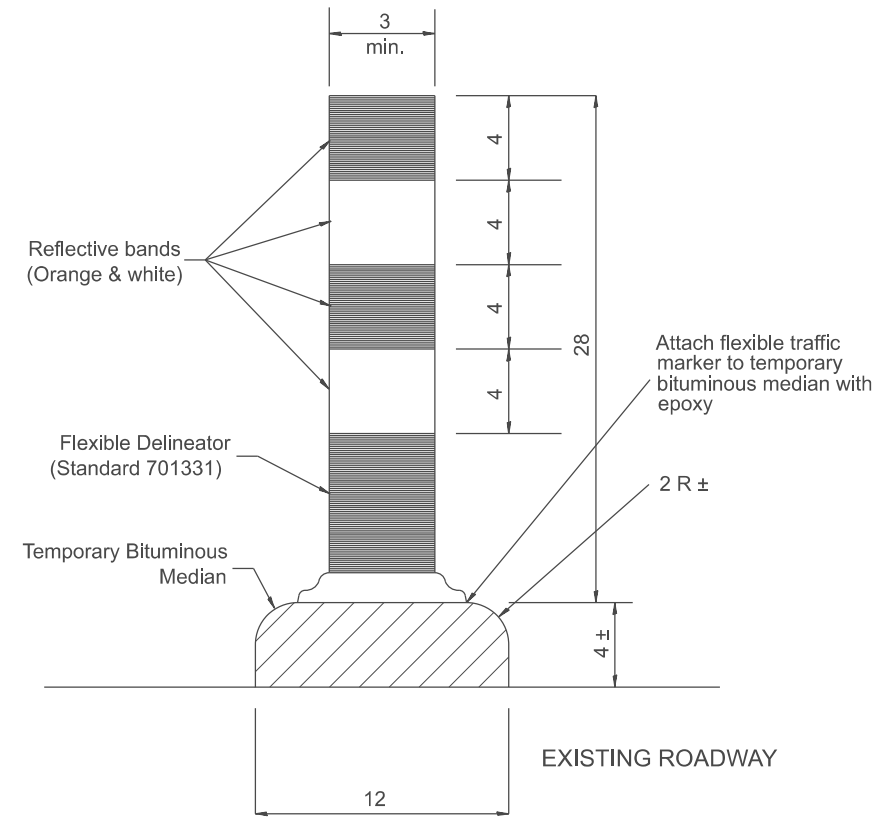

SECTION A-A

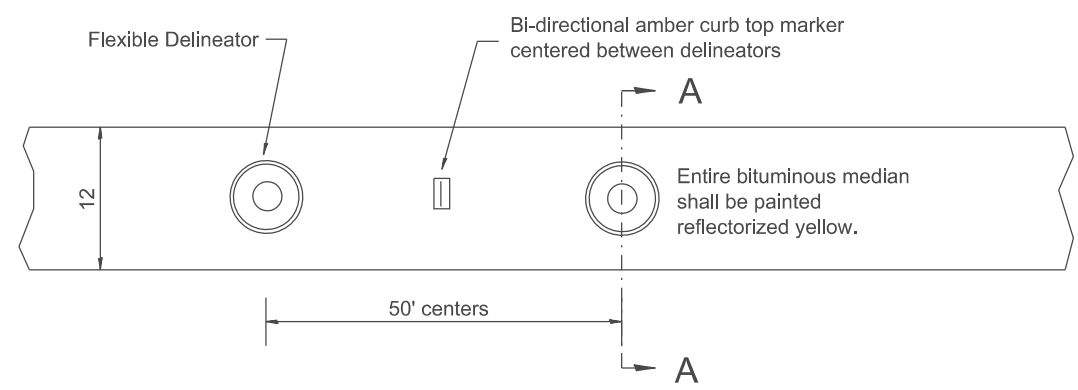

PLAN

All dimensions are in inches unless otherwise noted.

USER NAME = Eric.Thomas	DESIGNED -	REVISED -
	DRAWN -	REVISED -
	CHECKED -	REVISED -
PLOT DATE = 12/7/2022	DATE -	REVISED -

STATE OF ILLINOIS
 DEPARTMENT OF TRANSPORTATION

TEMPORARY BITUMINOUS MEDIAN

SCALE: NOT TO SCALE SHEET OF SHEETS STA. TO STA.

F.A. RTE.	SECTION	COUNTY	TOTAL SHEETS	SHEET NO.
DISTRICT 4 DETAIL NO. 702001			CONTRACT NO.	
ILLINOIS FED. AID PROJECT				