

MODEL: sMODELNAME\$
FILE NAME: pwr/ciorba-pw.bentley.com:ciorba-pw-01/Documents/Projects/IL_DOT/D10021693106/CADD_Data/Shu/Misc/Sheets/62W99-SQQ.dgn
3/19/2026 8:30:21 PM

CODE NO.	ITEM	UNIT	TOTAL	0005 ROADWAY FED 90% ST 10%	0047 STRUCTURE FED 90% ST 10% 016-0977	0047 STRUCTURE FED 90% ST 10% 016-0980	0047 STRUCTURE FED 90% ST 10% 016-0978 & 016-0979	0047 STRUCTURE FED 90% ST 10% 016-0982 & 016-0983	0021 ELECTRICAL FED 90% ST 10%	0005 ROADWAY ST 100%
44213202	TIE BARS 1"	EACH	9	9						
48102100	AGGREGATE WEDGE SHOULDER, TYPE B	TON	538	538						
50102400	CONCRETE REMOVAL	CU YD	170.1		73.5	60.6	30.0	6		
50157300	PROTECTIVE SHIELD	SQ YD	951		614	337				
50200100	STRUCTURE EXCAVATION	CU YD	256		256					
50300225	CONCRETE STRUCTURES	CU YD	4.5		4.5					
50300255	CONCRETE SUPERSTRUCTURE	CU YD	160.6		64.5	60.1	30.0	6		
50300300	PROTECTIVE COAT	SQ YD	335		160	175				
50800205	REINFORCEMENT BARS, EPOXY COATED	POUND	33,040		10,740	11,360	9,290	1,650		
50800515	BAR SPLICERS	EACH	204		60	96	32	16		
52000110	PREFORMED JOINT STRIP SEAL	FOOT	869		286	263	168	152		
53016000	DECK SLAB REPAIR (PARTIAL)	SQ YD	141		2	19	60	60		
53016001	DECK SLAB REPAIR (FULL DEPTH, TYPE I)	SQ YD	1		1					
53016002	DECK SLAB REPAIR (FULL DEPTH, TYPE II)	SQ YD	88		43	27	18			
53212754	STRUCTURAL REPAIR OF CONCRETE (DEPTH EQUAL TO OR LESS THAN 5 INCHES)	SQ FT	8,237		5,478	1,614	485	660		





8725 W. Higgins Rd, Ste 600, Chicago, IL 60631
P 773.775.4009 | www.ciorba.com

USER NAME =	DESIGNED - SIK	REVISED -
	CHECKED - BWS	REVISED -
PLOT SCALE =	DRAWN - ETK, SIK	REVISED -
PLOT DATE =	CHECKED - BWS	REVISED -

STATE OF ILLINOIS
DEPARTMENT OF TRANSPORTATION

I-290IL 53 HMA RESURFACING AND BRIDGE REPAIRS
SUMMARY OF QUANTITIES

F.A.I. RTE.	SECTION	COUNTY	TOTAL SHEETS	SHEET NO.
290	(0404-316-HB) BR24	COOK	276	5
		CONTRACT NO. 62W99		
		ILLINOIS	FED. AID PROJECT	

2 REVISED SHEET 6/01/2026

MODEL: sMODELNAME\$
FILE NAME: pwr/ciorba-pw.bentley.com:ciorba-pw-01/Documents/Projects/IL_DOT/D1002.1693.06/CADD Data/Shu/Misc/Sheets/62W99-SQQ.dgn
3/19/2026 8:30:22 PM

CODE NO.	ITEM	UNIT	TOTAL	0005 ROADWAY FED 90% ST 10%	0047 STRUCTURE FED 90% ST 10% 016-0977	0047 STRUCTURE FED 90% ST 10% 016-0980	0047 STRUCTURE FED 90% ST 10% 016-0978 & 016-0979	0047 STRUCTURE FED 90% ST 10% 016-0982 & 016-0983	0021 ELECTRICAL FED 90% ST 10%	0005 ROADWAY ST 100%
70307125	TEMPORARY PAVEMENT MARKING - LINE 5" - TYPE IV TAPE	FOOT	71313	71313	1					
70307130	TEMPORARY PAVEMENT MARKING - LINE 6" - TYPE IV TAPE	FOOT	5,652	5,652						
70307140	TEMPORARY PAVEMENT MARKING - LINE 8" - TYPE IV TAPE	FOOT	42,279	42,279						
70307160	TEMPORARY PAVEMENT MARKING - LINE 12"- TYPE IV TAPE	FOOT	9,840	9,840						
70400100	TEMPORARY CONCRETE BARRIER	FOOT	36437.5	36437.5	1					
70400200	RELOCATE TEMPORARY CONCRETE BARRIER	FOOT	3137.5	3137.5	1					
70600260	IMPACT ATTENUATORS, TEMPORARY (FULLY REDIRECTIVE, NARROW), TEST LEVEL 3	EACH	32	32	1					
78000100	THERMOPLASTIC PAVEMENT MARKING - LETTERS AND SYMBOLS	SQ FT	117	117						
70600270	IMPACT ATTENUATORS, TEMPORARY (FULLY REDIRECTIVE, WIDE), TEST LEVEL 3	EACH	1	1	1					
70600332	IMPACT ATTENUATORS, RELOCATE (FULLY REDIRECTIVE, NARROW), TEST LEVEL 3	EACH	6	6						
* 78000200	THERMOPLASTIC PAVEMENT MARKING - LINE 4"	FOOT	15,180	15,180						
* 78000400	THERMOPLASTIC PAVEMENT MARKING - LINE 6"	FOOT	53,473	53,473	2					
78004635	PREFORMED PLASTIC PAVEMENT MARKING, TYPE D - STANDARD LINE - 4"	FOOT	105,343	105,343						
* 78000500	THERMOPLASTIC PAVEMENT MARKING - LINE 8"	FOOT	329	329						
78004635	PREFORMED PLASTIC PAVEMENT MARKING, TYPE D - STANDARD LINE - 7"	FOOT	5,652	5,652						
* 78000600	THERMOPLASTIC PAVEMENT MARKING - LINE 12"	FOOT	9,049	9,049						
78004645	PREFORMED PLASTIC PAVEMENT MARKING, TYPE D - STANDARD LINE - 9"	FOOT	15,258	15,258						
* 78004220	PREFORMED PLASTIC PAVEMENT MARKING, TYPE B - INLAID - LINE 5"	FOOT	11,289	11,289	2					
78004655	PREFORMED PLASTIC PAVEMENT MARKING, TYPE D - STANDARD LINE - 11"	FOOT	406	406						

* SPECIALTY ITEM



USER NAME =	DESIGNED - SIK	REVISED -
	CHECKED - BWS	REVISED -
PLOT SCALE =	DRAWN - ETK, SIK	REVISED -
PLOT DATE =	CHECKED - BWS	REVISED -

STATE OF ILLINOIS
DEPARTMENT OF TRANSPORTATION

I-290/IL 53 HMA RESURFACING AND BRIDGE REPAIRS
SUMMARY OF QUANTITIES

F.A.I. RTE.	SECTION	COUNTY	TOTAL SHEETS	SHEET NO.
290	(0404-316-HB) BR24	COOK	276	7
ILLINOIS FED. AID PROJECT			CONTRACT NO. 62W99	

2 REVISED SHEET 6/01/2026

MODEL: sMODELNAME\$
FILE NAME: pwr/ciorba-pw.bentley.com:ciorba-pw-01/Documents/Projects/IL_DOT/D1002.1693.06/CADD_Data/Shu/Misc/Sheets/62W99-SQQ.dgn
3/19/2026 8:30:22 PM

CODE NO.	ITEM	UNIT	TOTAL	0005 ROADWAY FED 90% ST 10%	0047 STRUCTURE FED 90% ST 10% 016-0977	0047 STRUCTURE FED 90% ST 10% 016-0980	0047 STRUCTURE FED 90% ST 10% 016-0978 & 016-0979	0047 STRUCTURE FED 90% ST 10% 016-0982 & 016-0983	0021 ELECTRICAL FED 90% ST 10%	0005 ROADWAY ST 100%
* 78004620	PREFORMED PLASTIC PAVEMENT MARKING, TYPE D - STANDARD - LINE 4"	FOOT	1,975	1,975	2					
78009006	MODIFIED URETHANE PAVEMENT MARKING, LINE 6"	FOOT	4,585	4,585						
* 78009008	MODIFIED URETHANE PAVEMENT MARKING, LINE 8"	FOOT	715	715						
78011025	GROOVING FOR RECESSED PAVEMENT MARKING 5"	FOOT	1,975	1,975						
* 78011040	GROOVING FOR RECESSED PAVEMENT MARKING 8"	FOOT	715	715	2					
78011050	GROOVING FOR RECESSED PAVEMENT MARKING 10"	FOOT	15,258	15,258						
* 78011060	GROOVING FOR RECESSED PAVEMENT MARKING 12"	FOOT	406	406						
78100200	TEMPORARY RAISED REFLECTIVE PAVEMENT MARKER	EACH	2280	2280	1					
* 78100100	RAISED REFLECTIVE PAVEMENT MARKER	EACH	1,429	1,429						
78300200	RAISED REFLECTIVE PAVEMENT MARKER REMOVAL	FOOT	1,429	1,429						
78300202	PAVEMENT MARKING REMOVAL - WATER BLASTING	SQ FT	38,500	38,500						
78300201	PAVEMENT MARKER REMOVAL - GRINDING	FOOT	38,500	38,500						
* 81028240	UNDERGROUND CONDUIT, GALVANIZED STEEL, 4" DIA.	FOOT	1,128						1,128	
78300202	PAVEMENT MARKER REMOVAL - WATER BLASTING	FOOT	38,500	38,500						
* 81028750	UNDERGROUND CONDUIT, COILABLE NONMETALLIC CONDUIT, 2" DIA.	FOOT	1,249						1,249	
* 81100320	CONDUIT ATTACHED TO STRUCTURE, 1" DIA., PVC COATED GALVANIZED STEEL	FOOT	2,742						2,742	
* 81300220	JUNCTION BOX, STAINLESS STEEL, ATTACHED TO STRUCTURE, 6" X 6" X 4"	EACH	56						56	
* 81300550	JUNCTION BOX, STAINLESS STEEL, ATTACHED TO STRUCTURE, 12" X 12" X 6"	EACH	36						36	
* 81300915	JUNCTION BOX, STAINLESS STEEL, ATTACHED TO STRUCTURE, 20"X20"X8"	EACH	8						8	1
* 81400200	HEAVY-DUTY HANDHOLE	EACH	6						6	
* 81603032	UNIT DUCT, 600V, 2-1C NO.4, 1/C NO.6 GROUND, (XLP-TYPE USE), 1 1/4" DIA. POLYETHYLENE	FOOT	9,100						9,100	
* 81702110	ELECTRIC CABLE IN CONDUIT, 600V (XLP-TYPE USE) 1/C NO. 10	FOOT	12,724						12,724	

* SPECIALTY ITEM



8725 W. Higgins Rd, Ste 600, Chicago, IL 60631
P 773.775.4009 | www.ciorba.com

USER NAME =	DESIGNED - SIK	REVISED -
CHECKED - BWS	REVISED -	
PLOT SCALE =	DRAWN - ETK, SIK	REVISED -
PLOT DATE =	CHECKED - BWS	REVISED -

STATE OF ILLINOIS
DEPARTMENT OF TRANSPORTATION

I-290IL 53 HMA RESURFACING AND BRIDGE REPAIRS
SUMMARY OF QUANTITIES

F.A.I. RTE.	SECTION	COUNTY	TOTAL SHEETS	SHEET NO.
290	(0404-316-HB) BR24	COOK	276	8
		CONTRACT NO. 62W99		
		ILLINOIS FED. AID PROJECT		

2 REVISD SHEET 6/01/2026



PAVEMENT MARKING LEGEND

- 14 CONTRAST PREFORMED PLASTIC PAVEMENT MARKING, TYPE D, STANDARD - LINE 9" (1.5" BLACK, 6" WHITE, 1.5" BLACK) (2' DASH @ 6' SKIP) (GROOVED)
- 15 MODIFIED URETHANE PAVEMENT MARKING - LINE 8" (ON PCC PAVEMENT ONLY)
- 16 CONTRAST PREFORMED PLASTIC PAVEMENT MARKING, TYPE D, STANDARD - LINE 11" (1.5" BLACK, 8" WHITE, 1.5" BLACK) (3' DASH @ 9' SKIP) (GROOVED)
- 17 PREFORMED PLASTIC PAVEMENT MARKING, TYPE D, STANDARD - LINE 4" WHITE (10' DASH @ 30' SKIP) (GROOVED)

PAVEMENT MARKING LEGEND

- 1 THERMOPLASTIC PAVEMENT MARKING - LINE 4" YELLOW EDGE LINE
- 2 THERMOPLASTIC PAVEMENT MARKING - LINE 4" WHITE EDGE LINE
- 3 THERMOPLASTIC PAVEMENT MARKING - LINE 8" WHITE LINE (LANE \ GORE)
- 4 THERMOPLASTIC PAVEMENT MARKING - LINE 12" WHITE DIAGONALS
- 5 NOT USED
- 6 THERMOPLASTIC PAVEMENT MARKING - LINE 12" WHITE CHEVRON (TYP.)
- 7 THERMOPLASTIC PAVEMENT MARKING - LINE 8" WHITE DOTTED (3' DASH @ 9' SKIP)
- 8 THERMOPLASTIC PAVEMENT MARKING - LINE 4" WHITE SKIP (2' DASH @ 6' SKIP)
- 9 THERMOPLASTIC PAVEMENT MARKING - LINE 12" YELLOW DIAGONALS
- 10 THERMOPLASTIC PAVEMENT MARKING - LINE 24" WHITE STOP BAR
- 11 THERMOPLASTIC PAVEMENT MARKING - LETTERS & SYMBOLS
- 12 MODIFIED URETHANE PAVEMENT MARKING - LINE 6" EDGE LINE (ON PCC PAVEMENT ONLY)
- 13 CONTRAST PREFORMED PLASTIC PAVEMENT MARKING, TYPE D, STANDARD - LINE 9" (1.5" BLACK, 6" WHITE, 1.5" BLACK) (10' DASH @ 30' SKIP) (GROOVED)

THE REMOVAL AND REPLACEMENT OF CHAIN LINK FENCE ALONG THE FRONTAGE ROADS WILL BE DETERMINED BY THE ENGINEER.

- 17 PREFORMED PLASTIC PAVEMENT MARKING, TYPE D, STANDARD - LINE 4" WHITE (10' DASH @ 30' SKIP) (GROOVED)
- 18 THERMOPLASTIC PAVEMENT MARKING - LINE 6" WHITE SKIP (2' DASH @ 6' SKIP)
- 19 THERMOPLASTIC PAVEMENT MARKING - LINE 6" WHITE LANE LINE
- 20 THERMOPLASTIC PAVEMENT MARKING - LINE 6" WHITE EDGE LINE
- 21 THERMOPLASTIC PAVEMENT MARKING - LINE 6" YELLOW EDGE LINE

STATE OF ILLINOIS
DEPARTMENT OF TRANSPORTATION

I-290/IL 53 HMA RESURFACING AND BRIDGE REPAIRS
ROADWAY AND PAVEMENT MARKING PLAN

SCALE: 1" = 50' SHEET 2 OF 7 SHEETS STA. 73+00.00 TO STA. 88+00.00

FAI RTE.	SECTION	COUNTY	TOTAL SHEETS	SHEET NO.
290	(0404-316-HB) BR 24	COOK	276	61
CONTRACT NO. 62W99				
ILLINOIS FED. AID PROJECT				

MODEL: S:\MODEL\NAMES
FILE NAME: p:\c\cibp\paw\benley.com\cibp-paw-01\Documents\Projects\IL_53_sht_Plan_Rdwy\PMK.dgn



401 E. STATE ST., 4th Floor
ROCKFORD, IL 61104
PH: 815.965.6400
www.imegcorp.com

USER NAME = Personal

DESIGNED - \$DESIGNED BY\$

REVISED - 5/20/2026 AMS

DRAWN - \$DRAWN BY\$

REVISED - 5/28/2026 AMS

CHECKED - \$CHECKED BY\$


REVISED -

DATE - \$CHECKED DATE\$


REVISED -

PLOT DATE = 5/28/2026

1 REVISED SHEET 6/01/2026

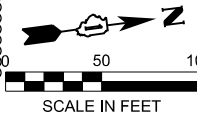


MODEL: S:\MODEL\NAMES
FILE NAME: p:\c\idb\p\w\benley.com\corbaa-pw-01\Documents\Projects\IL_290\DOT\1002\183.06\CADD Data\SH\ProposedPlanD1_IL53_sht_Plan_Rdw\PMK.dgn

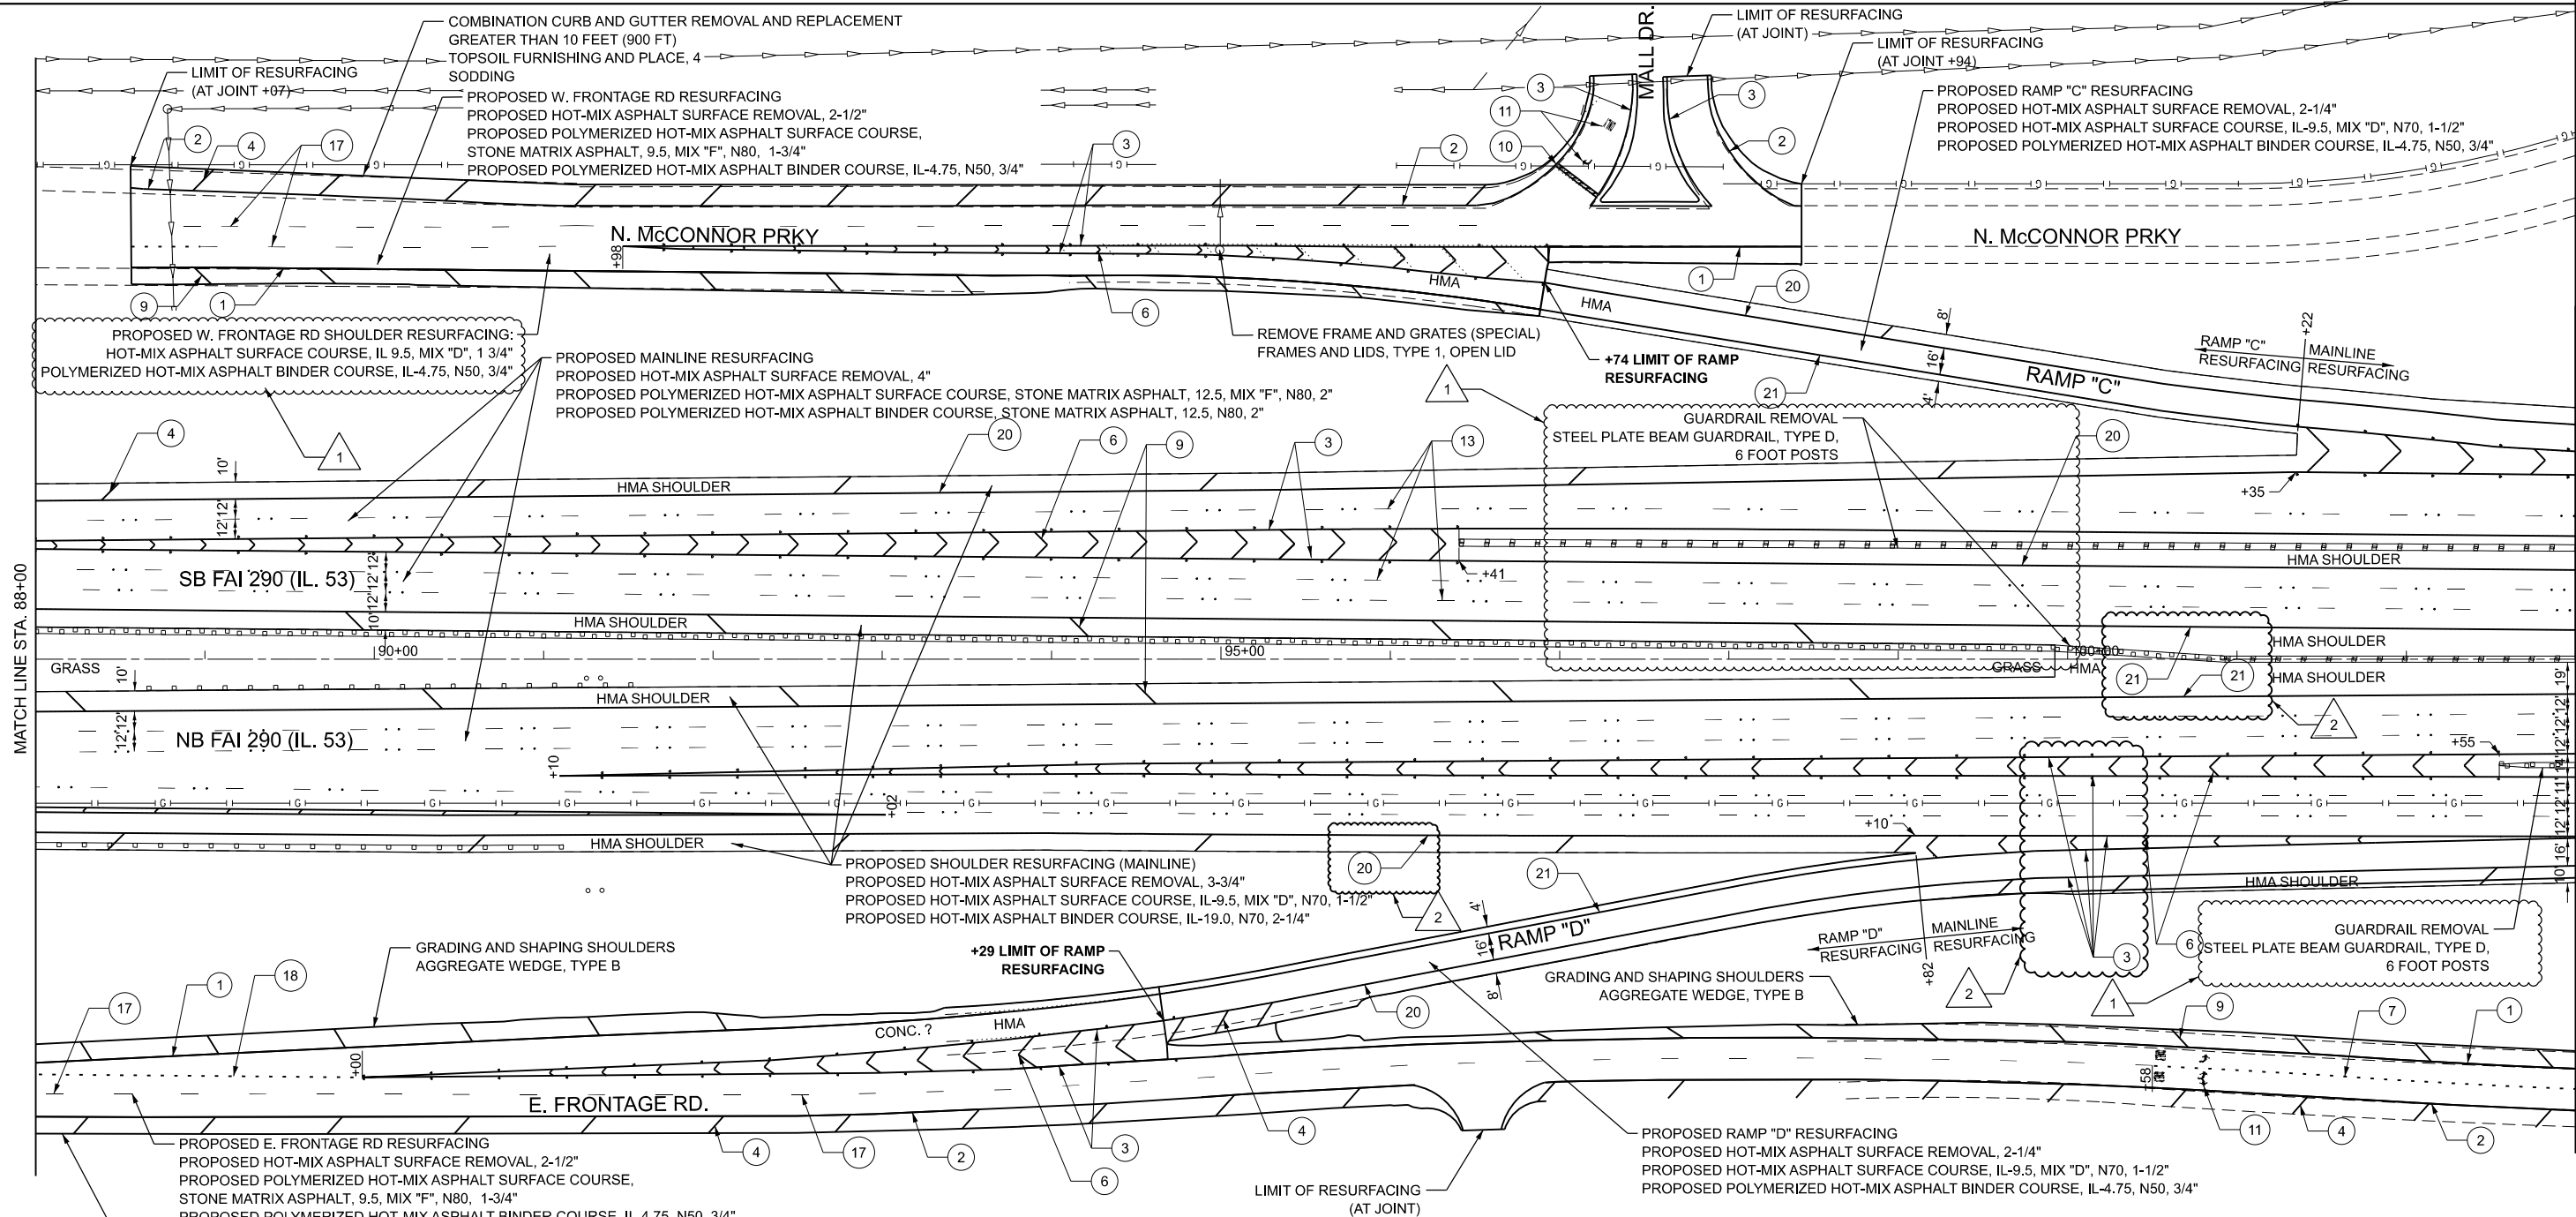

PAVEMENT MARKING LEGEND

- | | | | |
|----|---|----|--|
| 1 | THERMOPLASTIC PAVEMENT MARKING - LINE 4" YELLOW EDGE LINE | 11 | THERMOPLASTIC PAVEMENT MARKING - LETTERS & SYMBOLS |
| 2 | THERMOPLASTIC PAVEMENT MARKING - LINE 4" WHITE EDGE LINE | 12 | MODIFIED URETHANE PAVEMENT MARKING - LINE 6" EDGE LINE (ON PCC PAVEMENT ONLY) |
| 3 | THERMOPLASTIC PAVEMENT MARKING - LINE 8" WHITE LINE (LANE \ GORE) | 13 | CONTRAST PREFORMED PLASTIC PAVEMENT MARKING, TYPE D, STANDARD - LINE 9" (1.5" BLACK, 6" WHITE, 1.5" BLACK) (10' DASH @ 30' SKIP) (GROOVED) |
| 4 | THERMOPLASTIC PAVEMENT MARKING - LINE 12" WHITE DIAGONALS | 14 | CONTRAST PREFORMED PLASTIC PAVEMENT MARKING, TYPE D, STANDARD - LINE 9" (1.5" BLACK, 6" WHITE, 1.5" BLACK) (2' DASH @ 6' SKIP) (GROOVED) |
| 5 | NOT USED | 15 | MODIFIED URETHANE PAVEMENT MARKING - LINE 8" (ON PCC PAVEMENT ONLY) |
| 6 | THERMOPLASTIC PAVEMENT MARKING - LINE 12" WHITE CHEVRON (TYP.) | 16 | CONTRAST PREFORMED PLASTIC PAVEMENT MARKING, TYPE D, STANDARD - LINE 11" (1.5" BLACK, 8" WHITE, 1.5" BLACK) (3' DASH @ 9' SKIP) (GROOVED) |
| 7 | THERMOPLASTIC PAVEMENT MARKING - LINE 8" WHITE DOTTED (3' DASH @ 9' SKIP) | 17 | PREFORMED PLASTIC PAVEMENT MARKING, TYPE D, STANDARD - LINE 4" WHITE (10' DASH @ 30' SKIP) (GROOVED) |
| 8 | THERMOPLASTIC PAVEMENT MARKING - LINE 4" WHITE SKIP (2' DASH @ 6' SKIP) | 18 | THERMOPLASTIC PAVEMENT MARKING - LINE 6" WHITE SKIP (2' DASH @ 6' SKIP) |
| 9 | THERMOPLASTIC PAVEMENT MARKING - LINE 12" YELLOW DIAGONALS | | |
| 10 | THERMOPLASTIC PAVEMENT MARKING - LINE 24" WHITE STOP BAR | | |

- | | |
|----|---|
| 19 | THERMOPLASTIC PAVEMENT MARKING - LINE 6" WHITE LANE LINE |
| 20 | THERMOPLASTIC PAVEMENT MARKING - LINE 6" WHITE EDGE LINE |
| 21 | THERMOPLASTIC PAVEMENT MARKING - LINE 6" YELLOW EDGE LINE |

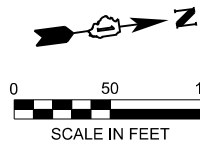

2 REVISED SHEET 6/01/2026



401 E. STATE ST, 4th Floor
ROCKFORD, IL 61104
PH: 815.965.6400
www.imegcorp.com

USER NAME = Personal	DESIGNED - \$DESIGNED BY\$	REVISED - 1 5/20/2026 AMS
	DRAWN - \$DRAWN BY\$	REVISED - 2 5/28/2026 AMS
PLOT DATE = 5/29/2026	CHECKED - \$CHECKED BY\$	REVISED -
	DATE - \$CHECKED DATE\$	REVISED -

STATE OF ILLINOIS
DEPARTMENT OF TRANSPORTATION

I-290/IL 53 HMA RESURFACING AND BRIDGE REPAIRS
ROADWAY AND PAVEMENT MARKING PLAN

SCALE: 1" = 50' SHEET 3 OF 7 SHEETS STA. 88+00.00 TO STA. 103+00.00

F.A.I. RTE.	SECTION	COUNTY	TOTAL SHEETS	SHEET NO.
290	(0404-316-HB) BR 24	COOK	276	62
CONTRACT NO. 62W99				
ILLINOIS FED. AID PROJECT				

PAVEMENT MARKING LEGEND

- 1

THERMOPLASTIC PAVEMENT MARKING - LINE 4" YELLOW EDGE LINE
- 2

THERMOPLASTIC PAVEMENT MARKING - LINE 4" WHITE EDGE LINE
- 3

THERMOPLASTIC PAVEMENT MARKING - LINE 8" WHITE LINE (LANE \ GORE)
- 4

THERMOPLASTIC PAVEMENT MARKING - LINE 12" WHITE DIAGONALS
- 5

NOT USED
- 6

THERMOPLASTIC PAVEMENT MARKING - LINE 12" WHITE CHEVRON (TYP.)
- 7

THERMOPLASTIC PAVEMENT MARKING - LINE 8" WHITE DOTTED (3' DASH @ 9' SKIP)
- 8

THERMOPLASTIC PAVEMENT MARKING - LINE 4" WHITE SKIP (2' DASH @ 6' SKIP)
- 9

THERMOPLASTIC PAVEMENT MARKING - LINE 12" YELLOW DIAGONALS
- 10

THERMOPLASTIC PAVEMENT MARKING - LINE 24" WHITE STOP BAR
- 11

THERMOPLASTIC PAVEMENT MARKING - LETTERS & SYMBOLS
- 12

MODIFIED URETHANE PAVEMENT MARKING - LINE 6" EDGE LINE (ON PCC PAVEMENT ONLY)
- 13

CONTRAST PREFORMED PLASTIC PAVEMENT MARKING, TYPE D, STANDARD - LINE 9" (1.5" BLACK, 6" WHITE, 1.5" BLACK) (10' DASH @ 30' SKIP) (GROOVED)
- 14

CONTRAST PREFORMED PLASTIC PAVEMENT MARKING, TYPE D, STANDARD - LINE 9" (1.5" BLACK, 6" WHITE, 1.5" BLACK) (2' DASH @ 6' SKIP) (GROOVED)
- 15

MODIFIED URETHANE PAVEMENT MARKING - LINE 8" (ON PCC PAVEMENT ONLY)
- 16

CONTRAST PREFORMED PLASTIC PAVEMENT MARKING, TYPE D, STANDARD - LINE 11" (1.5" BLACK, 8" WHITE, 1.5" BLACK) (3' DASH @ 9' SKIP) (GROOVED)

PAVEMENT MARKING LEGEND

- 17


PREFORMED PLASTIC PAVEMENT MARKING, TYPE D, STANDARD - LINE 4" WHITE (10' DASH @ 30' SKIP) (GROOVED)
- 18

THERMOPLASTIC PAVEMENT MARKING - LINE 6" WHITE SKIP (2' DASH @ 6' SKIP)
- 19

THERMOPLASTIC PAVEMENT MARKING - LINE 6" WHITE LANE LINE
- 20

THERMOPLASTIC PAVEMENT MARKING - LINE 6" WHITE EDGE LINE
- 21

THERMOPLASTIC PAVEMENT MARKING - LINE 6" YELLOW EDGE LINE

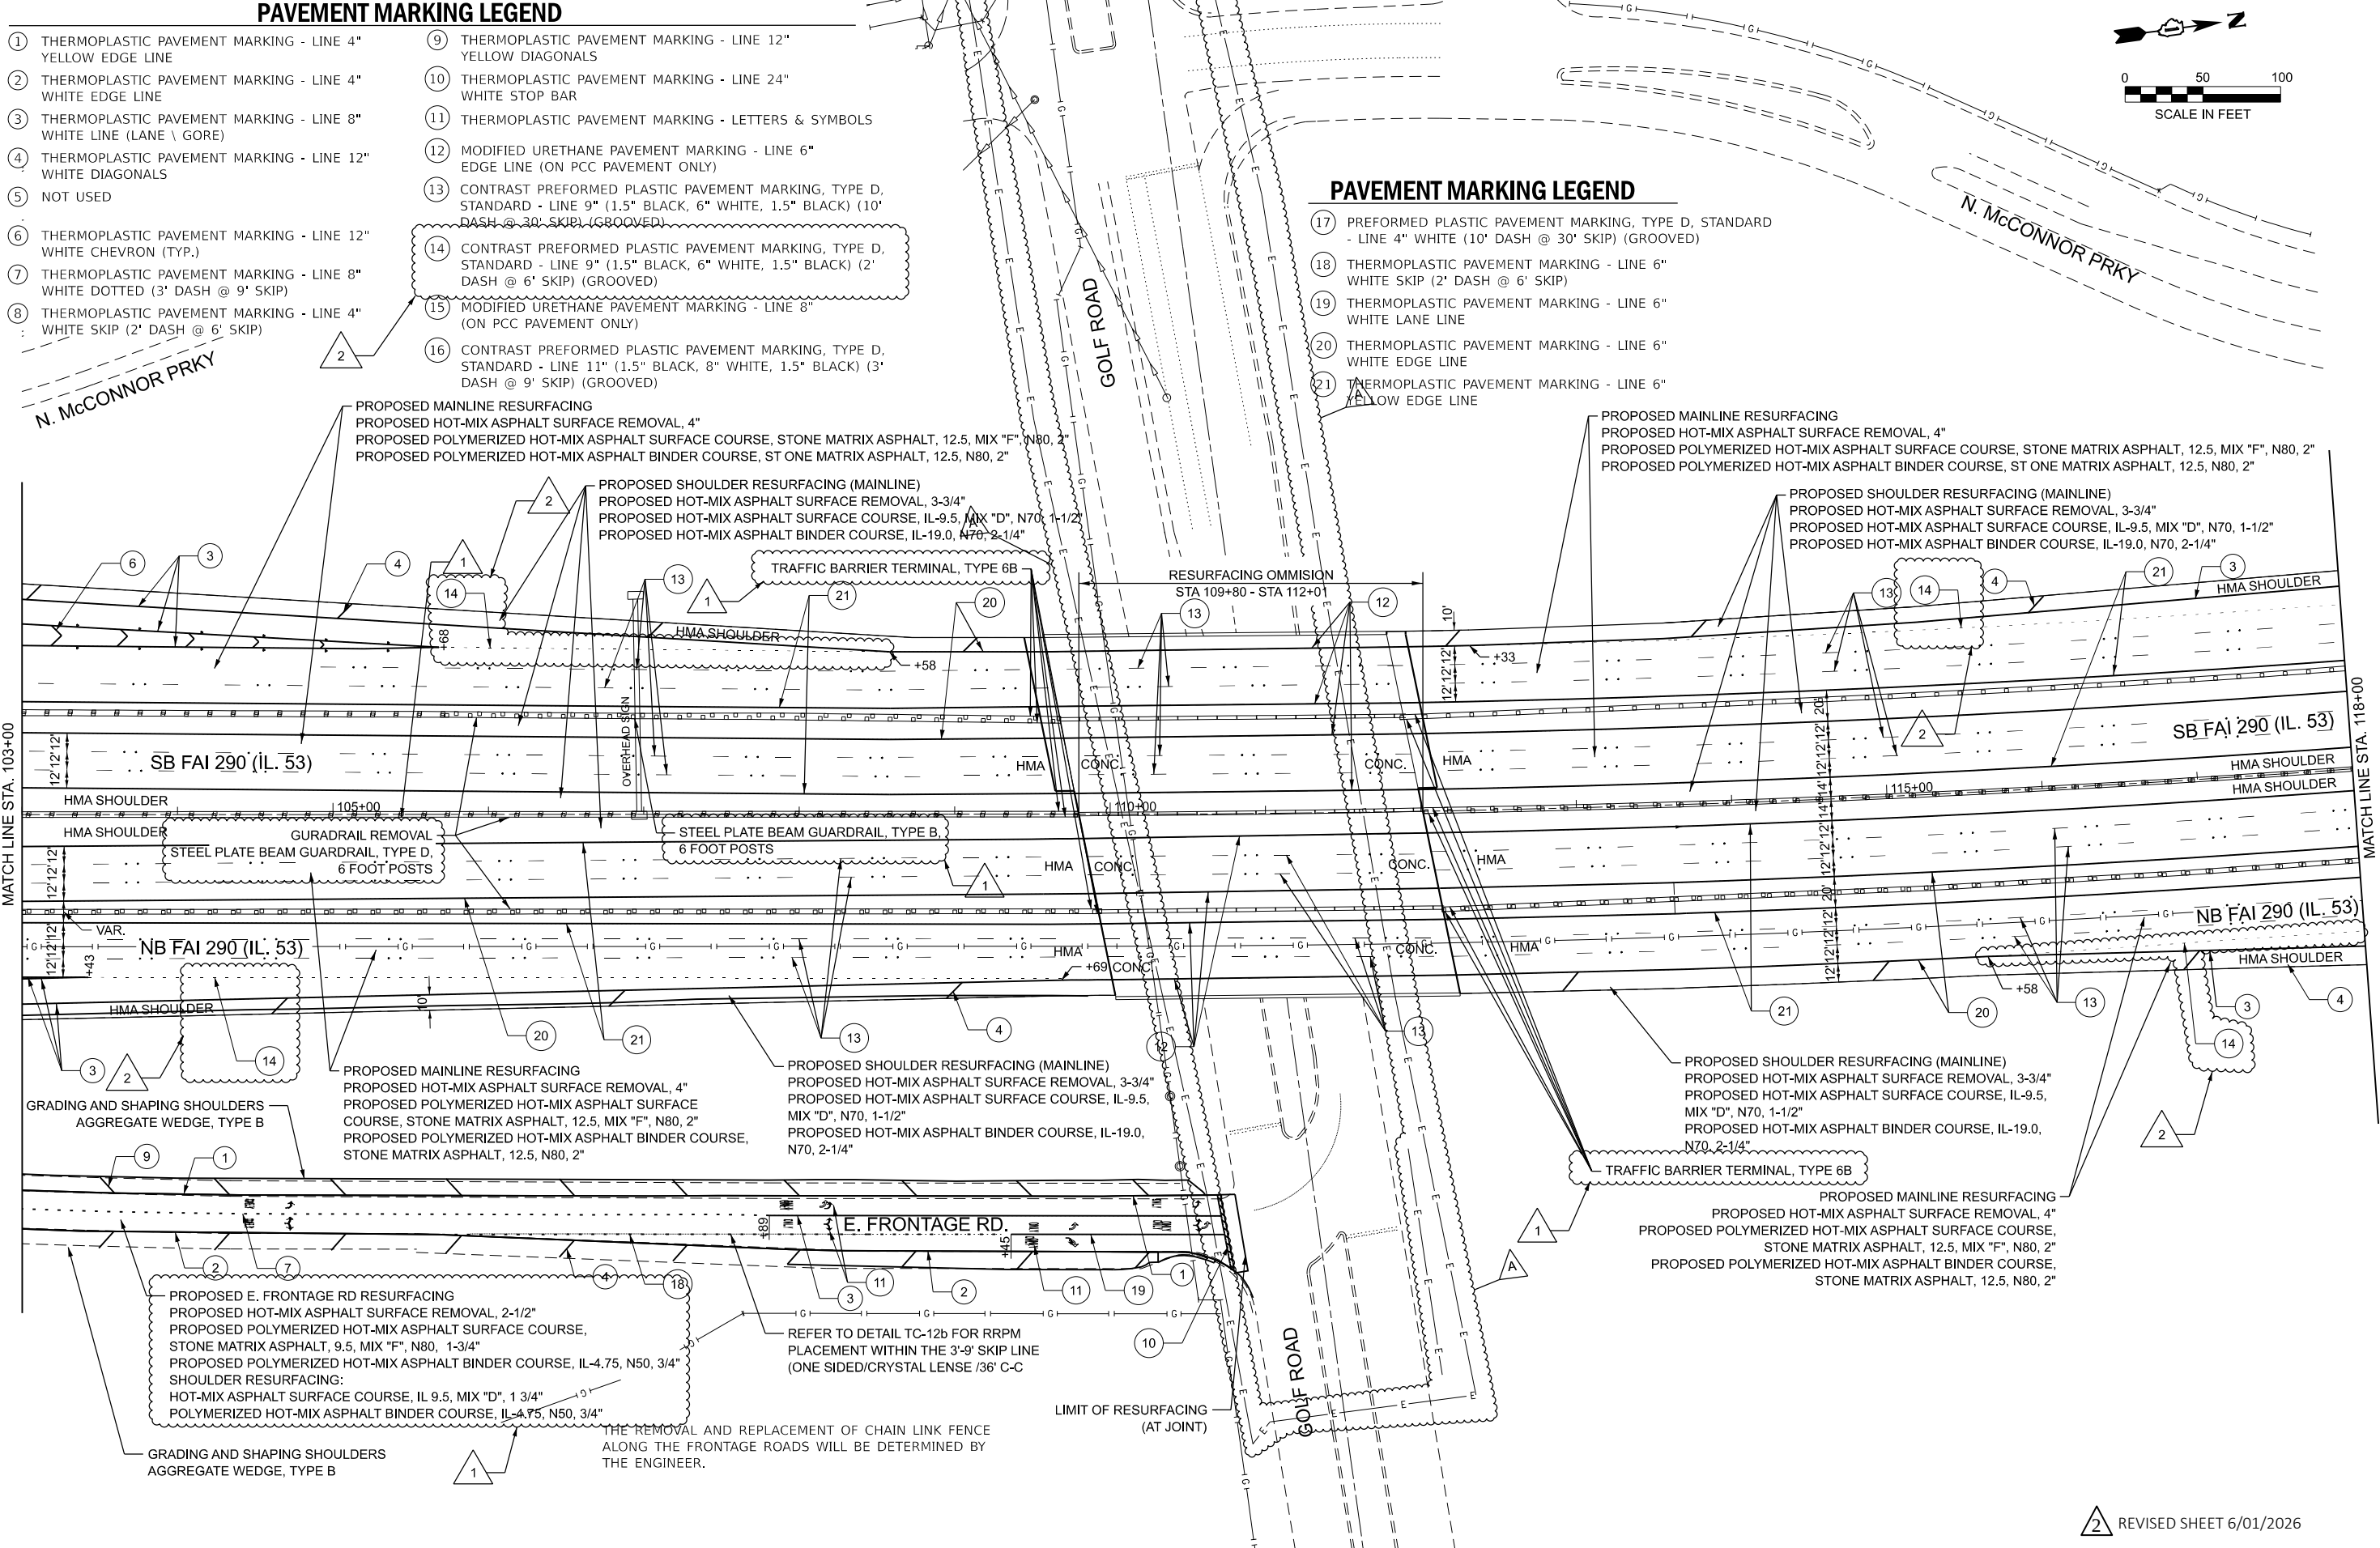

2 REVISED SHEET 6/01/2026

MODEL: S:\MODEL\NAMES
FILE NAME: p:\c\idb\paw.bentley.com\idb\paw-01\Documents\Projects\IL DOT\10021683.06\CADD Data\SHN\ProposedPlan\D1 IL53.sh Plan_Rdw\PMK.dgn



USER NAME = Personal

DESIGNED - \$DESIGNED BY\$
DRAWN - \$DRAWN BY\$
CHECKED - \$CHECKED BY\$
DATE - \$CHECKED DATE\$

REVISED - 5/20/2026 AMS
REVISED - 5/28/2026 AMS
REVISED -
REVISED -


STATE OF ILLINOIS
DEPARTMENT OF TRANSPORTATION

I-290/IL 53 HMA RESURFACING AND BRIDGE REPAIRS
ROADWAY AND PAVEMENT MARKING PLAN

SCALE: 1" = 50' SHEET 4 OF 7 SHEETS STA. 103+00.00 TO STA. 118+00.00

F.A.I. RTE.	SECTION	COUNTY	TOTAL SHEETS	SHEET NO.
290	(0404-316-HB) BR 24	COOK	276	63
CONTRACT NO. 62W99				
ILLINOIS FED. AID PROJECT				

MODEL: S:\MODEL NAMES
FILE NAME: p:\c\idrb\pww\benley.com\idrb\pww-01\Documents\Projects\IL DOT\10021683.06\CADD Data\SHR\ProposedPlan\1 IL53_sht_Plan_Rdw\PMK.dgn

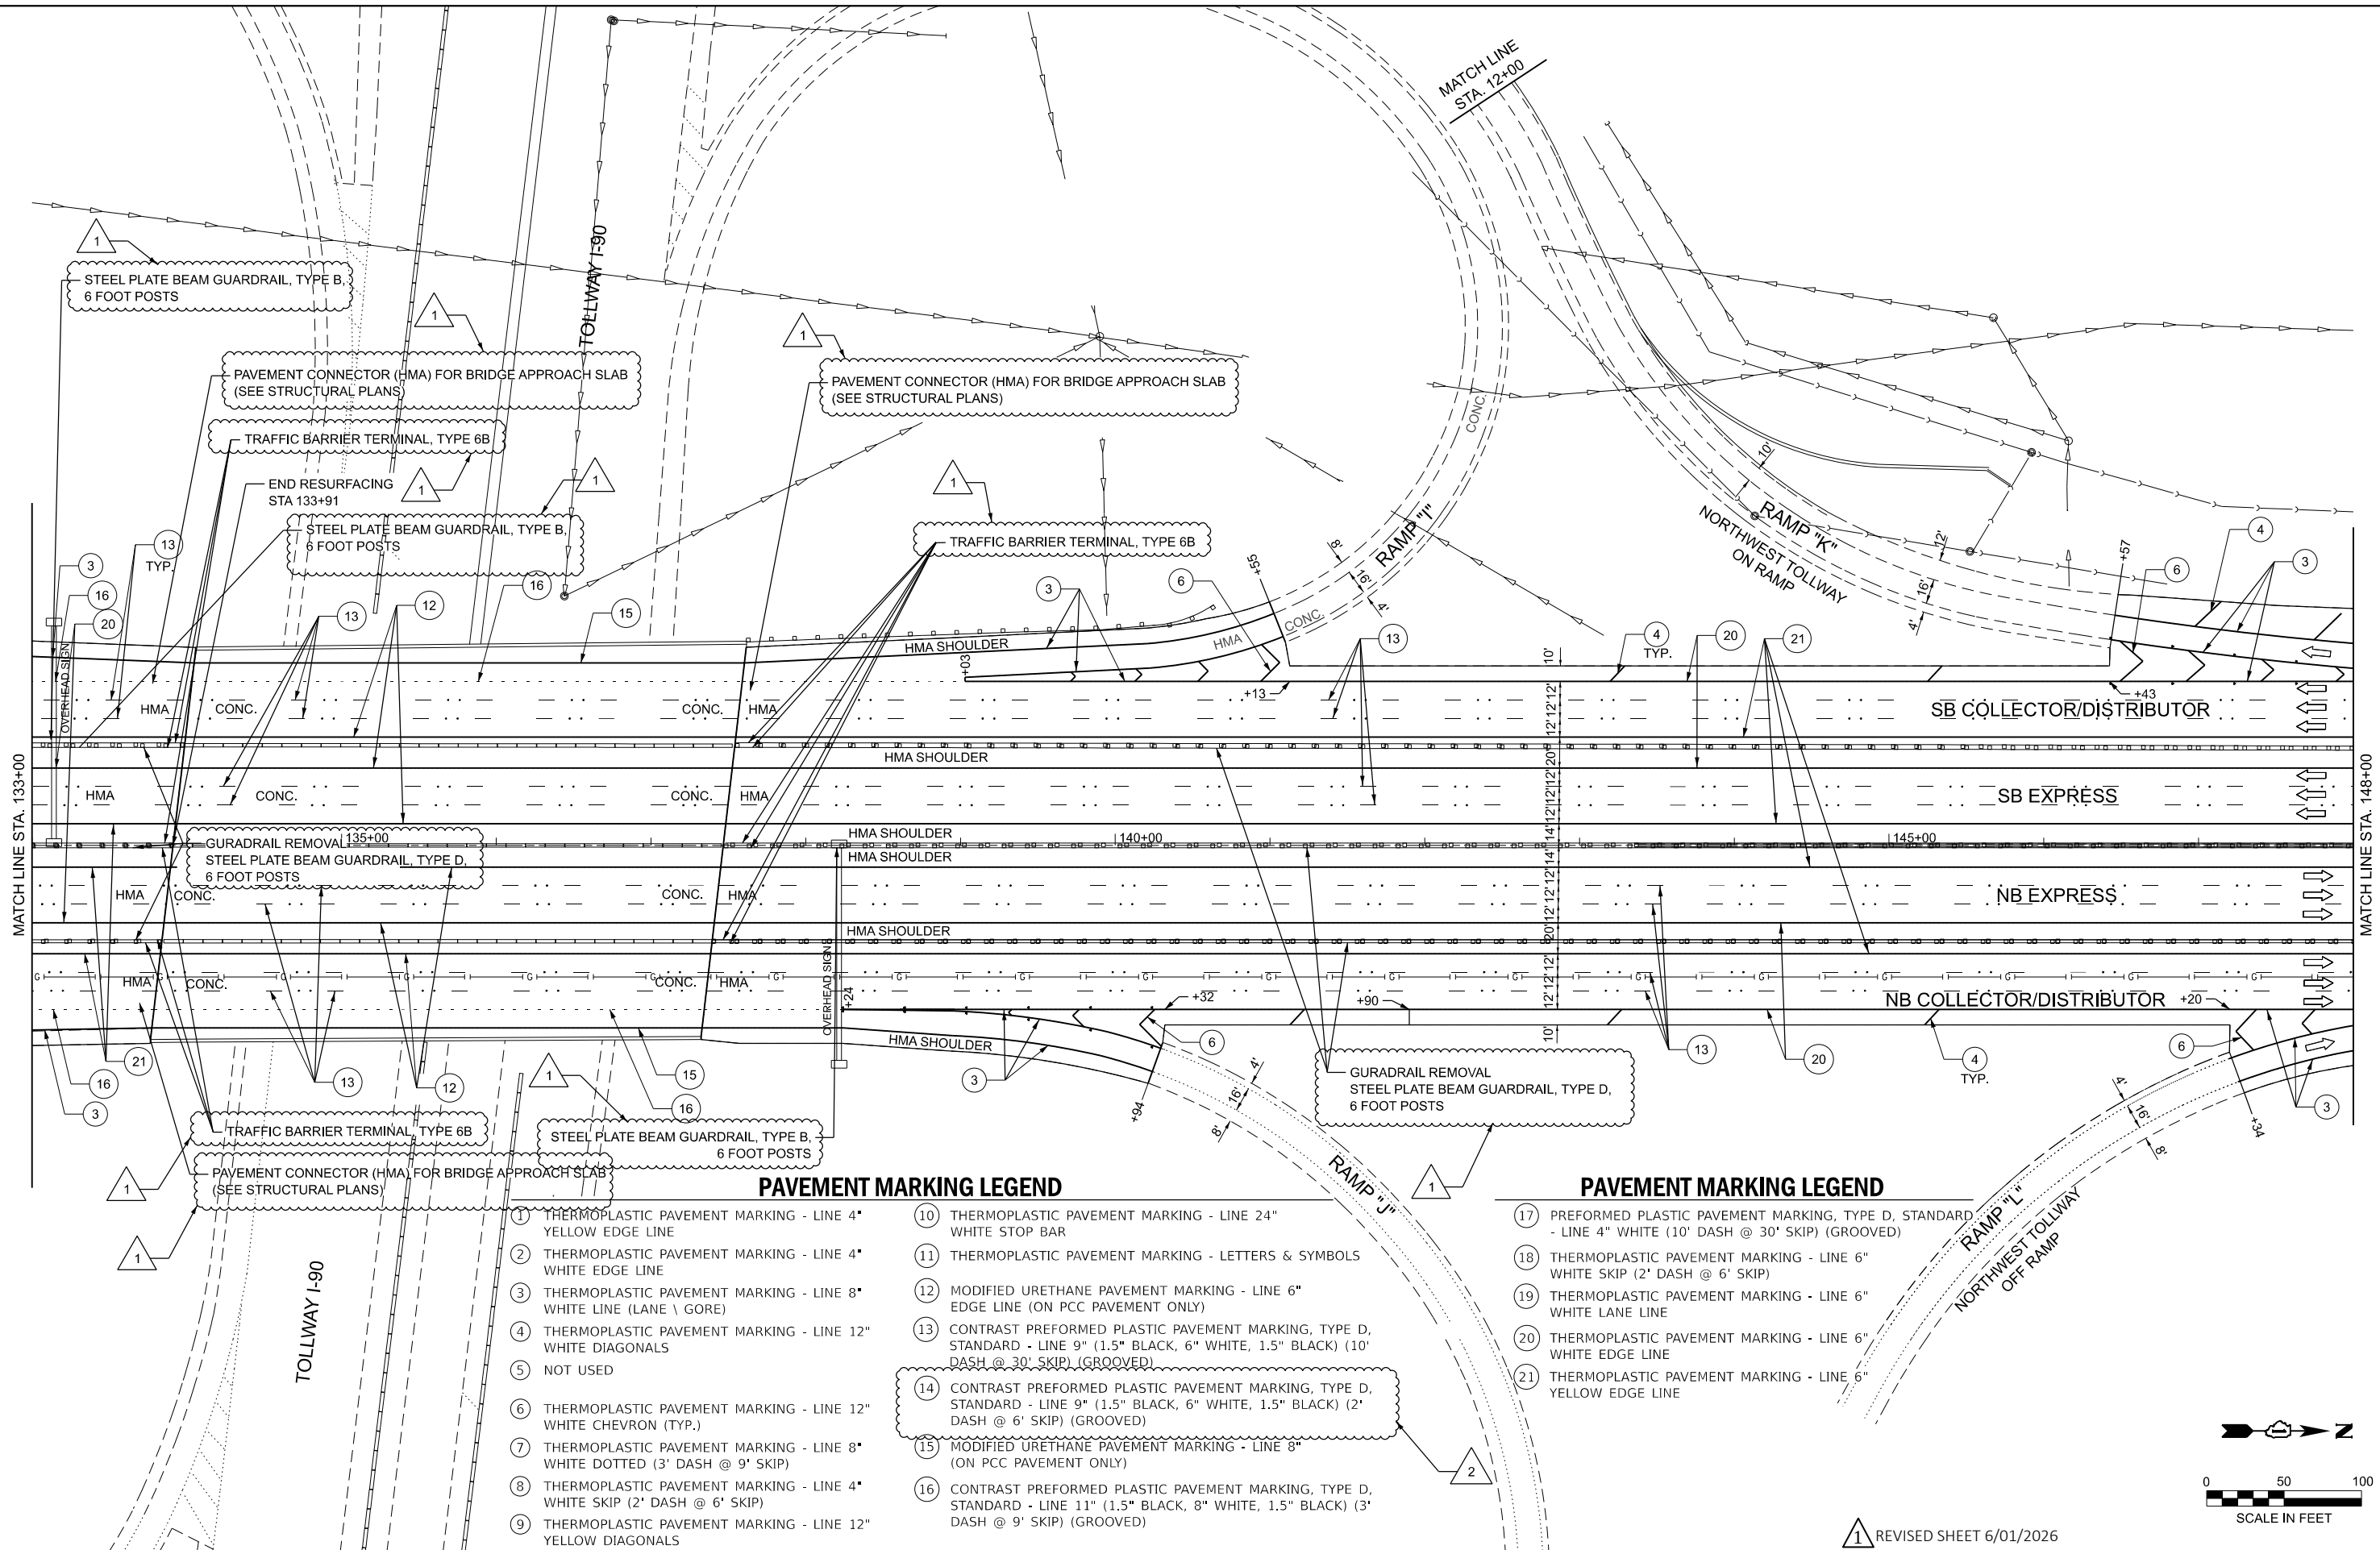


PAVEMENT MARKING LEGEND

- | | |
|---|---|
| 1 THERMOPLASTIC PAVEMENT MARKING - LINE 4" YELLOW EDGE LINE | 10 THERMOPLASTIC PAVEMENT MARKING - LINE 24" WHITE STOP BAR |
| 2 THERMOPLASTIC PAVEMENT MARKING - LINE 4" WHITE EDGE LINE | 11 THERMOPLASTIC PAVEMENT MARKING - LETTERS & SYMBOLS |
| 3 THERMOPLASTIC PAVEMENT MARKING - LINE 8" WHITE LINE (LANE \ GORE) | 12 MODIFIED URETHANE PAVEMENT MARKING - LINE 6" EDGE LINE (ON PCC PAVEMENT ONLY) |
| 4 THERMOPLASTIC PAVEMENT MARKING - LINE 12" WHITE DIAGONALS | 13 CONTRAST PREFORMED PLASTIC PAVEMENT MARKING, TYPE D, STANDARD - LINE 9" (1.5" BLACK, 6" WHITE, 1.5" BLACK) (10' DASH @ 30' SKIP) (GROOVED) |
| 5 NOT USED | 14 CONTRAST PREFORMED PLASTIC PAVEMENT MARKING, TYPE D, STANDARD - LINE 9" (1.5" BLACK, 6" WHITE, 1.5" BLACK) (2' DASH @ 6' SKIP) (GROOVED) |
| 6 THERMOPLASTIC PAVEMENT MARKING - LINE 12" WHITE CHEVRON (TYP.) | 15 MODIFIED URETHANE PAVEMENT MARKING - LINE 8" (ON PCC PAVEMENT ONLY) |
| 7 THERMOPLASTIC PAVEMENT MARKING - LINE 8" WHITE DOTTED (3' DASH @ 9' SKIP) | 16 CONTRAST PREFORMED PLASTIC PAVEMENT MARKING, TYPE D, STANDARD - LINE 11" (1.5" BLACK, 8" WHITE, 1.5" BLACK) (3' DASH @ 9' SKIP) (GROOVED) |
| 8 THERMOPLASTIC PAVEMENT MARKING - LINE 4" WHITE SKIP (2' DASH @ 6' SKIP) | |
| 9 THERMOPLASTIC PAVEMENT MARKING - LINE 12" YELLOW DIAGONALS | |

PAVEMENT MARKING LEGEND

- | |
|---|
| 17 PREFORMED PLASTIC PAVEMENT MARKING, TYPE D, STANDARD - LINE 4" WHITE (10' DASH @ 30' SKIP) (GROOVED) |
| 18 THERMOPLASTIC PAVEMENT MARKING - LINE 6" WHITE SKIP (2' DASH @ 6' SKIP) |
| 19 THERMOPLASTIC PAVEMENT MARKING - LINE 6" WHITE LANE LINE |
| 20 THERMOPLASTIC PAVEMENT MARKING - LINE 6" WHITE EDGE LINE |
| 21 THERMOPLASTIC PAVEMENT MARKING - LINE 6" YELLOW EDGE LINE |

1 REVISED SHEET 6/01/2026

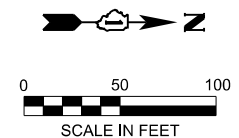

401 E. STATE ST., 4th Floor
ROCKFORD, IL 61104
PH: 815.965.6400
www.imegcorp.com

USER NAME = Personal

DESIGNED - \$DESIGNED BY\$

REVISED - 5/20/2026 AMS

DRAWN - \$DRAWN BY\$

REVISED - 5/28/2026 AMS

CHECKED - \$CHECKED BY\$

REVISED -

DATE - \$CHECKED DATE\$

REVISED -

PLOT DATE = 5/28/2026

STATE OF ILLINOIS
DEPARTMENT OF TRANSPORTATION

I-290/IL 53 HMA RESURFACING AND BRIDGE REPAIRS
ROADWAY AND PAVEMENT MARKING PLAN

SCALE: 1" = 50'

SHEET 6 OF 7 SHEETS

STA. 133+00.00

TO STA. 148+00.00

F.A.I. RTE.

290

SECTION

(0404-316-HB) BR 24

COUNTY

COOK

TOTAL SHEETS



276

SHEET NO.

65

CONTRACT NO. 62W99

ILLINOIS FED. AID PROJECT

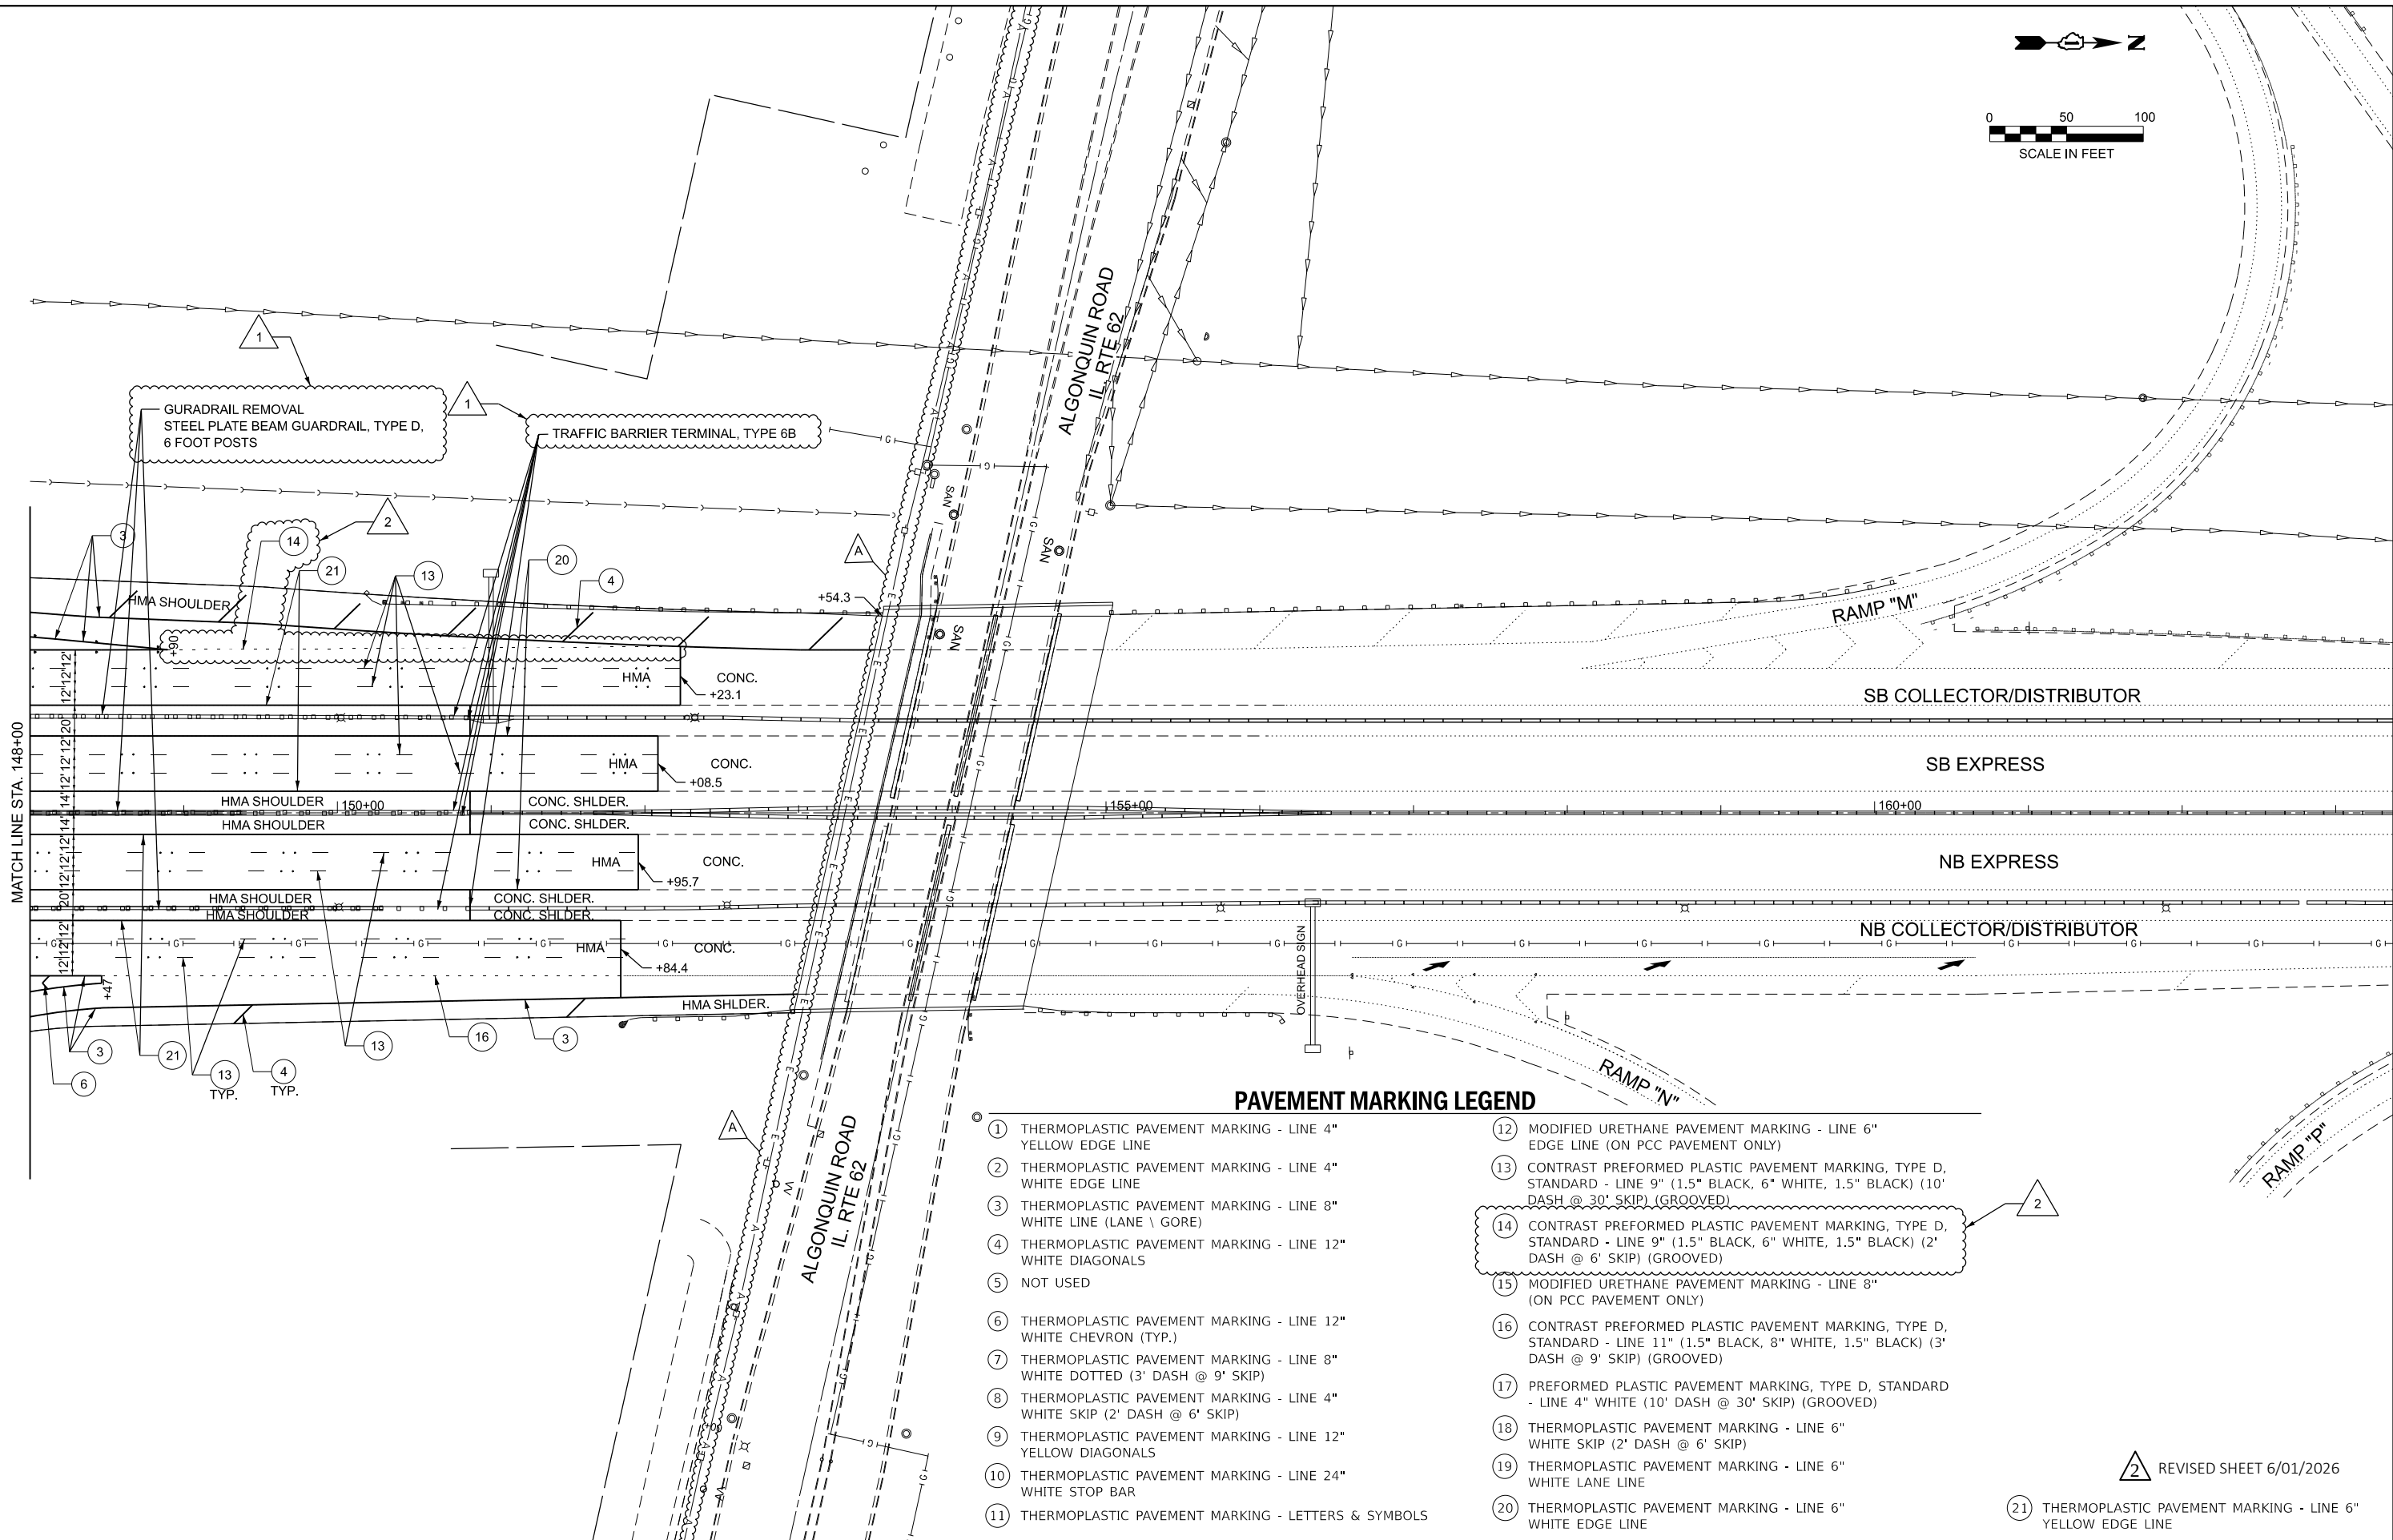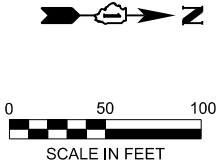

PAVEMENT MARKING LEGEND

- 1 THERMOPLASTIC PAVEMENT MARKING - LINE 4" YELLOW EDGE LINE
- 2 THERMOPLASTIC PAVEMENT MARKING - LINE 4" WHITE EDGE LINE
- 3 THERMOPLASTIC PAVEMENT MARKING - LINE 8" WHITE LINE (LANE \ GORE)
- 4 THERMOPLASTIC PAVEMENT MARKING - LINE 12" WHITE DIAGONALS
- 5 NOT USED
- 6 THERMOPLASTIC PAVEMENT MARKING - LINE 12" WHITE CHEVRON (TYP.)
- 7 THERMOPLASTIC PAVEMENT MARKING - LINE 8" WHITE DOTTED (3' DASH @ 9' SKIP)
- 8 THERMOPLASTIC PAVEMENT MARKING - LINE 4" WHITE SKIP (2' DASH @ 6' SKIP)
- 9 THERMOPLASTIC PAVEMENT MARKING - LINE 12" YELLOW DIAGONALS
- 10 THERMOPLASTIC PAVEMENT MARKING - LINE 24" WHITE STOP BAR
- 11 THERMOPLASTIC PAVEMENT MARKING - LETTERS & SYMBOLS
- 12 MODIFIED URETHANE PAVEMENT MARKING - LINE 6" EDGE LINE (ON PCC PAVEMENT ONLY)
- 13 CONTRAST PREFORMED PLASTIC PAVEMENT MARKING, TYPE D, STANDARD - LINE 9" (1.5" BLACK, 6" WHITE, 1.5" BLACK) (10' DASH @ 30' SKIP) (GROOVED)
- 14 CONTRAST PREFORMED PLASTIC PAVEMENT MARKING, TYPE D, STANDARD - LINE 9" (1.5" BLACK, 6" WHITE, 1.5" BLACK) (2' DASH @ 6' SKIP) (GROOVED)
- 15 MODIFIED URETHANE PAVEMENT MARKING - LINE 8" (ON PCC PAVEMENT ONLY)
- 16 CONTRAST PREFORMED PLASTIC PAVEMENT MARKING, TYPE D, STANDARD - LINE 11" (1.5" BLACK, 8" WHITE, 1.5" BLACK) (3' DASH @ 9' SKIP) (GROOVED)
- 17 PREFORMED PLASTIC PAVEMENT MARKING, TYPE D, STANDARD - LINE 4" WHITE (10' DASH @ 30' SKIP) (GROOVED)
- 18 THERMOPLASTIC PAVEMENT MARKING - LINE 6" WHITE SKIP (2' DASH @ 6' SKIP)
- 19 THERMOPLASTIC PAVEMENT MARKING - LINE 6" WHITE LANE LINE
- 20 THERMOPLASTIC PAVEMENT MARKING - LINE 6" WHITE EDGE LINE

21 THERMOPLASTIC PAVEMENT MARKING - LINE 6" YELLOW EDGE LINE

MODEL: S:\MODEL\NAMES
FILE NAME: pwc\idrbpaw.bentley.com\corba-pw-01\Documents\Projects\IL DOT\10021693.06\CADD Data\SH\ProposedPlan\1 IL53 sh Plan_Rdw\PMK.dgn



USER NAME = Personal	DESIGNED - \$DESIGNED BY\$	REVISED - 5/20/2026 AMS
	DRAWN - \$DRAWN BY\$	REVISED - 5/28/2026 AMS
	CHECKED - \$CHECKED BY\$	REVISED -
PLOT DATE = 5/28/2026	DATE - \$CHECKED DATE\$	REVISED -

STATE OF ILLINOIS
DEPARTMENT OF TRANSPORTATION

I-290/IL 53 HMA RESURFACING AND BRIDGE REPAIRS
ROADWAY AND PAVEMENT MARKING PLAN

SCALE: 1" = 50' SHEET 7 OF 7 SHEETS STA. 148+00.00 TO STA. 163+00.00

F.A.I RTE.	SECTION	COUNTY	TOTAL SHEETS	SHEET NO.
290	(0404-316-HB) BR 24	COOK	276	66
CONTRACT NO. 62W99				
ILLINOIS FED. AID PROJECT				