



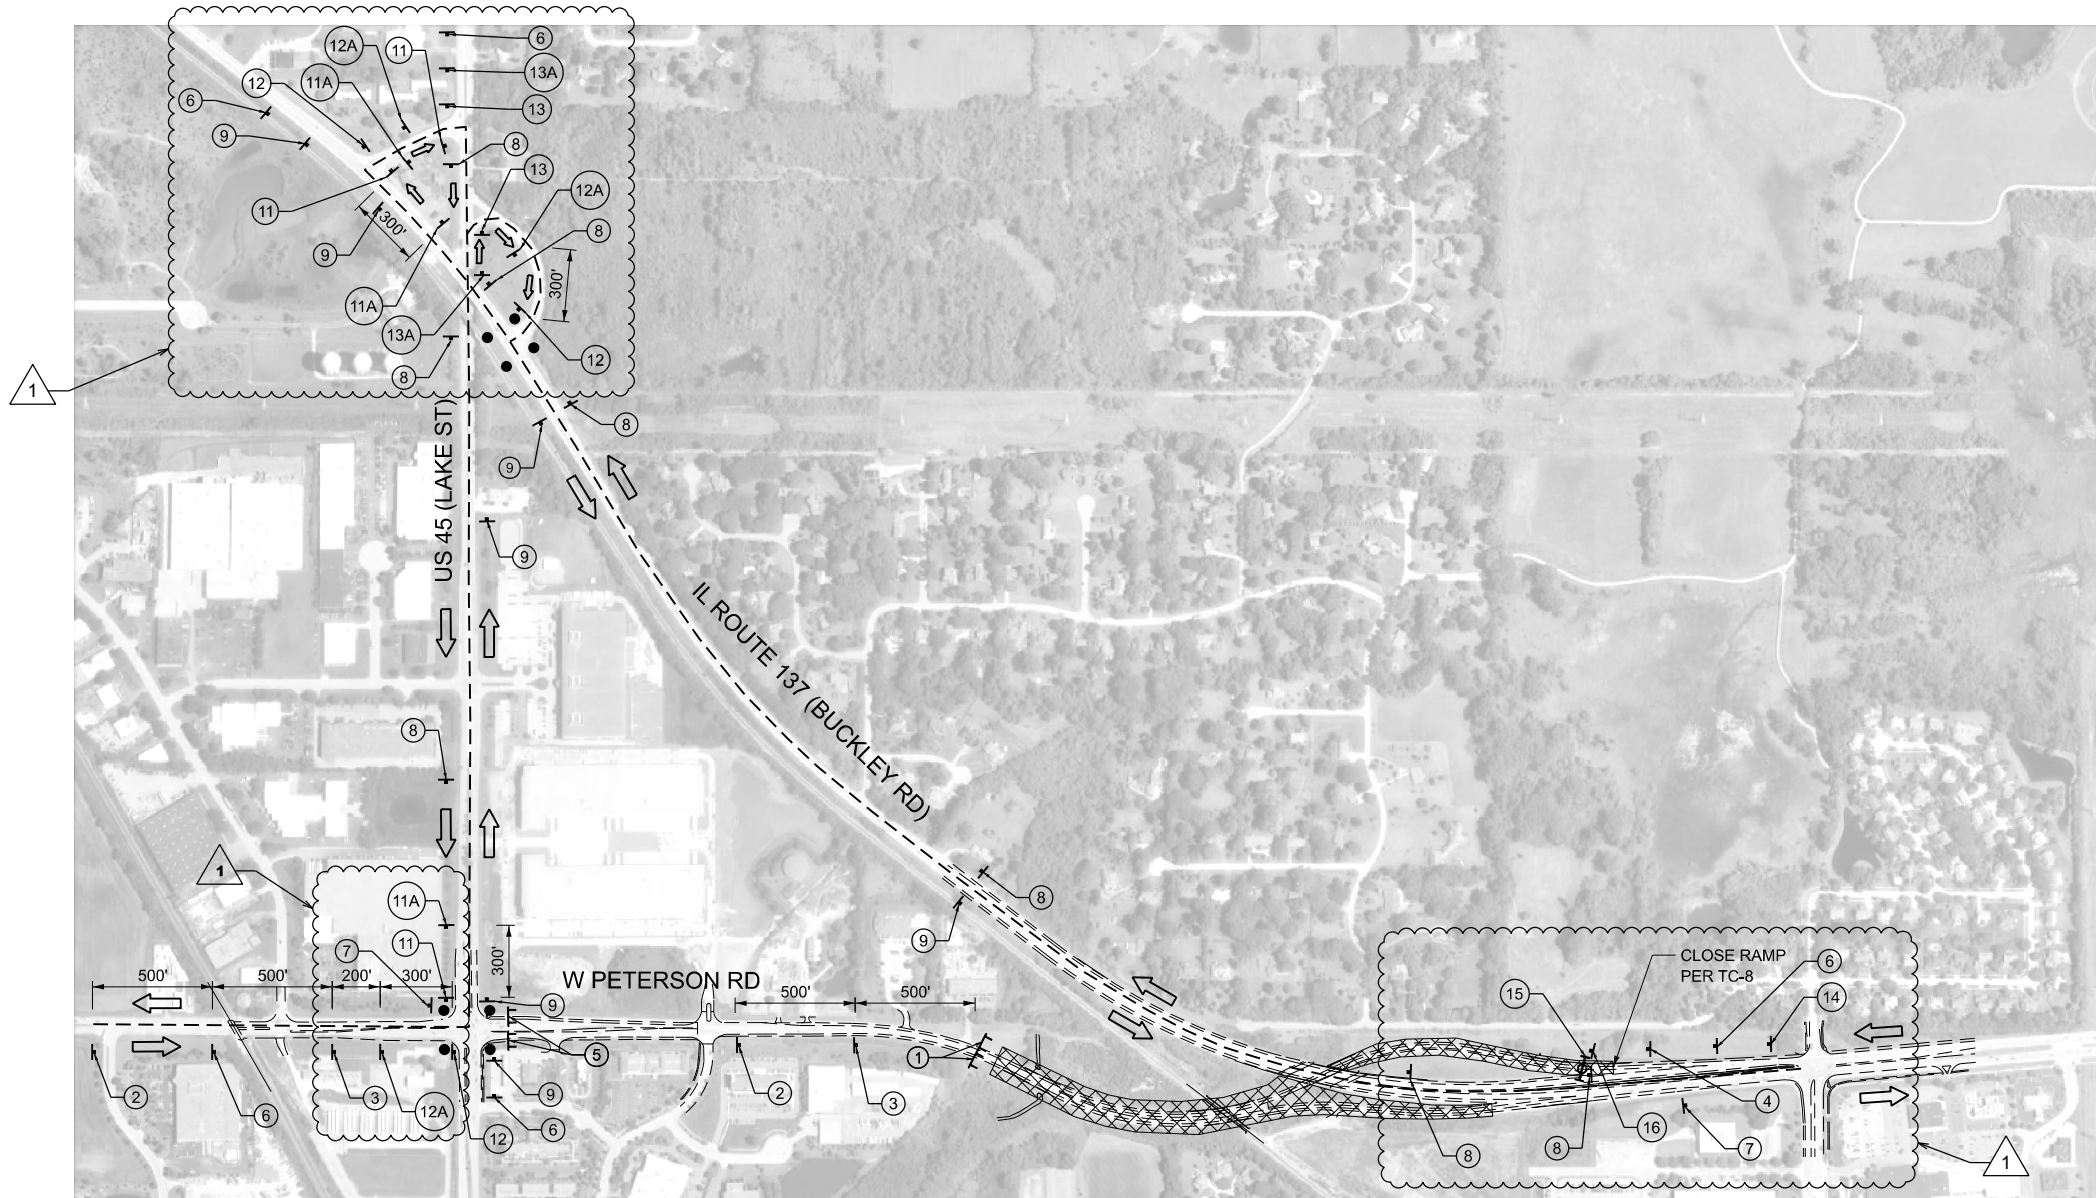

NOTES

1. THE CONTRACTOR SHALL NOT OBSTRUCT ANY EXISTING SIGN WITH PLACEMENT OF DETOUR SIGNAGE.
2. DETOUR SIGN SPACING SHALL FOLLOW IDOT DISTRICT ONE STANDARD DETAIL TC-21.
3. TYPE III BARRICADE PLACEMENT SHALL FOLLOW IDOT STANDARD 701901.
4. ALL DETOUR SIGN LEGEND AND BORDER COLORS SHALL BE ACCORDING TO THE LATEST EDITION OF THE MUTCD.
5. ALL DETOUR SIGNS AND RELATED TRAFFIC CONTROL SHALL BE PAID FOR AS DETOUR SIGNING, EXCEPT FOR STANDARD DETAIL TC-8 ITEMS AND ARTERIAL INFORMATION SIGNS WHICH SHALL BE PAID FOR SEPARATELY.
6. SEE "DETOUR RESTRICTIONS" SPECIAL PROVISIONS FOR MAXIMUM ALLOWABLE CLOSURE DURATION.
7. DETOUR SIGNING SHALL BE PLACED DURING PERIODS WHEN DETOUR IS IN EFFECT. ALL CONFLICTING SIGNING SHALL BE COVERED.

LEGEND

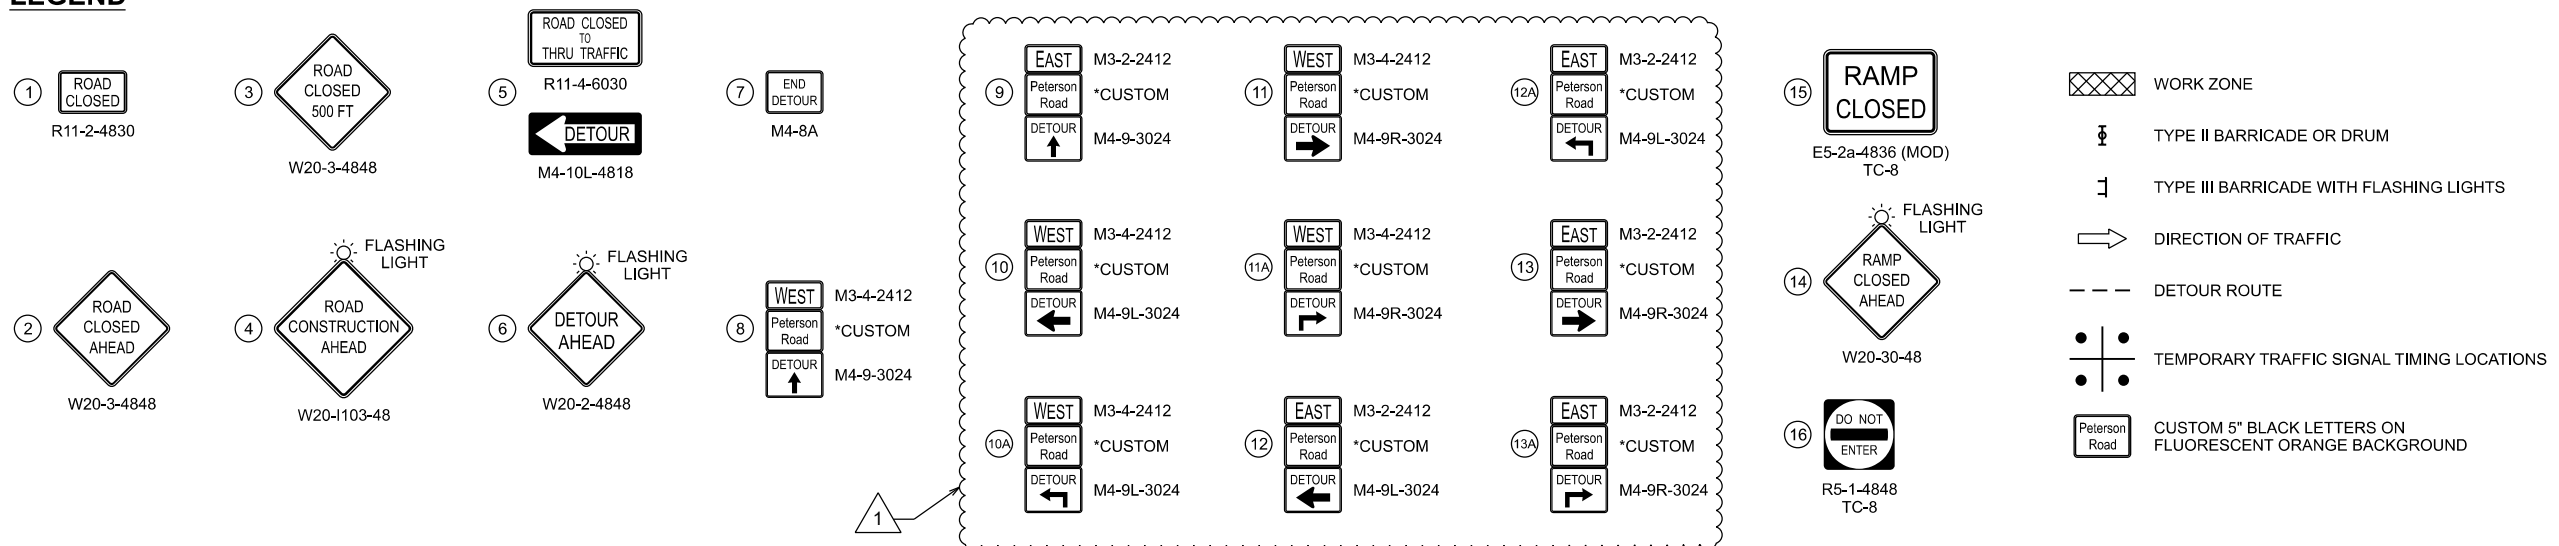

1 REVISED SHEET 05/22/2026

STATE OF ILLINOIS
DEPARTMENT OF TRANSPORTATION

DETOUR SIGNING
PETERSON ROAD - US 45 TO IL 137 (BUCKLEY RD RAMPS)

SCALE: SHEET 1 OF 2 SHEETS STA. 19+00.00 TO STA. 49+00.00

F.A.P. RTE.	SECTION	COUNTY	TOTAL SHEETS	SHEET NO.
0371	2025-2105-RS	LAKE	42	14
CONTRACT NO. 80C48				
ILLINOIS FED. AID PROJECT				

PLOT DATE = 5/22/2026	USER NAME = Amy.Salisbury	DESIGNED - AMVB	REVISED 5/22/2026 AJ5
		DRAWN - AMVB	REVISED -
		CHECKED - WJT	REVISED -
	DATE - 03/27/2026		REVISED -