


MODEL: EXCL2 - Plan 8 [Sheet]
FILE NAME: X:\Projects\Current\132-1235 IDOT D4 PTB216-036 WO5 IL 116\DGNS\Sheet Files\0488156-sh-1-plans.dgn

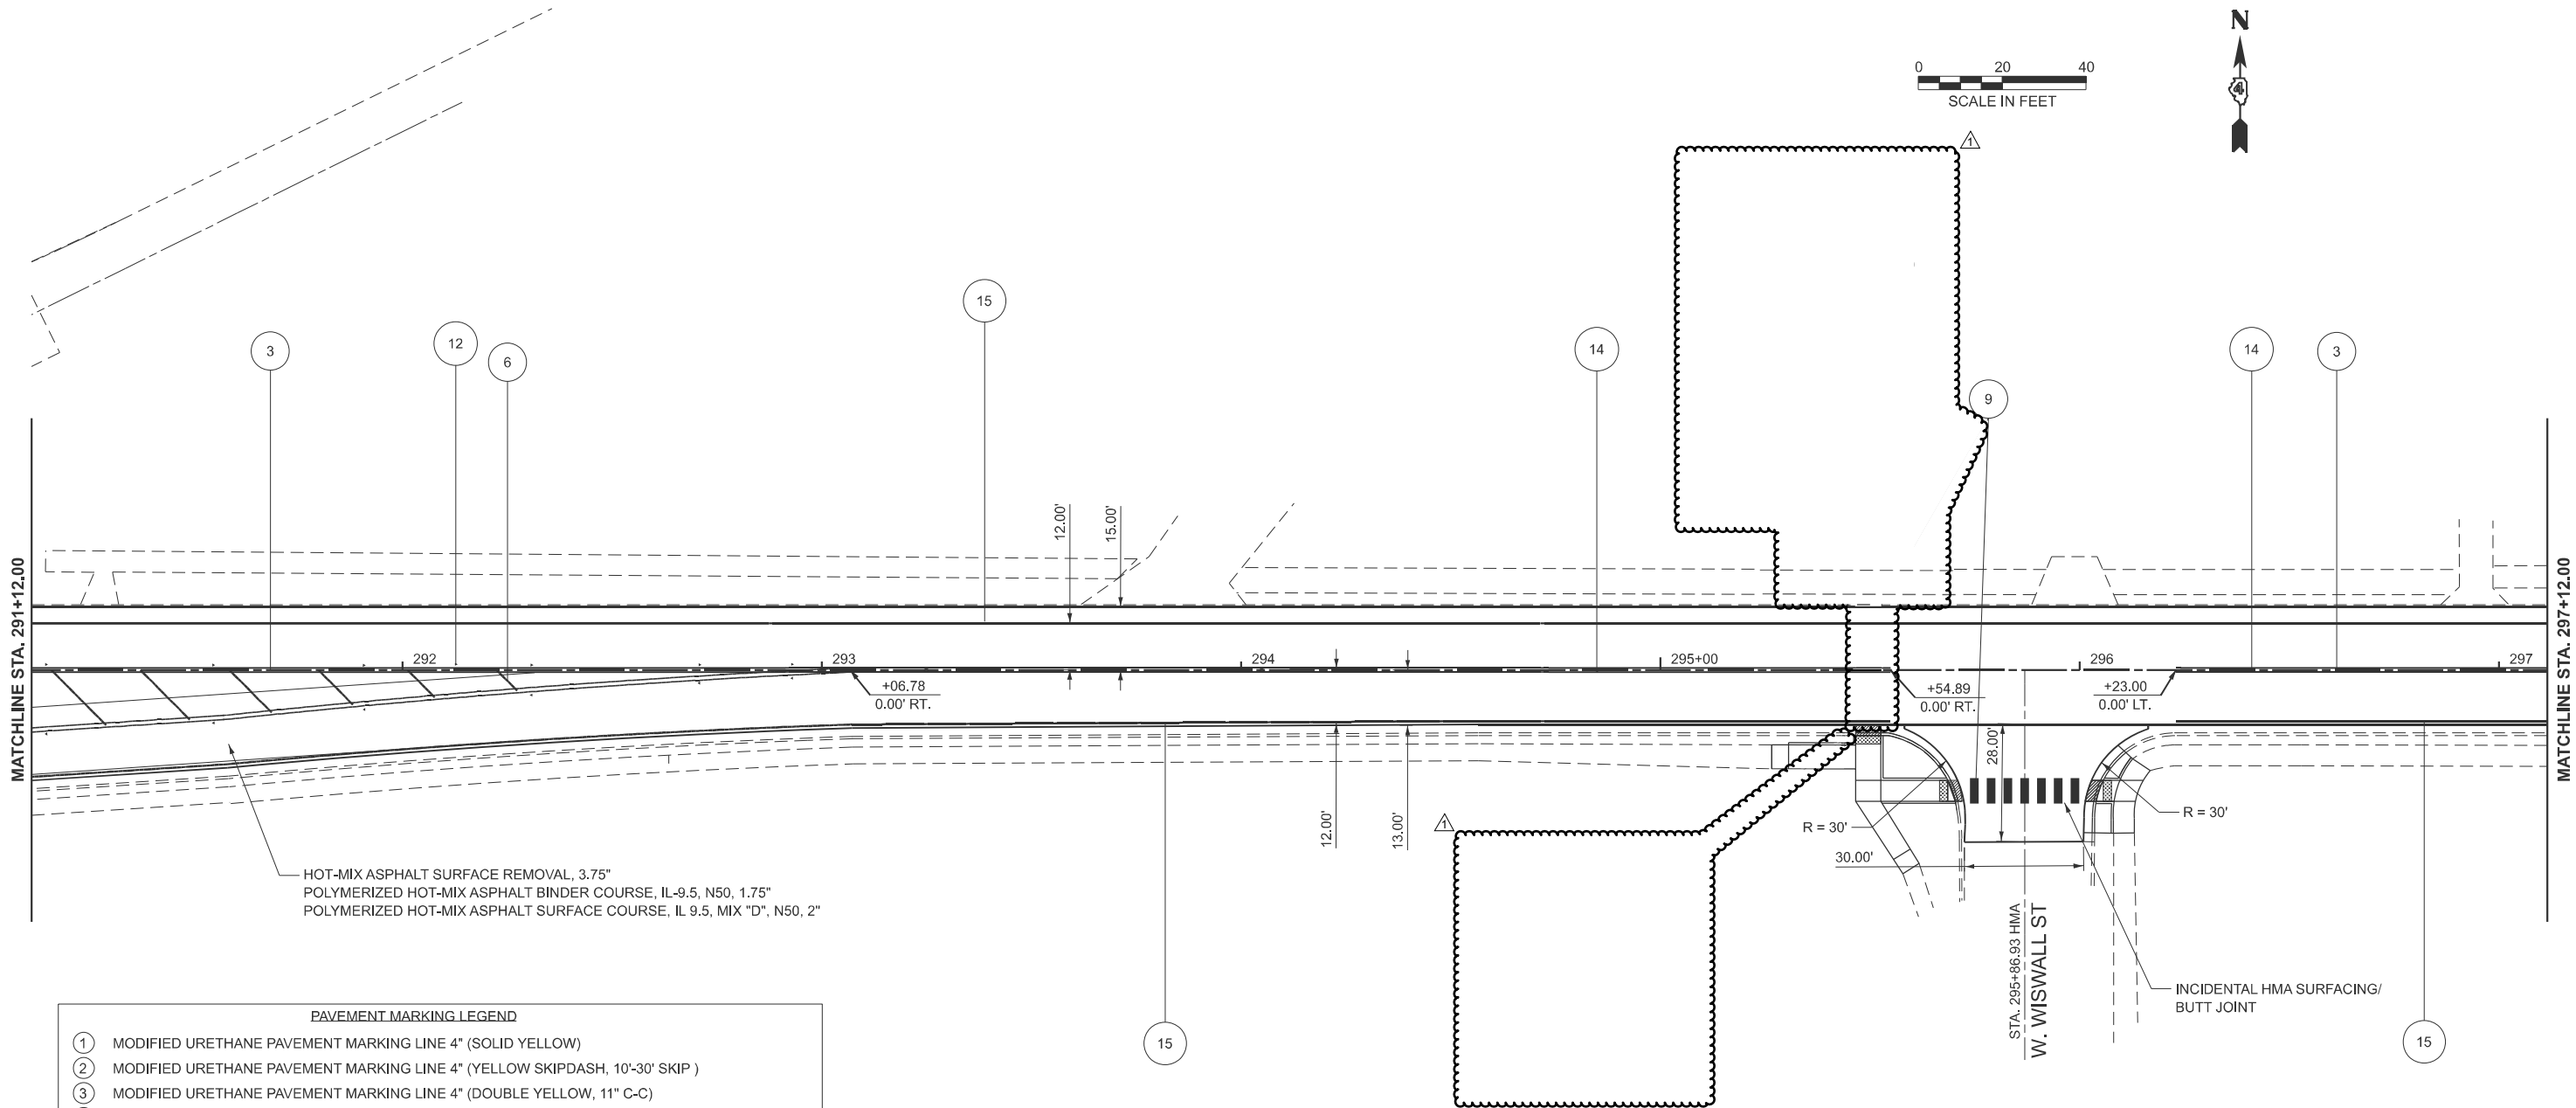

PAVEMENT MARKING LEGEND

- ① MODIFIED URETHANE PAVEMENT MARKING LINE 4" (SOLID YELLOW)
- ② MODIFIED URETHANE PAVEMENT MARKING LINE 4" (YELLOW SKIPDASH, 10'-30' SKIP)
- ③ MODIFIED URETHANE PAVEMENT MARKING LINE 4" (DOUBLE YELLOW, 11" C-C)
- ④ MODIFIED URETHANE PAVEMENT MARKING LINE 6" (WHITE SKIPDASH, 10'-30' SKIP)
- ⑤ MODIFIED URETHANE PAVEMENT MARKING LINE 8" (SOLID WHITE)
- ⑥ MODIFIED URETHANE PAVEMENT MARKING LINE 12" (YELLOW CHEVRONS @ 30' C-C, TYP)
- ⑦ MODIFIED URETHANE PAVEMENT MARKING LETTERS & SYMBOLS (WHITE ARROW, TYP)
- ⑧ MODIFIED URETHANE PAVEMENT MARKING LINE 24" (SOLID WHITE - STOP BAR)
- ⑨ MODIFIED URETHANE PAVEMENT MARKING LINE 24" (WHITE - CROSSWALK @ 4' C-C, TYP)
- ⑩ RAISED REFLECTIVE PAVEMENT MARKING (ONE WAY CRYSTAL @ 80' CENTERS)
- ⑪ RAISED REFLECTIVE PAVEMENT MARKING (TWO WAY AMBER @ 40' CENTERS)
- ⑫ RAISED REFLECTIVE PAVEMENT MARKING (ONE WAY AMBER @ 40' CENTERS)
- ⑬ RAISED REFLECTIVE PAVEMENT MARKING (ONE WAY CRYSTAL @ 40' CENTERS)
- ⑭ RAISED REFLECTIVE PAVEMENT MARKING (TWO WAY AMBER @ 80' CENTERS)
- ⑮ MODIFIED URETHANE PAVEMENT MARKING LINE 4" (SOLID WHITE)
- ⑯ MODIFIED URETHANE PAVEMENT MARKING LINE 8" (SOLID YELLOW)
- ⑰ MODIFIED URETHANE PAVEMENT MARKING LINE 12" (WHITE CHEVRONS @ 30' C-C, TYP)
- ⑱ MODIFIED URETHANE PAVEMENT MARKING LINE 12" (WHITE CHEVRONS @ 10' C-C, TYP)




USER NAME = D'harpole	DESIGNED - DH/CB	REVISED 1 ADDENDUM 5/29/2026
	DRAWN - DH/CB	REVISED -
	CHECKED - JG	REVISED -
	DATE - 1-30-2026	REVISED -
PLOT DATE = 3/20/2026		

STATE OF ILLINOIS
DEPARTMENT OF TRANSPORTATION

ROADWAY PLAN

SCALE: 1"=20' SHEET 8 OF 10 SHEETS STA. 291+11.56 R2 TO STA. 297+11.56 R2

F.A.P. RTE.	SECTION	COUNTY	TOTAL SHEETS	SHEET NO.
0669	(10R) RS-8	PEORIA	30	16
CONTRACT NO. 68J56				
ILLINOIS FED. AID PROJECT				

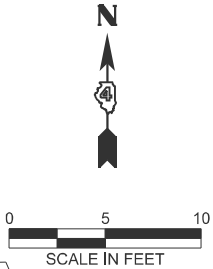

*MATCH EXISTING SLOPE OR ELEVATION
APPROXIMATE VALUE SHOWN