


FINAL SURVEY NOTE BOOK NO.	SURVEYED PLOTTED TEMPLATE AREAS CHECKED	BY	DATE

ORIGINAL SURVEY NOTE BOOK NO.	SURVEYED PLOTTED TEMPLATE AREAS CHECKED	BY	DATE

FILE NAME = W8394-04B KDOT Kirk Road over IUPRICAD Sheets\12-00192-04-BE_SHT_CROSS SECTIONS.dgn

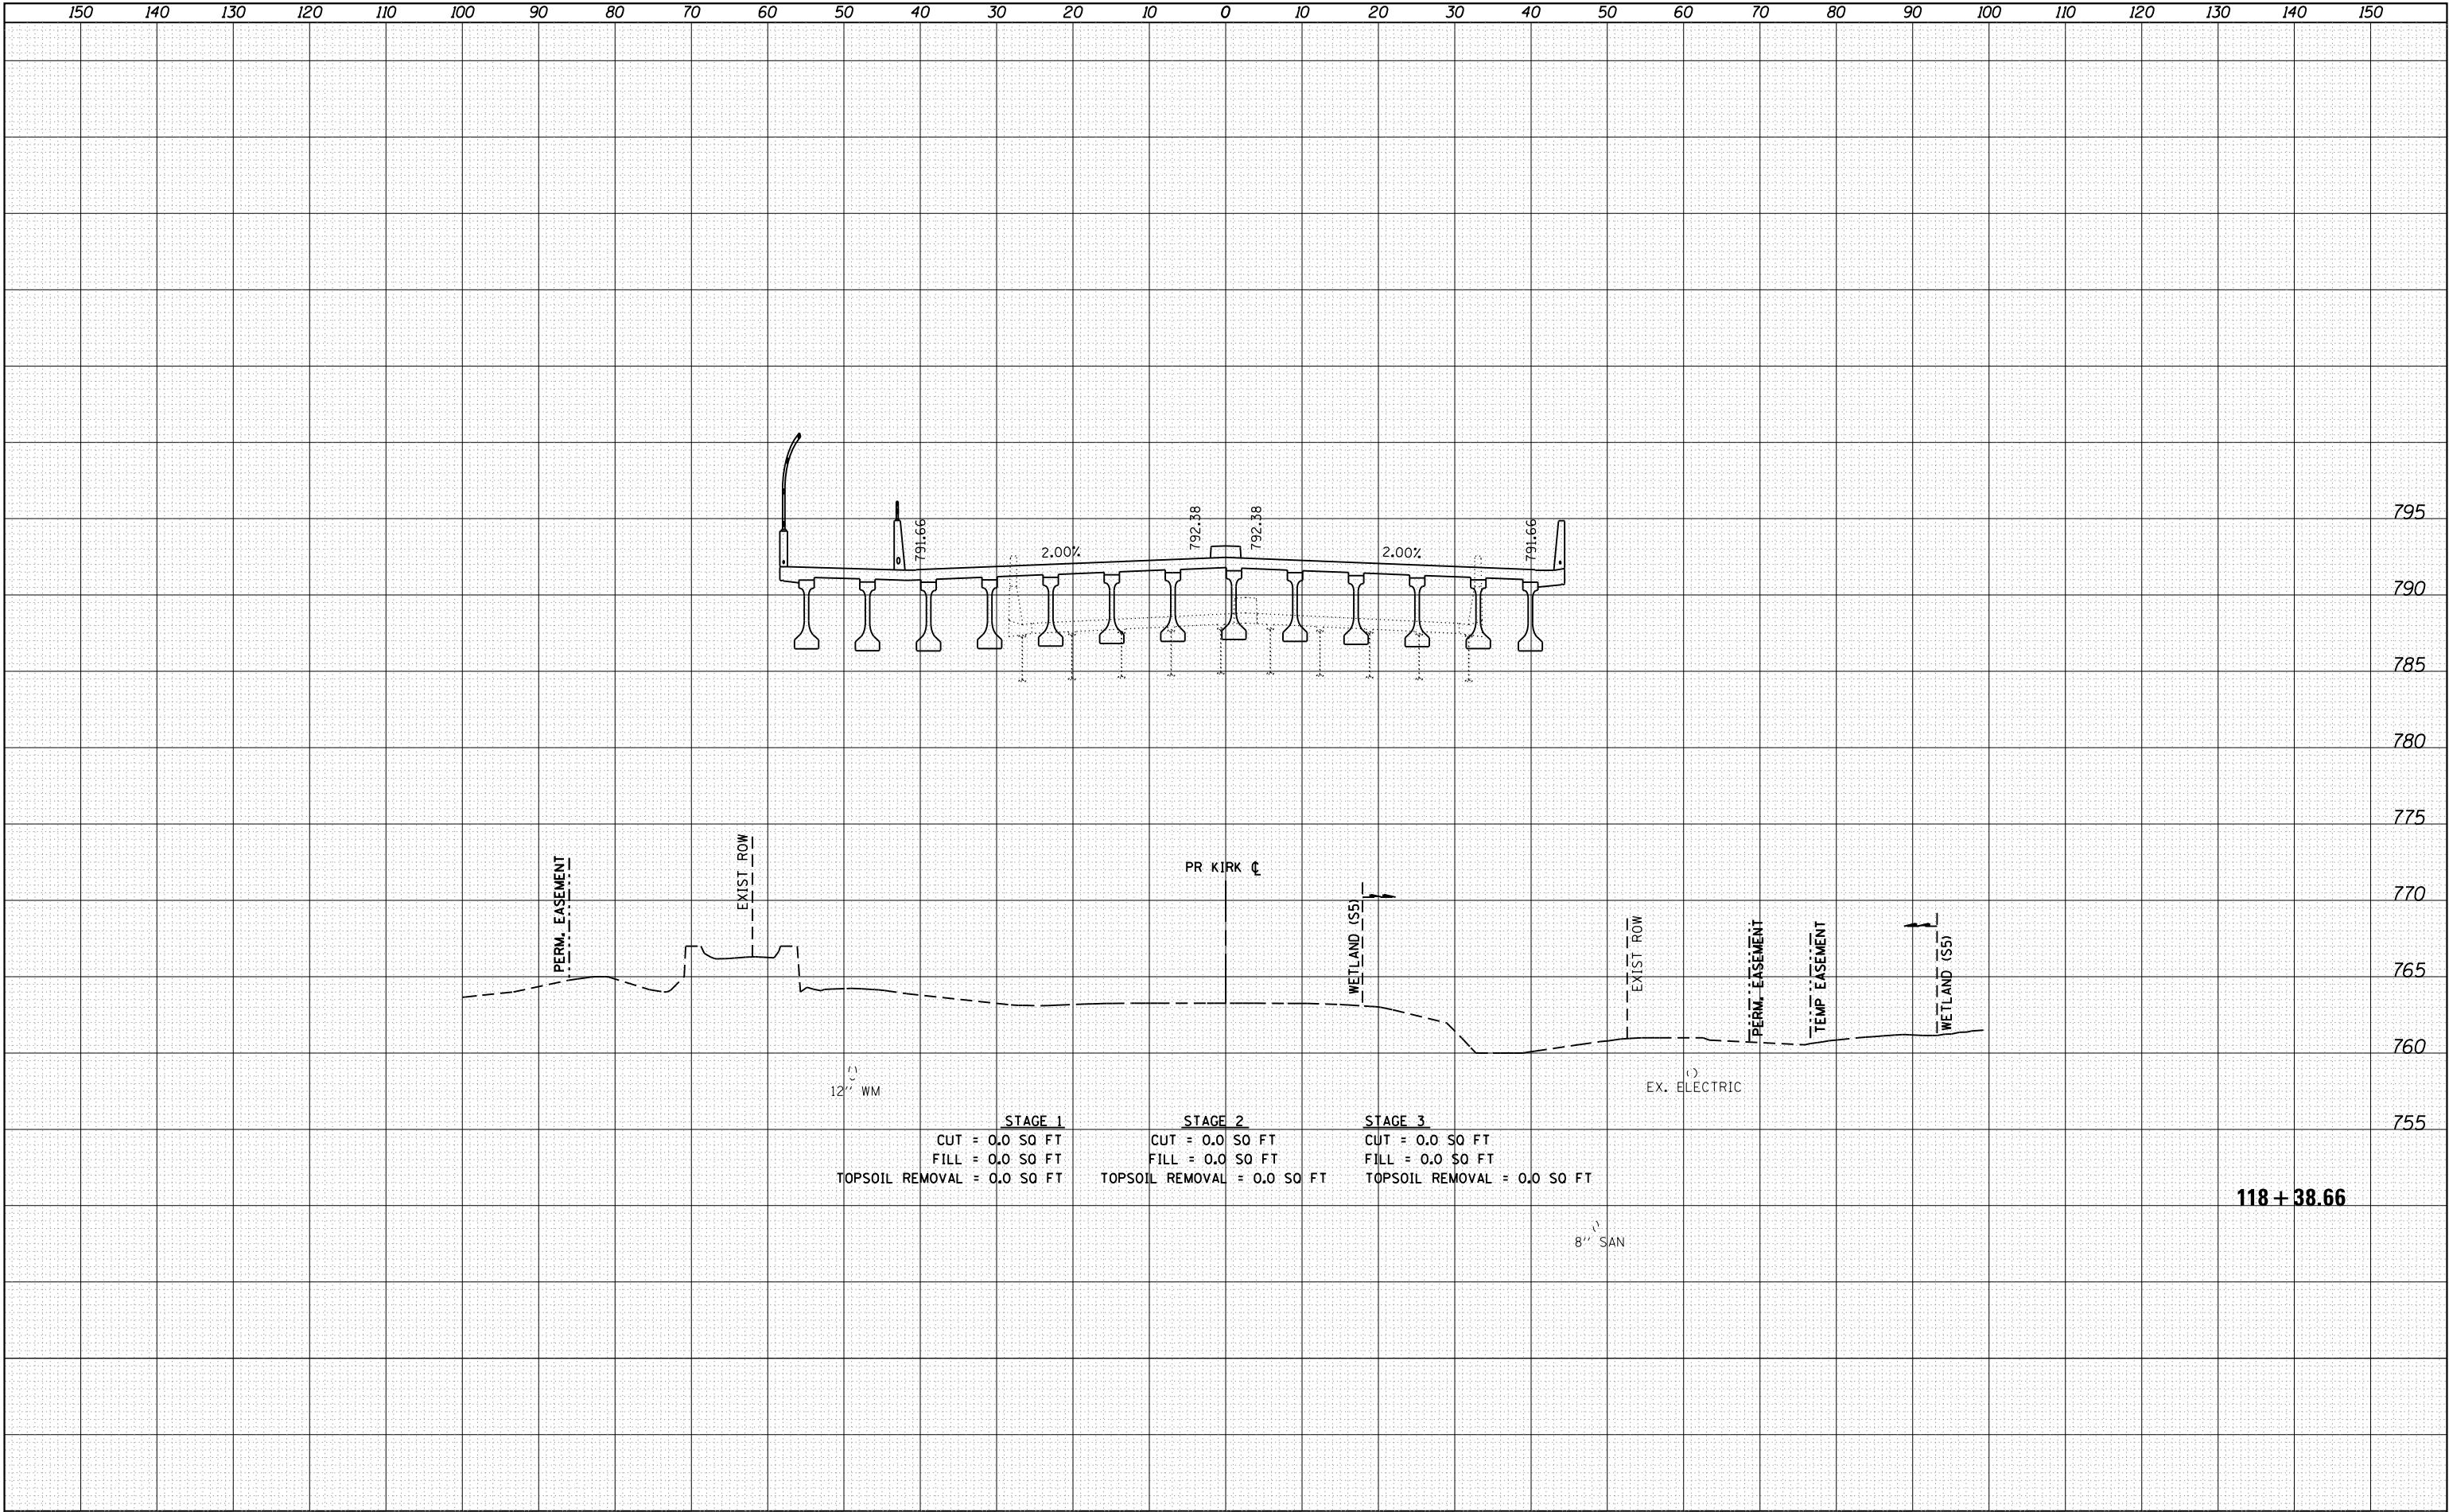

USER NAME = tnestor	DESIGNED - GJE	REVISED -
	DRAWN - GJE	REVISED -
PLOT SCALE = 20.0000 ' / in.	CHECKED - DBB	REVISED -
PLOT DATE = 5/20/2026	DATE - 08/01/2022	REVISED -

STATE OF ILLINOIS
DEPARTMENT OF TRANSPORTATION

CROSS SECTIONS
KIRK ROAD - CHERRY LANE TO ILLINOIS ROUTE 38
SCALE: 1:5V, 1:10H SHEET 24 OF SHEETS STA. TO STA.

F.A.P. RTE.	SECTION	COUNTY	TOTAL SHEETS	SHEET NO.
360	12-00192-04-BR	KANE	518	501
CONTRACT NO. 61M13				
ILLINOIS		FED. AID PROJECT		

ORIGINAL SURVEY	SURVEYED _____	BY _____	DATE _____
	PLOTTED _____		
	TEMPLATE _____		
	AREAS _____		
	AREAS CHECKED _____		
NO. _____			




BLA, Inc.

DESIGNED	-	GJE
DRAWN	-	GJE
CHECKED	-	DBB
DATE	-	08/01/2022

CROSS SECTIONS

KIRK ROAD – CHERRY LANE TO ILLINOIS ROUTE 38

F.A.P RTE.	SECTION	COUNTY	TOTAL SHEETS	SHEET NO.
360	12-00192-04-BR	KANE	518	502
		CONTRACT NO. 61M13		
ILLINOIS		FED. AID PROJECT		

 

ORIGINAL SURVEY	SURVEYED _____	BY _____	DATE _____
	PLOTTED _____		
	TEMPLATE _____		
	AREAS _____		
	AREAS CHECKED _____		
NOTE BOOK			
NO. _____			




BLA, Inc.

DESIGNED	-	GJE
DRAWN	-	GJE
CHECKED	-	DBB
DATE	-	08/01/2022

CROSS SECTIONS
KIRK ROAD - CHERRY LANE TO ILLINOIS ROUTE 38


F.A.P RTE.	SECTION	COUNTY	TOTAL SHEETS	SHEET NO.
360	12-00192-04-BR	KANE	518	503
		CONTRACT NO. 61M13		
ILLINOIS		FED. AID PROJECT		

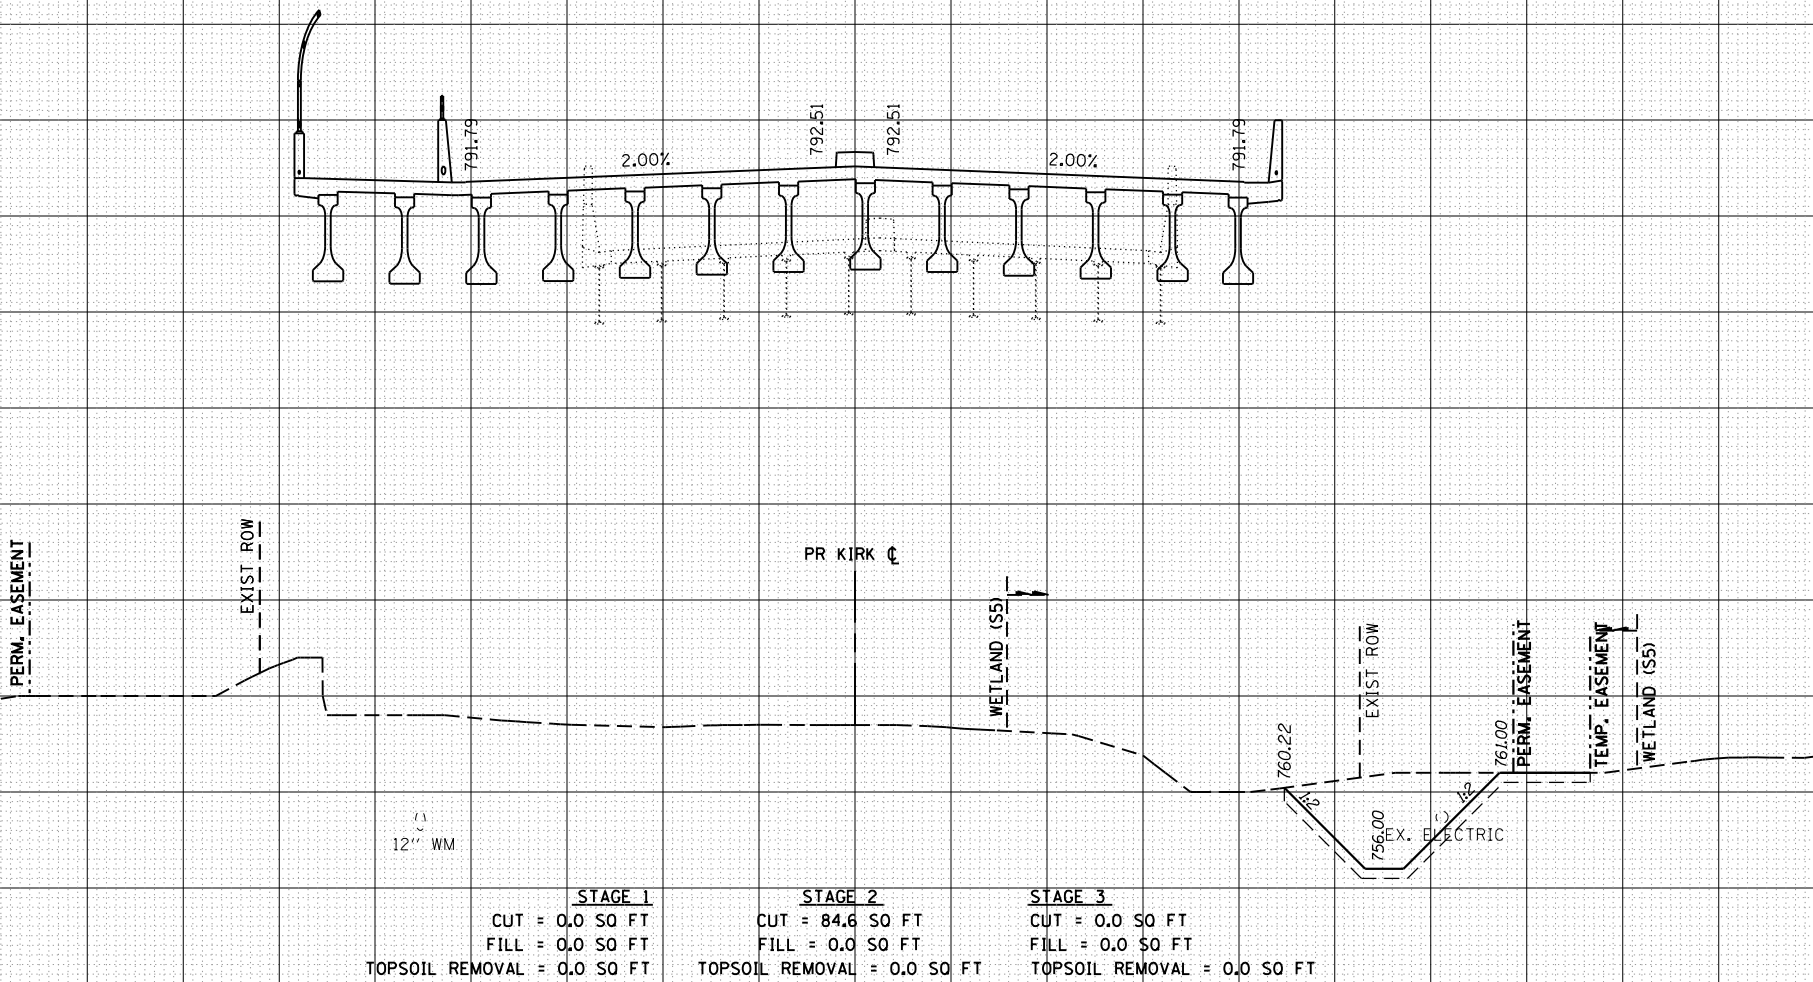

FINAL	SURVEYED	BY	DATE
SURVEY	PLOTTED		
NOTE BOOK	TEMPLATE		
NO.	AREAS	CHECKED	

ORIGINAL	SURVEYED	BY	DATE
SURVEY	PLOTTED		
NOTE BOOK	TEMPLATE		
NO.	AREAS	CHECKED	

FILE NAME = W8394-04B KDOT Kirk Road over IUPRICAD Sheet(12-00192-04-BB_SHT_CROSS SECTIONS.dgn)

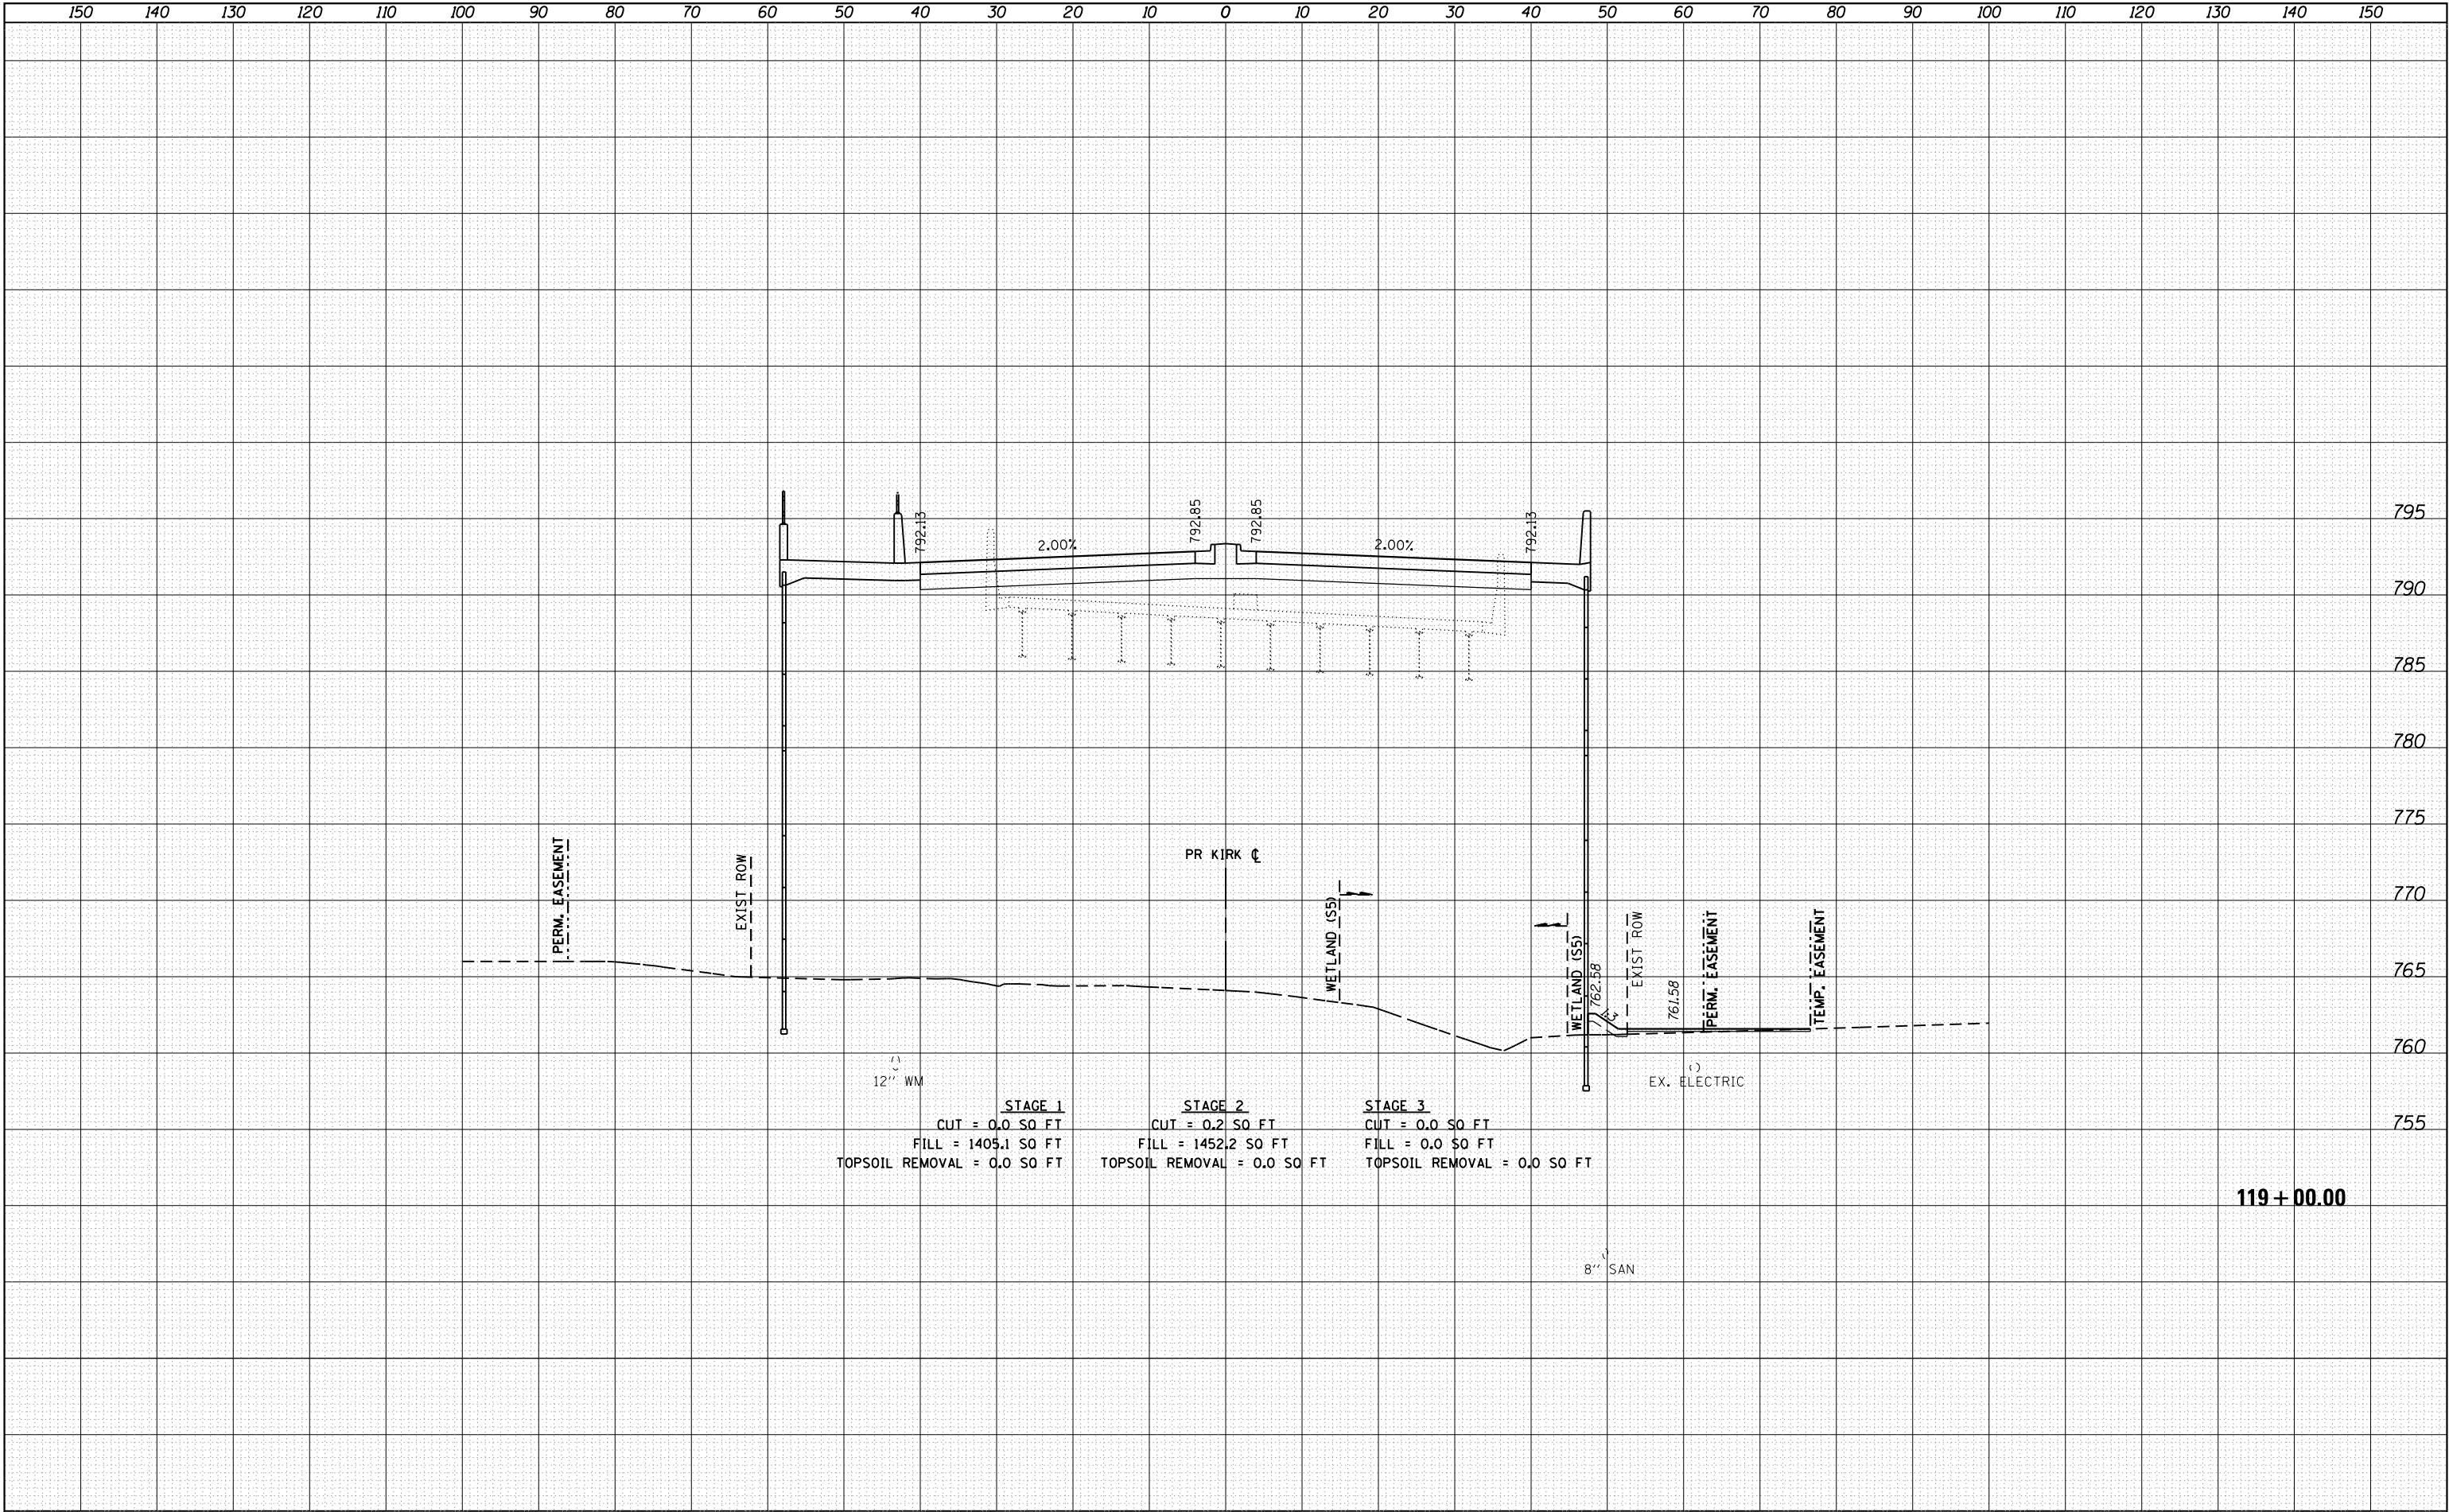

ORIGINAL SURVEY				BY _____	DATE _____
NOTE BOOK	SURVEYED _____				
	PLOTTED _____				
	TEMPLATE _____				
	AREAS _____				
NO. _____	AREAS CHECKED _____				



BLA, Inc.


**STATE OF ILLINOIS
DEPARTMENT OF TRANSPORTATION**

F.A.P RTE.	SECTION	COUNTY	TOTAL SHEETS	SHEET NO.
360	12-00192-04-BR	KANE	518	505
		CONTRACT NO. 61M13		
ILLINOIS		FED. AID PROJECT		

FINAL	SURVEYED	BY	DATE
SURVEY	PLOTTED		
NOTE BOOK	TEMPLATE		
NO.	AREAS		CHECKED

ORIGINAL	SURVEYED	BY	DATE
SURVEY	PLOTTED		
NOTE BOOK	TEMPLATE		
NO.	AREAS		CHECKED


FILE NAME = W8394-04B KDOT Kirk Road over IUPRICAD Sheets\12-00192-04-BE_SHT_CROSS SECTIONS.dgn

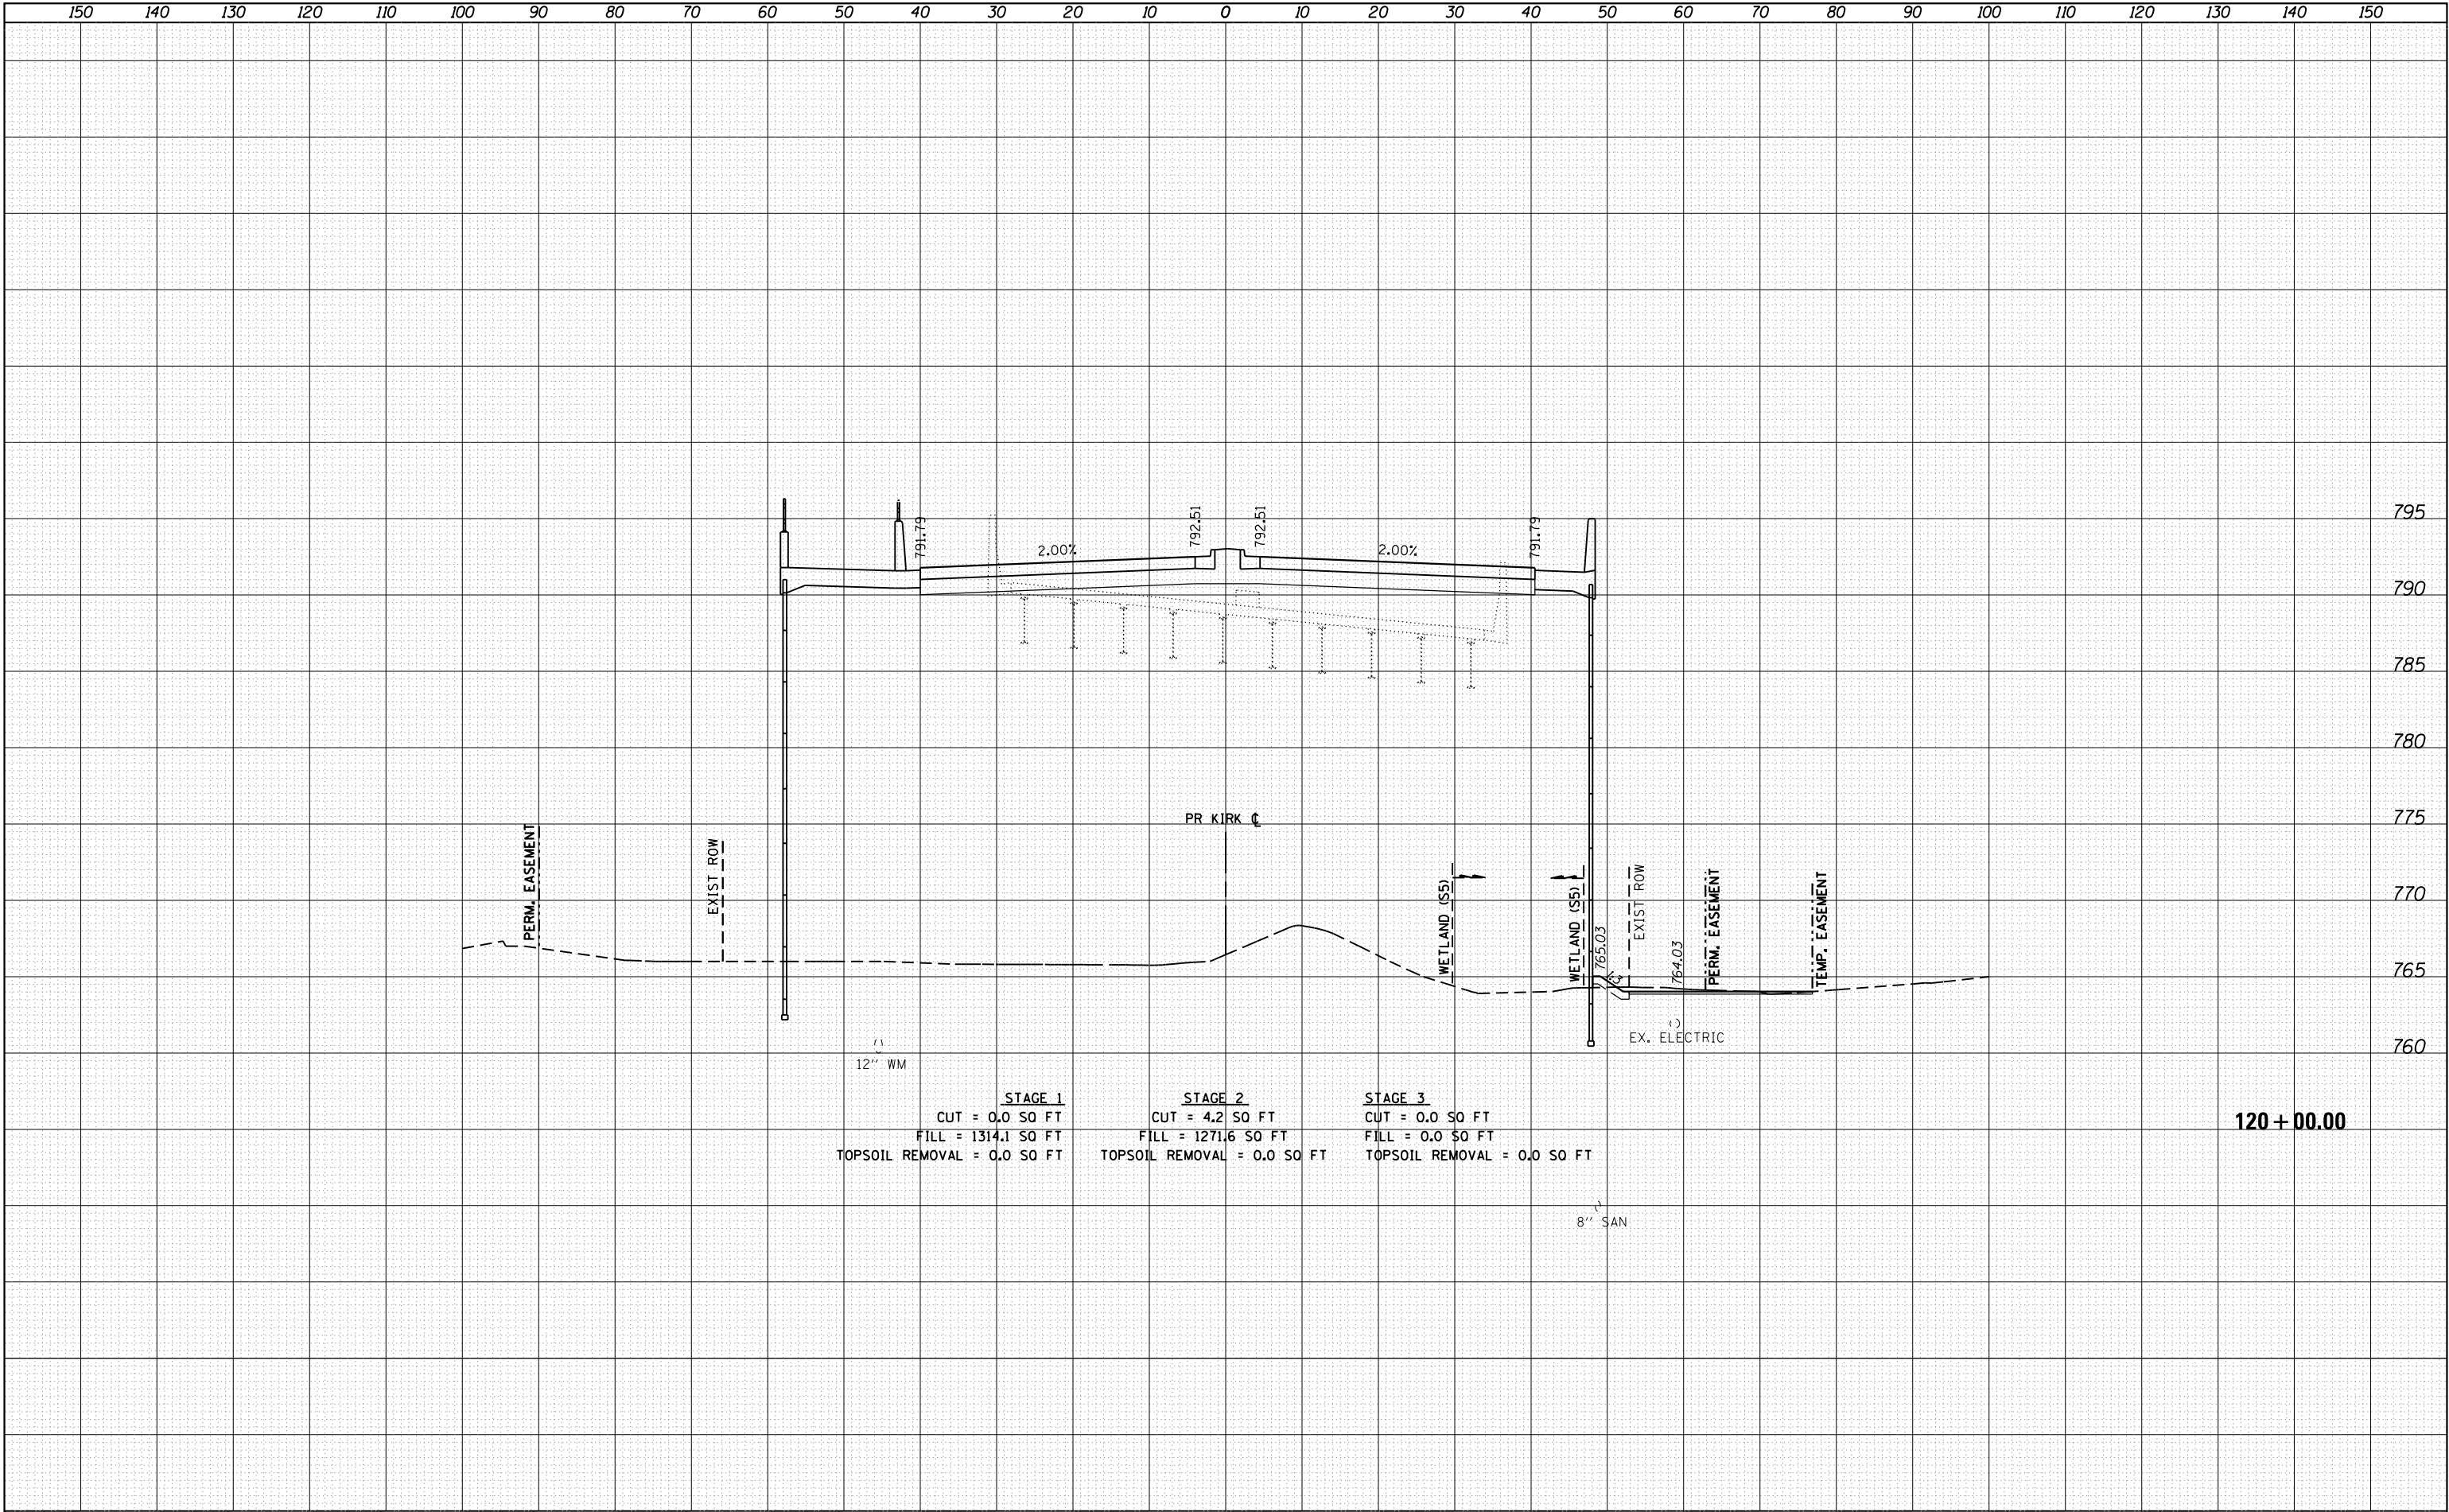

DATE	BY	SURVEYED	PLOTTED	TEMPLATE	AREAS	CHECKED
FINL		SURVEY	PLOTTED	TEMPLATE	AREAS	CHECKED
NO.		NO.	NO.	NO.	NO.	NO.

DATE	BY	SURVEYED	PLOTTED	TEMPLATE	AREAS	CHECKED
ORIGINAL		SURVEY	PLOTTED	TEMPLATE	AREAS	CHECKED
NO.		NO.	NO.	NO.	NO.	NO.

FILE NAME = W08994-008 KDOT Kirk Road over IRRPCAD Sheet(12-00192-04-BR)_SHT_CROSS SECTIONS.dgn

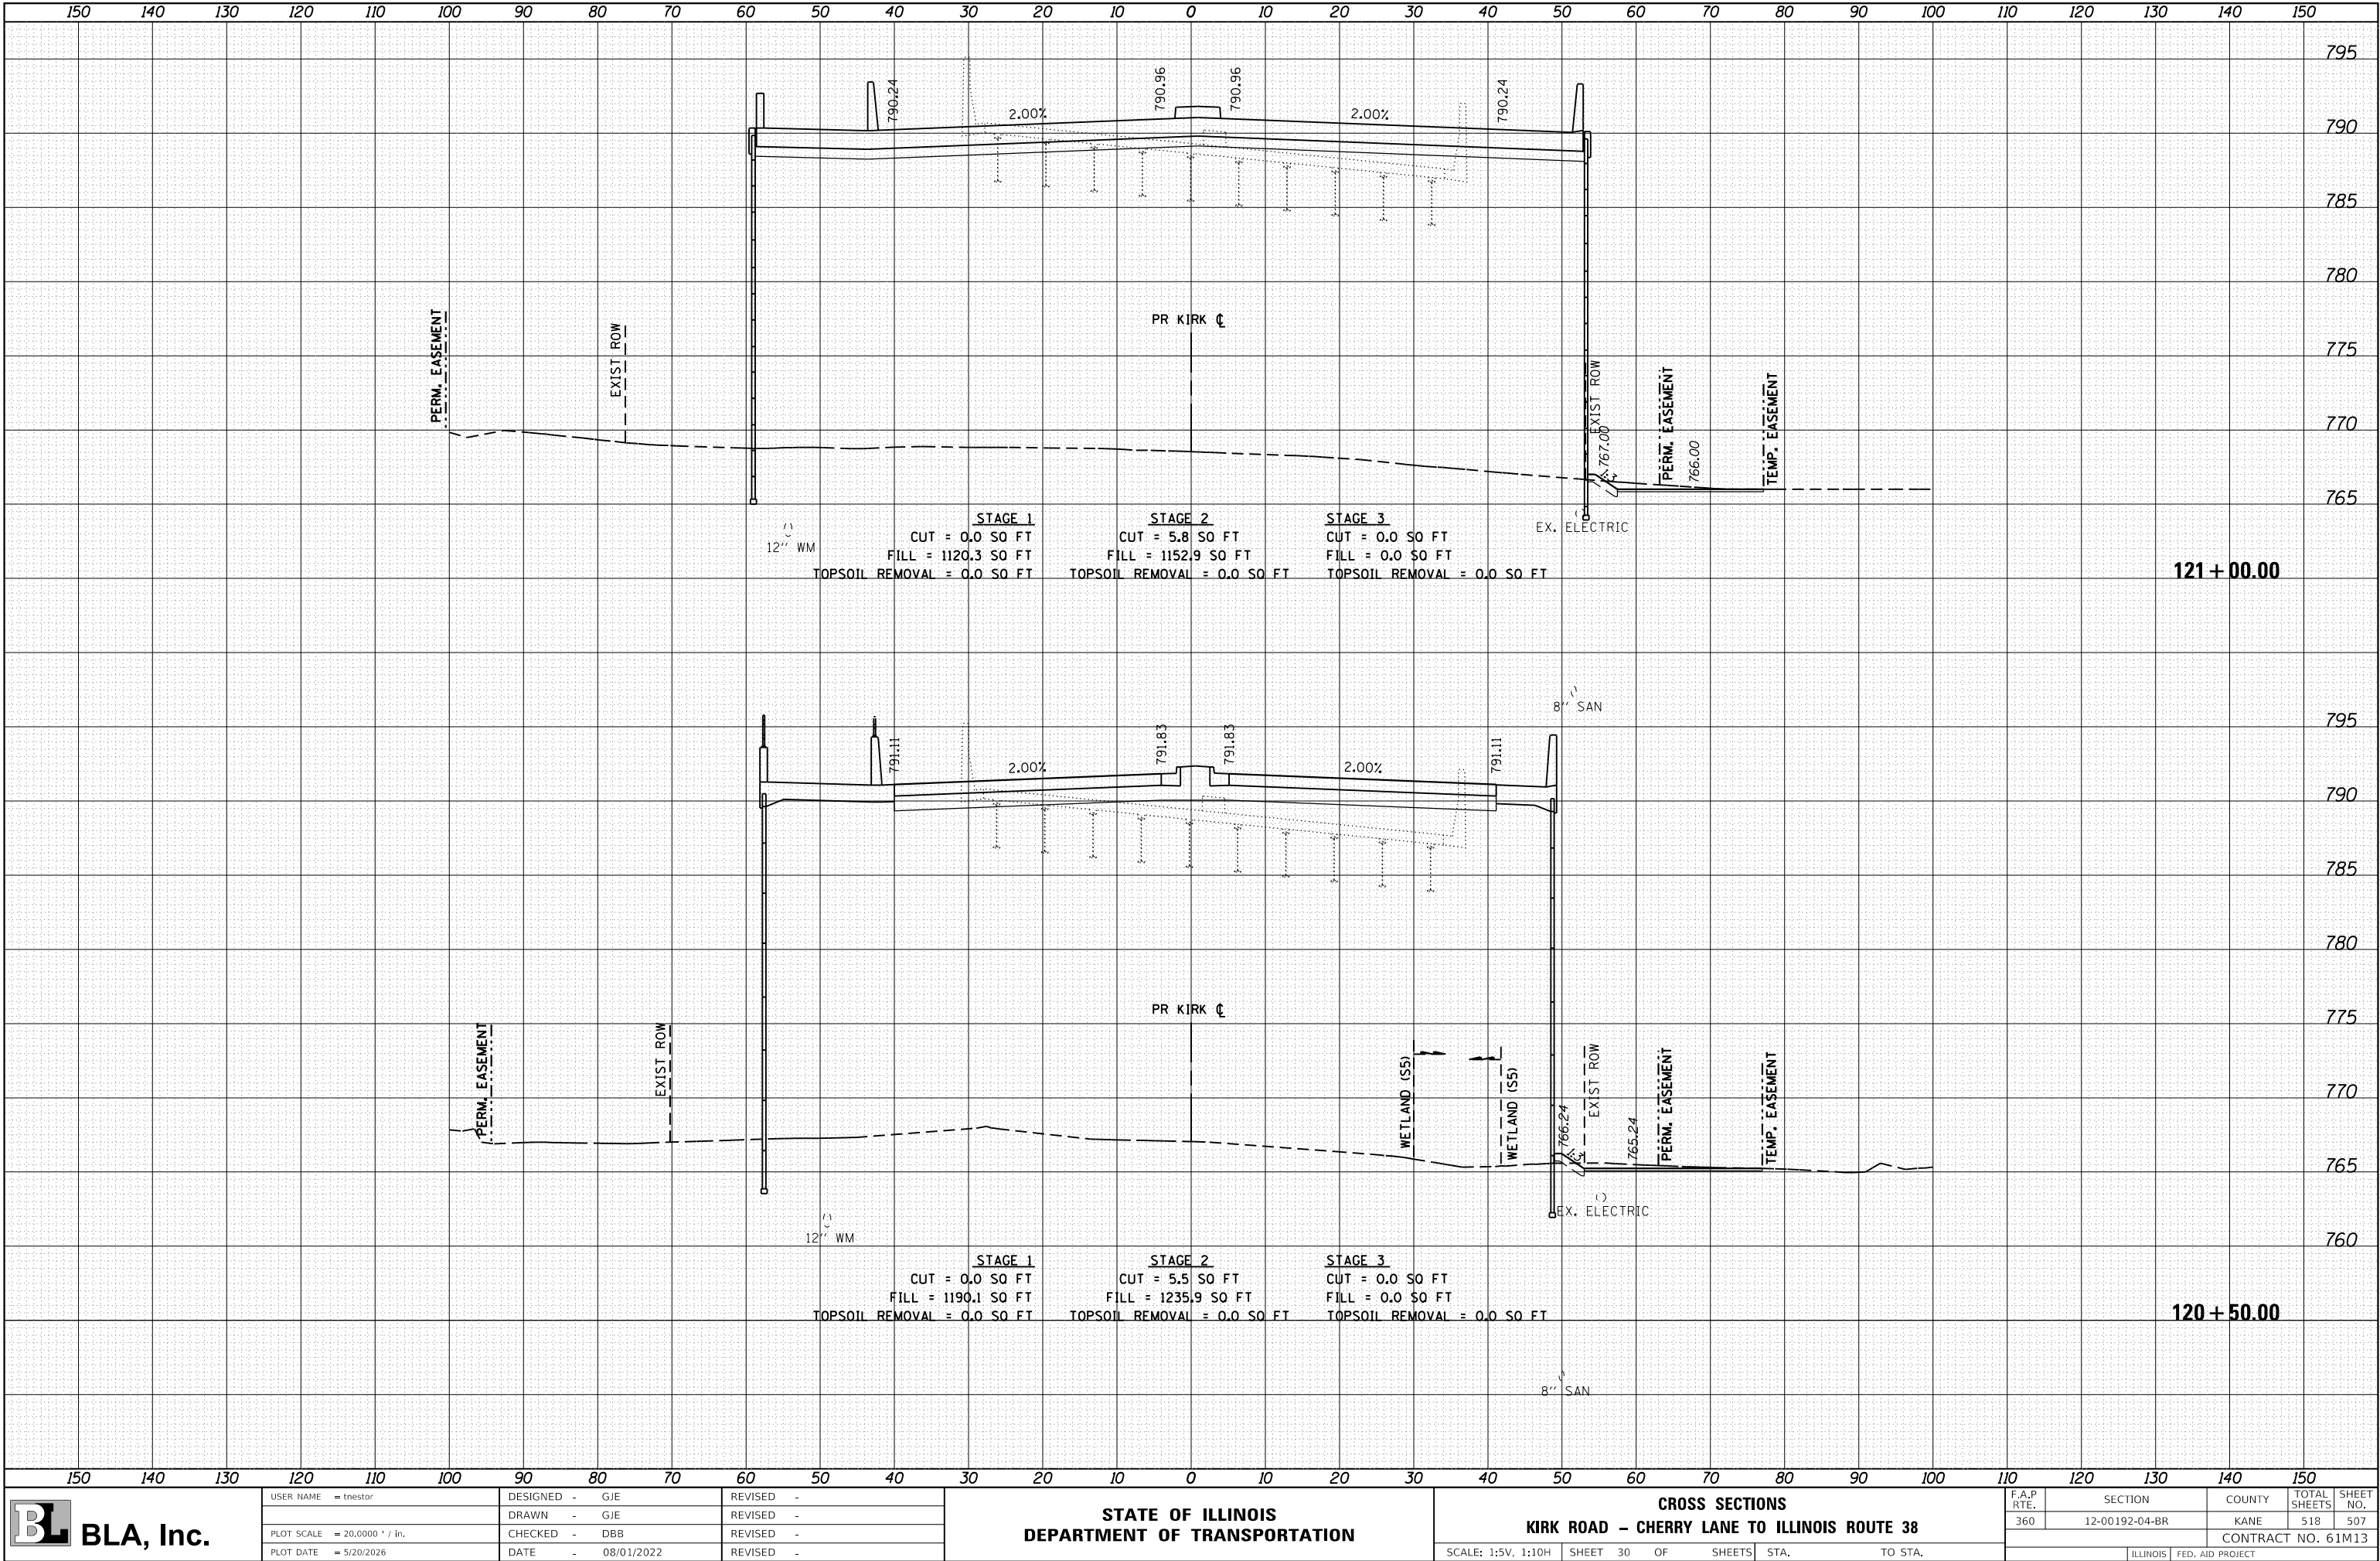

USER NAME = tnestor	DESIGNED - GJE	REVISED -
	DRAWN - GJE	REVISED -
PLOT SCALE = 20,0000 ' / in.	CHECKED - DBB	REVISED -
PLOT DATE = 5/20/2026	DATE - 08/01/2022	REVISED -

STATE OF ILLINOIS
DEPARTMENT OF TRANSPORTATION

CROSS SECTIONS
KIRK ROAD - CHERRY LANE TO ILLINOIS ROUTE 38


SCALE: 1:5V, 1:10H SHEET 30 OF SHEETS STA. TO STA.

F.A.P RTE.	SECTION	COUNTY	TOTAL SHEETS	SHEET NO.
360	12-00192-04-BR	KANE	518	507
CONTRACT NO. 61M13				
ILLINOIS FED. AID PROJECT				

FINAL	SURVEYED	BY	DATE
SURVEY	PLOTTED		
NOTE BOOK	TEMPLATE		
NO.	AREAS	CHECKED	

ORIGINAL	SURVEYED	BY	DATE
SURVEY	PLOTTED		
NOTE BOOK	TEMPLATE		
NO.	AREAS	CHECKED	

FILE NAME = W:\8994-04B KDOT Kirk Road over IRRPCAD Sheets\12-00192-04-BE_SHT_CROSS SECTIONS.dgn

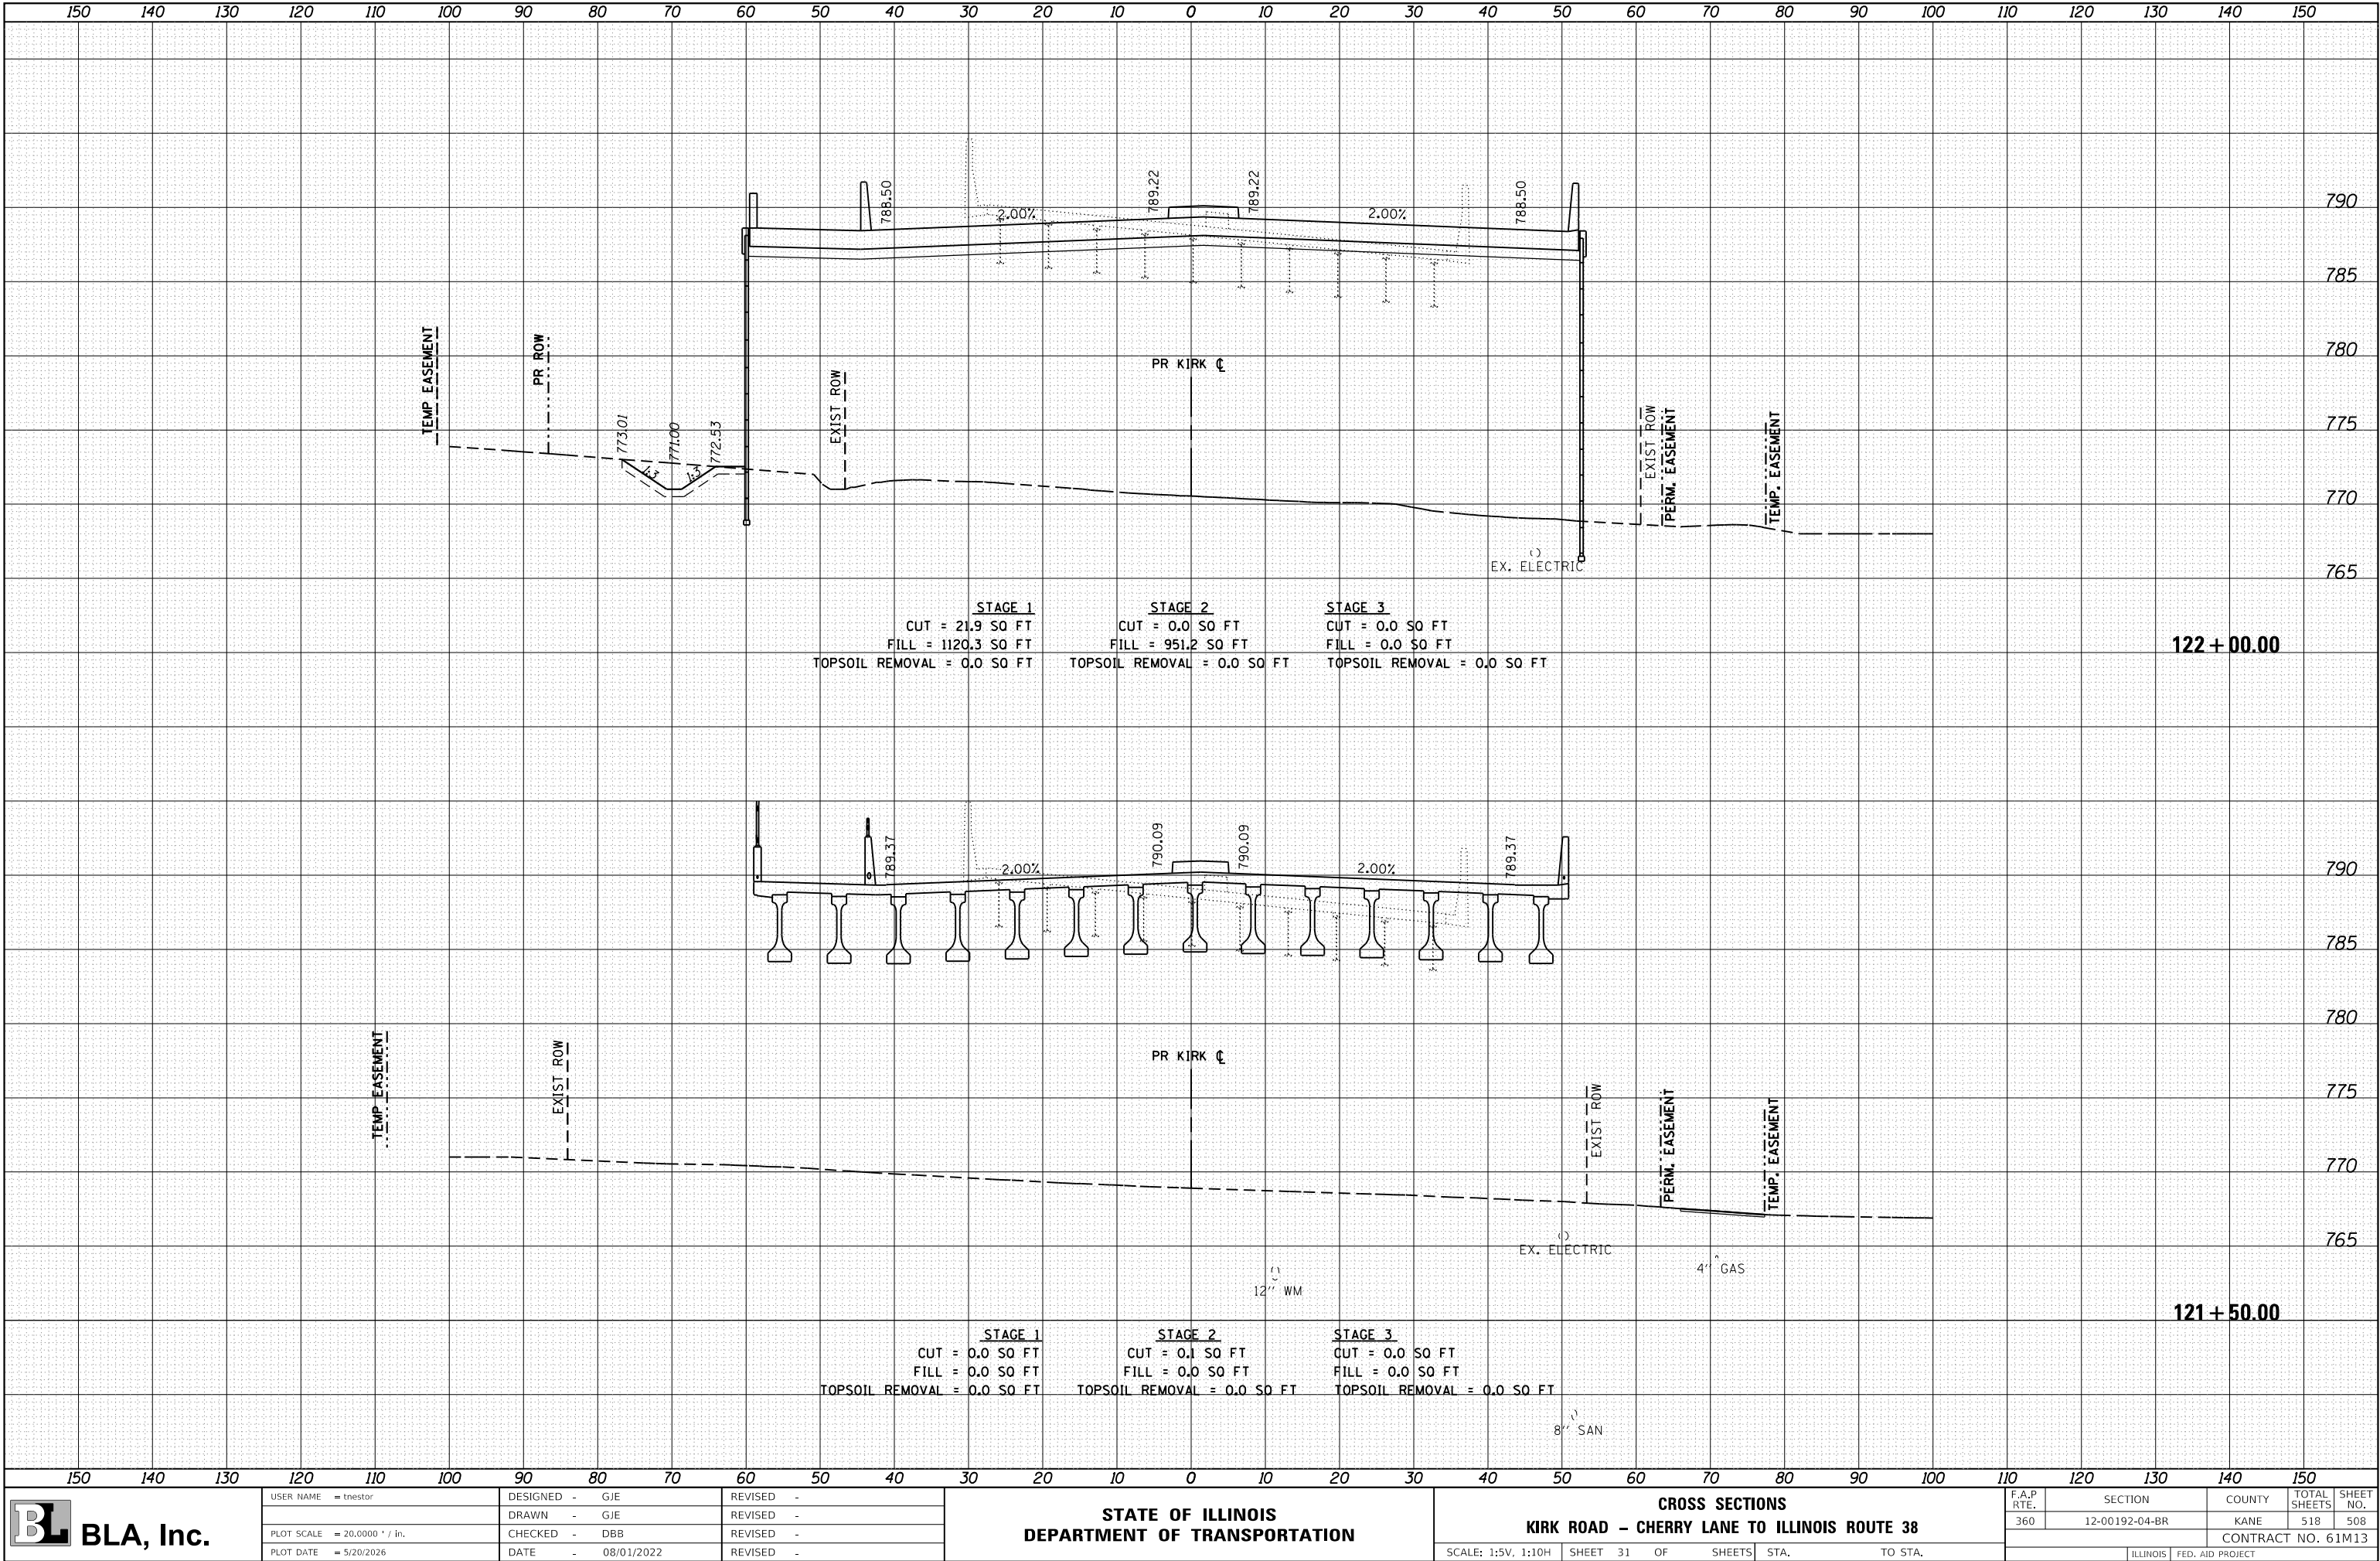

USER NAME = tnestor	DESIGNED - GJE	REVISED -
	DRAWN - GJE	REVISED -
PLOT SCALE = 20.0000 ' / in.	CHECKED - DBB	REVISED -
PLOT DATE = 5/20/2026	DATE - 08/01/2022	REVISED -

STATE OF ILLINOIS
DEPARTMENT OF TRANSPORTATION

CROSS SECTIONS
KIRK ROAD - CHERRY LANE TO ILLINOIS ROUTE 38


SCALE: 1:5V, 1:10H SHEET 31 OF SHEETS STA. TO STA.

F.A.P. RTE.	SECTION	COUNTY	TOTAL SHEETS	SHEET NO.
360	12-00192-04-BR	KANE	518	508
CONTRACT NO. 61M13				
ILLINOIS FED. AID PROJECT				

FINAL	SURVEYED	BY	DATE
SURVEY	PLOTTED		
NOTE BOOK	TEMPLATE		
NO.	AREAS CHECKED		

ORIGINAL	SURVEYED	BY	DATE
SURVEY	PLOTTED		
NOTE BOOK	TEMPLATE		
NO.	AREAS CHECKED		

FILE NAME = W8394-04B KDOT Kirk Road over IRRICAD Sheet(12-00192-04)BR_SHT_CROSS SECTIONS.dgn

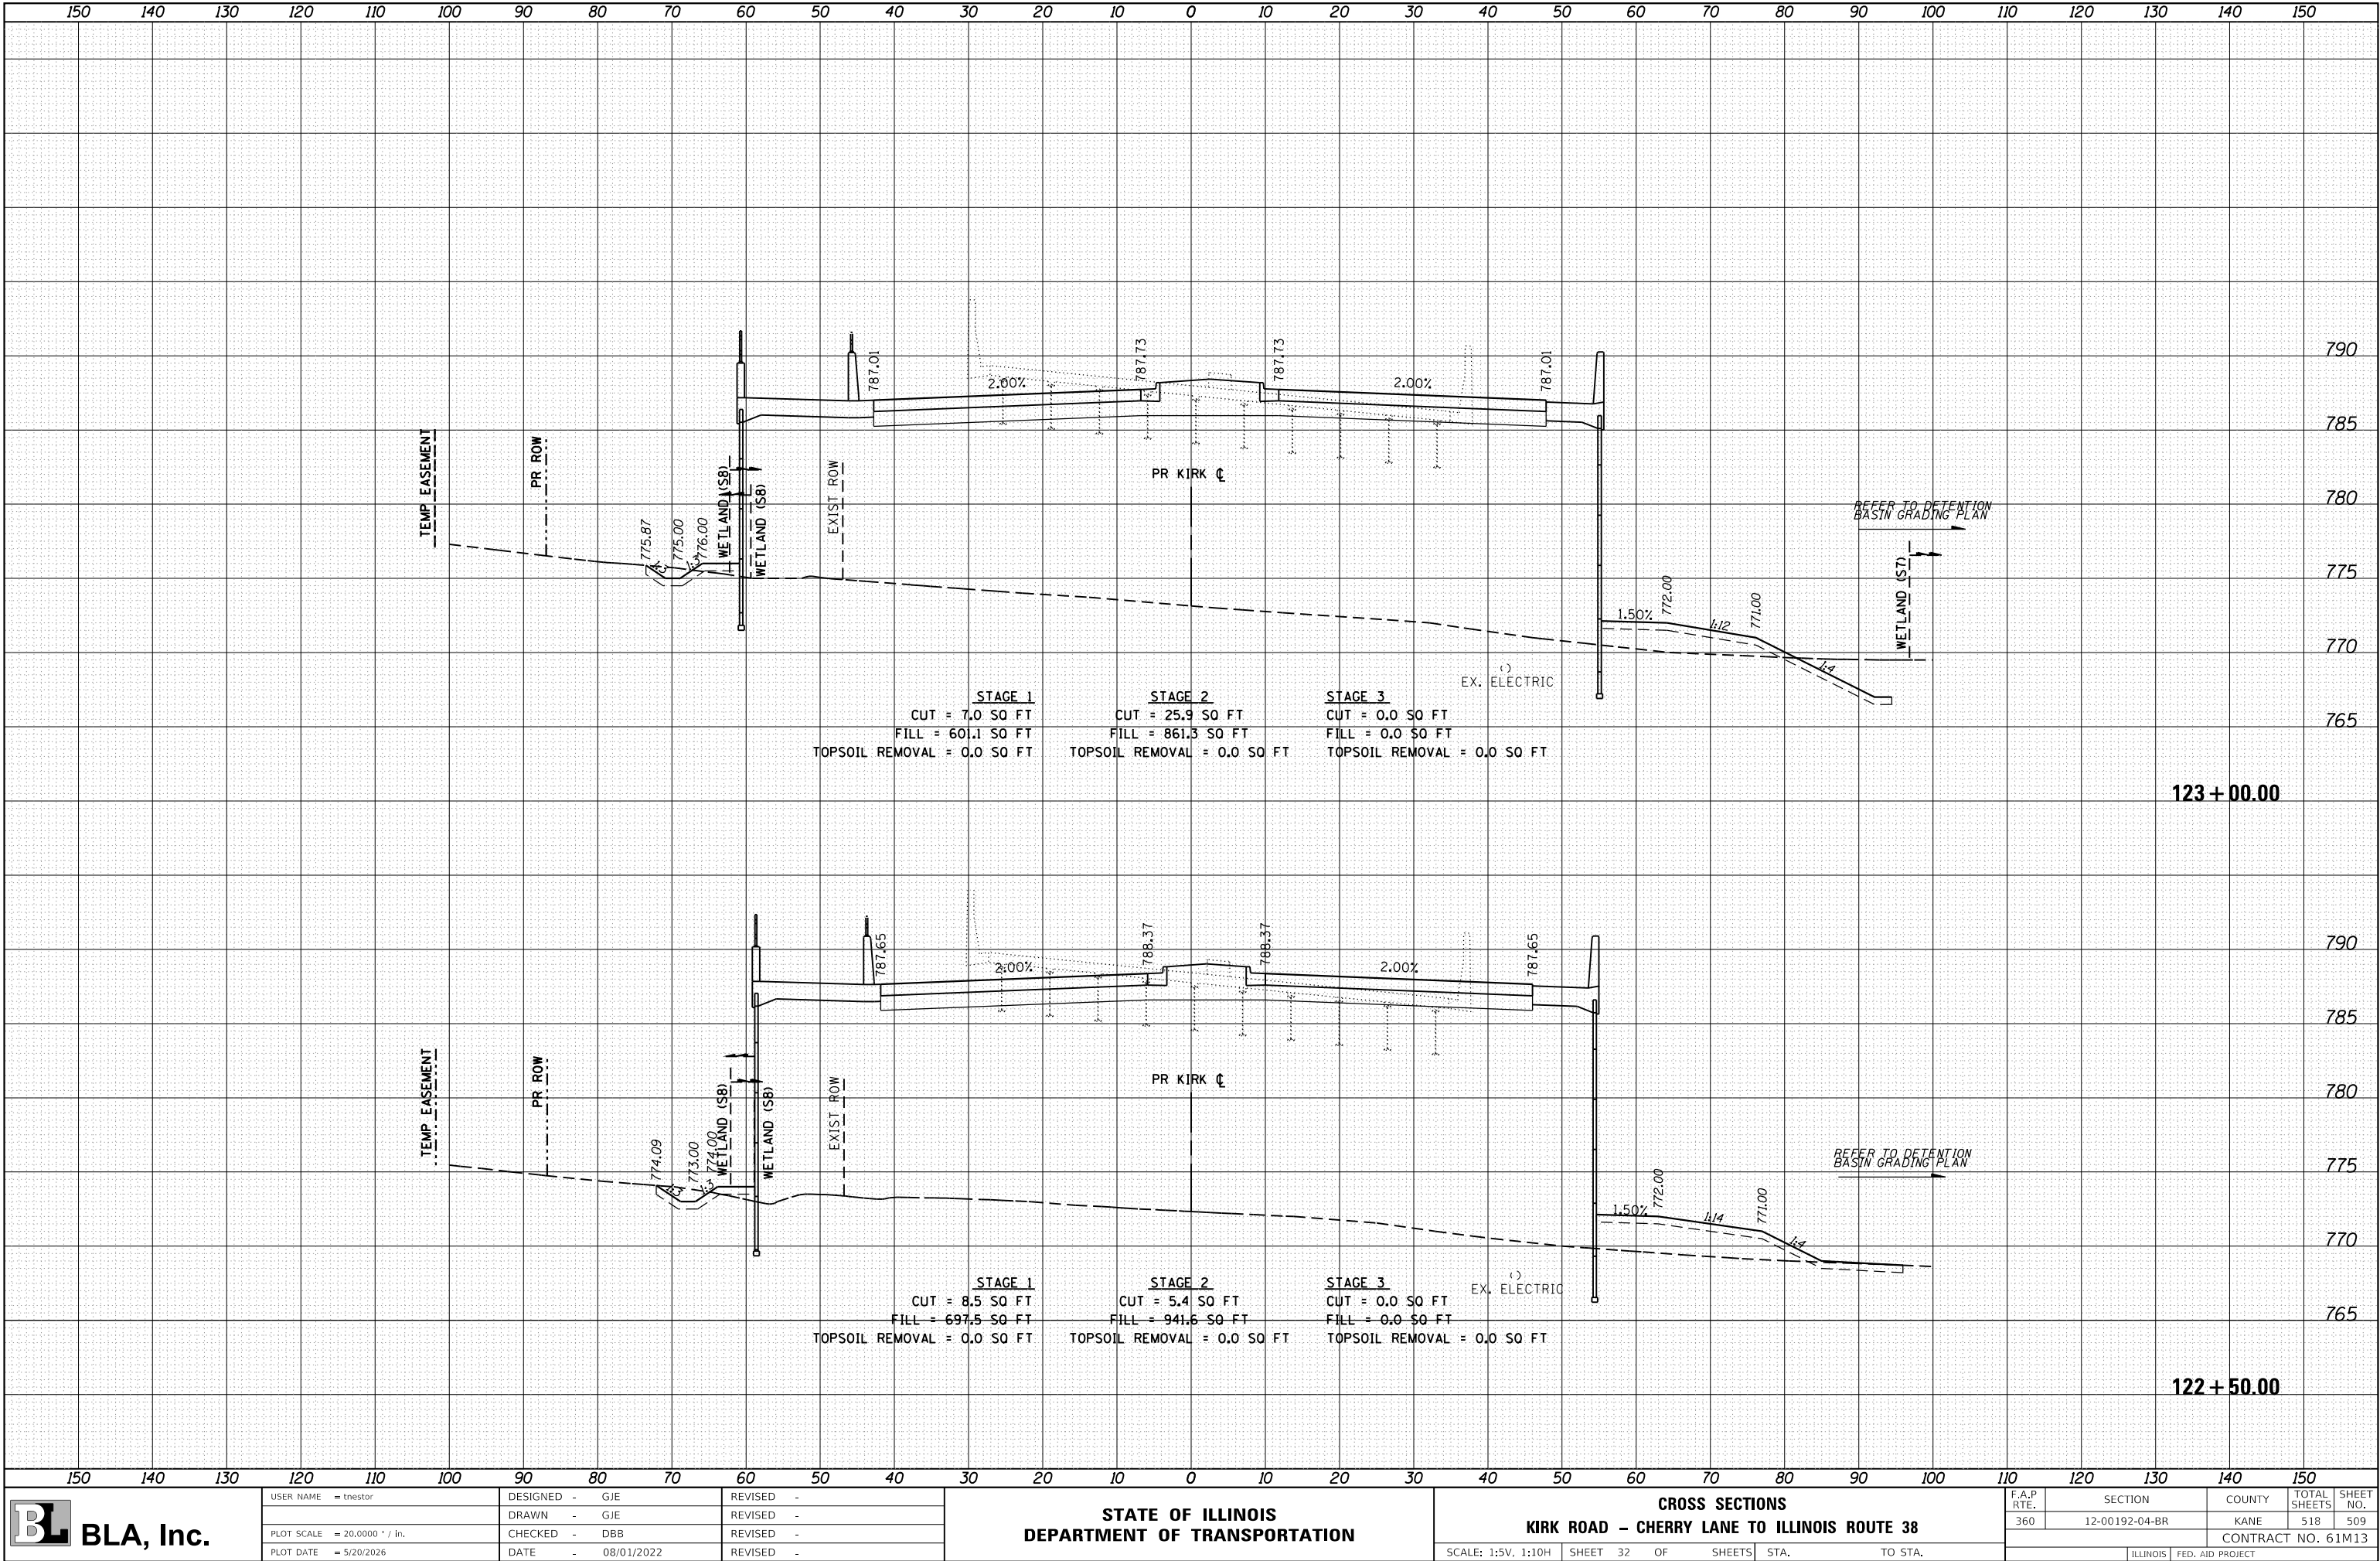

BLA, Inc.

USER NAME = tnestor	DESIGNED - GJE	REVISED -
	DRAWN - GJE	REVISED -
PLOT SCALE = 20,0000 ' / in.	CHECKED - DBB	REVISED -
PLOT DATE = 5/20/2026	DATE - 08/01/2022	REVISED -

STATE OF ILLINOIS
DEPARTMENT OF TRANSPORTATION


CROSS SECTIONS			
KIRK ROAD - CHERRY LANE TO ILLINOIS ROUTE 38			
SCALE: 1:5V, 1:10H	SHEET 32	OF SHEETS	STA. TO STA.

F.A.P. RTE.	SECTION	COUNTY	TOTAL SHEETS	SHEET NO.
360	12-00192-04-BR	KANE	518	509
CONTRACT NO. 61M13				
ILLINOIS FED. AID PROJECT				

FINAL	SURVEY	BY	DATE
SURVEY	PLOTTED		
NOTE BOOK	TEMPLATE		
NO.	AREAS	CHECKED	

ORIGINAL	SURVEY	BY	DATE
SURVEY	PLOTTED		
NOTE BOOK	TEMPLATE		
NO.	AREAS	CHECKED	

FILE NAME = W08994-04B KDOT Kirk Road over IUPRICAD Sheet(12-00192-04)BLS_SHT_CROSS SECTIONS.dgn

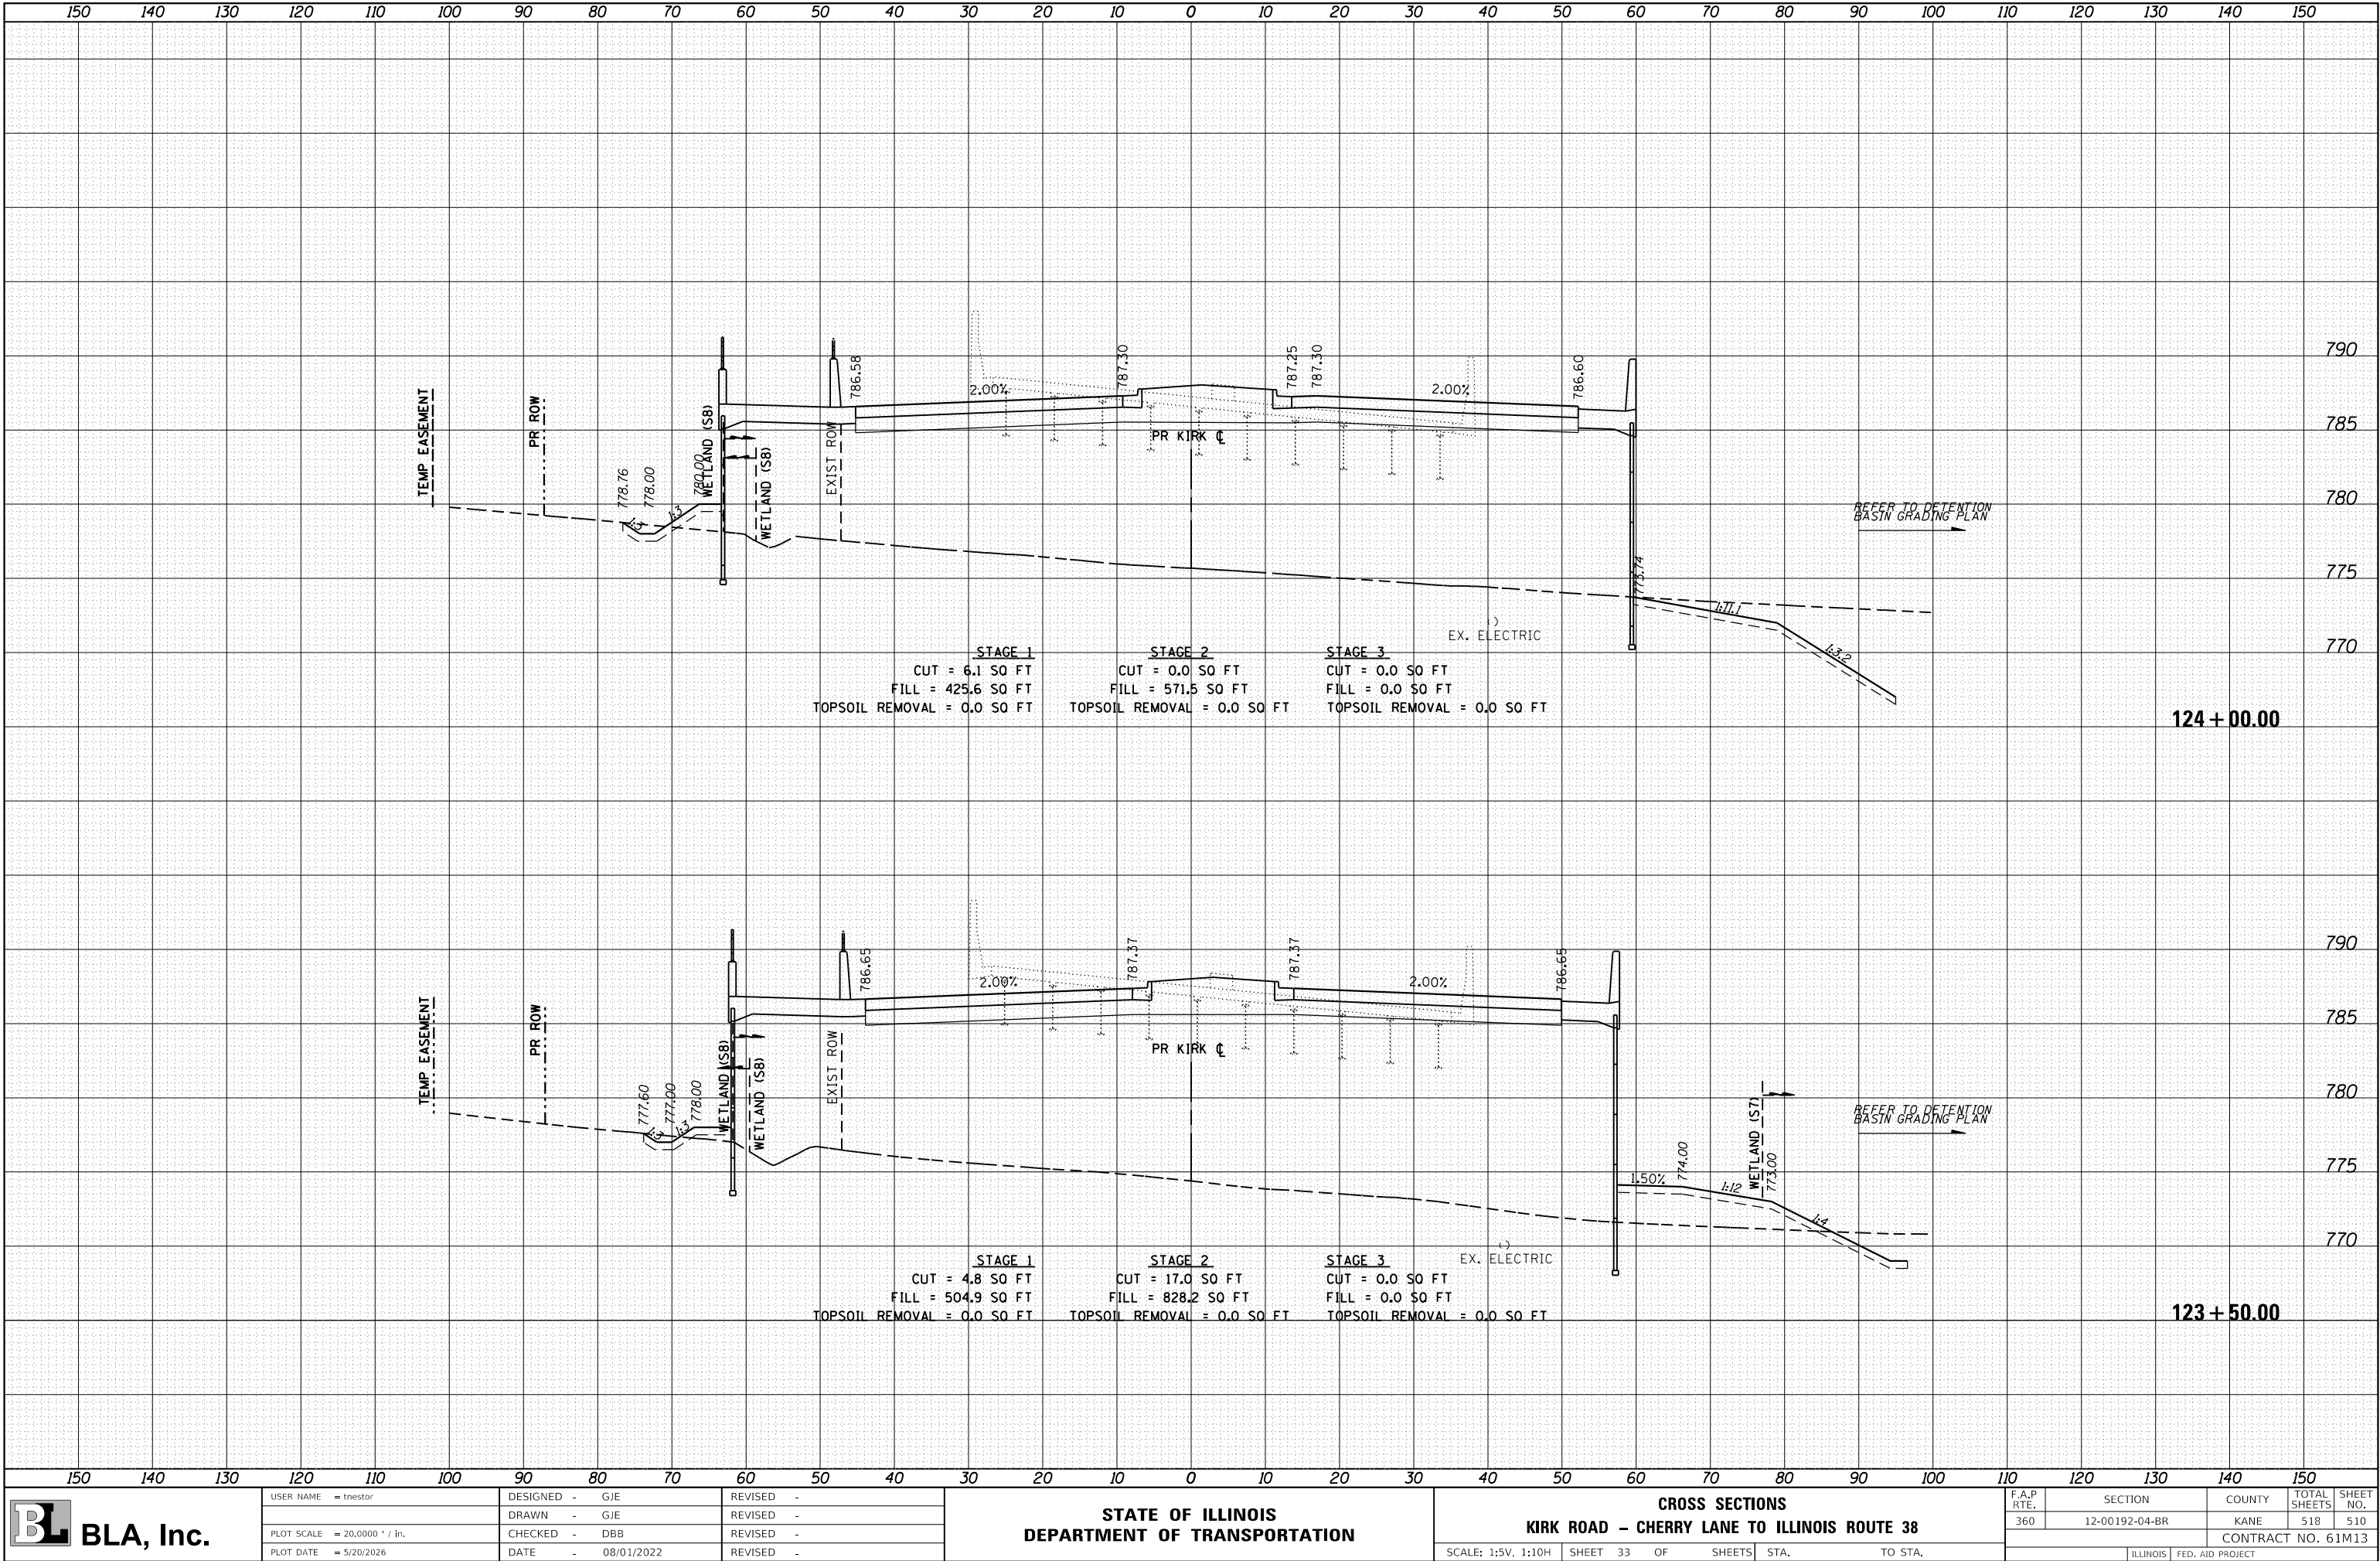

USER NAME = tnestor	DESIGNED - GJE	REVISED -
	DRAWN - GJE	REVISED -
PLOT SCALE = 20,0000 ' / in.	CHECKED - DBB	REVISED -
PLOT DATE = 5/20/2026	DATE - 08/01/2022	REVISED -

STATE OF ILLINOIS
DEPARTMENT OF TRANSPORTATION

CROSS SECTIONS			
KIRK ROAD - CHERRY LANE TO ILLINOIS ROUTE 38			
SCALE: 1:5V, 1:10H	SHEET 33 OF SHEETS	STA.	TO STA.

F.A.P. RTE.	SECTION	COUNTY	TOTAL SHEETS	SHEET NO.
360	12-00192-04-BR	KANE	518	510
CONTRACT NO. 61M13				
ILLINOIS FED. AID PROJECT				

ORIGINAL SURVEY				BY		DATE
NOTE BOOK						
SURVEYED _____						
PLOTTED _____						
TEMPLATE _____						
AREAS _____						
NO. _____						
AREAS CHECKED _____						




BLA, Inc.

**STATE OF ILLINOIS
DEPARTMENT OF TRANSPORTATION**

F.A.P RTE.	SECTION	COUNTY	TOTAL SHEETS	SHEET NO.
360	12-00192-04-BR	KANE	518	511
		CONTRACT NO. 61M13		
ILLINOIS		FED. AID PROJECT		

DATE	BY	SURVEYED	PLOTTED	AREAS	CHECKED
		NO.	NO.	NO.	NO.
		NO.	NO.	NO.	NO.
		NO.	NO.	NO.	NO.
		NO.	NO.	NO.	NO.
		NO.	NO.	NO.	NO.

DATE	BY	SURVEYED	PLOTTED	AREAS	CHECKED
		NO.	NO.	NO.	NO.
		NO.	NO.	NO.	NO.
		NO.	NO.	NO.	NO.
		NO.	NO.	NO.	NO.
		NO.	NO.	NO.	NO.

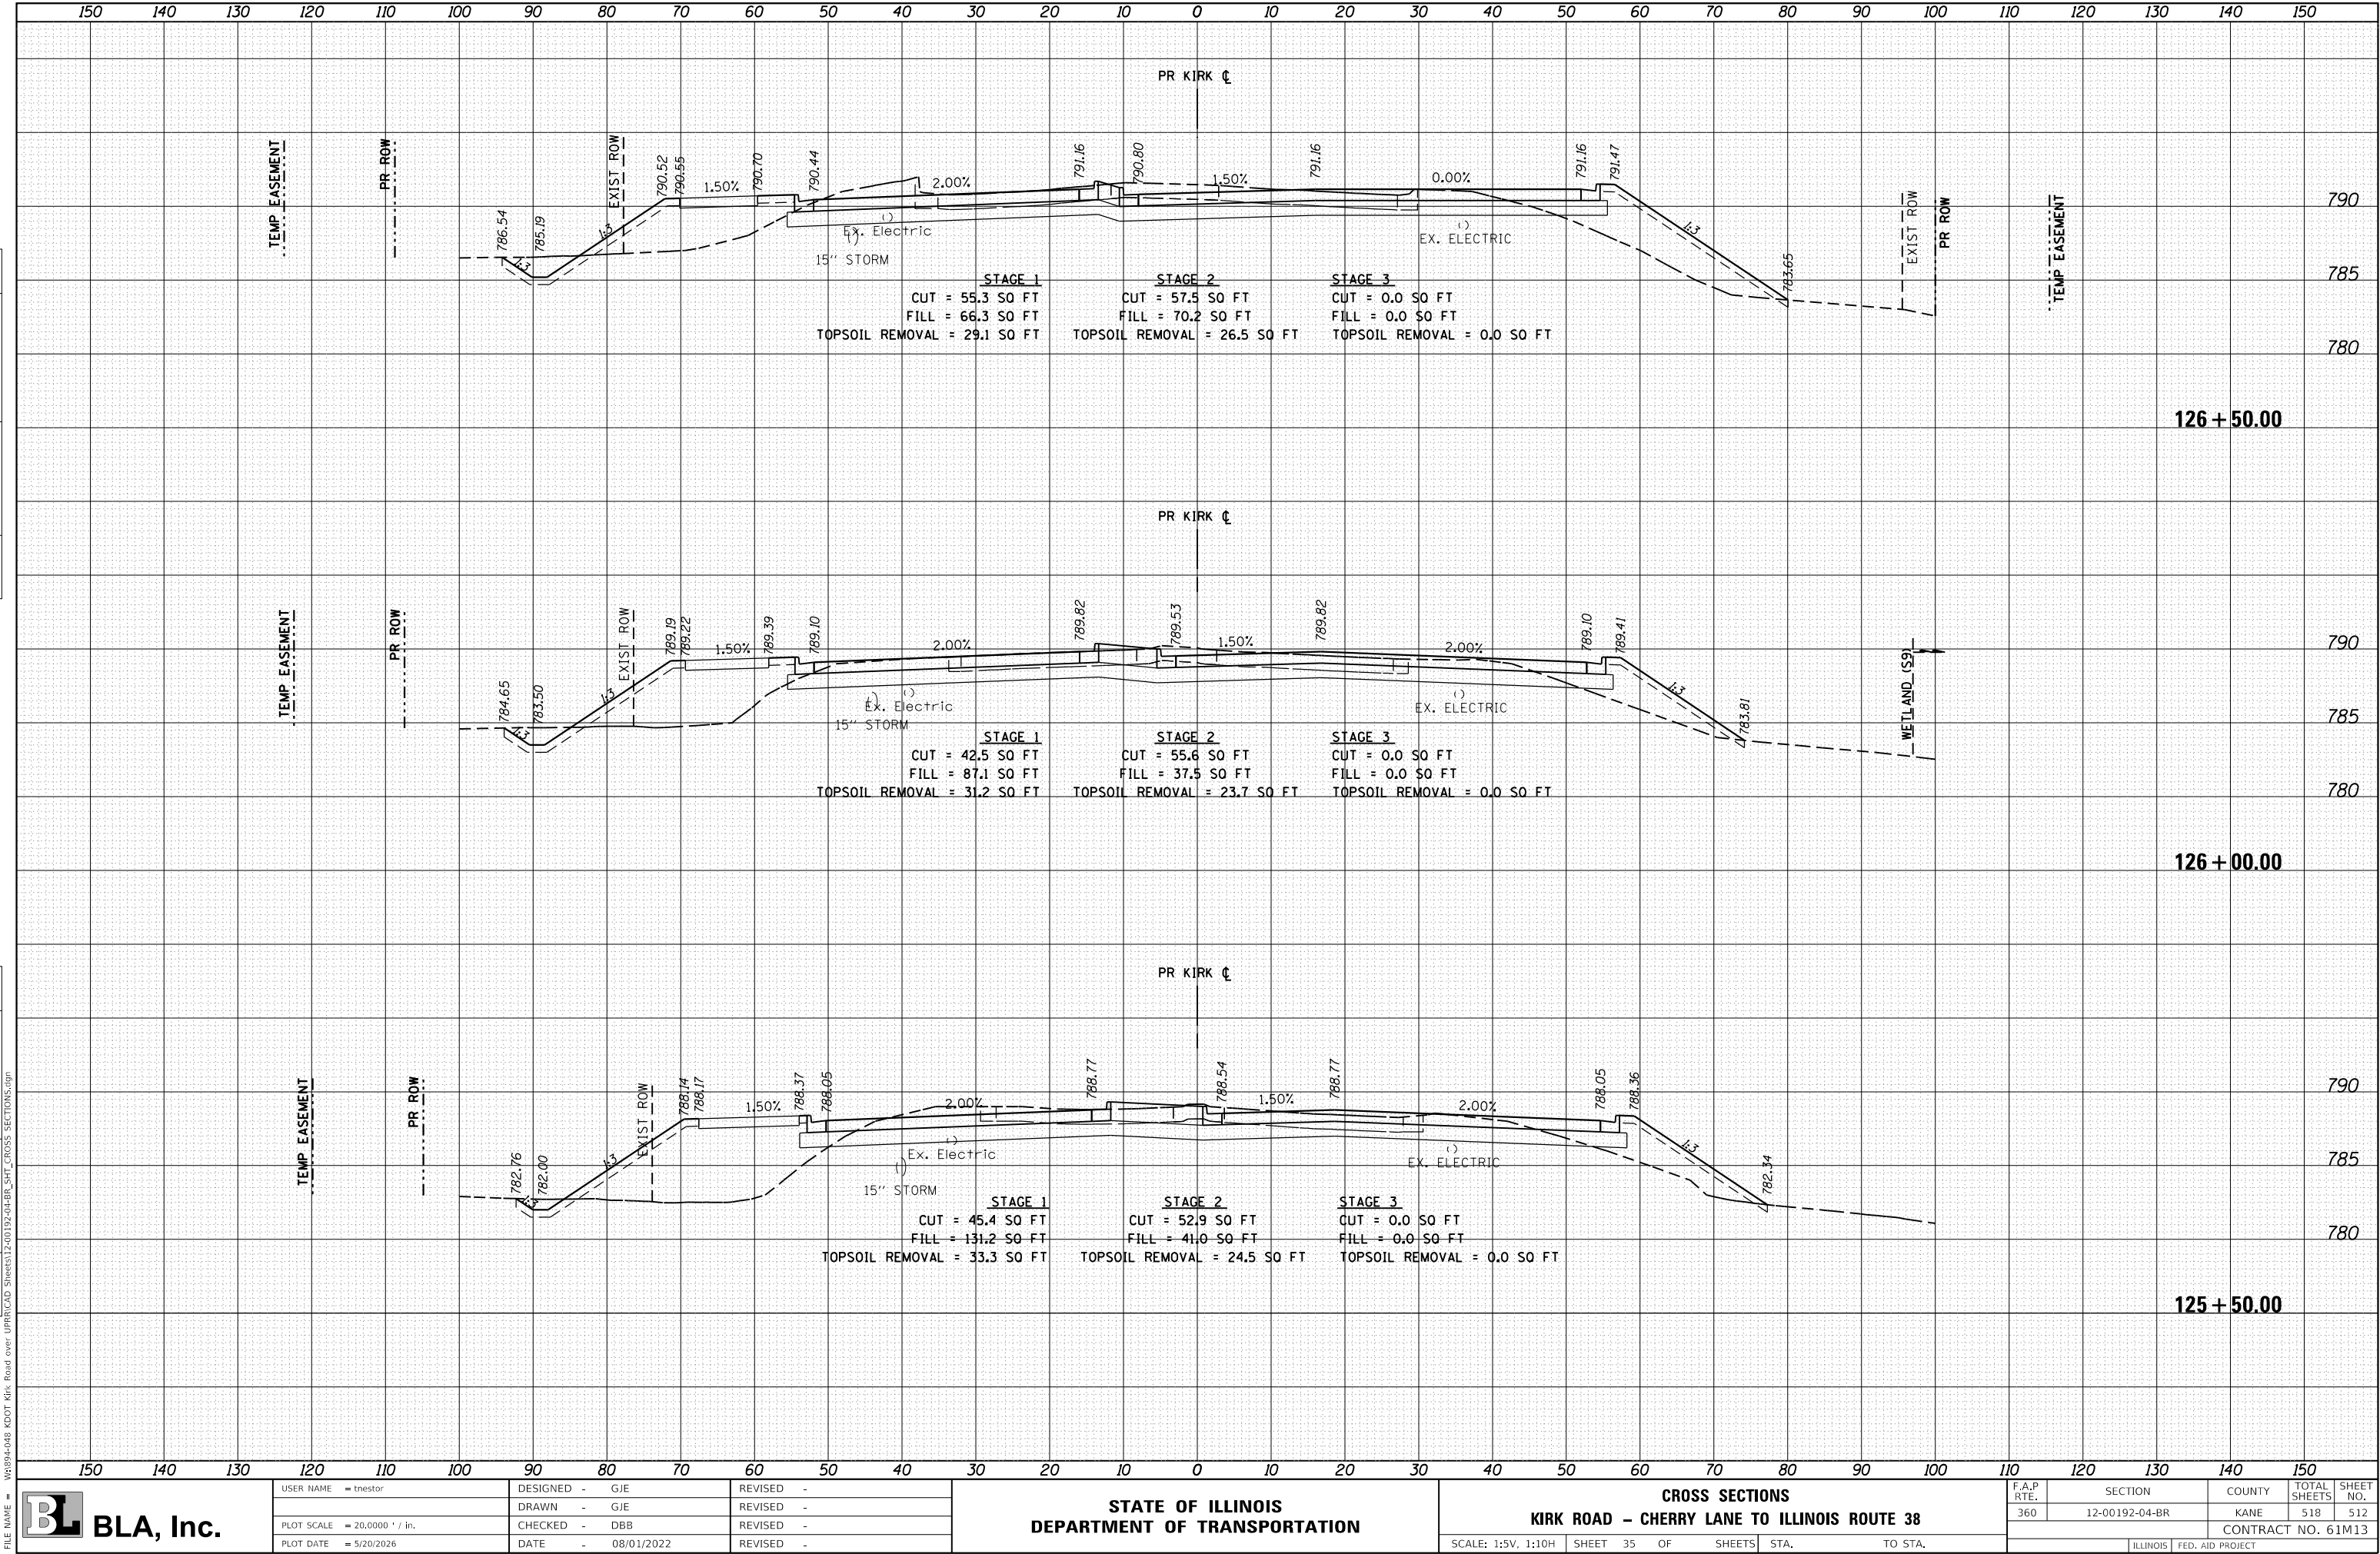

USER NAME = tnestor	DESIGNED - GJE	REVISED -
	DRAWN - GJE	REVISED -
PLOT SCALE = 20.0000 ' / in.	CHECKED - DBB	REVISED -
PLOT DATE = 5/20/2026	DATE - 08/01/2022	REVISED -

STATE OF ILLINOIS
DEPARTMENT OF TRANSPORTATION

CROSS SECTIONS
KIRK ROAD - CHERRY LANE TO ILLINOIS ROUTE 38


SCALE: 1:5V, 1:10H SHEET 35 OF SHEETS STA. TO STA.

F.A.P. RTE.	SECTION	COUNTY	TOTAL SHEETS	SHEET NO.
360	12-00192-04-BR	KANE	518	512
				CONTRACT NO. 61M13
				ILLINOIS FED. AID PROJECT

DATE	BY	SURVEYED	NO.
		FINL	
		SURVEY	
		NOTE BOOK	
		PLOTTED	
		TEMPLATE	
		AREAS	
		CHECKED	

DATE	BY	SURVEYED	NO.
		ORIGINAL	
		SURVEY	
		NOTE BOOK	
		PLOTTED	
		TEMPLATE	
		AREAS	
		CHECKED	

FILE NAME = W:\8994-04B KDOT Kirk Road over IRRPCAD Sheets\12-00192-04-BE_SHT_CROSS SECTIONS.dgn

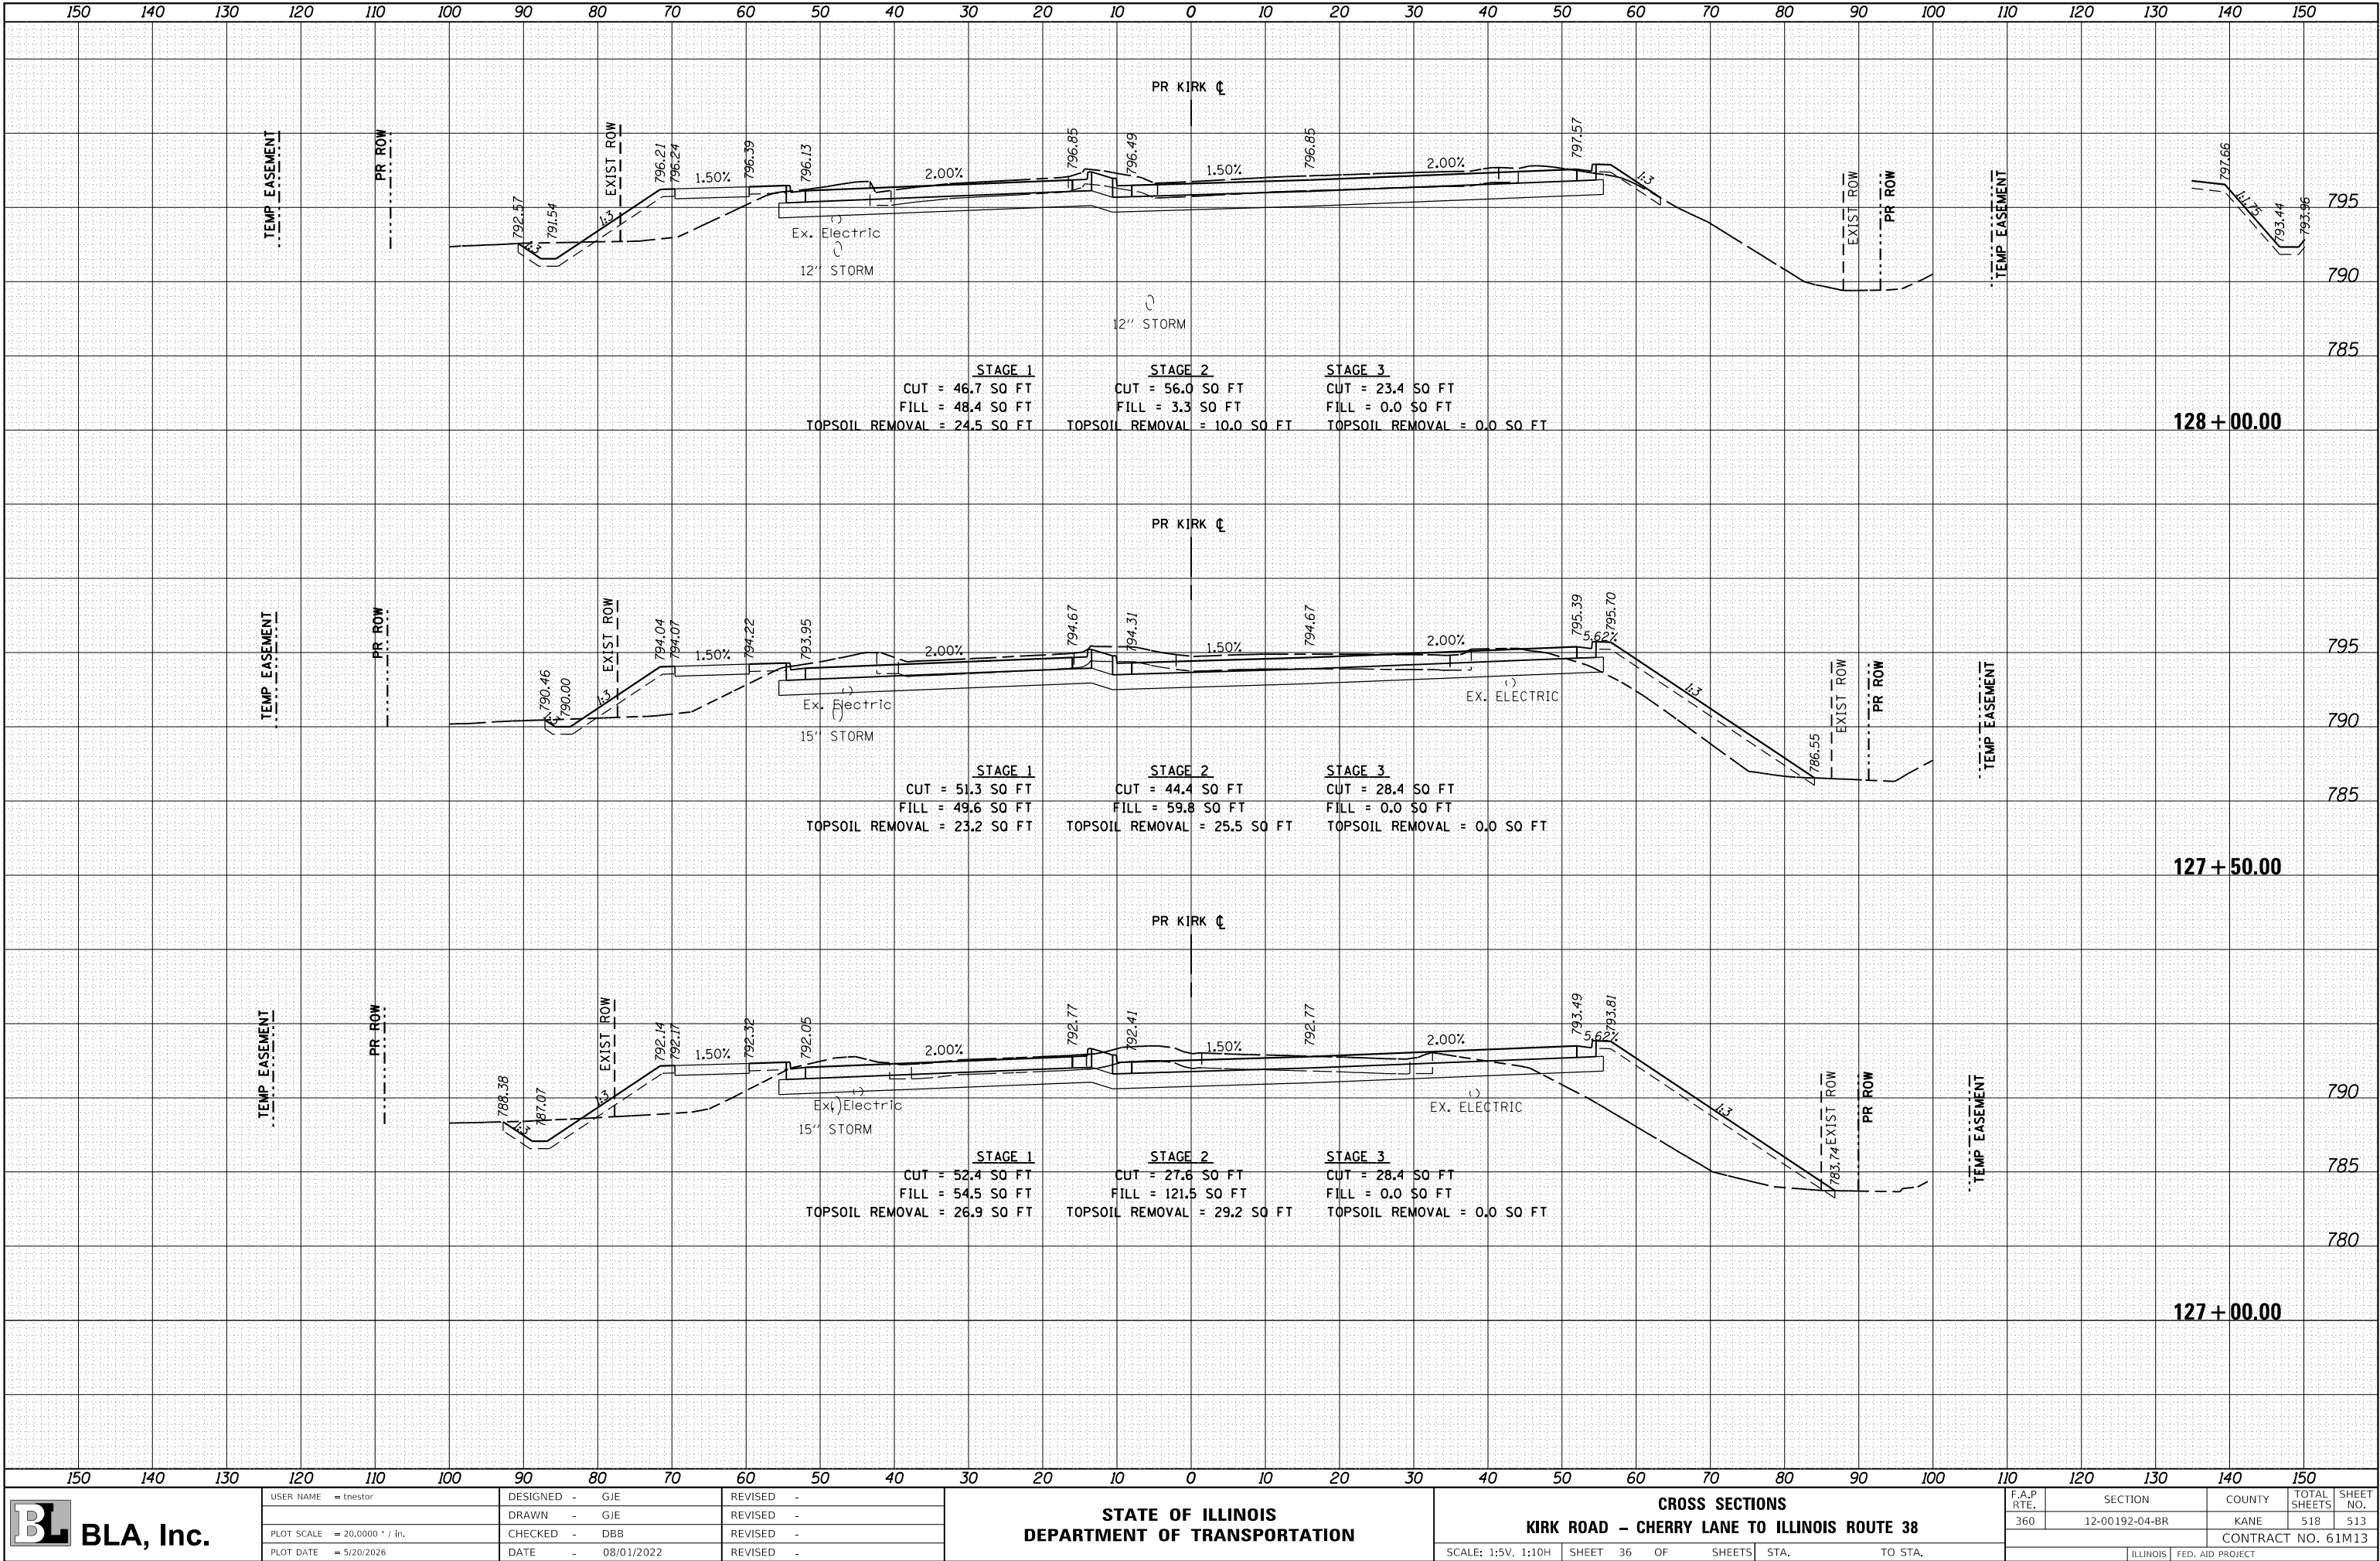

USER NAME = tnestor	DESIGNED - GJE	REVISED -
	DRAWN - GJE	REVISED -
PLOT SCALE = 20,0000 ' / in.	CHECKED - DBB	REVISED -
PLOT DATE = 5/20/2026	DATE - 08/01/2022	REVISED -

STATE OF ILLINOIS
DEPARTMENT OF TRANSPORTATION


CROSS SECTIONS			
KIRK ROAD - CHERRY LANE TO ILLINOIS ROUTE 38			
SCALE: 1:5V, 1:10H	SHEET 36 OF SHEETS	STA.	TO STA.

F.A.P. RTE.	SECTION	COUNTY	TOTAL SHEETS	SHEET NO.
360	12-00192-04-BR	KANE	518	513
CONTRACT NO. 61M13				
ILLINOIS FED. AID PROJECT				

DATE	BY	SURVEYED	PLOTTED	AREAS	CHECKED
		NO.	NO.	NO.	NO.
		NO.	NO.	NO.	NO.

DATE	BY	SURVEYED	PLOTTED	AREAS	CHECKED
		NO.	NO.	NO.	NO.
		NO.	NO.	NO.	NO.


FILE NAME = W0894-04B KDOT Kirk Road over IRRPCAD Sheets\12-00192-04-BR_SHT_CROSS SECTIONS.dgn

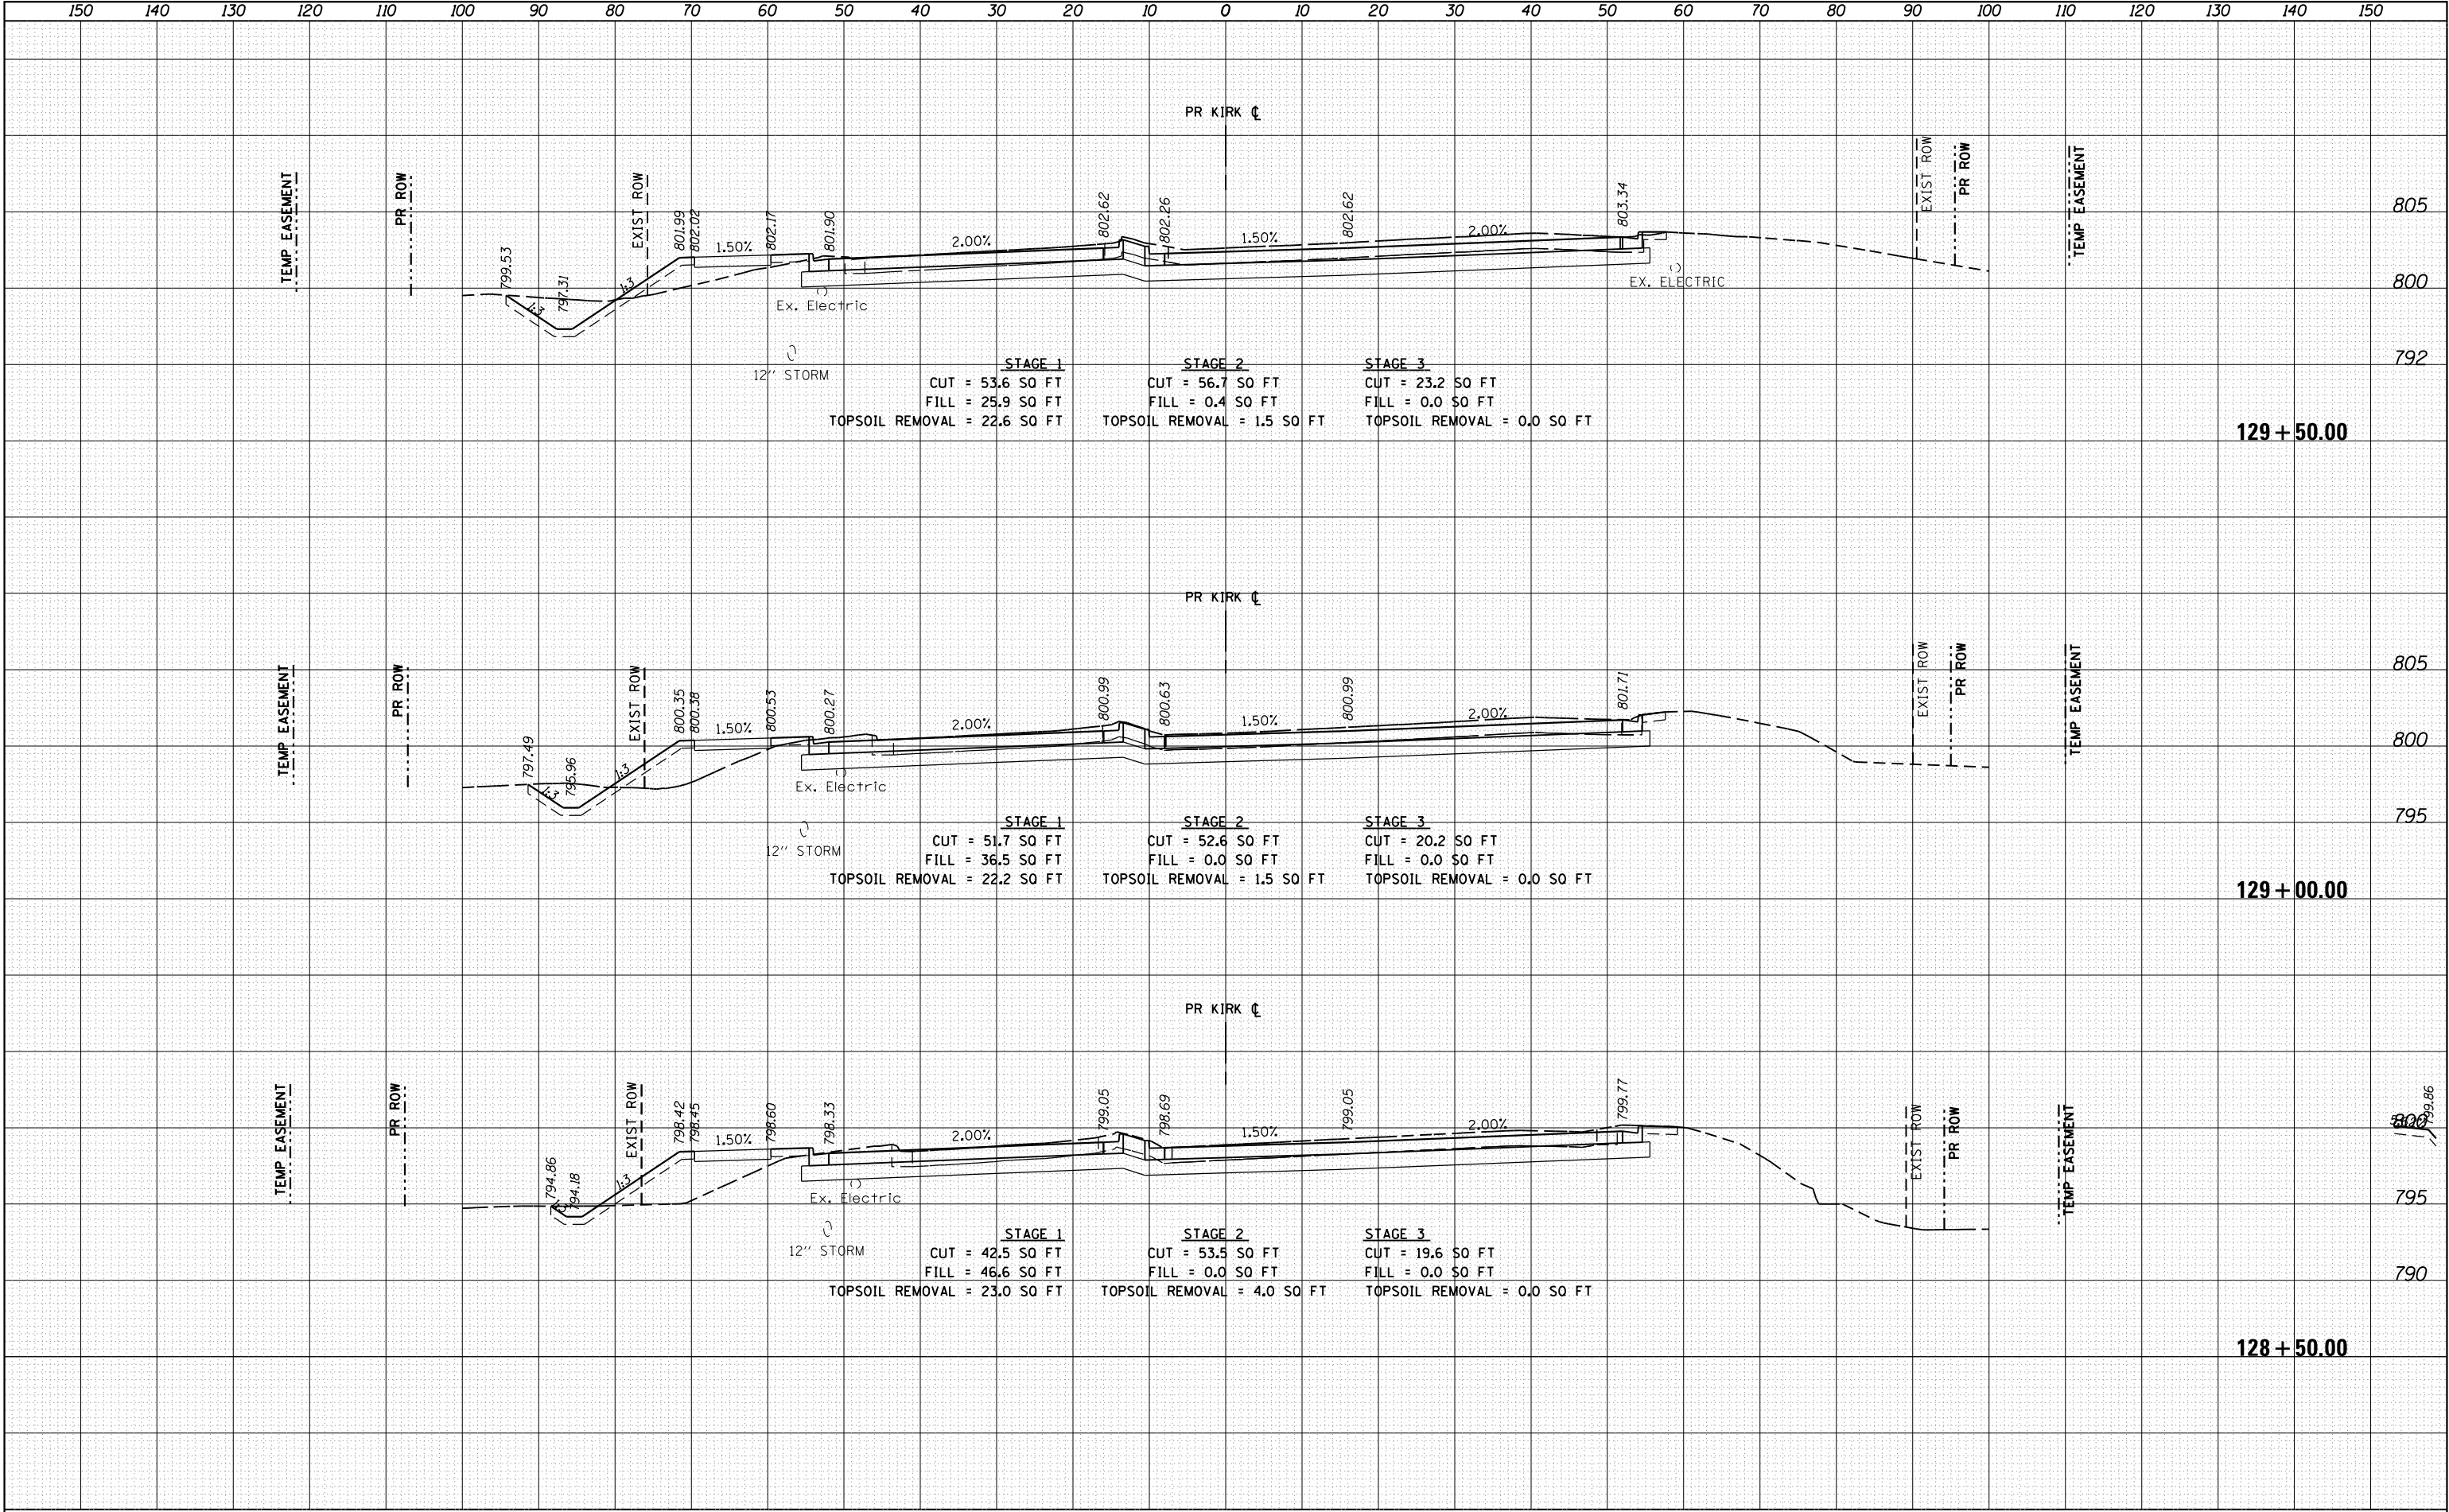

DATE	BY	FINL SURVEY	SURVEYED
		NO. _____	NO. _____
		NOTE BOOK	PLOTTED
		AREAS CHECKED	AREAS CHECKED

DATE	BY	ORIGINAL SURVEY	SURVEYED
		NO. _____	NO. _____
		NOTE BOOK	PLOTTED
		AREAS CHECKED	AREAS CHECKED


FILE NAME = W8394-04B KDOT Kirk Road over IRRPCAD Sheets\12-00192-04-BR_SHT_CROSS SECTIONS.dgn

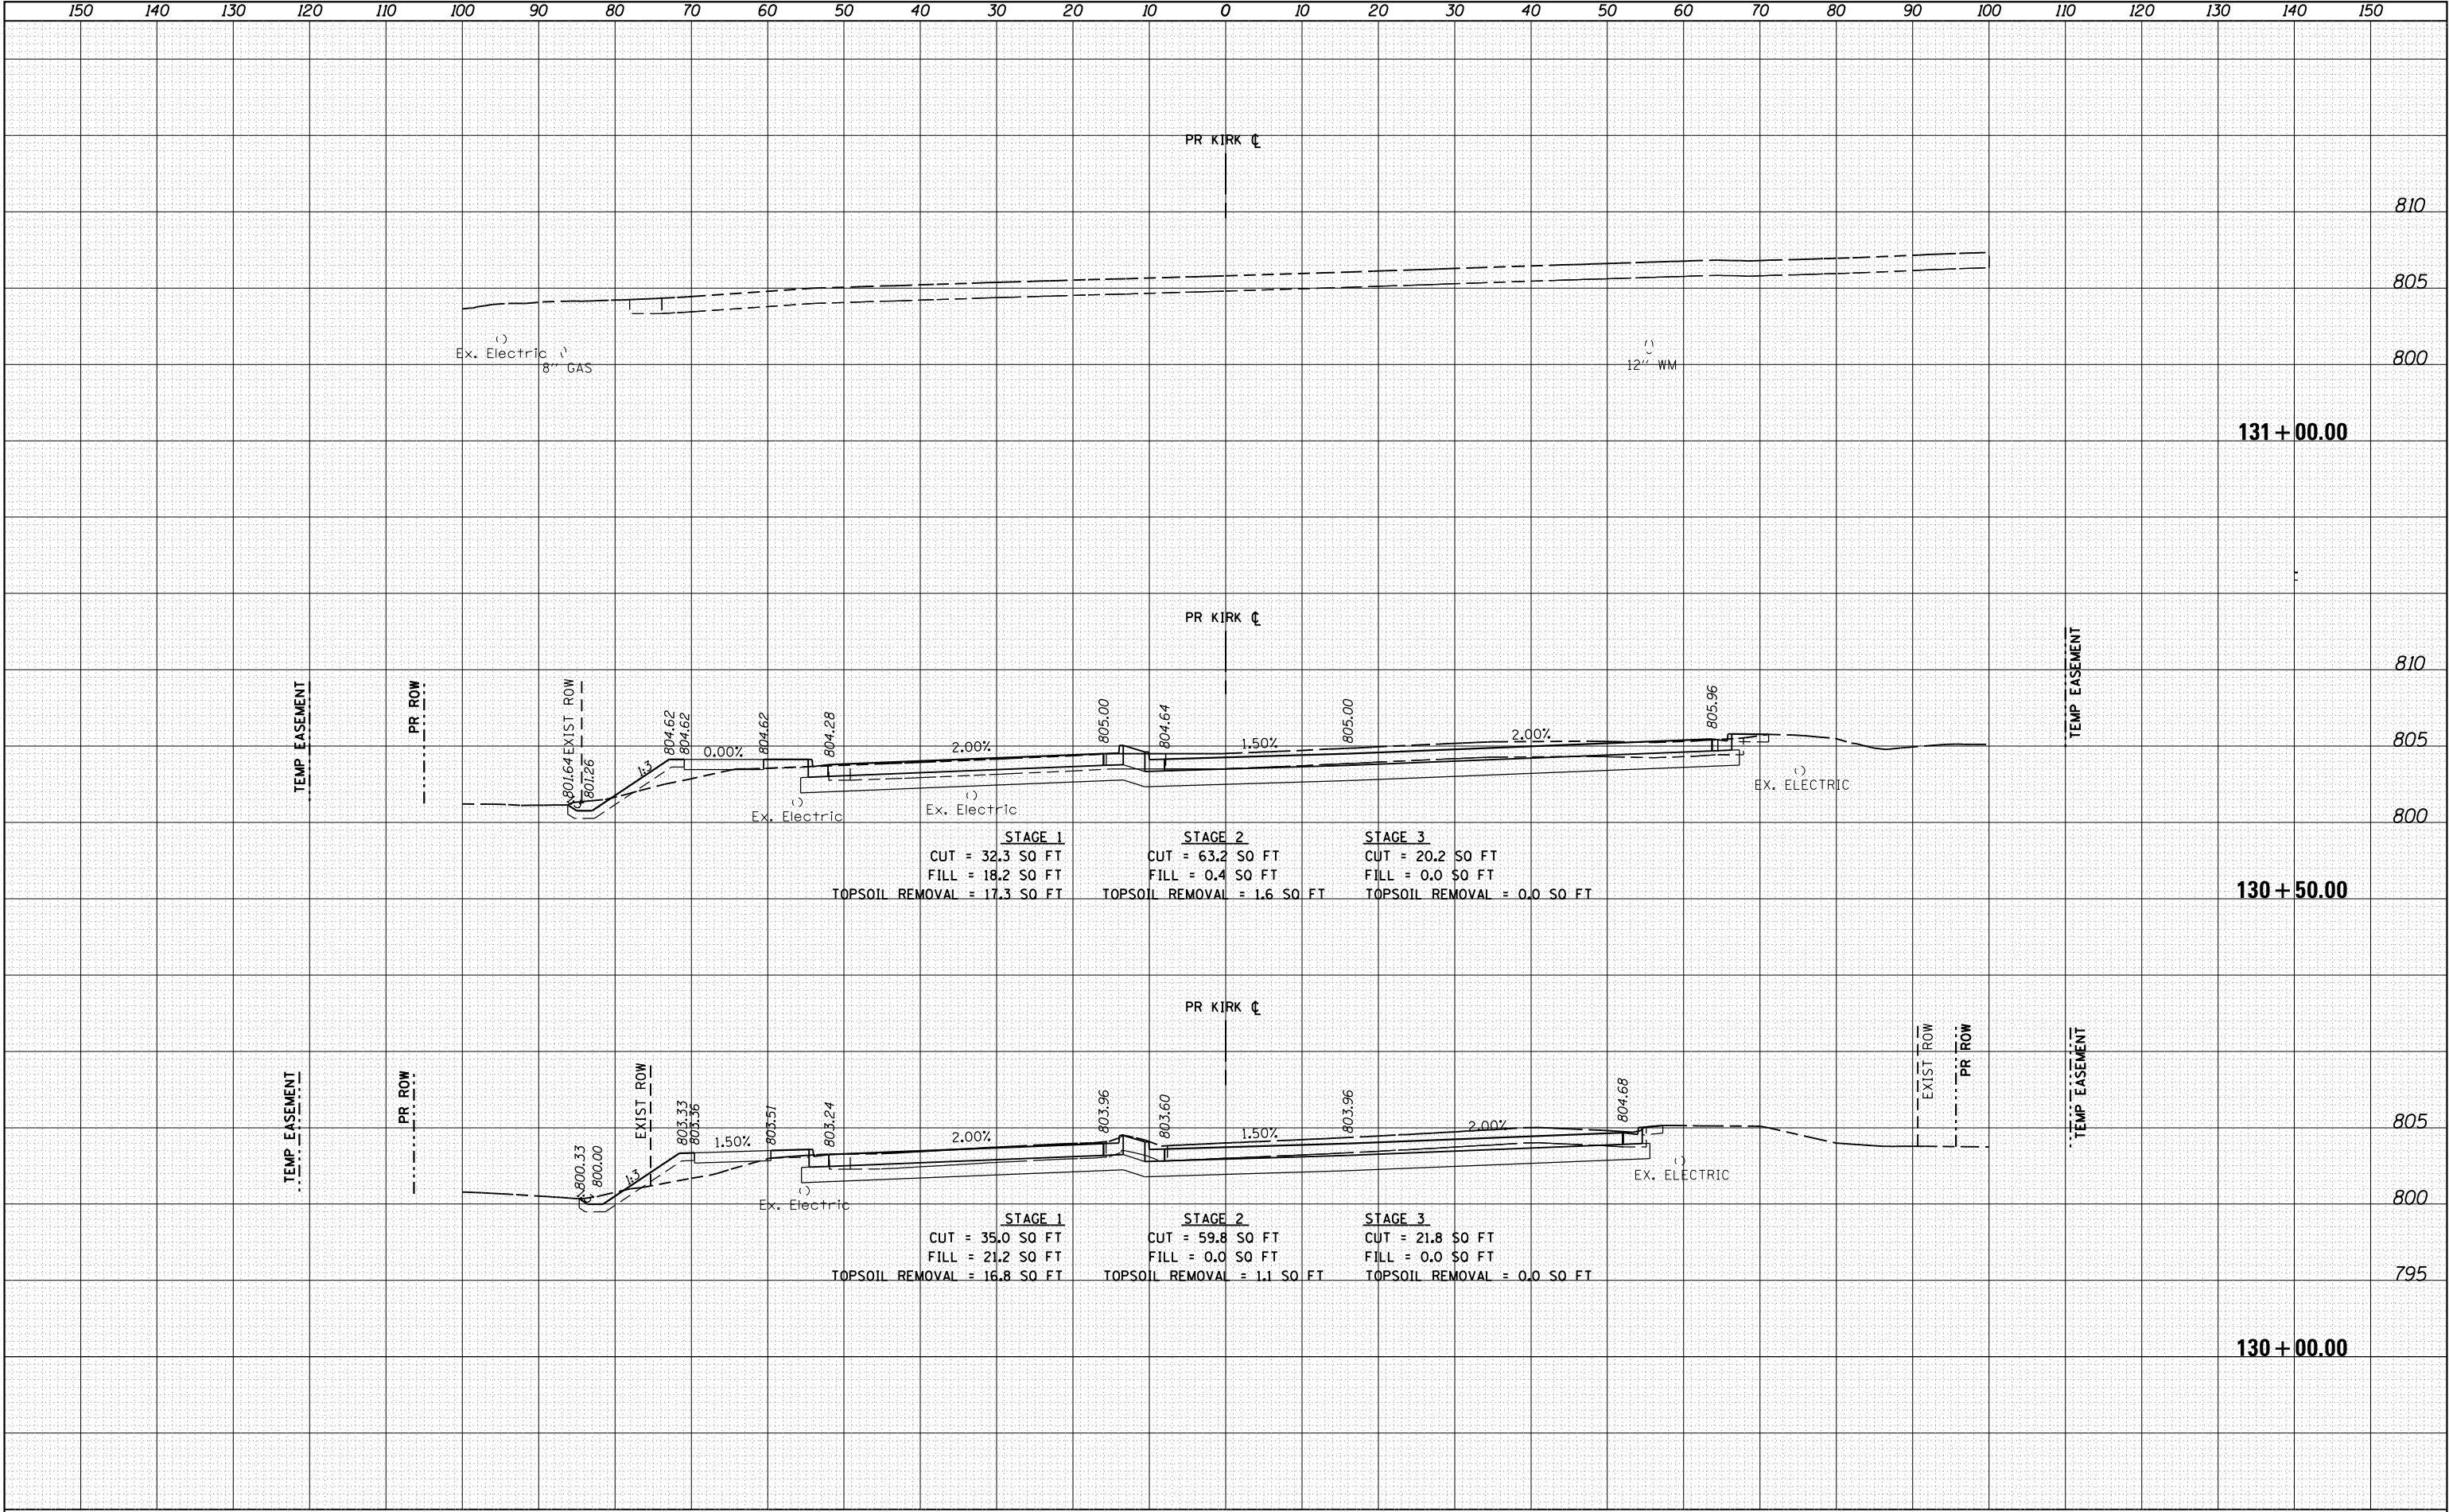

FINAL SURVEY NOTE BOOK NO.	BY	DATE	SURVEYED	PLOTTED	TEMPLATE	AREAS	CHECKED

ORIGINAL SURVEY NOTE BOOK NO.	BY	DATE	SURVEYED	PLOTTED	TEMPLATE	AREAS	CHECKED


FILE NAME = W08994-04B KDOT Kirk Road over IUPRICAD Sheets\12-00192-04-BB_SHT_CROSS SECTIONS_Channel.dgn

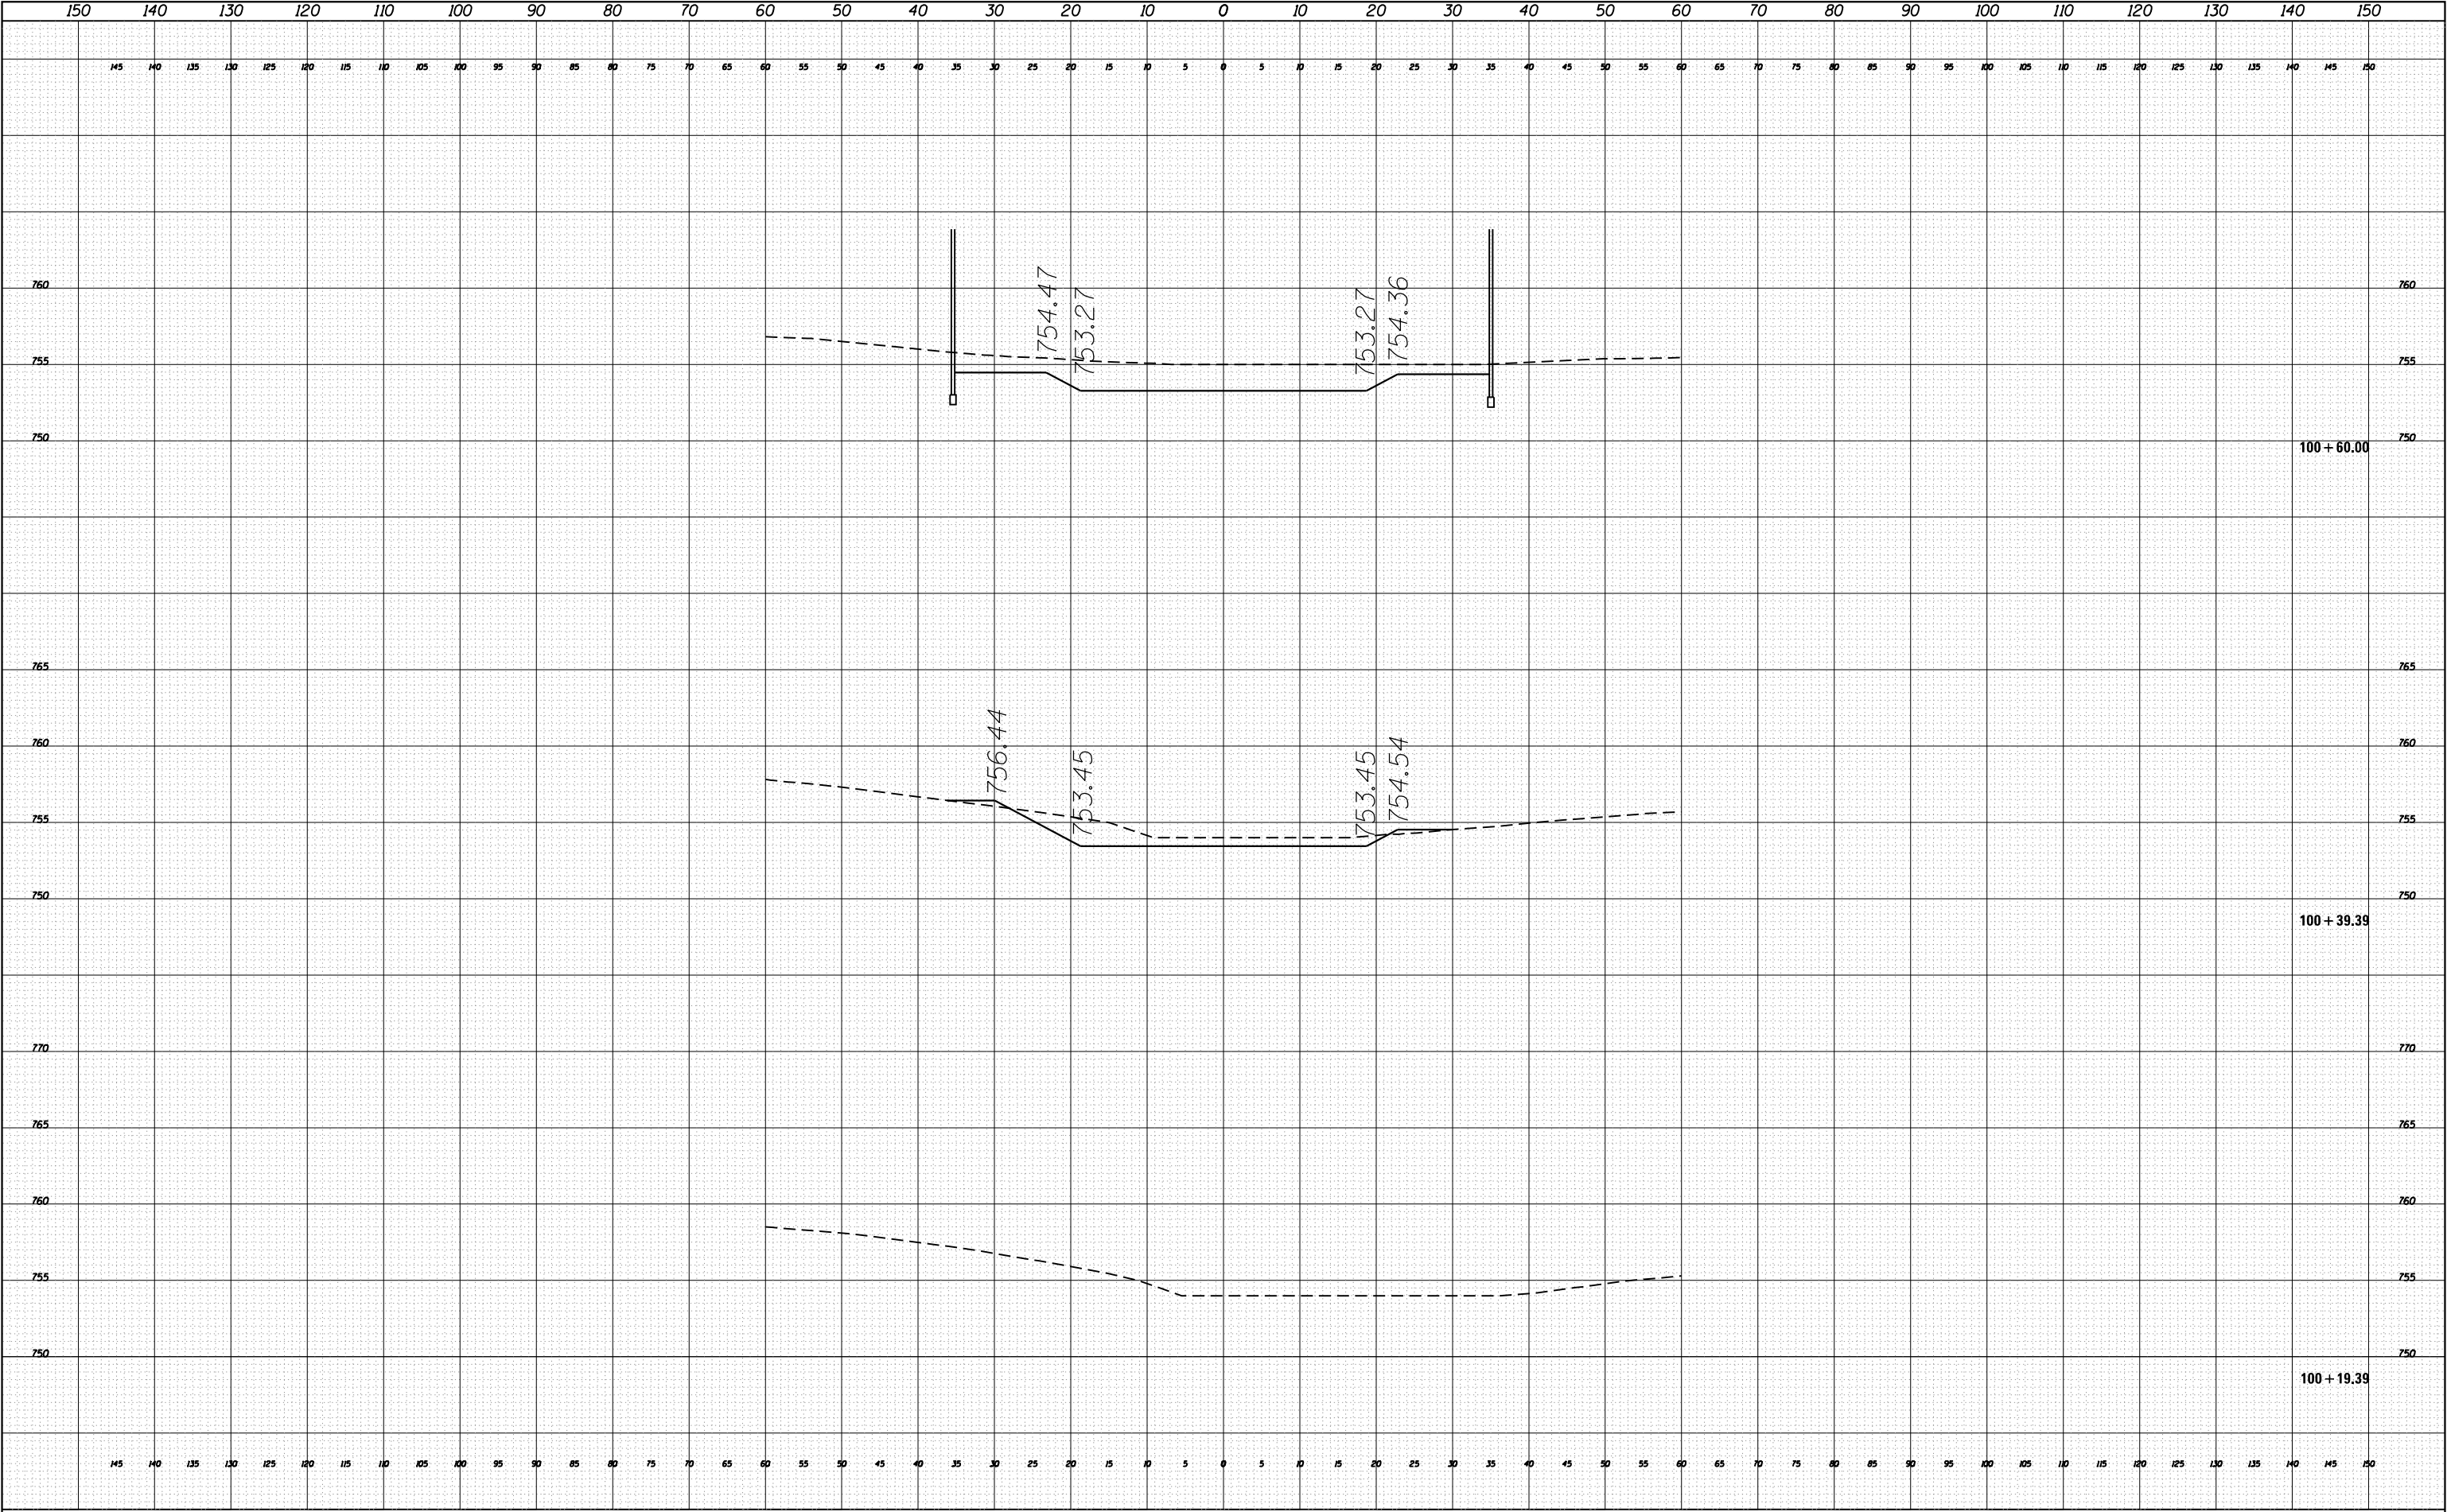

FINAL SURVEY NOTE BOOK NO.	BY	DATE	SURVEYED	PLOTTED	TEMPLATE	AREAS	CHECKED

ORIGINAL SURVEY NOTE BOOK NO.	BY	DATE	SURVEYED	PLOTTED	TEMPLATE	AREAS	CHECKED

FILE NAME = W8394-043 KDOT Kirk Road over IUPRICAD Sheets\12-00192-04-BB_SHT_CROSS SECTIONS_Channel.dgn

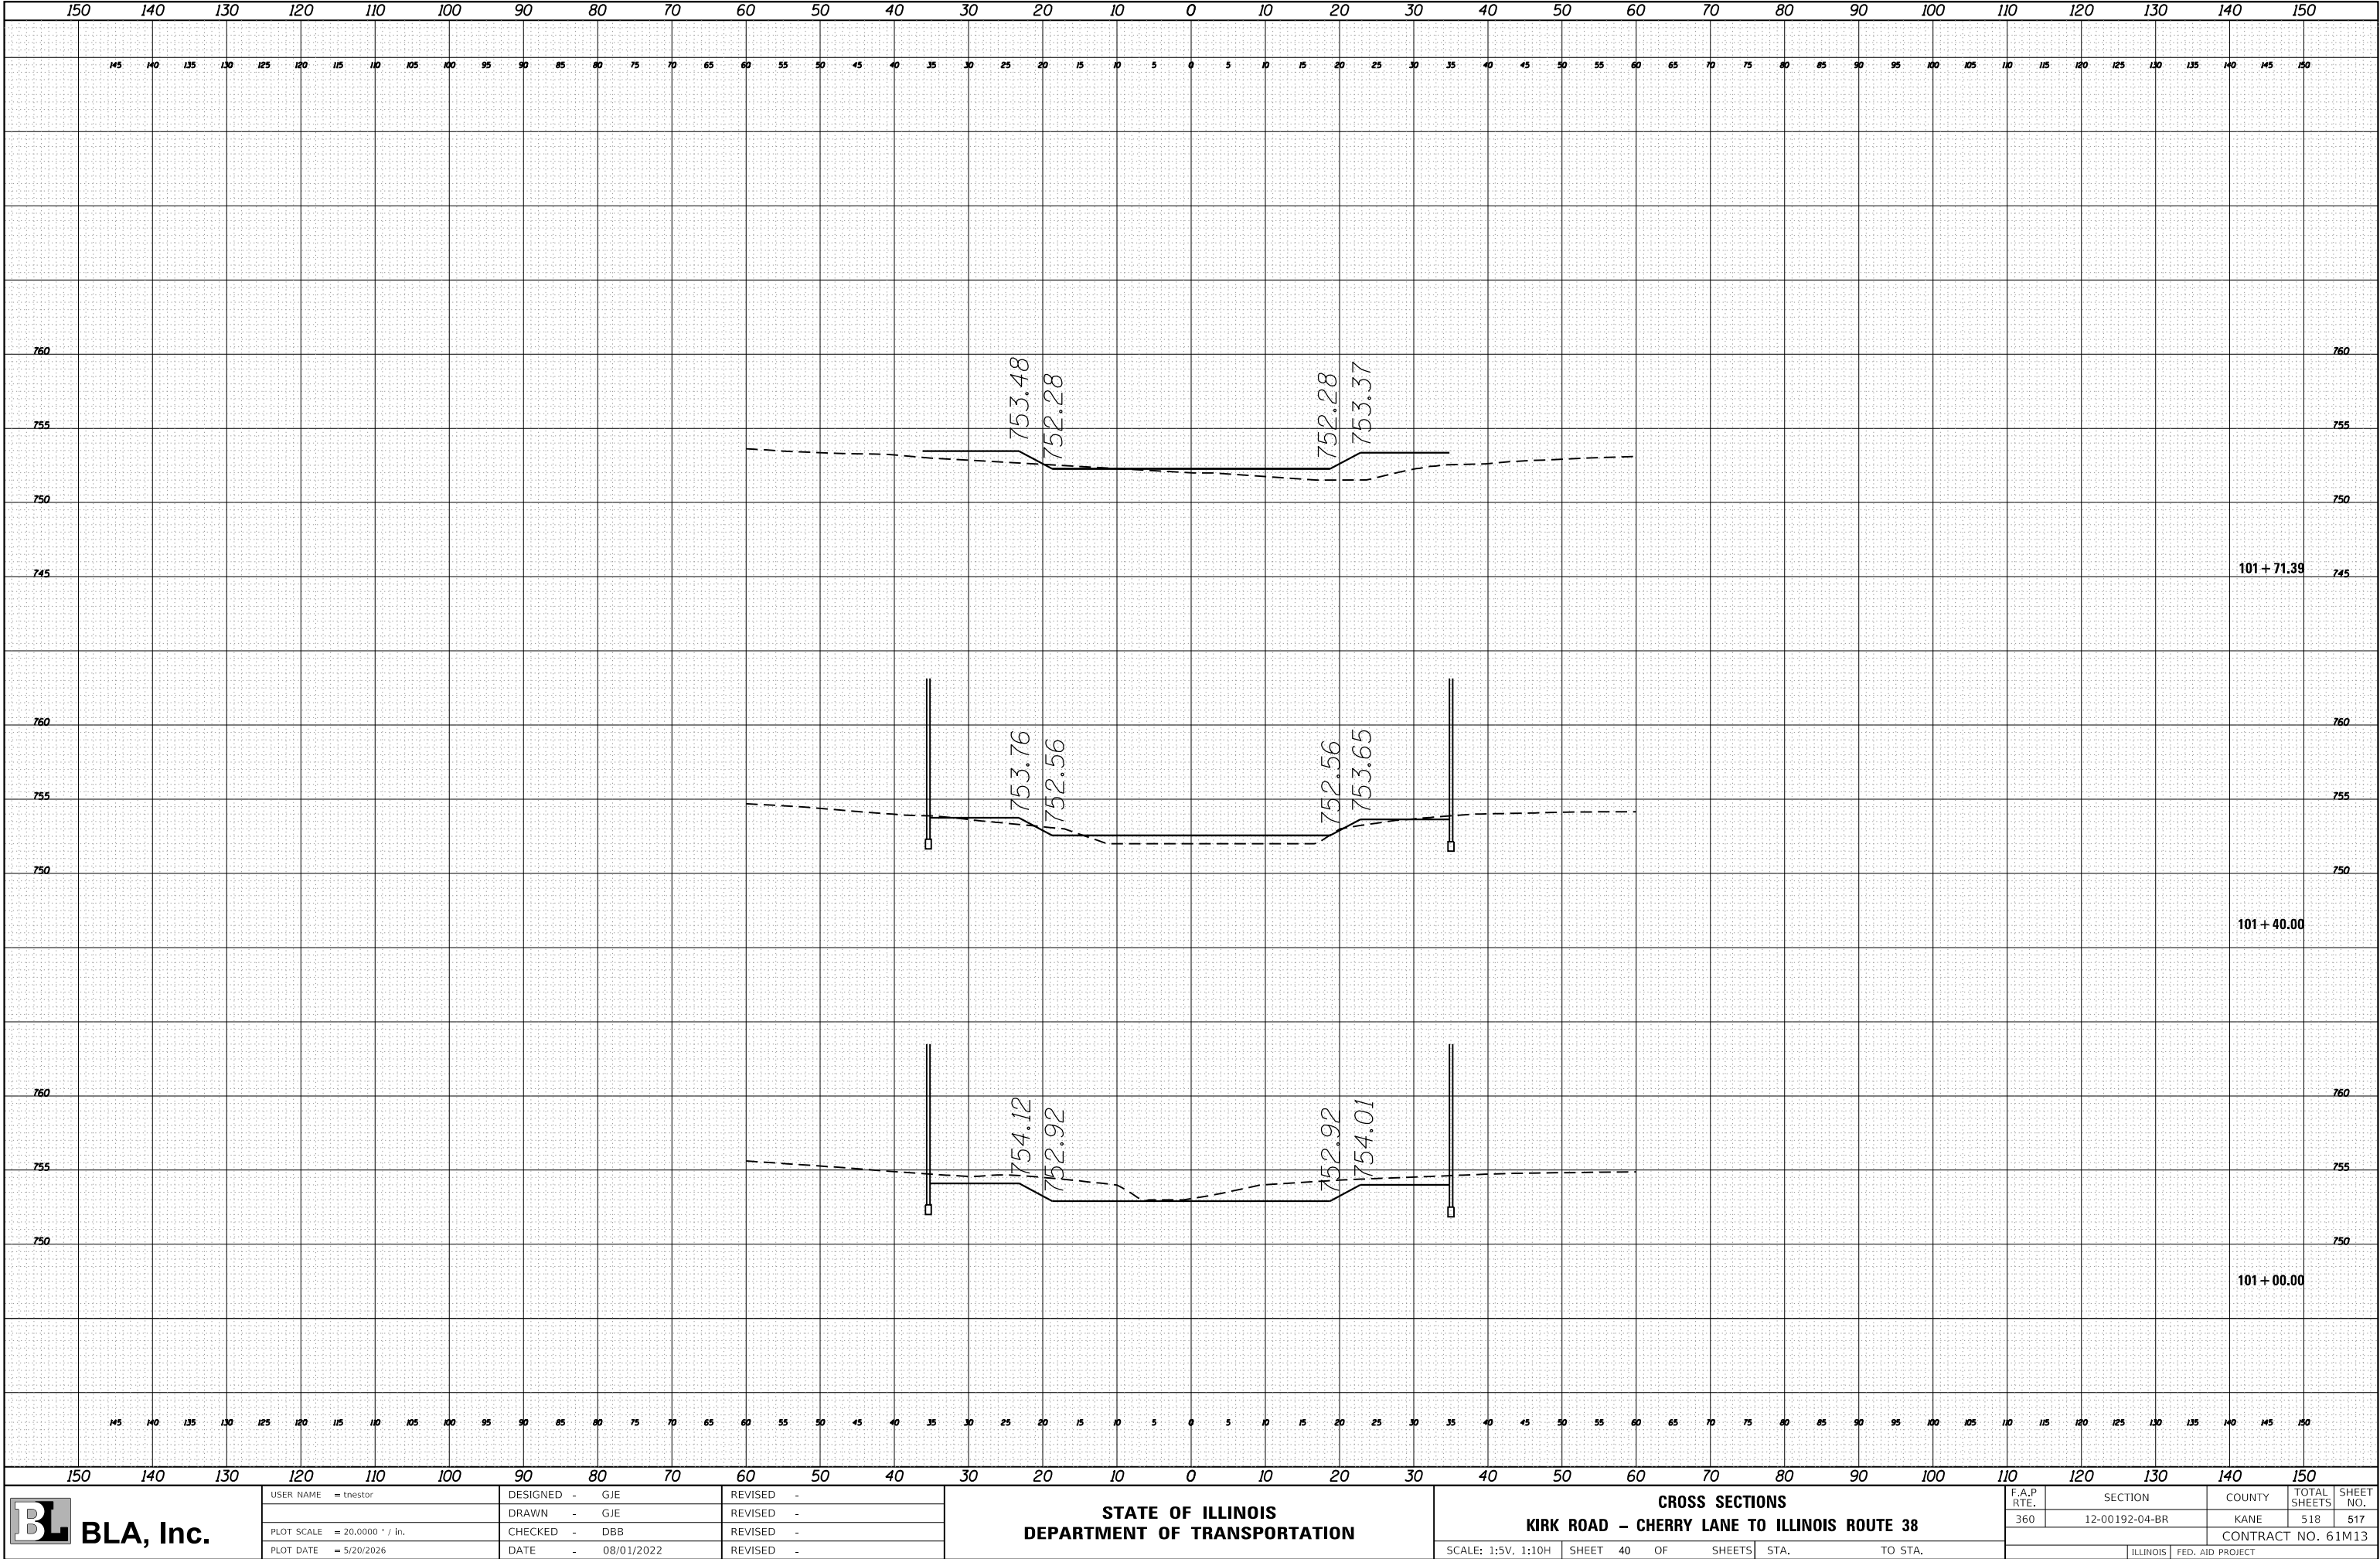

ORIGINAL SURVEY			BY	DATE
NOTE BOOK	SURVEYED _____			
	PLOTTED _____			
	TEMPLATE _____			
	AREAS _____			
NO. _____	AREAS CHECKED _____			



BLA, Inc.

DESIGNED -	GJE	REVISED -
DRAWN -	GJE	REVISED -
CHECKED -	DBB	REVISED -
DATE -	08/01/2022	REVISED -

CROSS SECTIONS

KIRK ROAD – CHERRY LANE TO ILLINOIS ROUTE 38

F.A.P RTE.	SECTION	COUNTY	TOTAL SHEETS	SHEET NO.
360	12-00192-04-BR	KANE	518	518
		CONTRACT NO. 61M13		
ILLINOIS		FED. AID PROJECT		