


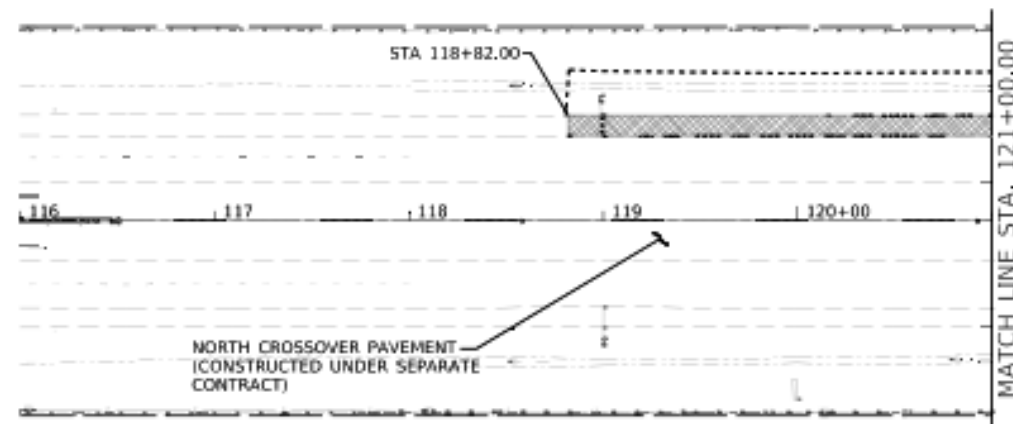



LEGEND

	PAVEMENT REMOVAL		APPROACH SLAB REMOVAL
	PAVED SHOULDER REMOVAL		LINEAR REMOVAL ITEMS
	HMA SURFACE REMOVAL VARIABLE DEPTH		SMALL STRUCTURES TO BE REMOVED
	BRIDGE APPROACH SHOULDER REMOVAL		

REMOVAL OF EXISTING UNDERDRAINS AND UNDERDRAIN HEADWALLS IS INCIDENTAL TO CLEARING AND WILL NOT BE PAID FOR SEPARATELY, TYPICAL



ALL TREES WITHIN LIMITS OF CONSTRUCTION TO BE REMOVED DURING A SEPARATE CONTRACT (BY OTHERS) WITH THE EXCEPTION OF THE TREES WITHIN NSRR R.O.W. NOTED HEREIN

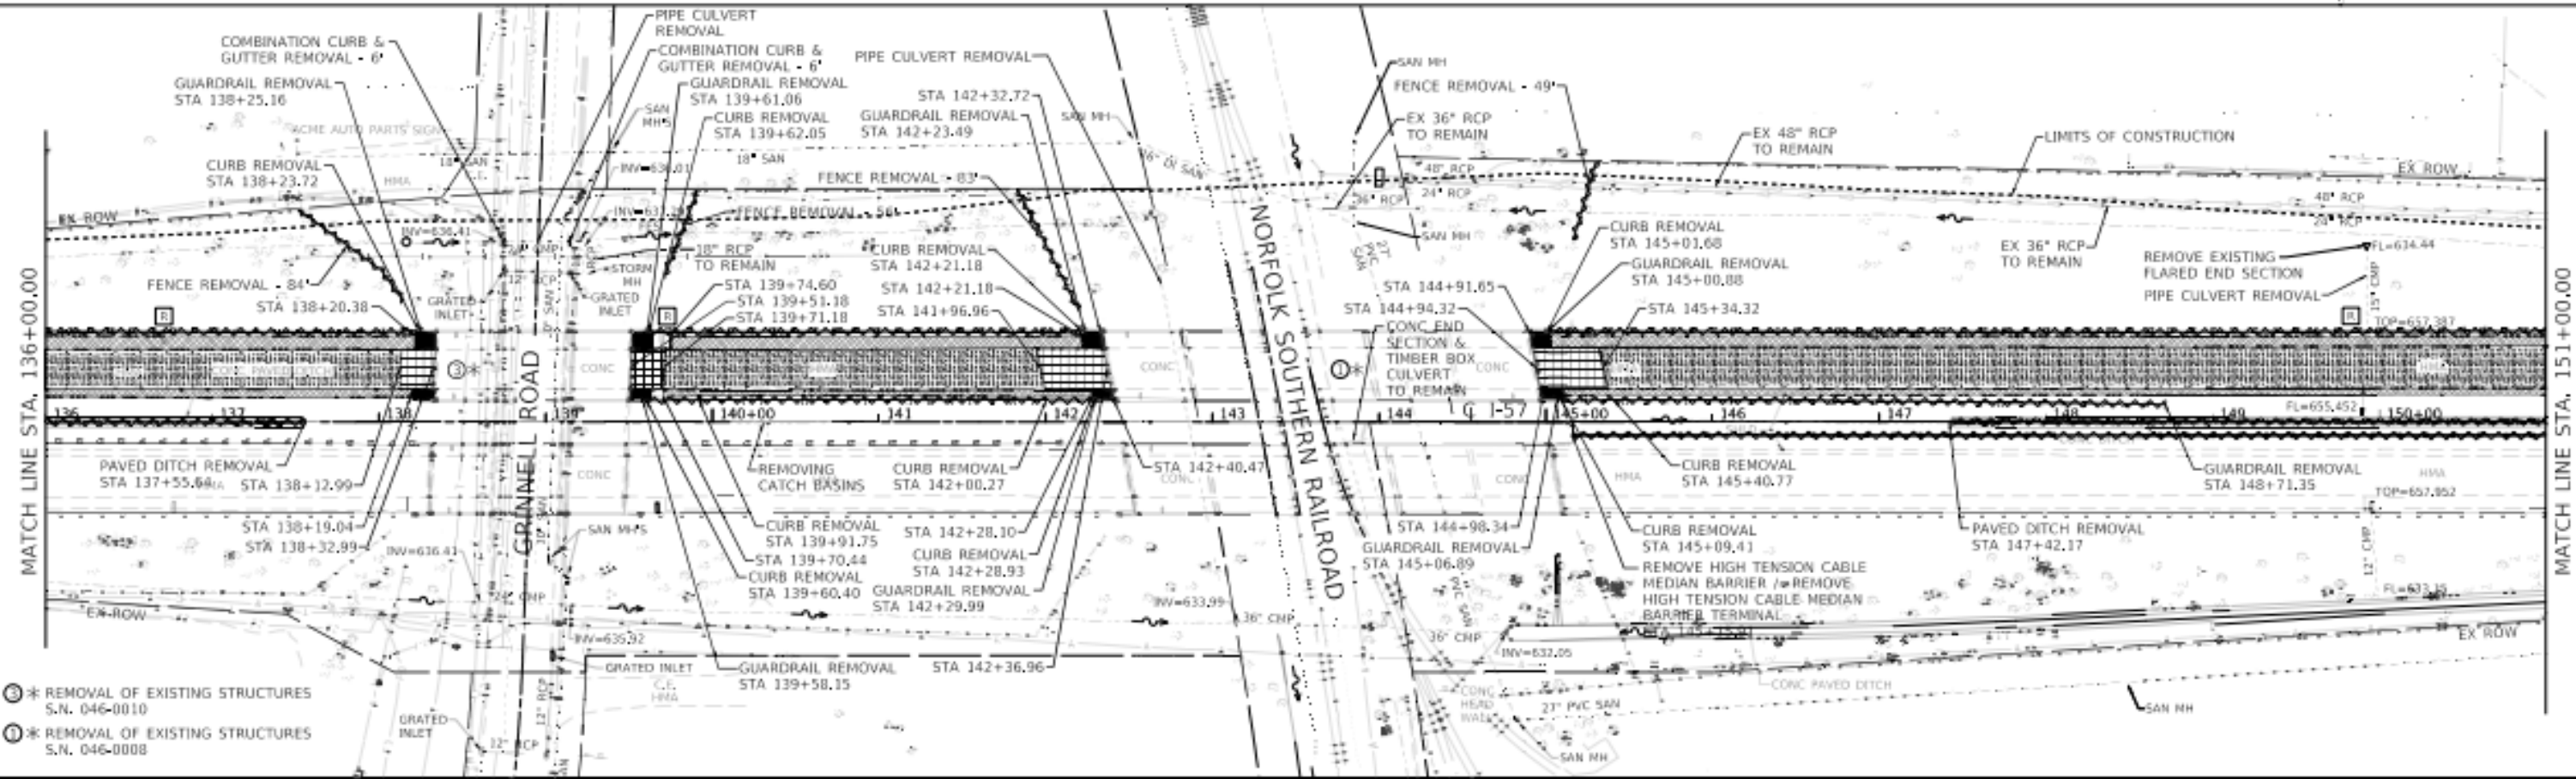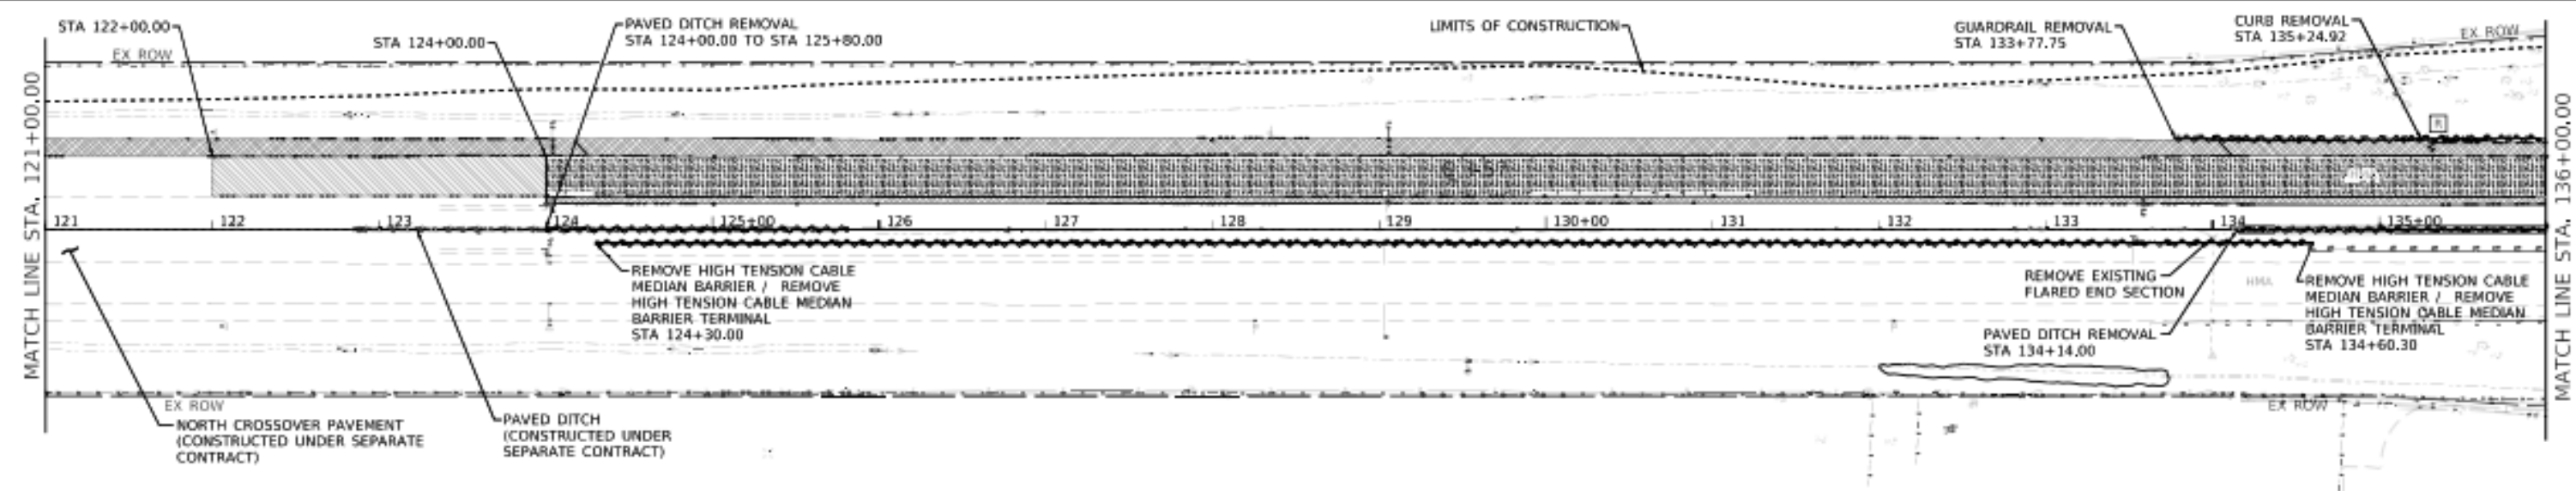

- ③ * REMOVAL OF EXISTING STRUCTURES S.N. 046-0010
- ① * REMOVAL OF EXISTING STRUCTURES S.N. 046-0008

Farnsworth GROUP
2700 MADRAW DRIVE
BLOOMINGTON, ILLINOIS 61704
(309) 884-0333 / info@farnsworth.com

USER NAME = dmler	DESIGNED = AAS	REVISED =
DRAWN = DC, DRR	CHECKED = GAC	REVISD =
PLOT SCALE = 300/2000' = 1"	DATE = 07-31-2020	REVISED =
PLOT DATE = 5/8/2021		



STATE OF ILLINOIS
DEPARTMENT OF TRANSPORTATION

F.A.I. ROUTE 57 (I-57)	SECTION	COUNTY	TOTAL SHEETS	SHEET NO.
STAGE 1 REMOVAL PLANS	11391VB, HB-318R, 139R	KANKAKEE	252	44
SCALE: 3"=50'	SHEET 1 OF 4 SHEETS	STA. 122+00.00 TO STA. 151+00.00		

F.A.I. RTE.	SECTION	COUNTY	TOTAL SHEETS	SHEET NO.
57	11391VB, HB-318R, 139R	KANKAKEE	252	44
			CONTRACT NO. 66F74	

REMOVAL OF EXISTING UNDERDRAINS AND UNDERDRAIN HEADWALLS IS INCIDENTAL TO CLEARING AND WILL NOT BE PAID FOR SEPARATELY, TYPICAL

ALL TREES WITHIN LIMITS OF CONSTRUCTION TO BE REMOVED DURING A SEPARATE CONTRACT (BY OTHERS) WITH THE EXCEPTION OF THE TREES WITHIN NSRR R.O.W. NOTED HEREIN

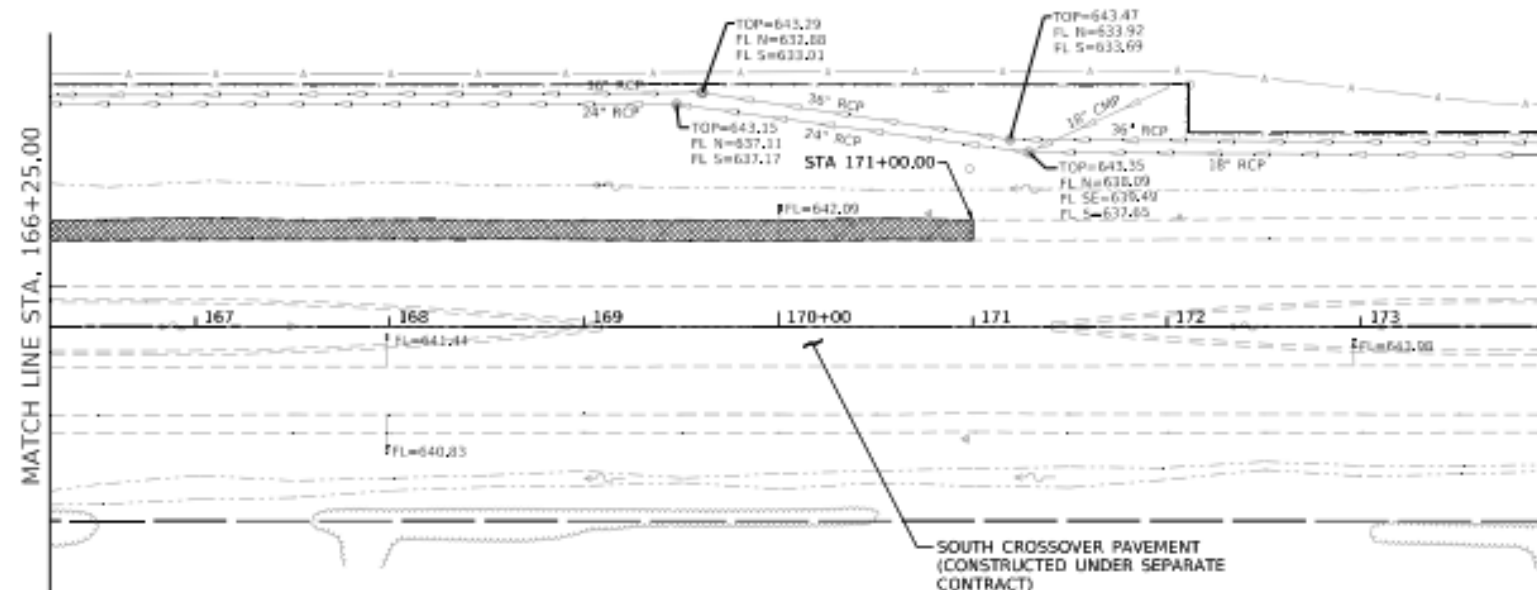
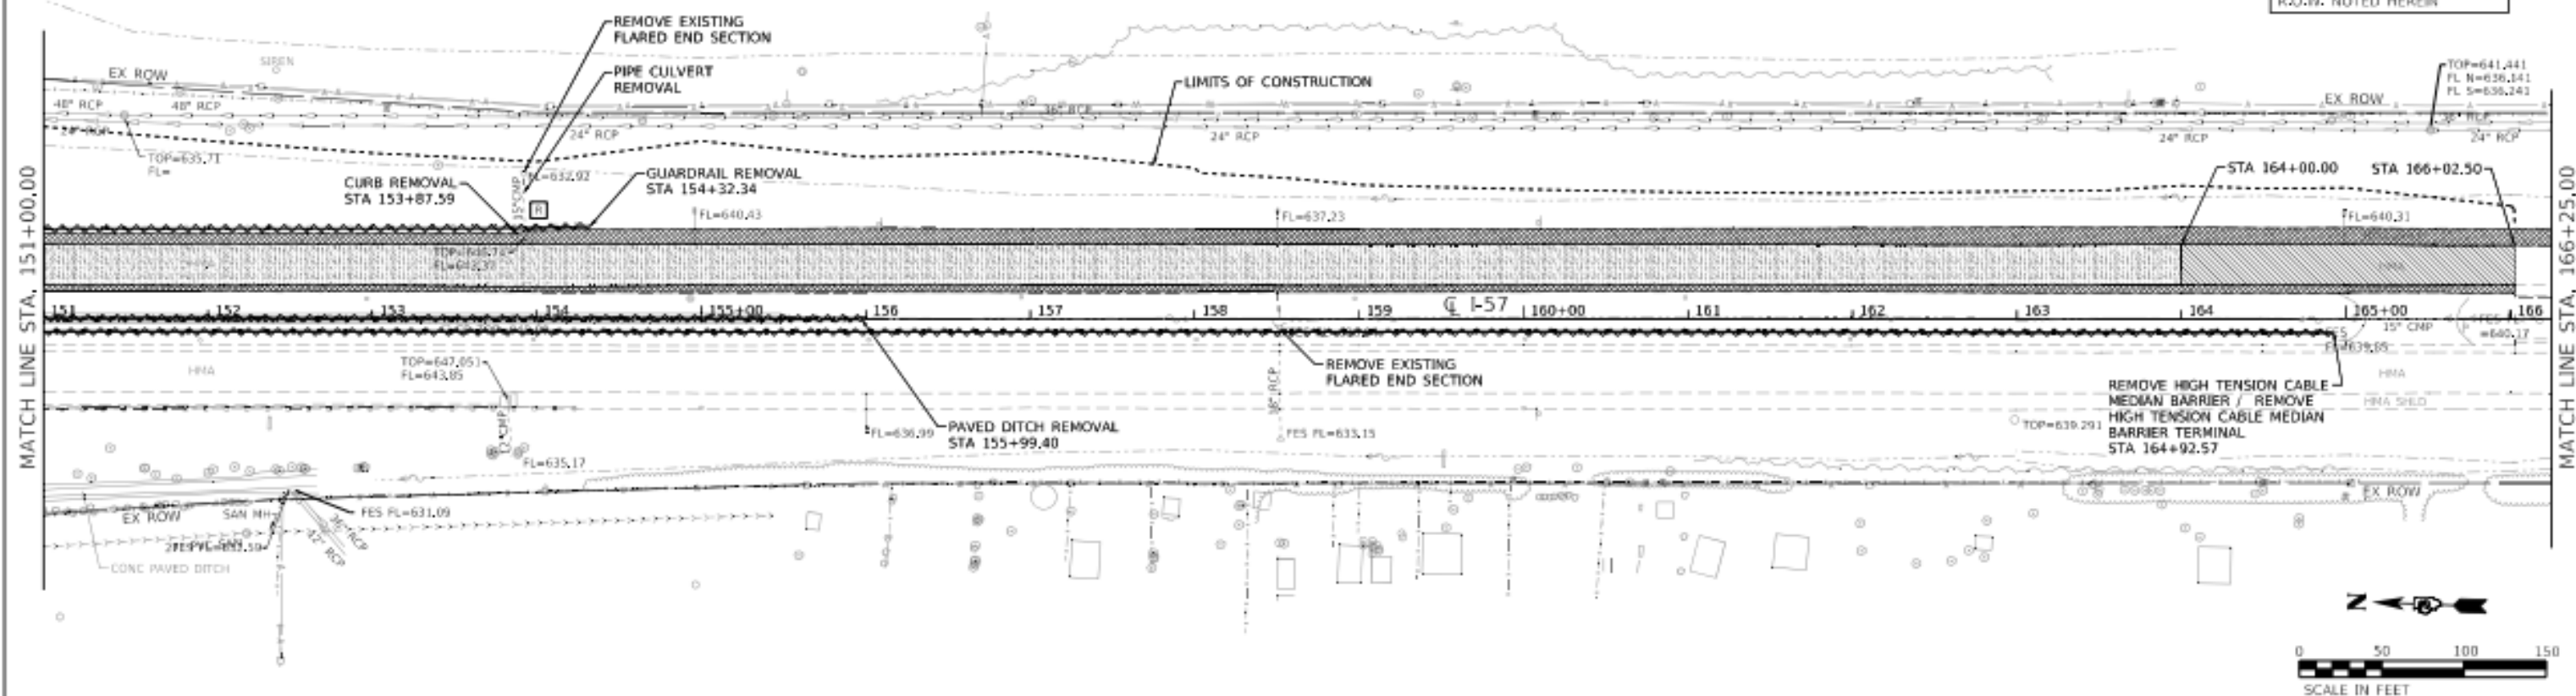


LEGEND	
	PAVEMENT REMOVAL
	PAVED SHOULDER REMOVAL
	HMA SURFACE REMOVAL, VARIABLE DEPTH
	BRIDGE APPROACH SHOULDER REMOVAL
	APPROACH SLAB REMOVAL
	LINEAR REMOVAL ITEMS
	SMALL STRUCTURES TO BE REMOVED

LEGEND

	PAVEMENT REMOVAL		APPROACH SLAB REMOVAL
	PAVED SHOULDER REMOVAL		LINEAR REMOVAL ITEMS
	HMA SURFACE REMOVAL, VARIABLE DEPTH		SMALL STRUCTURES TO BE REMOVED
	BRIDGE APPROACH SHOULDER REMOVAL		



REMOVAL OF EXISTING UNDERDRAINS AND UNDERDRAIN HEADWALLS IS INCIDENTAL TO CLEARING AND WILL NOT BE PAID FOR SEPARATELY, TYPICAL

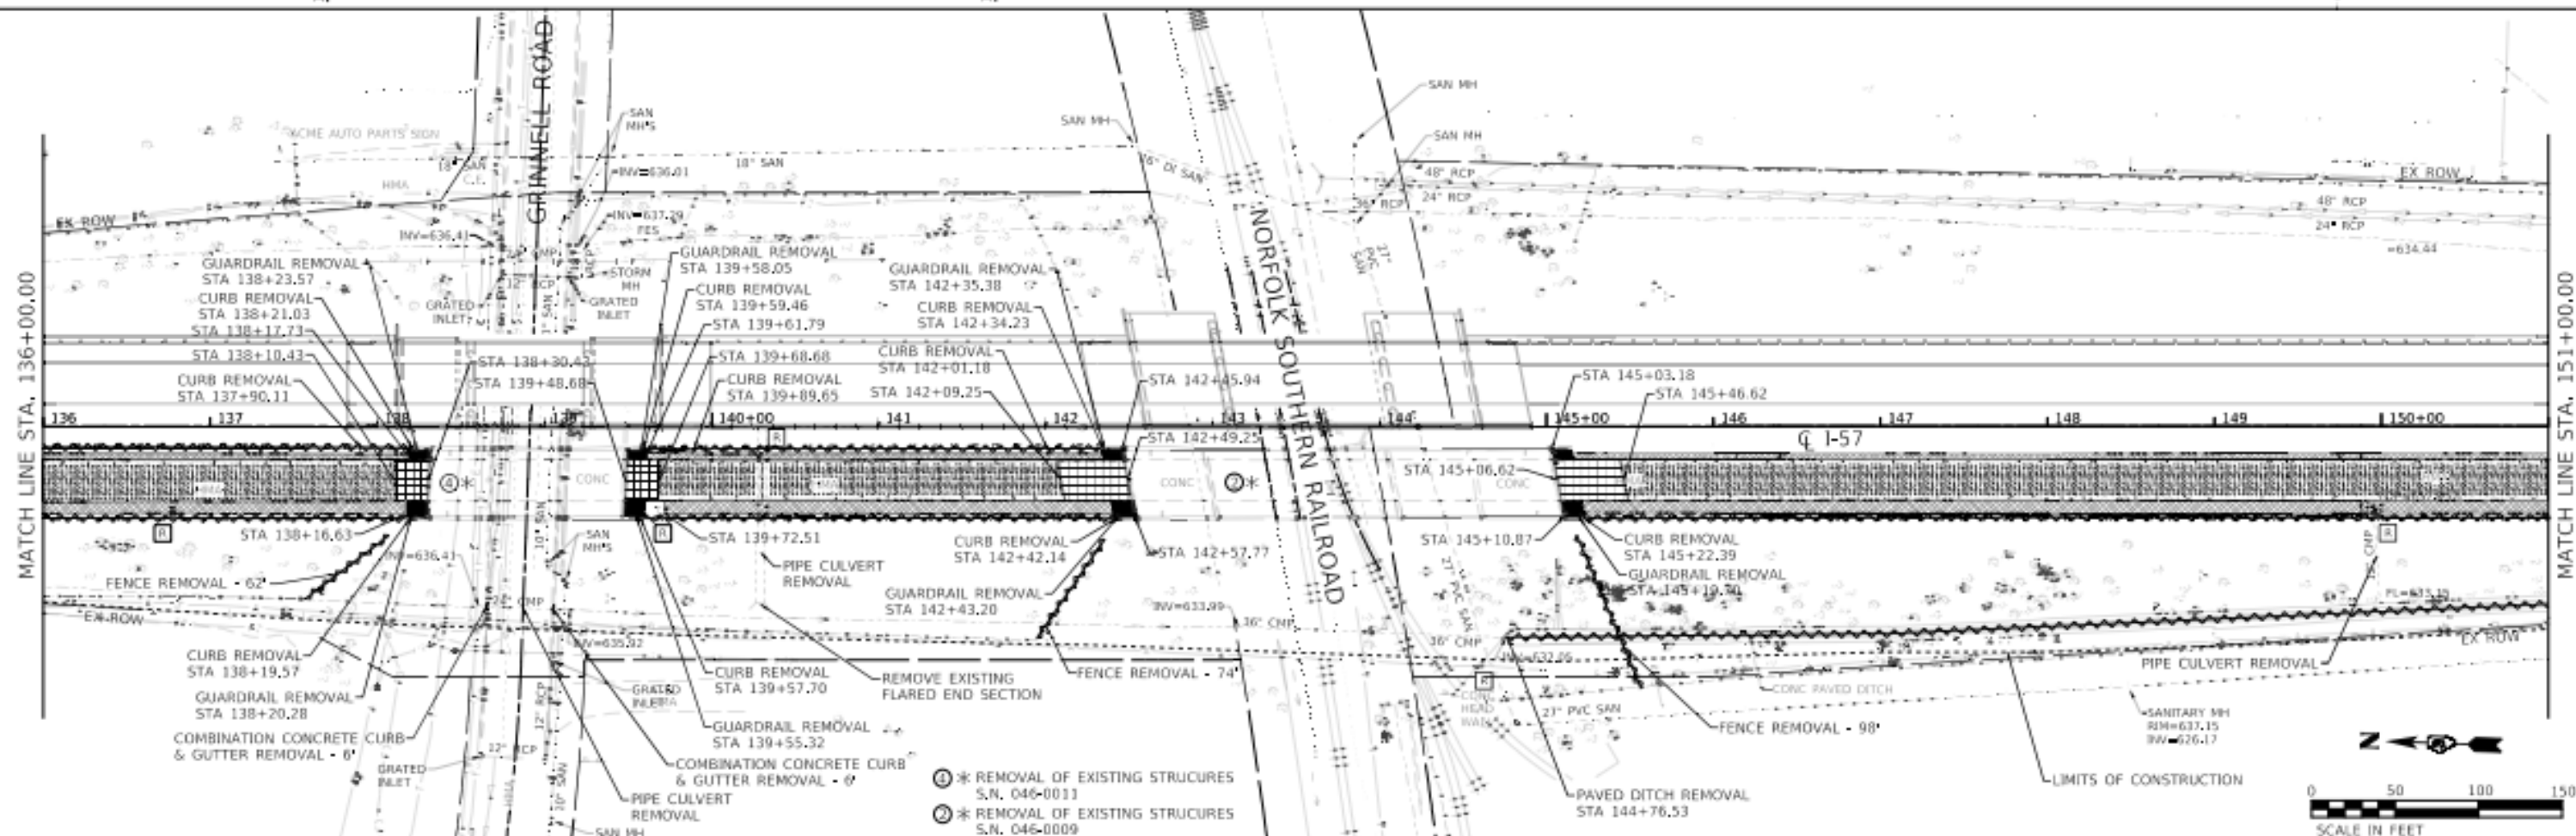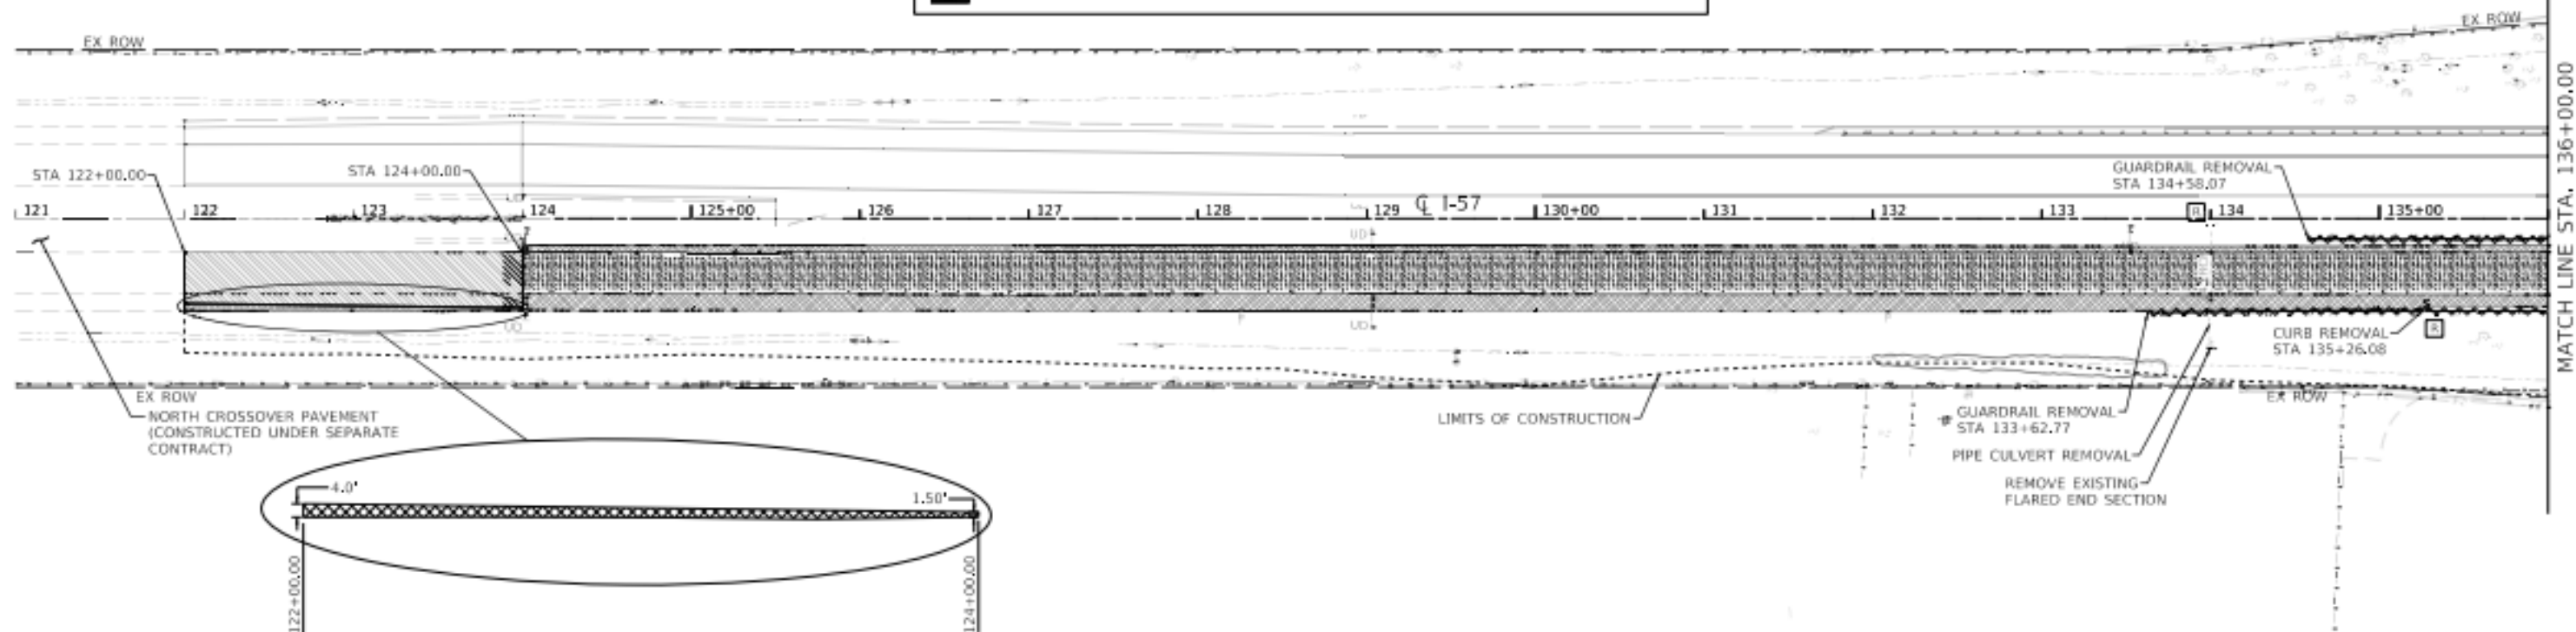

- ① * REMOVAL OF EXISTING STRUCTURES S.N. 046-0011
- ② * REMOVAL OF EXISTING STRUCTURES S.N. 046-0009

 3700 MADISON DRIVE BLOOMINGTON, ILLINOIS 61704 (309) 894-0000 info@farnsworth.com	USER NAME = drainer	DESIGNED = AAS	REVISED =	STATE OF ILLINOIS DEPARTMENT OF TRANSPORTATION	F.A.I. ROUTE 57 (I-57) STAGE 2 REMOVAL PLANS			F.A.I. RTE.	SECTION	COUNTY	TOTAL SHEETS	SHEET NO.
		DRAWN = DC, DRR	REVISED =					57	(139)HB, HB-3(BR, 139)	KANKAKEE	252	46
	PLOT SCALE = 300/0000' = 1" = 10'	CHECKED = GAC	REVISED =					CONTRACT NO. 66F74				
	PLOT DATE = 5/6/2021	DATE = 07-31-2020	REVISED =					ILLINOIS FED. AID PROJECT				
					SCALE: 1"=50'	SHEET 3 OF 4 SHEETS	STA. 122+00.00 TO STA. 151+00.00					

REMOVAL OF EXISTING UNDERDRAINS AND UNDERDRAIN HEADWALLS IS INCIDENTAL TO CLEARING AND WILL NOT BE PAID FOR SEPARATELY, TYPICAL

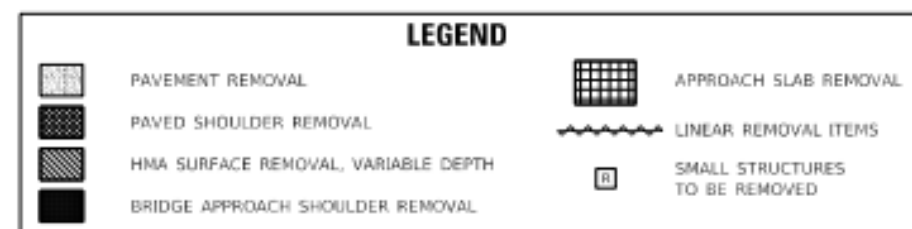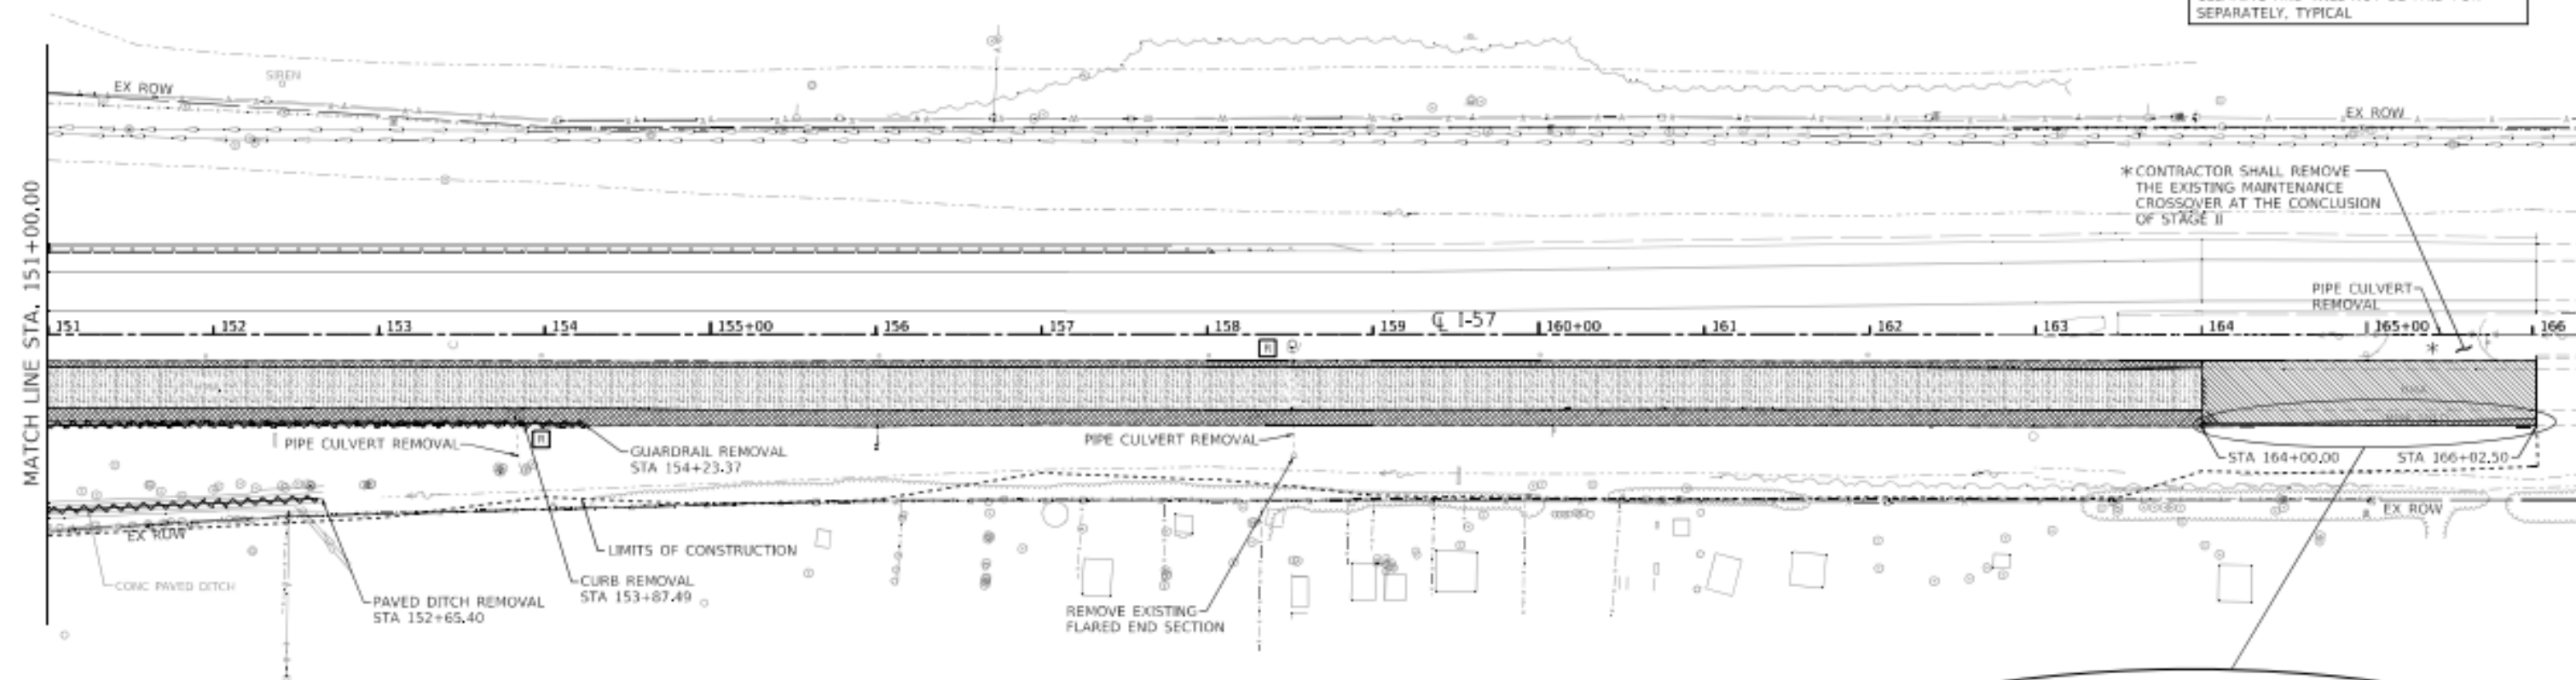

STATE OF ILLINOIS
DEPARTMENT OF TRANSPORTATION

F.A.I. ROUTE 57 (I-57)
STAGE 2 REMOVAL PLANS

SCALE: 1"=50' SHEET 4 OF 4 SHEETS STA. 151+00.00 TO STA. 166+02.50

F.A.I. RTE.	SECTION	COUNTY	TOTAL SHEETS	SHEET NO.
57	[(129)155, 16-3]BR, 139R	KANKAKEE	252	47
CONTRACT NO. 66F74				

Farnsworth GROUP
2780 MURRAY DRIVE
BLOOMINGTON, ILLINOIS 61704
(309) 882-6333 / info@farnsworthgroup.com

USER NAME - drolmer	DESIGNED - AAS	REVISED -
PLOT SCALE - 1000/2000' / 1"	DRAWN - DC, ORR	REVISED -
PLOT DATE - 8/7/2020	CHECKED - GAC	REVISED -
	DATE - 07-31-2020	REVISED -