

MODEL: SQQ - Table Sheet 2 [Sheet]
FILE NAME: Z:\2023\223331 FTB210-002_VerPhilProjects\W02_62W73-GreenBay\Ref09-CADD\3_Sheets\0117524-ght-sqq.dgn

SUMMARY OF QUANTITIES					CONSTRUCTION TYPE CODE					
CODE NO.	ITEM			UNIT	TOTAL QUANTITY	0005 80% FED 20% STATE	0021 80% FED 20% STATE TRAFFIC SIGNALS	0005 100% STATE		
1	40602985	HOT-MIX ASPHALT BINDER COURSE, IL-9.5, N70			TON	6,554	6,554	0	0	
	40603200	POLYMERIZED HOT-MIX ASPHALT BINDER COURSE, IL-4.75, N50			TON	1,181	1,181	0	0	
	40604060	HOT-MIX ASPHALT SURFACE COURSE, IL-9.5, MIX "D", N50			TON	3	3	0	0	
	40604062	HOT-MIX ASPHALT SURFACE COURSE, IL-9.5, MIX "D", N70			TON	8,139	8,139	0	0	
	42000060	WELDED WIRE REINFORCEMENT			SQ YD	72	72	0	0	
	42001300	PROTECTIVE COAT			SQ YD	2,502	2,502	0	0	
	42300200	PORTLAND CEMENT CONCRETE DRIVEWAY PAVEMENT, 6 INCH			SQ YD	27	27	0	0	
	42300400	PORTLAND CEMENT CONCRETE DRIVEWAY PAVEMENT, 8 INCH			SQ YD	340	340	0	0	
	42400200	PORTLAND CEMENT CONCRETE SIDEWALK 5 INCH			SQ FT	6,434	6,434	0	0	
	42400410	PORTLAND CEMENT CONCRETE SIDEWALK 8 INCH			SQ FT	8,091	8,091	0	0	
	42400800	DETECTABLE WARNINGS			SQ FT	799	799	0	0	
	44000158	HOT-MIX ASPHALT SURFACE REMOVAL, 2 1/4"			SQ YD	28,619	28,619	0	0	
	44000164	HOT-MIX ASPHALT SURFACE REMOVAL, 3 3/4"			SQ YD	58,516	58,516	0	0	
	44000200	DRIVEWAY PAVEMENT REMOVAL			SQ YD	340	340	0	0	

* SPECIALTY ITEM

1 REVISED SHEET 9/2/2026



116 WEST MAIN STREET
SUITE 201
ST. CHARLES, IL 60174
(630) 443-7755

USER NAME	= kcartopassi
DESIGNED	-
DRAWN	-
CHECKED	-
PLOT DATE	= 12/13/2024

DESIGNED	-
REVISION	-
REVISION	-
DATE	= 9/6/2024

STATE OF ILLINOIS
DEPARTMENT OF TRANSPORTATION

GREEN BAY ROAD - RESURFACING AND ADA IMPROVEMENTS
SUMMARY OF QUANTITIES

SCALE: SHEET 2 OF 9 SHEETS STA. TO STA.

F.A.U. RTE.	SECTION	COUNTY	TOTAL SHEETS	SHEET NO.
2744	2024-951-RS, SW	COOK	114	4
CONTRACT NO. 62W73				
ILLINOIS FED. AID PROJECT				

MODEL: SQQ - Table Sheet 3 [Sheet]
FILE NAME: Z:\2023\223331 FTB210-002_VerPhilProjects\W02_62W73-GreenBayRd\09-CADD\3_Sheets\ID117524-ghl-sqq.dgn

SUMMARY OF QUANTITIES					CONSTRUCTION TYPE CODE					
CODE NO.	ITEM	UNIT	TOTAL QUANTITY	0005 80% FED 20% STATE	0021 80% FED 20% STATE TRAFFIC SIGNALS	0005 100% STATE				
44000600	SIDEWALK REMOVAL	SQ FT	10,413	10,413	0	0				
44002217	HOT-MIX ASPHALT REMOVAL OVER PATCHES, 4 1/4"	SQ YD	4,091	4,091	0	0				
44200974	CLASS B PATCHES, TYPE III, 10 INCH	SQ YD	37	37	0	0				
44200976	CLASS B PATCHES, TYPE IV, 10 INCH	SQ YD	35	35	0	0				
44201299	DOWEL BARS 1 1/2"	EACH	21	21	0	0				
44201761	CLASS D PATCHES, TYPE I, 10 INCH	SQ YD	5	5	0	0				
44201765	CLASS D PATCHES, TYPE II, 10 INCH	SQ YD	197	197	0	0				
44201769	CLASS D PATCHES, TYPE III, 10 INCH	SQ YD	392	392	0	0				
44201771	CLASS D PATCHES, TYPE IV, 10 INCH	SQ YD	454	454	0	0				
44213204	TIE BARS 3/4"	EACH	65	65	0	0				
60250200	CATCH BASINS TO BE ADJUSTED	EACH	12	12	0	0				
60252800	CATCH BASINS TO BE RECONSTRUCTED	EACH	1	1	0	0				
60255500	MANHOLES TO BE ADJUSTED	EACH	9	9	0	0				
60257900	MANHOLES TO BE RECONSTRUCTED	EACH	1	1	0	0				

* SPECIALTY ITEM



WBK
ENGINEERING

116 WEST MAIN STREET
SUITE 201
ST. CHARLES, IL 60174
(630) 443-7755

USER NAME =	kcortopassi	DESIGNED -	REVISED -
		DRAWN -	REVISED -
		CHECKED -	REVISED -
PLOT DATE =	12/13/2024	DATE -	9/6/2024
		REVISED -	

STATE OF ILLINOIS
DEPARTMENT OF TRANSPORTATION

GREEN BAY ROAD - RESURFACING AND ADA IMPROVEMENTS
SUMMARY OF QUANTITIES

SCALE: SHEET 3 OF 9 SHEETS STA. TO STA.

F.A.U. RTE.	SECTION	COUNTY	TOTAL SHEETS	SHEET NO.
2744	2024-951-RS, SW	COOK	114	5
CONTRACT NO. 62W73				
ILLINOIS FED. AID PROJECT				

 REVISED SHEET 9/2/2026

MODEL: SQQ - Table Sheet 5 [Sheet]
FILE NAME: Z:\2023\223331 FTB210-02_VerPhilProjects\W02_62W73-GreenBayRd\09-CADD\3_Sheets\ID117524-sht-sqq.dgn

SUMMARY OF QUANTITIES					CONSTRUCTION TYPE CODE					
CODE NO.	ITEM	UNIT	TOTAL QUANTITY	0005 80% FED 20% STATE	0021 80% FED 20% STATE TRAFFIC SIGNALS	0005 100% STATE				
70102625	TRAFFIC CONTROL AND PROTECTION, STANDARD 701606	L SUM	1	1	0	0				
70102632	TRAFFIC CONTROL AND PROTECTION, STANDARD 701602	L SUM	1	1	0	0				
70102634	TRAFFIC CONTROL AND PROTECTION, STANDARD 701611	L SUM	1	1	0	0				
70102635	TRAFFIC CONTROL AND PROTECTION, STANDARD 701701	L SUM	1	1	0	0				
70102640	TRAFFIC CONTROL AND PROTECTION, STANDARD 701801	L SUM	1	1	0	0				
70300100	SHORT TERM PAVEMENT MARKING	FOOT	74,075	74,075	0	0				
					1					
70300150	SHORT TERM PAVEMENT MARKING REMOVAL	SQ FT	25,025	25,025	0	0				
70300211	TEMPORARY PAVEMENT MARKING LETTERS AND SYMBOLS - PAINT	SQ FT	1,857	1,857	0	0				
70300221	TEMPORARY PAVEMENT MARKING - LINE 4"- PAINT	FOOT	120,144	120,144	0	0				
70300241	TEMPORARY PAVEMENT MARKING - LINE 6"- PAINT	FOOT	7,053	7,053	0	0				
					1					
70300251	TEMPORARY PAVEMENT MARKING - LINE 8"- PAINT	FOOT	2,103	2,103	0	0				
70300261	TEMPORARY PAVEMENT MARKING - LINE 12"- PAINT	FOOT	19,695	19,695	0	0				
70300281	TEMPORARY PAVEMENT MARKING - LINE 24"- PAINT	FOOT	4,284	4,284	0	0				
*	72000100 SIGN PANEL - TYPE 1	SQ FT	46	22	1 24	0				

* SPECIALTY ITEM



USER NAME = kcoortopassi	DESIGNED -	REVISED -
	DRAWN -	REVISED -
	CHECKED -	REVISED -
PLOT DATE = 12/13/2024	DATE = 9/6/2024	REVISED -

STATE OF ILLINOIS DEPARTMENT OF TRANSPORTATION

GREEN BAY ROAD - RESURFACING AND ADA IMPROVEMENTS SUMMARY OF QUANTITIES			
SCALE:	SHEET 5	OF 9 SHEETS	STA. TO STA.

F.A.U. RTE. 2744	SECTION 2024-951-RS, SW	COUNTY COOK	TOTAL SHEETS 114	SHEET NO. 7
CONTRACT NO. 62W73				
ILLINOIS FED. AID PROJECT				

1 REVISED SHEET 9/2/2026

MODEL: SQQ - Table Sheet 6 [Sheet]
FILE NAME: Z:\2023\223331 FTB210-002_VerPhilProjects\W02_62W73-GreenBay\Ref09-CADD\3_Sheets\117524-sht-sqq.dgn

SUMMARY OF QUANTITIES					CONSTRUCTION TYPE CODE					
CODE NO.	ITEM	UNIT	TOTAL QUANTITY	0005 80% FED 20% STATE	0021 80% FED 20% STATE TRAFFIC SIGNALS	0005 100% STATE				
* 72400310	REMOVE SIGN PANEL - TYPE 1	SQ FT	15	0	15	0				
* 78000100	THERMOPLASTIC PAVEMENT MARKING - LETTERS AND SYMBOLS	SQ FT	619	619	0	0				
* 78000200	THERMOPLASTIC PAVEMENT MARKING - LINE 4"	FOOT	40,048	40,048	0	0				
* 78000400	THERMOPLASTIC PAVEMENT MARKING - LINE 6"	FOOT	2,351	2,351	0	0				
* 78000500	THERMOPLASTIC PAVEMENT MARKING - LINE 8"	FOOT	701	701	0	0				
* 78000600	THERMOPLASTIC PAVEMENT MARKING - LINE 12"	FOOT	6,565	6,565	0	0				
* 78000650	THERMOPLASTIC PAVEMENT MARKING - LINE 24"	FOOT	1,428	1,428	0	0				
* 78100100	RAISED REFLECTIVE PAVEMENT MARKER	EACH	1,224	1,224	0	0				
78300200	RAISED REFLECTIVE PAVEMENT MARKER REMOVAL	EACH	1,224	1,224	0	0				
78300202	PAVEMENT MARKING REMOVAL - WATER BLASTING	SQ FT	25,033	25,033	0	0				
* 81028200	UNDERGROUND CONDUIT, GALVANIZED STEEL , 2" DIA.	FOOT	433	0	433	0				
* 81028220	UNDERGROUND CONDUIT, GALVANIZED STEEL, 3" DIA.	FOOT	17	0	17	0				
* 85000200	MAINTENANCE OF EXISTING TRAFFIC SIGNAL INSTALLATION	EACH	9	0	9	0				
* 87301215	ELECTRIC CABLE IN CONDUIT, SIGNAL NO.14 2C	FOOT	6,084	0	6,084	0				

* SPECIALTY ITEM



USER NAME = kcartopassi	DESIGNED -	REVISED -
	DRAWN -	REVISED -
	CHECKED -	REVISED -
PLOT DATE = 12/13/2024	DATE = 9/6/2024	REVISED -

STATE OF ILLINOIS
DEPARTMENT OF TRANSPORTATION

GREEN BAY ROAD - RESURFACING AND ADA IMPROVEMENTS			
SUMMARY OF QUANTITIES			
SCALE:	SHEET 6	OF 9	SHEETS
	STA.		TO STA.

F.A.U. RTE. 2744	SECTION 2024-951-RS, SW	COUNTY COOK	TOTAL SHEETS 114	SHEET NO. 8
CONTRACT NO. 62W73				
ILLINOIS FED. AID PROJECT				

1 REVISED SHEET 9/2/2026

MODEL: Sqr2 [Sheet]
FILE NAME: Z:\2023\232331_PTB210-02_VarPbl\Projects\W02_62W73-GreenBay\Rel09-CADD\3_Sheets\0117524-sh-sch.dgn

40601005 HOT-MIX ASPHALT REPLACEMENT OVER PATCHES

Intersection: Green Bay / Kenilworth				
LOC	AREA (SF)	AREA (SY)	DEPTH (IN)	TONS
NW Corner	183	20.3	4.25	4.83
SW Corner	125	13.8	4.25	3.29
SE Corner	149	16.6	4.25	3.94
NE Corner	168	18.7	4.25	4.46
SUBTOTAL				16.52

Intersection: Green Bay / Park				
LOC	AREA (SF)	AREA (SY)	DEPTH (IN)	TONS
NW Corner	315	35.0	4.25	8.33
SW Corner	76	8.4	4.25	2.00
Median	378	42.0	4.25	10.00
NE Corner	171	19.0	4.25	4.53
SUBTOTAL				24.87

Intersection: Green Bay / Sunset				
LOC	AREA (SF)	AREA (SY)	DEPTH (IN)	TONS
NW Corner	217	24.1	4.25	5.74
SW Corner	46	5.1	4.25	1.21
SE Corner	53	5.9	4.25	1.40
NE Corner - N	41	4.5	4.25	1.08
NE Corner - S	54	6.0	4.25	1.43
SUBTOTAL				10.87

Intersection: Green Bay / Pine				
LOC	AREA (SF)	AREA (SY)	DEPTH (IN)	TONS
NW Corner	177	19.6	4.25	4.68
SW Corner	195	21.7	4.25	5.17
SE Corner	182	20.2	4.25	4.82
SUBTOTAL				14.66

Intersection: Green Bay / Eldorado				
LOC	AREA (SF)	AREA (SY)	DEPTH (IN)	TONS
NW Corner	56	6.2	4.25	1.48
NE Corner	362	40.3	4.25	9.58
SUBTOTAL				11.06

Intersection: Green Bay / Tower (W)				
LOC	AREA (SF)	AREA (SY)	DEPTH (IN)	TONS
NW Corner	299	33.2	4.25	7.91
SW Corner	290	32.3	4.25	7.68
NE Corner	120	13.3	4.25	3.17
SUBTOTAL				18.76

Intersection: Green Bay / Tower (E)				
LOC	AREA (SF)	AREA (SY)	DEPTH (IN)	TONS
NW Corner	406	45.1	4.25	10.73
SW Corner	104	11.6	4.25	2.75
SE Corner	109	12.1	4.25	2.87
SUBTOTAL		68.7		16.35

Intersection: Green Bay / Gage				
LOC	AREA (SF)	AREA (SY)	DEPTH (IN)	TONS
NW Corner	261	29.1	4.25	6.91
SW Corner	269	29.9	4.25	7.11
SE Corner	429	47.7	4.25	11.35
NE Corner	213	23.7	4.25	5.64
SUBTOTAL		130.3		31.02

Intersection: Green Bay / Scott				
LOC	AREA (SF)	AREA (SY)	DEPTH (IN)	TONS
NW Corner	162	18.0	4.25	4.27
SW Corner	248	27.5	4.25	6.55
SE Corner	178	19.8	4.25	4.70
NE Corner	201	22.3	4.25	5.30
SUBTOTAL		87.5		20.83

Intersection: Green Bay / Chatfield				
LOC	AREA (SF)	AREA (SY)	DEPTH (IN)	TONS
NW Corner	121	13.4	4.25	3.19
SW Corner	133	14.8	4.25	3.52
SUBTOTAL				6.71

Intersection: Green Bay / Westmoor				
LOC	AREA (SF)	AREA (SY)	DEPTH (IN)	TONS
NW Corner	69	7.6	4.25	1.81
SW Corner	80	8.9	4.25	2.12
SUBTOTAL				3.93

Intersection: Green Bay / Spruce				
LOC	AREA (SF)	AREA (SY)	DEPTH (IN)	TONS
SW Corner	114	12.7	4.25	3.02
SUBTOTAL				3.02

Intersection: Green Bay / Elm				
LOC	AREA (SF)	AREA (SY)	DEPTH (IN)	TONS
SE Corner	124	13.8	4.25	3.29
SUBTOTAL				3.29

Intersection: Green Bay / Ash				
LOC	AREA (SF)	AREA (SY)	DEPTH (IN)	TONS
NW Corner	48	5.3	4.25	1.27
SW Corner	55	6.1	4.25	1.44
SUBTOTAL				2.71

Intersection: Green Bay / Willow				
LOC	AREA (SF)	AREA (SY)	DEPTH (IN)	TONS
NW Corner	111	12.3	4.25	2.93
SW Corner	57	6.3	4.25	1.50
SUBTOTAL				4.43

Intersection: Green Bay / Church				
LOC	AREA (SF)	AREA (SY)	DEPTH (IN)	TONS
Median	76	8.5	4.25	2.02
Median	50	5.6	4.25	1.33
SUBTOTAL				3.34

Intersection: Green Bay / Wayland				
LOC	AREA (SF)	AREA (SY)	DEPTH (IN)	TONS
NW Corner	108	12.0	4.25	2.85
SW Corner	140	15.6	4.25	3.70
SUBTOTAL				6.55

Intersection: Green Bay / Merrill				
LOC	AREA (SF)	AREA (SY)	DEPTH (IN)	TONS
NW Corner	246	27.3	4.25	6.50
SW Corner	246	27.4	4.25	6.51
NE Corner	430	47.8	4.25	11.38
SUBTOTAL				24.39


Intersection: Green Bay / Oak				
LOC	AREA (SF)	AREA (SY)	DEPTH (IN)	TONS
NW Corner	217	24.1	4.25	5.75
NE Corner	137	15.2	4.25	3.62
SUBTOTAL				9.37

Intersection: Green Bay / Cherry				
LOC	AREA (SF)	AREA (SY)	DEPTH (IN)	TONS
SW Corner	177	19.6	4.25	4.67
SUBTOTAL				4.67

Intersection: Green Bay / Melrose				
LOC	AREA (SF)	AREA (SY)	DEPTH (IN)	TONS
NW Corner	225	25.0	4.25	5.95
SW Corner	157	17.5	4.25	4.16
SUBTOTAL				10.11

IDOT Provided QTY	3063.0
-------------------	--------

TOTAL	3,311	TONS
-------	-------	------

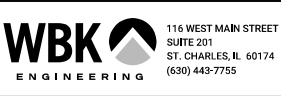

USER NAME = kcoortopassi	DESIGNED -	REVISED -
	DRAWN -	REVISED -
	CHECKED -	REVISED -
PLOT DATE = 12/13/2024	DATE - 9/6/2024	REVISED -

STATE OF ILLINOIS
DEPARTMENT OF TRANSPORTATION

40602985



40602978

HOT-MIX ASPHALT BINDER COURSE, IL-9.5, N70

Location	AREA (SQ FT)	AREA (SQ YD)	THICKNESS (INCH)	112/2000	TOTAL AREA (TON)
Segment 2	236,433	26,270	2.00	0.056	2,942.28
Segment 3	290,215	32,246	2.00	0.056	3,611.56
				TOTAL	6,554

40603200 POLYMERIZED HOT-MIX ASPHALT BINDER COURSE, IL-4.75, N50

Location	STATION	AREA (SQ FT)	AREA (SQ YD)	THICKNESS (INCH)	112/2000	TOTAL AREA (TON)
Segment 1		71,393	7,933	0.75	0.056	333.17
Segment 4		186,180	20,687	0.75	0.056	868.84
					TOTAL	1,202

40604062 HOT-MX ASPHALT SURFACE COURSE, IL-9.5, MX "D", N70

Location	AREA (SQ FT)	AREA (SQ YD)	THICKNESS (INCH)	112/2000	TOTAL AREA (TON)
Segment 1	71,393	7,933	1.50	0.056	666.34
Segment 4	186,180	20,687	1.50	0.056	1,737.68
Segment 2	236,433	26,270	1.75	0.056	2,574.49
Segment 3	290,214	32,246	1.75	0.056	3,160.11
				TOTAL	8,139

42000060 WELDED WIRE REINFORCEMENT

Intersection: Green Bay / Eldorado		
LOC	AREA (SF)	AREA (SY)
NE Corner	178	19.8
SUBTOTAL		20

Intersection: Green Bay / Tower East		
LOC	AREA (SF)	AREA (SY)
SE Corner	155	17.2
SUBTOTAL		17

Intersection: Green Bay / Tower East		
LOC	AREA (SF)	AREA (SY)
NE Corner	312	34.7
TOTAL		35

	TOTAL	72	SQ YD
--	-------	----	-------

42001300 PROTECTIVE COAT

LOCATIONS	LENGTH (FEET)	CURB TYPE B-6.24 SURFACE AREA (SF/FT)	AREA (SF)	AREA (SY)
5 INCH SW		NA	6,434	715
8 INCH SW		NA	8,058	895
R&R C&G	2603	3.08	8,026	892
			TOTAL	2,502

42300400 PORTLAND CEMENT CONCRETE DRIVEWAY PAVEMENT, 8 INCH

LOCATION	SQ YDS
Tower Road	235.0
IDOT Provided QTY	104.7
TOTAL	340

1 REVISED SHEET 9/2/2026

GREEN BAY ROAD - RESURFACING AND ADA IMPROVEMENTS SCHEDULE OF QUANTITIES				F.A.U. RTE.	SECTION	COUNTY	TOTAL SHEETS	SHEET NO.
SCALE: SHEET 2 OF 8 SHEETS STA. TO STA.				2744	2024-951-RS, SW	COOK	114	13
				ILLINOIS FED. AID PROJECT				

MODEL: Sch5 (Sheet)
FILE NAME: Z:\2023\2323331_PTB210-02_VarPHIProjects\W02_62W73-GreenBay\Rel09-CADD\3_Sheets\0117524-sh-sch.dgn

44201769 CLASS D PATCHES, TYPE III, 10 INCH

Intersection: Green Bay / Kenilworth		
LOC	AREA (SF)	AREA (SY)
NW Corner	183	20.3
SW Corner		0.0
SE Corner	149	16.6
NE Corner	168	18.7
SUBTOTAL		55.6

Intersection: Green Bay / Spruce		
LOC	AREA (SF)	AREA (SY)
NW Corner	180	20.0
SW Corner		0.0
SE Corner		0.0
NE Corner		0.0
SUBTOTAL		20.0

Intersection: Green Bay / Park		
LOC	AREA (SF)	AREA (SY)
NW Corner		0.0
SW Corner		0.0
Median		0.0
NE Corner	171	19.0
SUBTOTAL		19.0

Intersection: Green Bay / Gage		
LOC	AREA (SF)	AREA (SY)
NW Corner		0.0
SW Corner		0.0
SE Corner		0.0
NE Corner	213	23.7
SUBTOTAL		23.7

Intersection: Green Bay / Sunset		
LOC	AREA (SF)	AREA (SY)
NW Corner	217	24.1
SW Corner		0.0
SE Corner		0.0
NE Corner - N		0.0
NE Corner - S		0.0
SUBTOTAL		24.1

Intersection: Green Bay / Scott		
LOC	AREA (SF)	AREA (SY)
NW Corner	162	18.0
SW Corner		0.0
SE Corner	178	19.8
NE Corner	201	22.3
SUBTOTAL		60.0

Intersection: Green Bay / Pine		
LOC	AREA (SF)	AREA (SY)
NW Corner	177	19.6
SW Corner	195	21.7
SE Corner	182	20.2
SUBTOTAL		61.6

Intersection: Green Bay / Oak		
LOC	AREA (SF)	AREA (SY)
NW Corner	217	24.1
SW Corner		0.0
SE Corner		0.0
NE Corner	137	15.2
SUBTOTAL		39.4

Intersection: Green Bay / Eldorado		
LOC	AREA (SF)	AREA (SY)
NW Corner		0.0
NE Corner	133	14.8
SUBTOTAL		14.8

Intersection: Green Bay / Cherry		
LOC	AREA (SF)	AREA (SY)
NW Corner		0.0
SW Corner	177	19.6
SE Corner		0.0
NE Corner		0.0
SUBTOTAL		19.6

Intersection: Green Bay / Merrill		
LOC	AREA (SF)	AREA (SY)
NW Corner		0.0
SW Corner		0.0
NE Corner	184	20.4
SUBTOTAL		20.4

Intersection: Green Bay / Wayland		
LOC	AREA (SF)	AREA (SY)
SW Corner	140	15.6
SUBTOTAL		15.6

IDOT Provided QTY	1689.0
------------------------------	-------------------

Intersection: Green Bay / Melrose		
LOC	AREA (SF)	AREA (SY)
NW Corner		0.0
SW Corner	157	17.5
SE Corner		0.0
NE Corner		0.0
SUBTOTAL		17.5

	392	
TOTAL	2,084	SQ YD

44201771 CLASS D PATCHES, TYPE IV, 10 INCH

Intersection: Green Bay / Park		
LOC	AREA (SF)	AREA (SY)
NW Corner	315	35.0
SW Corner		0.0
Median	378	42.0
NE Corner		0.0
SUBTOTAL		77.0

Intersection: Green Bay / Tower (E)		
LOC	AREA (SF)	AREA (SY)
NW Corner	406	45.1
SW Corner		0.0
SE Corner		0.0
NE Corner		0.0
SUBTOTAL		45.1

Intersection: Green Bay / Melrose		
LOC	AREA (SF)	AREA (SY)
NW Corner	225	25.0
SW Corner		0.0
SE Corner		0.0
NE Corner		0.0
SUBTOTAL		25.0

Intersection: Green Bay / Eldorado		
LOC	AREA (SF)	AREA (SY)
NW Corner		0.0
NE Corner	229	25.5
SUBTOTAL		25.5

Intersection: Green Bay / Gage		
LOC	AREA (SF)	AREA (SY)
NW Corner	261	29.1
SW Corner	269	29.9
SE Corner	429	47.7
NE Corner		0.0
SUBTOTAL		106.6

IDOT Provided QTY	1013.0
------------------------------	-------------------

Intersection: Green Bay / Tower (W)		
LOC	AREA (SF)	AREA (SY)
NW Corner	299	33.2
SW Corner	290	32.3
NE Corner		0.0
SUBTOTAL		65.5

Intersection: Green Bay / Scott		
LOC	AREA (SF)	AREA (SY)
NW Corner		0.0
SW Corner	248	27.5
SE Corner		0.0
NE Corner		0.0
SUBTOTAL		27.5

	454	
TOTAL	1,467	SQ YD

Intersection: Green Bay / Merrill		
LOC	AREA (SF)	AREA (SY)
NW Corner	246	27.3
SW Corner	246	27.4
NE Corner	247	27.4
SUBTOTAL		82.1

44213204	TIE BARS	3/4"
----------	----------	------

Intersection: Green Bay / Eldorado		
LOC	LENGTH (FOOT)	DOWEL BAR (EACH)
NE Corner - Curb Edge	39	12.0
NE Corner - S. Adj. Lane	31	9.3
	SUBTOTAL	21

Intersection: Green Bay / TOWER (EAST) NE		
LOC	LENGTH (FOOT)	DOWEL BAR (EACH)
NE Corner - Curb Edge	35	10.7
NE Corner - S. Adj. Lane	35	10.7
	SUBTOTAL	21

Intersection: Green Bay / TOWER (EAST) SE		
LOC	LENGTH (FOOT)	DOWEL BAR (EACH)
NE Corner - Curb Edge	37	11.3
NE Corner - S. Adj. Lane	37	11.3
	SUBTOTAL	23
	TOTAL	65
		EACH

72000100 SIGN PANEL - TYPE 1

INTERSECTION	SQ FT
KENILWORTH	24.0
STA 103+00 (RT) S1-1	9.0
STA 103+00 (RT) W16-7P	2.2
STA 103+00 (LT) S1-1	9.0
STA 103+00 (LT) W16-7P	2.2
TOTAL	46.4

72400310 REMOVE SIGN PANEL - TYPE 1

INTERSECTION	SQ FT
KENILWORTH	15.0
TOTAL	15.0

78000100 THERMOPLASTIC PAVEMENT MARKING - LETTERS AND SYMBOLS

INTERSECTION	ONLY	ARROW (LEFT)	ARROW (RIGHT)	ARROW (THROUGH-RIGHT)	TOTAL (SQFT)
TOWER (W)	4	1	3		145.6
TOWER (E) (INCL BI-LTL)	4	3	3		176.8
OAK ST (W)	4	1	3	1	171.6
WINNETKA RD	3	4			124.8
				TOTAL	619

REVISD SHEET 9/2/2026



116 WEST MAIN STREET
SUITE 201
ST. CHARLES, IL 60174
(630) 443-7755

USER NAME = kcoortopassi

DESIGNED -

REVISED -

DRAWN -

REVISED -

CHECKED -

REVISED -

PLOT DATE = 12/13/2024

DATE = 9/6/2024

REVISED -

STATE OF ILLINOIS
DEPARTMENT OF TRANSPORTATION

GREEN BAY ROAD - RESURFACING AND ADA IMPROVEMENTS
SCHEDULE OF QUANTITIES

SCALE: SHEET 5 OF 8 SHEETS STA. TO STA.

F.A.U.
RTE.

SECTION

COUNTY

TOTAL
SHEETS

SHEET
NO.

2744

2024-951-RS, SW

COOK

114

16

CONTRACT NO. 62W73

ILLINOIS FED. AID PROJECT

<u>PARKING LINE</u>						
STATION	STATION	OFFSET	COLOR (WHITE OR YELLOW)	TYPE OF LINE	# OF LINES	TOTAL LENGTH (FEET)
14+39	25+00	L	W	SOLID		743
14+39	25+00	L	Y	SOLID		309
14+39	25+00	R	W	SOLID		891
14+39	25+00	R	Y	SOLID		386
25+00	40+00	L	W	SOLID		454
25+00	40+00	L	Y	SOLID		193
25+00	40+00	R	W	SOLID		424
25+00	40+00	R	Y	SOLID		232
55+00	70+00	R	W	SOLID		33
55+00	70+00	R	Y	SOLID		39
70+00	85+00	L	W	SOLID		914
70+00	85+00	R	W	SOLID		764
70+00	85+00	R	Y	SOLID		77
85+00	100+00	R	W	SOLID		140
130+00	145+00	L	Y	SOLID		78
130+00	145+00	R	Y	SOLID		287
145+00	160+00	L		SOLID		0
145+00	160+00	R		SOLID		0
160+00	166+93	R	W	SOLID		226
					SUBTOTAL	6,190

TOTAL	40,048	FOOT
-------	--------	------

KENIL WORTH (RR DO NOT BLOCK AREA - HATCH LINES)					
STATION	STATION	OFFSET	COLOR (WHITE OR YELLOW)	TYPE OF LINE	TOTAL LENGTH (FEET)
		NORTH EOP	W	SOLID	54.5
SUBTOTAL					55

GORE BOARDER		OFFSET (L/R/C)	COLOR (WHITE OR YELLOW)	TYPE OF LINE	# OF LINES	TOTAL LENGTH (FEET)
STATION	STATION					
25+00	40+00	R	W	SOLID	1	78.0
70+00	85+00	R	W	SOLID	1	27.6
115+00	130+00	L	W	SOLID	1	160.5
115+00	130+00	L	W	SOLID	1	58.6
115+00	130+00	R	W	SOLID	1	84.0
					SUBTOTAL	409

3' DASH-9 SKIP (LANE DROP)						
STATION	STATION	OFFSET	COLOR (WHITE OR YELLOW)	TYPE OF LINE	# OF LINES	TOTAL LENGTH (FEET)
25+00	40+00	L	W	3' DASH	21	63.00
70+00	85+00	L	W	3' DASH	21	63.00
					SUBTOTAL	126

Diagram illustrating the relationship between the number 1 and the number 2,351. A triangle containing the number 1 is connected by a line to a cloud containing the number 2,351. Below the cloud is a horizontal bar with the words TOTAL, 2,351, and FOOT.

GREEN BAY ROAD - RESURFACING AND ADA IMPROVEMENTS
SCHEDULE OF QUANTITIES

F.A.U. RTE.	SECTION	COUNTY	TOTAL SHEETS	SHEET NO.
2744	2024-951-RS, SW	COOK	114	17
		CONTRACT NO. 62W73		
ILLINOIS		FED. AID PROJECT		

MODEL: S017 (Sheet)
FILE NAME: Z:\2023\232331_PTB210-02_VerP\H\Projects\W02_62W73-GreenBay\Roll09-CADD\3_Sheets\0117524-sh-sch.dgn

78000600 THERMOPLASTIC PAVEMENT MARKING - LINE 12"

CROSSWALK INTERSECTION	LEG				TOTAL LENGTH (FEET)
	N	S	E	W	
SCOTT AVE	99.0	102.0	72.0	90.0	363.0
MERRILL ST	88.0	99.0	75.00	62.0	324.0
GAGE ST	94.0	96.0	84.00	84.0	358.0
TOWER (E)		123.0			123.0
TOWER (W)	134.0			98.5	232.5
CHATFIELD DR				111.0	111.0
VINE ST				56.0	56.0
EL DORADO ST	84.0				84.0
WESTMOOR DR				57.0	57.0
PINE ST		86.0		123.0	209.0
SPRUCE ST				98.0	98.0
ELM ST	138.0	201.0	167.00	88.0	594.0
OAK ST (E)	87.0	88.0	92.00		267.0
OAK ST (W)	160.0	81.0	112.00	130.0	483.0
CHERRY ST	101.0	120.0	88.00	66.0	375.0
ASH ST				72.0	72.0
WILLOW RD				118.0	118.0
GREENBAY RD 103+00	84.0				84.0
CHURCH RD				99.0	99.0
SUNSET RD		86.0		45.0	131.0
WINNETKA AVE	149.0	178.0	190.00	151.0	668.0
BRIER ST				82.0	82.0
ROGER AVE				95.0	95.0
WAYLAND AVE				94.0	94.0
MELROSE AVE				100.0	100.0
PARK DR	126.0			90.0	216.0
KENILWORTH AVE	166.0	208.0		106.0	480.0
				SUBTOTAL	5974.0

CHANNELIZING CHEVERON						
STATION	STATION	OFFSET	COLOR (WHITE OR L/R/C)	TYPE OF	# OF LINES	TOTAL (FEET)
115+00	130+00	L	W	SOLID	1	68.0
				SUBTOTAL		68.0

MEDIAN DIAGONALS						
STATION	STATION	OFFSET	COLOR (WHITE OR L/R/C)	TYPE OF	# OF LINES	TOTAL (FEET)
25+00	40+00	R	W	SOLID	1	31.0
70+00	85+00	R	W	SOLID	1	35.6
115+00	130+00	C	Y	SOLID	1	50.0
130+00	145+00	L	Y	SOLID	5	30.0
130+00	145+00	L	W	SOLID	1	40.0
				SUBTOTAL		186.6

FIRE STATION DO NOT BLOCK AREA (LANE DEPARTURE & EOP LINES)						
STATION	STATION	OFFSET	COLOR (WHITE OR L/R/C)	TYPE OF	# OF LINES	TOTAL (FEET)
85+00	100+00	L	W	SOLID	1	24.0
85+00	100+00	R	W	SOLID	1	24.0
85+00	100+00	L	W	SOLID	1	132.00
85+00	100+00	R	W	SOLID	1	132.00
				SUBTOTAL		312.0

KENILWORTH (RR DYNAMIC ENVELOPE (DEPARTURE LINES))					
STATION	STATION	OFFSET	COLOR (WHITE OR YELLOW)	TYPE OF LINE	TOTAL LENGTH (FEET)
		NORTH EOP	W	SOLID	24.0
				SUBTOTAL	24

TOTAL	6,565	FOOT
-------	-------	------

78000650 THERMOPLASTIC PAVEMENT MARKING - LINE 24"

STOP BAR INTERSECTION	LEG				TOTAL LENGTH (FEET)
	N	S	E	W	
SCOTT AVE	13.6	13.5	21.0	22.0	70.1
MERRILL ST	28.6	15.0			43.6
GAGE ST		20.0	21.6	21.0	62.6
TOWER (W)	23.9		25.7	21.7	71.3
TOWER (E)		26.5		24.6	51.1
CHATFIELD DR		26.0			26.0
VINE ST		10.3			10.3
ELDORADO ST.			20.0	20.0	40.0
WESTMOOR				10.2	10.2
PINE ST		28.8	20.0	20.0	68.8
SPRUCE ST		19.4			19.4
ELM ST	30.8	14.3	38.6	33.3	117.0
OAK ST (W)	26.5	28.9	14.0	34.5	103.9
OAK ST (E)	20.1		20.0	20.0	60.1
CHERRY ST	16.4	13.3			29.7
FIRE DEPARTMENT			24.0		24.0
FIRE DEPARTMENT				24.0	24.0
ASH ST		13.3			13.3
WILLOW RD		28.8			28.8
CHURCH RD		18.0			18.0
SUNSET RD		9.6	20.0	20.0	49.6
WINNETKA RD	56.4	84.1	36.5	26.2	203.1
ROGER AVE		13.1			13.1
WAYLAND AVE		16.3			16.3
MELROSE AVE		15.2			15.2
PARK DR		21.7	28.5	28.2	78.4
KENILWORTH AVE	25.0	23.0	45.5	38.0	131.5
ASHLAND AVE & 16th ST				28.3	28.3
				TOTAL	1,428

STATE OF ILLINOIS
DEPARTMENT OF TRANSPORTATION

GREEN BAY ROAD - RESURFACING AND ADA IMPROVEMENTS
SCHEDULE OF QUANTITIES

SCALE: SHEET 7 OF 8 SHEETS STA. TO STA.

F.A.U. RTE.	SECTION	COUNTY	TOTAL SHEETS	SHEET NO.
2744	2024-951-RS, SW	COOK	114	18
CONTRACT NO. 62W73				
ILLINOIS FED. AID PROJECT				

1 REVISED SHEET 9/2/2026

MODEL: GREEN_BAY_RD_E - Sheet 1
FILE NAME: C:\Bentley\CONNECT101\Organization-Civil\DOT_Standards\Civil\DOT_Sheets.cad




116 WEST MAIN STREET
SUITE 201
ST. CHARLES, IL 60174
(630) 443-7755

USER NAME = kcoropassi	DESIGNED -	REVISED -
	DRAWN -	REVISED -
	CHECKED -	REVISED -
PLOT DATE = 2/5/2025	DATE = 9/6/2024	REVISED = 02/05/2025

STATE OF ILLINOIS
DEPARTMENT OF TRANSPORTATION

GREEN BAY ROAD - RESURFACING AND ADA IMPROVEMENTS
PROPOSED ROADWAY PLAN
SCALE: 1"=50'

F.A.U. RTE.	SECTION	COUNTY	TOTAL SHEETS	SHEET NO.
2744	2024-951-RS, SW	COOK	114	25
CONTRACT NO. 62W73				
ILLINOIS FED. AID PROJECT				

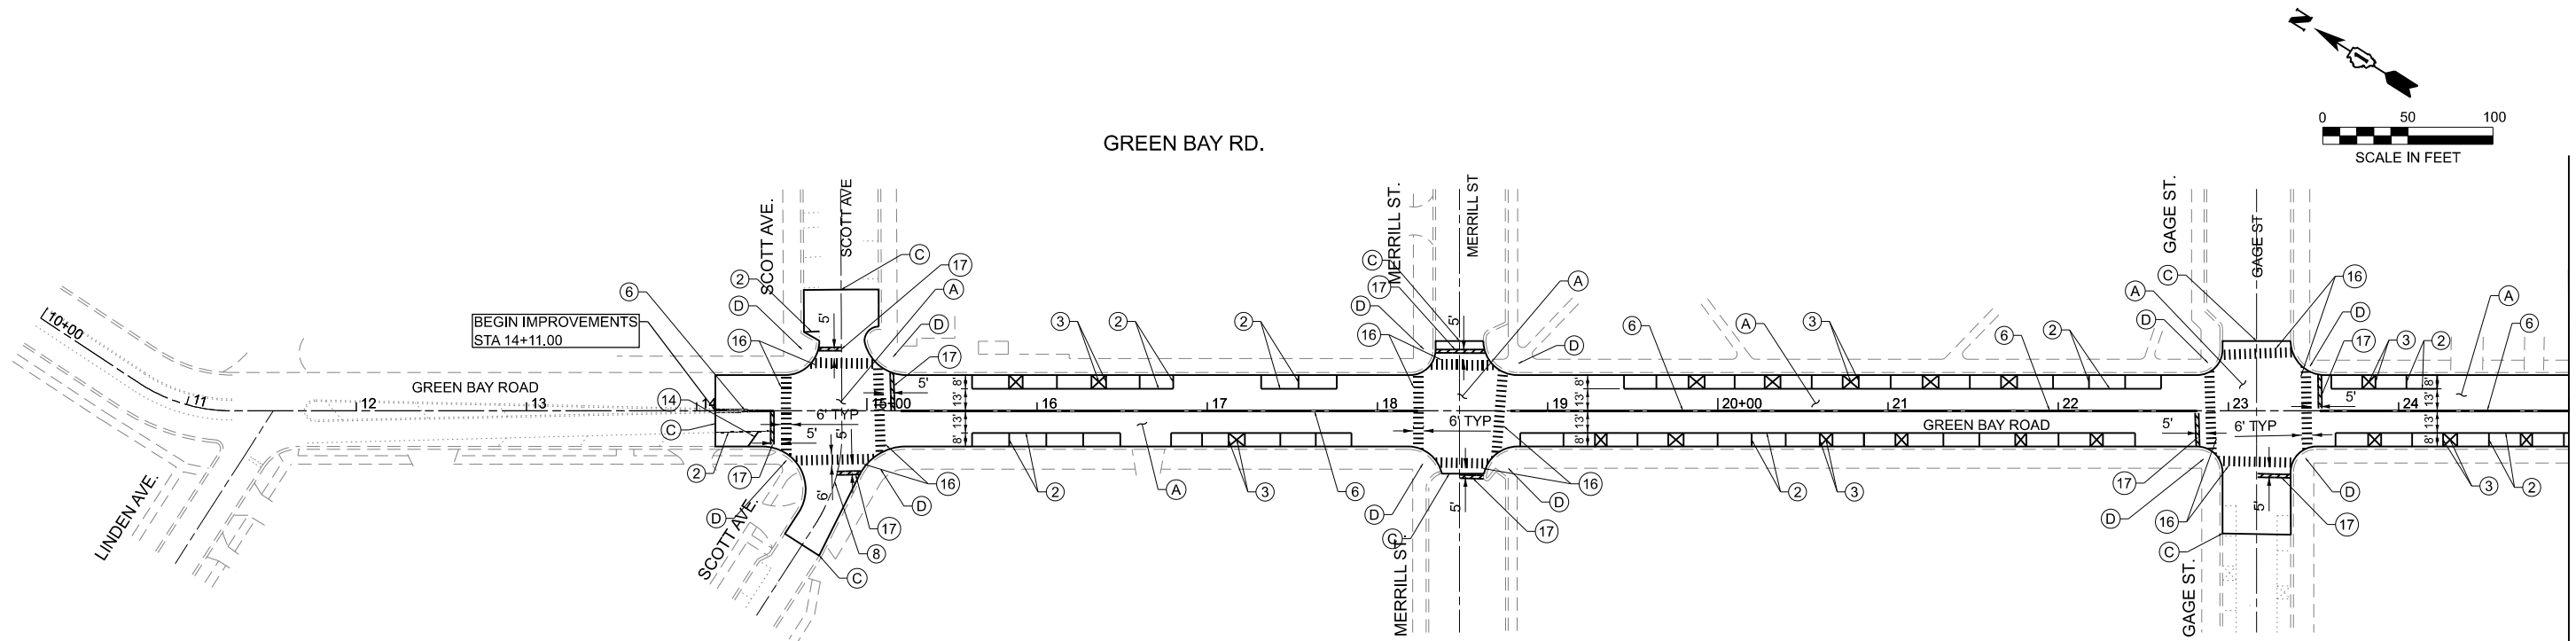


MATCHLINE STA. 25+00.00

PROPOSED PAVEMENT STRIPING LEGEND

- | | |
|--|--|
| 1 PROP. THPL PVT MK LTR & SYM - 8" WHITE (TYP.) | 13 PROP. THPL PVT MK LINE 12" - WHITE, CHANNELIZING CHEVRON (TYP.) |
| 2 PROP. THPL PVT MK LINE 4" - SOLID WHITE (TYP.) | 14 PROP. THPL PVT MK LINE 12" - WHITE PAINTED MEDIAN DIAGONAL, 45°, (TYP.) |
| 3 PROP. THPL PVT MK LINE 4" - SOLID YEL (TYP.) | 15 PROP. THPL PVT MK LINE 12" - YEL PAINTED MEDIAN DIAGONAL, 45°, (TYP.) |
| 4 PROP. THPL PVT MK LINE 4" - SOLID WHITE DIAGONAL, 45° (TYP.) | 16 PROP. THPL PVT MK LINE 12" - CROSSWALK, 6-FT BARS, WHITE (TYP.) |
| 5 PROP. THPL PVT MK LINE 4" - SOLID YEL DIAGONAL, 45° (TYP.) | 17 PROP. THPL PVT MK LINE 24" - SOLID WHITE STOP BAR (TYP.) |
| 6 PROP. THPL PVT MK LINE 4" - DBL SOLID YEL, 2" @ 11" C-C (TYP.) | 18 PROP. THPL PVT MK LINE 6" - SOLID WHITE DIAGONAL, 45° @ 4' C-C (TYP.) (LOCATED AT FIRE STATION & RR CROSSING) |
| 7 PROP. THPL PVT MK LINE 4" - 10' DASH - 30' SKIP, WHITE (TYP.) | 19 PROP. THPL PVT MK LINE 12" - SOLID WHITE AT FIRE STATION DRIVEWAY & RR CROSSING (TYP.) |
| 8 PROP. THPL PVT MK LINE 4" - 10' DASH - 30' SKIP, YEL (TYP.) | 20 PROP. THPL PVT MK LINE 8" - SKIP-DASH WHITE, 3' DASH - 9' SKIP (TYP.) |
| 9 PROP. THPL PVT MK LINE 4" - SKIP-DASH WHITE, 2' DASH - 6' SKIP (TYP.) | 21 PROP. THPL PVT MK LINE 8" - SOLID WHITE (TYP.) |
| 10 PROP. THPL PVT MK LINE 6" - SOLID WHITE (TYP.) | 22 PROP. THPL PVT MK LINE 6" - SOLID WHITE CROSS HATCH, 45° @ 8' C-C (TYP.) (LOCATED AT FIRE STATION) |
| 11 PROP. THPL PVT MK LINE 6" - SKIP-DASH WHITE, 2' DASH - 6' SKIP (TYP.) | |
| 12 PROP. THPL PVT MK LINE 8" - SOLID WHITE GORE BORDER (TYP.) | |

PROPOSED ROADWAY WORK

- | | |
|---|--|
| A | PROP. HMA SURF REMOVAL 2 1/4" PROP. HMA SC IL-9.5 D N70, 1 1/2" PROP. P HMA BC IL-4.75 N50, 3/4" |
| B | PROP. HMA SURF REMOVAL 3 3/4" PROP. HMA SC IL-9.5 D N70, 1 3/4" PROP. HMA BC IL-9.5 N70, 2" |
| C | PROP. HMA SURF REM BUTT JT (LIMIT OF RESURFACING) |
| D | PROP. PCC SIDEWALK CURB RAMP IMPROVEMENT (SEE SIDEWALK DETAIL PLAN SHEETS) |

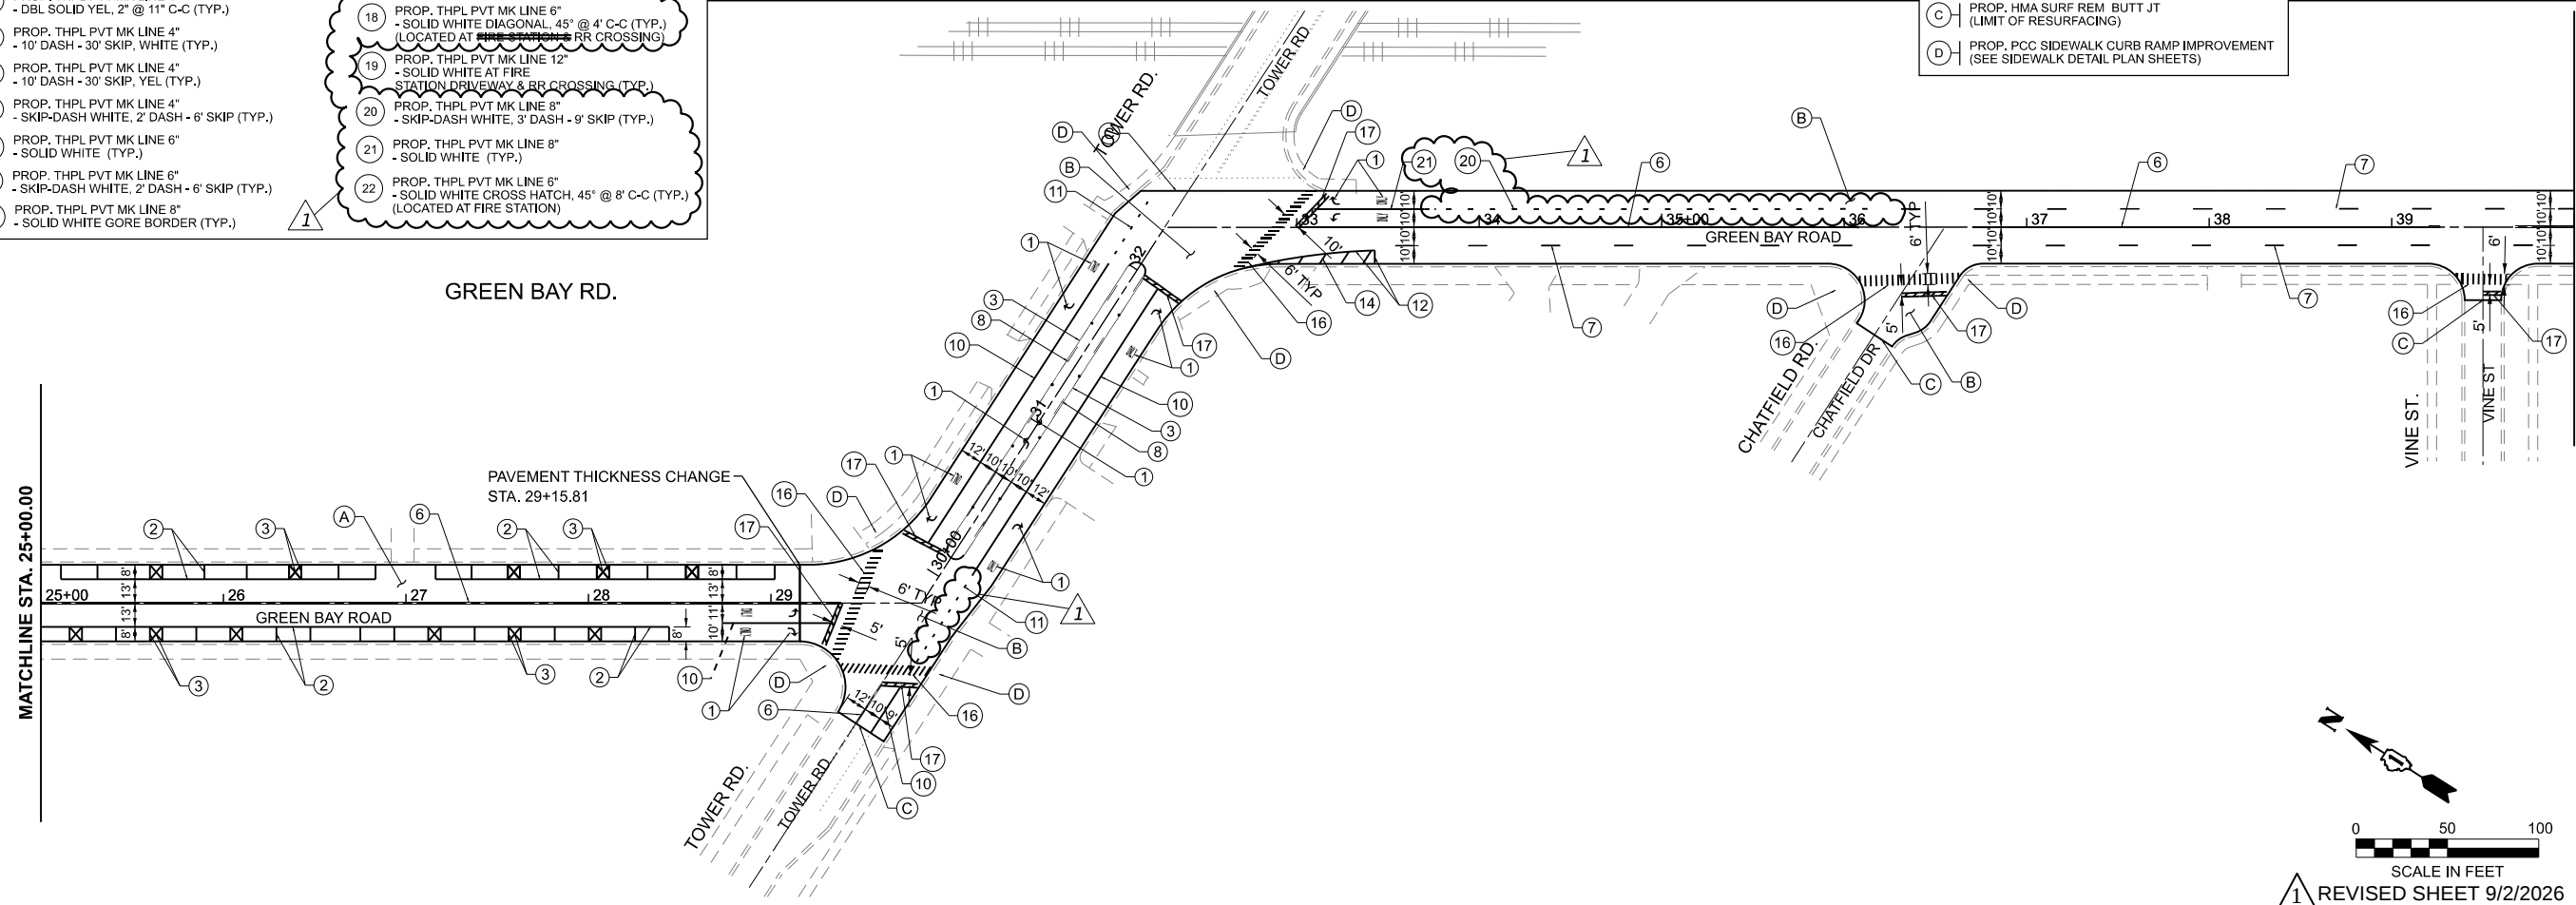

MATCHLINE STA. 40+00.00

REVIS 1
SCALE IN FEET
REVISED SHEET 9/2/2026

MODEL: GREEN_BAY_RD_E - Sheet 2
FILE NAME: C:\Bentley\CONNECT101\Organization-Civil\DOT_Standards\Civil\DOT_Sheets.cad



116 WEST MAIN STREET
SUITE 201
ST. CHARLES, IL 60174
(630) 443-7755

USER NAME = kcourtpassi	DESIGNED -	REVISED -
	DRAWN -	REVISED -
	CHECKED -	REVISED -
	DATE = 9/6/2024	REVISED = 02/05/2025 1
PLOT DATE = 2/5/2025		


STATE OF ILLINOIS
DEPARTMENT OF TRANSPORTATION

GREEN BAY ROAD - RESURFACING AND ADA IMPROVEMENTS
PROPOSED ROADWAY PLAN

SCALE: 1"=50' SHEET 2 OF 6 SHEETS STA. 40+00.00 TO STA. 70+00.00



F.A.U. RTE.	SECTION	COUNTY	TOTAL SHEETS	SHEET NO.
2744	2024-951-RS, SW	COOK	114	26
CONTRACT NO. 62W73				
ILLINOIS FED. AID PROJECT				

1 REVISED SHEET 9/2/2026

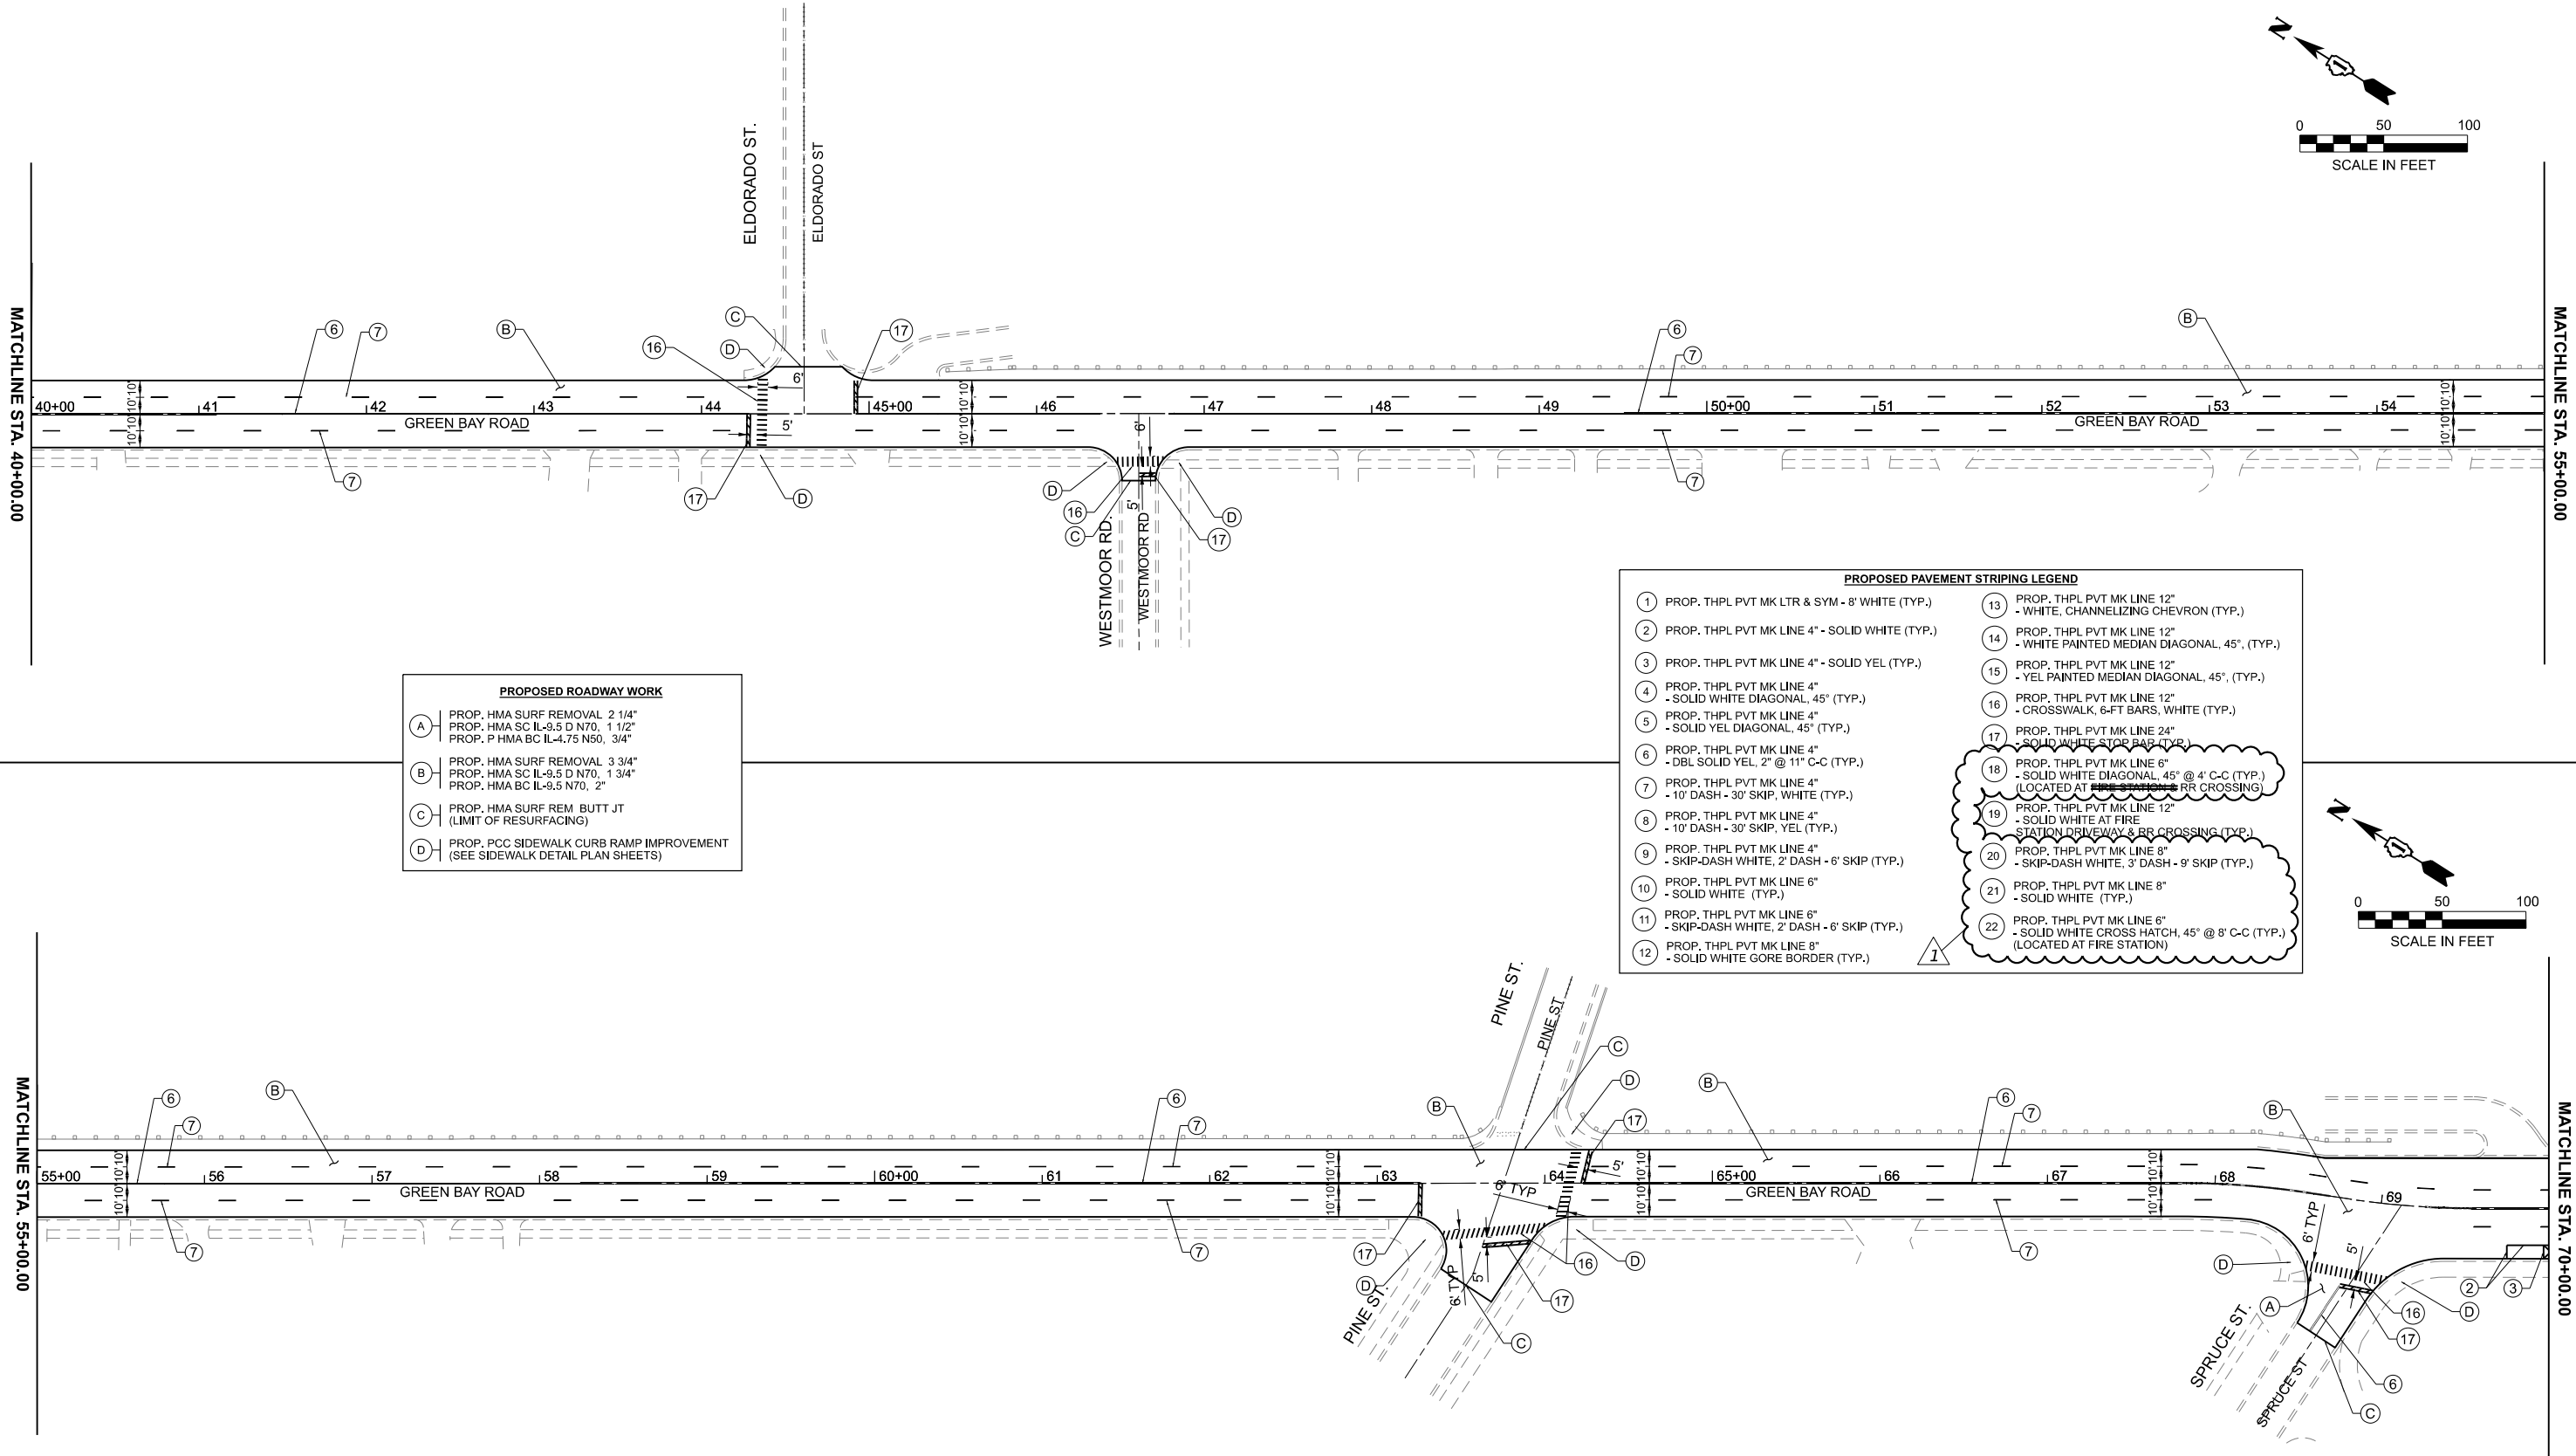



PROPOSED ROADWAY WORK	
(A)	PROP. HMA SURF REMOVAL 2 1/4" PROP. HMA SC IL-9.5 D N70, 1 1/2" PROP. P HMA BC IL-4.75 N50, 3/4"
(B)	PROP. HMA SURF REMOVAL 3 3/4" PROP. HMA SC IL-9.5 D N70, 1 3/4" PROP. HMA BC IL-9.5 N70, 2"
(C)	PROP. HMA SURF REM BUTT JT (LIMIT OF RESURFACING)
(D)	PROP. PCC SIDEWALK CURB RAMP IMPROVEMENT (SEE SIDEWALK DETAIL PLAN SHEETS)

PROPOSED PAVEMENT STRIPING LEGEND	
(1) PROP. THPL PVT MK LTR & SYM - 8' WHITE (TYP.)	(13) PROP. THPL PVT MK LINE 12" - WHITE, CHANNELIZING CHEVRON (TYP.)
(2) PROP. THPL PVT MK LINE 4" - SOLID WHITE (TYP.)	(14) PROP. THPL PVT MK LINE 12" - WHITE PAINTED MEDIAN DIAGONAL, 45°, (TYP.)
(3) PROP. THPL PVT MK LINE 4" - SOLID YEL (TYP.)	(15) PROP. THPL PVT MK LINE 12" - YEL PAINTED MEDIAN DIAGONAL, 45°, (TYP.)
(4) PROP. THPL PVT MK LINE 4" - SOLID WHITE DIAGONAL, 45° (TYP.)	(16) PROP. THPL PVT MK LINE 12" - CROSSWALK, 6-FT BARS, WHITE (TYP.)
(5) PROP. THPL PVT MK LINE 4" - SOLID YEL DIAGONAL, 45° (TYP.)	(17) PROP. THPL PVT MK LINE 24" - SOLID WHITE STOP BAR (TYP.)
(6) PROP. THPL PVT MK LINE 4" - DBL SOLID YEL, 2" @ 11" C-C (TYP.)	(18) PROP. THPL PVT MK LINE 6" - SOLID WHITE DIAGONAL, 45° @ 4' C-C (TYP.) (LOCATED AT RR RR CROSSING)
(7) PROP. THPL PVT MK LINE 4" - 10' DASH - 30' SKIP, WHITE (TYP.)	(19) PROP. THPL PVT MK LINE 12" - SOLID WHITE AT FIRE STATION DRIVEWAY & RR CROSSING (TYP.)
(8) PROP. THPL PVT MK LINE 4" - 10' DASH - 30' SKIP, YEL (TYP.)	(20) PROP. THPL PVT MK LINE 8" - SKIP-DASH WHITE, 3' DASH - 9' SKIP (TYP.)
(9) PROP. THPL PVT MK LINE 4" - SKIP-DASH WHITE, 2' DASH - 6' SKIP (TYP.)	(21) PROP. THPL PVT MK LINE 8" - SOLID WHITE (TYP.)
(10) PROP. THPL PVT MK LINE 6" - SOLID WHITE (TYP.)	(22) PROP. THPL PVT MK LINE 6" - SOLID WHITE CROSS HATCH, 45° @ 8' C-C (TYP.) (LOCATED AT FIRE STATION)
(11) PROP. THPL PVT MK LINE 6" - SKIP-DASH WHITE, 2' DASH - 6' SKIP (TYP.)	
(12) PROP. THPL PVT MK LINE 8" - SOLID WHITE GORE BORDER (TYP.)	

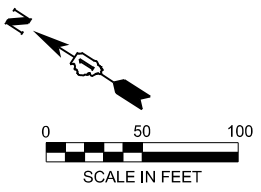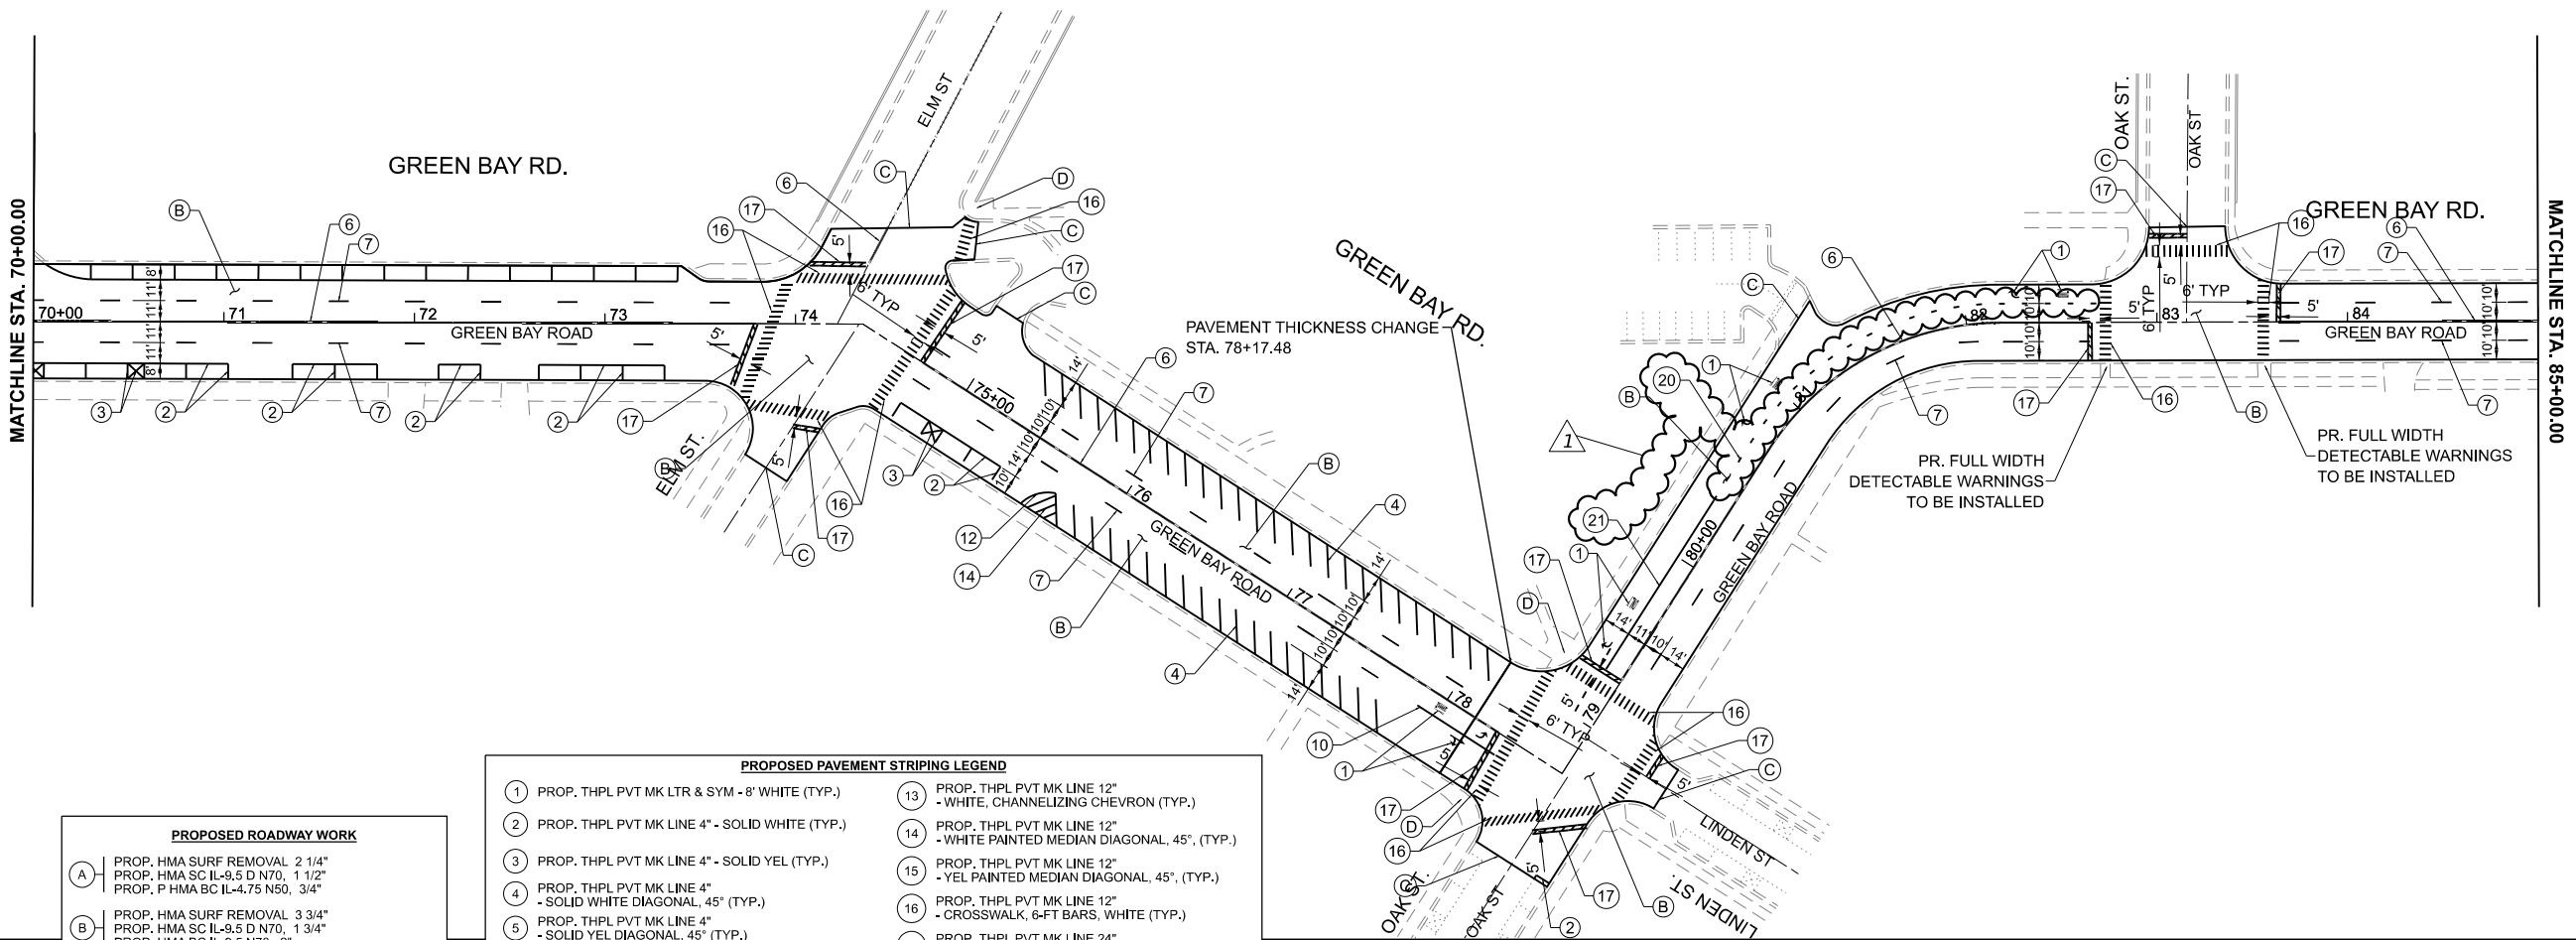

- PROPOSED ROADWAY WORK**
- (A) PROP. HMA SURF REMOVAL 2 1/4" PROP. HMA SC IL-9.5 D N70, 1 1/2" PROP. P HMA BC IL-4.75 N50, 3/4"
 - (B) PROP. HMA SURF REMOVAL 3 3/4" PROP. HMA SC IL-9.5 D N70, 1 3/4" PROP. HMA BC IL-9.5 N70, 2"
 - (C) PROP. HMA SURF REM BUTT JT (LIMIT OF RESURFACING)
 - (D) PROP. PCC SIDEWALK CURB RAMP IMPROVEMENT (SEE SIDEWALK DETAIL PLAN SHEETS)

- PROPOSED PAVEMENT STRIPING LEGEND**
- | | |
|--|---|
| (1) PROP. THPL PVT MK LTR & SYM - 8' WHITE (TYP.) | (13) PROP. THPL PVT MK LINE 12" - WHITE, CHANNELIZING CHEVRON (TYP.) |
| (2) PROP. THPL PVT MK LINE 4" - SOLID WHITE (TYP.) | (14) PROP. THPL PVT MK LINE 12" - WHITE PAINTED MEDIAN DIAGONAL, 45°, (TYP.) |
| (3) PROP. THPL PVT MK LINE 4" - SOLID YEL (TYP.) | (15) PROP. THPL PVT MK LINE 12" - YEL PAINTED MEDIAN DIAGONAL, 45°, (TYP.) |
| (4) PROP. THPL PVT MK LINE 4" - SOLID WHITE DIAGONAL, 45° (TYP.) | (16) PROP. THPL PVT MK LINE 12" - CROSSWALK, 6-FT BARS, WHITE (TYP.) |
| (5) PROP. THPL PVT MK LINE 4" - SOLID YEL DIAGONAL, 45° (TYP.) | (17) PROP. THPL PVT MK LINE 24" - SOLID WHITE STOP BAR (TYP.) |
| (6) PROP. THPL PVT MK LINE 4" - DBL SOLID YEL, 2" @ 11" C-C (TYP.) | (18) PROP. THPL PVT MK LINE 6" - SOLID WHITE DIAGONAL, 45° @ 4' C-C (TYP.) (LOCATED AT RR CROSSING) |
| (7) PROP. THPL PVT MK LINE 4" - 10' DASH - 30' SKIP, WHITE (TYP.) | (19) PROP. THPL PVT MK LINE 12" - SOLID WHITE AT FIRE STATION DRIVEWAY & RR CROSSING (TYP.) |
| (8) PROP. THPL PVT MK LINE 4" - 10' DASH - 30' SKIP, YEL (TYP.) | (20) PROP. THPL PVT MK LINE 8" - SKIP-DASH WHITE, 3' DASH - 9' SKIP (TYP.) |
| (9) PROP. THPL PVT MK LINE 4" - SKIP-DASH WHITE, 2' DASH - 6' SKIP (TYP.) | (21) PROP. THPL PVT MK LINE 8" - SOLID WHITE (TYP.) |
| (10) PROP. THPL PVT MK LINE 6" - SOLID WHITE (TYP.) | (22) PROP. THPL PVT MK LINE 6" - SOLID WHITE CROSS HATCH, 45° @ 8' C-C (TYP.) (LOCATED AT FIRE STATION) |
| (11) PROP. THPL PVT MK LINE 6" - SKIP-DASH WHITE, 2' DASH - 6' SKIP (TYP.) | |
| (12) PROP. THPL PVT MK LINE 8" - SOLID WHITE GORE BORDER (TYP.) | |

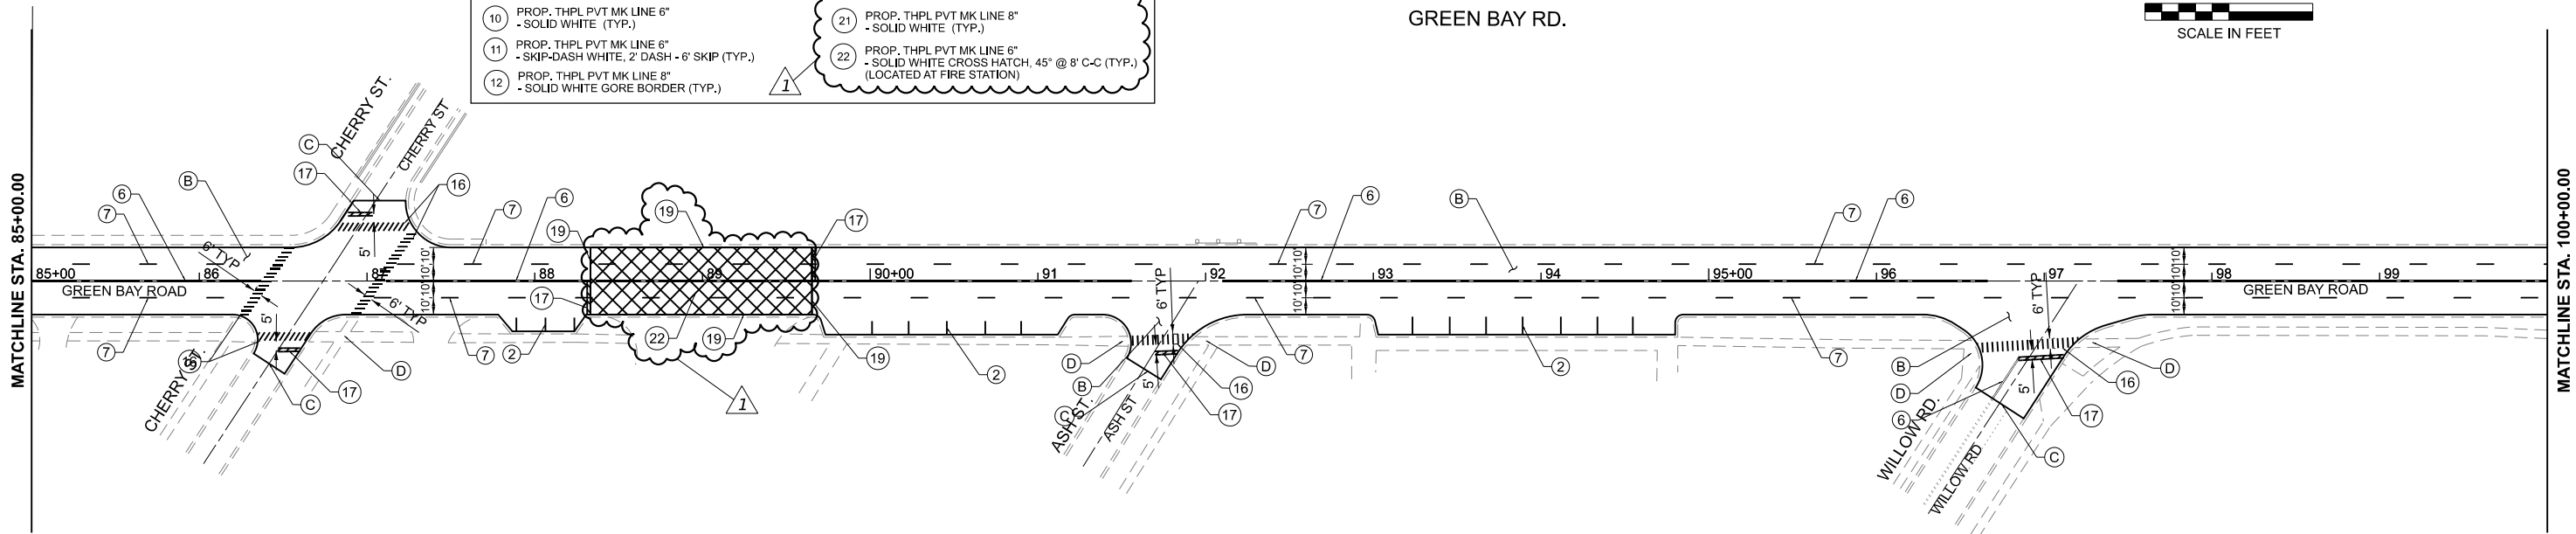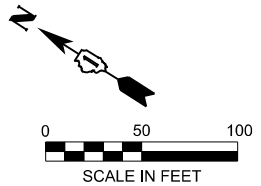

MODEL: GREEN_BAY_RD_E - Sheet 3
FILE NAME: C:\Bentley\CONNECT1101\Organization-Chil\IDOT_Standards\Cell\IDOT_Sheets.cel





USER NAME = kcoortopassi	DESIGNED -	REVISED -
	DRAWN -	REVISED -
	CHECKED -	REVISED -
PLOT DATE = 2/5/2025	DATE = 9/6/2024	REVISED = 02/05/2025 1

STATE OF ILLINOIS
DEPARTMENT OF TRANSPORTATION

GREEN BAY ROAD - RESURFACING AND ADA IMPROVEMENTS
PROPOSED ROADWAY PLAN



SCALE: 1"=50' SHEET 3 OF 6 SHEETS STA. 70+00.00 TO STA. 100+00.00

1 REVISED SHEET 9/2/2026			
F.A.U. RTE.	SECTION	COUNTY	TOTAL SHEETS
2744	2024-951-RS, SW	COOK	114
			SHEET NO. 27
CONTRACT NO. 62W73			
ILLINOIS FED. AID PROJECT			

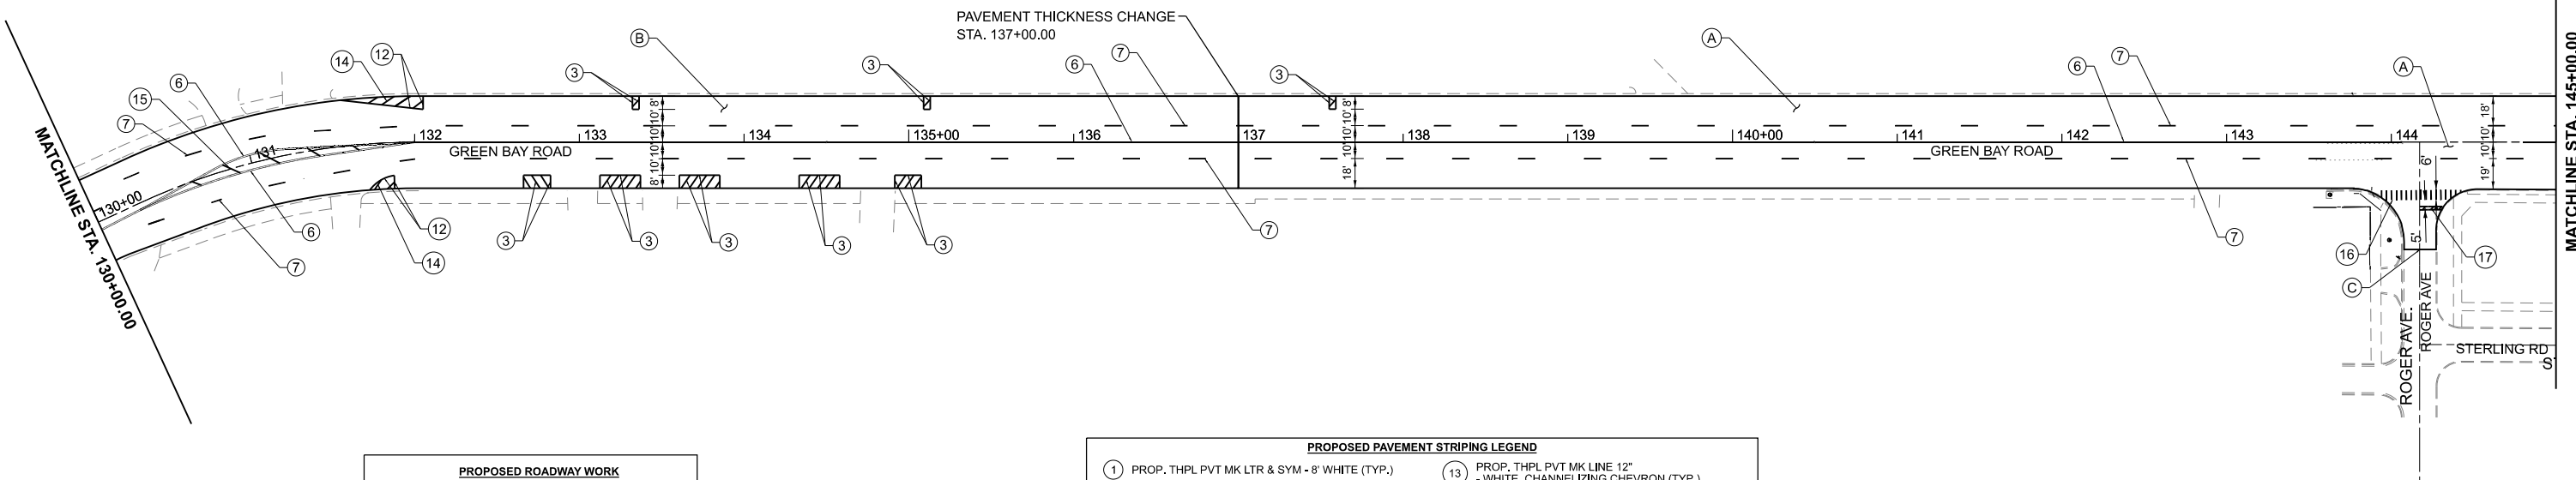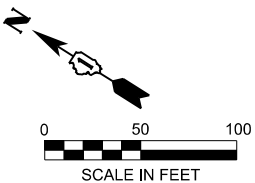

PROPOSED ROADWAY WORK	
(A)	PROP. HMA SURF REMOVAL 2 1/4" PROP. HMA SC IL-9.5 D N70, 1 1/2" PROP. P HMA BC IL-4.75 N50, 3/4"
(B)	PROP. HMA SURF REMOVAL 3 3/4" PROP. HMA SC IL-9.5 D N70, 1 3/4" PROP. HMA BC IL-9.5 N70, 2"
(C)	PROP. HMA SURF REM BUTT JT (LIMIT OF RESURFACING)
(D)	PROP. PCC SIDEWALK CURB RAMP IMPROVEMENT (SEE SIDEWALK DETAIL PLAN SHEETS)

PROPOSED PAVEMENT STRIPING LEGEND			
(1)	PROP. THPL PVT MK LTR & SYM - 8' WHITE (TYP.)	(13)	PROP. THPL PVT MK LINE 12" - WHITE, CHANNELIZING CHEVRON (TYP.)
(2)	PROP. THPL PVT MK LINE 4" - SOLID WHITE (TYP.)	(14)	PROP. THPL PVT MK LINE 12" - WHITE PAINTED MEDIAN DIAGONAL, 45°, (TYP.)
(3)	PROP. THPL PVT MK LINE 4" - SOLID YEL (TYP.)	(15)	PROP. THPL PVT MK LINE 12" - YEL PAINTED MEDIAN DIAGONAL, 45°, (TYP.)
(4)	PROP. THPL PVT MK LINE 4" - SOLID WHITE DIAGONAL, 45° (TYP.)	(16)	PROP. THPL PVT MK LINE 12" - CROSSWALK, 6-FT BARS, WHITE (TYP.)
(5)	PROP. THPL PVT MK LINE 4" - SOLID YEL DIAGONAL, 45° (TYP.)	(17)	PROP. THPL PVT MK LINE 24" - SOLID WHITE STOP BAR (TYP.)
(6)	PROP. THPL PVT MK LINE 4" - DBL SOLID YEL, 2' @ 11" C-C (TYP.)	(18)	PROP. THPL PVT MK LINE 6" - SOLID WHITE DIAGONAL, 45° @ 4' C-C (TYP.) (LOCATED AT FIRE STATION RR CROSSING)
(7)	PROP. THPL PVT MK LINE 4" - 10' DASH - 30' SKIP, WHITE (TYP.)	(19)	PROP. THPL PVT MK LINE 12" - SOLID WHITE AT FIRE STATION DRIVEWAY & RR CROSSING (TYP.)
(8)	PROP. THPL PVT MK LINE 4" - 10' DASH - 30' SKIP, YEL (TYP.)	(20)	PROP. THPL PVT MK LINE 8" - SKIP-DASH WHITE, 3' DASH - 9' SKIP (TYP.)
(9)	PROP. THPL PVT MK LINE 4" - SKIP-DASH WHITE, 2' DASH - 6' SKIP (TYP.)	(21)	PROP. THPL PVT MK LINE 8" - SOLID WHITE (TYP.)
(10)	PROP. THPL PVT MK LINE 6" - SOLID WHITE (TYP.)	(22)	PROP. THPL PVT MK LINE 6" - SOLID WHITE CROSS HATCH, 45° @ 8' C-C (TYP.) (LOCATED AT FIRE STATION)
(11)	PROP. THPL PVT MK LINE 6" - SKIP-DASH WHITE, 2' DASH - 6' SKIP (TYP.)		
(12)	PROP. THPL PVT MK LINE 8" - SOLID WHITE GORE BORDER (TYP.)		

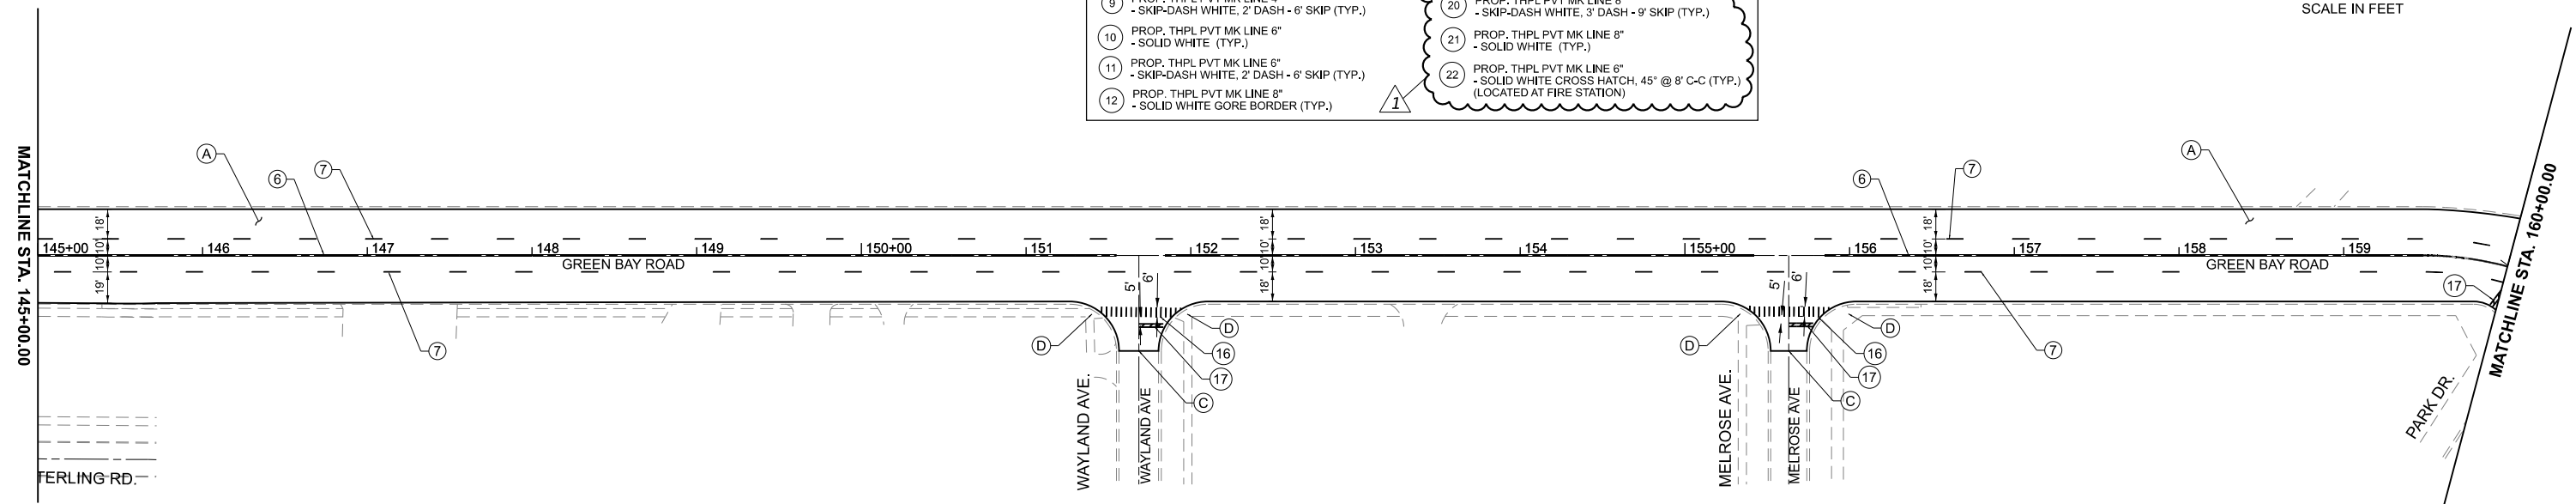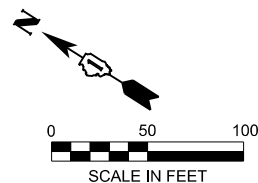

MODEL: GREEN_BAY_RD_E - Sheet 5
FILE NAME: C:\Bentley\CONNECT101\Organization-Civil\DOT_Standards\Civil\DOT_Sheets.cad



USER NAME =	kcortopassi	DESIGNED -	REVISD -
		DRAWN -	REVISED -
		CHECKED -	REVISED -
PLOT DATE =	2/5/2025	DATE -	9/6/2024
		REVISED -	02/05/2025 1



STATE OF ILLINOIS
DEPARTMENT OF TRANSPORTATION

GREEN BAY ROAD - RESURFACING AND ADA IMPROVEMENTS
PROPOSED ROADWAY PLAN

SCALE: 1"=50' SHEET 5 OF 6 SHEETS STA. 130+00.00 TO STA. 160+00.00

F.A.U. RTE.	SECTION	COUNTY	TOTAL SHEETS	SHEET NO.
2744	2024-951-RS, SW	COOK	114	29
CONTRACT NO. 62W73				
ILLINOIS FED. AID PROJECT				

1 REVISED SHEET 9/2/2026

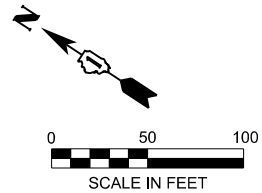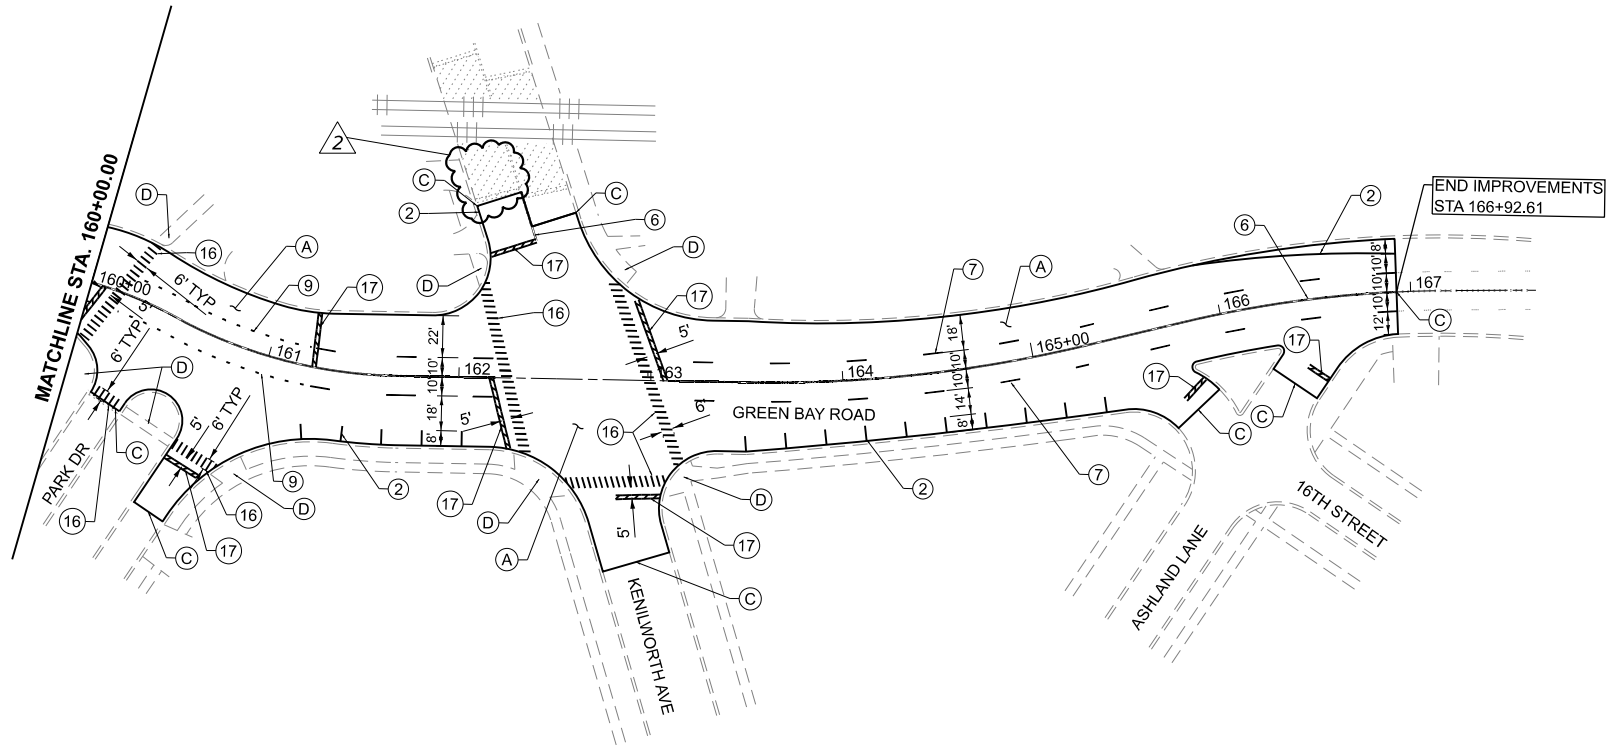

PROPOSED ROADWAY WORK	
(A)	PROP. HMA SURF REMOVAL 2 1/4" PROP. HMA SC IL-9.5 D N70, 1 1/2" PROP. P HMA BC IL-4.75 N50, 3/4"
(B)	PROP. HMA SURF REMOVAL 3 3/4" PROP. HMA SC IL-9.5 D N70, 1 3/4" PROP. HMA BC IL-9.5 N70, 2"
(C)	PROP. HMA SURF REM BUTT JT (LIMIT OF RESURFACING)
(D)	PROP. PCC SIDEWALK CURB RAMP IMPROVEMENT (SEE SIDEWALK DETAIL PLAN SHEETS)

PROPOSED PAVEMENT STRIPING LEGEND	
(1) PROP. THPL PVT MK LTR & SYM - 8' WHITE (TYP.)	(13) PROP. THPL PVT MK LINE 12" - WHITE, CHANNELIZING CHEVRON (TYP.)
(2) PROP. THPL PVT MK LINE 4" - SOLID WHITE (TYP.)	(14) PROP. THPL PVT MK LINE 12" - WHITE PAINTED MEDIAN DIAGONAL, 45°, (TYP.)
(3) PROP. THPL PVT MK LINE 4" - SOLID YEL (TYP.)	(15) PROP. THPL PVT MK LINE 12" - YEL PAINTED MEDIAN DIAGONAL, 45°, (TYP.)
(4) PROP. THPL PVT MK LINE 4" - SOLID WHITE DIAGONAL, 45° (TYP.)	(16) PROP. THPL PVT MK LINE 12" - CROSSWALK, 6-FT BARS, WHITE (TYP.)
(5) PROP. THPL PVT MK LINE 4" - SOLID YEL DIAGONAL, 45° (TYP.)	(17) PROP. THPL PVT MK LINE 24" - SOLID WHITE STOP BAR (TYP.)
(6) PROP. THPL PVT MK LINE 4" - DBL SOLID YEL, 2" @ 11" C-C (TYP.)	(18) PROP. THPL PVT MK LINE 6" - SOLID WHITE DIAGONAL, 45° @ 4' C-C (TYP.) LOCATED AT FIRE STATION & RR CROSSING
(7) PROP. THPL PVT MK LINE 4" - 10' DASH - 30' SKIP, WHITE (TYP.)	(19) PROP. THPL PVT MK LINE 12" - SOLID WHITE AT FIRE STATION DRIVEWAY & RR CROSSING (TYP.)
(8) PROP. THPL PVT MK LINE 4" - 10' DASH - 30' SKIP, YEL (TYP.)	(20) PROP. THPL PVT MK LINE 8" - SKIP-DASH WHITE, 3' DASH - 9' SKIP (TYP.)
(9) PROP. THPL PVT MK LINE 4" - SKIP-DASH WHITE, 2' DASH - 6' SKIP (TYP.)	(21) PROP. THPL PVT MK LINE 8" - SOLID WHITE (TYP.)
(10) PROP. THPL PVT MK LINE 6" - SOLID WHITE (TYP.)	(22) PROP. THPL PVT MK LINE 6" - SOLID WHITE CROSS HATCH, 45° @ 8' C-C (TYP.) (LOCATED AT FIRE STATION)
(11) PROP. THPL PVT MK LINE 6" - SKIP-DASH WHITE, 2' DASH - 6' SKIP (TYP.)	
(12) PROP. THPL PVT MK LINE 8" - SOLID WHITE GORE BORDER (TYP.)	

MODEL: GREEN_BAY_RD_E - Sheet 6
FILE NAME: C:\Bentley\CONNECT101\Organization-Chil\DOT_Standards\Cell\DOT_Sheets.cel

WBK
ENGINEERING

116 WEST MAIN STREET
SUITE 201
ST. CHARLES, IL 60174
(630) 443-7755

PLOT DATE = 2/21/2025	USER NAME = kcartopassi	DESIGNED -	REVISED -
		DRAWN -	REVISED -
		CHECKED -	REVISED - 02/21/2025 2
	DATE = 9/6/2024		REVISED - 02/05/2025 1

STATE OF ILLINOIS
DEPARTMENT OF TRANSPORTATION

GREEN BAY ROAD - RESURFACING AND ADA IMPROVEMENTS
PROPOSED ROADWAY PLAN

SCALE: 1"=50' SHEET 6 OF 6 SHEETS STA. 160+00.00 TO STA. 166+92.61

F.A.U. RTE.	SECTION	COUNTY	TOTAL SHEETS	SHEET NO.
2744	2024-951-RS, SW	COOK	114	30
CONTRACT NO. 62W73				
ILLINOIS FED. AID PROJECT				

1 REVISED SHEET 9/2/2026