

MODEL - Detail
FILE NAME: P:\R-2232-4875-00 IDOT Various Phase 2 (P)B 206-003\W0 37 60033DGN\CADD_Sheets\60033-4-11-SDG-02.dgn

				CONSTRUCTION CODE					
				0005 ROADWAY IL 83 (NHPP)		0005 ROADWAY IL 1 (STB-URB)		0021 TRAFFIC SIGNAL (NHPP)	0013 BRIDGE (NHPP)
PAY ITEM NUMBER	DESIGNATION	UNIT	TOTAL QUANTITY	80% FED 20% STATE	100% STATE	80% FED 20% STATE	100% STATE	80% FED 20% STATE	80% FED 20% STATE
60300305	FRAMES AND LIDS TO BE ADJUSTED	EACH	5	5					
60920012	PIPE CULVERTS TO BE CLEANED 12"	FOOT	1,230	1,107		123			
60920015	PIPE CULVERTS TO BE CLEANED 15"	FOOT	300	270		30			
★ 66900200	NON-SPECIAL WASTE DISPOSAL	CU YD	582	524		58			
★ 66900530	SOIL DISPOSAL ANALYSIS	EACH	6	5		1			
★ 66901001	REGULATED SUBSTANCES PRE-CONSTRUCTION PLAN	L SUM	1	0.9		0.1			
★ 66901003	REGULATED SUBSTANCES FINAL CONSTRUCTION REPORT	L SUM	1	0.9		0.1			
★ 66901006	REGULATED SUBSTANCES MONITORING	CAL DA	69	66		3			
67100100	MOBILIZATION	L SUM	1	0.9		0.1			
70102625	TRAFFIC CONTROL AND PROTECTION, STANDARD 701606	L SUM	1	0.9		0.1			
70102630	TRAFFIC CONTROL AND PROTECTION, STANDARD 701601	L SUM	1	0.9		0.1			
70102632	TRAFFIC CONTROL AND PROTECTION, STANDARD 701602	L SUM	1	0.9		0.1			
70102634	TRAFFIC CONTROL AND PROTECTION, STANDARD 701611	L SUM	1	0.9		0.1			
70102635	TRAFFIC CONTROL AND PROTECTION, STANDARD 701701	L SUM	1	0.9		0.1			
70102640	TRAFFIC CONTROL AND PROTECTION, STANDARD 701801	L SUM	1	0.9		0.1			
70103815	TRAFFIC CONTROL SURVEILLANCE	CAL DA	50	45		5			
70107025	CHANGEABLE MESSAGE SIGN	CAL DA	84	76		8			
70300100	SHORT TERM PAVEMENT MARKING	FOOT	54,944	44,474		10,470			
70300150	SHORT TERM PAVEMENT MARKING REMOVAL	SQ FT	20,809	17,319		3,490			
70300211	TEMPORARY PAVEMENT MARKING LETTERS AND SYMBOLS - PAINT	SQ FT	6,957	6,811		146			
70300221	TEMPORARY PAVEMENT MARKING - LINE 4"- PAINT	FOOT	92,005	80,811		11,194			
70300241	TEMPORARY PAVEMENT MARKING - LINE 6"- PAINT	FOOT	11,400	9,778		1,622			
70300261	TEMPORARY PAVEMENT MARKING - LINE 12"- PAINT	FOOT	17,544	17,274		270			
70300281	TEMPORARY PAVEMENT MARKING - LINE 24"- PAINT	FOOT	4,244	4,244					



★ = SPECIALITY ITEM

				CONSTRUCTION CODE					
				0005 ROADWAY IL 83 (NHPP)		0005 ROADWAY IL 1 (STB-URB)		0021 TRAFFIC SIGNAL (NHPP)	0013 BRIDGE (NHPP)
PAY ITEM NUMBER	DESIGNATION	UNIT	TOTAL QUANTITY	80% FED 20% STATE	100% STATE	80% FED 20% STATE	100% STATE	80% FED 20% STATE	80% FED 20% STATE
70307100	TEMPORARY PAVEMENT MARKING LETTERS AND SYMBOLS - TYPE IV TAPE	SQ FT	16	16					
70307120	TEMPORARY PAVEMENT MARKING - LINE 4" - TYPE IV TAPE	FOOT	7,217	7,217					
70307130	TEMPORARY PAVEMENT MARKING - LINE 6" - TYPE IV TAPE	FOOT	148	148					
70400100	TEMPORARY CONCRETE BARRIER	FOOT	487.5	487.5					
70400200	RELOCATE TEMPORARY CONCRETE BARRIER	FOOT	462.5	462.5					
70600241	IMPACT ATTENUATORS, TEMPORARY (NON- REDIRECTIVE, NARROW), TEST LEVEL 2	EACH	2	2					
72000100	SIGN PANEL - TYPE 1	SQ FT	64	64					
70600341	IMPACT ATTENUATORS, RELOCATE (NON- REDIRECTIVE, NARROW), TEST LEVEL 2	EACH	2	2					
72800100	TELESCOPING STEEL SIGN SUPPORT	FOOT	85	85					
72400210	REMOVE AND RELOCATE SIGN PANEL ASSEMBLY - TYPE B	EACH	1	1					
★ 78000100	THERMOPLASTIC PAVEMENT MARKING - LETTERS AND SYMBOLS	SQ FT	3,478	3,405		73			
★ 78000200	THERMOPLASTIC PAVEMENT MARKING - LINE 4"	FOOT	46,002	40,405		5,597			
★ 78000400	THERMOPLASTIC PAVEMENT MARKING - LINE 6"	FOOT	5,700	4,889		811			
★ 78000600	THERMOPLASTIC PAVEMENT MARKING - LINE 12"	FOOT	8,772	8,637		135			
★ 78000650	THERMOPLASTIC PAVEMENT MARKING - LINE 24"	FOOT	1,661	1,661					
★ 78003137	PREFORMED PLASTIC PAVEMENT MARKING, TYPE B - STANDARD - LINE 7"	FOOT	77	77					
★ 78009004	MODIFIED URETHANE PAVEMENT MARKING - LINE 4"	FOOT	614	614					
78011040	GROOVING FOR RECESSED PAVEMENT MARKING 8"	FOOT	77	77					
★ 78100100	RAISED REFLECTIVE PAVEMENT MARKER	EACH	1,748	1,539		209			
78300200	RAISED REFLECTIVE PAVEMENT MARKER REMOVAL	EACH	1,748	1,539		209			
78300202	PAVEMENT MARKING REMOVAL - WATER BLASTING	SQ FT	13,455	10,865		2,590			
★ 81028200	UNDERGROUND CONDUIT, GALVANIZED STEEL, 2" DIA.	FOOT	510					510	
★ 81028220	UNDERGROUND CONDUIT, GALVANIZED STEEL, 3" DIA.	FOOT	4					4	
★ 85000200	MAINTENANCE OF EXISTING TRAFFIC SIGNAL INSTALLATION	EACH	6					6	
★ 87301215	ELECTRIC CABLE IN CONDUIT, SIGNAL NO. 14 2C	FOOT	3,714					3,714	
★ 87301225	ELECTRIC CABLE IN CONDUIT, SIGNAL NO. 14 3C	FOOT	540					540	

1 REVISED SHEET 9/8/2026

	INFRASTRUCTURE ENGINEERING INCORPORATED 1 South Wacker Suite 2650 Chicago, IL 60606 P 312.425.9560 F 312.425.9564 www.infrastructure-eng.com	USER NAME = ALane	DESIGNED - CW	REVISED -	STATE OF ILLINOIS DEPARTMENT OF TRANSPORTATION	SUMMARY OF QUANTITIES IL 83 (SIBLEY AVENUE) & IL 1 (HALSTED STREET)		F.A.P. RTE.	SECTION	COUNTY	TOTAL SHEETS	SHEET NO.
			CHECKED - ACL	REVISED -				397	(0909.1)RS,TS,SW,BR 26	COOK	150	4
		PLOT SCALE =	DRAWN - CW	REVISED -				CONTRACT NO. 80D33				
		PLOT DATE = 7/28/2026	CHECKED - ACL	REVISED -				ILLINOIS FED. AID PROJECT				
						SHEET OF SHEETS						

MODEL: D:\infra\1154522292-4875-00\DOT_Various Phase 2 (RTB 206-202)\MO 17 80D33\GN\CADD_Sheets\80D33-InfraPlan-03.dgn
FILE: 1154522292-4875-00\DOT_Various Phase 2 (RTB 206-202)\MO 17 80D33\GN\CADD_Sheets\80D33-InfraPlan-03.dgn

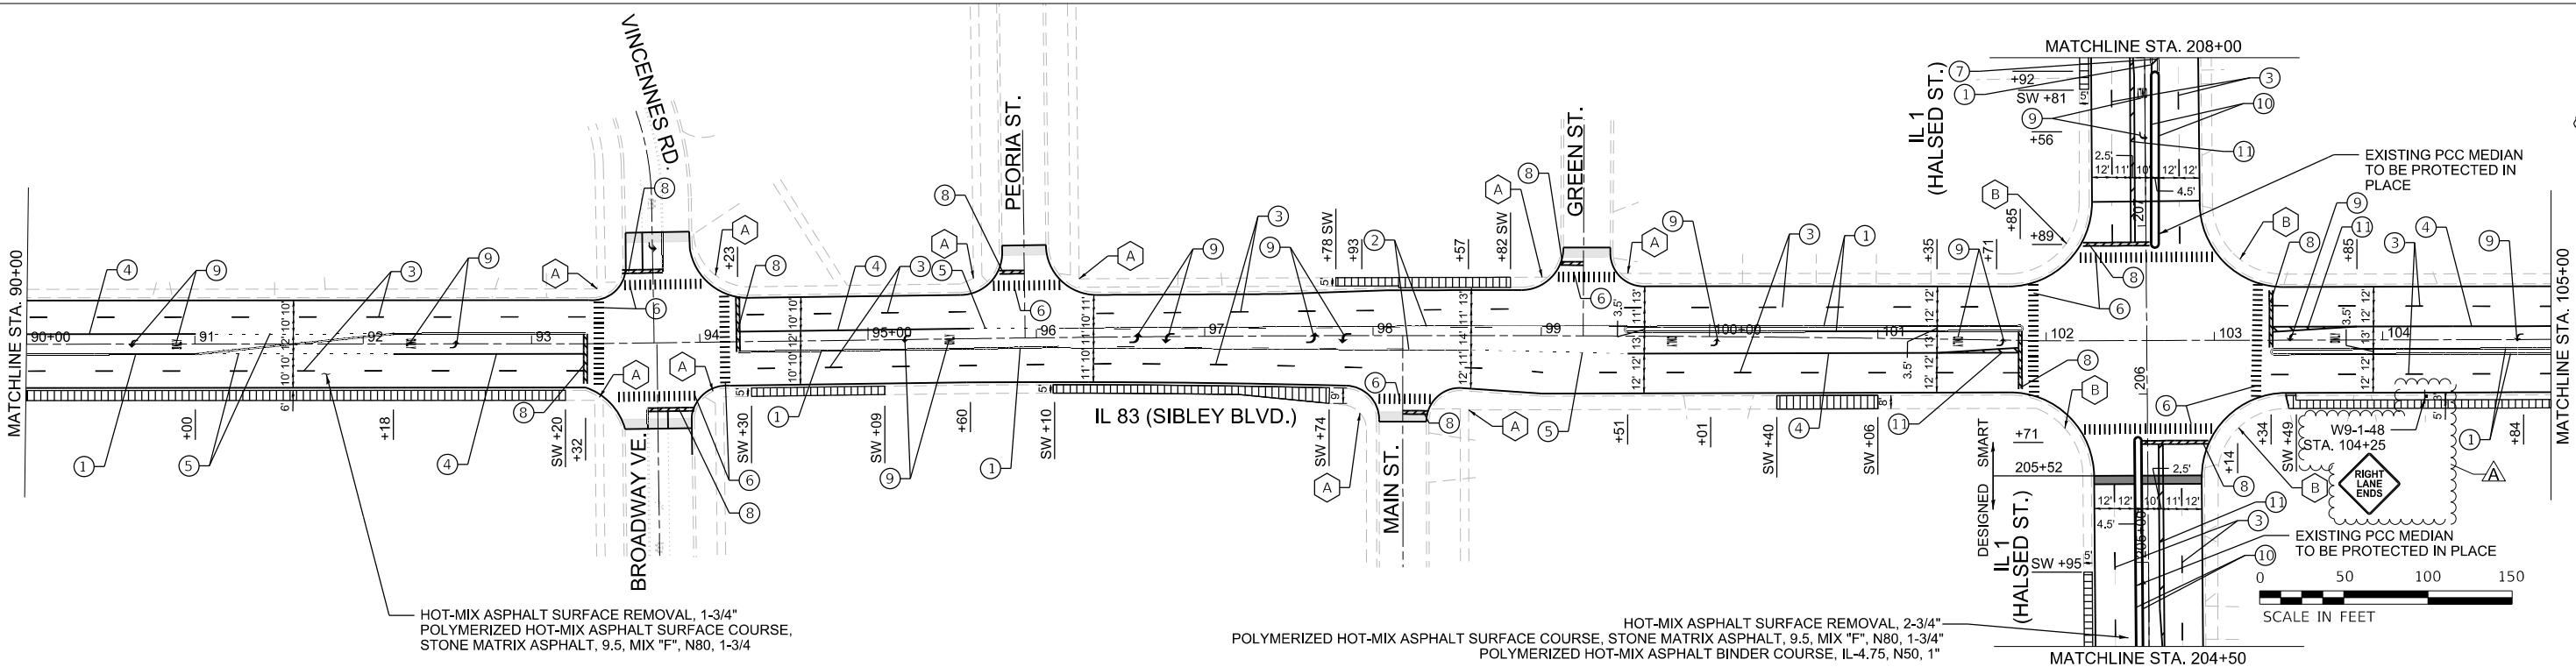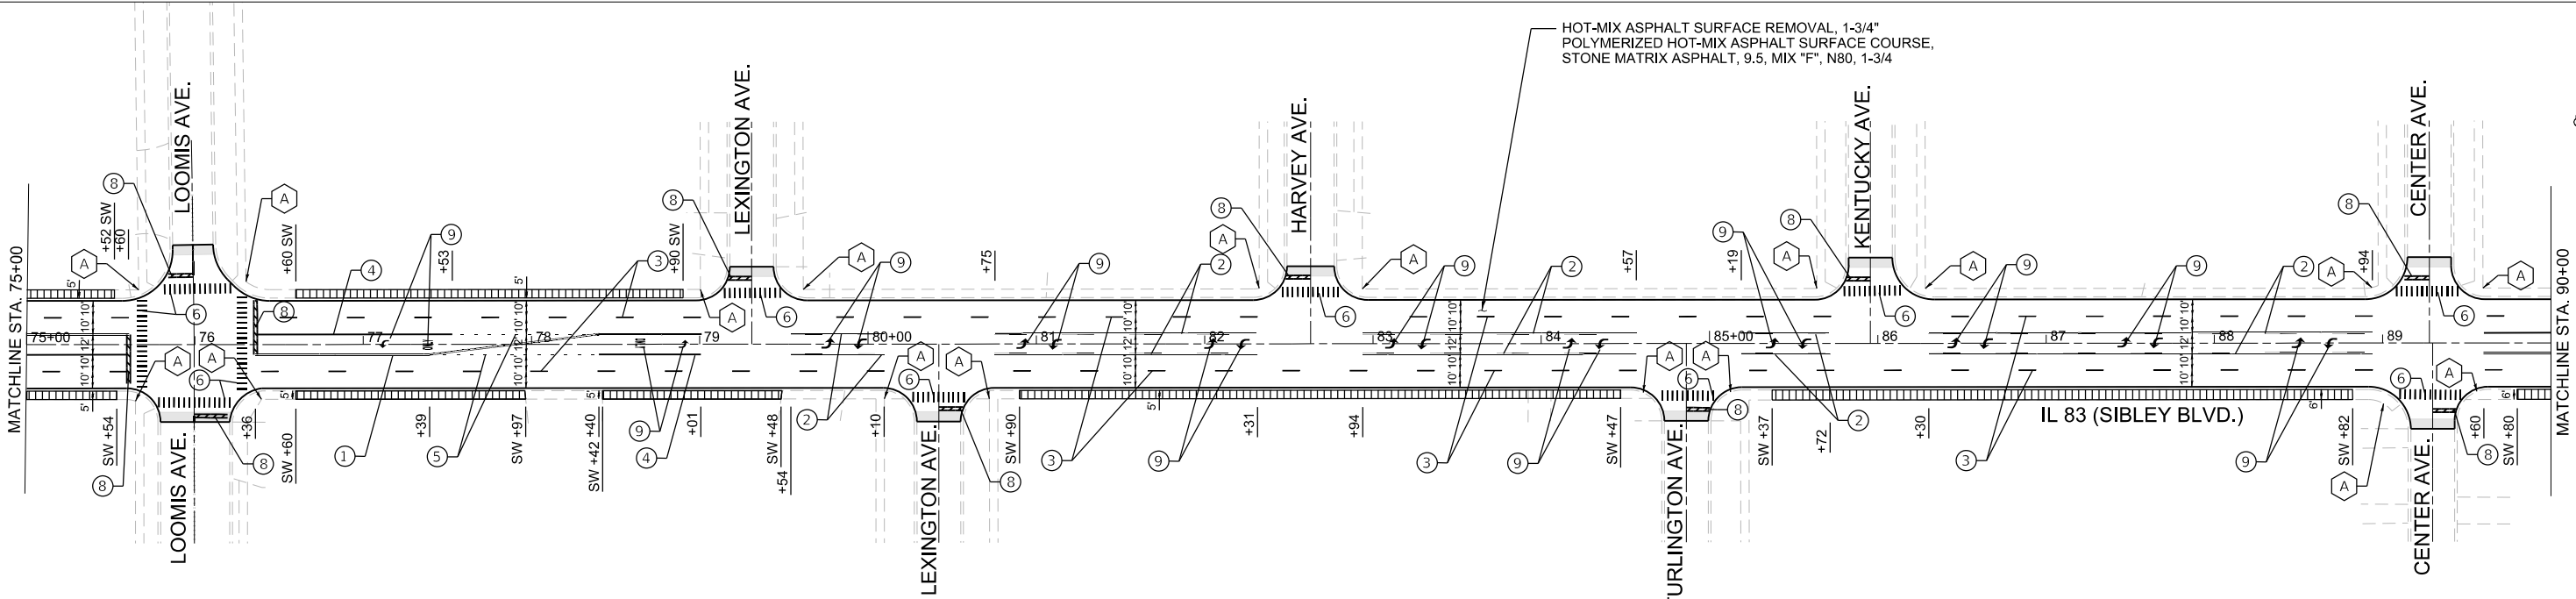

PAVEMENT MARKING LEGEND

- ① LINE 4", DOUBLE SOLID YELLOW - EDGE LINE (TYP)
- ② LINE 4", SOLID, YELLOW & SKIP-DASH, YELLOW (10' LINE - 30' SPACE) - TURN LANE MARKING (TYP)
- ③ LINE 4", SKIP-DASH, WHITE (10' LINE - 30' SPACE) - LANE LINES (TYP)
- ④ LINE 6", SOLID WHITE - TURN LANE MARKING (TYP)
- ⑤ LINE 6", SKIP-DASH, WHITE (2' LINE - 6' SPACE) - DOTTED LINES (TYP)
- ⑥ LINE 12", SOLID, WHITE - CONTINENTAL CROSSWALK (TYP)
- ⑦ LINE 12", SOLID, YELLOW - DIAGONAL @ 45 DEG. @ 75' C-C (5 MINIMUM) (TYP)
- ⑧ LINE 24", SOLID, WHITE - STOP LINES (TYP)
- ⑨ LETTERS & SYMBOLS, SOLID WHITE (TYP)
- ⑩ LINE 4", SOLID YELLOW - EDGE LINE (TYP)

- ⑪ LINE 12", SOLID, WHITE - DIAGONAL @ 45 DEG. @ 75' C-C (5 MINIMUM) - MEDIAN
- ⑫ PREFORMED PAVEMENT MARKING, TYPE D LINE 7" (1.5" BLACK, 4" WHITE, 1.5" BLACK)(10'DASH-30'SKIP)(GROOVED)
- ⑬ LINE 4", DOUBLE SOLID YELLOW - EDGE LINE, MODIFIED URETHANE

LEGEND

- HMA SURFACE REMOVAL BUTT JOINT, 4.5' OR AS DIMENSIONED
- HMA BUTT JOINT TRANSITION BETWEEN DESIGNED AND SMART OVERLAY, 5' (SEE HMA TRANSITION DETAIL ON SHEET 19)
- MEDIAN REMOVAL PARTIAL DEPTH TO ADJACENT ASPHALT REMOVAL LEVEL
- REMOVE AND REPLACE PCC SIDEWALK 5"
- PROPOSED PCC SIDEWALK 5"
- PAVEMENT REMOVAL REPLACE WITH TOPSOIL AND SOD

SIDEWALK LEGEND

- ① PROPOSED CURB RAMP IMPROVEMENTS, SEE ADA CURB RAMP DETAILS
- ② EXISTING CURB RAMP TO REMAIN
- ③ USE D1 STD PD-01A
- ④ USE D1 STD PD-01B
- ⑤ USE D1 STD PD-04A
- ⑥ USE D1 STD PD-04B

NOTES

- LIMIT OF RESURFACING ON THE SIDE STREET THROUGHOUT THE PROJECT SHALL BE TO THE RADIUS RETURN, UNLESS OTHERWISE SHOWN ON THE PLANS, OR AS DIRECTED BY THE RESIDENT ENGINEER/TECHNICIAN.
- ALL FINAL PAVEMENT MARKINGS SHALL BE THERMOPLASTIC PAVEMENT MARKINGS (OF THE EXTRUDED TYPE) ON HMA PAVEMENT.
- ALL FINAL PAVEMENT MARKINGS SHALL BE PLACED IN ACCORDANCE WITH TC-13 "DISTRICT ONE TYPICAL PAVEMENT MARKINGS" STANDARD DETAIL.
- ALL RAISED REFLECTIVE PAVEMENT MARKERS SHALL BE PLACED IN ACCORDANCE WITH TC-11 "TYPICAL APPLICATIONS RAISED REFLECTIVE PAVEMENT MARKERS (SNOW-PLOW RESISTANT)" STANDARD DETAIL.
- UNLESS OTHERWISE SPECIFIED, ALL PROPOSED PAVEMENT MARKINGS ARE THERMOPLASTIC.

REVISD ENTIRE SHEET 9/8/2026




USER NAME = ALane	DESIGNED - CW	REVISED - ACL 9/3/26
CHECKED - ACL	REVISIONS -	
PLOT SCALE =	DRAWN - CW	REVISED -
PLOT DATE = 9/3/2026	CHECKED - ACL	REVISED -

**STATE OF ILLINOIS
DEPARTMENT OF TRANSPORTATION**

**ROADWAY AND PAVEMENT MARKING PLANS
IL 83 (SIBLEY AVENUE)**

SHEET OF SHEETS

F.A.P. RTE.	SECTION	COUNTY	TOTAL SHEETS	SHEET NO.
397	(0909.1)RS,TS,SW,BR 26	COOK	150	15
CONTRACT NO. 80D33				
ILLINOIS FED. AID PROJECT				

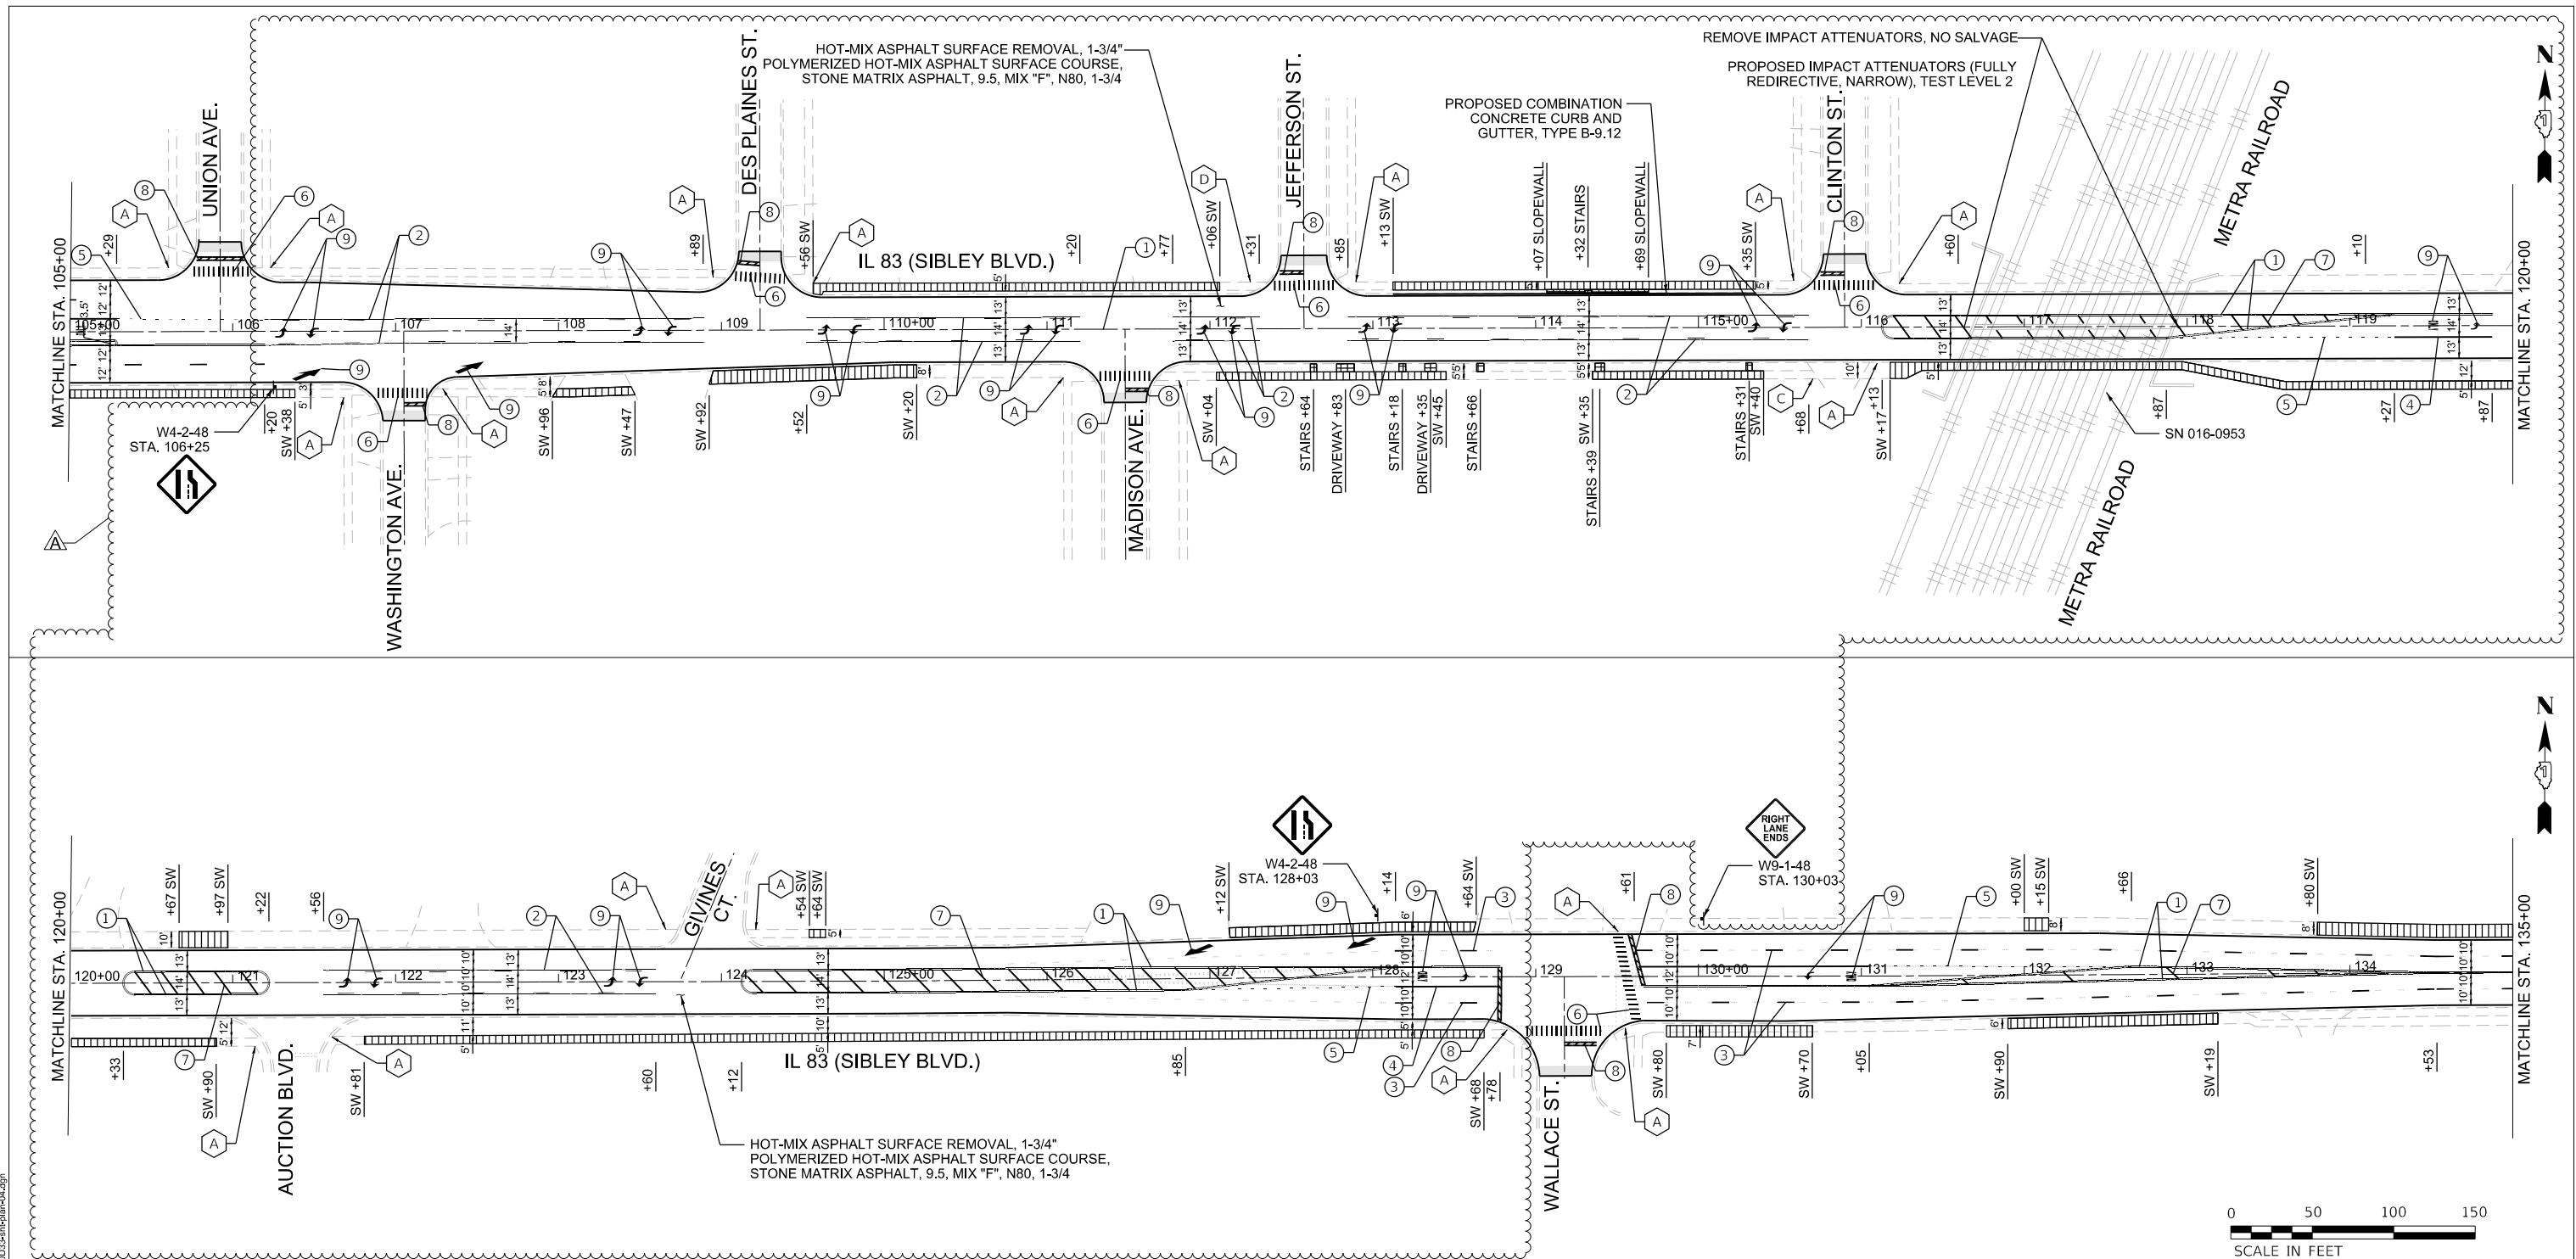

PAVEMENT MARKING LEGEND