


FINAL SURVEY NOTE BOOK NO.	SURVEYED PLOTTED TEMPLATE AREAS CHECKED	BY	DATE


ORIGINAL SURVEY NOTE BOOK NO.	SURVEYED PLOTTED TEMPLATE AREAS CHECKED	BY	DATE

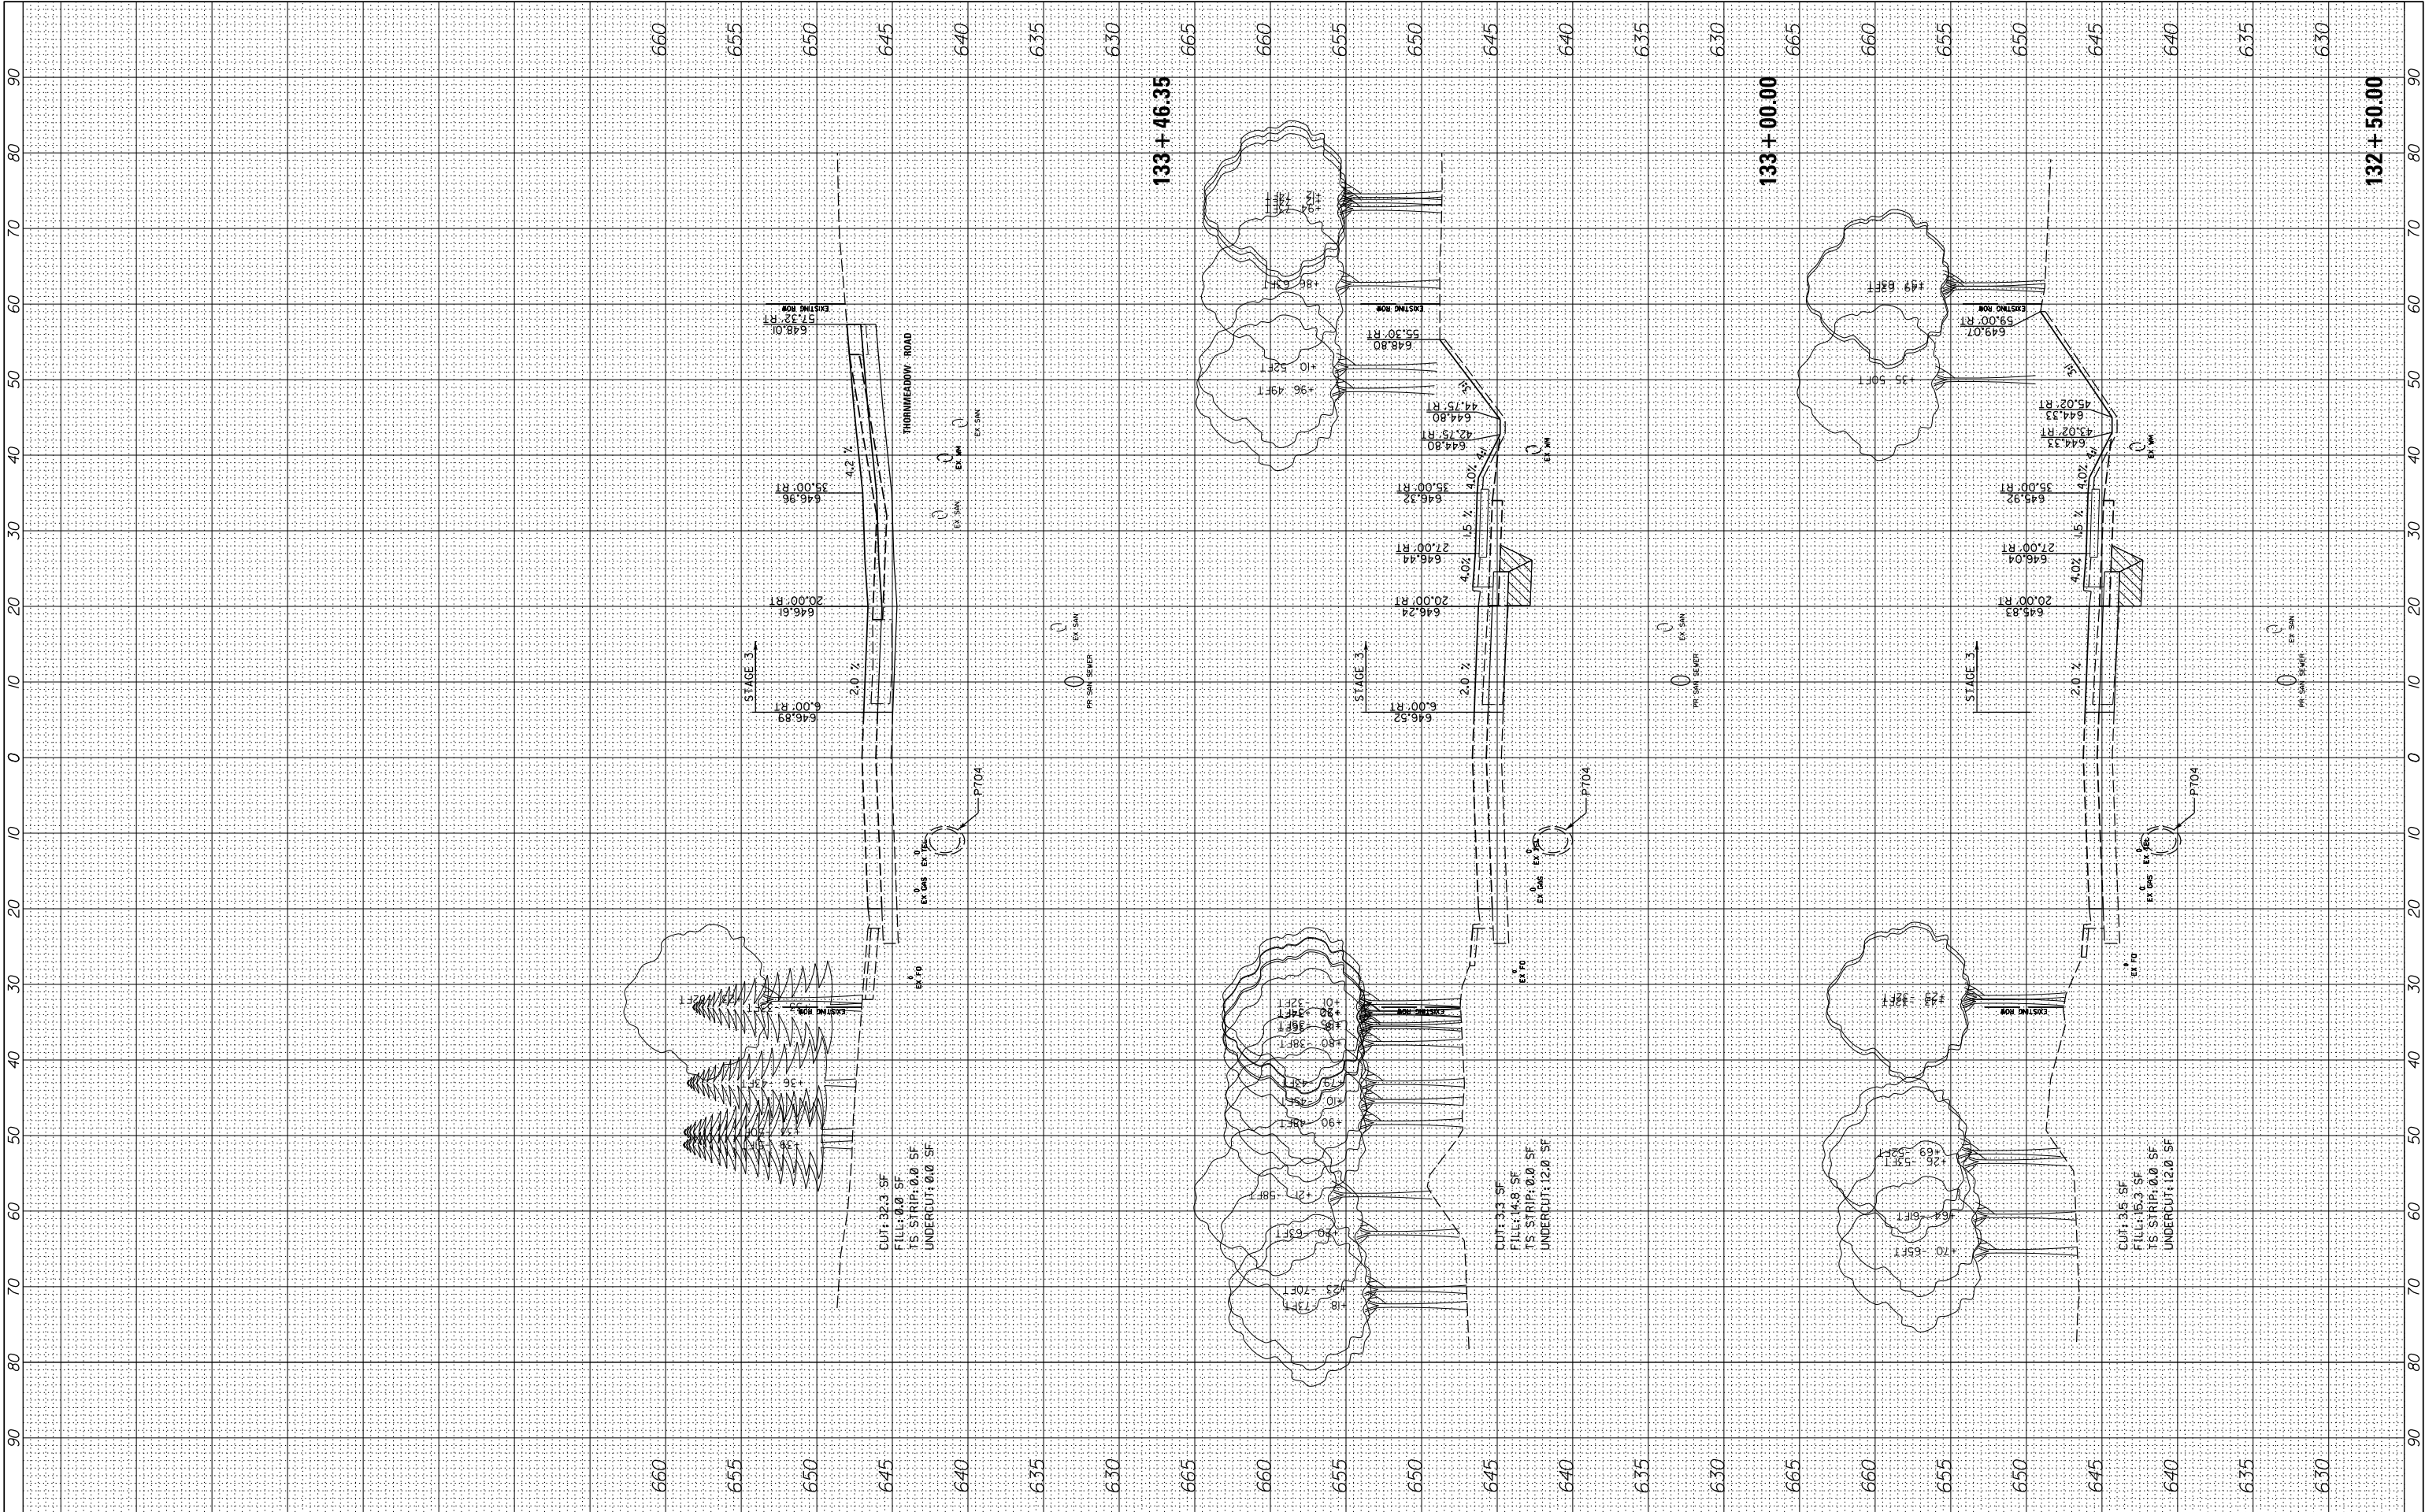

FILE NAME =	USER NAME = cward	DESIGNED -	REVISED -	STATE OF ILLINOIS DEPARTMENT OF TRANSPORTATION	DEERFIELD ROAD RECONSTRUCTION MOT CROSS SECTIONS YEAR 2 STAGE 3				F.A. RTE.	SECTION	COUNTY	TOTAL SHEETS	SHEET NO.
N:\CDDOT\190304.0003A\Civil\XS-MOT-Year2-Stage3-190304.0003A.SHT		DRAWN -	REVISED -		1257	15-00038-07-WR	LAKE	1090	1001				
	PLOT SCALE = 10'	CHECKED -	REVISED -		CONTRACT NO. 6IK62								
Default	PLOT DATE = 8/14/2026	DATE -	REVISED -		SCALE:	SHEET	OF	SHEETS	STA. 132+50.00	TO STA.133+46.35	ILLINOIS FED. AID PROJECT		

FINAL	SURVEYED	BY	DATE
SURVEY	PLOTTED		
NOTE BOOK	TEMPLATE		
NO.	AREAS CHECKED		

ORIGINAL	SURVEYED	BY	DATE
SURVEY	PLOTTED		
NOTE BOOK	TEMPLATE		
NO.	AREAS CHECKED		

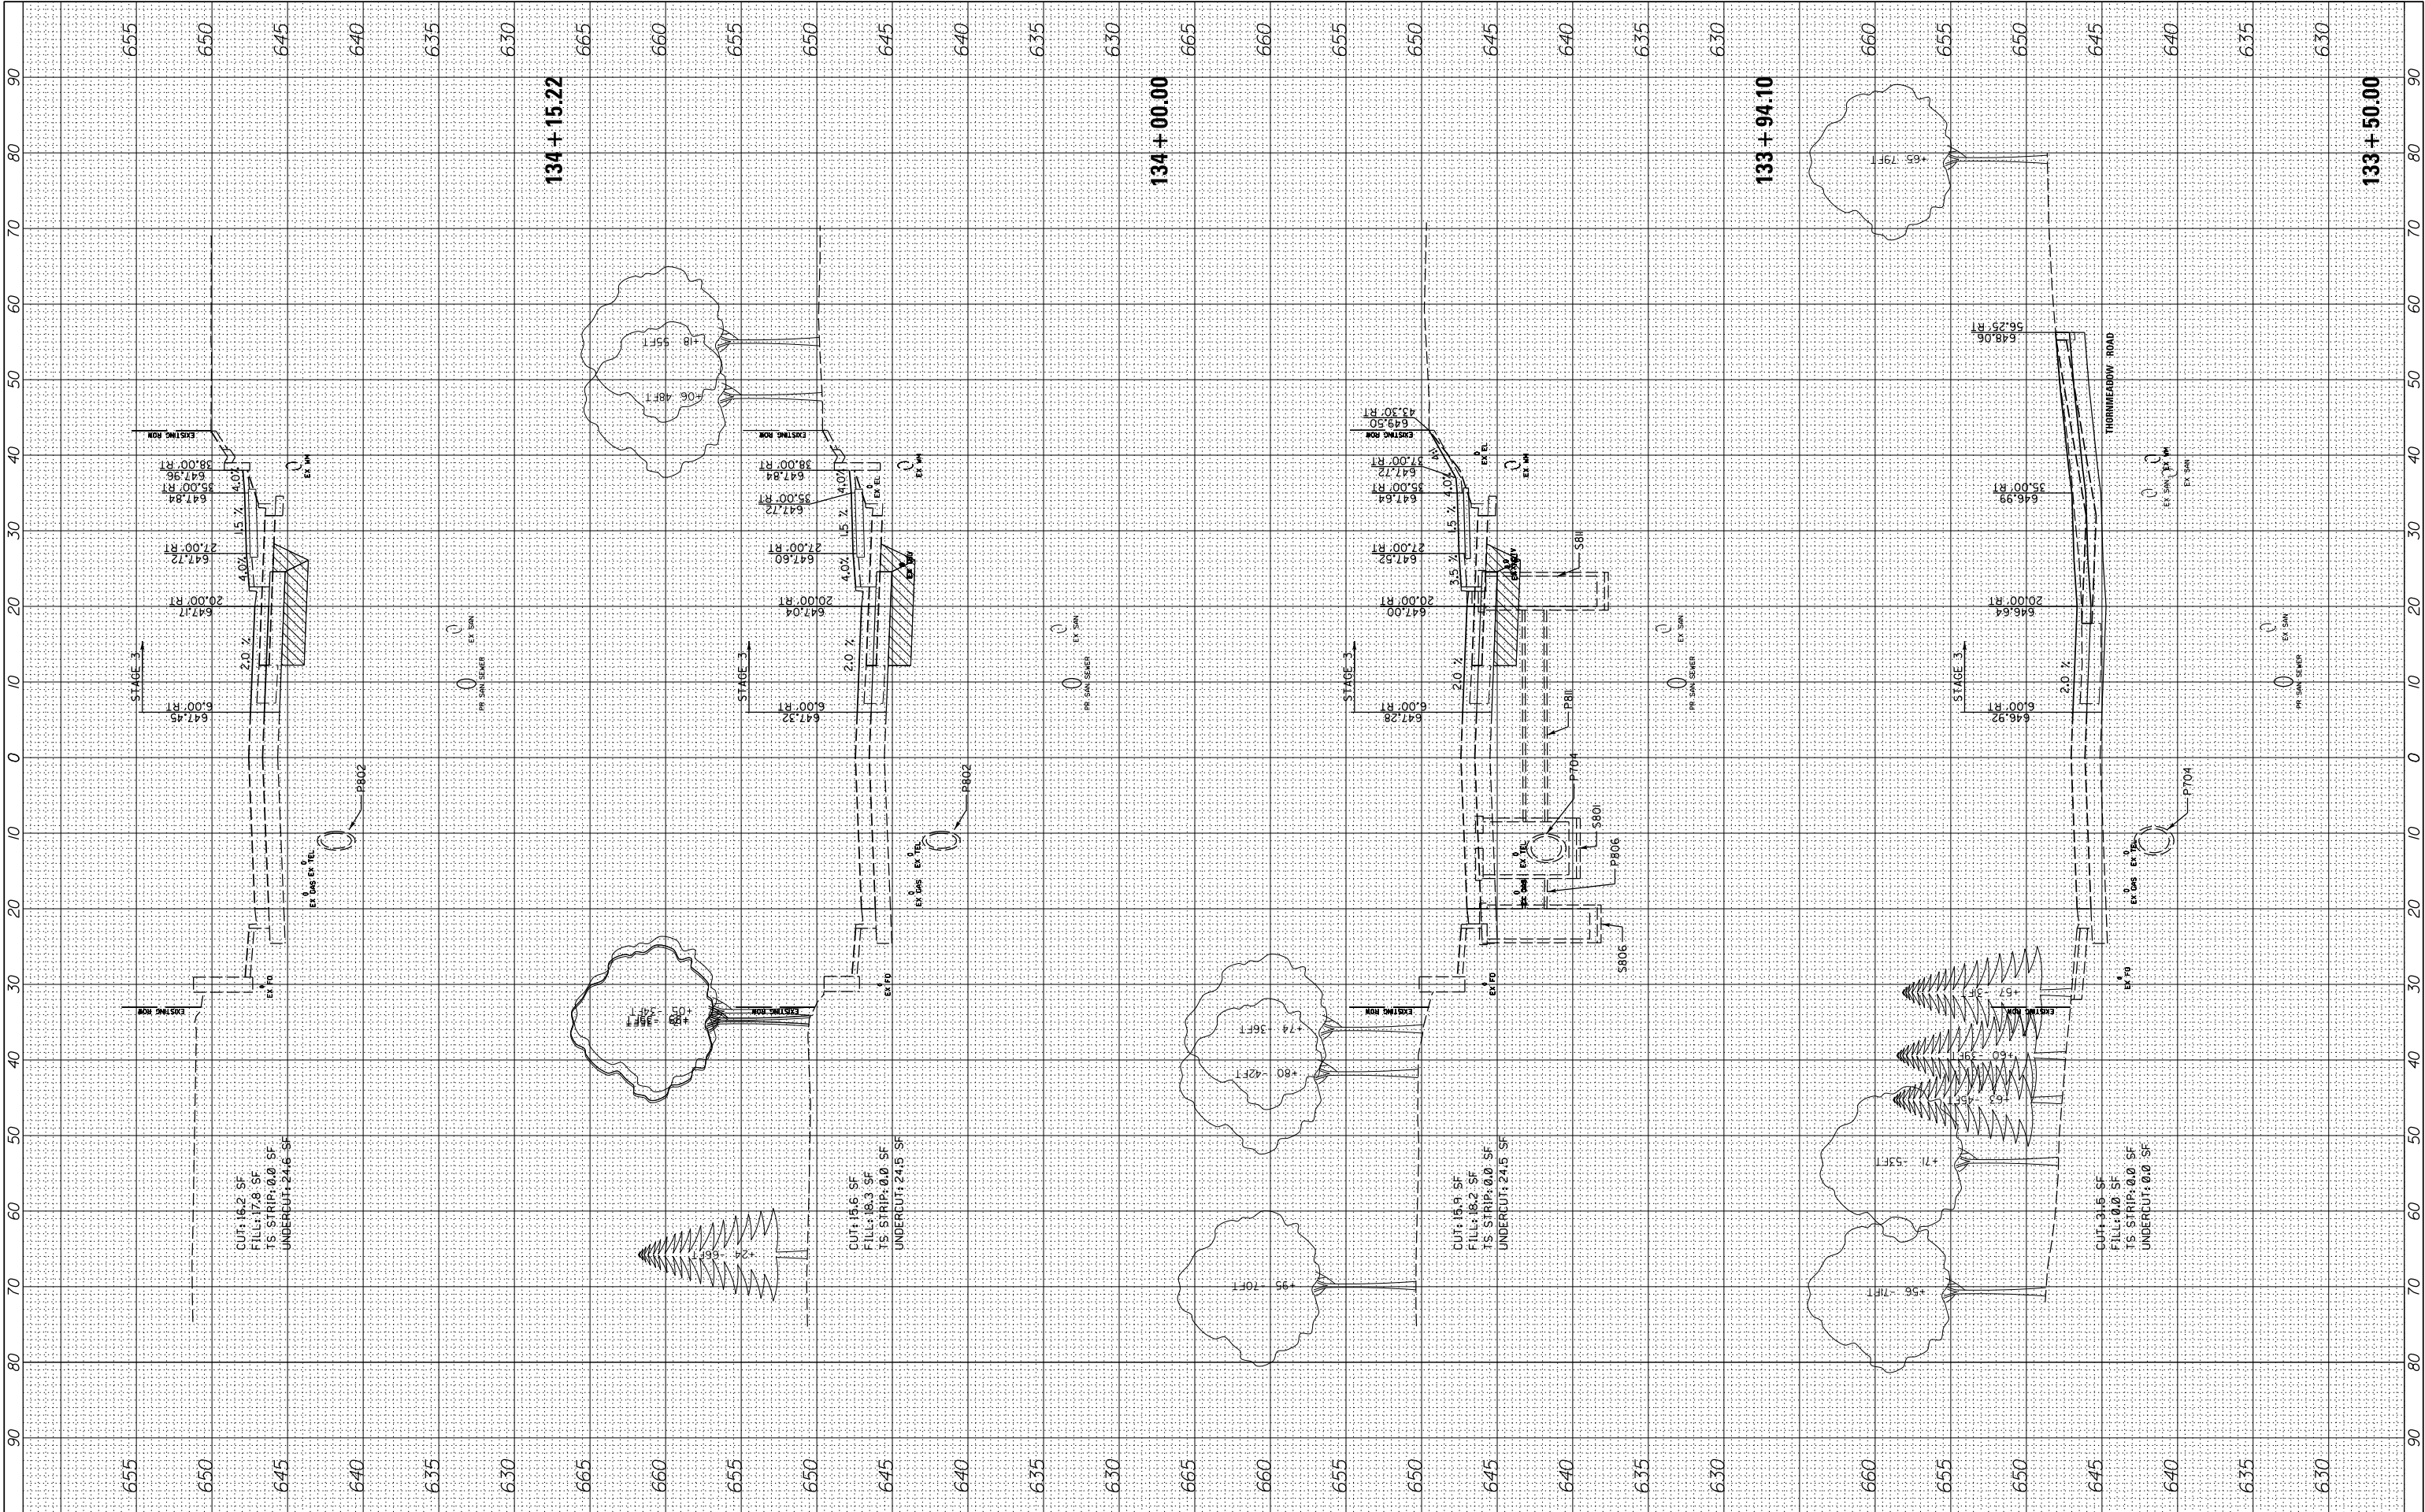

FILE NAME =	USER NAME = cward	DESIGNED -	REVISED -
N:\L\CDOT\190304.0003A\Civil\XS-MOT-Year-2-Stage-3		DRAWN -	REVISED -
Default	PLOT SCALE = 10'	CHECKED -	REVISED -
	PLOT DATE = 8/14/2026	DATE -	REVISED -

STATE OF ILLINOIS
DEPARTMENT OF TRANSPORTATION


DEERFIELD ROAD RECONSTRUCTION
MOT CROSS SECTIONS YEAR 2 STAGE 3

SCALE: SHEET OF SHEETS STA. 133+50.00 TO STA. 134+15.22

F.A. RTE.	SECTION	COUNTY	TOTAL SHEETS	SHEET NO.
I257	I5-00038-07-WR	LAKE	1090	1002
CONTRACT NO. 6IK62				
ILLINOIS FED. AID PROJECT				

FINAL SURVEY NOTE BOOK NO.	SURVEYED PLOTTED TEMPLATE AREAS CHECKED	BY	DATE


ORIGINAL SURVEY NOTE BOOK NO.	SURVEYED PLOTTED TEMPLATE AREAS CHECKED	BY	DATE

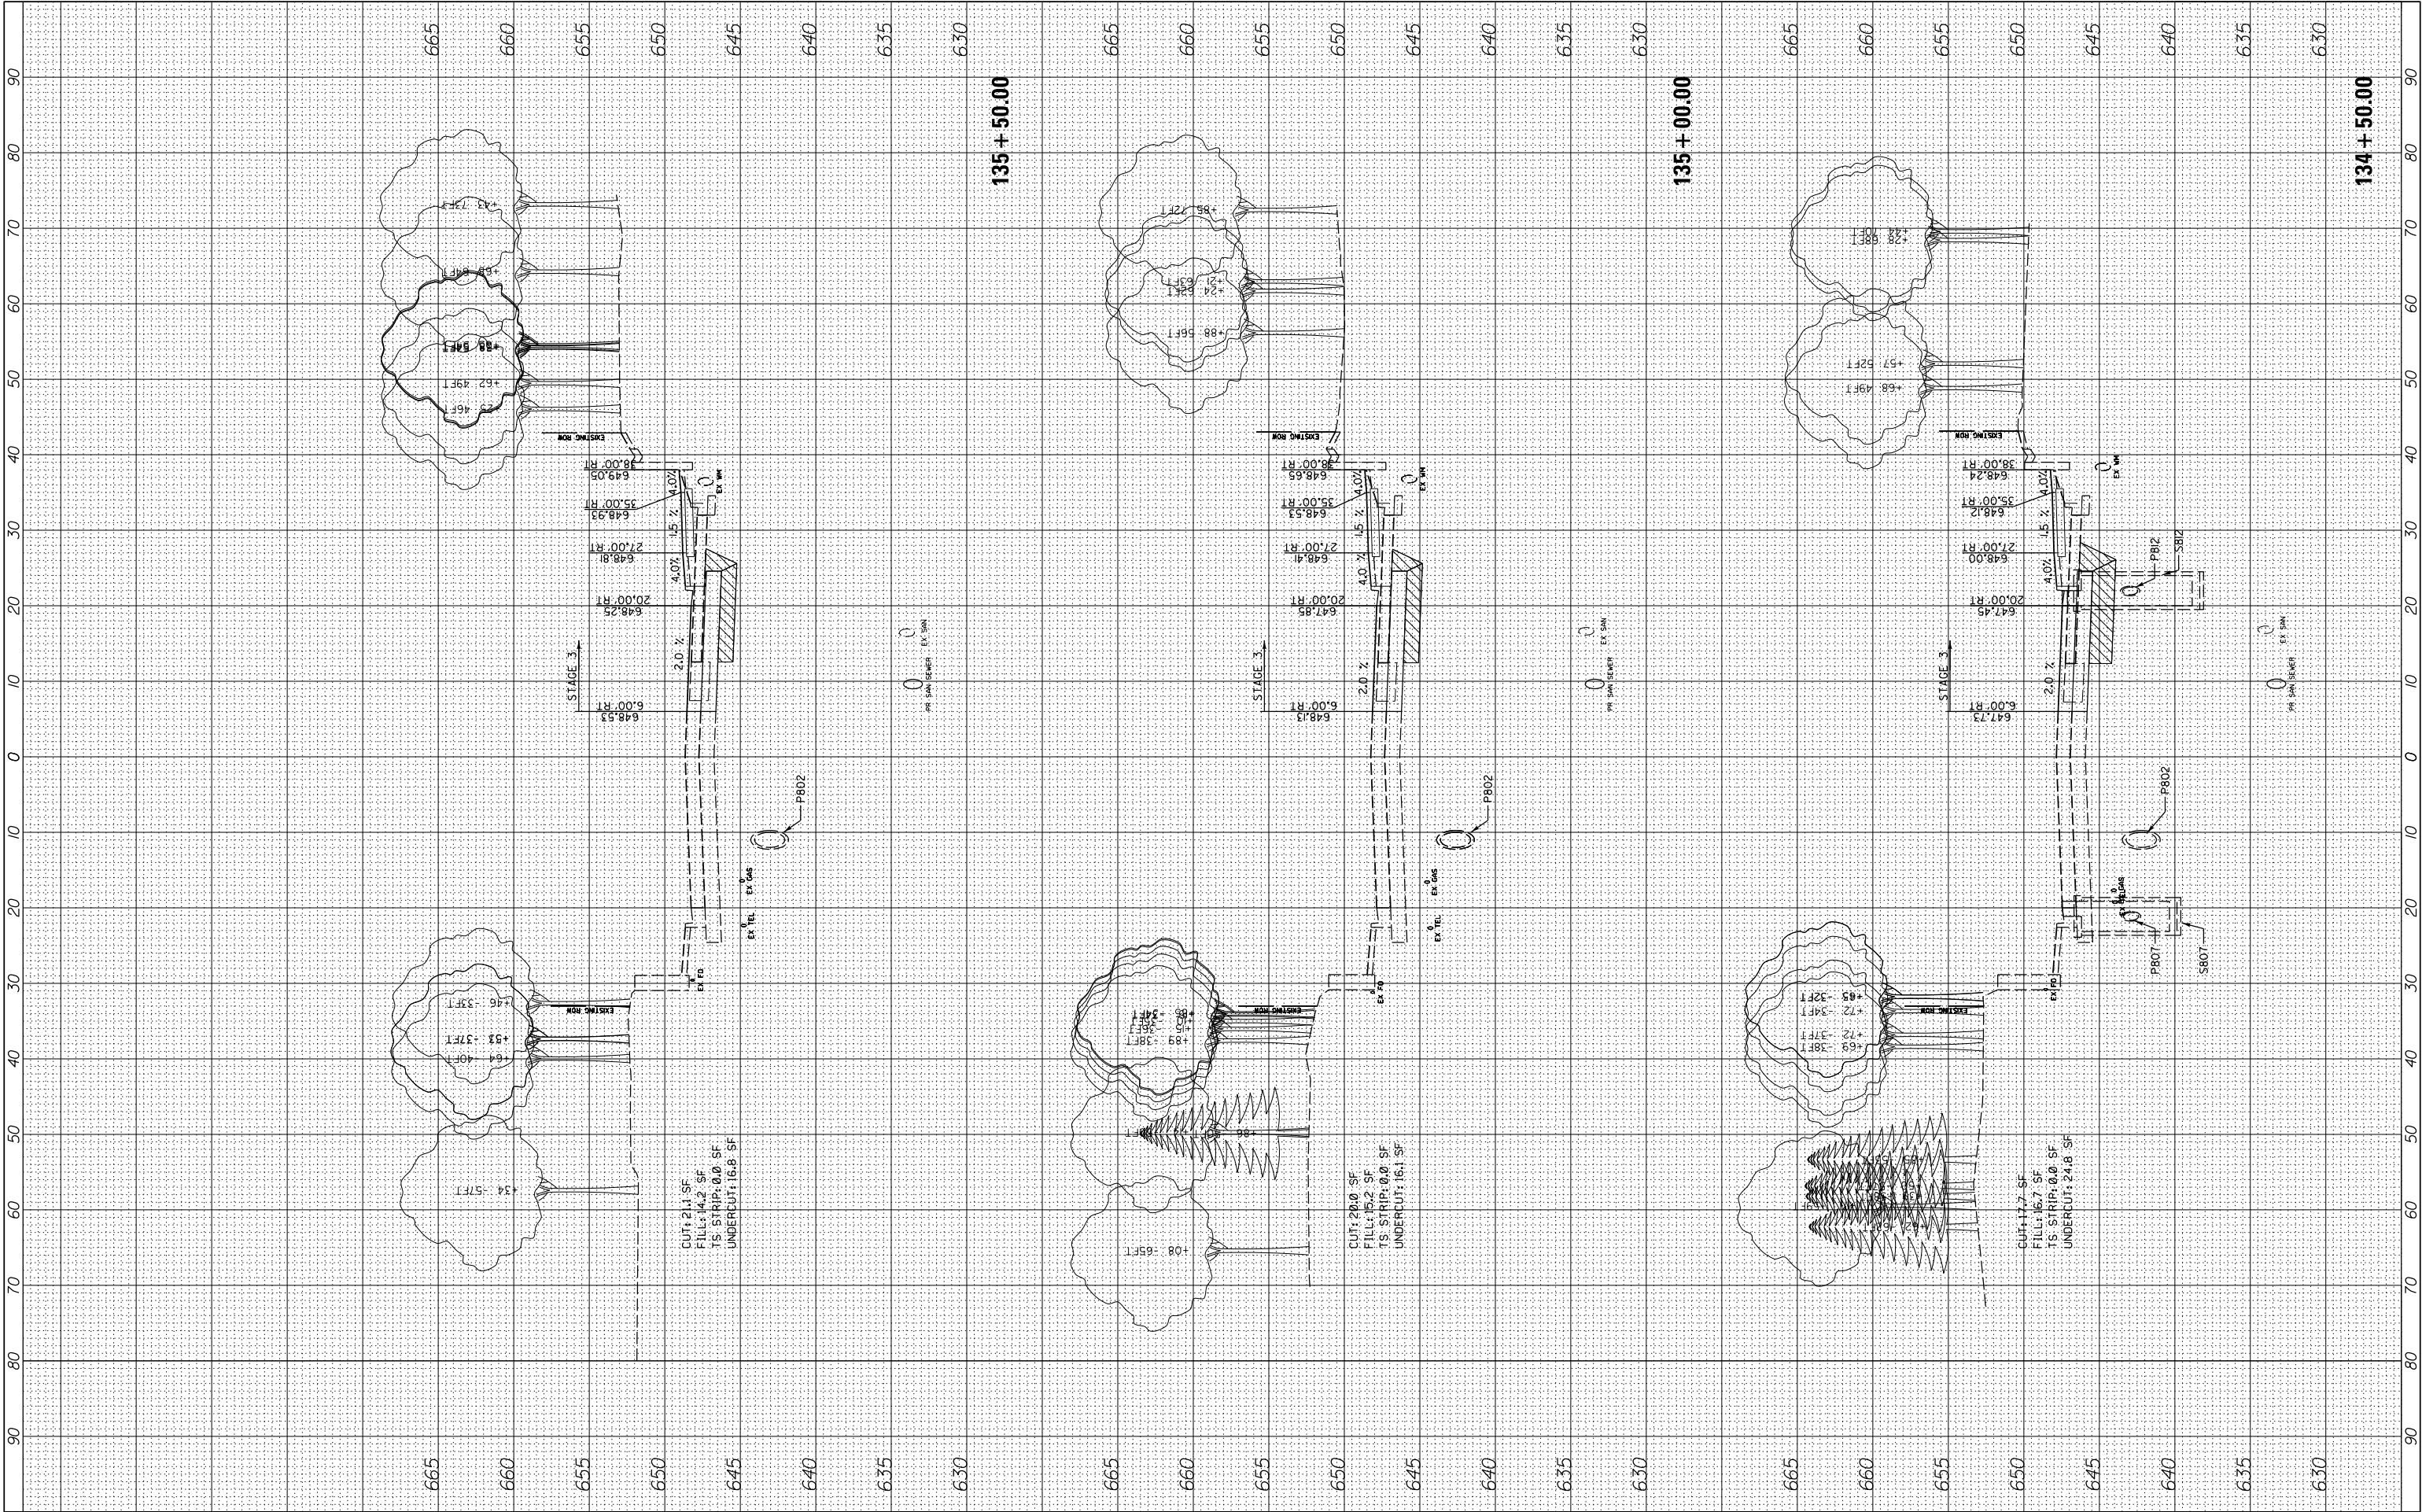

FILE NAME =	USER NAME = cward	DESIGNED -	REVISED -	STATE OF ILLINOIS DEPARTMENT OF TRANSPORTATION	DEERFIELD ROAD RECONSTRUCTION MOT CROSS SECTIONS YEAR 2 STAGE 3				F.A. RTE.	SECTION	COUNTY	TOTAL SHEETS	SHEET NO.
N:\CDDT\190304.0003A\Civil\XS-MOT-Year2-Stage3	190304.0003A.SHT	DRAWN -	REVISED -		1257	15-00038-07-WR	LAKE	1090	1003				
PLOT SCALE = 10'	CHECKED -	REVISED -			CONTRACT NO. 6IK62								
Default	PLOT DATE = 8/14/2026	DATE -	REVISED -		SCALE:	SHEET	OF	SHEETS	STA. 134+50.00	TO STA.135+50.00	ILLINOIS FED. AID PROJECT		

FINAL SURVEY NO.	SURVEYED PLOTTED NOTE BOOK AREAS CHECKED	BY	DATE

ORIGINAL SURVEY NO.	SURVEYED PLOTTED NOTE BOOK AREAS CHECKED	BY	DATE

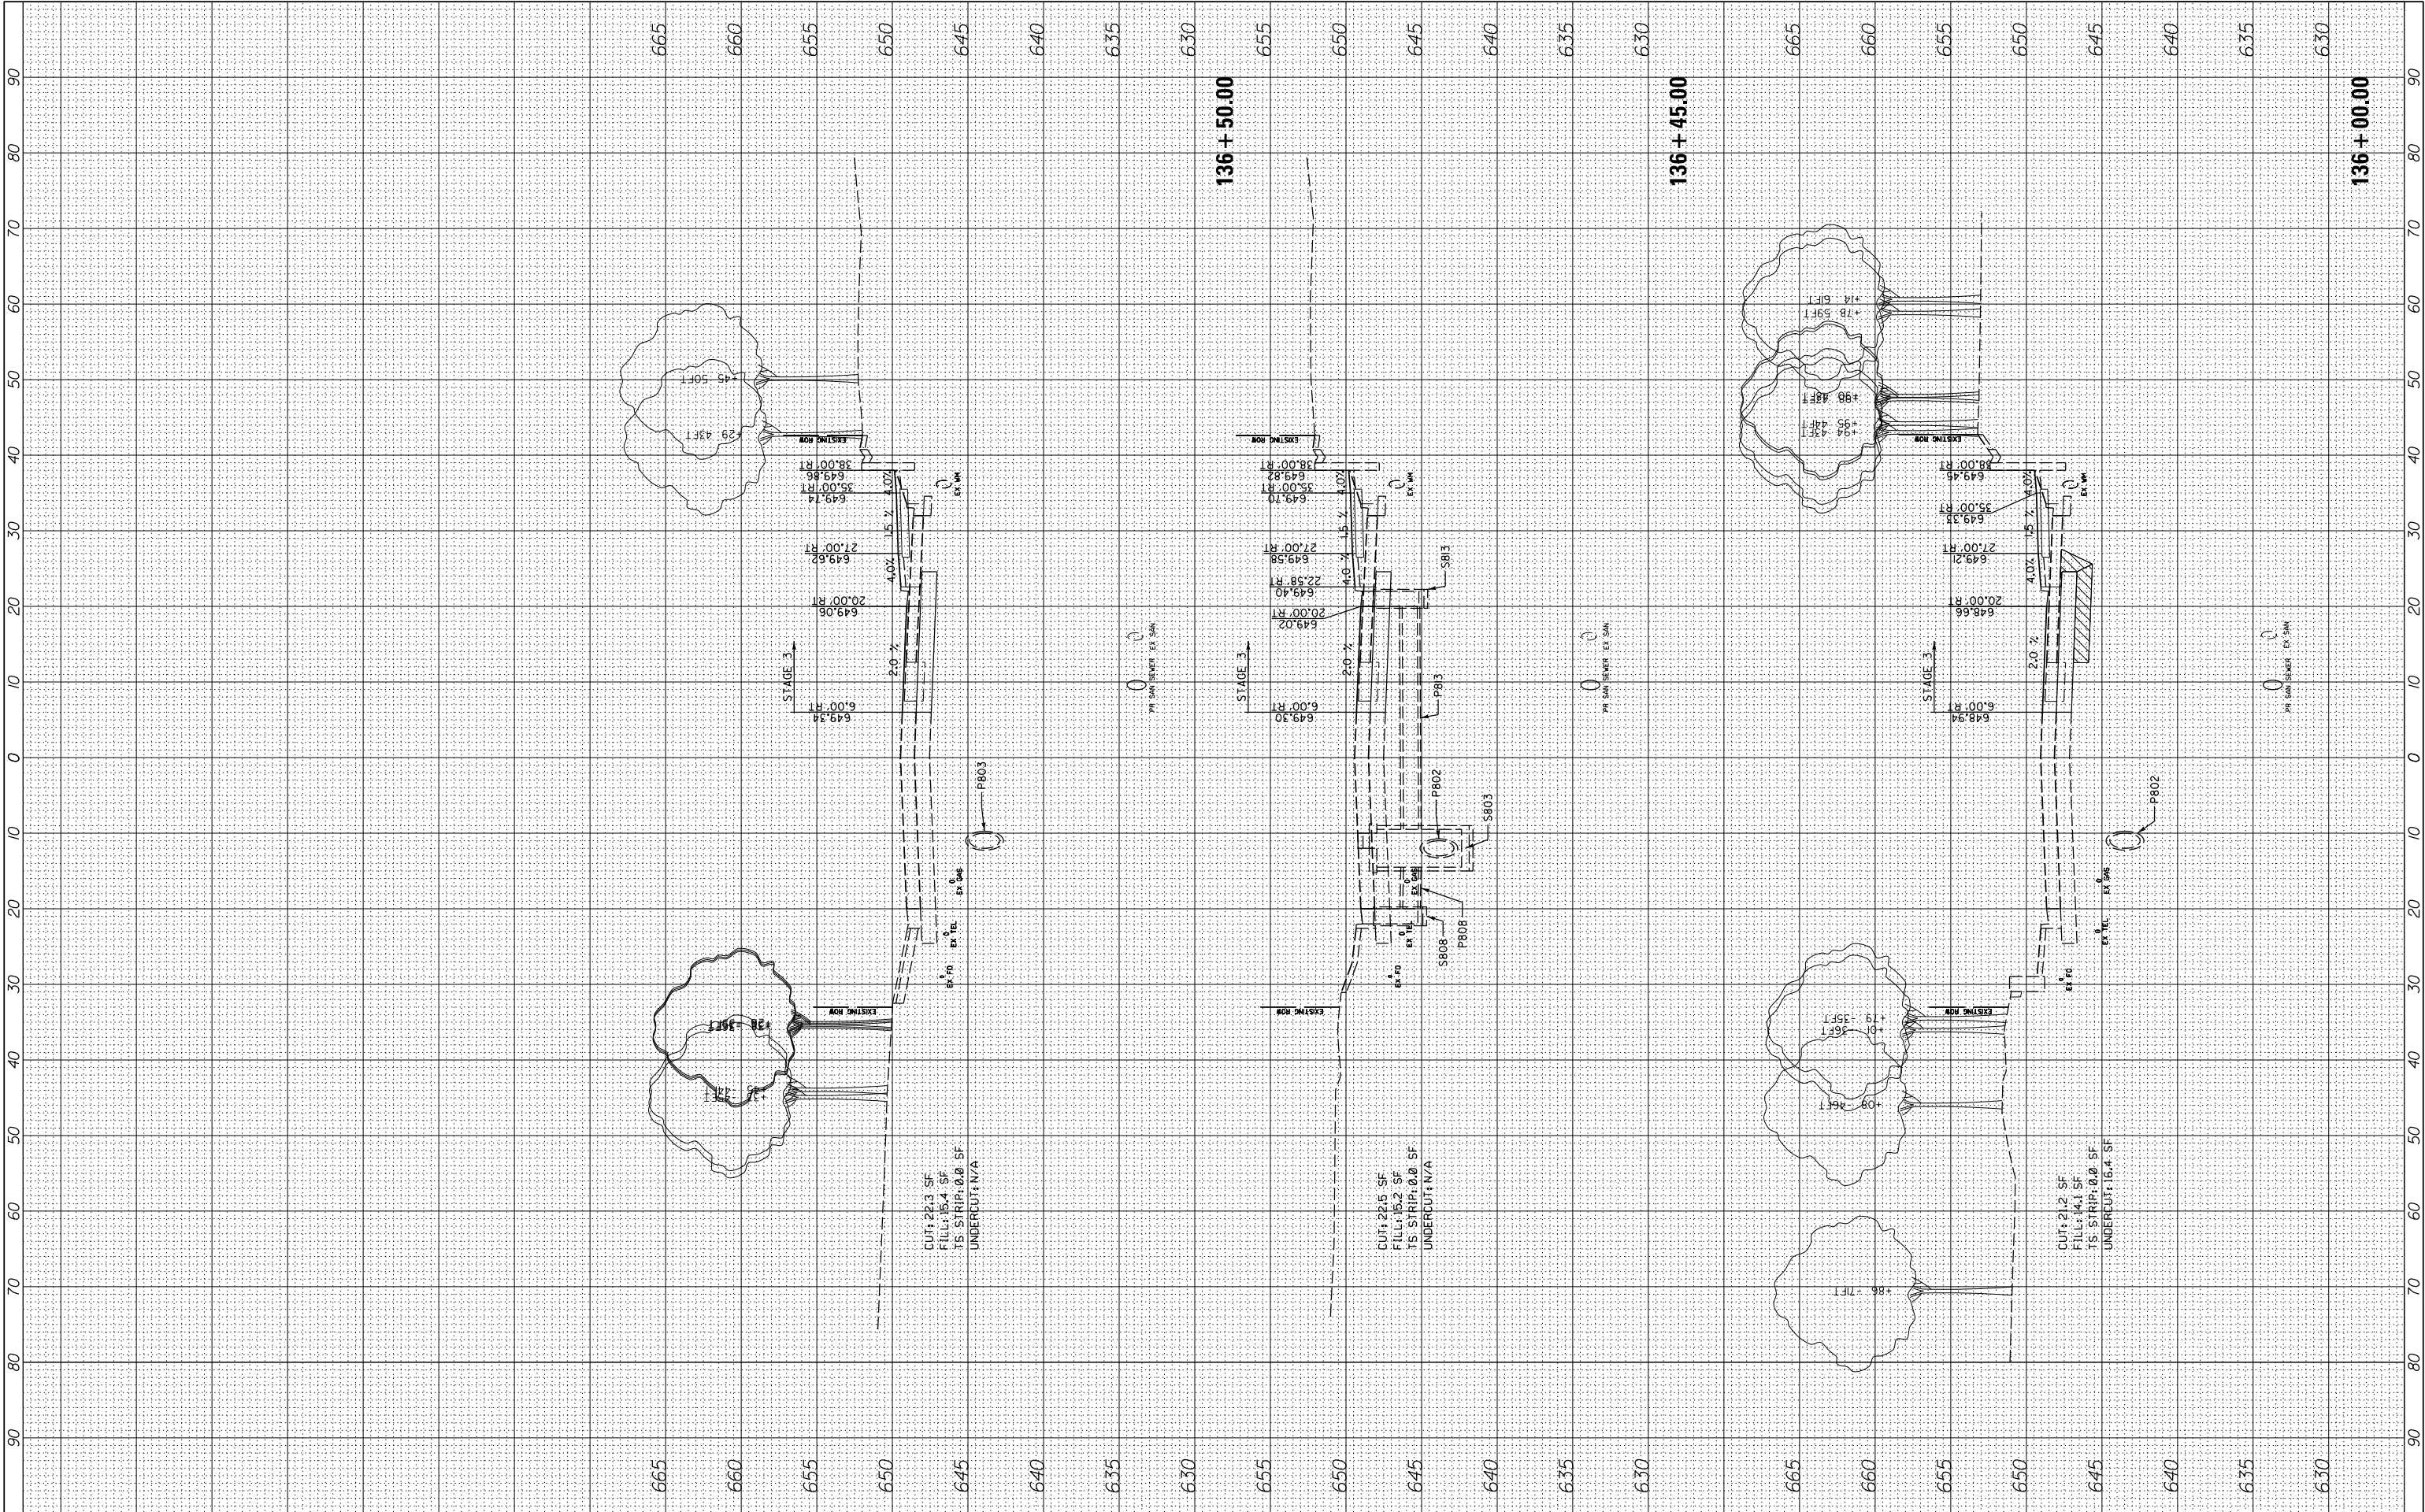

FILE NAME =	USER NAME = cward	DESIGNED -	REVISED -
N:\L\CDOT\190304.0003A\Civil\XS-MOT-Year2-Stage3	190304.0003A.SHT	DRAWN -	REVISED -
Default	PLOT SCALE = 10'	CHECKED -	REVISED -
	PLOT DATE = 8/14/2026	DATE -	REVISED -

STATE OF ILLINOIS
DEPARTMENT OF TRANSPORTATION


DEERFIELD ROAD RECONSTRUCTION
MOT CROSS SECTIONS YEAR 2 STAGE 3

SCALE: SHEET OF SHEETS STA. 136+00.00 TO STA. 136+50.00

F.A. RTE.	SECTION	COUNTY	TOTAL SHEETS	SHEET NO.
I257	I5-00038-07-WR	LAKE	1090	1004
CONTRACT NO. 6IK62				
ILLINOIS FED. AID PROJECT				

FINAL SURVEY NO.	SURVEYED PLOTTED NOTE BOOK AREAS CHECKED	BY	DATE

ORIGINAL SURVEY NO.	SURVEYED PLOTTED NOTE BOOK AREAS CHECKED	BY	DATE

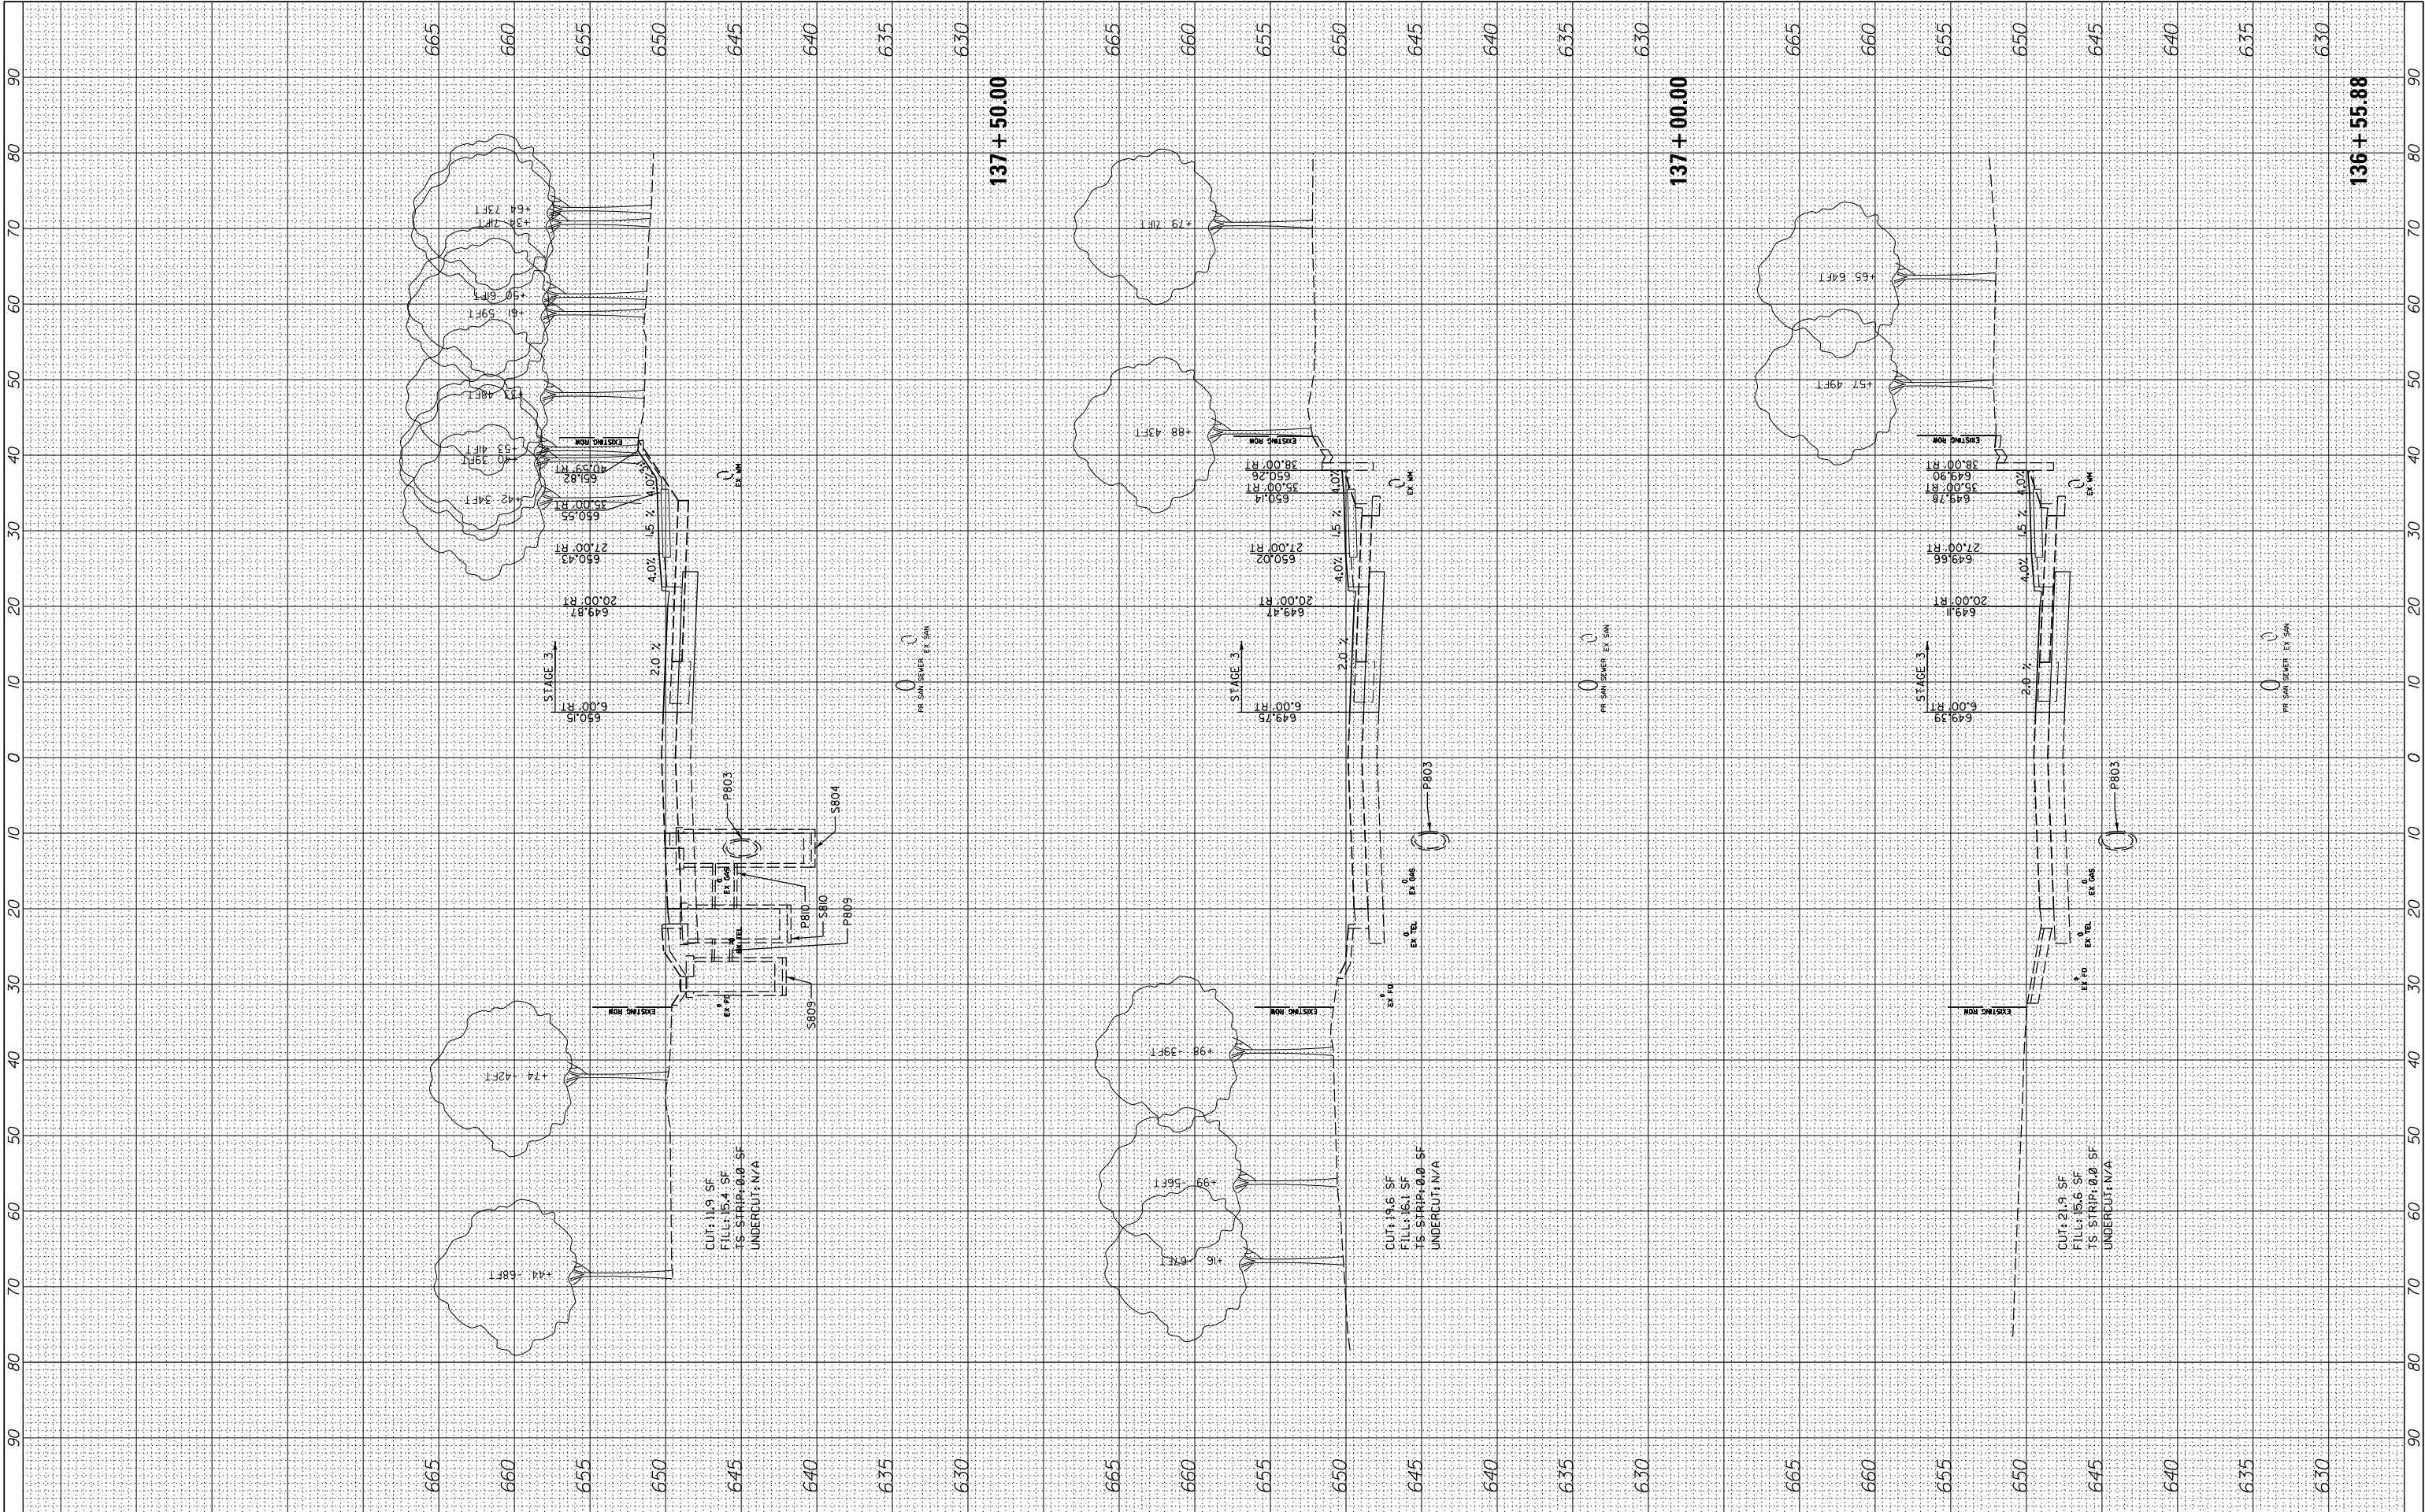

FILE NAME =	USER NAME = cward	DESIGNED -	REVISED -
N:\CDDT\190304.0003A\Civil\XS-MOT-Year2-Stage3	190304.0003A.SHT	DRAWN -	REVISED -
Default	PLOT SCALE = 10'	CHECKED -	REVISED -
	PLOT DATE = 8/14/2026	DATE -	REVISED -

STATE OF ILLINOIS
DEPARTMENT OF TRANSPORTATION


DEERFIELD ROAD RECONSTRUCTION
MOT CROSS SECTIONS YEAR 2 STAGE 3

SCALE: SHEET OF SHEETS STA. 136+55.88 TO STA. 137+50.00

F.A. RTE.	SECTION	COUNTY	TOTAL SHEETS	SHEET NO.
I257	I5-00038-07-WR	LAKE	1090	1005
CONTRACT NO. 6IK62				
ILLINOIS FED. AID PROJECT				

FINAL SURVEY NO.	SURVEYED PLOTTED NOTE BOOK AREAS CHECKED	BY	DATE


ORIGINAL SURVEY NO.	SURVEYED PLOTTED NOTE BOOK AREAS CHECKED	BY	DATE

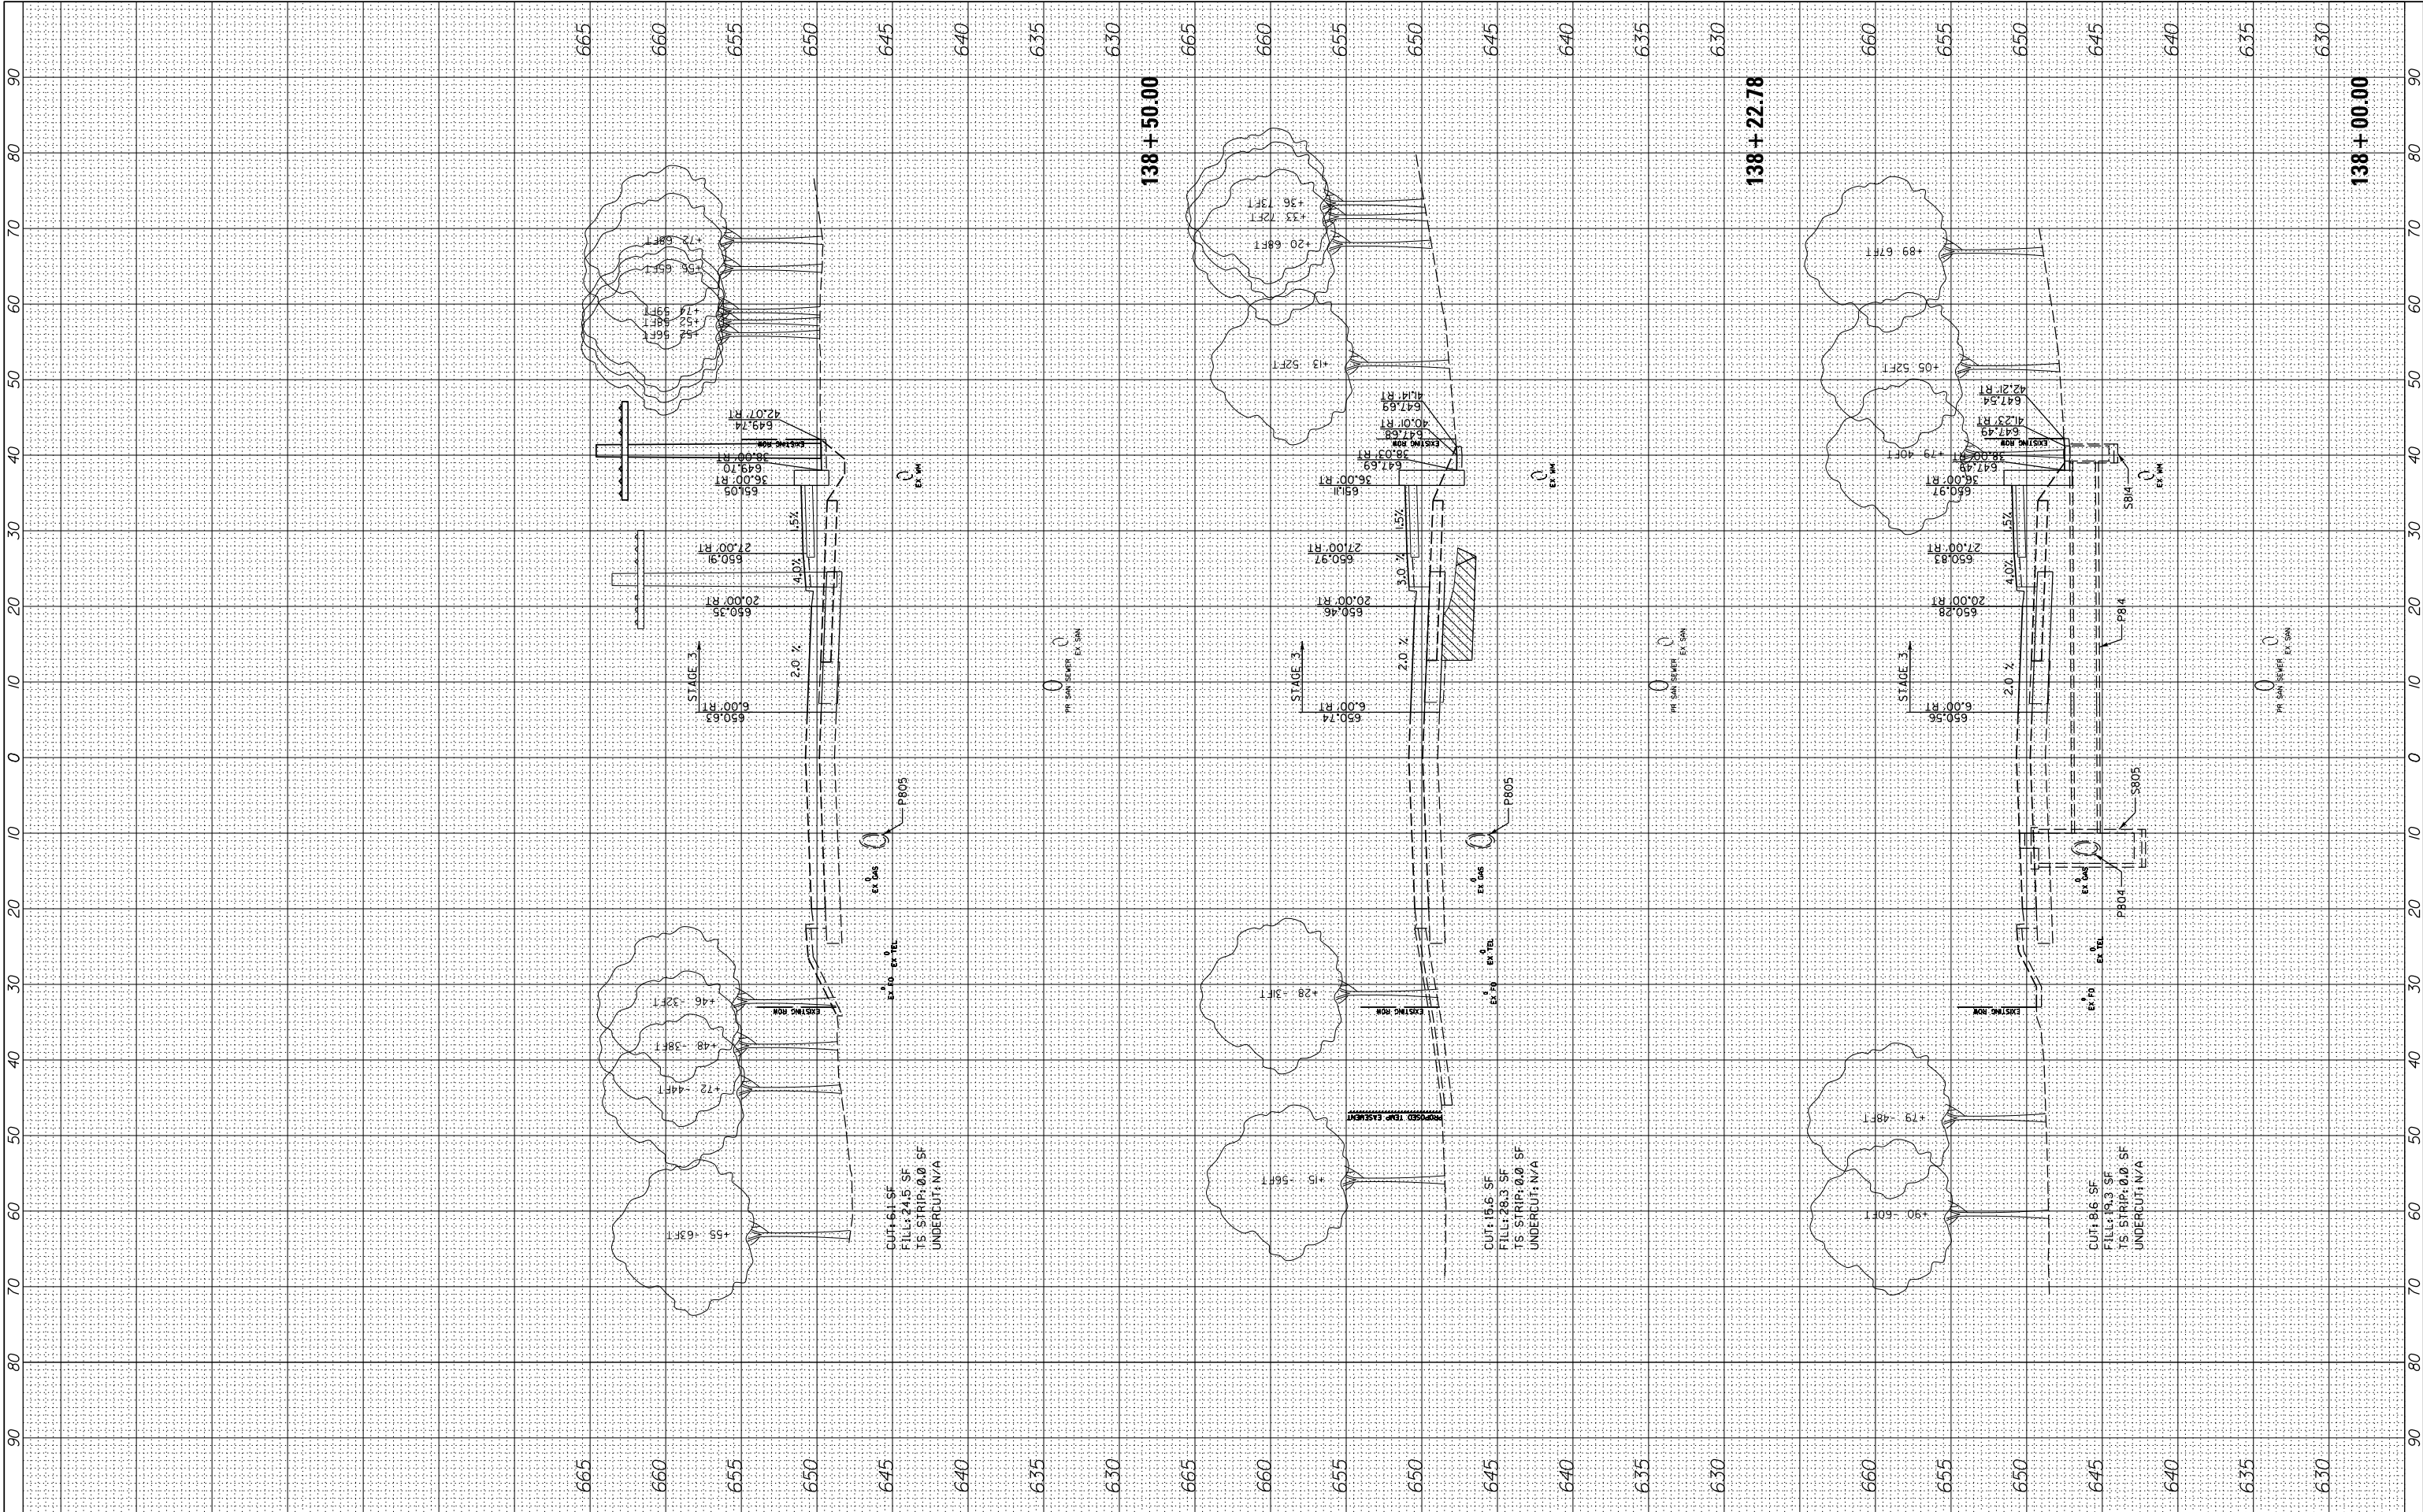

FILE NAME =	USER NAME = cward	DESIGNED -	REVISED -	STATE OF ILLINOIS DEPARTMENT OF TRANSPORTATION	DEERFIELD ROAD RECONSTRUCTION MOT CROSS SECTIONS YEAR 2 STAGE 3				F.A. RTE.	SECTION	COUNTY	TOTAL SHEETS	SHEET NO.
N:\CDDOT\190304.0003A\Civil\XS-MOT-Year-2-Stage-3-190304.0003A.SHT		DRAWN -	REVISED -		1257	15-00038-07-WR	LAKE	1090	1006				
	PLOT SCALE = 10'	CHECKED -	REVISED -						CONTRACT NO. 6IK62				
Default	PLOT DATE = 8/14/2026	DATE -	REVISED -		SCALE:	SHEET	OF	SHEETS	STA. 138+00.00	TO	STA.138+50.00		
									ILLINOIS		FED. AID PROJECT		

FINAL	SURVEYED	BY	DATE
SURVEY	PLOTTED		
NOTE BOOK	TEMPLATE		
NO.	AREAS CHECKED		

ORIGINAL	SURVEYED	BY	DATE
SURVEY	PLOTTED		
NOTE BOOK	TEMPLATE		
NO.	AREAS CHECKED		

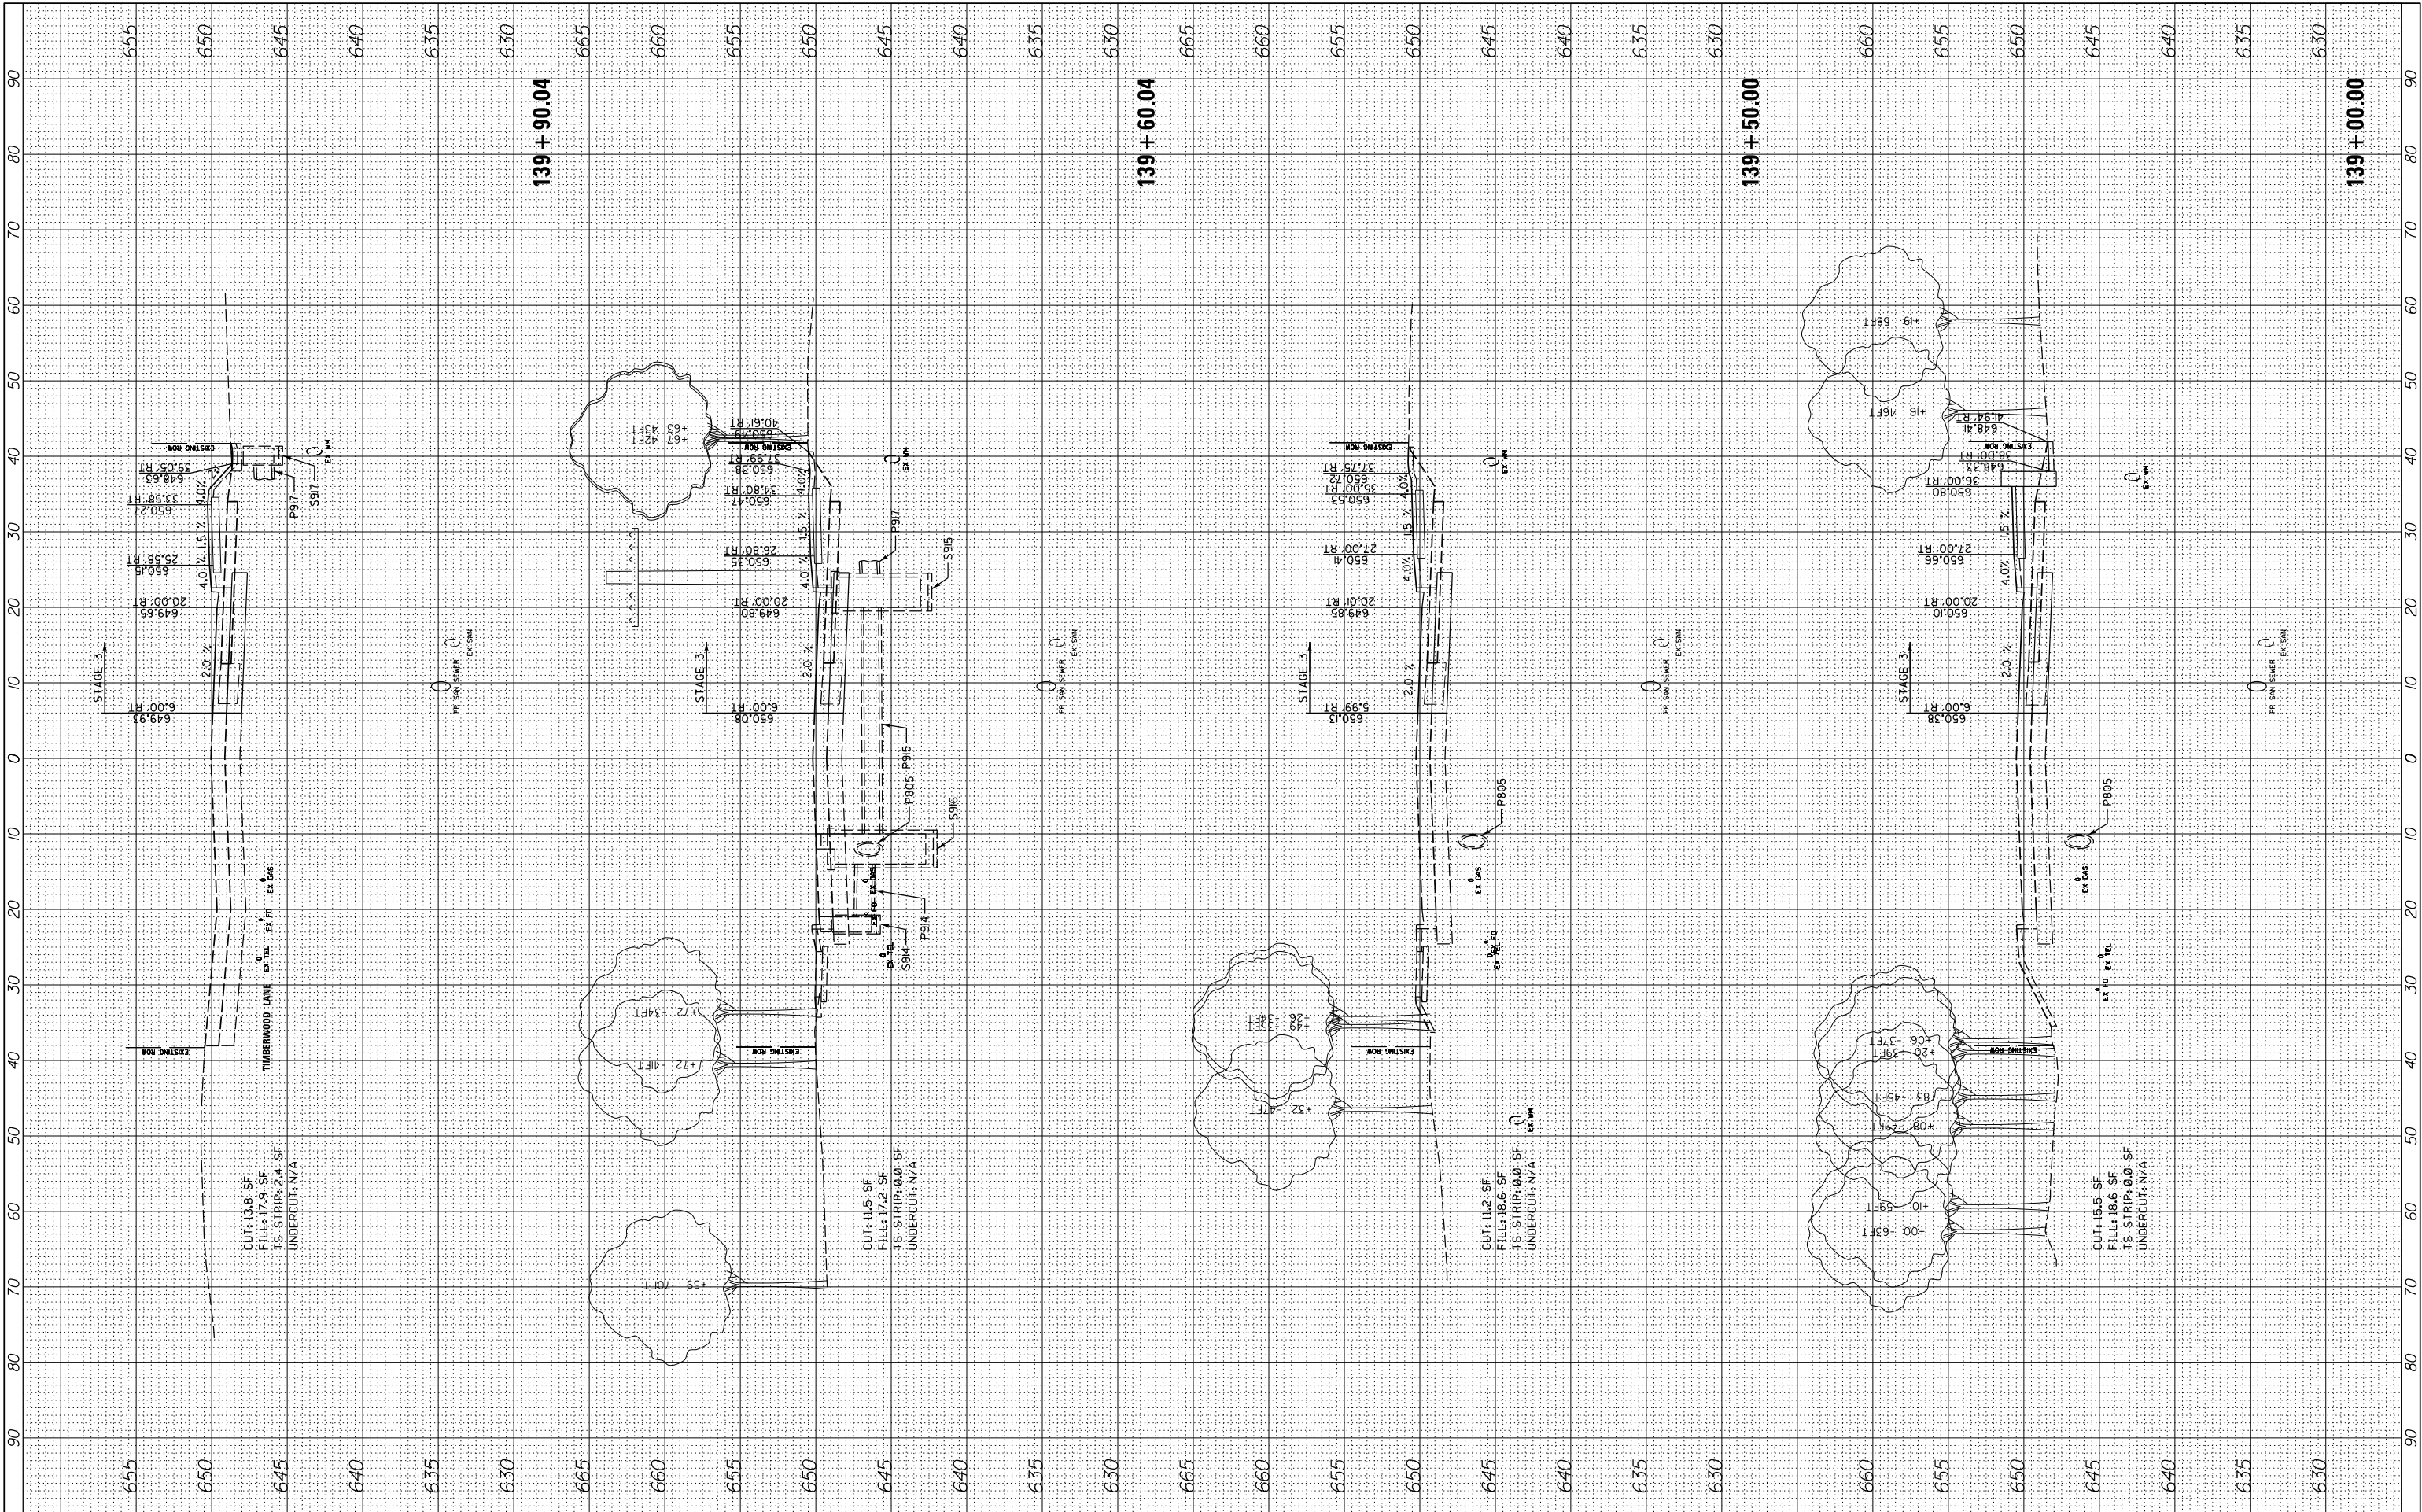


FILE NAME =	USER NAME = cward	DESIGNED -	REVISED -
N:\CDDOT\190304\0003A\Civil\XS-MOT-Year2-Stage3	190304.0003A.SHT	DRAWN -	REVISED -
Default	PLOT SCALE = 10'	CHECKED -	REVISED -
	PLOT DATE = 8/14/2026	DATE -	REVISED -

STATE OF ILLINOIS DEPARTMENT OF TRANSPORTATION		DEERFIELD ROAD RECONSTRUCTION MOT CROSS SECTIONS YEAR 2 STAGE 3		F.A. RTE.	SECTION	COUNTY	TOTAL SHEETS	SHEET NO.
SCALE:		SHEET OF SHEETS		STA. 139+00.00 TO STA.139+90.04		LAKE	1090	1007
						CONTRACT NO. 6IK62		
						ILLINOIS FED. AID PROJECT		

FINAL	SURVEYED	BY	DATE
SURVEY	PLOTTED		
NOTE BOOK	TEMPLATE		
NO.	AREAS CHECKED		

ORIGINAL	SURVEYED	BY	DATE
SURVEY	PLOTTED		
NOTE BOOK	TEMPLATE		
NO.	AREAS CHECKED		

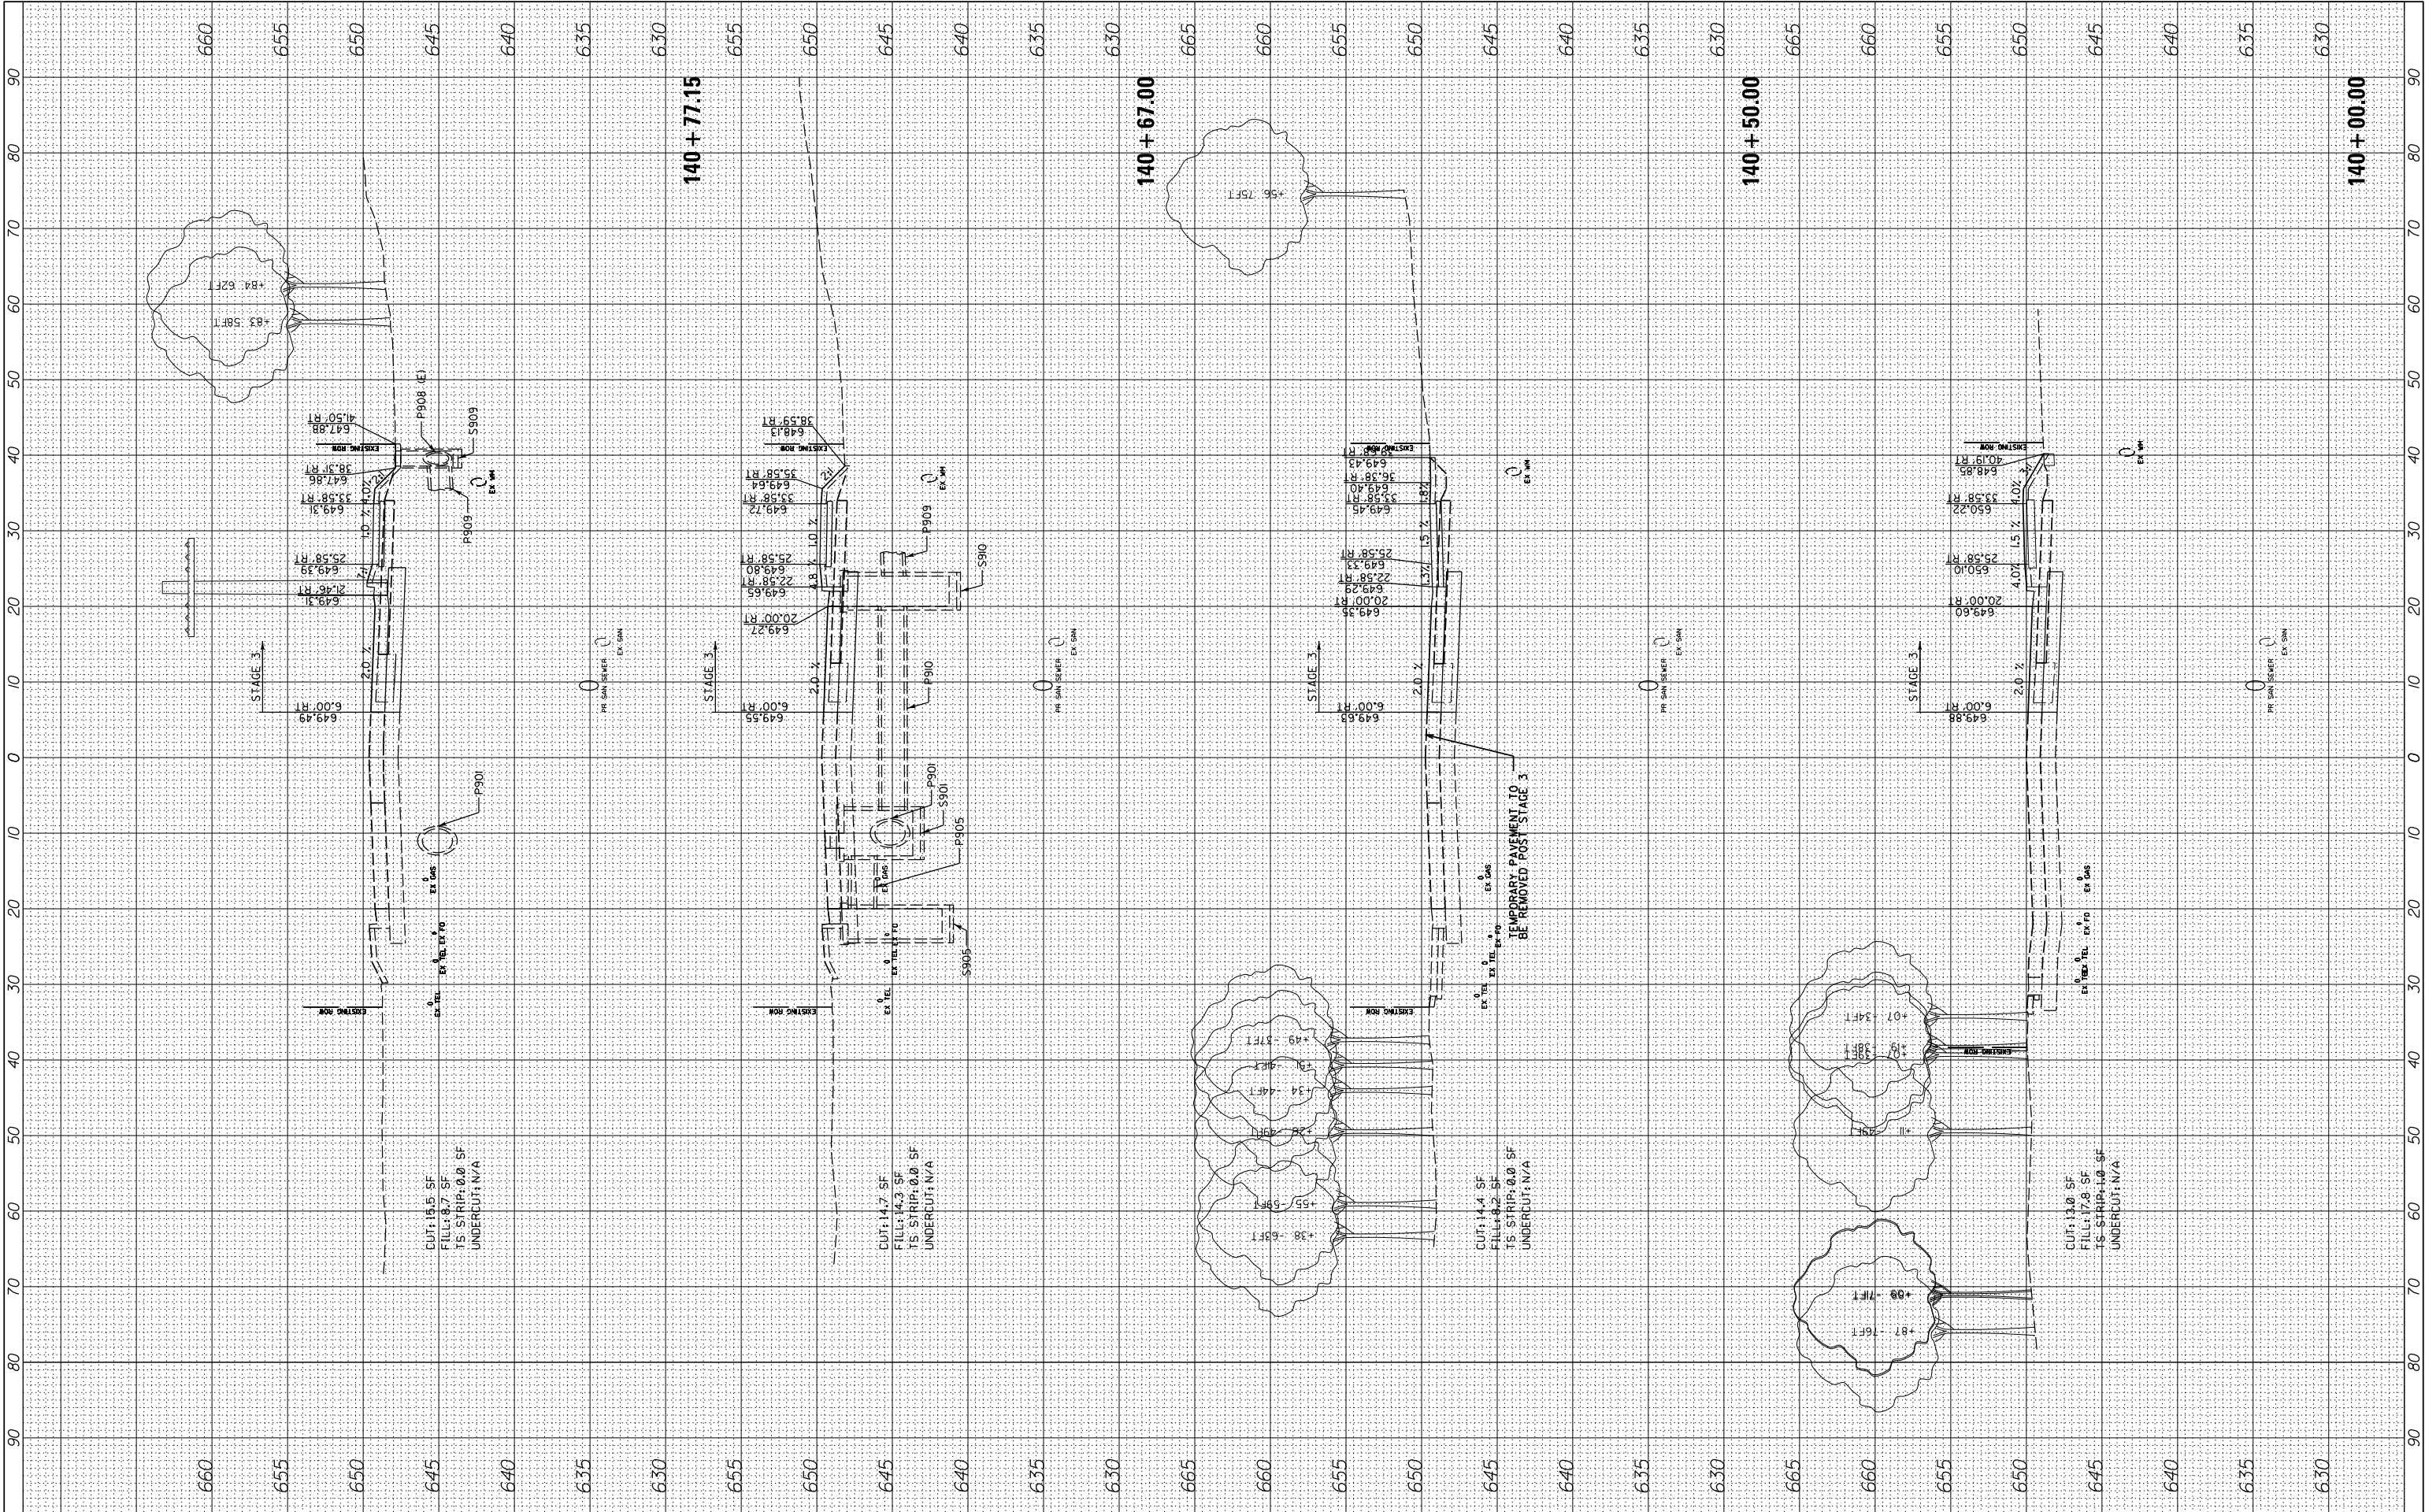


FILE NAME =	USER NAME = cward	DESIGNED -	REVISED -
N:\CDDOT\190304.0003A\Civil\XS-MOT-Year-2-Stage-3	190304.0003A.SHT	DRAWN -	REVISED -
Default	PLOT SCALE = 10'	CHECKED -	REVISED -
	PLOT DATE = 8/14/2026	DATE -	REVISED -

STATE OF ILLINOIS DEPARTMENT OF TRANSPORTATION			
DEERFIELD ROAD RECONSTRUCTION MOT CROSS SECTIONS YEAR 2 STAGE 3			
SCALE:	SHEET	OF	SHEETS
	STA. 140+00.00	TO	STA. 140+77.15

F.A. RTE.	SECTION	COUNTY	TOTAL SHEETS	SHEET NO.
I257	I5-00038-07-WR	LAKE	1090	1008
CONTRACT NO. 6IK62				
ILLINOIS FED. AID PROJECT				


FINAL	SURVEYED	BY	DATE
SURVEY	PLOTTED		
NOTE BOOK	TEMPLATE		
NO.	AREAS CHECKED		

ORIGINAL	SURVEYED	BY	DATE
SURVEY	PLOTTED		
NOTE BOOK	TEMPLATE		
NO.	AREAS CHECKED		

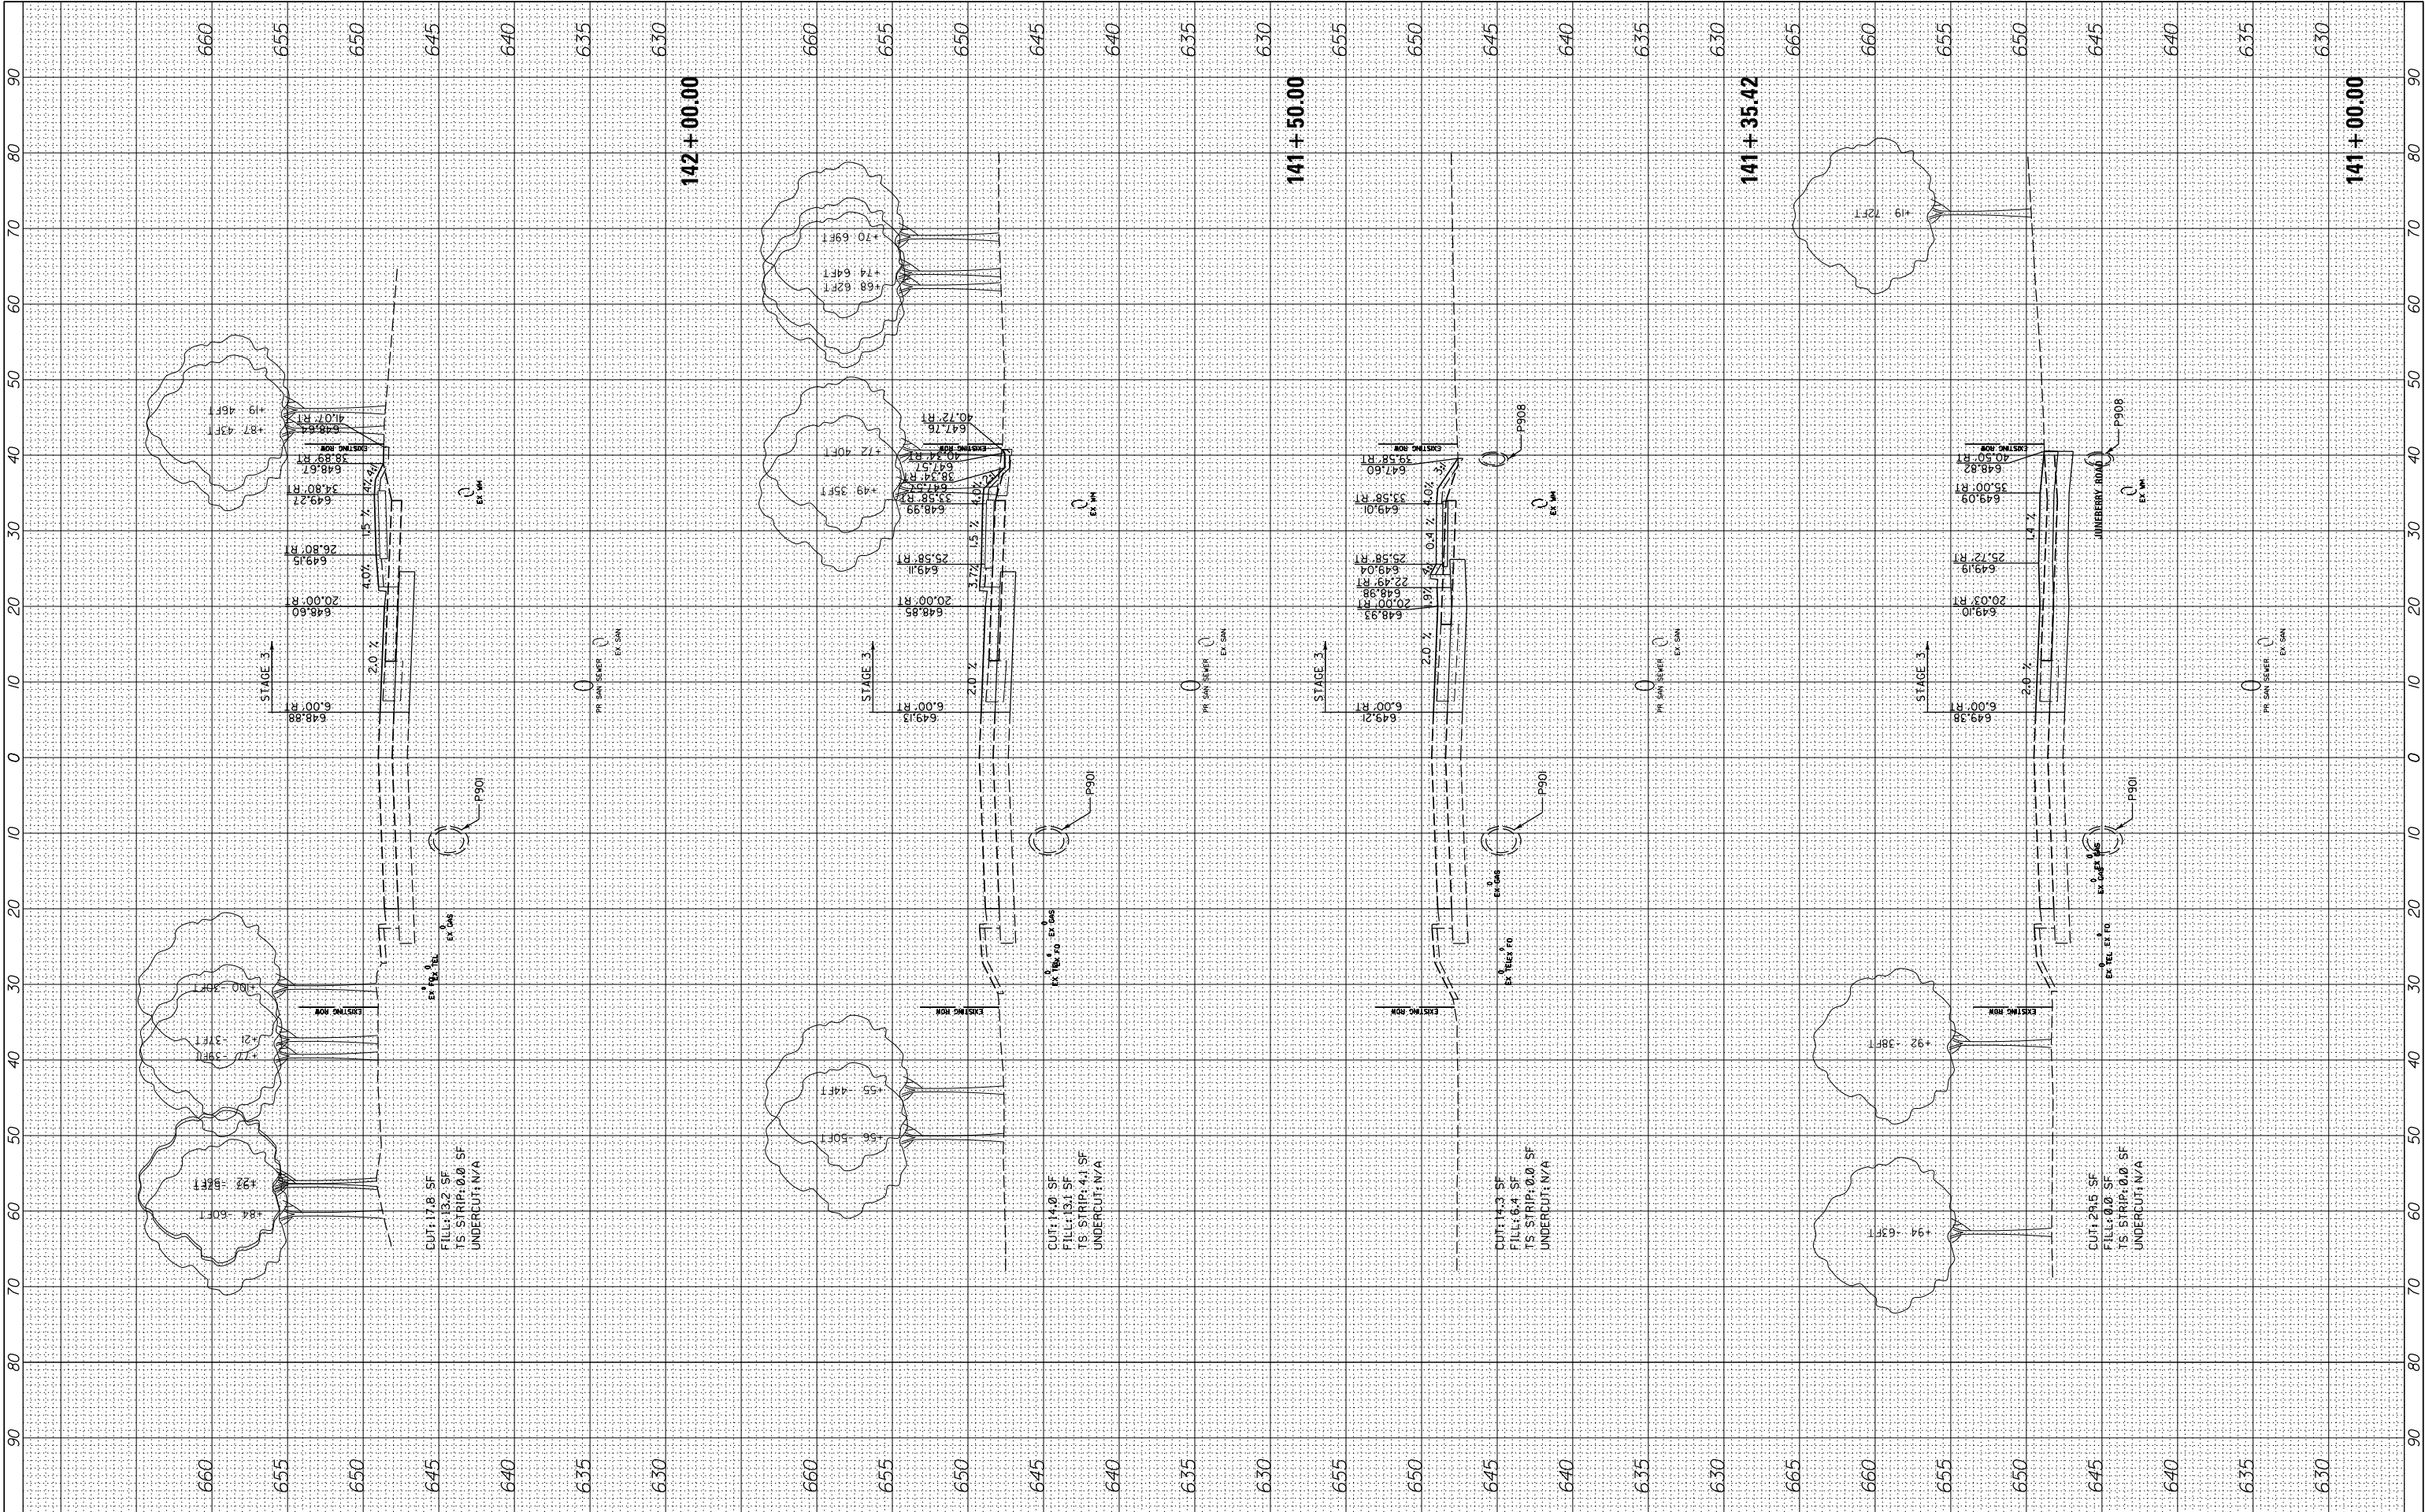


FILE NAME =	USER NAME = cward	DESIGNED -	REVISED -	STATE OF ILLINOIS DEPARTMENT OF TRANSPORTATION	DEERFIELD ROAD RECONSTRUCTION MOT CROSS SECTIONS YEAR 2 STAGE 3					F.A. RTE.	SECTION	COUNTY	TOTAL SHEETS	SHEET NO.
N:\CDDOT\190304.0003A\Civil\XS-MOT-Year2-Stage3-190304.0003A.SHT		DRAWN -	REVISED -		I257	15-00038-07-WR	LAKE	1090	1009					
Default	PLOT SCALE = 10'	CHECKED -	REVISED -		CONTRACT NO. 6IK62									
	PLOT DATE = 8/14/2026	DATE -	REVISED -		SCALE:	SHEET	OF	SHEETS	STA. 141+00.00	TO STA. 142+00.00	ILLINOIS FED. AID PROJECT			

ORIGINAL SURVEY					
NOTE BOOK					
	SURVEYED _____			BY _____	DATE _____
	PLOTTED _____				
	TEMPLATE _____				
	AREAS _____				
NO. _____	AREAS CHECKED _____				

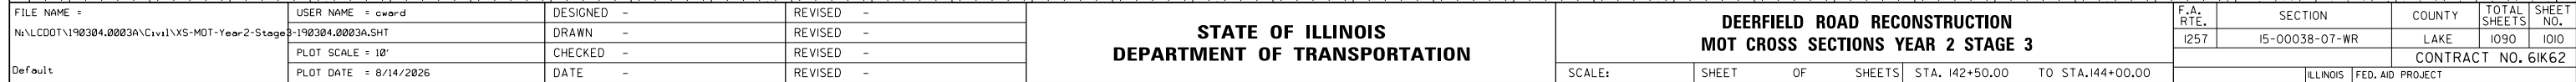

F.A. RTE.	SECTION	COUNTY	TOTAL SHEETS	SHEET NO.
1257	15-00038-07-WR	LAKE	1090	1010
		CONTRACT NO. 61K62		
ILLINOIS		FED. AID PROJECT		


ORIGINAL SURVEY	SURVEYED _____	BY _____	DATE _____
	PLOTTED _____		
	TEMPLATE _____		
	AREAS _____		
NO. _____	AREAS CHECKED _____		

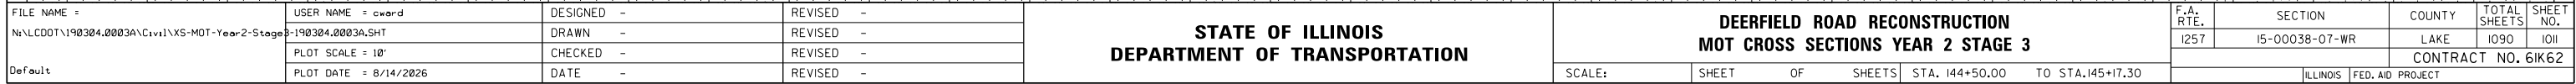

**DEERFIELD ROAD RECONSTRUCTION
MOT CROSS SECTIONS YEAR 2 STAGE 3**

F.A. RTE.	SECTION	COUNTY	TOTAL SHEETS	SHEET NO.
1257	15-00038-07-WR	LAKE	1090	1011
		CONTRACT NO. 61K62		
ILLINOIS		FED. AID PROJECT		

ORIGINAL SURVEY					
NOTE BOOK					
	SURVEYED _____			BY _____	DATE _____
	PLOTTED _____				
	TEMPLATE _____				
	AREAS _____				
NO. _____	AREAS CHECKED _____				

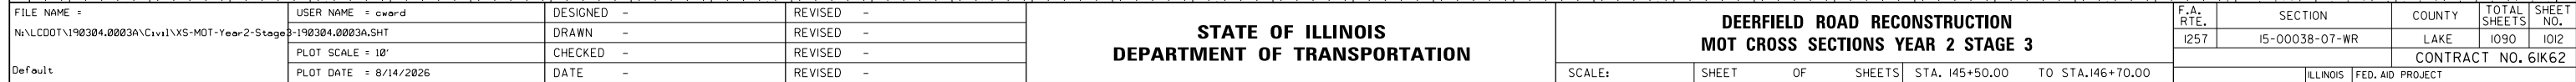


**DEERFIELD ROAD RECONSTRUCTION
MOT CROSS SECTIONS YEAR 2 STAGE 3**

F.A. RTE.	SECTION	COUNTY	TOTAL SHEETS	SHEET NO.
1257	15-00038-07-WR	LAKE	1090	1012
		CONTRACT NO. 61K62		
ILLINOIS		FED. AID PROJECT		

FINAL SURVEY	SURVEYED PLOTTED NOTE BOOK	BY	DATE
NO.	AREAS CHECKED		


ORIGINAL SURVEY	SURVEYED PLOTTED NOTE BOOK	BY	DATE
NO.	AREAS CHECKED		

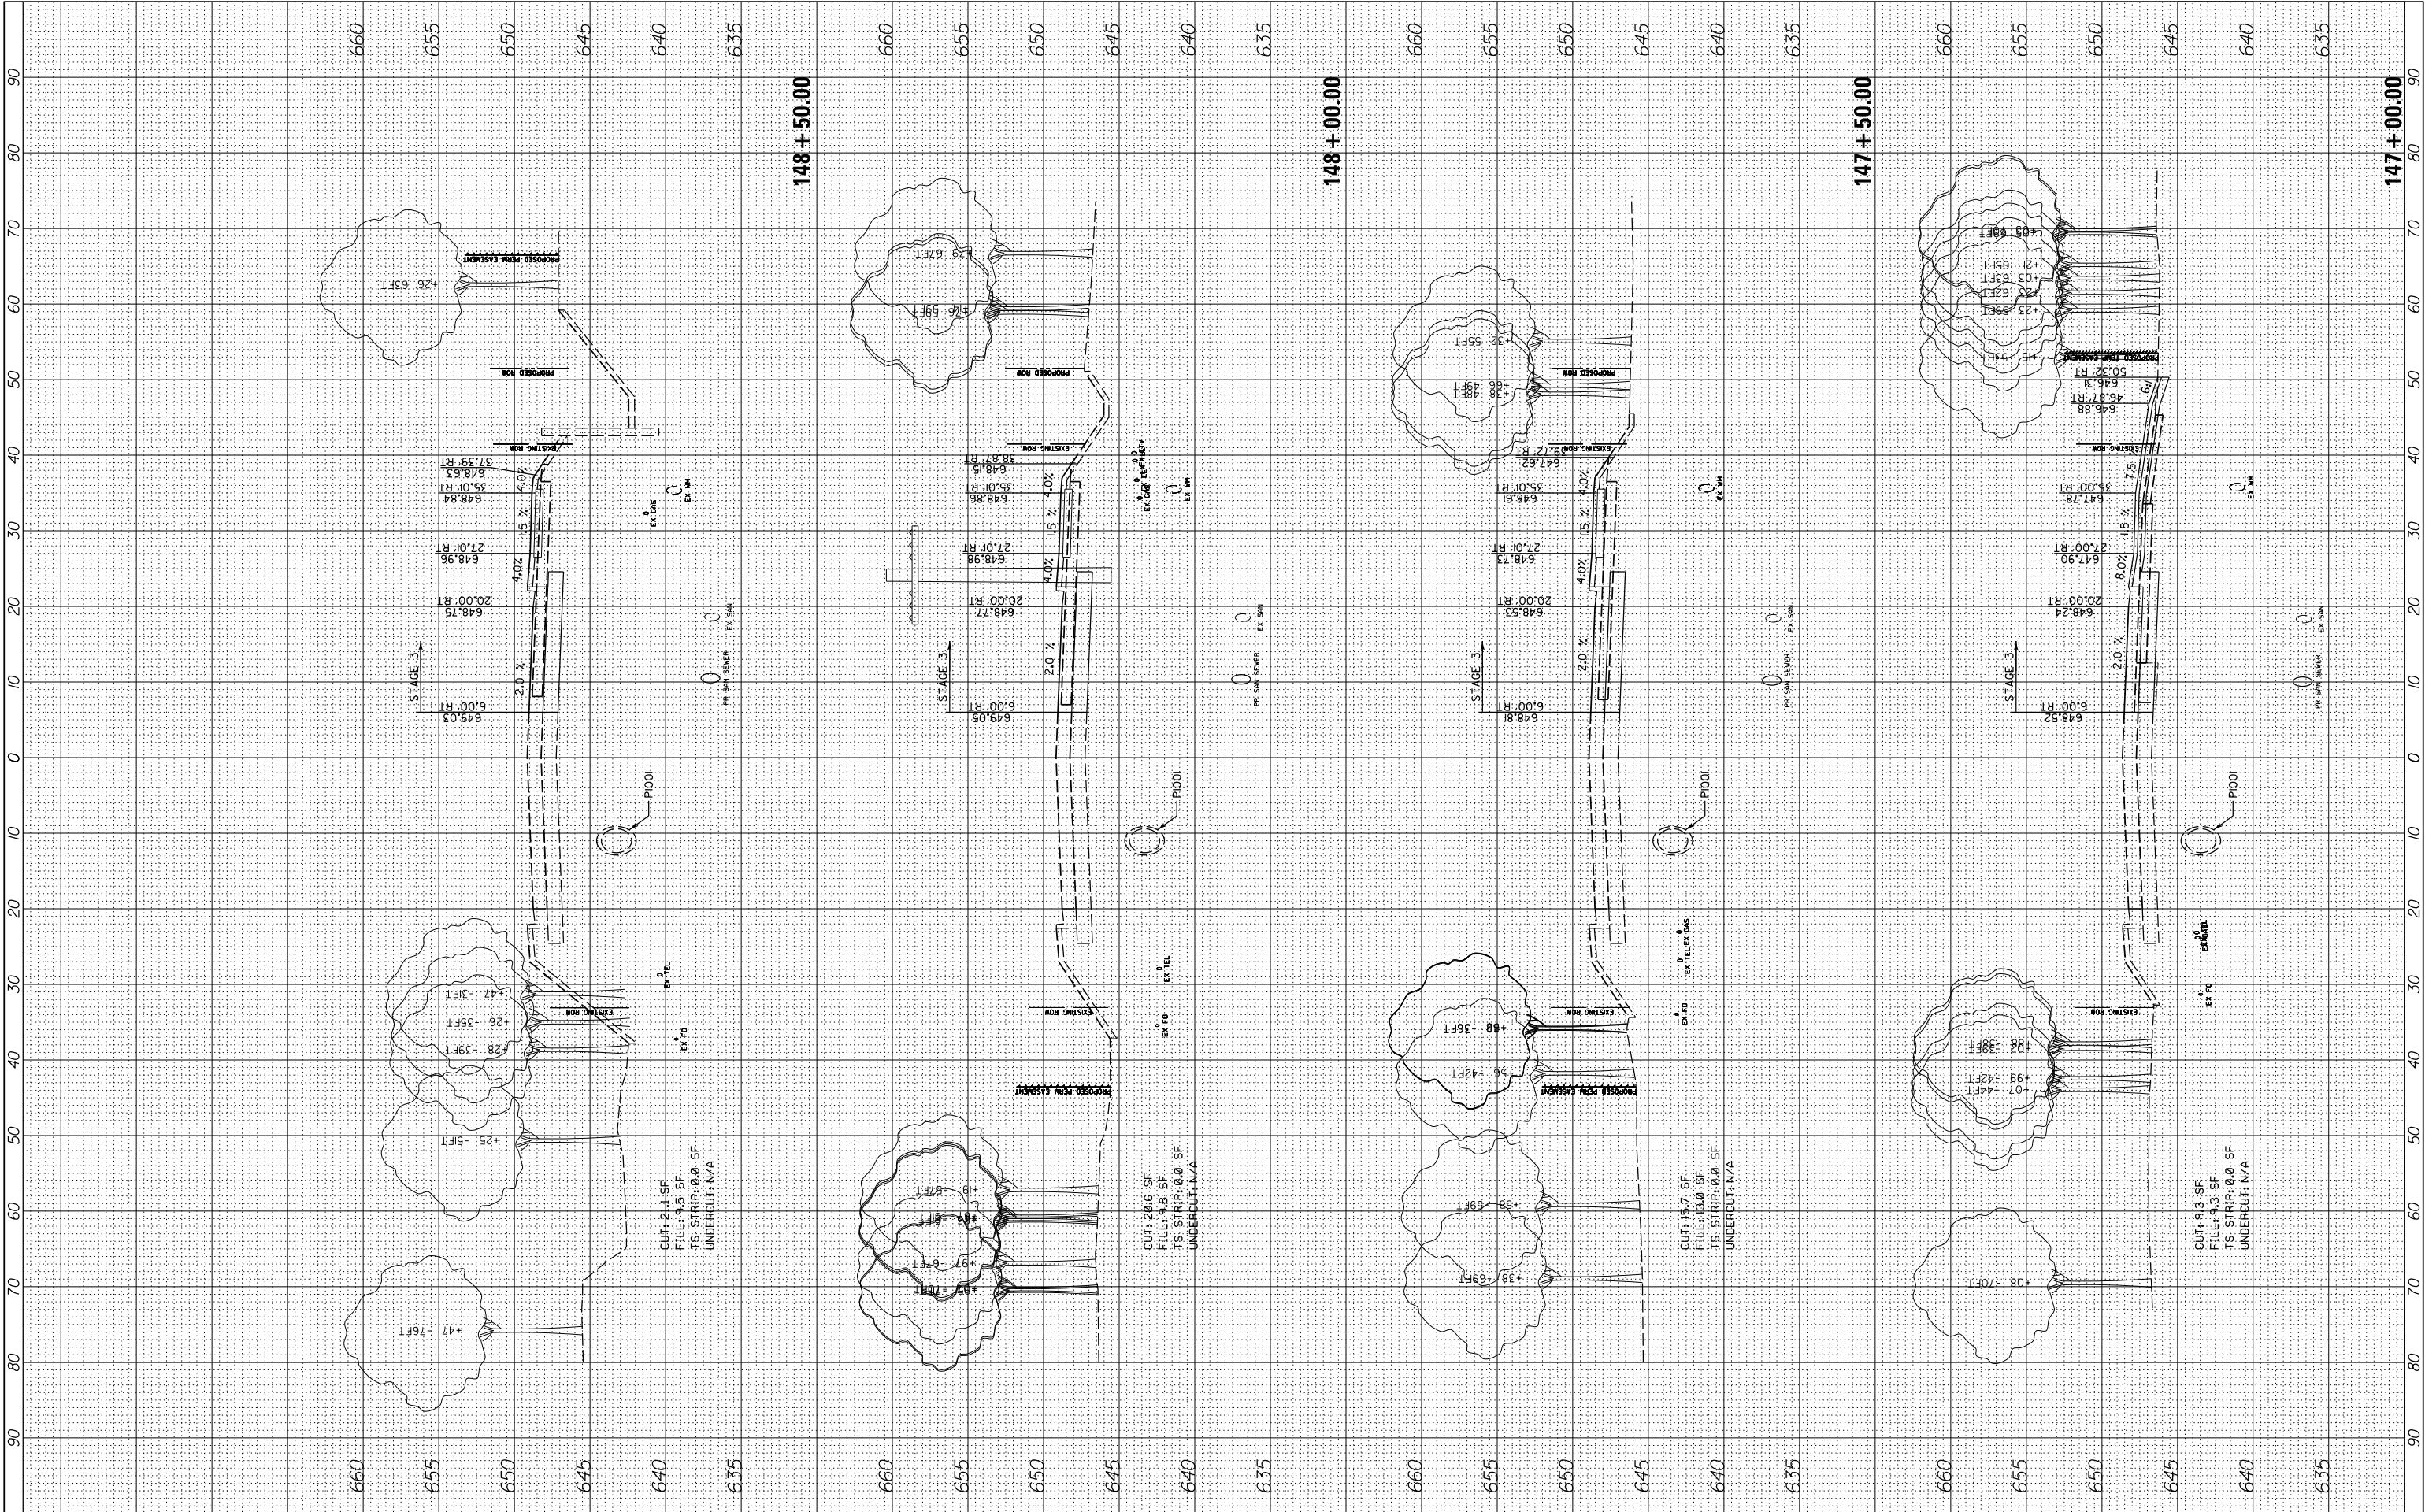

FILE NAME =	USER NAME = cward	DESIGNED -	REVISED -	STATE OF ILLINOIS DEPARTMENT OF TRANSPORTATION	DEERFIELD ROAD RECONSTRUCTION MOT CROSS SECTIONS YEAR 2 STAGE 3				F.A. RTE.	SECTION	COUNTY	TOTAL SHEETS	SHEET NO.
N:\CDDOT\190304.0003A\Civil\XS-MOT-Year2-Stage3	8-190304.0003A.SHT	DRAWN -	REVISED -		1257	15-00038-07-WR	LAKE	1090	1013				
	PLOT SCALE = 10'	CHECKED -	REVISED -						CONTRACT NO. 6IK62				
Default	PLOT DATE = 8/14/2026	DATE -	REVISED -		SCALE:	SHEET	OF	SHEETS	STA. 147+00.00	TO STA. 148+50.00	ILLINOIS FED. AID PROJECT		


FINAL SURVEY NOTE BOOK NO.	SURVEYED PLOTTED TEMPLATE AREAS CHECKED	BY	DATE

ORIGINAL SURVEY NOTE BOOK NO.	SURVEYED PLOTTED TEMPLATE AREAS CHECKED	BY	DATE

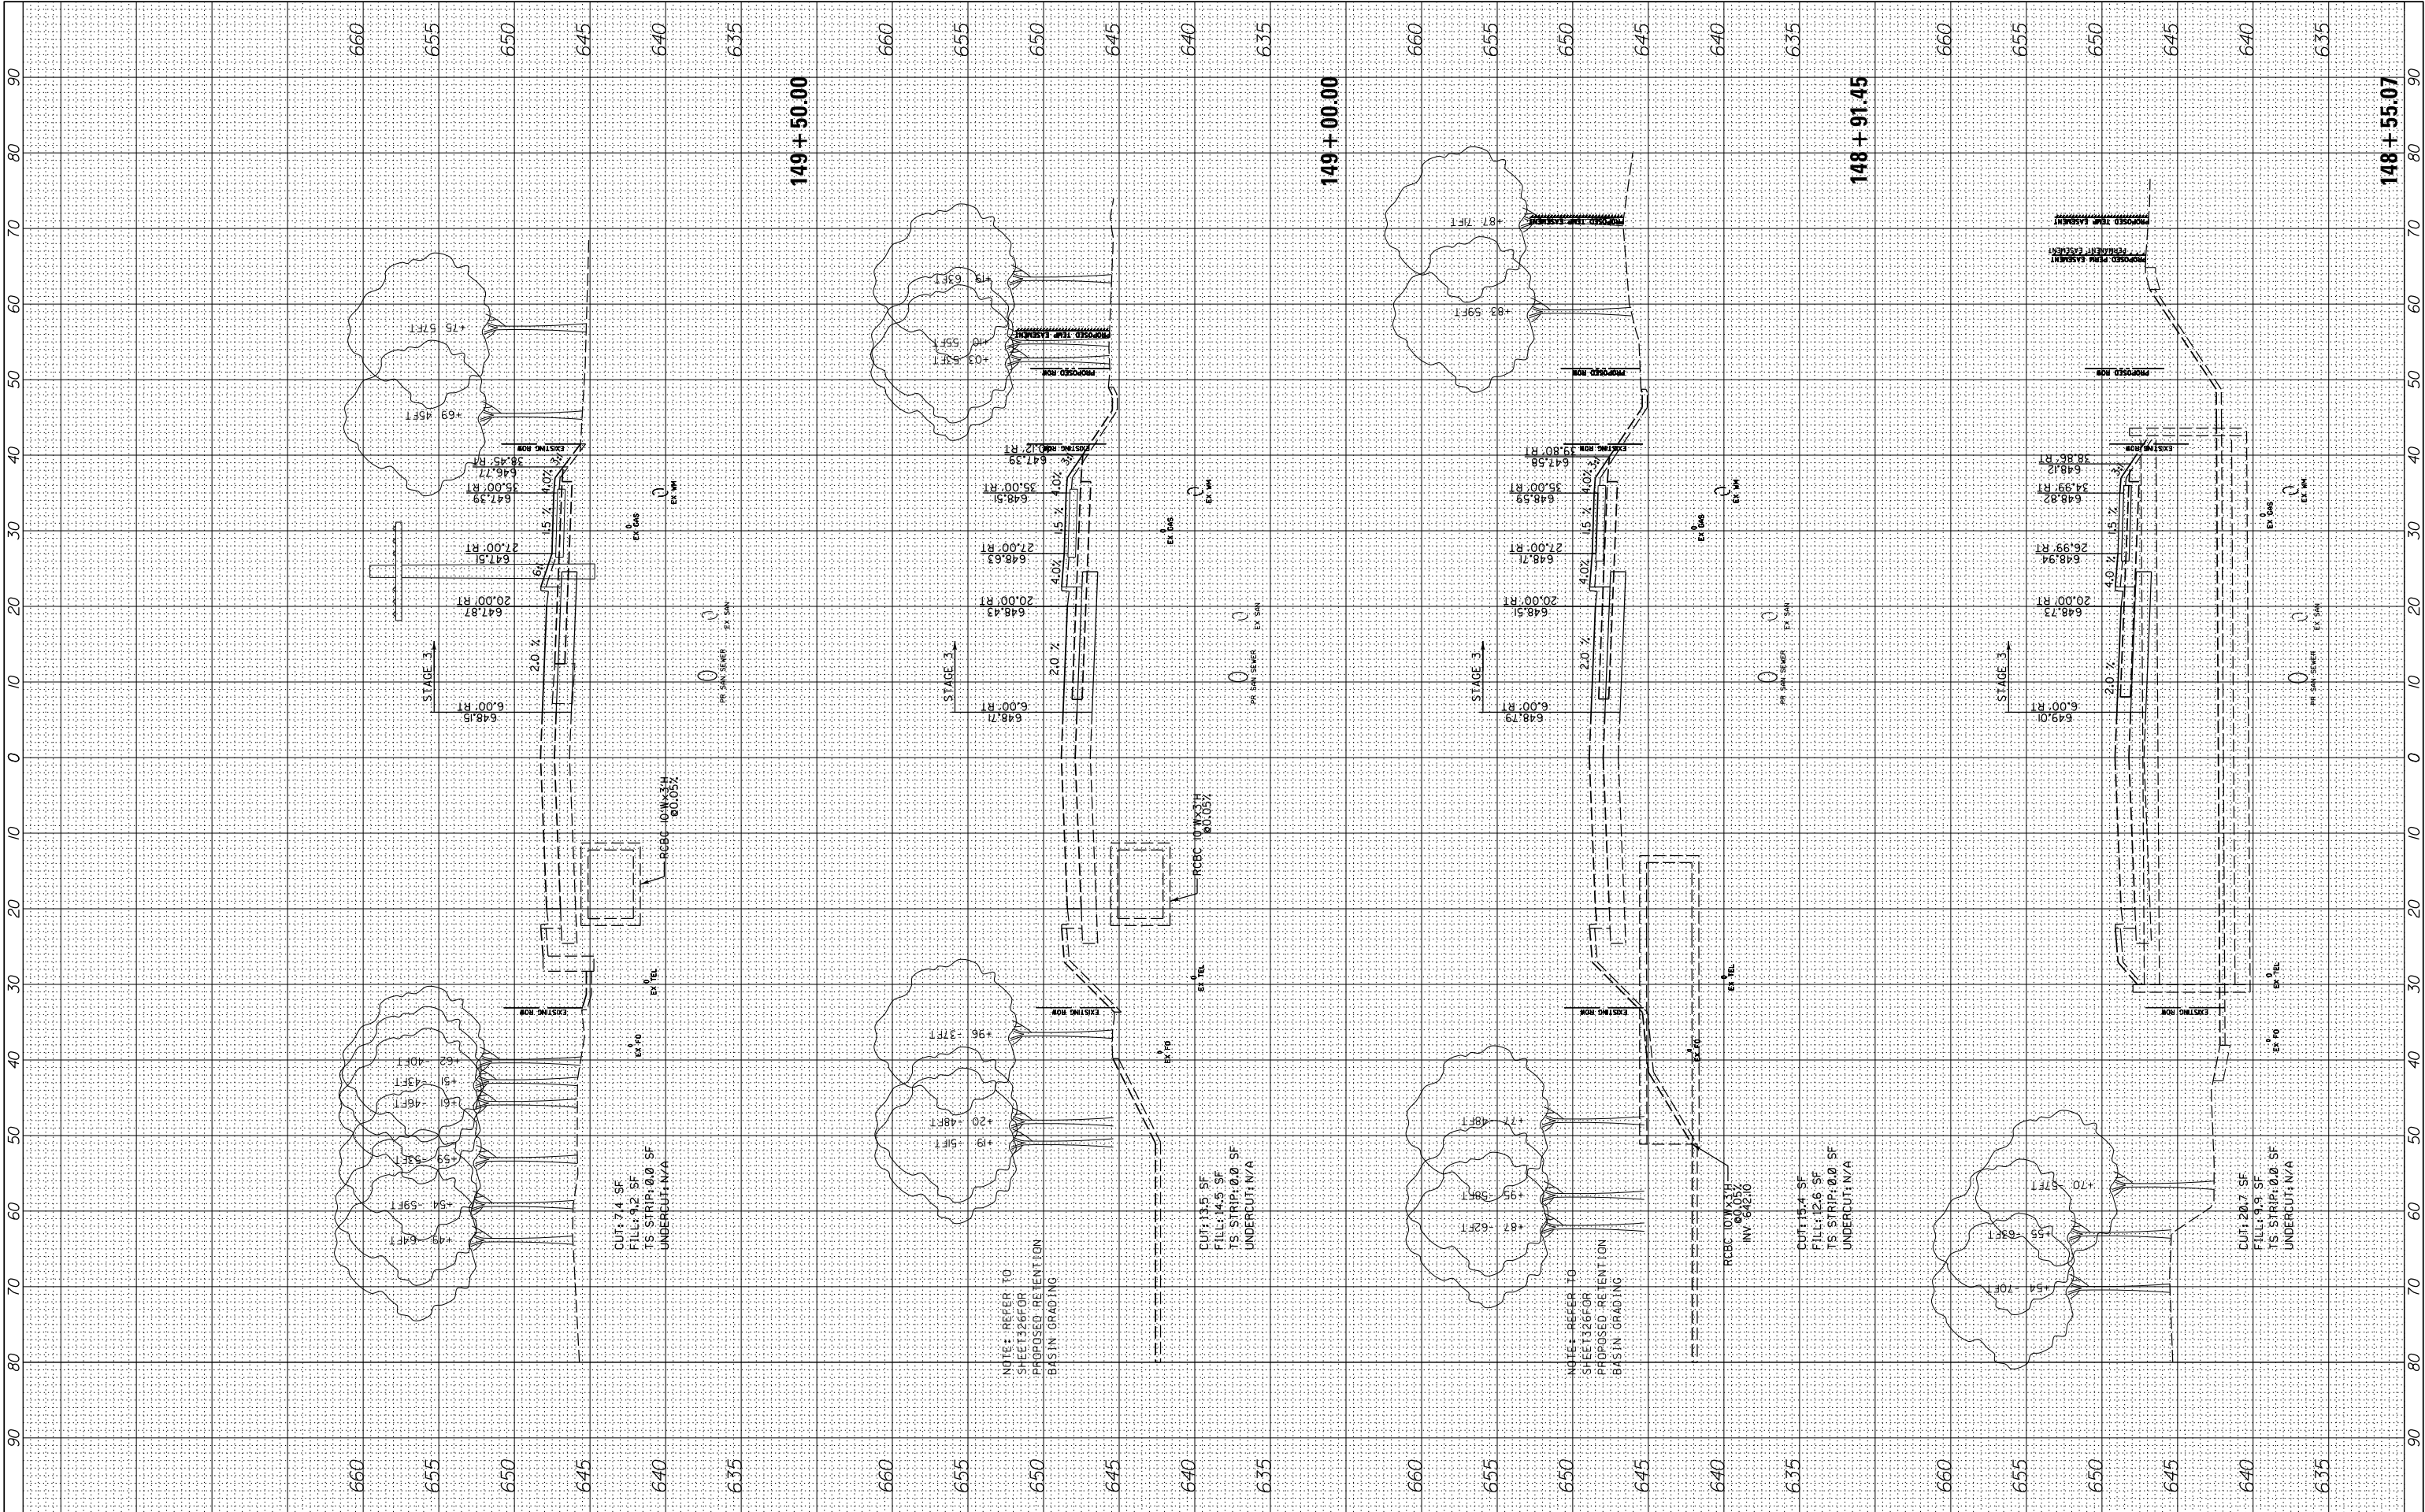

FILE NAME =	USER NAME = cward	DESIGNED -	REVISED -	STATE OF ILLINOIS DEPARTMENT OF TRANSPORTATION	DEERFIELD ROAD RECONSTRUCTION MOT CROSS SECTIONS YEAR 2 STAGE 3				F.A. RTE.	SECTION	COUNTY	TOTAL SHEETS	SHEET NO.
N:\CDOT\190304.0003A\Civil\XS-MOT-Year2-Stage3	3-190304.0003A.SHT	DRAWN -	REVISED -		1257	15-00038-07-WR	LAKE	1090	1014				
Default	PLOT SCALE = 10'	CHECKED -	REVISED -		CONTRACT NO. 6IK62								
	PLOT DATE = 8/14/2026	DATE -	REVISED -		SCALE:	SHEET	OF	SHEETS	STA. 148+55.07	TO STA.149+50.00	ILLINOIS FED. AID PROJECT		

ORIGINAL SURVEY	SURVEYED _____	BY _____	DATE _____
	PLOTTED _____		
	TEMPLATE _____		
	AREAS _____		
NO. _____	AREAS CHECKED _____		

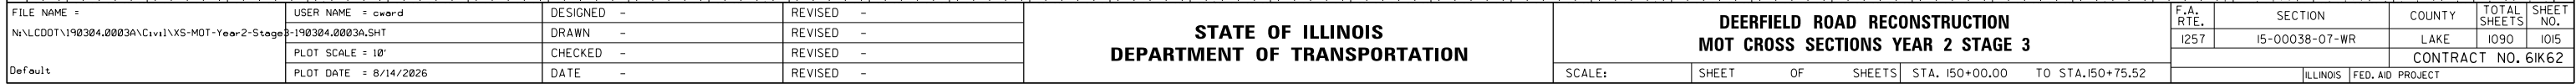


**DEERFIELD ROAD RECONSTRUCTION
MOT CROSS SECTIONS YEAR 2 STAGE 3**

F.A. RTE.	SECTION	COUNTY	TOTAL SHEETS	SHEET NO.
1257	15-00038-07-WR	LAKE	1090	1015
		CONTRACT NO. 61K62		
ILLINOIS		FED. AID PROJECT		

FINAL SURVEY NO.	SURVEYED PLOTTED NOTE BOOK AREAS CHECKED	BY	DATE


ORIGINAL SURVEY NO.	SURVEYED PLOTTED NOTE BOOK AREAS CHECKED	BY	DATE

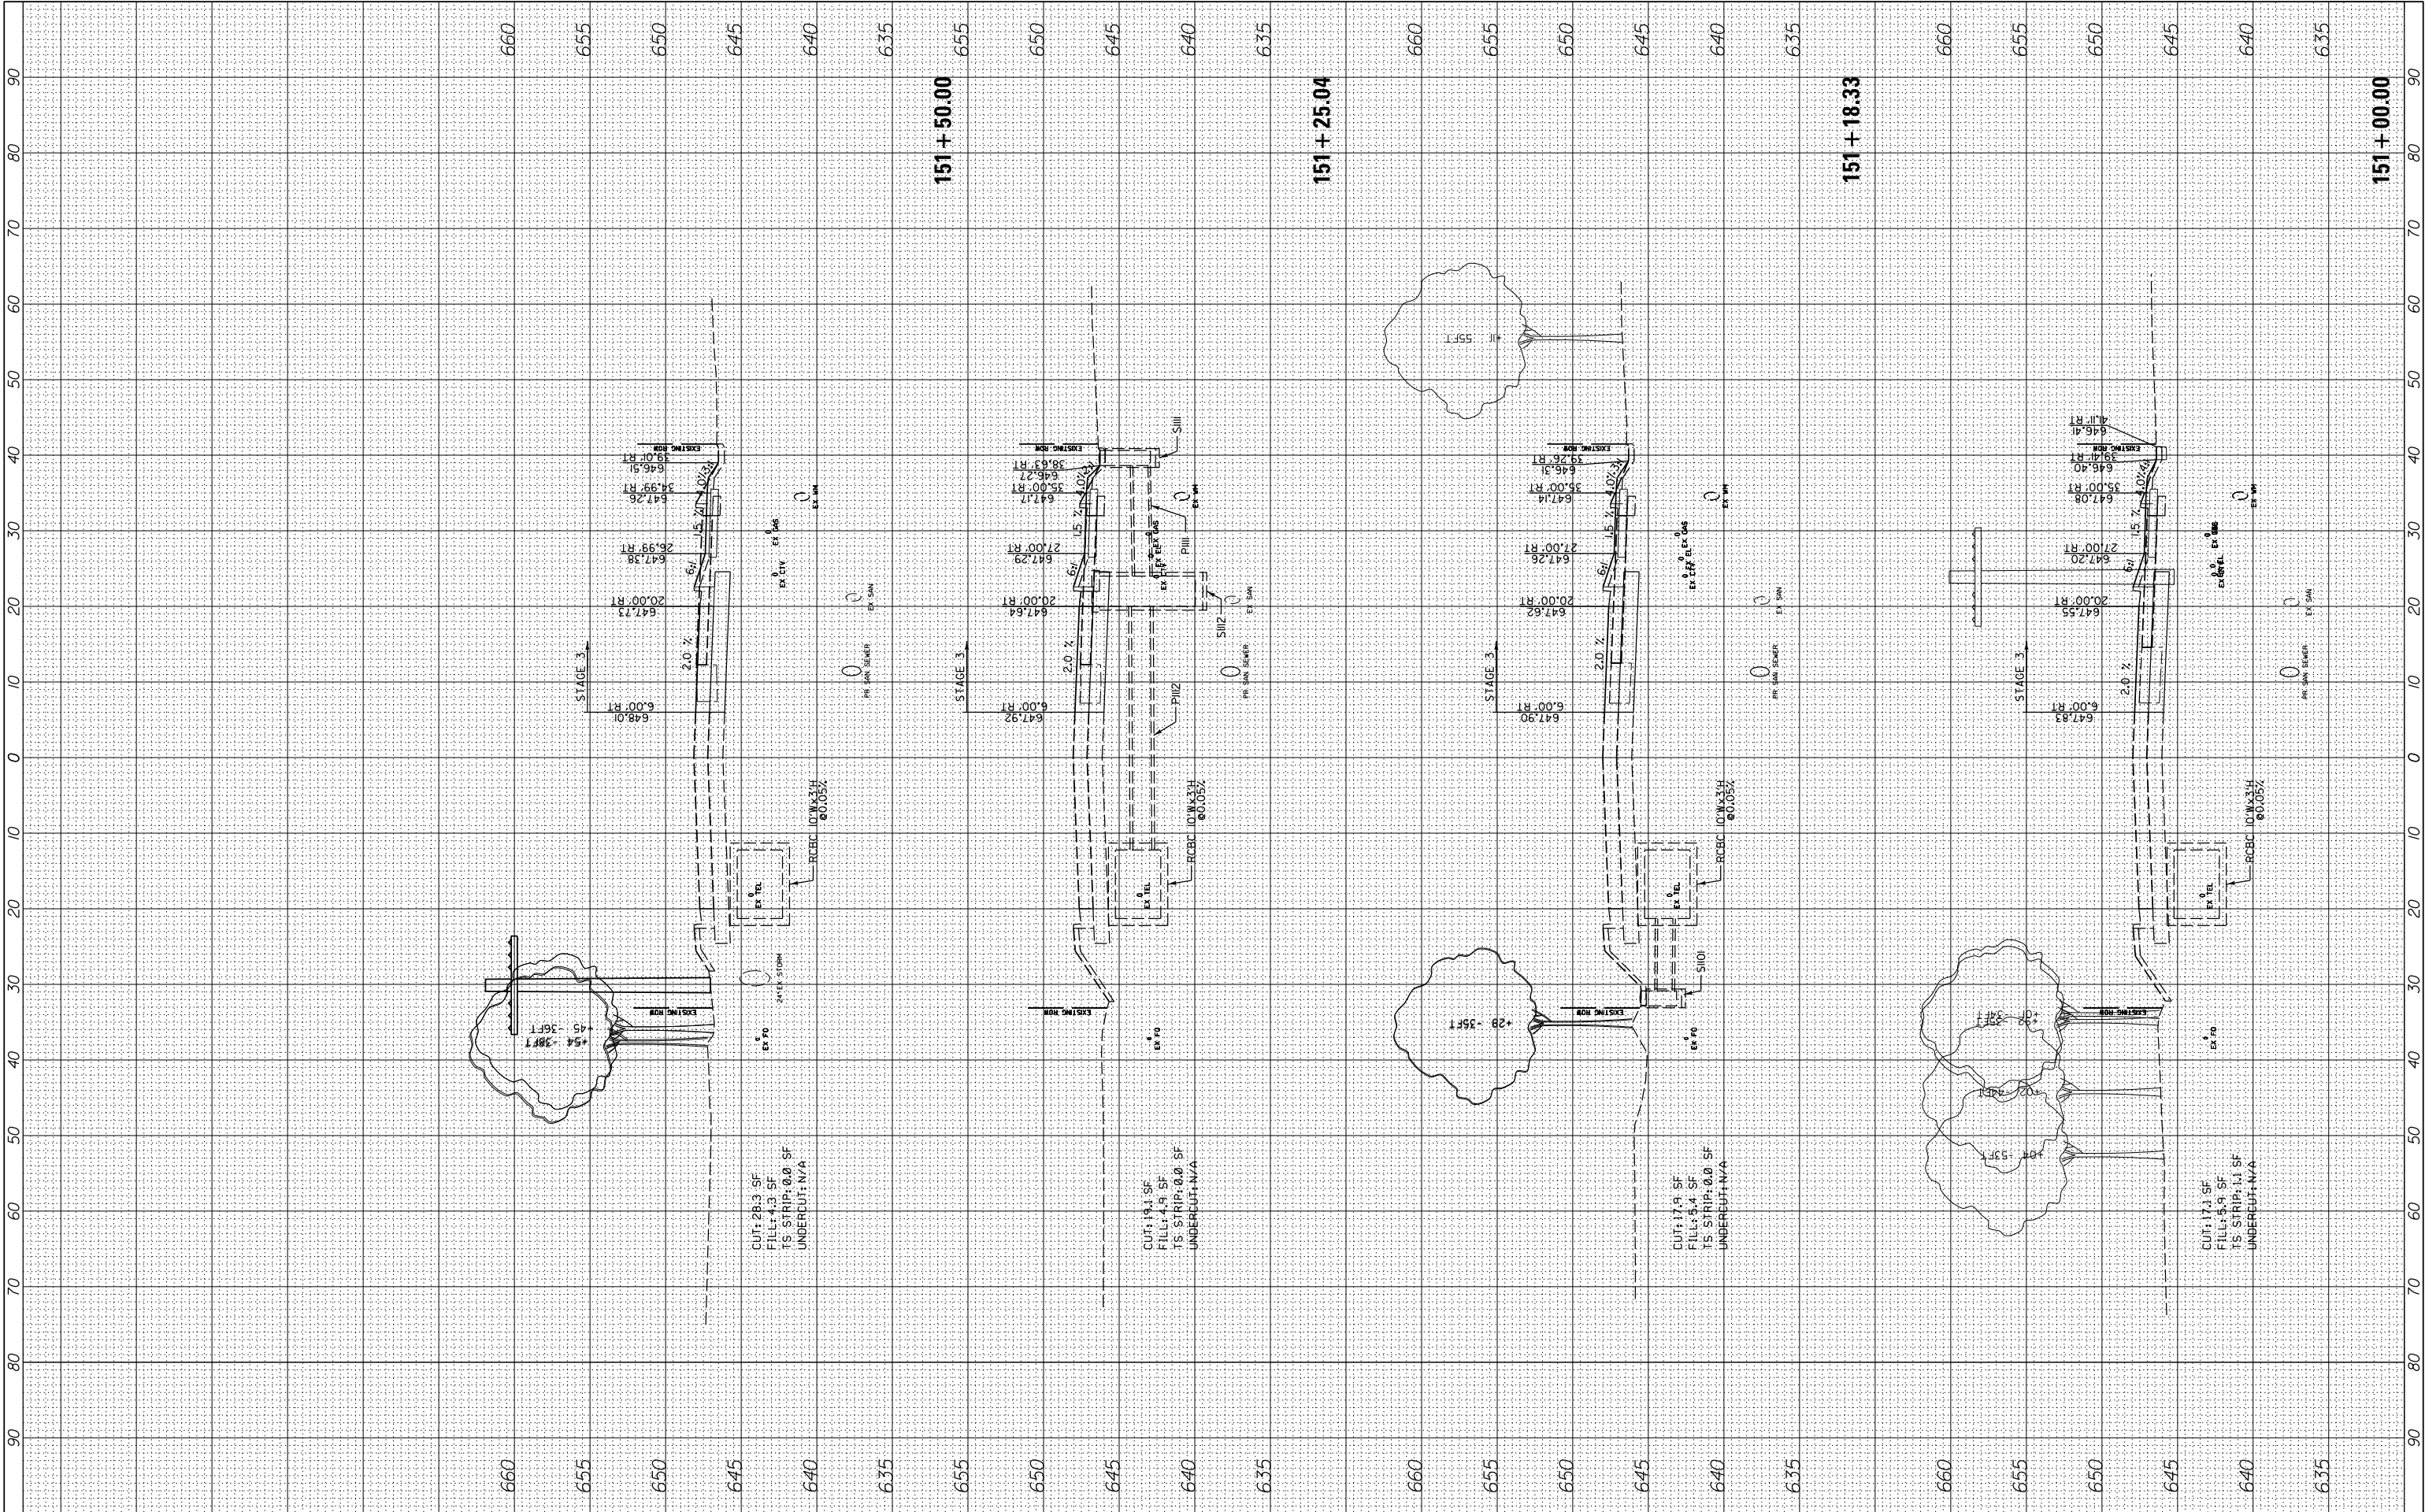

FILE NAME = N:\CDDOT\190304.0003A\Civil\XS-MOT-Year2-Stage3-190304.0003A.SHT Default	USER NAME = cward	DESIGNED -	REVISED -	STATE OF ILLINOIS DEPARTMENT OF TRANSPORTATION	DEERFIELD ROAD RECONSTRUCTION MOT CROSS SECTIONS YEAR 2 STAGE 3				F.A. RTE.	SECTION	COUNTY	TOTAL SHEETS	SHEET NO.
		DRAWN -	REVISED -		1257	15-00038-07-WR	LAKE	1090	1016				
	PLOT SCALE = 10'	CHECKED -	REVISED -		CONTRACT NO. 6IK62								
	PLOT DATE = 8/14/2026	DATE -	REVISED -		SCALE:	SHEET	OF	SHEETS	STA. 151+00.00	TO STA. 151+50.00	ILLINOIS FED. AID PROJECT		

FINAL SURVEY	SURVEYED _____	BY _____	DATE _____
	PLOTTED _____		
	TEMPLATE _____		
	AREAS _____		
NOTE BOOK	AREAS CHECKED _____		
	NO. _____		


ORIGINAL SURVEY			BY		DATE
NOTE BOOK					
	SURVEYED				
	PLOTTED				
	TEMPLATE				
	AREAS				
NO.					
	AREAS CHECKED				

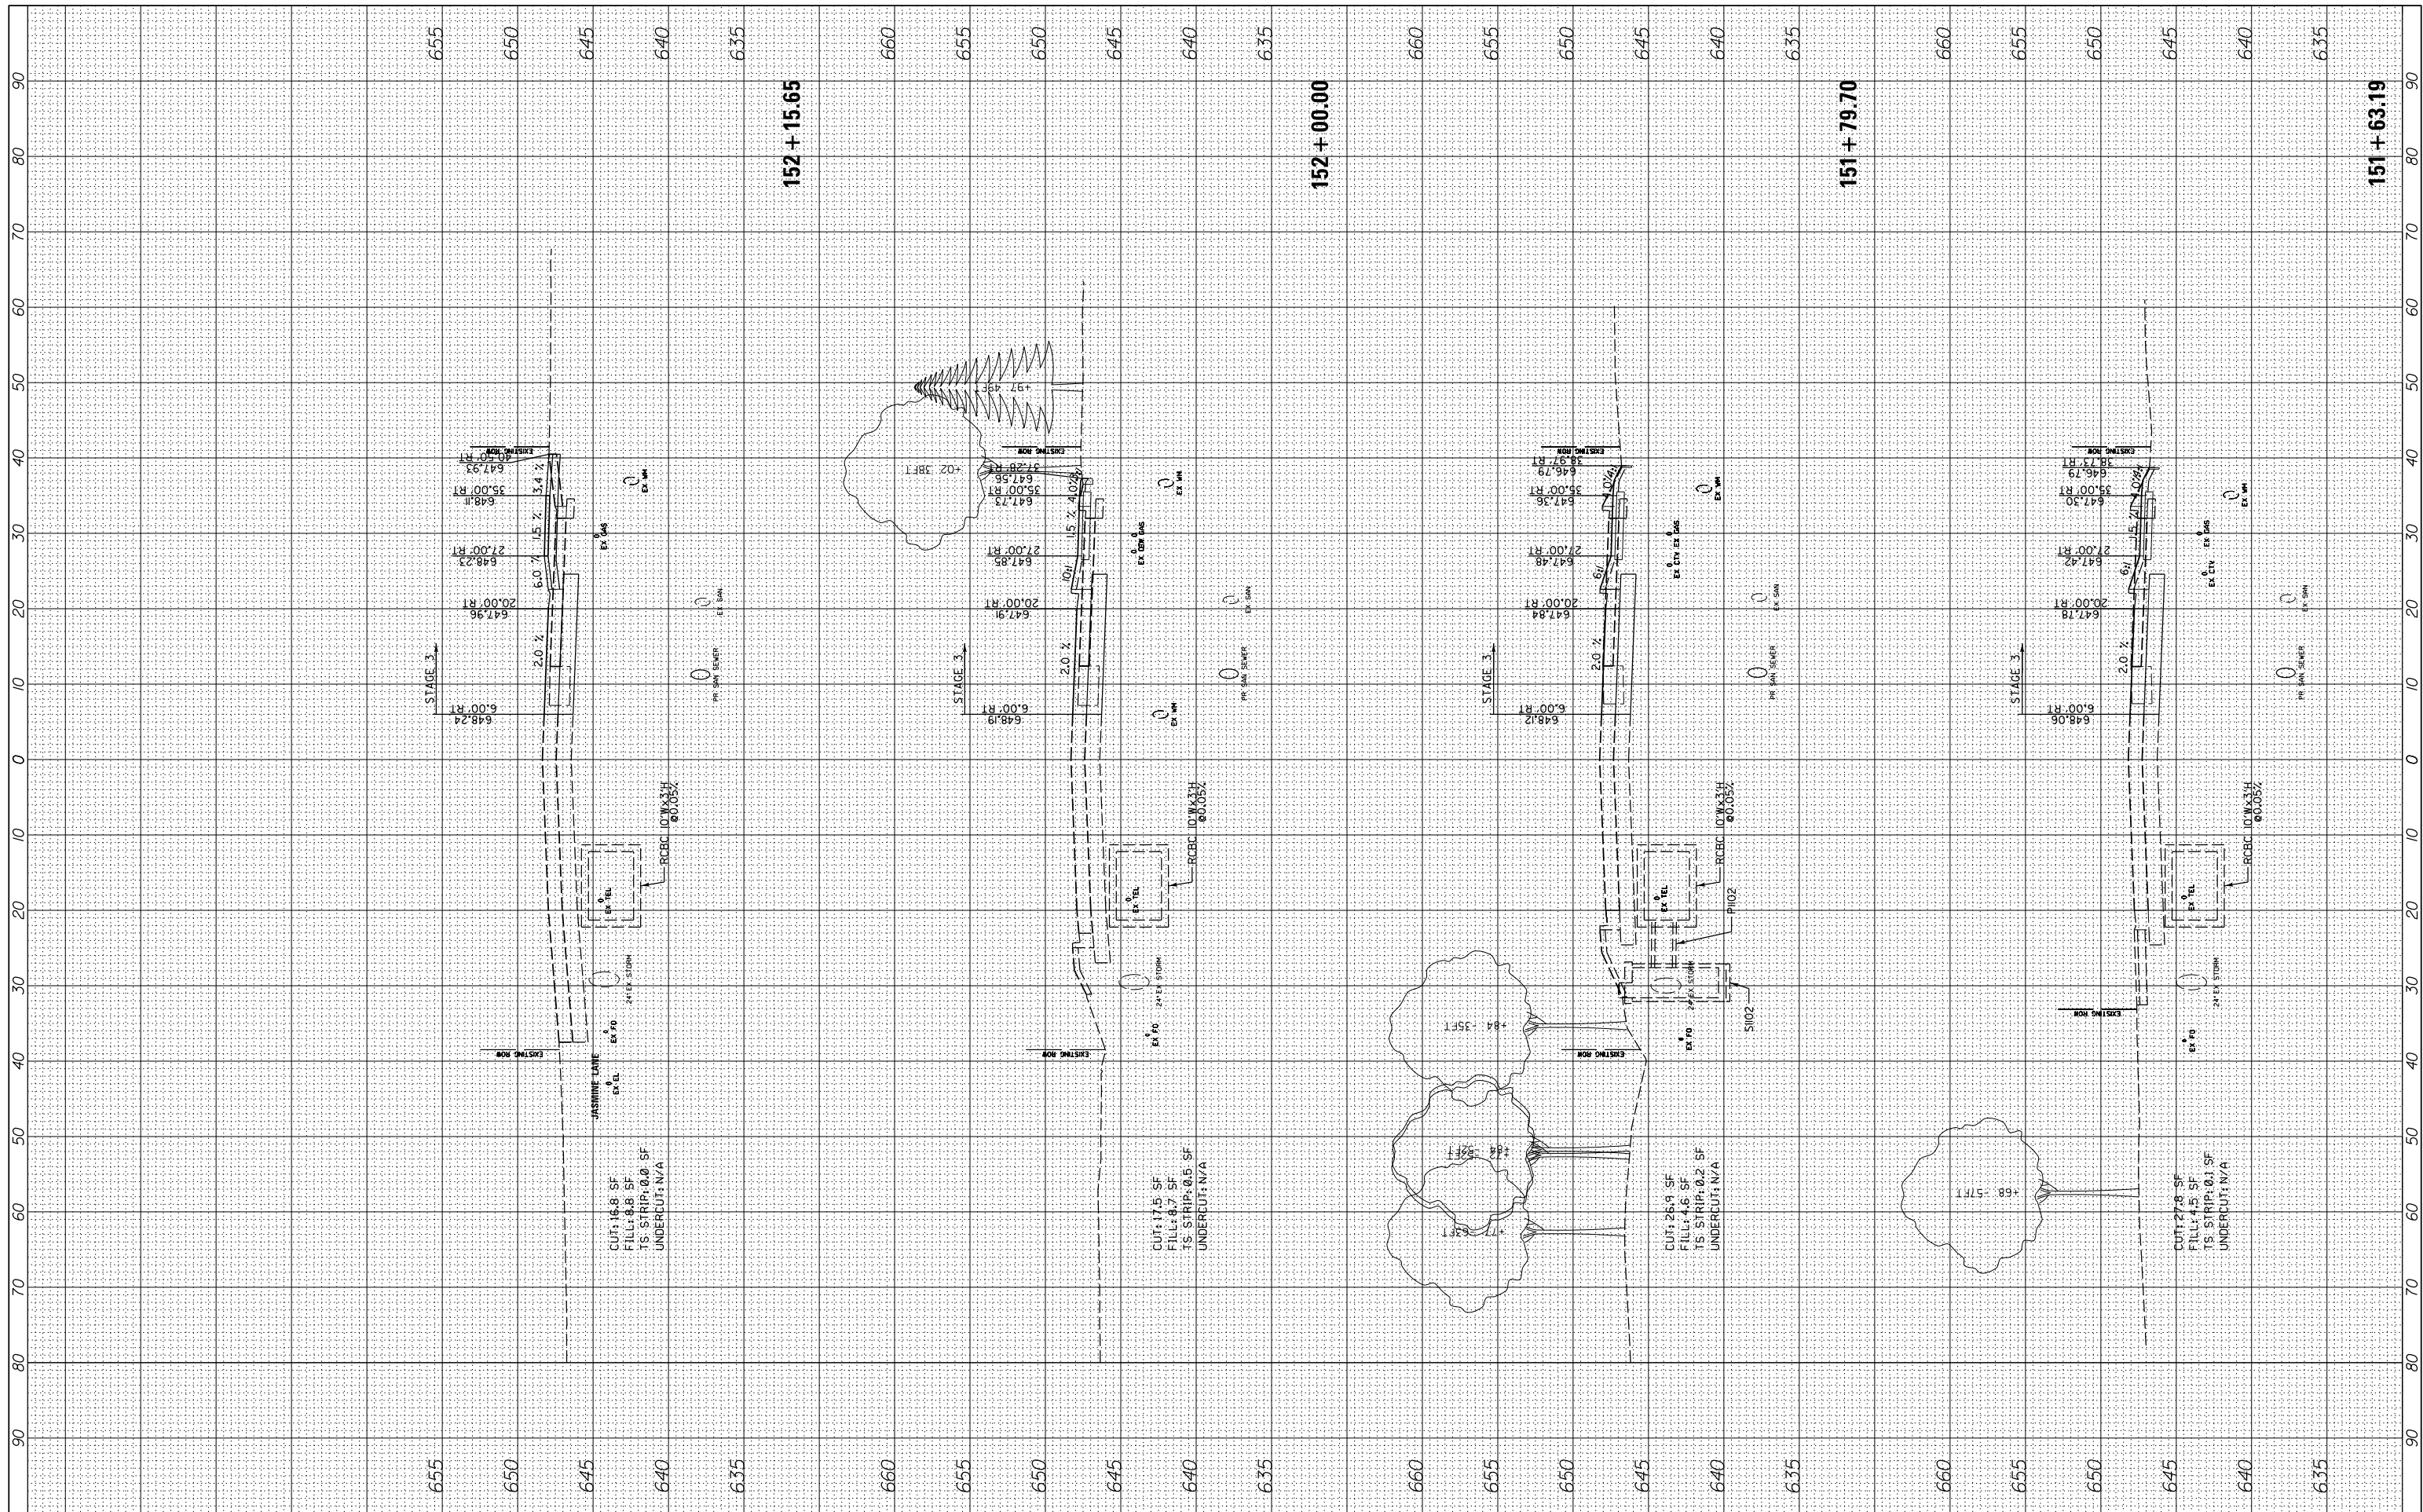

FILE NAME =	USER NAME = cword	DESIGNED -	REVISED -	STATE OF ILLINOIS DEPARTMENT OF TRANSPORTATION	DEERFIELD ROAD RECONSTRUCTION MOT CROSS SECTIONS YEAR 2 STAGE 3					F.A. RTE.	SECTION	COUNTY	TOTAL SHEETS	SHEET NO.
N:\CDDOT\190304.0003A\Civil\X-S-MOT-Year2-Stage3-190304.0003A.SHT	DRAWN -	REVISED -	REVISED -							1257	15-00038-07-WR	LAKE	1090	1017
Default	PLOT SCALE = 10'	CHECKED -	REVISED -		CONTRACT NO. 61K62									
	PLOT DATE = 8/14/2026	DATE -	REVISED -											
				SCALE:	SHEET	OF	SHEETS	STA. 151+63.19	TO STA. 152+15.65					

FINAL SURVEY NOTE BOOK NO.	SURVEYED PLOTTED TEMPLATE AREAS CHECKED	BY	DATE


ORIGINAL SURVEY NOTE BOOK NO.	SURVEYED PLOTTED TEMPLATE AREAS CHECKED	BY	DATE

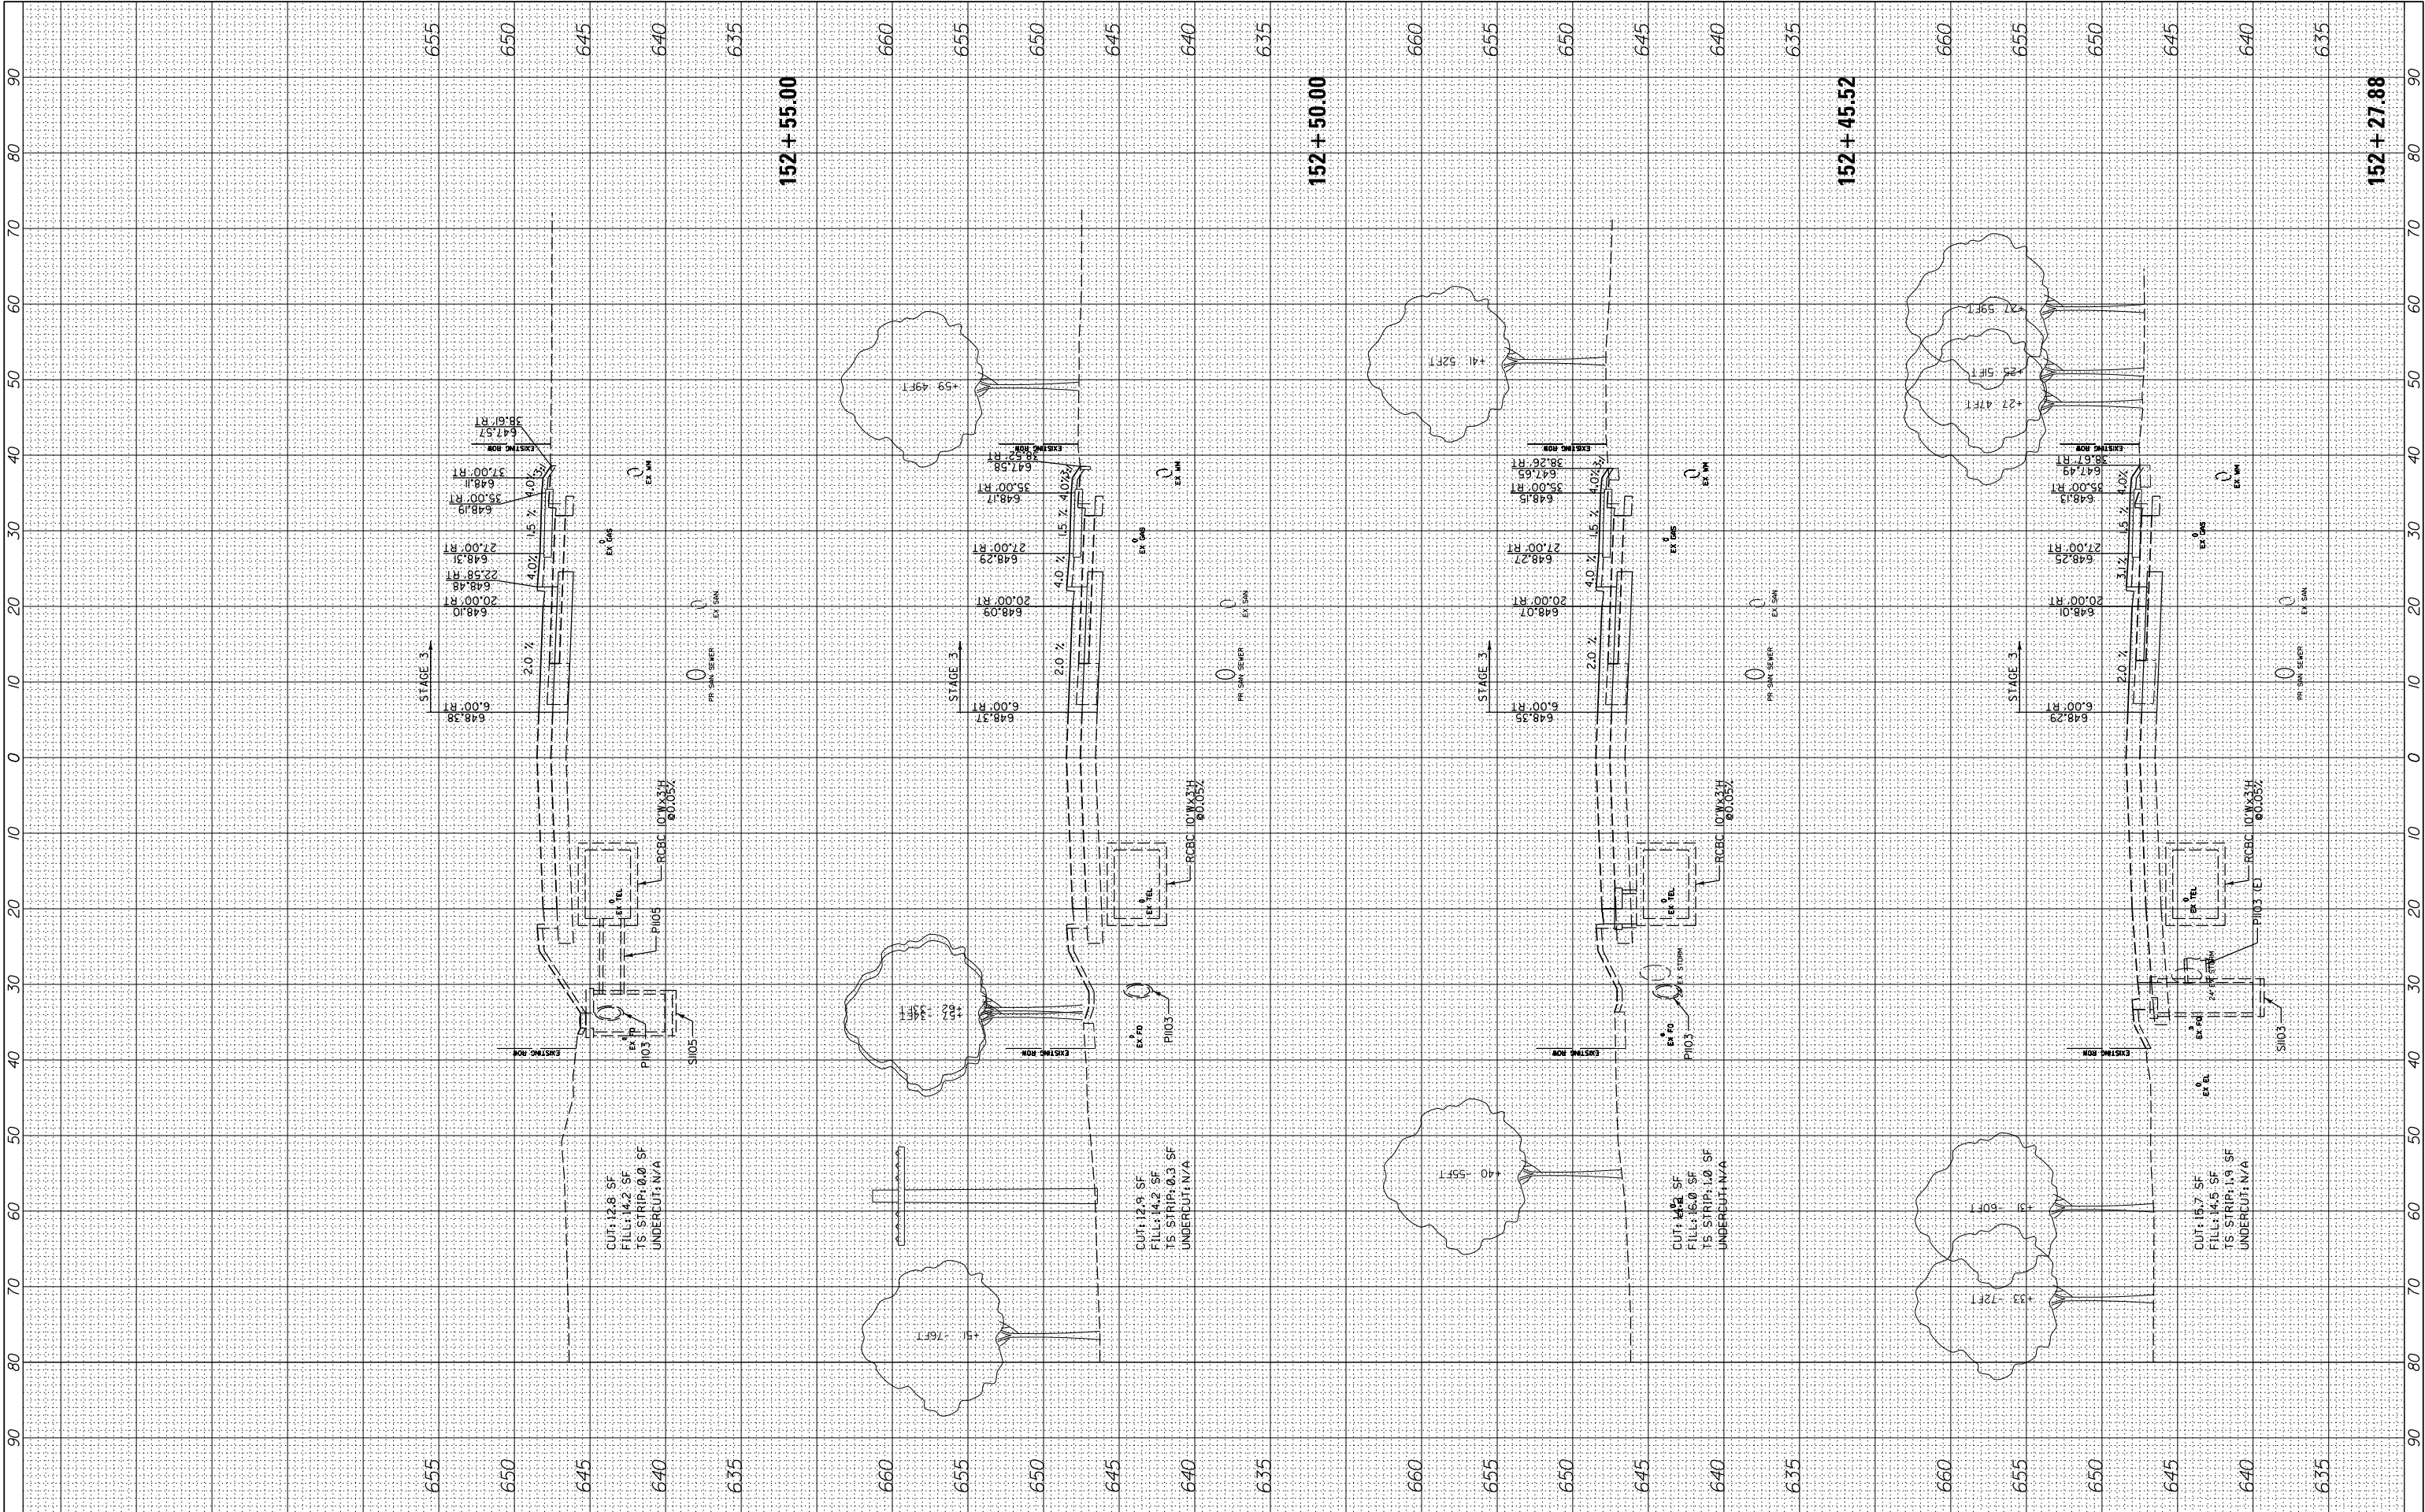

FILE NAME =	USER NAME = cward	DESIGNED -	REVISED -	STATE OF ILLINOIS DEPARTMENT OF TRANSPORTATION	DEERFIELD ROAD RECONSTRUCTION MOT CROSS SECTIONS YEAR 2 STAGE 3				F.A. RTE.	SECTION	COUNTY	TOTAL SHEETS	SHEET NO.
N:\CDDOT\190304.0003A\Civil\XS-MOT-Year2-Stage3-190304.0003A.SHT		DRAWN -	REVISED -		I257	15-00038-07-WR	LAKE	1090	1018				
	PLOT SCALE = 10'	CHECKED -	REVISED -		CONTRACT NO. 6IK62								
Default	PLOT DATE = 8/14/2026	DATE -	REVISED -		SCALE:	SHEET	OF	SHEETS	STA. 152+27.88	TO STA.152+55.00	ILLINOIS		


FINAL SURVEY NOTE BOOK NO.	SURVEYED PLOTTED TEMPLATE AREAS CHECKED	BY	DATE

ORIGINAL SURVEY NOTE BOOK NO.	SURVEYED PLOTTED TEMPLATE AREAS CHECKED	BY	DATE

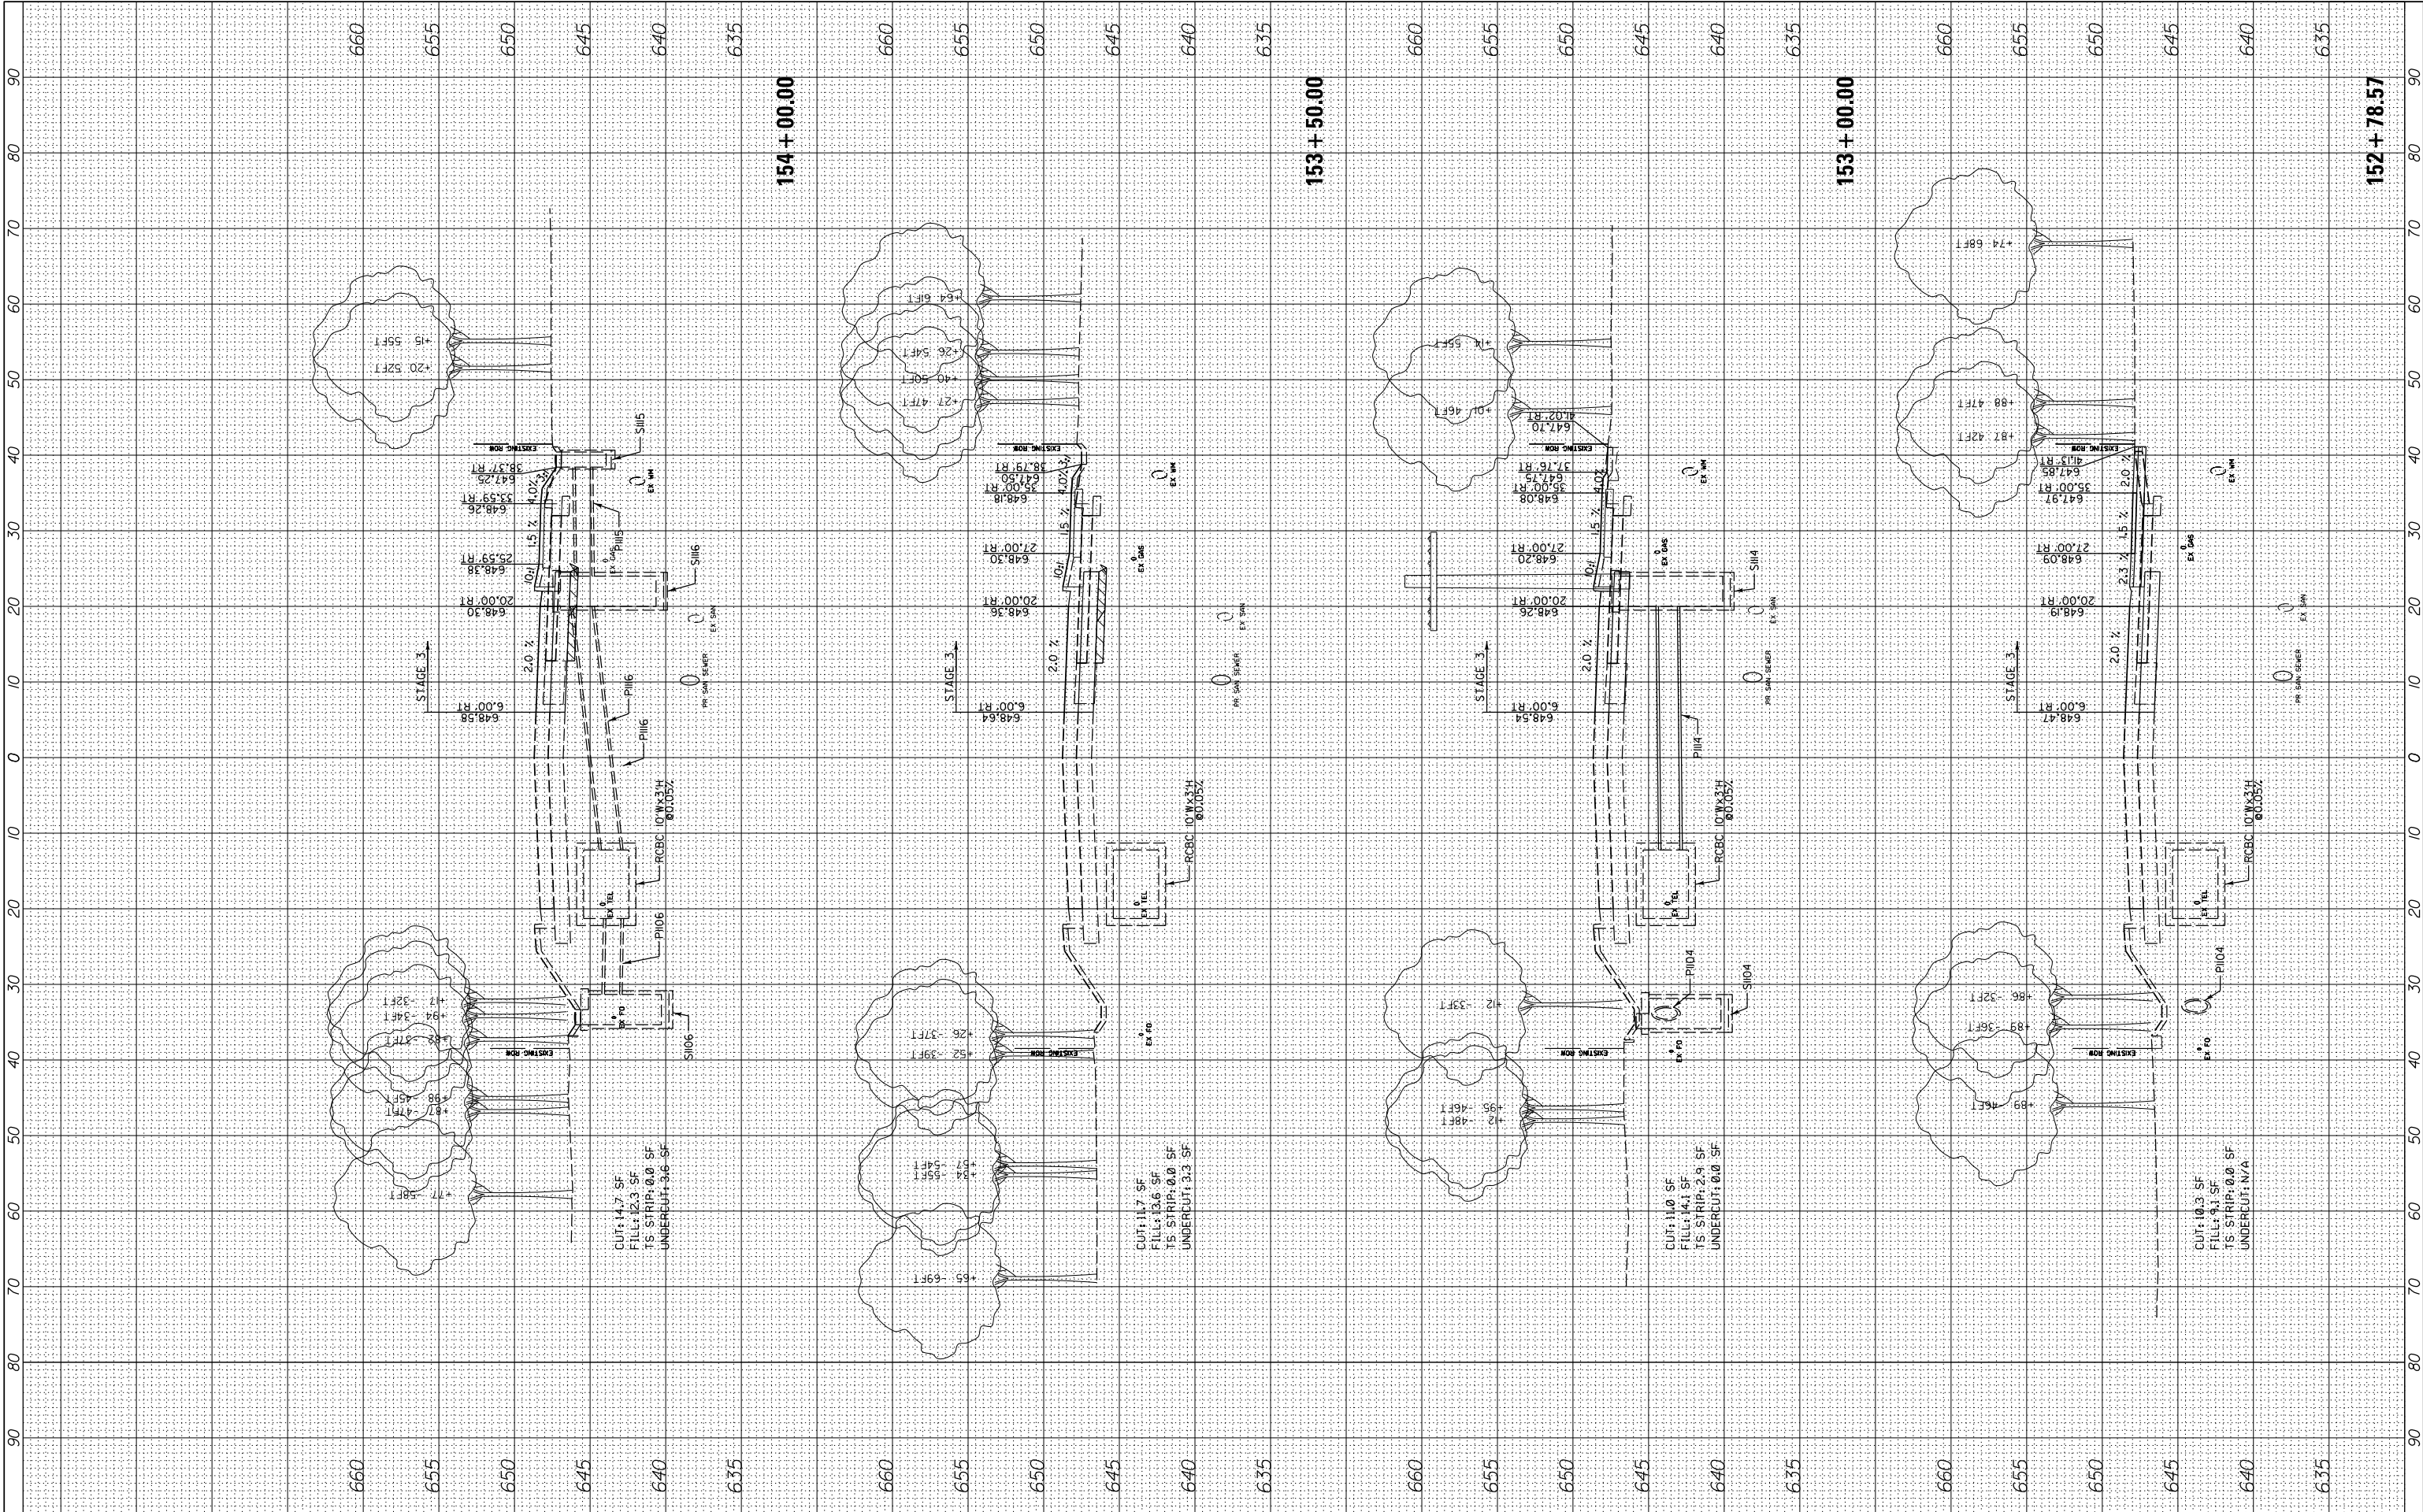

FINAL SURVEY NOTE BOOK NO.	SURVEYED PLOTTED TEMPLATE AREAS CHECKED	BY	DATE


ORIGINAL SURVEY NOTE BOOK NO.	SURVEYED PLOTTED TEMPLATE AREAS CHECKED	BY	DATE

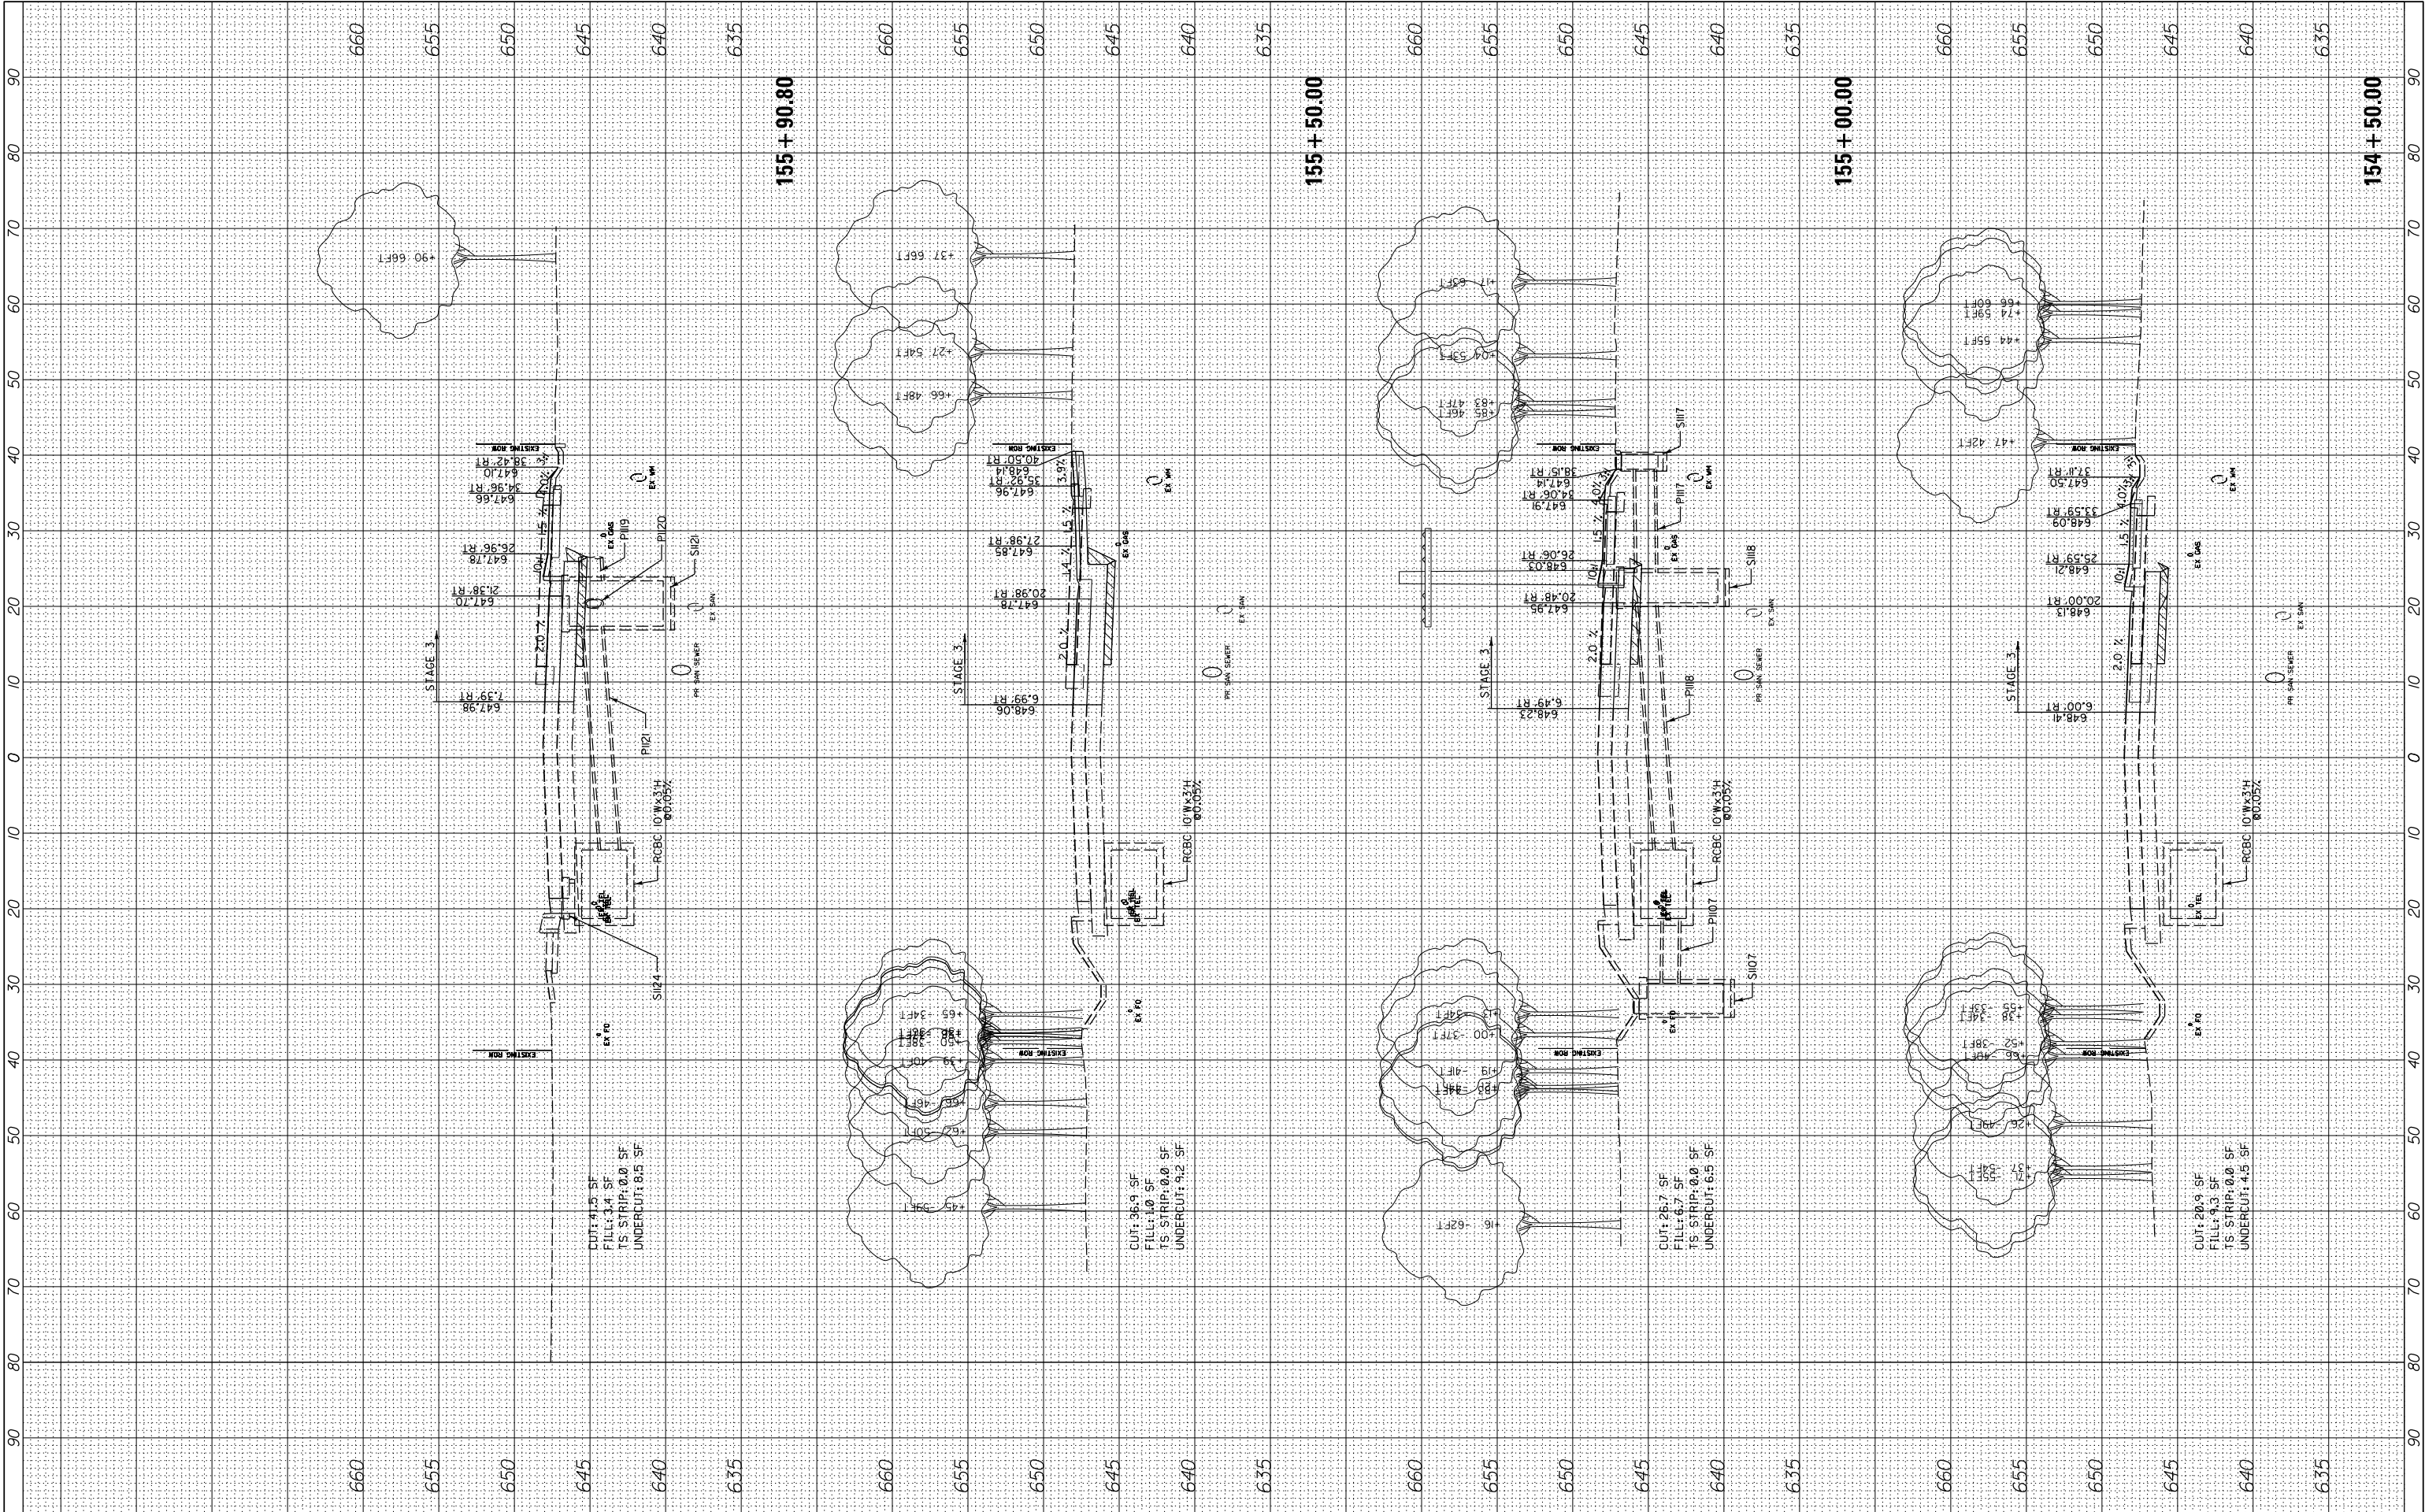

FILE NAME =		USER NAME = cward		DESIGNED -		REVISED -		STATE OF ILLINOIS DEPARTMENT OF TRANSPORTATION						DEERFIELD ROAD RECONSTRUCTION						F.A.	SECTION	COUNTY	TOTAL	SHEET					
N:\L\CDOT\190304.0003A\Civil\XS-MOT-Year2-Stage3		190304.0003A.SHT		DRAWN -		REVISED -								MOT CROSS SECTIONS YEAR 2 STAGE 3						RTE.			SHEETS	NO.					
																				I257	15-00038-07-WR	LAKE	1090	1020					
Default		PLOT SCALE = 10'		CHECKED -		REVISED -																							
		PLOT DATE = 8/14/2026		DATE -		REVISED -																							
												SCALE:		SHEET		OF		SHEETS		STA. I54+50.00		TO STA. I55+90.80							

FINAL SURVEY	NOTE BOOK	SURVEYED _____	BY _____	DATE _____
		PLOTTED _____		
		TEMPLATE _____		
		AREAS _____		
NO. _____		AREAS CHECKED _____		


ORIGINAL SURVEY		BY	DATE
	SURVEYED		
	PLOTTED		
	TEMPLATE		
NOTE BOOK	AREAS		
	AREAS CHECKED		
	NO.		

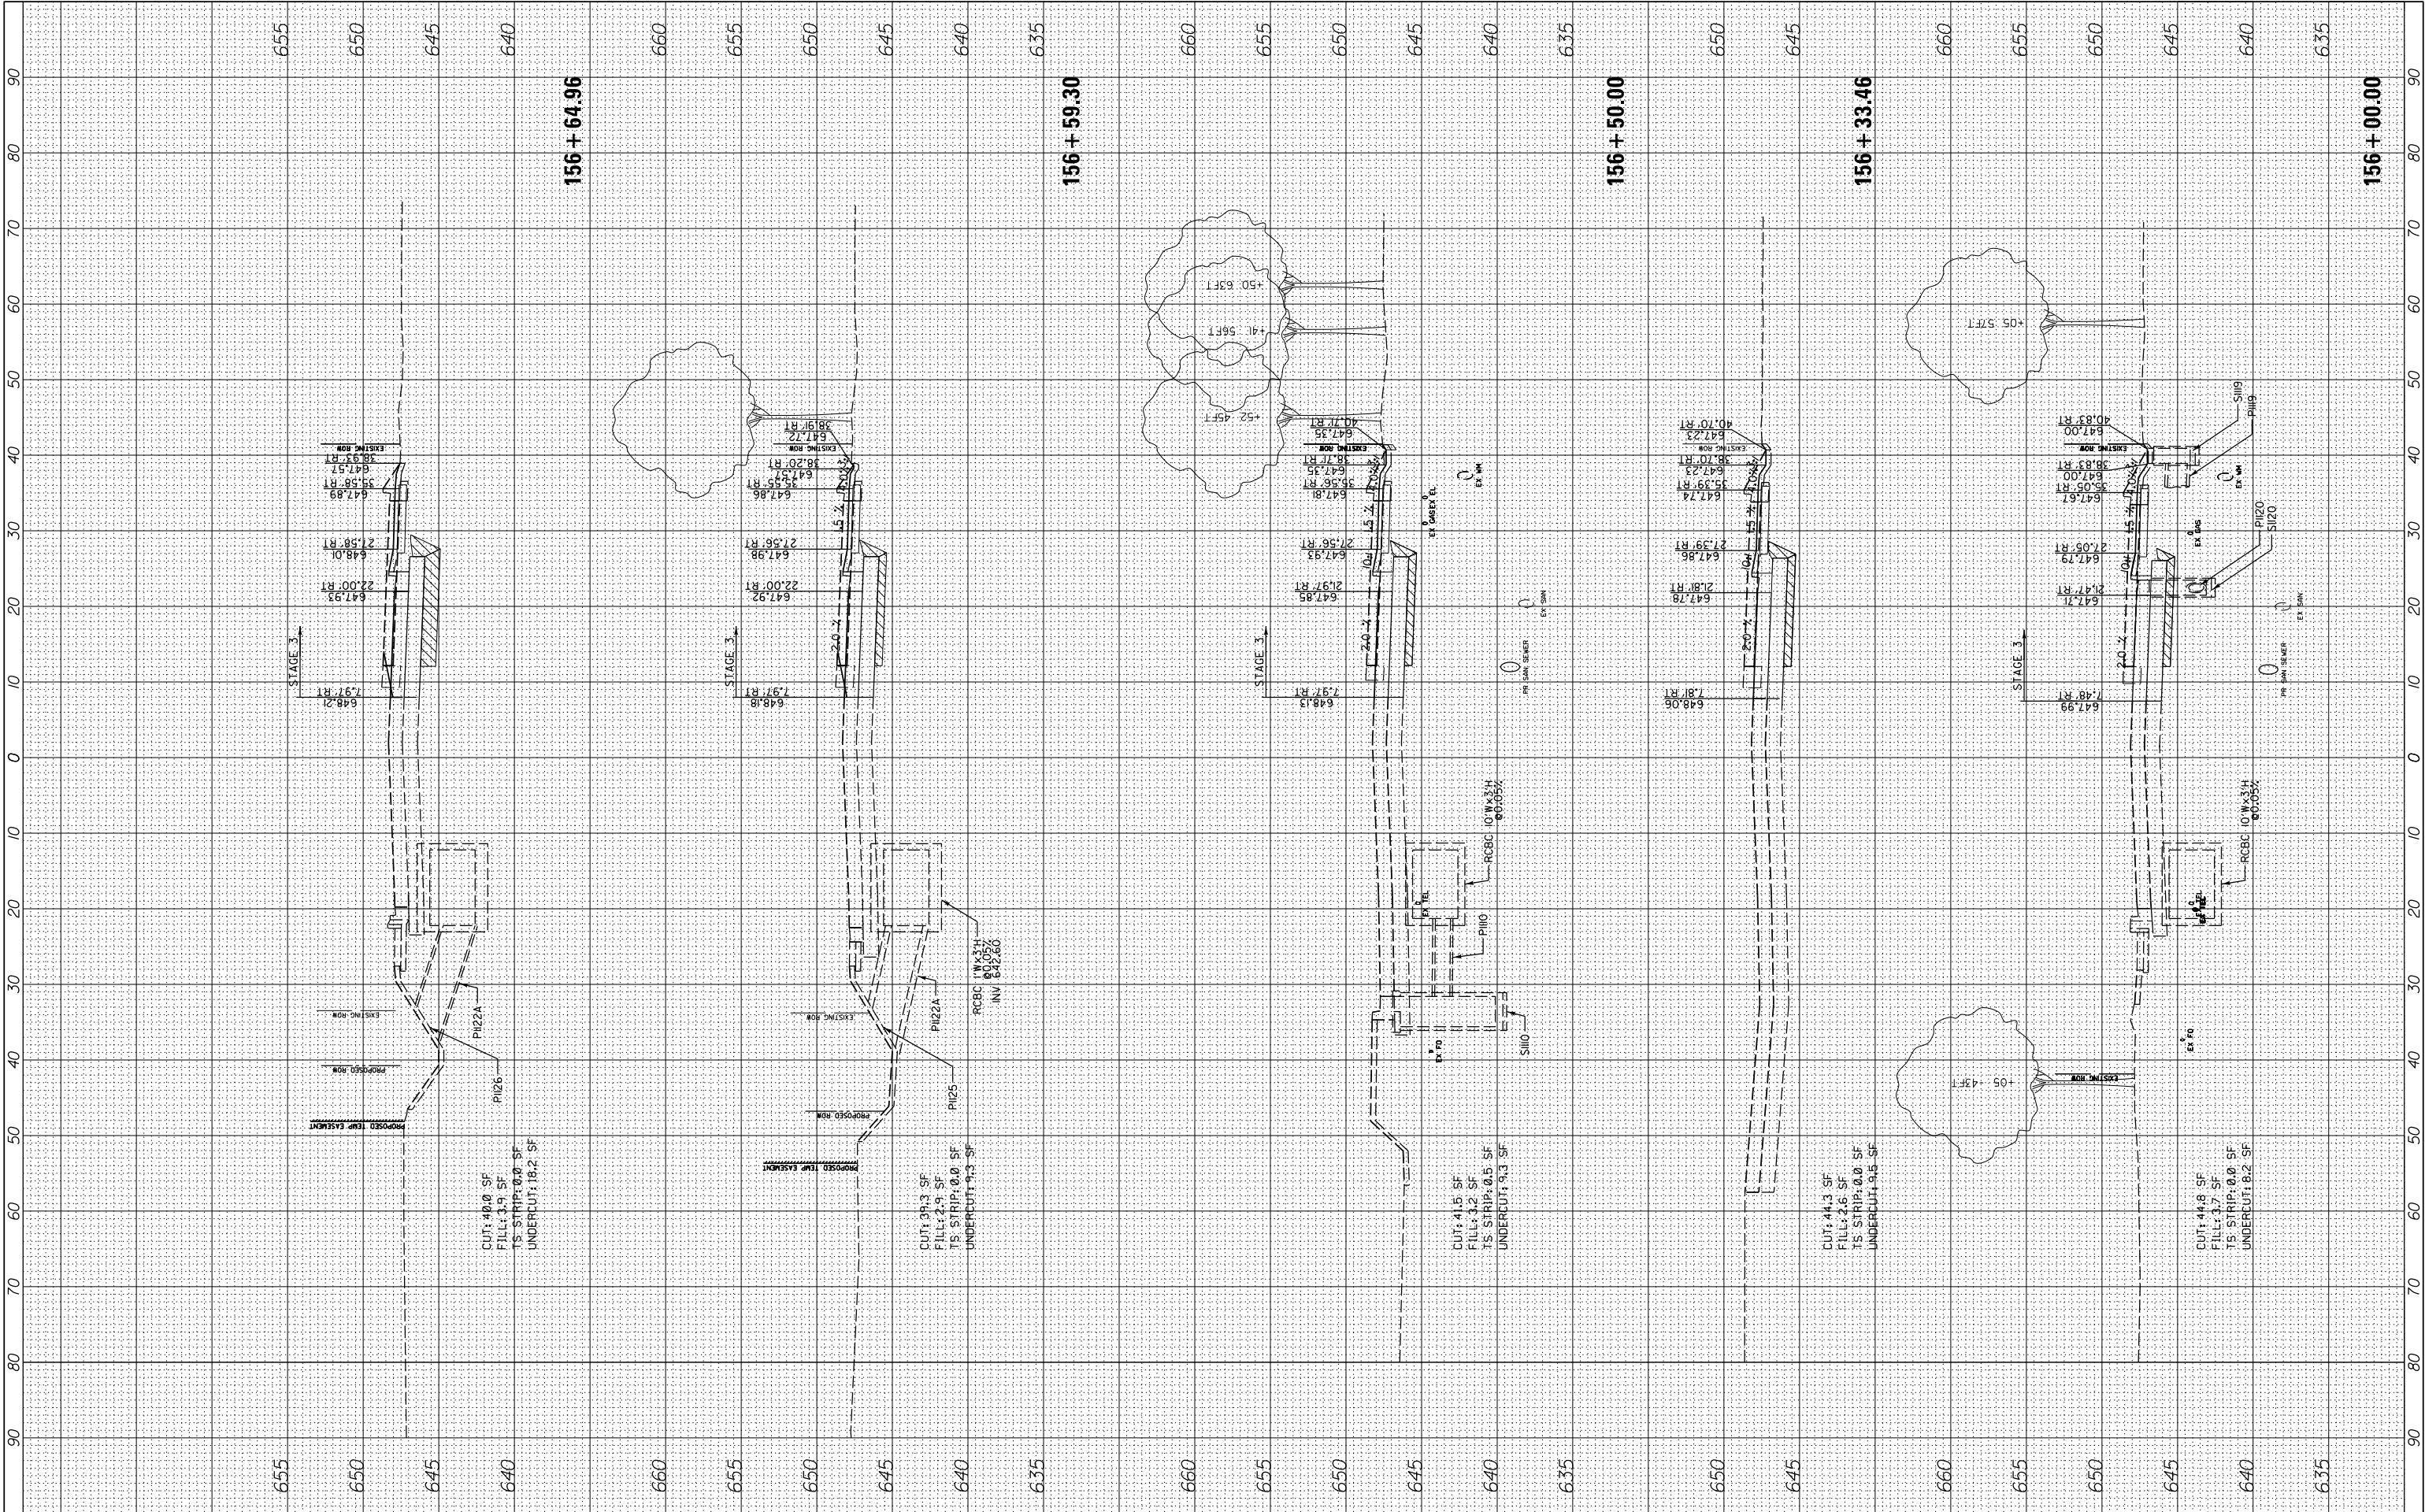

FILE NAME =		USER NAME = cward		DESIGNED -		REVISED -		STATE OF ILLINOIS DEPARTMENT OF TRANSPORTATION				DEERFIELD ROAD RECONSTRUCTION				F.A.	SECTION	COUNTY	TOTAL	SHEET						
N:\L\CDOT\190304.0003A\Civil\XS-MOT-Year-2-Stage-3-190304.0003A.SHT				DRAWN -		REVISED -						MOT CROSS SECTIONS YEAR 2 STAGE 3				RTE.			SHEETS	NO.						
																I257	15-00038-07-WR	LAKE	1090	1021						
Default		PLOT SCALE = 10'		CHECKED -		REVISED -																				
		PLOT DATE = 8/14/2026		DATE -		REVISED -						SCALE:		SHEET	OF	SHEETS	STA. 156+00.00		TO STA.156+64.96							

FINAL	SURVEYED	BY	DATE
SURVEY	PLOTTED		
NOTE BOOK	TEMPLATE		
NO.	AREAS CHECKED		

ORIGINAL	SURVEYED	BY	DATE
SURVEY	PLOTTED		
NOTE BOOK	TEMPLATE		
NO.	AREAS CHECKED		

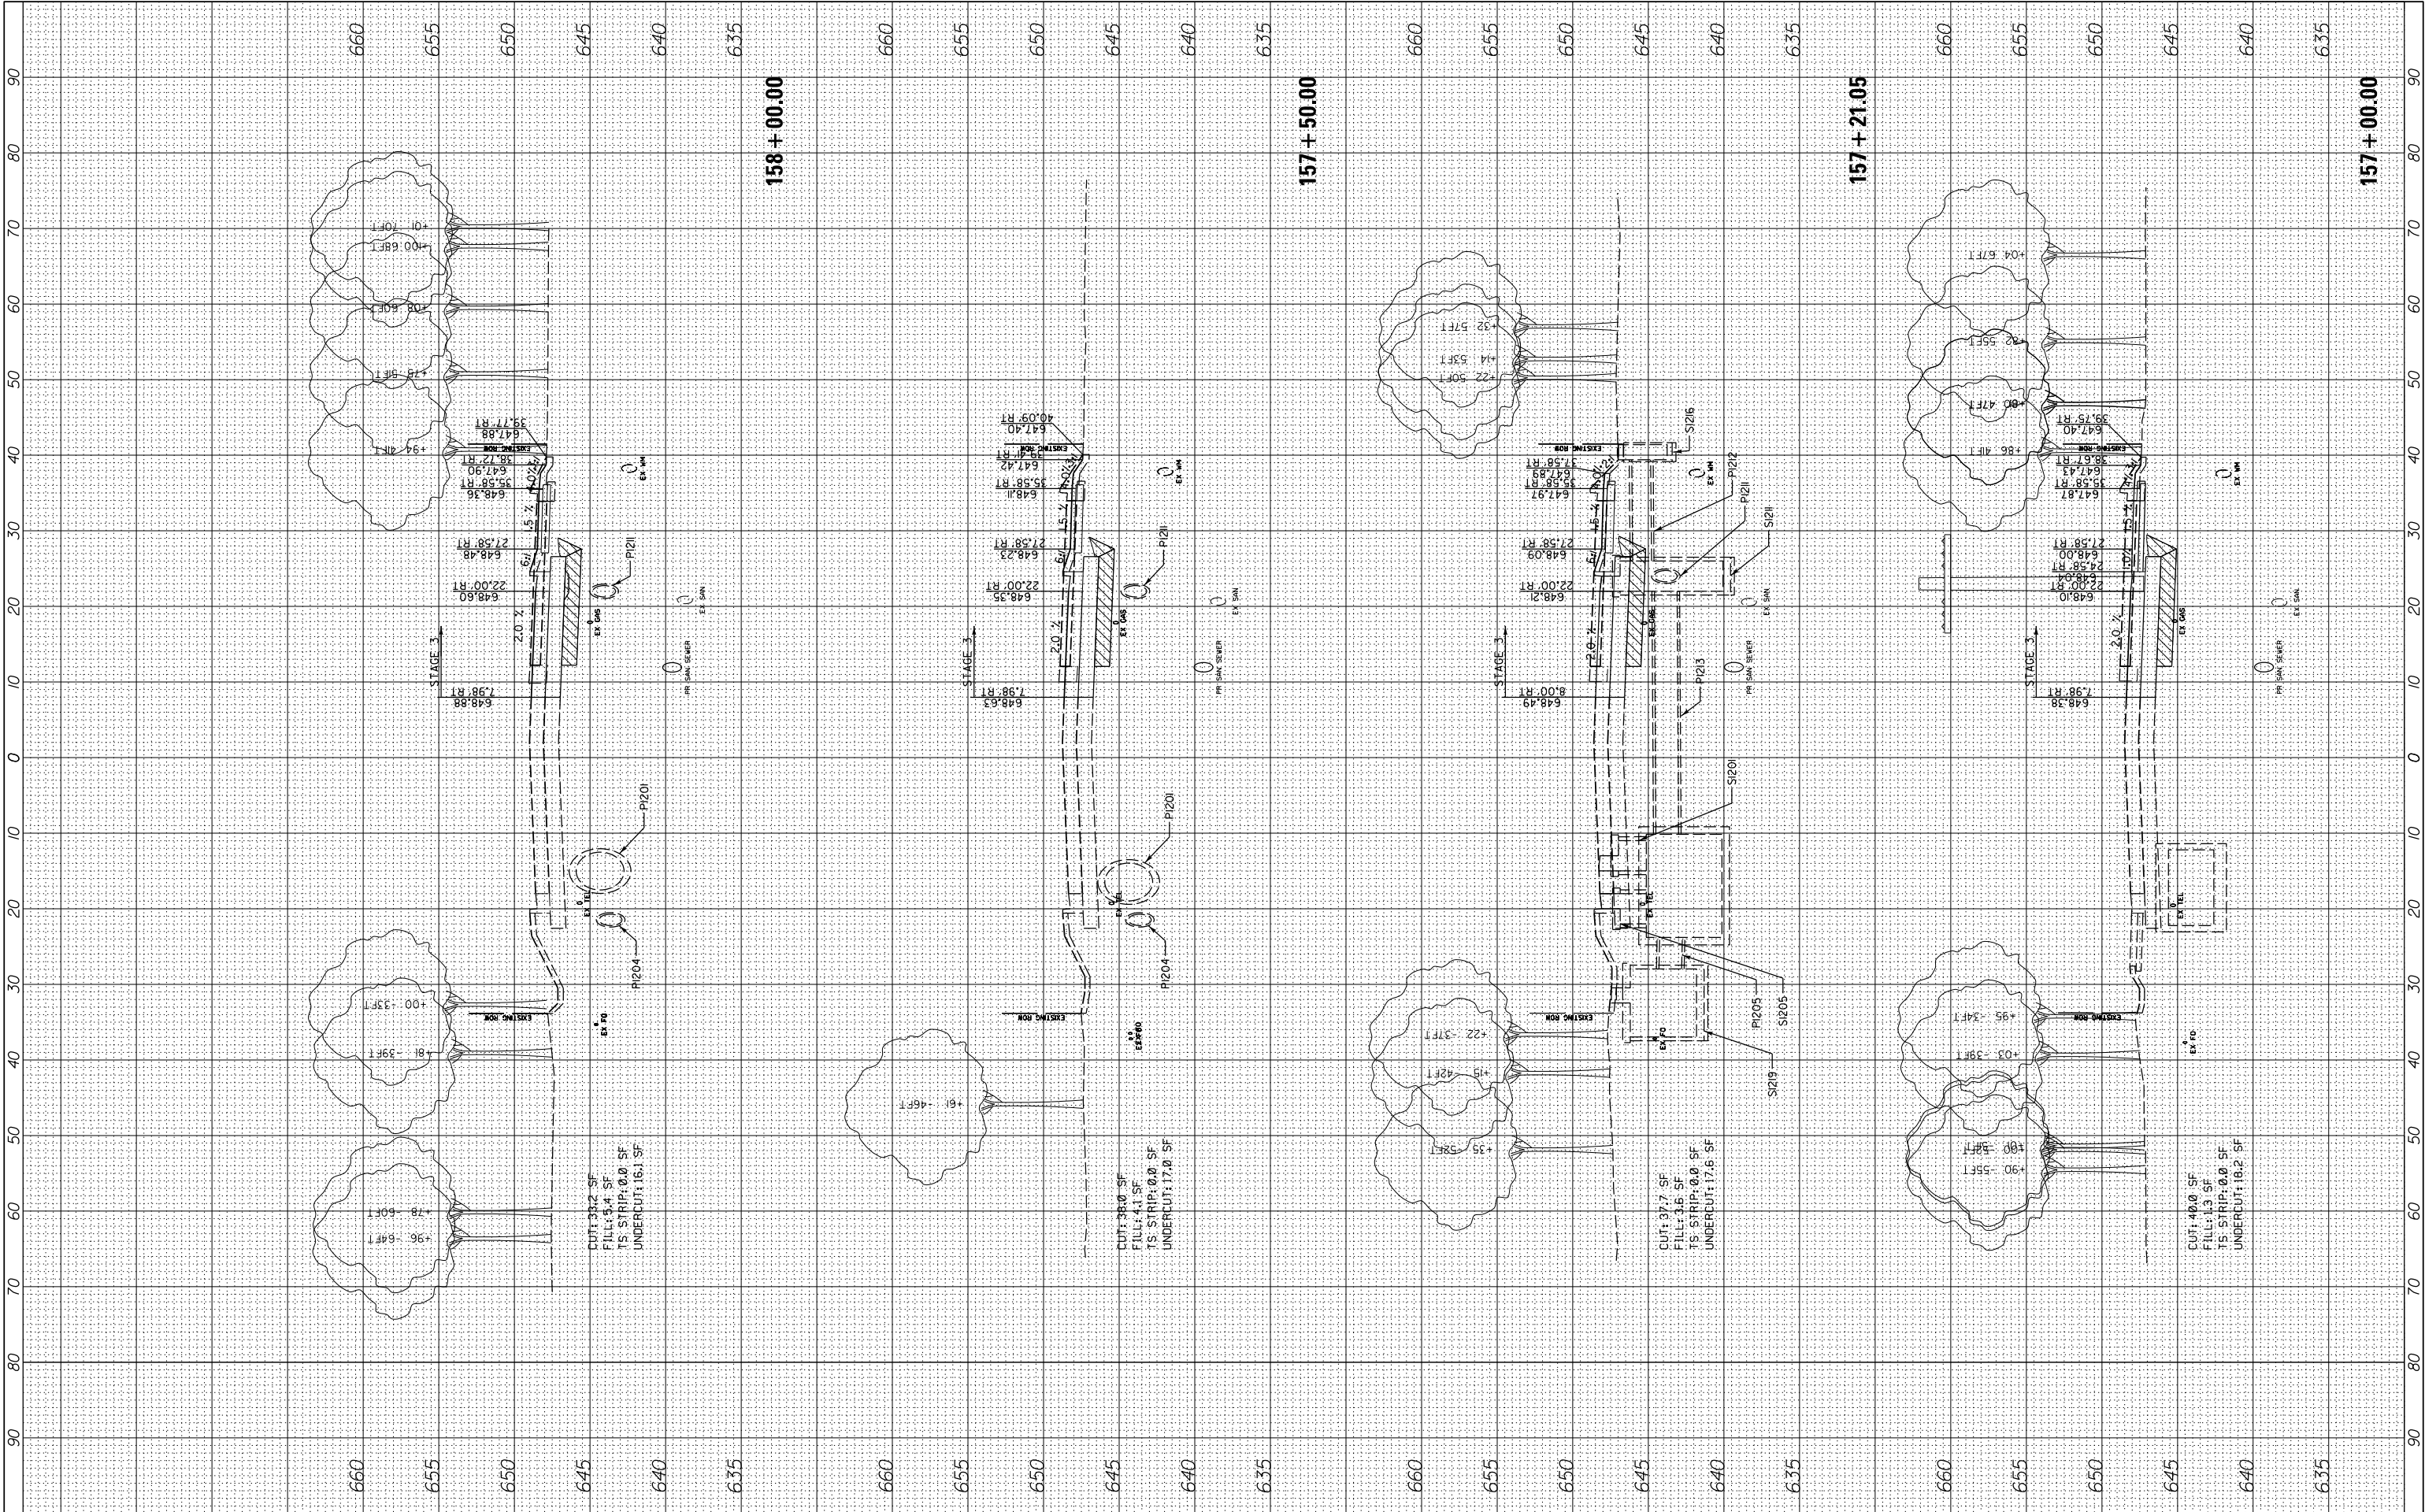


FILE NAME =	USER NAME = cward	DESIGNED -	REVISED -
N:\CDDOT\190304.0003A\Civil\XS-MOT-Year2-Stage3-190304.0003A.SHT		DRAWN -	REVISED -
Default	PLOT SCALE = 10'	CHECKED -	REVISED -
	PLOT DATE = 8/14/2026	DATE -	REVISED -

STATE OF ILLINOIS DEPARTMENT OF TRANSPORTATION		DEERFIELD ROAD RECONSTRUCTION MOT CROSS SECTIONS YEAR 2 STAGE 3	
SCALE:	SHEET	OF	SHEETS
	STA. 157+00.00		TO STA. 158+00.00

F.A. RTE.	SECTION	COUNTY	TOTAL SHEETS	SHEET NO.
I257	I5-00038-07-WR	LAKE	1090	1022
CONTRACT NO. 6IK62				
ILLINOIS FED. AID PROJECT				

FINAL SURVEY NO.	SURVEYED PLOTTED NOTE BOOK AREAS CHECKED	BY	DATE

ORIGINAL SURVEY NO.	SURVEYED PLOTTED NOTE BOOK AREAS CHECKED	BY	DATE

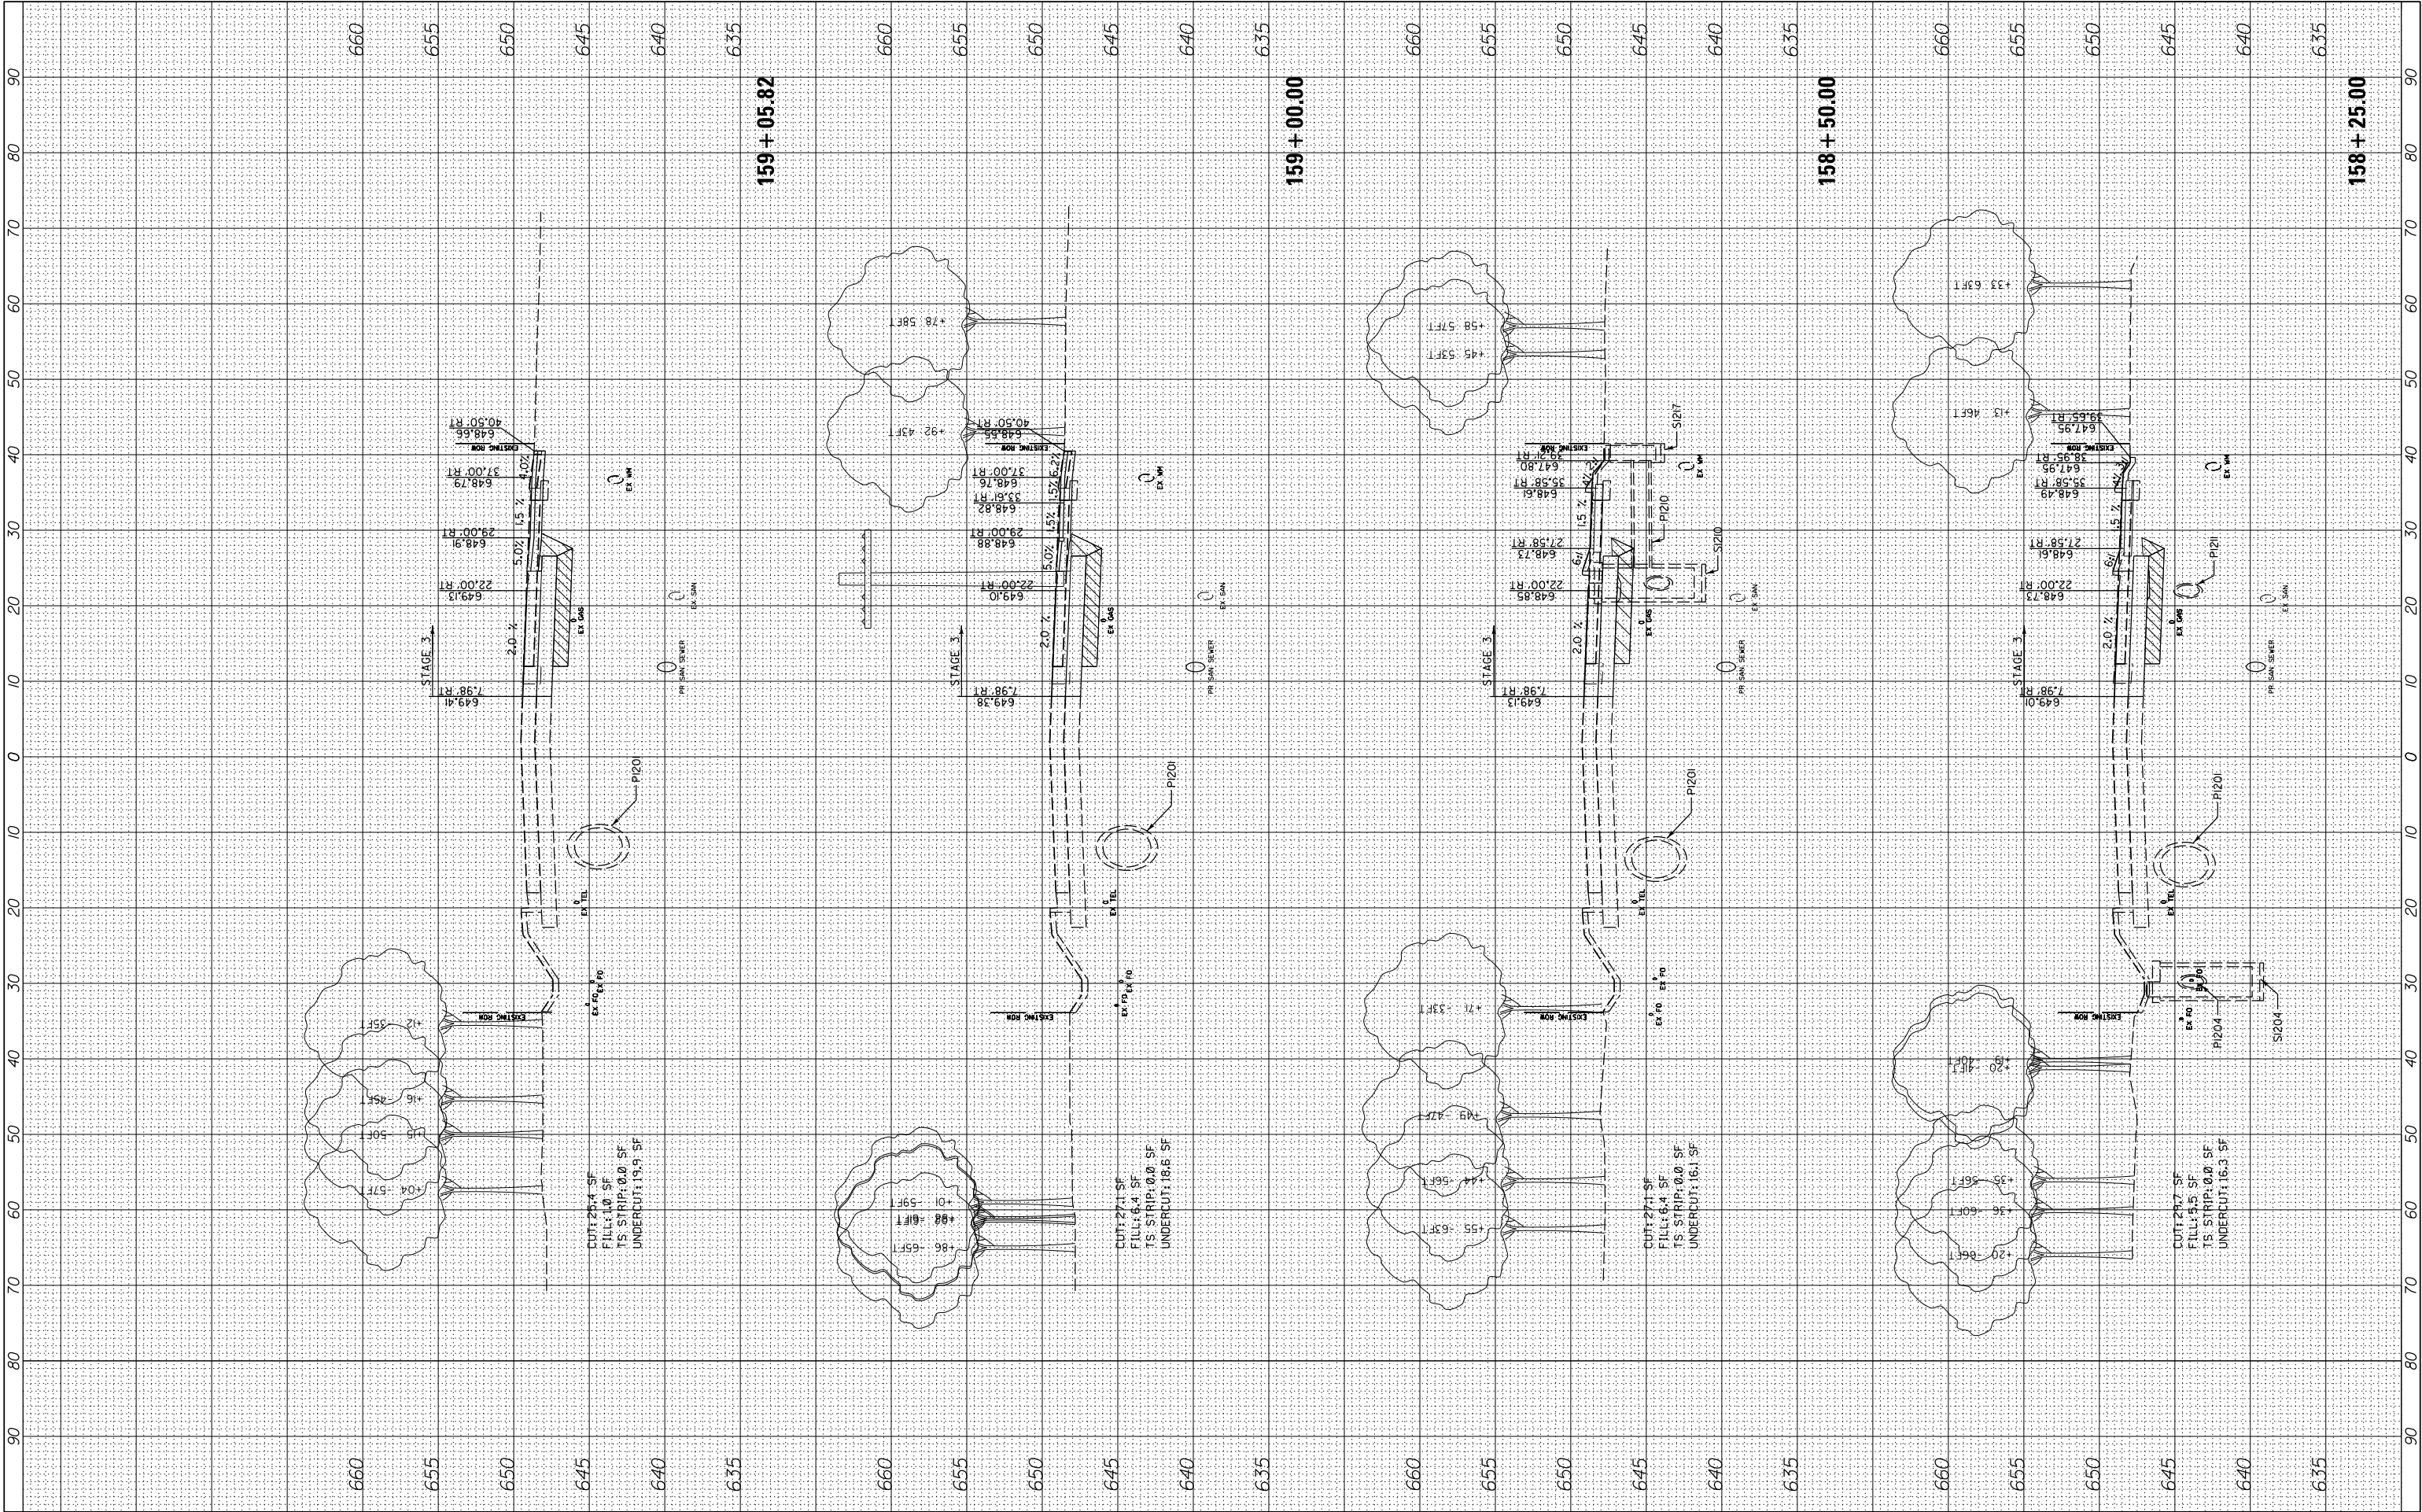


FILE NAME =		USER NAME = cward		DESIGNED -		REVISED -	
N:\L\CDOT\190304.0003A\Civil\XS-MOT-Year2-Stage3		190304.0003A.SHT		DRAWN -		REVISED -	
Default		PLOT SCALE = 10'		CHECKED -		REVISED -	
		PLOT DATE = 8/14/2026		DATE -		REVISED -	

STATE OF ILLINOIS DEPARTMENT OF TRANSPORTATION			
DEERFIELD ROAD RECONSTRUCTION MOT CROSS SECTIONS YEAR 2 STAGE 3			
SCALE:	SHEET	OF	SHEETS
	STA. 158+25.00	TO	STA. 159+05.82

F.A. RTE.	SECTION	COUNTY	TOTAL SHEETS	SHEET NO.
I257	I5-00038-07-WR	LAKE	1090	1023
CONTRACT NO. 6IK62				
ILLINOIS FED. AID PROJECT				

ORIGINAL SURVEY	SURVEYED _____	BY _____	DATE _____
	PLOTTED _____		
	TEMPLATE _____		
	AREAS _____		
NO. _____	AREAS CHECKED _____		

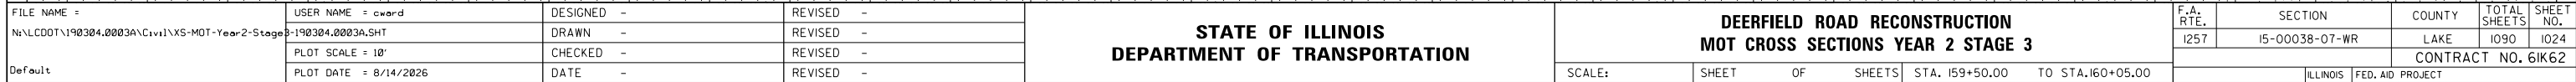


**DEERFIELD ROAD RECONSTRUCTION
MOT CROSS SECTIONS YEAR 2 STAGE 3**

F.A. RTE.	SECTION	COUNTY	TOTAL SHEETS	SHEET NO.
1257	15-00038-07-WR	LAKE	1090	1024
		CONTRACT NO. 6IK62		
ILLINOIS		FED. AID PROJECT		

FINAL SURVEY	SURVEYED PLOTTED NOTE BOOK	BY	DATE
NO.	AREAS CHECKED		

ORIGINAL SURVEY	SURVEYED PLOTTED NOTE BOOK	BY	DATE
NO.	AREAS CHECKED		

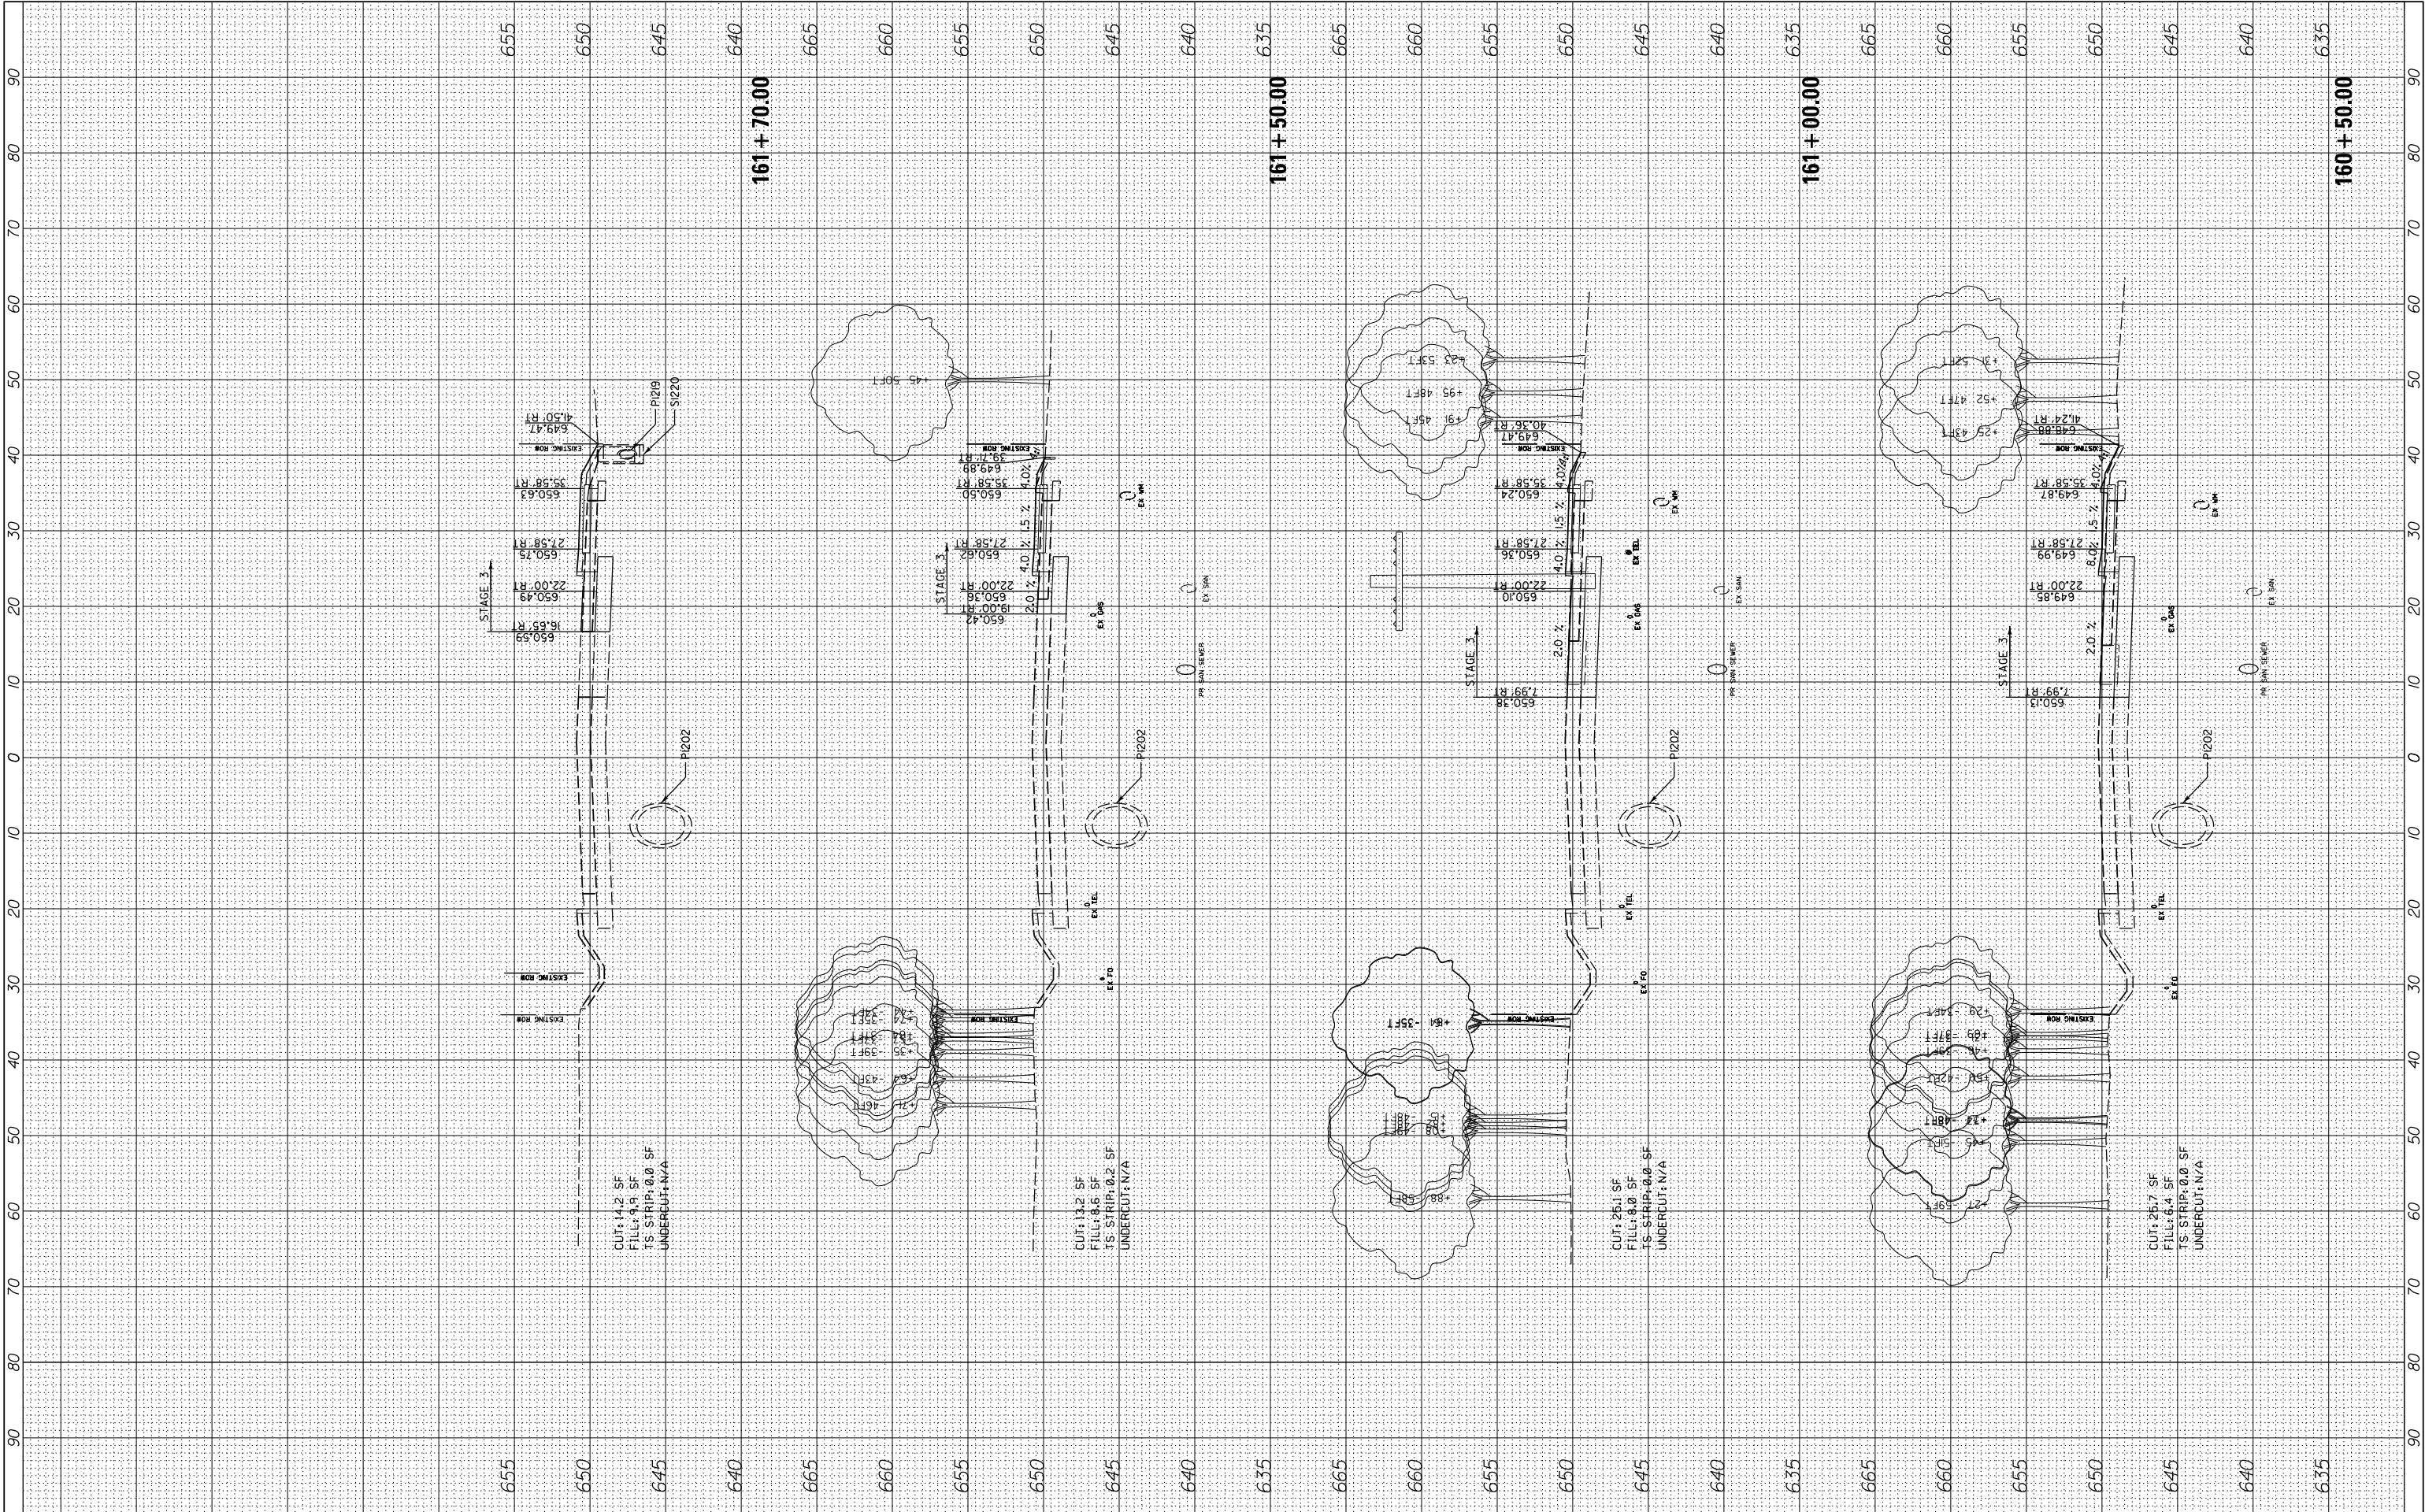


FILE NAME =	USER NAME = cward	DESIGNED -	REVISED -
N:\L\CDOT\190304.0003A\Civil\XS-MOT-Year2-Stage3	190304.0003A.SHT	DRAWN -	REVISED -
Default	PLOT SCALE = 10'	CHECKED -	REVISED -
	PLOT DATE = 8/14/2026	DATE -	REVISED -

STATE OF ILLINOIS DEPARTMENT OF TRANSPORTATION			
DEERFIELD ROAD RECONSTRUCTION MOT CROSS SECTIONS YEAR 2 STAGE 3			
SCALE:	SHEET	OF	SHEETS
	STA. 160+50.00	TO	STA. 161+70.00

F.A. RTE.	SECTION	COUNTY	TOTAL SHEETS	SHEET NO.
1257	I5-00038-07-WR	LAKE	1090	1025
CONTRACT NO. 6IK62				
ILLINOIS FED. AID PROJECT				

FINAL SURVEY NOTE BOOK NO.	SURVEYED PLOTTED TEMPLATE AREAS CHECKED	BY	DATE


ORIGINAL SURVEY NOTE BOOK NO.	SURVEYED PLOTTED TEMPLATE AREAS CHECKED	BY	DATE

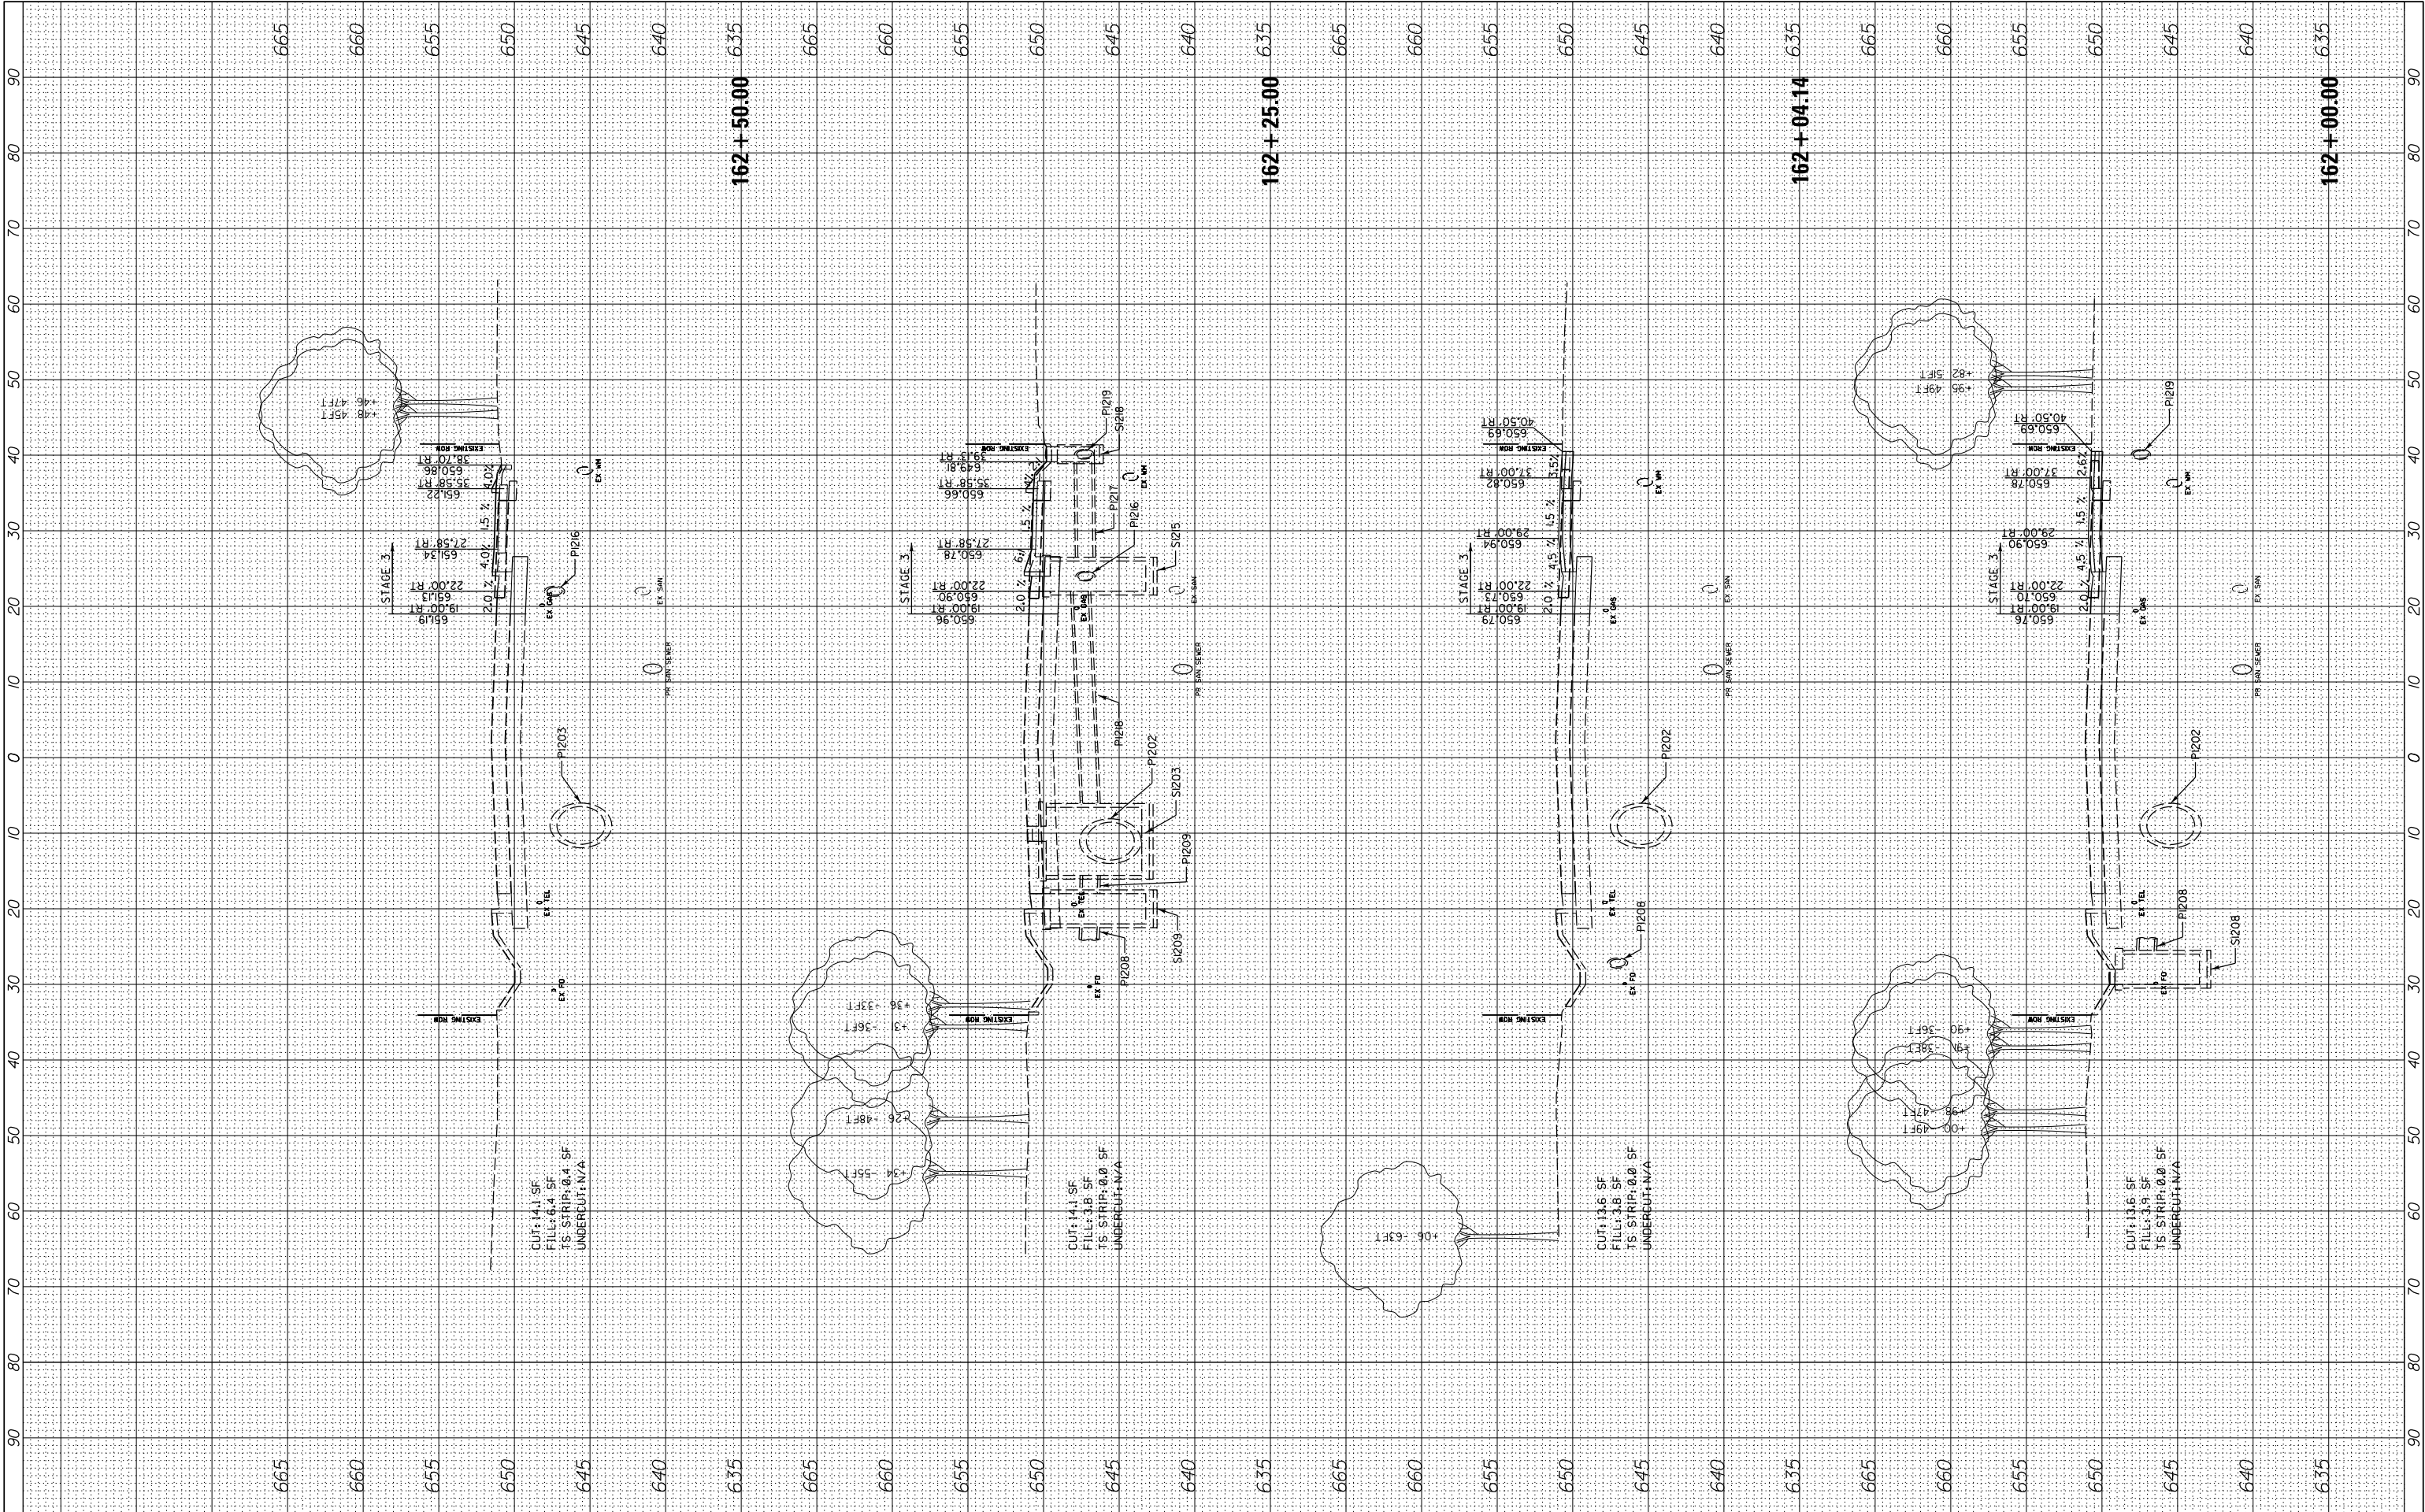

FILE NAME =	USER NAME = cward	DESIGNED -	REVISED -	STATE OF ILLINOIS DEPARTMENT OF TRANSPORTATION	DEERFIELD ROAD RECONSTRUCTION MOT CROSS SECTIONS YEAR 2 STAGE 3				F.A. RTE.	SECTION	COUNTY	TOTAL SHEETS	SHEET NO.
N:\L\CDOT\190304.0003A\Civil\XS-MOT-Year-2-Stage3-190304.0003A.SHT		DRAWN -	REVISED -		I257	I5-00038-07-WR	LAKE	1090	1026				
	PLOT SCALE = 10'	CHECKED -	REVISED -		CONTRACT NO. 6IK62								
Default	PLOT DATE = 8/14/2026	DATE -	REVISED -		SCALE:	SHEET	OF	SHEETS	STA. 162+00.00	TO STA.162+50.00	ILLINOIS FED. AID PROJECT		

FINAL SURVEY NO.	SURVEYED PLOTTED NOTE BOOK AREAS CHECKED	BY	DATE


ORIGINAL SURVEY NO.	SURVEYED PLOTTED NOTE BOOK AREAS CHECKED	BY	DATE

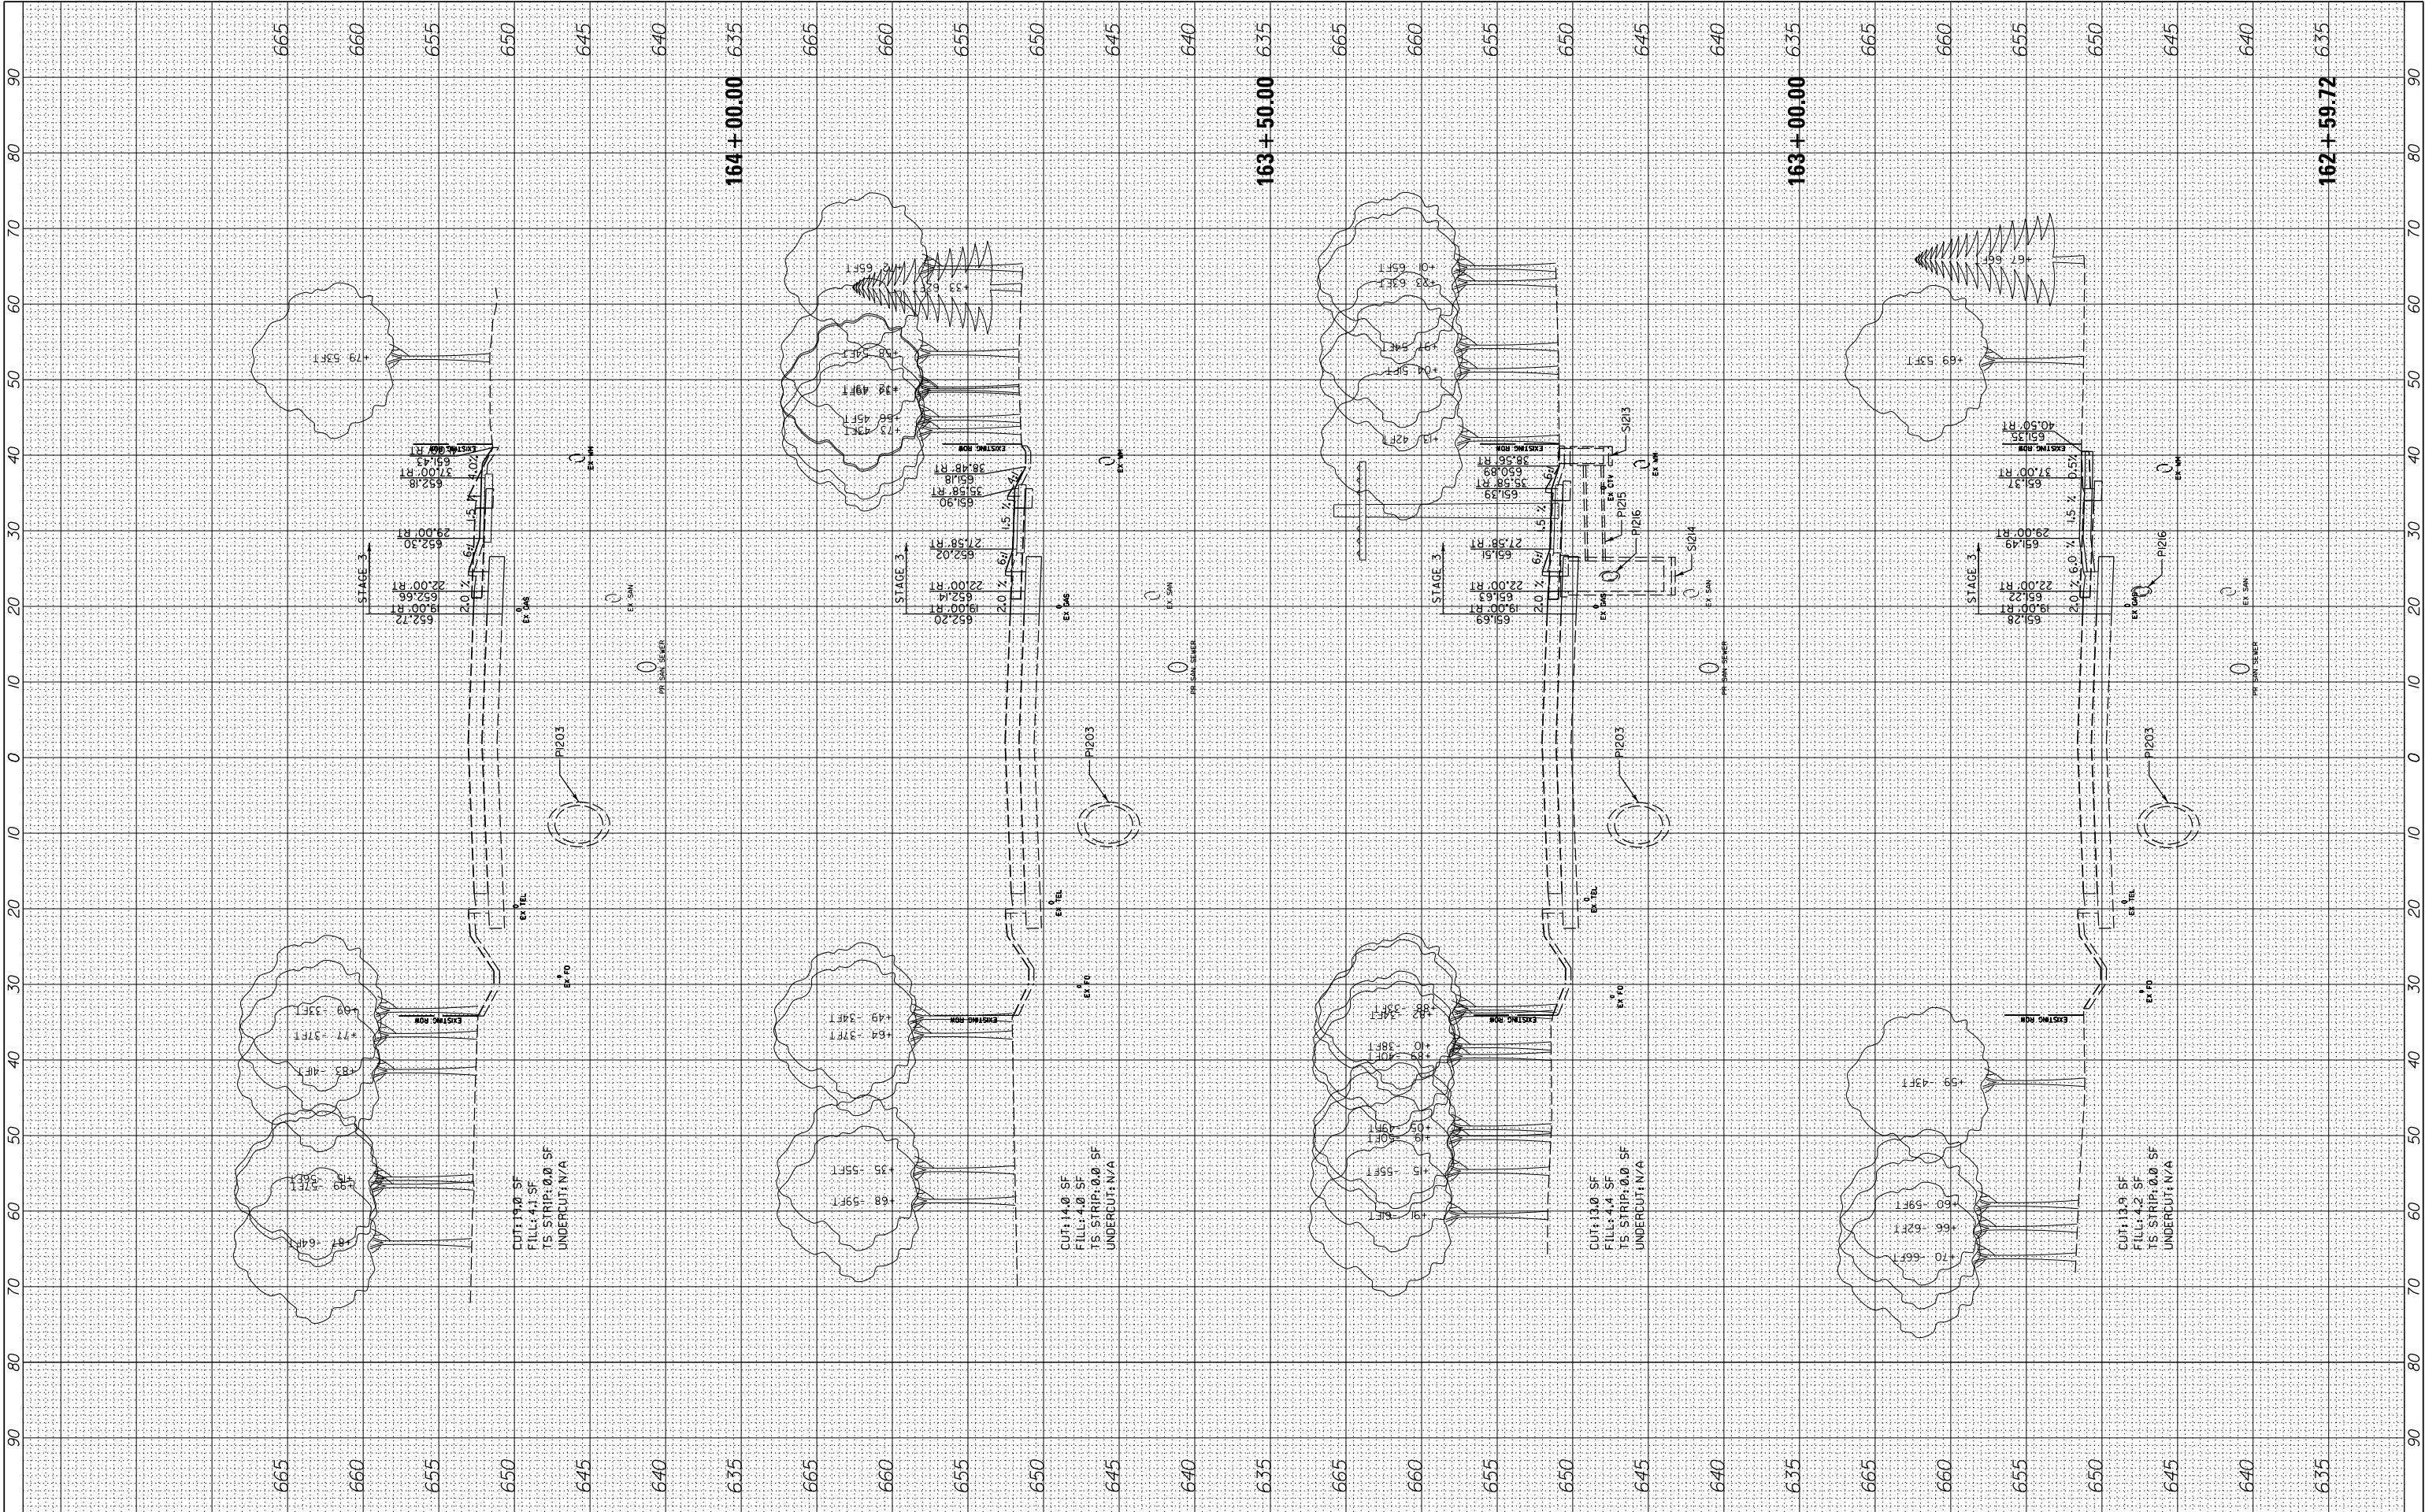

FILE NAME =	USER NAME = cward	DESIGNED -	REVISED -	STATE OF ILLINOIS DEPARTMENT OF TRANSPORTATION	DEERFIELD ROAD RECONSTRUCTION MOT CROSS SECTIONS YEAR 2 STAGE 3				F.A. RTE.	SECTION	COUNTY	TOTAL SHEETS	SHEET NO.
N:\CDDOT\190304.0003A\Civil\XS-MOT-Year-2-Stage-3-190304.0003A.SHT		DRAWN -	REVISED -		I257	15-00038-07-WR	LAKE	1090	1027				
	PLOT SCALE = 10'	CHECKED -	REVISED -		CONTRACT NO. 6IK62								
Default	PLOT DATE = 8/14/2026	DATE -	REVISED -		SCALE:	SHEET	OF	SHEETS	STA. 162+59.72	TO STA.164+00.00	ILLINOIS FED. AID PROJECT		

FINAL	SURVEYED	BY	DATE
SURVEY	PLOTTED		
NOTE BOOK	TEMPLATE		
NO.	AREAS CHECKED		

ORIGINAL	SURVEYED	BY	DATE
SURVEY	PLOTTED		
NOTE BOOK	TEMPLATE		
NO.	AREAS CHECKED		

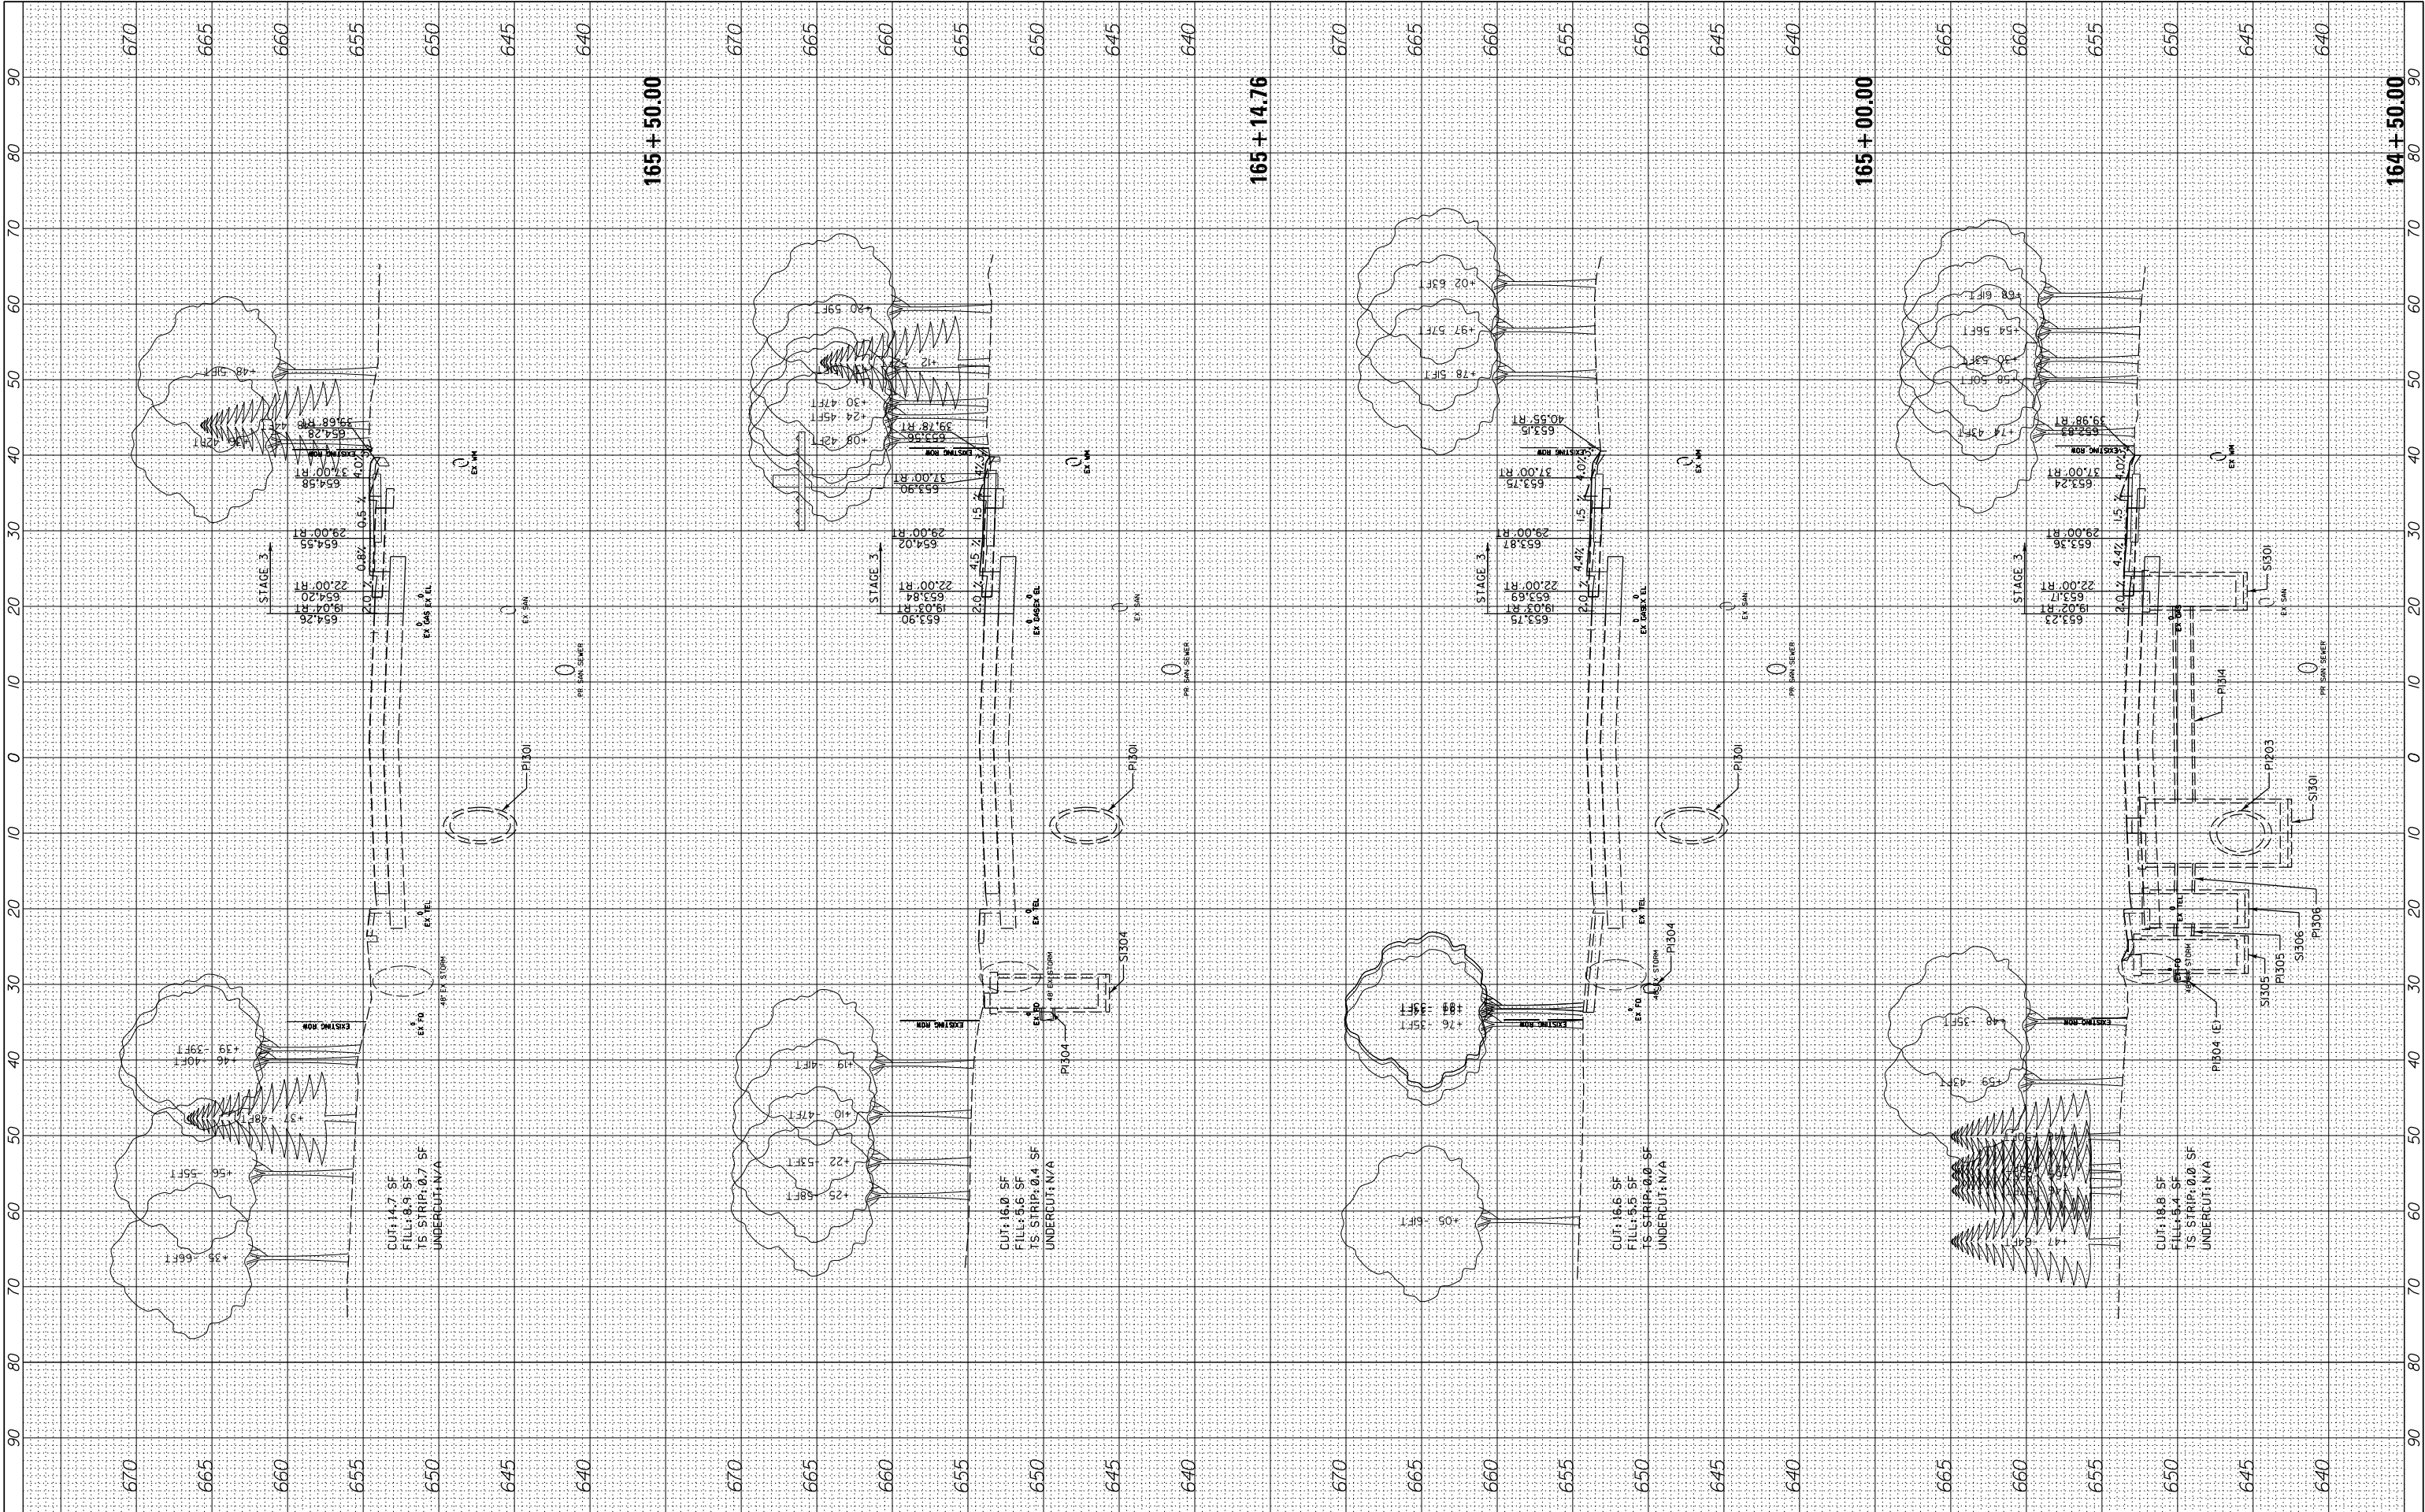


FILE NAME =	USER NAME = cward	DESIGNED -	REVISED -
N:\CDDOT\190304.0003A\Civil\XS-MOT-Year2-Stage3-190304.0003A.SHT		DRAWN -	REVISED -
Default	PLOT SCALE = 10'	CHECKED -	REVISED -
	PLOT DATE = 8/14/2026	DATE -	REVISED -

STATE OF ILLINOIS DEPARTMENT OF TRANSPORTATION		DEERFIELD ROAD RECONSTRUCTION MOT CROSS SECTIONS YEAR 2 STAGE 3	
SCALE:	SHEET	OF	SHEETS
	STA. 164+50.00	TO	STA. 165+50.00

F.A. RTE.	SECTION	COUNTY	TOTAL SHEETS	SHEET NO.
I257	I5-00038-07-WR	LAKE	1090	1028
CONTRACT NO. 6IK62				
ILLINOIS FED. AID PROJECT				

ORIGINAL SURVEY					
NOTE BOOK					
	SURVEYED _____			BY _____	DATE _____
	PLOTTED _____				
	TEMPLATE _____				
	AREAS _____				
NO. _____	AREAS CHECKED _____				

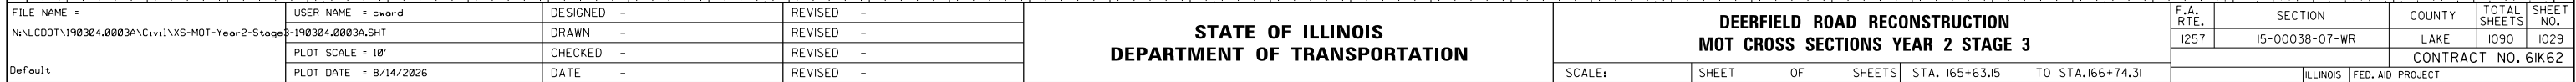


**STATE OF ILLINOIS
DEPARTMENT OF TRANSPORTATION**

**DEERFIELD ROAD RECONSTRUCTION
MOT CROSS SECTIONS YEAR 2 STAGE 3**

F.A. RTE.	SECTION	COUNTY	TOTAL SHEETS	SHEET NO.
1257	15-00038-07-WR	LAKE	1090	1029
		CONTRACT NO. 61K62		
ILLINOIS		FED. AID PROJECT		


FINAL SURVEY NO.	SURVEYED PLOTTED NOTE BOOK AREAS CHECKED	BY	DATE

ORIGINAL SURVEY NO.	SURVEYED PLOTTED NOTE BOOK AREAS CHECKED	BY	DATE

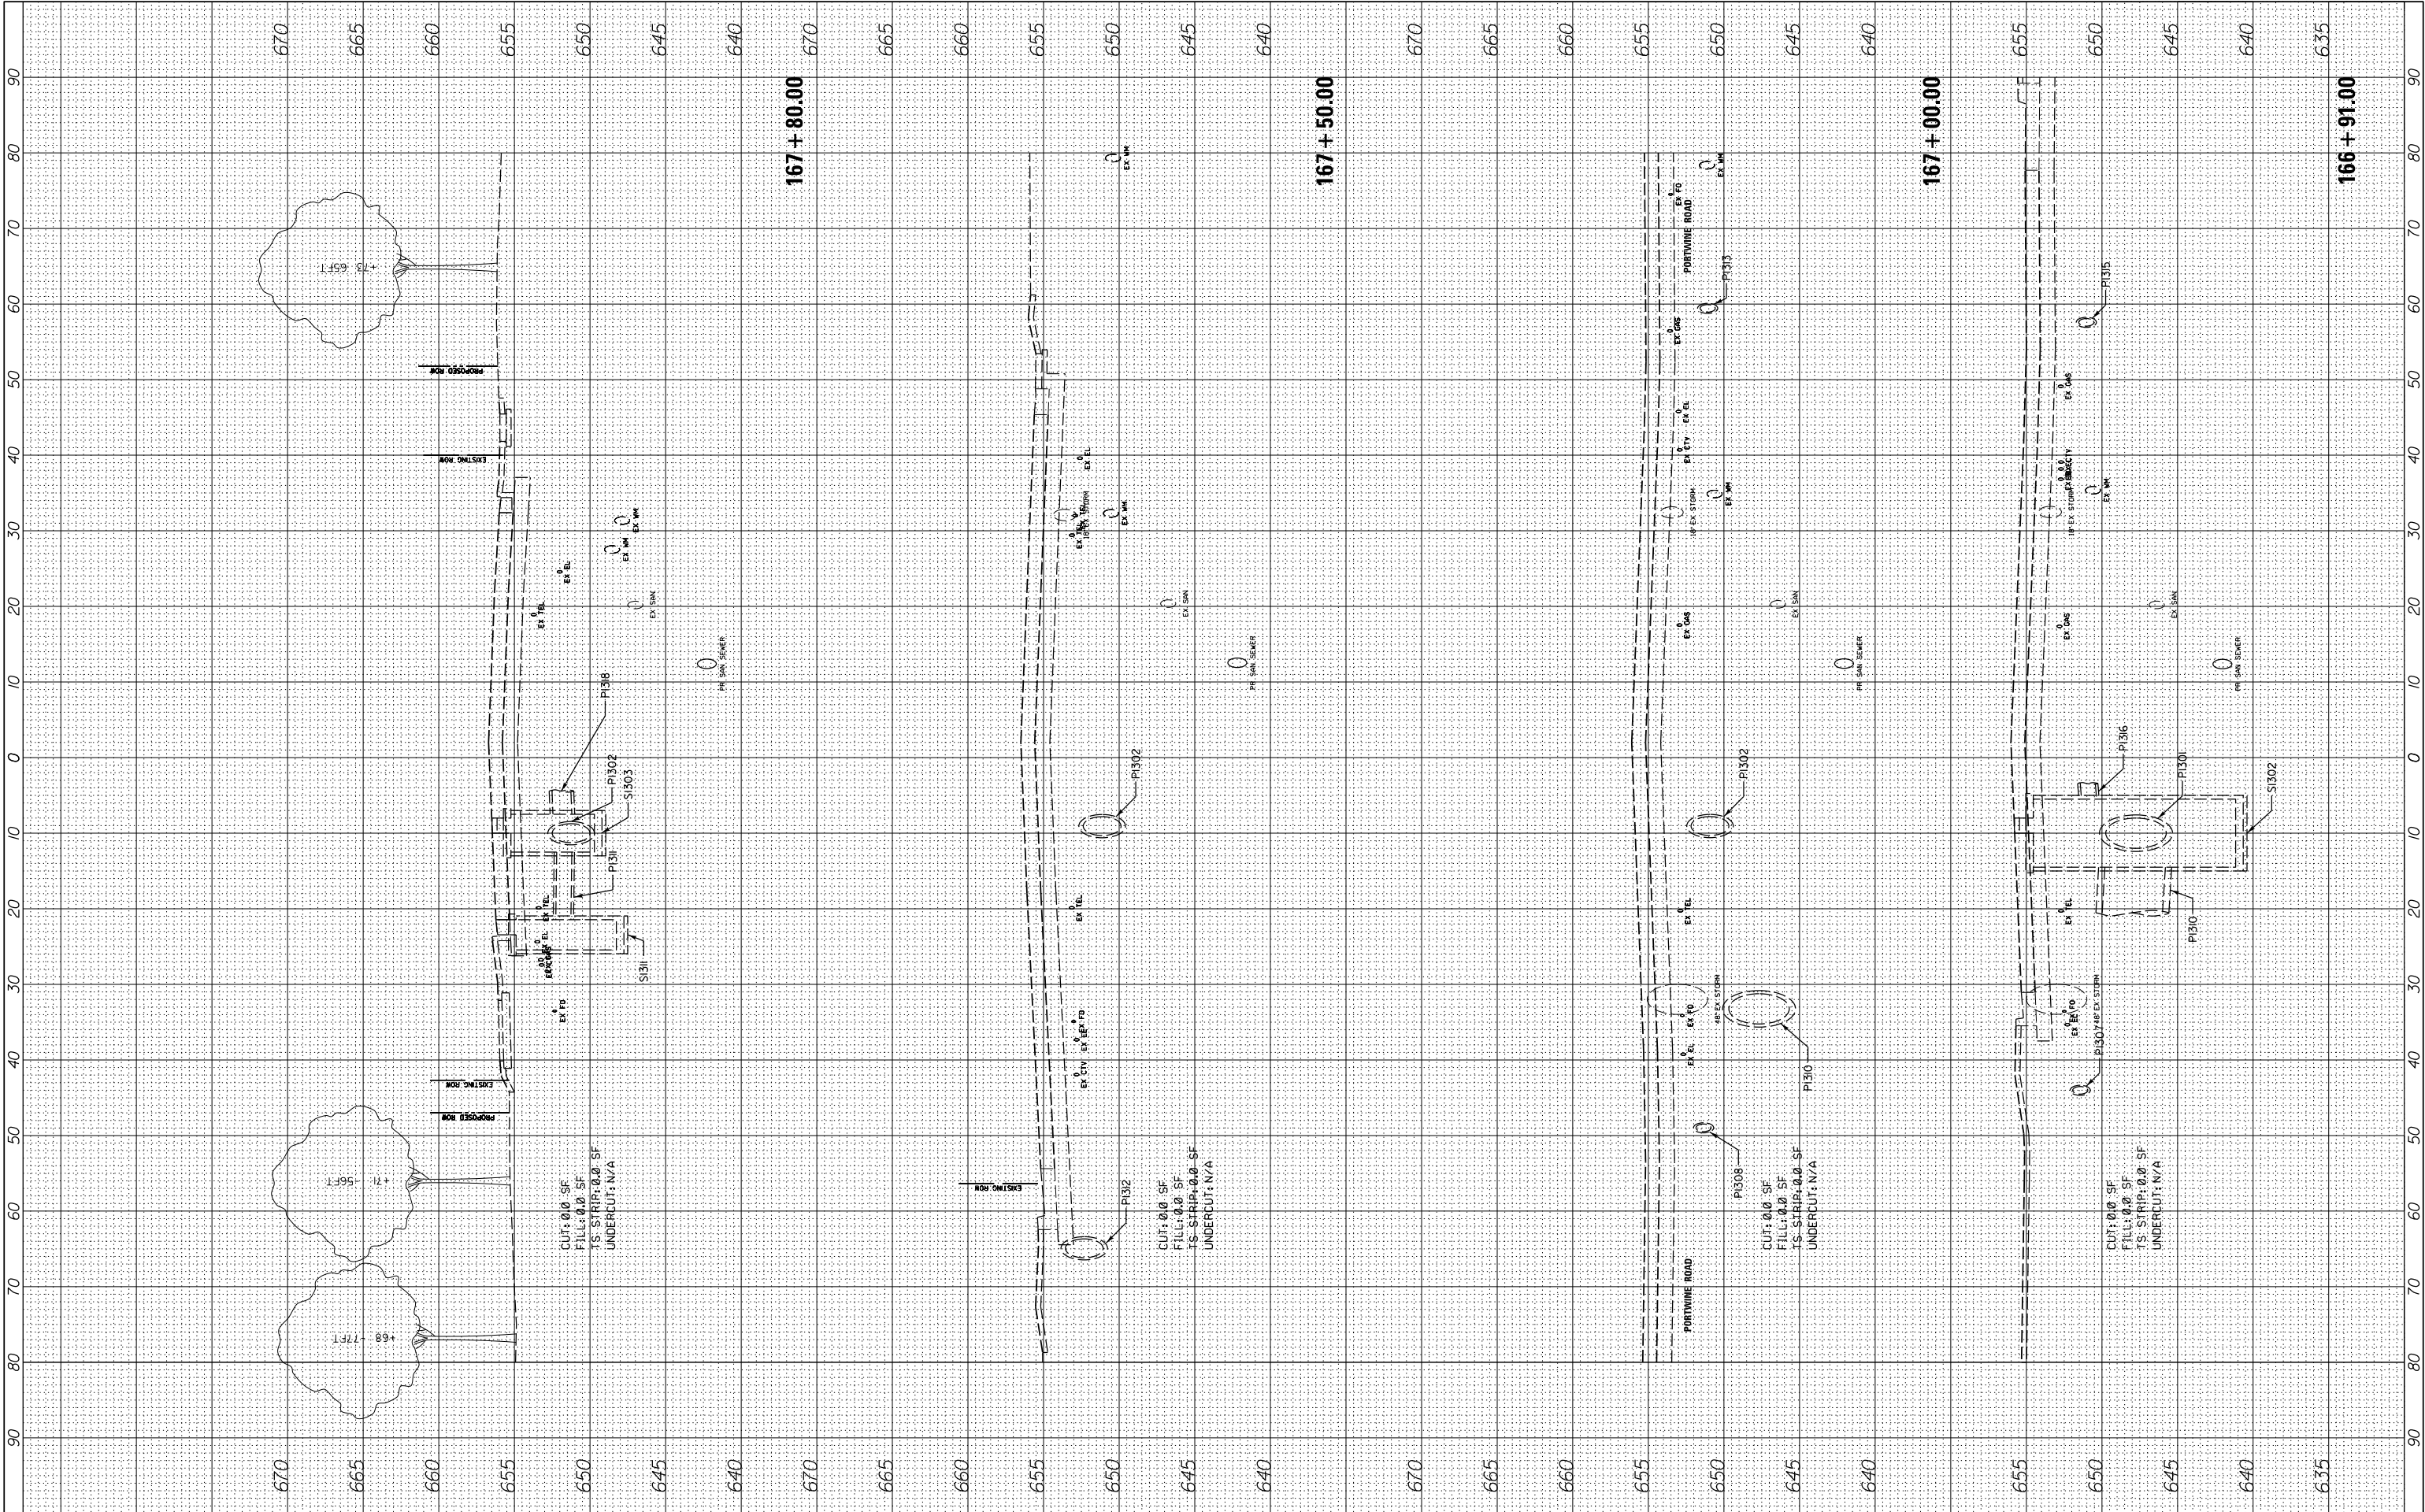

FILE NAME =	USER NAME = cward	DESIGNED -	REVISED -	STATE OF ILLINOIS DEPARTMENT OF TRANSPORTATION	DEERFIELD ROAD RECONSTRUCTION MOT CROSS SECTIONS YEAR 2 STAGE 3				F.A. RTE.	SECTION	COUNTY	TOTAL SHEETS	SHEET NO.
N:\CDOT\190304.0003A\Civil\XS-MOT-Year2-Stage3-190304.0003A.SHT		DRAWN -	REVISED -		I257	I5-00038-07-WR	LAKE	1090	1030				
	PLOT SCALE = 10'	CHECKED -	REVISED -		CONTRACT NO. 6IK62								
Default	PLOT DATE = 8/14/2026	DATE -	REVISED -		SCALE:	SHEET	OF	SHEETS	STA. 166+91.00	TO STA. 167+80.00	ILLINOIS FED. AID PROJECT		

ORIGINAL SURVEY	SURVEYED _____	BY _____	DATE _____
	PLOTTED _____		
	TEMPLATE _____		
	AREAS _____		
NO. _____	AREAS CHECKED _____		

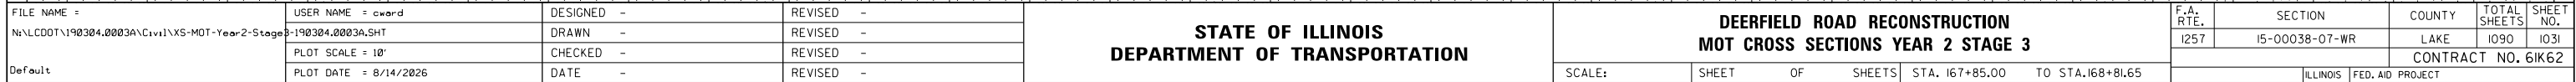


**DEERFIELD ROAD RECONSTRUCTION
MOT CROSS SECTIONS YEAR 2 STAGE 3**


F.A. RTE.	SECTION	COUNTY	TOTAL SHEETS	SHEET NO.
1257	15-00038-07-WR	LAKE	1090	1031
		CONTRACT NO. 61K62		
ILLINOIS		FED. AID PROJECT		

FINAL SURVEY NO.	SURVEYED NOTE BOOK	PLOTTED TEMPLATE	BY	DATE

ORIGINAL SURVEY NO.	SURVEYED NOTE BOOK	PLOTTED TEMPLATE	BY	DATE

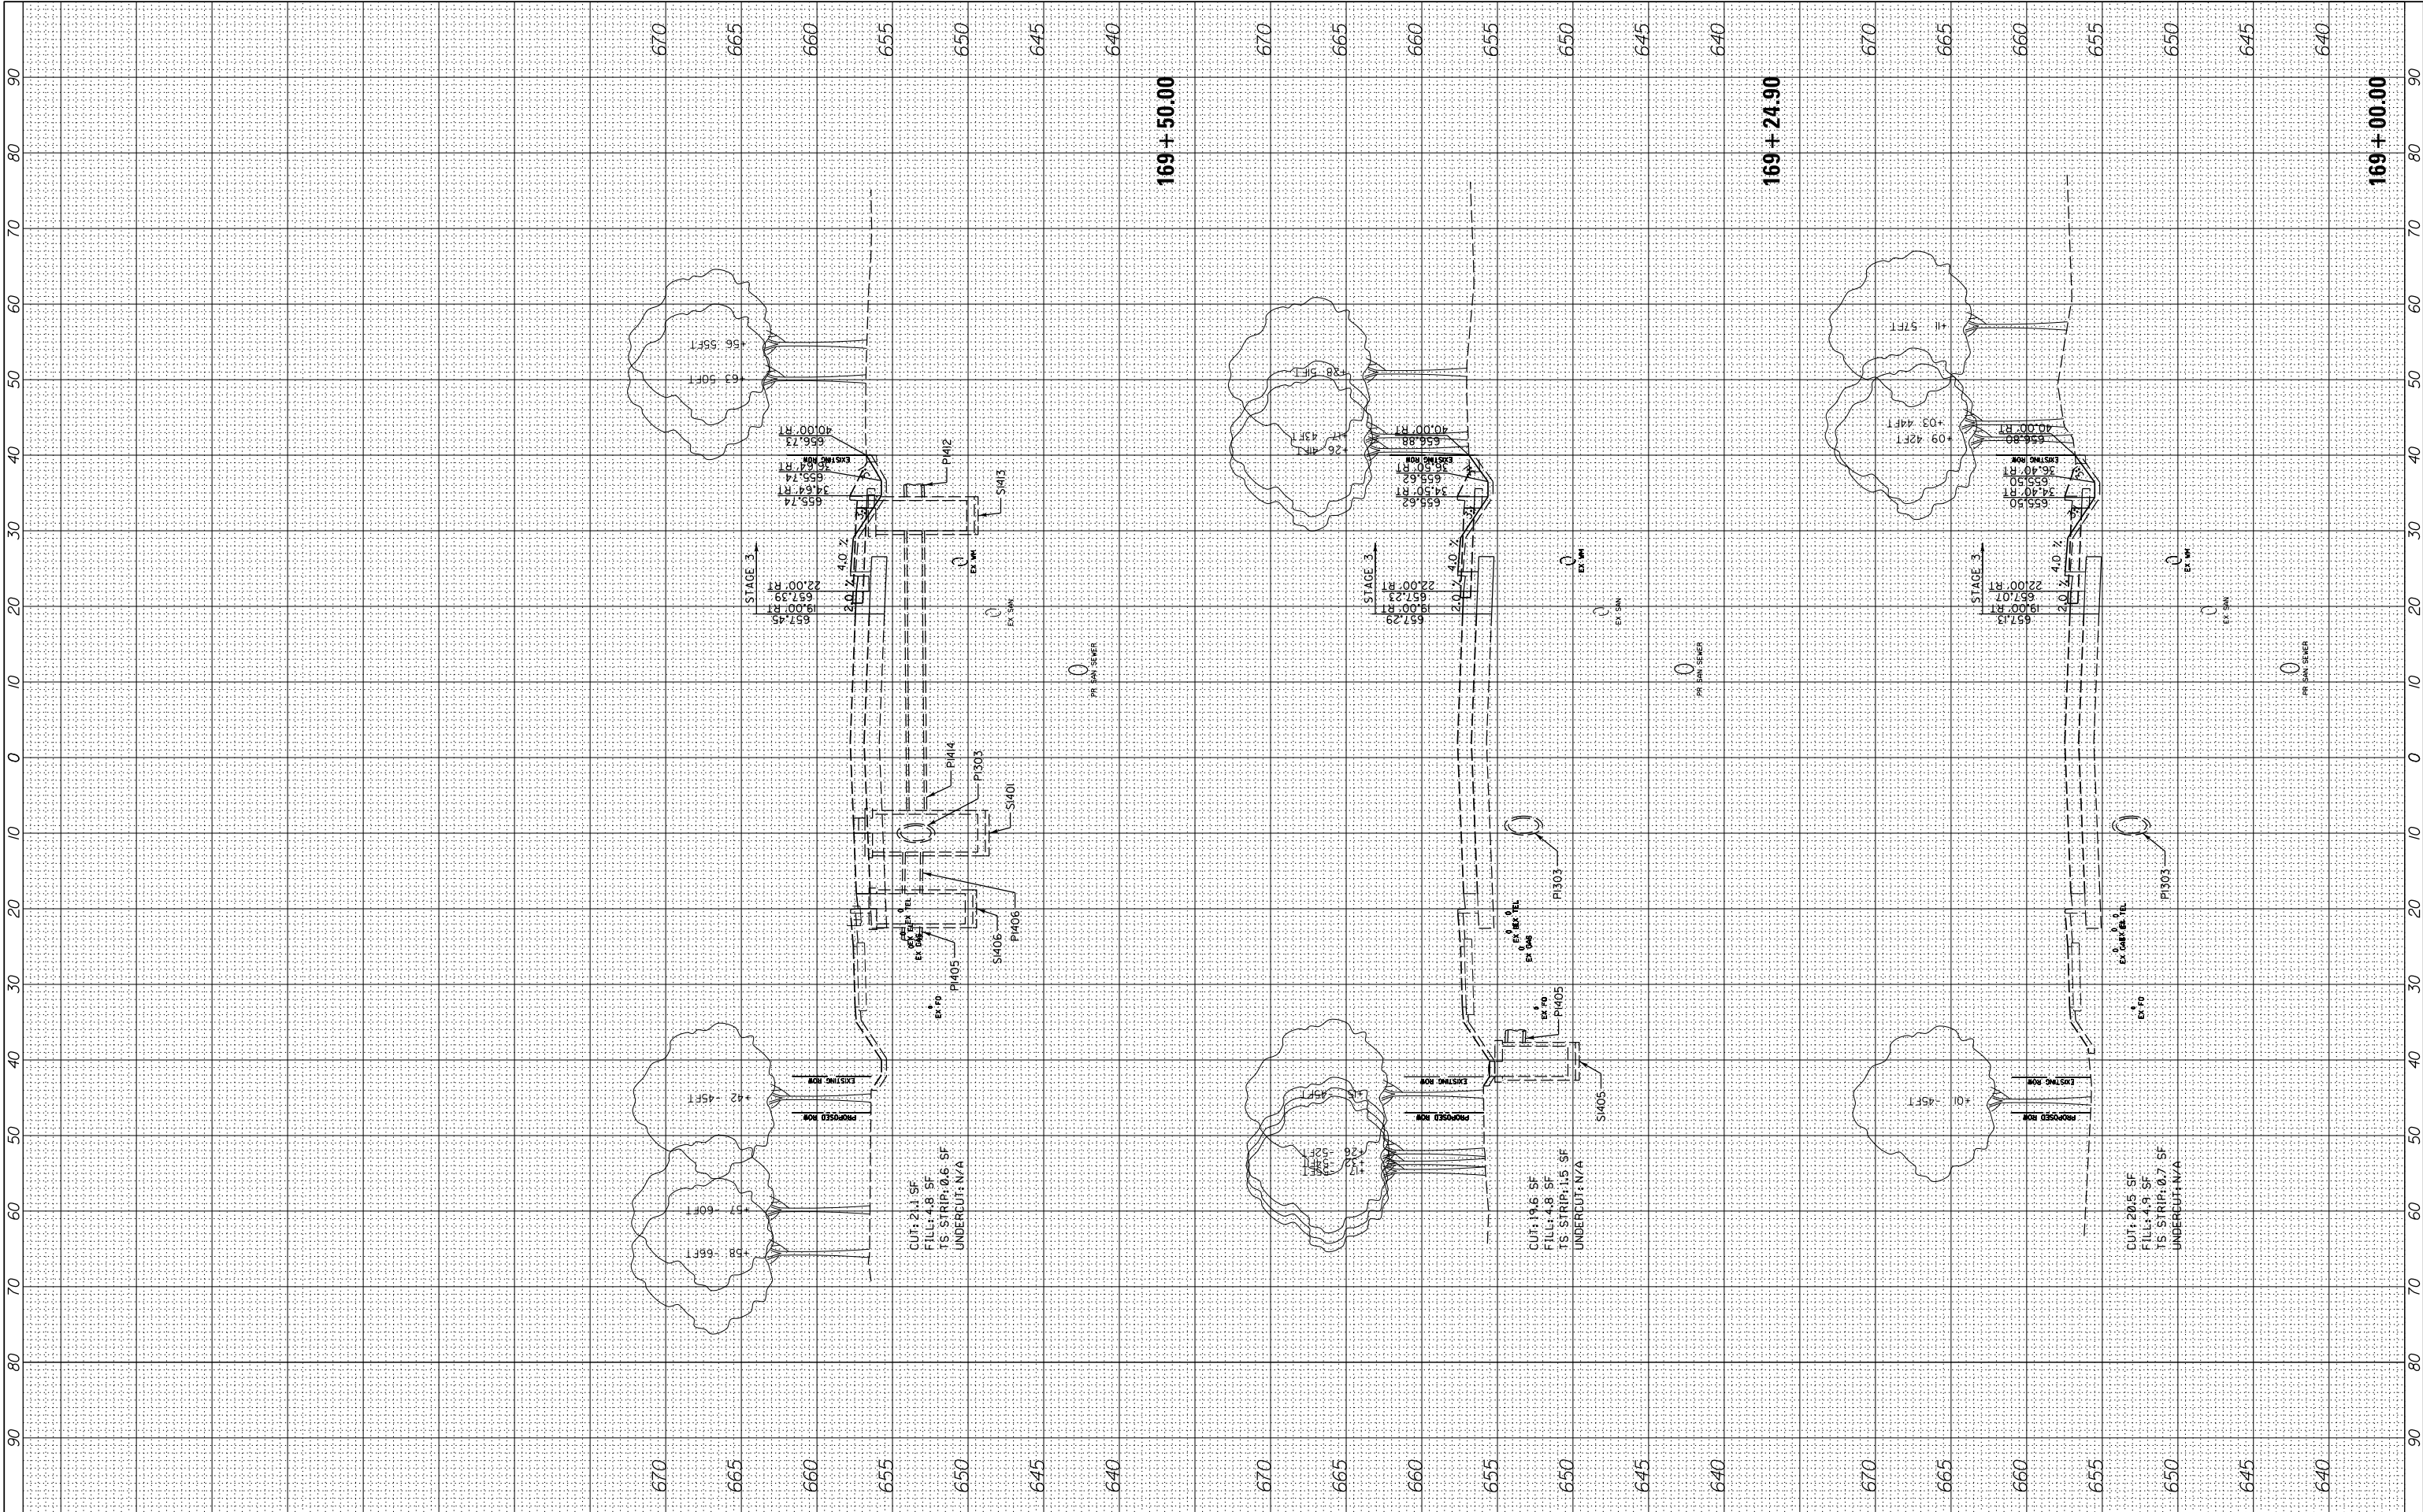

ORIGINAL SURVEY	SURVEYED _____	BY _____	DATE _____
	PLOTTED _____		
	TEMPLATE _____		
	AREAS _____		
NO. _____	AREAS CHECKED _____		

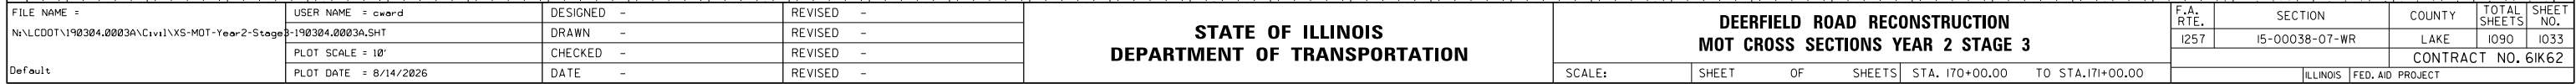


**DEERFIELD ROAD RECONSTRUCTION
MOT CROSS SECTIONS YEAR 2 STAGE 3**

F.A. RTE.	SECTION	COUNTY	TOTAL SHEETS	SHEET NO.
1257	15-00038-07-WR	LAKE	1090	1033
		CONTRACT NO. 61K62		
ILLINOIS		FED. AID PROJECT		


FINAL SURVEY	SURVEYED _____	BY _____	DATE _____
	PLOTTED _____		
	TEMPLATE _____		
	AREAS _____		
NO. _____	AREAS CHECKED _____		

ORIGINAL SURVEY			BY		DATE
NOTE BOOK					
	SURVEYED				
	PLOTTED				
	TEMPLATE				
	AREAS				
NO.					
	AREAS CHECKED				

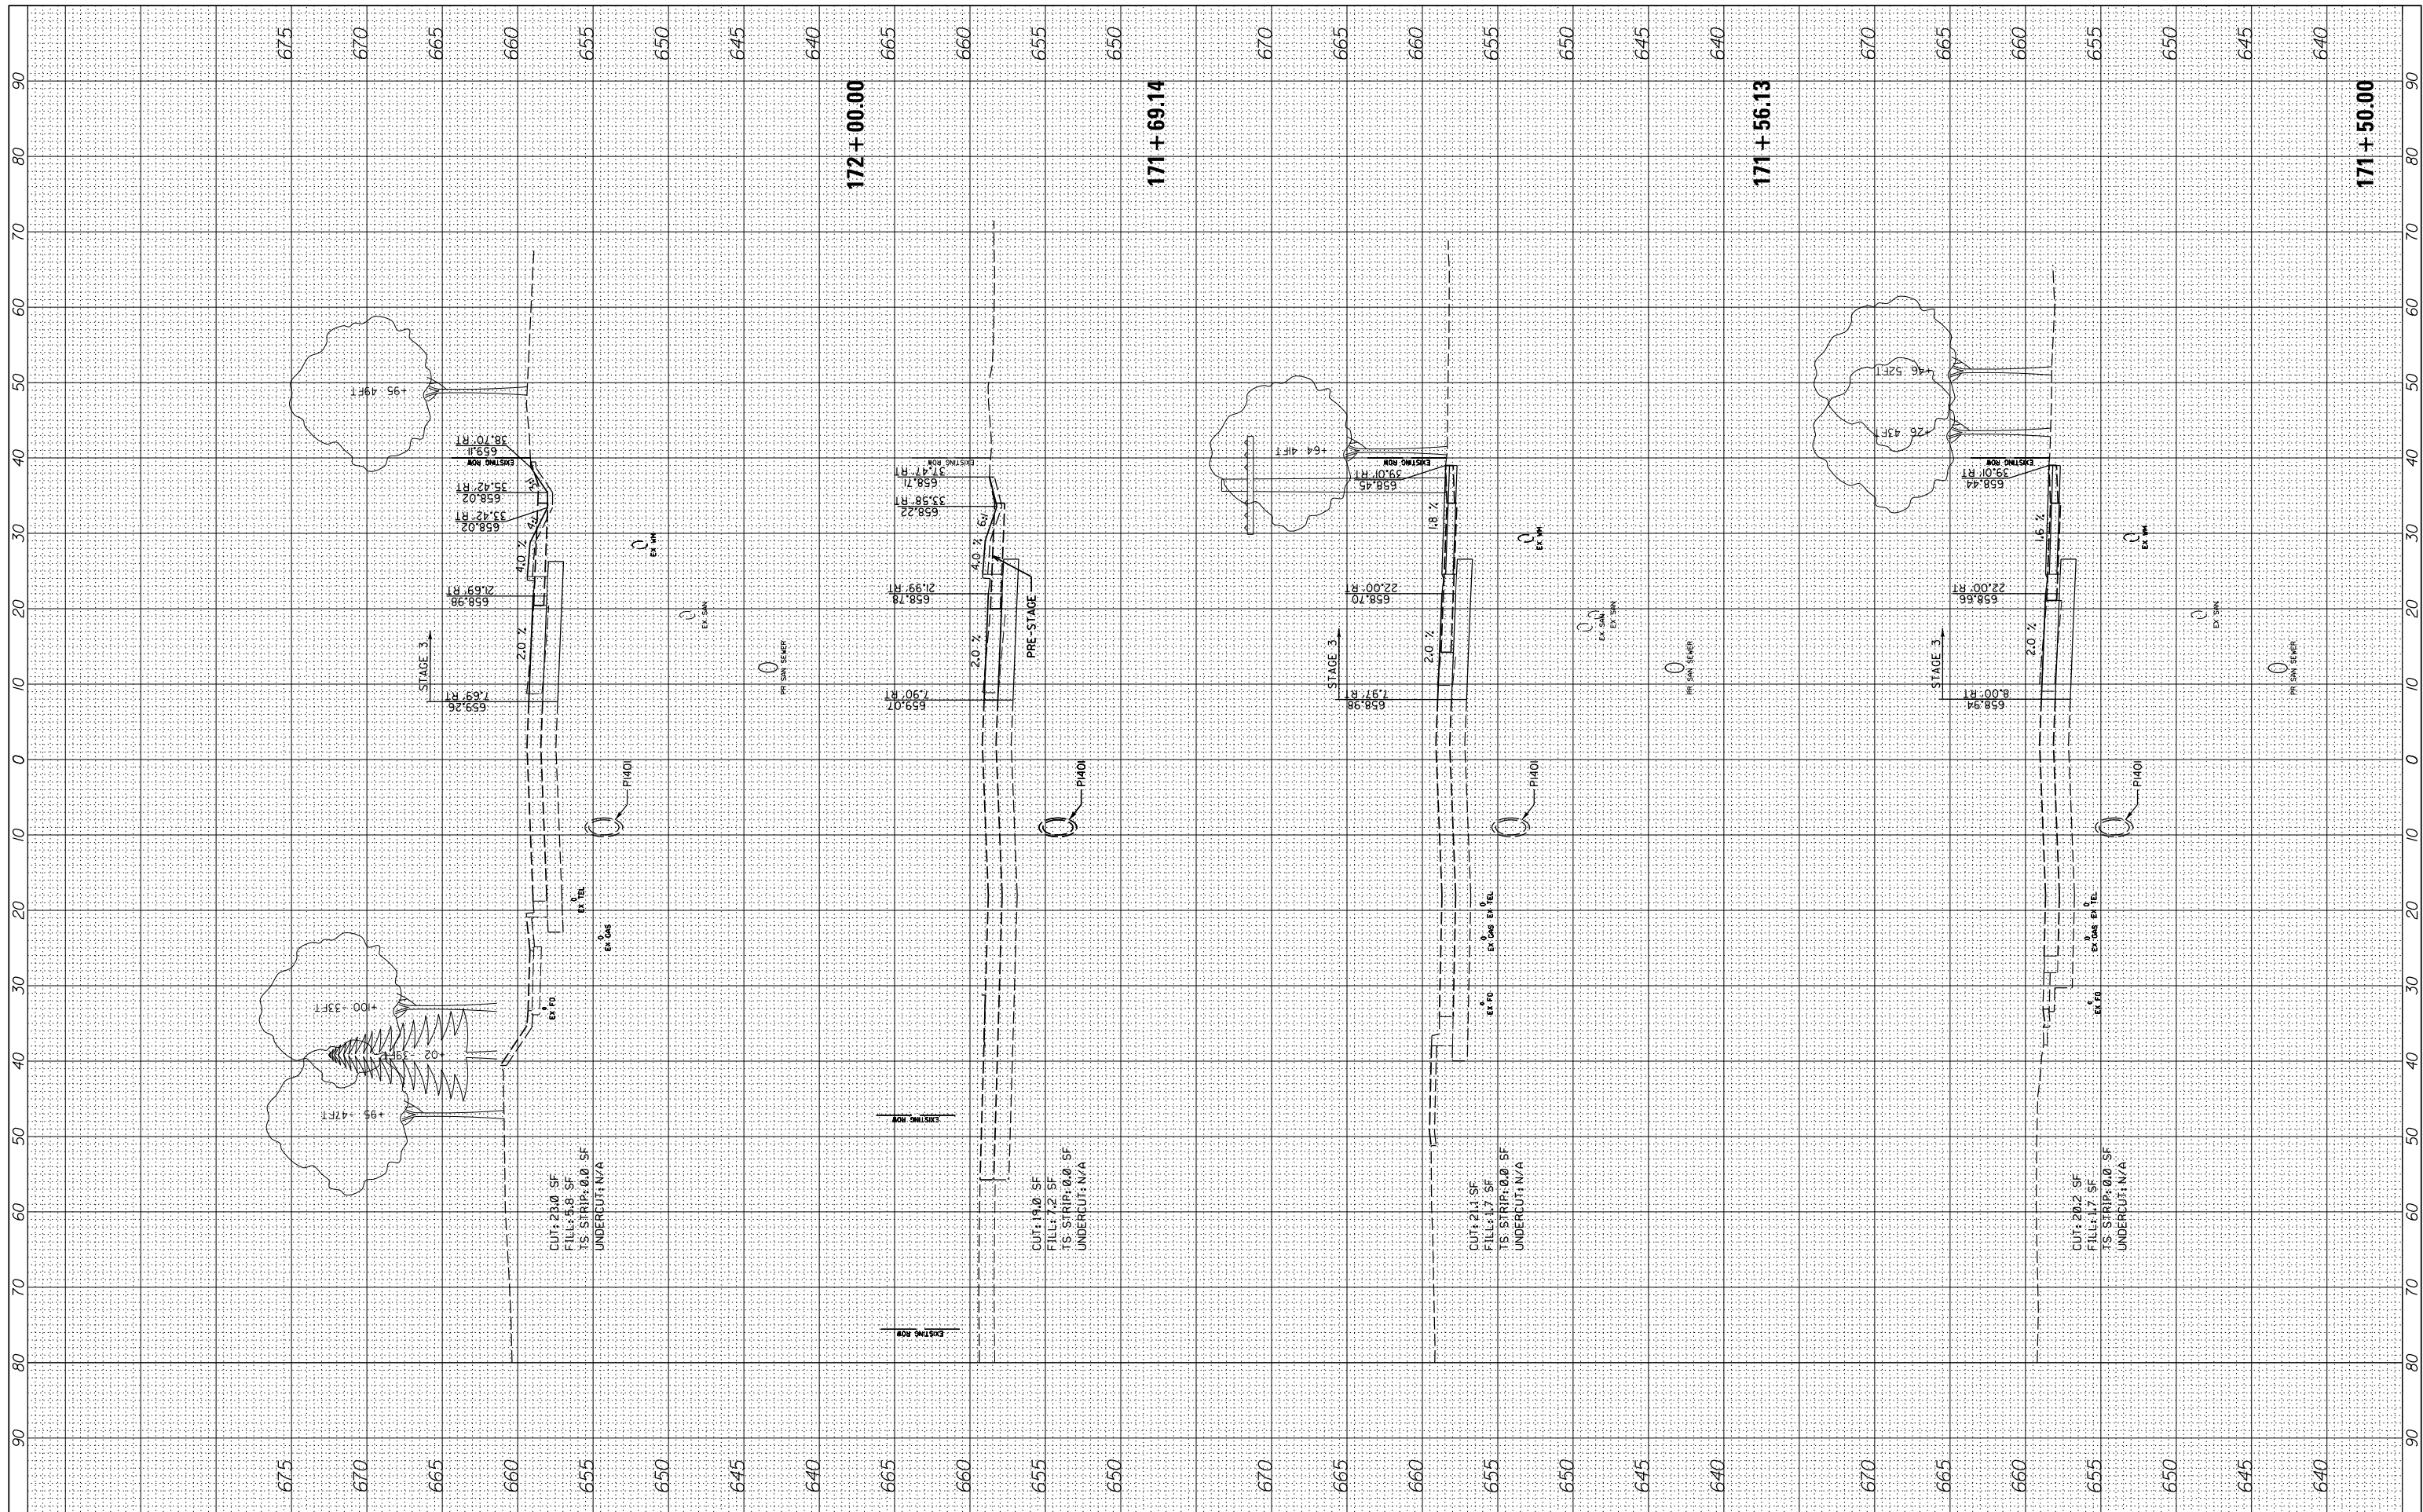

FILE NAME =	USER NAME = cword	DESIGNED -	REVISED -	STATE OF ILLINOIS DEPARTMENT OF TRANSPORTATION	DEERFIELD ROAD RECONSTRUCTION MOT CROSS SECTIONS YEAR 2 STAGE 3					F.A. RTE.	SECTION	COUNTY	TOTAL SHEETS	SHEET NO.
N:\CDDOT\190304.0003A\Civil\X-S-MOT-Year2-Stage3-190304.0003A.SHT	DRAWN -	REVISED -	1257							15-00038-07-WR	LAKE	1090	1034	
Default	PLOT SCALE = 10'	CHECKED -	REVISED -		CONTRACT NO. 61K62									
	PLOT DATE = 8/14/2026	DATE -	REVISED -		SCALE:	SHEET	OF	SHEETS	STA. 171+50.00	TO STA. 172+00.00	ILLINOIS FED. AID PROJECT			


ORIGINAL SURVEY					
NOTE BOOK					
	SURVEYED _____			BY _____	DATE _____
	PLOTTED _____				
	TEMPLATE _____				
	AREAS _____				
NO. _____	AREAS CHECKED _____				

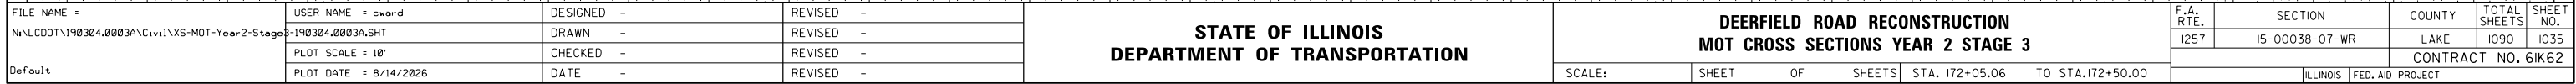

**DEERFIELD ROAD RECONSTRUCTION
MOT CROSS SECTIONS YEAR 2 STAGE 3**

F.A. RTE.	SECTION	COUNTY	TOTAL SHEETS	SHEET NO.
1257	15-00038-07-WR	LAKE	1090	1035
		CONTRACT NO. 61K62		
ILLINOIS		FED. AID PROJECT		

ORIGINAL SURVEY					
NOTE BOOK					
	SURVEYED _____			BY _____	DATE _____
	PLOTTED _____				
	TEMPLATE _____				
	AREAS _____				
NO. _____	AREAS CHECKED _____				

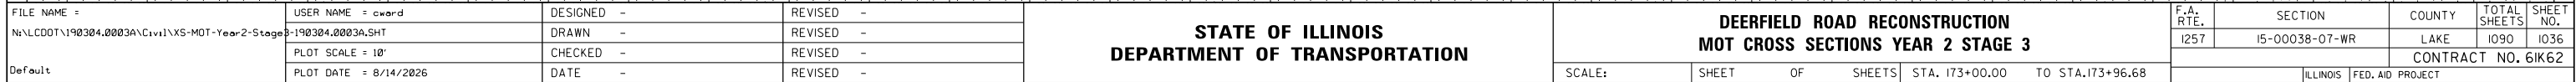


**DEERFIELD ROAD RECONSTRUCTION
MOT CROSS SECTIONS YEAR 2 STAGE 3**

F.A. RTE.	SECTION	COUNTY	TOTAL SHEETS	SHEET NO.
1257	15-00038-07-WR	LAKE	1090	1036
		CONTRACT NO. 61K62		
ILLINOIS		FED. AID PROJECT		


FINAL SURVEY NOTE BOOK NO.	SURVEYED PLOTTED TEMPLATE AREAS CHECKED	BY	DATE

ORIGINAL SURVEY NOTE BOOK NO.	SURVEYED PLOTTED TEMPLATE AREAS CHECKED	BY	DATE

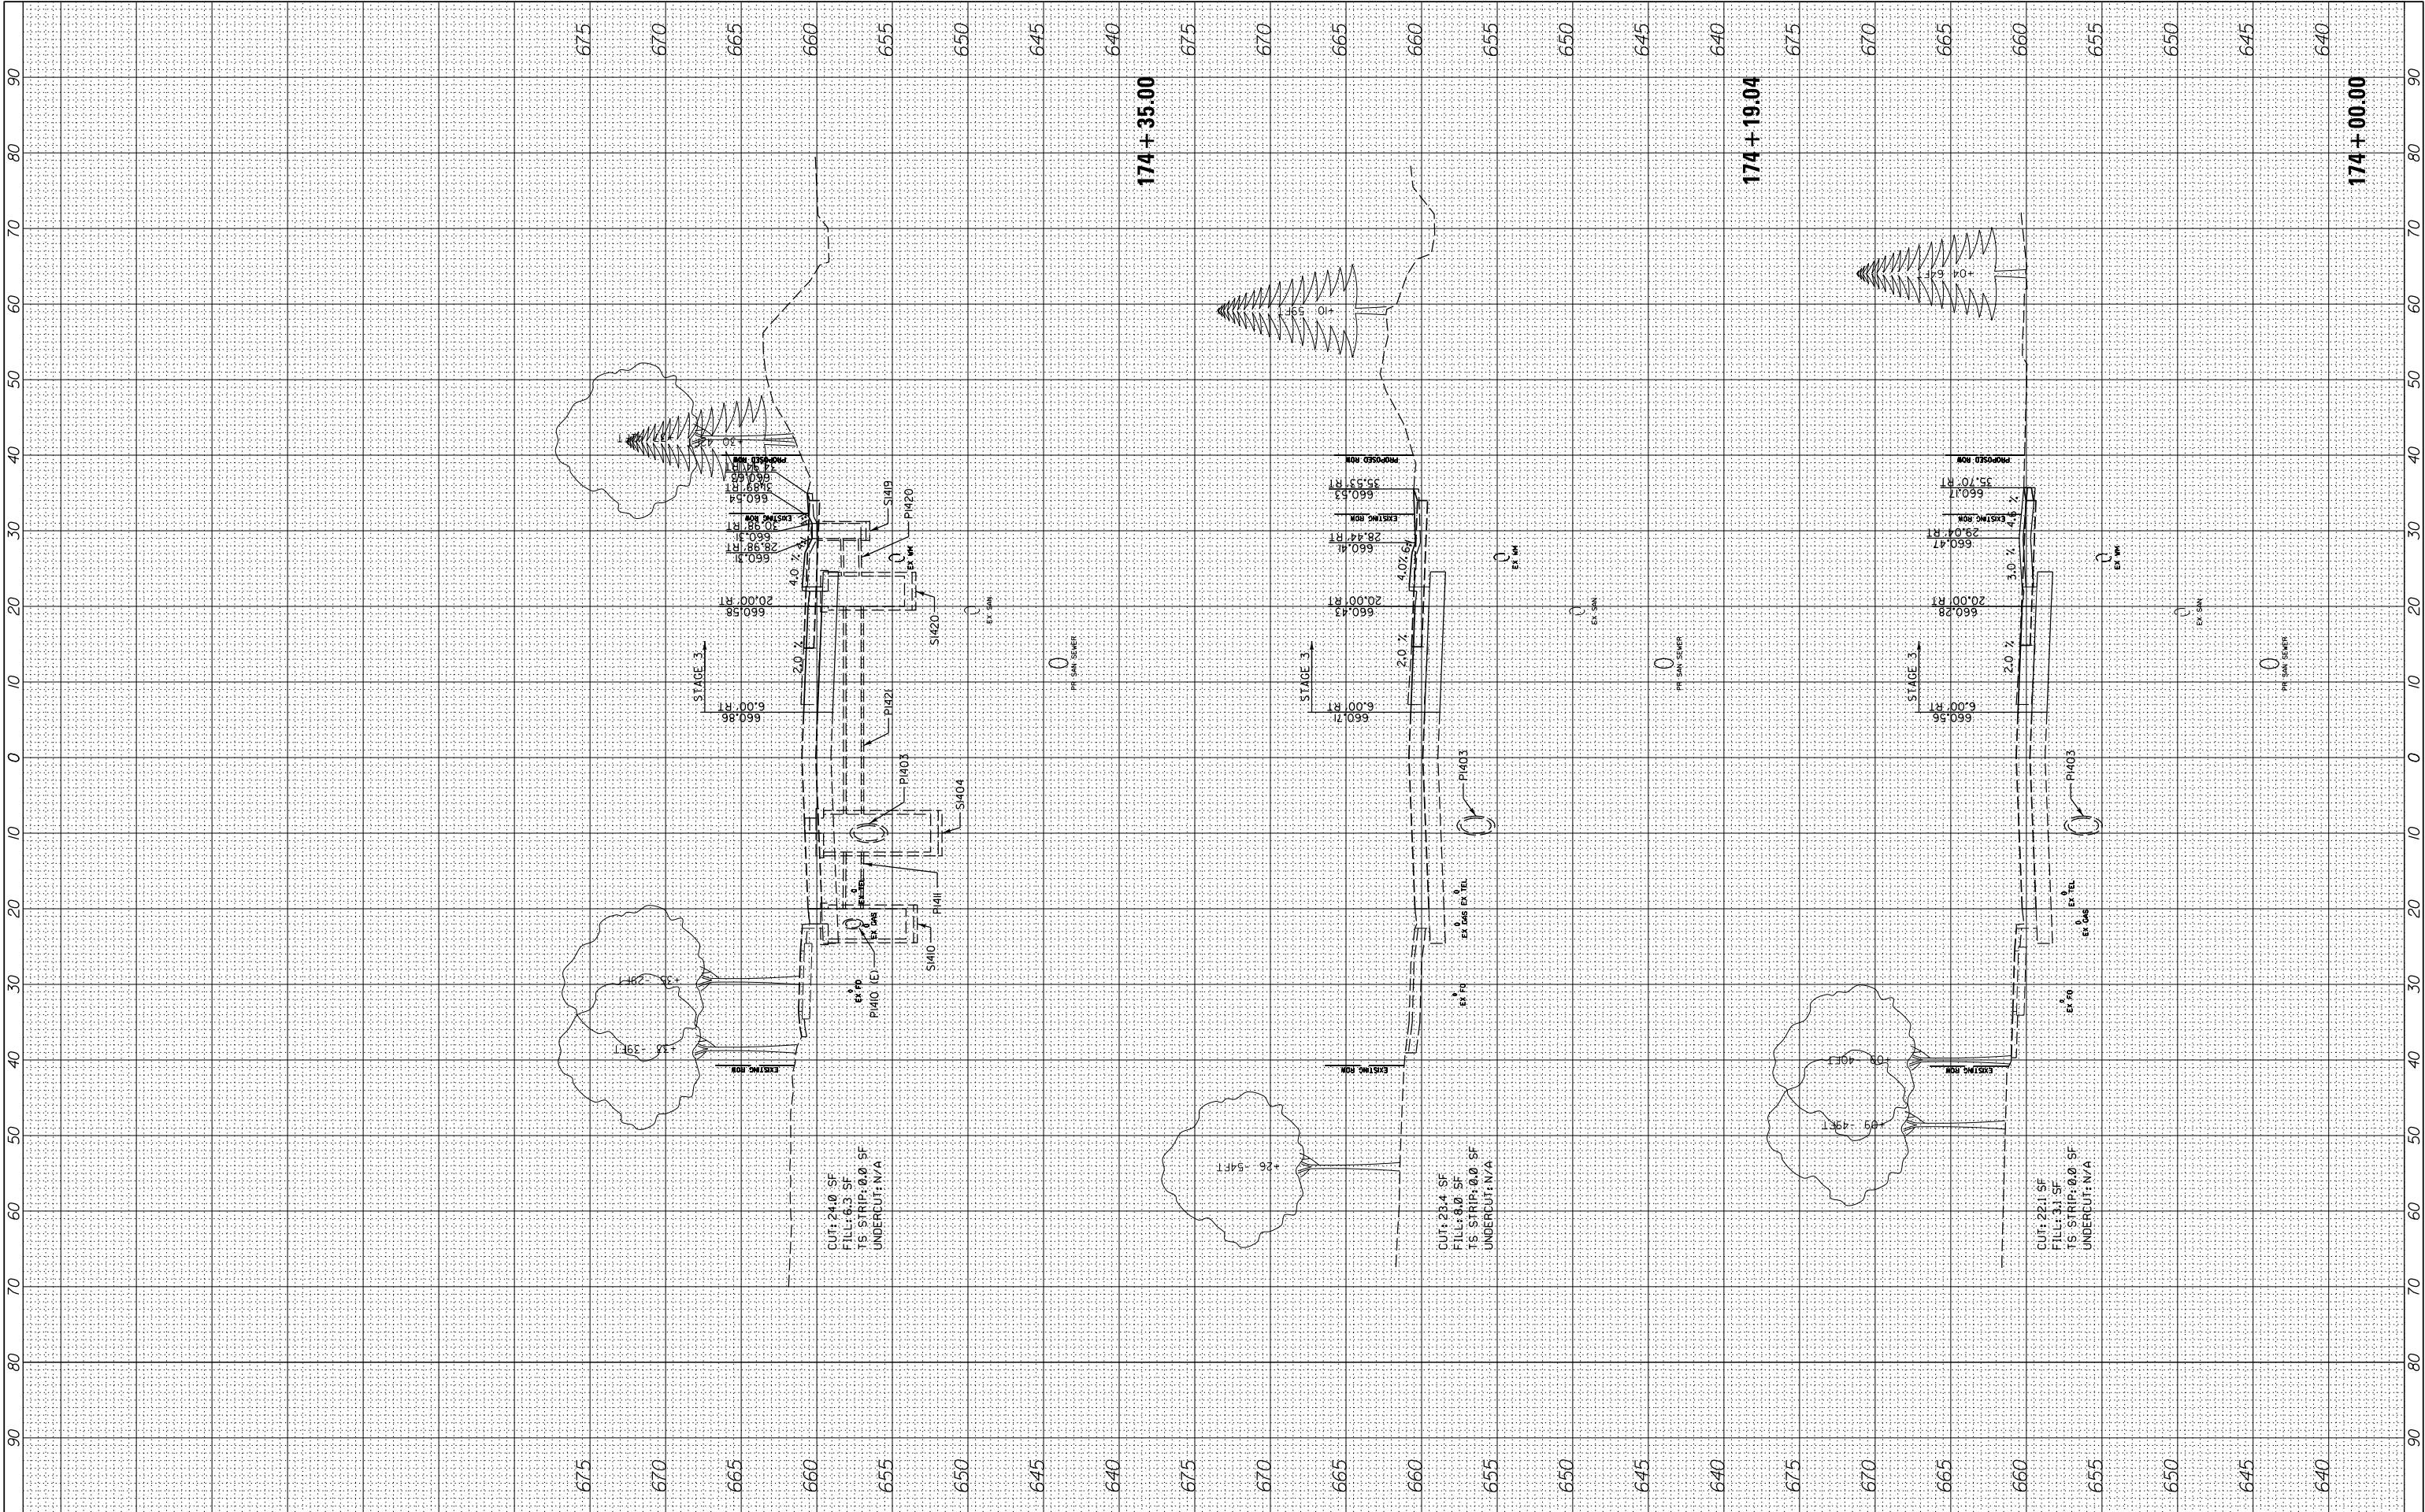

FILE NAME =	USER NAME = cward	DESIGNED -	REVISED -	STATE OF ILLINOIS DEPARTMENT OF TRANSPORTATION	DEERFIELD ROAD RECONSTRUCTION MOT CROSS SECTIONS YEAR 2 STAGE 3				F.A. RTE.	SECTION	COUNTY	TOTAL SHEETS	SHEET NO.
N:\LCDOT\190304.0003A\Civil\XS-MOT-Year2-Stage3	3-190304.0003A.SHT	DRAWN -	REVISED -		I257	15-00038-07-WR	LAKE	1090	1037				
Default	PLOT SCALE = 10'	CHECKED -	REVISED -						CONTRACT NO. 6IK62				
	PLOT DATE = 8/14/2026	DATE -	REVISED -		SCALE:	SHEET	OF	SHEETS	STA. 174+00.00	TO STA. 174+35.00	ILLINOIS FED. AID PROJECT		

ORIGINAL SURVEY					
NOTE BOOK					
	SURVEYED _____			BY _____	DATE _____
	PLOTTED _____				
	TEMPLATE _____				
	AREAS _____				
NO. _____	AREAS CHECKED _____				

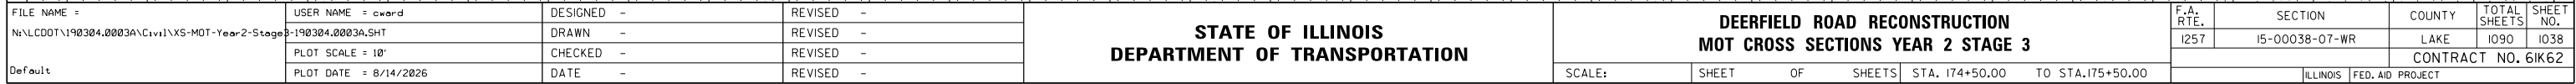


**DEERFIELD ROAD RECONSTRUCTION
MOT CROSS SECTIONS YEAR 2 STAGE 3**

F.A. RTE.	SECTION	COUNTY	TOTAL SHEETS	SHEET NO.
1257	15-00038-07-WR	LAKE	1090	1038
		CONTRACT NO. 61K62		
ILLINOIS		FED. AID PROJECT		

FINAL SURVEY	SURVEYED PLOTTED NOTE BOOK	BY	DATE
NO.	AREAS CHECKED		

ORIGINAL SURVEY	SURVEYED PLOTTED NOTE BOOK	BY	DATE
NO.	AREAS CHECKED		

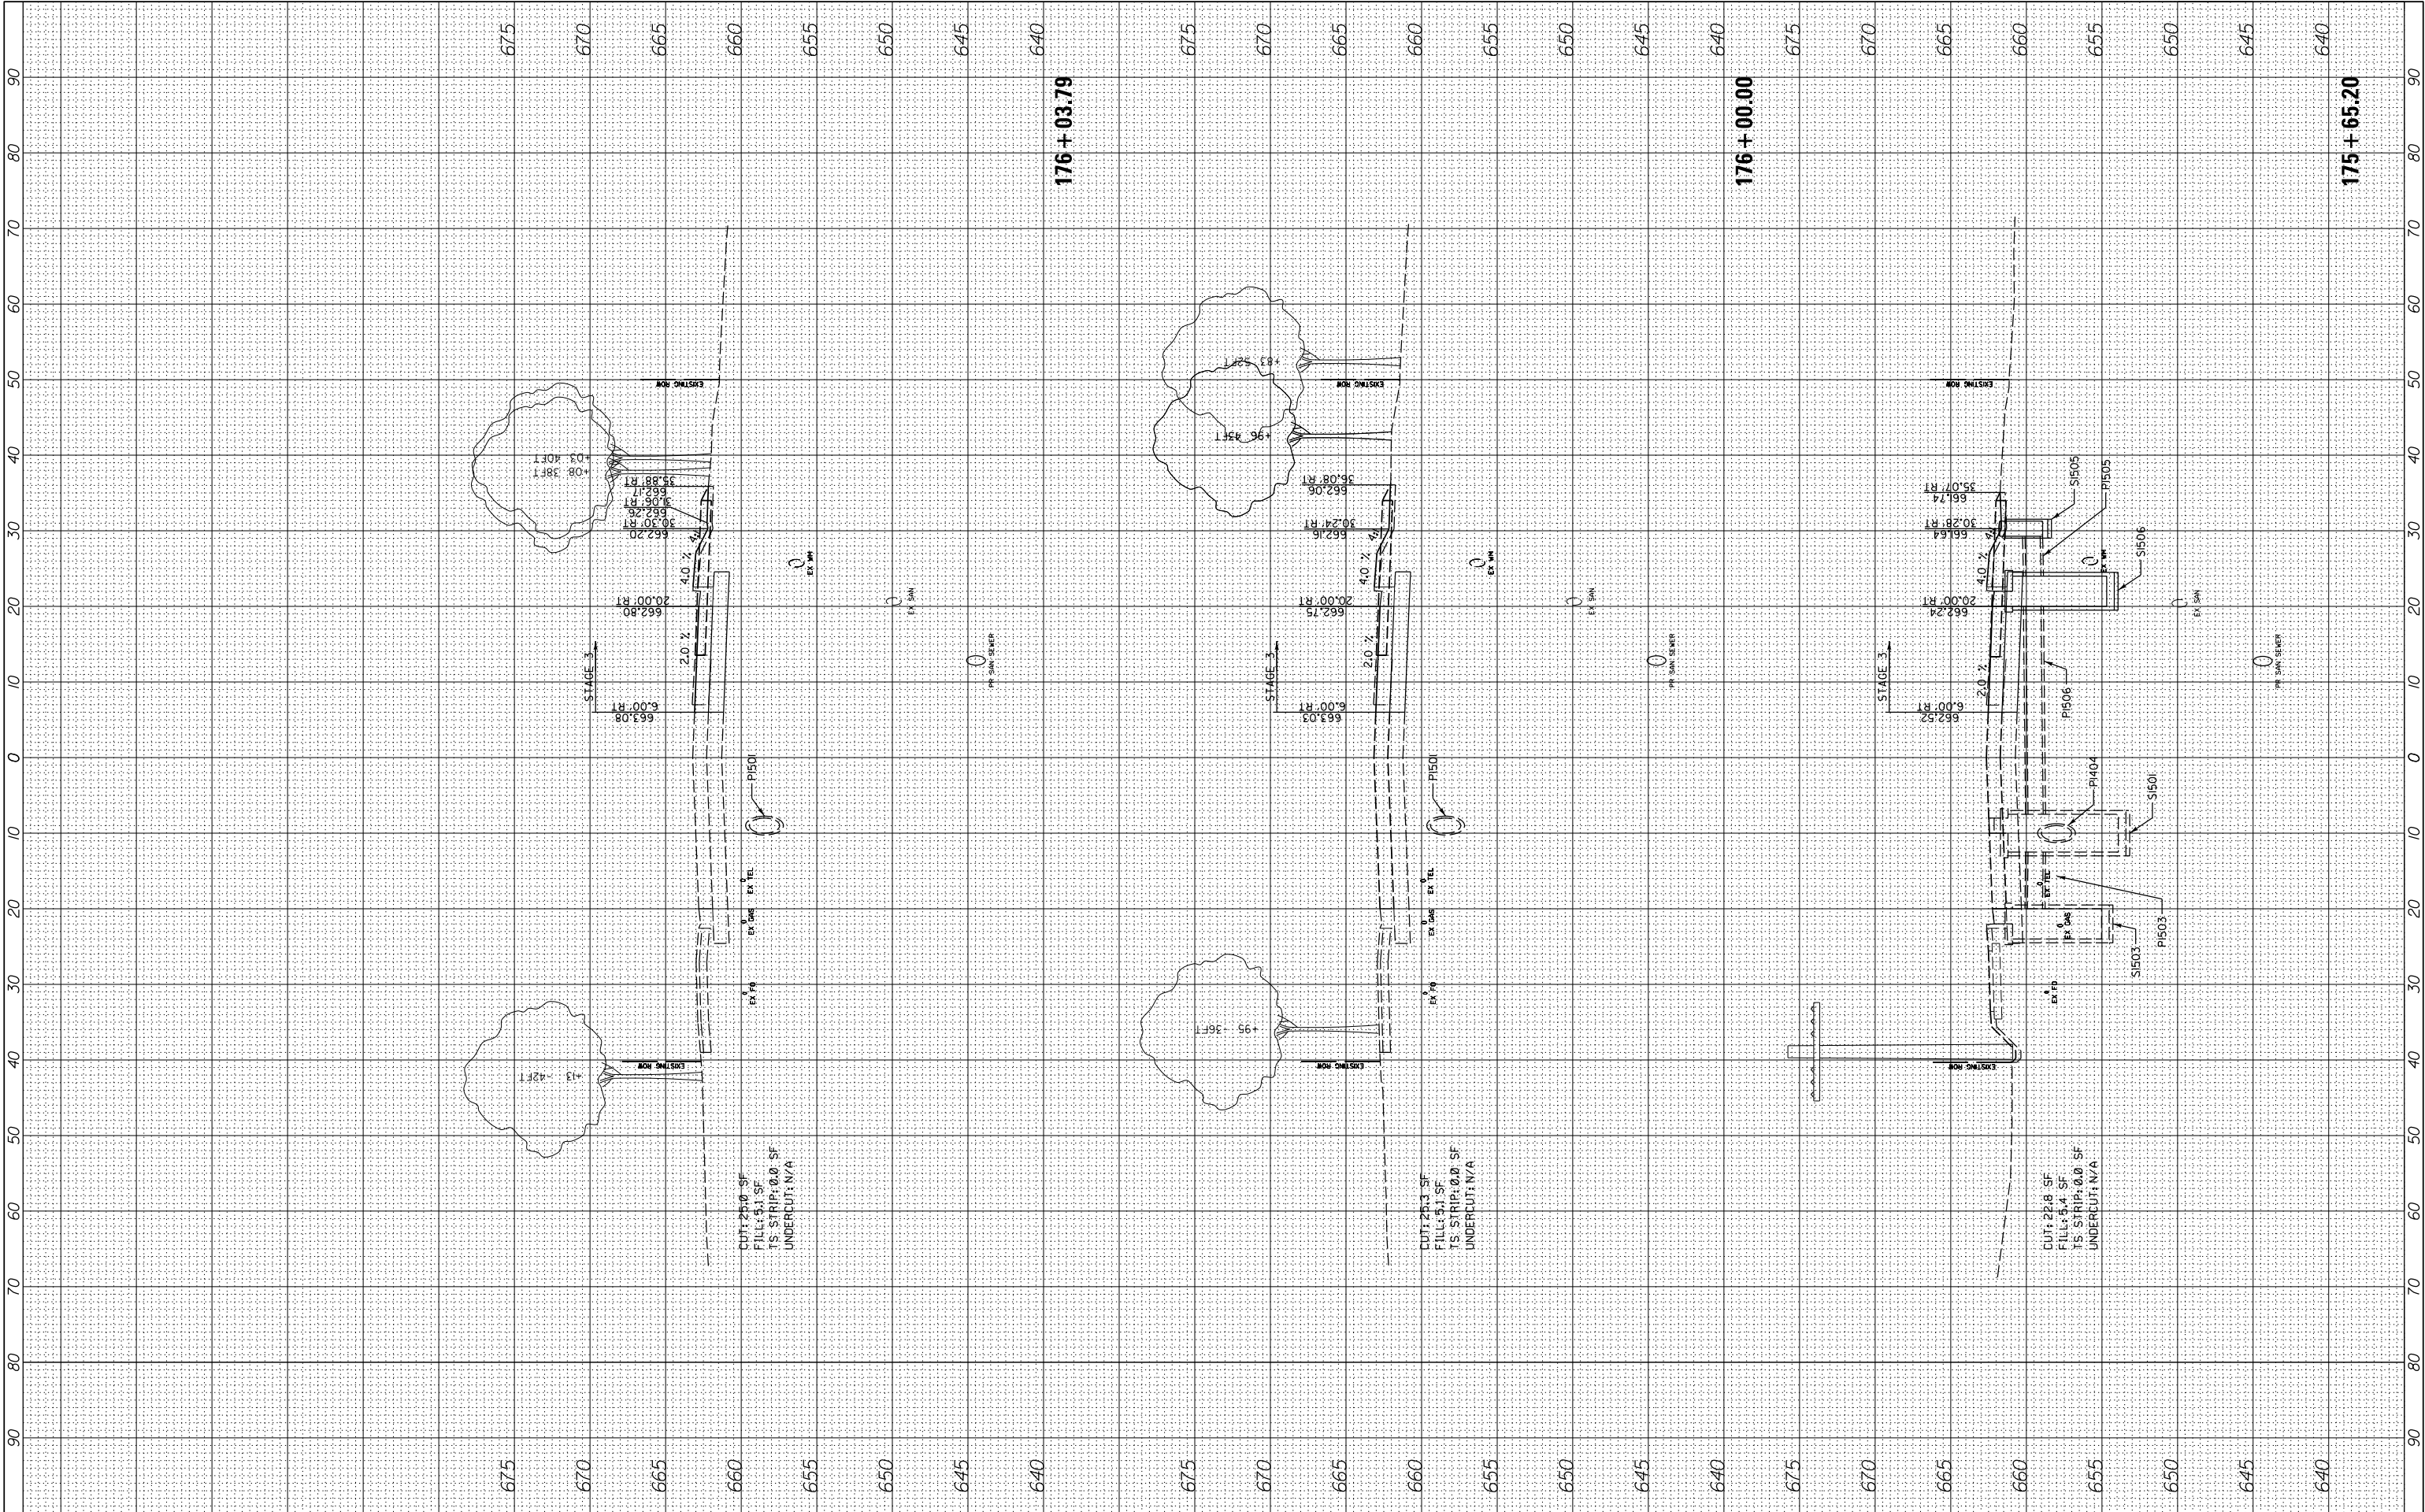


FILE NAME =	USER NAME = cward	DESIGNED -	REVISED -
N:\L\CDOT\190304.0003A\Civil\XS-MOT-Year2-Stage3	190304.0003A.SHT	DRAWN -	REVISED -
Default	PLOT SCALE = 10'	CHECKED -	REVISED -
	PLOT DATE = 8/14/2026	DATE -	REVISED -

STATE OF ILLINOIS DEPARTMENT OF TRANSPORTATION		DEERFIELD ROAD RECONSTRUCTION MOT CROSS SECTIONS YEAR 2 STAGE 3		F.A. RTE.	SECTION	COUNTY	TOTAL SHEETS	SHEET NO.
		SCALE:		1257	I5-00038-07-WR	LAKE	1090	1039
		SHEET OF SHEETS STA. 175+65.20 TO STA.176+03.79		CONTRACT NO. 6IK62				
				ILLINOIS FED. AID PROJECT				

FINAL SURVEY NO.	SURVEYED PLOTTED NOTE BOOK AREAS CHECKED	BY	DATE


ORIGINAL SURVEY NO.	SURVEYED PLOTTED NOTE BOOK AREAS CHECKED	BY	DATE

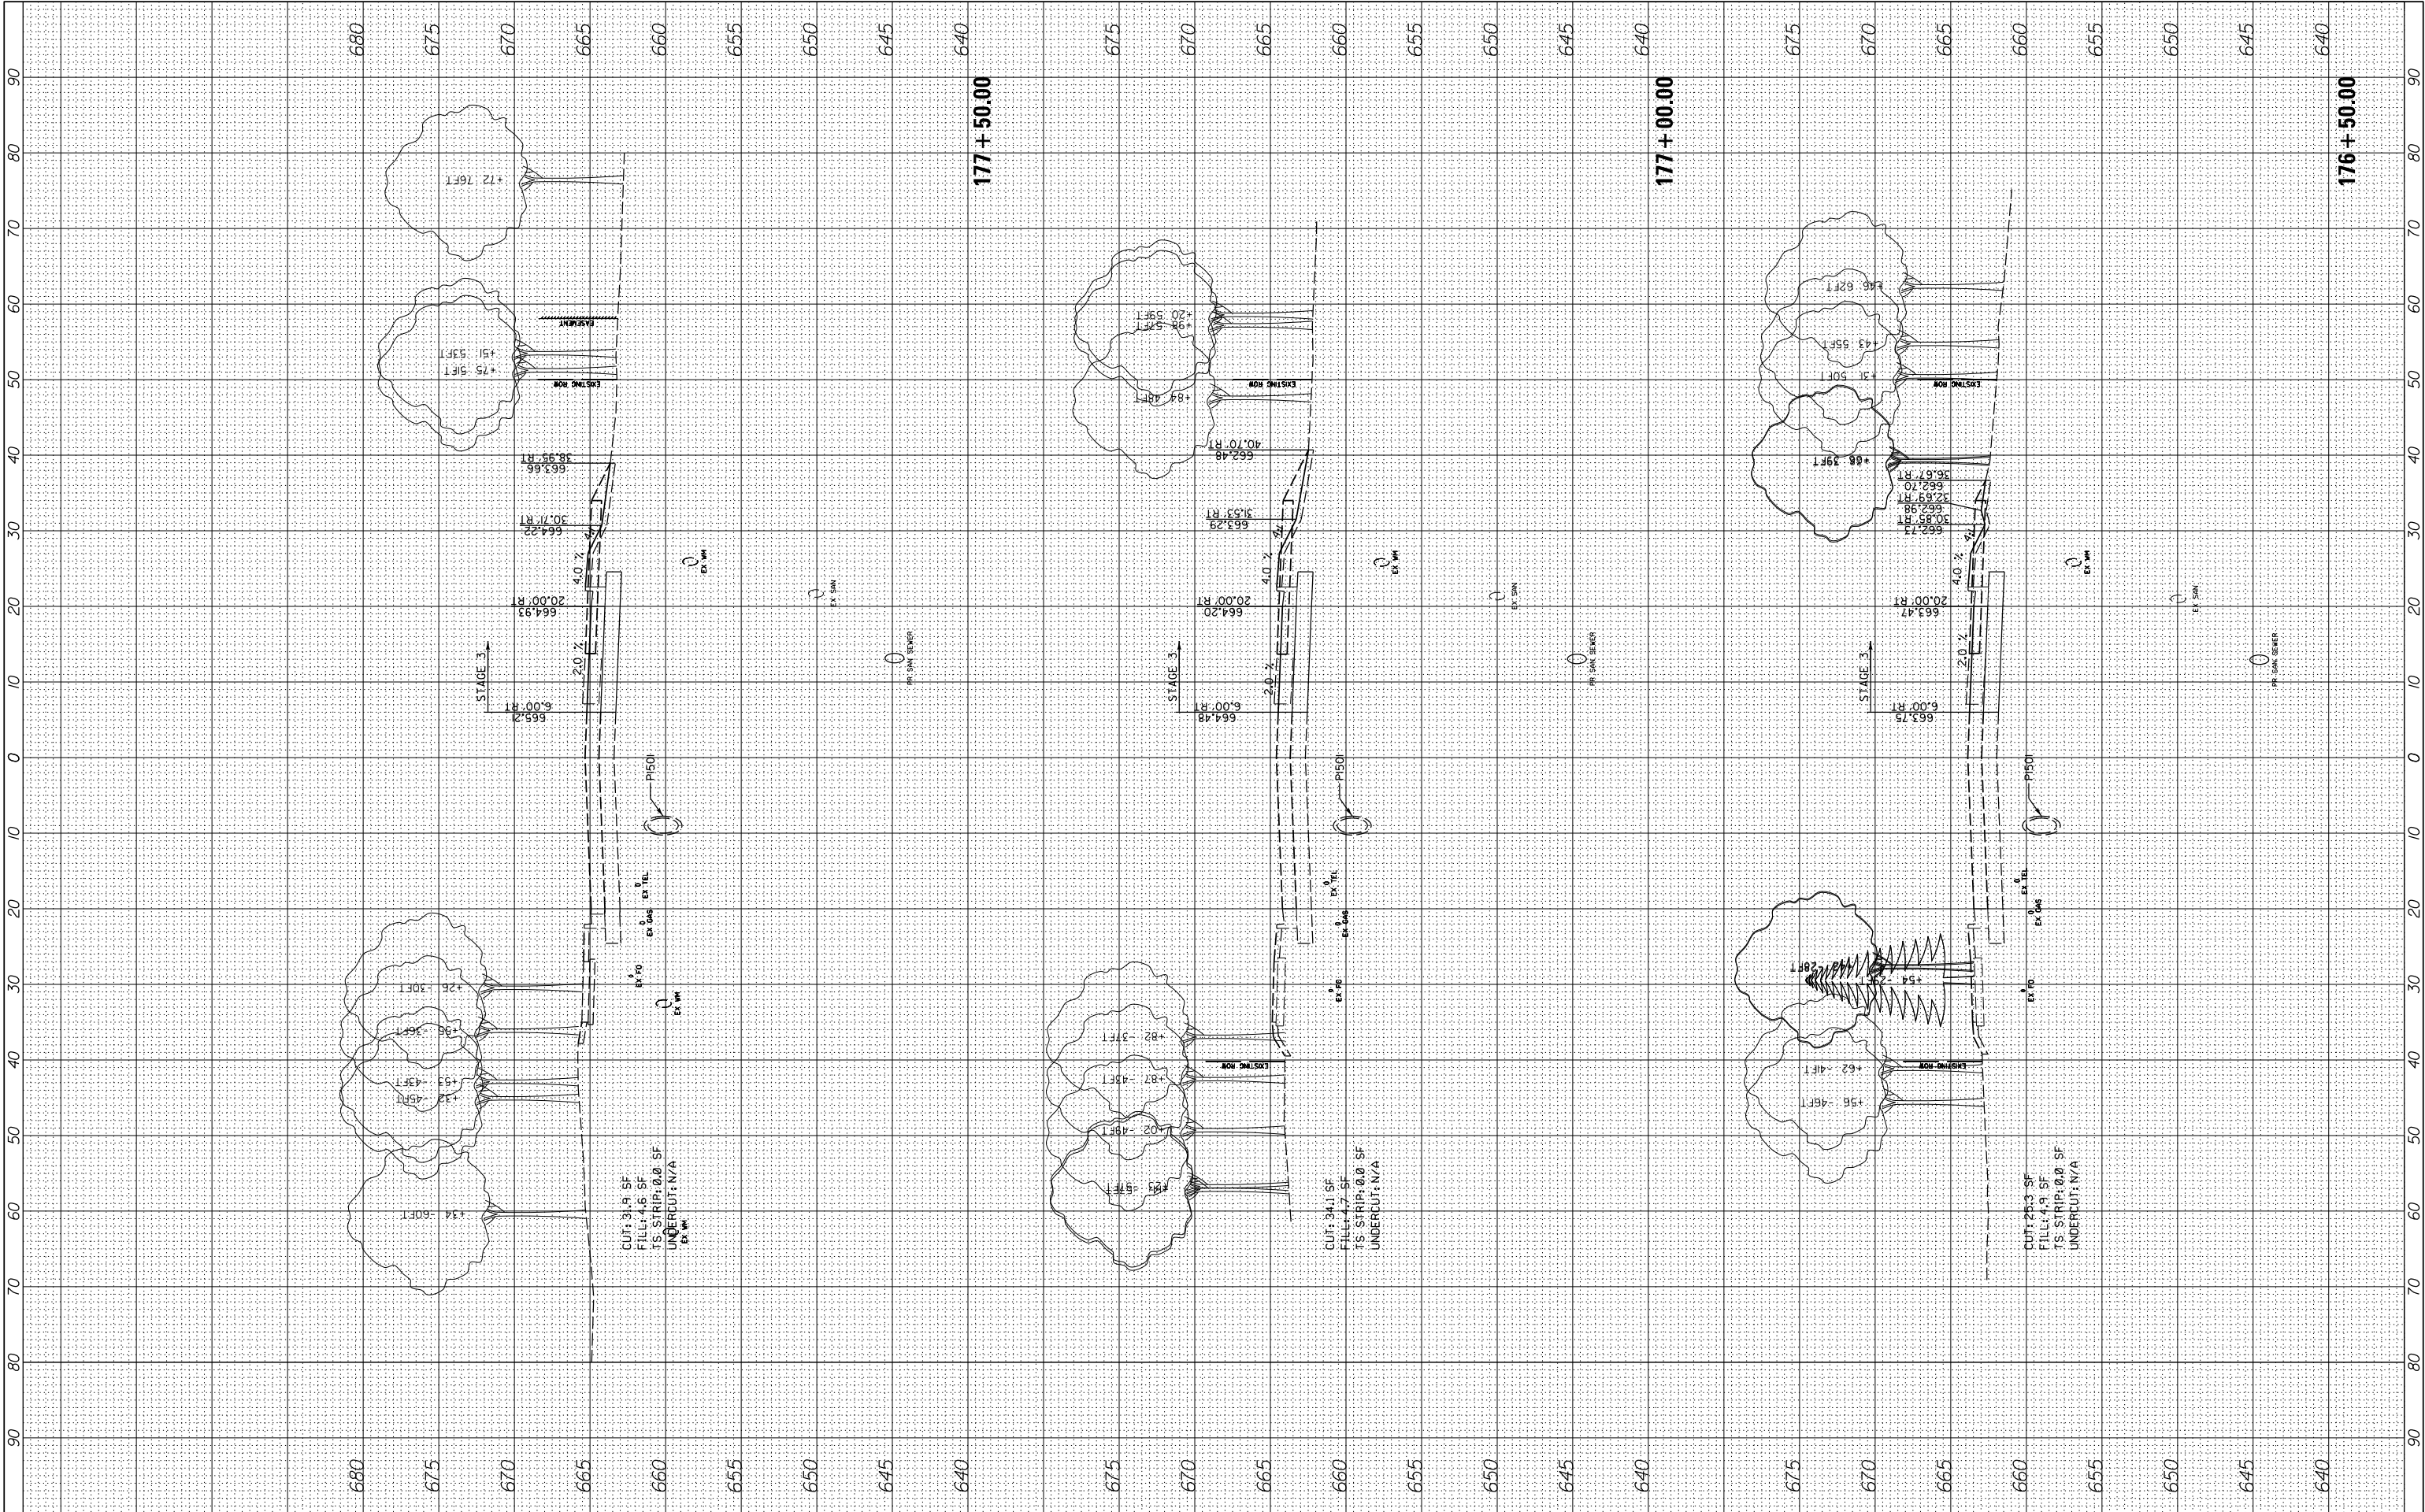

FILE NAME =	USER NAME = cward	DESIGNED -	REVISED -	STATE OF ILLINOIS DEPARTMENT OF TRANSPORTATION	DEERFIELD ROAD RECONSTRUCTION MOT CROSS SECTIONS YEAR 2 STAGE 3				F.A. RTE.	SECTION	COUNTY	TOTAL SHEETS	SHEET NO.
N:\CDDOT\190304.0003A\Civil\XS-MOT-Year2-Stage3-190304.0003A.SHT		DRAWN -	REVISED -		1257	15-00038-07-WR	LAKE	1090	1040				
	PLOT SCALE = 10'	CHECKED -	REVISED -						CONTRACT NO. 6IK62				
Default	PLOT DATE = 8/14/2026	DATE -	REVISED -		SCALE:	SHEET	OF	SHEETS	STA. 176+50.00	TO STA. 177+50.00	ILLINOIS FED. AID PROJECT		

FINAL SURVEY NO.	SURVEYED PLOTTED NOTE BOOK AREAS CHECKED	BY	DATE


ORIGINAL SURVEY NO.	SURVEYED PLOTTED NOTE BOOK AREAS CHECKED	BY	DATE

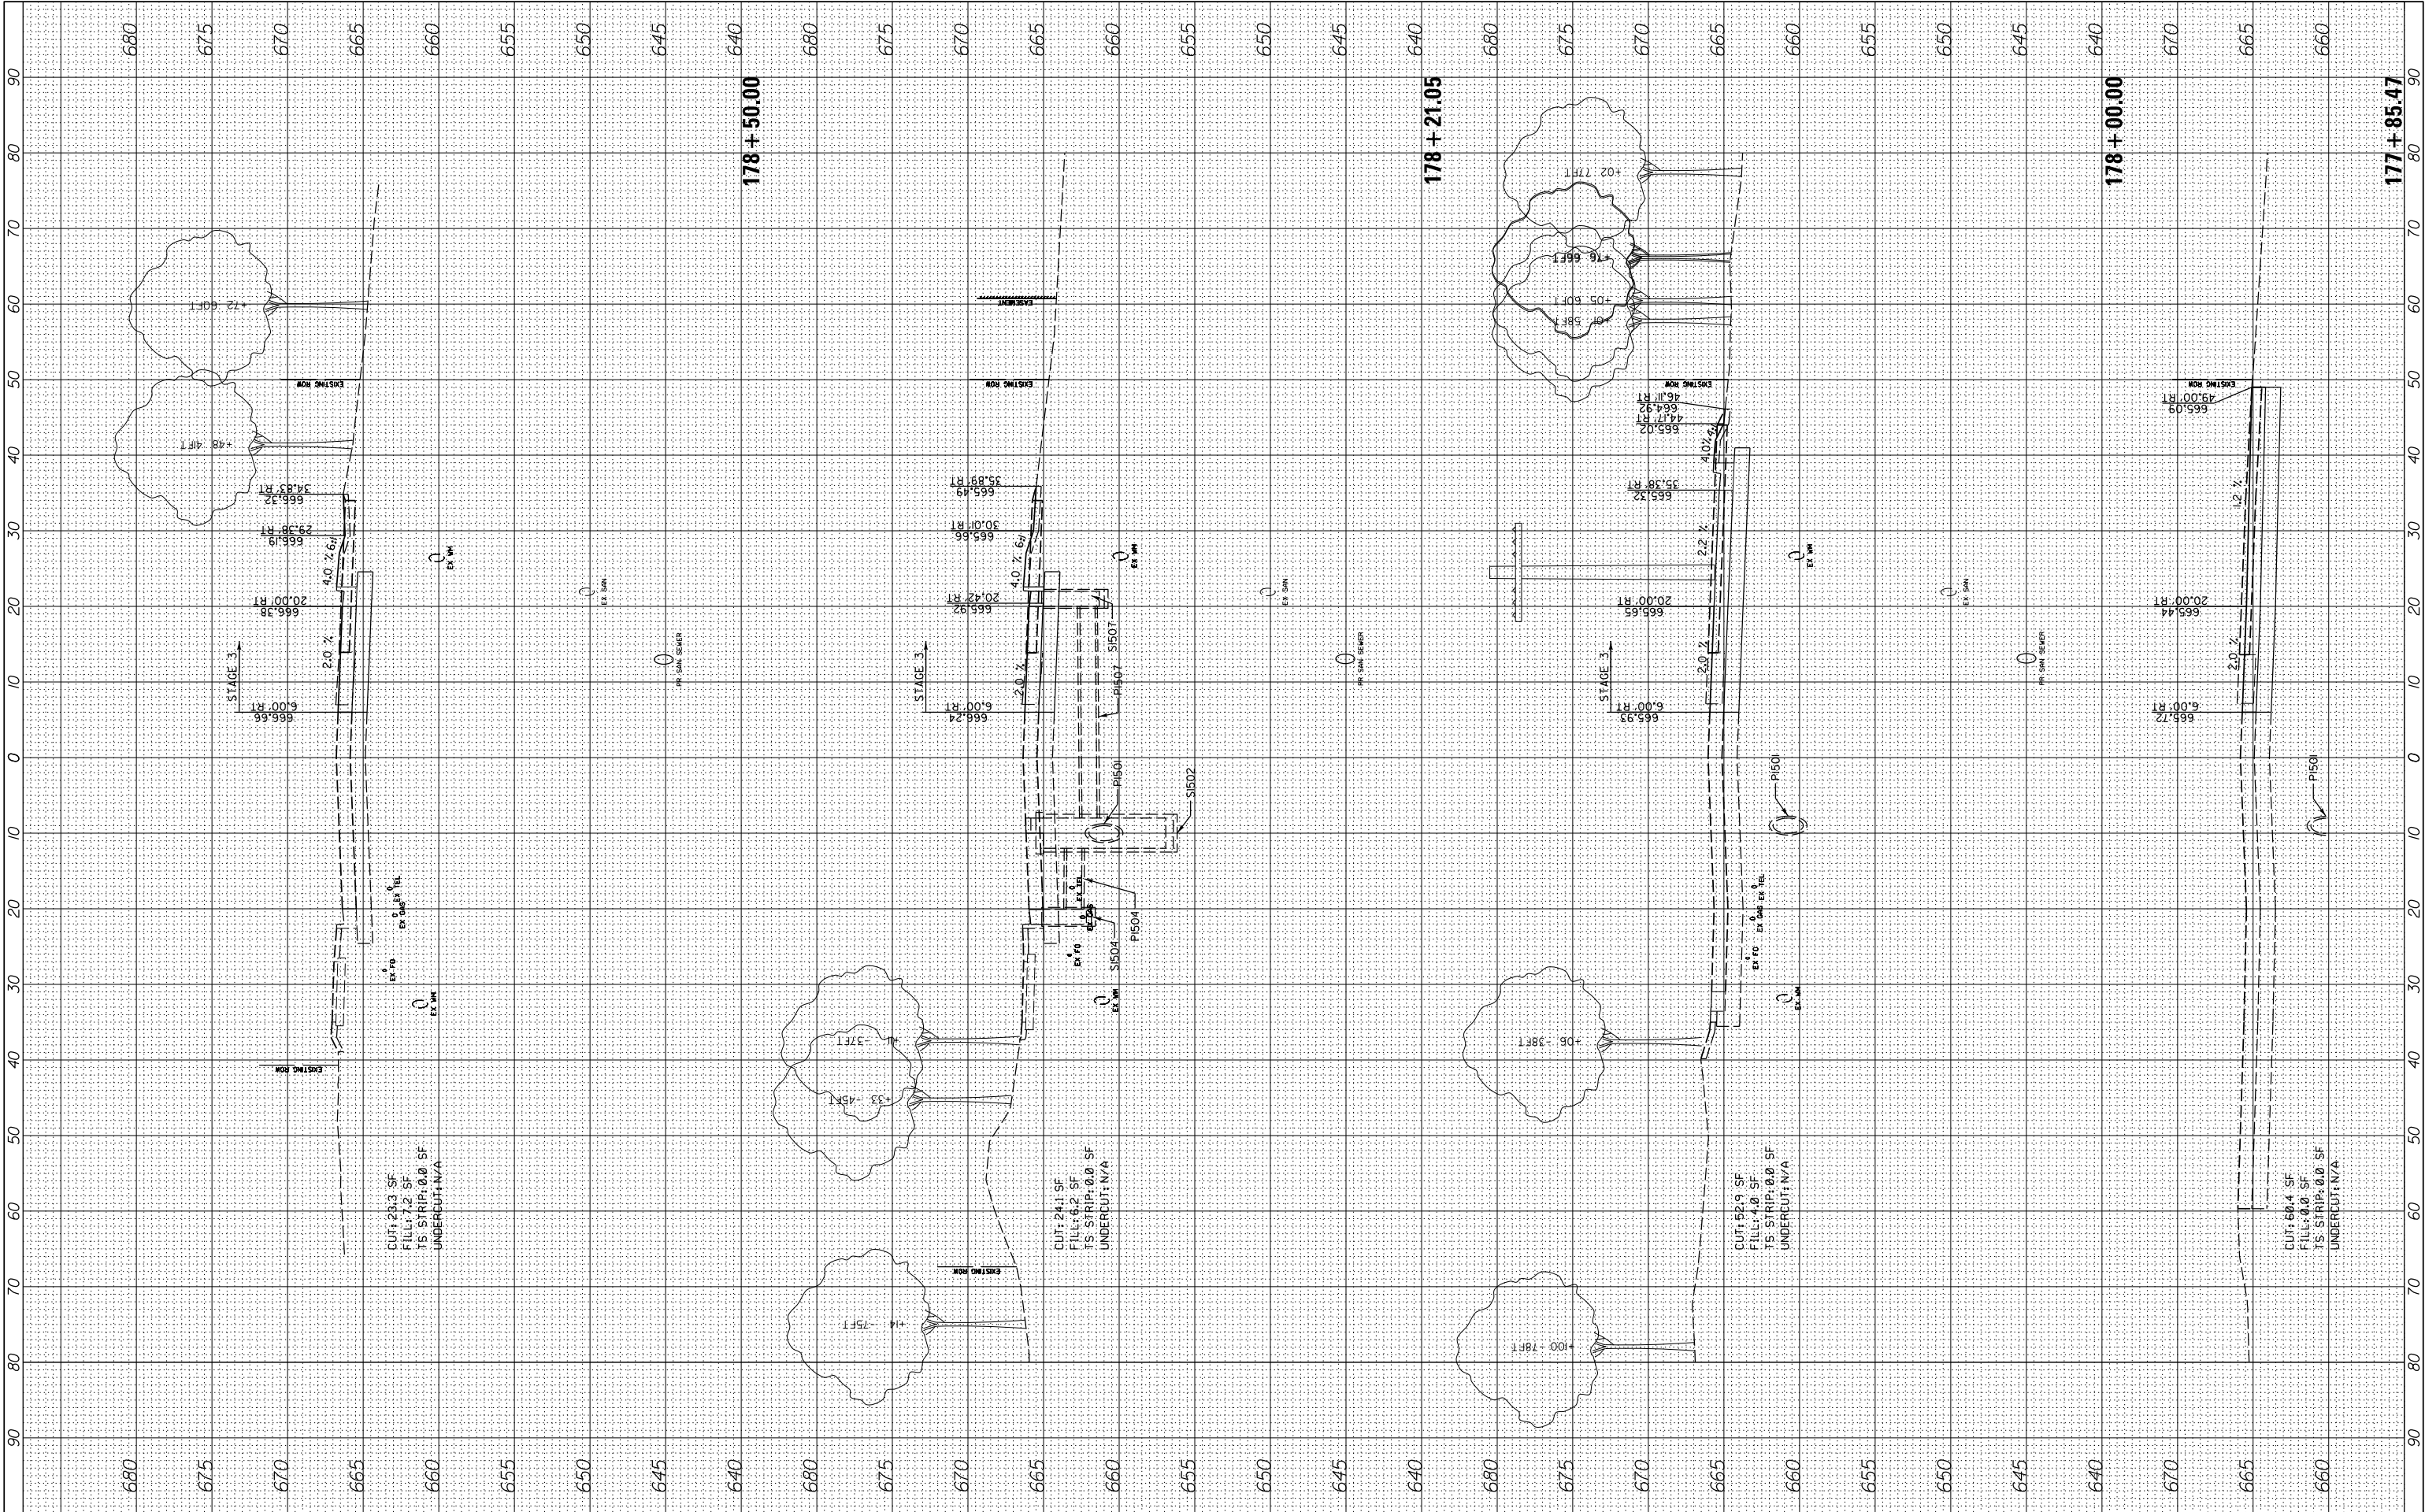

FILE NAME =	USER NAME = cward	DESIGNED -	REVISED -	STATE OF ILLINOIS DEPARTMENT OF TRANSPORTATION	DEERFIELD ROAD RECONSTRUCTION MOT CROSS SECTIONS YEAR 2 STAGE 3				F.A. RTE.	SECTION	COUNTY	TOTAL SHEETS	SHEET NO.
N:\CDDOT\190304.0003A\Civil\XS-MOT-Year2-Stage3-190304.0003A.SHT		DRAWN -	REVISED -		1257	I5-00038-07-WR	LAKE	1090	1041				
	PLOT SCALE = 10'	CHECKED -	REVISED -		CONTRACT NO. 6IK62								
Default	PLOT DATE = 8/14/2026	DATE -	REVISED -		SCALE:	SHEET	OF	SHEETS	STA. 177+85.47	TO STA.178+50.00	ILLINOIS FED. AID PROJECT		

FINAL SURVEY NOTE BOOK NO.	SURVEYED PLOTTED TEMPLATE AREAS CHECKED	BY	DATE


ORIGINAL SURVEY NOTE BOOK NO.	SURVEYED PLOTTED TEMPLATE AREAS CHECKED	BY	DATE

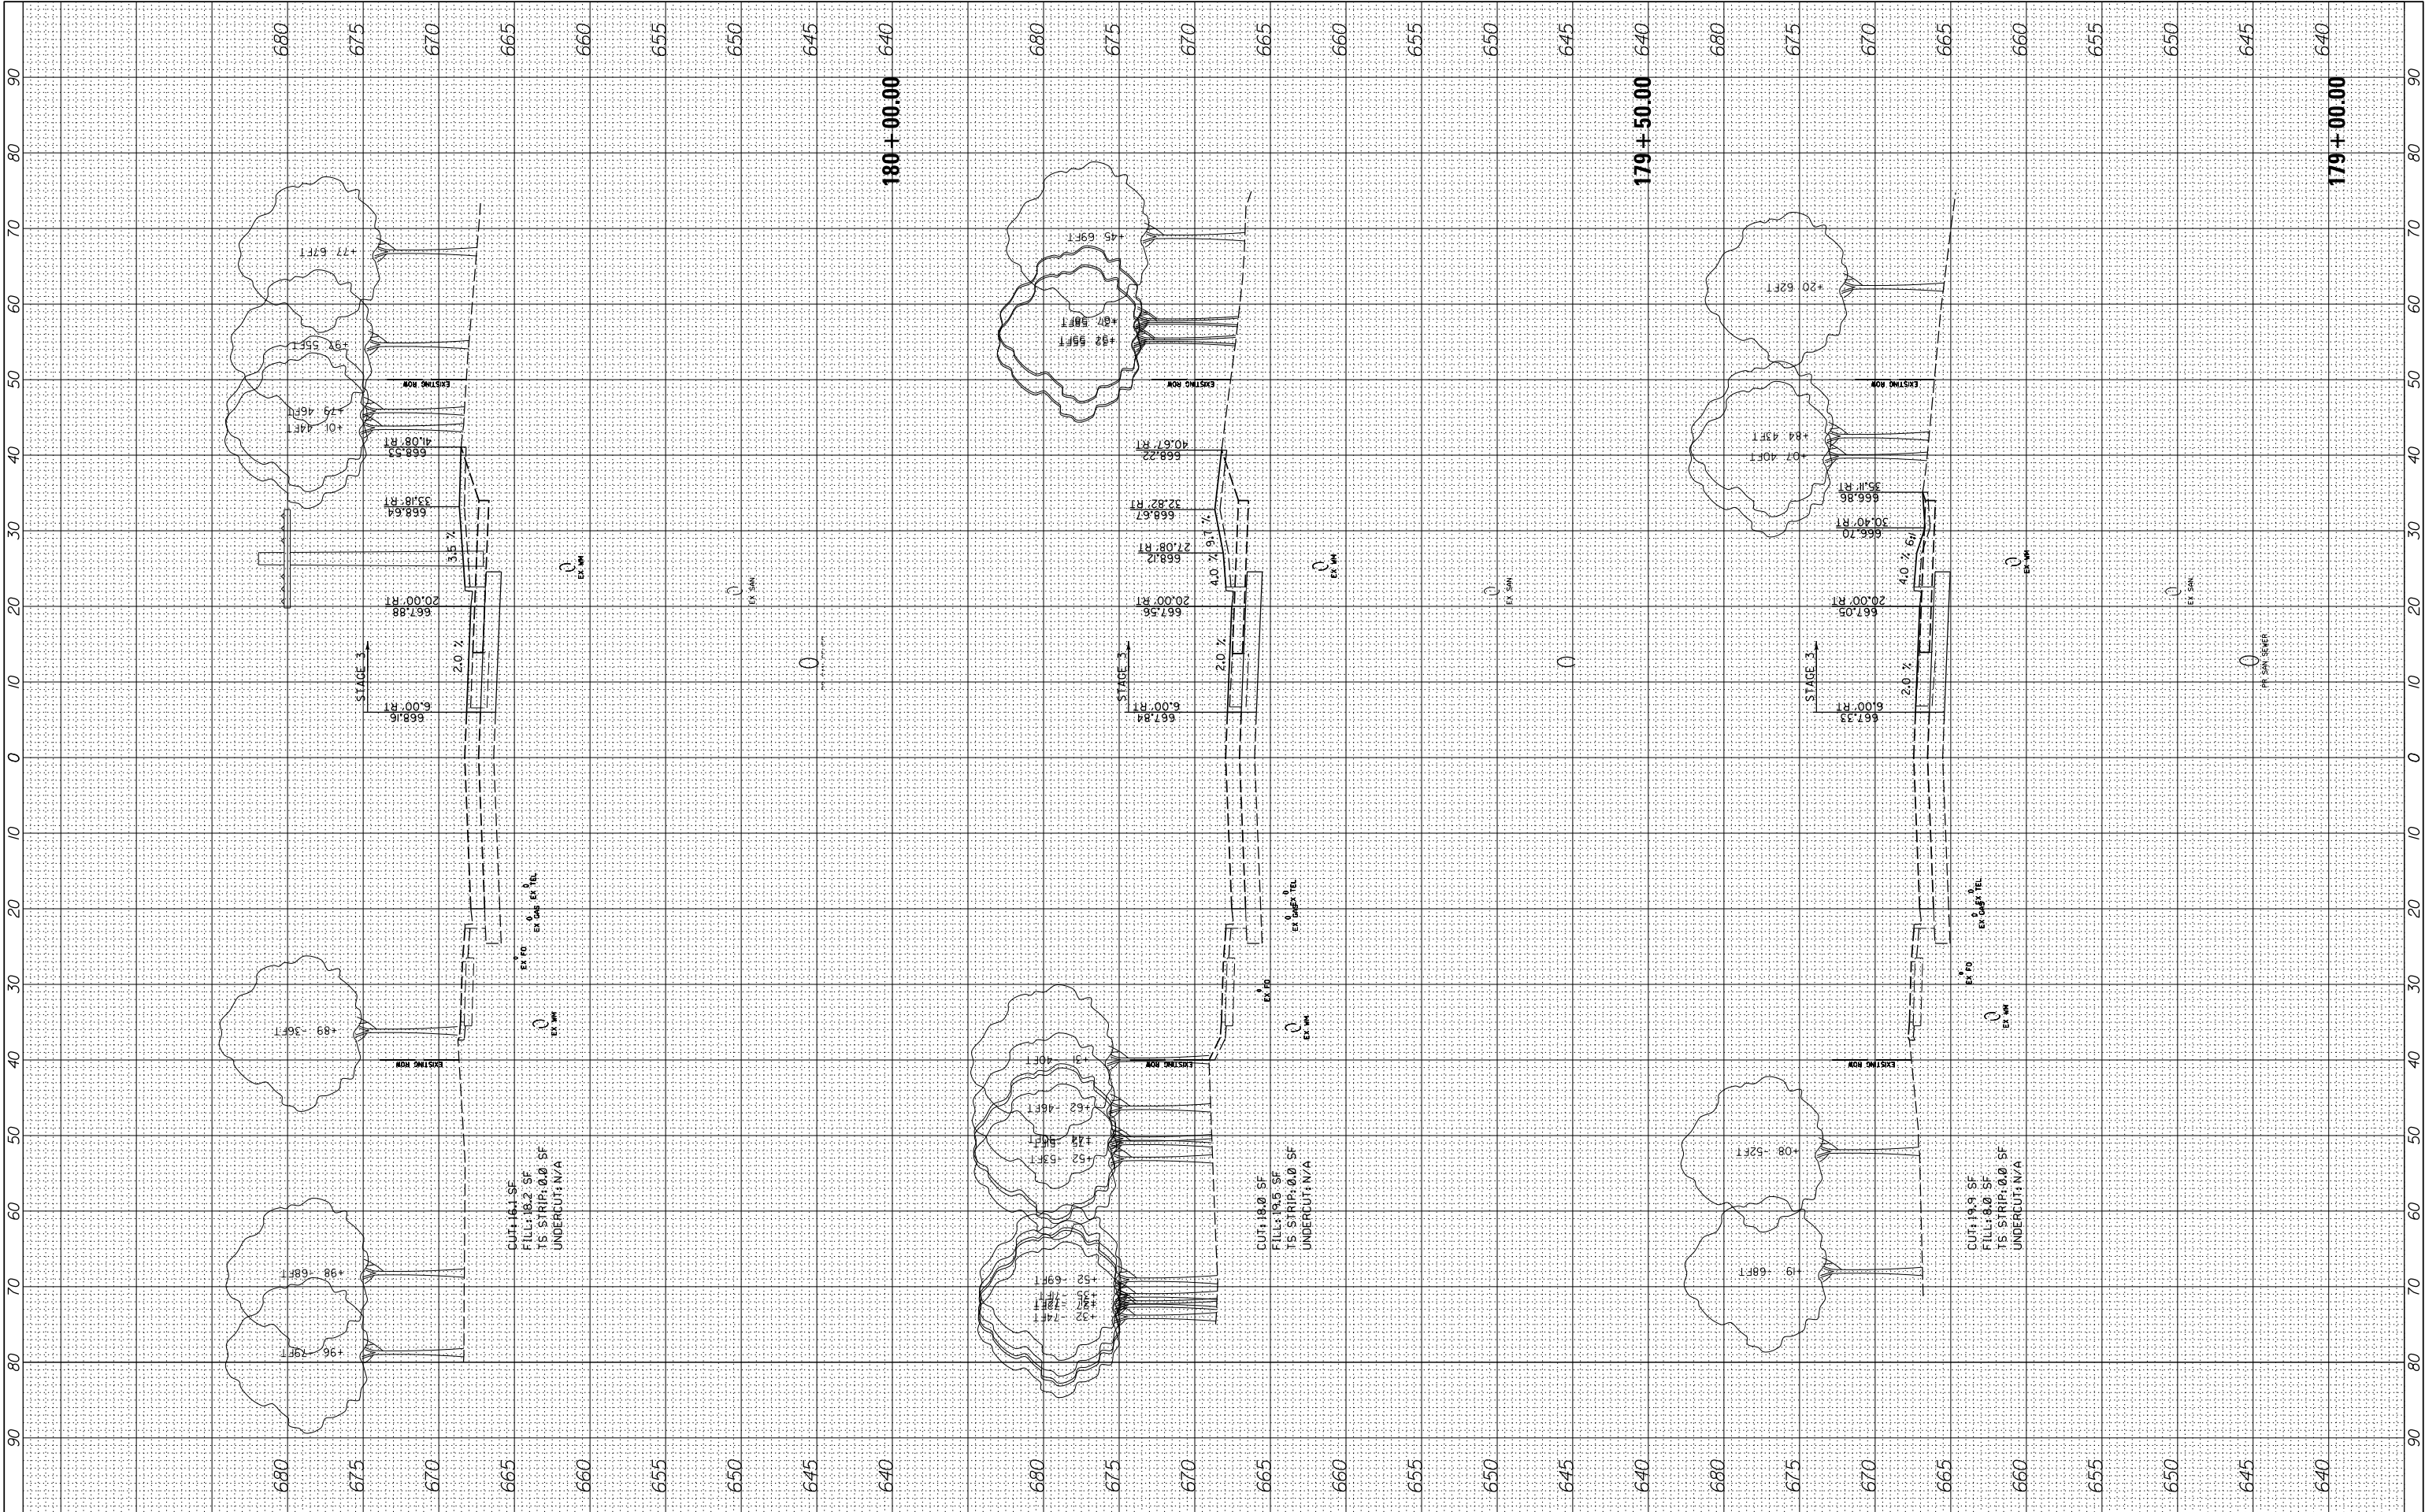

FILE NAME =	USER NAME = cward	DESIGNED -	REVISED -	STATE OF ILLINOIS DEPARTMENT OF TRANSPORTATION	DEERFIELD ROAD RECONSTRUCTION MOT CROSS SECTIONS YEAR 2 STAGE 3				F.A. RTE.	SECTION	COUNTY	TOTAL SHEETS	SHEET NO.
N:\CDDOT\190304.0003A\Civil\XS-MOT-Year2-Stage3-190304.0003A.SHT		DRAWN -	REVISED -		I257	15-00038-07-WR	LAKE	1090	1042				
	PLOT SCALE = 10'	CHECKED -	REVISED -		CONTRACT NO. 6IK62								
Default	PLOT DATE = 8/14/2026	DATE -	REVISED -		SCALE:	SHEET	OF	SHEETS	STA. 179+00.00	TO STA.180+00.00	ILLINOIS FED. AID PROJECT		

FINAL SURVEY NOTE BOOK NO.	SURVEYED PLOTTED TEMPLATE AREAS CHECKED	BY	DATE


ORIGINAL SURVEY NOTE BOOK NO.	SURVEYED PLOTTED TEMPLATE AREAS CHECKED	BY	DATE

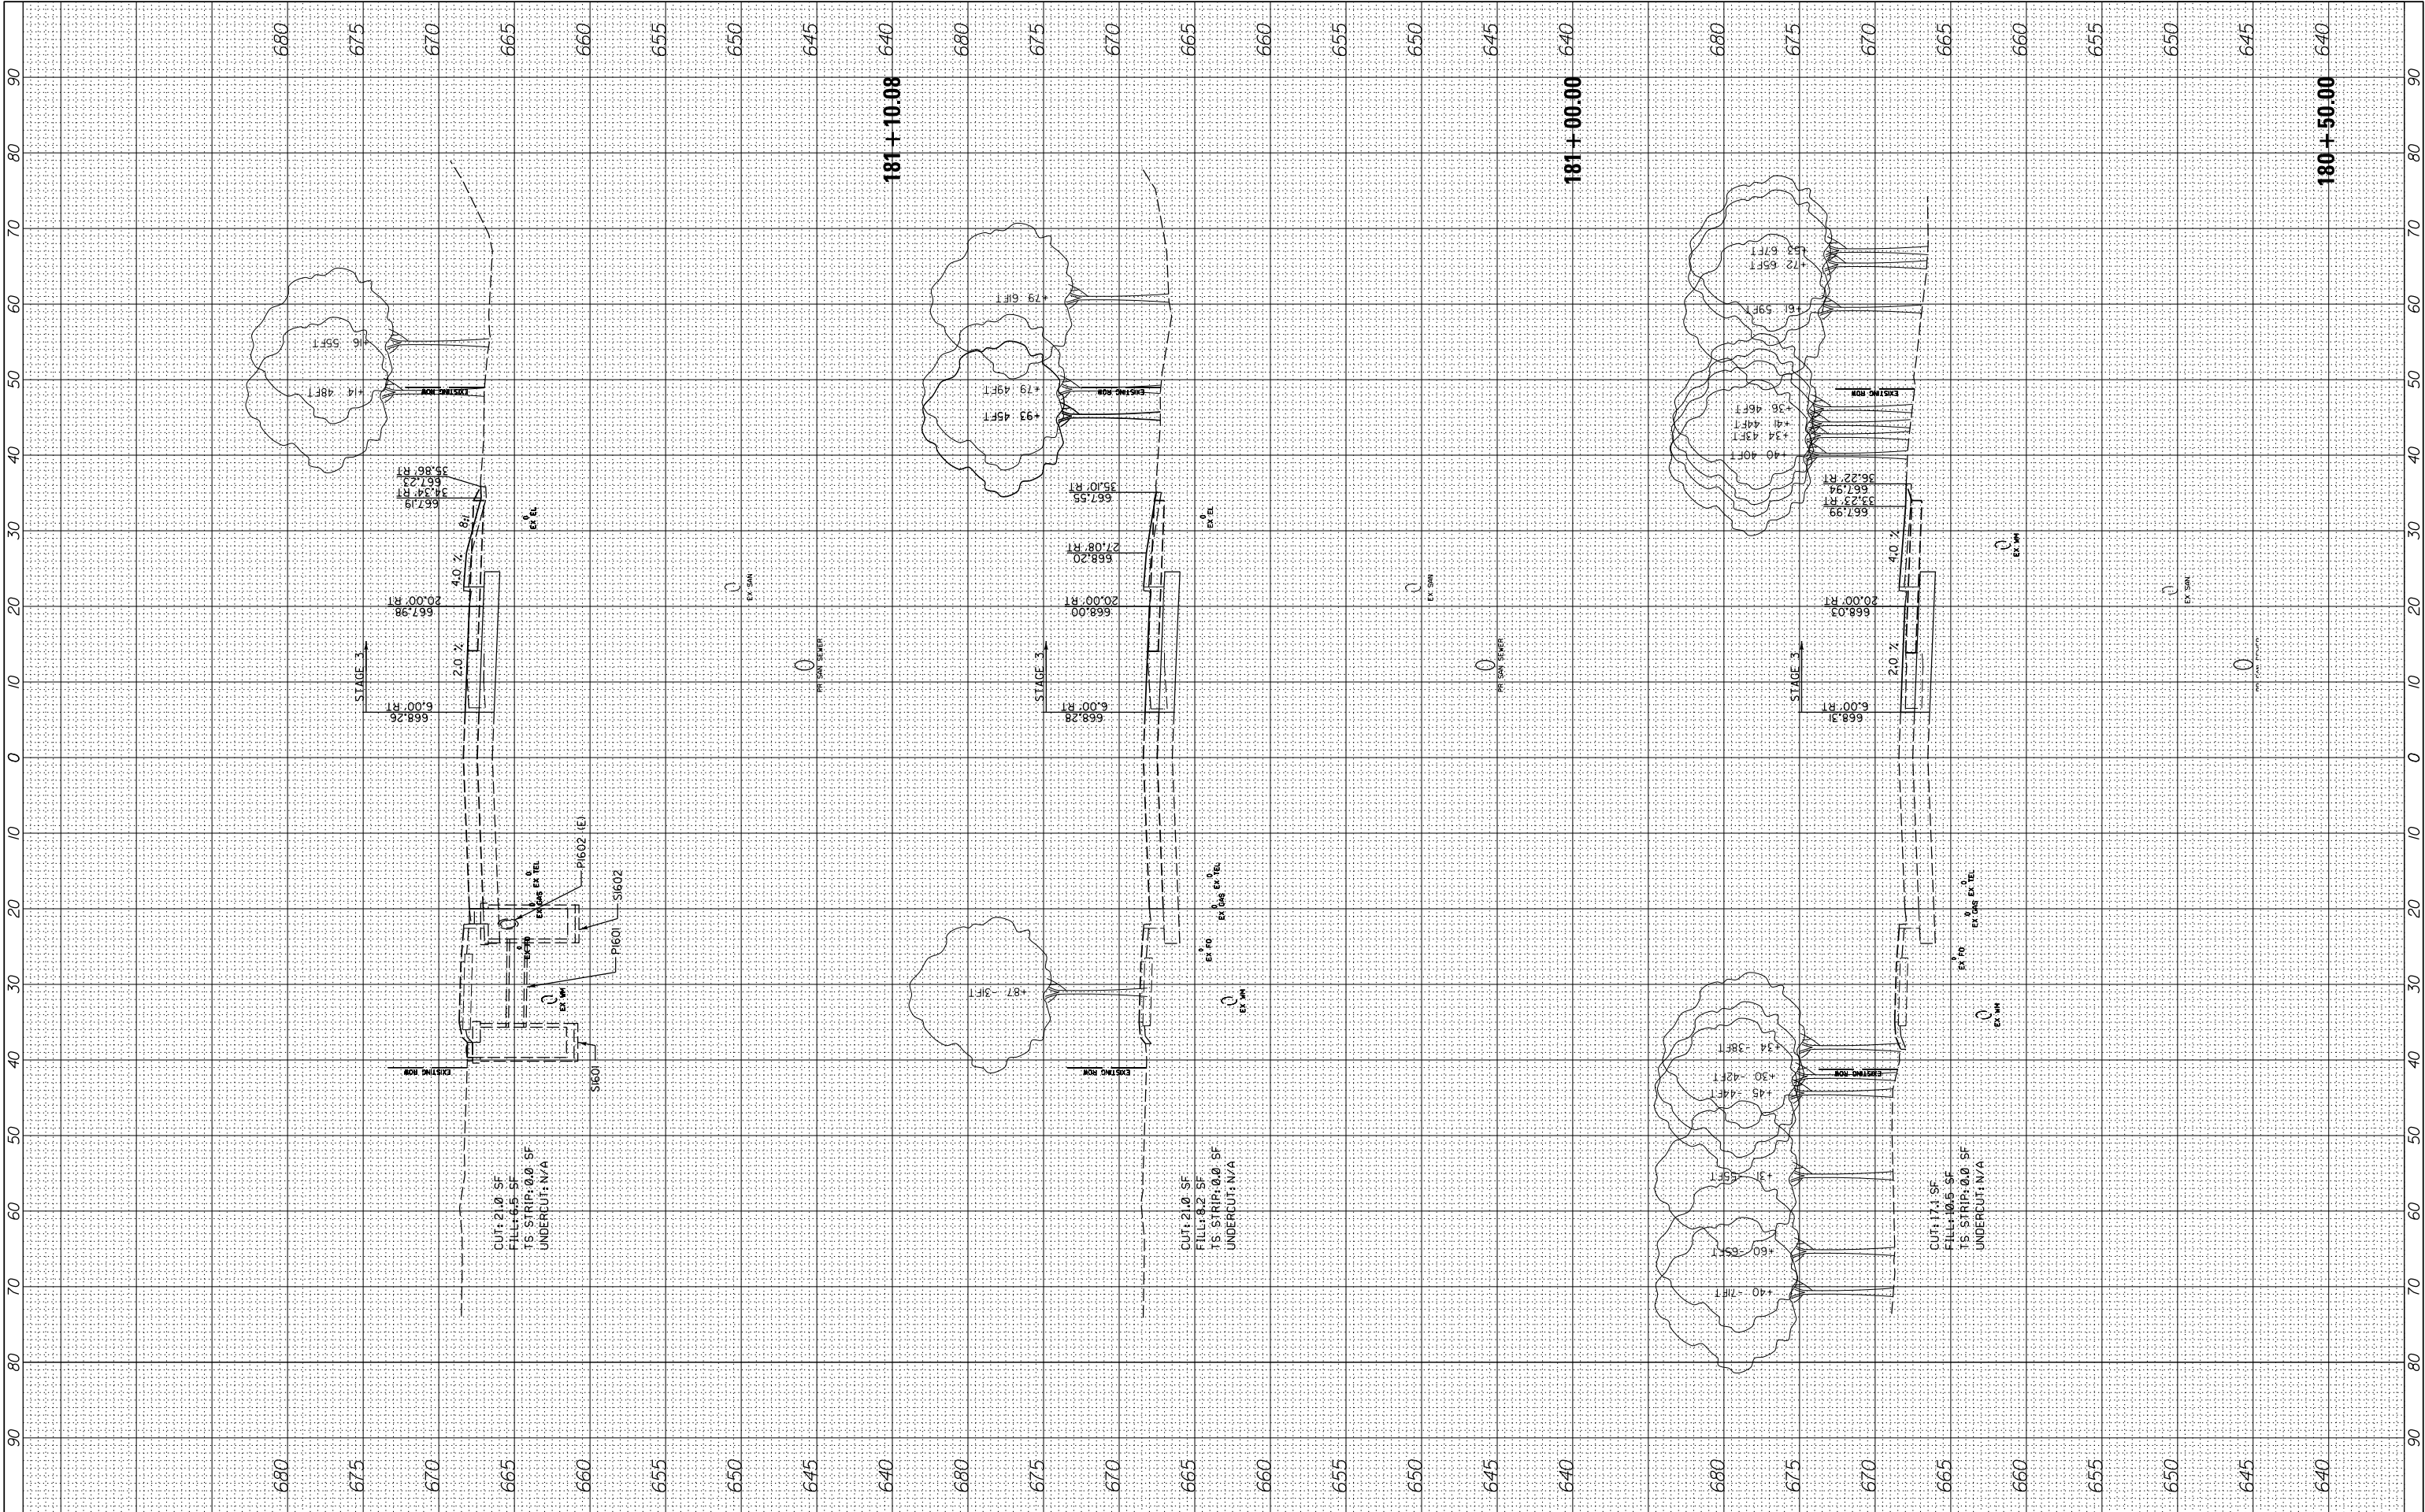

FILE NAME =	USER NAME = cward	DESIGNED -	REVISED -	STATE OF ILLINOIS DEPARTMENT OF TRANSPORTATION	DEERFIELD ROAD RECONSTRUCTION MOT CROSS SECTIONS YEAR 2 STAGE 3				F.A. RTE.	SECTION	COUNTY	TOTAL SHEETS	SHEET NO.	
N:\CDDOT\190304.0003A\Civil\XS-MOT-Year2-Stage3-190304.0003A.SHT		DRAWN -	REVISED -		I257	15-00038-07-WR	LAKE	1090	1043					
	PLOT SCALE = 10'	CHECKED -	REVISED -						CONTRACT NO. 6IK62					
Default	PLOT DATE = 8/14/2026	DATE -	REVISED -		SCALE:	SHEET	OF	SHEETS	STA. 180+50.00	TO STA. 181+10.08	ILLINOIS FED. AID PROJECT			

FINAL SURVEY NO.	SURVEYED NOTE BOOK NO.	BY	DATE

ORIGINAL SURVEY NO.	SURVEYED NOTE BOOK NO.	BY	DATE

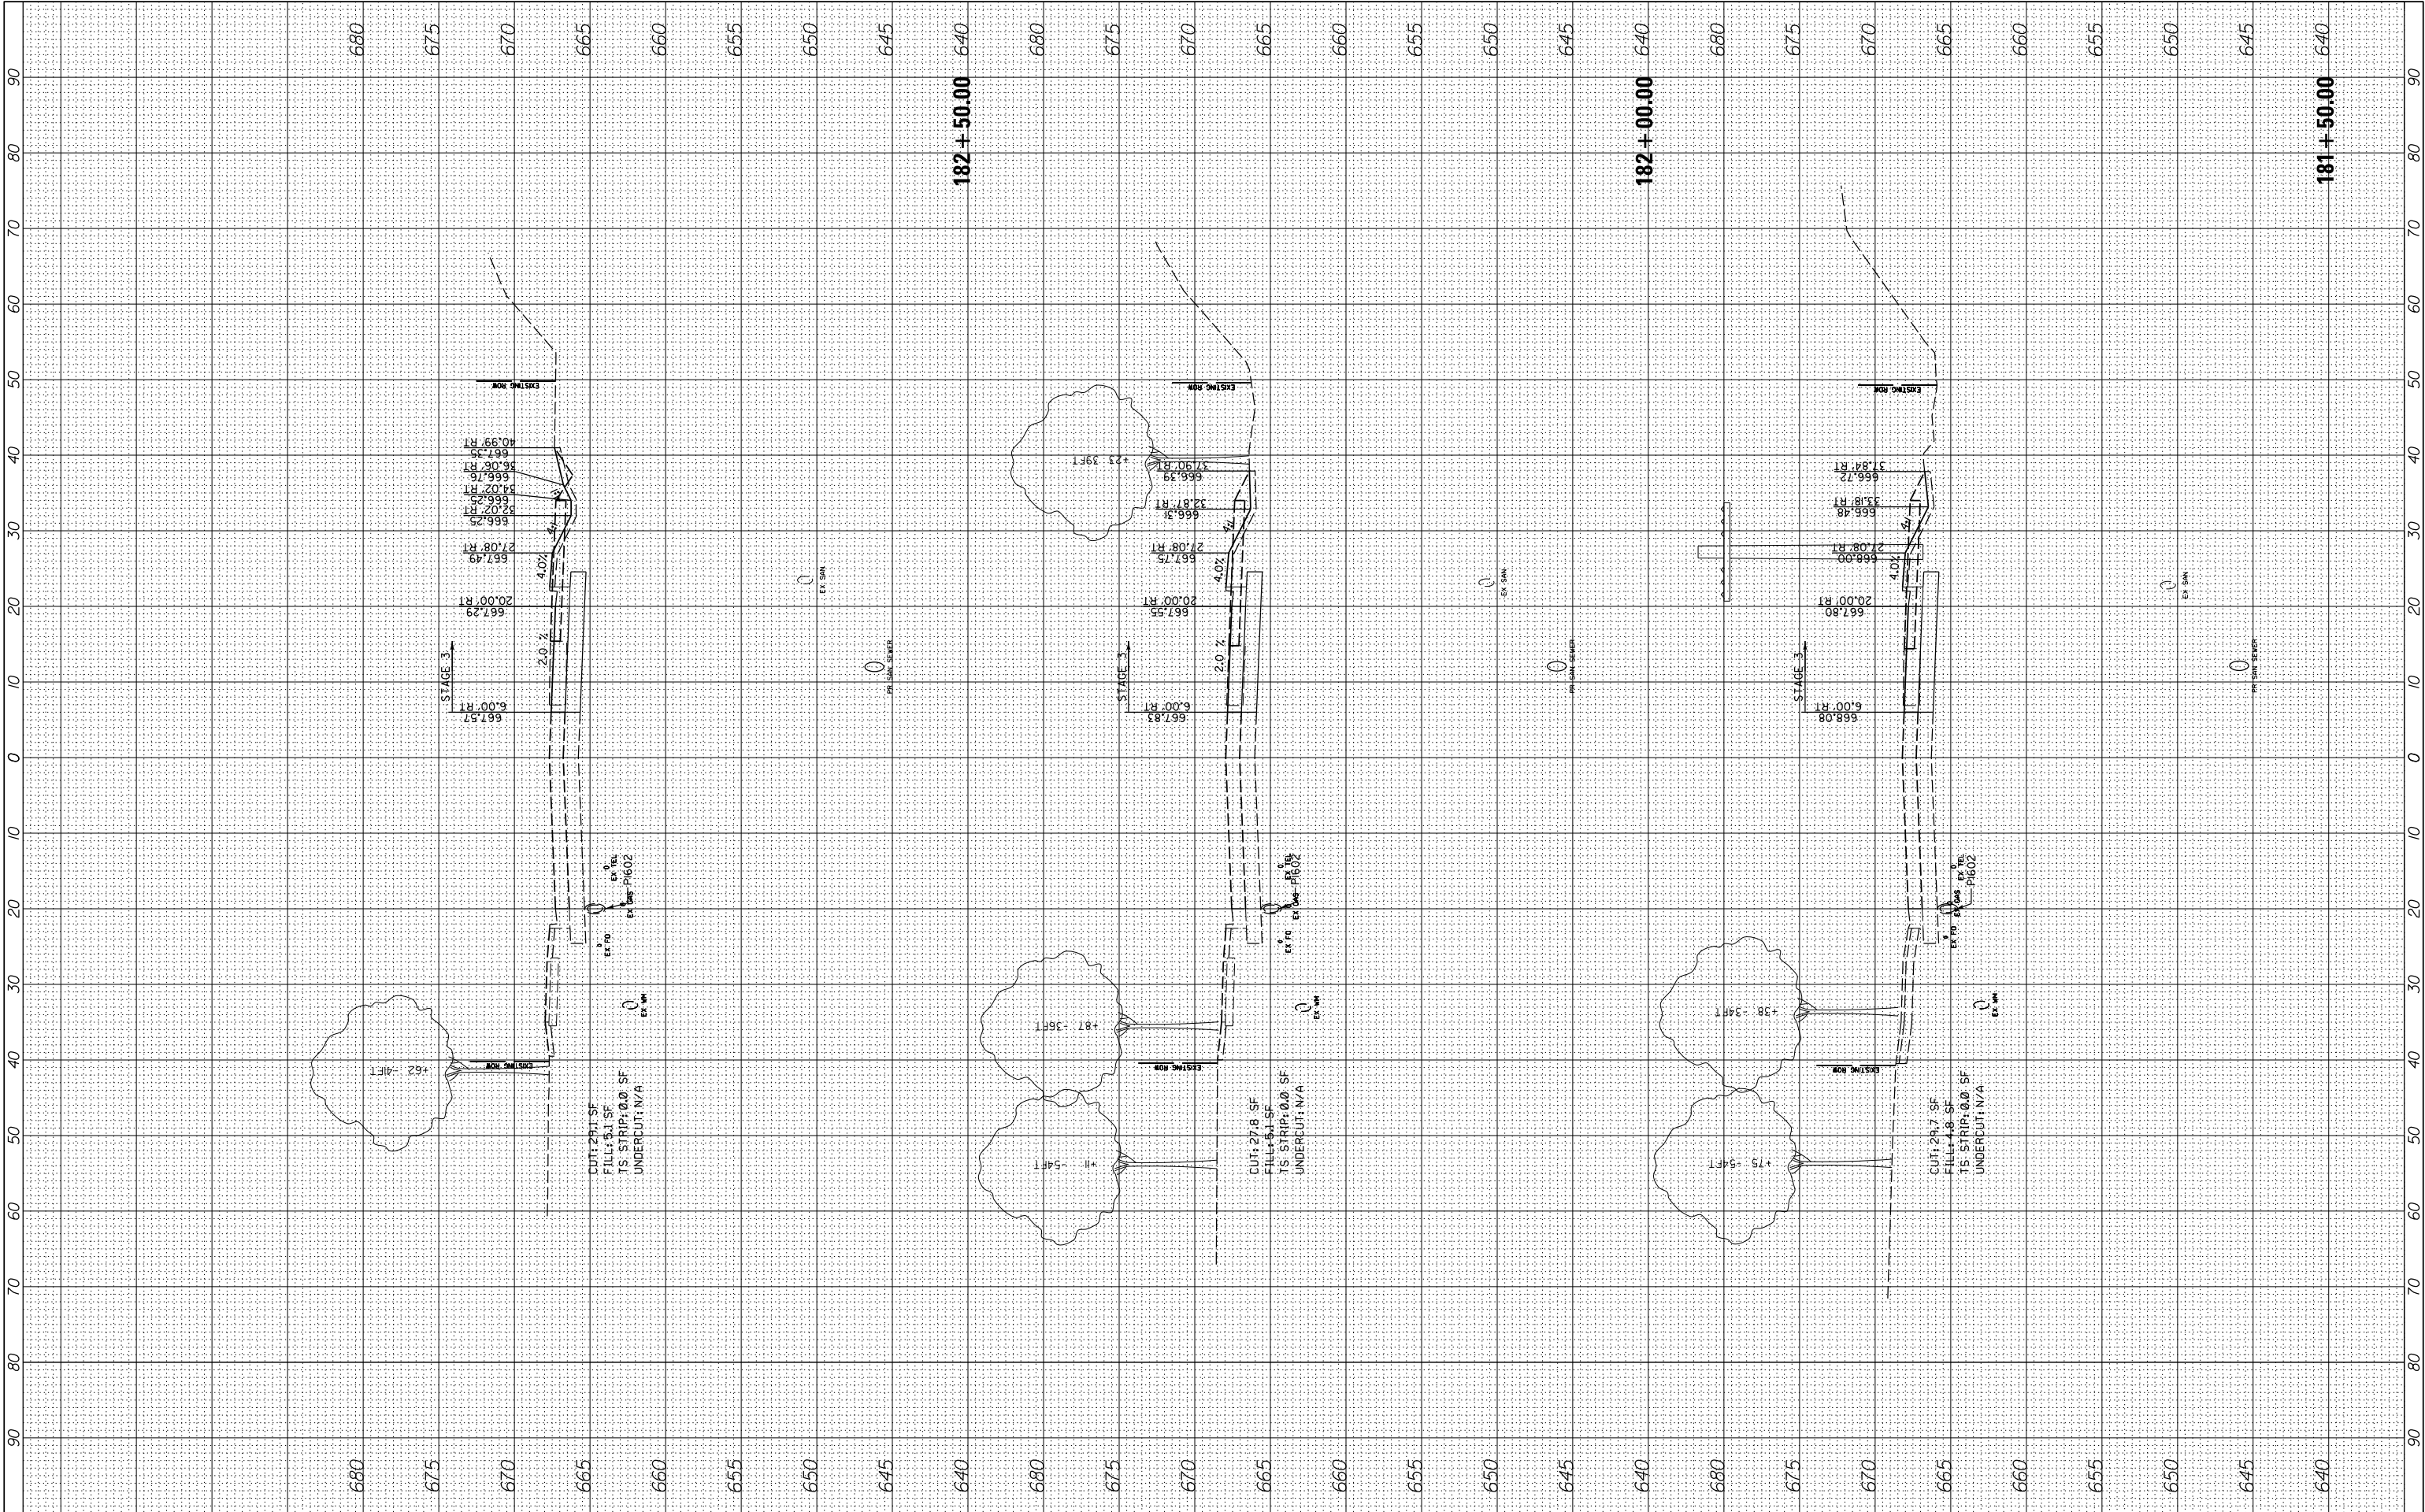


FILE NAME =	USER NAME = cward	DESIGNED -	REVISED -
N:\CDDOT\190304.0003A\Civil\XS-MOT-Year2-Stage3-190304.0003A.SHT		DRAWN -	REVISED -
Default	PLOT SCALE = 10'	CHECKED -	REVISED -
	PLOT DATE = 8/14/2026	DATE -	REVISED -

STATE OF ILLINOIS DEPARTMENT OF TRANSPORTATION			
DEERFIELD ROAD RECONSTRUCTION MOT CROSS SECTIONS YEAR 2 STAGE 3			
SCALE:	SHEET	OF	SHEETS
			STA. 181+50.00 TO STA. 182+50.00

F.A. RTE.	SECTION	COUNTY	TOTAL SHEETS	SHEET NO.
1257	I5-00038-07-WR	LAKE	1090	1044
CONTRACT NO. 6IK62				
ILLINOIS FED. AID PROJECT				

FINAL SURVEY	SURVEYED	BY	DATE
NO.	NO.		
NO.	NO.		
NO.	NO.		
NO.	NO.		

ORIGINAL SURVEY	SURVEYED	BY	DATE
NO.	NO.		
NO.	NO.		
NO.	NO.		
NO.	NO.		

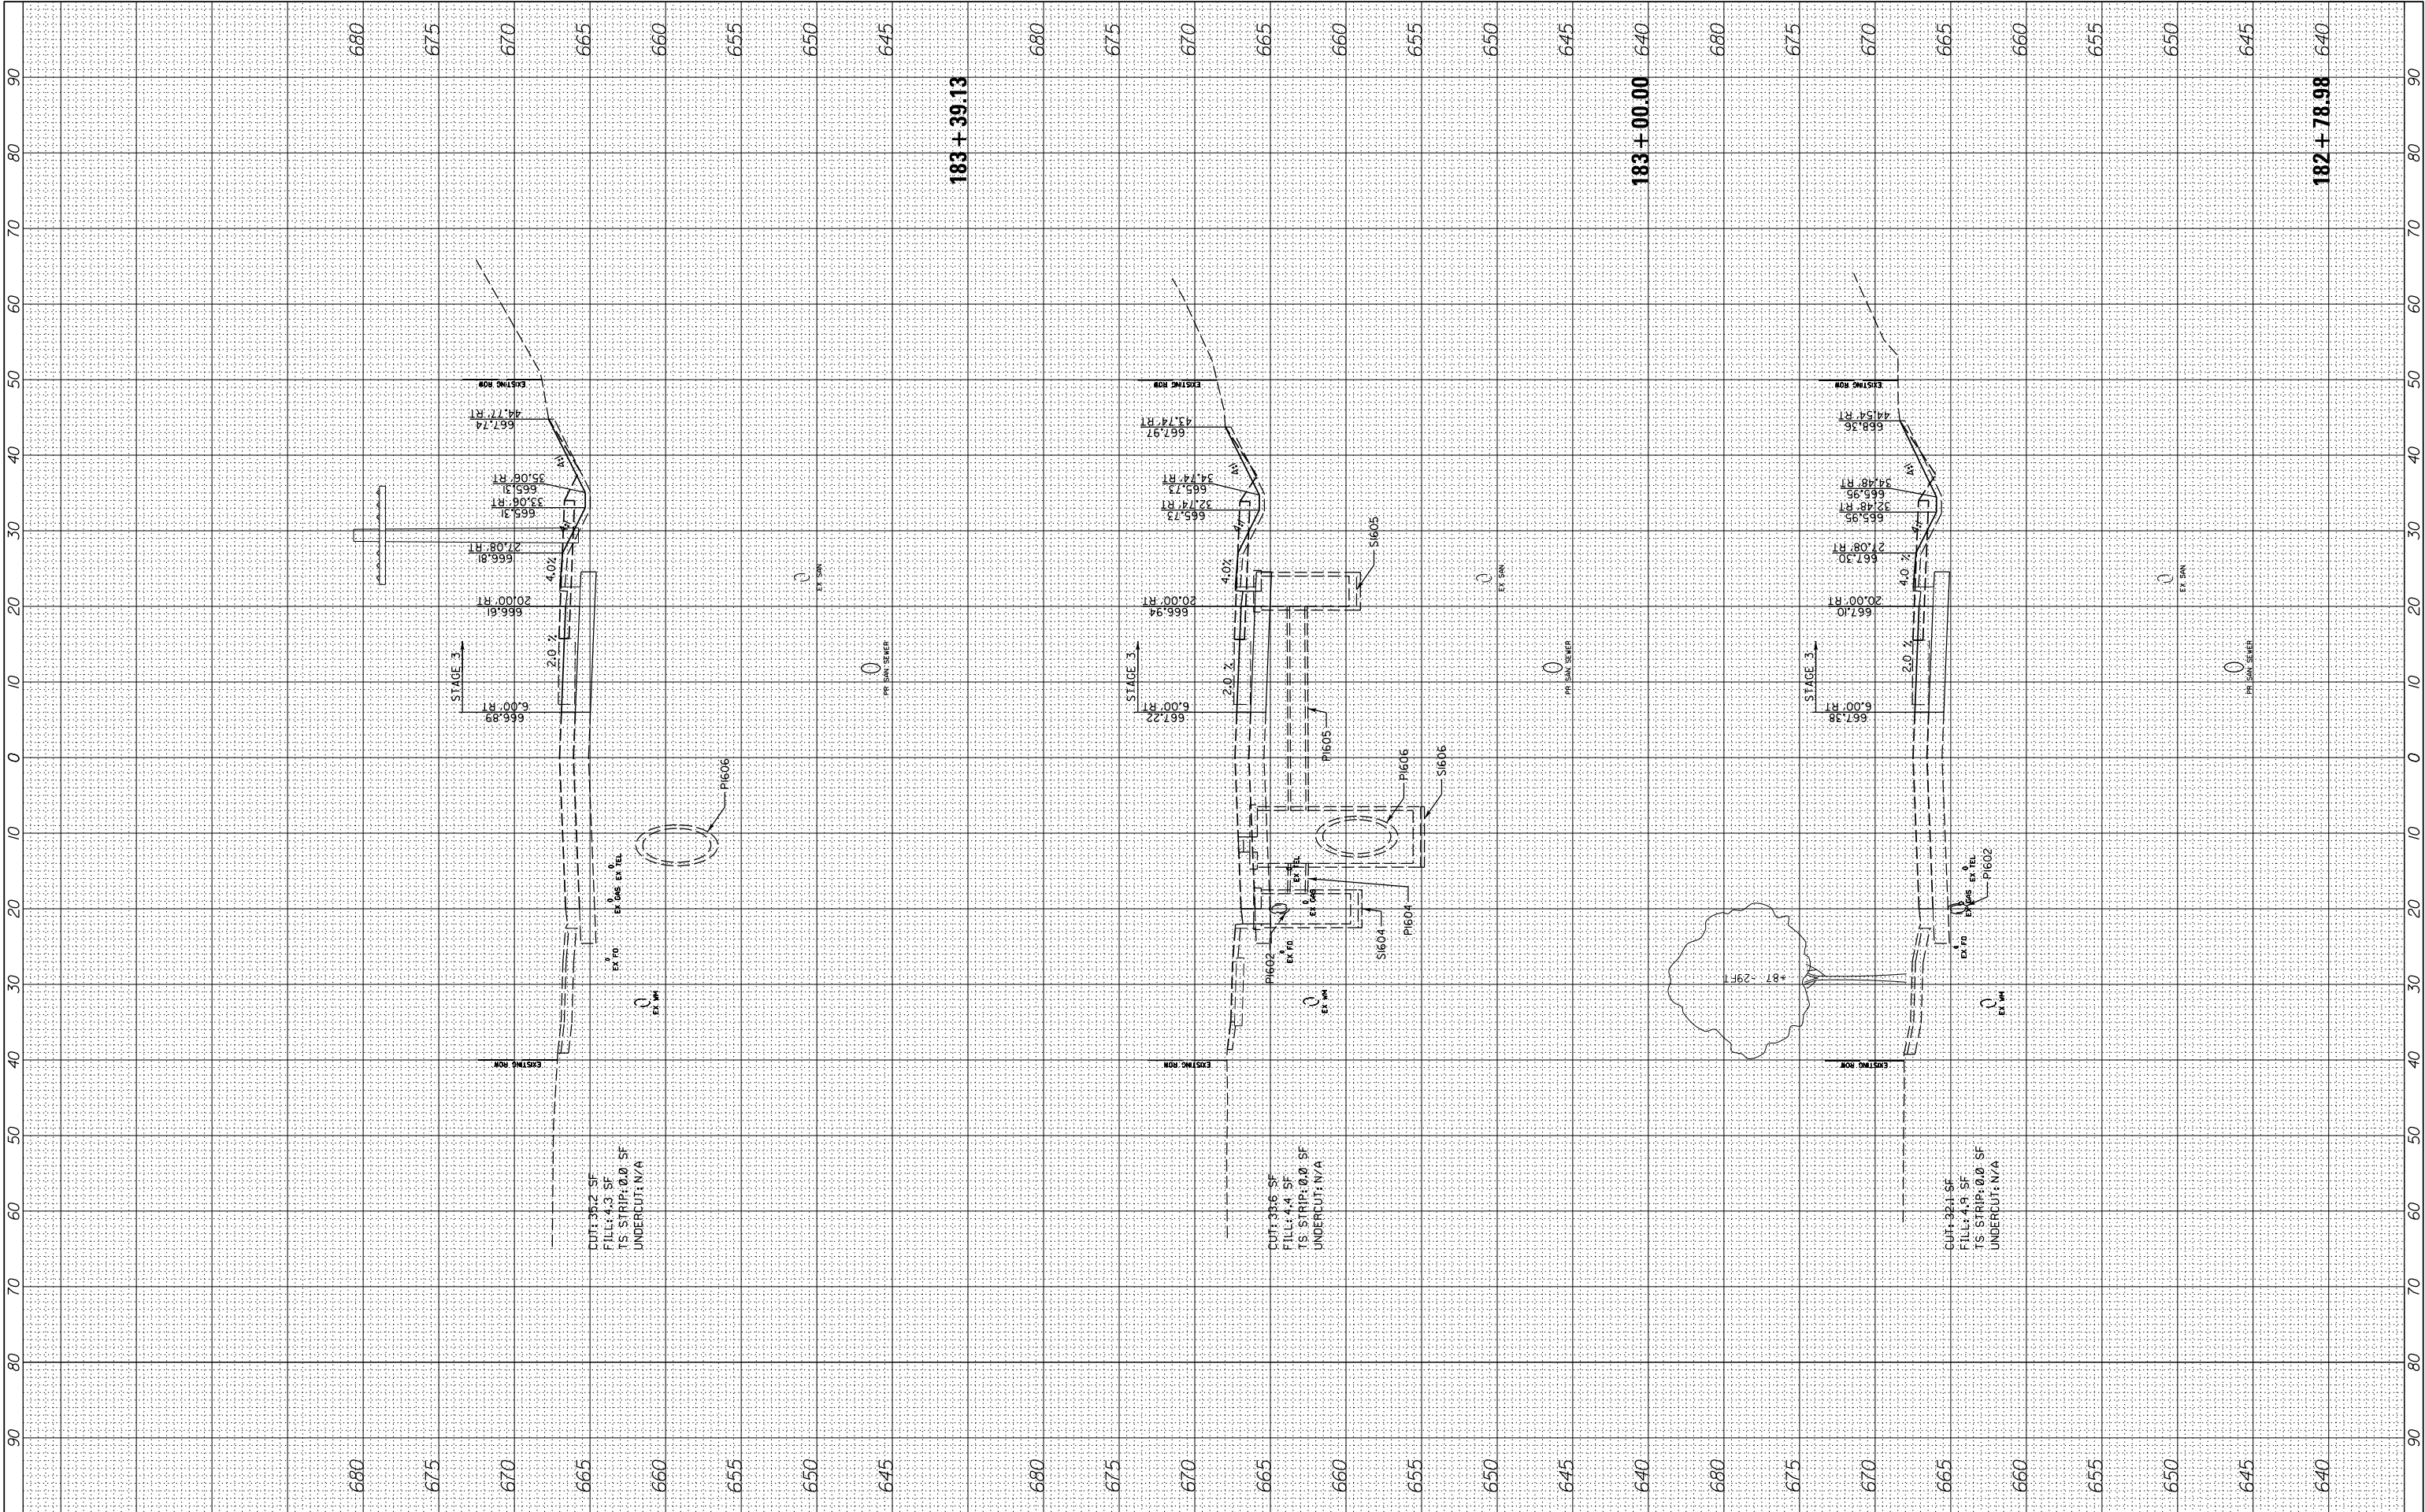

FILE NAME =	USER NAME = cward	DESIGNED -	REVISED -
N:\CDDOT\190304.0003A\Civil\XS-MOT-Year2-Stage3-190304.0003A.SHT		DRAWN -	REVISED -
Default	PLOT SCALE = 10'	CHECKED -	REVISED -
	PLOT DATE = 8/14/2026	DATE -	REVISED -


STATE OF ILLINOIS
DEPARTMENT OF TRANSPORTATION

DEERFIELD ROAD RECONSTRUCTION MOT CROSS SECTIONS YEAR 2 STAGE 3			
SCALE:	SHEET	OF	SHEETS
	STA. 182+78.98	TO	STA. 183+39.13

F.A. RTE.	SECTION	COUNTY	TOTAL SHEETS	SHEET NO.
1257	I5-00038-07-WR	LAKE	1090	1045
CONTRACT NO. 6IK62				
ILLINOIS FED. AID PROJECT				

FINAL SURVEY NOTE BOOK NO.	SURVEYED PLOTTED TEMPLATE AREAS CHECKED	BY	DATE


ORIGINAL SURVEY NOTE BOOK NO.	SURVEYED PLOTTED TEMPLATE AREAS CHECKED	BY	DATE

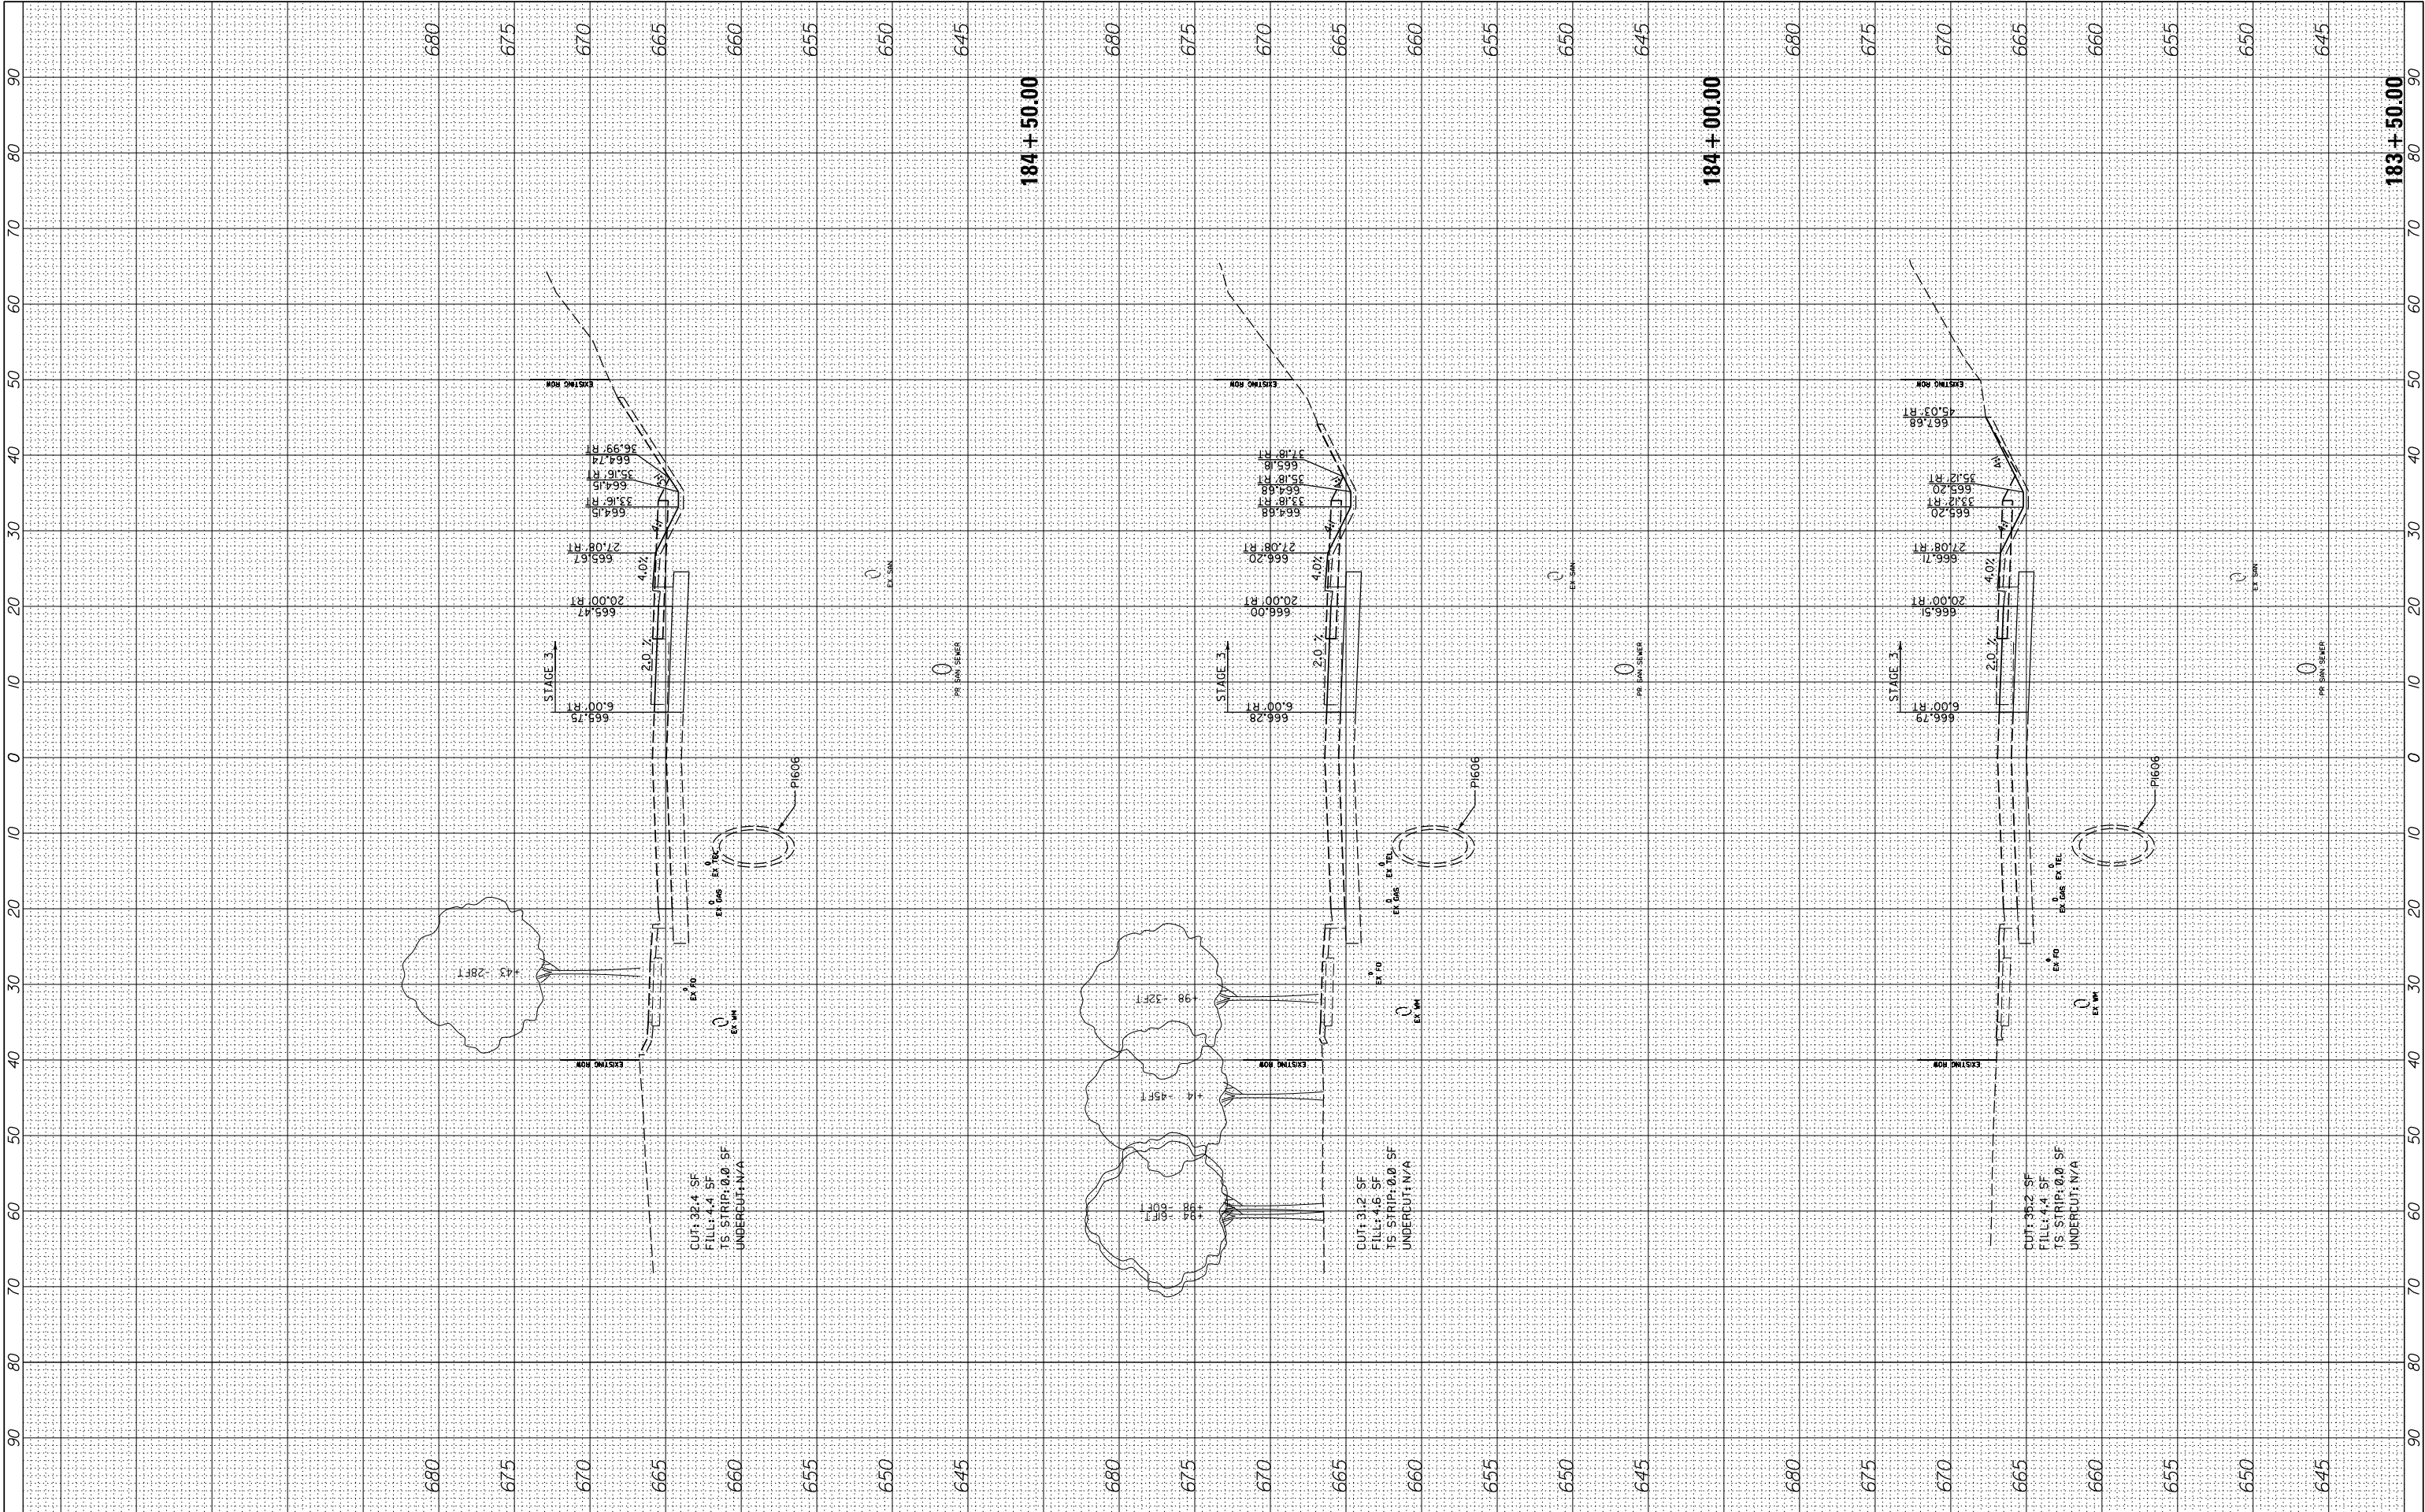

FILE NAME =	USER NAME = cward	DESIGNED -	REVISED -	STATE OF ILLINOIS DEPARTMENT OF TRANSPORTATION	DEERFIELD ROAD RECONSTRUCTION MOT CROSS SECTIONS YEAR 2 STAGE 3				F.A. RTE.	SECTION	COUNTY	TOTAL SHEETS	SHEET NO.
N:\CDOT\190304.0003A\Civil\XS-MOT-Year2-Stage3-190304.0003A.SHT		DRAWN -	REVISED -		I257	I5-00038-07-WR	LAKE	1090	1046				
	PLOT SCALE = 10'	CHECKED -	REVISED -						CONTRACT NO. 6IK62				
Default	PLOT DATE = 8/14/2026	DATE -	REVISED -		SCALE:	SHEET	OF	SHEETS	STA. 183+50.00	TO STA.184+50.00	ILLINOIS FED. AID PROJECT		

FINAL SURVEY NO.	SURVEYED PLOTTED NOTE BOOK NO.	BY	DATE

ORIGINAL SURVEY NO.	SURVEYED PLOTTED NOTE BOOK NO.	BY	DATE

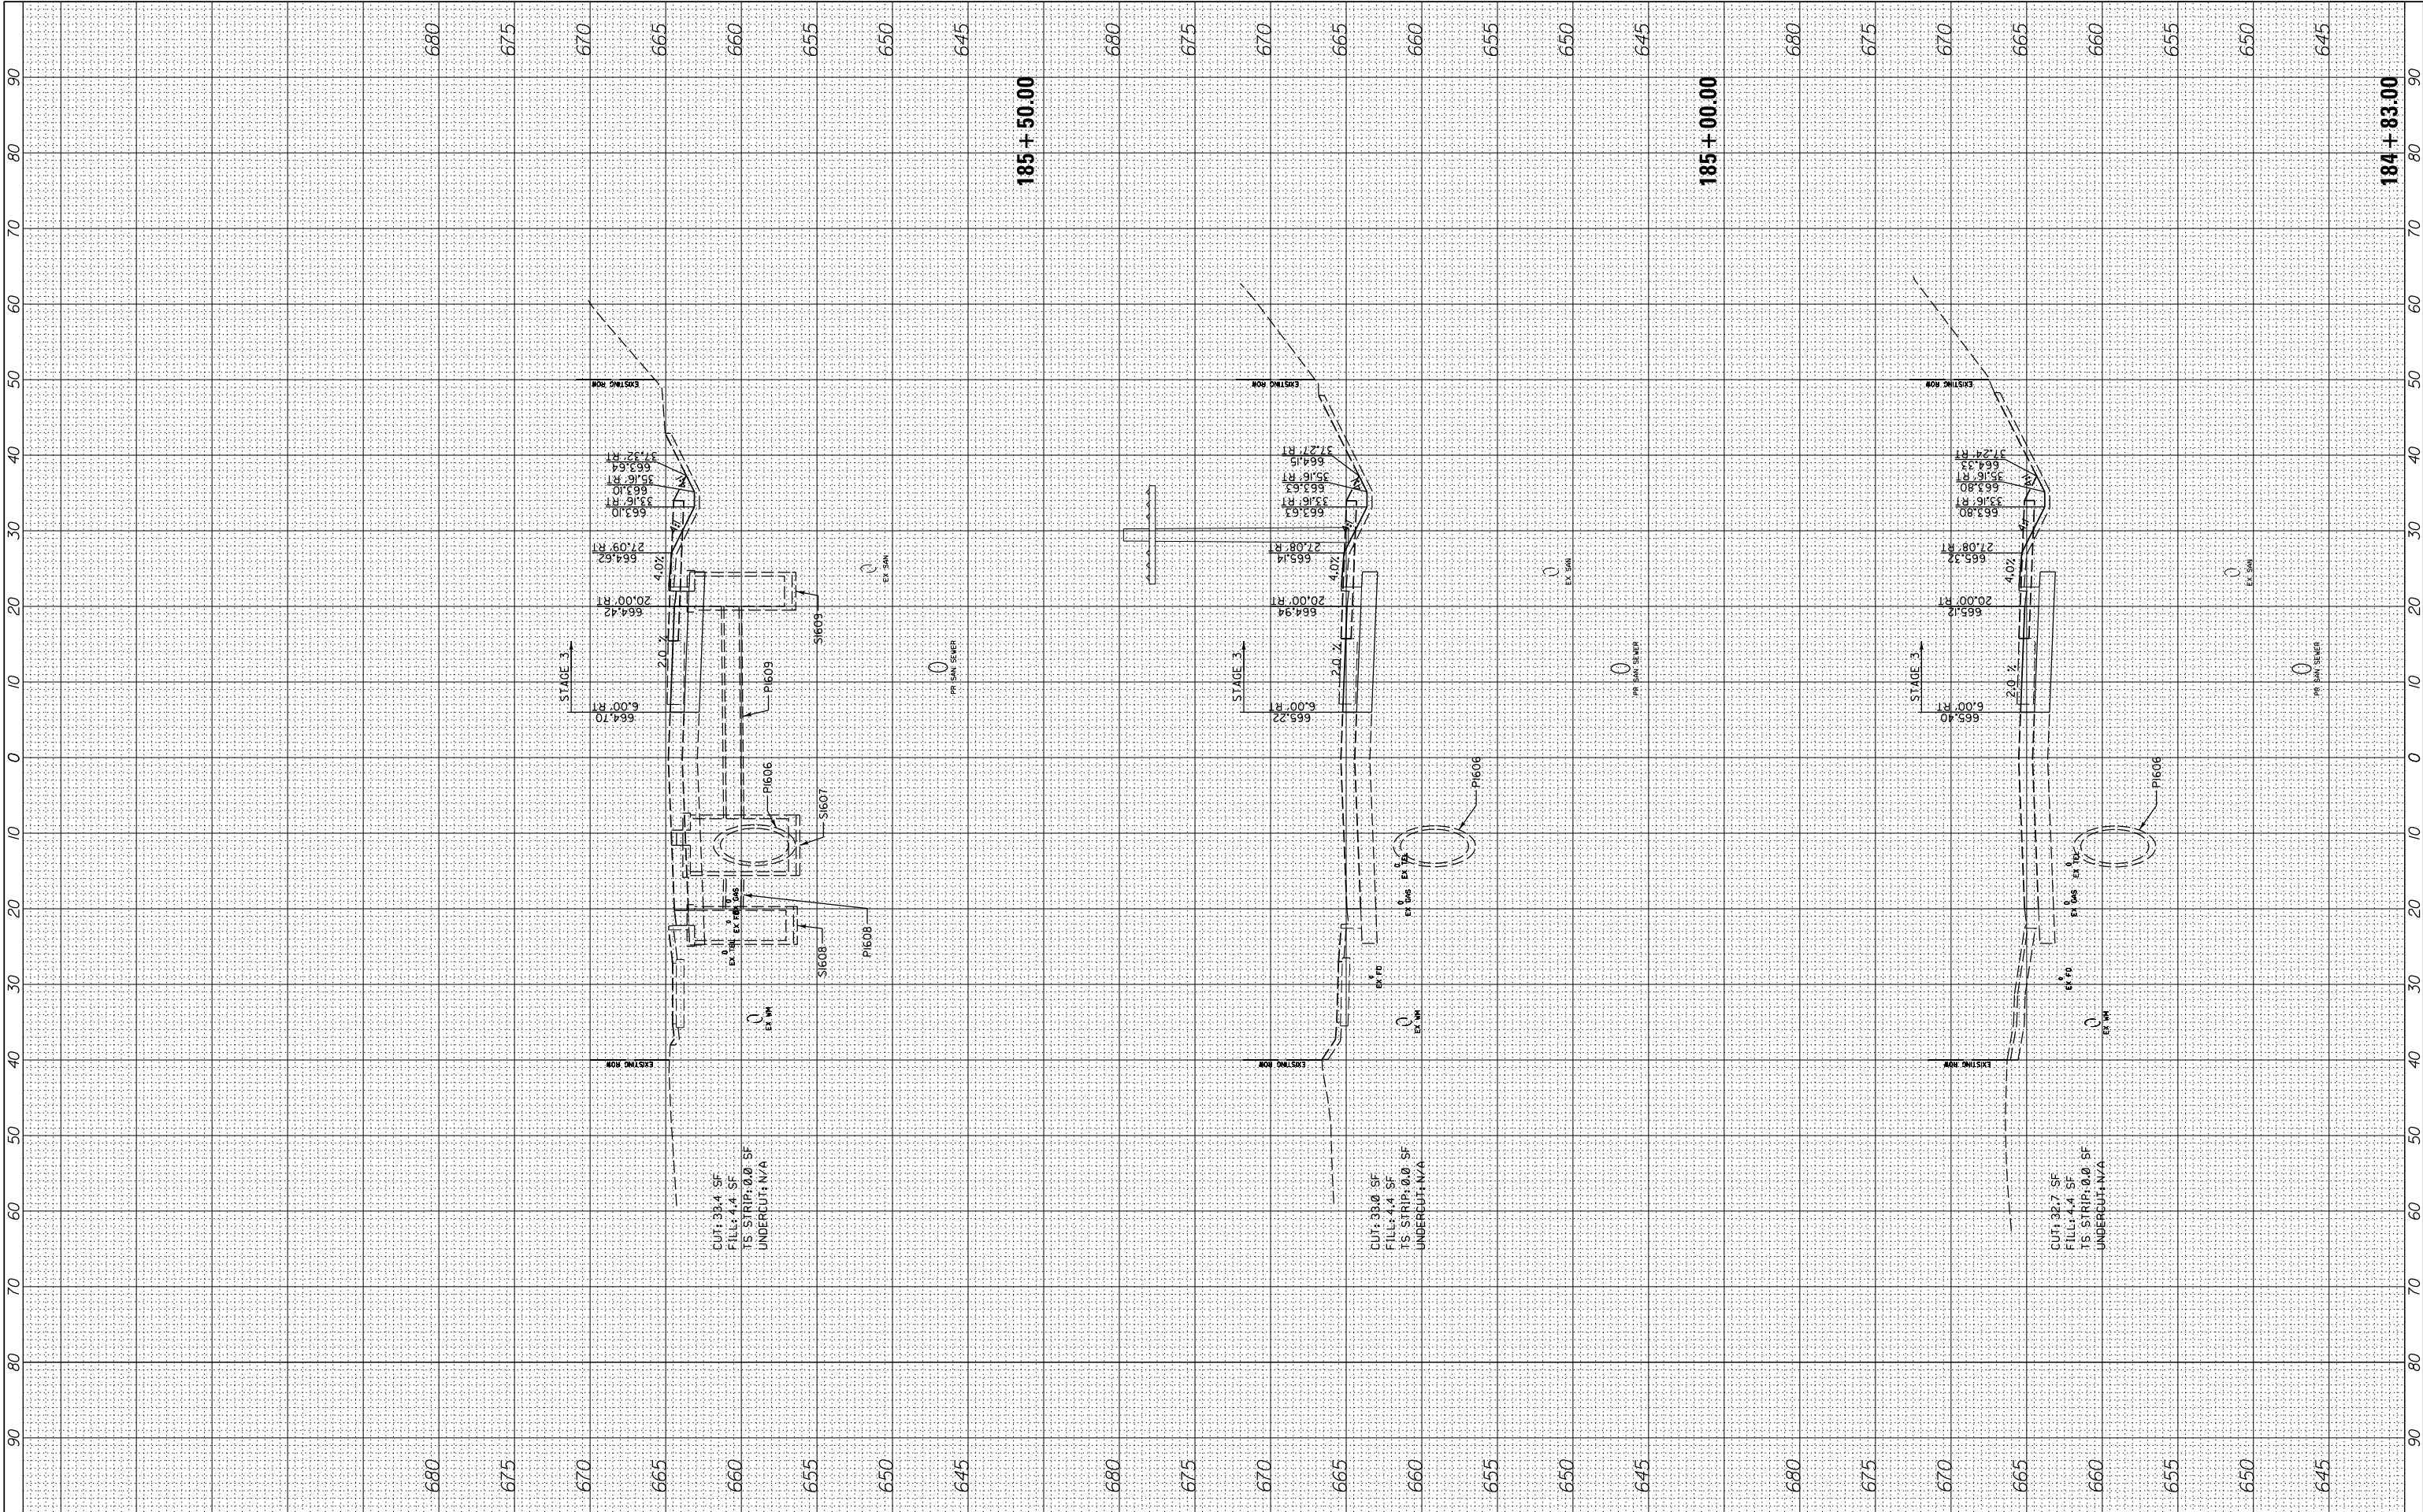

FILE NAME = N:\LCDOT\190304.0003A\Civil\XS-MOT-Year2-Stage3-190304.0003A.SHT Default	USER NAME = cword PLOT SCALE = 10' PLOT DATE = 8/14/2026	DESIGNED -	REVISED -
		DRAWN -	REVISED -
		CHECKED -	REVISED -
		DATE -	REVISED -


STATE OF ILLINOIS
DEPARTMENT OF TRANSPORTATION

DEERFIELD ROAD RECONSTRUCTION MOT CROSS SECTIONS YEAR 2 STAGE 3			
SCALE:	SHEET	OF	SHEETS
	STA. 184+83.00	TO	STA. 185+50.00

F.A. RTE.	SECTION	COUNTY	TOTAL SHEETS	SHEET NO.
I257	I5-00038-07-WR	LAKE	1090	1047
CONTRACT NO. 6IK62				
ILLINOIS FED. AID PROJECT				

FINAL SURVEY NO.	SURVEYED PLOTTED NOTE BOOK AREAS CHECKED	BY	DATE


ORIGINAL SURVEY NO.	SURVEYED PLOTTED NOTE BOOK AREAS CHECKED	BY	DATE

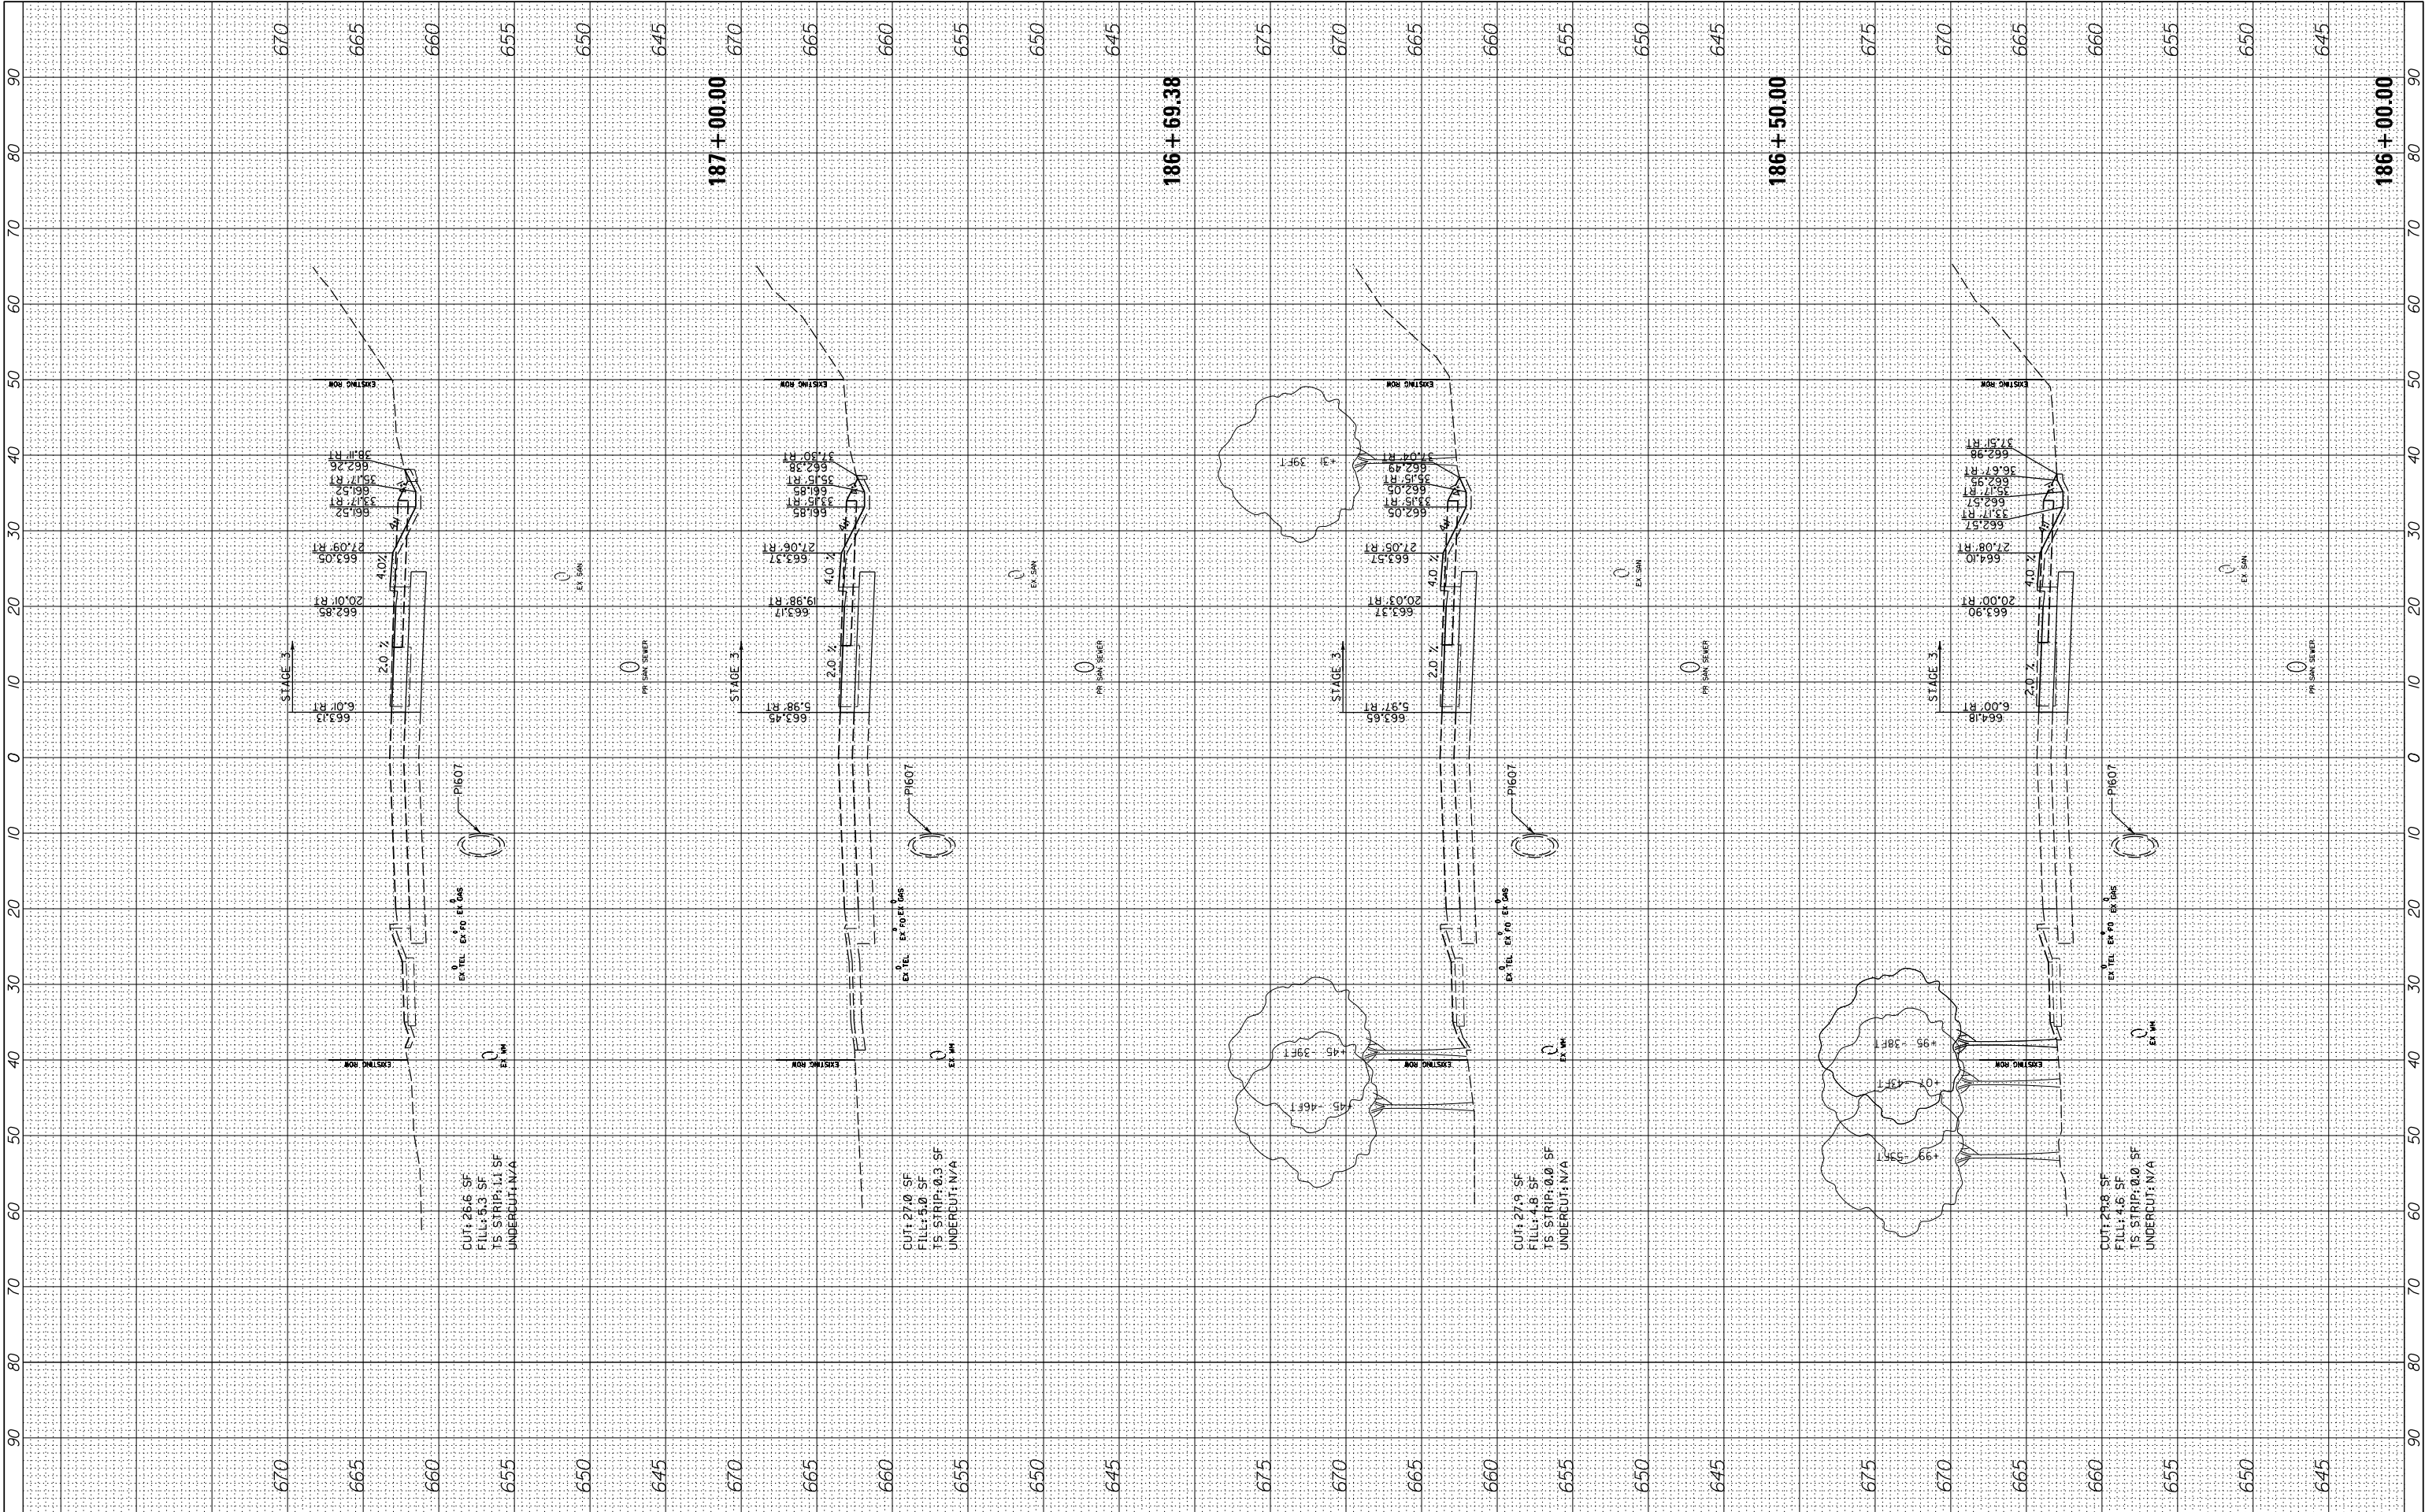

FILE NAME : N:\CDDT\190304.0003A\Civil\XS-MOT-Year-2-Stage3-190304.0003A.SHT Default	USER NAME : cward PLOT SCALE : 10' PLOT DATE : 8/14/2026	DESIGNED -	REVISED -	STATE OF ILLINOIS DEPARTMENT OF TRANSPORTATION	DEERFIELD ROAD RECONSTRUCTION MOT CROSS SECTIONS YEAR 2 STAGE 3	SCALE:	SHEET	OF	SHEETS	STA. 186+00.00	TO STA. 187+00.00	F.A. RTE.	SECTION	COUNTY	TOTAL SHEETS	SHEET NO.
		DRAWN -	REVISED -									I257	I5-00038-07-WR	LAKE	1090	1048
		CHECKED -	REVISED -									CONTRACT NO. 6IK62				
		DATE -	REVISED -									ILLINOIS FED. AID PROJECT				

FINAL SURVEY	SURVEYED _____	BY _____	DATE _____
	PLOTTED _____		
	TEMPLATE _____		
	AREAS _____		
NO. _____	AREAS CHECKED _____		


ORIGINAL SURVEY			BY		DATE
NOTE BOOK					
	SURVEYED				
	PLOTTED				
	TEMPLATE				
	AREAS				
NO.					
	AREAS CHECKED				

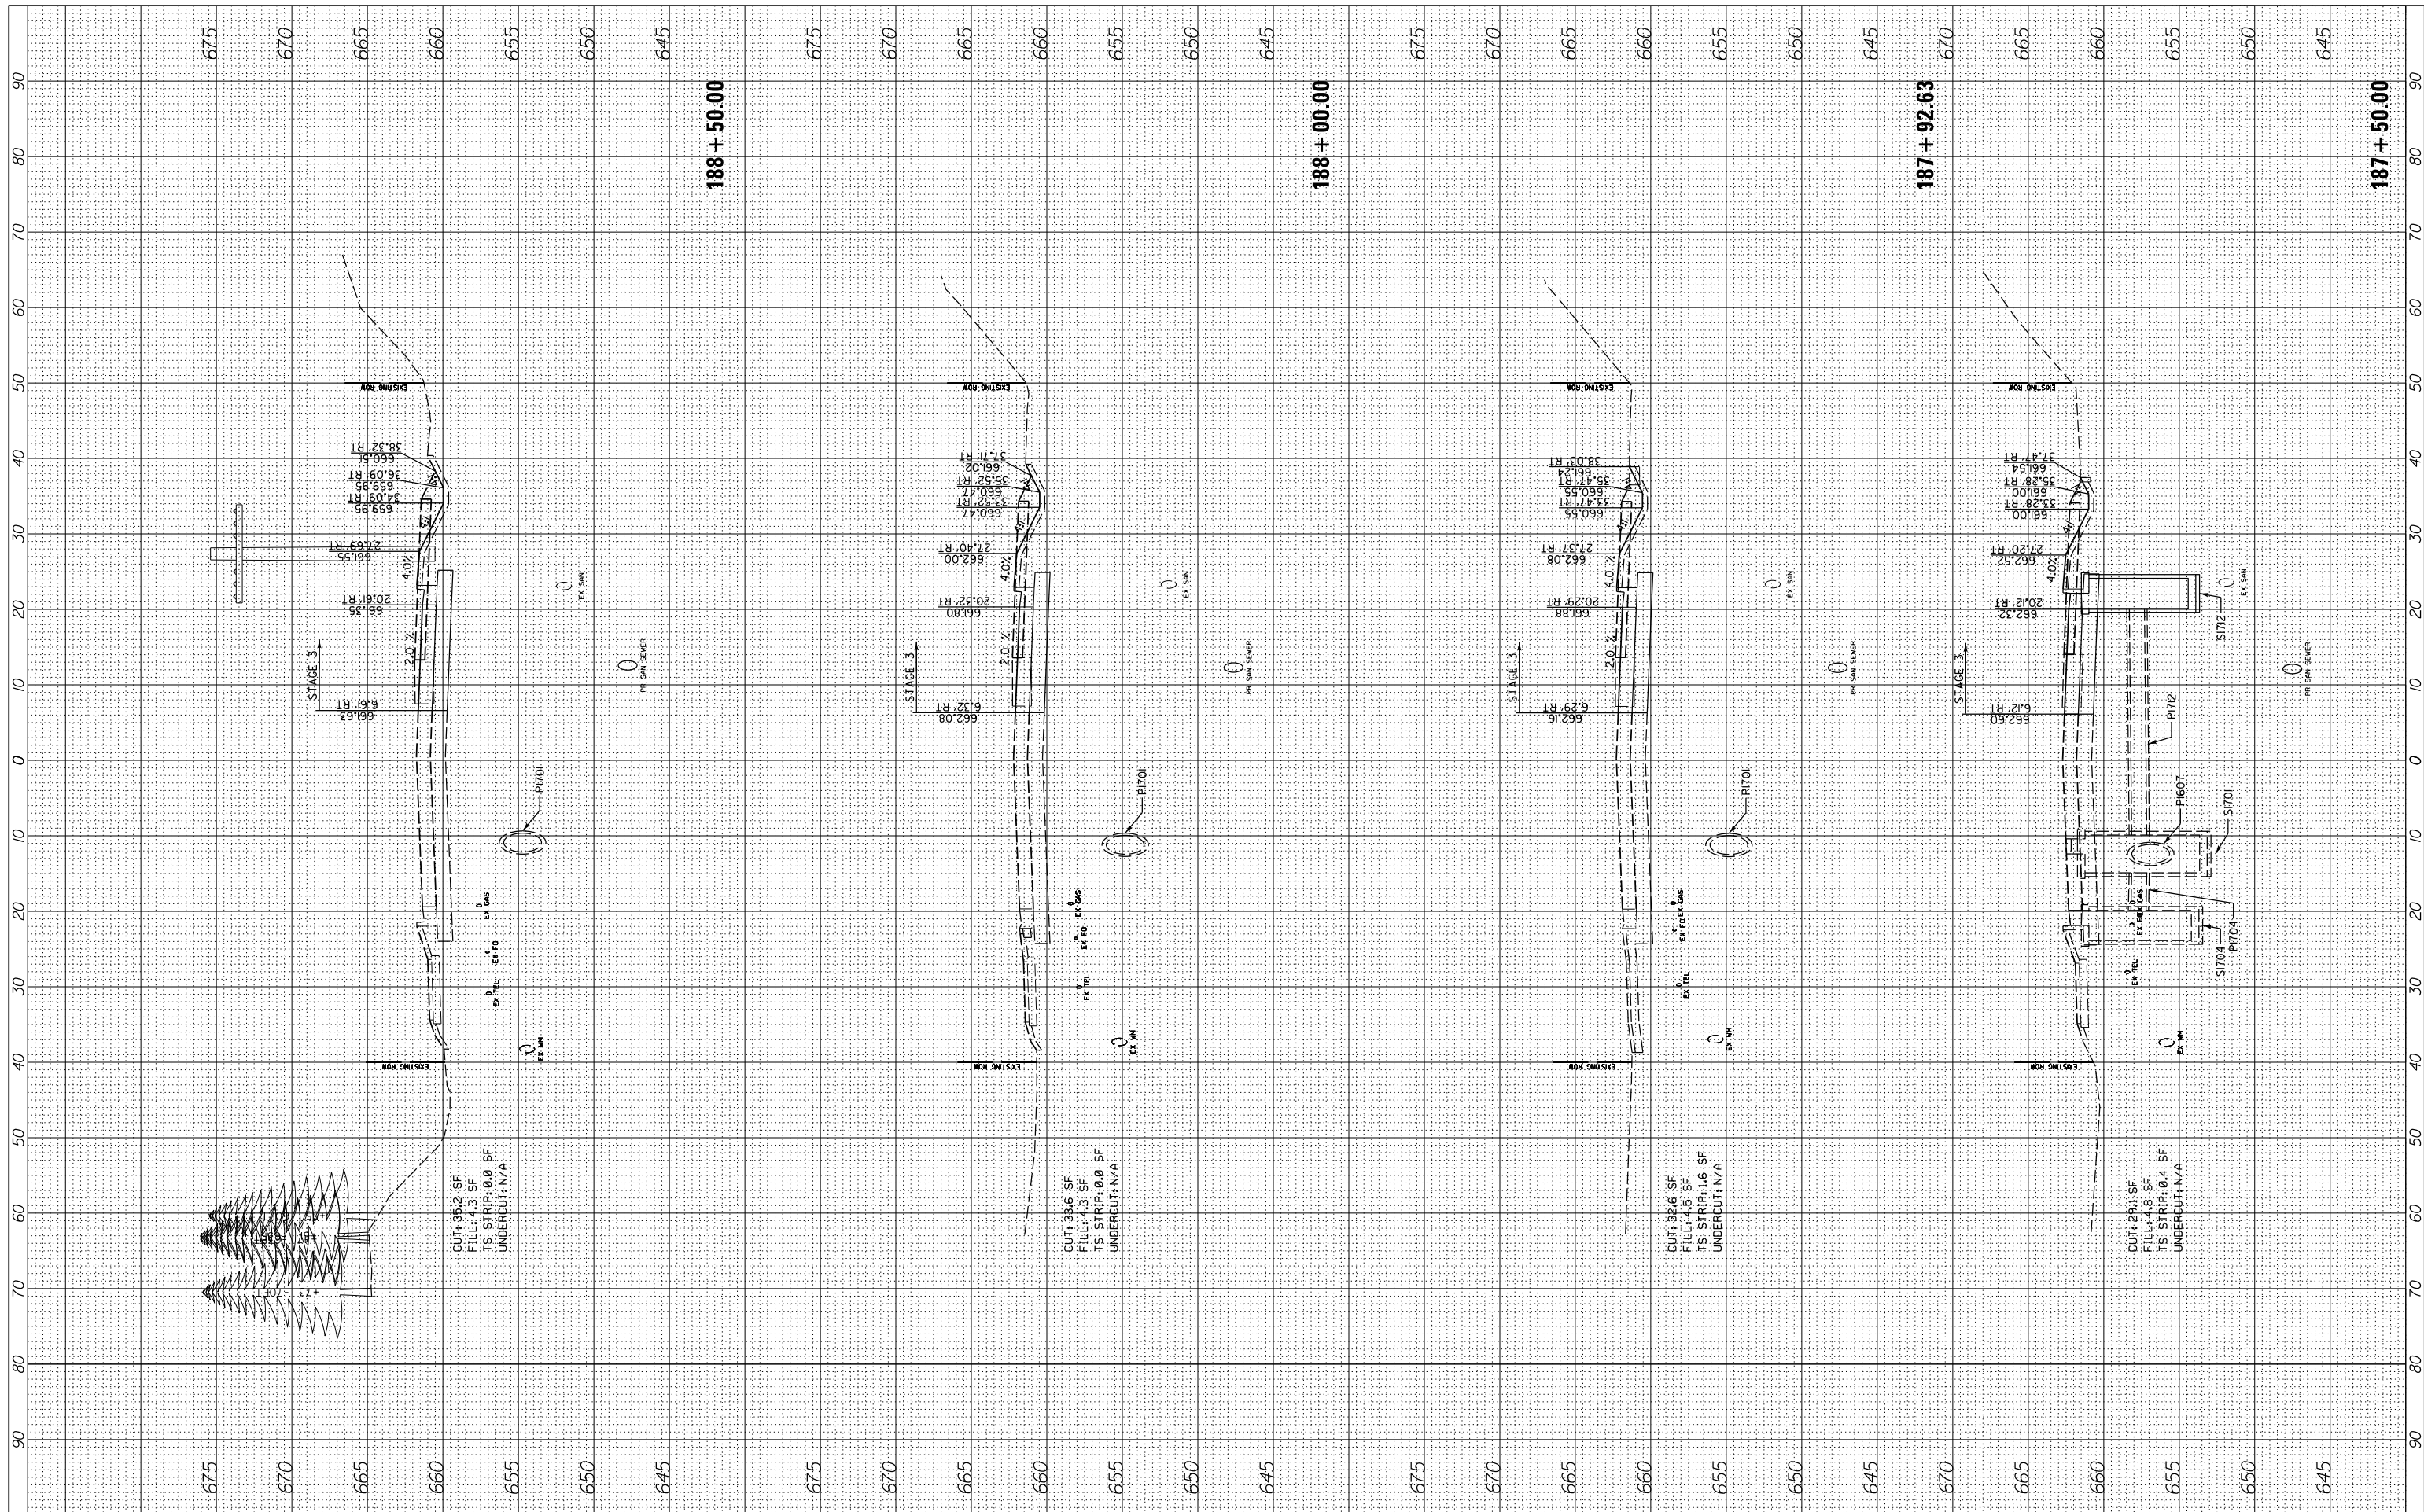

FILE NAME =	USER NAME = cward	DESIGNED -	REVISED -	STATE OF ILLINOIS DEPARTMENT OF TRANSPORTATION	DEERFIELD ROAD RECONSTRUCTION MOT CROSS SECTIONS YEAR 2 STAGE 3					F.A. RTE.	SECTION	COUNTY	TOTAL SHEETS	SHEET NO.
N:\CDDOT\190304\0003A\Civil\X-S-MOT-Year2-Stage3-190304.0003A.SHT	DRAWN -	REVISED -	REVISED -							1257	I5-00038-07-WR	LAKE	1090	1049
Default	PLOT SCALE = 10'	CHECKED -	REVISED -		CONTRACT NO. 61K62									
	PLOT DATE = 8/14/2026	DATE -	REVISED -											
				SCALE:	SHEET	OF	SHEETS	STA. 187+50.00	TO STA. 188+50.00	ILLINOIS FED. AID PROJECT				

FINAL SURVEY NO.	SURVEYED NOTE BOOK	BY	DATE


ORIGINAL SURVEY NO.	SURVEYED NOTE BOOK	BY	DATE

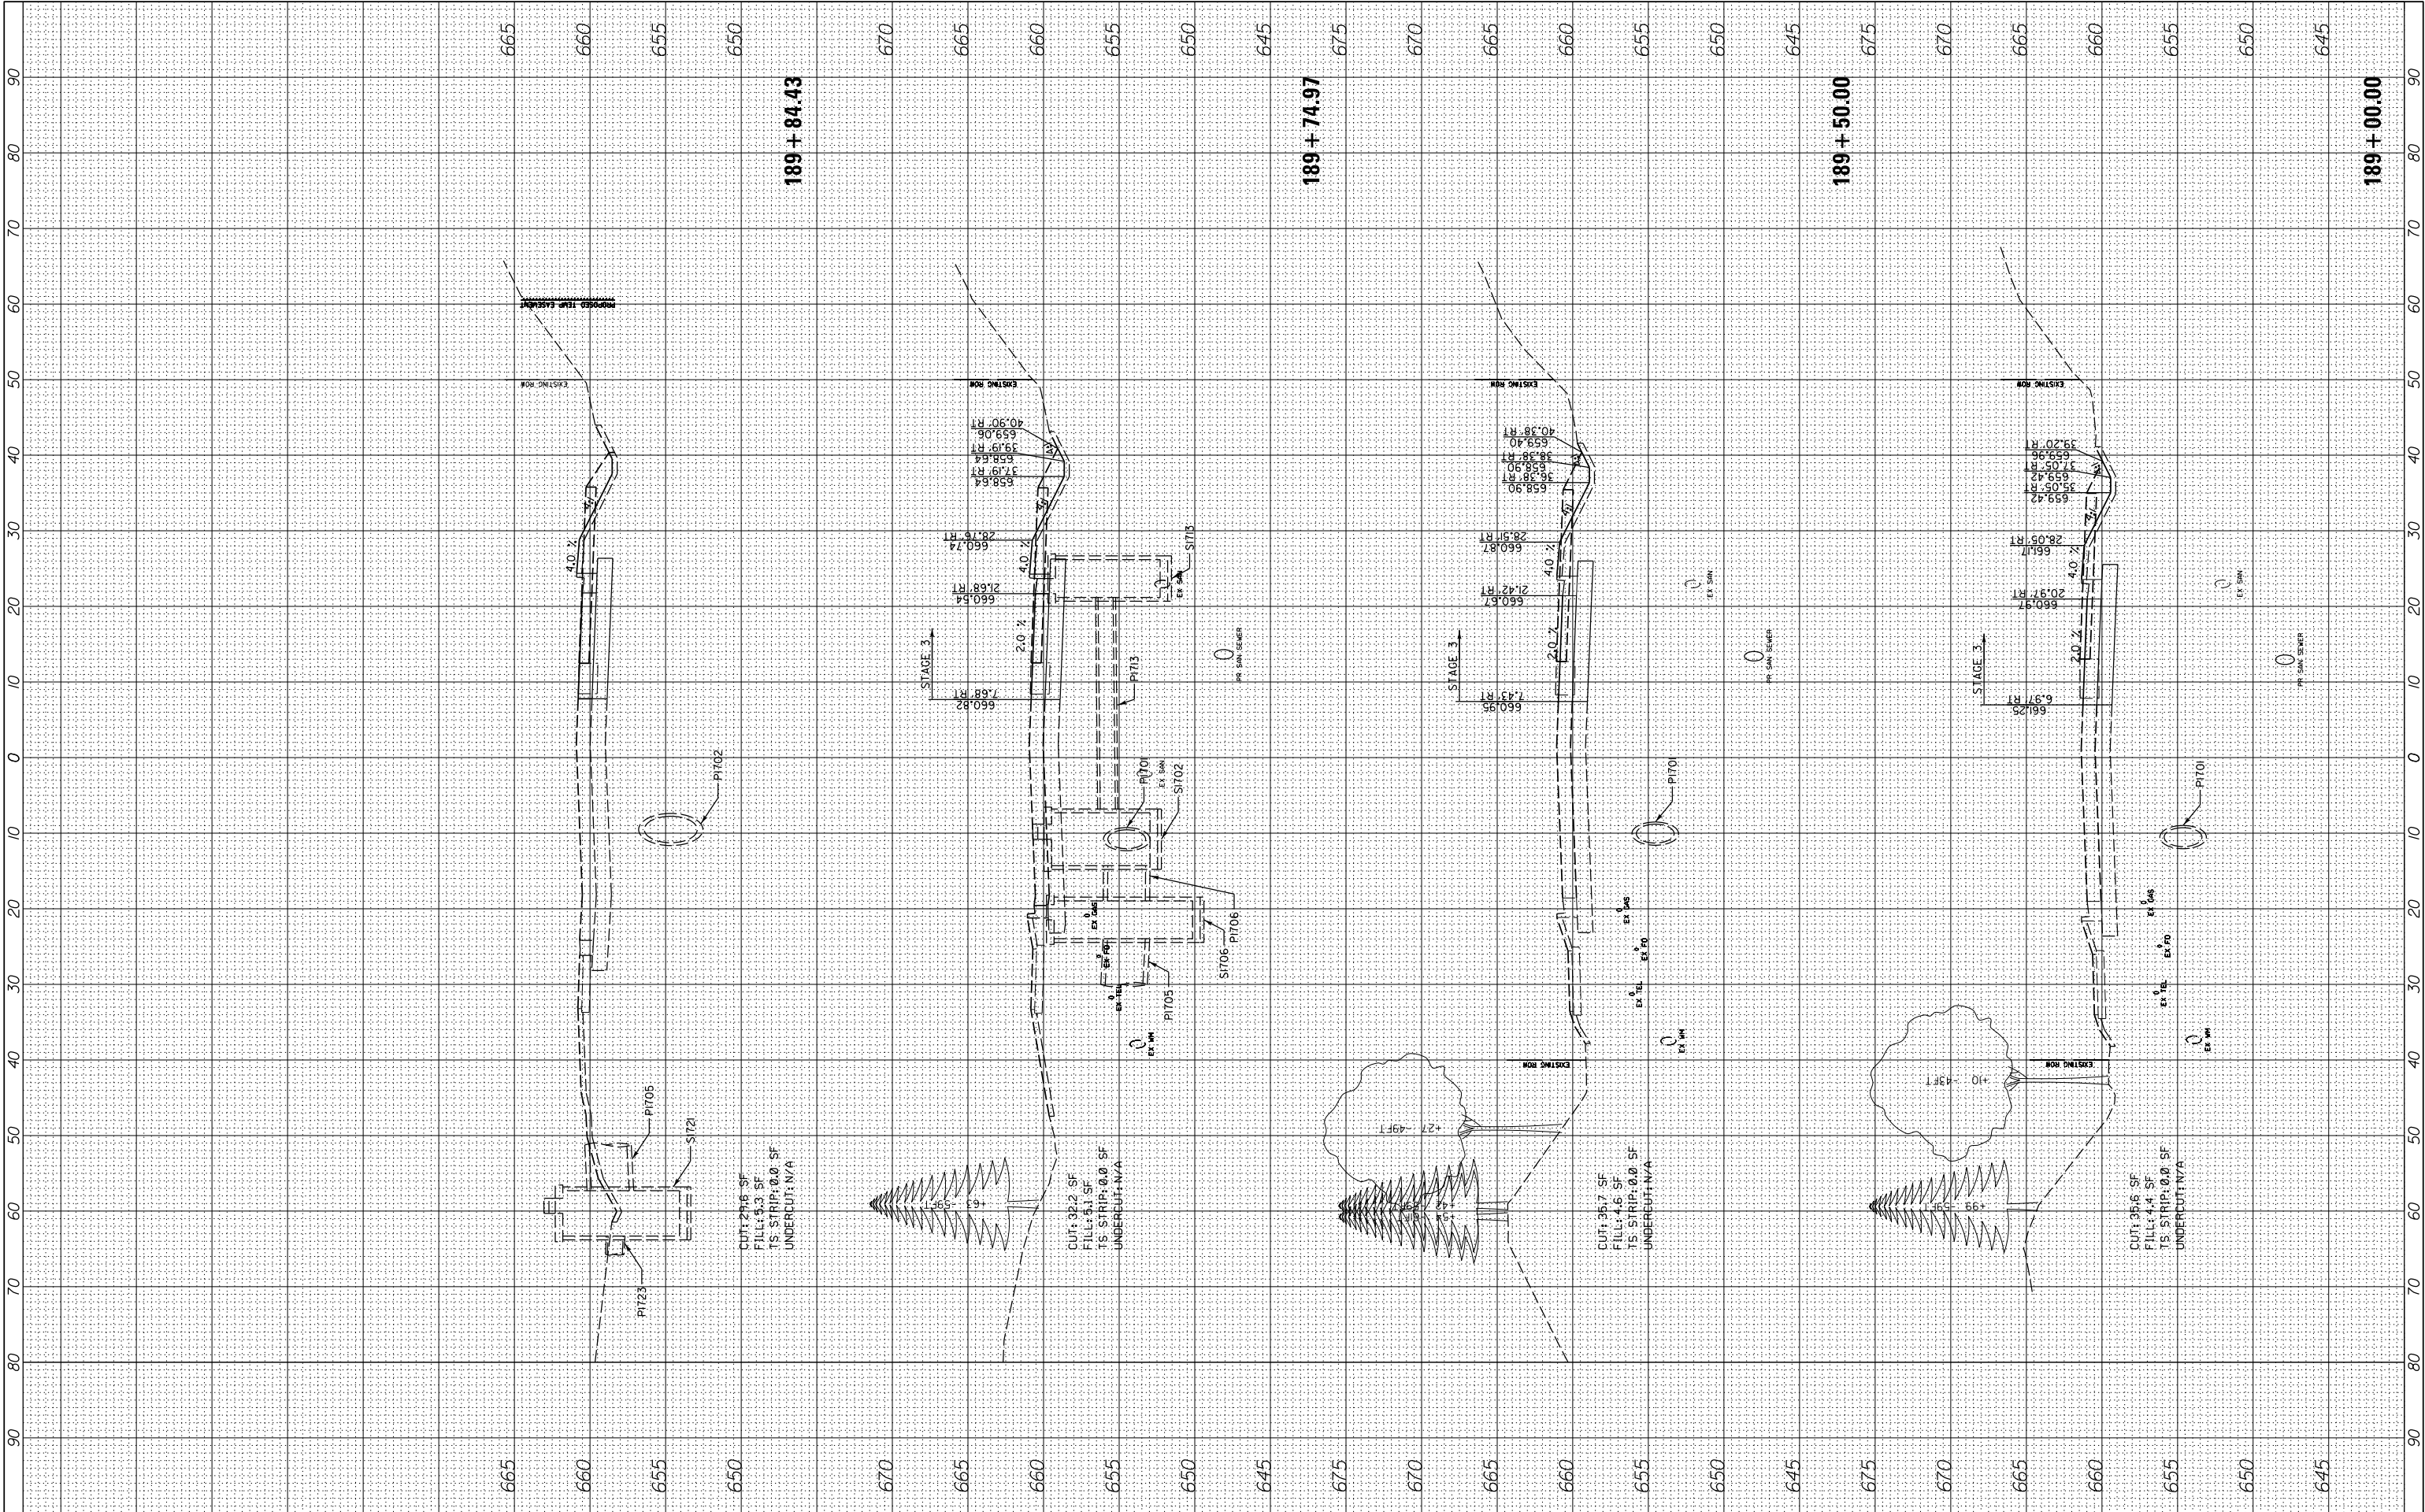

FILE NAME =	USER NAME = cward	DESIGNED -	REVISED -	STATE OF ILLINOIS DEPARTMENT OF TRANSPORTATION	DEERFIELD ROAD RECONSTRUCTION MOT CROSS SECTIONS YEAR 2 STAGE 3				F.A. RTE.	SECTION	COUNTY	TOTAL SHEETS	SHEET NO.	
N:\CDOT\190304.0003A\Civil\XS-MOT-Year-2-Stage-3	190304.0003A.SHT	DRAWN -	REVISED -		1257	15-00038-07-WR	LAKE	1090	1050					
	PLOT SCALE = 10'	CHECKED -	REVISED -						CONTRACT NO. 6IK62					
Default	PLOT DATE = 8/14/2026	DATE -	REVISED -		SCALE:	SHEET	OF	SHEETS	STA. 189+00.00	TO STA.189+84.43	ILLINOIS FED. AID PROJECT			

FINAL SURVEY	SURVEYED PLOTTED NOTE BOOK	BY	DATE
NO.	AREAS CHECKED		


ORIGINAL SURVEY	SURVEYED PLOTTED NOTE BOOK	BY	DATE
NO.	AREAS CHECKED		

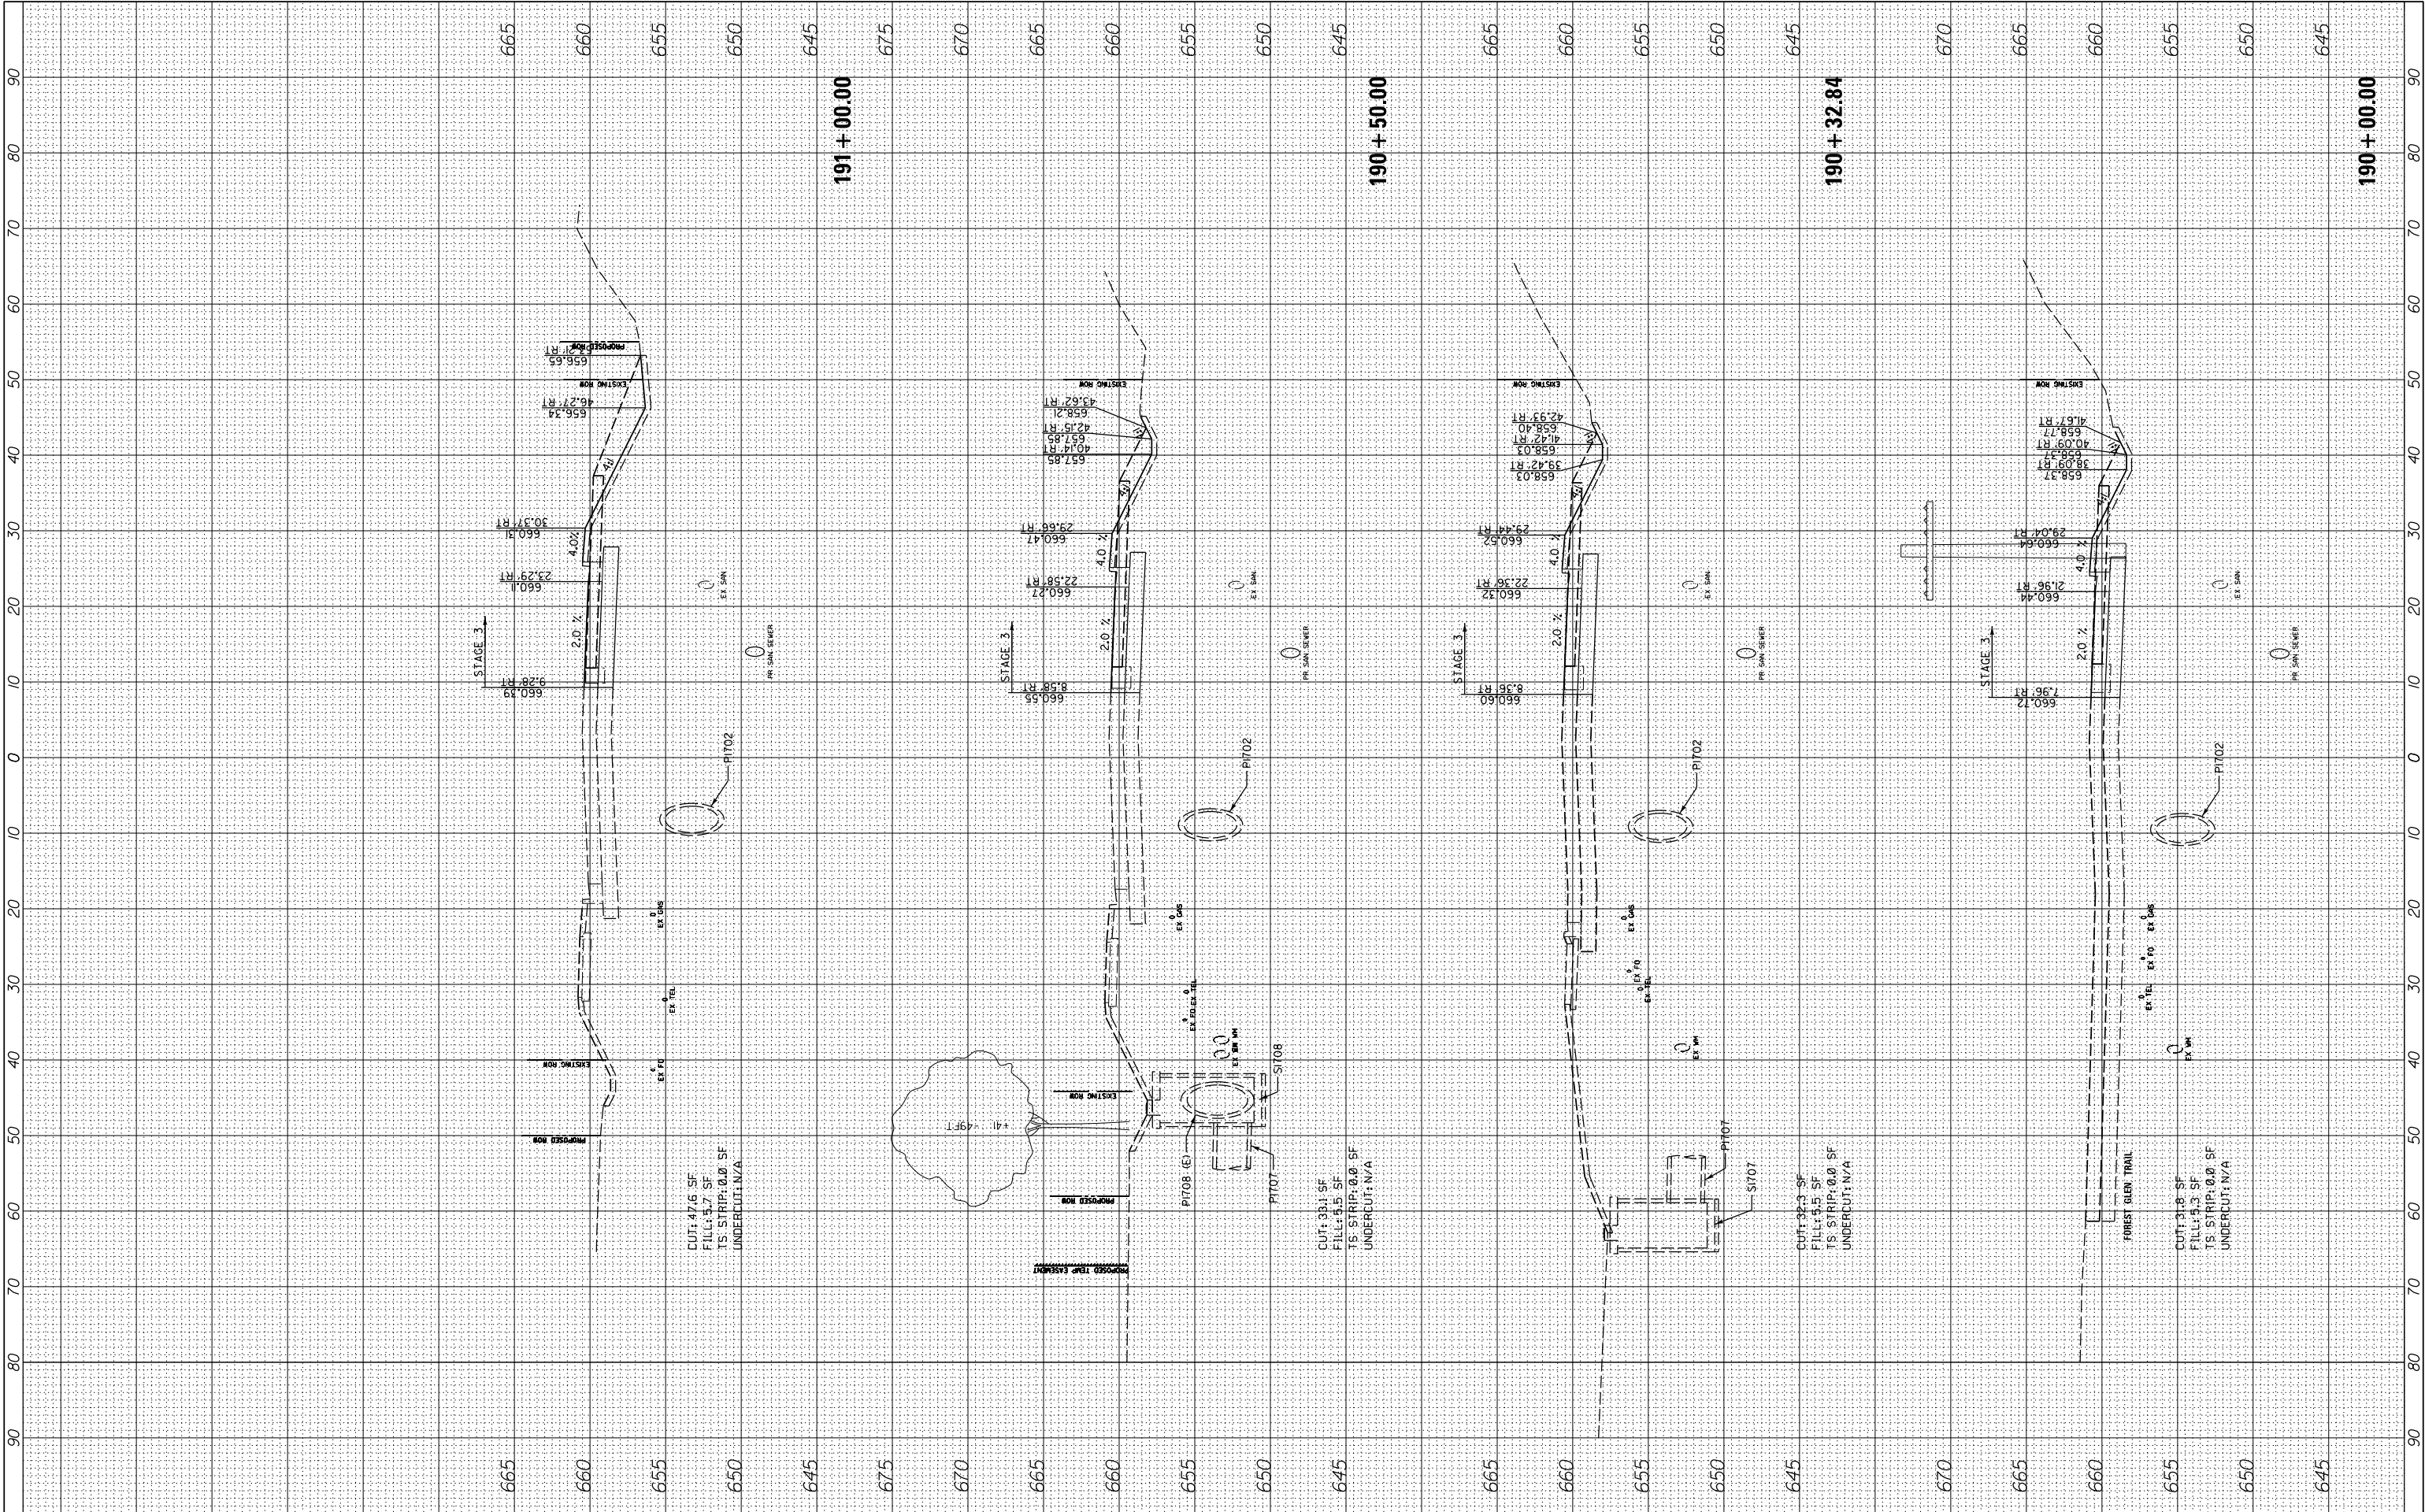

FILE NAME =	USER NAME = cward	DESIGNED -	REVISED -	STATE OF ILLINOIS DEPARTMENT OF TRANSPORTATION	DEERFIELD ROAD RECONSTRUCTION MOT CROSS SECTIONS YEAR 2 STAGE 3					F.A. RTE.	SECTION	COUNTY	TOTAL SHEETS	SHEET NO.
N:\CD00T\190304.0003A\Civil\XS-MOT-Year-2-Stage3-190304.0003A.SHT		DRAWN -	REVISED -		I257	15-00038-07-WR		LAKE	1090	1051				
Default	PLOT SCALE = 10'	CHECKED -	REVISED -		CONTRACT NO. 61K62									
	PLOT DATE = 8/14/2026	DATE -	REVISED -		SCALE:	SHEET	OF	SHEETS	STA. 190+00.00	TO STA. 191+00.00	ILLINOIS FED. AID PROJECT			


NO.	ORIGINAL SURVEY	BY	DATE
	SURVEYED		
	PLOTTED		
	NOTE BOOK		
	TEMPLATE		
	AREAS CHECKED		

NO.	ORIGINAL SURVEY	BY	DATE
	SURVEYED		
	PLOTTED		
	NOTE BOOK		
	TEMPLATE		
	AREAS CHECKED		

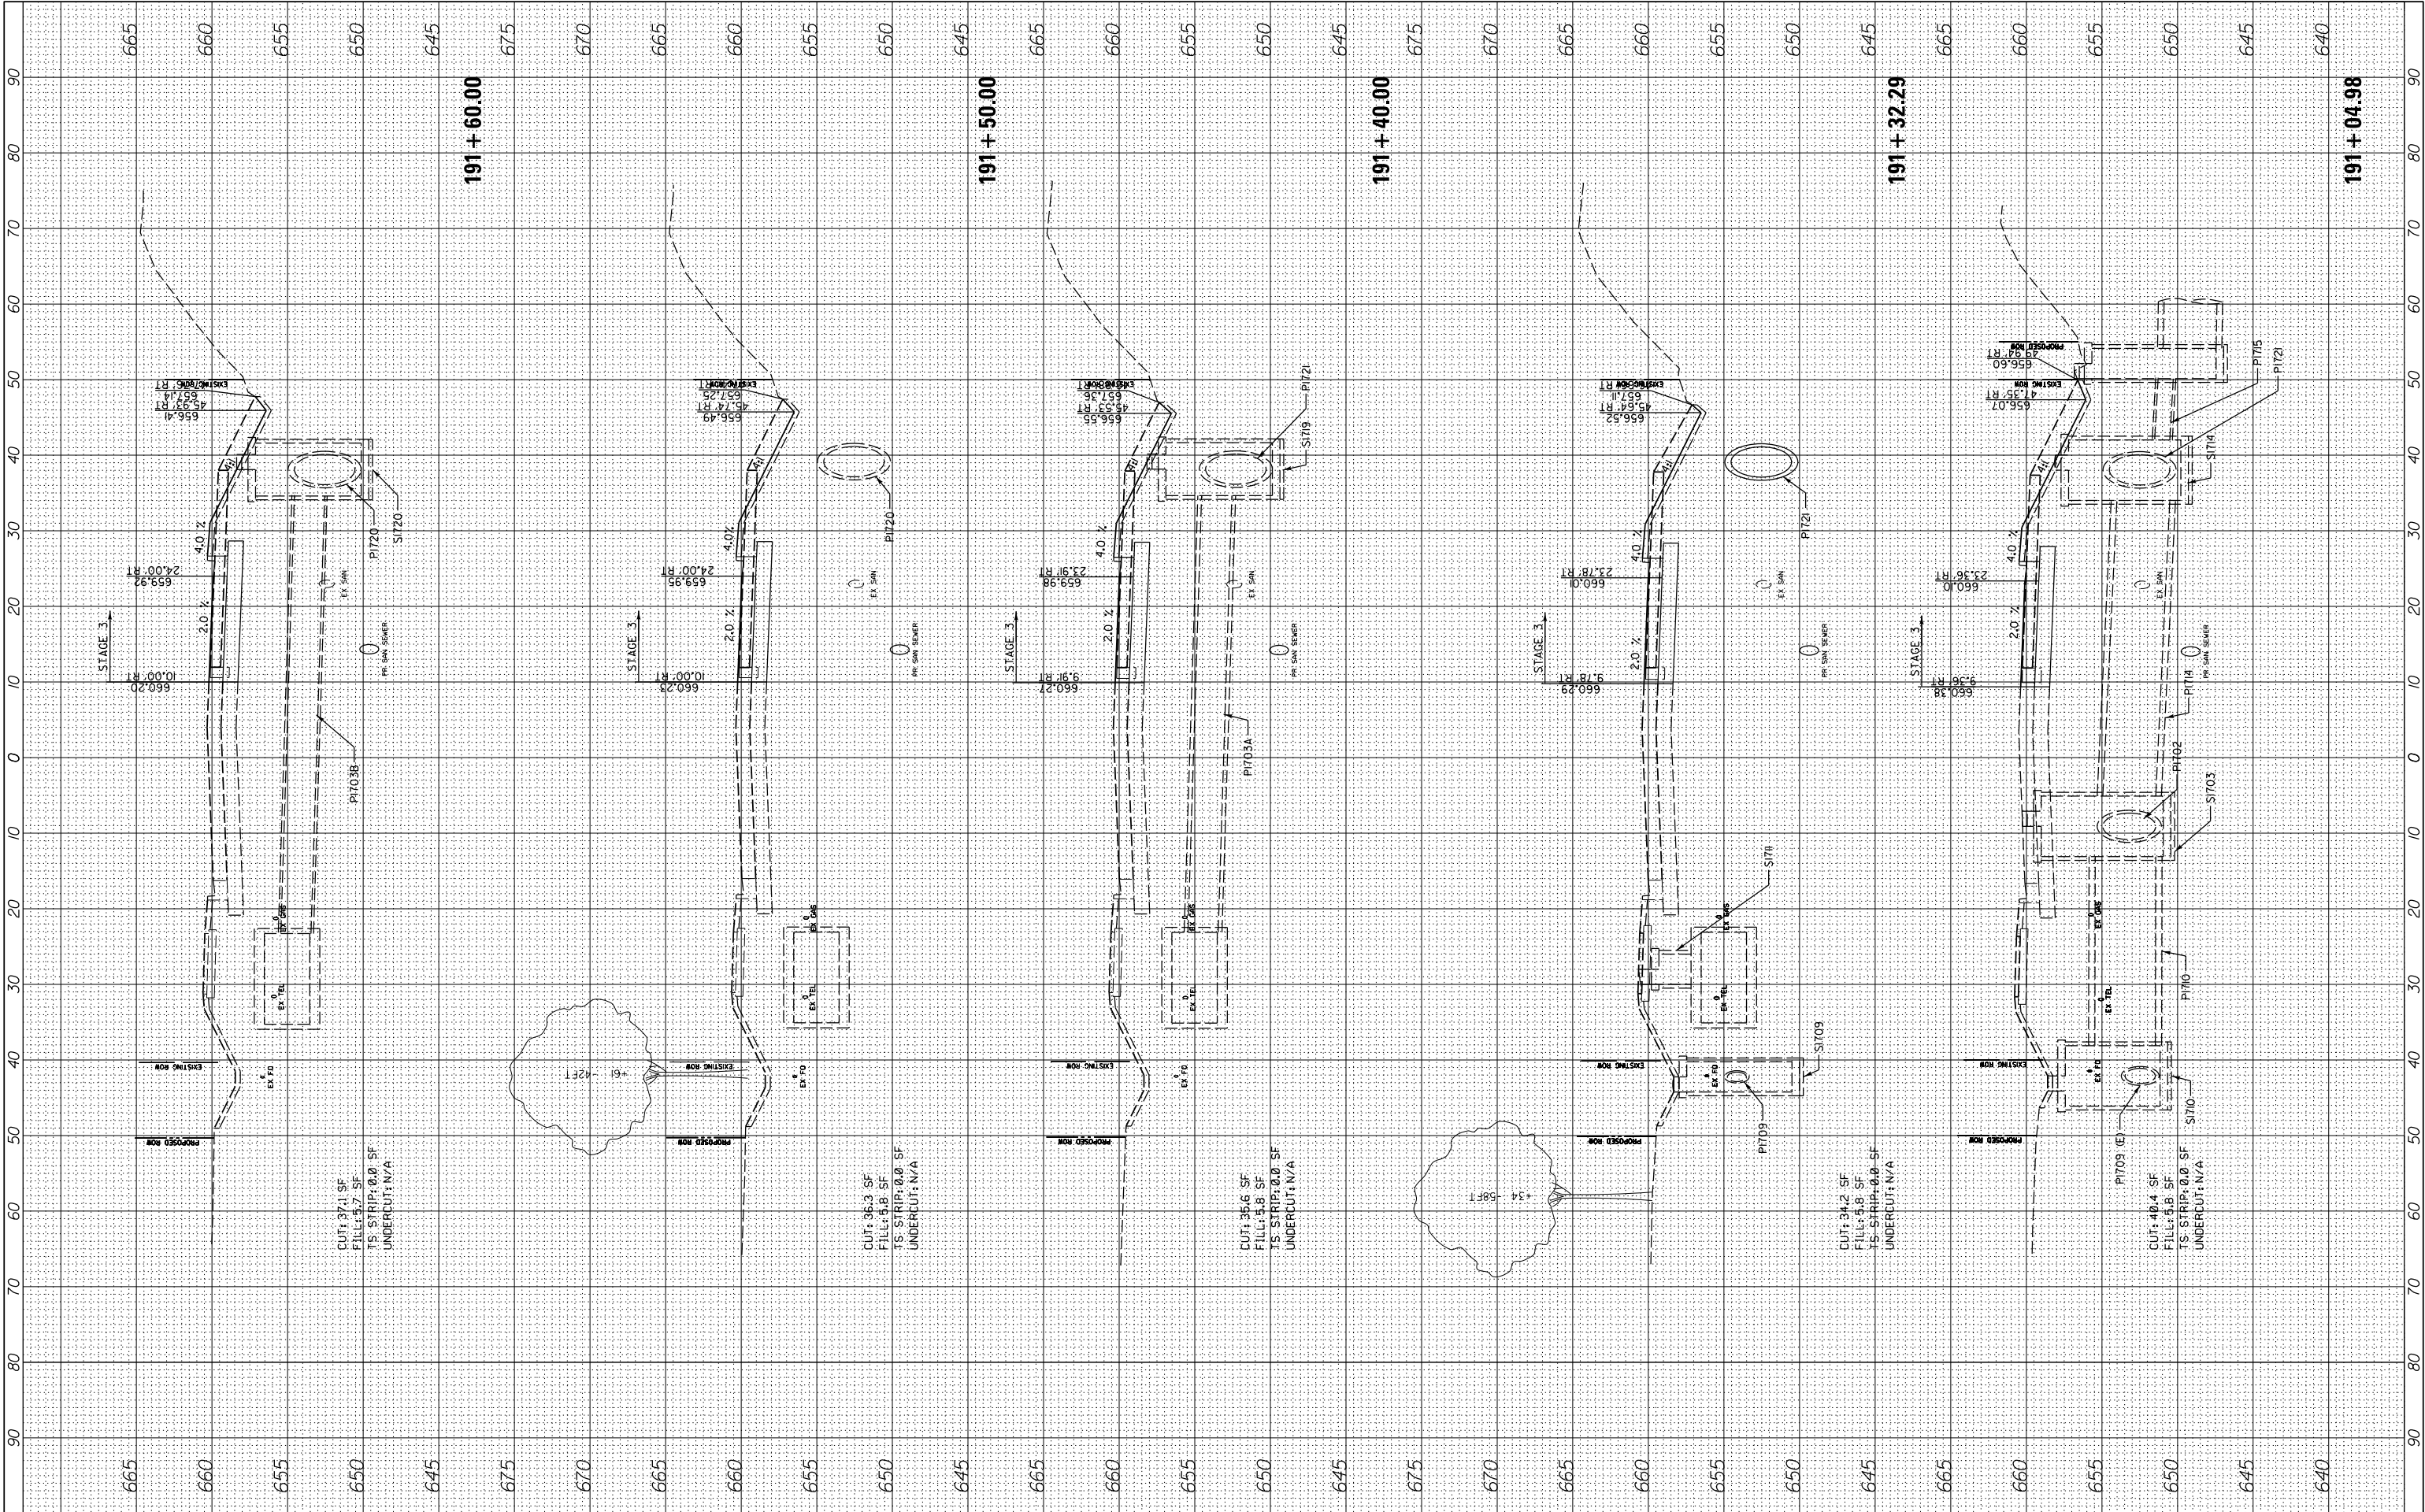

FILE NAME =	USER NAME = cward	DESIGNED -	REVISED -	STATE OF ILLINOIS DEPARTMENT OF TRANSPORTATION	DEERFIELD ROAD RECONSTRUCTION MOT CROSS SECTIONS YEAR 2 STAGE 3					F.A. RTE.	SECTION	COUNTY	TOTAL SHEETS	SHEET NO.
N:\L\CDOT\190304.0003A\Civil\XS-MOT-Year2-Stage3-190304.0003A.SHT		DRAWN -	REVISED -		I257	15-00038-07-WR		LAKE	1090	1052				
Default		CHECKED -	REVISED -		CONTRACT NO. 6IK62									
	PLOT DATE = 8/14/2026	DATE -	REVISED -		SCALE:	SHEET	OF	SHEETS	STA. 191+04.98	TO STA. 191+60.00	ILLINOIS FED. AID PROJECT			

ORIGINAL SURVEY	SURVEYED _____	BY _____	DATE _____
	PLOTTED _____		
	TEMPLATE _____		
	AREAS _____		
NO. _____	AREAS CHECKED _____		

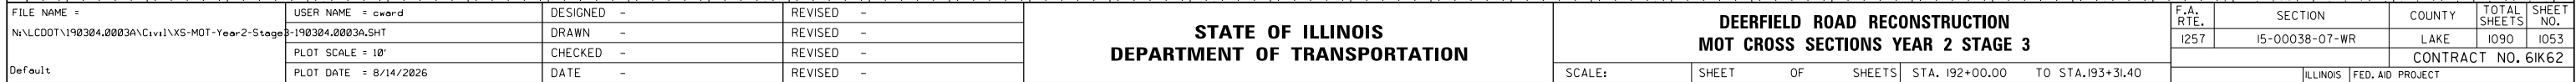


**DEERFIELD ROAD RECONSTRUCTION
MOT CROSS SECTIONS YEAR 2 STAGE 3**

F.A. RTE.	SECTION	COUNTY	TOTAL SHEETS	SHEET NO.
1257	15-00038-07-WR	LAKE	1090	1053
		CONTRACT NO. 61K62		
ILLINOIS		FED. AID PROJECT		

FINAL SURVEY	SURVEYED PLOTTED NOTE BOOK	BY	DATE

ORIGINAL SURVEY	SURVEYED PLOTTED NOTE BOOK	BY	DATE

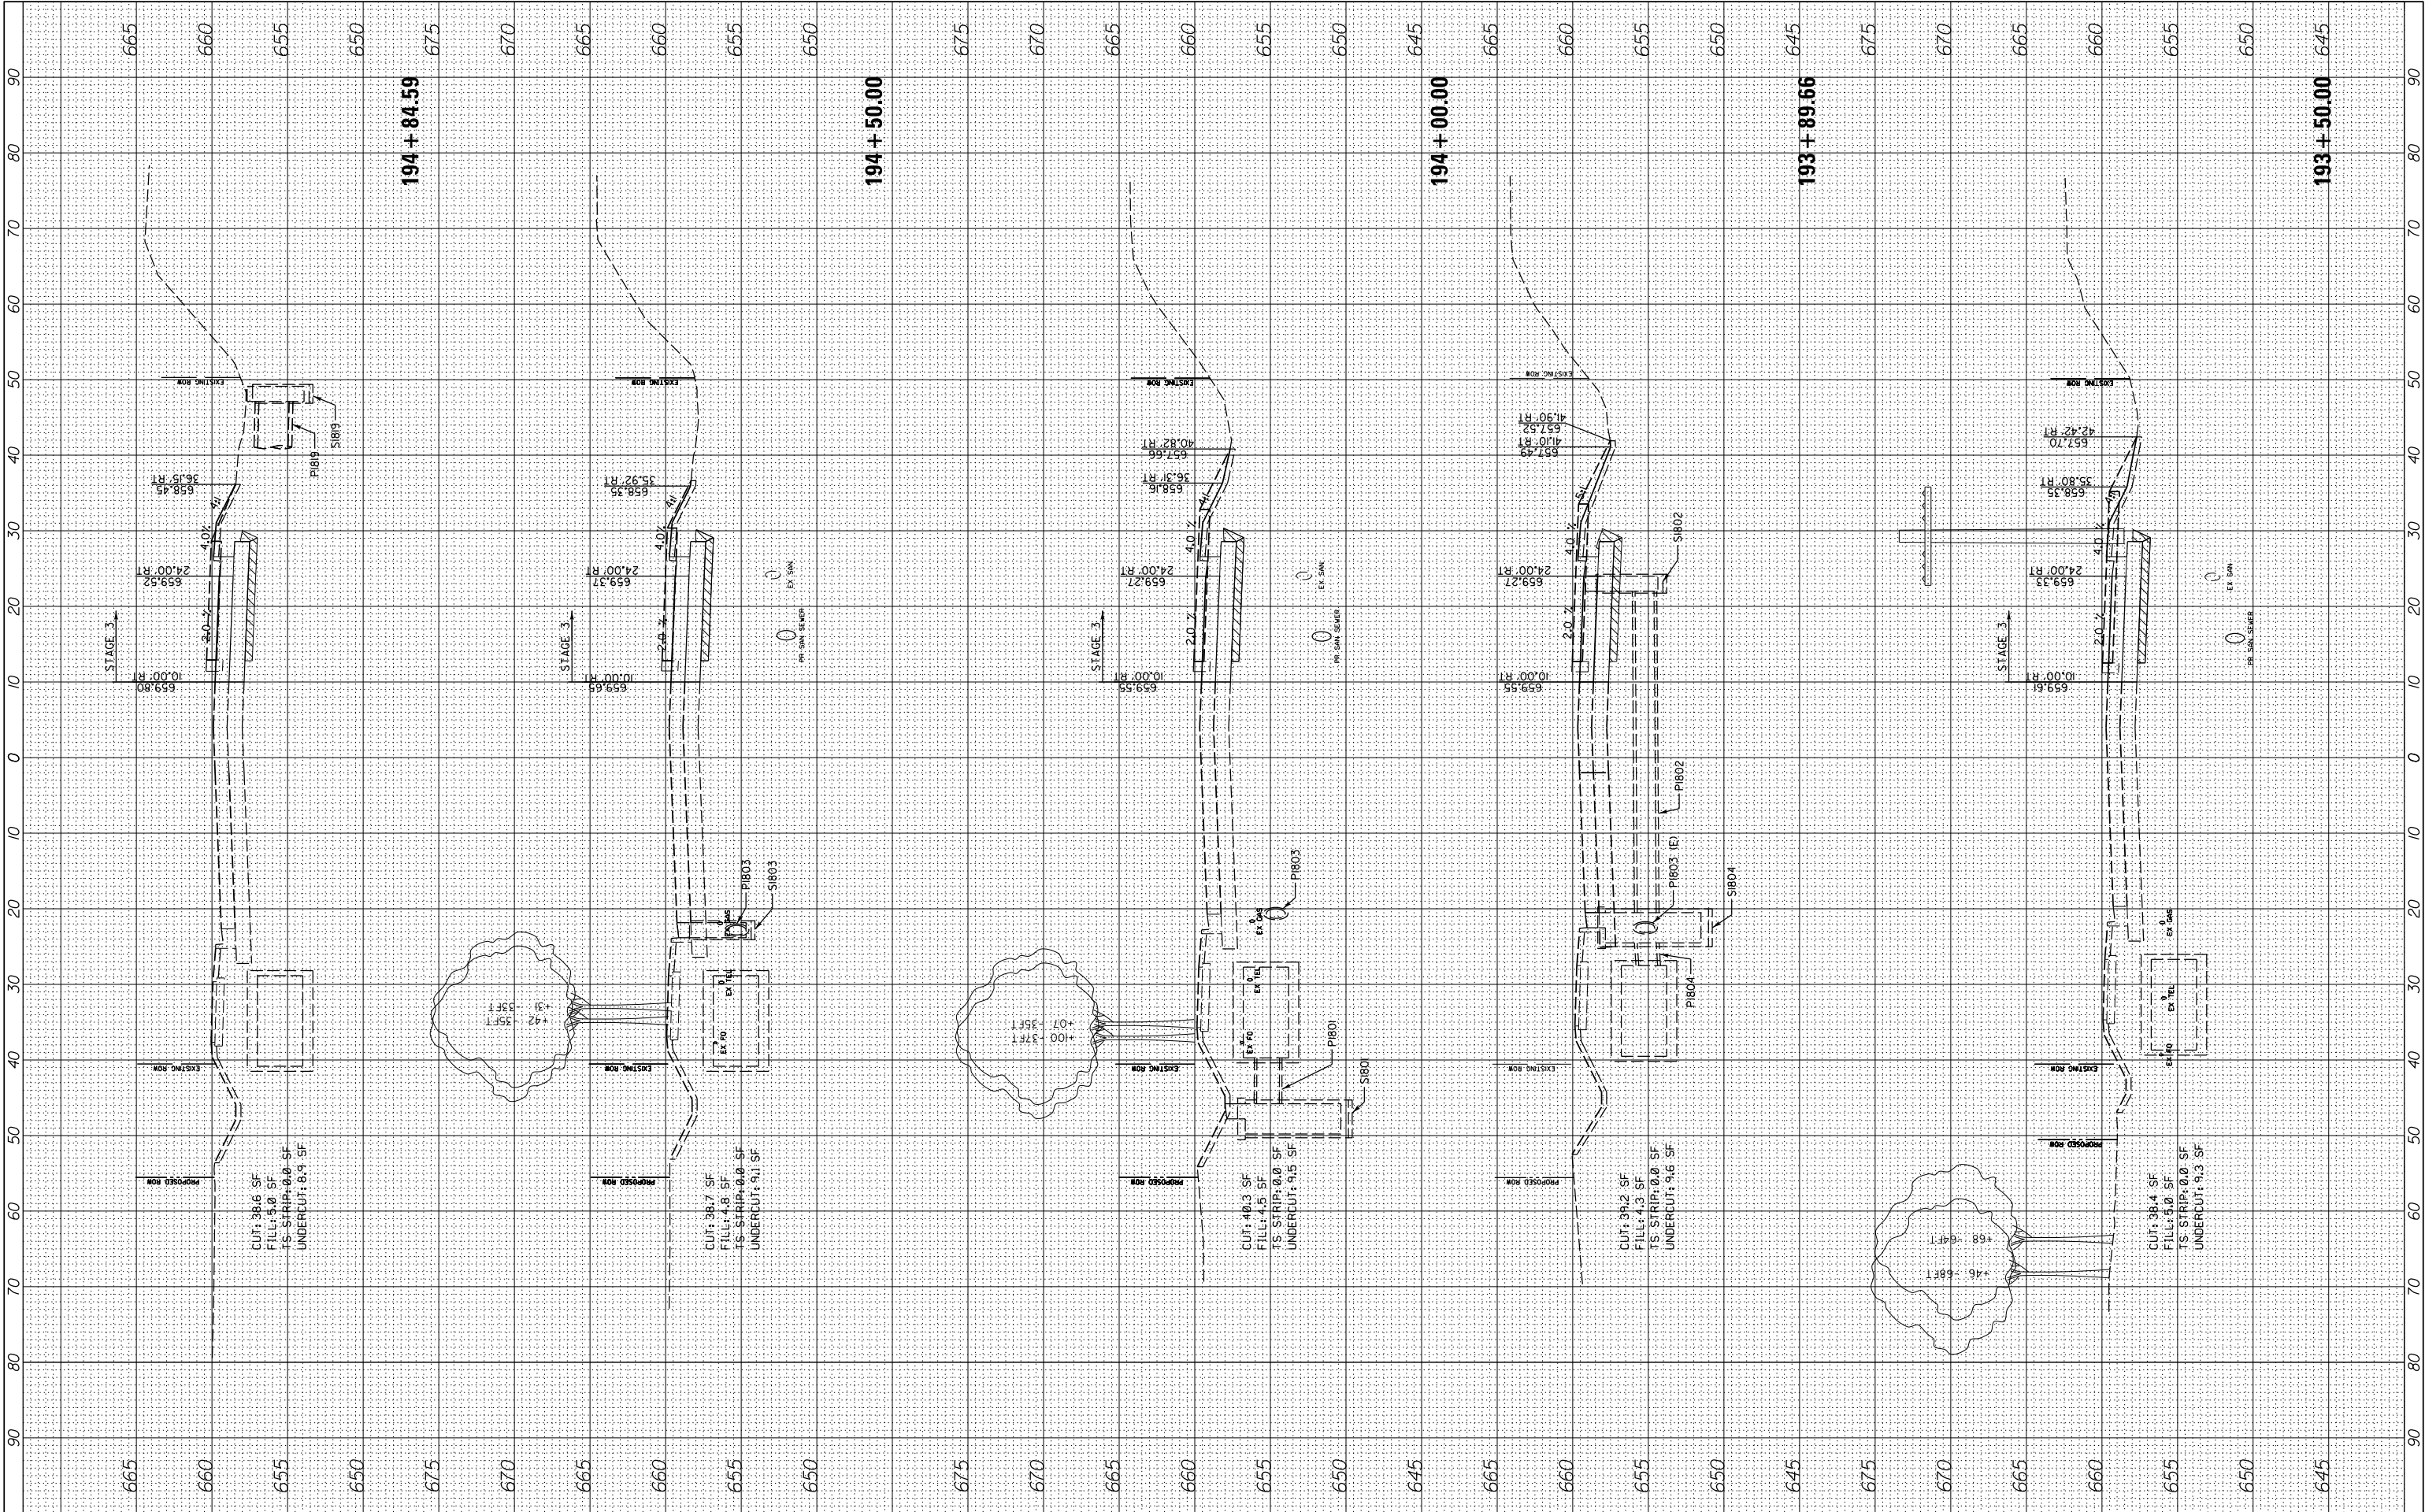


FILE NAME =	USER NAME = cward	DESIGNED -	REVISED -
N:\L\CDOT\190304.0003A\Civil\XS-MOT-Year2-Stage3	190304.0003A.SHT	DRAWN -	REVISED -
Default	PLOT SCALE = 10'	CHECKED -	REVISED -
	PLOT DATE = 8/14/2026	DATE -	REVISED -

STATE OF ILLINOIS DEPARTMENT OF TRANSPORTATION		DEERFIELD ROAD RECONSTRUCTION MOT CROSS SECTIONS YEAR 2 STAGE 3	
SCALE:	SHEET	OF	SHEETS
			STA. 193+50.00 TO STA. 194+84.59

F.A. RTE.	SECTION	COUNTY	TOTAL SHEETS	SHEET NO.
1257	15-00038-07-WR	LAKE	1090	1054
CONTRACT NO. 6IK62				
ILLINOIS FED. AID PROJECT				

FINAL SURVEY	SURVEYED PLOTTED NOTE BOOK	BY	DATE
NO.	AREAS CHECKED		


ORIGINAL SURVEY	SURVEYED PLOTTED NOTE BOOK	BY	DATE
NO.	AREAS CHECKED		

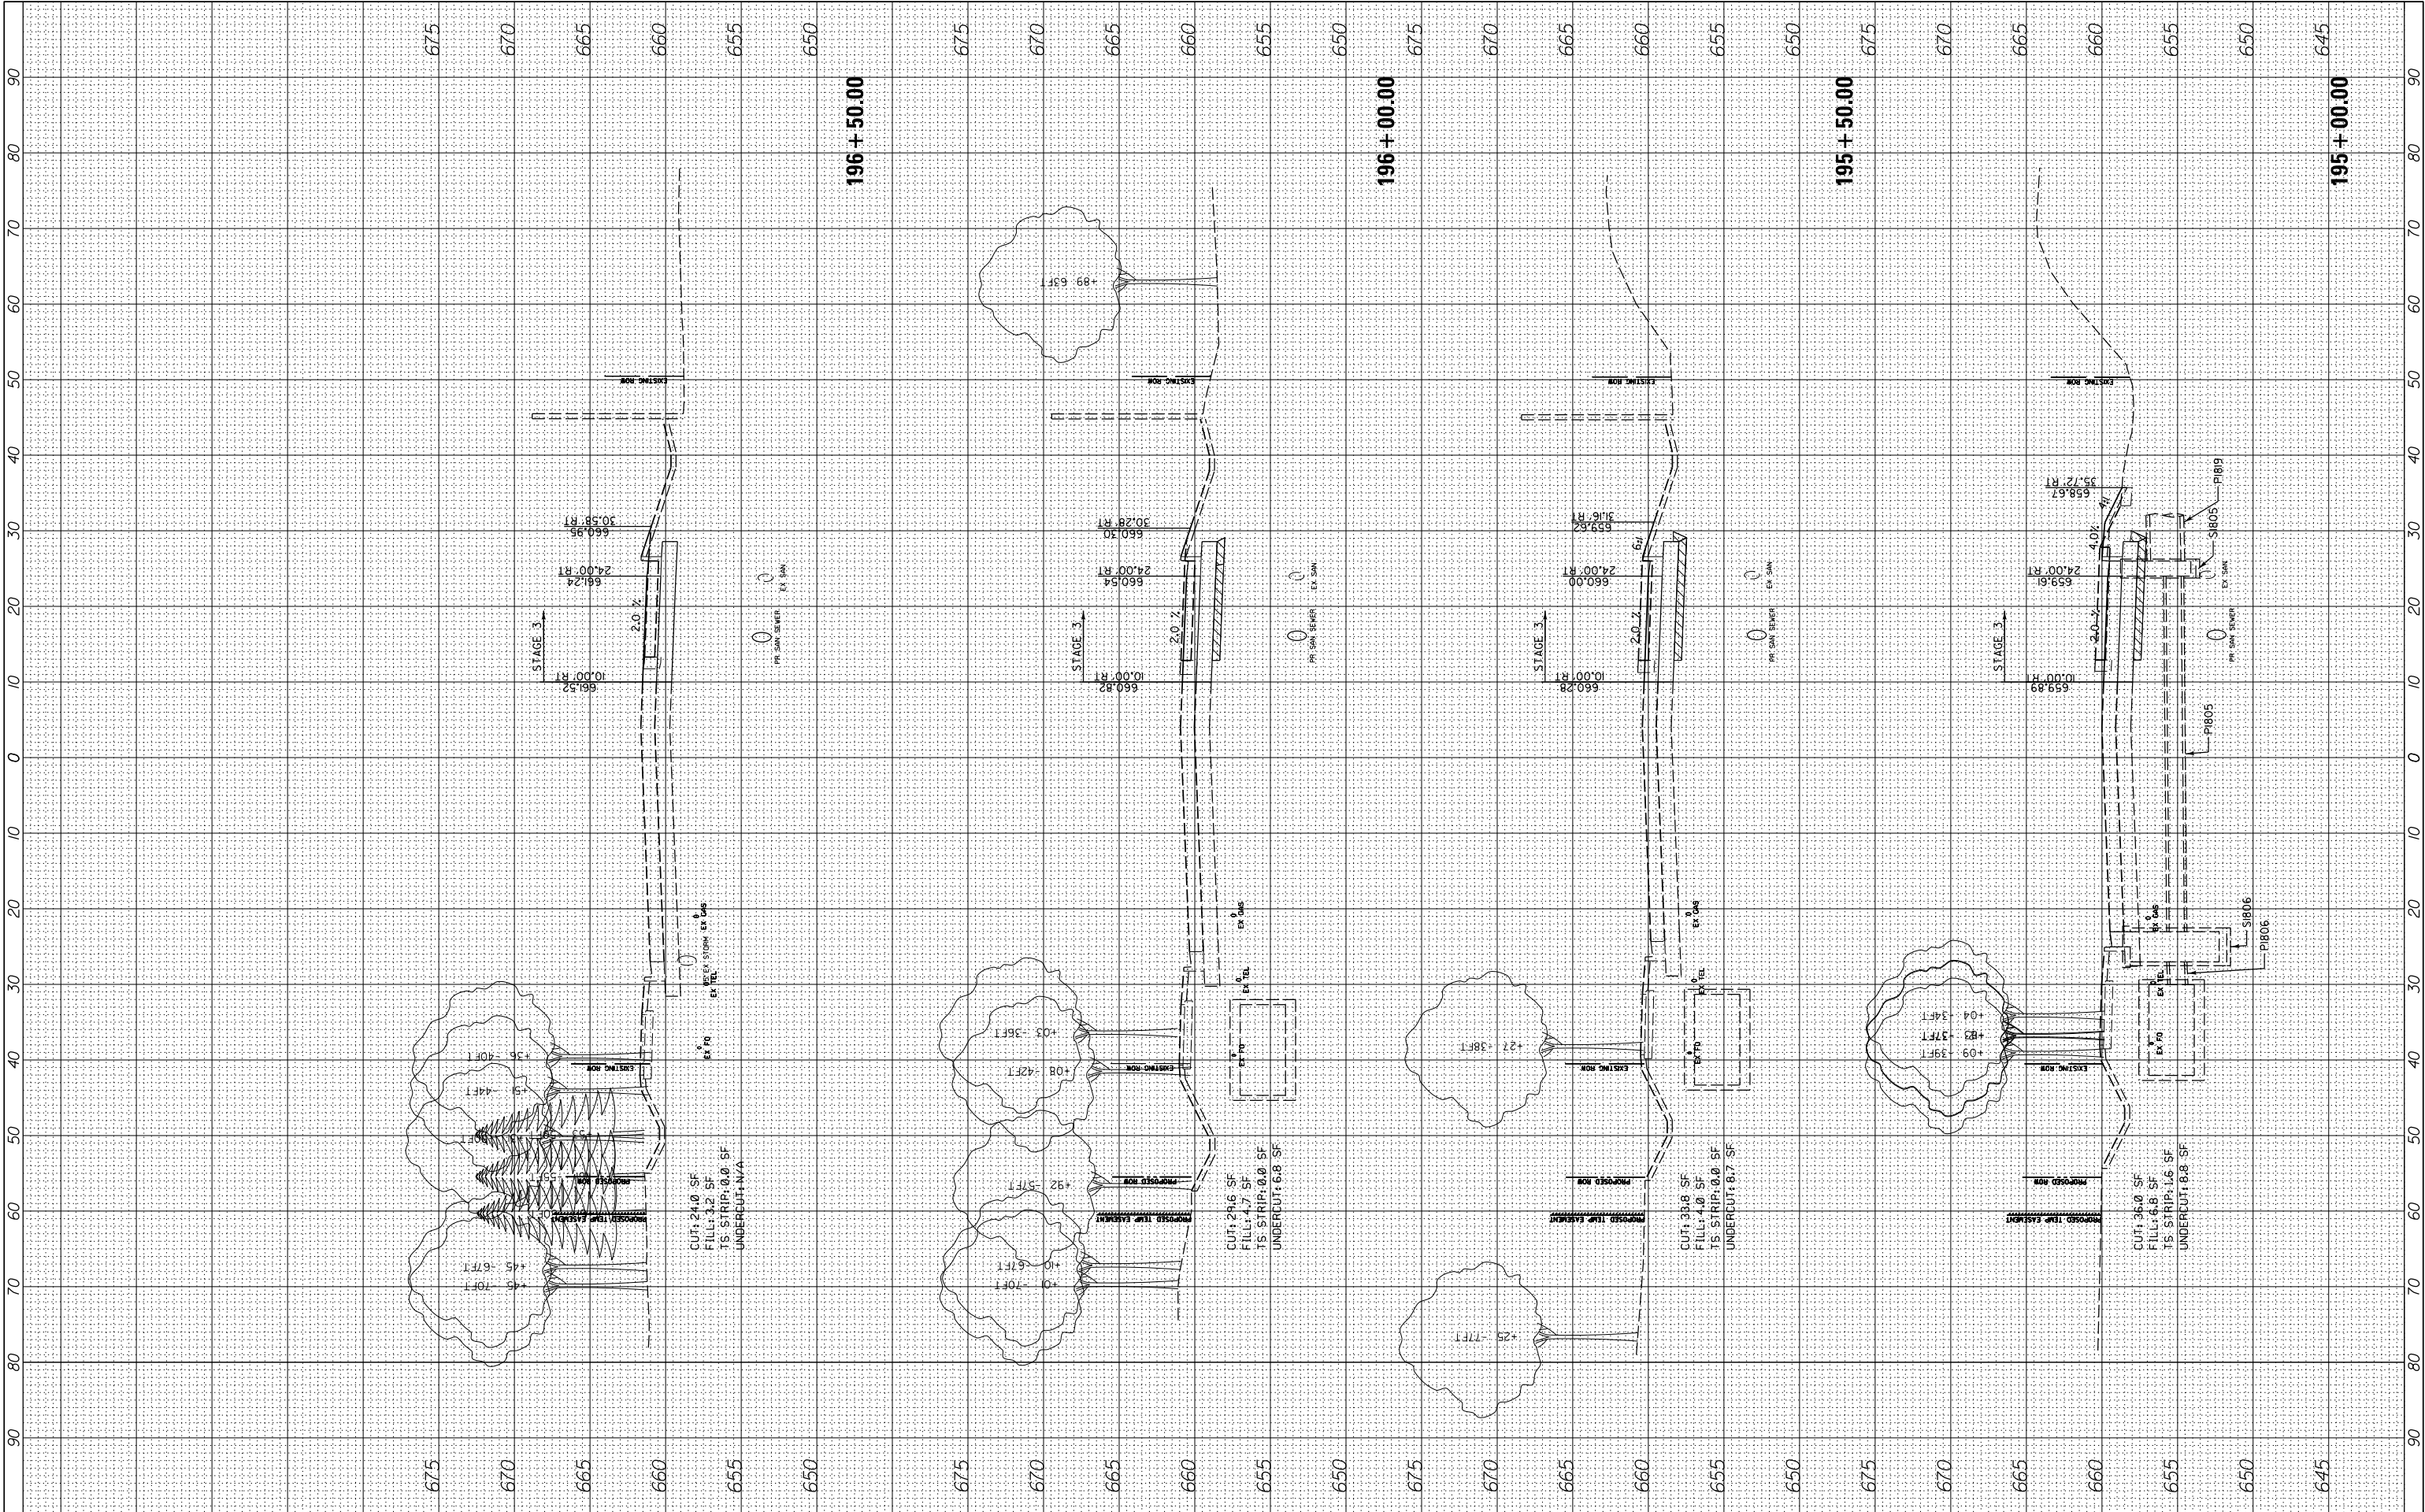

FILE NAME =	USER NAME = cward	DESIGNED -	REVISED -	STATE OF ILLINOIS DEPARTMENT OF TRANSPORTATION	DEERFIELD ROAD RECONSTRUCTION MOT CROSS SECTIONS YEAR 2 STAGE 3				F.A. RTE.	SECTION	COUNTY	TOTAL SHEETS	SHEET NO.
N:\C00T\190304.0003A\Civil\XS-MOT-Year-2-Stage3-190304.0003A.SHT		DRAWN -	REVISED -		I257	15-00038-07-WR	LAKE	1090	1055				
Default	PLOT SCALE = 10'	CHECKED -	REVISED -		CONTRACT NO. 6IK62								
	PLOT DATE = 8/14/2026	DATE -	REVISED -		SCALE:	SHEET	OF	SHEETS	STA. 195+00.00	TO STA.196+50.00	ILLINOIS FED. AID PROJECT		

FINAL SURVEY	SURVEYED	BY	DATE
NOTE BOOK	PLOTTED		
AREAS CHECKED	TEMPLATE		
NO.	AREAS		

ORIGINAL SURVEY	SURVEYED	BY	DATE
NOTE BOOK	PLOTTED		
AREAS CHECKED	TEMPLATE		
NO.	AREAS		

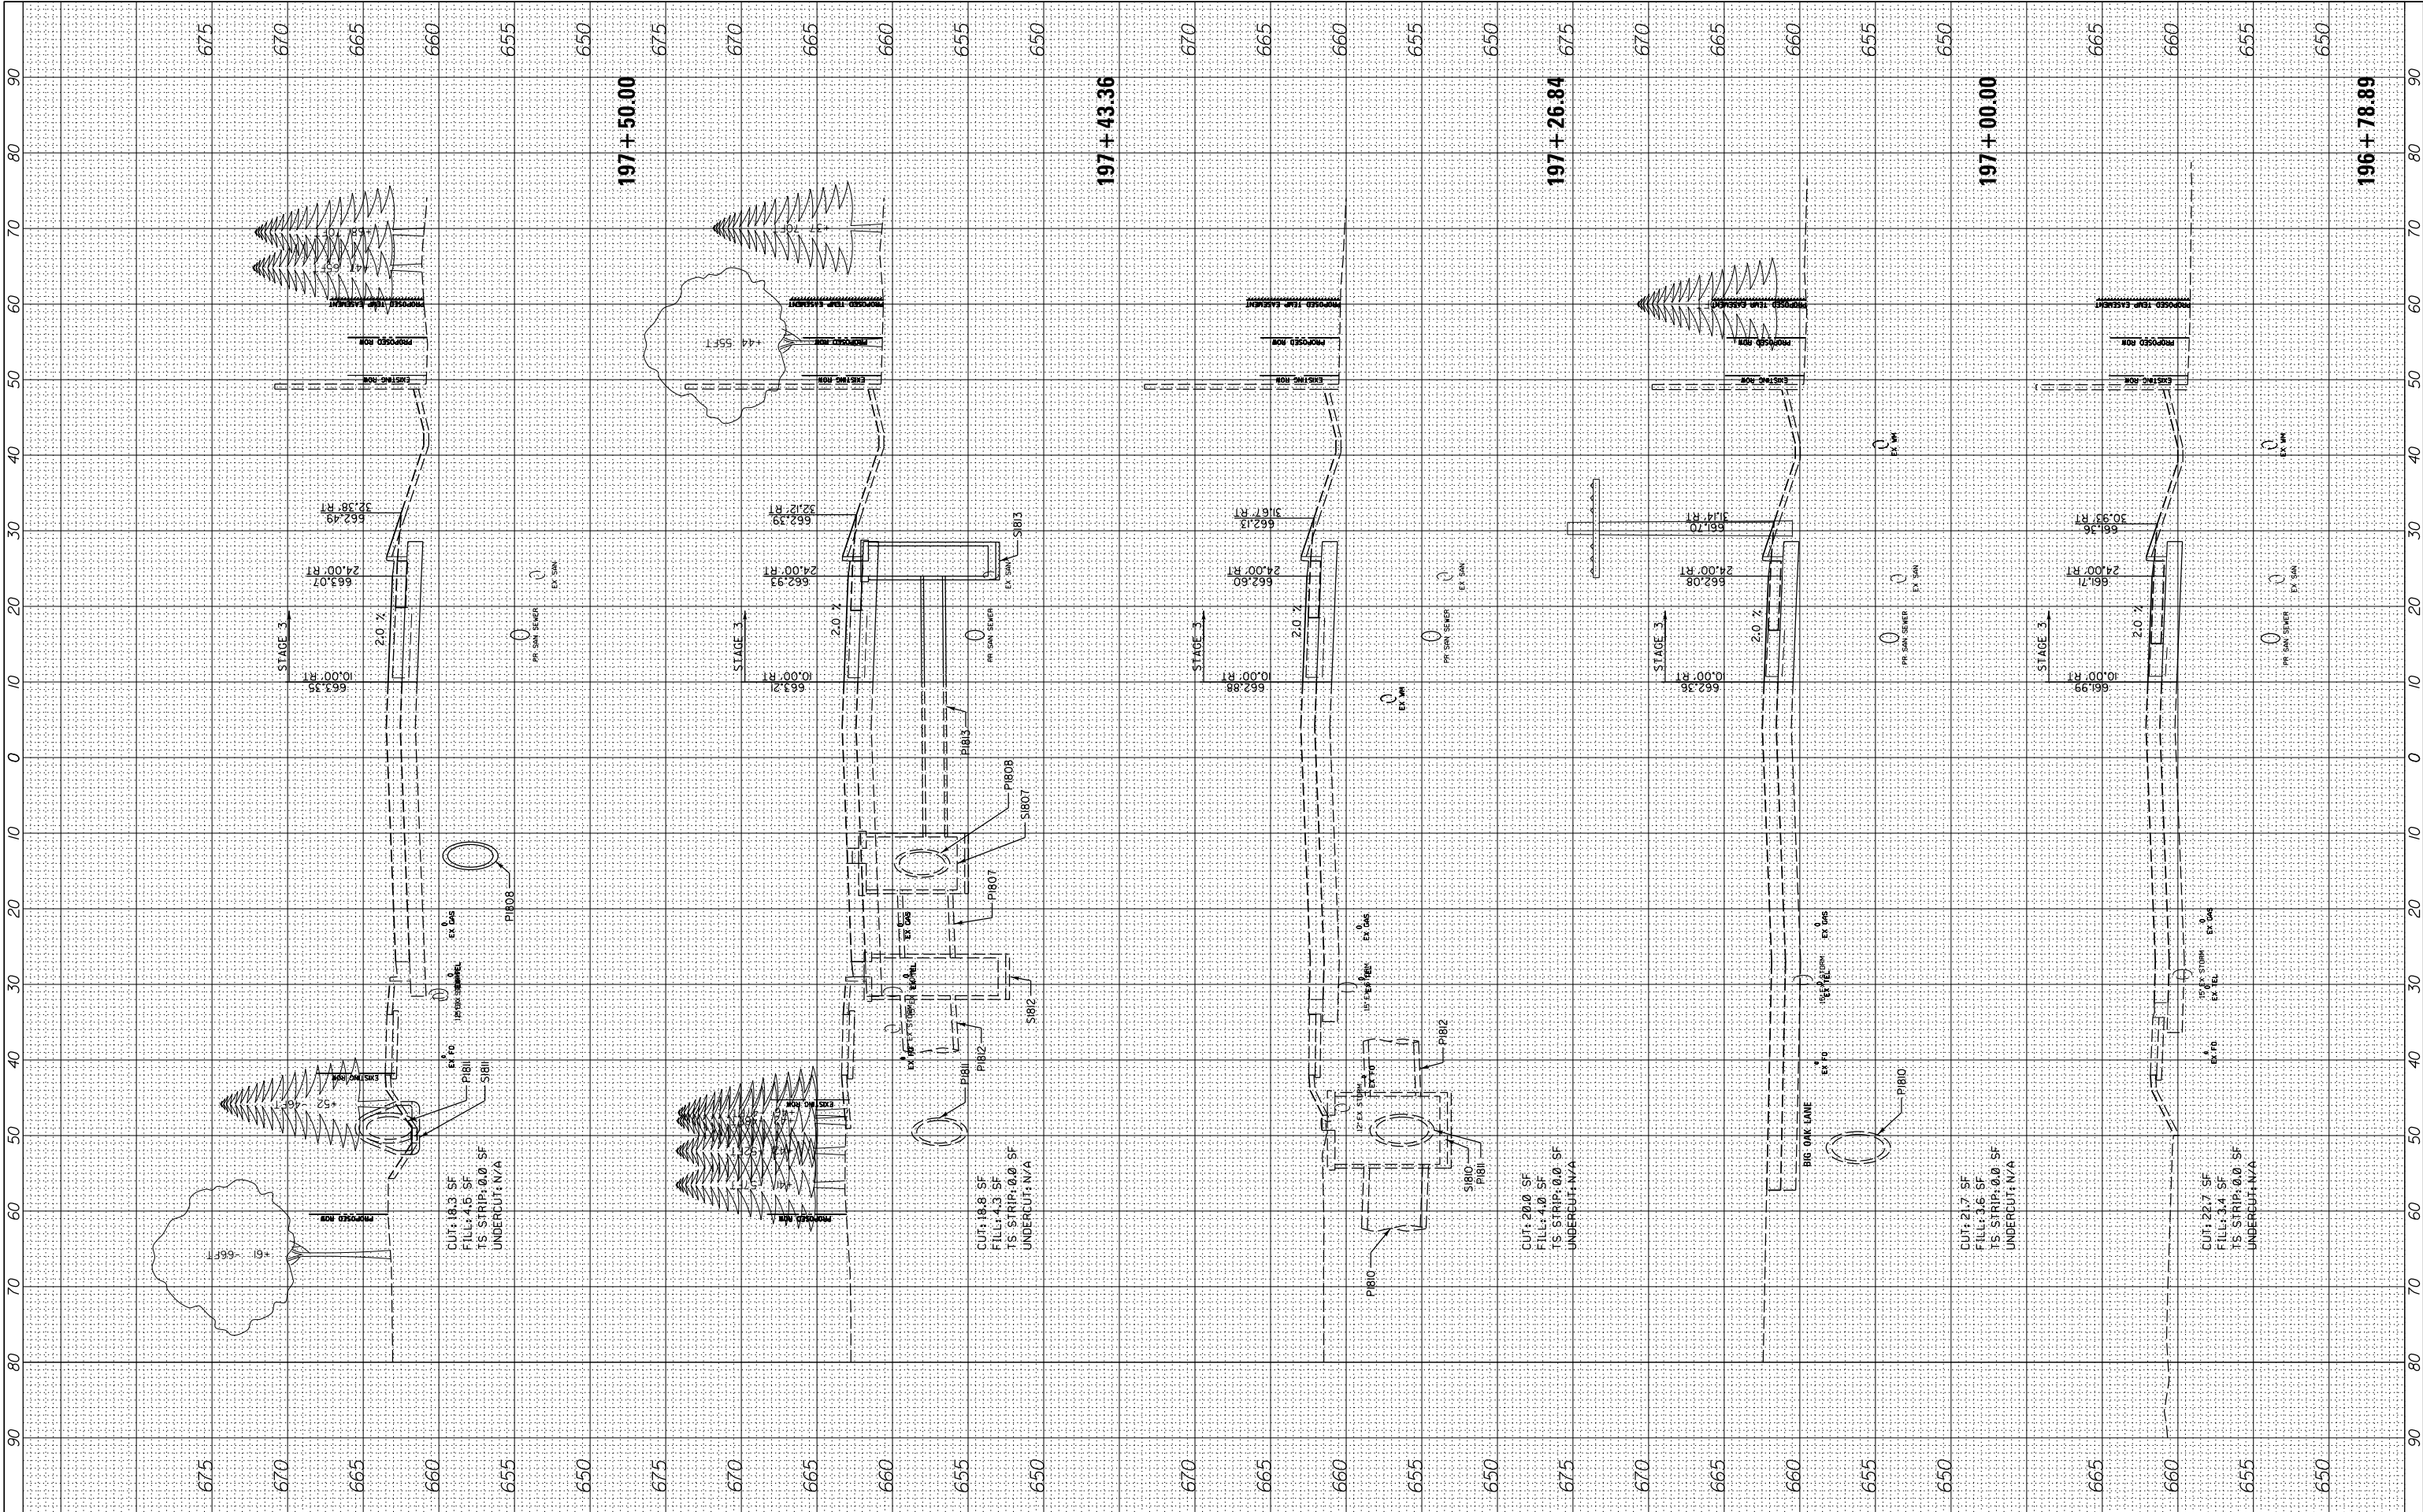


FILE NAME =	USER NAME = cward	DESIGNED -	REVISED -
N:\L\CDOT\190304.0003A\Civil\XS-MOT-Year-2-Stage3-190304.0003A.SHT		DRAWN -	REVISED -
Default	PLOT SCALE = 10'	CHECKED -	REVISED -
	PLOT DATE = 8/14/2026	DATE -	REVISED -

STATE OF ILLINOIS DEPARTMENT OF TRANSPORTATION			
DEERFIELD ROAD RECONSTRUCTION MOT CROSS SECTIONS YEAR 2 STAGE 3			
SCALE:	SHEET	OF	SHEETS
	STA. 196+78.89	TO	STA. 197+50.00

F.A. RTE.	SECTION	COUNTY	TOTAL SHEETS	SHEET NO.
1257	I5-00038-07-WR	LAKE	1090	1056
CONTRACT NO. 6IK62				
ILLINOIS FED. AID PROJECT				

FINAL SURVEY	SURVEYED PLOTTED NOTE BOOK	BY	DATE
NO.	AREAS CHECKED		

ORIGINAL SURVEY	SURVEYED PLOTTED NOTE BOOK	BY	DATE
NO.	AREAS CHECKED		

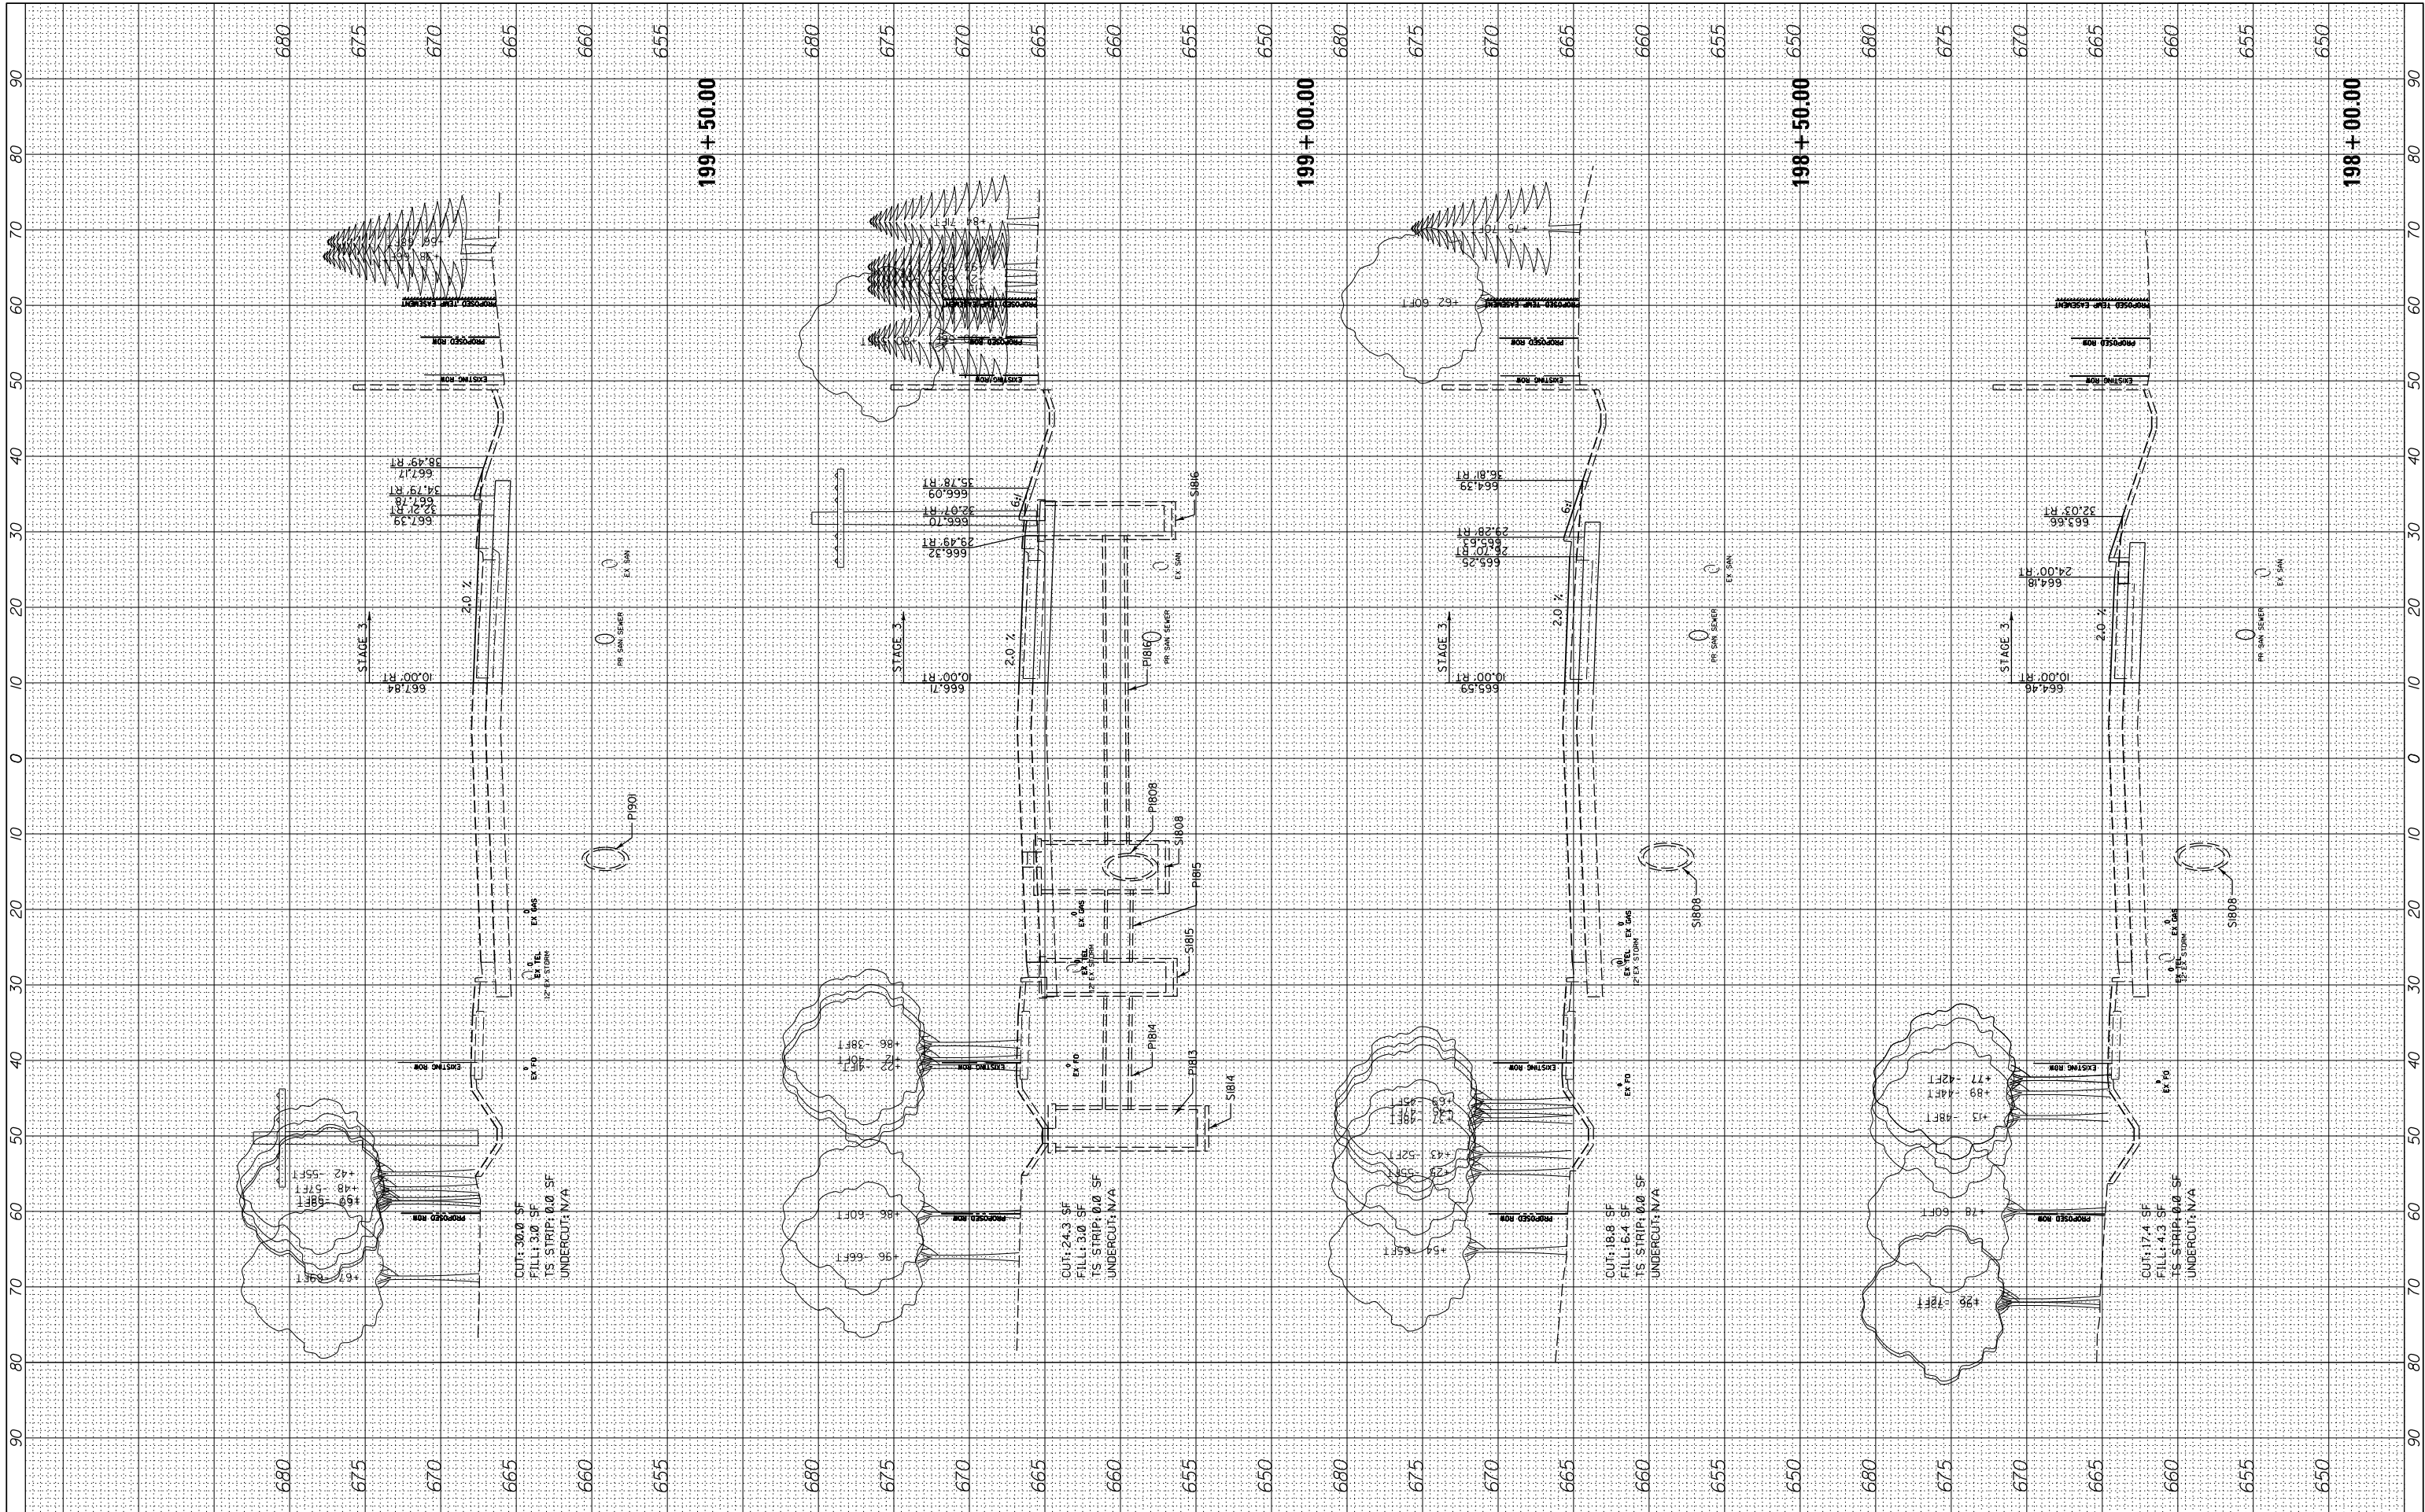


FILE NAME =	USER NAME = cward	DESIGNED -	REVISED -
N:\L\CDOT\190304.0003A\Civil\XS-MOT-Year-2-Stage-3	190304.0003A.SHT	DRAWN -	REVISED -
Default	PLOT SCALE = 10'	CHECKED -	REVISED -
	PLOT DATE = 8/14/2026	DATE -	REVISED -

STATE OF ILLINOIS DEPARTMENT OF TRANSPORTATION			
DEERFIELD ROAD RECONSTRUCTION MOT CROSS SECTIONS YEAR 2 STAGE 3			
SCALE:	SHEET	OF	SHEETS
			STA. 198+00.00 TO STA. 199+50.00


F.A. RTE.	SECTION	COUNTY	TOTAL SHEETS	SHEET NO.
1257	I5-00038-07-WR	LAKE	1090	1057
CONTRACT NO. 6IK62				
ILLINOIS FED. AID PROJECT				

ORIGINAL SURVEY					
NOTE BOOK					
	SURVEYED _____			BY _____	DATE _____
	PLOTTED _____				
	TEMPLATE _____				
	AREAS _____				
NO. _____	AREAS CHECKED _____				

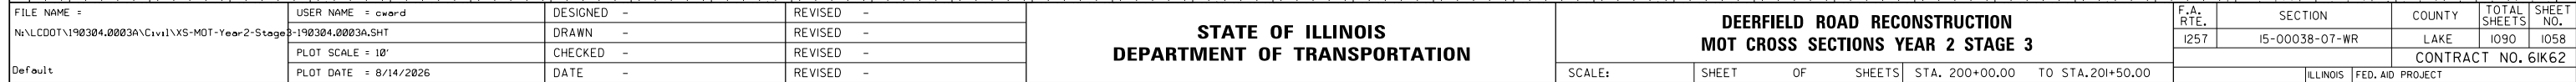

F.A. RTE.	SECTION	COUNTY	TOTAL SHEETS	SHEET NO.
1257	15-00038-07-WR	LAKE	1090	1058
		CONTRACT NO. 61K62		
ILLINOIS		FED. AID PROJECT		


FINAL SURVEY	SURVEYED _____	BY _____	DATE _____
	PLOTTED _____		
	TEMPLATE _____		
	AREAS _____		
NO. _____	AREAS CHECKED _____		

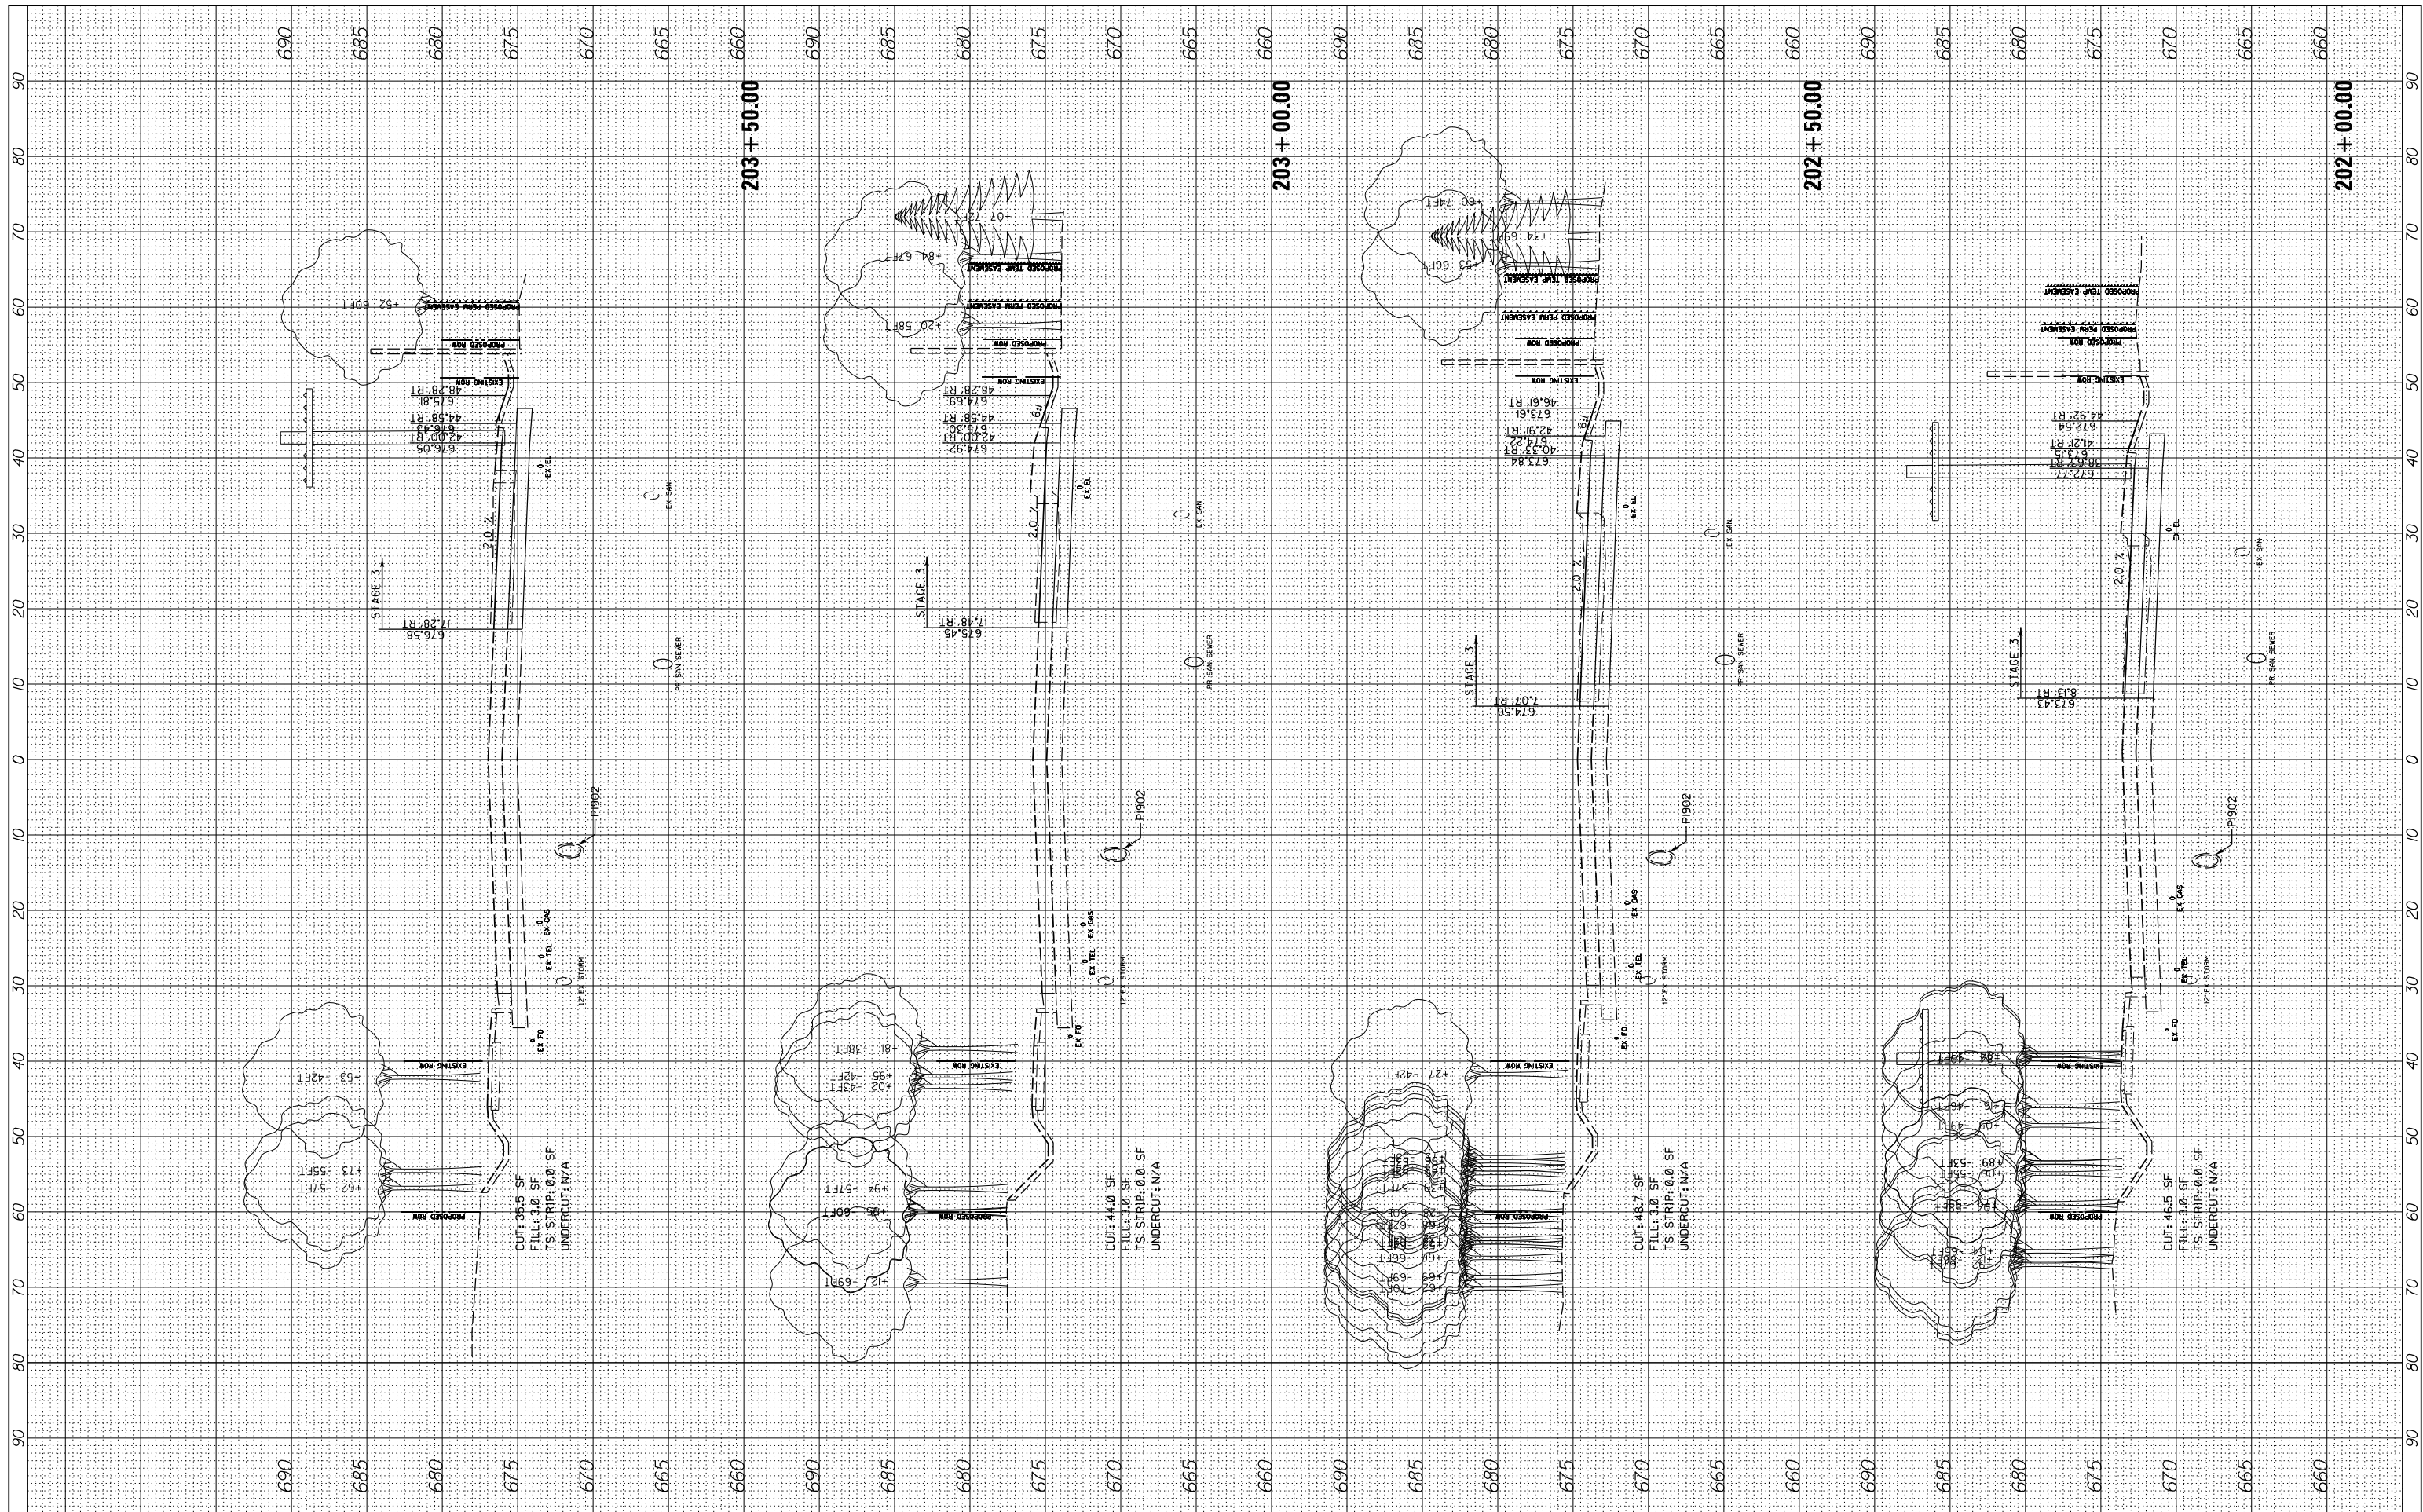[illegible]

FILE NAME =	USER NAME = cward	DESIGNED -	REVISED -	STATE OF ILLINOIS DEPARTMENT OF TRANSPORTATION	DEERFIELD ROAD RECONSTRUCTION MOT CROSS SECTIONS YEAR 2 STAGE 3				F.A. RTE.	SECTION	COUNTY	TOTAL SHEETS	SHEET NO.
N:\CDDOT\190304.0003A\Civil\XS-MOT-Year2-Stage3-190304.0003A.SHT	DRAWN -	REVISED -	REVISED -						1257	15-00038-07-WR	LAKE	1090	1059
Default	PLOT SCALE = 10'	CHECKED -	REVISED -		SCALE:				SHEET OF SHEETS STA. 202+00.00 TO STA. 203+50.00				
	PLOT DATE = 8/14/2026	DATE -	REVISED -						CONTRACT NO. 61K62				
									ILLINOIS FED. AID PROJECT				


FINAL SURVEY	NOTE BOOK	SURVEYED _____	BY _____	DATE _____
		PLOTTED _____		
		TEMPLATE _____		
		AREAS _____		
NO. _____		AREAS CHECKED _____		

ORIGINAL SURVEY		BY	DATE
	SURVEYED		
	PLOTTED		
	TEMPLATE		
NOTE BOOK	AREAS		
	AREAS CHECKED		
	NO.		

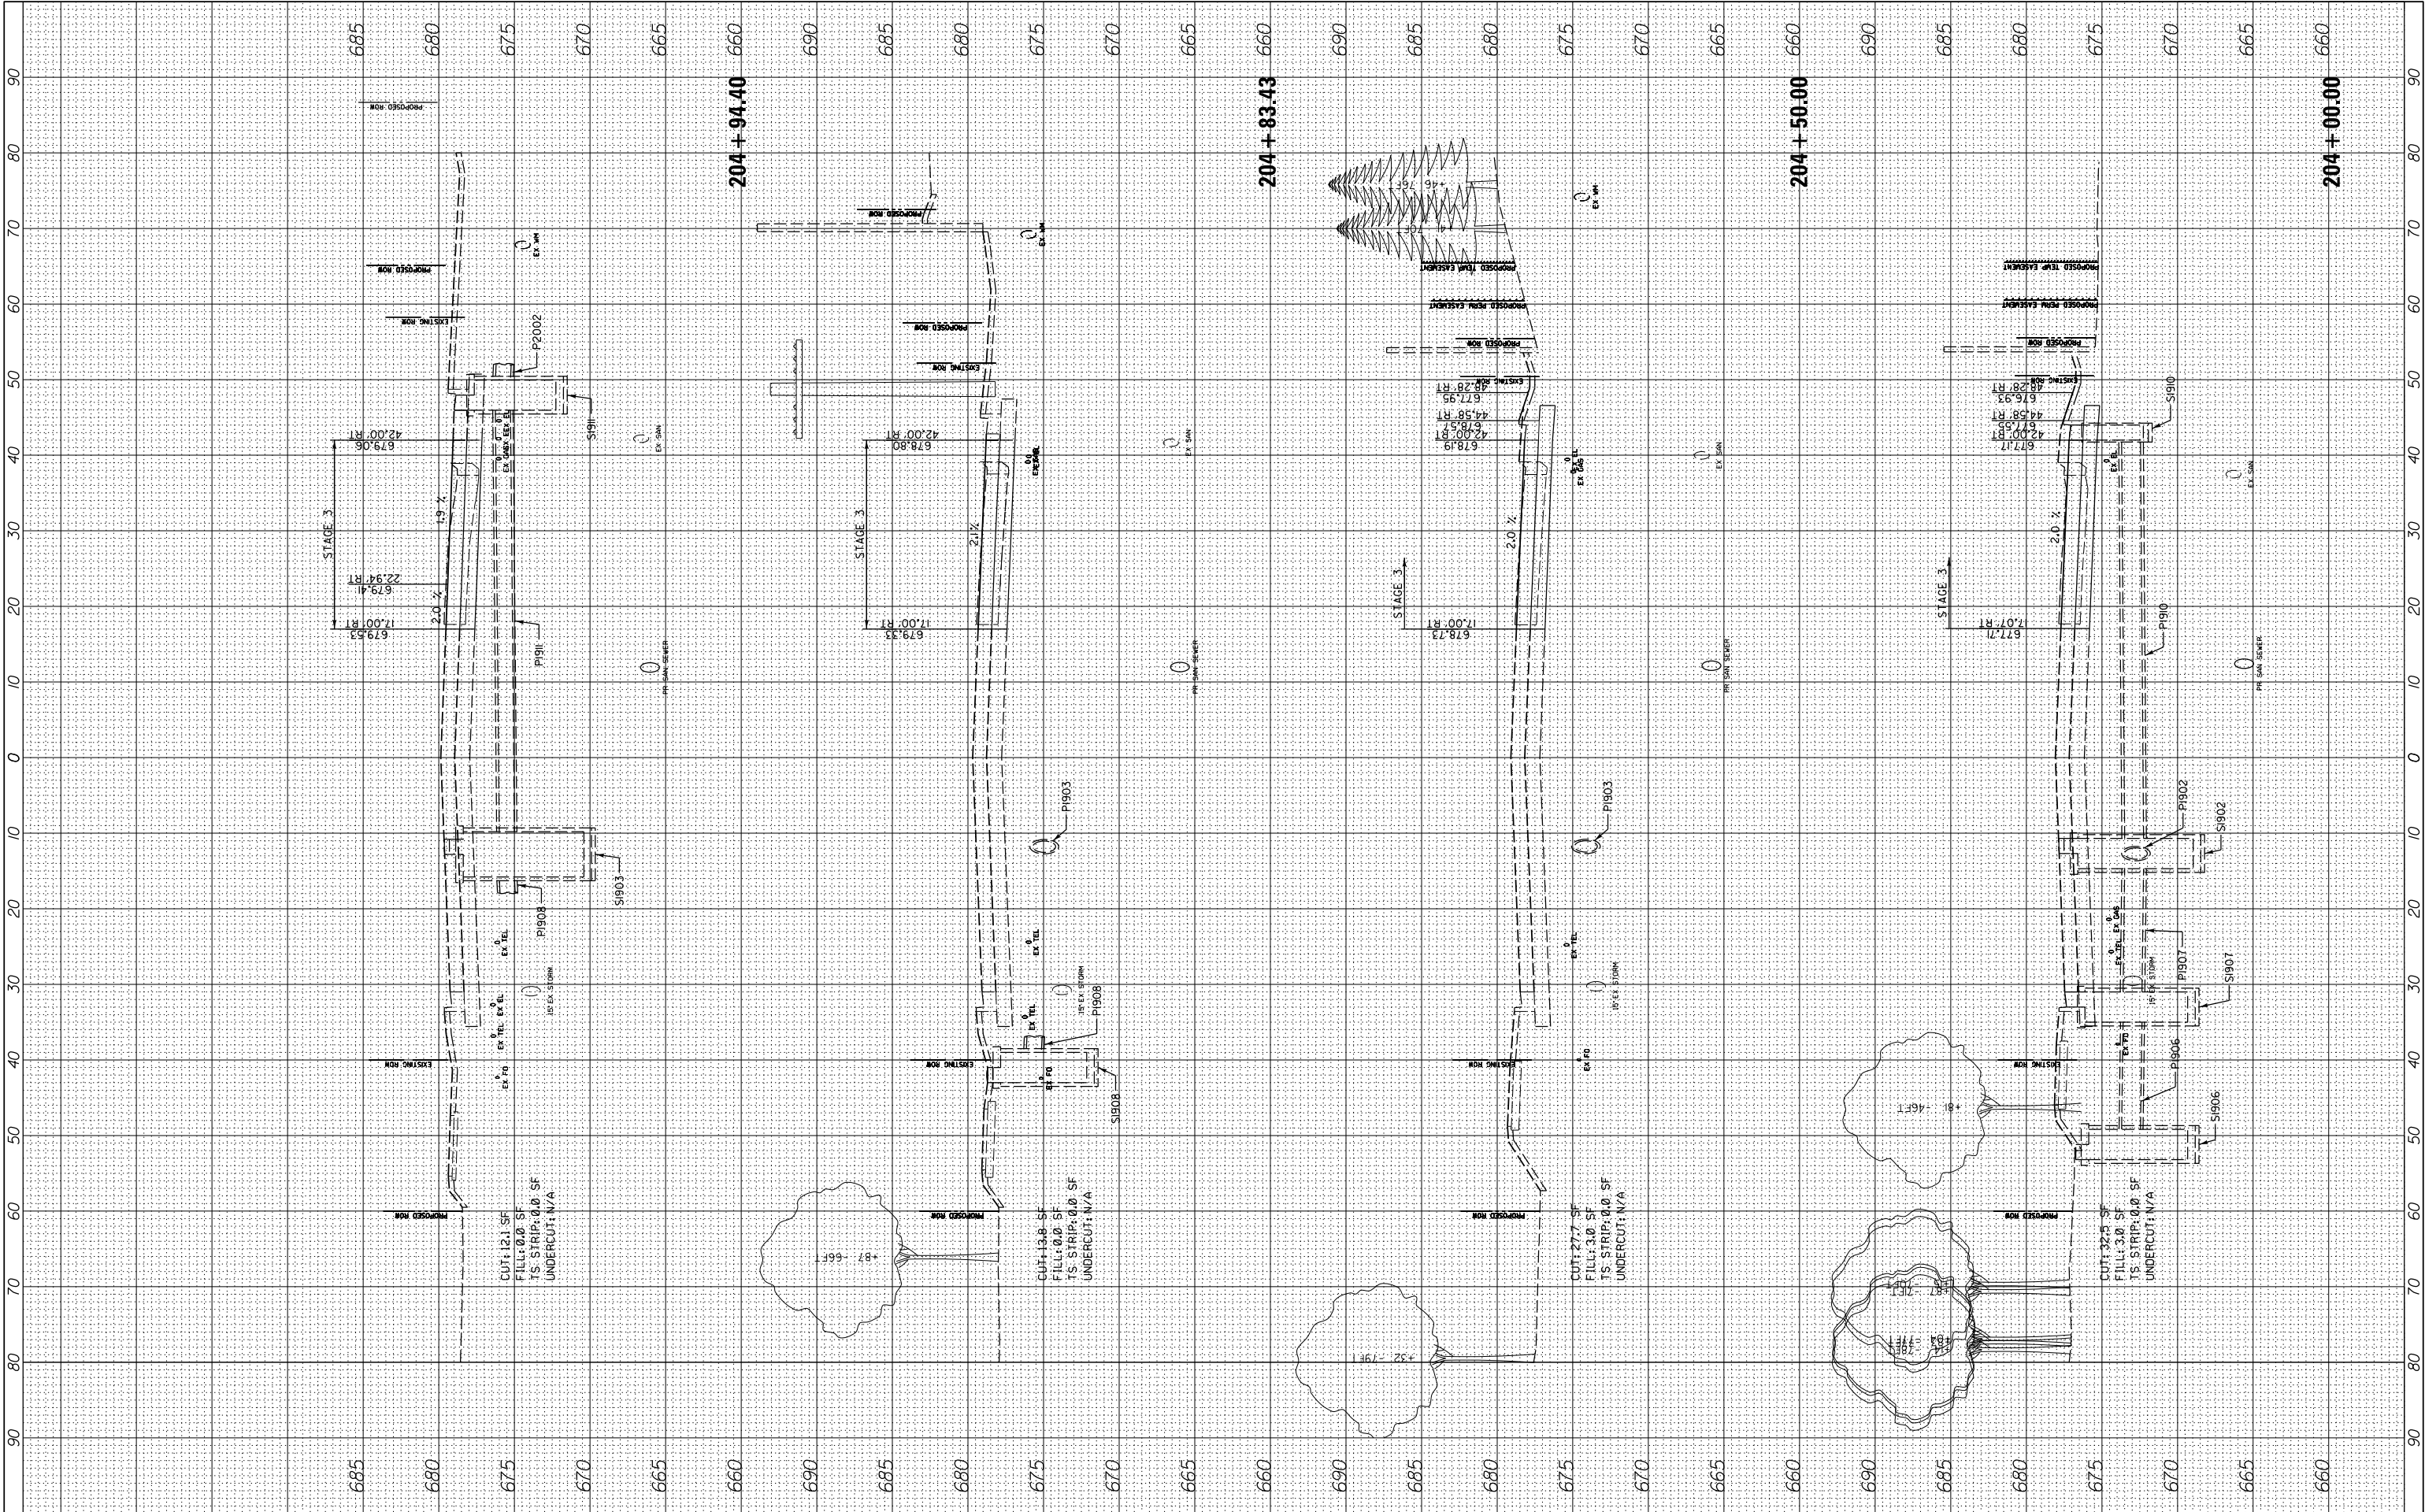

FILE NAME =		USER NAME = cward		DESIGNED -		REVISED -		STATE OF ILLINOIS DEPARTMENT OF TRANSPORTATION				DEERFIELD ROAD RECONSTRUCTION				F.A.	SECTION	COUNTY	TOTAL	SHEET				
N:\CDOT\190304.0003A\Civil\XS-MOT-Year2-Stage3-190304.0003A.SHT				DRAWN -		REVISED -						MOT CROSS SECTIONS YEAR 2 STAGE 3				RTE.			SHEETS	NO.				
				PLOT SCALE = 10'		REVISED -										I257	15-00038-07-WR	LAKE	1090	1060				
Default				CHECKED -		REVISED -																		
		PLOT DATE = 8/14/2026		DATE -		REVISED -						SCALE:		SHEET	OF	SHEETS	STA. 204+00.00		TO STA.204+94.40		CONTRACT NO. 6IK62			
																		ILLINOIS	FED. AID	PROJECT				

ORIGINAL SURVEY					
NOTE BOOK					
	SURVEYED _____			BY _____	DATE _____
	PLOTTED _____				
	TEMPLATE _____				
	AREAS _____				
NO. _____	AREAS CHECKED _____				

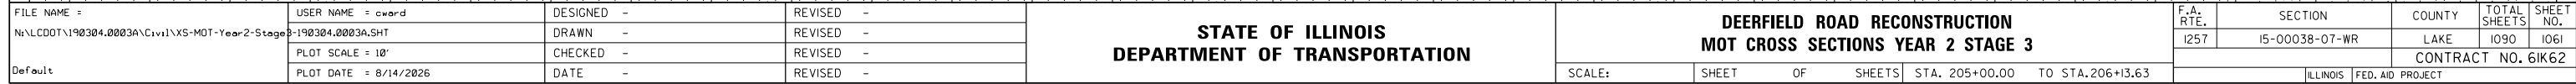


**DEERFIELD ROAD RECONSTRUCTION
MOT CROSS SECTIONS YEAR 2 STAGE 3**

F.A. RTE.	SECTION	COUNTY	TOTAL SHEETS	SHEET NO.
1257	15-00038-07-WR	LAKE	1090	1061
		CONTRACT NO. 61K62		
ILLINOIS		FED. AID PROJECT		


FINAL SURVEY NOTE BOOK NO.	SURVEYED PLOTTED TEMPLATE AREAS CHECKED	BY	DATE

ORIGINAL SURVEY NOTE BOOK NO.	SURVEYED PLOTTED TEMPLATE AREAS CHECKED	BY	DATE

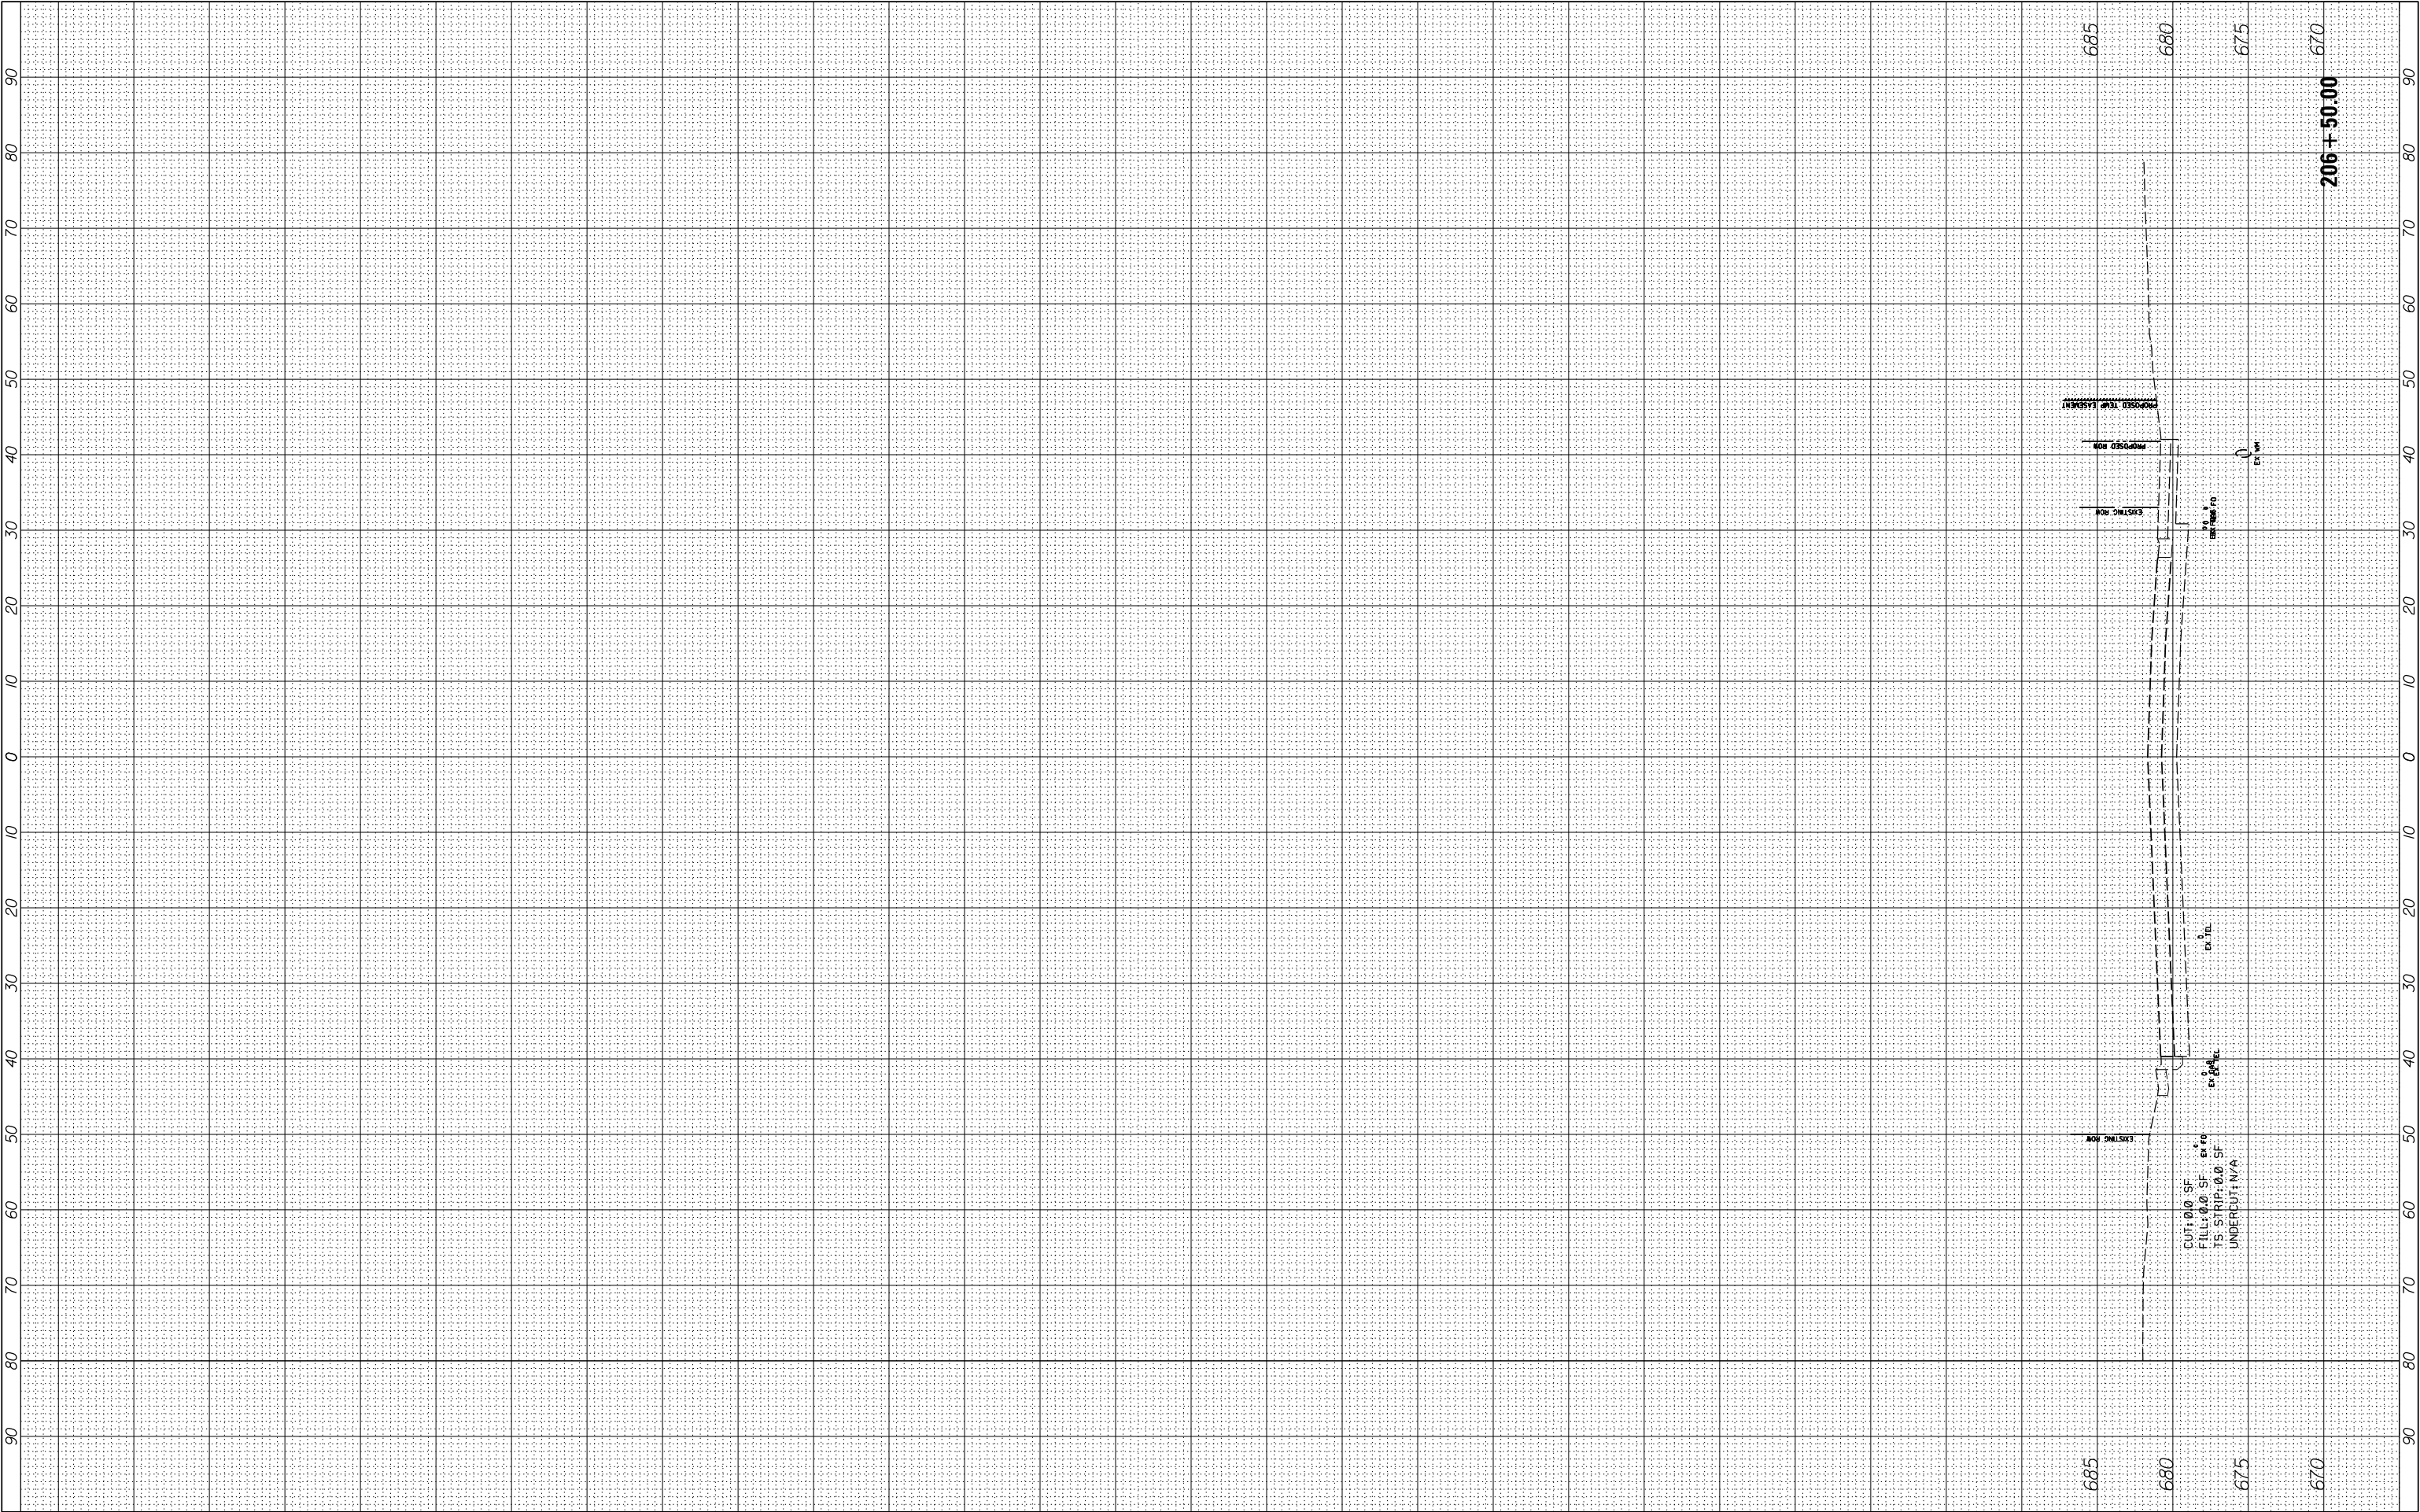


FILE NAME =	USER NAME = cward	DESIGNED -	REVISED -	STATE OF ILLINOIS DEPARTMENT OF TRANSPORTATION	DEERFIELD ROAD RECONSTRUCTION MOT CROSS SECTIONS YEAR 2 STAGE 3				F.A. RTE.	SECTION	COUNTY	TOTAL SHEETS	SHEET NO.	
N:\CDDOT\190304.0003A\Civil\XS-MOT-Year2-Stage3-190304.0003A.SHT		DRAWN -	REVISED -		I257	15-00038-07-WR	LAKE	1090	1062					
PLOT SCALE = 10'		CHECKED -	REVISED -		CONTRACT NO. 6IK62									
Default		PLOT DATE = 8/14/2026	DATE -		REVISED -	SCALE:	SHEET	OF	SHEETS	STA. 206+50.00	TO STA. 206+57.33	ILLINOIS FED. AID PROJECT		

ORIGINAL SURVEY	SURVEYED _____	BY _____	DATE _____
	PLOTTED _____		
	TEMPLATE _____		
	AREAS _____		
NO. _____	AREAS CHECKED _____		

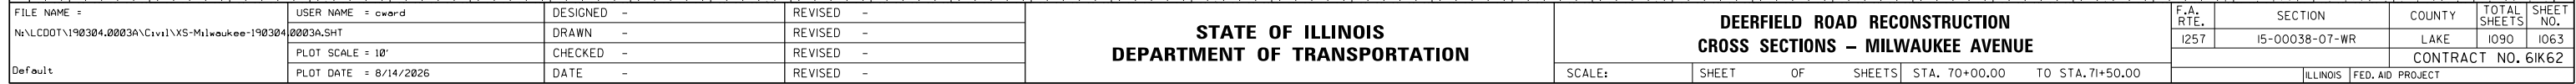

FINAL SURVEY NOTE BOOK NO.	SURVEYED PLOTTED TEMPLATE AREAS CHECKED	BY	DATE

ORIGINAL SURVEY NOTE BOOK NO.	SURVEYED PLOTTED TEMPLATE AREAS CHECKED	BY	DATE

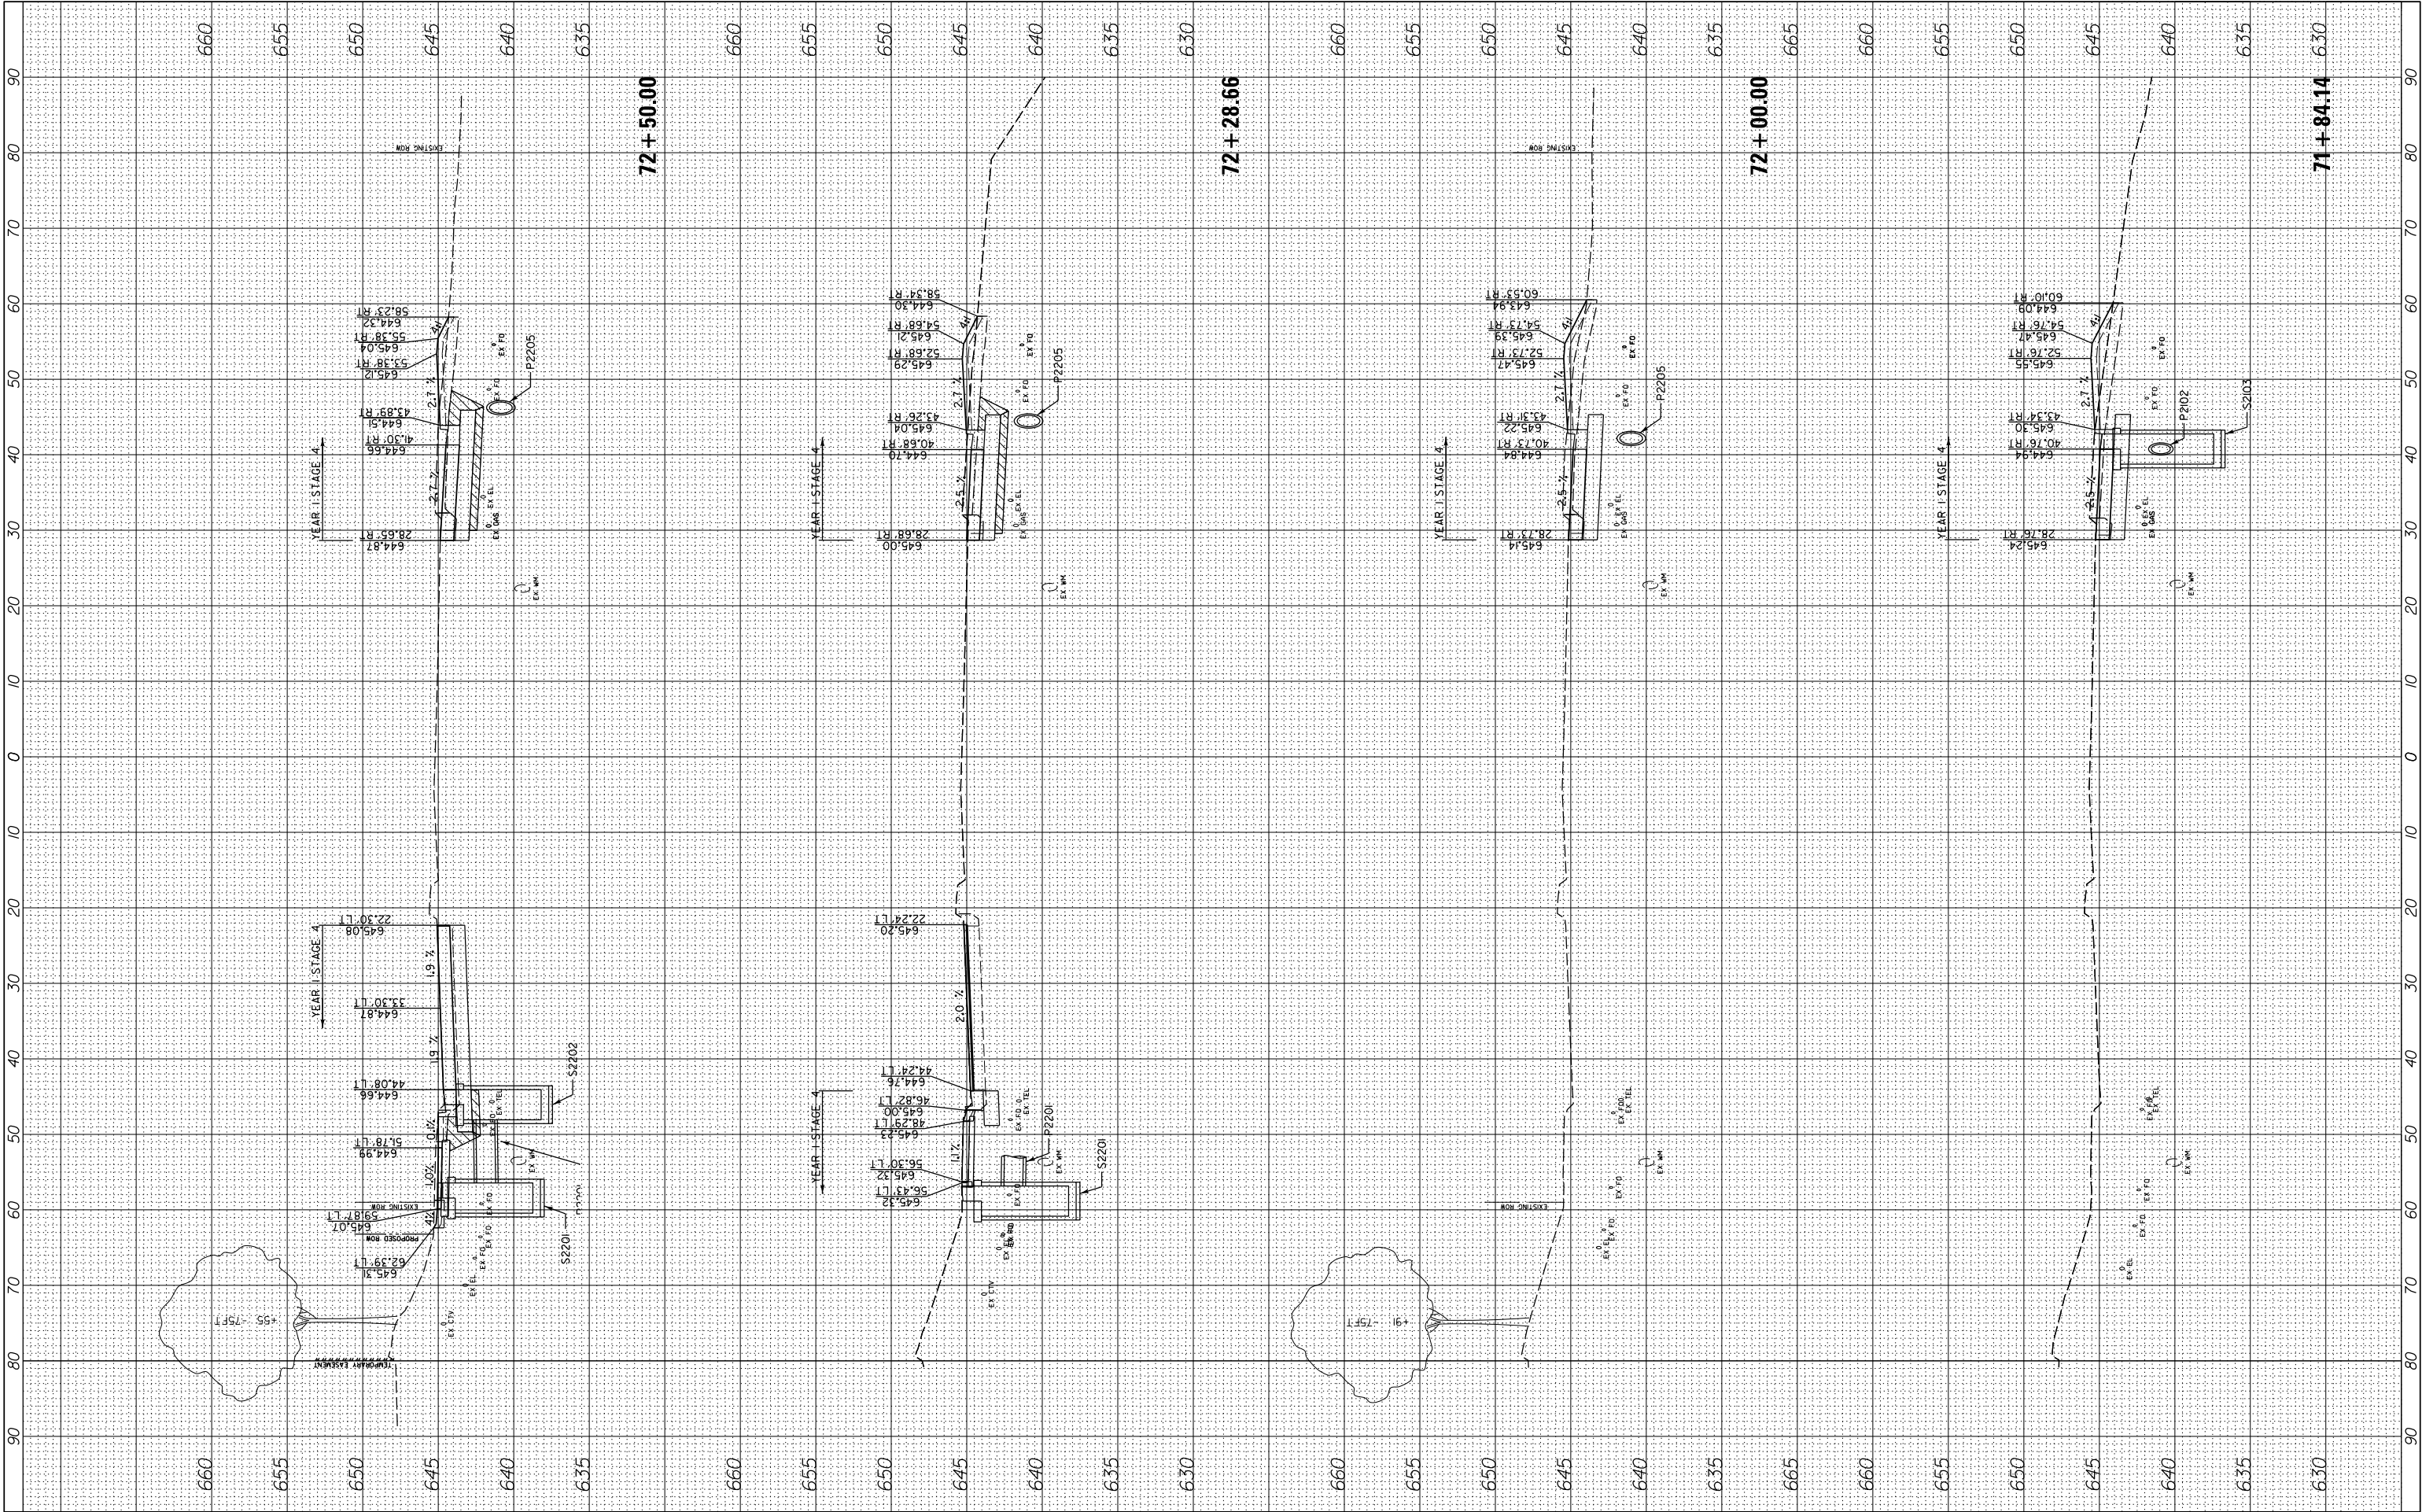


FILE NAME =	USER NAME = cward	DESIGNED -	REVISED -
N:\L\CDOT\190304\0003A\Civil\XS-Milwaukee-190304\0003A.SHT		DRAWN -	REVISED -
Default	PLOT SCALE = 10'	CHECKED -	REVISED -
	PLOT DATE = 8/14/2026	DATE -	REVISED -

STATE OF ILLINOIS DEPARTMENT OF TRANSPORTATION		DEERFIELD ROAD RECONSTRUCTION CROSS SECTIONS - MILWAUKEE AVENUE	
SCALE:	SHEET OF SHEETS	STA. 71+84.14 TO STA. 72+50.00	F.A. RTE. SECTION COUNTY TOTAL SHEETS SHEET NO. 1257 I5-00038-07-WR LAKE 1090 1064 ILLINOIS FED. AID PROJECT CONTRACT NO. 6IK62


FINAL SURVEY NOTE BOOK NO.	SURVEYED PLOTTED TEMPLATE AREAS CHECKED	BY	DATE

ORIGINAL SURVEY NOTE BOOK NO.	SURVEYED PLOTTED TEMPLATE AREAS CHECKED	BY	DATE

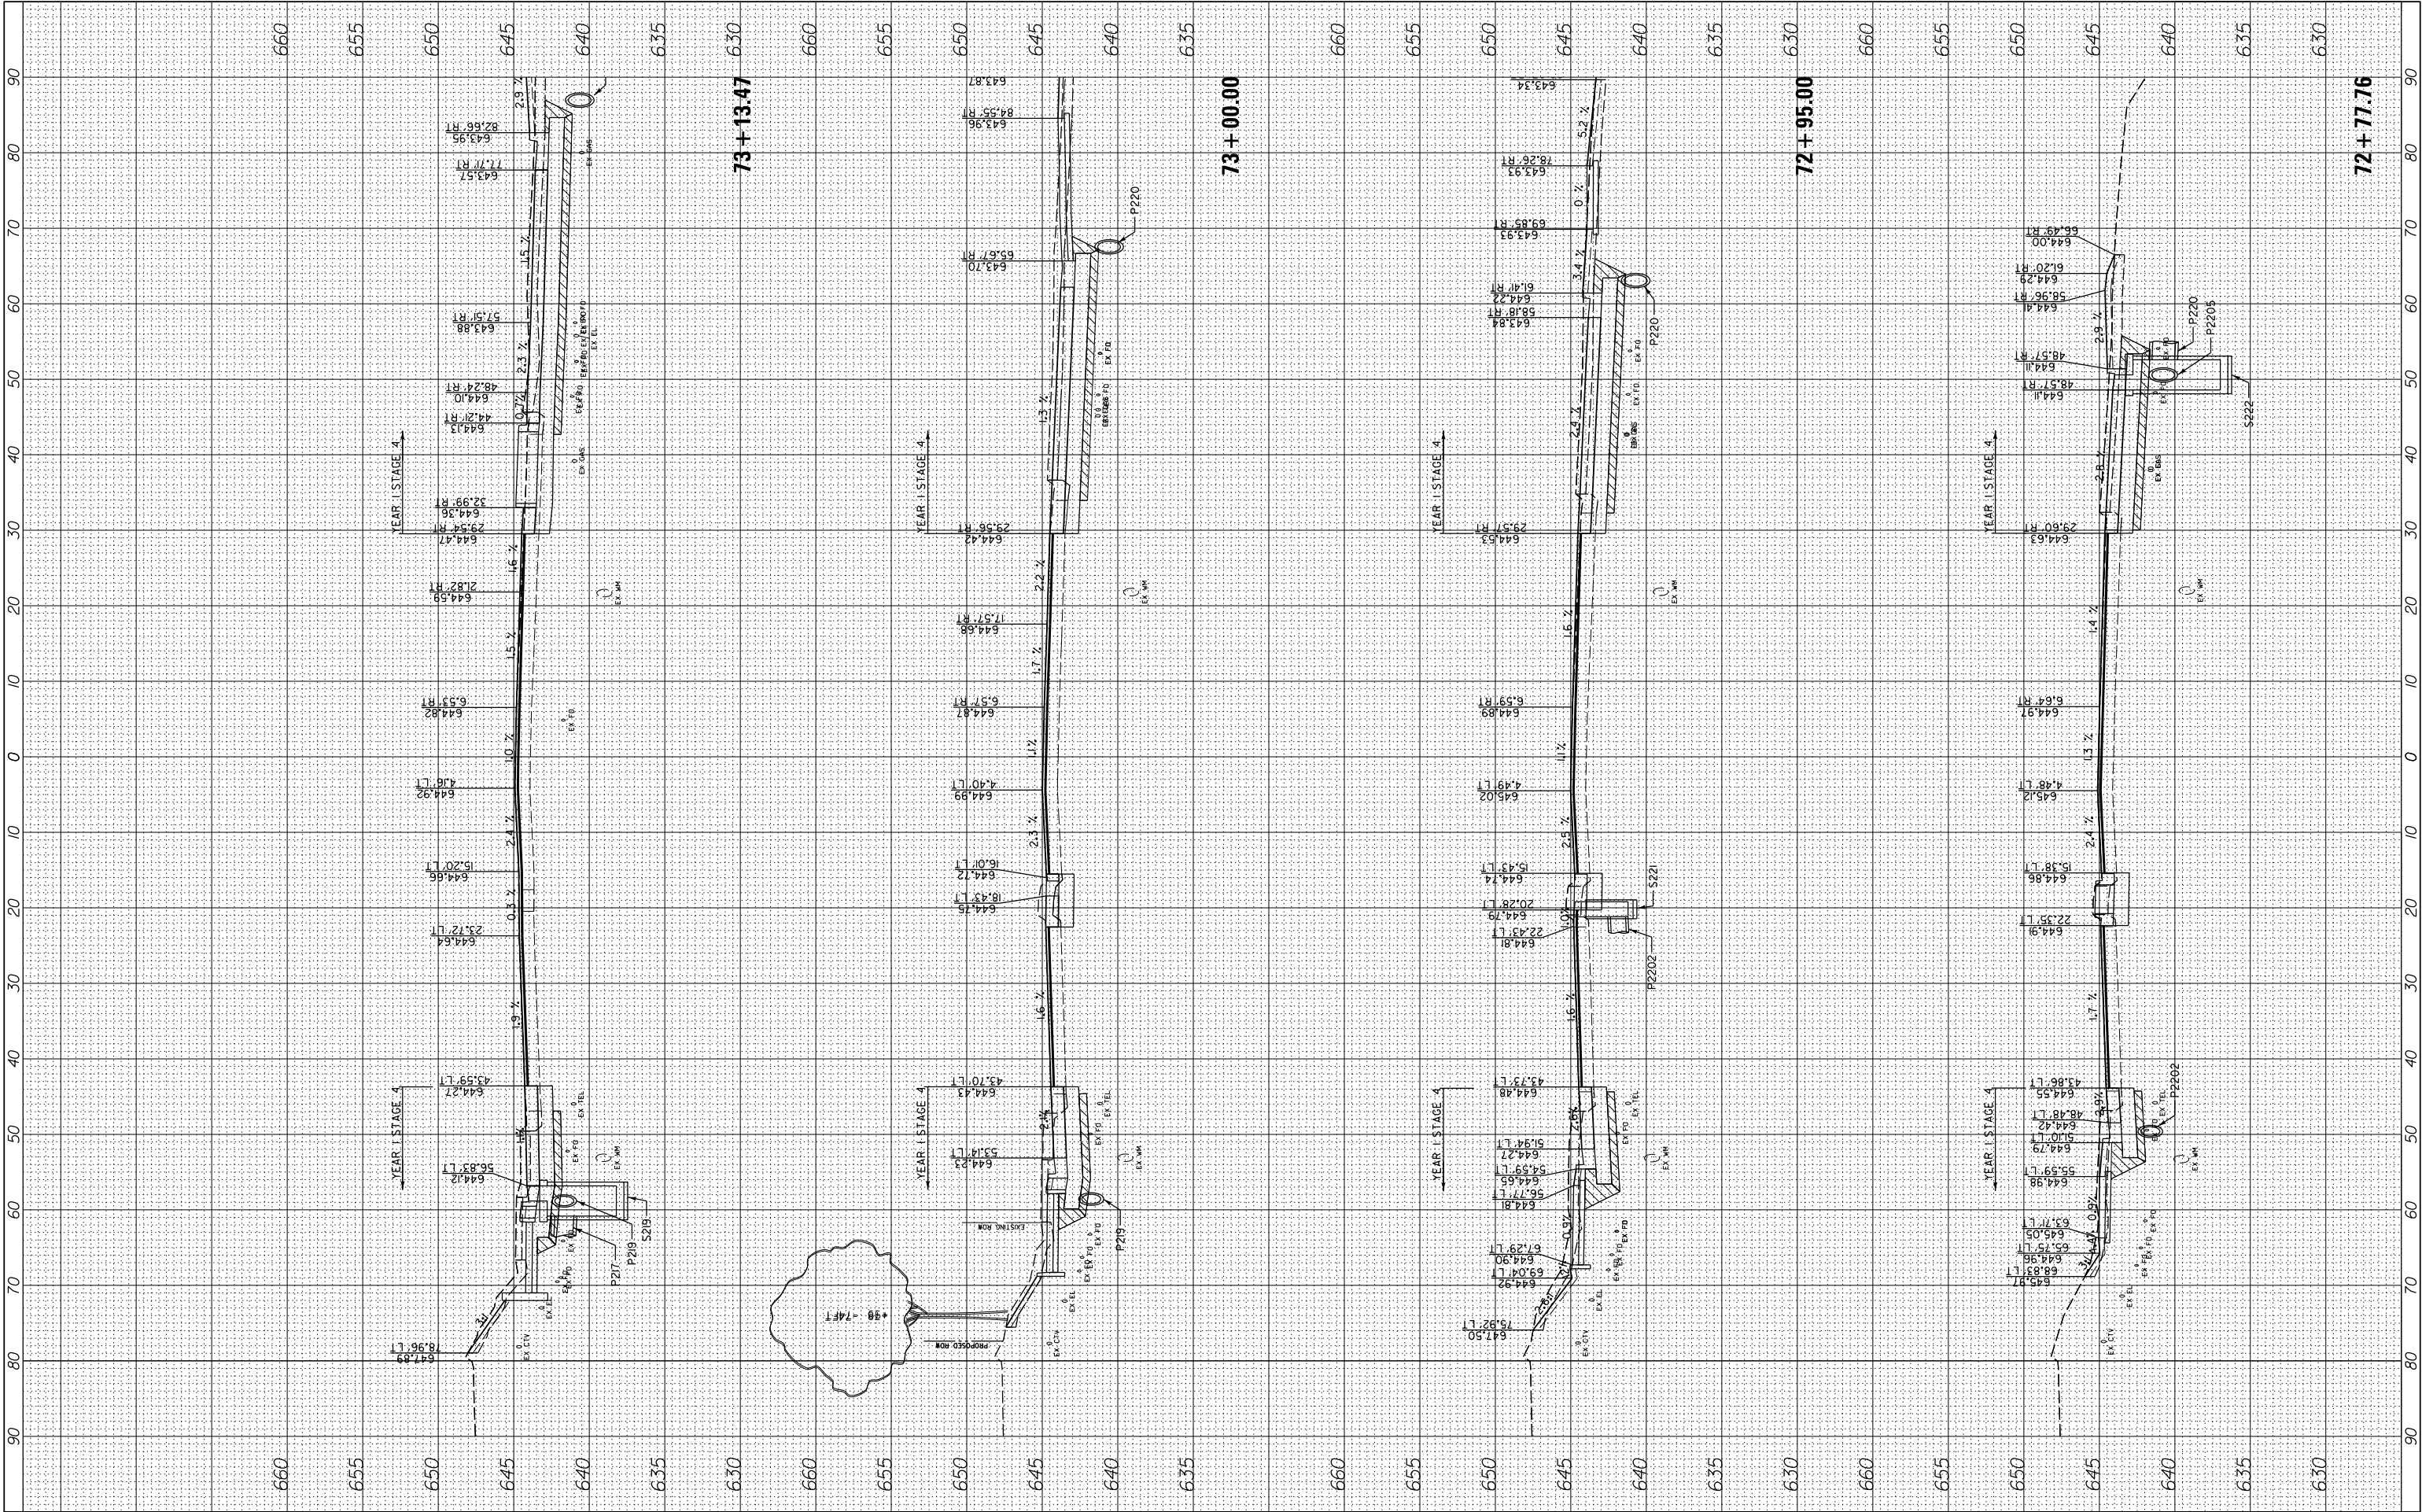

FILE NAME =	USER NAME = cward	DESIGNED -	REVISED -	STATE OF ILLINOIS DEPARTMENT OF TRANSPORTATION	DEERFIELD ROAD RECONSTRUCTION CROSS SECTIONS – MILWAUKEE AVENUE				F.A. RTE.	SECTION	COUNTY	TOTAL SHEETS	SHEET NO.		
N:\CDDOT\190304\0003A\Civil\XS-Milwaukee-190304	0003A.SHT	DRAWN -	REVISED -		SCALE:	SHEET	OF	SHEETS	STA. 72+77.76	TO STA. 73+13.47	I257	I5-00038-07-WR	LAKE	1090	1065
	PLOT SCALE = 10'	CHECKED -	REVISED -								CONTRACT NO. 6IK62				
Default	PLOT DATE = 8/14/2026	DATE -	REVISED -								ILLINOIS FED. AID PROJECT				

ORIGINAL SURVEY					
NOTE BOOK					
	SURVEYED _____			BY _____	DATE _____
	PLOTTED _____				
	TEMPLATE _____				
	AREAS _____				
NO. _____	AREAS CHECKED _____				

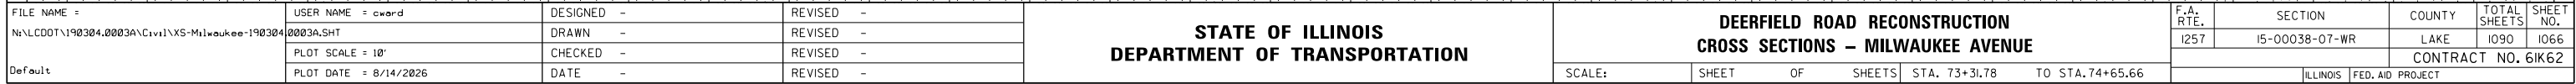


**DEERFIELD ROAD RECONSTRUCTION
CROSS SECTIONS – MILWAUKEE AVENUE**

F.A. RTE.	SECTION	COUNTY	TOTAL SHEETS	SHEET NO.
1257	15-00038-07-WR	LAKE	1090	1066
		CONTRACT NO. 61K62		
ILLINOIS		FED. AID PROJECT		

FINAL SURVEY NO.	SURVEYED PLOTTED NOTE BOOK AREAS CHECKED	BY	DATE


ORIGINAL SURVEY NO.	SURVEYED PLOTTED NOTE BOOK AREAS CHECKED	BY	DATE

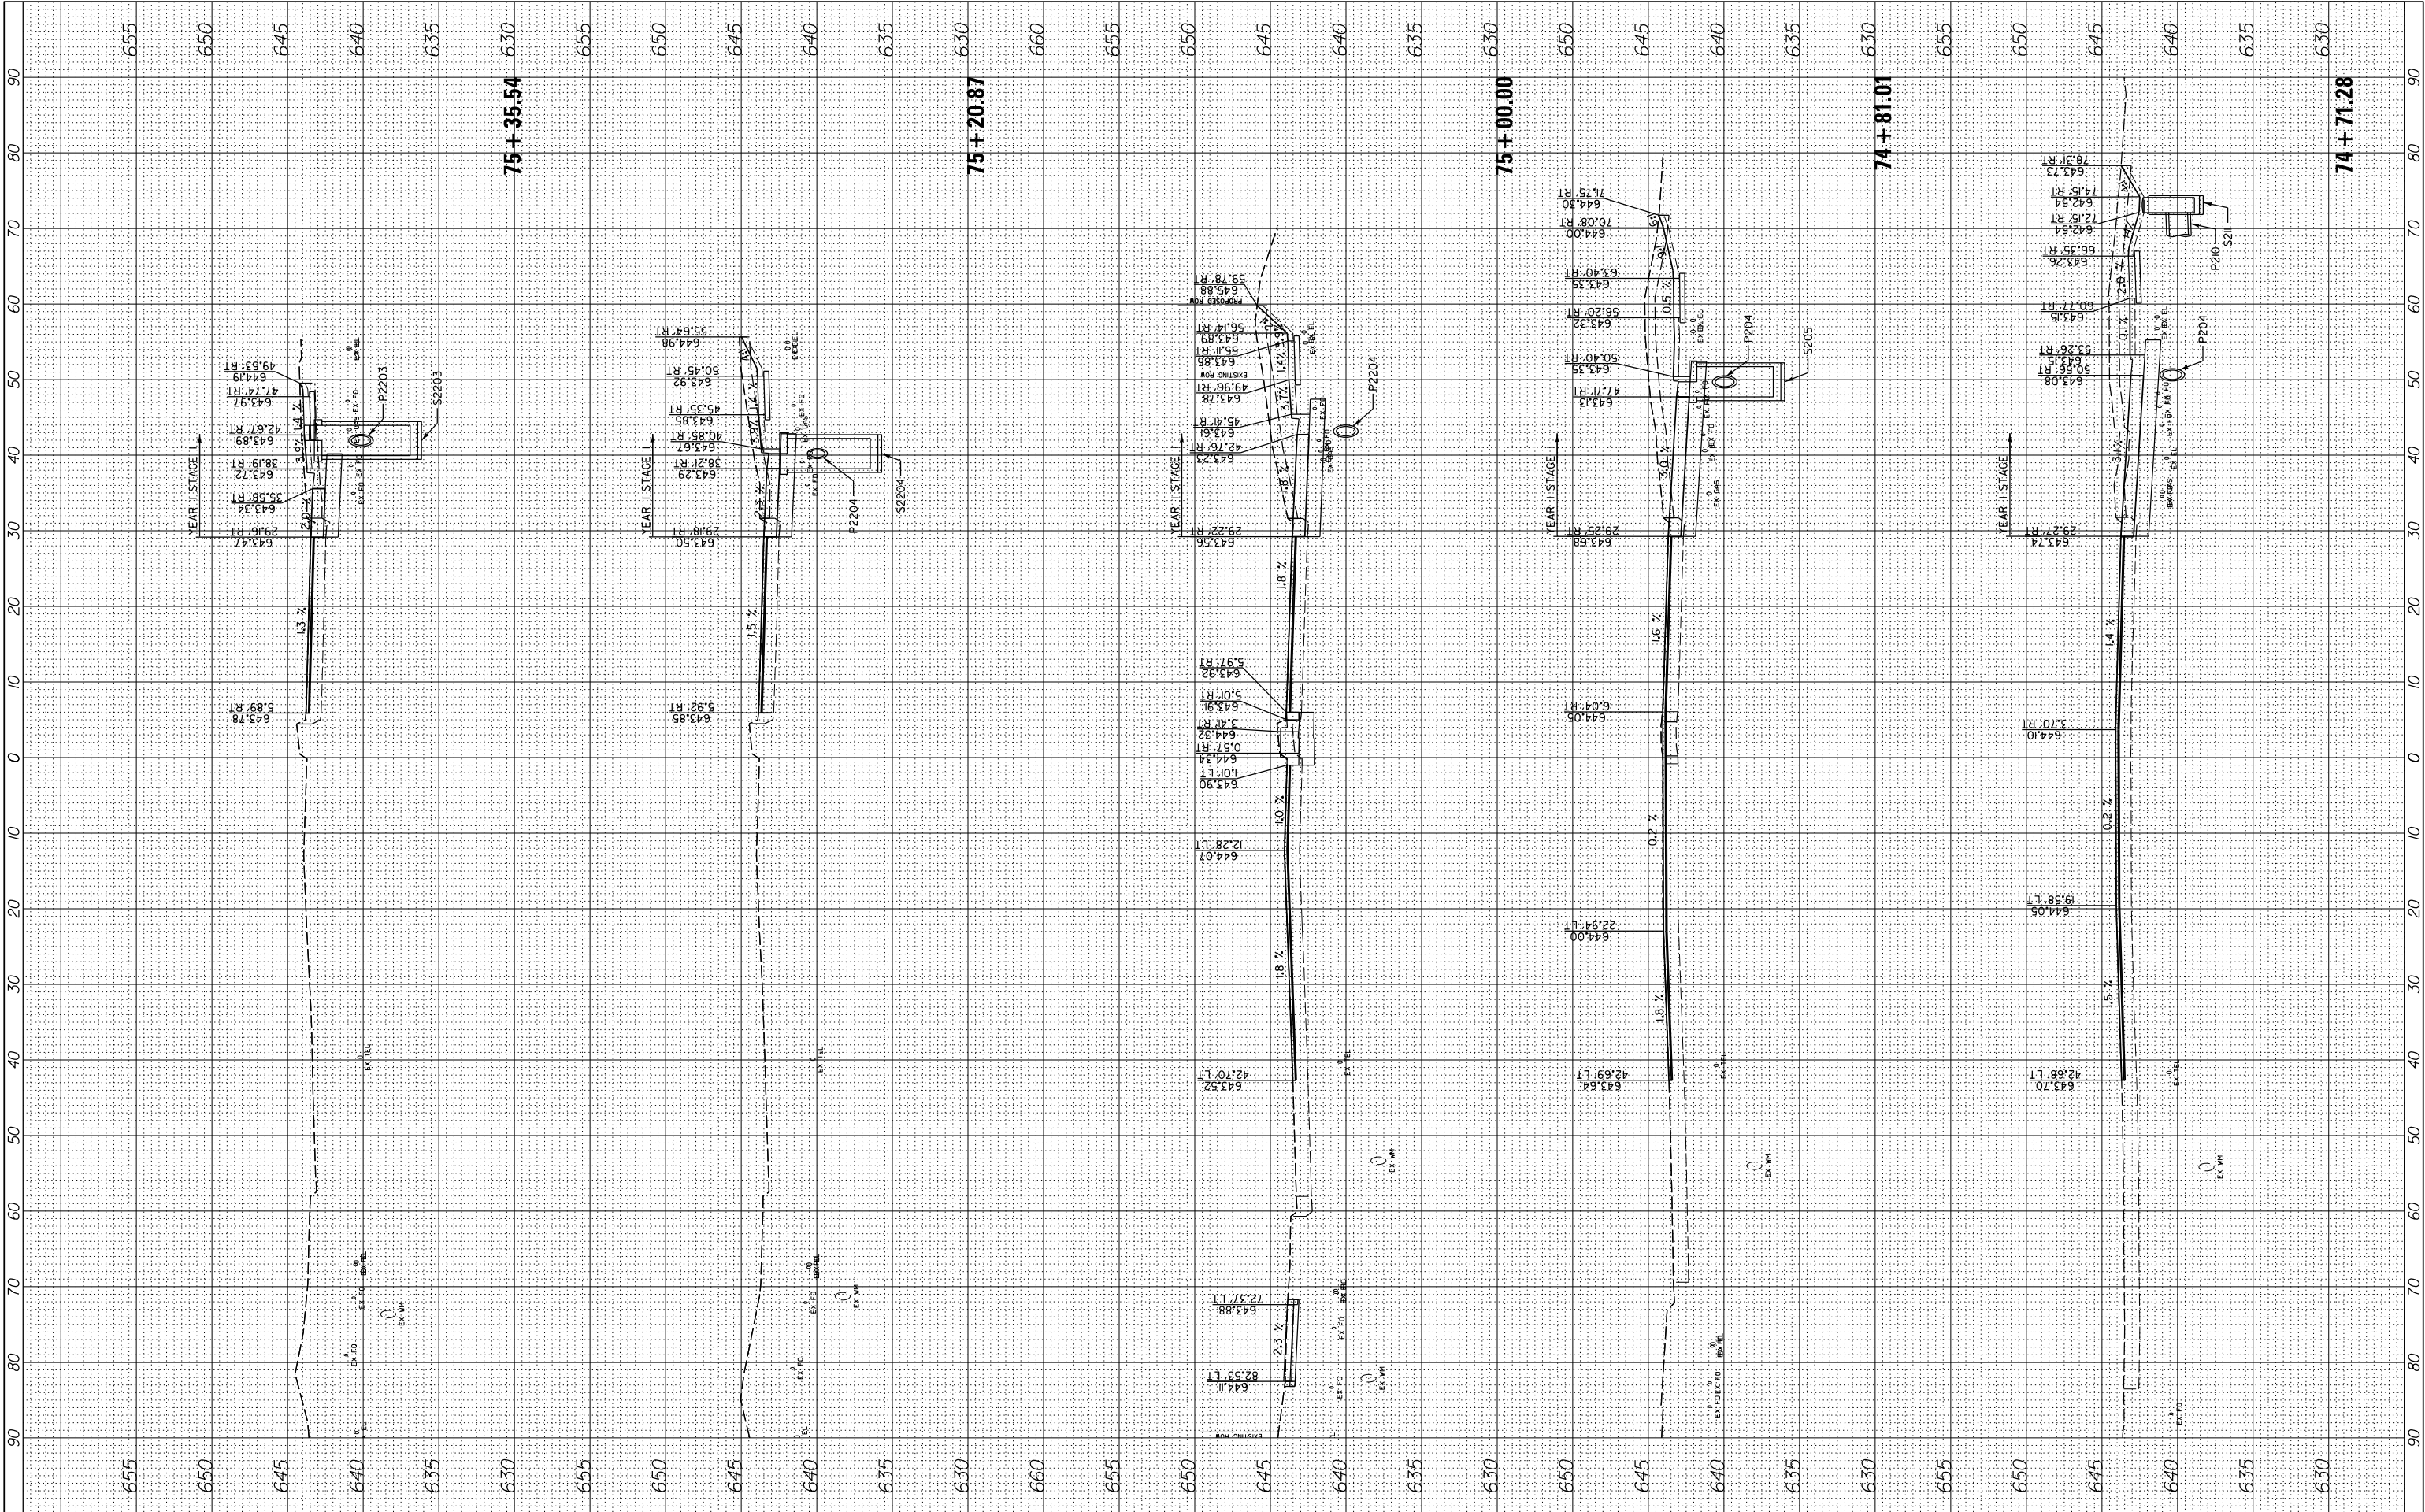

FILE NAME =	USER NAME = cward	DESIGNED -	REVISED -	STATE OF ILLINOIS DEPARTMENT OF TRANSPORTATION	DEERFIELD ROAD RECONSTRUCTION CROSS SECTIONS – MILWAUKEE AVENUE				F.A. RTE.	SECTION	COUNTY	TOTAL SHEETS	SHEET NO.
N:\L\CDOT\190304\0003A\Civil\XS-Milwaukee-190304	0003A.SHT	DRAWN -	REVISED -		I257	15-00038-07-WR	LAKE	1090	1067				
	PLOT SCALE = 10'	CHECKED -	REVISED -		CONTRACT NO. 6IK62								
Default	PLOT DATE = 8/14/2026	DATE -	REVISED -		SCALE:	SHEET	OF	SHEETS	STA. 74+71.28	TO	STA. 75+35.54	ILLINOIS FED. AID PROJECT	

FINAL SURVEY NO.	SURVEYED PLOTTED NOTE BOOK AREAS CHECKED	BY	DATE


ORIGINAL SURVEY NO.	SURVEYED PLOTTED NOTE BOOK AREAS CHECKED	BY	DATE

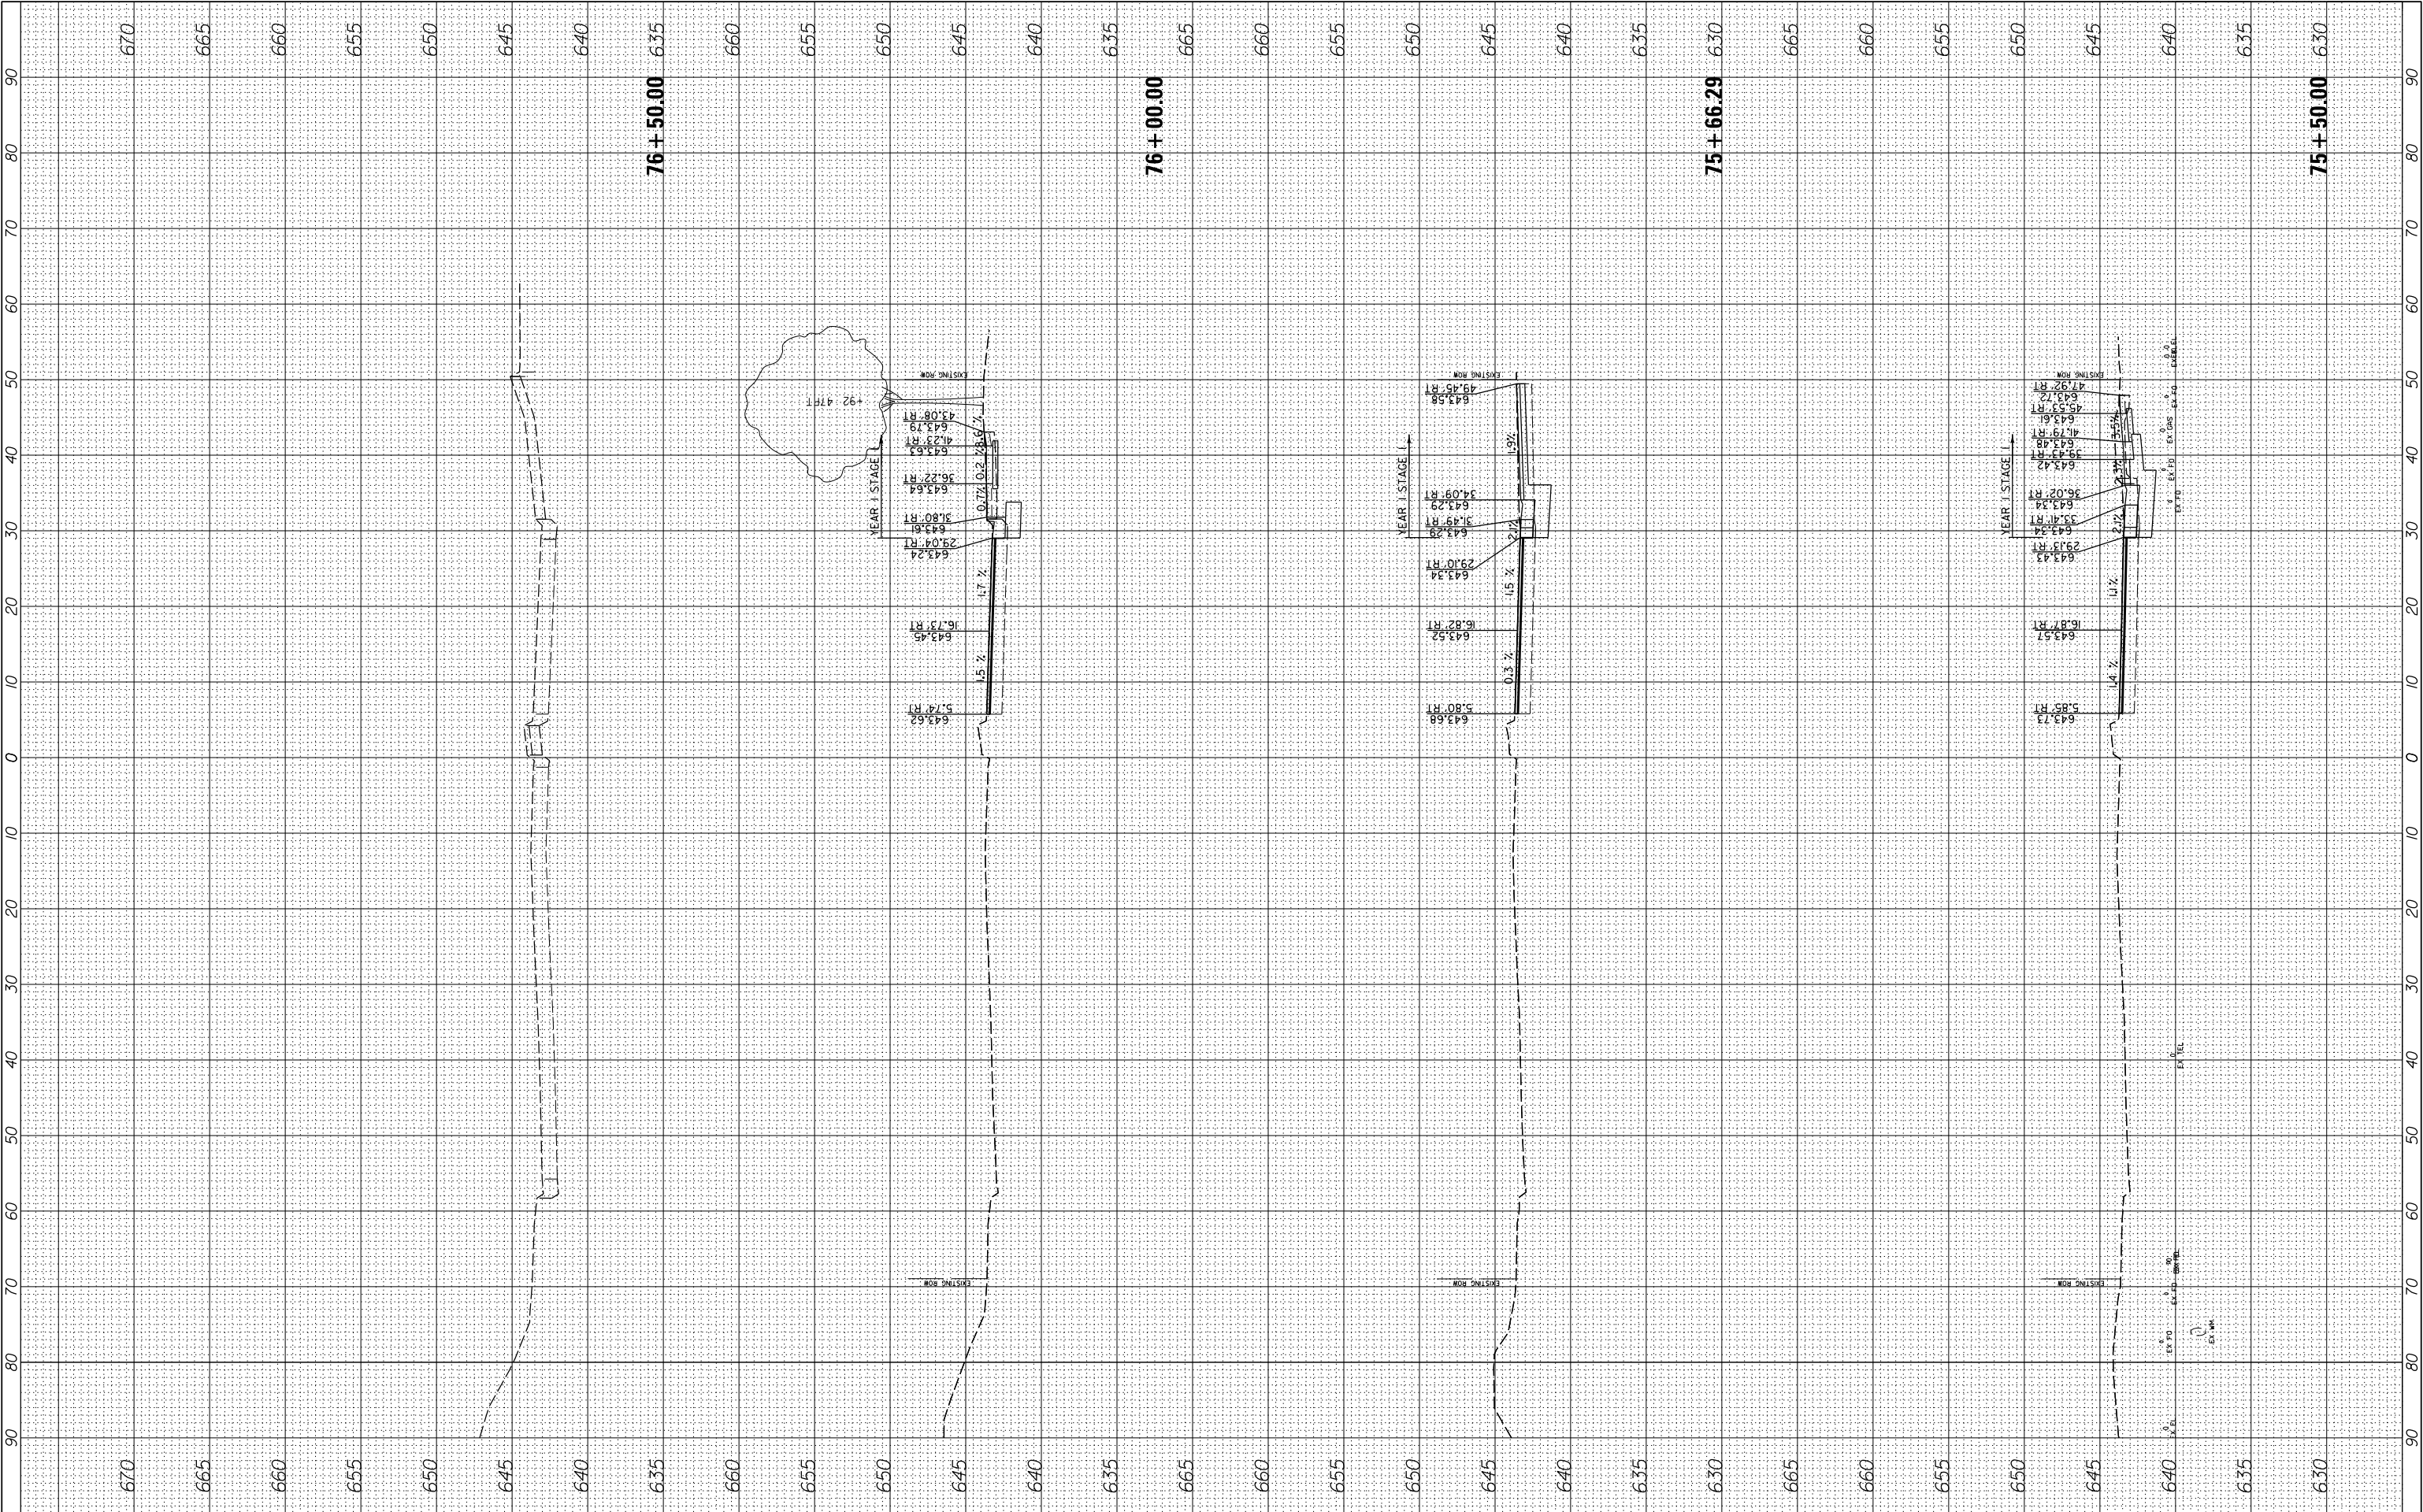

FILE NAME = N:\LCDOT\190304\0003A\Civil\XS-Milwaukee-190304	USER NAME = cward	DESIGNED -	REVISED -	STATE OF ILLINOIS DEPARTMENT OF TRANSPORTATION	DEERFIELD ROAD RECONSTRUCTION CROSS SECTIONS - MILWAUKEE AVENUE	SCALE:	SHEET	OF	SHEETS	STA. 75+50.00	TO STA. 76+50.00	F.A. RTE.	SECTION	COUNTY	TOTAL SHEETS	SHEET NO.
		DRAWN -	REVISED -									I257	I5-00038-07-WR	LAKE	1090	1068
		PLOT SCALE = 10'	CHECKED -									CONTRACT NO. 6IK62				
		PLOT DATE = 8/14/2026	DATE -									ILLINOIS FED. AID PROJECT				


FINAL SURVEY NO.	SURVEYED NOTE BOOK	BY	DATE

ORIGINAL SURVEY NO.	SURVEYED NOTE BOOK	BY	DATE

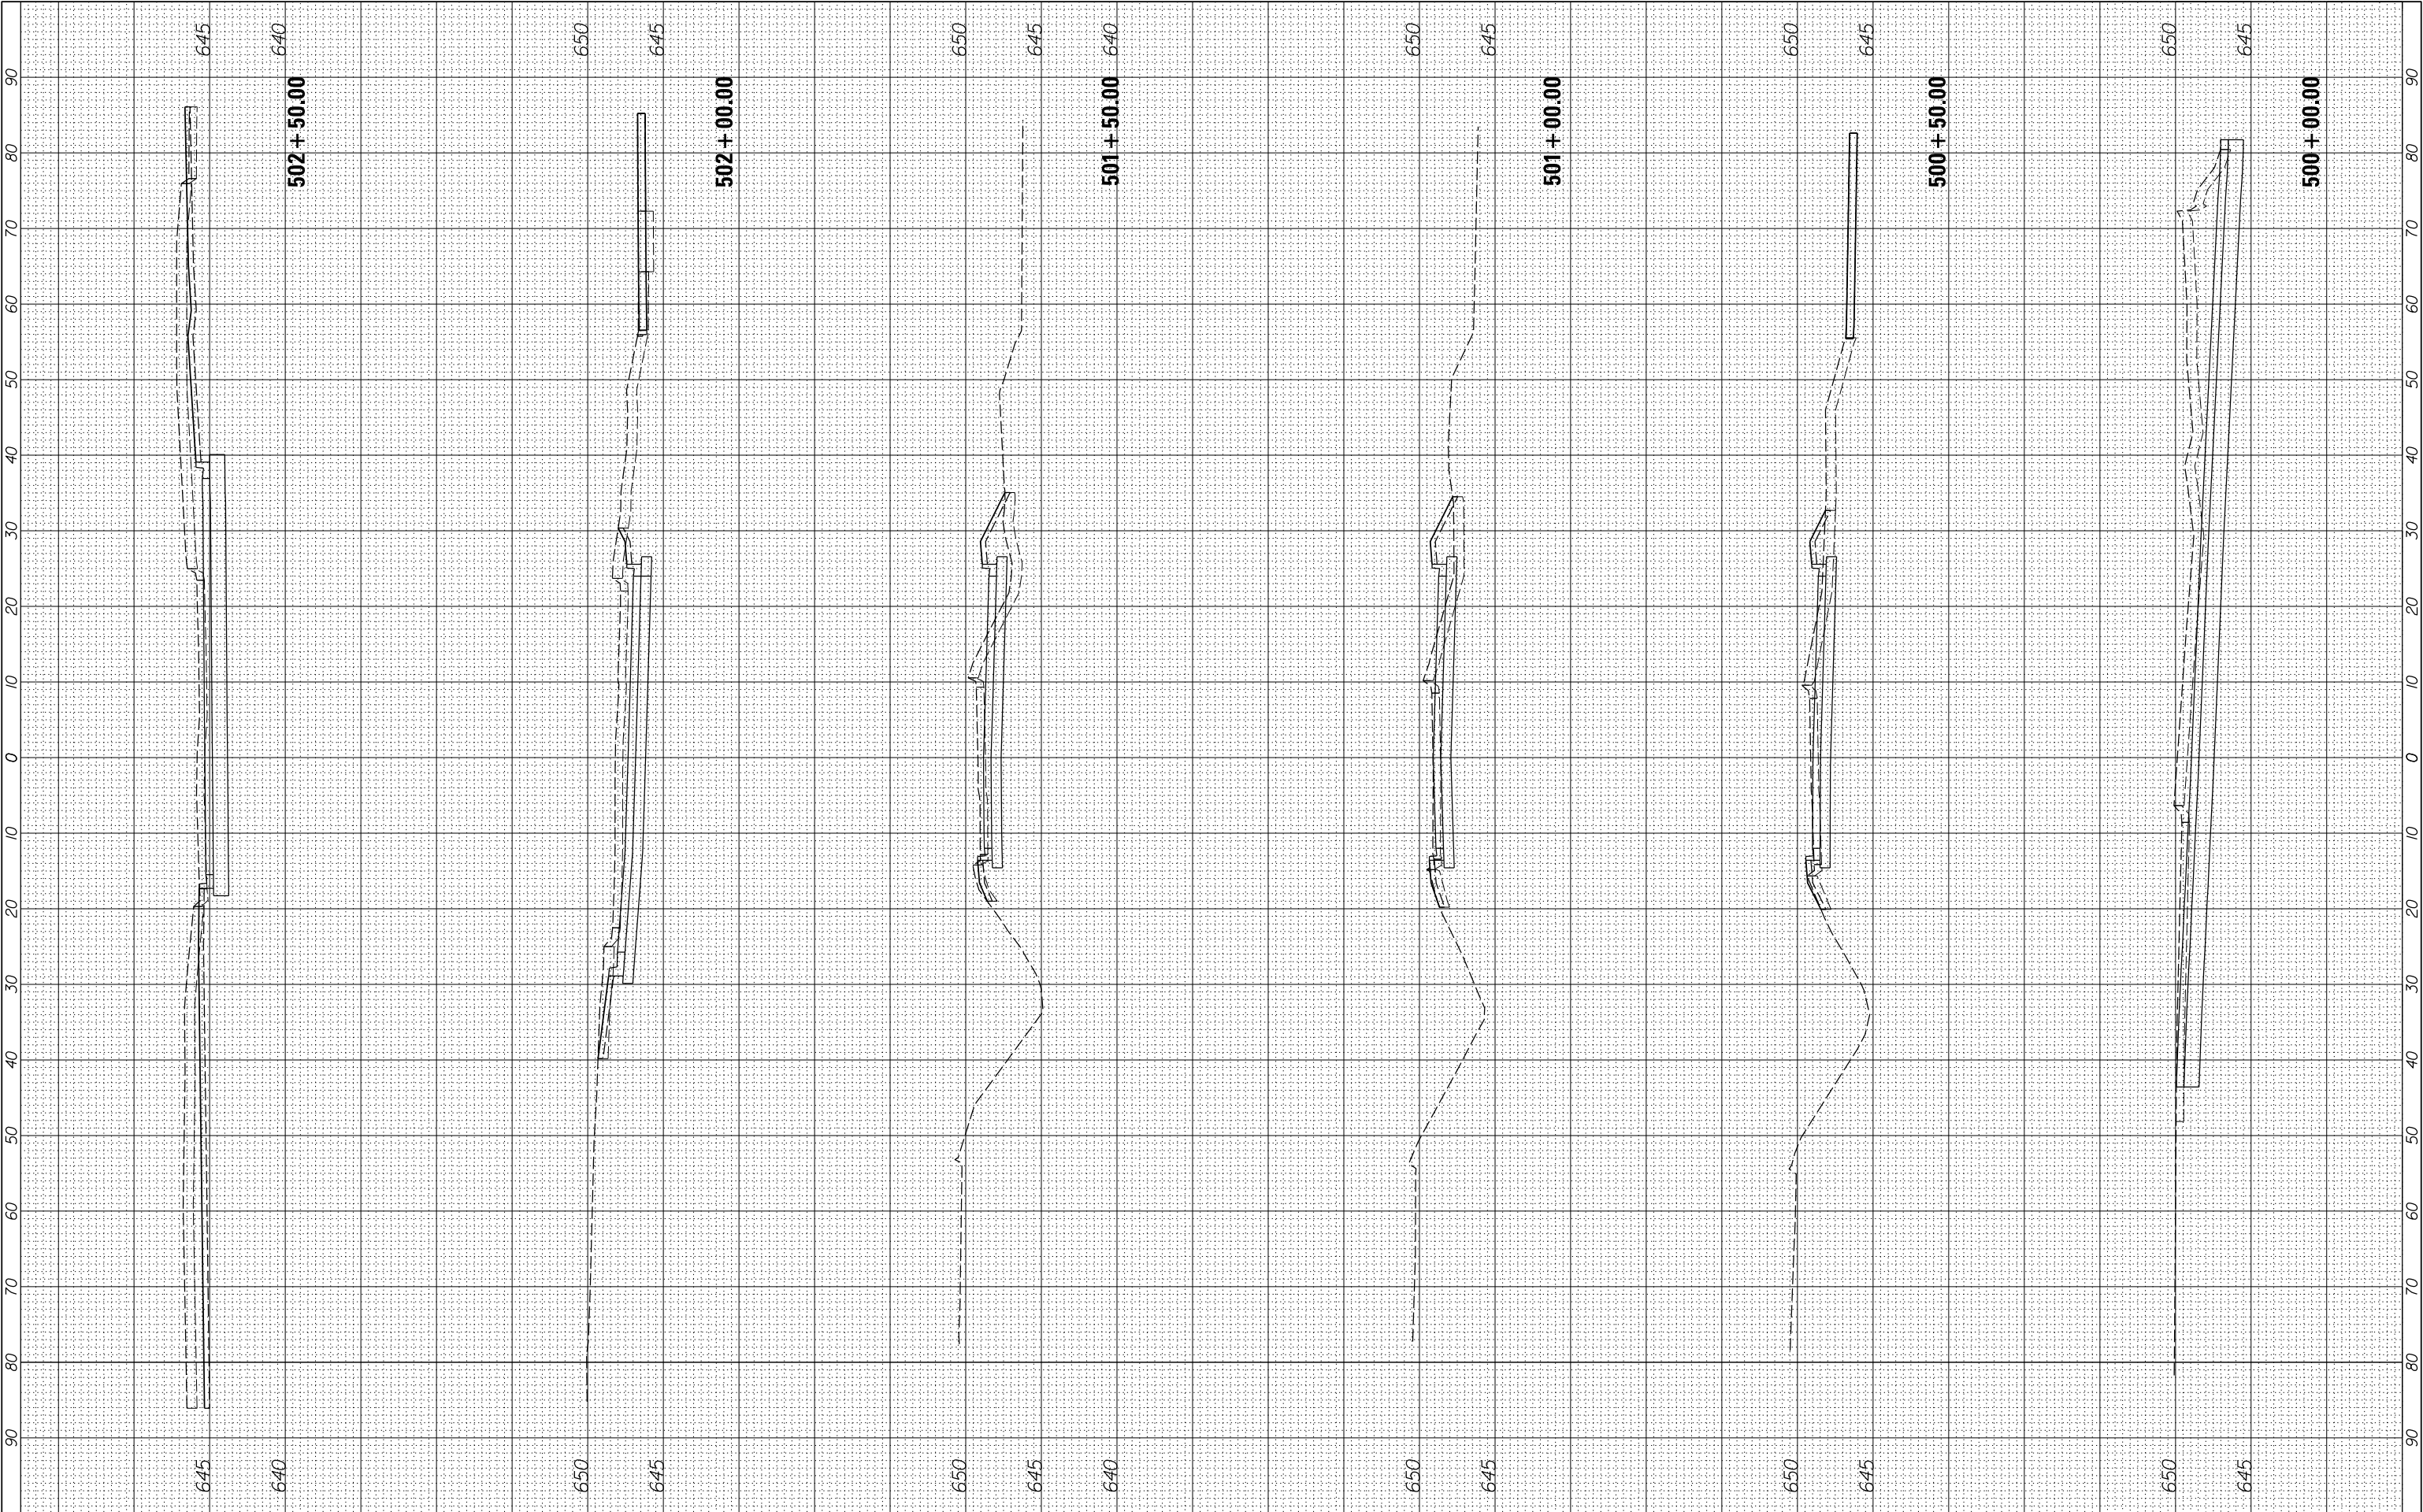

FINAL SURVEY NOTE BOOK NO.	SURVEYED PLOTTED TEMPLATE AREAS CHECKED	BY	DATE


ORIGINAL SURVEY NOTE BOOK NO.	SURVEYED PLOTTED TEMPLATE AREAS CHECKED	BY	DATE

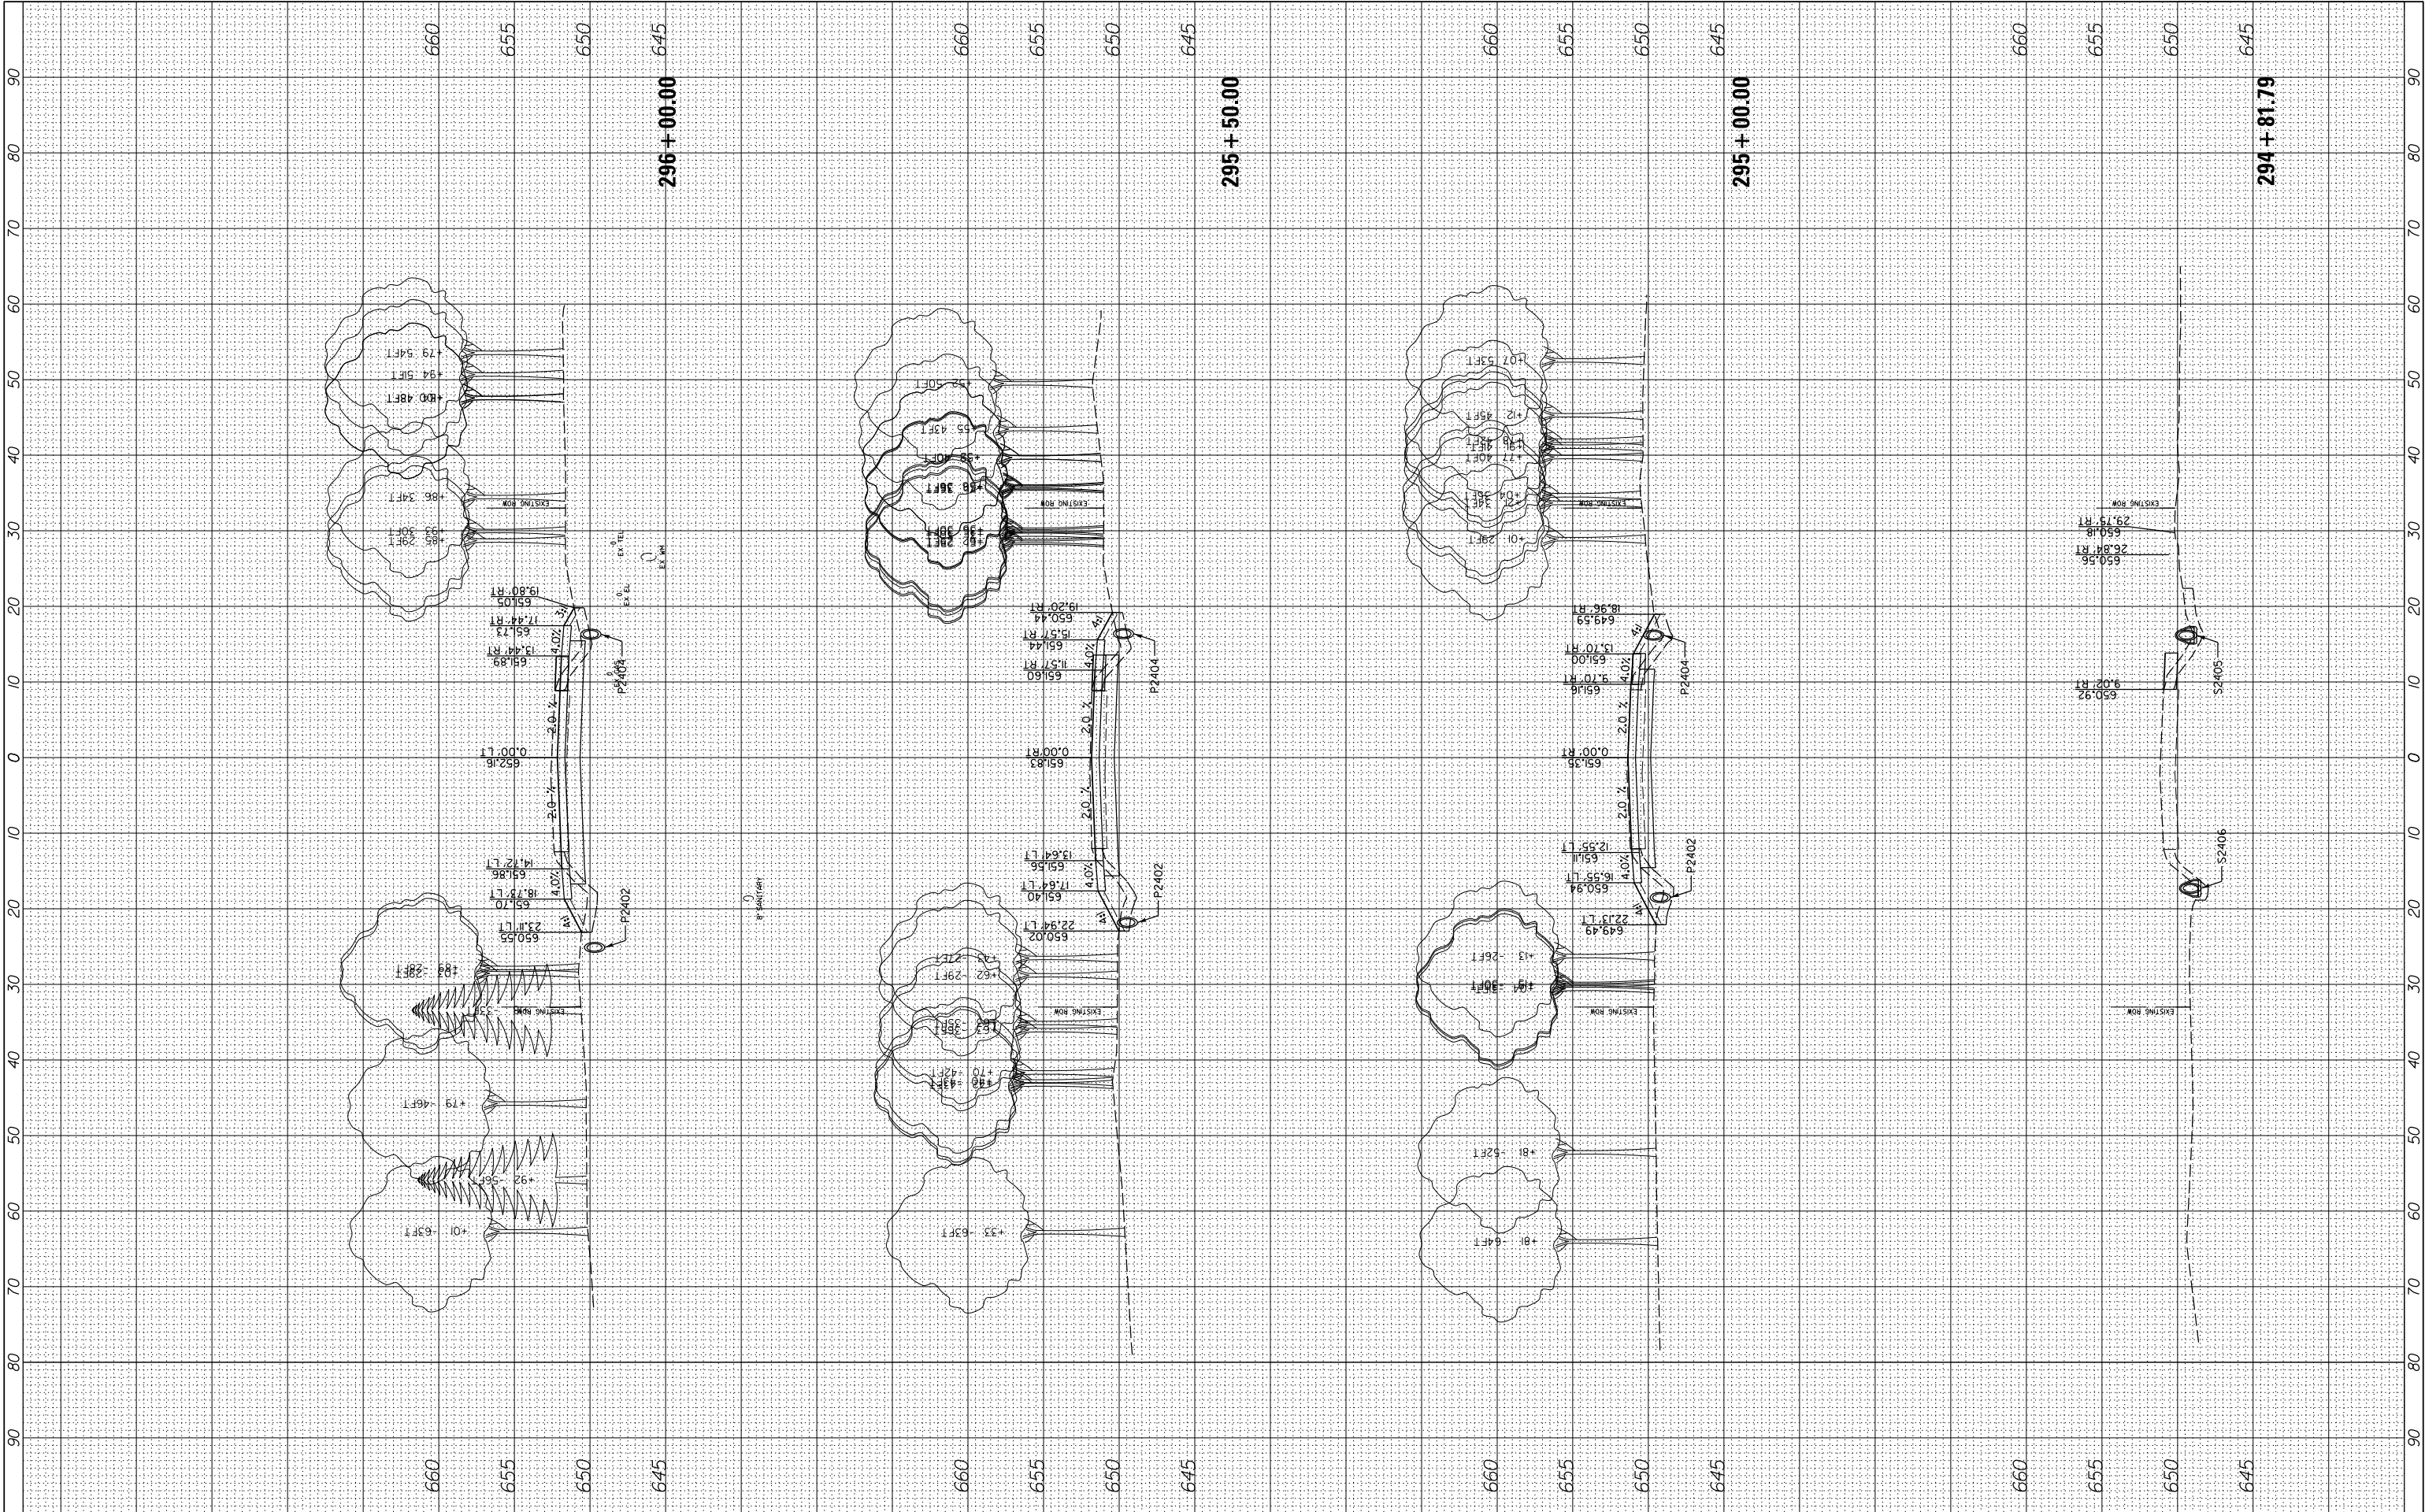

FILE NAME =	USER NAME = cward	DESIGNED -	REVISED -	STATE OF ILLINOIS DEPARTMENT OF TRANSPORTATION	DEERFIELD ROAD RECONSTRUCTION CROSS SECTIONS – PORTWINE ROAD				F.A. RTE.	SECTION	COUNTY	TOTAL SHEETS	SHEET NO.
N:\CDDT\190304.0003A\Civil\XS-Portwine-190304.0003A.SHT		DRAWN -	REVISED -		I257	I5-00038-07-WR	LAKE	1090	1070				
Default	PLOT SCALE = 10'	CHECKED -	REVISED -		SCALE: SHEET OF SHEETS STA. 294+81.79 TO STA.296+00.00				CONTRACT NO. 6IK62				
	PLOT DATE = 8/14/2026	DATE -	REVISED -						ILLINOIS FED. AID PROJECT				

FINAL SURVEY NO.	SURVEYED PLOTTED NOTE BOOK AREAS CHECKED	BY	DATE


ORIGINAL SURVEY NO.	SURVEYED PLOTTED NOTE BOOK AREAS CHECKED	BY	DATE

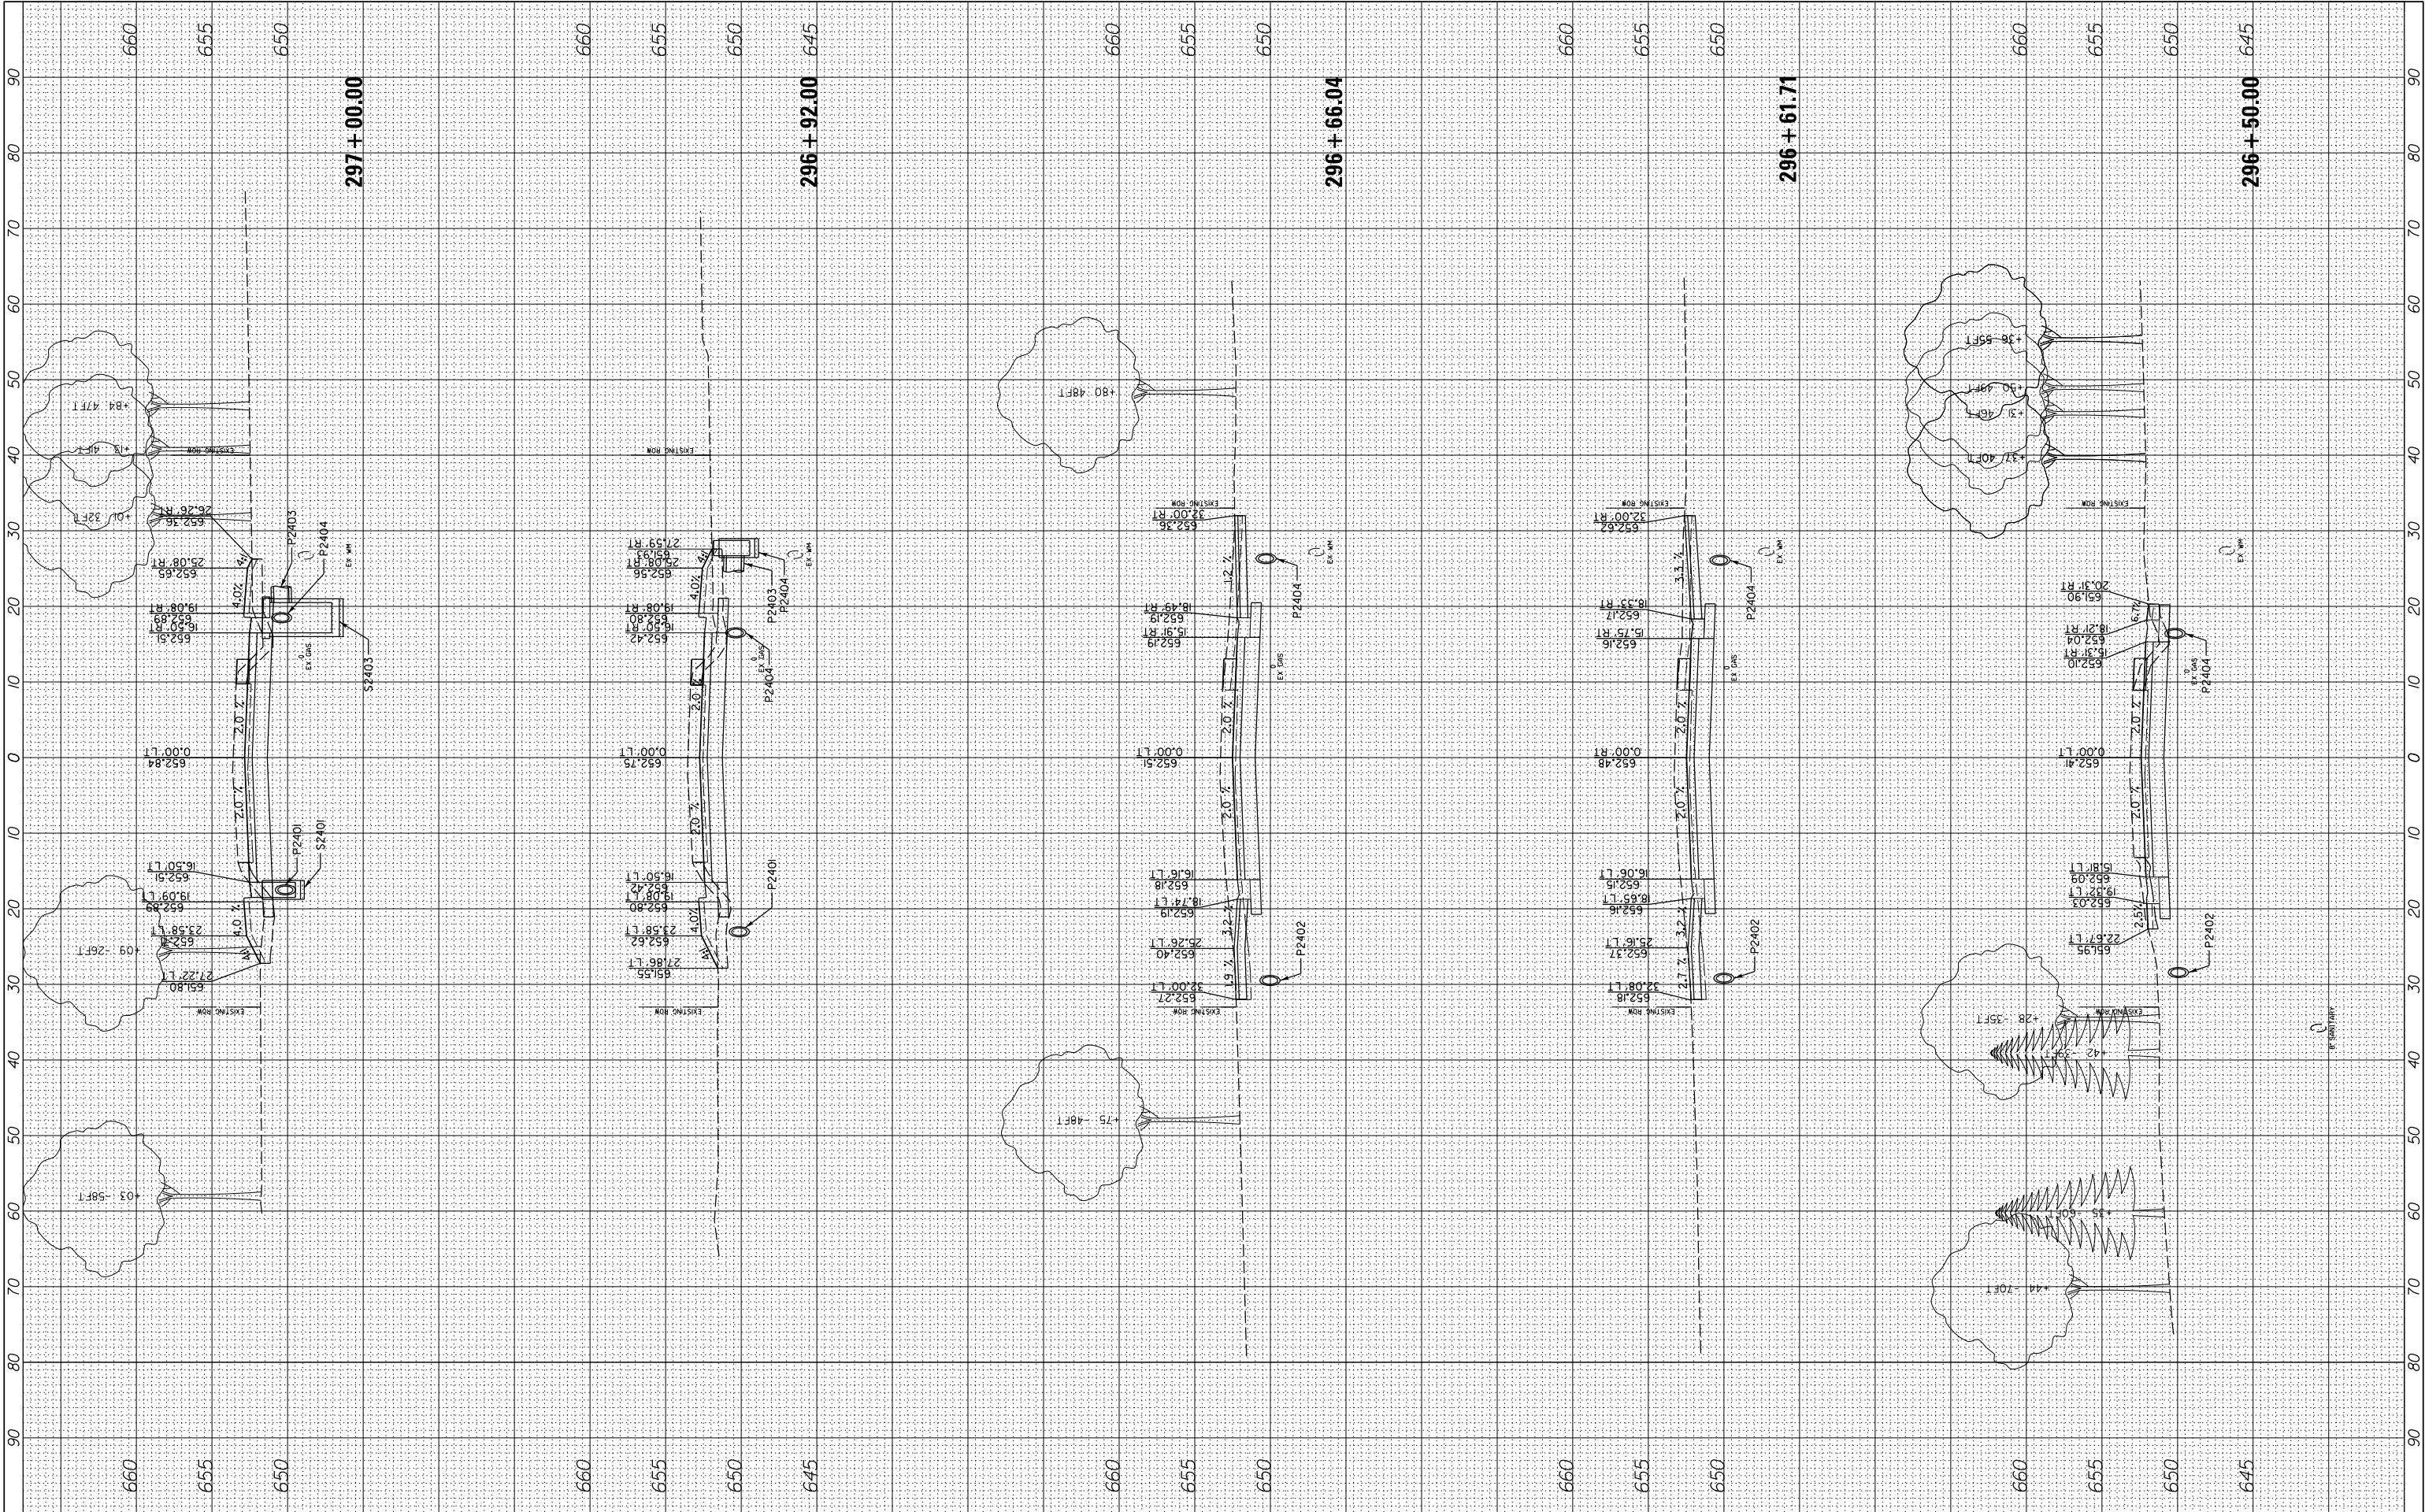

FILE NAME =		USER NAME = cward		DESIGNED -		REVISED -		STATE OF ILLINOIS DEPARTMENT OF TRANSPORTATION				DEERFIELD ROAD RECONSTRUCTION CROSS SECTIONS – PORTWINE ROAD				F.A. RTE.	SECTION	COUNTY	TOTAL SHEETS	SHEET NO.
N:\LCDOT\190304.0003A\Civil\XS-Portwine-190304.0003A.SHT				DRAWN -		REVISED -						1257	15-00038-07-WR			LAKE	1090	1071		
PLOT SCALE = 10'				CHECKED -		REVISED -										CONTRACT NO. 61K62				
Default		PLOT DATE = 8/14/2026		DATE -		REVISED -						SCALE:		SHEET OF SHEETS		STA. 296+50.00 TO STA.297+00.00		ILLINOIS FED. AID PROJECT		

FINAL SURVEY NOTE BOOK NO.	SURVEYED PLOTTED TEMPLATE AREAS CHECKED	BY	DATE


ORIGINAL SURVEY NOTE BOOK NO.	SURVEYED PLOTTED TEMPLATE AREAS CHECKED	BY	DATE

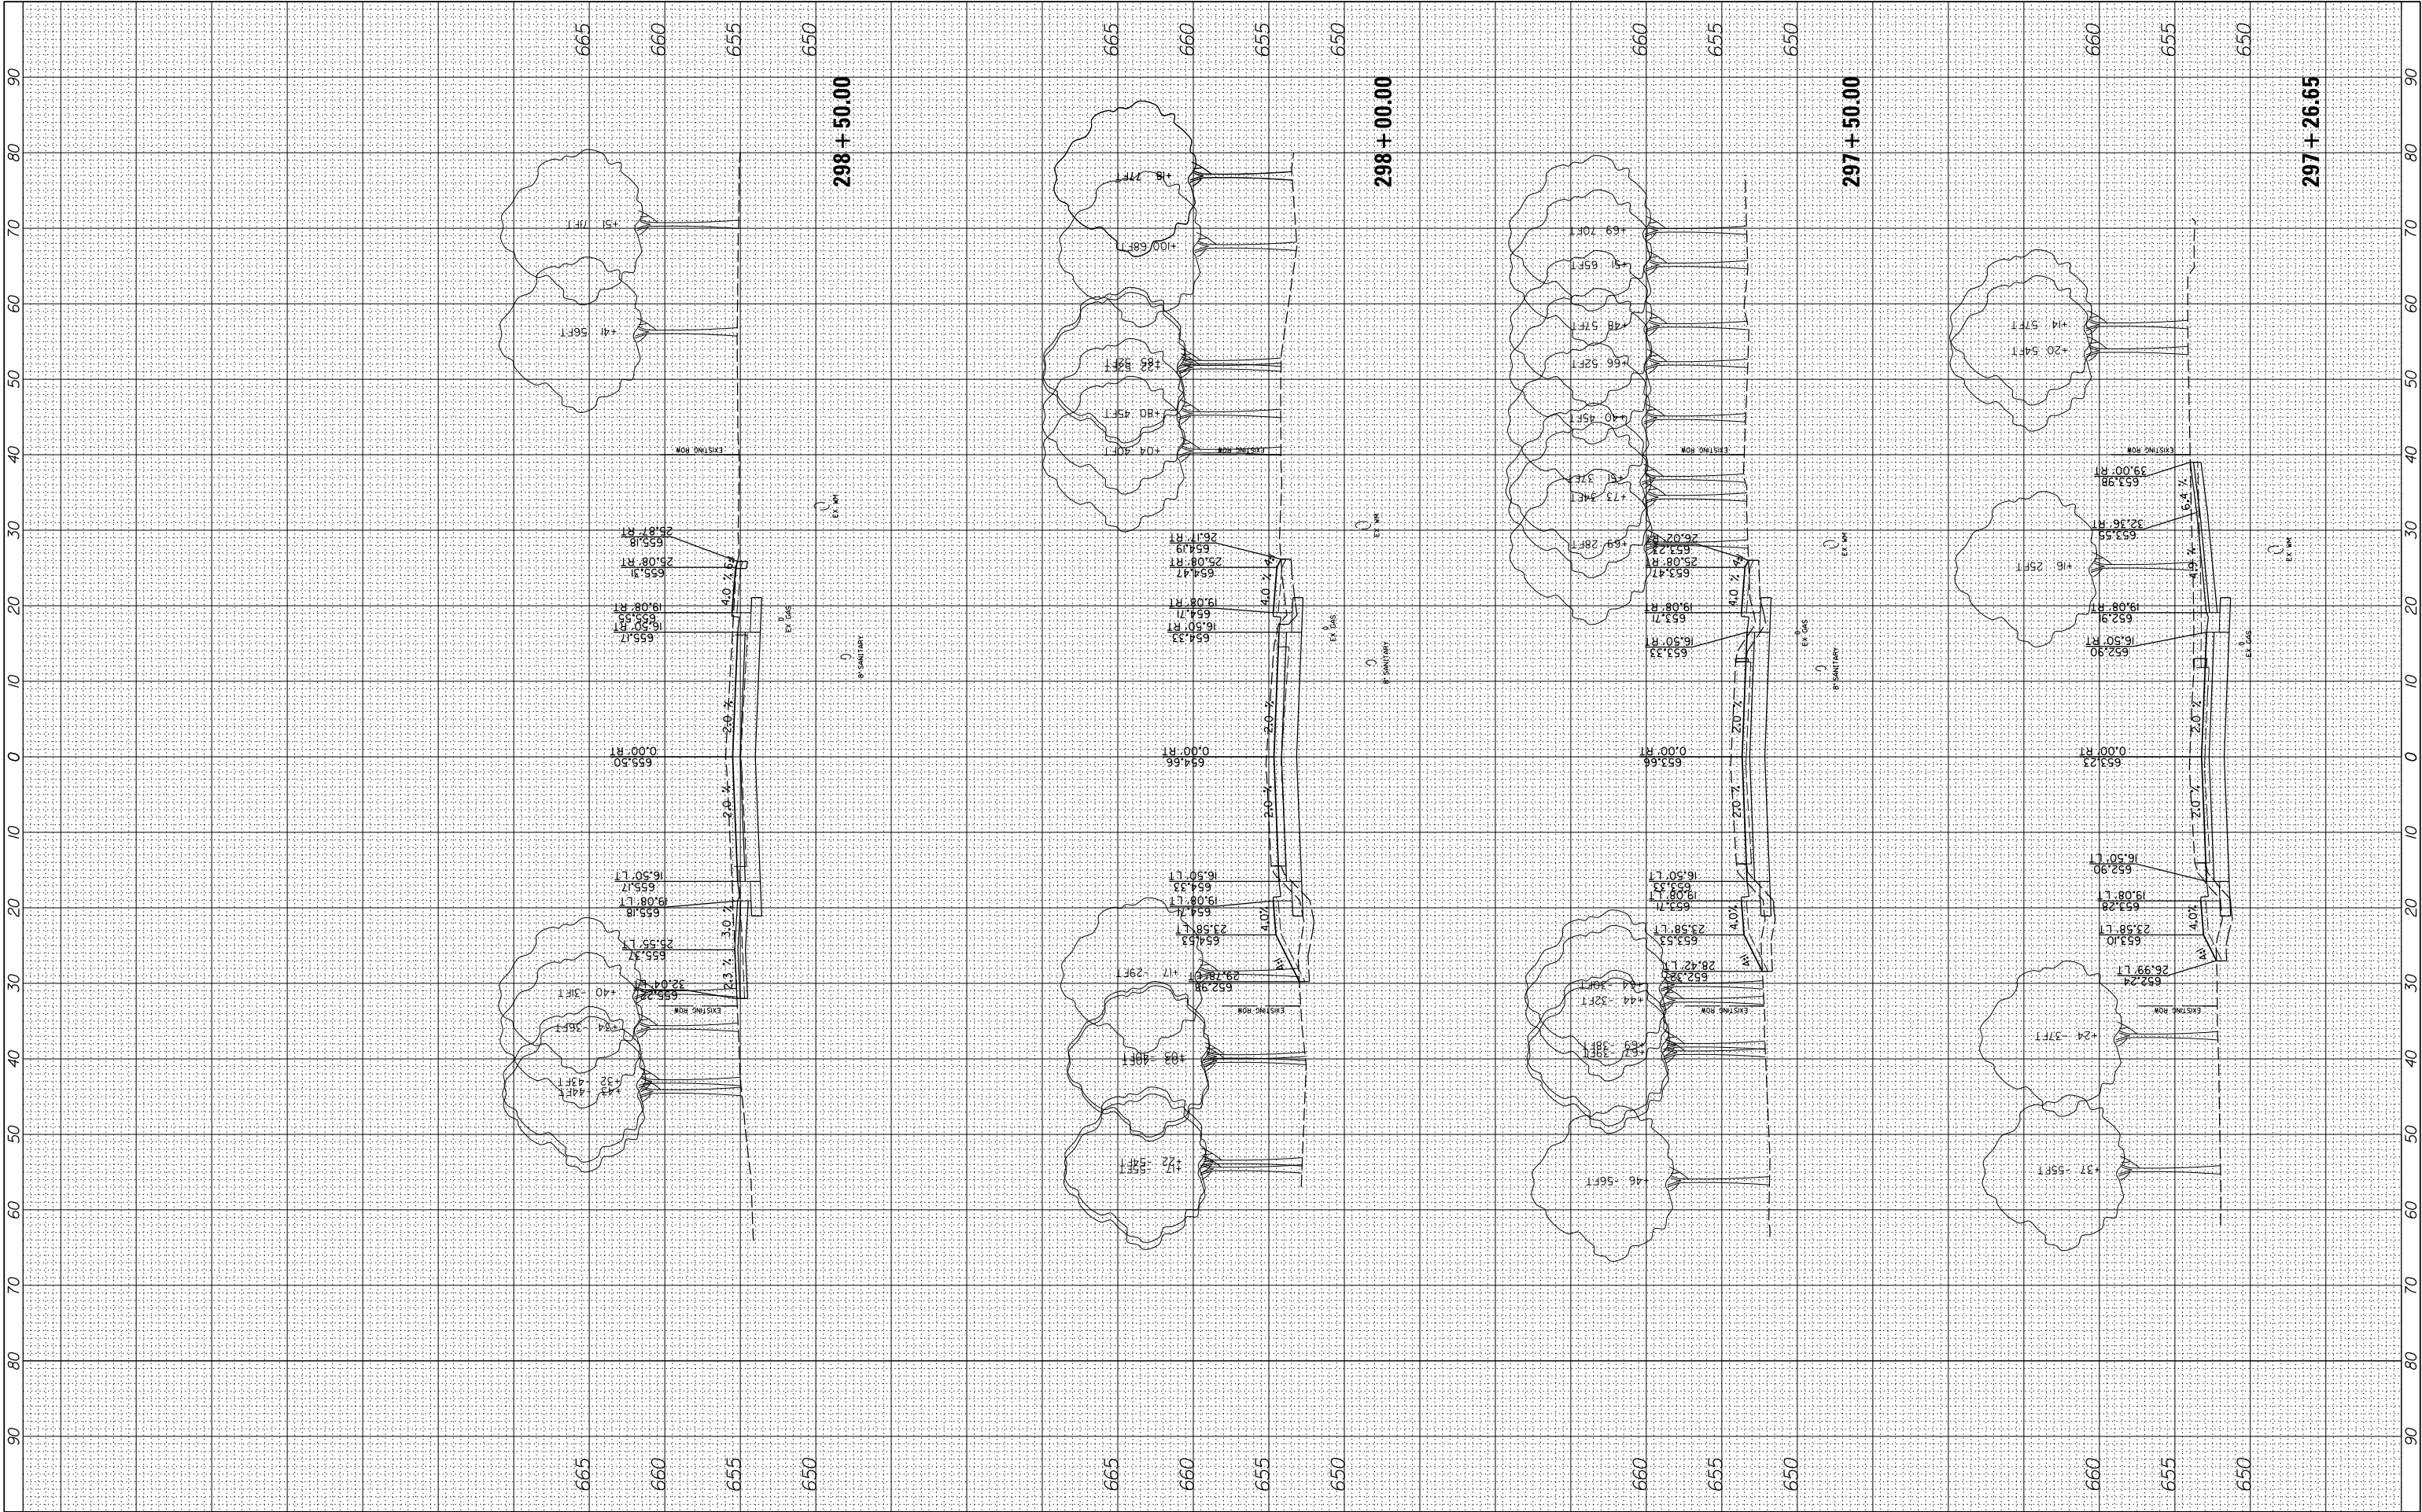

FILE NAME =	USER NAME = cward	DESIGNED -	REVISED -	STATE OF ILLINOIS DEPARTMENT OF TRANSPORTATION	DEERFIELD ROAD RECONSTRUCTION CROSS SECTIONS – PORTWINE ROAD				F.A. RTE.	SECTION	COUNTY	TOTAL SHEETS	SHEET NO.
N:\CDDT\190304.0003A\Civil\XS-Portwine-190304.0003A.SHT		DRAWN -	REVISED -		I257	15-00038-07-WR	LAKE	1090	1072				
PLOT SCALE = 10'		CHECKED -	REVISED -		CONTRACT NO. 6IK62								
Default		PLOT DATE = 8/14/2026	DATE -		REVISED -	SCALE:	SHEET	OF	SHEETS	STA. 297+26.65	TO STA. 298+50.00	ILLINOIS FED. AID PROJECT	

FINAL SURVEY	SURVEYED PLOTTED NOTE BOOK	BY	DATE

ORIGINAL SURVEY	SURVEYED PLOTTED NOTE BOOK	BY	DATE

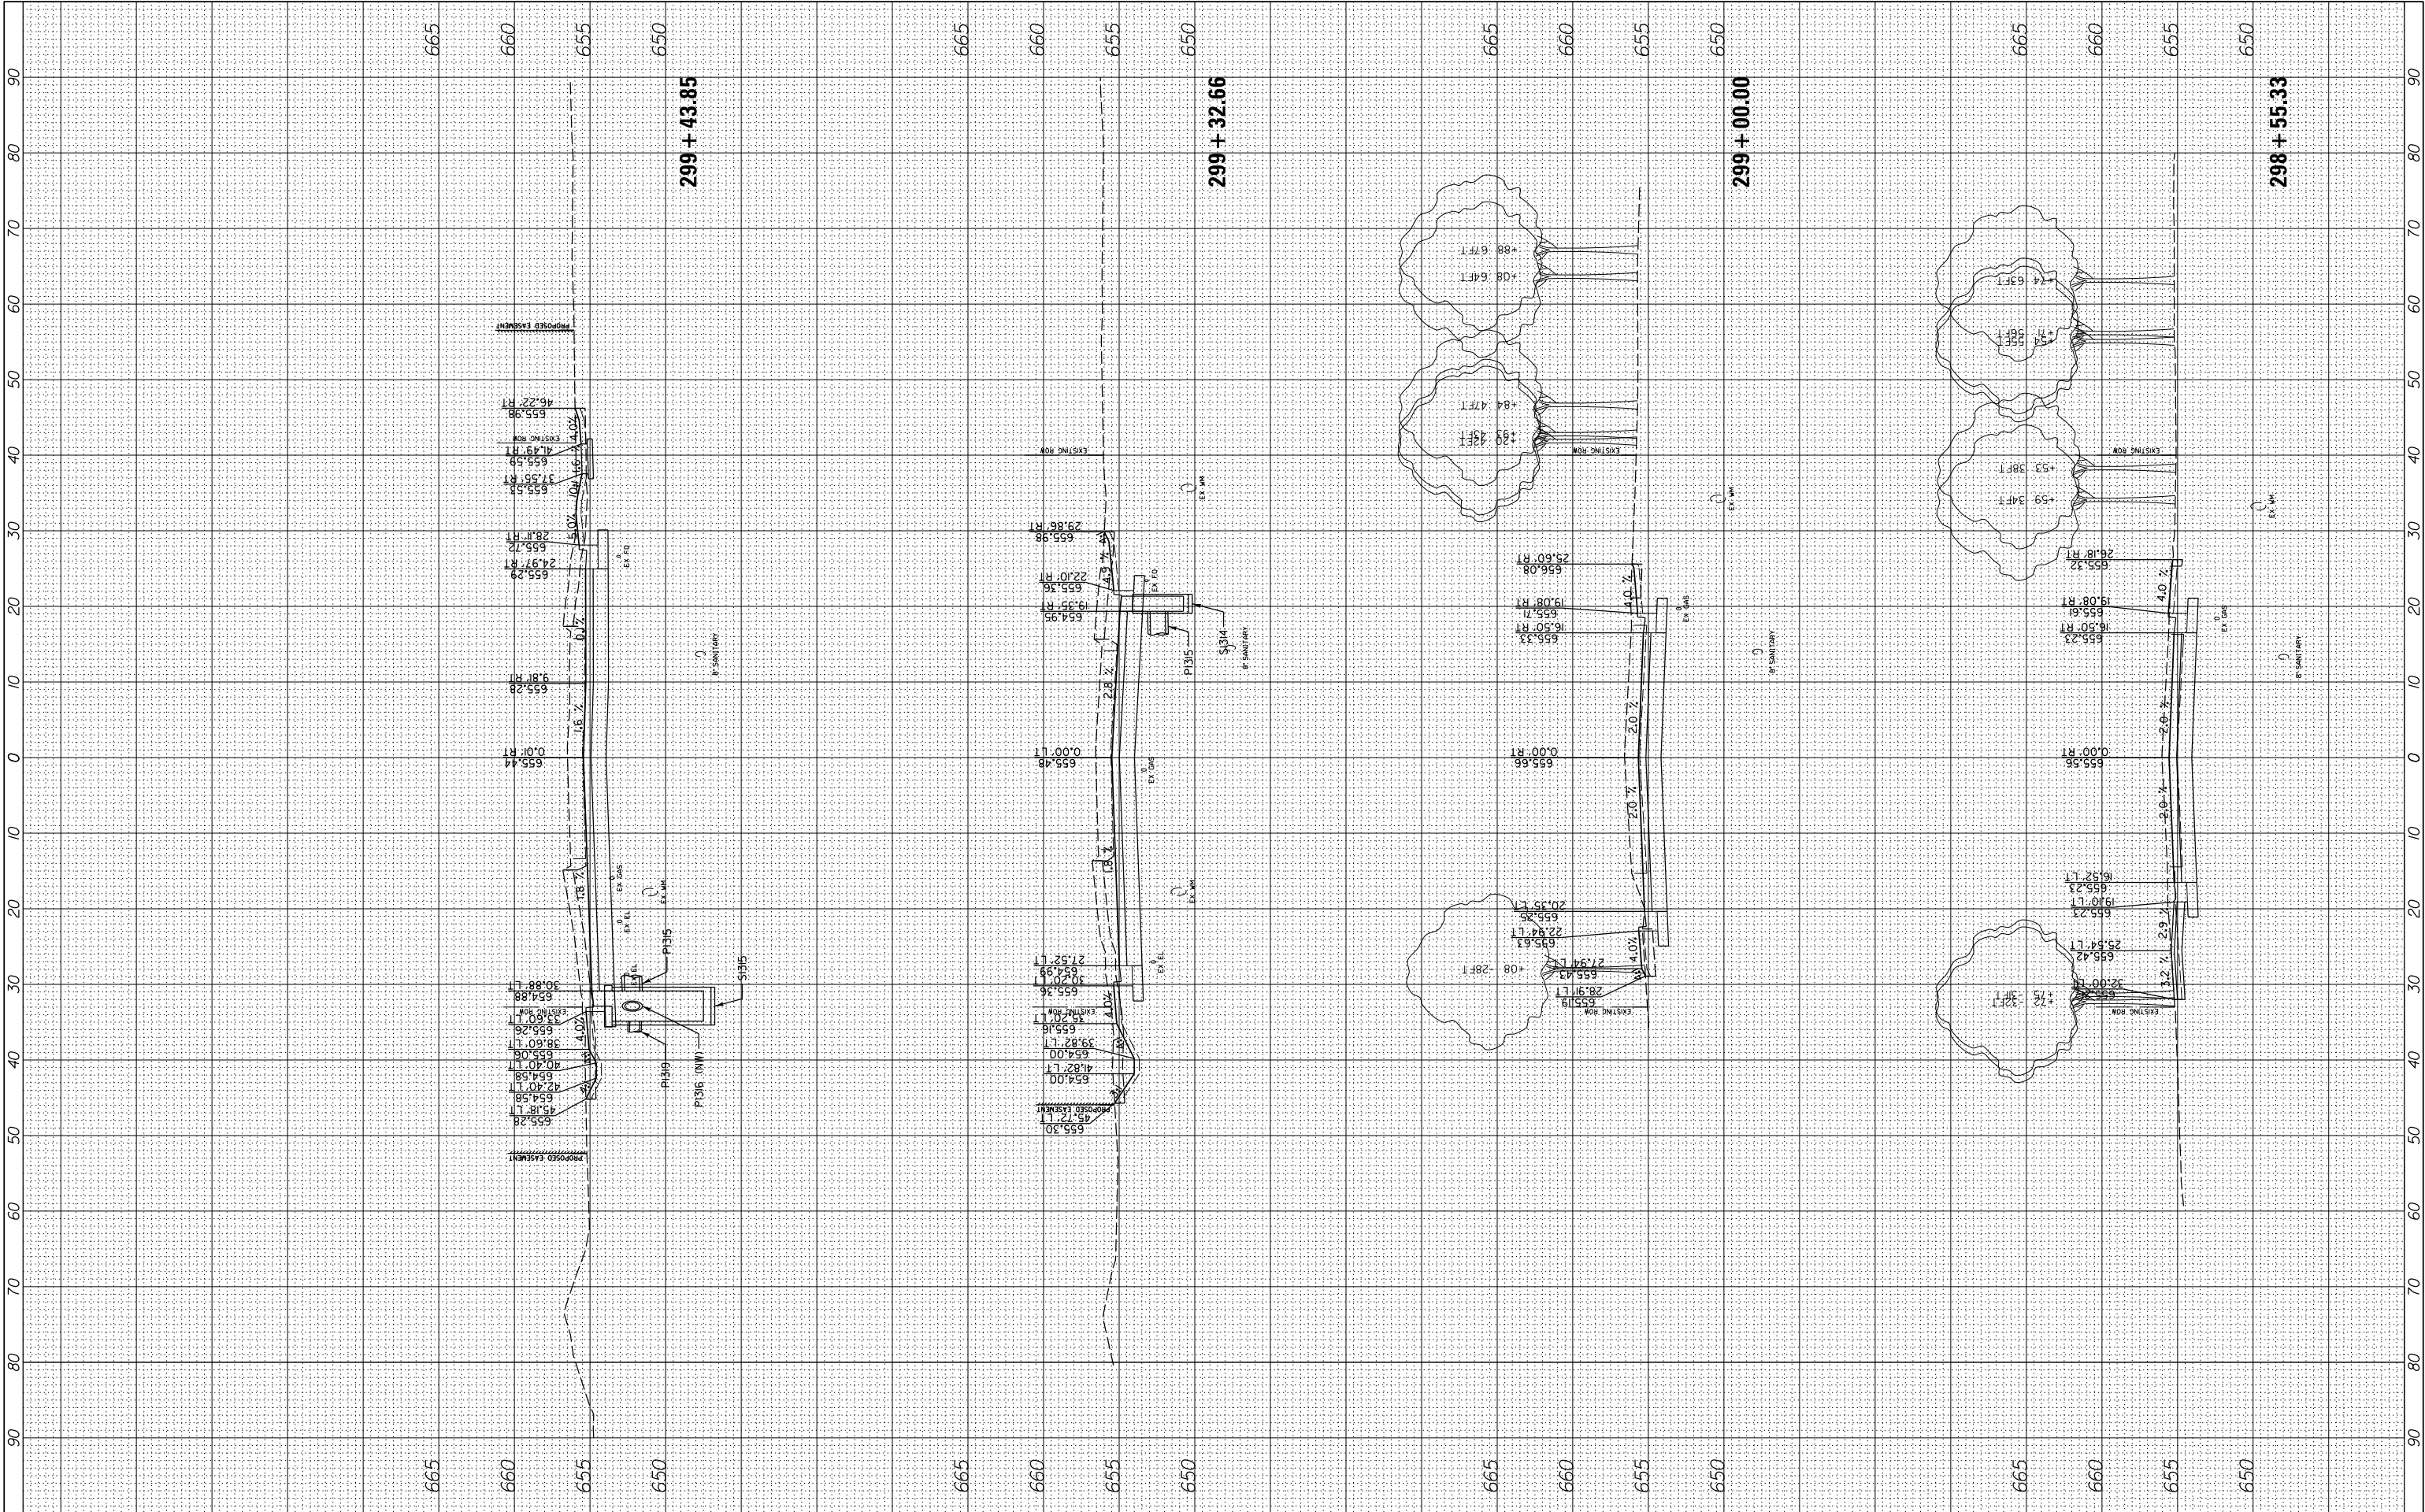


FILE NAME =		USER NAME = cward		DESIGNED -		REVISED -	
N:\L\CDOT\190304\0003A\Civil\XS-Portwine-190304\0003A.SHT		PLOT SCALE = 10'		DRAWN -		REVISED -	
Default		PLOT DATE = 8/14/2026		CHECKED -		REVISED -	
		DATE -		REVISED -		REVISED -	

STATE OF ILLINOIS DEPARTMENT OF TRANSPORTATION				DEERFIELD ROAD RECONSTRUCTION CROSS SECTIONS - PORTWINE ROAD			
SCALE:		SHEET OF SHEETS		STA. 298+55.33 TO STA. 299+43.85		F.A. RTE. SECTION COUNTY TOTAL SHEETS SHEET NO.	
						I257 I5-00038-07-WR LAKE I090 I073	
						CONTRACT NO. 6IK62	
						ILLINOIS FED. AID PROJECT	

FINAL SURVEY NOTE BOOK NO.	SURVEYED PLOTTED TEMPLATE AREAS CHECKED	BY	DATE


ORIGINAL SURVEY NOTE BOOK NO.	SURVEYED PLOTTED TEMPLATE AREAS CHECKED	BY	DATE

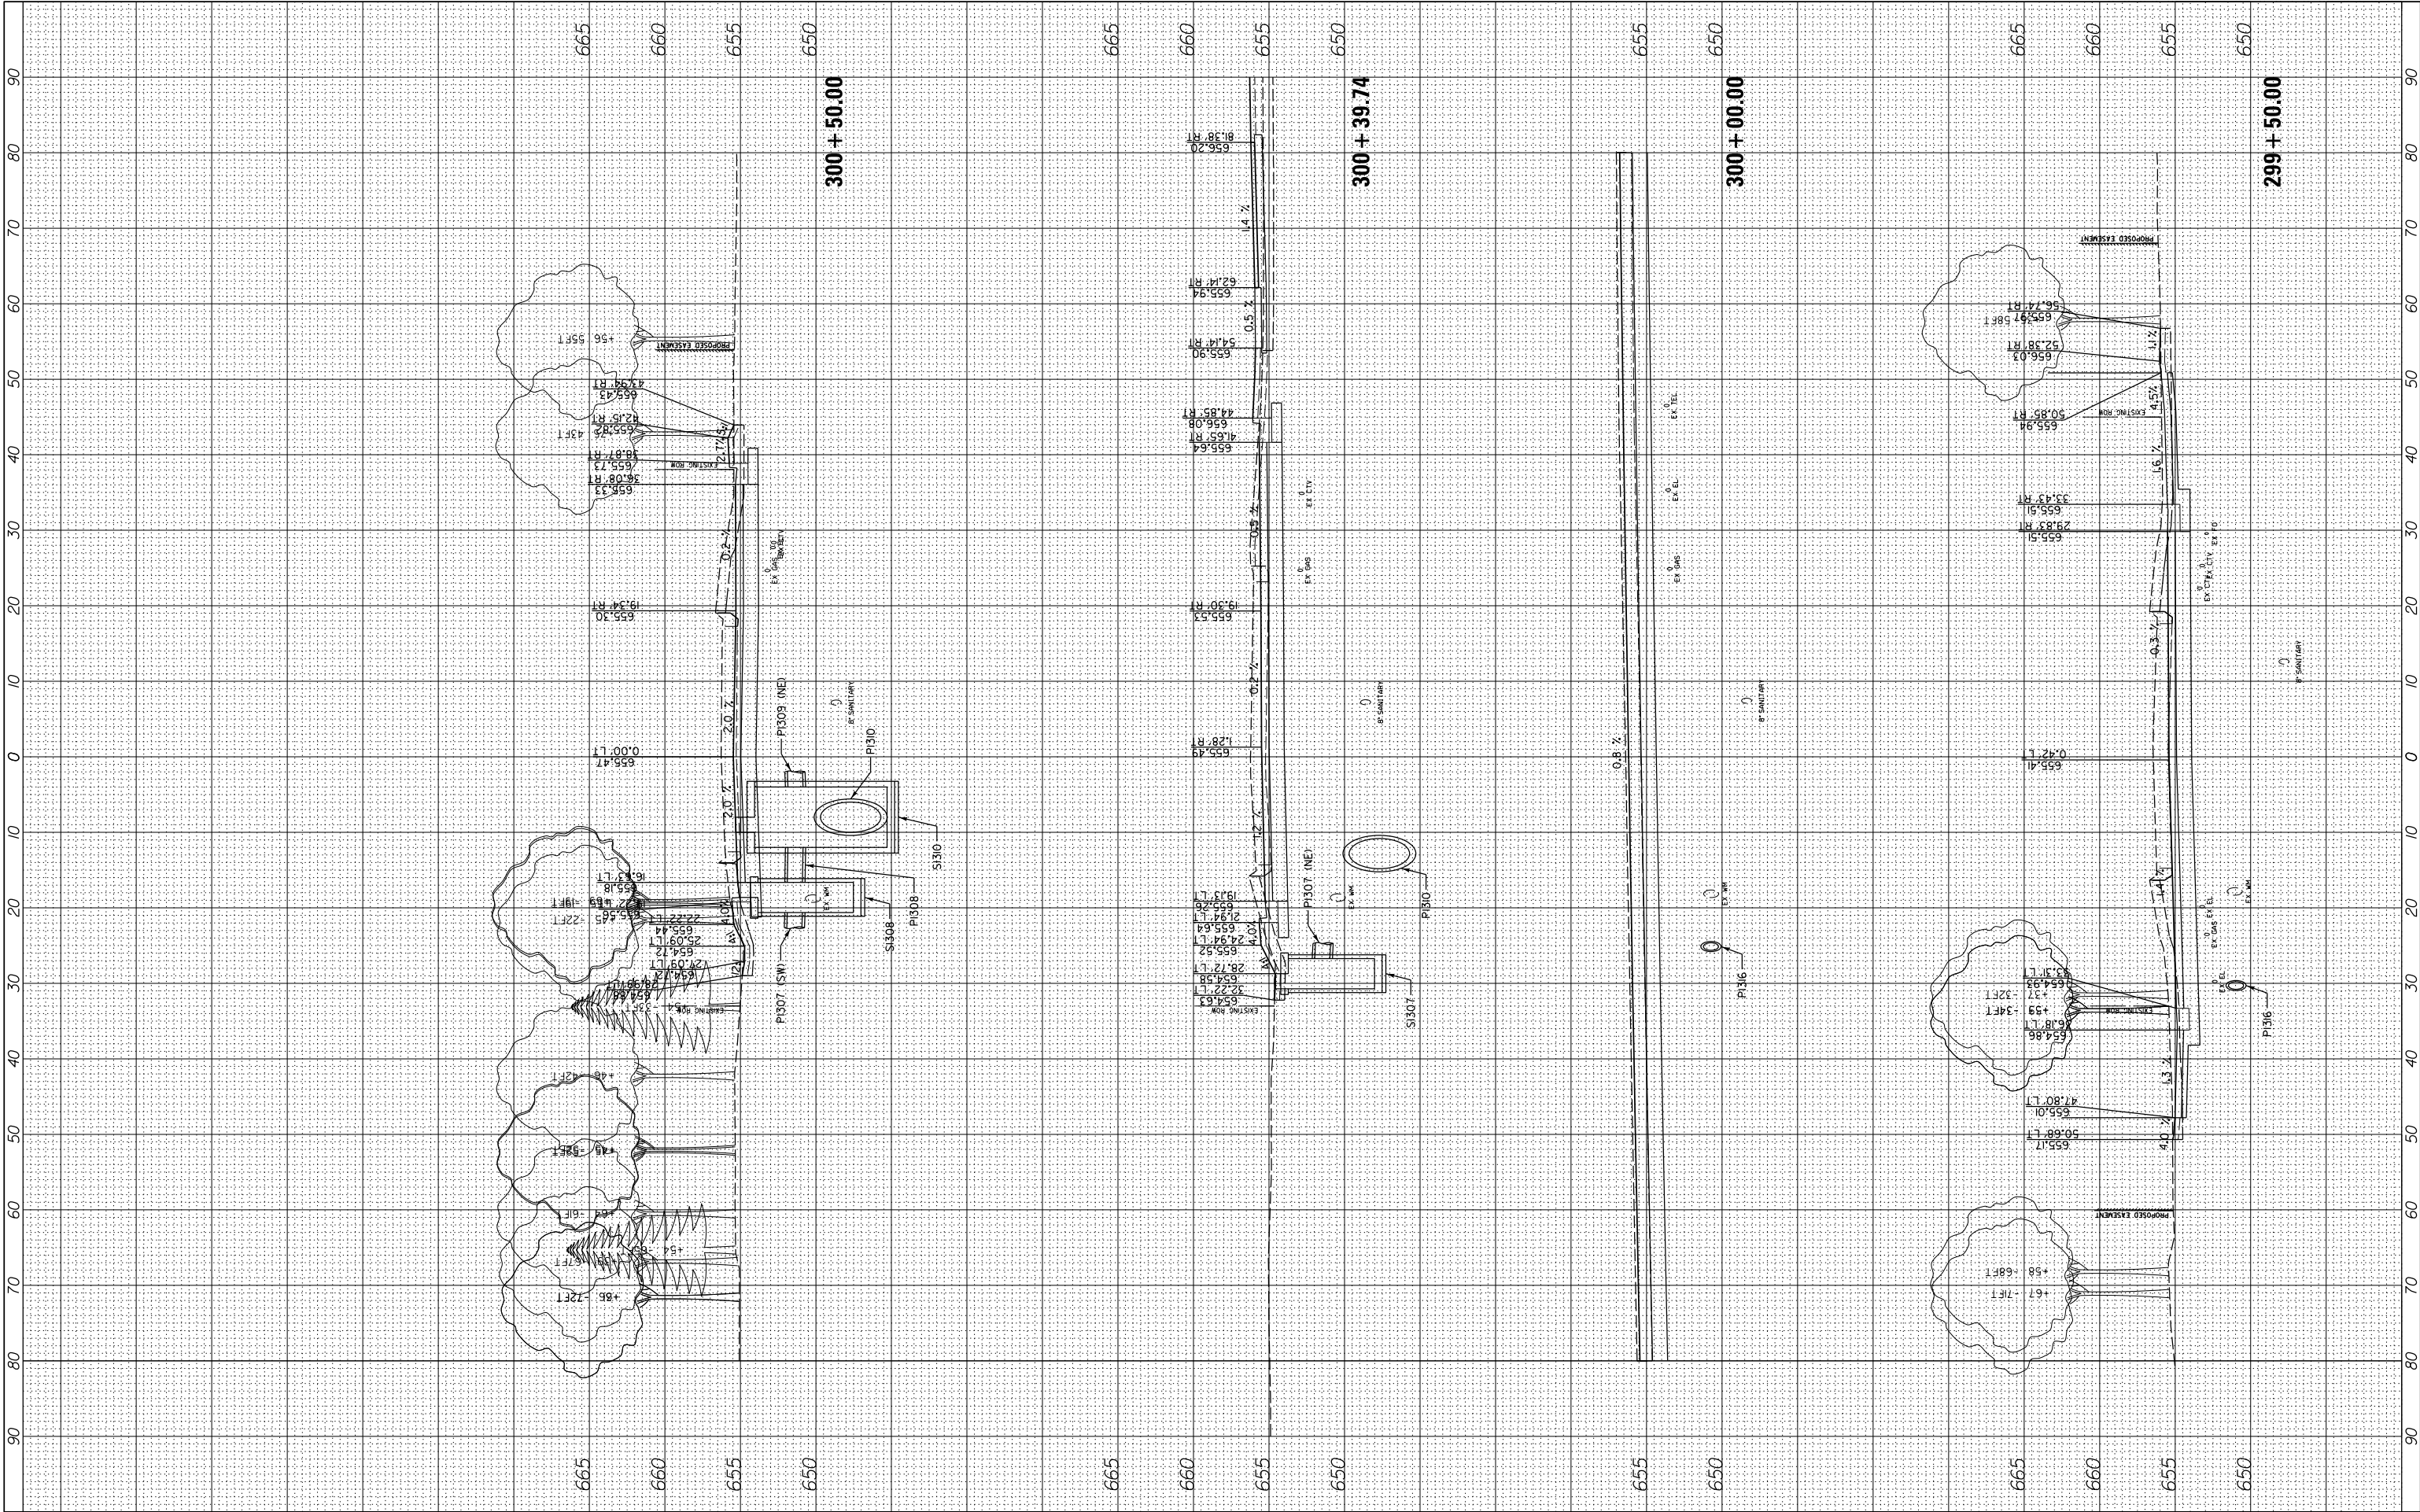

FILE NAME = N:\LCDOT\190304.0003A\Civil\XS-Portwine-190304.0003A.SHT	USER NAME = cward	DESIGNED -	REVISED -	STATE OF ILLINOIS DEPARTMENT OF TRANSPORTATION	DEERFIELD ROAD RECONSTRUCTION CROSS SECTIONS - PORTWINE ROAD		F.A. RTE.	SECTION	COUNTY	TOTAL SHEETS	SHEET NO.
Default	PLOT SCALE = 10'	DRAWN -	REVISED -				I257	I5-00038-07-WR	LAKE	1090	1074
	PLOT DATE = 8/14/2026	CHECKED -	REVISED -							CONTRACT NO. 6IK62	
		DATE -	REVISED -				SCALE:	SHEET OF SHEETS	STA. 299+50.00 TO STA. 300+50.00	ILLINOIS FED. AID PROJECT	

FINAL SURVEY NOTE BOOK NO.	SURVEYED PLOTTED TEMPLATE AREAS CHECKED	BY	DATE


ORIGINAL SURVEY NOTE BOOK NO.	SURVEYED PLOTTED TEMPLATE AREAS CHECKED	BY	DATE

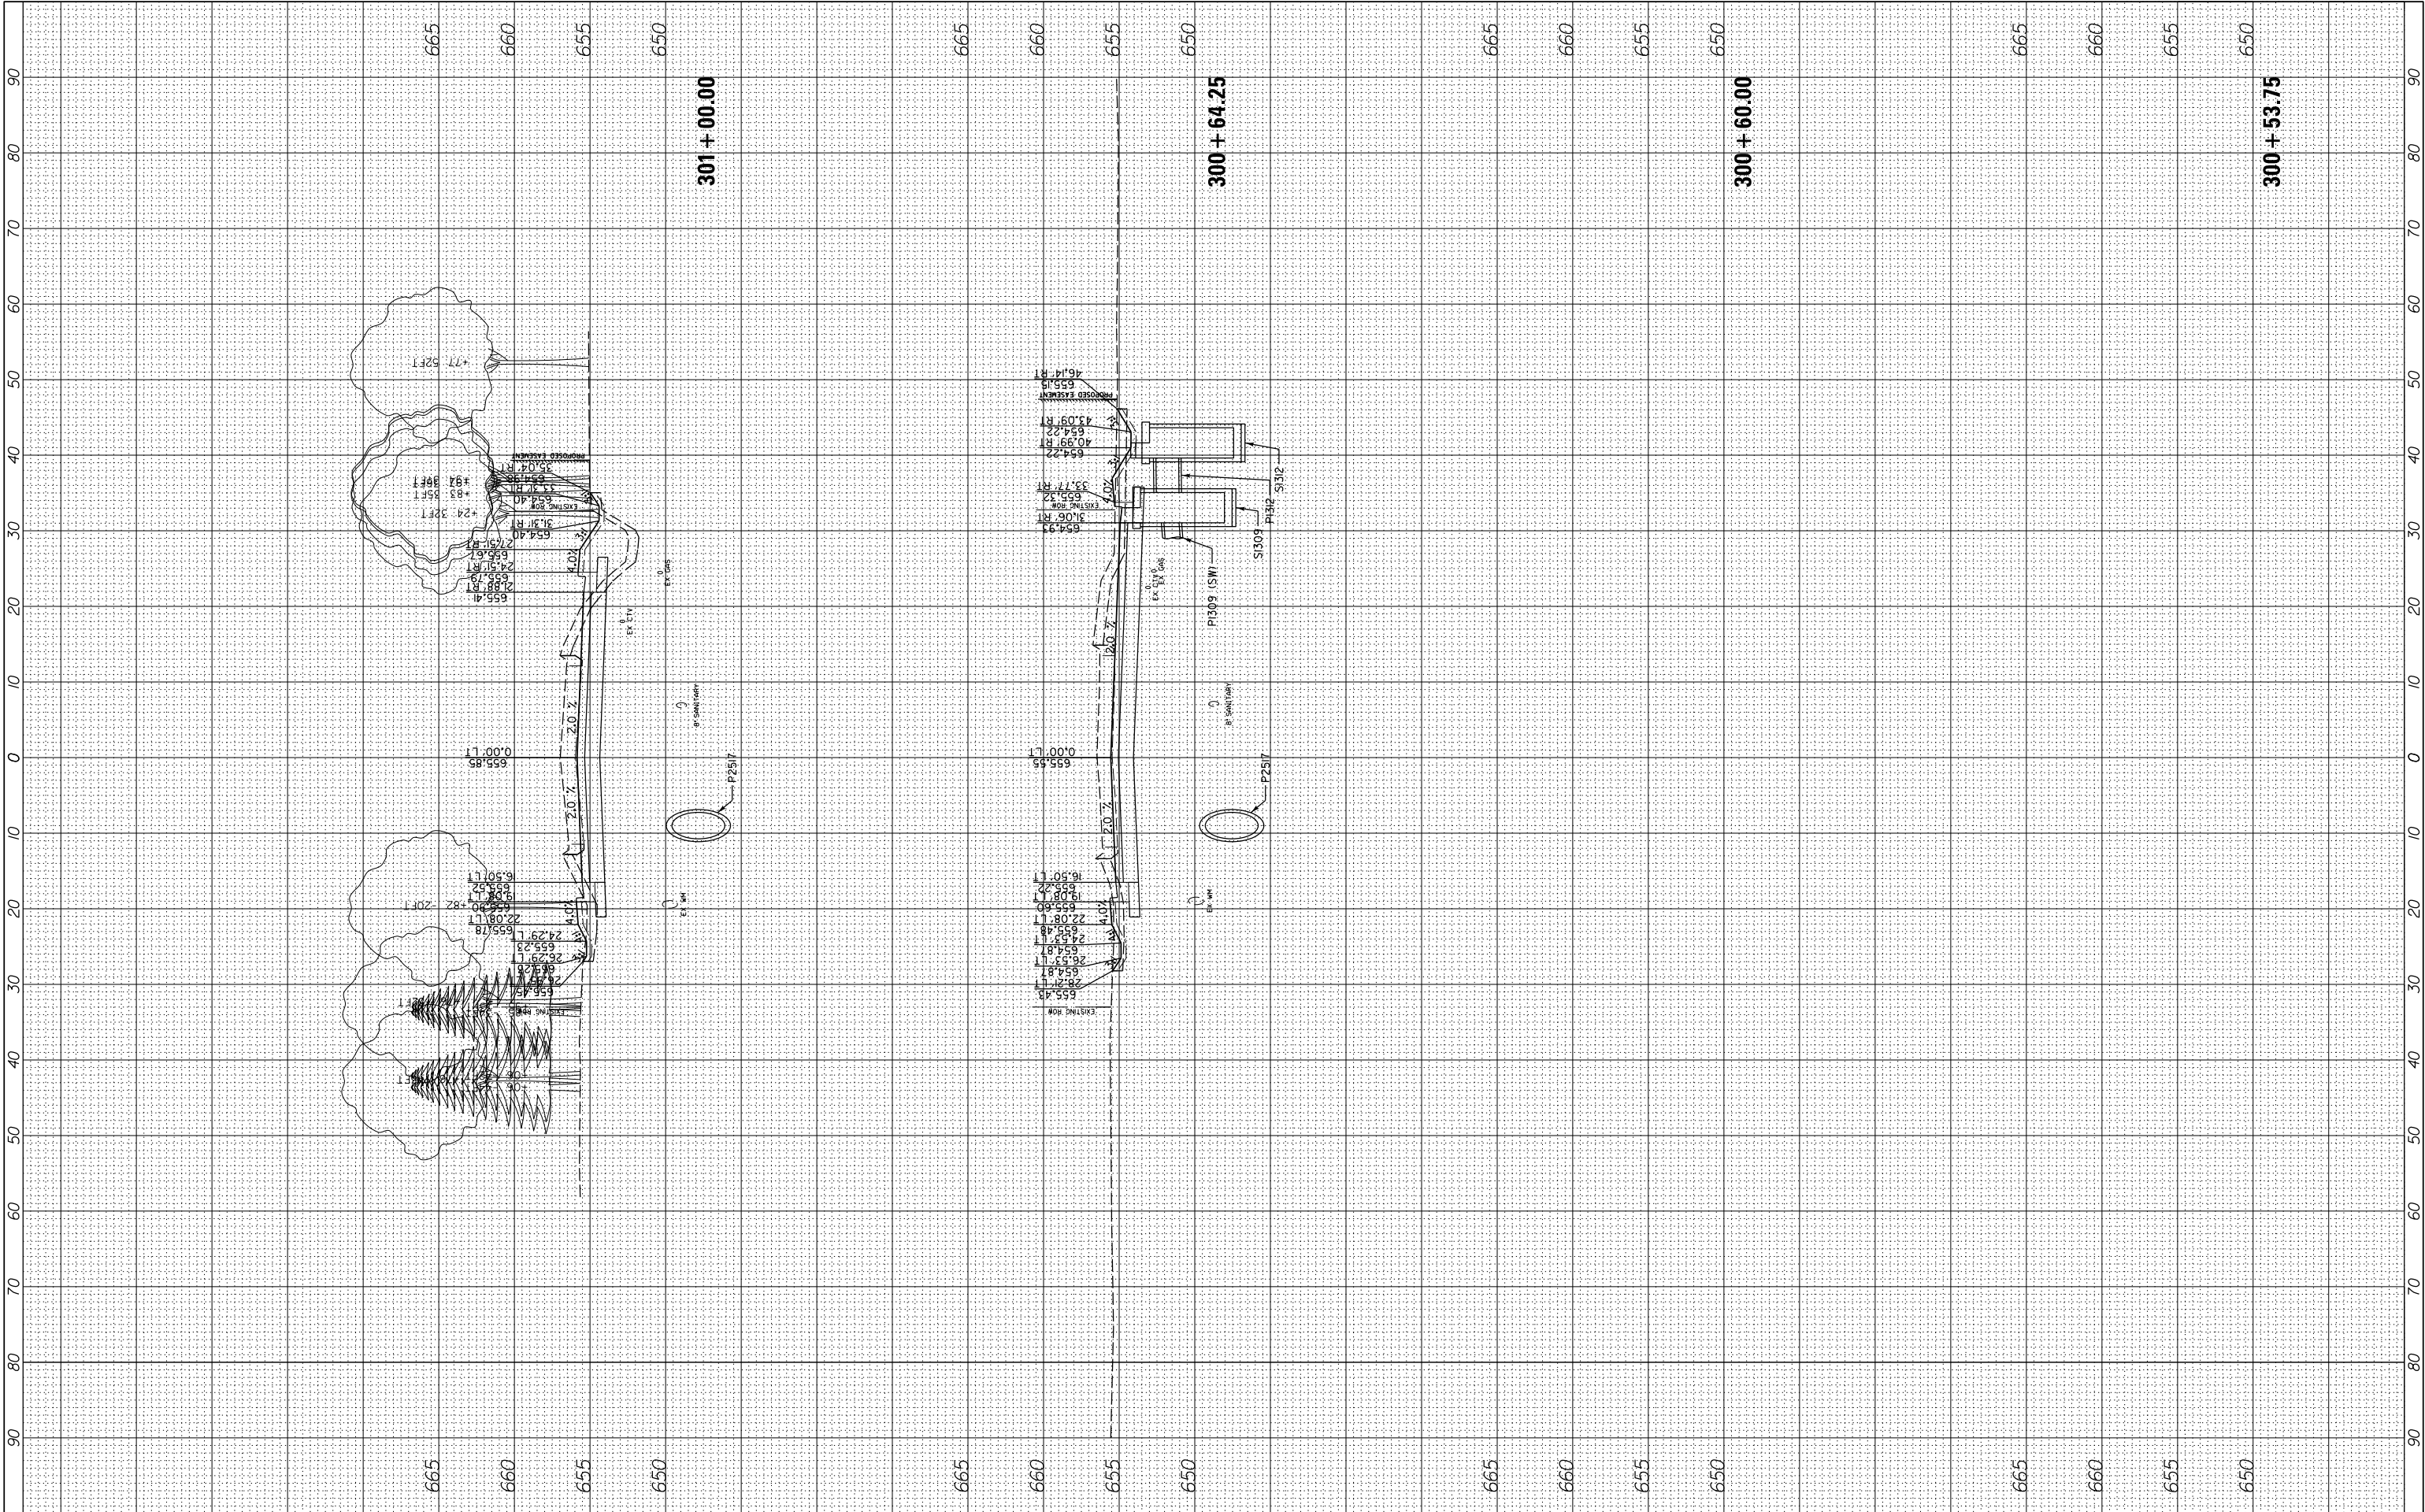

FILE NAME = N:\LCDOT\190304.0003A\Civil\XS-Portwine-190304.0003A.SHT Default	USER NAME = cward	DESIGNED -	REVISED -	STATE OF ILLINOIS DEPARTMENT OF TRANSPORTATION	DEERFIELD ROAD RECONSTRUCTION CROSS SECTIONS – PORTWINE ROAD				F.A. RTE.	SECTION	COUNTY	TOTAL SHEETS	SHEET NO.
		DRAWN -	REVISED -		1257	15-00038-07-WR	LAKE	1090	1075				
	PLOT SCALE = 10'	CHECKED -	REVISED -		CONTRACT NO. 6IK62								
	PLOT DATE = 8/14/2026	DATE -	REVISED -		SCALE:	SHEET	OF	SHEETS	STA. 300+53.75	TO STA. 301+00.00	ILLINOIS FED. AID PROJECT		

FINAL SURVEY	SURVEYED _____	BY _____	DATE _____
	PLOTTED _____		
	TEMPLATE _____		
	AREAS _____		
NO. _____	AREAS CHECKED _____		


ORIGINAL SURVEY			BY		DATE
NOTE BOOK					
	SURVEYED				
	PLOTTED				
	TEMPLATE				
	AREAS				
NO.					
	AREAS CHECKED				

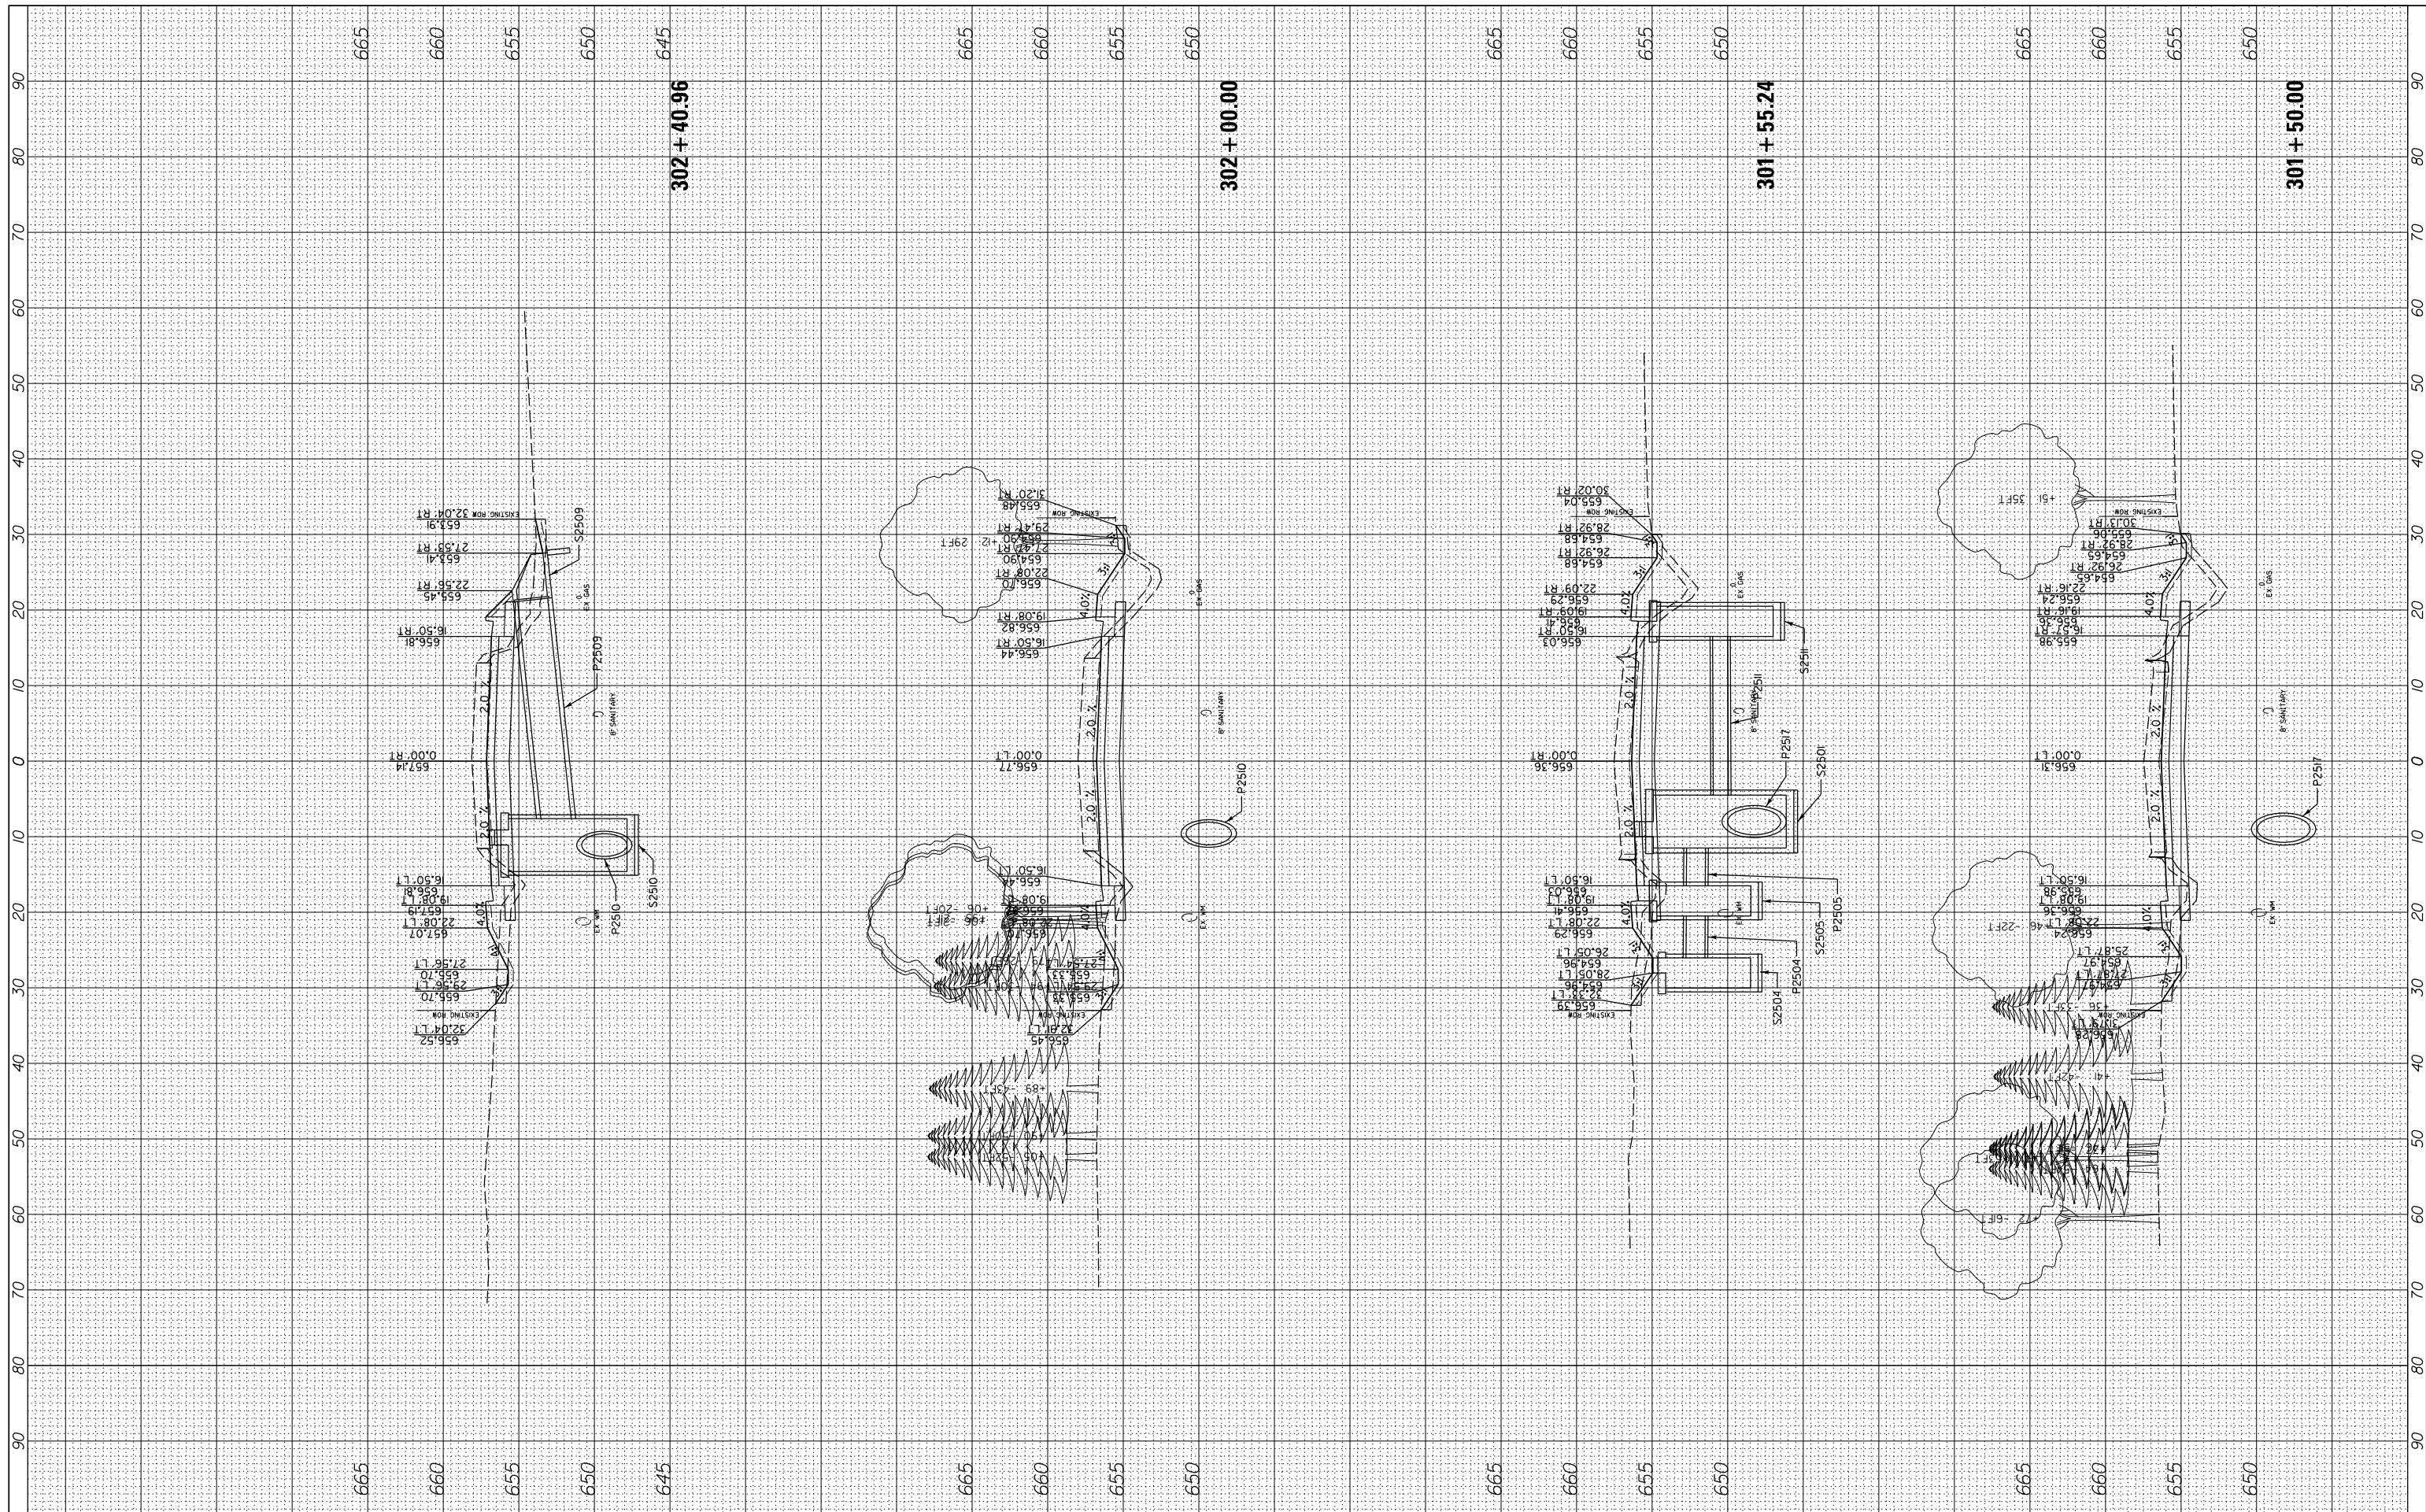

FILE NAME =	USER NAME = cward	DESIGNED -	REVISED -	STATE OF ILLINOIS DEPARTMENT OF TRANSPORTATION	DEERFIELD ROAD RECONSTRUCTION CROSS SECTIONS – PORTWINE ROAD				F.A. RTE.	SECTION	COUNTY	TOTAL SHEETS	SHEET NO.
N:\CDDT\190304.0003A\Civil\XS-Portwine-190304.0003A.SHT	DRAWN -	REVISED -	REVISED -						1257	15-00038-07-WR	LAKE	1090	1076
Default	PLOT SCALE = 10'	CHECKED -	REVISED -		SCALE: SHEET OF SHEETS STA. 301+50.00 TO STA. 302+40.96				CONTRACT NO. 61K62				
	PLOT DATE = 8/14/2026	DATE -	REVISED -							ILLINOIS	FED. AID PROJECT		

FINAL	SURVEYED	BY	DATE
SURVEY	PLOTTED		
NOTE BOOK	TEMPLATE		
NO.	AREAS CHECKED		


ORIGINAL	SURVEYED	BY	DATE
SURVEY	PLOTTED		
NOTE BOOK	TEMPLATE		
NO.	AREAS CHECKED		

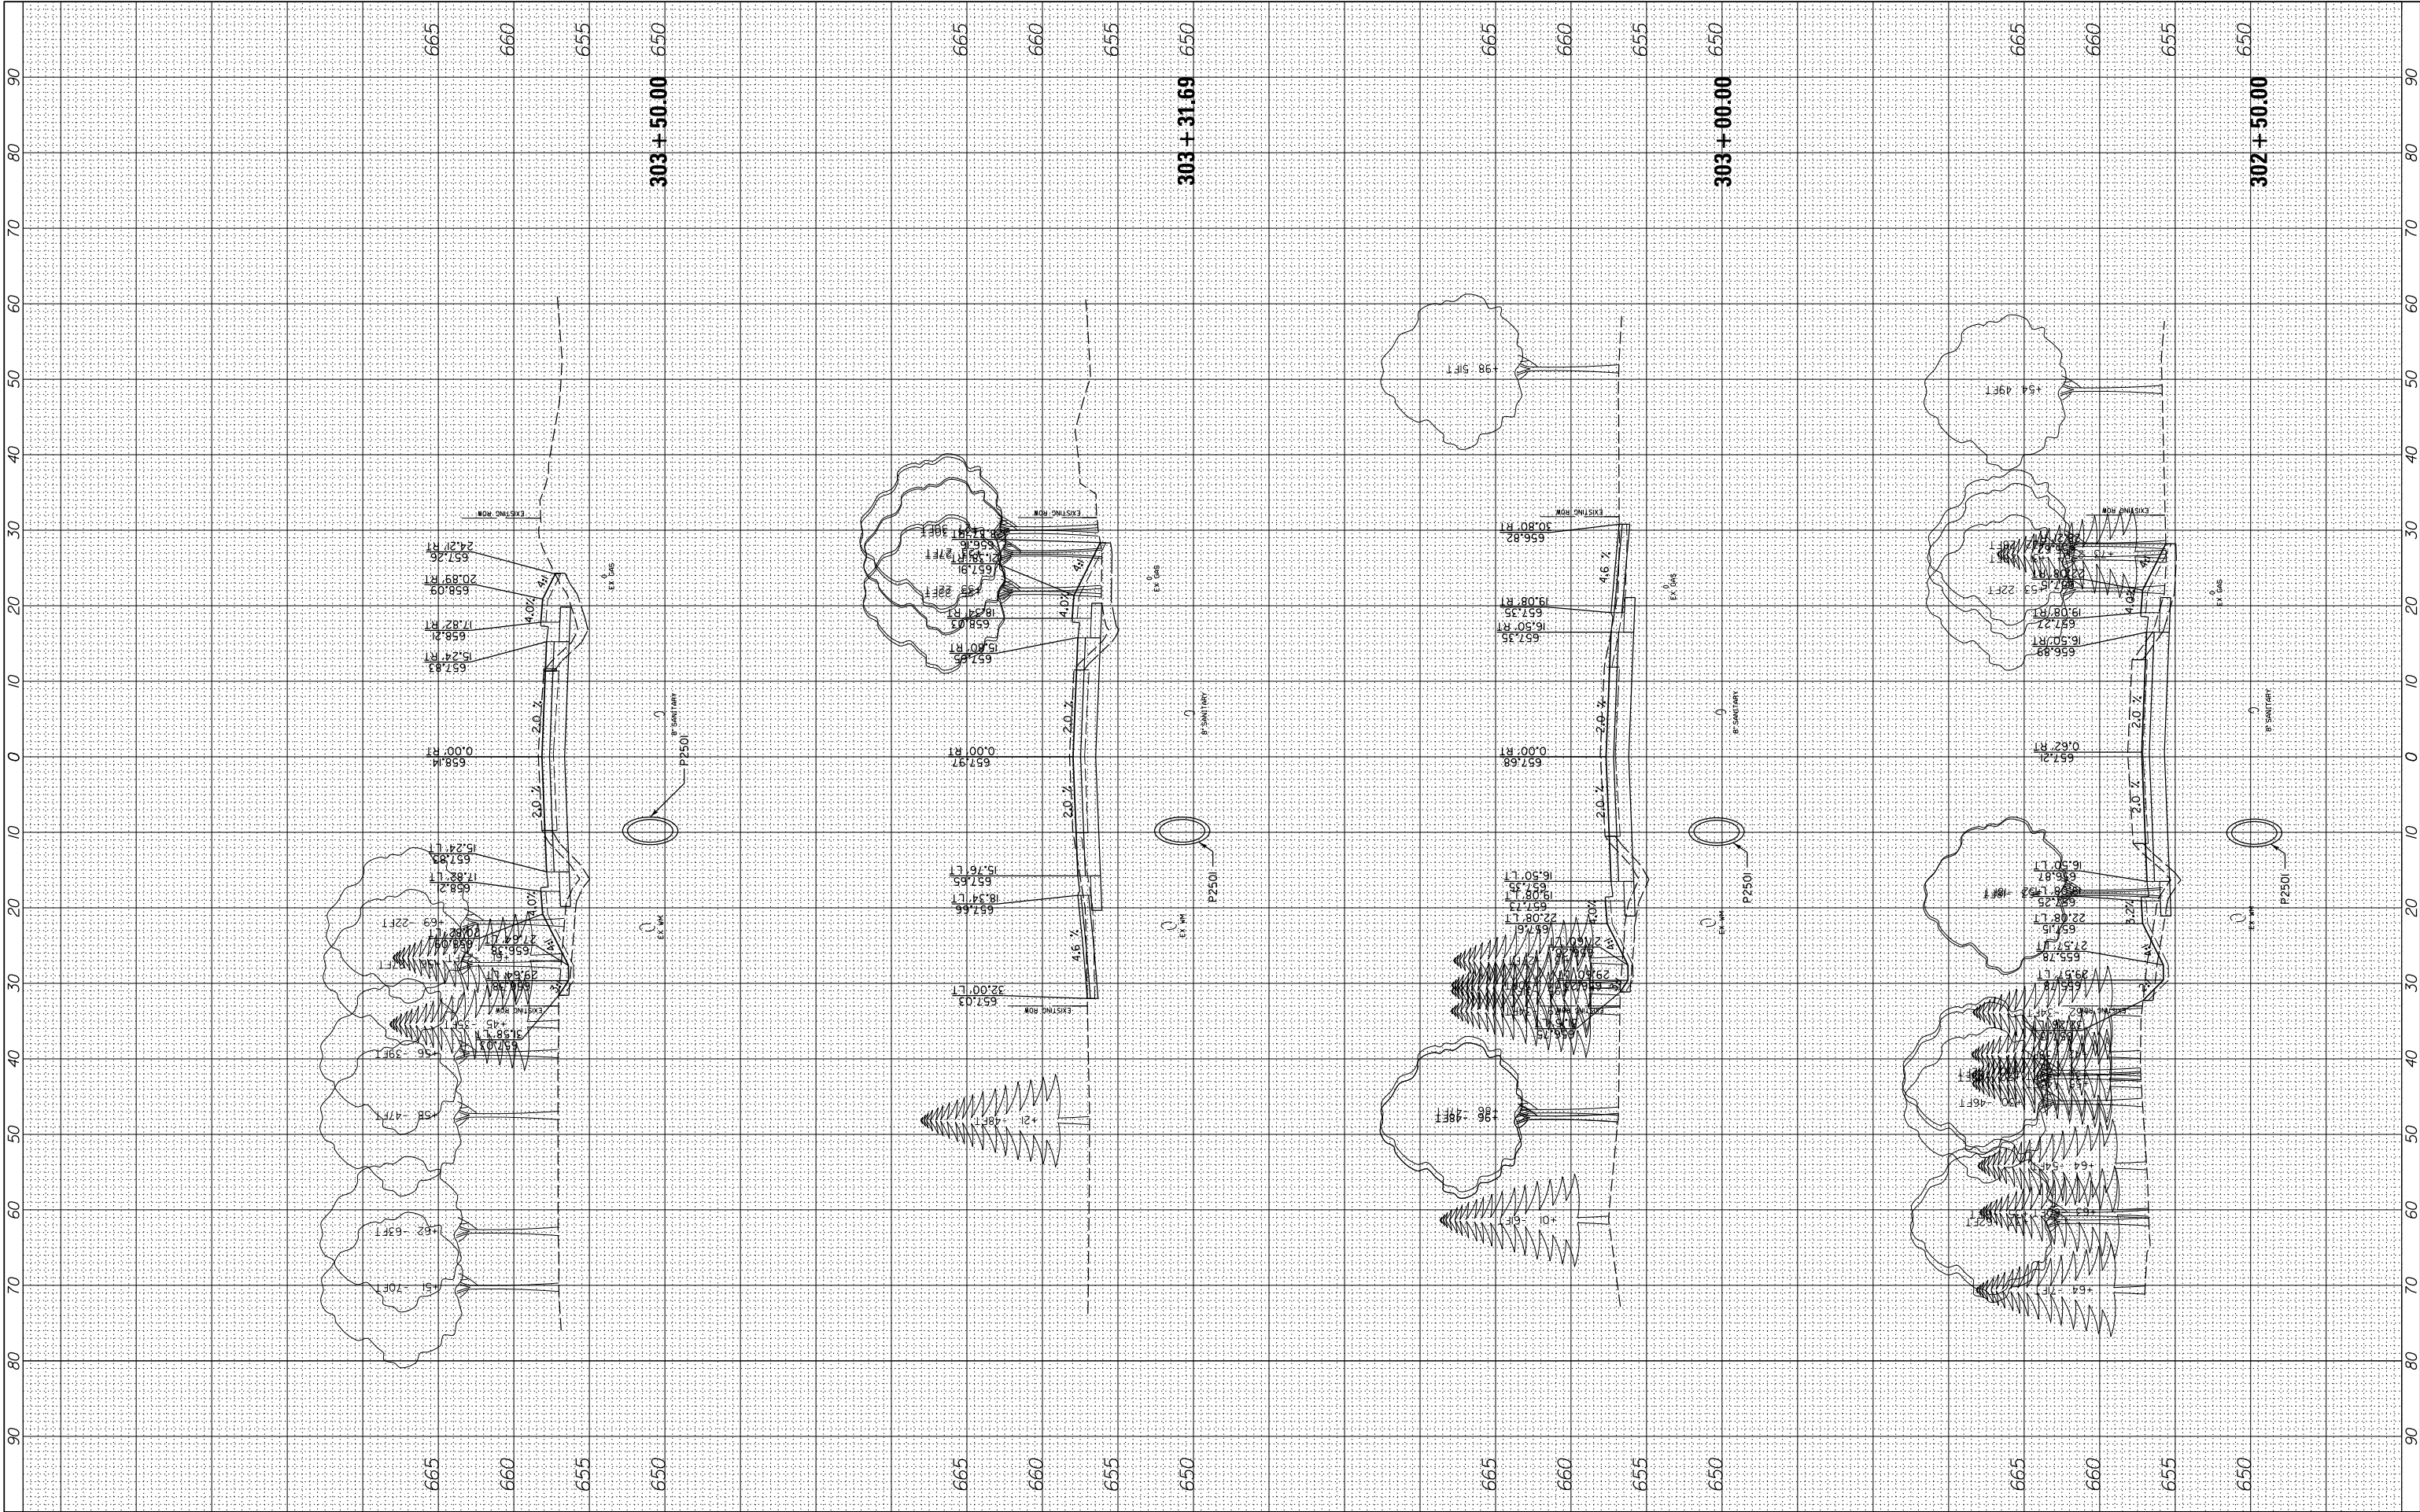

FILE NAME =	USER NAME = cward	DESIGNED -	REVISED -	STATE OF ILLINOIS DEPARTMENT OF TRANSPORTATION	DEERFIELD ROAD RECONSTRUCTION CROSS SECTIONS – PORTWINE ROAD				F.A. RTE.	SECTION	COUNTY	TOTAL SHEETS	SHEET NO.
N:\L\CDOT\190304.0003A\Civil\XS-Portwine-190304.0003A.SHT		DRAWN -	REVISED -						I257	I5-00038-07-WR	LAKE	1090	1077
Default	PLOT SCALE = 10'	CHECKED -	REVISED -		CONTRACT NO. 6IK62								
	PLOT DATE = 8/14/2026	DATE -	REVISED -		SCALE:	SHEET	OF	SHEETS	STA. 302+50.00	TO STA. 303+50.00	ILLINOIS	FED. AID PROJECT	


FINAL SURVEY	SURVEYED PLOTTED NOTE BOOK	BY	DATE

ORIGINAL SURVEY	SURVEYED PLOTTED NOTE BOOK	BY	DATE

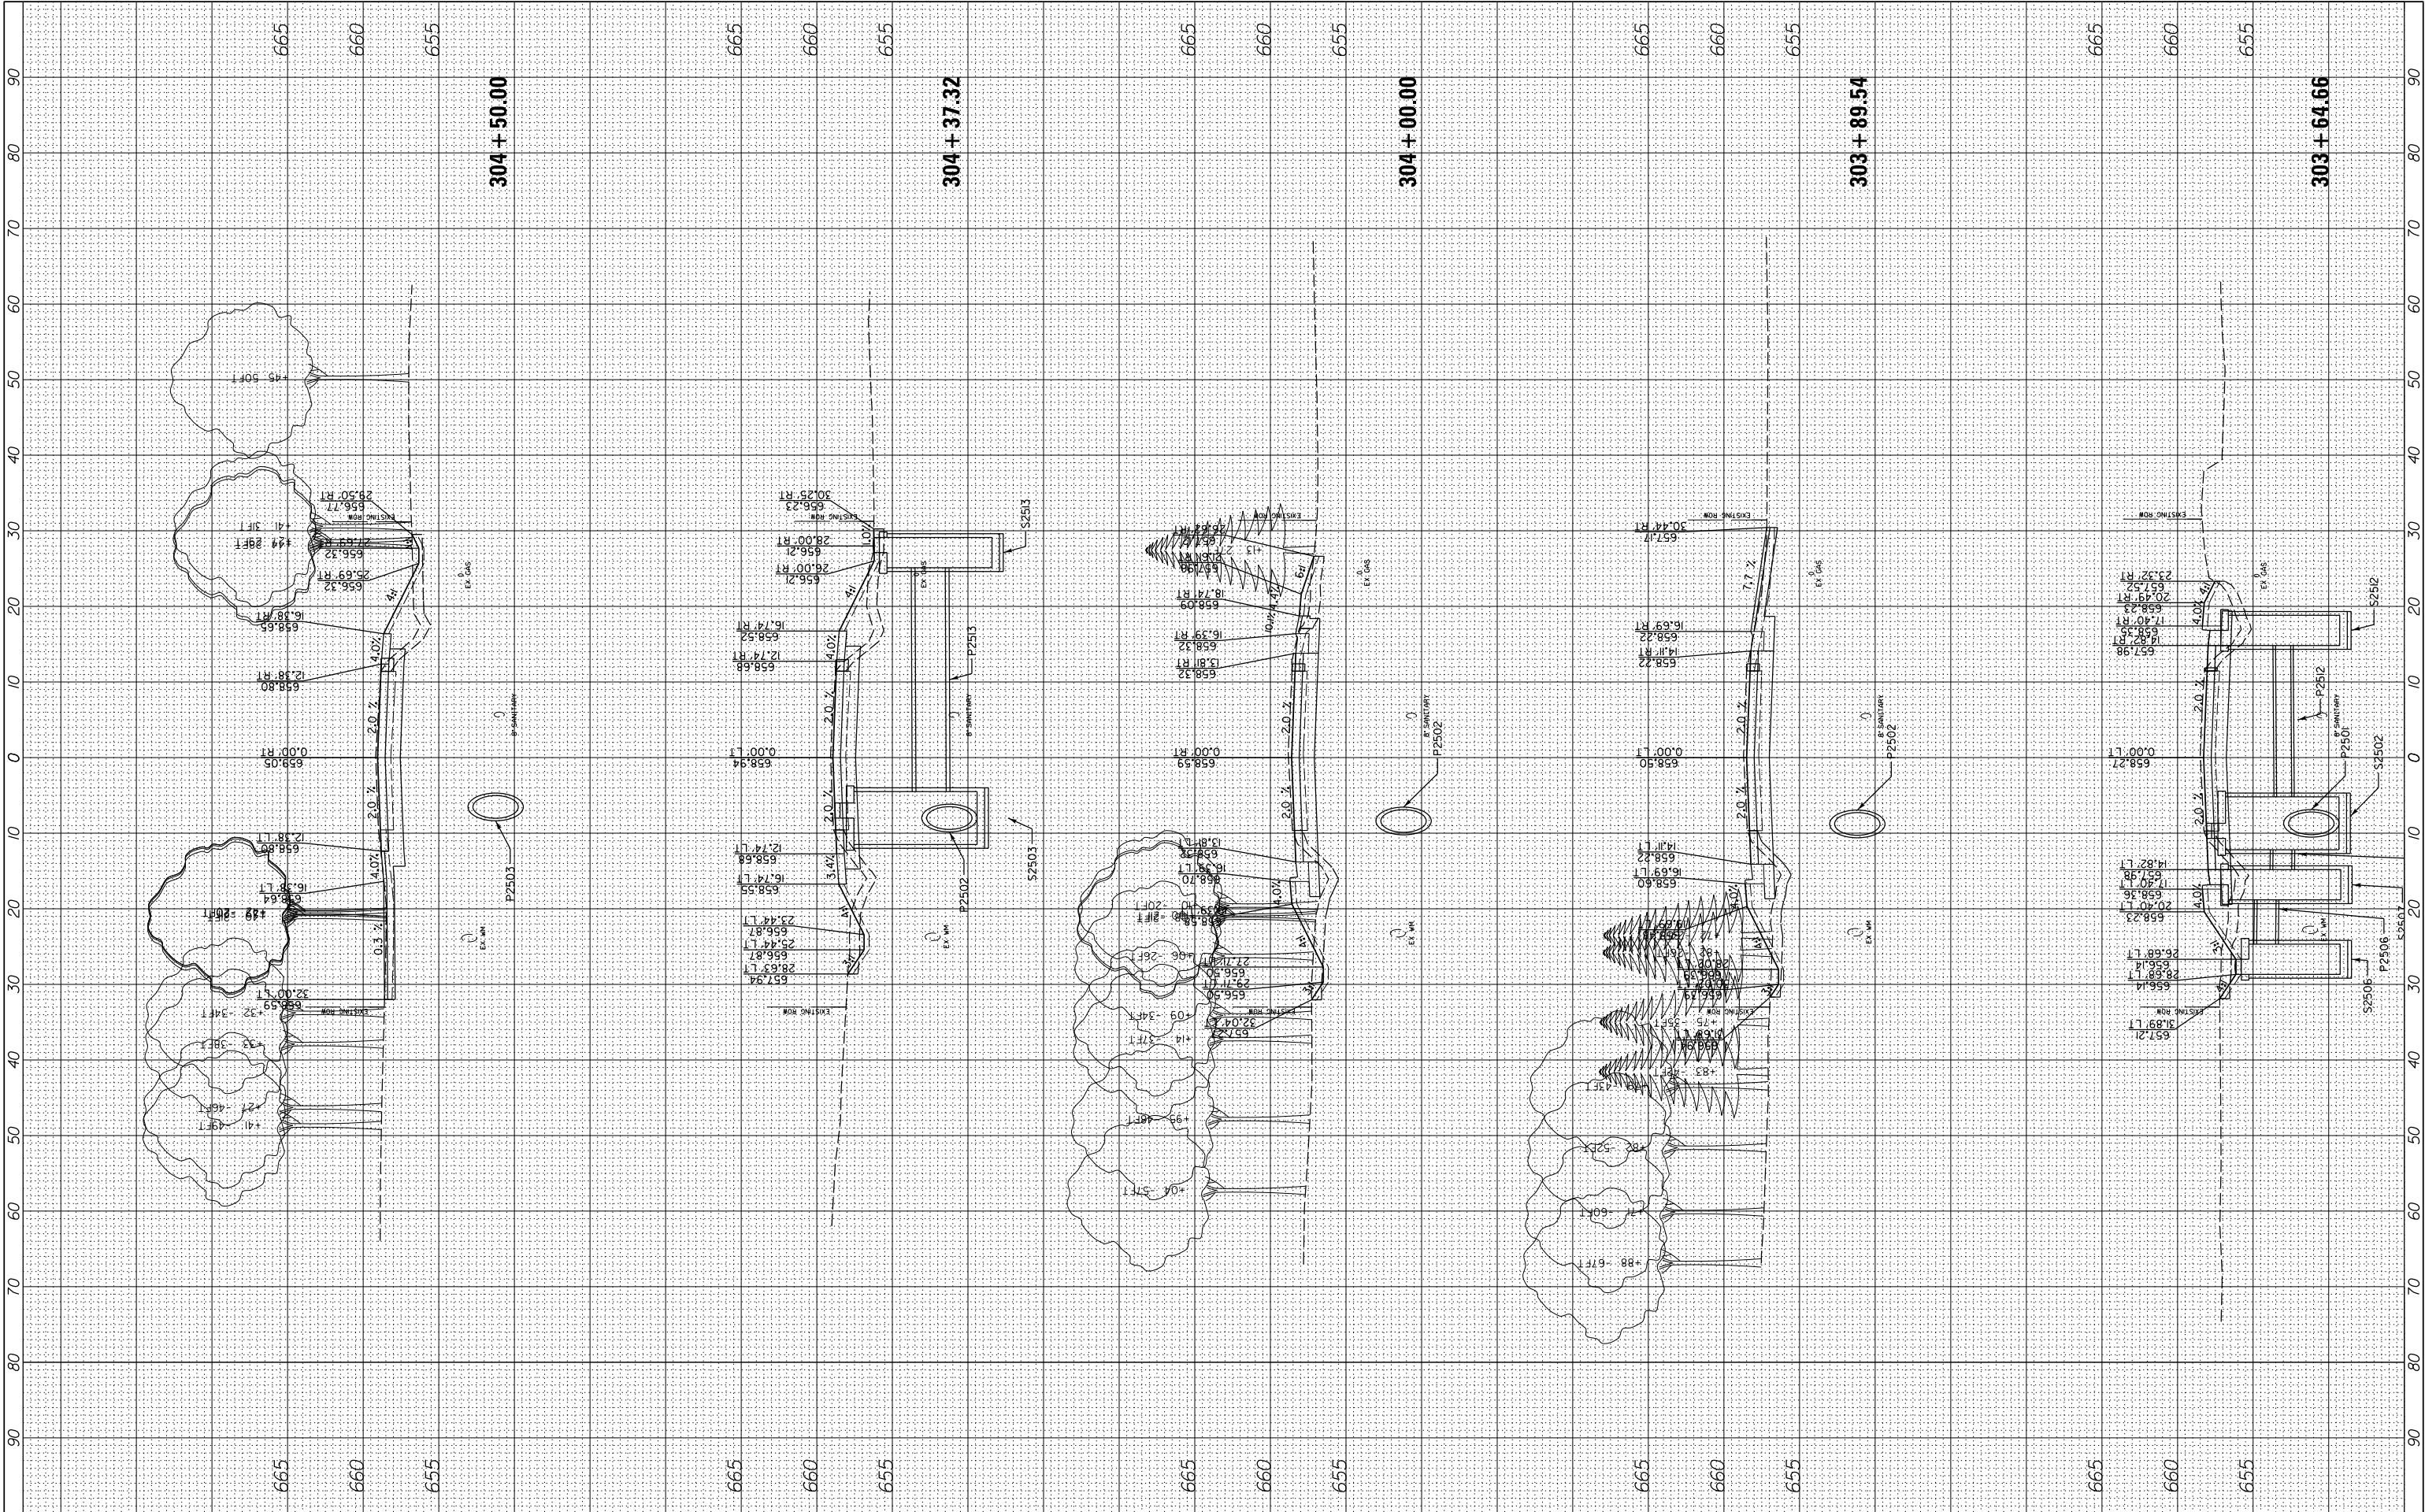

FILE NAME =	USER NAME = cward	DESIGNED -	REVISED -	STATE OF ILLINOIS DEPARTMENT OF TRANSPORTATION	DEERFIELD ROAD RECONSTRUCTION CROSS SECTIONS – PORTWINE ROAD				F.A. RTE.	SECTION	COUNTY	TOTAL SHEETS	SHEET NO.	
N:\L\CDOT\190304\0003A\Civil\XS-Portwine-190304.00034.SHT		DRAWN -	REVISED -		1257	I5-00038-07-WR	LAKE	1090	1078					
	PLOT SCALE = 10'	CHECKED -	REVISED -						CONTRACT NO. 6IK62					
Default	PLOT DATE = 8/14/2026	DATE -	REVISED -		SCALE:	SHEET	OF	SHEETS	STA. 303+64.66	TO	STA. 304+50.00	ILLINOIS FED. AID PROJECT		

ORIGINAL SURVEY	SURVEYED _____	BY _____	DATE _____
	PLOTTED _____		
	TEMPLATE _____		
	AREAS _____		
NO. _____	AREAS CHECKED _____		

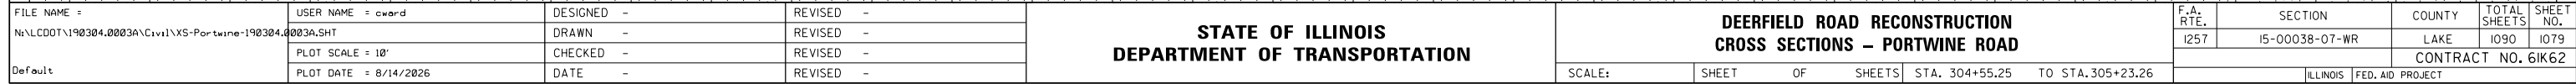


DEERFIELD ROAD RECONSTRUCTION CROSS SECTIONS – PORTWINE ROAD

F.A. RTE.	SECTION	COUNTY	TOTAL SHEETS	SHEET NO.
1257	15-00038-07-WR	LAKE	1090	1079
		CONTRACT NO. 61K62		
ILLINOIS		FED. AID PROJECT		

FINAL SURVEY NOTE BOOK NO.	SURVEYED PLOTTED TEMPLATE AREAS CHECKED	BY	DATE


ORIGINAL SURVEY NOTE BOOK NO.	SURVEYED PLOTTED TEMPLATE AREAS CHECKED	BY	DATE

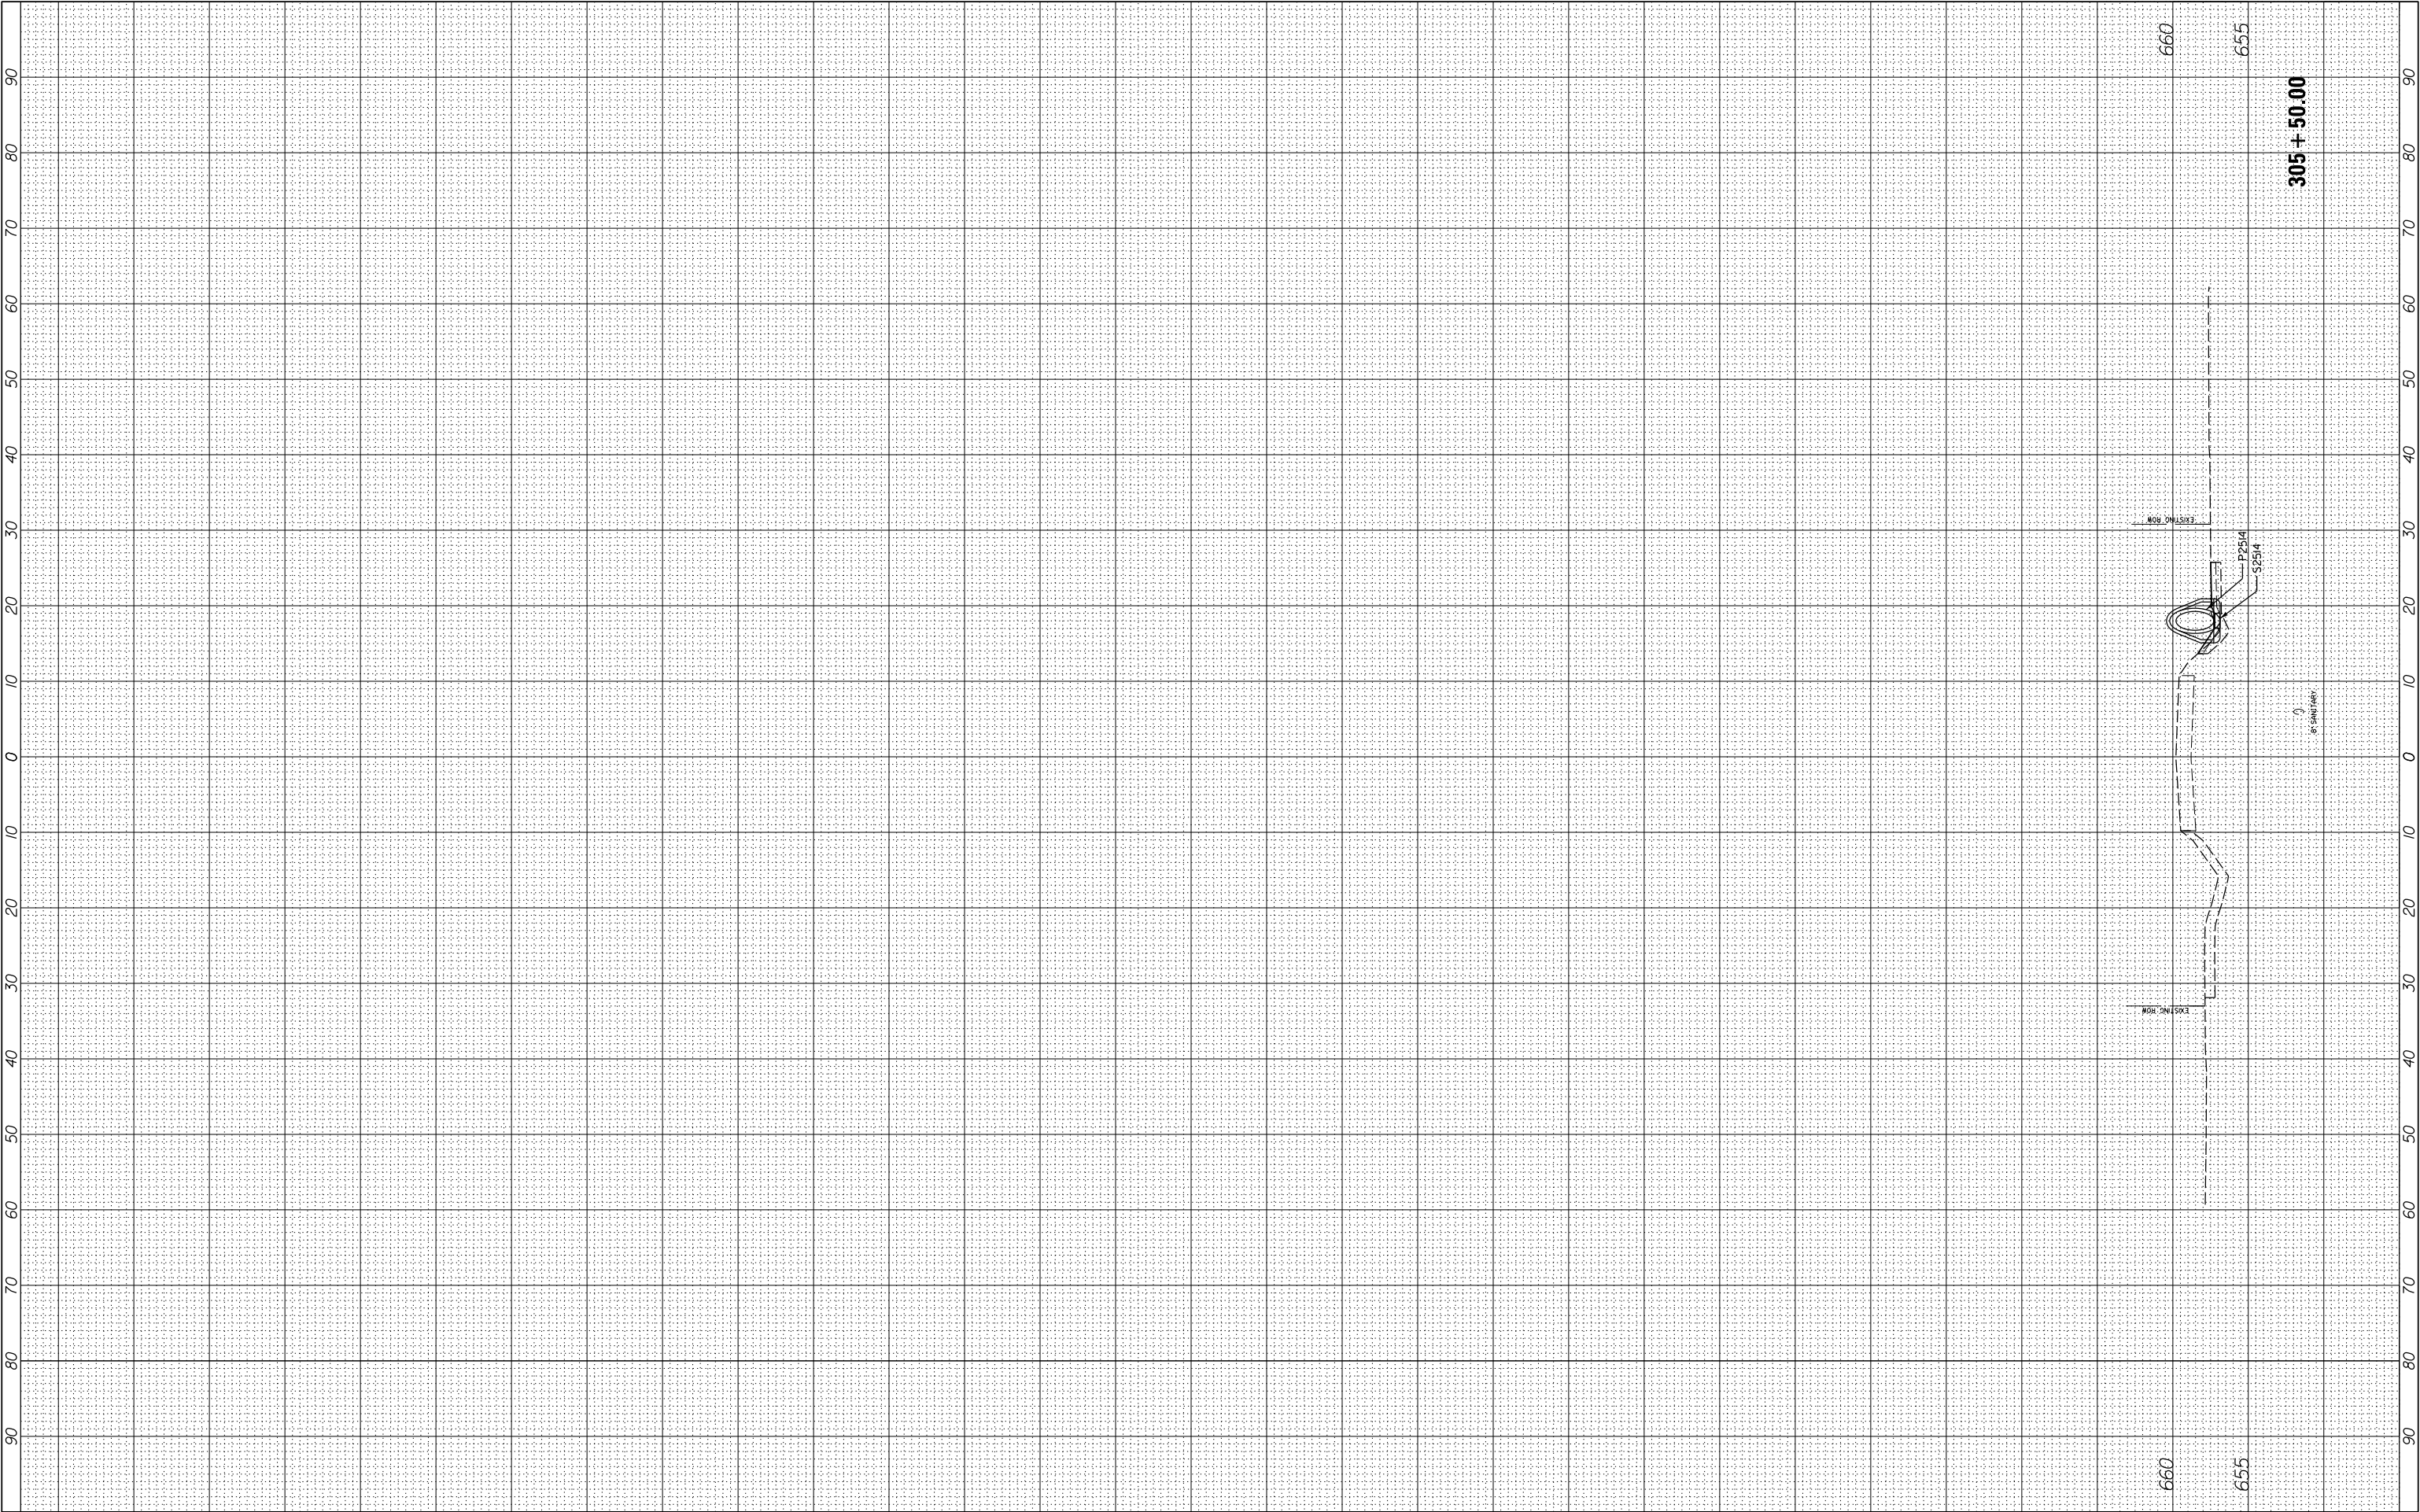

FILE NAME = N:\CDDT\190304.0003A\Civil\XS-Portwine-190304.0003A.SHT Default	USER NAME = cward PLOT SCALE = 10' PLOT DATE = 8/14/2026	DESIGNED -	REVISED -	STATE OF ILLINOIS DEPARTMENT OF TRANSPORTATION	DEERFIELD ROAD RECONSTRUCTION CROSS SECTIONS - PORTWINE ROAD	SCALE: SHEET OF SHEETS STA. 305+50.00 TO STA. 305+50.00	F.A. RTE.	SECTION	COUNTY	TOTAL SHEETS	SHEET NO.
		DRAWN -	REVISED -				I257	I5-00038-07-WR	LAKE	1090	1080
		CHECKED -	REVISED -				CONTRACT NO. 6IK62				
		DATE -	REVISED -				ILLINOIS FED. AID PROJECT				


FINAL SURVEY NOTE BOOK NO.	SURVEYED PLOTTED TEMPLATE AREAS CHECKED	BY	DATE

ORIGINAL SURVEY NOTE BOOK NO.	SURVEYED PLOTTED TEMPLATE AREAS CHECKED	BY	DATE

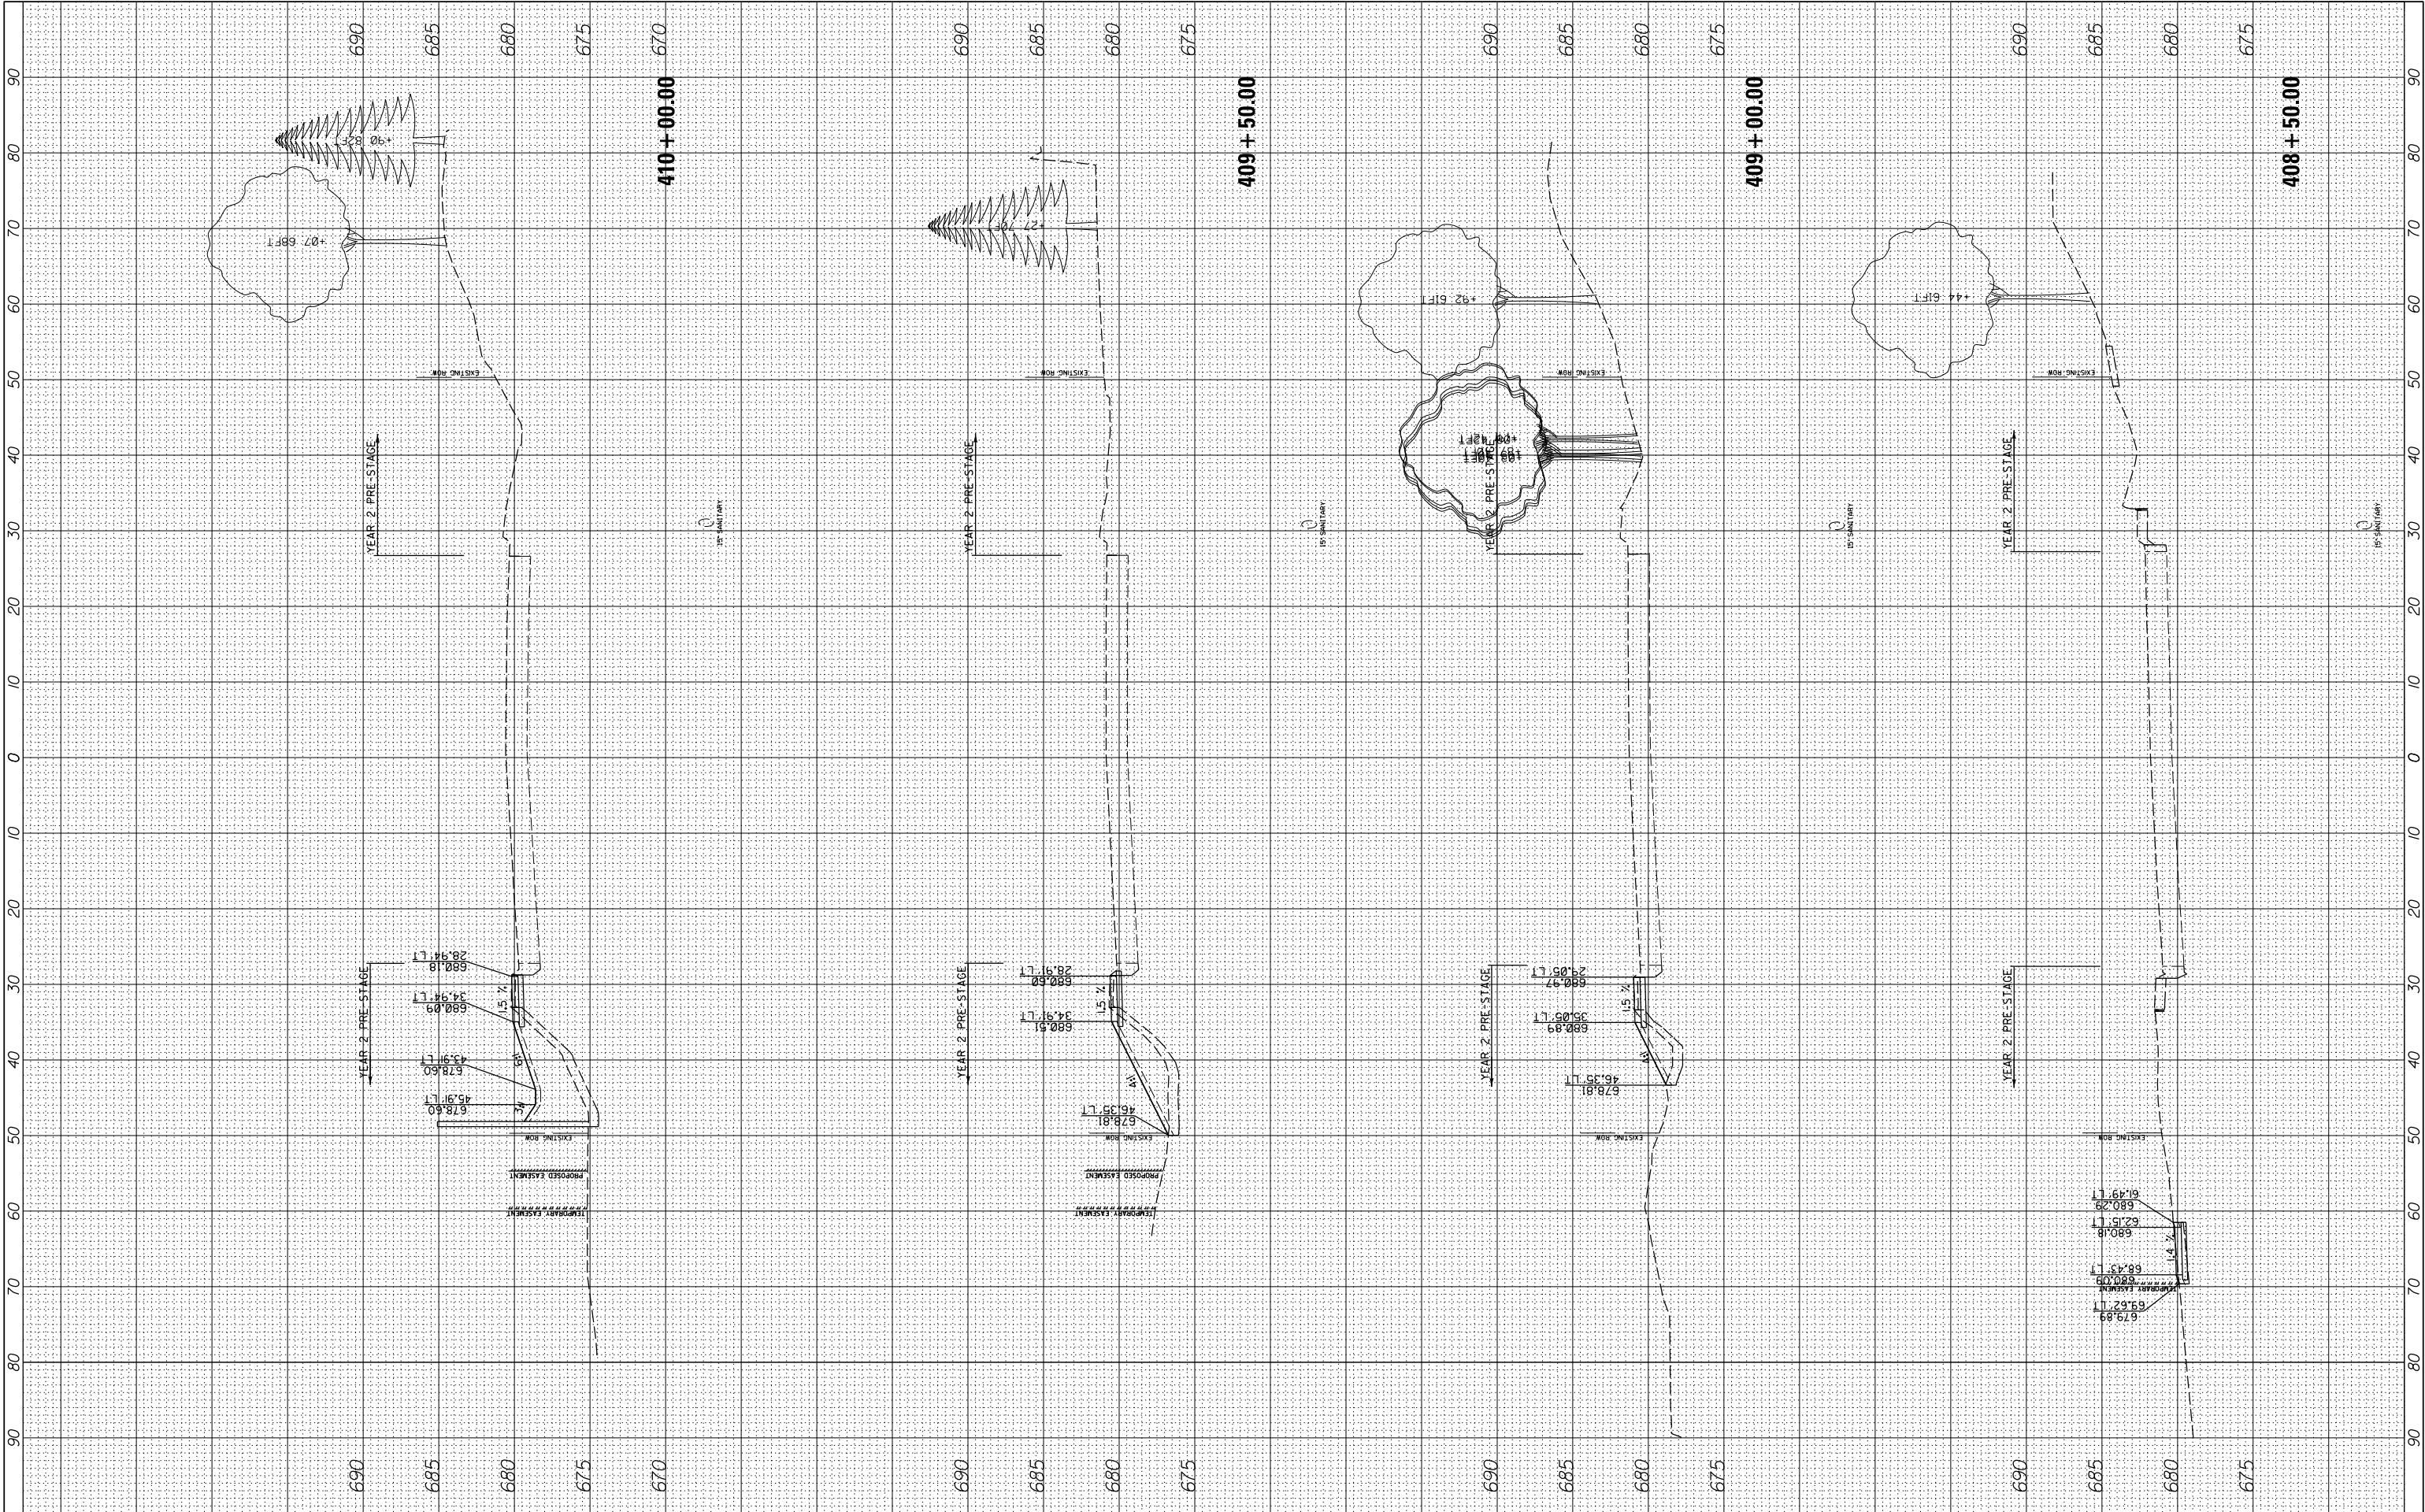


FINAL SURVEY NOTE BOOK NO.	SURVEYED PLOTTED TEMPLATE AREAS CHECKED	BY	DATE

ORIGINAL SURVEY NOTE BOOK NO.	SURVEYED PLOTTED TEMPLATE AREAS CHECKED	BY	DATE

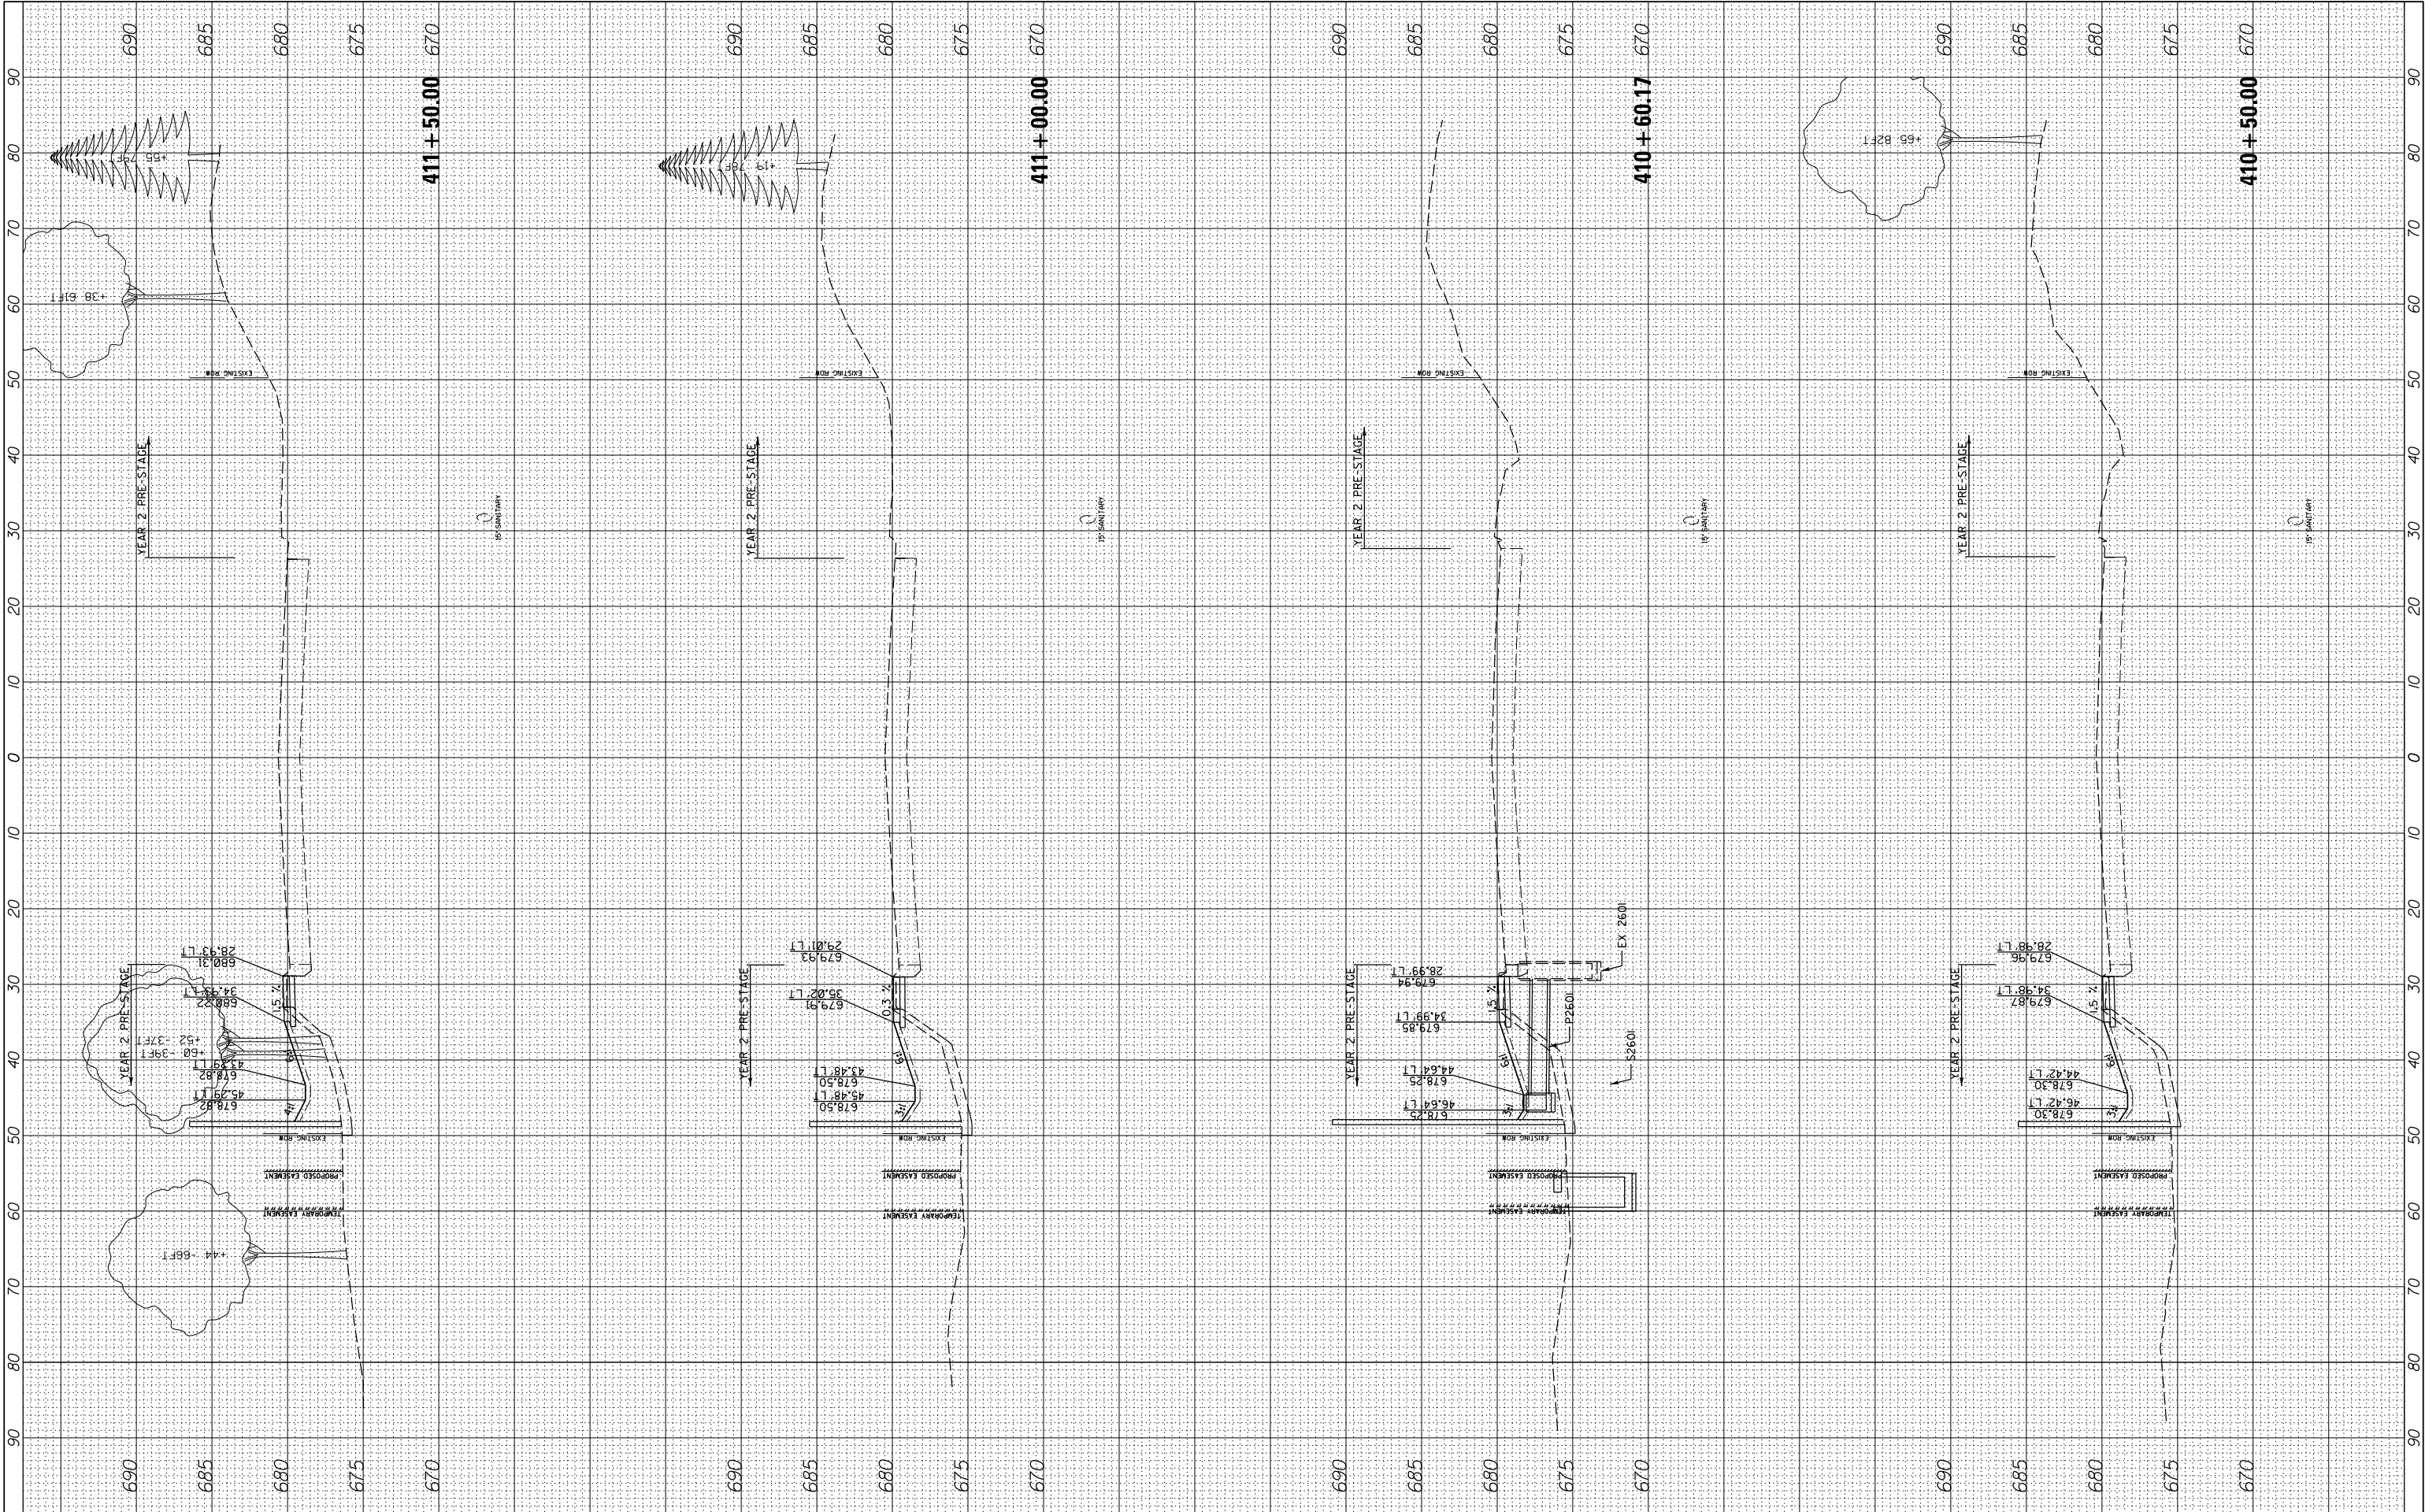


ORIGINAL SURVEY					
NOTE BOOK					
	SURVEYED _____			BY _____	DATE _____
	PLOTTED _____				
	TEMPLATE _____				
	AREAS _____				
NO. _____	AREAS CHECKED _____				

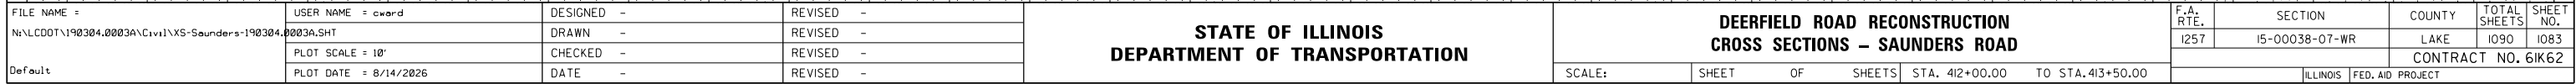

DEERFIELD ROAD RECONSTRUCTION CROSS SECTIONS – SAUNDERS ROAD

F.A. RTE.	SECTION	COUNTY	TOTAL SHEETS	SHEET NO.
1257	15-00038-07-WR	LAKE	1090	1083
		CONTRACT NO. 61K62		
ILLINOIS		FED. AID PROJECT		

ORIGINAL SURVEY					
NOTE BOOK					
	SURVEYED _____			BY _____	DATE _____
	PLOTTED _____				
	TEMPLATE _____				
	AREAS _____				
NO. _____	AREAS CHECKED _____				

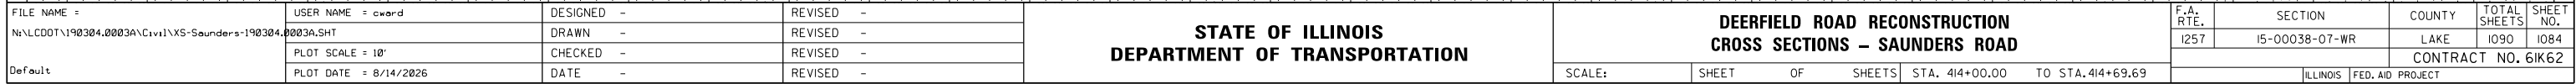


DEERFIELD ROAD RECONSTRUCTION CROSS SECTIONS – SAUNDERS ROAD

F.A. RTE.	SECTION	COUNTY	TOTAL SHEETS	SHEET NO.
1257	15-00038-07-WR	LAKE	1090	1084
		CONTRACT NO. 61K62		
ILLINOIS		FED. AID PROJECT		

FINAL SURVEY NOTE BOOK NO.	SURVEYED PLOTTED TEMPLATE AREAS CHECKED	BY	DATE


ORIGINAL SURVEY NOTE BOOK NO.	SURVEYED PLOTTED TEMPLATE AREAS CHECKED	BY	DATE

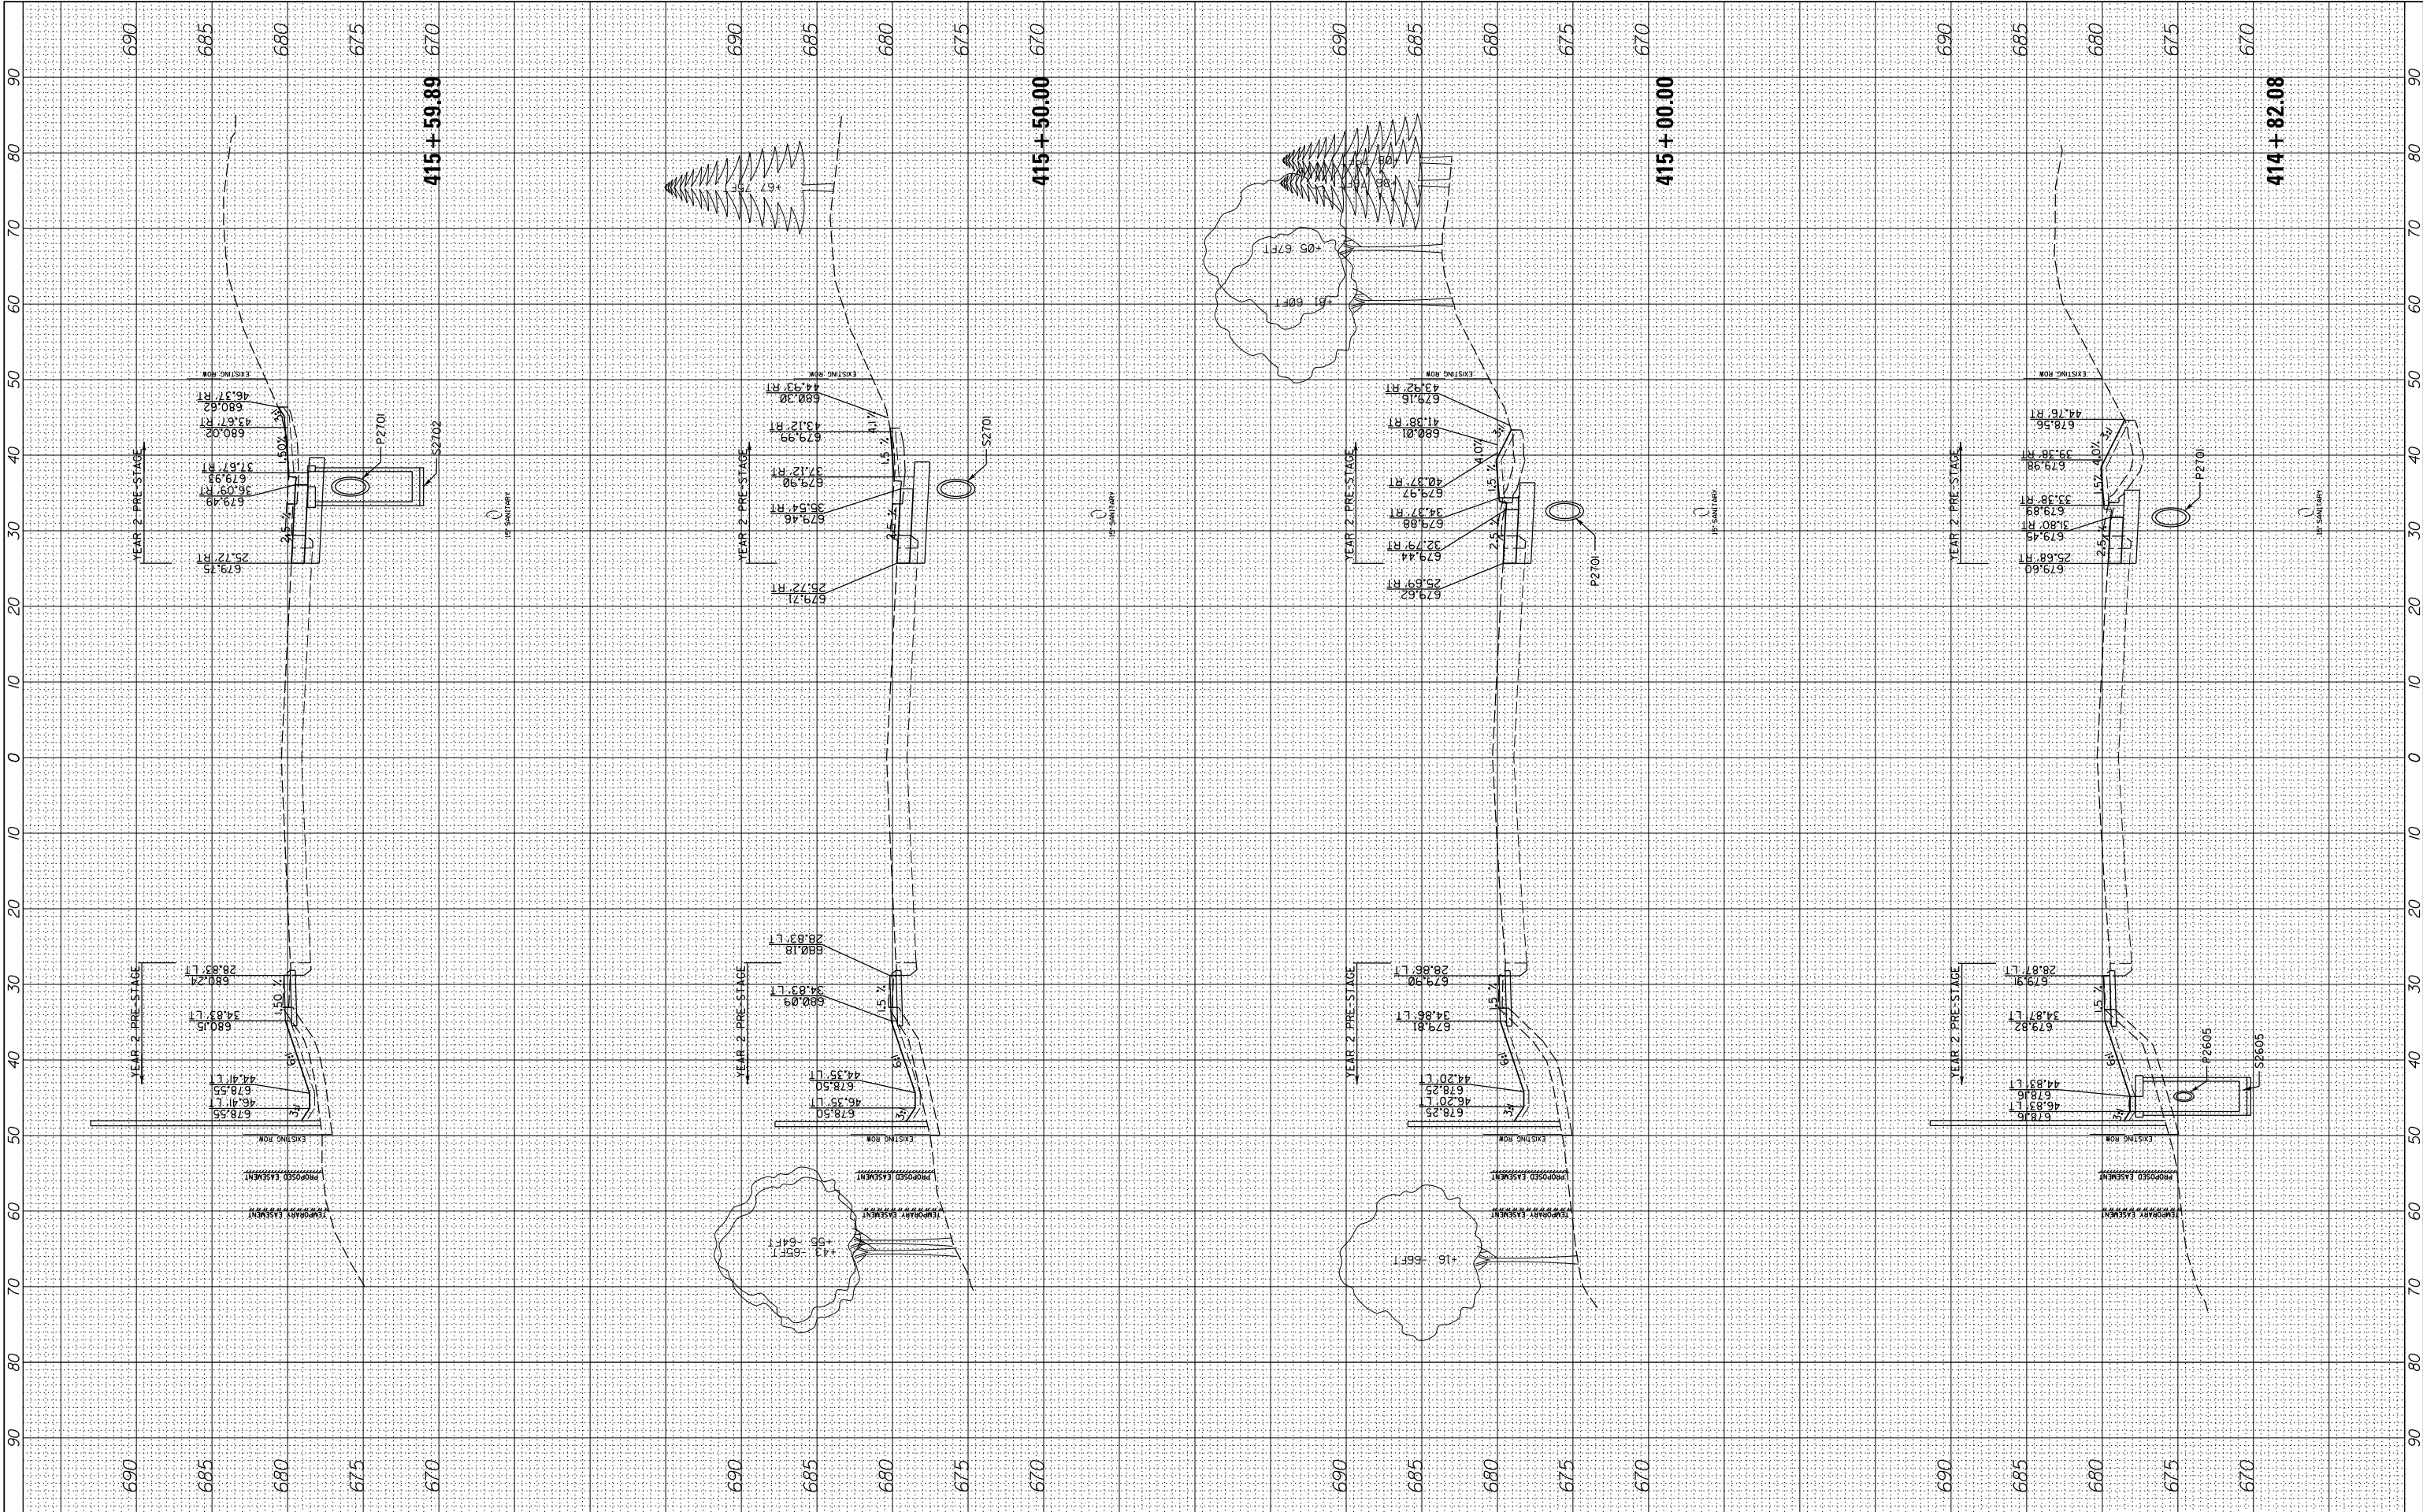

FILE NAME =		USER NAME = cward	DESIGNED -	REVISED -	STATE OF ILLINOIS DEPARTMENT OF TRANSPORTATION	DEERFIELD ROAD RECONSTRUCTION CROSS SECTIONS – SAUNDERS ROAD				F.A. RTE.	SECTION	COUNTY	TOTAL SHEETS	SHEET NO.
N:\CDDT\190304.0003A\Civil\XS-Saunders-190304.0003A.SHT		DRAWN -	REVISED -	I257						I5-00038-07-WR	LAKE	1090	1085	
Default		PLOT SCALE = 10'	CHECKED -	REVISED -		CONTRACT NO. 6IK62								
PLOT DATE = 8/14/2026		DATE -	REVISED -	ILLINOIS FED. AID PROJECT										
					SCALE:	SHEET	OF	SHEETS	STA. 414+82.08	TO STA. 415+59.89				

FINAL SURVEY NOTE BOOK NO.	SURVEYED PLOTTED TEMPLATE AREAS CHECKED	BY	DATE


ORIGINAL SURVEY NOTE BOOK NO.	SURVEYED PLOTTED TEMPLATE AREAS CHECKED	BY	DATE

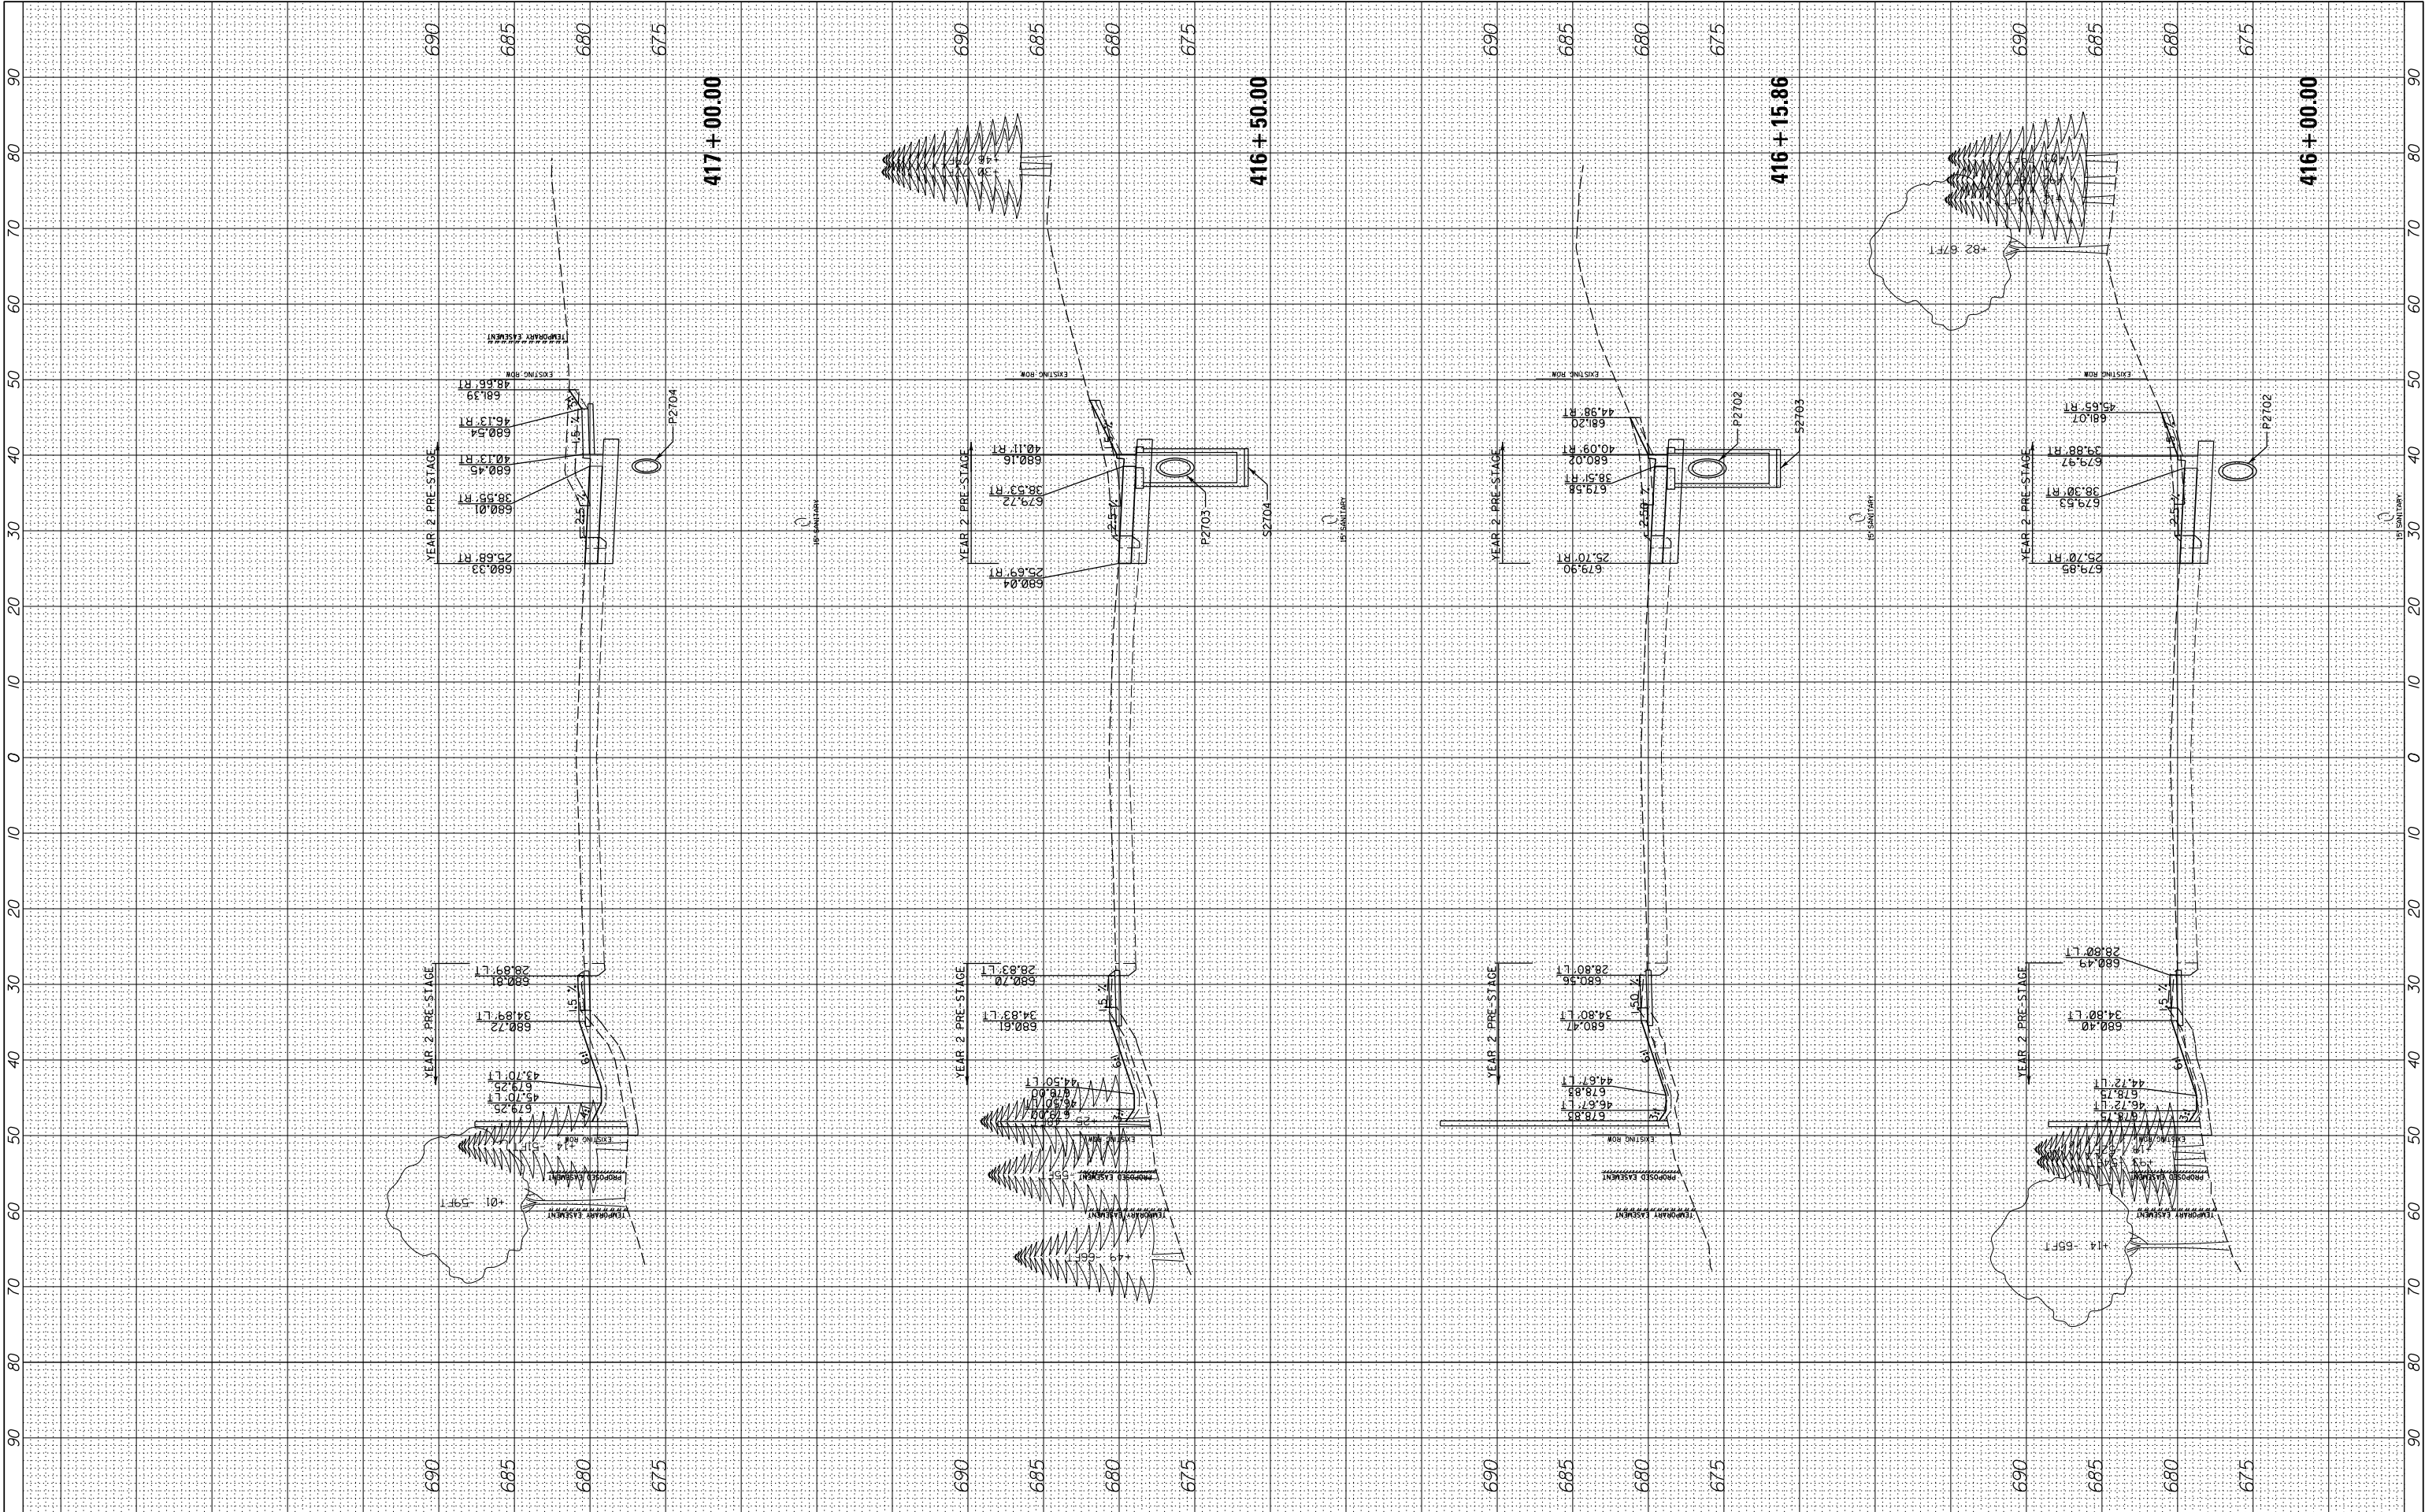

FILE NAME = N:\CDDT\190304.0003A\Civil\XS-Saunders-190304.0003A.SHT Default	USER NAME = cward	DESIGNED -	REVISED -	STATE OF ILLINOIS DEPARTMENT OF TRANSPORTATION	DEERFIELD ROAD RECONSTRUCTION CROSS SECTIONS – SAUNDERS ROAD				F.A. RTE.	SECTION	COUNTY	TOTAL SHEETS	SHEET NO.
		DRAWN -	REVISED -		I257	15-00038-07-WR	LAKE	1090	1086				
	PLOT SCALE = 10'	CHECKED -	REVISED -		CONTRACT NO. 6IK62								
	PLOT DATE = 8/14/2026	DATE -	REVISED -		ILLINOIS FED. AID PROJECT								
					SCALE:	SHEET	OF	SHEETS	STA. 416+00.00	TO STA. 417+00.00			


FINAL SURVEY NO.	SURVEYED PLOTTED NOTE BOOK AREAS CHECKED	BY	DATE

ORIGINAL SURVEY NO.	SURVEYED PLOTTED NOTE BOOK AREAS CHECKED	BY	DATE

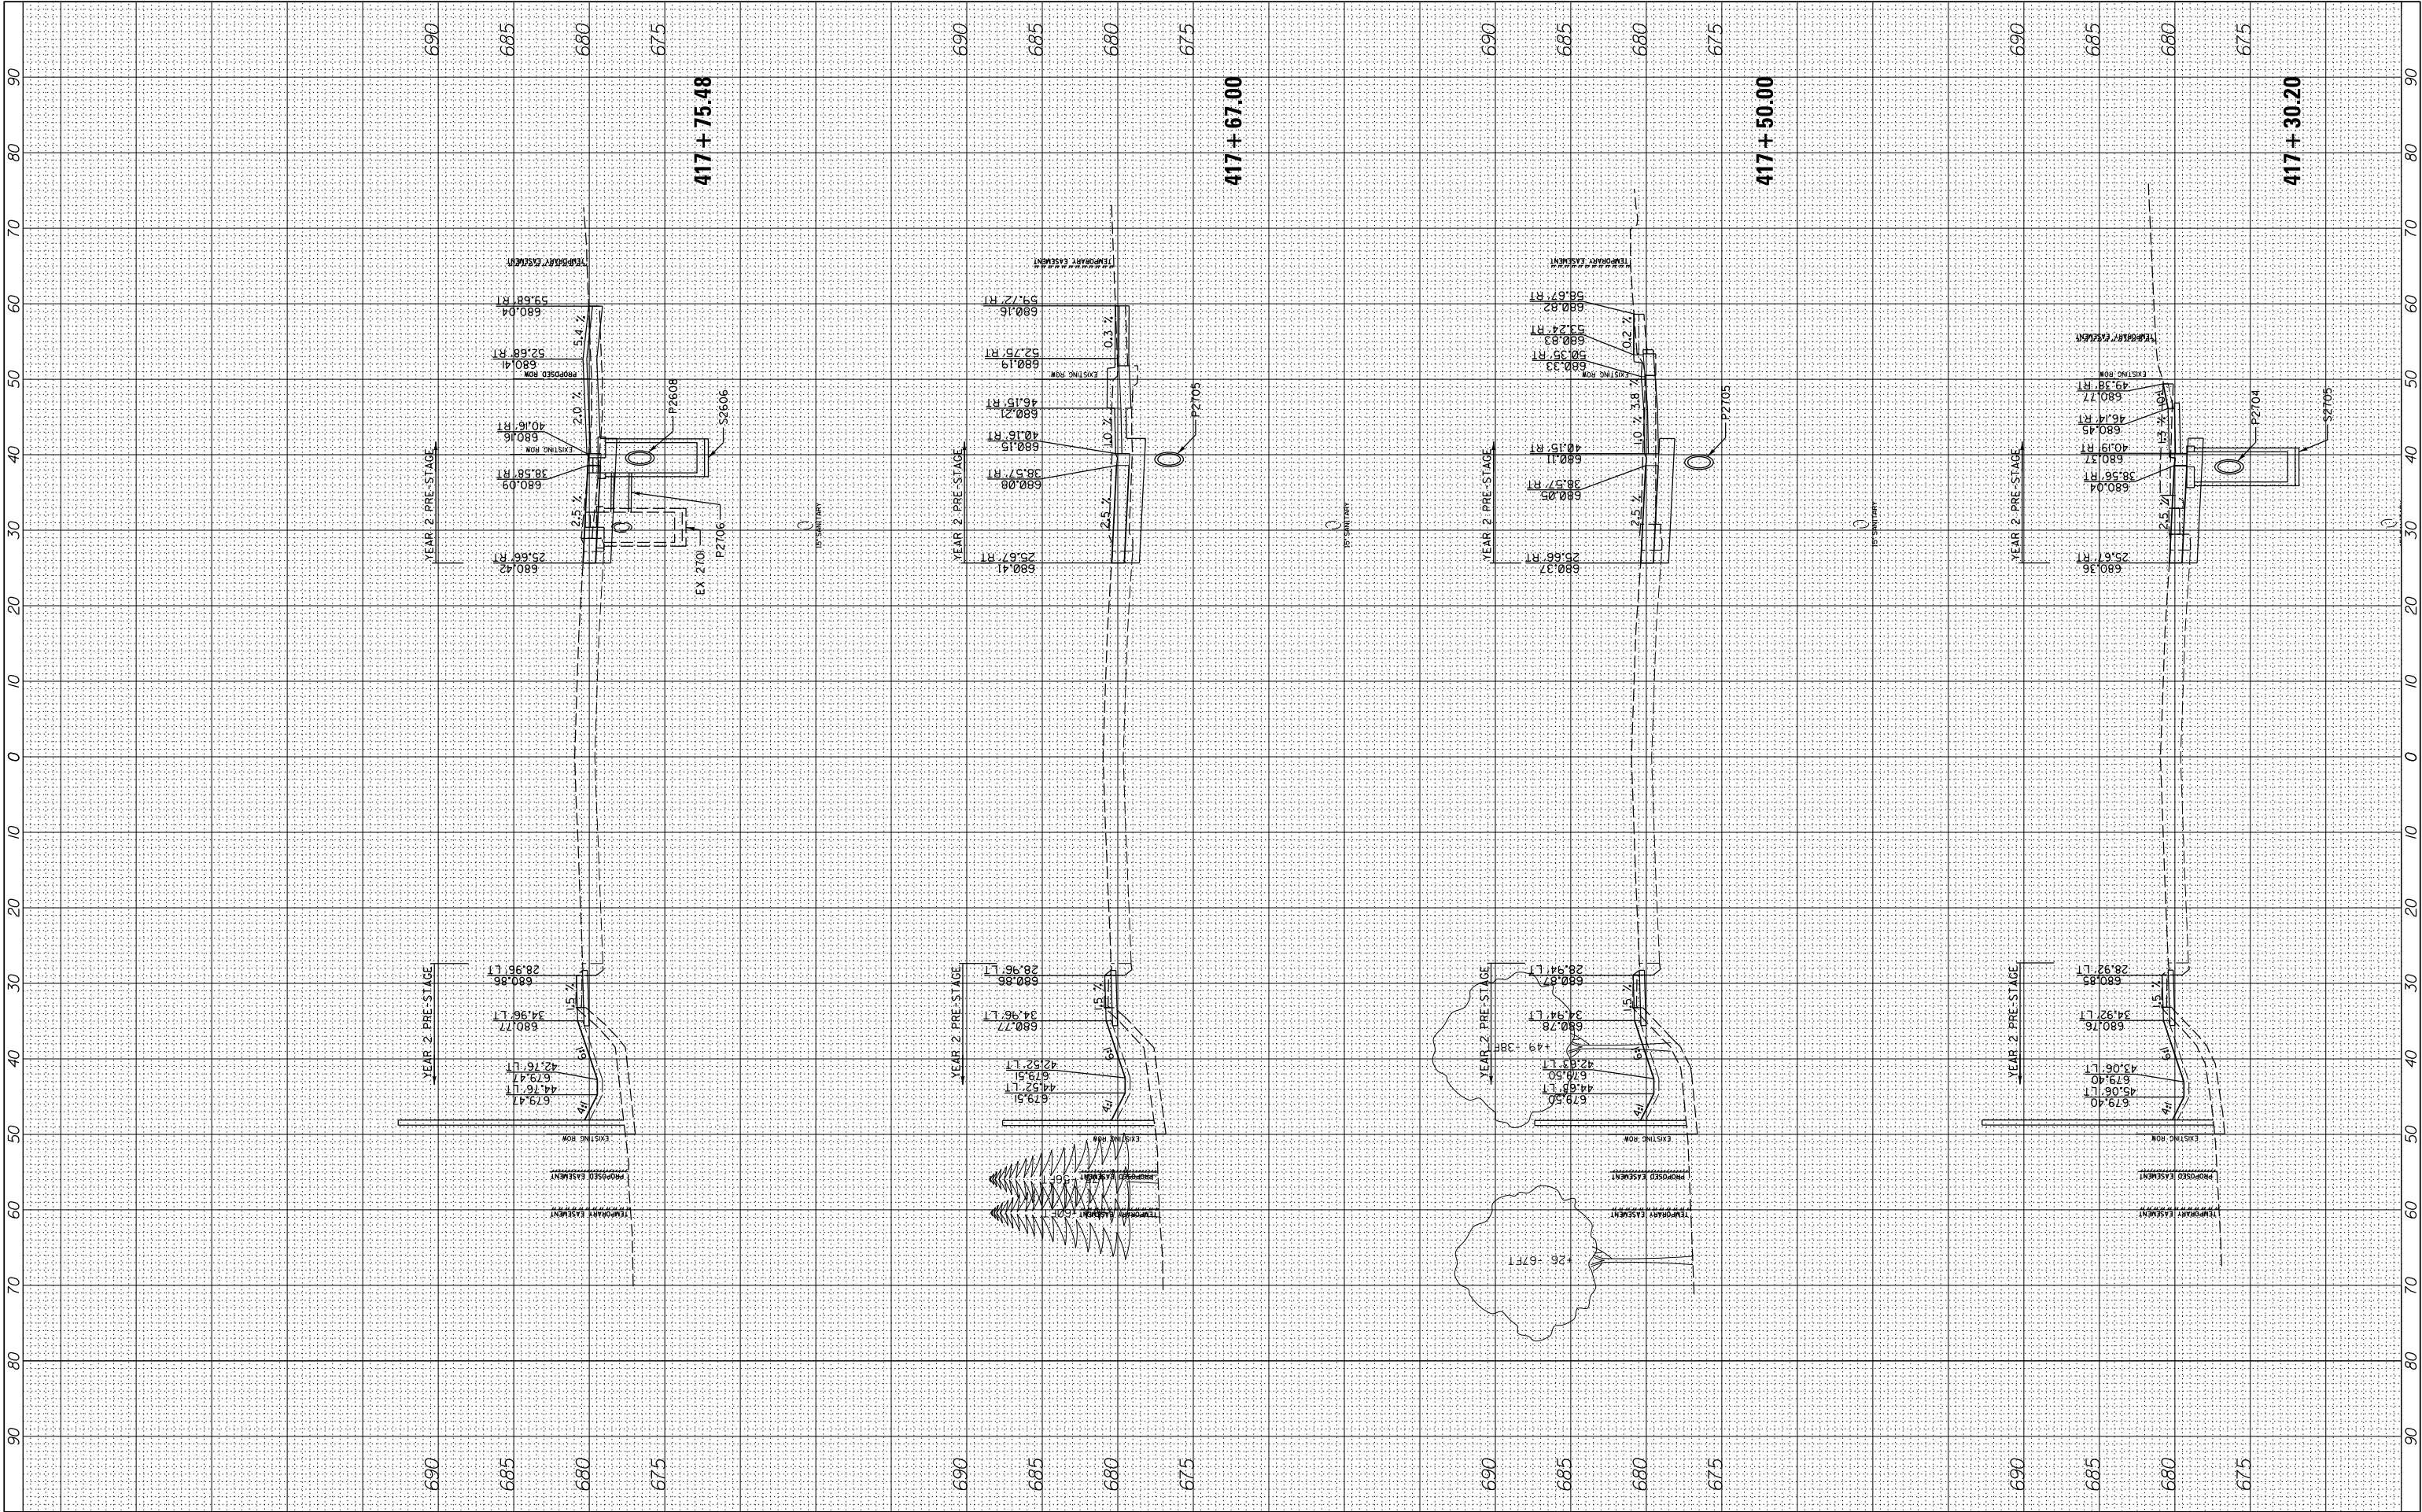


FINAL SURVEY NOTE BOOK NO.	SURVEYED PLOTTED TEMPLATE AREAS CHECKED	BY	DATE

ORIGINAL SURVEY NOTE BOOK NO.	SURVEYED PLOTTED TEMPLATE AREAS CHECKED	BY	DATE

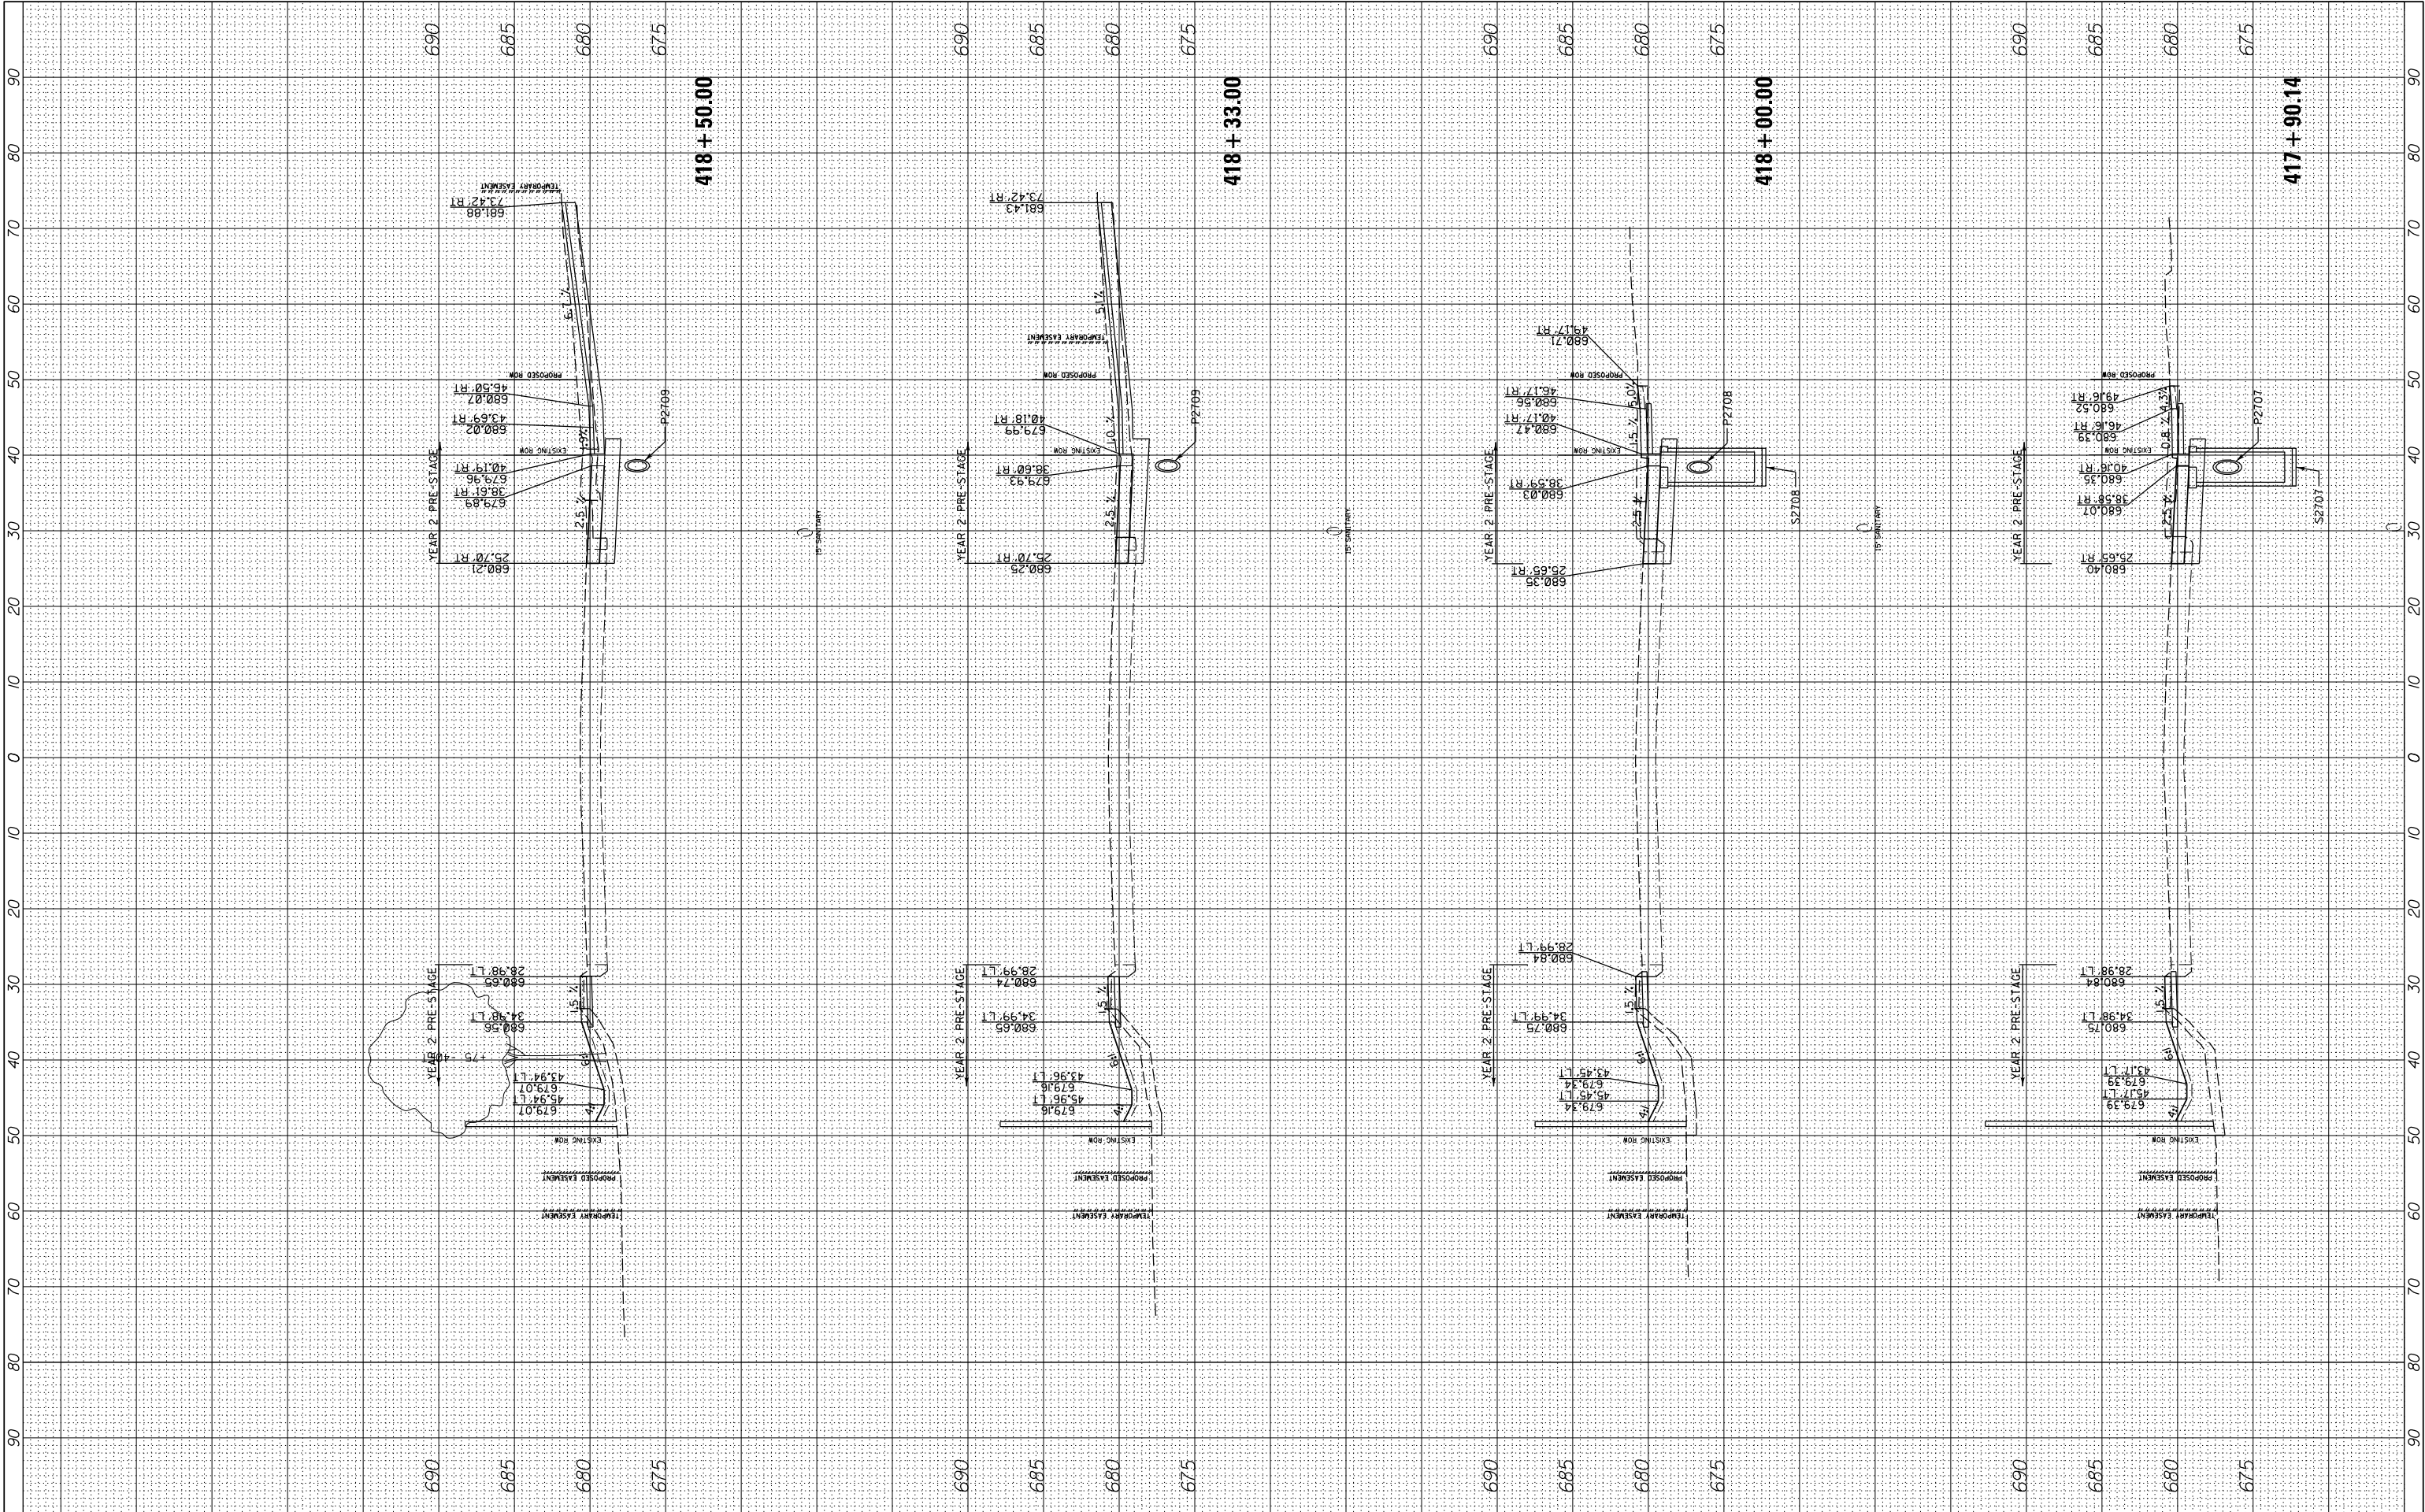

FINAL SURVEY	SURVEYED PLOTTED	BY	DATE
NO.	NO.		
AREAS CHECKED	AREAS CHECKED		


ORIGINAL SURVEY	SURVEYED PLOTTED	BY	DATE
NO.	NO.		
AREAS CHECKED	AREAS CHECKED		

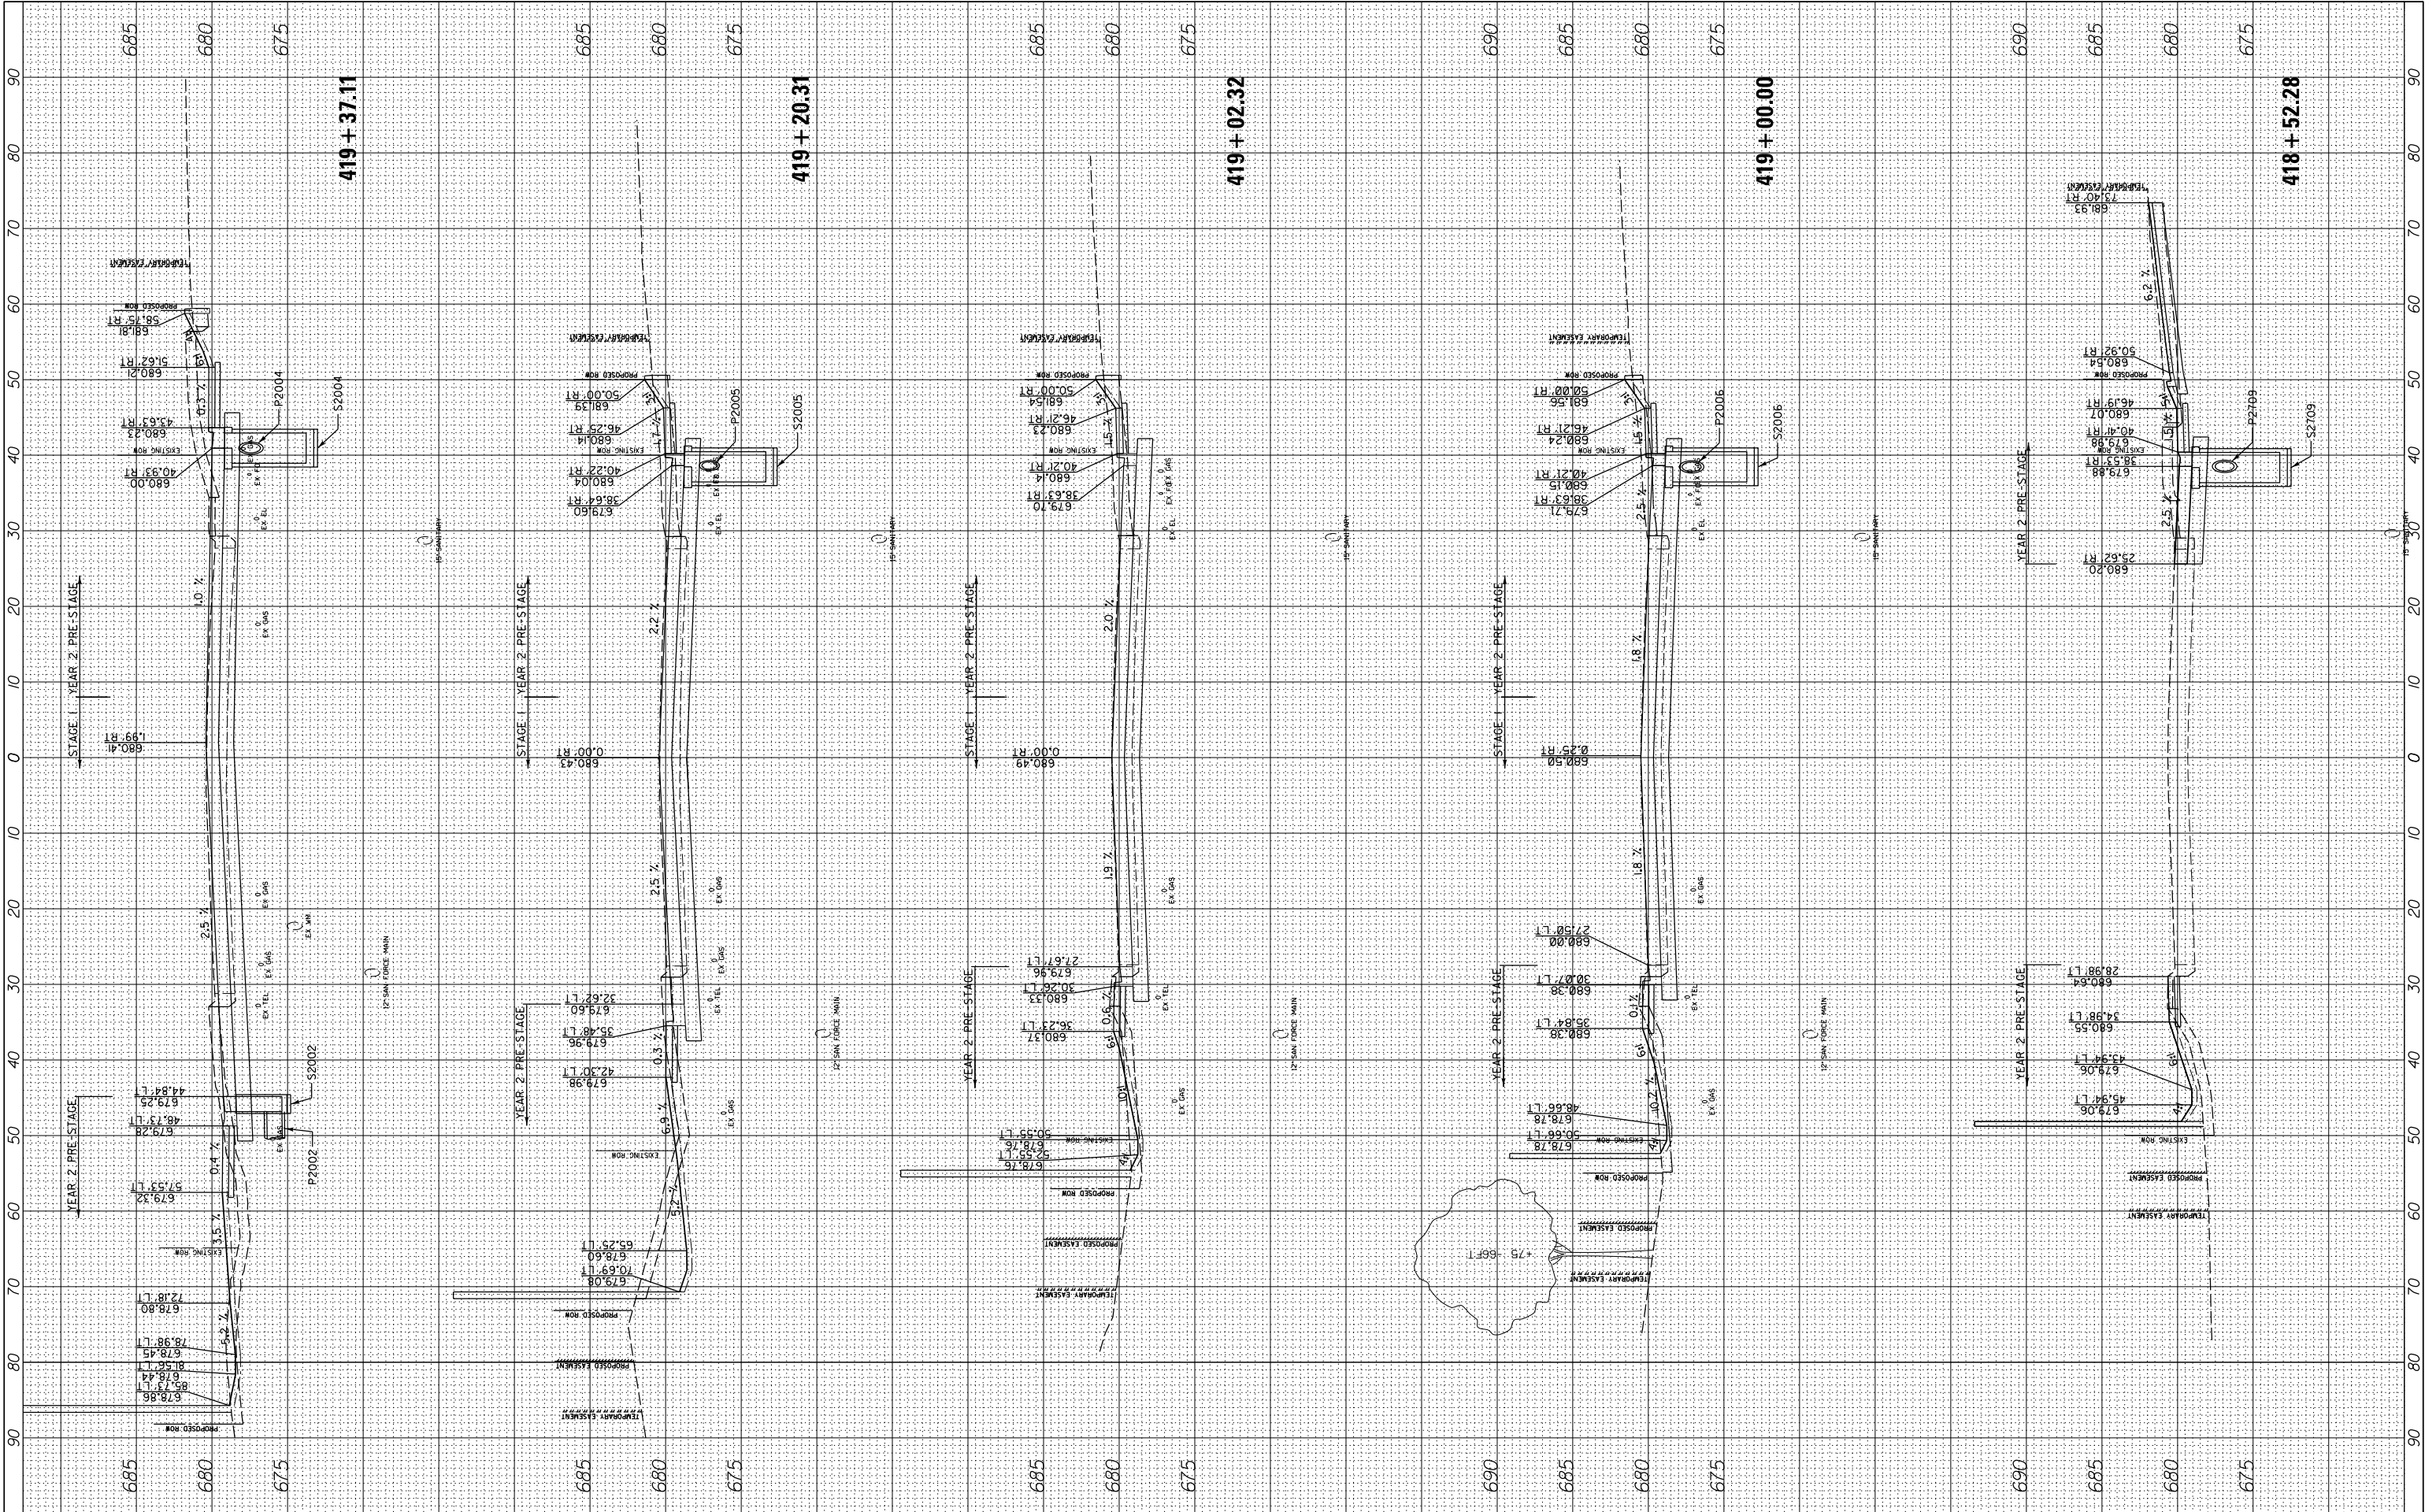

FILE NAME =	USER NAME = cward	DESIGNED -	REVISED -	STATE OF ILLINOIS DEPARTMENT OF TRANSPORTATION	DEERFIELD ROAD RECONSTRUCTION CROSS SECTIONS - SAUNDERS ROAD	SCALE:	SHEET	OF	SHEETS	STA. 418+57.95	TO STA. 419+37.11	F.A. RTE.	SECTION	COUNTY	TOTAL SHEETS	SHEET NO.
Default		DRAWN -	REVISED -									I257	I5-00038-07-WR	LAKE	1090	1089
		CHECKED -	REVISED -									CONTRACT NO. 6IK62				
		DATE -	REVISED -									ILLINOIS FED. AID PROJECT				

FINAL	SURVEYED	BY	DATE
SURVEY	PLOTTED		
NOTE BOOK	TEMPLATE		
NO.	AREAS CHECKED		

ORIGINAL	SURVEYED	BY	DATE
SURVEY	PLOTTED		
NOTE BOOK	TEMPLATE		
NO.	AREAS CHECKED		

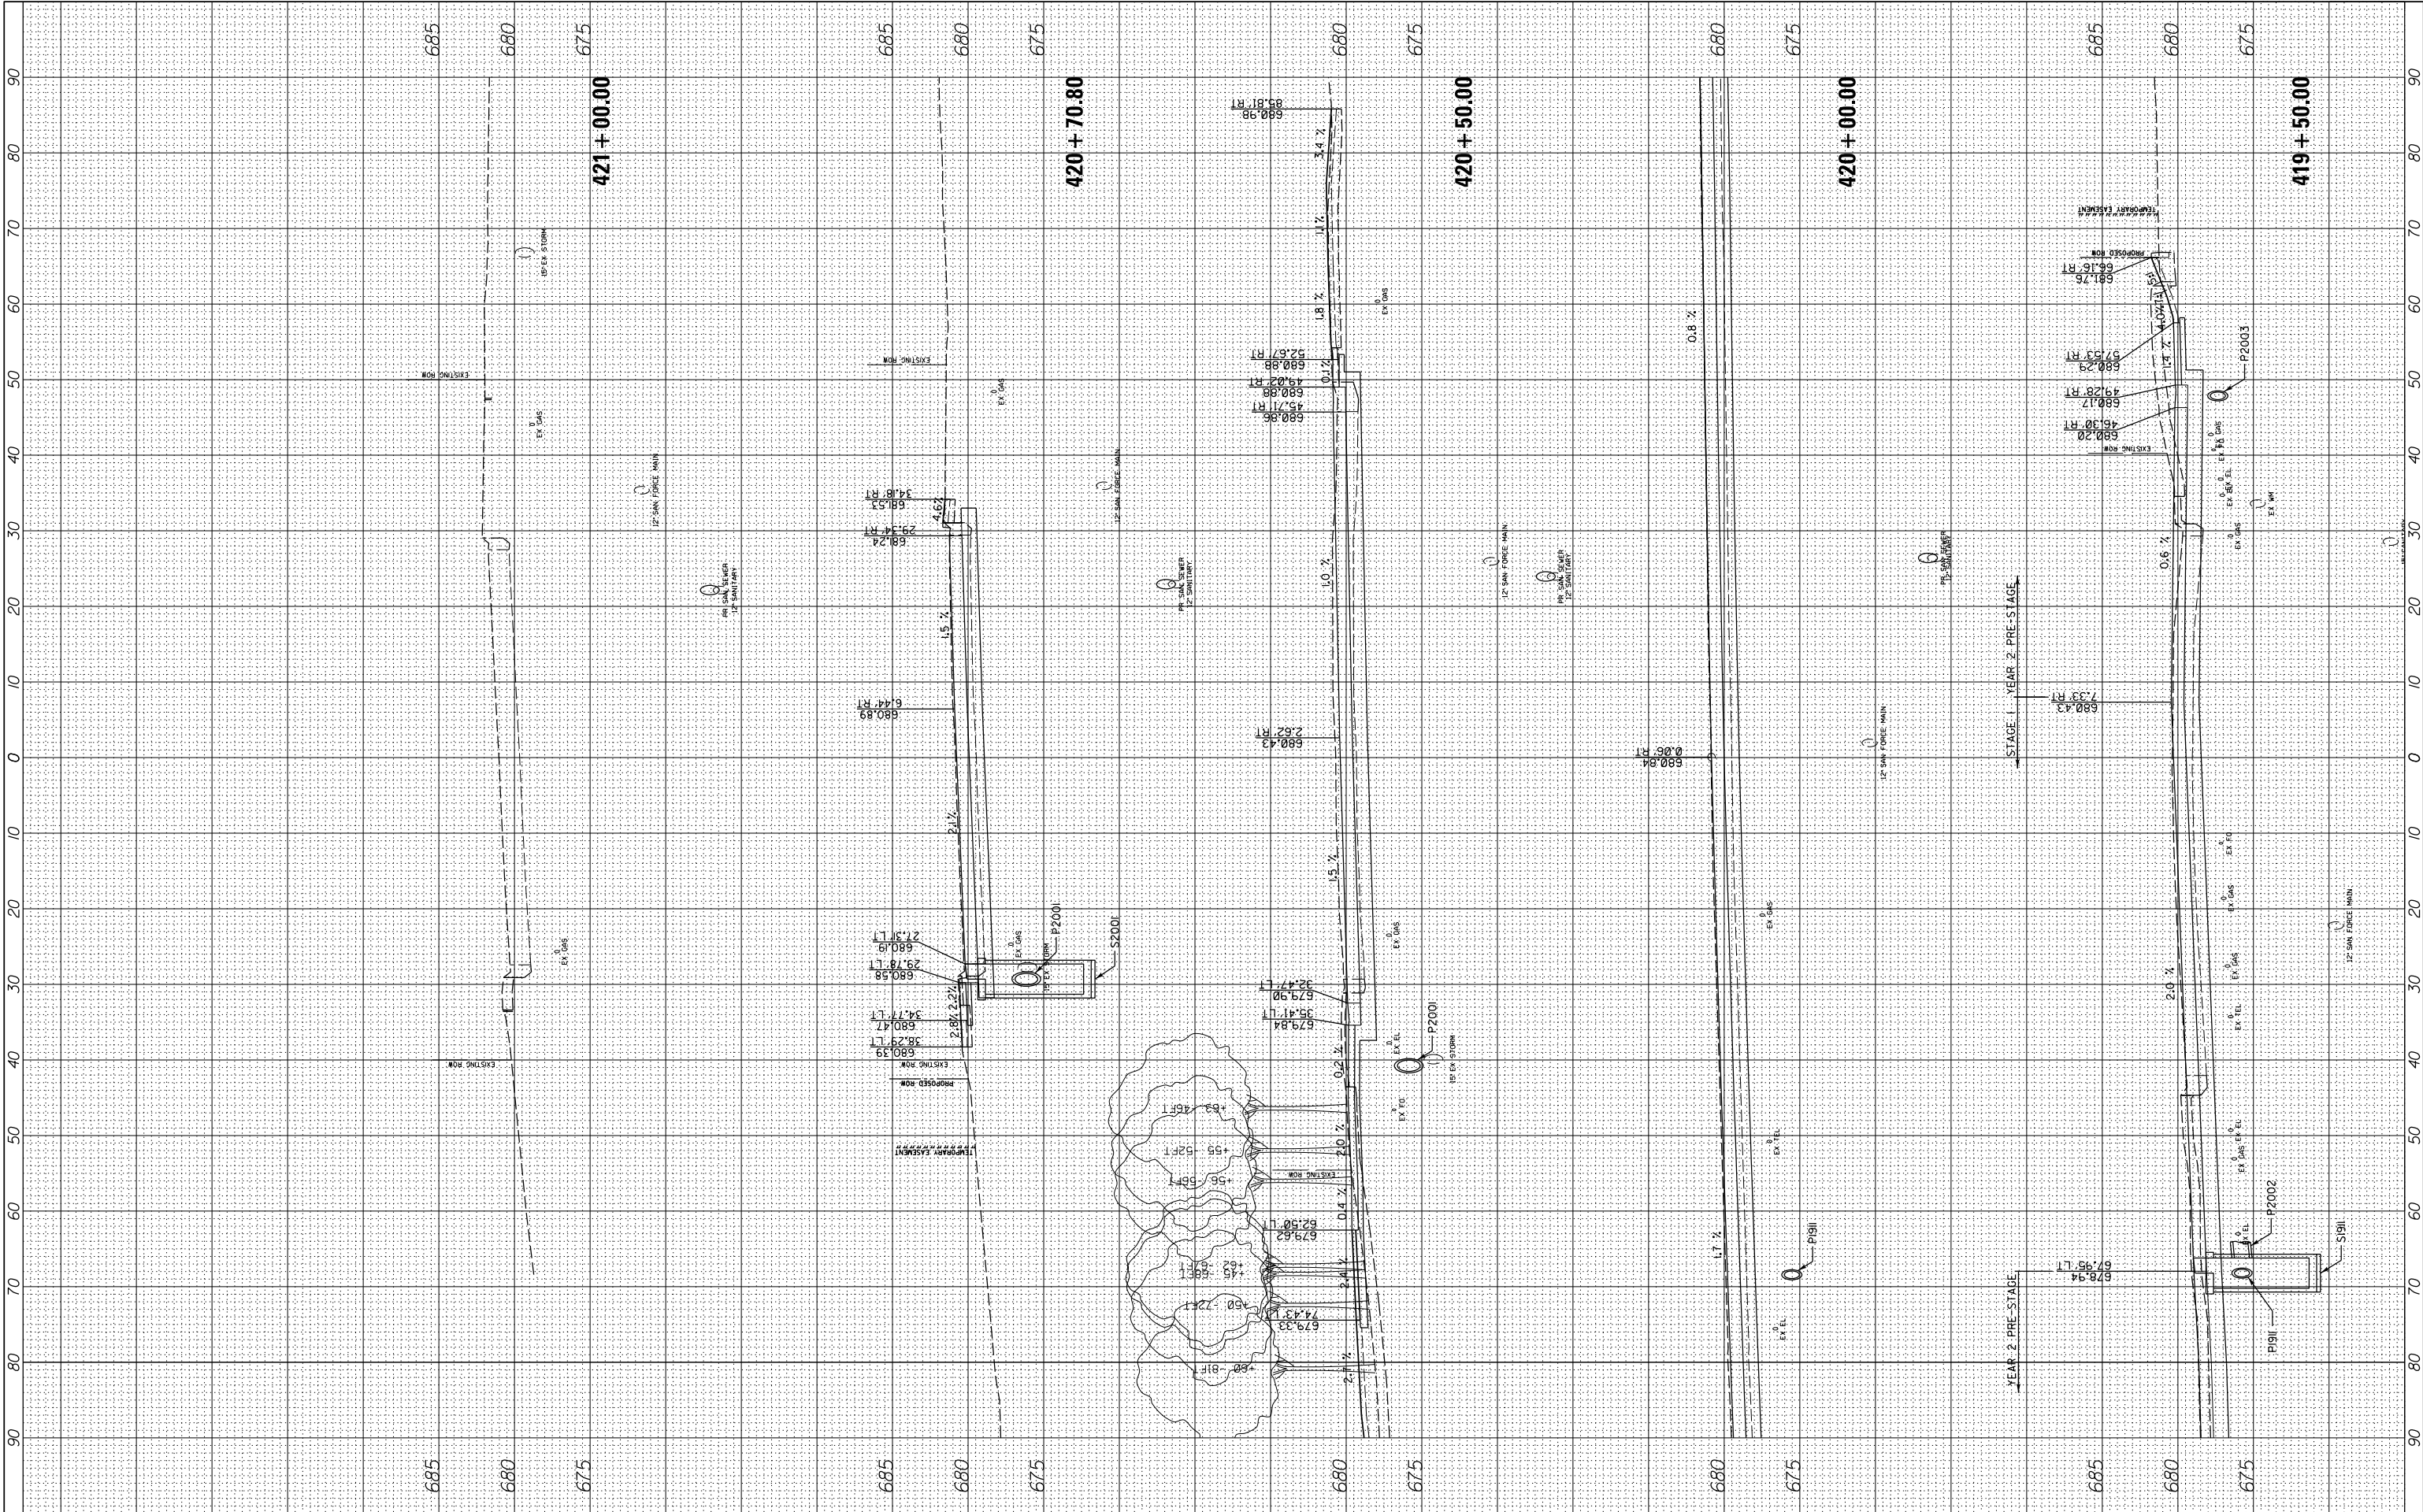

FILE NAME =	USER NAME = cward	DESIGNED -	REVISED -	STATE OF ILLINOIS DEPARTMENT OF TRANSPORTATION		DEERFIELD ROAD RECONSTRUCTION CROSS SECTIONS - SAUNDERS ROAD		F.A. RTE.	SECTION	COUNTY	TOTAL SHEETS	SHEET NO.
N:\L\CDOT\190304.0003A\Civil\XS-Saunders-190304.0003A.SHT		DRAWN -	REVISED -					I257	I5-00038-07-WR	LAKE	1090	1090
Default	PLOT SCALE = 10'	CHECKED -	REVISED -					CONTRACT NO. 6IK62				
	PLOT DATE = 8/14/2026	DATE -	REVISED -					ILLINOIS FED. AID PROJECT				
				SCALE:		SHEET OF SHEETS		STA. 419+50.00 TO STA. 421+00.00				