


ORIGINAL SURVEY	SURVEYED _____	BY _____	DATE _____
	PLOTTED _____		
	TEMPLATE _____		
	AREAS _____		
NO. _____	AREAS CHECKED _____		

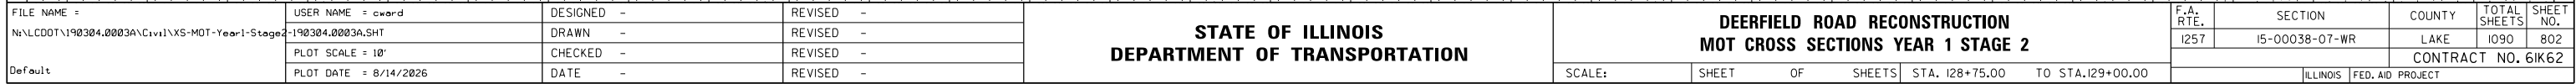


STATE OF ILLINOIS
DEPARTMENT OF TRANSPORTATION

**DEERFIELD ROAD RECONSTRUCTION
MOT CROSS SECTIONS YEAR 1 STAGE 2**

F.A. RTE.	SECTION	COUNTY	TOTAL SHEETS	SHEET NO.
1257	15-00038-07-WR	LAKE	1090	802
		CONTRACT NO. 61K62		
ILLINOIS		FED. AID PROJECT		

ORIGINAL SURVEY					
NOTE BOOK					
	SURVEYED _____			BY _____	DATE _____
	PLOTTED _____				
	TEMPLATE _____				
	AREAS _____				
NO. _____	AREAS CHECKED _____				

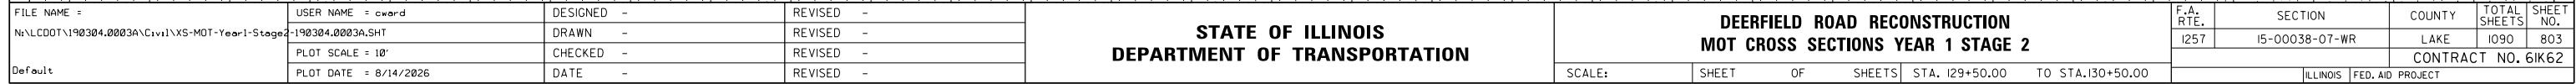


**DEERFIELD ROAD RECONSTRUCTION
MOT CROSS SECTIONS YEAR 1 STAGE 2**

F.A. RTE.	SECTION	COUNTY	TOTAL SHEETS	SHEET NO.
1257	15-00038-07-WR	LAKE	1090	803
		CONTRACT NO. 61K62		
ILLINOIS		FED. AID PROJECT		

FINAL SURVEY NOTE BOOK NO.	SURVEYED PLOTTED TEMPLATE AREAS CHECKED	BY	DATE

ORIGINAL SURVEY NOTE BOOK NO.	SURVEYED PLOTTED TEMPLATE AREAS CHECKED	BY	DATE

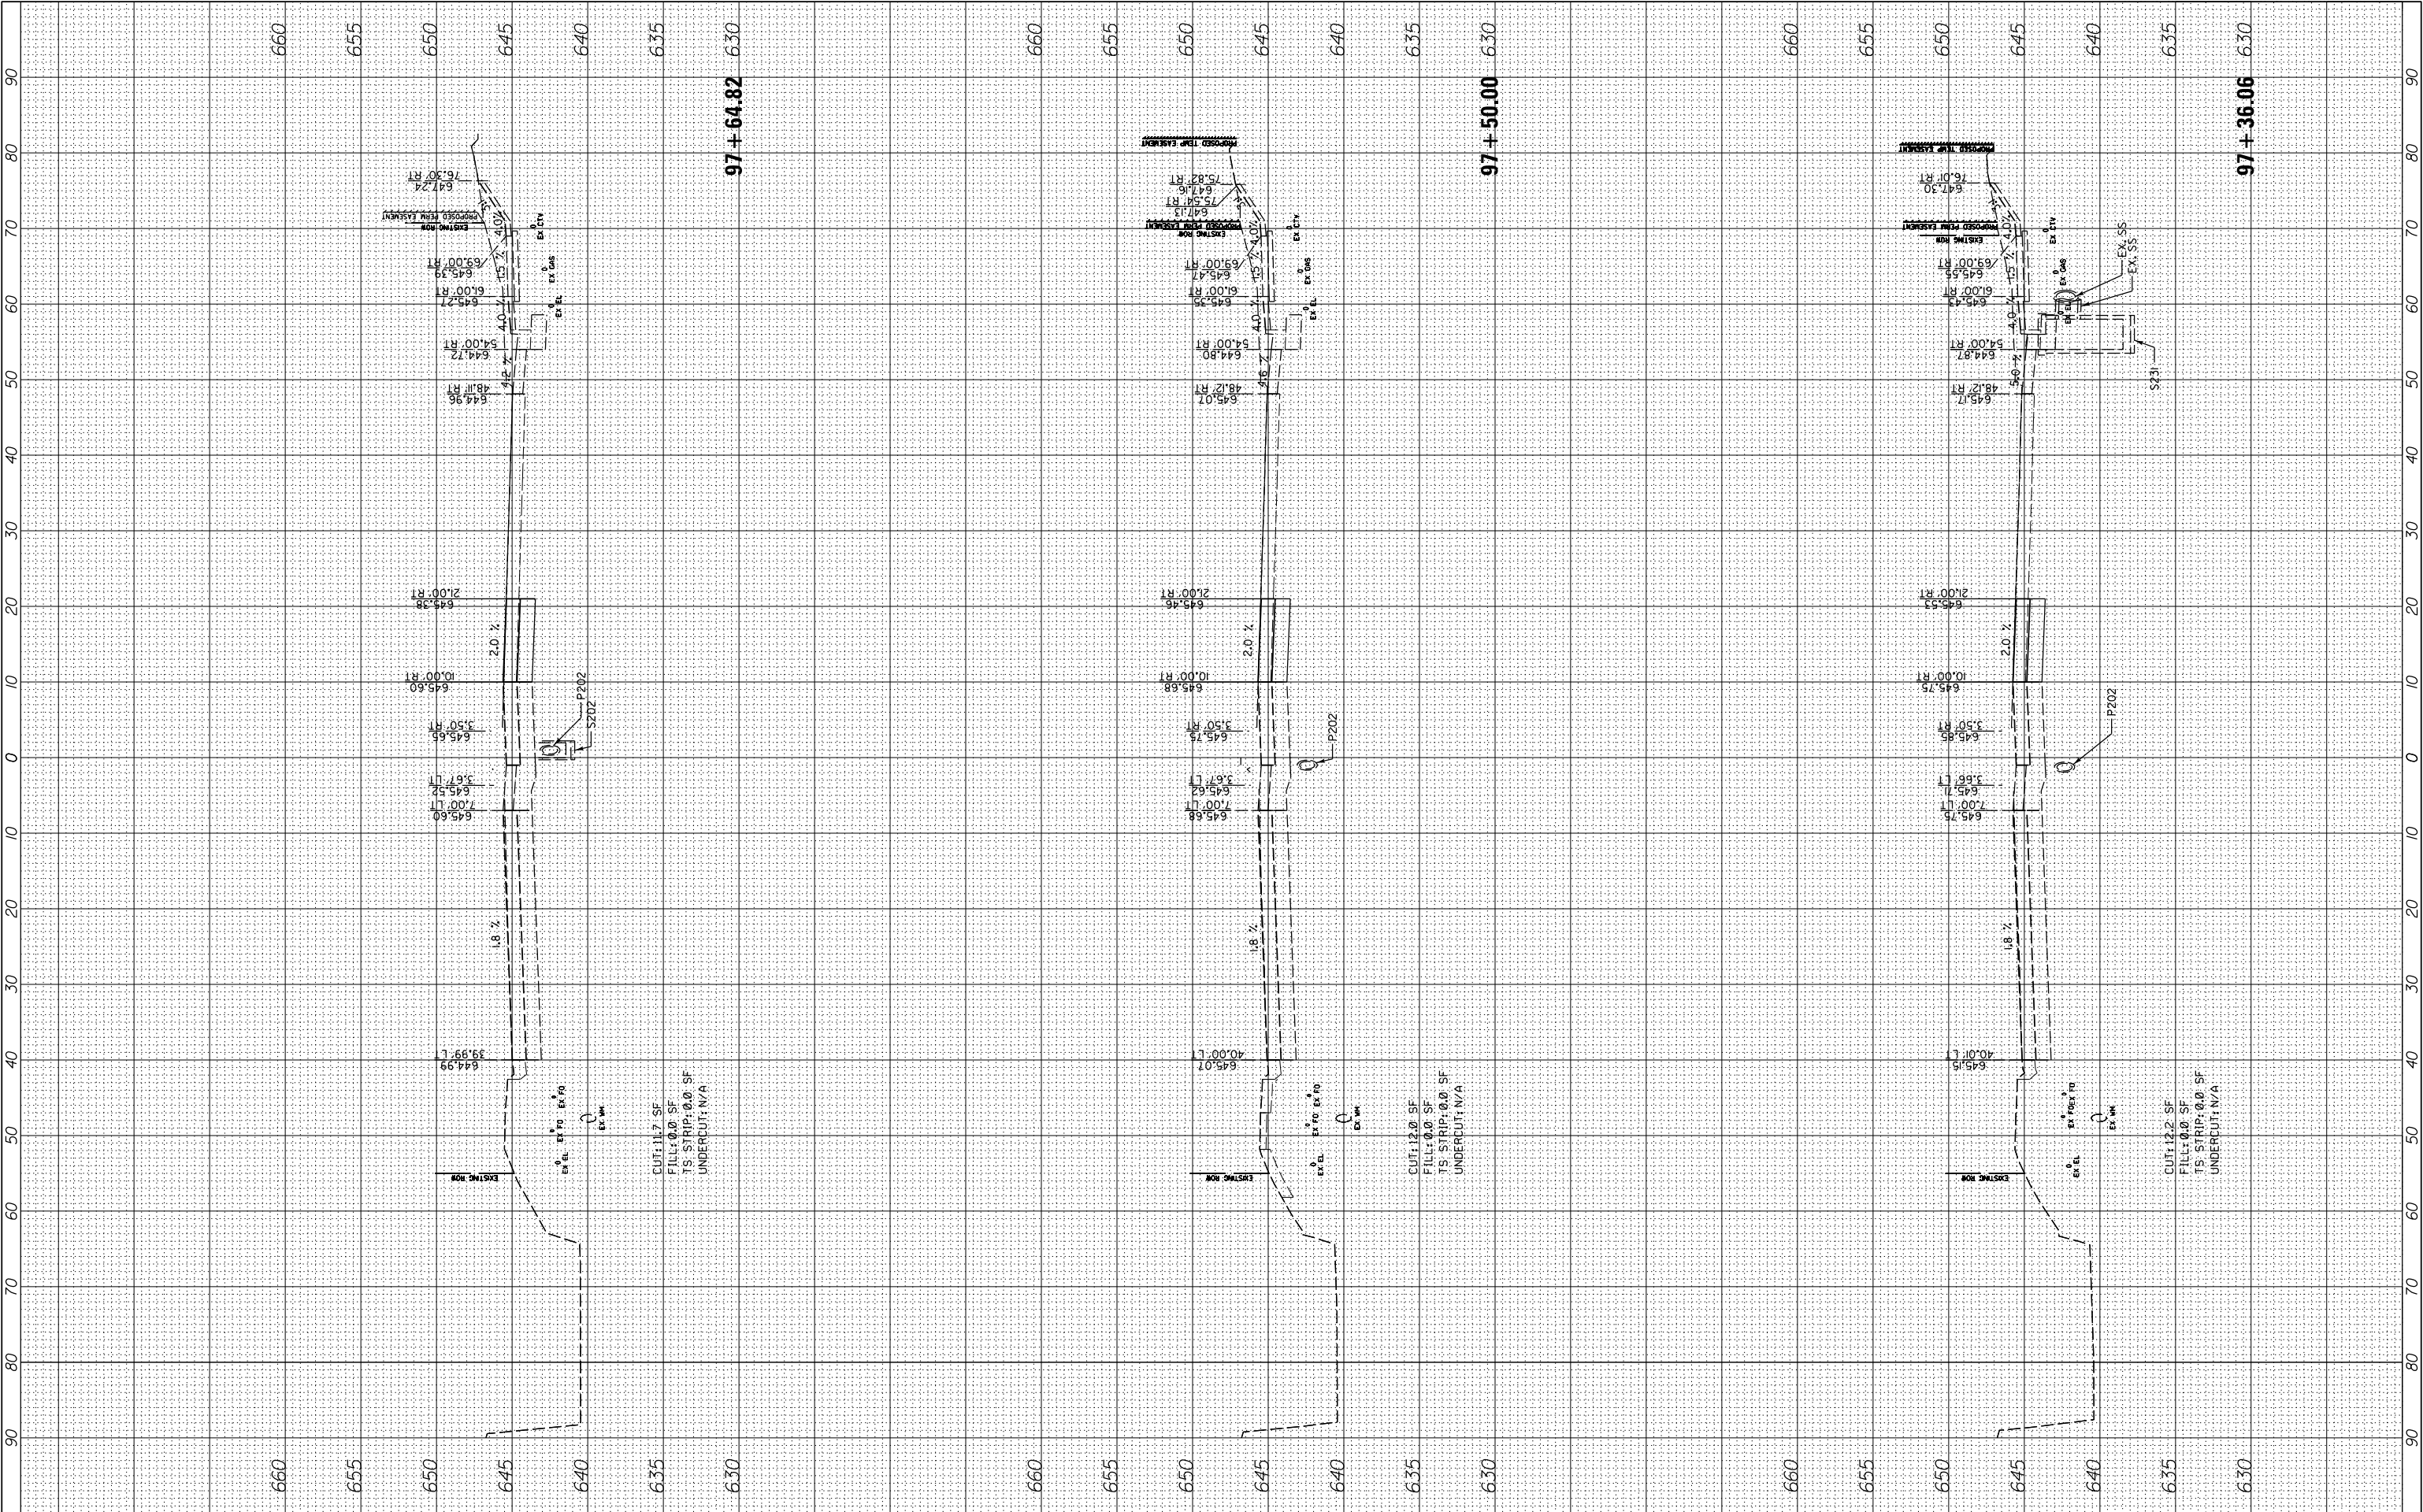


FILE NAME - N:\L\CDOT\190304.0003A\Civil\XS-MOT-Year1-Stage3-190304.0003A.SHT Default	USER NAME - cward	DESIGNED -	REVISED -
	PLOT SCALE = 10'	DRAWN -	REVISED -
	PLOT DATE = 8/14/2026	CHECKED -	REVISED -
		DATE -	REVISED -

STATE OF ILLINOIS
DEPARTMENT OF TRANSPORTATION

DEERFIELD ROAD RECONSTRUCTION MOT CROSS SECTIONS YEAR 1 STAGE 3					F.A. RTE.	SECTION		COUNTY	TOTAL SHEETS	SHEET NO.
					I257	I5-00038-07-WR		LAKE	I090	804
					CONTRACT NO. 6IK62					
SCALE:	SHEET	OF	SHEETS	STA. 97+36.06	TO STA.97+64.82	ILLINOIS FED. AID PROJECT				

ORIGINAL SURVEY					
NOTE BOOK					
	SURVEYED _____			BY _____	DATE _____
	PLOTTED _____				
	TEMPLATE _____				
	AREAS _____				
NO. _____	AREAS CHECKED _____				

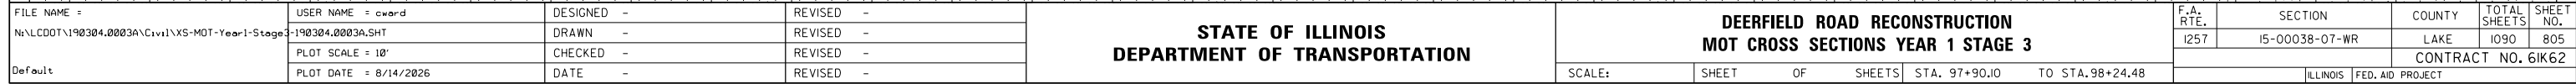


**DEERFIELD ROAD RECONSTRUCTION
MOT CROSS SECTIONS YEAR 1 STAGE 3**

F.A. RTE.	SECTION	COUNTY	TOTAL SHEETS	SHEET NO.
1257	15-00038-07-WR	LAKE	1090	805
		CONTRACT NO. 61K62		
ILLINOIS		FED. AID PROJECT		

FINAL SURVEY	SURVEYED PLOTTED NOTE BOOK	BY	DATE


ORIGINAL SURVEY	SURVEYED PLOTTED NOTE BOOK	BY	DATE

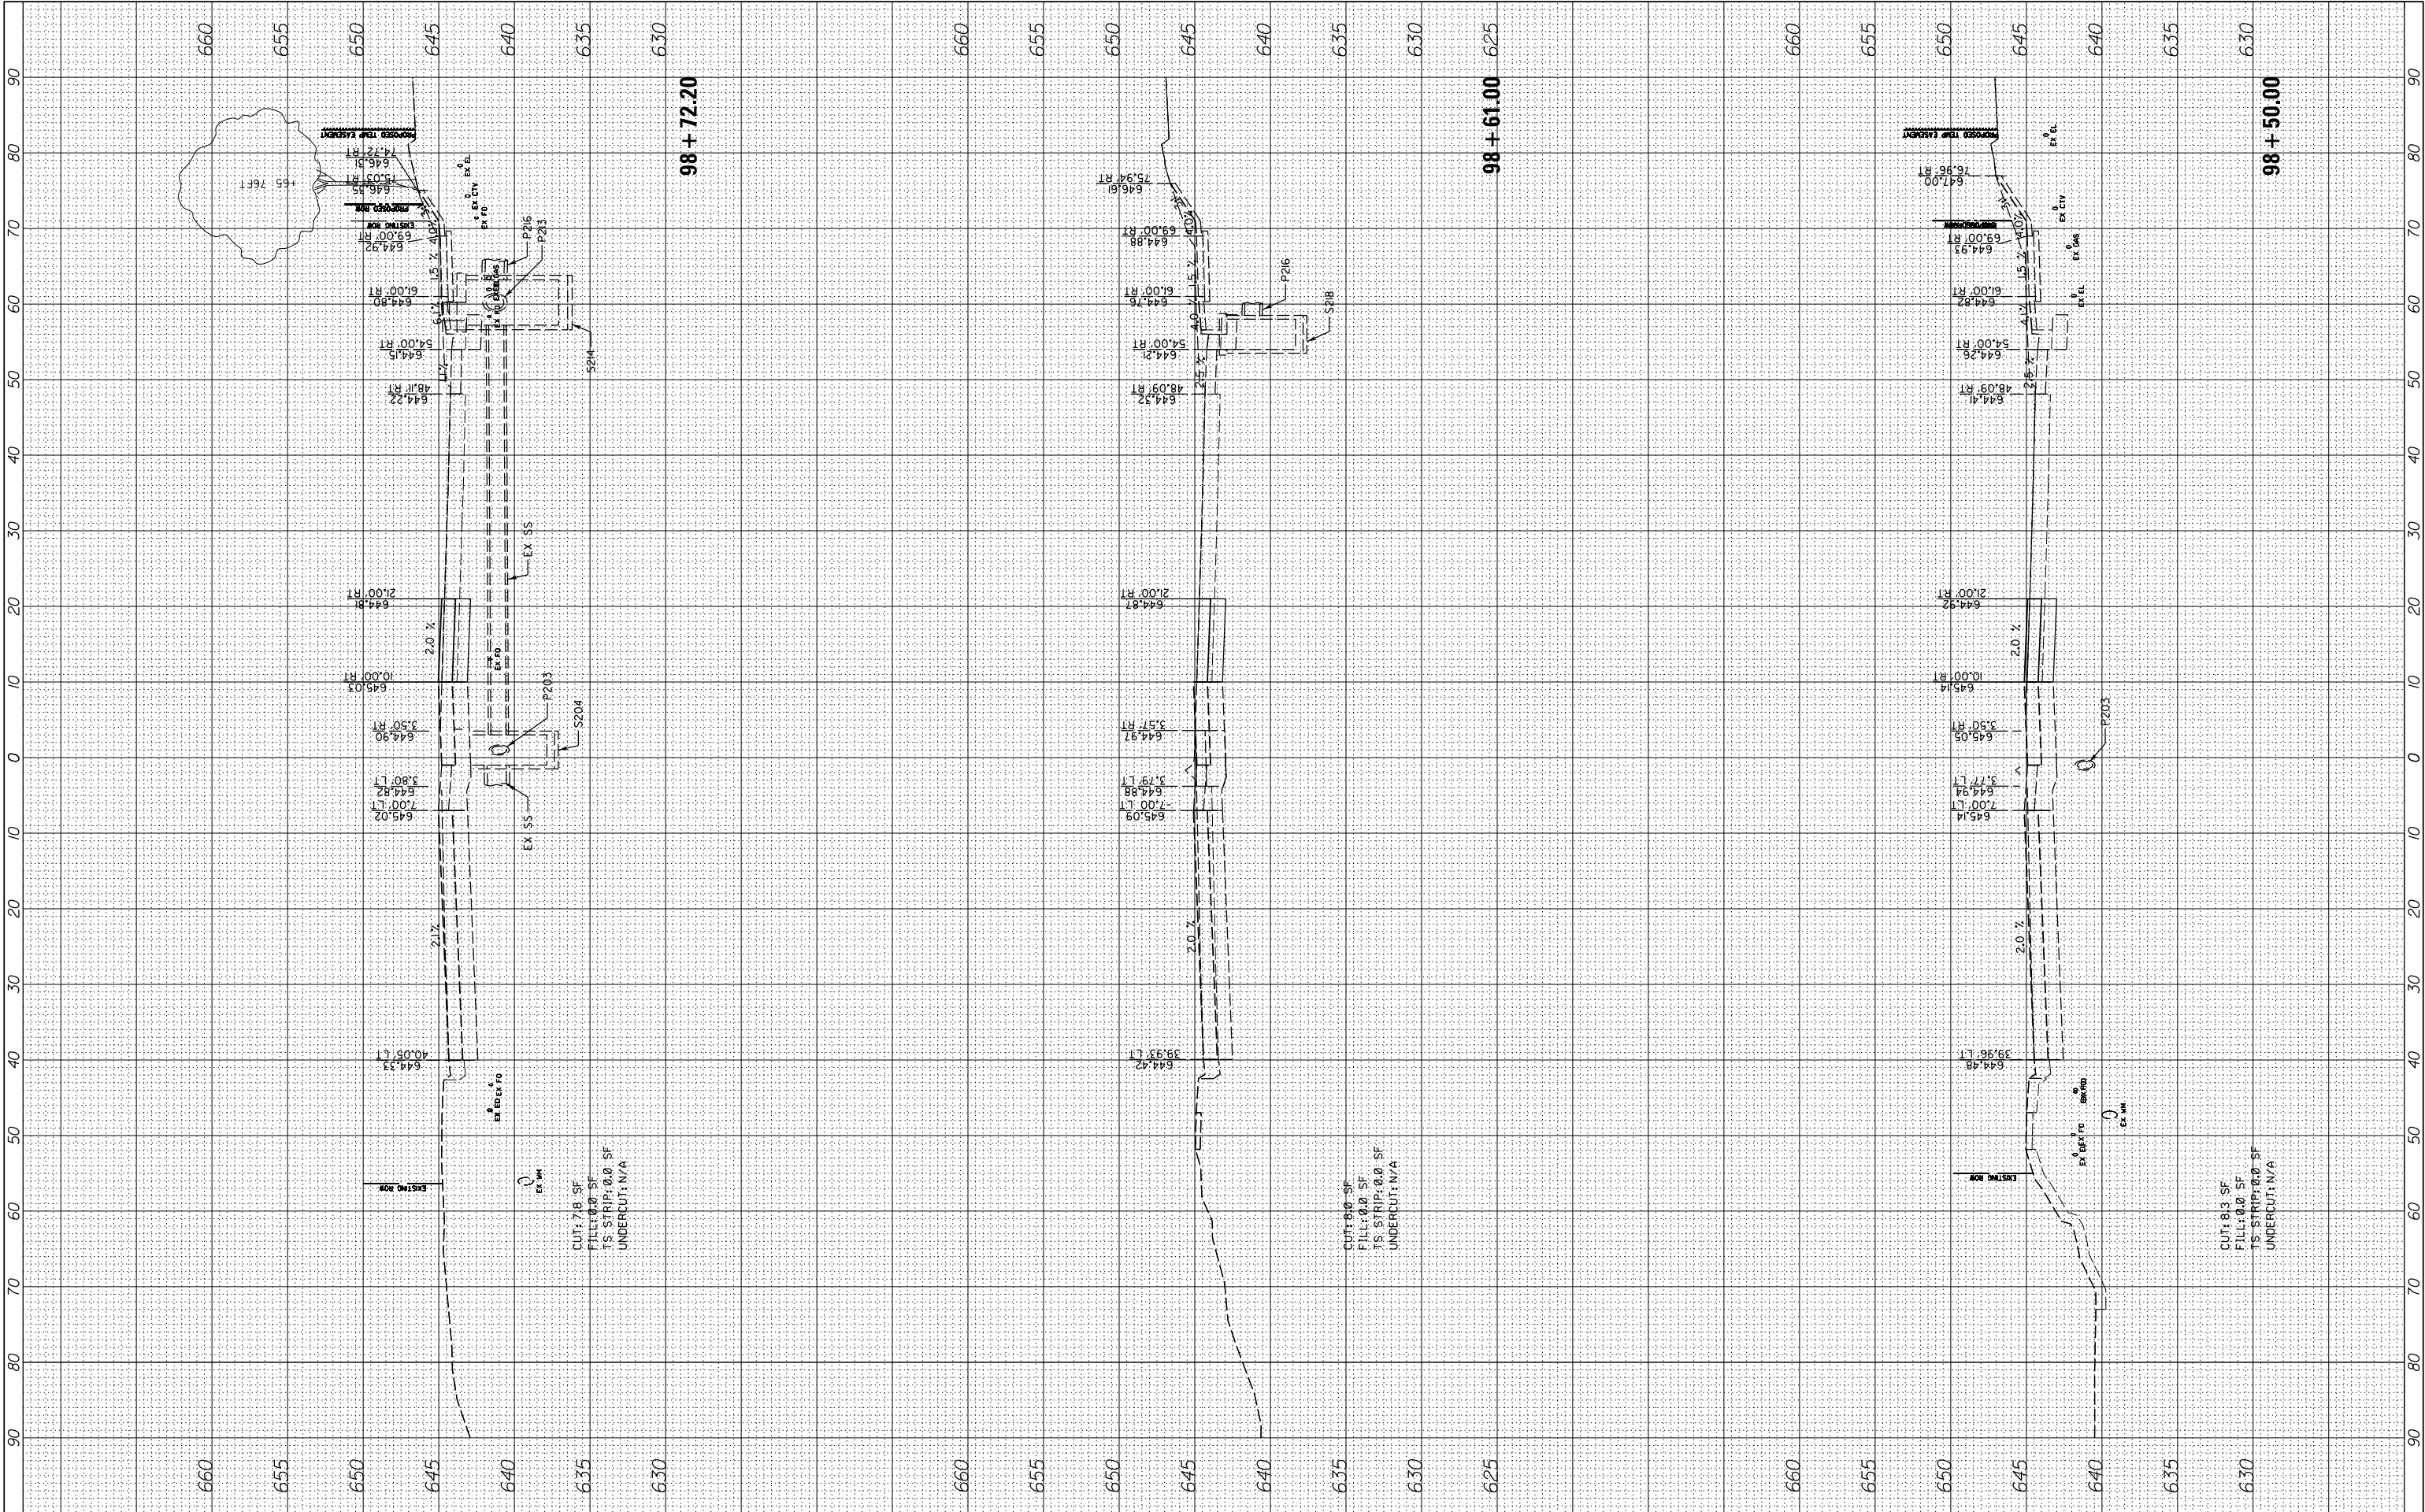

FILE NAME =		USER NAME = cward		DESIGNED -		REVISED -		STATE OF ILLINOIS DEPARTMENT OF TRANSPORTATION				DEERFIELD ROAD RECONSTRUCTION				F.A.	SECTION	COUNTY	TOTAL	SHEET							
N:\L\CDOT\190304\0003A\Civil\XS-MOT-Year1-Stage3-190304.0003A.SHT		DRAWN -		REVISED -		MOT CROSS SECTIONS YEAR 1 STAGE 3						RTE.			SHEETS	NO.											
PLOT SCALE = 10'		CHECKED -		REVISED -								1257	15-00038-07-WR	LAKE	1090	806											
PLOT DATE = 8/14/2026		DATE -		REVISED -								CONTRACT NO. 6IK62															
Default												SCALE:		SHEET		OF		SHEETS		STA. 98+50.00		TO STA. 98+72.20		ILLINOIS		FED. AID PROJECT	


FINAL SURVEY NOTE BOOK NO.	SURVEYED PLOTTED TEMPLATE AREAS CHECKED	BY	DATE

ORIGINAL SURVEY NOTE BOOK NO.	SURVEYED PLOTTED TEMPLATE AREAS CHECKED	BY	DATE

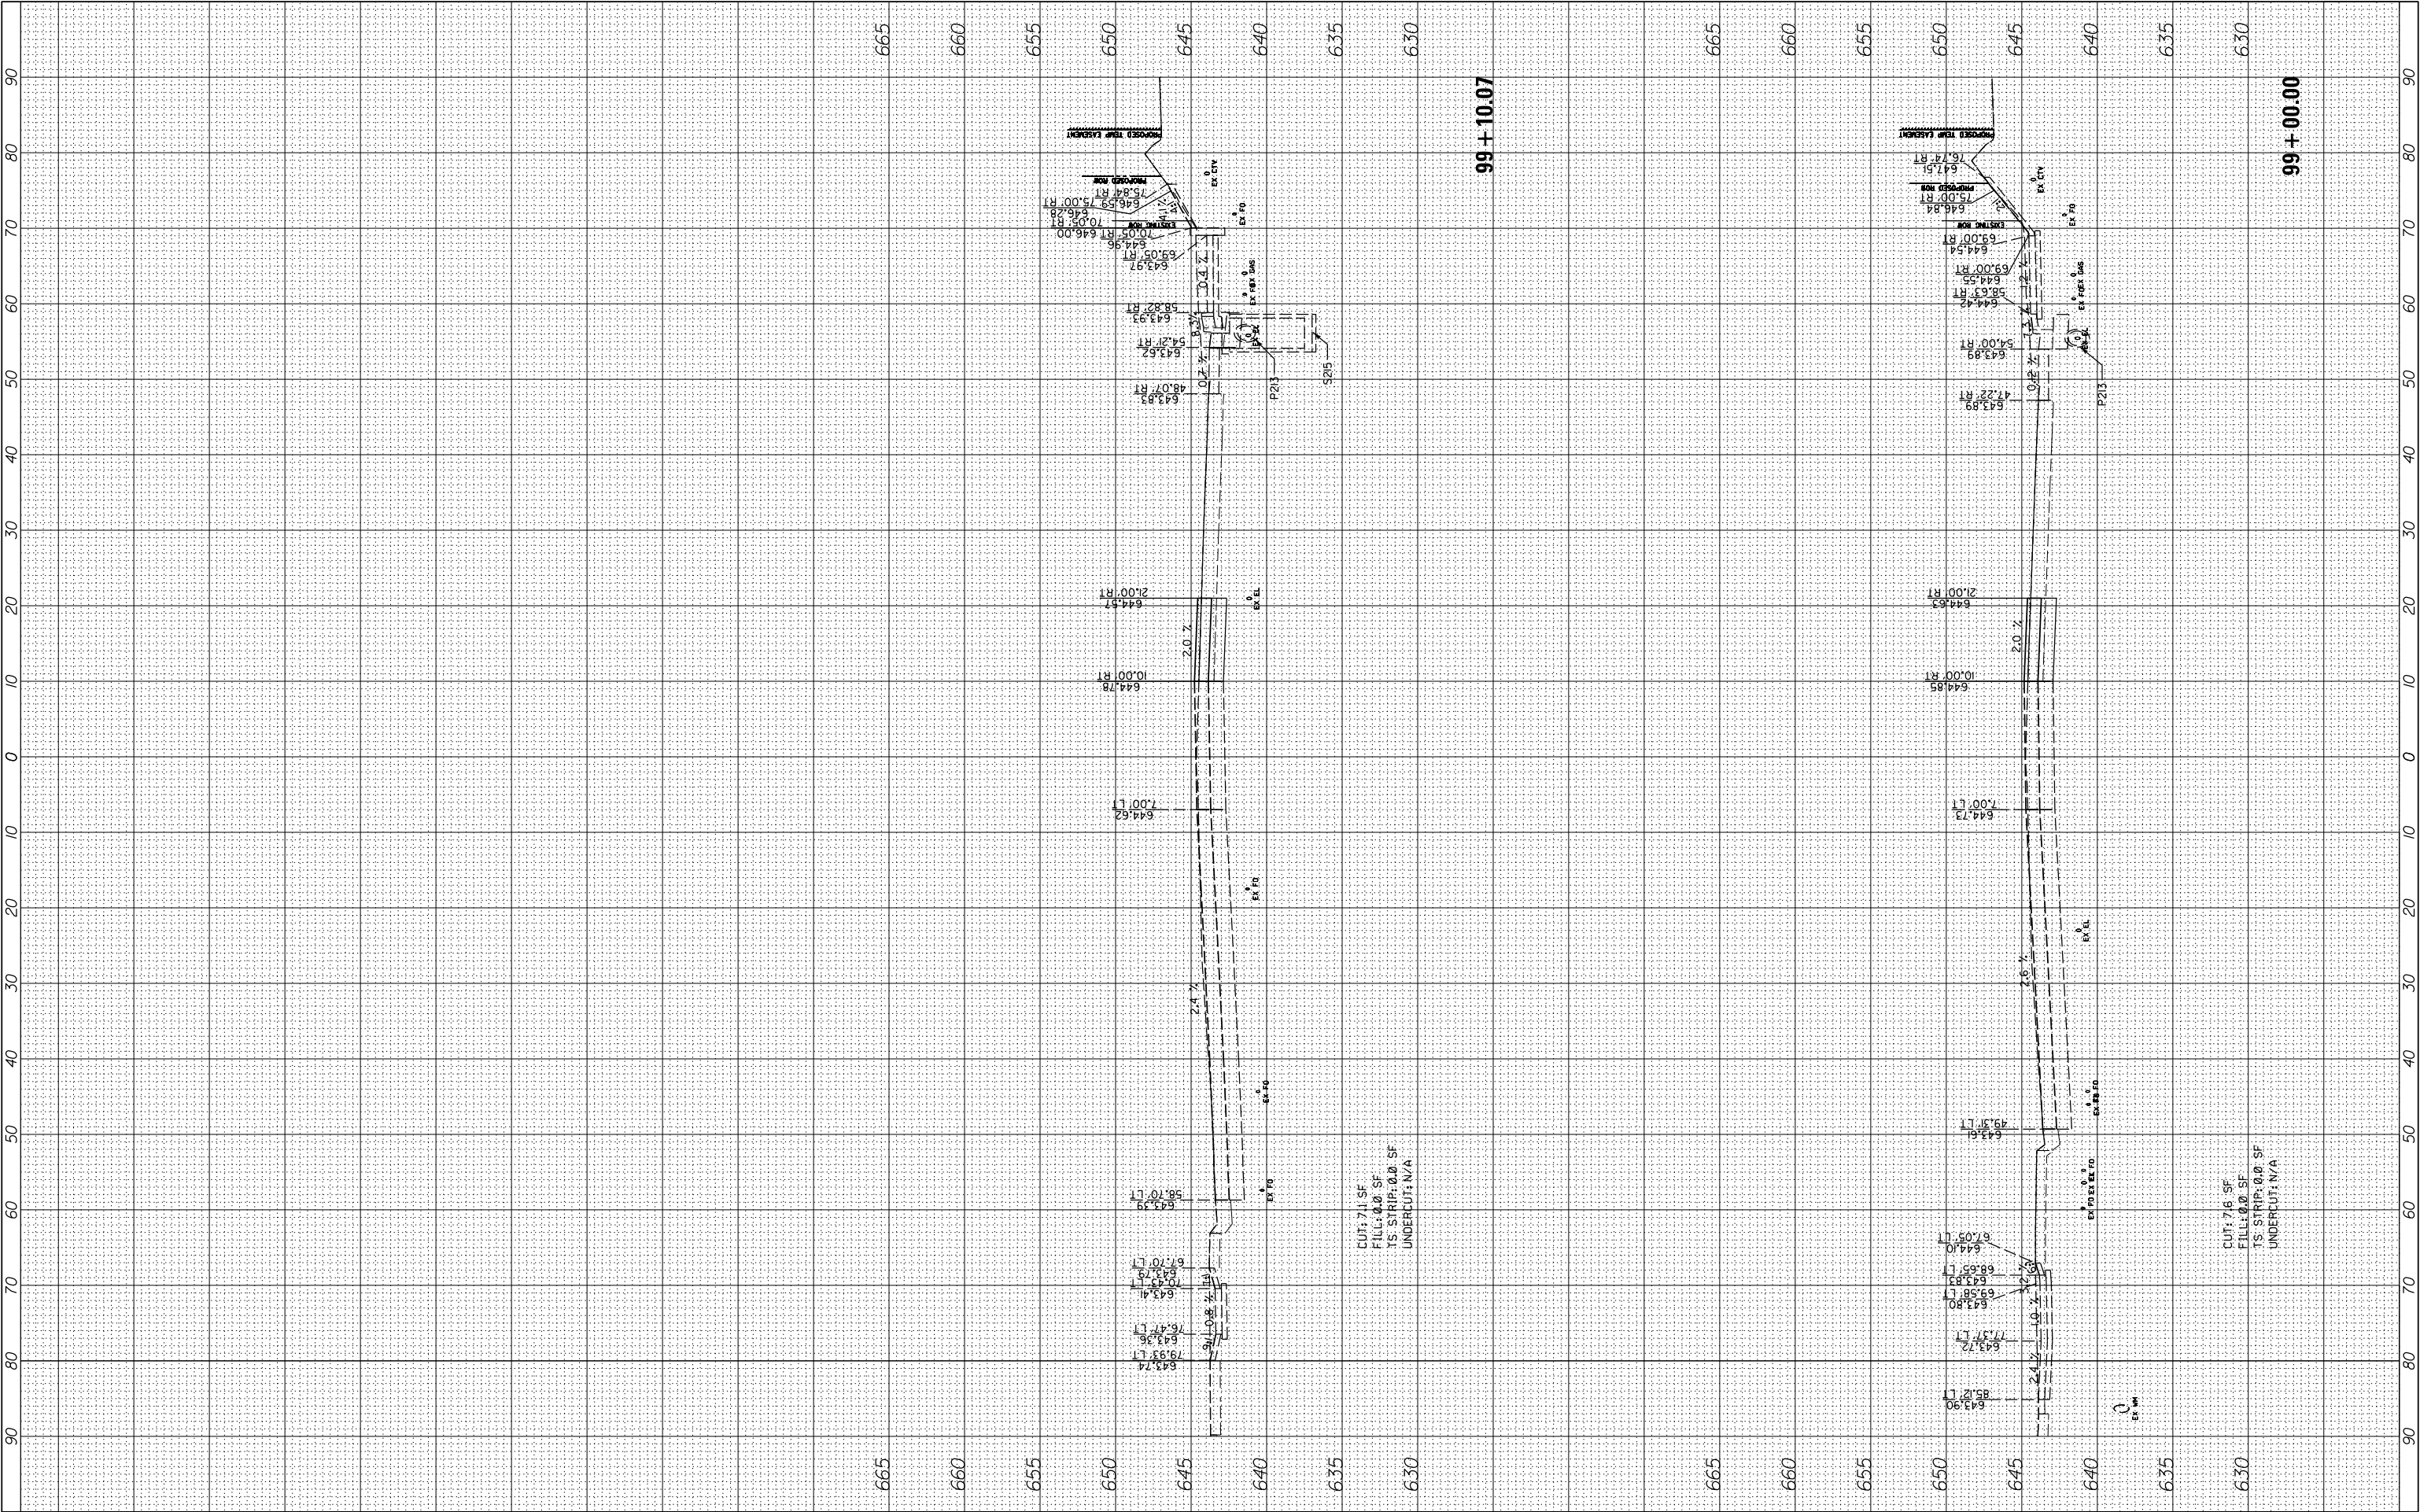

FINAL SURVEY NOTE BOOK NO.	SURVEYED PLOTTED TEMPLATE AREAS CHECKED	BY	DATE

ORIGINAL SURVEY NOTE BOOK NO.	SURVEYED PLOTTED TEMPLATE AREAS CHECKED	BY	DATE

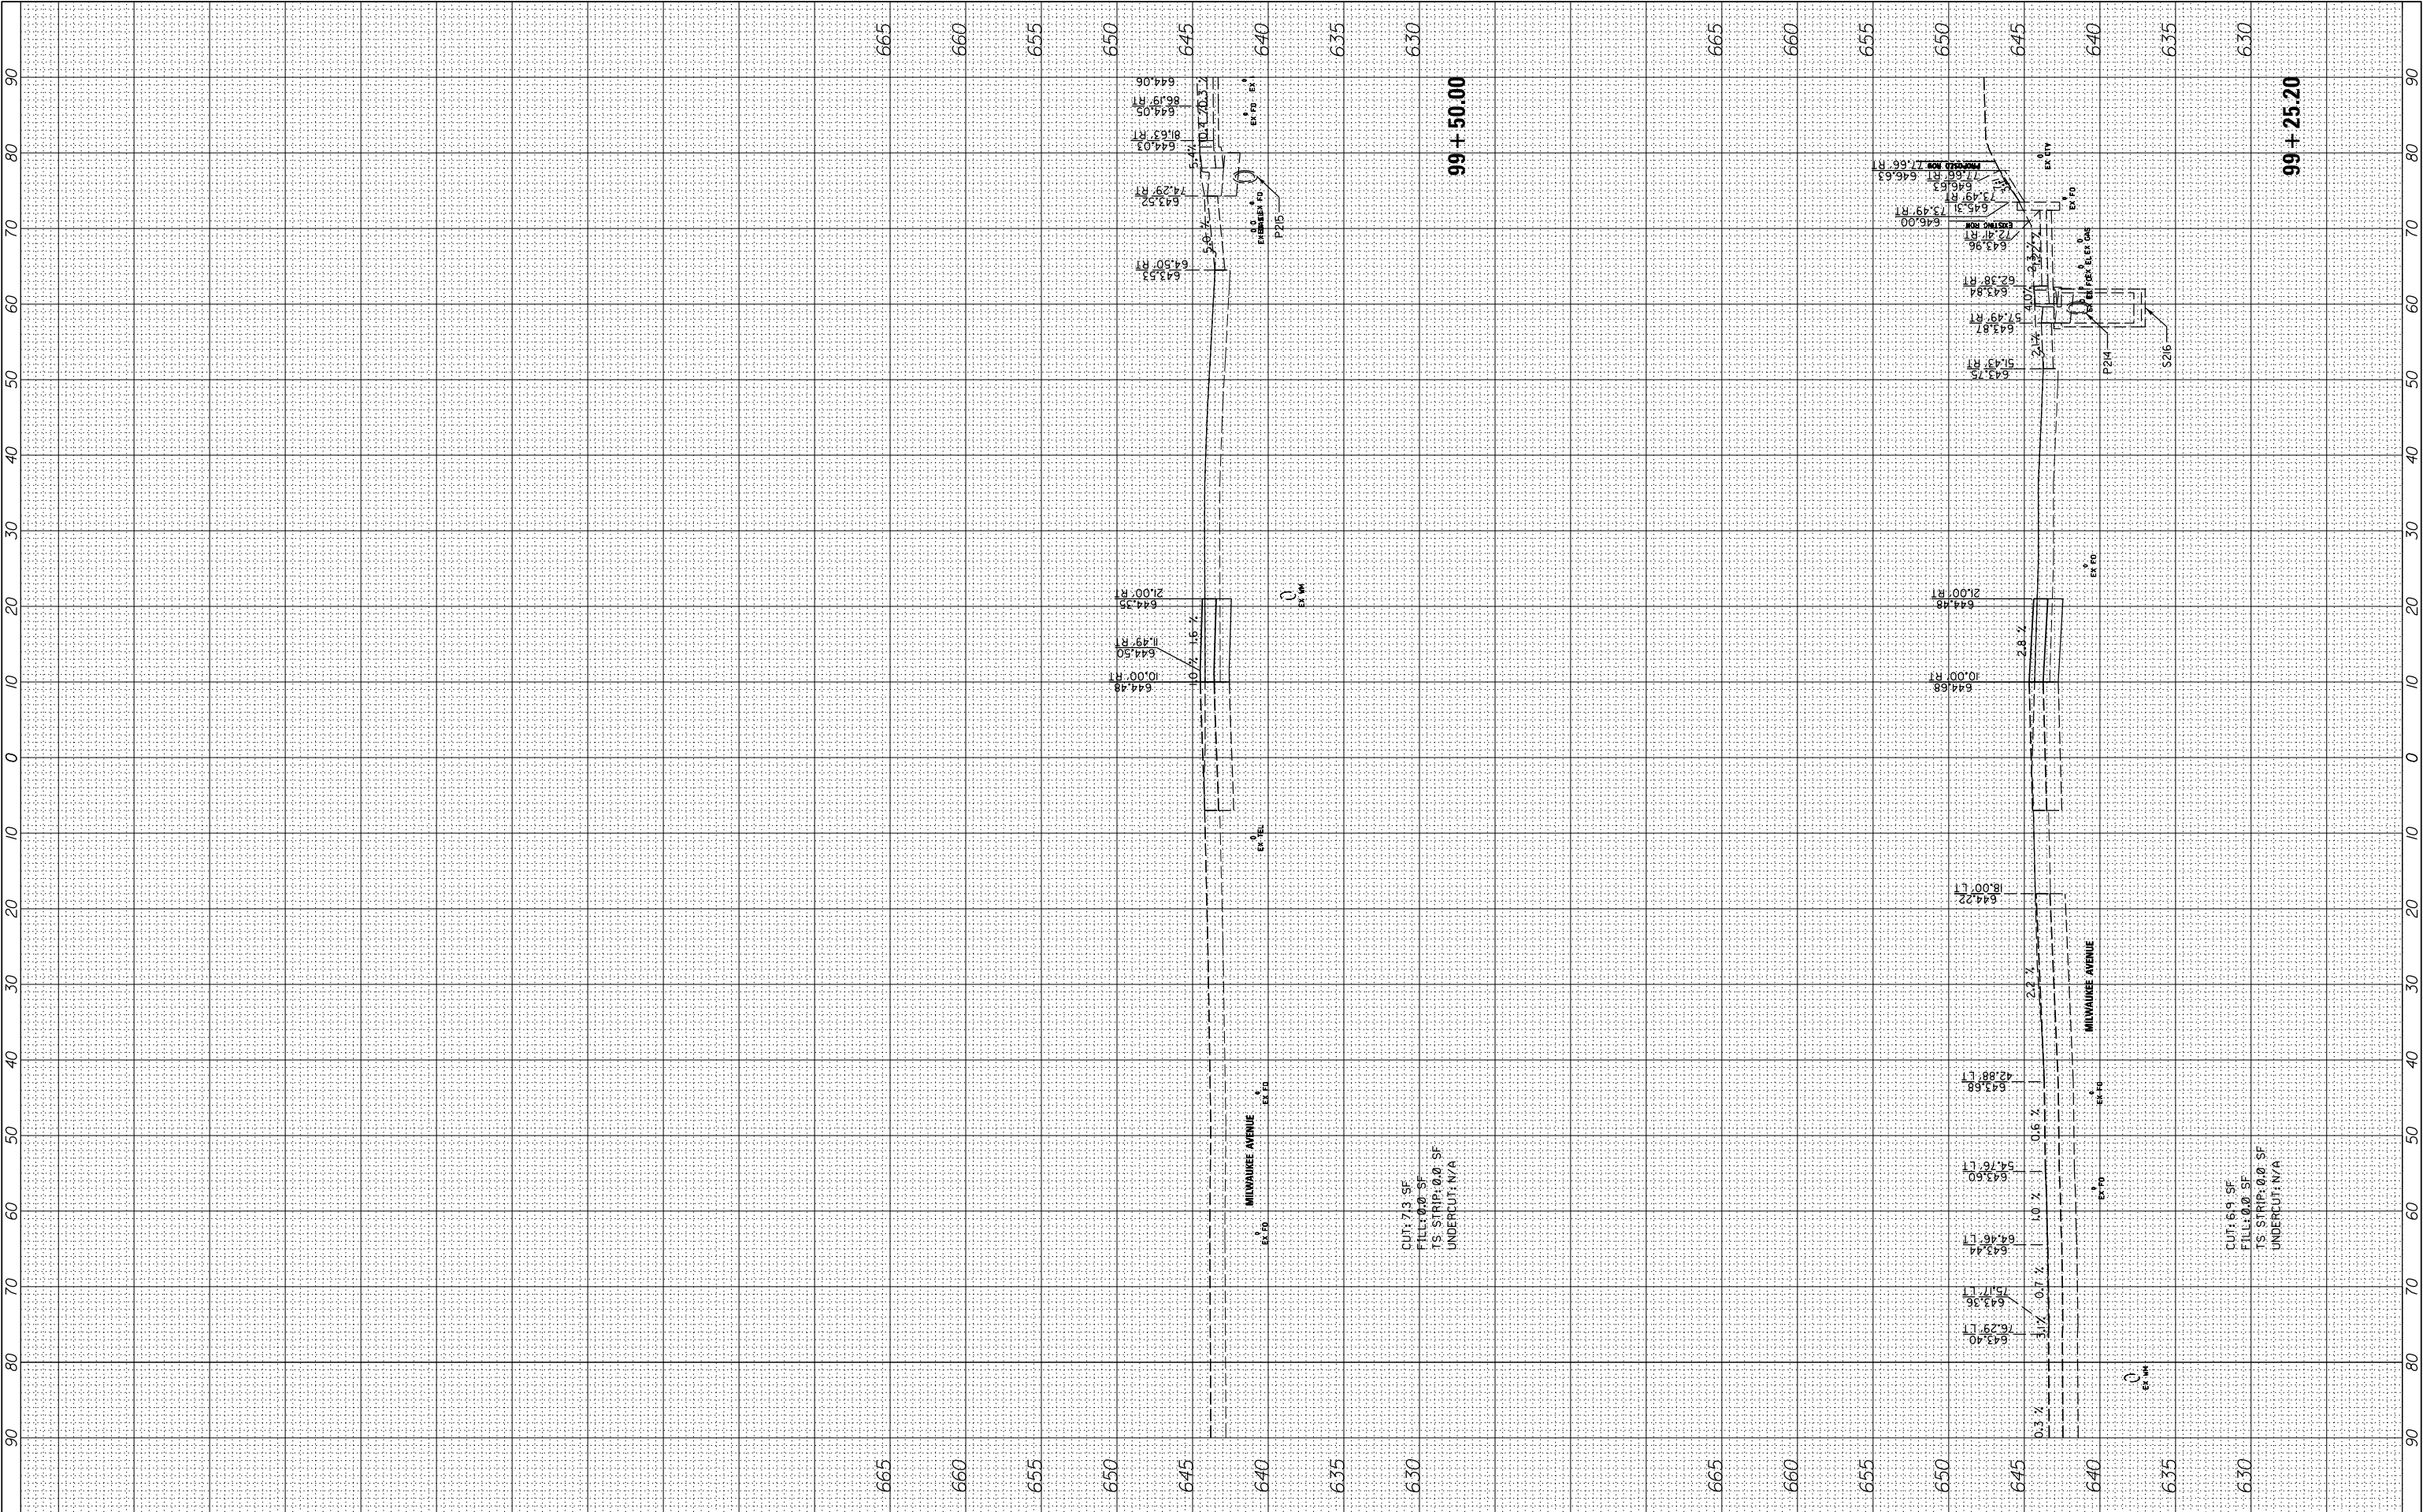

ORIGINAL SURVEY	SURVEYED _____	BY _____	DATE _____
	PLOTTED _____		
	TEMPLATE _____		
	AREAS _____		
NO. _____	AREAS CHECKED _____		

FILE NAME =	USER NAME = cward	DESIGNED -	REVISED -	STATE OF ILLINOIS DEPARTMENT OF TRANSPORTATION	DEERFIELD ROAD RECONSTRUCTION MOT CROSS SECTIONS YEAR 1 STAGE 3				F.A. RTE.	SECTION	COUNTY	TOTAL SHEETS	SHEET NO.
N:\CD00T\190304.0003A\Civil\XS-MOT-Year1-Stage1	-190304.0003A.SHT	DRAWN -	REVISED -						I257	I5-00038-07-WR	LAKE	1090	809
	PLOT SCALE = 10'	CHECKED -	REVISED -		CONTRACT NO. 61K62								
Default	PLOT DATE = 8/14/2026	DATE -	REVISED -		SCALE:	SHEET	OF	SHEETS	STA. 100+00.00	TO STA.100+50.00			


ORIGINAL SURVEY	SURVEYED _____	BY _____	DATE _____
	PLOTTED _____		
	TEMPLATE _____		
	AREAS _____		
NO. _____	AREAS CHECKED _____		

[illegible]

FILE NAME =	USER NAME = cward	DESIGNED -	REVISED -	STATE OF ILLINOIS DEPARTMENT OF TRANSPORTATION	DEERFIELD ROAD RECONSTRUCTION MOT CROSS SECTIONS YEAR 1 STAGE 3					F.A. RTE.	SECTION	COUNTY	TOTAL SHEETS	SHEET NO.
N:\CD00T\190304.0003A\Civil\XS-MOT-Year1-Stage1	-190304.0003A.SHT	DRAWN -	REVISED -		I257	I5-00038-07-WR	LAKE	1090	810					
	PLOT SCALE = 10'	CHECKED -	REVISED -		CONTRACT NO. 61K62									
Default	PLOT DATE = 8/14/2026	DATE -	REVISED -		SCALE:	SHEET	OF	SHEETS	STA. 100+70.43	TO STA. 101+00.00				

FINAL SURVEY NOTE BOOK NO.	SURVEYED PLOTTED TEMPLATE AREAS CHECKED	BY	DATE


ORIGINAL SURVEY NOTE BOOK NO.	SURVEYED PLOTTED TEMPLATE AREAS CHECKED	BY	DATE

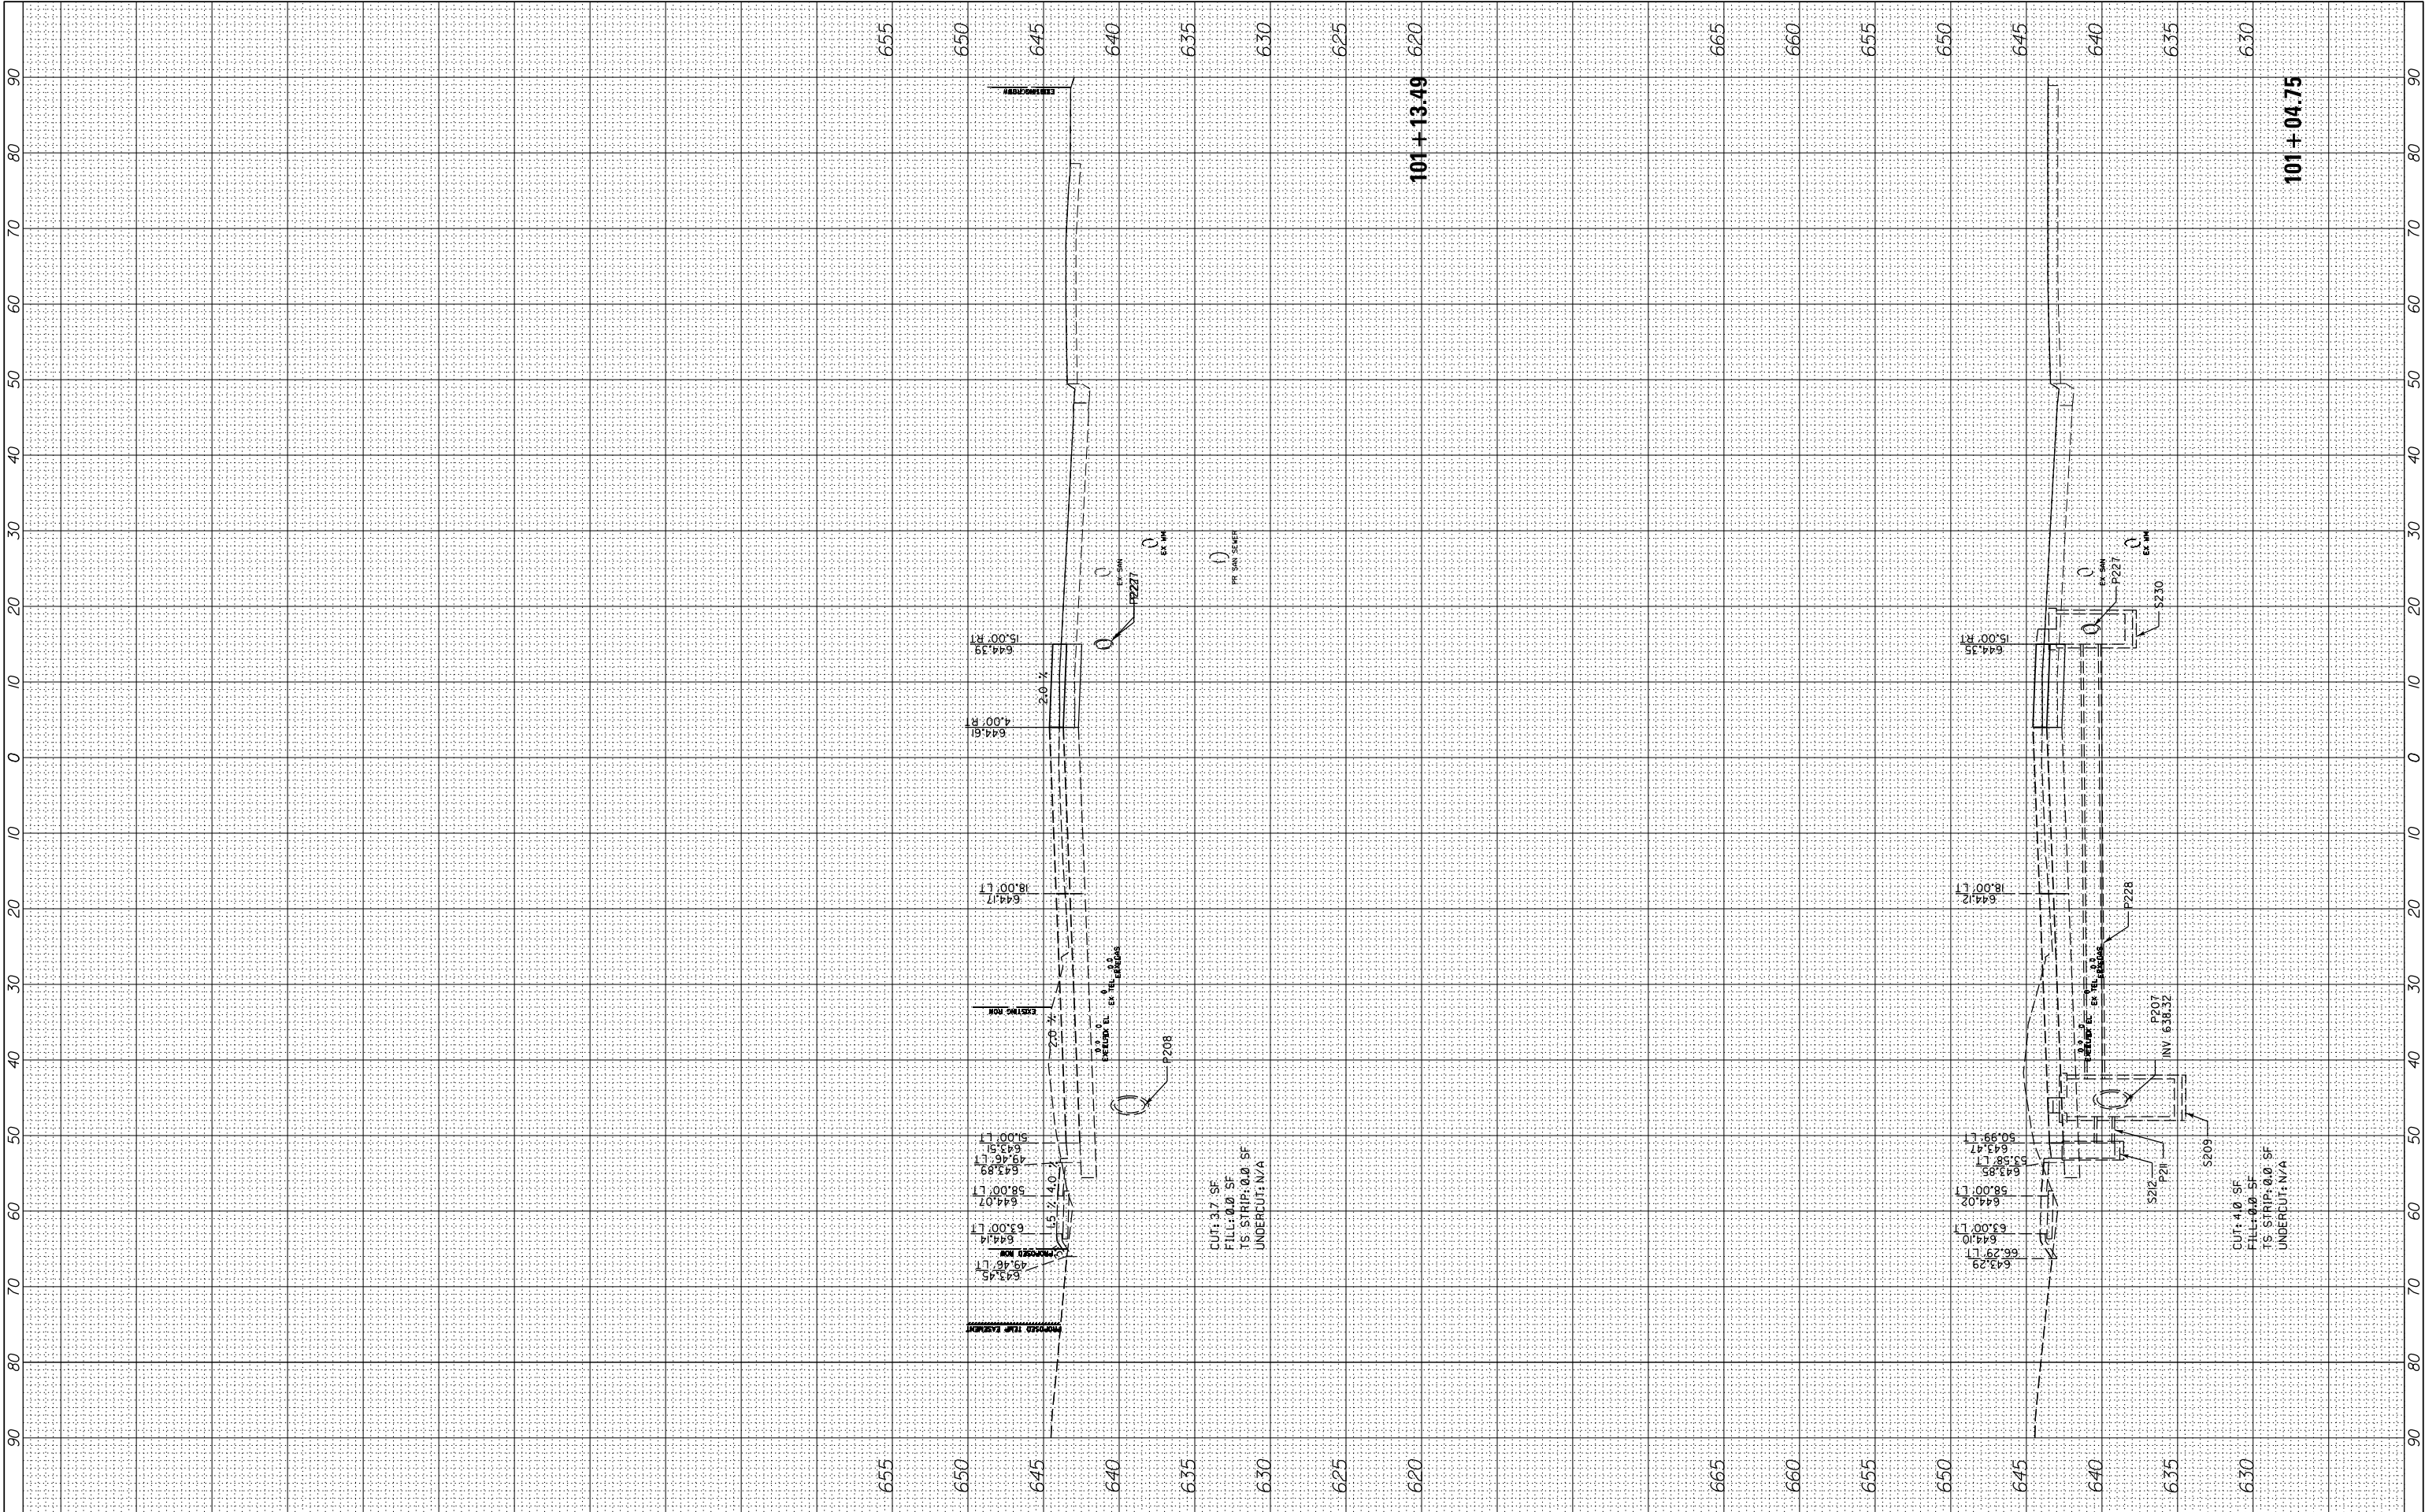

FILE NAME =	USER NAME = cward	DESIGNED -	REVISED -	STATE OF ILLINOIS DEPARTMENT OF TRANSPORTATION	DEERFIELD ROAD RECONSTRUCTION MOT CROSS SECTIONS YEAR 1 STAGE 3				F.A. RTE.	SECTION	COUNTY	TOTAL SHEETS	SHEET NO.	
N:\CDDOT\190304.0003A\Civil\XS-MOT-Year1-Stage3-190304.0003A.SHT		DRAWN -	REVISED -		I257	I5-00038-07-WR	LAKE	1090	811					
	PLOT SCALE = 10'	CHECKED -	REVISED -		CONTRACT NO. 6IK62									
Default	PLOT DATE = 8/14/2026	DATE -	REVISED -		SCALE:	SHEET	OF	SHEETS	STA. 101+04.75	TO STA. 101+13.49	ILLINOIS			FED. AID PROJECT

FINAL SURVEY NOTE BOOK NO.	SURVEYED PLOTTED TEMPLATE AREAS CHECKED	BY	DATE

ORIGINAL SURVEY NOTE BOOK NO.	SURVEYED PLOTTED TEMPLATE AREAS CHECKED	BY	DATE

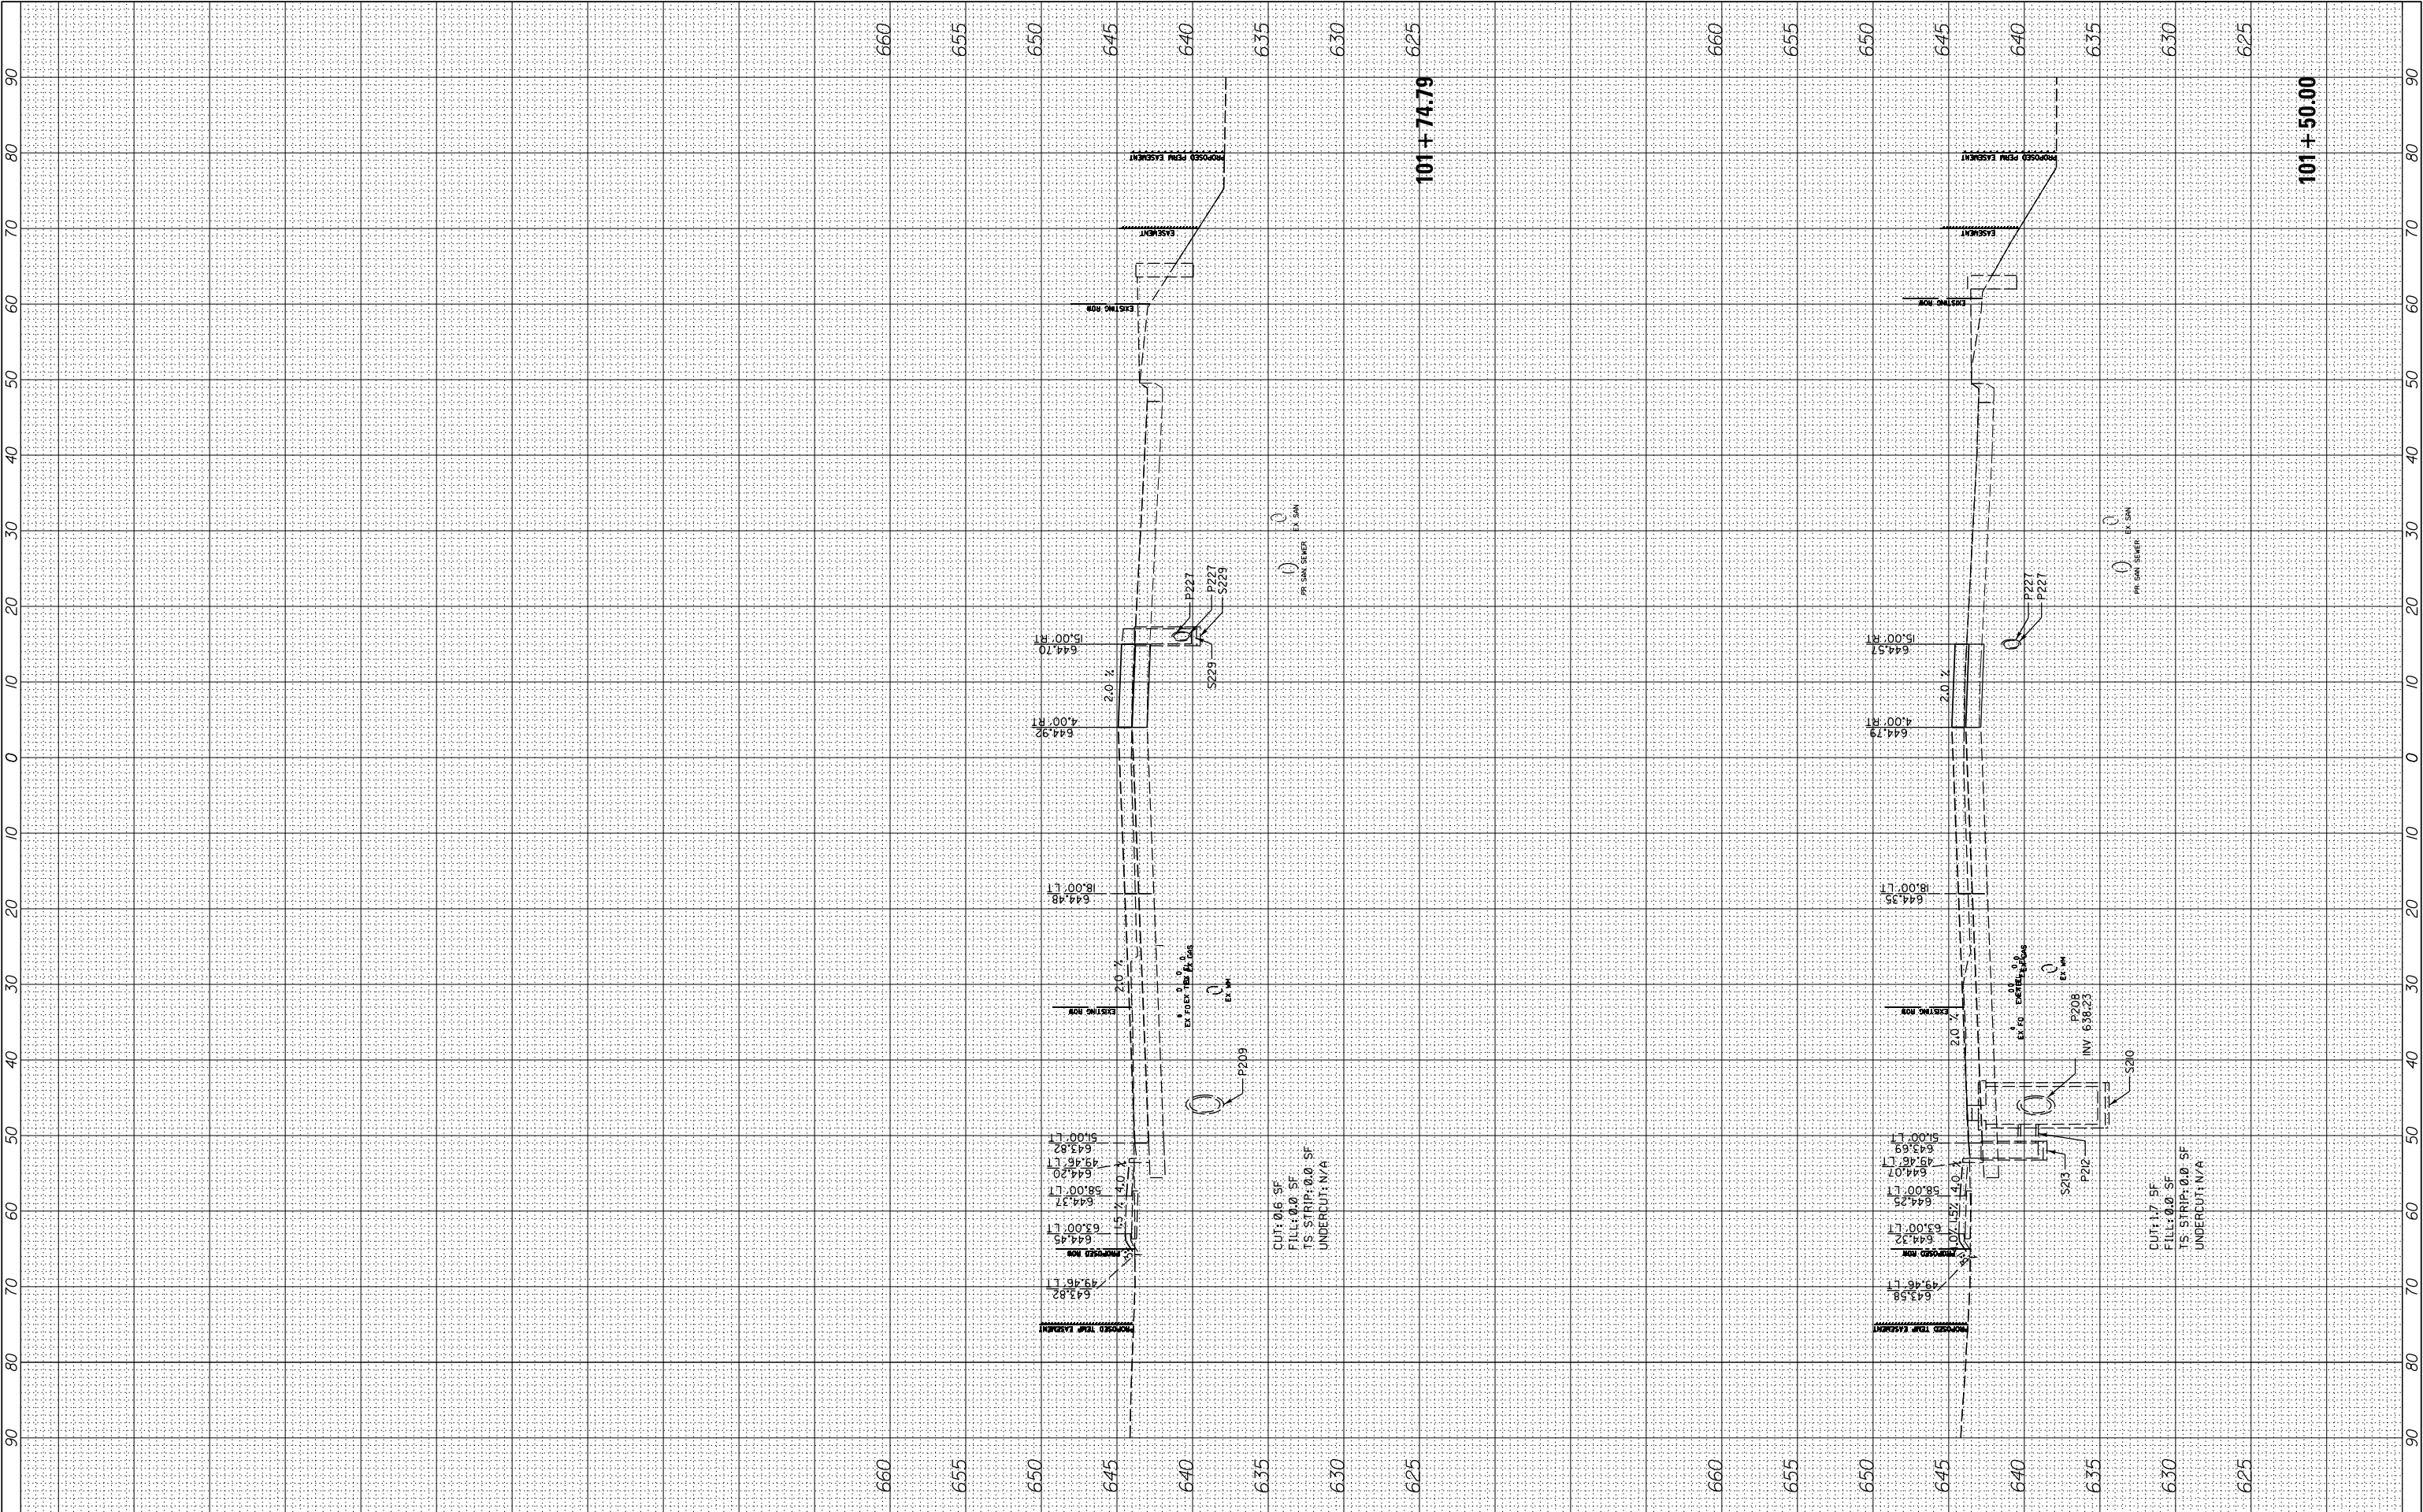


FILE NAME = N:\LCDOT\190304.0003A\Civil\XS-MOT-Year1-Stage3-190304.0003A.SHT Default	USER NAME = cward PLOT SCALE = 10' PLOT DATE = 8/14/2026	DESIGNED -	REVISED -
		DRAWN -	REVISED -
		CHECKED -	REVISED -
		DATE -	REVISED -

STATE OF ILLINOIS
DEPARTMENT OF TRANSPORTATION

DEERFIELD ROAD RECONSTRUCTION MOT CROSS SECTIONS YEAR 1 STAGE 3				F.A. RTE.	SECTION		COUNTY	TOTAL SHEETS	SHEET NO.
				I257	I5-00038-07-WR		LAKE	I090	812
				CONTRACT NO. 6IK62					
SCALE:	SHEET	OF	SHEETS	STA. 101+50.00	TO STA. 101+74.79		ILLINOIS FED. AID PROJECT		

FINAL SURVEY NOTE BOOK NO.	SURVEYED PLOTTED TEMPLATE AREAS CHECKED	BY	DATE


ORIGINAL SURVEY NOTE BOOK NO.	SURVEYED PLOTTED TEMPLATE AREAS CHECKED	BY	DATE

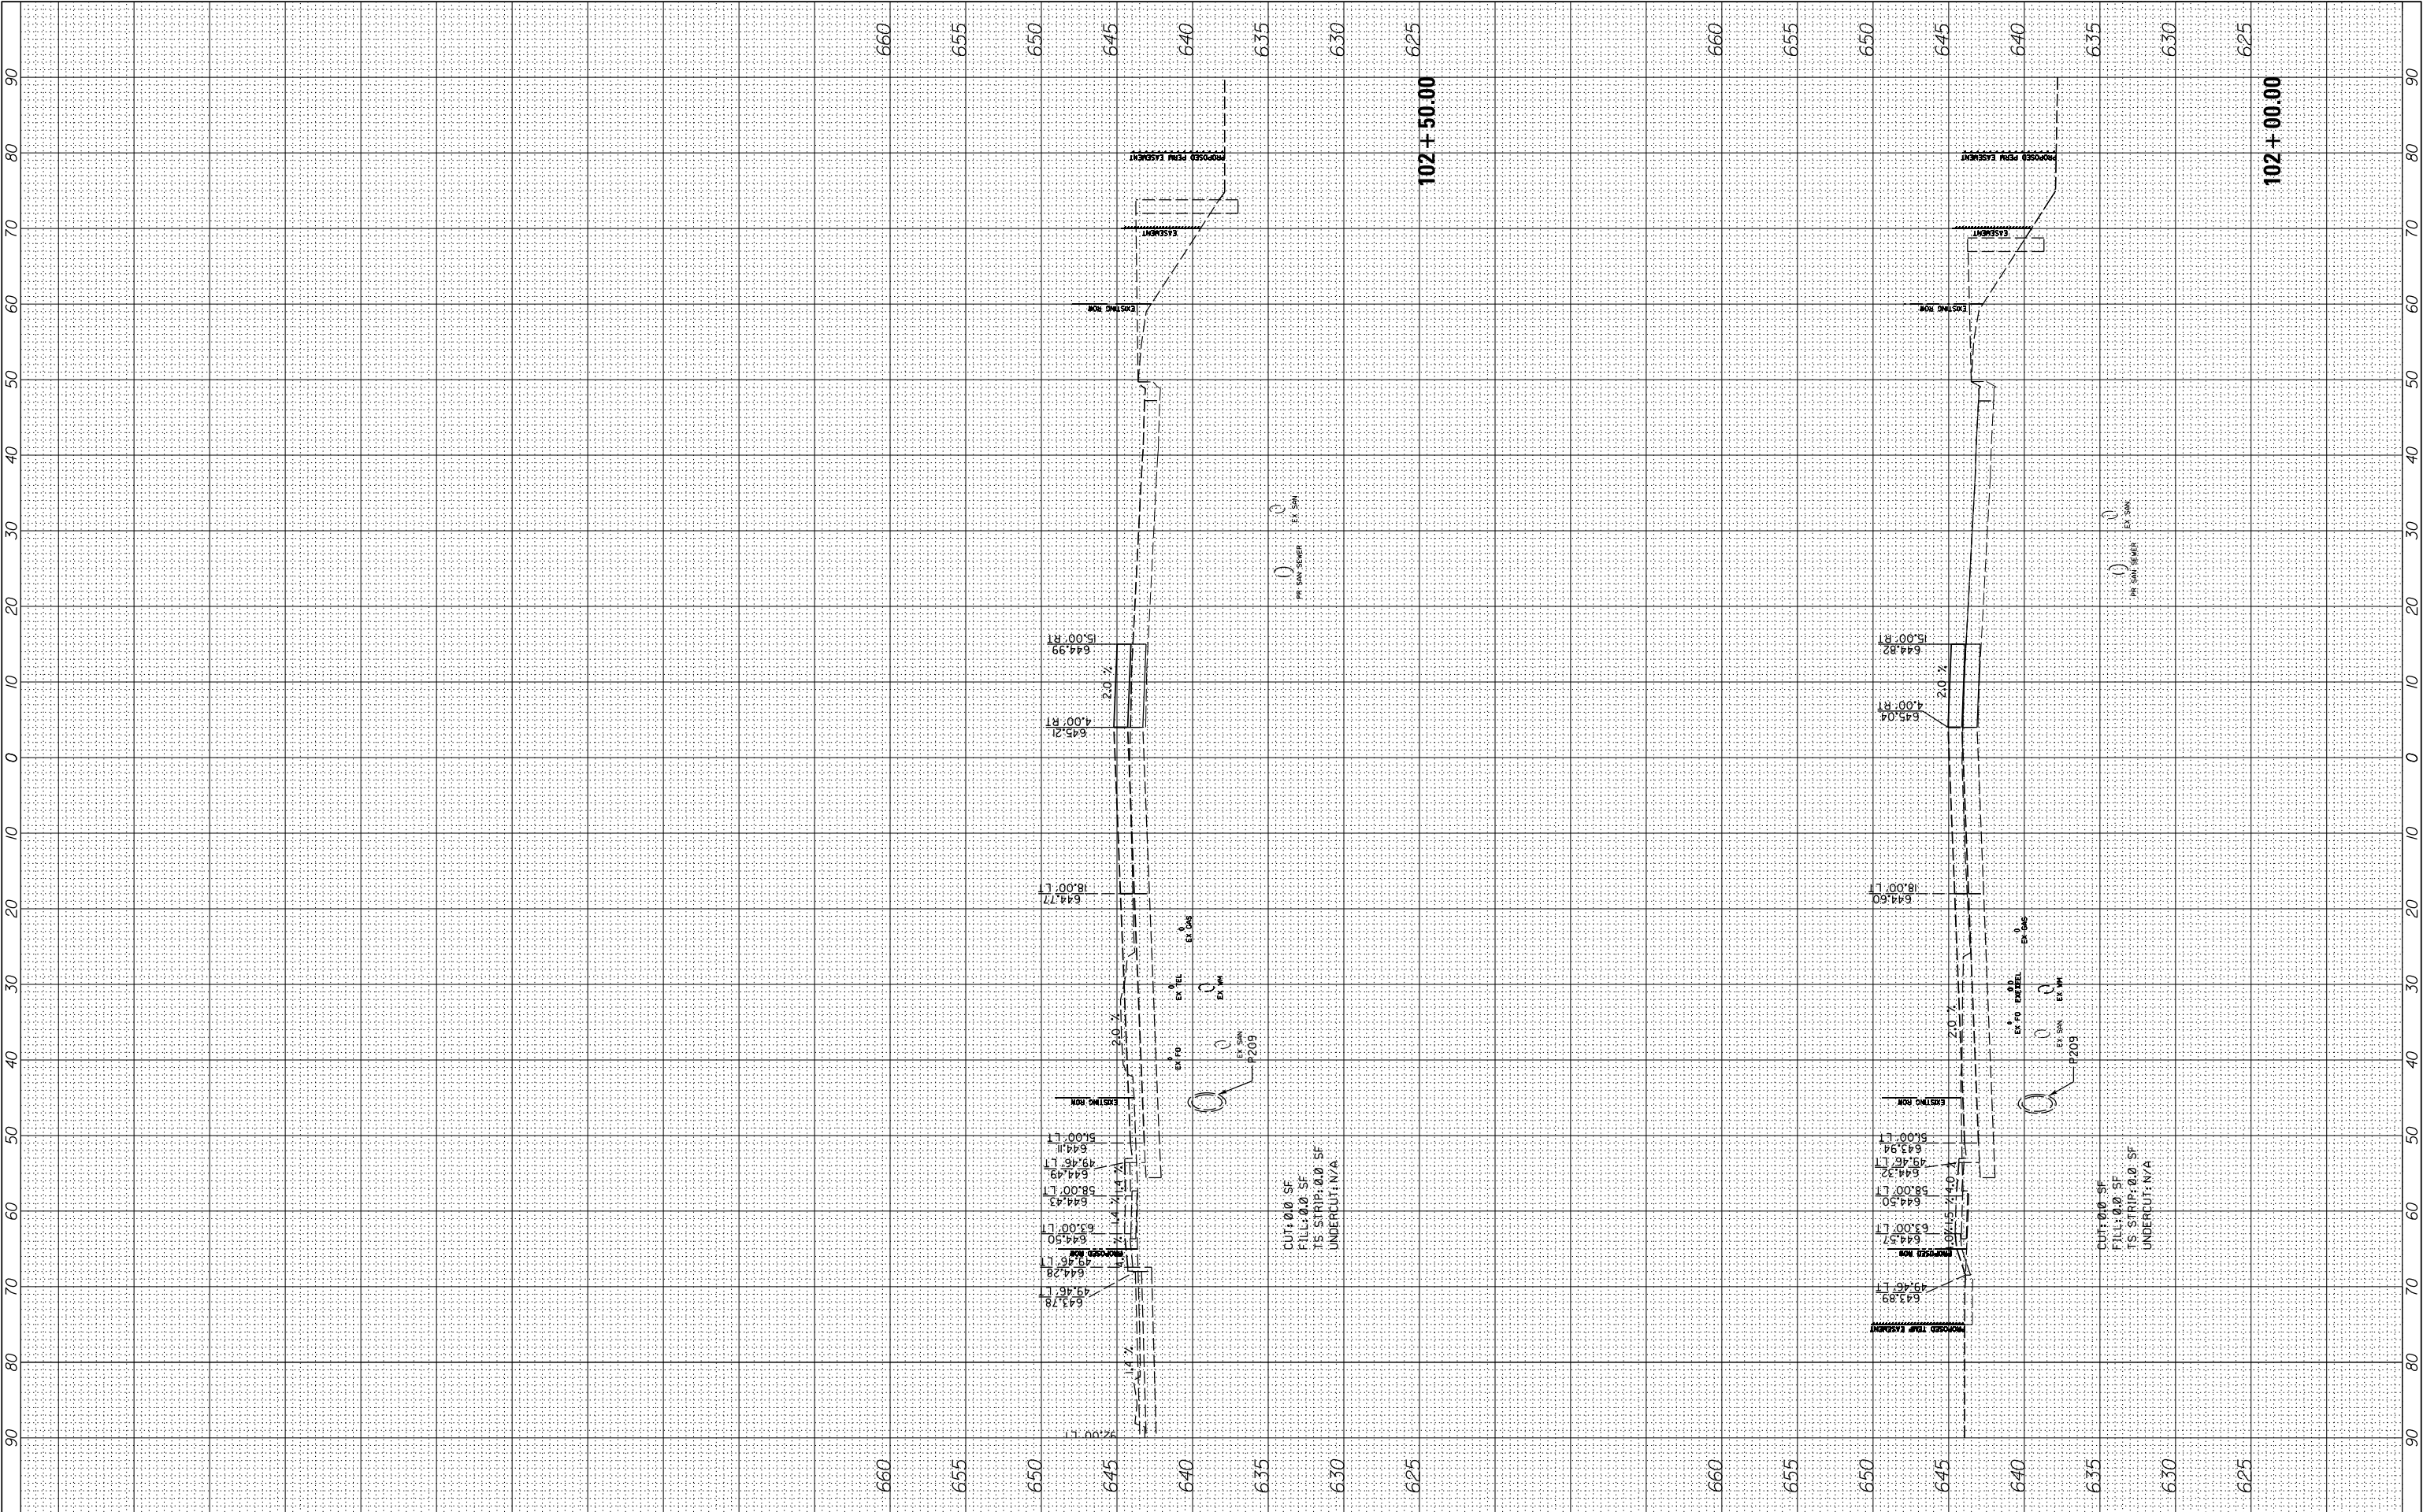

FILE NAME =	USER NAME = cward	DESIGNED -	REVISED -	STATE OF ILLINOIS DEPARTMENT OF TRANSPORTATION	DEERFIELD ROAD RECONSTRUCTION MOT CROSS SECTIONS YEAR 1 STAGE 3				F.A. RTE.	SECTION	COUNTY	TOTAL SHEETS	SHEET NO.
N:\LCDOT\190304.0003A\Civil\XS-MOT-Year1-Stage3-190304.0003A.SHT		DRAWN -	REVISED -		1257	15-00038-07-WR	LAKE	1090	813				
	PLOT SCALE = 10'	CHECKED -	REVISED -						CONTRACT NO. 6IK62				
Default	PLOT DATE = 8/14/2026	DATE -	REVISED -		SCALE:	SHEET	OF	SHEETS	STA. 102+00.00	TO STA.102+50.00	ILLINOIS FED. AID PROJECT		

FINAL SURVEY NOTE BOOK NO.	SURVEYED PLOTTED TEMPLATE AREAS CHECKED	BY	DATE


ORIGINAL SURVEY NOTE BOOK NO.	SURVEYED PLOTTED TEMPLATE AREAS CHECKED	BY	DATE

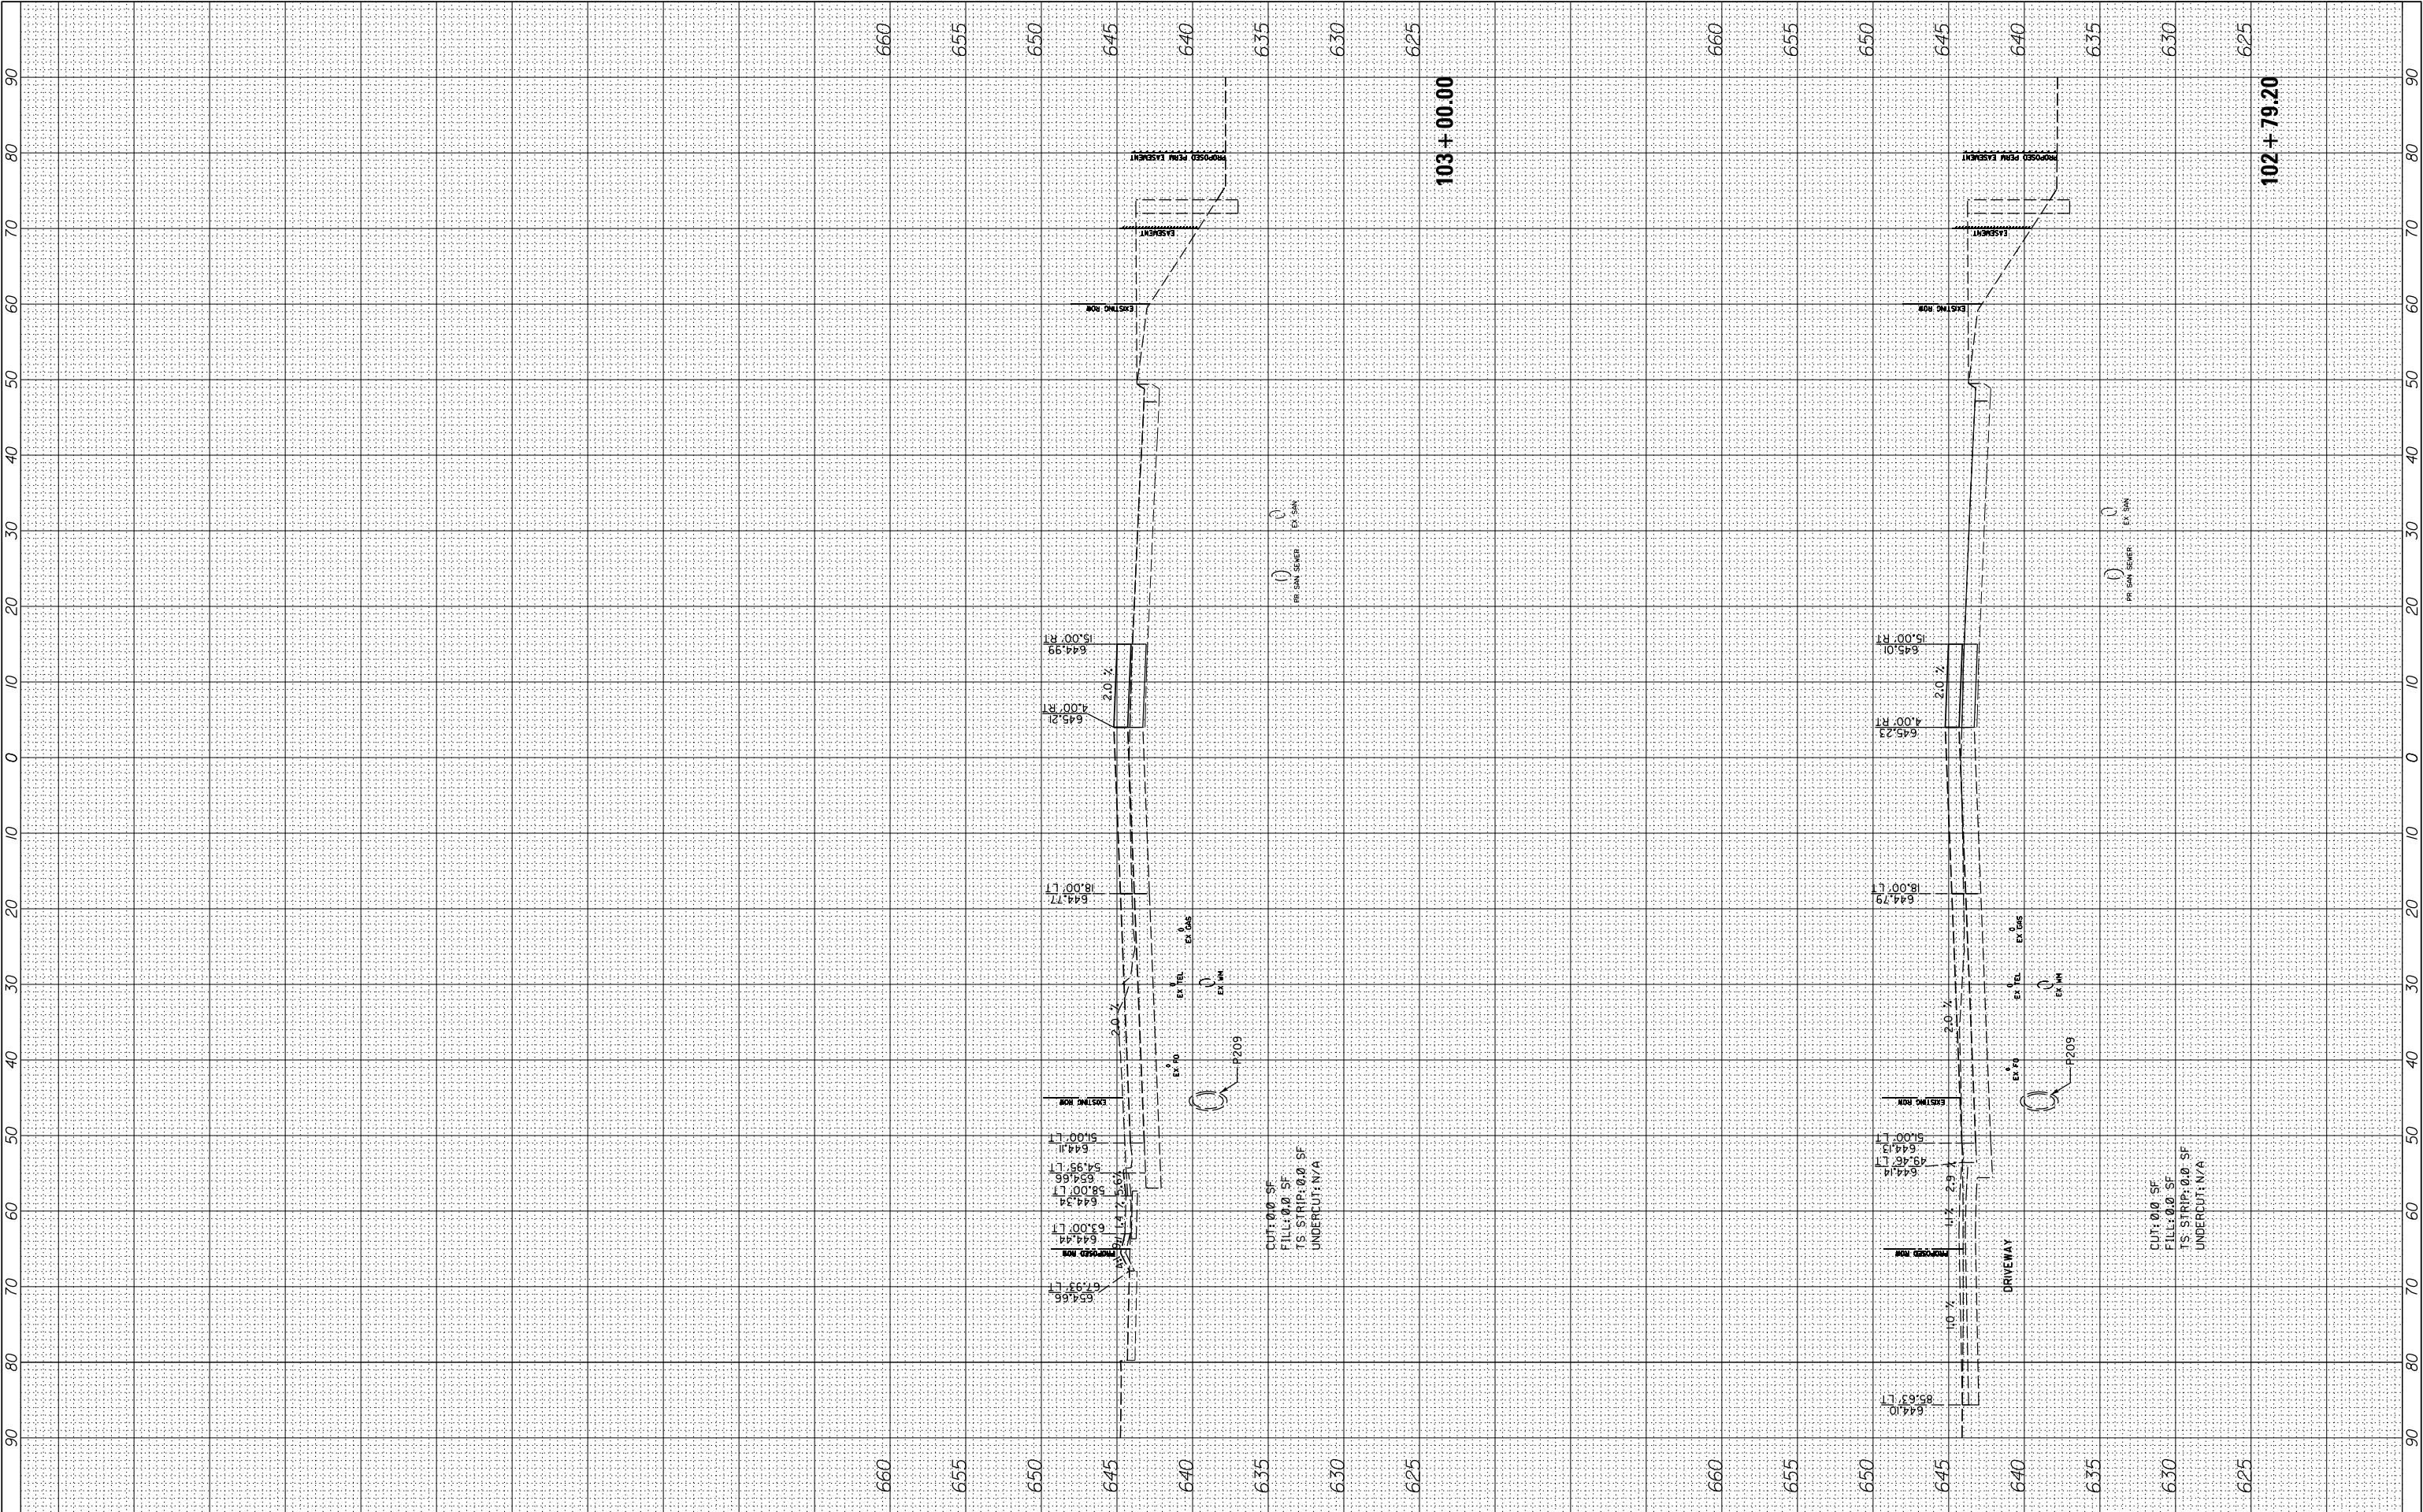

FILE NAME =	USER NAME = cward	DESIGNED -	REVISED -	STATE OF ILLINOIS DEPARTMENT OF TRANSPORTATION	DEERFIELD ROAD RECONSTRUCTION MOT CROSS SECTIONS YEAR 1 STAGE 3				F.A. RTE.	SECTION	COUNTY	TOTAL SHEETS	SHEET NO.
N:\L\CDOT\190304.0003A\Civil\XS-MOT-Year1-Stage3-190304.0003A.SHT		DRAWN -	REVISED -		I257	I5-00038-07-WR	LAKE	1090	814				
	PLOT SCALE = 10'	CHECKED -	REVISED -		CONTRACT NO. 6IK62								
Default	PLOT DATE = 8/14/2026	DATE -	REVISED -		SCALE:	SHEET	OF	SHEETS	STA. 102+79.20	TO STA.103+00.00	ILLINOIS FED. AID PROJECT		


FINAL SURVEY NOTE BOOK NO.	SURVEYED PLOTTED TEMPLATE AREAS CHECKED	BY	DATE

ORIGINAL SURVEY NOTE BOOK NO.	SURVEYED PLOTTED TEMPLATE AREAS CHECKED	BY	DATE

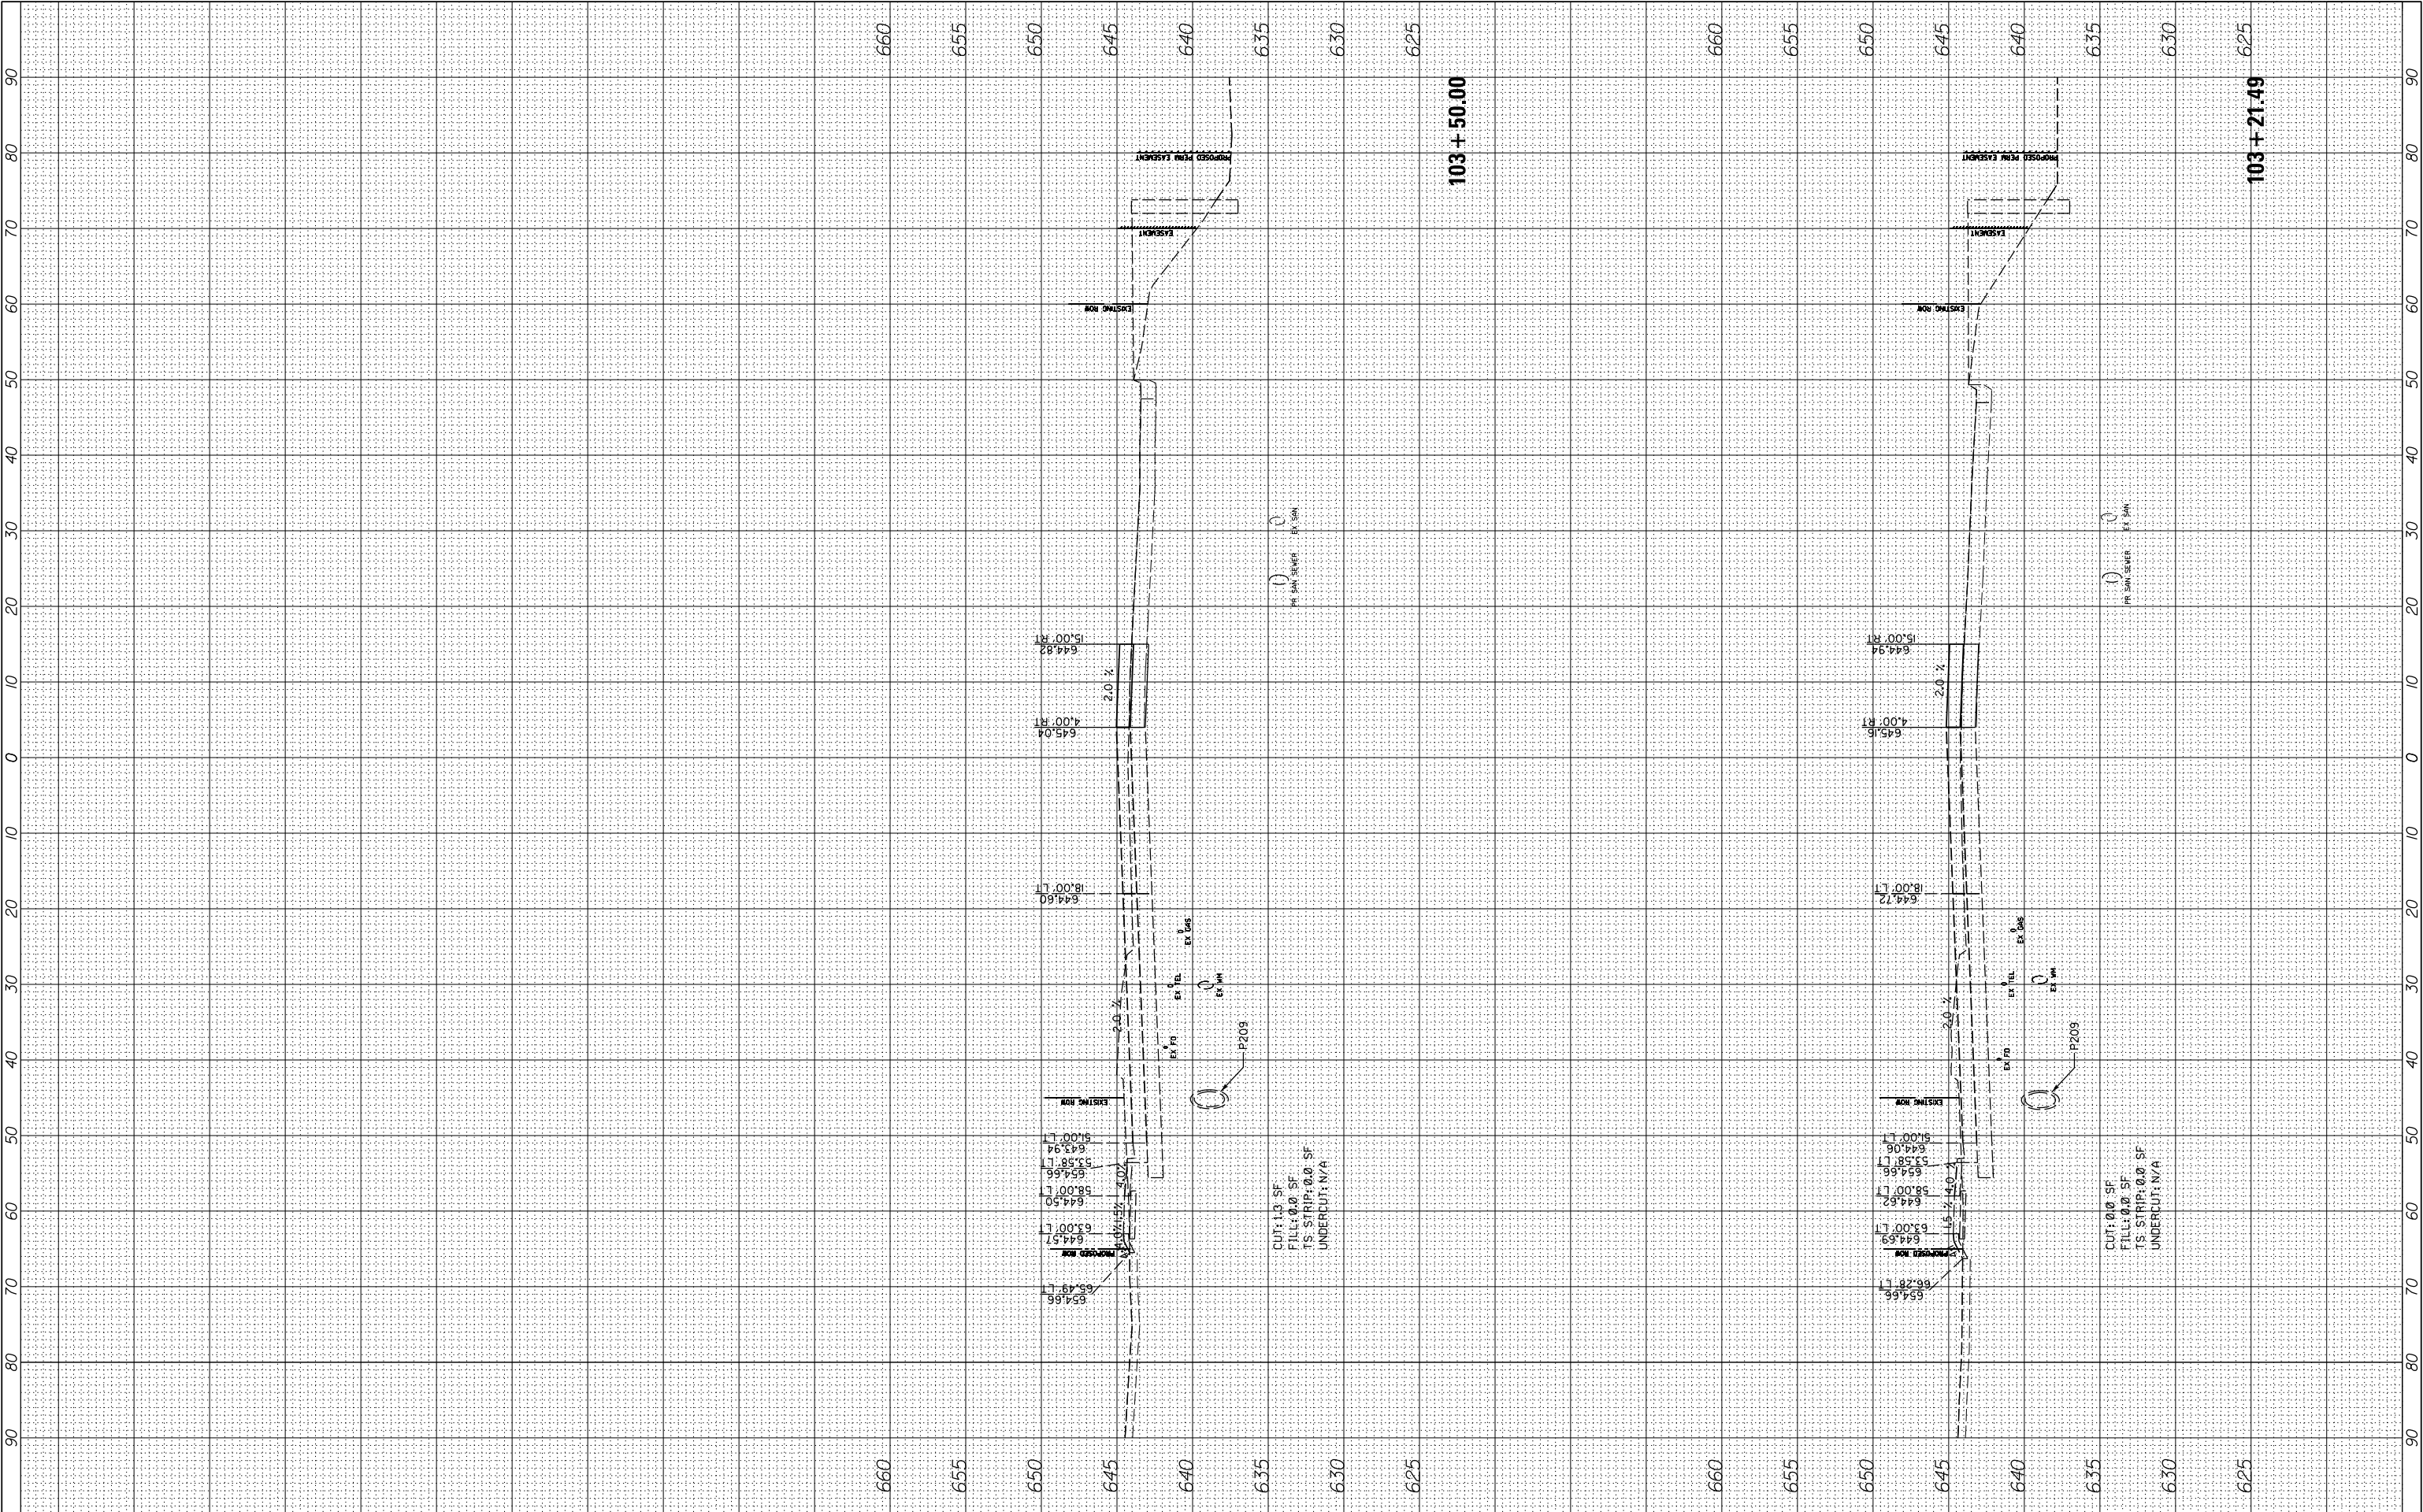

FILE NAME =	USER NAME = cward	DESIGNED -	REVISED -	STATE OF ILLINOIS DEPARTMENT OF TRANSPORTATION	DEERFIELD ROAD RECONSTRUCTION MOT CROSS SECTIONS YEAR 1 STAGE 3				F.A. RTE.	SECTION	COUNTY	TOTAL SHEETS	SHEET NO.
N:\LCDOT\190304.0003A\Civil\XS-MOT-Year1-Stage3-190304.0003A.SHT		DRAWN -	REVISED -		I257	I5-00038-07-WR	LAKE	1090	815				
	PLOT SCALE = 10'	CHECKED -	REVISED -		CONTRACT NO. 6IK62								
Default	PLOT DATE = 8/14/2026	DATE -	REVISED -		SCALE:	SHEET	OF	SHEETS	STA. 103+21.49	TO STA.103+50.00	ILLINOIS FED. AID PROJECT		

ORIGINAL SURVEY	SURVEYED _____	BY _____	DATE _____
	PLOTTED _____		
	TEMPLATE _____		
	AREAS _____		
NO. _____	AREAS CHECKED _____		

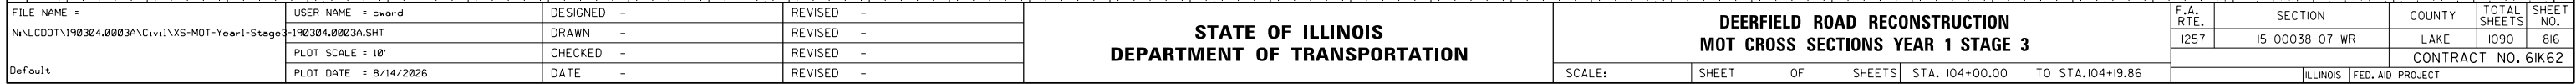


**DEERFIELD ROAD RECONSTRUCTION
MOT CROSS SECTIONS YEAR 1 STAGE 3**

F.A. RTE.	SECTION	COUNTY	TOTAL SHEETS	SHEET NO.
1257	15-00038-07-WR	LAKE	1090	816
		CONTRACT NO. 61K62		
ILLINOIS		FED. AID PROJECT		

FINAL SURVEY NOTE BOOK NO.	SURVEYED PLOTTED TEMPLATE AREAS CHECKED	BY	DATE

ORIGINAL SURVEY NOTE BOOK NO.	SURVEYED PLOTTED TEMPLATE AREAS CHECKED	BY	DATE

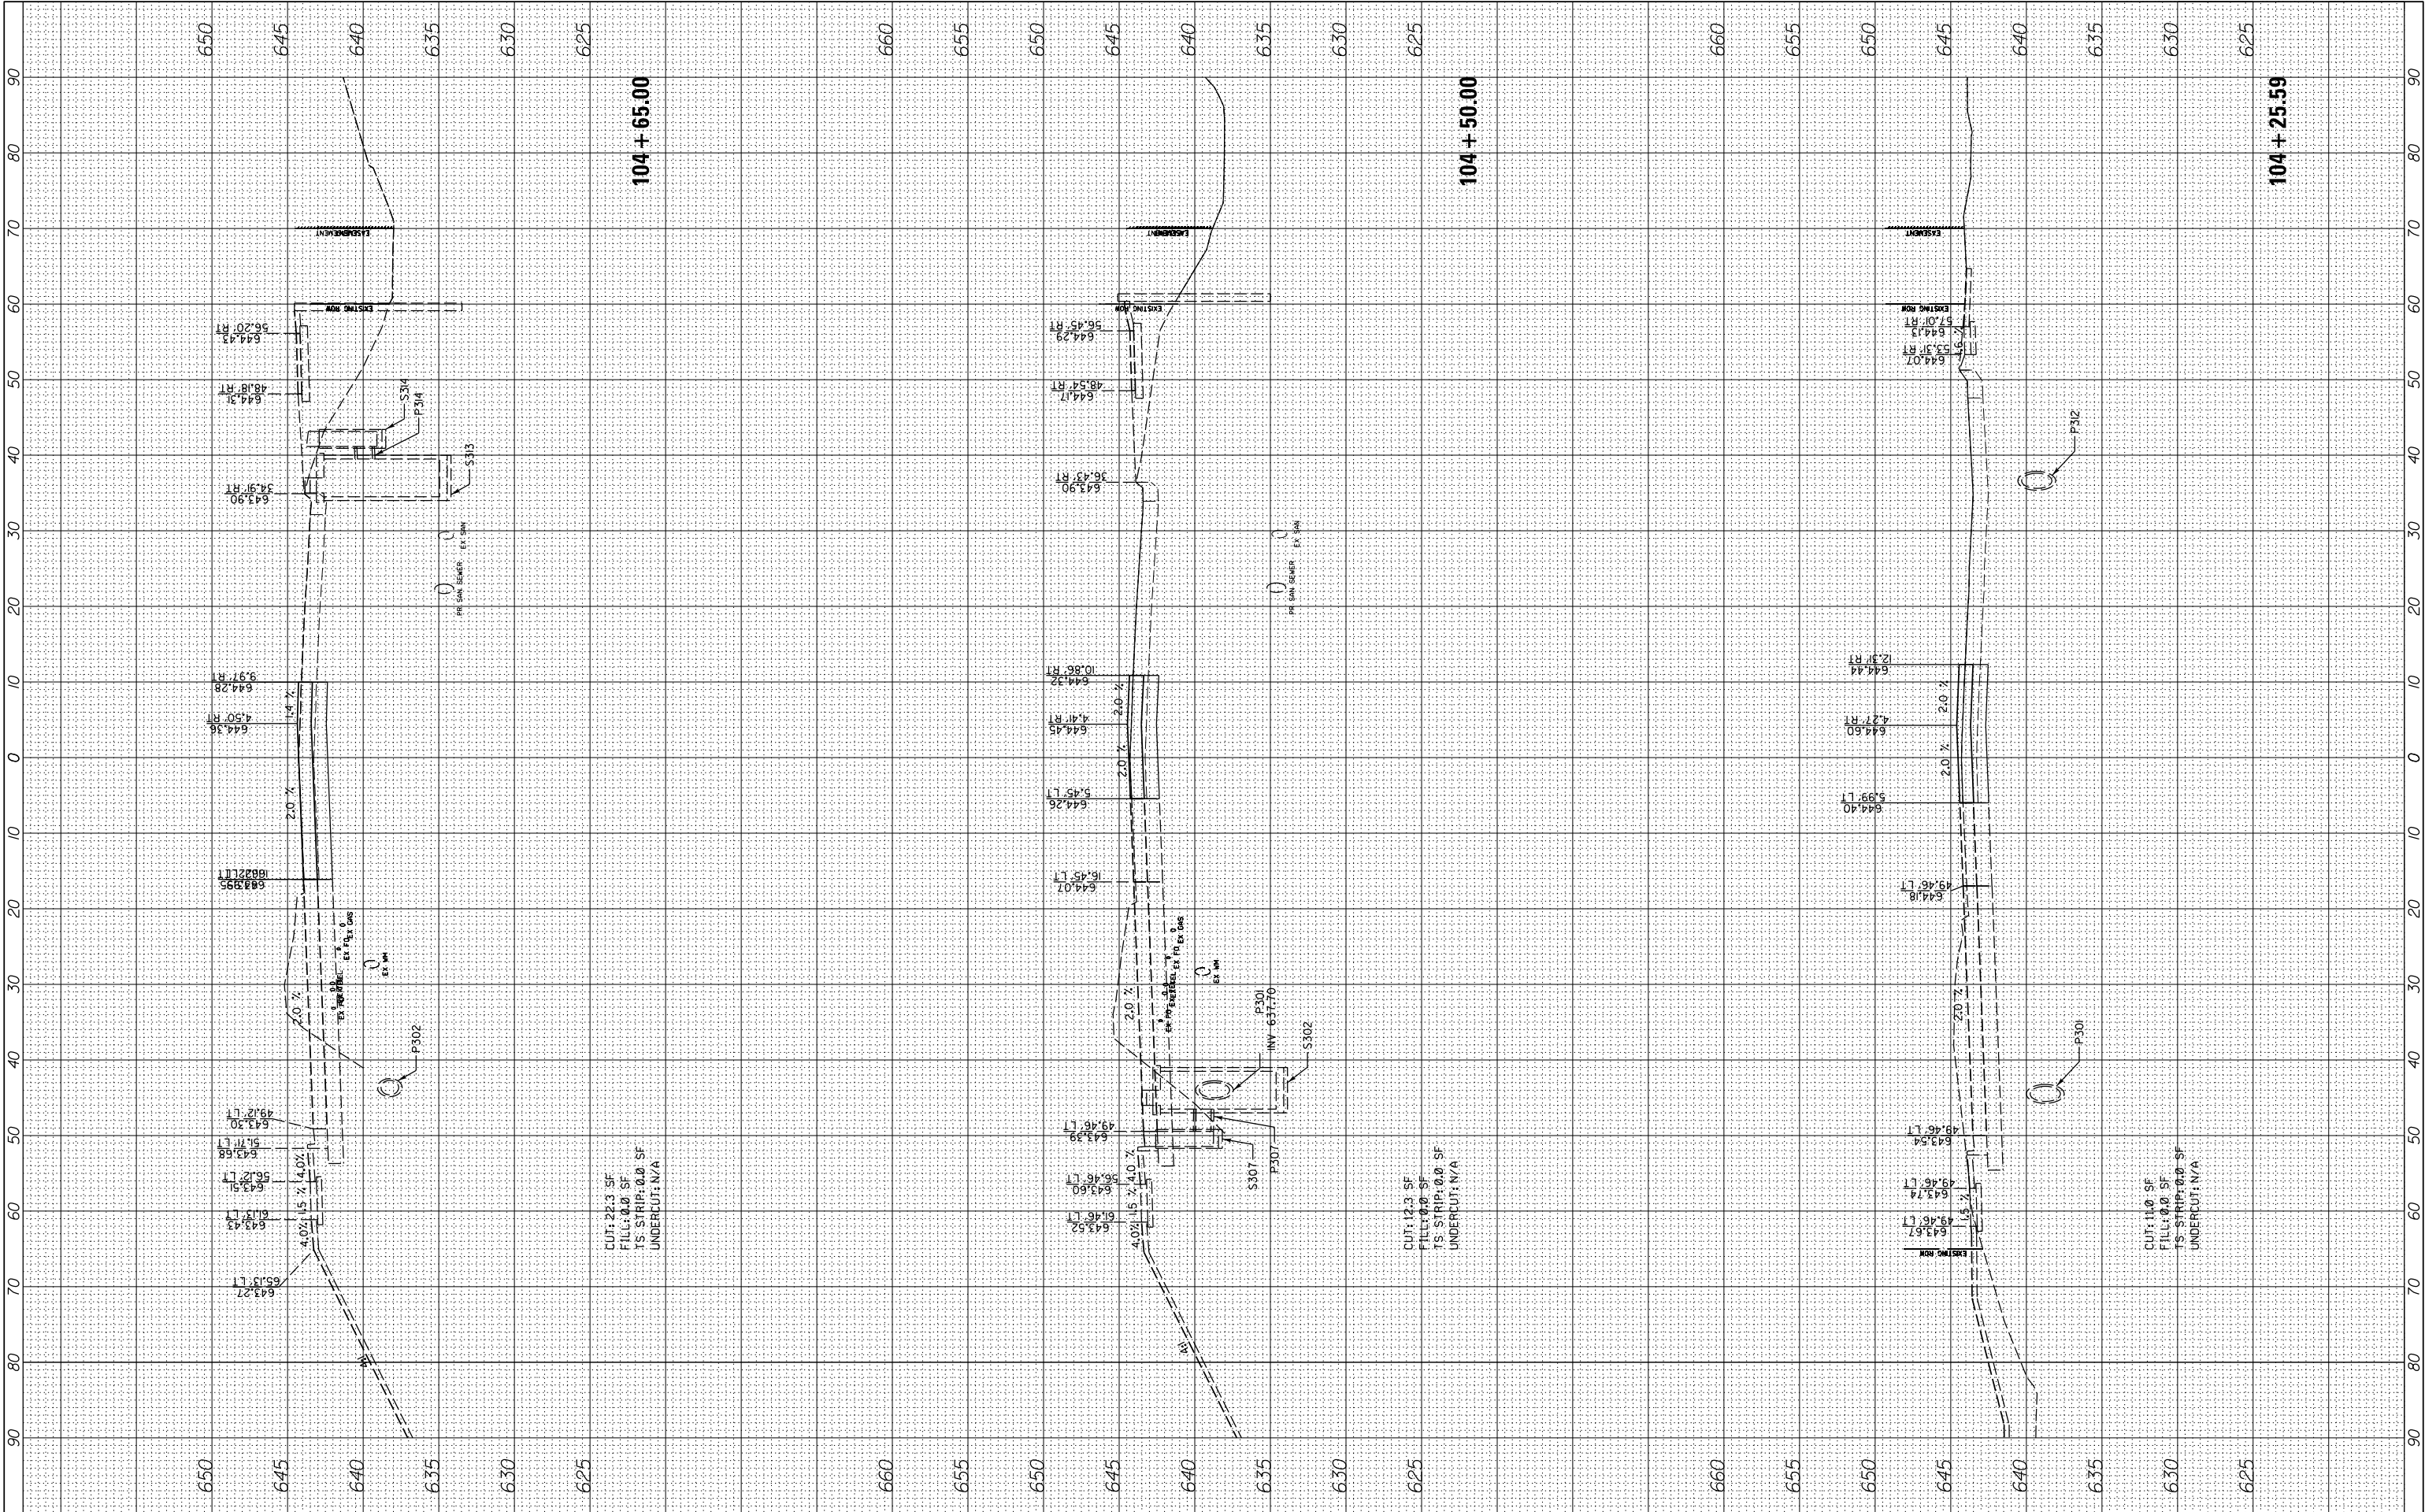


FILE NAME =	USER NAME = cward	DESIGNED -	REVISED -
N:\L\CDOT\190304.0003A\Civil\XS-MOT-Year1-Stage3-190304.0003A.SHT		DRAWN -	REVISED -
Default	PLOT SCALE = 10'	CHECKED -	REVISED -
	PLOT DATE = 8/14/2026	DATE -	REVISED -

STATE OF ILLINOIS DEPARTMENT OF TRANSPORTATION			
DEERFIELD ROAD RECONSTRUCTION MOT CROSS SECTIONS YEAR 1 STAGE 3			
SCALE:	SHEET	OF	SHEETS
	STA. 104+25.59		TO STA. 104+65.00

F.A. RTE.	SECTION	COUNTY	TOTAL SHEETS	SHEET NO.
1257	I5-00038-07-WR	LAKE	1090	817
CONTRACT NO. 6IK62				
ILLINOIS FED. AID PROJECT				

FINAL SURVEY NO.	SURVEYED NOTE BOOK	BY	DATE


ORIGINAL SURVEY NO.	SURVEYED NOTE BOOK	BY	DATE

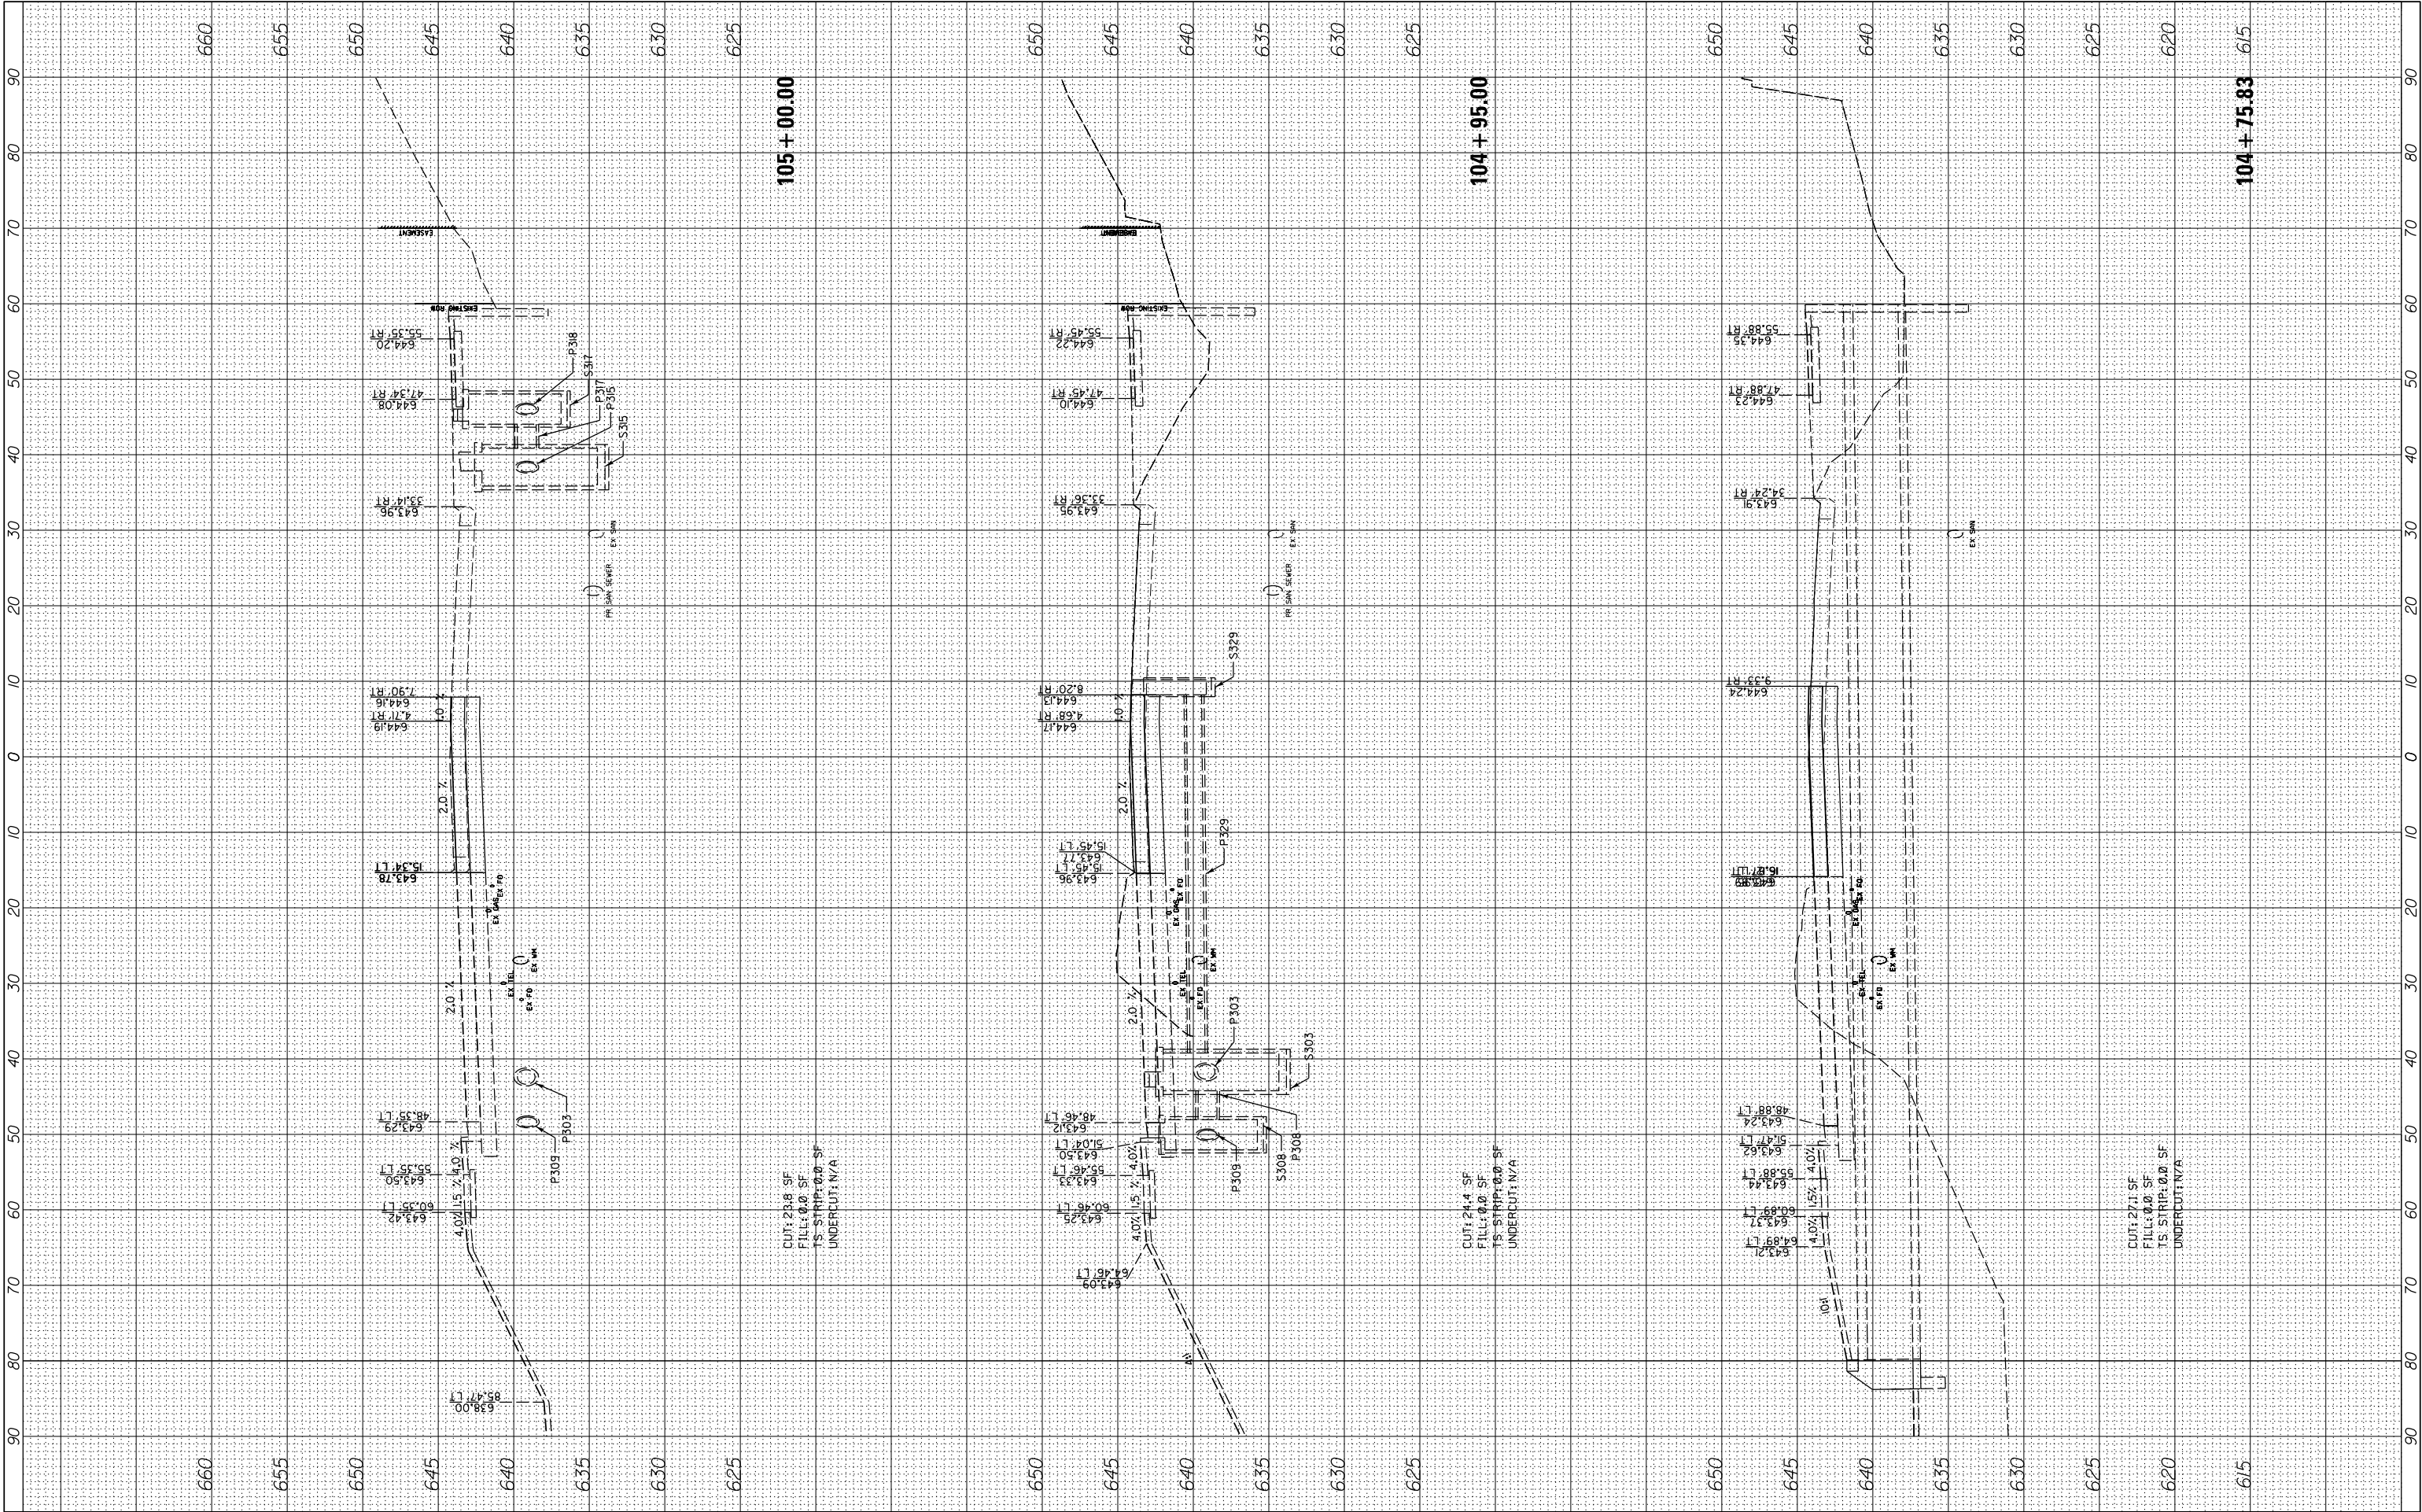

FILE NAME =	USER NAME = cward	DESIGNED -	REVISED -	STATE OF ILLINOIS DEPARTMENT OF TRANSPORTATION	DEERFIELD ROAD RECONSTRUCTION MOT CROSS SECTIONS YEAR 1 STAGE 3				F.A. RTE.	SECTION	COUNTY	TOTAL SHEETS	SHEET NO.
N:\CDDOT\190304.0003A\Civil\XS-MOT-Year1-Stage3-190304.0003A.SHT		DRAWN -	REVISED -		1257	I5-00038-07-WR	LAKE	1090	818				
Default	PLOT SCALE = 10'	CHECKED -	REVISED -		CONTRACT NO. 6IK62								
	PLOT DATE = 8/14/2026	DATE -	REVISED -		SCALE:	SHEET	OF	SHEETS	STA. 104+75.83	TO STA.105+00.00	ILLINOIS FED. AID PROJECT		

FINAL SURVEY	SURVEYED _____	BY _____	DATE _____
	PLOTTED _____		
	TEMPLATE _____		
	AREAS _____		
NO. _____	AREAS CHECKED _____		

ORIGINAL SURVEY			BY		DATE
NOTE BOOK					
	SURVEYED				
	PLOTTED				
	TEMPLATE				
	AREAS				
NO.					
	AREAS CHECKED				

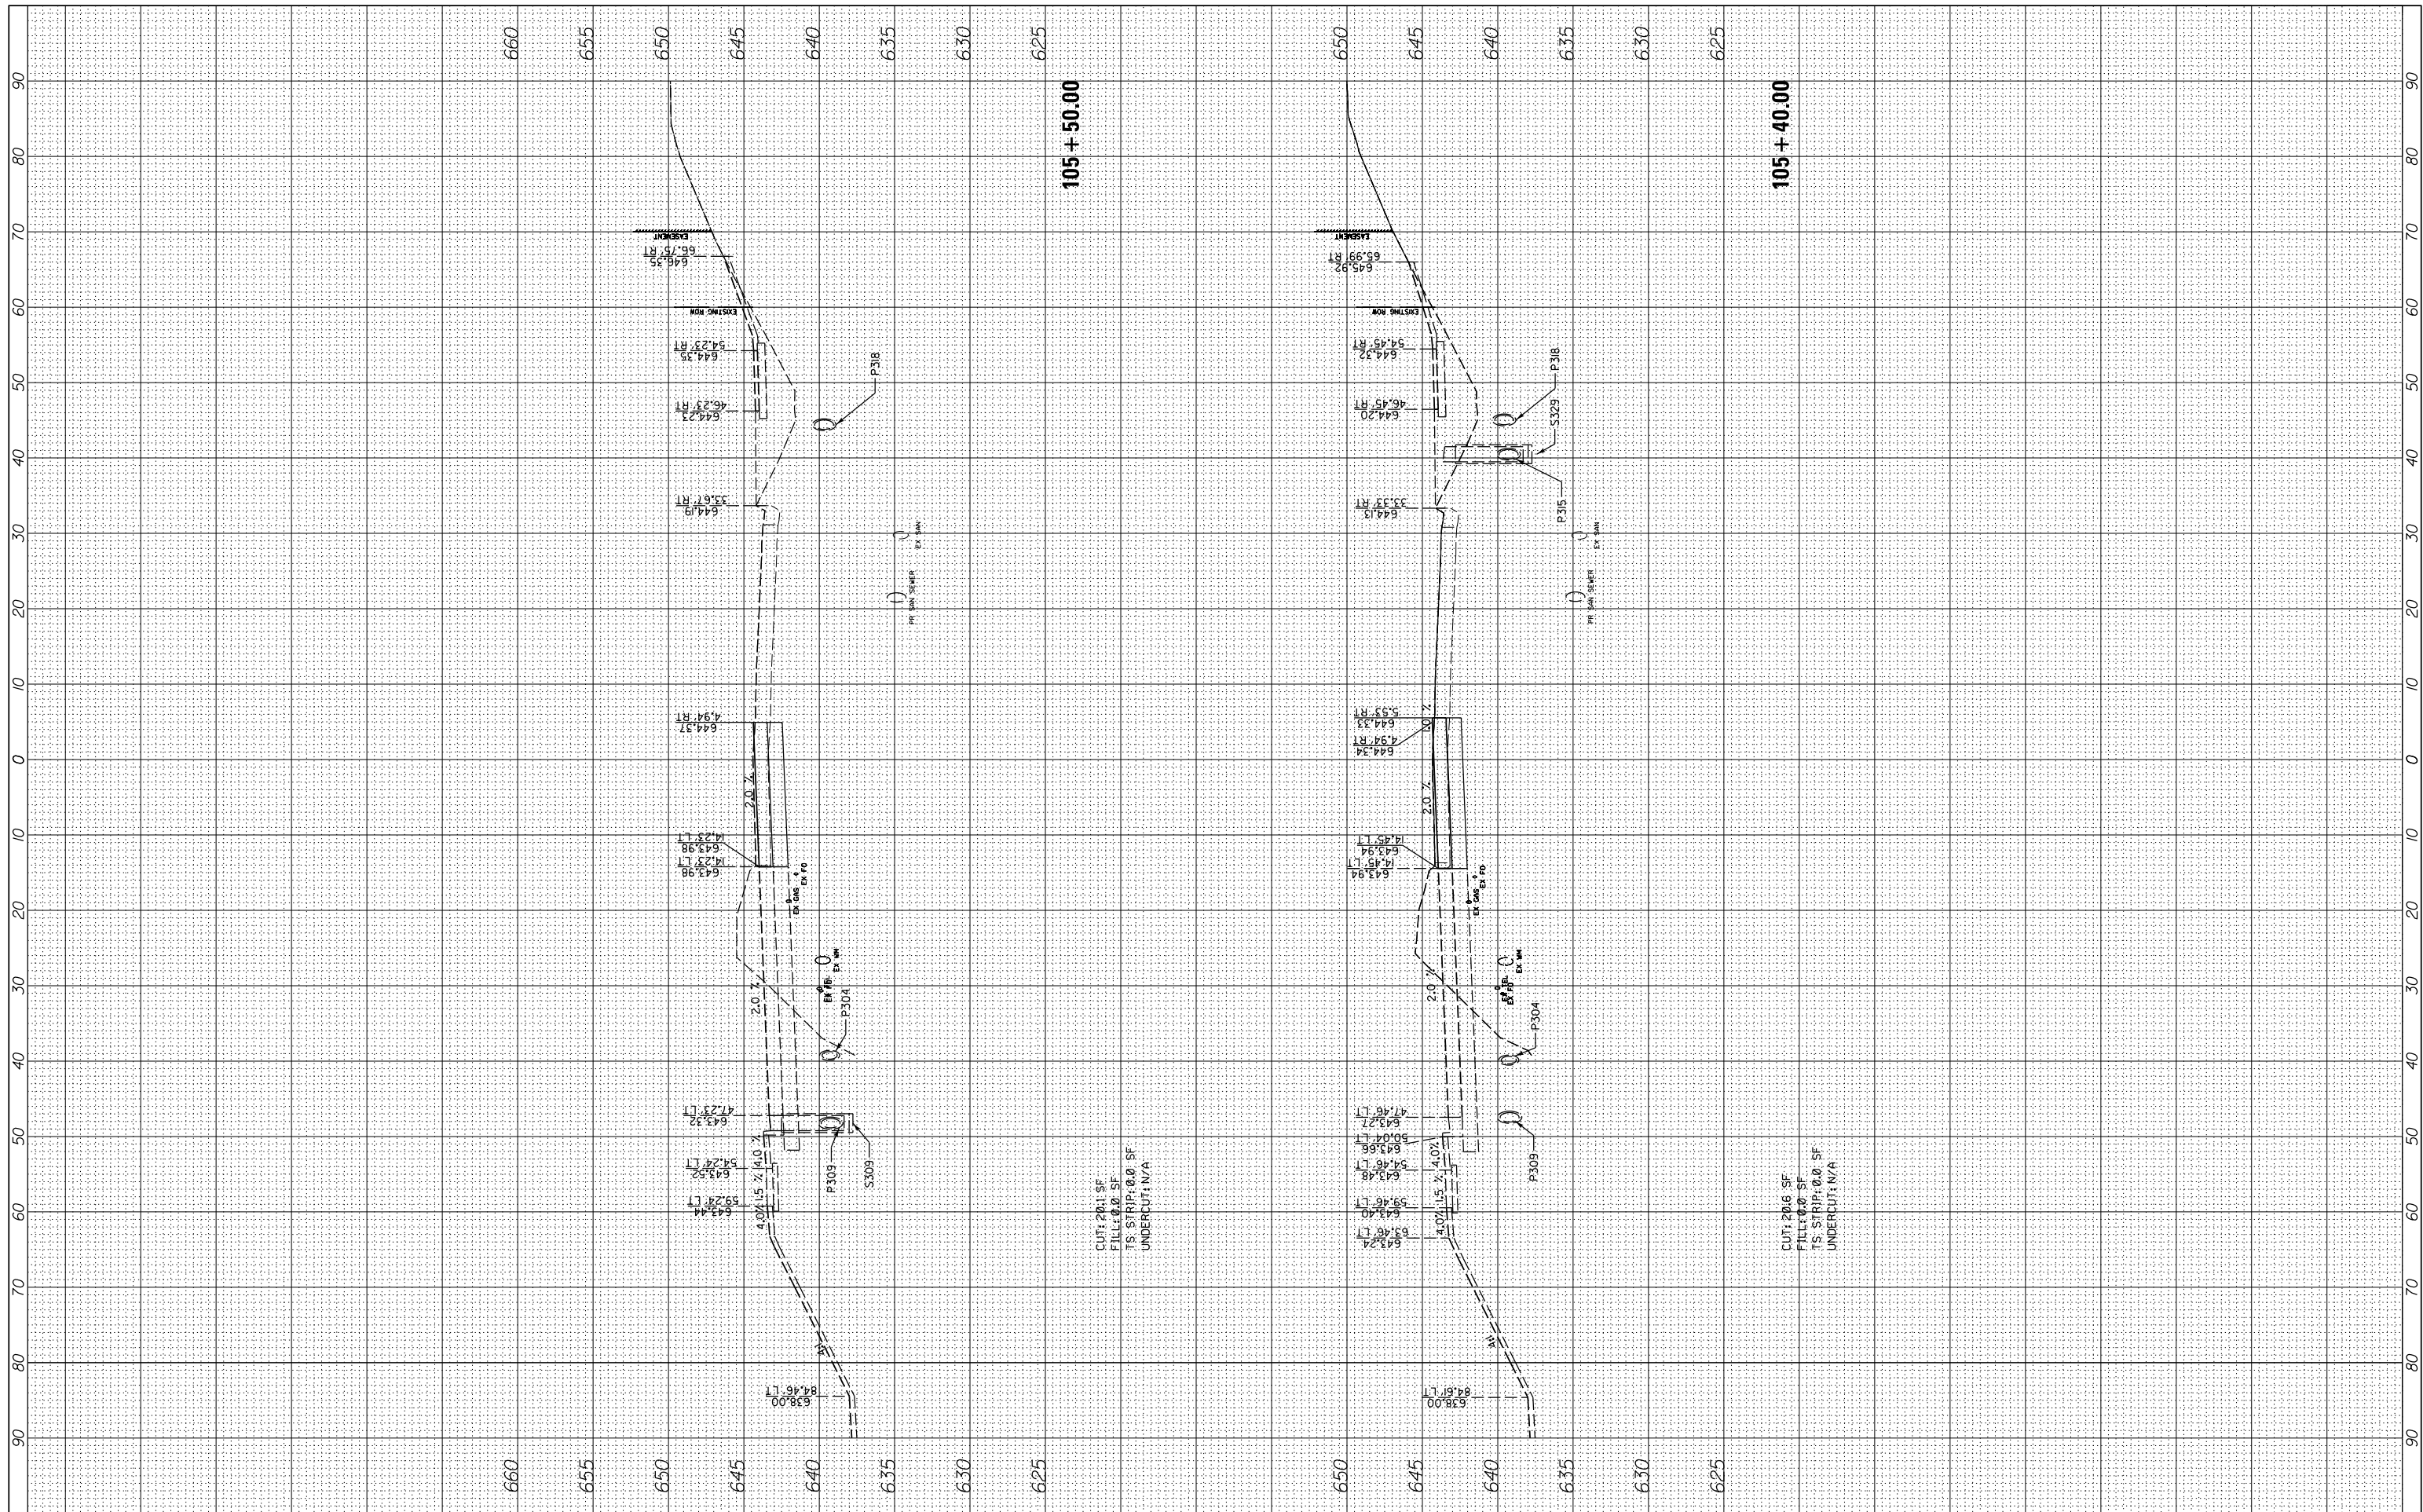

FILE NAME =	USER NAME = cward	DESIGNED -	REVISED -
N:\CDDOT\190304.0003A\Civil\XS-MOT-Year1-Stage3	-190304.0003A.SHT	DRAWN -	REVISED -
	PLOT SCALE = 10'	CHECKED -	REVISED -
Default	PLOT DATE = 8/14/2026	DATE -	REVISED -

**STATE OF ILLINOIS
DEPARTMENT OF TRANSPORTATION**


SCALE:	SHEET	OF	SHEETS	STA. 105+11.66	TO STA. 105+50.00
--------	-------	----	--------	----------------	-------------------

**DEERFIELD ROAD RECONSTRUCTION
MOT CROSS SECTIONS YEAR 1 STAGE 3**

F.A. RTE.	SECTION	COUNTY	TOTAL SHEETS	SHEET NO.
1257	15-00038-07-WR	LAKE	1090	819
		CONTRACT NO. 61K62		
ILLINOIS		FED. AID PROJECT		

FINAL SURVEY	SURVEYED PLOTTED	BY	DATE
NOTE BOOK	TEMPLATE		
NO.	AREAS CHECKED		

ORIGINAL SURVEY	SURVEYED PLOTTED	BY	DATE
NOTE BOOK	TEMPLATE		
NO.	AREAS CHECKED		

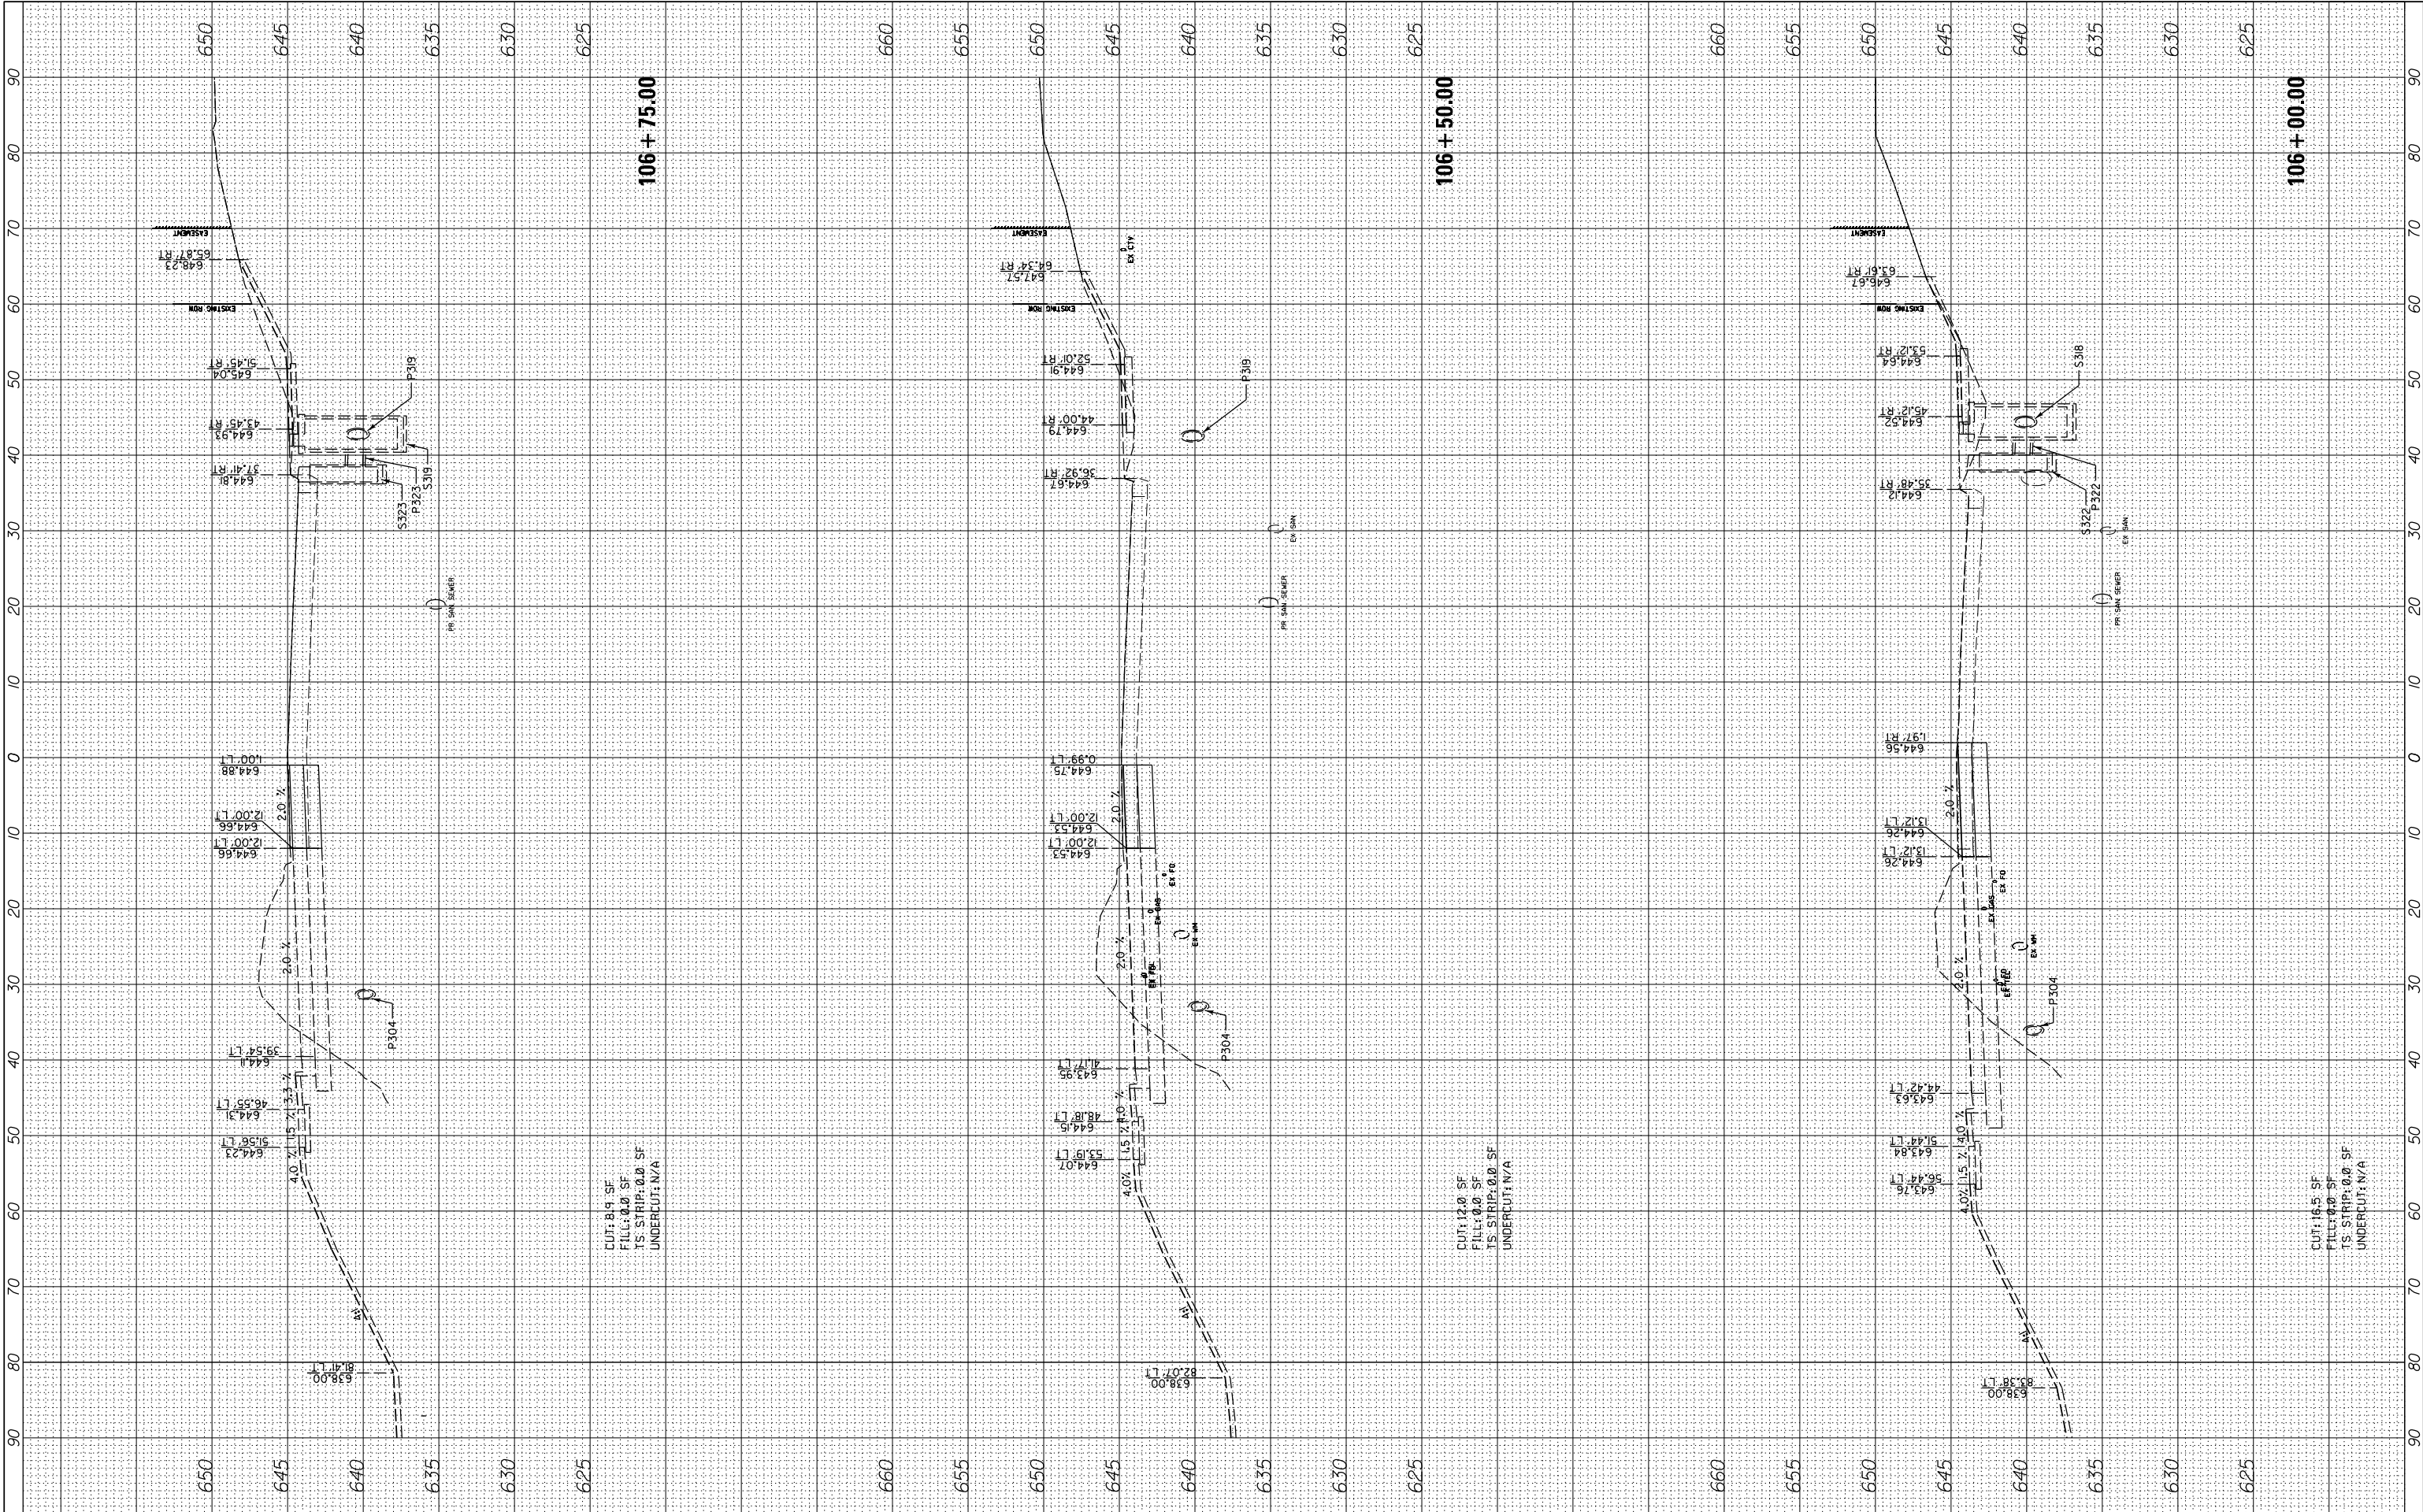


FILE NAME =	USER NAME = cward	DESIGNED -	REVISED -
N:\CDDOT\190304.0003A\Civil\XS-MOT-Year1-Stage3-190304.0003A.SHT		DRAWN -	REVISED -
Default	PLOT SCALE = 10'	CHECKED -	REVISED -
	PLOT DATE = 8/14/2026	DATE -	REVISED -

STATE OF ILLINOIS DEPARTMENT OF TRANSPORTATION			
DEERFIELD ROAD RECONSTRUCTION MOT CROSS SECTIONS YEAR 1 STAGE 3			
SCALE:	SHEET	OF	SHEETS
	STA. 106+00.00	TO	STA. 106+75.00

F.A. RTE.	SECTION	COUNTY	TOTAL SHEETS	SHEET NO.
I257	I5-00038-07-WR	LAKE	1090	820
CONTRACT NO. 6IK62				
ILLINOIS FED. AID PROJECT				

FINAL SURVEY NOTE BOOK NO.	SURVEYED PLOTTED TEMPLATE AREAS CHECKED	BY	DATE

ORIGINAL SURVEY NOTE BOOK NO.	SURVEYED PLOTTED TEMPLATE AREAS CHECKED	BY	DATE

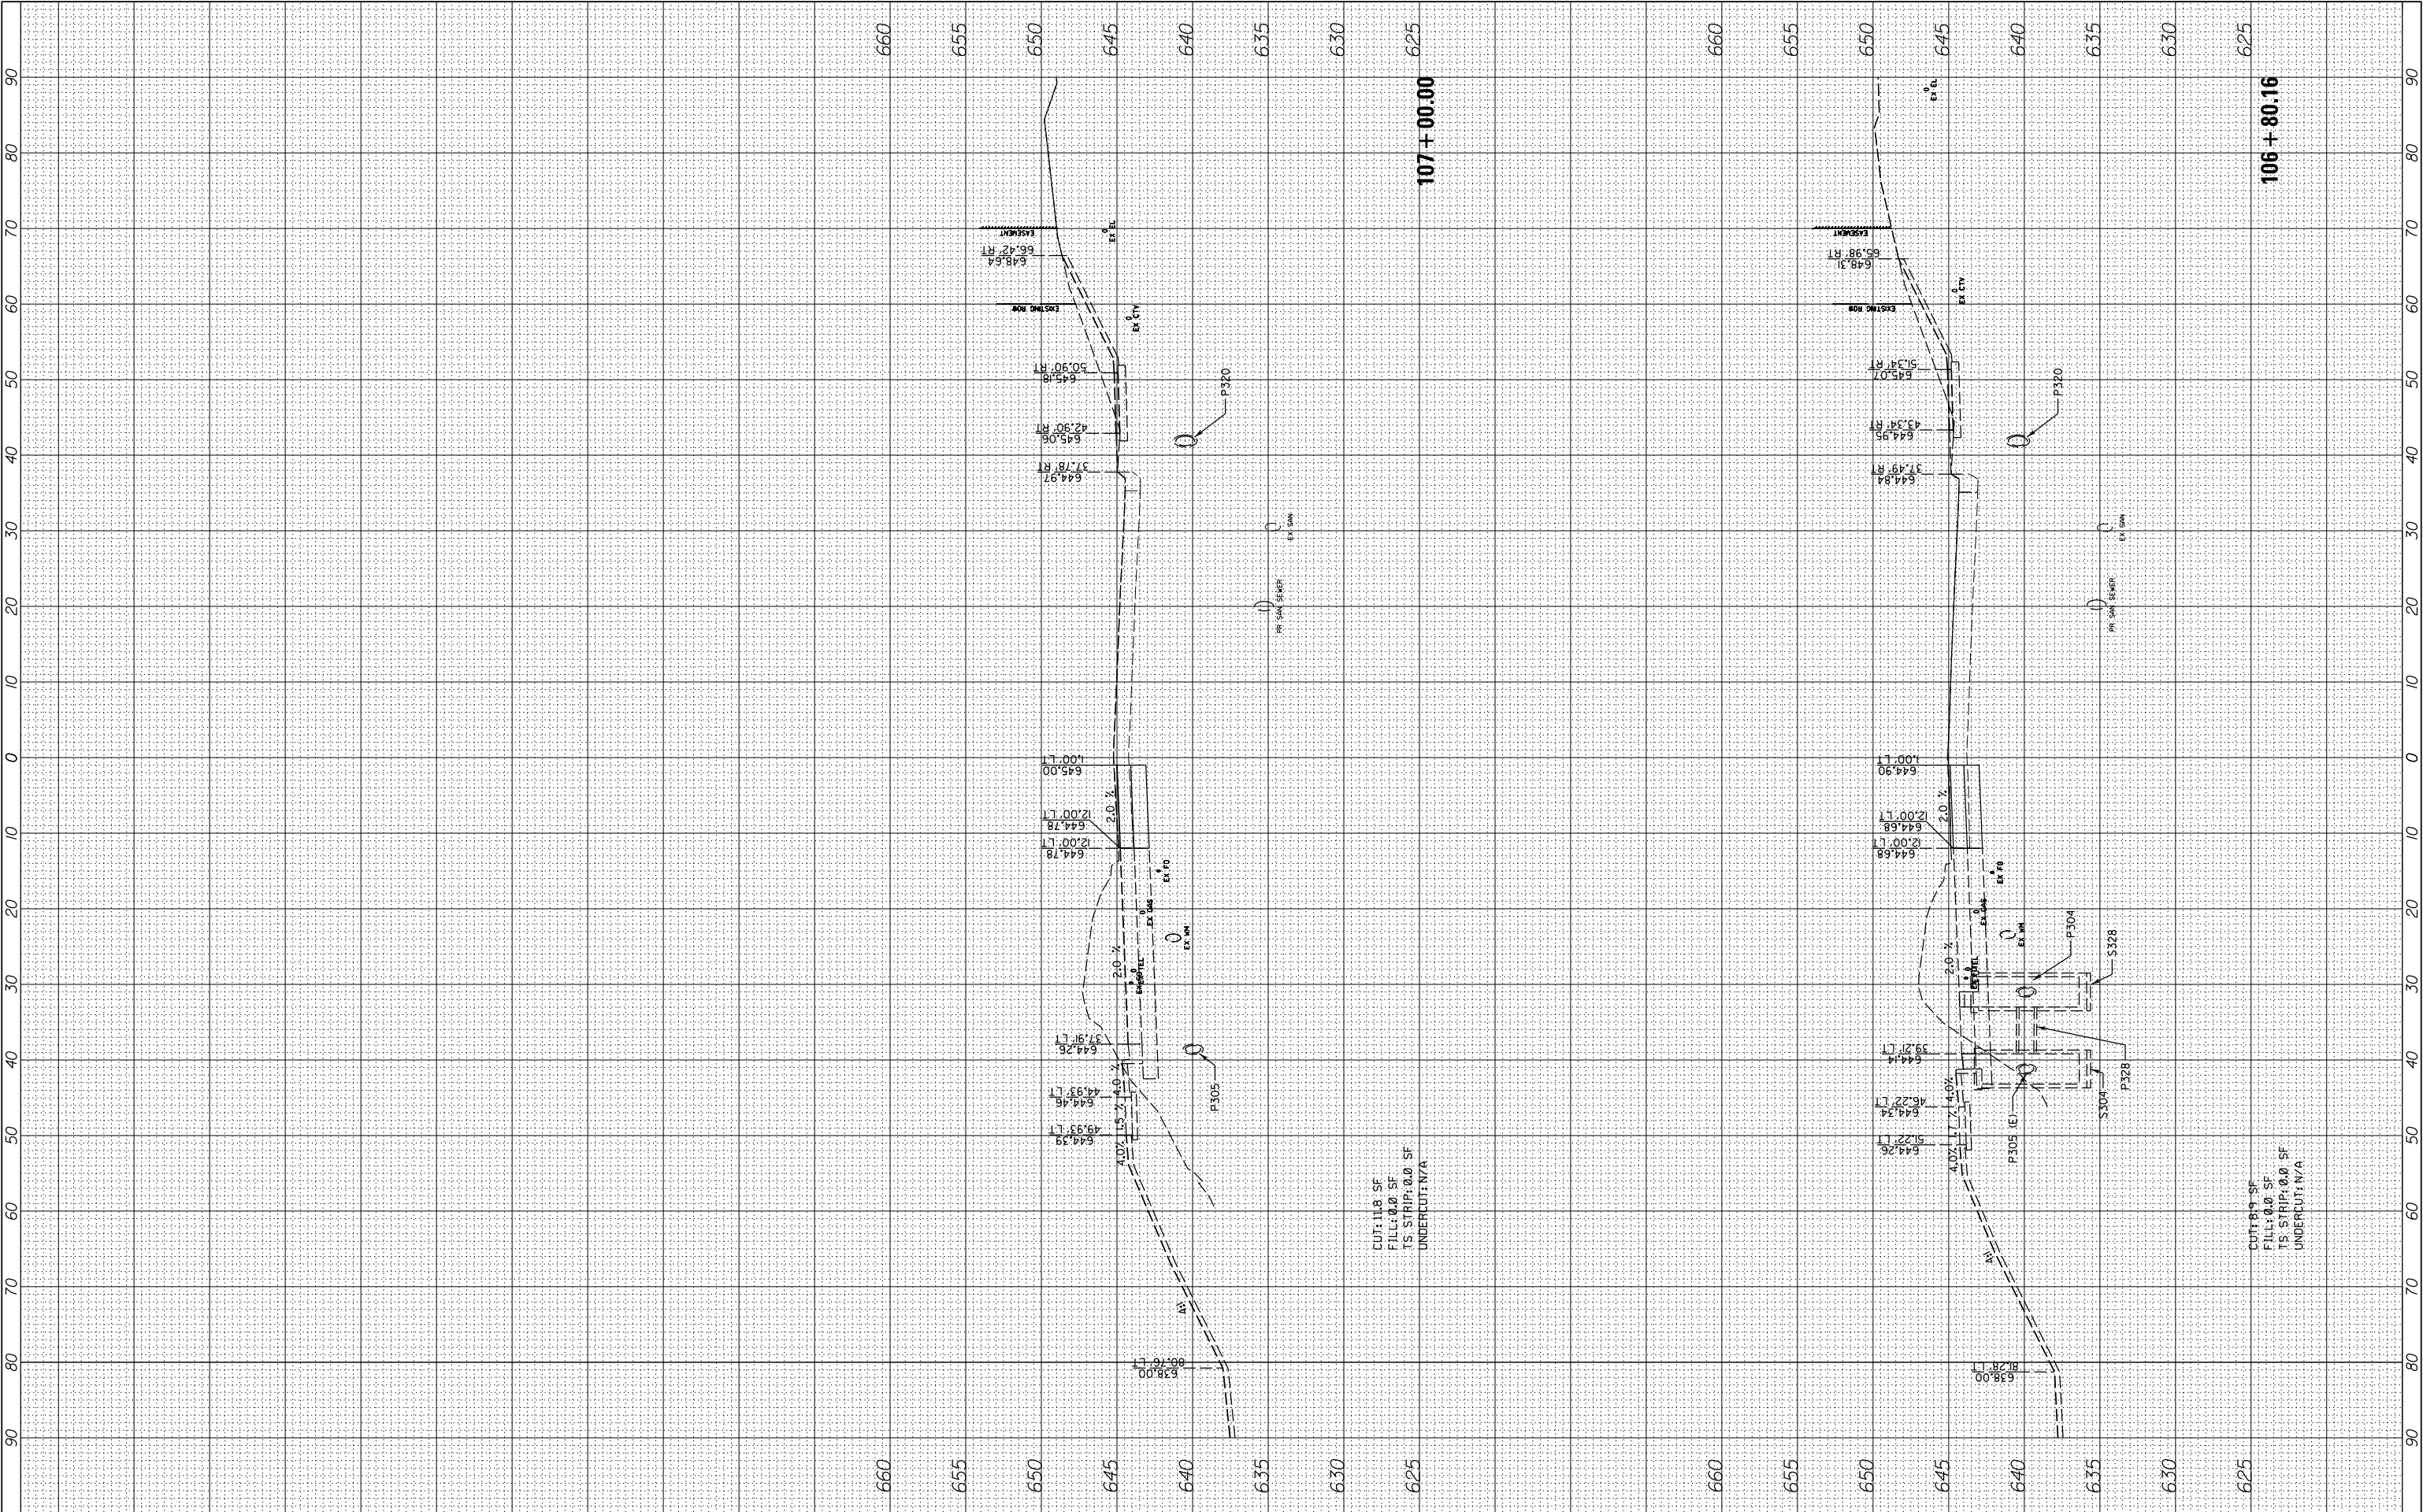


FILE NAME =		USER NAME = cward		DESIGNED -		REVISED -	
N:\LCDOT\190304.0003A\Civil\XS-MOT-Year1-Stage3-190304.0003A.SHT		190304.0003A.SHT		DRAWN -		REVISED -	
PLOT SCALE = 10'				CHECKED -		REVISED -	
PLOT DATE = 8/14/2026				DATE -		REVISED -	

STATE OF ILLINOIS DEPARTMENT OF TRANSPORTATION				DEERFIELD ROAD RECONSTRUCTION MOT CROSS SECTIONS YEAR 1 STAGE 3			
SCALE:		SHEET OF SHEETS		STA. 106+80.16 TO STA. 107+00.00		F.A. RTE. SECTION COUNTY TOTAL SHEETS SHEET NO.	
						I257 I5-00038-07-WR LAKE 1090 821	
						CONTRACT NO. 6IK62	
						ILLINOIS FED. AID PROJECT	

FINAL SURVEY NOTE BOOK NO.	SURVEYED PLOTTED TEMPLATE AREAS CHECKED	BY	DATE


ORIGINAL SURVEY NOTE BOOK NO.	SURVEYED PLOTTED TEMPLATE AREAS CHECKED	BY	DATE

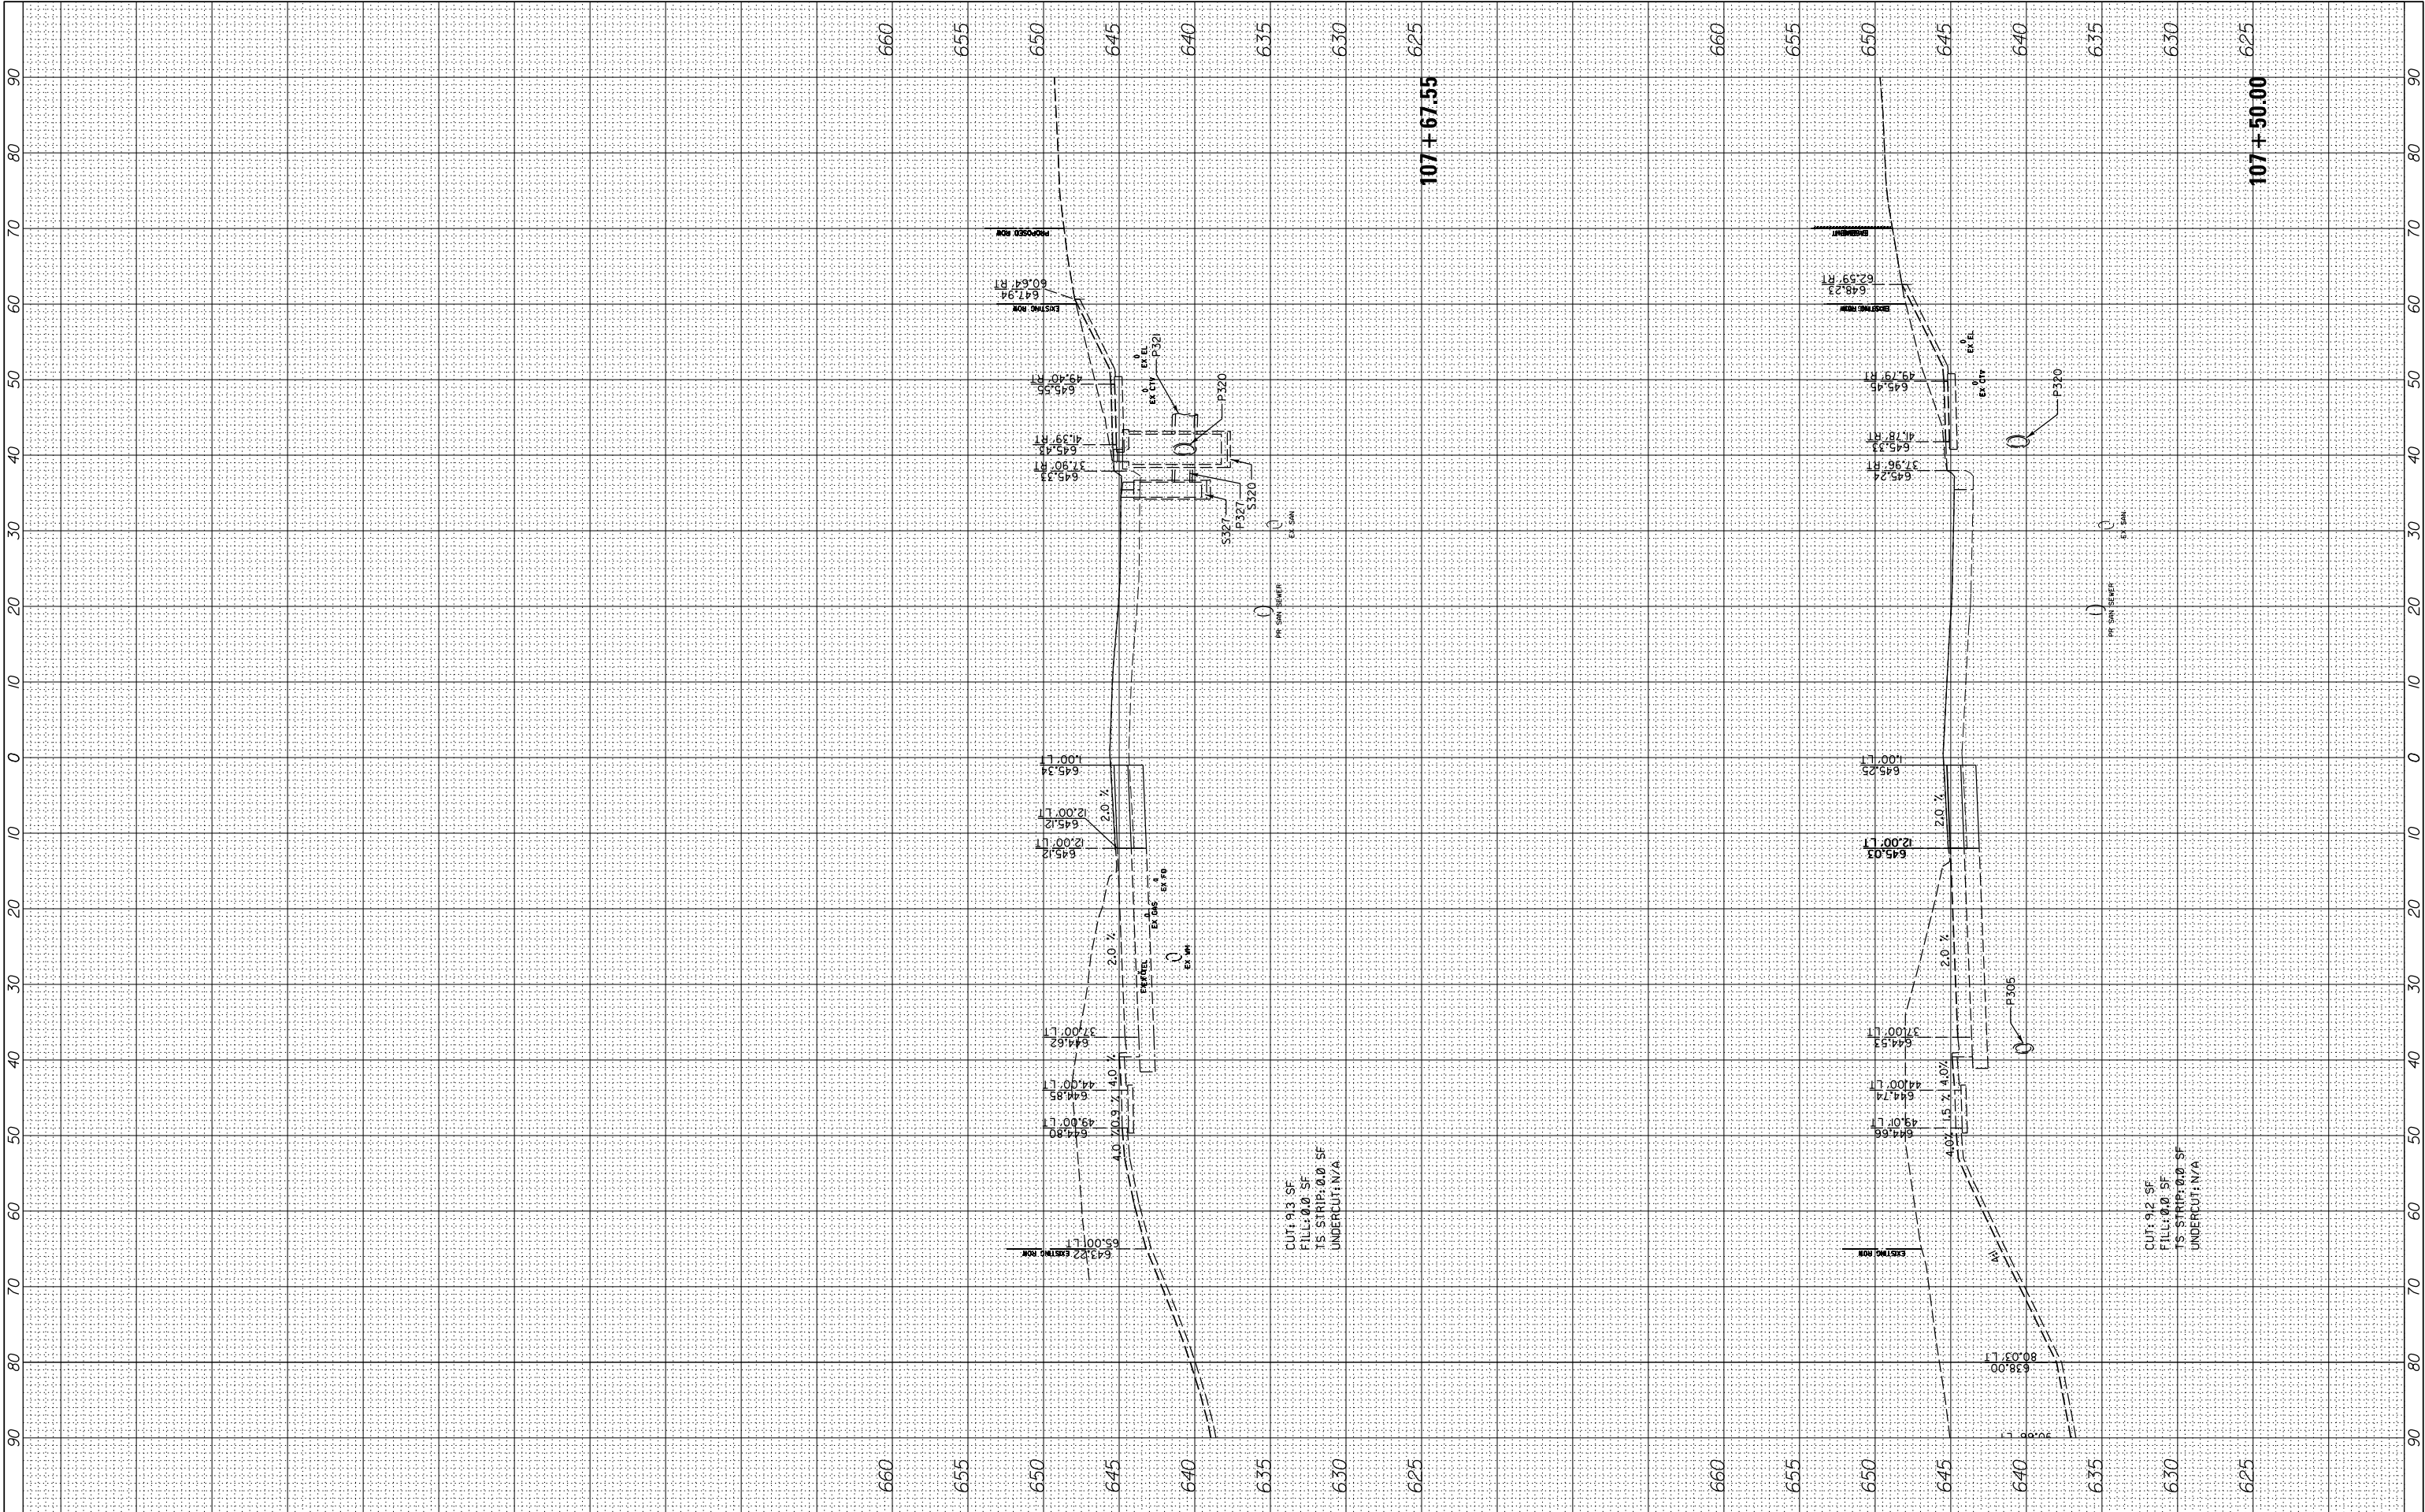

FILE NAME =		USER NAME = cward		DESIGNED -		REVISED -		STATE OF ILLINOIS DEPARTMENT OF TRANSPORTATION				DEERFIELD ROAD RECONSTRUCTION					F.A.	SECTION	COUNTY	TOTAL	SHEET
N:\L\CDOT\190304.0003A\Civil\XS-MOT-Year1-Stage3-190304.0003A.SHT		190304.0003A.SHT		DRAWN -		REVISED -						MOT CROSS SECTIONS YEAR 1 STAGE 3					1257	I5-00038-07-WR	LAKE	1090	822
PLOT SCALE = 10'				CHECKED -		REVISED -											CONTRACT NO. 6IK62				
PLOT DATE = 8/14/2026				DATE -		REVISED -											ILLINOIS FED. AID PROJECT				
Default												SCALE:		SHEET	OF	SHEETS	STA. 107+50.00		TO STA.107+67.55		

FINAL SURVEY NOTE BOOK NO.	SURVEYED PLOTTED TEMPLATE AREAS CHECKED	BY	DATE


ORIGINAL SURVEY NOTE BOOK NO.	SURVEYED PLOTTED TEMPLATE AREAS CHECKED	BY	DATE

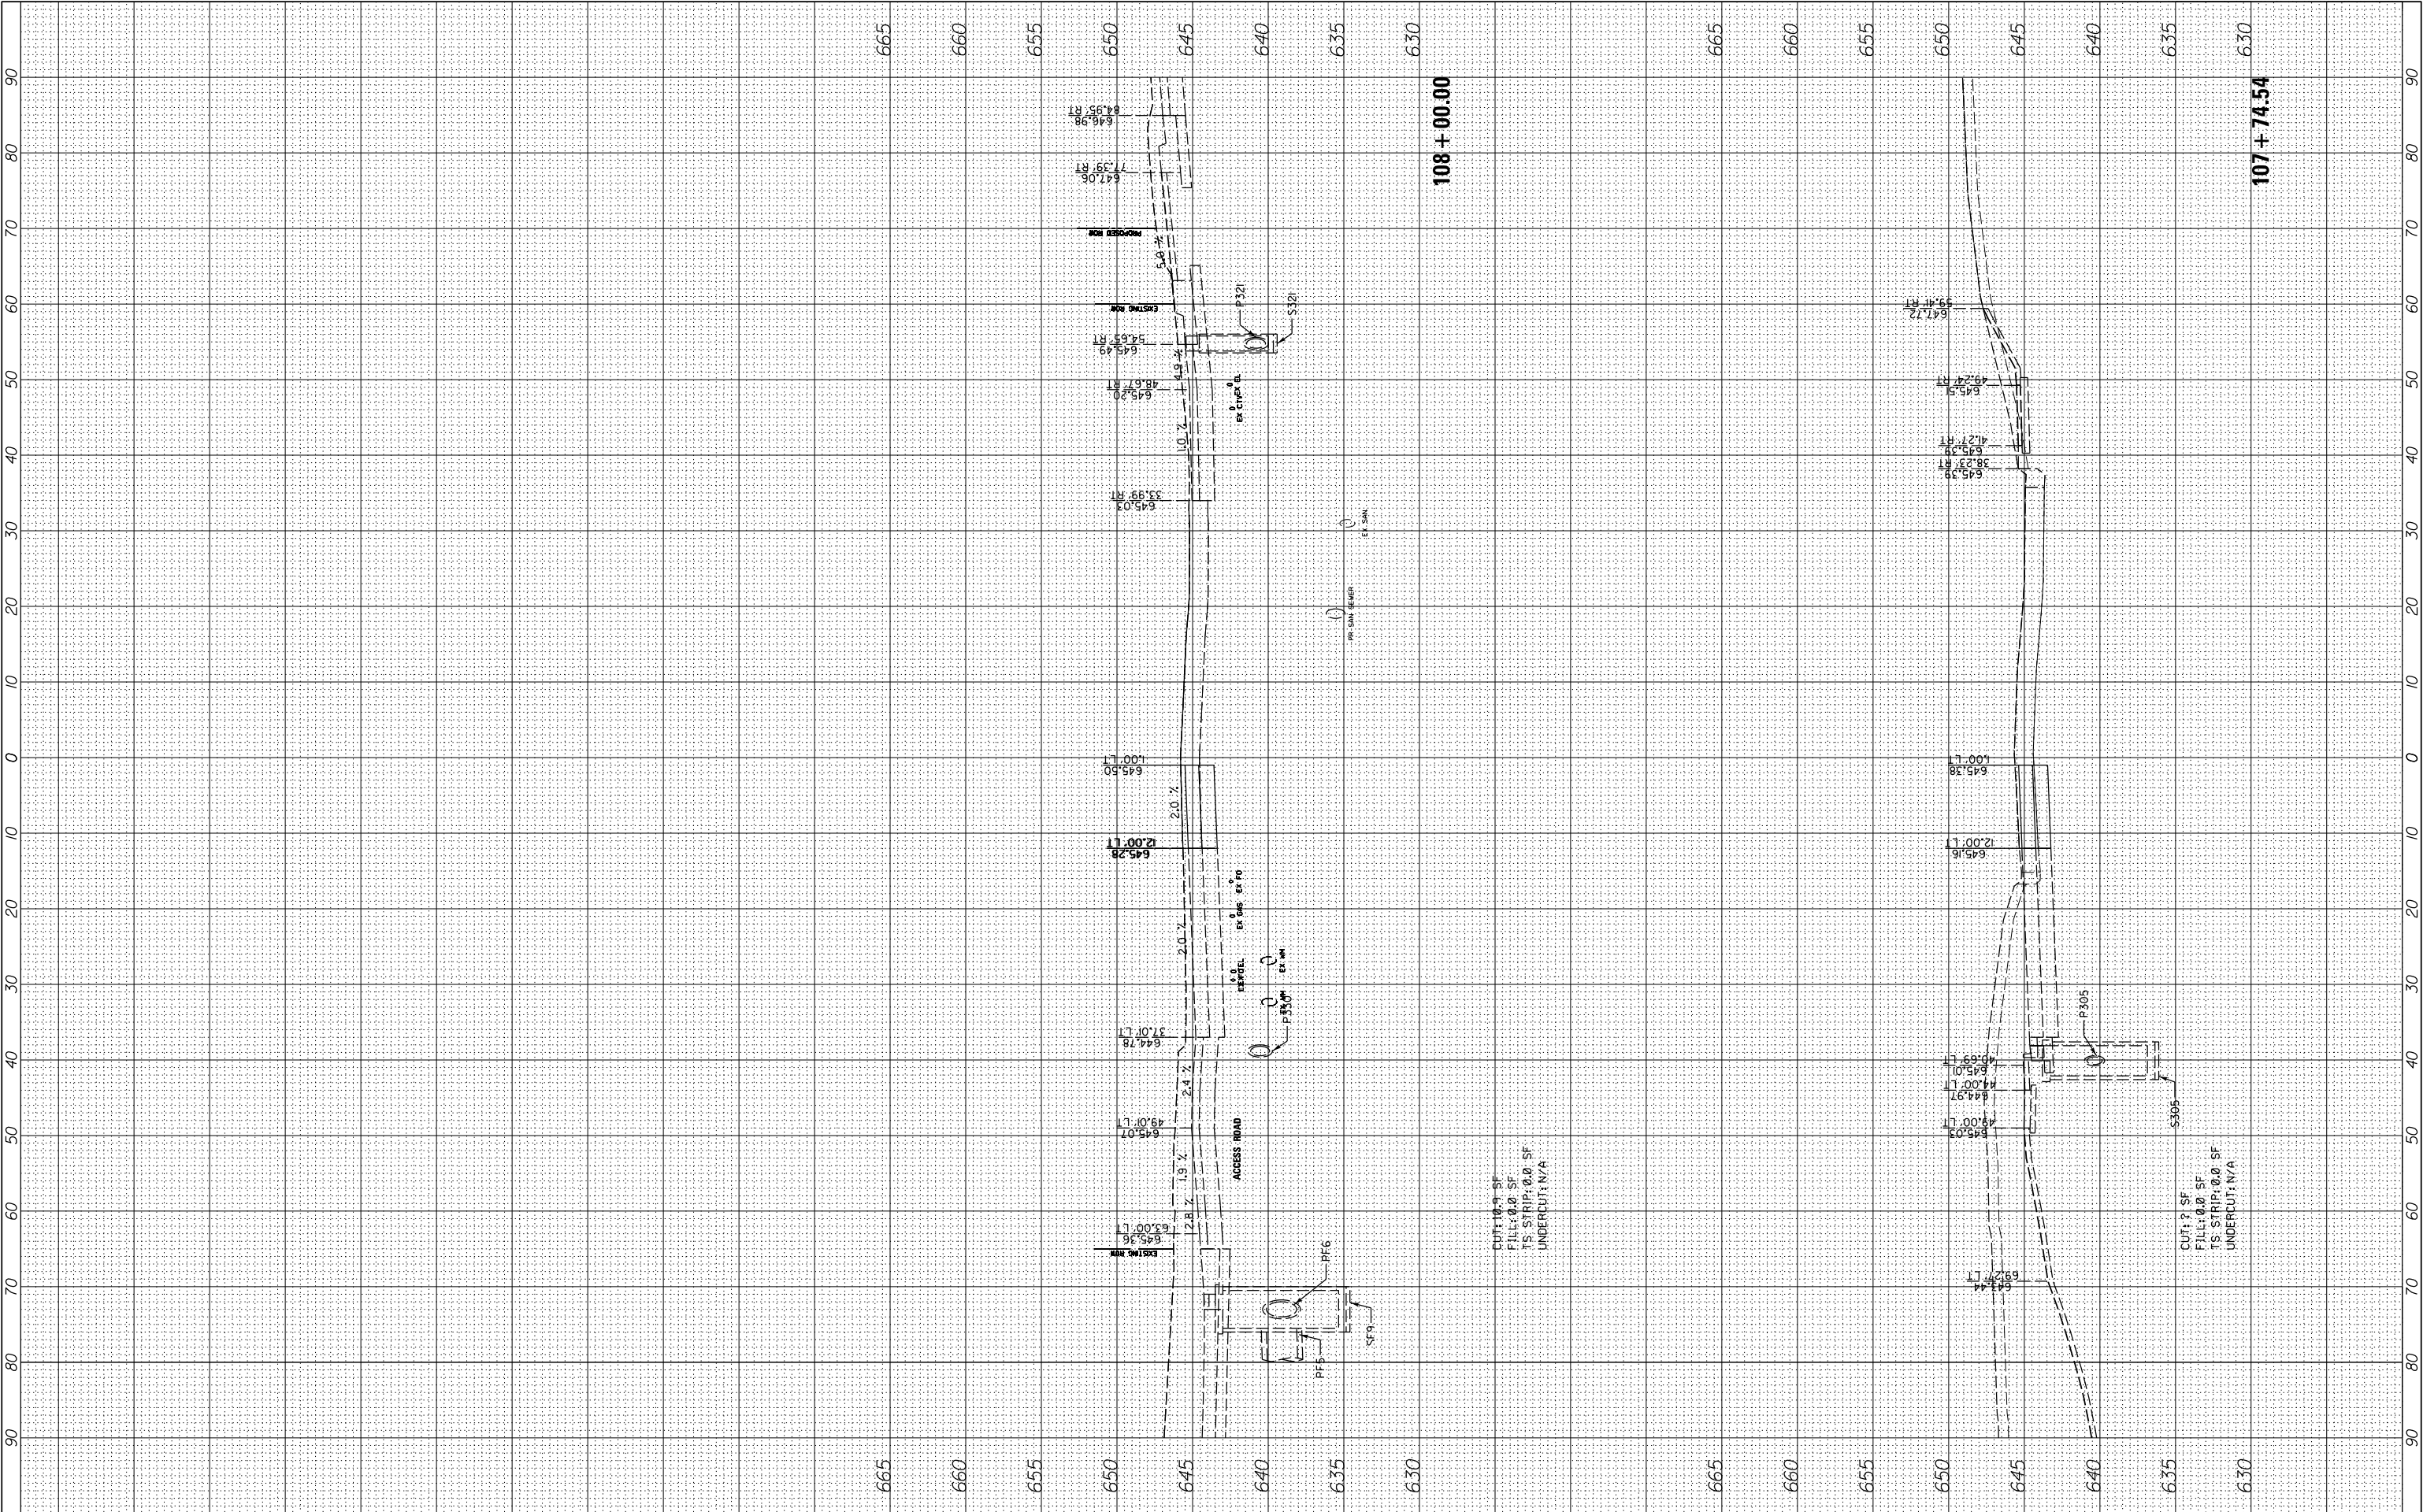

FILE NAME =	USER NAME = cward	DESIGNED -	REVISED -	STATE OF ILLINOIS DEPARTMENT OF TRANSPORTATION	DEERFIELD ROAD RECONSTRUCTION MOT CROSS SECTIONS YEAR 1 STAGE 3				F.A. RTE.	SECTION	COUNTY	TOTAL SHEETS	SHEET NO.			
N:\LCDOT\190304.0003A\Civil\XS-MOT-Year1-Stage3-190304.0003A.SHT		DRAWN -	REVISED -		SCALE:	SHEET	OF	SHEETS	STA. 107+74.54	TO STA.108+00.00	I257	15-00038-07-WR	LAKE	1090	823	
		PLOT SCALE = 10'	CHECKED -													REVISED -
Default		PLOT DATE = 8/14/2026	DATE -													REVISED -
										CONTRACT NO. 6IK62						
										ILLINOIS FED. AID PROJECT						

FINAL SURVEY NOTE BOOK NO.	SURVEYED PLOTTED TEMPLATE AREAS CHECKED	BY	DATE


ORIGINAL SURVEY NOTE BOOK NO.	SURVEYED PLOTTED TEMPLATE AREAS CHECKED	BY	DATE

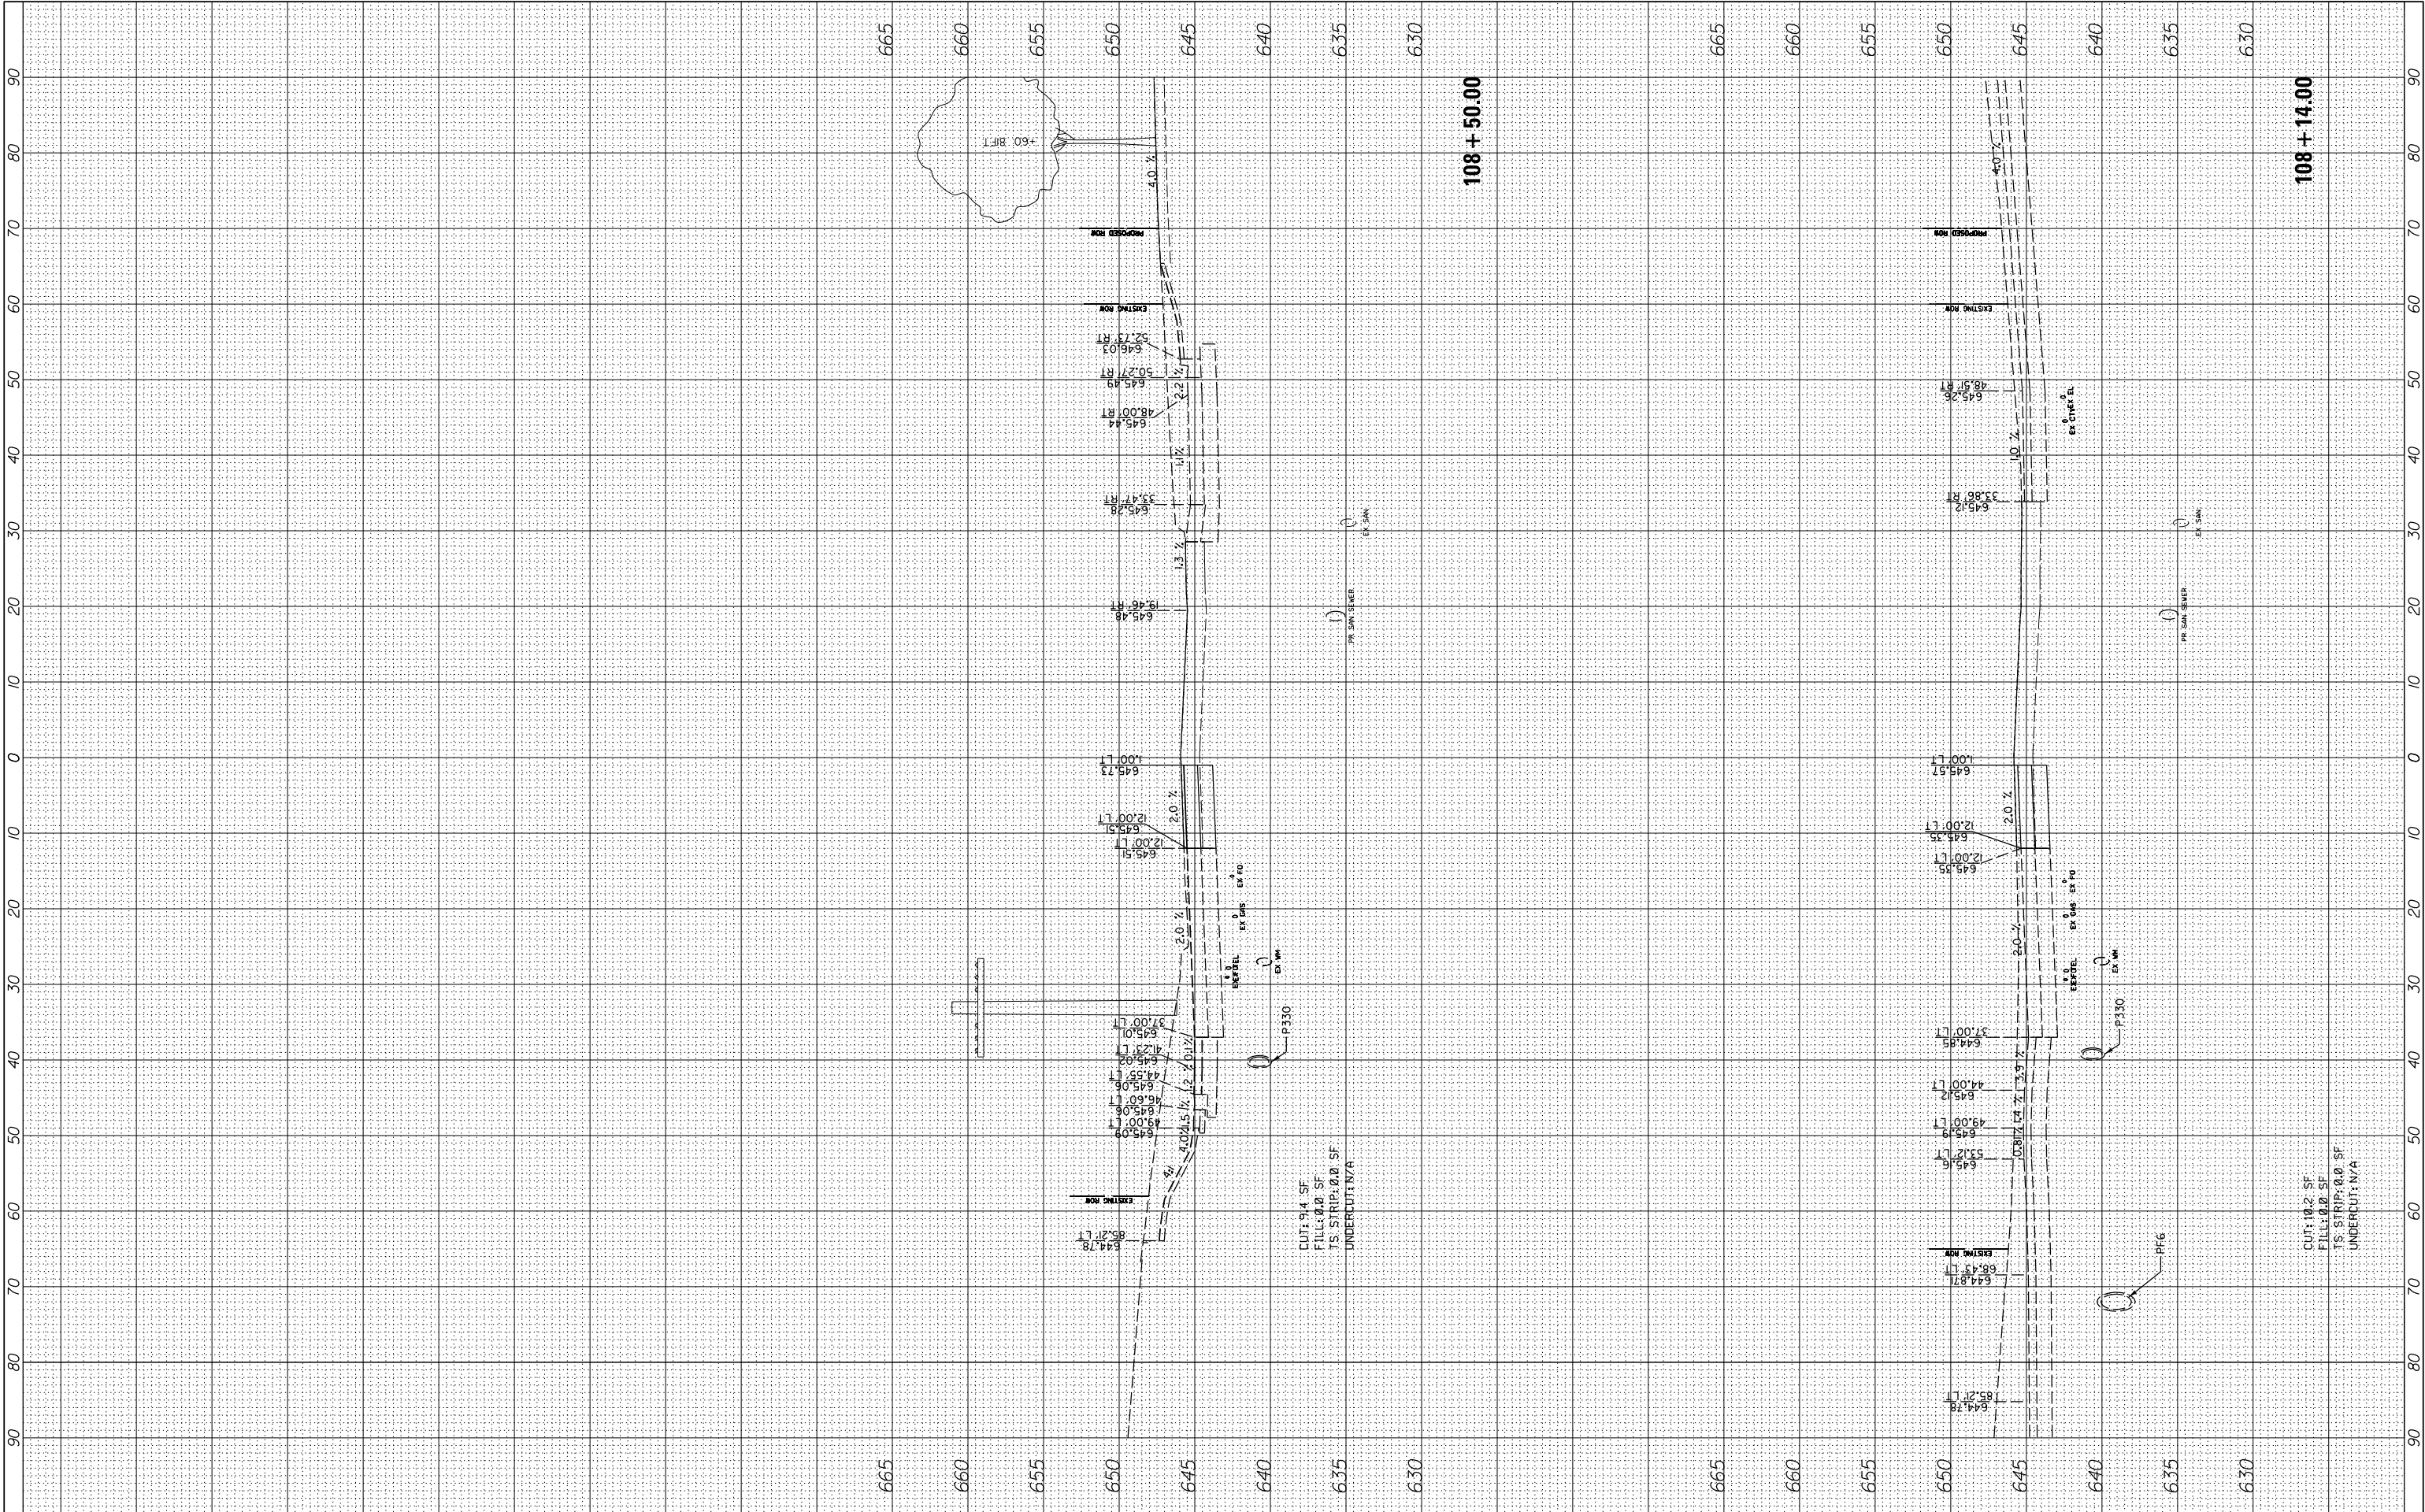

FILE NAME =	USER NAME = cward	DESIGNED -	REVISED -	STATE OF ILLINOIS DEPARTMENT OF TRANSPORTATION	DEERFIELD ROAD RECONSTRUCTION MOT CROSS SECTIONS YEAR 1 STAGE 3				F.A. RTE.	SECTION	COUNTY	TOTAL SHEETS	SHEET NO.
N:\L\CDOT\190304.0003A\Civil\XS-MOT-Year1-Stage3-190304.0003A.SHT		DRAWN -	REVISED -		1257	15-00038-07-WR	LAKE	1090	824				
PLOT SCALE = 10'		CHECKED -	REVISED -		CONTRACT NO. 6IK62								
Default	PLOT DATE = 8/14/2026	DATE -	REVISED -		SCALE:	SHEET	OF	SHEETS	STA. 108+14.00	TO STA.108+50.00	ILLINOIS FED. AID PROJECT		

FINAL SURVEY NOTE BOOK NO.	SURVEYED PLOTTED TEMPLATE AREAS CHECKED	BY	DATE


ORIGINAL SURVEY NOTE BOOK NO.	SURVEYED PLOTTED TEMPLATE AREAS CHECKED	BY	DATE

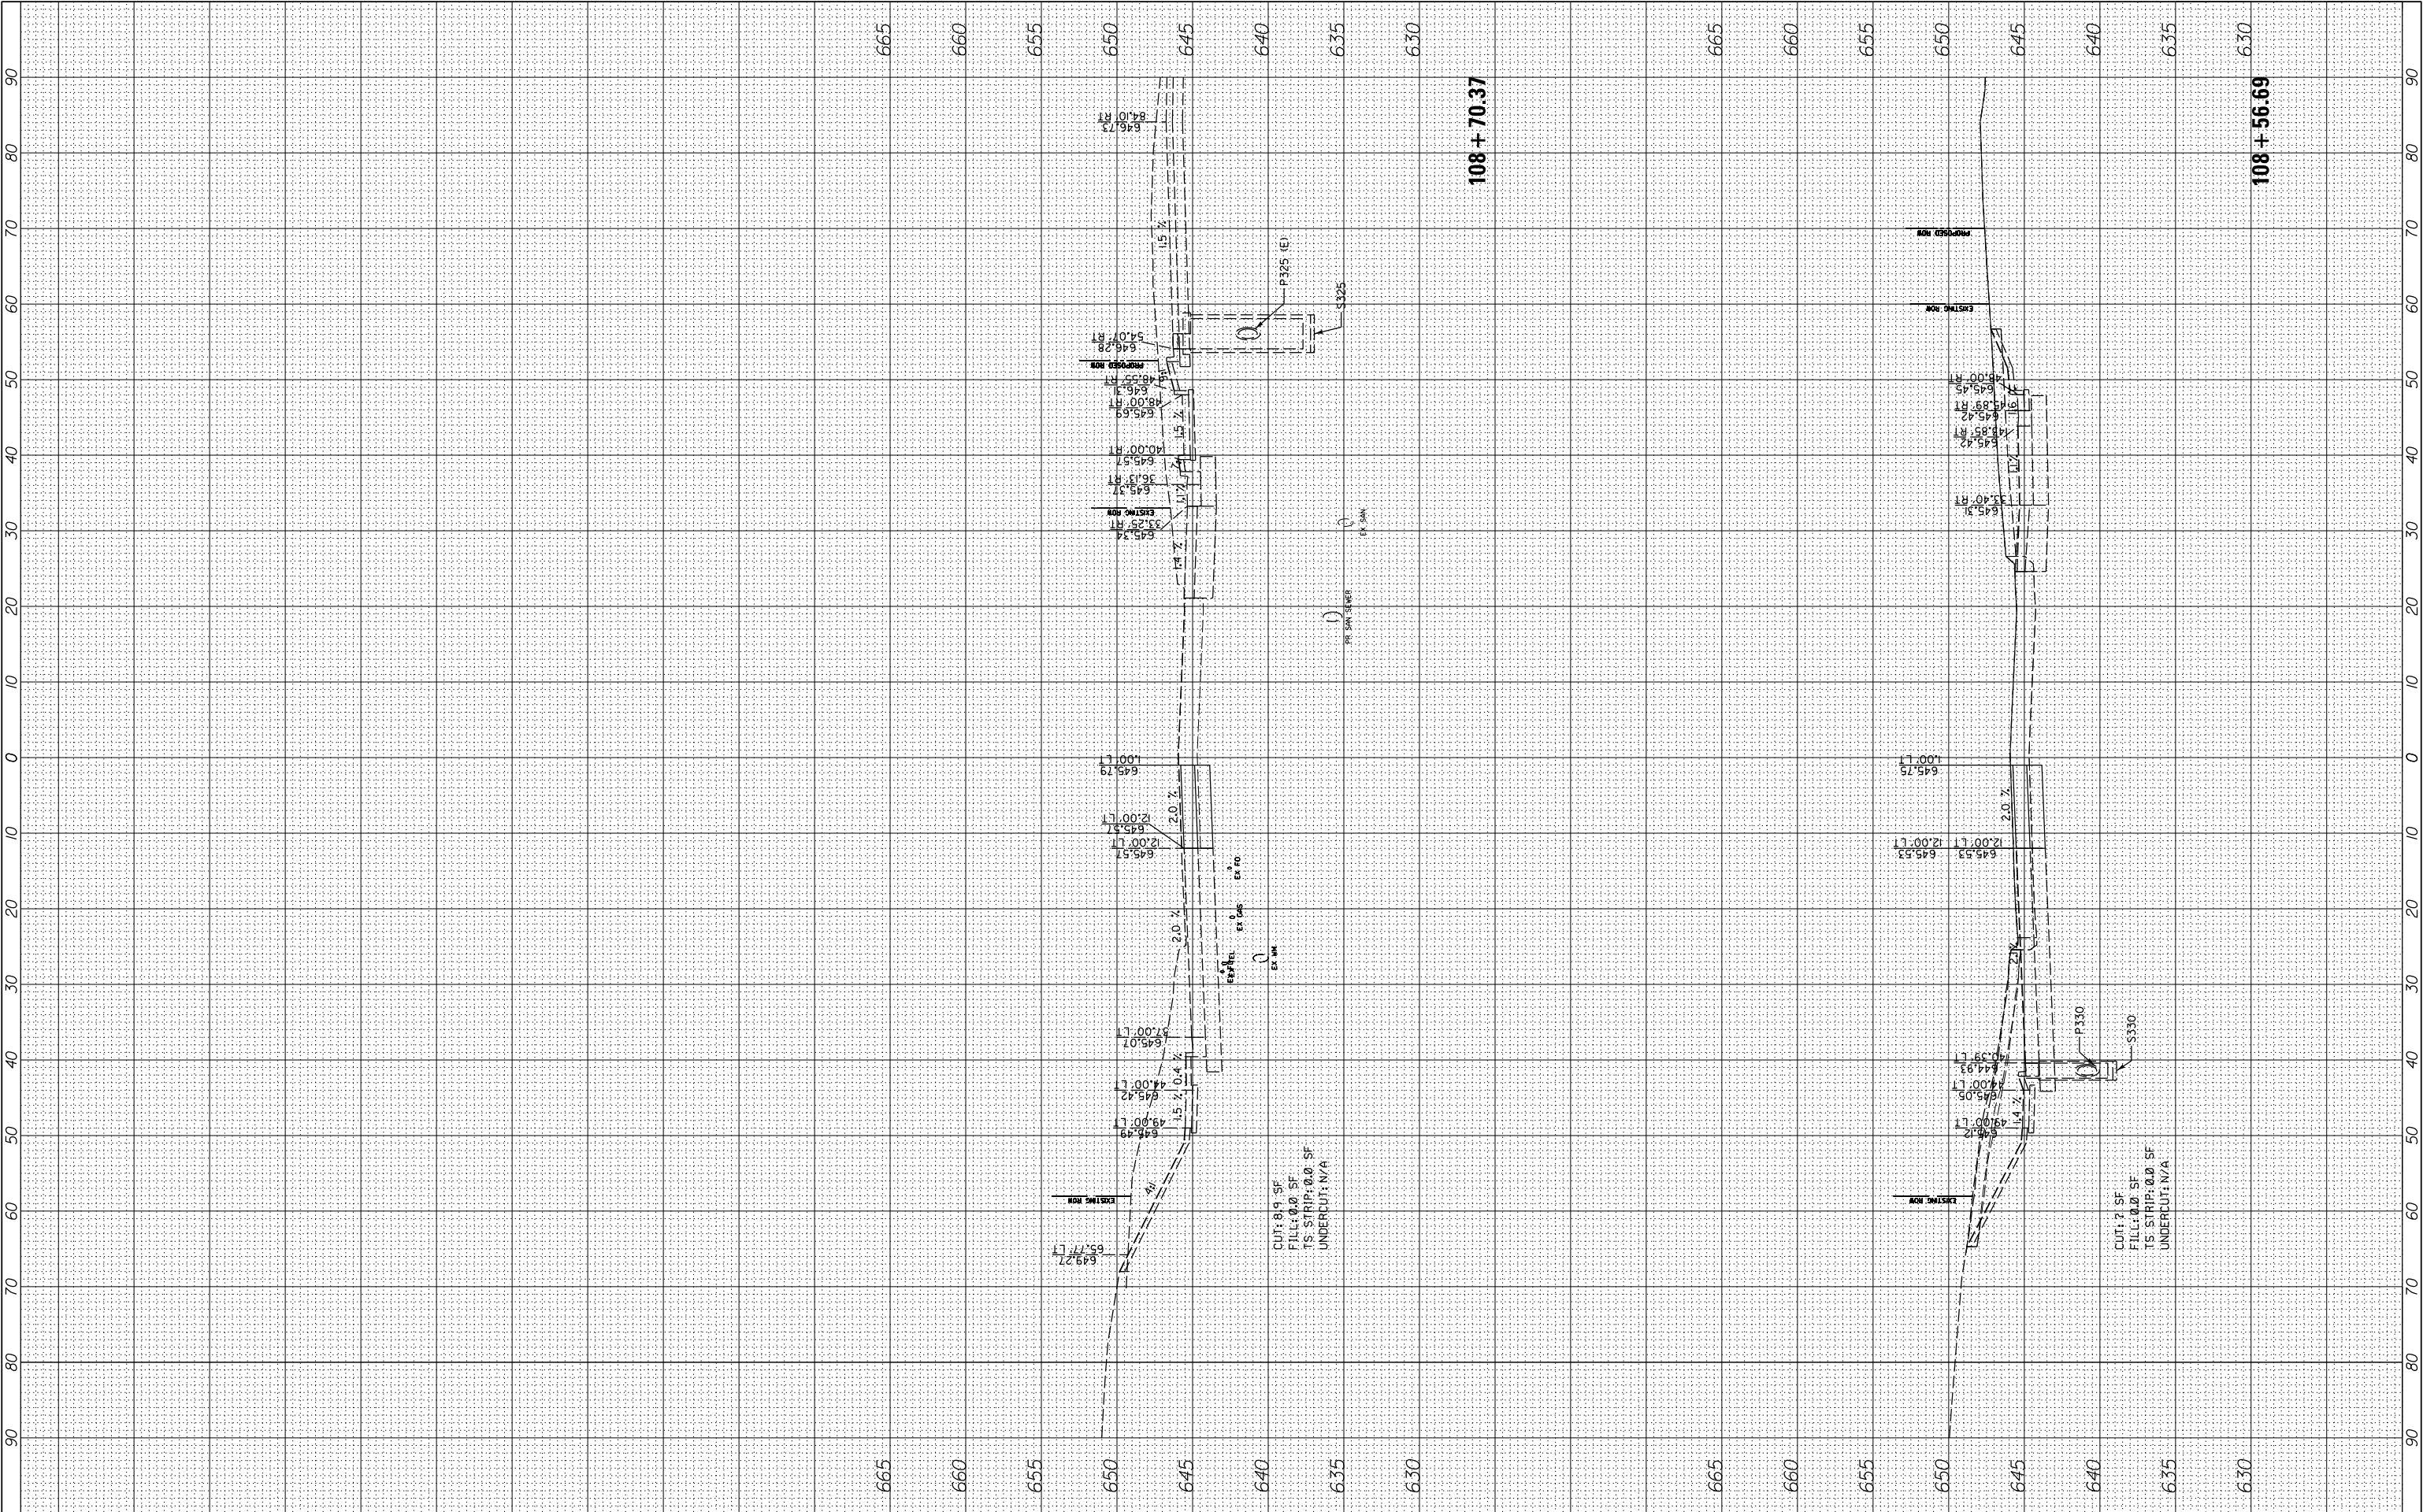

FILE NAME =	USER NAME = cward	DESIGNED -	REVISED -	STATE OF ILLINOIS DEPARTMENT OF TRANSPORTATION	DEERFIELD ROAD RECONSTRUCTION MOT CROSS SECTIONS YEAR 1 STAGE 3				F.A. RTE.	SECTION	COUNTY	TOTAL SHEETS	SHEET NO.
N:\LCDOT\190304.0003A\Civil\XS-MOT-Year1-Stage3-190304.0003A.SHT		DRAWN -	REVISED -		I257	15-00038-07-WR	LAKE	1090	825				
	PLOT SCALE = 10'	CHECKED -	REVISED -										
Default	PLOT DATE = 8/14/2026	DATE -	REVISED -										
					SCALE:	SHEET	OF	SHEETS	STA. 108+56.69	TO STA.108+70.37	CONTRACT NO. 6IK62		
										ILLINOIS		FED. AID PROJECT	

FINAL SURVEY NOTE BOOK NO.	BY	DATE


ORIGINAL SURVEY NOTE BOOK NO.	BY	DATE

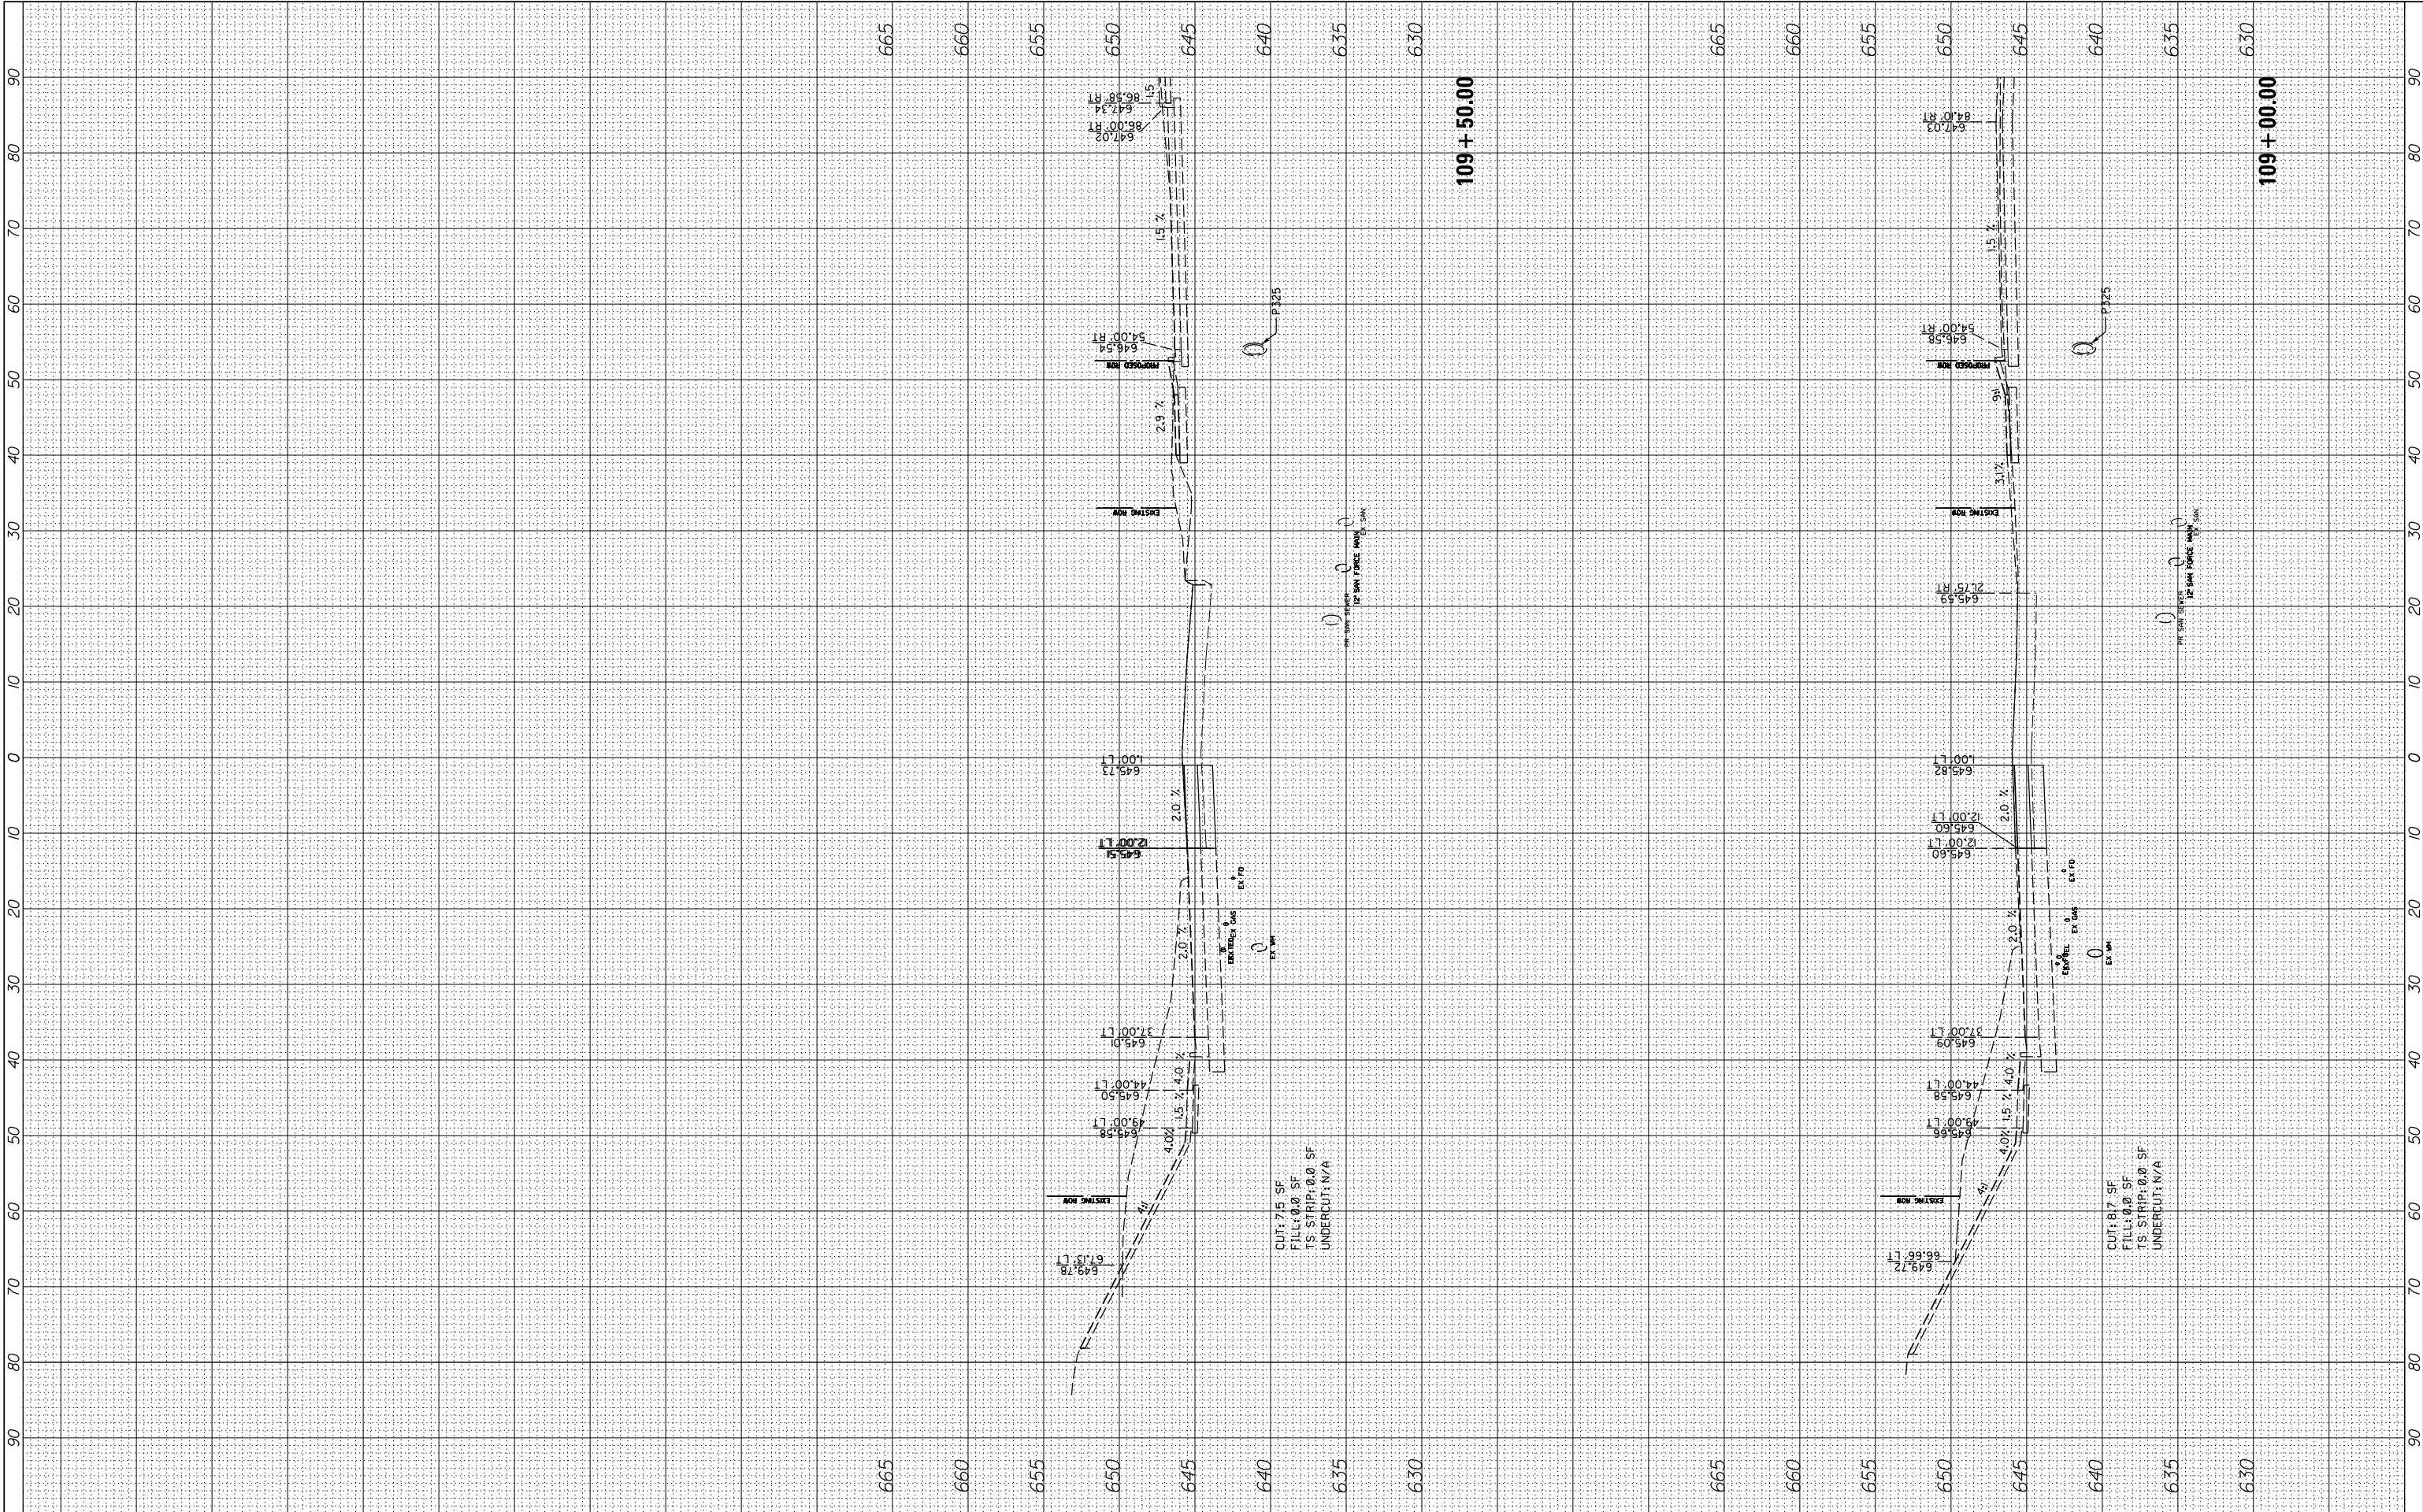

FILE NAME =	USER NAME = cward	DESIGNED -	REVISED -	STATE OF ILLINOIS DEPARTMENT OF TRANSPORTATION	DEERFIELD ROAD RECONSTRUCTION MOT CROSS SECTIONS YEAR 1 STAGE 3				F.A. RTE.	SECTION	COUNTY	TOTAL SHEETS	SHEET NO.
N:\CDDOT\190304.0003A\Civil\XS-MOT-Year1-Stage3-190304.0003A.SHT	DRAWN -	REVISED -			1257	15-00038-07-WR	LAKE	1090	826				
PLOT SCALE = 10'	CHECKED -	REVISED -			CONTRACT NO. 6IK62								
Default	PLOT DATE = 8/14/2026	DATE -	REVISED -		SCALE:	SHEET	OF	SHEETS	STA. 109+00.00	TO STA.109+50.00	ILLINOIS FED. AID PROJECT		

FINAL SURVEY NOTE BOOK NO.	SURVEYED PLOTTED TEMPLATE AREAS CHECKED	BY	DATE


ORIGINAL SURVEY NOTE BOOK NO.	SURVEYED PLOTTED TEMPLATE AREAS CHECKED	BY	DATE

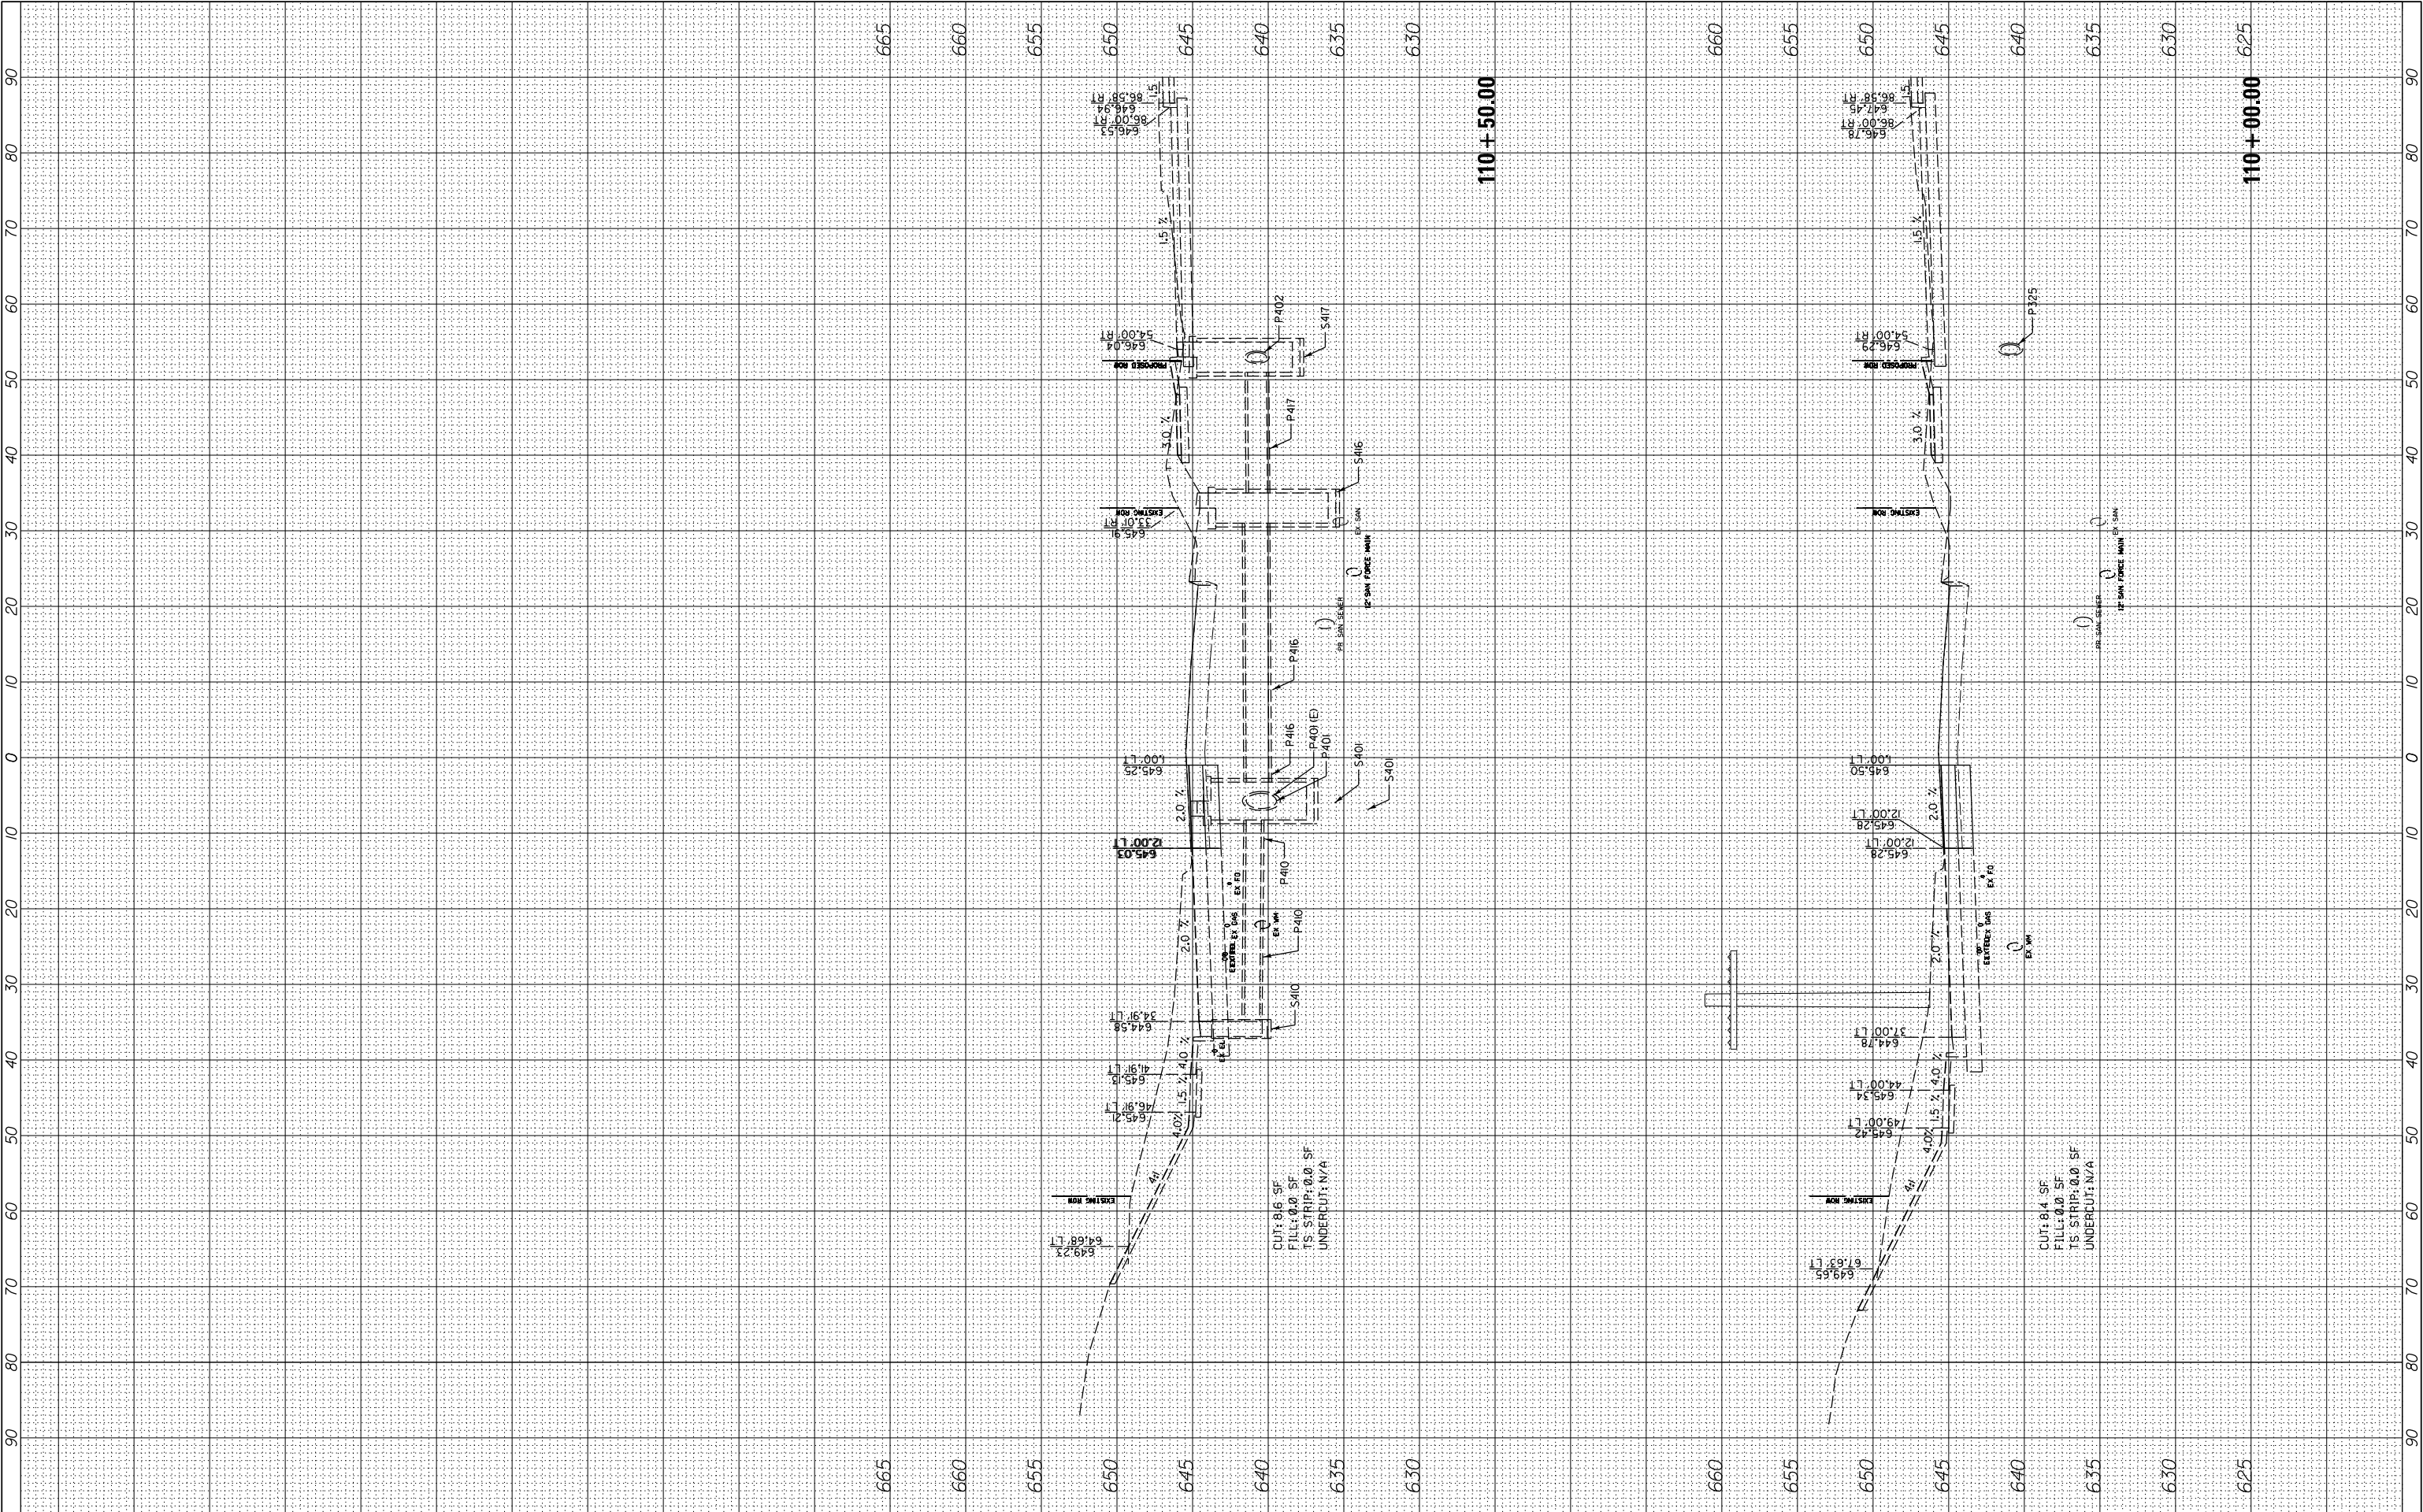

FILE NAME =	USER NAME = cward	DESIGNED -	REVISED -	STATE OF ILLINOIS DEPARTMENT OF TRANSPORTATION	DEERFIELD ROAD RECONSTRUCTION MOT CROSS SECTIONS YEAR 1 STAGE 3				F.A. RTE.	SECTION	COUNTY	TOTAL SHEETS	SHEET NO.
N:\L\CDOT\190304.0003A\Civil\XS-MOT-Year1-Stage3-190304.0003A.SHT		DRAWN -	REVISED -		I257	I5-00038-07-WR	LAKE	1090	827				
Default	PLOT SCALE = 10'	CHECKED -	REVISED -		CONTRACT NO. 6IK62								
	PLOT DATE = 8/14/2026	DATE -	REVISED -		SCALE:	SHEET	OF	SHEETS	STA. 110+00.00	TO STA. 110+50.00	ILLINOIS FED. AID PROJECT		

FINAL SURVEY NOTE BOOK NO.	SURVEYED PLOTTED TEMPLATE AREAS CHECKED	BY	DATE


ORIGINAL SURVEY NOTE BOOK NO.	SURVEYED PLOTTED TEMPLATE AREAS CHECKED	BY	DATE

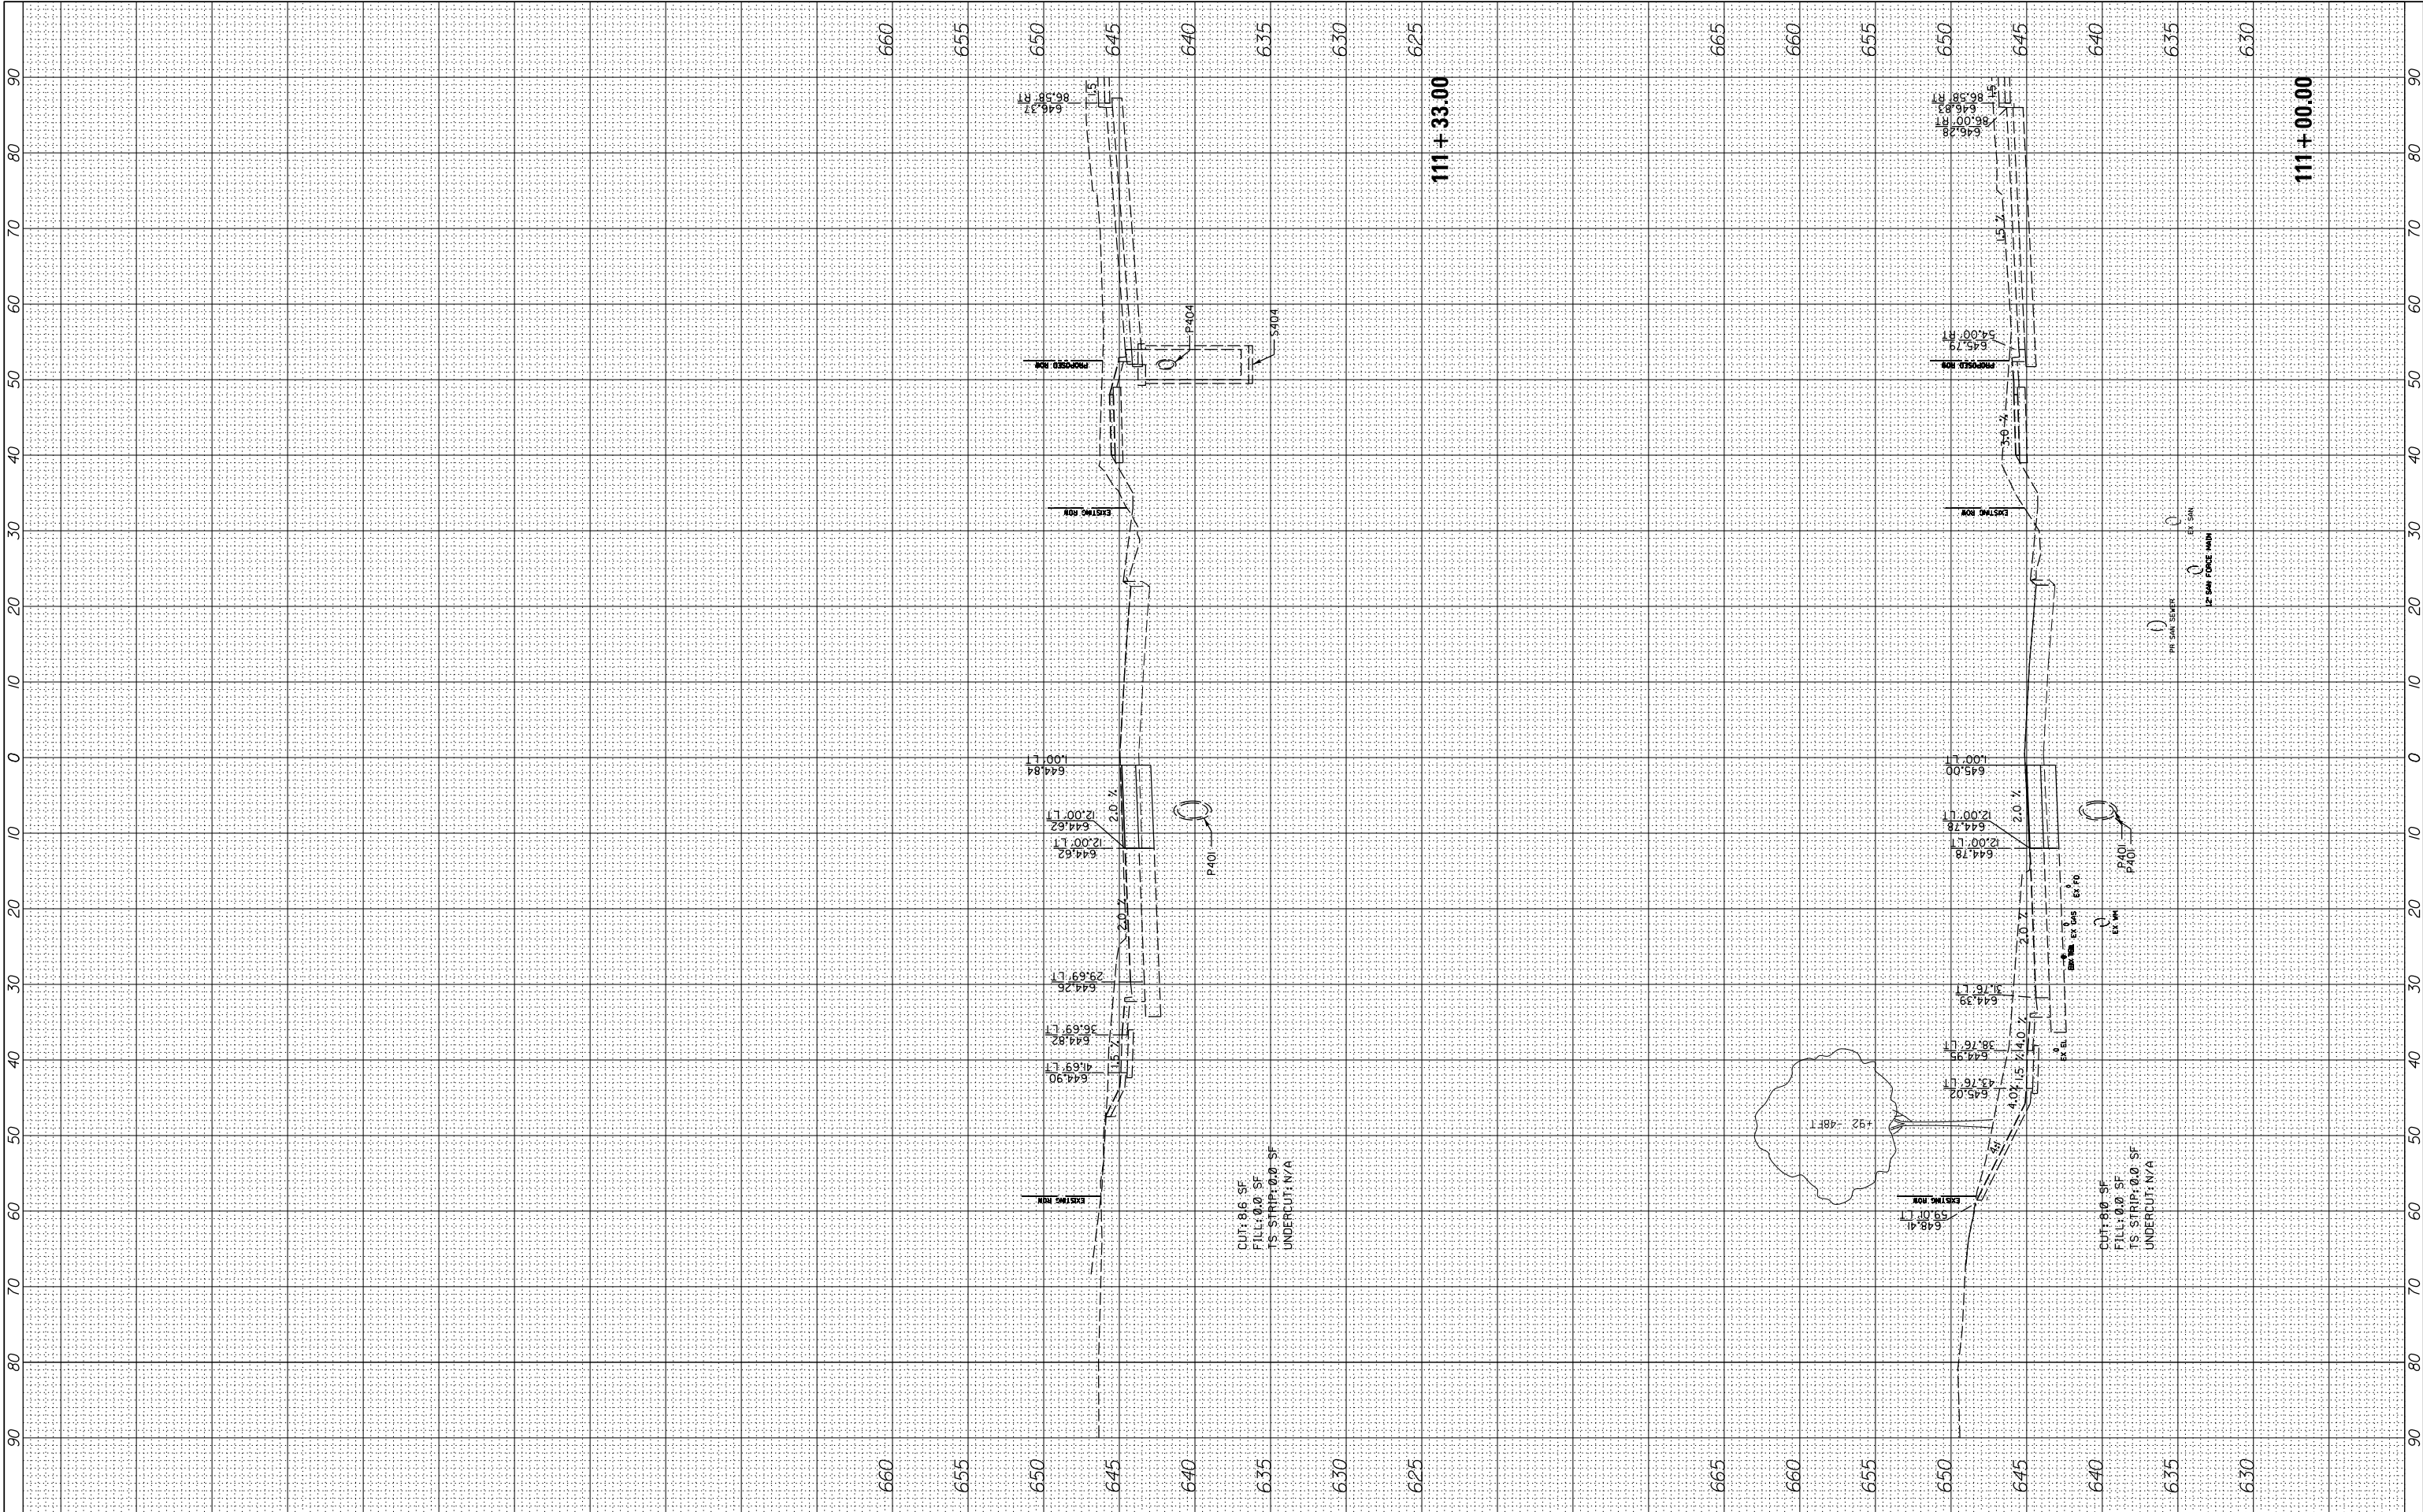

FILE NAME = N:\LCDOT\190304.0003A\Civil\XS-MOT-Year1-Stage3-190304.0003A.SHT Default	USER NAME = cward	DESIGNED -	REVISED -	STATE OF ILLINOIS DEPARTMENT OF TRANSPORTATION	DEERFIELD ROAD RECONSTRUCTION MOT CROSS SECTIONS YEAR 1 STAGE 3				F.A. RTE.	SECTION	COUNTY	TOTAL SHEETS	SHEET NO.
		DRAWN -	REVISED -						I257	I5-00038-07-WR	LAKE	1090	828
	PLOT SCALE = 10'	CHECKED -	REVISED -				CONTRACT NO. 6IK62						
	PLOT DATE = 8/14/2026	DATE -	REVISED -		SCALE:	SHEET	OF	SHEETS	STA. III+00.00	TO STA. III+33.00	ILLINOIS	FED. AID PROJECT	

FINAL SURVEY NOTE BOOK NO.	SURVEYED PLOTTED TEMPLATE AREAS CHECKED	BY	DATE


ORIGINAL SURVEY NOTE BOOK NO.	SURVEYED PLOTTED TEMPLATE AREAS CHECKED	BY	DATE

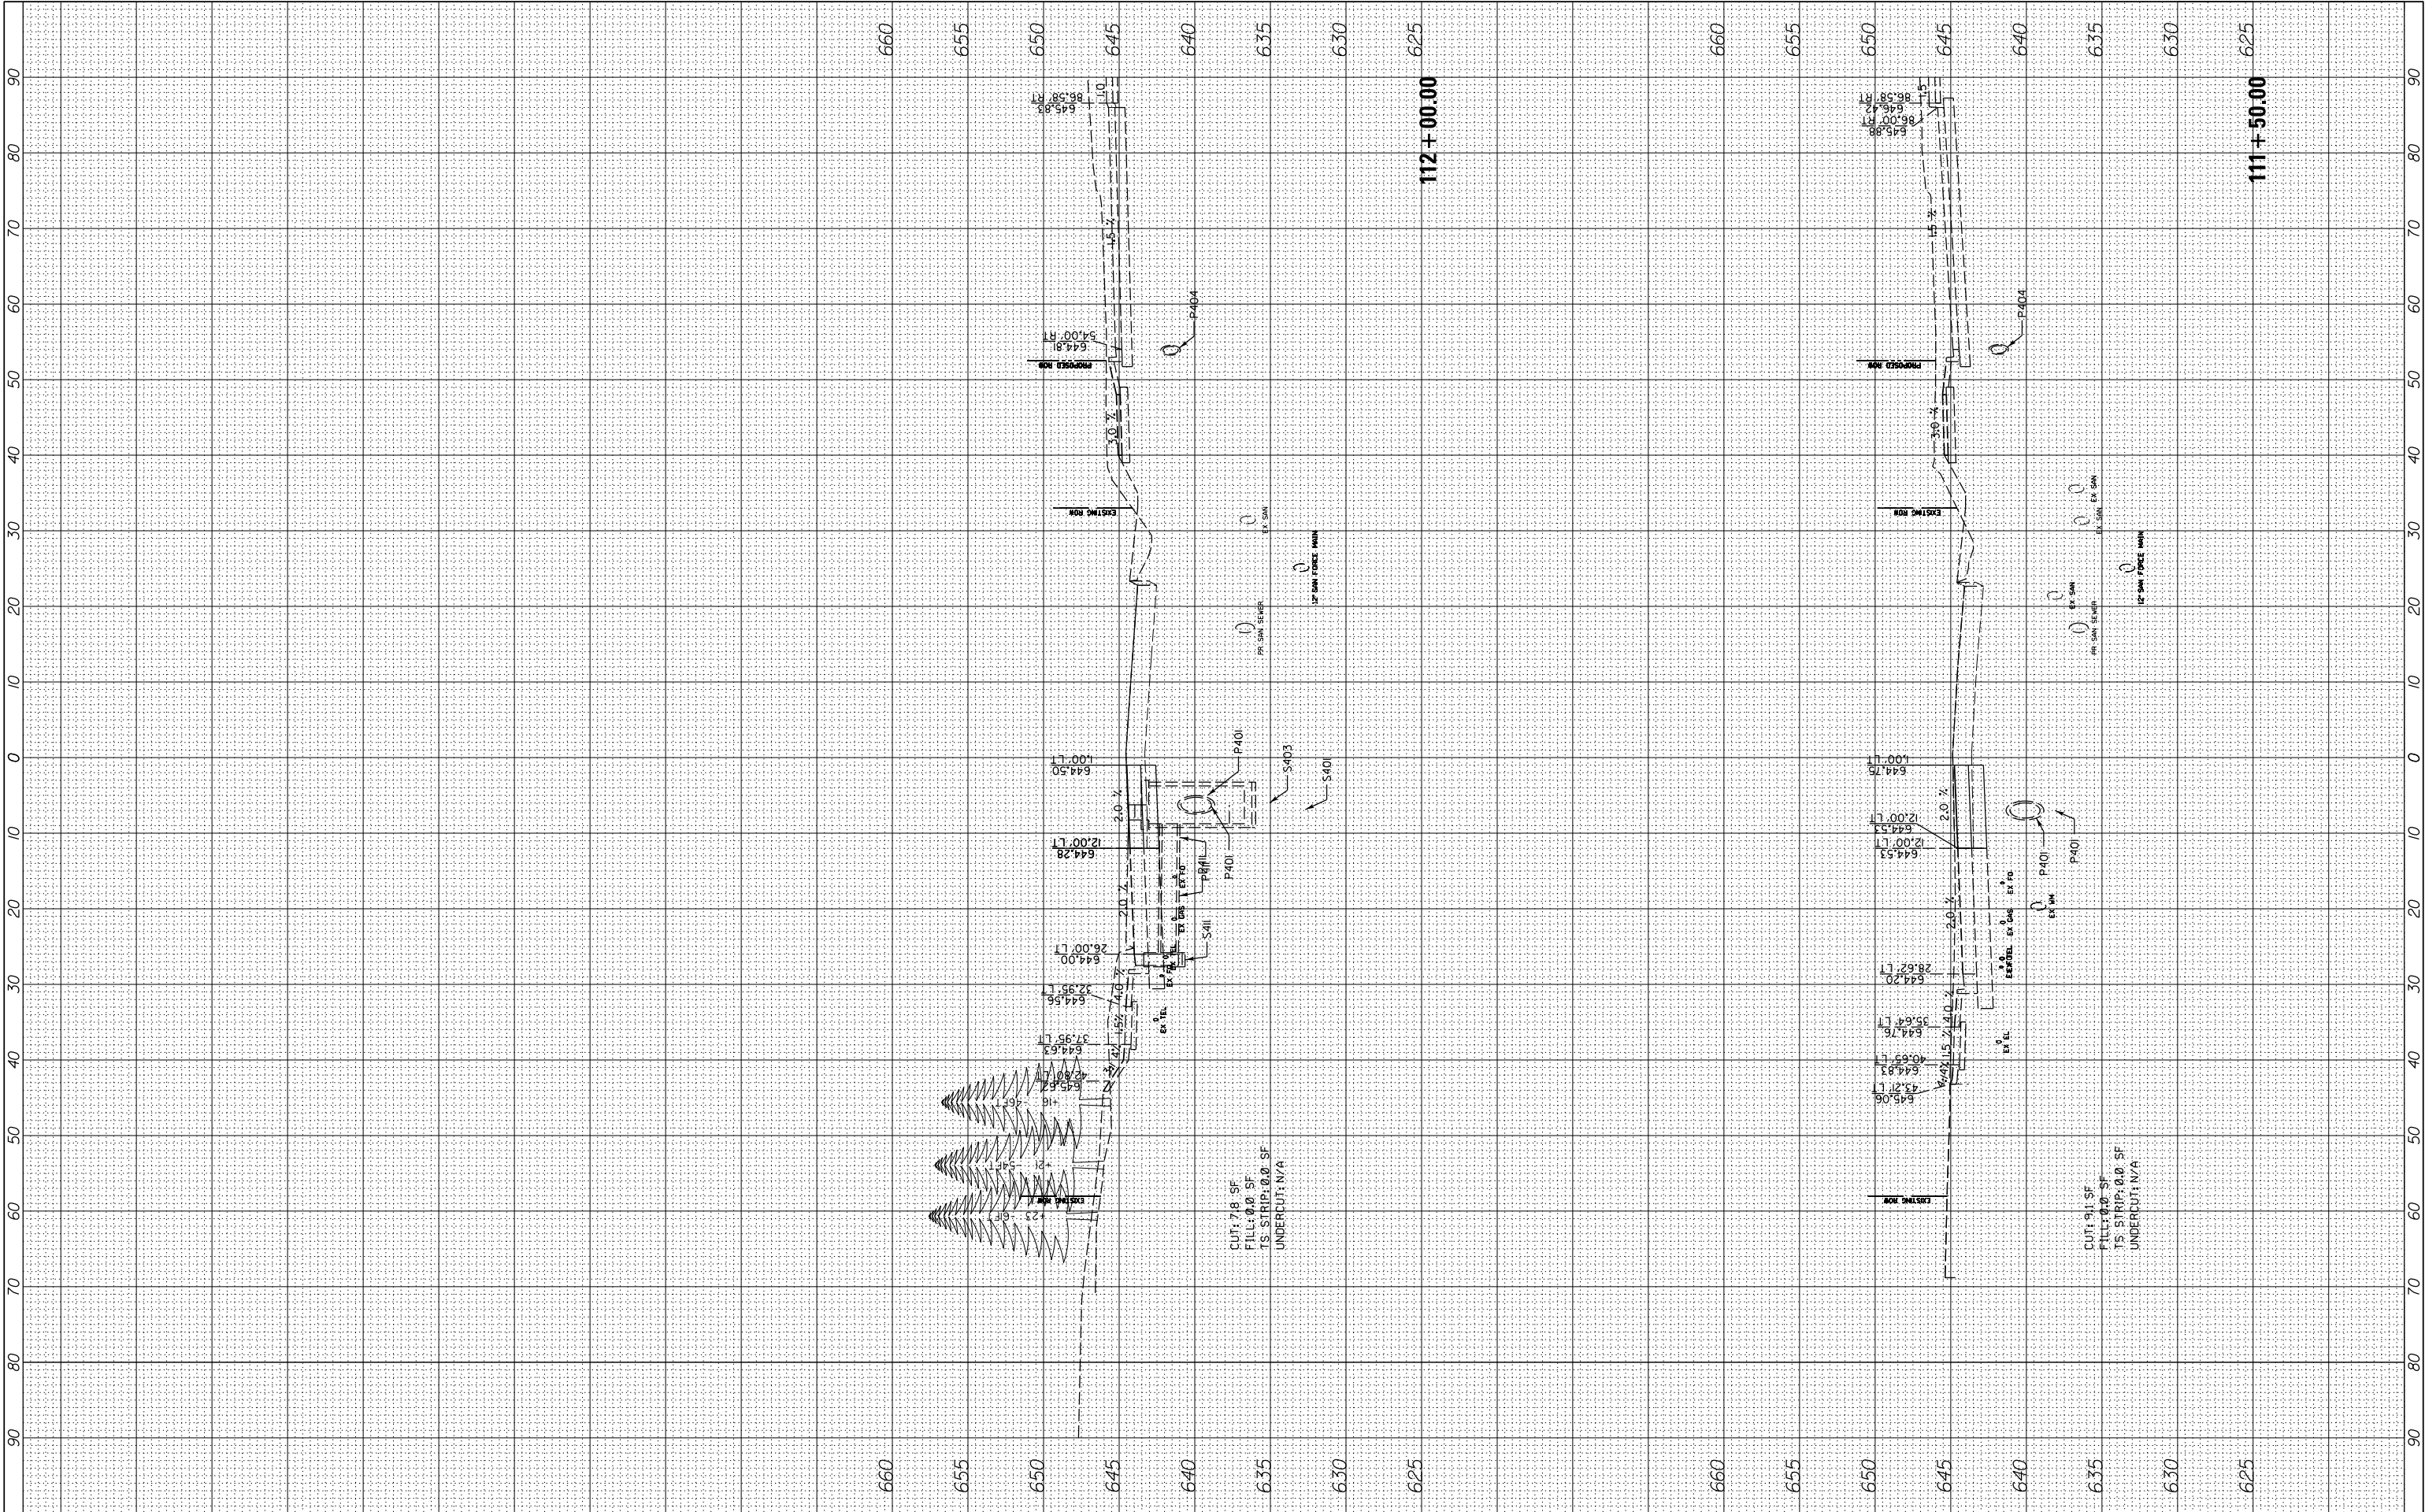

FILE NAME =	USER NAME = cward	DESIGNED -	REVISED -	STATE OF ILLINOIS DEPARTMENT OF TRANSPORTATION	DEERFIELD ROAD RECONSTRUCTION MOT CROSS SECTIONS YEAR 1 STAGE 3				F.A. RTE.	SECTION	COUNTY	TOTAL SHEETS	SHEET NO.
N:\CDDOT\190304.0003A\Civil\XS-MOT-Year1-Stage3-190304.0003A.SHT		DRAWN -	REVISED -		I257	I5-00038-07-WR	LAKE	1090	829				
	PLOT SCALE = 10'	CHECKED -	REVISED -						CONTRACT NO. 6IK62				
Default	PLOT DATE = 8/14/2026	DATE -	REVISED -		SCALE:	SHEET	OF	SHEETS	STA. III+50.00	TO	STA.II2+00.00	ILLINOIS FED. AID PROJECT	

FINAL SURVEY NOTE BOOK NO.	SURVEYED PLOTTED TEMPLATE AREAS CHECKED	BY	DATE


ORIGINAL SURVEY NOTE BOOK NO.	SURVEYED PLOTTED TEMPLATE AREAS CHECKED	BY	DATE

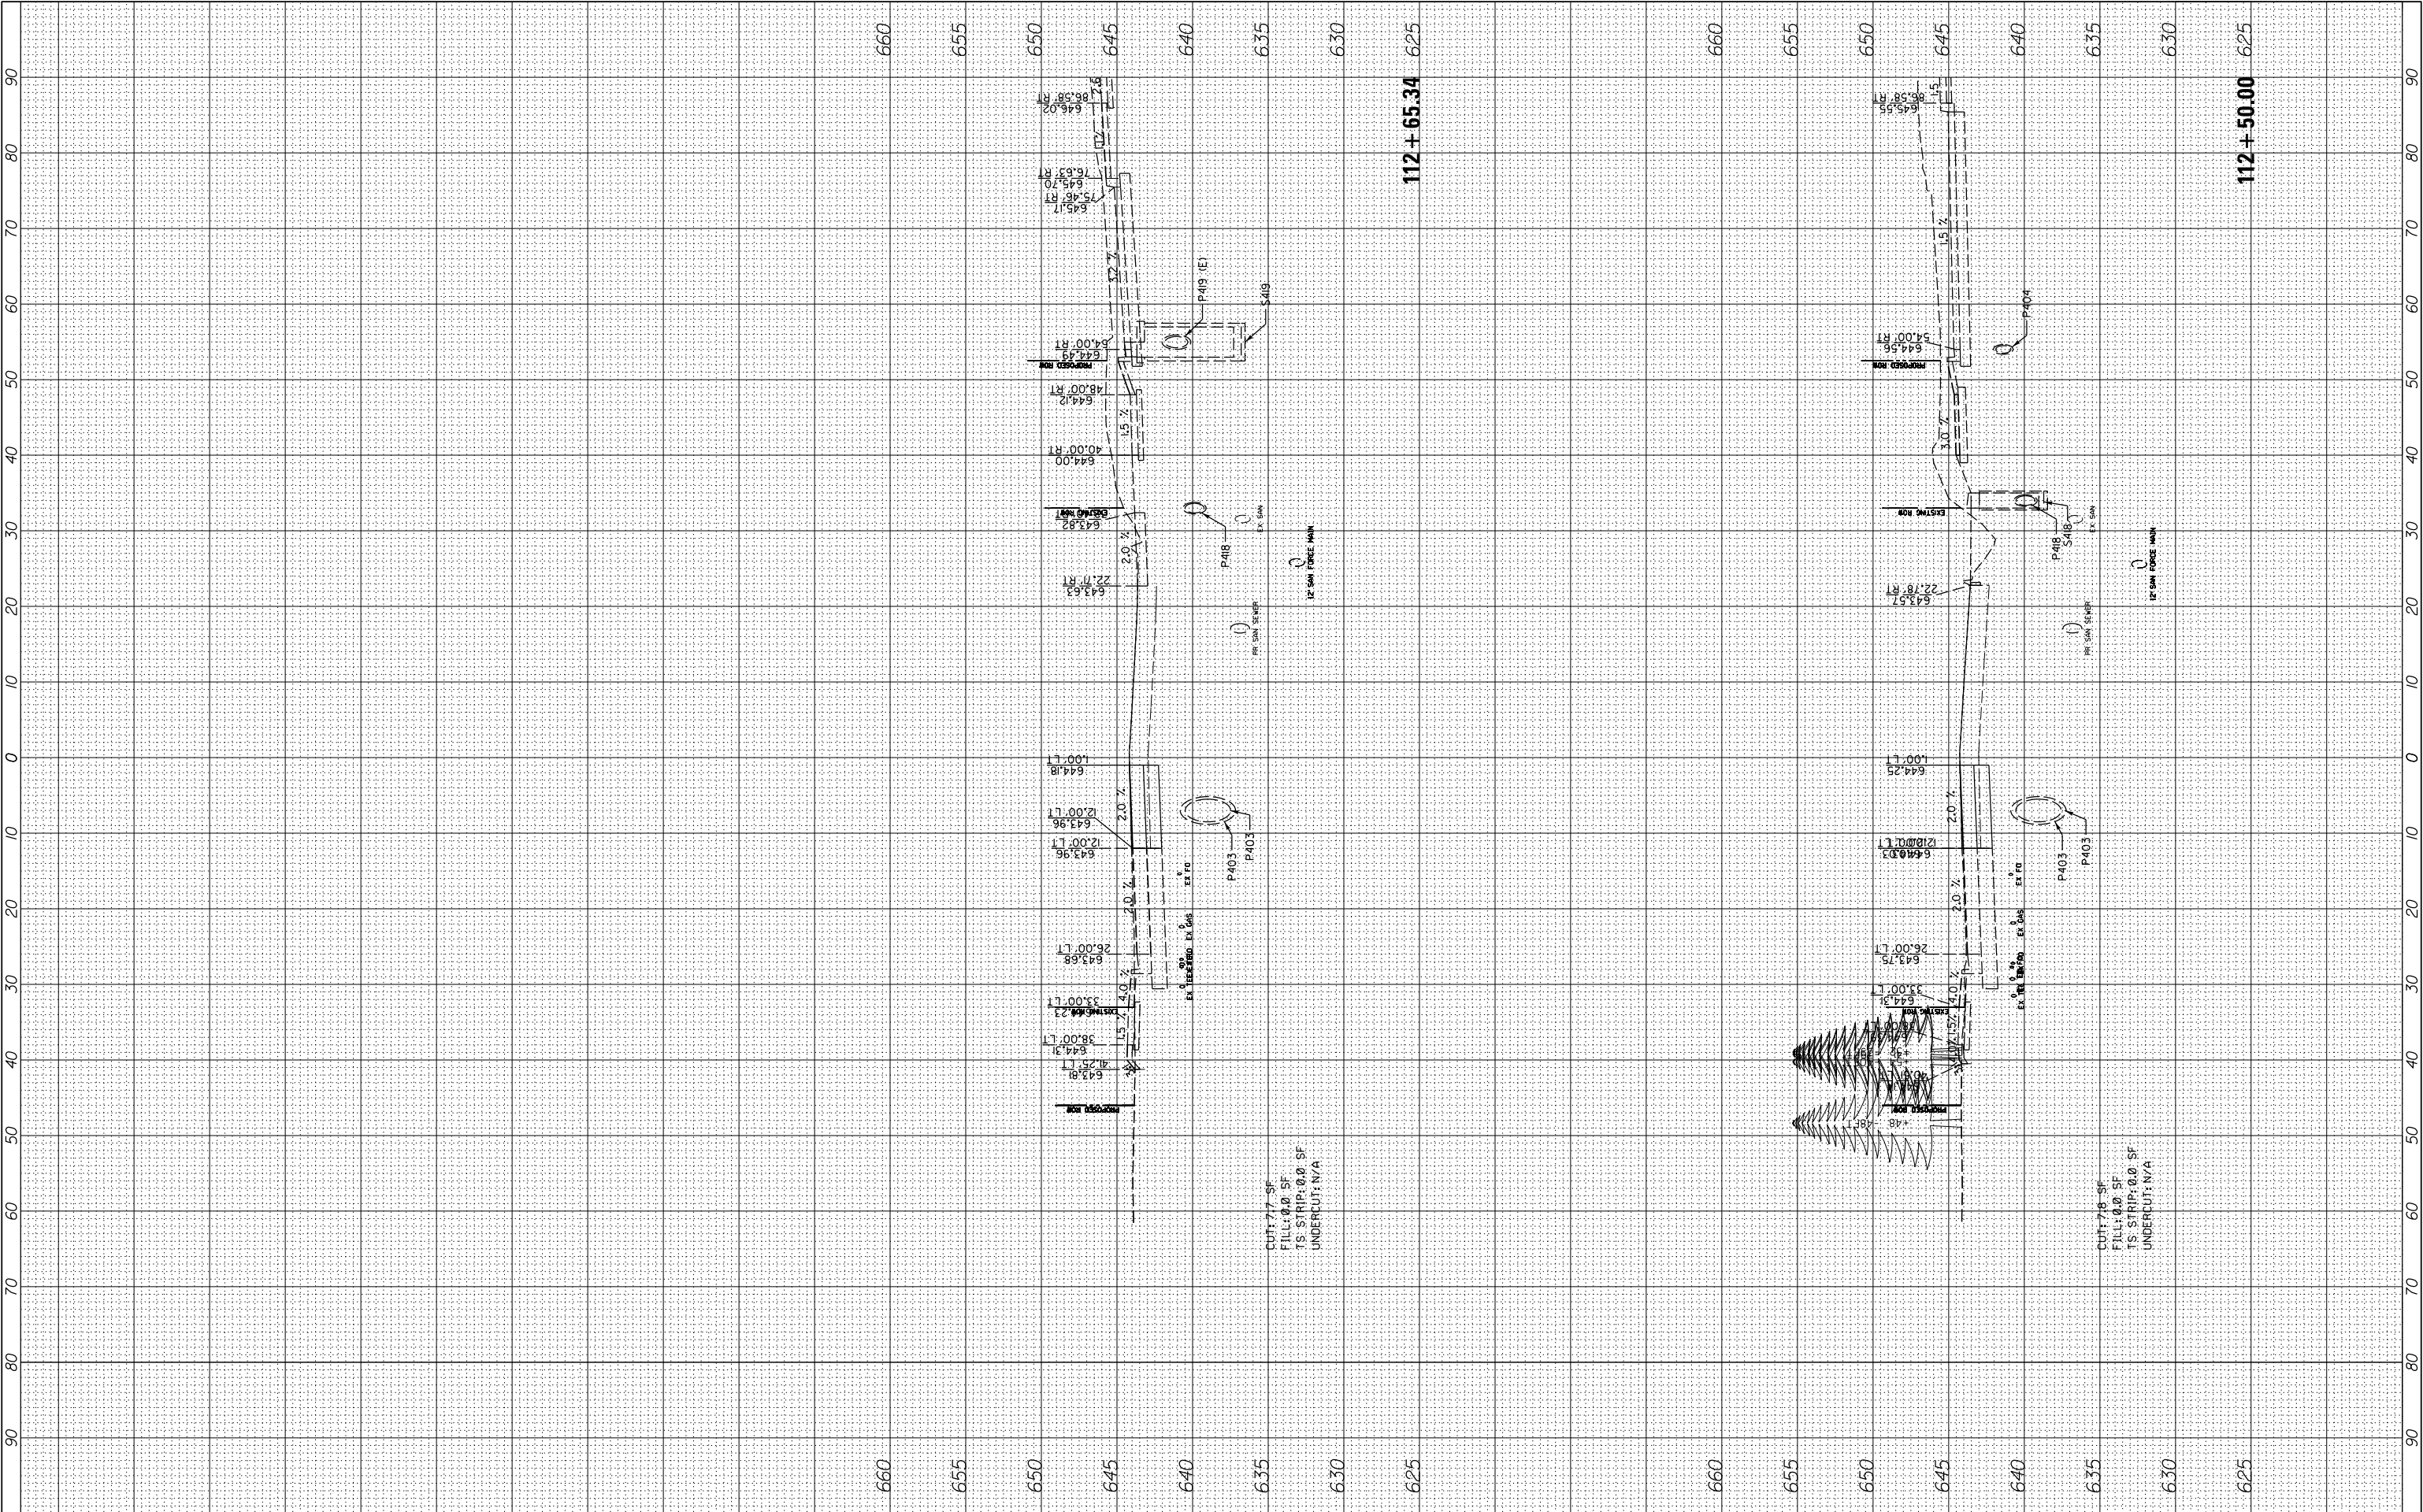

FILE NAME =	USER NAME = cward	DESIGNED -	REVISED -	STATE OF ILLINOIS DEPARTMENT OF TRANSPORTATION	DEERFIELD ROAD RECONSTRUCTION MOT CROSS SECTIONS YEAR 1 STAGE 3				F.A. RTE.	SECTION	COUNTY	TOTAL SHEETS	SHEET NO.
N:\LCDOT\190304.0003A\Civil\XS-MOT-Year1-Stage3-190304.0003A.SHT		DRAWN -	REVISED -		1257	I5-00038-07-WR	LAKE	1090	830				
	PLOT SCALE = 10'	CHECKED -	REVISED -		CONTRACT NO. 6IK62								
Default	PLOT DATE = 8/14/2026	DATE -	REVISED -		SCALE:	SHEET	OF	SHEETS	STA. 112+50.00	TO STA. 112+65.34	ILLINOIS FED. AID PROJECT		

FINAL SURVEY NOTE BOOK NO.	SURVEYED PLOTTED TEMPLATE AREAS CHECKED	BY	DATE


ORIGINAL SURVEY NOTE BOOK NO.	SURVEYED PLOTTED TEMPLATE AREAS CHECKED	BY	DATE

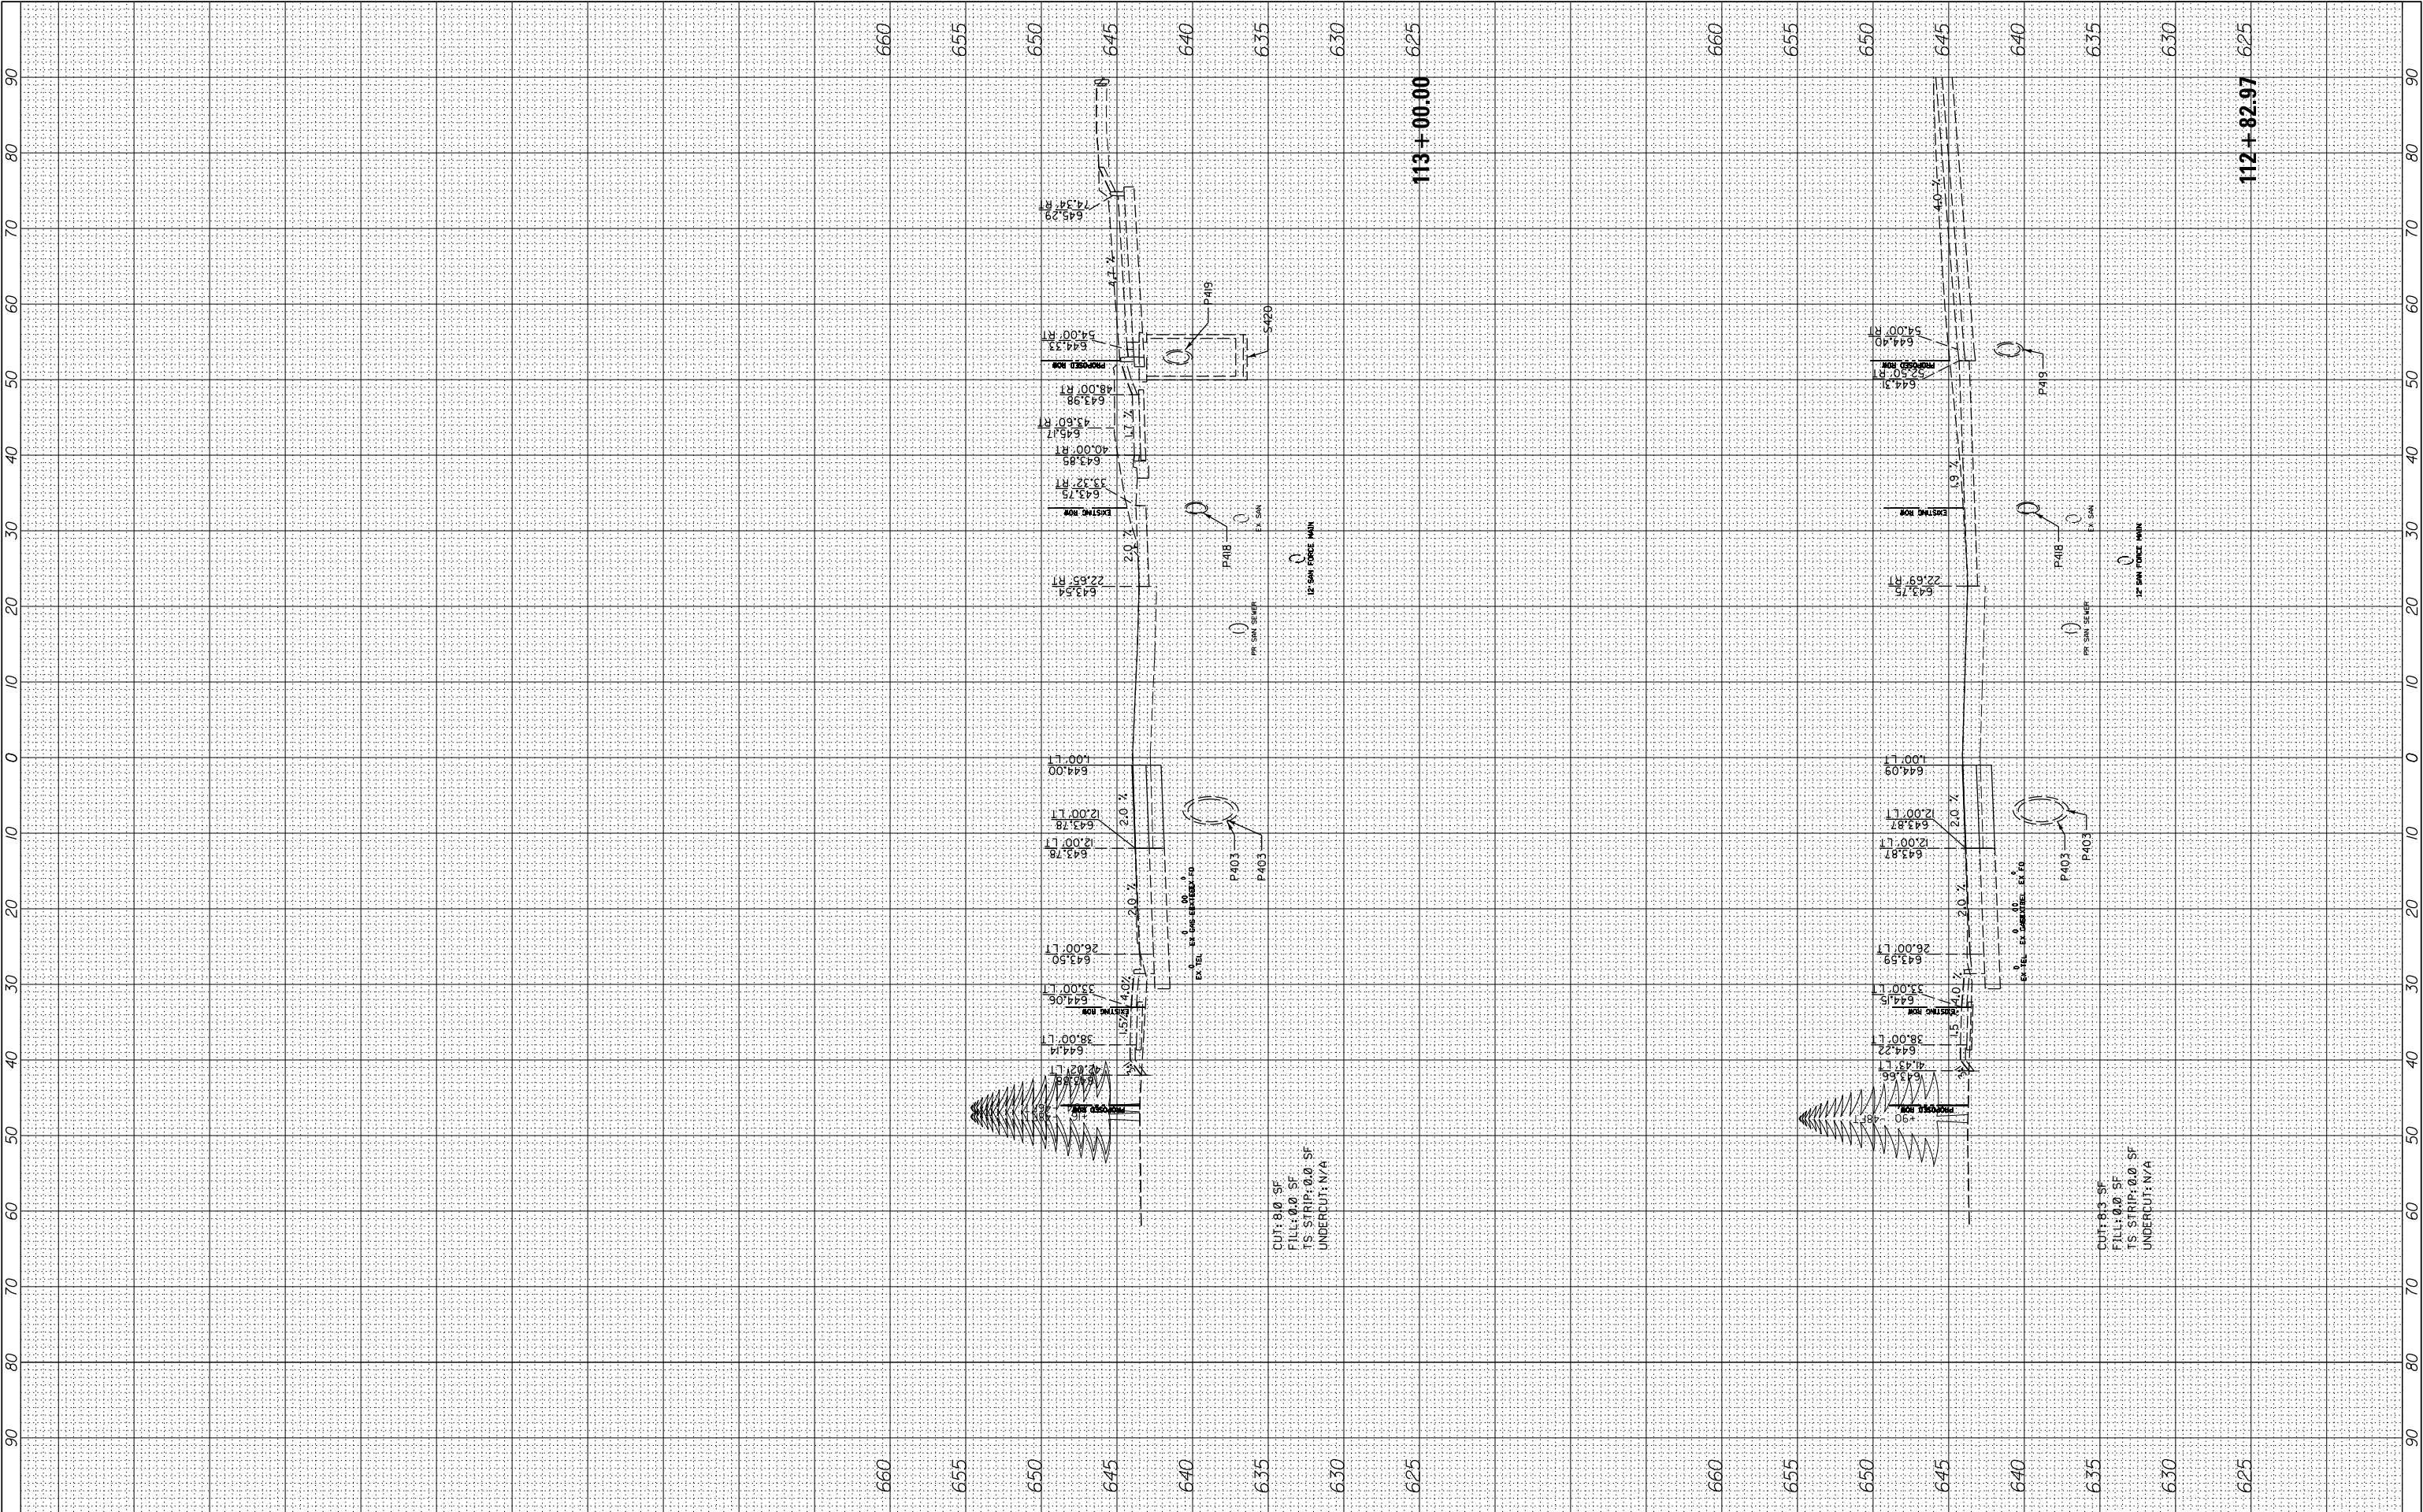

FILE NAME =	USER NAME = cward	DESIGNED -	REVISED -	STATE OF ILLINOIS DEPARTMENT OF TRANSPORTATION	DEERFIELD ROAD RECONSTRUCTION MOT CROSS SECTIONS YEAR 1 STAGE 3				F.A. RTE.	SECTION	COUNTY	TOTAL SHEETS	SHEET NO.
N:\LCDOT\190304.0003A\Civil\XS-MOT-Year1-Stage3-190304.0003A.SHT		DRAWN -	REVISED -		1257	15-00038-07-WR	LAKE	1090	831				
	PLOT SCALE = 10'	CHECKED -	REVISED -						CONTRACT NO. 61K62				
Default	PLOT DATE = 8/14/2026	DATE -	REVISED -		SCALE:	SHEET	OF	SHEETS	STA. 112+82.97	TO STA. 113+00.00	ILLINOIS FED. AID PROJECT		

FINAL SURVEY NOTE BOOK NO.	SURVEYED PLOTTED TEMPLATE AREAS CHECKED	BY	DATE

ORIGINAL SURVEY NOTE BOOK NO.	SURVEYED PLOTTED TEMPLATE AREAS CHECKED	BY	DATE

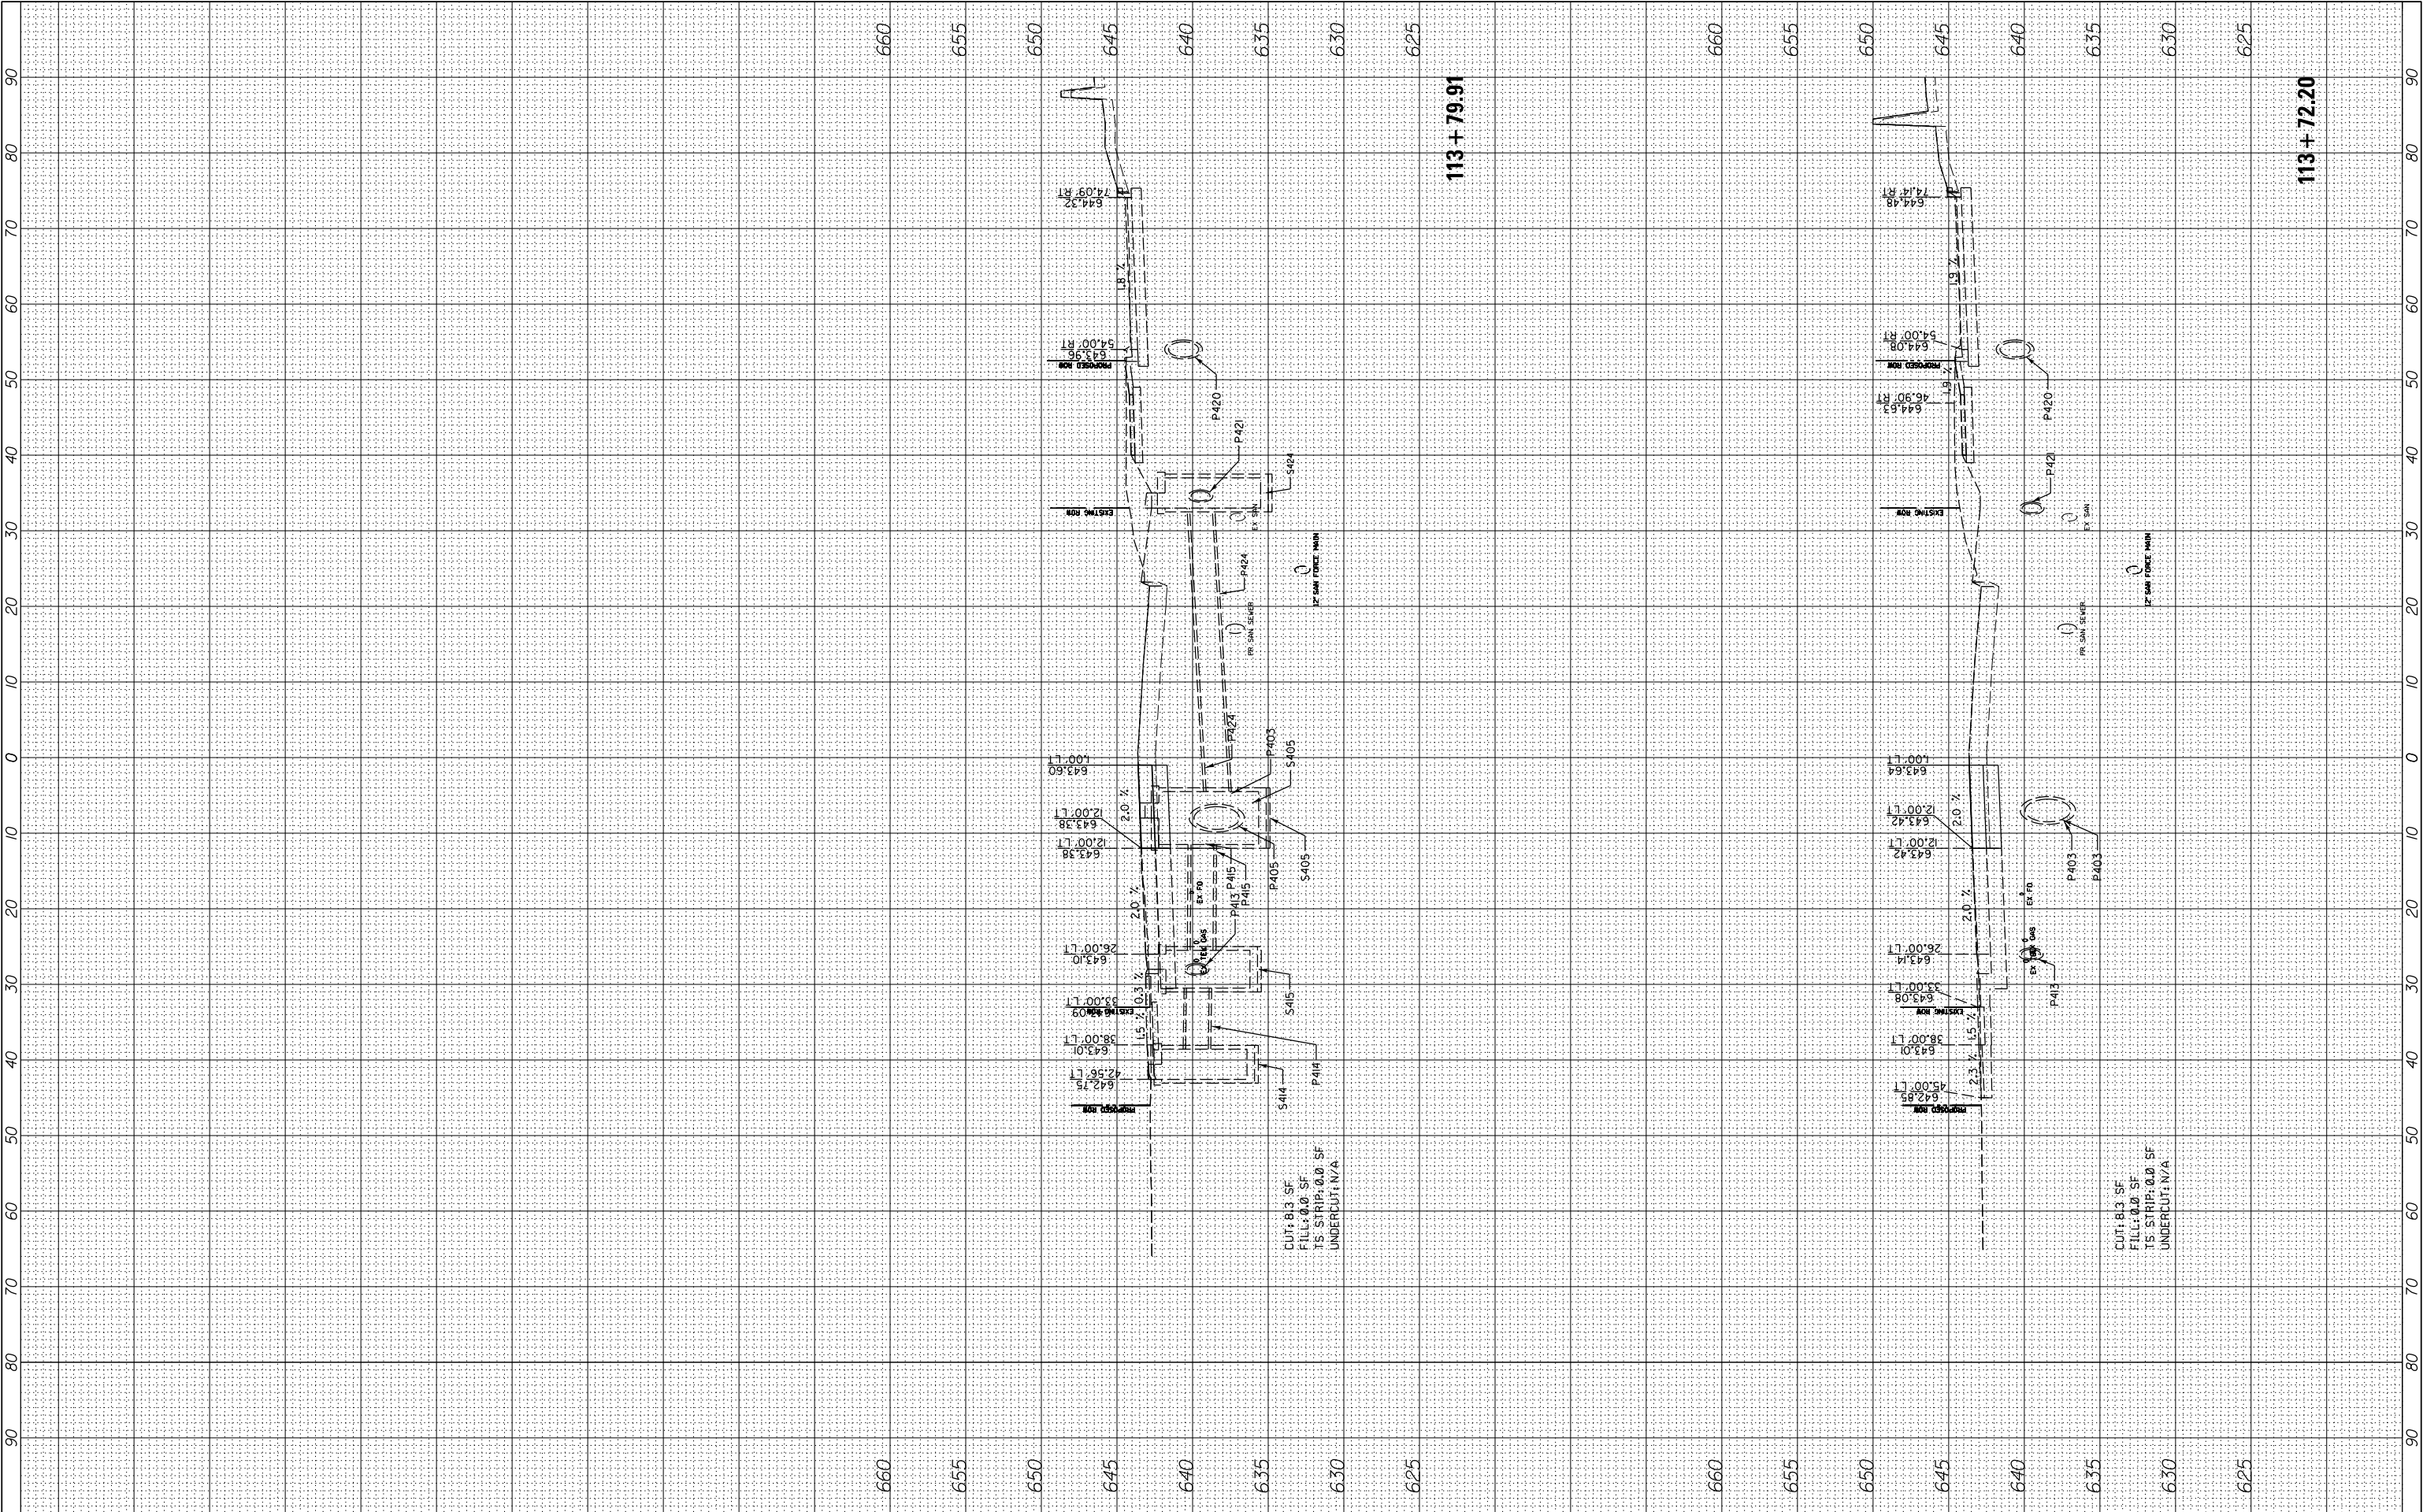


FILE NAME =		USER NAME = cward		DESIGNED -		REVISED -	
N:\L\CDOT\190304.0003A\Civil\XS-MOT-Year1-Stage3-190304.0003A.SHT		190304.0003A.SHT		DRAWN -		REVISED -	
PLOT SCALE = 10'				CHECKED -		REVISED -	
PLOT DATE = 8/14/2026				DATE -		REVISED -	

STATE OF ILLINOIS DEPARTMENT OF TRANSPORTATION				DEERFIELD ROAD RECONSTRUCTION MOT CROSS SECTIONS YEAR 1 STAGE 3			
SCALE:		SHEET	OF	SHEETS	STA. 113+72.20	TO	STA. 113+79.91

F.A. RTE.	SECTION	COUNTY	TOTAL SHEETS	SHEET NO.
I257	I5-00038-07-WR	LAKE	1090	833
CONTRACT NO. 6IK62				
ILLINOIS FED. AID PROJECT				

FINAL SURVEY NOTE BOOK NO.	SURVEYED PLOTTED TEMPLATE AREAS CHECKED	BY	DATE

ORIGINAL SURVEY NOTE BOOK NO.	SURVEYED PLOTTED TEMPLATE AREAS CHECKED	BY	DATE

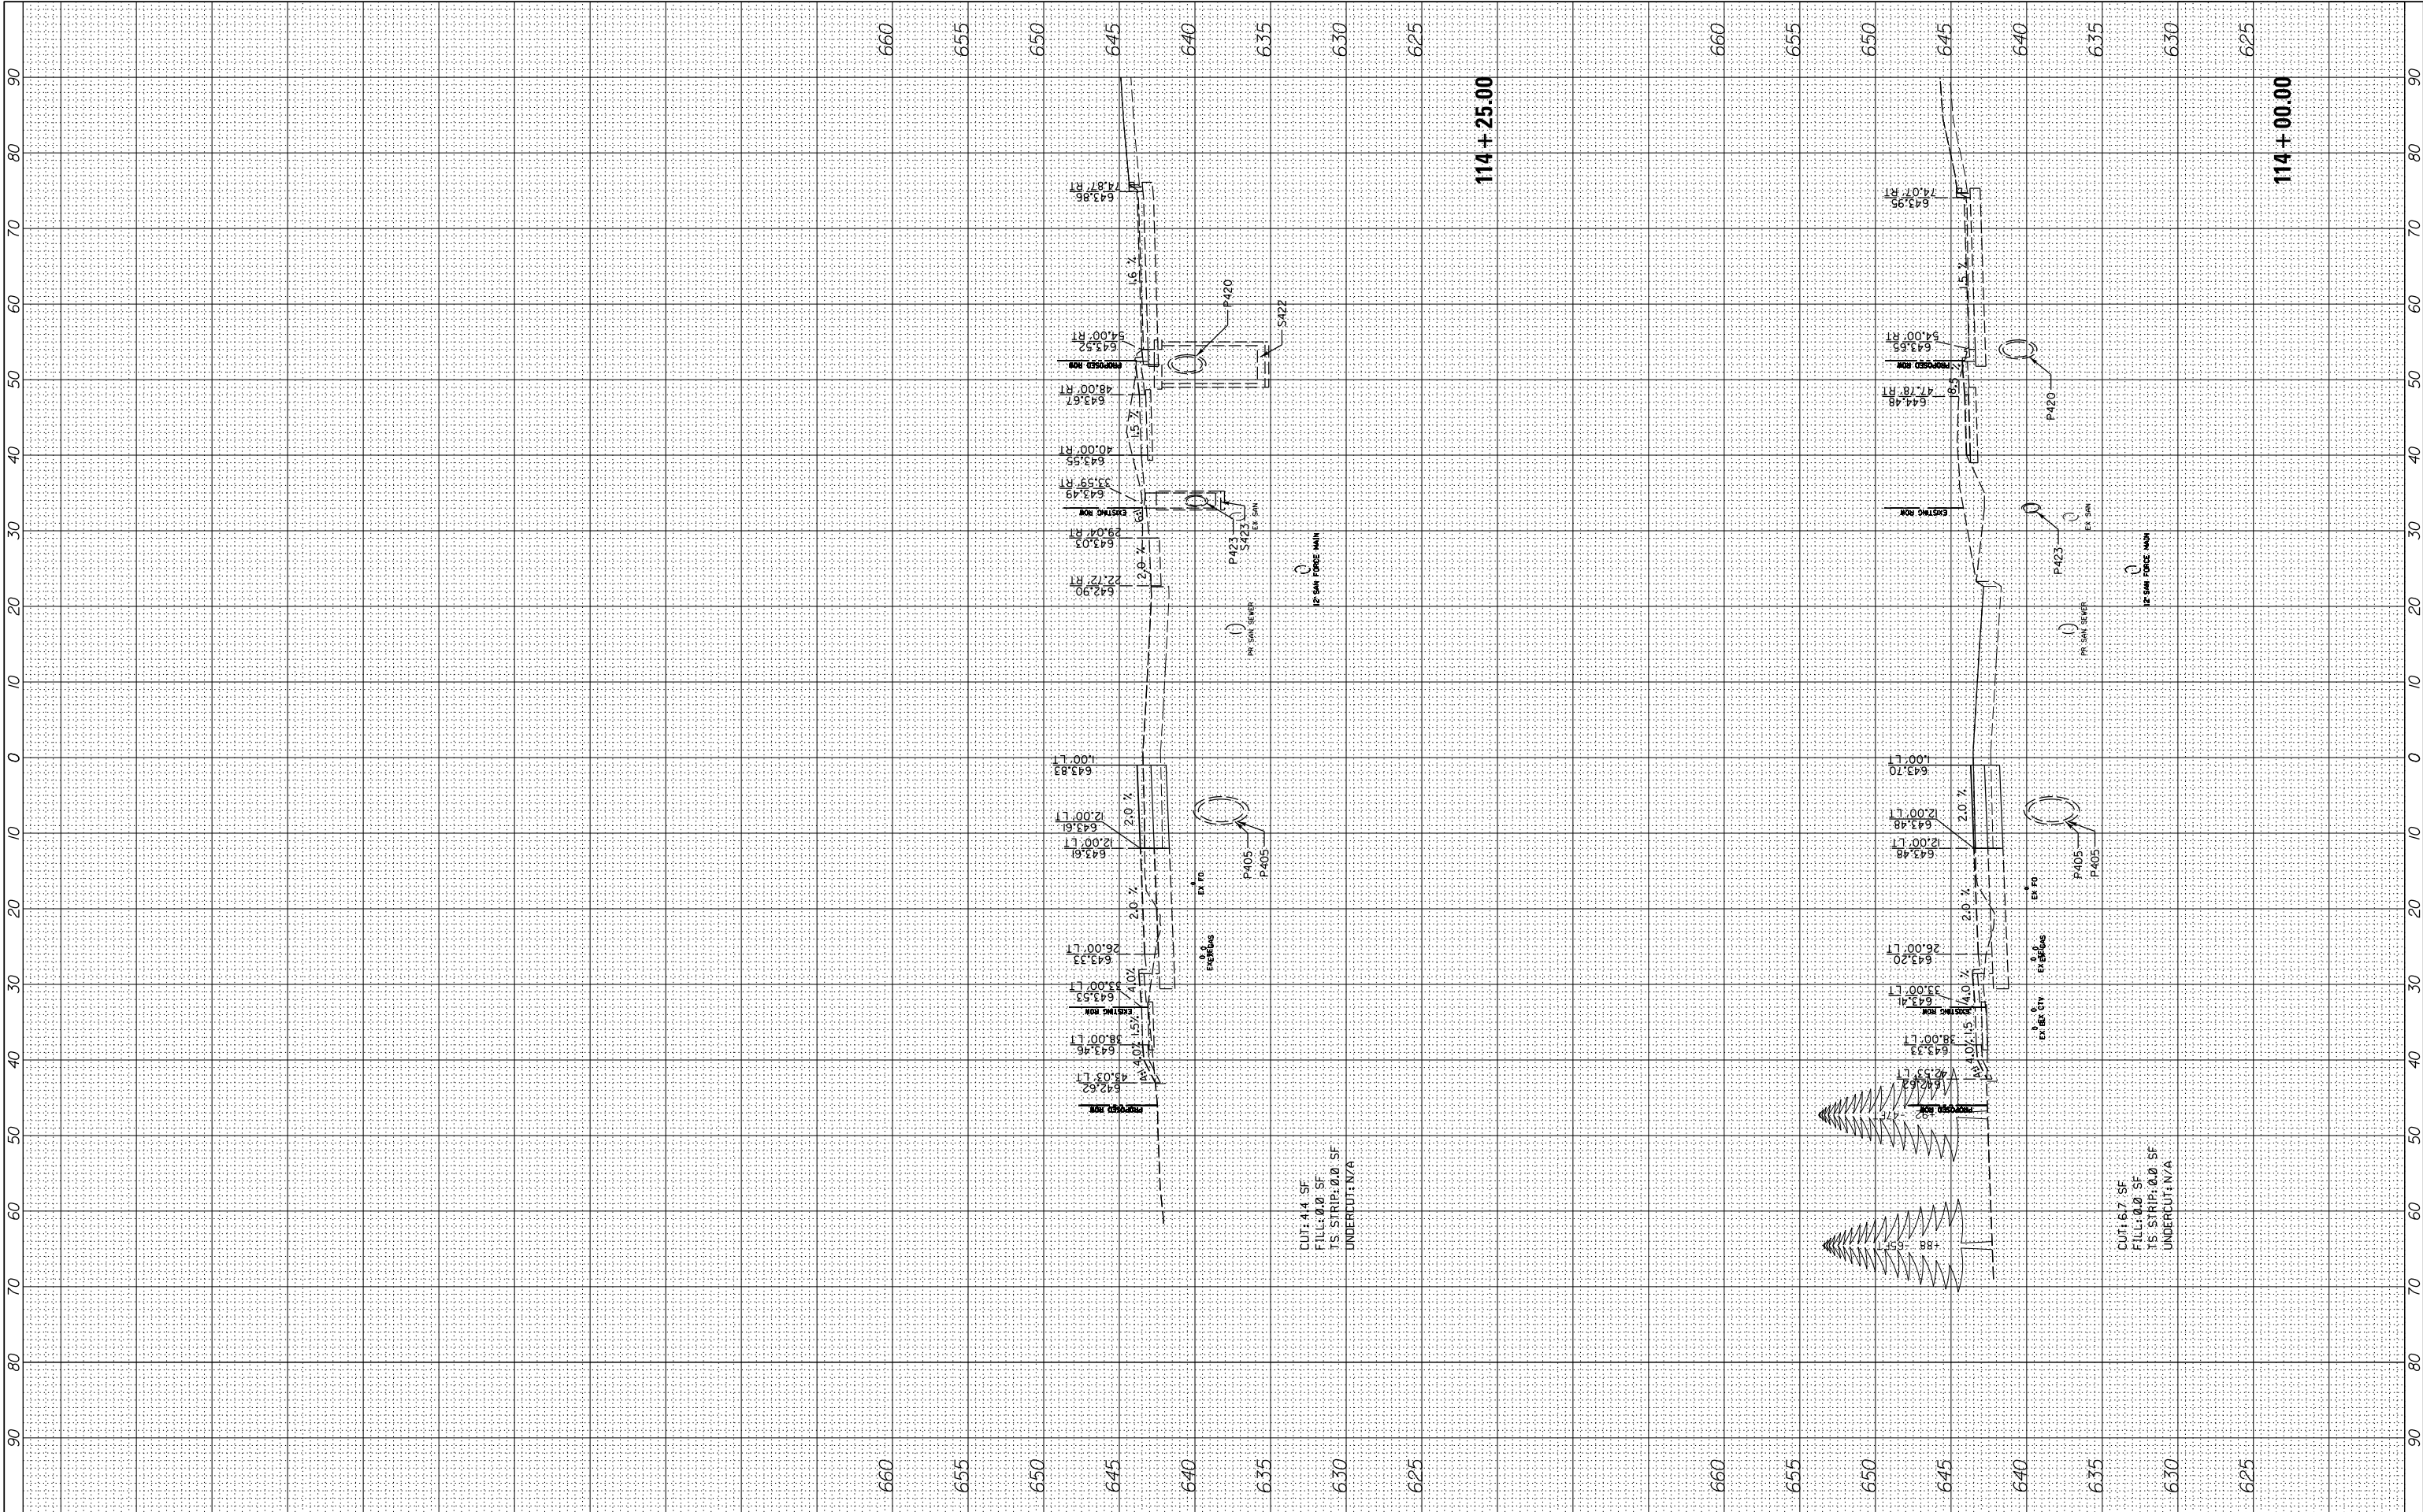


FILE NAME =		USER NAME = cward		DESIGNED -		REVISED -	
N:\L\CDOT\190304\0003A\Civil\XS-MOT-Year1-Stage3-190304.0003A.SHT		190304.0003A.SHT		DRAWN -		REVISED -	
PLOT SCALE = 10'		PLOT DATE = 8/14/2026		CHECKED -		REVISED -	
Default				DATE -		REVISED -	

STATE OF ILLINOIS DEPARTMENT OF TRANSPORTATION				DEERFIELD ROAD RECONSTRUCTION MOT CROSS SECTIONS YEAR 1 STAGE 3			
SCALE:		SHEET OF		SHEETS		STA. 114+00.00 TO STA. 114+25.00	

F.A. RTE.	SECTION	COUNTY	TOTAL SHEETS	SHEET NO.
1257	I5-00038-07-WR	LAKE	1090	834
CONTRACT NO. 6IK62				
ILLINOIS FED. AID PROJECT				

FINAL SURVEY NO.	SURVEYED NOTE BOOK	BY	DATE


ORIGINAL SURVEY NO.	SURVEYED NOTE BOOK	BY	DATE

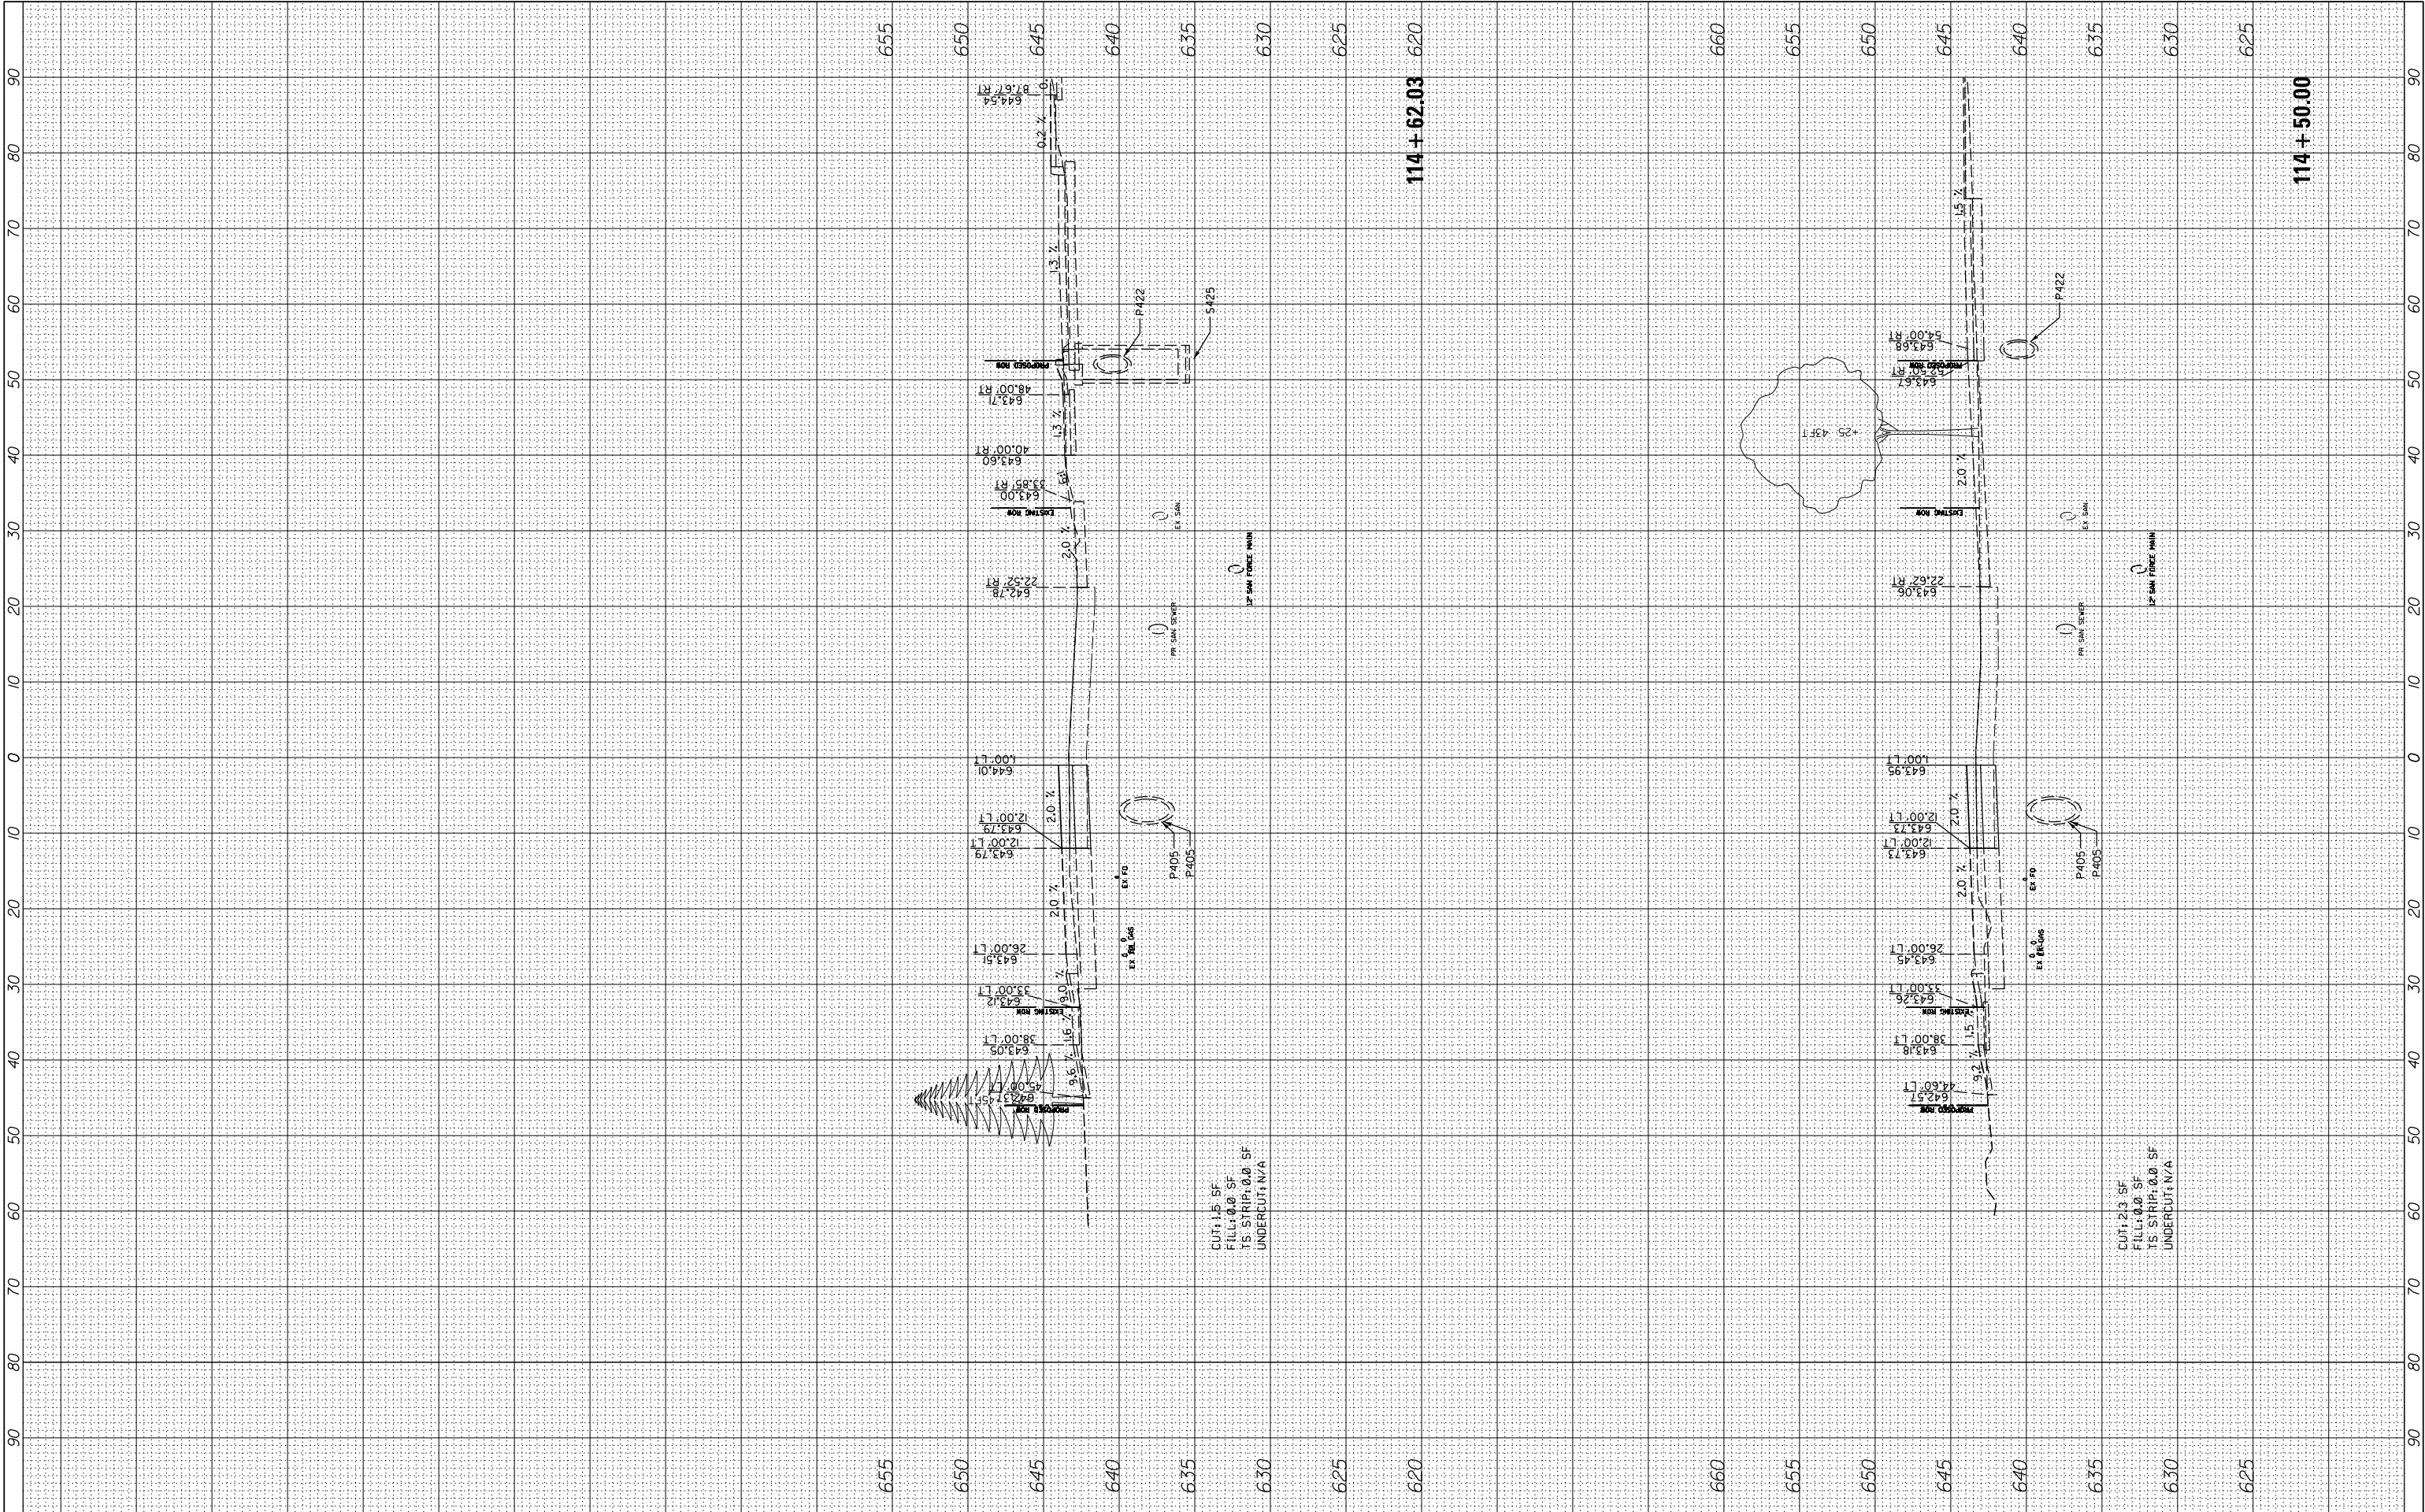

FILE NAME =		USER NAME = cward		DESIGNED -		REVISED -		STATE OF ILLINOIS DEPARTMENT OF TRANSPORTATION				DEERFIELD ROAD RECONSTRUCTION				F.A.	SECTION	COUNTY	TOTAL	SHEET	
N:\L\CDOT\190304.0003A\Civil\XS-MOT-Year1-Stage3-190304.0003A.SHT		DRAWN -		REVISED -		MOT CROSS SECTIONS YEAR 1 STAGE 3						1257	I5-00038-07-WR	LAKE	1090	835					
PLOT SCALE = 10'		CHECKED -		REVISED -																	
PLOT DATE = 8/14/2026		DATE -		REVISED -		SCALE:						SHEET	OF	SHEETS	STA. 114+50.00	TO STA.114+62.03					
Default																					

FINAL SURVEY NOTE BOOK NO.	SURVEYED PLOTTED TEMPLATE AREAS CHECKED	BY	DATE


ORIGINAL SURVEY NOTE BOOK NO.	SURVEYED PLOTTED TEMPLATE AREAS CHECKED	BY	DATE

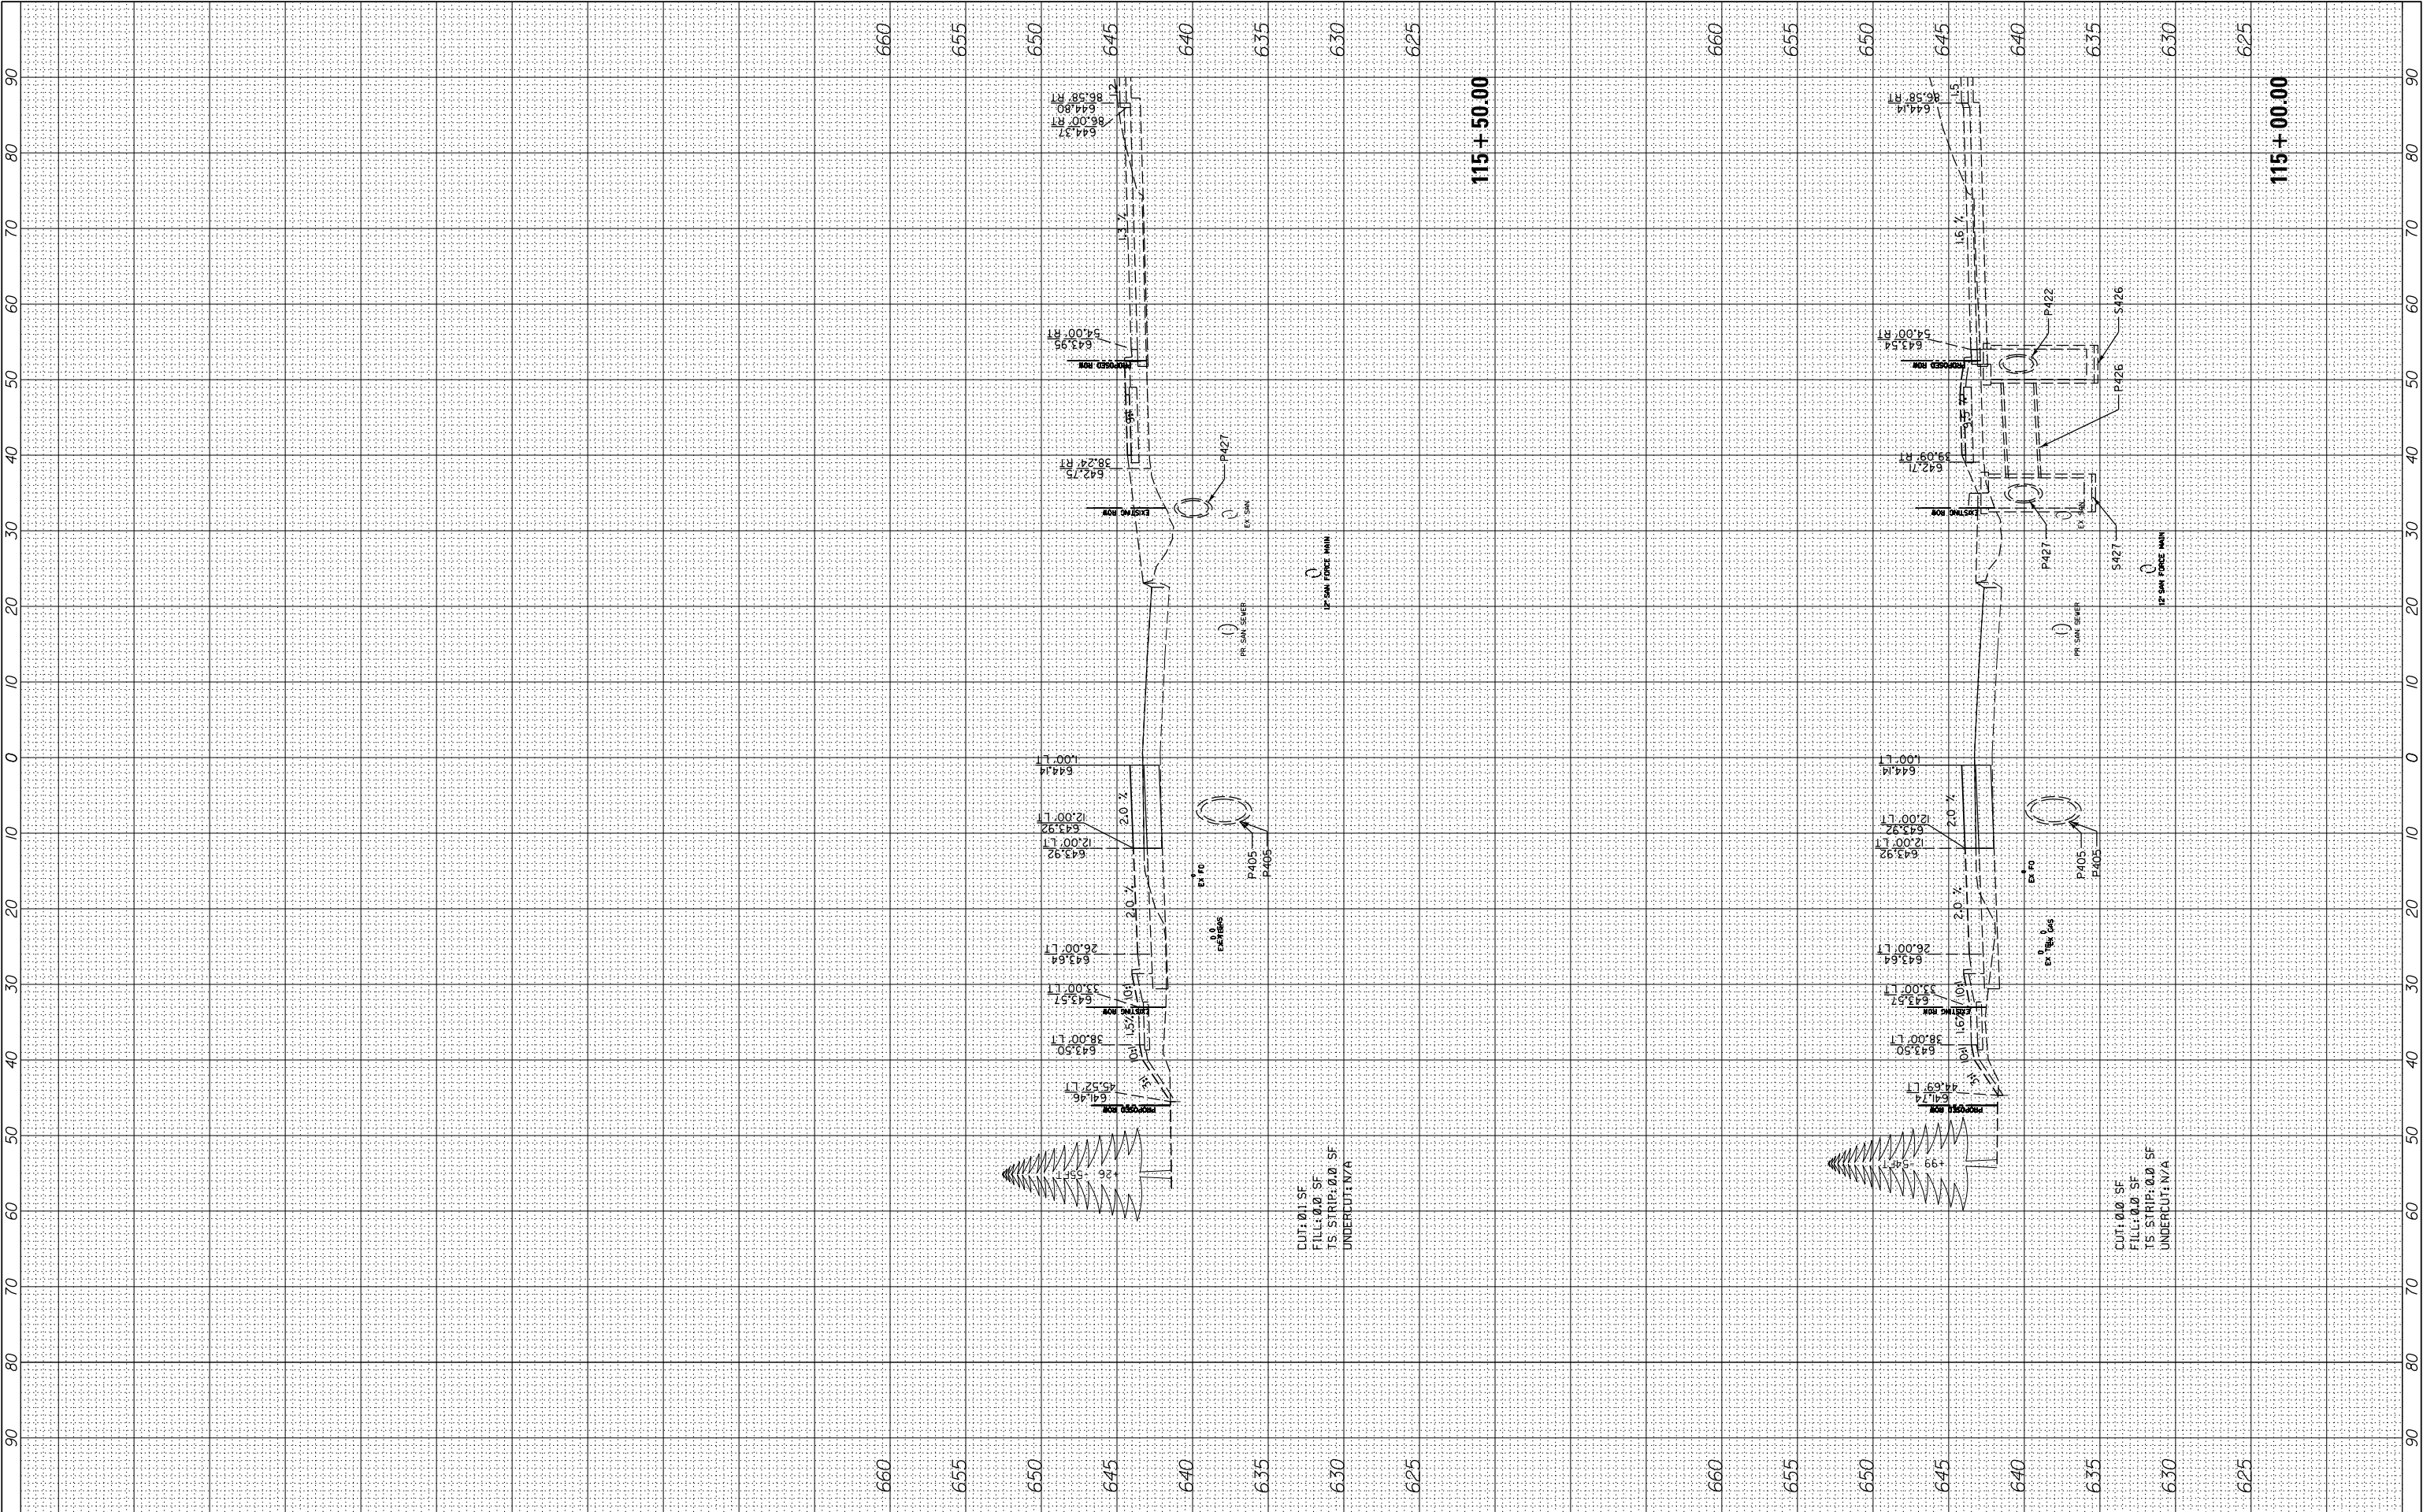

FILE NAME =		USER NAME = cward	DESIGNED -	REVISED -	STATE OF ILLINOIS DEPARTMENT OF TRANSPORTATION				DEERFIELD ROAD RECONSTRUCTION				F.A. RTE.	SECTION	COUNTY	TOTAL SHEETS	SHEET NO.	
N:\L\CDOT\190304.0003A\Civil\XS-MOT-Year1-Stage3-190304.0003A.SHT			DRAWN -	REVISED -					MOT CROSS SECTIONS YEAR 1 STAGE 3				1257	I5-00038-07-WR	LAKE	1090	836	
PLOT SCALE = 10'			CHECKED -	REVISED -									CONTRACT NO. 6IK62					
PLOT DATE = 8/14/2026			DATE -	REVISED -									ILLINOIS FED. AID PROJECT					
Default									SCALE:	SHEET	OF	SHEETS	STA. 115+00.00 TO STA. 115+50.00					

FINAL SURVEY NOTE BOOK NO.	SURVEYED PLOTTED TEMPLATE AREAS CHECKED	BY	DATE


ORIGINAL SURVEY NOTE BOOK NO.	SURVEYED PLOTTED TEMPLATE AREAS CHECKED	BY	DATE

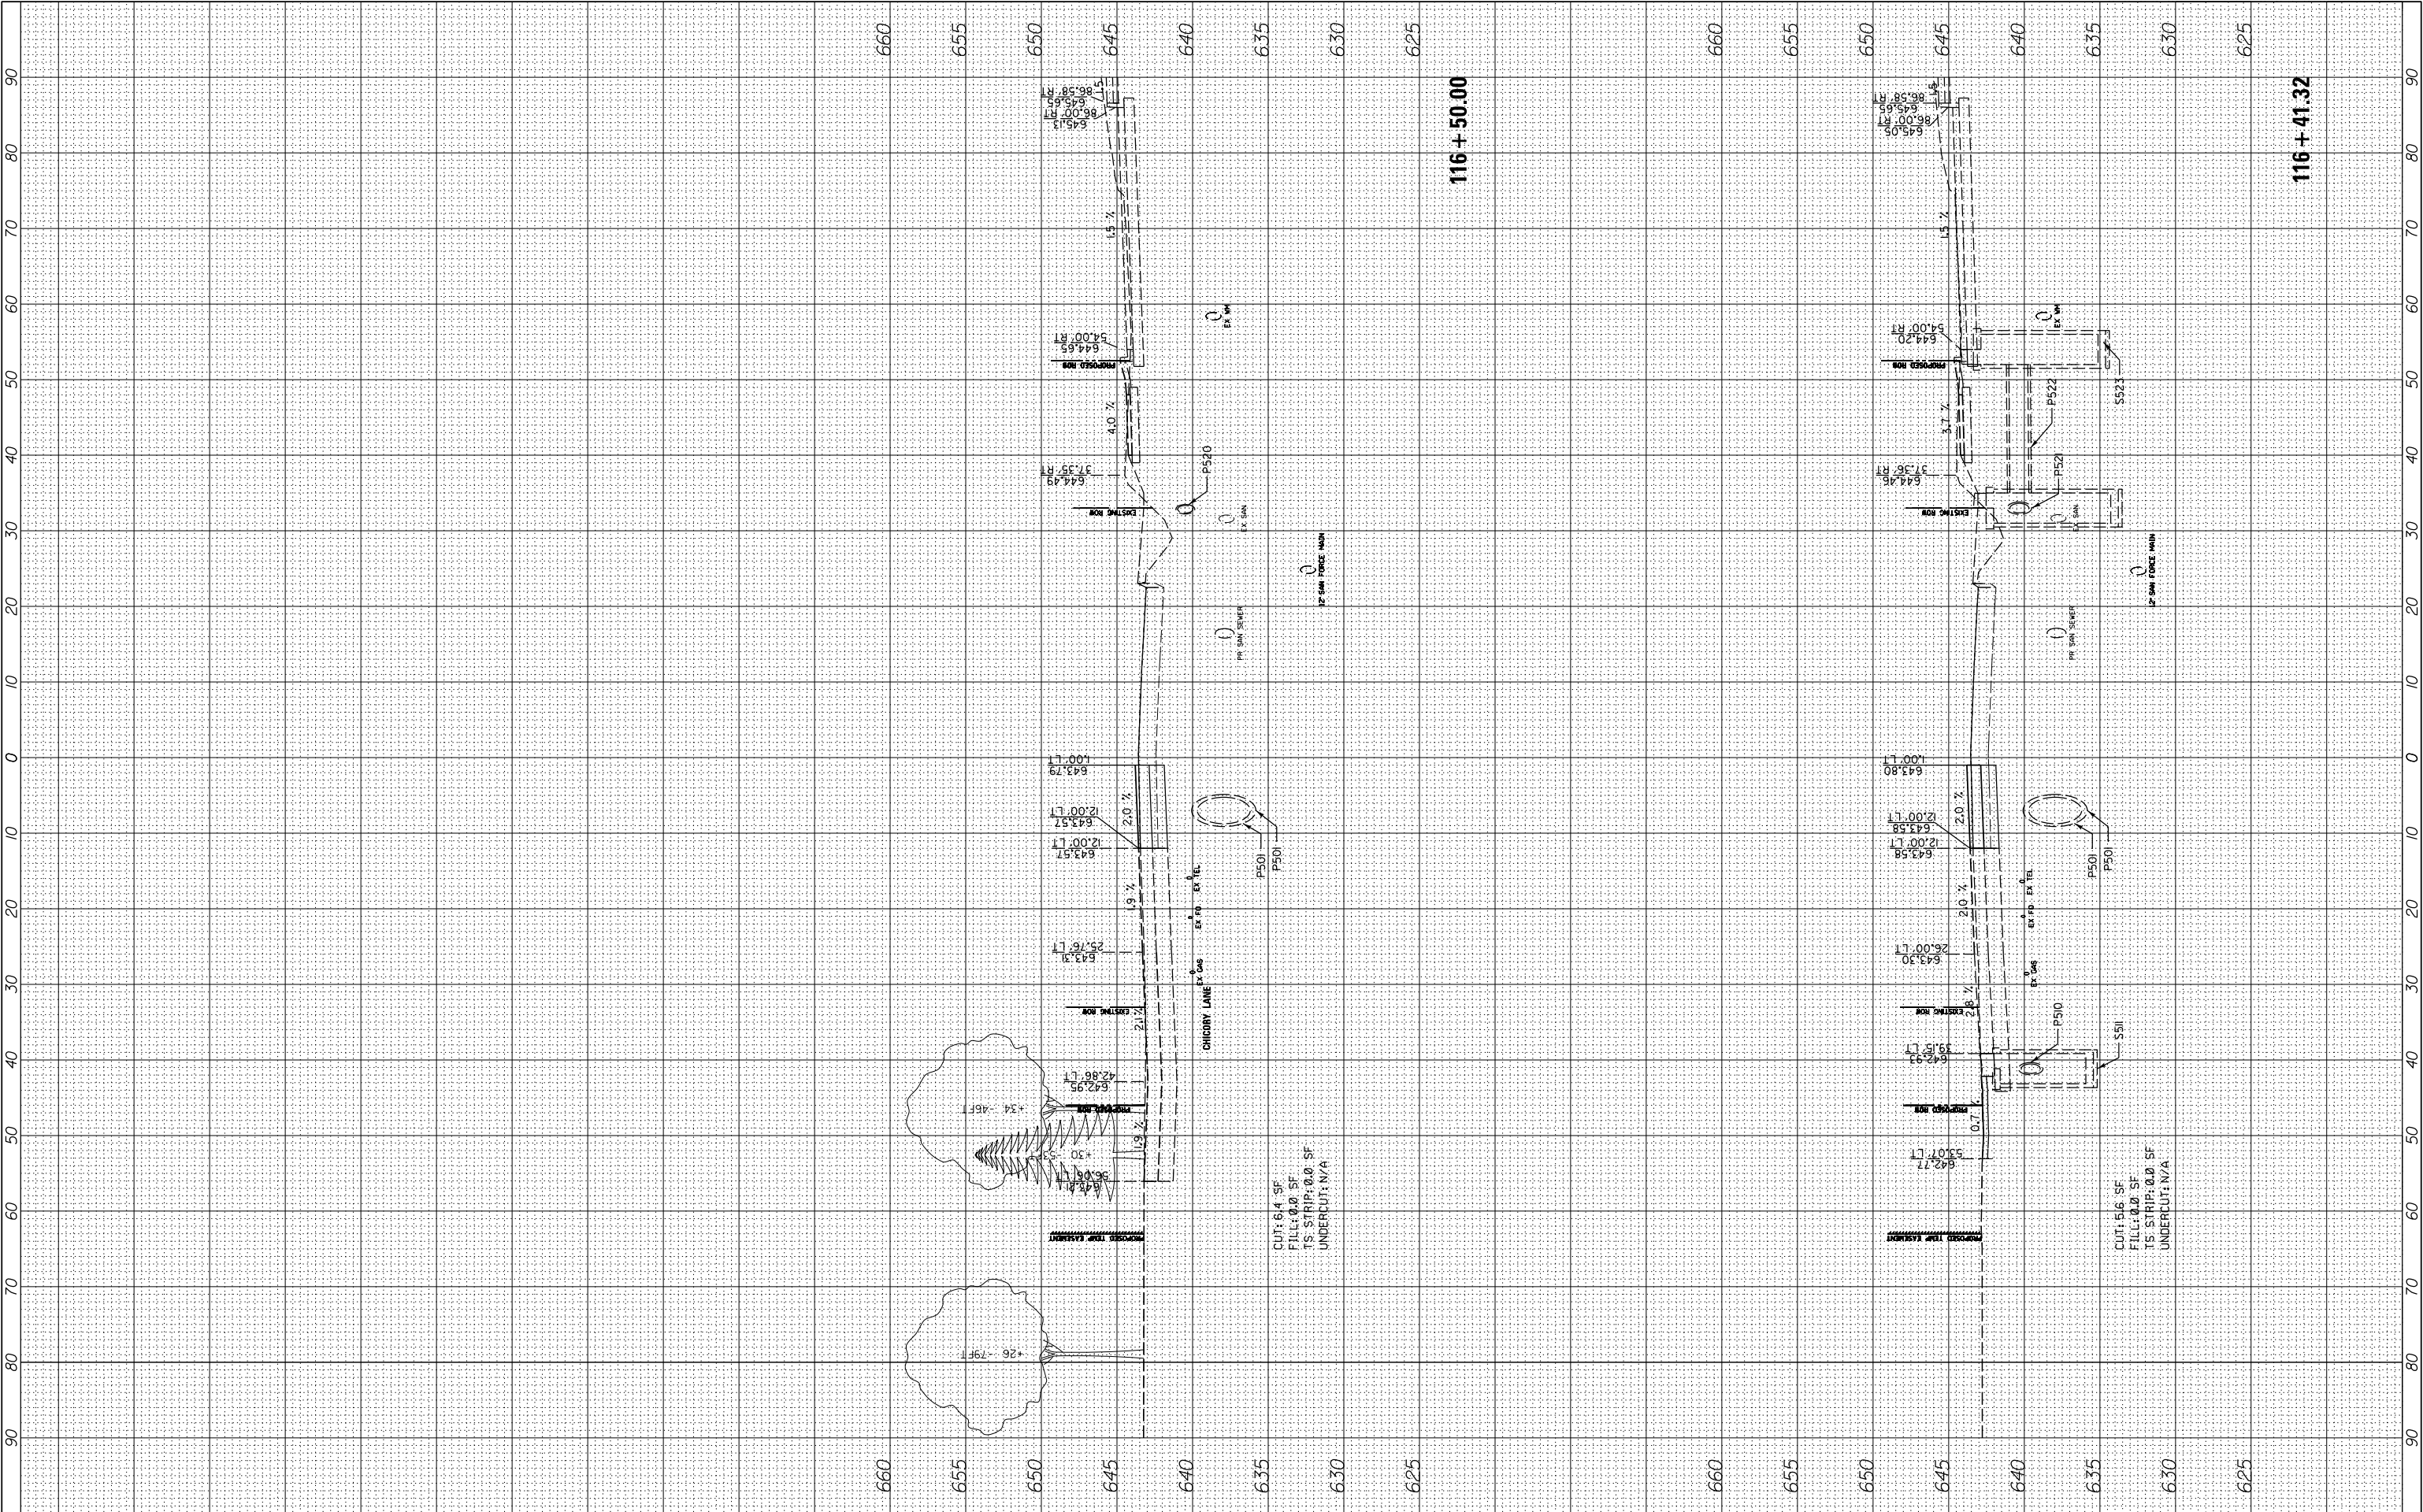

FILE NAME =	USER NAME = cward	DESIGNED -	REVISED -	STATE OF ILLINOIS DEPARTMENT OF TRANSPORTATION	DEERFIELD ROAD RECONSTRUCTION MOT CROSS SECTIONS YEAR 1 STAGE 3				F.A. RTE.	SECTION	COUNTY	TOTAL SHEETS	SHEET NO.
N:\CDDOT\190304.0003A\Civil\XS-MOT-Year1-Stage3-190304.0003A.SHT		DRAWN -	REVISED -		I257	I5-00038-07-WR	LAKE	1090	838				
	PLOT SCALE = 10'	CHECKED -	REVISED -		CONTRACT NO. 6IK62								
Default	PLOT DATE = 8/14/2026	DATE -	REVISED -		SCALE:	SHEET	OF	SHEETS	STA. 116+41.32	TO STA. 116+50.00	ILLINOIS FED. AID PROJECT		

FINAL SURVEY NOTE BOOK NO.	SURVEYED PLOTTED TEMPLATE AREAS CHECKED	BY	DATE


ORIGINAL SURVEY NOTE BOOK NO.	SURVEYED PLOTTED TEMPLATE AREAS CHECKED	BY	DATE

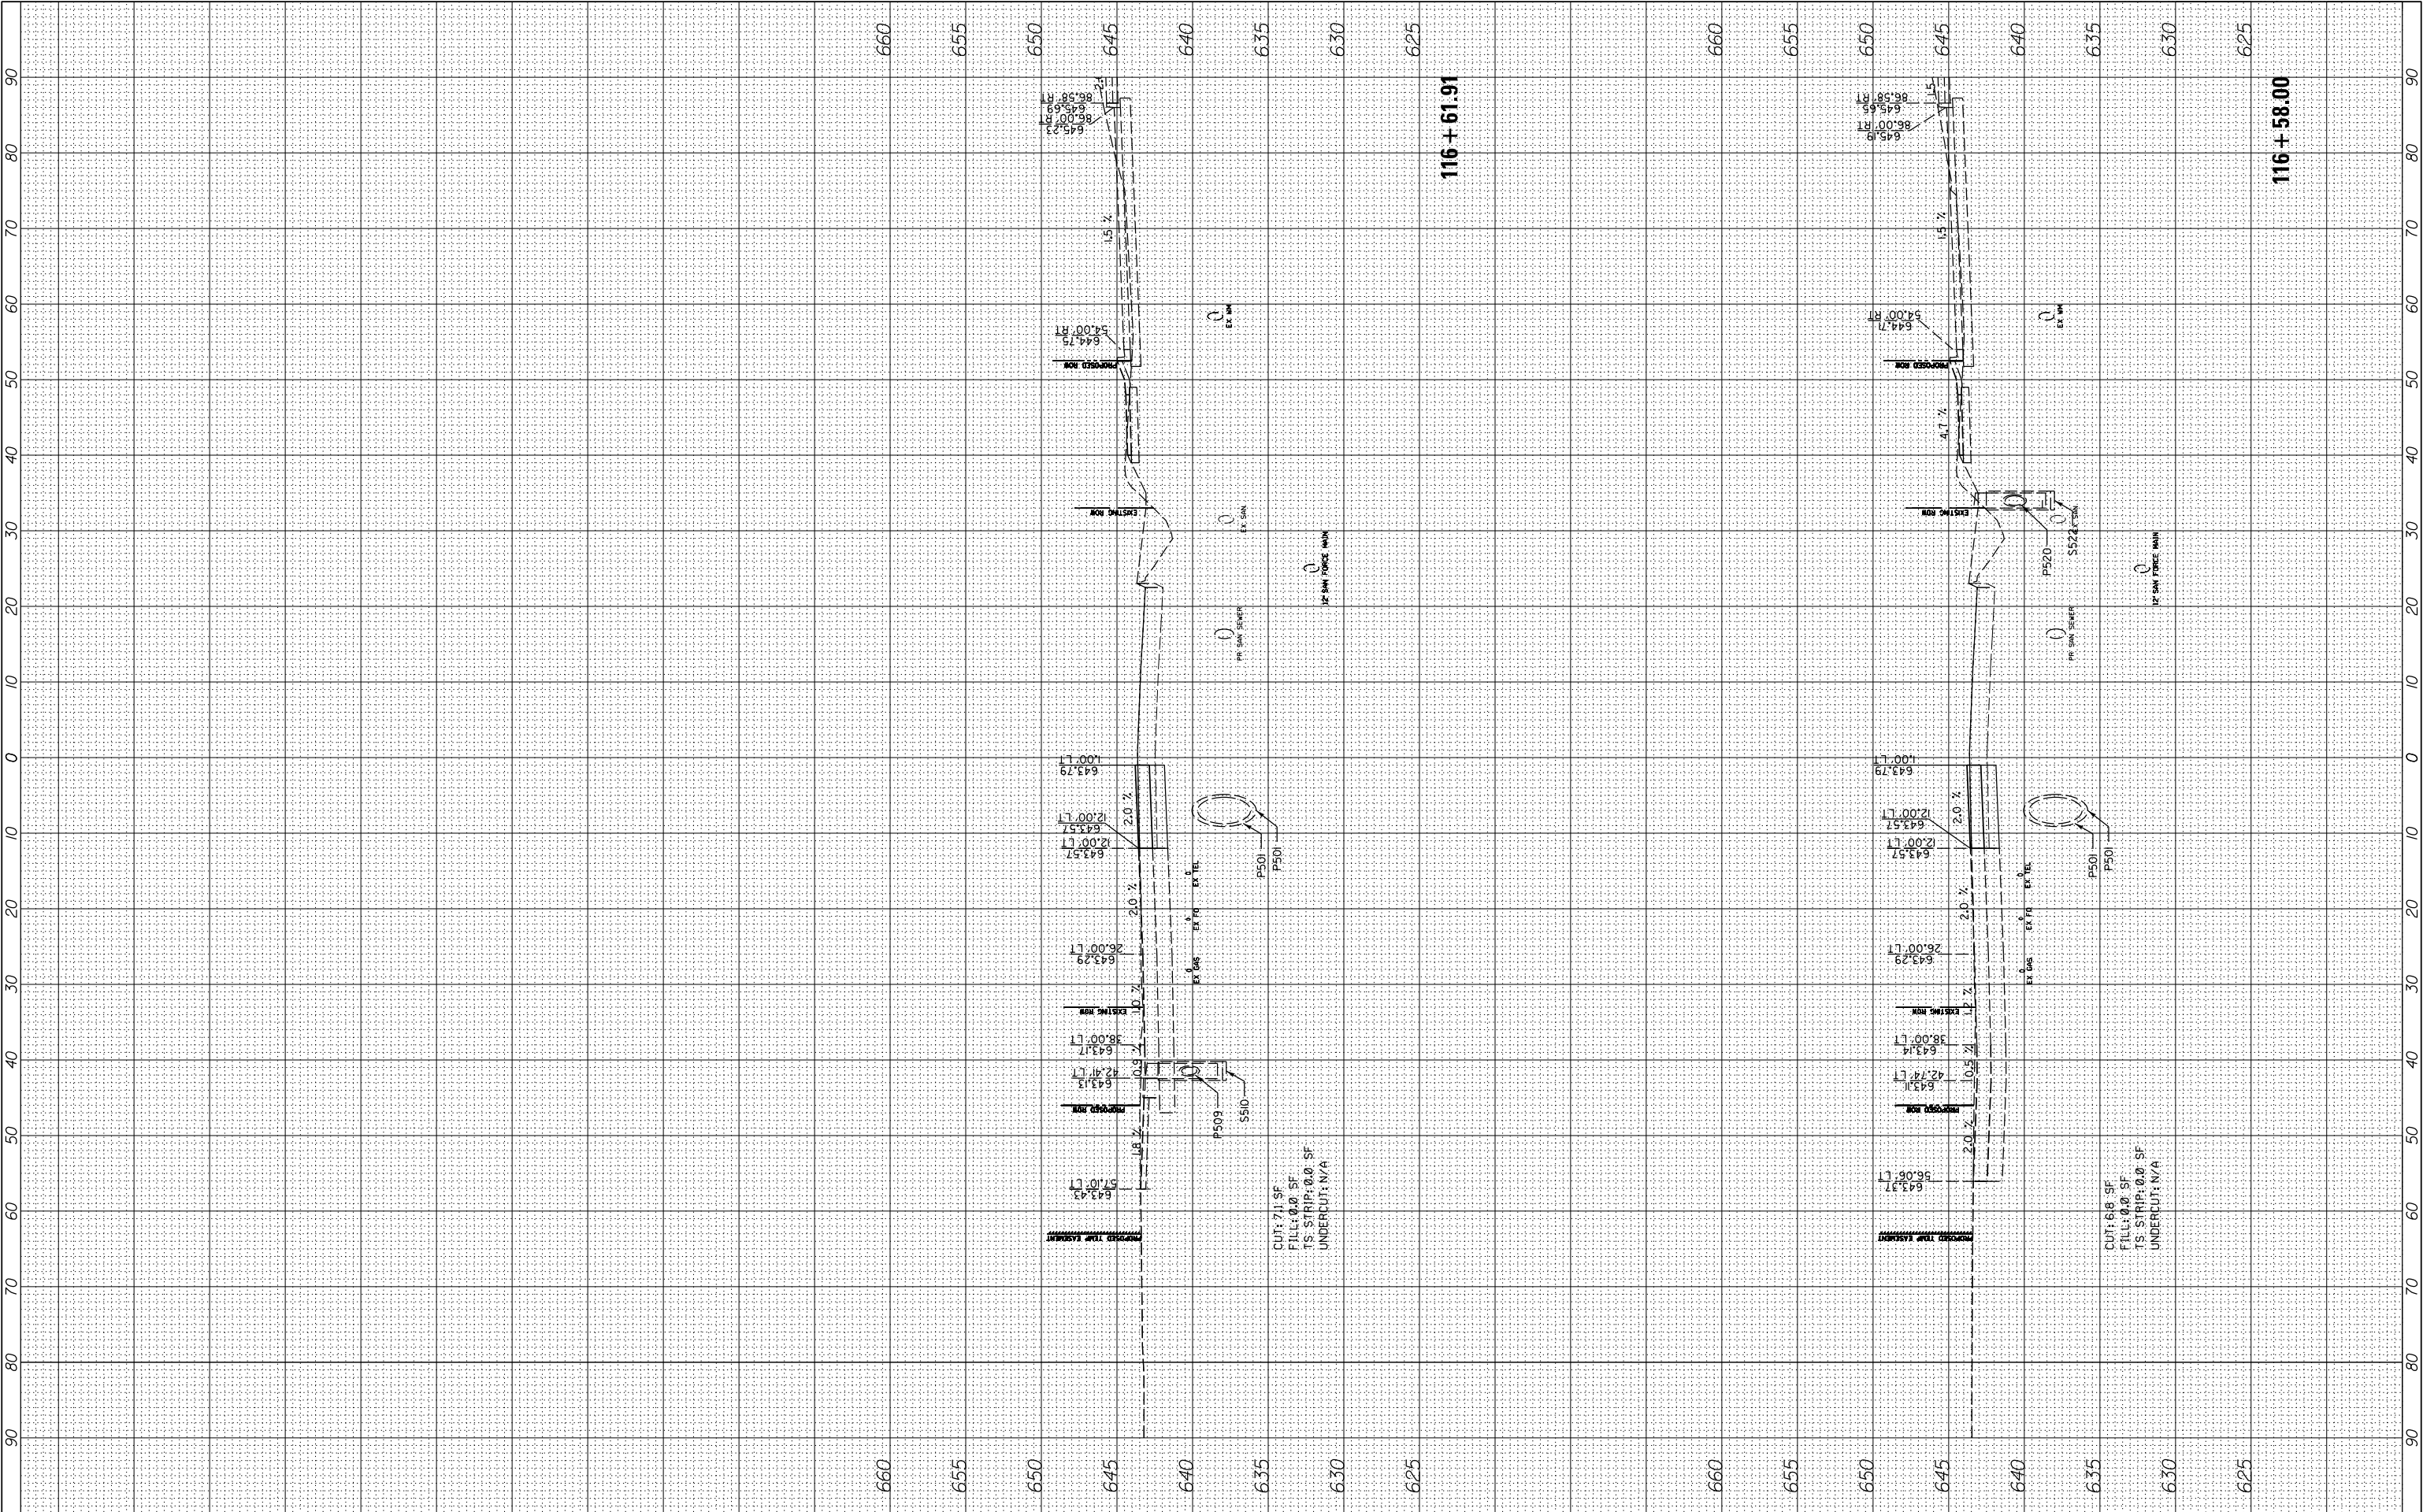

FILE NAME =		USER NAME = cward	DESIGNED -	REVISED -	STATE OF ILLINOIS DEPARTMENT OF TRANSPORTATION				DEERFIELD ROAD RECONSTRUCTION MOT CROSS SECTIONS YEAR 1 STAGE 3				F.A. RTE.	SECTION	COUNTY	TOTAL SHEETS	SHEET NO.
N:\LCDOT\190304.0003A\Civil\XS-MOT-Year1-Stage3-190304.0003A.SHT		DRAWN -	REVISED -	REVISED -					1257	I5-00038-07-WR	LAKE	1090	839				
PLOT SCALE = 10'		CHECKED -	REVISED -						CONTRACT NO. 6IK62								
PLOT DATE = 8/14/2026		DATE -	REVISED -						ILLINOIS				FED. AID	PROJECT			
Default					SCALE:				SHEET	OF	SHEETS	STA. 116+58.00	TO STA. 116+61.91				

FINAL SURVEY NOTE BOOK NO.	SURVEYED PLOTTED TEMPLATE AREAS CHECKED	BY	DATE


ORIGINAL SURVEY NOTE BOOK NO.	SURVEYED PLOTTED TEMPLATE AREAS CHECKED	BY	DATE

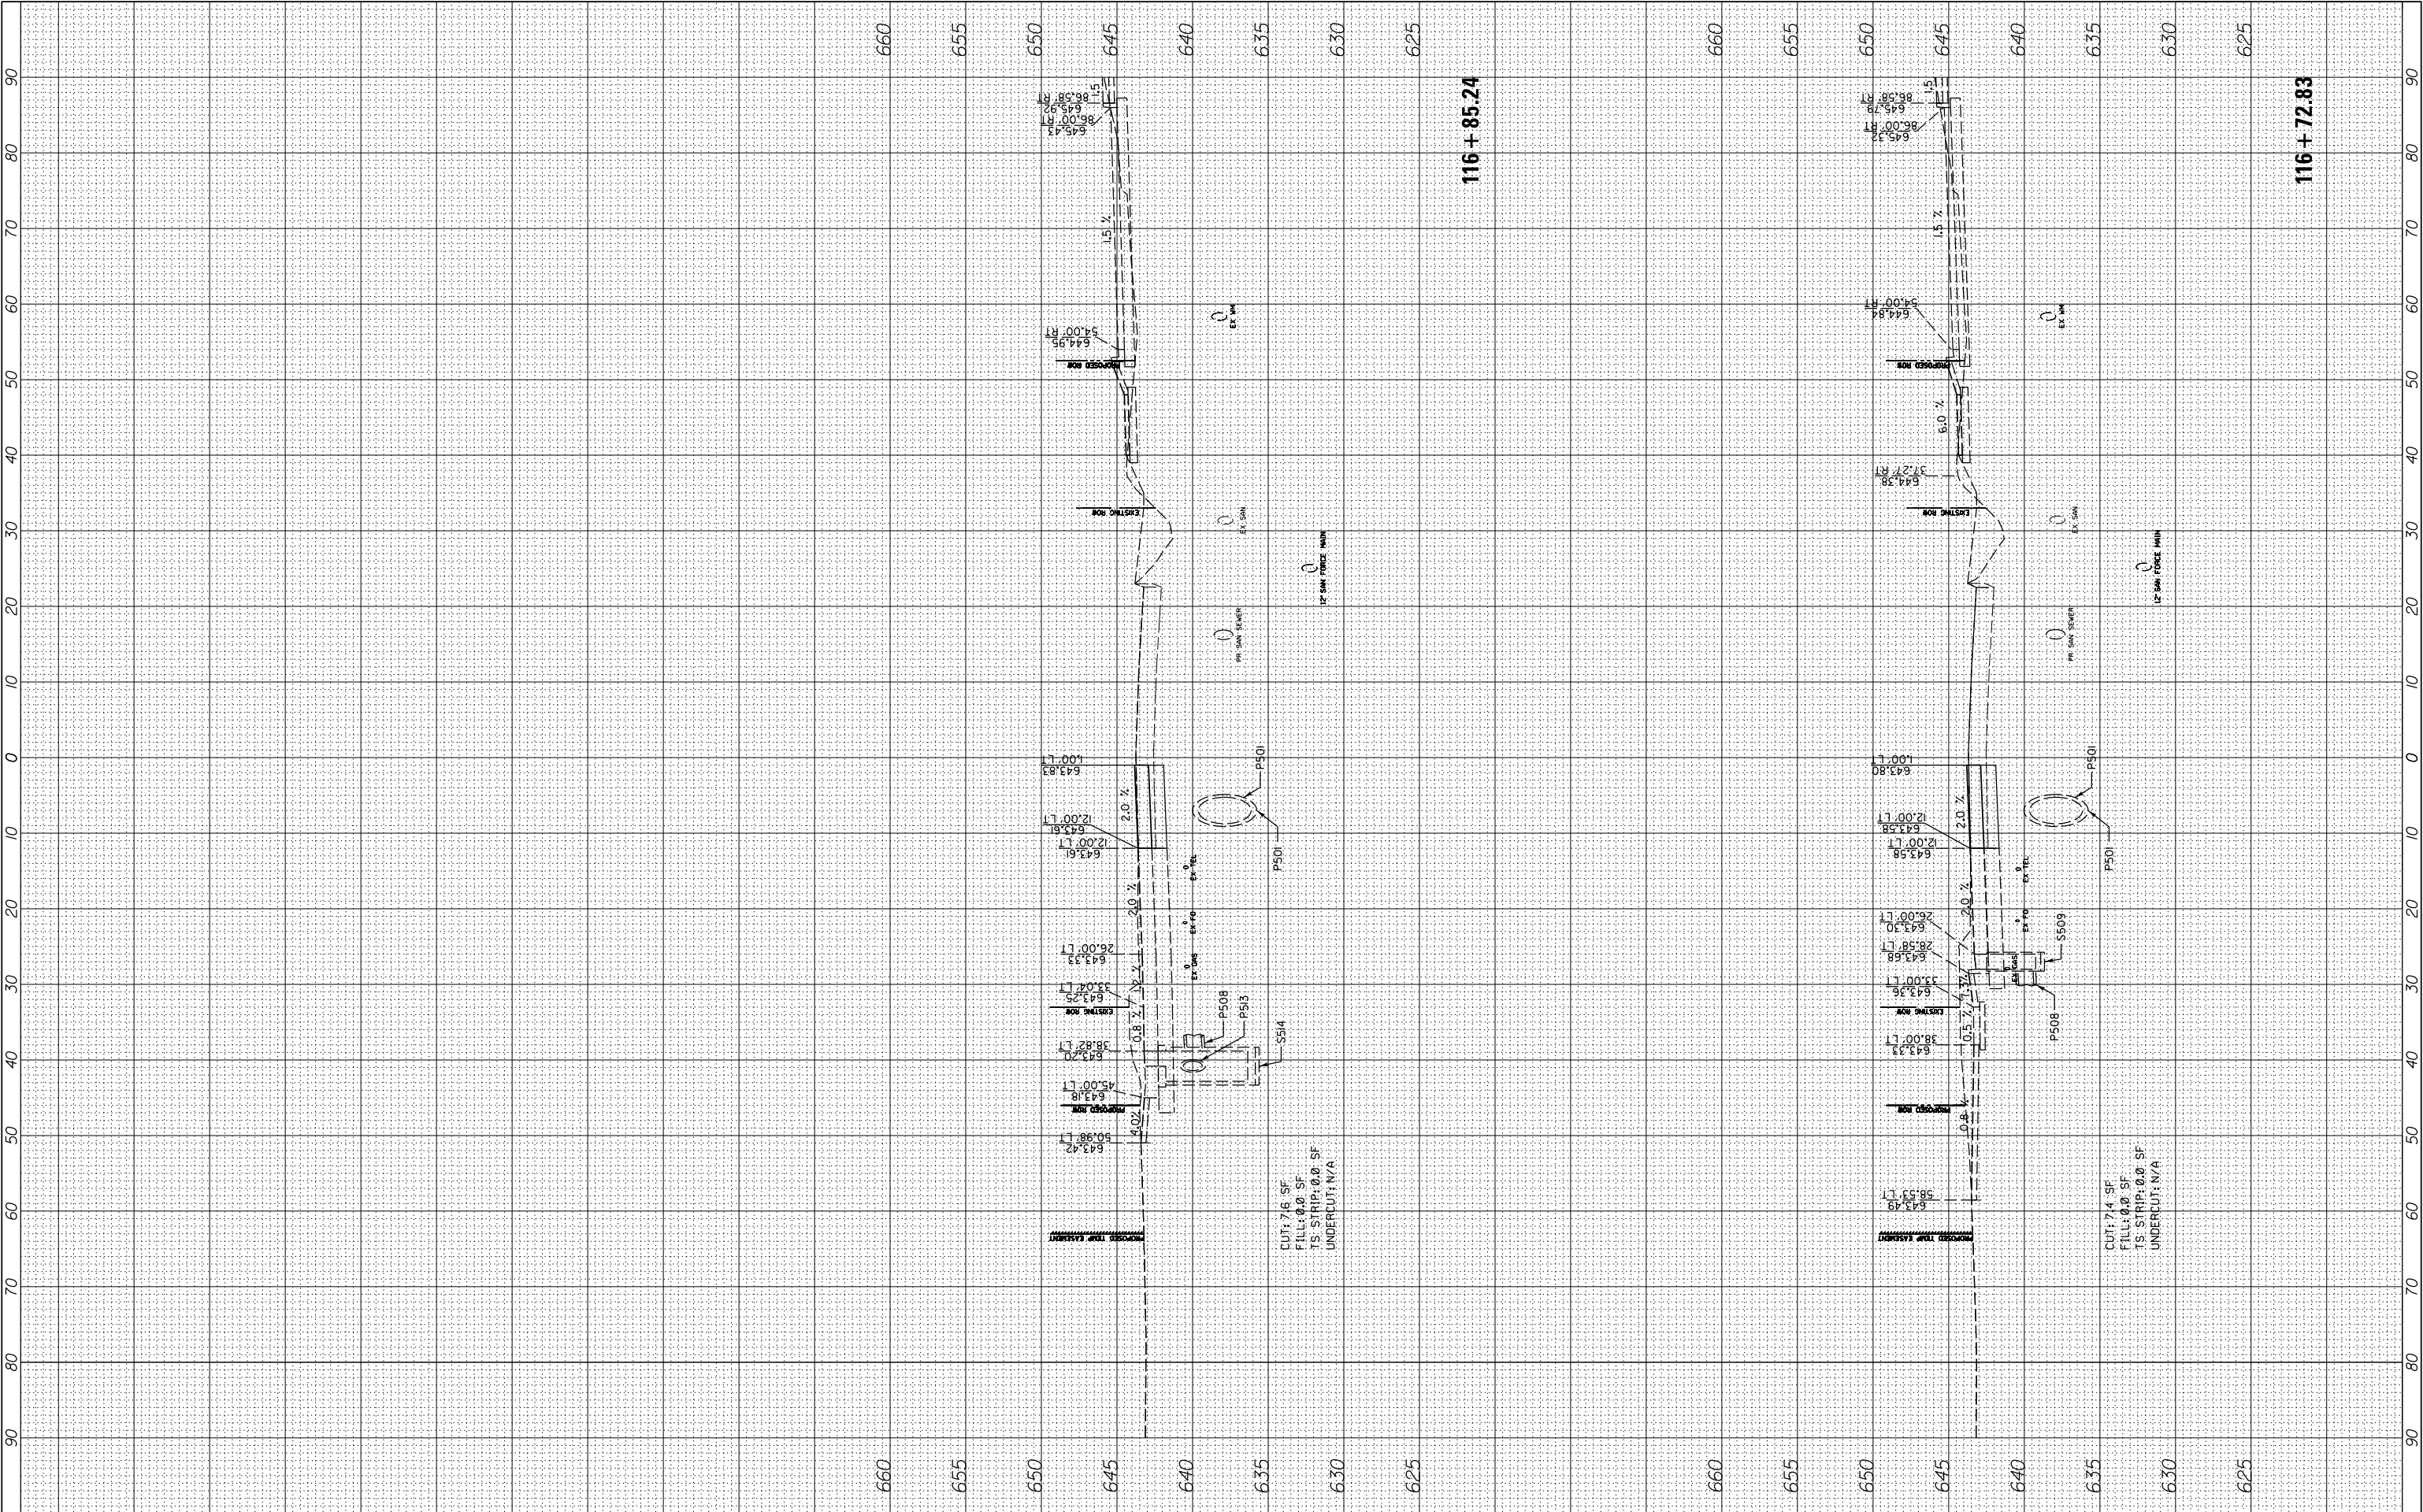

FILE NAME =		USER NAME = cward		DESIGNED -		REVISED -		STATE OF ILLINOIS DEPARTMENT OF TRANSPORTATION										DEERFIELD ROAD RECONSTRUCTION MOT CROSS SECTIONS YEAR 1 STAGE 3					F.A. RTE.	SECTION		COUNTY	TOTAL SHEETS	SHEET NO.
N:\LCDOT\190304.0003A\Civil\XS-MOT-Year1-Stage3-190304.0003A.SHT		DRAWN -		REVISED -		REVISED -												I257	15-00038-07-WR		LAKE		1090	840				
PLOT SCALE = 10'		CHECKED -		REVISED -		REVISED -																	CONTRACT NO. 6IK62					
Default		PLOT DATE = 8/14/2026		DATE -		REVISED -												SCALE:		SHEET		OF		SHEETS		STA. 116+72.83		TO STA. 116+85.24

FINAL SURVEY NOTE BOOK NO.	SURVEYED PLOTTED TEMPLATE AREAS CHECKED	BY	DATE

ORIGINAL SURVEY NOTE BOOK NO.	SURVEYED PLOTTED TEMPLATE AREAS CHECKED	BY	DATE

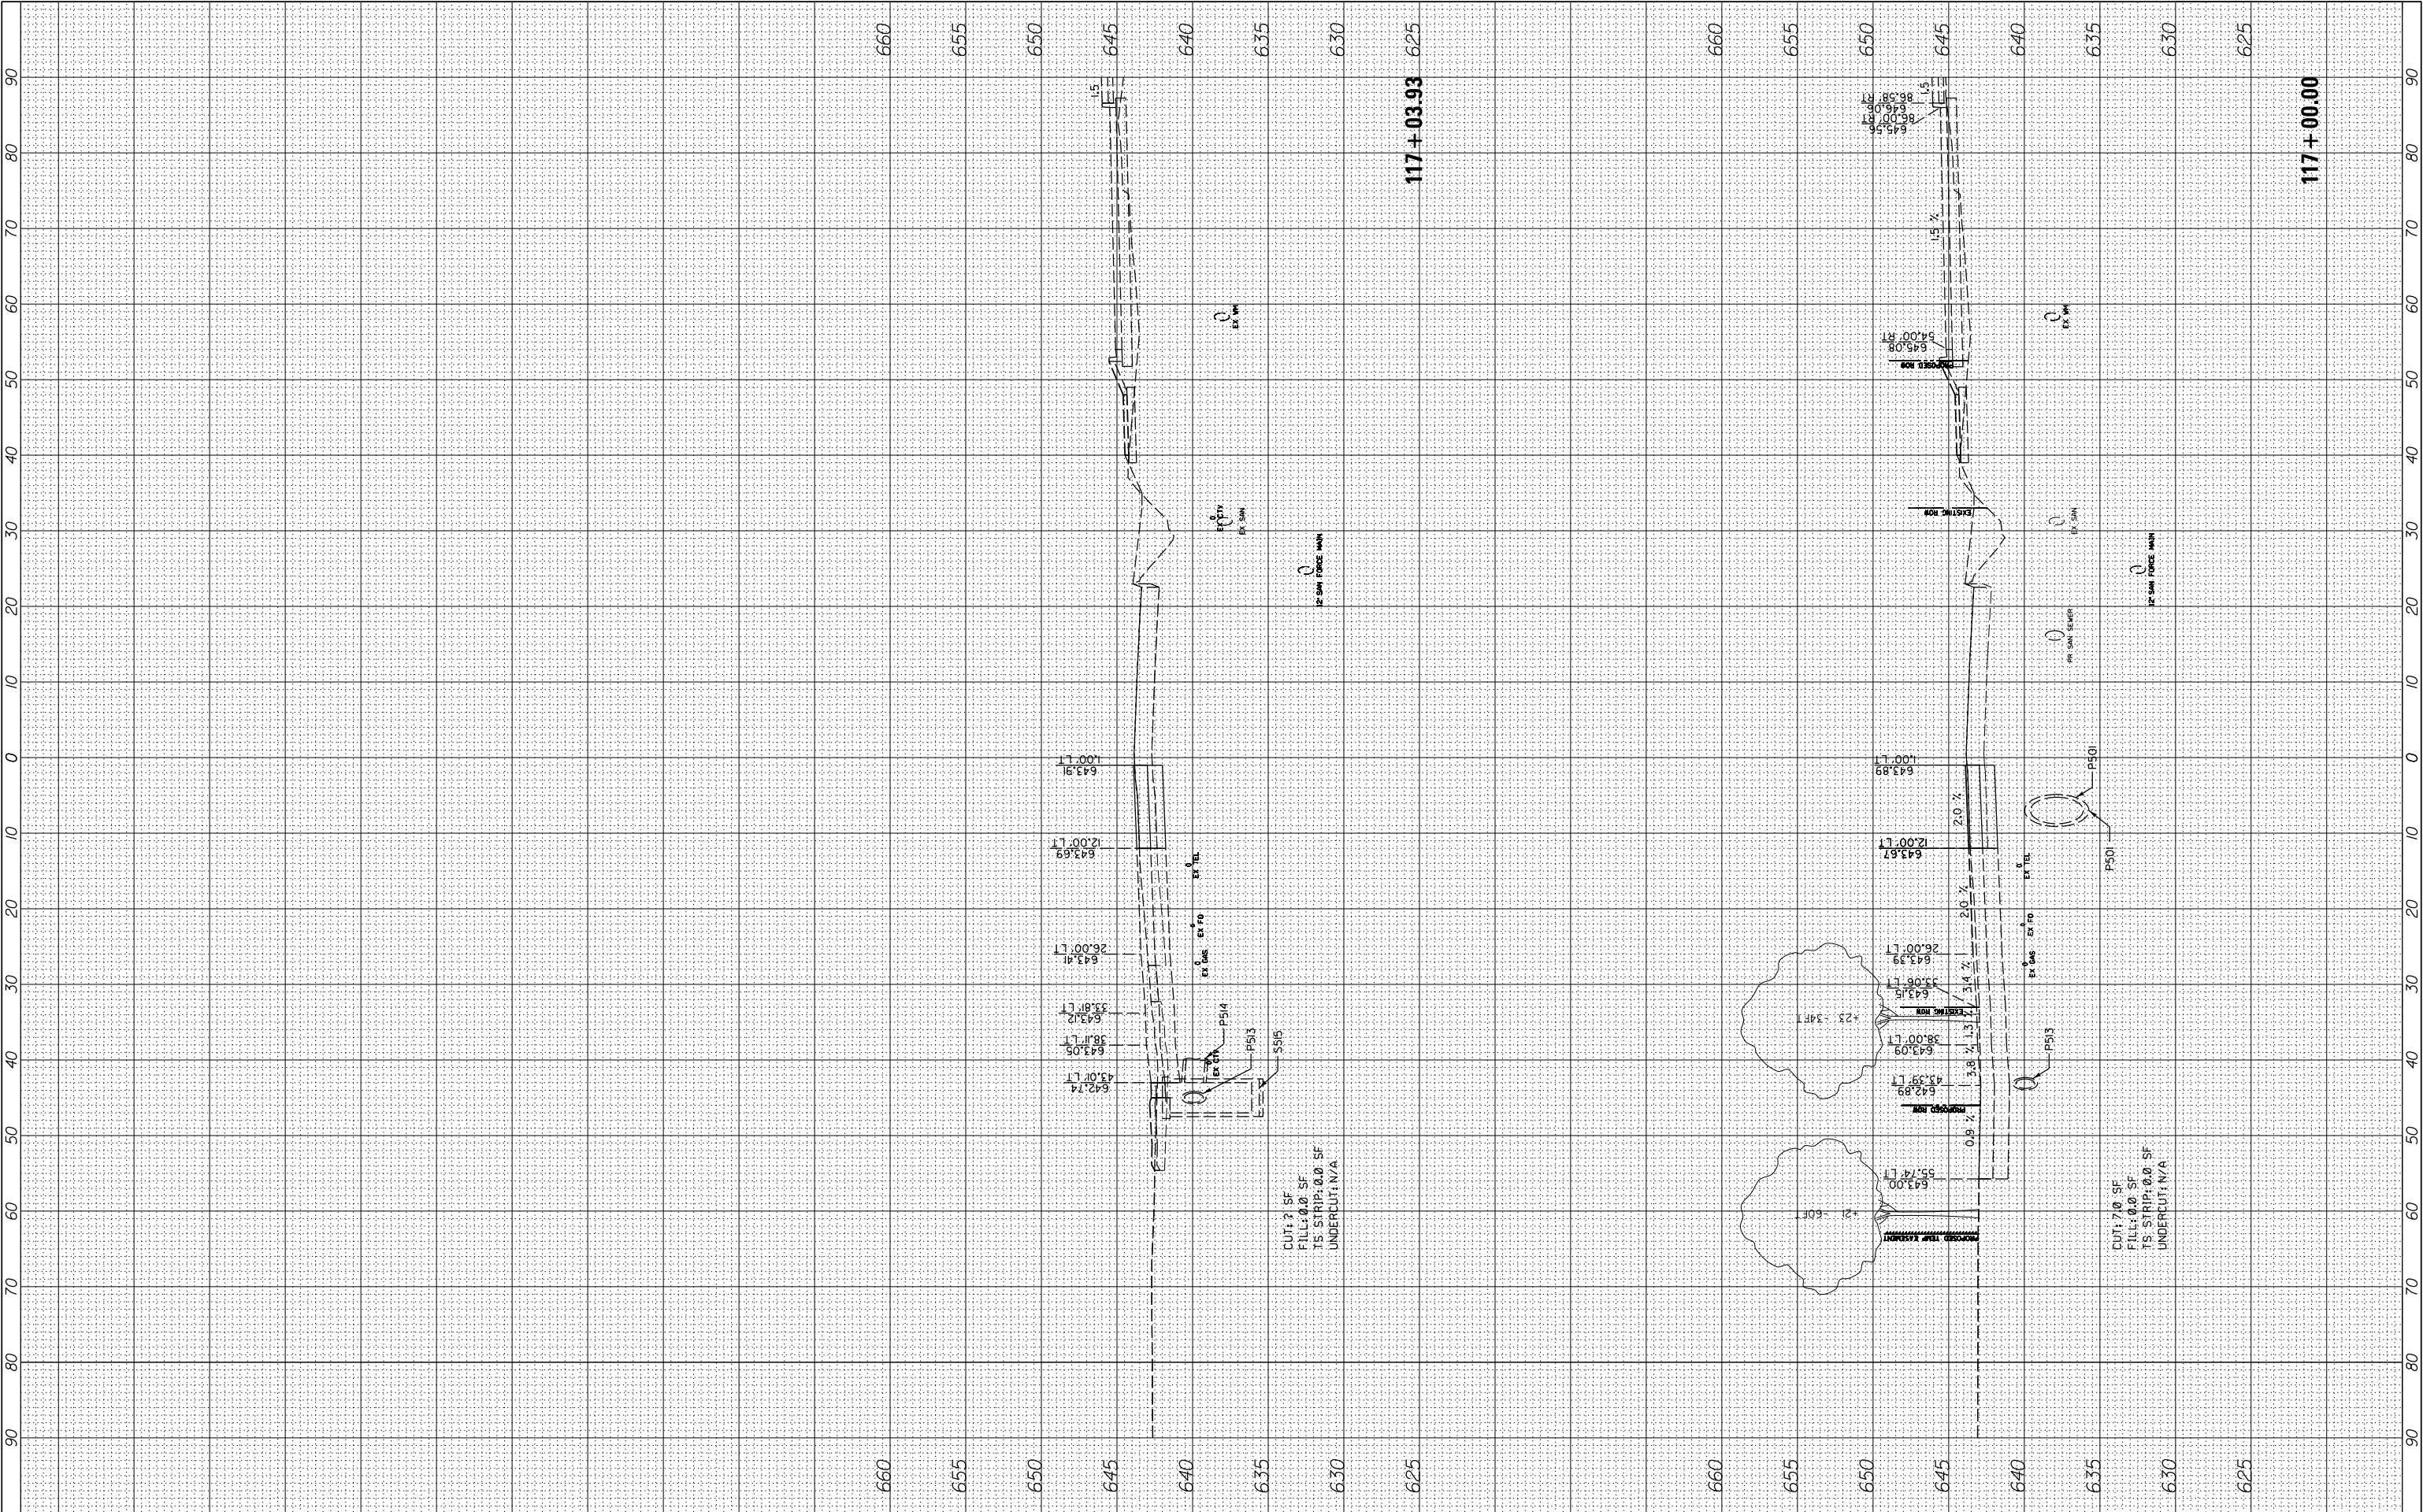

FILE NAME =		USER NAME = cward		DESIGNED -	REVISED -
N:\L\CDOT\190304.0003A\Civil\XS-MOT-Year1-Stage3-190304.0003A.SHT		DRAWN -		DESIGNED -	REVISED -
PLOT SCALE = 10'		CHECKED -		DESIGNED -	REVISED -
PLOT DATE = 8/14/2026		DATE -		DESIGNED -	REVISED -

Default			
---------	--	--	--

STATE OF ILLINOIS DEPARTMENT OF TRANSPORTATION			
---	--	--	--

DEERFIELD ROAD RECONSTRUCTION MOT CROSS SECTIONS YEAR 1 STAGE 3			
--	--	--	--

SCALE:	SHEET	OF	SHEETS
--------	-------	----	--------


STA. 117+00.00	TO STA. 117+03.93
----------------	-------------------

F.A. RTE.	SECTION	COUNTY	TOTAL SHEETS	SHEET NO.
1257	I5-00038-07-WR	LAKE	1090	841
CONTRACT NO. 6IK62				

ILLINOIS	FED. AID PROJECT
----------	------------------

FINAL SURVEY NOTE BOOK NO.	SURVEYED PLOTTED TEMPLATE AREAS CHECKED	BY	DATE


ORIGINAL SURVEY NOTE BOOK NO.	SURVEYED PLOTTED TEMPLATE AREAS CHECKED	BY	DATE

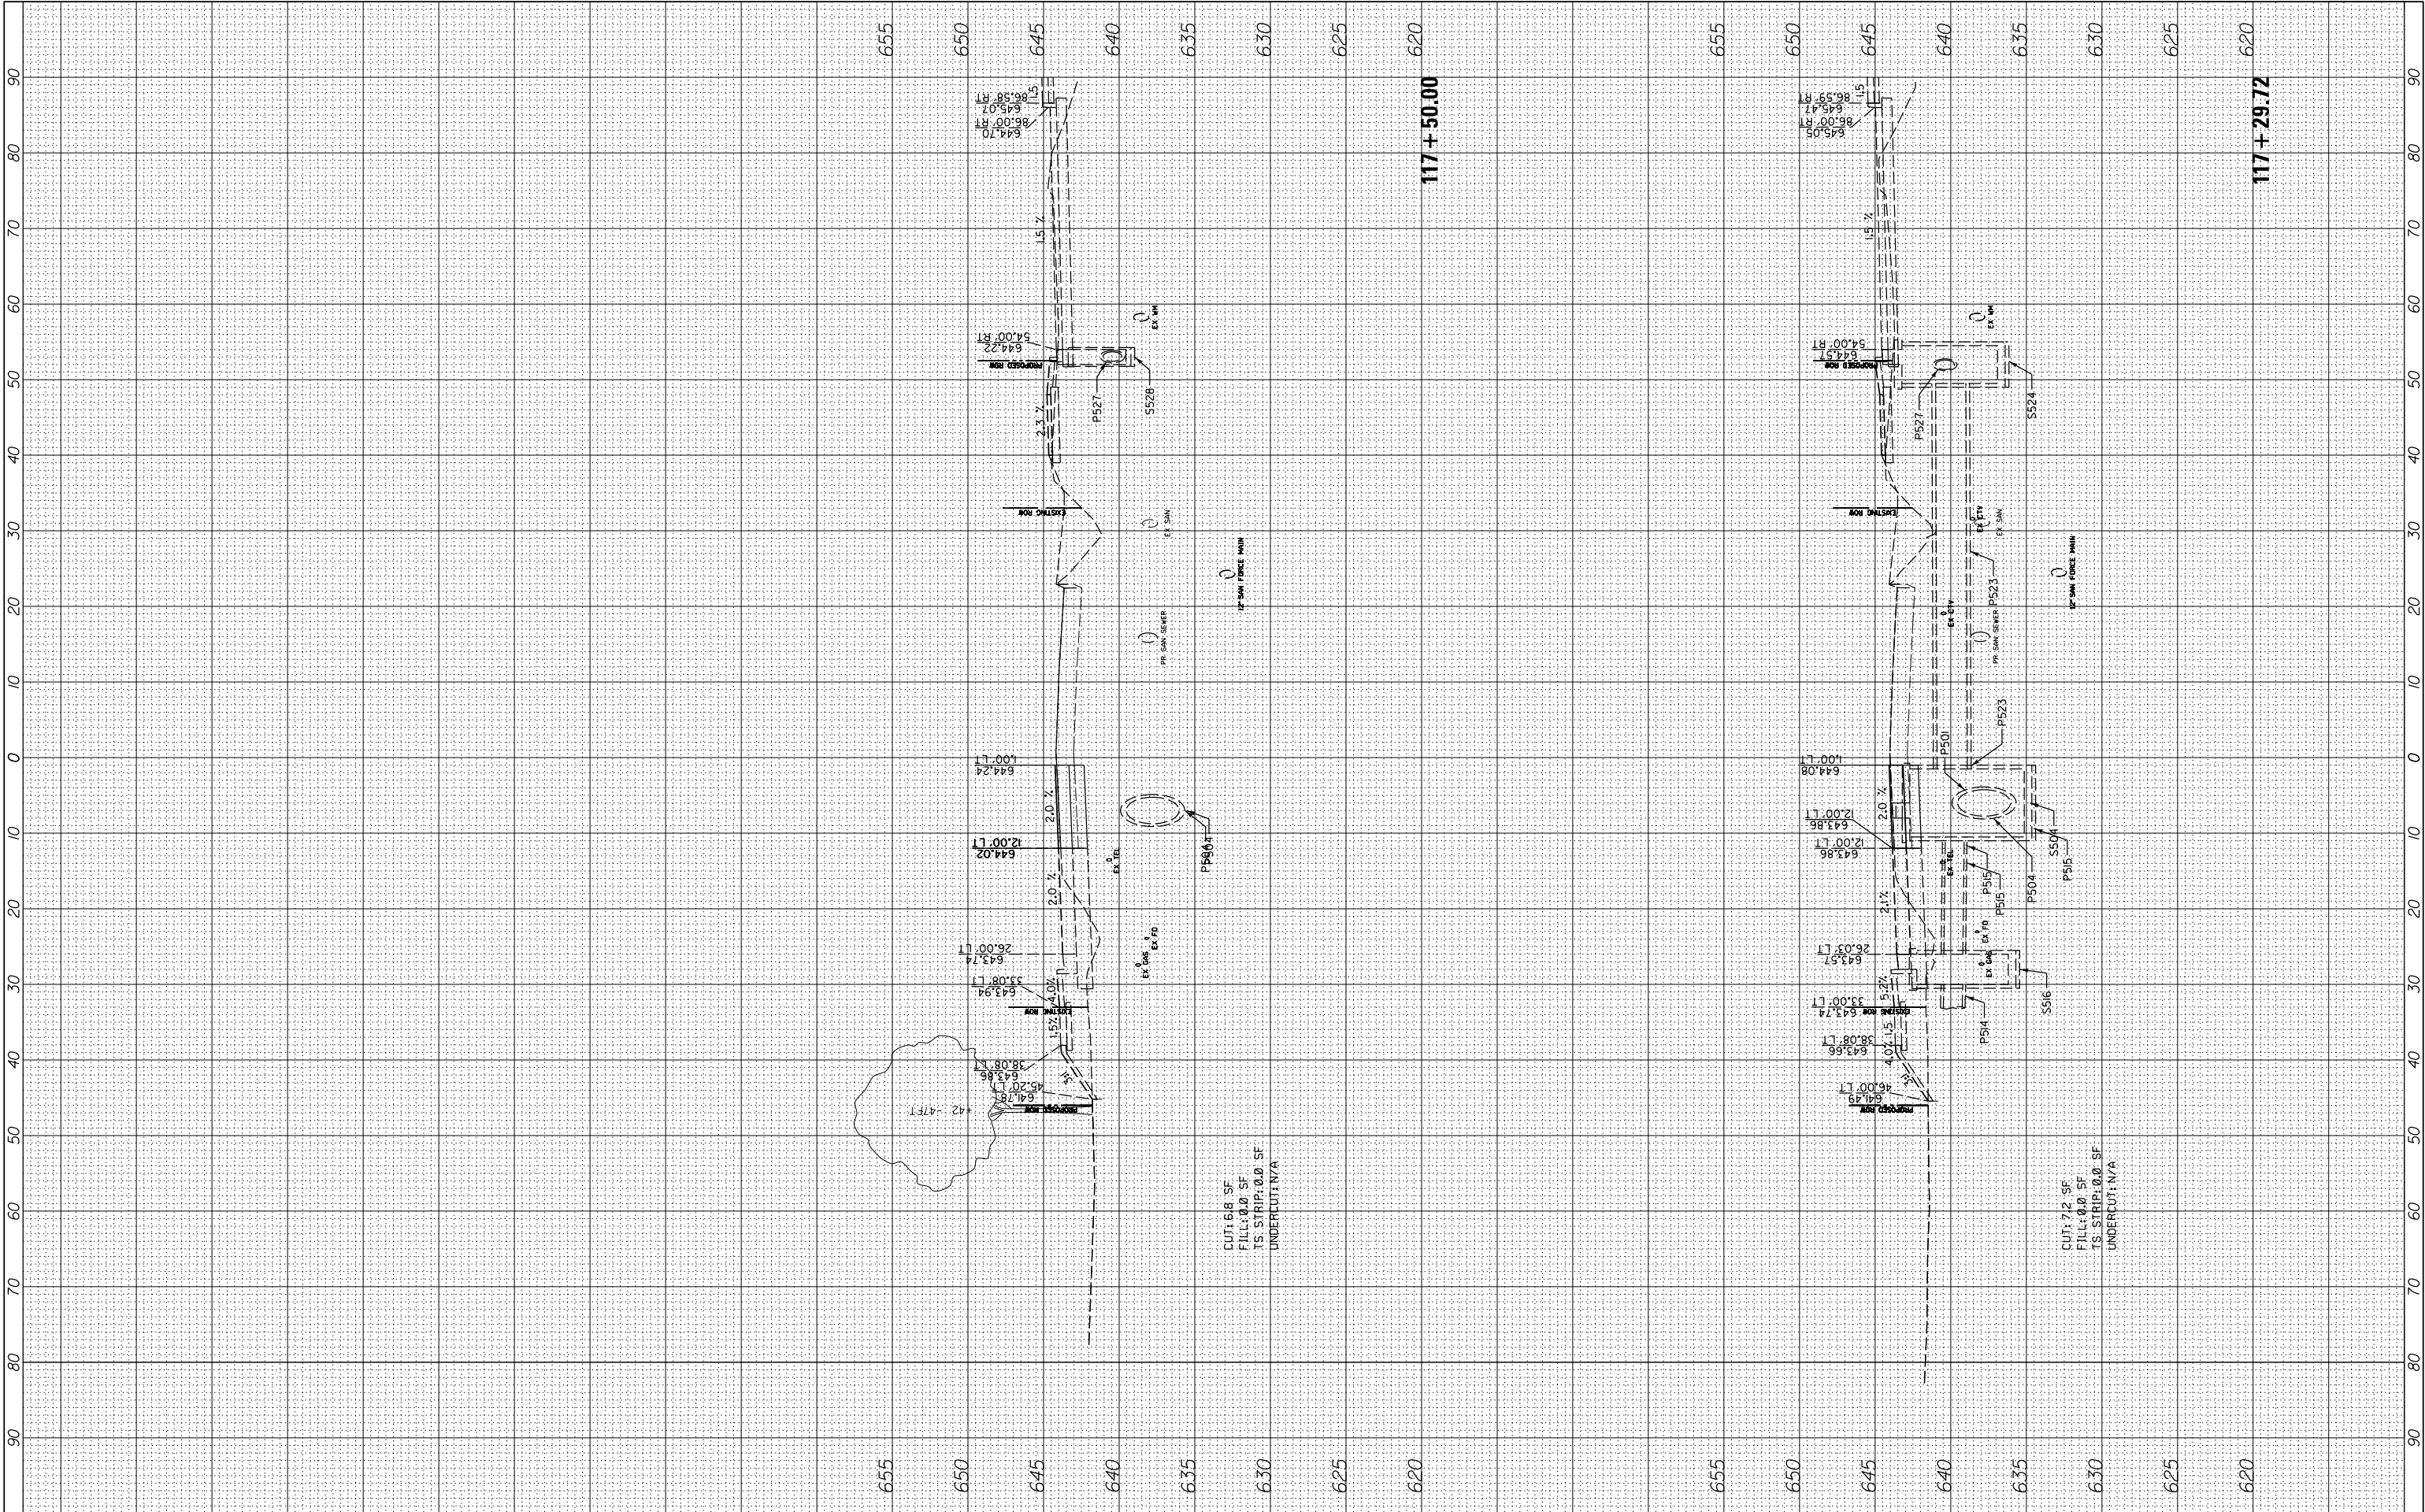

FILE NAME =	USER NAME = cward	DESIGNED -	REVISED -	STATE OF ILLINOIS DEPARTMENT OF TRANSPORTATION	DEERFIELD ROAD RECONSTRUCTION MOT CROSS SECTIONS YEAR 1 STAGE 3				F.A. RTE.	SECTION	COUNTY	TOTAL SHEETS	SHEET NO.
N:\LCDOT\190304.0003A\Civil\XS-MOT-Year1-Stage3-190304.0003A.SHT	DRAWN -	REVISED -			I257	I5-00038-07-WR	LAKE	1090	842				
PLOT SCALE = 10'	CHECKED -	REVISED -			CONTRACT NO. 6IK62								
Default	PLOT DATE = 8/14/2026	DATE -	REVISED -		SCALE:	SHEET	OF	SHEETS	STA. 117+29.72	TO STA. 117+50.00	ILLINOIS FED. AID PROJECT		

FINAL SURVEY NOTE BOOK NO.	SURVEYED PLOTTED TEMPLATE AREAS CHECKED	BY	DATE

ORIGINAL SURVEY NOTE BOOK NO.	SURVEYED PLOTTED TEMPLATE AREAS CHECKED	BY	DATE

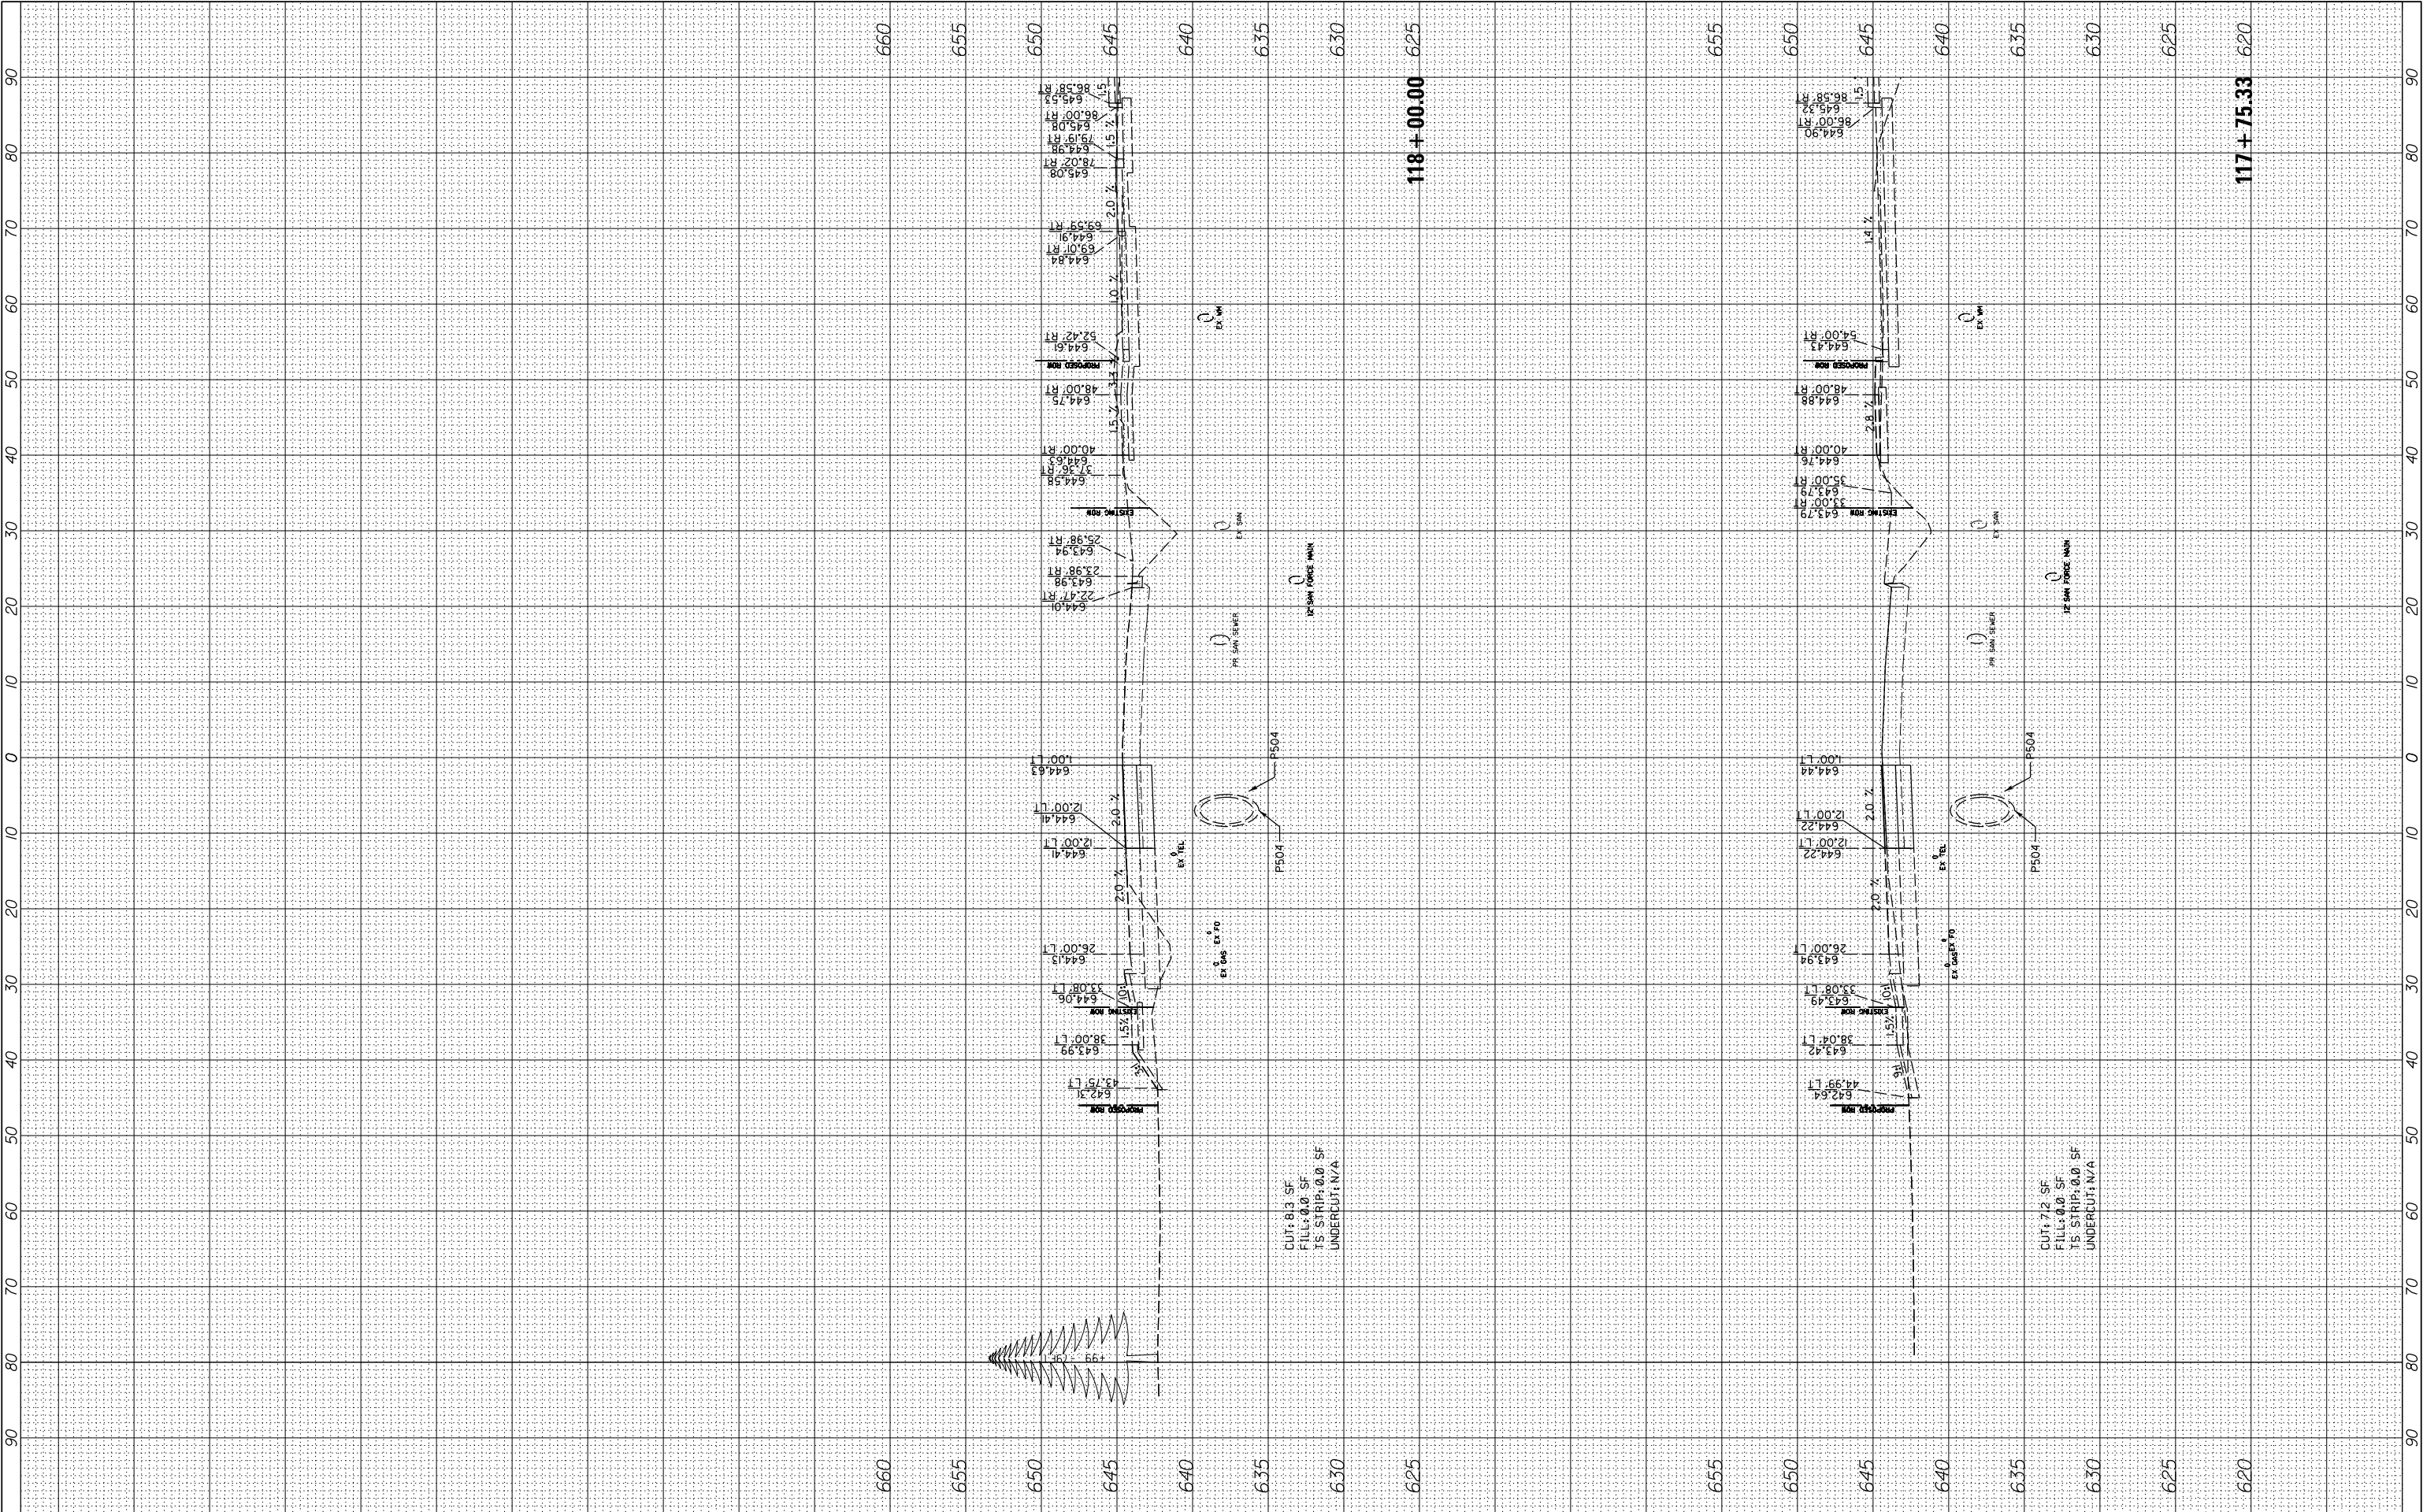


FILE NAME =		USER NAME = cward		DESIGNED -	REVISED -
N:\L\CDOT\190304.0003A\Civil\XS-MOT-Year1-Stage3-190304.0003A.SHT		190304.0003A.SHT		DRAWN -	REVISED -
Default		PLOT SCALE = 10'		CHECKED -	REVISED -
		PLOT DATE = 8/14/2026		DATE -	REVISED -

STATE OF ILLINOIS DEPARTMENT OF TRANSPORTATION			
DEERFIELD ROAD RECONSTRUCTION MOT CROSS SECTIONS YEAR 1 STAGE 3			
SCALE:	SHEET	OF	SHEETS
	STA. 117+75.33		TO STA. 118+00.00

F.A. RTE.	SECTION	COUNTY	TOTAL SHEETS	SHEET NO.
I257	I5-00038-07-WR	LAKE	1090	843
CONTRACT NO. 6IK62				
ILLINOIS FED. AID PROJECT				

FINAL SURVEY NOTE BOOK NO.	SURVEYED PLOTTED TEMPLATE AREAS CHECKED	BY	DATE


ORIGINAL SURVEY NOTE BOOK NO.	SURVEYED PLOTTED TEMPLATE AREAS CHECKED	BY	DATE

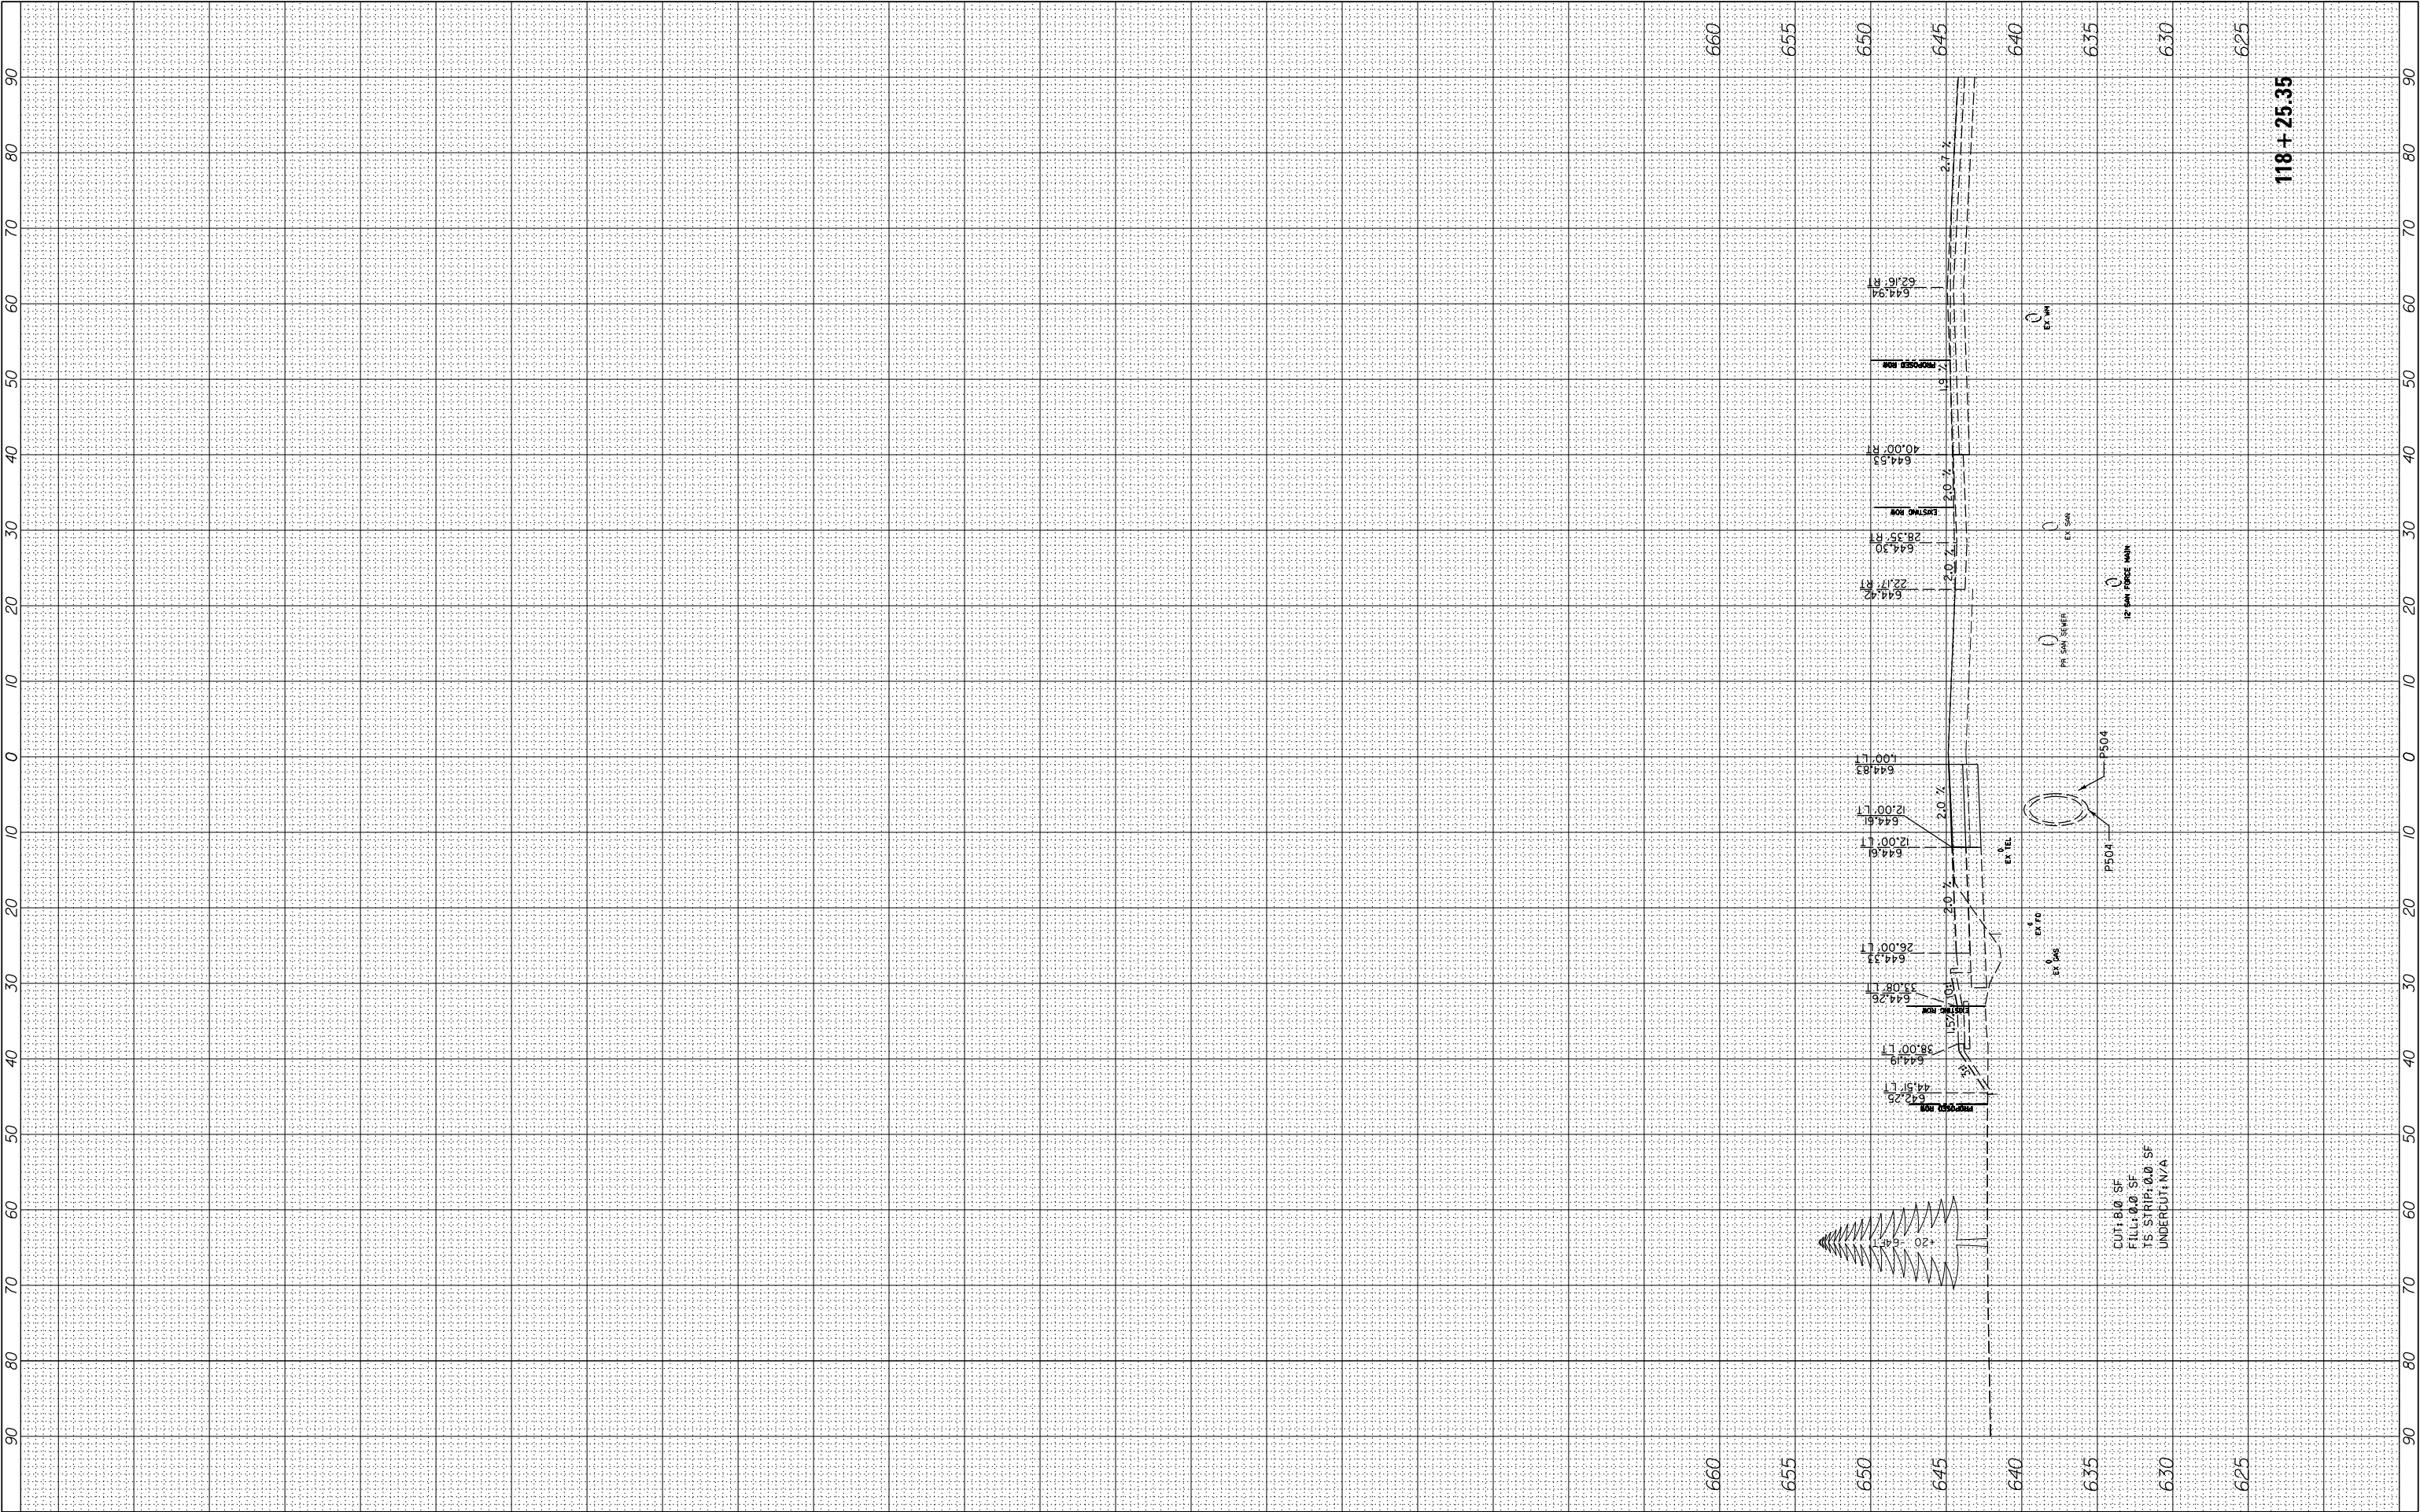

FILE NAME =	USER NAME = cward	DESIGNED -	REVISED -	STATE OF ILLINOIS DEPARTMENT OF TRANSPORTATION	DEERFIELD ROAD RECONSTRUCTION MOT CROSS SECTIONS YEAR 1 STAGE 3				F.A. RTE.	SECTION	COUNTY	TOTAL SHEETS	SHEET NO.
N:\LCDOT\190304.0003A\Civil\XS-MOT-Year1-Stage3-190304.0003A.SHT		DRAWN -	REVISED -		1257	15-00038-07-WR	LAKE	1090	844				
PLOT SCALE = 10'		CHECKED -	REVISED -		CONTRACT NO. 6IK62								
PLOT DATE = 8/14/2026		DATE -	REVISED -		SCALE:	SHEET	OF	SHEETS	STA. 118+25.35	TO STA. 118+25.35	ILLINOIS FED. AID PROJECT		
Default													

FINAL SURVEY NOTE BOOK NO.	SURVEYED PLOTTED TEMPLATE AREAS CHECKED	BY	DATE


ORIGINAL SURVEY NOTE BOOK NO.	SURVEYED PLOTTED TEMPLATE AREAS CHECKED	BY	DATE

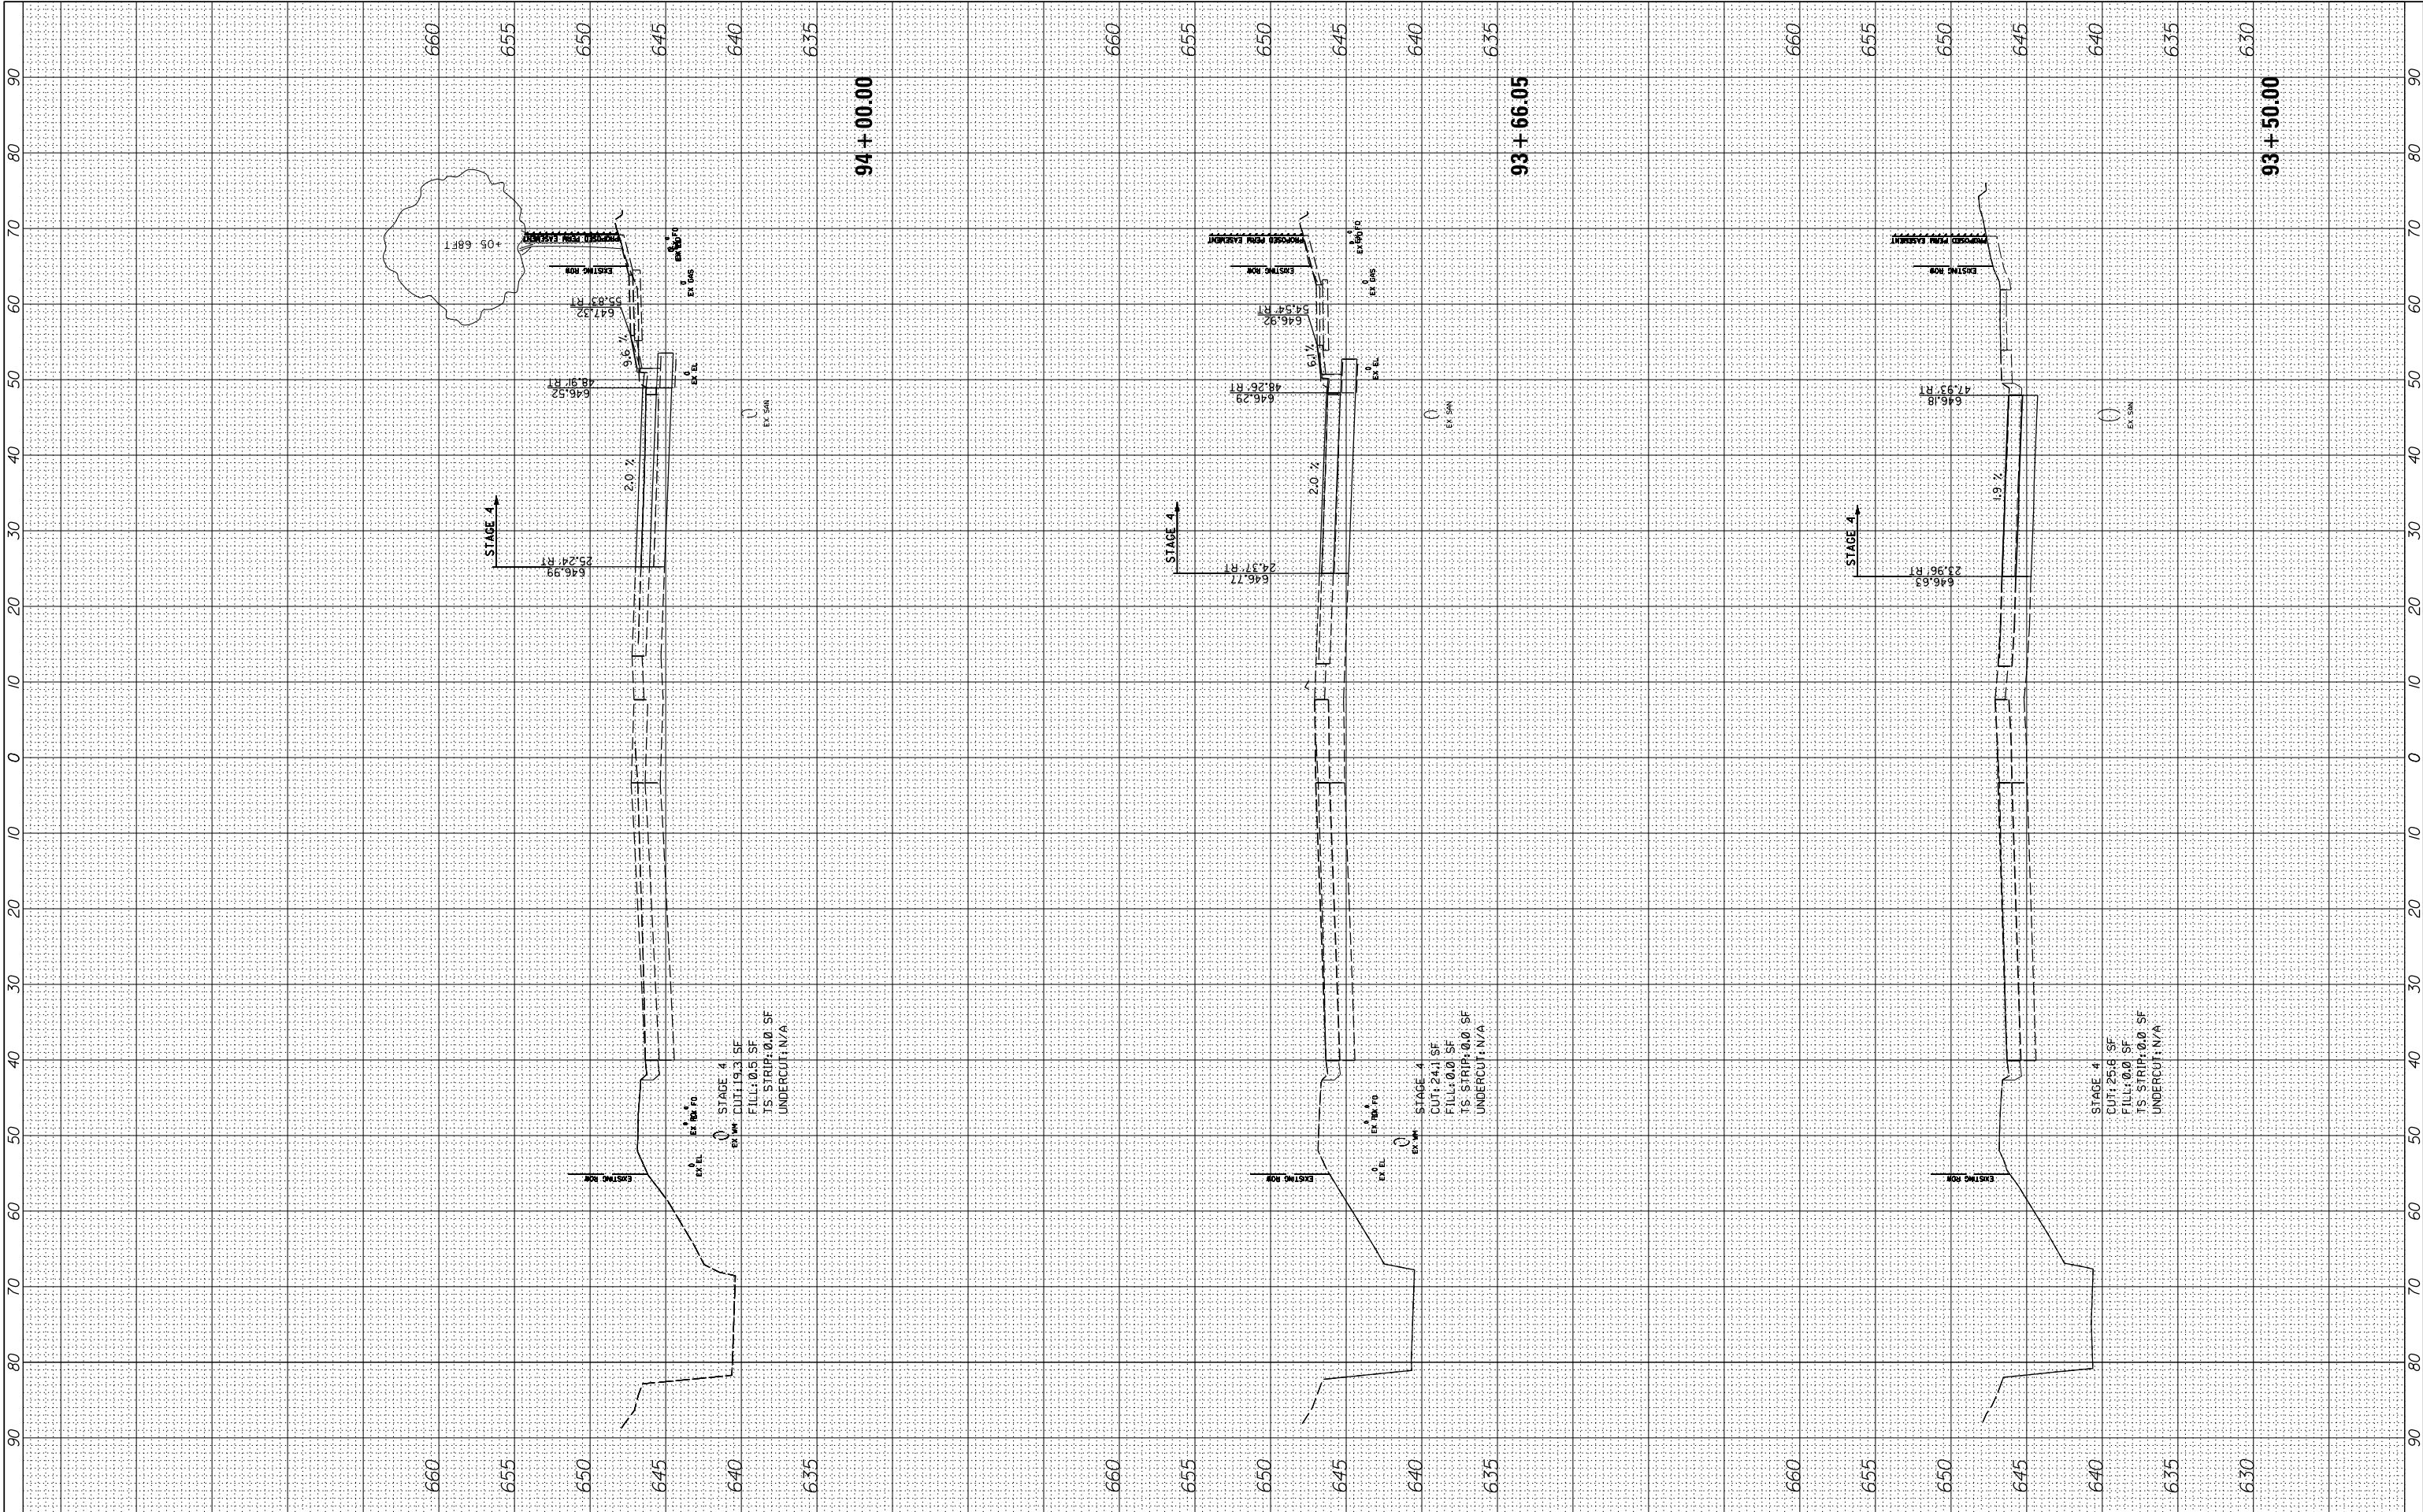

FILE NAME =	USER NAME = cward	DESIGNED -	REVISED -	STATE OF ILLINOIS DEPARTMENT OF TRANSPORTATION	DEERFIELD ROAD RECONSTRUCTION MOT CROSS SECTIONS YEAR 1 STAGE 4				F.A. RTE.	SECTION	COUNTY	TOTAL SHEETS	SHEET NO.	
N:\CDDT\190304.0003A\Civil\XS-MOT-Year1-Stage4-190304.0003A.SHT		DRAWN -	REVISED -		I257	I5-00038-07-WR	LAKE	1090	845					
PLOT SCALE = 10'		CHECKED -	REVISED -		CONTRACT NO. 6IK62									
Default	PLOT DATE = 8/14/2026	DATE -	REVISED -		SCALE:	SHEET	OF	SHEETS	STA. 93+50.00	TO	STA. 94+00.00	ILLINOIS FED. AID PROJECT		

FINAL SURVEY NOTE BOOK NO.	SURVEYED PLOTTED TEMPLATE AREAS CHECKED	BY	DATE

ORIGINAL SURVEY NOTE BOOK NO.	SURVEYED PLOTTED TEMPLATE AREAS CHECKED	BY	DATE

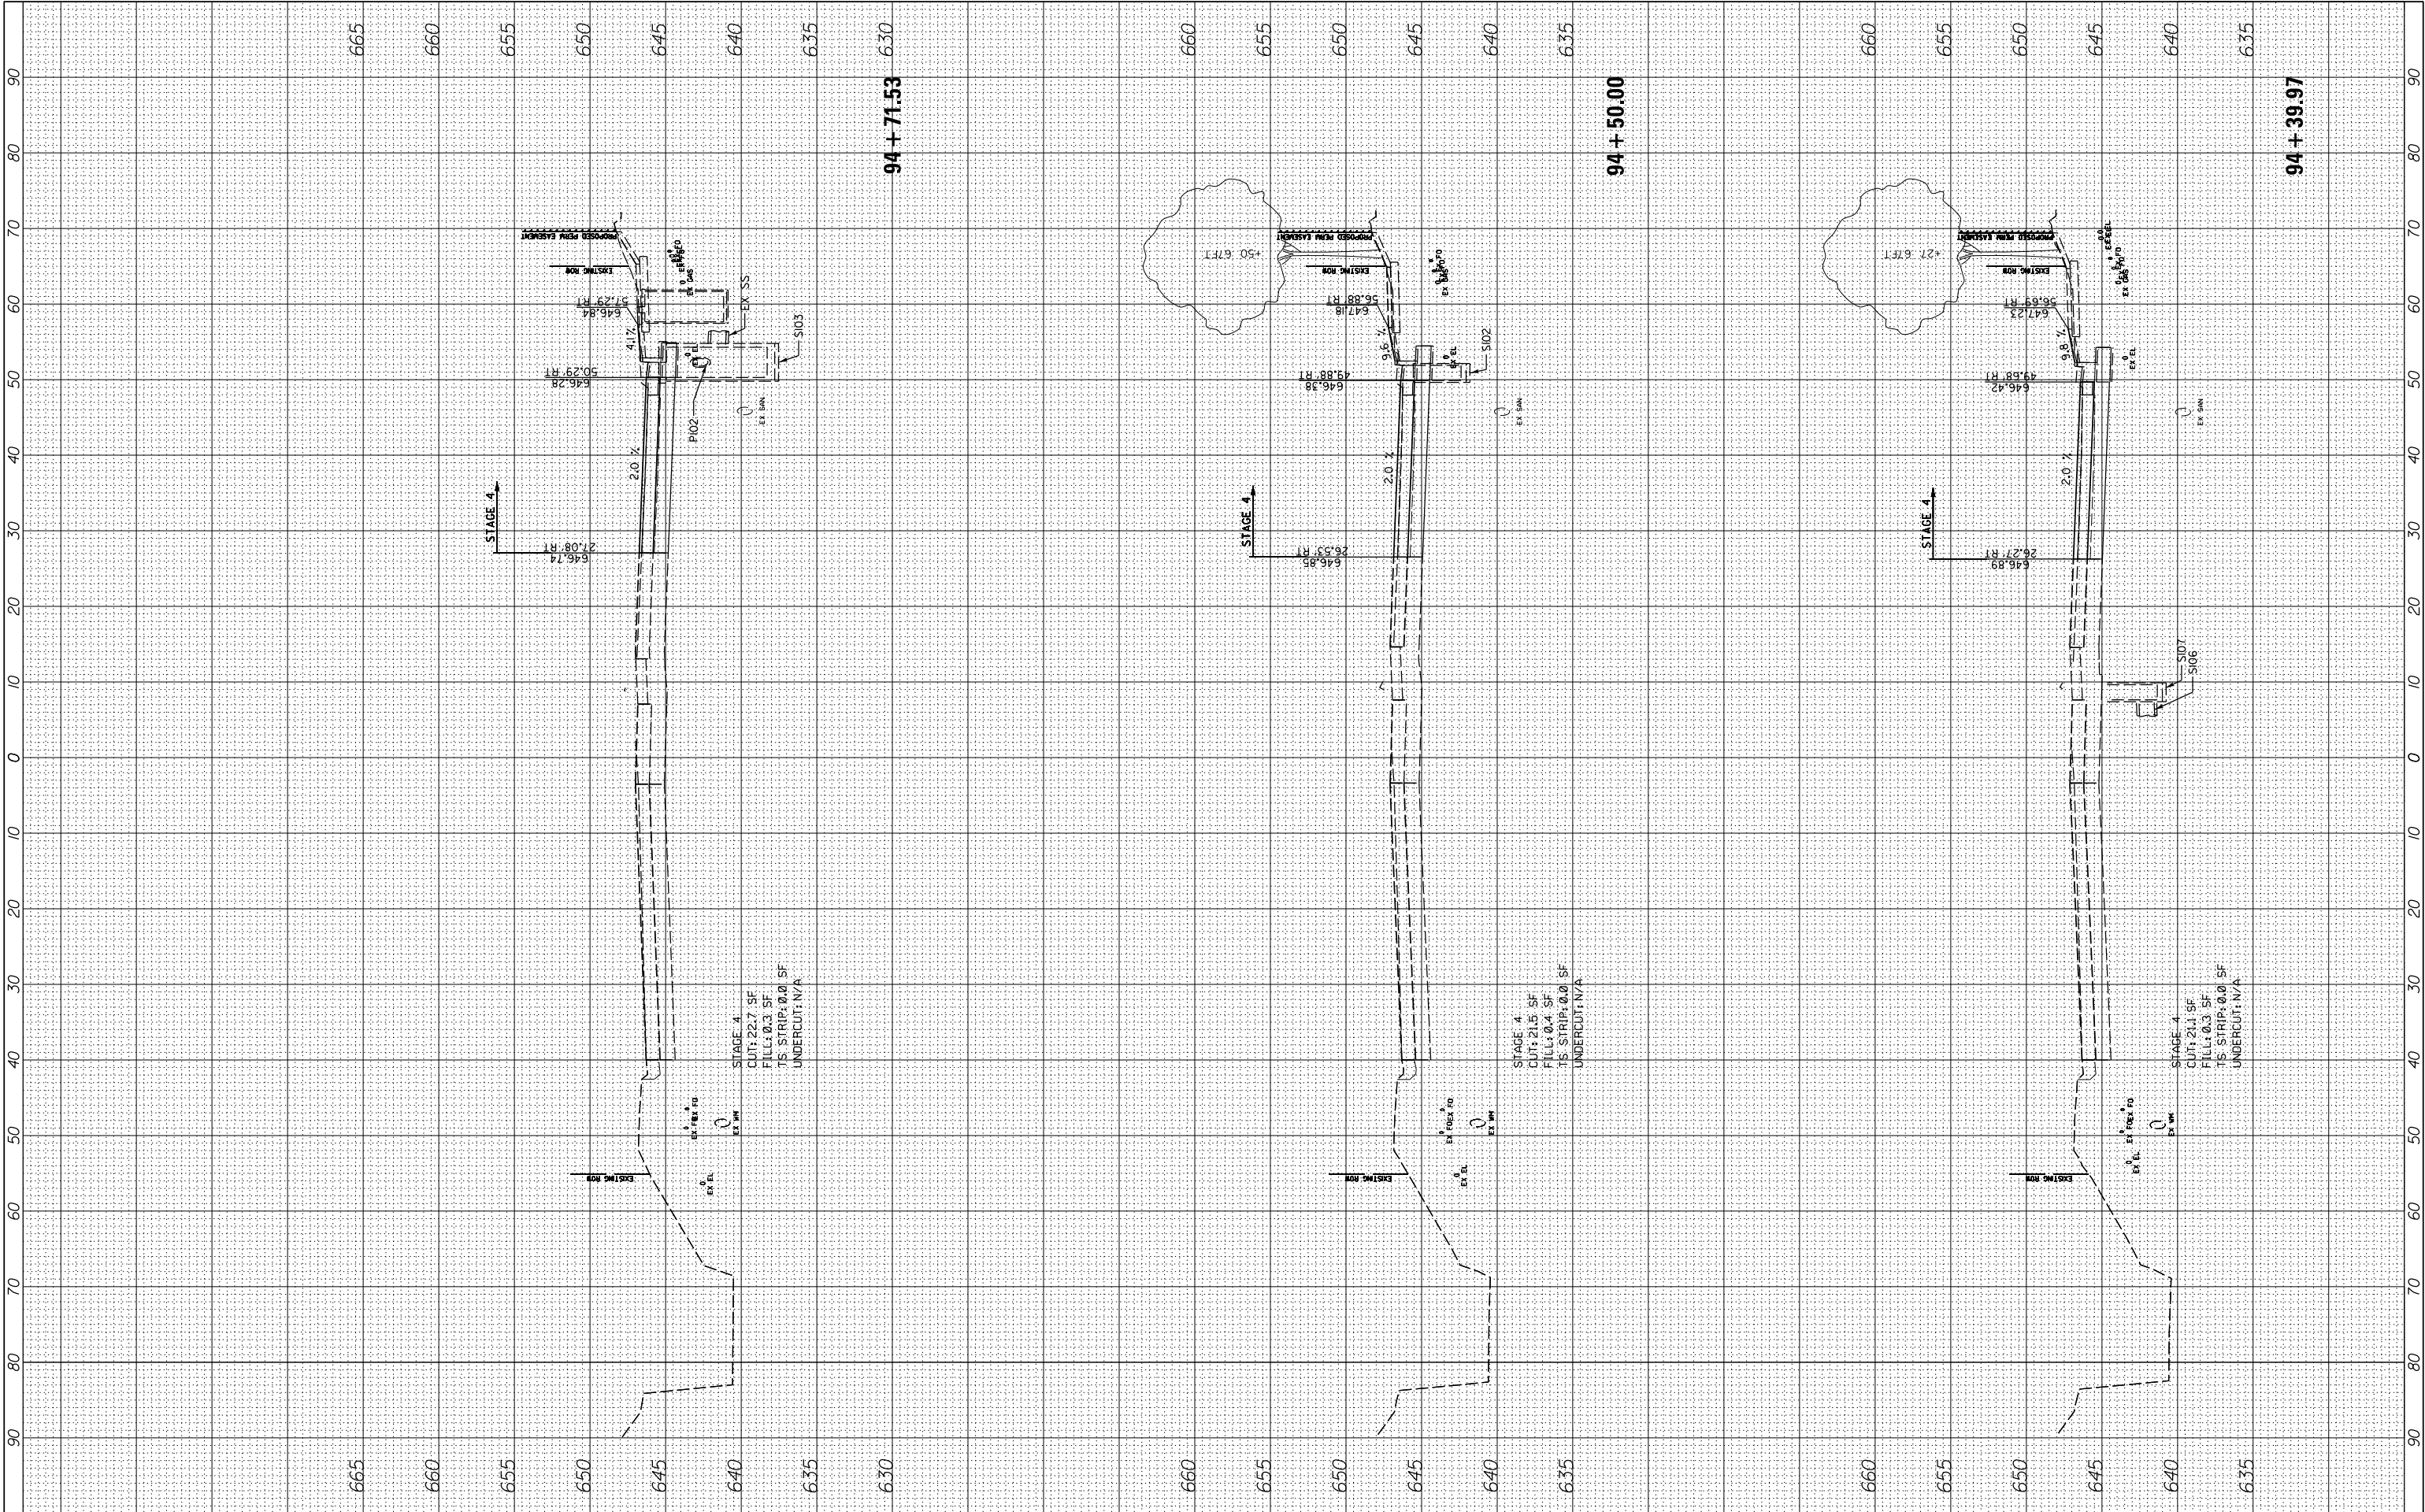

FILE NAME =	USER NAME = cward	DESIGNED -	REVISED -
N:\L\CDOT\190304.0003A\Civil\XS-MOT-Year1-Stage4-190304.0003A.SHT		DRAWN -	REVISED -
Default	PLOT SCALE = 10'	CHECKED -	REVISED -
	PLOT DATE = 8/14/2026	DATE -	REVISED -

STATE OF ILLINOIS
DEPARTMENT OF TRANSPORTATION


DEERFIELD ROAD RECONSTRUCTION
MOT CROSS SECTIONS YEAR 1 STAGE 4

SCALE: SHEET OF SHEETS STA. 94+39.97 TO STA. 94+71.53

F.A. RTE.	SECTION	COUNTY	TOTAL SHEETS	SHEET NO.
I257	I5-00038-07-WR	LAKE	1090	846
CONTRACT NO. 6IK62				
ILLINOIS FED. AID PROJECT				

FINAL SURVEY NO.	SURVEYED PLOTTED NOTE BOOK AREAS CHECKED	BY	DATE

ORIGINAL SURVEY NO.	SURVEYED PLOTTED NOTE BOOK AREAS CHECKED	BY	DATE

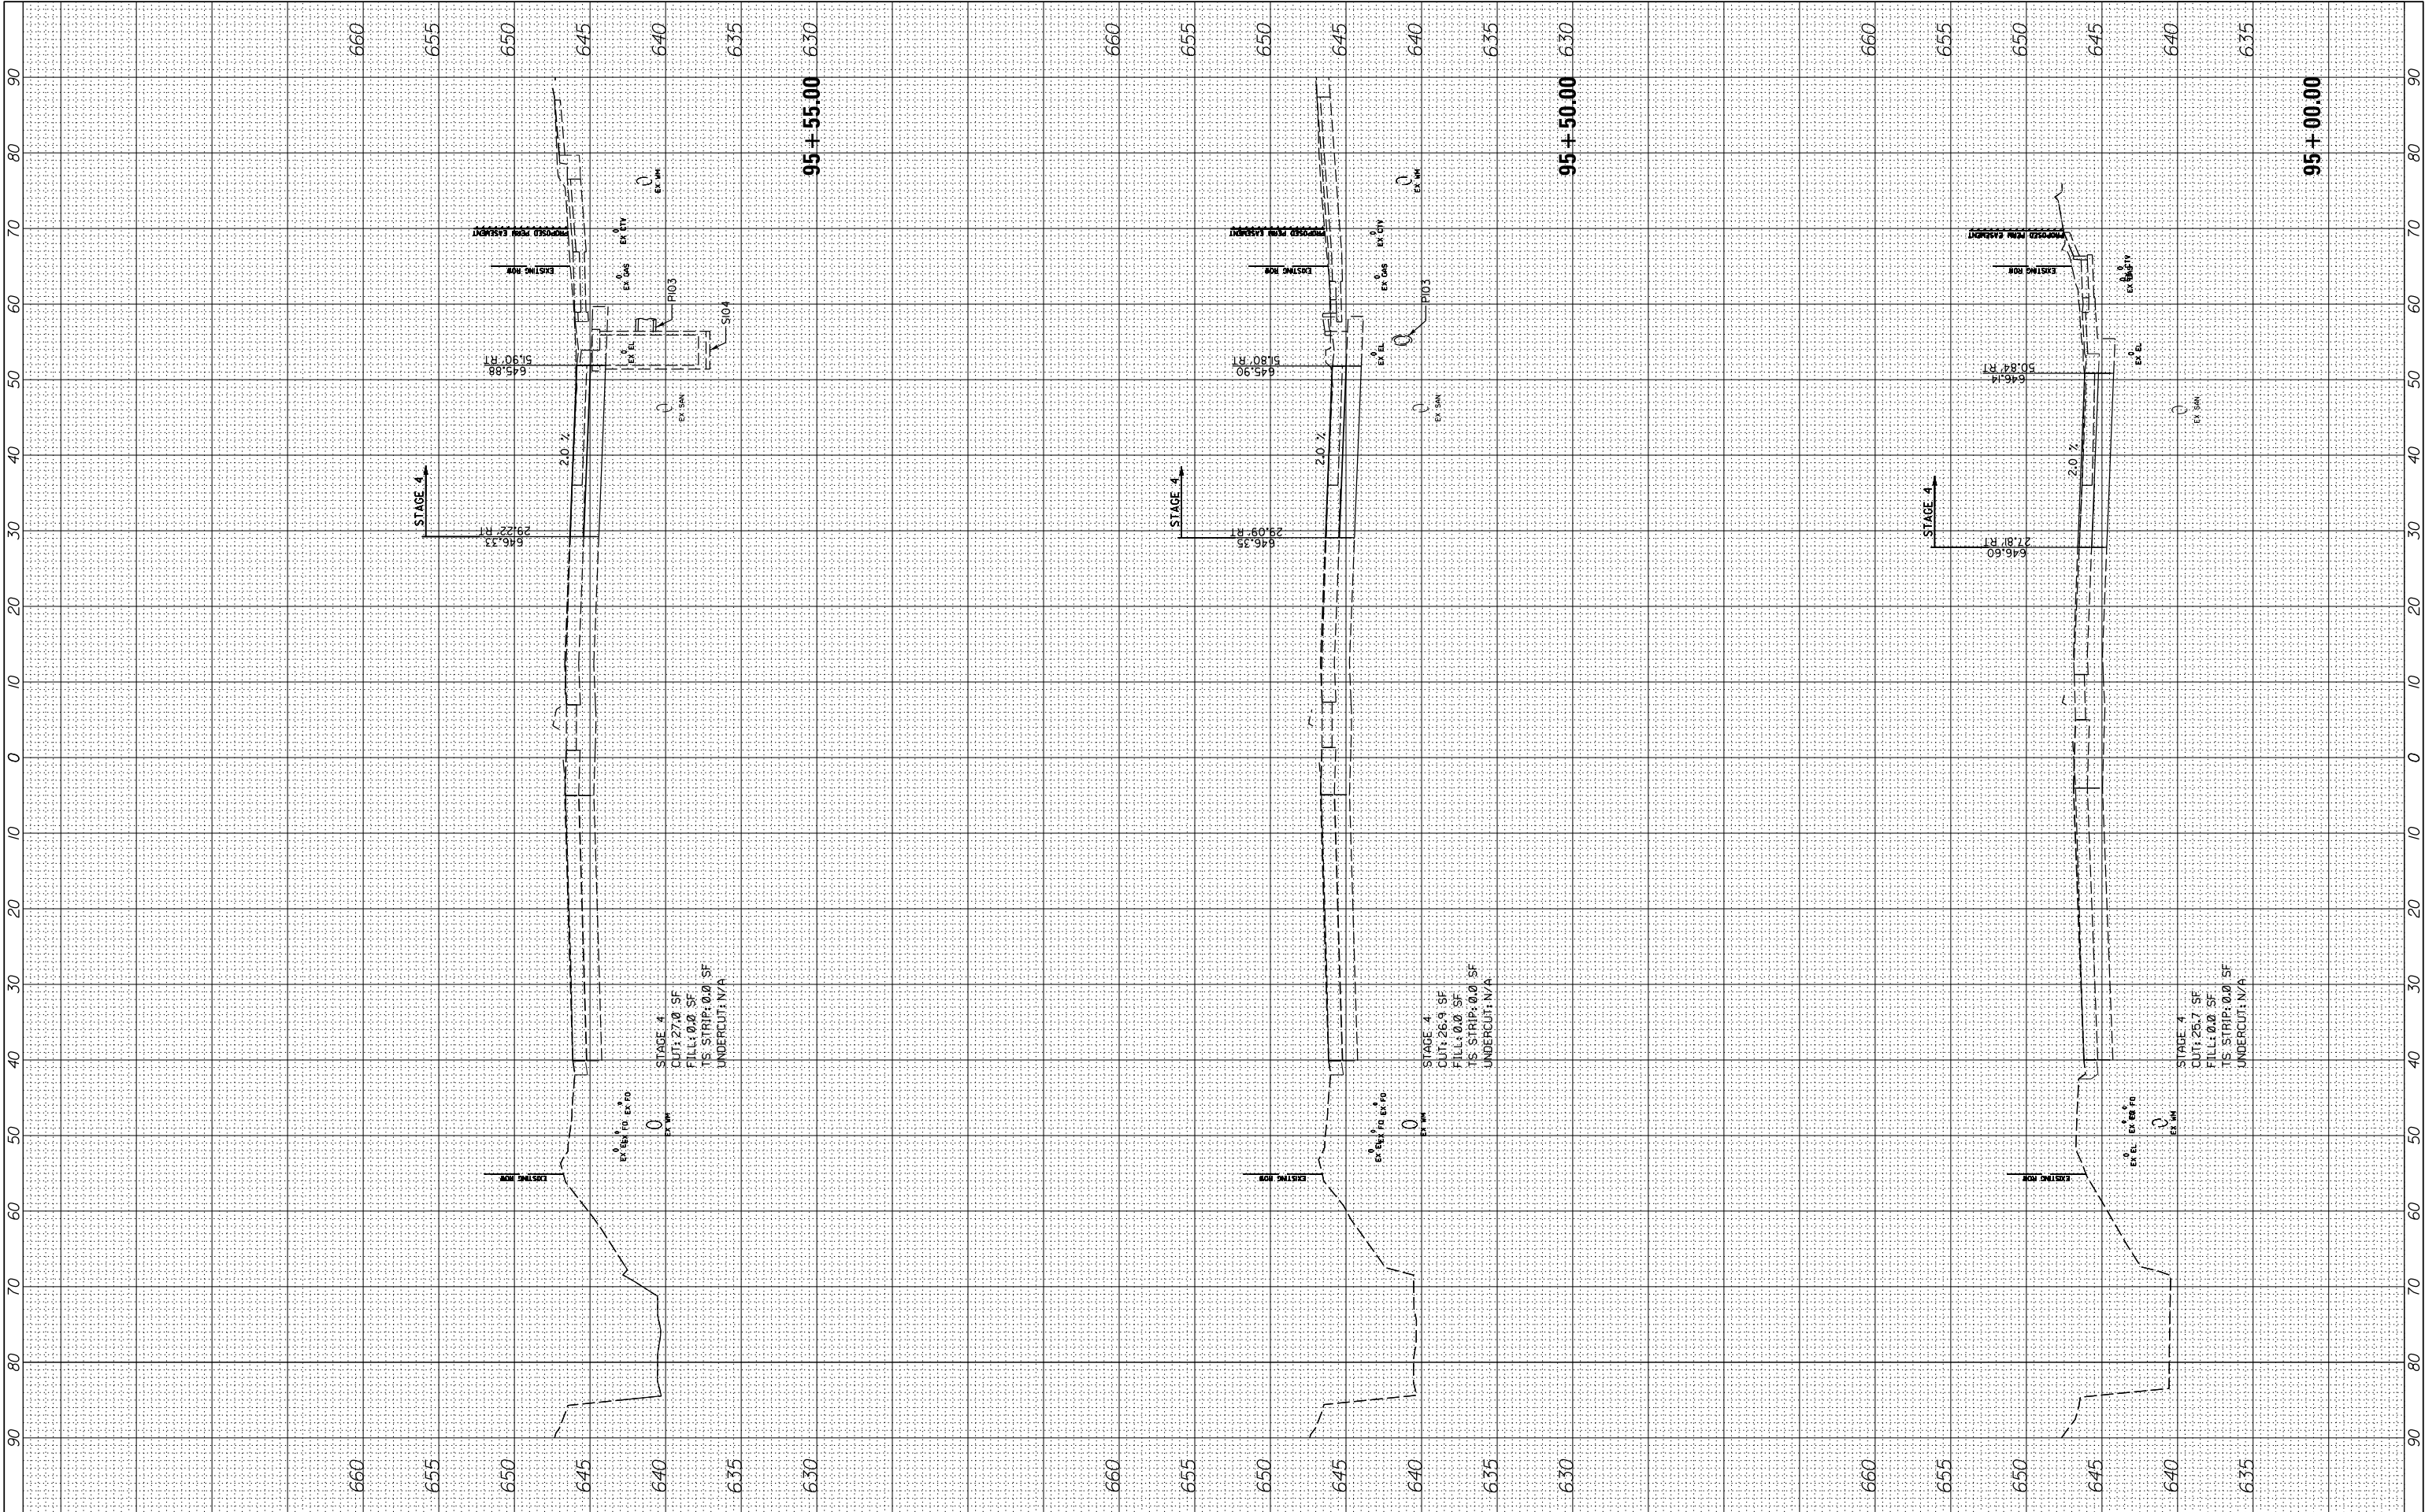


FILE NAME =		USER NAME = cward		DESIGNED -		REVISED -	
N:\L\CDOT\190304.0003A\Civil\XS-MOT-Year1-Stage4-190304.0003A.SHT		DRAWN -		REVISED -		REVISED -	
PLOT SCALE = 10'		CHECKED -		REVISED -		REVISED -	
PLOT DATE = 8/14/2026		DATE -		REVISED -		REVISED -	

STATE OF ILLINOIS DEPARTMENT OF TRANSPORTATION				DEERFIELD ROAD RECONSTRUCTION MOT CROSS SECTIONS YEAR 1 STAGE 4			
SCALE:		SHEET OF SHEETS		STA. 95+00.00 TO STA. 95+55.00		F.A. RTE. SECTION COUNTY TOTAL SHEETS SHEET NO.	
						I257 I5-00038-07-WR LAKE 1090 847	
						CONTRACT NO. 6IK62	
						ILLINOIS FED. AID PROJECT	

FINAL SURVEY NO.	SURVEYED PLOTTED NOTE BOOK AREAS CHECKED	BY	DATE

ORIGINAL SURVEY NO.	SURVEYED PLOTTED NOTE BOOK AREAS CHECKED	BY	DATE

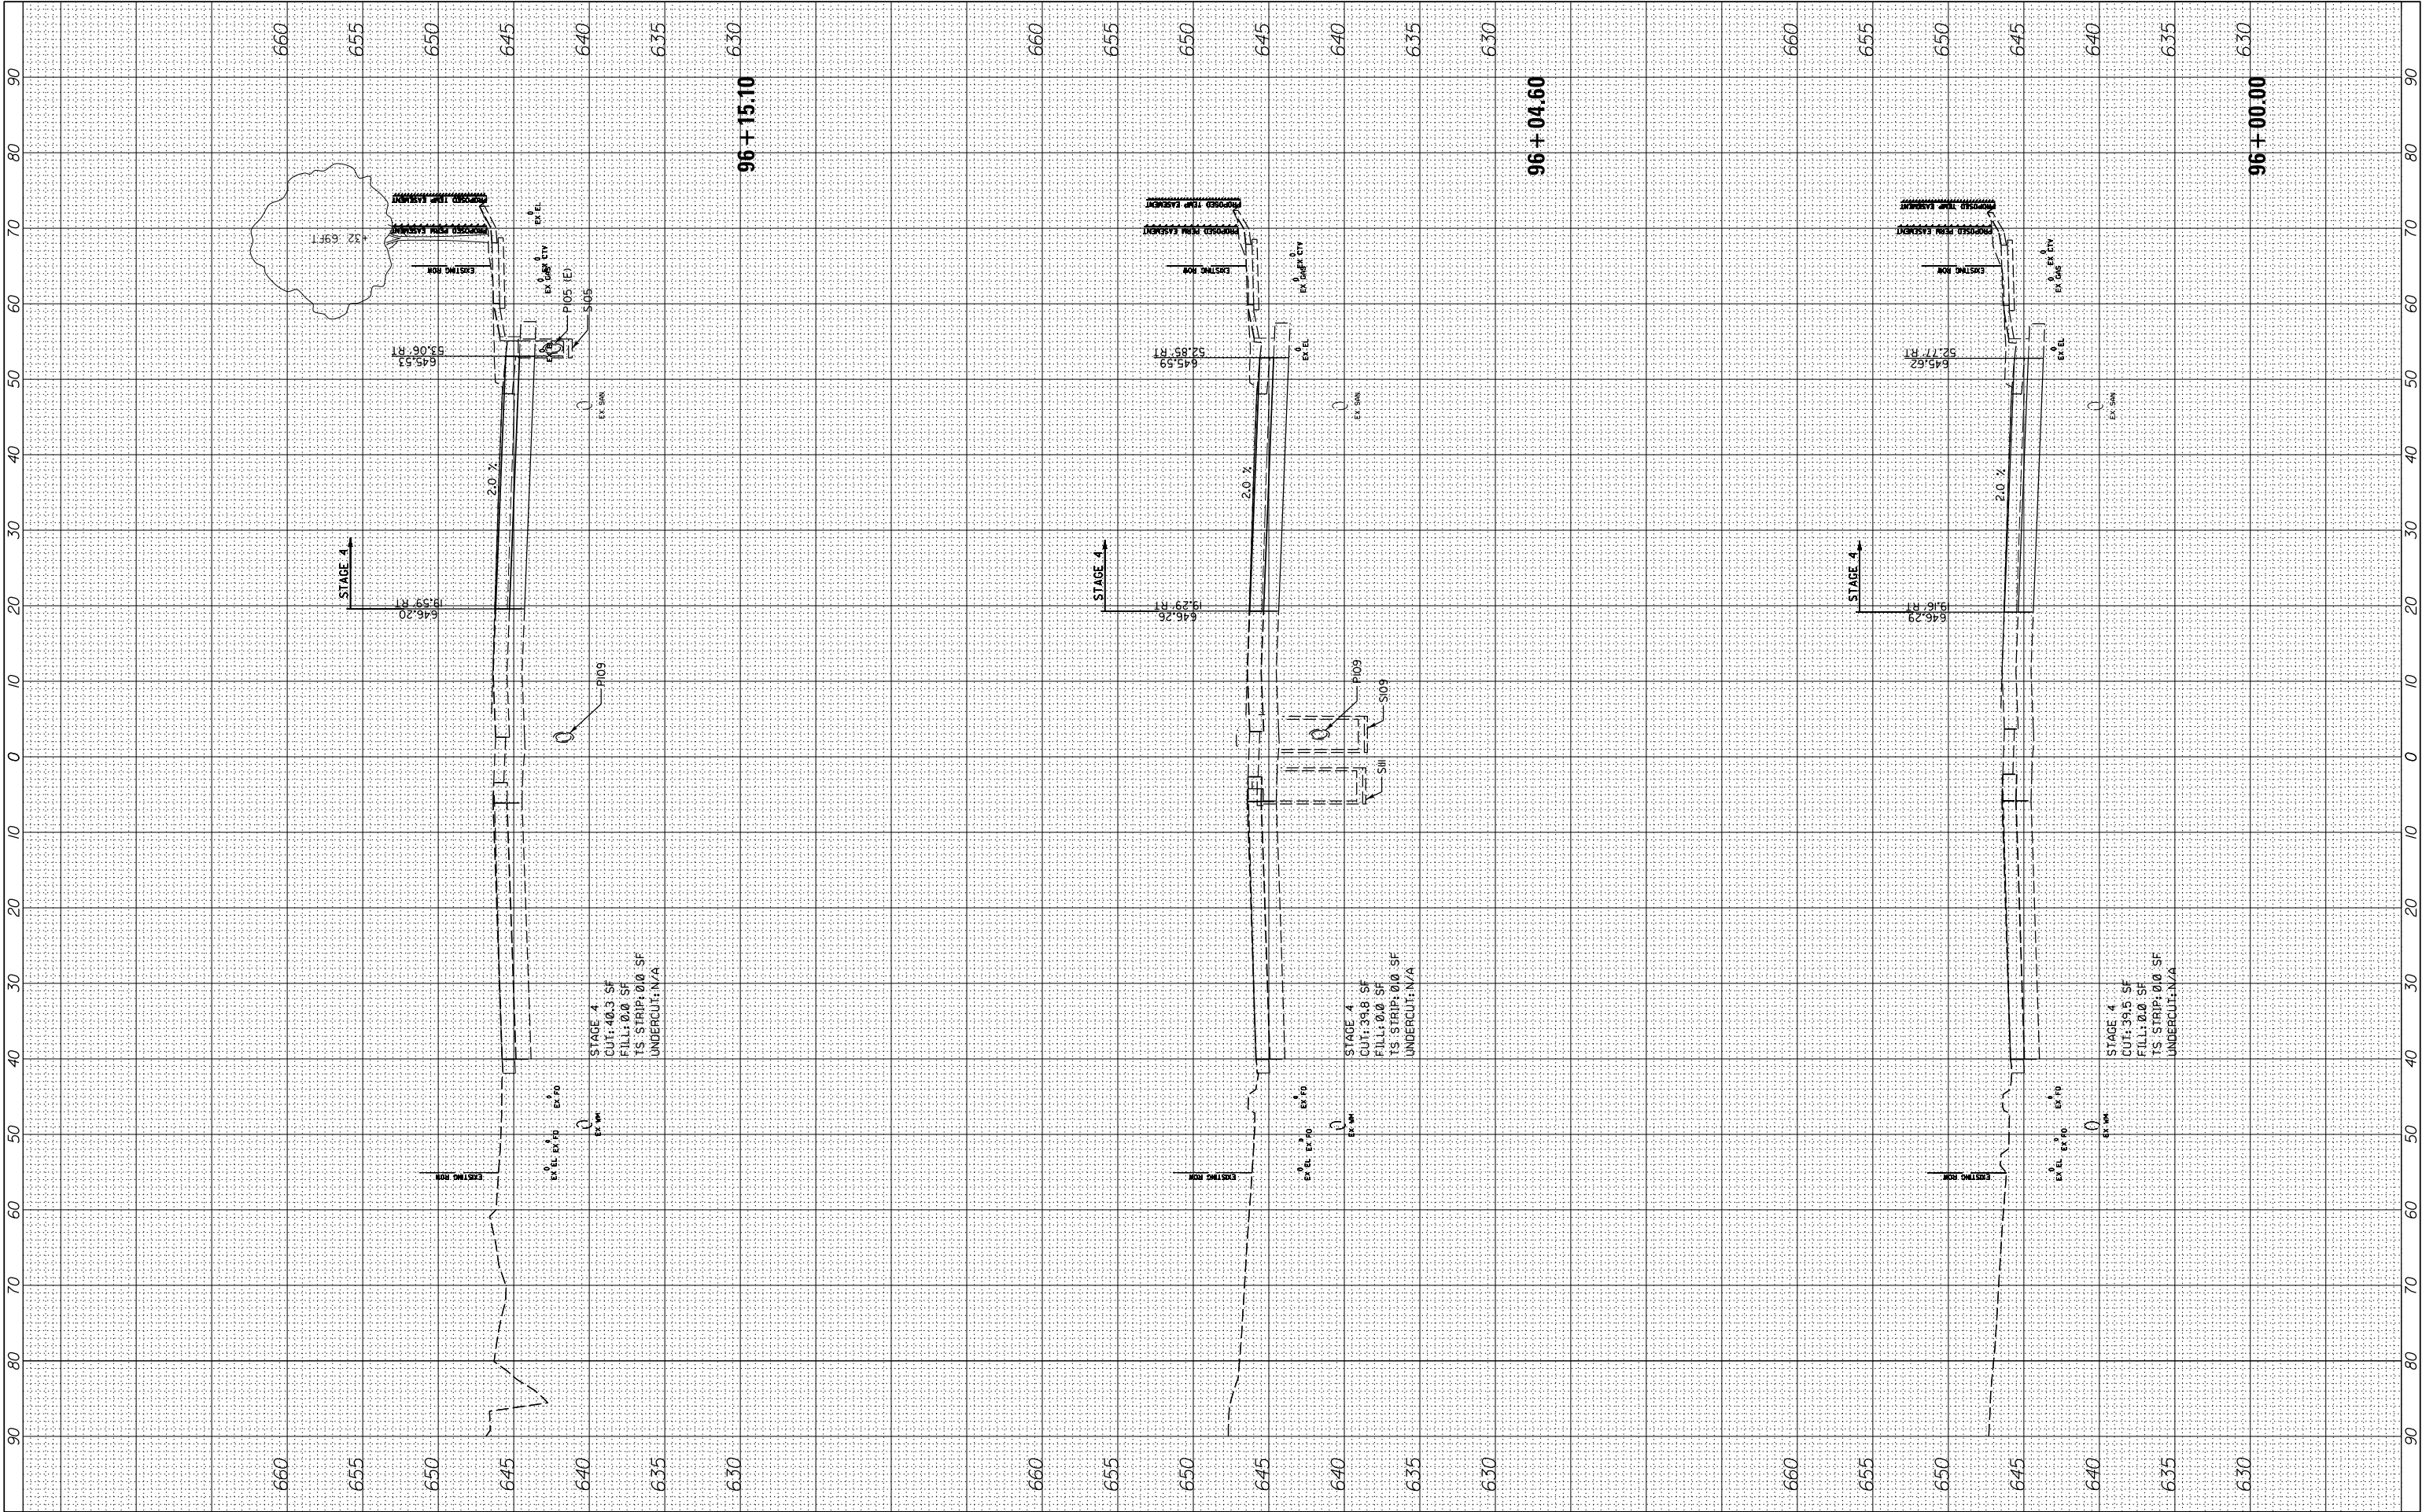


FILE NAME = N:\CDDOT\190304.0003A\Civil\XS-MOT-Year1-Stage4-190304.0003A.SHT	USER NAME = cward		DESIGNED -	REVISED -
	DRAWN -		REVISED -	REVISED -
Default	PLOT SCALE = 10'		CHECKED -	REVISED -
	PLOT DATE = 8/14/2026		DATE -	REVISED -

STATE OF ILLINOIS DEPARTMENT OF TRANSPORTATION			
DEERFIELD ROAD RECONSTRUCTION MOT CROSS SECTIONS YEAR 1 STAGE 4			
SCALE:	SHEET	OF	SHEETS
STA. 96+00.00		TO STA. 96+15.10	

F.A. RTE.	SECTION	COUNTY	TOTAL SHEETS	SHEET NO.
1257	I5-00038-07-WR	LAKE	1090	848
CONTRACT NO. 6IK62				
ILLINOIS FED. AID PROJECT				

FINAL SURVEY NO.	SURVEYED NOTE BOOK	PLOTTED TEMPLATE	BY	DATE


ORIGINAL SURVEY NO.	SURVEYED NOTE BOOK	PLOTTED TEMPLATE	BY	DATE

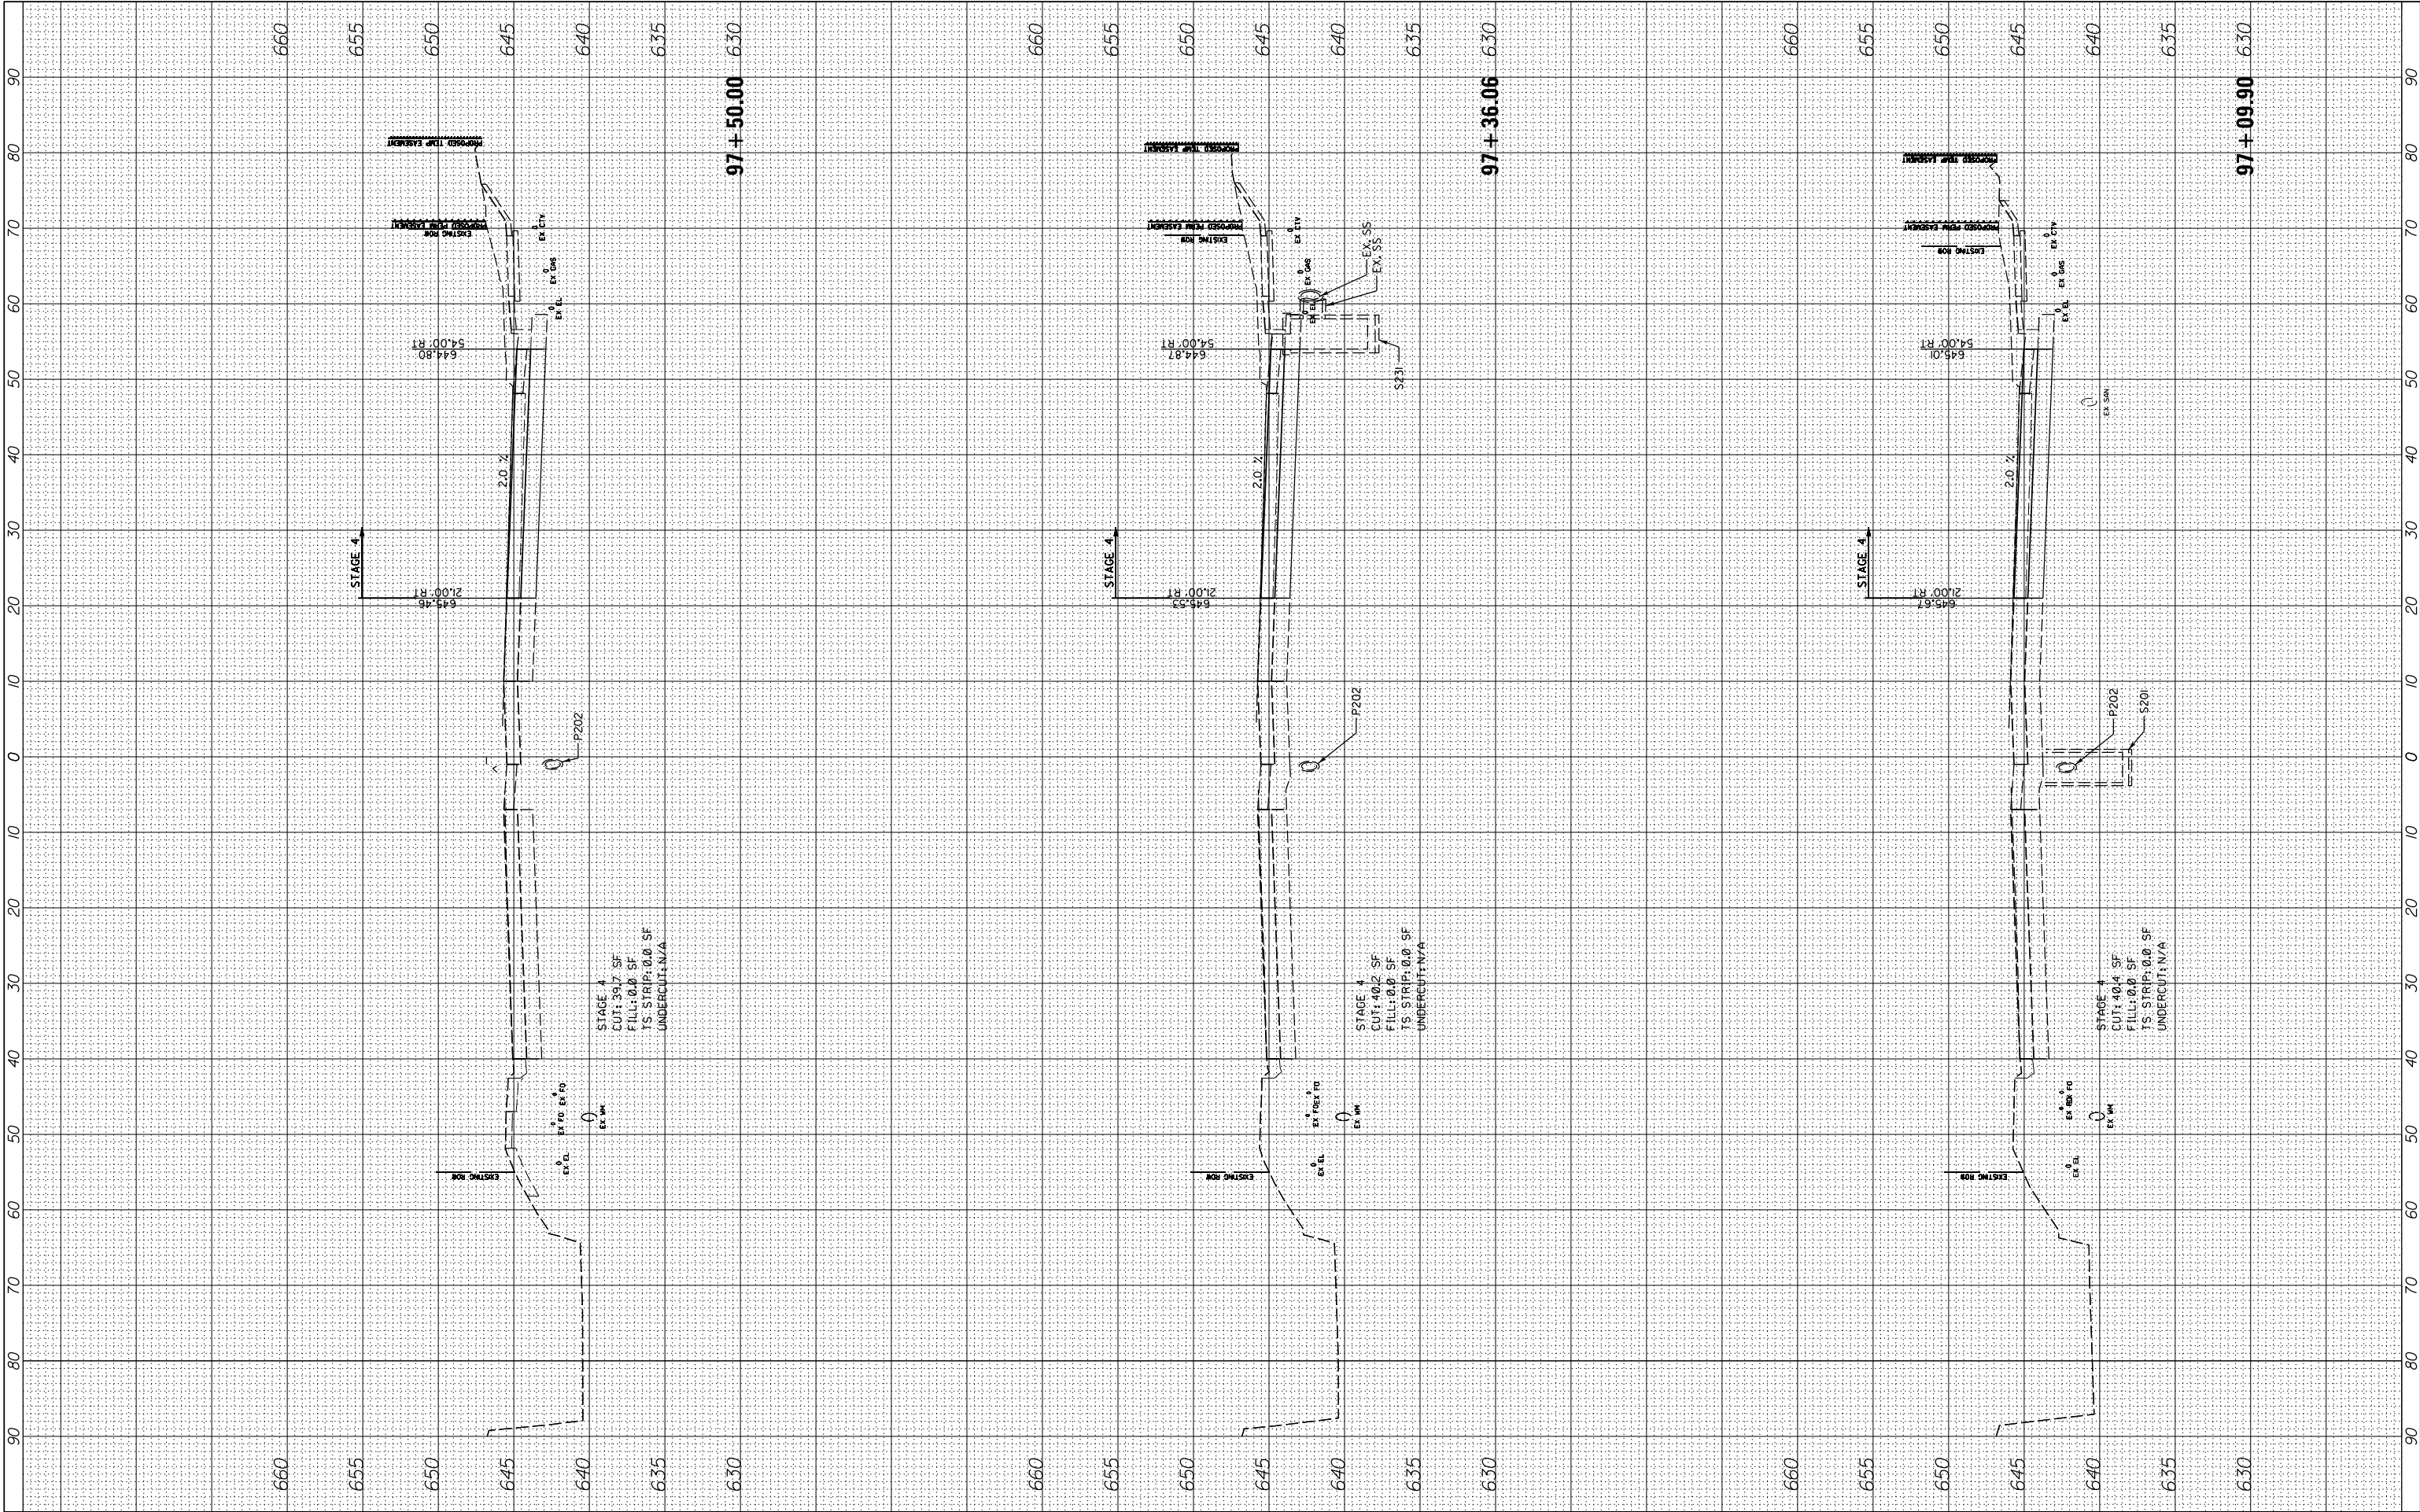

FILE NAME =	USER NAME = cward	DESIGNED -	REVISED -	STATE OF ILLINOIS DEPARTMENT OF TRANSPORTATION	DEERFIELD ROAD RECONSTRUCTION MOT CROSS SECTIONS YEAR 1 STAGE 4	SCALE:	SHEET	OF	SHEETS	STA. 97+09.90	TO STA. 97+50.00	F.A. RTE.	SECTION	COUNTY	TOTAL SHEETS	SHEET NO.
N:\L\CDOT\190304.0003A\Civil\XS-MOT-Year1-Stage4-190304.0003A.SHT	DRAWN -	REVISED -	1257									15-00038-07-WR	LAKE	1090	850	
PLOT SCALE = 10'	CHECKED -	REVISED -	CONTRACT NO. 6IK62													
Default	PLOT DATE = 8/14/2026	DATE -	REVISED -									ILLINOIS FED. AID PROJECT				

FINAL SURVEY NO.	SURVEYED NOTE BOOK	PLOTTED TEMPLATE	DATE

ORIGINAL SURVEY NO.	SURVEYED NOTE BOOK	PLOTTED TEMPLATE	DATE

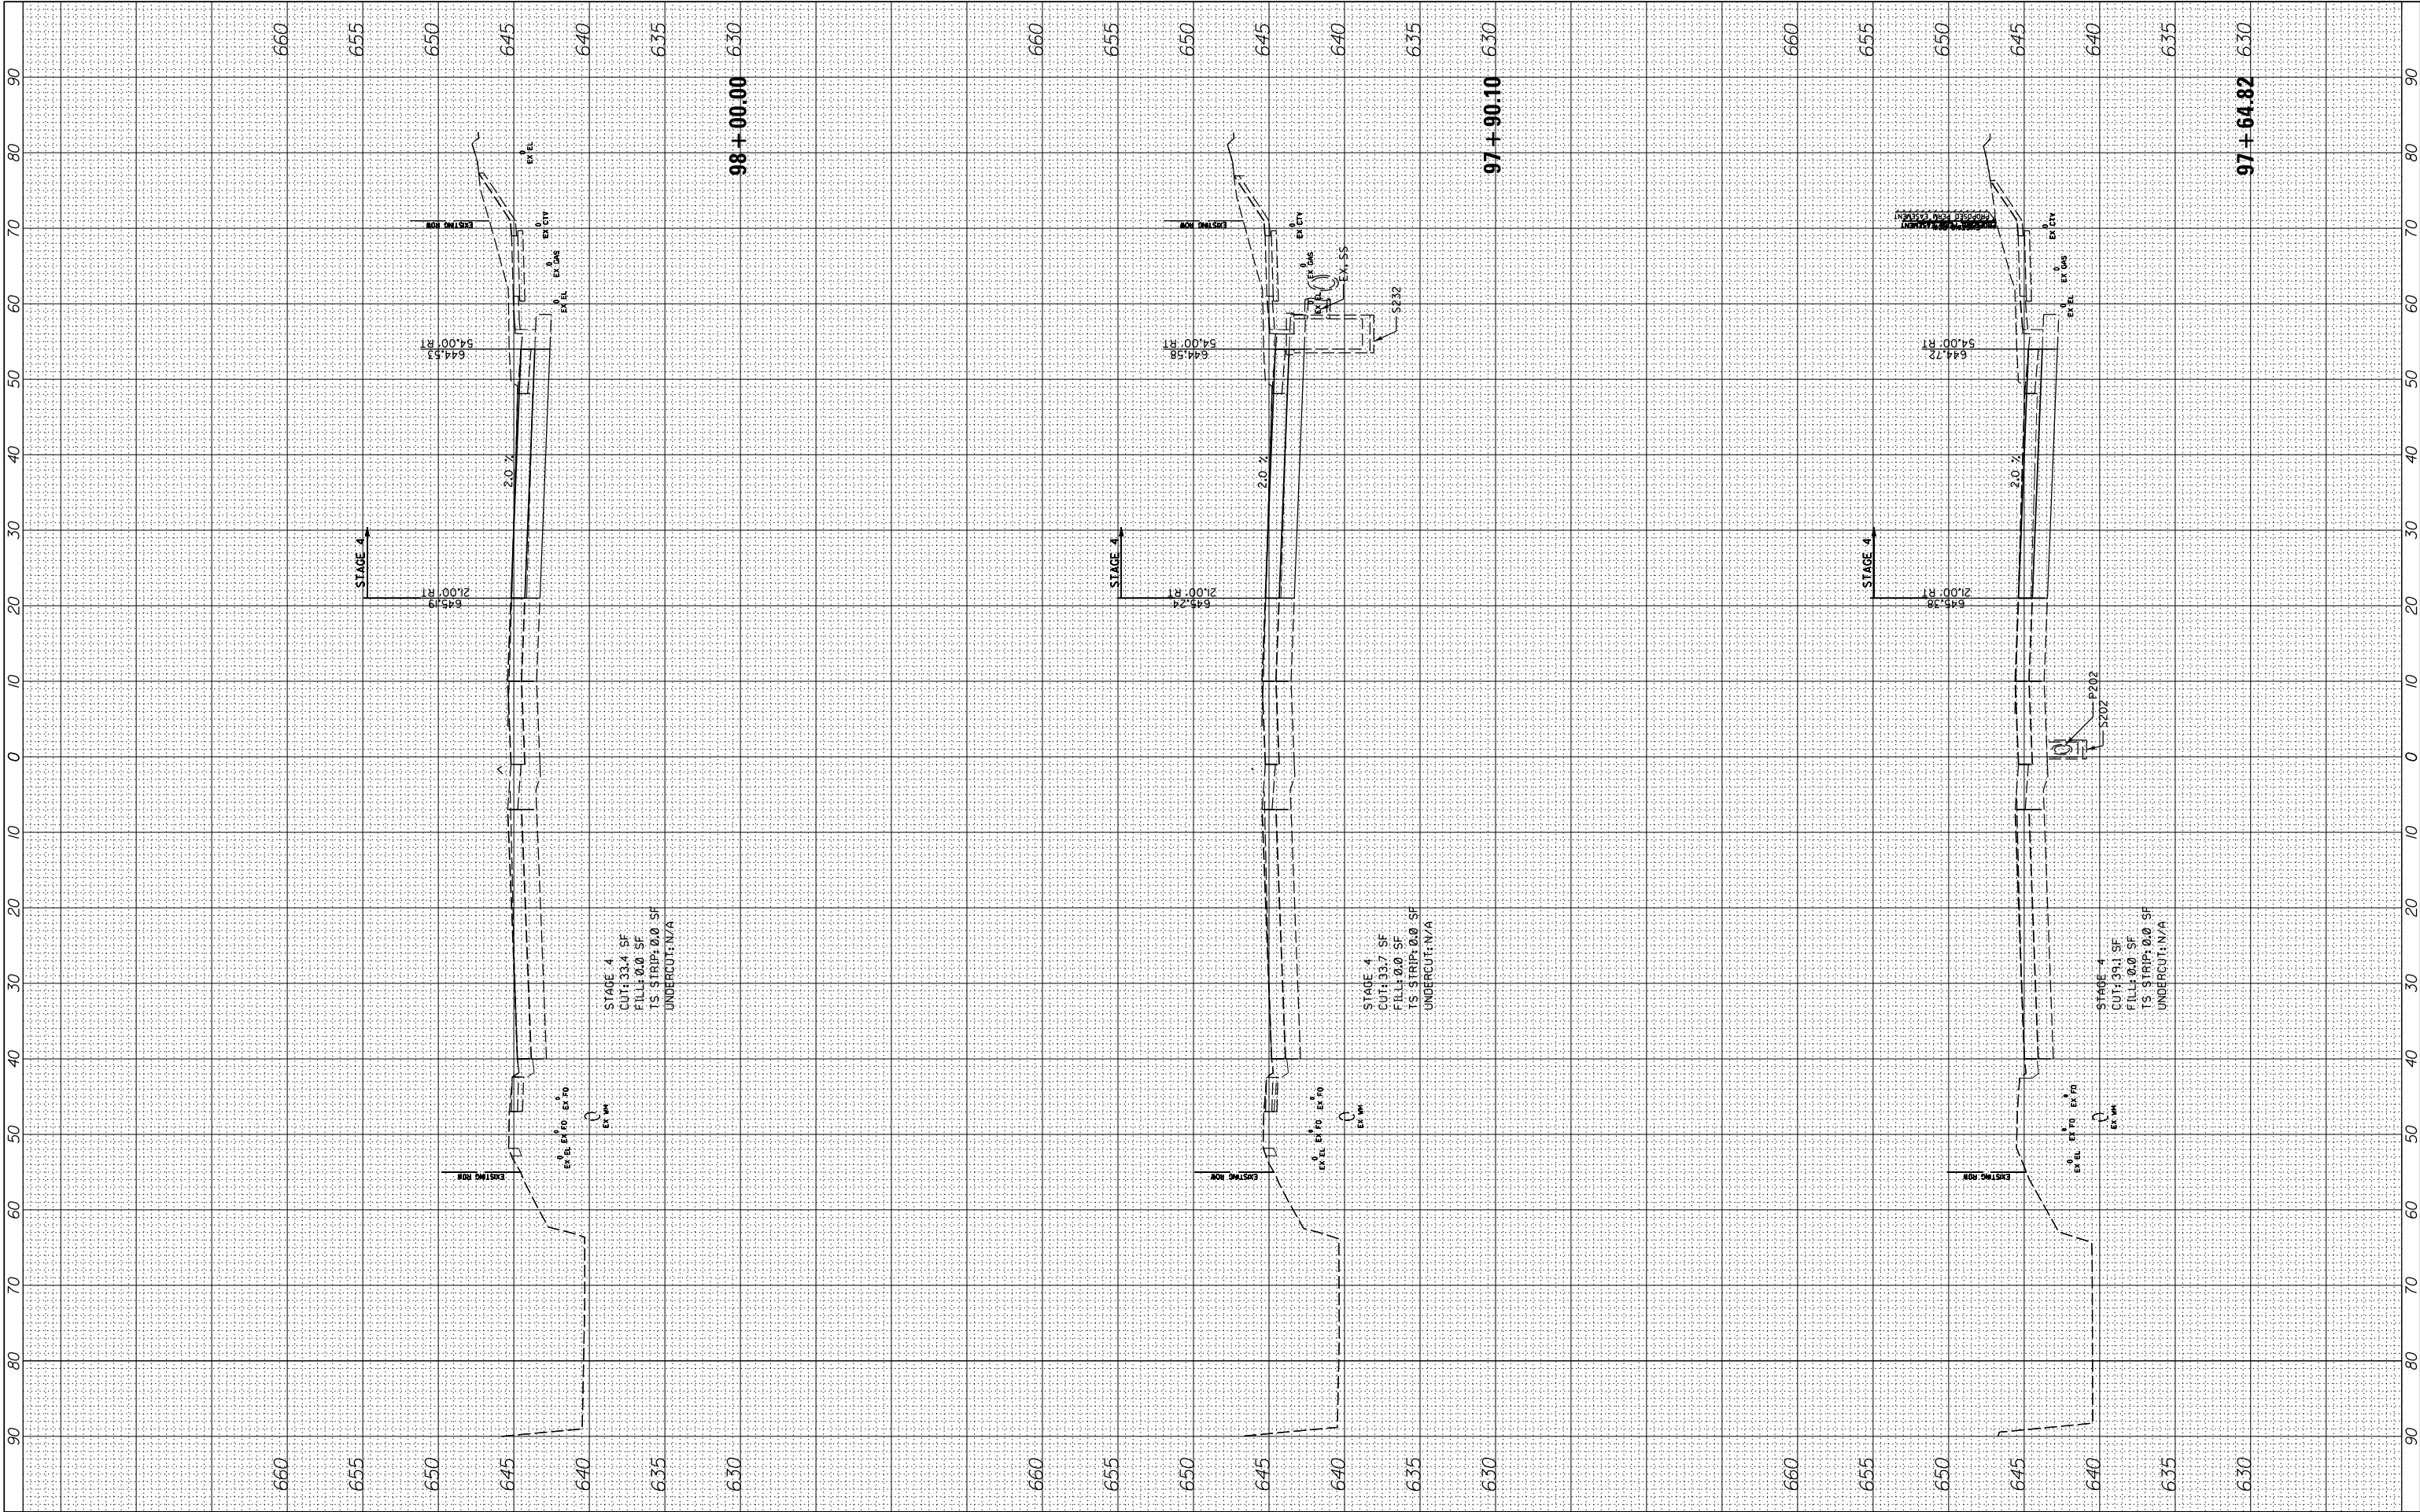

FILE NAME =	USER NAME = cward	DESIGNED -	REVISED -
N:\L\CDOT\190304.0003A\Civil\XS-MOT-Year1-Stage4-190304.0003A.SHT		DRAWN -	REVISED -
Default	PLOT SCALE = 10'	CHECKED -	REVISED -
	PLOT DATE = 8/14/2026	DATE -	REVISED -


STATE OF ILLINOIS
DEPARTMENT OF TRANSPORTATION

DEERFIELD ROAD RECONSTRUCTION MOT CROSS SECTIONS YEAR 1 STAGE 4			
SCALE:	SHEET	OF	SHEETS
	STA. 97+64.82	TO	STA. 98+00.00

F.A. RTE.	SECTION	COUNTY	TOTAL SHEETS	SHEET NO.
I257	I5-00038-07-WR	LAKE	1090	851
CONTRACT NO. 6IK62				
ILLINOIS FED. AID PROJECT				

FINAL SURVEY NOTE BOOK NO.	SURVEYED PLOTTED TEMPLATE AREAS CHECKED	BY	DATE


ORIGINAL SURVEY NOTE BOOK NO.	SURVEYED PLOTTED TEMPLATE AREAS CHECKED	BY	DATE

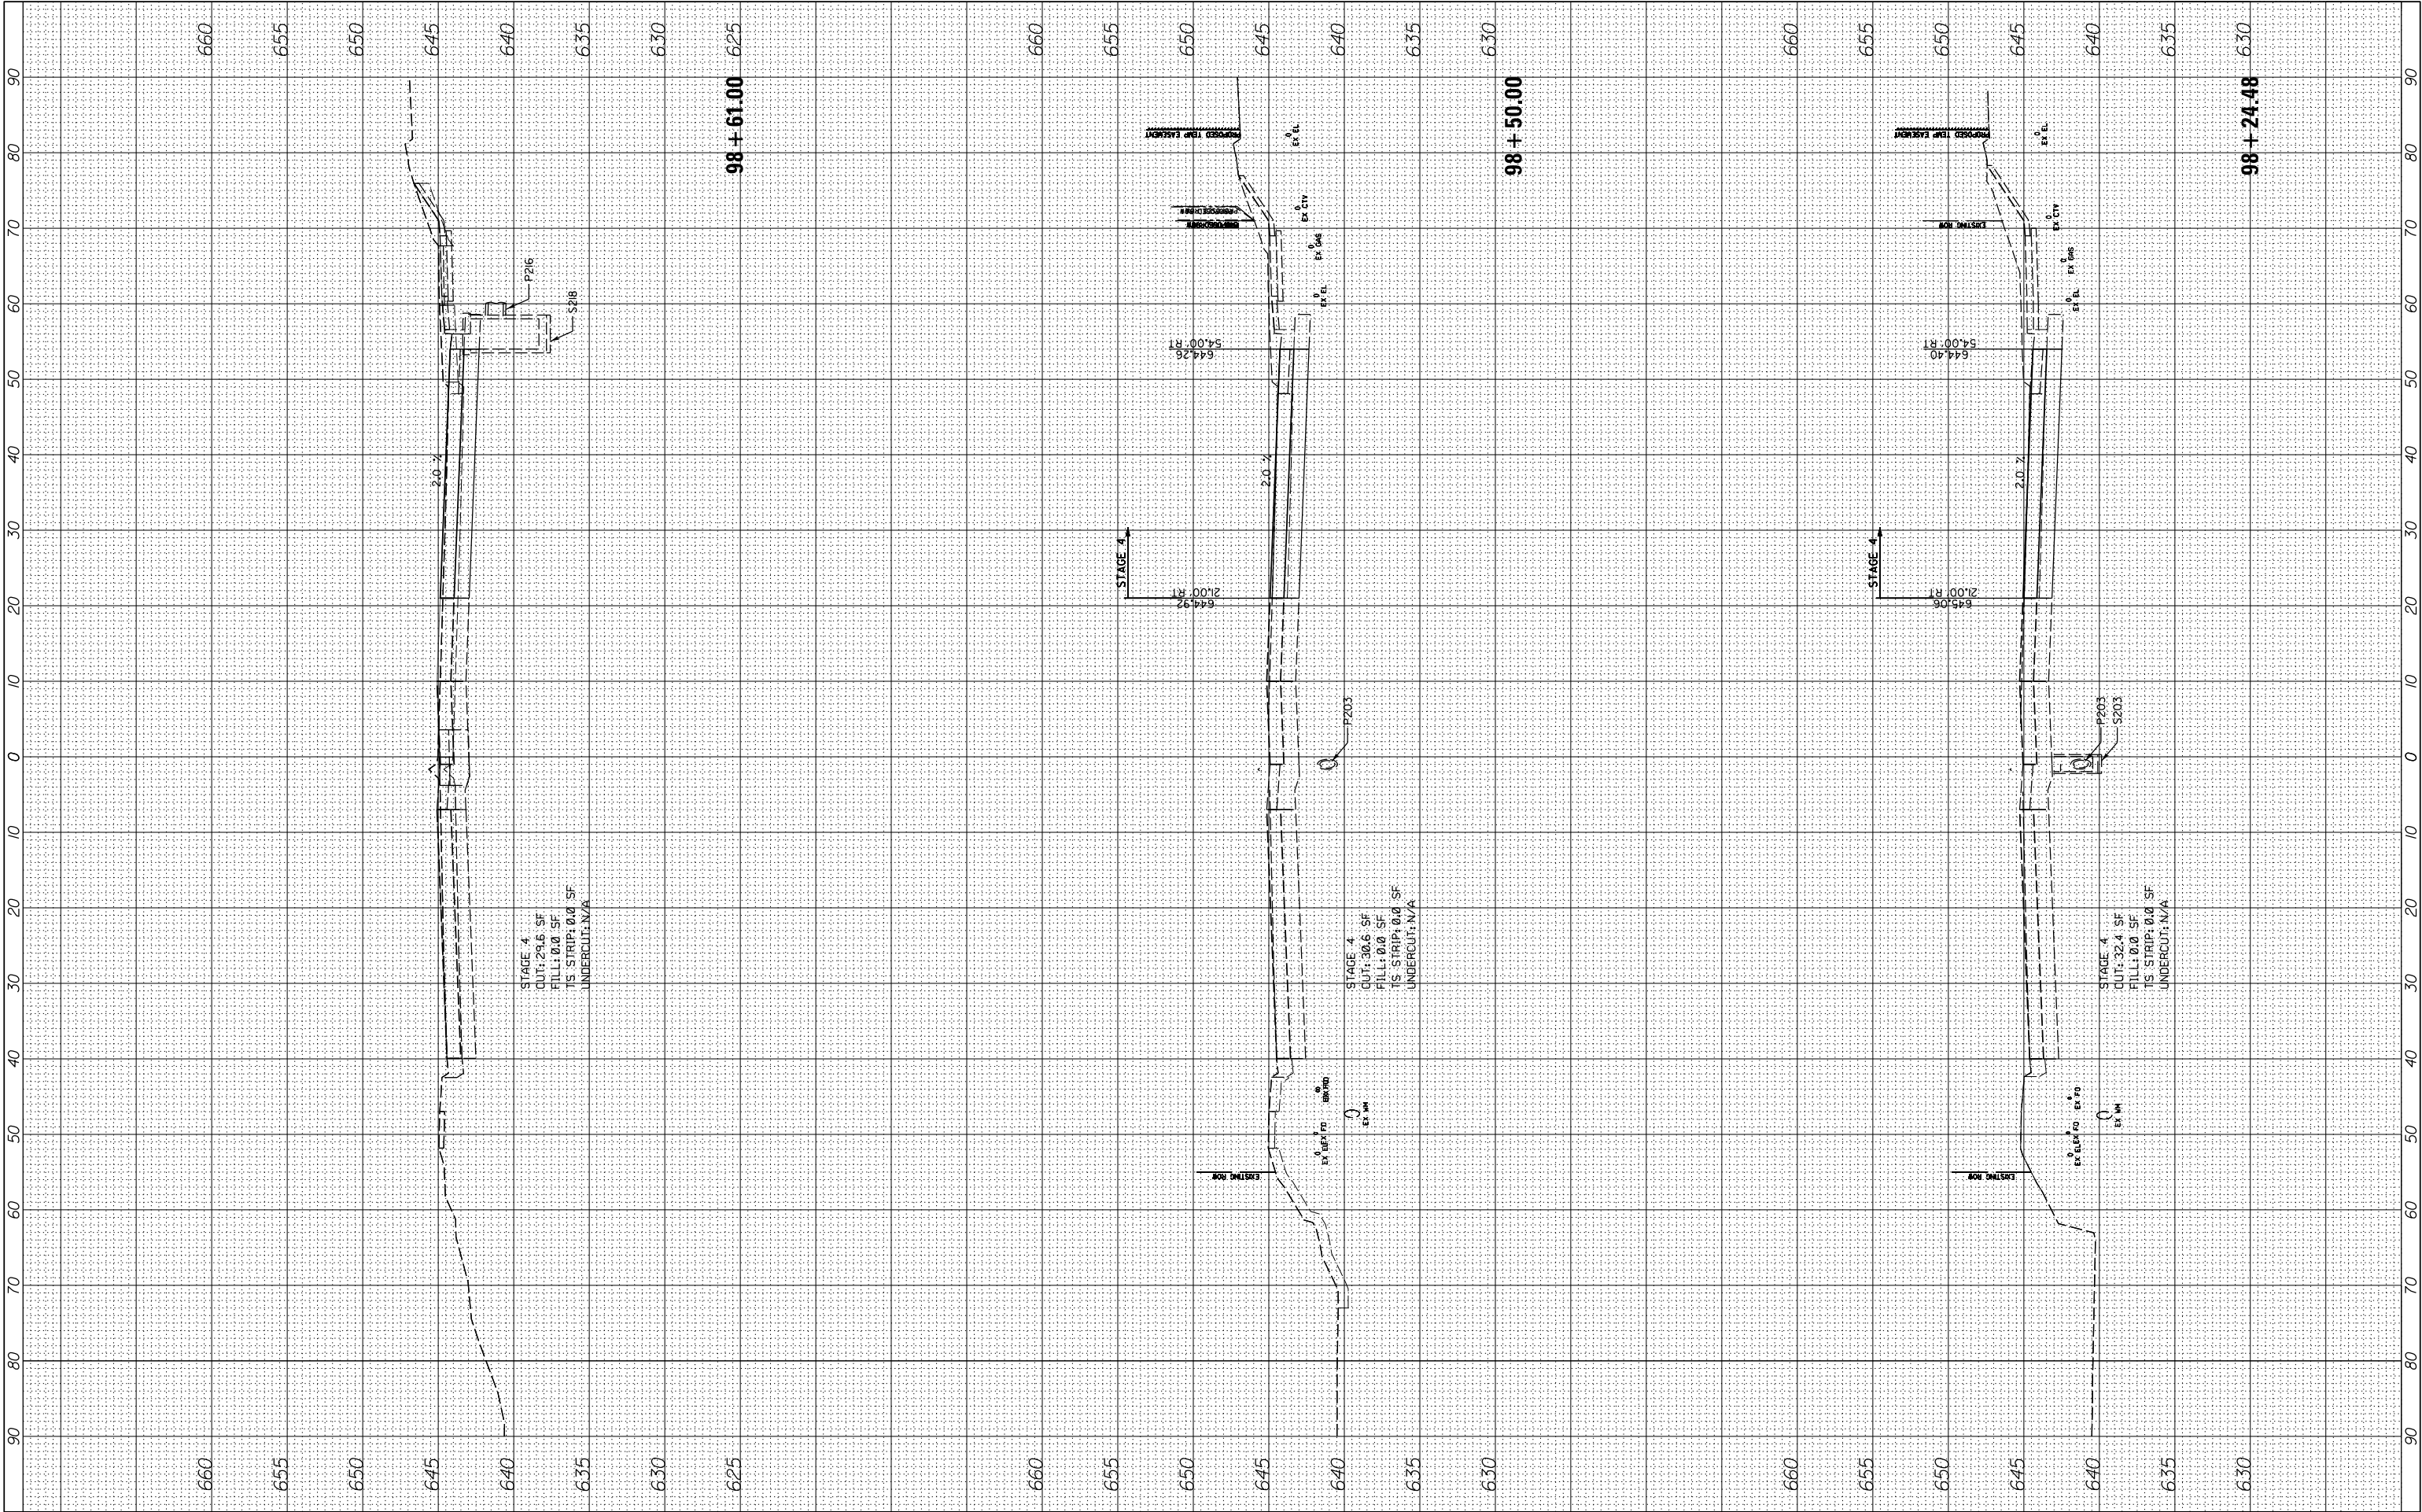

FILE NAME =	USER NAME = cward	DESIGNED -	REVISED -	STATE OF ILLINOIS DEPARTMENT OF TRANSPORTATION	DEERFIELD ROAD RECONSTRUCTION MOT CROSS SECTIONS YEAR 1 STAGE 4				F.A. RTE.	SECTION	COUNTY	TOTAL SHEETS	SHEET NO.
N:\CDDT\190304.0003A\Civil\XS-MOT-Year1-Stage4-190304.0003A.SHT	DRAWN -	REVISED -	REVISED -		I257	I5-00038-07-WR	LAKE	1090	852				
PLOT SCALE = 10'	CHECKED -	REVISED -			CONTRACT NO. 6IK62								
Default	PLOT DATE = 8/14/2026	DATE -	REVISED -		SCALE:	SHEET	OF	SHEETS	STA. 98+24.48	TO STA. 98+61.00	ILLINOIS FED. AID PROJECT		

FINAL SURVEY NO.	SURVEYED NOTE BOOK	PLOTTED TEMPLATE	BY	DATE


ORIGINAL SURVEY NO.	SURVEYED NOTE BOOK	PLOTTED TEMPLATE	BY	DATE

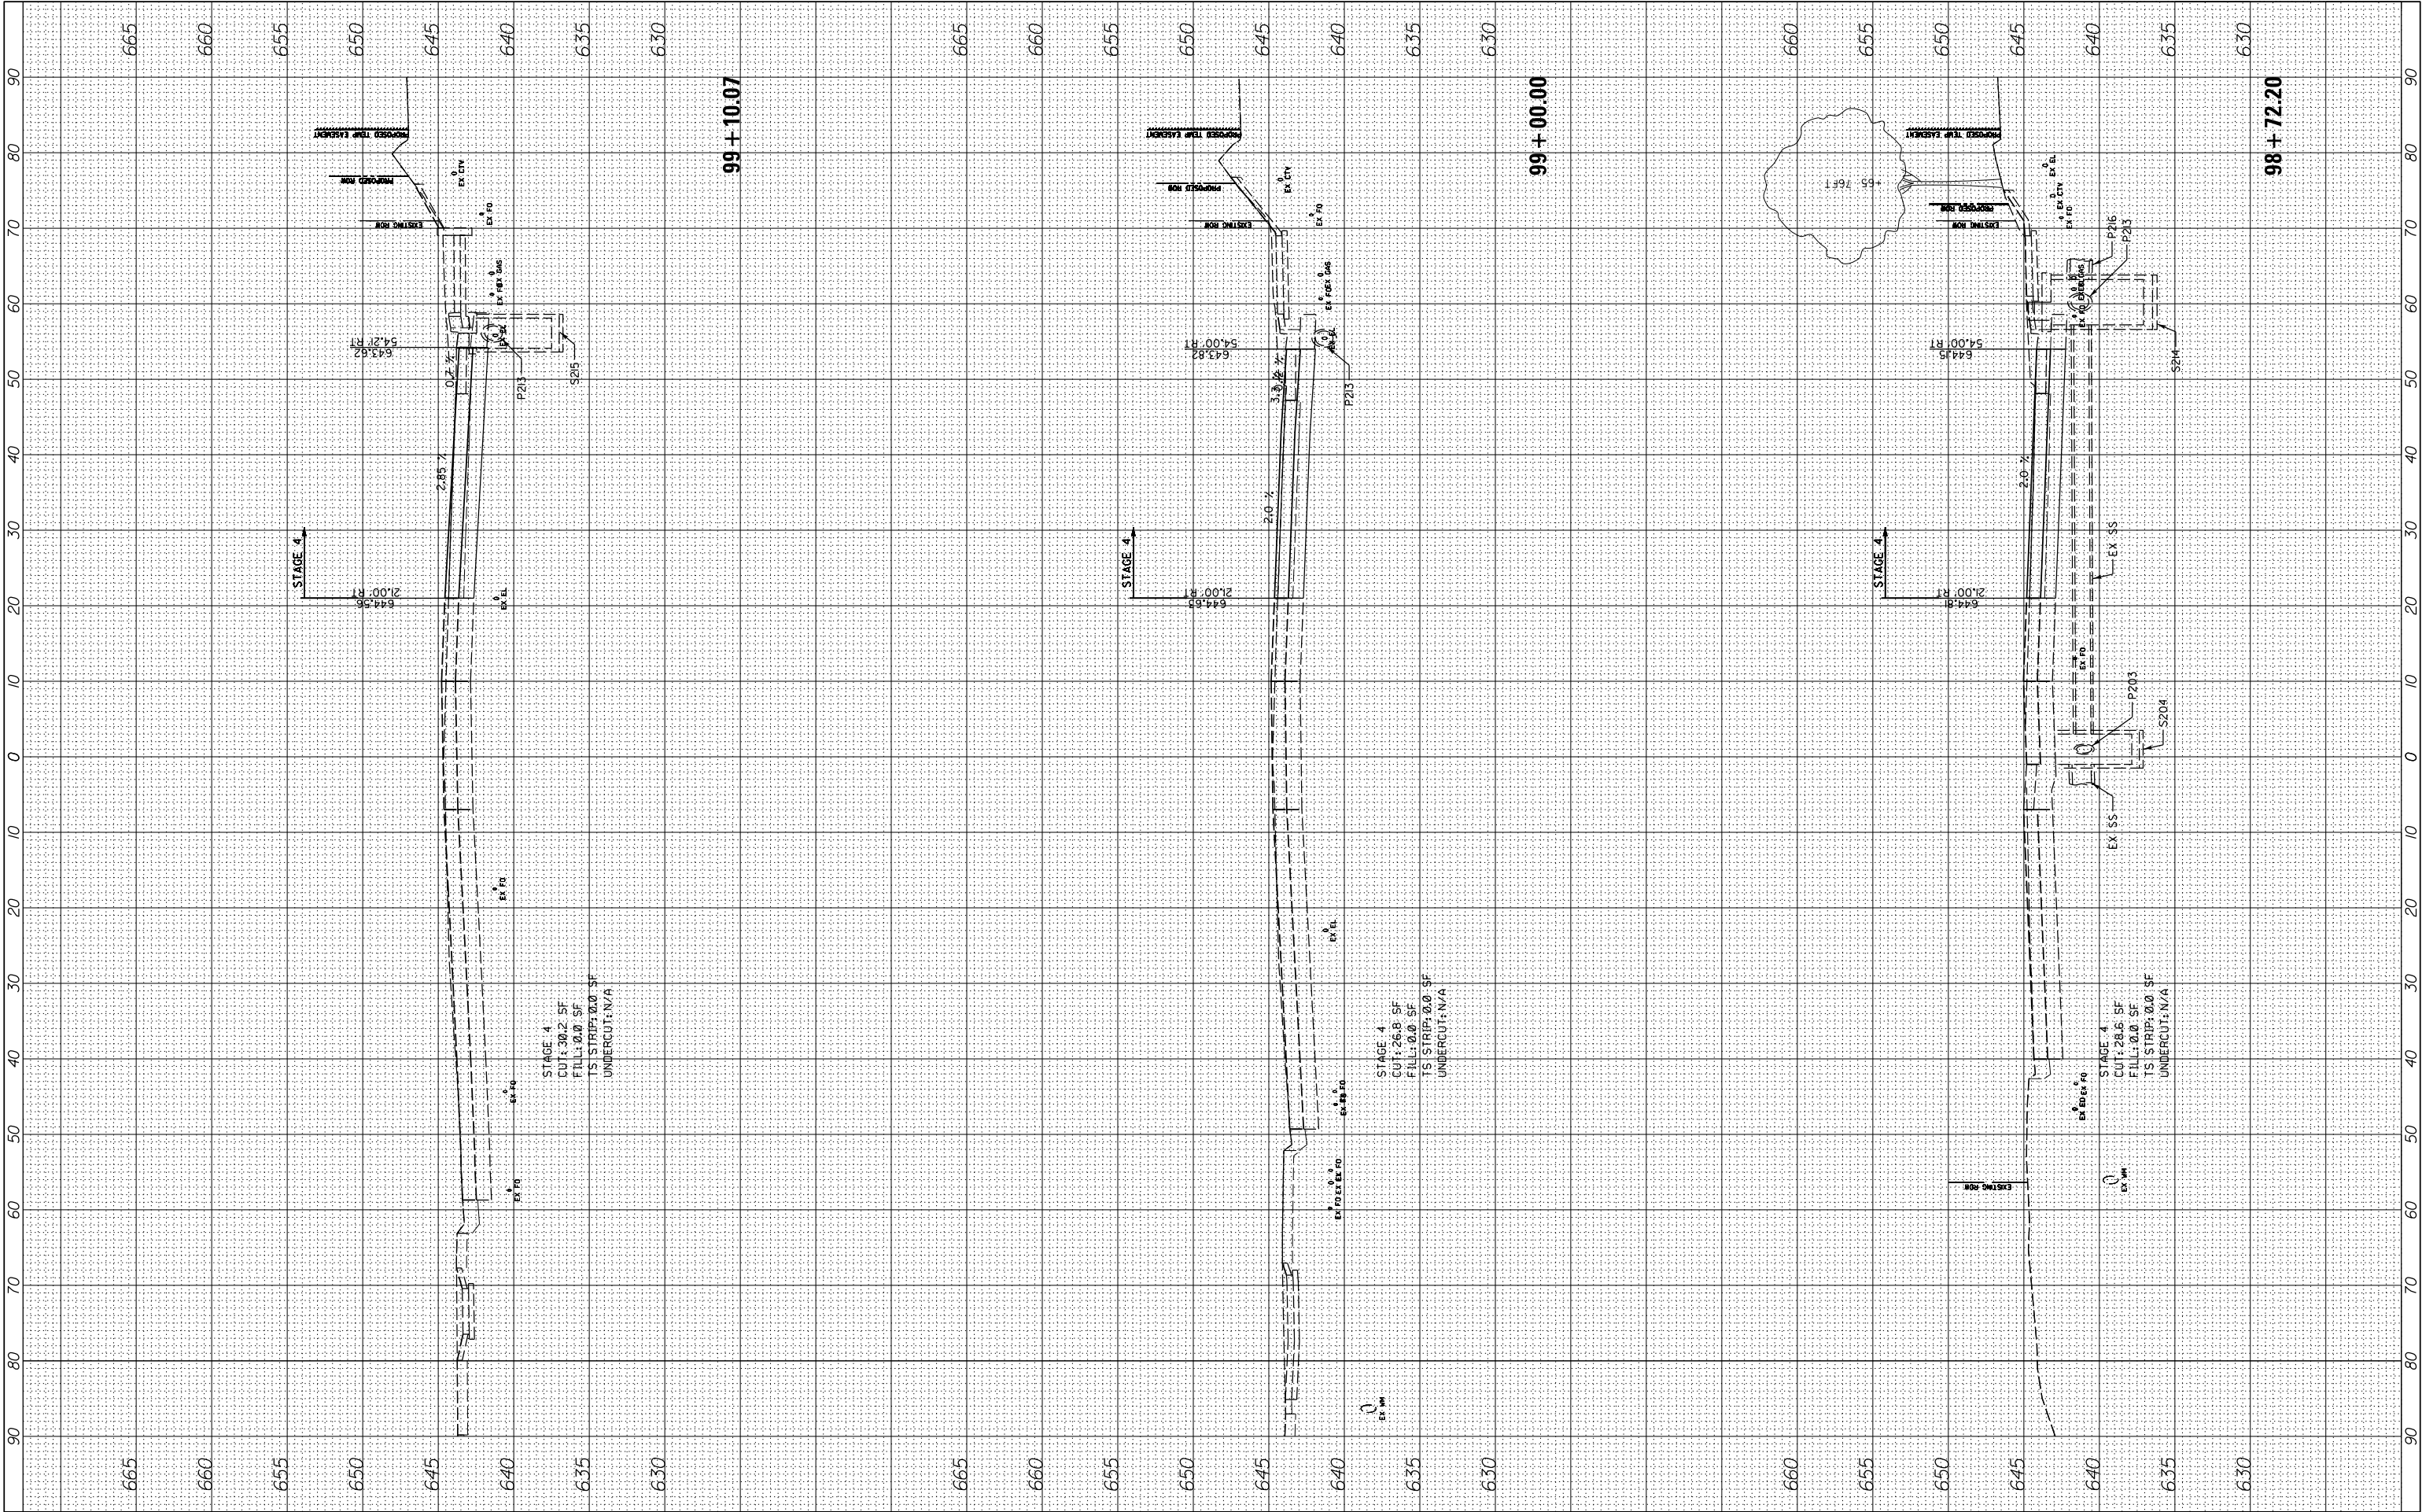

FILE NAME =	USER NAME = cward	DESIGNED -	REVISED -	STATE OF ILLINOIS DEPARTMENT OF TRANSPORTATION	DEERFIELD ROAD RECONSTRUCTION MOT CROSS SECTIONS YEAR 1 STAGE 4				F.A. RTE.	SECTION	COUNTY	TOTAL SHEETS	SHEET NO.
N:\LCDOT\190304.0003A\Civil\XS-MOT-Year1-Stage4-190304.0003A.SHT	DRAWN -	REVISED -			1257	15-00038-07-WR	LAKE	1090	853				
PLOT SCALE = 10'	CHECKED -	REVISED -			CONTRACT NO. 6IK62								
Default	PLOT DATE = 8/14/2026	DATE -	REVISED -		SCALE:	SHEET	OF	SHEETS	STA. 98+72.20	TO STA. 99+10.07	ILLINOIS FED. AID PROJECT		

FINAL SURVEY NO.	SURVEYED NOTE BOOK	PLOTTED TEMPLATE	BY	DATE


ORIGINAL SURVEY NO.	SURVEYED NOTE BOOK	PLOTTED TEMPLATE	BY	DATE

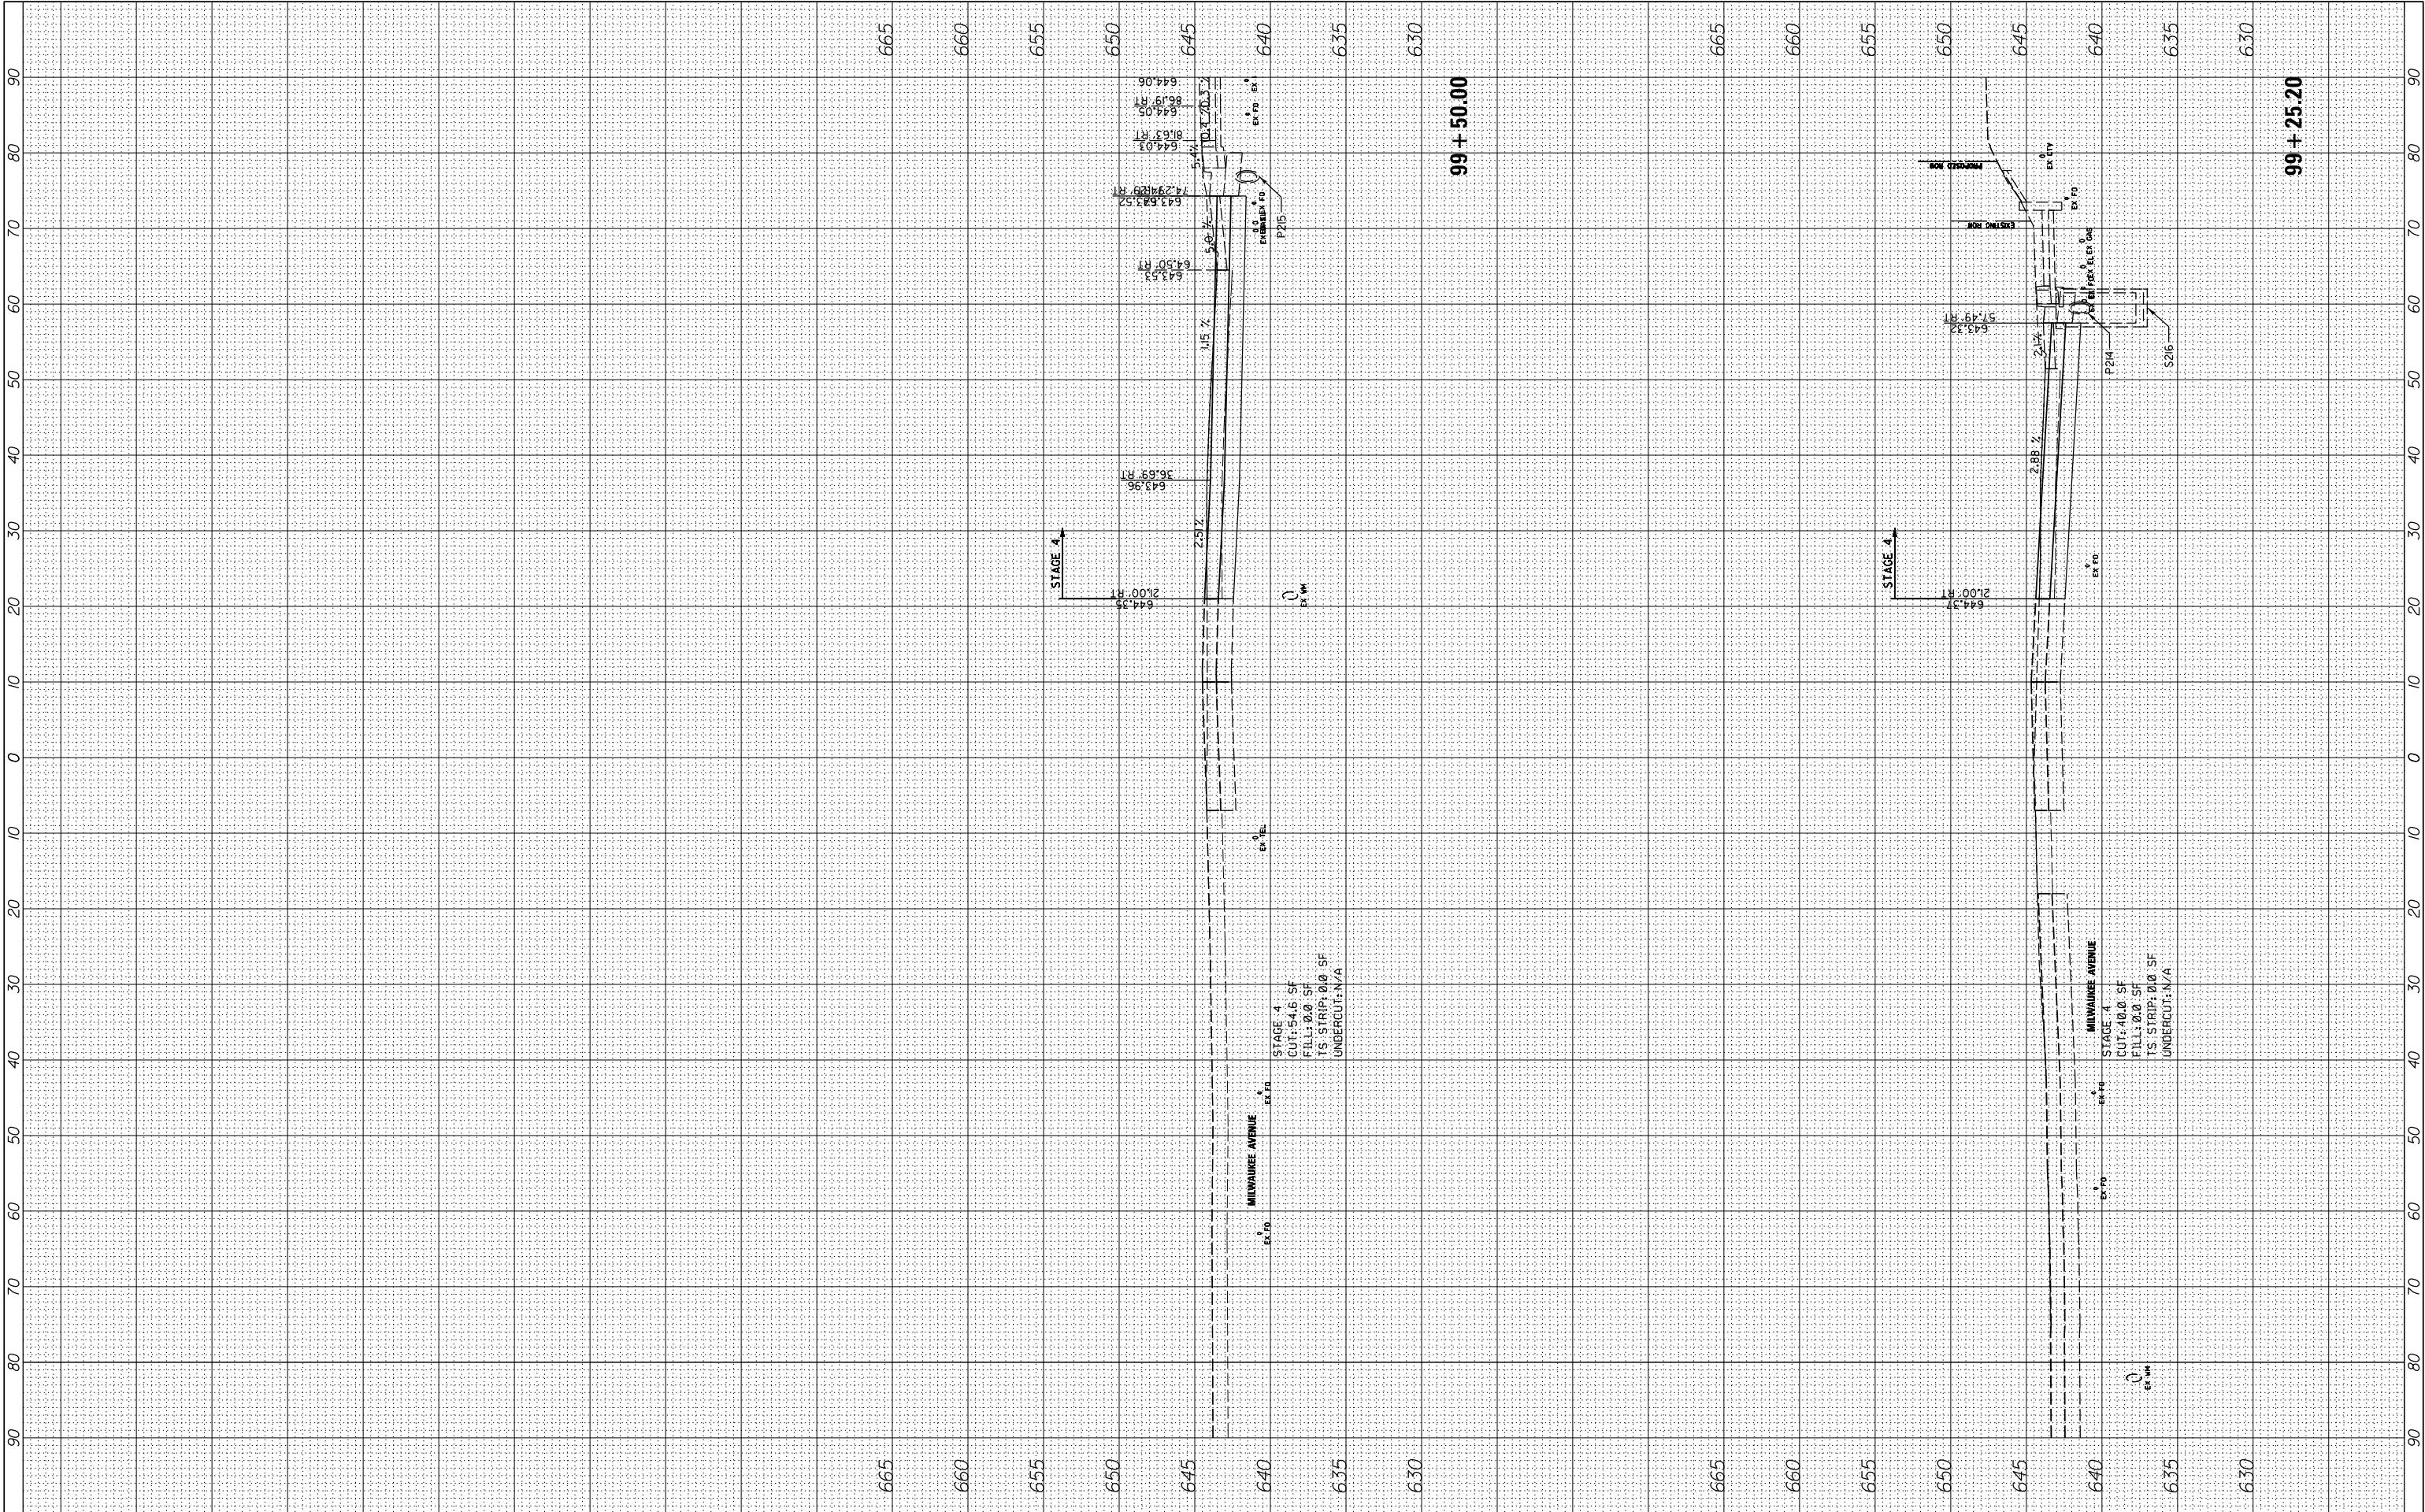

FILE NAME = N:\L\CDOT\190304.0003A\Civil\XS-MOT-Year1-Stage4-190304.0003A.SHT Default	USER NAME = cward PLOT SCALE = 10' PLOT DATE = 8/14/2026	DESIGNED -	REVISED -	STATE OF ILLINOIS DEPARTMENT OF TRANSPORTATION	DEERFIELD ROAD RECONSTRUCTION MOT CROSS SECTIONS YEAR 1 STAGE 4	SCALE:	SHEET	OF	SHEETS	STA. 99+25.20	TO STA. 99+50.00	F.A. RTE.	SECTION	COUNTY	TOTAL SHEETS	SHEET NO.
		DRAWN -	REVISED -									I257	I5-00038-07-WR	LAKE	1090	854
		CHECKED -	REVISED -									CONTRACT NO. 6IK62				
		DATE -	REVISED -									ILLINOIS FED. AID PROJECT				

FINAL SURVEY NOTE BOOK NO.	SURVEYED PLOTTED TEMPLATE AREAS CHECKED	BY	DATE

ORIGINAL SURVEY NOTE BOOK NO.	SURVEYED PLOTTED TEMPLATE AREAS CHECKED	BY	DATE

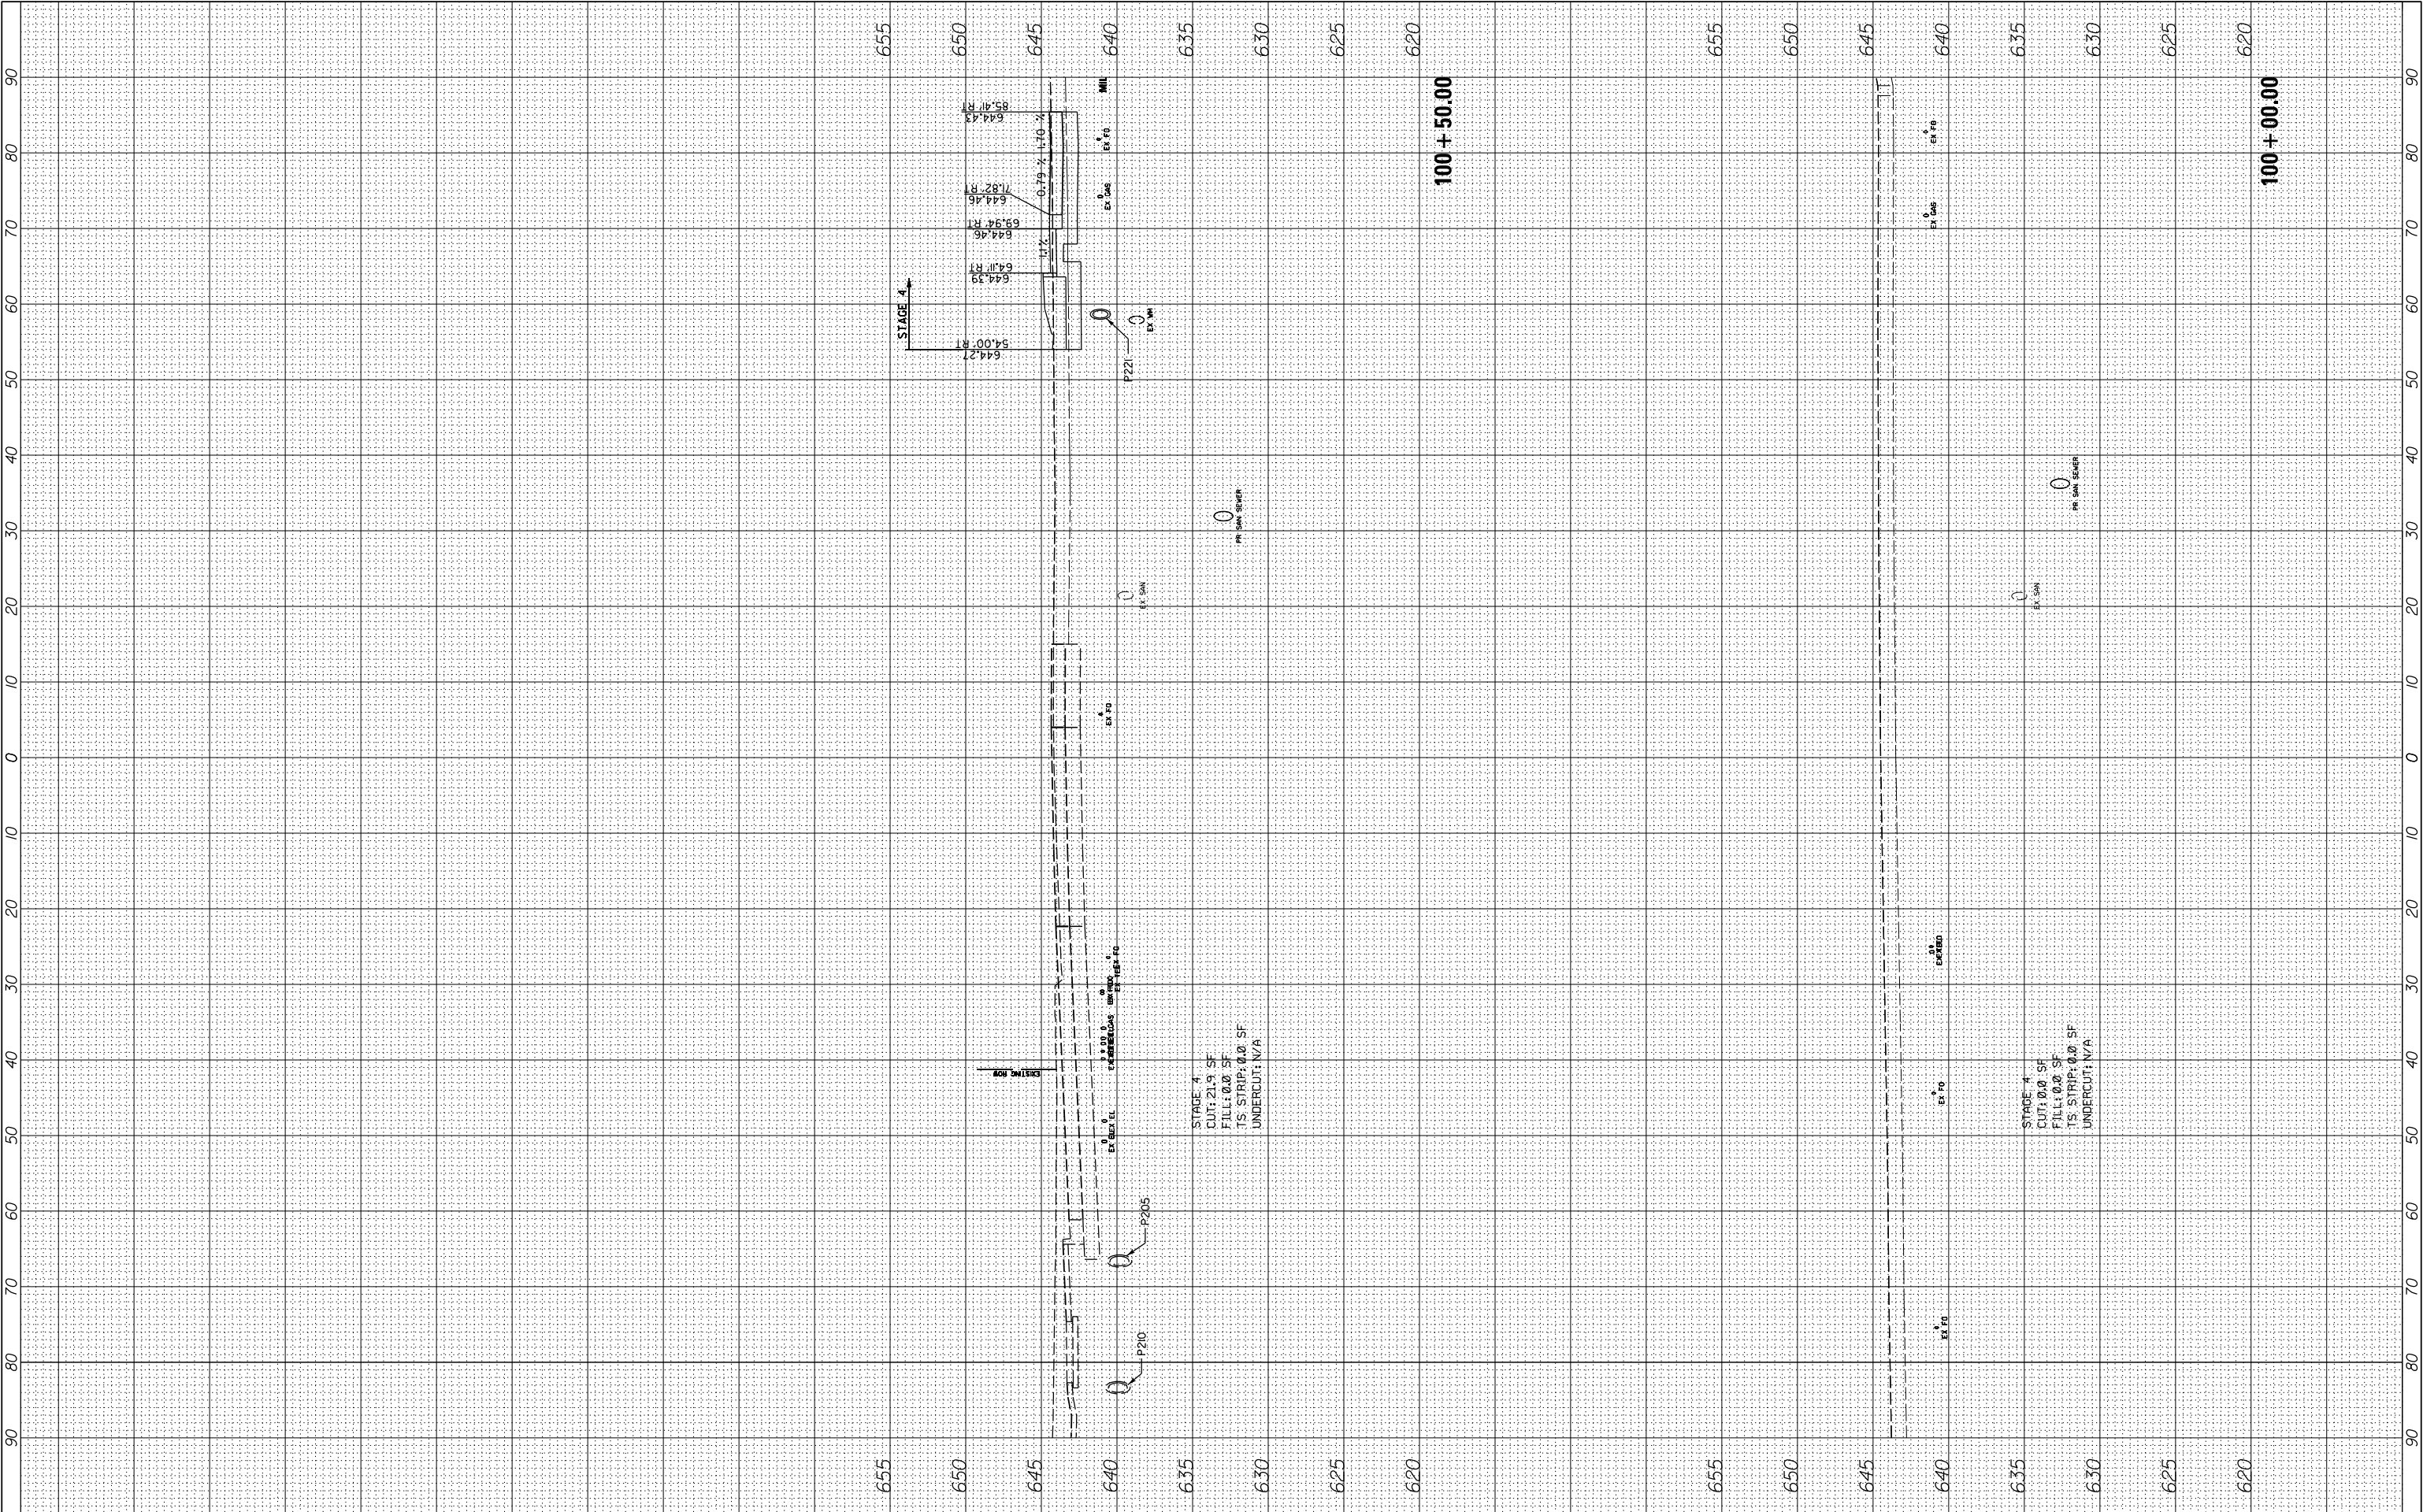

FILE NAME =	USER NAME = cward	DESIGNED -	REVISED -
N:\L\CDOT\190304.0003A\Civil\XS-MOT-Year1-Stage4-190304.0003A.SHT		DRAWN -	REVISED -
Default	PLOT SCALE = 10'	CHECKED -	REVISED -
	PLOT DATE = 8/14/2026	DATE -	REVISED -


STATE OF ILLINOIS
DEPARTMENT OF TRANSPORTATION

DEERFIELD ROAD RECONSTRUCTION MOT CROSS SECTIONS YEAR 1 STAGE 4			
SCALE:	SHEET	OF	SHEETS
	STA. 100+00.00	TO	STA. 100+50.00

F.A. RTE.	SECTION	COUNTY	TOTAL SHEETS	SHEET NO.
1257	I5-00038-07-WR	LAKE	1090	855
CONTRACT NO. 6IK62				
ILLINOIS FED. AID PROJECT				


FINAL SURVEY NOTE BOOK NO.	BY	DATE	SURVEYED PLOTTED TEMPLATE AREAS CHECKED

ORIGINAL SURVEY NOTE BOOK NO.	BY	DATE	SURVEYED PLOTTED TEMPLATE AREAS CHECKED

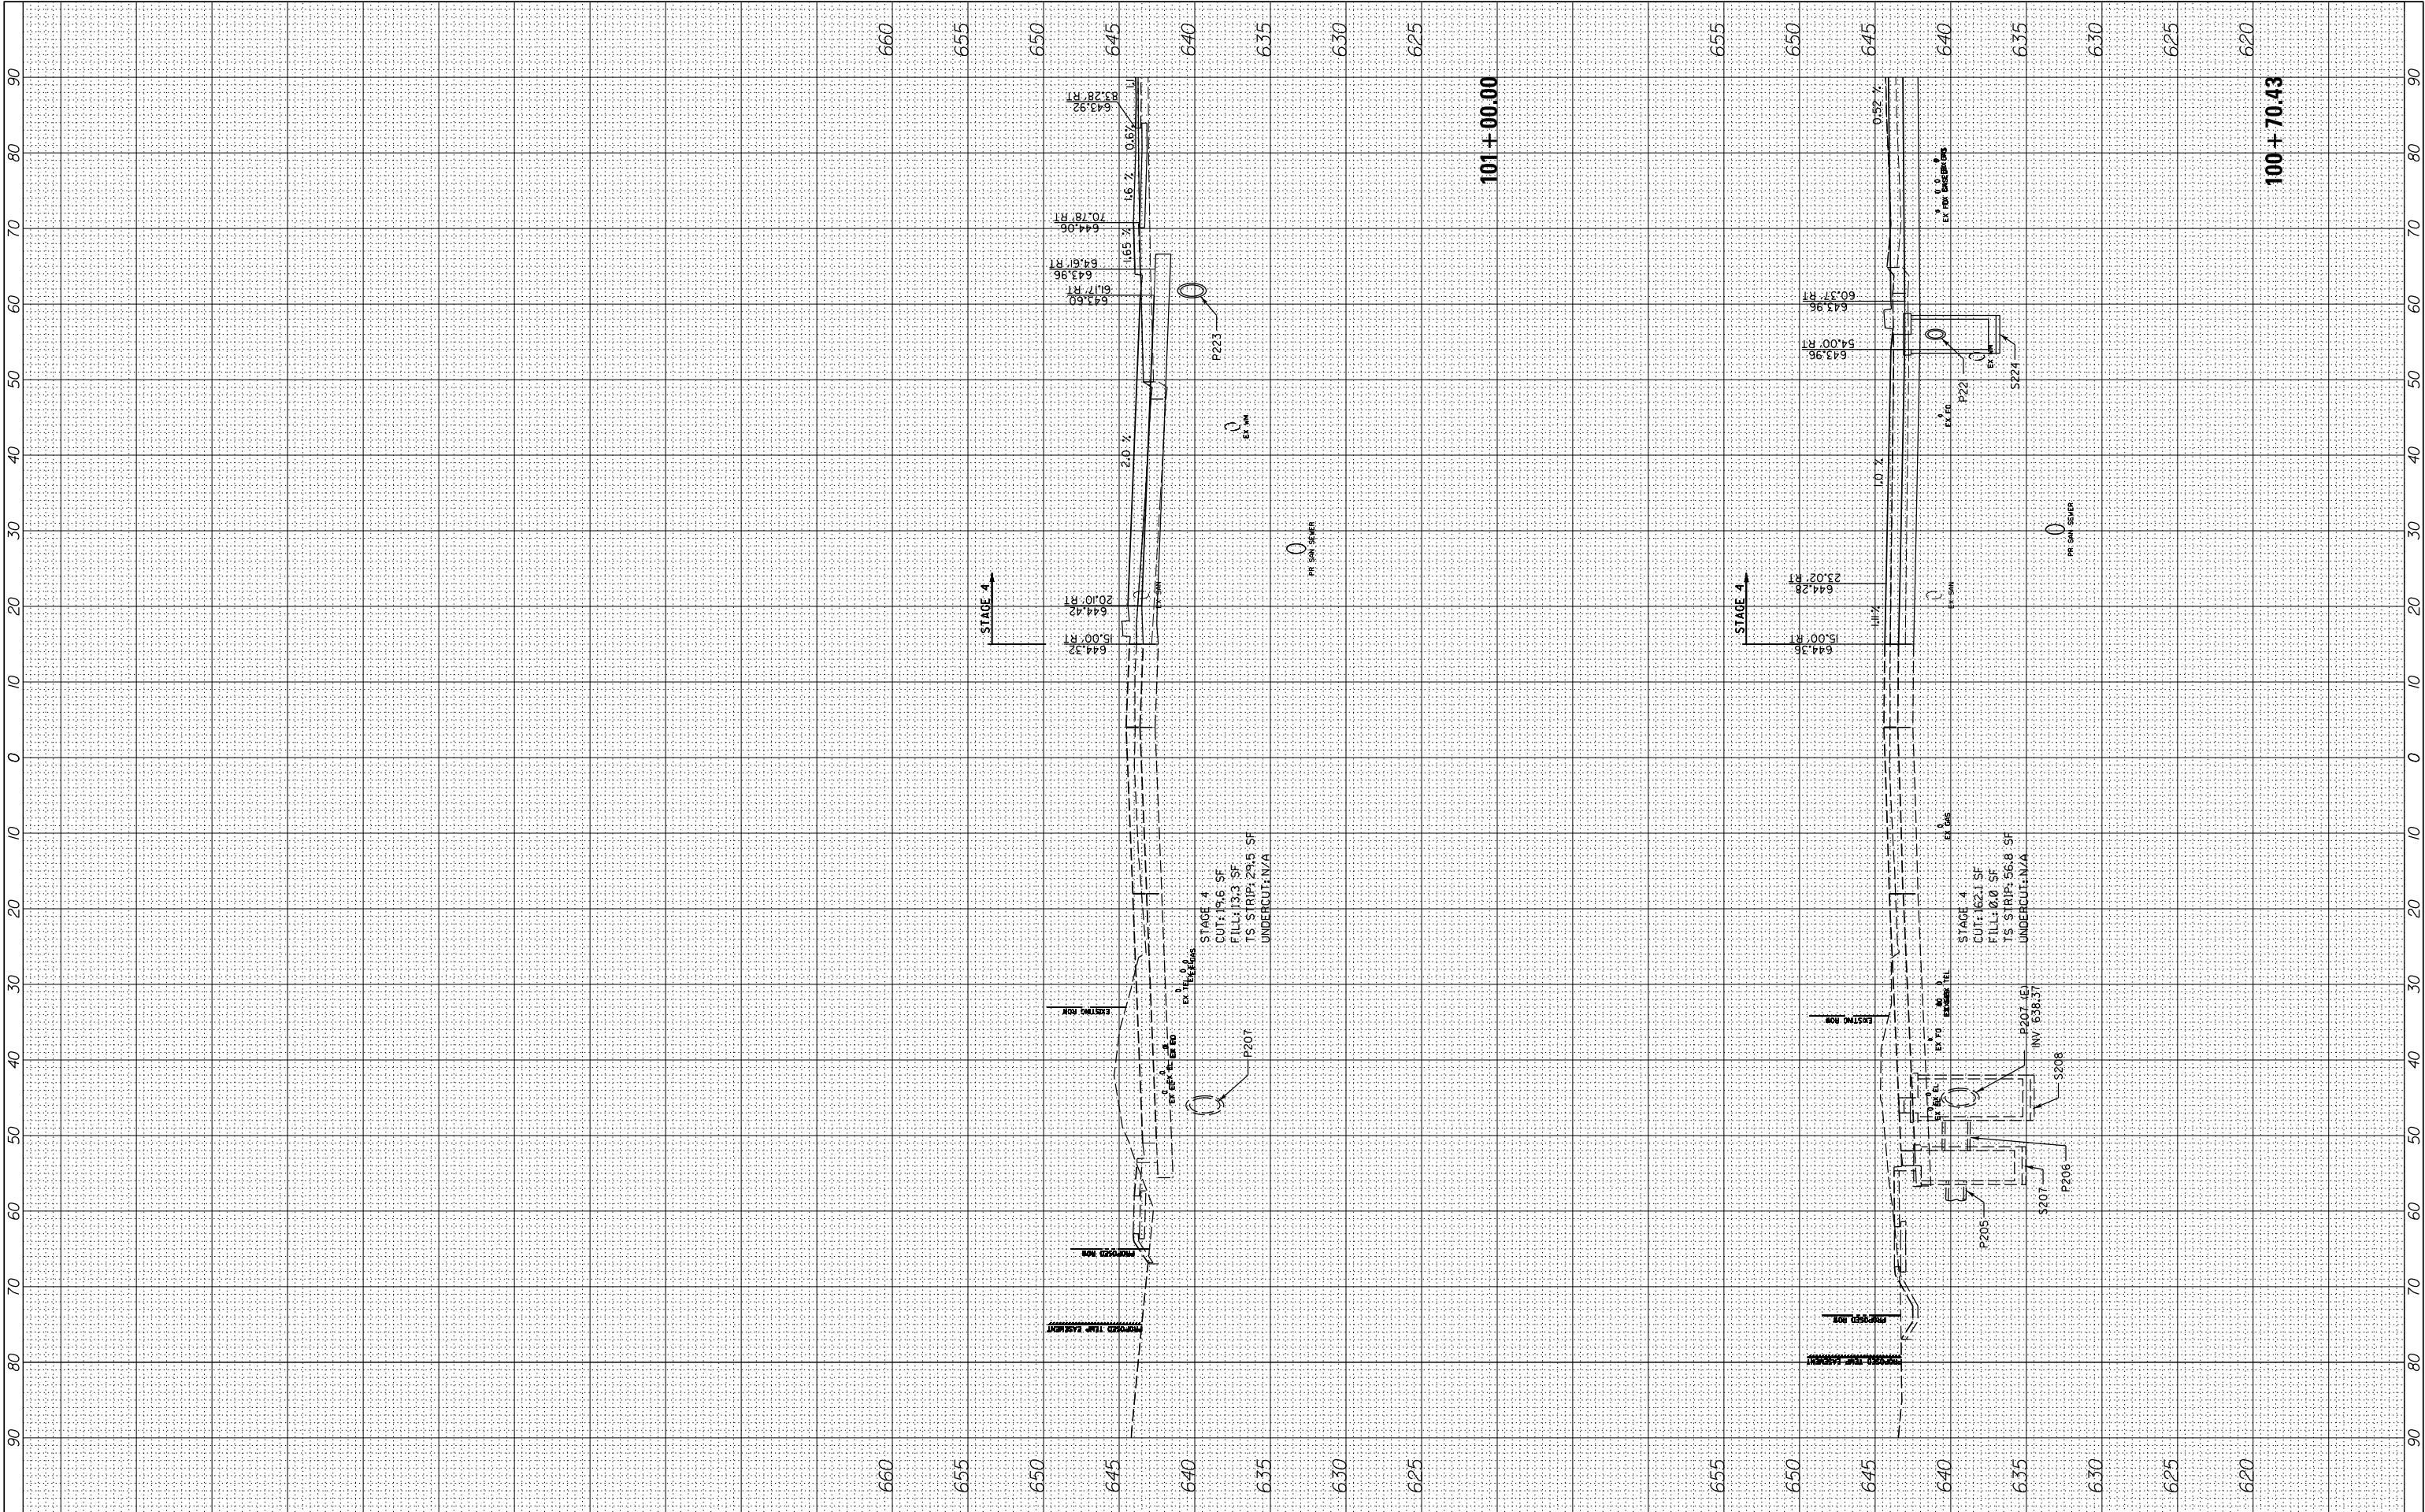

FILE NAME =	USER NAME = cward	DESIGNED -	REVISED -	STATE OF ILLINOIS DEPARTMENT OF TRANSPORTATION	DEERFIELD ROAD RECONSTRUCTION MOT CROSS SECTIONS YEAR 1 STAGE 4				F.A. RTE.	SECTION	COUNTY	TOTAL SHEETS	SHEET NO.
N:\CDDOT\190304.0003A\Civil\XS-MOT-Year1-Stage4-190304.0003A.SHT		DRAWN -	REVISED -		I257	I5-00038-07-WR	LAKE	1090	856				
	PLOT SCALE = 10'	CHECKED -	REVISED -		CONTRACT NO. 6IK62								
Default	PLOT DATE = 8/14/2026	DATE -	REVISED -		SCALE:	SHEET	OF	SHEETS	STA. 100+70.43	TO STA. 101+00.00	ILLINOIS FED. AID PROJECT		


ORIGINAL SURVEY	SURVEYED _____	BY _____	DATE _____
	PLOTTED _____		
	TEMPLATE _____		
	AREAS _____		
NO. _____	AREAS CHECKED _____		

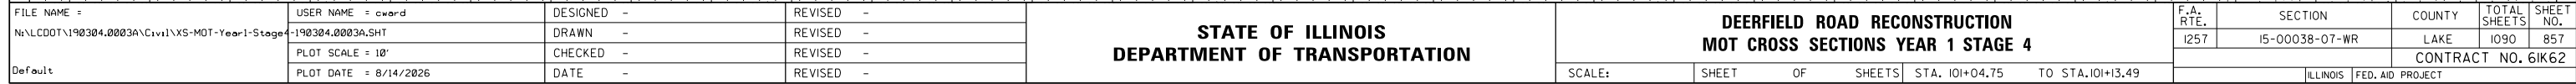

F.A. RTE.	SECTION	COUNTY	TOTAL SHEETS	SHEET NO.
1257	15-00038-07-WR	LAKE	1090	857
		CONTRACT NO. 61K62		
ILLINOIS		FED. AID PROJECT		


FINAL SURVEY NOTE BOOK NO.	SURVEYED PLOTTED TEMPLATE AREAS CHECKED	BY	DATE

ORIGINAL SURVEY NOTE BOOK NO.	SURVEYED PLOTTED TEMPLATE AREAS CHECKED	BY	DATE

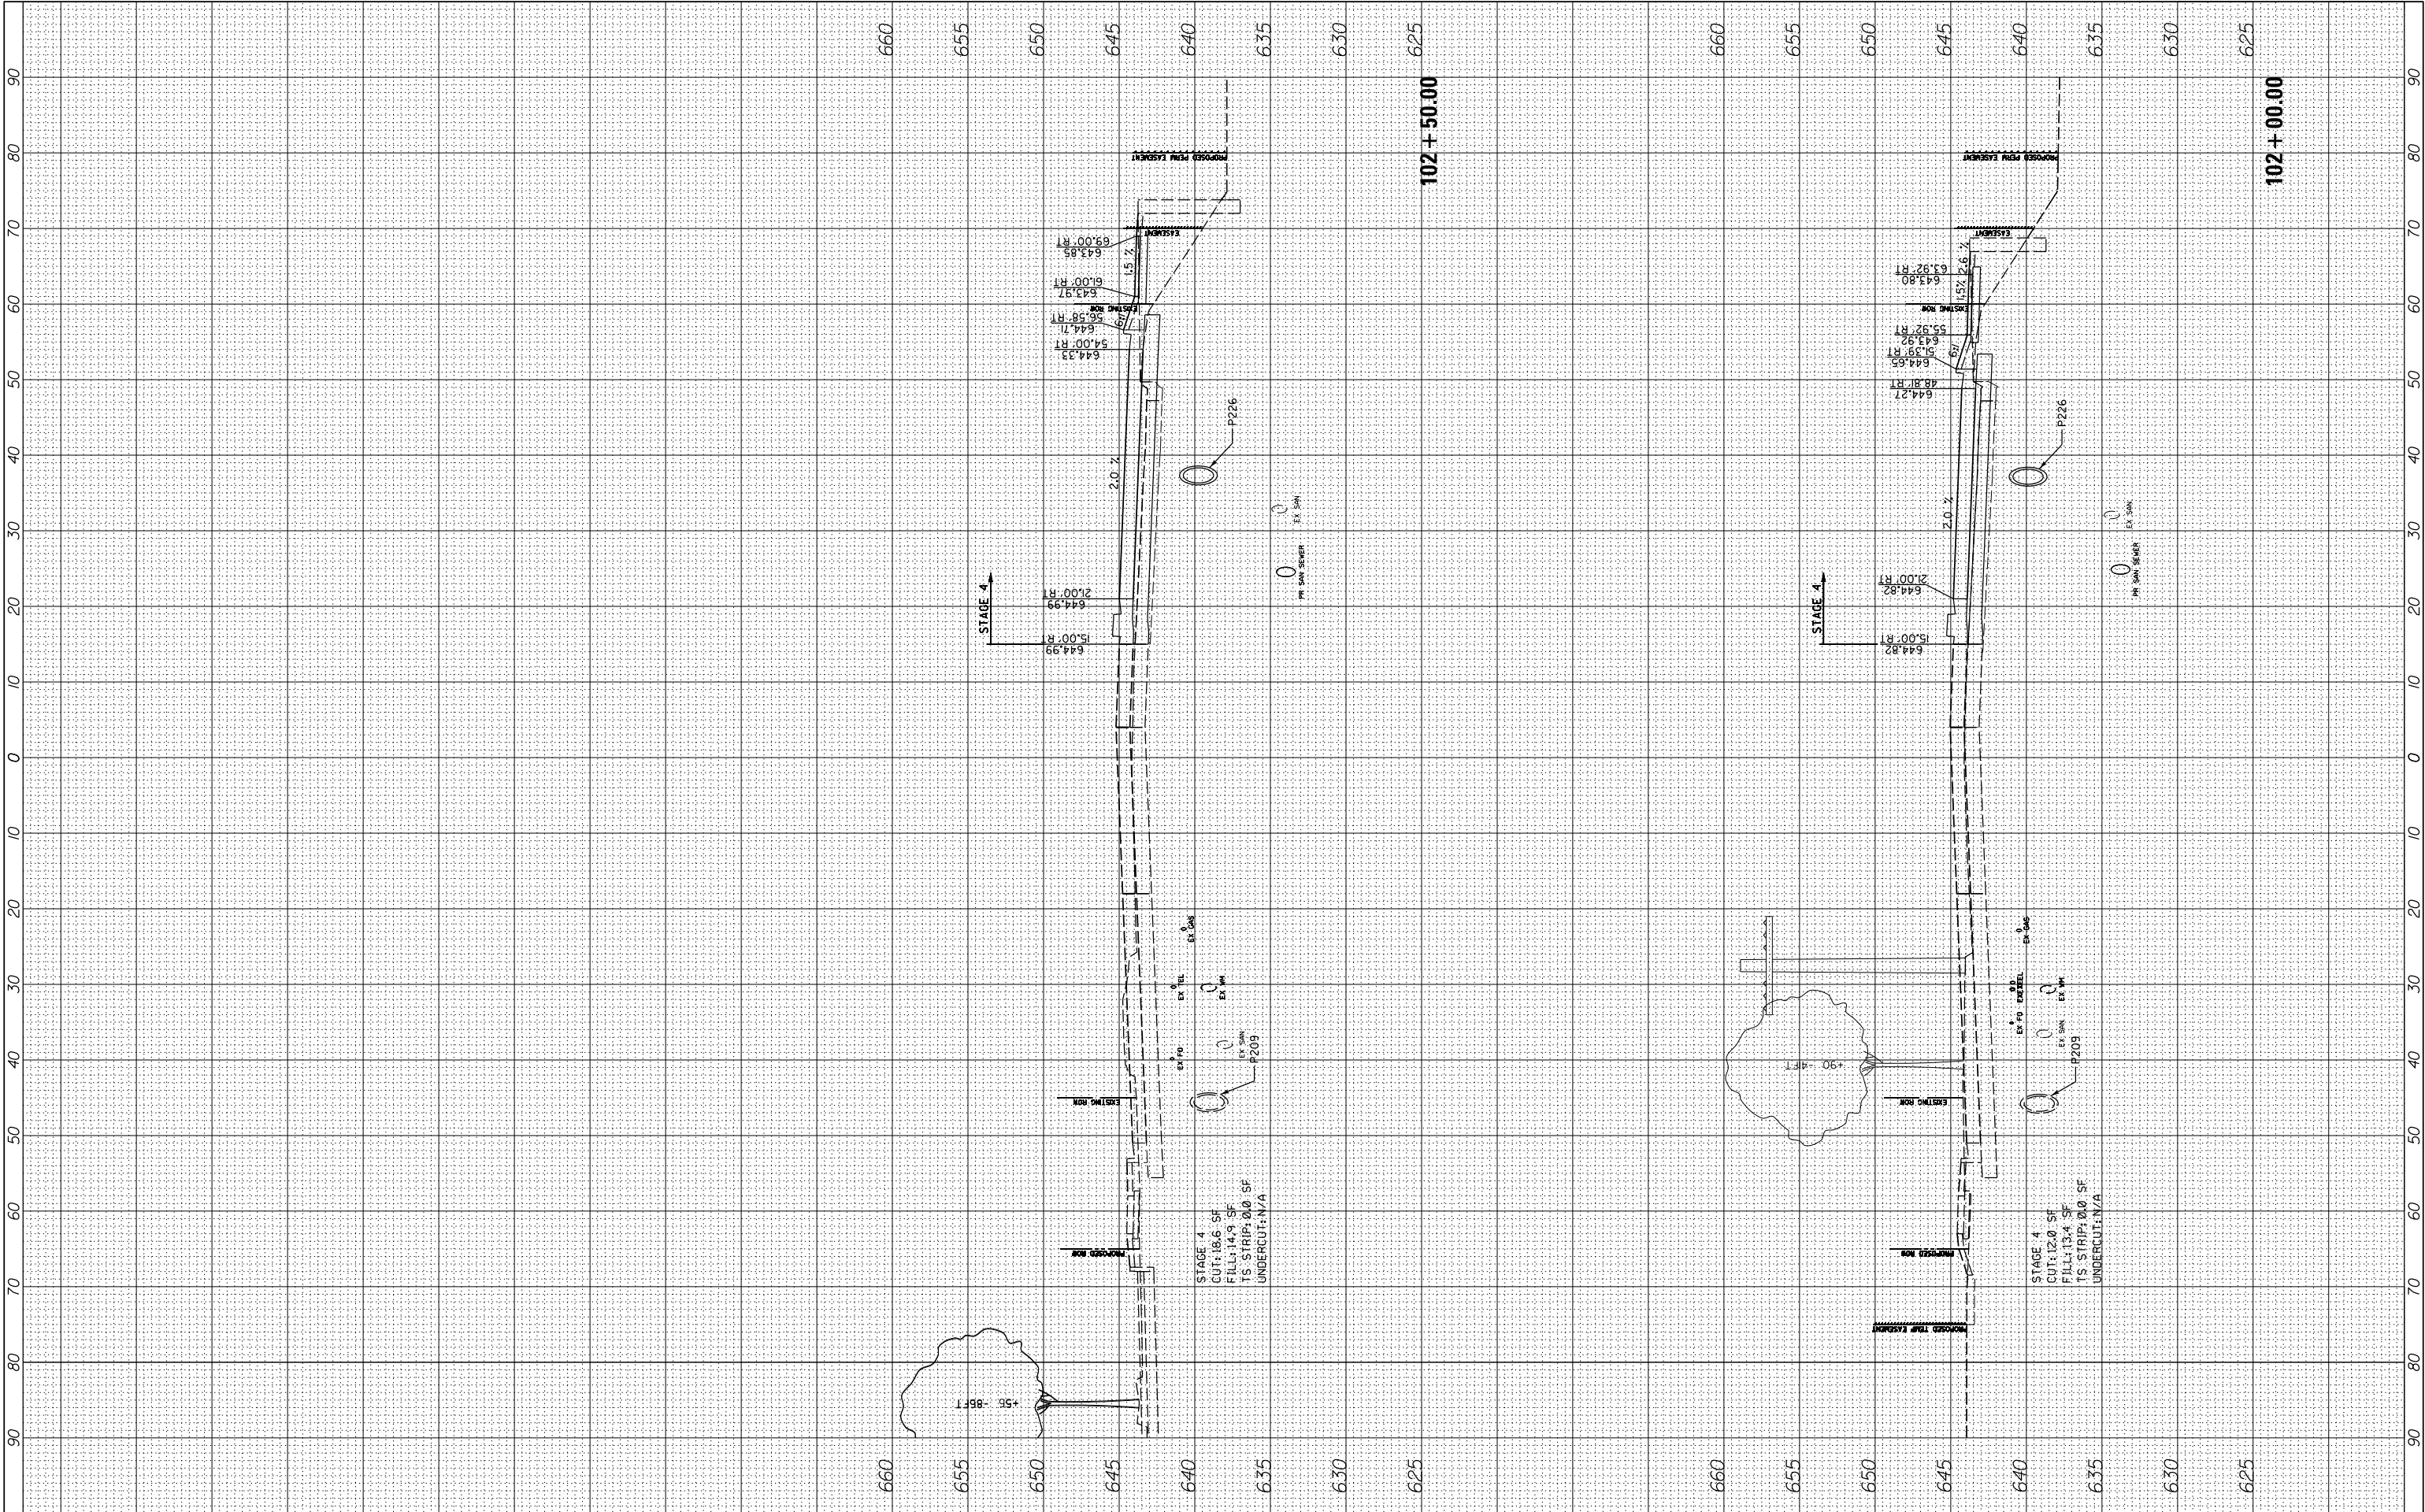


FILE NAME =	USER NAME = cward	DESIGNED -	REVISED -	STATE OF ILLINOIS DEPARTMENT OF TRANSPORTATION	DEERFIELD ROAD RECONSTRUCTION MOT CROSS SECTIONS YEAR 1 STAGE 4				F.A. RTE.	SECTION	COUNTY	TOTAL SHEETS	SHEET NO.
N:\L\CDOT\190304.0003A\Civil\XS-MOT-Year1-Stage4-190304.0003A.SHT		DRAWN -	REVISED -		I257	I5-00038-07-WR	LAKE	1090	859				
	PLOT SCALE = 10'	CHECKED -	REVISED -		CONTRACT NO. 6IK62								
Default	PLOT DATE = 8/14/2026	DATE -	REVISED -		SCALE:	SHEET	OF	SHEETS	STA. 102+00.00	TO STA.102+50.00	ILLINOIS FED. AID PROJECT		

ORIGINAL SURVEY					
NOTE BOOK					
	SURVEYED _____			BY _____	DATE _____
	PLOTTED _____				
	TEMPLATE _____				
	AREAS _____				
NO. _____	AREAS CHECKED _____				

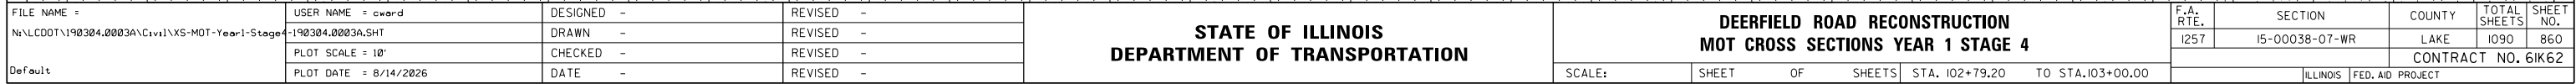

FINAL SURVEY NOTE BOOK NO.	SURVEYED PLOTTED TEMPLATE AREAS CHECKED	BY	DATE


ORIGINAL SURVEY NOTE BOOK NO.	SURVEYED PLOTTED TEMPLATE AREAS CHECKED	BY	DATE

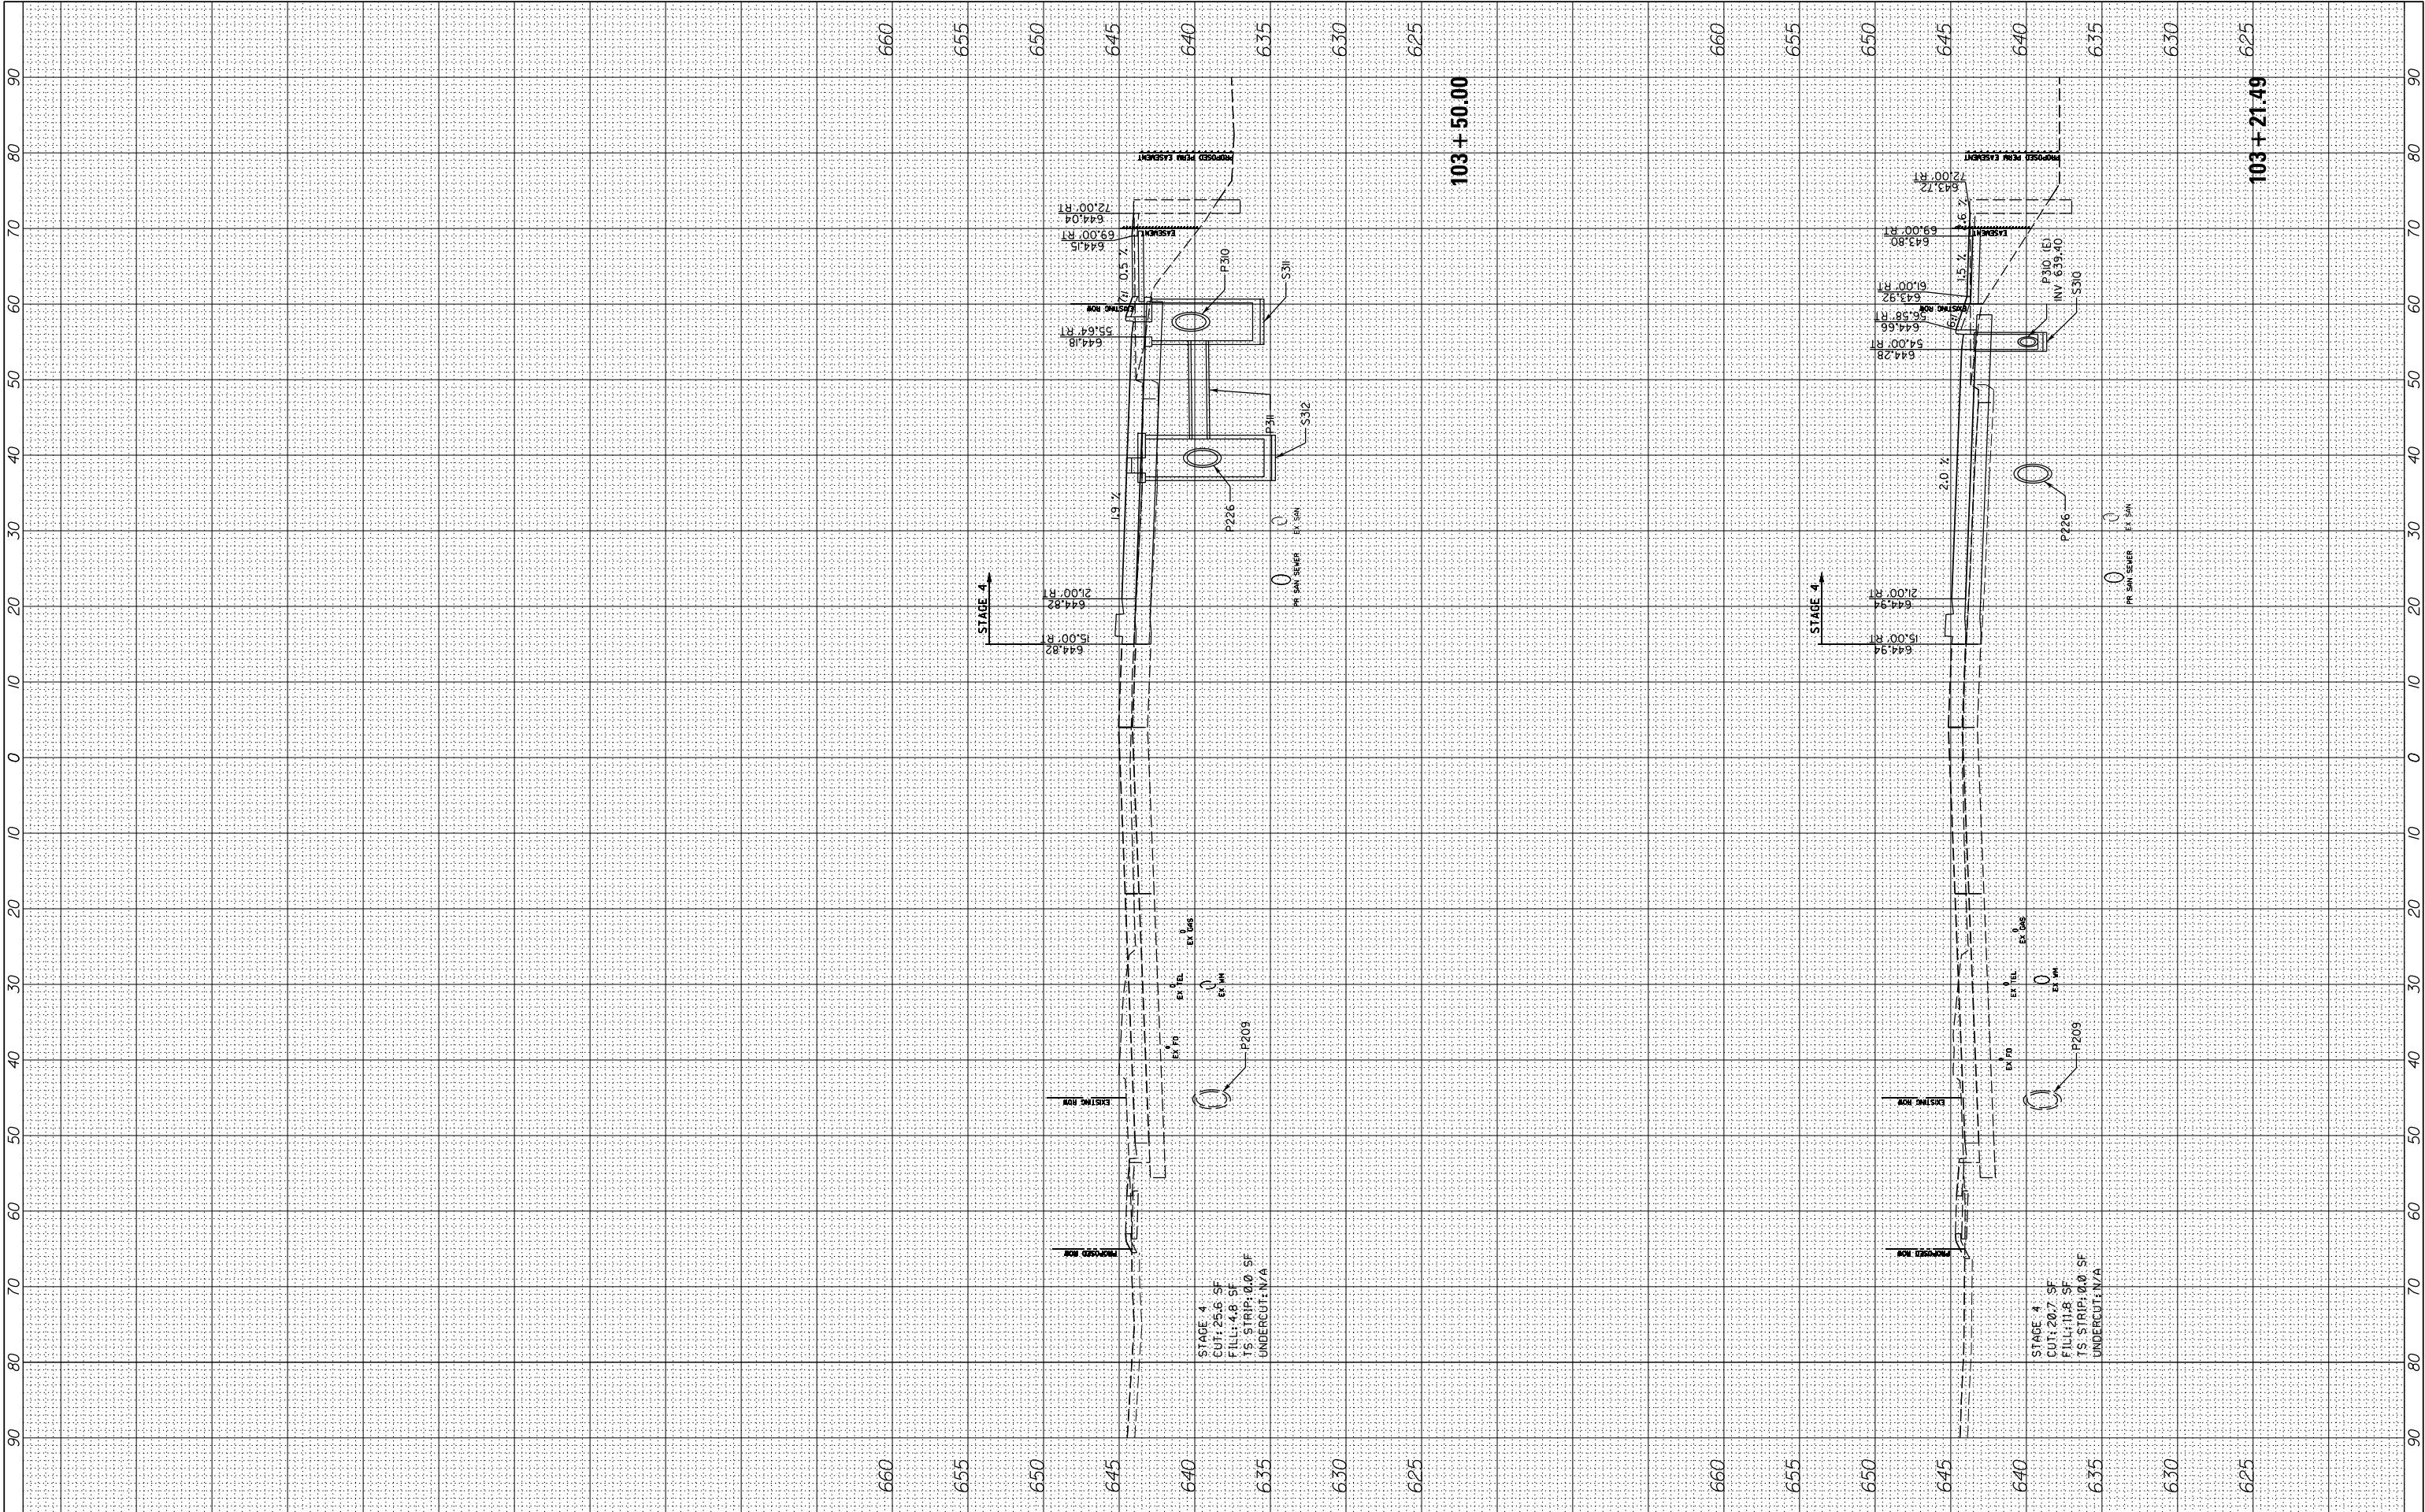

FILE NAME =	USER NAME = cward	DESIGNED -	REVISED -	STATE OF ILLINOIS DEPARTMENT OF TRANSPORTATION	DEERFIELD ROAD RECONSTRUCTION MOT CROSS SECTIONS YEAR 1 STAGE 4				F.A. RTE.	SECTION	COUNTY	TOTAL SHEETS	SHEET NO.
N:\LCDOT\190304.0003A\Civil\XS-MOT-Year1-Stage4-190304.0003A.SHT		DRAWN -	REVISED -		I257	I5-00038-07-WR	LAKE	1090	861				
	PLOT SCALE = 10'	CHECKED -	REVISED -		CONTRACT NO. 6IK62								
Default	PLOT DATE = 8/14/2026	DATE -	REVISED -		SCALE:	SHEET	OF	SHEETS	STA. 103+21.49	TO STA.103+50.00	ILLINOIS FED. AID PROJECT		

FINAL SURVEY NOTE BOOK NO.	SURVEYED PLOTTED TEMPLATE AREAS CHECKED	BY	DATE


ORIGINAL SURVEY NOTE BOOK NO.	SURVEYED PLOTTED TEMPLATE AREAS CHECKED	BY	DATE

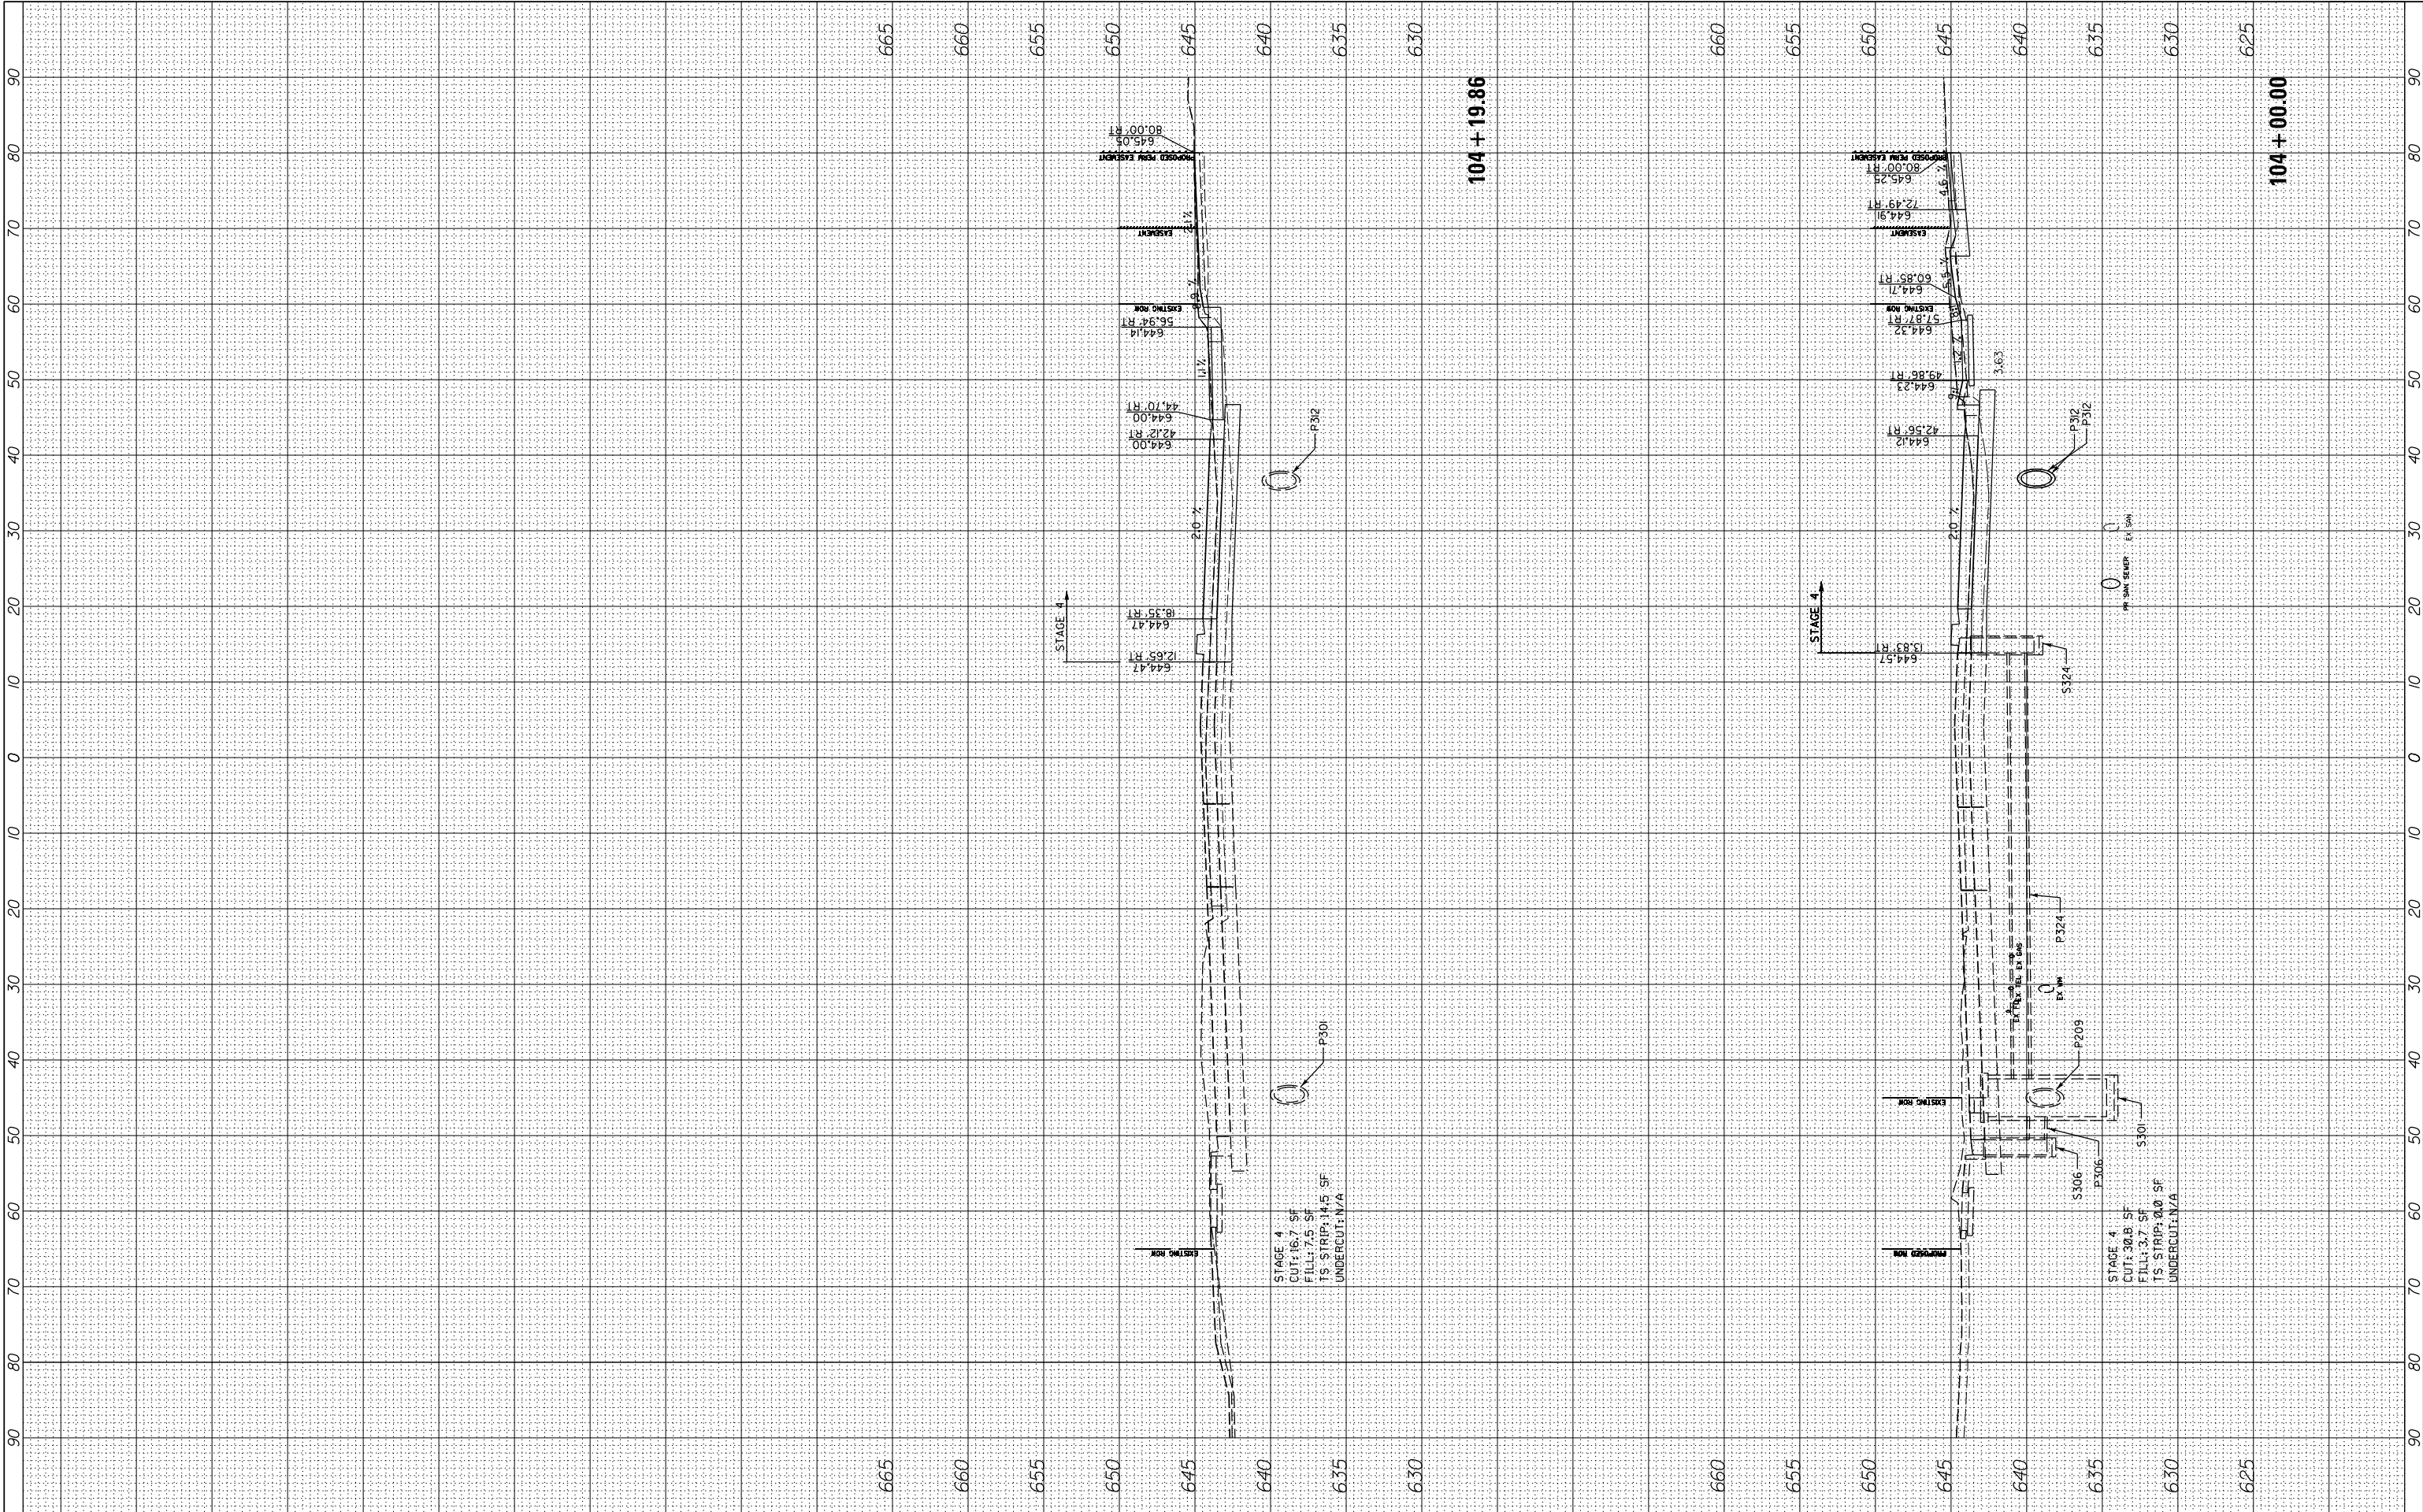

FILE NAME =	USER NAME = cward	DESIGNED -	REVISED -	STATE OF ILLINOIS DEPARTMENT OF TRANSPORTATION	DEERFIELD ROAD RECONSTRUCTION MOT CROSS SECTIONS YEAR 1 STAGE 4				F.A. RTE.	SECTION	COUNTY	TOTAL SHEETS	SHEET NO.
N:\LCDOT\190304.0003A\Civil\XS-MOT-Year1-Stage4-190304.0003A.SHT		DRAWN -	REVISED -		I257	I5-00038-07-WR	LAKE	1090	862				
	PLOT SCALE = 10'	CHECKED -	REVISED -		CONTRACT NO. 6IK62				ILLINOIS FED. AID PROJECT				
Default	PLOT DATE = 8/14/2026	DATE -	REVISED -		SCALE:	SHEET	OF	SHEETS	STA. 104+00.00	TO	STA.104+19.86		

FINAL SURVEY NOTE BOOK NO.	SURVEYED PLOTTED TEMPLATE AREAS CHECKED	BY	DATE

ORIGINAL SURVEY NOTE BOOK NO.	SURVEYED PLOTTED TEMPLATE AREAS CHECKED	BY	DATE

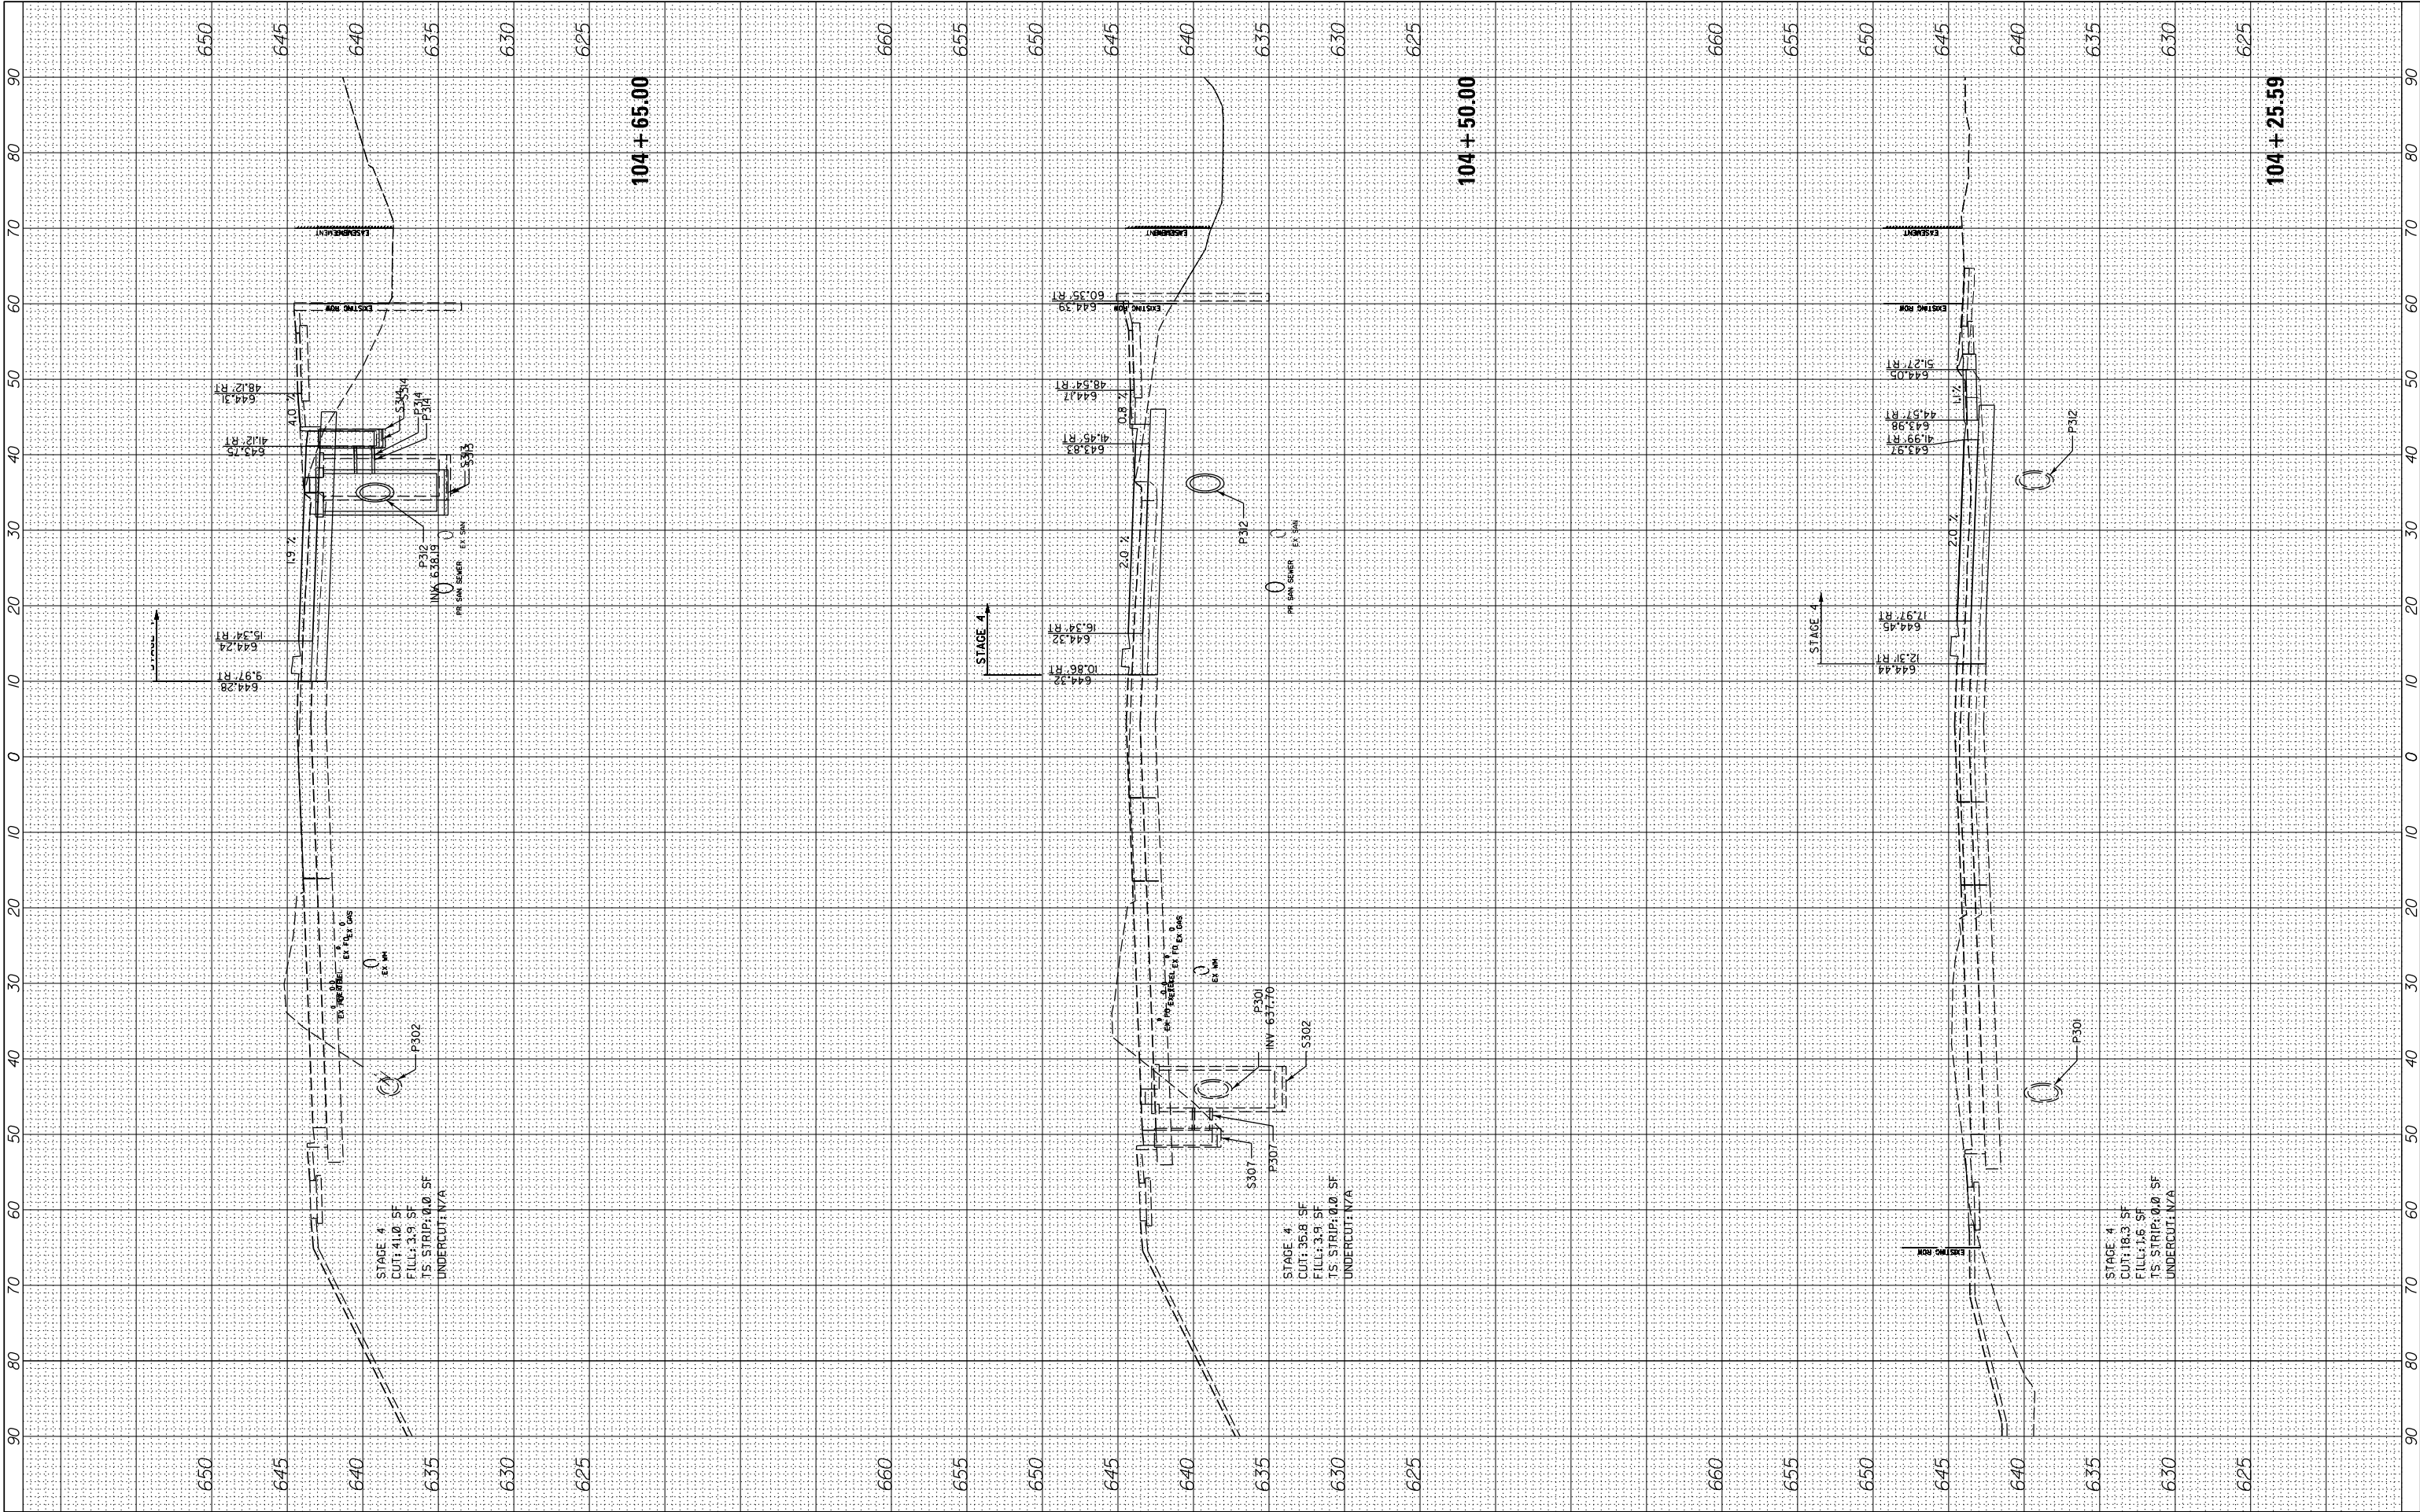


FILE NAME =	USER NAME = cward	DESIGNED -	REVISED -
N:\L\CDOT\190304.0003A\Civil\XS-MOT-Year1-Stage4-190304.0003A.SHT		DRAWN -	REVISED -
Default	PLOT SCALE = 10'	CHECKED -	REVISED -
	PLOT DATE = 8/14/2026	DATE -	REVISED -

STATE OF ILLINOIS
DEPARTMENT OF TRANSPORTATION

DEERFIELD ROAD RECONSTRUCTION MOT CROSS SECTIONS YEAR 1 STAGE 4			
SCALE:	SHEET	OF	SHEETS
			STA. 104+25.59 TO STA.104+65.00


F.A. RTE.	SECTION	COUNTY	TOTAL SHEETS	SHEET NO.
1257	I5-00038-07-WR	LAKE	1090	863
CONTRACT NO. 6IK62				
ILLINOIS FED. AID PROJECT				

ORIGINAL SURVEY					
NOTE BOOK					
	SURVEYED _____			BY _____	DATE _____
	PLOTTED _____				
	TEMPLATE _____				
	AREAS _____				
NO. _____	AREAS CHECKED _____				

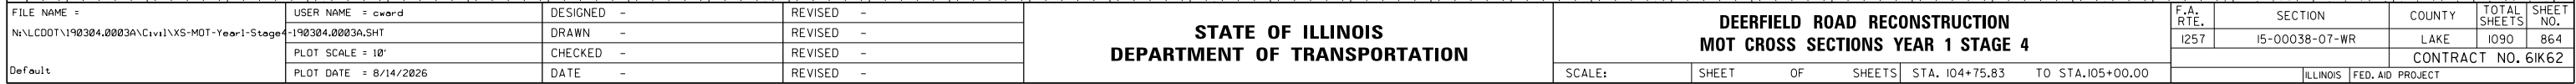

F.A. RTE.	SECTION	COUNTY	TOTAL SHEETS	SHEET NO.
1257	15-00038-07-WR	LAKE	1090	864
		CONTRACT NO. 61K62		
ILLINOIS		FED. AID PROJECT		

ORIGINAL SURVEY					
NOTE BOOK					
	SURVEYED _____			BY _____	DATE _____
	PLOTTED _____				
	TEMPLATE _____				
	AREAS _____				
NO. _____	AREAS CHECKED _____				

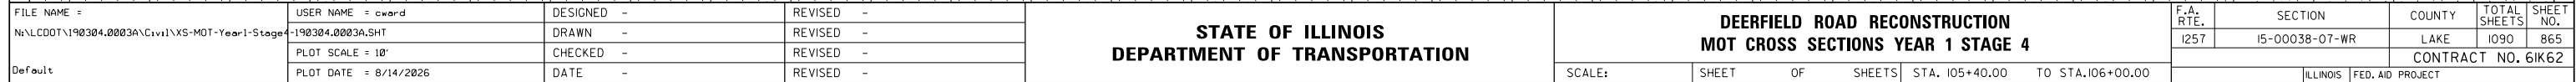

**DEERFIELD ROAD RECONSTRUCTION
MOT CROSS SECTIONS YEAR 1 STAGE 4**

F.A. RTE.	SECTION	COUNTY	TOTAL SHEETS	SHEET NO.
1257	15-00038-07-WR	LAKE	1090	865
		CONTRACT NO. 61K62		
ILLINOIS		FED. AID PROJECT		

FINAL SURVEY NO.	SURVEYED PLOTTED NOTE BOOK AREAS CHECKED	BY	DATE


ORIGINAL SURVEY NO.	SURVEYED PLOTTED NOTE BOOK AREAS CHECKED	BY	DATE



FILE NAME =	USER NAME = cward	DESIGNED -	REVISED -	STATE OF ILLINOIS DEPARTMENT OF TRANSPORTATION	DEERFIELD ROAD RECONSTRUCTION MOT CROSS SECTIONS YEAR 1 STAGE 4				F.A. RTE.	SECTION	COUNTY	TOTAL SHEETS	SHEET NO.
N:\CDDOT\190304.0003A\Civil\XS-MOT-Year1-Stage4-190304.0003A.SHT		DRAWN -	REVISED -		1257	I5-00038-07-WR	LAKE	1090	866				
	PLOT SCALE = 10'	CHECKED -	REVISED -		CONTRACT NO. 6IK62								
Default	PLOT DATE = 8/14/2026	DATE -	REVISED -		SCALE:	SHEET	OF	SHEETS	STA. 106+50.00	TO STA.106+80.16	ILLINOIS FED. AID PROJECT		

FINAL SURVEY NOTE BOOK NO.	SURVEYED PLOTTED TEMPLATE AREAS CHECKED	BY	DATE

ORIGINAL SURVEY NOTE BOOK NO.	SURVEYED PLOTTED TEMPLATE AREAS CHECKED	BY	DATE

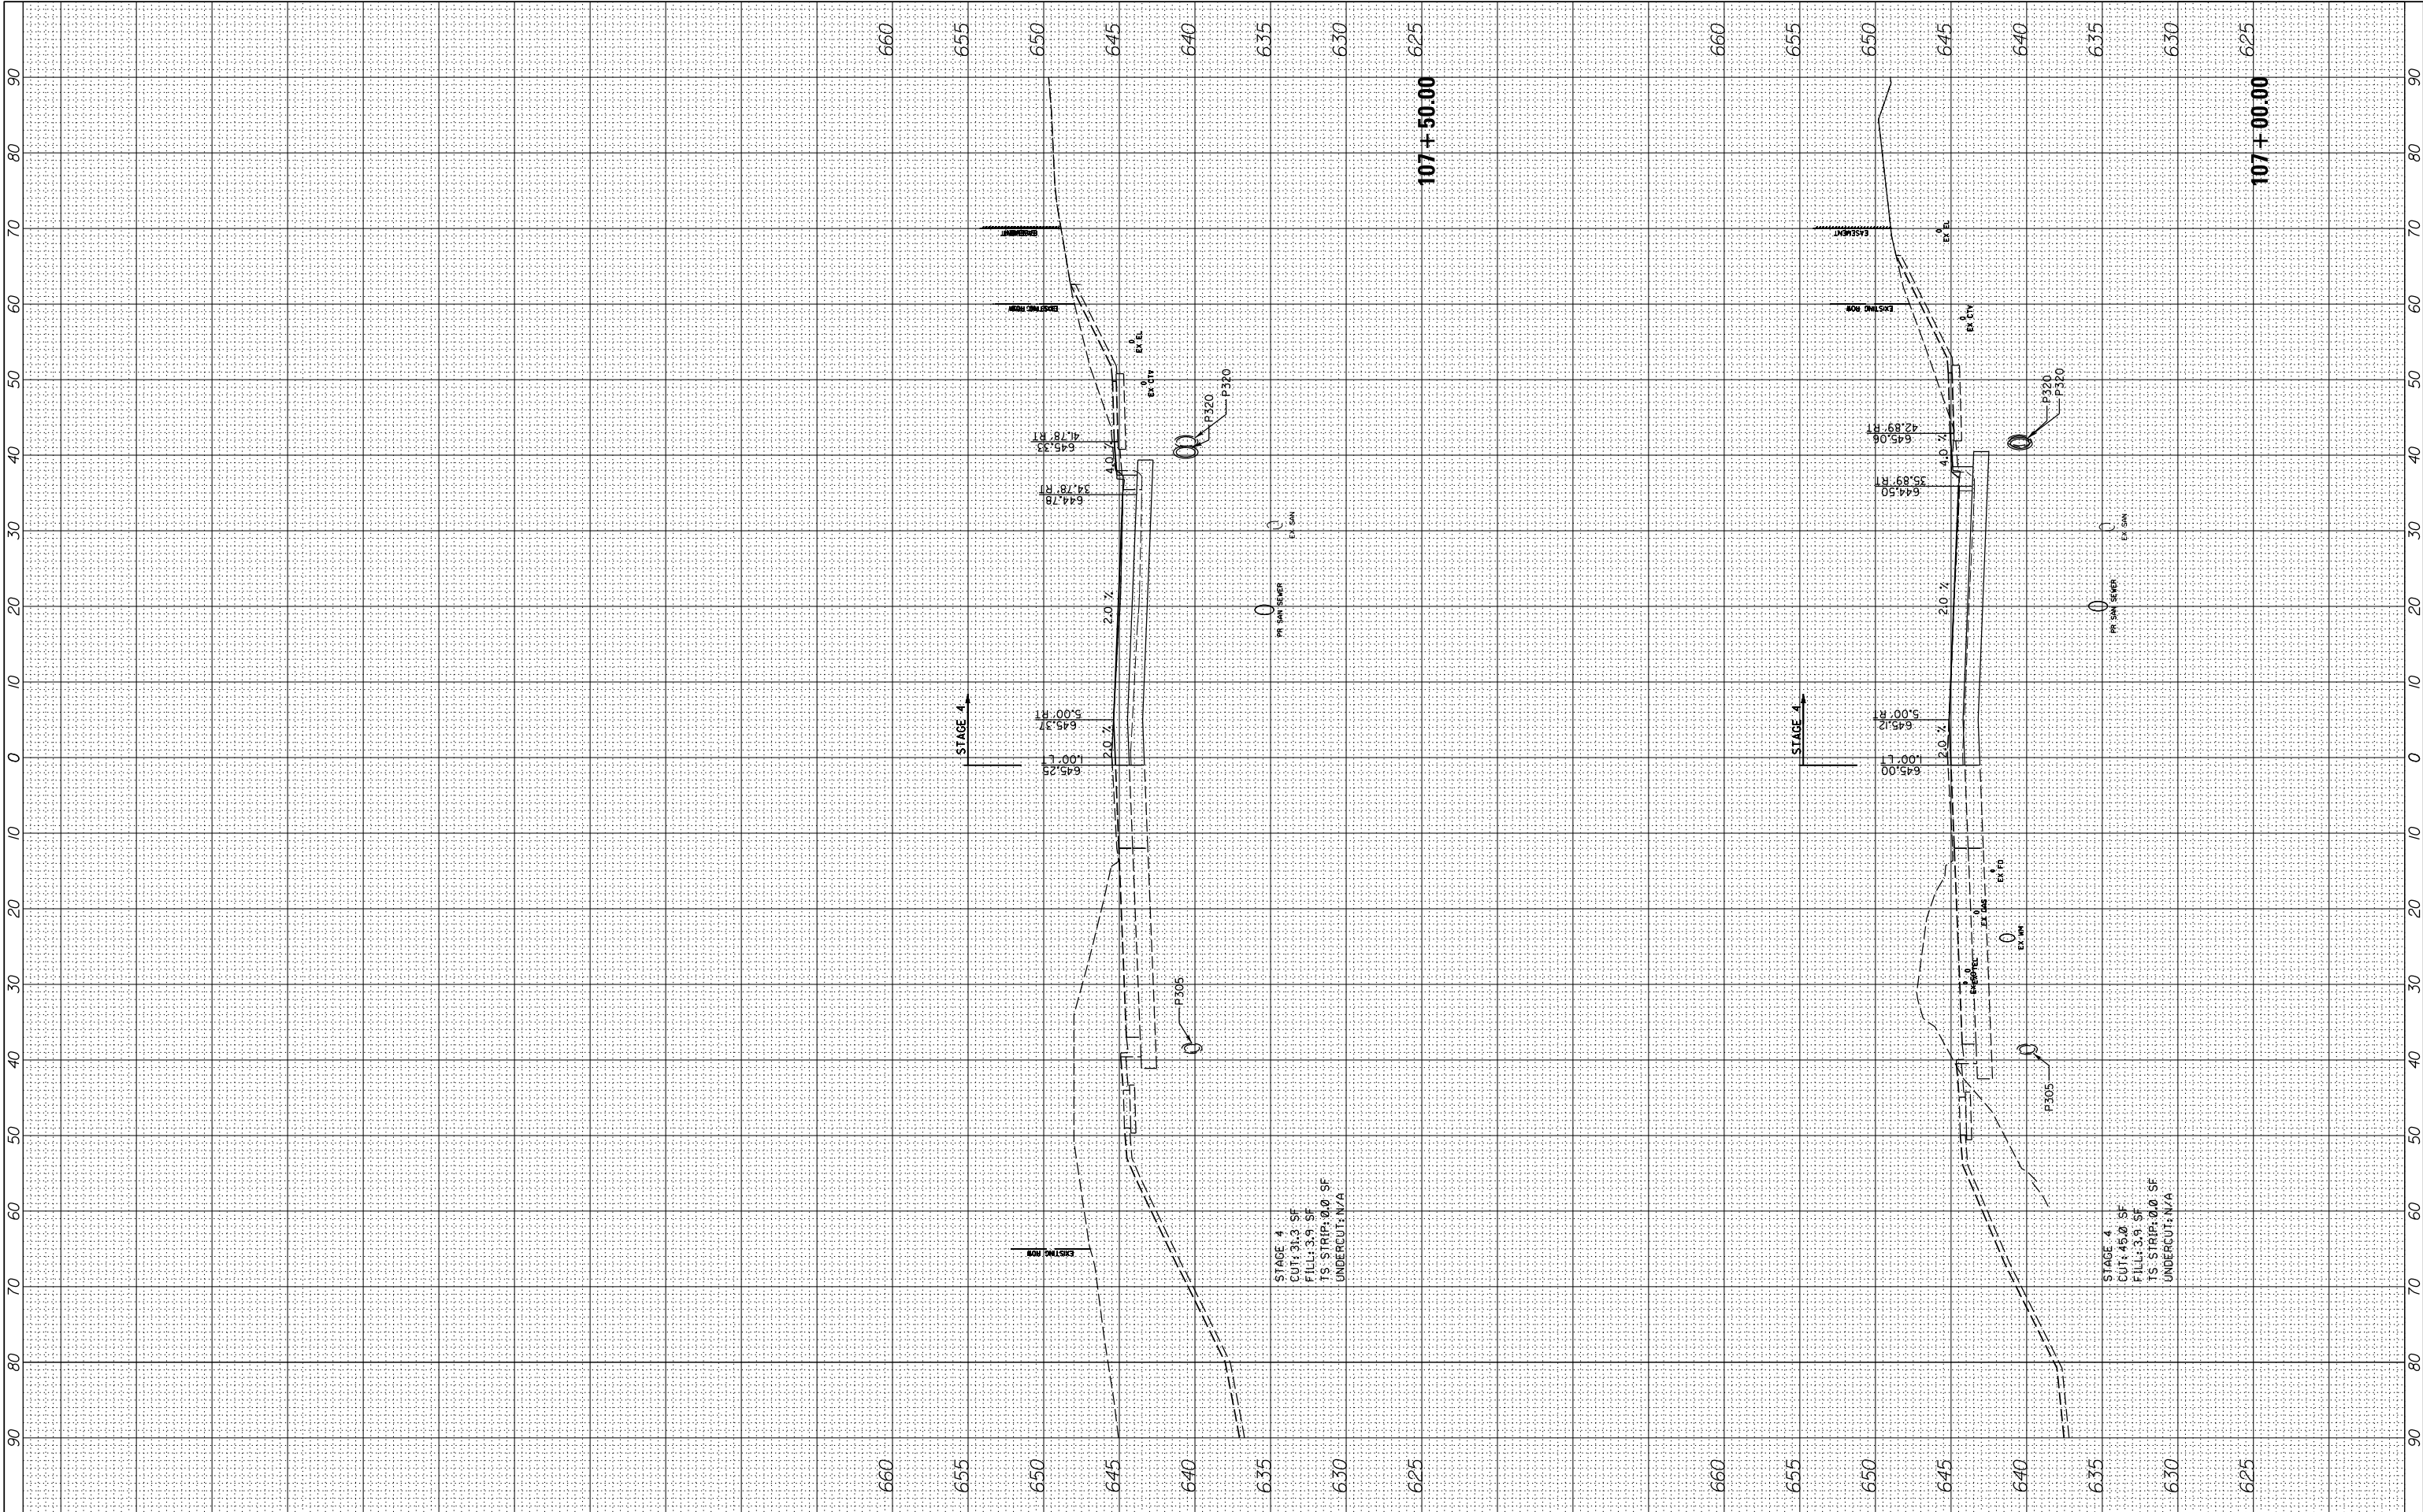

FILE NAME = N:\LCDOT\190304.0003A\Civil\XS-MOT-Year1-Stage4-190304.0003A.SHT Default	USER NAME = cward PLOT SCALE = 10' PLOT DATE = 8/14/2026	DESIGNED -	REVISED -
		DRAWN -	REVISED -
		CHECKED -	REVISED -
		DATE -	REVISED -


STATE OF ILLINOIS
DEPARTMENT OF TRANSPORTATION

SCALE:	SHEET OF SHEETS		STA. 107+00.00 TO STA.107+50.00		F.A. RTE.	SECTION	COUNTY	TOTAL SHEETS	SHEET NO.
					I257	I5-00038-07-WR	LAKE	1090	867
					CONTRACT NO. 6IK62				
					ILLINOIS FED. AID PROJECT				

DEERFIELD ROAD RECONSTRUCTION
MOT CROSS SECTIONS YEAR 1 STAGE 4

FINAL SURVEY NOTE BOOK NO.	SURVEYED PLOTTED TEMPLATE AREAS CHECKED	BY	DATE


ORIGINAL SURVEY NOTE BOOK NO.	SURVEYED PLOTTED TEMPLATE AREAS CHECKED	BY	DATE

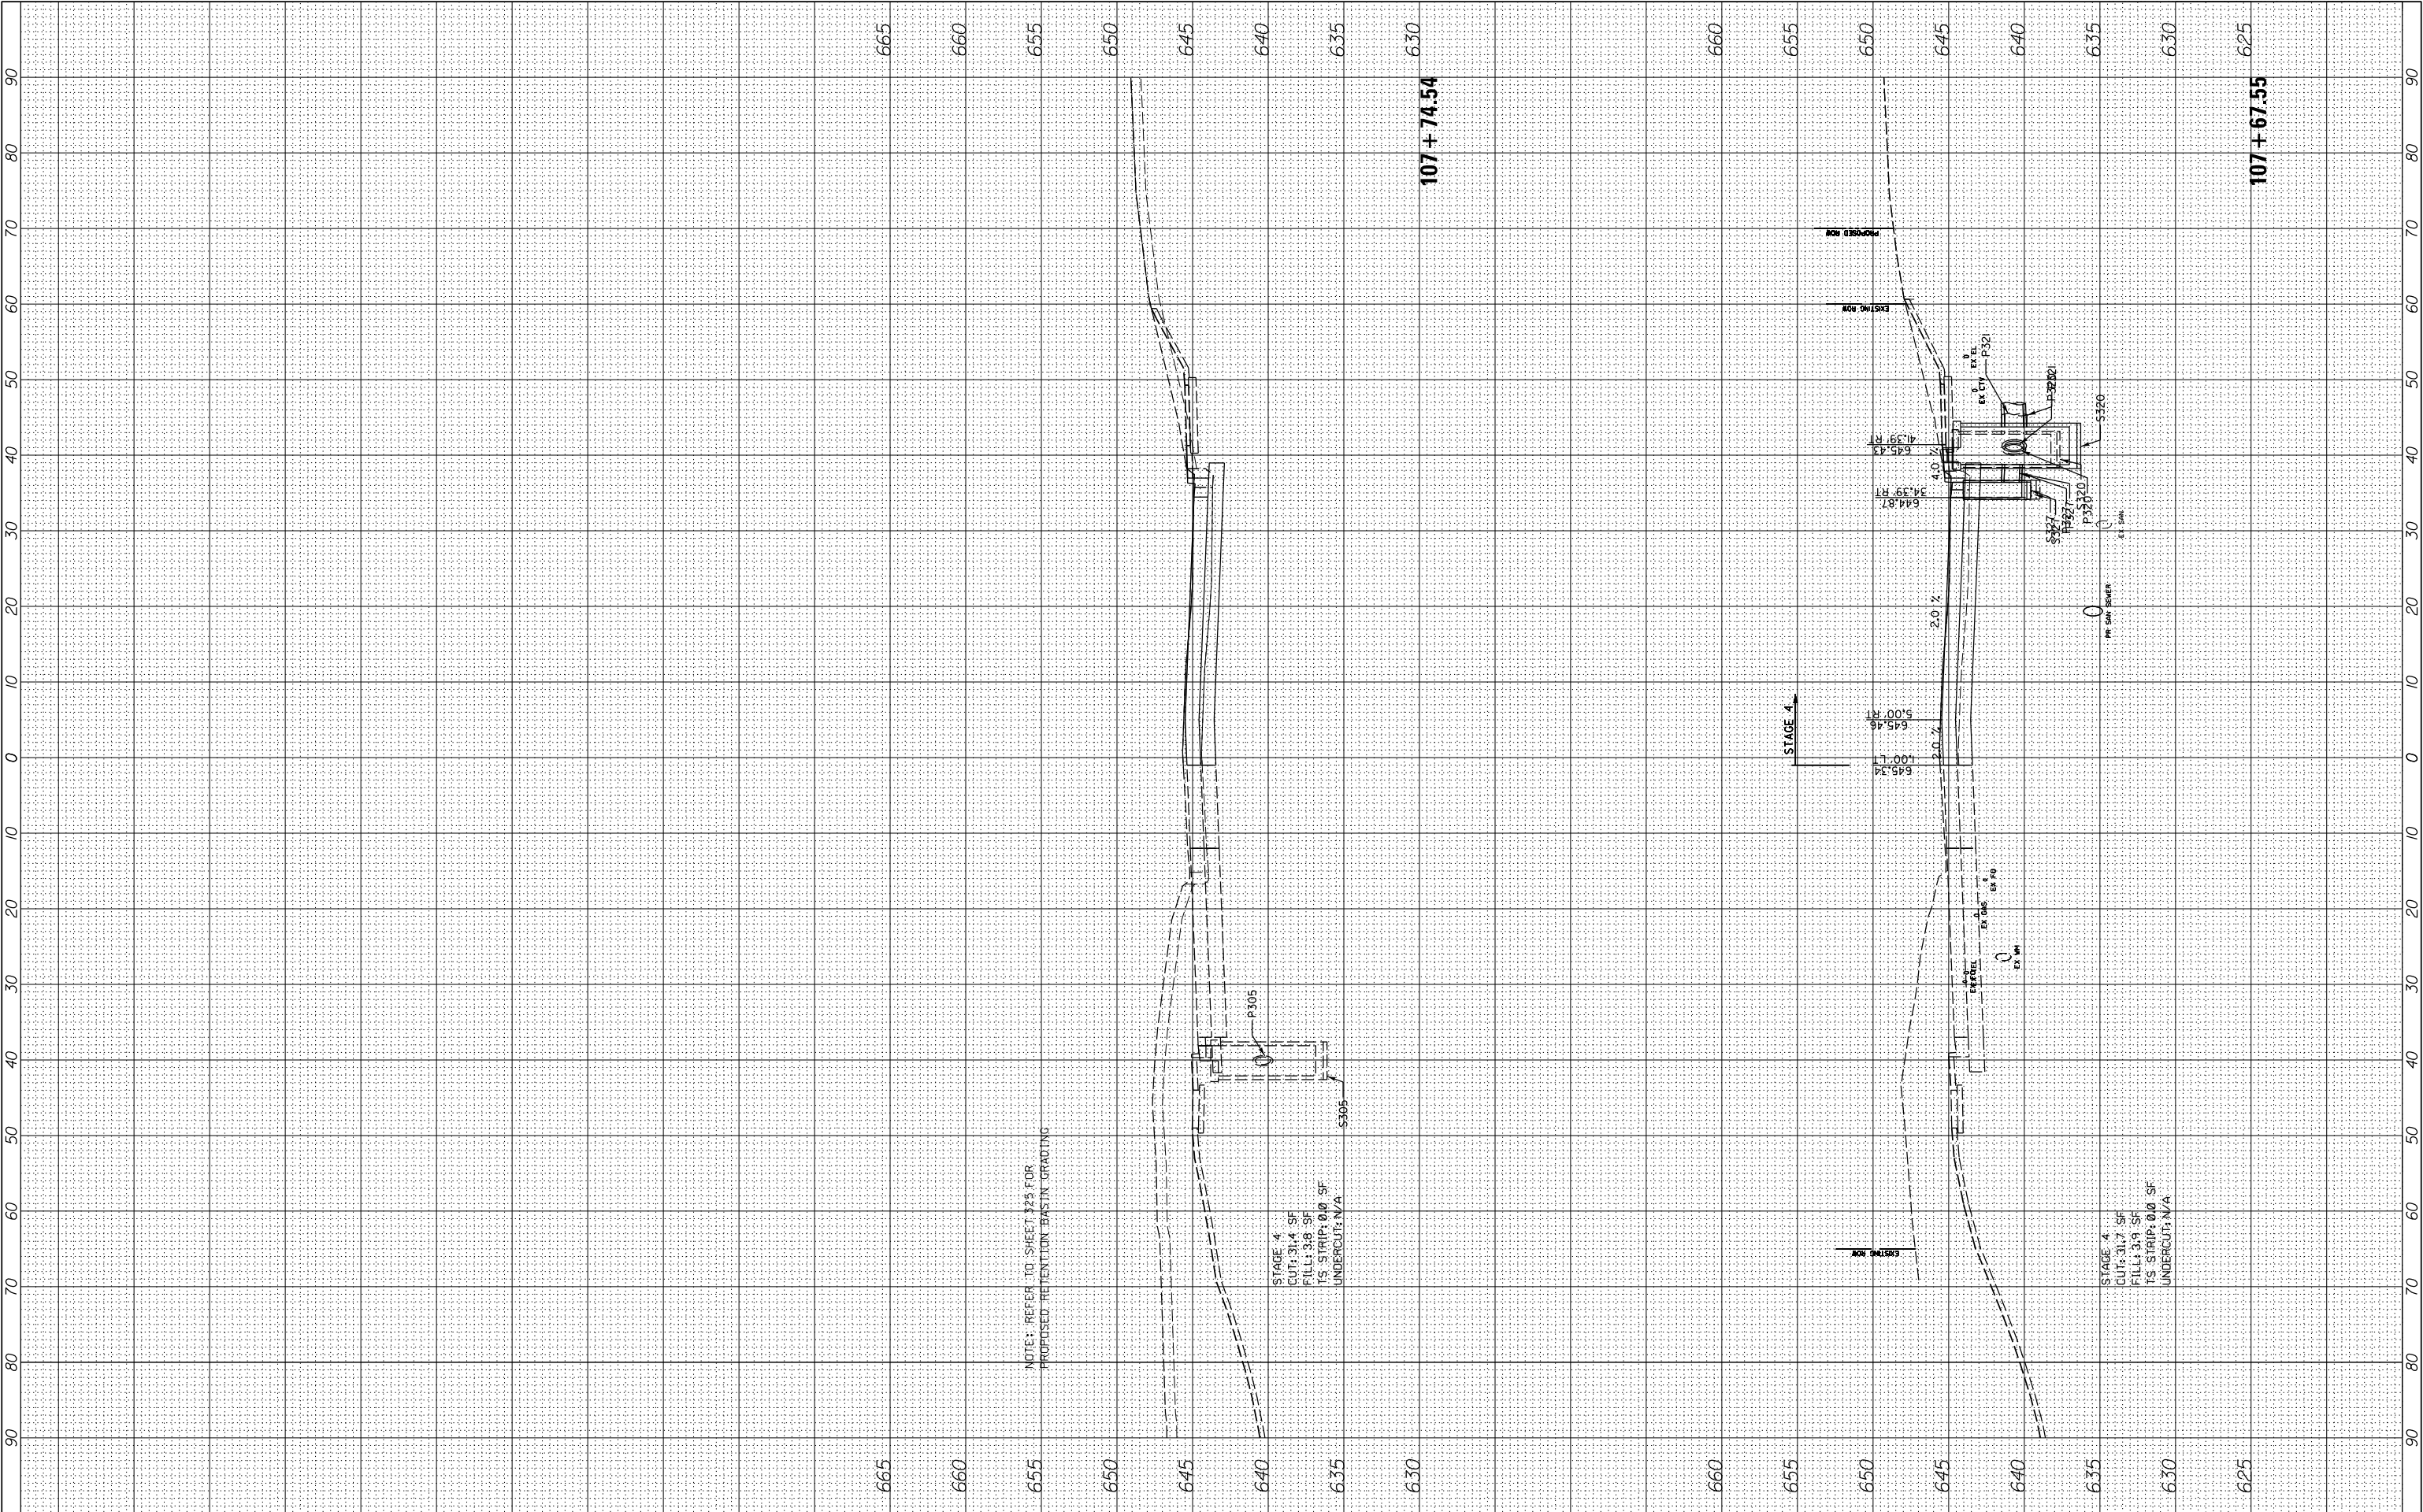

FILE NAME = N:\LCDOT\190304.0003A\Civil\XS-MOT-Year1-Stage4-190304.0003A.SHT Default	USER NAME = cward PLOT SCALE = 10' PLOT DATE = 8/14/2026	DESIGNED -	REVISED -	STATE OF ILLINOIS DEPARTMENT OF TRANSPORTATION	DEERFIELD ROAD RECONSTRUCTION MOT CROSS SECTIONS YEAR 1 STAGE 4	SCALE: SHEET OF SHEETS STA. 107+67.55 TO STA.107+74.54	F.A. RTE.	SECTION	COUNTY	TOTAL SHEETS	SHEET NO.
		DRAWN -	REVISED -				I257	I5-00038-07-WR	LAKE	1090	868
		CHECKED -	REVISED -				CONTRACT NO. 6IK62				
		DATE -	REVISED -				ILLINOIS FED. AID PROJECT				

FINAL SURVEY NOTE BOOK NO.	SURVEYED PLOTTED TEMPLATE AREAS CHECKED	BY	DATE

ORIGINAL SURVEY NOTE BOOK NO.	SURVEYED PLOTTED TEMPLATE AREAS CHECKED	BY	DATE

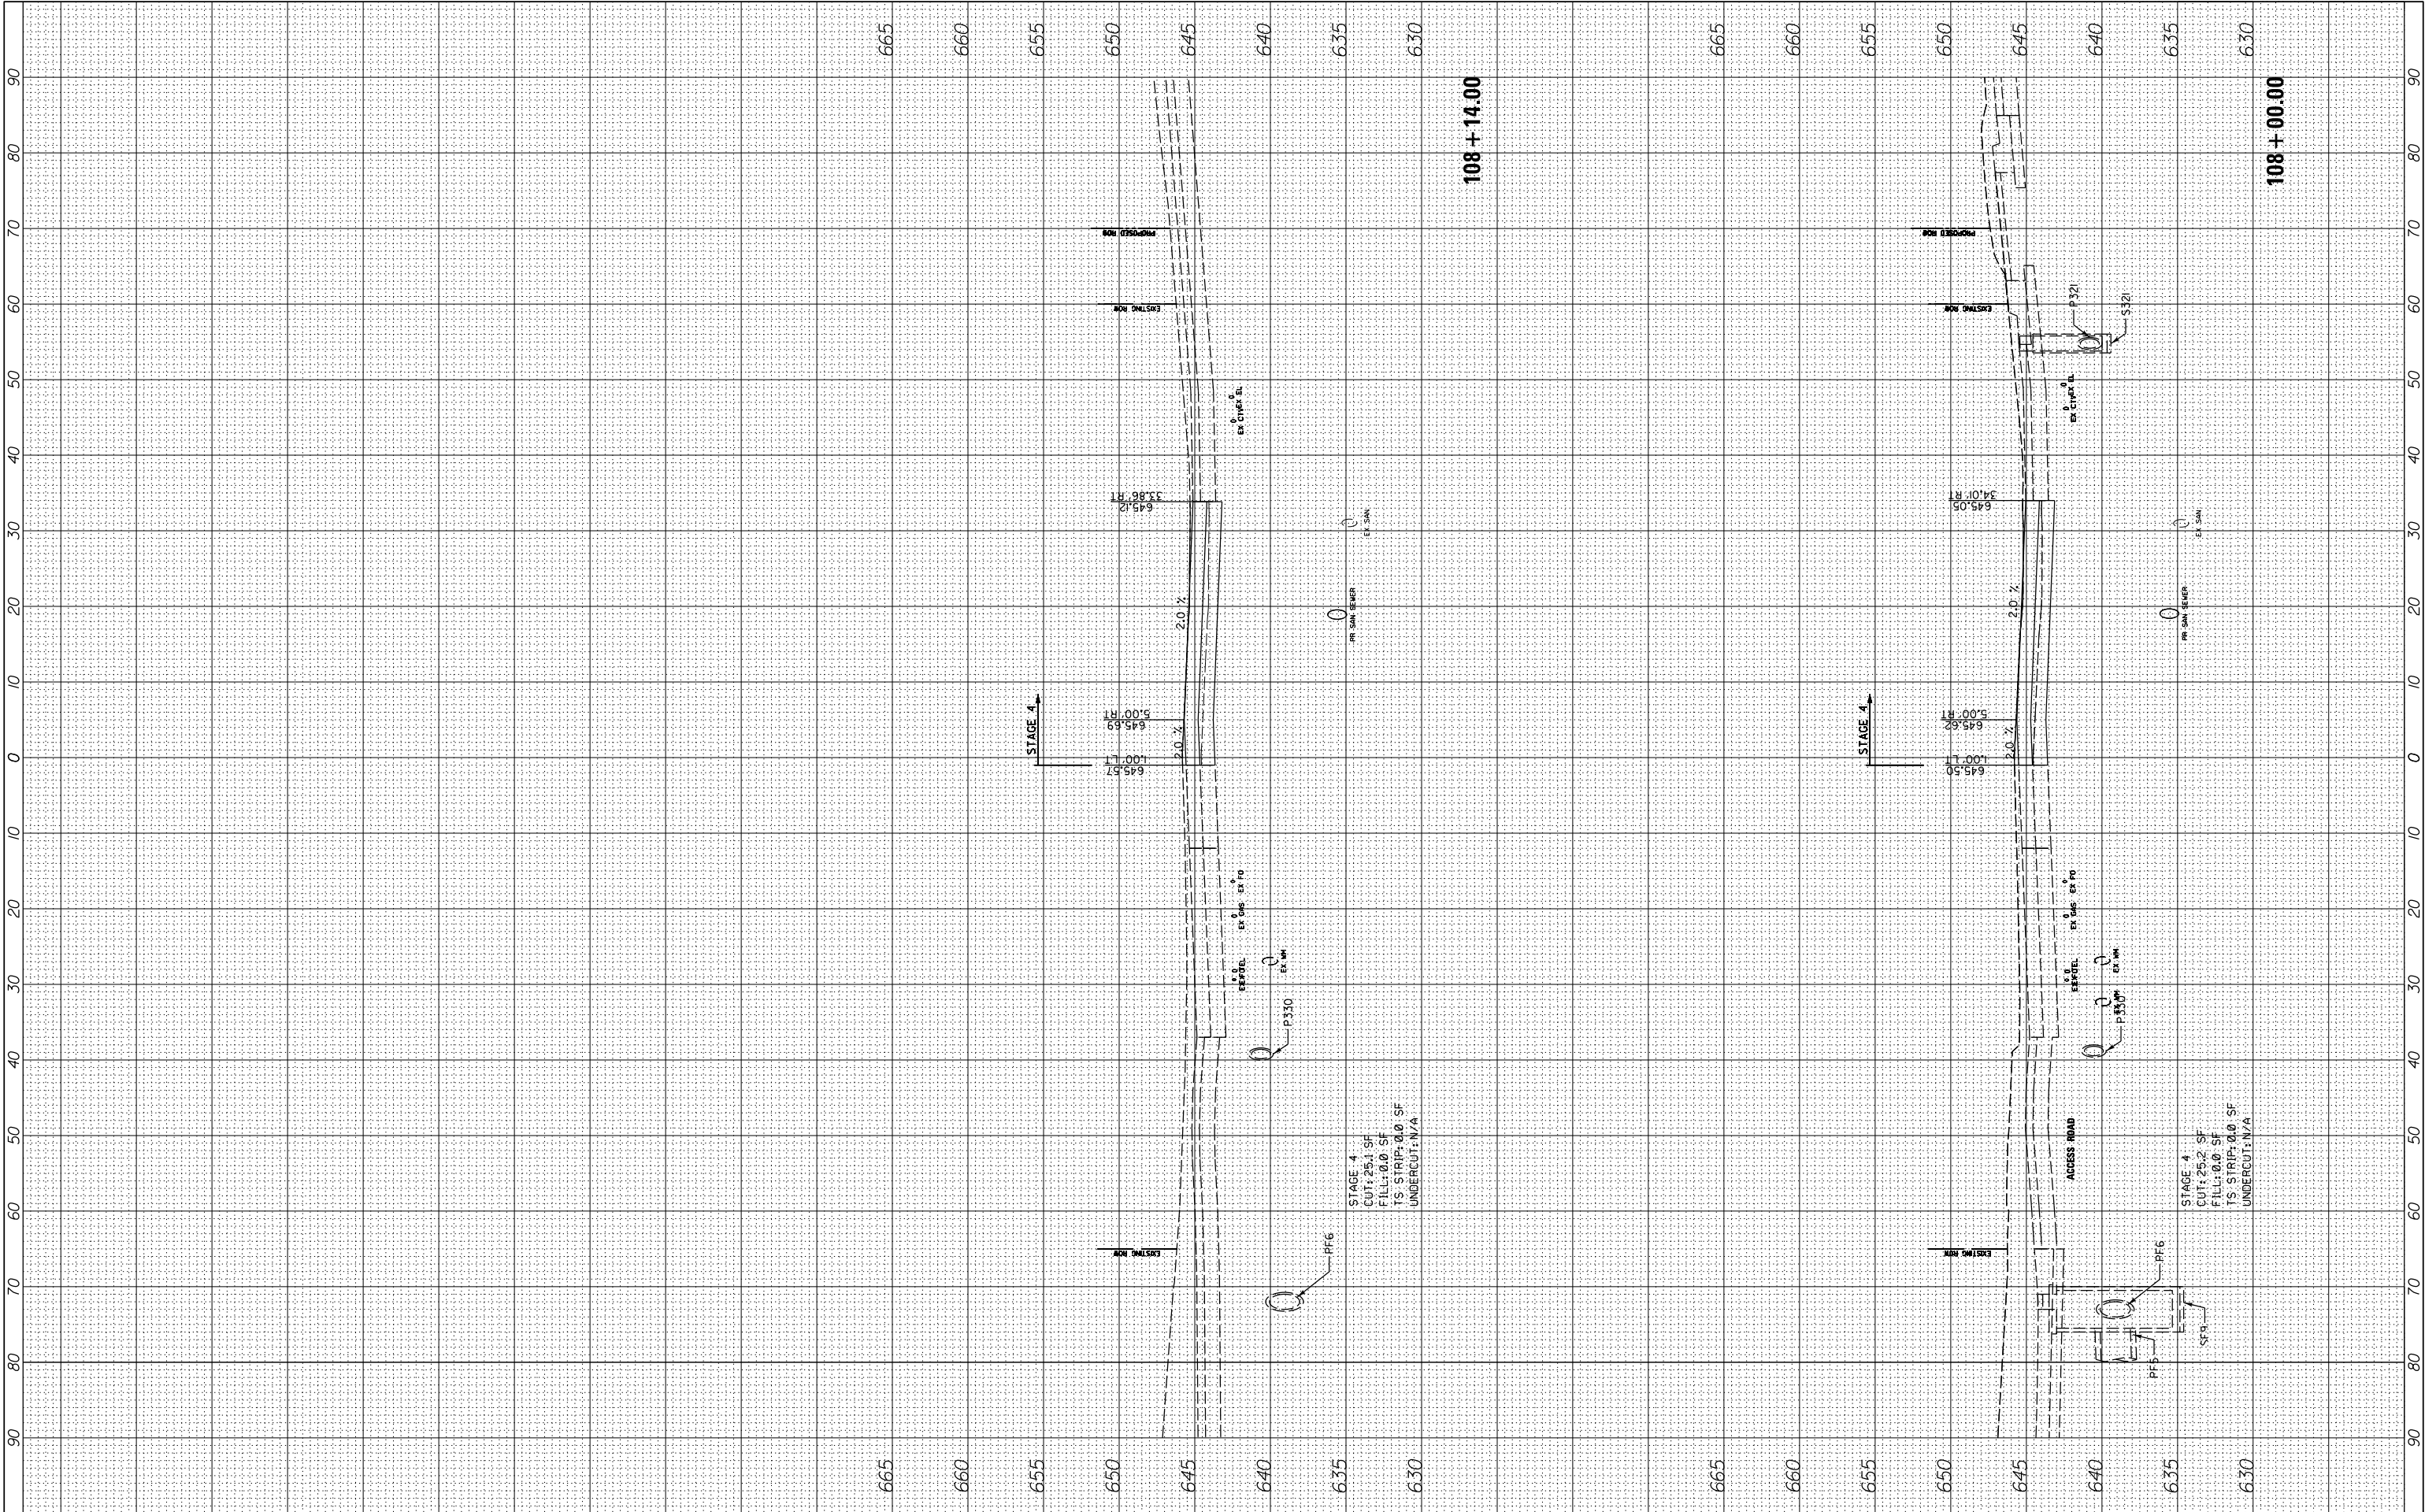


FILE NAME = N:\LCDOT\190304.0003A\Civil\XS-MOT-Year1-Stage4-190304.0003A.SHT Default	USER NAME = cward PLOT SCALE = 10' PLOT DATE = 8/14/2026	DESIGNED -	REVISED -
		DRAWN -	REVISED -
		CHECKED -	REVISED -
		DATE -	REVISED -

STATE OF ILLINOIS
DEPARTMENT OF TRANSPORTATION

SCALE:	SHEET OF SHEETS		STA. 108+00.00 TO STA.108+14.00		F.A. RTE.	SECTION	COUNTY	TOTAL SHEETS	SHEET NO.
					I257	I5-00038-07-WR	LAKE	1090	869
					CONTRACT NO. 6IK62				
					ILLINOIS FED. AID PROJECT				

FINAL SURVEY NOTE BOOK NO.	SURVEYED PLOTTED TEMPLATE AREAS CHECKED	BY	DATE

ORIGINAL SURVEY NOTE BOOK NO.	SURVEYED PLOTTED TEMPLATE AREAS CHECKED	BY	DATE

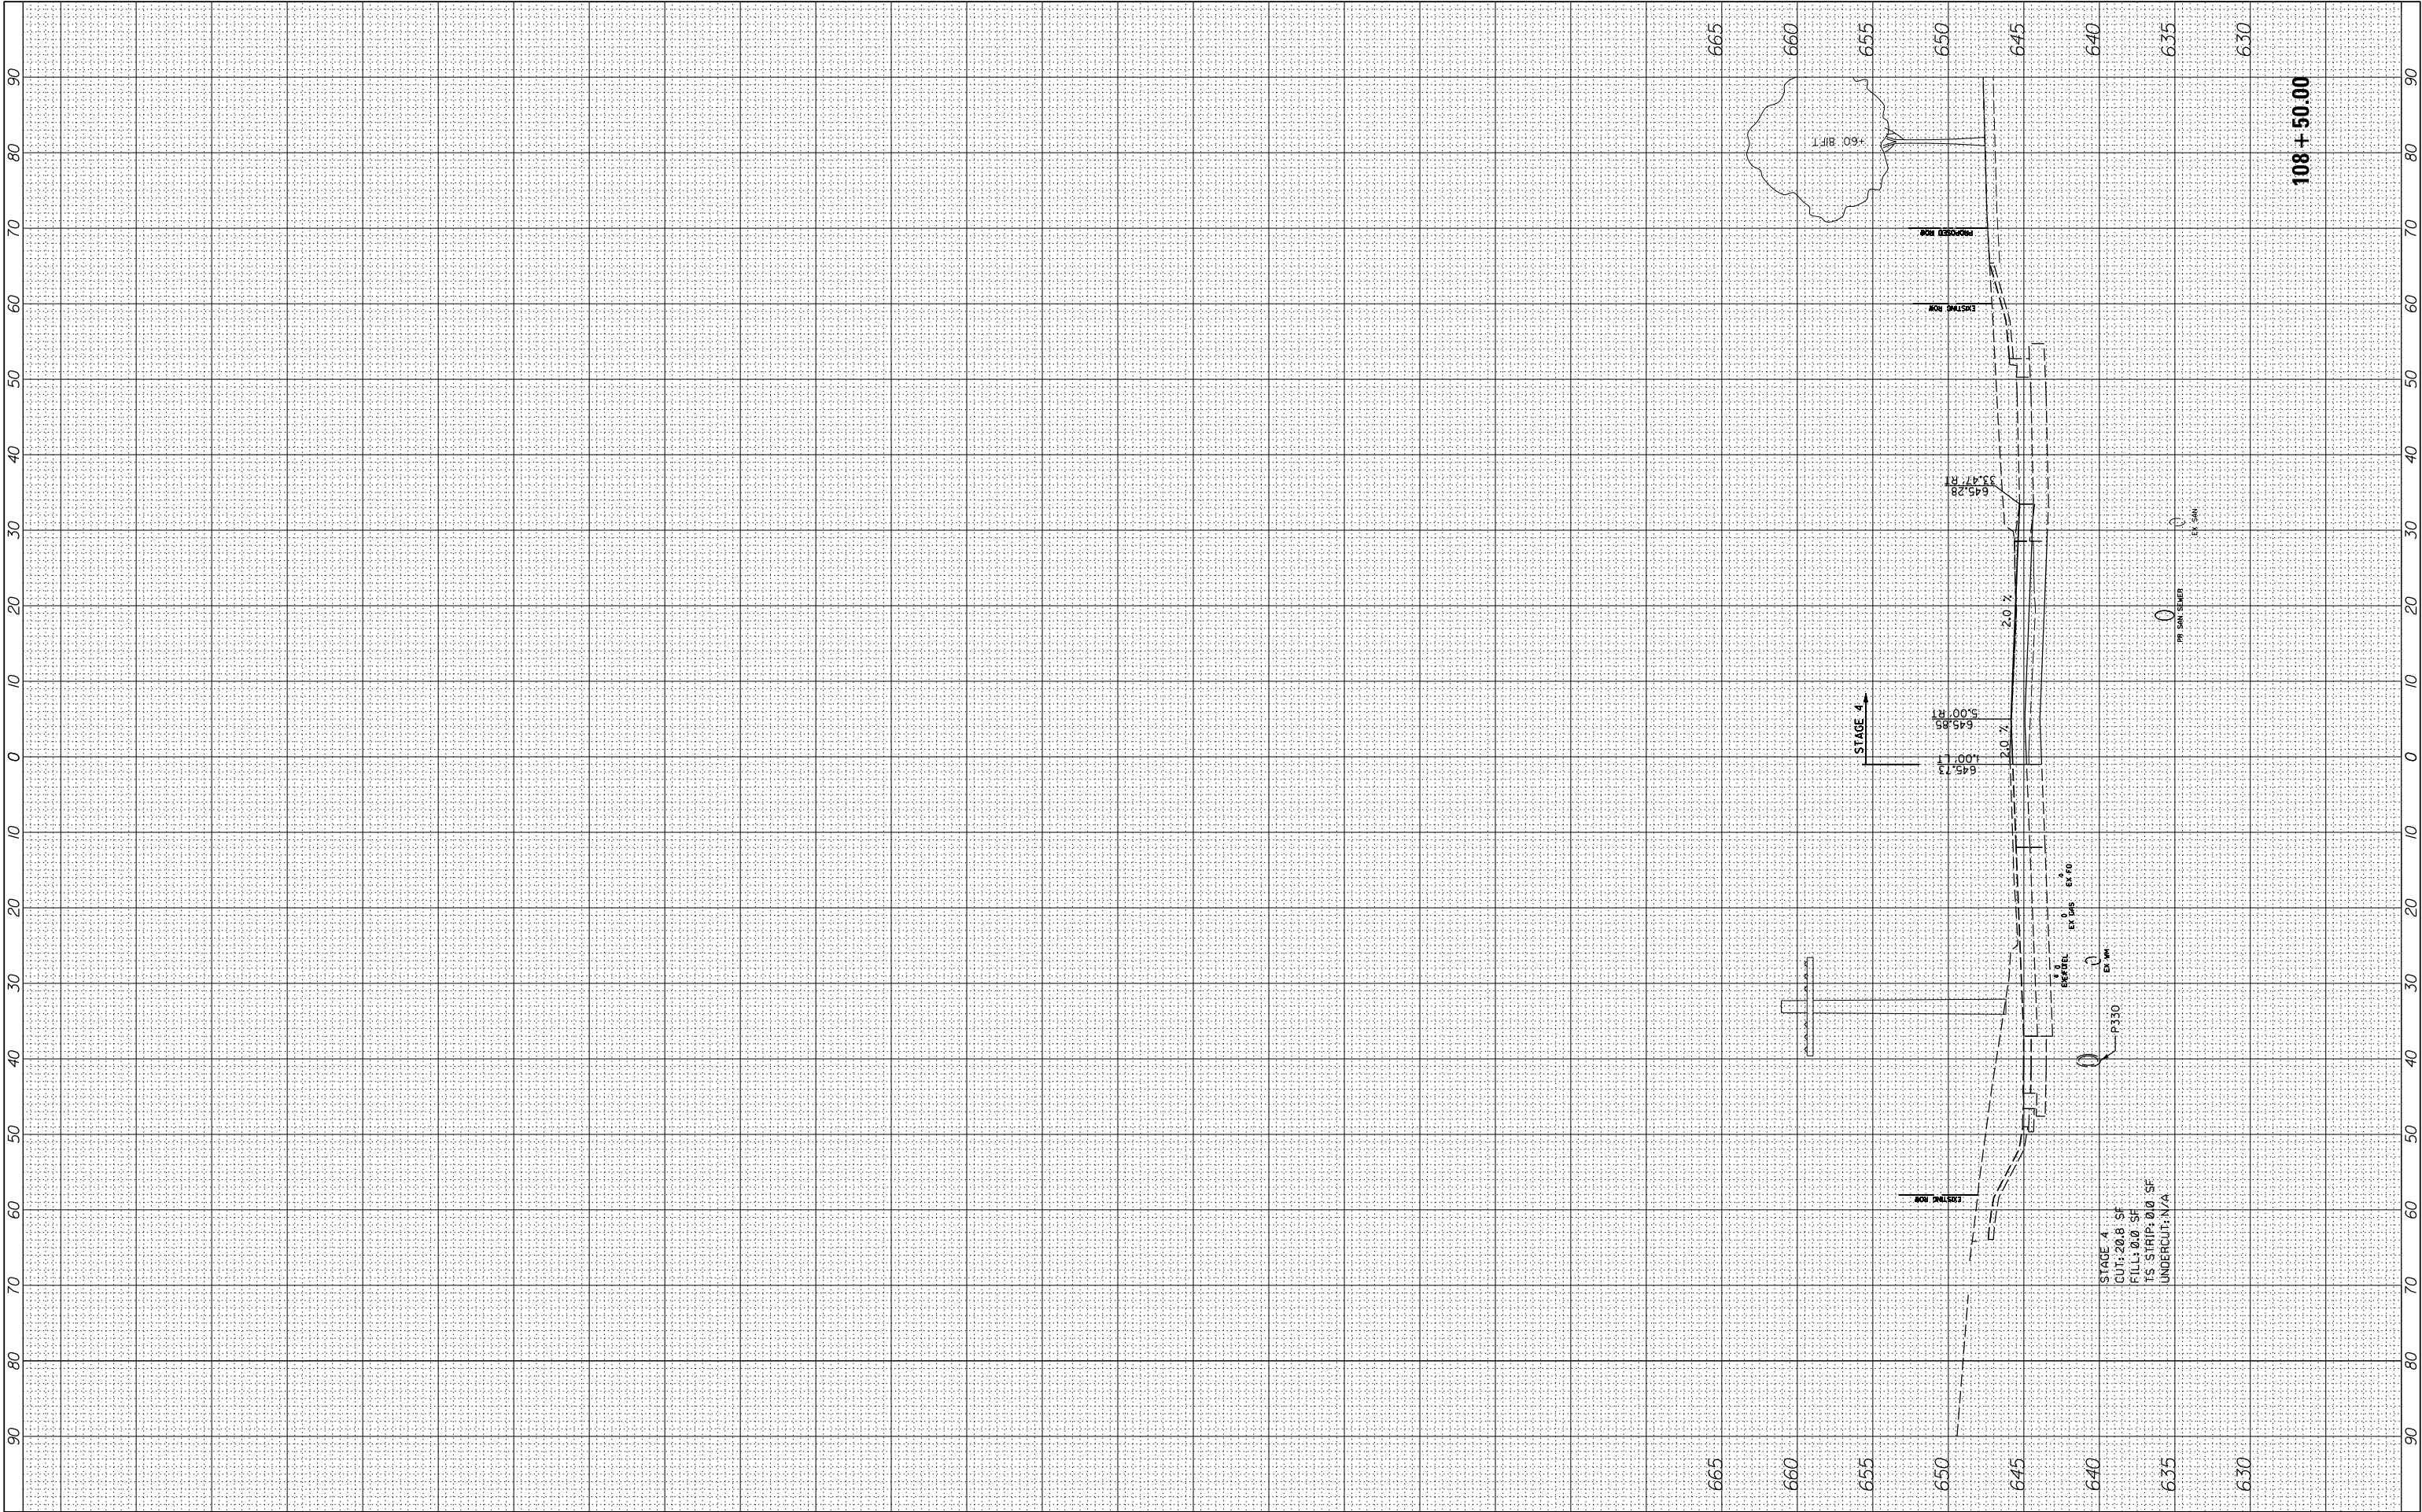


FILE NAME =	USER NAME = cword	DESIGNED -	REVISED -
N:\L\CDOT\190304.0003A\Civil\XS-MOT-Year1-Stage4-190304.0003A.SHT		DRAWN -	REVISED -
Default	PLOT SCALE = 10'	CHECKED -	REVISED -
	PLOT DATE = 8/14/2026	DATE -	REVISED -

STATE OF ILLINOIS
DEPARTMENT OF TRANSPORTATION

DEERFIELD ROAD RECONSTRUCTION MOT CROSS SECTIONS YEAR 1 STAGE 4				F.A. RTE.	SECTION	COUNTY	TOTAL SHEETS	SHEET NO.
SCALE:				I257	I5-00038-07-WR	LAKE	1090	870
SHEET OF SHEETS STA. 108+50.00 TO STA.108+56.69				ILLINOIS FED. AID PROJECT				CONTRACT NO. 6IK62

FINAL SURVEY NOTE BOOK NO.	SURVEYED PLOTTED TEMPLATE AREAS CHECKED	BY	DATE


ORIGINAL SURVEY NOTE BOOK NO.	SURVEYED PLOTTED TEMPLATE AREAS CHECKED	BY	DATE

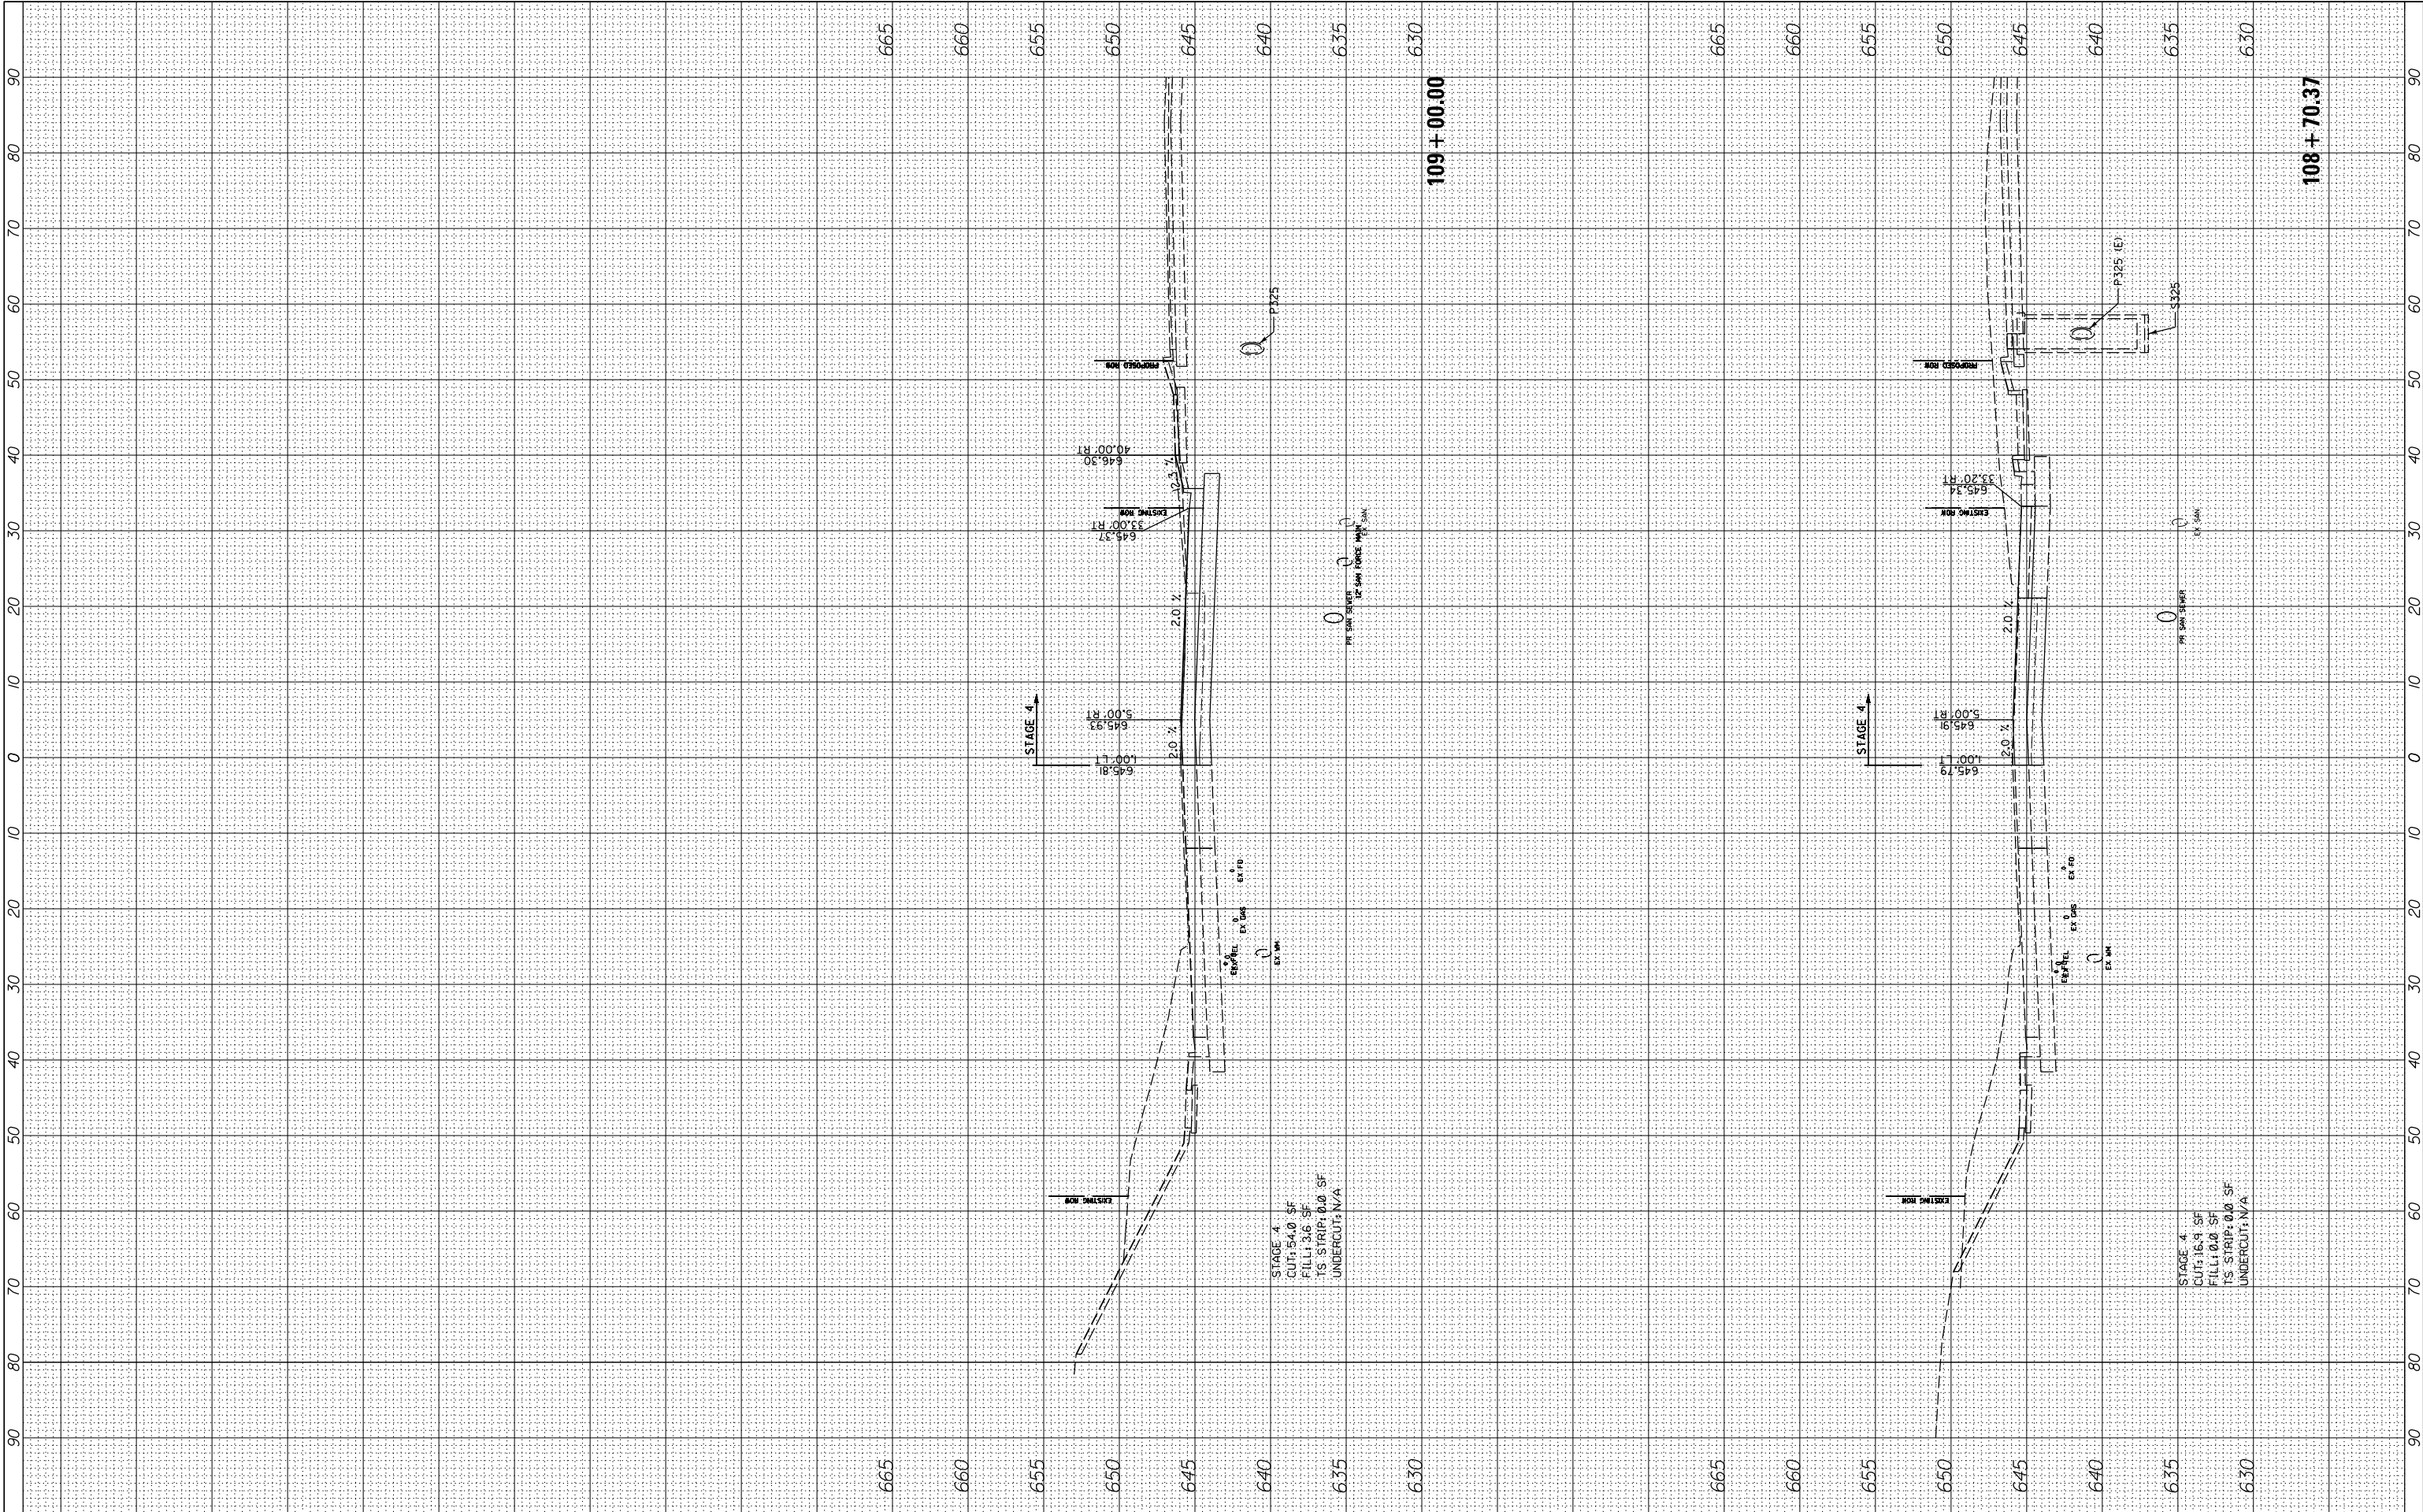

FILE NAME = N:\L\CDOT\190304.0003A\Civil\XS-MOT-Year1-Stage4-190304.0003A.SHT Default	USER NAME = cward 190304.0003A.SHT PLOT SCALE = 10' PLOT DATE = 8/14/2026	DESIGNED -	REVISED -	STATE OF ILLINOIS DEPARTMENT OF TRANSPORTATION	DEERFIELD ROAD RECONSTRUCTION MOT CROSS SECTIONS YEAR 1 STAGE 4	SCALE:	SHEET	OF	SHEETS	STA. 108+70.37	TO STA. 109+00.00	F.A. RTE.	SECTION	COUNTY	TOTAL SHEETS	SHEET NO.
		DRAWN -	REVISED -									I257	I5-00038-07-WR	LAKE	1090	871
		CHECKED -	REVISED -									CONTRACT NO. 6IK62				
		DATE -	REVISED -									ILLINOIS FED. AID PROJECT				

FINAL SURVEY NOTE BOOK NO.	SURVEYED PLOTTED TEMPLATE AREAS CHECKED	BY	DATE

ORIGINAL SURVEY NOTE BOOK NO.	SURVEYED PLOTTED TEMPLATE AREAS CHECKED	BY	DATE

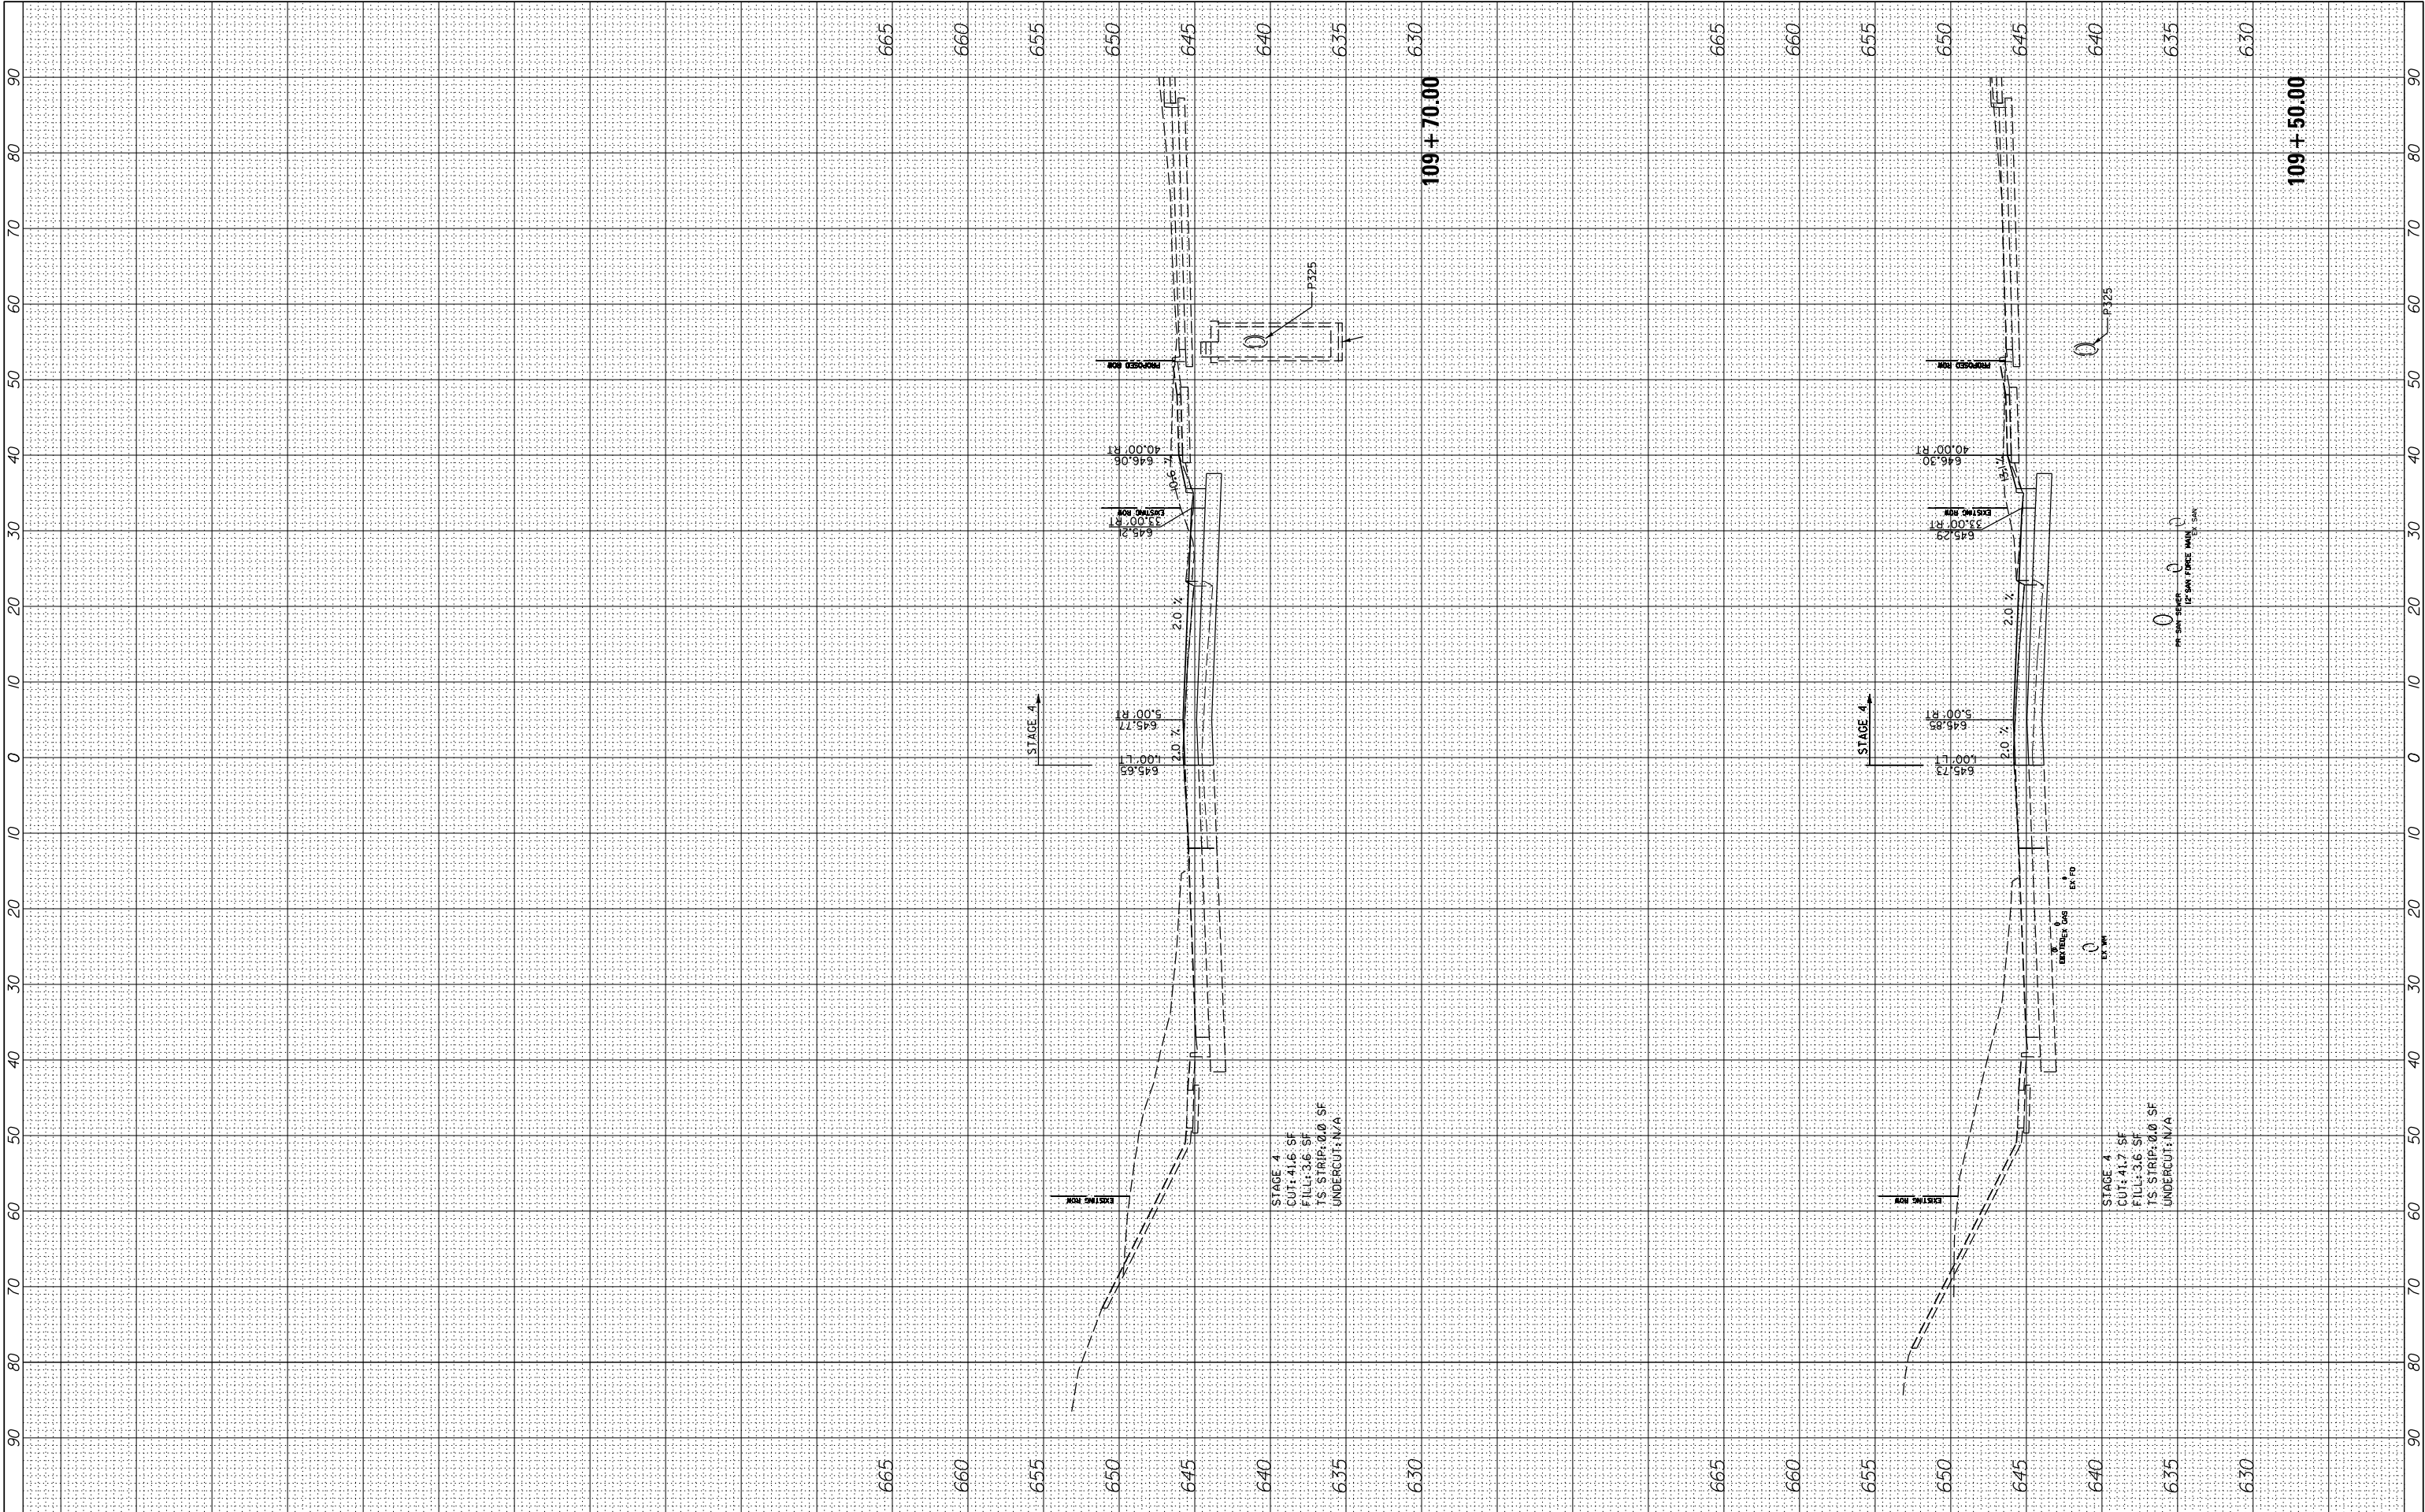


FILE NAME = N:\LCDOT\190304.0003A\Civil\XS-MOT-Year1-Stage4-190304.0003A.SHT Default	USER NAME = cward 190304.0003A.SHT PLOT SCALE = 10' PLOT DATE = 8/14/2026	DESIGNED -	REVISED -
		DRAWN -	REVISED -
		CHECKED -	REVISED -
		DATE -	REVISED -

STATE OF ILLINOIS
DEPARTMENT OF TRANSPORTATION

SCALE:	SHEET OF SHEETS		STA. 109+50.00 TO STA.109+70.00		F.A. RTE.	SECTION	COUNTY	TOTAL SHEETS	SHEET NO.
					I257	I5-00038-07-WR	LAKE	1090	872
					CONTRACT NO. 6IK62				
					ILLINOIS	FED. AID PROJECT			

FINAL SURVEY NOTE BOOK NO.	SURVEYED PLOTTED TEMPLATE AREAS CHECKED	BY	DATE

ORIGINAL SURVEY NOTE BOOK NO.	SURVEYED PLOTTED TEMPLATE AREAS CHECKED	BY	DATE

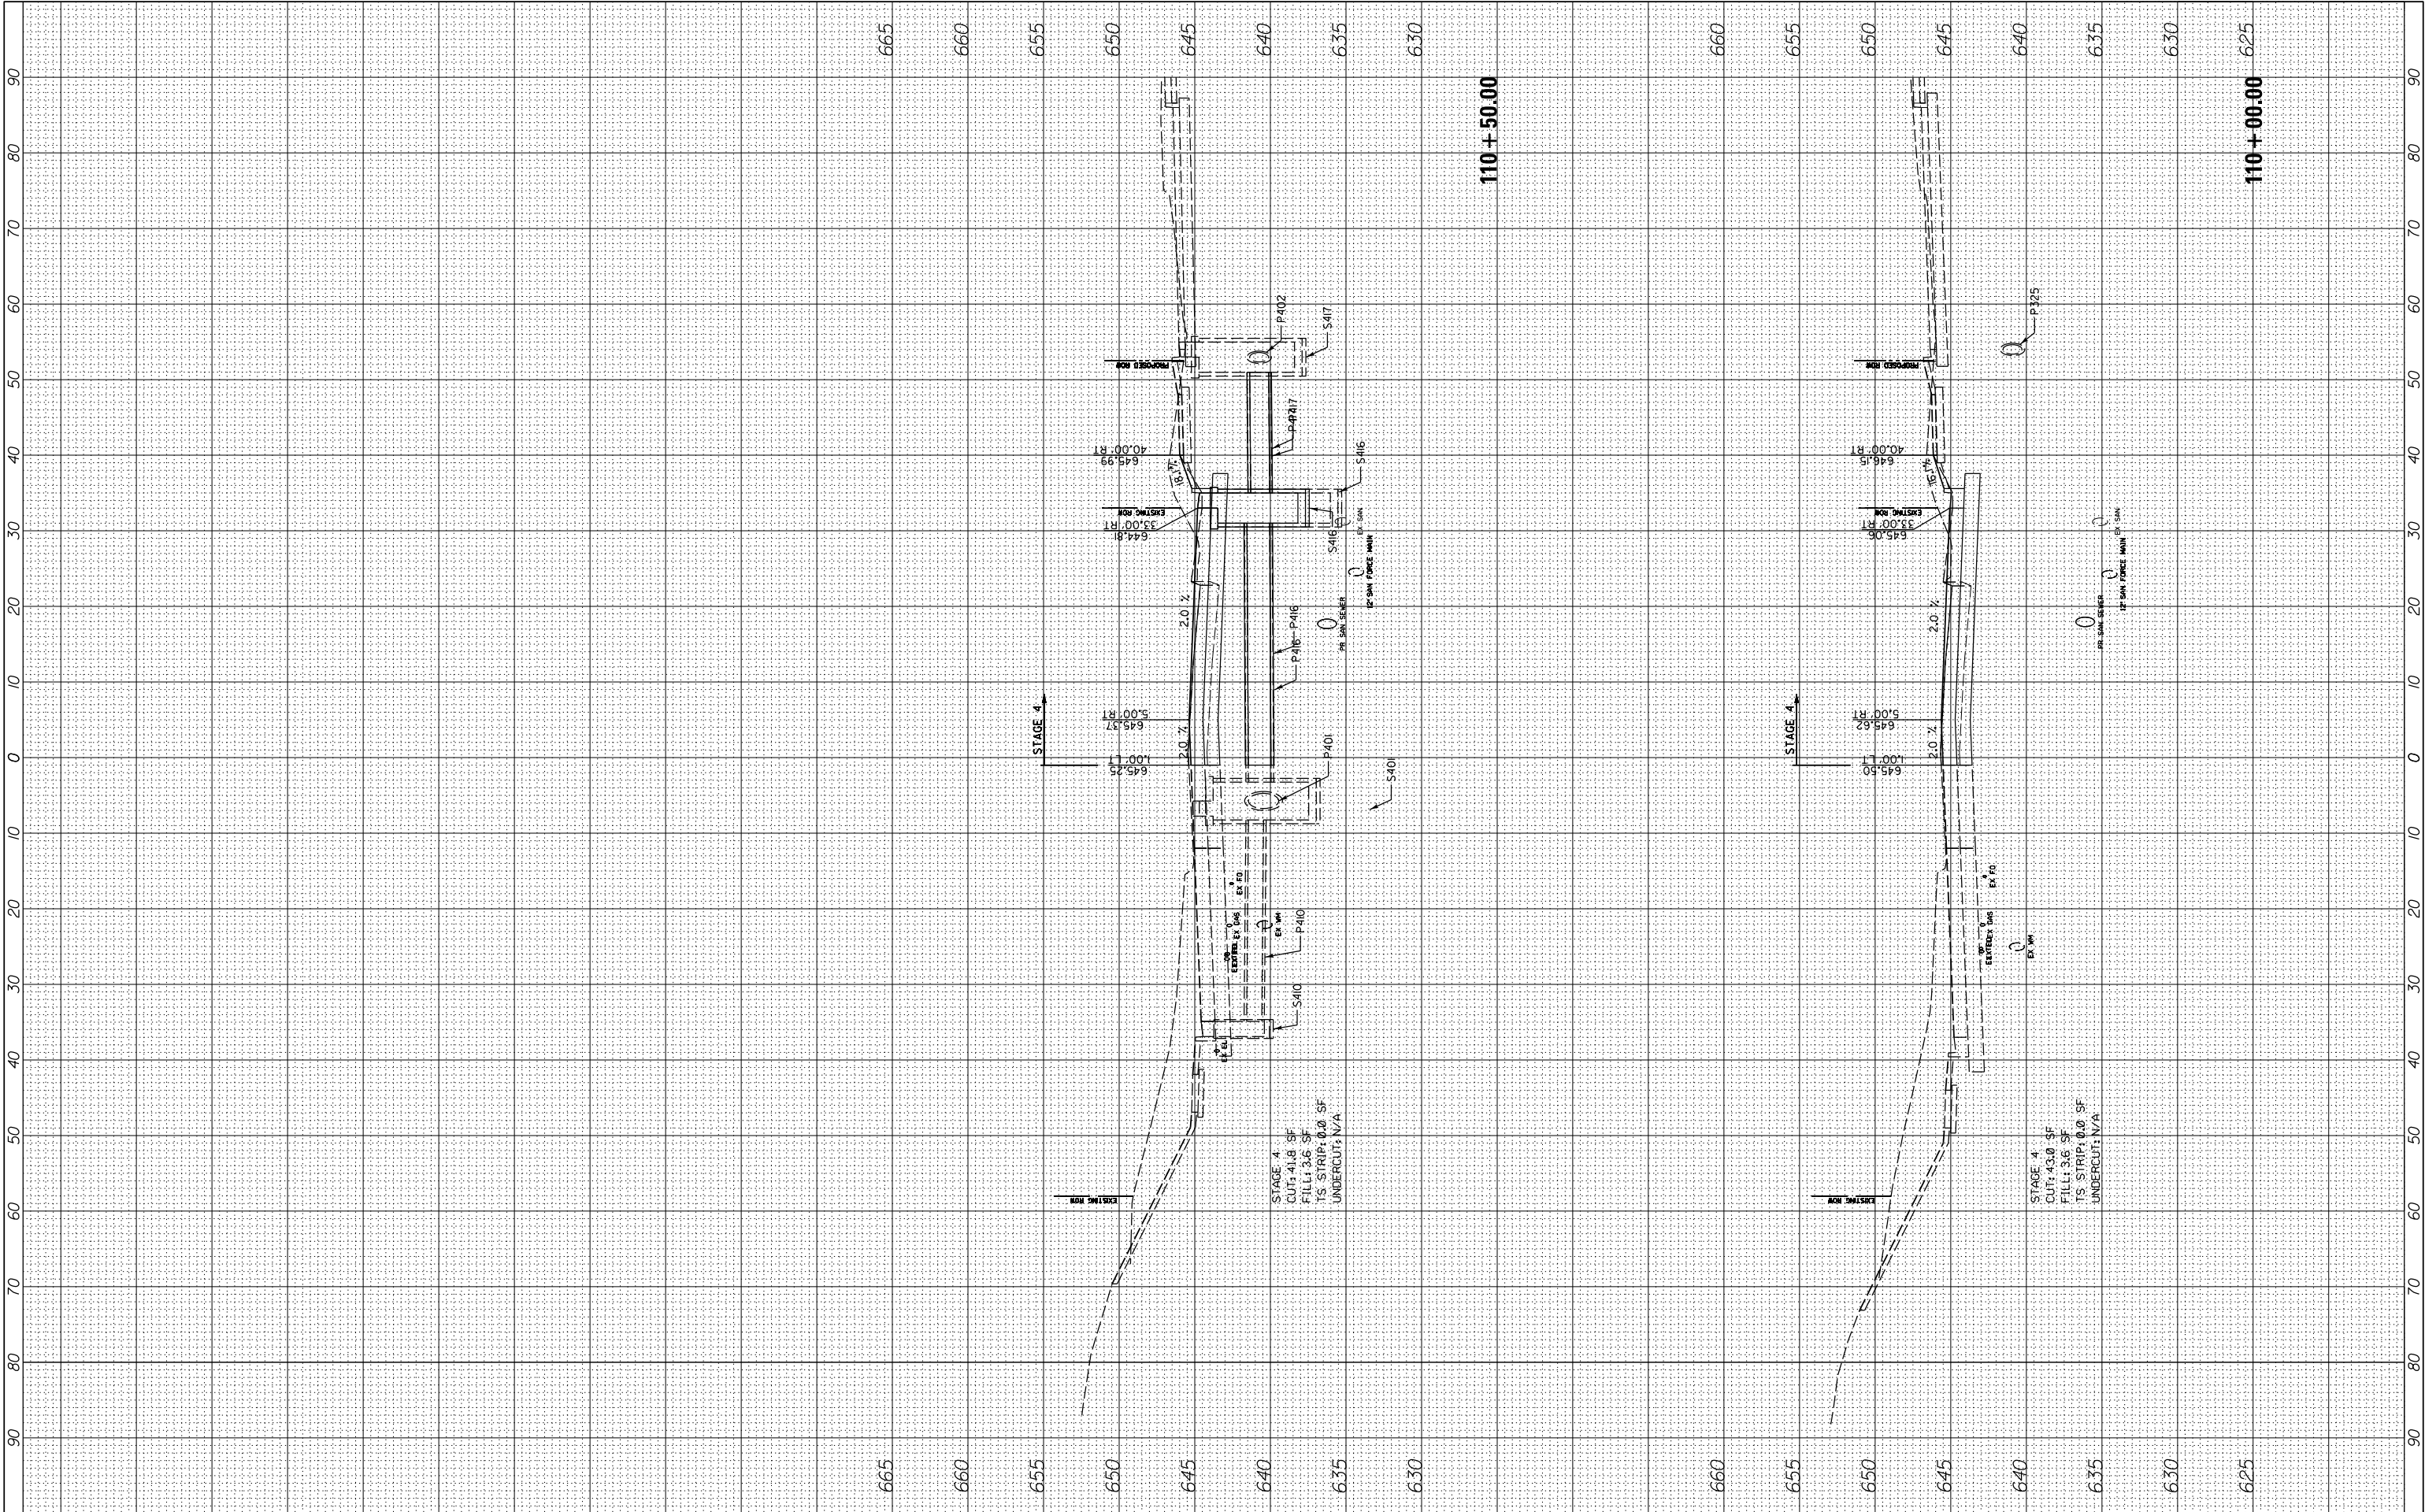


FILE NAME =		USER NAME = cward		DESIGNED -		REVISED -	
N:\L\CDOT\190304.0003A\Civil\XS-MOT-Year1-Stage4-190304.0003A.SHT		DRAWN -		REVISED -		REVISED -	
PLOT SCALE = 10'		CHECKED -		REVISED -		REVISED -	
PLOT DATE = 8/14/2026		DATE -		REVISED -		REVISED -	

STATE OF ILLINOIS DEPARTMENT OF TRANSPORTATION				DEERFIELD ROAD RECONSTRUCTION MOT CROSS SECTIONS YEAR 1 STAGE 4			
SCALE:		SHEET OF		SHEETS		STA. 110+00.00 TO STA. 110+50.00	

F.A. RTE.	SECTION	COUNTY	TOTAL SHEETS	SHEET NO.
I257	I5-00038-07-WR	LAKE	1090	873
CONTRACT NO. 6IK62				
ILLINOIS FED. AID PROJECT				

FINAL SURVEY NOTE BOOK NO.	SURVEYED PLOTTED TEMPLATE AREAS CHECKED	BY	DATE


ORIGINAL SURVEY NOTE BOOK NO.	SURVEYED PLOTTED TEMPLATE AREAS CHECKED	BY	DATE

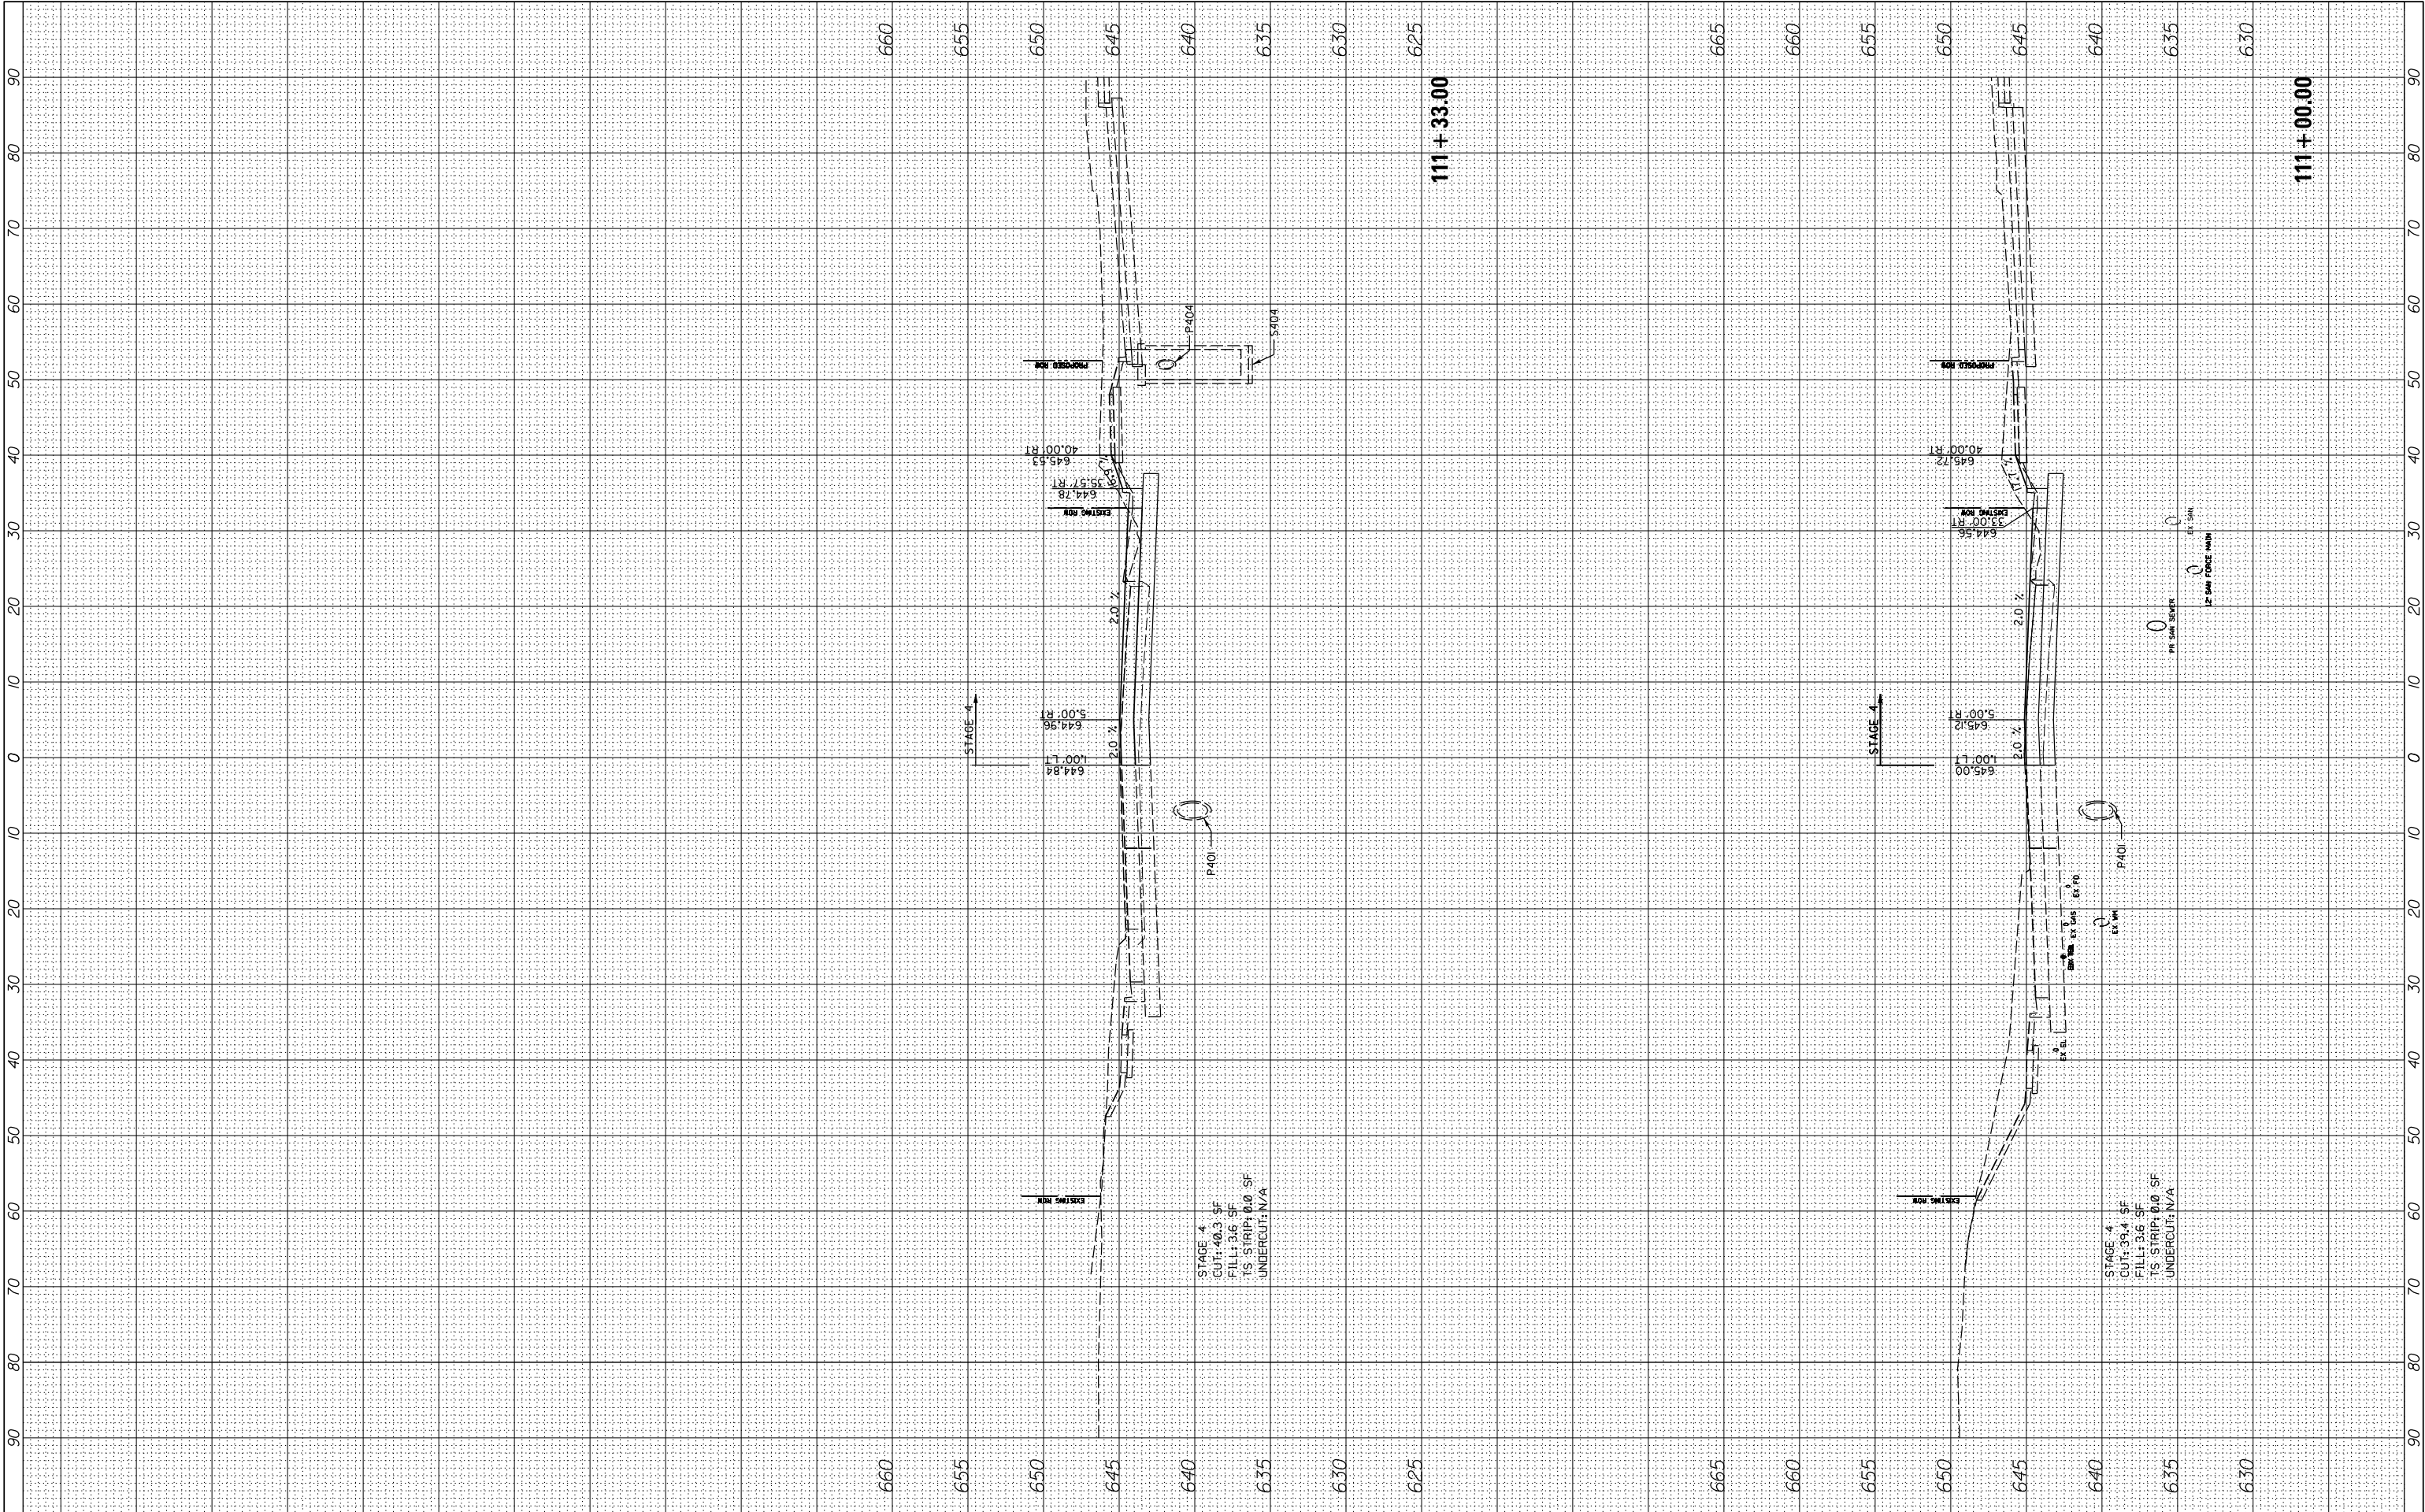

FILE NAME =	USER NAME = cward	DESIGNED -	REVISED -	STATE OF ILLINOIS DEPARTMENT OF TRANSPORTATION	DEERFIELD ROAD RECONSTRUCTION MOT CROSS SECTIONS YEAR 1 STAGE 4					F.A. RTE.	SECTION	COUNTY	TOTAL SHEETS	SHEET NO.
N:\L\CDOT\190304.0003A\Civil\XS-MOT-Year1-Stage4-190304.0003A.SHT		DRAWN -	REVISED -		I257	I5-00038-07-WR	LAKE	1090	874					
Default	PLOT SCALE = 10'	CHECKED -	REVISED -		CONTRACT NO. 6IK62									
	PLOT DATE = 8/14/2026	DATE -	REVISED -		SCALE:	SHEET	OF	SHEETS	STA. III+00.00	TO STA. III+33.00	ILLINOIS FED. AID PROJECT			

FINAL SURVEY NO.	SURVEYED PLOTTED NOTE BOOK AREAS CHECKED	BY	DATE

ORIGINAL SURVEY NO.	SURVEYED PLOTTED NOTE BOOK AREAS CHECKED	BY	DATE

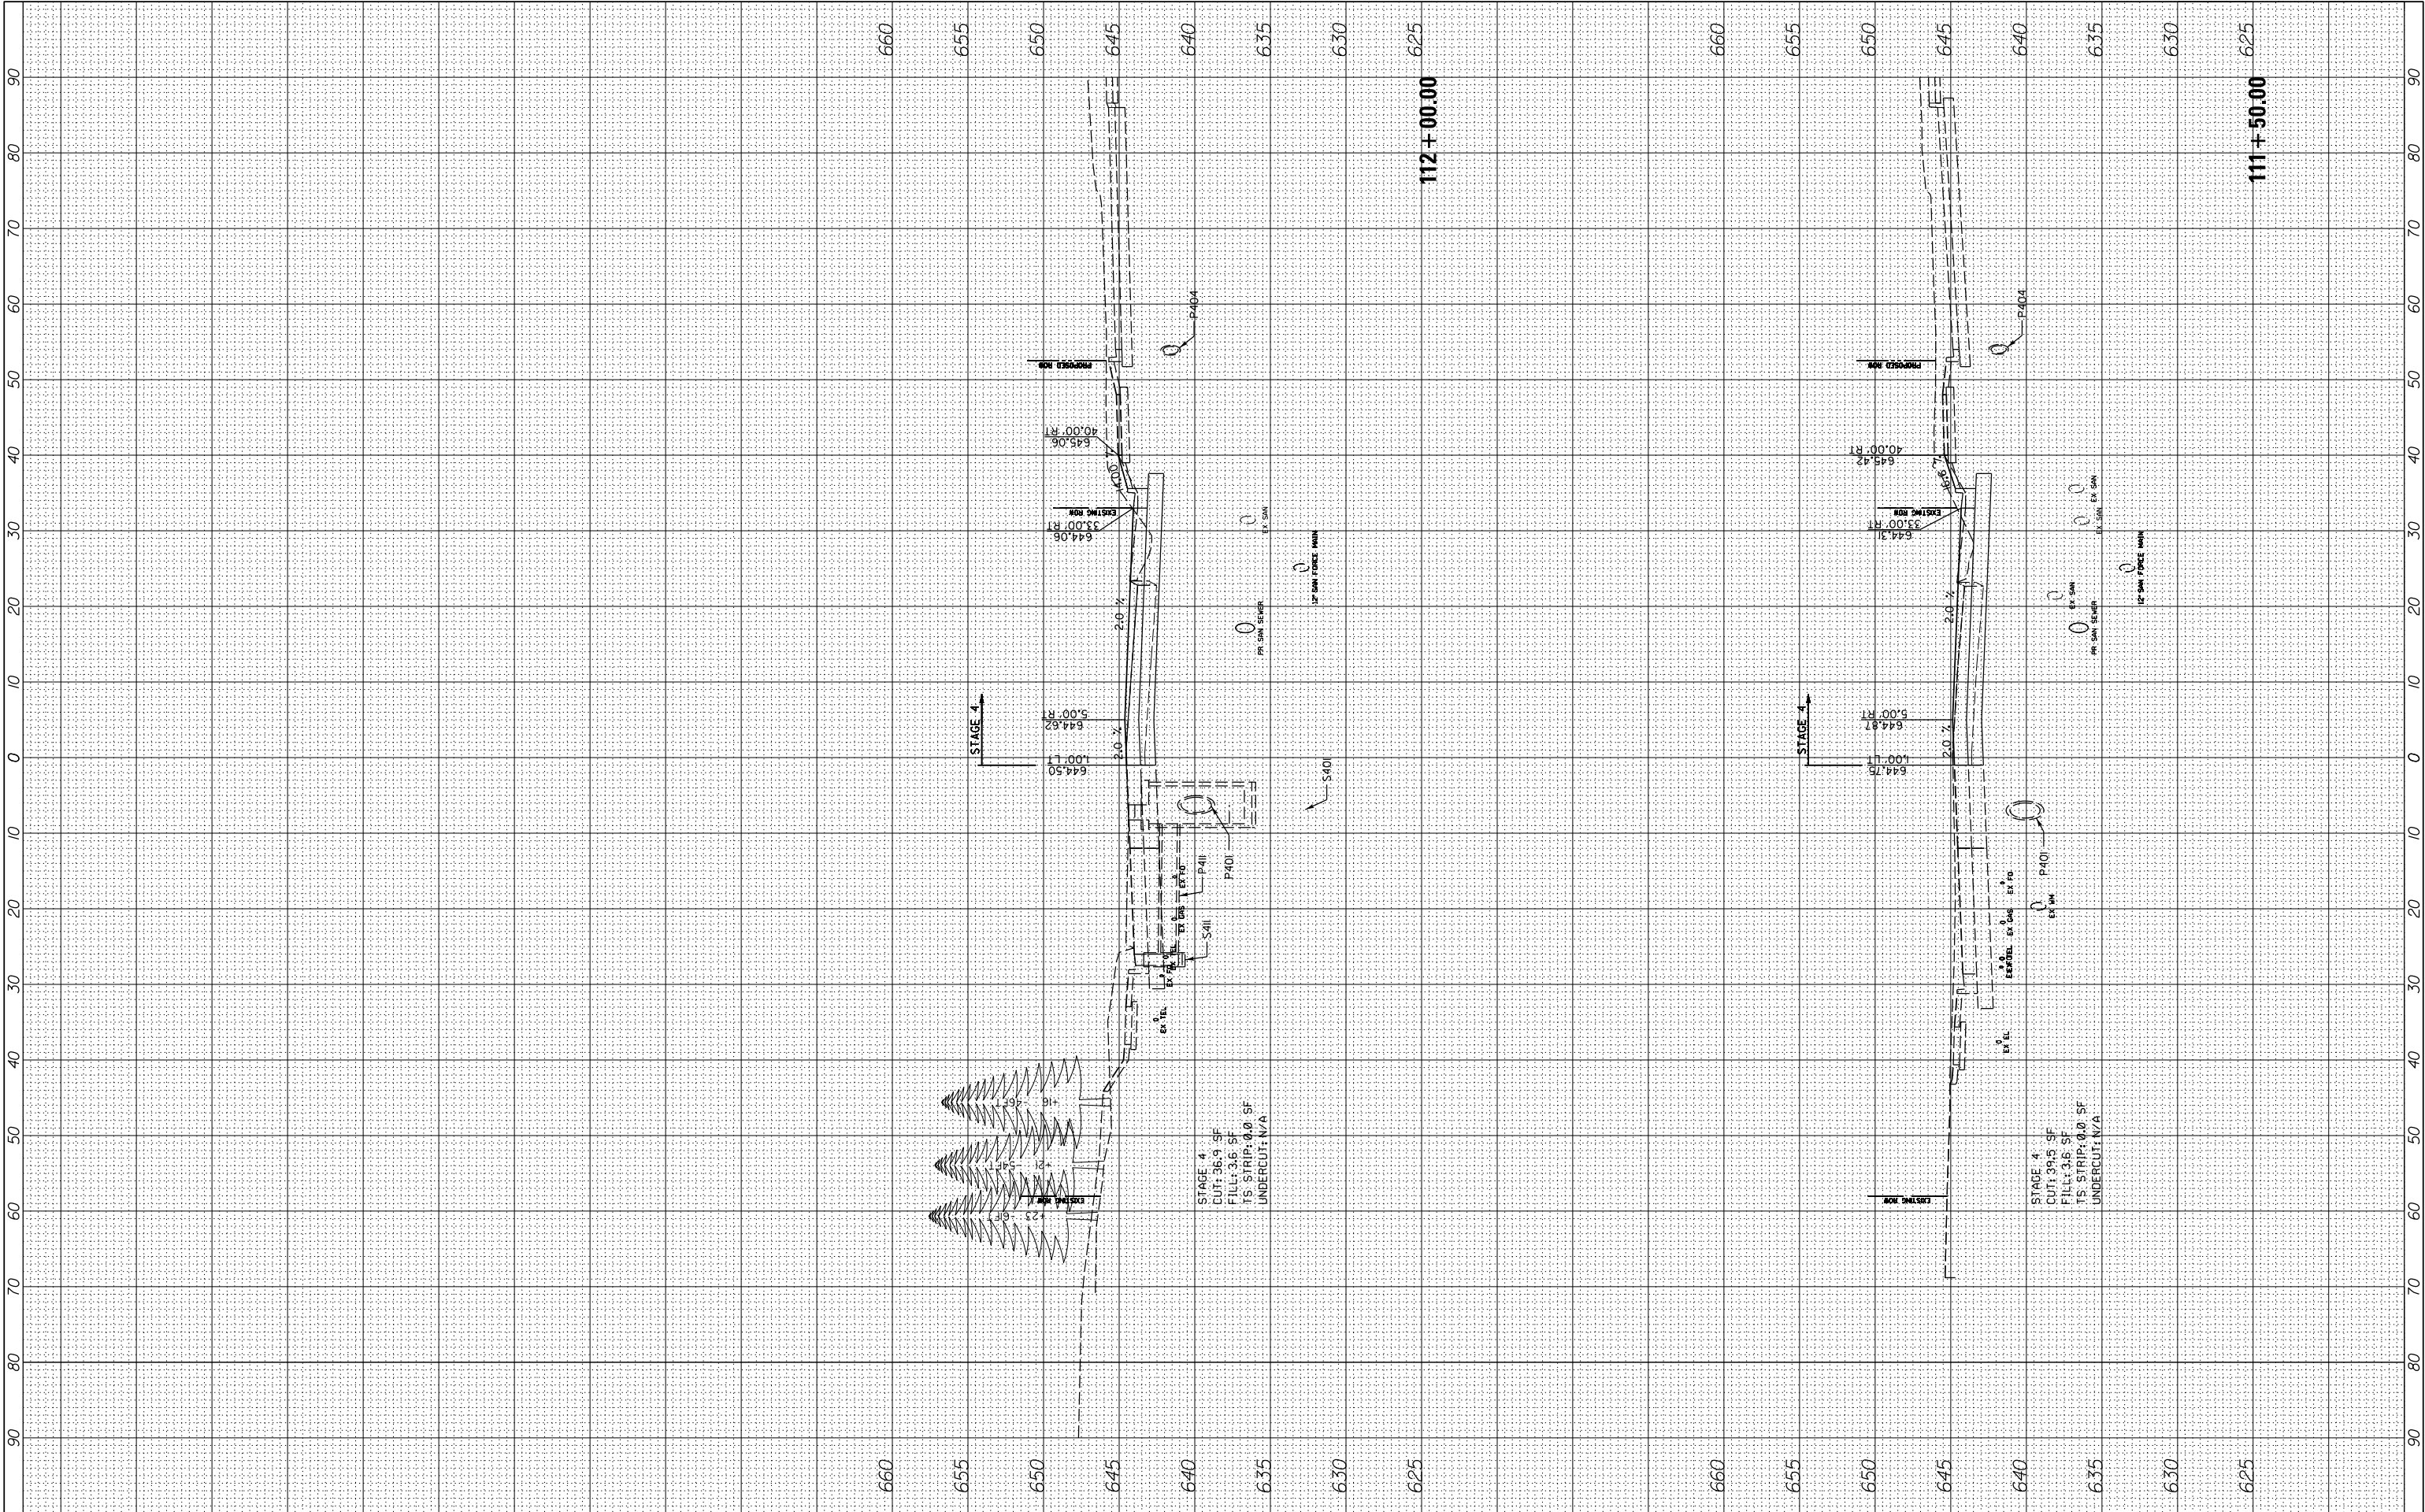


FILE NAME =	USER NAME = cward	DESIGNED -	REVISED -
N:\LCDOT\190304\0003A\Civil\XS-MOT-Year1-Stage4-190304.0003A.SHT		DRAWN -	REVISED -
Default	PLOT SCALE = 10'	CHECKED -	REVISED -
	PLOT DATE = 8/14/2026	DATE -	REVISED -

STATE OF ILLINOIS DEPARTMENT OF TRANSPORTATION			
DEERFIELD ROAD RECONSTRUCTION MOT CROSS SECTIONS YEAR 1 STAGE 4			
SCALE:	SHEET	OF	SHEETS
	STA. III+50.00	TO	STA.II2+00.00

F.A. RTE.	SECTION	COUNTY	TOTAL SHEETS	SHEET NO.
I257	I5-00038-07-WR	LAKE	1090	875
CONTRACT NO. 6IK62				
ILLINOIS FED. AID PROJECT				


FINAL SURVEY NOTE BOOK NO.	SURVEYED PLOTTED TEMPLATE AREAS CHECKED	BY	DATE

ORIGINAL SURVEY NOTE BOOK NO.	SURVEYED PLOTTED TEMPLATE AREAS CHECKED	BY	DATE

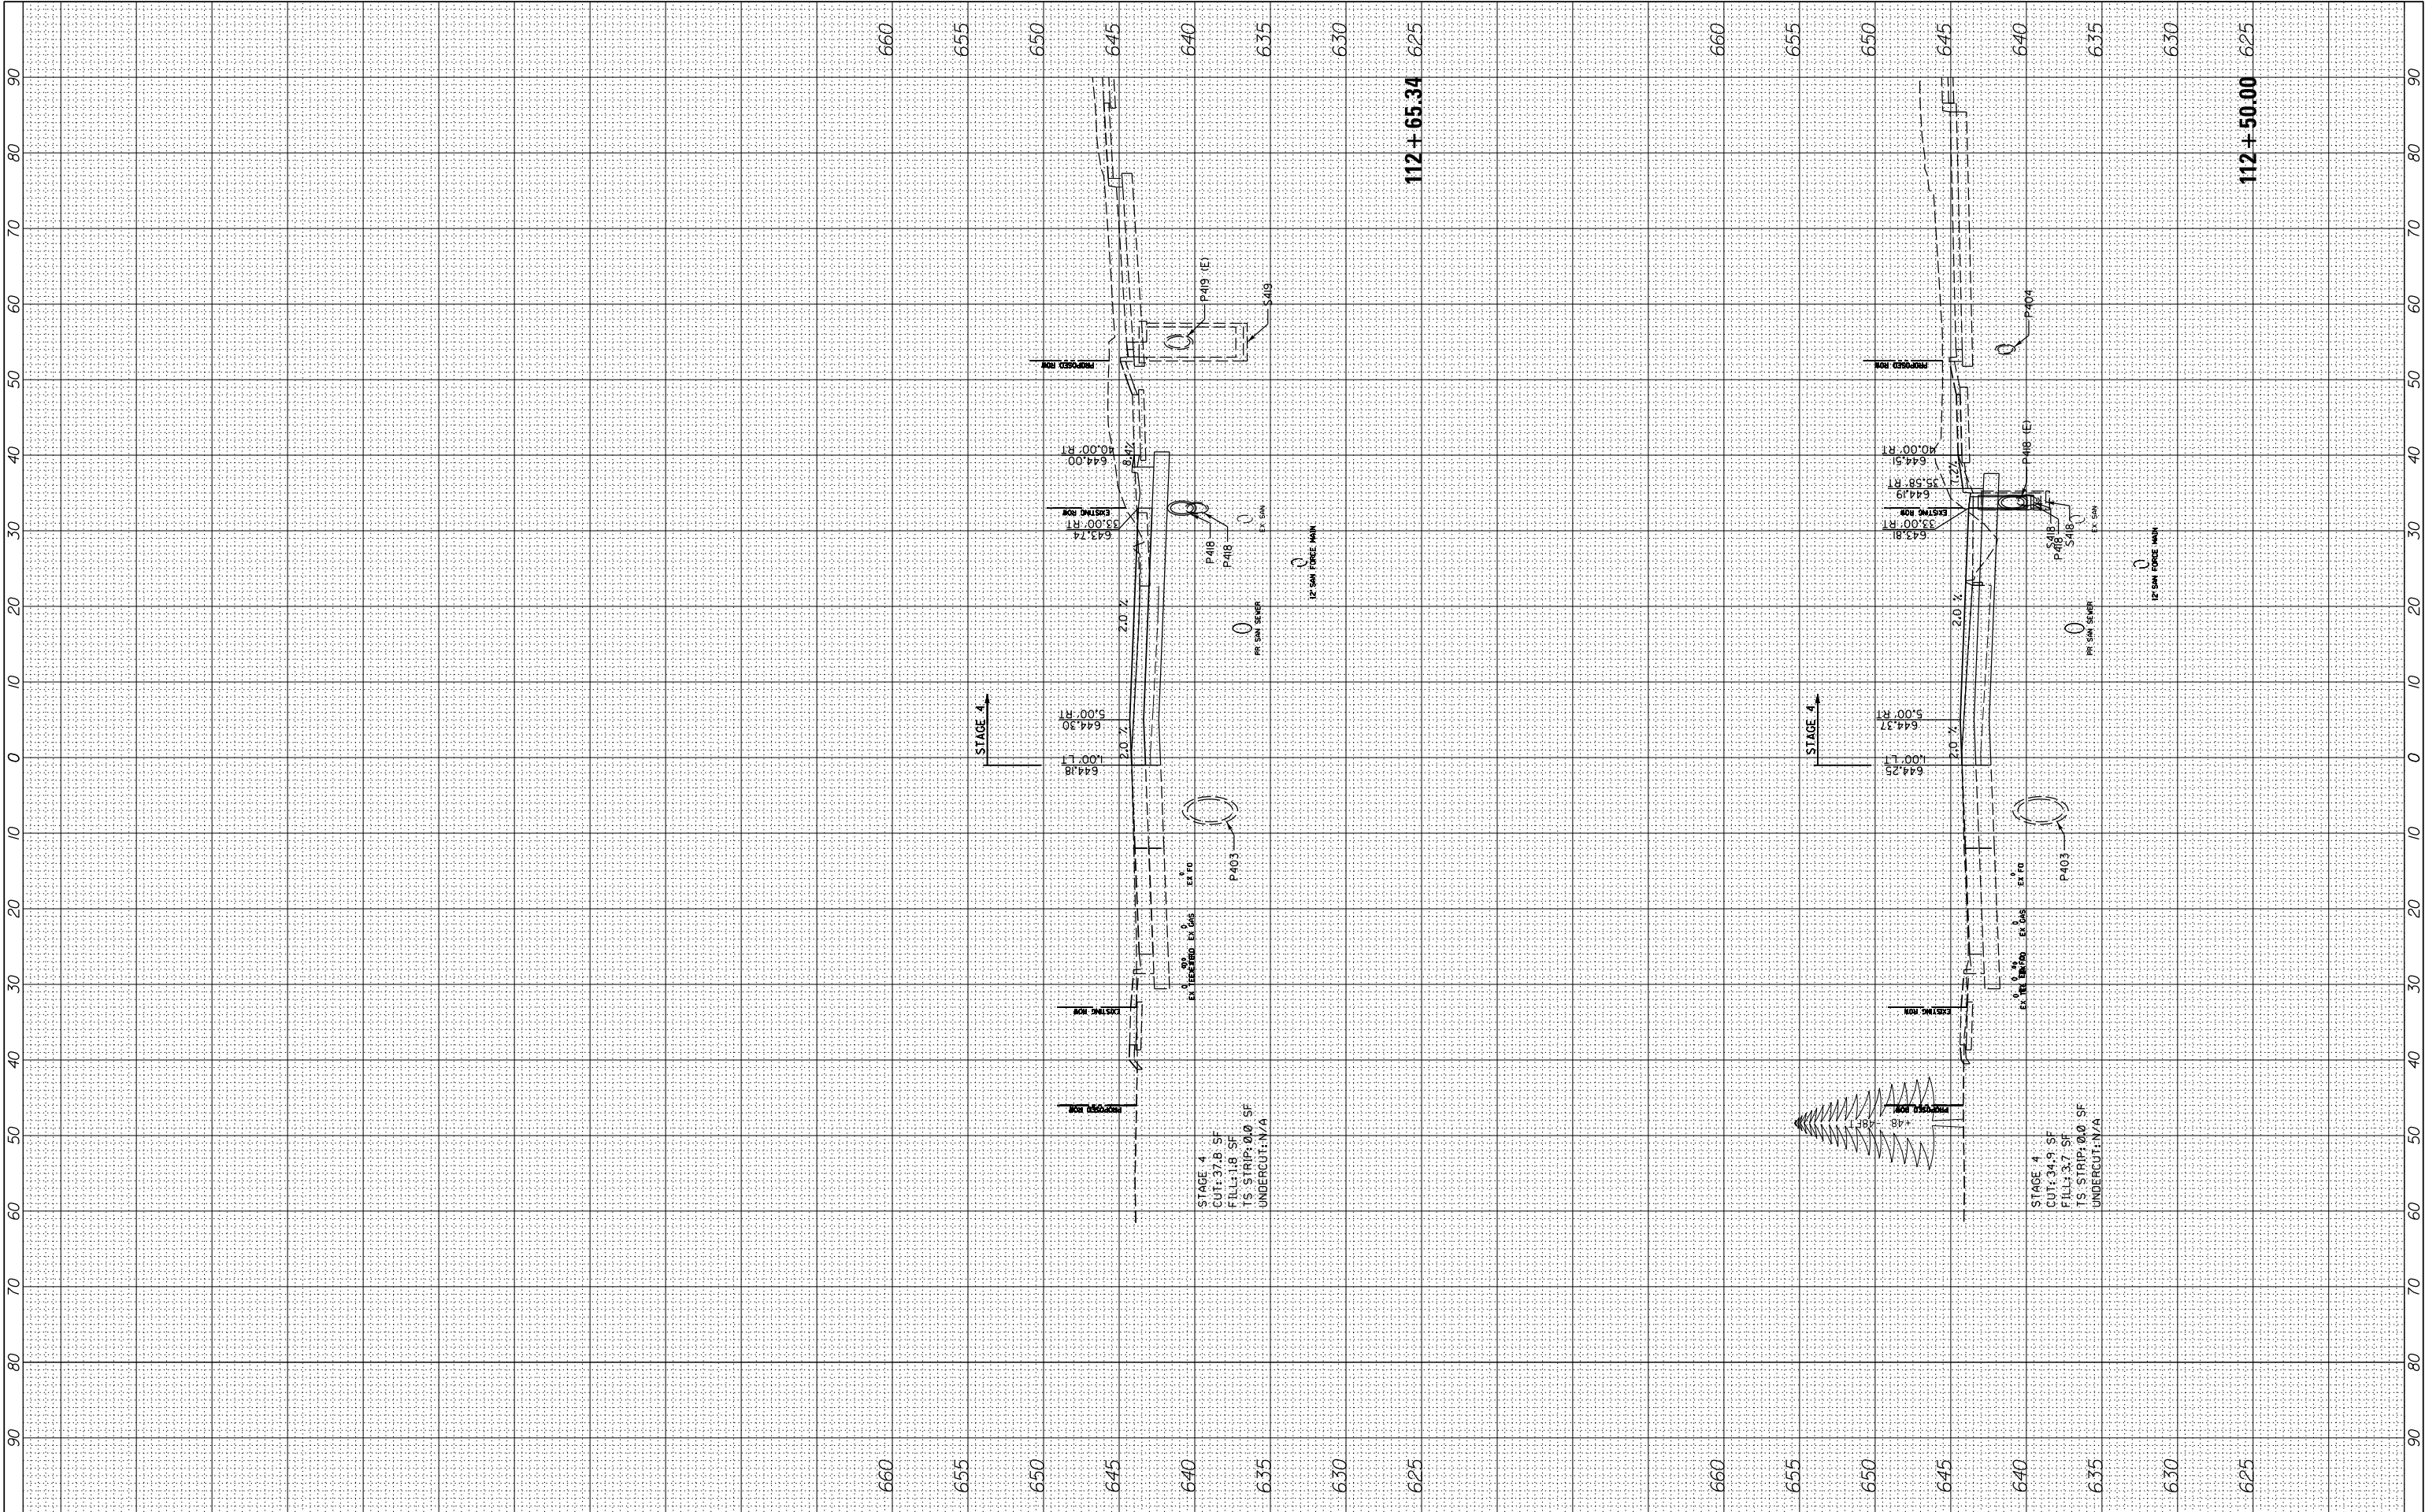

FINAL SURVEY NOTE BOOK NO.	SURVEYED PLOTTED TEMPLATE AREAS CHECKED	BY	DATE

ORIGINAL SURVEY NOTE BOOK NO.	SURVEYED PLOTTED TEMPLATE AREAS CHECKED	BY	DATE

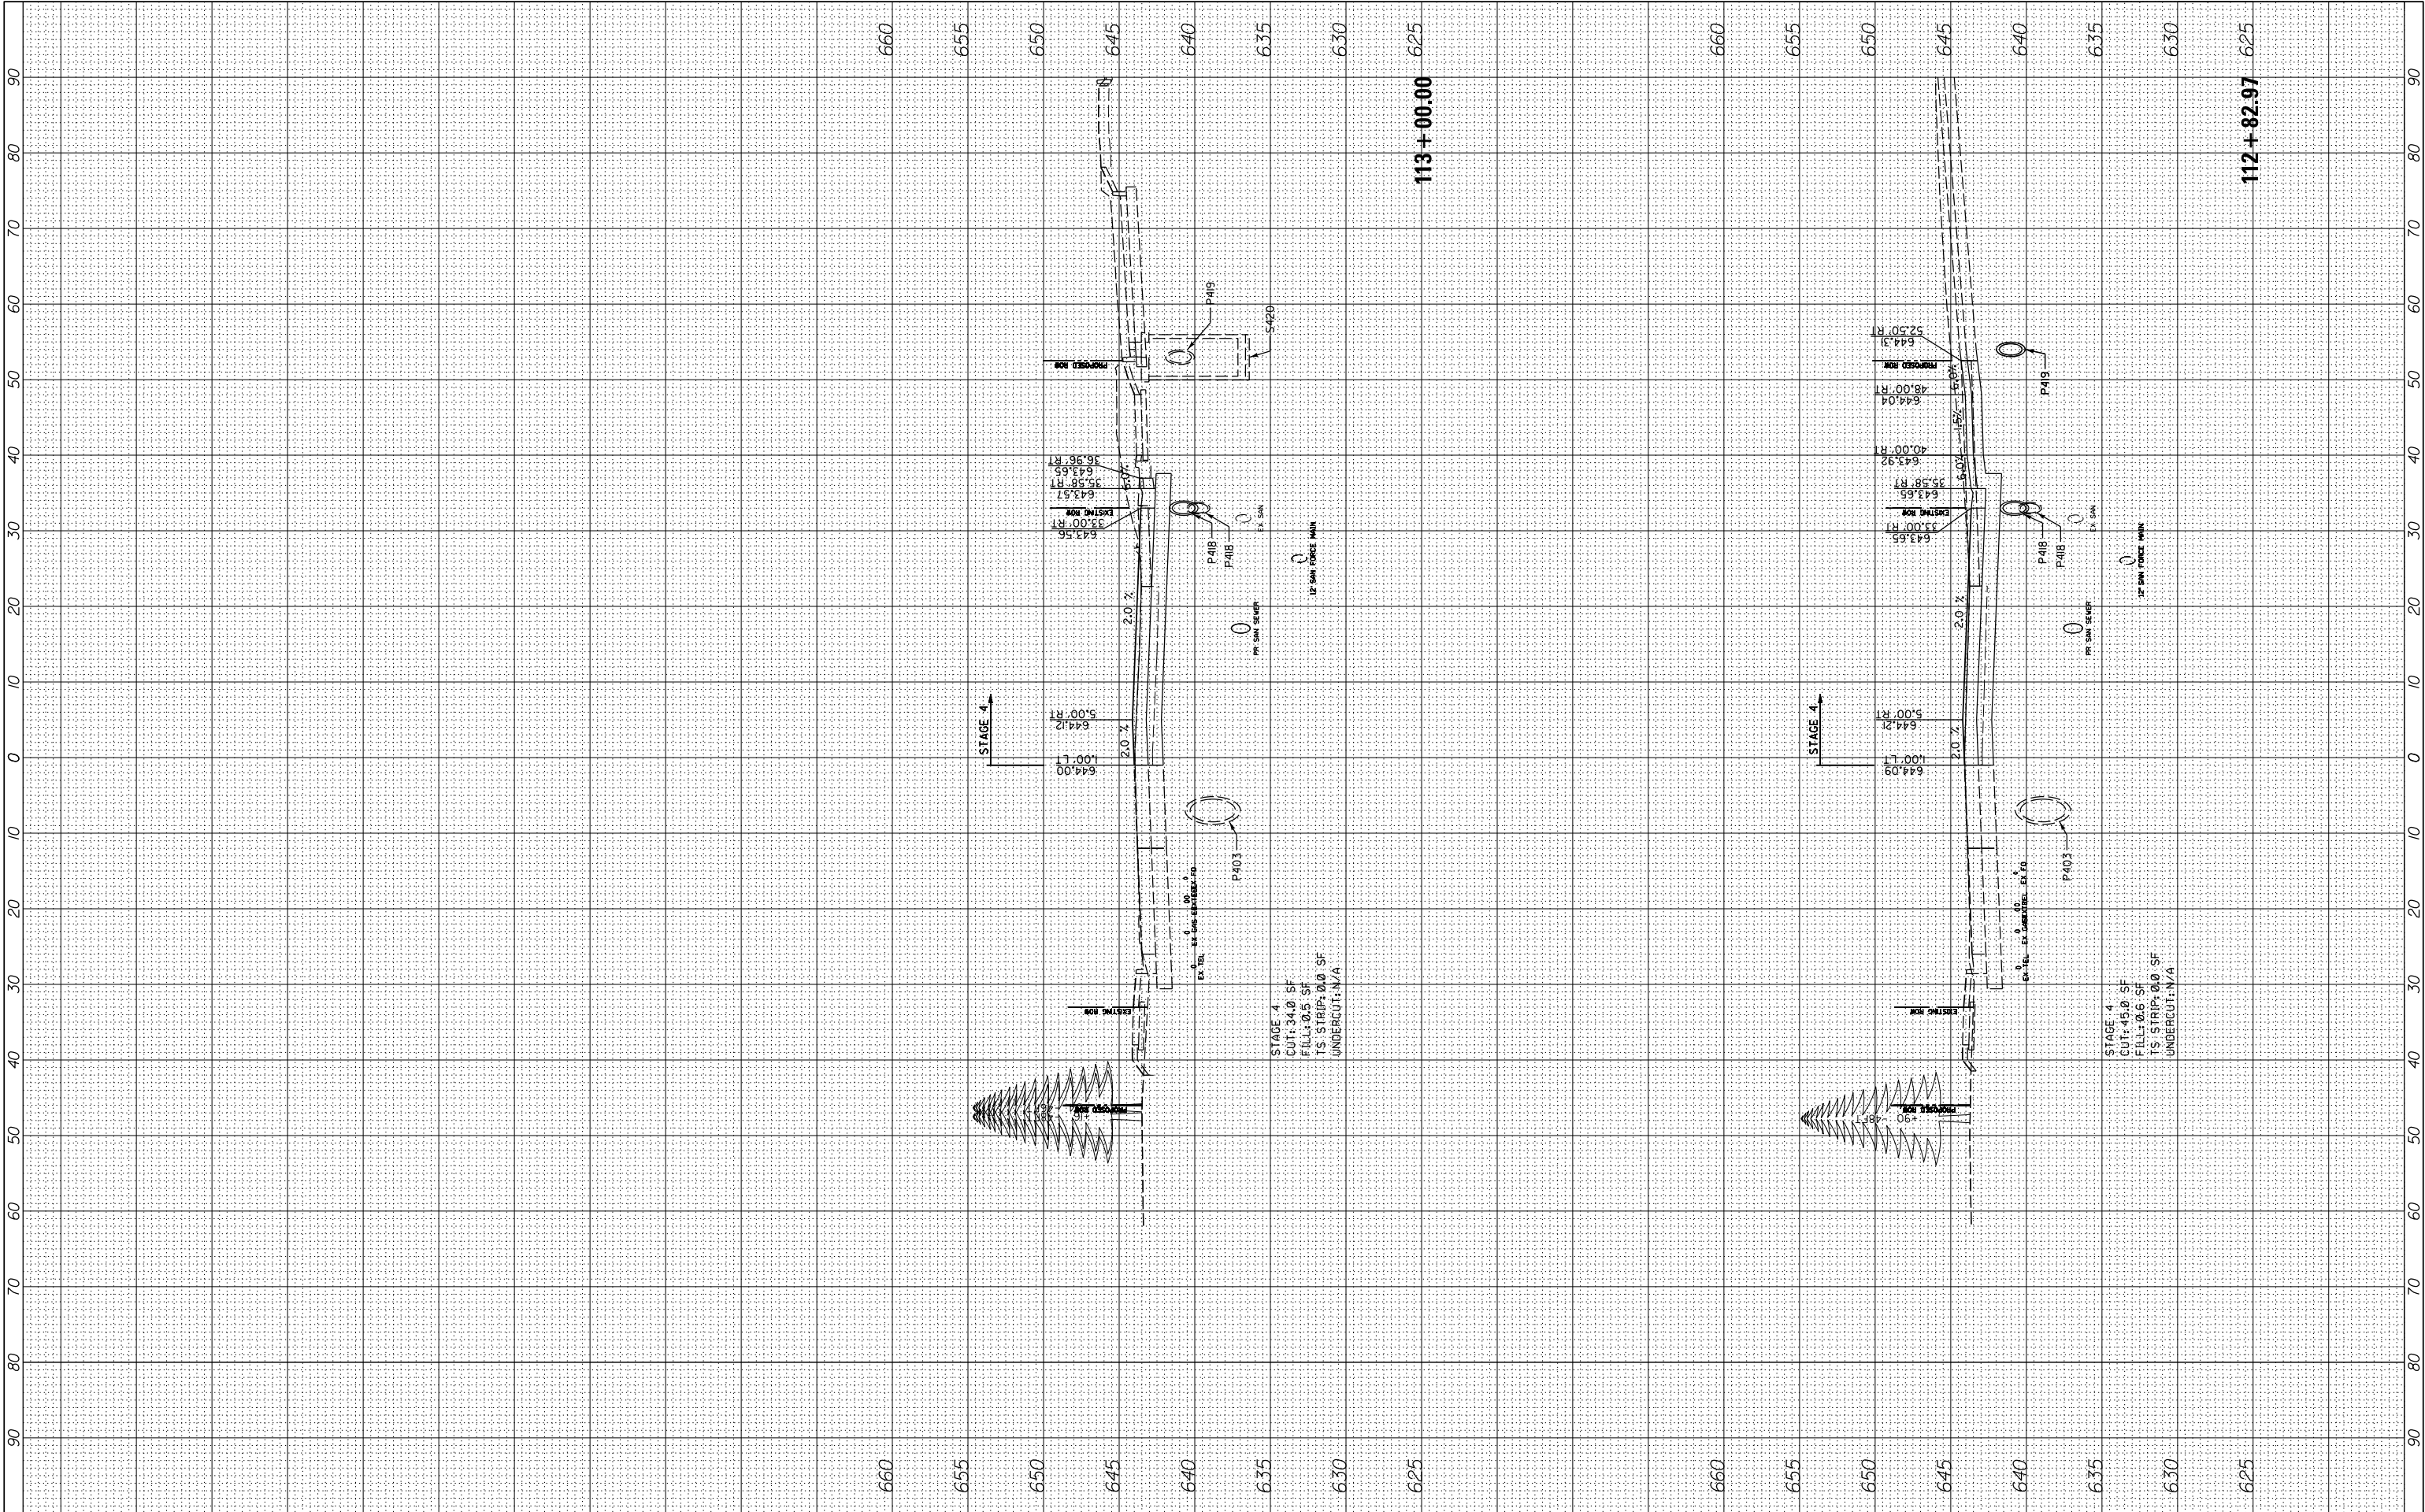


FILE NAME = N:\LCDOT\190304.0003A\Civil\XS-MOT-Year1-Stage4-190304.0003A.SHT Default	USER NAME = cward PLOT SCALE = 10' PLOT DATE = 8/14/2026	DESIGNED -	REVISED -
		DRAWN -	REVISED -
		CHECKED -	REVISED -
		DATE -	REVISED -

STATE OF ILLINOIS
DEPARTMENT OF TRANSPORTATION

SCALE:	SHEET OF SHEETS		STA. 112+82.97 TO STA. 113+00.00		F.A. RTE.	SECTION	COUNTY	TOTAL SHEETS	SHEET NO.
					I257	I5-00038-07-WR	LAKE	1090	877
					CONTRACT NO. 6IK62				
					ILLINOIS FED. AID PROJECT				

FINAL SURVEY NOTE BOOK NO.	SURVEYED PLOTTED TEMPLATE AREAS CHECKED	BY	DATE


ORIGINAL SURVEY NOTE BOOK NO.	SURVEYED PLOTTED TEMPLATE AREAS CHECKED	BY	DATE

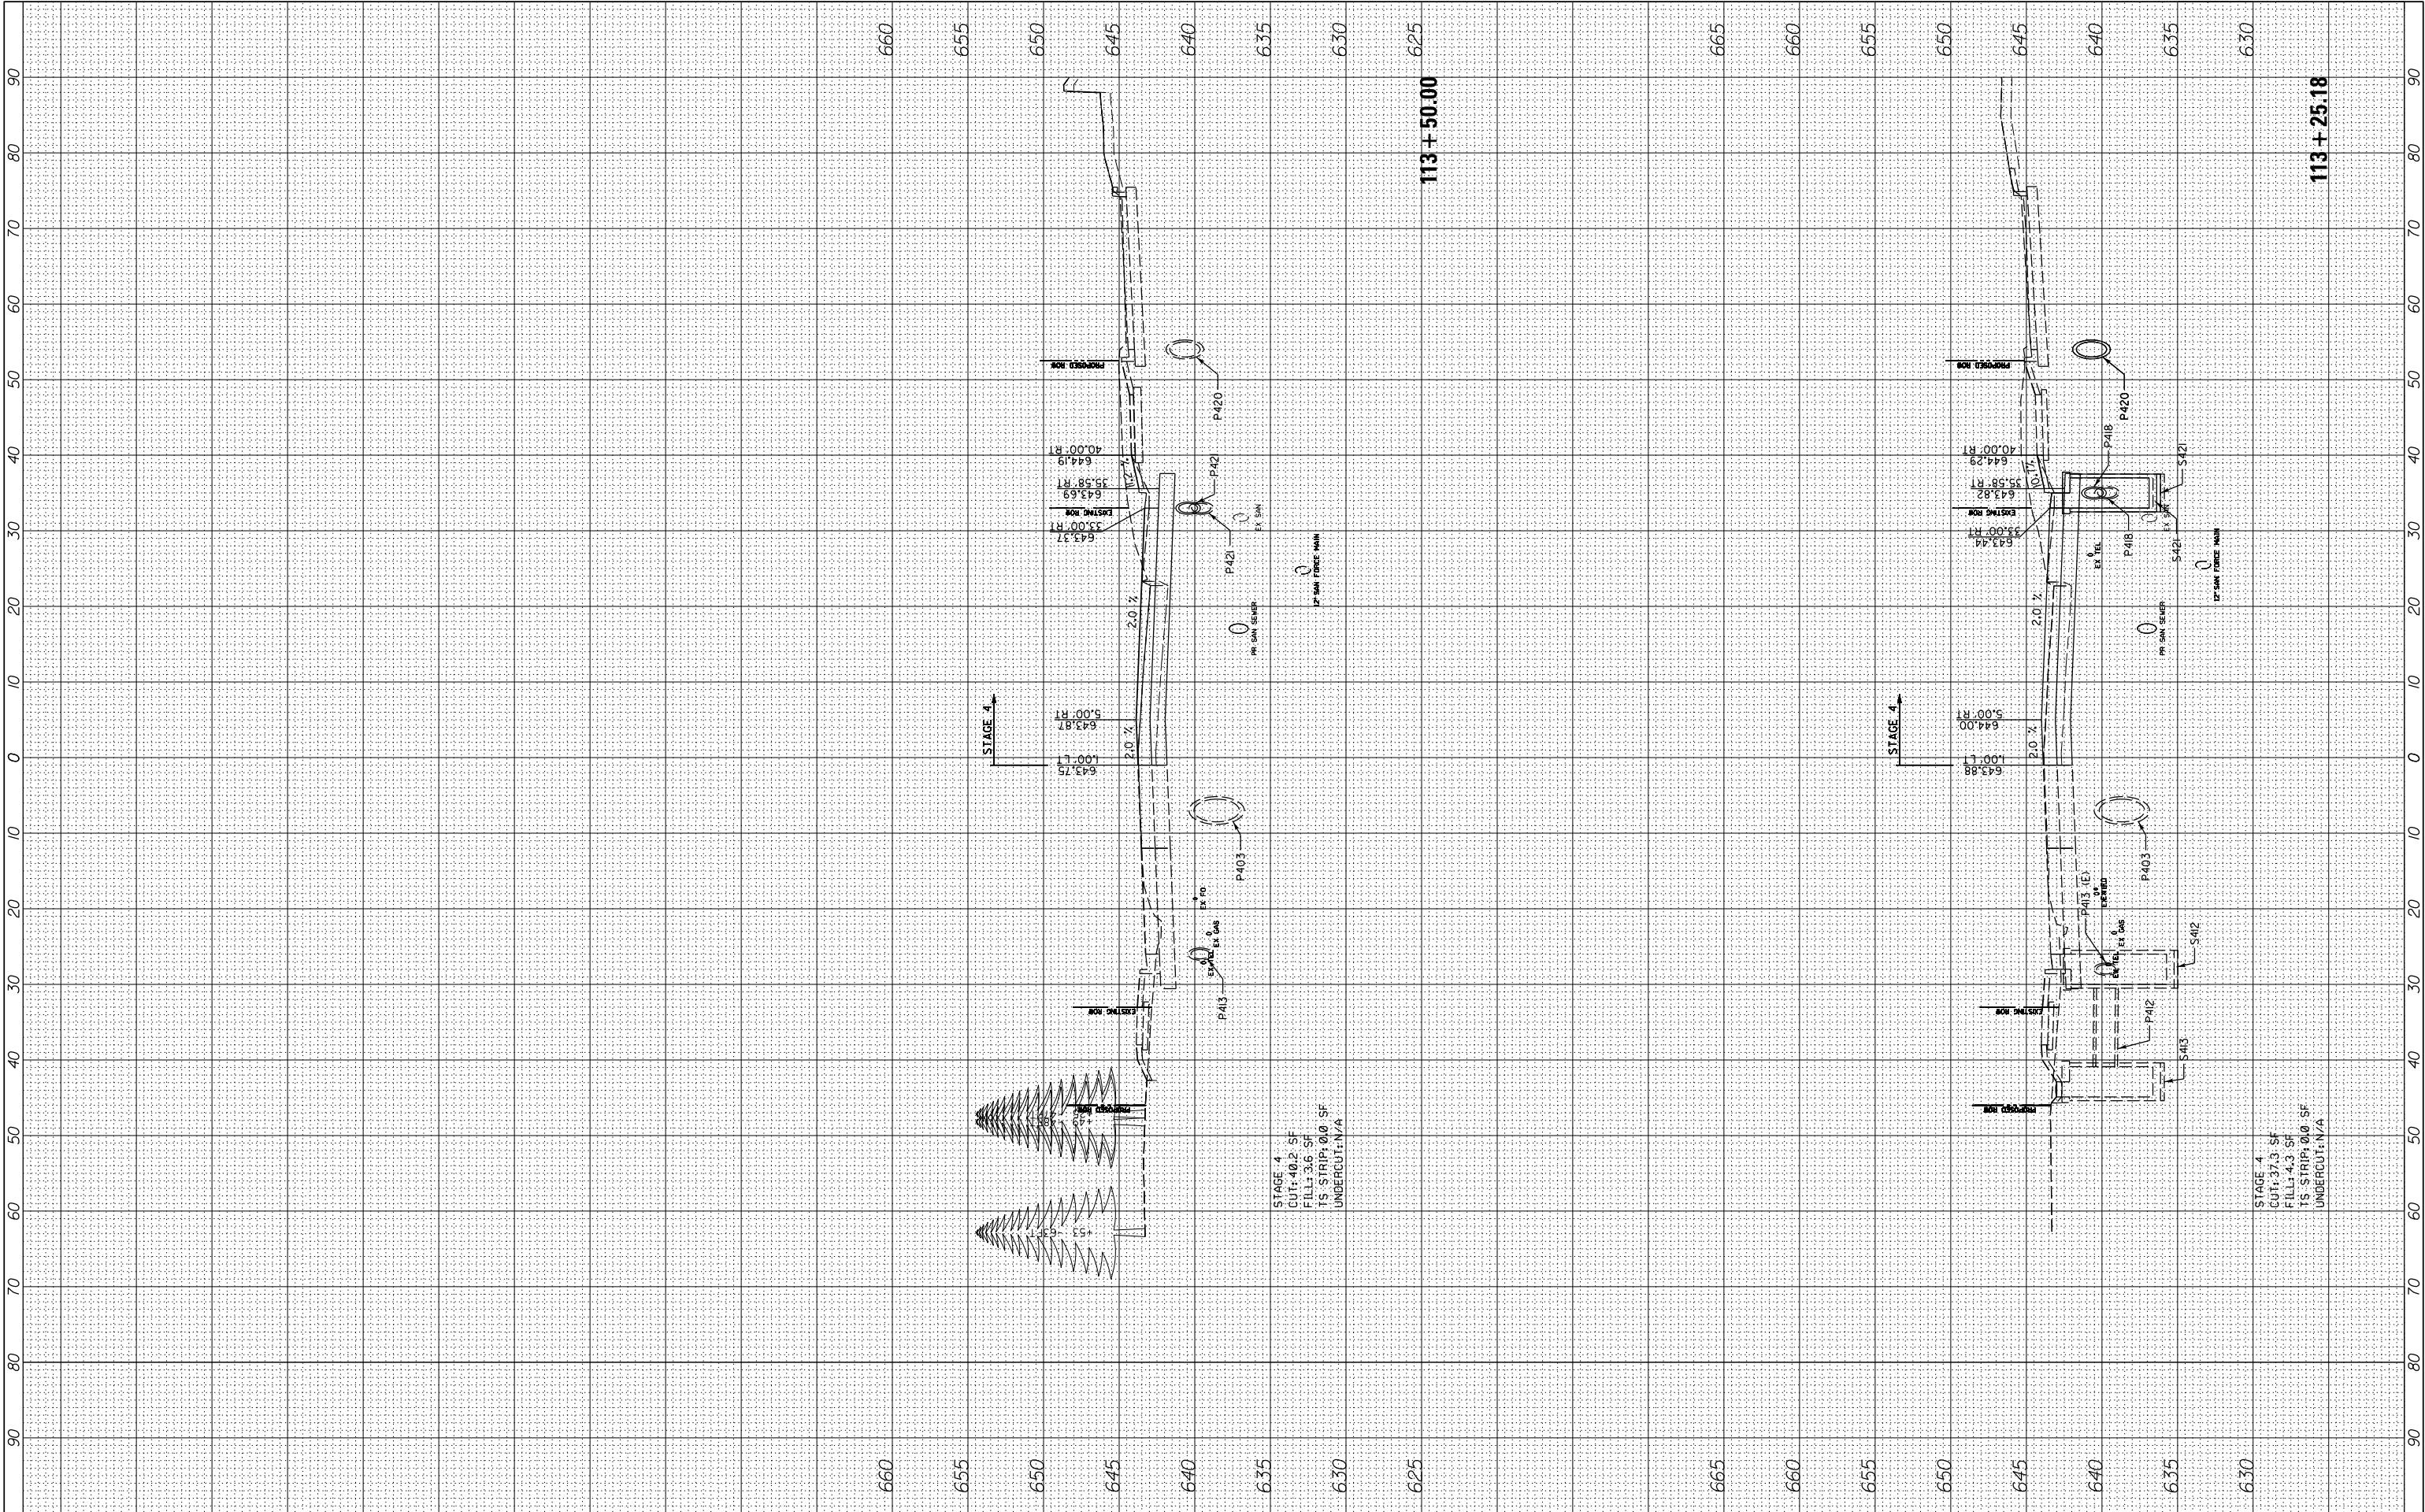

FILE NAME =	USER NAME = cward	DESIGNED -	REVISED -	STATE OF ILLINOIS DEPARTMENT OF TRANSPORTATION	DEERFIELD ROAD RECONSTRUCTION MOT CROSS SECTIONS YEAR 1 STAGE 4				F.A. RTE.	SECTION	COUNTY	TOTAL SHEETS	SHEET NO.
N:\LCDOT\190304.0003A\Civil\XS-MOT-Year1-Stage4-190304.0003A.SHT		DRAWN -	REVISED -		1257	I5-00038-07-WR	LAKE	1090	878				
	PLOT SCALE = 10'	CHECKED -	REVISED -		CONTRACT NO. 61K62								
Default	PLOT DATE = 8/14/2026	DATE -	REVISED -		SCALE:	SHEET	OF	SHEETS	STA. 113+25.18	TO STA. 113+50.00	ILLINOIS FED. AID PROJECT		

FINAL SURVEY NOTE BOOK NO.	SURVEYED PLOTTED TEMPLATE AREAS CHECKED	BY	DATE


ORIGINAL SURVEY NOTE BOOK NO.	SURVEYED PLOTTED TEMPLATE AREAS CHECKED	BY	DATE

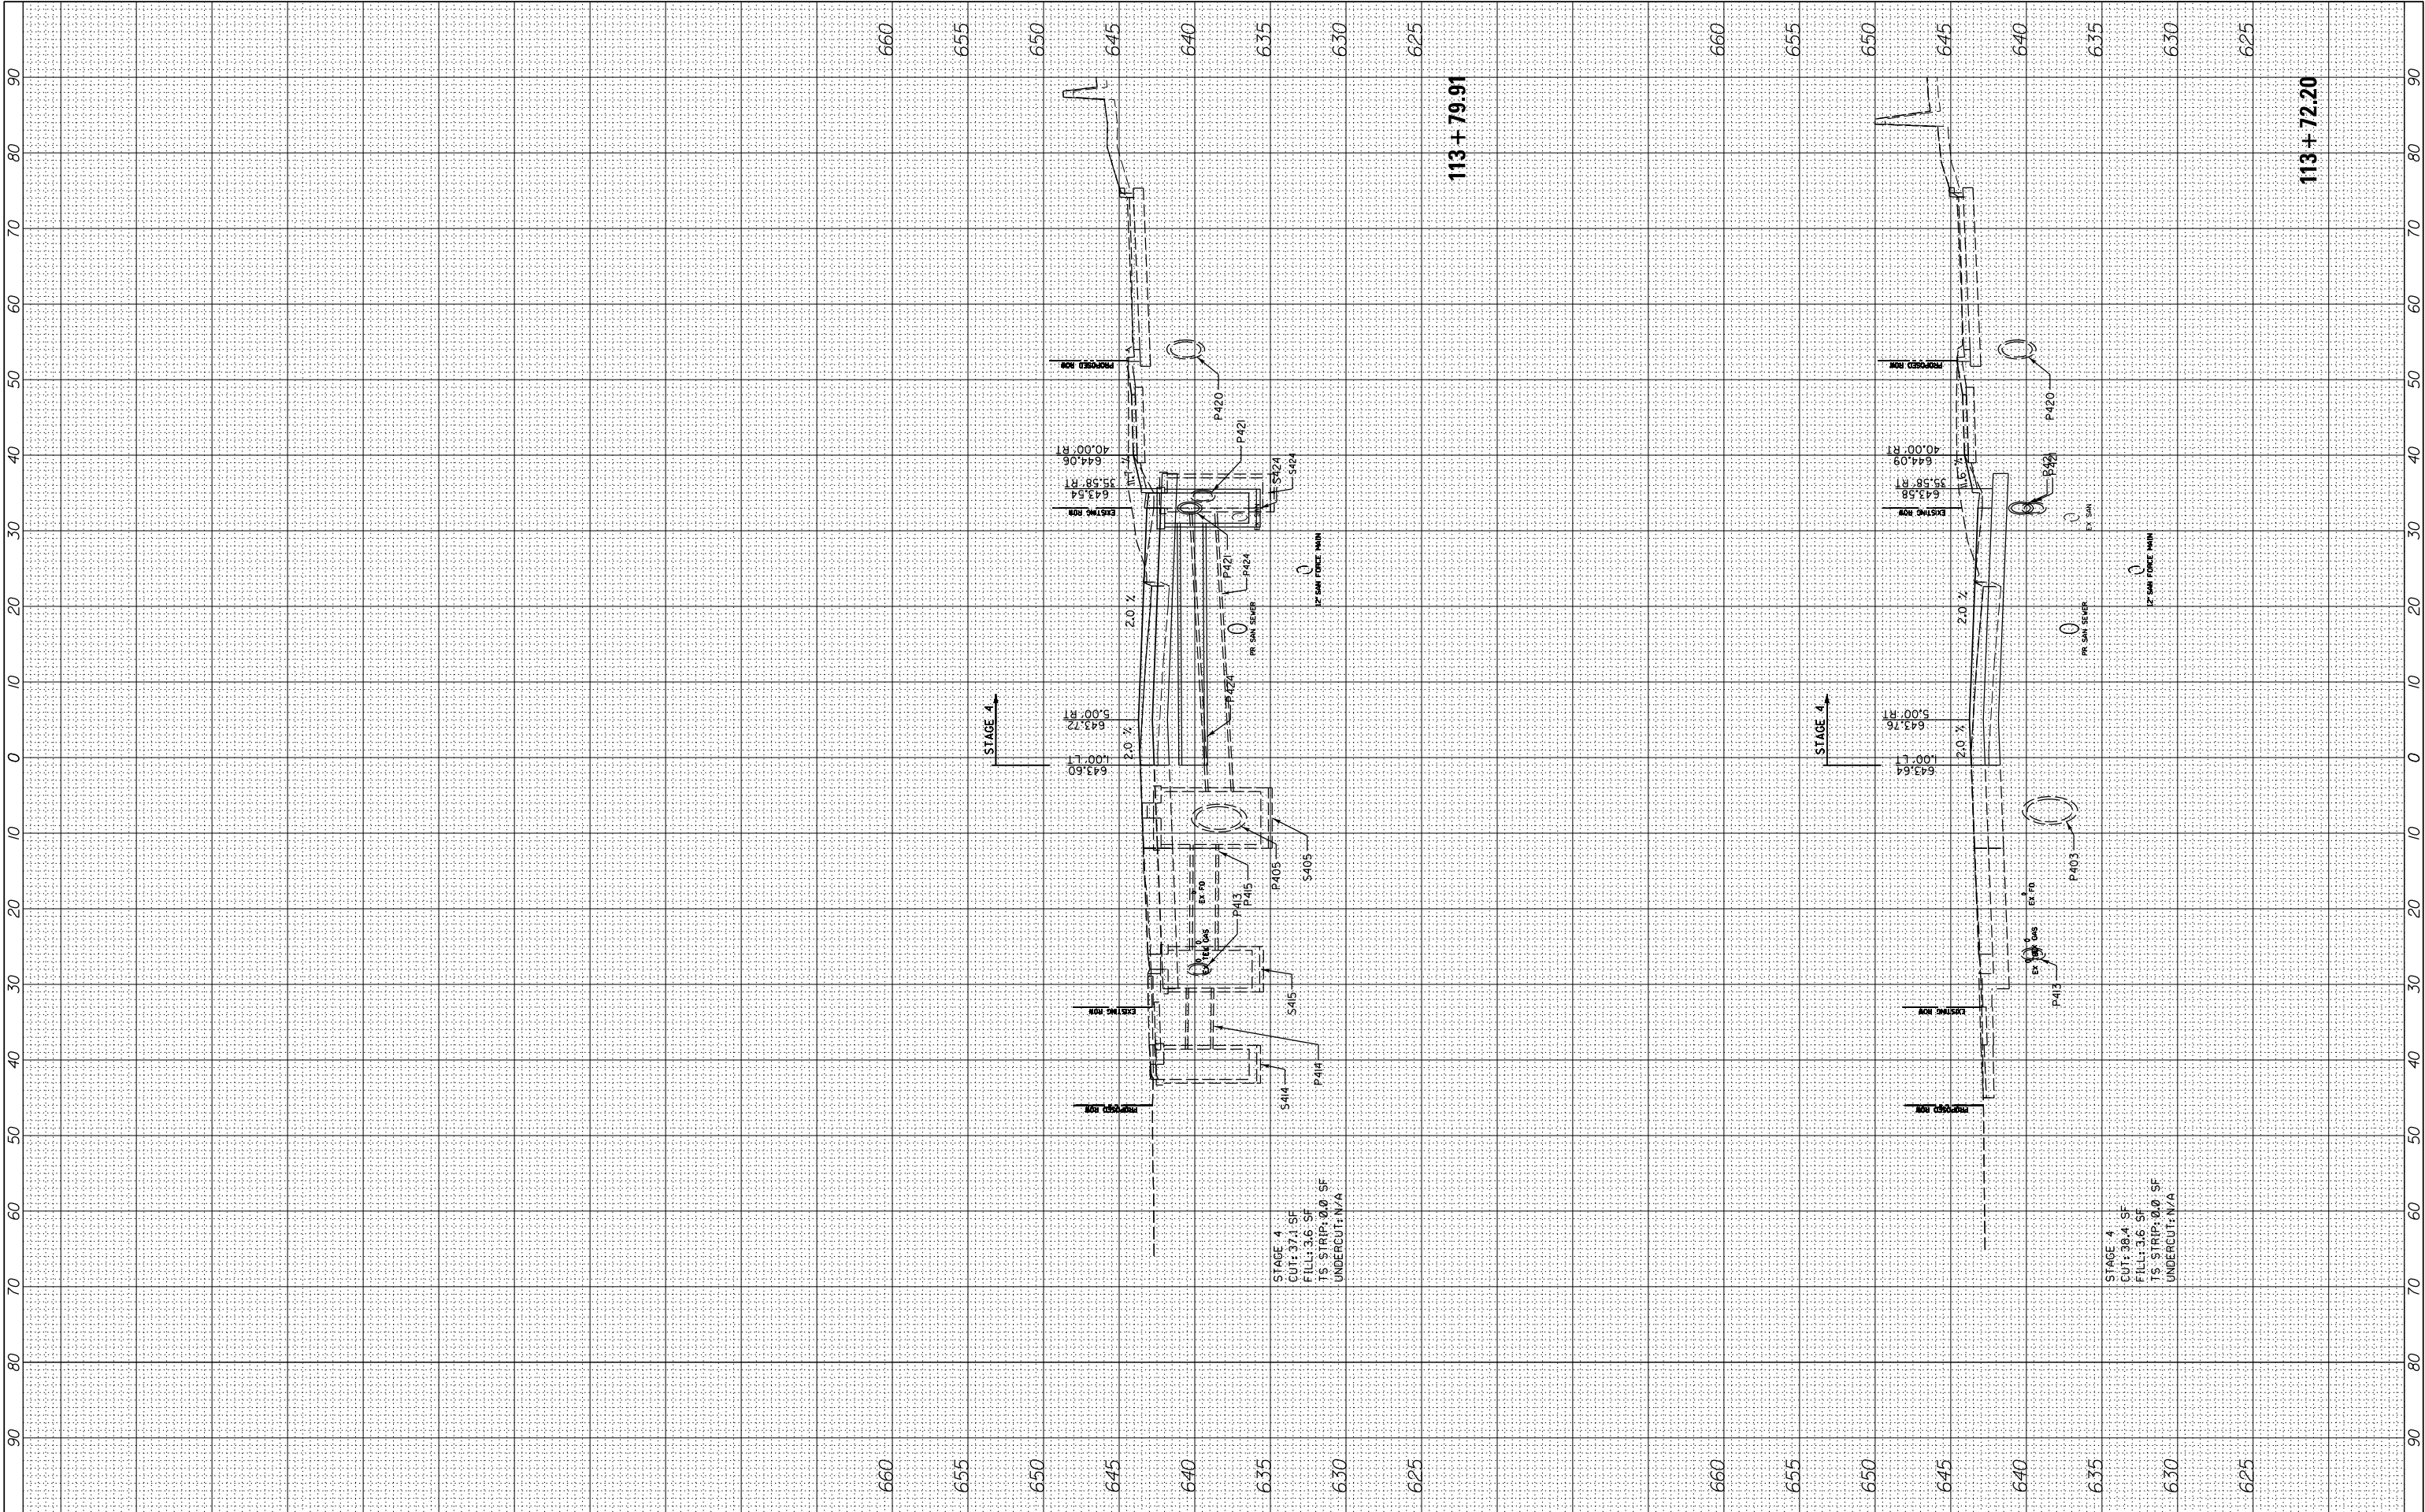

FILE NAME =	USER NAME = cward	DESIGNED -	REVISED -	STATE OF ILLINOIS DEPARTMENT OF TRANSPORTATION	DEERFIELD ROAD RECONSTRUCTION MOT CROSS SECTIONS YEAR 1 STAGE 4				F.A. RTE.	SECTION	COUNTY	TOTAL SHEETS	SHEET NO.
N:\LCDOT\190304.0003A\Civil\XS-MOT-Year1-Stage4-190304.0003A.SHT		DRAWN -	REVISED -		I257	I5-00038-07-WR	LAKE	1090	879				
Default	PLOT SCALE = 10'	CHECKED -	REVISED -		CONTRACT NO. 6IK62								
	PLOT DATE = 8/14/2026	DATE -	REVISED -		ILLINOIS FED. AID PROJECT								
				SCALE:	SHEET	OF	SHEETS	STA. 113+72.20	TO STA. 113+79.91				

FINAL SURVEY NOTE BOOK NO.	SURVEYED PLOTTED TEMPLATE AREAS CHECKED	BY	DATE


ORIGINAL SURVEY NOTE BOOK NO.	SURVEYED PLOTTED TEMPLATE AREAS CHECKED	BY	DATE

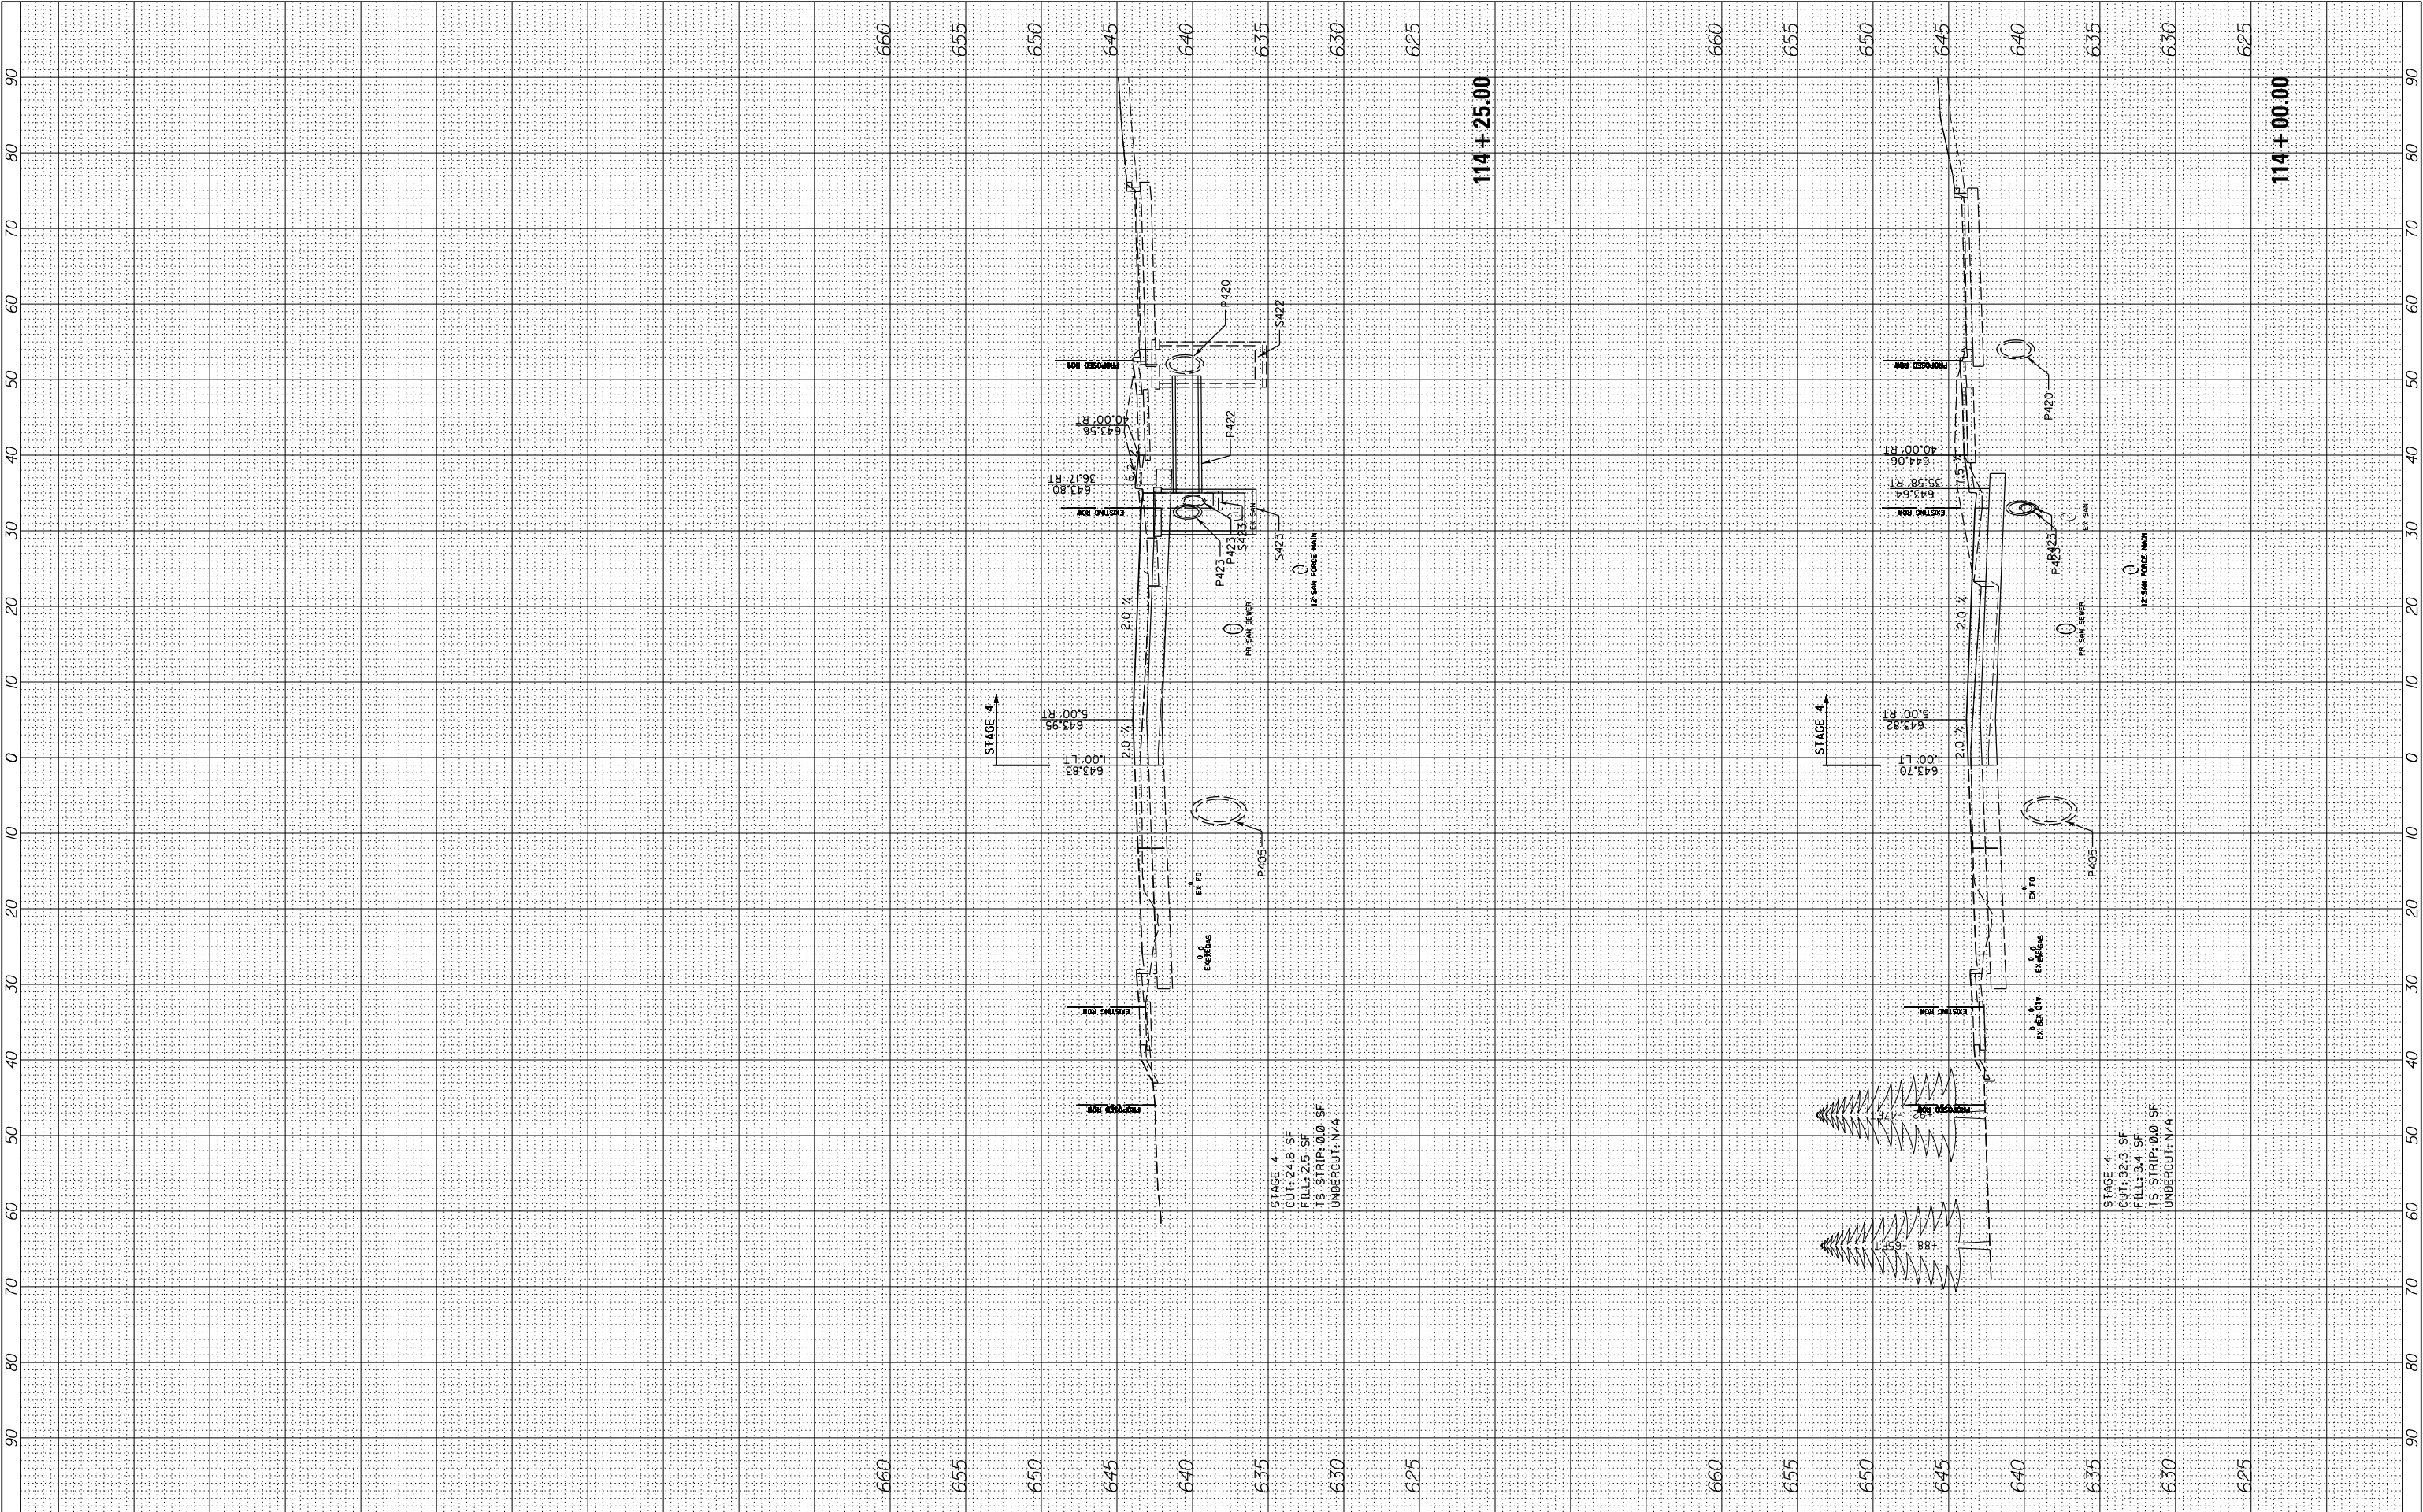

FILE NAME =	USER NAME = cward	DESIGNED -	REVISED -	STATE OF ILLINOIS DEPARTMENT OF TRANSPORTATION	DEERFIELD ROAD RECONSTRUCTION MOT CROSS SECTIONS YEAR 1 STAGE 4				F.A. RTE.	SECTION	COUNTY	TOTAL SHEETS	SHEET NO.
N:\LCDOT\190304.0003A\Civil\XS-MOT-Year1-Stage4-190304.0003A.SHT		DRAWN -	REVISED -		I257	I5-00038-07-WR	LAKE	1090	880				
PLOT SCALE = 10'		CHECKED -	REVISED -		CONTRACT NO. 6IK62								
Default	PLOT DATE = 8/14/2026	DATE -	REVISED -		SCALE:	SHEET	OF	SHEETS	STA. 114+00.00	TO STA. 114+25.00	ILLINOIS FED. AID PROJECT		

FINAL SURVEY NOTE BOOK NO.	SURVEYED PLOTTED TEMPLATE AREAS CHECKED	BY	DATE

ORIGINAL SURVEY NOTE BOOK NO.	SURVEYED PLOTTED TEMPLATE AREAS CHECKED	BY	DATE

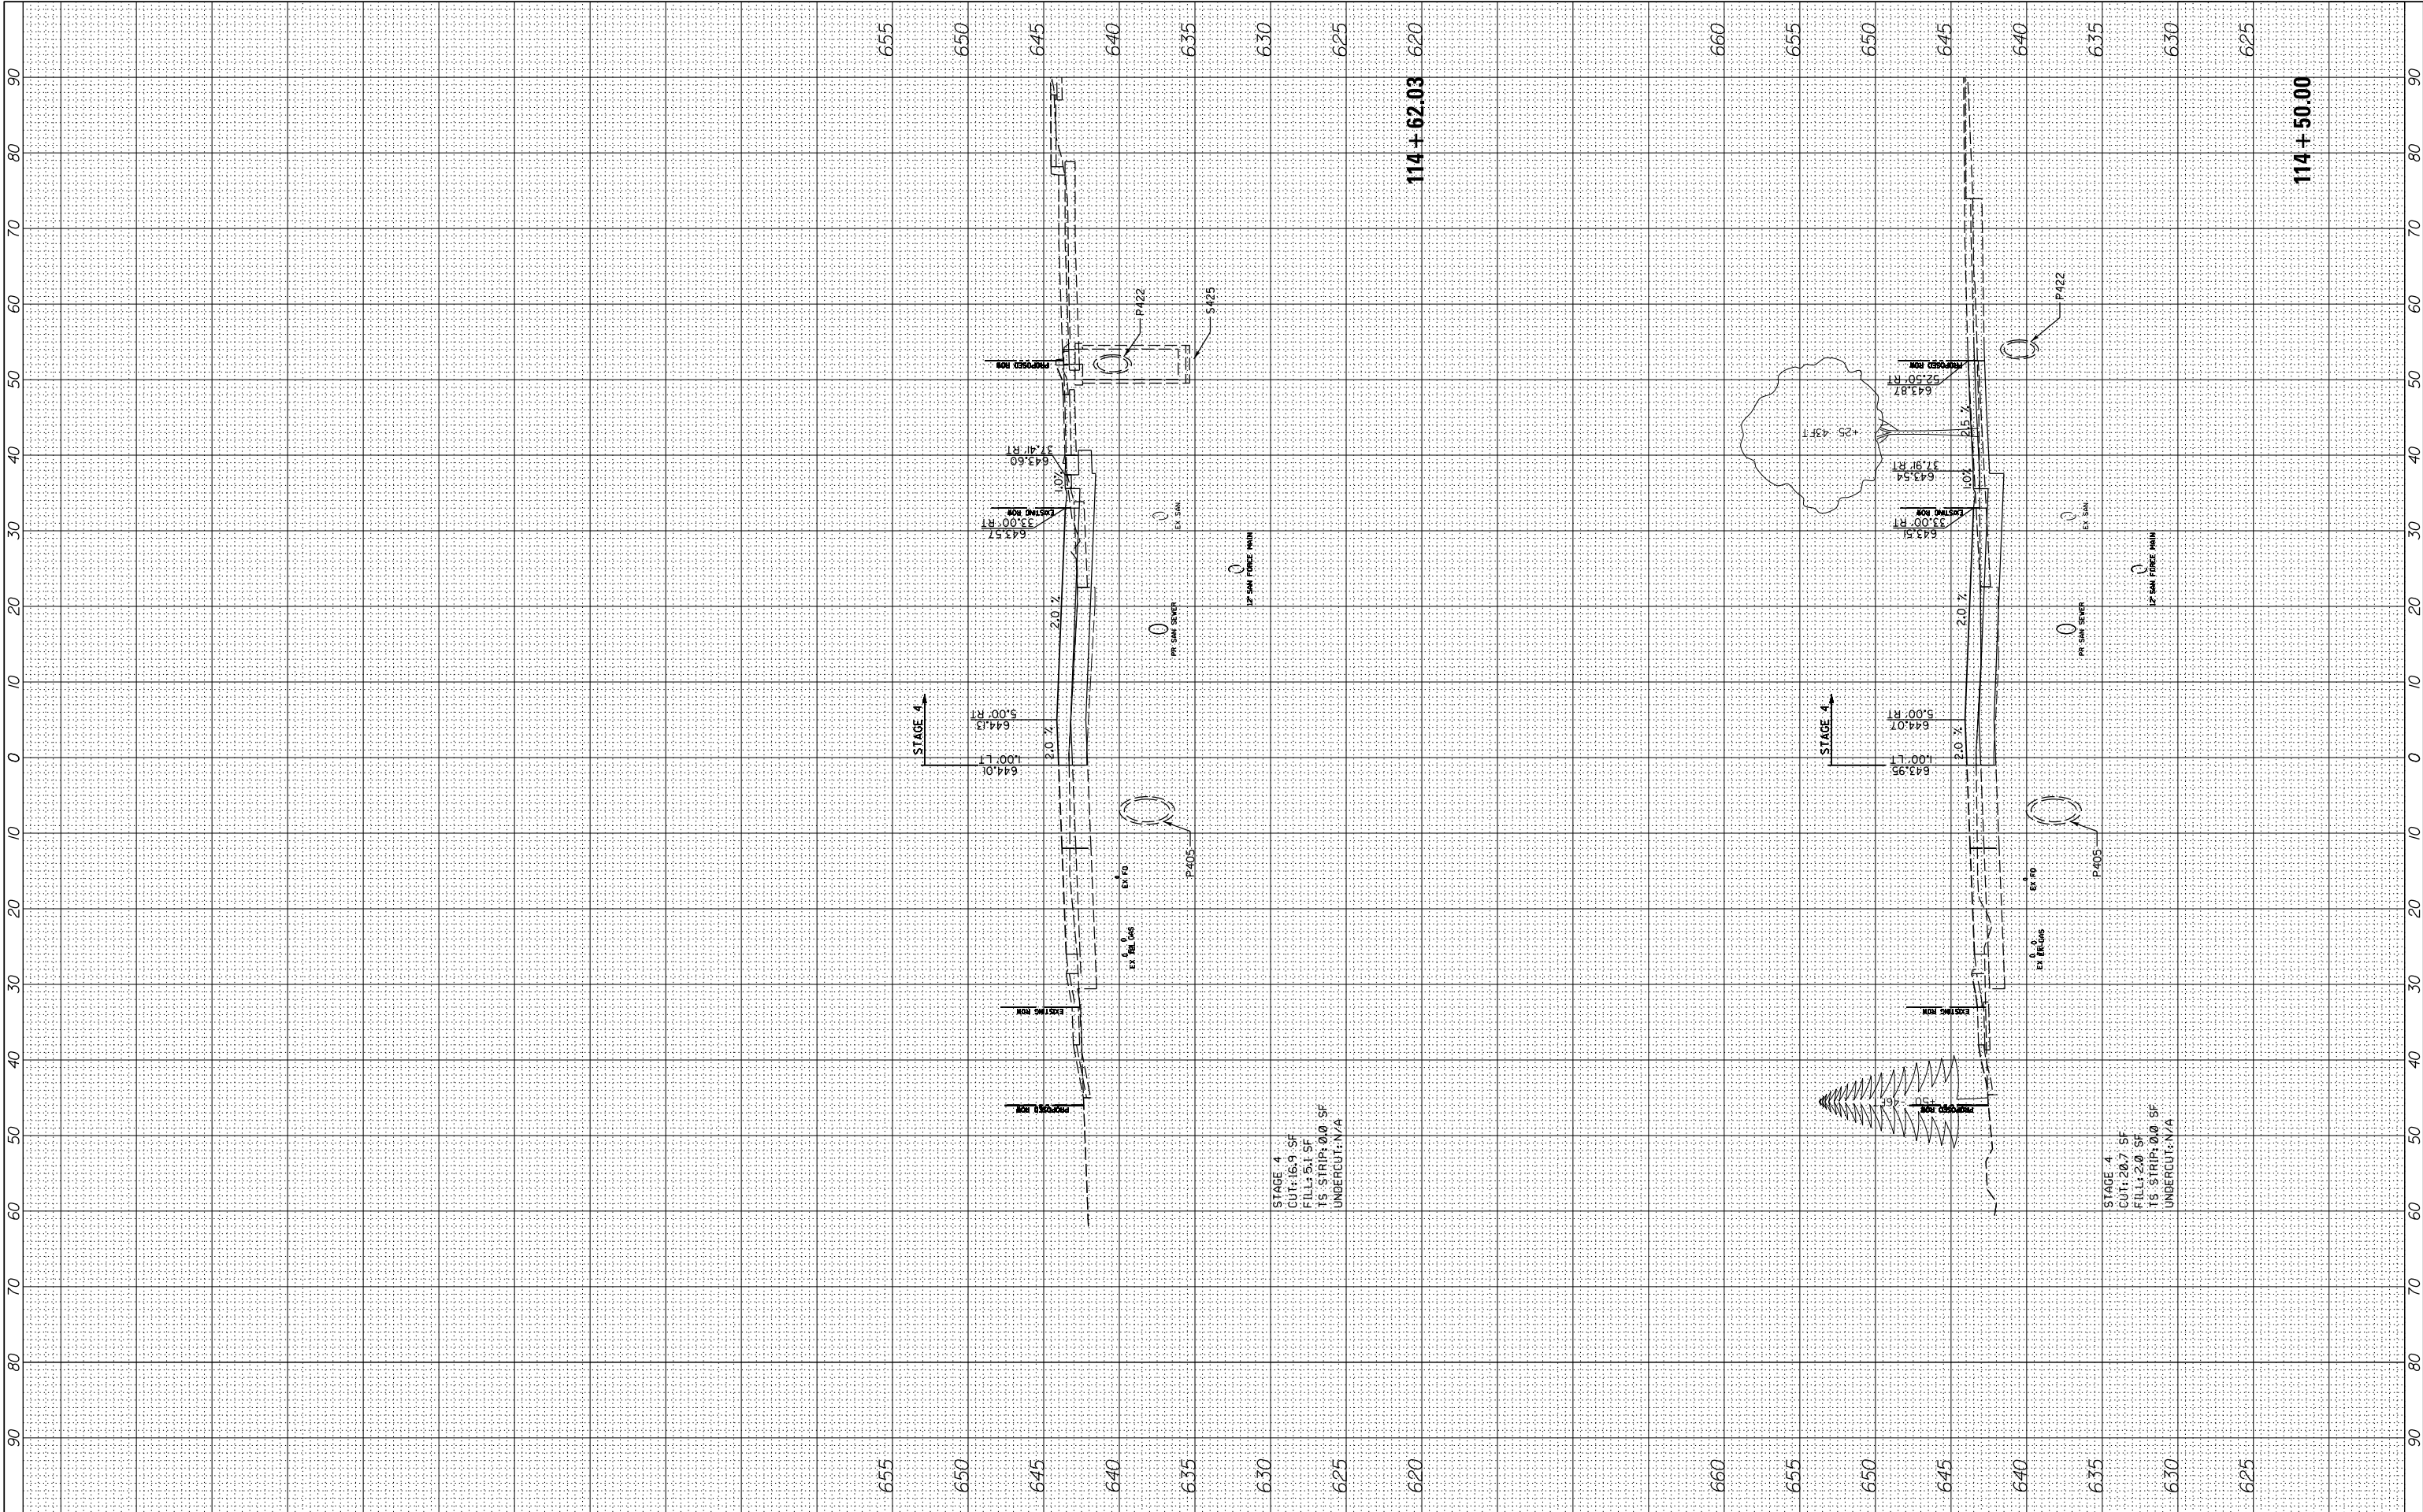

FILE NAME =	USER NAME = cward	DESIGNED -	REVISED -
N:\L\CDOT\190304.0003A\Civil\XS-MOT-Year1-Stage4-190304.0003A.SHT		DRAWN -	REVISED -
Default	PLOT SCALE = 10'	CHECKED -	REVISED -
	PLOT DATE = 8/14/2026	DATE -	REVISED -

STATE OF ILLINOIS
DEPARTMENT OF TRANSPORTATION


DEERFIELD ROAD RECONSTRUCTION
MOT CROSS SECTIONS YEAR 1 STAGE 4

SCALE: SHEET OF SHEETS STA. 114+50.00 TO STA. 114+62.03

F.A. RTE.	SECTION	COUNTY	TOTAL SHEETS	SHEET NO.
1257	I5-00038-07-WR	LAKE	1090	881
CONTRACT NO. 6IK62				
ILLINOIS FED. AID PROJECT				

FINAL SURVEY NOTE BOOK NO.	SURVEYED PLOTTED TEMPLATE AREAS CHECKED	BY	DATE

ORIGINAL SURVEY NOTE BOOK NO.	SURVEYED PLOTTED TEMPLATE AREAS CHECKED	BY	DATE

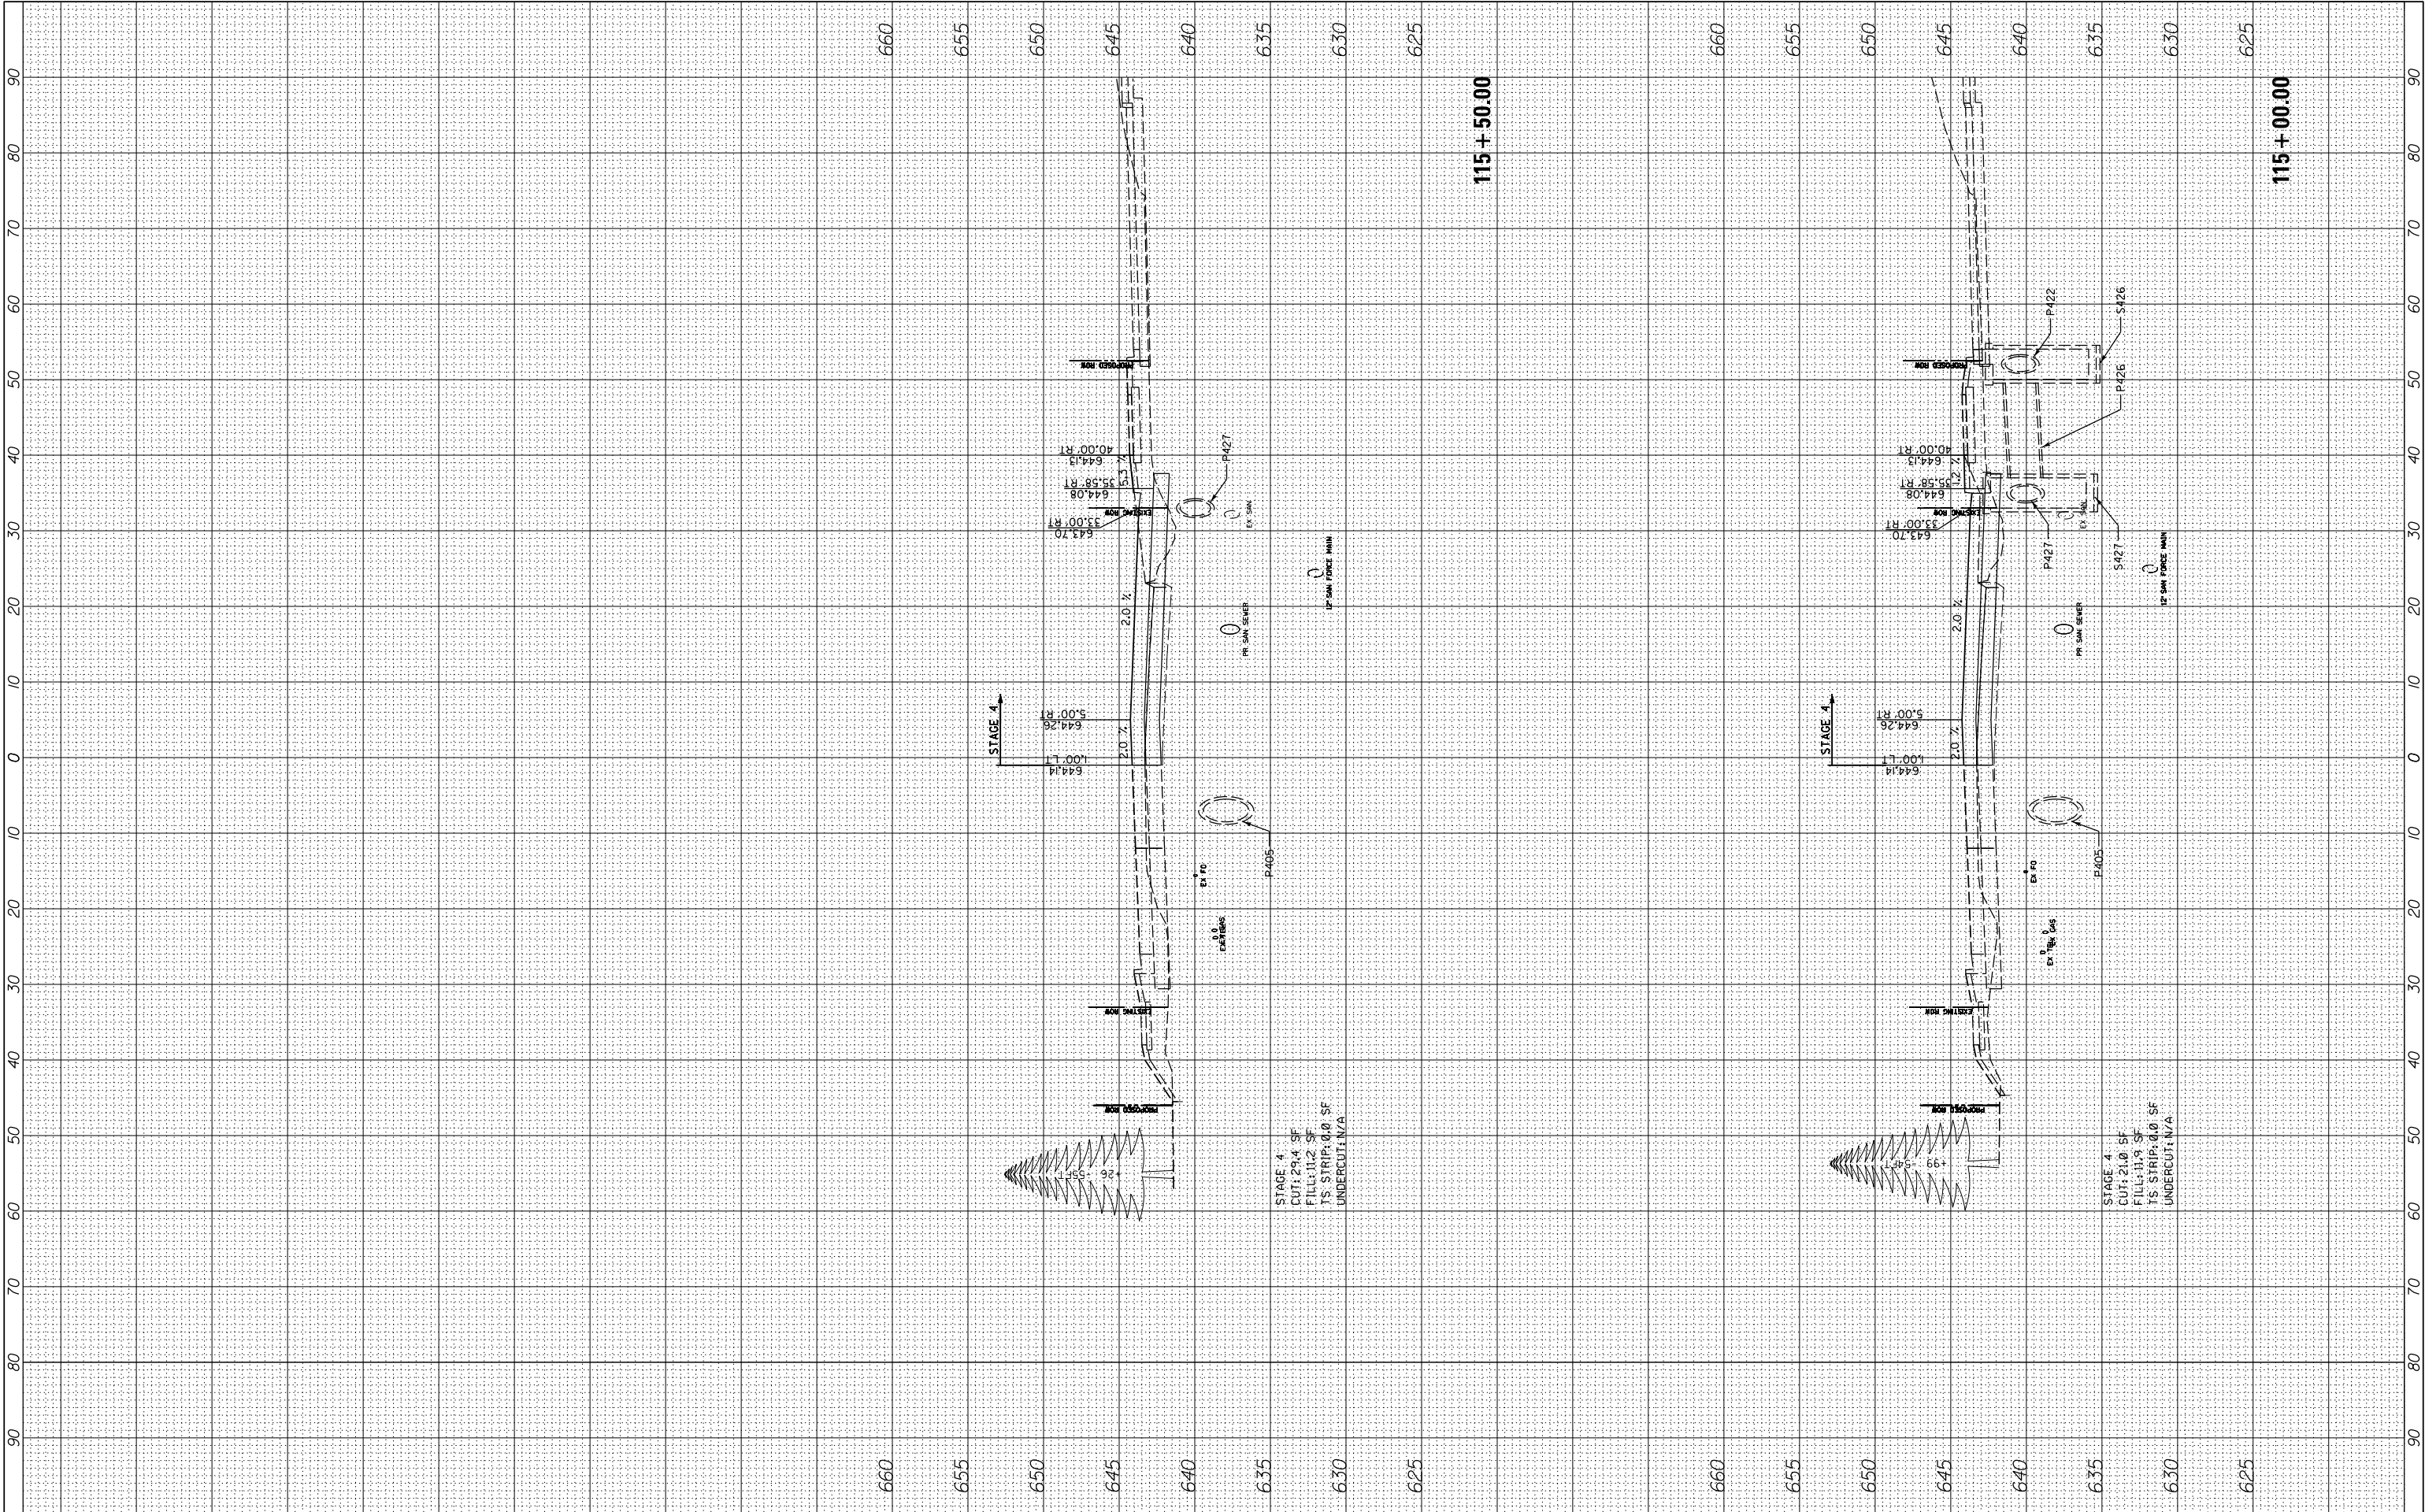


FILE NAME =	USER NAME = cward	DESIGNED -	REVISED -
N:\L\CDOT\190304.0003A\Civil\XS-MOT-Year1-Stage4-190304.0003A.SHT		DRAWN -	REVISED -
Default	PLOT SCALE = 10'	CHECKED -	REVISED -
	PLOT DATE = 8/14/2026	DATE -	REVISED -

STATE OF ILLINOIS DEPARTMENT OF TRANSPORTATION		DEERFIELD ROAD RECONSTRUCTION MOT CROSS SECTIONS YEAR 1 STAGE 4	
SCALE:	SHEET	OF	SHEETS
	STA. 115+00.00		TO STA. 115+50.00

F.A. RTE.	SECTION	COUNTY	TOTAL SHEETS	SHEET NO.
1257	I5-00038-07-WR	LAKE	1090	882
CONTRACT NO. 6IK62				
ILLINOIS FED. AID PROJECT				

FINAL SURVEY	SURVEYED _____	BY _____	DATE _____
	PLOTTED _____		
	TEMPLATE _____		
	AREAS _____		
NO. _____	AREAS CHECKED _____		


ORIGINAL SURVEY			BY _____	DATE _____
NOTE BOOK	SURVEYED _____			
	PLOTTED _____			
	TEMPLATE _____			
	AREAS _____			
NO. _____	AREAS CHECKED _____			

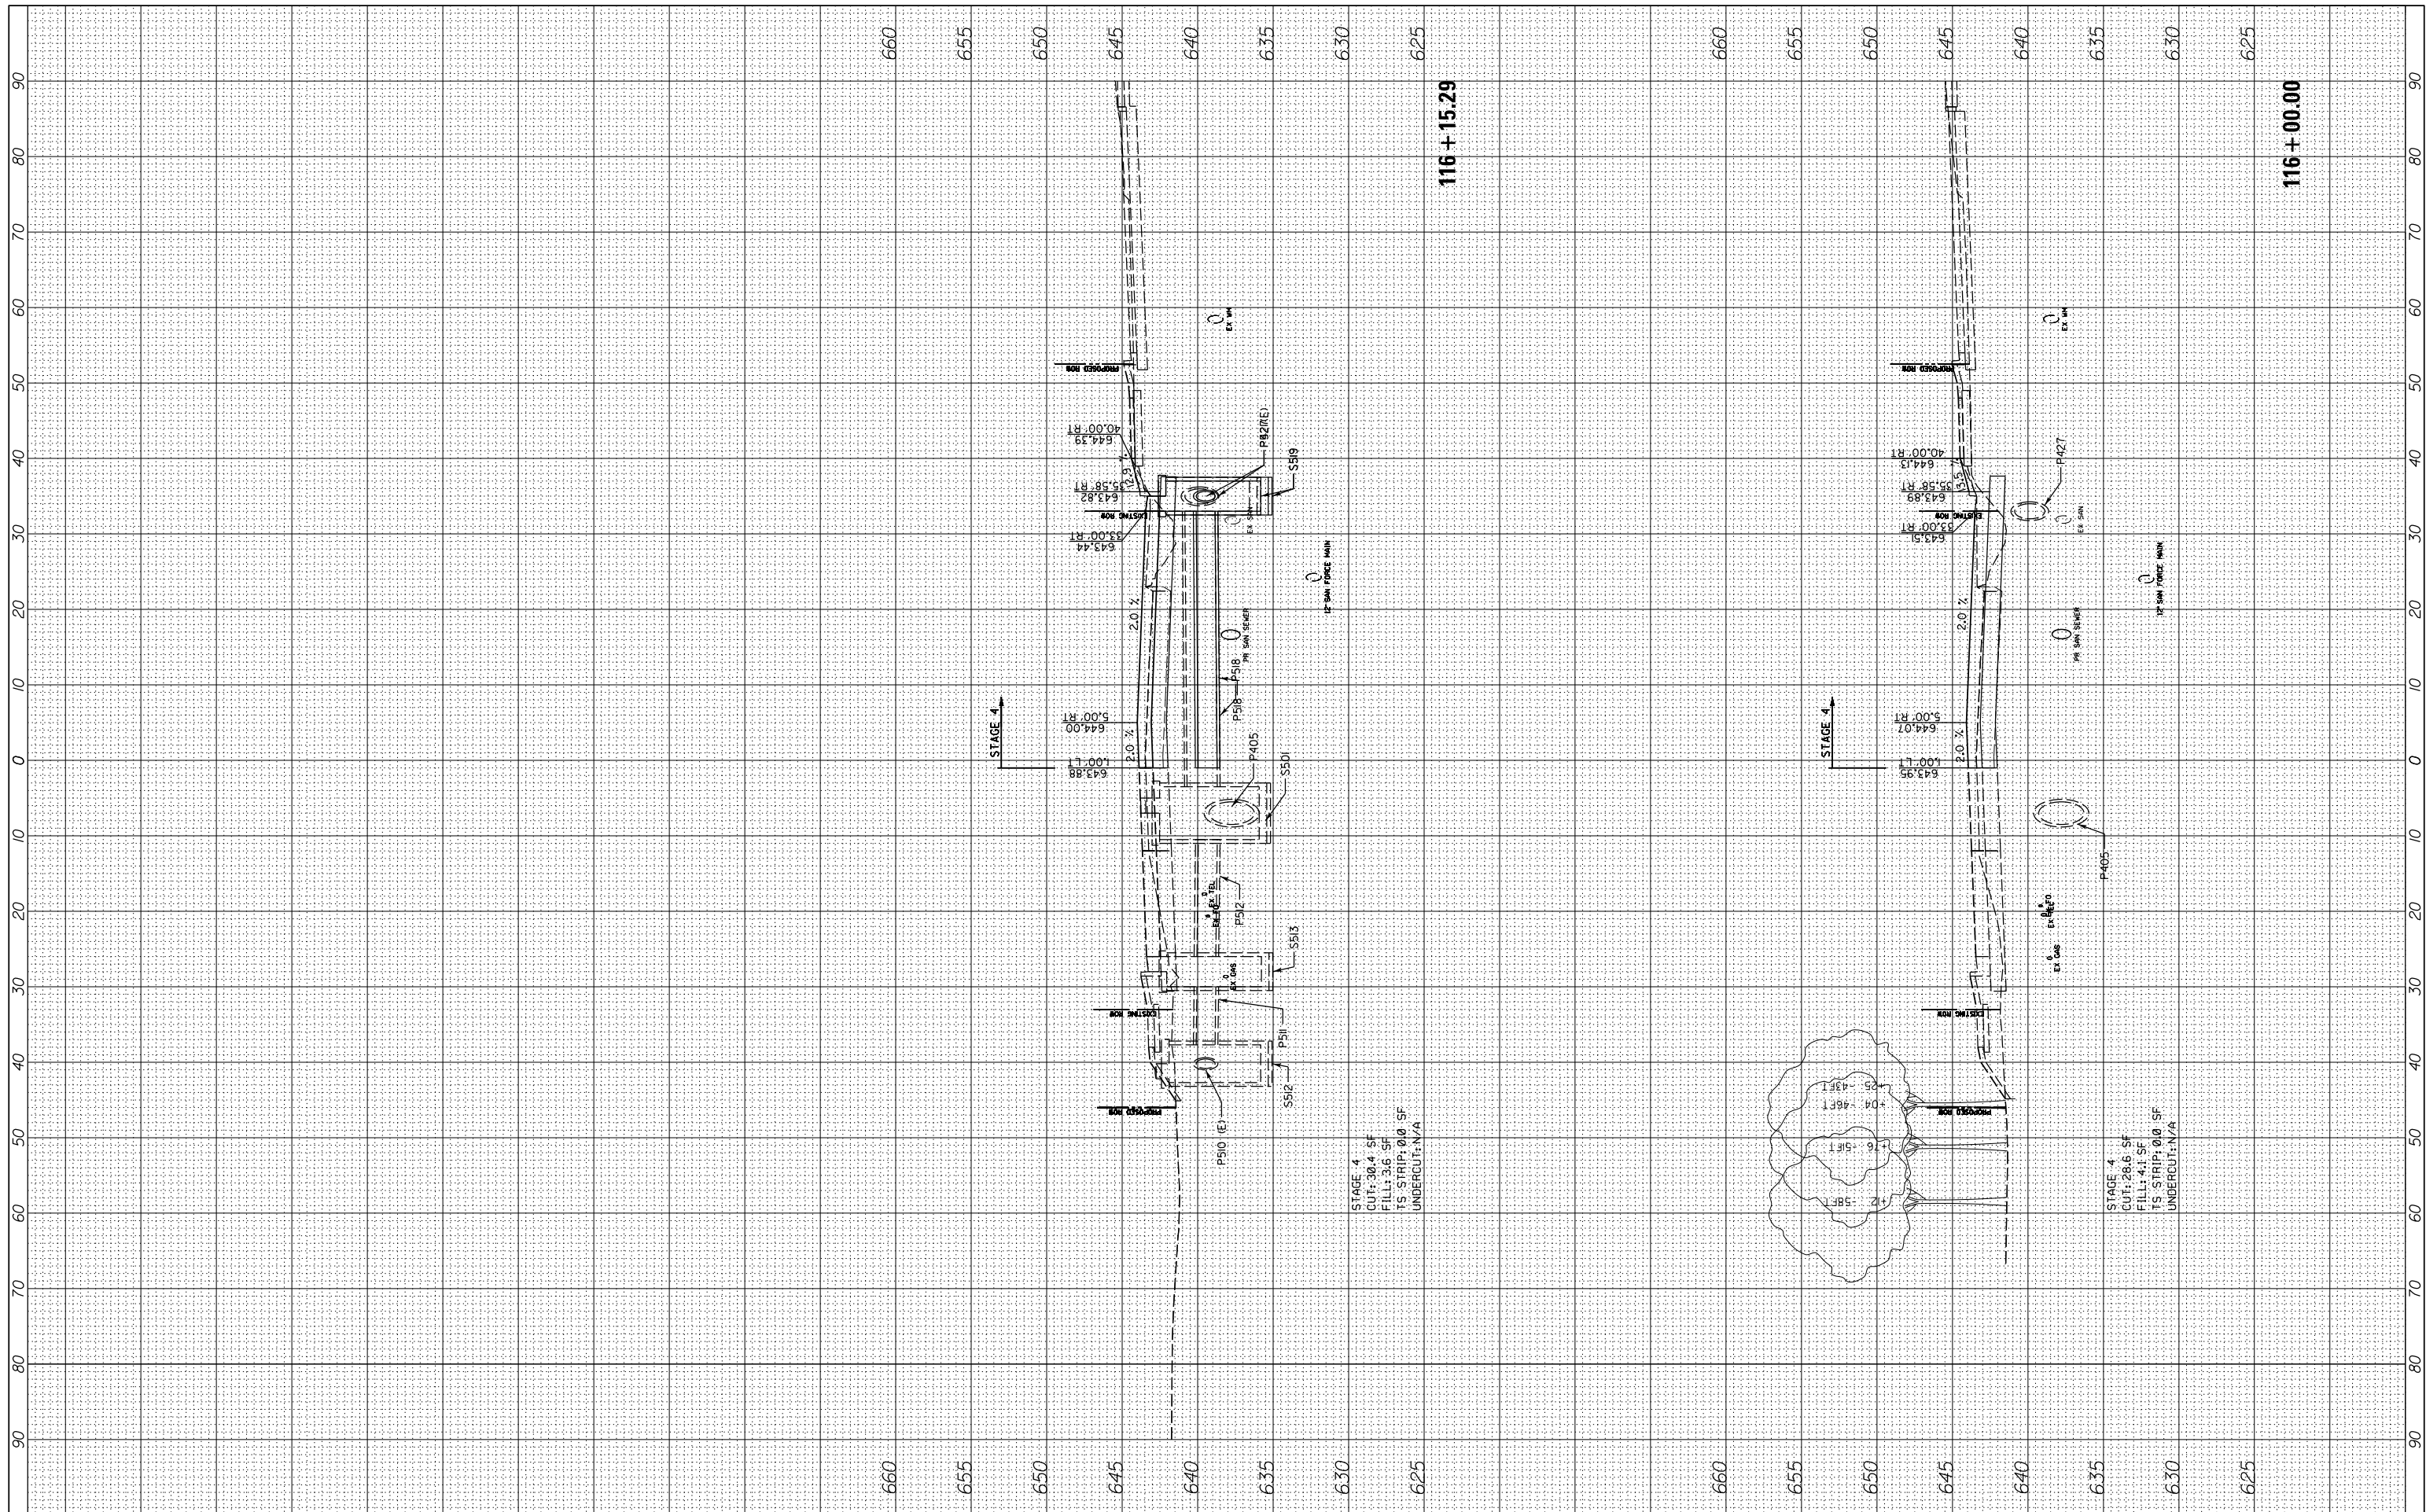

FILE NAME =	USER NAME = cword	DESIGNED -	REVISED -	STATE OF ILLINOIS DEPARTMENT OF TRANSPORTATION	DEERFIELD ROAD RECONSTRUCTION MOT CROSS SECTIONS YEAR 1 STAGE 4				F.A. RTE.	SECTION	COUNTY	TOTAL SHEETS	SHEET NO.
N:\CDDOT\190304.0003A\Civil\X5-MOT-Year1-Stage4-190304.0003A.SHT	DRAWN -	REVISED -	1257						I5-00038-07-WR	LAKE	1090	883	
	PLOT SCALE = 10'	CHECKED -	REVISED -		CONTRACT NO. 61K62								
Default	PLOT DATE = 8/14/2026	DATE -	REVISED -										
				SCALE:	SHEET	OF	SHEETS	STA. 116+00.00	TO STA. 116+15.29				

FINAL SURVEY NOTE BOOK NO.	SURVEYED PLOTTED TEMPLATE AREAS CHECKED	BY	DATE


ORIGINAL SURVEY NOTE BOOK NO.	SURVEYED PLOTTED TEMPLATE AREAS CHECKED	BY	DATE

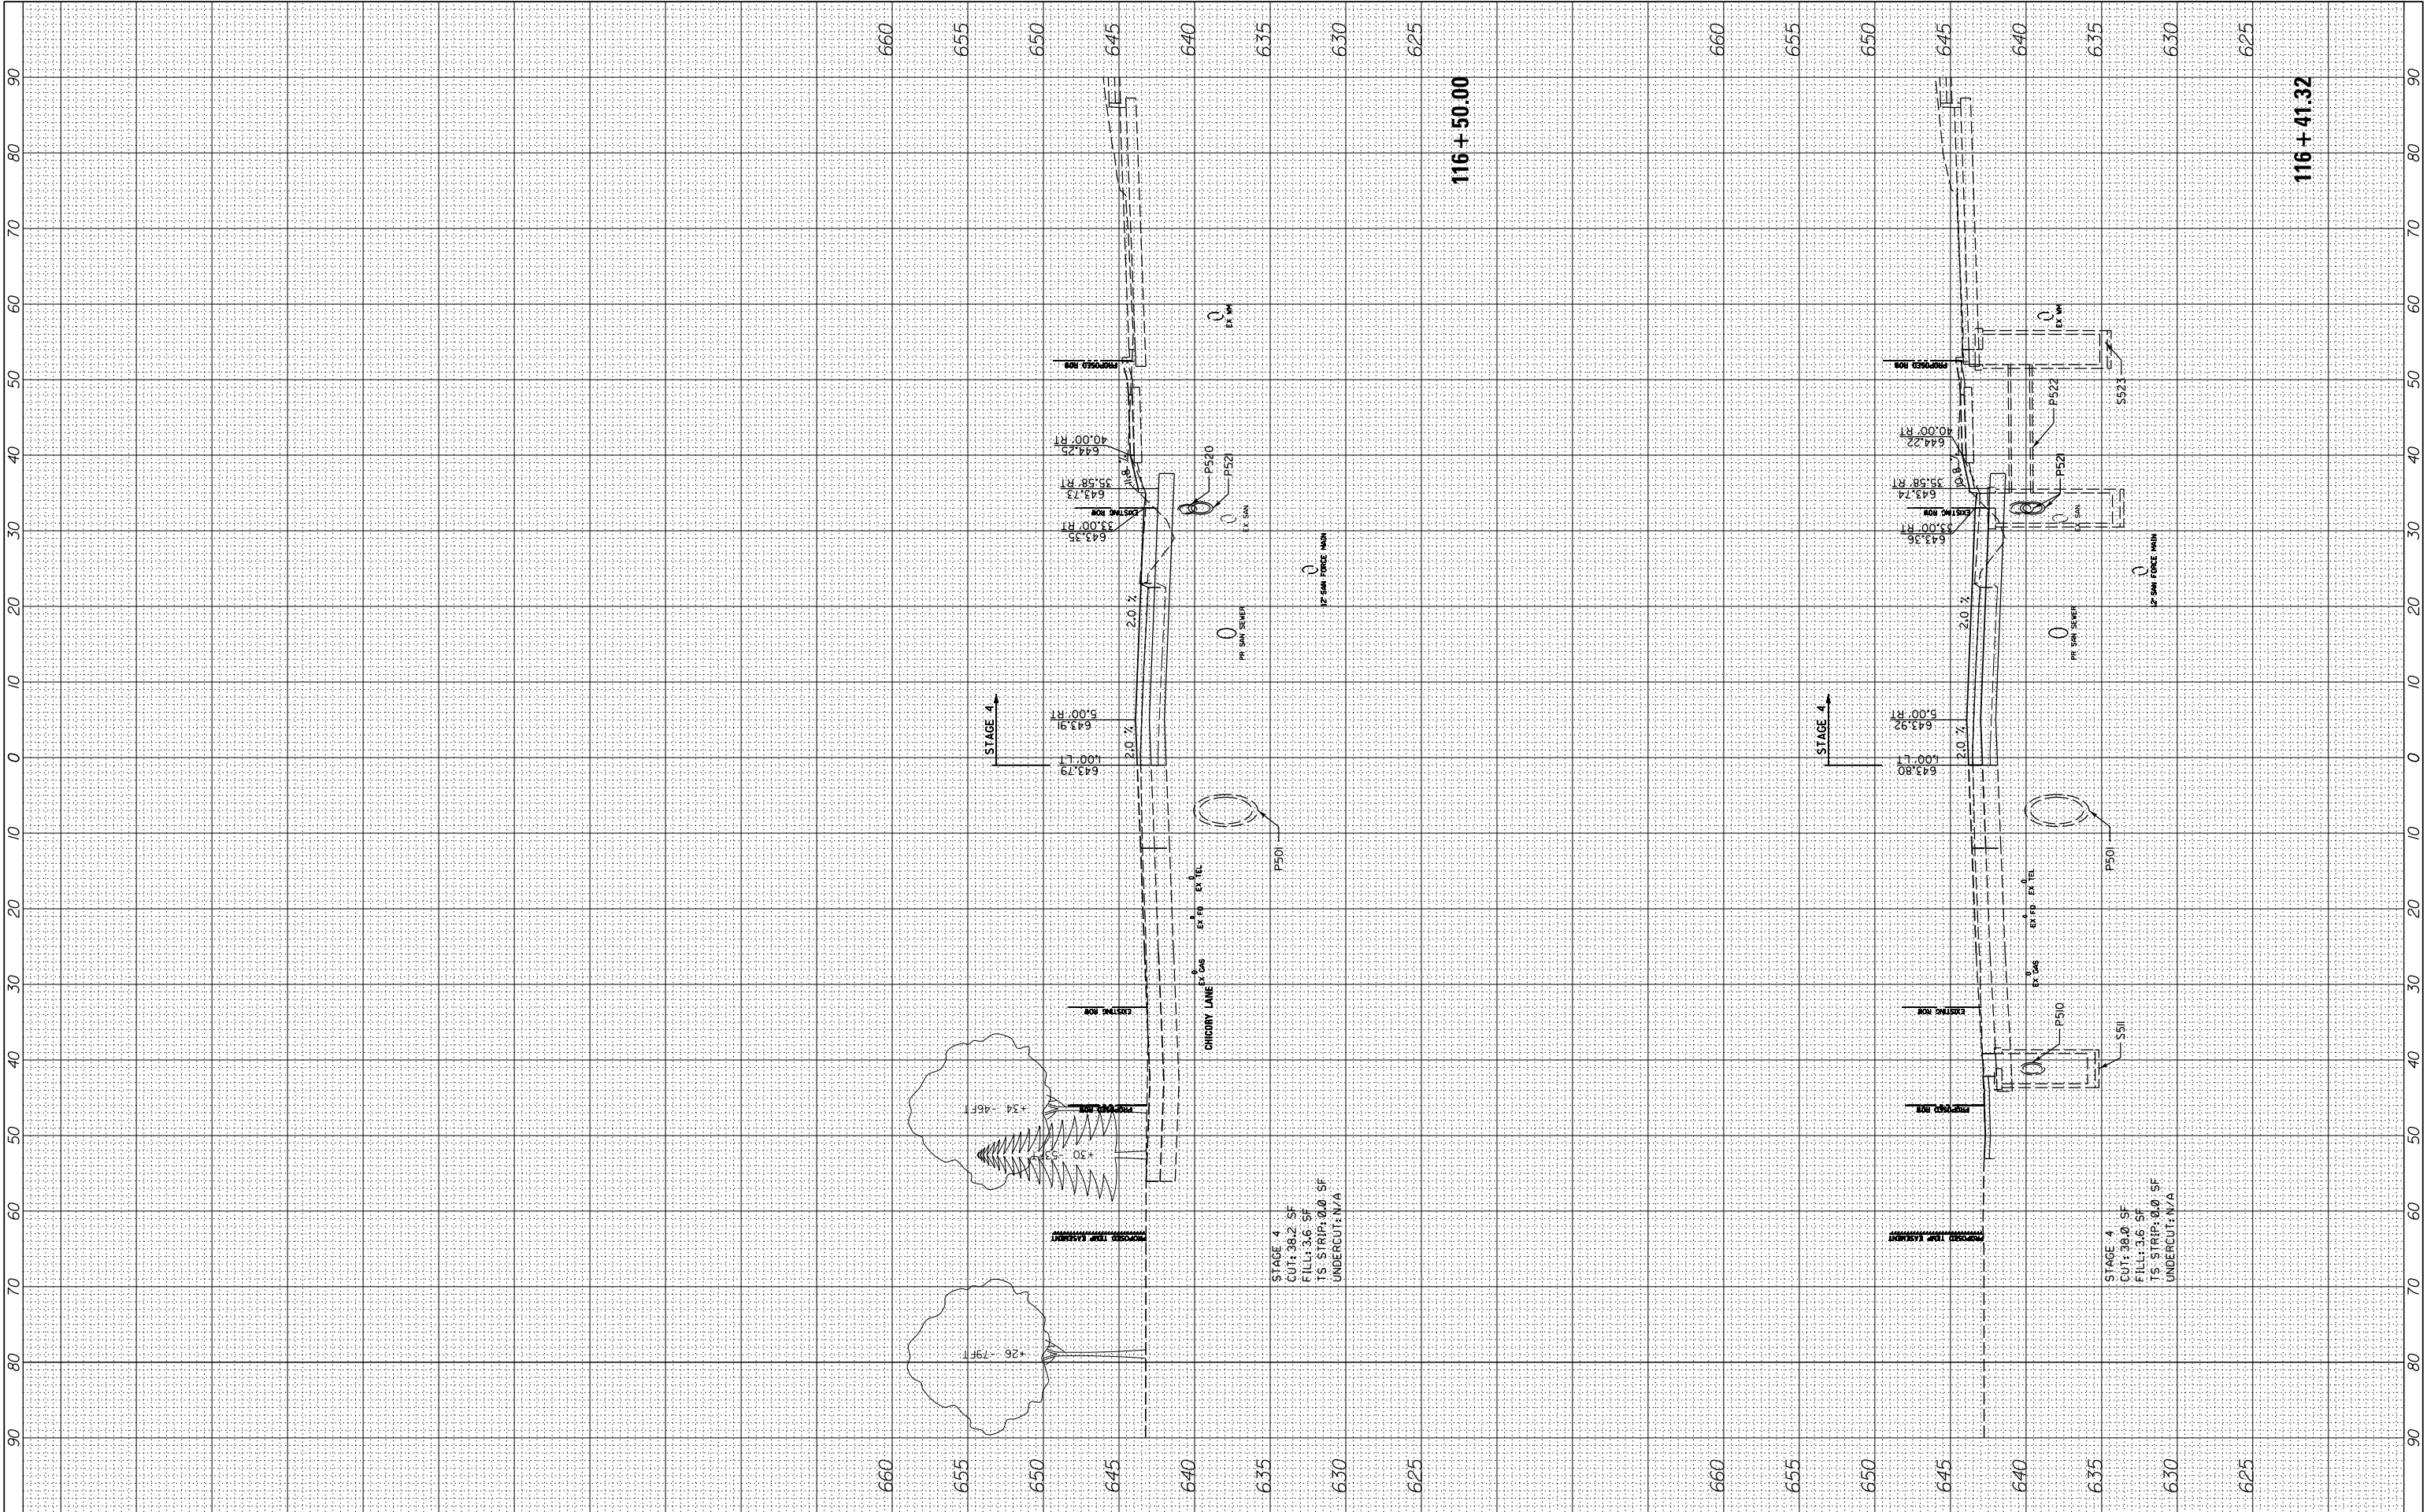

FILE NAME =	USER NAME = cward	DESIGNED -	REVISED -	STATE OF ILLINOIS DEPARTMENT OF TRANSPORTATION	DEERFIELD ROAD RECONSTRUCTION MOT CROSS SECTIONS YEAR 1 STAGE 4				F.A. RTE.	SECTION	COUNTY	TOTAL SHEETS	SHEET NO.	
N:\L\CDOT\190304.0003A\Civil\XS-MOT-Year1-Stage4-190304.0003A.SHT		DRAWN -	REVISED -		I257	I5-00038-07-WR	LAKE	1090	884					
	PLOT SCALE = 10'	CHECKED -	REVISED -		CONTRACT NO. 6IK62									
Default	PLOT DATE = 8/14/2026	DATE -	REVISED -		SCALE:	SHEET	OF	SHEETS	STA. 116+41.32	TO STA. 116+50.00	ILLINOIS FED. AID PROJECT			


FINAL SURVEY NOTE BOOK NO.	SURVEYED PLOTTED TEMPLATE AREAS CHECKED	BY	DATE

ORIGINAL SURVEY NOTE BOOK NO.	SURVEYED PLOTTED TEMPLATE AREAS CHECKED	BY	DATE

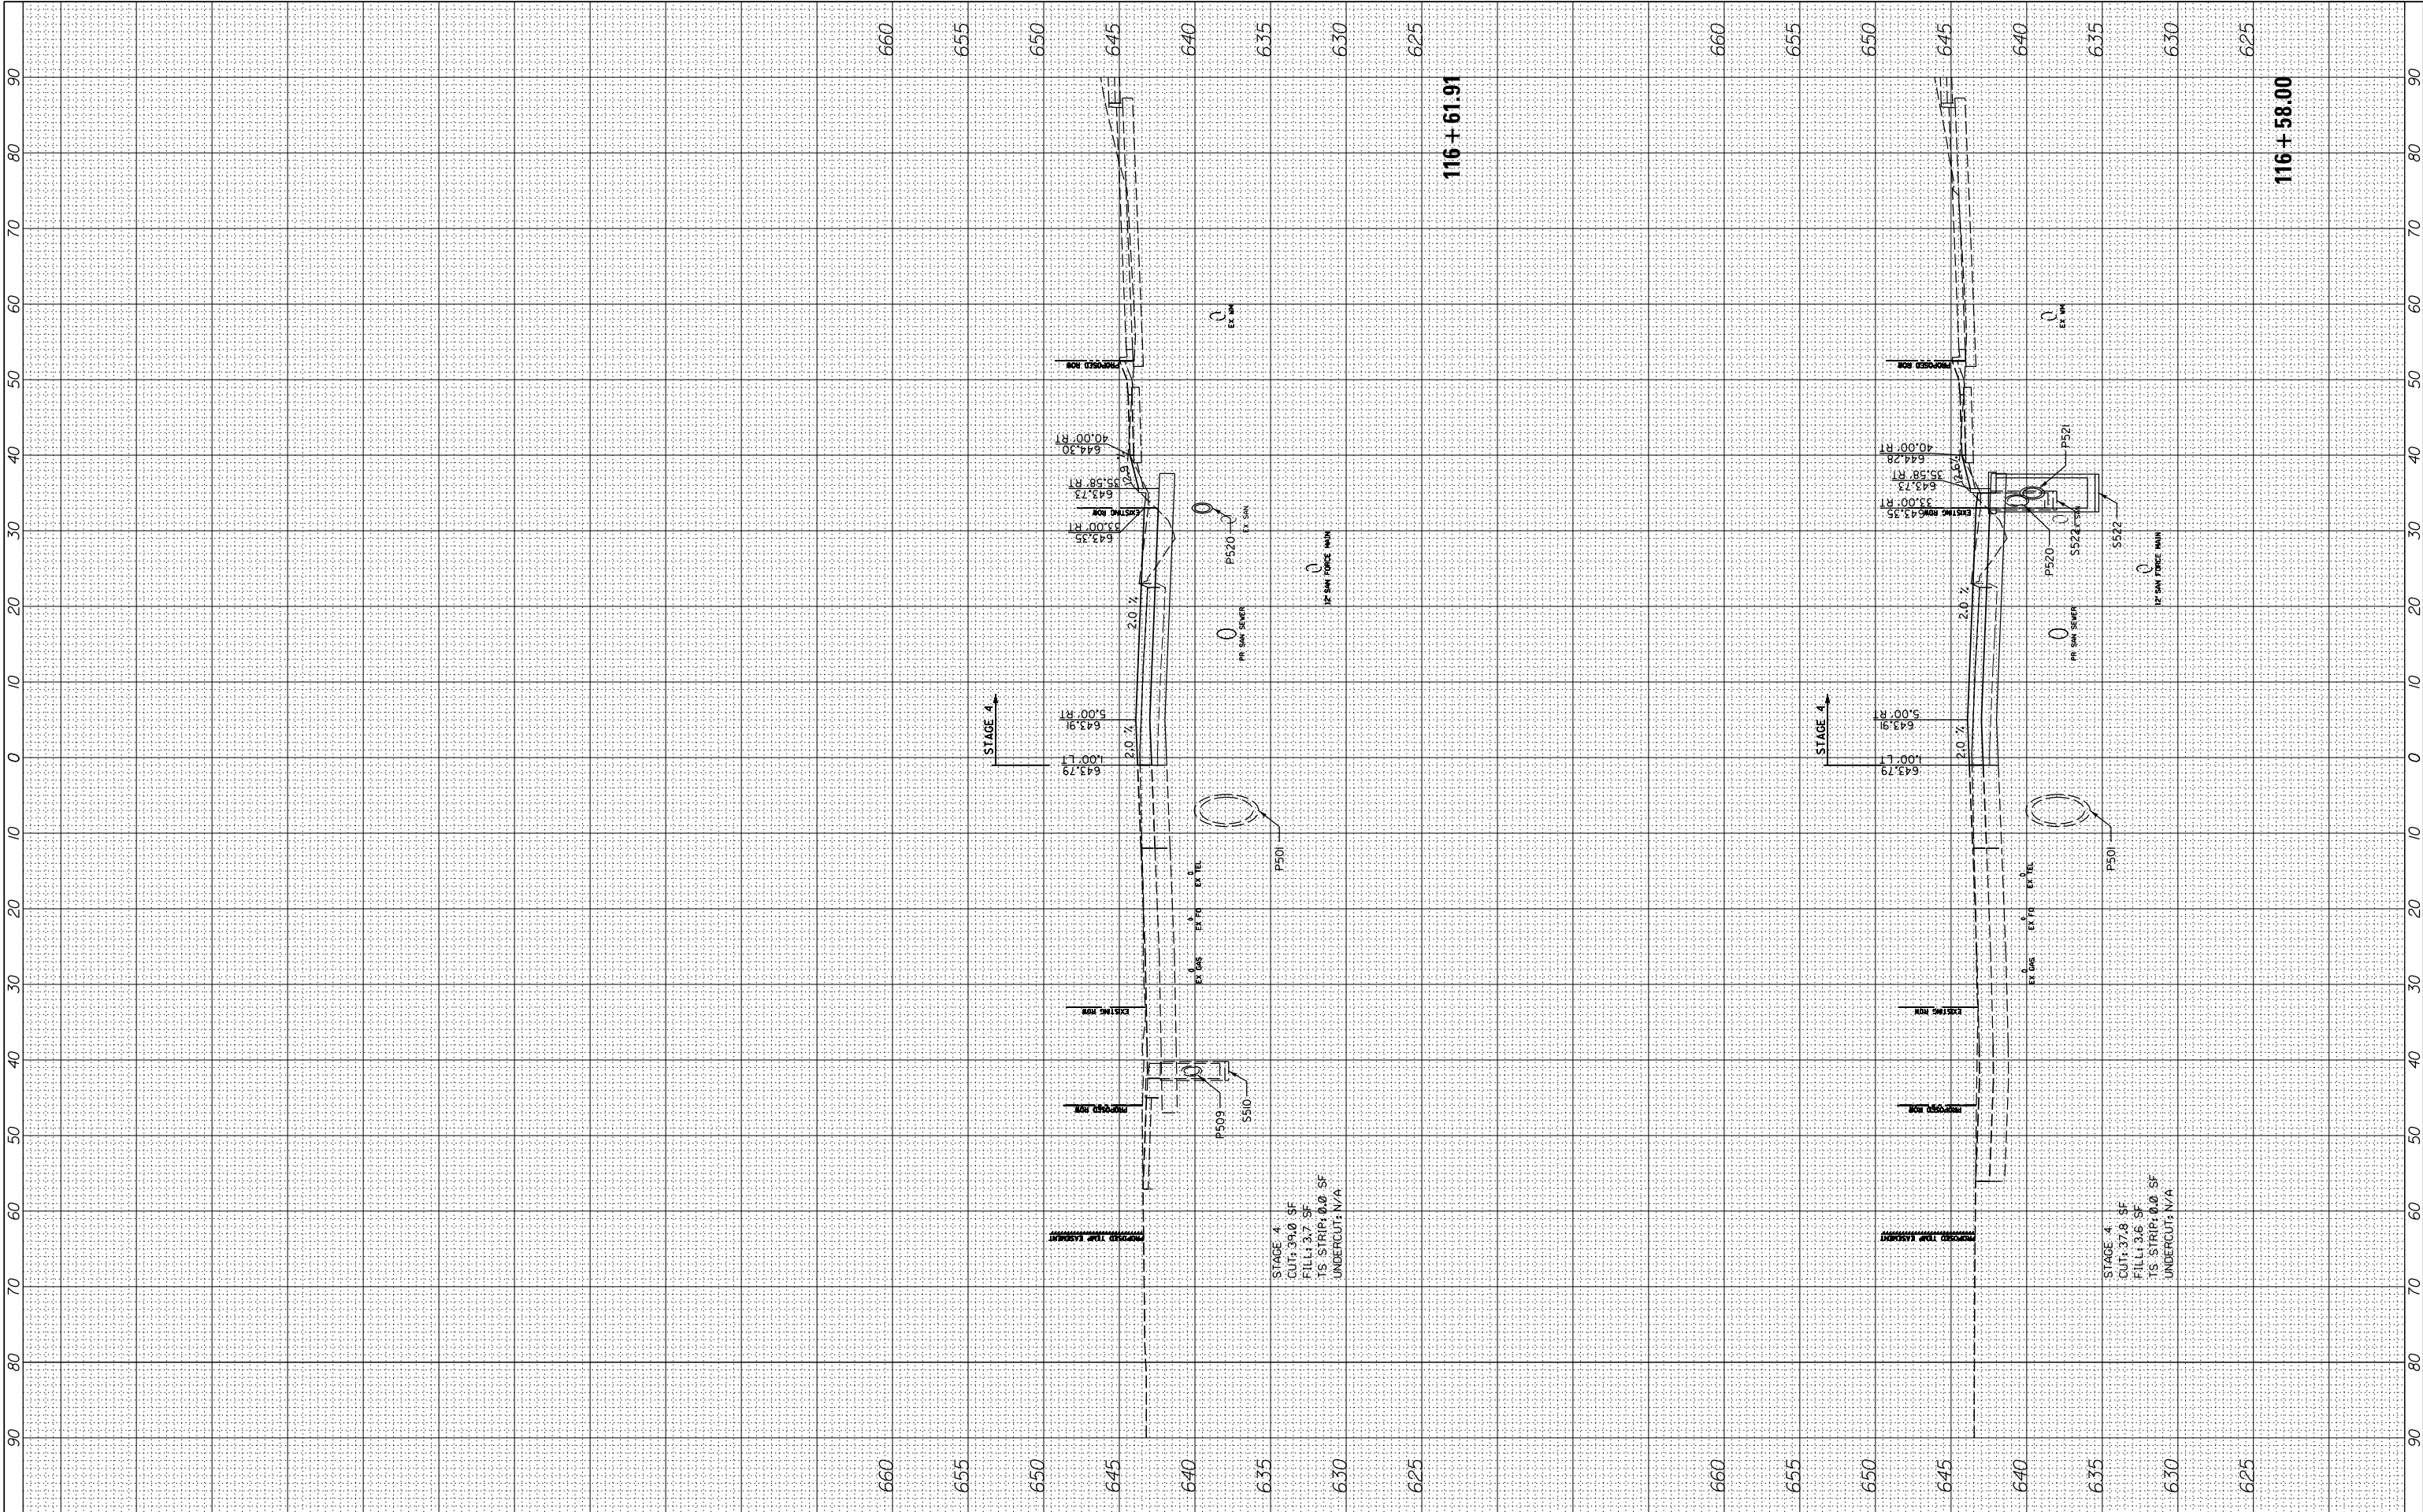


FILE NAME =	USER NAME = cward	DESIGNED -	REVISED -	STATE OF ILLINOIS DEPARTMENT OF TRANSPORTATION	DEERFIELD ROAD RECONSTRUCTION MOT CROSS SECTIONS YEAR 1 STAGE 4					F.A. RTE.	SECTION	COUNTY	TOTAL SHEETS	SHEET NO.
N:\L\CDOT\190304.0003A\Civil\XS-MOT-Year1-Stage4-190304.0003A.SHT		DRAWN -	REVISED -		I257	I5-00038-07-WR	LAKE	1090	885					
PLOT SCALE = 10'		CHECKED -	REVISED -		CONTRACT NO. 6IK62									
Default	PLOT DATE = 8/14/2026	DATE -	REVISED -		SCALE:	SHEET	OF	SHEETS	STA. 116+58.00	TO STA.116+61.91				
					ILLINOIS FED. AID PROJECT									

ORIGINAL SURVEY					
NOTE BOOK					
	SURVEYED _____			BY _____	DATE _____
	PLOTTED _____				
	TEMPLATE _____				
	AREAS _____				
NO. _____	AREAS CHECKED _____				

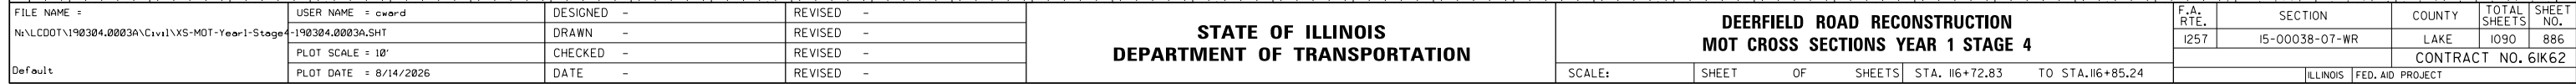

FILE NAME =	USER NAME = cward	DESIGNED -	REVISED -	STATE OF ILLINOIS DEPARTMENT OF TRANSPORTATION	DEERFIELD ROAD RECONSTRUCTION MOT CROSS SECTIONS YEAR 1 STAGE 4					F.A. RTE.	SECTION	COUNTY	TOTAL SHEETS	SHEET NO.
N:\CDDT\190304.0003A\Civil\X-S-MOT-Year1-Stage4-190304.0003A.SHT	DRAWN -	REVISED -	REVISED -							1257	15-00038-07-WR	LAKE	1090	886
PLOT SCALE = 10'	CHECKED -	REVISED -	REVISED -		CONTRACT NO. 61K62									
Default	PLOT DATE = 8/14/2026	DATE -	REVISED -		SCALE:	SHEET	OF	SHEETS	STA. 116+72.83	TO	STA. 116+85.24			
										ILLINOIS FED. AID PROJECT				


ORIGINAL SURVEY	SURVEYED _____	BY _____	DATE _____
	PLOTTED _____		
	TEMPLATE _____		
	AREAS _____		
NO. _____	AREAS CHECKED _____		

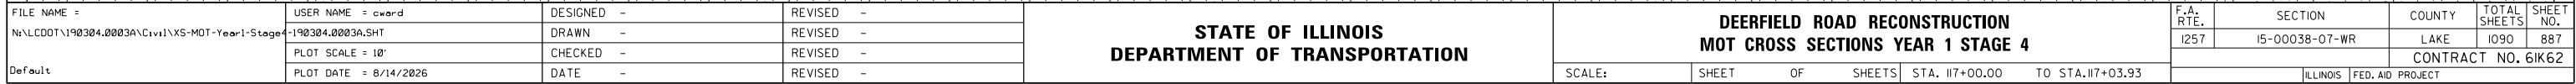

F.A. RTE.	SECTION	COUNTY	TOTAL SHEETS	SHEET NO.
1257	15-00038-07-WR	LAKE	1090	887
		CONTRACT NO. 61K62		
ILLINOIS		FED. AID PROJECT		

FINAL SURVEY NOTE BOOK NO.	SURVEYED PLOTTED TEMPLATE AREAS CHECKED	BY	DATE


ORIGINAL SURVEY NOTE BOOK NO.	SURVEYED PLOTTED TEMPLATE AREAS CHECKED	BY	DATE

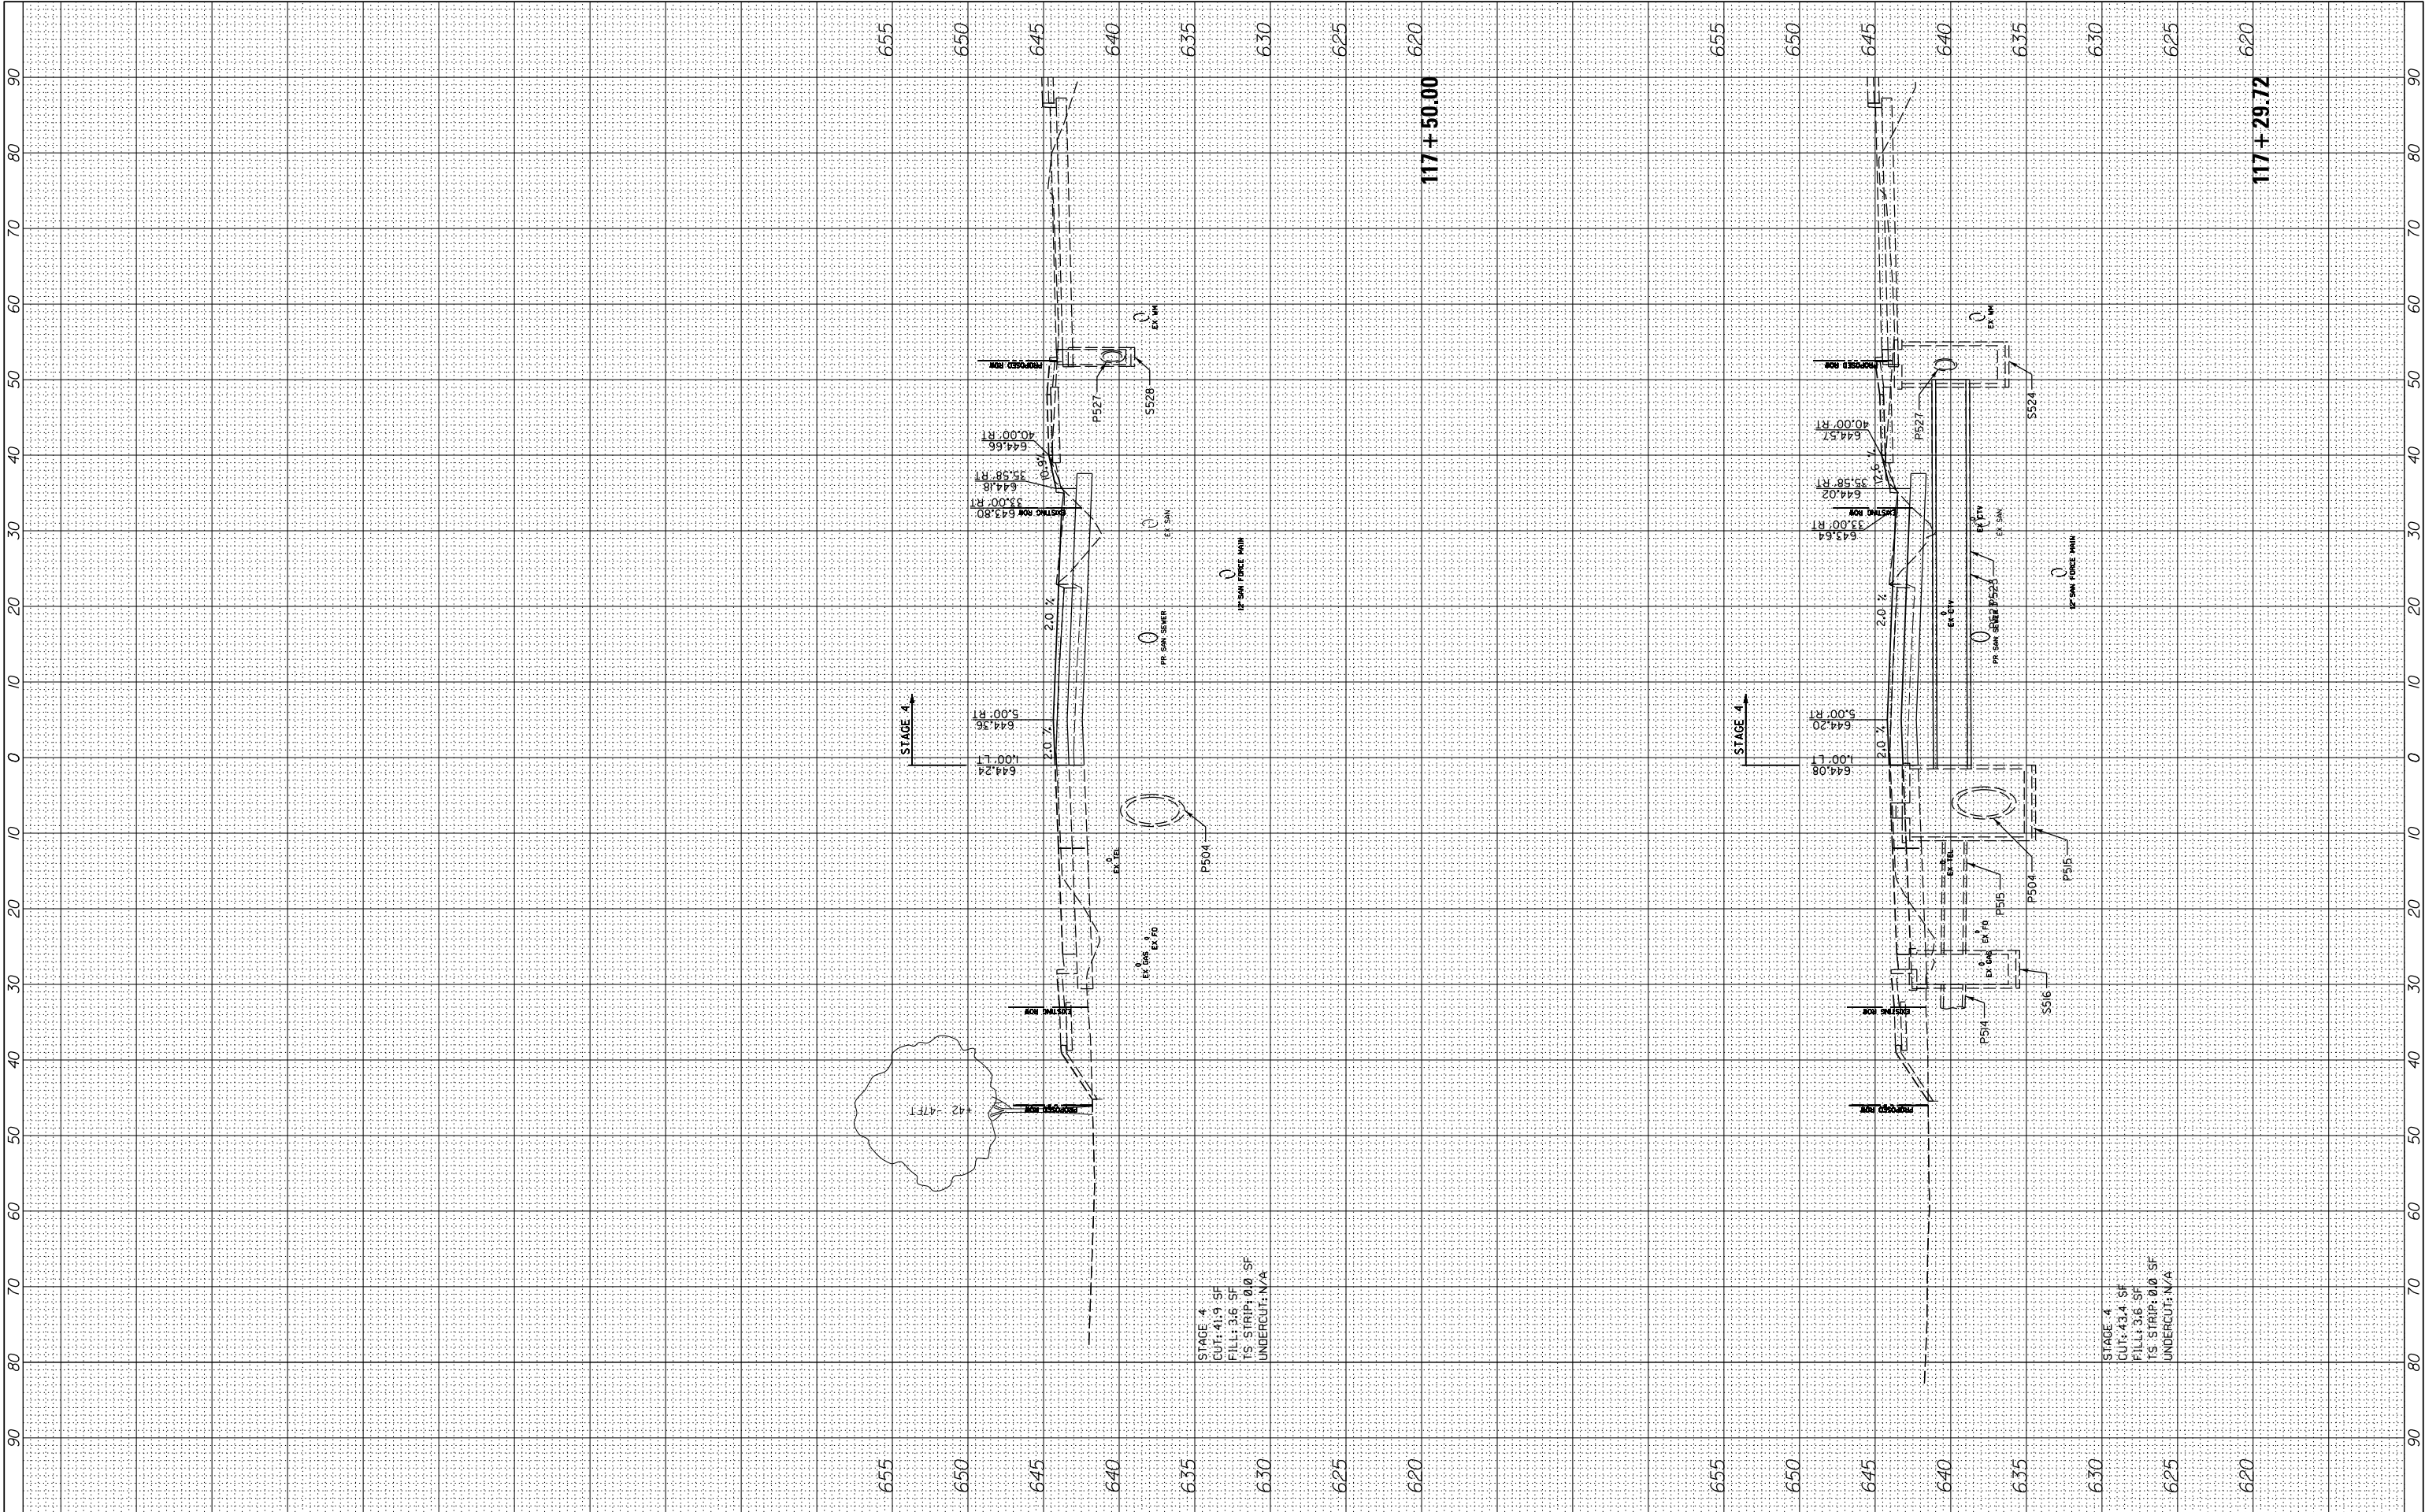

FILE NAME =	USER NAME = cward	DESIGNED -	REVISED -	STATE OF ILLINOIS DEPARTMENT OF TRANSPORTATION	DEERFIELD ROAD RECONSTRUCTION MOT CROSS SECTIONS YEAR 1 STAGE 4				F.A. RTE.	SECTION	COUNTY	TOTAL SHEETS	SHEET NO.	
N:\LCDOT\190304.0003A\Civil\XS-MOT-Year1-Stage4-190304.0003A.SHT		DRAWN -	REVISED -		1257	15-00038-07-WR	LAKE	1090	888					
	PLOT SCALE = 10'	CHECKED -	REVISED -						CONTRACT NO. 6IK62					
Default	PLOT DATE = 8/14/2026	DATE -	REVISED -		SCALE:	SHEET	OF	SHEETS	STA. 117+29.72	TO STA. 117+50.00	ILLINOIS FED. AID PROJECT			

FINAL SURVEY NOTE BOOK NO.	SURVEYED PLOTTED TEMPLATE AREAS CHECKED	BY	DATE

ORIGINAL SURVEY NOTE BOOK NO.	SURVEYED PLOTTED TEMPLATE AREAS CHECKED	BY	DATE

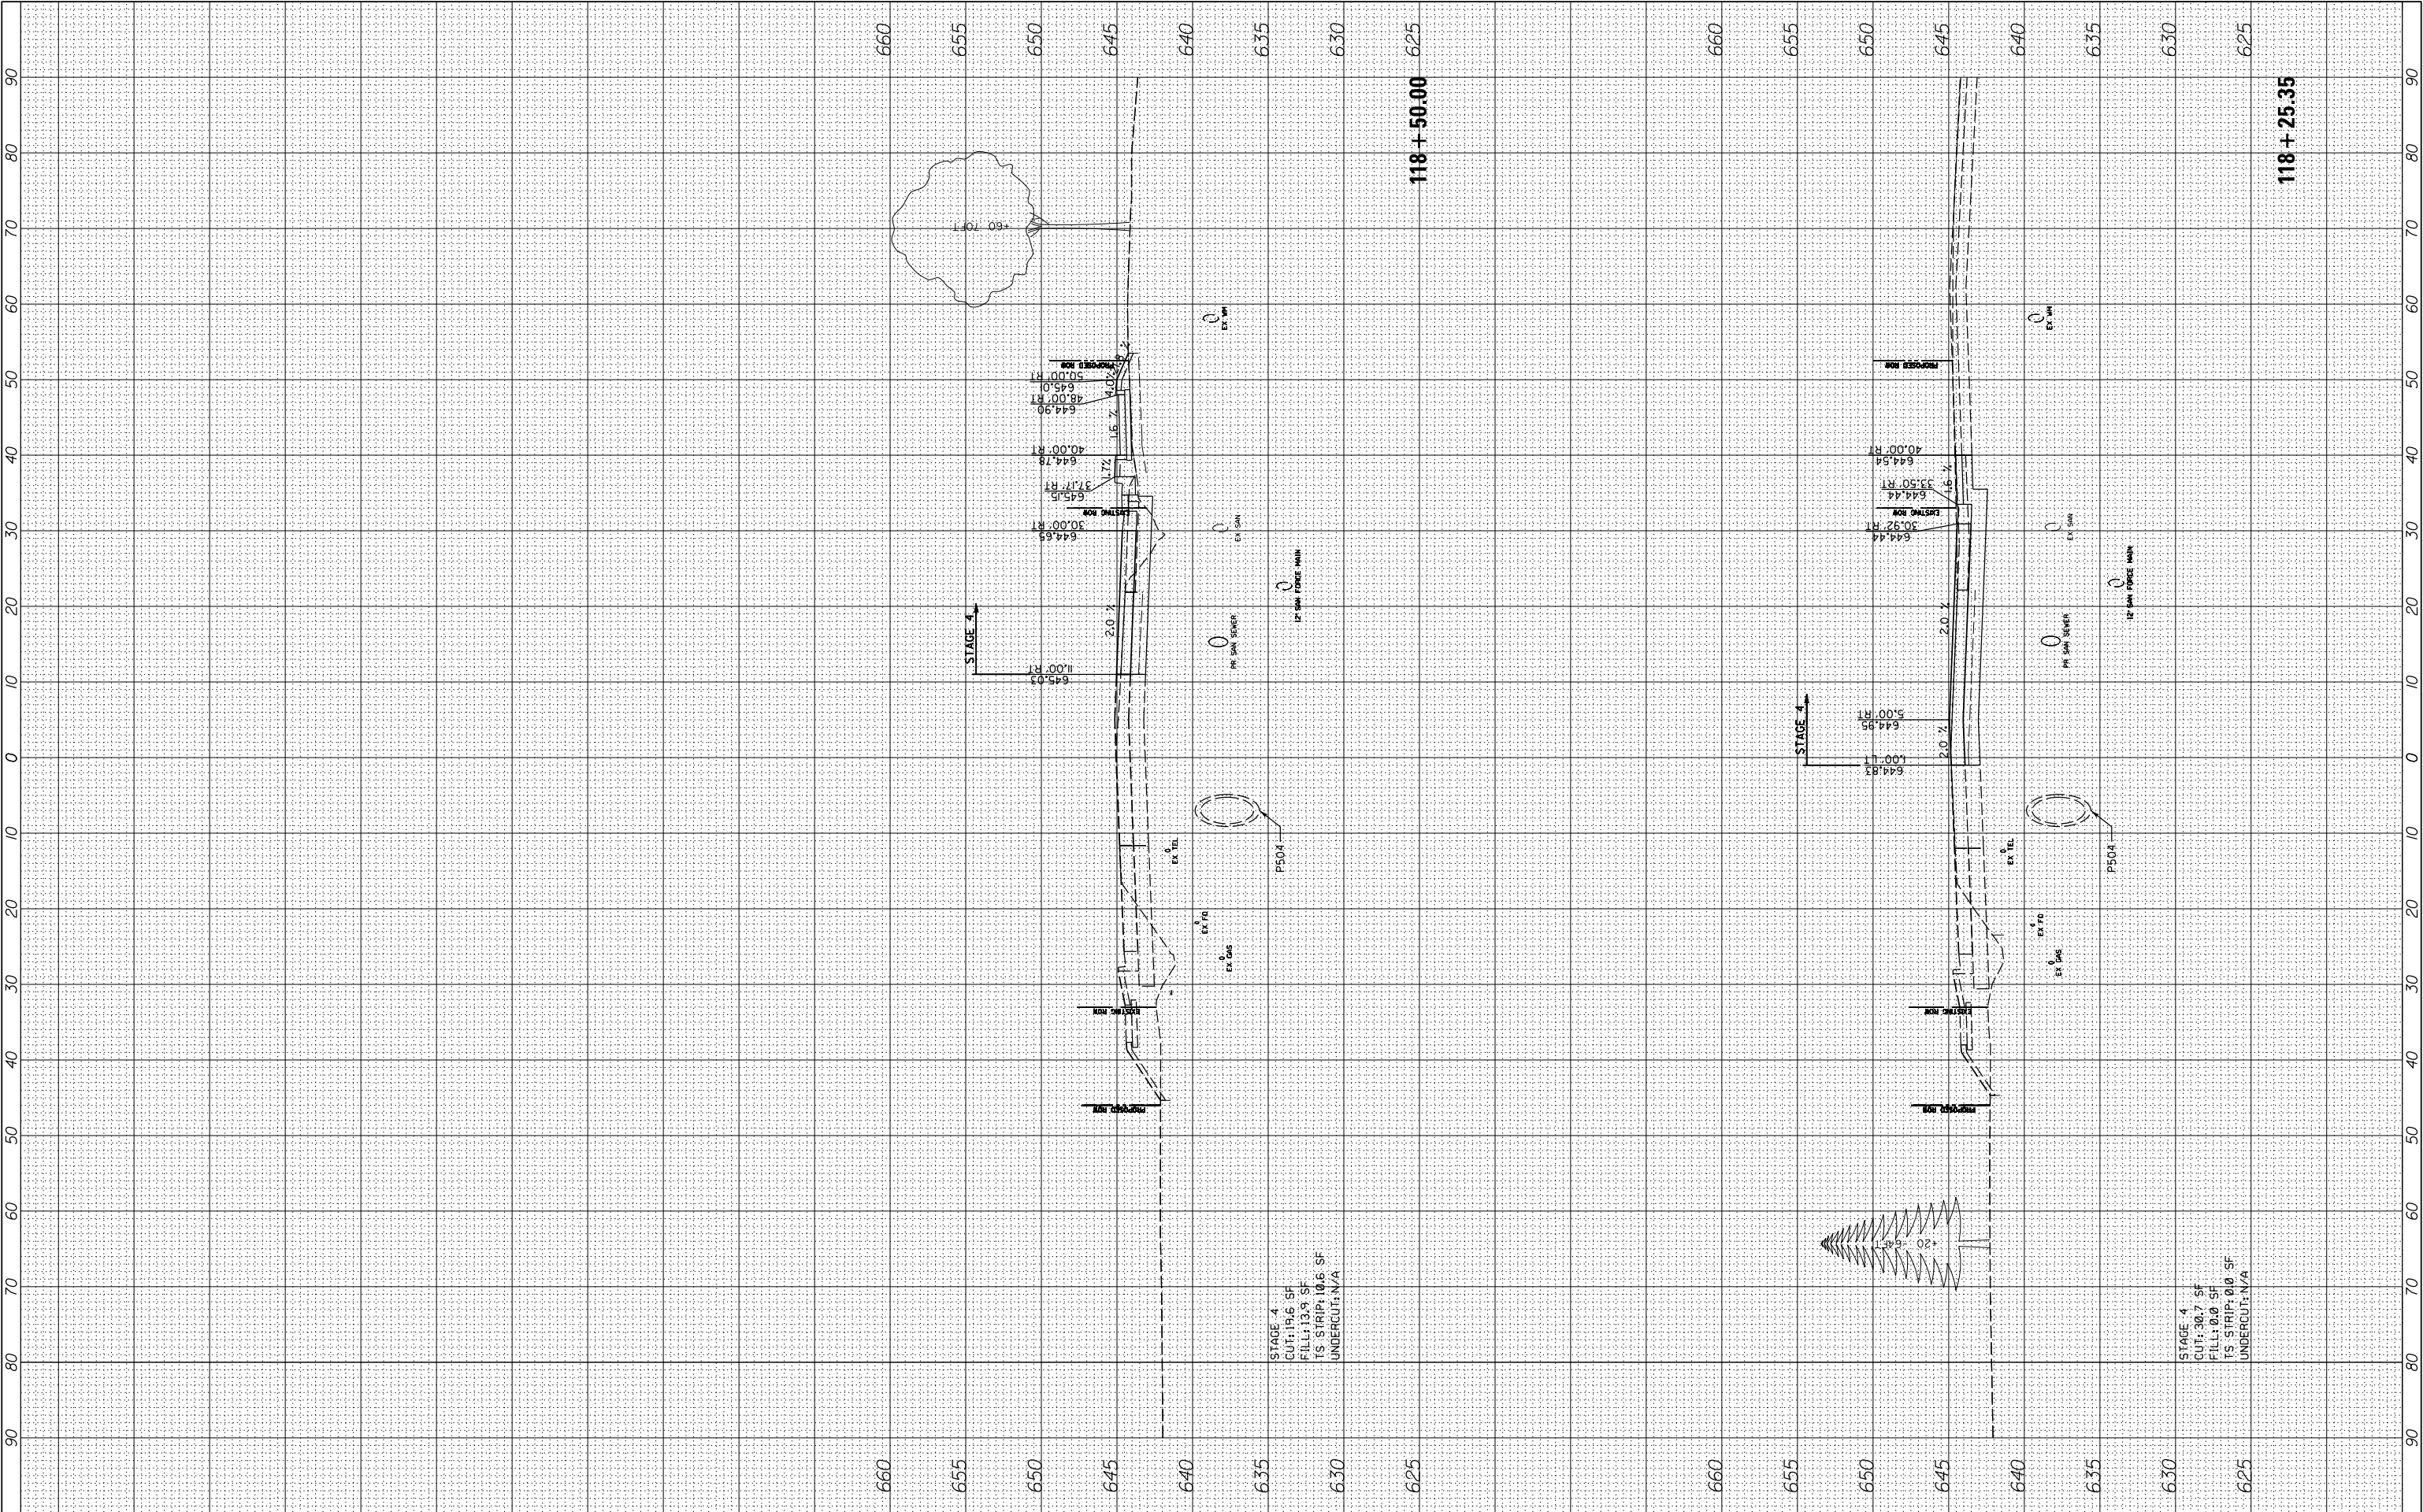


FILE NAME =	USER NAME = cward	DESIGNED -	REVISED -
N:\L\CDOT\190304.0003A\Civil\XS-MOT-Year1-Stage4-190304.0003A.SHT		DRAWN -	REVISED -
Default	PLOT SCALE = 10'	CHECKED -	REVISED -
	PLOT DATE = 8/14/2026	DATE -	REVISED -

STATE OF ILLINOIS DEPARTMENT OF TRANSPORTATION			
DEERFIELD ROAD RECONSTRUCTION MOT CROSS SECTIONS YEAR 1 STAGE 4			
SCALE:	SHEET	OF	SHEETS
	STA. 118+25.35		TO STA. 118+50.00

F.A. RTE.	SECTION	COUNTY	TOTAL SHEETS	SHEET NO.
I257	I5-00038-07-WR	LAKE	1090	890
CONTRACT NO. 6IK62				
ILLINOIS FED. AID PROJECT				

ORIGINAL SURVEY NO.	SURVEYED PLOTTED TEMPLATE AREAS CHECKED	BY	DATE


ORIGINAL SURVEY NO.	SURVEYED PLOTTED TEMPLATE AREAS CHECKED	BY	DATE

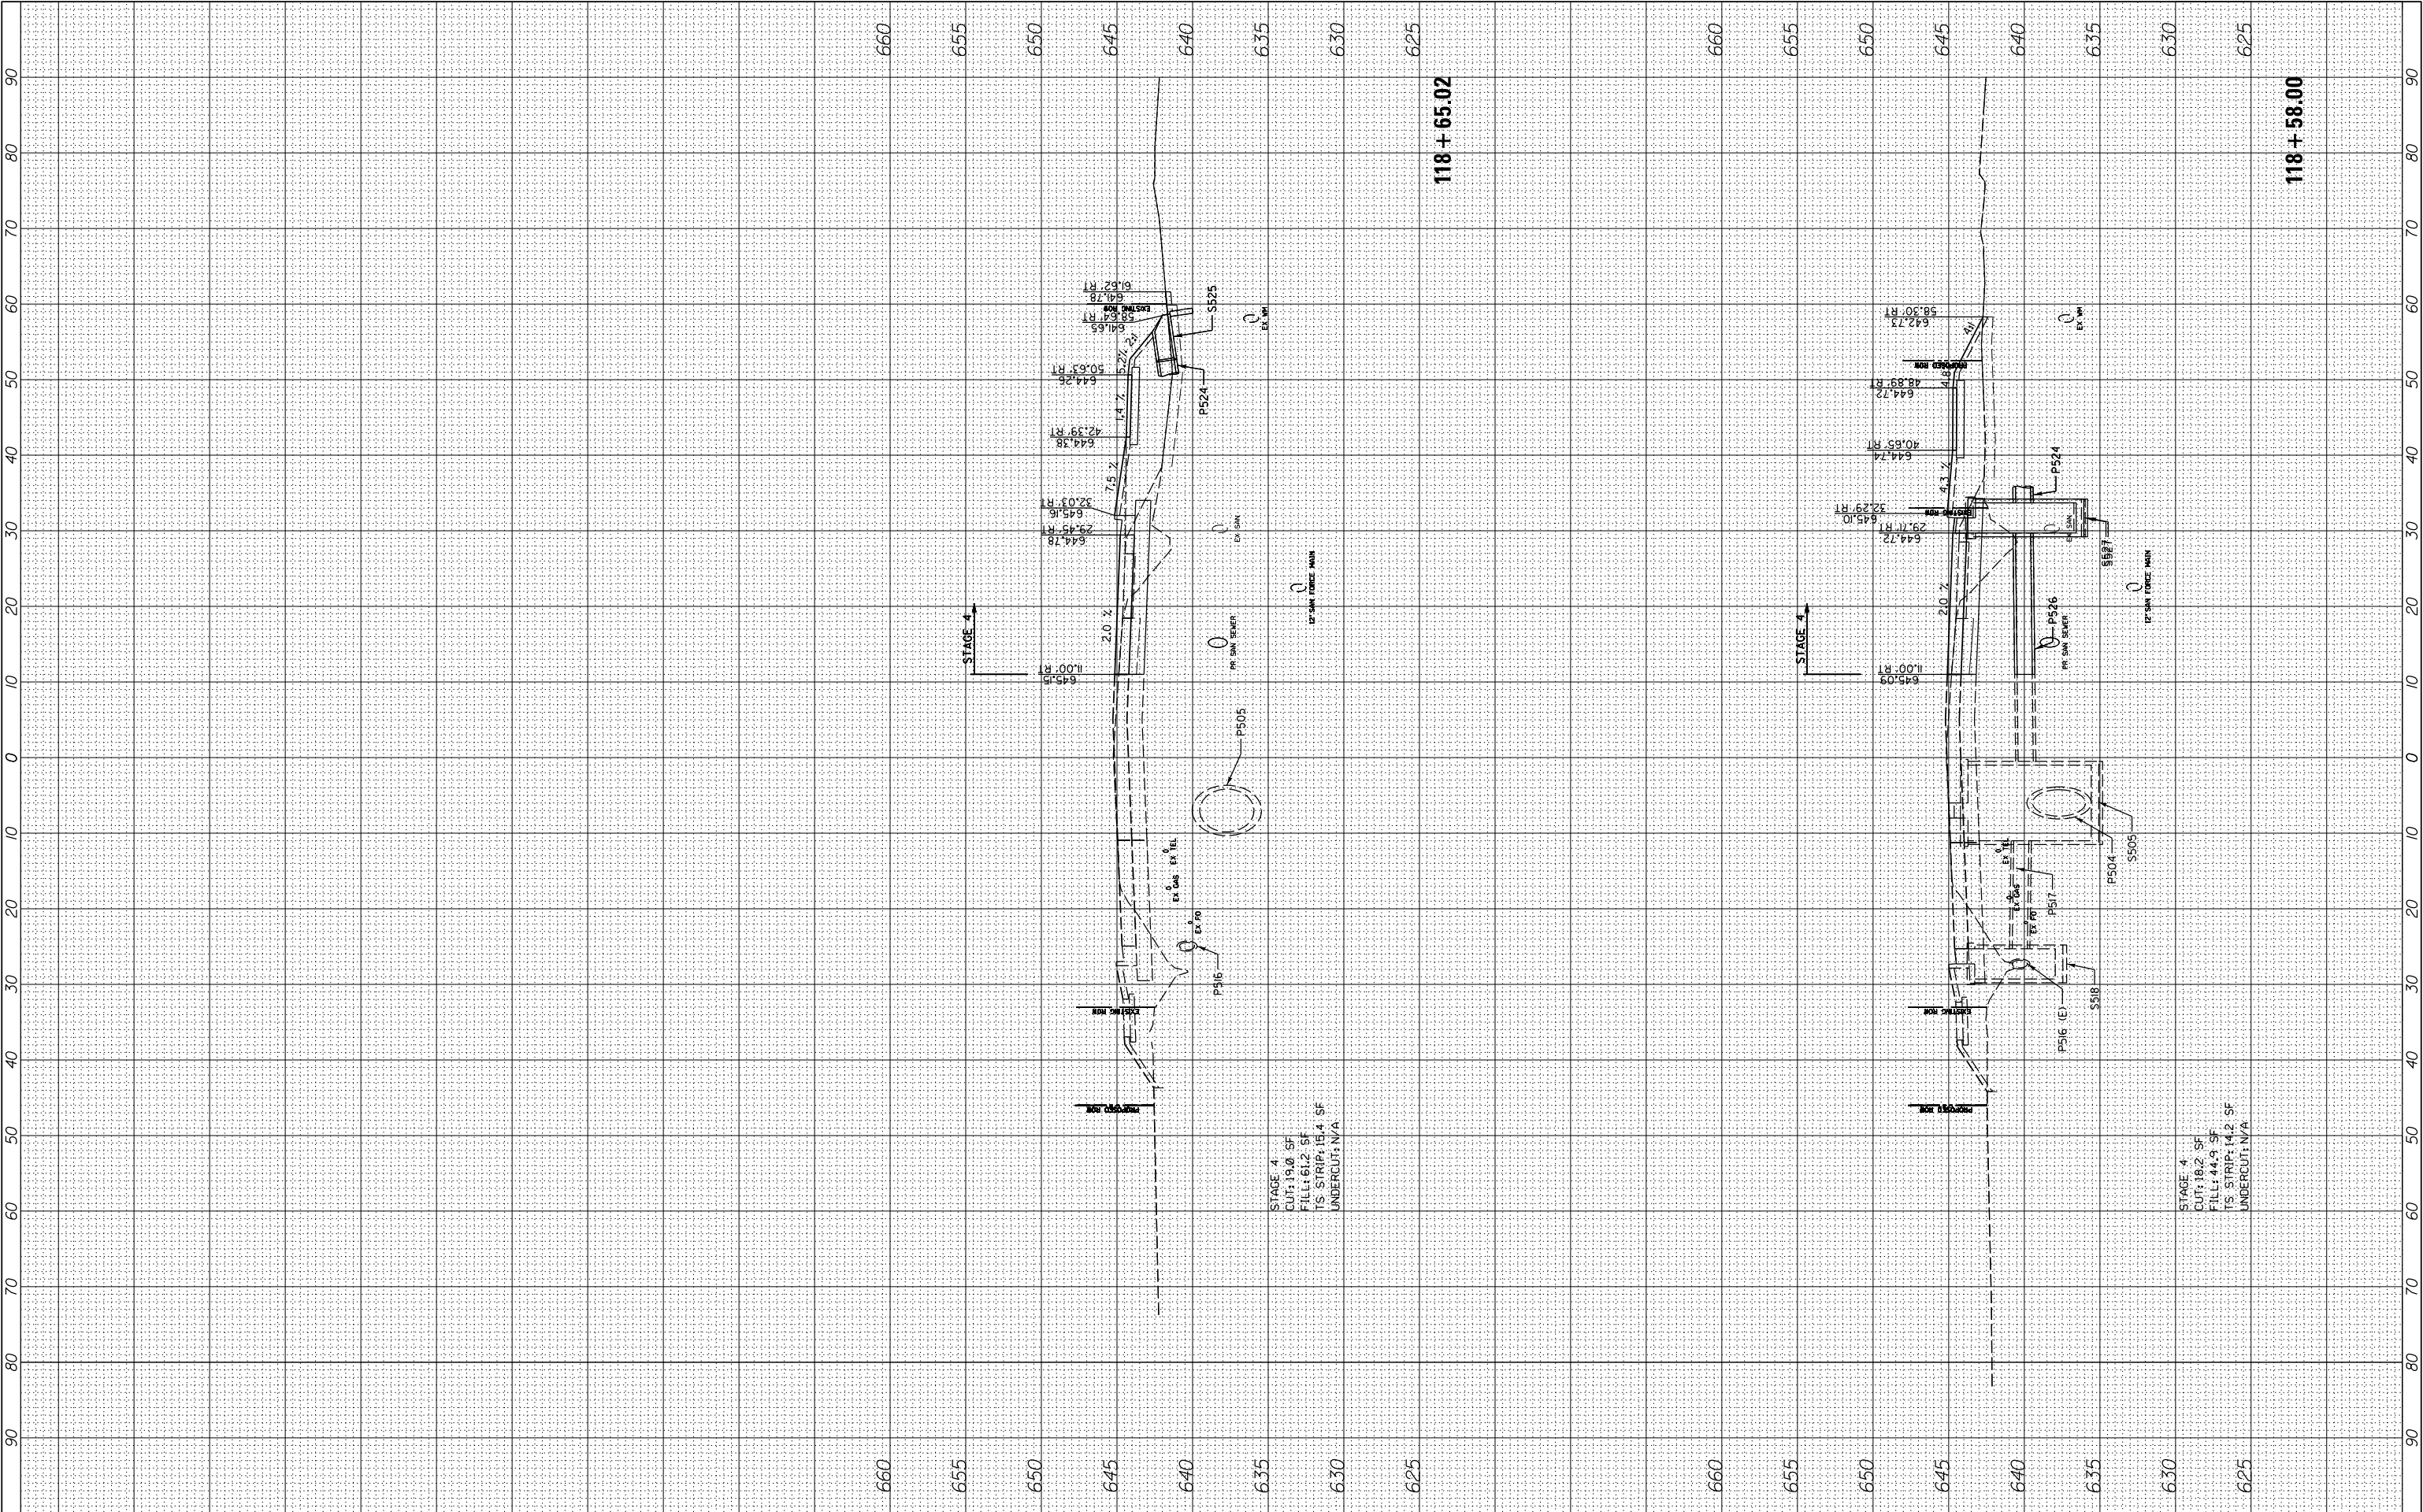

FILE NAME =	USER NAME = cward	DESIGNED -	REVISED -	STATE OF ILLINOIS DEPARTMENT OF TRANSPORTATION	DEERFIELD ROAD RECONSTRUCTION MOT CROSS SECTIONS YEAR 1 STAGE 4	F.A. RTE.	SECTION	COUNTY	TOTAL SHEETS	SHEET NO.
N:\L\CDOT\190304.0003A\Civil\XS-MOT-Year1-Stage4-190304.0003A.SHT		DRAWN -	REVISED -			I257	I5-00038-07-WR	LAKE	1090	891
PLOT SCALE = 10'		CHECKED -	REVISED -			CONTRACT NO. 6IK62				
PLOT DATE = 8/14/2026		DATE -	REVISED -			ILLINOIS FED. AID PROJECT				

FINAL	SURVEYED	BY	DATE
SURVEY	PLOTTED		
NOTE BOOK	TEMPLATE		
NO.	AREAS CHECKED		

ORIGINAL	SURVEYED	BY	DATE
SURVEY	PLOTTED		
NOTE BOOK	TEMPLATE		
NO.	AREAS CHECKED		

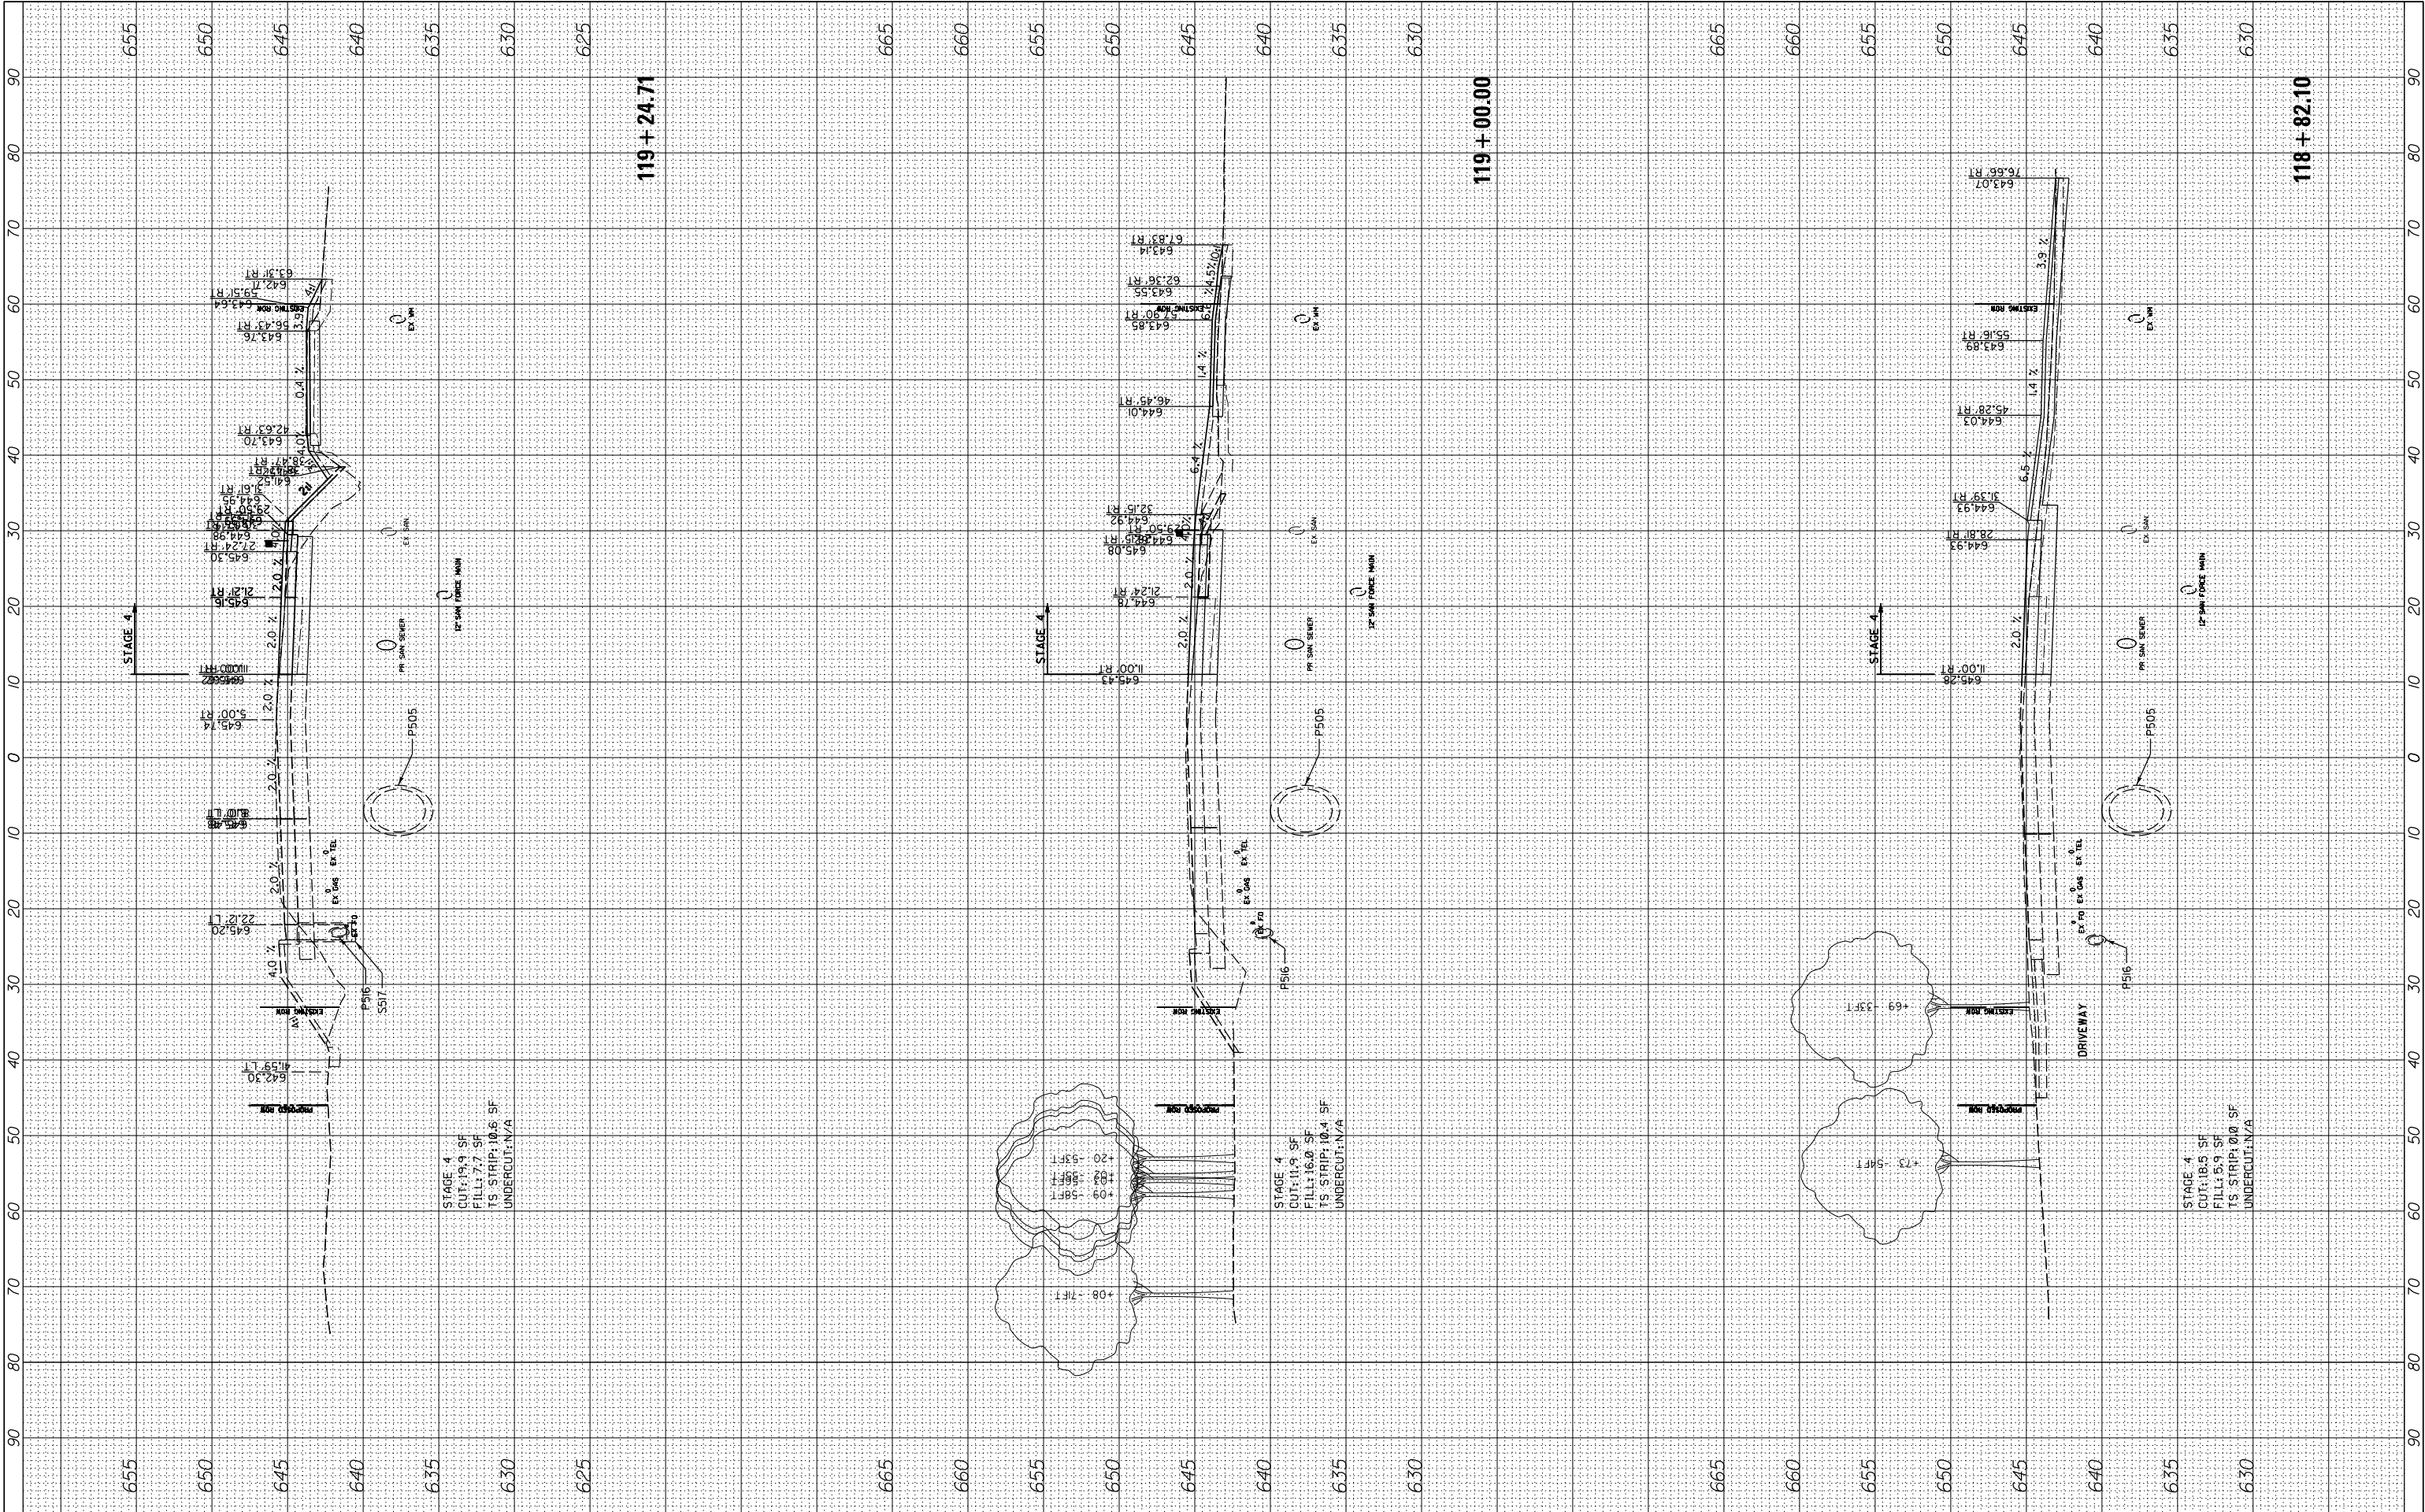


FILE NAME =	USER NAME = cward	DESIGNED -	REVISED -
N:\L\CDOT\190304.0003A\Civil\XS-MOT-Year1-Stage4-190304.0003A.SHT		DRAWN -	REVISED -
Default	PLOT SCALE = 10'	CHECKED -	REVISED -
	PLOT DATE = 8/14/2026	DATE -	REVISED -

STATE OF ILLINOIS DEPARTMENT OF TRANSPORTATION		DEERFIELD ROAD RECONSTRUCTION MOT CROSS SECTIONS YEAR 1 STAGE 4	
SCALE:	SHEET	OF	SHEETS
	STA. 118+82.10		TO STA. 119+24.71

F.A. RTE.	SECTION	COUNTY	TOTAL SHEETS	SHEET NO.
1257	I5-00038-07-WR	LAKE	1090	892
CONTRACT NO. 6IK62				
ILLINOIS FED. AID PROJECT				

FINAL SURVEY NO.	SURVEYED PLOTTED NOTE BOOK AREAS CHECKED	BY	DATE

ORIGINAL SURVEY NO.	SURVEYED PLOTTED NOTE BOOK AREAS CHECKED	BY	DATE

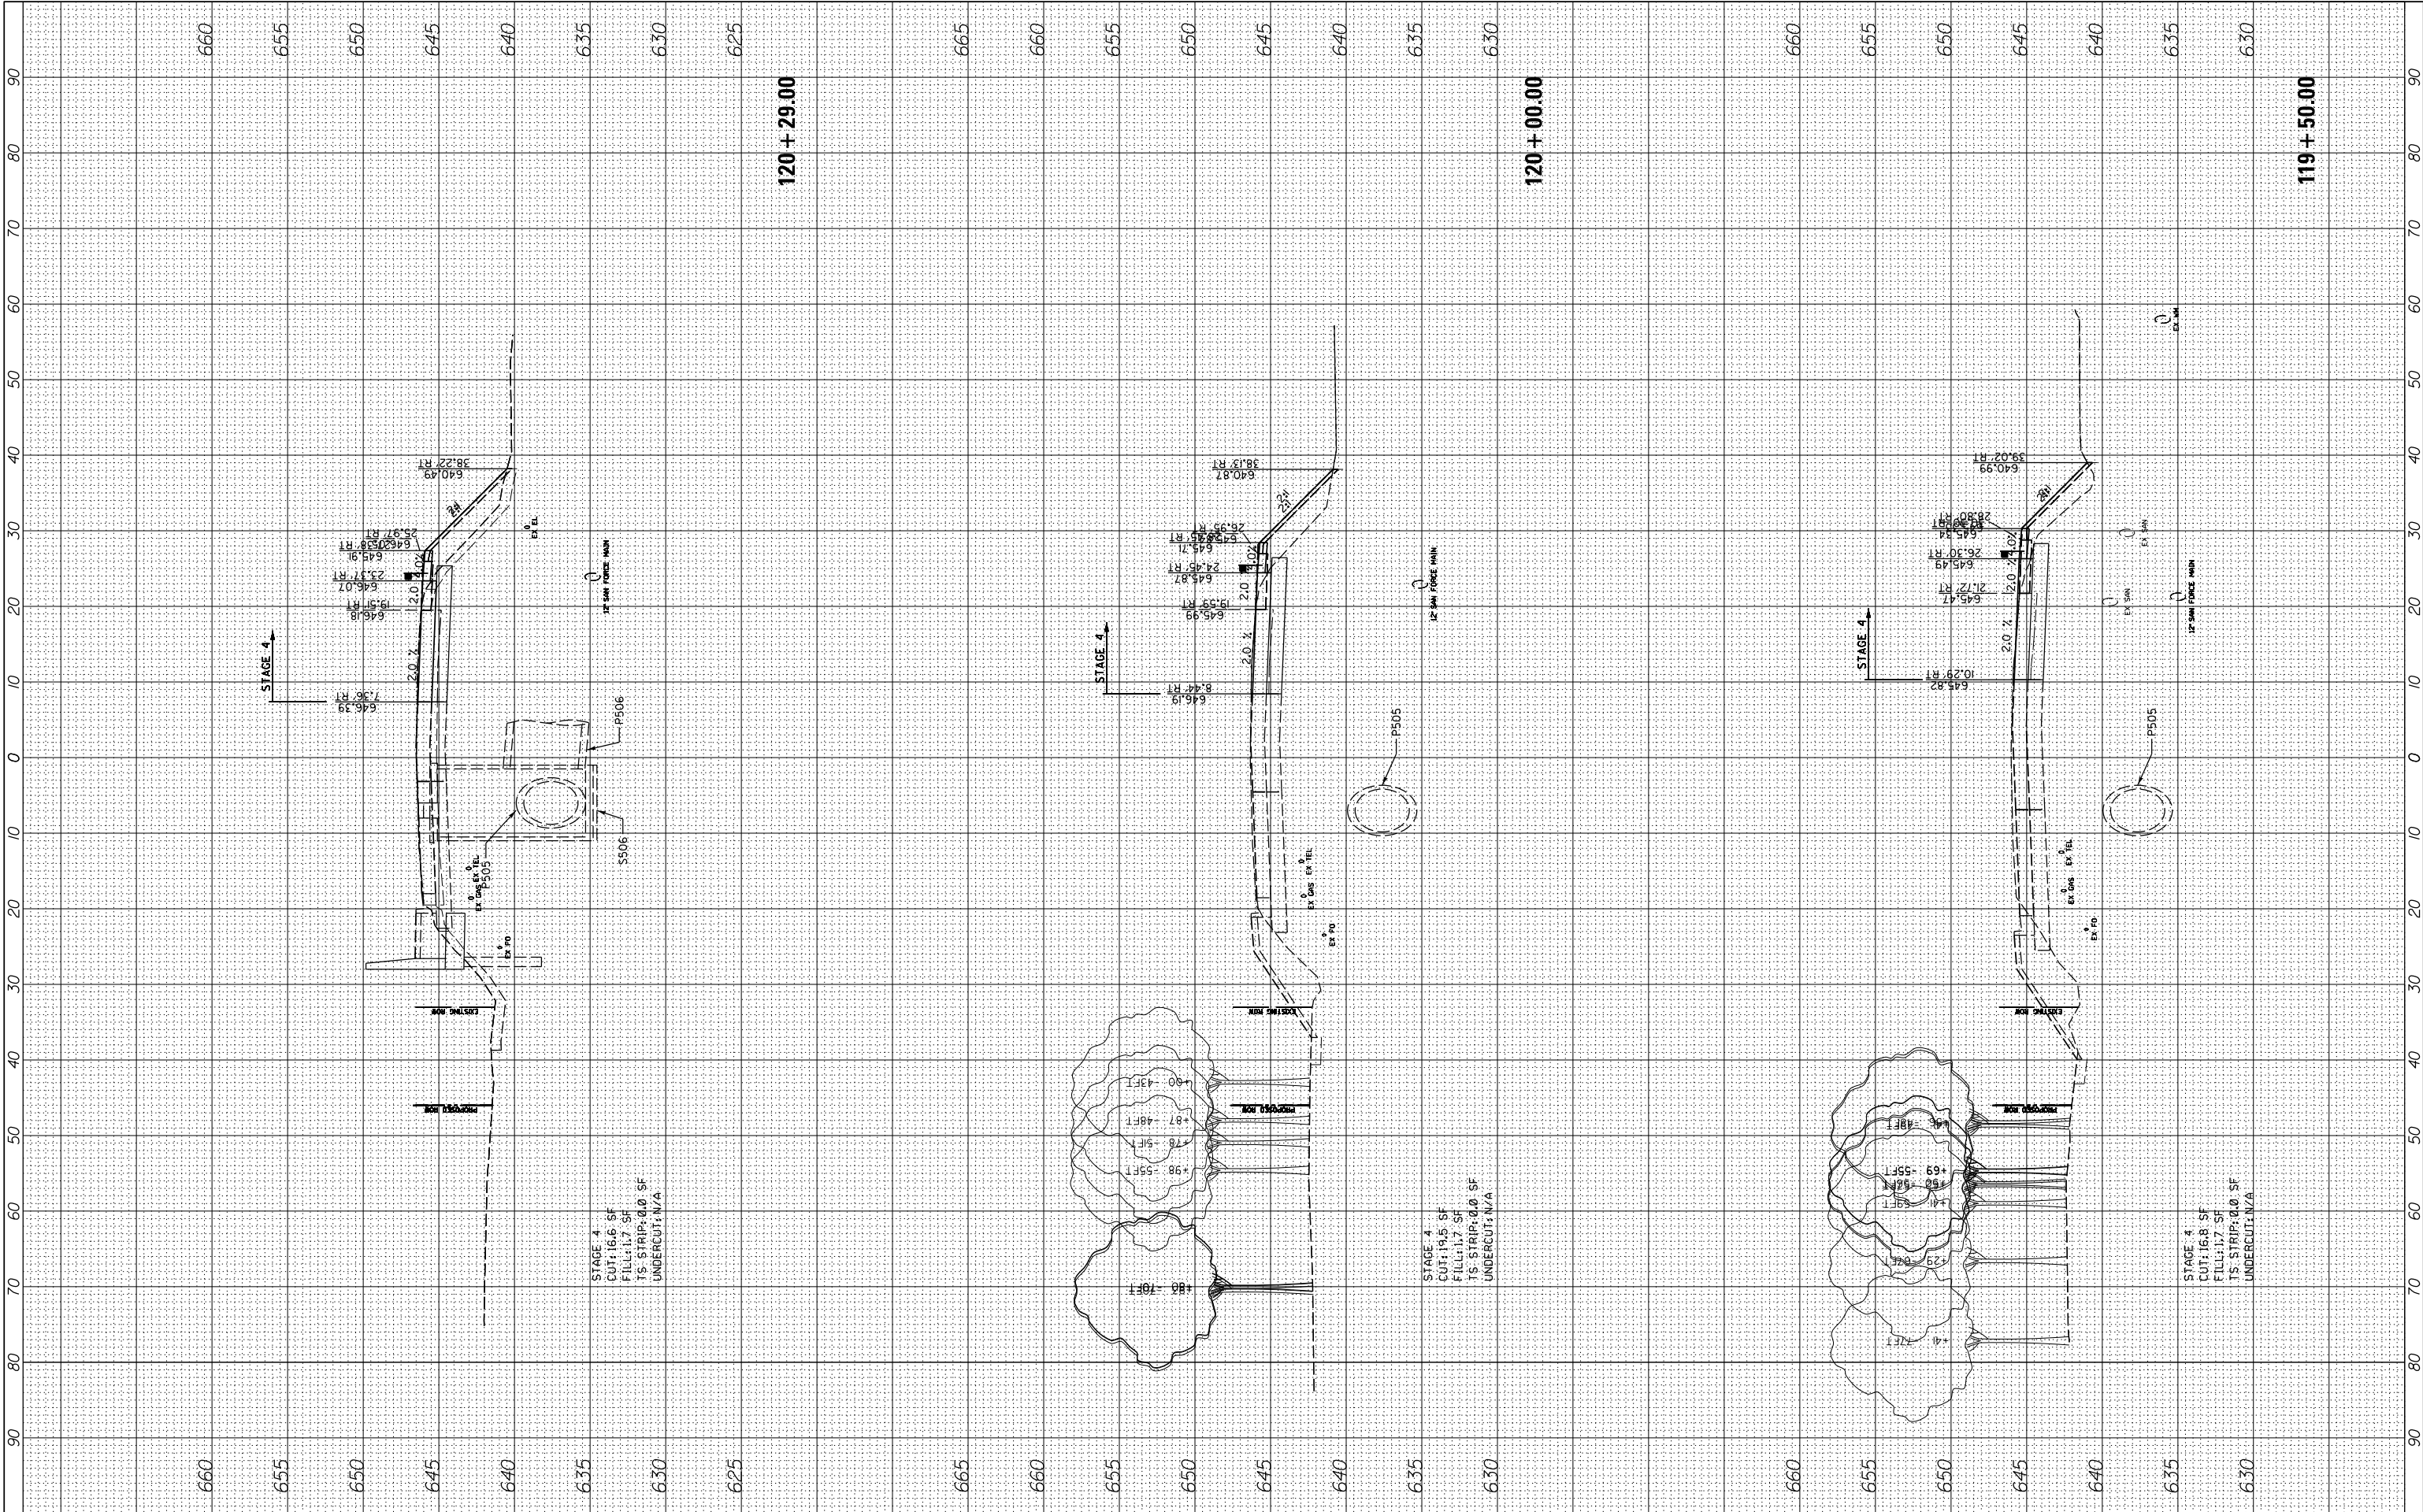


FILE NAME =		USER NAME = cward		DESIGNED -		REVISED -	
N:\CDDT\190304\0003A\Civil\XS-MOT-Year1-Stage4		190304.0003A.SHT		DRAWN -		REVISED -	
Default		PLOT SCALE = 10'		CHECKED -		REVISED -	
		PLOT DATE = 8/14/2026		DATE -		REVISED -	

STATE OF ILLINOIS DEPARTMENT OF TRANSPORTATION				DEERFIELD ROAD RECONSTRUCTION MOT CROSS SECTIONS YEAR 1 STAGE 4			
SCALE:		SHEET OF SHEETS		STA. 119+50.00 TO STA. 120+29.00		F.A. RTE. SECTION COUNTY TOTAL SHEETS SHEET NO.	
						I257 I5-00038-07-WR LAKE 1090 893	
						ILLINOIS FED. AID PROJECT CONTRACT NO. 6IK62	

FINAL	SURVEYED	BY	DATE
SURVEY	PLOTTED		
NOTE BOOK	TEMPLATE		
NO.	AREAS CHECKED		


ORIGINAL	SURVEYED	BY	DATE
SURVEY	PLOTTED		
NOTE BOOK	TEMPLATE		
NO.	AREAS CHECKED		

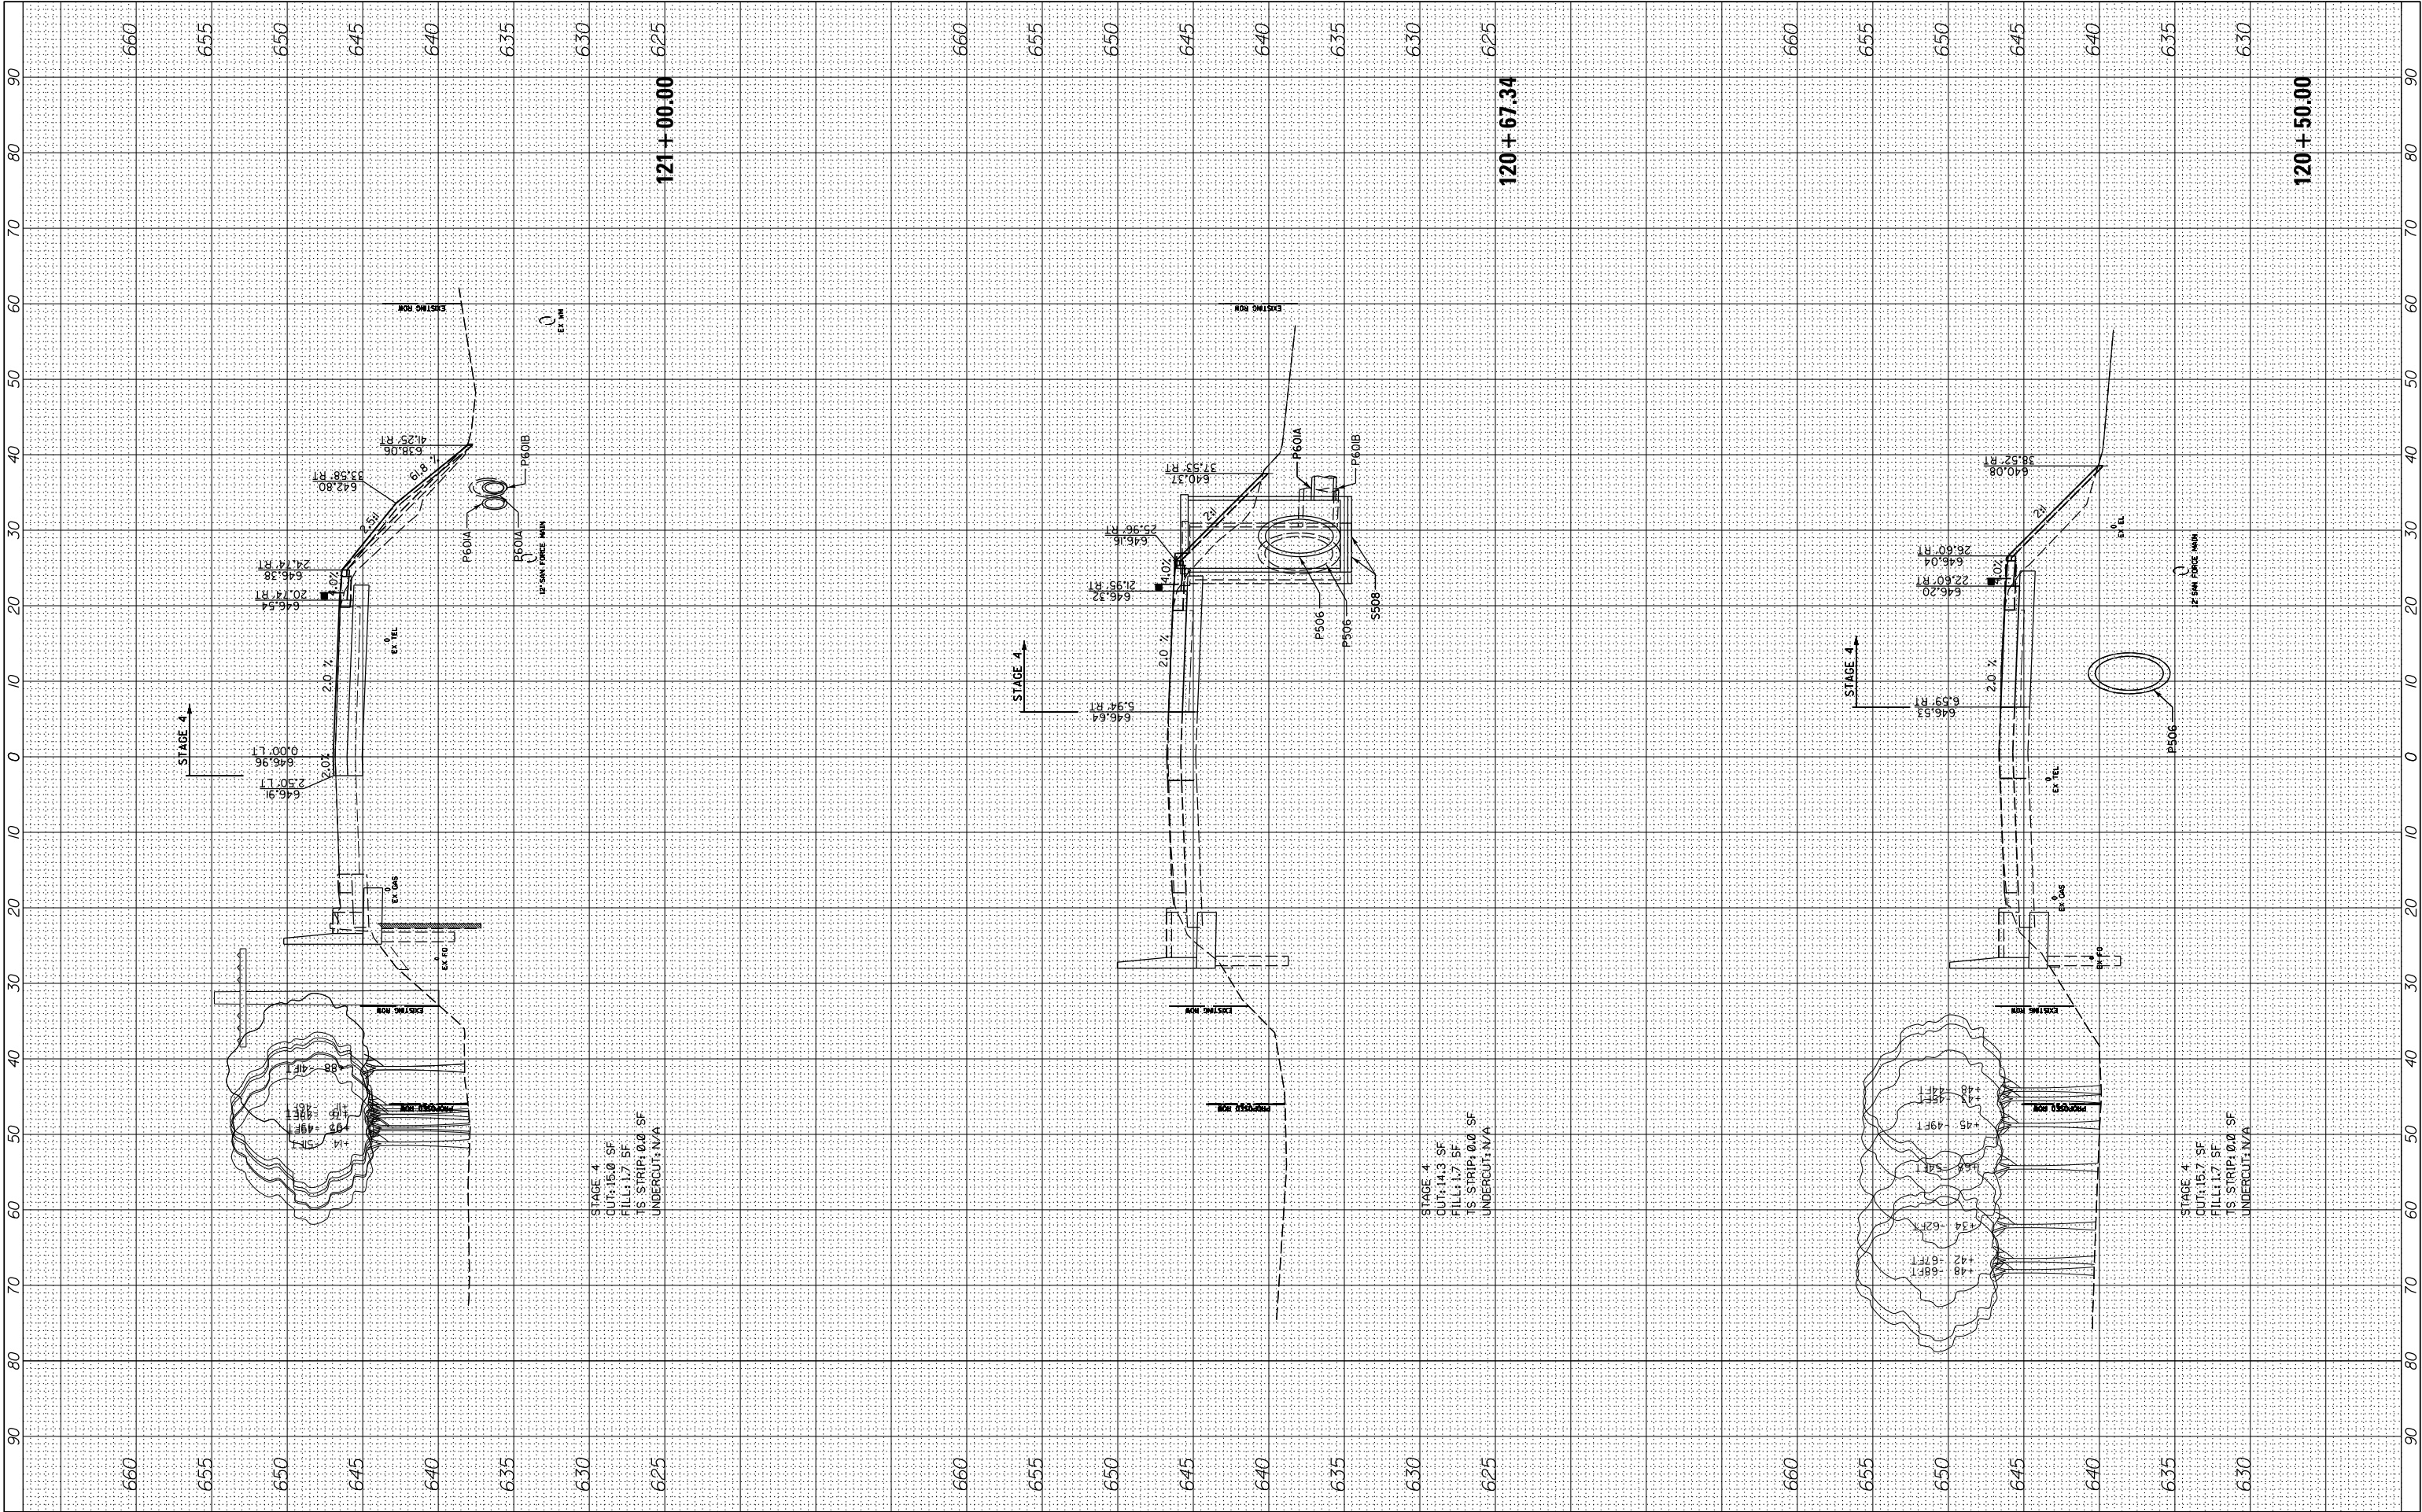

FILE NAME =	USER NAME = cward	DESIGNED -	REVISED -	STATE OF ILLINOIS DEPARTMENT OF TRANSPORTATION	DEERFIELD ROAD RECONSTRUCTION MOT CROSS SECTIONS YEAR 1 STAGE 4	F.A. RTE.	SECTION	COUNTY	TOTAL SHEETS	SHEET NO.	
N:\L\CDOT\190304.0003A\Civil\XS-MOT-Year1-Stage4-190304.0003A.SHT		DRAWN -	REVISED -			I257	I5-00038-07-WR	LAKE	1090	894	
Default		CHECKED -	REVISED -			CONTRACT NO. 61K62					
	PLOT DATE = 8/14/2026	DATE -	REVISED -			SCALE:	SHEET	OF	SHEETS	STA. I20+50.00	TO STA. I21+00.00
					ILLINOIS					FED. AID PROJECT	

FINAL SURVEY NOTE BOOK NO.	SURVEYED PLOTTED TEMPLATE AREAS CHECKED	BY	DATE

ORIGINAL SURVEY NOTE BOOK NO.	SURVEYED PLOTTED TEMPLATE AREAS CHECKED	BY	DATE

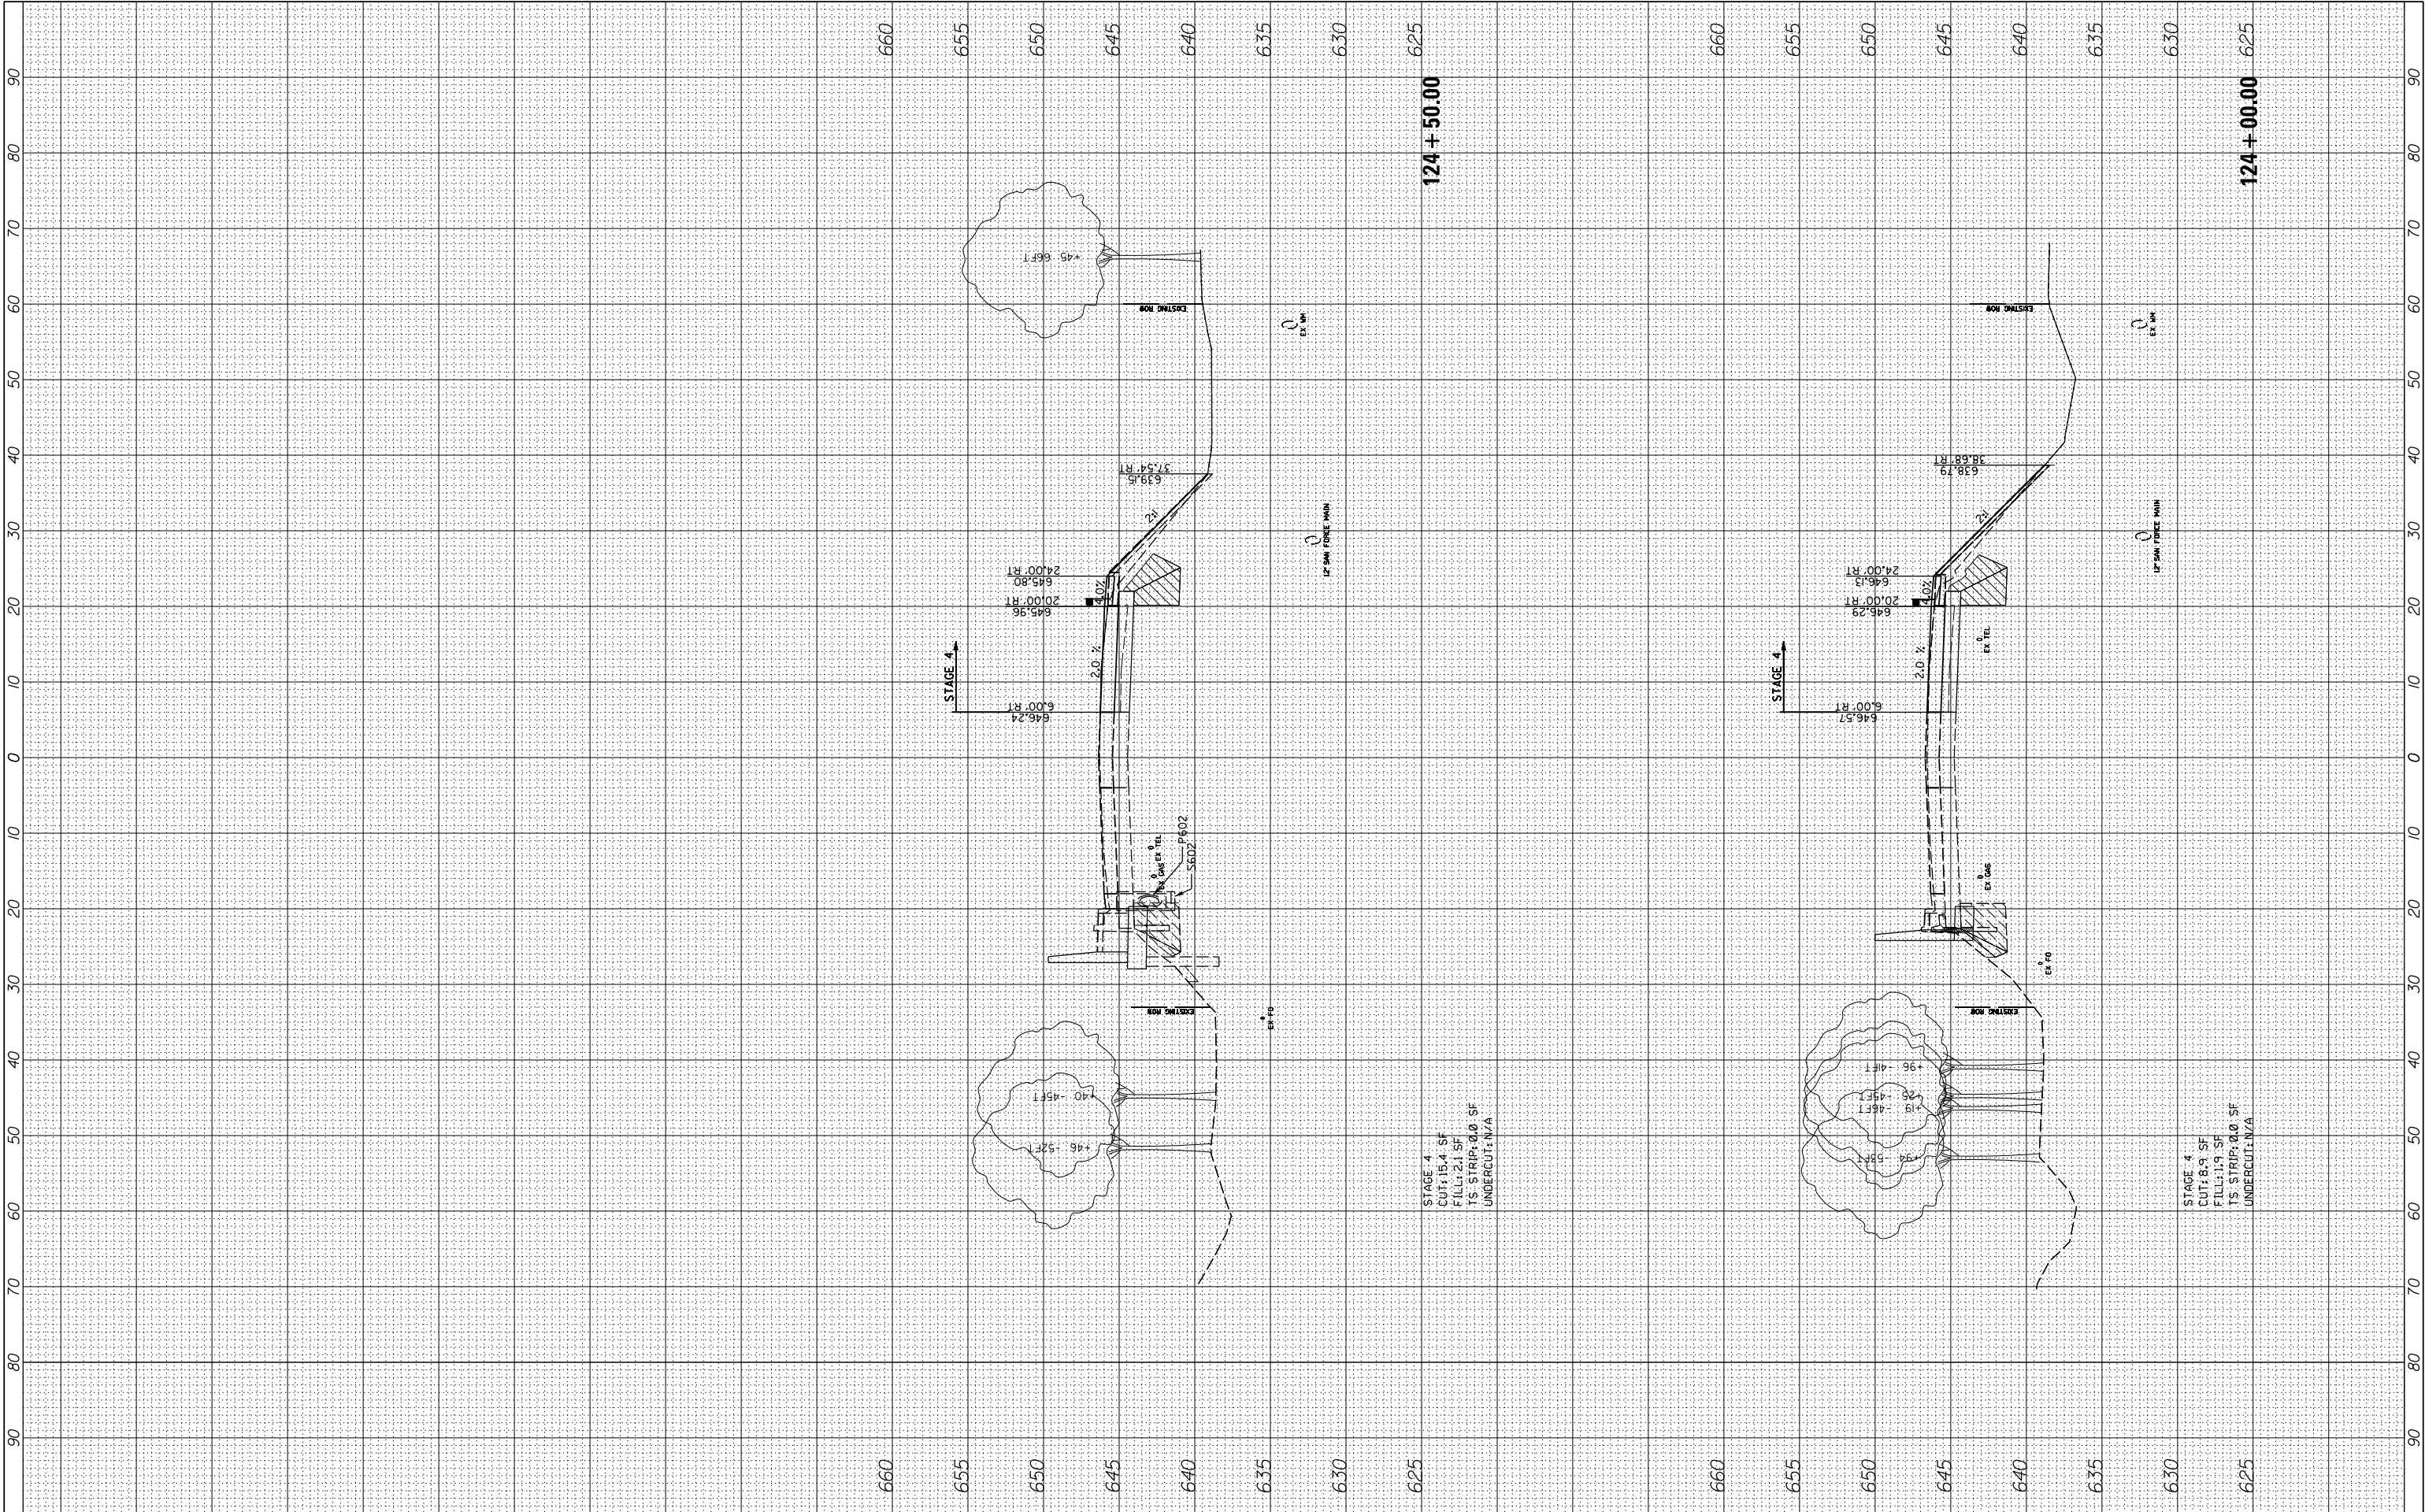

FILE NAME =	USER NAME = cward	DESIGNED -	REVISED -
N:\L\CDOT\190304.0003A\Civil\XS-MOT-Year1-Stage4-190304.0003A.SHT		DRAWN -	REVISED -
Default	PLOT SCALE = 10'	CHECKED -	REVISED -
	PLOT DATE = 8/14/2026	DATE -	REVISED -


STATE OF ILLINOIS
DEPARTMENT OF TRANSPORTATION

DEERFIELD ROAD RECONSTRUCTION
MOT CROSS SECTIONS YEAR 1 STAGE 4

SCALE: SHEET OF SHEETS STA. 124+00.00 TO STA. 124+50.00


F.A. RTE.	SECTION	COUNTY	TOTAL SHEETS	SHEET NO.
I257	I5-00038-07-WR	LAKE	1090	895
CONTRACT NO. 6IK62				
ILLINOIS FED. AID PROJECT				

ORIGINAL SURVEY						
NOTE BOOK						
	SURVEYED _____				BY _____	DATE _____
	PLOTTED _____					
	TEMPLATE _____					
	AREAS _____					
NO. _____	AREAS CHECKED _____					

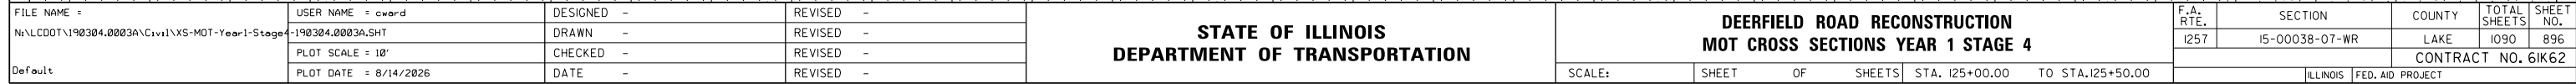


FINAL SURVEY NO.	SURVEYED PLOTTED NOTE BOOK AREAS CHECKED	BY	DATE

ORIGINAL SURVEY NO.	SURVEYED PLOTTED NOTE BOOK AREAS CHECKED	BY	DATE

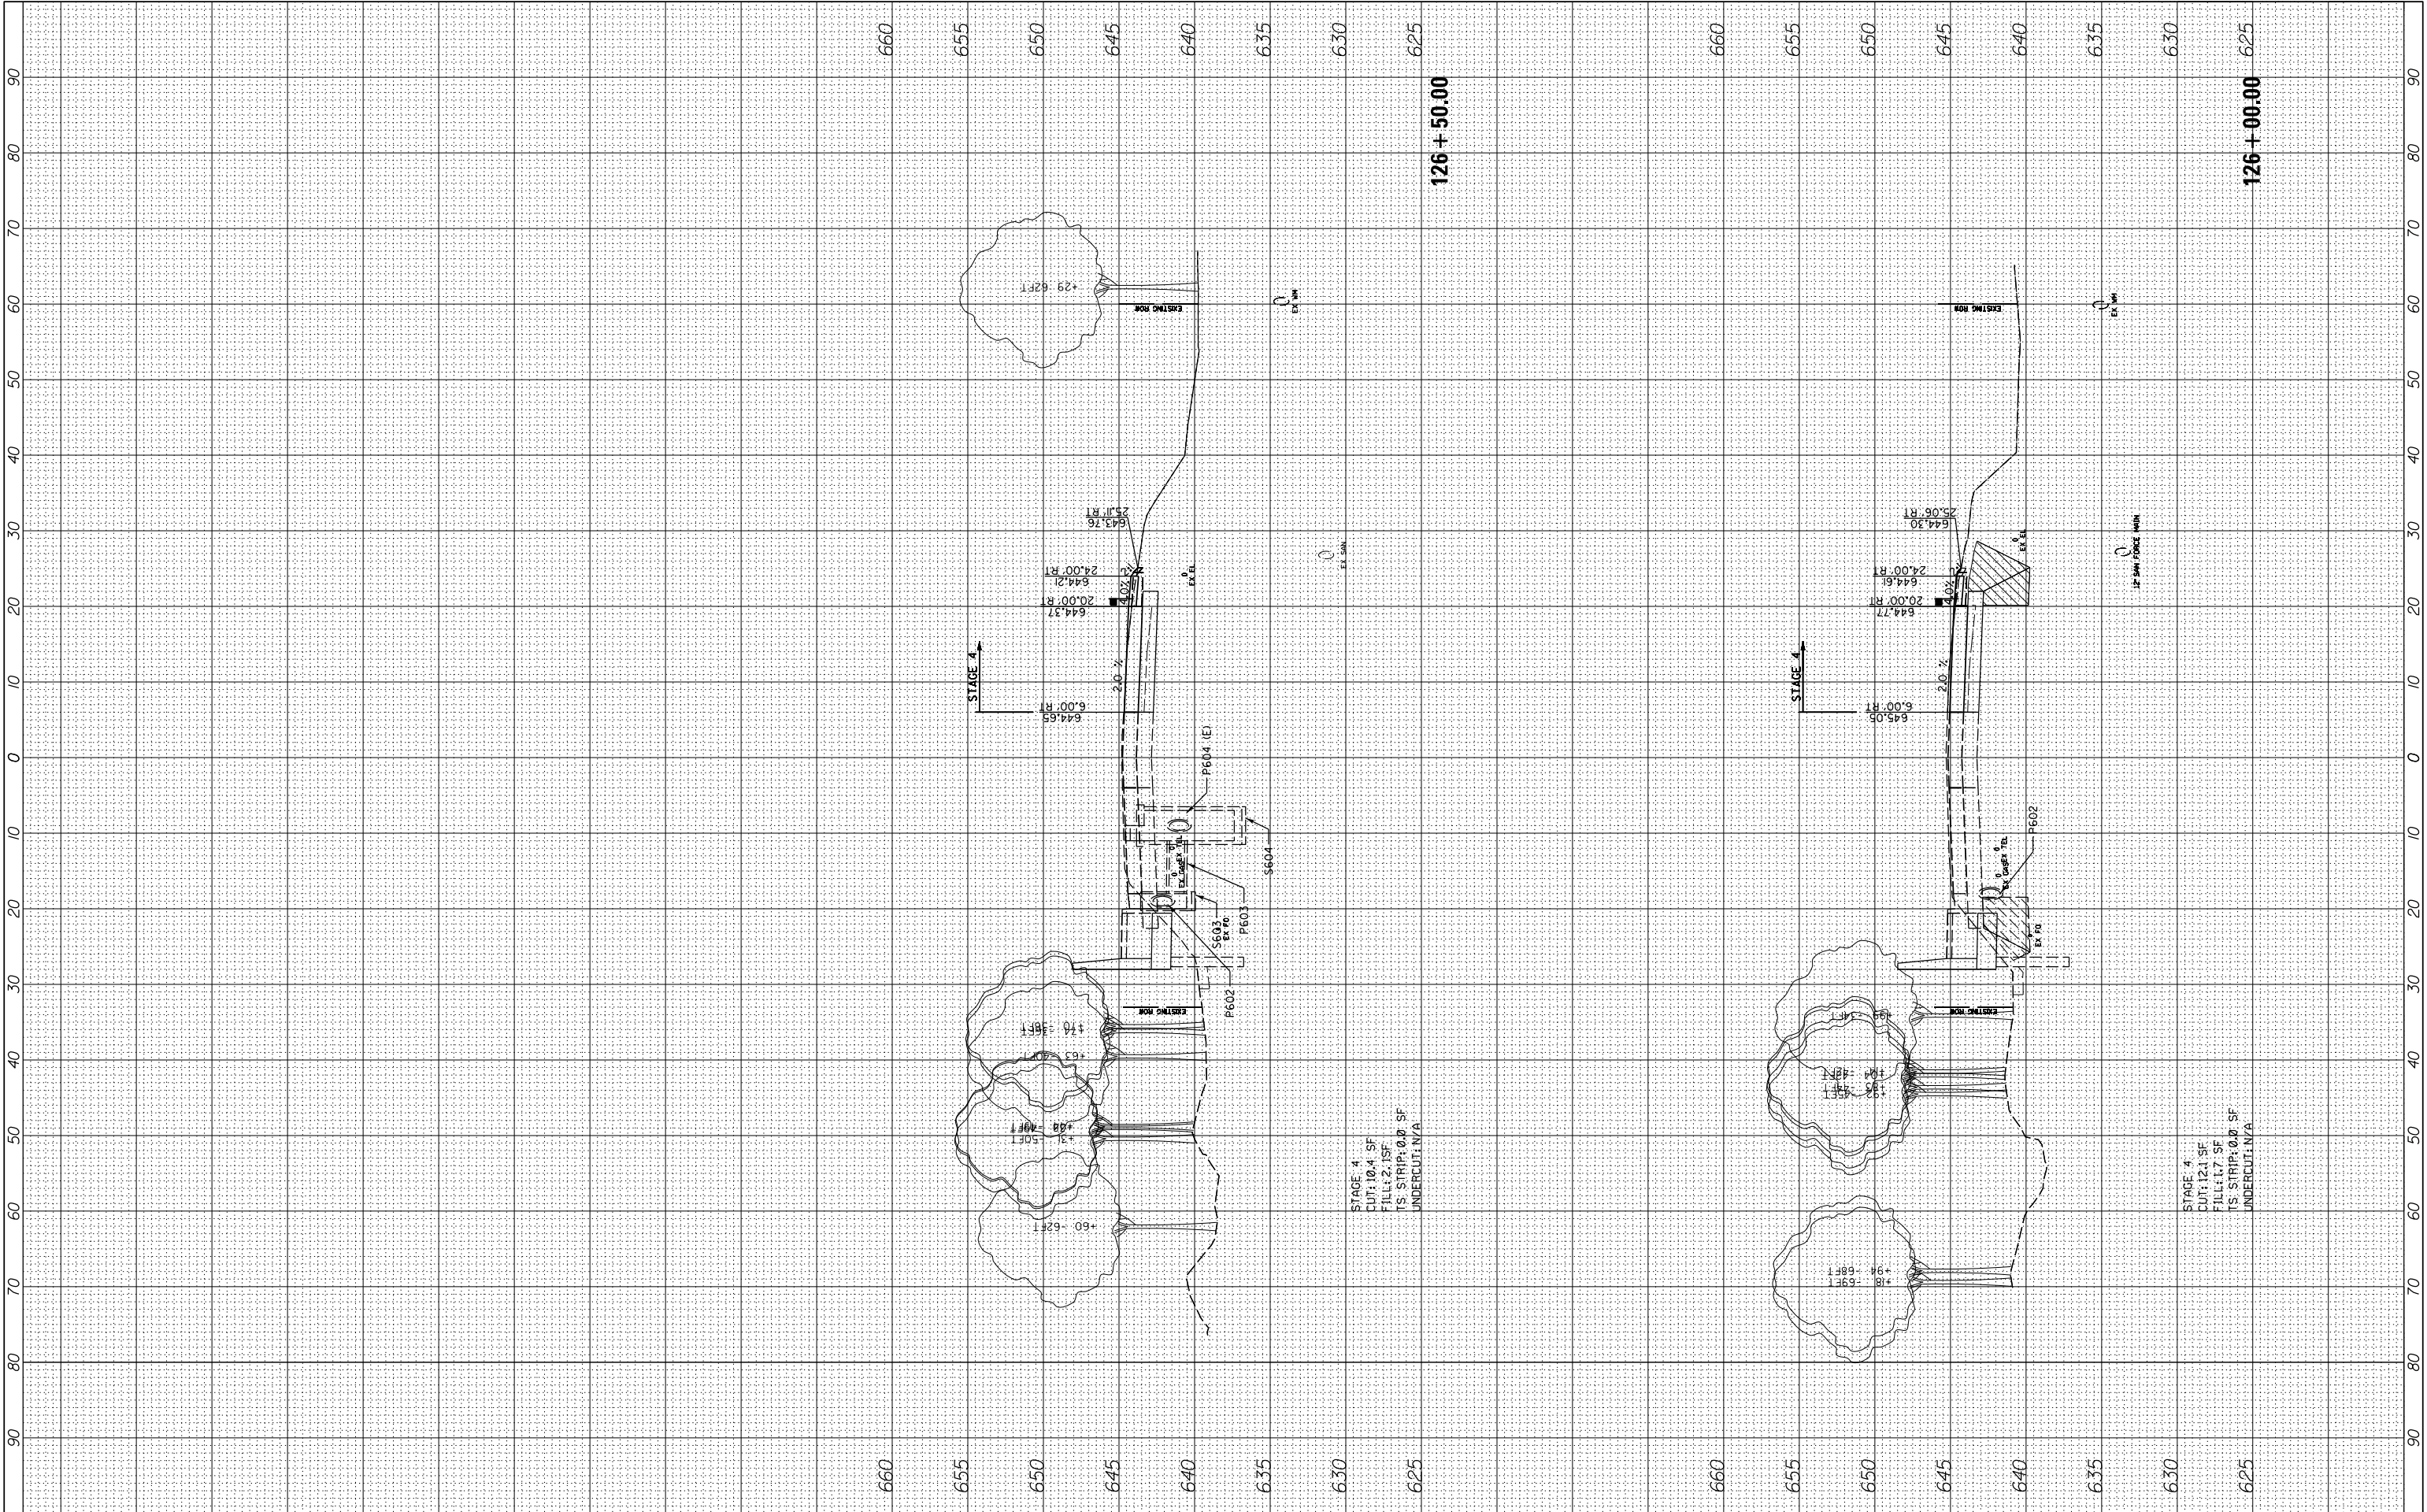

FILE NAME =	USER NAME = cward	DESIGNED -	REVISED -	STATE OF ILLINOIS DEPARTMENT OF TRANSPORTATION	DEERFIELD ROAD RECONSTRUCTION MOT CROSS SECTIONS YEAR 1 STAGE 4	SCALE:	SHEET	OF	SHEETS	STA. 126+00.00	TO STA. 126+50.00	F.A. RTE.	SECTION	COUNTY	TOTAL SHEETS	SHEET NO.
N:\L\CDOT\190304.0003A\Civil\XS-MOT-Year1-Stage4-190304.0003A.SHT		DRAWN -	REVISED -									I257	I5-00038-07-WR	LAKE	1090	897
PLOT SCALE = 10'		CHECKED -	REVISED -													CONTRACT NO. 6IK62
Default	PLOT DATE = 8/14/2026	DATE -	REVISED -										ILLINOIS	FED. AID PROJECT		

ORIGINAL SURVEY					
NOTE BOOK					
	SURVEYED _____			BY _____	DATE _____
	PLOTTED _____				
	TEMPLATE _____				
	AREAS _____				
NO. _____	AREAS CHECKED _____				

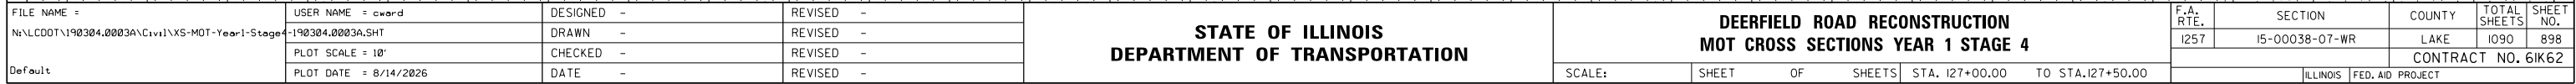


**DEERFIELD ROAD RECONSTRUCTION
MOT CROSS SECTIONS YEAR 1 STAGE 4**

F.A. RTE.	SECTION	COUNTY	TOTAL SHEETS	SHEET NO.
1257	15-00038-07-WR	LAKE	1090	898
		CONTRACT NO. 61K62		
ILLINOIS		FED. AID PROJECT		

FINAL SURVEY NO.	SURVEYED PLOTTED NOTE BOOK AREAS CHECKED	BY	DATE

ORIGINAL SURVEY NO.	SURVEYED PLOTTED NOTE BOOK AREAS CHECKED	BY	DATE

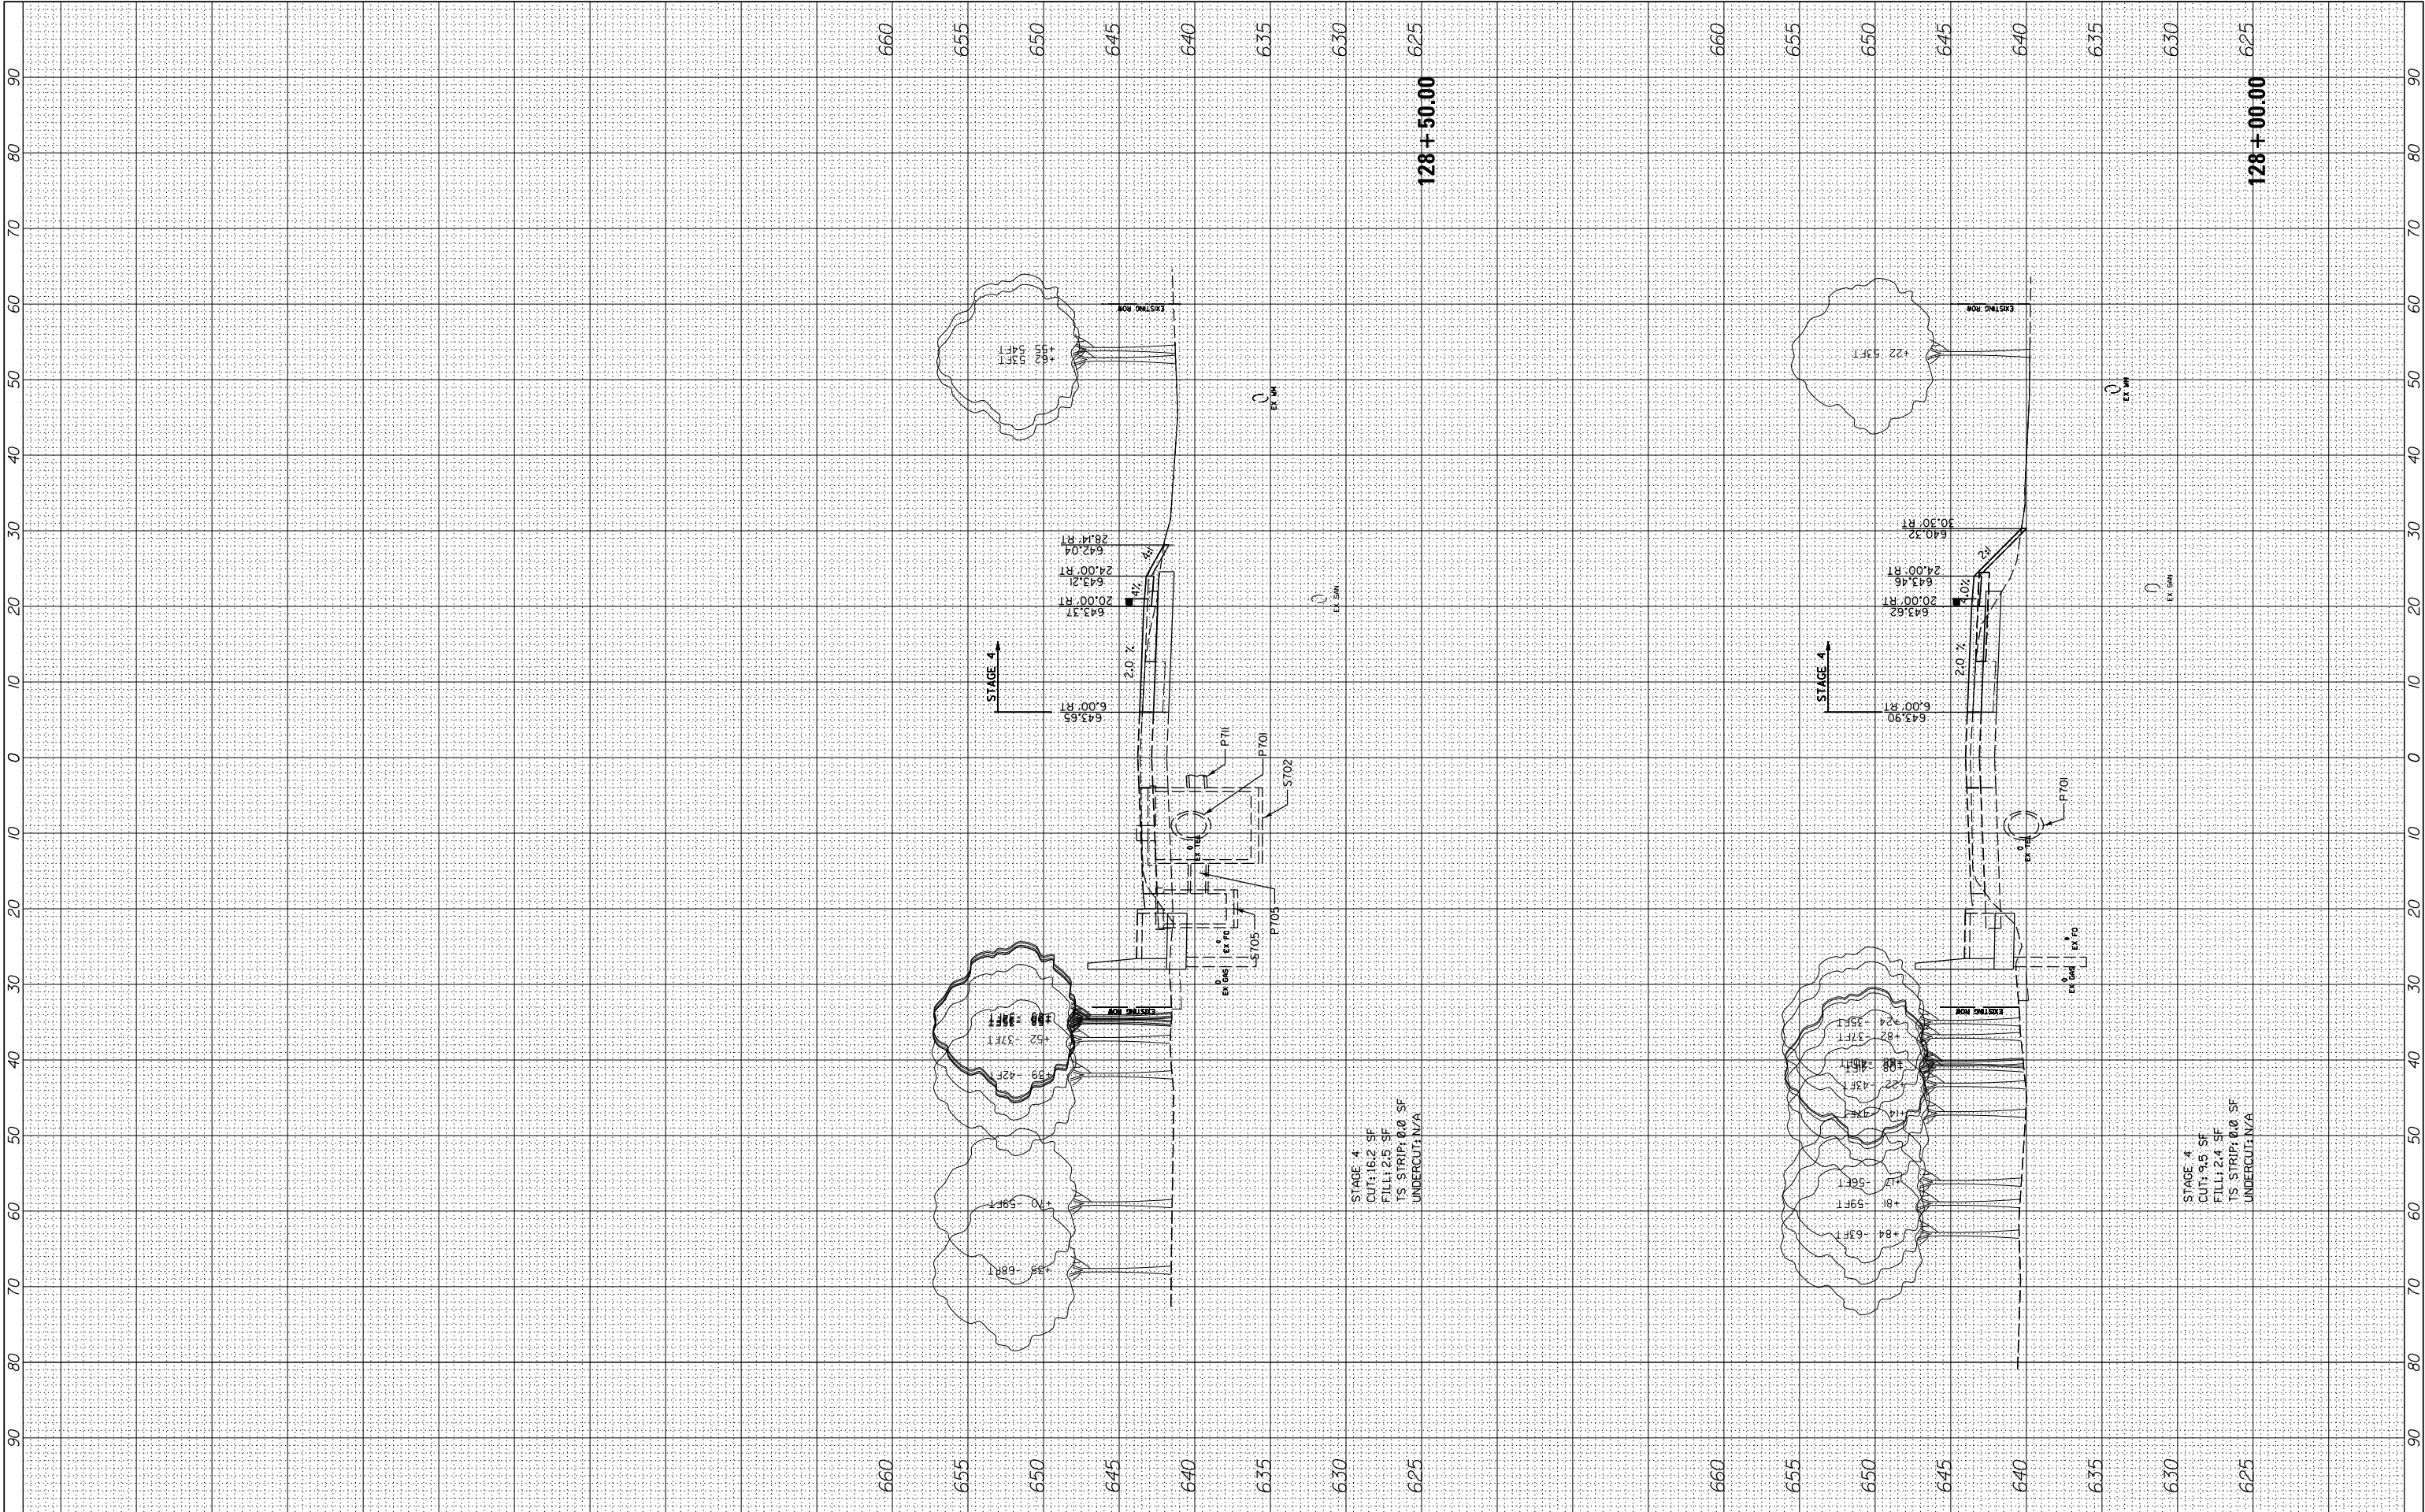

FILE NAME =	USER NAME = cward	DESIGNED -	REVISED -	STATE OF ILLINOIS DEPARTMENT OF TRANSPORTATION	DEERFIELD ROAD RECONSTRUCTION MOT CROSS SECTIONS YEAR 1 STAGE 4				F.A. RTE.	SECTION	COUNTY	TOTAL SHEETS	SHEET NO.
N:\CDDOT\190304.0003A\Civil\XS-MOT-Year1-Stage4-190304.0003A.SHT		DRAWN -	REVISED -		1257	15-00038-07-WR	LAKE	1090	899				
	PLOT SCALE = 10'	CHECKED -	REVISED -						CONTRACT NO. 6IK62				
Default	PLOT DATE = 8/14/2026	DATE -	REVISED -		SCALE:	SHEET	OF	SHEETS	STA. 128+00.00	TO STA. 128+50.00	ILLINOIS FED. AID PROJECT		

ORIGINAL SURVEY	SURVEYED _____	BY _____	DATE _____
	PLOTTED _____		
	TEMPLATE _____		
	AREAS _____		
NO. _____	AREAS CHECKED _____		

