

STATE OF ILLINOIS
DEPARTMENT OF TRANSPORTATION

F.A.P. RTE.	SECTION	COUNTY	TOTAL SHEETS	SHEET NO.
762	D7 HMA SAFETY SHLD 2025-2	ILLINOIS	15	1
CONTRACT NO. 74B73			MOULTRIE, SHELBY	

D-97-017-23

FOR INDEX OF SHEETS, SEE SHEET NO. 2


ADT (2023) = 5,450

STATION EQUATION:
STA 340+96 (BK) = STA 341+00 (AH)

PROPOSED HIGHWAY PLANS

FAP ROUTE 762 (IL 32)
SECTION D7 HMA SAFETY SHLD 2025-2
PROJECT HSIP-6CW6(699)
SAFETY SHOULDER IMPROVEMENTS
MOULTRIE & SHELBY COUNTY

C-97-019-23

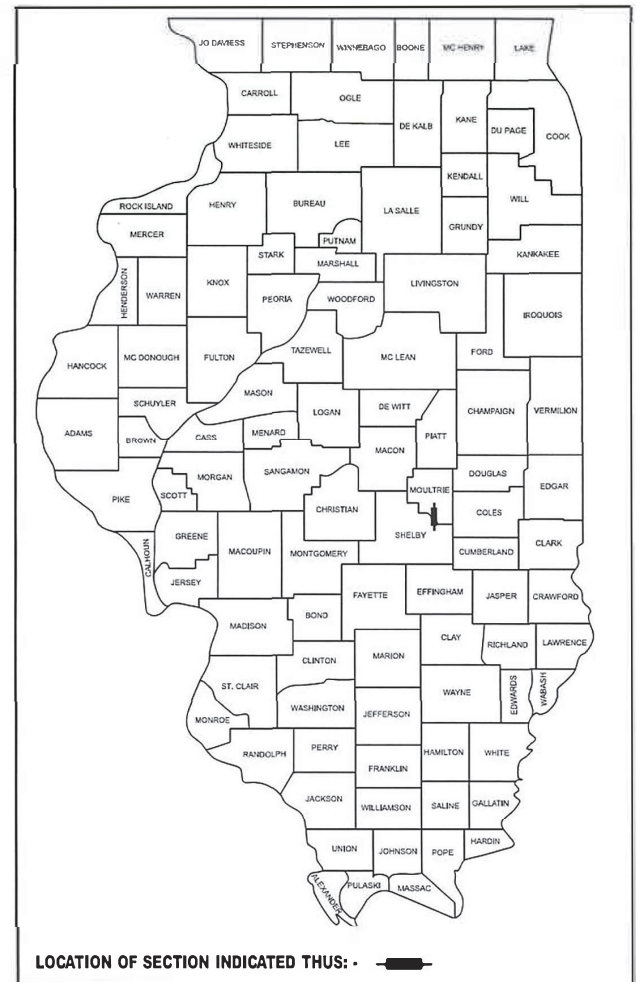


PROJECT BEGINNING
LT STA 63+00
RT STA 64+37

COUNTY LINE
SHELBY/MOULTRIE
STA 397+11

PROJECT END
STA 606+10

BRIDGE OMISSION
SN 070-0015:
STA 232+22 TO STA 239+33

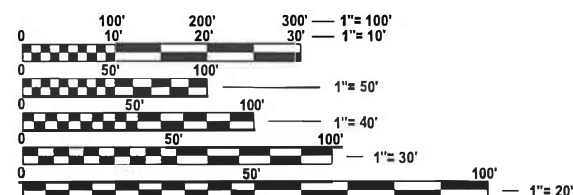

FULL SIZE PLANS HAVE BEEN PREPARED USING STANDARD
ENGINEERING SCALES. REDUCED SIZED PLANS WILL NOT
CONFORM TO STANDARD SCALES. IN MAKING MEASUREMENTS
ON REDUCED PLANS, THE ABOVE SCALES MAY BE USED.

J.U.L.I.E.
JOINT UTILITY LOCATION INFORMATION FOR EXCAVATION
1-800-892-0123
OR 811

PROJECT ENGINEER: BRIAN BIERMAN
PROJECT MANAGER: KALEB HIRTZEL
PHONE: 217-342-8313

CONTRACT NO. 74B73

GROSS LENGTH = 54,306 FT = 10.29 MILE
NET LENGTH = 54,306 FT = 10.29 MILE

STATE OF ILLINOIS
DEPARTMENT OF TRANSPORTATION

SUBMITTED July 8, 2026
Teresa C. Price, MS
REGIONAL ENGINEER

August 14, 2026
See E.A. Etk
ENGINEER OF DESIGN AND ENVIRONMENT

August 14, 2026
Quarry
DIRECTOR OF HIGHWAYS PROJECT IMPLEMENTATION

PRINTED BY THE AUTHORITY
OF THE STATE OF ILLINOIS

MODEL: Untitled [Sheet]
FILE NAME: c:\pwk_work\pwk\cd\hll\jld\099019AD774B73-shl-hr.tex.dgn

GENERAL NOTES

RUMBLE STRIPS SHALL BE OMITTED AT MAILBOX TURNOUTS 60' BOTH SIDES AT THE MAILBOX. THESE RUMBLE STRIP OMISSIONS WILL NOT BE MEASURED FOR PAYMENT.

OMIT HOT-MIX ASPHALT SHOULDERS, 8" ON ALL PRIVATE AND COMMERCIAL ENTRANCES AND SIDEROADS.

THE FOLLOWING MIXTURE REQUIREMENTS ARE APPLICABLE TO THIS PROJECT:

LOCATION(S)	MIXTURE USE(S)	PG	DESIGN AIR VOIDS	MIXTURE COMPOSITION	FRICTION AGGREGATE	MIXTURE WEIGHT	QUALITY MANAGEMENT PROGRAM	SUBLOT SIZE
SHOULDERS	HMA SURFACE COURSE, IL-9.5, MIX "C", N70 (TOP LIFT)	PG 64-22	4.0% @ N=70	IL - 9.5	MIXTURE C	N70	QC/QA	3000
SHOULDERS	HMA BINDER COURSE, IL-19.0, N70 (BOTTOM LIFTS)	PG 64-22	4.0% @ N=70	IL - 19.0	N/A	N70	QC/QA	3000

INDEX OF SHEETS

SHEET NO.	ITEM
1	COVER SHEET
2	GENERAL NOTES, INDEX OF SHEETS & LIST OF STANDARDS
3	SUMMARY OF QUANTITIES
4	SCHEDULE OF QUANTITIES
5	TYPICAL SECTION
6-9	PAVEMENT MARKING DETAILS
10-15	REGULATED SUBSTANCES MANAGEMENT AREA

THE FOLLOWING STANDARDS ARE A PART OF THESE PLANS AND ARE INCLUDED FOLLOWING THE LAST NUMBERED SHEET OF THE PLANS.

STANDARD NO.	DESCRIPTION
000001-09	STANDARD SYMBOLS, ABBREVIATIONS, AND PATTERNS
0010006	DECIMAL OF AN INCH AND OF A FOOT
482001-02	HMA SHOULDER ADJACENT TO FLEXIBLE PAVEMENT
642006-01	SHOULDER RUMBLE STRIPS, 8 in.
667101-02	PERMANENT SURVEY MARKERS
701001-02	OFF-RD OPERATIONS, 2L, 2W, MORE THAN 15' AWAY
701006-05	OFF-RD OPERATIONS, 2L, 2W, 15' TO 24" FROM PAVEMENT EDGE
701011-04	OFF-RD MOVING OPERATIONS 2L, 2W, DAY ONLY
701301-04	LANE CLOSURE, 2L, 2W, SHORT TIME OPERATIONS
701311-03	LANE CLOSURE 2L, 2W MOVING OPERATIONS - DAY ONLY
701326-04	LANE CLOSURE, 2L, 2W, PAVEMENT WIDENING FOR SPEEDS >= 45 MPH
701901-11	TRAFFIC CONTROL DEVICES
780001-05	TYPICAL PAVEMENT MARKINGS

	USER NAME = Brian.Bierman	DESIGNED -	REVISED -	STATE OF ILLINOIS DEPARTMENT OF TRANSPORTATION	GENERAL NOTES, INDEX OF SHEETS & LIST OF STANDARDS			F.A.P. RTE.	SECTION	COUNTY	TOTAL SHEETS	SHEET NO.
		DRAWN -	REVISED -					762	D7 HMA SAFETY SHLD 2025-2		15	2
		CHECKED -	REVISED -					CONTRACT NO. 74B73				
	PLOT DATE = 7/6/2026	DATE -	REVISED -		SCALE:	SHEET	OF	SHEETS	STA.	TO STA.	ILLINOIS FED. AID PROJECT	

MODEL: Untitled [Sheet]
FILE NAME: c:\pwk_work\pwk\tdot\hilleja\ad099019\AD774B73-shl-esq.dgn

CODE NO.	ITEM	UNIT	TOTAL QUANTITY	CONSTRUCTION CODE	
				90% FED 10% STATE	
				NONE	NONE
				0021	0021
				MOULTRIE CO.	SHELBY CO.
20200600	EXCAVATING AND GRADING EXISTING SHOULDER	UNIT	888	553	335
44004250	PAVED SHOULDER REMOVAL	SQ YD	13054	7412	5642
48102100	AGGREGATE WEDGE SHOULDER, TYPE B	TON	5612	3437	2175
48203029	HOT-MIX ASPHALT SHOULDERS, 8"	SQ YD	42637	26033	16604
64200108	SHOULDER RUMBLE STRIPS, 8 INCH	FOOT	92791	59296	33495
* 66900200	NON-SPECIAL WASTE DISPOSAL	CU YD	387	367	20
* 66900530	SOIL DISPOSAL ANALYSIS	EACH	5	4	1
* 66901001	REGULATED SUBSTANCES PRE-CONSTRUCTION PLAN	L SUM	1	0.9	0.1
* 66901003	REGULATED SUBSTANCES FINAL CONSTRUCTION REPORT	L SUM	1	0.9	0.1
* 66901006	REGULATED SUBSTANCES MONITORING	CAL DA	10	9	1
67100100	MOBILIZATION	L SUM	1	0.6	0.4
70100500	TRAFFIC CONTROL AND PROTECTION, STANDARD 701326	L SUM	1	0.6	0.4
70103815	TRAFFIC CONTROL SURVEILLANCE	CAL DA	10	6	4
70107025	CHANGEABLE MESSAGE SIGN	CAL DA	28	14	14


* SPECIALTY ITEM

CODE NO.	ITEM	UNIT	TOTAL QUANTITY	CONSTRUCTION CODE	
				90% FED 10% STATE	
				NONE	NONE
				0021	0021
				MOULTRIE CO.	SHELBY CO.
* 78001110	PAINT PAVEMENT MARKING - LINE 4"	FOOT	106345	65498	40847
Z0049799	PROTECTING OR RESETTNG SURVEY MARKERS	EACH	3	2	1

* SPECIALTY ITEM

	USER NAME = Brian.Bierman	DESIGNED -	REVISED -	STATE OF ILLINOIS DEPARTMENT OF TRANSPORTATION	SUMMARY OF QUANTITIES			F.A.P. RTE.	SECTION	COUNTY	TOTAL SHEETS	SHEET NO.
		DRAWN -	REVISED -					762	D7 HMA SAFETY SHLD 2025-2		15	3
		CHECKED -	REVISED -					CONTRACT NO. 74B73				
	PLOT DATE = 7/6/2026	DATE -	REVISED -		SCALE:	SHEET	OF	SHEETS	STA.	TO STA.	ILLINOIS FED, AID PROJECT	

MODEL: Untitled [Sheet]
FILE NAME: c:\pwk_work\pwk\millej\ad0990194\D774B73-shlschedules.dgn

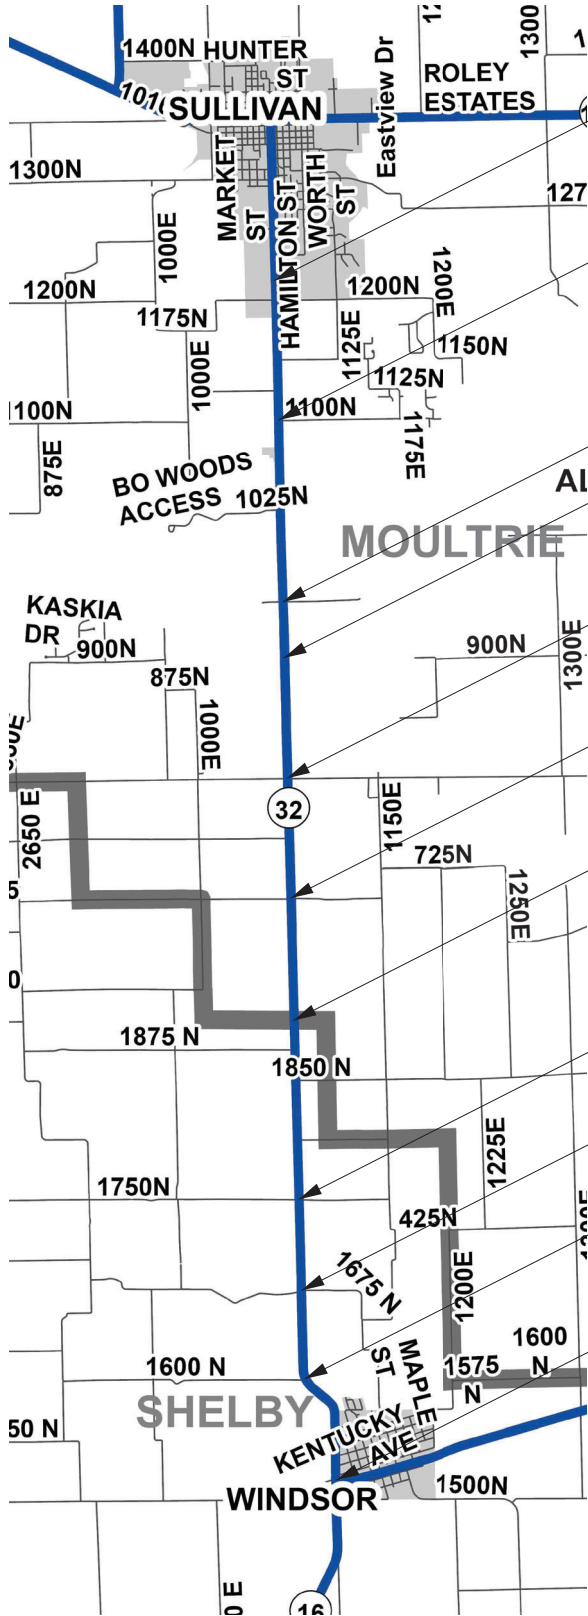

PROJECT BEGINNING
LT STA 63+00
RT STA 64+37

STA 132+48 (1100N)

STA 212+74 (950N)

SN 070-0015
STA 232+22 TO STA 239+33

STA 290+80 (800N)

STA 343+65 (700N)

STA 397+11 (COUNTY LINE)
SHELBY/MOULTRIE

STA 477+02 (1750N)

STA 516+95 (1675N)

STA 553+72 (1600N)

PROJECT END
STA 606+10

STATION TO STATION				LENGTH	PAINT PAVEMENT MARKING - LINE 4"	EXCAVATING AND GRADING EXISTING SHOULDER	AGGREGATE WEDGE SHOULDER, TYPE B	PAVED SHOULDER REMOVAL	HOT-MIX ASPHALT SHOULDERS, 8"	SHOULDER RUMBLE STRIPS, 8 INCH
				FOOT	FOOT	UNIT	TON	SQ YD	SQ YD	FOOT
63+00	TO	340+96		27796	54348	442	2779	6176	21091	48235
STATION EQUATION: STA 340+96 (BK) = STA 341+00 (AH)										
341+00	TO	397+11		5611	11150	111	658	1236	4942	11061
MOULTRIE COUNTY TOTALS:					35498	553	3437	7412	26033	59296
397+11	TO	606+10		20899	40847	335	2175	5642	16604	33495
SHELBY COUNTY TOTALS:					40847	335	2175	5642	16604	33495
PROJECT TOTALS:					106345	888	5612	13054	42637	92791

SURVEY MARKER SCHEDULE				PROTECTING OR RESETTING SURVEY MARKERS
STATION	OFFSET	DESCRIPTION	REPLACEMENT TYPE	EACH
79+17	13' RT	VAULT IN EOP SBL IL 32 (NO LID/FULL DIRT)	TYPE I - ALUM. IDOT DISK - FLUSH	1
239+22	15' LT	IDOT ALUM DISK IN CONC SHOULDER NBL IL 32	TYPE I - ALUM. IDOT DISK - FLUSH	1
588+40	12' RT	IDOT VAULT IN EOP SBL IL 32	TYPE I - ALUM. IDOT DISK - FLUSH	1
TOTALS:				3

LT/RT	STATION	TO	STATION	LENGTH (FT)	EXISTING PAVED SHLD WIDTH (FT)	PROPOSED HMA SHLD WIDTH (FT)	PROPOSED AGG SHLD WIDTH (FT)	PROPOSED RUMBLE STRIPS	LT/RT	STATION	TO	STATION	LENGTH (FT)	EXISTING PAVED SHLD WIDTH (FT)	PROPOSED HMA SHLD WIDTH (FT)	PROPOSED AGG SHLD WIDTH (FT)	PROPOSED RUMBLE STRIPS
LT	63+00	TO	80+05	1705	3	4	3	Y	RT	64+37	TO	80+05	1568	3	4	3	Y
LT	80+05	TO	229+91	14986	0	4	3	Y	RT	80+05	TO	229+91	14986	0	4	3	Y
LT	229+91	TO	230+51	60	3	0	0	Y	RT	229+91	TO	230+51	60	3	0	C	Y
LT	230+51	TO	232+22	171	4	0	0	Y	RT	230+51	TO	232+22	171	4	0	C	Y
LT	232+22	TO	239+33	711	5	0	0	N	RT	232+22	TO	239+33	711	5	0	C	N
LT	239+33	TO	240+87	154	4	0	0	Y	RT	239+33	TO	240+87	154	4	0	C	Y
LT	240+87	TO	243+12	225	3	0	0	Y	RT	240+87	TO	243+12	225	3	0	C	Y
LT	243+12	TO	244+74	162	0	4	0	Y	RT	243+12	TO	244+74	162	0	4	C	Y
LT	244+74	TO	401+22	15648	0	4	3	Y	RT	244+74	TO	401+22	15648	0	4	3	Y
LT	401+22	TO	403+34	212	2	4	3	Y	RT	401+22	TO	403+34	212	4.5	0	3	Y
LT	403+34	TO	465+37	6203	0	4	3	Y	RT	403+34	TO	465+37	6203	0	4	3	Y
LT	465+37	TO	470+87	550	3.5	4	3	Y	RT	465+37	TO	470+87	550	3.5	4	3	Y
LT	470+87	TO	477+97	710	0	4	3	Y	RT	470+87	TO	477+61	674	0	4	3	Y
LT	477+97	TO	479+36	139	3	0	3	Y	RT	477+61	TO	482+30	469	3	0	C	N
LT	479+36	TO	483+54	418	3	0	0	N	RT	482+30	TO	483+70	140	3	0	3	Y
LT	483+54	TO	499+03	1549	0	4	3	Y	RT	483+70	TO	517+48	3378	0	4	3	Y
LT	499+03	TO	499+77	74	0	4	0	Y	RT	517+48	TO	522+61	513	3.5	4	3	Y
LT	499+77	TO	517+16	1739	0	4	3	Y	RT	522+61	TO	526+26	365	0	4	3	Y
LT	517+16	TO	522+61	545	3.5	4	0	Y	RT	526+26	TO	528+11	185	0	4	0	Y
LT	522+61	TO	527+26	465	0	4	3	Y	RT	528+11	TO	530+88	277	5.5	0	0	Y
LT	527+26	TO	528+11	85	0	4	0	Y	RT	530+88	TO	531+31	43	5.5	0	3	Y
LT	528+11	TO	531+31	320	5.5	0	0	Y	RT	531+31	TO	534+65	334	0	4	3	Y
LT	531+31	TO	533+41	210	0	4	0	Y	RT	534+65	TO	537+45	280	0	0	0	N
LT	533+41	TO	534+13	72	0	4	3	Y	RT	537+45	TO	570+27	3282	0	4	3	Y
LT	534+13	TO	537+45	332	0	0	0	N	RT	570+27	TO	576+91	664	3	4	3	Y
LT	537+45	TO	551+10	1365	0	4	3	Y	RT	576+91	TO	594+91	1800	0	4	3	N
LT	551+10	TO	561+49	1039	3	4	3	Y	RT	594+91	TO	595+95	104	4.5	0	3	N
LT	561+49	TO	576+91	1542	0	4	3	Y	RT	595+95	TO	597+03	108	4.5	0	0	N
LT	576+91	TO	594+91	1800	0	4	3	N	RT	597+03	TO	603+00	597	0	4	0	N
LT	594+91	TO	595+62	71	2	4	0	N	RT	603+00	TO	606+10	310	0	4	3	N
LT	595+62	TO	596+05	43	2	4	0	N									
LT	596+05	TO	597+03	98	2	4	3	N									
LT	597+03	TO	601+70	467	0	4	3	N									
LT	601+70	TO	604+00	230	9	0	0	N									
LT	604+00	TO	606+10	210	0	4	3	N									

USER NAME = Brian.Bierman	DESIGNED -	REVISED -
	DRAWN -	REVISED -
	CHECKED -	REVISED -
PLOT DATE = 7/6/2026	DATE -	REVISED -

STATE OF ILLINOIS
DEPARTMENT OF TRANSPORTATION

SCHEDULE OF QUANTITIES


SCALE: SHEET OF SHEETS STA. TO STA.

F.A.P. RTE.	SECTION	COUNTY	TOTAL SHEETS	SHEET NO.
762	D7 HMA SAFETY SHLD 2025-2	MOULTRIE, SHELBY	15	4
CONTRACT NO. 74B73				
ILLINOIS FED. AID PROJECT				


MOULTRIE, SHELBY



OPTION 1

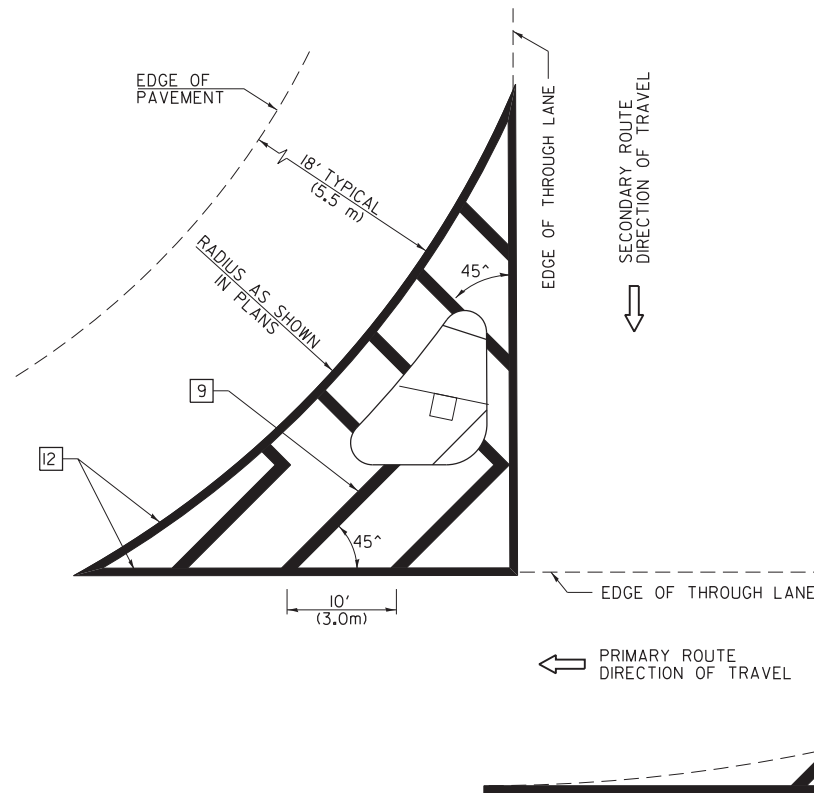

OPTION 2

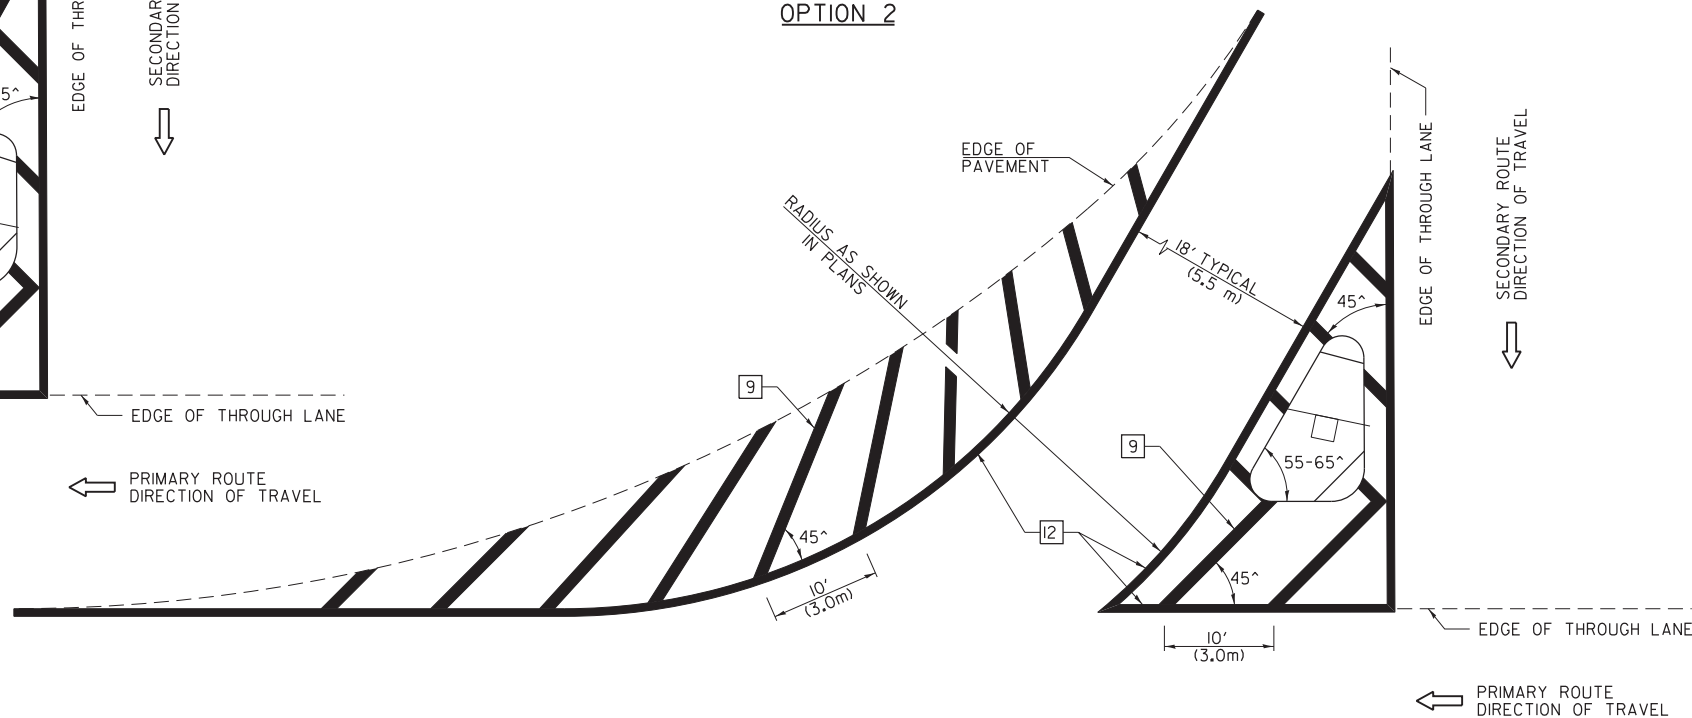

- 1 4" (100) SKIP-DASH (YELLOW)
- 2 4" (100) SOLID (YELLOW)
- 3 12" (300) DIAGONAL (YELLOW)
- 4 4" (100) DOUBLE YELLOW (NARROW)
- 5 12" (300) SOLID WHITE
- 6 4" (100) DOUBLE YELLOW (WIDE)
- 7 6" (150) SKIP-DASH (WHITE)
- 8 4" (100) SOLID (WHITE)
- 9 12" (300) DIAGONAL (WHITE)
- 10 6" (150) SOLID (WHITE)
- 11 24" (600) STOP BAR (WHITE)
- 12 8" (200) SOLID (WHITE)
- 13 4" (100) PARKING WHITE

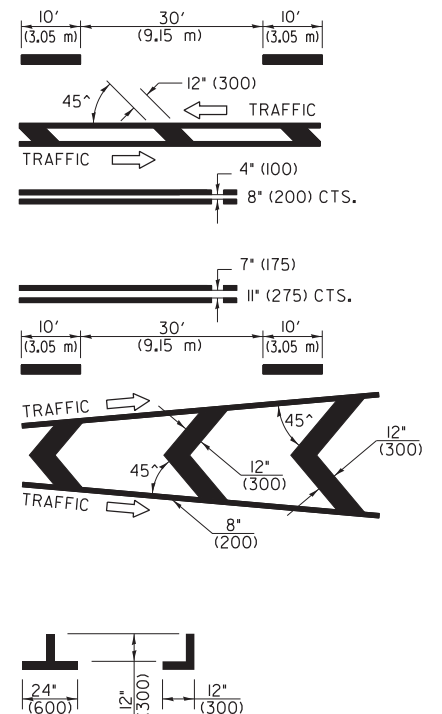


Diagram illustrating a two-lane road with a 500' (164 m) MIN. NO PASSING ZONE. The road features a 200' R (61 m) curve. Key dimensions and markings include:

- 1 1/2" (38) markings on the road surface.
- 7' (175) markings on the road surface.
- 500' (164 m) MIN. NO PASSING ZONE.
- 2' (600 mm) R curve radius.
- 15' - 25' (4.6 m - 7.6 m) OR AS SHOWN IN PLANS.
- 18' (5.5 m) markings on the road surface.
- 45° angles for the sight triangle.
- Striped Sideroad or Sidestreet.
- SEE GENERAL NOTE #5.
- BEGIN DIAGONAL WHEN 36" (900).

* PLACE AN ARROW 18' (5.5 m) BACK FROM END OF THE SOLID WHITE LINE. PLACE ANOTHER ARROW EVEN WITH THE BEGINNING OF THE SOLID WHITE LINE. SPACE ADDITIONAL ARROWS EVENLY UP TO 80' (24.4 m) MAXIMUM SPACING. USE MINIMUM OF 2 ARROWS.

Note: All dimensions are in INCHES
(millimeters) unless otherwise shown.

DISTRICT 7 DETAIL NO. 78000001

USER NAME = jessica.hille	DESIGNED -	REVISED -
	DRAWN -	REVISED -
	CHECKED -	REVISED -
PLOT DATE = 7/7/2026	DATE -	REVISED -

STATE OF ILLINOIS
DEPARTMENT OF TRANSPORTATION

PAVEMENT MARKING DETAILS

SCALE:	SHEET 3	OF 4	SHEETS	STA.	TO STA.
--------	---------	------	--------	------	---------

F.A.P. RTE.	SECTION	COUNTY	TOTAL SHEETS	SHEET NO.
762	D7 HMA SAFETY SHLD 2025-2		15	8
		CONTRACT NO. 74B73		
ILLINOIS FEDERAL PROJECT				


ILLINOIS	FED. AID PROJECT
----------	------------------

MOULTRIE, SHELBY

MODEL: Untitled-2 [Sheet]
FILE NAME: c:\pw_work\pw\dott\llleja\d0990194\D774B73-sht-strplng.dgn

SUPPLEMENTAL PAVEMENT MARKING TREATMENT FOR RAILROAD-HIGHWAY GRADE CROSSING

PAVEMENT MARKINGS AT RAILROAD-HIGHWAY GRADE CROSSING

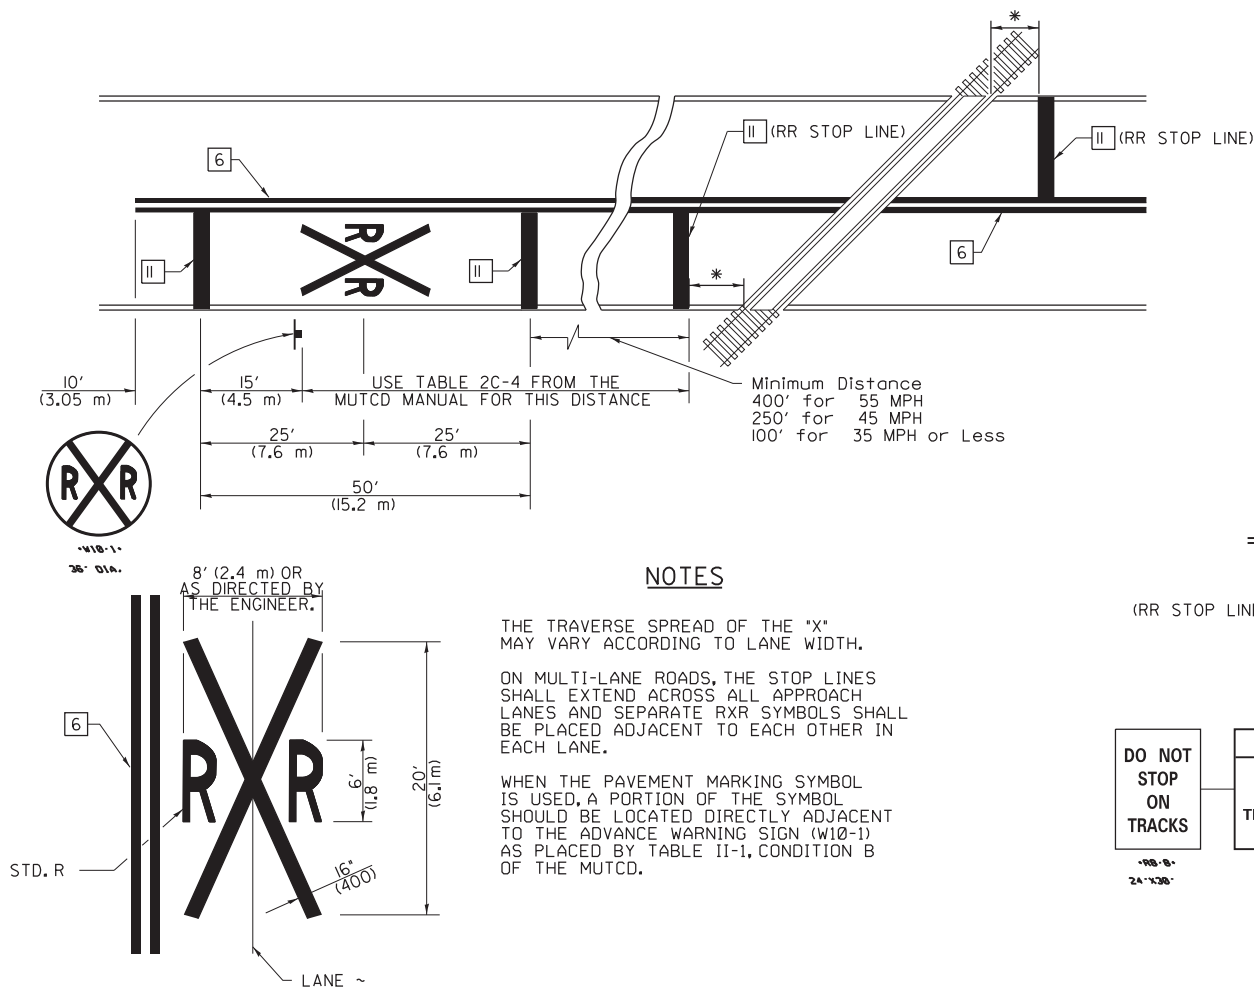


NOTES

THE TRAVERSE SPREAD OF THE "X" MAY VARY ACCORDING TO LANE WIDTH.


ON MULTI-LANE ROADS, THE STOP LINES SHALL EXTEND ACROSS ALL APPROACH LANES AND SEPARATE R X R SYMBOLS SHALL BE PLACED ADJACENT TO EACH OTHER IN EACH LANE.

WHEN THE PAVEMENT MARKING SYMBOL IS USED, A PORTION OF THE SYMBOL SHOULD BE LOCATED DIRECTLY ADJACENT TO THE ADVANCE WARNING SIGN (W10-1) AS PLACED BY TABLE II-1, CONDITION B OF THE MUTCD.


RAILROAD CROSSING WITH INTERCONNECT ONLY

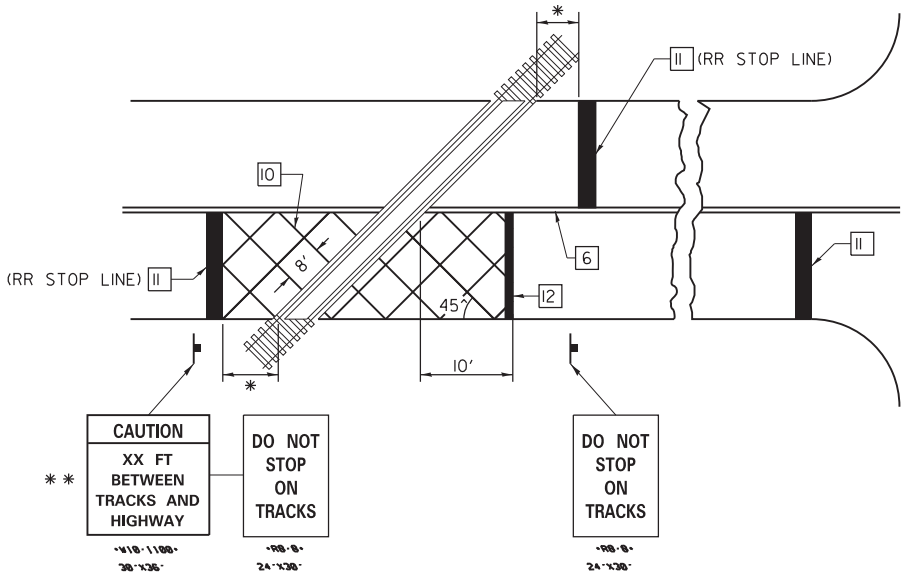


RAILROAD CROSSING WITH NON-SIGNALIZED INTERSECTION

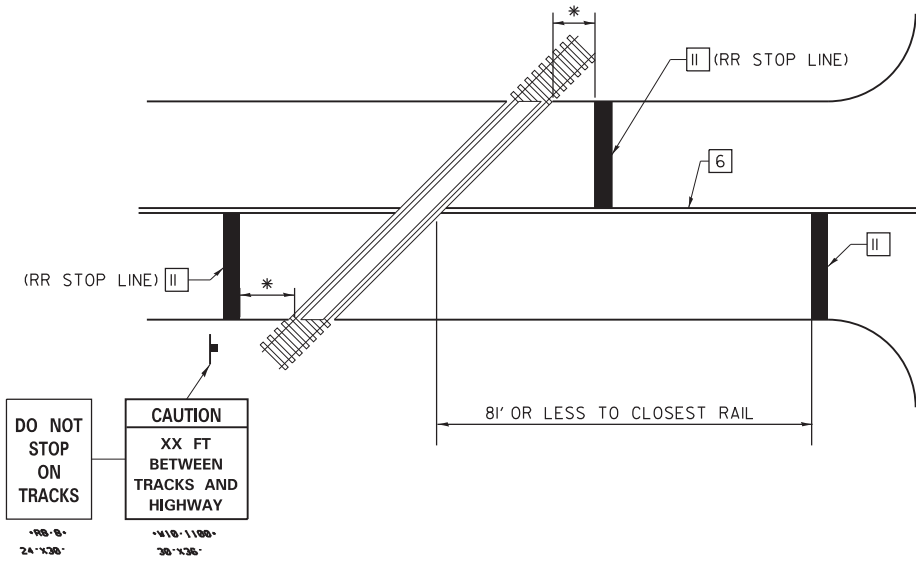

RAILROAD CROSSING WITH INTERCONNECT AND PRE-SIGNALS

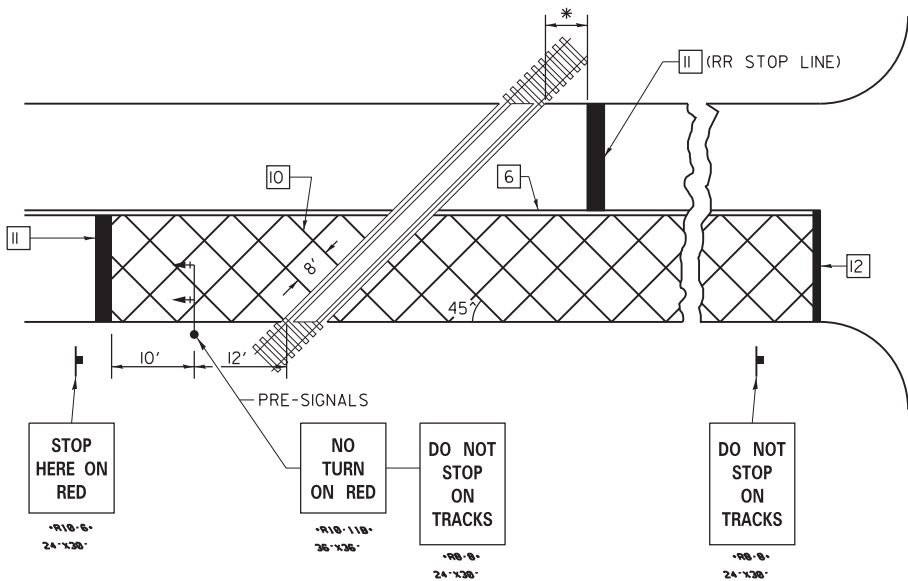

PAVEMENT MARKING LEGEND

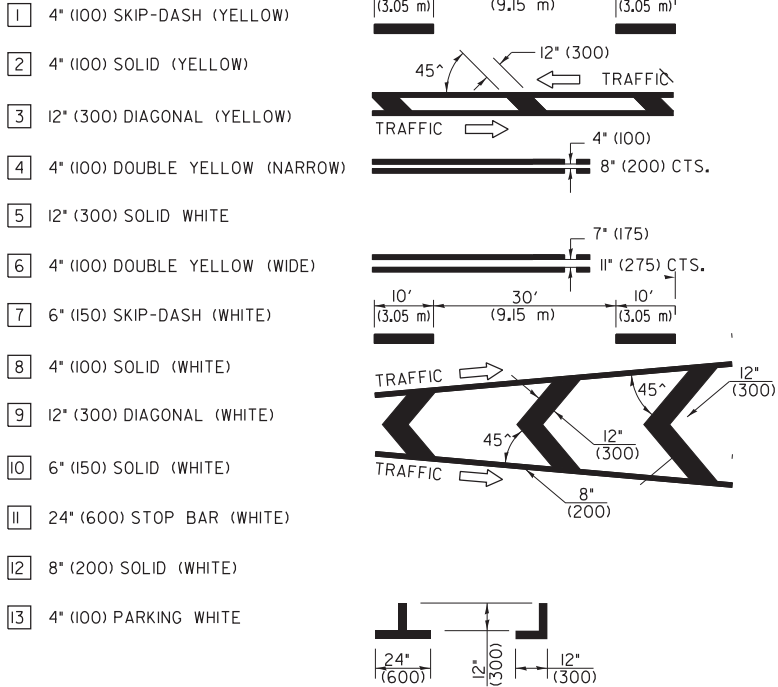

GENERAL NOTES

- SUPPLEMENTAL PAVEMENT MARKINGS TO BE INSTALLED ONLY ON APPROACHES TO INTERSECTIONS CONTROLLED BY TRAFFIC SIGNALS WHICH ARE INTERCONNECTED WITH THE RAILROAD WARNING SIGNALS.
- EXTEND PAVEMENT MARKINGS TO THE INTERSECTION ONLY WHERE PRE-SIGNALS ARE USED.
- WHEN PEDESTRIAN SIGNALS ARE PRESENT WITH INTERCONNECTED SIGNALS, WARNING SIGN W10-1101 (18'X24') SHALL BE PLACED NEAR EACH PEDESTRIAN SIGNAL HEAD. COUNTDOWN PEDESTRIAN SIGNAL HEADS SHALL NOT BE UTILIZED ALONG WITH INTERCONNECTED SIGNALS.
- PLEASE REFER TO THE IDOT BUREAU OF OPERATION MEMO OPS T-06 DATED DECEMBER 1, 2020 FOR ADDITIONAL INFORMATION



- * 15' FROM NEAR RAIL OR 8' FROM AND PARALLEL TO GATE IF PRESENT
- ** WARNING SIGN W10-1100 SHALL BE USED AS AN INTERIM MEASURE AT INTERCONNECTED SIGNAL LOCATIONS WHERE PRE-SIGNALS ARE TO BE INSTALLED IN THE FUTURE. THIS SIGN SHALL BE REMOVED WHEN THE PRE-SIGNALS ARE INSTALLED AND THE PAVEMENT MARKINGS ARE EXTENDED TO THE INTERSECTION.

NOT TO SCALE

Note: All dimensions are in INCHES (millimeters) unless otherwise shown.

DISTRICT 7 DETAIL NO. 78000001

USER NAME = jessica.hille	DESIGNED -	REVISED -
	DRAWN -	REVISED -
	CHECKED -	REVISED -
PLOT DATE = 7/7/2026	DATE -	REVISED -

STATE OF ILLINOIS
DEPARTMENT OF TRANSPORTATION

PAVEMENT MARKING DETAILS

SCALE: SHEET 4 OF 4 SHEETS STA. TO STA.

F.A.P. RTE.	SECTION	COUNTY	TOTAL SHEETS	SHEET NO.
762	D7 HMA SAFETY SHLD 2025-2		15	9
CONTRACT NO. 74B73				
ILLINOIS FED. AID PROJECT				

MOULTRIE, SHELBY

MODEL: Untitled [Sheet]
FILE NAME: c:\pwk_work\pwk\dot\hille\dot\0990194\DOT74B73-shlwastefigures.dgn

©2015 — GZA GeoEnvironmental, Inc. GZA--J:\81.0220799\81.0220784.01 IDOT 207-054 WO 01 Rapid Response\001AS_RMP Figures 2241\Figures\001AS_RMP 2241.dwg [IDOT 001AS-RMP 2249-1] May



NO.		ISSUE/DESCRIPTION		BY	DATE
UNLESS SPECIFICALLY STATED BY WRITTEN AGREEMENT, THIS DRAWING IS THE SOLE PROPERTY OF GZA GEOENVIRONMENTAL, INC. (GZA). THE INFORMATION SHOWN ON THE DRAWING IS SOLELY FOR USE BY GZA'S CLIENT OR THE CLIENT'S DESIGNATED REPRESENTATIVE FOR THE SPECIFIC PROJECT AND LOCATION IDENTIFIED ON THE DRAWING. THE DRAWING SHALL NOT BE TRANSFERRED, REUSED, COPIED, OR ALTERED IN ANY MANNER FOR USE AT ANY OTHER LOCATION OR FOR ANY OTHER PURPOSE WITHOUT THE PRIOR WRITTEN CONSENT OF GZA. ANY TRANSFER, REUSE, OR MODIFICATION TO THE DRAWING BY THE CLIENT OR OTHERS, WITHOUT THE PRIOR WRITTEN EXPRESS CONSENT OF GZA, WILL BE AT THE USER'S SOLE RISK AND WITHOUT ANY RISK OR LIABILITY TO GZA.					
IL 32 SULLIVAN AND WINDSOR MOULTRIE COUNTY, ILLINOIS					
RMP 2241 REGULATED SUBSTANCE MANAGEMENT AREA IDOT DISTRICT 7					
Data Source: 2023 BING MAPS AERIAL IMAGERY		PREPARED BY:			
Contract Number: 74B73		BDE Sequence #: 26771		ILLINOIS DEPARTMENT OF TRANSPORTATION	
PESA: 4850		Route: FAP 762		www.gza.com	
IDOT Job Number: D-97-017-23		PROJ MGR: JJR			
City/County: MOULTRIE COUNTY		REVIEWED BY: JJR		CHECKED BY: JJR	
Designed By: DMG		DRAWN BY: DMG		SCALE: 1:200	
Drawn By: DMG		PROJECT NO.		REVISION NO.	
Checked By: JJR		5-7-2026		81.0220784.01	
Approved By: JJR		DATE:		FIGURE 1	
Date: 5-7-2026		5-7-2026		SHEET NO. 1-OF-6	

USER NAME	= jessica.hille	DESIGNED	-	REVISED	-
		DRAWN	-	REVISED	-
		CHECKED	-	REVISED	-
PLOT DATE	= 7/7/2026	DATE	-	REVISED	-


STATE OF ILLINOIS
DEPARTMENT OF TRANSPORTATION

REGULATED SUBSTANCES MANAGEMENT AREA

SCALE: SHEET 1 OF 6 SHEETS STA. TO STA.

F.A.P. RTE.	SECTION	COUNTY	TOTAL SHEETS	SHEET NO.
762	D7 HMA SAFETY SHLD 2025-2		15	10
CONTRACT NO. 74B73				
ILLINOIS FED. AID PROJECT				

MOULTRIE, SHELBY

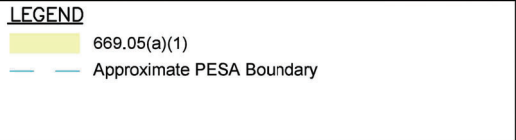

STATE OF ILLINOIS
DEPARTMENT OF TRANSPORTATION

F.A.P. RTE.	SECTION	COUNTY	TOTAL SHEETS	SHEET NO.
762	D7 HMA SAFETY SHLD 2025-2		15	11
CONTRACT NO. 74B73				
ILLINOIS		FED. AID PROJECT		

MODEL: Untitled-2 [Sheet]
FILE NAME: c:\pw_work\dotc\hille\ad0990194\DOT774B73-shl-wastefigures.dgn

©2015 — GZA GeoEnvironmental, Inc. GZA--J:\81.0220799\81.0220784.01 IDOT 207-054 WO 01 Rapid Response\001AS_RMP Figures 2241\Figures\001AS_RMP 2241.dwg [IDOT 001AS-RMP 2249-3] May



USER NAME = jessica.hille	DESIGNED -	REVISED -
	DRAWN -	REVISED -
	CHECKED -	REVISED -
PLOT DATE = 7/7/2026	DATE -	REVISED -

STATE OF ILLINOIS
DEPARTMENT OF TRANSPORTATION

REGULATED SUBSTANCES MANAGEMENT AREA

SCALE: SHEET 3 OF 6 SHEETS STA. TO STA.

F.A.P. RTE.	SECTION	COUNTY	TOTAL SHEETS	SHEET NO.
762	D7 HMA SAFETY SHLD 2025-2		15	12
CONTRACT NO. 74B73				
ILLINOIS FED. AID PROJECT				

MOULTRIE, SHELBY

MODEL: Untitled-3 [Sheet]
FILE NAME: c:\pwwork\work\illinois\0090194\ID774B73-shelbyvast\figures.dgn

©2015 - GZA GeoEnvironmental, Inc. GZA-J:\81.0220766.00 to 81.0220799\81.0220784.01 IDOT 207-054 WO 01 Rapid Response\001AS_RMP Figures 2241\Figures\001AS_RMP 2241.dwg [IDOT 001AS-RMP 2249-4] May



USER NAME	= Brian.Bierman	DESIGNED	-	REVISED	-
		DRAWN	-	REVISED	-
		CHECKED	-	REVISED	-
PLOT DATE	= 6/30/2026	DATE	-	REVISED	-

STATE OF ILLINOIS
DEPARTMENT OF TRANSPORTATION

REGULATED SUBSTANCES MANAGEMENT AREA

SCALE: SHEET 4 OF 6 SHEETS STA. TO STA.

F.A.P. RTE.	SECTION	COUNTY	TOTAL SHEETS	SHEET NO.
762	D7 HMA SAFETY SHLD 2025-2		15	13
CONTRACT NO. 74B73				
ILLINOIS FED. AID PROJECT				

MOULTRIE, SHELBY

MODEL: Untitled-4 [Sheet]
FILE NAME: c:\pwr_work\pwr\dot\hille\ad0990194\DOT774B73-shl-wastefigures.dgn

©2015 — GZA GeoEnvironmental, Inc. GZA--J:\81.0220799\81.0220784.01 IDOT 207-054 WO 01 Rapid Response\001AS_RMP Figures\001AS_RMP 2241.dwg [DOT 001AS-RMP 2249-5] May



USER NAME	= jessica.hille	DESIGNED	-	REVISED	-
		DRAWN	-	REVISED	-
		CHECKED	-	REVISED	-
PLOT DATE	= 7/7/2026	DATE	-	REVISED	-

STATE OF ILLINOIS
DEPARTMENT OF TRANSPORTATION

REGULATED SUBSTANCES MANAGEMENT AREA


SCALE: SHEET 5 OF 6 SHEETS STA. TO STA.

F.A.P. RTE.	SECTION	COUNTY	TOTAL SHEETS	SHEET NO.
762	D7 HMA SAFETY SHLD 2025-2		15	14
CONTRACT NO. 74B73				
ILLINOIS FED. AID PROJECT				

MOULTRIE, SHELBY

MODEL: Untitled-5 (Sheet)
FILE NAME: c:\paw\work\moultrie\hille\ad0990194\D774B73-shlwastefigures.dgn

©2015 — GZA GeoEnvironmental, Inc. GZA—J:\81.0220799\81.0220784.01 IDOT 207-054 WO 01 Rapid Response\001AS_RMP Figures 2241\Figures\001AS_RMP 2241.dwg [IDOT 001AS—RMP 2249—6] May

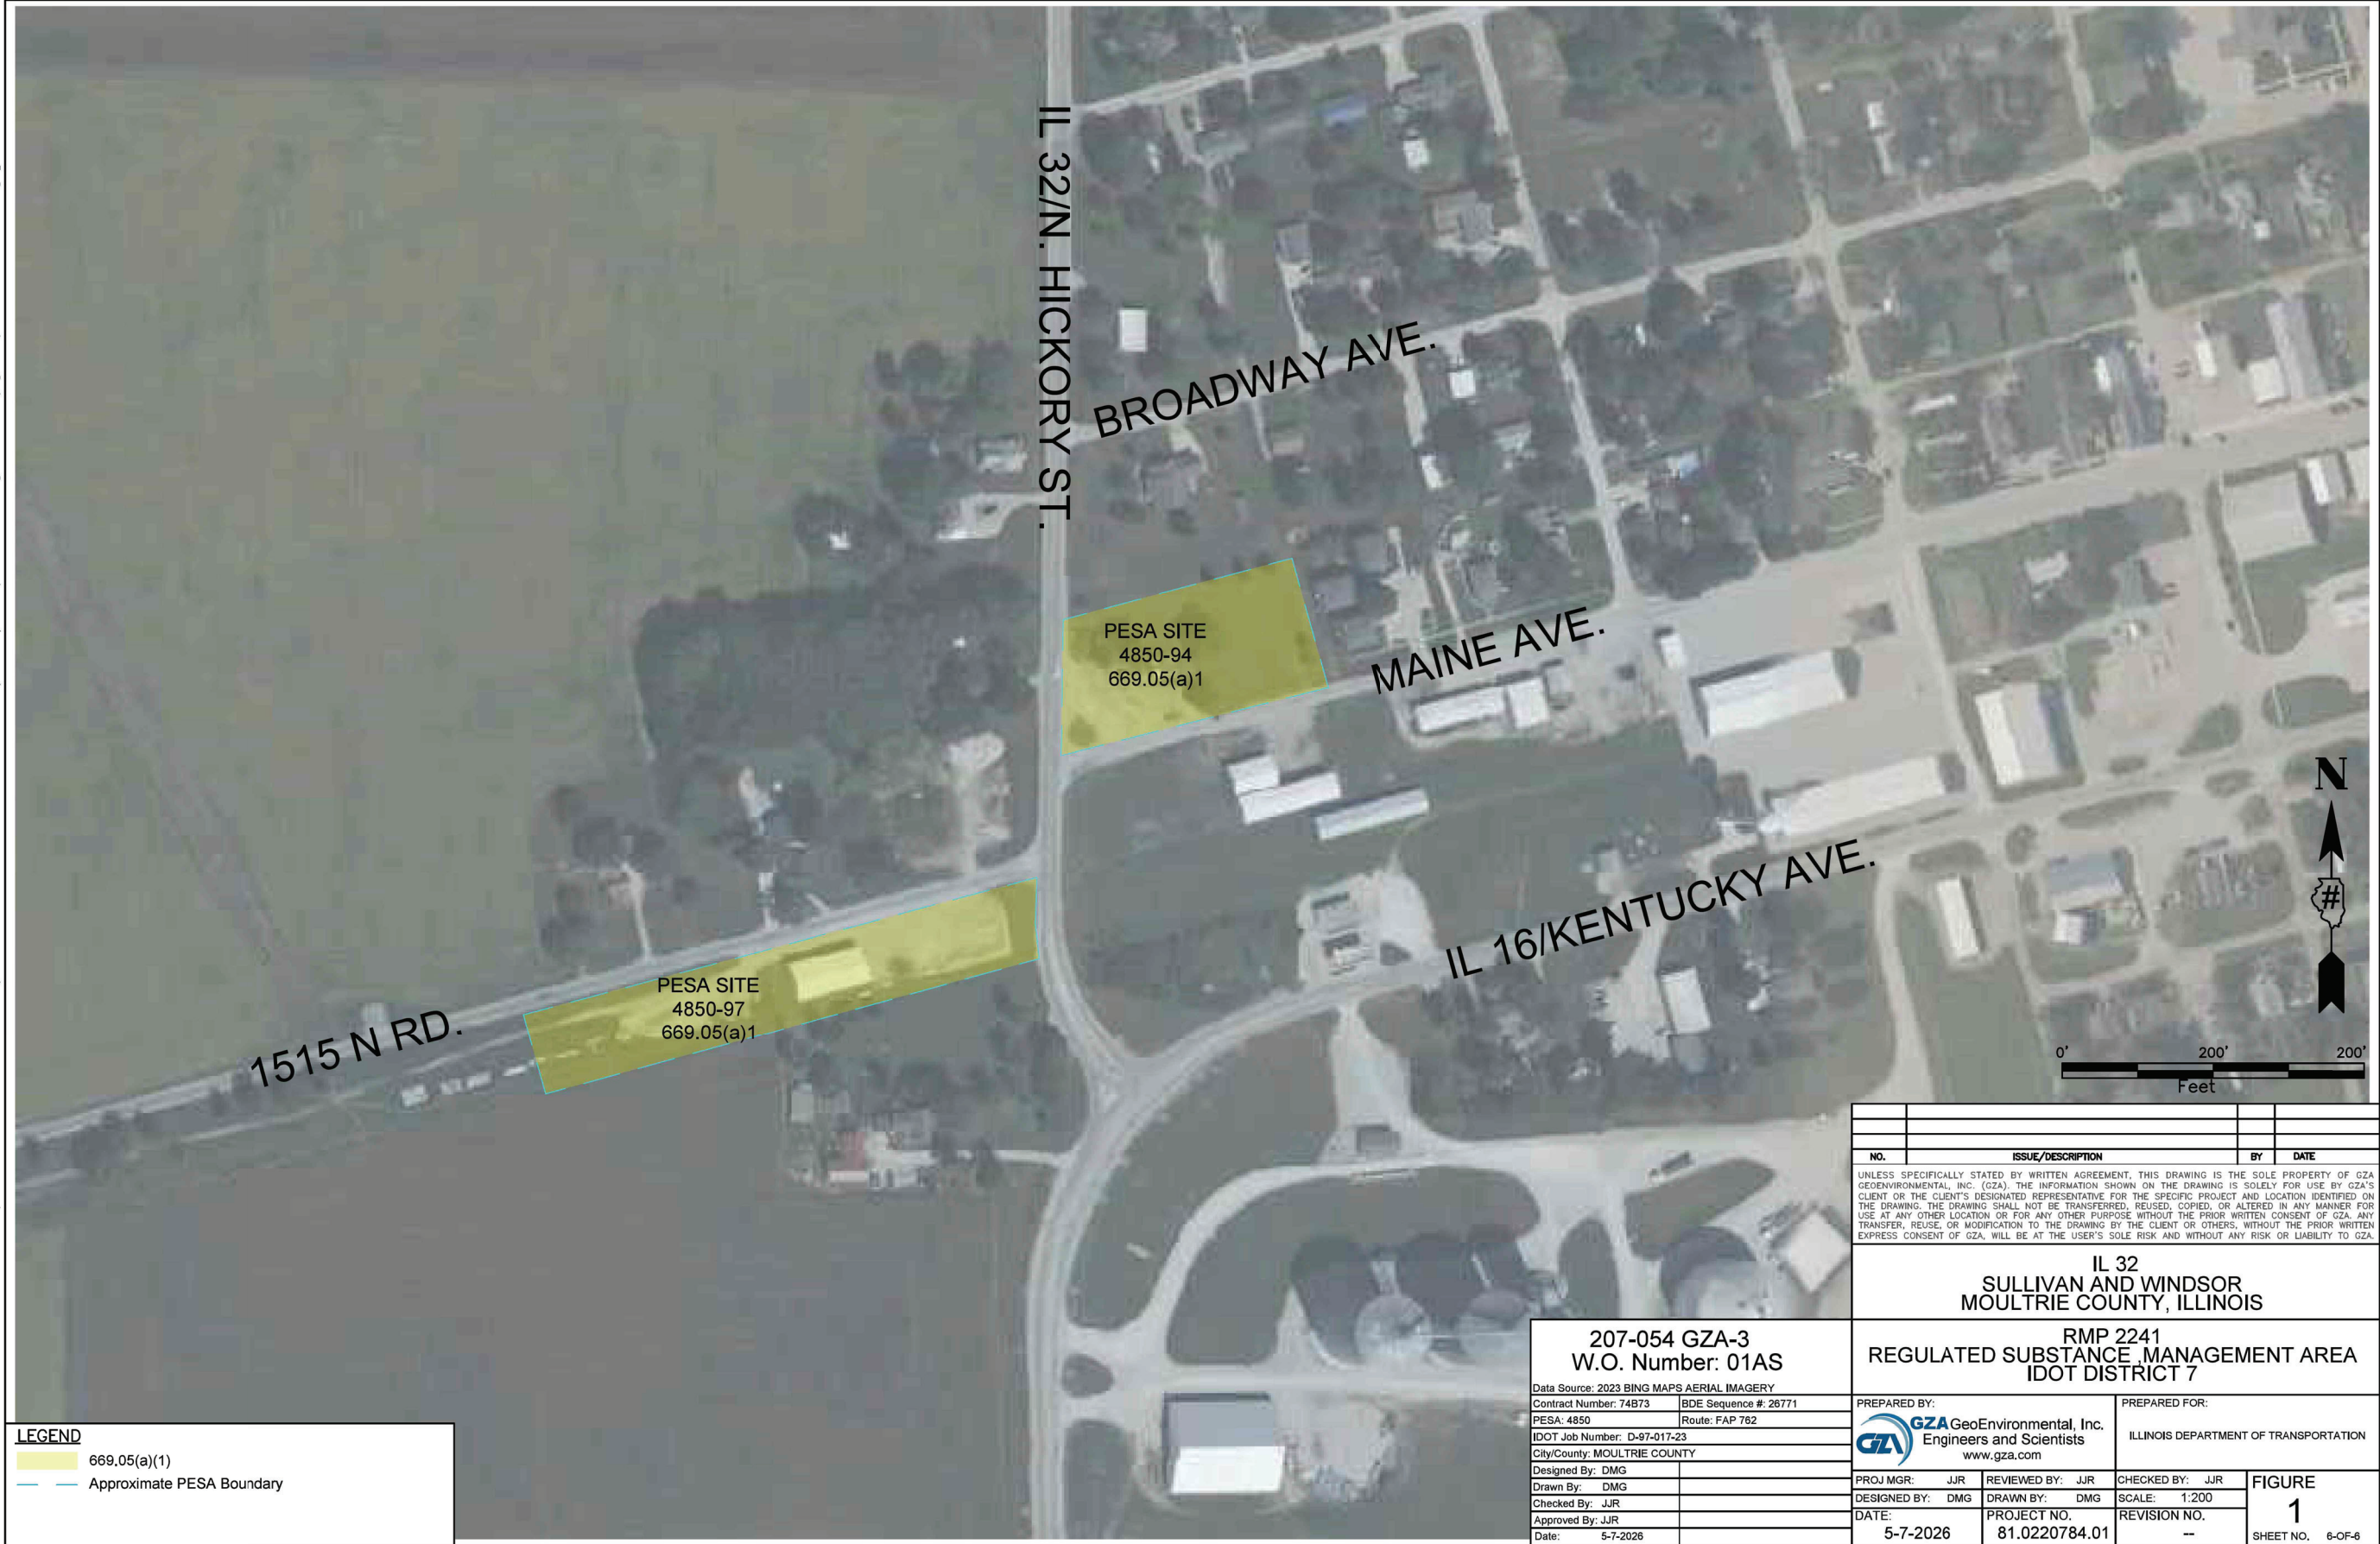

USER NAME = jessica.hille	DESIGNED -	REVISED -
	DRAWN -	REVISED -
	CHECKED -	REVISED -
PLOT DATE = 7/7/2026	DATE -	REVISED -

STATE OF ILLINOIS
DEPARTMENT OF TRANSPORTATION

REGULATED SUBSTANCES MANAGEMENT AREA

SCALE: SHEET 6 OF 6 SHEETS STA. TO STA.

F.A.P. RTE.	SECTION	COUNTY	TOTAL SHEETS	SHEET NO.
762	D7 HMA SAFETY SHLD 2025-2		15	15
CONTRACT NO. 74B73				
ILLINOIS FED. AID PROJECT				

MOULTRIE, SHELBY