



MODEL: Ex IL 16-3A IL 16 TC-2 [Sheet]
FILE NAME: c:\p\work\hrtz\hrtz\id852852\74435-sheets-Staging-Stage3ATC.dgn

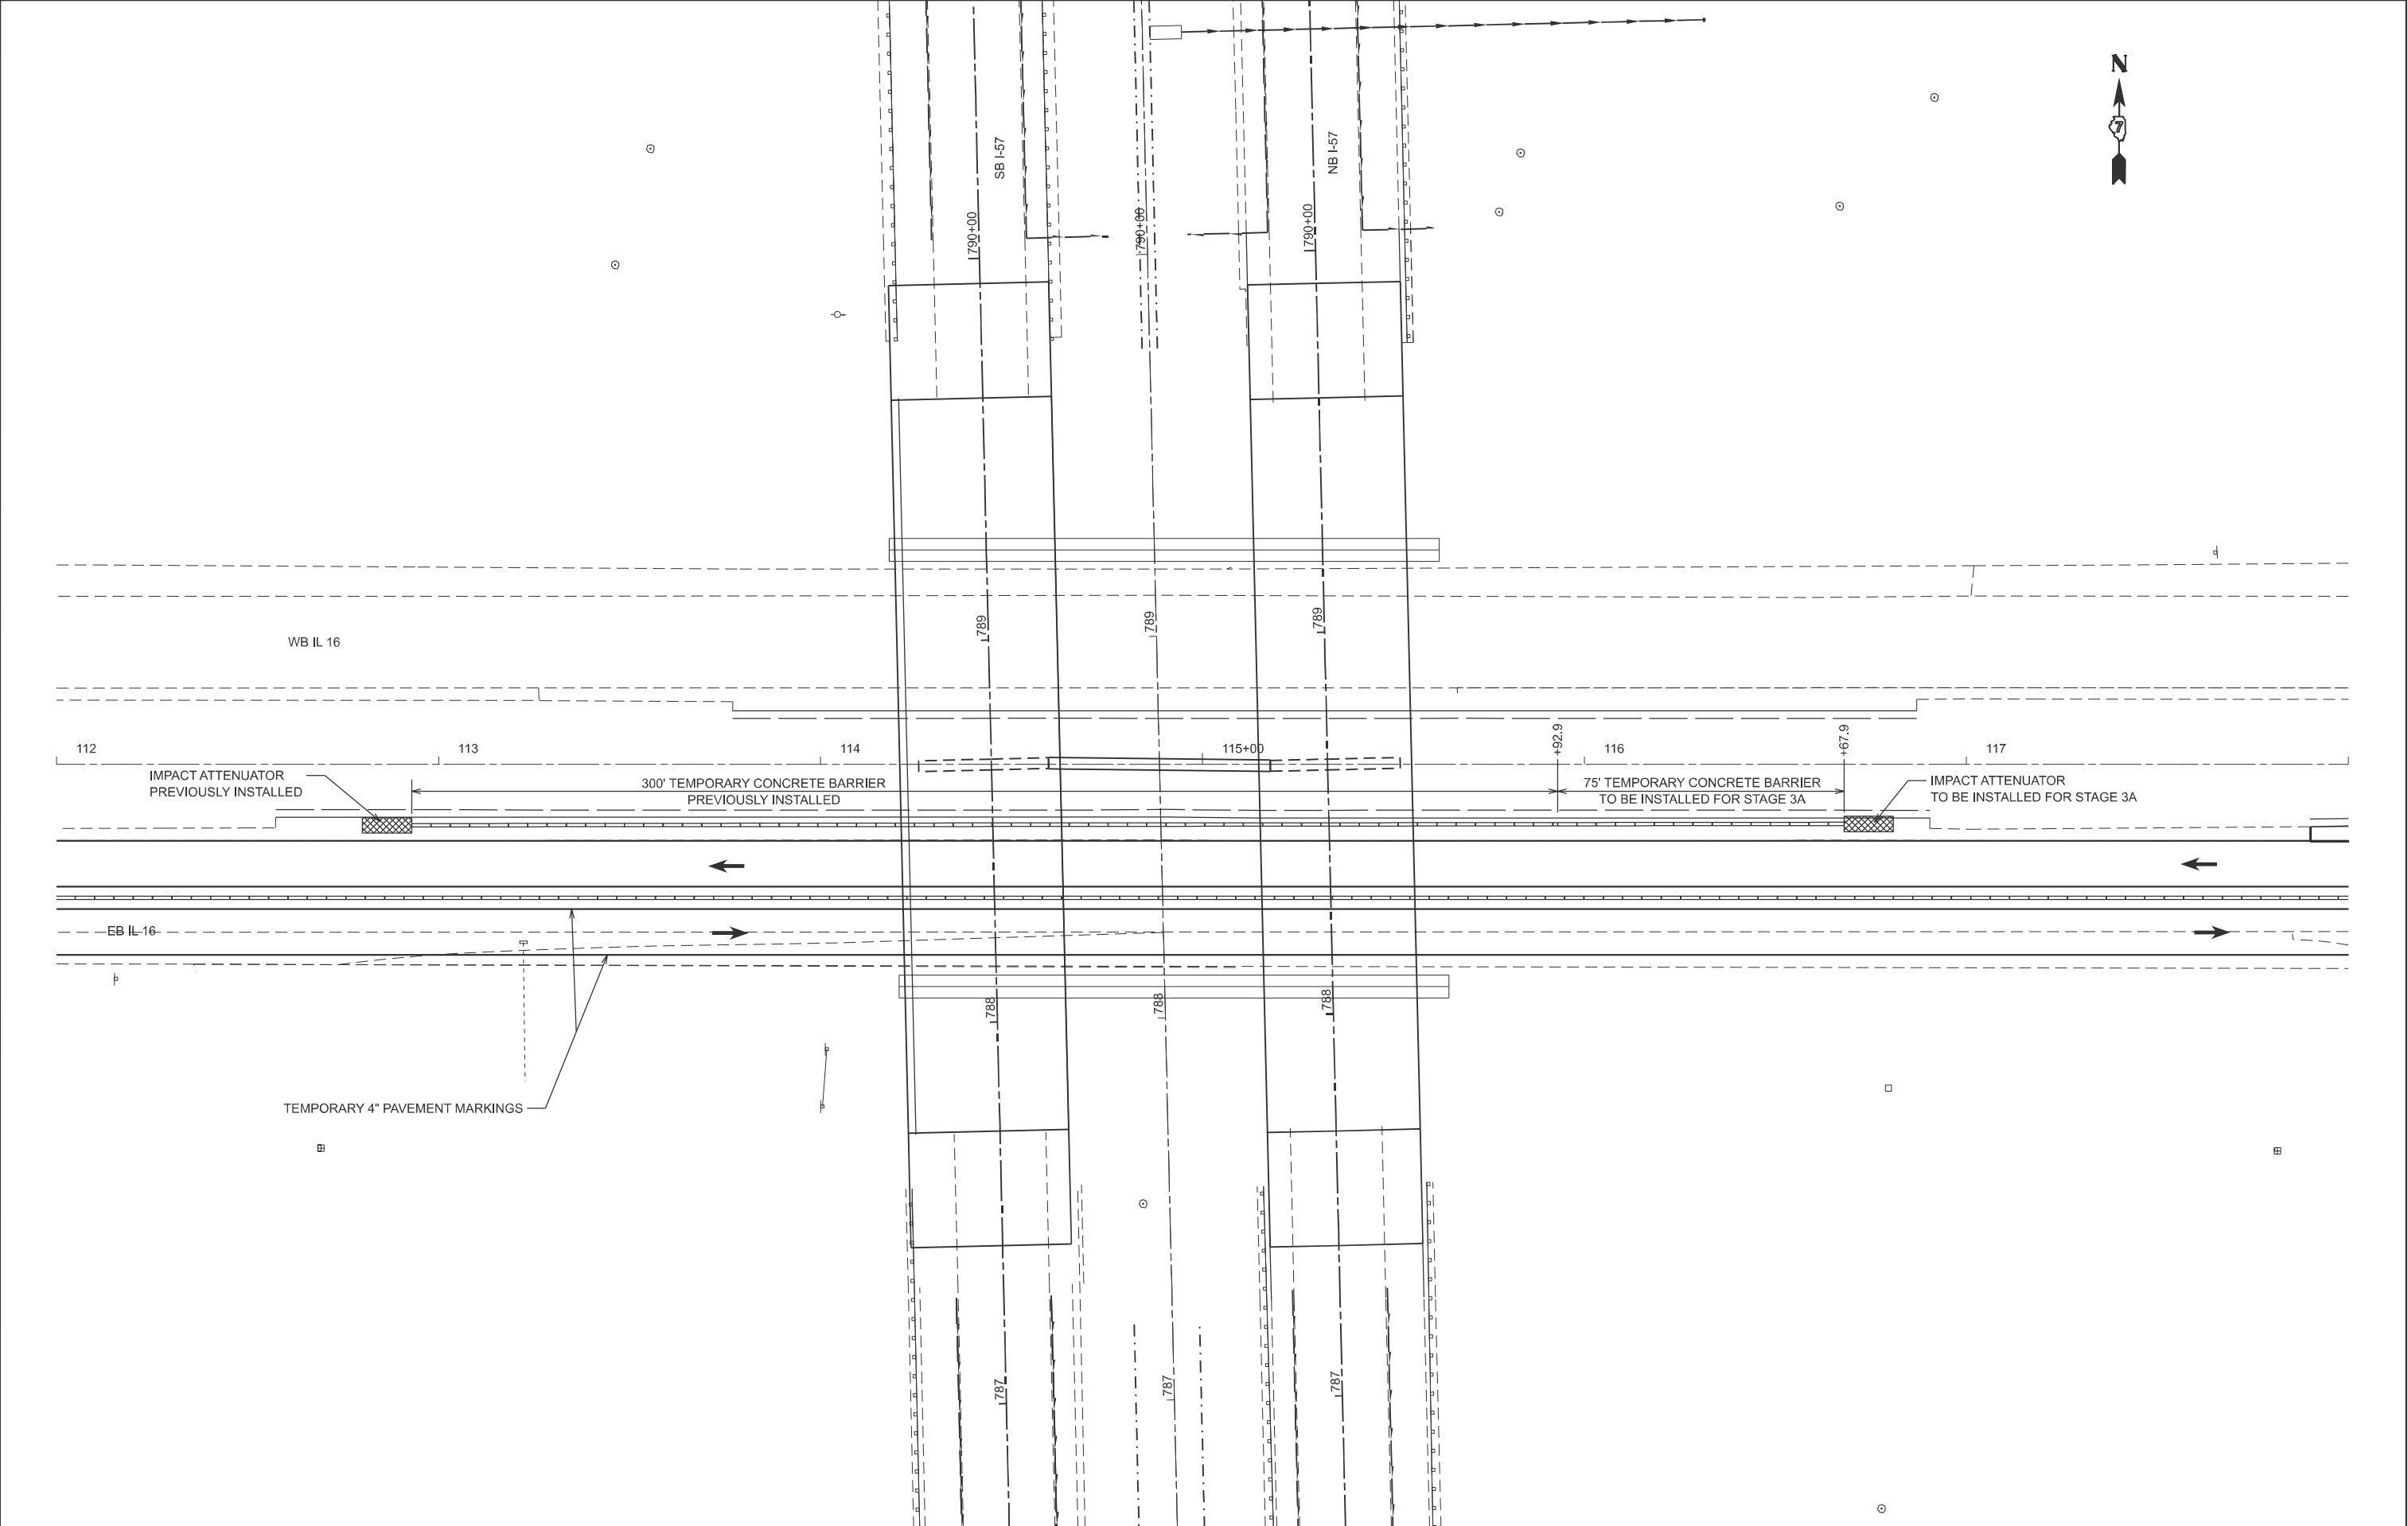

	USER NAME = kaleb.hirtzel		DESIGNED -	REVISED -	STATE OF ILLINOIS DEPARTMENT OF TRANSPORTATION	STAGING PLANS STAGE 3A TRAFFIC CONTROL				F.A.I RTE.	SECTION		COUNTY	TOTAL SHEETS	SHEET NO.
			DRAWN -	REVISED -						57	(15-22HB-4)B { (15-22)R		COLES	1086	301
	PLOT SCALE = \$SCALE\$		CHECKED -	REVISED -		CONTRACT NO. 74435									
	PLOT DATE = 8/20/2024		DATE -	REVISED -		ILLINOIS FED. AID PROJECT									
						SCALE: 1"=20' SHEET 20 OF 23 SHEETS STA. 112+00.00 TO STA. 118+00.00									

MODEL: Ex IL 16-3A IL 16 TC-4 [Sheet]
FILE NAME: c:\p\work\hrtz\hrtz\10852852\0774435-sheets\Staging-Stage3ATC.dgn

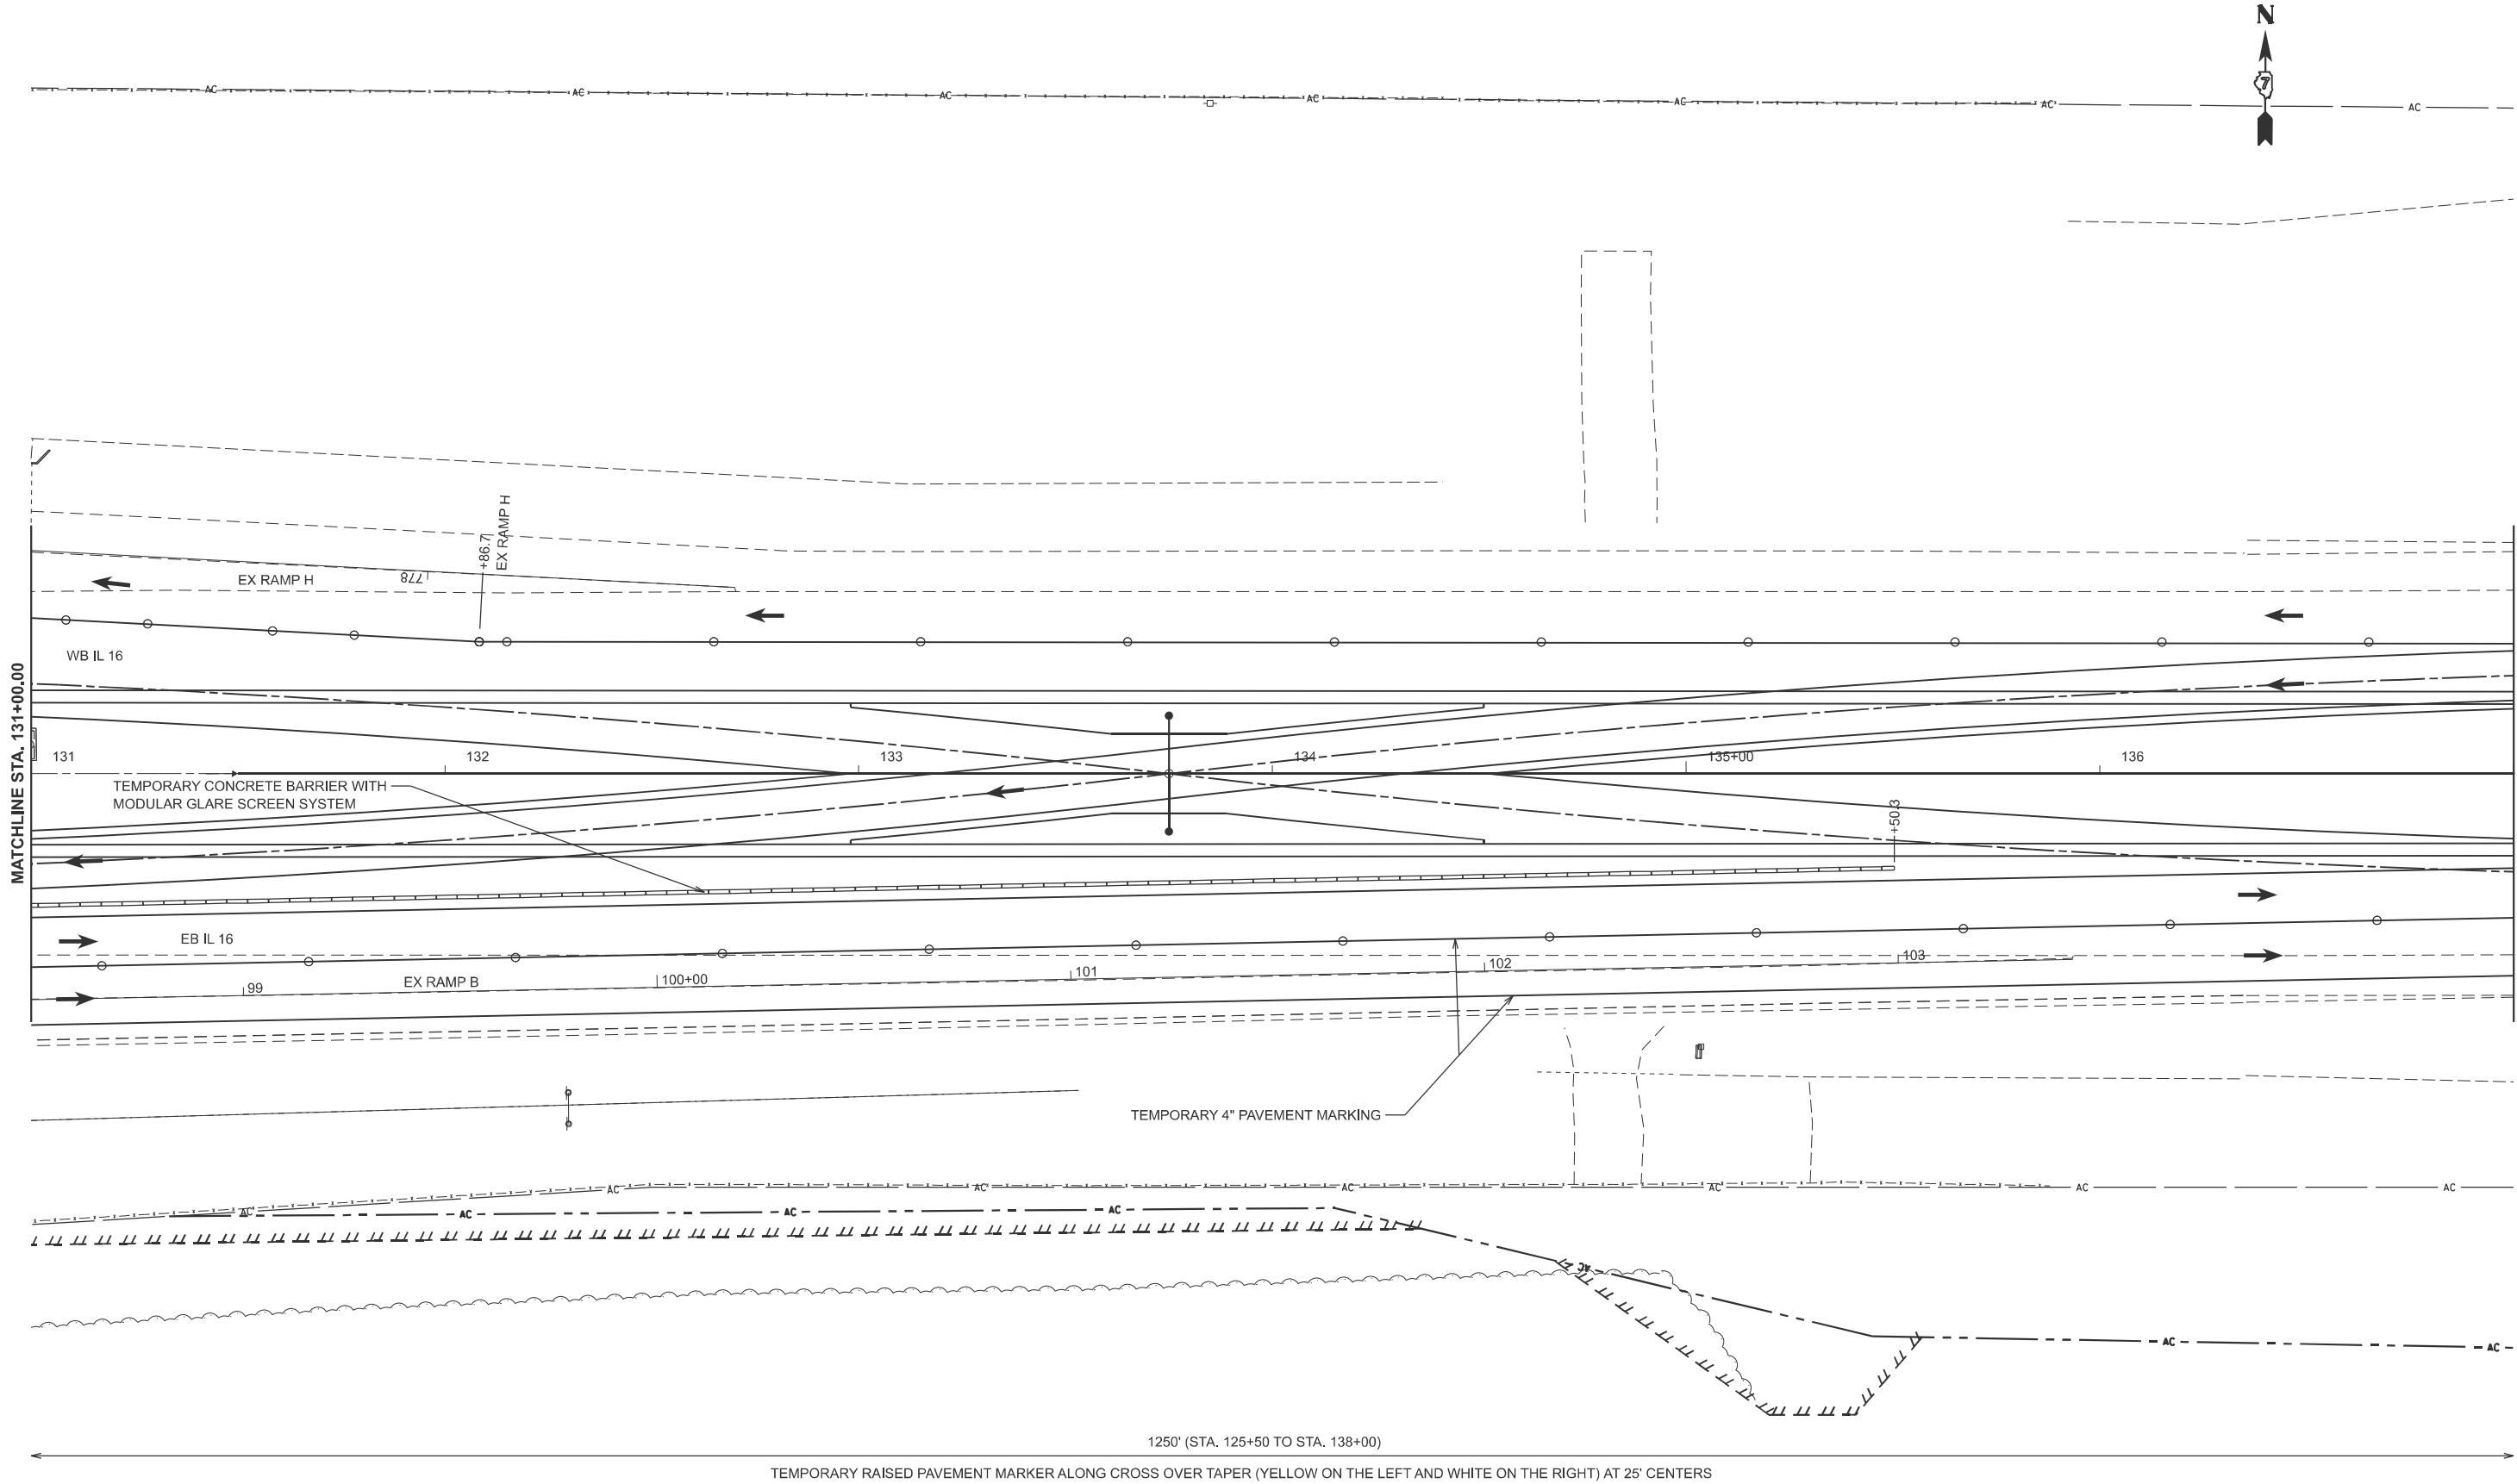

USER NAME	= kaleb.hirtzel	DESIGNED	-	REVISED	-
		DRAWN	-	REVISED	-
PLOT SCALE	= \$SCALE\$	CHECKED	-	REVISED	-
PLOT DATE	= 8/20/2024	DATE	-	REVISED	-


STATE OF ILLINOIS
DEPARTMENT OF TRANSPORTATION

STAGING PLANS
STAGE 3A TRAFFIC CONTROL

SCALE: 1"=20' SHEET 22 OF 23 SHEETS STA. 131+00.00 TO STA. 137+00.00

F.A.I RTE.	SECTION	COUNTY	TOTAL SHEETS	SHEET NO.
57	(15-22HB-4)BR (15-22)R	COLES	1086	303
CONTRACT NO. 74435				
ILLINOIS FED. AID PROJECT				

MODEL: Ex IL 16-3A IL 16 TC-5 [Sheet]
FILE NAME: c:\p\work\hrtz\hrtz\kld852852\D774435-sheets-Staging-Stage3ATC.dgn

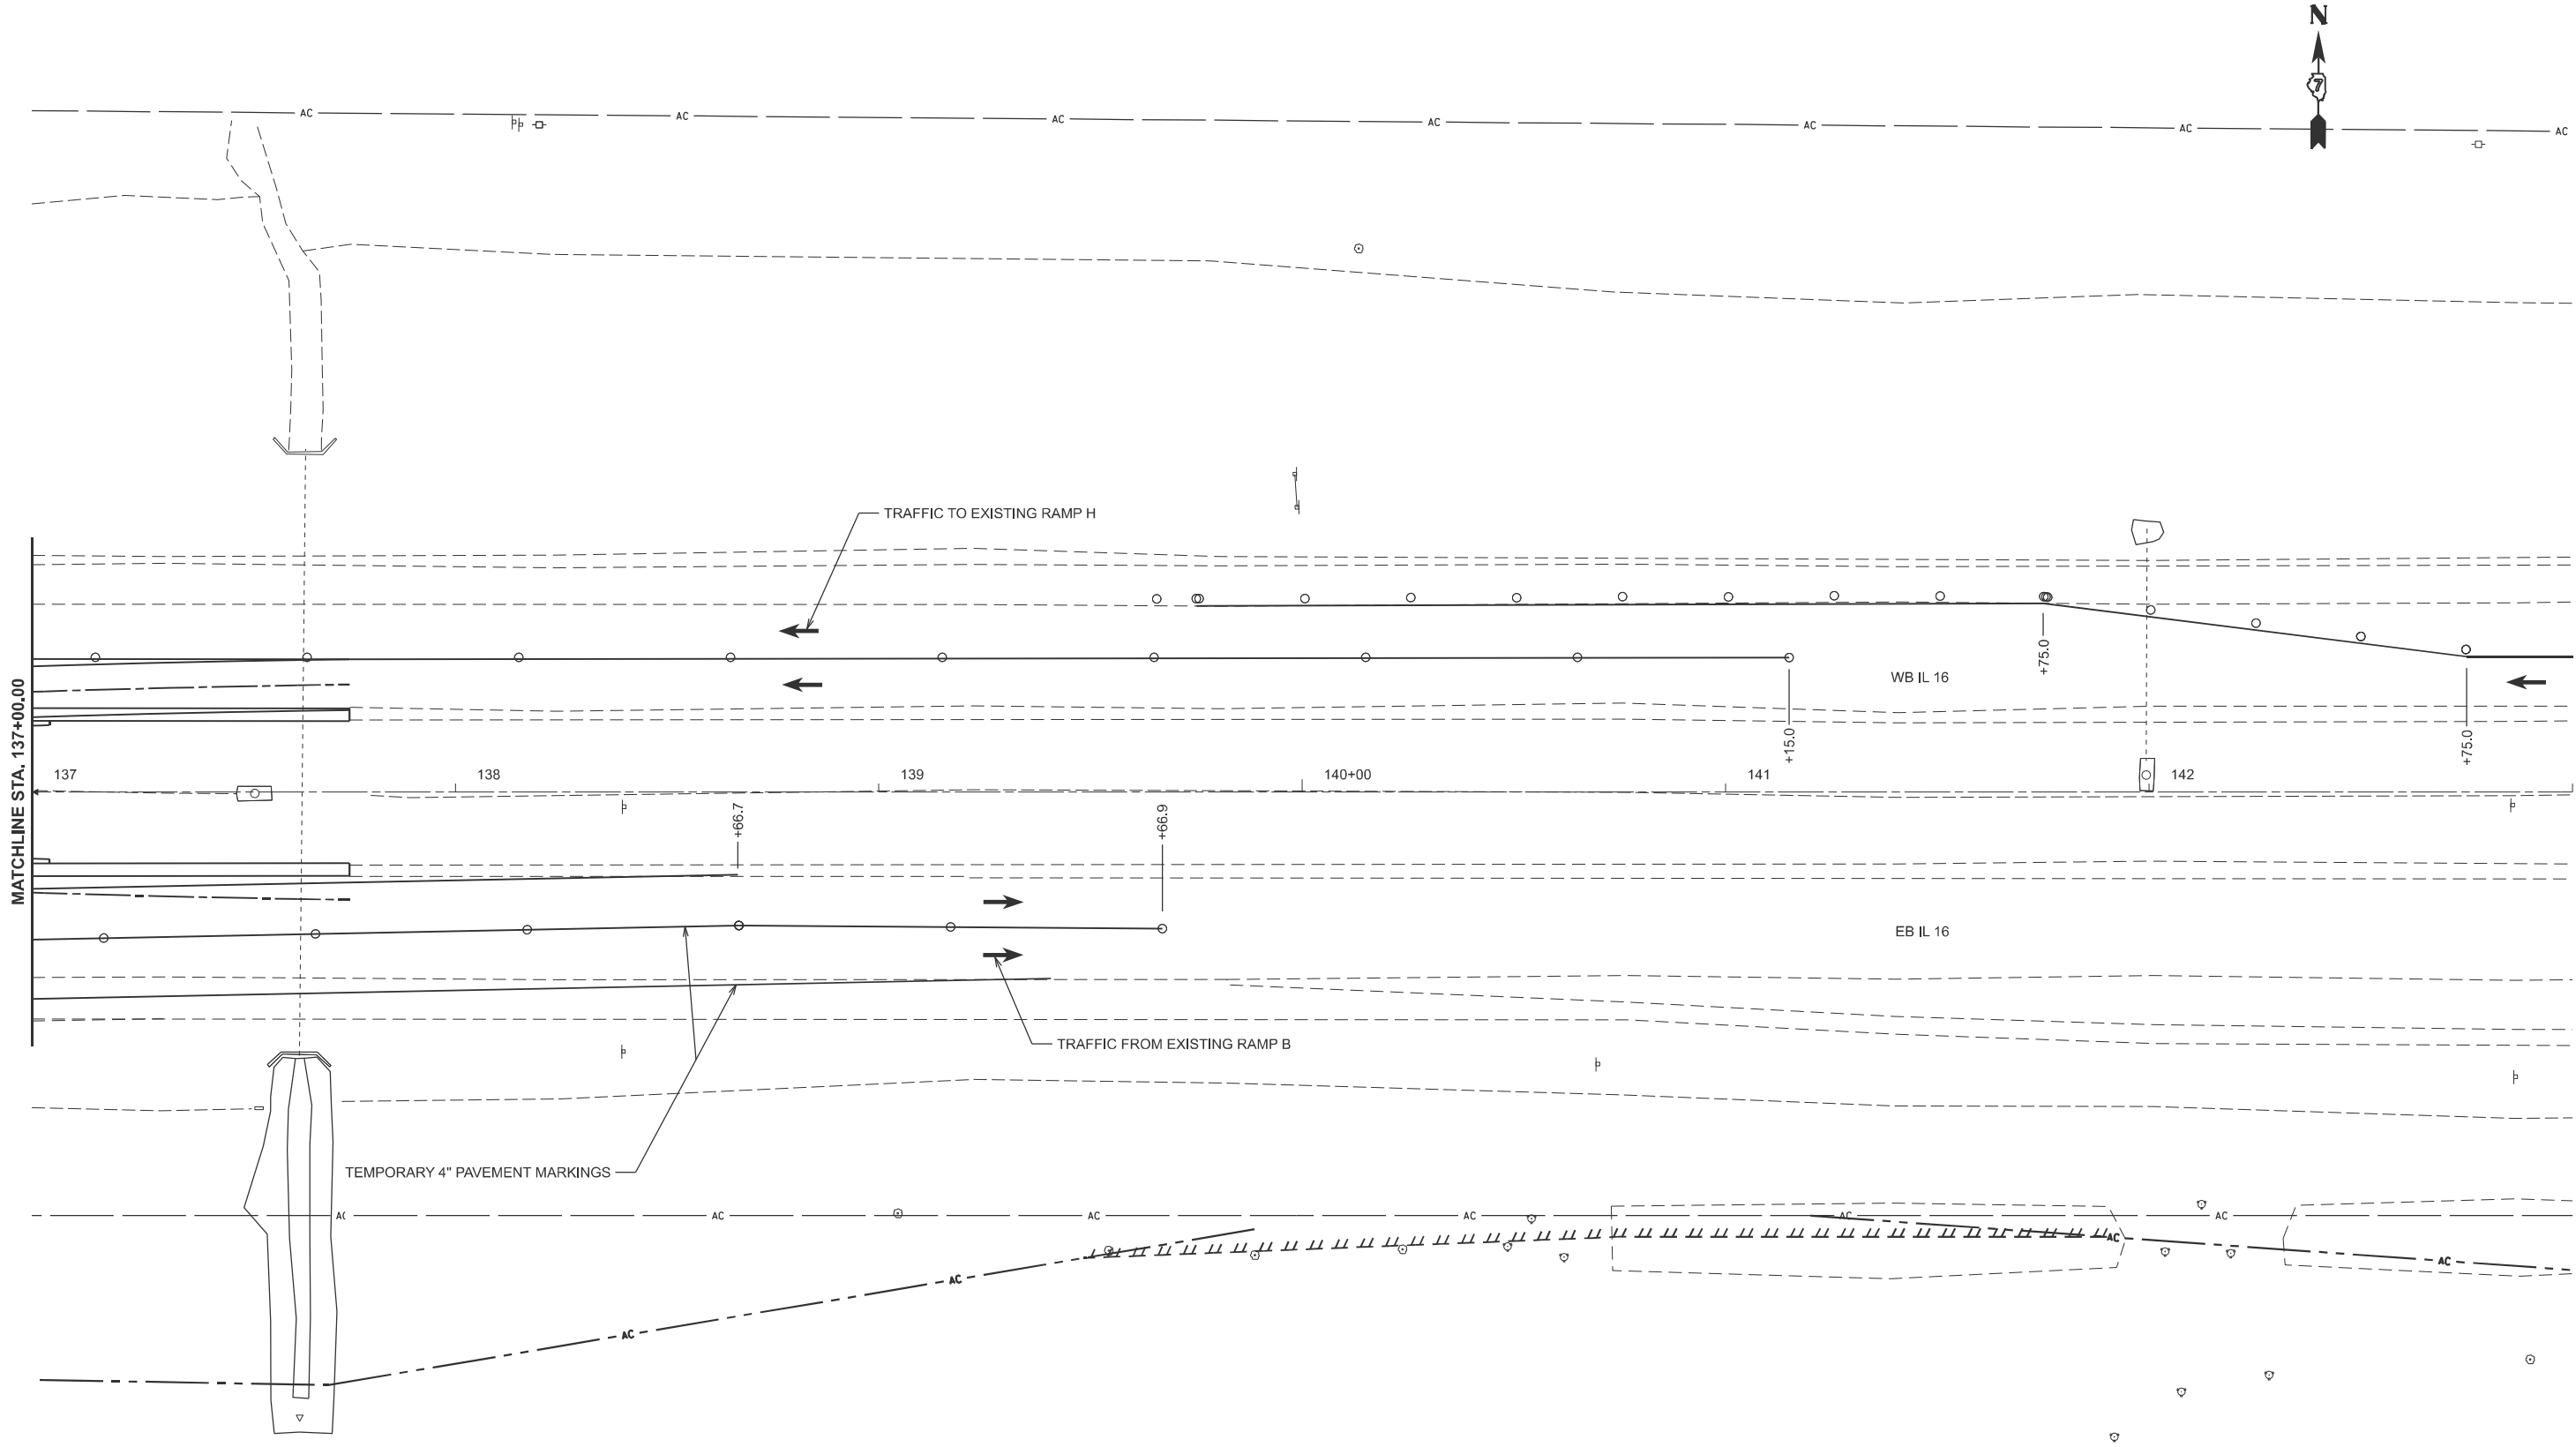

USER NAME	= kaleb.hirtzel	DESIGNED	-	REVISED	-
PLOT SCALE	= \$SCALE\$	DRAWN	-	REVISED	-
PLOT DATE	= 8/20/2024	CHECKED	-	REVISED	-
		DATE	-	REVISED	-

STATE OF ILLINOIS
DEPARTMENT OF TRANSPORTATION

STAGING PLANS
STAGE 3A TRAFFIC CONTROL

SCALE: 1"=20'
SHEET 23 OF 23 SHEETS
STA. 137+00.00 TO STA. 143+00.00

F.A.I RTE.	SECTION	COUNTY	TOTAL SHEETS	SHEET NO.
57	(15-22HB-4)BR (15-22)R	COLES	1086	304
CONTRACT NO. 74435				
ILLINOIS FED. AID PROJECT				

STAGE 3B CONSTRUCTION NOTES:

STAGE 3B CONSTRUCTION CONSISTS OF THE SOUTH HALF OF THE PCC RAINDROP PAVEMENT (EB IL 16), THE PCC & HMA PAVEMENT SECTIONS OF PR RAMPS C & D, PCC SHOULDERS, CONCRETE CURB & GUTTER, PCC SHARED-USE PATH, TEMPORARY RAMPS AT THE ENDS OF THE EB IL 16 PCC PAVEMENT, SOUTH HALF OF THE STORM SEWER, PIPE UNDERDRAINS, GUARDRAIL, PAVEMENT REMOVAL ON EB IL 16, EX RAMPS B & D AND THE SE TEMPORARY RAMP, PAVED SHOULDER REMOVAL, DRAINAGE STRUCTURE REMOVAL, TEMPORARY GUARDRAIL REMOVAL, TEMPORARY PAVEMENT MARKING AND GRADING WORK.

REMOVE THE TEMPORARY CONCRETE BARRIER AND IMPACT ATTENUATOR LOCATED BENEATH I-57 ON THE INSIDE SHOULDER OF EB IL 16.

THE TEMPORARY CONCRETE BARRIER AND IMPACT ATTENUATOR ADJACENT TO EX RAMP F SHALL BE REMOVED.

PRIOR TO OPENING THE EB I-16 PAVEMENT CONSTRUCTED IN THIS STAGE, TEMPORARY PAVEMENT MARKINGS SHALL BE INSTALLED ACCORDING TO THE PAVEMENT MARKING DETAILS EXCEPT THAT THE ROUNDABOUT INSIDE LANE THROUGH-LEFT ARROWS SHALL BE REPLACED WITH ROUNDABOUT INSIDE-LANE THROUGH ARROWS UNTIL THE LEFT TURN LANES OF THE ROUNDABOUT ARE OPEN TO TRAFFIC.

EX RAMPS F & H SHALL REMAIN OPEN BUT MARKED ROUTE DETOURS WILL BE REQUIRED FOR EB IL 16 TO NB I-57 AND SB I-57 TO EB IL 16.


DURING CONSTRUCTION OF PR RAMPS C & D, EX RAMPS B & D SHALL BE CLOSED AND MARKED ROUTE DETOURS SHALL BE IN USE

RAINDROP CURB & GUTTER DETAIL

STA. 200+00 TO STA. 200+26.1 RT

STA. 208+83 TO STA. 209+21.9 RT


STA. 218+24.7 TO STA. 218+33 RT

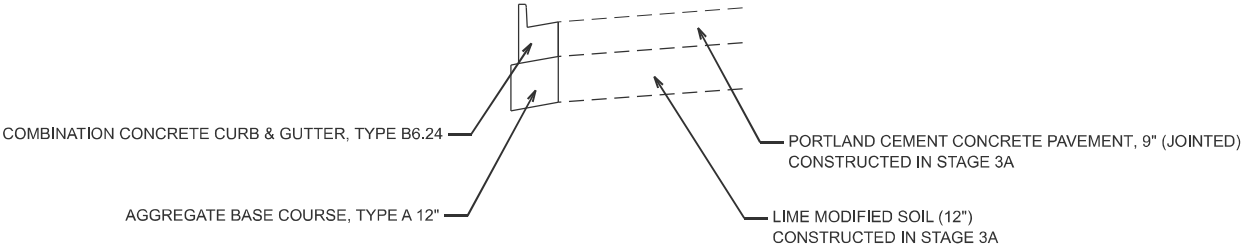

STAGE 3B TRAFFIC CONTROL & PROTECTION STANDARDS:


701400, 701401, 701456 (EX RAMP F), 701801, TRAFFIC CONTROL & PROTECTION, SPECIAL

STAGE 3B TRAFFIC

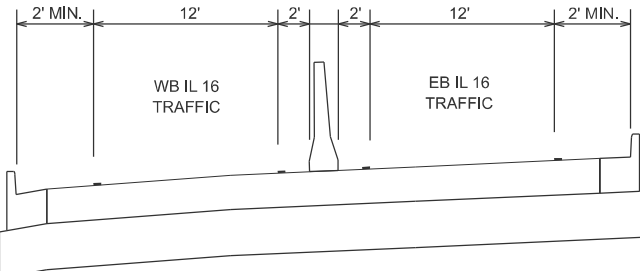

	USER NAME = kaleb.hirtzel	DESIGNED -	REVISED -	STATE OF ILLINOIS DEPARTMENT OF TRANSPORTATION	STAGING PLANS STAGE 3B CONSTRUCTION NOTES				F.A.I RTE.	SECTION	COUNTY	TOTAL SHEETS	SHEET NO.
		DRAWN -	REVISED -						57	(15-22HB-4)BR (15-22)R	COLES	1086	305
	PLOT SCALE = \$SCALE\$	CHECKED -	REVISED -		CONTRACT NO. 74435								
	PLOT DATE = 8/20/2024	DATE -	REVISED -		SCALE:	SHEET 1	OF 40 SHEETS	STA.	TO STA.				

MODEL: Ex IL 16-3B IL 16 work areas [Sheet]
FILE NAME: c:\p\work\pwtd\hrtzel\ud852852\D774435-sheets-Staging-Stage3B.dgn

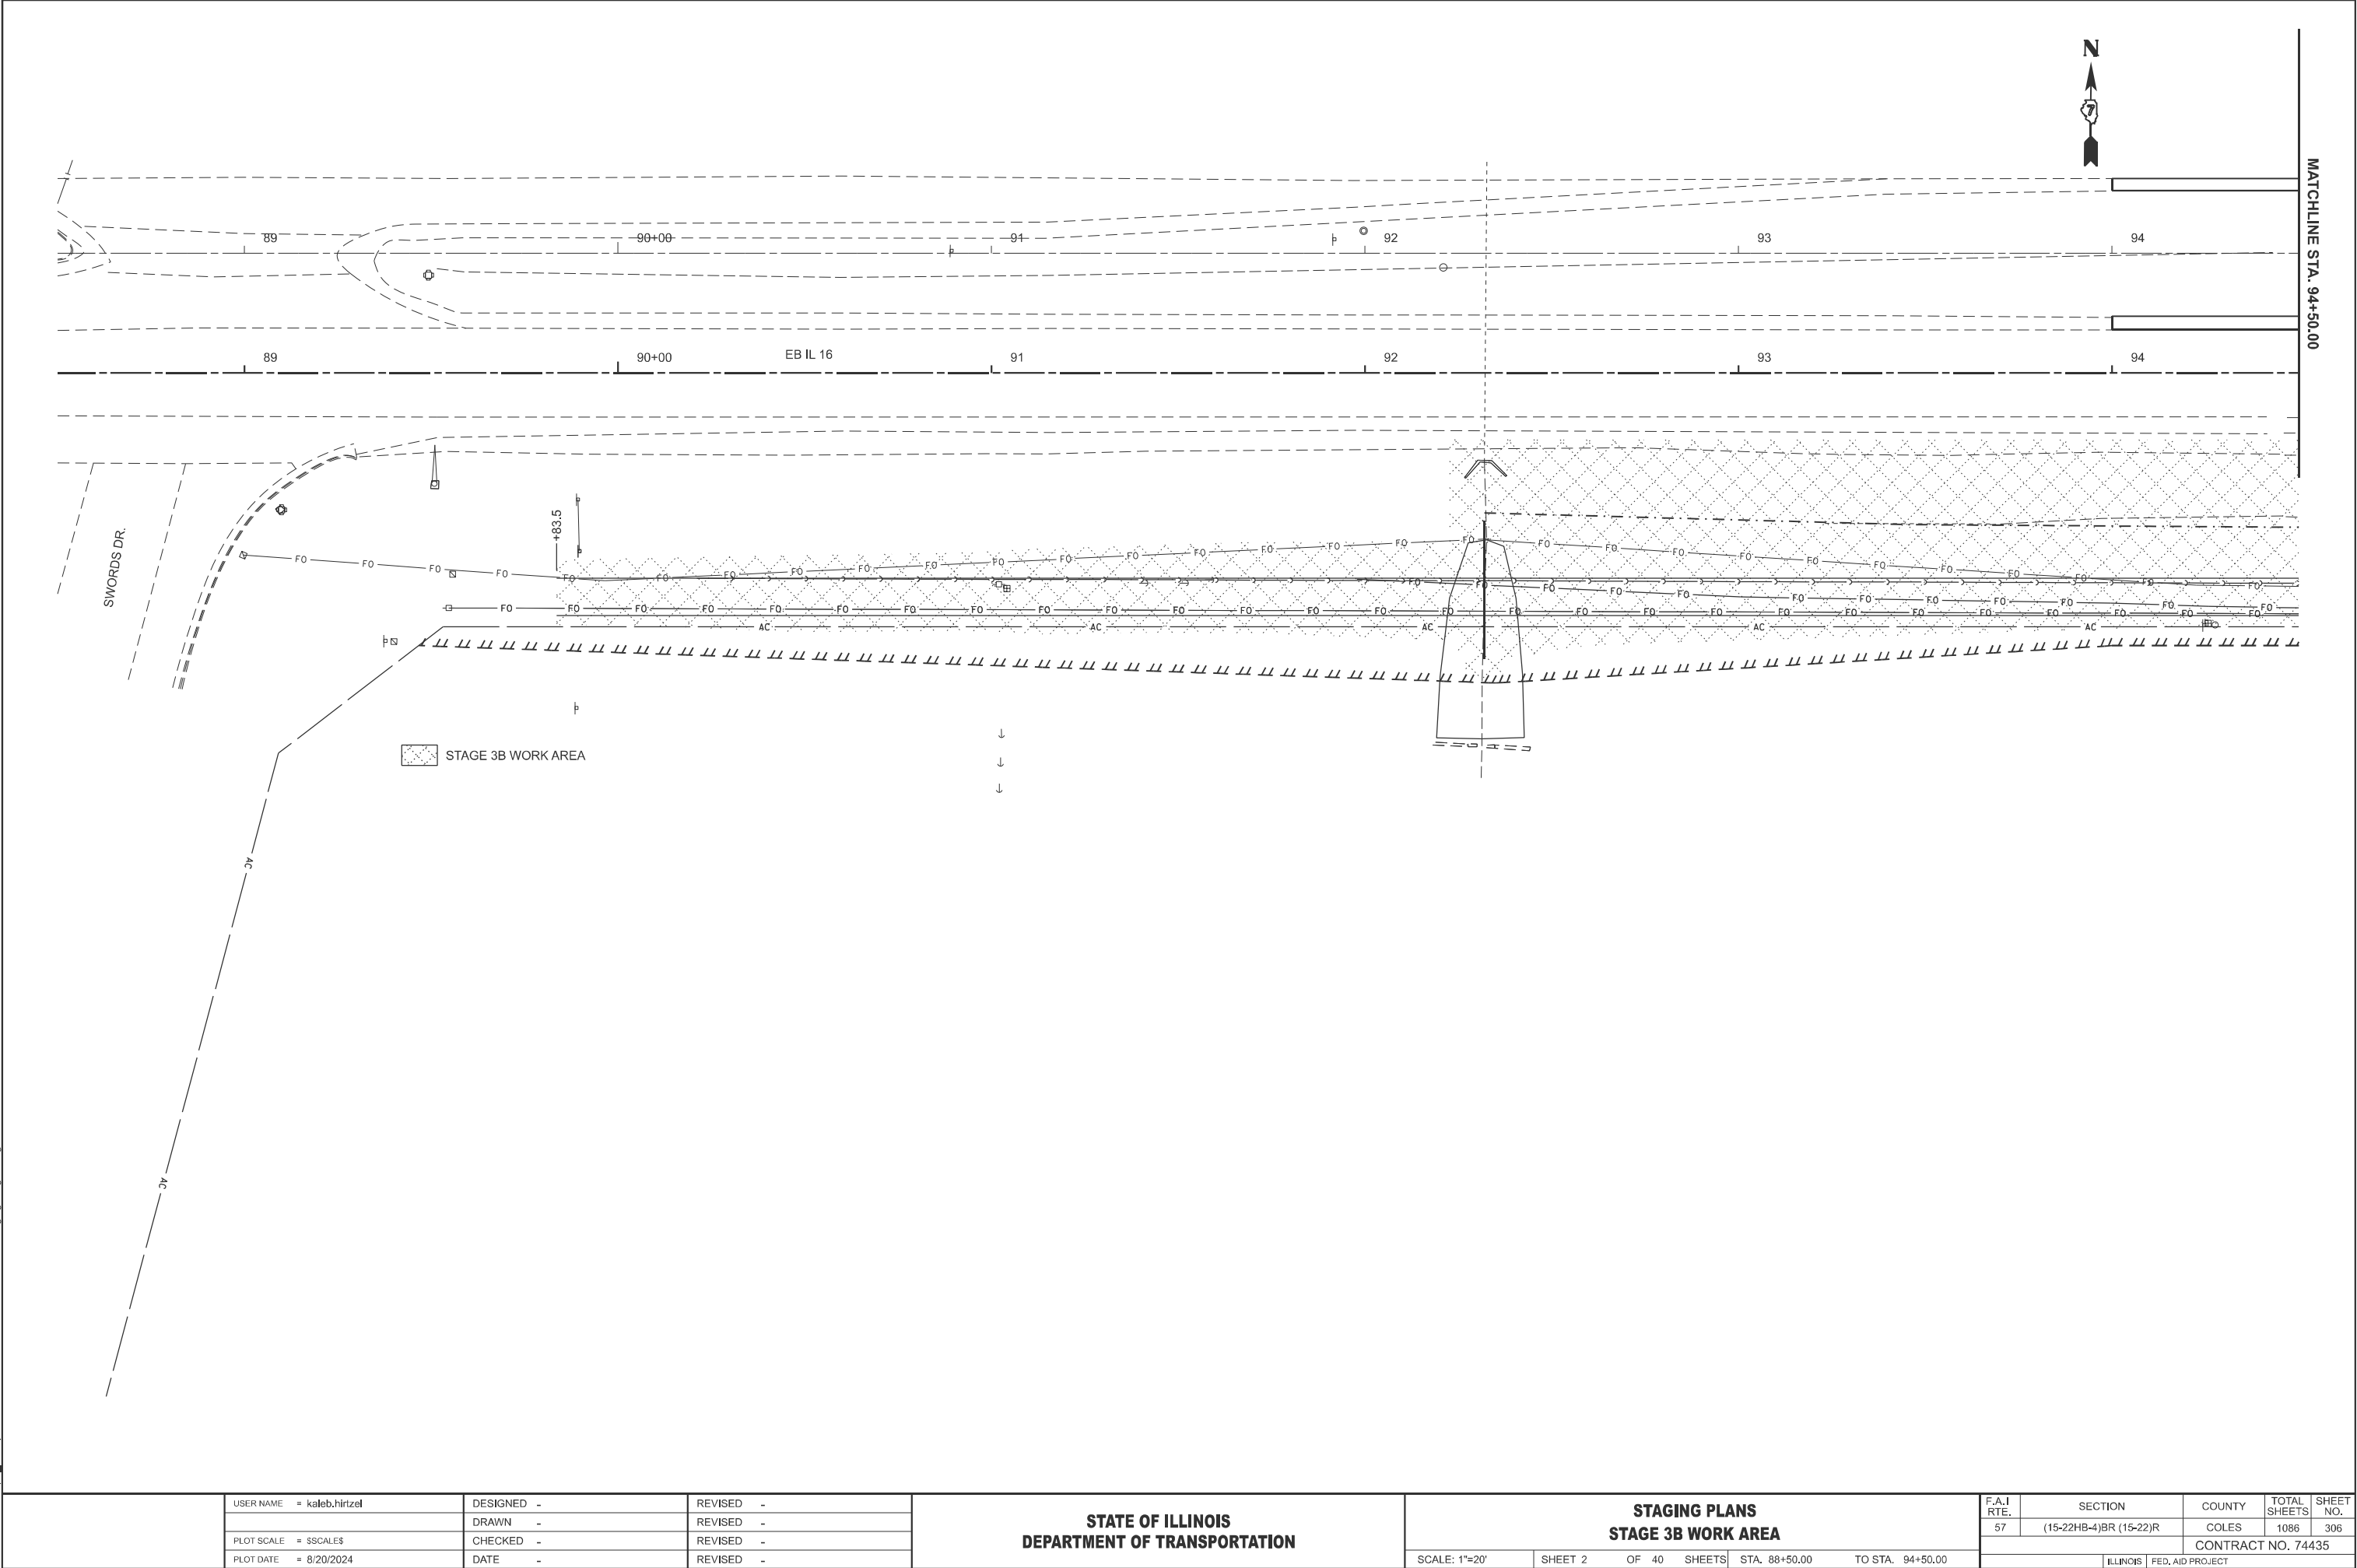

USER NAME	= kaleb.hirtzel	DESIGNED	-	REVISED	-
		DRAWN	-	REVISED	-
PLOT SCALE	= \$\$SCALE\$	CHECKED	-	REVISED	-
PLOT DATE	= 8/20/2024	DATE	-	REVISED	-


STATE OF ILLINOIS
DEPARTMENT OF TRANSPORTATION

STAGING PLANS STAGE 3B WORK AREA			
SCALE: 1"=20'	SHEET 2	OF 40 SHEETS	STA. 88+50.00 TO STA. 94+50.00

F.A.I RTE.	SECTION	COUNTY	TOTAL SHEETS	SHEET NO.
57	(15-22HB-4)BR (15-22)R	COLES	1086	306
CONTRACT NO. 74435				
ILLINOIS FED. AID PROJECT				

MODEL: Ex IL 16-3B IL 16 work areas-1 [Sheet]
FILE NAME: c:\p\work\pwtd\hrtzel\05282\074435-sheets-Staging-Stage3B.dgn

MATCHLINE STA. 94+50.00

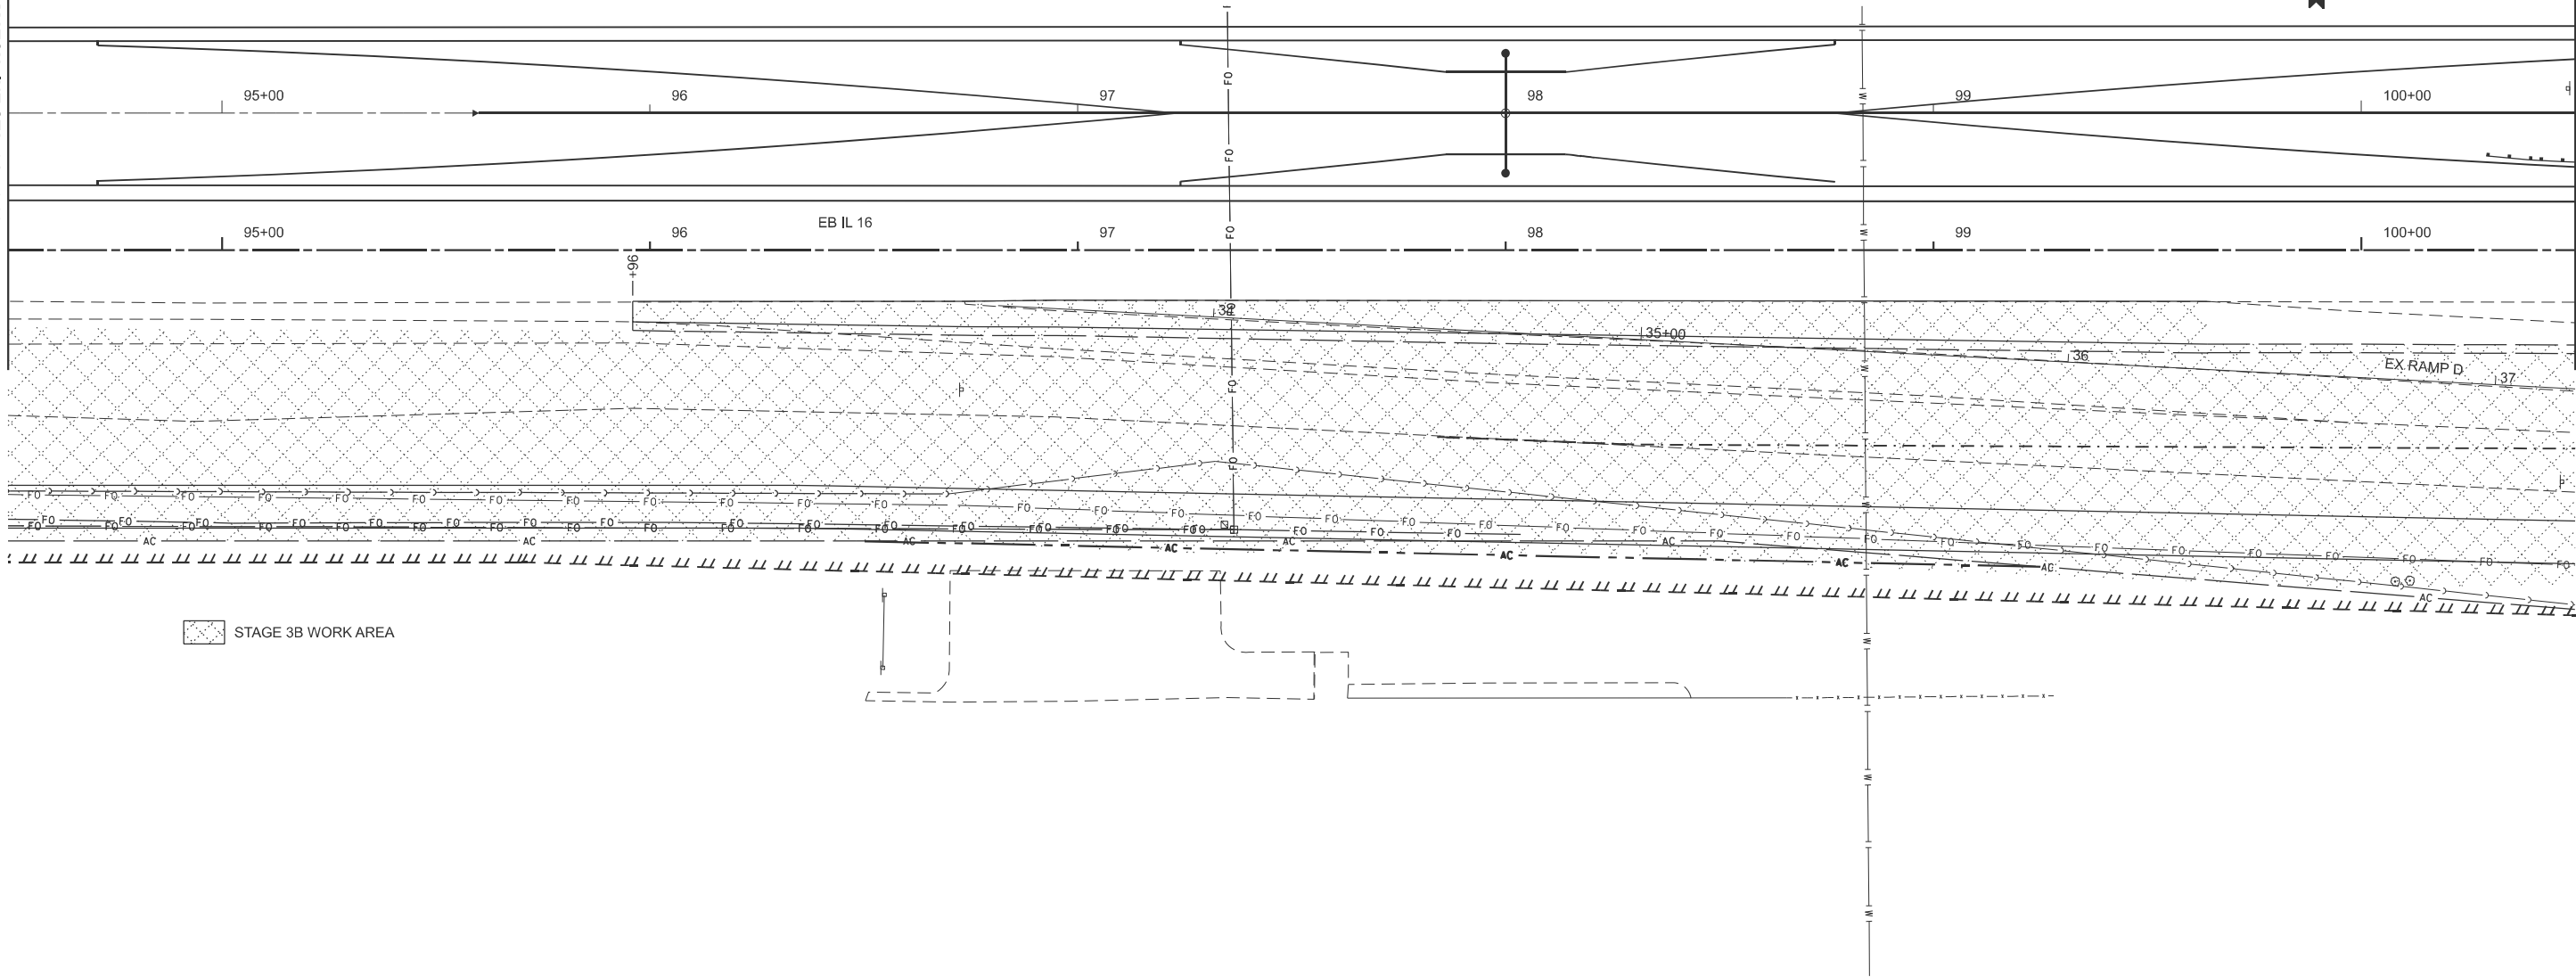

MATCHLINE STA. 100+50.00

STAGE 3B WORK AREA


STATE OF ILLINOIS
DEPARTMENT OF TRANSPORTATION

STAGING PLANS
STAGE 3B WORK AREA

SCALE: 1"=20' SHEET 3 OF 40 SHEETS STA. 94+50.00 TO STA. 100+50.00

F.A.I RTE.	SECTION	COUNTY	TOTAL SHEETS	SHEET NO.
57	(15-22HB-4)BR (15-22)R	COLES	1086	307
CONTRACT NO. 74435				
ILLINOIS FED. AID PROJECT				

MODEL: Ex IL 16-3B IL 16 work areas-2 [Sheet]
FILE NAME: c:\p\work\pwtd\hrtzel\06282\074435-sheets-Staging-Stage3B.dgn

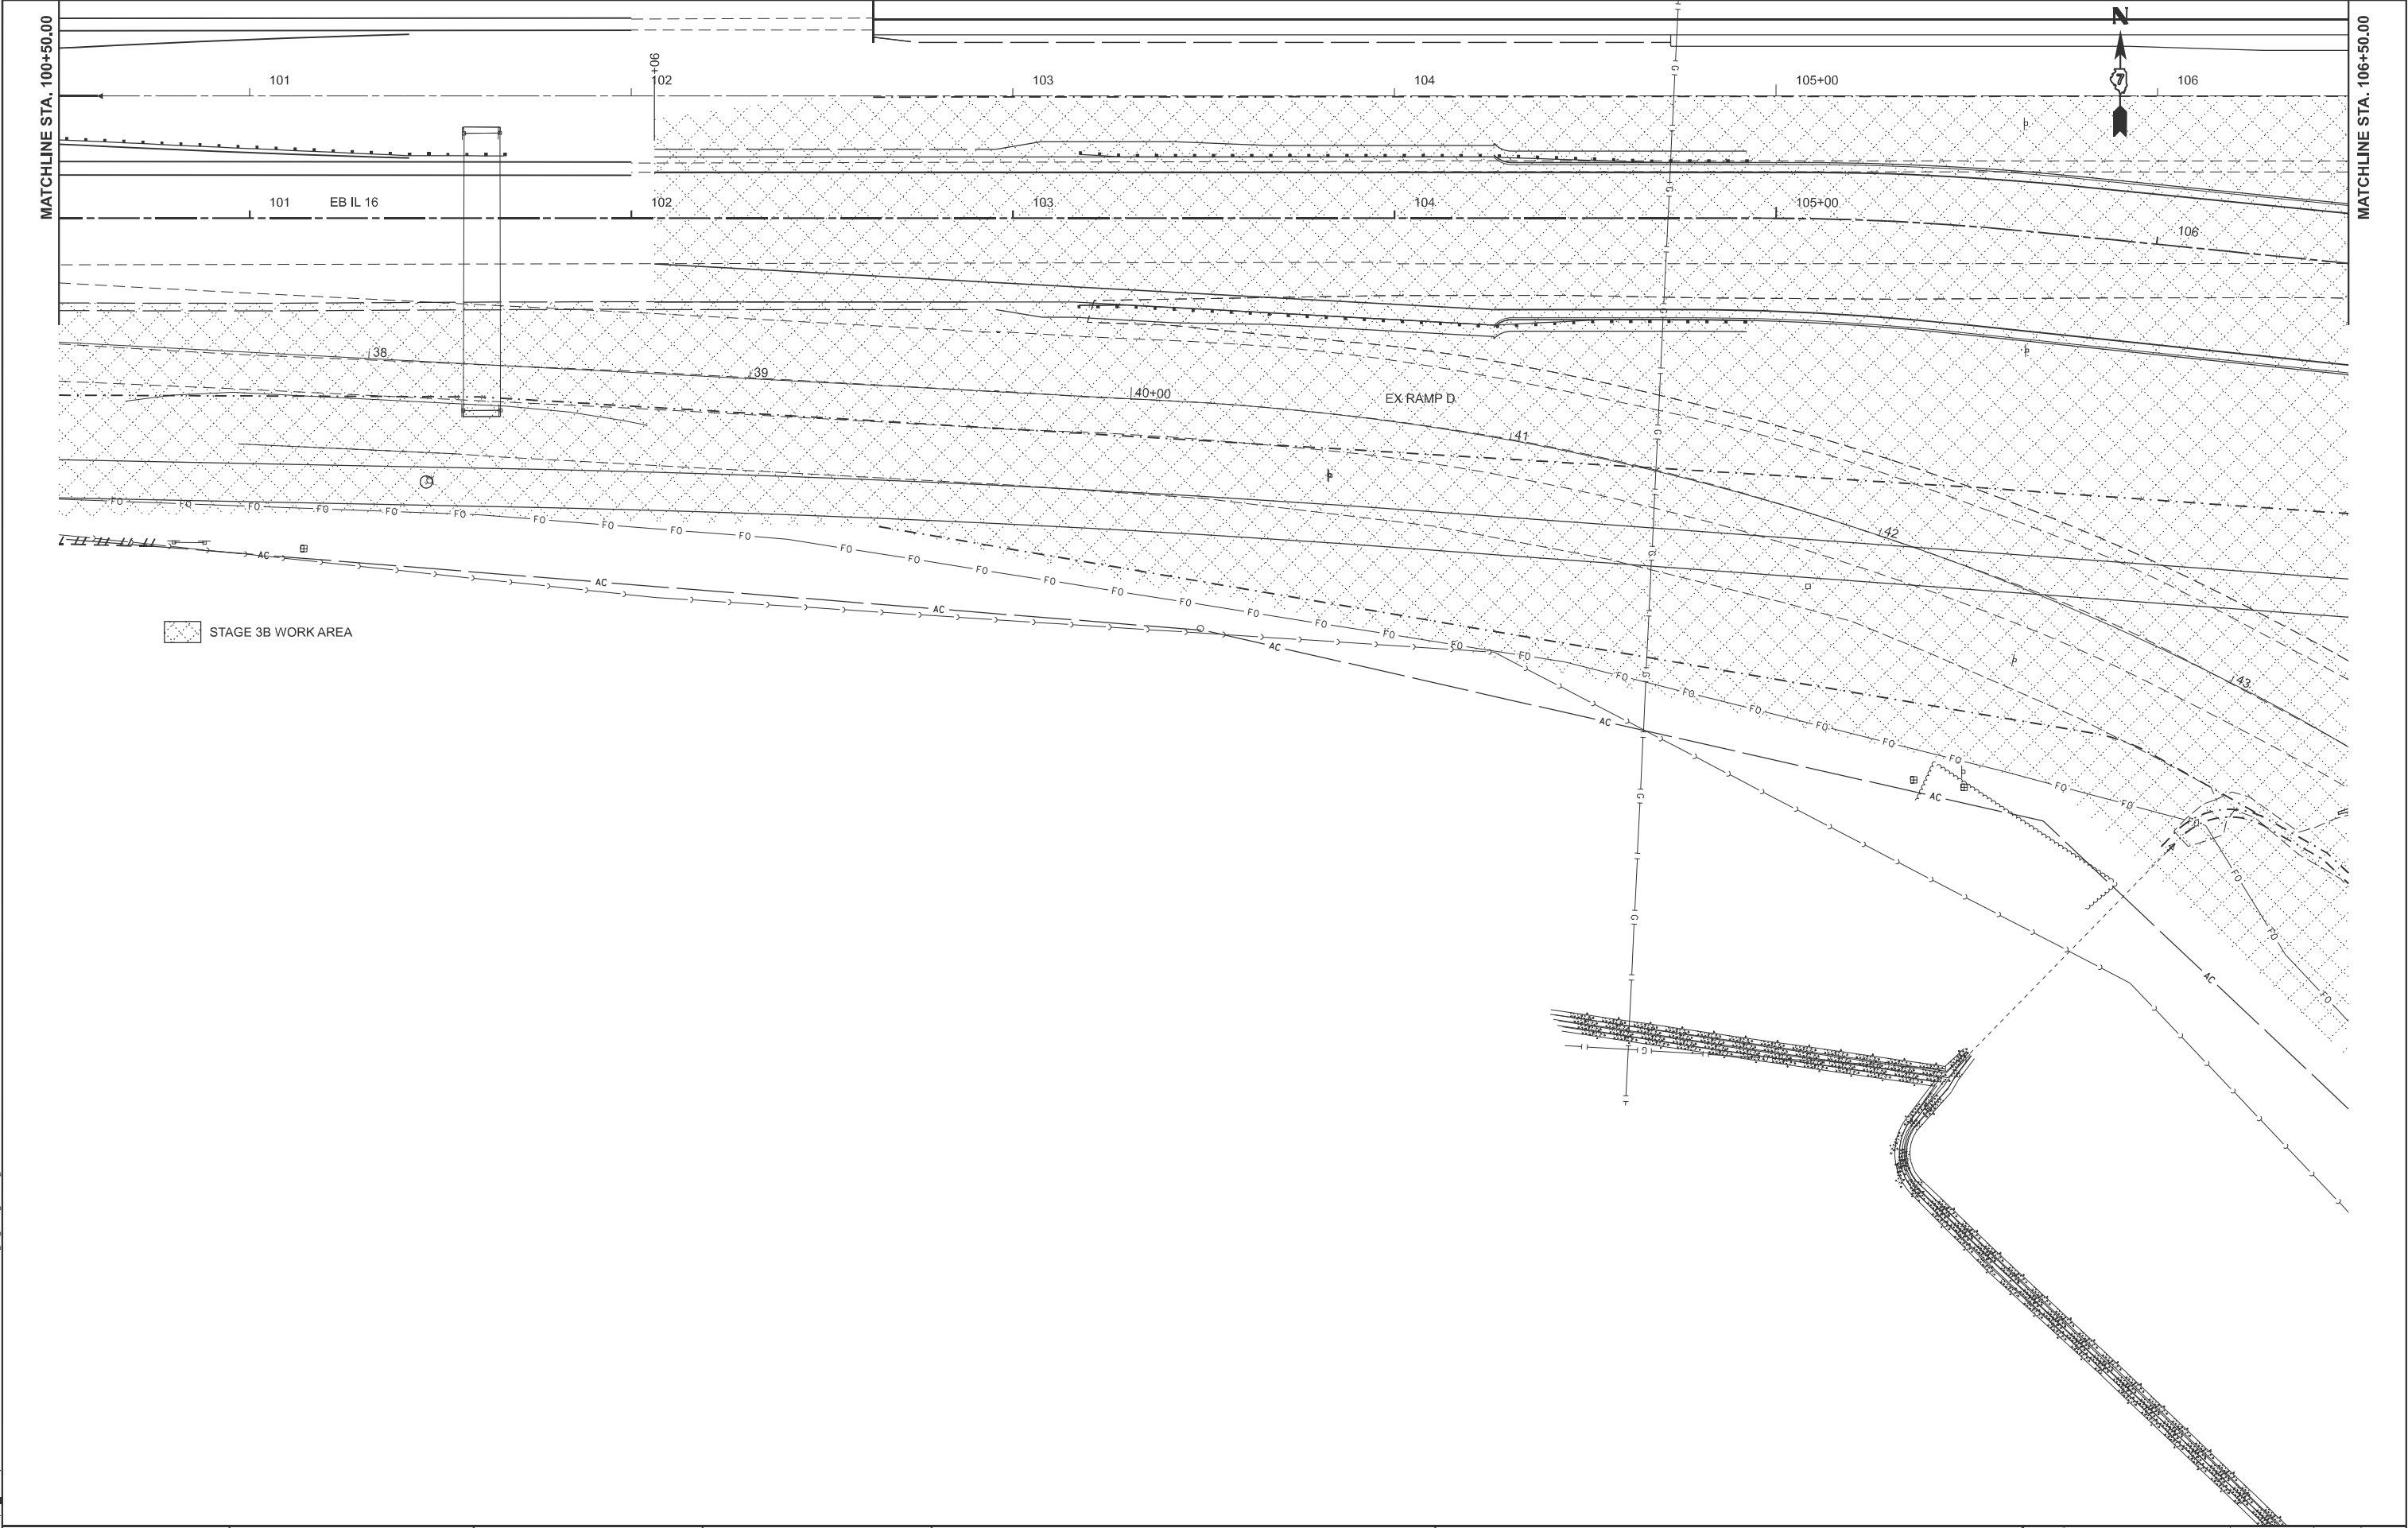


USER NAME	= kaleb.hirtzel	DESIGNED	-	REVISED	-
		DRAWN	-	REVISED	-
PLOT SCALE	= \$SCALE\$	CHECKED	-	REVISED	-
PLOT DATE	= 8/20/2024	DATE	-	REVISED	-

STATE OF ILLINOIS
DEPARTMENT OF TRANSPORTATION

STAGING PLANS
STAGE 3B WORK AREA

SCALE: 1"=20' SHEET 4 OF 40 SHEETS STA. 100+50.00 TO STA. 106+50.00

F.A.I RTE.	SECTION	COUNTY	TOTAL SHEETS	SHEET NO.
57	(15-22HB-4)BR (15-22)R	COLES	1086	308
CONTRACT NO. 74435				
ILLINOIS FED. AID PROJECT				

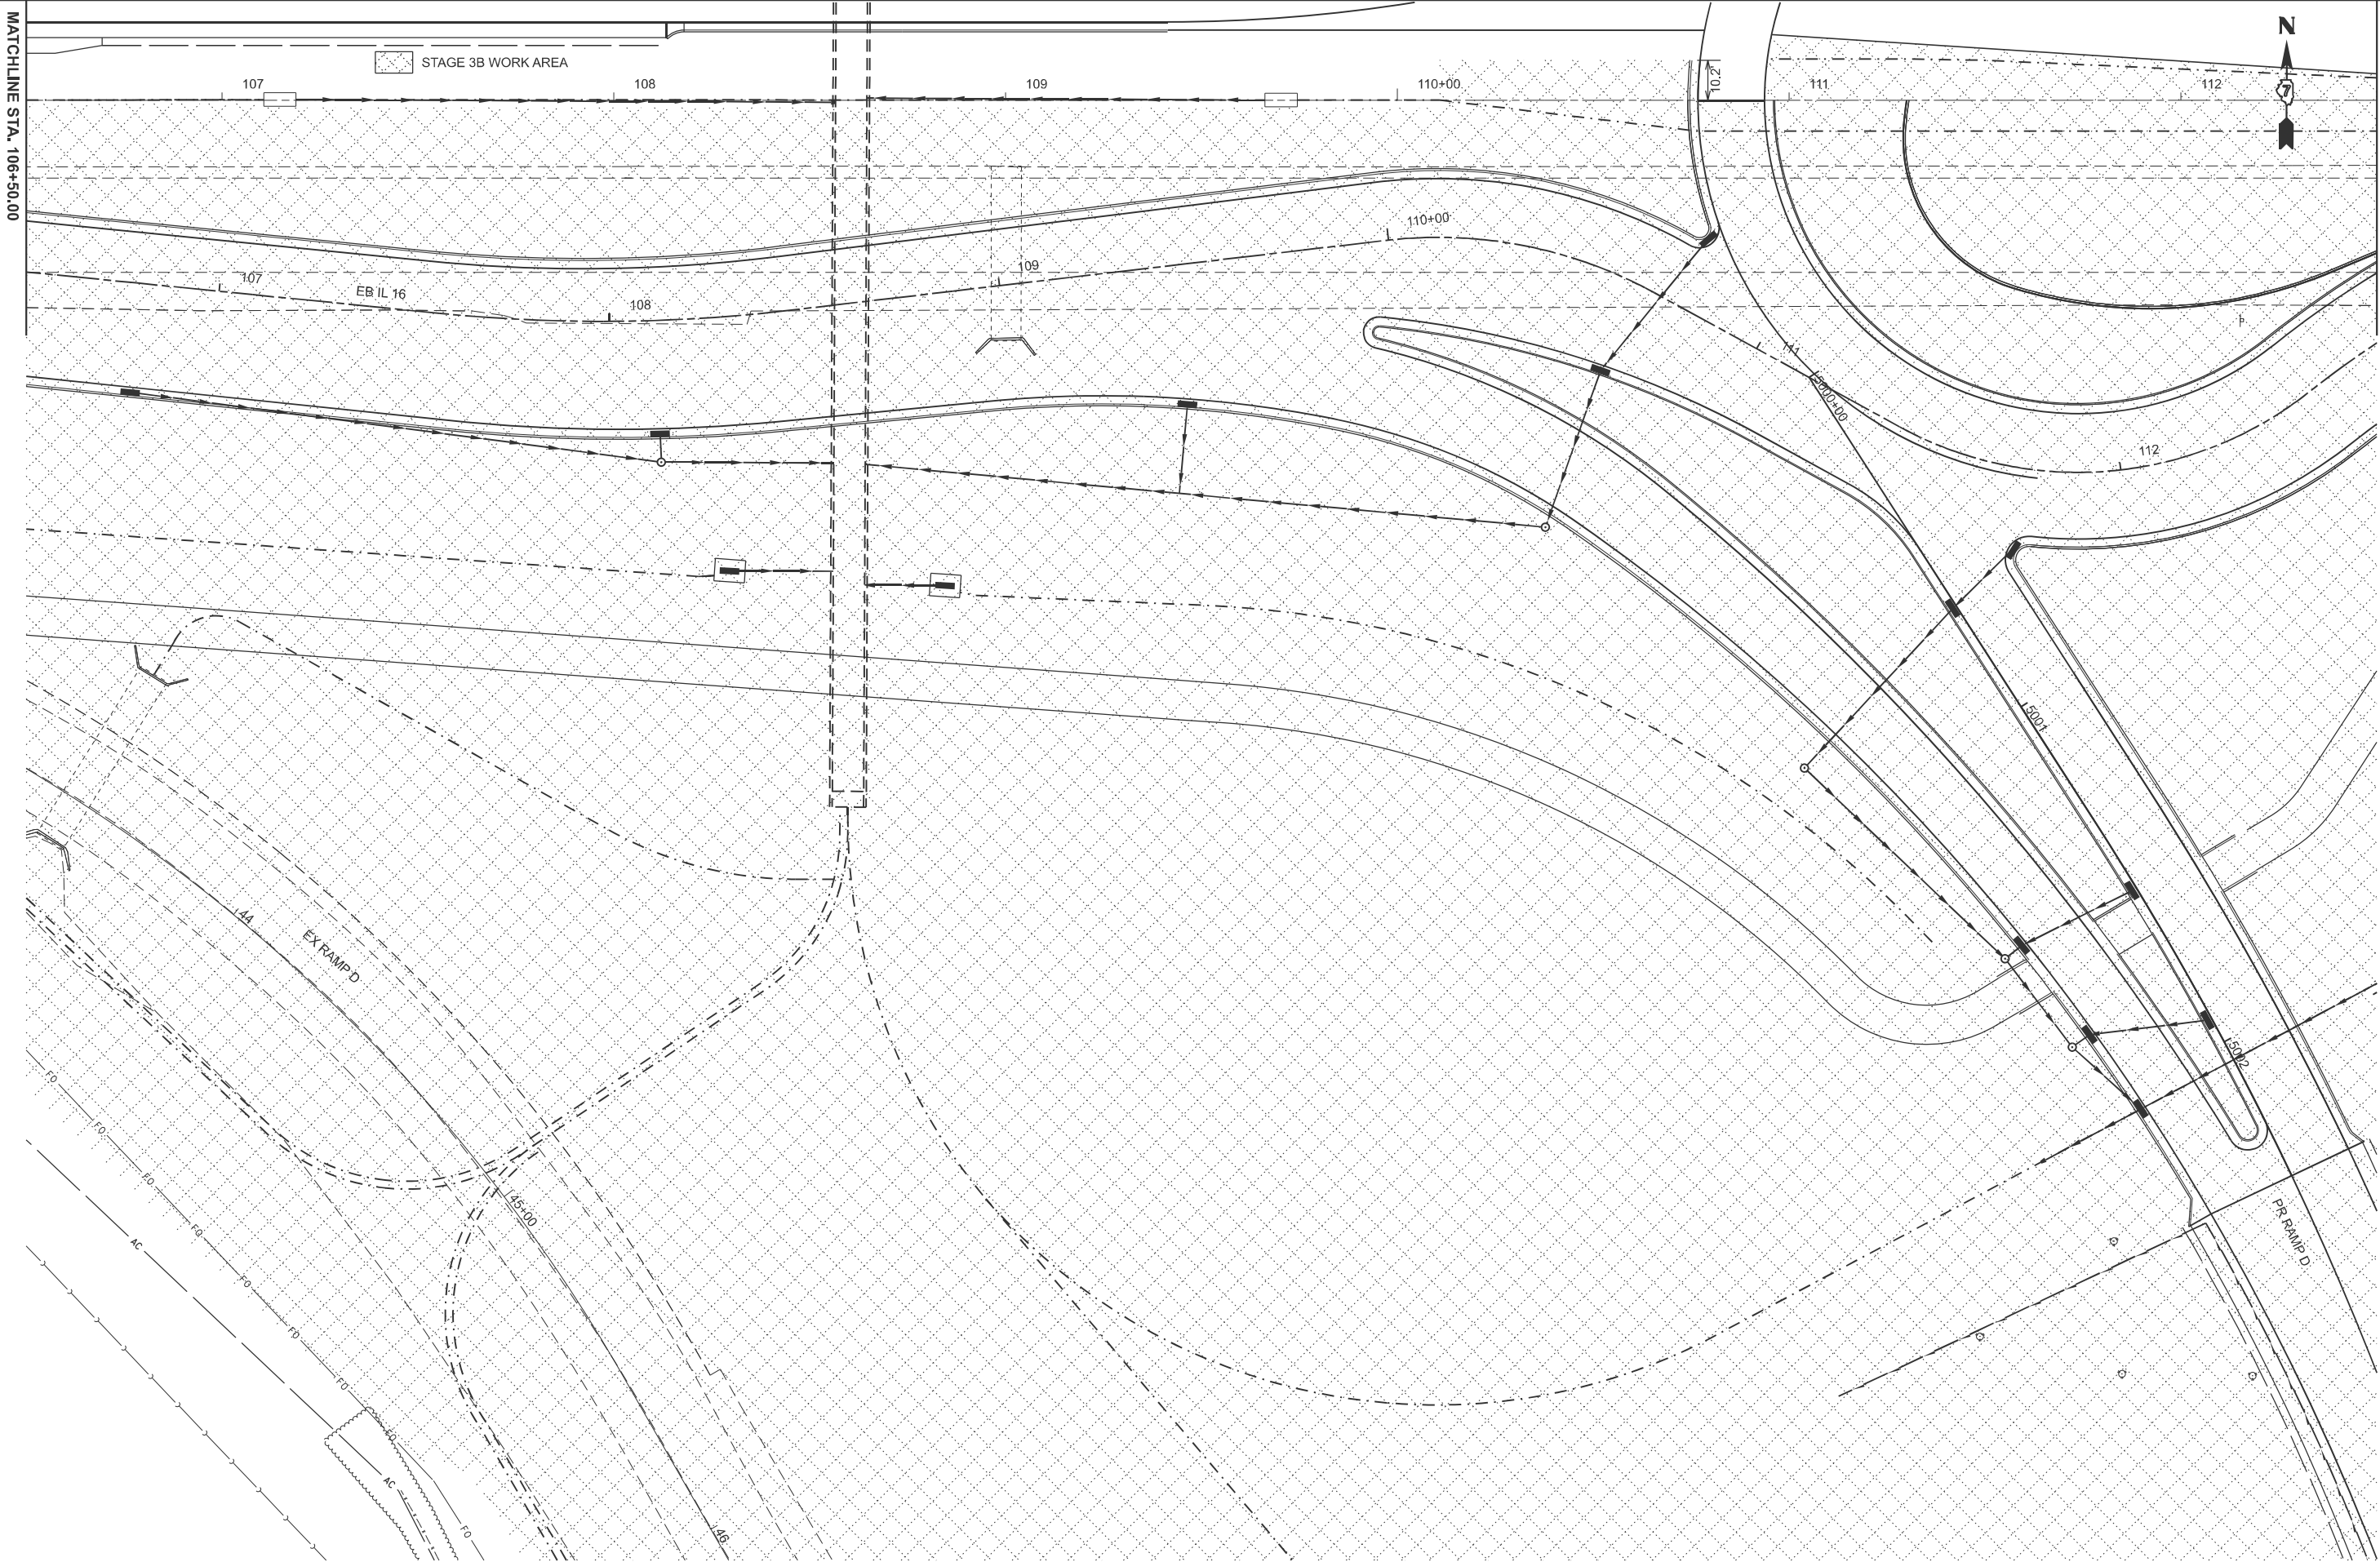

MATCHLINE STA. 106+50.00

MATCHLINE STA. 112+50.00

MODEL: Ex IL 16 - 3B IL 16 work areas-3 [Sheet]
FILE NAME: c:\p\work\kvhirtzel\kvhirtzel\062820\74435-sheets-Staging-Stage3B.dgn

USER NAME	= kaleb.hirtzel	DESIGNED	-	REVISED	-
		DRAWN	-	REVISED	-
PLOT SCALE	= \$SCALE\$	CHECKED	-	REVISED	-
PLOT DATE	= 8/20/2024	DATE	-	REVISED	-


STATE OF ILLINOIS
DEPARTMENT OF TRANSPORTATION

STAGING PLANS
STAGE 3B WORK AREA

SCALE: 1"=20' SHEET 5 OF 40 SHEETS STA. 106+50.00 TO STA. 112+50.00

F.A.I RTE.	SECTION	COUNTY	TOTAL SHEETS	SHEET NO.
57	(15-22HB-4)BR (15-22)R	COLES	1086	309
CONTRACT NO. 74435				
ILLINOIS FED. AID PROJECT				

MODEL: Ex IL 16 - 3B IL 16 work area-4 [Sheet]
FILE NAME: c:\p\work\p\work\hrtzel\kud56282\0774435-sheets-Staging-Stage3B.dgn

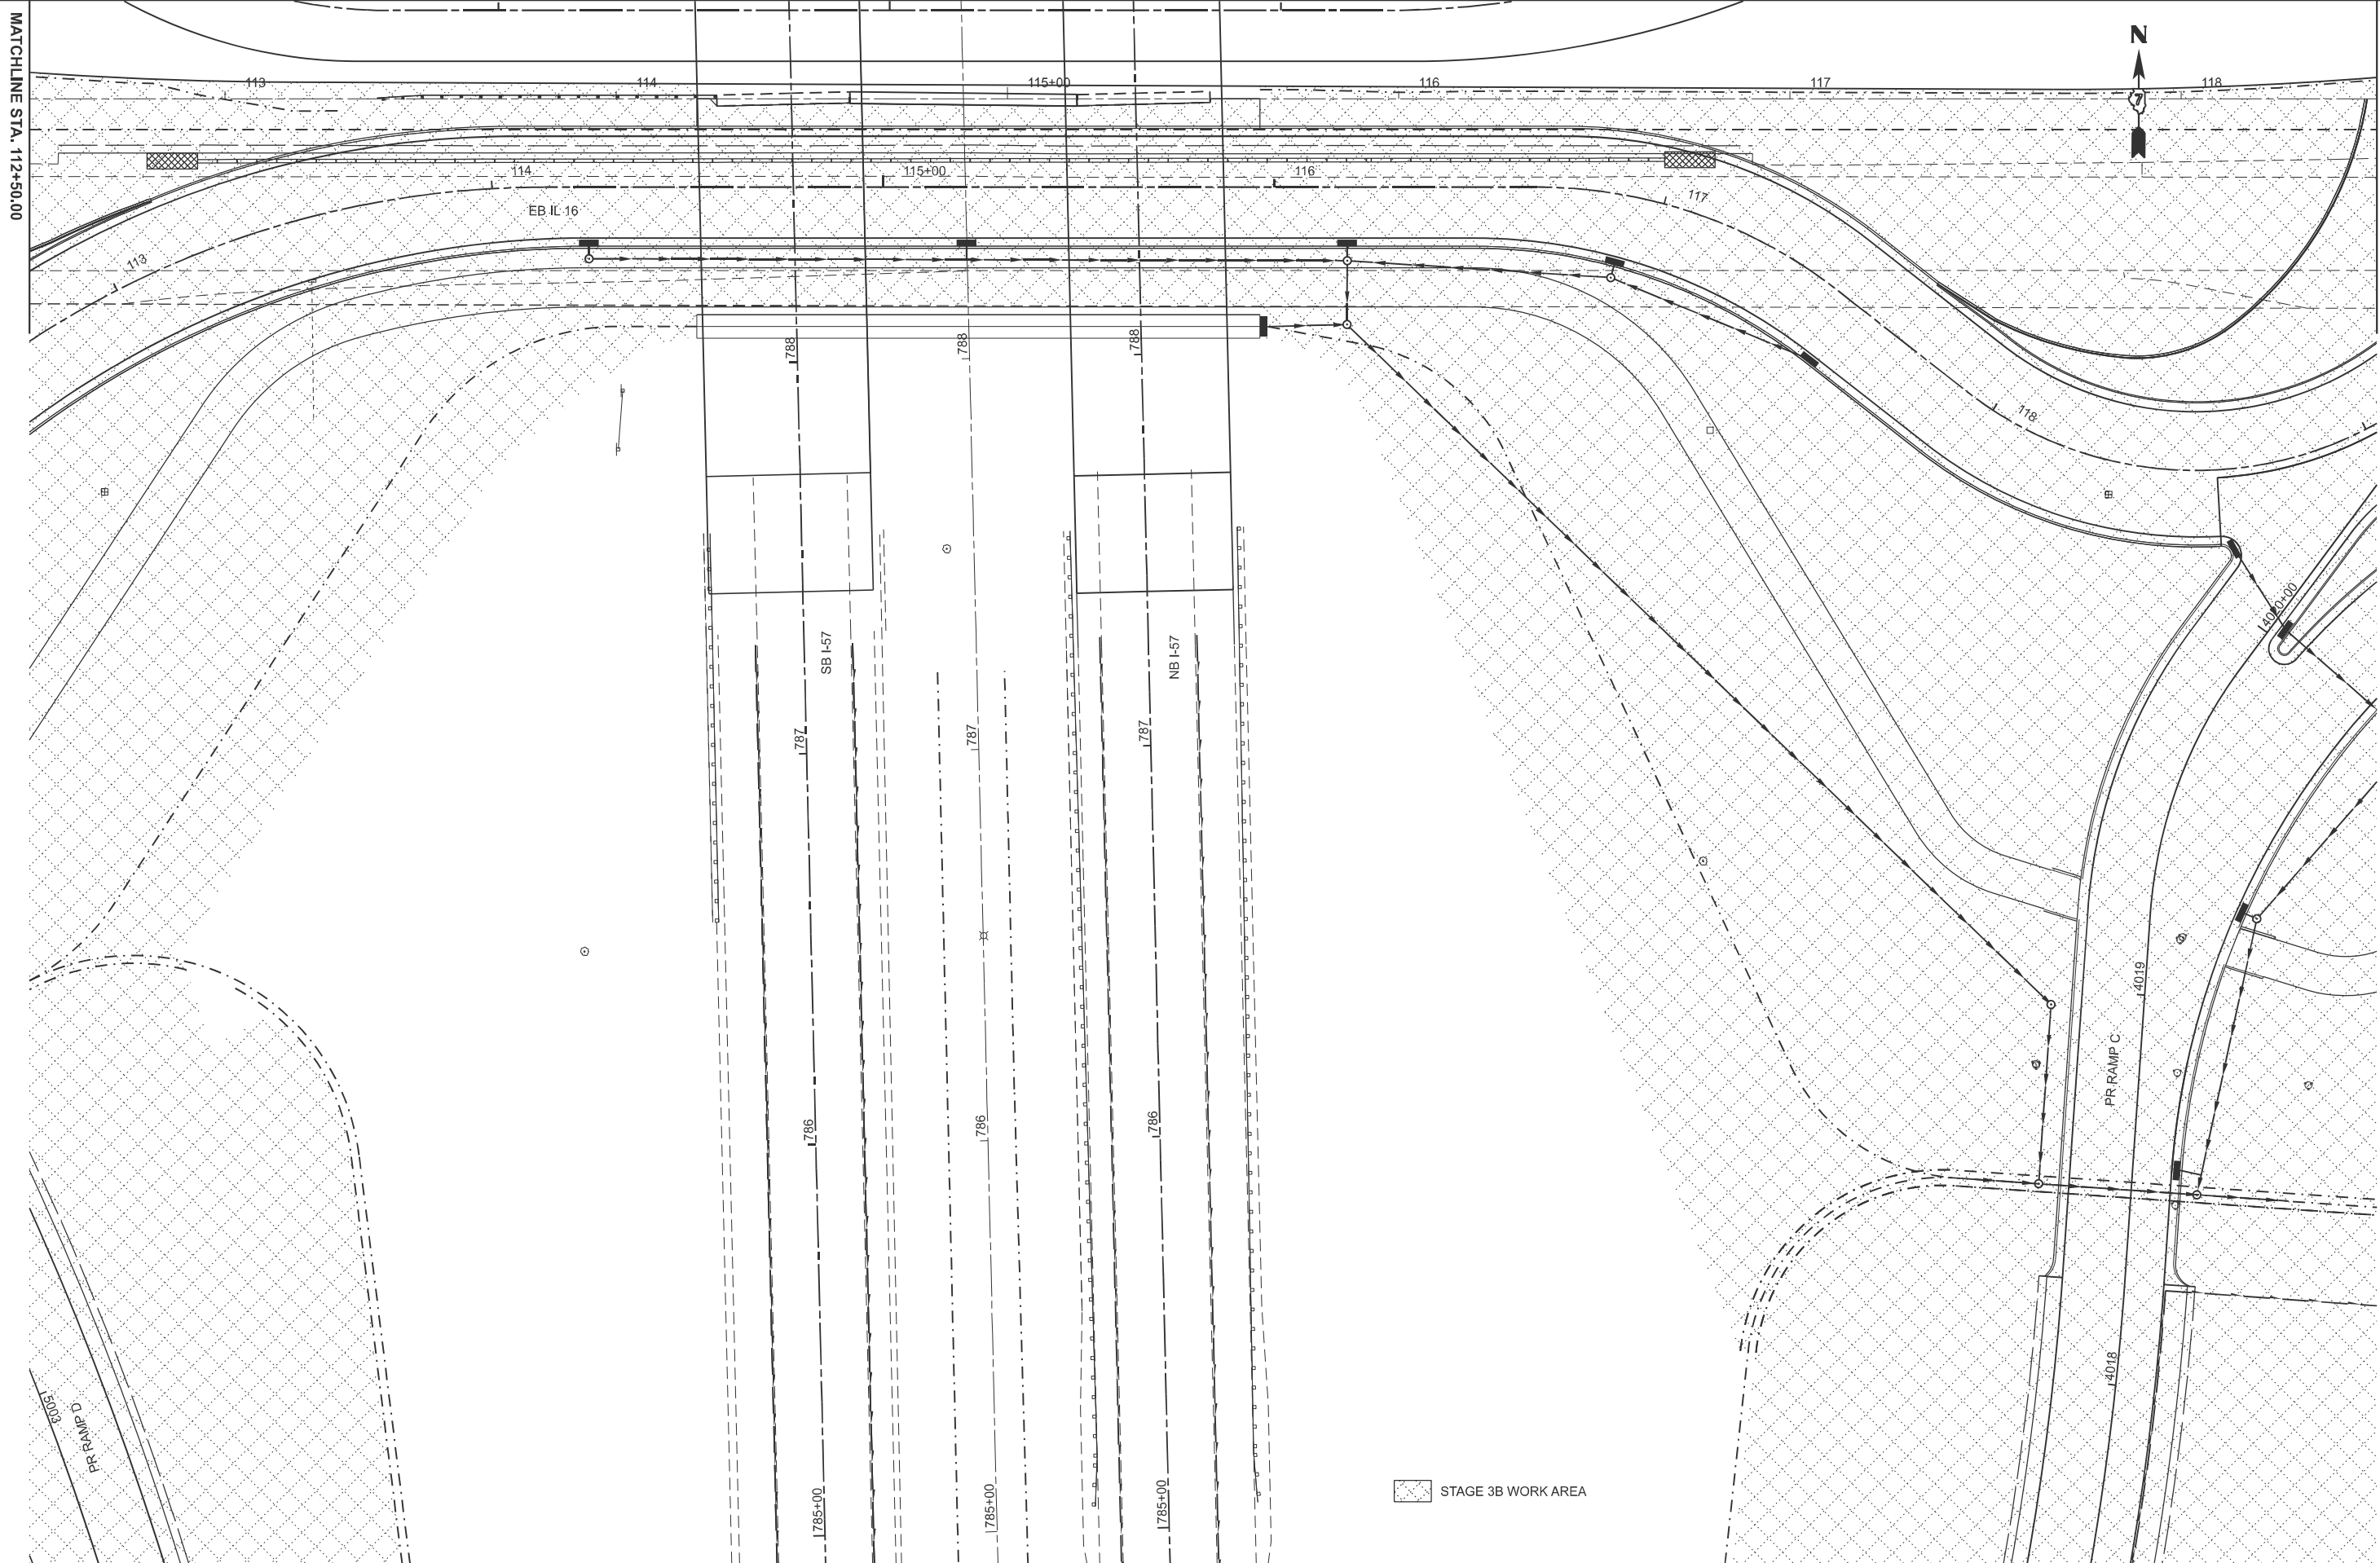


STAGE 3B WORK AREA

USER NAME	= kaleb.hirtzel	DESIGNED	-	REVISED	-
DRAWN	-	REVIS	-	REVISED	-
PLOT SCALE	= \$SCALE\$	CHECKED	-	REVISED	-
PLOT DATE	= 8/20/2024	DATE	-	REVISED	-

STATE OF ILLINOIS
DEPARTMENT OF TRANSPORTATION

STAGING PLANS STAGE 3B WORK AREA			
SCALE: 1"=20'	SHEET 6	OF 40 SHEETS	STA. 112+50.00 TO STA. 118+50.00

F.A.I RTE.	SECTION	COUNTY	TOTAL SHEETS	SHEET NO.
57	(15-22HB-4)BR (15-22)R	COLES	1086	310
CONTRACT NO. 74435				
ILLINOIS FED. AID PROJECT				

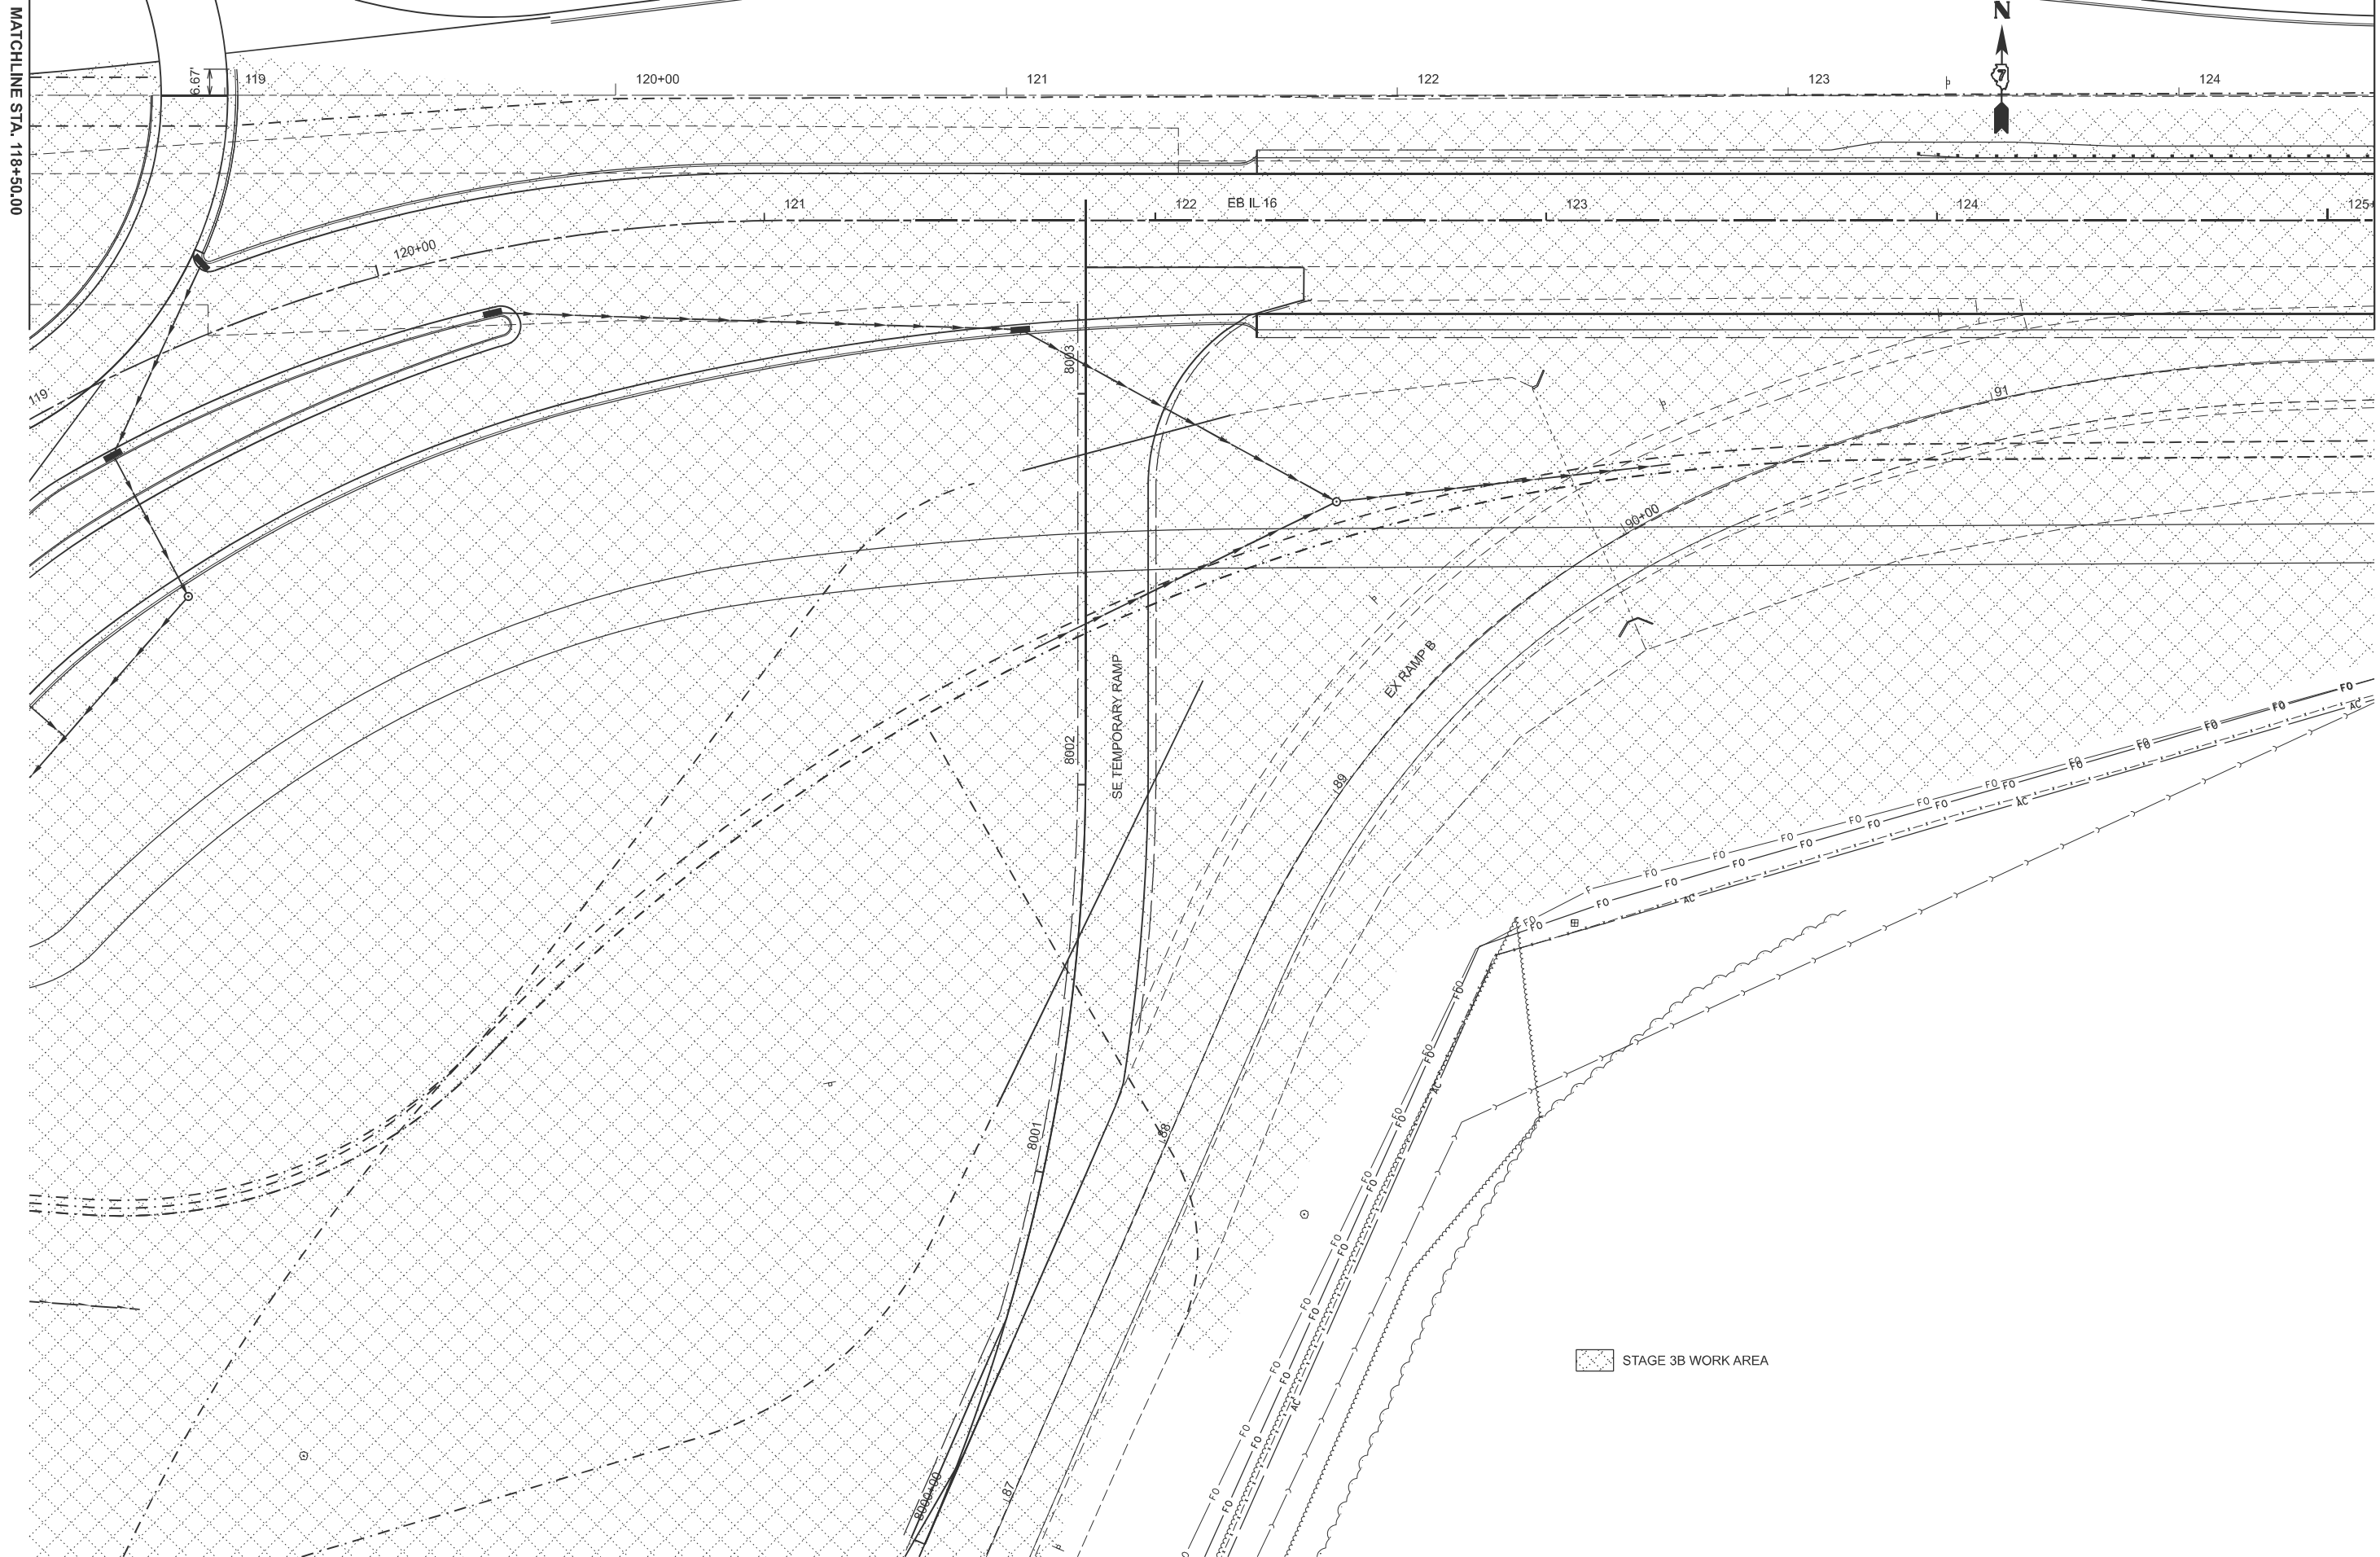

MATCHLINE STA. 118+50.00

MATCHLINE STA. 124+50.00

MODEL: Ex IL 16 - 3B IL 16 work areas-5 [Sheet]
FILE NAME: c:\p\work\kvhirtzel\kvhirtzel\05282\0774435-sheets-Staging-Stage3B.dgn

USER NAME	= kaleb.hirtzel	DESIGNED	-	REVISED	-
DRAWN	-	REVIS	-	REVISED	-
PLOT SCALE	= \$SCALE\$	CHECKED	-	REVISED	-
PLOT DATE	= 8/20/2024	DATE	-	REVISED	-

STATE OF ILLINOIS
DEPARTMENT OF TRANSPORTATION

STAGING PLANS
STAGE 3B WORK AREA


SCALE: 1"=20'

SHEET 7 OF 40 SHEETS

STA. 118+50.00 TO STA. 124+50.00

F.A.I RTE.	SECTION	COUNTY	TOTAL SHEETS	SHEET NO.
57	(15-22HB-4)BR (15-22)R	COLES	1086	311
CONTRACT NO. 74435				
ILLINOIS FED. AID PROJECT				

MODEL: Ex IL 16-3B IL 16 work areas-6 [Sheet]
FILE NAME: c:\pwy_work\pwtd\hrtzel\dd562852\D774435-sheets-Staging-Stage3B.dgn

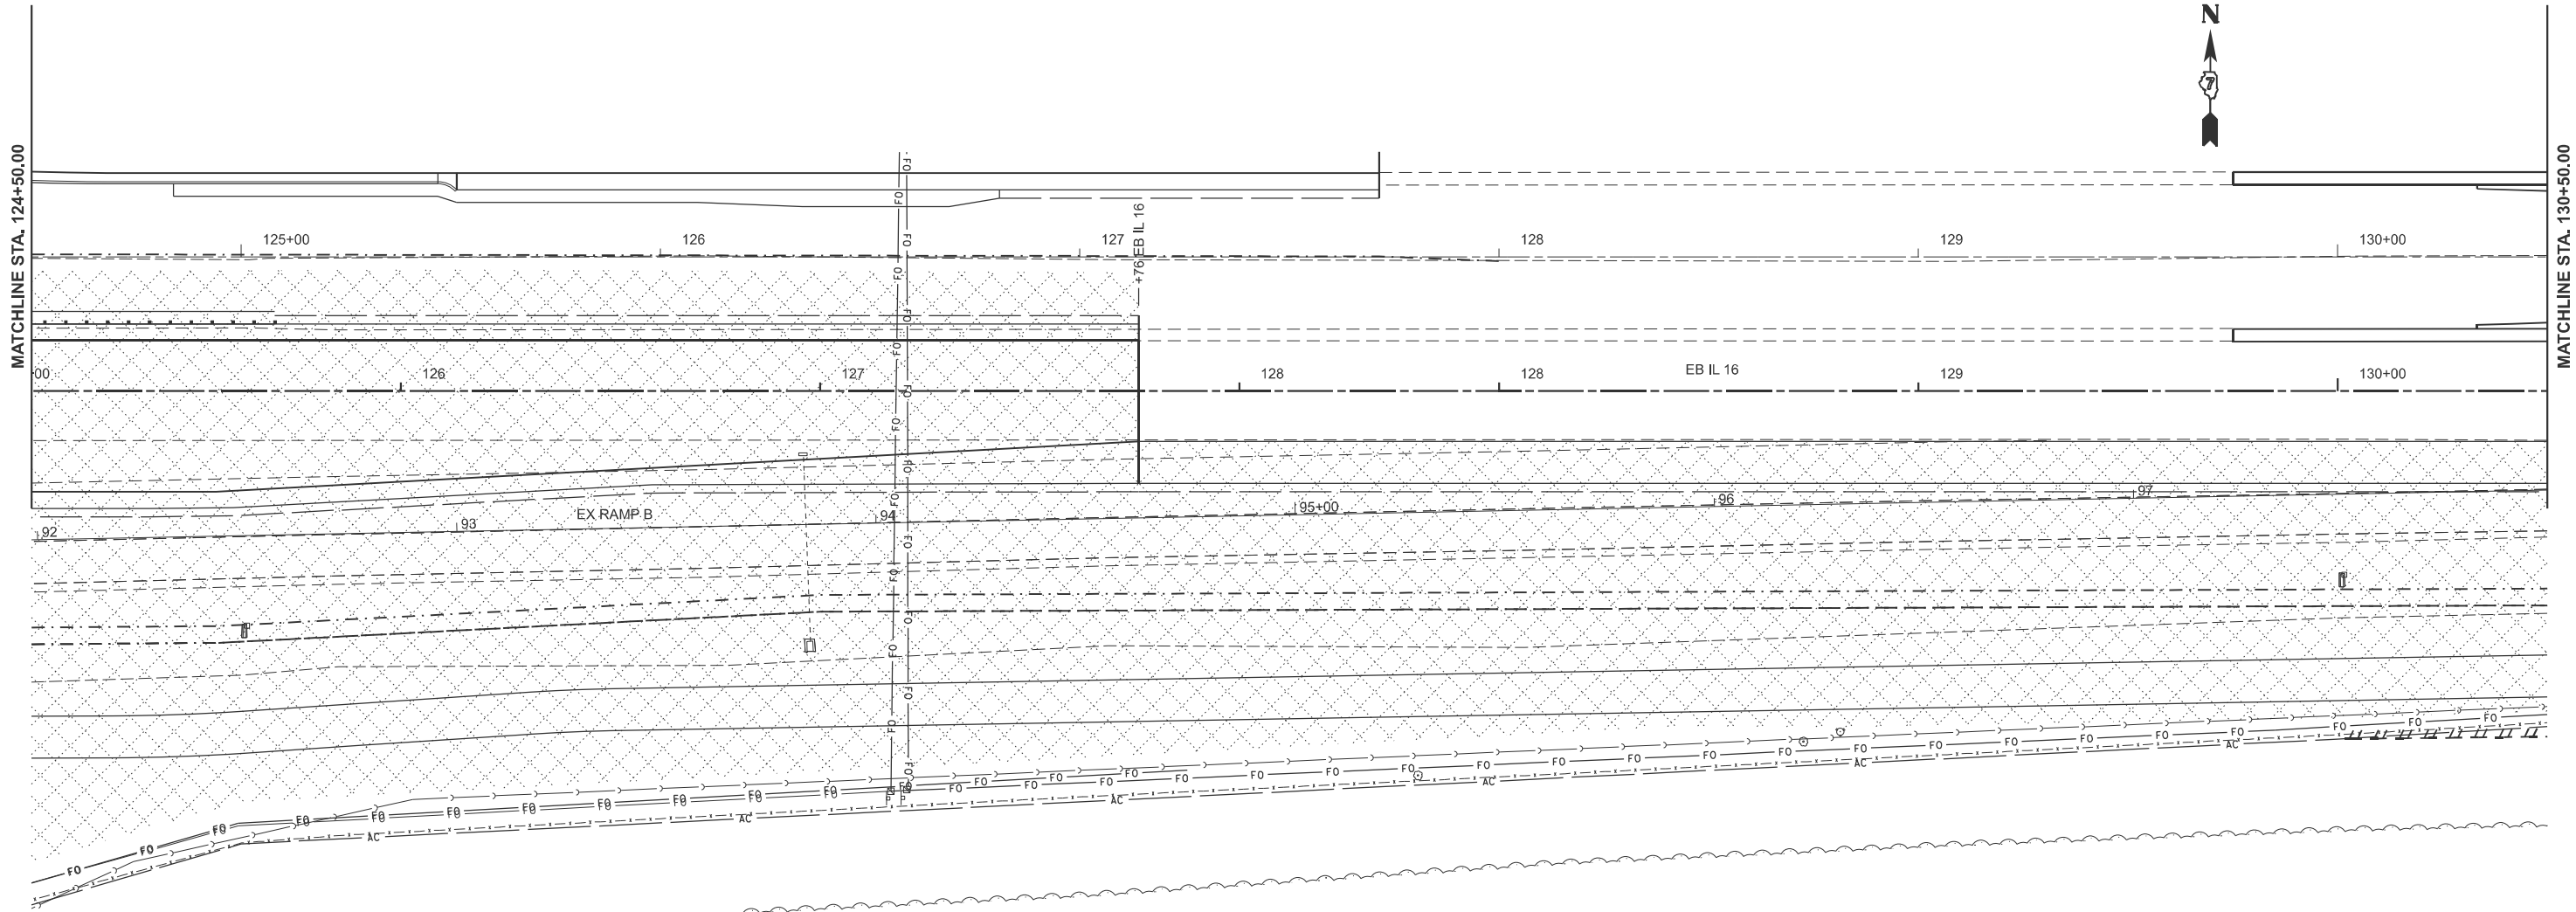

 STAGE 3B WORK AREA

USER NAME	= kaleb.hirtzel	DESIGNED	-	REVISED	-
		DRAWN	-	REVISED	-
PLOT SCALE	= \$\$SCALE\$	CHECKED	-	REVISED	-
PLOT DATE	= 8/20/2024	DATE	-	REVISED	-


STATE OF ILLINOIS
DEPARTMENT OF TRANSPORTATION

STAGING PLANS STAGE 3B WORK AREA			
SCALE: 1"=20'	SHEET 8	OF 40 SHEETS	STA. 124+50.00 TO STA. 130+50.00

F.A.I RTE.	SECTION	COUNTY	TOTAL SHEETS	SHEET NO.
57	(15-22HB-4)BR (15-22)R	COLES	1086	312
CONTRACT NO. 74435				
ILLINOIS		FED. AID PROJECT		

MODEL: Ex IL 16-3B IL 16 work areas-7 [Sheet]
FILE NAME: c:\p\work\pwt\hrtzel\082822\0774435-sheets-Staging-Stage3B.dgn

MATCHLINE STA. 130+50.00

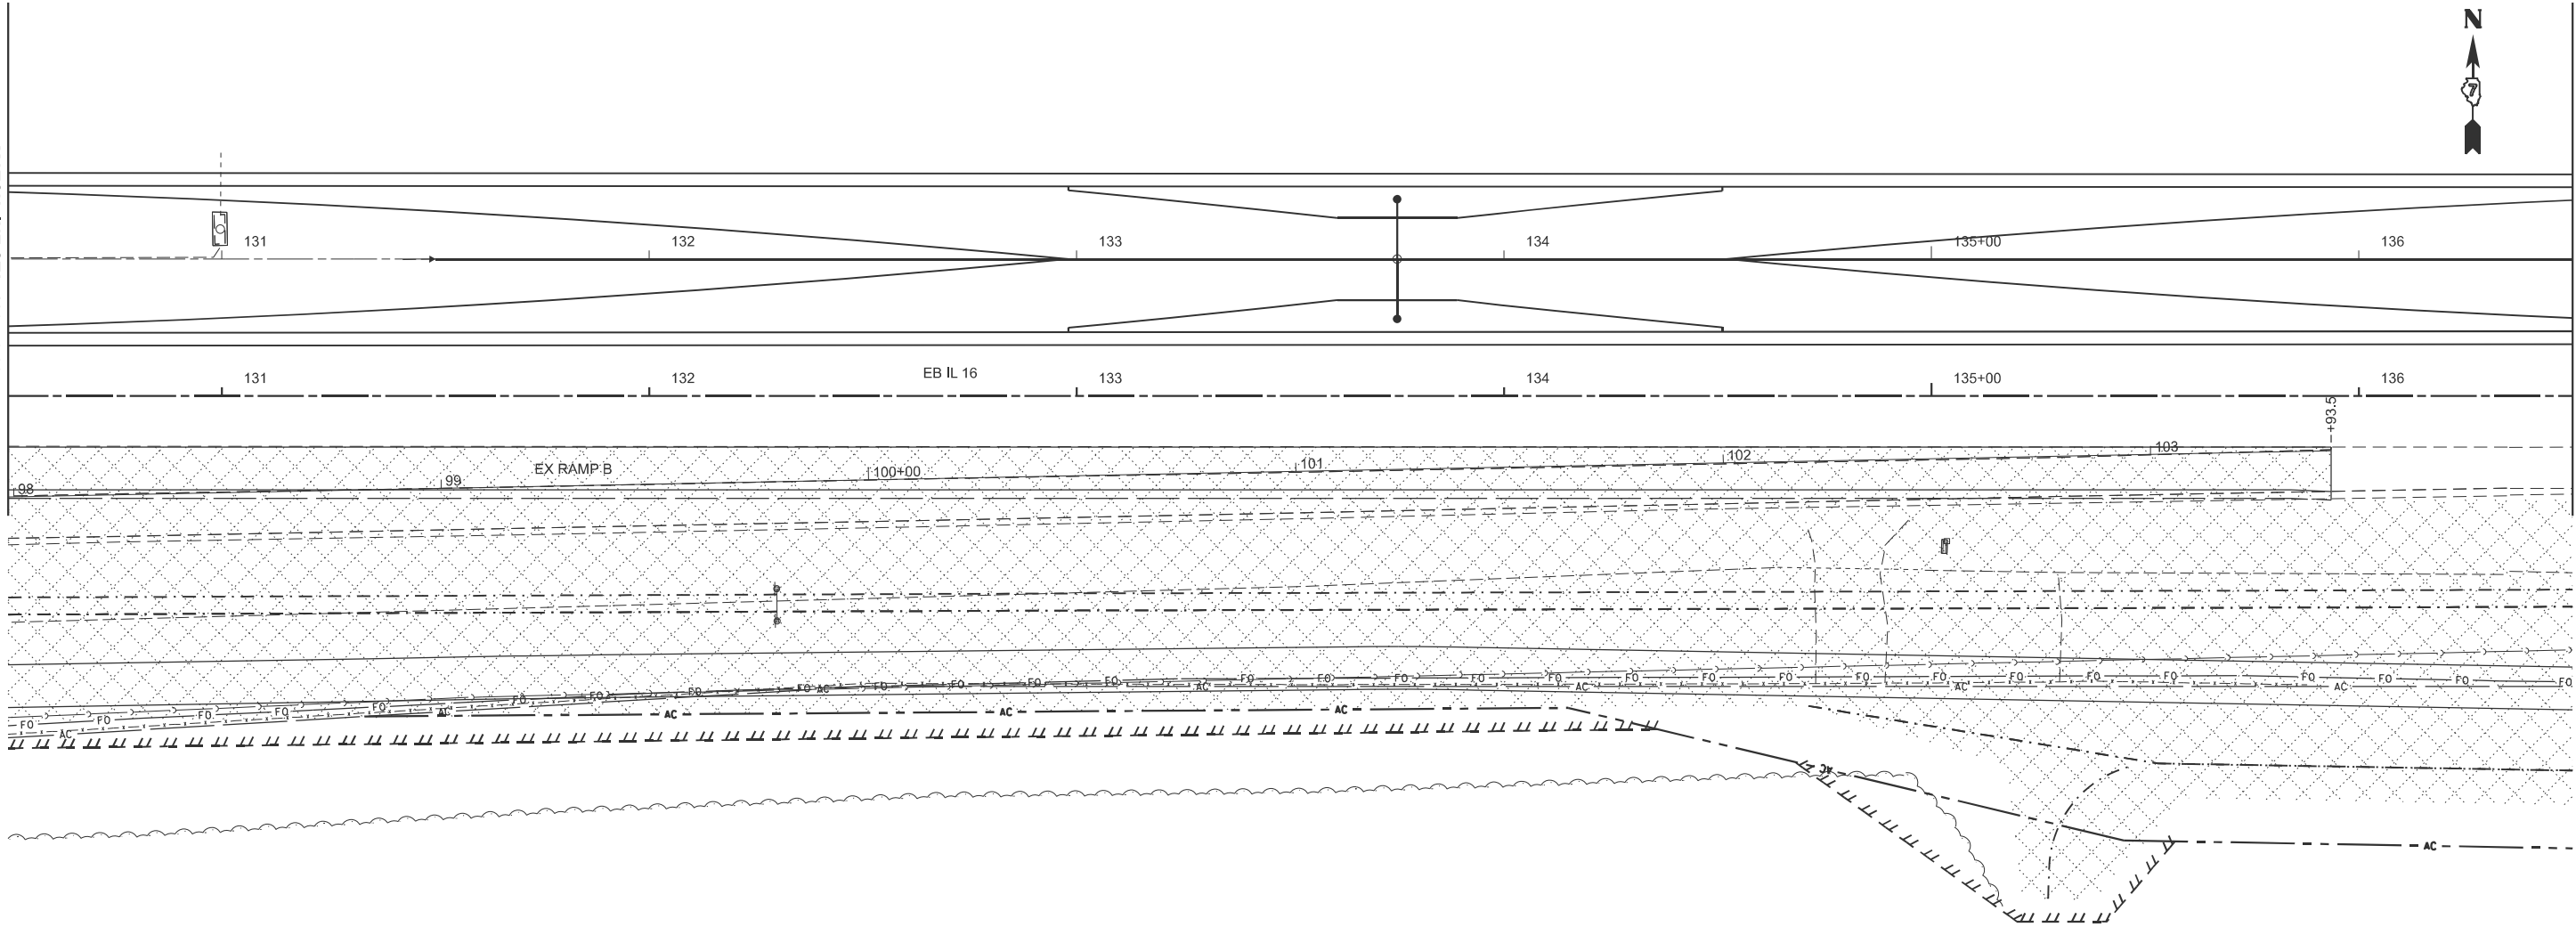

MATCHLINE STA. 136+50.00

STAGE 3B WORK AREA


USER NAME = kaleb.hirtzel	DESIGNED -	REVISED -
	DRAWN -	REVISED -
PLOT SCALE = \$SCALE\$	CHECKED -	REVISED -
PLOT DATE = 8/20/2024	DATE -	REVISED -

STATE OF ILLINOIS
DEPARTMENT OF TRANSPORTATION

STAGING PLANS
STAGE 3B WORK AREA

SCALE: 1"=20' SHEET 9 OF 40 SHEETS STA. 130+50.00 TO STA. 136+50.00

F.A.I RTE.	SECTION	COUNTY	TOTAL SHEETS	SHEET NO.
57	(15-22HB-4)BR (15-22)R	COLES	1086	313
CONTRACT NO. 74435				
ILLINOIS FED. AID PROJECT				

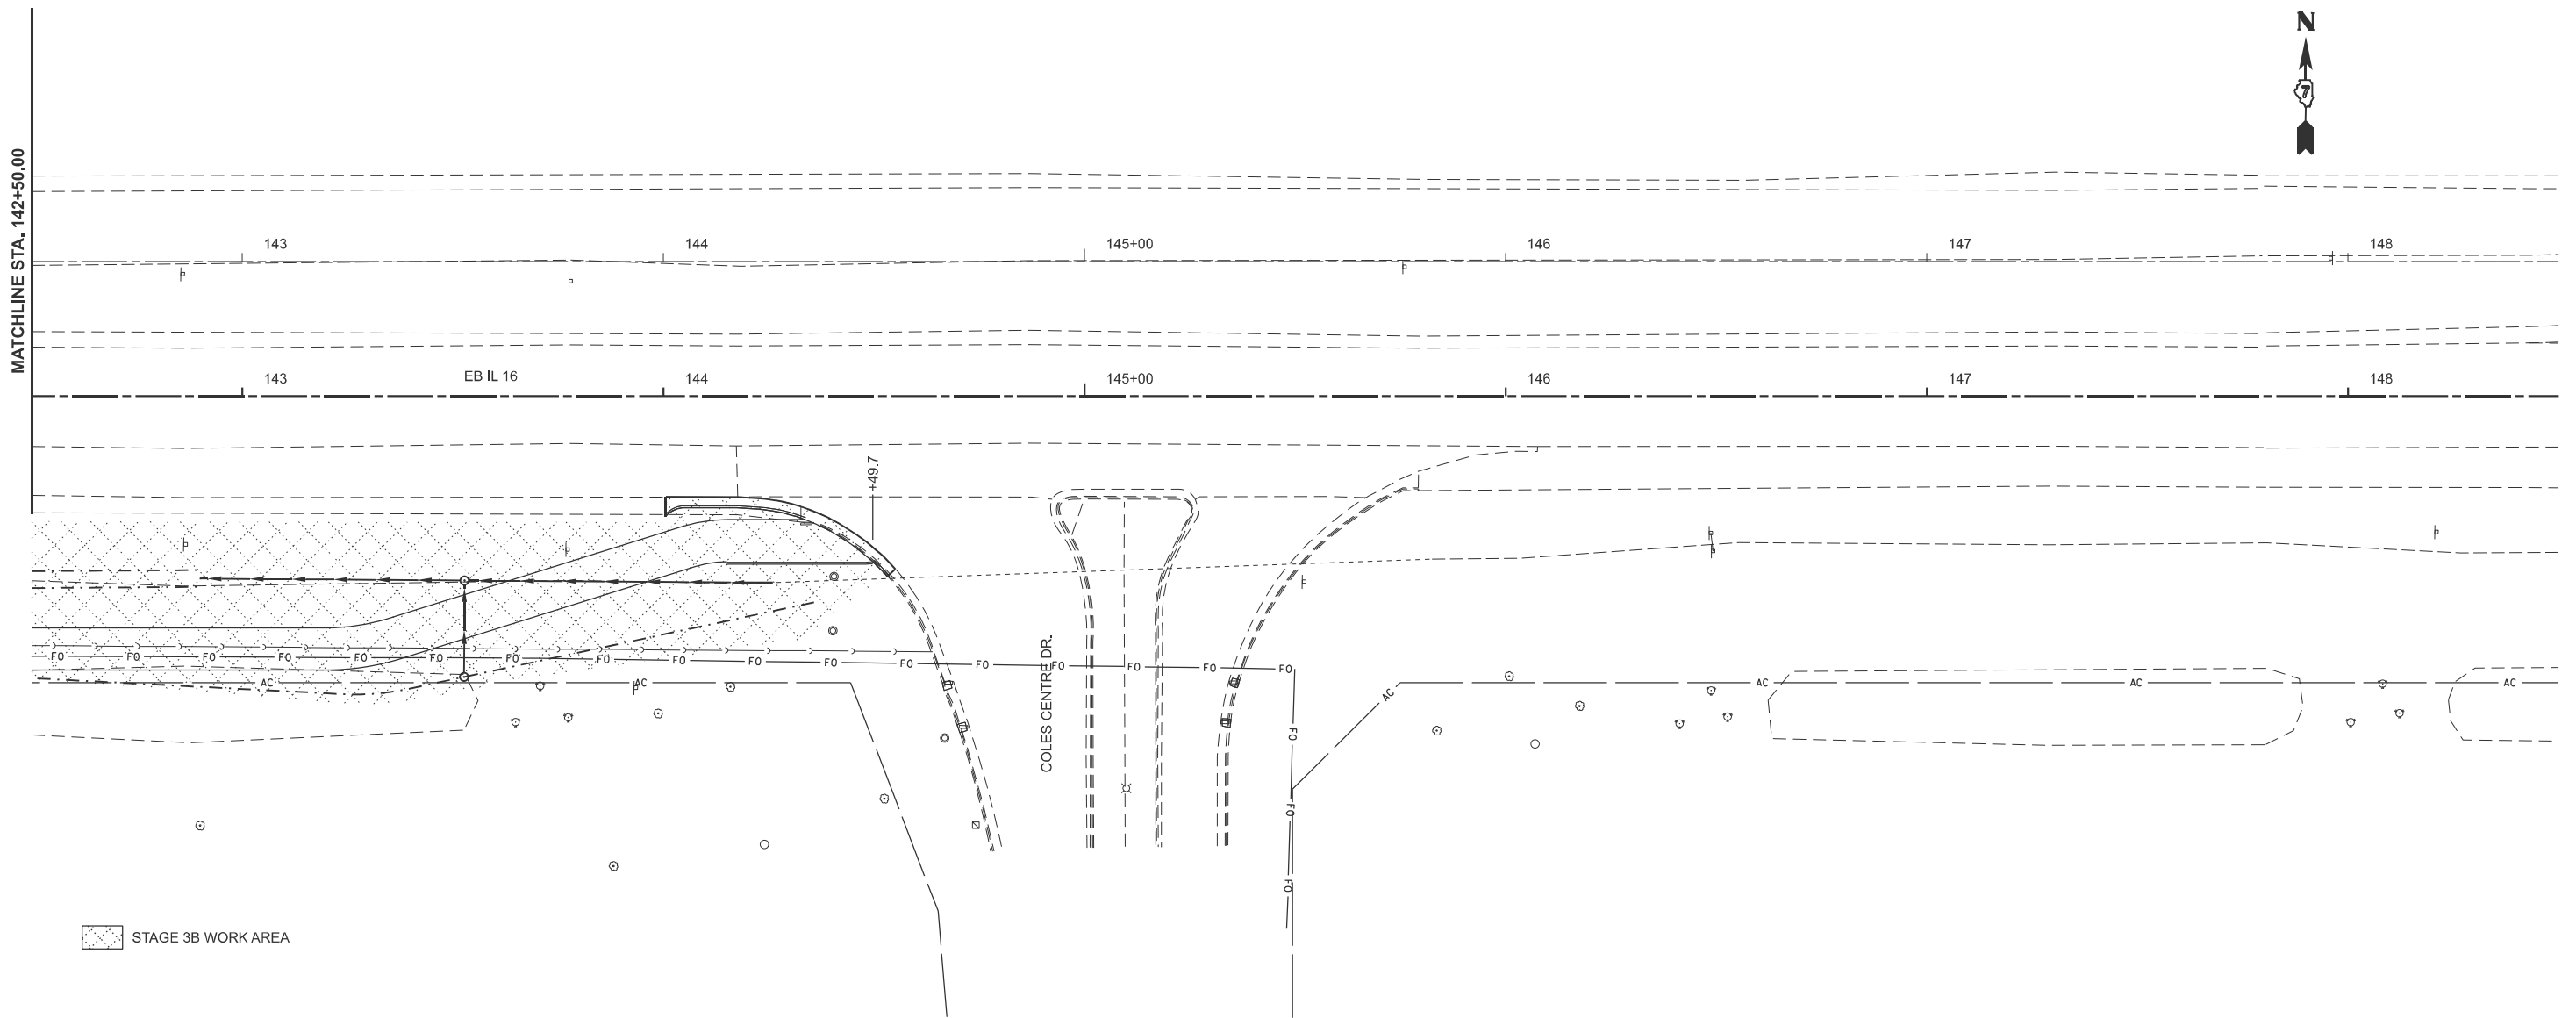 STAGE 3B WORK AREA

MODEL: Ex IL 16 - 3B IL 16 work areas-9 [Sheet]
FILE NAME: c:\pw_work\pwwid\hrtzel\ld0852852\ID774435-sheets-Staging-Stage3B.dgn

USER NAME = kaleb.hirtzel	DESIGNED -	REVISED -
	DRAWN -	REVISED -
PLOT SCALE = \$SCALE\$	CHECKED -	REVISED -
PLOT DATE = 8/20/2024	DATE -	REVISED -


STATE OF ILLINOIS
DEPARTMENT OF TRANSPORTATION


STAGING PLANS
STAGE 3B WORK AREA

SCALE: 1"=20'	SHEET 11	OF 40	SHEETS	STA. 142+50.00	TO STA. 148+50.00
---------------	----------	-------	--------	----------------	-------------------

F.A.I RTE.	SECTION	COUNTY	TOTAL SHEETS	SHEET NO.
57	(15-22HB-4)BR (15-22)R	COLES	1086	315
		CONTRACT NO. 74435		
		ILLINOIS	FED. AID PROJECT	




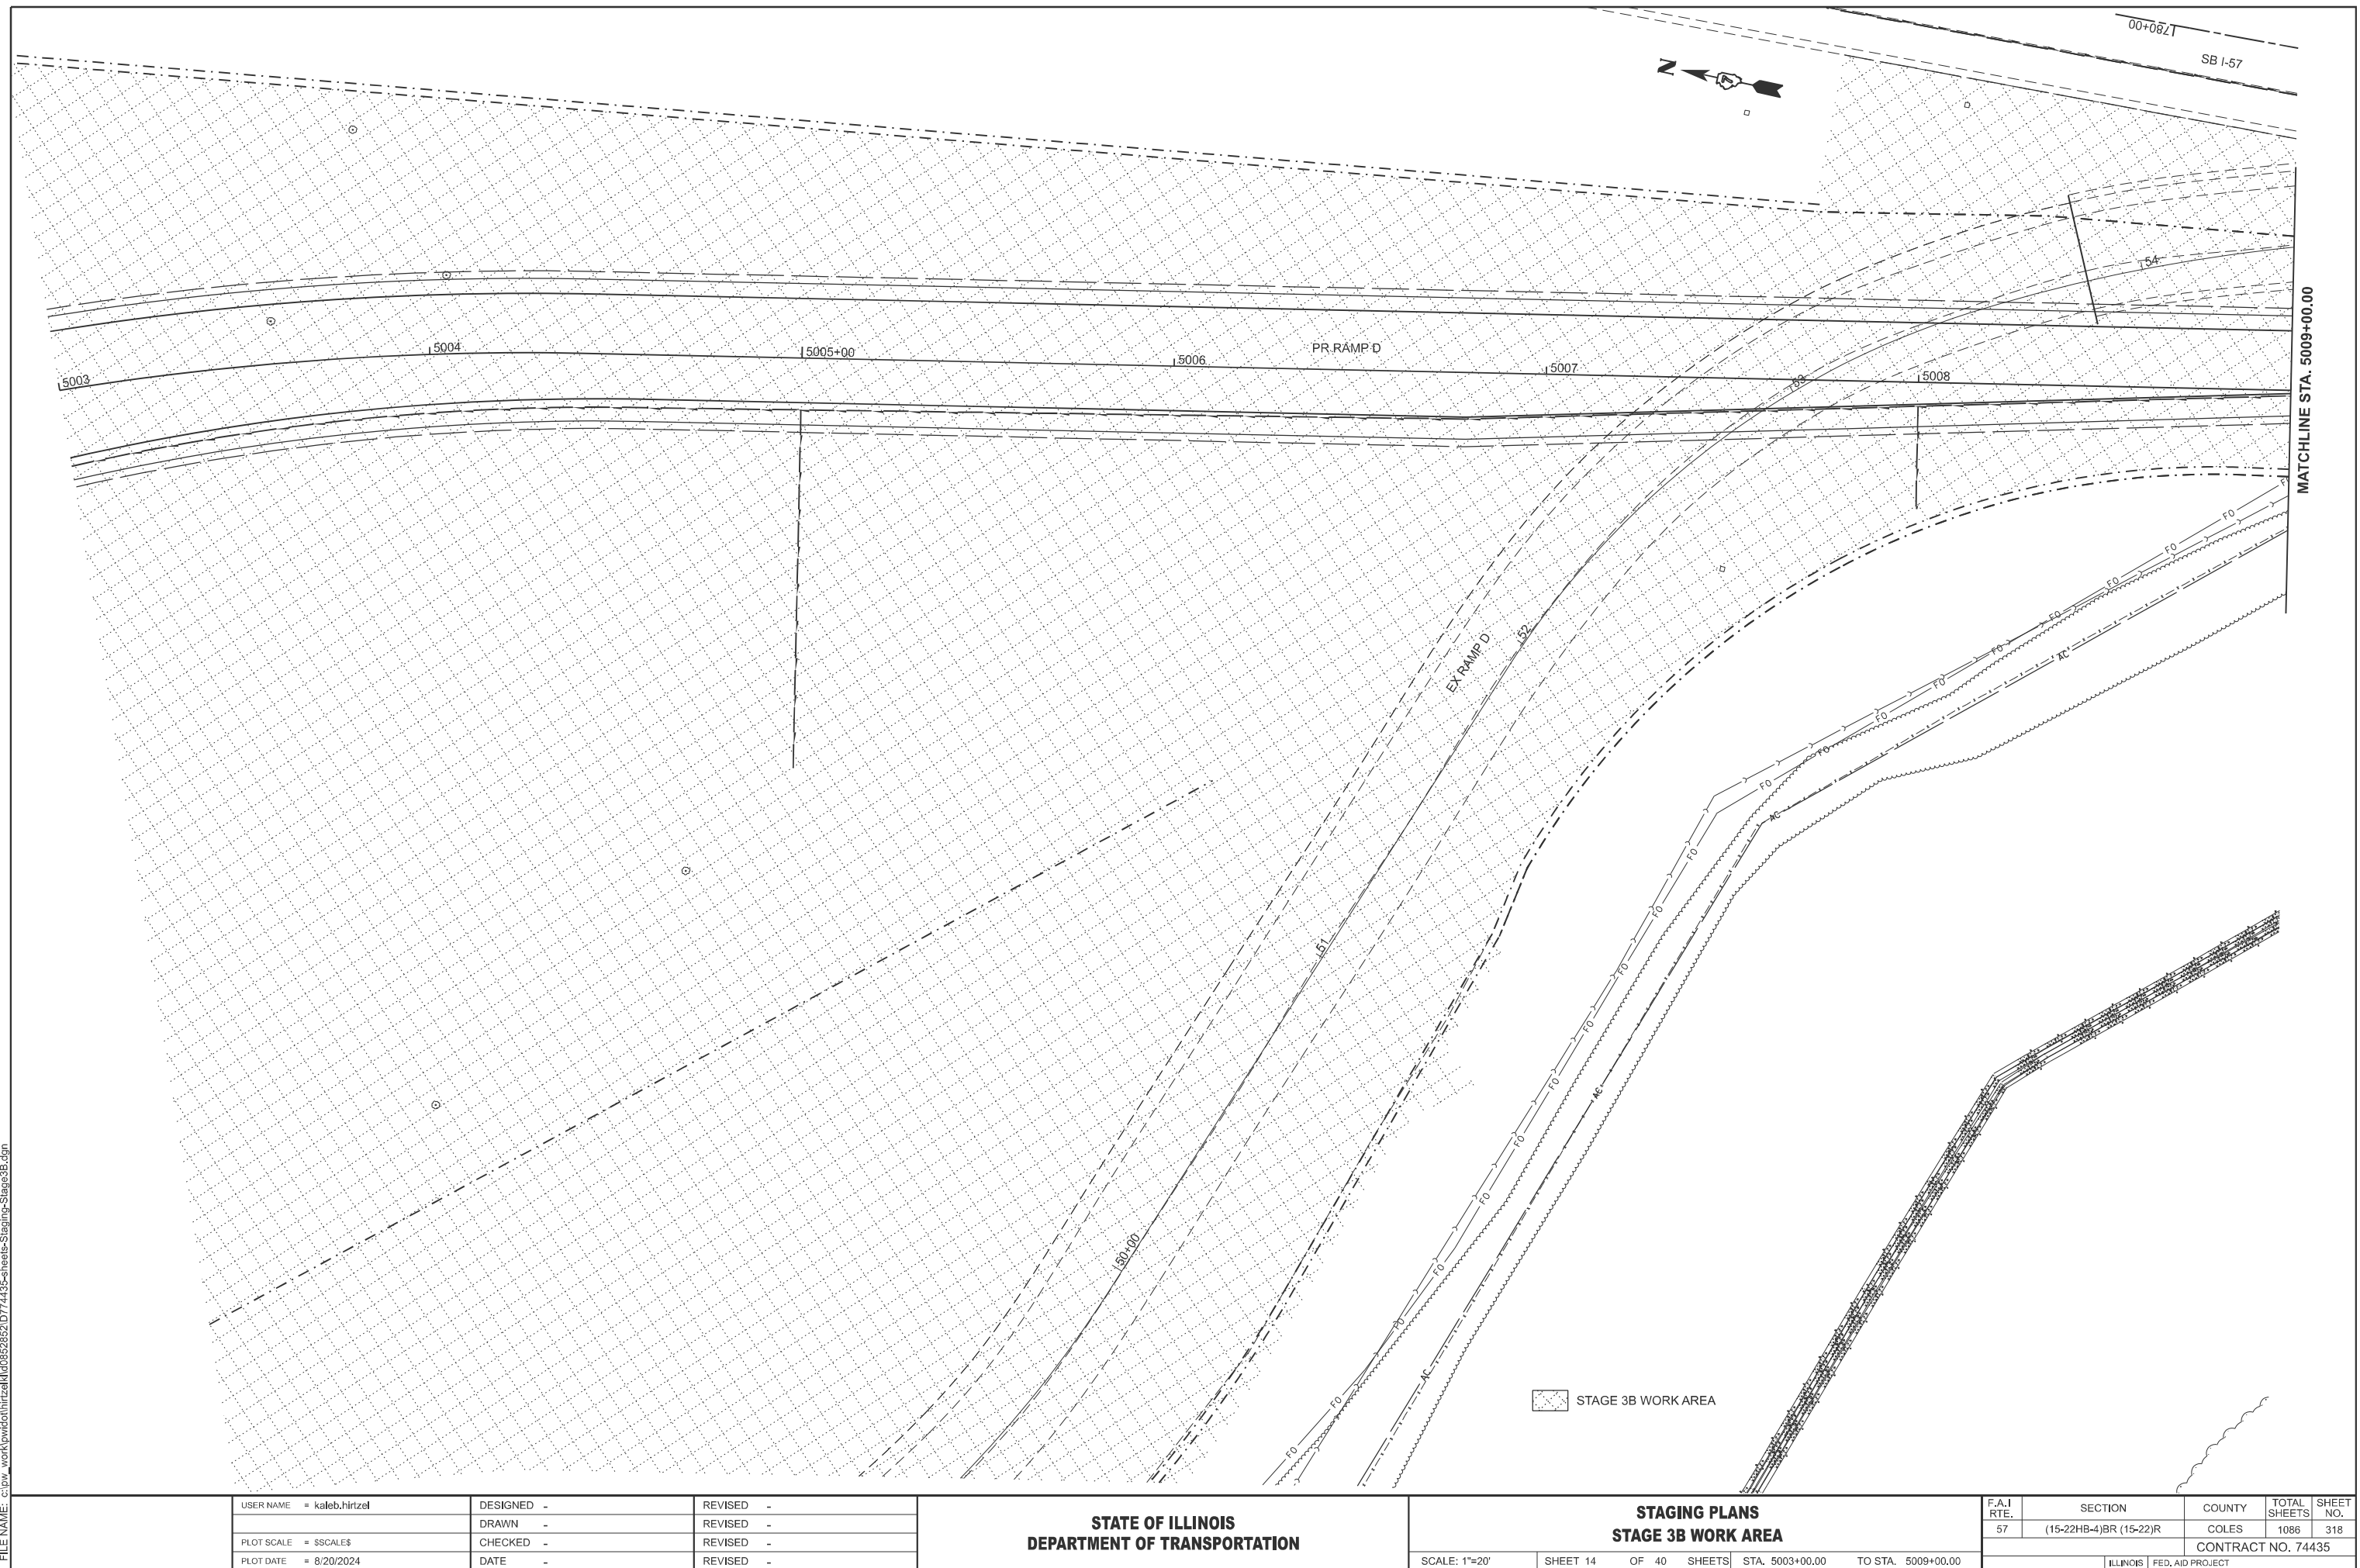

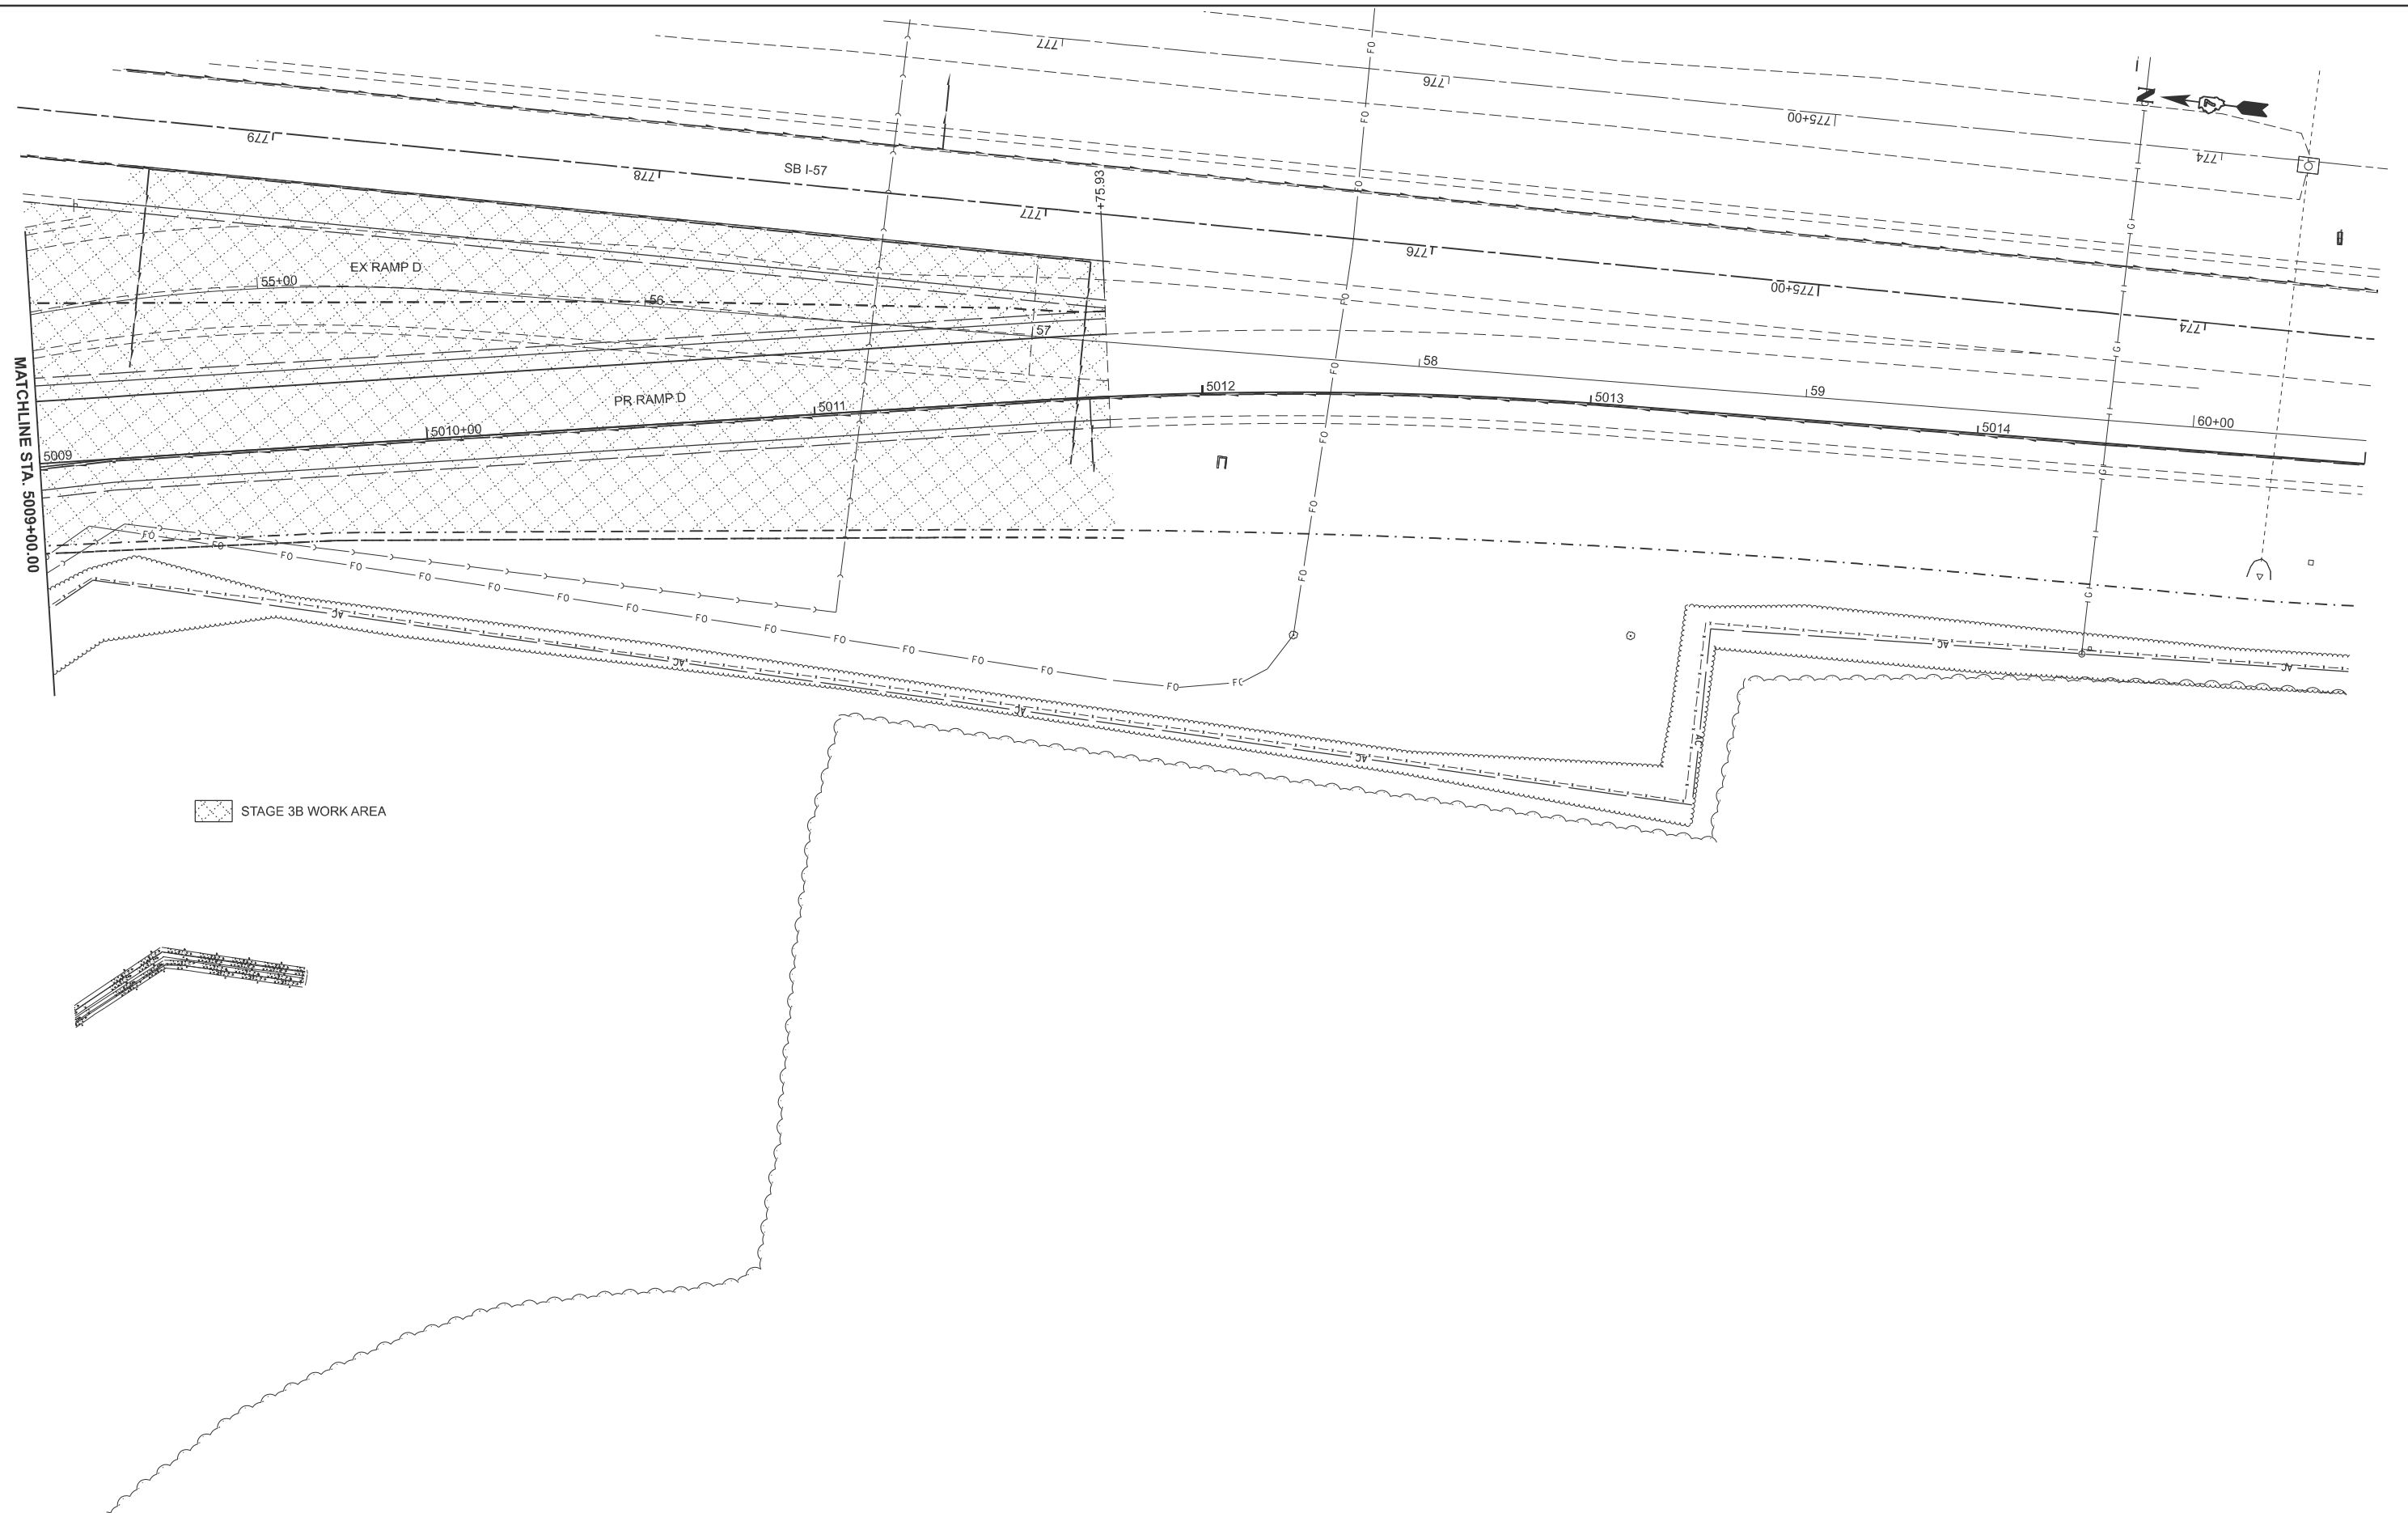

USER NAME = kaleb.hirtzel	DESIGNED -	REVISED -
	DRAWN -	REVISED -
PLOT SCALE = \$SCALE\$	CHECKED -	REVISED -
PLOT DATE = 8/20/2024	DATE -	REVISED -

MODEL: RAMP D - 3B EX RAMP D [Sheet]

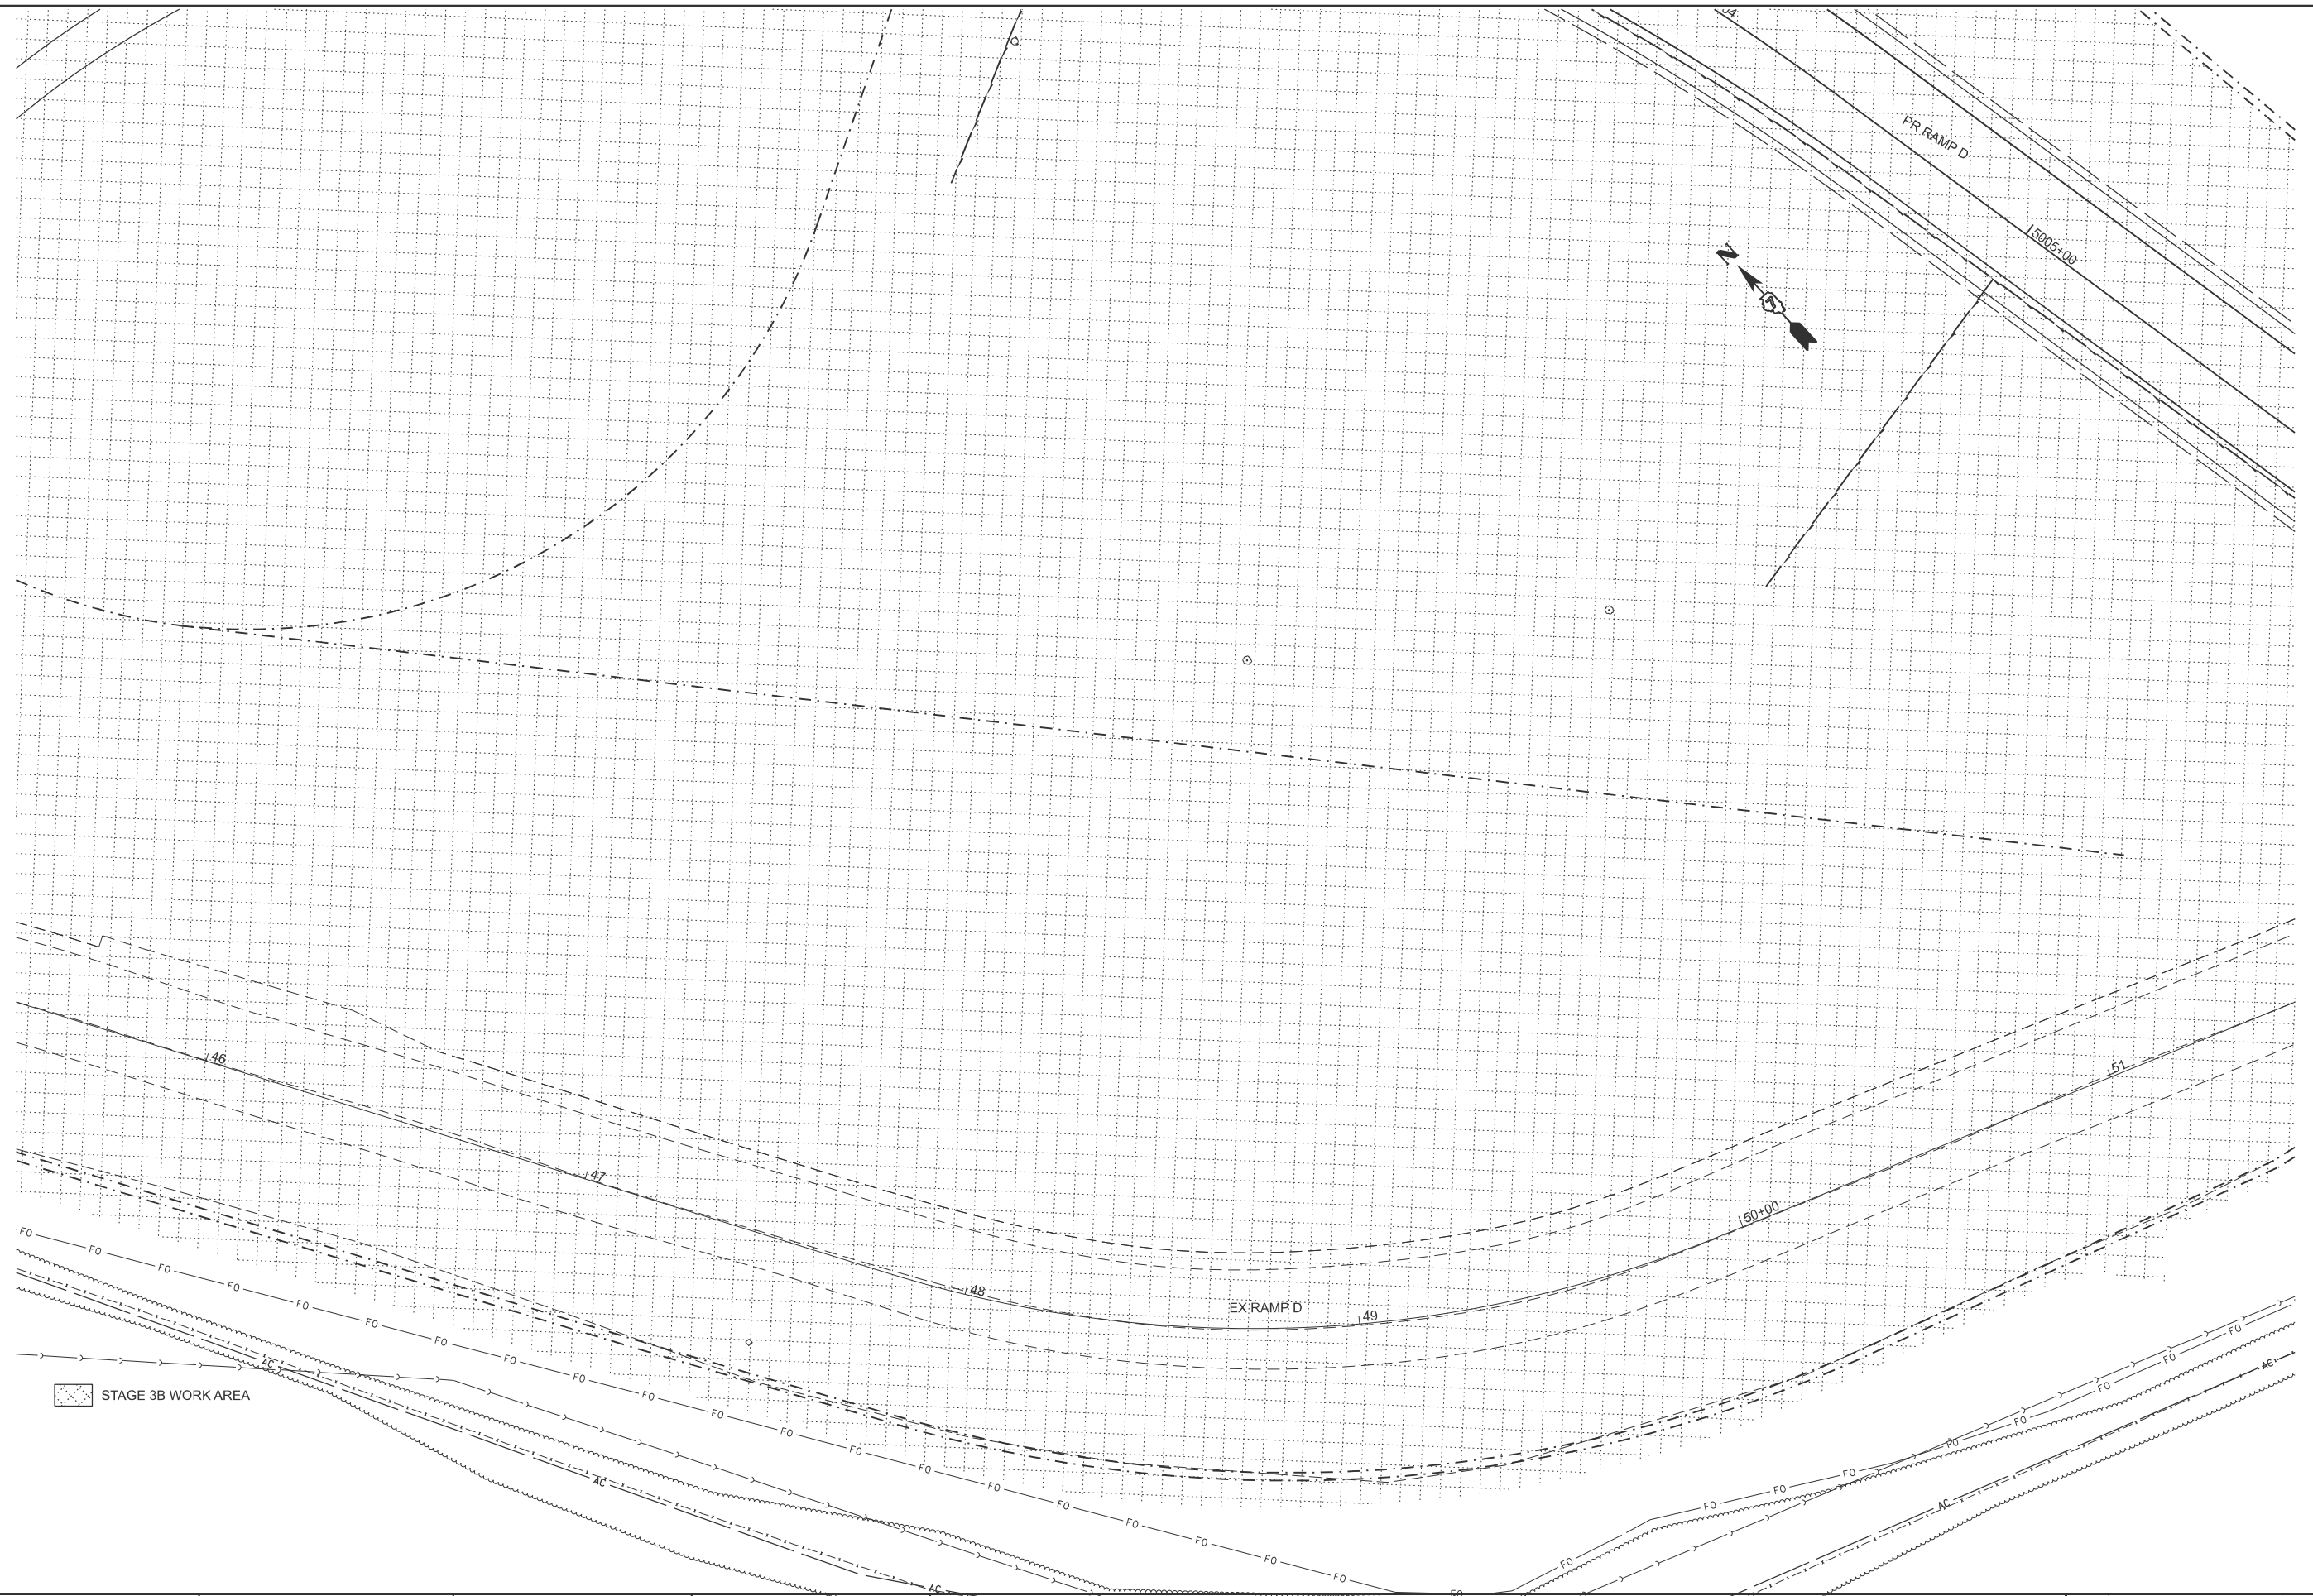

USER NAME = kaleb.hirtzel	DESIGNED -	REVISED -
	DRAWN -	REVISED -
PLOT SCALE = \$SCALE\$	CHECKED -	REVISED -
PLOT DATE = 8/20/2024	DATE -	REVISED -


STATE OF ILLINOIS
DEPARTMENT OF TRANSPORTATION

STAGING PLANS
STAGE 3B WORK AREA

SCALE: 1"=20'	SHEET 16	OF 40	SHEETS	STA. 45+50.00	TO STA. 51+50.00
---------------	----------	-------	--------	---------------	------------------

F.A.I RTE.	SECTION	COUNTY	TOTAL SHEETS	SHEET NO.
57	(15-22HB-4)BR (15-22)R	COLES	1086	320
		CONTRACT NO. 74435		
		ILLINOIS	FED. AID PROJECT	

MODEL: Ex IL 16-3B IL 16 Removal [Sheet]
FILE NAME: c:\p\work\p\work\hrtzel\062852\074435-sheets\Staging-Stage3B\PartRem.dgn

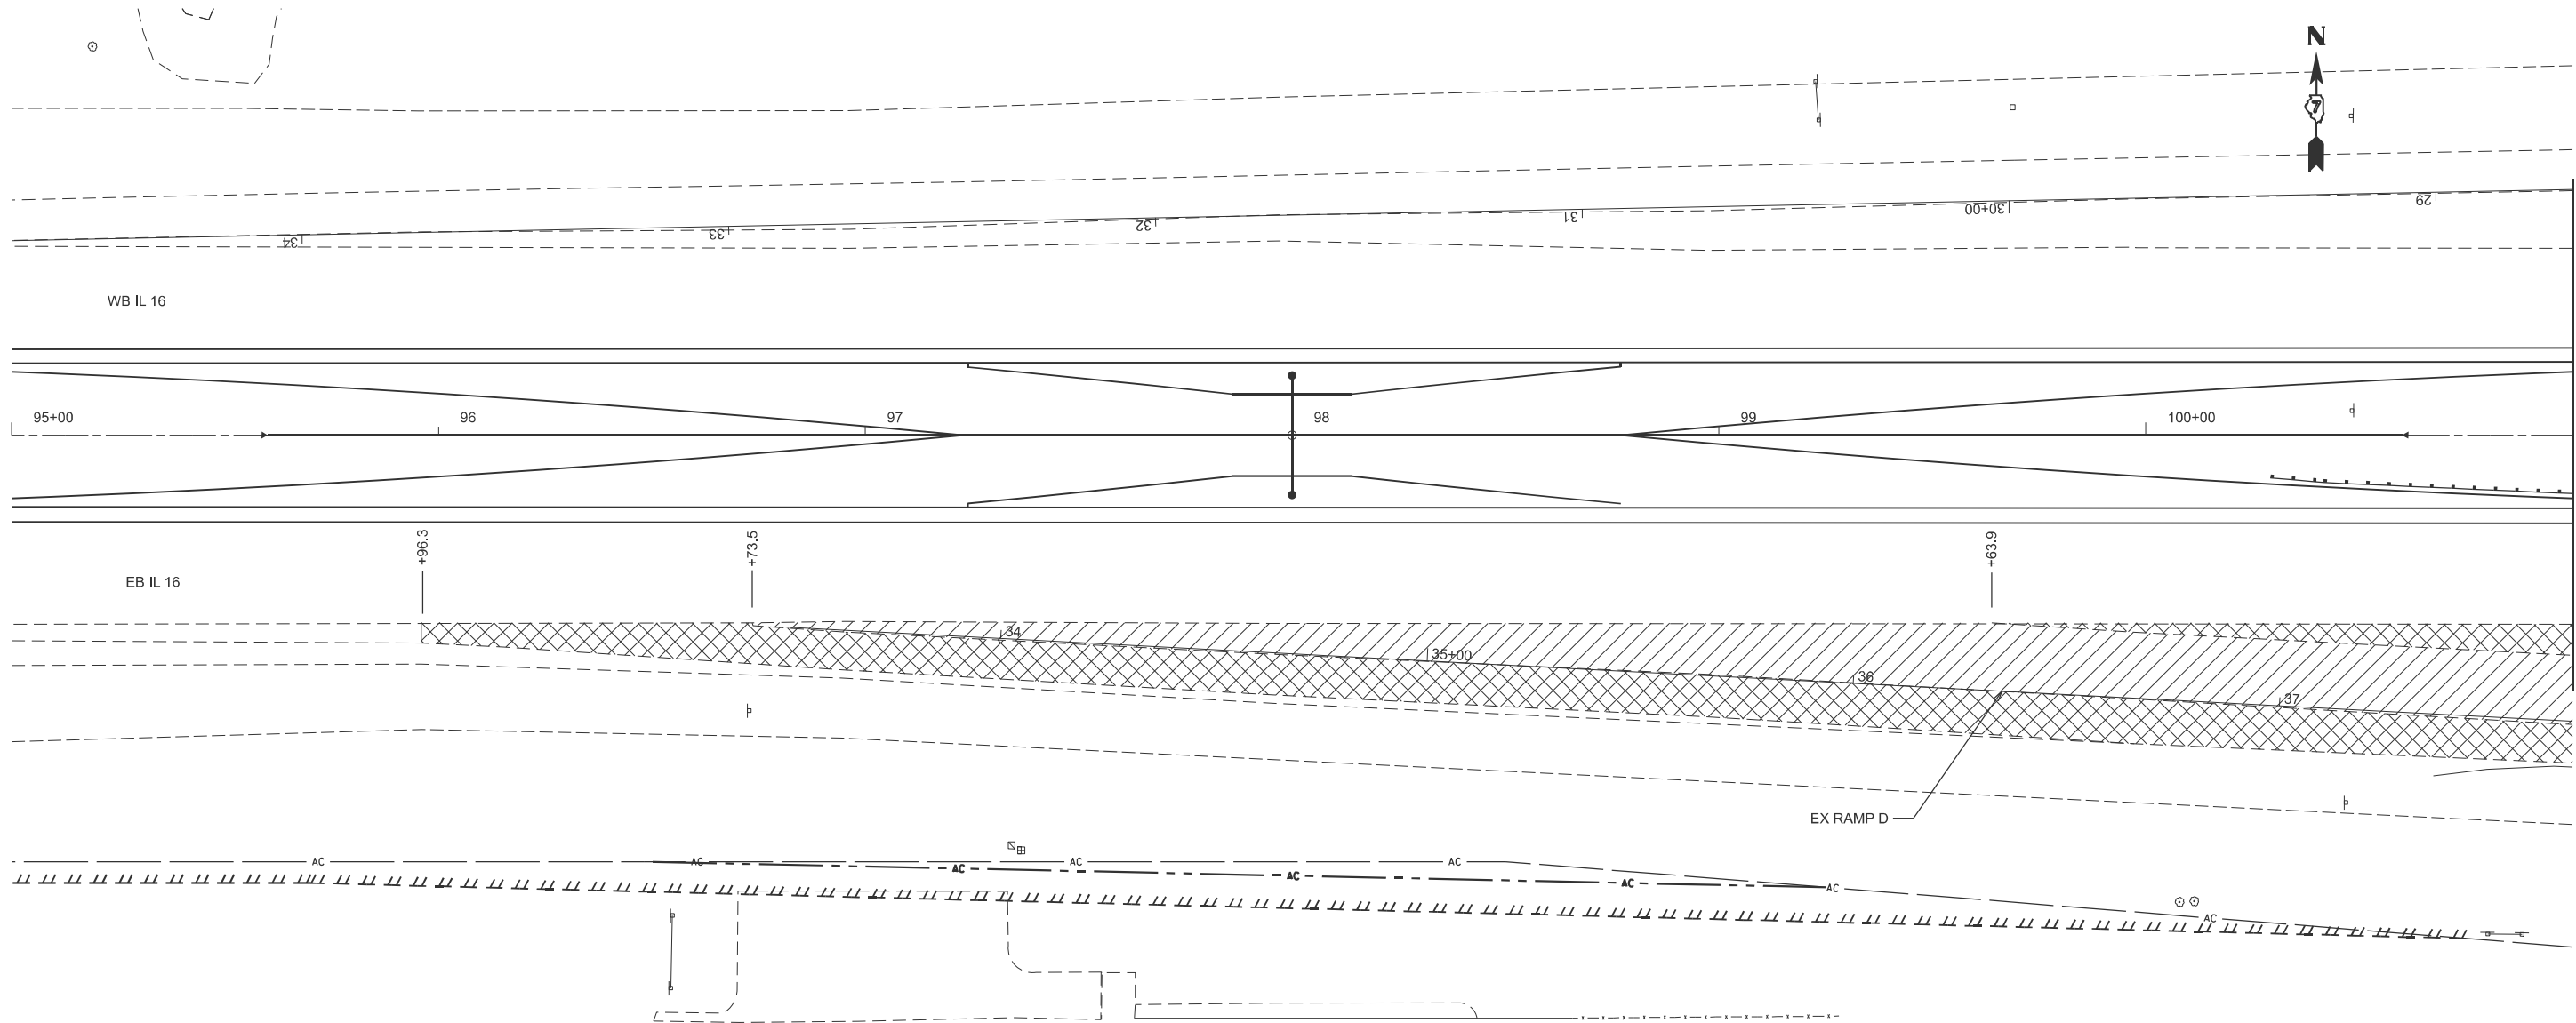

-  PAVEMENT REMOVAL
-  PAVED SHOULDER REMOVAL

USER NAME	= kaleb.hirtzel	DESIGNED	-	REVISED	-
DRAWN	-	REVIS	-	REVISED	-
PLOT SCALE	= \$\$SCALE\$	CHECKED	-	REVISED	-
PLOT DATE	= 8/20/2024	DATE	-	REVISED	-


STATE OF ILLINOIS
DEPARTMENT OF TRANSPORTATION

STAGING PLANS
STAGE 3B PAVEMENT REMOVAL

SCALE: 1"=20' SHEET 17 OF 40 SHEETS STA. 95+00.00 TO STA. 101+00.00

F.A.I RTE.	SECTION	COUNTY	TOTAL SHEETS	SHEET NO.
57	(15-22HB-4)BR (15-22)R	COLES	1086	321
CONTRACT NO. 74435				
ILLINOIS FED. AID PROJECT				

MODEL: Ex IL 16-3B IL 16 Removal-1 [Sheet]
FILE NAME: c:\p\work\hrtz\k\0852852\074435-sheets\Staging-Stage3B\ PavRem.dgn

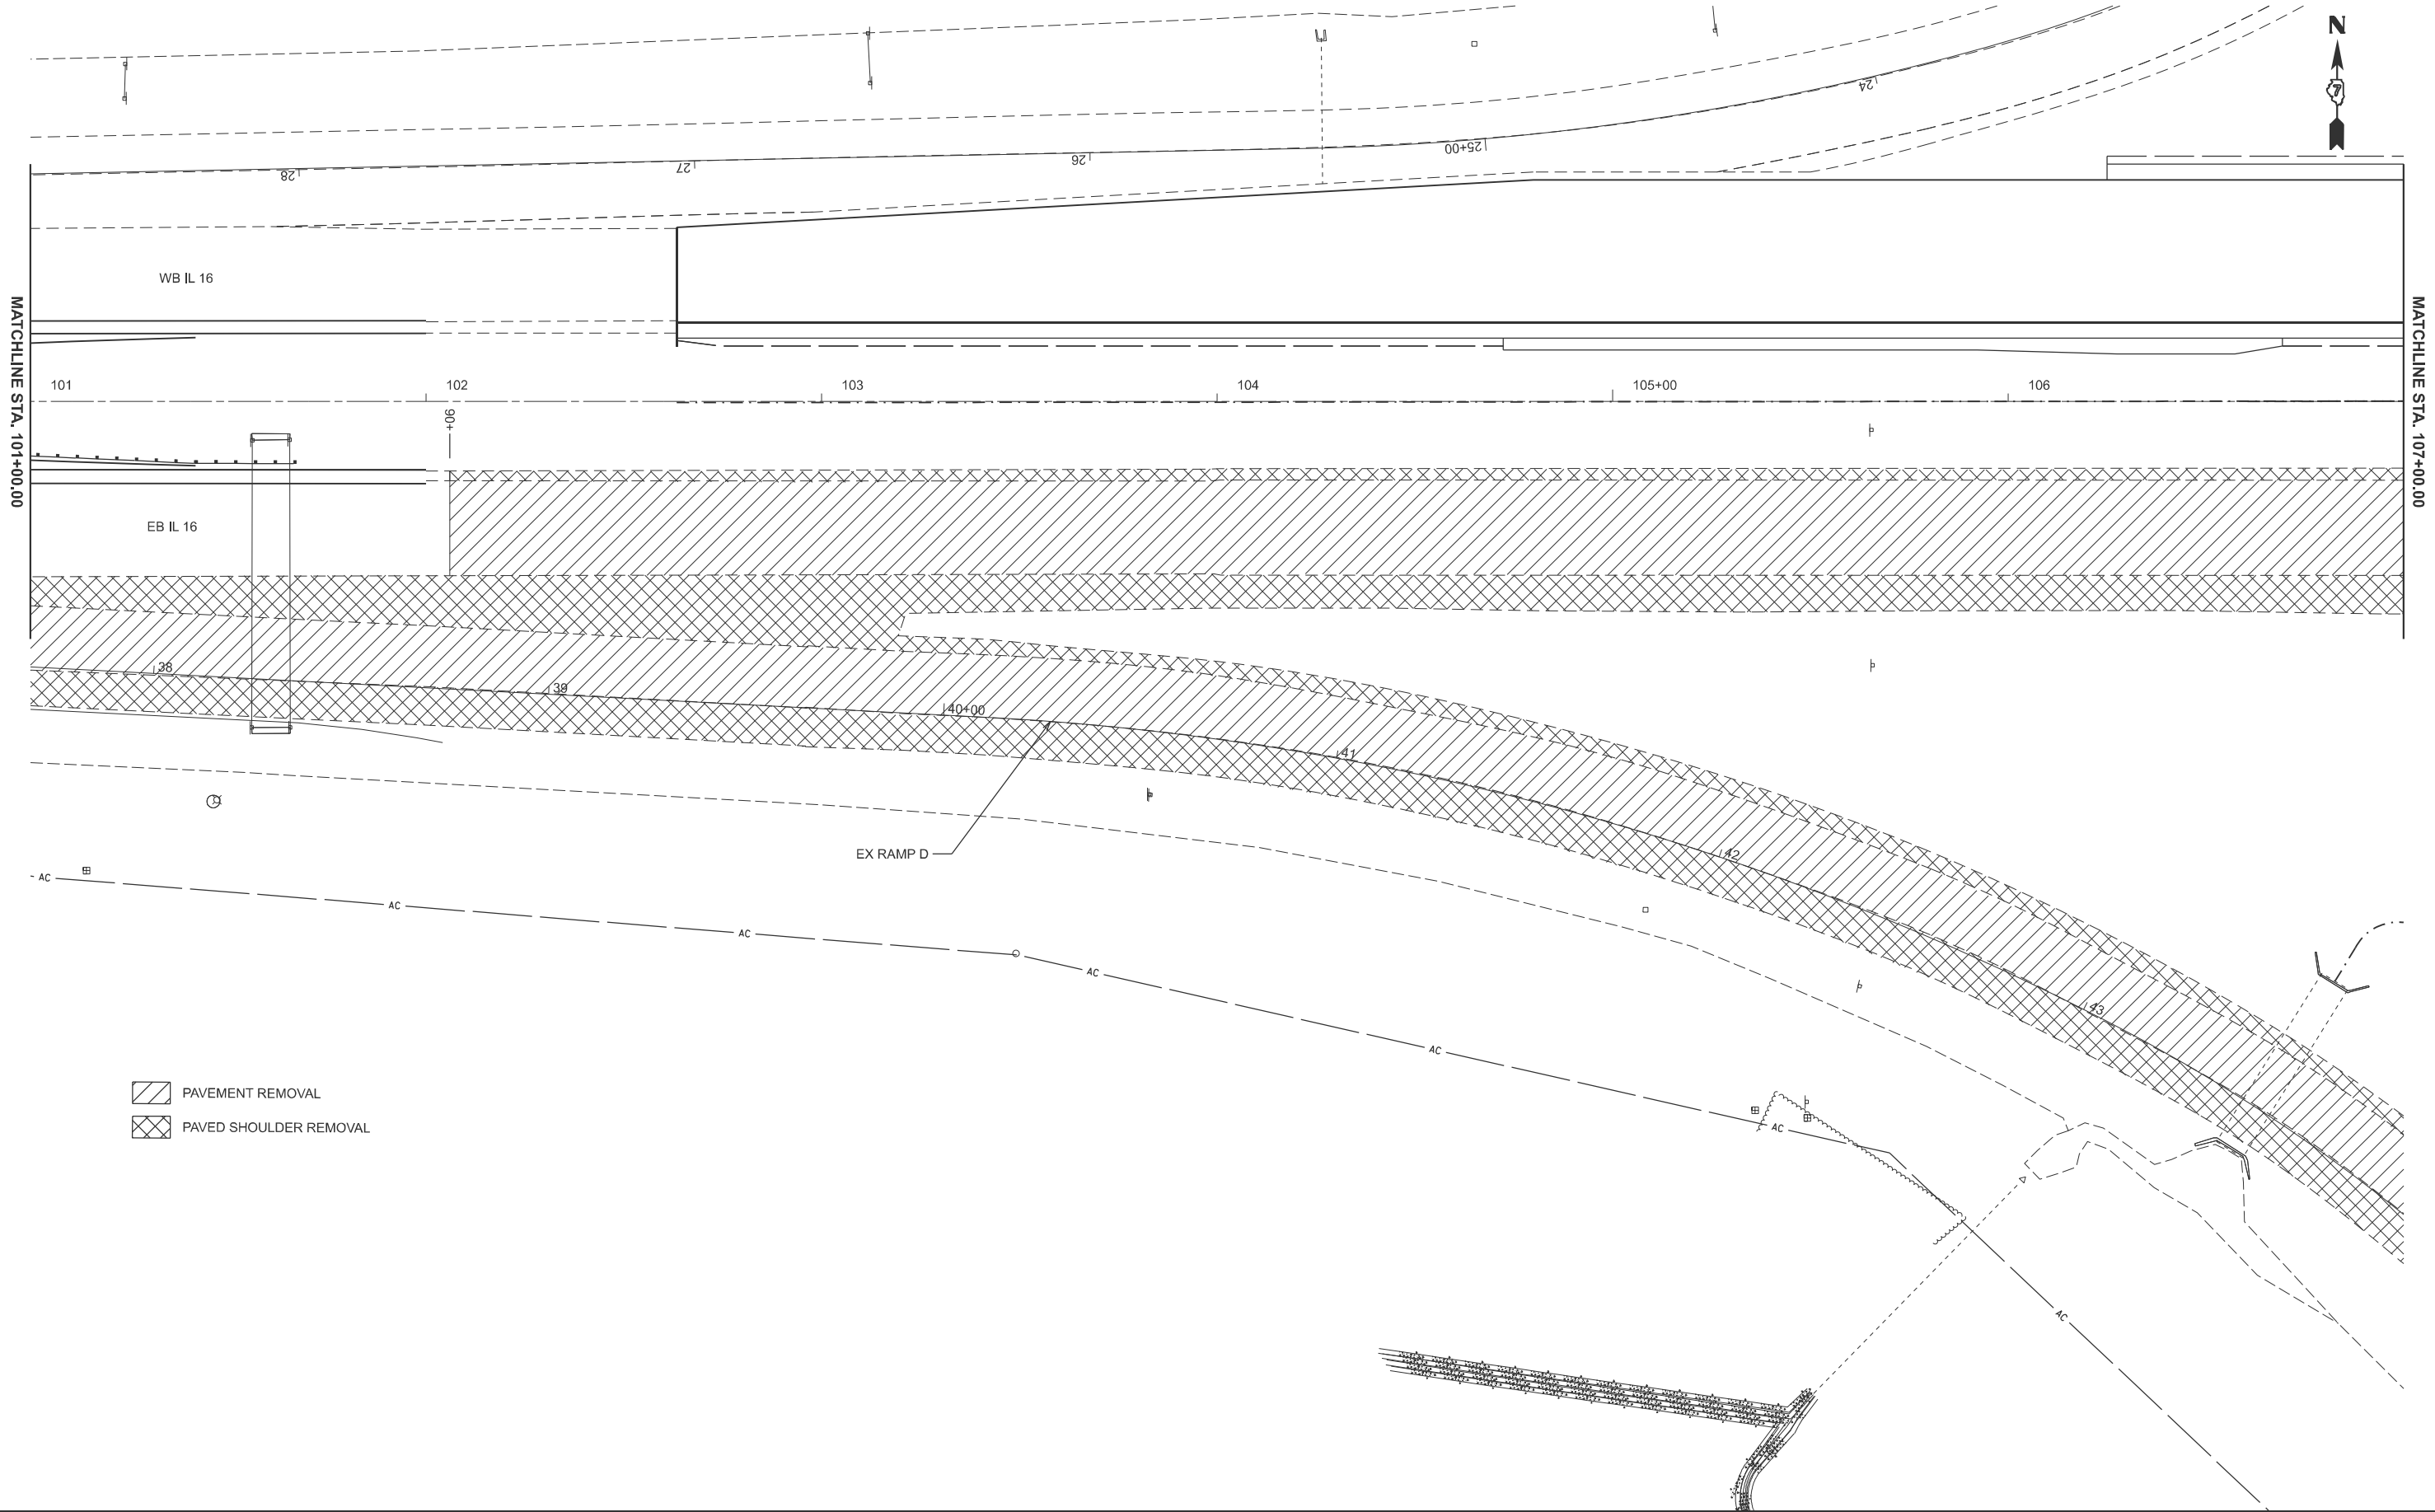

-  PAVEMENT REMOVAL
-  PAVED SHOULDER REMOVAL


USER NAME	= kaleb.hirtzel	DESIGNED	-	REVISED	-
PLOT SCALE	= \$\$SCALE\$	DRAWN	-	REVISED	-
PLOT DATE	= 8/20/2024	CHECKED	-	REVISED	-
		DATE	-	REVISED	-

STATE OF ILLINOIS
DEPARTMENT OF TRANSPORTATION


STAGING PLANS
STAGE 3B PAVEMENT REMOVAL

SCALE: 1"=20' SHEET 18 OF 40 SHEETS STA. 101+00.00 TO STA. 107+00.00

F.A.I RTE.	SECTION	COUNTY	TOTAL SHEETS	SHEET NO.
57	(15-22HB-4)BR (15-22)R	COLES	1086	322
CONTRACT NO. 74435				
ILLINOIS FED. AID PROJECT				

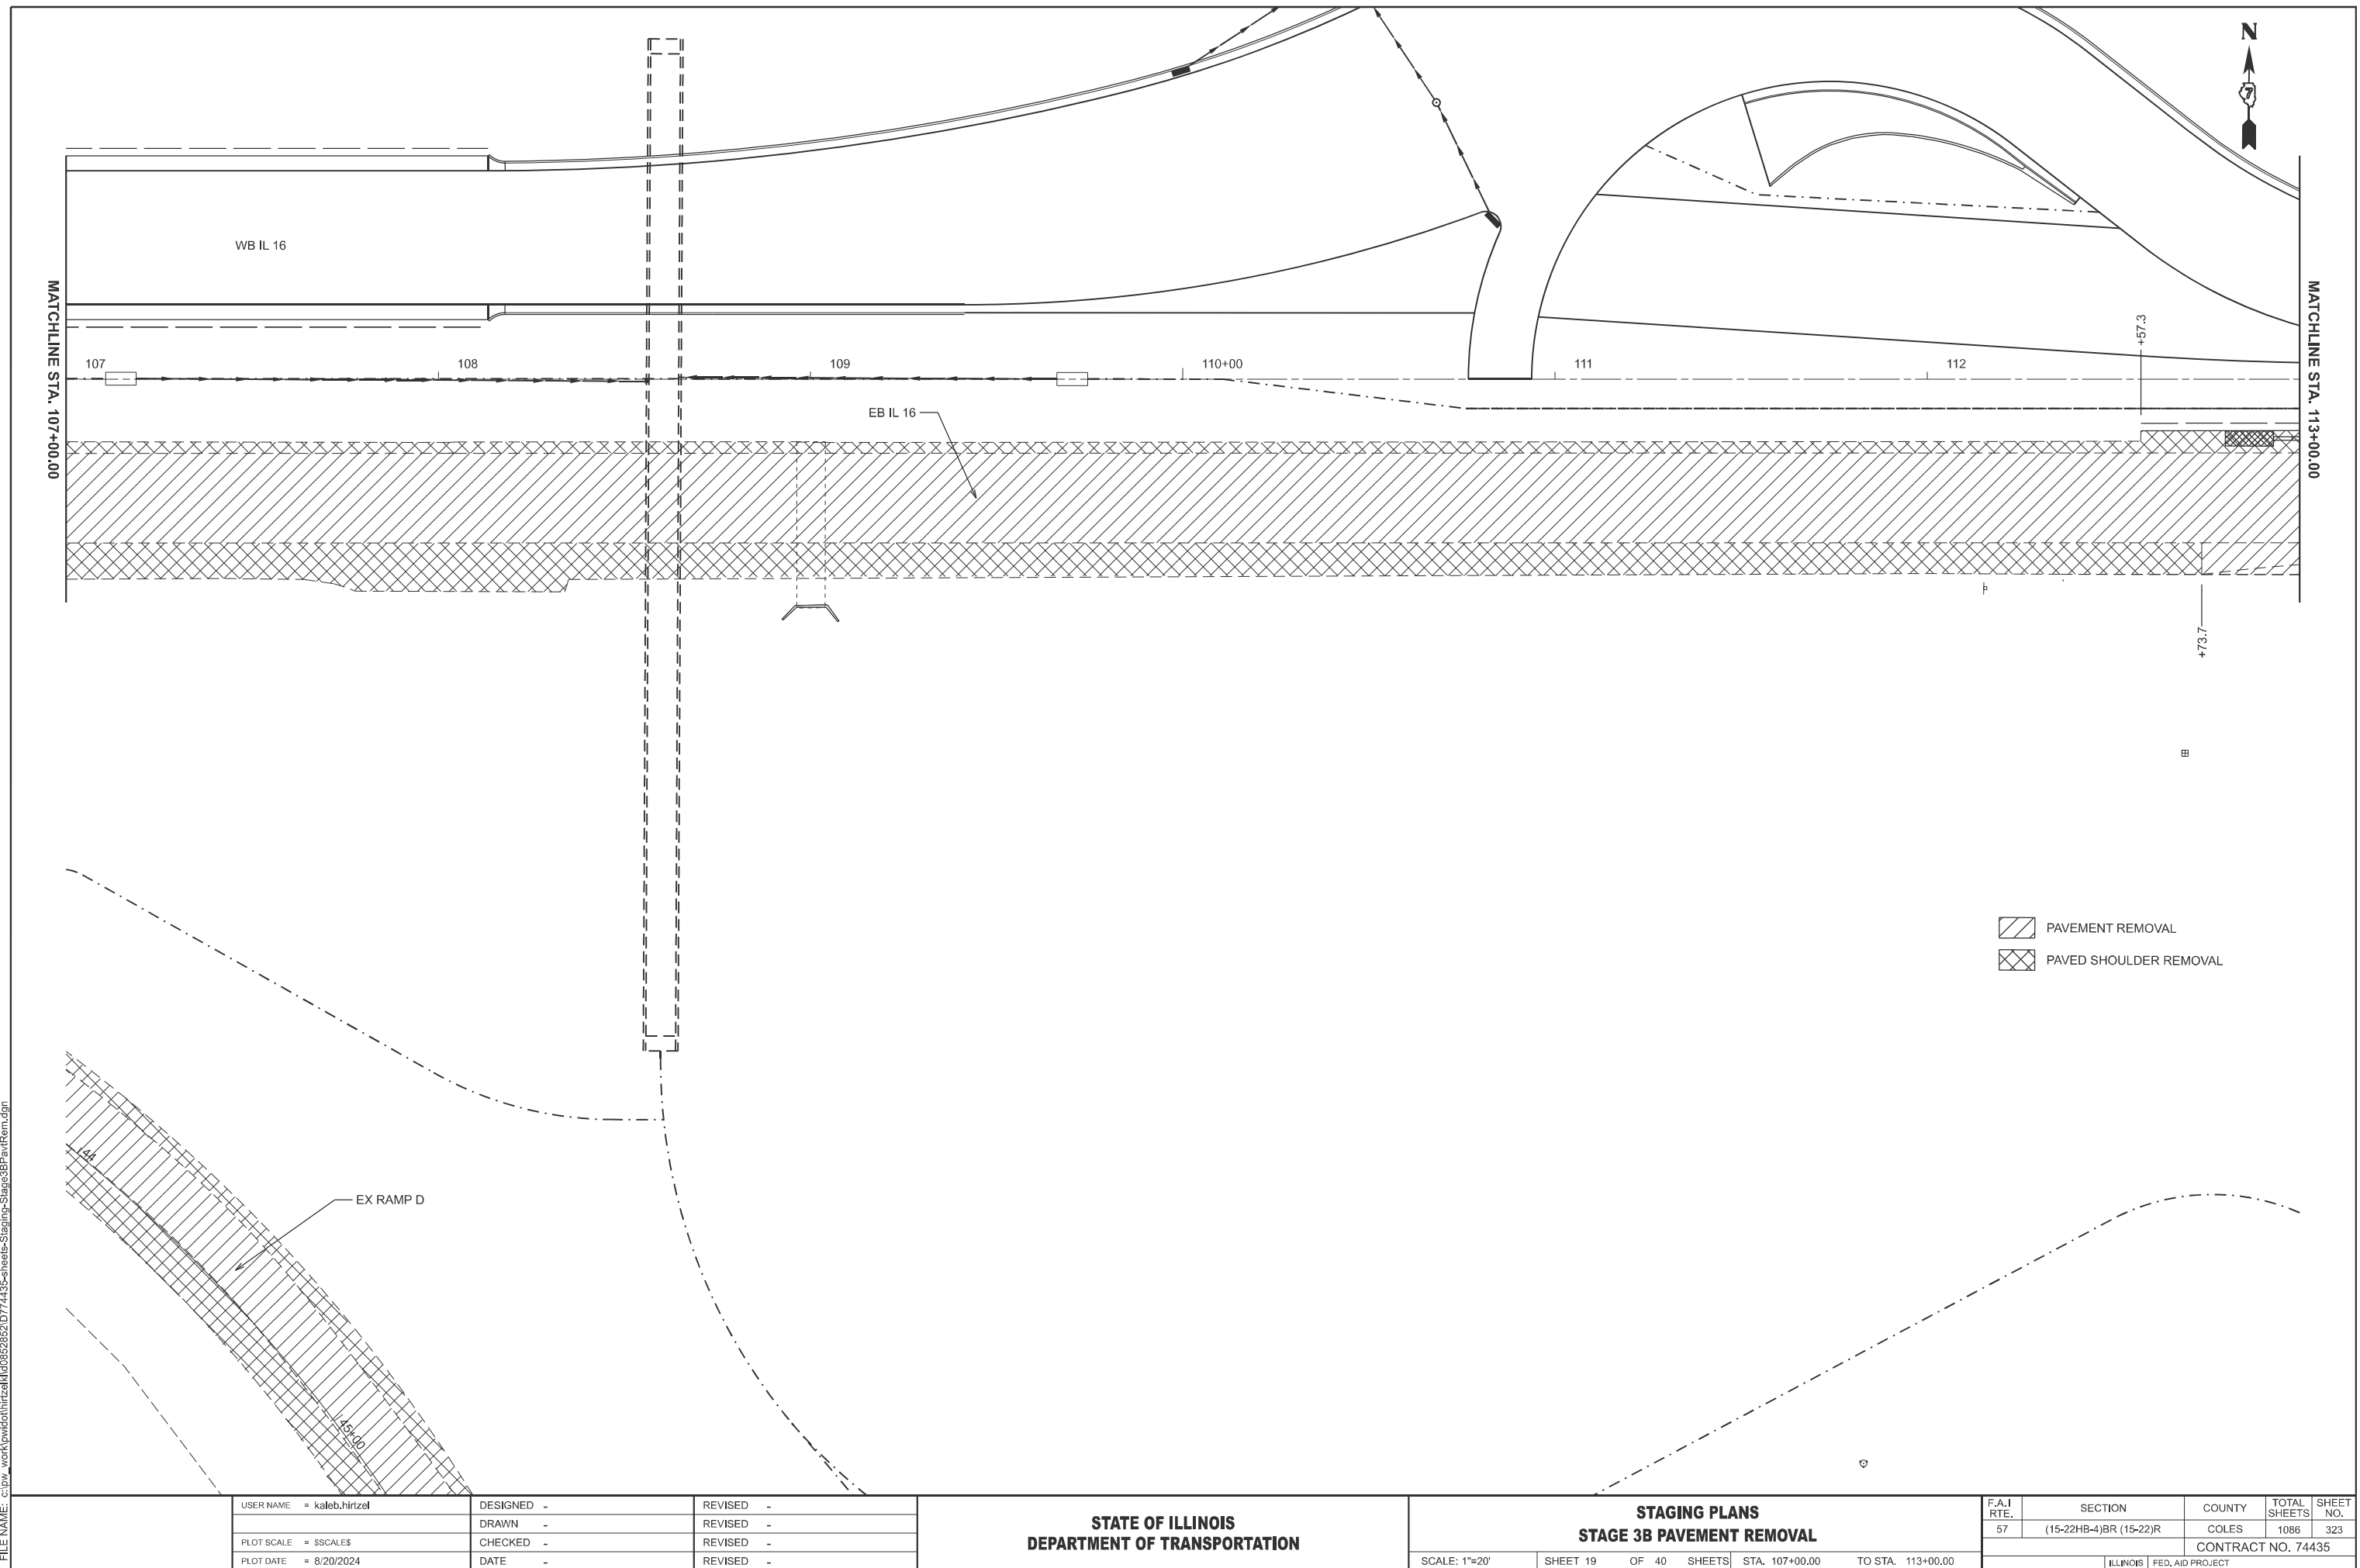



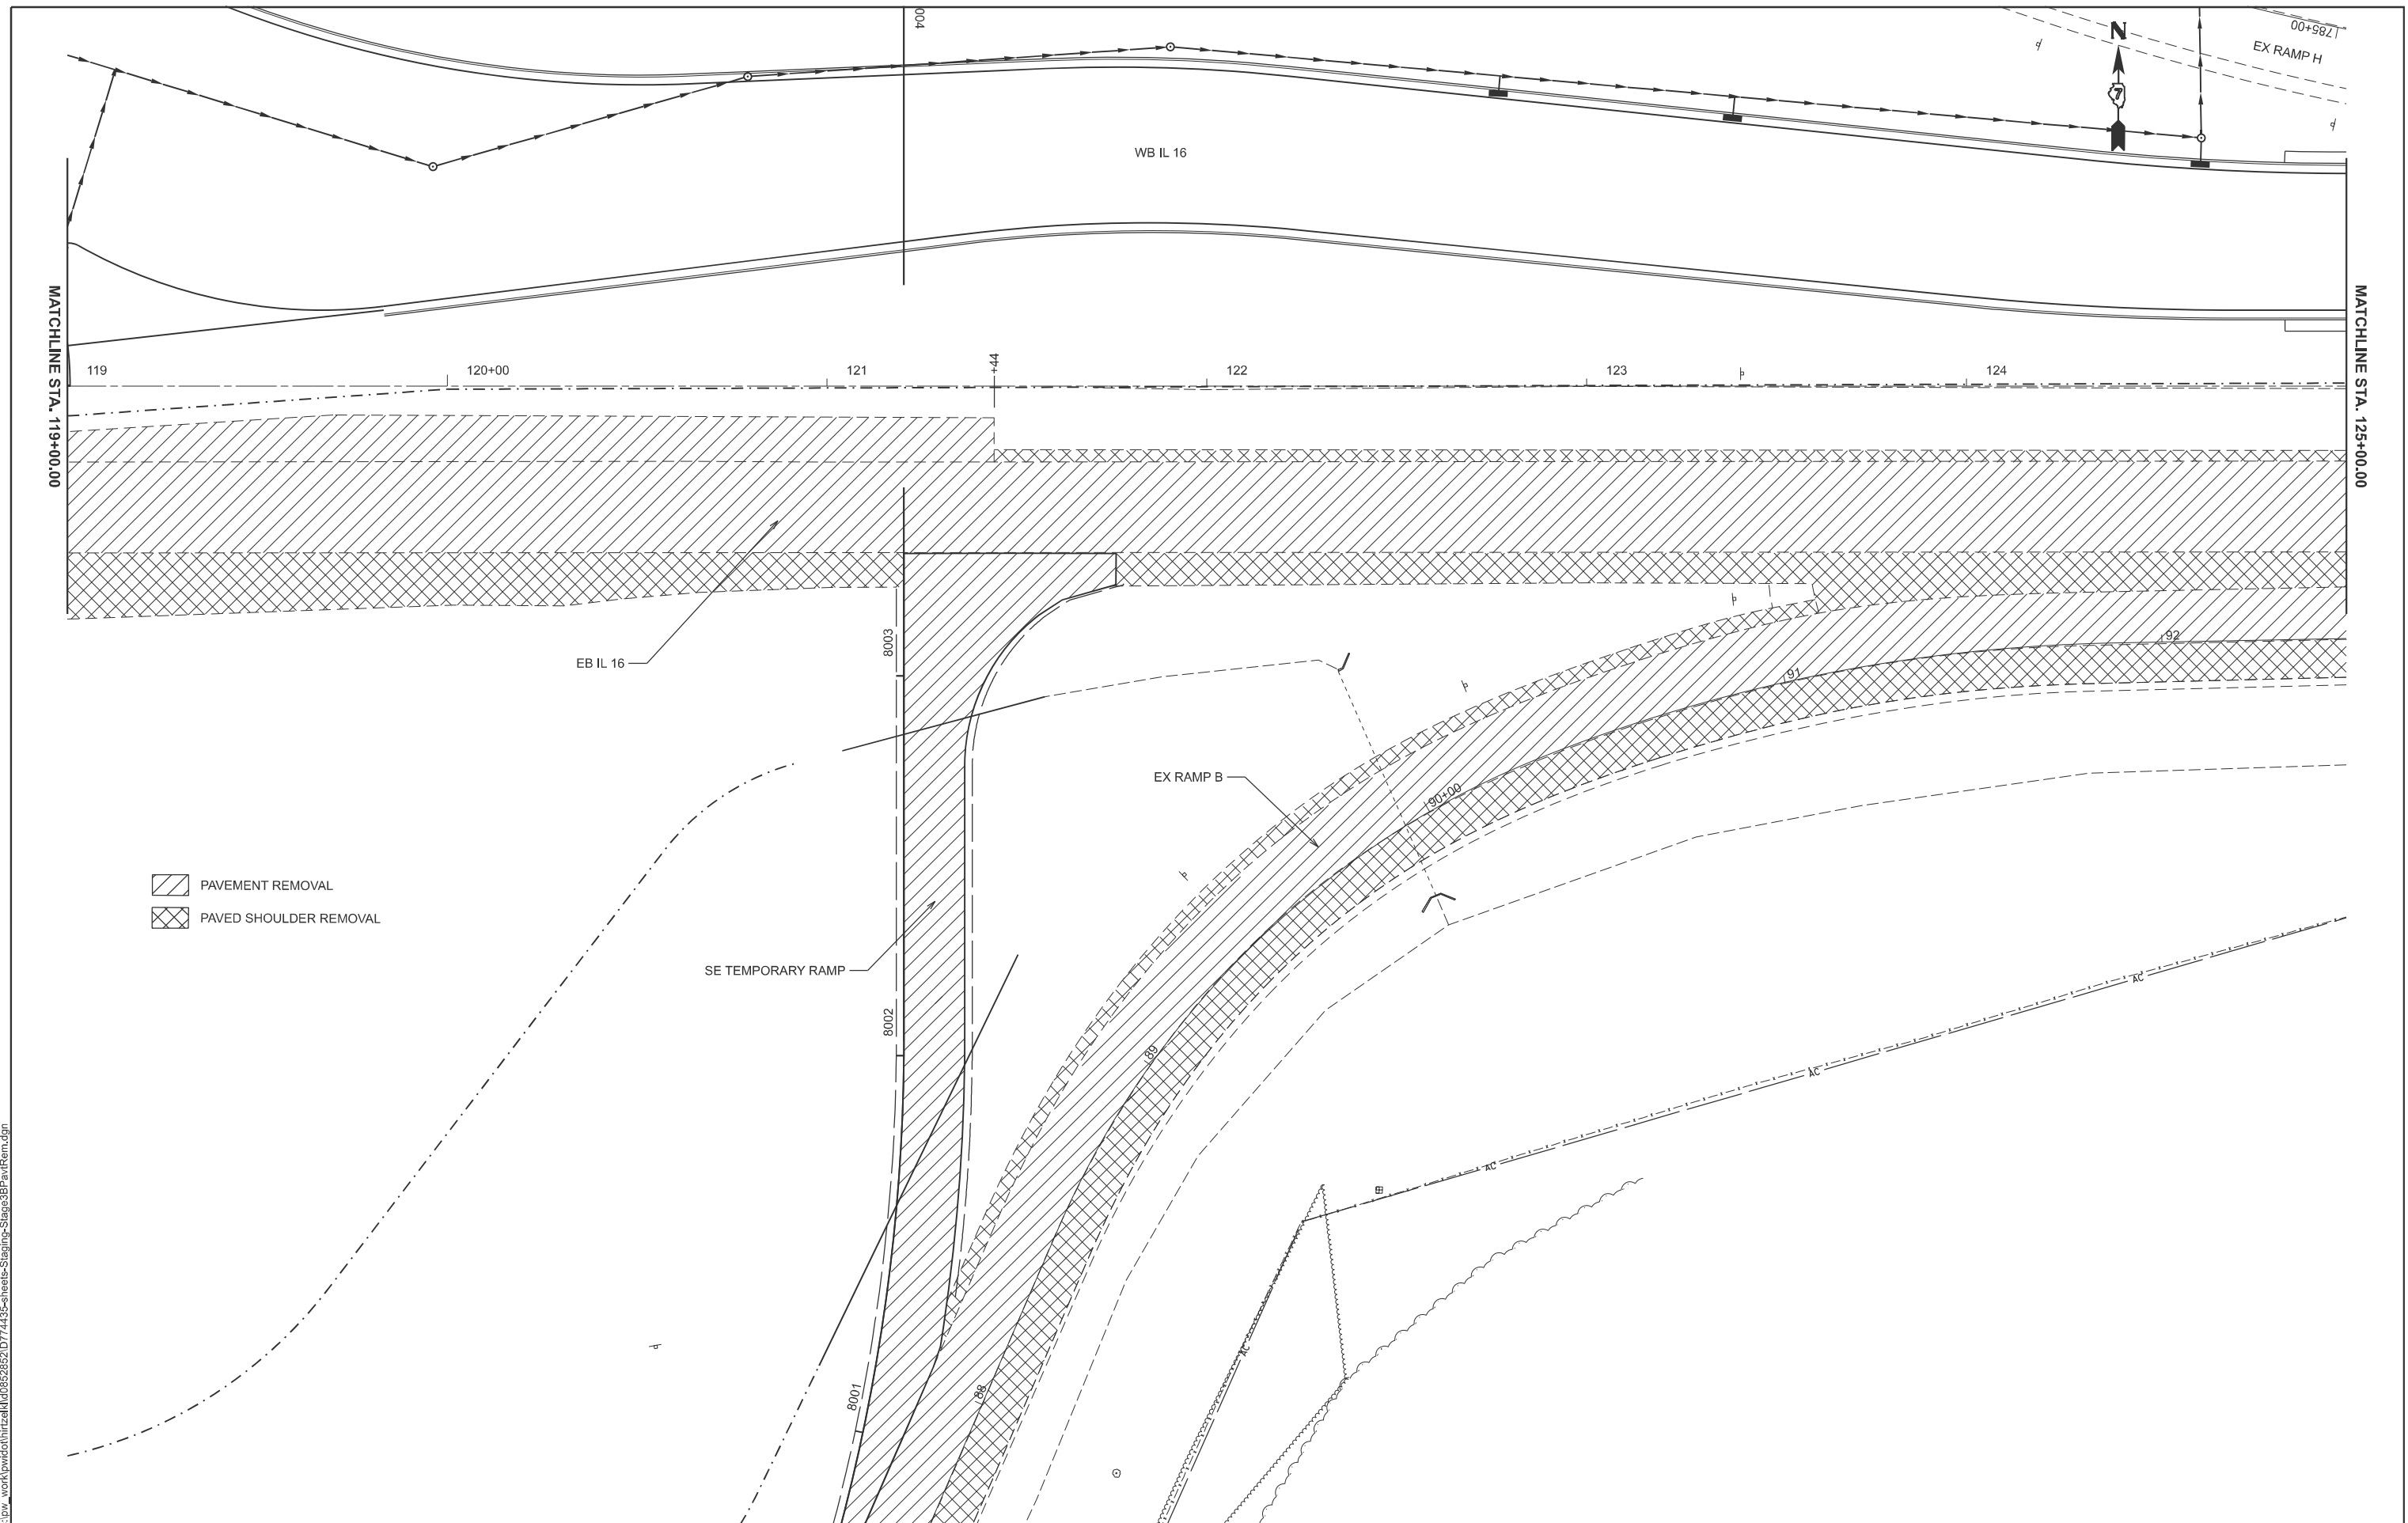

MODEL: Ex IL 16 - 3B IL 16 Removal-4 [Sheet]
FILE NAME: c:\pw_work\pwwdoh\hrtzel\td0852852\D774435-sheets-Staging-Stage3BPavtRem.dgn

USER NAME = kaleb.hirtzel	DESIGNED -	REVISED -
	DRAWN -	REVISED -
PLOT SCALE = \$SCALE\$	CHECKED -	REVISED -
PLOT DATE = 8/20/2024	DATE -	REVISED -


STATE OF ILLINOIS
DEPARTMENT OF TRANSPORTATION

STAGING PLANS

STAGE 3B PAVEMENT REMOVAL

SCALE: 1"=20'	SHEET 21	OF 40	SHEETS	STA. 119+00.00	TO STA. 125+00.00
---------------	----------	-------	--------	----------------	-------------------

F.A.I RTE.	SECTION	COUNTY	TOTAL SHEETS	SHEET NO.
57	(15-22HB-4)BR (15-22)R	COLES	1086	325
		CONTRACT NO. 74435		
ILLINOIS		FED. AID PROJECT		

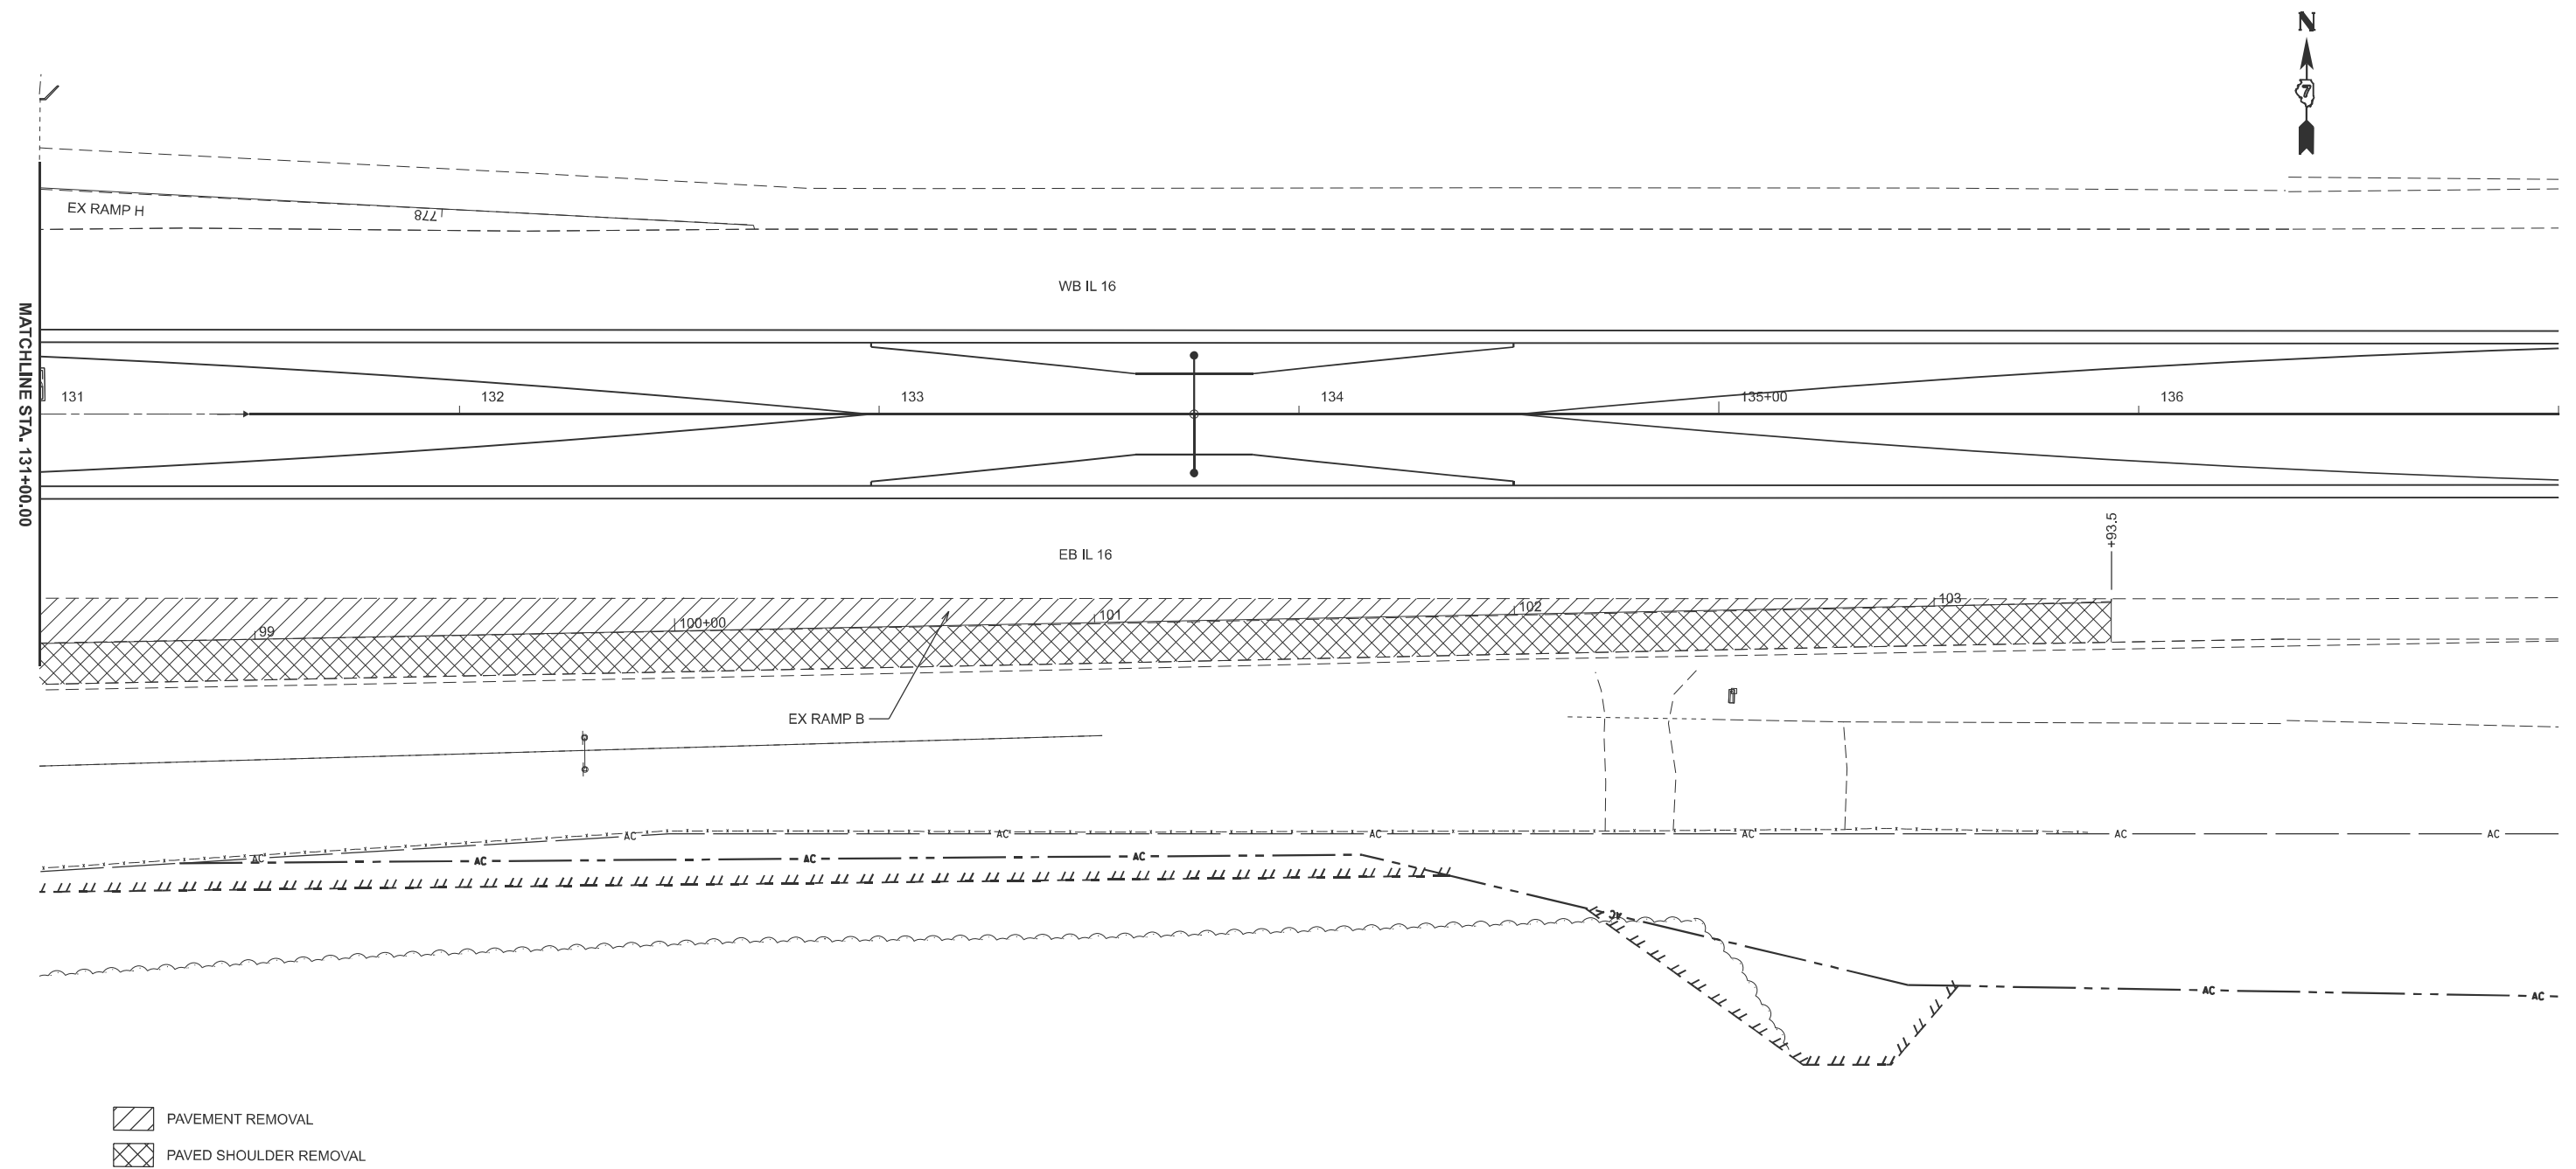


MODEL: Ex IL 16 - 3B IL 16 Removal-6 [Sheet]
FILE NAME: c:\pw_work\pwid\hrtzel\ld0852852\ID774435-sheets-Staging-Stage3BPavtRem.dgn

FILE NAME:	USER NAME = kaleb.hirtzel	DESIGNED -	REVISED -	STATE OF ILLINOIS DEPARTMENT OF TRANSPORTATION	STAGING PLANS STAGE 3B PAVEMENT REMOVAL					F.A.I RTE.	SECTION	COUNTY	TOTAL SHEETS	SHEET NO.		
		DRAWN -	REVISED -							57	(15-22HB-4)BR (15-22)R	COLES	1086	327		
	PLOT SCALE = \$SCALE\$	CHECKED -	REVISED -							CONTRACT NO. 74435						
	PLOT DATE = 8/20/2024	DATE -	REVISED -							SCALE: 1"=20'	SHEET 23	OF 40 SHEETS	STA. 131+00.00	TO STA. 137+00.00	ILLINOIS	FED. AID PROJECT



MODEL: RAMP D - 3B Ex Ramp D Removal-1 [Sheet]
FILE NAME: c:\p\work\pwh\hrtz\k\id852852\074435-sheets-Staging-Stage3B\PlanRem.dgn

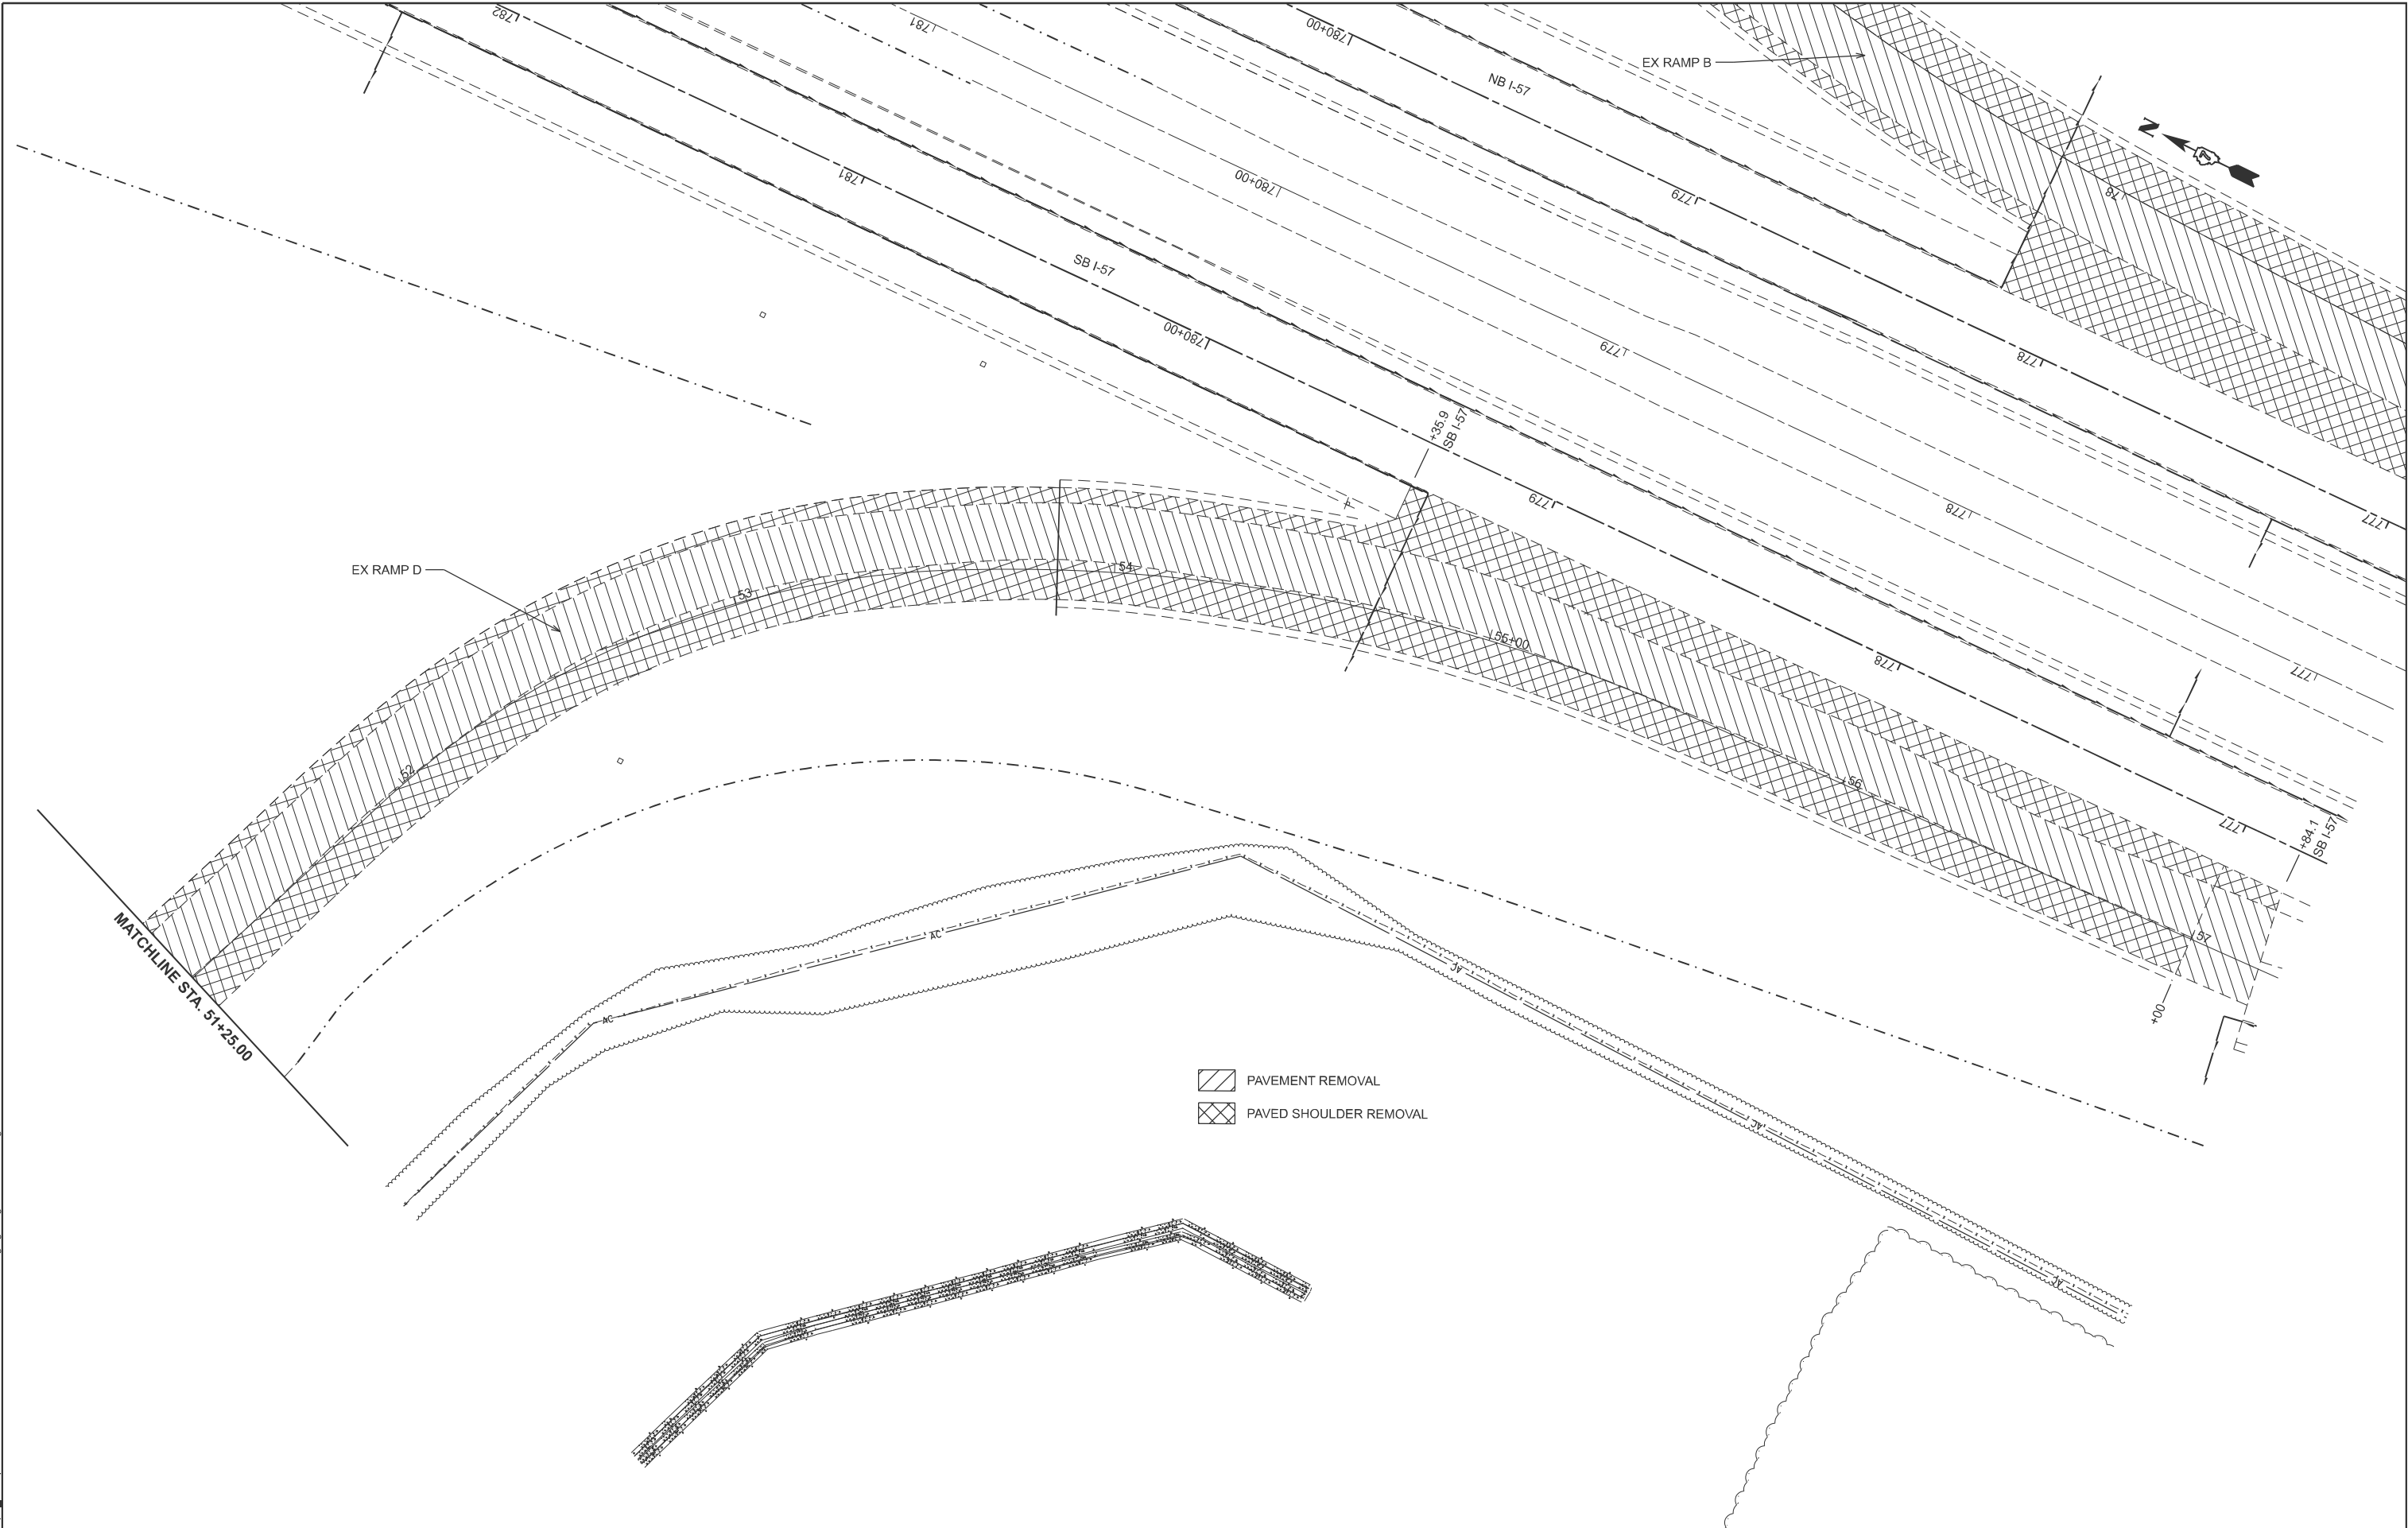

	USER NAME = kaleb.hirtzel	DESIGNED -	REVISED -	STATE OF ILLINOIS DEPARTMENT OF TRANSPORTATION	STAGING PLANS STAGE 3B PAVEMENT REMOVAL				F.A.I RTE.	SECTION	COUNTY	TOTAL SHEETS	SHEET NO.
		DRAWN -	REVISED -						57	(15-22HB-4)BR (15-22)R	COLES	1086	332
	PLOT SCALE = \$SCALE\$	CHECKED -	REVISED -		CONTRACT NO. 74435								
	PLOT DATE = 8/20/2024	DATE -	REVISED -		SCALE: 1"=20'				SHEET 28 OF 40 SHEETS STA. 51+25.00 TO STA. 57+25.00				
									ILLINOIS FED. AID PROJECT				



MODEL: Ex IL 16 - 3B IL 16 Str Removals [Sheet]

USER NAME = kaleb.hirzel	DESIGNED -	REVISED -
	DRAWN -	REVISED -
PLOT SCALE = \$SCALE\$	CHECKED -	REVISED -
PLOT DATE = 4/24/2024	DATE -	REVISED -

STATE OF ILLINOIS
DEPARTMENT OF TRANSPORTATION


STAGING PLANS

STAGE 3B STRUCTURE REMOVALS

SCALE: 1"=20'	SHEET 29	OF 40	SHEETS	STA. 108+00.00	TO STA. 114+00.00
---------------	----------	-------	--------	----------------	-------------------

F.A.I RTE.	SECTION	COUNTY	TOTAL SHEETS	SHEET NO.
57	(15-22HB-4)BR (15-22)R	COLES	1086	333
		CONTRACT NO. 74435		
ILLINOIS		FED. AID PROJECT		

MODEL: Ex IL 16 - 3B IL 16 Str Removals-1 [Sheet]
FILE NAME: c:\p\work\hirtzel\kld852852\74435-sheets\Staging-Stage3BStrRemovals.dgn

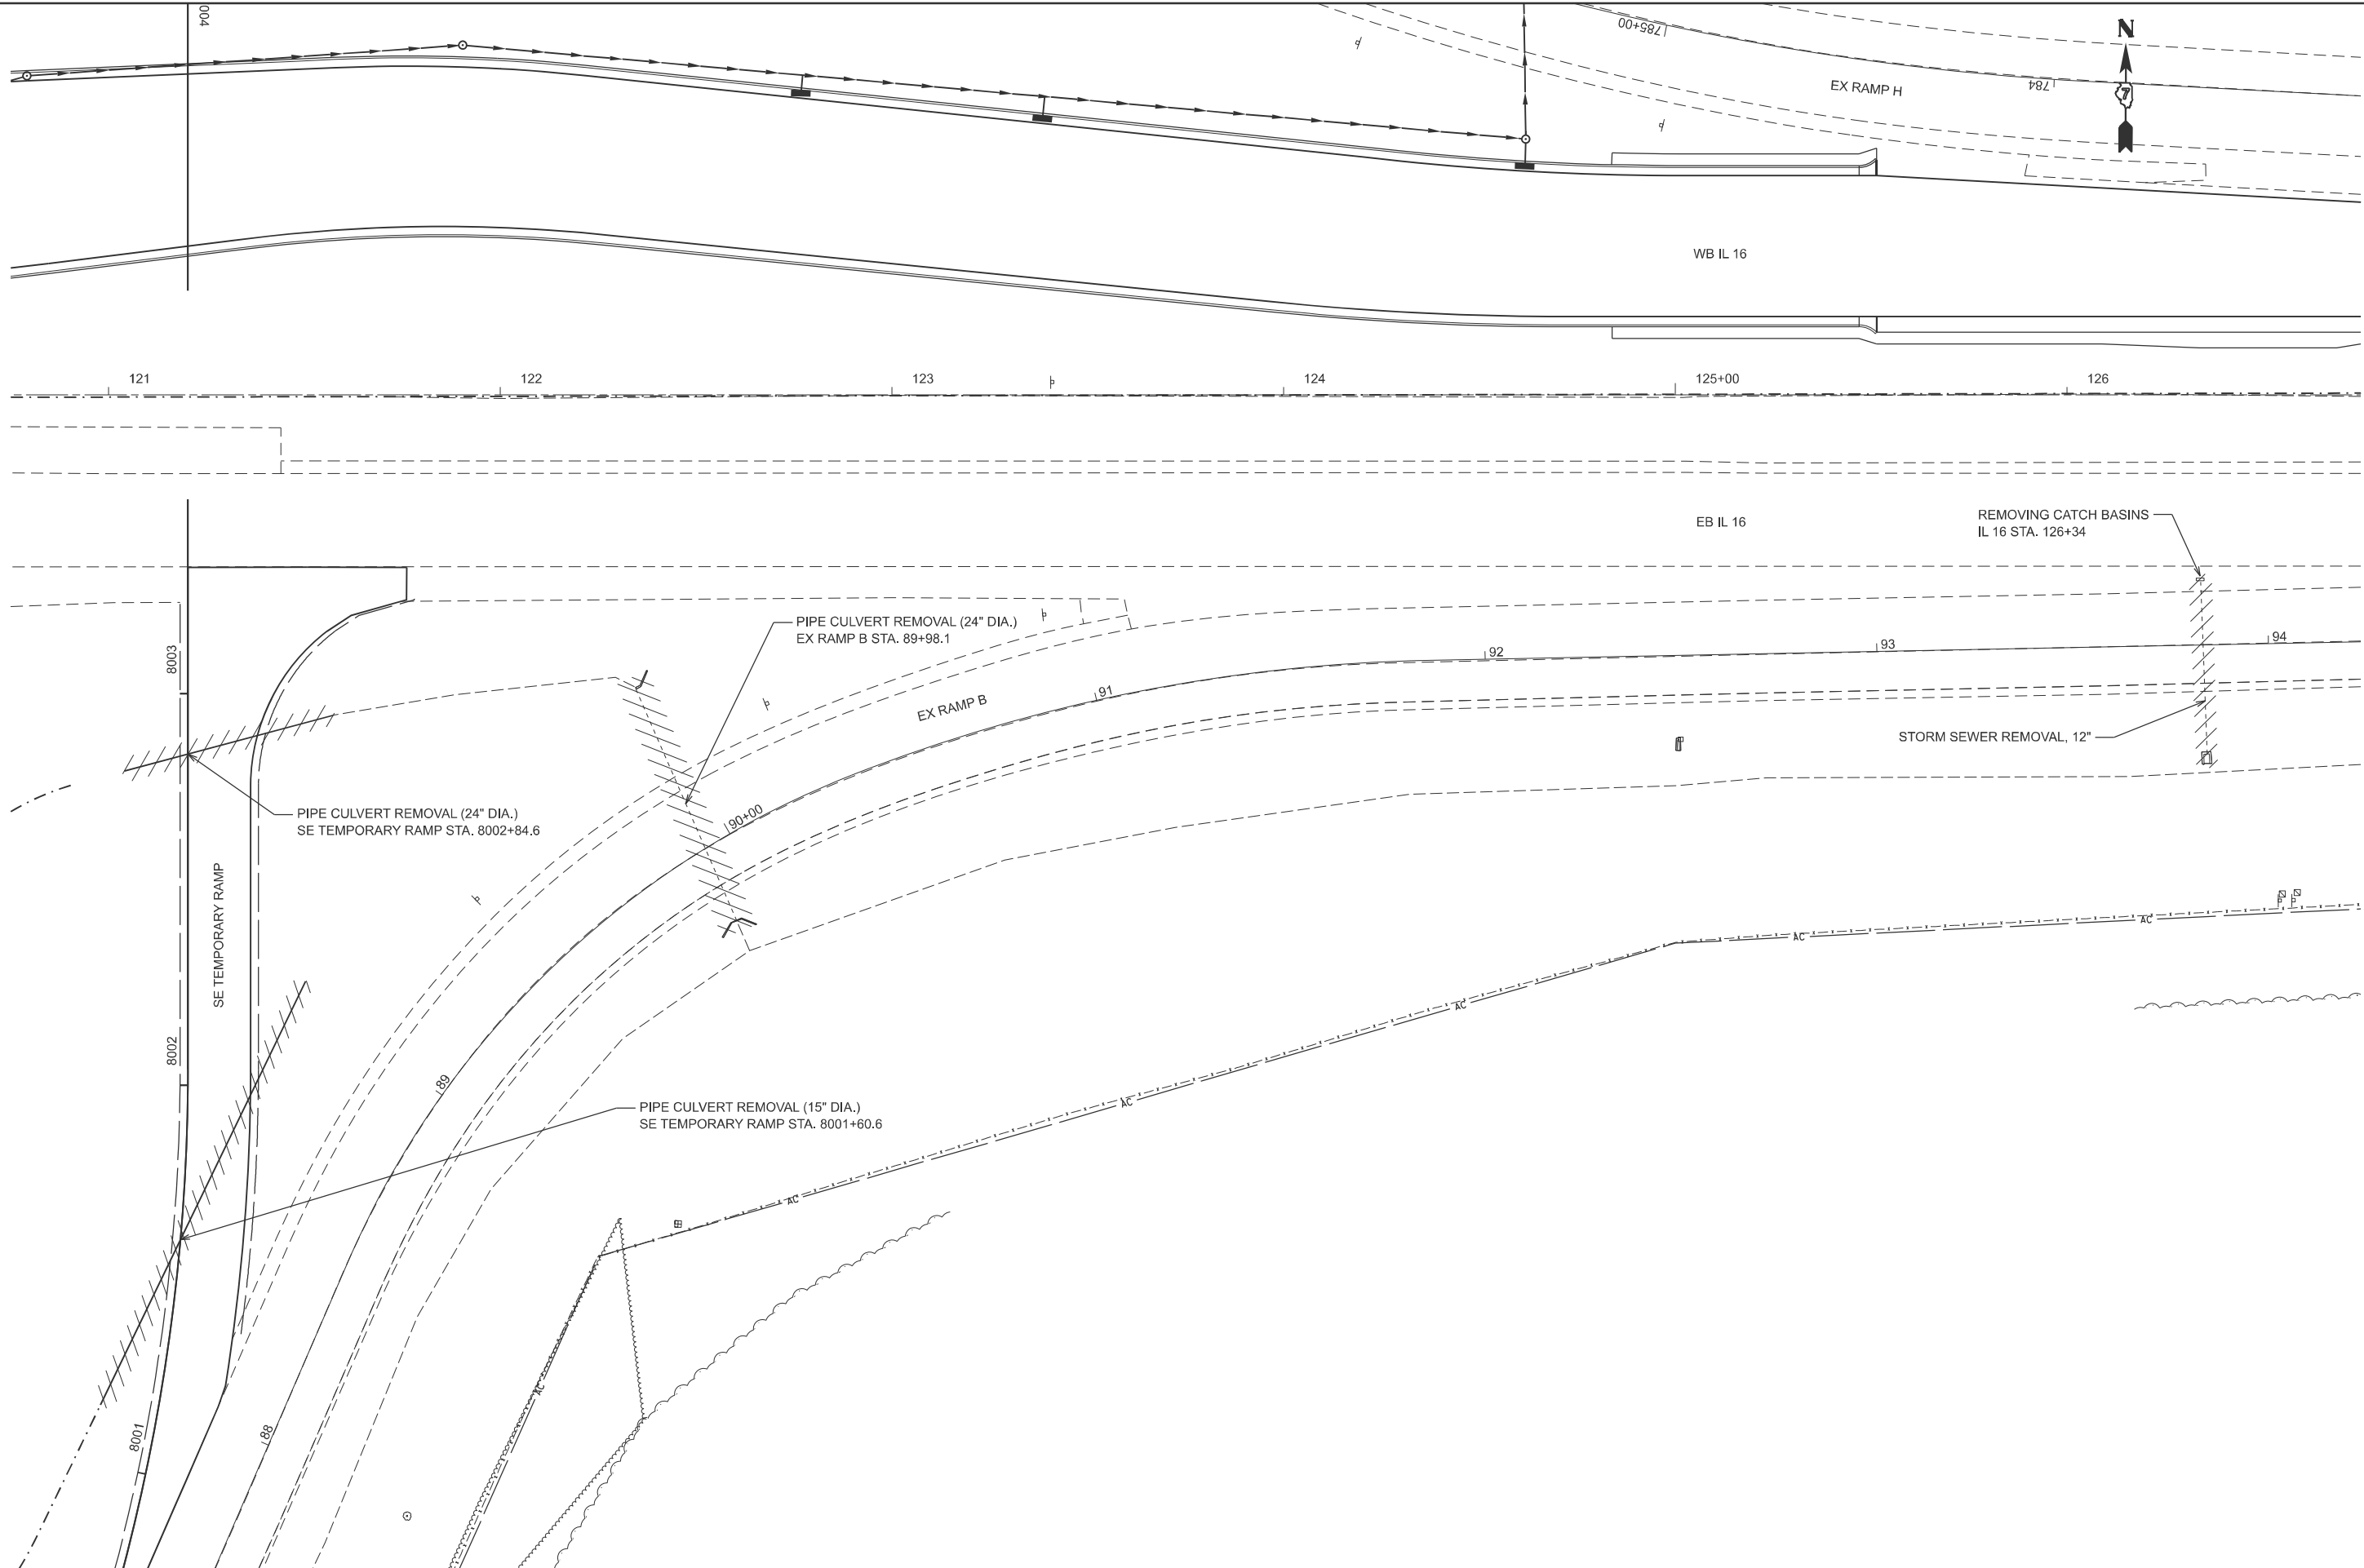

USER NAME	= kaleb.hirtzel
PLOT SCALE	= \$\$SCALE\$
PLOT DATE	= 8/20/2024

DESIGNED	-
DRAWN	-
CHECKED	-
DATE	-

REVISED	-
REVISED	-
REVISED	-
REVISED	-

STATE OF ILLINOIS
DEPARTMENT OF TRANSPORTATION

STAGING PLANS
STAGE 3B STRUCTURE REMOVALS

SCALE: 1"=20'

SHEET 30

OF


40 SHEETS

STA. 120+75.00

TO STA. 126+75.00

F.A.I RTE.	SECTION	COUNTY	TOTAL SHEETS	SHEET NO.
57	(15-22HB-4)BR (15-22)R	COLES	1086	334
CONTRACT NO. 74435				
ILLINOIS FED. AID PROJECT				

MODEL: Ex IL 16-3B IL 16 Str Removals-3 [Sheet]
FILE NAME: c:\p\work\p\work\hrtz\k\id\962852\74435-sheets\Staging-Stage3BStrRemovals.dgn

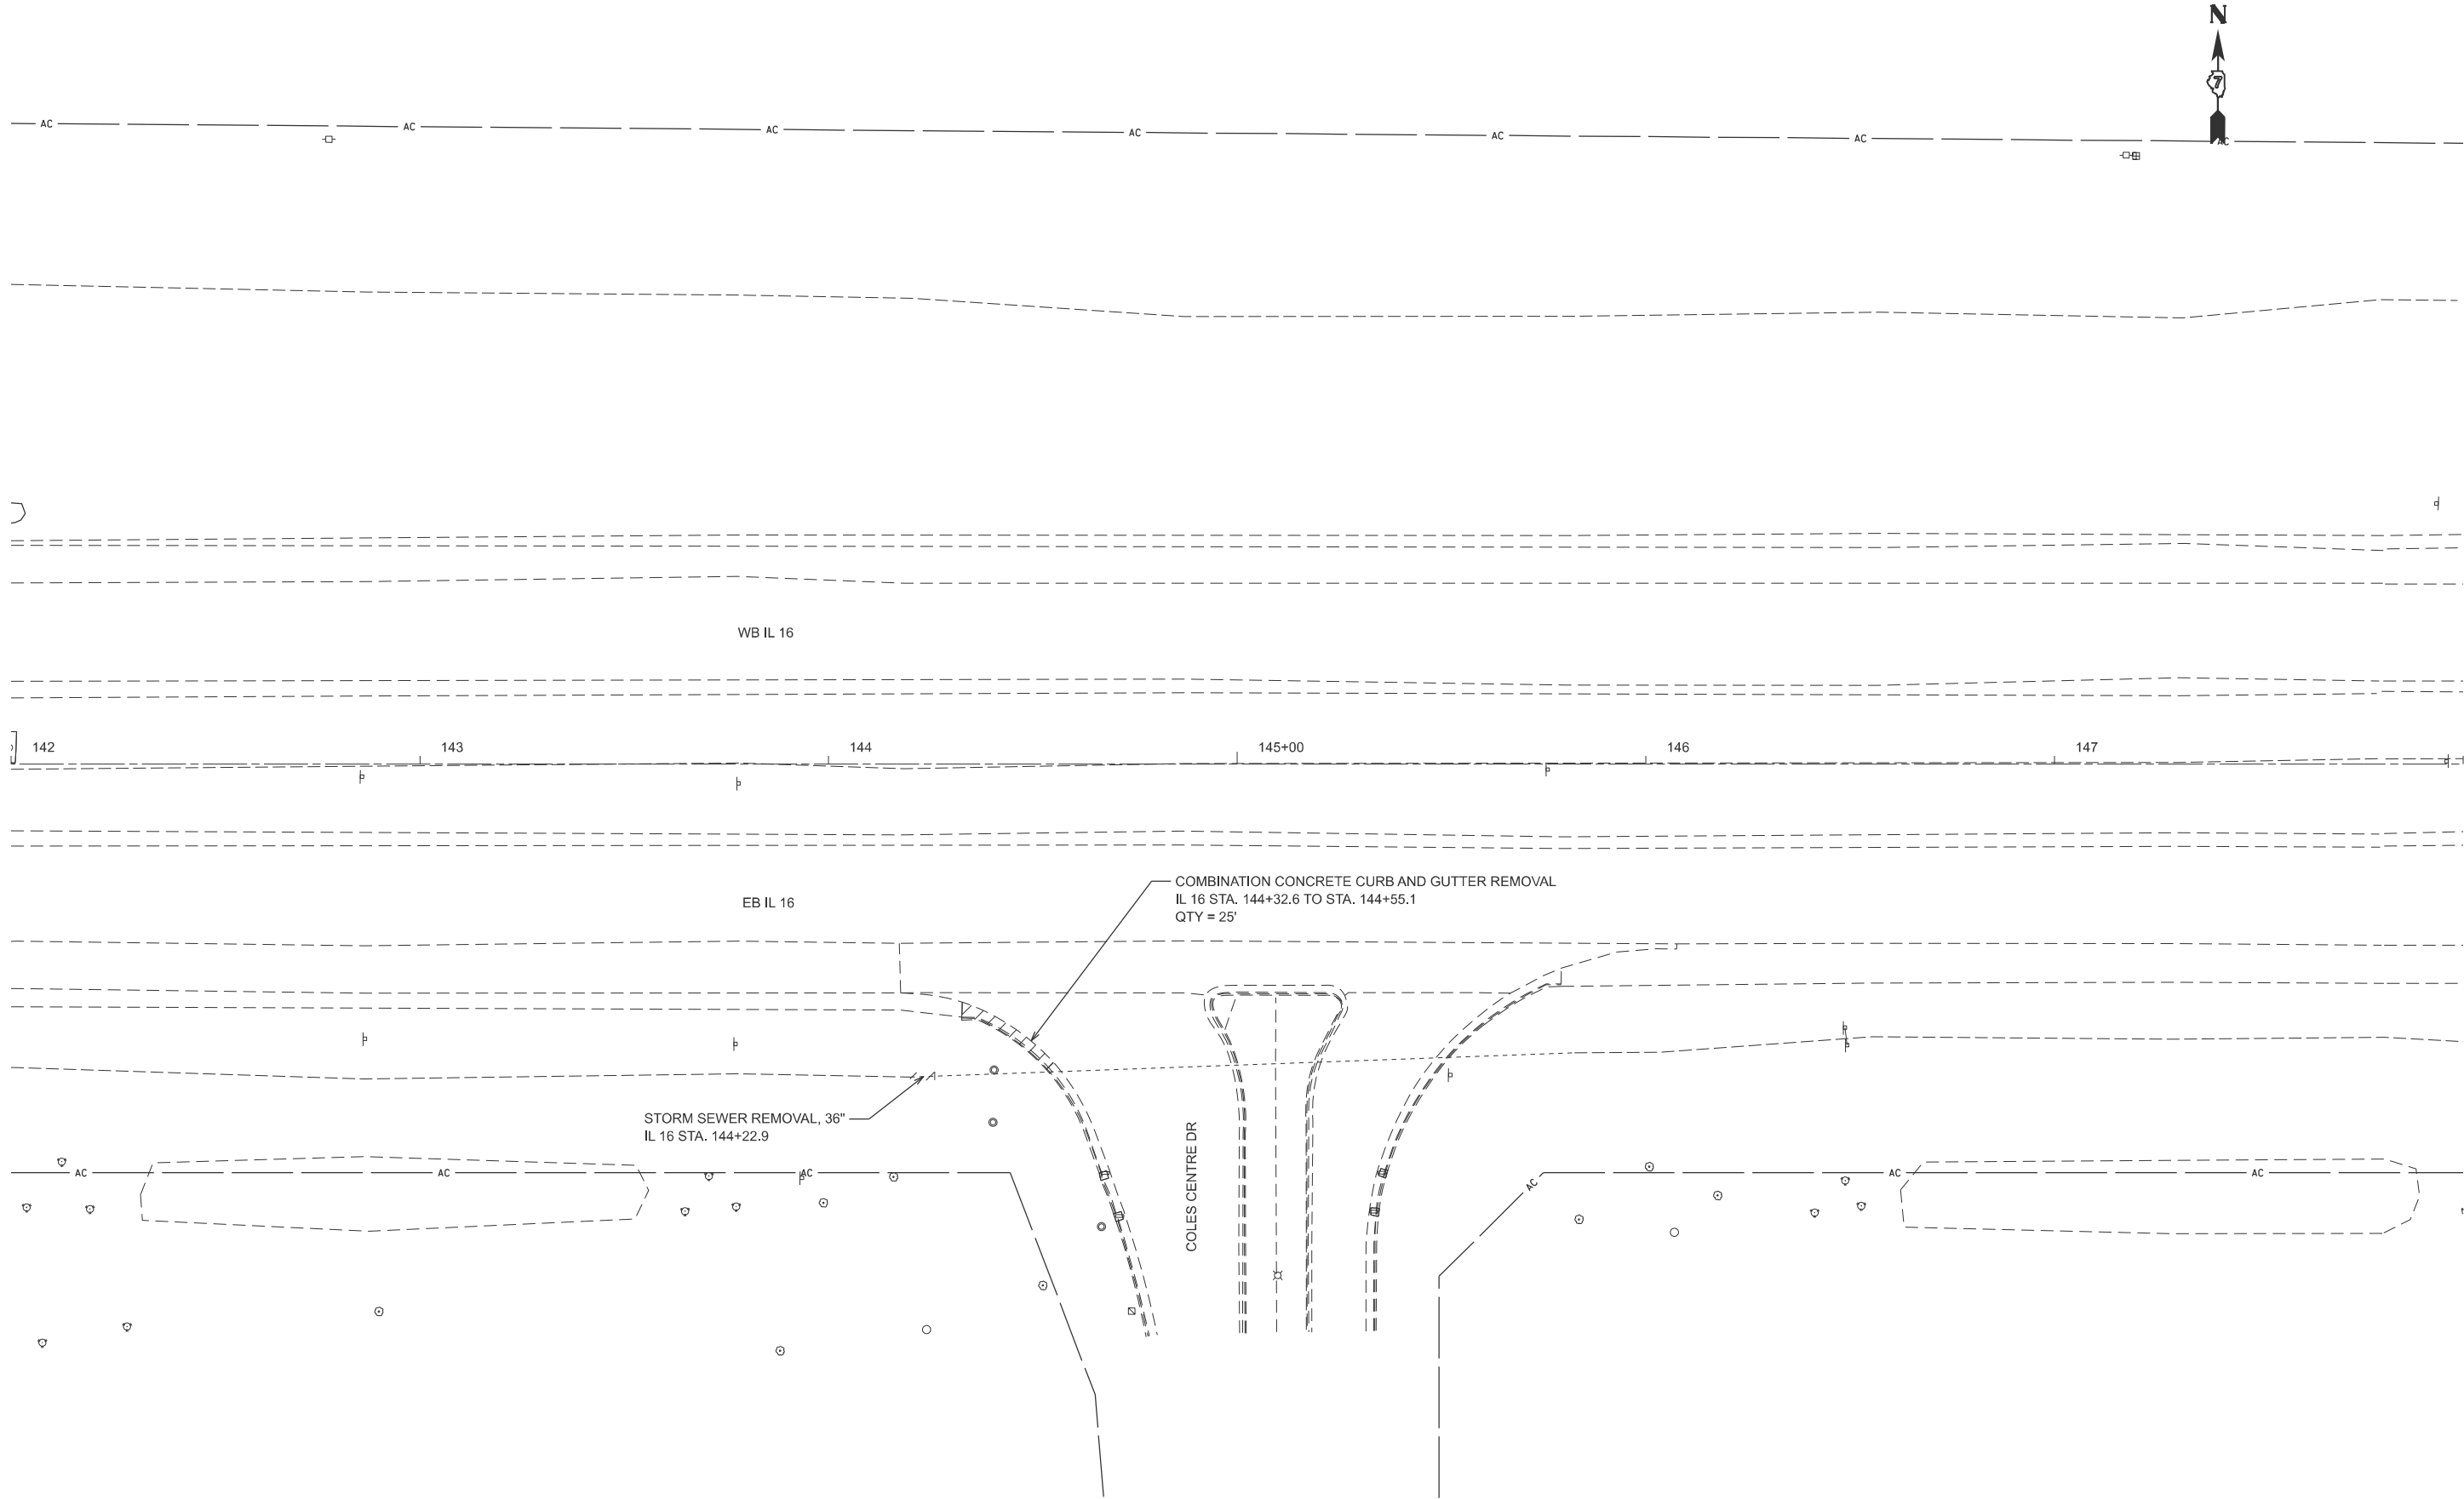

	USER NAME = kaleb.hirtzel	DESIGNED -	REVISED -	STATE OF ILLINOIS DEPARTMENT OF TRANSPORTATION	STAGING PLANS STAGE 3B STRUCTURE REMOVALS			F.A.I RTE.	SECTION	COUNTY	TOTAL SHEETS	SHEET NO.
	PLOT SCALE = \$SCALE\$	DRAWN -	REVISED -					57	(15-22HB-4)BR (15-22)R	COLES	1086	336
	PLOT DATE = 8/20/2024	CHECKED -	REVISED -		SCALE: 1"=20'			CONTRACT NO. 74435				
		DATE -	REVISED -		SHEET 32	OF 40	SHEETS	STA. 142+00.00	TO STA. 148+00.00	ILLINOIS	FED. AID PROJECT	




PIPE UNDERDRAIN REMOVAL (SPECIAL)
SB I-57 STA. 779+30.9
QTY = 29.6'

PIPE UNDERDRAIN REMOVAL (SPECIAL)
NB I-57 STA. 778+17.8
QTY = 38.5'

MODEL: E:\57CL-3B I-57 Removals (Sheet)
FILE NAME: c:\pwworking\hrtzsk\10862852\074435-sheets-Staging-Stage3B\I-57Removals.dgn


	USER NAME = kaleb.hirtzel	DESIGNED -	REVISED -	STATE OF ILLINOIS DEPARTMENT OF TRANSPORTATION	STAGING PLANS STAGE 3B STRUCTURE REMOVALS			F.A.I RTE.	SECTION	COUNTY	TOTAL SHEETS	SHEET NO.
	PLOT SCALE = \$SCALE\$	DRAWN -	REVISED -					57	(15-22HB-4)BR (15-22)R	COLES	1086	338
	PLOT DATE = 8/20/2024	CHECKED -	REVISED -		SCALE: 1"=20'			CONTRACT NO. 74435				
		DATE -	REVISED -		SHEET 34	OF 40	SHEETS	STA. 777+00.00	TO STA. 783+00.00	ILLINOIS	FED. AID PROJECT	

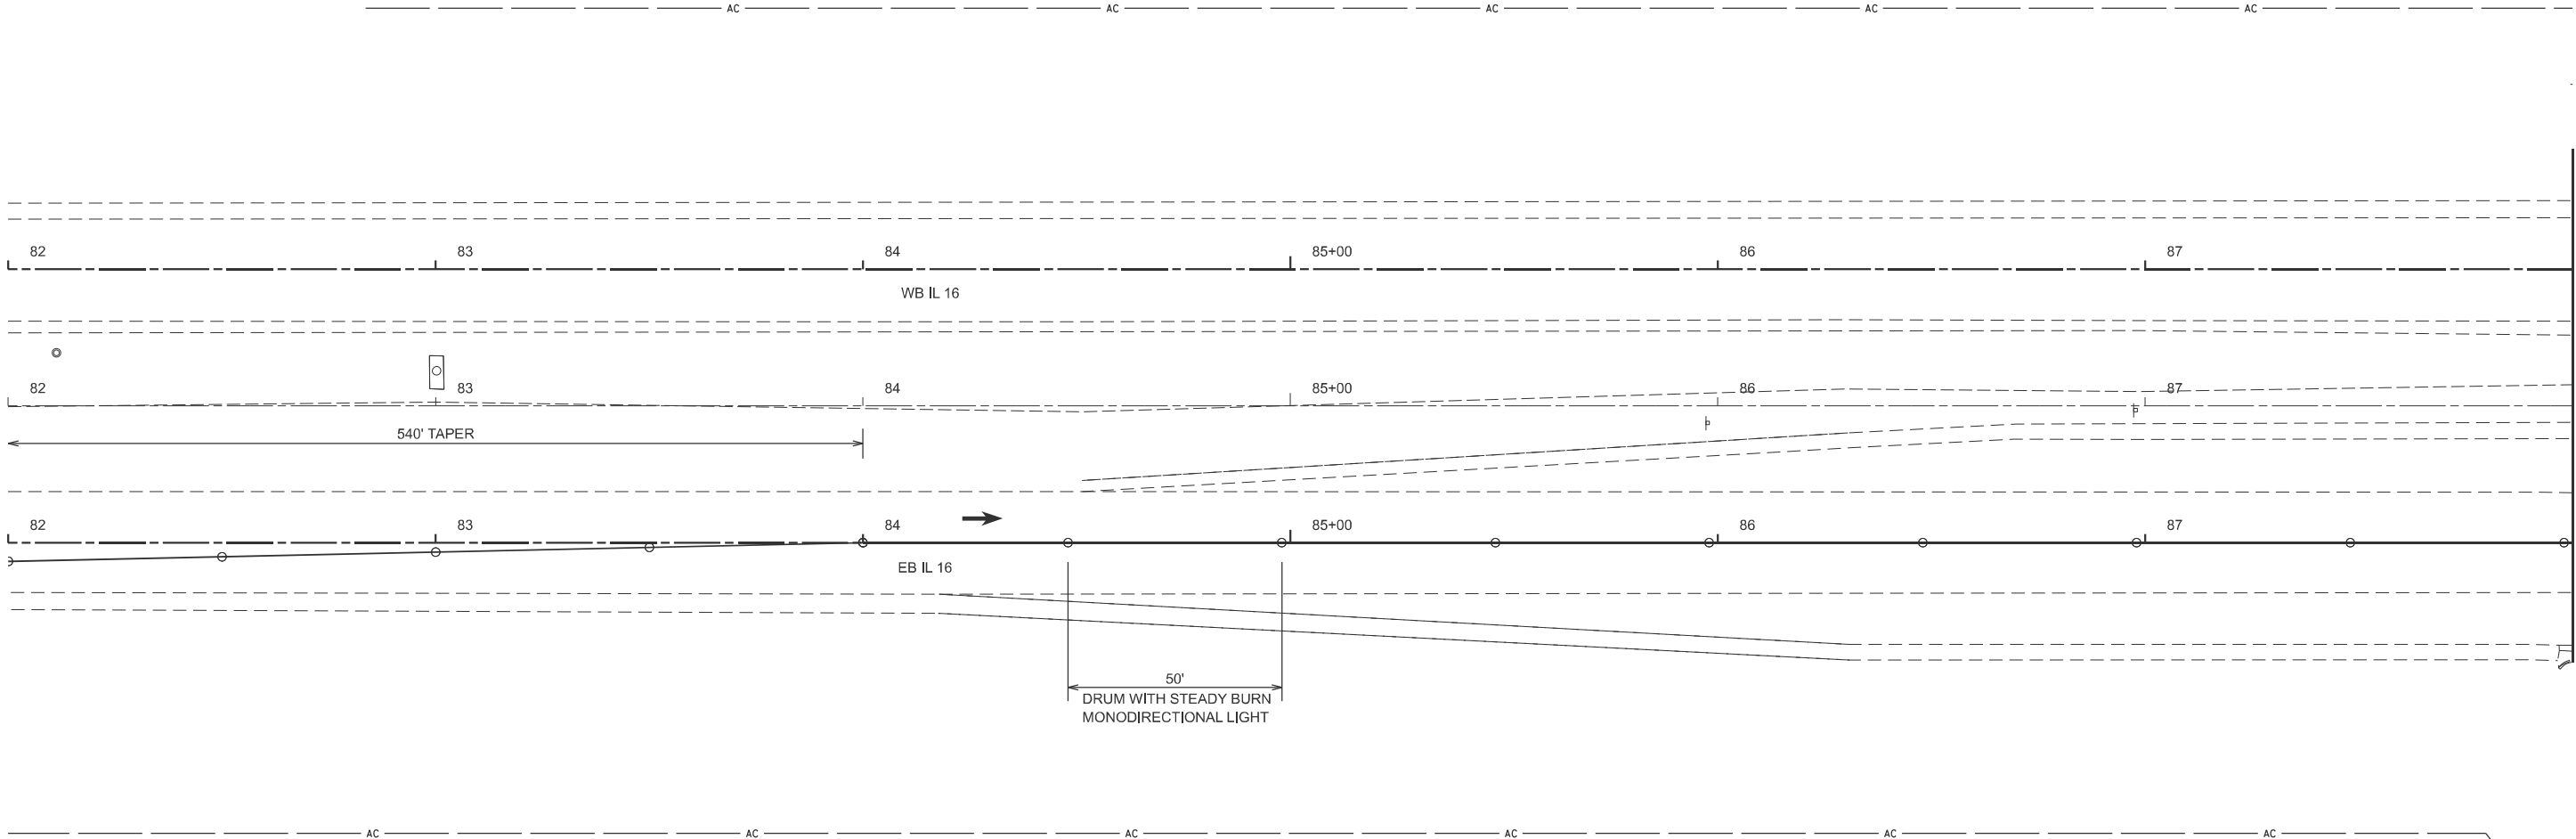

NOTE: SEE TRAFFIC CONTROL AND PROTECTION (SPECIAL)
FOR ADDITIONAL DETAILS.

MODEL: Ex IL 16-3B IL 16 TRAFFIC CONTROL [Sheet]
FILE NAME: c:\p\work\hrtz\hrtz\id652852\74435-sheets-Staging-Stage3B1C.dgn

	USER NAME = kaleb.hirtzel	DESIGNED -	REVISED -	STATE OF ILLINOIS DEPARTMENT OF TRANSPORTATION	STAGING PLANS STAGE 3B TRAFFIC CONTROL			F.A.I RTE.	SECTION	COUNTY	TOTAL SHEETS	SHEET NO.
	PLOT SCALE = \$SCALE\$	DRAWN -	REVISED -					57	(15-22HB-4)BR (15-22)R	COLES	1086	339
	PLOT DATE = 8/20/2024	CHECKED -	REVISED -		SCALE: 1"=20'			CONTRACT NO. 74435				
		DATE -	REVISED -		SHEET 35	OF 40	SHEETS	STA. 82+00.00	TO STA. 88+00.00	ILLINOIS	FED. AID PROJECT	

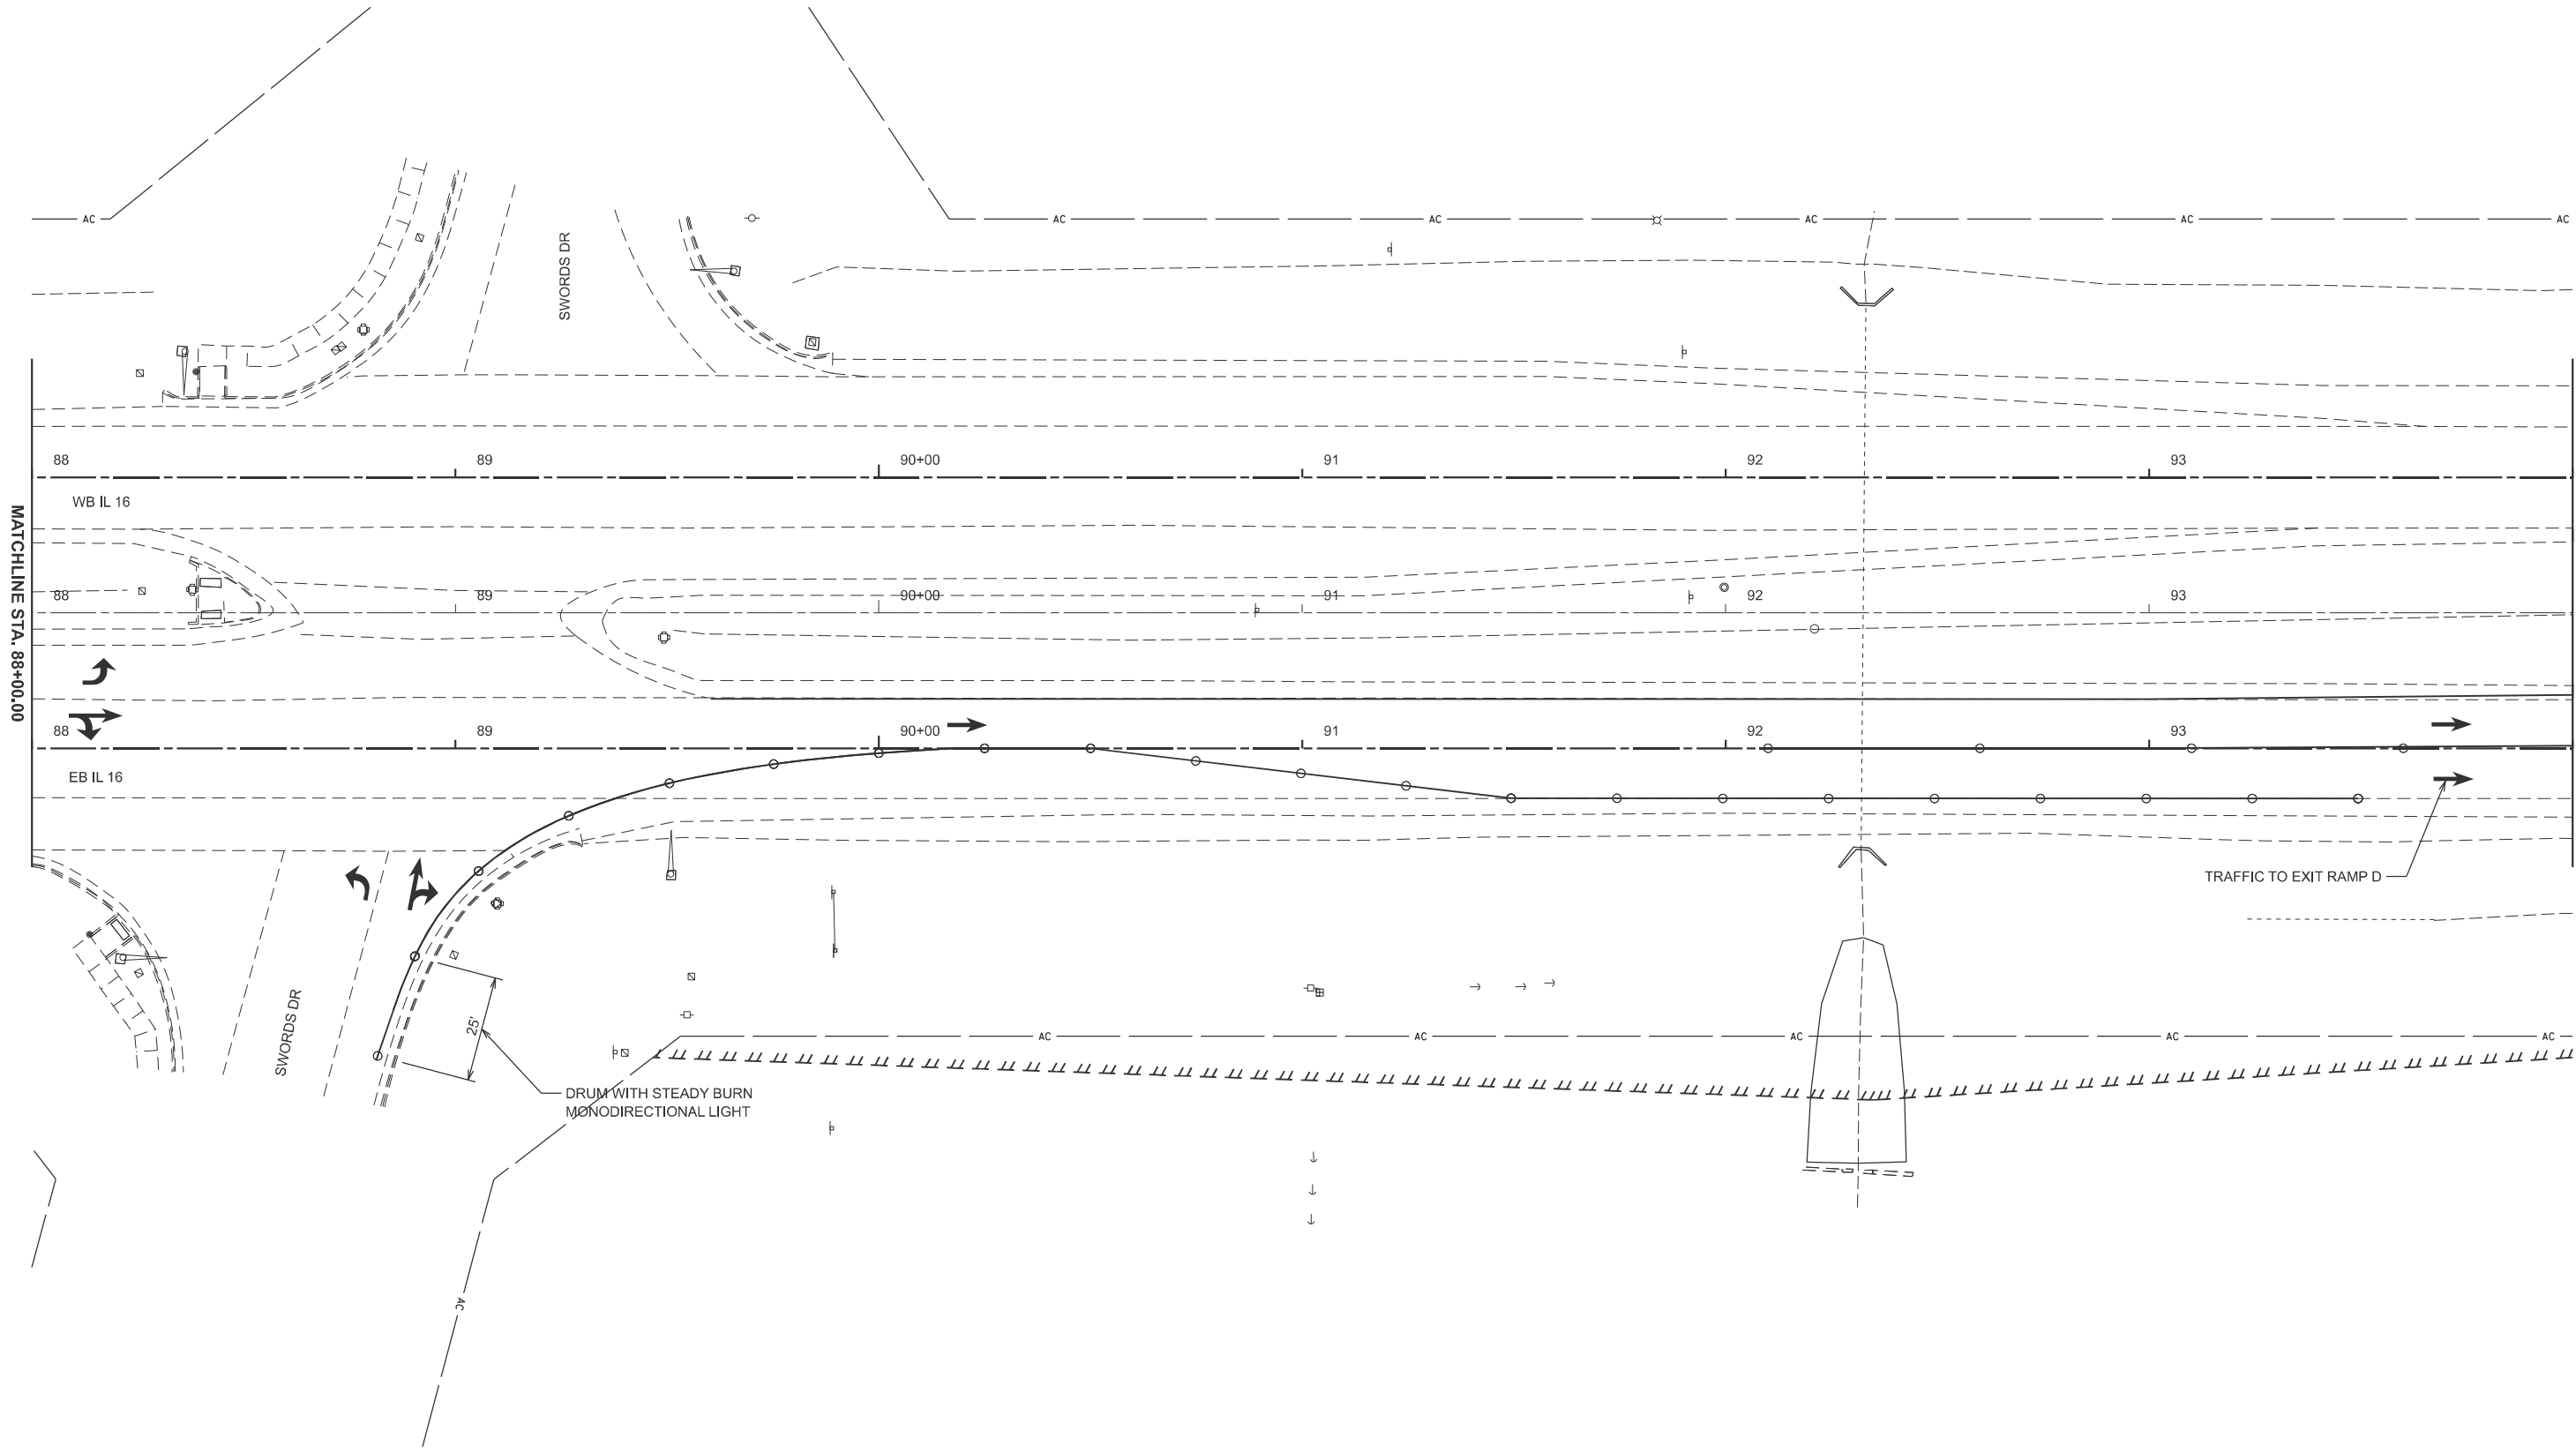

MODEL: Ex IL 16-3B IL 16 TRAFFIC CONTROL-1 (Sheet)
FILE NAME: c:\p\work\hrtz\hrtz\10652852\074435-sheets-Staging-Stage3B1TC.dgn

USER NAME = kaleb.hirtzel	DESIGNED -	REVISED -
	DRAWN -	REVISED -
PLOT SCALE = \$SCALE\$	CHECKED -	REVISED -
PLOT DATE = 8/20/2024	DATE -	REVISED -


STATE OF ILLINOIS
DEPARTMENT OF TRANSPORTATION

STAGING PLANS
STAGE 3B TRAFFIC CONTROL

SCALE: 1"=20' SHEET 36 OF 40 SHEETS STA. 88+00.00 TO STA. 94+00.00

F.A.I RTE.	SECTION	COUNTY	TOTAL SHEETS	SHEET NO.
57	(15-22HB-4)BR (15-22)R	COLES	1086	340
CONTRACT NO. 74435				
ILLINOIS FED. AID PROJECT				

MODEL: Ex IL 16-3B IL 16 TRAFFIC CONTROL-2 (Sheet)
FILE NAME: c:\p\work\hrtzel\id652852\74435-sheets-Staging-Stage3BTC.dgn

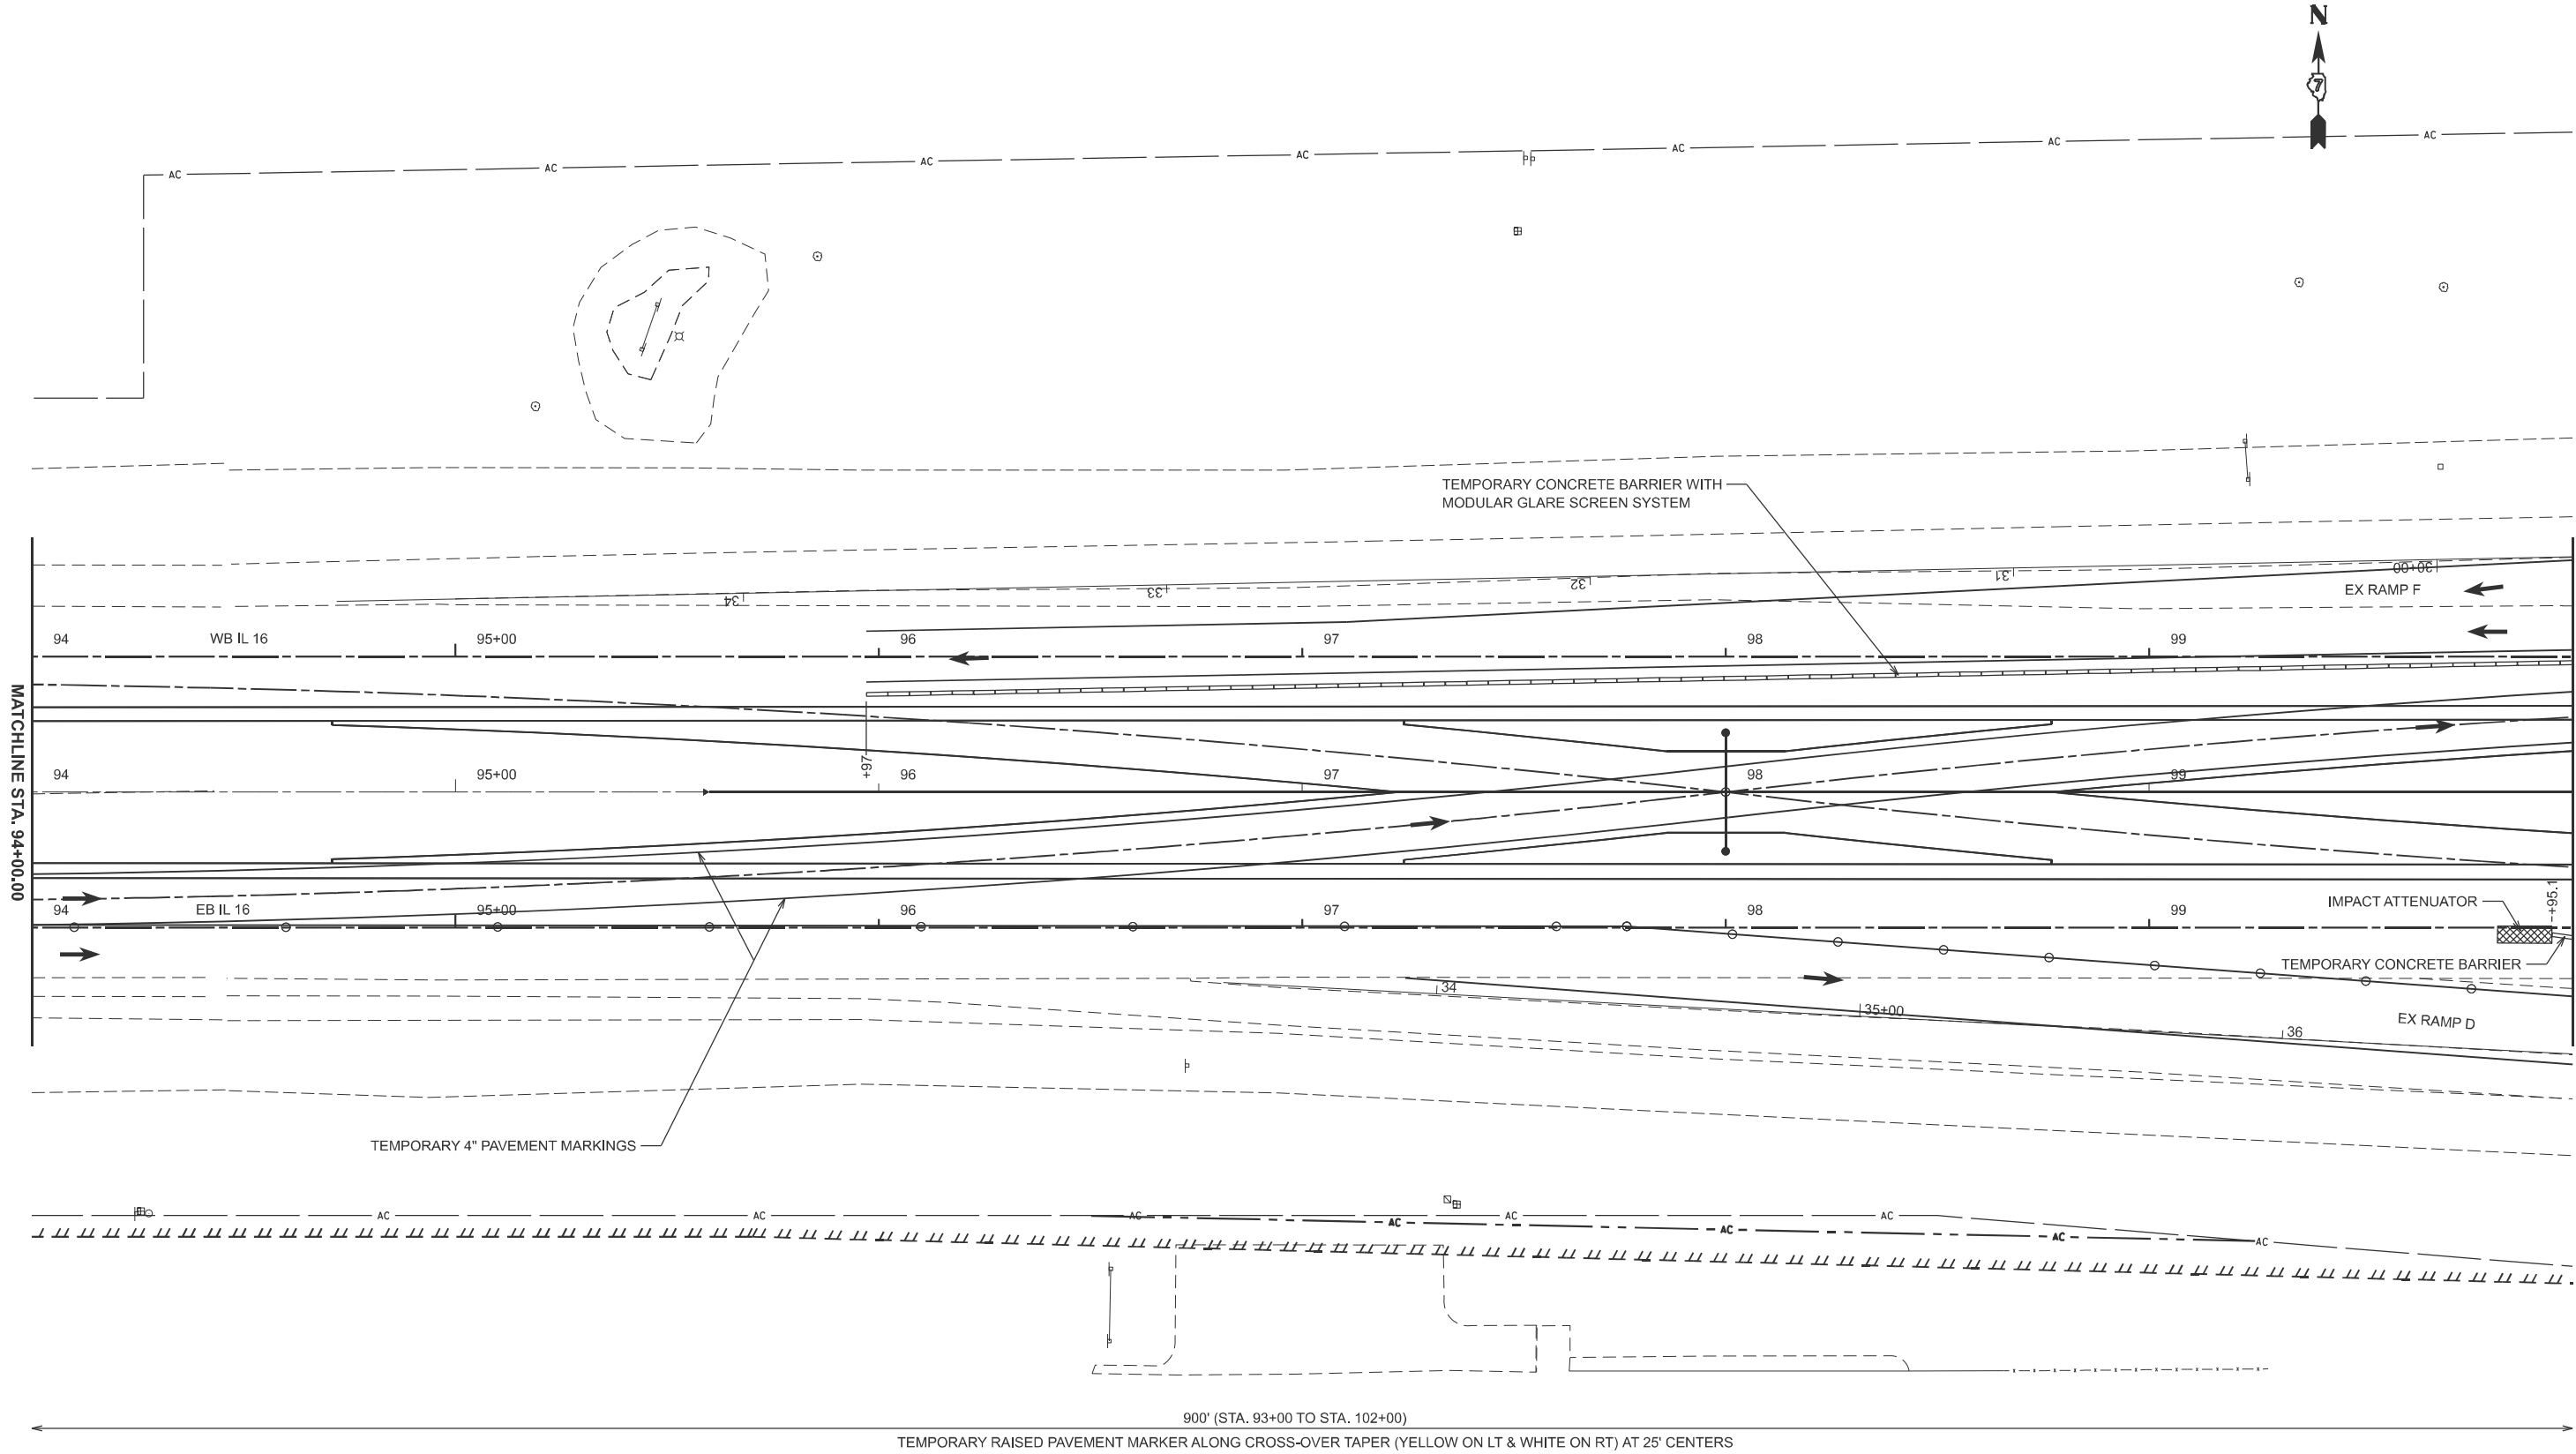


USER NAME = kaleb.hirtzel	DESIGNED -	REVISED -
	DRAWN -	REVISED -
PLOT SCALE = \$\$SCALE\$	CHECKED -	REVISED -
PLOT DATE = 8/20/2024	DATE -	REVISED -

STATE OF ILLINOIS
DEPARTMENT OF TRANSPORTATION

STAGING PLANS			
STAGE 3B TRAFFIC CONTROL			
SCALE: 1"=20'	SHEET 37	OF 40 SHEETS	STA. 94+00.00 TO STA. 100+00.00

F.A.I RTE.	SECTION	COUNTY	TOTAL SHEETS	SHEET NO.
57	(15-22HB-4)BR (15-22)R	COLES	1086	341
CONTRACT NO. 74435				
ILLINOIS FED. AID PROJECT				

MODEL: Ex IL 16-3B IL 16 TRAFFIC CONTROL-3 (Sheet)
FILE NAME: c:\p\work\hrtzel\k\0852852\0774435-sheets\Staging-Stage3B1TC.dgn

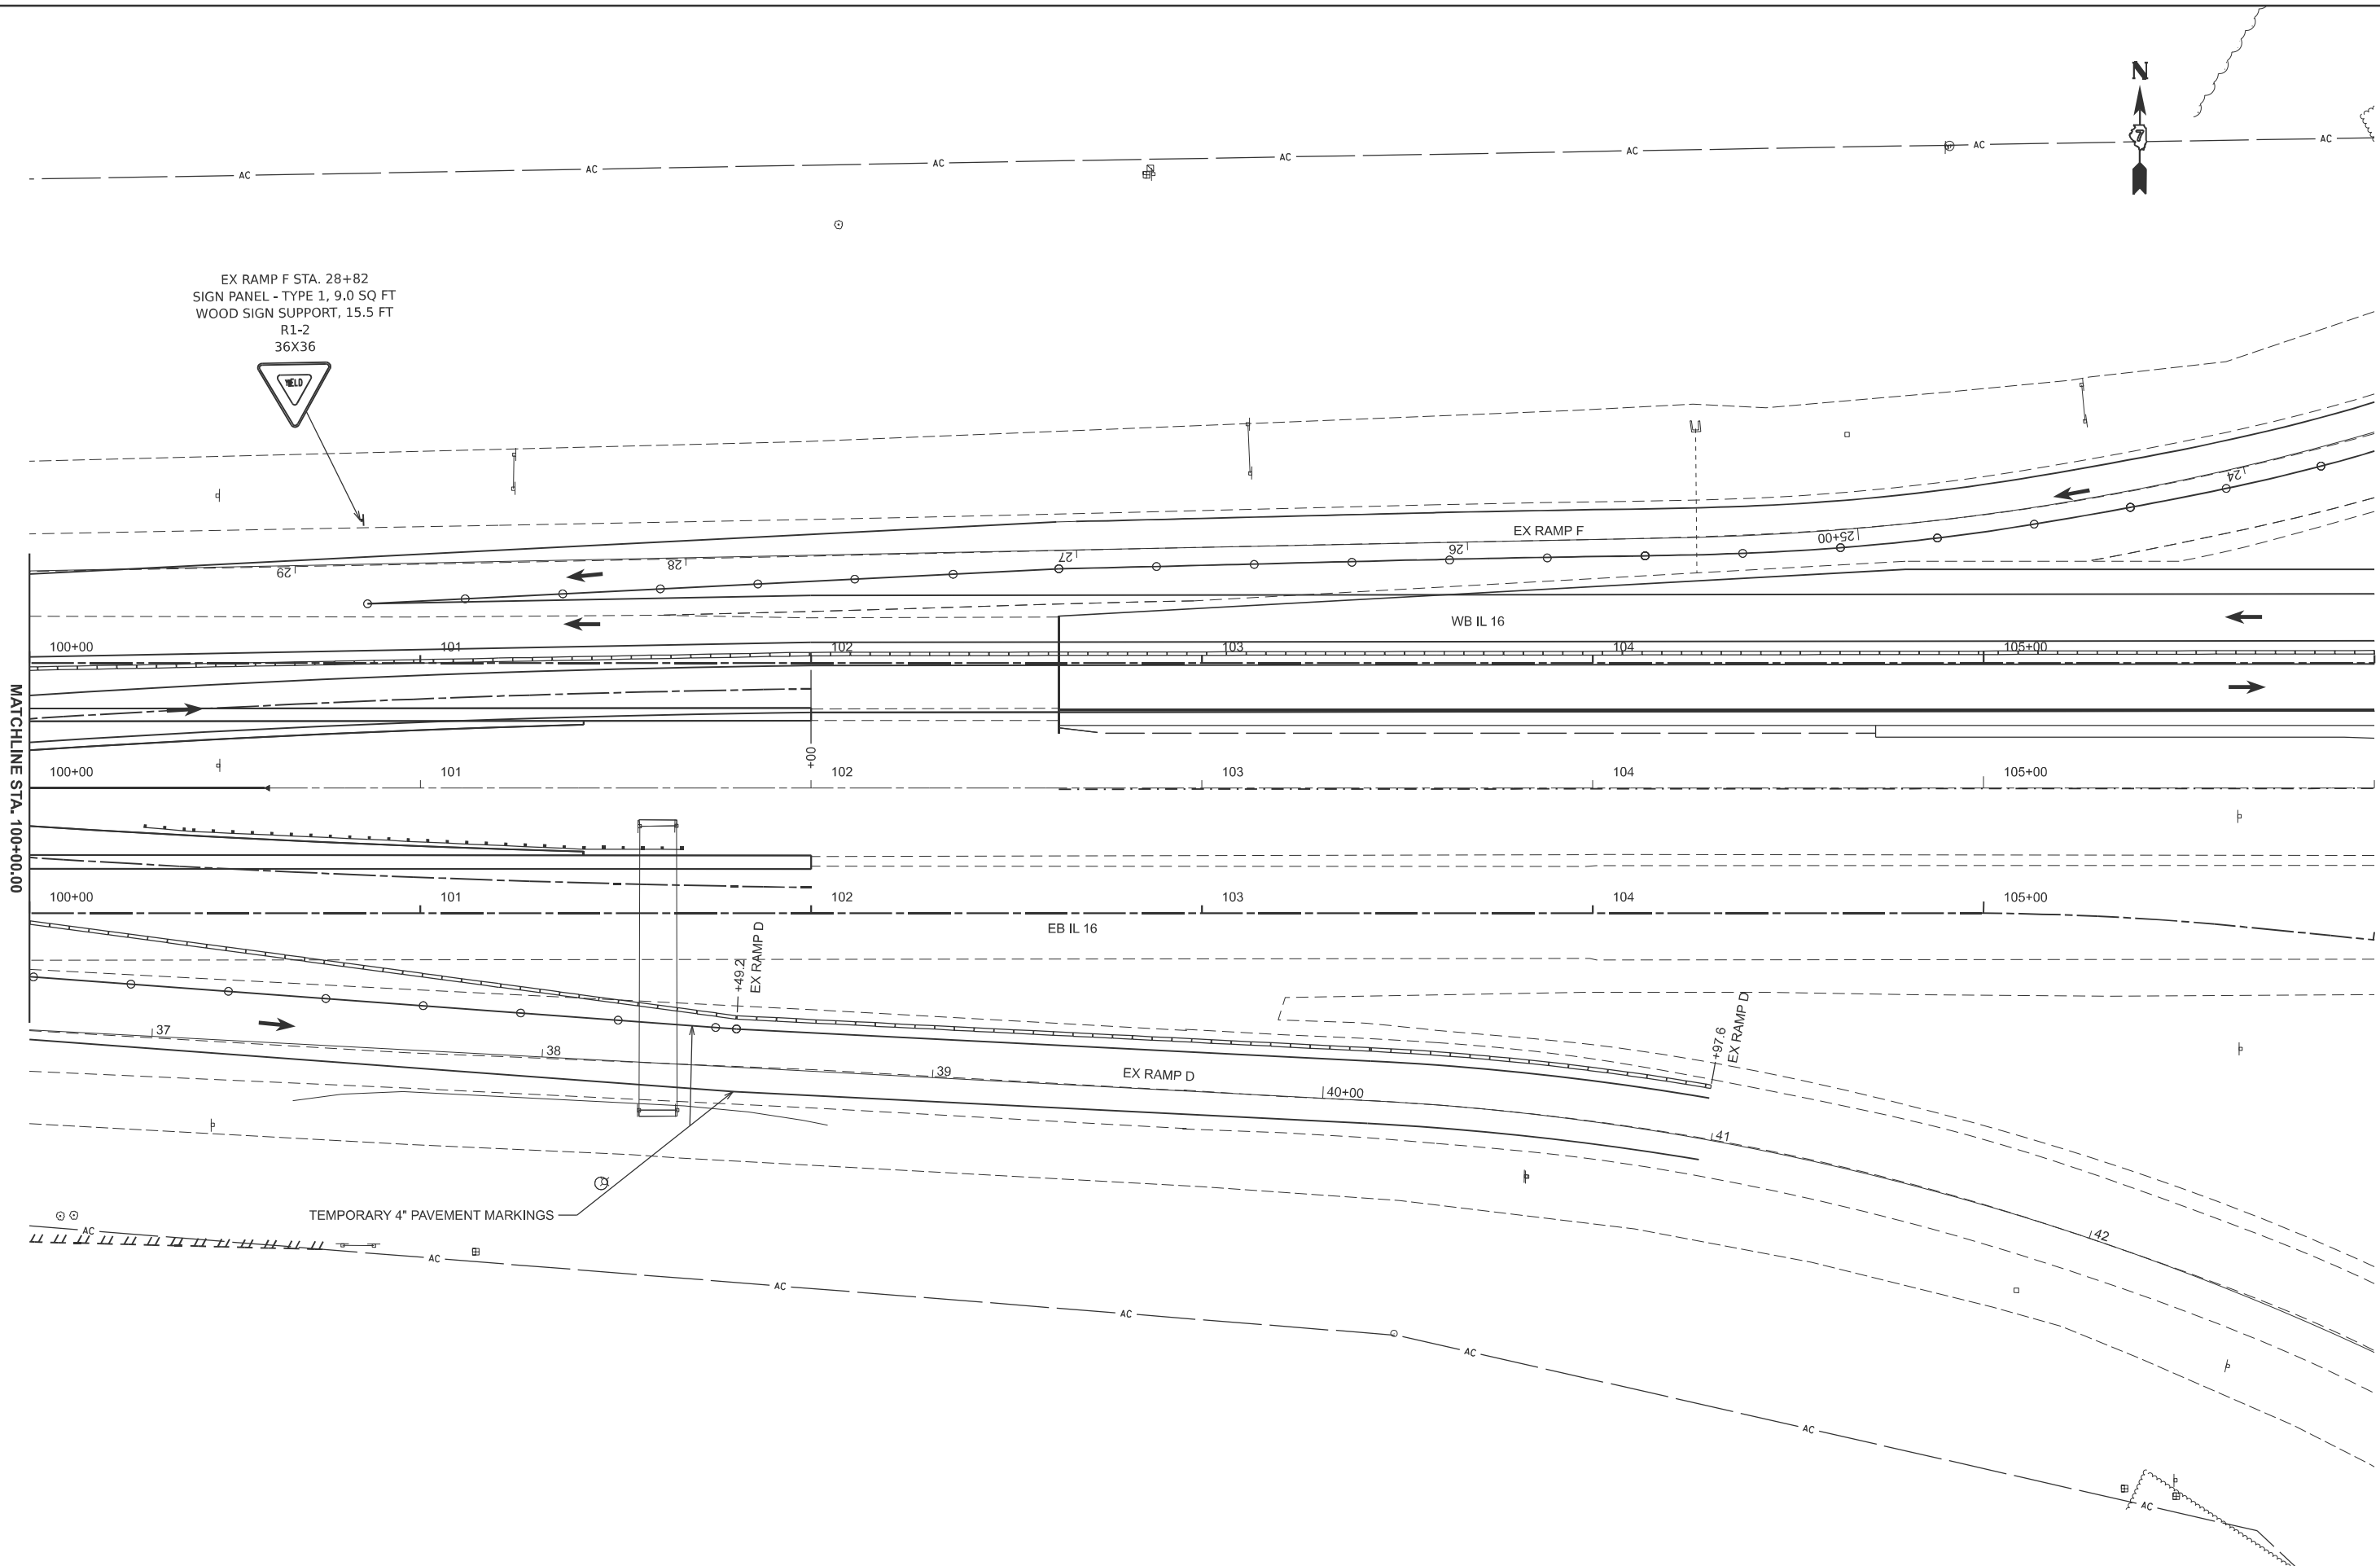

EX RAMP F STA. 28+82
SIGN PANEL - TYPE 1, 9.0 SQ FT
WOOD SIGN SUPPORT, 15.5 FT
R1-2
36X36



STATE OF ILLINOIS
DEPARTMENT OF TRANSPORTATION


STAGING PLANS
STAGE 3B TRAFFIC CONTROL

USER NAME	= kaleb.hirtzel	DESIGNED	-	REVISED	-
PLOT SCALE	= \$\$SCALE\$	DRAWN	-	REVISED	-
PLOT DATE	= 8/20/2024	CHECKED	-	REVISED	-
		DATE	-	REVISED	-

SCALE: 1"=20' SHEET 38 OF 40 SHEETS STA. 100+00.00 TO STA. 106+00.00

F.A.I RTE.	SECTION	COUNTY	TOTAL SHEETS	SHEET NO.
57	(15-22HB-4)BR (15-22)R	COLES	1086	342
CONTRACT NO. 74435				
ILLINOIS FED. AID PROJECT				

MODEL: Ex IL 16-3B IL 16 TRAFFIC CONTROL-4 (Sheet)
FILE NAME: c:\p\work\hrtzel\10652852\0774435-sheets-Staging-Stage3BTC.dgn

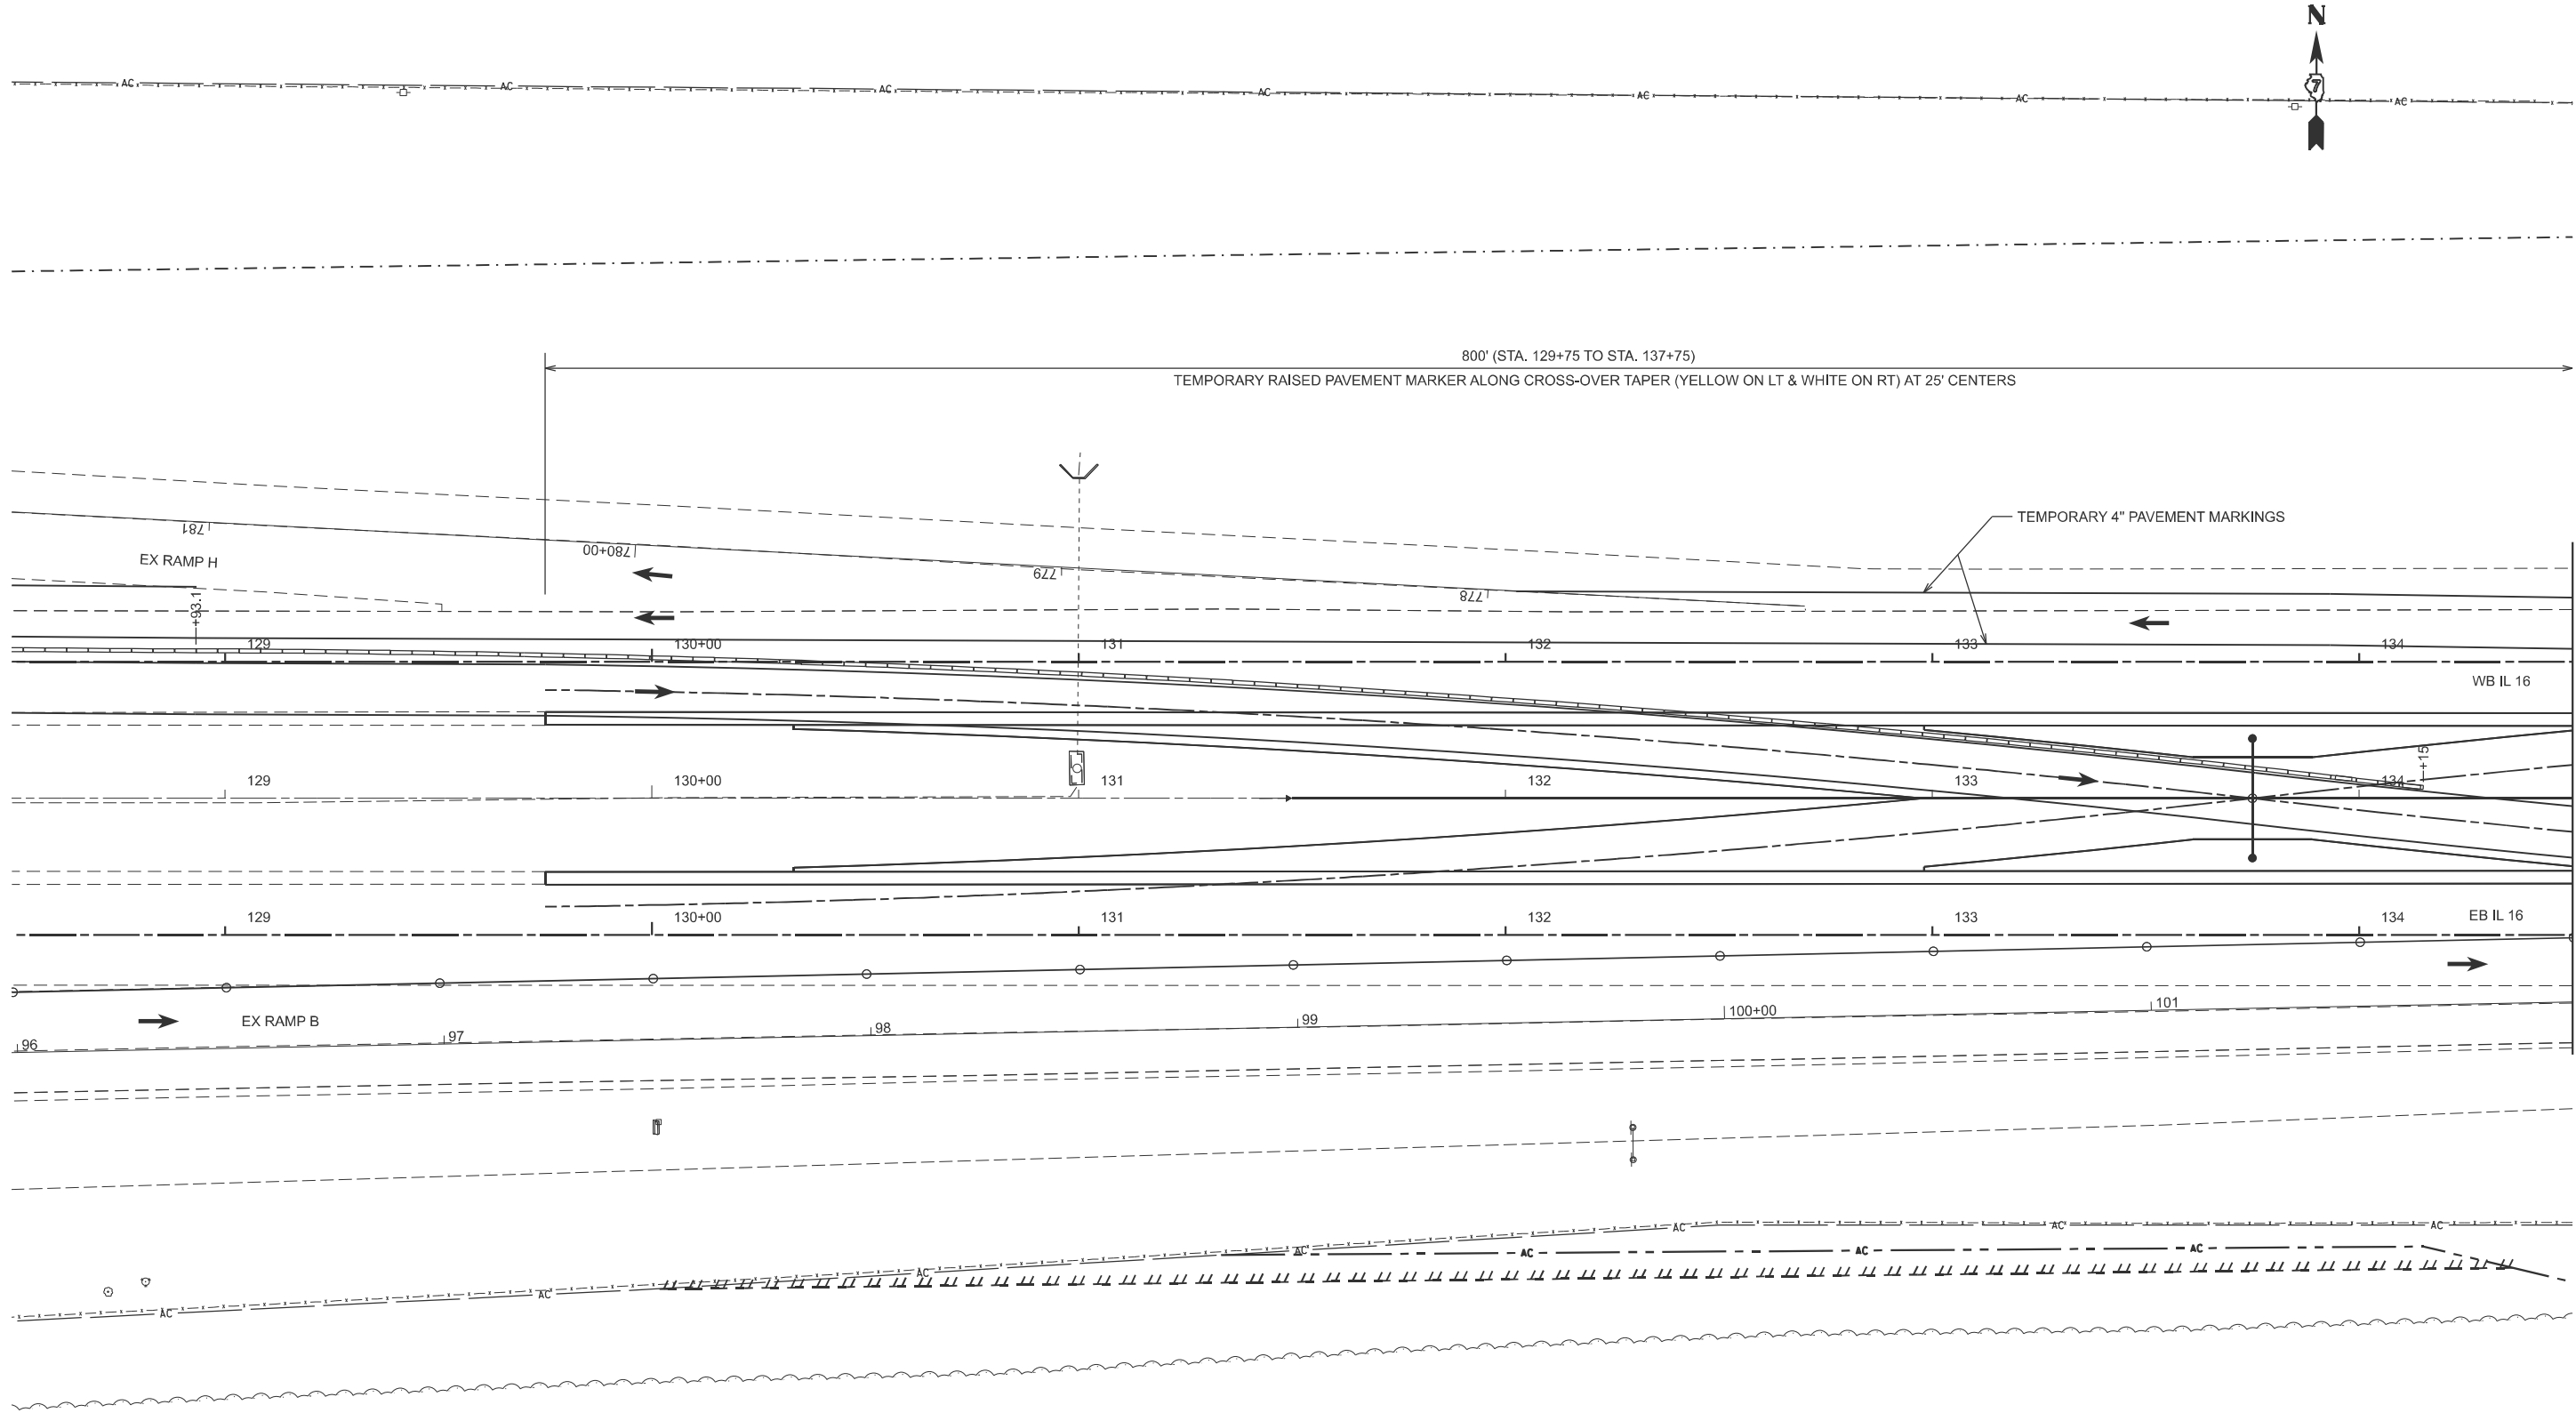

USER NAME	= kaleb.hirtzel	DESIGNED	-	REVISED	-
DRAWN	-	REVIS	-	REVISED	-
PLOT SCALE	= \$SCALE\$	CHECKED	-	REVISED	-
PLOT DATE	= 8/20/2024	DATE	-	REVISED	-

STATE OF ILLINOIS
DEPARTMENT OF TRANSPORTATION

STAGING PLANS
STAGE 3B TRAFFIC CONTROL


SCALE: 1"=20'

SHEET 39 OF 40 SHEETS

STA. 128+50.00 TO STA. 134+50.00

F.A.I RTE.	SECTION	COUNTY	TOTAL SHEETS	SHEET NO.
57	(15-22HB-4)BR (15-22)R	COLES	1086	343
CONTRACT NO. 74435				
ILLINOIS FED. AID PROJECT				

MODEL: Ex IL 16-3B IL 16 TRAFFIC CONTROL-5 (Sheet)
FILE NAME: c:\p\work\p\work\hrtz\k\0652852\0774435-sheets\Staging-Stage3B1TC.dgn

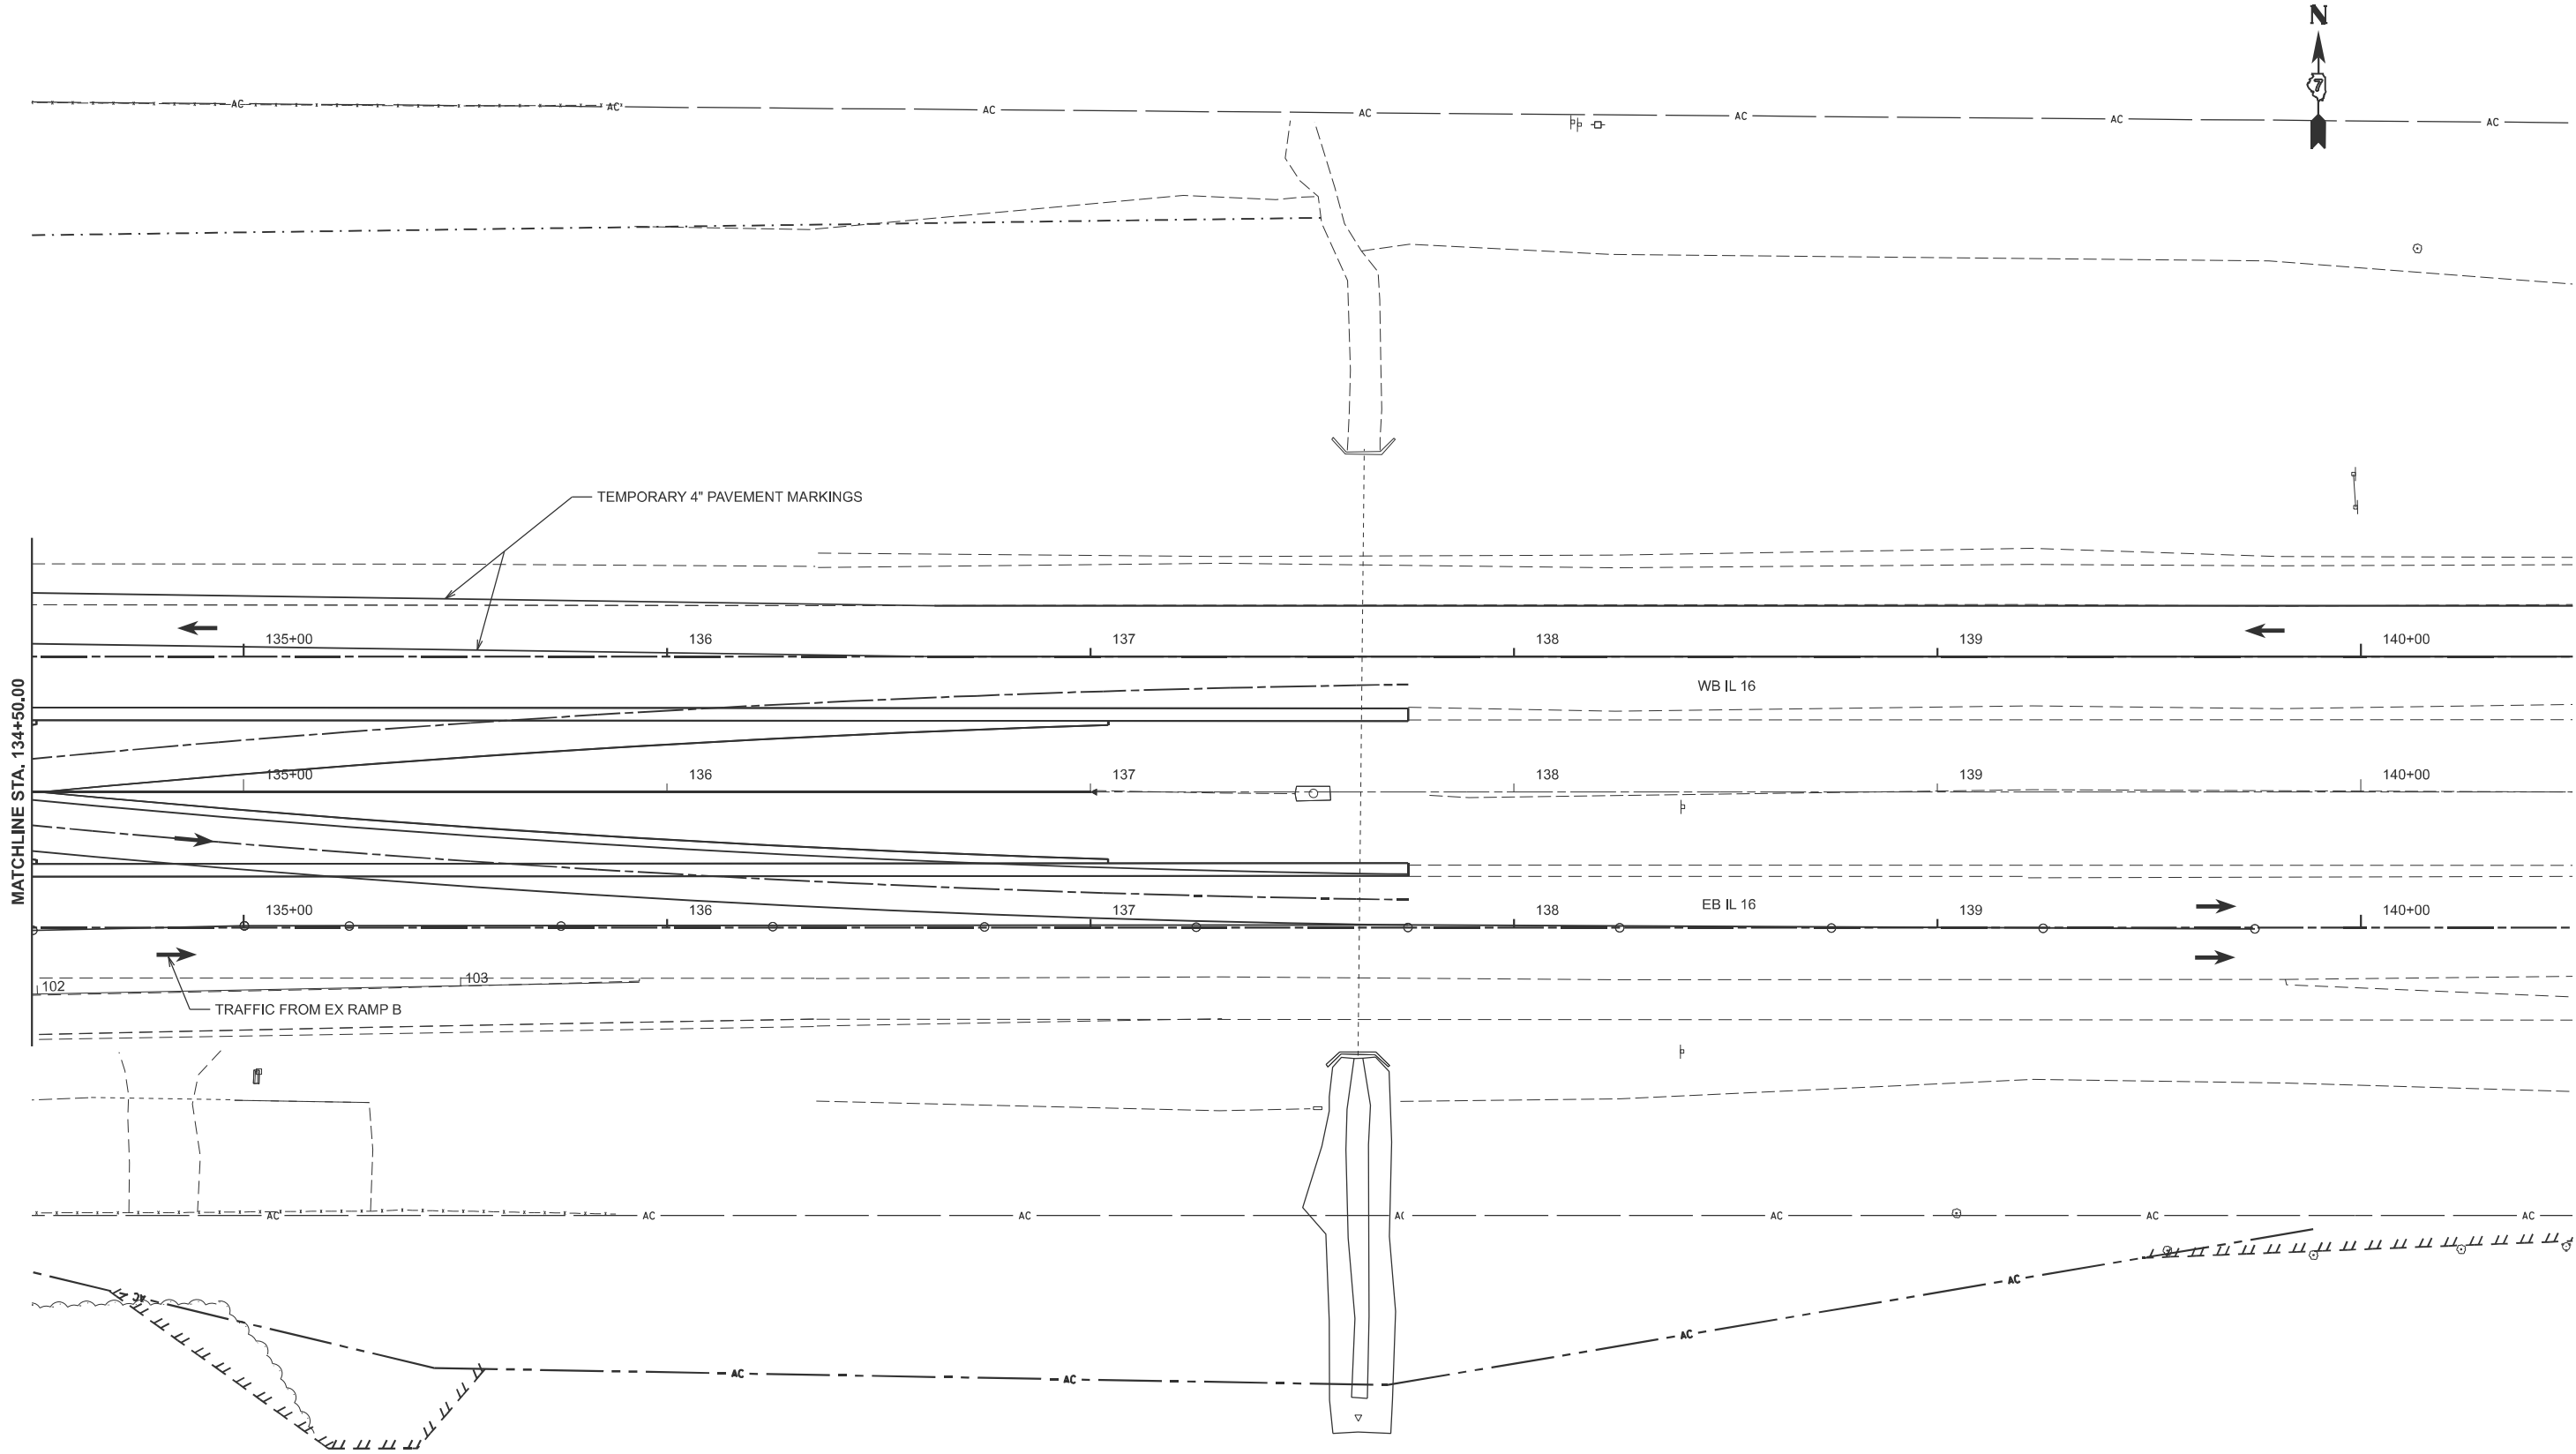

USER NAME	= kaleb.hirtzel	DESIGNED	-	REVISED	-
		DRAWN	-	REVISED	-
PLOT SCALE	= \$SCALE\$	CHECKED	-	REVISED	-
PLOT DATE	= 8/20/2024	DATE	-	REVISED	-

STATE OF ILLINOIS
DEPARTMENT OF TRANSPORTATION

STAGING PLANS
STAGE 3B TRAFFIC CONTROL

SCALE: 1"=20' SHEET 40 OF 40 SHEETS STA. 134+50.00 TO STA. 140+50.00

F.A.I RTE.	SECTION	COUNTY	TOTAL SHEETS	SHEET NO.
57	(15-22HB-4)BR (15-22)R	COLES	1086	344
CONTRACT NO. 74435				
ILLINOIS FED. AID PROJECT				

STAGE 3C CONSTRUCTION NOTES:

STAGE 3C CONSTRUCTION CONSISTS OF PCC PAVEMENT TO COMPLETE THE WB IL 16 TRUCK APRONS, CONCRETE CURB & GUTTER ALONG THE INSIDE LANE OF WB IL 16 IN THE RAINDROP & AT THE APROACH/DEPARTURE OF THE RAINDROP, CENTER PCC MEDIAN BENEATH THE I-57 STRUCTURES, REMOVE TEMPORARY GUARDRAIL, PR GUARDRAIL WITH BACK SIDE PROTECTION AT THE BRIDGE PIERS, PR GAURDRAIL ON THE INSIDE LANES OF EB & WB IL 16 AT THE PR OVERHEAD SIGNS, PAVEMENT REMOVAL FOR THE TEMPORARY PCC PAVEMENT & THE IL 16 CROSS-OVERS AND GRADING WORK INSIDE THE RAINDROP, AT THE APPROACH/DEPARTURE OF THE RAINDROP AND AT THE REMOVED CROSS-OVERS.

AGGREGATE BASE COURSE, TYPE A 12" SHALL BE PLACED BENEATH THE PCC PAVEMENT, CURB & GUTTER AND CURB CONSTRUCTED IN THIS STAGE.

PR RAMPS A & B SHALL BE CLOSED USING TRAFFIC CONTROL & PROTECTION STANDARD 701451.

PR RAMP C SHALL HAVE THE LEFT LANE CLOSED USING TRAFFIC CONTROL & PROTECTION STANDARD 701451.

TRAFFIC CONTROL & PROTECTION STANDARD 701801 USED IN STAGE 3B FOR THE SHARED-USE PATH SHALL REMAIN IN PLACE.



ANYTIME THE EB IL 16 LANE CLOSURE IS NOT IN USE, THE EB IL 16 LEFT TURN LANE IN THE RAINDROP SHALL BE CLOSED PER THE STAGING PLANS STAGE 3D TRAFFIC CONTROL DETAILS. IF INSTALLED DURING THIS STAGE, THE CLOSURE SHALL REMAIN IN PLACE THROUGH STAGE 3D.

EX RAMPS F & H SHALL REMAIN OPEN BUT MARKED ROUTE DETOURS WILL BE REQUIRED FOR EB IL 16 TO NB I-57 AND SB I-57 TO EB IL 16.

PR RAMPS C & D SHALL BE OPEN PRIOR TO THE START OF STAGE 3C BUT MARKED ROUTE DETOURS WILL BE REQUIRED FOR NB I-57 TO WB IL 16 AND FOR WB IL 16 TO SB I-57.

STAGE 3C TRAFFIC CONTROL & PROTECTION STANDARDS:

701422, 701451, 701456, 701801

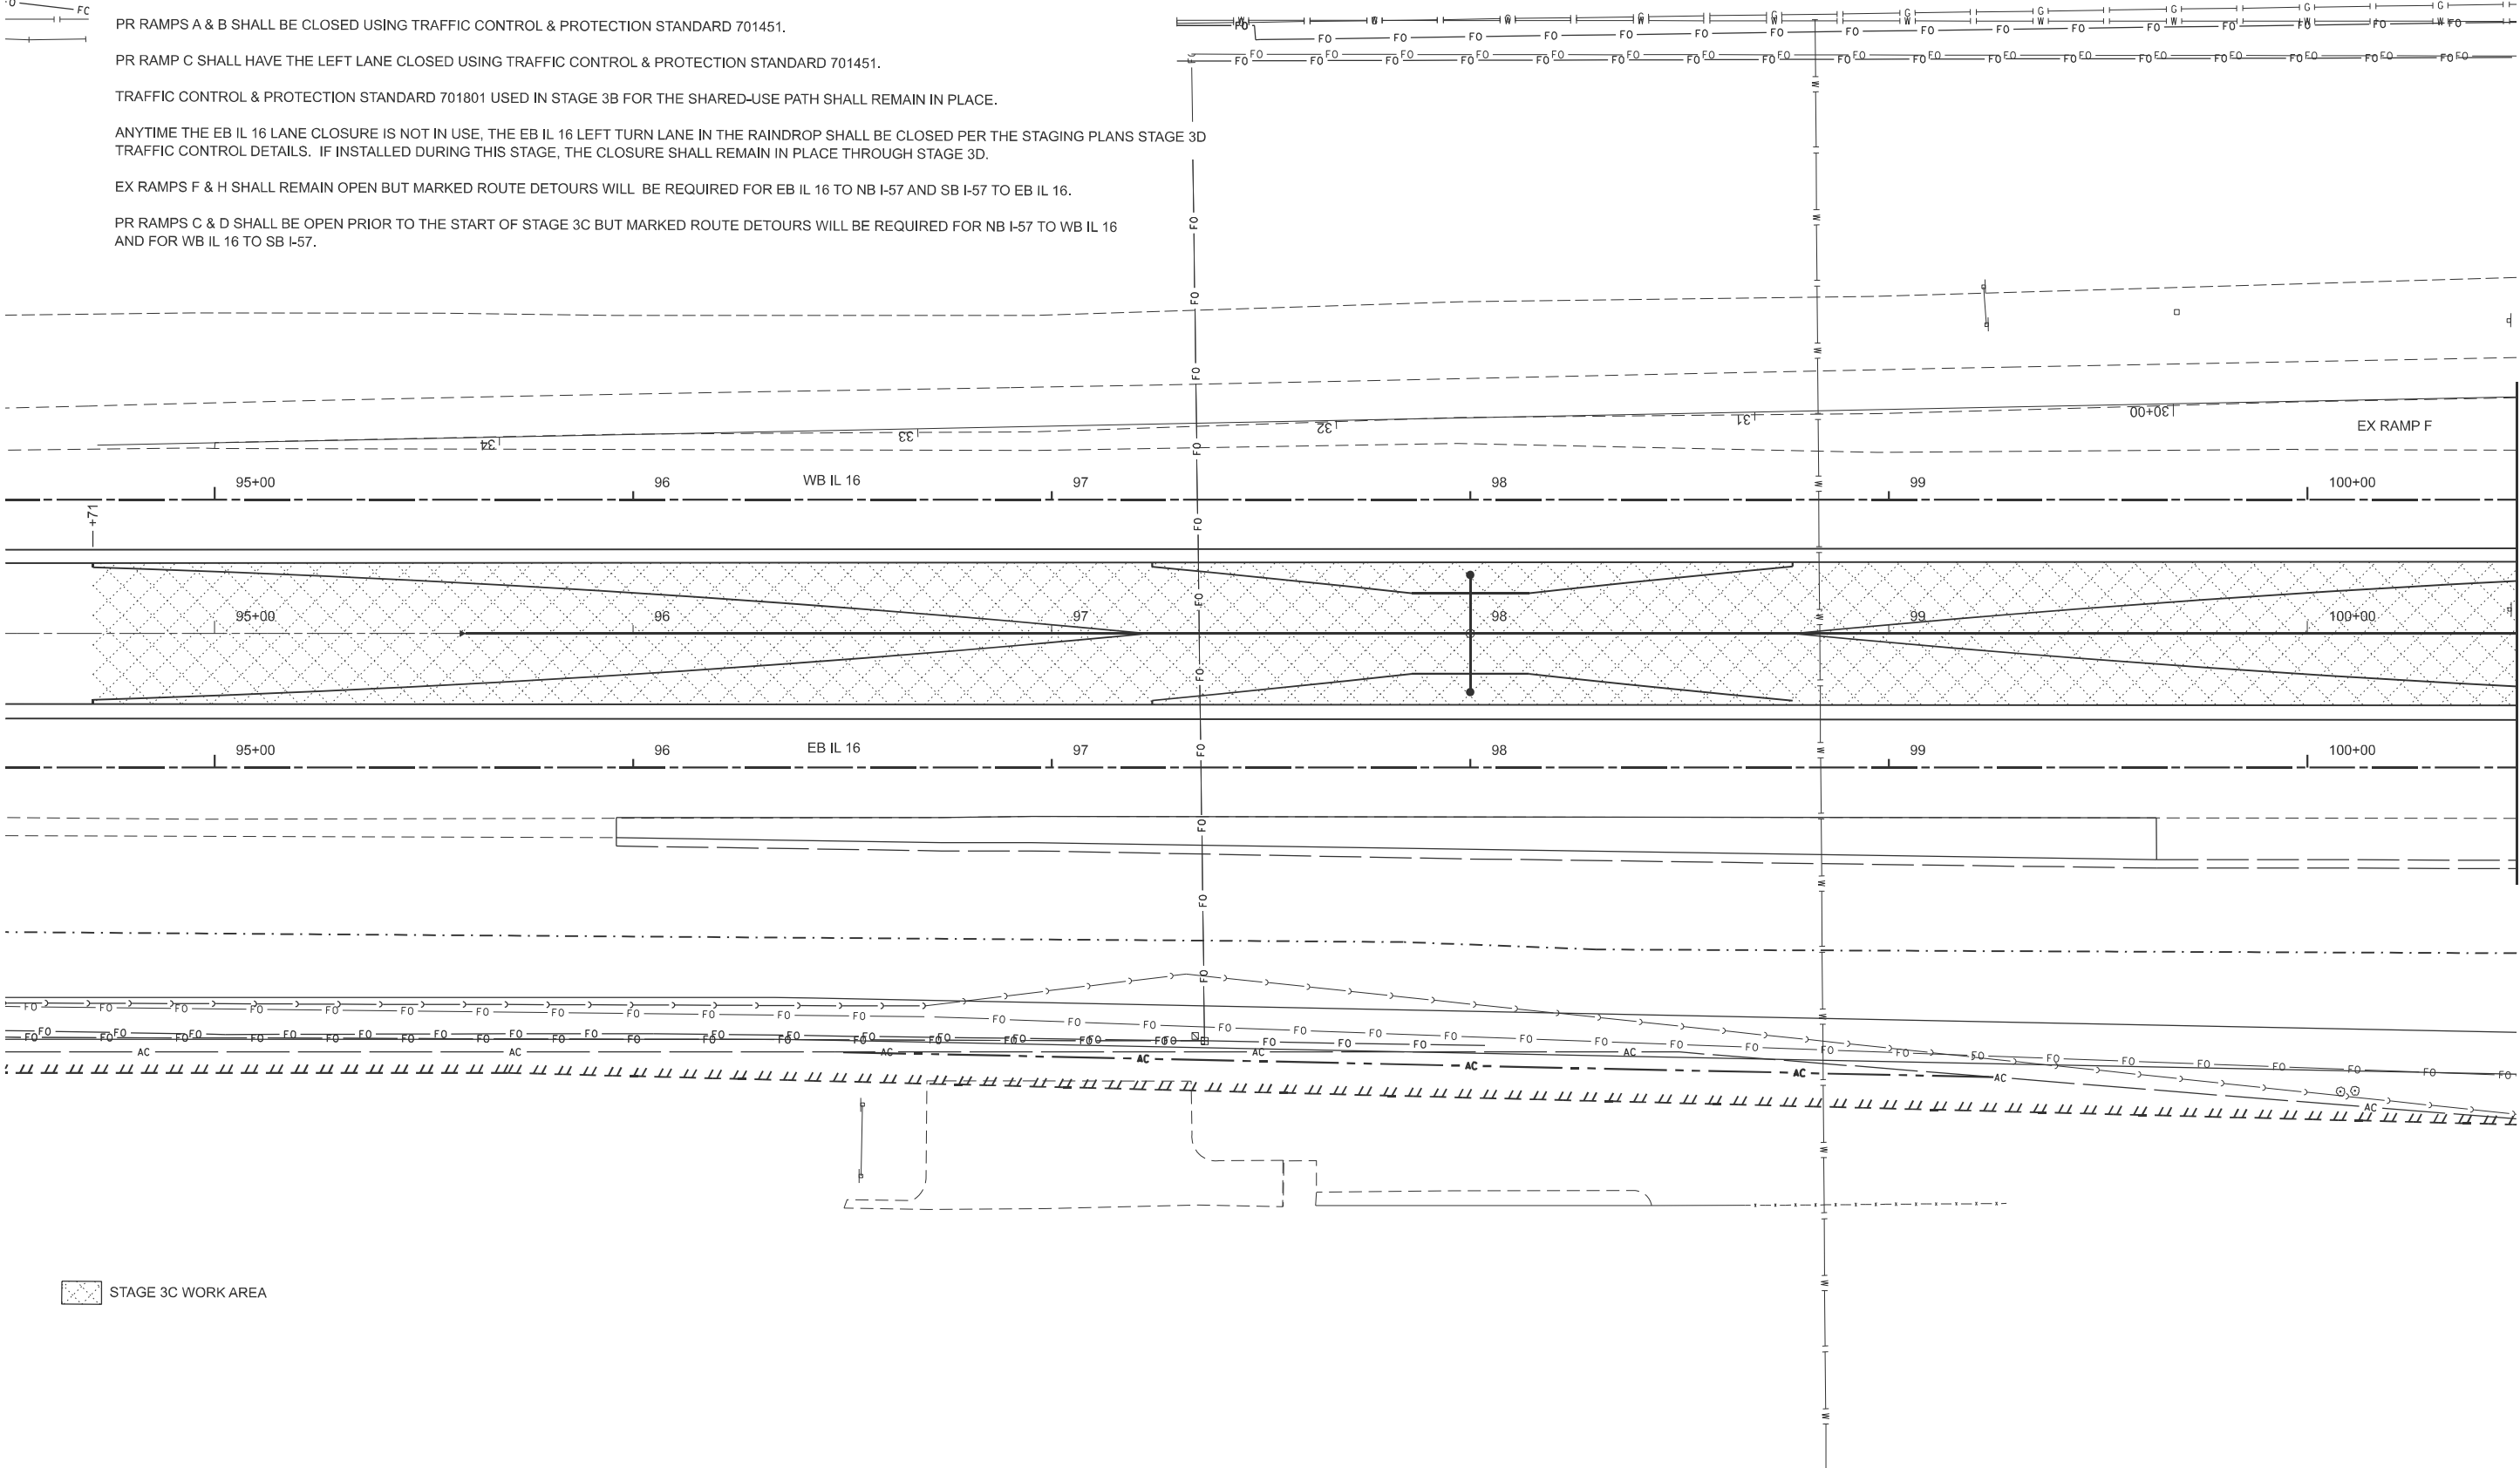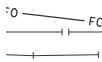

STAGE 3C WORK AREA

MODEL: Ex IL 16 - 3C IL 16 WORK AREA (Sheet)
FILE NAME: c:\p\work\hrtz\hrtz\10082852\0774435-sheets-Staging-Stage3C.dgn

USER NAME = kaleb.hirtzel	DESIGNED -	REVISED -
	DRAWN -	REVISED -
PLOT SCALE = \$SCALE\$	CHECKED -	REVISED -
PLOT DATE = 8/20/2024	DATE -	REVISED -


STATE OF ILLINOIS
DEPARTMENT OF TRANSPORTATION

STAGING PLANS
STAGE 3C WORK AREA

SCALE: 1"=20' SHEET 1 OF 14 SHEETS STA. 94+50.00 TO STA. 100+50.00

F.A.I RTE.	SECTION	COUNTY	TOTAL SHEETS	SHEET NO.
57	(15-22HB-4)BR (15-22)R	COLES	1086	345
CONTRACT NO. 74435				
ILLINOIS FED. AID PROJECT				

MODEL: Ex IL 16-3C IL 16 WORK AREA-1 [Sheet]
FILE NAME: c:\pwy_work\hrtz\hrtz\id0852852\D774435-sheets\Staging-Stage3C.dgn

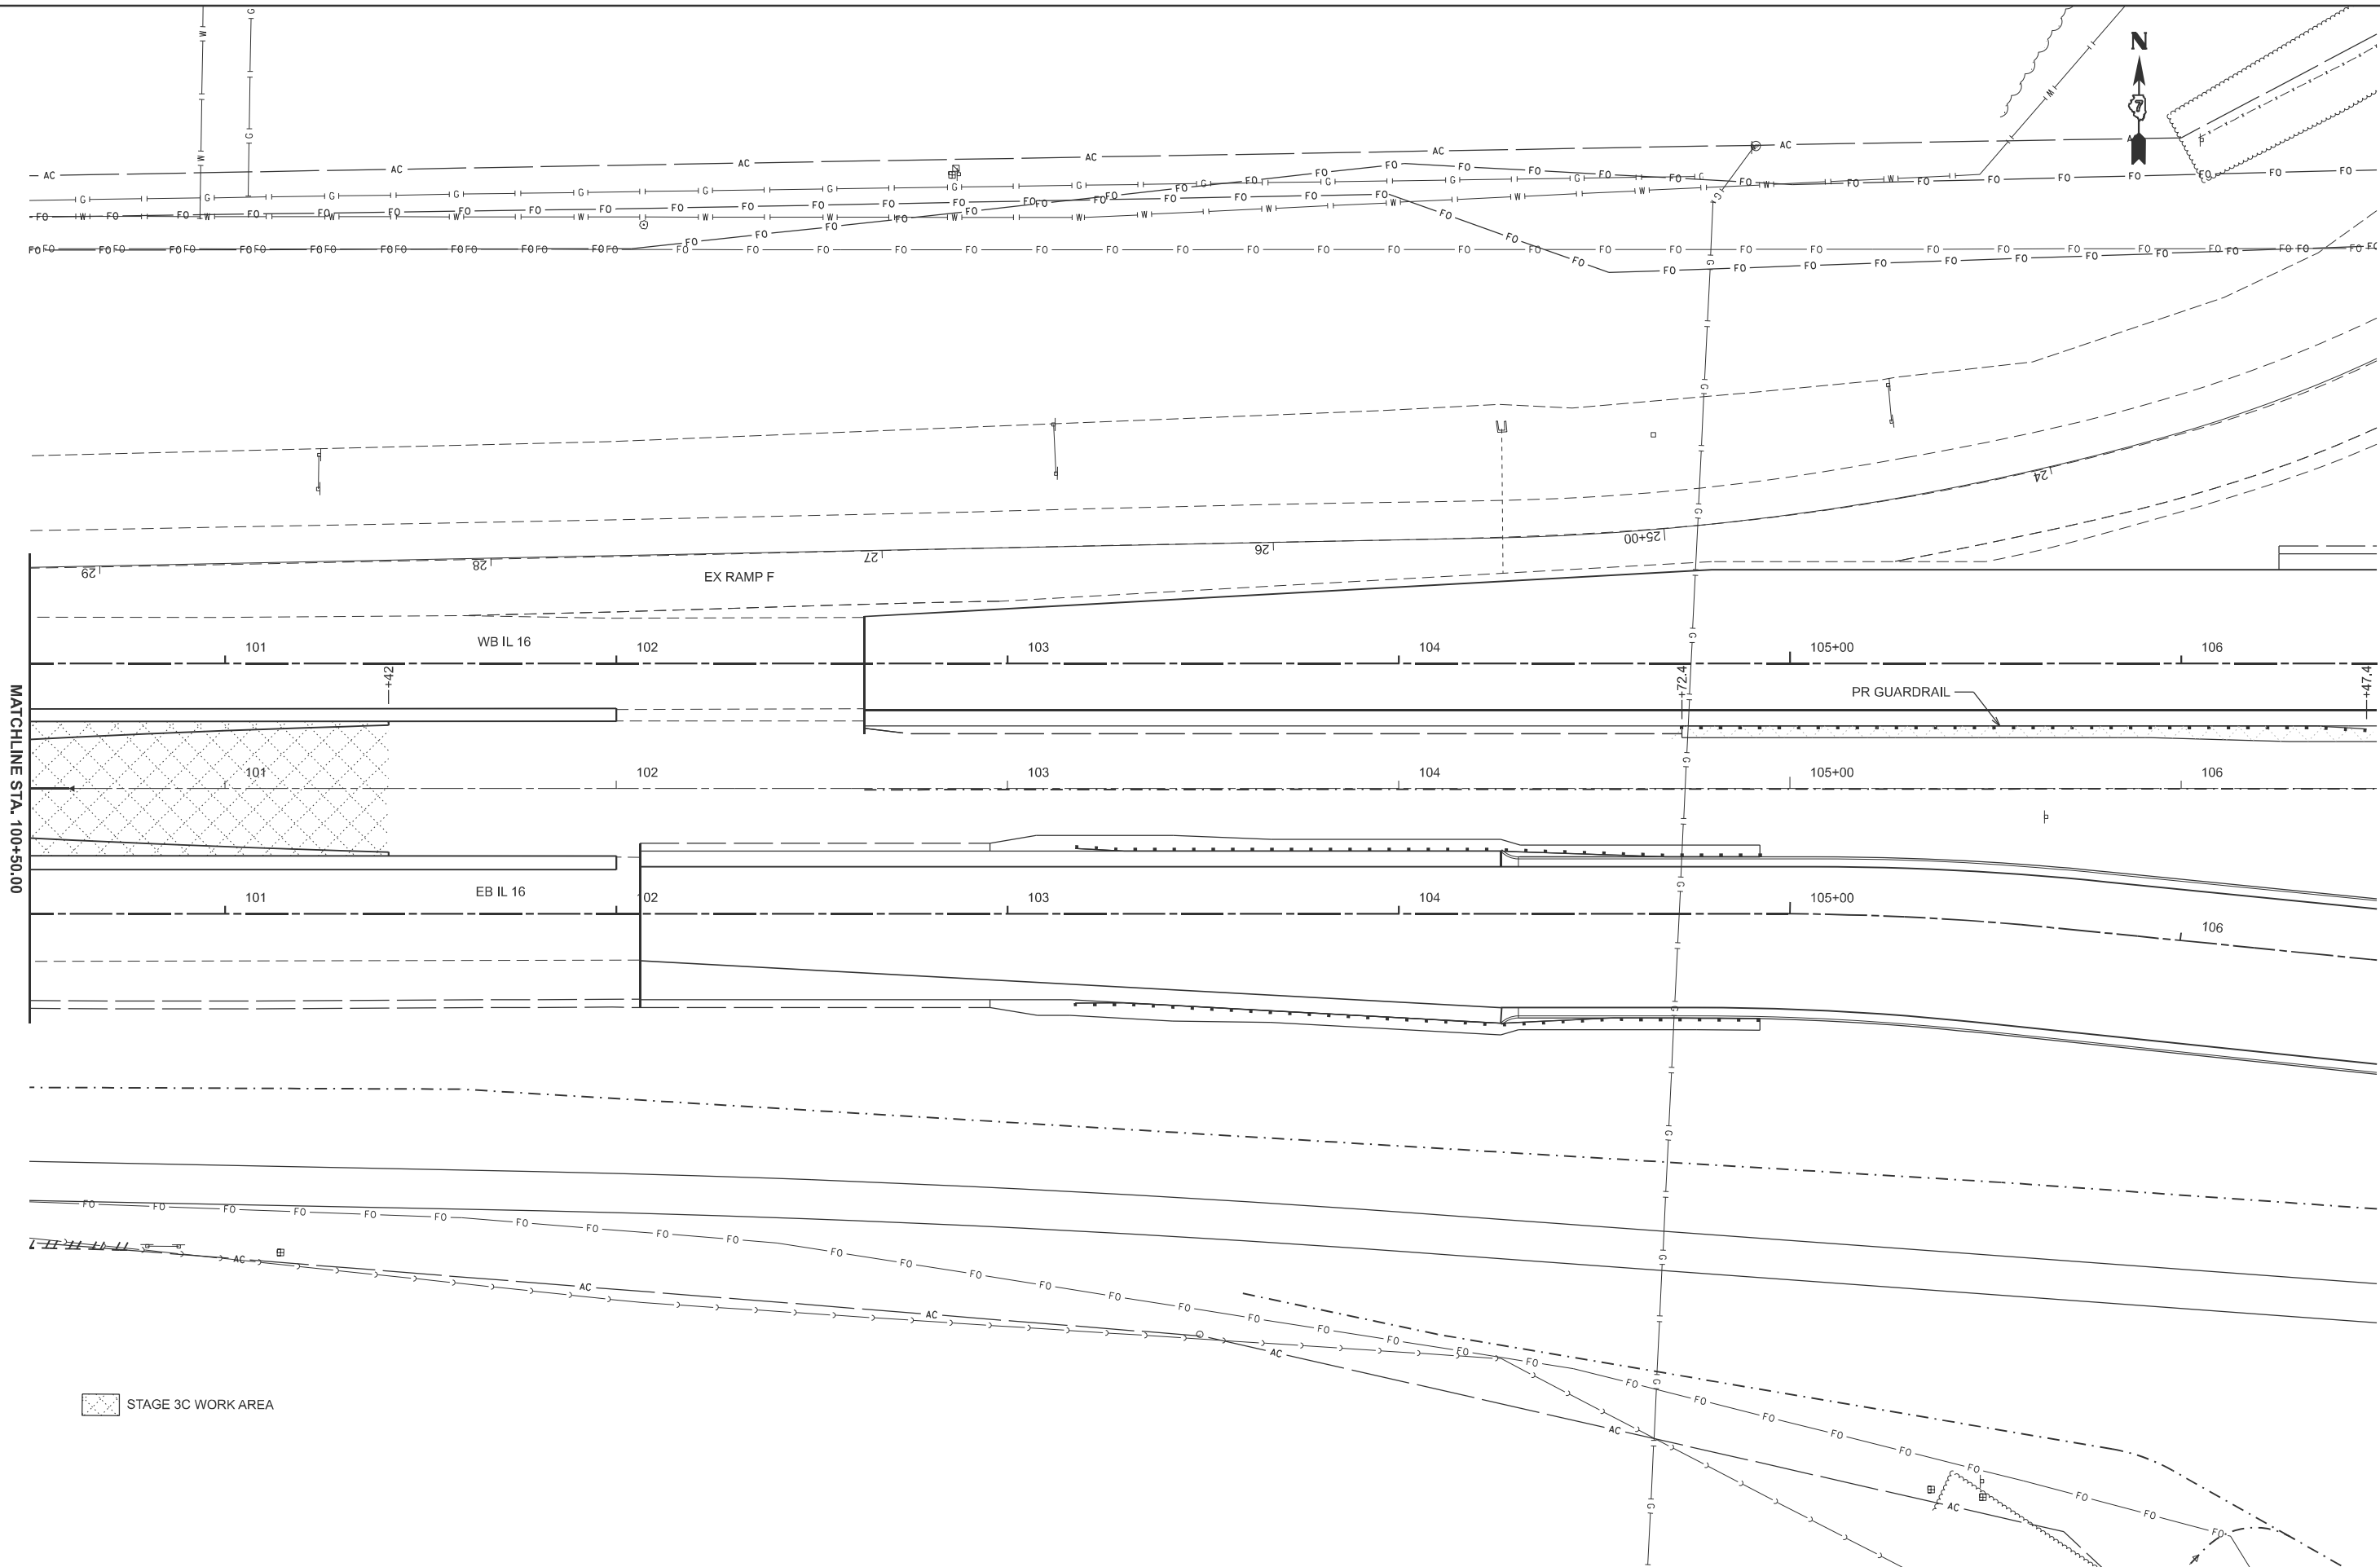

USER NAME = kaleb.hirtzel	DESIGNED -	REVISED -
PLOT SCALE = \$SCALE\$	DRAWN -	REVISED -
PLOT DATE = 8/20/2024	CHECKED -	REVISED -
	DATE -	REVISED -


STATE OF ILLINOIS
DEPARTMENT OF TRANSPORTATION

STAGING PLANS
STAGE 3C WORK AREA

SCALE: 1"=20' SHEET 2 OF 14 SHEETS STA. 100+50.00 TO STA. 106+50.00

F.A.I RTE.	SECTION	COUNTY	TOTAL SHEETS	SHEET NO.
57	(15-22HB-4)BR (15-22)R	COLES	1086	346
CONTRACT NO. 74435				
ILLINOIS FED. AID PROJECT				

MODEL: Ex IL 16-3C IL 16 WORK AREA-2 [Sheet]
FILE NAME: c:\p\work\hrtz\hrtz\16052852\0774435-sheets\Staging-Stage3C.dgn

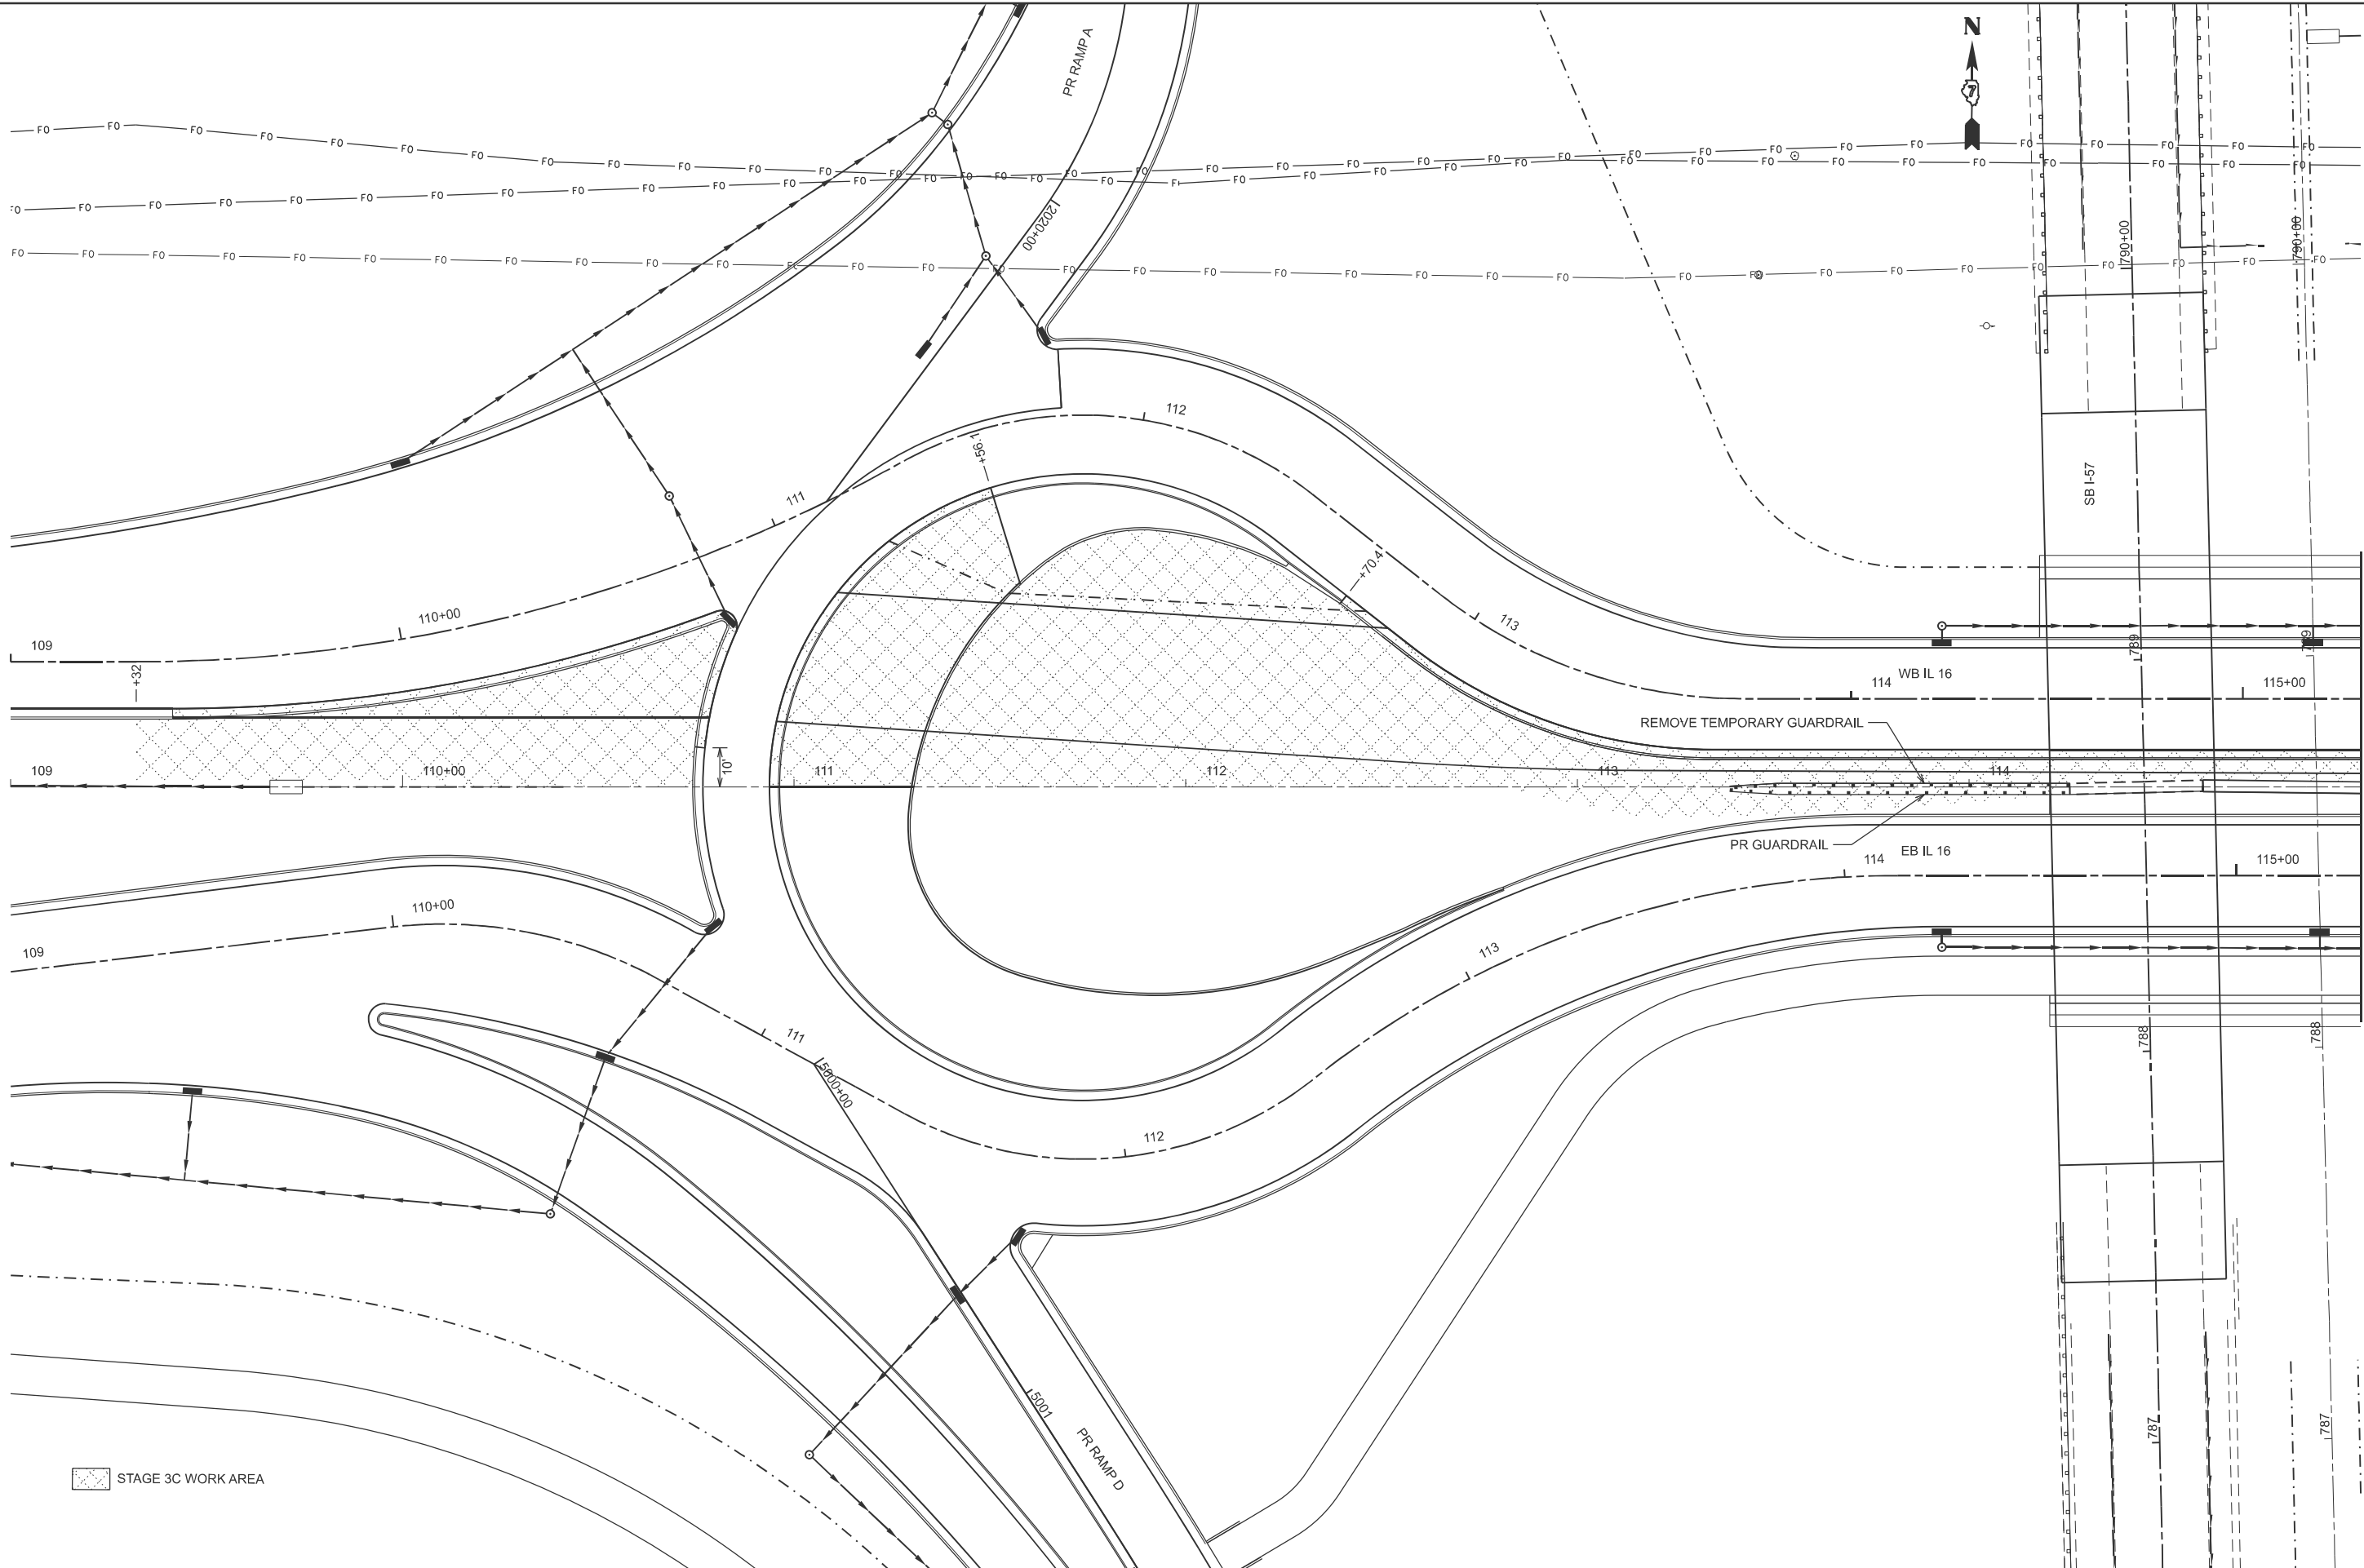

STAGE 3C WORK AREA

USER NAME	= kaleb.hirtzel	DESIGNED	-	REVISED	-
		DRAWN	-	REVISED	-
PLOT SCALE	= \$SCALE\$	CHECKED	-	REVISED	-
PLOT DATE	= 8/20/2024	DATE	-	REVISED	-


STATE OF ILLINOIS
DEPARTMENT OF TRANSPORTATION

STAGING PLANS
STAGE 3C WORK AREA

SCALE: 1"=20' SHEET 3 OF 14 SHEETS STA. 109+00.00 TO STA. 115+00.00

F.A.I RTE.	SECTION	COUNTY	TOTAL SHEETS	SHEET NO.
57	(15-22HB-4)BR (15-22)R	COLES	1086	347
CONTRACT NO. 74435				
ILLINOIS FED. AID PROJECT				

MODEL: Ex IL 16-3C IL 16 WORK AREA-3 [Sheet]
FILE NAME: c:\p\work\hrtz\hrtz\id052852\74435-sheets-Staging-Stage3C.dgn

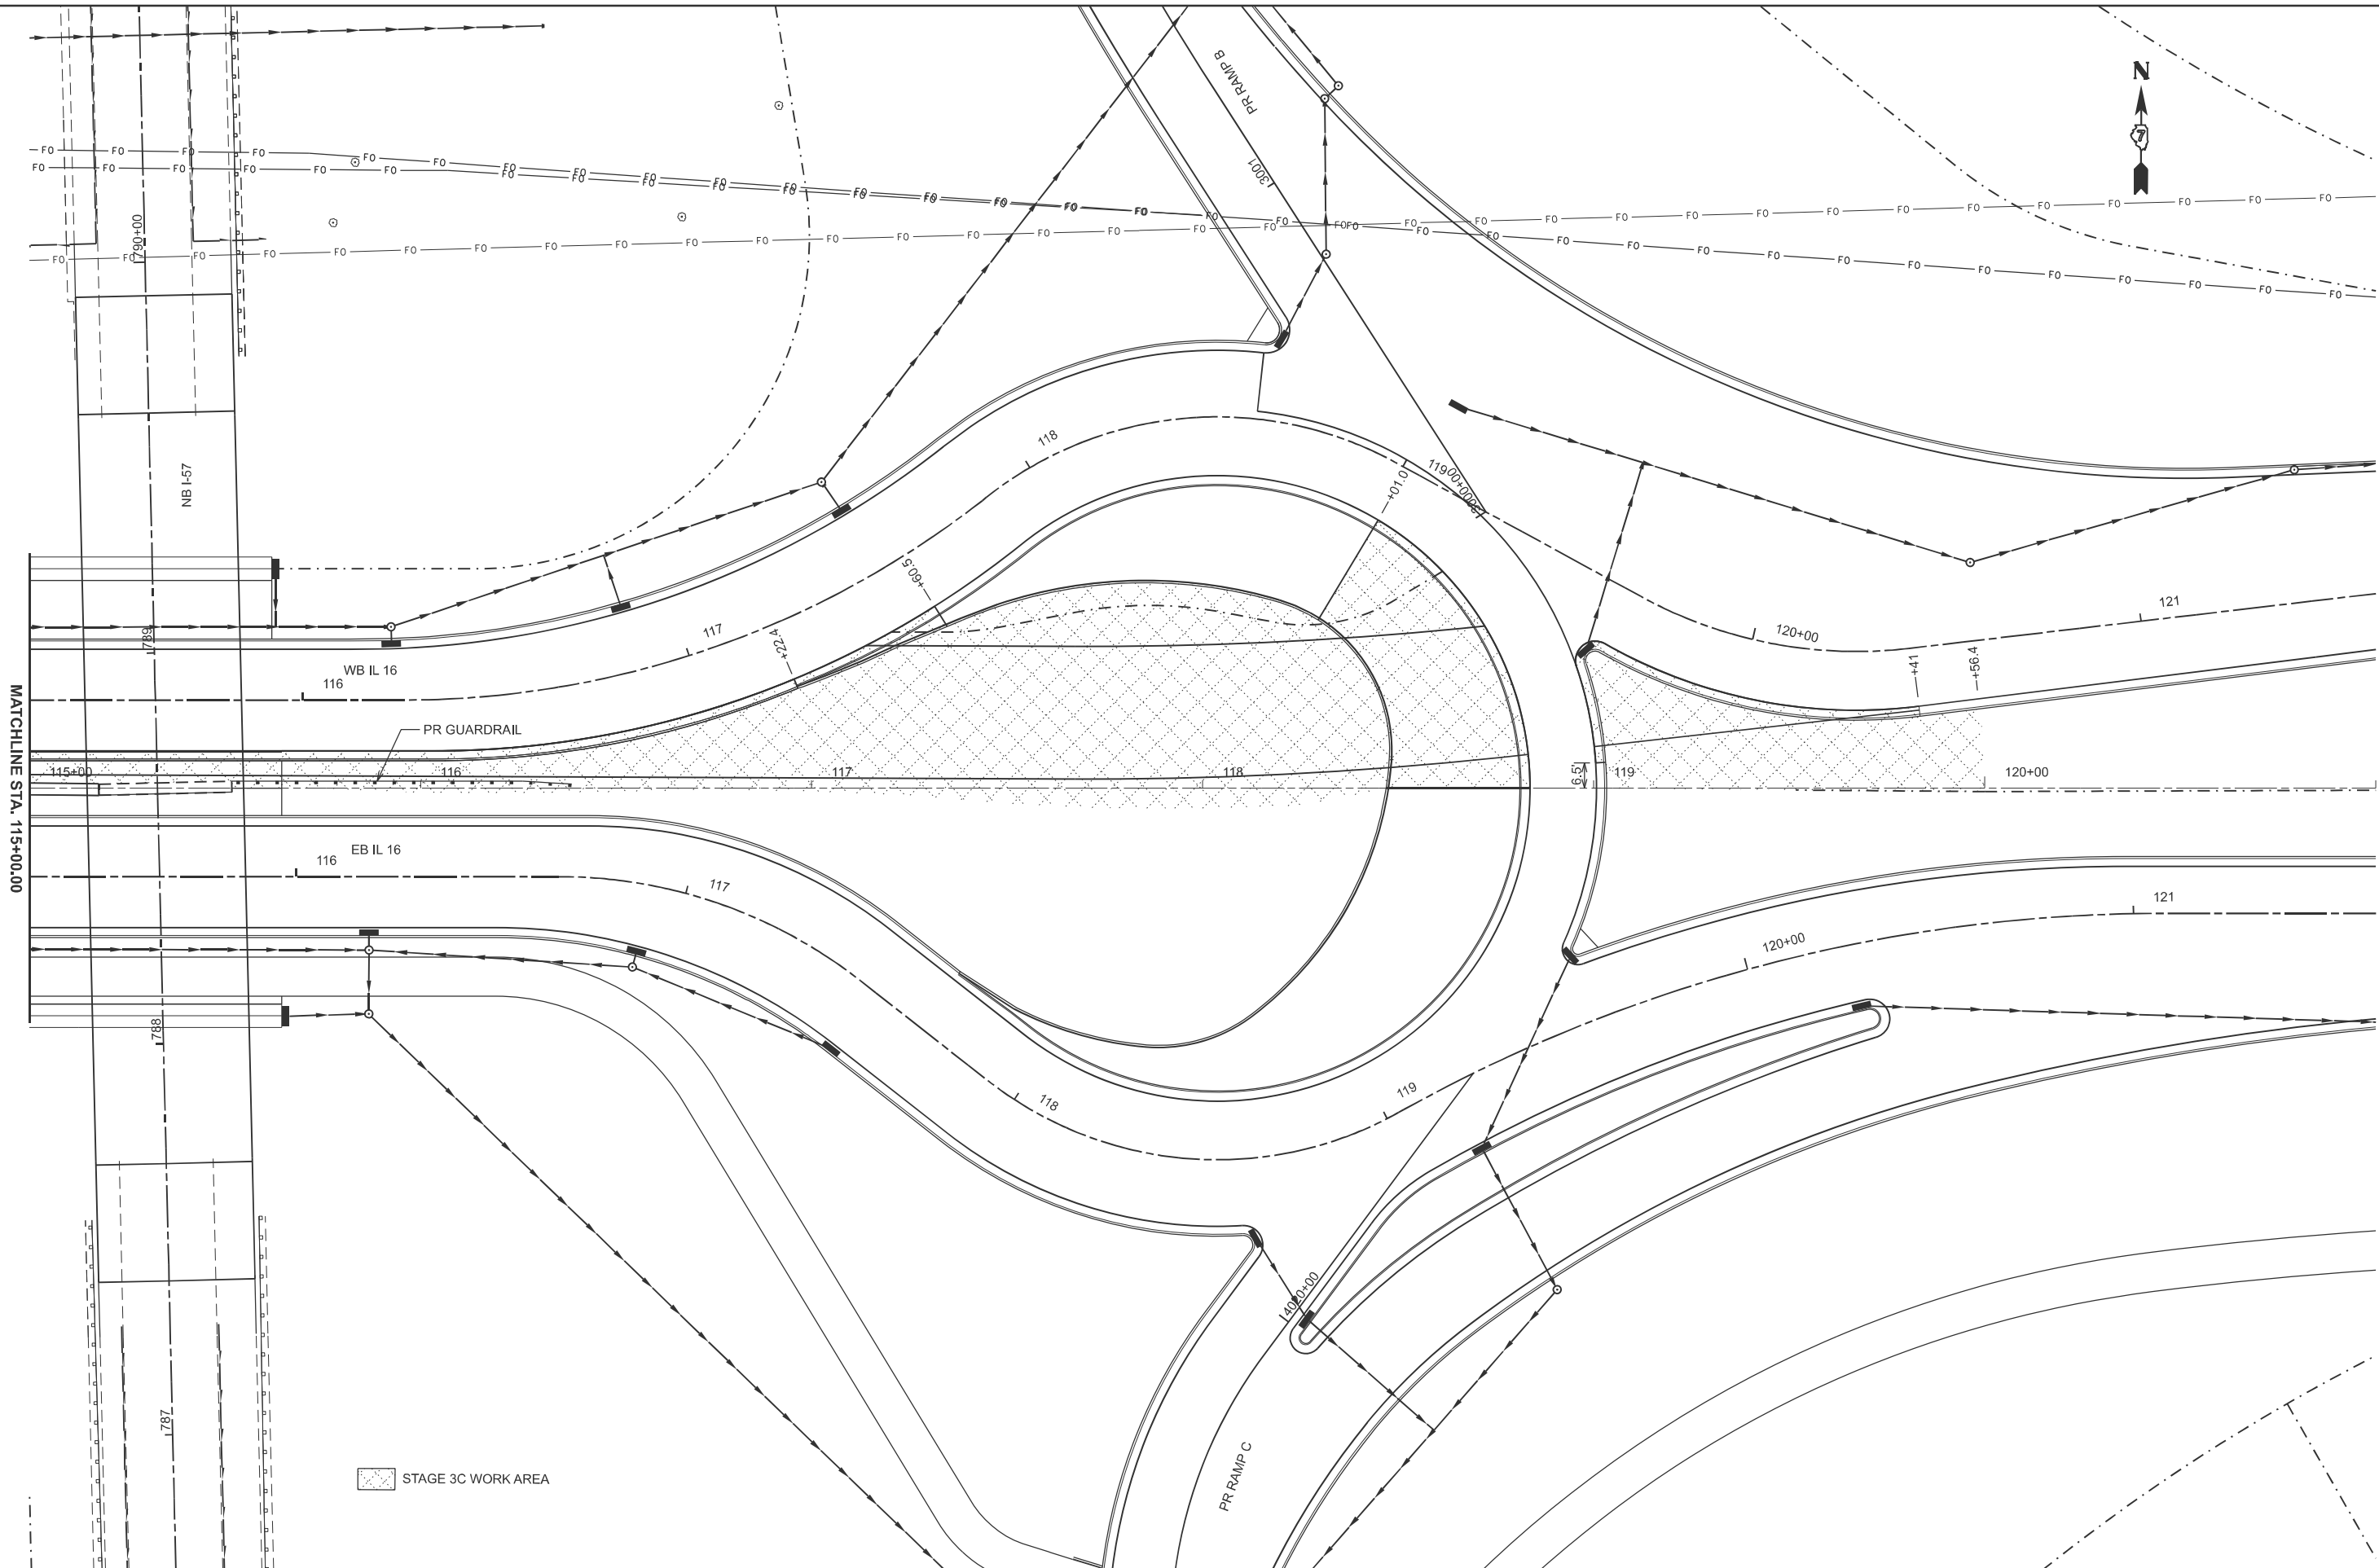


USER NAME	= kaleb.hirtzel	DESIGNED	-	REVISED	-
PLOT SCALE	= \$SCALE\$	DRAWN	-	REVISED	-
PLOT DATE	= 8/20/2024	CHECKED	-	REVISED	-
		DATE	-	REVISED	-

STATE OF ILLINOIS
DEPARTMENT OF TRANSPORTATION

STAGING PLANS STAGE 3C WORK AREA			
SCALE: 1"=20'	SHEET 4	OF 14 SHEETS	STA. 115+00.00 TO STA. 121+00.00

F.A.I RTE.	SECTION	COUNTY	TOTAL SHEETS	SHEET NO.
57	(15-22HB-4)BR (15-22)R	COLES	1086	348
CONTRACT NO. 74435				
ILLINOIS FED. AID PROJECT				

MODEL: Ex IL 16-3C Removals-4 [Sheet]
FILE NAME: c:\p\work\hrtz\id652852\D774435-sheets-Staging-Stage3C.dgn

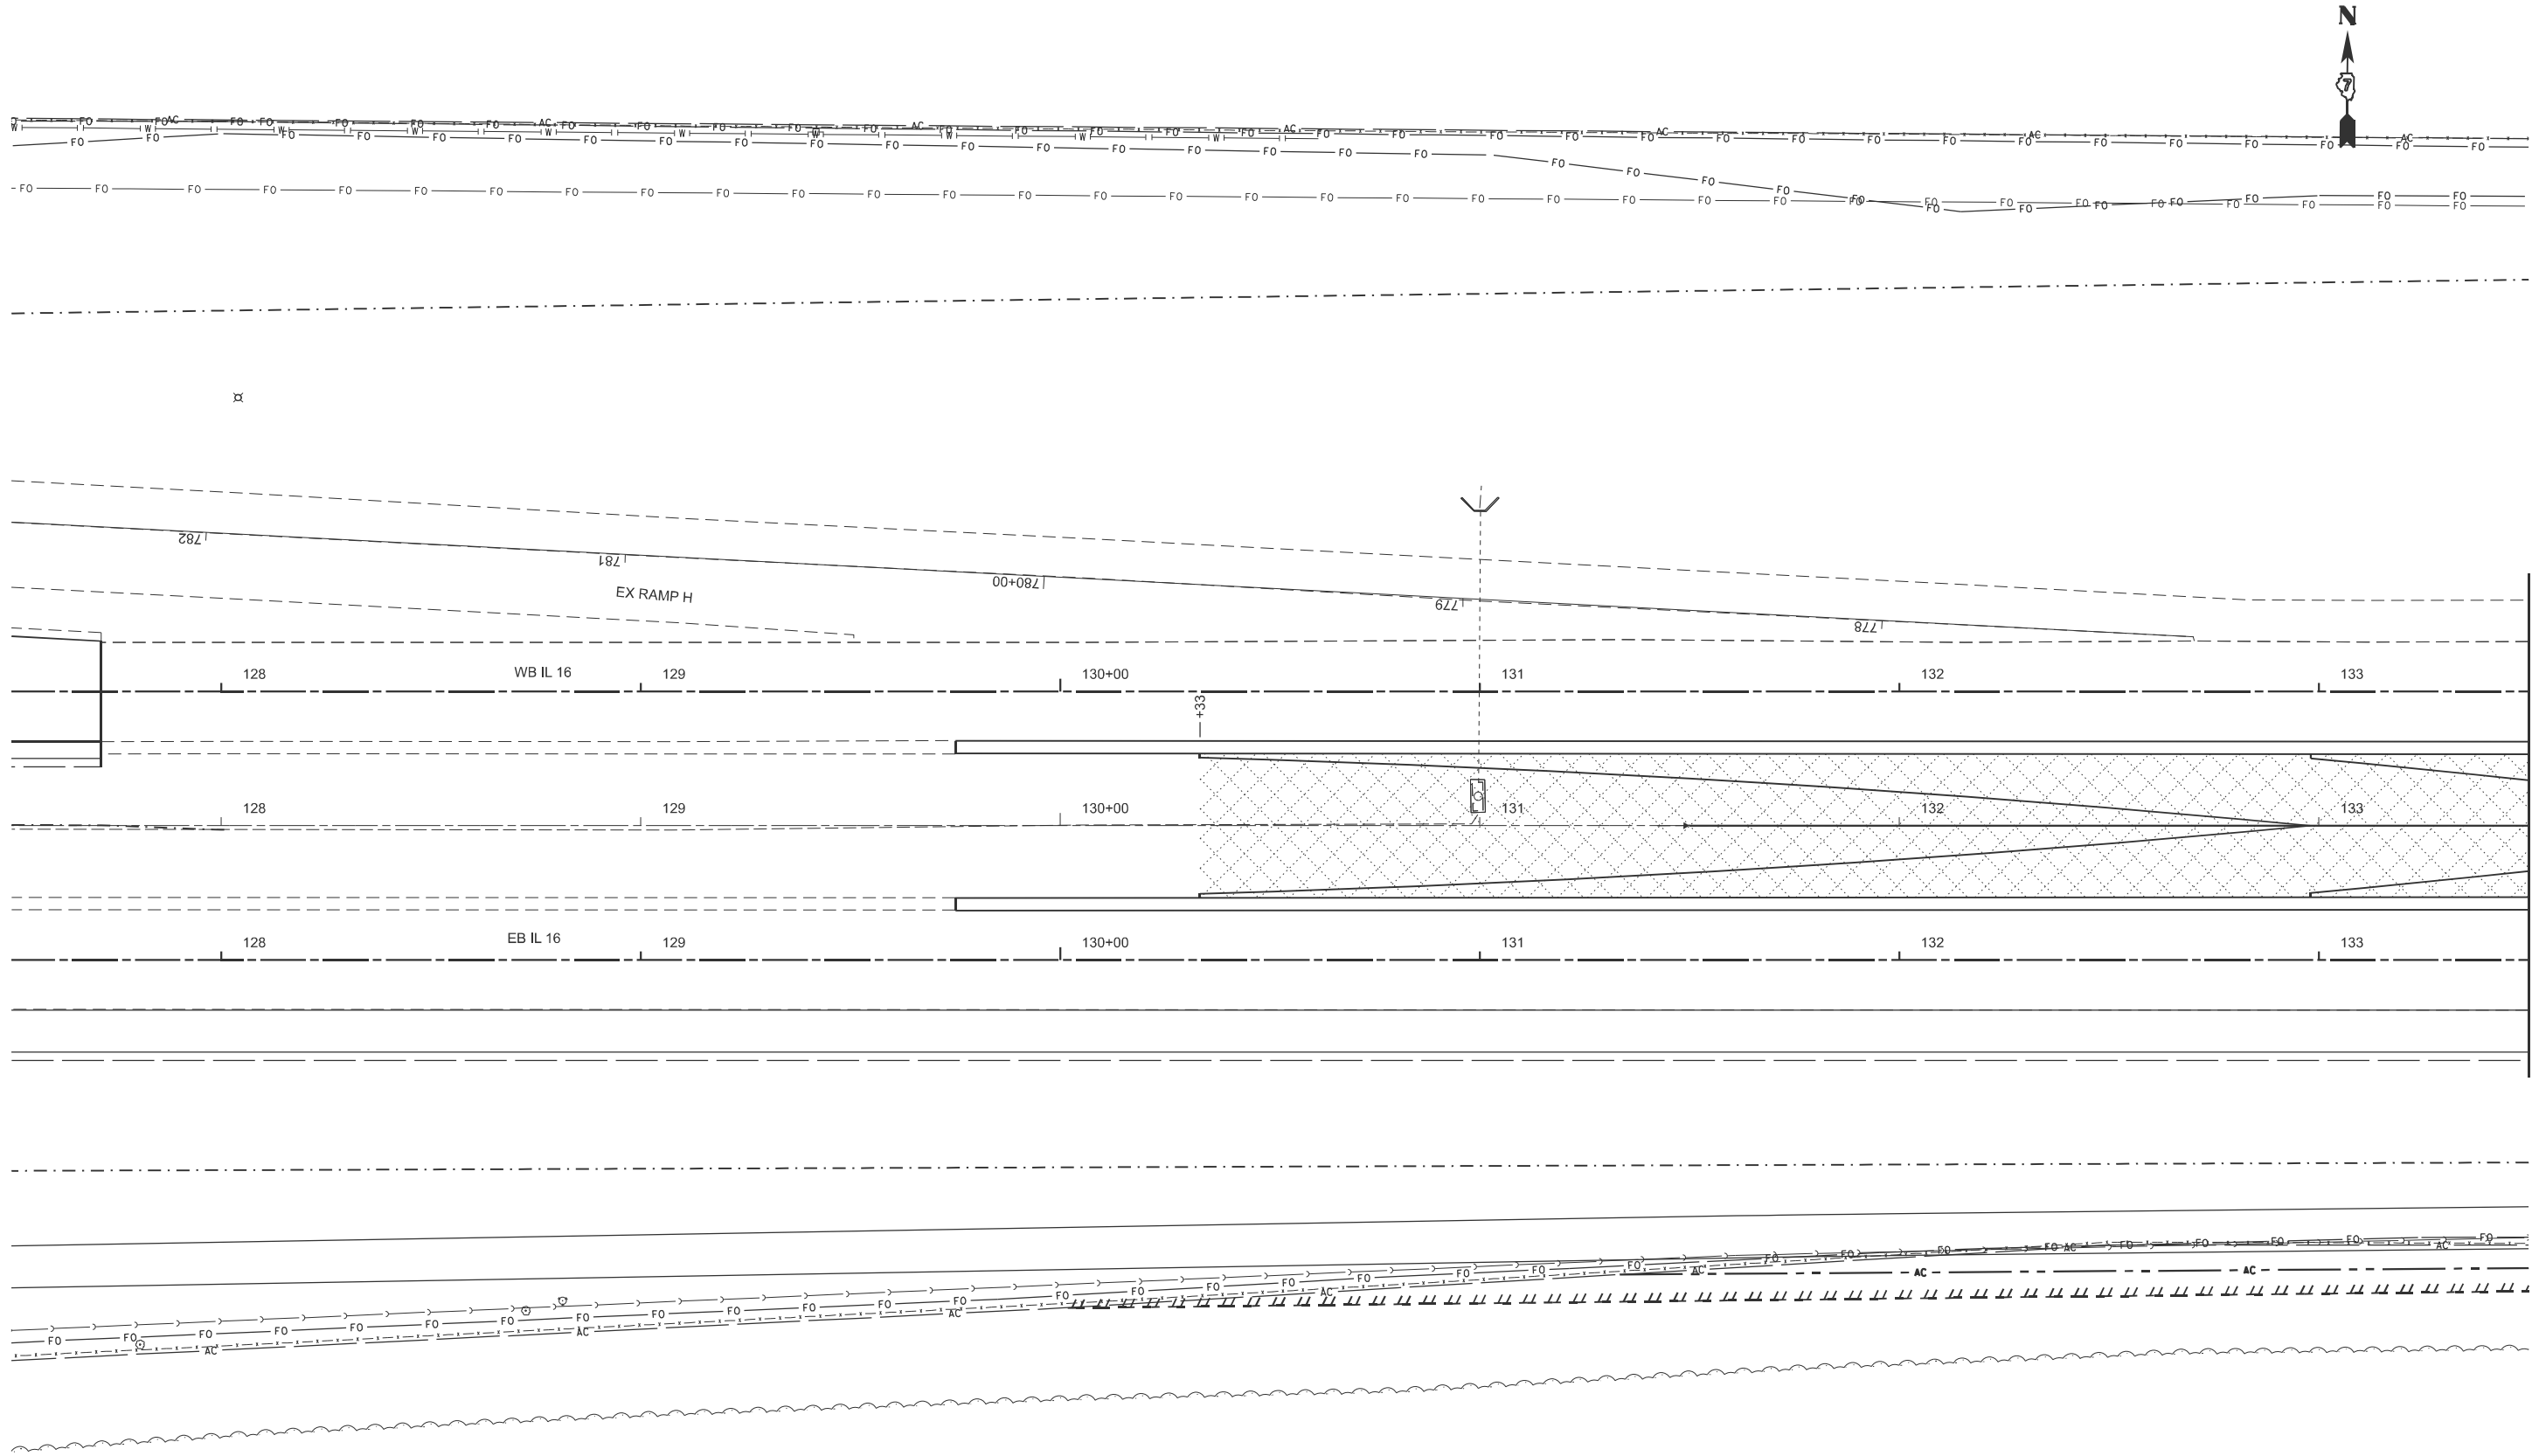

 STAGE 3C WORK AREA


USER NAME = kaleb.hirtzel	DESIGNED -	REVISED -
	DRAWN -	REVISED -
PLOT SCALE = \$SCALE\$	CHECKED -	REVISED -
PLOT DATE = 8/20/2024	DATE -	REVISED -

STATE OF ILLINOIS
DEPARTMENT OF TRANSPORTATION

STAGING PLANS STAGE 3C WORK AREA			
SCALE: 1"=20'	SHEET 5	OF 14 SHEETS	STA. 127+50.00 TO STA. 133+50.00

F.A.I RTE.	SECTION	COUNTY	TOTAL SHEETS	SHEET NO.
57	(15-22HB-4)BR (15-22)R	COLES	1086	349
CONTRACT NO. 74435				
ILLINOIS FED. AID PROJECT				

MODEL: Ex IL 16-3C Removals [Sheet]
FILE NAME: c:\p\work\hirtzel\stage3\stage3C\pavRemdgn.dgn

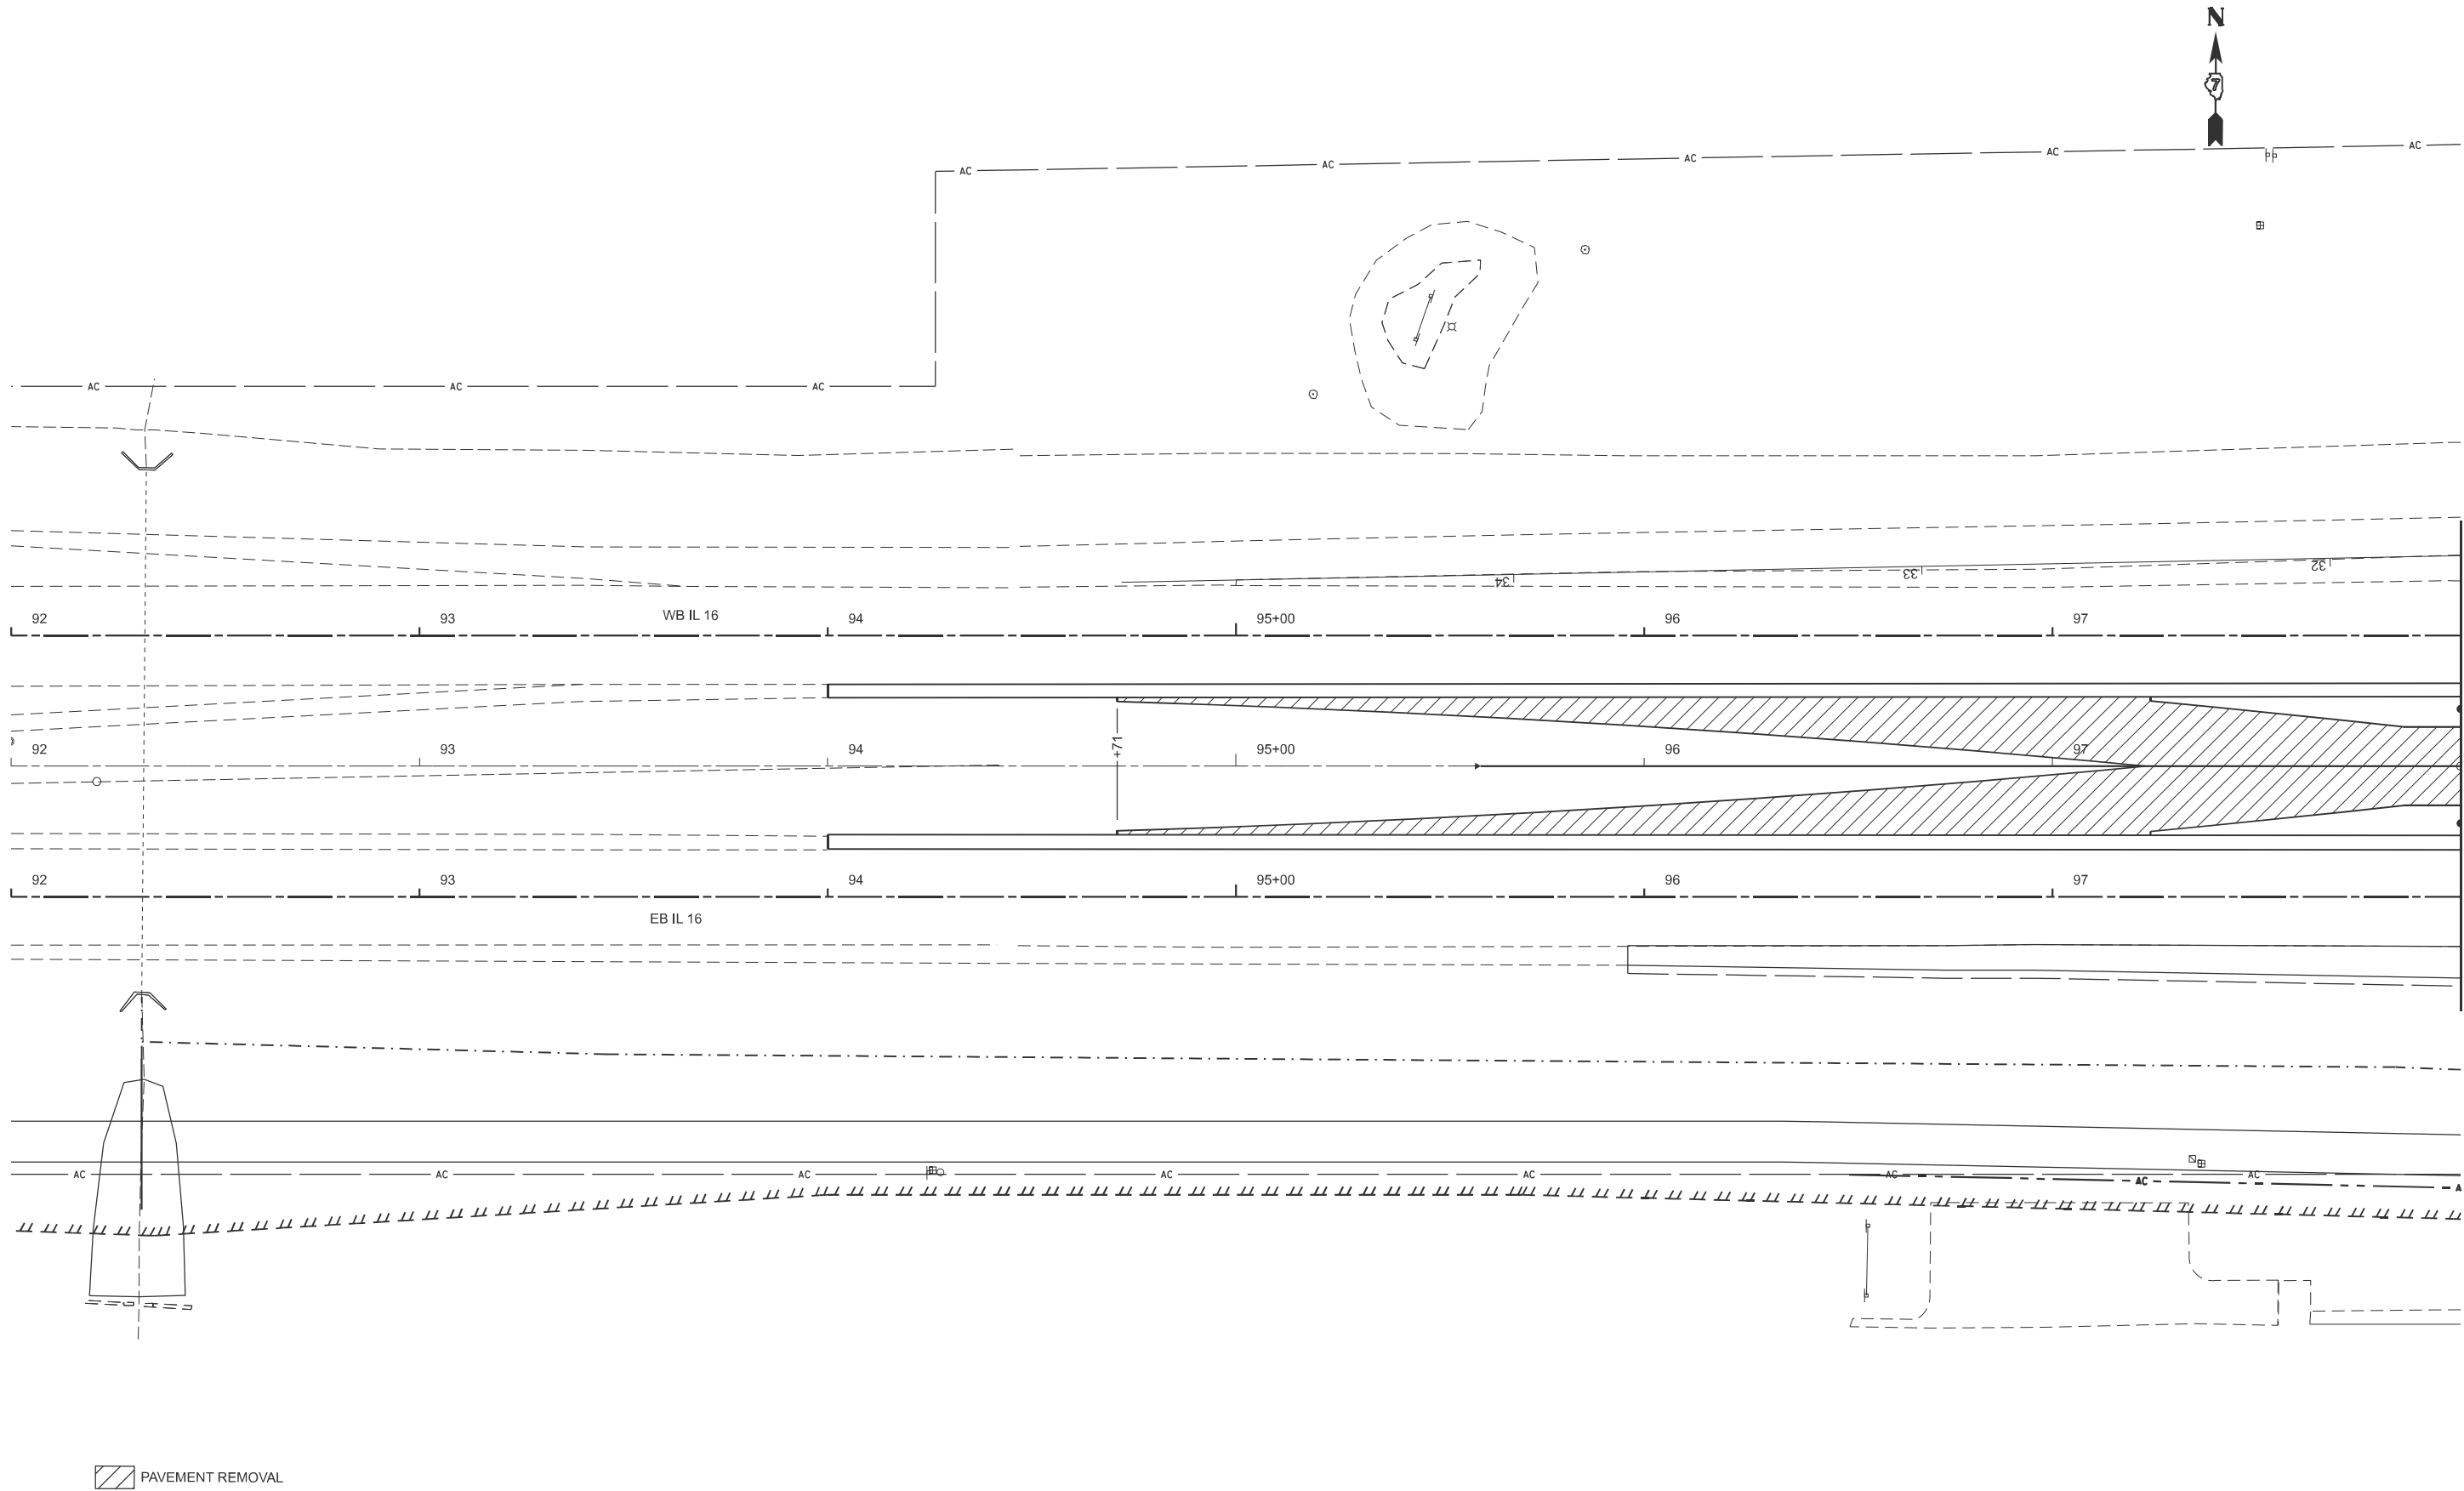

PAVEMENT REMOVAL

USER NAME = kaleb.hirtzel	DESIGNED -	REVISED -
PLOT SCALE = \$SCALE\$	DRAWN -	REVISED -
PLOT DATE = 8/20/2024	CHECKED -	REVISED -
	DATE -	REVISED -


STATE OF ILLINOIS
DEPARTMENT OF TRANSPORTATION

STAGING PLANS
STAGE 3C PAVEMENT REMOVAL

SCALE: 1"=20' SHEET 7 OF 14 SHEETS STA. 92+00.00 TO STA. 98+00.00

F.A.I RTE.	SECTION	COUNTY	TOTAL SHEETS	SHEET NO.
57	(15-22HB-4)BR (15-22)R	COLES	1086	351
CONTRACT NO. 74435				
ILLINOIS FED. AID PROJECT				

MODEL: Ex IL 16-3C Removals-2 [Sheet]
FILE NAME: c:\pwworking\hrtz\kld862852\0774435-sheets\Staging-Stage3CPavRem.dgn

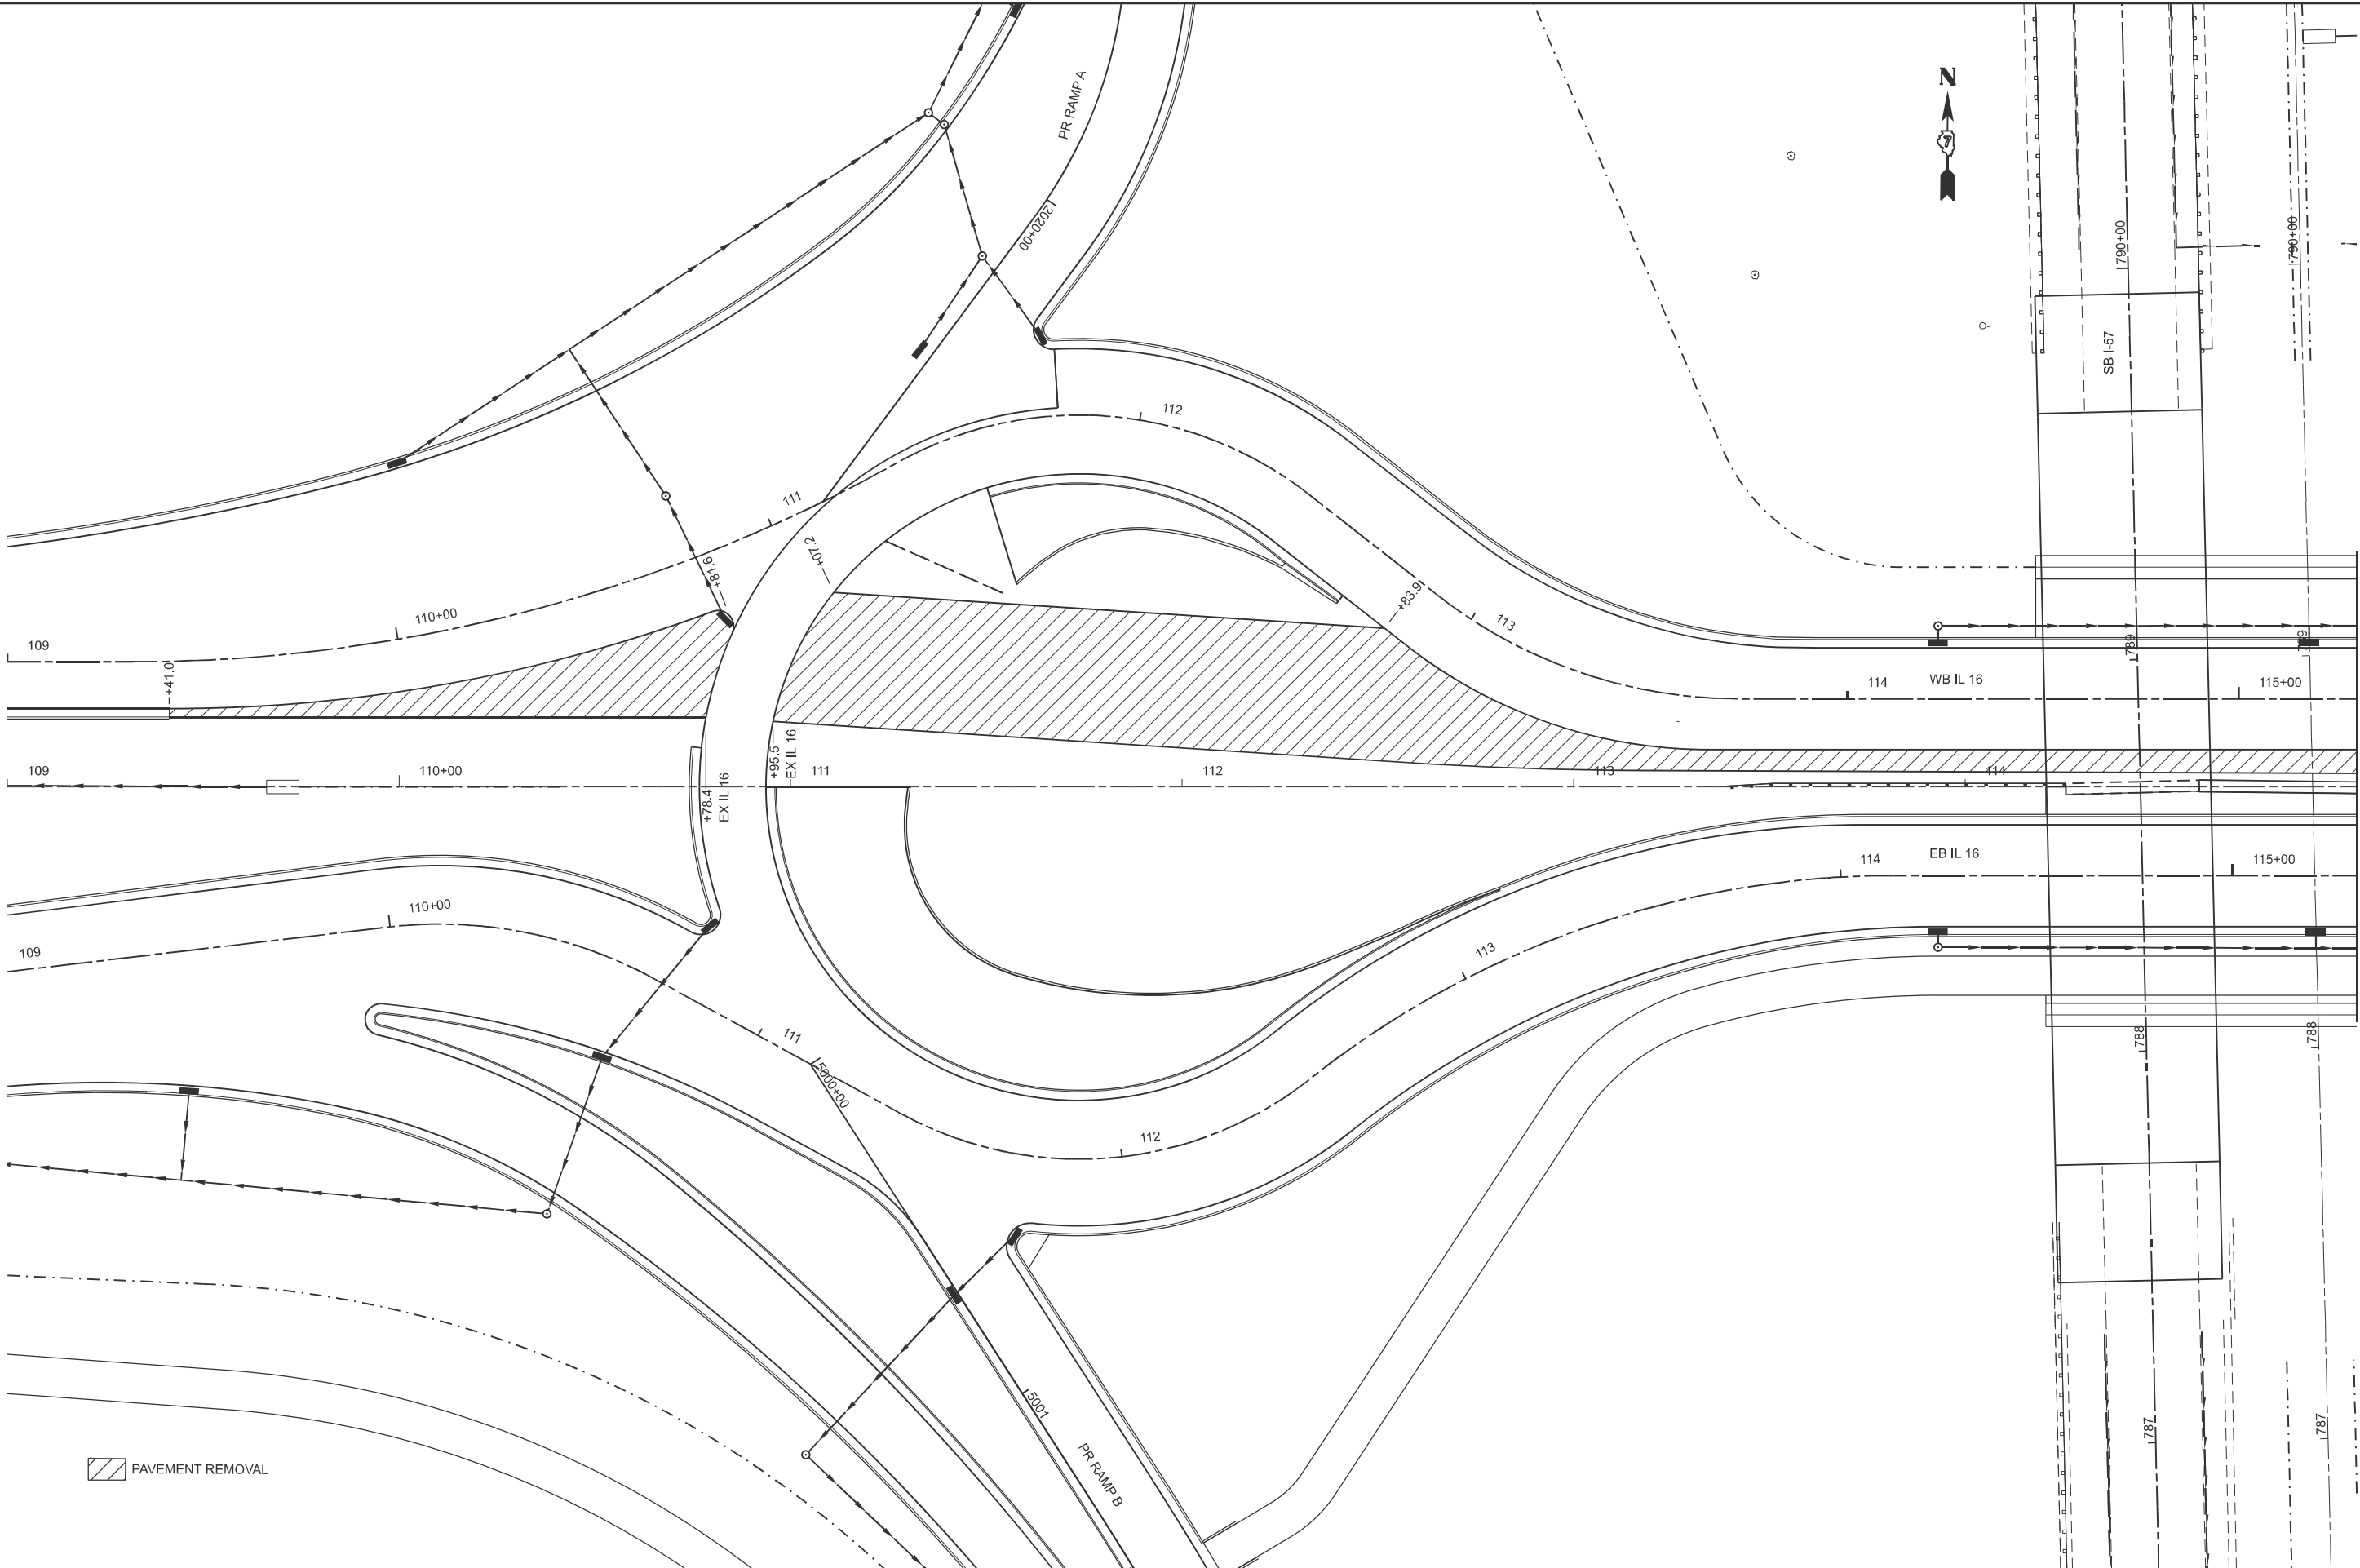

 PAVEMENT REMOVAL

USER NAME	= kaleb.hirtzel	DESIGNED	-	REVISED	-
PLOT SCALE	= \$SCALE\$	DRAWN	-	REVISED	-
PLOT DATE	= 8/20/2024	CHECKED	-	REVISED	-
		DATE	-	REVISED	-


STATE OF ILLINOIS
DEPARTMENT OF TRANSPORTATION

STAGING PLANS
STAGE 3C PAVEMENT REMOVAL

SCALE: 1"=20' SHEET 9 OF 14 SHEETS STA. 109+00.00 TO STA. 115+00.00

F.A.I RTE.	SECTION	COUNTY	TOTAL SHEETS	SHEET NO.
57	(15-22HB-4)BR (15-22)R	COLES	1086	353
CONTRACT NO. 74435				
ILLINOIS FED. AID PROJECT				

MODEL: Ex IL 16-3C Removals-3 [Sheet]
FILE NAME: c:\p\work\hirtzel\kld862852\D774435-sheets\Staging-Stage3CPavRemdgn.dgn

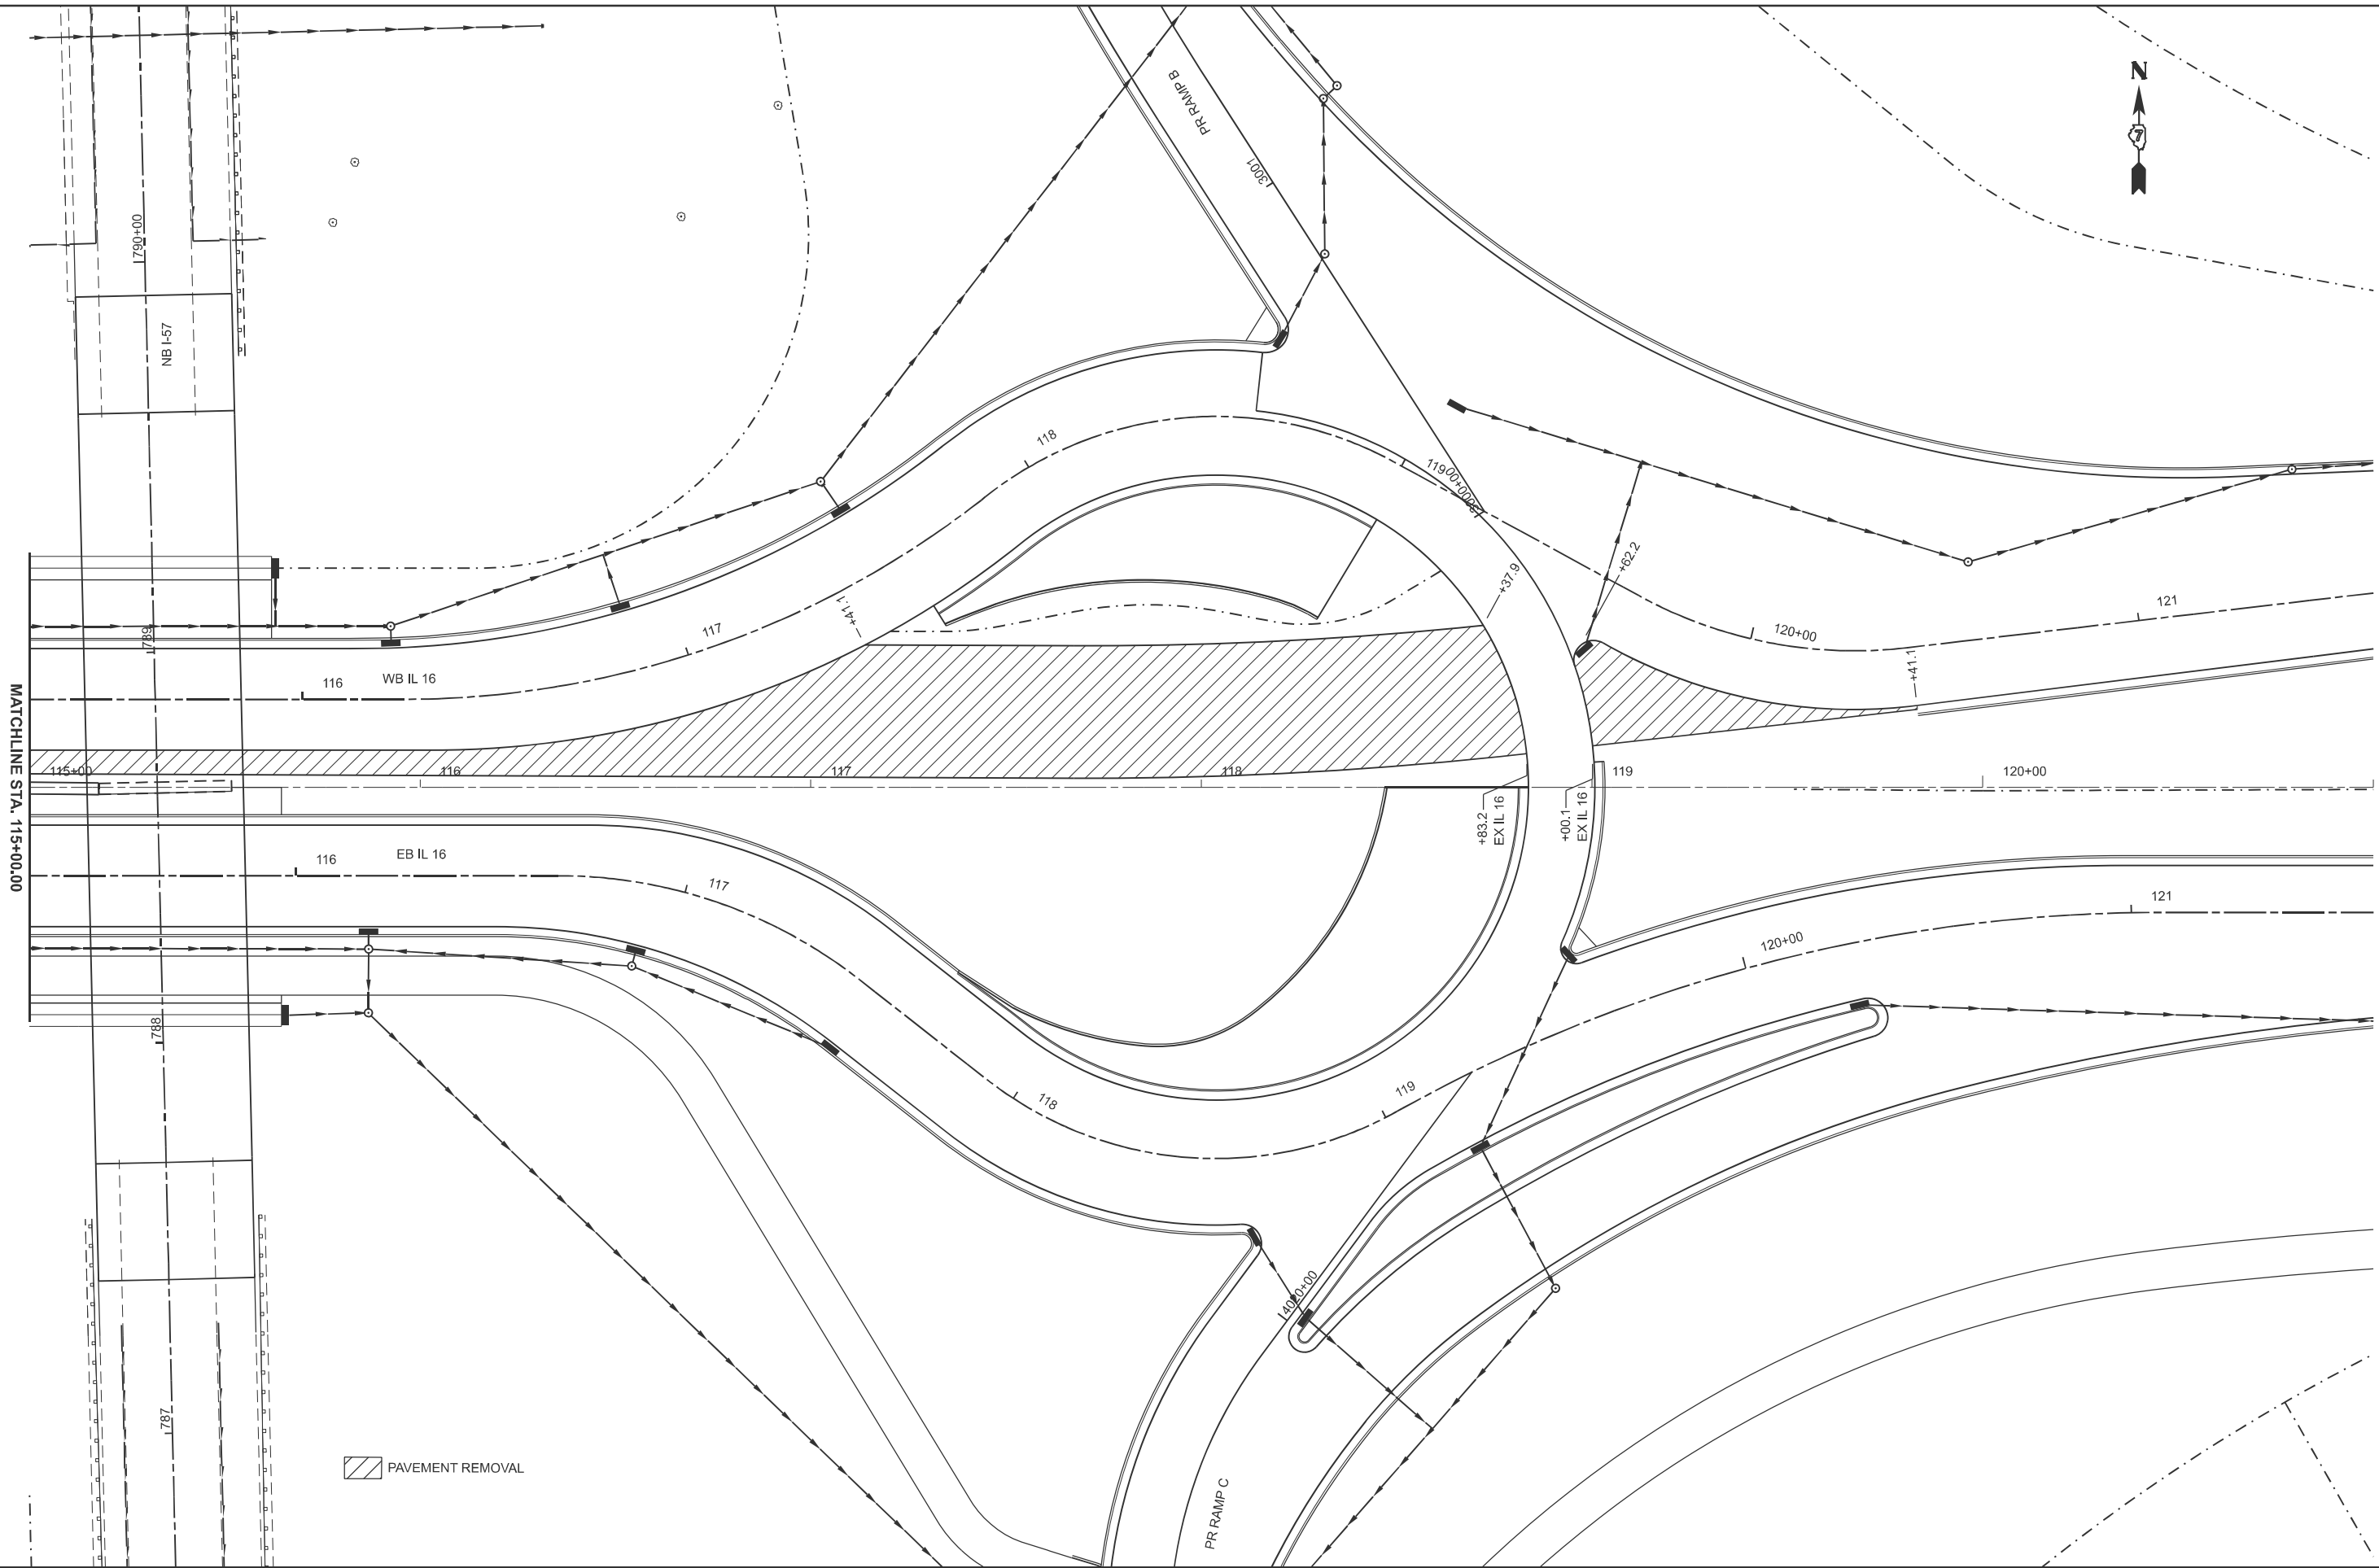

 PAVEMENT REMOVAL

USER NAME	= kaleb.hirtzel	DESIGNED	-	REVISED	-
PLOT SCALE	= \$SCALE\$	DRAWN	-	REVISED	-
PLOT DATE	= 8/20/2024	CHECKED	-	REVISED	-
		DATE	-	REVISED	-


STATE OF ILLINOIS
DEPARTMENT OF TRANSPORTATION

STAGING PLANS
STAGE 3C PAVEMENT REMOVAL

SCALE: 1"=20' SHEET 10 OF 14 SHEETS STA. 115+00.00 TO STA. 121+00.00

F.A.I RTE.	SECTION	COUNTY	TOTAL SHEETS	SHEET NO.
57	(15-22HB-4)BR (15-22)R	COLES	1086	354
CONTRACT NO. 74435				
ILLINOIS FED. AID PROJECT				

MODEL: Ex IL 16-3C Removals-4 [Sheet]
FILE NAME: c:\p\work\pwh\hirtzel\0852852\0774435-sheets-Staging-Stage3C\ PavRem.dgn

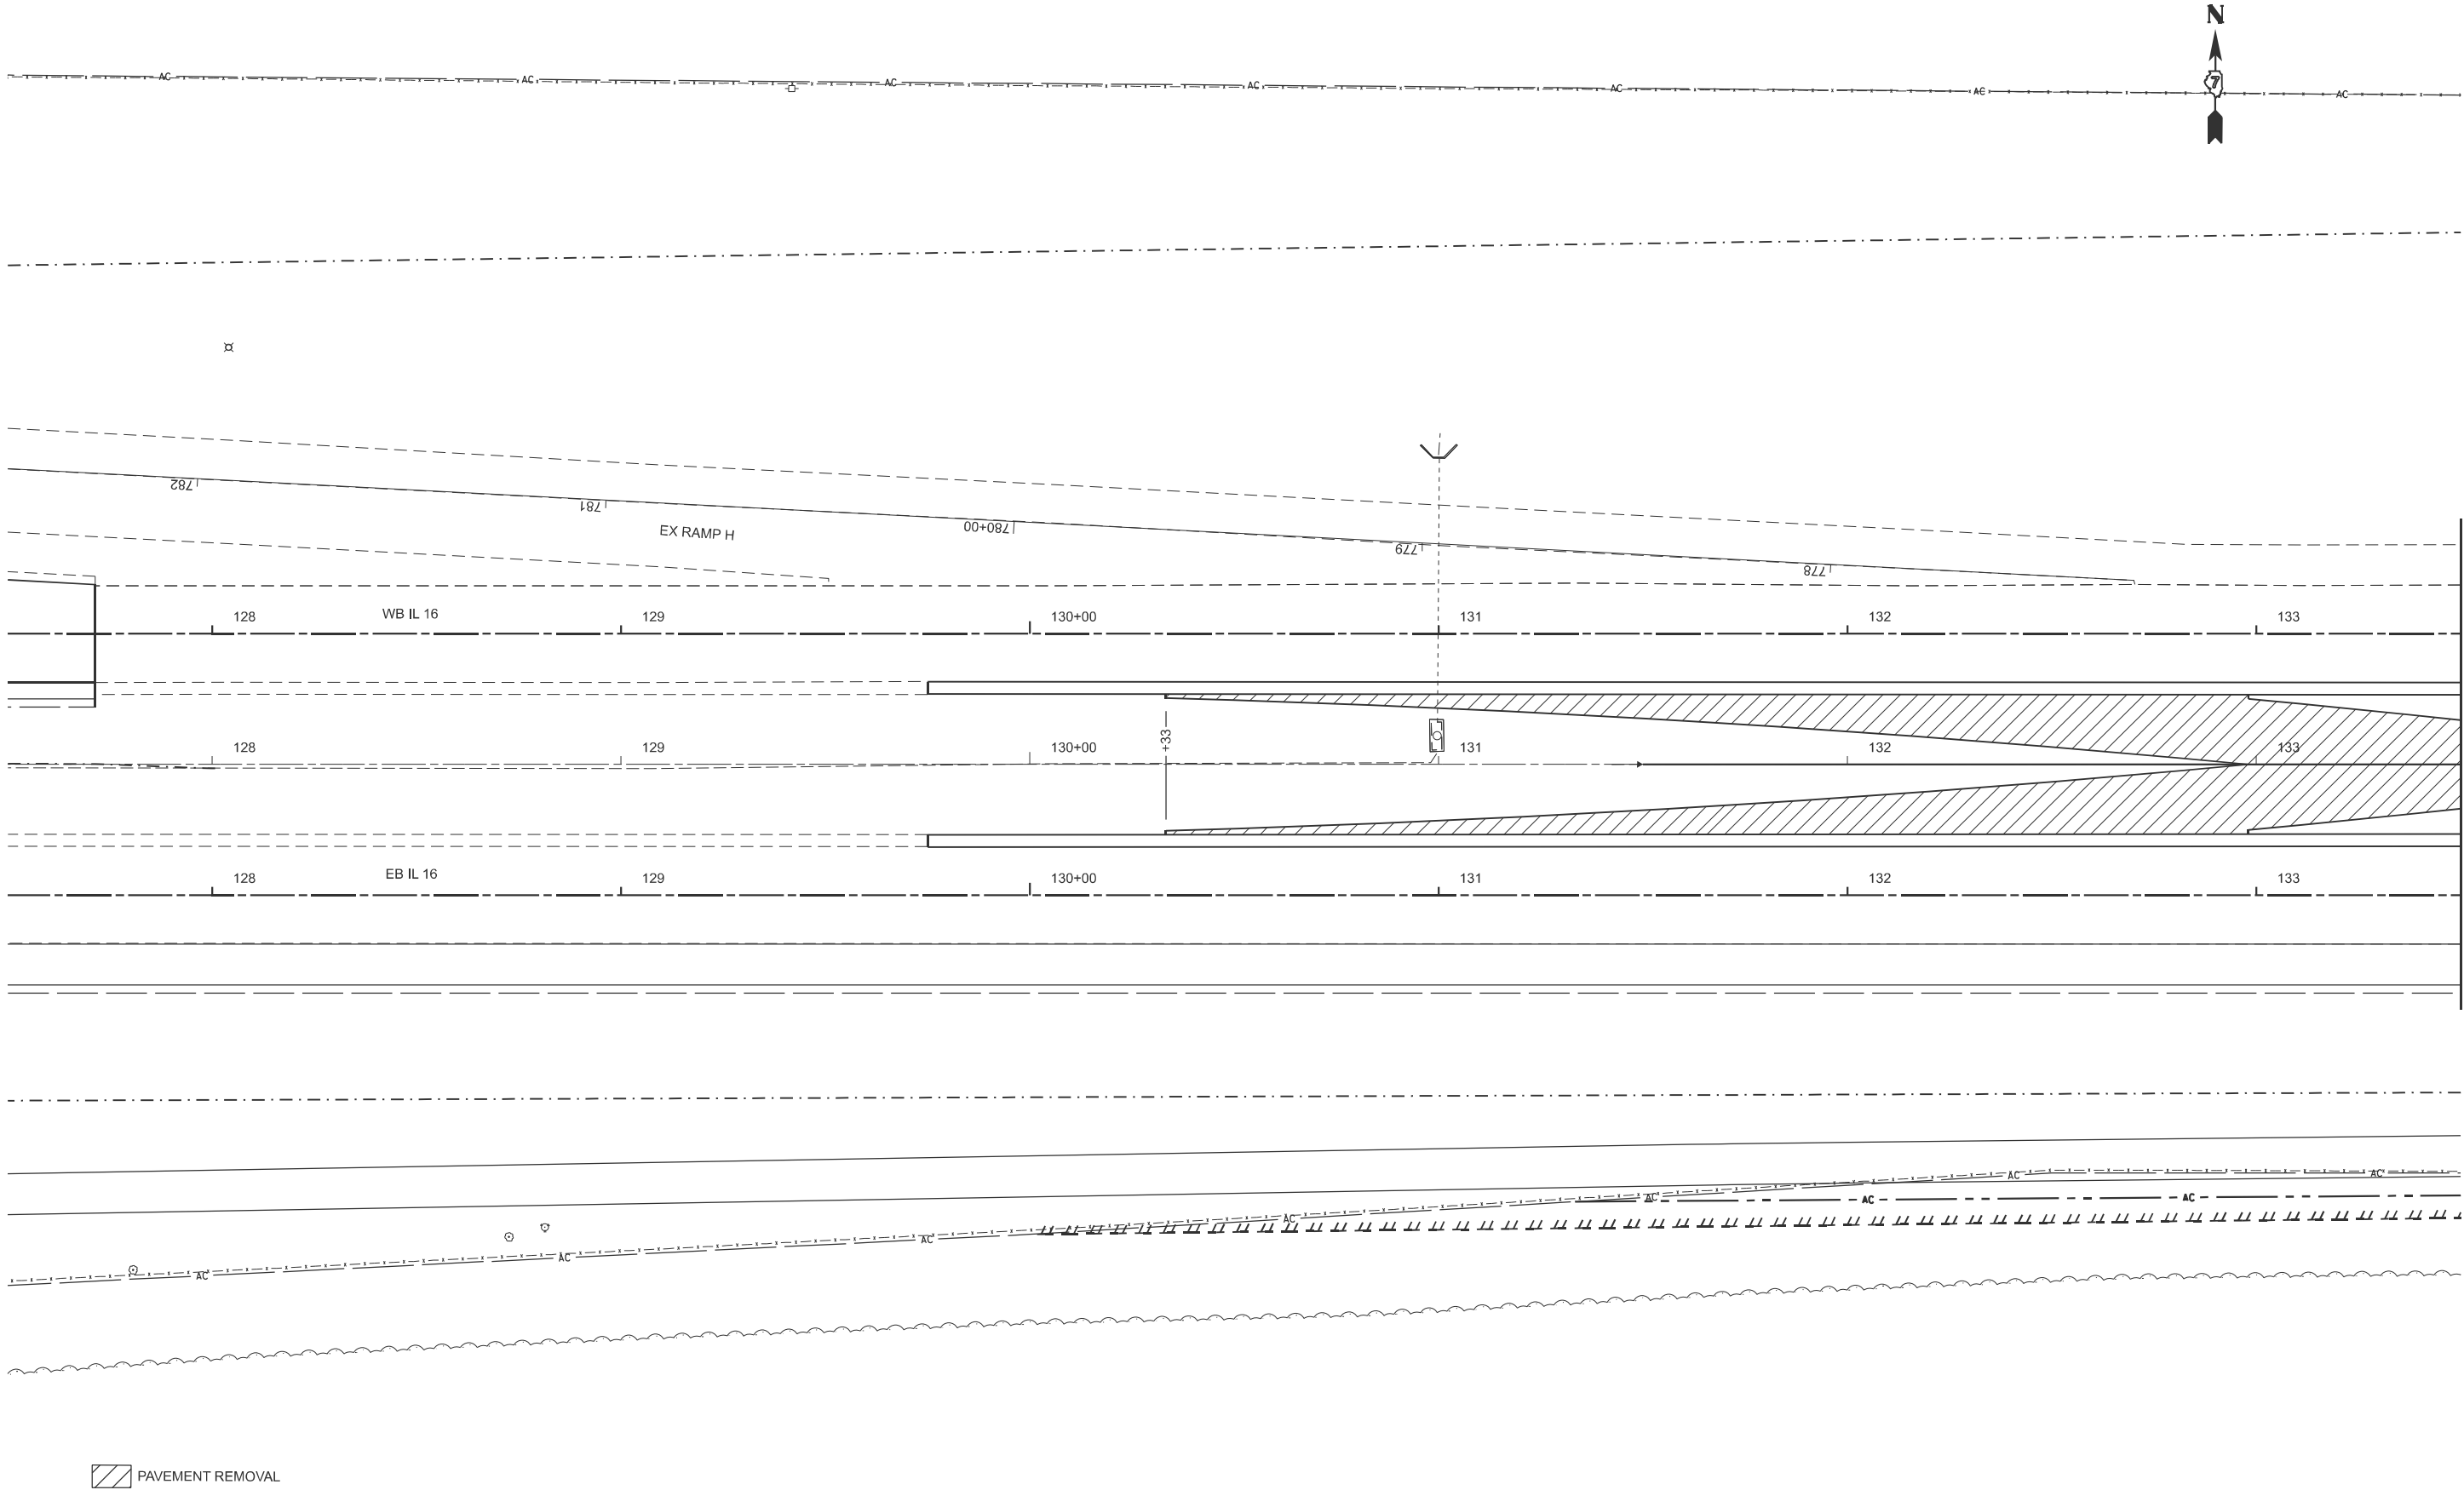

PAVEMENT REMOVAL

USER NAME = kaleb.hirtzel	DESIGNED -	REVISED -
	DRAWN -	REVISED -
PLOT SCALE = \$SCALE\$	CHECKED -	REVISED -
PLOT DATE = 8/20/2024	DATE -	REVISED -


STATE OF ILLINOIS
DEPARTMENT OF TRANSPORTATION

STAGING PLANS
STAGE 3C PAVEMENT REMOVAL

SCALE: 1"=20' SHEET 11 OF 14 SHEETS STA. 127+50.00 TO STA. 133+50.00

F.A.I RTE.	SECTION	COUNTY	TOTAL SHEETS	SHEET NO.
57	(15-22HB-4)BR (15-22)R	COLES	1086	355
CONTRACT NO. 74435				
ILLINOIS FED. AID PROJECT				

MODEL: Ex IL 16-3C Str Removals [Sheet]
FILE NAME: c:\p\work\hrtz\hrtz\stage3\stage3\StrRemoval.dgn

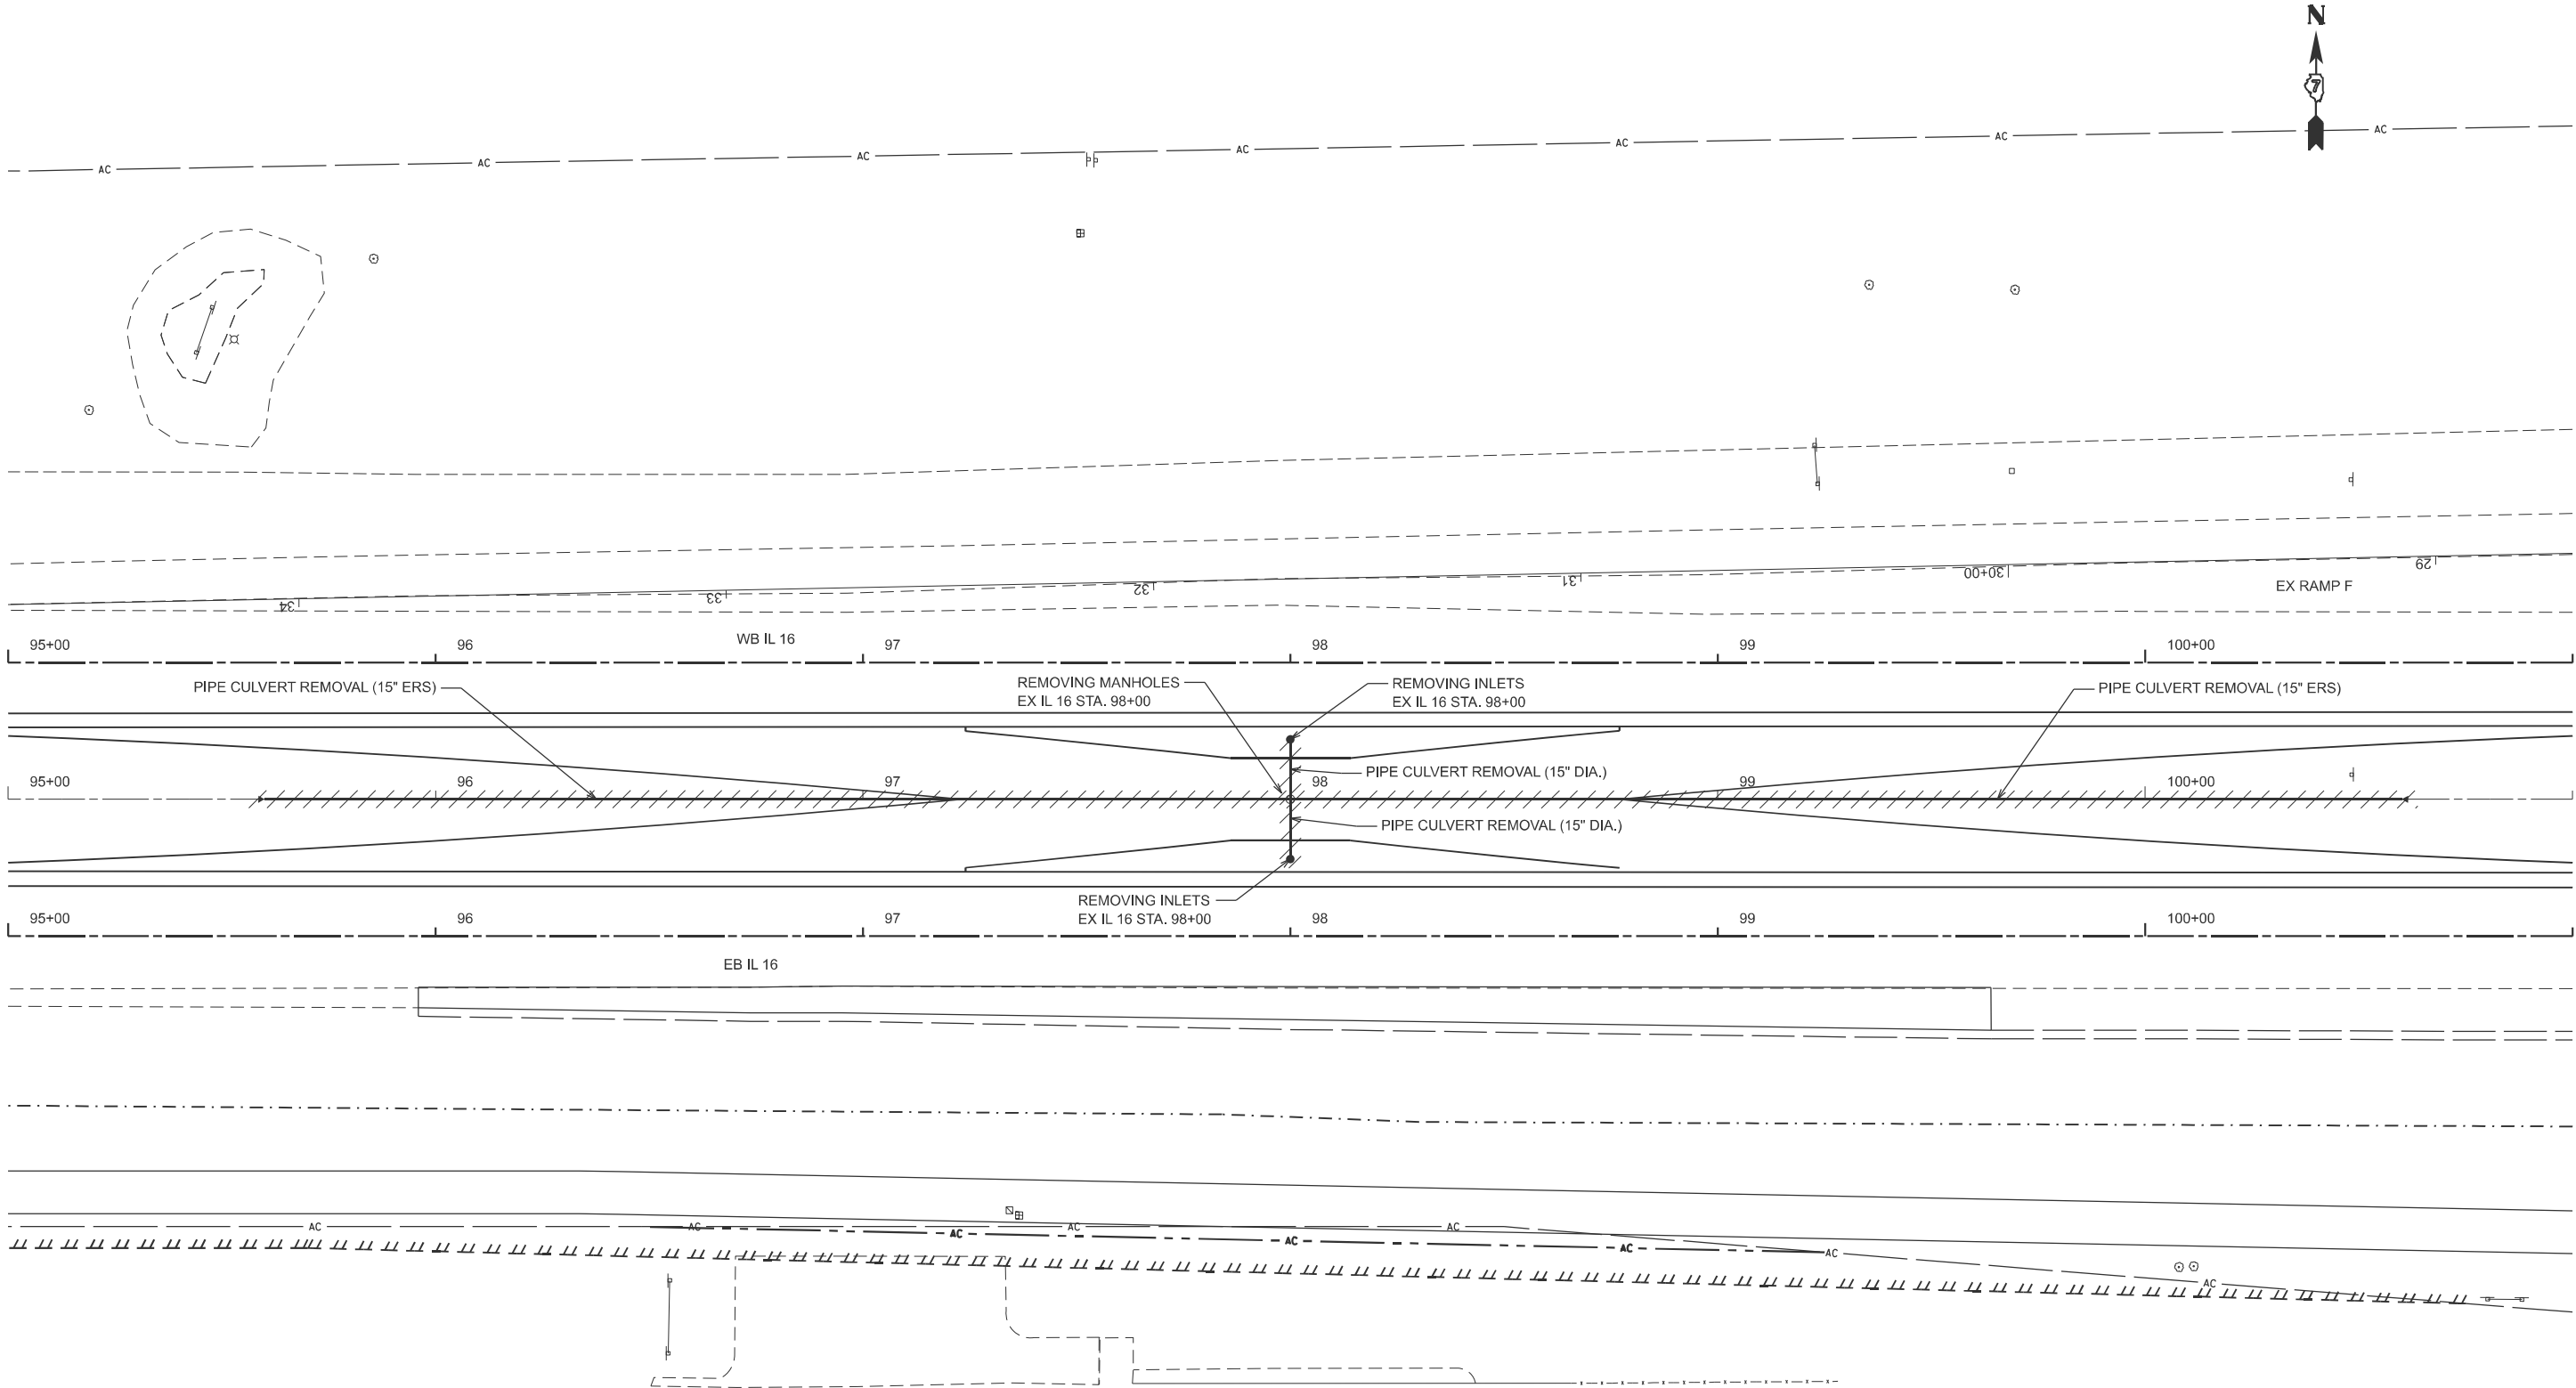

USER NAME = kaleb.hirtzel	DESIGNED -	REVISED -
	DRAWN -	REVISED -
PLOT SCALE = \$SCALE\$	CHECKED -	REVISED -
PLOT DATE = 8/20/2024	DATE -	REVISED -


STATE OF ILLINOIS
DEPARTMENT OF TRANSPORTATION

STAGING PLANS
STAGE 3C STRUCTURE REMOVALS

SCALE: 1"=20' SHEET 13 OF 14 SHEETS STA. 95+00.00 TO STA. 101+00.00

F.A.I RTE.	SECTION	COUNTY	TOTAL SHEETS	SHEET NO.
57	(15-22HB-4)BR (15-22)R	COLES	1086	357
CONTRACT NO. 74435				
ILLINOIS FED. AID PROJECT				

MODEL: Ex IL 16 - 3C Str Removals-1 [Sheet]
FILE NAME: c:\p\work\pwid\hirtzel\0852852\0774435-sheets-Staging-Stage3CStrRemoval.dgn

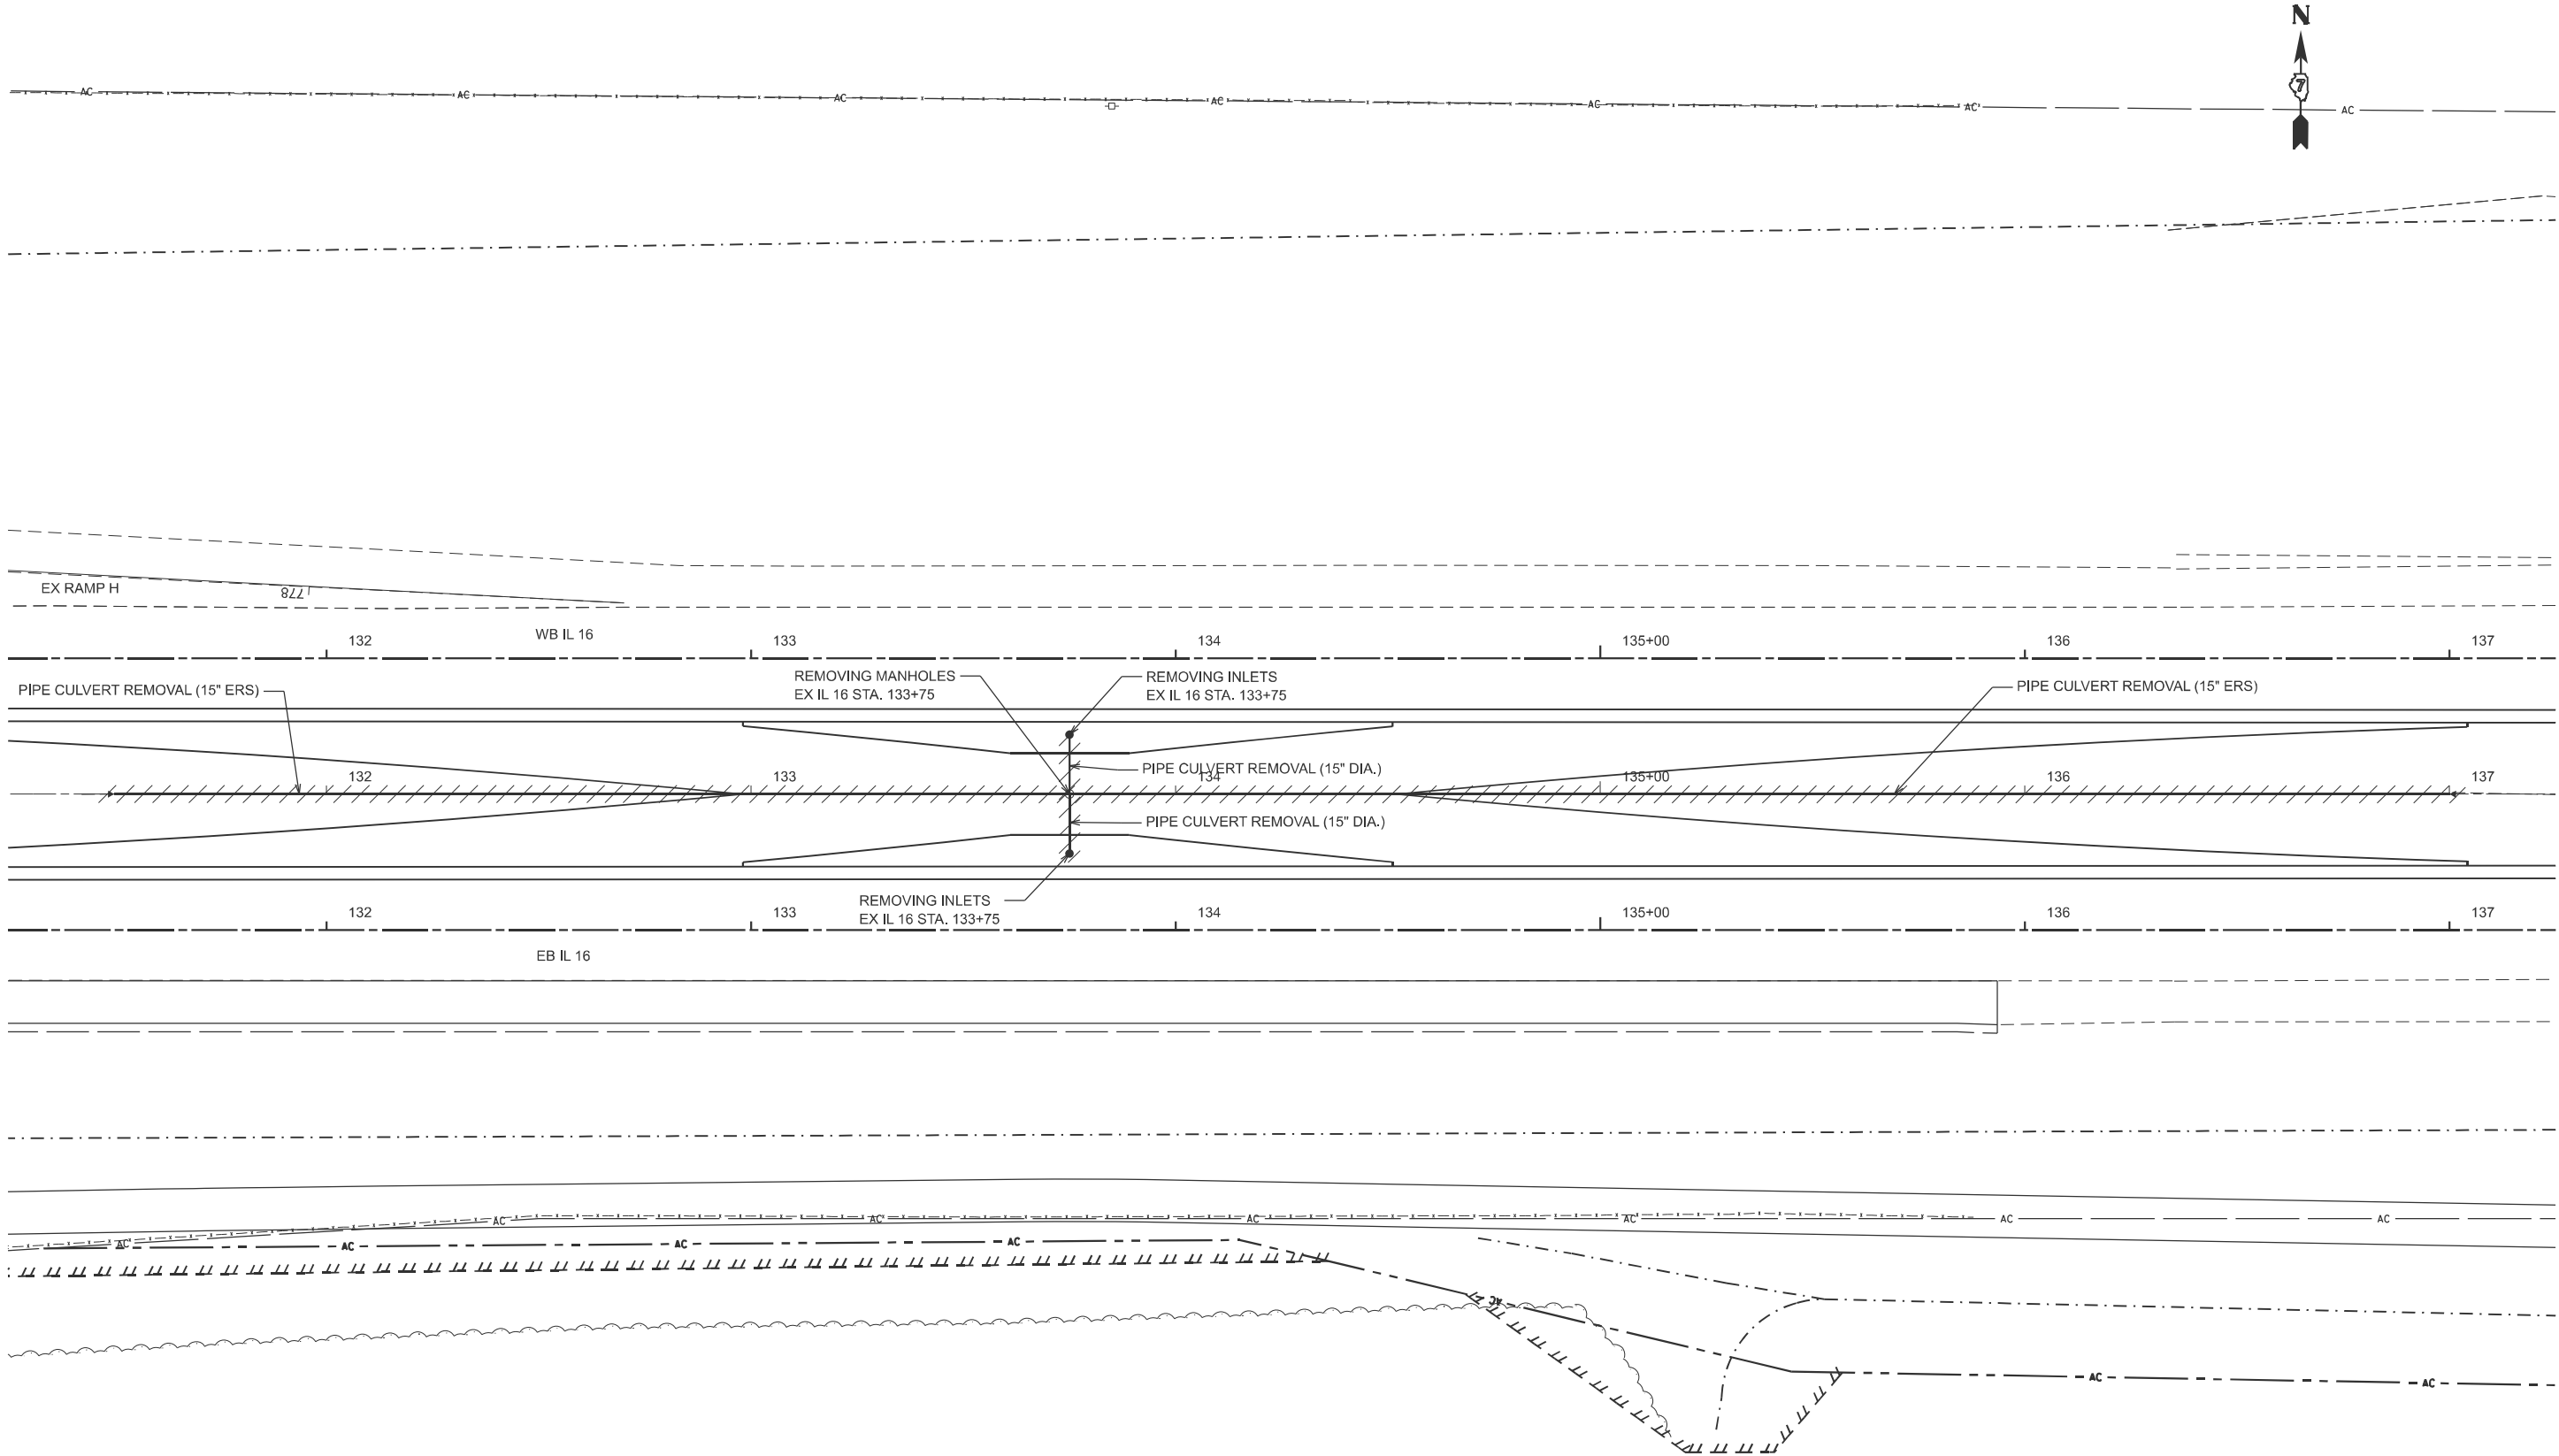

USER NAME	= kaleb.hirtzel	DESIGNED	-	REVISED	-
PLOT SCALE	= \$SCALE\$	DRAWN	-	REVISED	-
PLOT DATE	= 8/20/2024	CHECKED	-	REVISED	-
		DATE	-	REVISED	-

STATE OF ILLINOIS
DEPARTMENT OF TRANSPORTATION

STAGING PLANS
STAGE 3C STRUCTURE REMOVALS

SCALE: 1"=20' SHEET 14 OF 14 SHEETS STA. 131+25.00 TO STA. 137+25.00

F.A.I RTE.	SECTION	COUNTY	TOTAL SHEETS	SHEET NO.
57	(15-22HB-4)BR (15-22)R	COLES	1086	358
CONTRACT NO. 74435				
ILLINOIS FED. AID PROJECT				

STAGE 3D CONSTRUCTION NOTES:

STAGE 3D CONSTRUCTION CONSISTS OF THE DOWELED MEDIANS FOR PR RAMPS A & B AND TEMPORARY PAVEMENT MARKINGS ON WB IL 16.

PRIOR TO OPENING BOTH LANES OF WB IL 16 TO TRAFFIC, TEMPORARY PAVEMENT MARKINGS SHALL BE INSTALLED ACCORDING TO THE PAVEMENT MARKING DETAILS. IN ADDITION, THE EB IL 16 ROUNDABOUT INSIDE LANE THROUGH-LEFT ARROWS SHALL BE INSTALLED AS SHOWN ON THE PAVEMENT MARKING DETAILS TO REPLACE THE ROUNDABOUT INSIDE LANE THROUGH ARROWS.

THE LEFT TURN LANES OF THE RAINDROP SHALL BE CLOSED DURING THIS STAGE PER THE TRAFFIC CONTROL SHEETS AND TRAFFIC CONTROL AND PROTECTION (SPECIAL).

PR RAMPS A & B SHALL CONTINUE TO BE CLOSED USING TRAFFIC CONTROL & PROTECTION STANDARD 701451 FROM STAGE 3C.

PR RAMP C SHALL CONTINUE TO HAVE THE LEFT LANE CLOSED USING TRAFFIC CONTROL & PROTECTION STANDARD 701456 FROM STAGE 3C.


TRAFFIC CONTROL & PROTECTION STANDARD 701801 USED IN STAGE 3B FOR THE SHARED-USE PATH SHALL REMAIN IN PLACE.

EX RAMPS F & H SHALL REMAIN OPEN WITH THE MARKED ROUTE DETOURS FOR EB IL 16 TO NB I-57 AND SB I-57 TO EB IL 16.

PR RAMPS C & D SHALL BE OPEN WITH THE MARKED ROUTE DETOURS FOR NB I-57 TO WB IL 16 AND FOR WB IL 16 TO SB I-57.

STAGE 3D TRAFFIC CONTROL & PROTECTION STANDARDS:

701422, 701451, 701456, 701801, TRAFFIC CONTROL AND PROTECTION (SPECIAL)

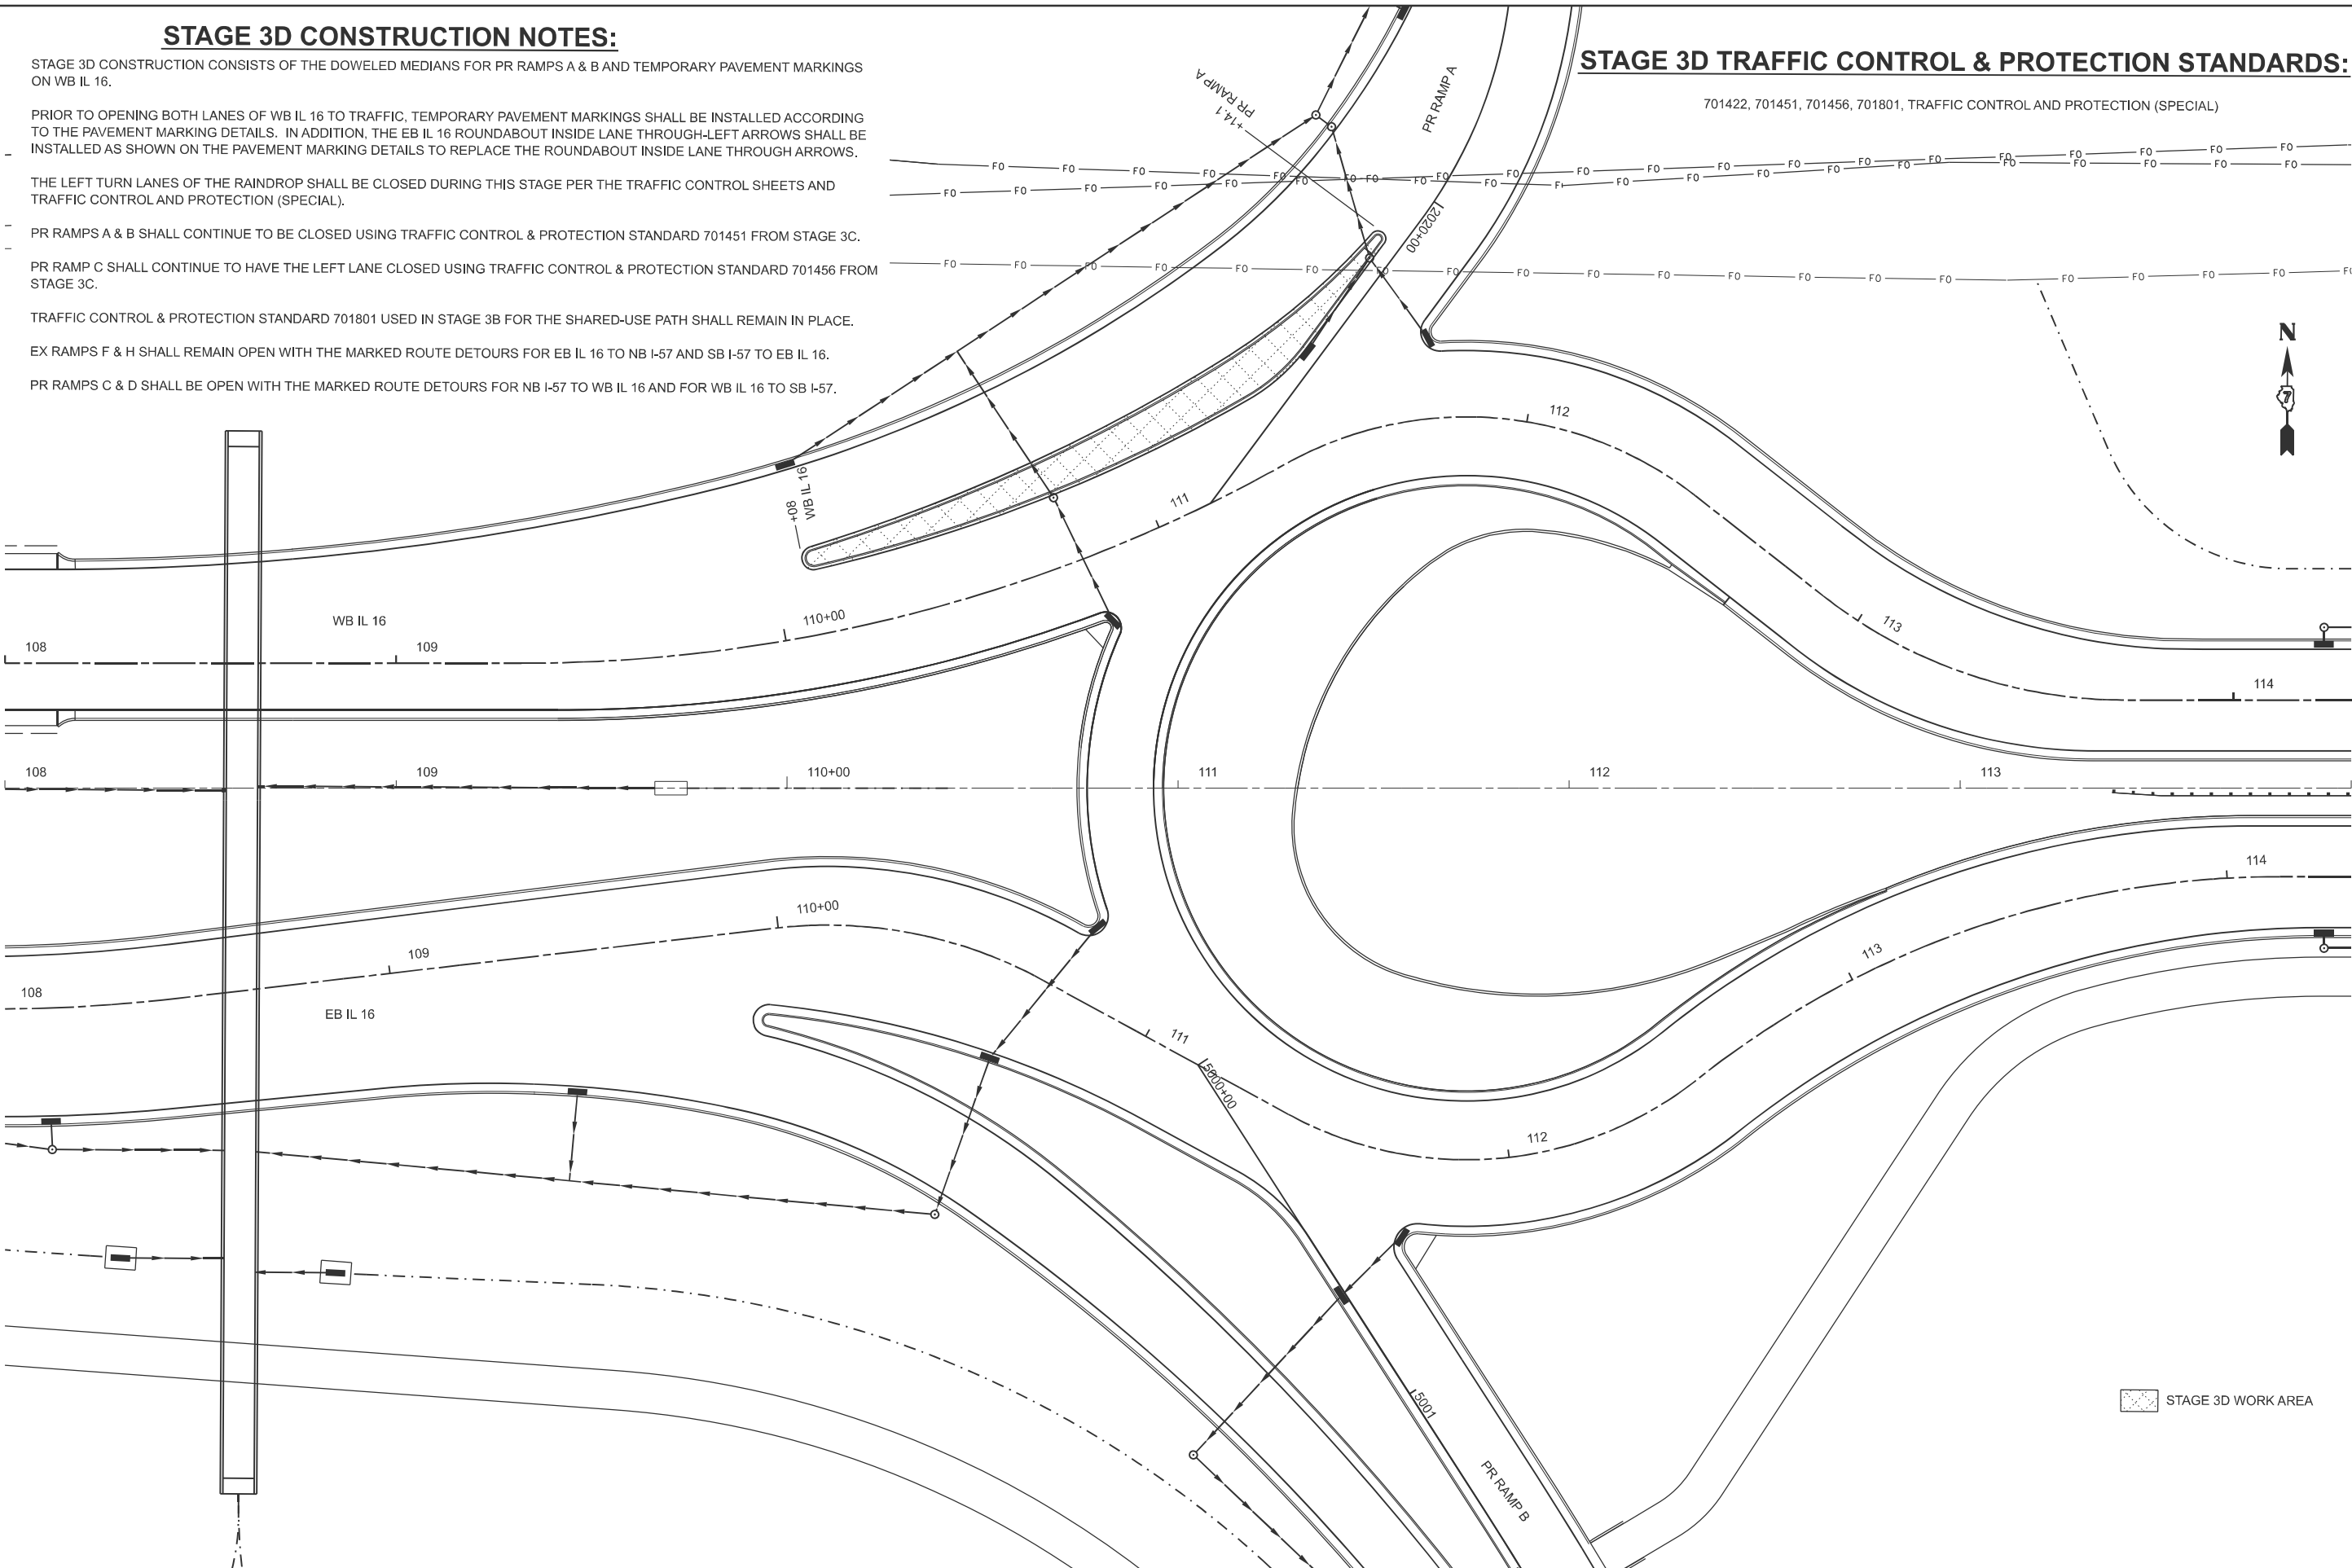

STAGE 3D WORK AREA

MODEL: Ex IL 16 - 3D - Work Area (Sheet)
FILE NAME: c:\pwworking\hirtzel\0852852\0852852-D774435-sheets-Staging-Stage3D.dgn

USER NAME	= kaleb.hirtzel	DESIGNED	-	REVISED	-
PLOT SCALE	= \$SCALE\$	DRAWN	-	REVISED	-
PLOT DATE	= 7/17/2024	CHECKED	-	REVISED	-
		DATE	-	REVISED	-


STATE OF ILLINOIS
DEPARTMENT OF TRANSPORTATION

STAGING PLANS
STAGE 3D WORK AREA

SCALE: 1"=20' SHEET 1 OF 4 SHEETS STA. 108+00.00 TO STA. 114+00.00


F.A.I RTE.	SECTION	COUNTY	TOTAL SHEETS	SHEET NO.
57	(15-22HB-4)BR (15-22)R	COLES	1086	359
CONTRACT NO. 74435				
ILLINOIS FED. AID PROJECT				

MODEL: Ex IL 16-3D-Work Area-1 [Sheet]
FILE NAME: c:\pwwork\hrtz\hrtz\id652852\74435-sheets\Staging-Stage3D.dgn

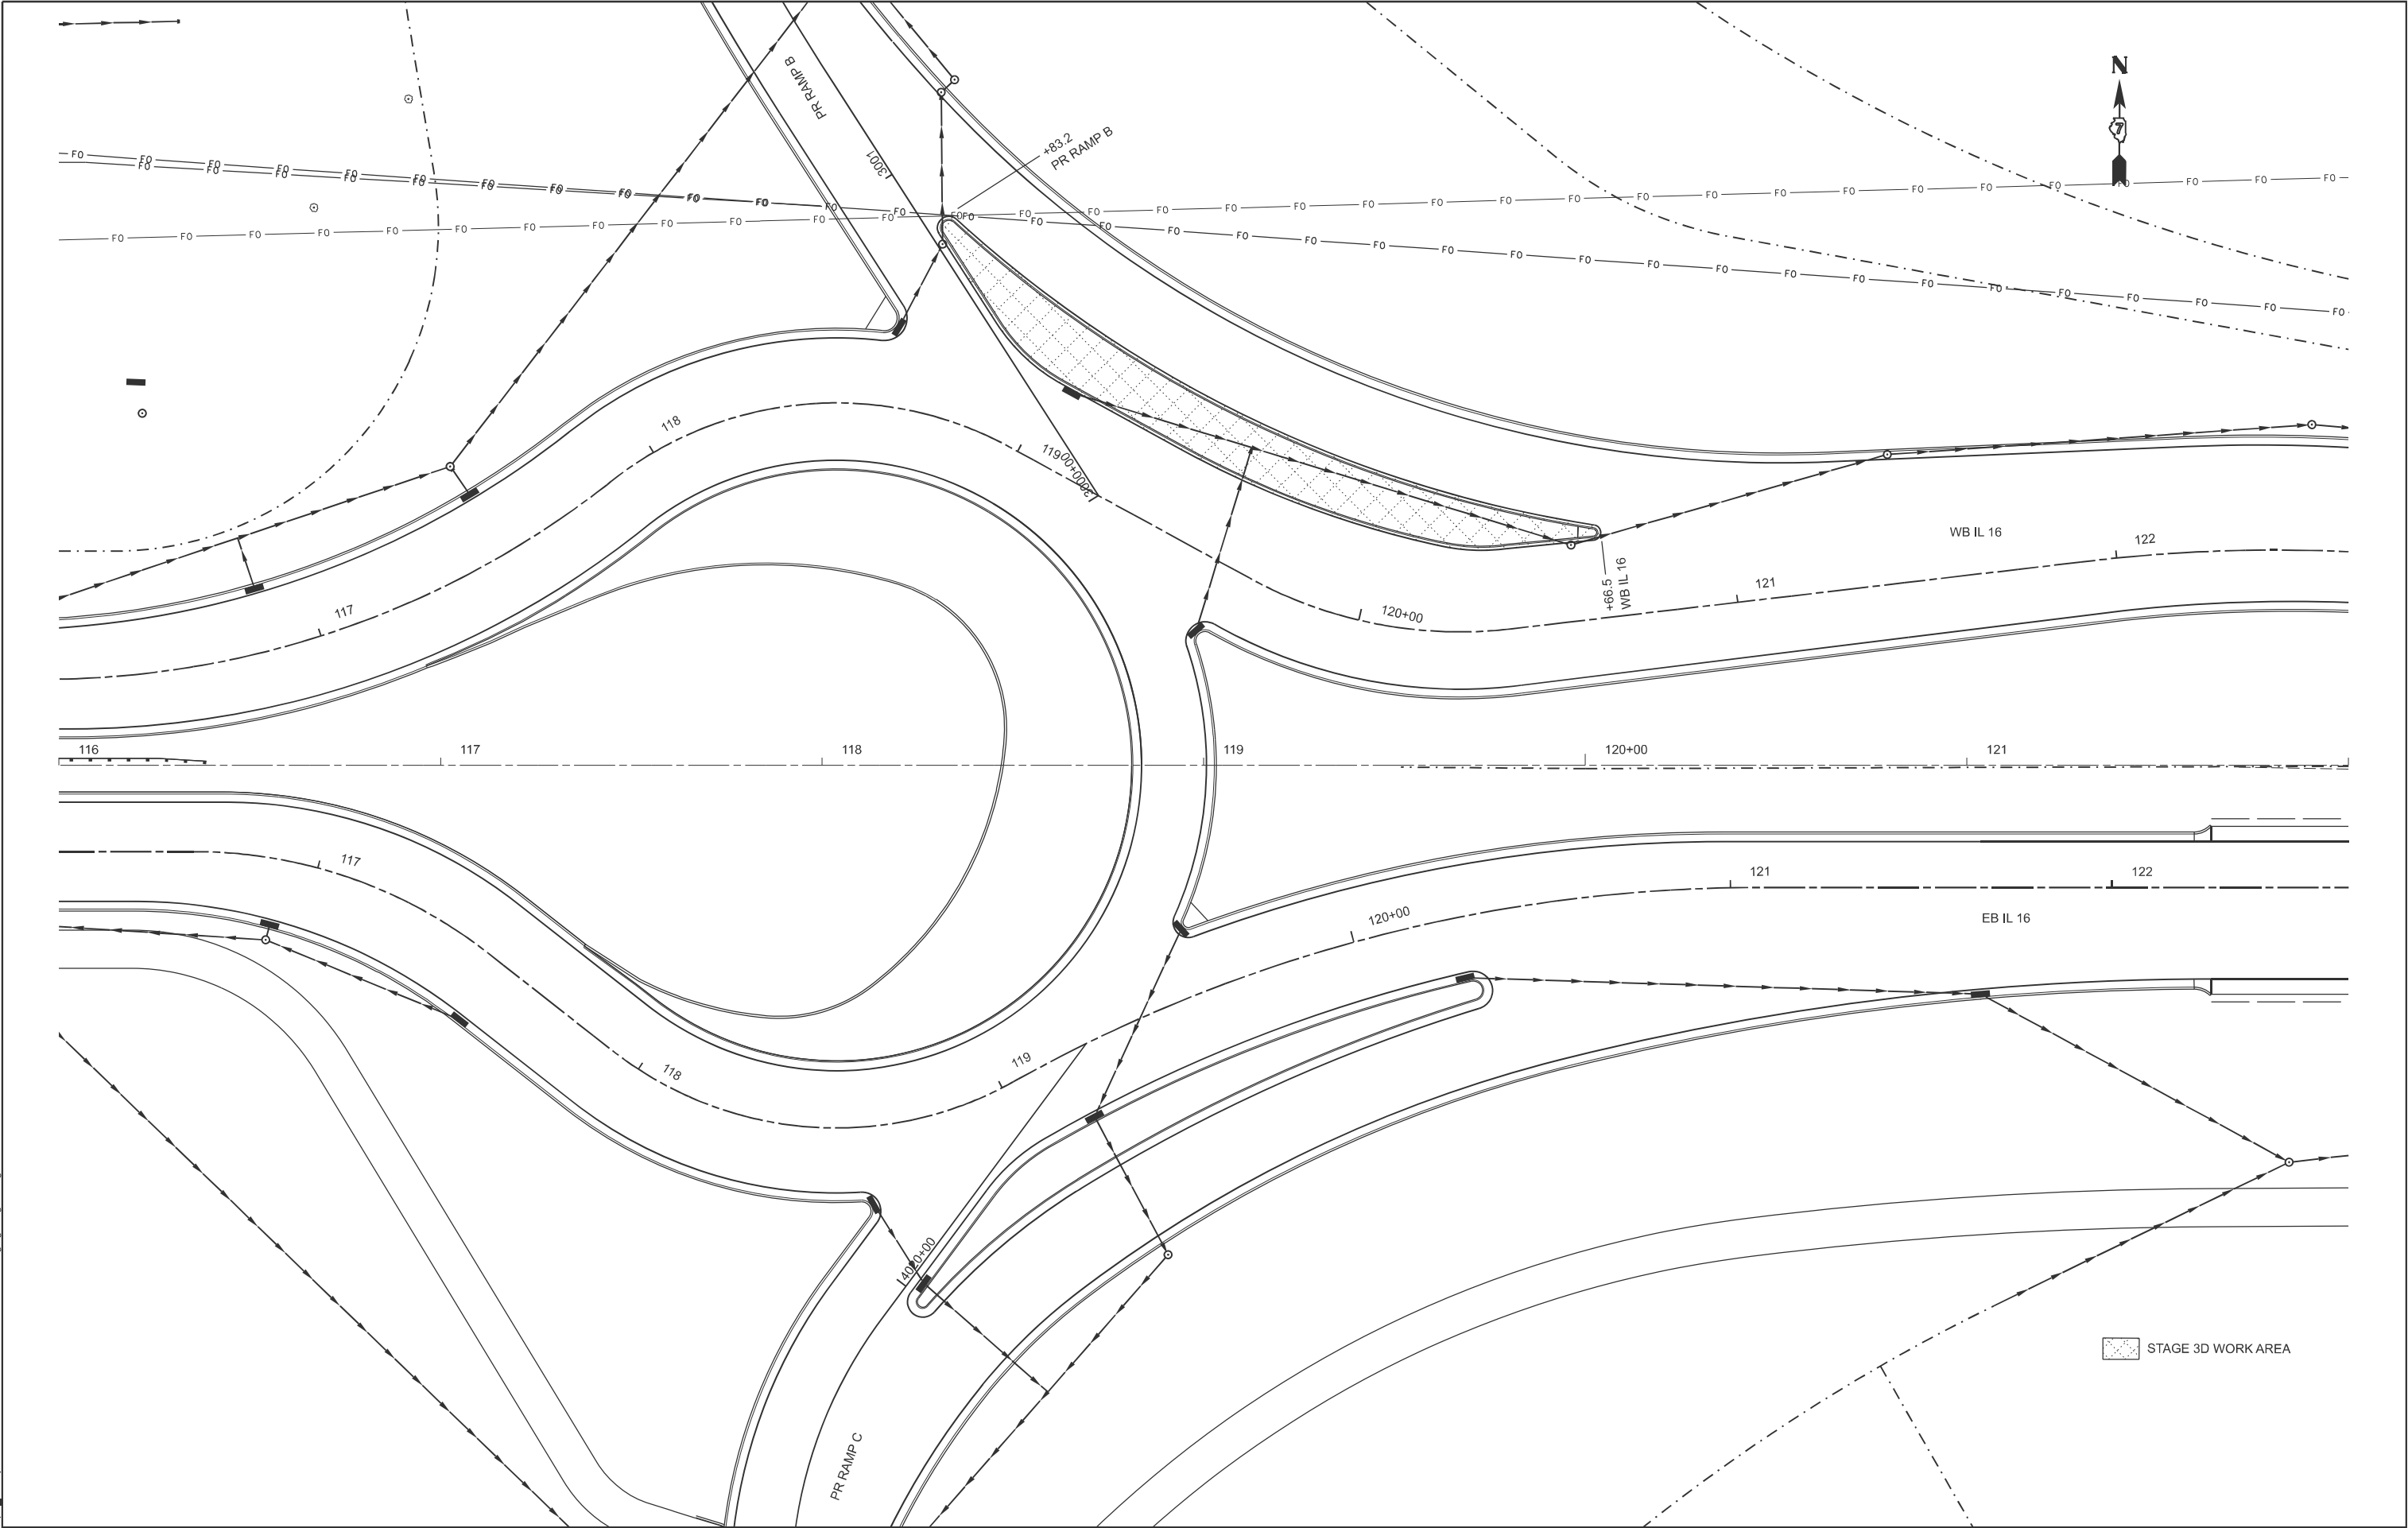

	USER NAME = kaleb.hirtzel	DESIGNED -	REVISED -	STATE OF ILLINOIS DEPARTMENT OF TRANSPORTATION	STAGING PLANS STAGE 3D WORK AREA			F.A.I RTE.	SECTION	COUNTY	TOTAL SHEETS	SHEET NO.
	PLOT SCALE = \$SCALE\$	DRAWN -	REVISED -					57	(15-22HB-4)BR (15-22)R	COLES	1086	360
	PLOT DATE = 8/20/2024	CHECKED -	REVISED -		SCALE: 1"=20'			CONTRACT NO. 74435				
		DATE -	REVISED -		SHEET 2	OF 4	SHEETS	STA. 116+00.00	TO STA. 122+00.00	ILLINOIS FED. AID PROJECT		

MODEL: Ex IL 16 - 3D - Traffic Control [Sheet]
FILE NAME: c:\pwworking\hrtzsk\10852852\0774435-sheets-Staging-Stage3DTC.dgn

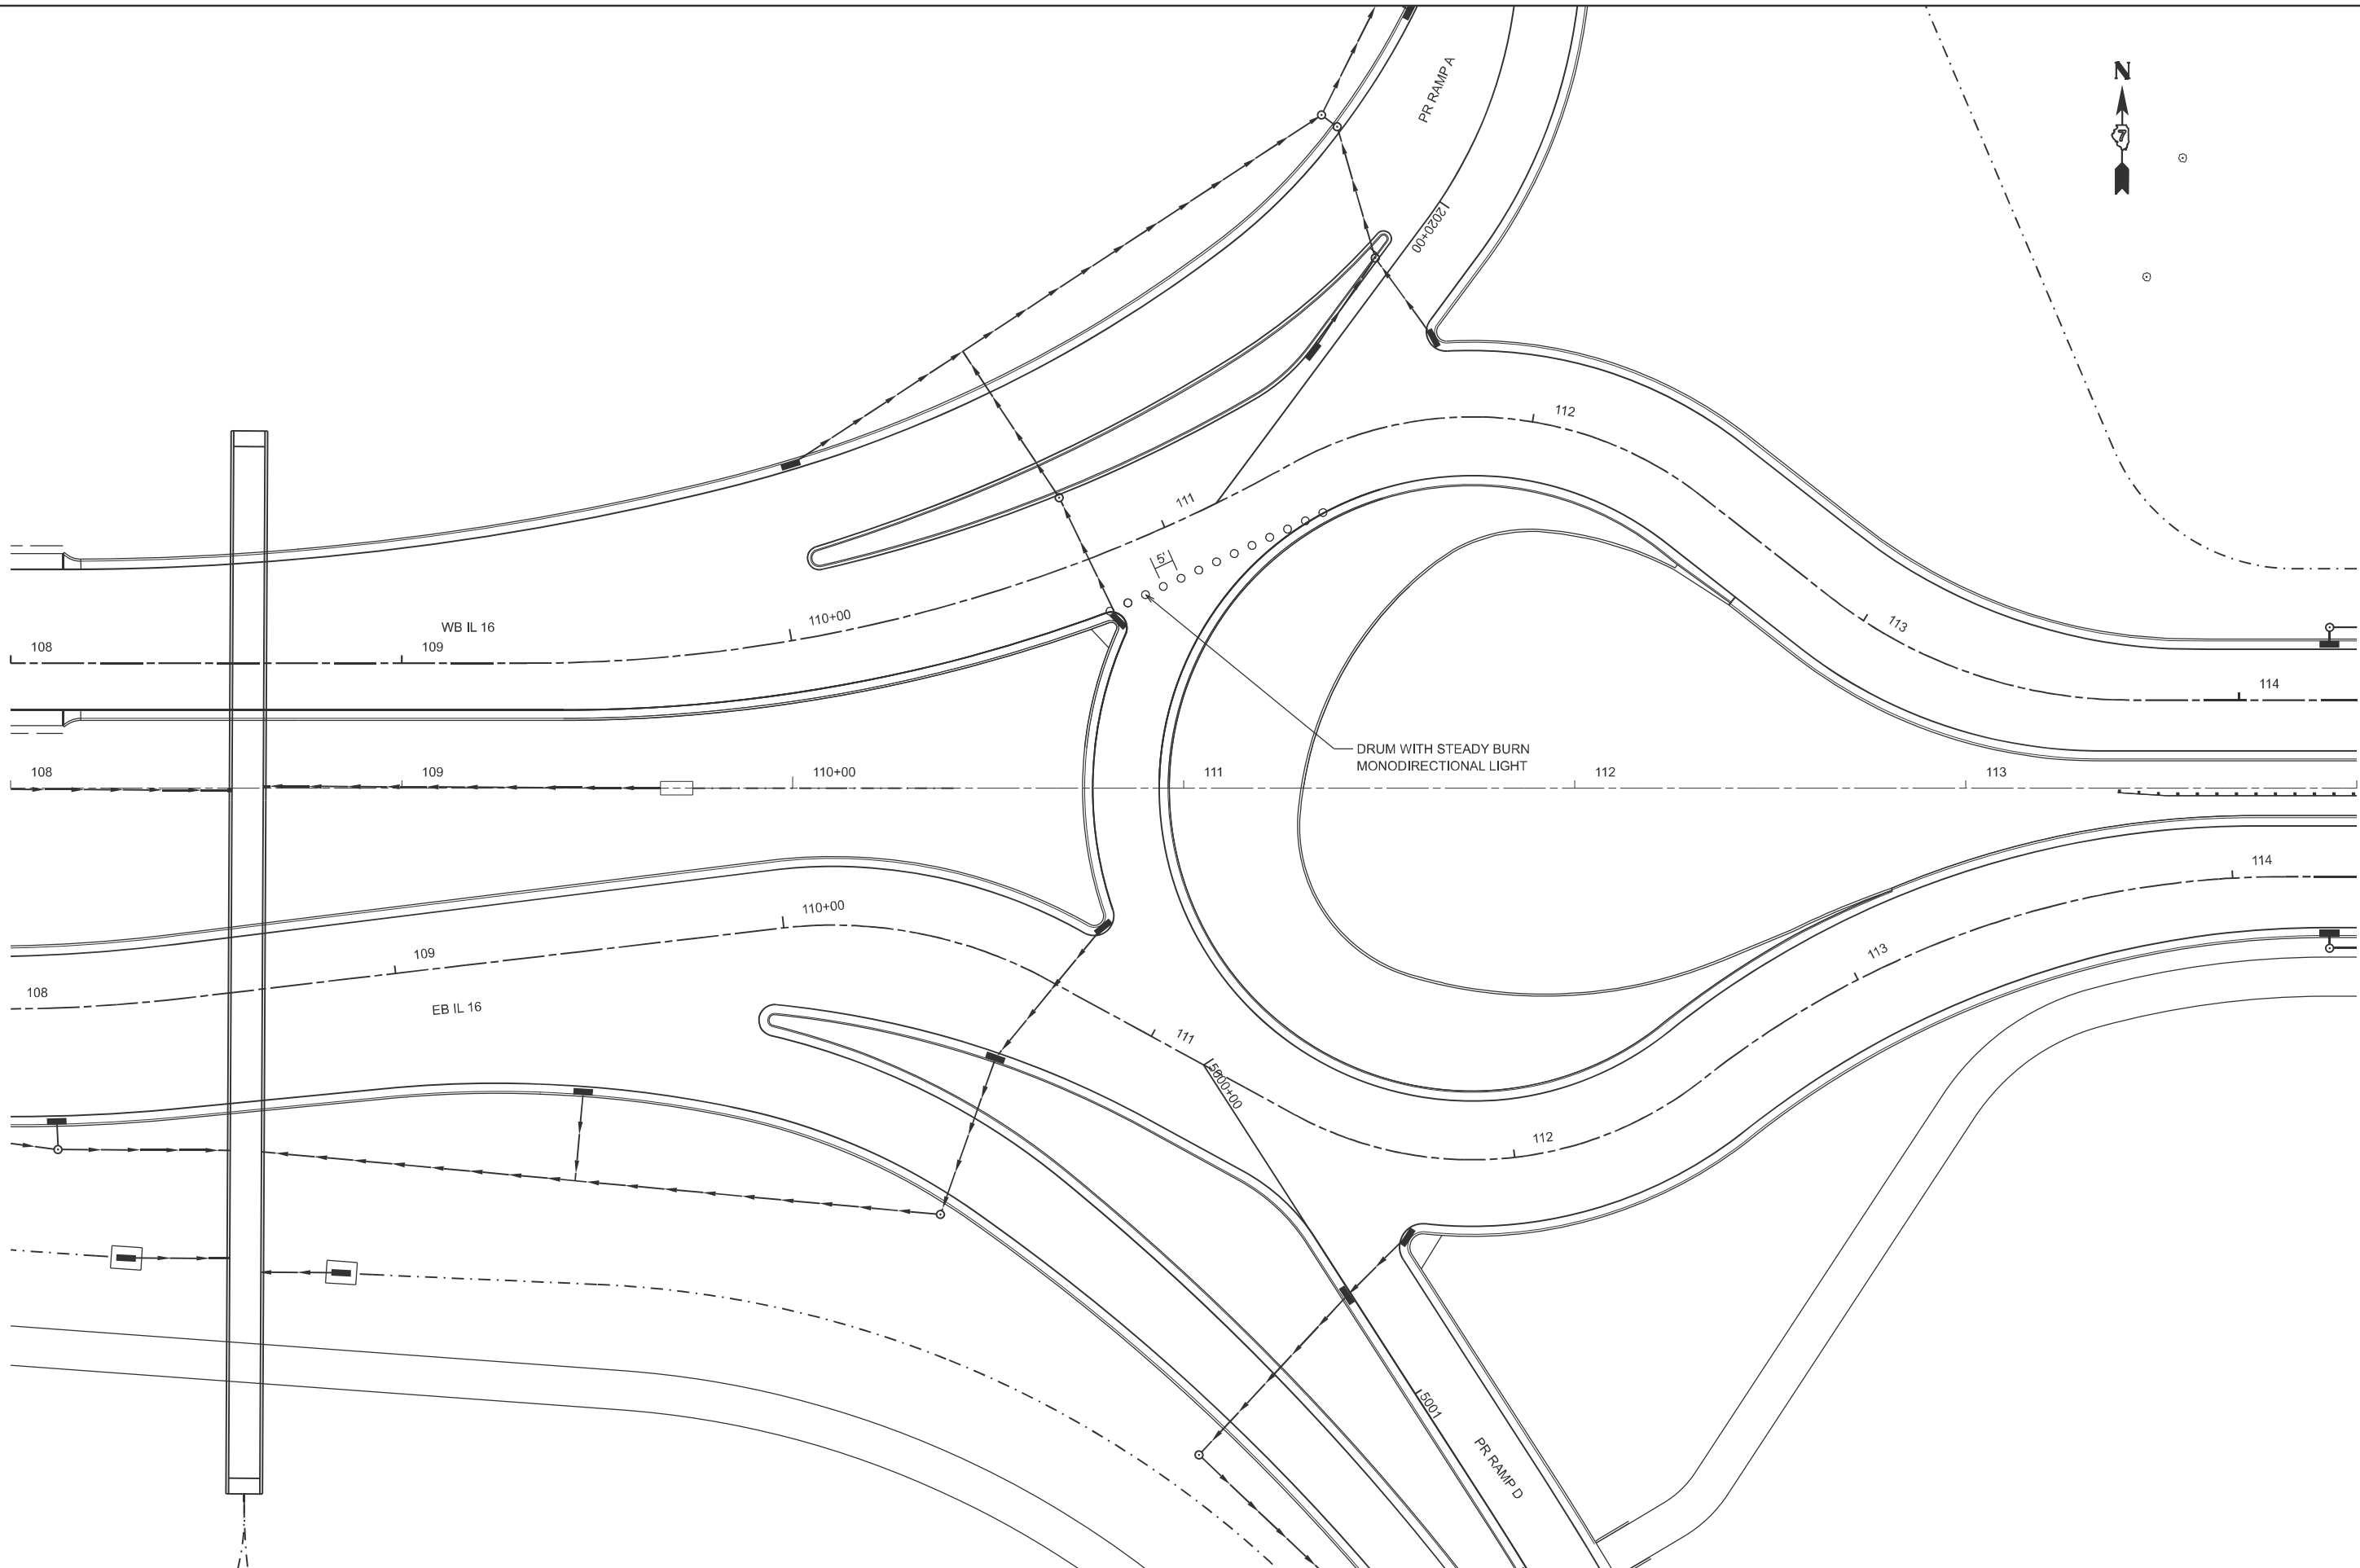


USER NAME	= kaleb.hirtzel	DESIGNED	-	REVISED	-
PLOT SCALE	= \$SCALE\$	DRAWN	-	REVISED	-
PLOT DATE	= 8/20/2024	CHECKED	-	REVISED	-
		DATE	-	REVISED	-

STATE OF ILLINOIS
DEPARTMENT OF TRANSPORTATION

STAGING PLANS STAGE 3D TRAFFIC CONTROL			
SCALE: 1"=20'	SHEET 3	OF 4 SHEETS	STA. 108+00.00 TO STA. 114+00.00


F.A.I RTE.	SECTION	COUNTY	TOTAL SHEETS	SHEET NO.
57	(15-22HB-4)BR (15-22)R	COLES	1086	361
CONTRACT NO. 74435				
ILLINOIS FED. AID PROJECT				

MODEL: Ex IL 16-3D-Traffic Control-1 [Sheet]
FILE NAME: c:\pwworking\hrtzsk\10852852\0774435-sheets\Staging-Stage3DTC.dgn

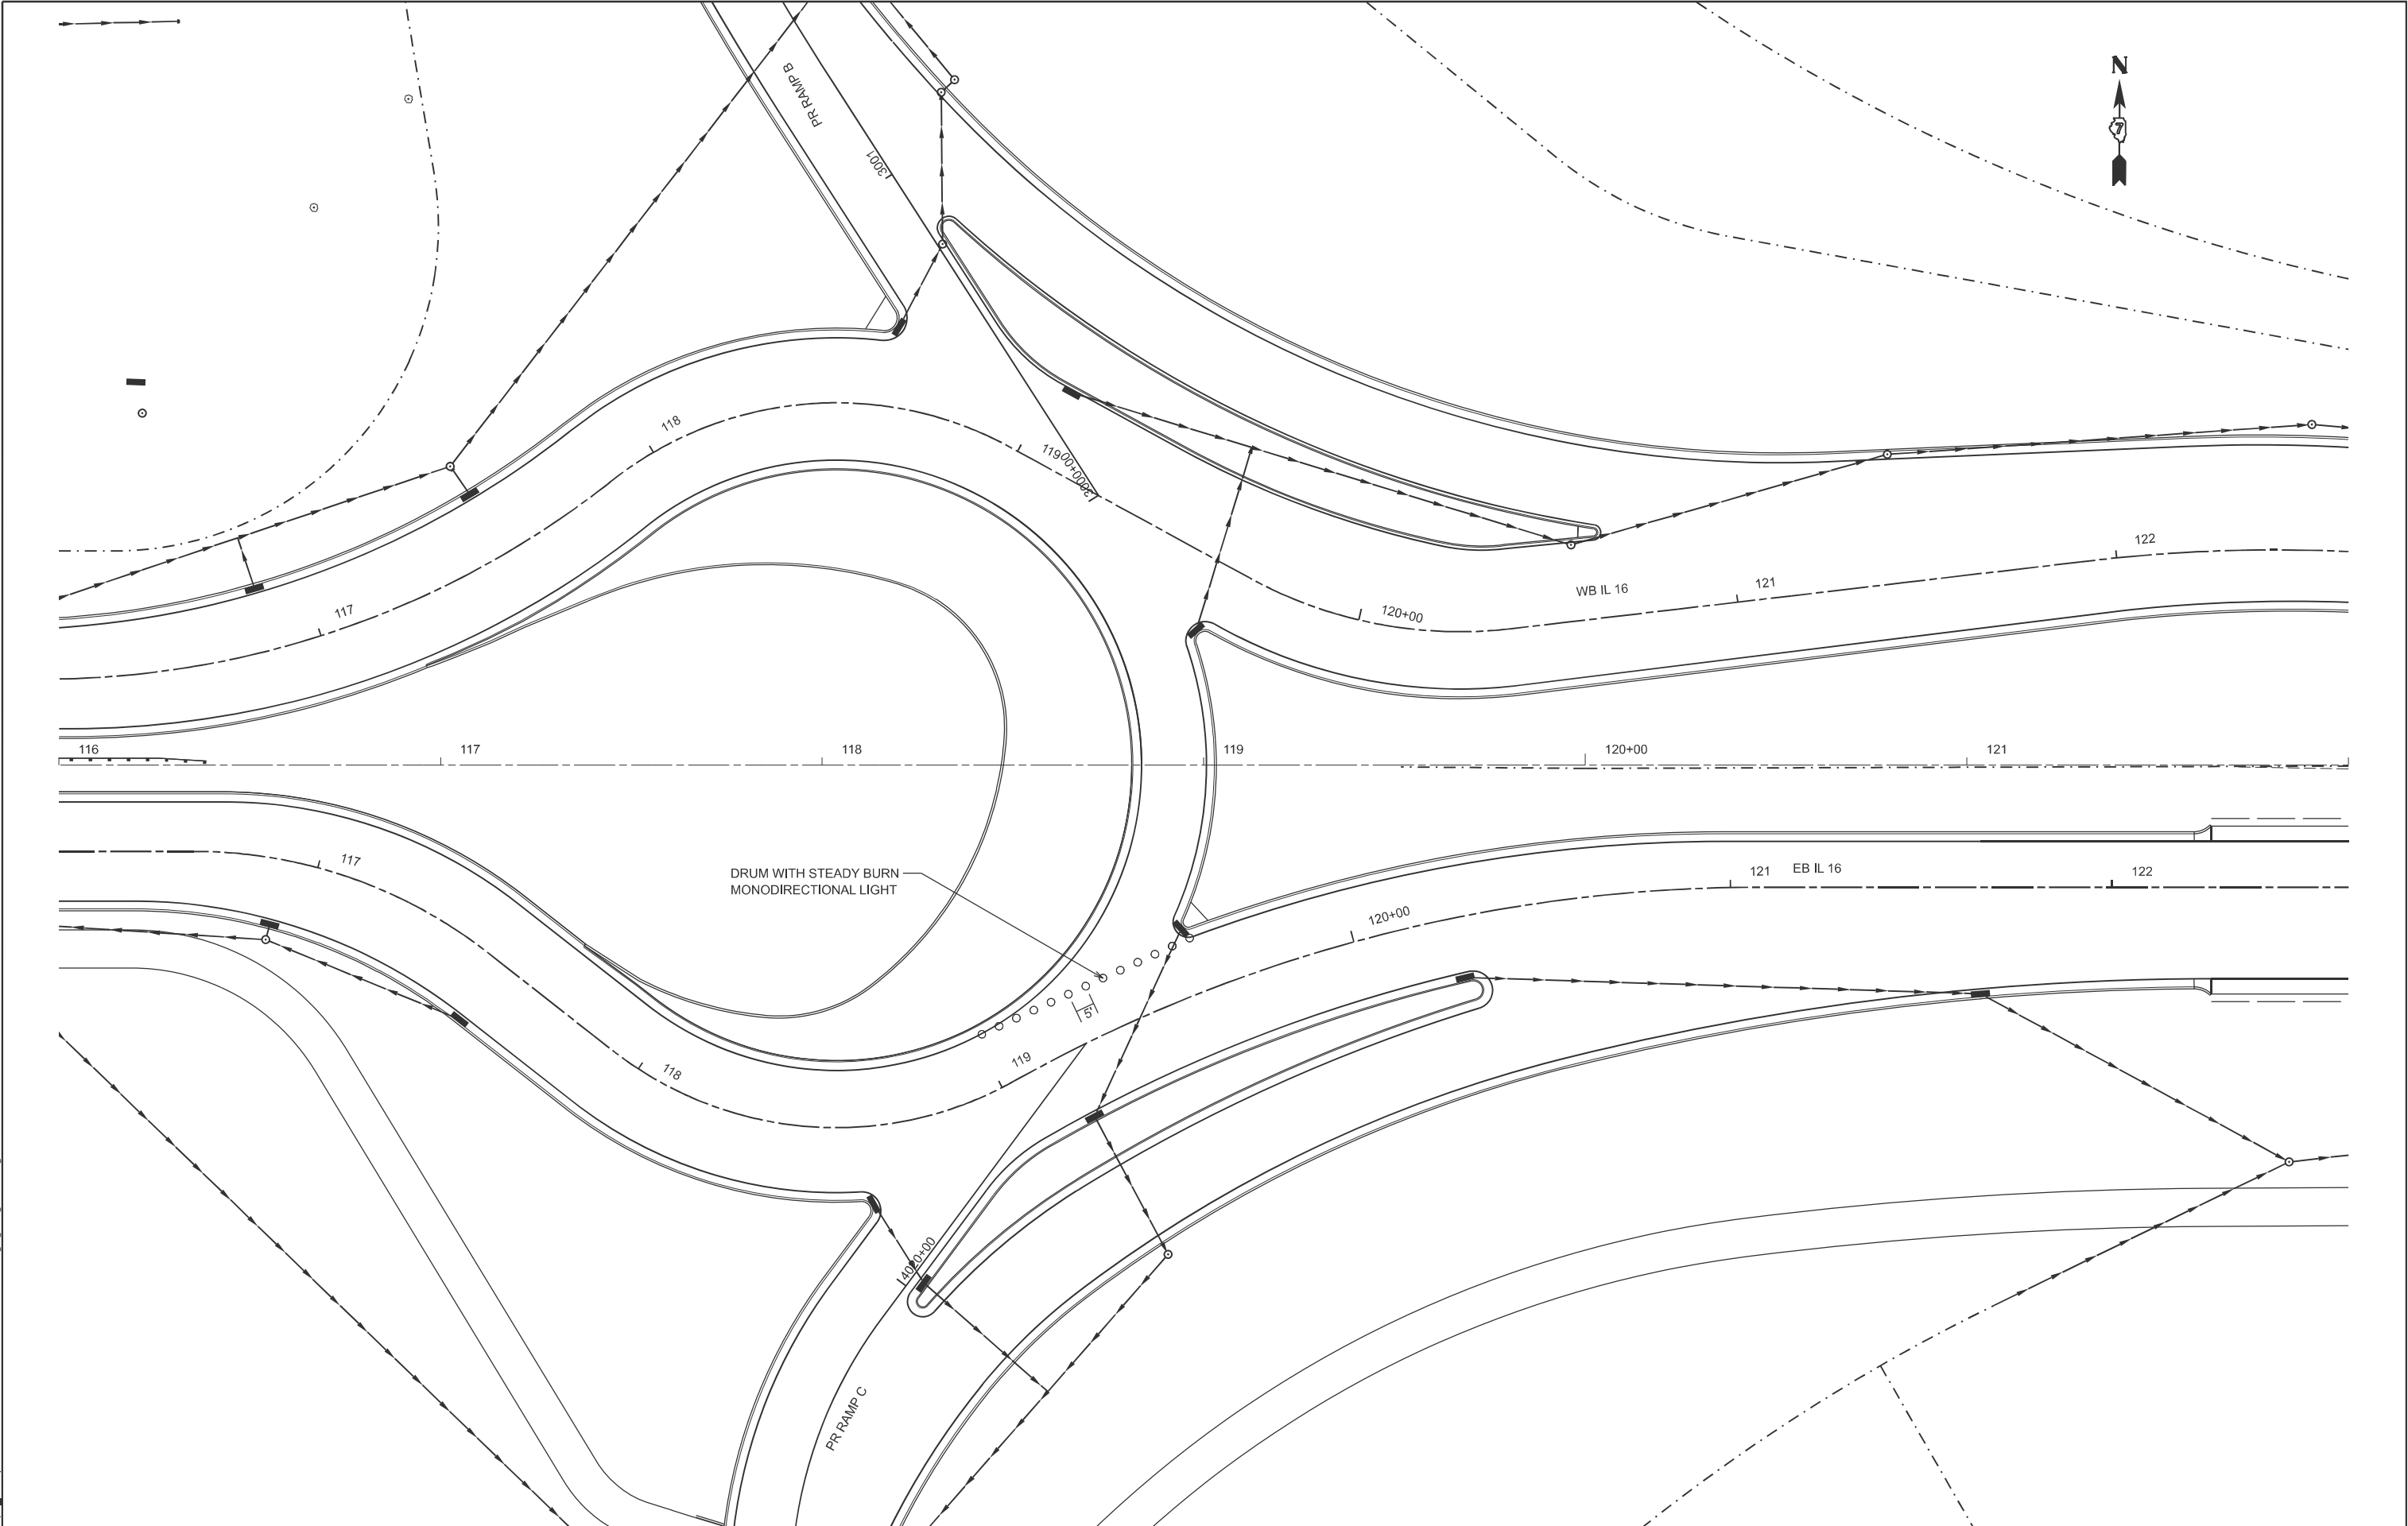

	USER NAME = kaleb.hirtzel	DESIGNED -	REVISED -	STATE OF ILLINOIS DEPARTMENT OF TRANSPORTATION	STAGING PLANS STAGE 3D TRAFFIC CONTROL			F.A.I RTE.	SECTION	COUNTY	TOTAL SHEETS	SHEET NO.
	PLOT SCALE = \$SCALE\$	CHECKED -	REVISED -					57	(15-22HB-4)BR (15-22)R	COLES	1086	362
	PLOT DATE = 8/20/2024	DATE -	REVISED -		SCALE: 1"=20'			CONTRACT NO. 74435				
					SHEET 4	OF 4	SHEETS	STA. 116+00.00	TO STA. 122+00.00	ILLINOIS FED. AID PROJECT		

MODEL: RAMPAS-SPOFF - 3E RampA Work Area [Sheet]
FILE NAME: c:\p\work\hirtzel\1062852\077435-sheets-Staging-Stage3E.dgn

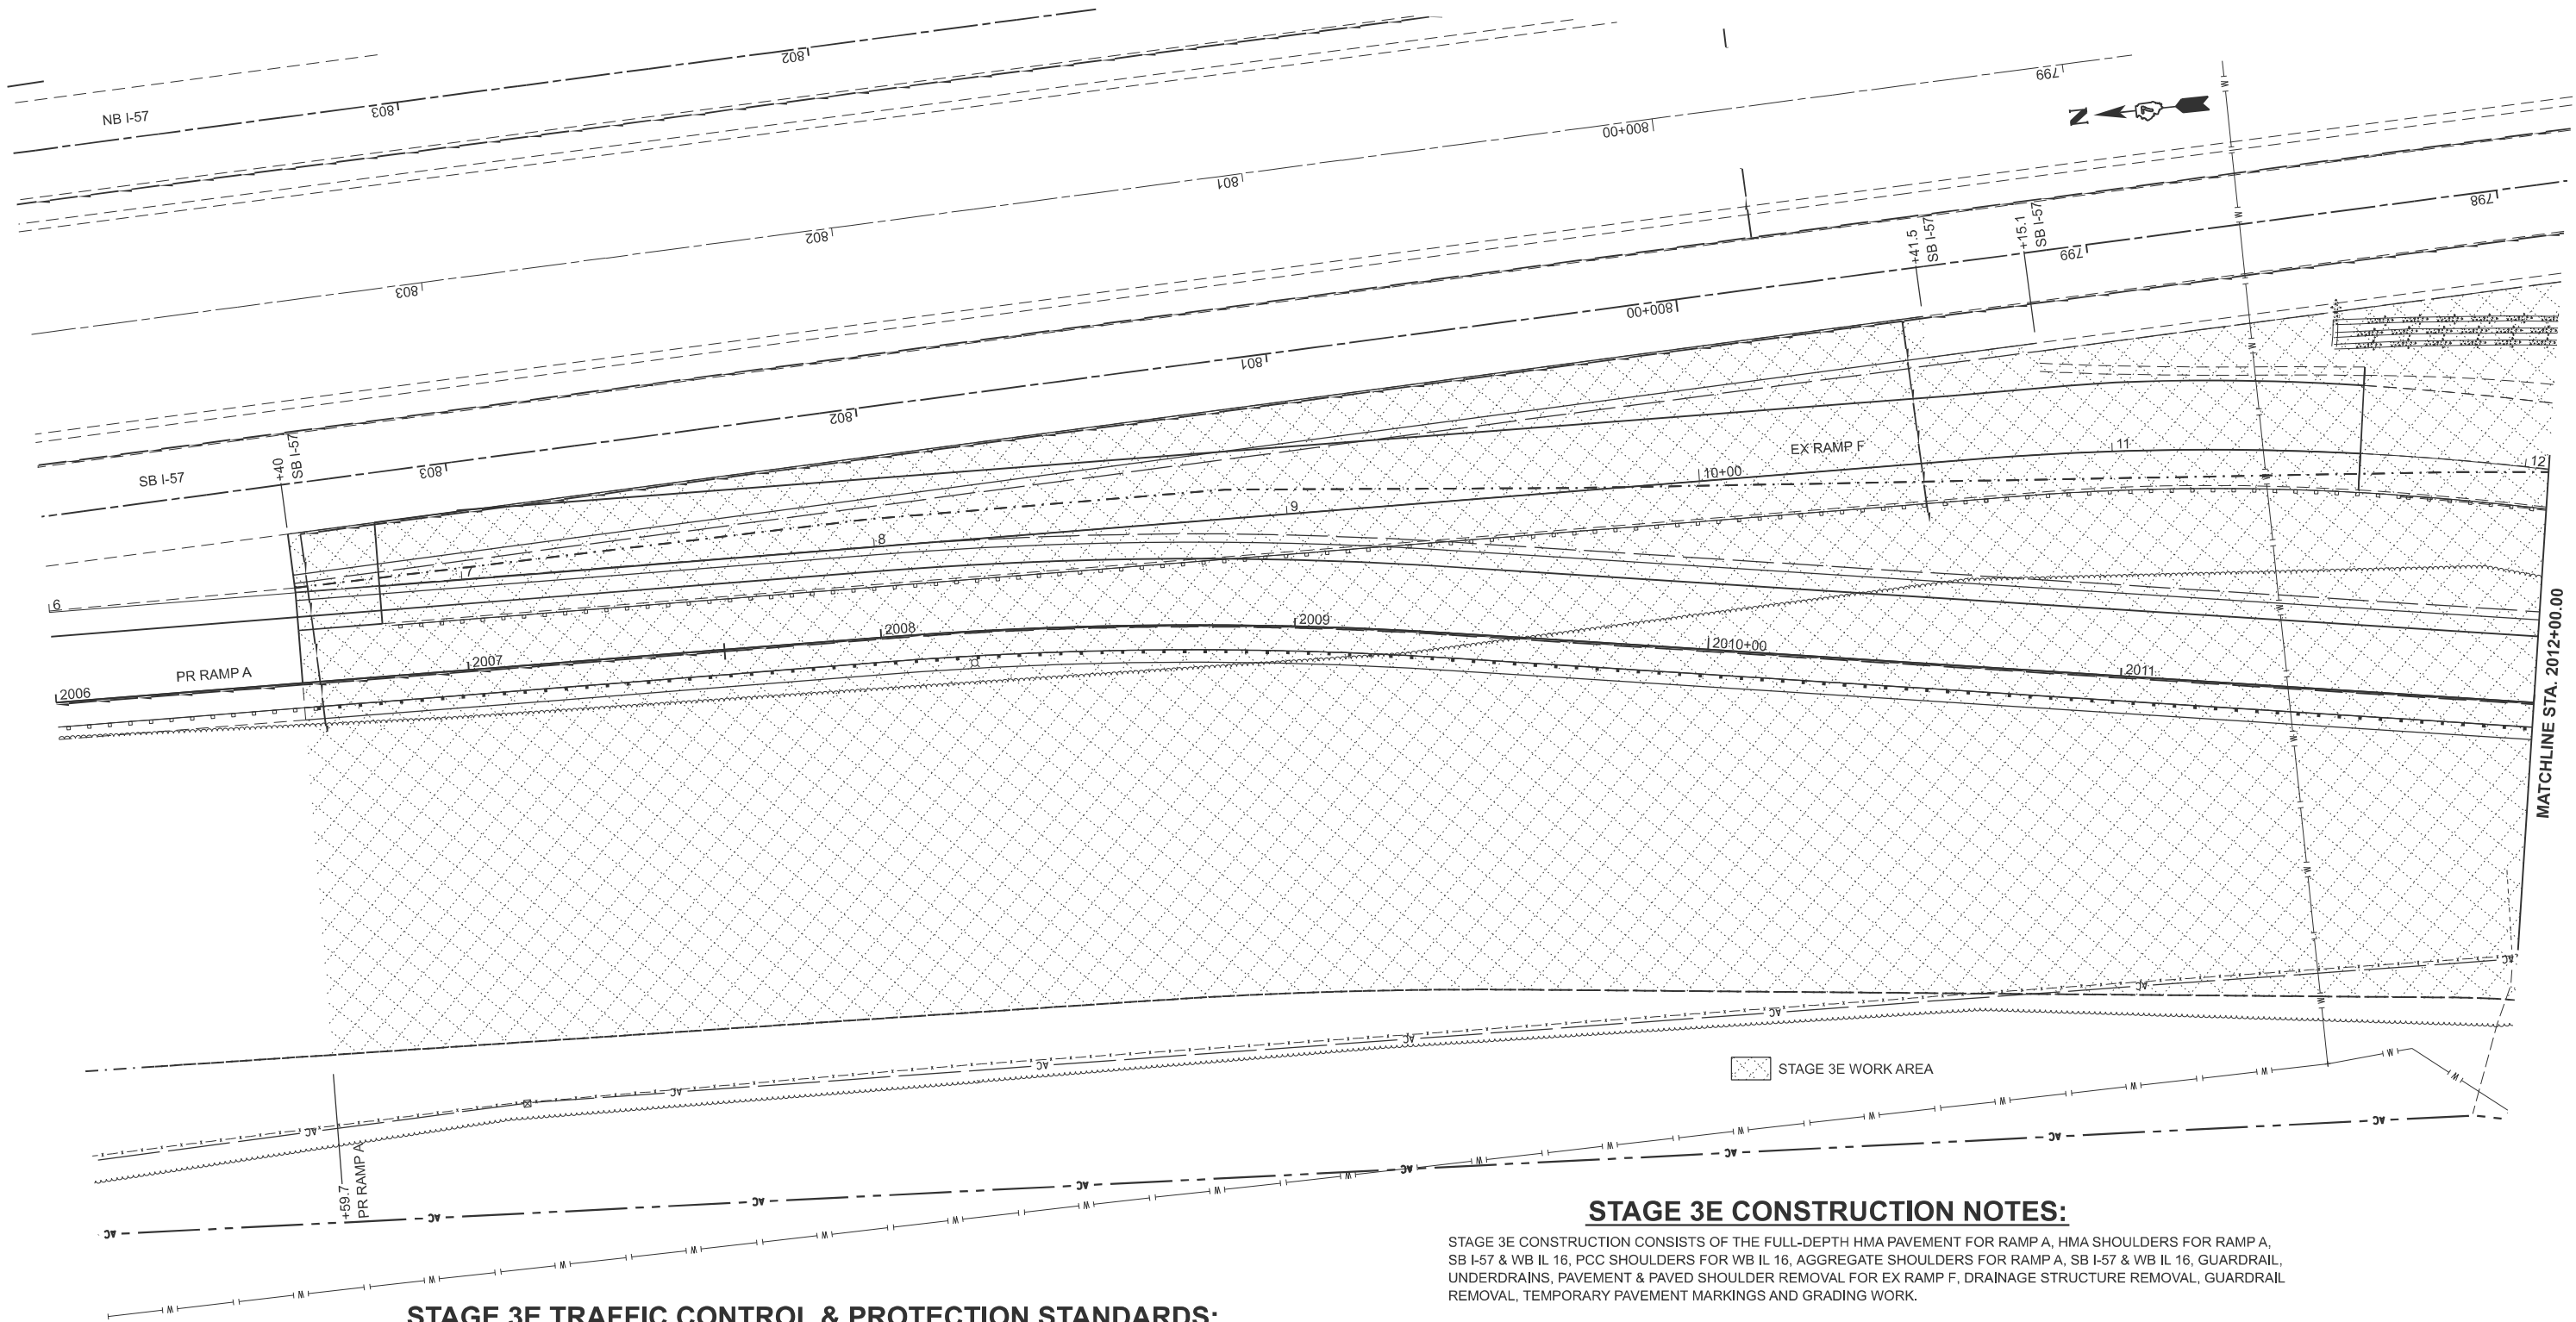

STAGE 3E TRAFFIC CONTROL & PROTECTION STANDARDS:

701400, 701401, 701422, 701451, 701801

STAGE 3E CONSTRUCTION NOTES:

STAGE 3E CONSTRUCTION CONSISTS OF THE FULL-DEPTH HMA PAVEMENT FOR RAMP A, HMA SHOULDERS FOR RAMP A, SB I-57 & WB IL 16, PCC SHOULDERS FOR WB IL 16, AGGREGATE SHOULDERS FOR RAMP A, SB I-57 & WB IL 16, GUARDRAIL, UNDERDRAINS, PAVEMENT & PAVED SHOULDER REMOVAL FOR EX RAMP F, DRAINAGE STRUCTURE REMOVAL, GUARDRAIL REMOVAL, TEMPORARY PAVEMENT MARKINGS AND GRADING WORK.

FILL DIRT FOR THIS STAGE SHALL FIRST COME FROM THE 669(a)(1) SITE ALONG IL 16 (STA. 96+70 TO STA. 100+90, OFFSET 30' TO 150' LEFT). THE REMIANING FILL DIRT SHALL COME FROM THE TWO 669.05(a)(2) SITES LOCATED ALONG IL 16 (STA. 107+50 TO STA. 109+55, OFFSET 30' TO 200' LEFT) AND ALONG RAMP A (STA. 2015+20 TO 2017+30, OFFSET 0' TO 180' RIGHT).

TRAFFIC CONTROL INSTALLED FOR STAGE 3D TO CLOSE THE RAINDROP LEFT TURNS SHALL BE REMOVED AND PR RAMPs C & D SHALL BE FULLY OPERATIONAL.

PRIOR TO OPENING RAMP A TO TRAFFIC, TEMPORARY PAVEMENT MARKINGS SHALL BE INSTALLED PER THE PAVEMENT MARKING DETAILS.

EX RAMP F SHALL BE CLOSED WITH MARKED ROUTE DETOURS IN PLACE.

EX RAMP H SHALL REMAIN OPEN WITH THE MARKED ROUTE DETOUR FOR EB IL 16 TO NB I-57.

PR RAMPs A & B SHALL CONTINUE TO BE CLOSED USING TRAFFIC CONTROL & PROTECTION STANDARD 701451 FROM STAGE 3C.

TRAFFIC CONTROL & PROTECTION STANDARD 701801 USED IN STAGE 3B FOR THE SHARED-USE PATH SHALL REMAIN IN PLACE.


USER NAME = kaleb.hirtzel	DESIGNED -	REVISED -
	DRAWN -	REVISED -
PLOT SCALE = \$SCALE\$	CHECKED -	REVISED -
PLOT DATE = 8/20/2024	DATE -	REVISED -

STATE OF ILLINOIS
DEPARTMENT OF TRANSPORTATION

STAGING PLANS
STAGE 3E WORK AREA


SCALE: 1"=20' SHEET 1 OF 14 SHEETS STA. 2006+00.00 TO STA. 2012+00.00

F.A.I RTE.	SECTION	COUNTY	TOTAL SHEETS	SHEET NO.
57	(15-22HB-4)BR (15-22)R	COLES	1086	363
CONTRACT NO. 74435				
ILLINOIS FED. AID PROJECT				

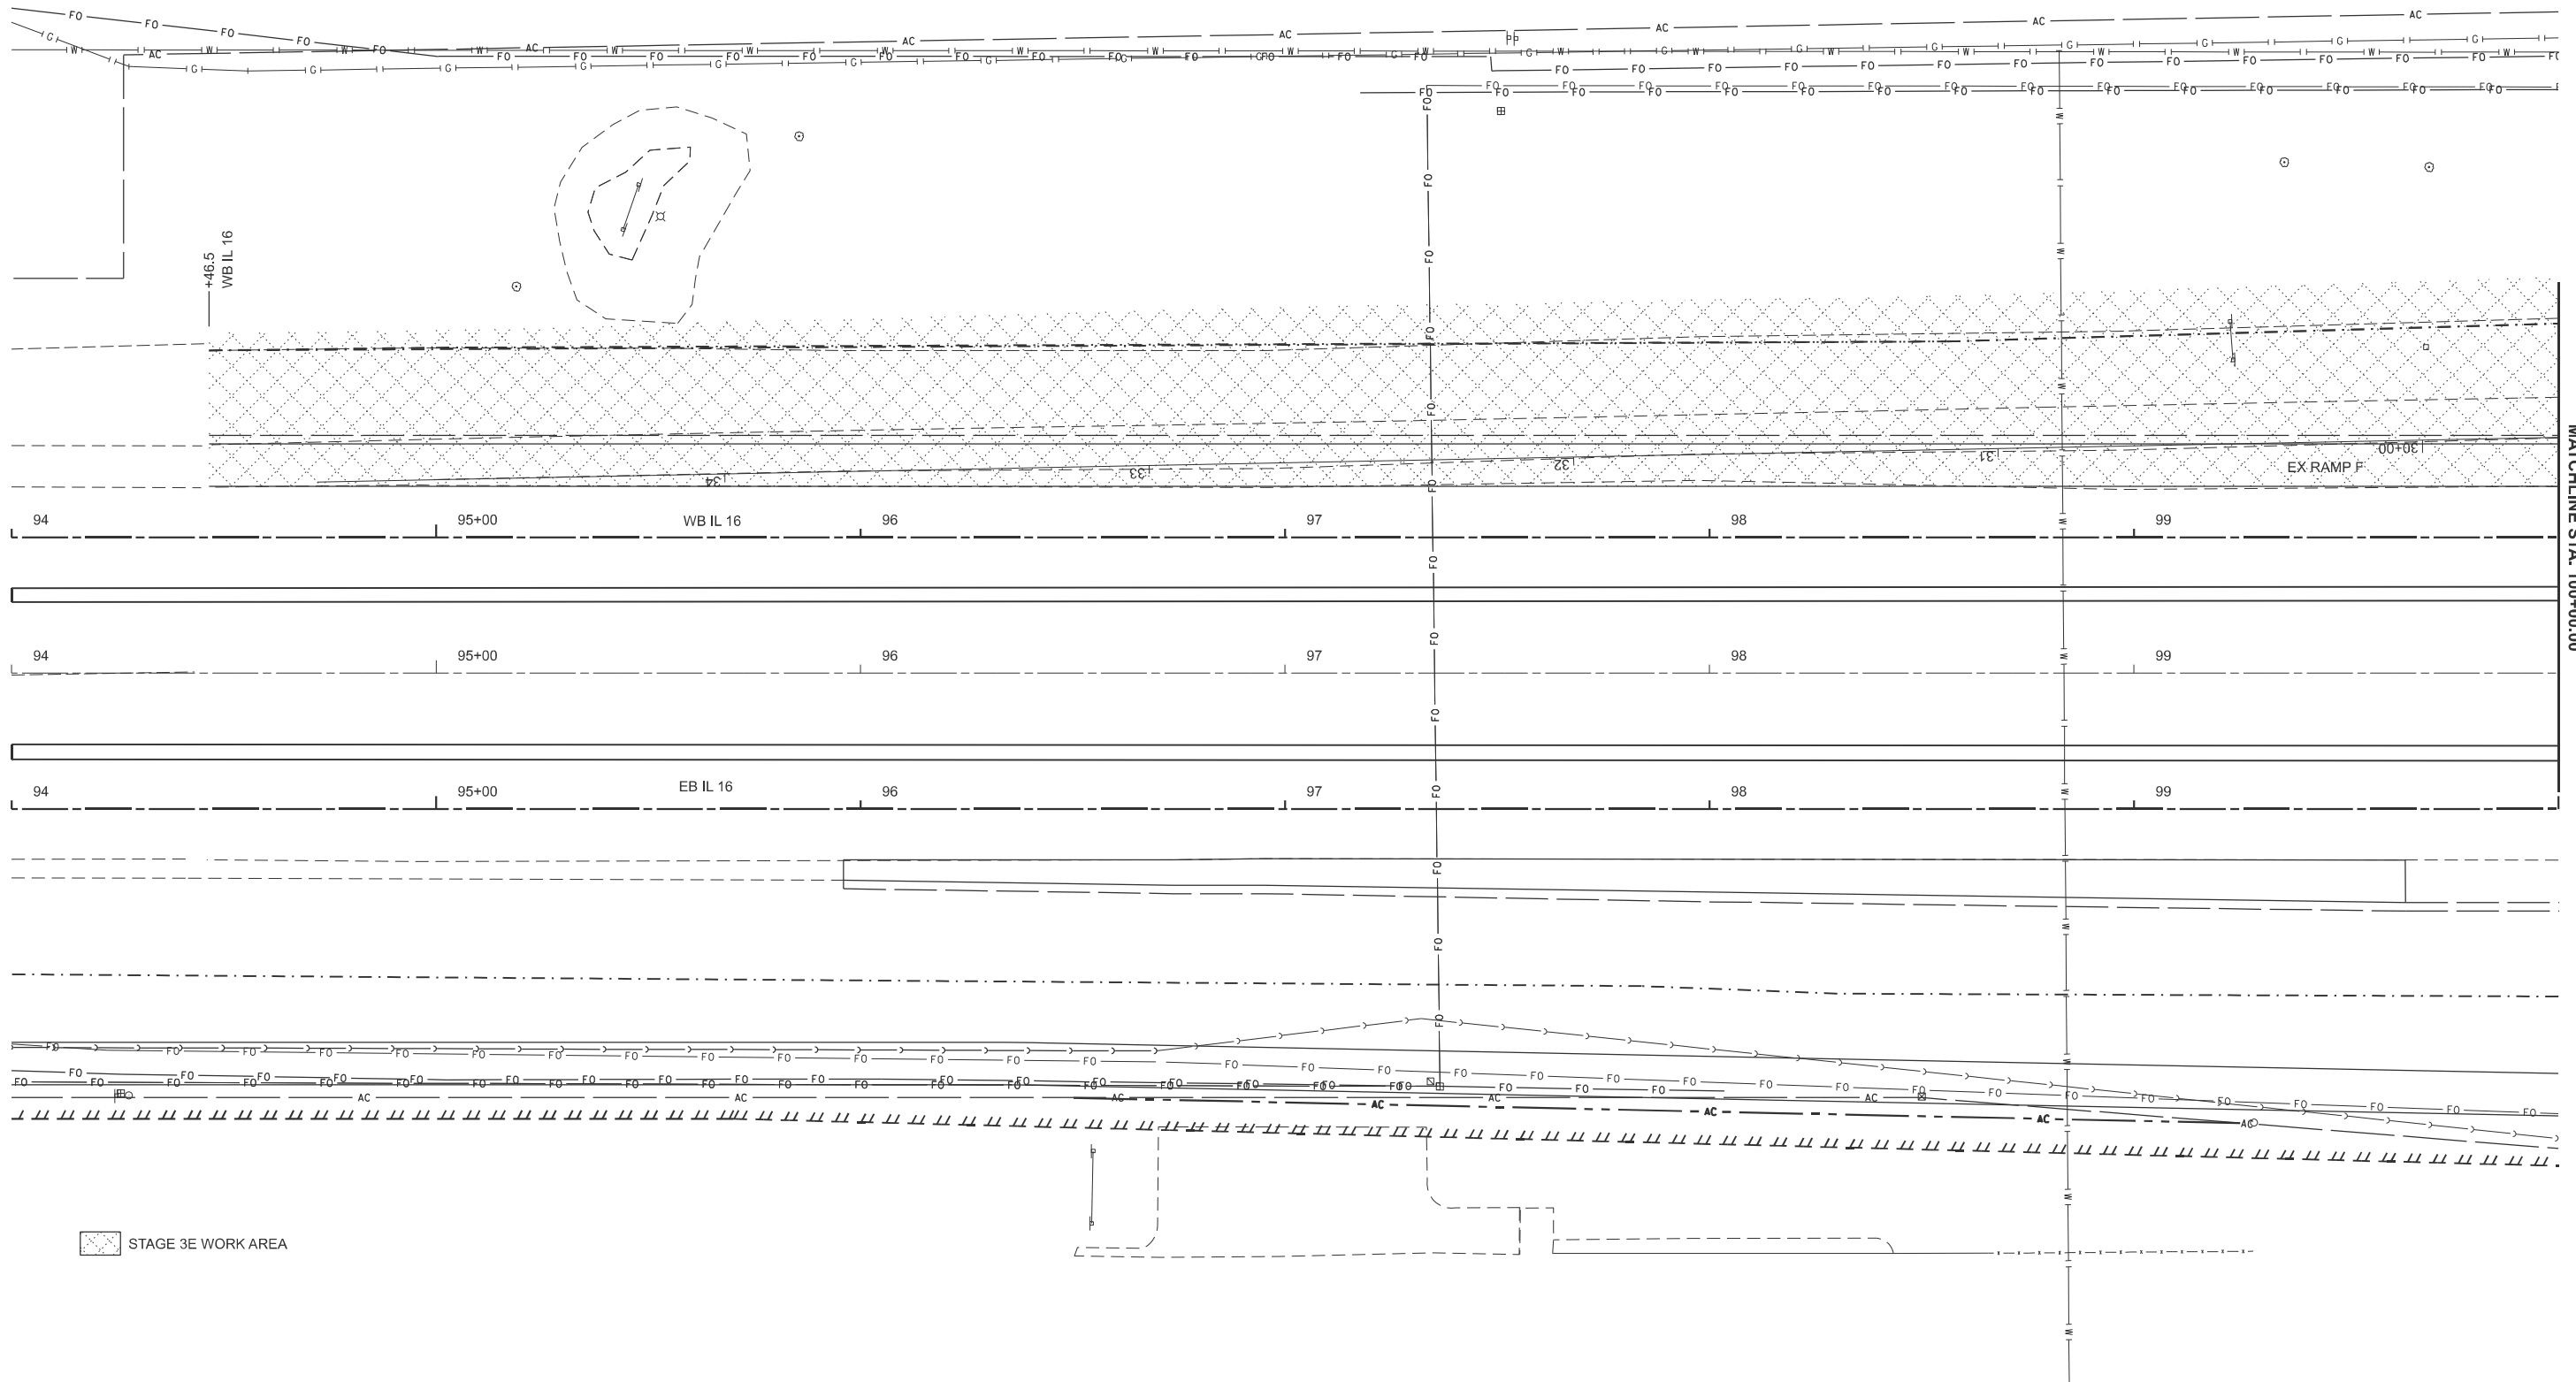 STAGE 3E WORK AREA

USER NAME = kaleb.hirtzel	DESIGNED -	REVISED -	STATE OF ILLINOIS DEPARTMENT OF TRANSPORTATION	STAGING PLANS STAGE 3E WORK AREA				F.A.I RTE.	SECTION	COUNTY	TOTAL SHEETS	SHEET NO.
	DRAWN -	REVISED -						57	(15-22HB-4)BR (15-22)R	COLES	1086	365
PLOT SCALE = \$\$CALE\$	CHECKED -	REVISED -		SCALE: 1"=20' SHEET 3 OF 14 SHEETS STA. 94+00.00 TO STA. 100+00.00				CONTRACT NO. 74435				
PLOT DATE = 8/20/2024	DATE -	REVISED -						ILLINOIS	FED. AID PROJECT			

MODEL: WB IL 16 - 3E IL 16 Work Area-1 [Sheet]
FILE NAME: c:\pwworking\hirtzel\082852\0774435-sheets-Staging-Stage3E.dgn

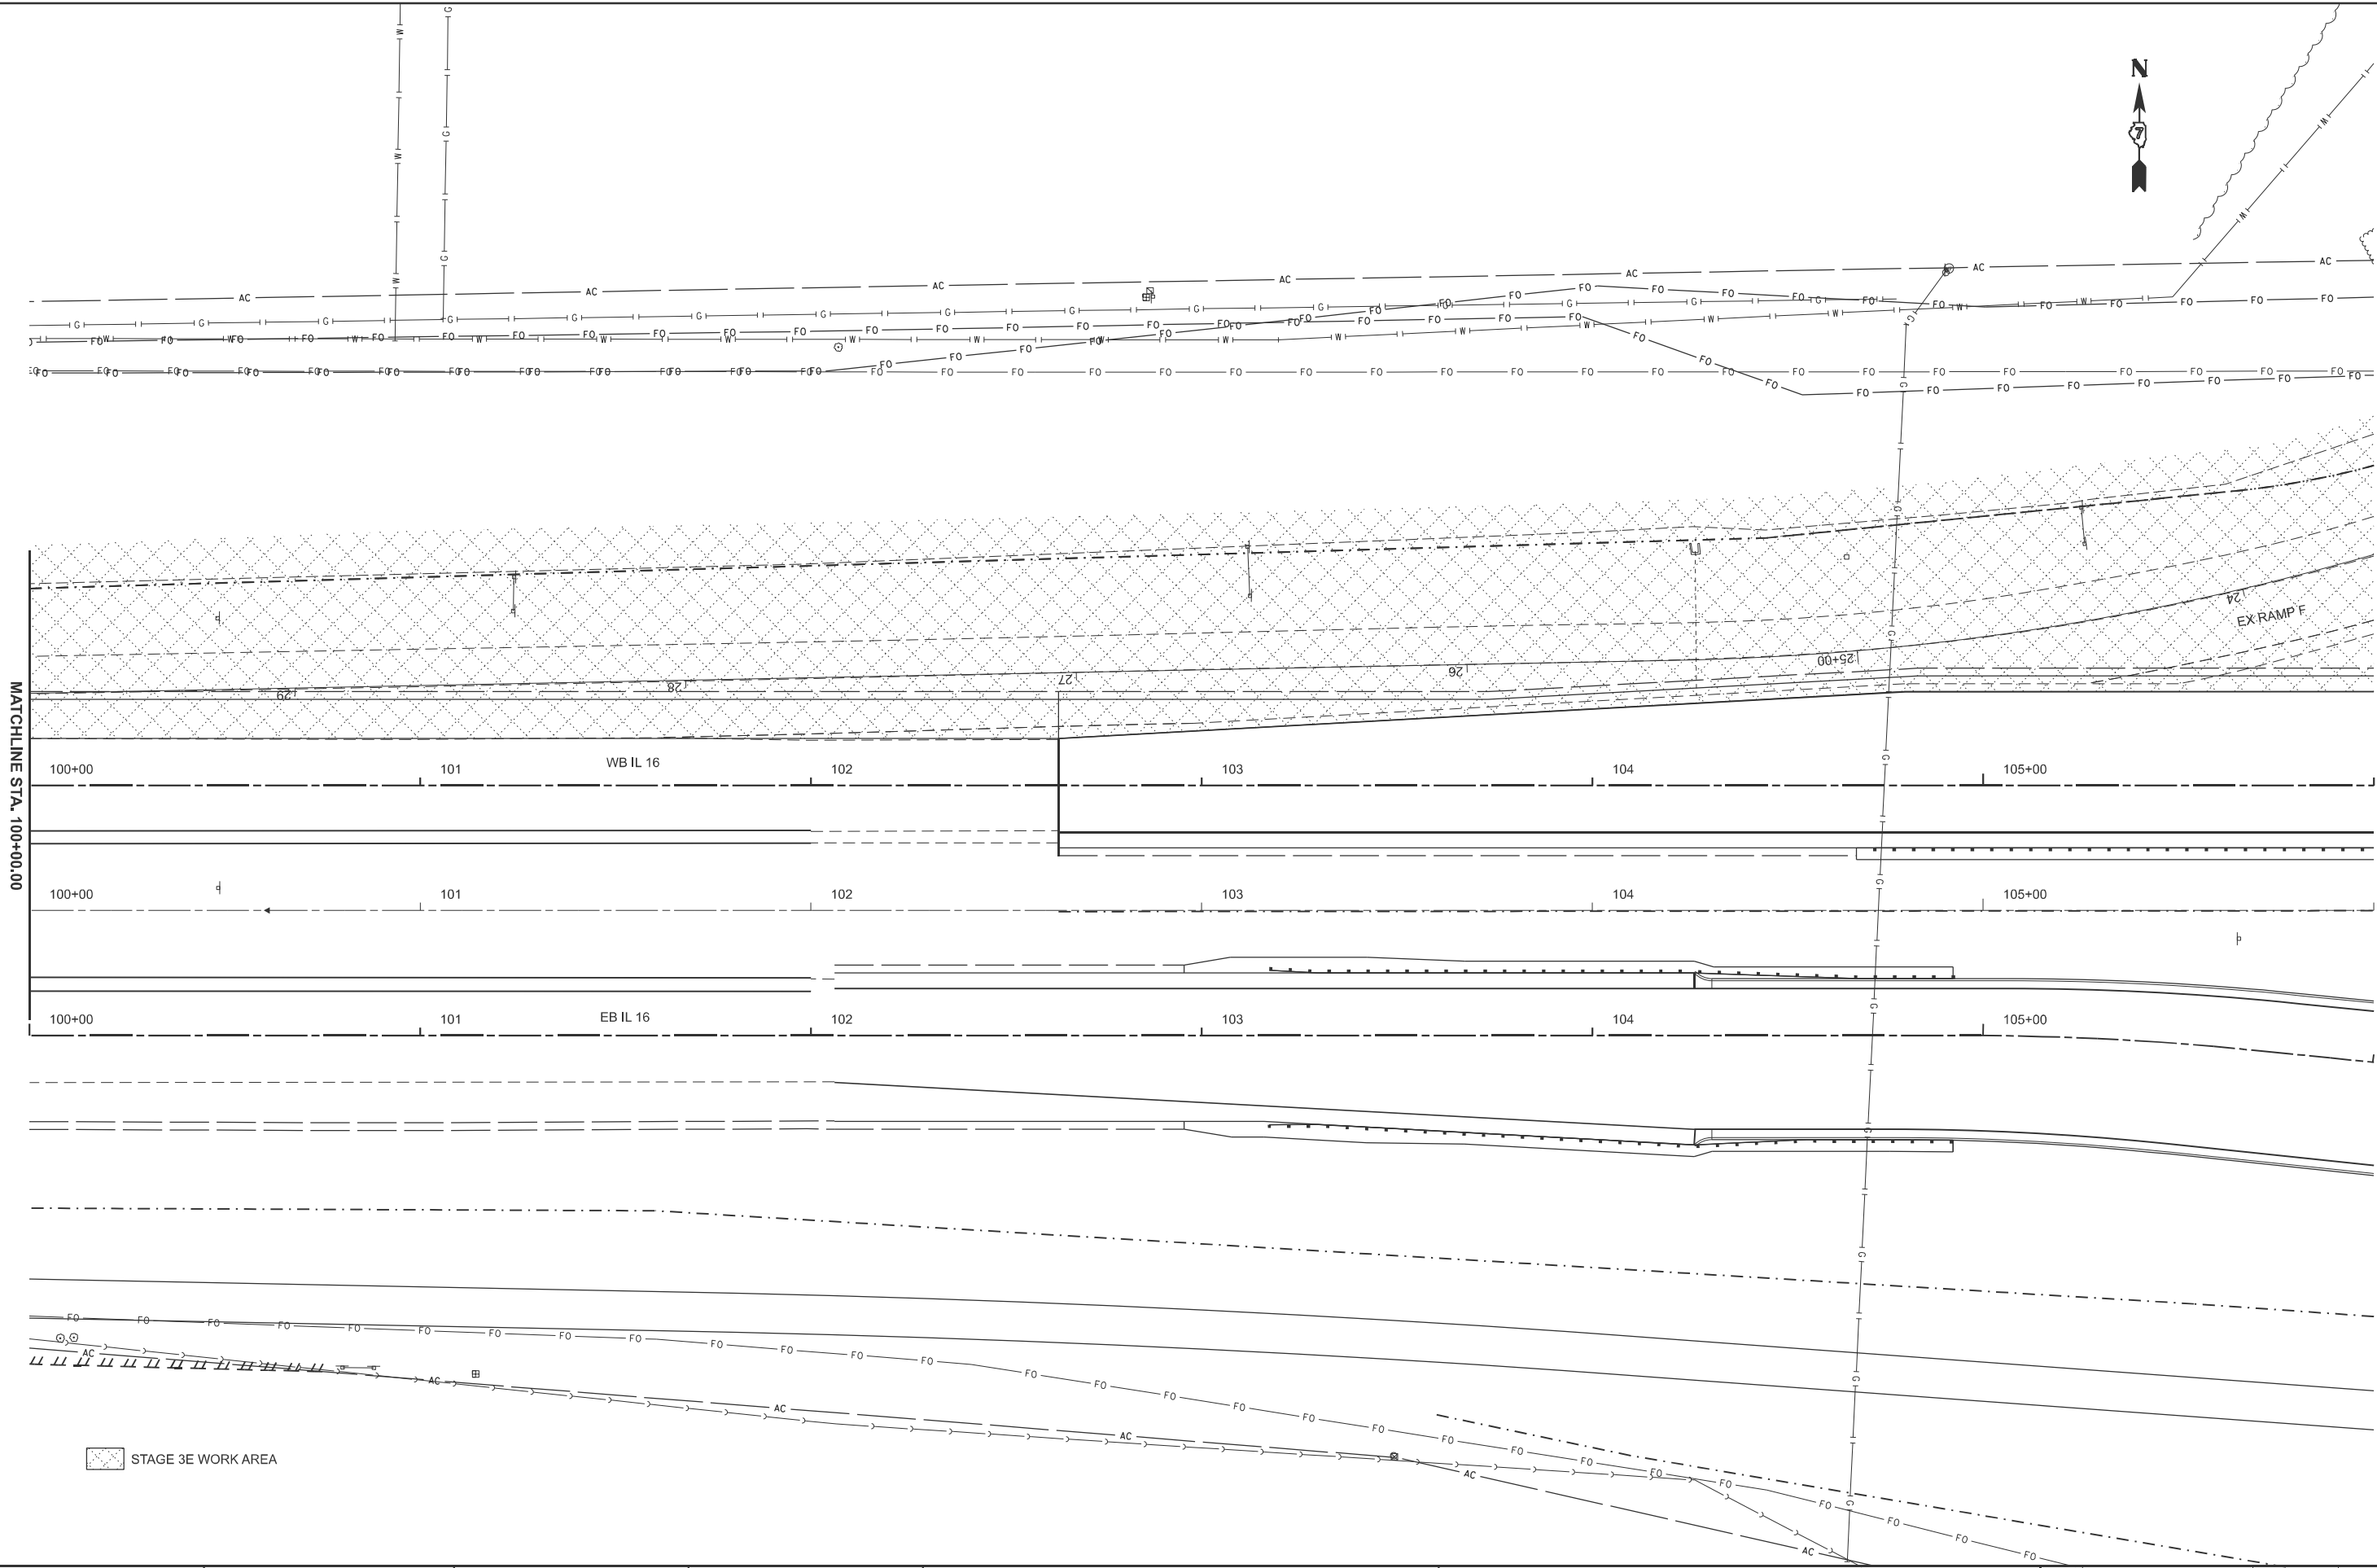


USER NAME = kaleb.hirtzel	DESIGNED -	REVISED -
	DRAWN -	REVISED -
PLOT SCALE = \$SCALE\$	CHECKED -	REVISED -
PLOT DATE = 8/20/2024	DATE -	REVISED -


STATE OF ILLINOIS
DEPARTMENT OF TRANSPORTATION

STAGING PLANS STAGE 3E WORK AREA			
SCALE: 1"=20'	SHEET 4	OF 14 SHEETS	STA. 100+00.00 TO STA. 106+00.00


F.A.I RTE.	SECTION	COUNTY	TOTAL SHEETS	SHEET NO.
57	(15-22HB-4)BR (15-22)R	COLES	1086	366
CONTRACT NO. 74435				
ILLINOIS FED. AID PROJECT				

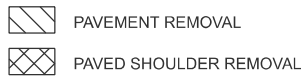

F.A.I RTE.	SECTION	COUNTY	TOTAL SHEETS	SHEET NO.
57	(15-22HB-4)BR (15-22)R	COLES	1086	369
		CONTRACT NO. 74435		
ILLINOIS		FED. AID PROJECT		

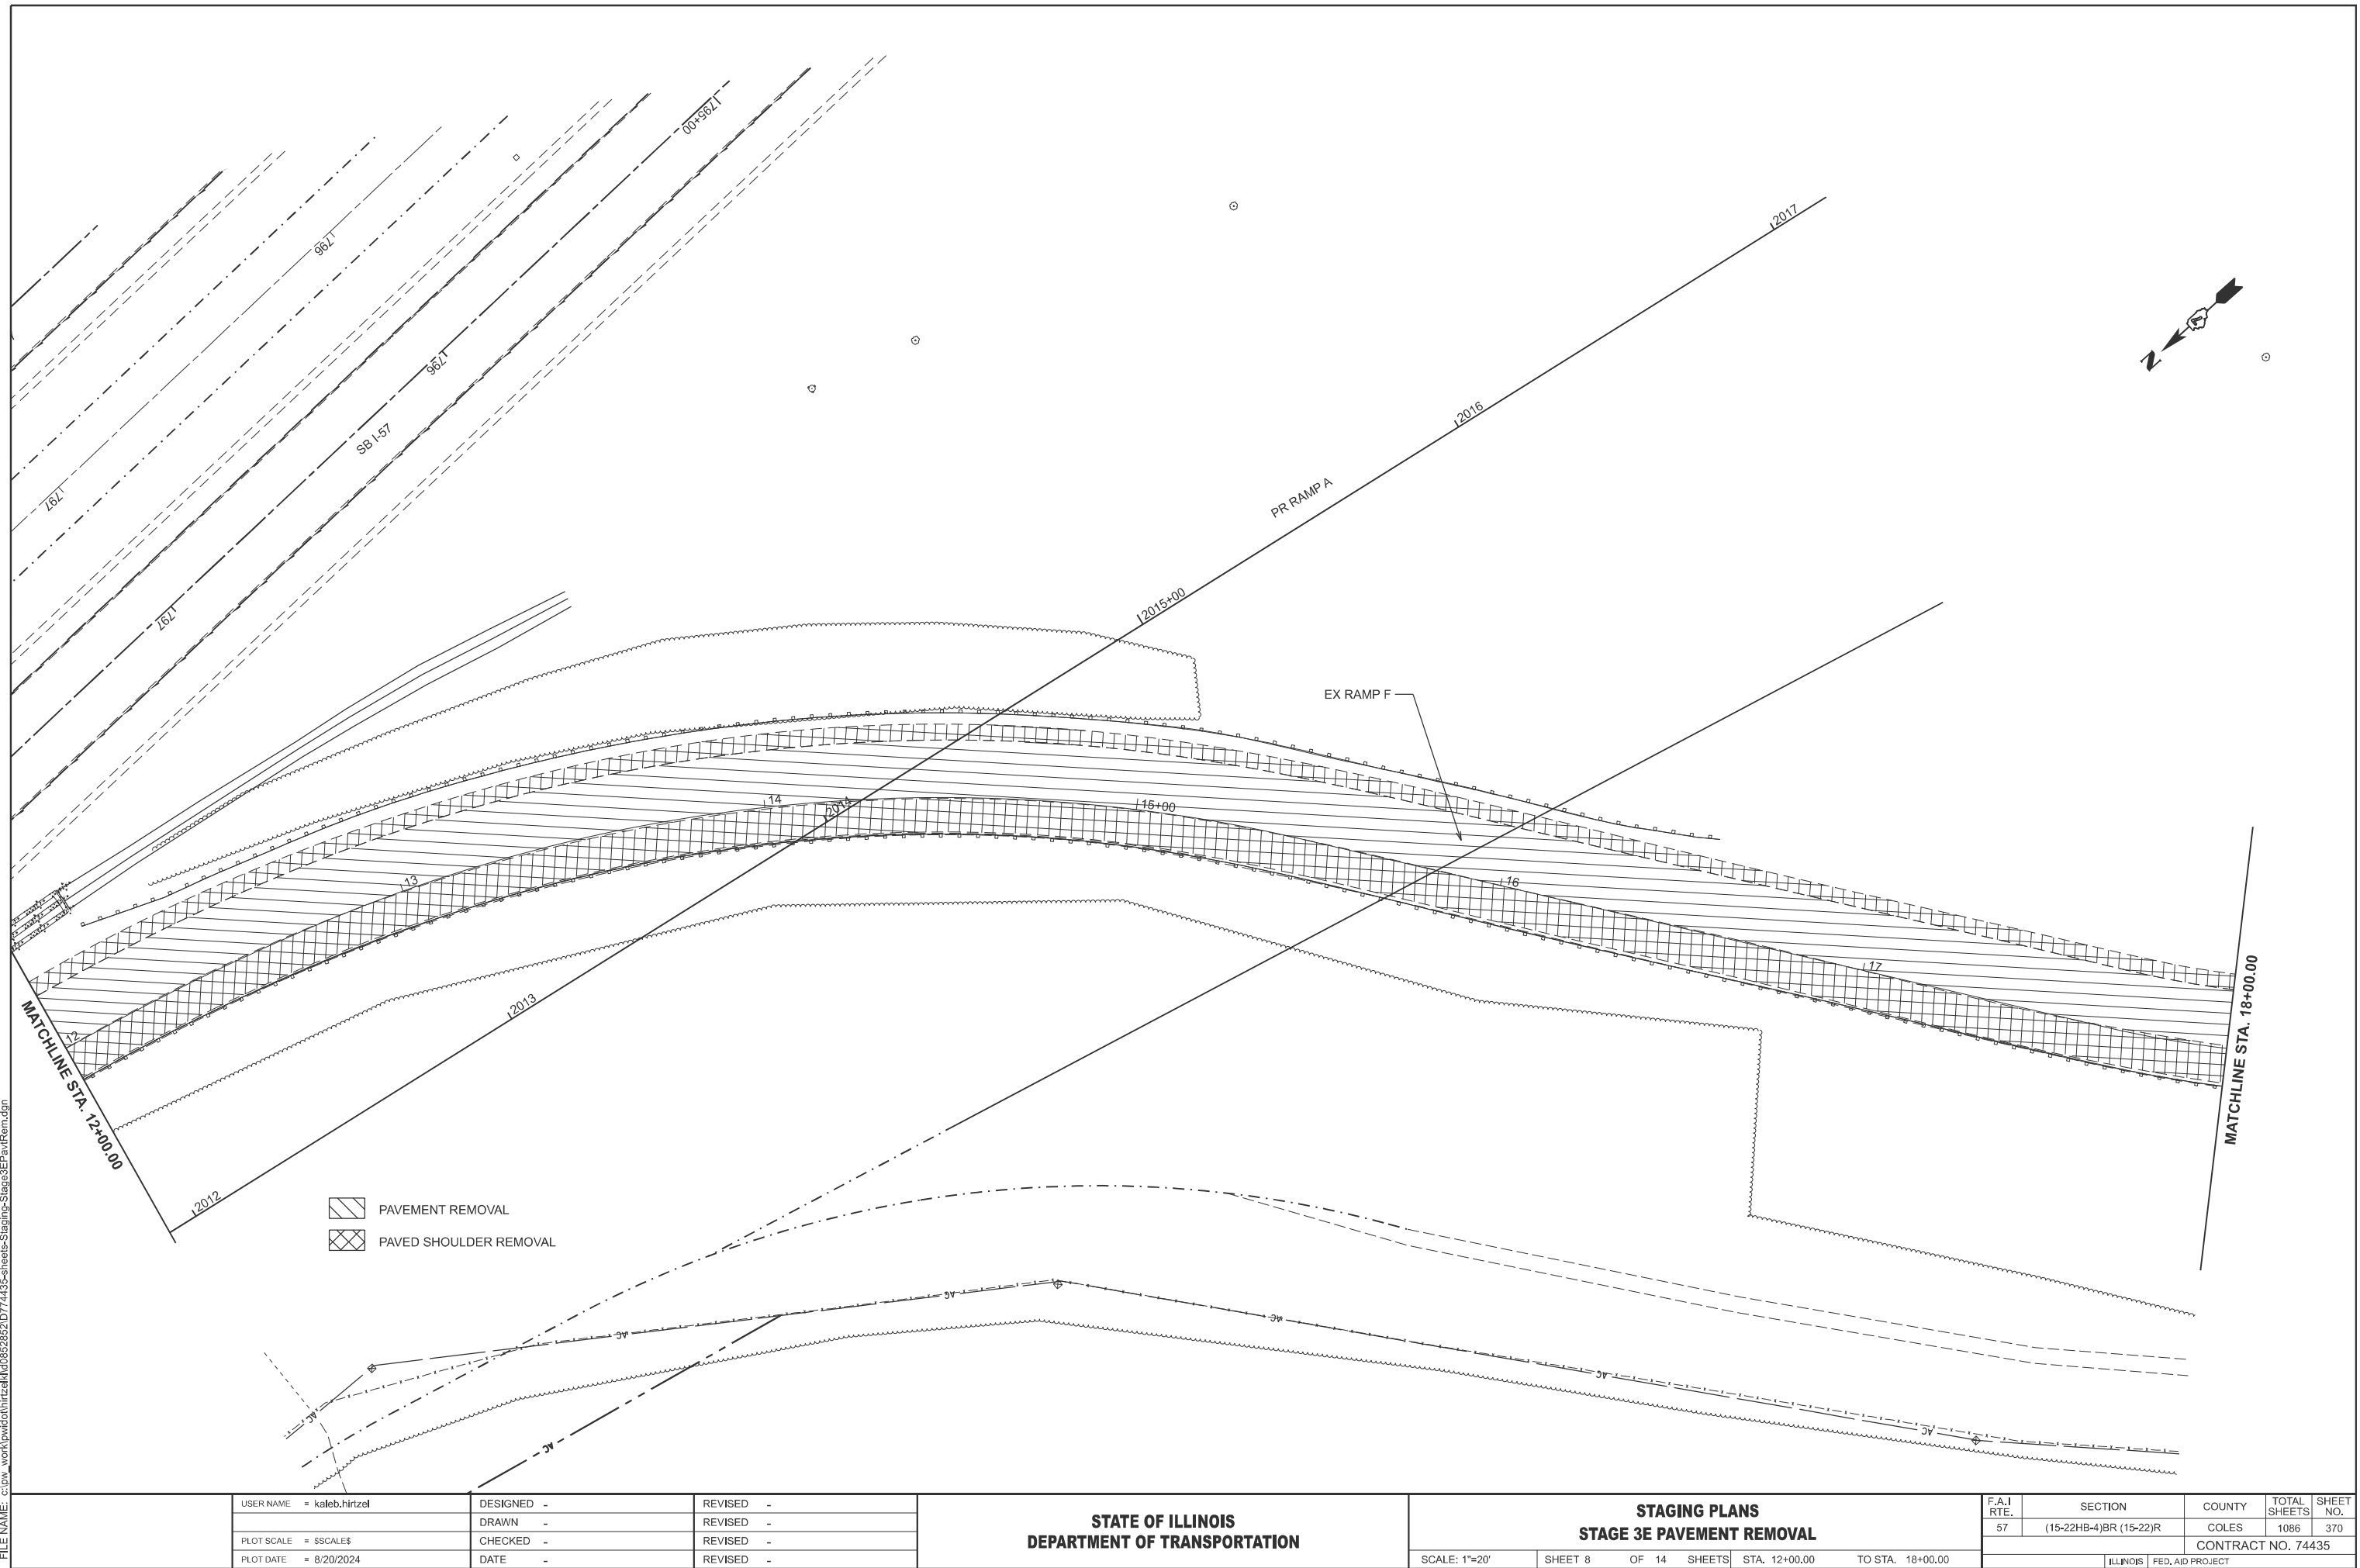

MODEL: RAMP_F_3E - PavRem-2 (Sheet)
FILE NAME: c:\p\work\pavrem\hrtzel\0852852\0774435-sheets-Staging-Stage3E-PavRem.dgn

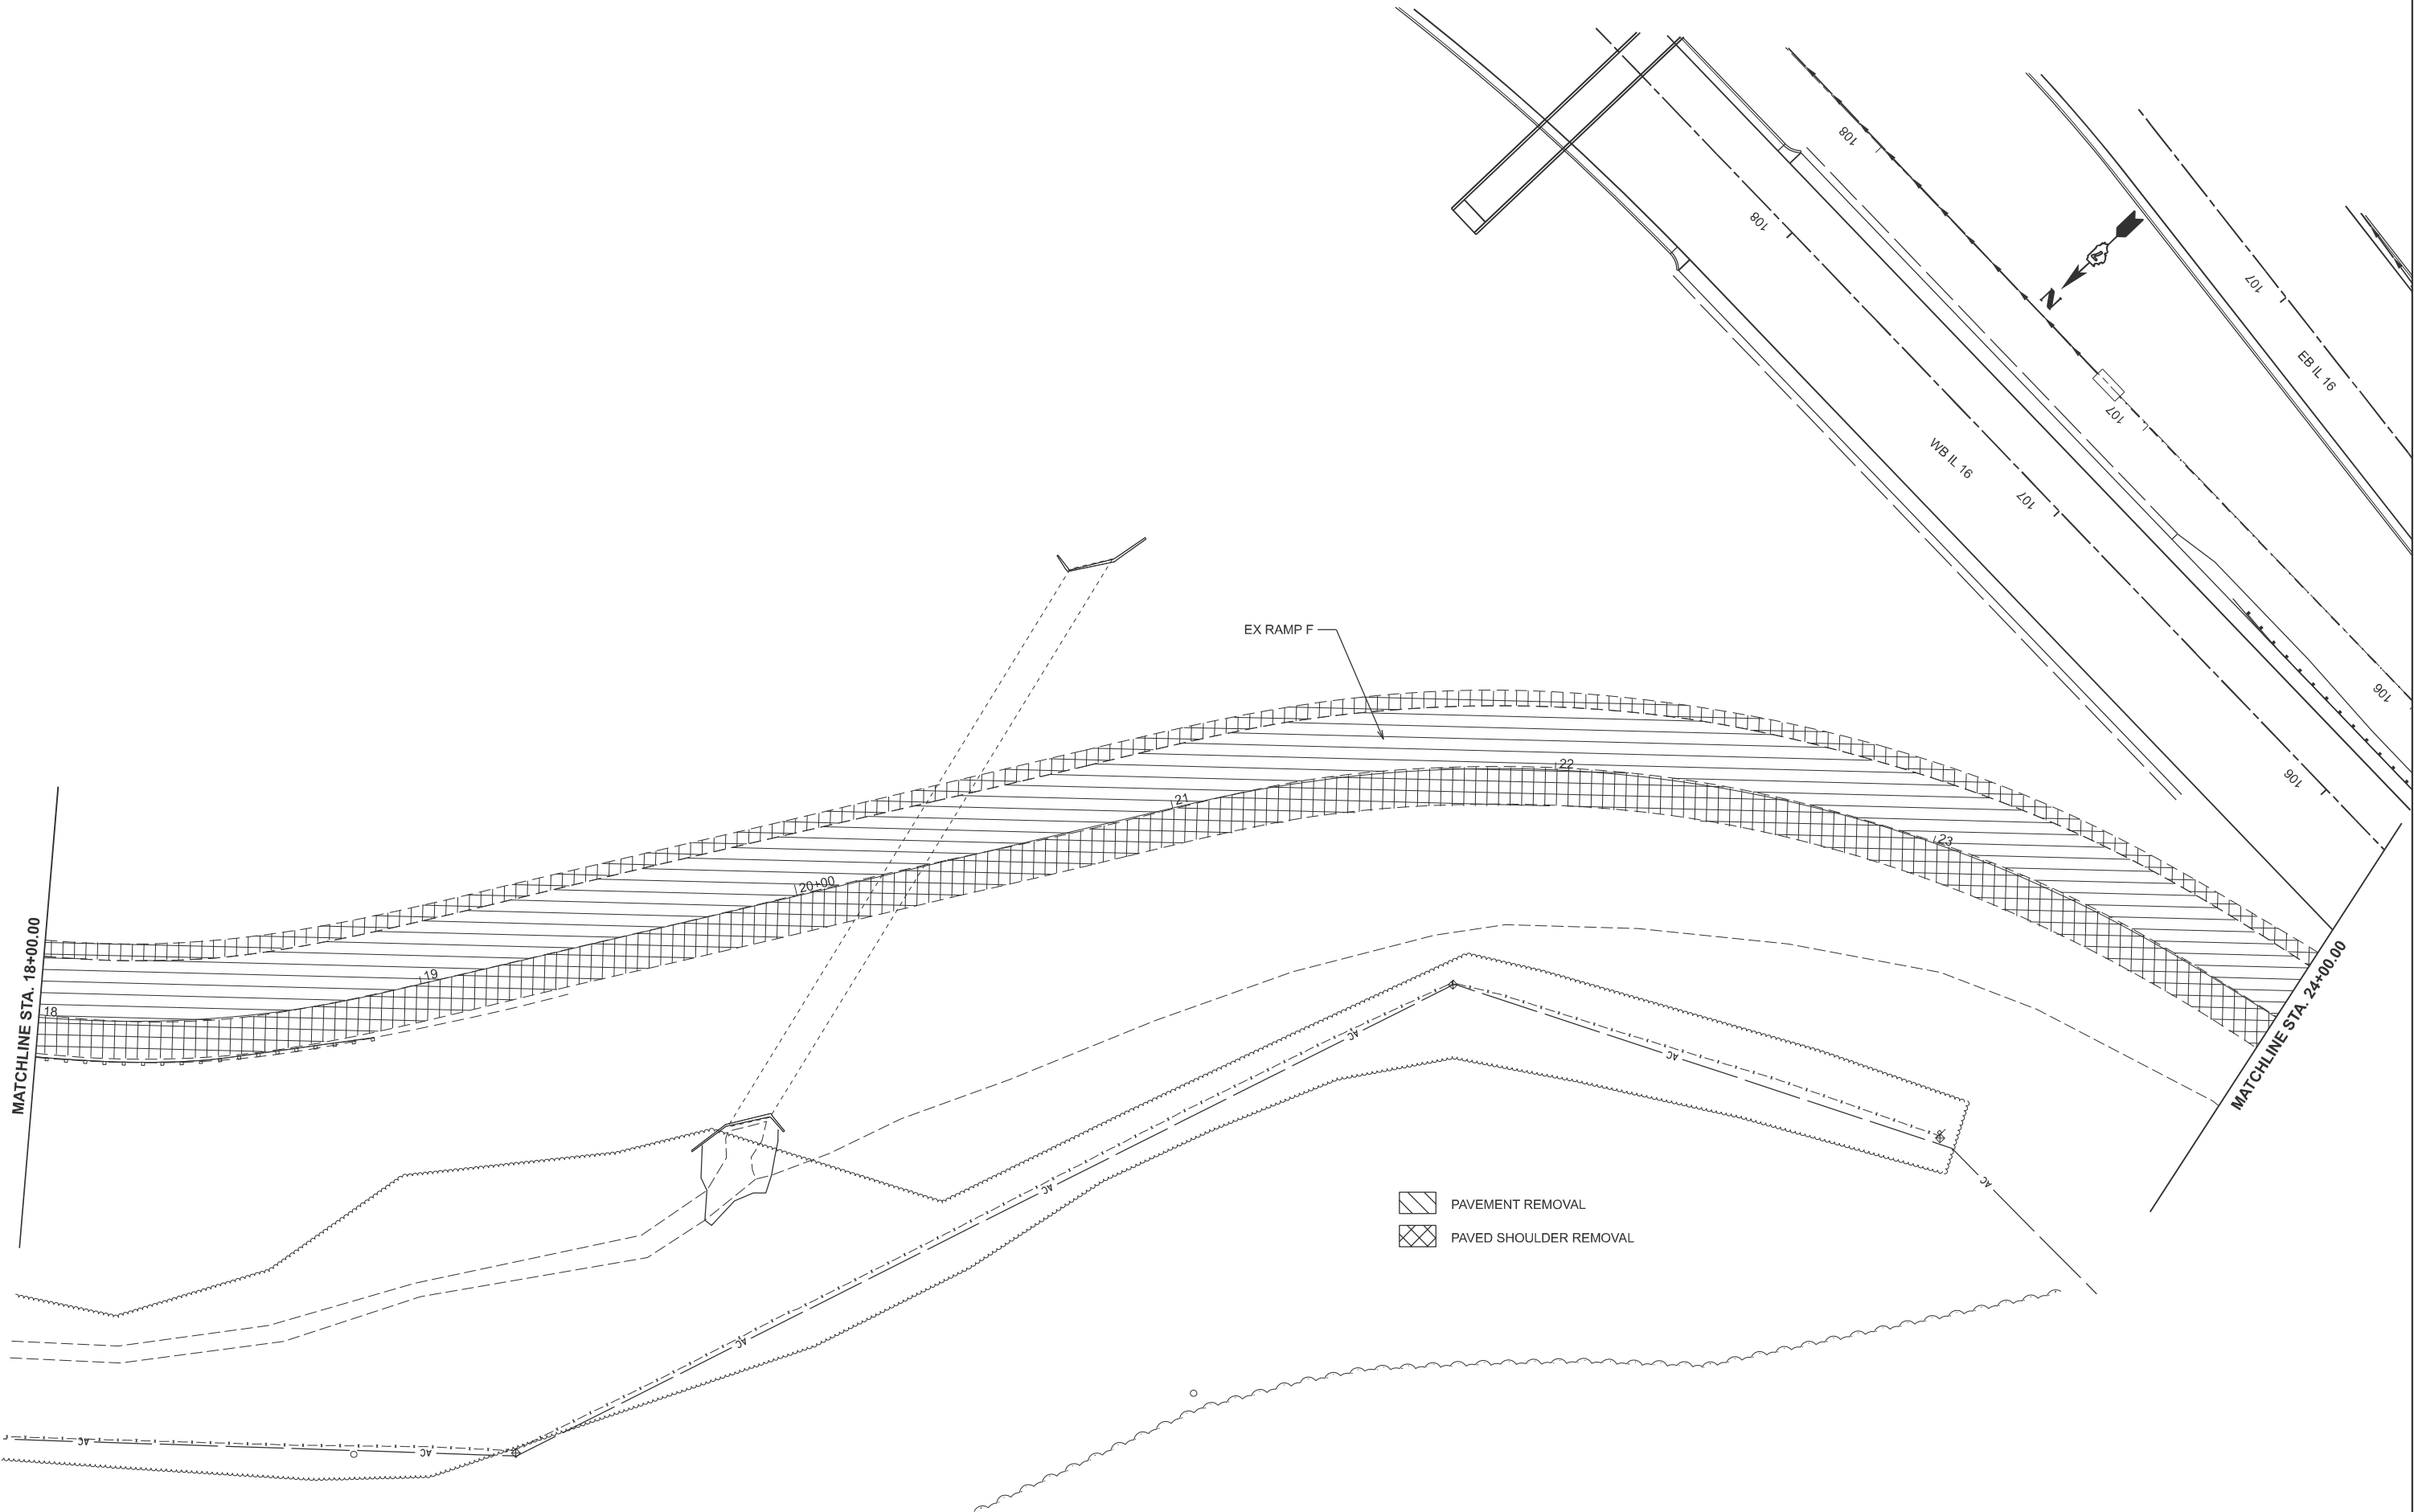

- PAVEMENT REMOVAL
- PAVED SHOULDER REMOVAL

USER NAME	= kaleb.hirtzel	DESIGNED	-	REVISED	-
		DRAWN	-	REVISED	-
PLOT SCALE	= \$SCALE\$	CHECKED	-	REVISED	-
PLOT DATE	= 8/20/2024	DATE	-	REVISED	-


STATE OF ILLINOIS
DEPARTMENT OF TRANSPORTATION

STAGING PLANS
STAGE 3E PAVEMENT REMOVAL

SCALE: 1"=20' SHEET 9 OF 14 SHEETS STA. 18+00.00 TO STA. 24+00.00

F.A.I RTE.	SECTION	COUNTY	TOTAL SHEETS	SHEET NO.
57	(15-22HB-4)BR (15-22)R	COLES	1086	371
CONTRACT NO. 74435				
ILLINOIS FED. AID PROJECT				

MODEL: RAMP_F_3E - PavRem.dgn
FILE NAME: c:\p\work\hrtz\hrtz\1052852\1052852\Stage3E\Stage3E\hrtz.dgn

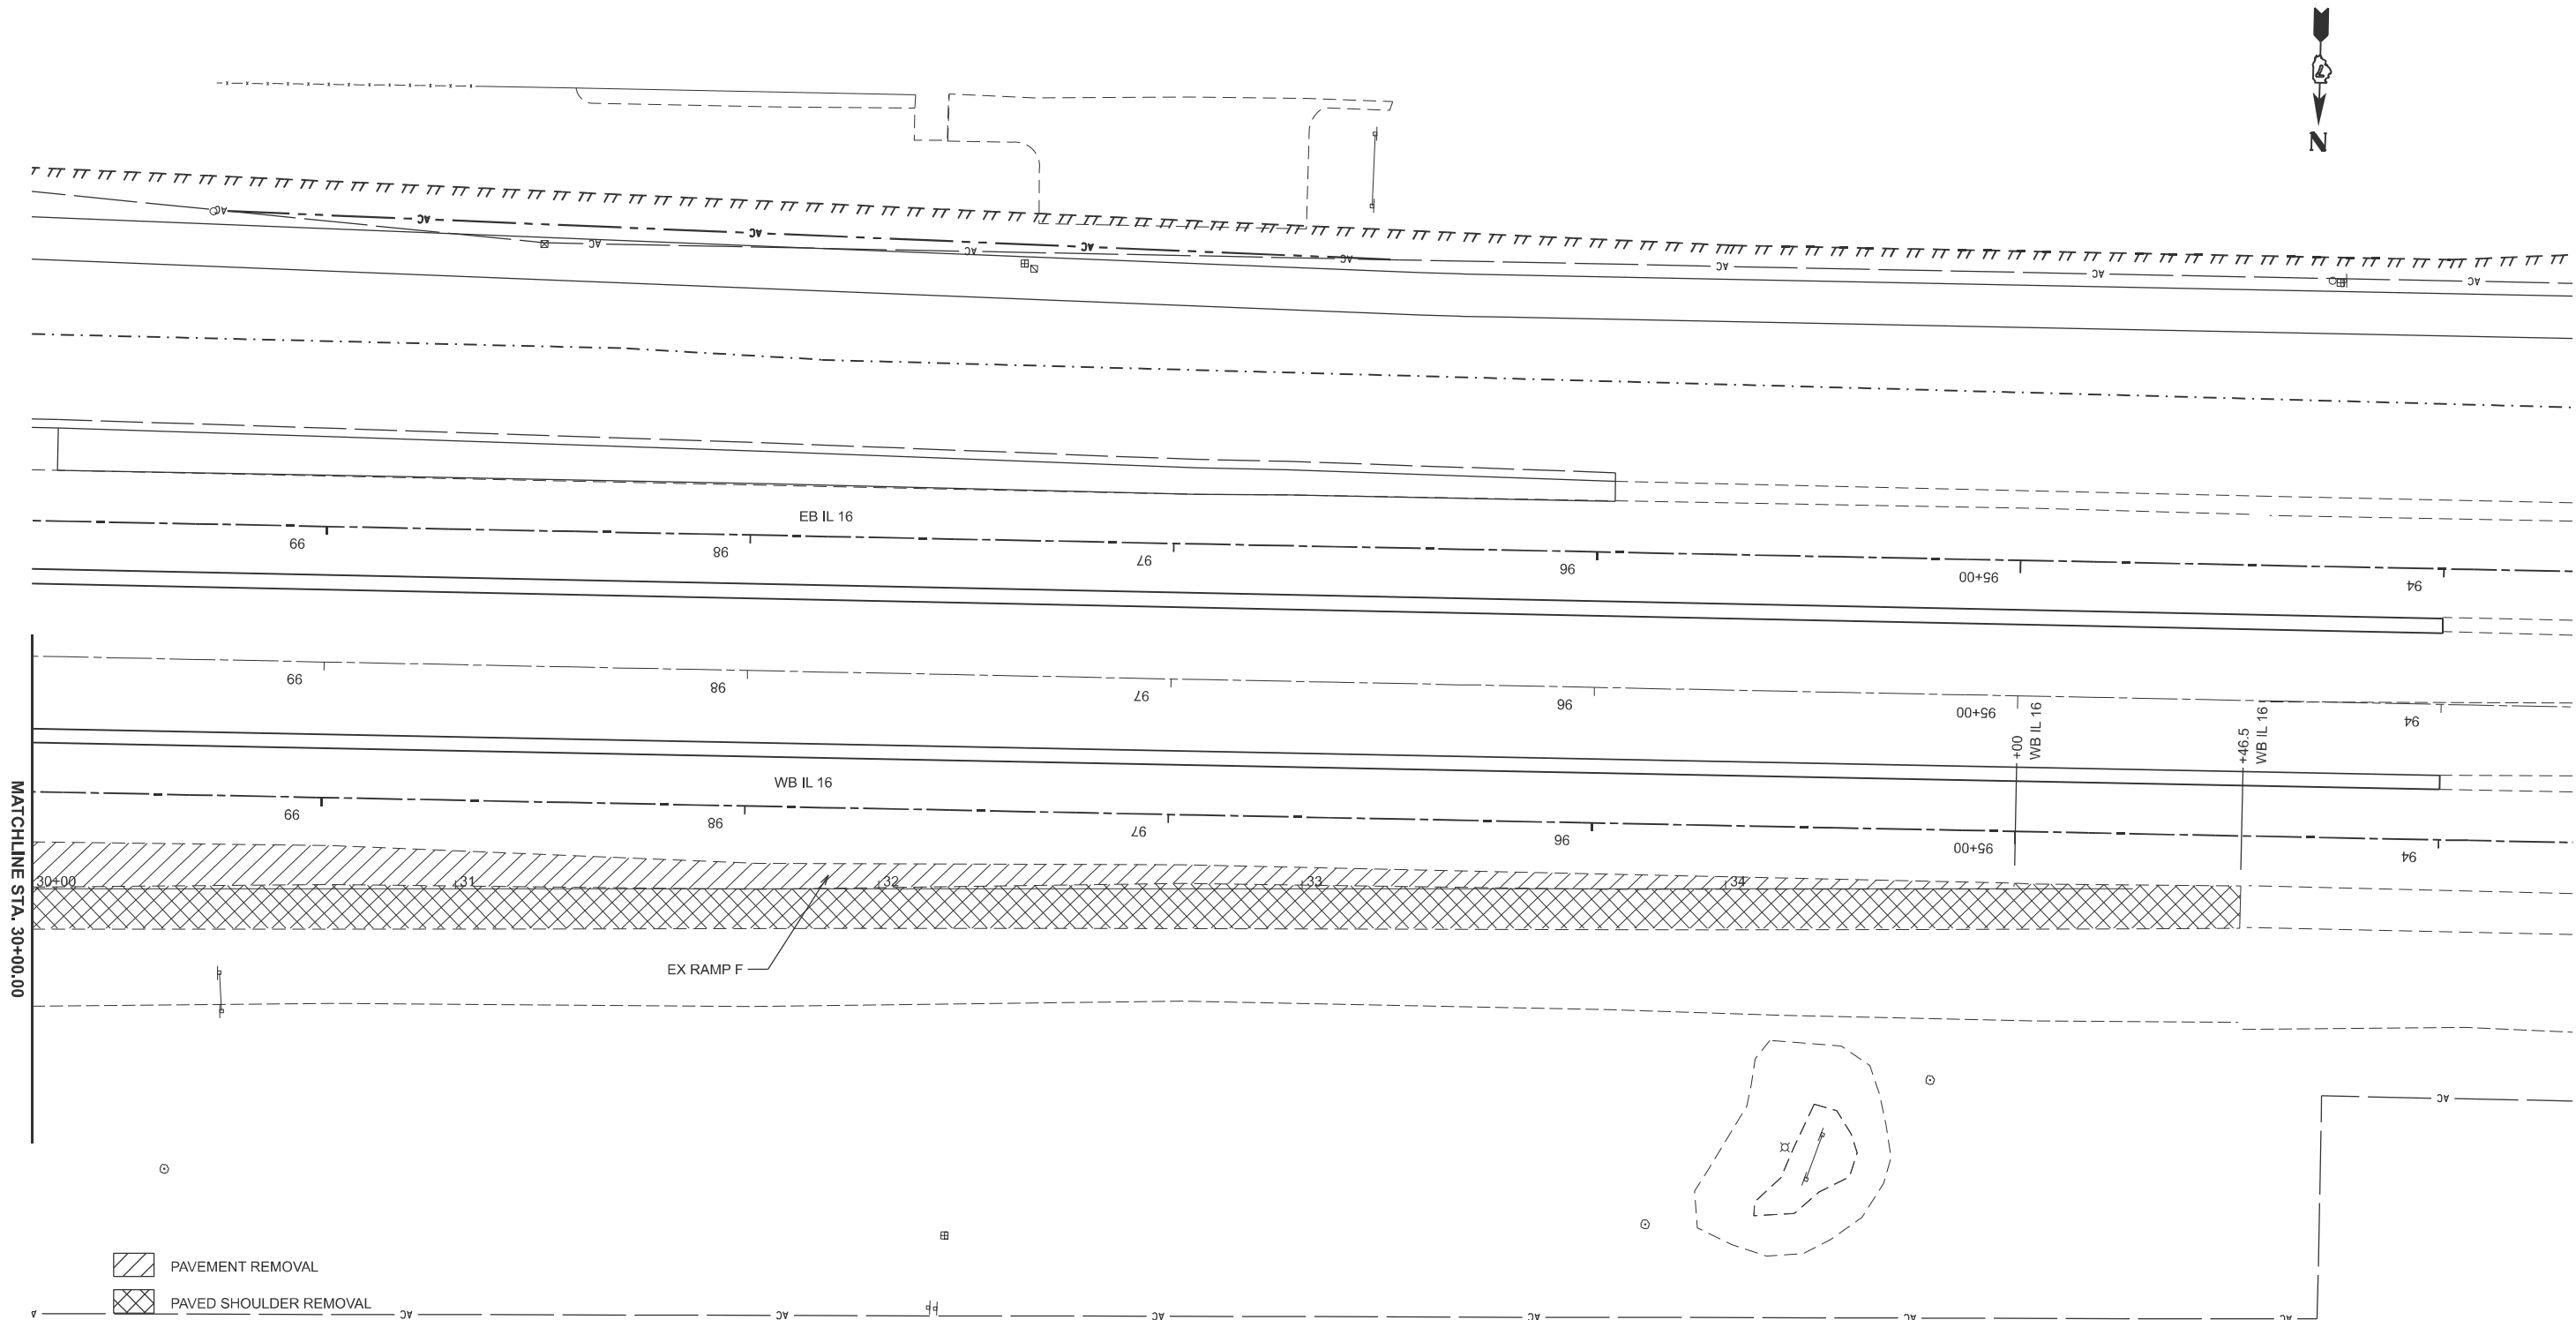

USER NAME = kaleb.hirtzel	DESIGNED -	REVISED -
	DRAWN -	REVISED -
PLOT SCALE = \$SCALE\$	CHECKED -	REVISED -
PLOT DATE = 8/20/2024	DATE -	REVISED -


STATE OF ILLINOIS
DEPARTMENT OF TRANSPORTATION

STAGING PLANS
STAGE 3E PAVEMENT REMOVAL

SCALE: 1"=20' SHEET 11 OF 14 SHEETS STA. 30+00.00 TO STA. 36+00.00

F.A.I RTE.	SECTION	COUNTY	TOTAL SHEETS	SHEET NO.
57	(15-22HB-4)BR (15-22)R	COLES	1086	373
CONTRACT NO. 74435				
ILLINOIS FED. AID PROJECT				

MODEL: RAMP_F_3E - StrRem [Sheet]
FILE NAME: c:\p\work\p\work\hrtz\ak\0852852\0774435-sheets-Staging-Stage3E-StrRem.dgn

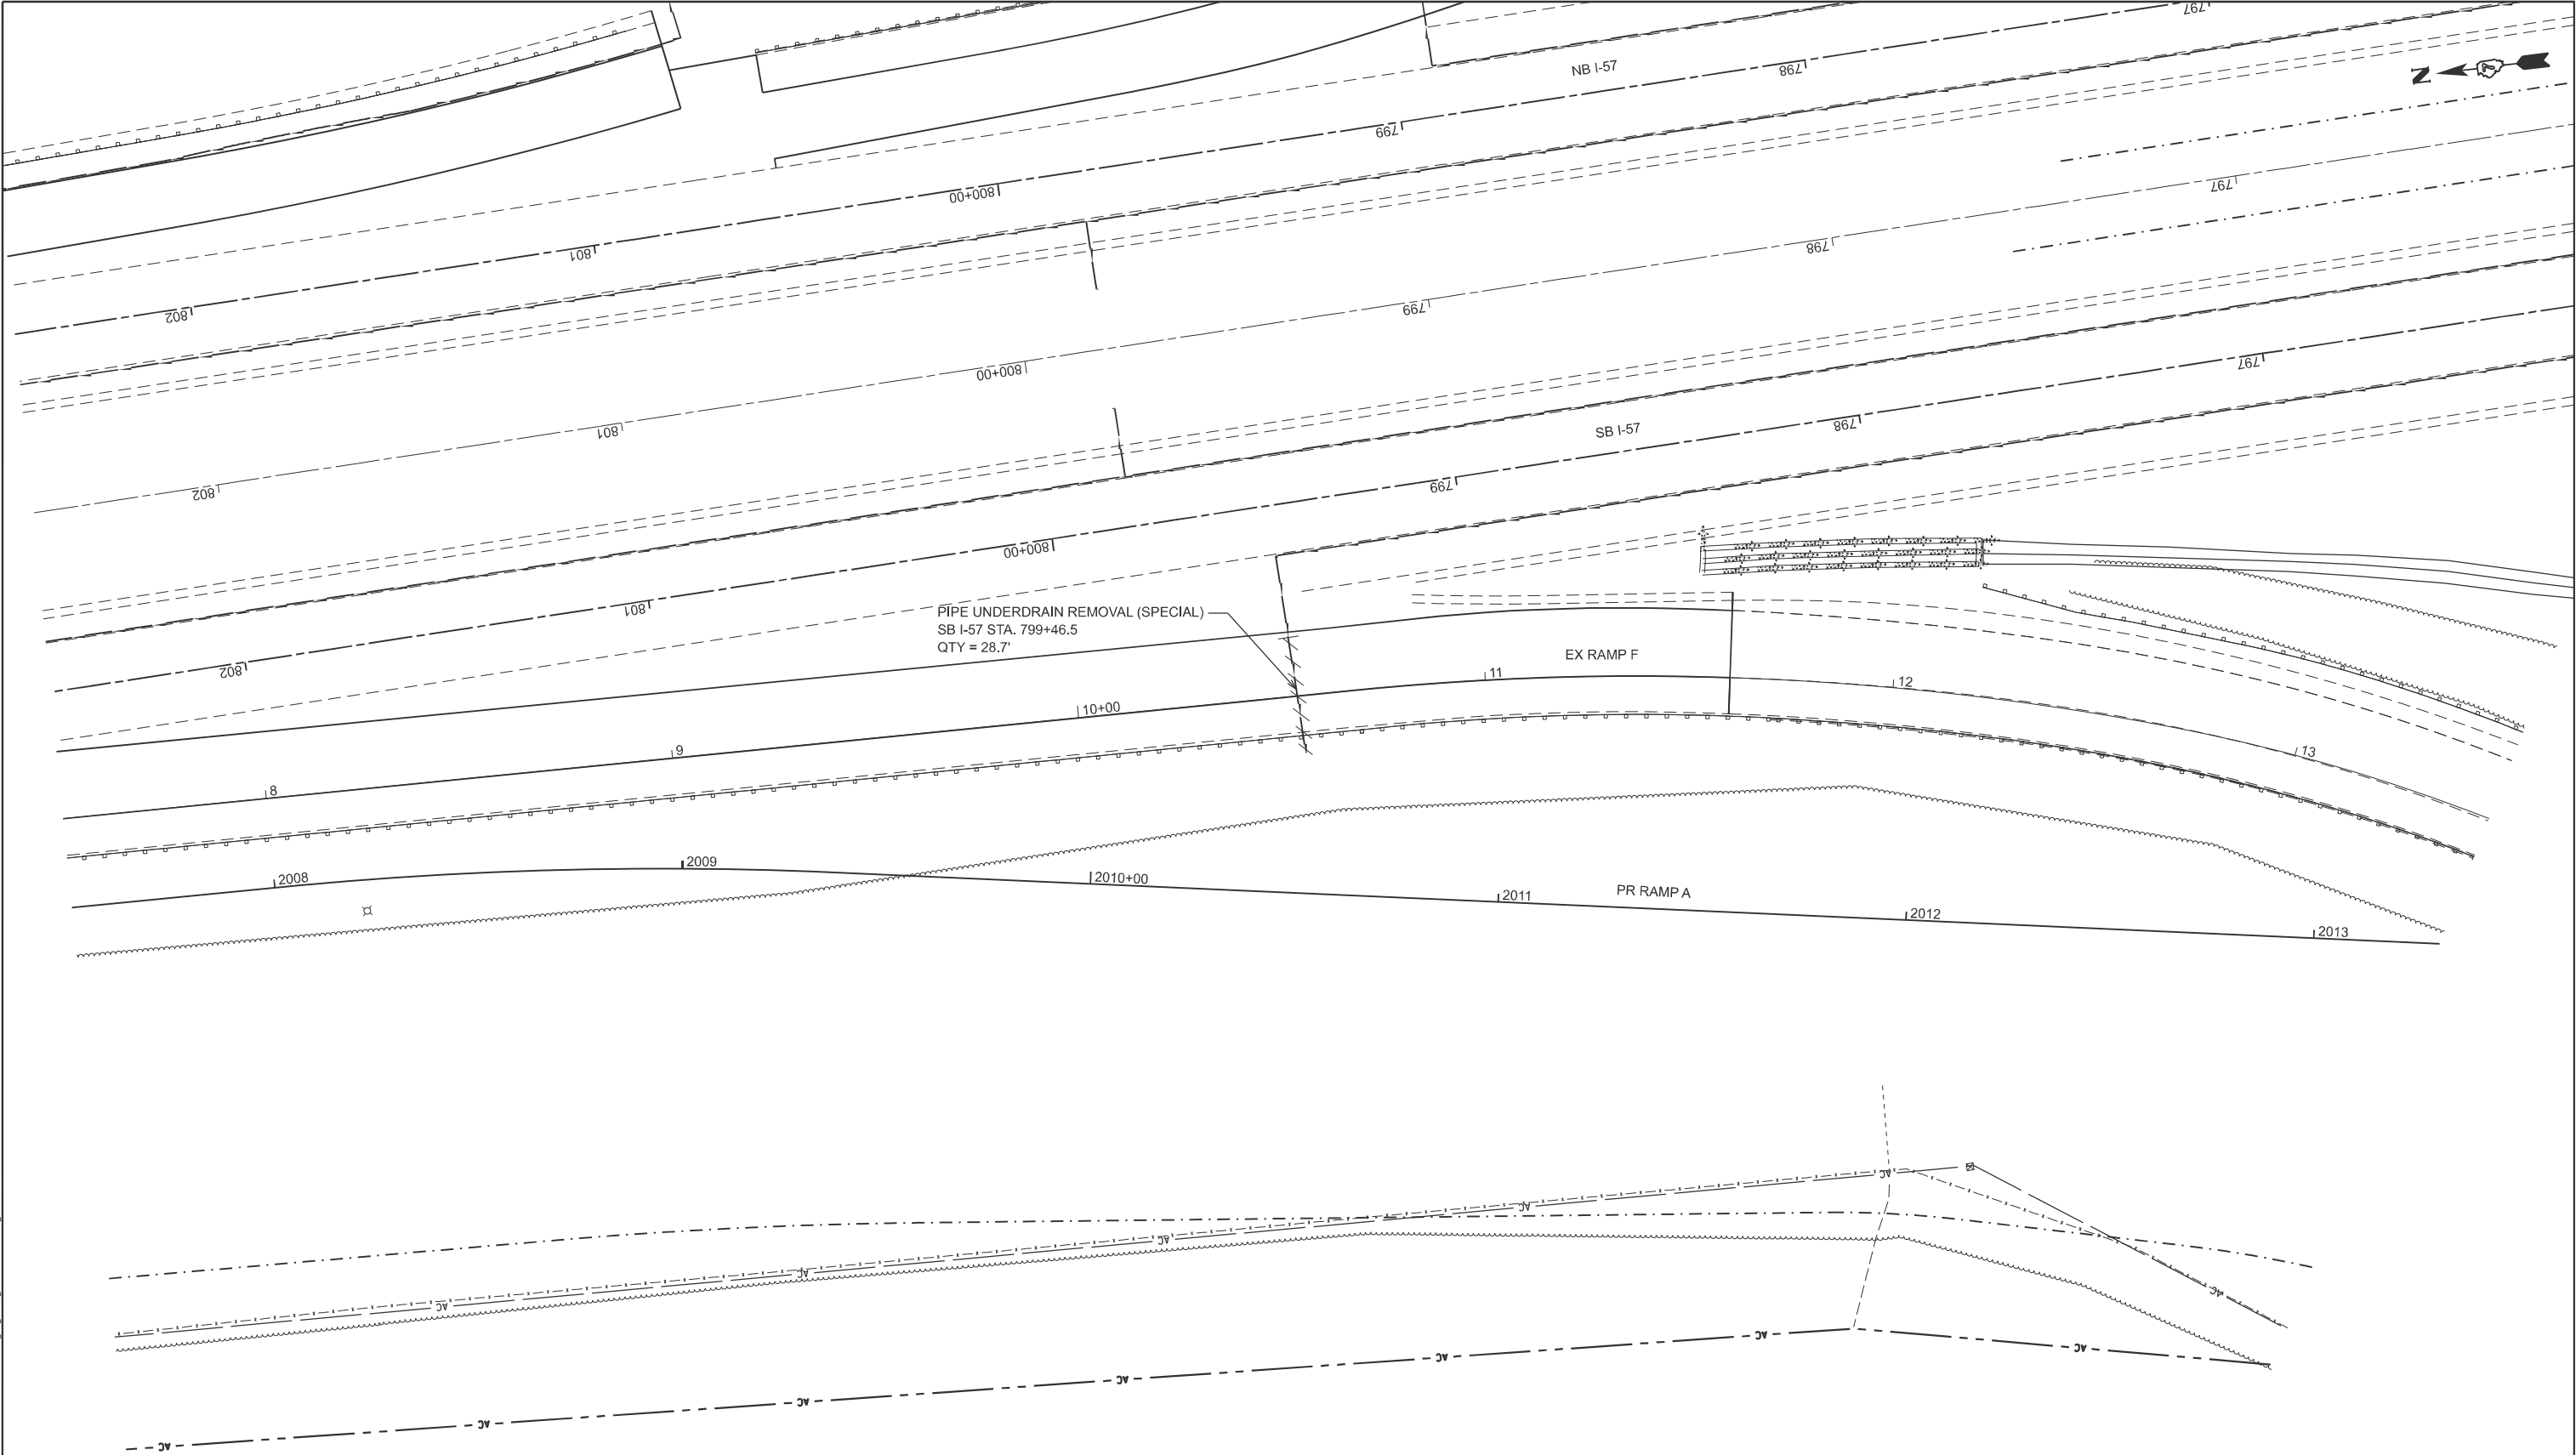

	USER NAME = kaleb.hirtzel	DESIGNED -	REVISED -	STATE OF ILLINOIS DEPARTMENT OF TRANSPORTATION	STAGING PLANS STAGE 3E STRUCTURE REMOVALS			F.A.I RTE.	SECTION	COUNTY	TOTAL SHEETS	SHEET NO.
	PLOT SCALE = \$SCALE\$	CHECKED -	REVISED -					57	(15-22HB-4)BR (15-22)R	COLES	1086	374
	PLOT DATE = 4/24/2024	DATE -	REVISED -		SCALE: 1"=20'			CONTRACT NO. 74435				
					SHEET 12	OF 14	SHEETS	STA. 7+50.00	TO STA. 13+50.00	ILLINOIS FED. AID PROJECT		



USER NAME = kaleb.hirtzel	DESIGNED -	REVISED -
	DRAWN -	REVISED -
PLOT SCALE = \$SCALE\$	CHECKED -	REVISED -
PLOT DATE = 4/24/2024	DATE -	REVISED -

STATE OF ILLINOIS
DEPARTMENT OF TRANSPORTATION


STAGING PLANS

STAGE 3E STURCTURE REMOVALS

SCALE: 1"=20'	SHEET 13	OF 14	SHEETS	STA. 13+50.00	TO STA. 19+50.00
---------------	----------	-------	--------	---------------	------------------

F.A.I RTE.	SECTION	COUNTY	TOTAL SHEETS	SHEET NO.
57	(15-22HB-4)BR (15-22)R	COLES	1086	375
		CONTRACT NO. 74435		
ILLINOIS		FED. AID PROJECT		

MODEL: RAMP_F_3E - Str Removal-1 [Sheet]
FILE NAME: c:\p\work\hrtz\hrtz\10852852\0774435-sheets-Staging-Stage3EStrRem.dgn

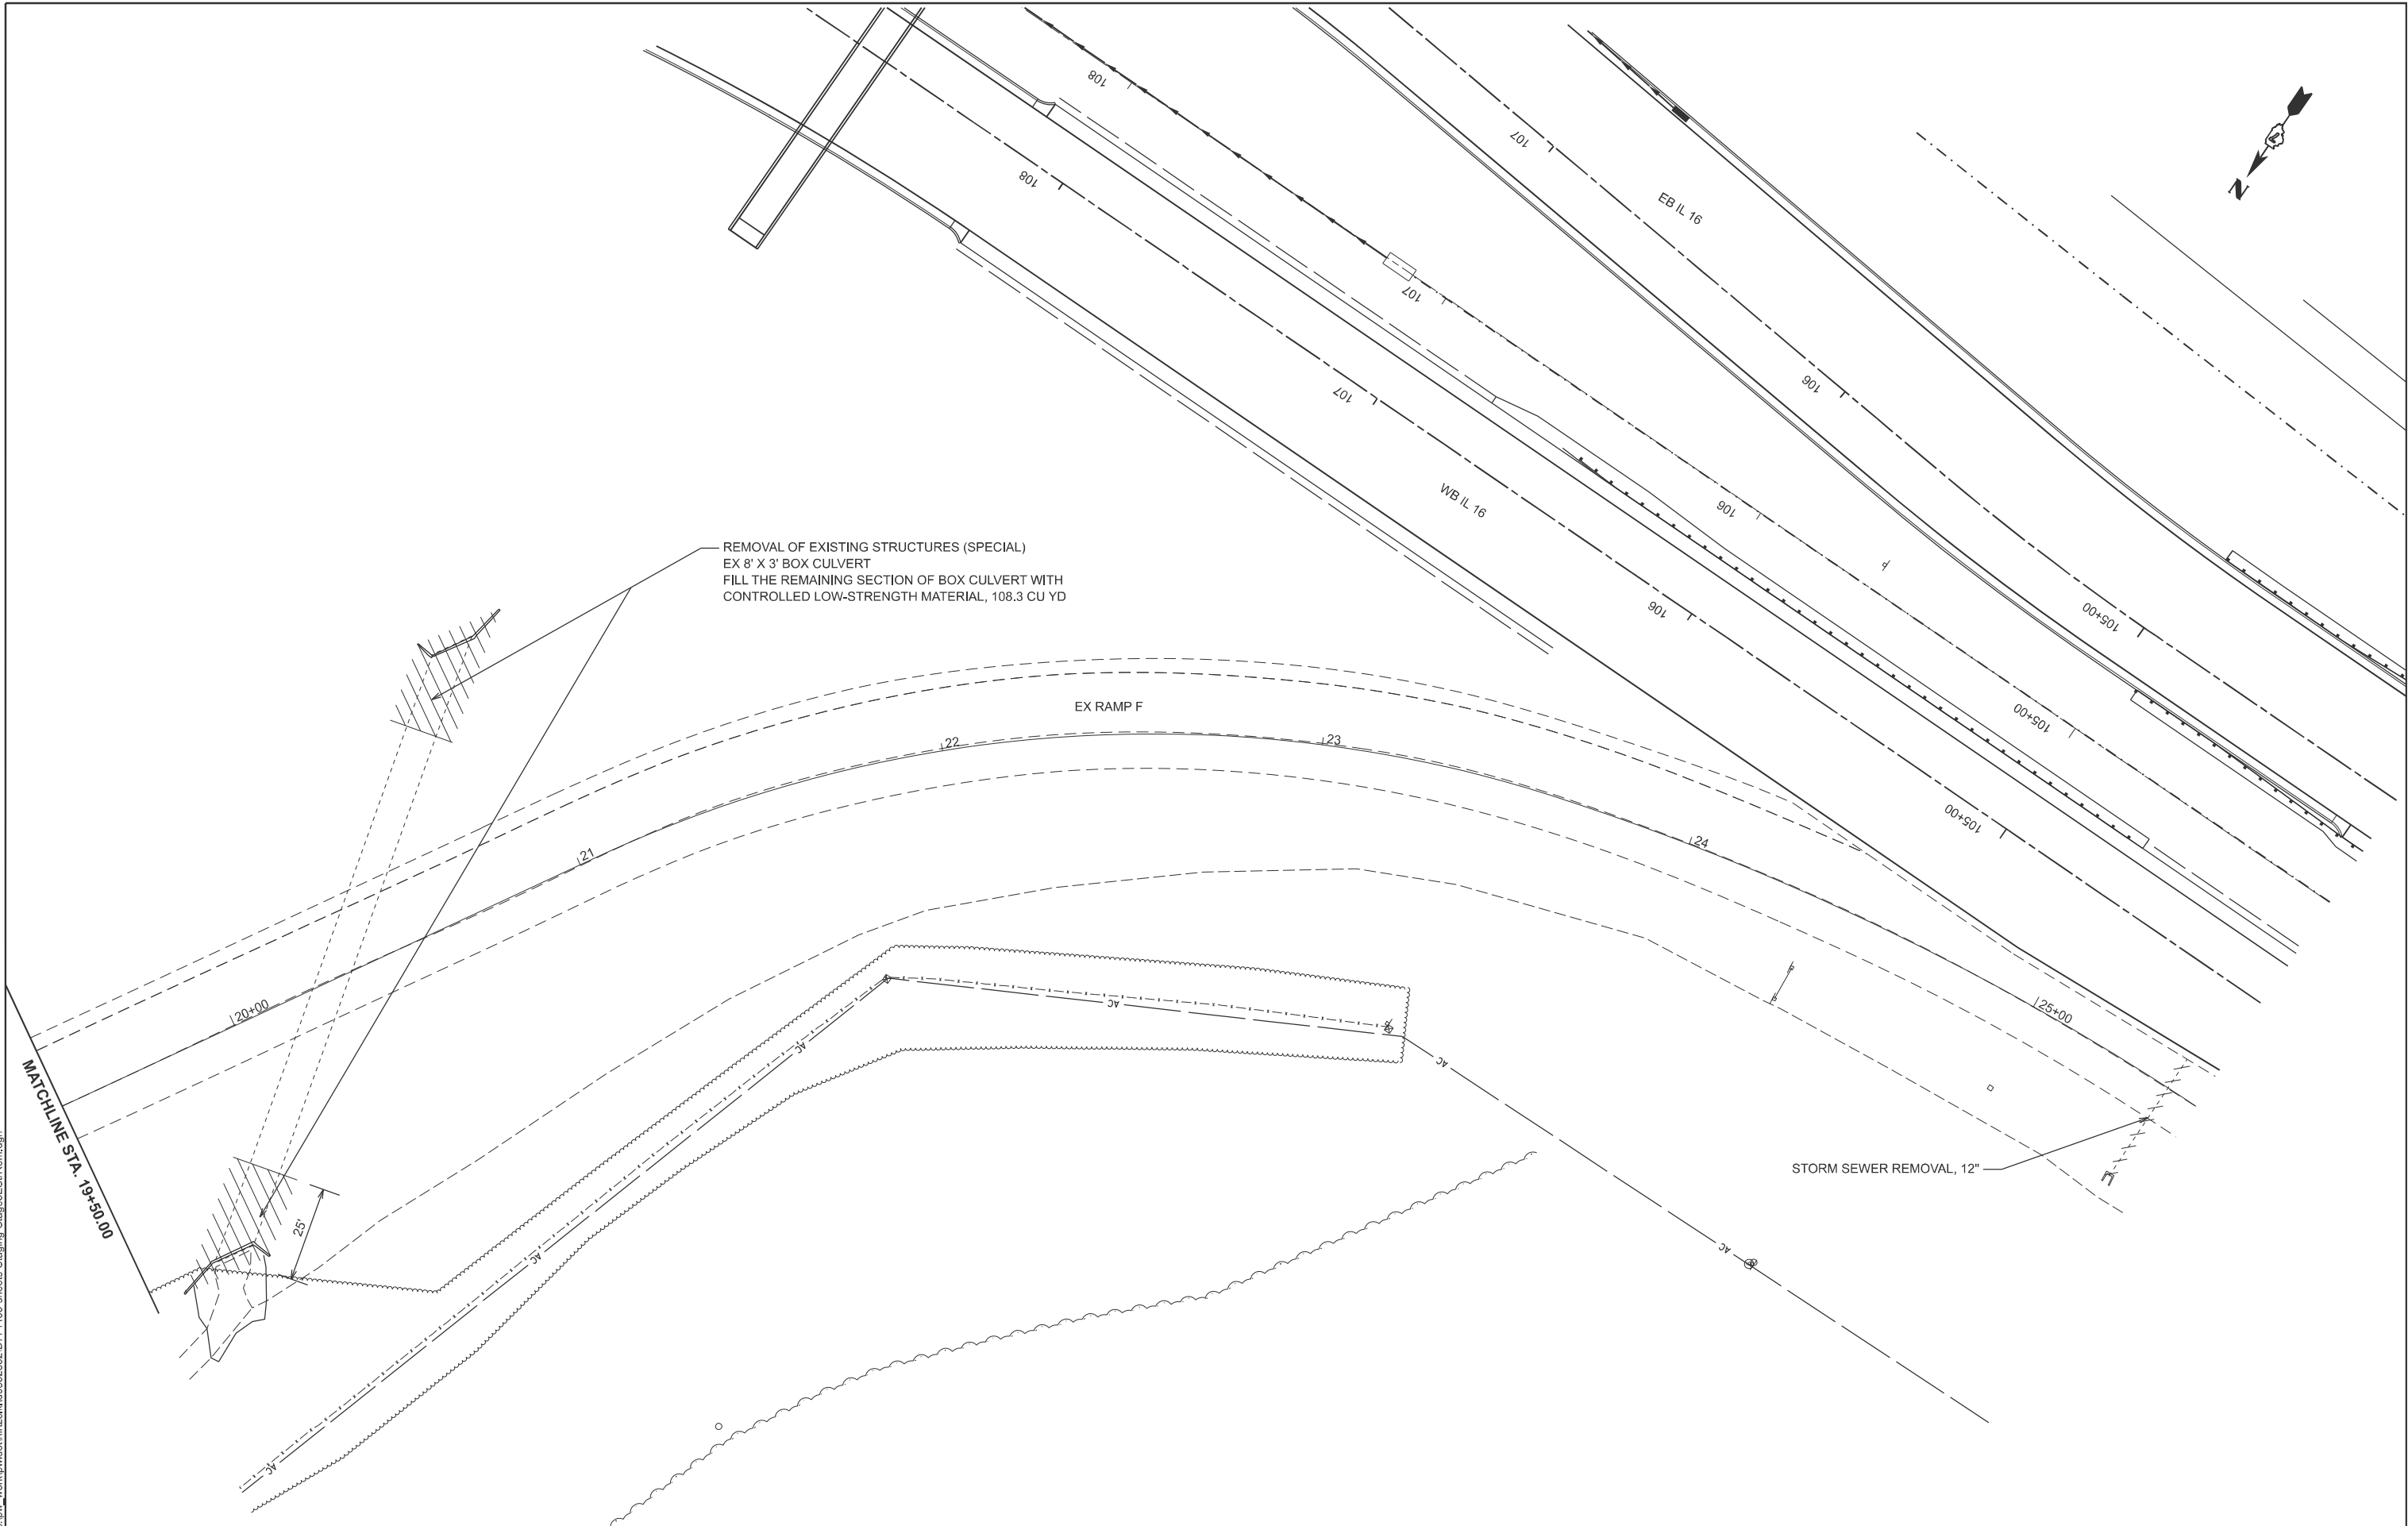

USER NAME	= kaleb.hirtzel	DESIGNED	-	REVISED	-
PLOT SCALE	= \$\$SCALE\$	DRAWN	-	REVISED	-
PLOT DATE	= 4/24/2024	CHECKED	-	REVISED	-
		DATE	-	REVISED	-

STATE OF ILLINOIS
DEPARTMENT OF TRANSPORTATION

STAGING PLANS			
STAGE 3E STURCTURE REMOVALS			
SCALE: 1"=20'	SHEET 14	OF 14	SHEETS
STA. 19+50.00		TO STA. 25+50.00	

F.A.I RTE.	SECTION	COUNTY	TOTAL SHEETS	SHEET NO.
57	(15-22HB-4)BR (15-22)R	COLES	1086	376
CONTRACT NO. 74435				
ILLINOIS FED. AID PROJECT				

MODEL: Stage 3F Construction Notes [Sheet]
FILE NAME: c:\p\work\pwh\hrtz\kld862852\D77443F-sheets\Staging-Stage3F.dgn

STAGE 3F CONSTRUCTION NOTES:

STAGE 3F CONSTRUCTION CONSISTS OF THE FULL-DEPTH HMA PAVEMENT FOR RAMP B, HMA SHOULDERS FOR RAMP B, NB I-57 & WB IL 16, PCC SHOULDERS FOR WB IL 16, AGGREGATE SHOULDERS FOR RAMP B, NB I-57 & WB IL 16, GUARDRAIL, UNDERDRAINS, PAVEMENT & PAVED SHOULDER REMOVAL FOR EX RAMP H, DRAINAGE STRUCTURE REMOVAL, GUARDRAIL REMOVAL, TEMPORARY PAVEMENT MARKING AND GRADING WORK.

PRIOR TO OPENING RAMP B TO TRAFFIC, TEMPORARY PAVEMENT MARKINGS SHALL BE INSTALLED PER THE PAVEMENT MARKING DETAILS.

REMOVE THE TEMPORARY STORM SEWER AND TEMPORARY STORM SEWER STRUCTURES BENEATH EX RAMP H AND INSTALL STR 99 (PRECAST CONCRETE FLARED END SECTION, 15") AT THE END OF THE REMAINING OUTLET PIPE FROM STR 98.

FILL DIRT FOR THIS STAGE SHALL FIRST COME FROM THE 669(a)(1) SITE ALONG PR RAMP B (STA. 3004+00 TO STA. 3005+40, OFFSET 210' TO 420' RIGHT). THE REMIANING FILL DIRT SHALL COME FROM THE 669.05(a)(2) SITE LOCATED ALONG PR RAMP B (STA. 3005+40 TO STA. 3006+90, OFFSET 40' TO 410" RIGHT).

EX RAMP H SHALL BE CLOSED WITH MARKED ROUTE DETOURS IN PLACE.

PR RAMP B SHALL CONTINUE TO BE CLOSED USING TRAFFIC CONTROL & PROTECTION STANDARD 701451 FROM STAGE 3C.


TRAFFIC CONTROL & PROTECTION STANDARD 701801 USED IN STAGE 3B FOR THE SHARED-USE PATH SHALL REMAIN IN PLACE.

STAGE 3F TRAFFIC CONTROL & PROTECTION STANDARDS:

701400, 701401, 701422, 701451, 701801

	USER NAME = kaleb.hirtzel	DESIGNED -	REVISED -	STATE OF ILLINOIS DEPARTMENT OF TRANSPORTATION	STAGING PLANS STAGE 3F CONSTRUCTION NOTES			F.A.I RTE.	SECTION	COUNTY	TOTAL SHEETS	SHEET NO.
		DRAWN -	REVISED -					57	(15-22HB-4)BR (15-22)R	COLES	1086	377
	PLOT SCALE = \$\$CALE\$	CHECKED -	REVISED -					CONTRACT NO. 74435				
	PLOT DATE = 8/20/2024	DATE -	REVISED -		SCALE:	SHEET 1	OF 13	SHEETS	STA.	TO STA.	ILLINOIS FED. AID PROJECT	

MODEL: RAMPB-NB06 - 3F - RampB Area [Sheet]
FILE NAME: c:\p\work\hrtz\hrtz\kld862852\D774435-sheets-Staging-Stage3F.dgn

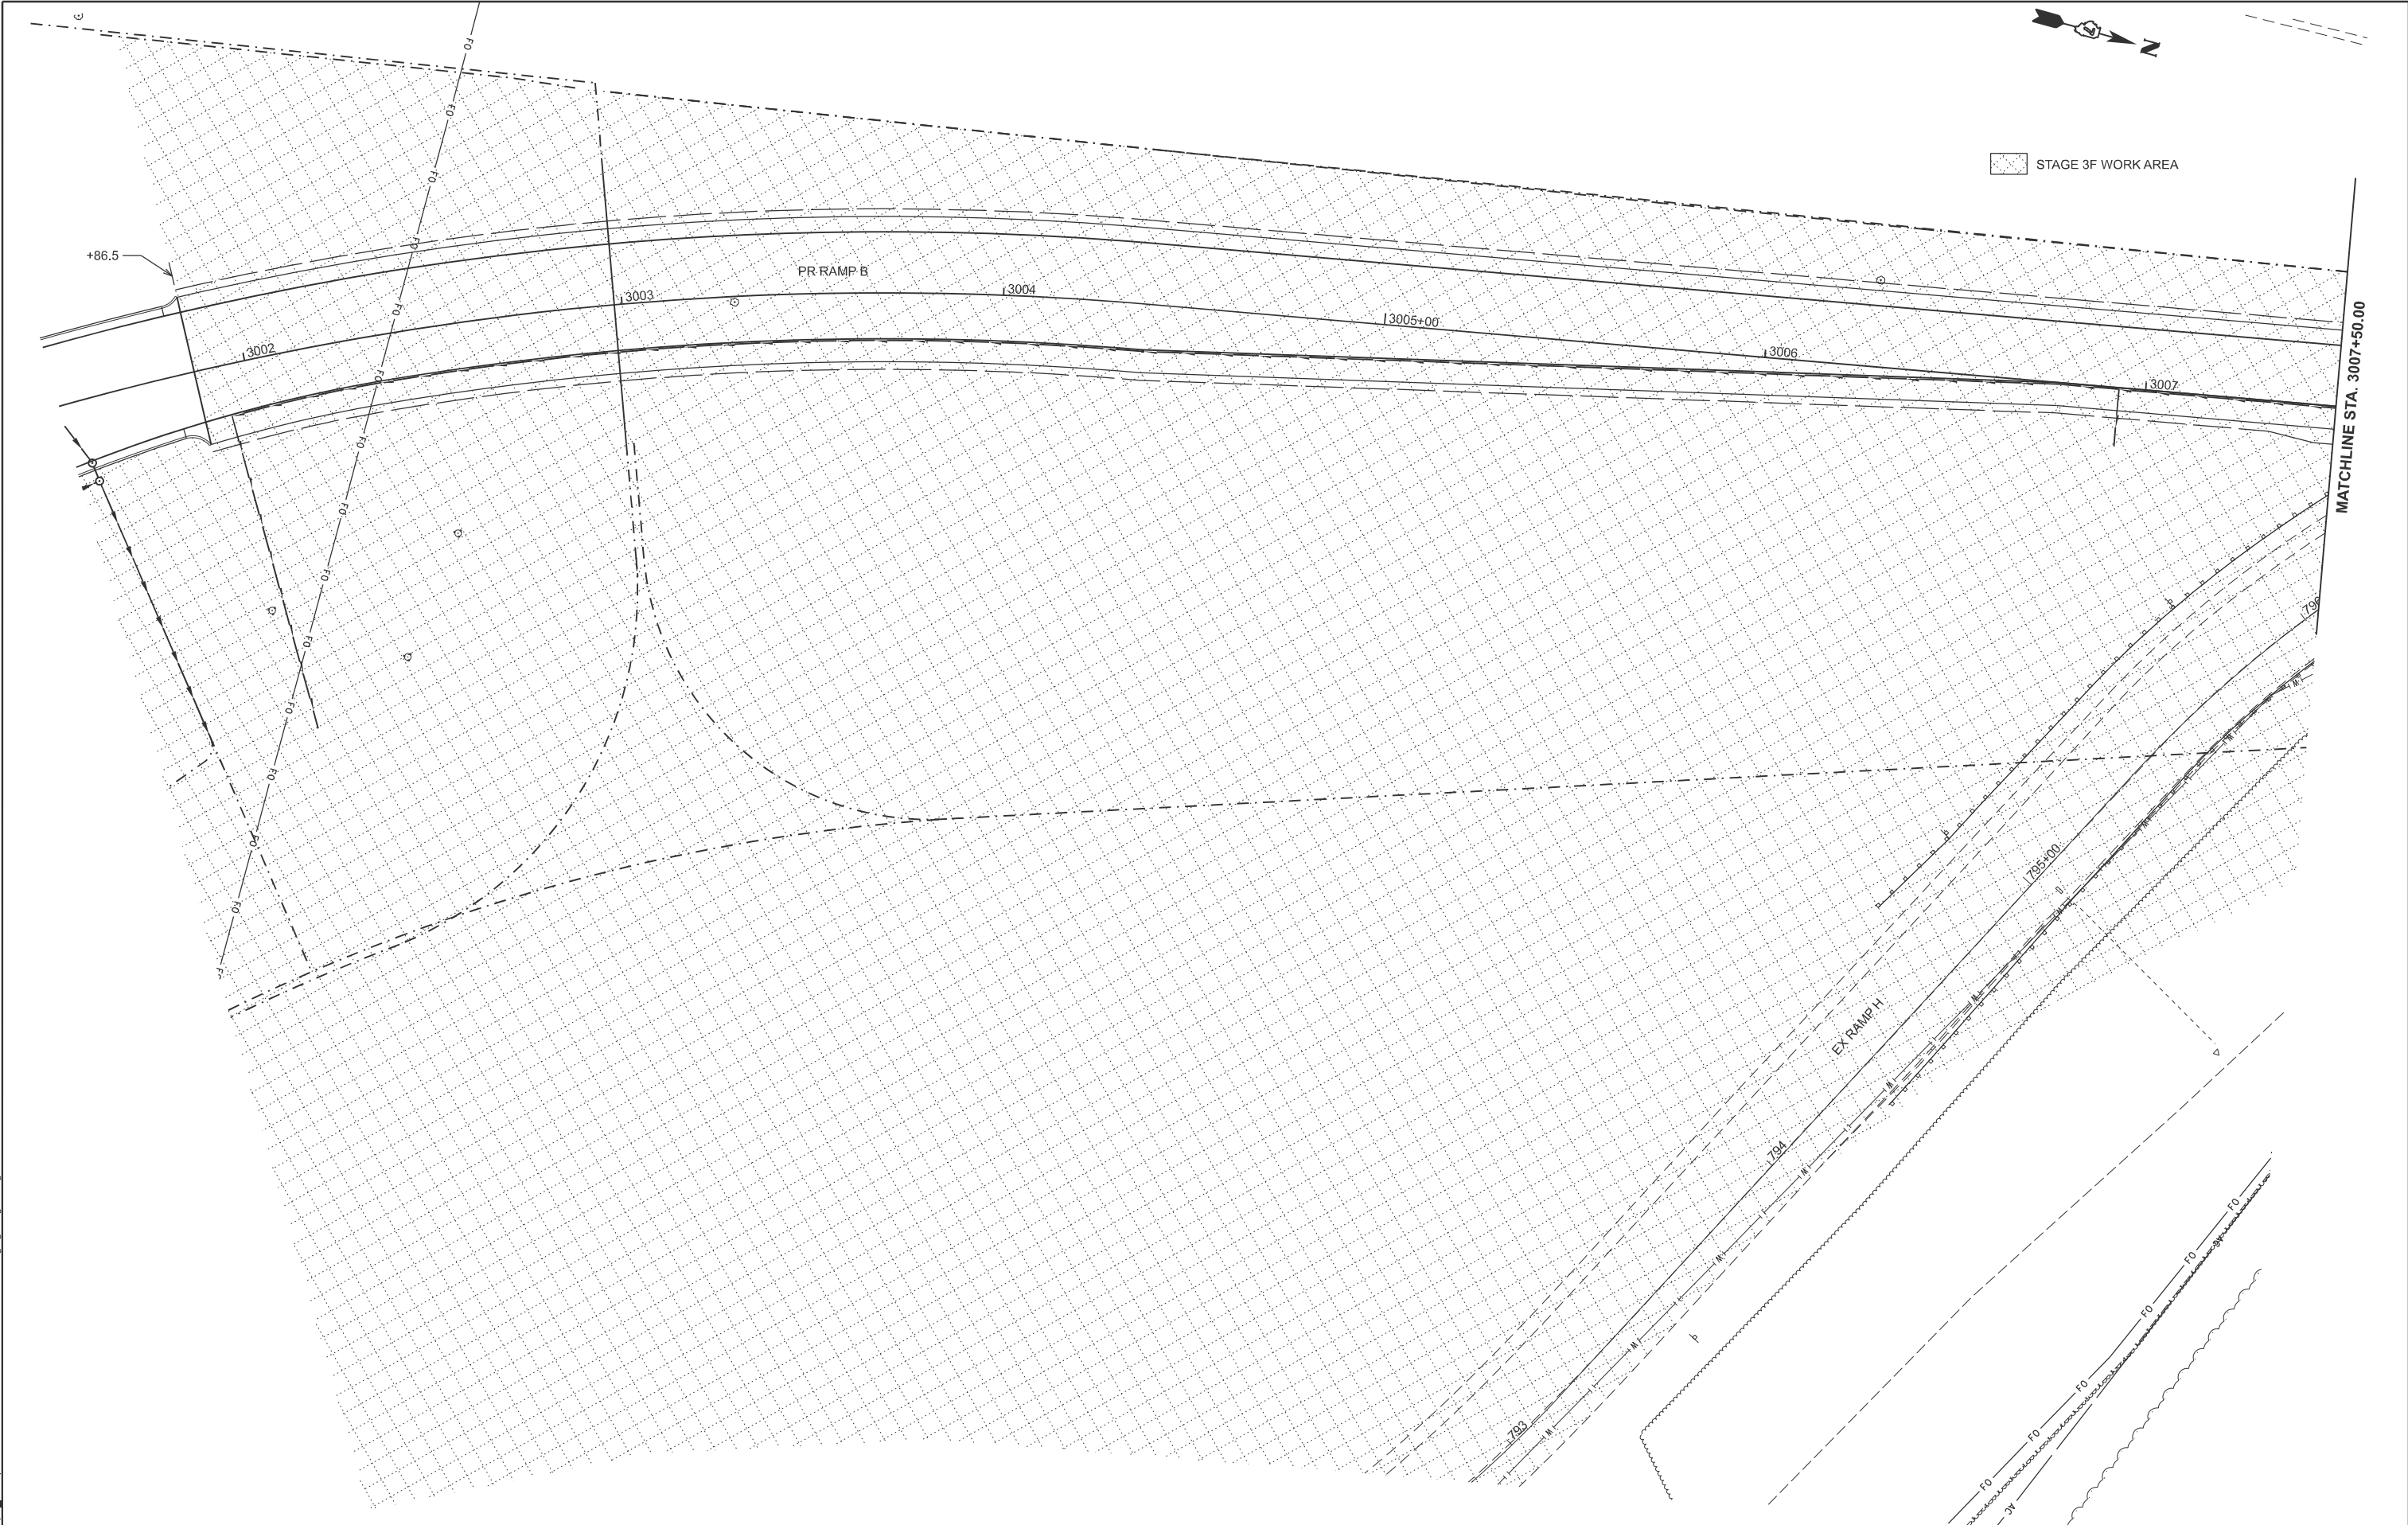


USER NAME	= kaleb.hirtzel	DESIGNED	-	REVISED	-
DRAWN	-	REVISION	-	REVISED	-
PLOT SCALE	= \$SCALE\$	CHECKED	-	REVISED	-
PLOT DATE	= 8/20/2024	DATE	-	REVISED	-

STATE OF ILLINOIS
DEPARTMENT OF TRANSPORTATION

STAGING PLANS STAGE 3F WORK AREA		SCALE: 1"=20'	
SHEET 2	OF 13 SHEETS	STA. 3001+50.00	TO STA. 3007+50.00

F.A.I RTE.	SECTION	COUNTY	TOTAL SHEETS	SHEET NO.
57	(15-22HB-4)BR (15-22)R	COLES	1086	378
CONTRACT NO. 74435				
ILLINOIS FED. AID PROJECT				

MODEL: RAMPB-NB06 - 3F - RampB Area-1 [Sheet]
FILE NAME: c:\p\work\hrtz\hrtz\kld\852852\0774435-sheets-Staging-Stage3F.dgn

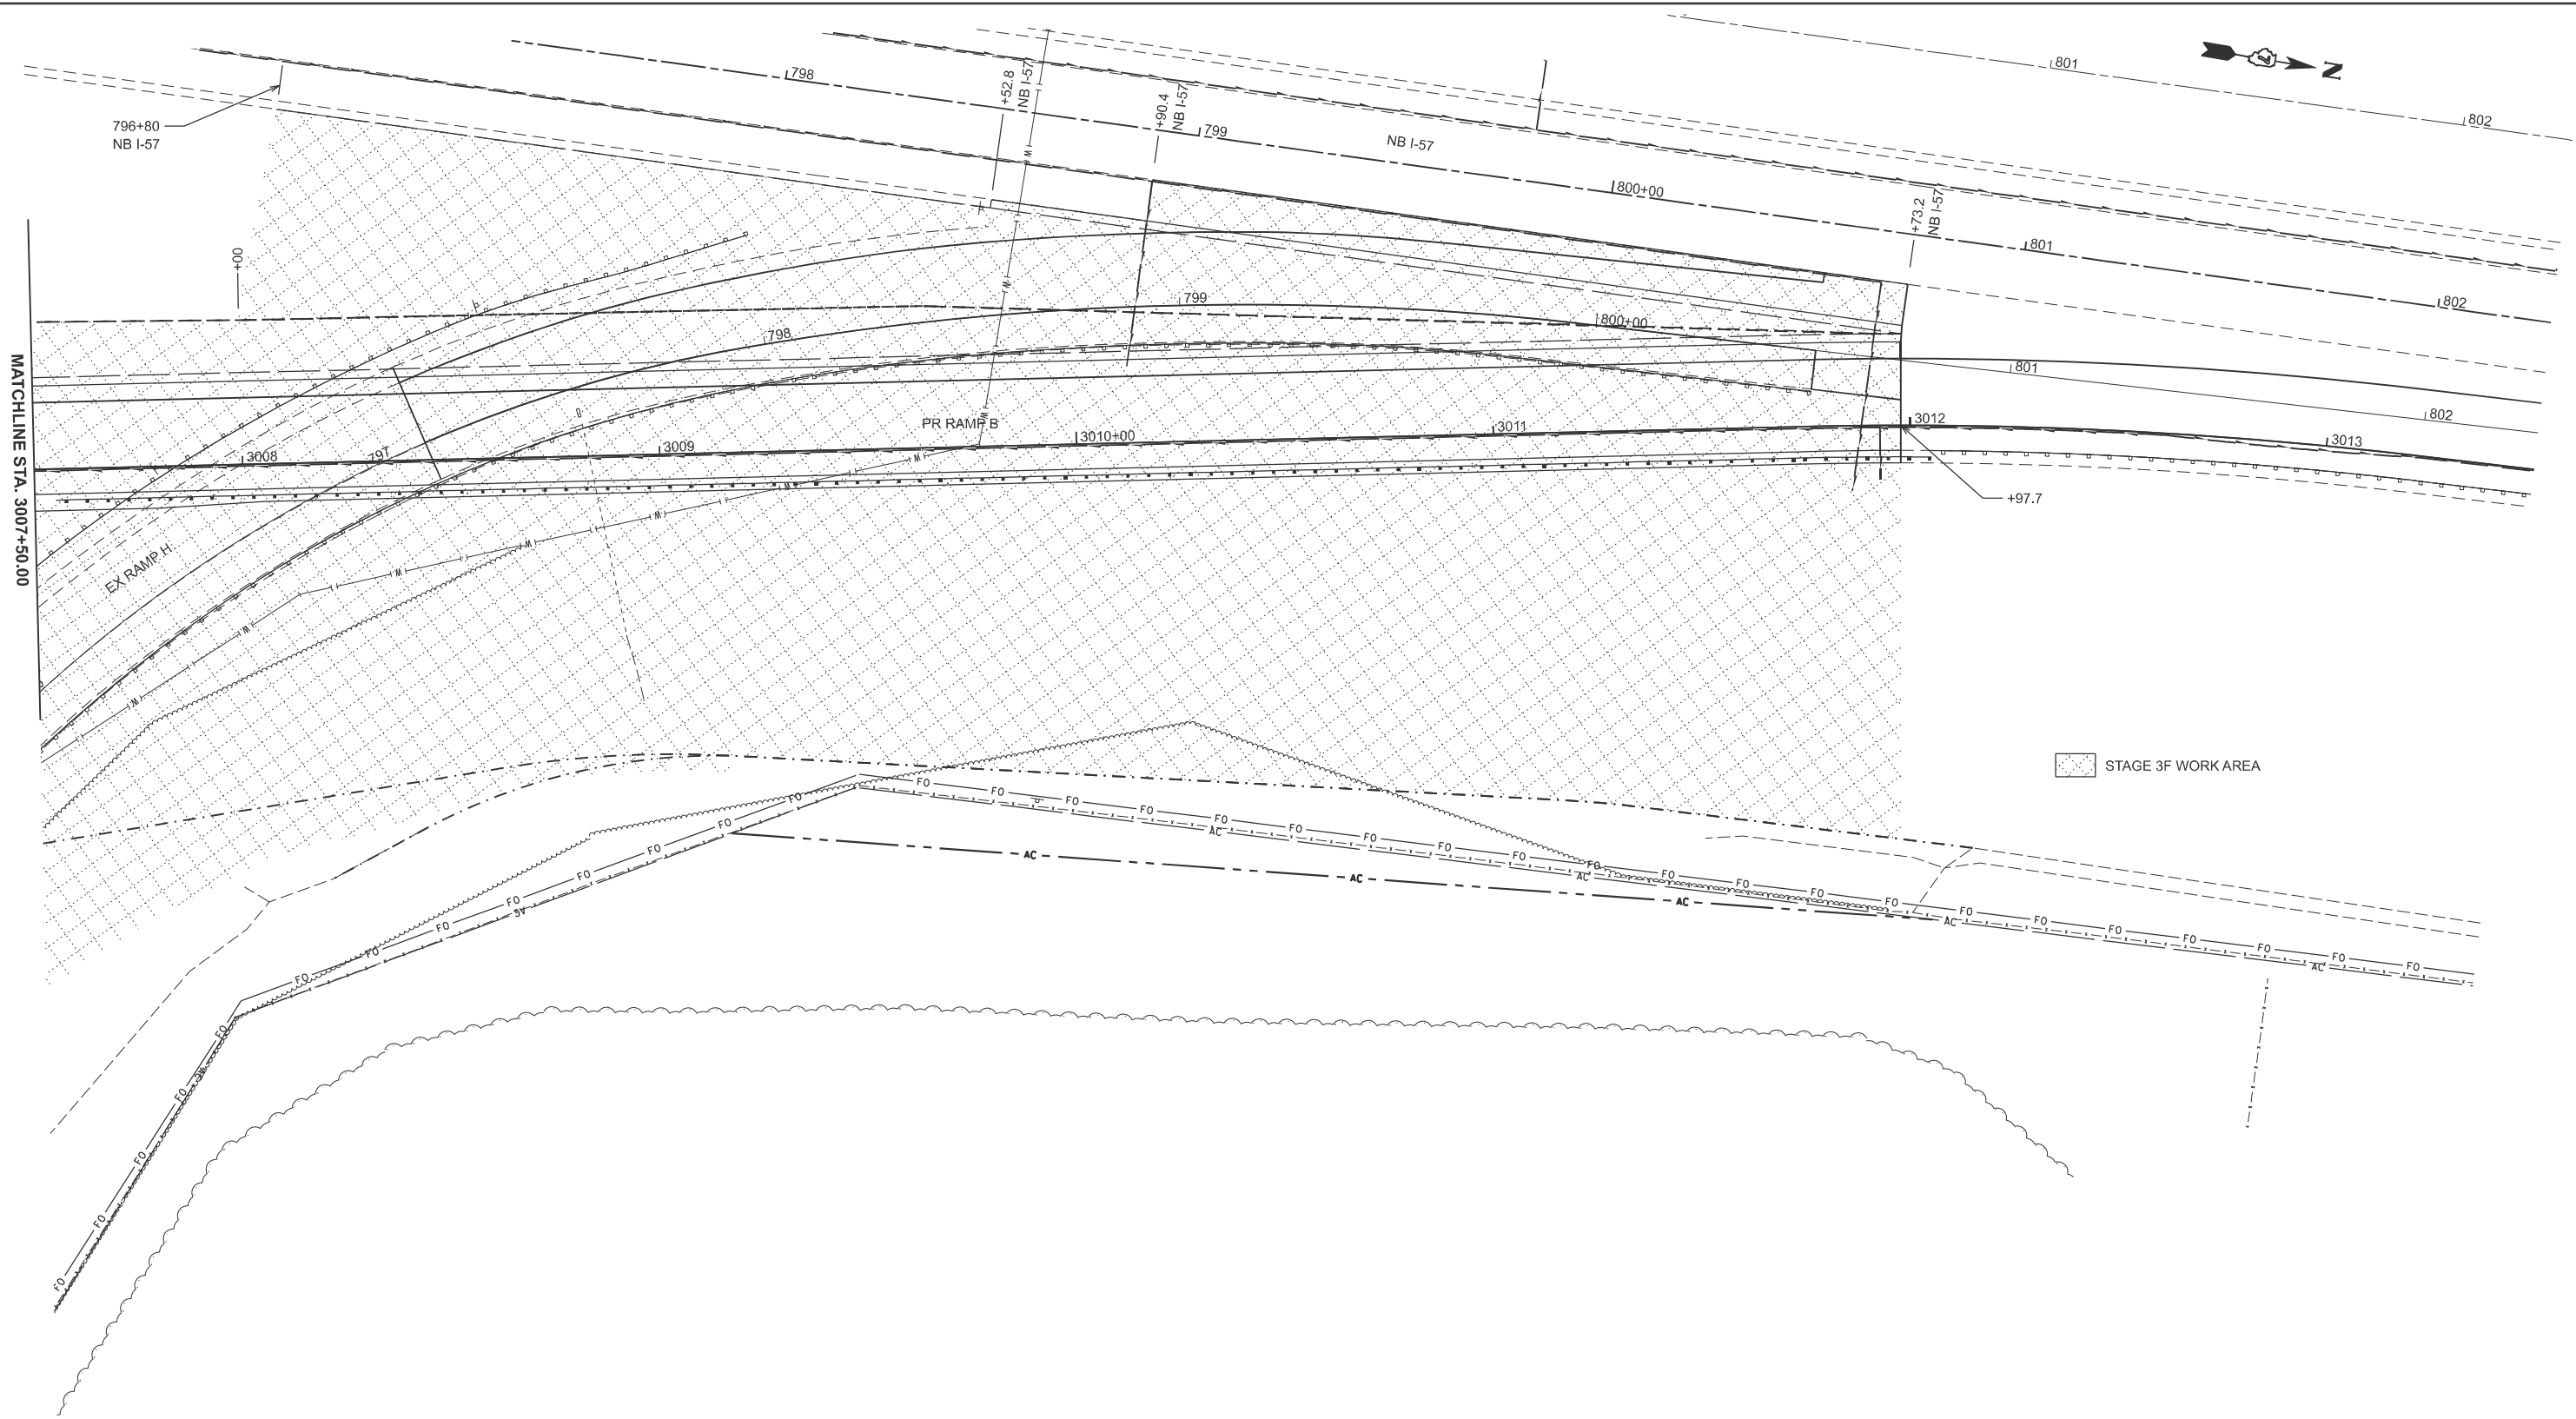


USER NAME	= kaleb.hirtzel	DESIGNED	-	REVISED	-
PLOT SCALE	= \$\$SCALE\$	DRAWN	-	REVISED	-
PLOT DATE	= 8/20/2024	CHECKED	-	REVISED	-
		DATE	-	REVISED	-

STATE OF ILLINOIS
DEPARTMENT OF TRANSPORTATION

STAGING PLANS STAGE 3F WORK AREA			
SCALE: 1"=20'	SHEET 3	OF 13 SHEETS	STA. 3007+50.00 TO STA. 3013+50.00

F.A.I RTE.	SECTION	COUNTY	TOTAL SHEETS	SHEET NO.
57	(15-22HB-4)BR (15-22)R	COLES	1086	379
CONTRACT NO. 74435				
ILLINOIS FED. AID PROJECT				

MODEL: Ex IL 16 - 3F - IL 16 Area (Sheet)
FILE NAME: c:\pwworking\hrtzel\0852852\074435-sheets-Staging-Stage3F.dgn

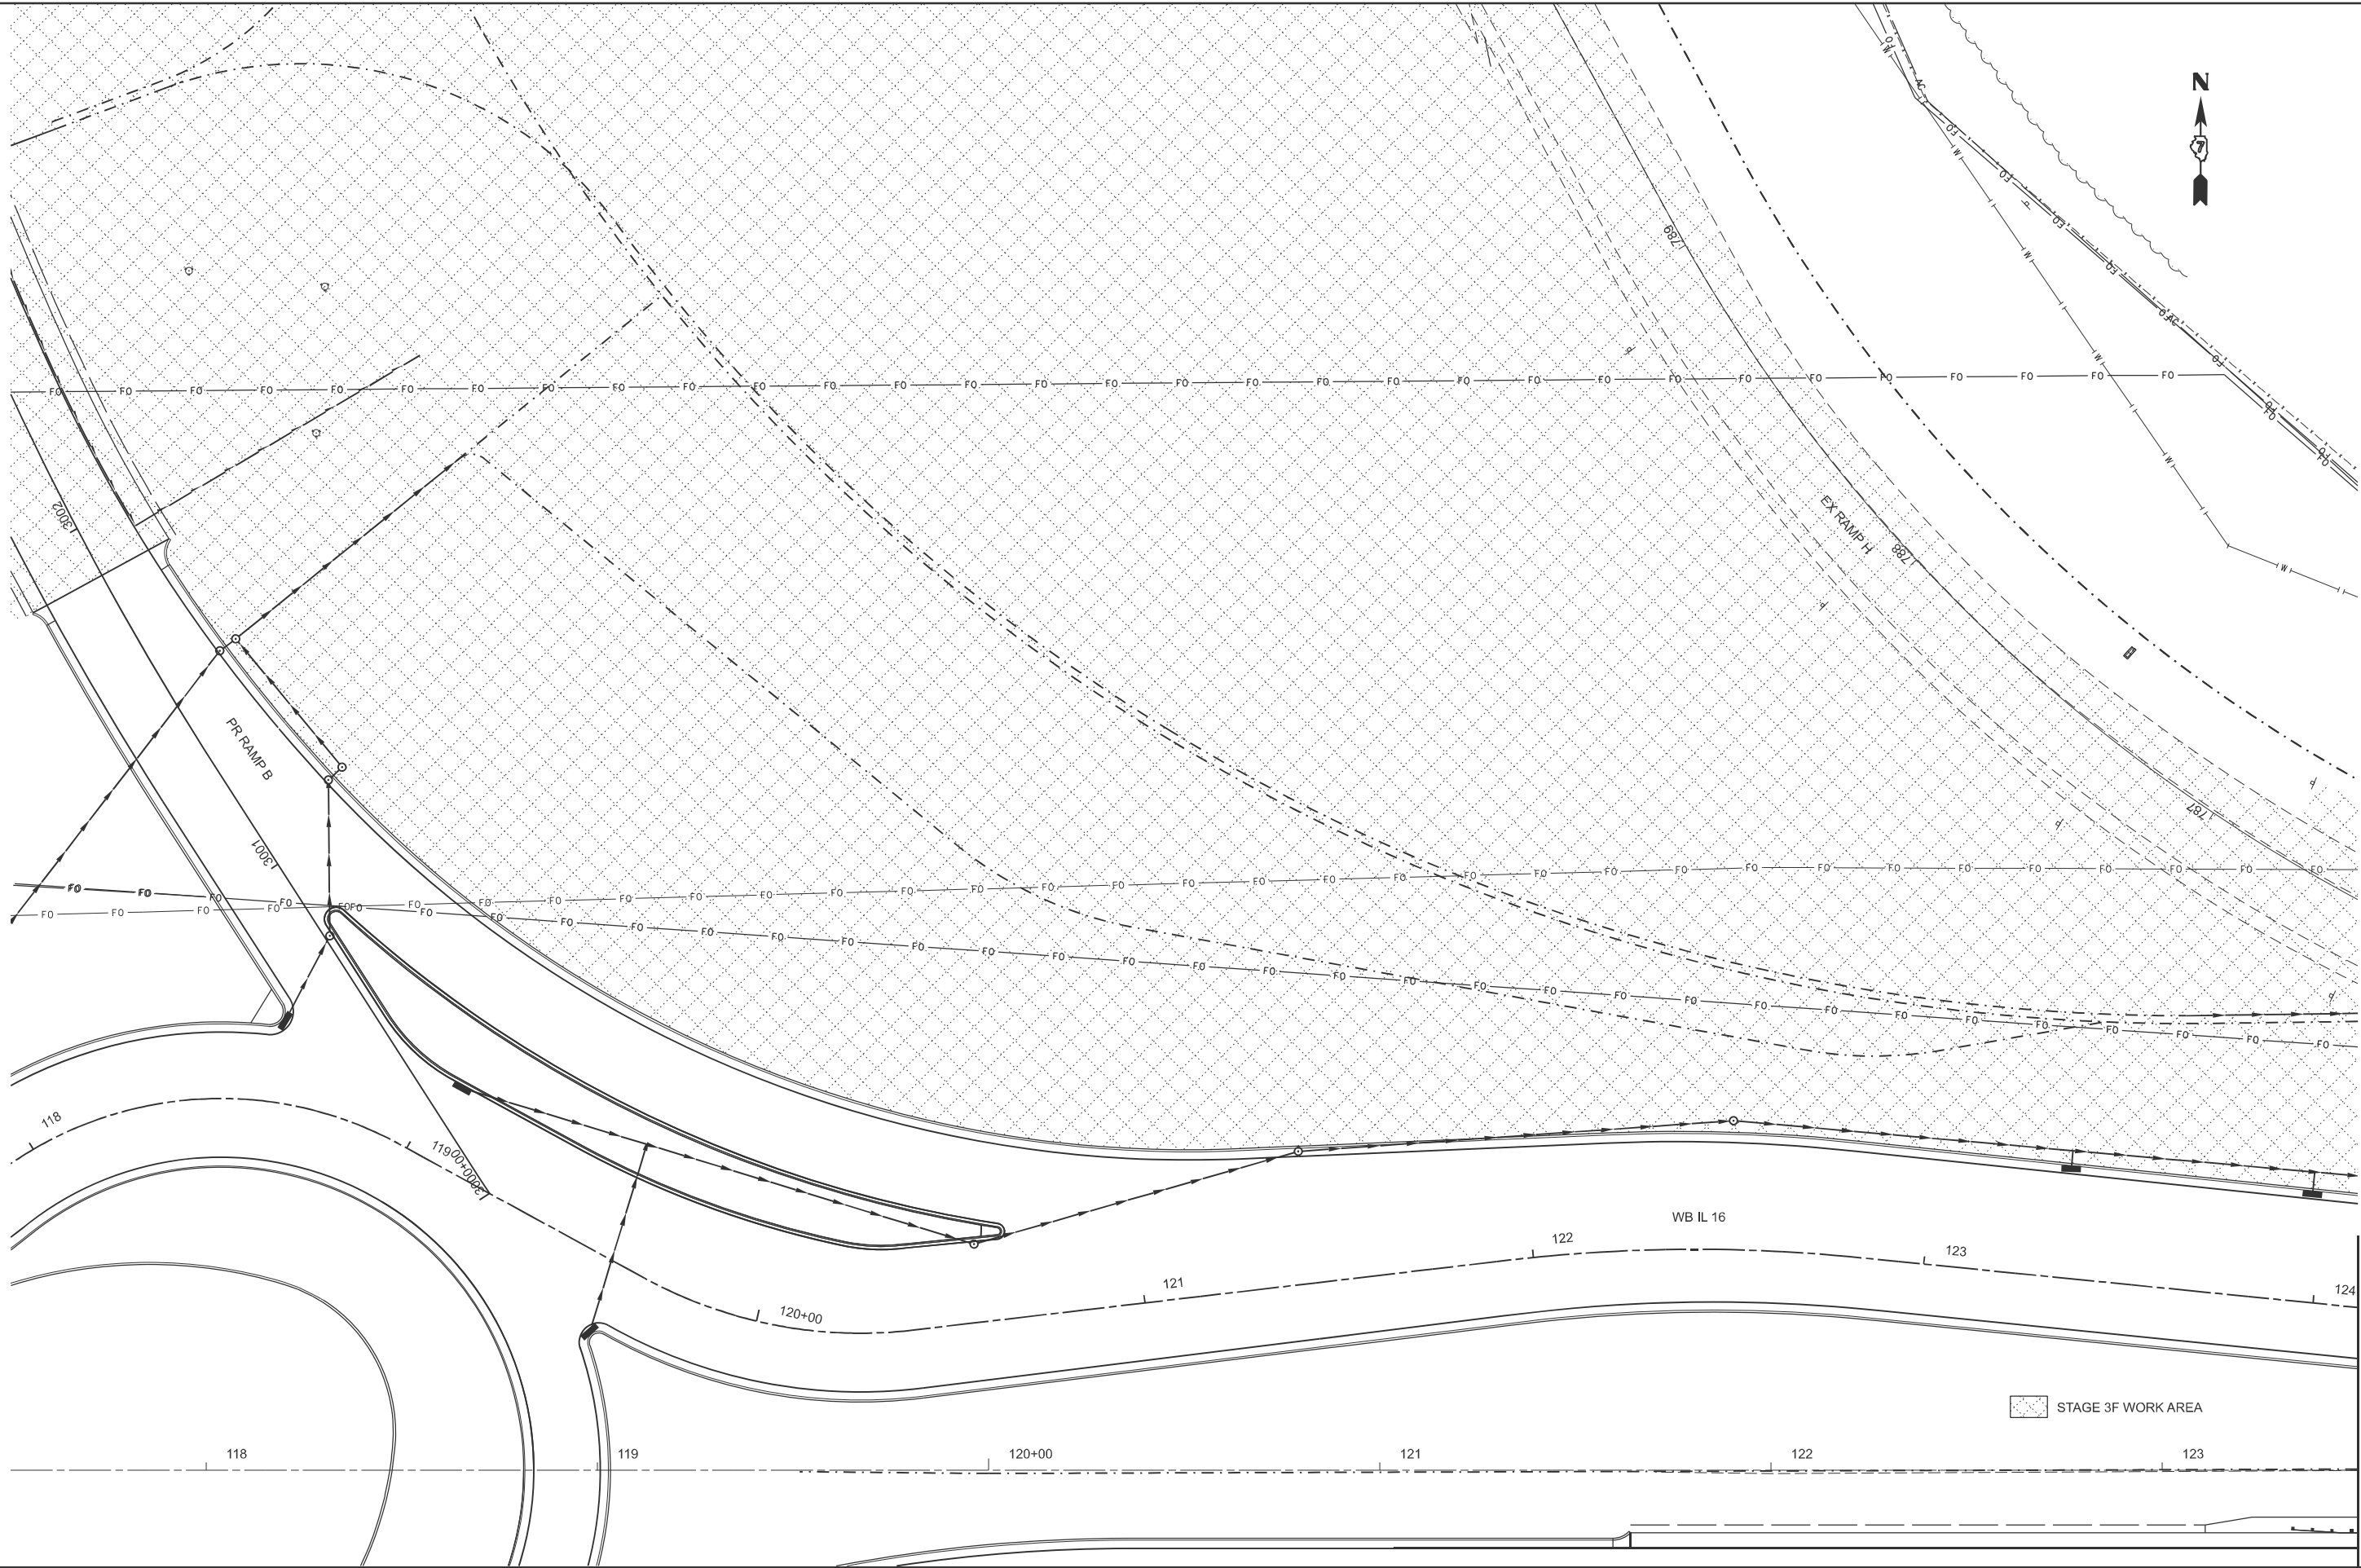


USER NAME	= kaleb.hirtzel	DESIGNED	-	REVISED	-
		DRAWN	-	REVISED	-
PLOT SCALE	= \$SCALE\$	CHECKED	-	REVISED	-
PLOT DATE	= 7/17/2024	DATE	-	REVISED	-

STATE OF ILLINOIS
DEPARTMENT OF TRANSPORTATION

STAGING PLANS STAGE 3F WORK AREA			
SCALE: 1"=20'	SHEET 4	OF 13 SHEETS	STA. 117+50.00 TO STA. 123+50.00

F.A.I RTE.	SECTION	COUNTY	TOTAL SHEETS	SHEET NO.
57	(15-22HB-4)BR (15-22)R	COLES	1086	380
CONTRACT NO. 74435				
ILLINOIS FED. AID PROJECT				

MATCHLINE STA. 123+50.00

 

**STATE OF ILLINOIS
DEPARTMENT OF TRANSPORTATION**


STAGING PLANS

STAGE 3F WORK AREA

F.A.I RTE.	SECTION	COUNTY	TOTAL SHEETS	SHEET NO.
57	(15-22HB-4)BR (15-22)R	COLES	1086	382
CONTRACT NO. 74435				
ILLINOIS		FED. AID PROJECT		

MODEL: Ex IL 16 - 3F - IL 16 Area-2 [Sheet]
FILE NAME: c:\pw_work\pwidth\hrtzel\ld0852852\ld774435-sheets-Staging-Stage3F.dgn

MODEL: RAMP_H_3F - ExRampH Pav Rem (Sheet)
FILE NAME: c:\p\work\pav\hirtzel\085282\0774435-sheets\Staging-Stage3F PavRem.dgn

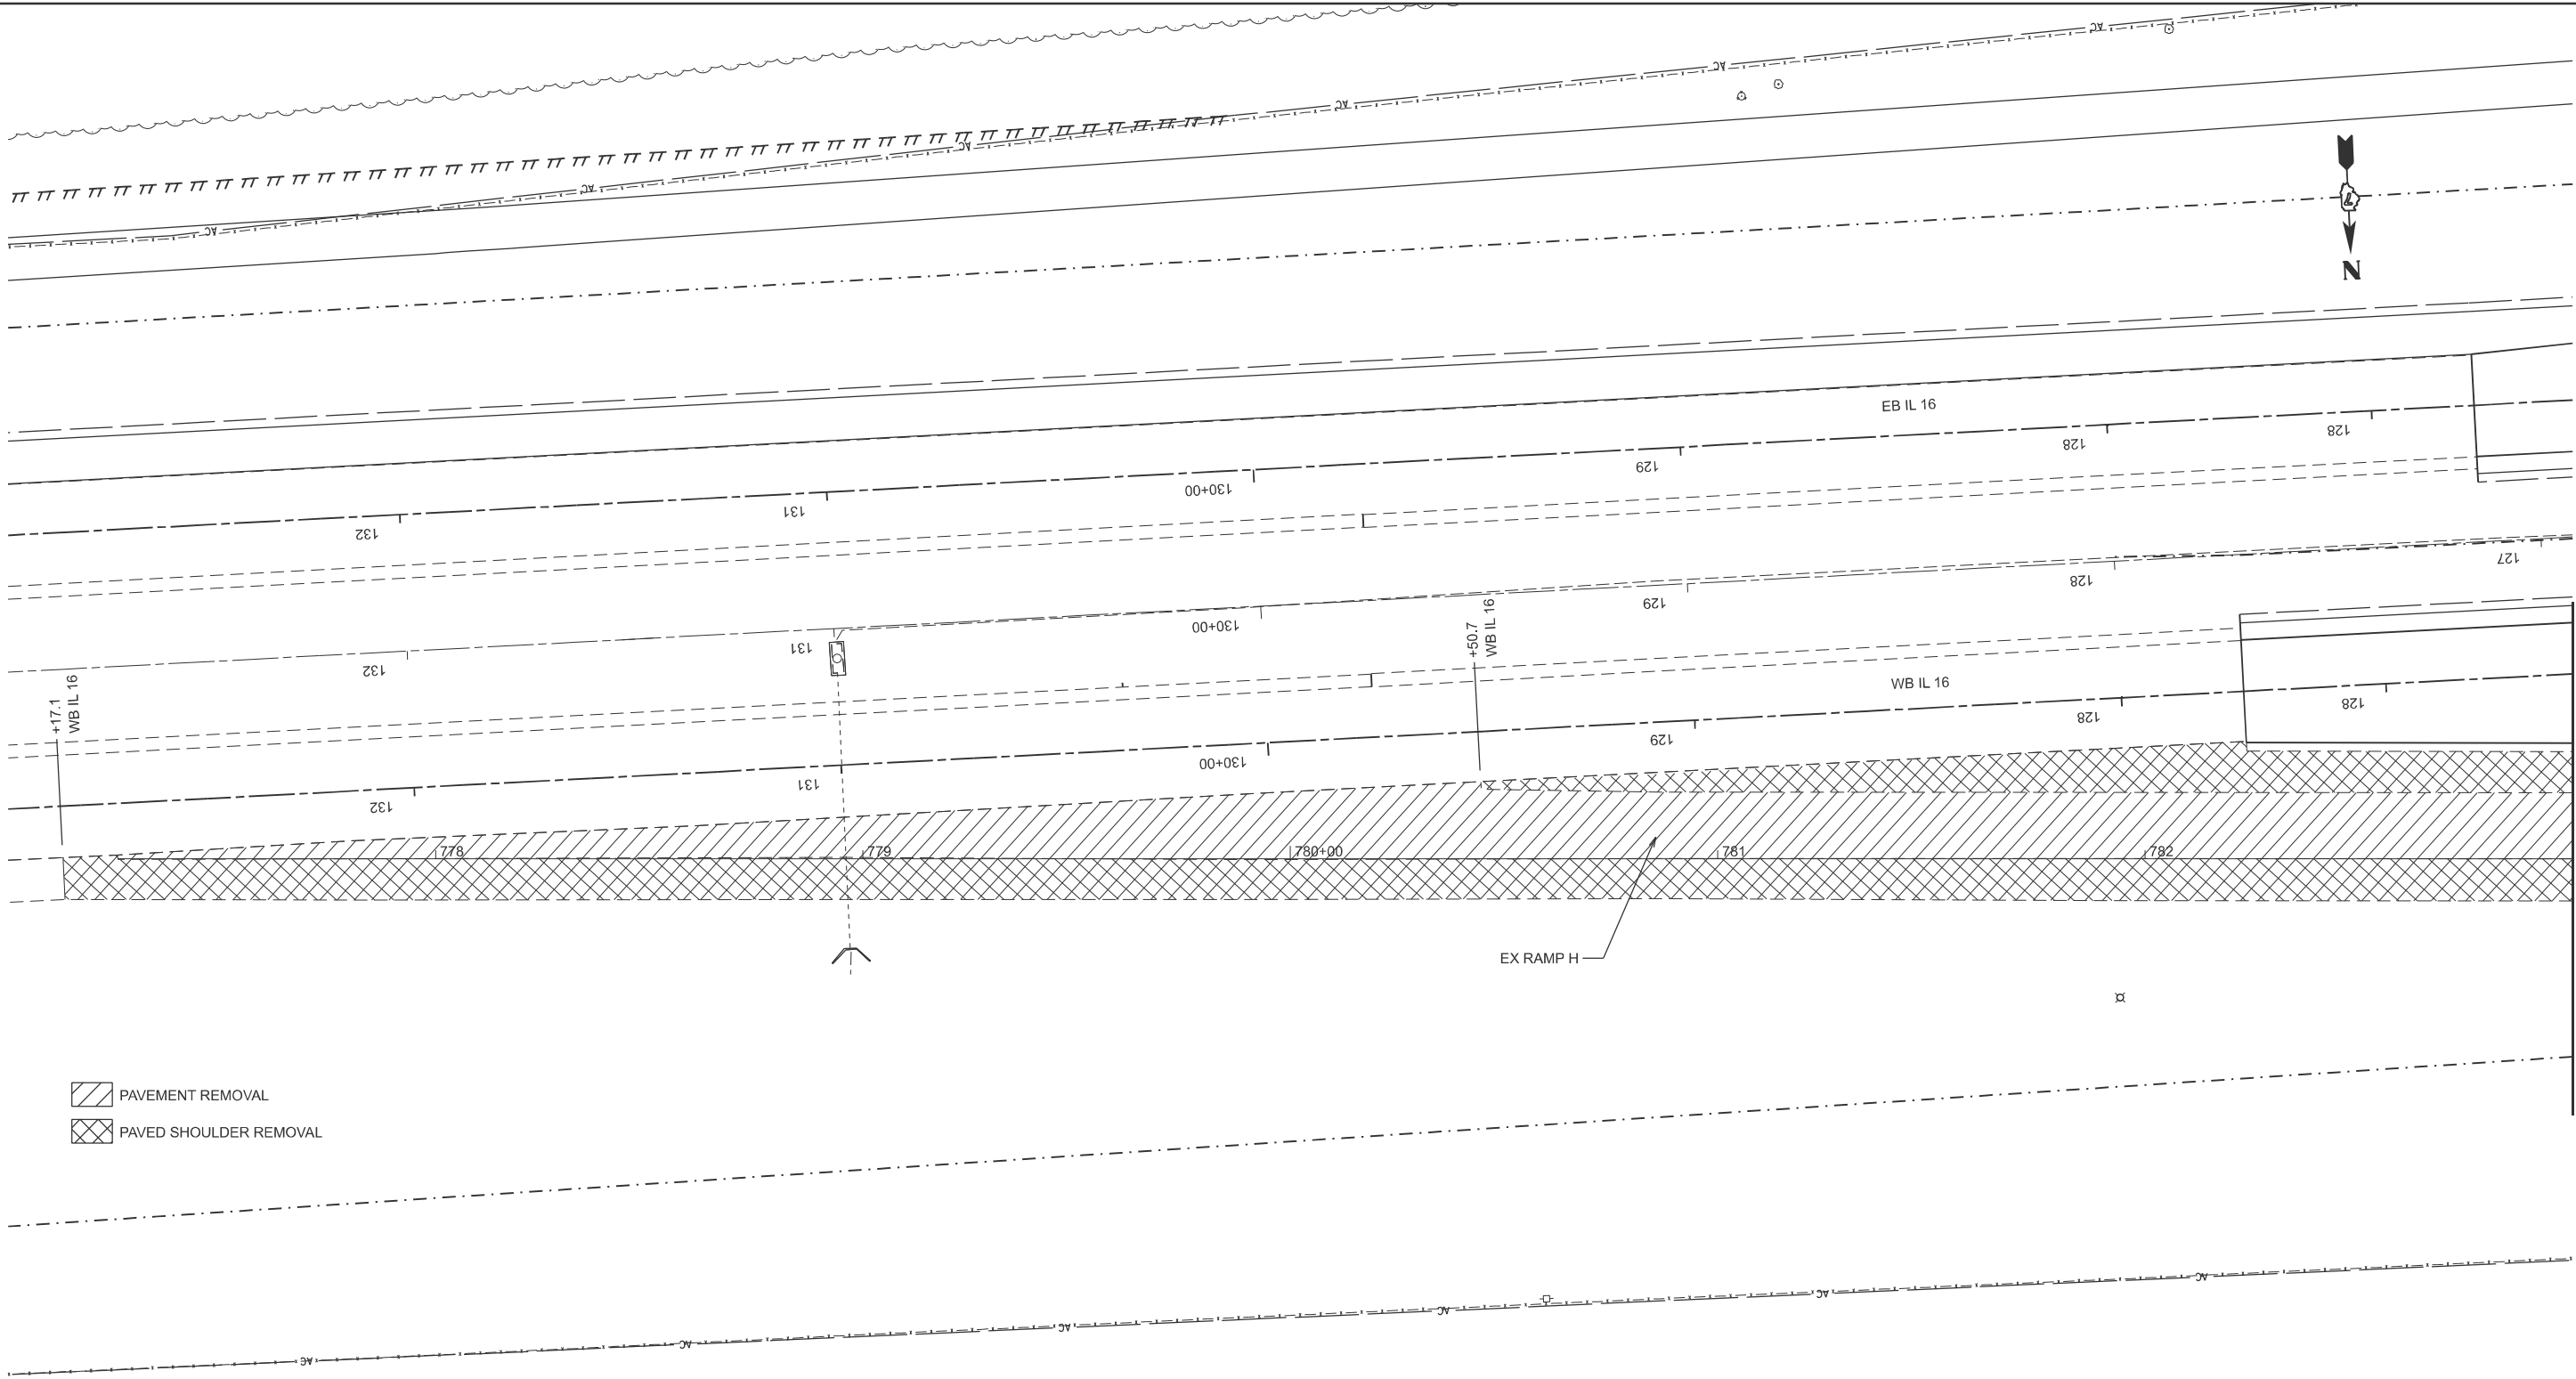

- PAVEMENT REMOVAL
- PAVED SHOULDER REMOVAL

USER NAME = kaleb.hirtzel	DESIGNED -	REVISED -
	DRAWN -	REVISED -
PLOT SCALE = \$SCALE\$	CHECKED -	REVISED -
PLOT DATE = 8/20/2024	DATE -	REVISED -


STATE OF ILLINOIS
DEPARTMENT OF TRANSPORTATION

STAGING PLANS
STAGE 3F PAVEMENT REMOVAL

SCALE: 1"=20' SHEET 8 OF 13 SHEETS STA. 777+00.00 TO STA. 783+00.00

F.A.I RTE.	SECTION	COUNTY	TOTAL SHEETS	SHEET NO.
57	(15-22HB-4)BR (15-22)R	COLES	1086	384
CONTRACT NO. 74435				
ILLINOIS FED. AID PROJECT				

MODEL: RAMP_H_3F - ExRampH Pavl Rem-1 [Sheet]
FILE NAME: c:\p\work\pav\hrtz\kld0852852\D774435-sheets\Staging-Stage3FpavRem.dgn

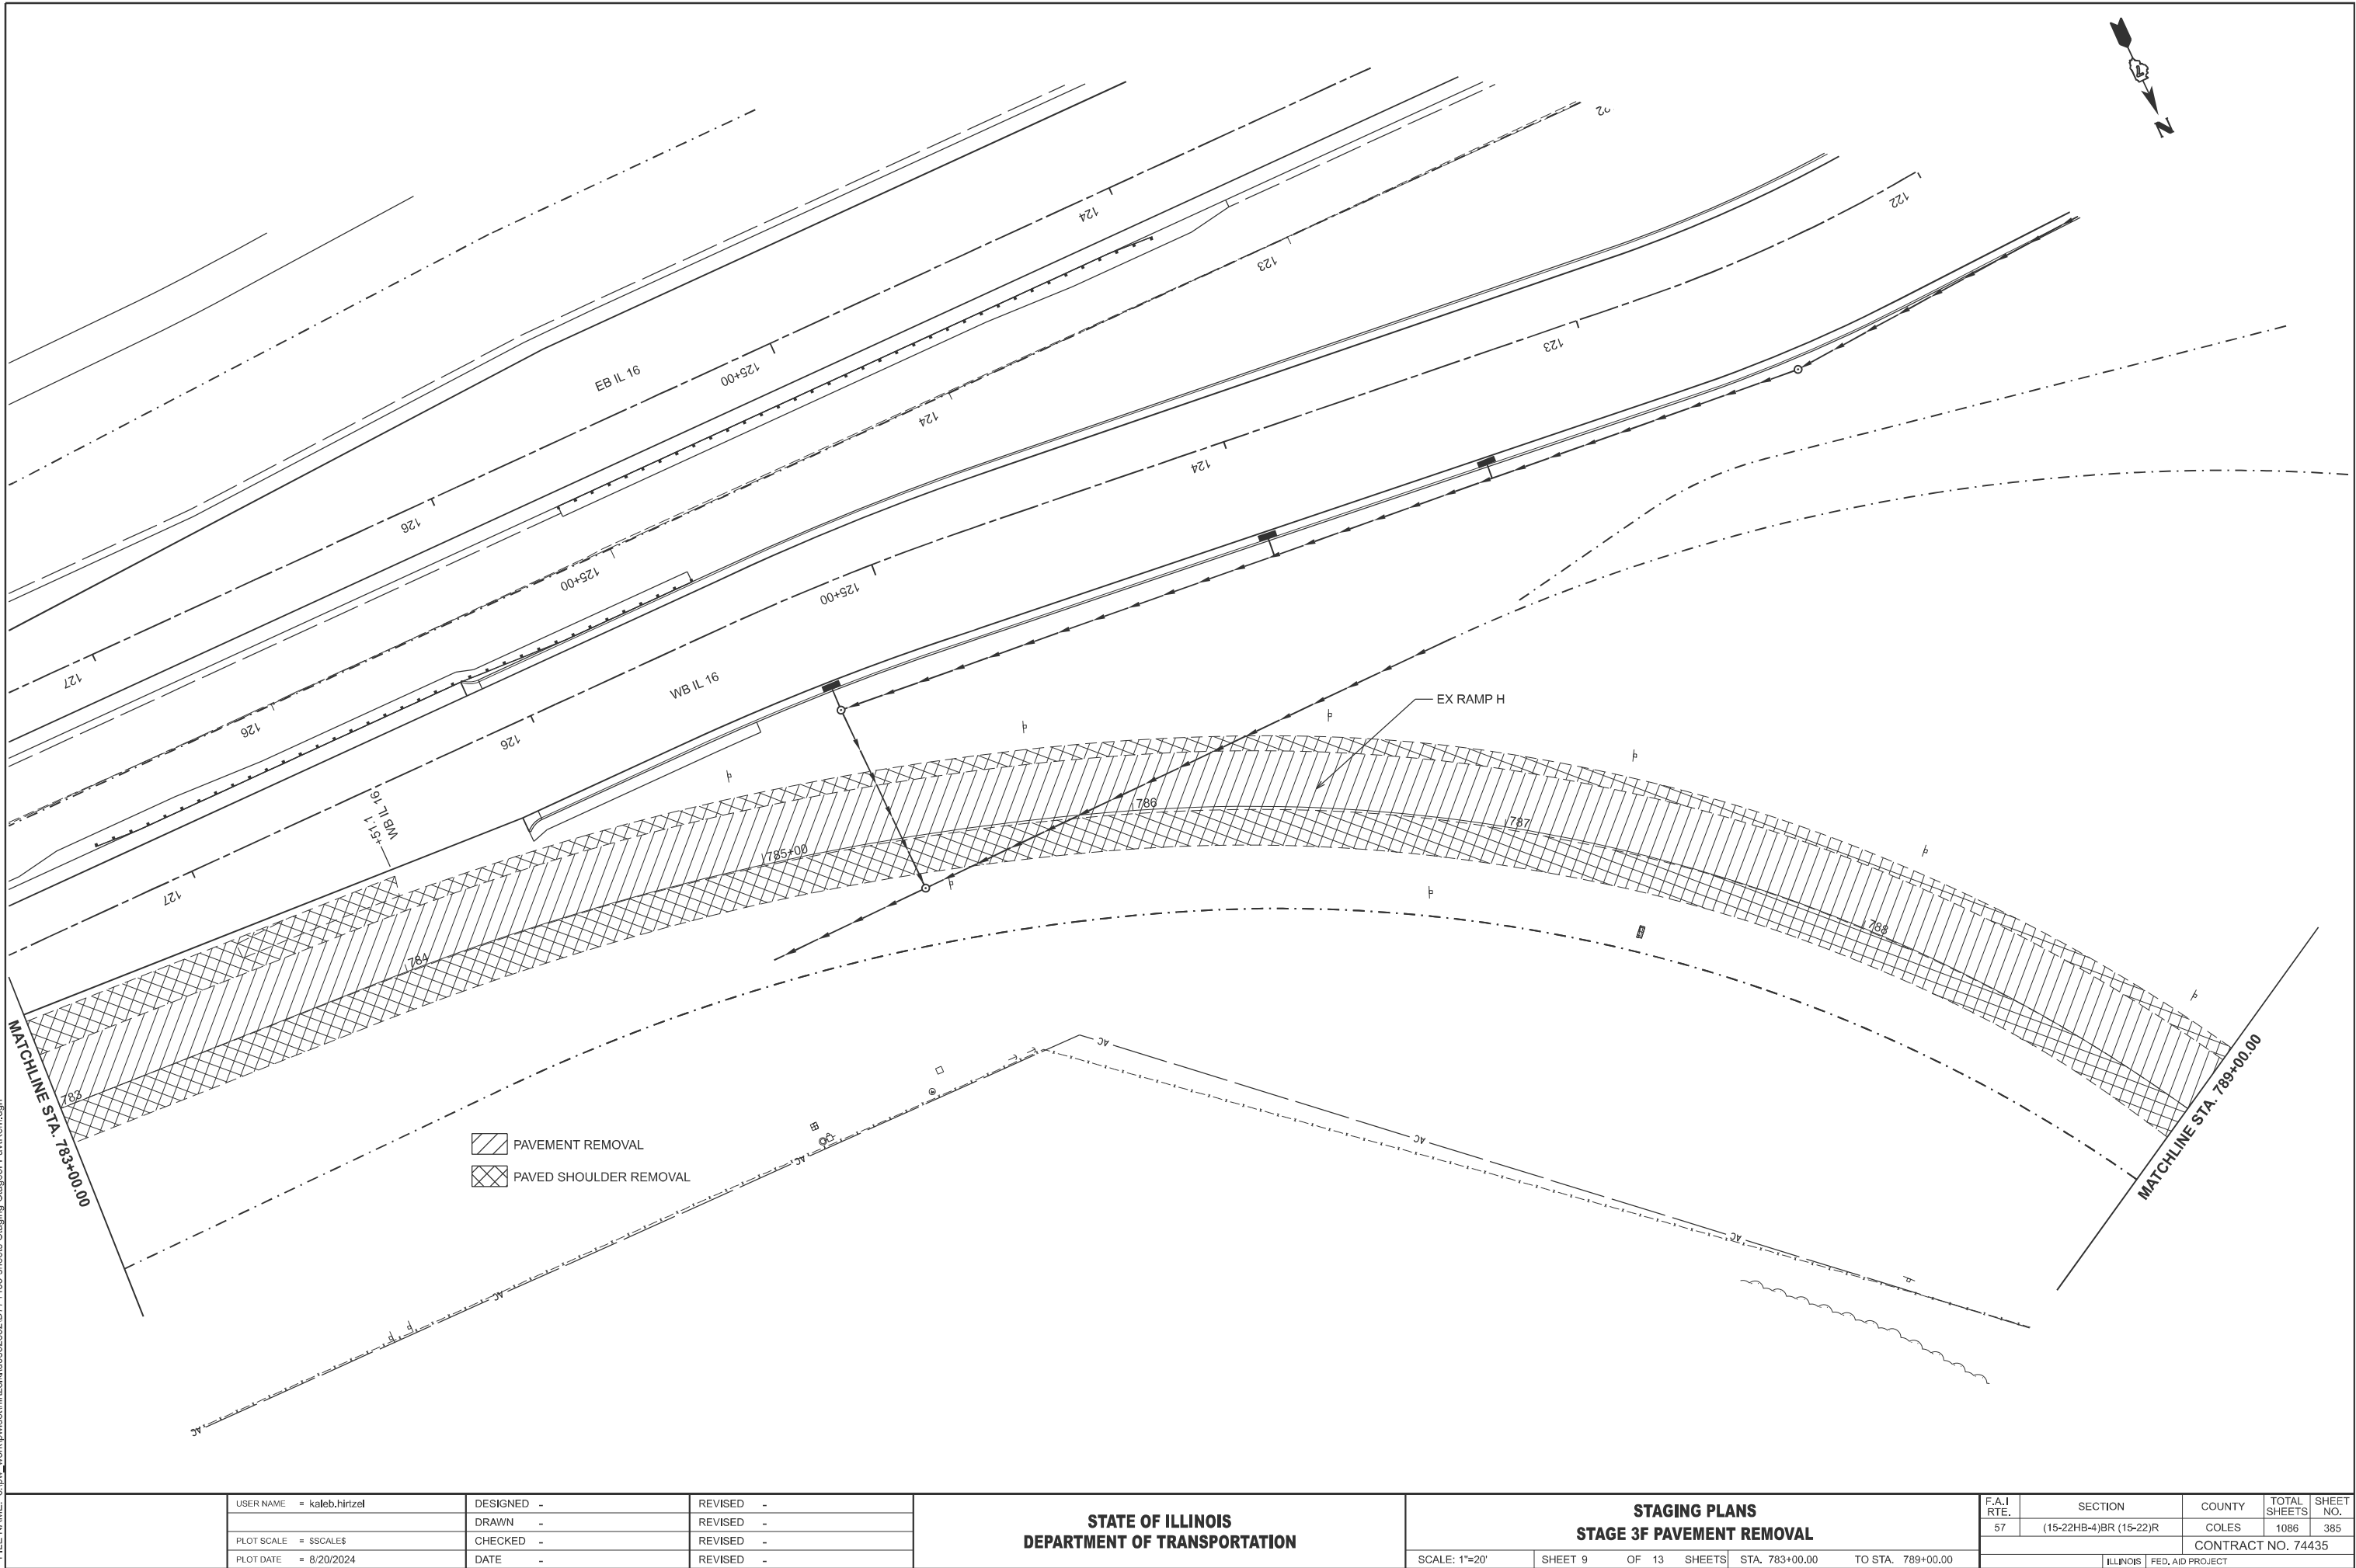


PLOT SCALE = \$SCALE\$	USER NAME = kaleb.hirtzel	DESIGNED -	REVISED -
		DRAWN -	REVISED -
	CHECKED -	REVISIED -	
	DATE -	REVISIED -	

STATE OF ILLINOIS
DEPARTMENT OF TRANSPORTATION

STAGING PLANS STAGE 3F PAVEMENT REMOVAL			
SCALE: 1"=20'	SHEET 9	OF 13 SHEETS	STA. 783+00.00 TO STA. 789+00.00

F.A.I RTE.	SECTION	COUNTY	TOTAL SHEETS	SHEET NO.
57	(15-22HB-4)BR (15-22)R	COLES	1086	385
CONTRACT NO. 74435				
ILLINOIS FED. AID PROJECT				

MODEL: RAMP_H_3F - ExRampH Pavl Rem-2 (Sheet)
FILE NAME: c:\p\work\pav\hirtzel\k\0852852\0774435-sheets-Staging-Stage3F PavlRem.dgn

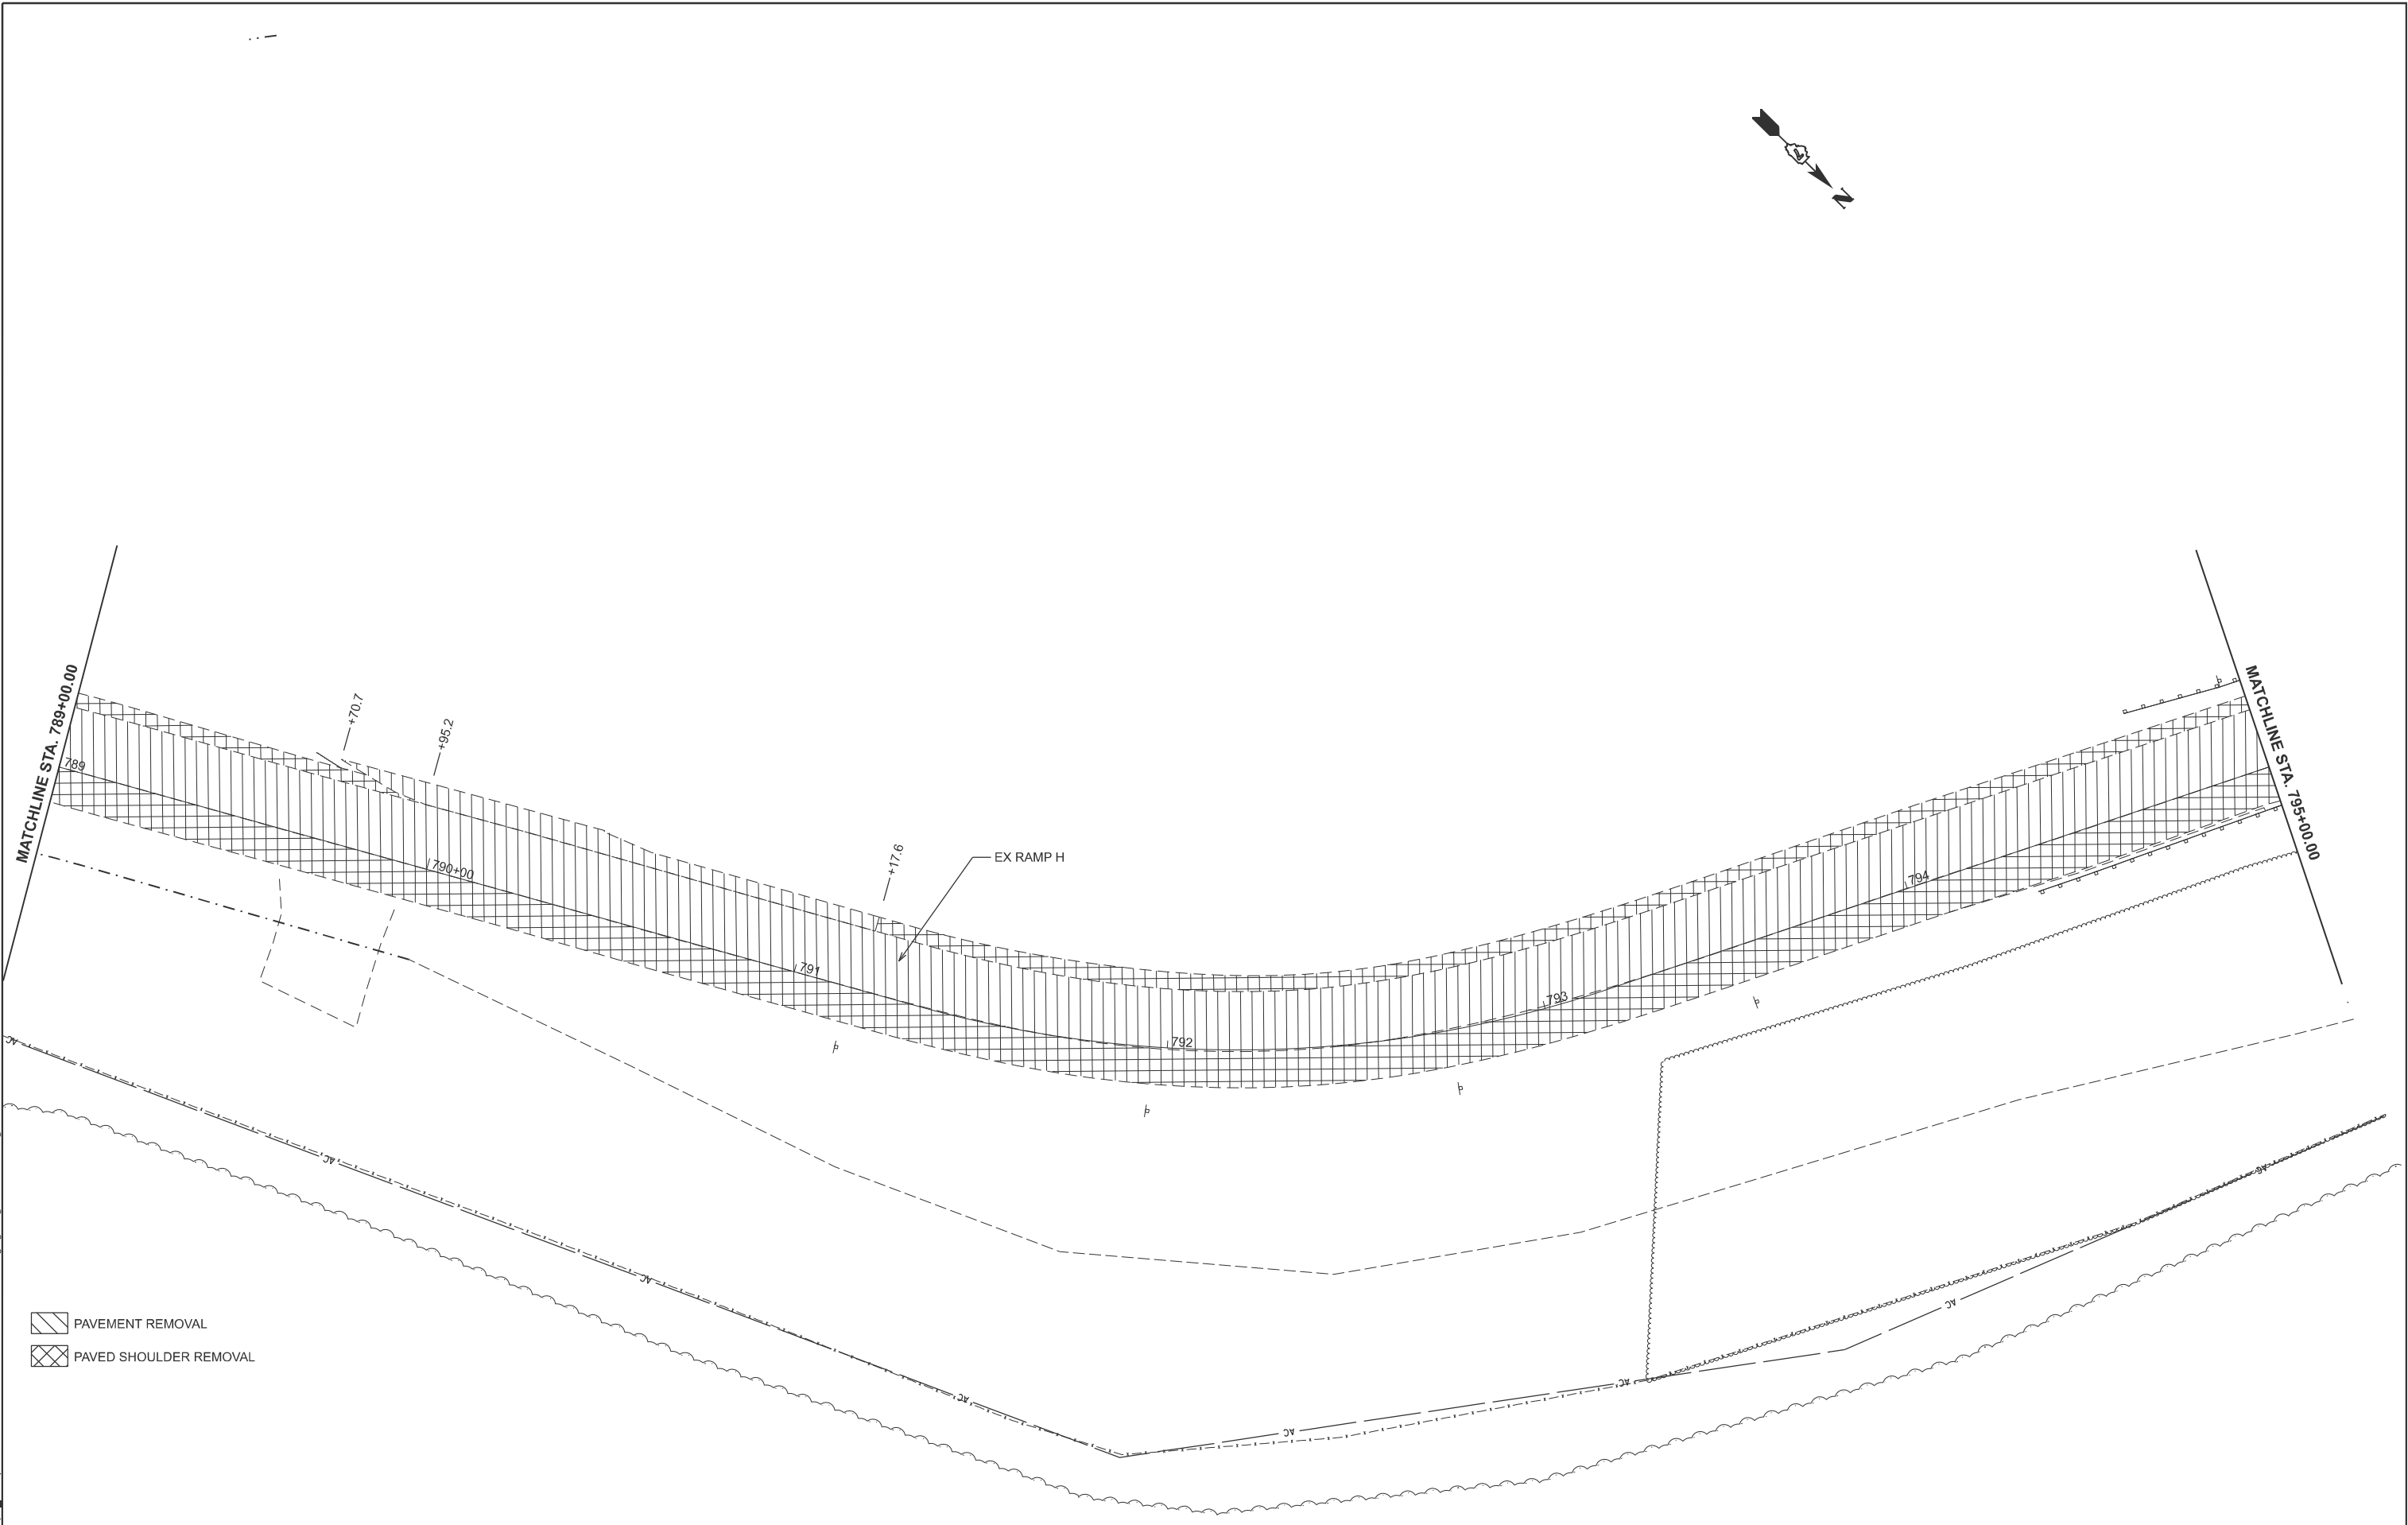

- PAVEMENT REMOVAL
- PAVED SHOULDER REMOVAL

USER NAME	= kaleb.hirtzel	DESIGNED	-
DRAWN	-	REVISED	-
PLOT SCALE	= \$SCALE\$	CHECKED	-
REVIS	-	REVISED	-
PLOT DATE	= 8/20/2024	DATE	-
REVISED	-	REVISED	-


STATE OF ILLINOIS
DEPARTMENT OF TRANSPORTATION

STAGING PLANS
STAGE 3F PAVEMENT REMOVAL

SCALE: 1"=20' SHEET 10 OF 13 SHEETS STA. 789+00.00 TO STA. 795+00.00

F.A.I RTE.	SECTION	COUNTY	TOTAL SHEETS	SHEET NO.
57	(15-22HB-4)BR (15-22)R	COLES	1086	386
CONTRACT NO. 74435				
ILLINOIS FED. AID PROJECT				

MODEL: RAMP_H_3F - ExRampH Pavl Rem-3 [Sheet]
FILE NAME: c:\p\work\pav\hrtz\k\0852852\0774435-sheets\Staging-Stage3F\pavRem.dgn

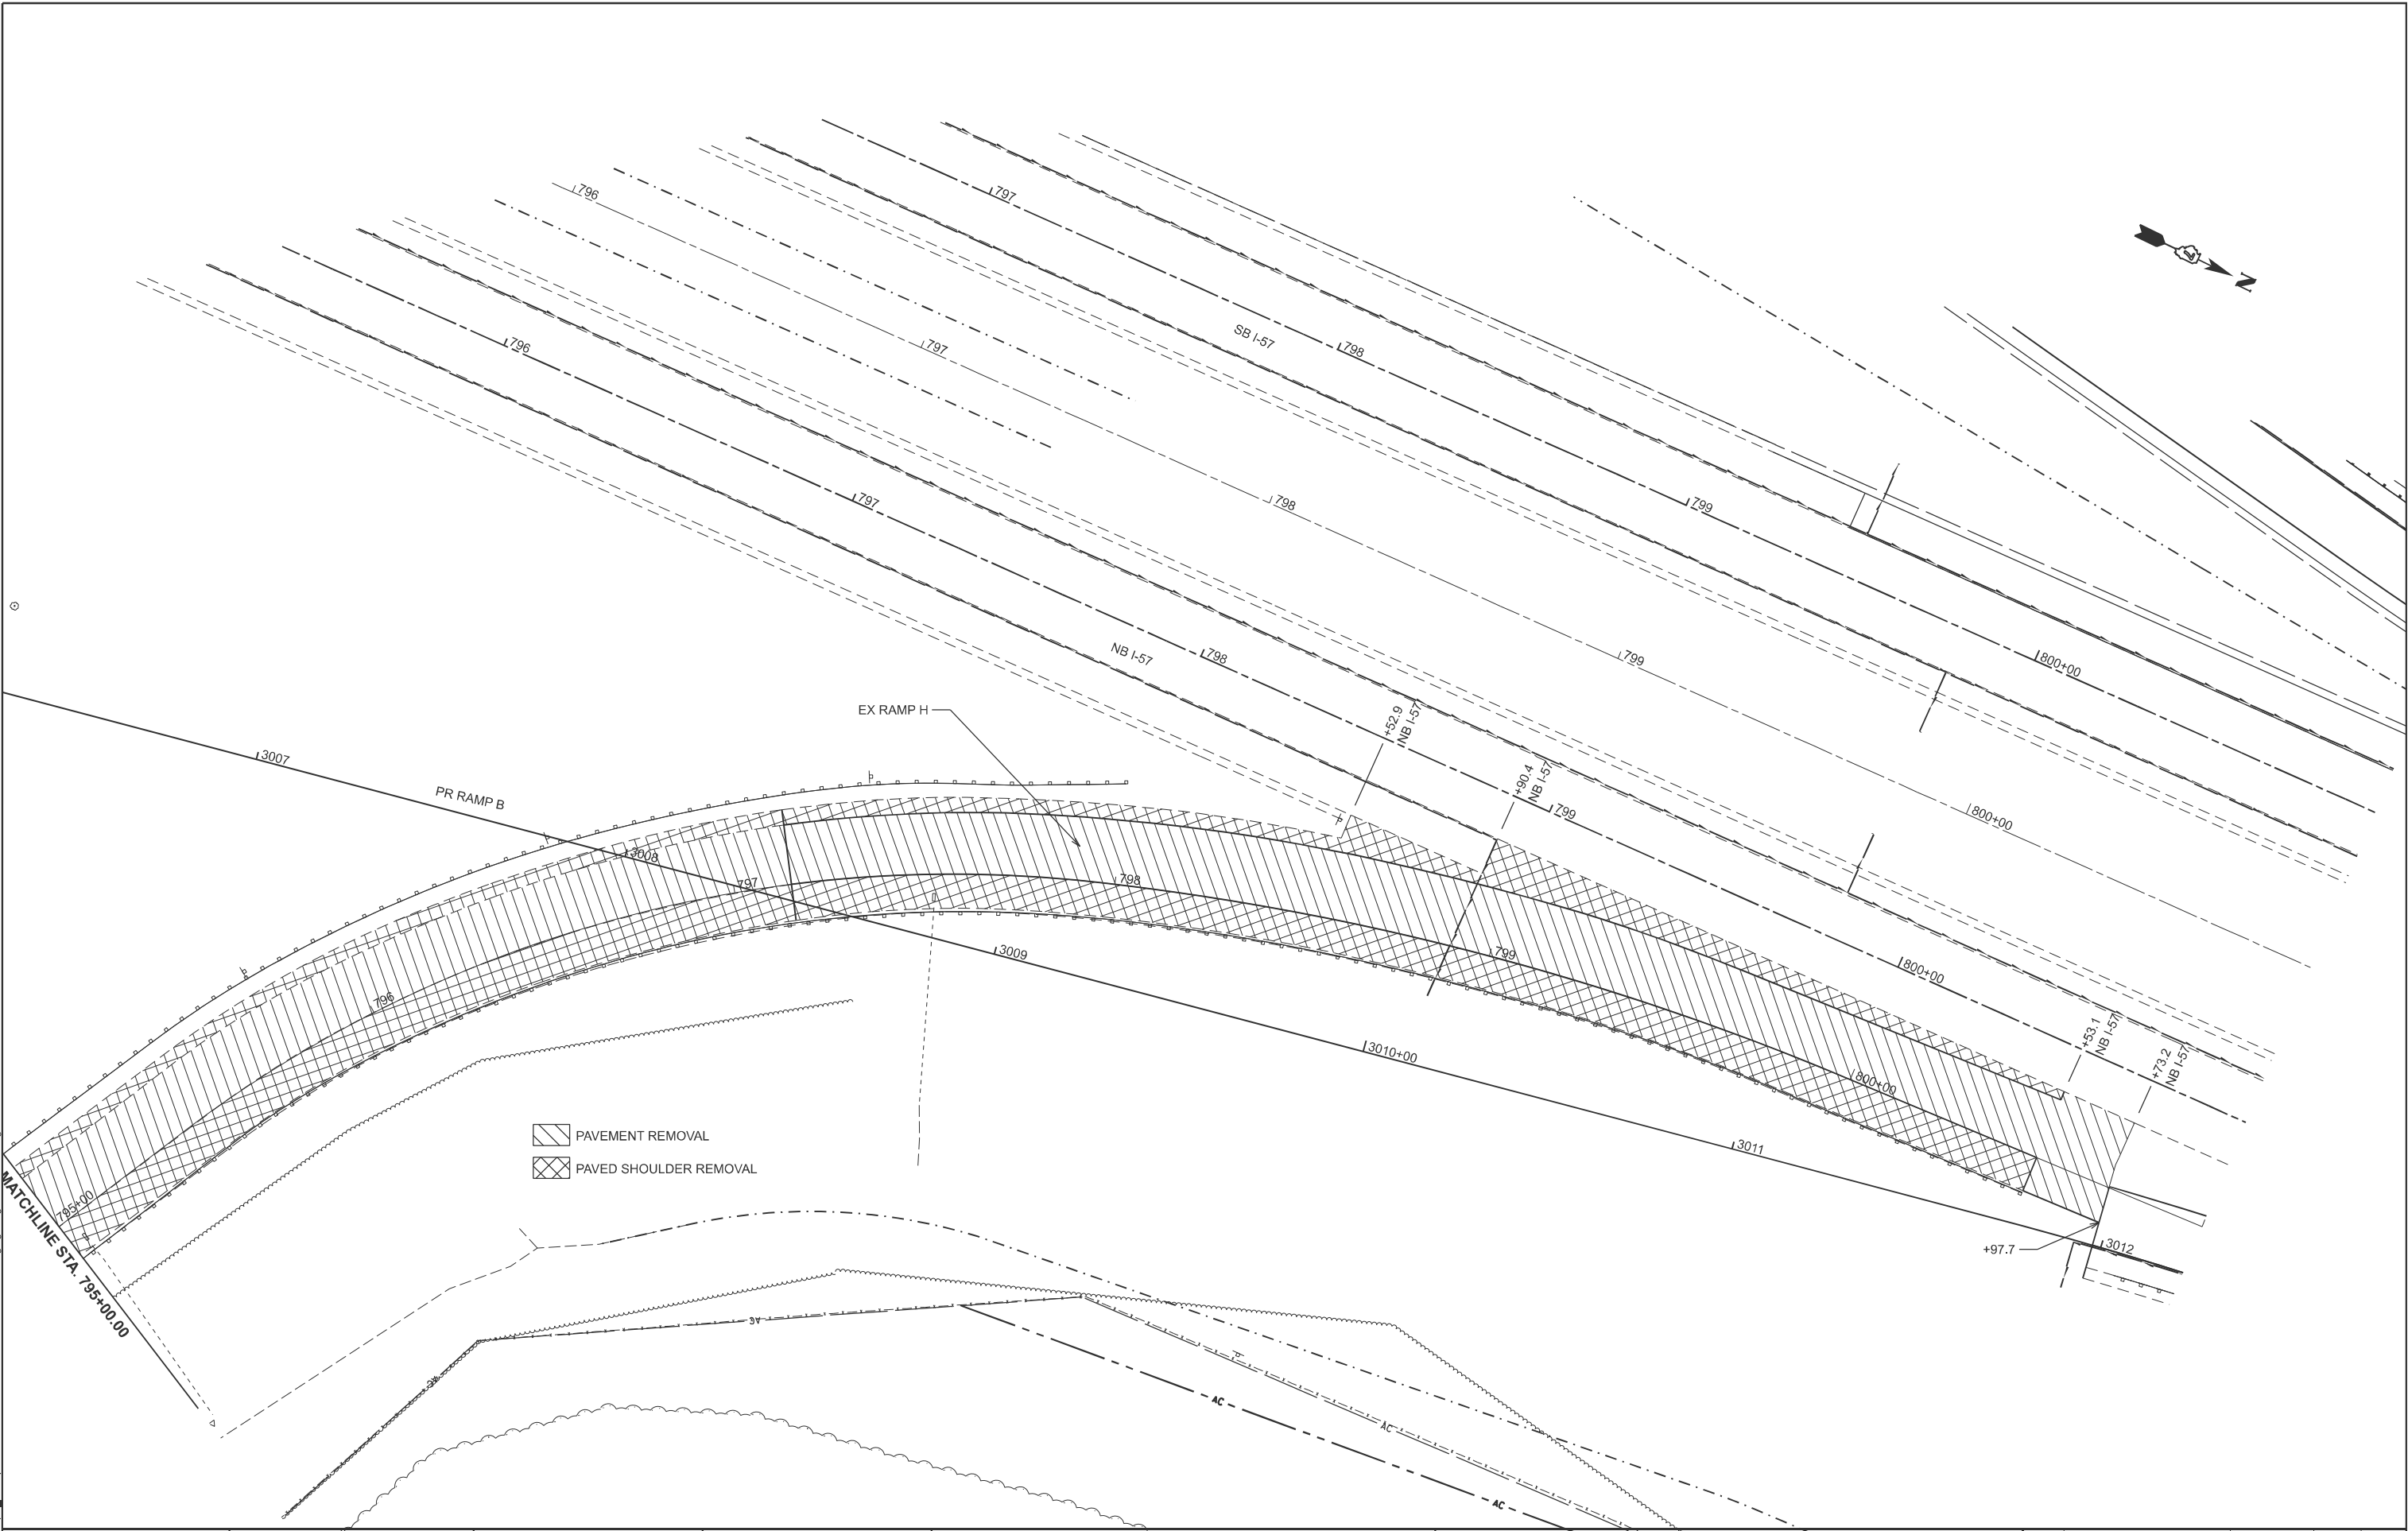

USER NAME	= kaleb.hirtzel	DESIGNED	-	REVISED	-
PLOT SCALE	= \$SCALE\$	DRAWN	-	REVISED	-
PLOT DATE	= 8/20/2024	CHECKED	-	REVISED	-
		DATE	-	REVISED	-

STATE OF ILLINOIS
DEPARTMENT OF TRANSPORTATION

STAGING PLANS STAGE 3F PAVEMENT REMOVAL			
SCALE: 1"=20'	SHEET 11	OF 13 SHEETS	STA. 795+00.00 TO STA. 801+00.00

F.A.I RTE.	SECTION	COUNTY	TOTAL SHEETS	SHEET NO.
57	(15-22HB-4)BR (15-22)R	COLES	1086	387
CONTRACT NO. 74435				
ILLINOIS FED. AID PROJECT				



MODEL: RAMP H - 3F - NewStrRem [Sheet]

USER NAME = kaleb.hirtzel	DESIGNED -	REVISED -
	DRAWN -	REVISED -
PLOT SCALE = \$SCALE\$	CHECKED -	REVISED -
PLOT DATE = 8/20/2024	DATE -	REVISED -


STATE OF ILLINOIS
DEPARTMENT OF TRANSPORTATION

STAGING PLANS


STAGE 3F STRUCTURE REMOVALS

SCALE: 1"=20'	SHEET 12	OF 13	SHEETS	STA. 783+00.00	TO STA. 789+00.00
---------------	----------	-------	--------	----------------	-------------------

F.A.I RTE.	SECTION	COUNTY	TOTAL SHEETS	SHEET NO.
57	(15-22HB-4)BR (15-22)R	COLES	1086	388
		CONTRACT NO. 74435		
ILLINOIS		FED. AID PROJECT		

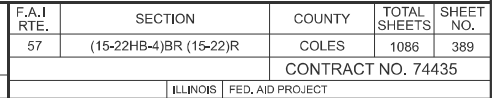

STAGE 3G CONSTRUCTION NOTES:

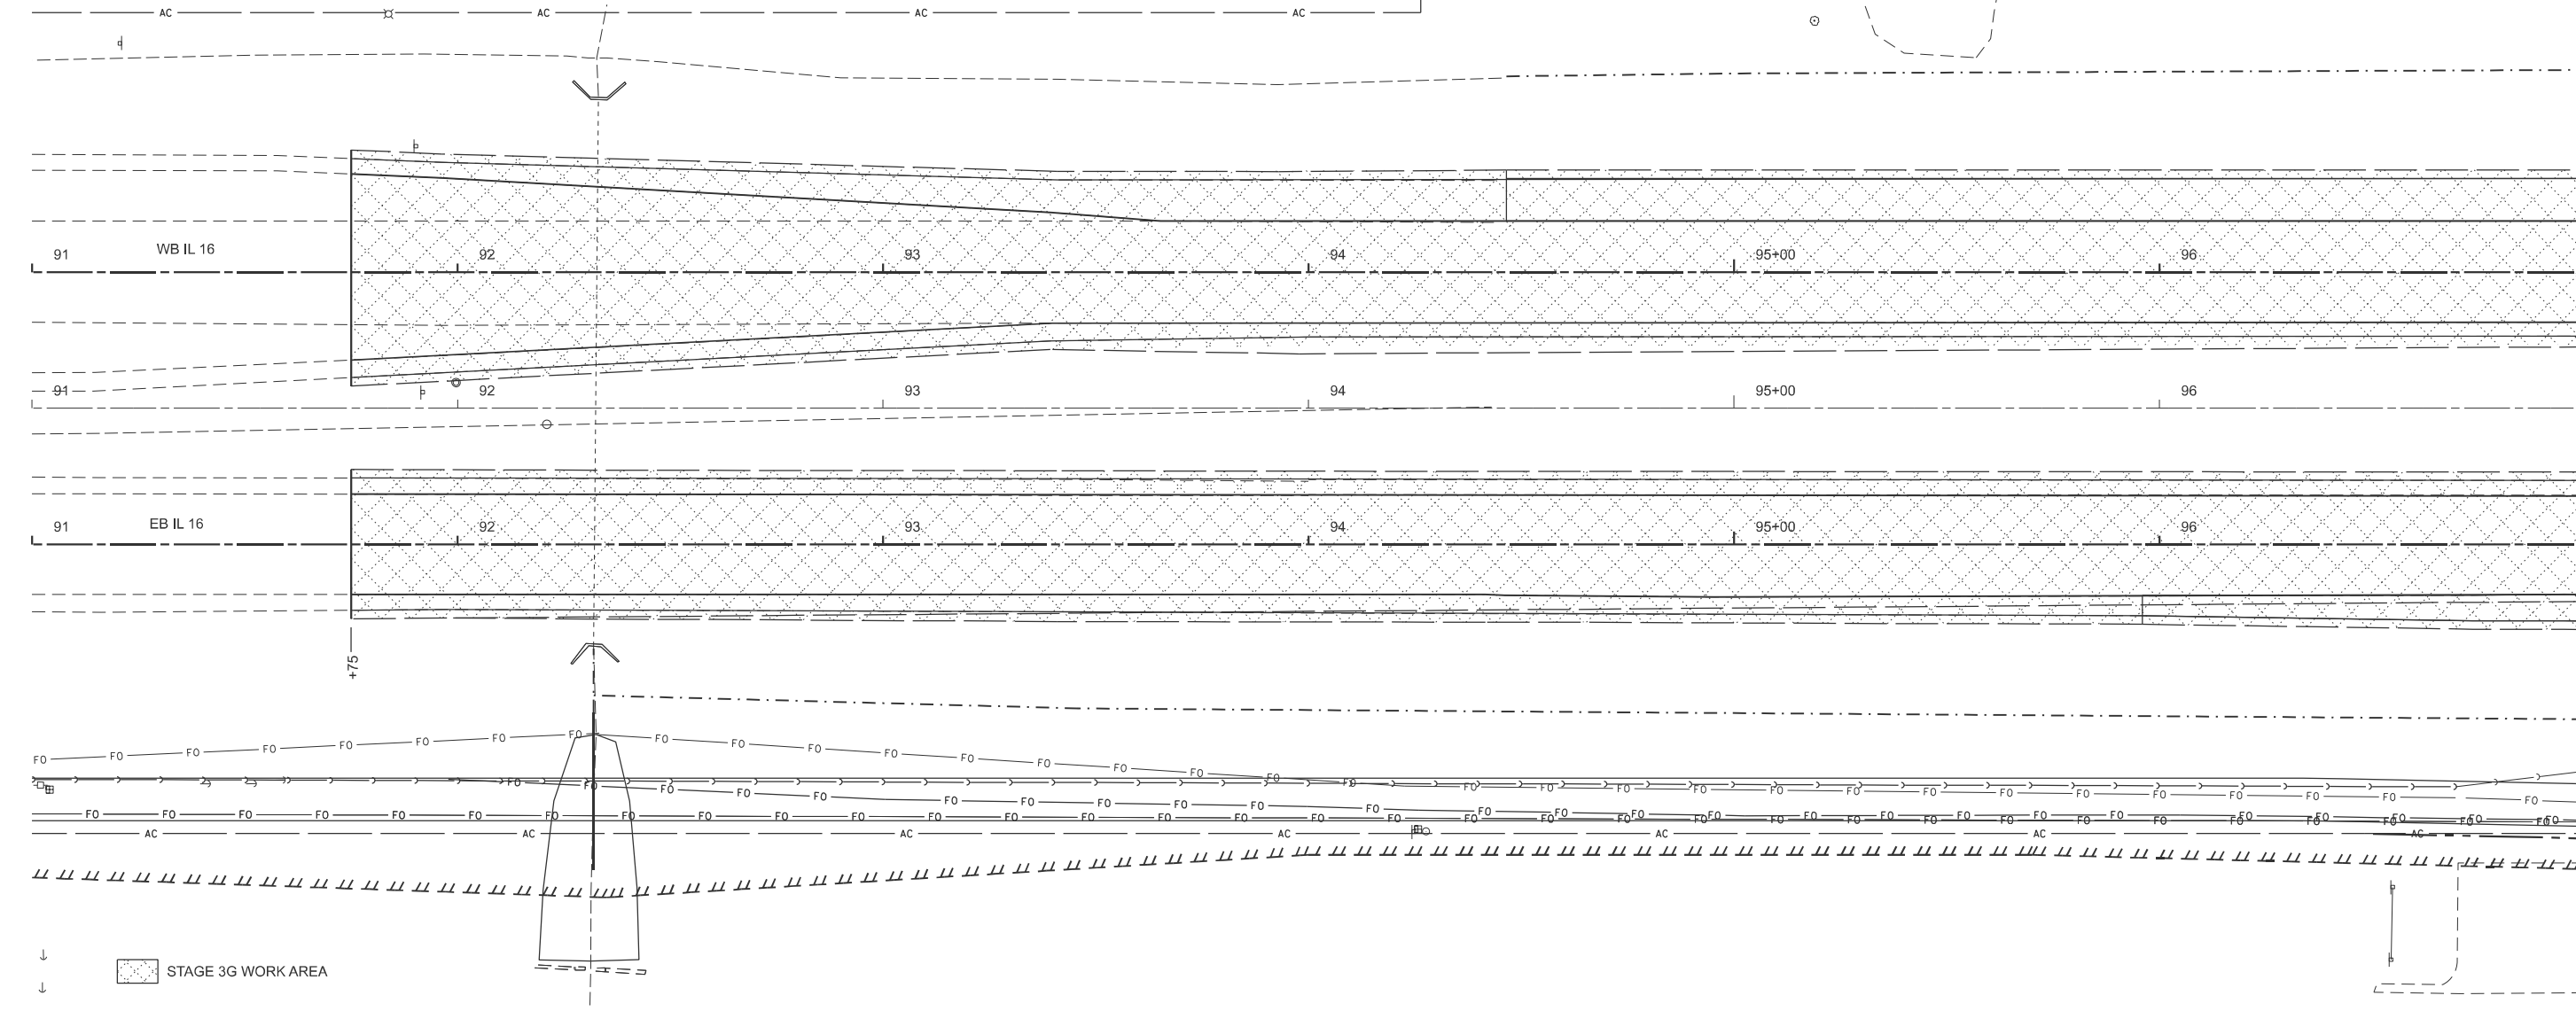


MATCHLINE STA. 97+00.00

STAGING PLANS
STAGE 3G WORK AREA


F.A.I RTE.	SECTION	COUNTY	TOTAL SHEETS	SHEET NO.
57	(15-22HB-4)BR (15-22)R	COLES	1086	390
		CONTRACT NO. 74435		
ILLINOIS		FED. AID PROJECT		

MODEL: Ex IL 16 - 3G - Work Area [Sheet]
FILE NAME: c:\pw_ work\pwidot\hirtzel\ld0852852\D774435-sheets-Staging-Stage3G.dgn

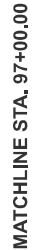

F.A.I RTE.	SECTION	COUNTY	TOTAL SHEETS	SHEET NO.
57	(15-22HB-4)BR (15-22)R	COLES	1086	391
		CONTRACT NO. 74435		
ILLINOIS		FED. AID PROJECT		

MODEL: Ex IL 16 - 3G - Work Area-2 (Sheet)
FILE NAME: c:\p\work\pwid\hirtzel\id852852\74435-sheets-Staging-Stage3G.dgn

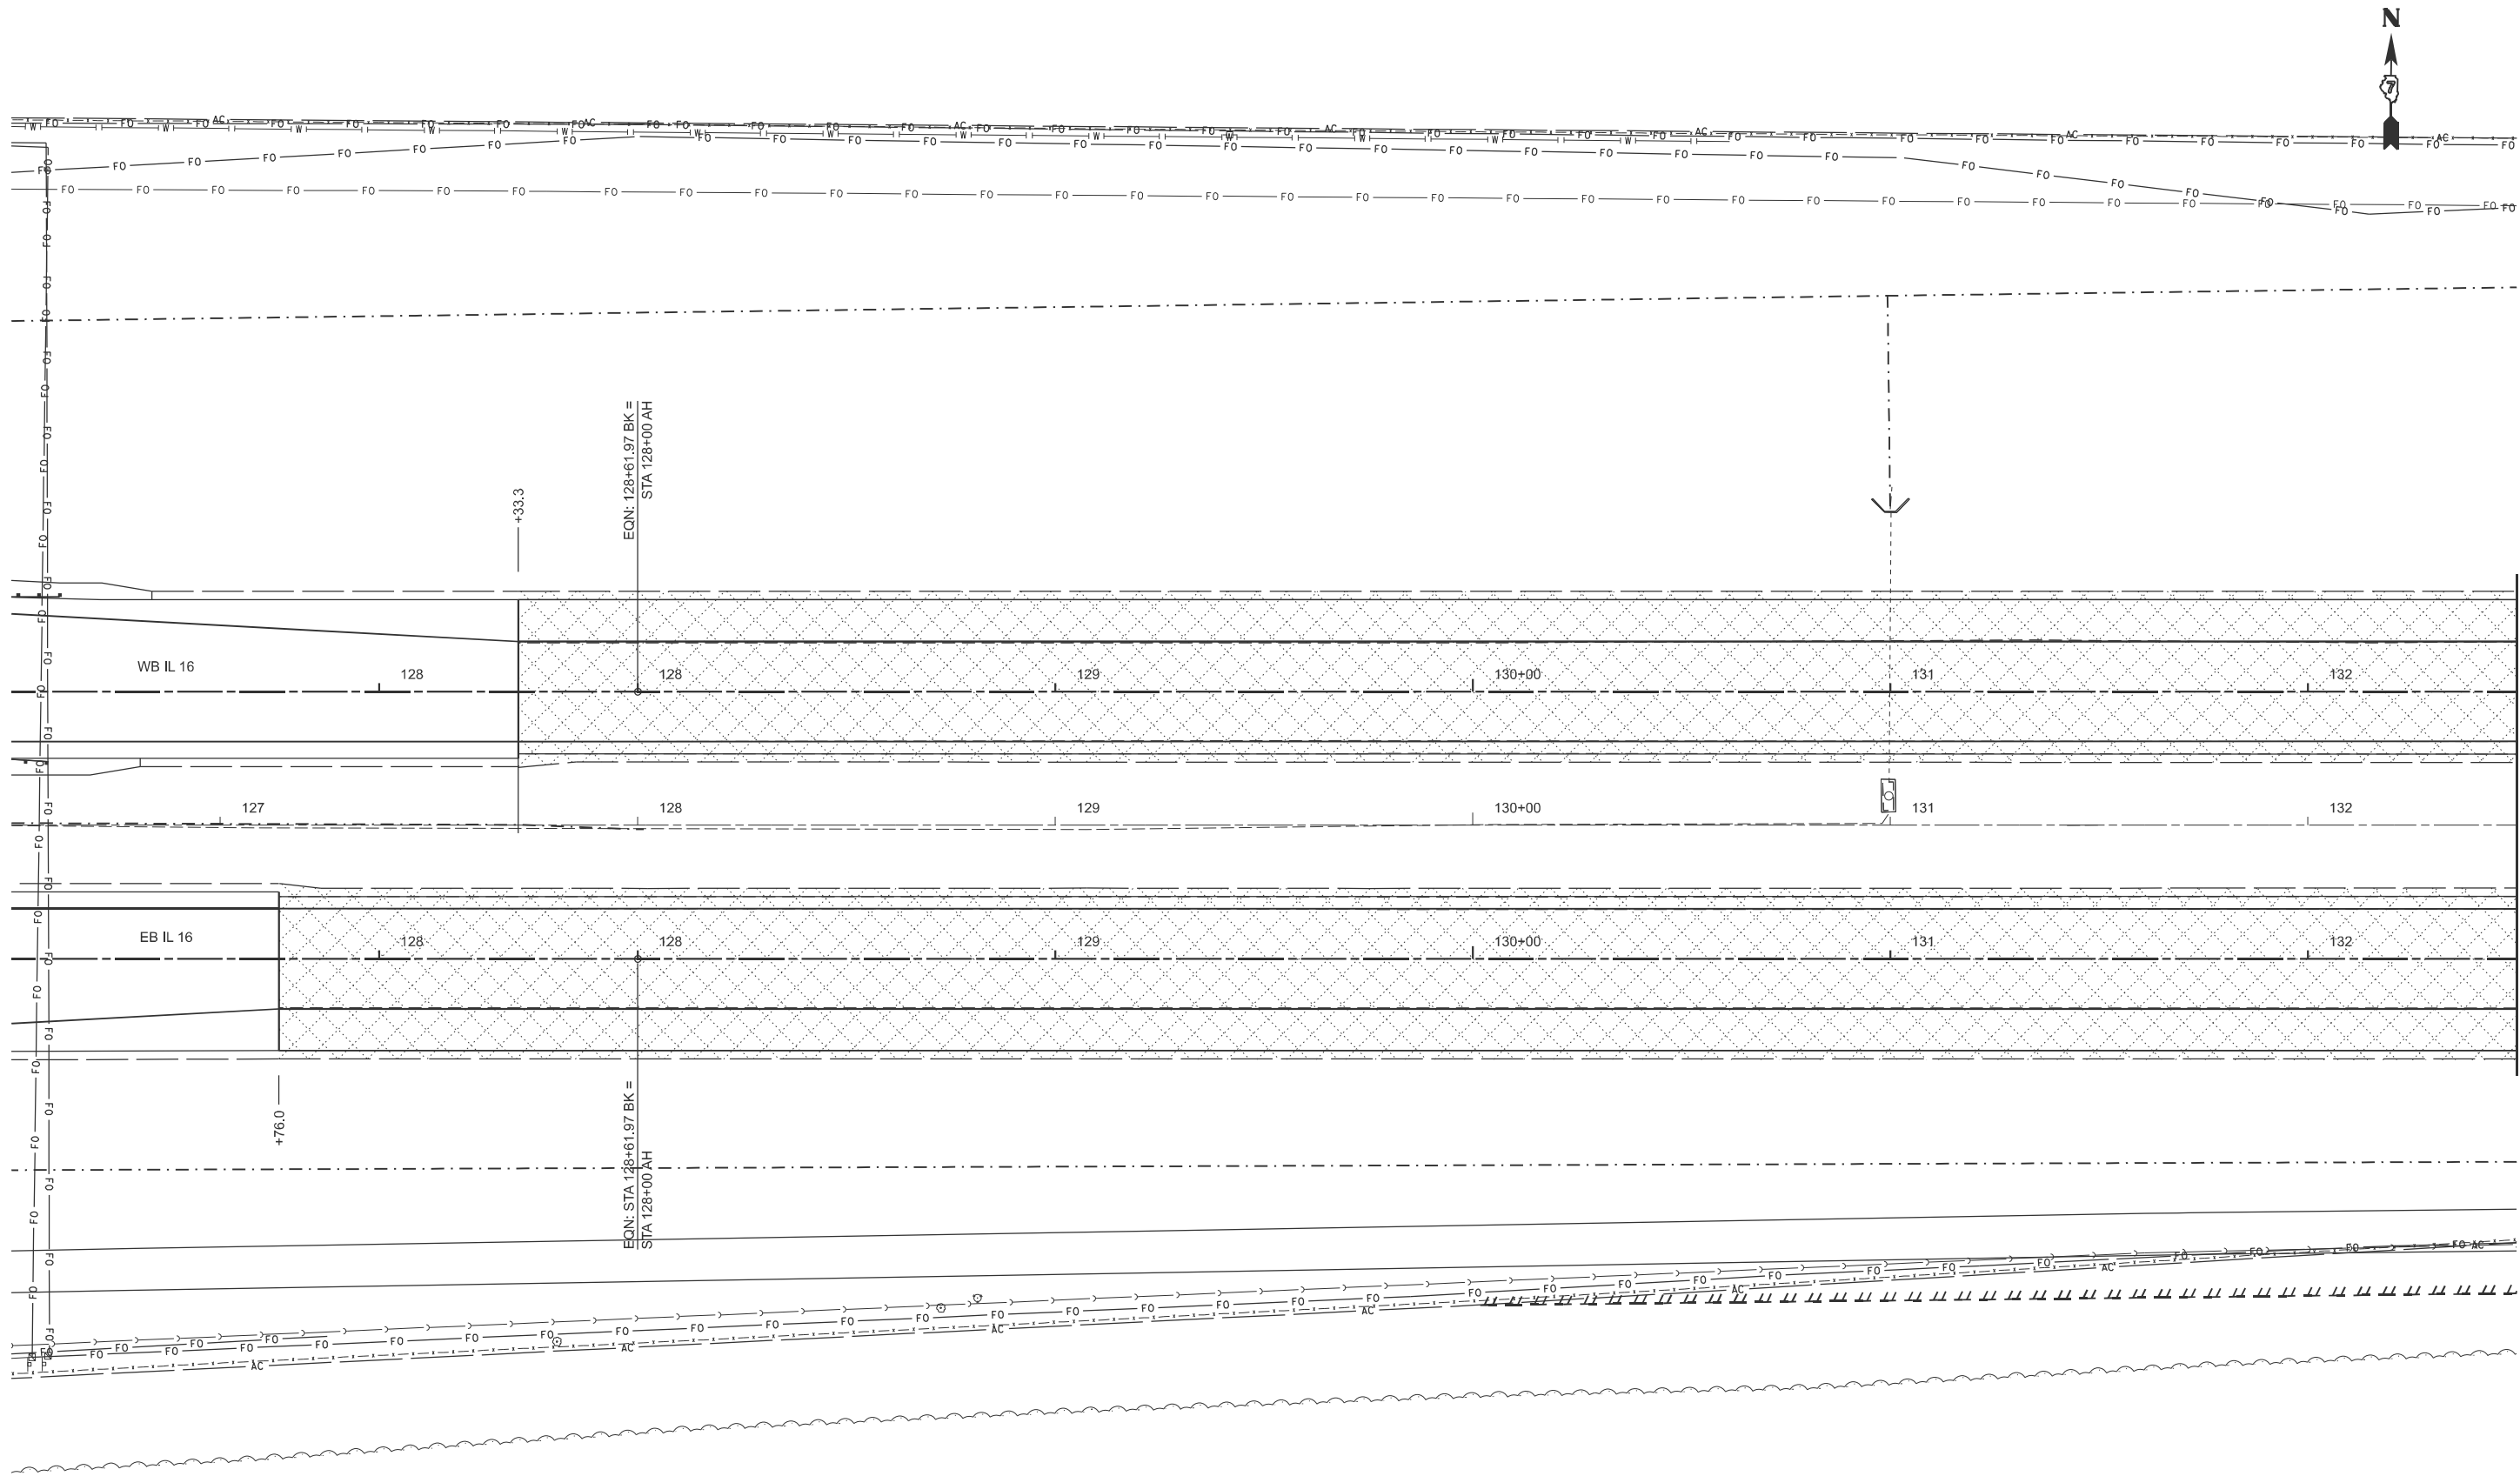


 STAGE 3G WORK AREA

USER NAME = kaleb.hirtzel	DESIGNED -	REVISED -
PLOT SCALE = \$SCALE\$	DRAWN -	REVISED -
PLOT DATE = 8/20/2024	CHECKED -	REVISED -
	DATE -	REVISED -

STATE OF ILLINOIS
DEPARTMENT OF TRANSPORTATION

STAGING PLANS STAGE 3G WORK AREA	
SCALE: 1"=20'	SHEET 3 OF 6 SHEETS
STA. 126+50.00	TO STA. 132+50.00



F.A.I RTE.	SECTION	COUNTY	TOTAL SHEETS	SHEET NO.
57	(15-22HB-4)BR (15-22)R	COLES	1086	392
CONTRACT NO. 74435				
ILLINOIS FED. AID PROJECT				

 

MATCHLINE STA. 138+50.00

 STAGE 3G WORK AREA

F.A.I RTE.	SECTION	COUNTY	TOTAL SHEETS	SHEET NO.
57	(15-22HB-4)BR (15-22)R	COLES	1086	393
		CONTRACT NO. 74435		
ILLINOIS		FED. AID PROJECT		

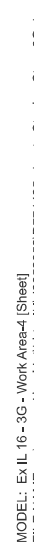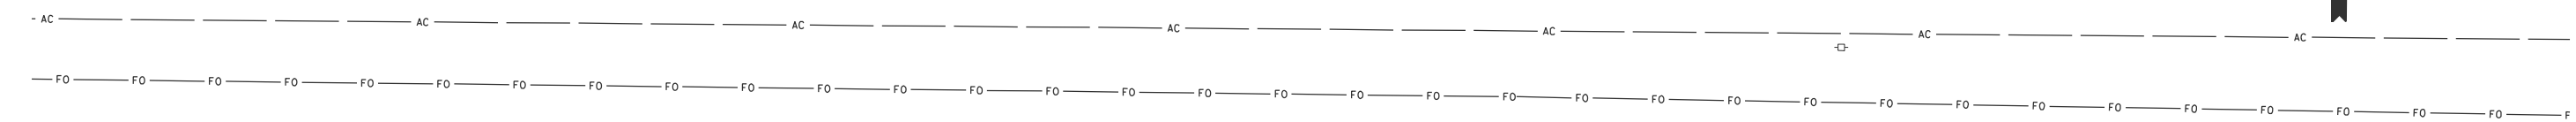


F.A.I RTE.	SECTION	COUNTY	TOTAL SHEETS	SHEET NO.
57	(15-22HB-4)BR (15-22)R	COLES	1086	394
		CONTRACT NO. 74435		
		ILLINOIS	FED. AID PROJECT	




STAGE 3G WORK AREA

F.A.I RTE.	SECTION	COUNTY	TOTAL SHEETS	SHEET NO.
57	(15-22HB-4)BR (15-22)R	COLES	1086	395
		CONTRACT NO. 74435		
ILLINOIS		FED. AID PROJECT		

APPROACH TO CROSS-OVER

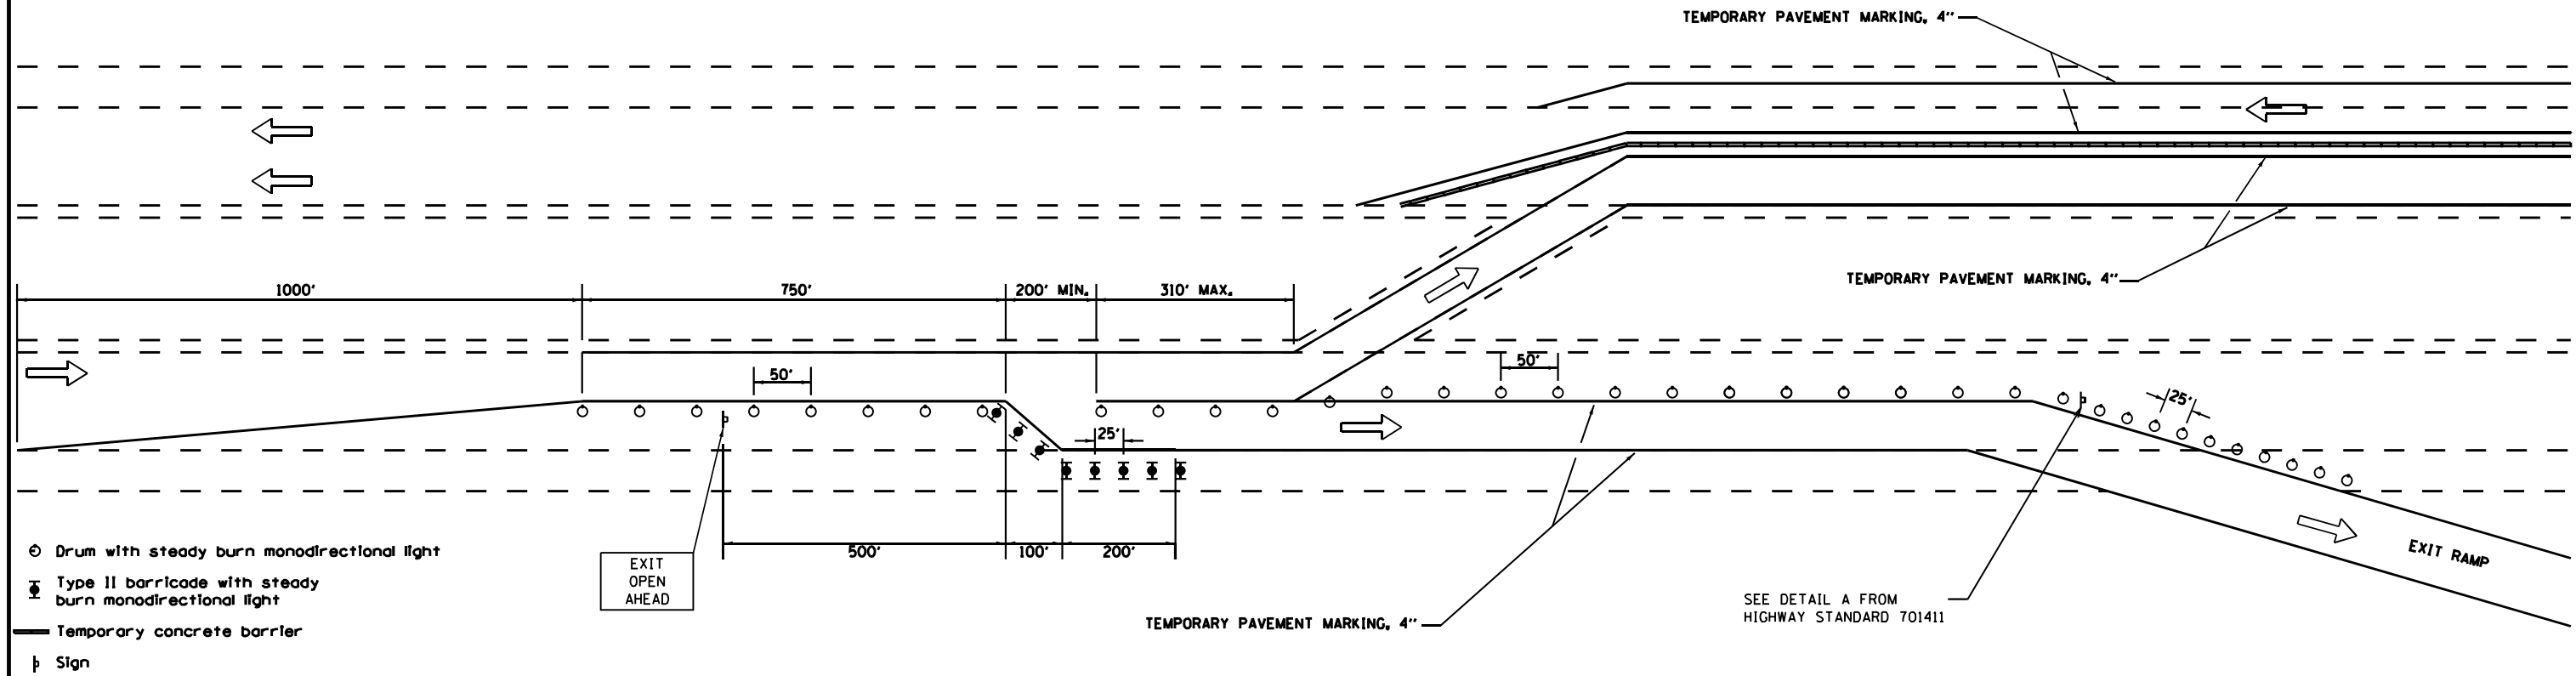

DEPARTURE FROM CROSS-OVER

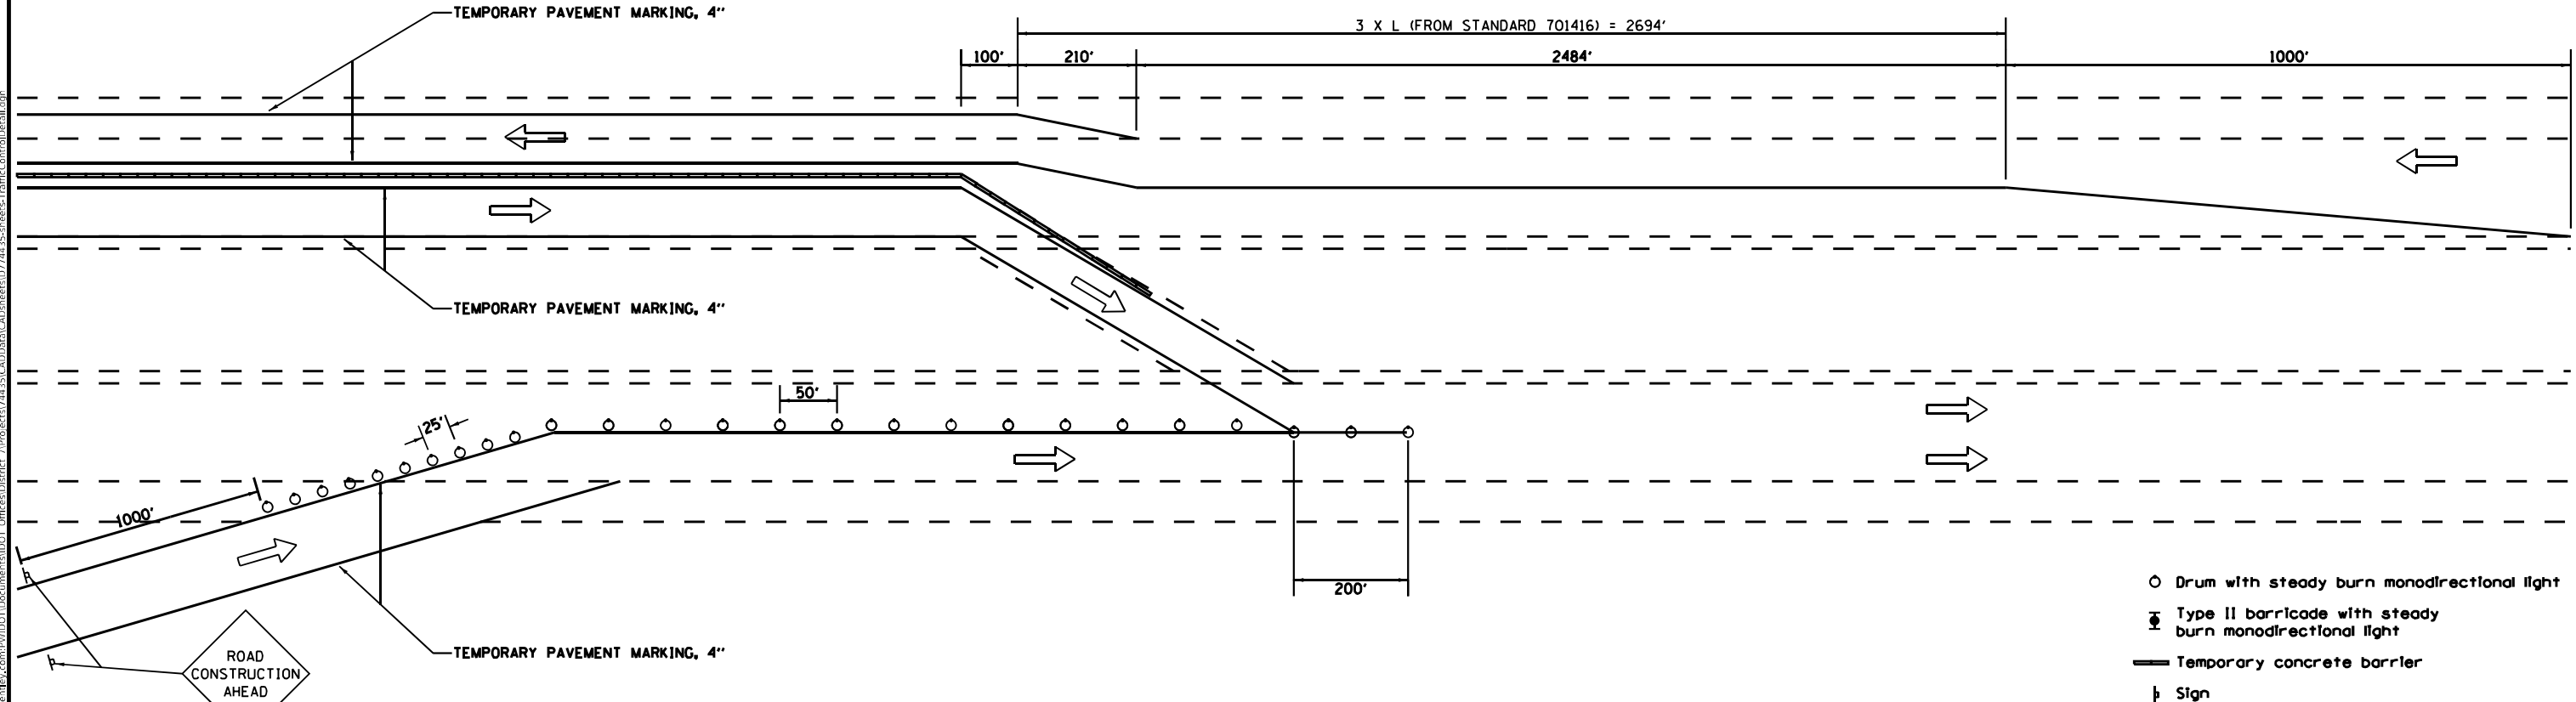

STATE OF ILLINOIS
DEPARTMENT OF TRANSPORTATION


TRAFFIC CONTROL AND PROTECTION (SPECIAL)
STAGES 1 & 2 (I-57)

F.A.I. RTE.	SECTION	COUNTY	TOTAL SHEETS	SHEET NO.
57	(15-22HB-4)BR (15-22)R	COLES	1086	396
CONTRACT NO. 74435				
ILLINOIS FED. AID PROJECT				


SCALE: SHEET 1 OF 3 SHEETS STA. TO STA.

MODEL: Default
FILE: Traffic and Protection - Traffic Control Detail.dgn
PROJECT: 74435 (CAD Data) CAD Sheets: 074435-Sheets-Traffic Control Detail.dgn

APPROACH TO CROSS-OVER

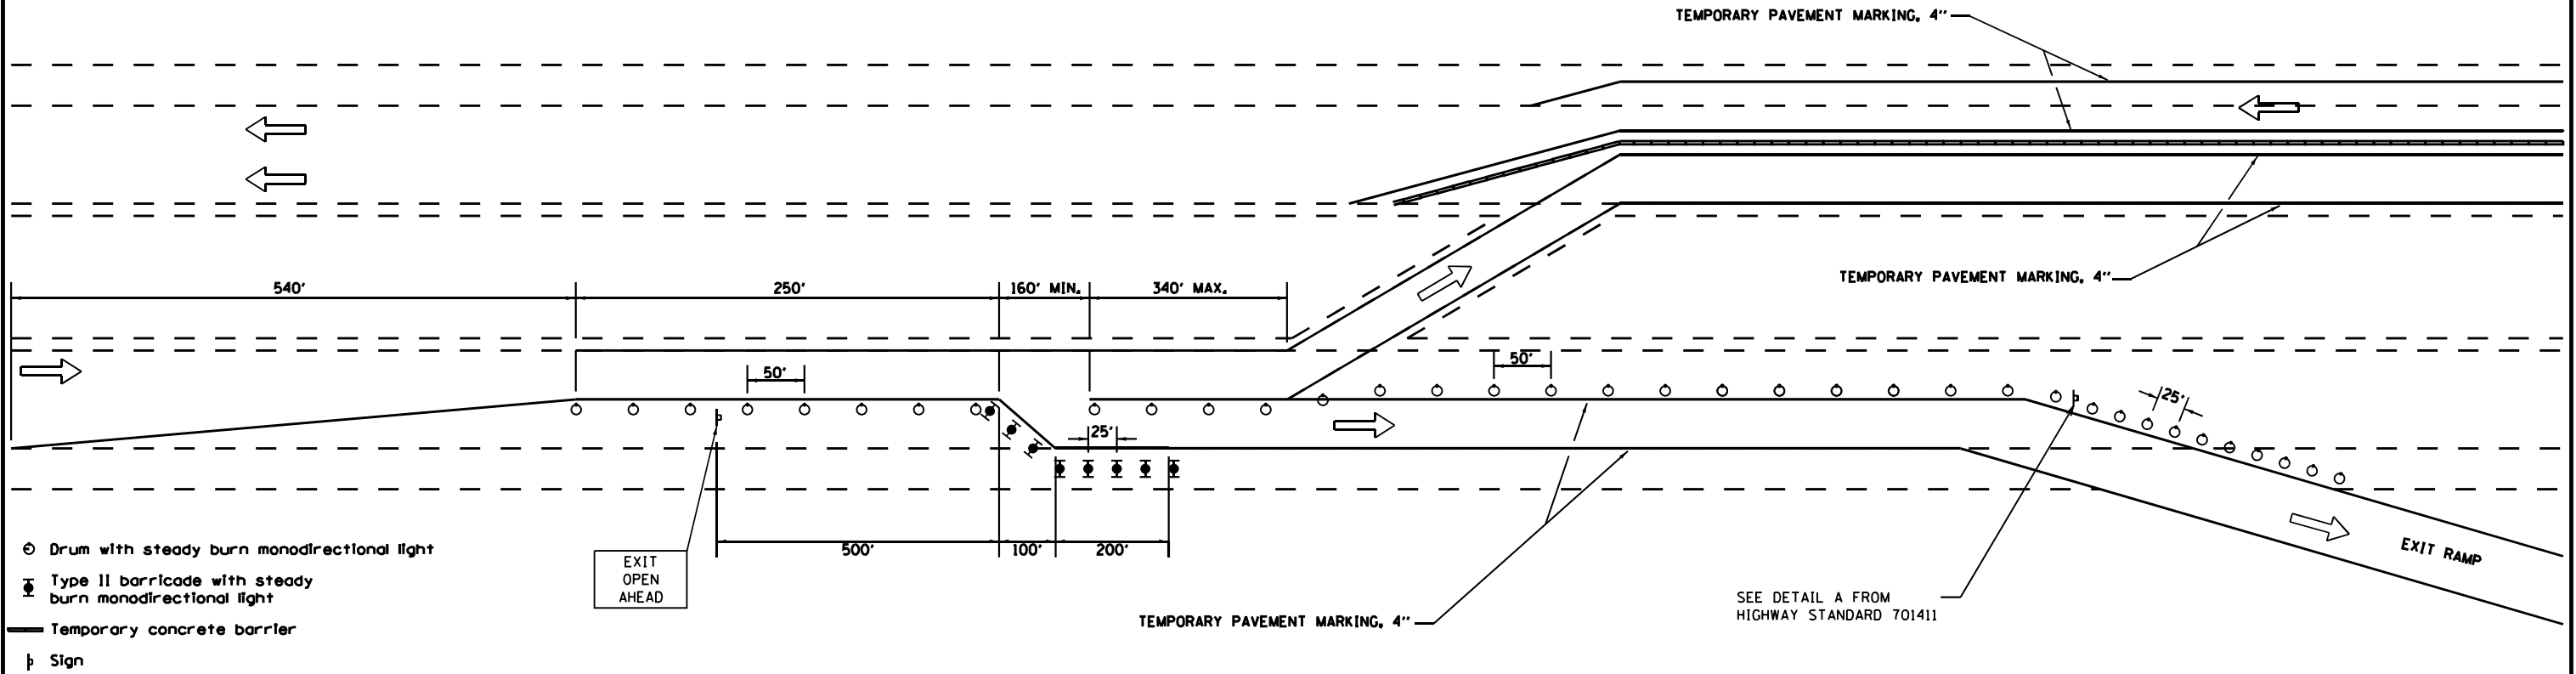

DEPARTURE FROM CROSS-OVER

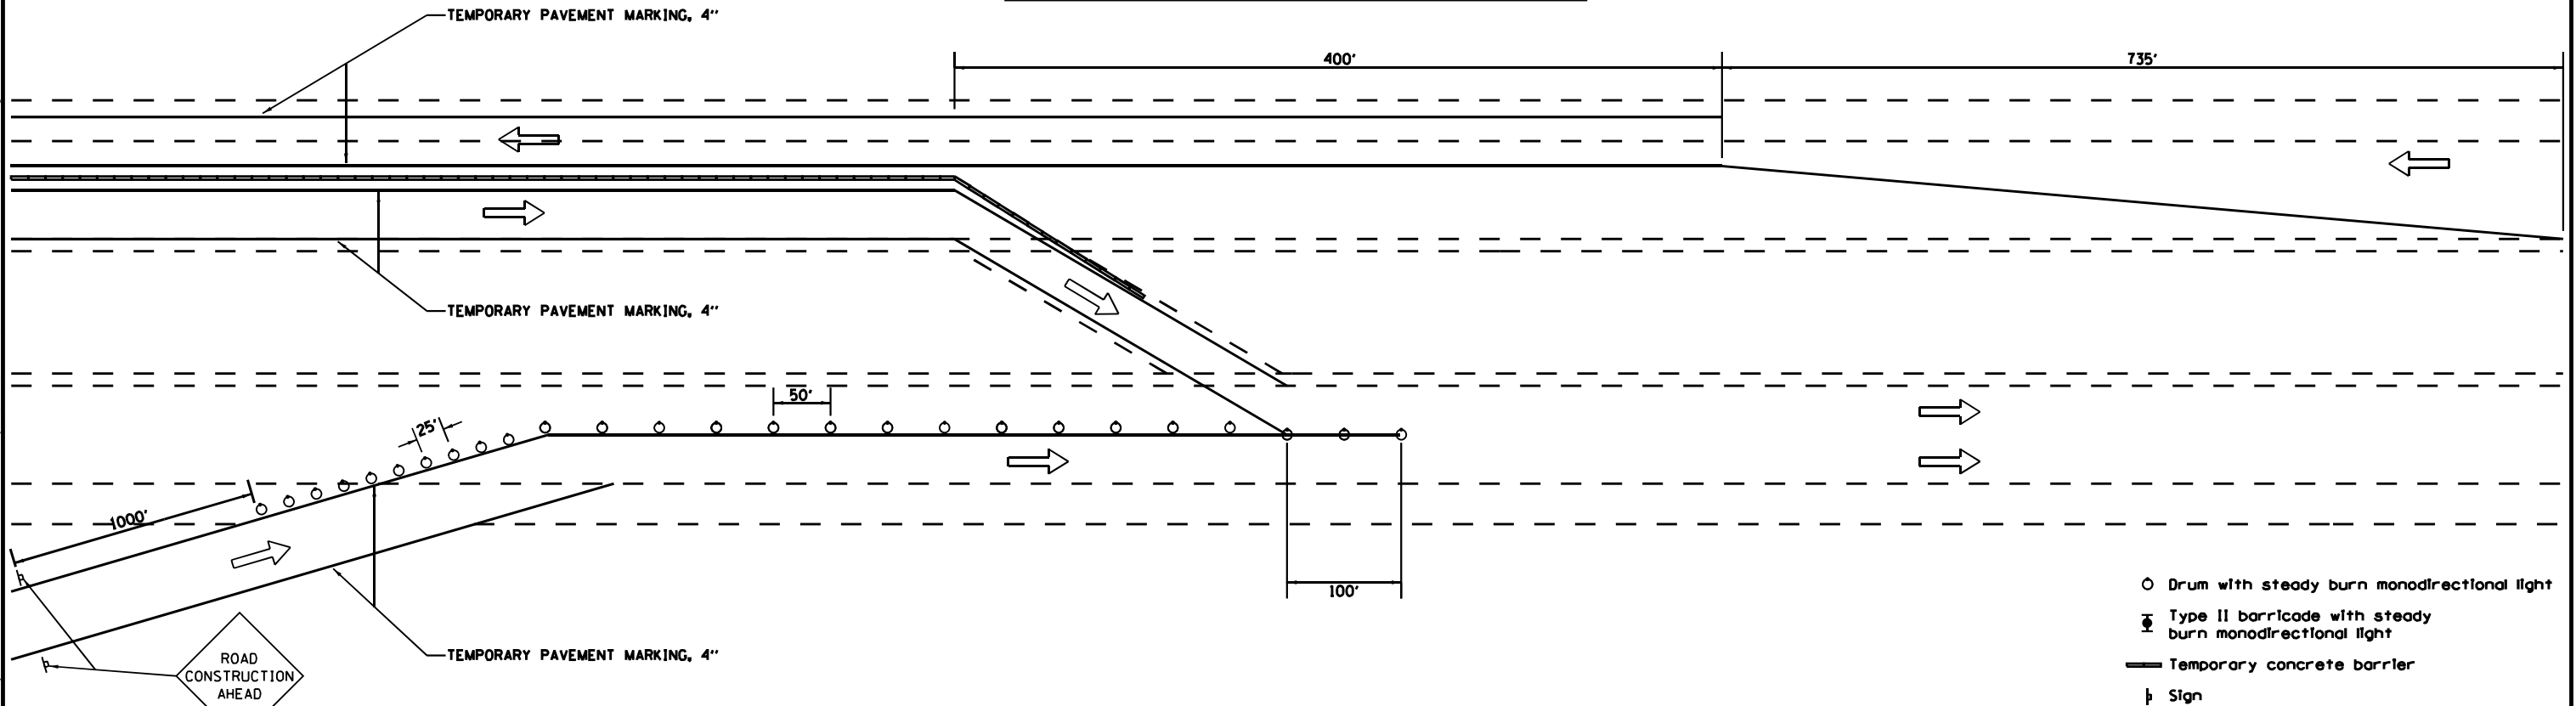

USER NAME = kaleb.hirtzel	DESIGNED -	REVISED -
	DRAWN -	REVISED -
PLOT SCALE = 100,0000 ' / in.	CHECKED -	REVISED -
PLOT DATE = 8/24/2024	DATE -	REVISED -


**STATE OF ILLINOIS
DEPARTMENT OF TRANSPORTATION**

TRAFFIC CONTROL AND PROTECTION (SPECIAL)
STAGE 3A (IL 16)


F.A.I. RTE.	SECTION	COUNTY	TOTAL SHEETS	SHEET NO.
57	(15-22HB-4)BR (15-22)R	COLES	1086	397
		CONTRACT NO. 74435		
		ILLINOIS	FED. AID PROJECT	

MODEL: Default
FILE NAME: d:\lot-qw.bentley.com\PW\DOT Documents\DOT Offices\District 7\Projects\74435\CADData\CAD sheets\D74435-sheets-TrafficControlDetail.dgn

APPROACH TO CROSS-OVER

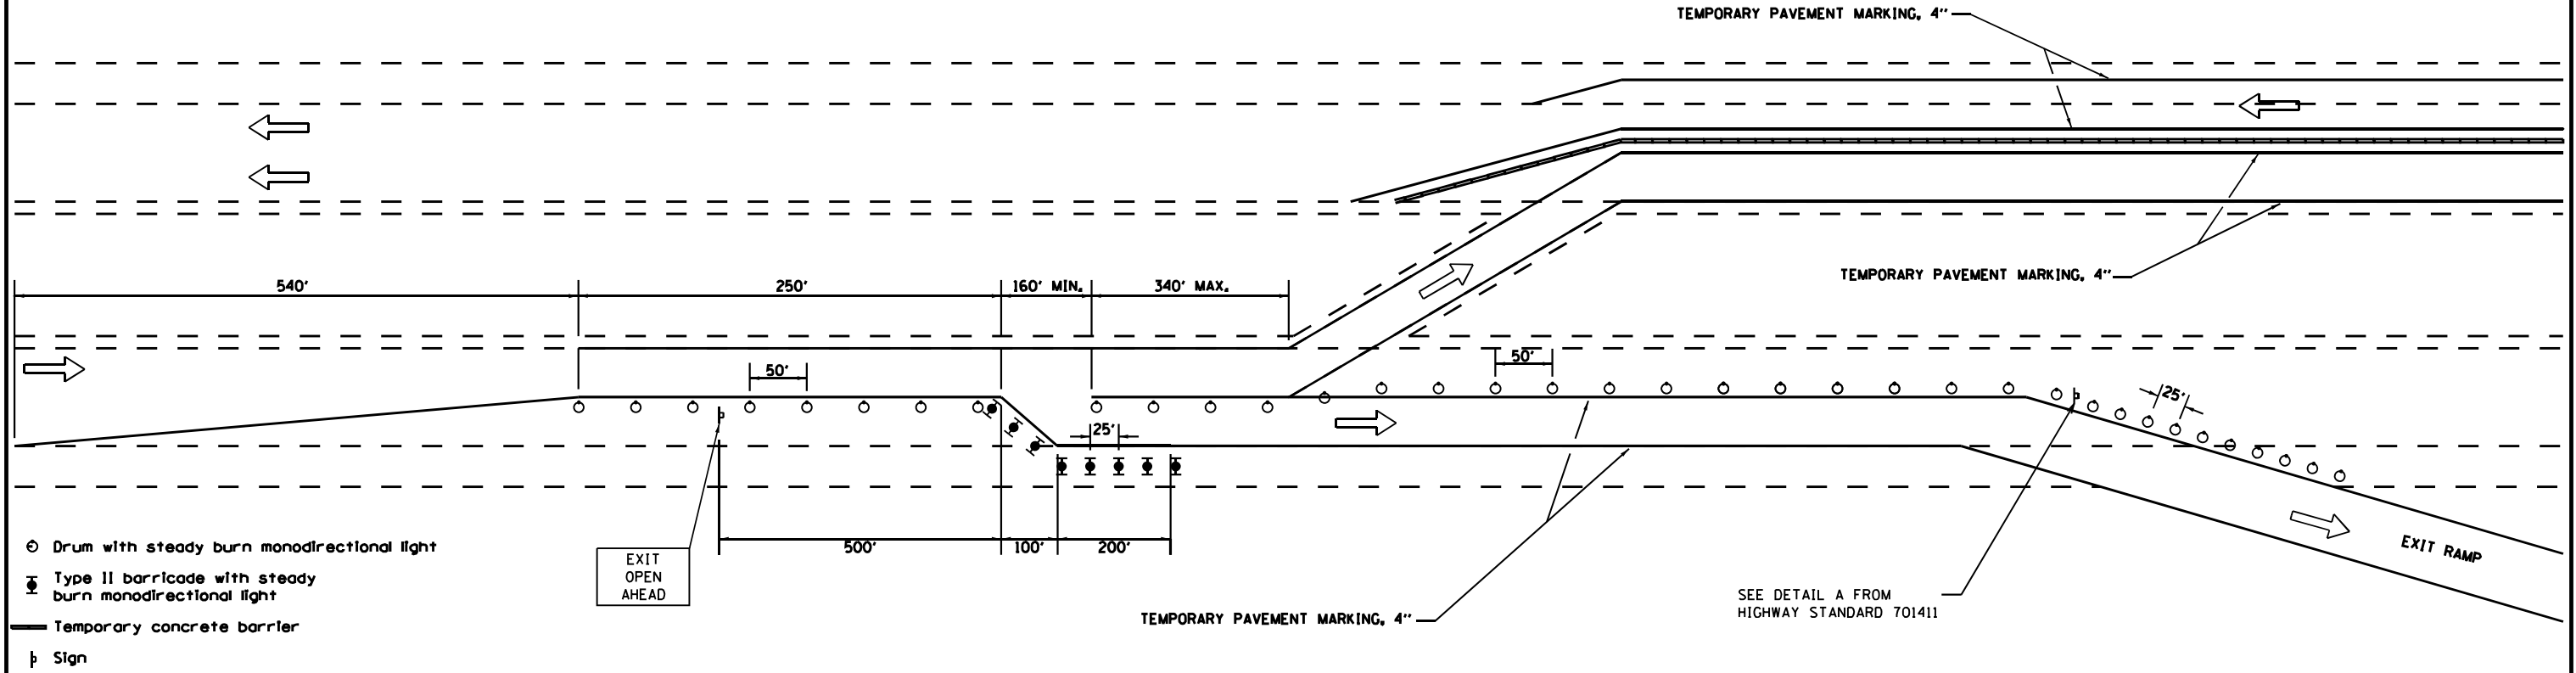

DEPARTURE FROM CROSS-OVER

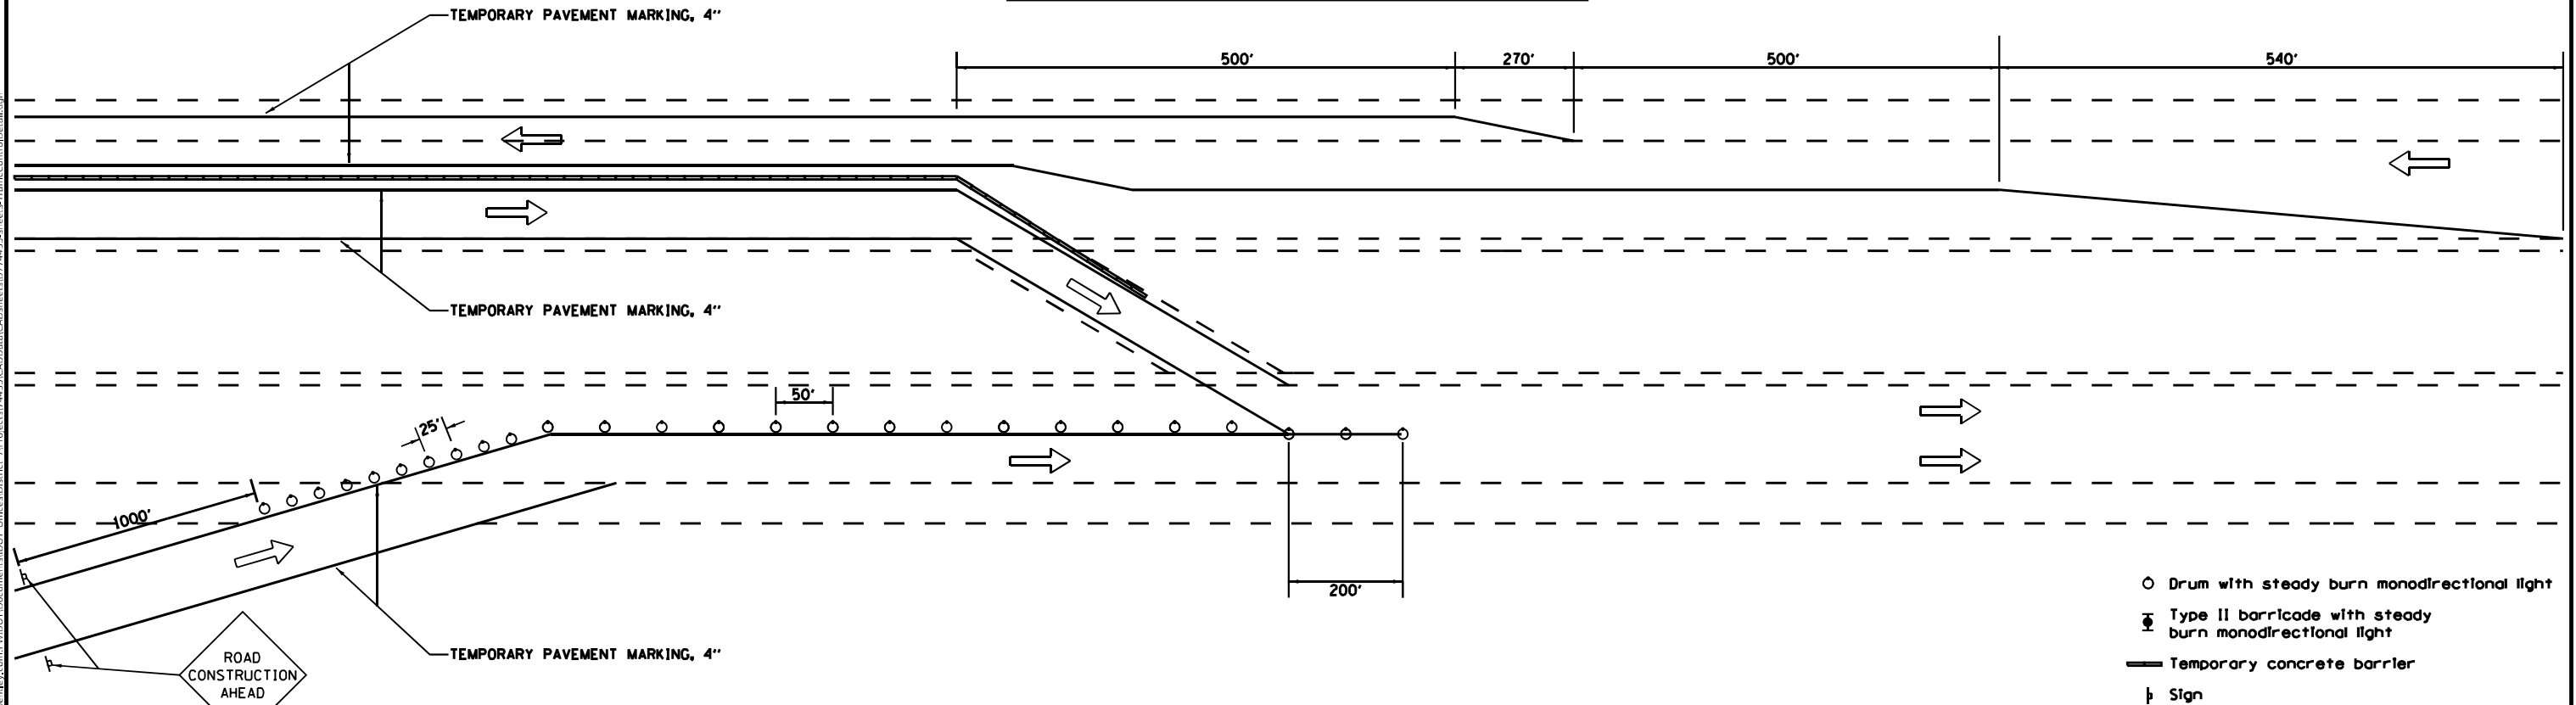

USER NAME = kaleb.hirtzel	DESIGNED -	REVISED -
	DRAWN -	REVISED -
PLOT SCALE = 100,0000 ' / in.	CHECKED -	REVISED -
PLOT DATE = 8/24/2024	DATE -	REVISED -


**STATE OF ILLINOIS
DEPARTMENT OF TRANSPORTATION**

TRAFFIC CONTROL AND PROTECTION (SPECIAL)
STAGE 3B (IL 16)

F.A.I. RTE.	SECTION	COUNTY	TOTAL SHEETS	SHEET NO.
57	(15-22HB-4)BR (15-22)R	COLES	1086	398
		CONTRACT NO. 74435		
		ILLINOIS	FED. AID PROJECT	

MODEL: Default
FILE NAME: ovr:\vdot-sw-bentlev.com\PWIDOT Documents\IDOT Offices\District 7\Projects\74435\CAD Data\CAD sheets\ID774435-sheets-TrafficControlDetail.dgn


MODEL: Default
FILE: k:\miles\proj\det-cw\beef\com\p\w\DOT\Documents\DOT_Offices\Dir\rdt_7\Project\74435\CADD\data\CAD\sheet\0774435-shr-rtcs-TrafficControlDetail.dgn

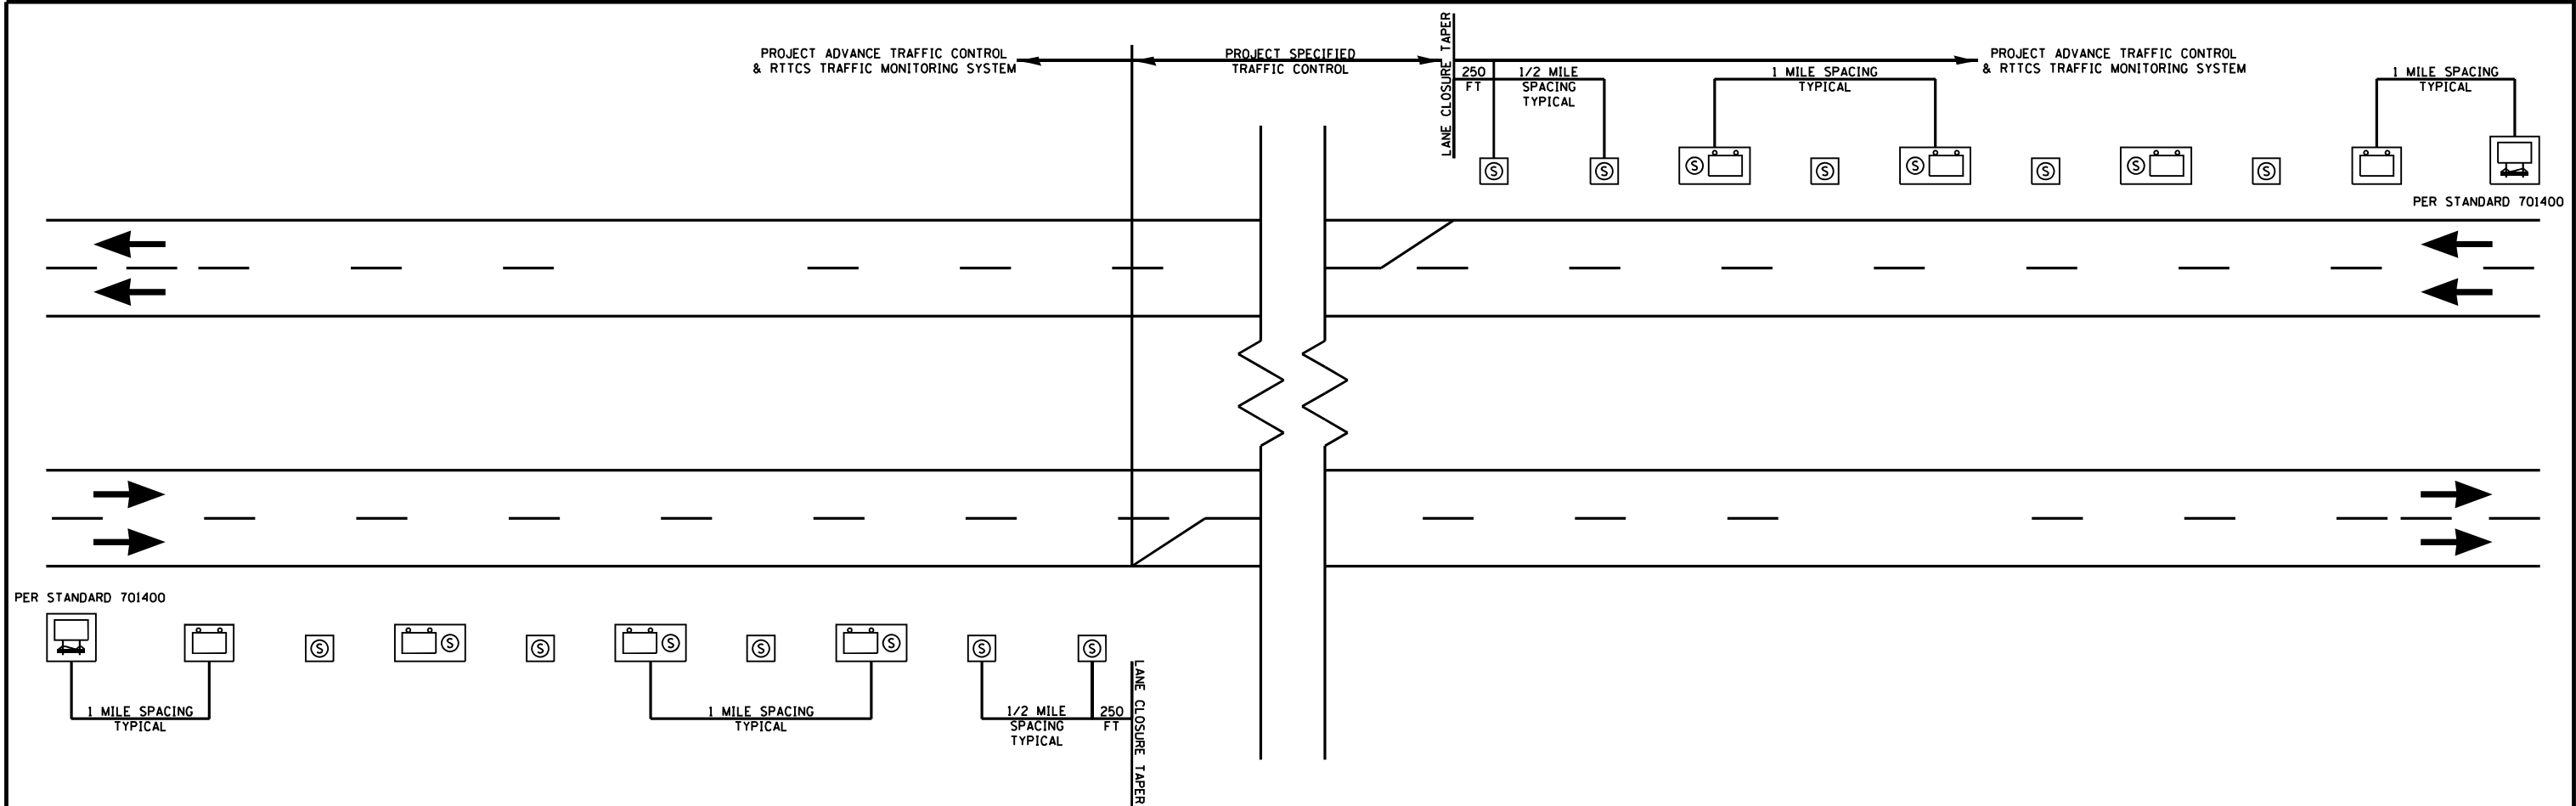

LEGEND



REAL-TIME TRAFFIC CONTROL WARNING SIGN
PROJECT SIGN SHALL BE A 48" X 96" (1200MM X 2400MM)
SIGN THAT SAYS
"STOPPED TRAFFIC NEXT MILE WHEN FLASHING".

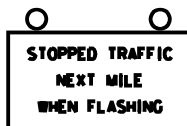

SINGLE PORTABLE CHANGEABLE MESSAGE SIGN PLACED 1 MILE
IN ADVANCE OF THE REAL-TIME TRAFFIC CONTROL WARNING SIGN.
IT SHALL READ: "RIGHT/LEFT LANE CLOSED // X MILES AHEAD"
THIS PORTABLE CHANGEABLE MESSAGE SIGN IS INCLUDED IN STANDARD 701400



REAL-TIME TRAFFIC MONITORING SENSOR UNIT

NOTE:

1. THE NUMBER OF REAL-TIME TRAFFIC CONTROL WARNINGS SIGNS MAY BE CHANGED AS DIRECTED BY THE ENGINEER. RELOCATION OF REAL-TIME TRAFFIC CONTROL STATIC WARNING SIGNS IS INCLUDED IN THE REAL-TIME TRAFFIC CONTROL PAY ITEMS.
2. REAL-TIME TRAFFIC CONTROL MONITORING SENSOR UNITS SPACED APPROXIMATELY EVERY 1/2 MILE AND REAL-TIME TRAFFIC CONTROL WARNING SIGNS SPACED EVERY 1 MILE OR AS DIRECTED BY THE ENGINEER.
3. THE FIRST REAL-TIME TRAFFIC MONITORING SENSORS UNIT IS TO BE PLACED 250 FOOT UPSTREAM OF THE TAPER.
4. THE SECOND REAL-TIME SPEED TRAFFIC MONITORING SENSOR UNIT IS TO BE PLACED 250 FOOT IN ADVANCE OF THE RIGHT LANE/LEFT LANE CLOSED 1/2 MILE SIGN (STD. 701400).
5. THE FIRST REAL-TIME TRAFFIC CONTROL WARNINGS SIGN SHOULD BE PLACED 500 FOOT IN ADVANCE OF THE RIGHT/LEFT LANE CLOSED 1 MILE SIGN (STD. 701400)
6. THE NUMBER OF RTTCS DEVICES MAY BE REDUCED BASED ON THE LOCATION OF THE PORTABLE CHANGEABLE MESSAGE SIGN PER (STD. 701400) AS DIRECTED BY THE ENGINEER.



STATE OF ILLINOIS
DEPARTMENT OF TRANSPORTATION

REAL TIME TRAFFIC CONTROL SYSTEM

SCALE: SHEET 1 OF 1 SHEETS STA. TO STA.

F.A.I. RTE.	SECTION	COUNTY	TOTAL SHEETS	SHEET NO.
57	(15-22HB-4)BR (15-22)R	COLES	1086	399
CONTRACT NO. 74435				
ILLINOIS FED. AID PROJECT				

DETAIL FOR TEMPORARY RUMBLE STRIPS (SPECIAL)

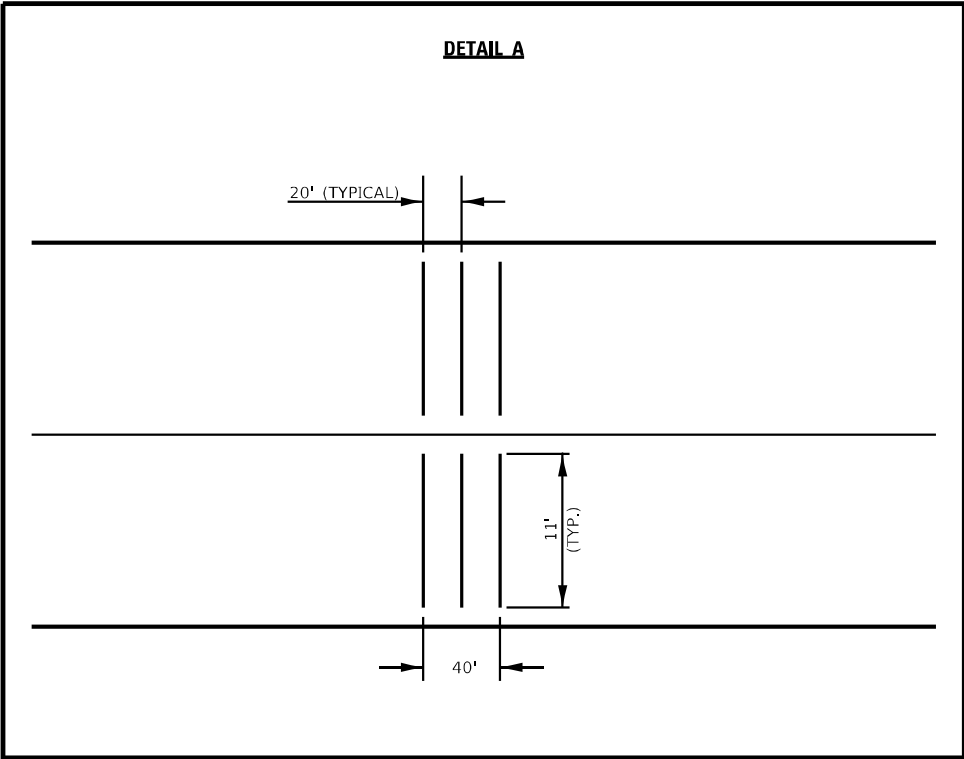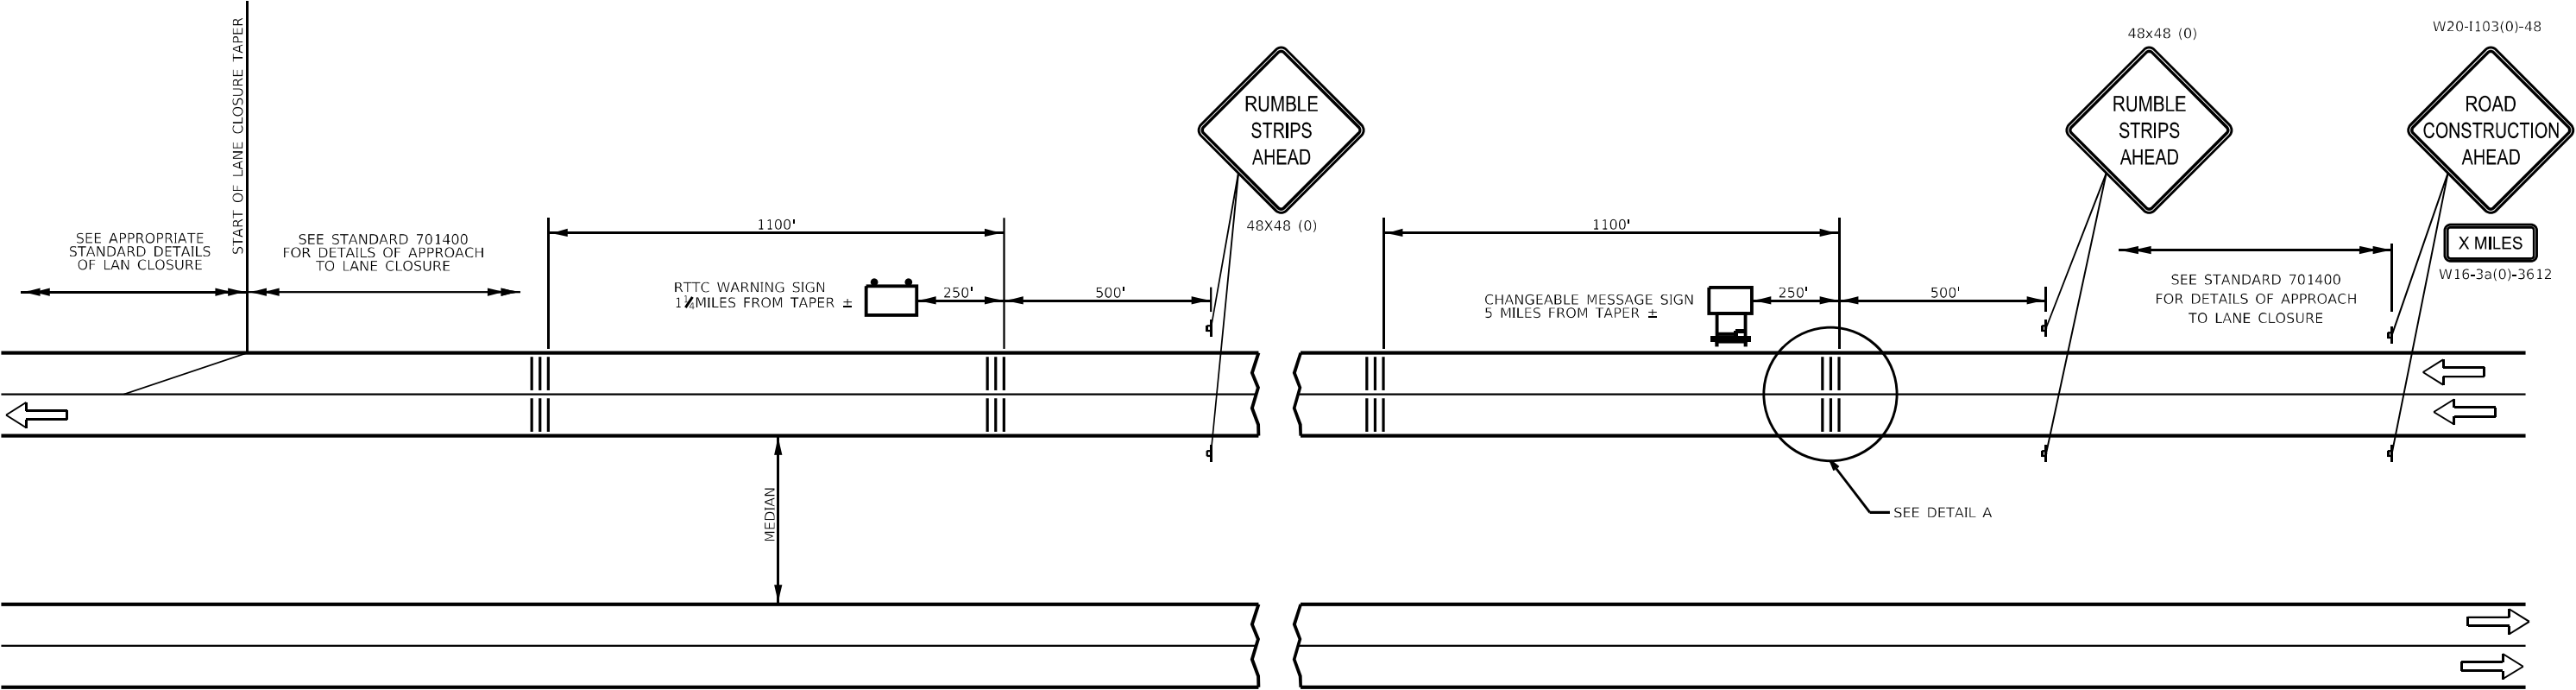

SYMBOLS

- SIGN
- TEMPORARY RUMBLE STRIPS
- TRAILER MOUNTED SIGN
- RTTC WARNING SIGN

GENERAL NOTES

REMOVE THE TEMPORARY RUMBLE STRIPS (SPECIAL) PRIOR TO THE REMOVAL OF THE ADVANCED WARNING SIGNS.

MODEL: Default
FILE: h:\miles\project-cw-bead\paw.com\p\DOT Documents\DOT Office\Dir\dr 2\Project\74435\CADD\paw\CAD\sheet\0774435-sheets-Traffic Control\Detail.dgn

USER NAME	= kaleb.hirtzel	DESIGNED	-	REVISED	-
		DRAWN	-	REVISED	-
PLOT SCALE	= 100,0000 ' / in.	CHECKED	-	REVISED	-
PLOT DATE	= 8/24/2024	DATE	-	REVISED	-

STATE OF ILLINOIS
DEPARTMENT OF TRANSPORTATION

TEMPORARY RUMBLE STRIPS (SPECIAL)

SCALE: SHEET 1 OF 1 SHEETS STA. TO STA.

F.A.I. RTE.	SECTION	COUNTY	TOTAL SHEETS	SHEET NO.
57	(15-22HB-4)BR (15-22)R	COLES	1086	400
CONTRACT NO. 74435				
ILLINOIS FED. AID PROJECT				