

STATE OF ILLINOIS
DEPARTMENT OF TRANSPORTATION

F.A.P. RTE.	SECTION	COUNTY	TOTAL SHEETS	SHEET NO.
327	D7 TREE REMOVAL 2025-2	LAWRENCE	15	1
		ILLINOIS	CONTRACT NO. 74D31	

D-97-070-24



FOR INDEX OF SHEETS, SEE SHEET NO. 2
ADT: 4100 (2023)

PROPOSED
HIGHWAY PLANS

FAP ROUTE 327 (US 50)
SECTION D7 TREE REMOVAL 2025-2
TREE REMOVAL
LAWRENCE COUNTY



STA EQUATION
STA 192+90.50 BK/
STA 192+83.00 AH
PROJECT BEGINS: 144+95
C-97-105-24
PROJECT ENDS: 300+00

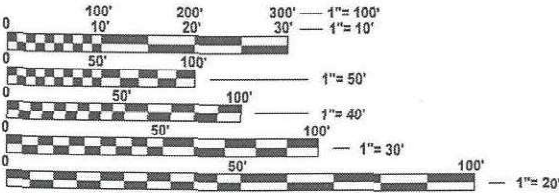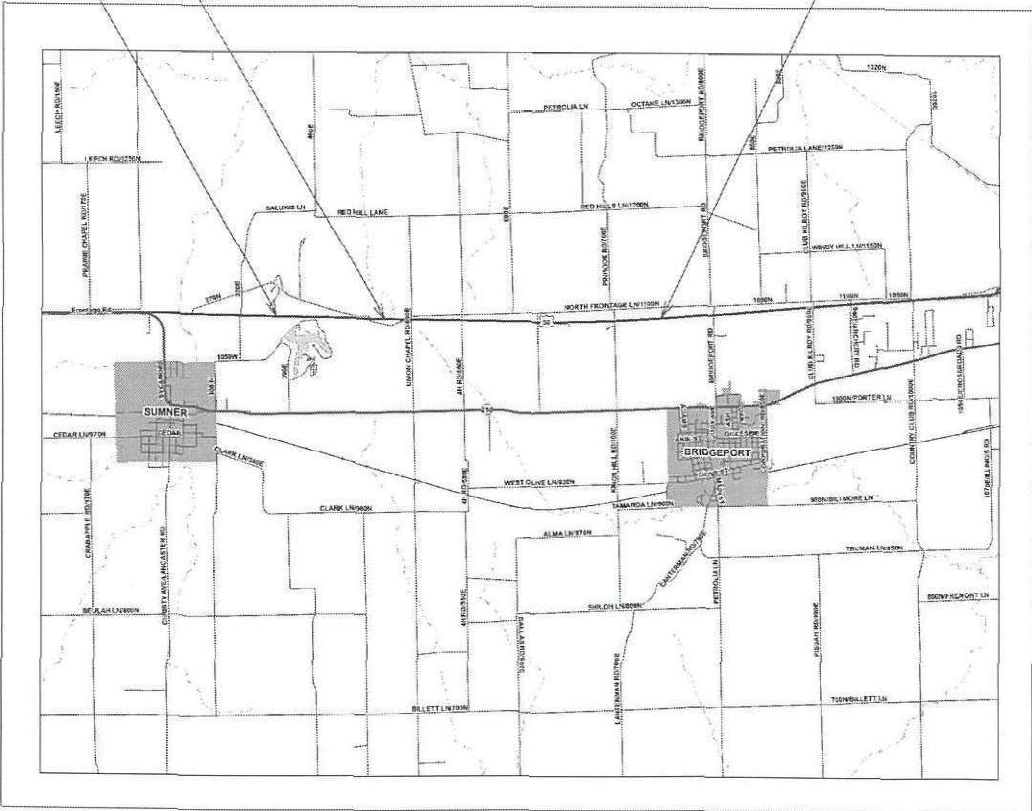

FULL SIZE PLANS HAVE BEEN PREPARED USING STANDARD
ENGINEERING SCALES. REDUCED SIZED PLANS WILL NOT
CONFORM TO STANDARD SCALES. IN MAKING MEASUREMENTS
ON REDUCED PLANS, THE ABOVE SCALES MAY BE USED.

J.U.L.I.E.
JOINT UTILITY LOCATION INFORMATION FOR EXCAVATION
1-800-892-0123
OR 811

PROJECT ENGINEER: MATT BOWER
PROJECT MANAGER: LEVI LUND

CONTRACT NO. 74D31

GROSS LENGTH = 15505.00 FT. = 2.937 MILE
NET LENGTH = 15505.00 FT. = 2.937 MILE

STATE OF ILLINOIS
DEPARTMENT OF TRANSPORTATION

SUBMITTED JUNE 10 2025
Lora Rensing
REGIONAL ENGINEER

August 15 2025
Scott A. Etkin
ENGINEER OF DESIGN AND ENVIRONMENT

August 15 2025
Gregory S. 5
DIRECTOR OF HIGHWAYS PROJECT IMPLEMENTATION

PRINTED BY THE AUTHORITY
OF THE STATE OF ILLINOIS

MODEL: Gen Notes [Sheet]
FILE NAME: c:\pw_work\wvitolund\1013619\74D31-sht-gennote.dgn

INDEX OF SHEETS

SHEET NO.	DESCRIPTION
1	COVER SHEET
2	GENERAL NOTES, INDEX OF SHEETS & HIGHWAY STANDARDS
3	SUMMARY OF QUANTITIES
4	SCHEDULE OF QUANTITIES
5-15	US ROUTE 50 PLAN SHEETS

HIGHWAY STANDARDS

STANDARD NO.	DESCRIPTION
000001-08	STANDARD SYMBOLS, ABBREVIATIONS, AND PATTERNS
001006	DECIMAL OF AN INCH AND OF A FOOT
701001-02	OFF-ROAD OPERATIONS, 2L, 2W, MORE THAN 15' AWAY
701006-05	OFF-ROAD OPERATIONS, 2L, 2W, 15' TO 24" FROM PAVEMENT EDGE
701011-04	OFF-ROAD MOVING OPERATIONS 2L, 2W, DAY ONLY
701201-05	LANE CLOSURE, 2L 2W, DAY ONLY, FOR SPEEDS ≥ 45 MPH
701301-04	LANE CLOSURE, 2L, 2W, SHORT TIME OPERATIONS
701901-10	TRAFFIC CONTROL DEVICES

GENERAL NOTES

ALL TREES TO BE REMOVED WILL BE MARKED BY THE DISTRICT 7 RESIDENT ENGINEER OR TECHNICIAN.

200 OF THE ESTIMATED 1600 TREES TO BE REMOVED AS PART OF THIS CONTRACT ARE TO BE REPLACED, DELIVERED, AND PLANTED AT RED HILLS STATE PARK IN SUMNER, IL. CONTACT INFORMATION REGARDING THIS MATTER IS LISTED BELOW:

RED HILLS STATE PARK
3571 RANGER LANE
SUMNER, IL 62466
CONTACT: TONY HOLTSCHLAG, SITE SUPERINTENDENT
PHONE: (618) 936-2469

	USER NAME = levi.lund	DESIGNED -	REVISED -	STATE OF ILLINOIS DEPARTMENT OF TRANSPORTATION	GENERAL NOTES			F.A.P RTE.	SECTION	COUNTY	TOTAL SHEETS	SHEET NO.
		DRAWN -	REVISED -					327	D7 TREE REMOVAL 2025-2	LAWRENCE	15	2
		CHECKED -	REVISED -					CONTRACT NO. 74D31				
	PLOT DATE = 5/13/2025	DATE -	REVISED -		SCALE:	SHEET 2	OF 1 SHEETS	STA.	TO STA.	ILLINOIS FED. AID PROJECT		

MODEL: SOQ [Sheet]
FILE NAME: c:\pwwork\work\lund\lund1013619\74D31-shh-SOQ.dgn


100% STATE				
CODE NO.	ITEM	UNIT	TOTAL QUANTITY	NONE
				0031
				RURAL
20100500	TREE REMOVAL, ACRES	ACRE	11	11
25000320	SEEDING, CLASS 5	ACRE	11	11
25000400	NITROGEN FERTILIZER NUTRIENT	POUND	990	990
25000500	PHOSPHORUS FERTILIZER NUTRIENT	POUND	990	990
25000600	POTASSIUM FERTILIZER NUTRIENT	POUND	990	990
67100100	MOBILIZATION	L SUM	1	1
70100450	TRAFFIC CONTROL AND PROTECTION, STANDARD 701201	L SUM	1	1
A2001016	TREE, ACER RUBRUM (RED MAPLE), 2" CALIPER, BALLED AND BURLAPPED	EACH	20	20
A2001716	TREE, ACER SACCHARUM (SUGAR MAPLE), 2" CALIPER, BALLED AND BURLAPPED	EACH	20	20
A2004416	TREE, GINKGO BILOBA (GINKGO), 2" CALIPER, BALLED AND BURLAPPED	EACH	20	20
A2006416	TREE, QUERCUS ALBA (WHITE OAK), 2" CALIPER, BALLED AND BURLAPPED	EACH	20	20
A2006516	TREE, QUERCUS BICOLOR (SWAMP WHITE OAK), 2" CALIPER, BALLED AND BURLAPPED	EACH	20	20
A2006716	TREE, QUERCUS MACROCARPA (BUR OAK), 2" CALIPER, BALLED AND BURLAPPED	EACH	20	20
A2006816	TREE, QUERCUS MUEHLENBERGII (CHINKAPIN OAK), 2" CALIPER, BALLED AND BURLAPPED	EACH	20	20
A2022166	TREE, AESCULUS PAVIA (RED BUCKEYE), 6' HEIGHT, BALLED AND BURLAPPED	EACH	20	20
B2001116	TREE, CERCIS CANADENSIS (EASTERN REDBUD), 2" CALIPER, TREE FORM, BALLED AND BURLAPPED	EACH	20	20
B2010165	TREE, CORNUS KOUSA (KOUSA DOGWOOD), 5' HEIGHT, BALLED AND BURLAPPED	EACH	20	20


	USER NAME = levi.lund	DESIGNED -	REVISED -	STATE OF ILLINOIS DEPARTMENT OF TRANSPORTATION	SUMMARY OF QUANTITIES			F.A.P RTE.	SECTION	COUNTY	TOTAL SHEETS	SHEET NO.
		DRAWN -	REVISED -					327	D7 TREE REMOVAL 2025-2	LAWRENCE	15	3
		CHECKED -	REVISED -					CONTRACT NO. 74D31				
	PLOT DATE = 5/13/2025	DATE -	REVISED -		SCALE:	SHEET 3	OF 1	SHEETS	STA.	TO STA.	ILLINOIS FED. AID PROJECT	

MODEL: Schedule [Sheet]
FILE NAME: c:\paw_work\work\lund\lnd1013619\D74D31-shtschedule.dgn

TREE REMOVAL SCHEDULE						
EAST BOUND						
STATION	TO	STATION	LENGTH	WIDTH	SQ FT	ACRE
151+75		172+00	2025	25	50625	1.16
175+00		190+00	1500	25	37500	0.86
236+00		245+50	950	25	23750	0.55
249+00		256+50	750	25	18750	0.43
263+75		269+50	575	25	14375	0.33
279+00		300+00	2100	25	52500	1.21
WEST BOUND						
STATION	TO	STATION	LENGTH	WIDTH	SQ FT	ACRE
300+00		270+00	3000	25	75000	1.72
266+50		263+75	275	25	6875	0.16
256+75		237+00	1975	25	49375	1.13
220+00		199+25	2075	25	51875	1.19
188+50		175+00	1350	25	33750	0.77
171+50		144+95	2655	25	66375	1.52
					TOTAL:	11


	USER NAME = levi.lund	DESIGNED -	REVISED -	STATE OF ILLINOIS DEPARTMENT OF TRANSPORTATION	SCHEDULE OF QUANTITIES			F.A.P. RTE.	SECTION	COUNTY	TOTAL SHEETS	SHEET NO.
		DRAWN -	REVISED -					327	D7 TREE REMOVAL 2025-2	LAWRENCE	15	4
		CHECKED -	REVISED -					CONTRACT NO. 74D31				
	PLOT DATE = 4/1/2025	DATE -	REVISED -		SCALE:	SHEET 4	OF 1	SHEETS	STA.	TO STA.	ILLINOIS FED. AID PROJECT	

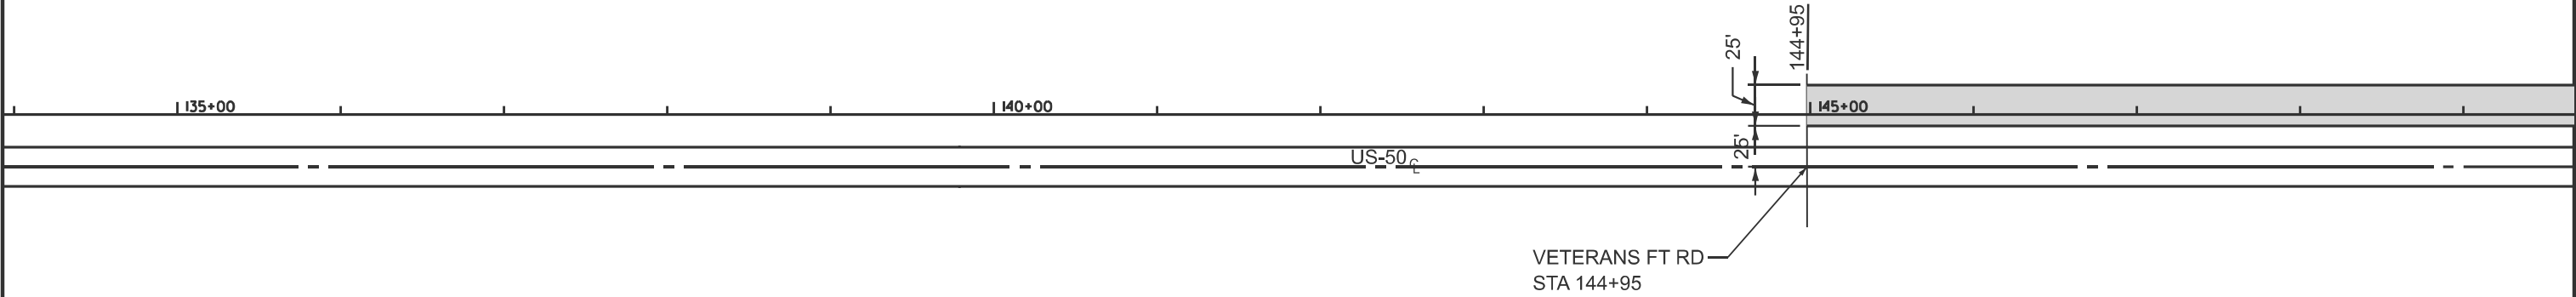

  TREE REMOVAL

MODEL: Plan Sheet 1 [Sheet]
FILE NAME: c:\p\work\road\lund\1013619\ID74D31-srh-plans.dgn


	USER NAME = levi.lund	DESIGNED -	REVISED -	STATE OF ILLINOIS DEPARTMENT OF TRANSPORTATION	TREE REMOVAL PLAN SHEETS			F.A.P. RTE.	SECTION	COUNTY	TOTAL SHEETS	SHEET NO.
		DRAWN -	REVISED -					327	D7 TREE REMOVAL 2025-2	LAWRENCE	15	5
		CHECKED -	REVISED -					CONTRACT NO. 74D31				
	PLOT DATE = 6/4/2025	DATE -	REVISED -		SCALE:	SHEET 5	OF 11 SHEETS	STA.	TO STA.	ILLINOIS FED. AID PROJECT		

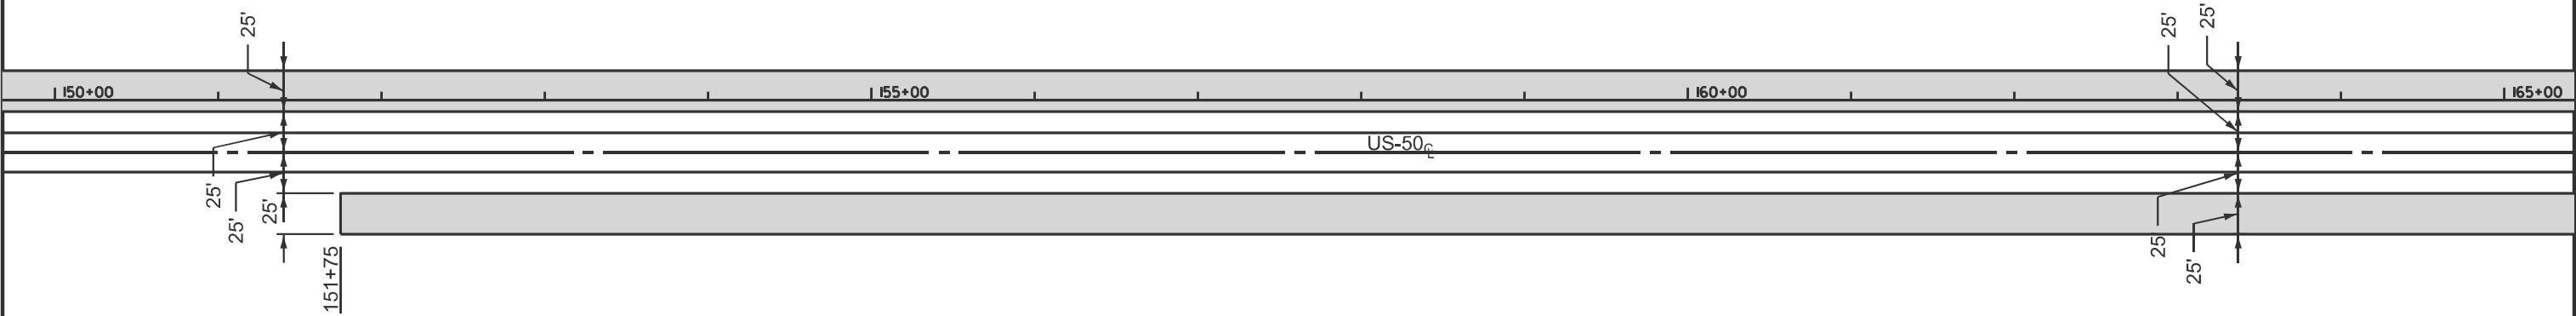

TREE REMOVAL

MODEL: Plan Sheet 2 [Sheet]
FILE NAME: c:\pwworking\levi.lund\1013619\1013619D74D31-ahh-plans.dgn

	USER NAME = levi.lund	DESIGNED -	REVISED -	STATE OF ILLINOIS DEPARTMENT OF TRANSPORTATION	TREE REMOVAL PLAN SHEETS			F.A.P. RTE.	SECTION	COUNTY	TOTAL SHEETS	SHEET NO.
		DRAWN -	REVISED -					327	D7 TREE REMOVAL 2025-2	LAWRENCE	15	6
		CHECKED -	REVISED -					CONTRACT NO. 74D31				
	PLOT DATE = 6/4/2025	DATE -	REVISED -		SCALE:	SHEET 6	OF 11 SHEETS	STA.	TO STA.	ILLINOIS FED. AID PROJECT		

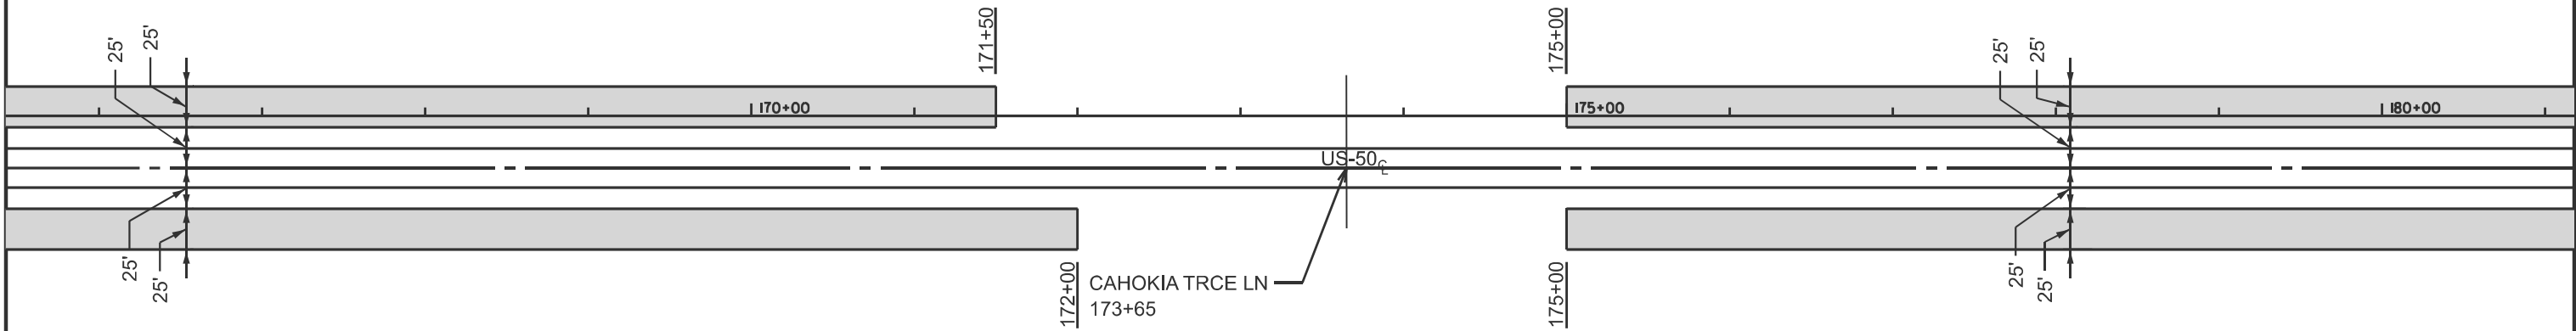


TREE REMOVAL


MODEL: Plan Sheet 3 [Sheet]
FILE NAME: c:\pw\work\road\lund\1013619\ID74D31-ah-plans.dgn

	USER NAME = levi.lund	DESIGNED -	REVISED -	STATE OF ILLINOIS DEPARTMENT OF TRANSPORTATION	TREE REMOVAL PLAN SHEETS			F.A.P. RTE.	SECTION	COUNTY	TOTAL SHEETS	SHEET NO.
		DRAWN -	REVISED -					327	D7 TREE REMOVAL 2025-2	LAWRENCE	15	7
		CHECKED -	REVISED -					CONTRACT NO. 74D31				
	PLOT DATE = 6/4/2025	DATE -	REVISED -		SCALE:	SHEET 7	OF 11 SHEETS	STA.	TO STA.	ILLINOIS FED. AID PROJECT		

MODEL: Plan Sheet 4 [Sheet]
FILE NAME: c:\pw\work\lund\und\1013619\ID74D31-ahh-plans.dgn

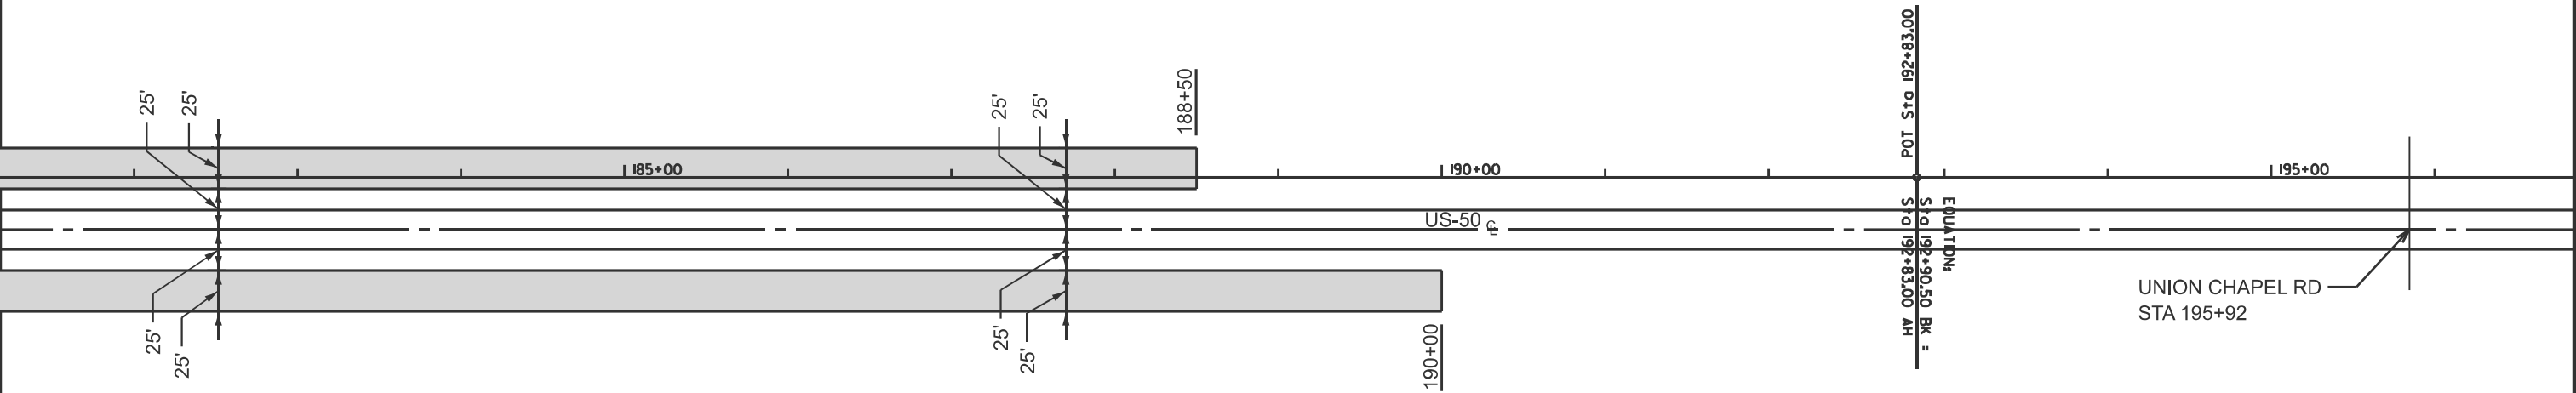


	USER NAME = levi.lund	DESIGNED -	REVISED -	STATE OF ILLINOIS DEPARTMENT OF TRANSPORTATION	TREE REMOVAL PLAN SHEETS			F.A.P. RTE.	SECTION	COUNTY	TOTAL SHEETS	SHEET NO.
		DRAWN -	REVISED -					327	D7 TREE REMOVAL 2025-2	LAWRENCE	15	8
		CHECKED -	REVISED -		CONTRACT NO. 74D31							
	PLOT DATE = 4/2/2025	DATE -	REVISED -		SCALE:	SHEET 8	OF 11 SHEETS	STA.	TO STA.	ILLINOIS FED. AID PROJECT		

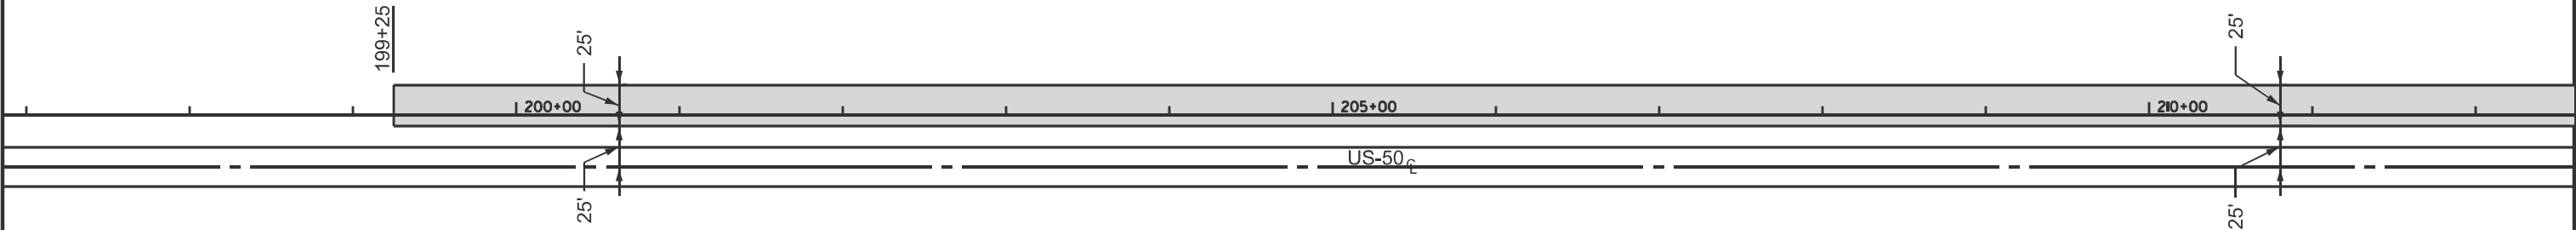

TREE REMOVAL

MODEL: Plan Sheet 5 [Sheet]
FILE NAME: c:\pw\work\road\lund\1013619\ID74D31-ahh-plans.dgn


	USER NAME = levi.lund	DESIGNED -	REVISED -	STATE OF ILLINOIS DEPARTMENT OF TRANSPORTATION	TREE REMOVAL PLAN SHEETS			F.A.P. RTE.	SECTION	COUNTY	TOTAL SHEETS	SHEET NO.
		DRAWN -	REVISED -					327	D7 TREE REMOVAL 2025-2	LAWRENCE	15	9
		CHECKED -	REVISED -					CONTRACT NO. 74D31				
	PLOT DATE = 4/2/2025	DATE -	REVISED -		SCALE:	SHEET 9	OF 11	SHEETS	STA.	TO STA.	ILLINOIS FED. AID PROJECT	

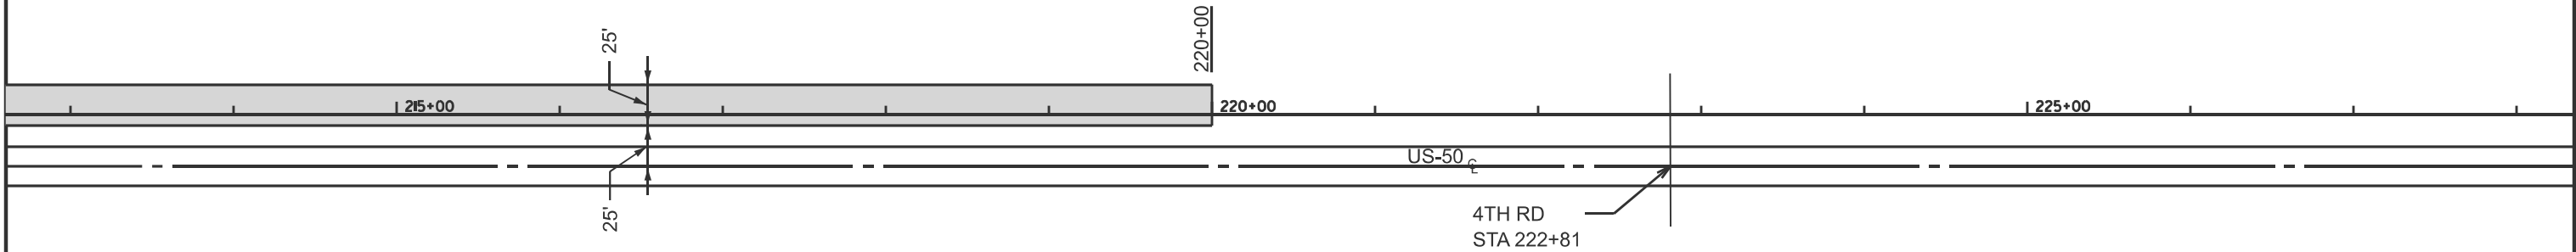

 TREE REMOVAL

MODEL: Plan Sheet 6 [Sheet]
FILE NAME: c:\pwworking\lund\1013619\ID74D31-ahh-plans.dgn

	USER NAME = levi.lund	DESIGNED -	REVISED -	STATE OF ILLINOIS DEPARTMENT OF TRANSPORTATION	TREE REMOVAL PLAN SHEETS			F.A.P. RTE.	SECTION	COUNTY	TOTAL SHEETS	SHEET NO.
		DRAWN -	REVISED -					327	D7 TREE REMOVAL 2025-2	LAWRENCE	15	10
		CHECKED -	REVISED -					CONTRACT NO. 74D31				
	PLOT DATE = 4/2/2025	DATE -	REVISED -		SCALE:	SHEET 10	OF 11 SHEETS	STA.	TO STA.	ILLINOIS FED. AID PROJECT		

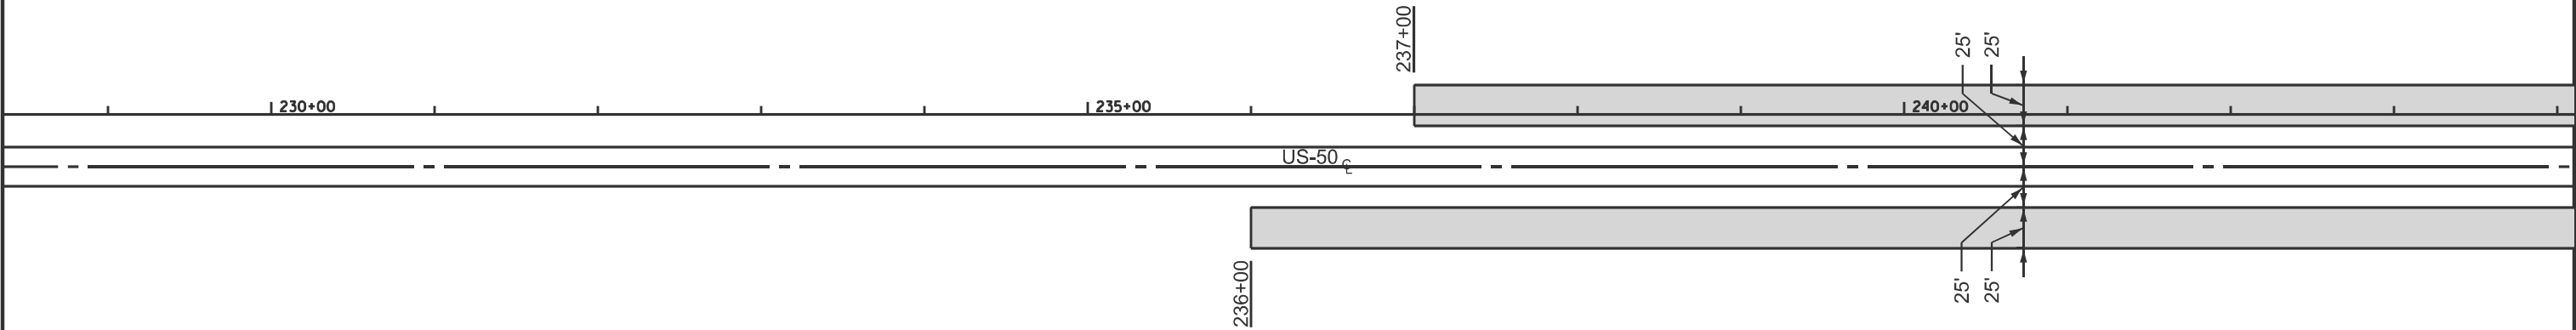


TREE REMOVAL

MODEL: Plan Sheet 7 [Sheet]
FILE NAME: c:\pw\work\tdot\lund\1013619\ID74D31-srh-plans.dgn


	USER NAME = levi.lund	DESIGNED -	REVISED -	STATE OF ILLINOIS DEPARTMENT OF TRANSPORTATION	TREE REMOVAL PLAN SHEETS			F.A.P RTE.	SECTION	COUNTY	TOTAL SHEETS	SHEET NO.
		DRAWN -	REVISED -					327	D7 TREE REMOVAL 2025-2	LAWRENCE	15	11
		CHECKED -	REVISED -					CONTRACT NO. 74D31				
	PLOT DATE = 4/2/2025	DATE -	REVISED -		SCALE:	SHEET 11	OF 11	SHEETS	STA.	TO STA.	ILLINOIS FED. AID PROJECT	

MODEL: Plan Sheet 8 [Sheet]
FILE NAME: c:\pw\work\itol\lund\id1013619\ID74D31-ahh-plans.dgn

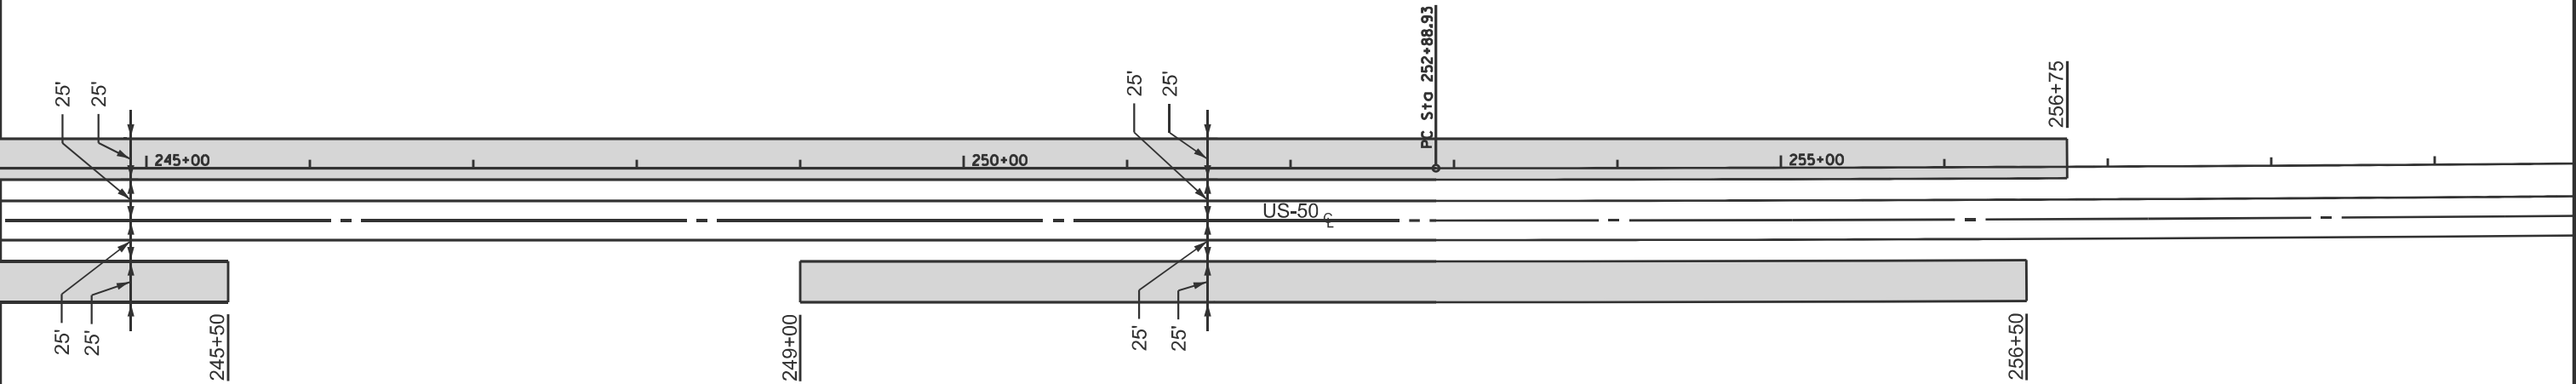

TREE REMOVAL

	USER NAME = levi.lund	DESIGNED -	REVISED -	STATE OF ILLINOIS DEPARTMENT OF TRANSPORTATION	TREE REMOVAL PLAN SHEETS			F.A.P. RTE.	SECTION	COUNTY	TOTAL SHEETS	SHEET NO.
		DRAWN -	REVISED -					327	D7 TREE REMOVAL 2025-2	LAWRENCE	15	12
		CHECKED -	REVISED -					CONTRACT NO. 74D31				
	PLOT DATE = 4/2/2025	DATE -	REVISED -		SCALE:	SHEET 12	OF 11 SHEETS	STA.	TO STA.	ILLINOIS FED. AID PROJECT		

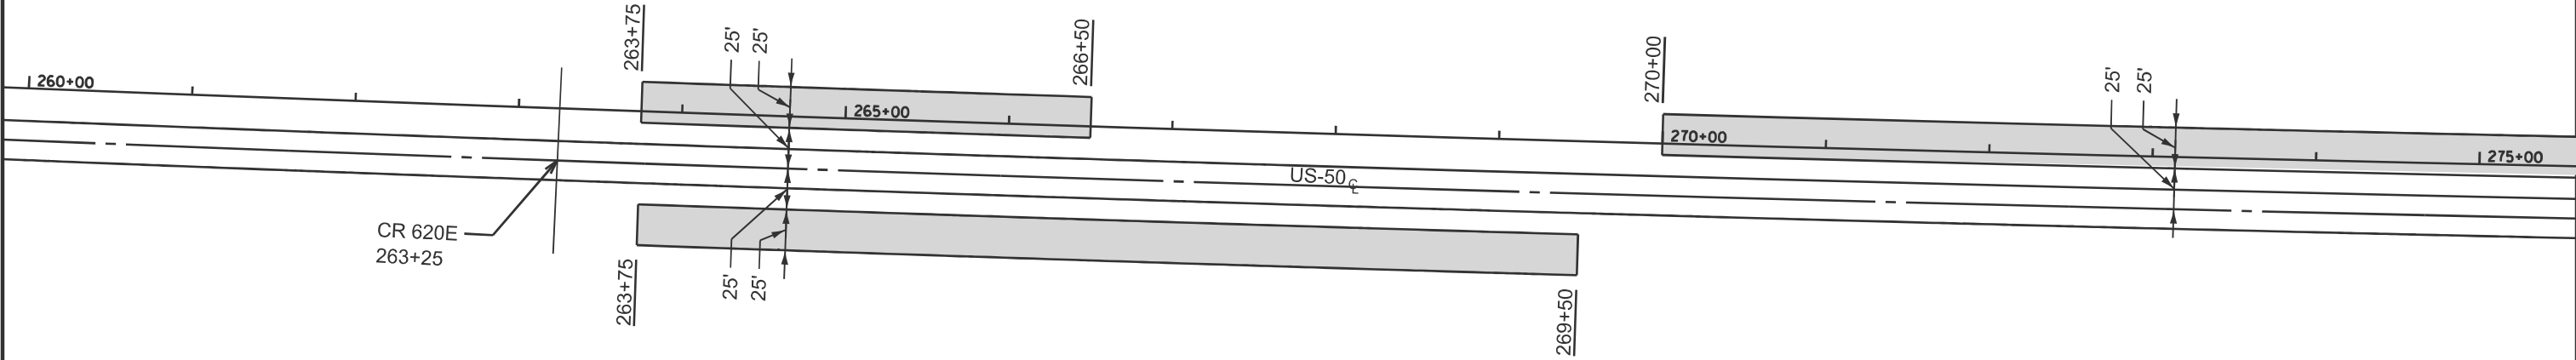


MODEL: Plan Sheet 9 [Sheet]
FILE NAME: c:\p\work\road\lund\1013619\ID74D31-srh-plans.dgn

USER NAME	= levi.lund	DESIGNED	-	REVISED	-
		DRAWN	-	REVISED	-
		CHECKED	-	REVISED	-
PLOT DATE	= 4/2/2025	DATE	-	REVISED	-

STATE OF ILLINOIS
DEPARTMENT OF TRANSPORTATION

TREE REMOVAL PLAN SHEETS			
SCALE:	SHEET 13	OF 11	SHEETS
	STA.	TO STA.	


F.A.P. RTE.	SECTION	COUNTY	TOTAL SHEETS	SHEET NO.
327	D7 TREE REMOVAL 2025-2	LAWRENCE	15	13
CONTRACT NO. 74D31				
ILLINOIS FED. AID PROJECT				

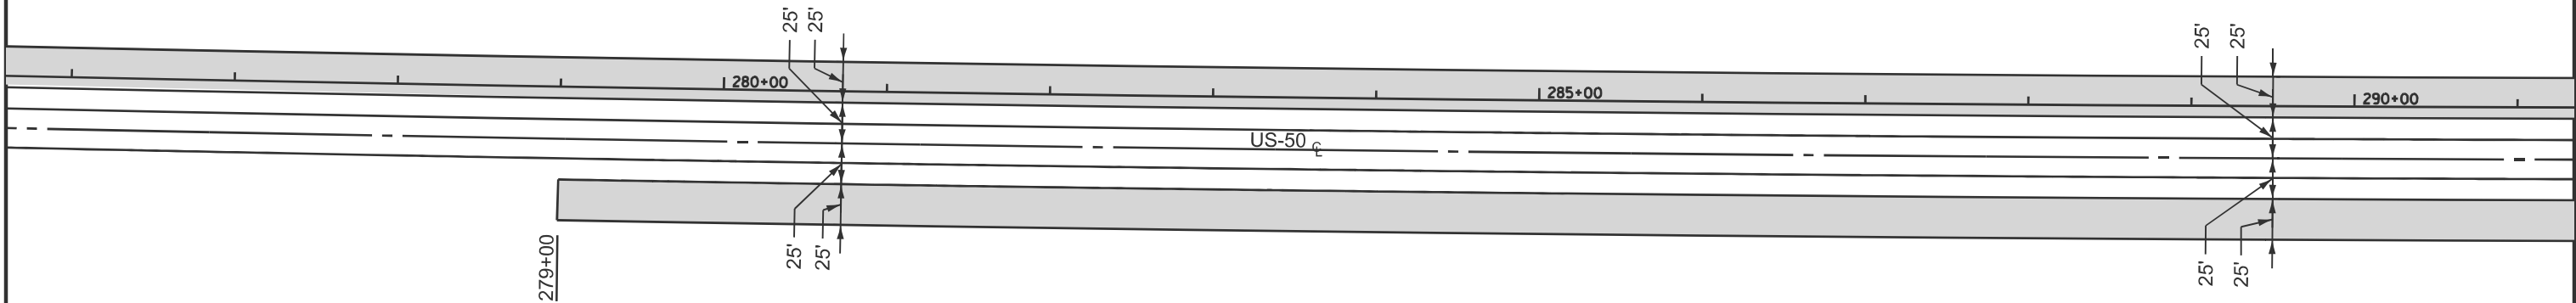

TREE REMOVAL

MODEL: Plan Sheet 10 (Sheet)
FILE NAME: c:\pwworking\lundi\1013619\1013619D74D31-ctb\plans.dgn

	USER NAME = levi.lund	DESIGNED -	REVISED -	STATE OF ILLINOIS DEPARTMENT OF TRANSPORTATION	TREE REMOVAL PLAN SHEETS			F.A.P. RTE.	SECTION	COUNTY	TOTAL SHEETS	SHEET NO.
		DRAWN -	REVISED -					327	D7 TREE REMOVAL 2025-2	LAWRENCE	15	14
		CHECKED -	REVISED -					CONTRACT NO. 74D31				
	PLOT DATE = 4/2/2025	DATE -	REVISED -		SCALE:	SHEET 14	OF 11 SHEETS	STA.	TO STA.	ILLINOIS FED. AID PROJECT		

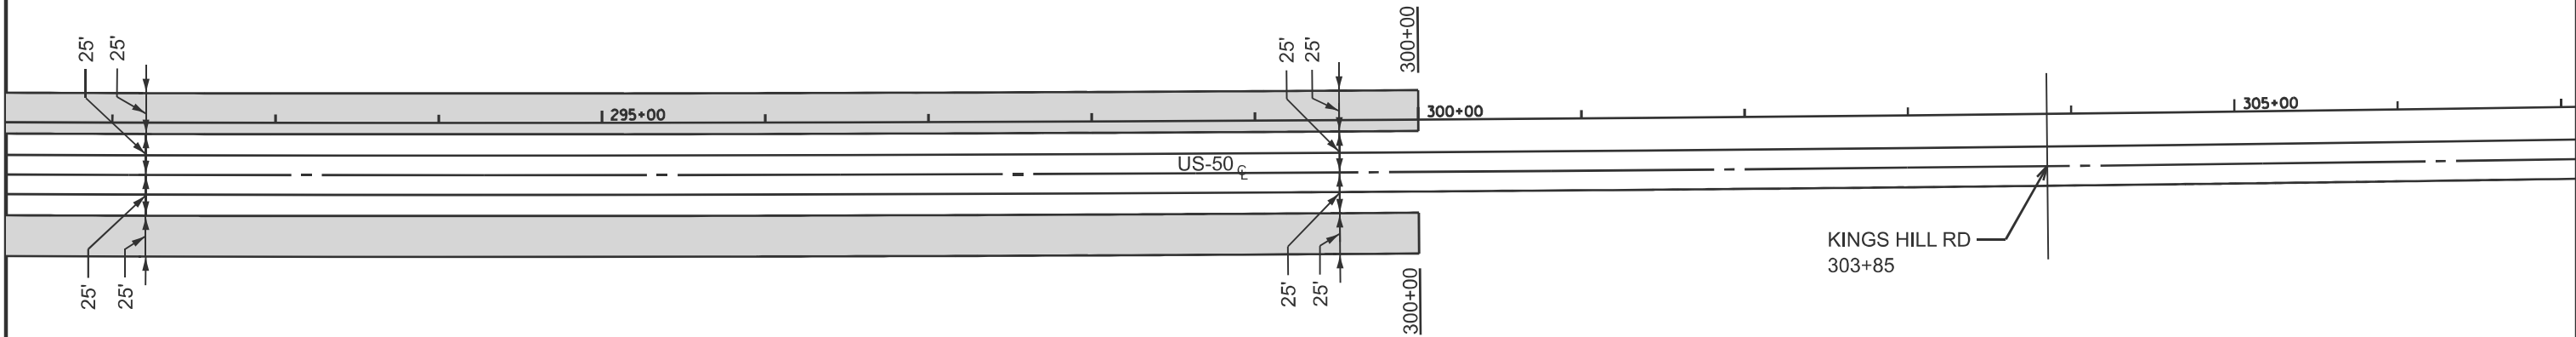

MODEL: Plan Sheet 11 (Sheet)
FILE NAME: c:\p\work\wis\lund\id1013619\ID74D31-srh-plans.dgn

	USER NAME = levi.lund	DESIGNED -	REVISED -	STATE OF ILLINOIS DEPARTMENT OF TRANSPORTATION	TREE REMOVAL PLAN SHEETS			F.A.P. RTE.	SECTION	COUNTY	TOTAL SHEETS	SHEET NO.
		DRAWN -	REVISED -					327	D7 TREE REMOVAL 2025-2	LAWRENCE	15	15
		CHECKED -	REVISED -					CONTRACT NO. 74D31				
	PLOT DATE = 4/2/2025	DATE -	REVISED -		SCALE:	SHEET 15	OF 11	SHEETS	STA.	TO STA.	ILLINOIS FED. AID PROJECT	