



F.A.P. RTE.	SECTION	COUNTY	TOTAL SHEETS	SHEET NO.
VAR	DIST 8 LITTER REMOVAL 2026-1	VARIOUS	15	3
		ILLINOIS	CONTRACT NO. 76U64	

11-07-2025 LETTING ITEM 070

STATE OF ILLINOIS
DEPARTMENT OF TRANSPORTATION

PROPOSED
HIGHWAY PLANS
VARIOUS ROUTES
SECTION DIST 8 LITTER REMOVAL 2026-1
LITTER REMOVAL
VARIOUS COUNTIES
C-98-128-25

FOR INDEX OF SHEETS, SEE SHEET NO. 2

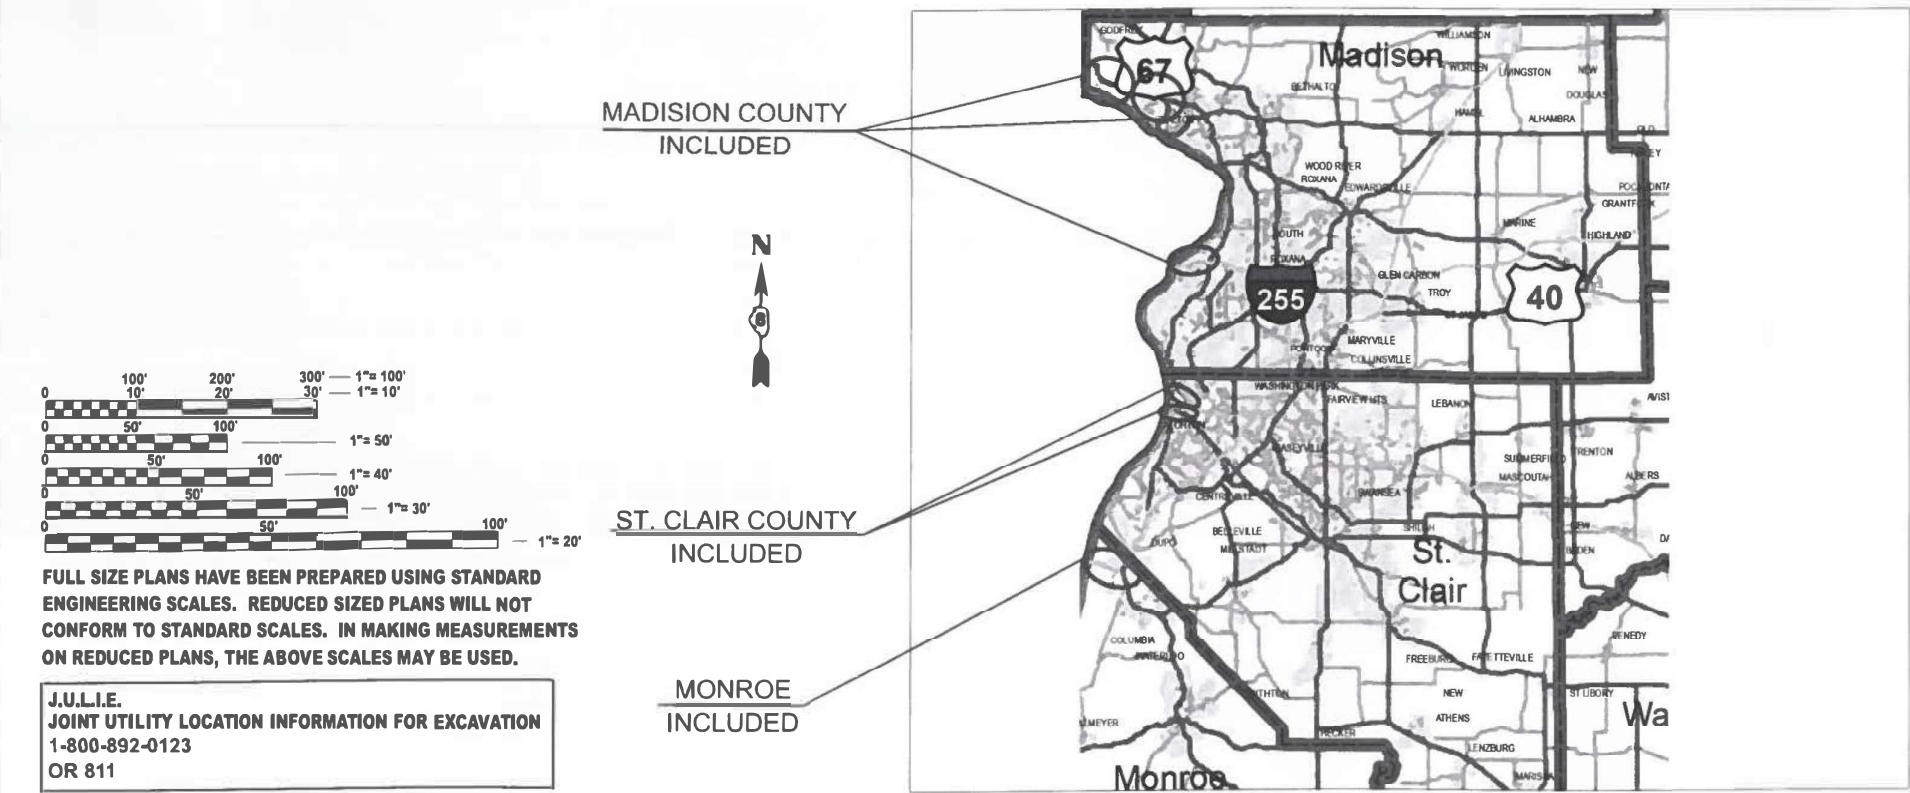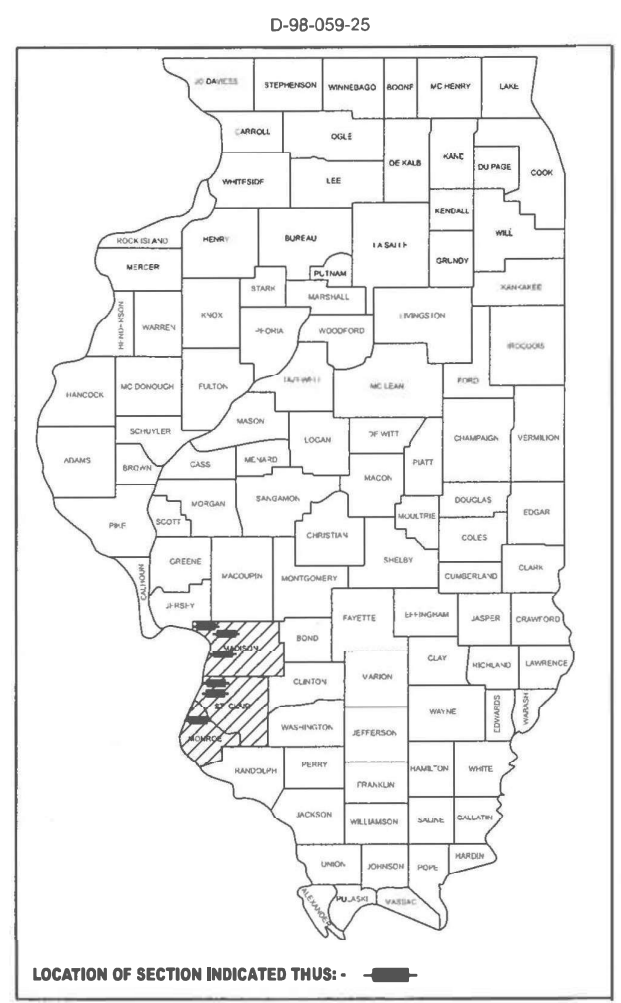

0 100' 200' 300' — 1"= 100'
0 10' 20' 30' — 1"= 10'
0 50' 100' — 1"= 50'
0 50' 100' — 1"= 40'
0 50' 100' — 1"= 30'
0 50' 100' — 1"= 20'

FULL SIZE PLANS HAVE BEEN PREPARED USING STANDARD ENGINEERING SCALES. REDUCED SIZED PLANS WILL NOT CONFORM TO STANDARD SCALES. IN MAKING MEASUREMENTS ON REDUCED PLANS, THE ABOVE SCALES MAY BE USED.

J.U.L.I.E.
JOINT UTILITY LOCATION INFORMATION FOR EXCAVATION
1-800-892-0123
OR 811

PROJECT ENGINEER-CHERYL KEPLAR
PROJECT MANAGER-BRANDON HUMPHREYS

CONTRACT NO. 76U64

GROSS LENGTH = 82526.4 FT. = 15.63 MILE NET
LENGTH = 82526.4 FT. = 15.63 MILE

STATE OF ILLINOIS
DEPARTMENT OF TRANSPORTATION

SUBMITTED April 17 2025

[Signature] REGIONAL ENGINEER

October 3 2025

[Signature] ENGINEER OF DESIGN AND ENVIRONMENT

October 3 2025

[Signature] DIRECTOR OF HIGHWAYS PROJECT IMPLEMENTATION

PRINTED BY THE AUTHORITY
OF THE STATE OF ILLINOIS

INDEX OF SHEETS

1. COVER SHEET
2. GENERAL NOTES, INDEX OF SHEETS,
HIGHWAY STANDARDS AND SIGNATURES
3. SUMMARY OF QUANTITIES
- 4.-6. LOCATION MAPS
- 7.-14. TYPICALS
15. LITTER PICKING SCHEDULES

GENERAL NOTES

- 1 ALL SHOULDER CLOSURES SHALL BE IMMEDIATELY REMOVED DURING ALL ADVERSE WEATHER CONDITIONS WITHOUT EXCEPTIONS. THIS INCLUDES, BUT IS NOT LIMITED TO RAIN, WET ROAD SURFACE (SPRAY FROM TIRES), MIST, DRIZZLE, SLEET, SNOW, FOG ANY OTHER CIRCUMSTANCE DETERMINED UNSAFE BY THE ENGINEER. THE CONTRACTOR SHALL IMPLEMENT THIS CONTRACT REQUIREMENT IMMEDIATELY WITHOUT WAITING FOR DEPARTMENT INSTRUCTIONS.
2. NO NIGHTTIME WORK WILL BE ALLOWED ON THIS CONTRACT.
3. ALL EXCAVATED EARTHEN MATERIAL MUST REMAIN ON SITE.

IDOT HIGHWAY STANDARDS

- 701101-05 OFF-ROAD PAVEMENT OPERATIONS, EDGE MULTILANE 15' (4.5 m) TO 24" (600 mm) FROM PAVEMENT EDGE
- 701400-12 APPROACH TO LANE CLOSURE, FREEWAY/EXPRESSWAY
- 701401-13 LANE CLOSURE FREEWAY/EXPRESSWAY
- 701426-09 LANE CLOSURE MULTILANE, INTERMITTENT OR MOVING OPERATIONS FOR SPEEDS ≥= 45 MPH
- 701456-05 PARTIAL EXIT RAMP CLOSURE, FREEWAY/EXPRESSWAY
- 701901-10 TRAFFIC CONTROL DEVICES

COMMITMENTS

NONE

MODEL: general notes [Sheet]
FILE NAME: c:\p_work\pwid\lewis\std1130575\0876\064\064-sh-gennote.dgn

	USER NAME = Kevin.Lewis	DESIGNED -	REVISED -	STATE OF ILLINOIS DEPARTMENT OF TRANSPORTATION	INDEX OF SHEETS, GENERAL NOTES, HIGHWAY STANDARDS, AND COMMITMENTS			F.A. RTE.	SECTION	COUNTY	TOTAL SHEETS	SHEET NO.
		DRAWN -	REVISED -					VAR	DIST 8 LITTER REMOVAL 2026-1	VARIOUS	15	2
		CHECKED -	REVISED -					CONTRACT NO. 76U64				
	PLOT DATE = 8/19/2025	DATE -	REVISED -		SCALE:	SHEET 1	OF 1	SHEETS	STA.	TO STA.	ILLINOIS FED. AID PROJECT	


MODEL: SOQ (Sheet)
FILE NAME: c:\p\work\pwidollewistad1130575\0876\064-sh-SOQ.dgn

				100% STATE
				CONSTR. CODE
CODE NO.	ITEM	UNIT	TOTAL QUANTITY	NONE
				0044
				URBAN
67100100	MOBILIZATION	L SUM	1	1
X0326643	LITTER PICKING	MILE	34.76	34.76

	USER NAME = Kevin.Lewis	DESIGNED -	REVISED -	STATE OF ILLINOIS DEPARTMENT OF TRANSPORTATION	SUMMARY OF QUANTITIES			F.A. RTE.	SECTION	COUNTY	TOTAL SHEETS	SHEET NO.
		DRAWN -	REVISED -					VAR	DIST 8 LITTER REMOVAL 2026-1	VARIOUS	15	3
		CHECKED -	REVISED -					CONTRACT NO. 76U64				
	PLOT DATE = 8/4/2025	DATE -	REVISED -		SCALE:	SHEET 1	OF 1 SHEETS	STA.	TO STA.	ILLINOIS FED. AID PROJECT		

MODEL: Monroe [Sheet]
FILE NAME: c:\p\work\pwl\monroelocd1130575\0876\U64-sh-clan.dgn

I-255: MISSISSIPPI RIVER TO IL 3
3.21 MILES

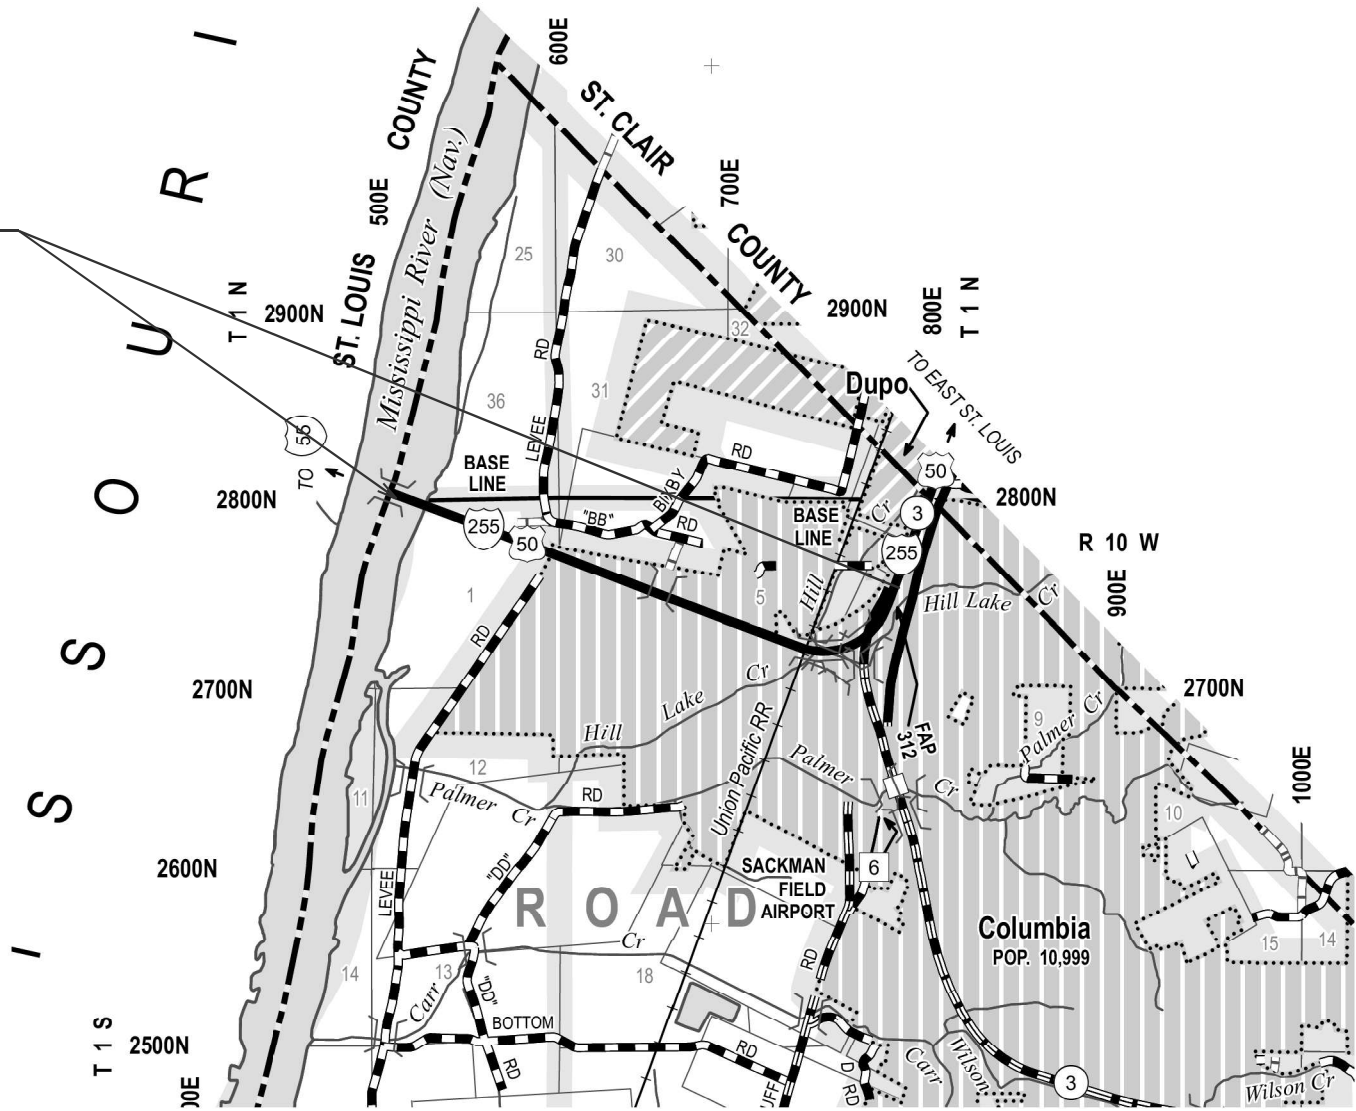


USER NAME	= Kevin.Lewis	DESIGNED	-	REVISED	-
		DRAWN	-	REVISED	-
		CHECKED	-	REVISED	-
PLOT DATE	= 8/5/2025	DATE	-	REVISED	-

STATE OF ILLINOIS
DEPARTMENT OF TRANSPORTATION

MONROE COUNTY
LOCATION MAP

SCALE: SHEET 2 OF 3 SHEETS STA. TO STA.

F.A. RTE.	SECTION	COUNTY	TOTAL SHEETS	SHEET NO.
VAR	DIST 8 LITTER REMOVAL 2026-1	VARIOUS	15	5
CONTRACT NO. 76U64				
ILLINOIS FED. AID PROJECT				

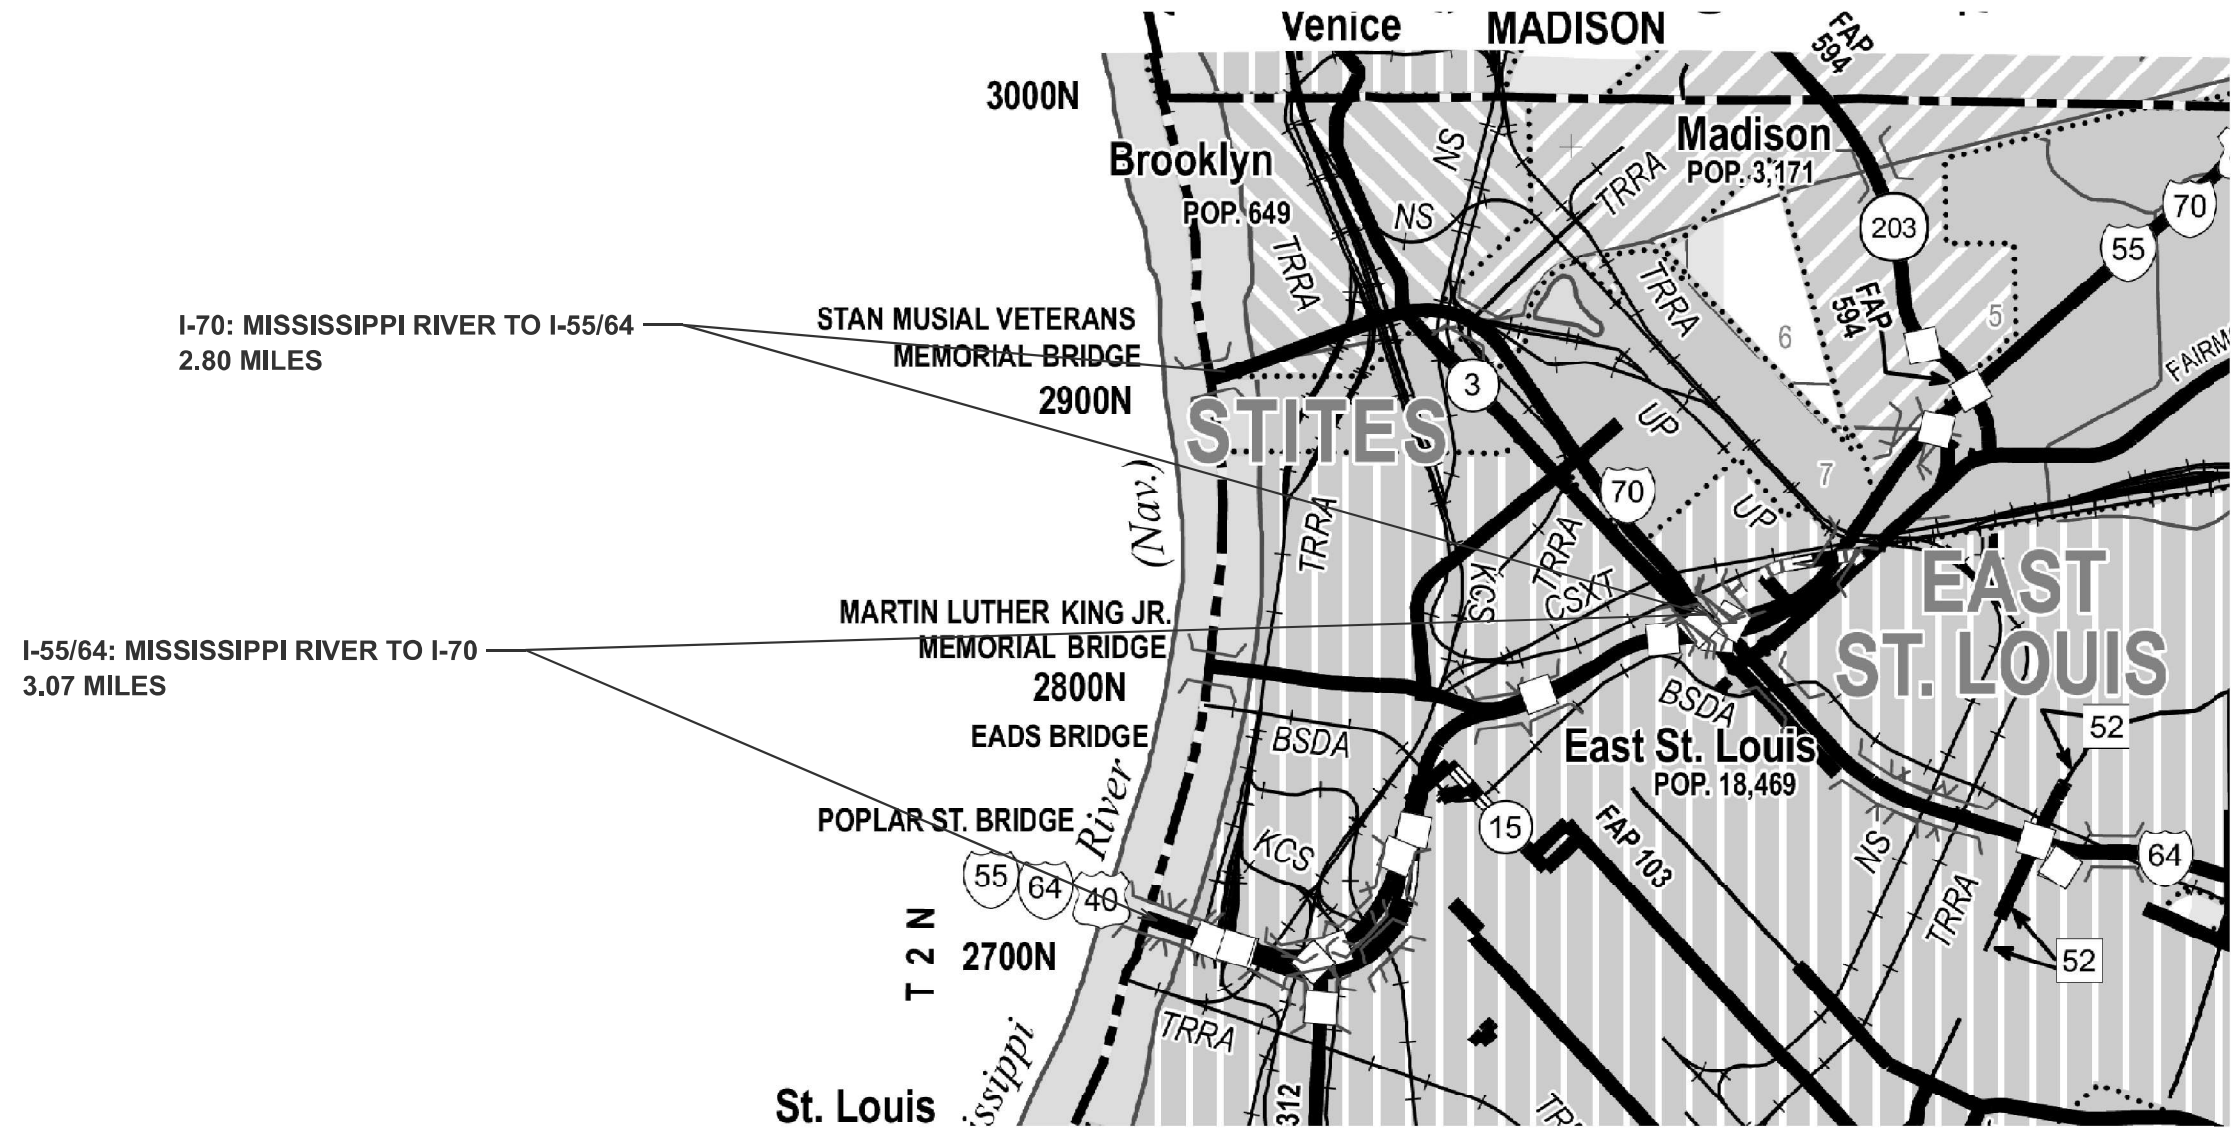

MODEL: St. Clair (Sheet)
FILE NAME: c:\p\work\p\work\lewis\stcl130575\0876\064-sh-clan.dgn


USER NAME = Kevin.Lewis	DESIGNED -	REVISED -
	DRAWN -	REVISED -
	CHECKED -	REVISED -
PLOT DATE = 8/12/2025	DATE -	REVISED -

STATE OF ILLINOIS
DEPARTMENT OF TRANSPORTATION


ST. CLAIR COUNTY
LOCATION MAP

SCALE: SHEET 3 OF 3 SHEETS STA. TO STA.


F.A. RTE.	SECTION	COUNTY	TOTAL SHEETS	SHEET NO.
VAR	DIST 8 LITTER REMOVAL 2026-1	VARIOUS	15	6
CONTRACT NO. 76U64				
ILLINOIS FED. AID PROJECT				

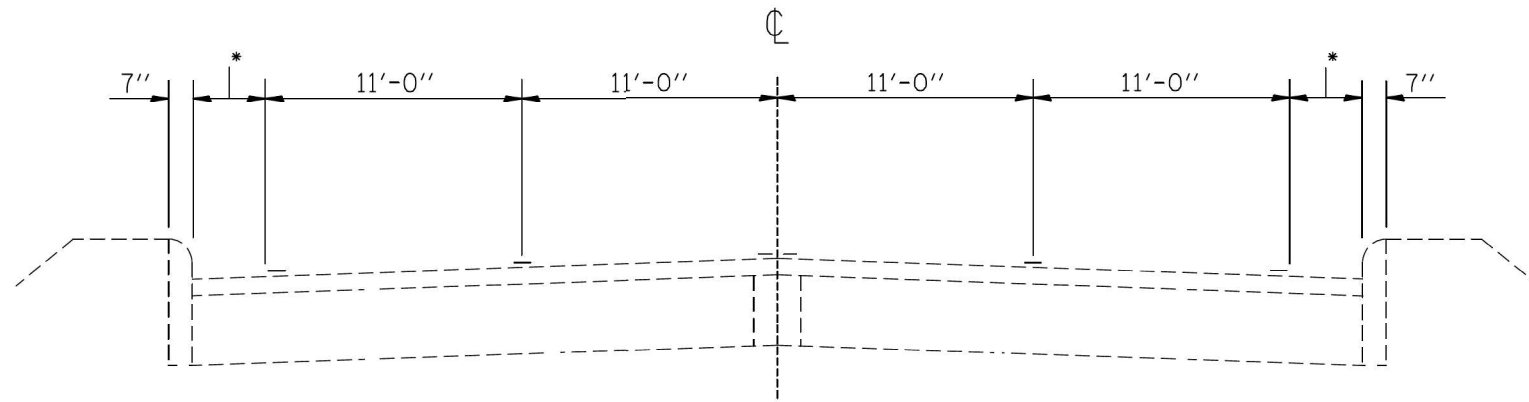

TYPICAL SECTION

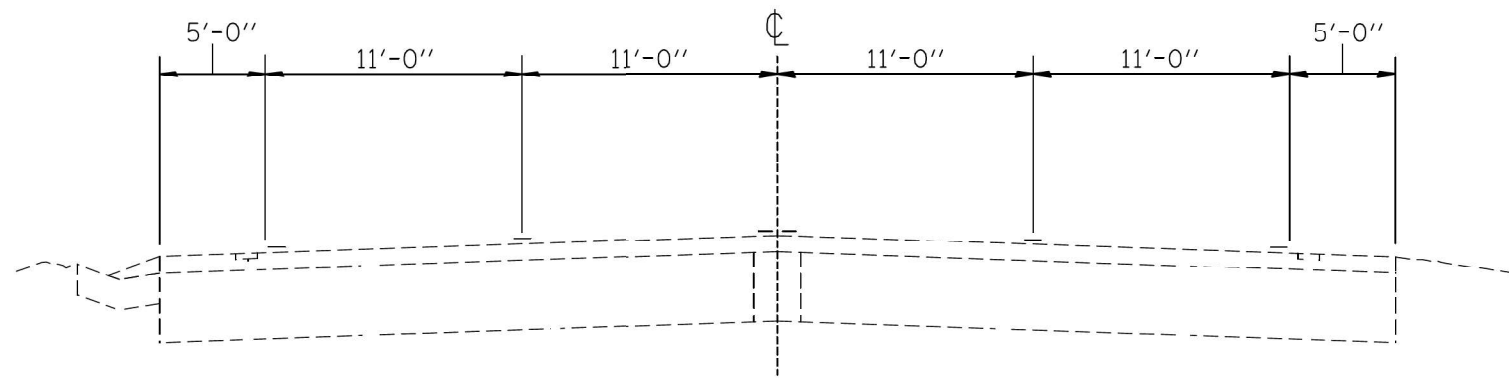

TYPICAL SECTION

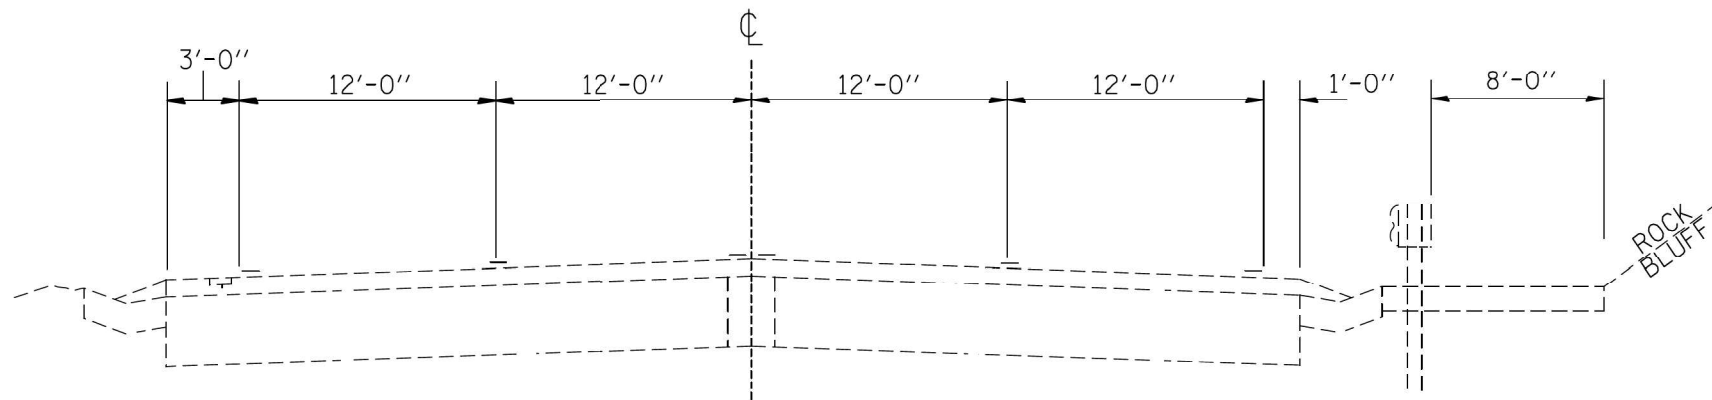

TYPICAL SECTION

MODEL: Typical [Sheet]
FILE NAME: c:\p\work\p\work\lewis\ald1130575\0876\064-sh-typical.dgn


USER NAME = Kevin.Lewis	DESIGNED -	REVISED -
	DRAWN -	REVISED -
	CHECKED -	REVISED -
PLOT DATE = 8/5/2025	DATE -	REVISED -

STATE OF ILLINOIS
DEPARTMENT OF TRANSPORTATION


TYPICAL SECTIONS
IL-100: HOFFMAN GARDENS TO US 67

SCALE: SHEET 1 OF 8 SHEETS STA. TO STA.


F.A. RTE.	SECTION	COUNTY	TOTAL SHEETS	SHEET NO.
VAR	DIST 8 LITTER REMOVAL 2026-1	VARIOUS	15	7
CONTRACT NO. 76U64				
ILLINOIS FED. AID PROJECT				

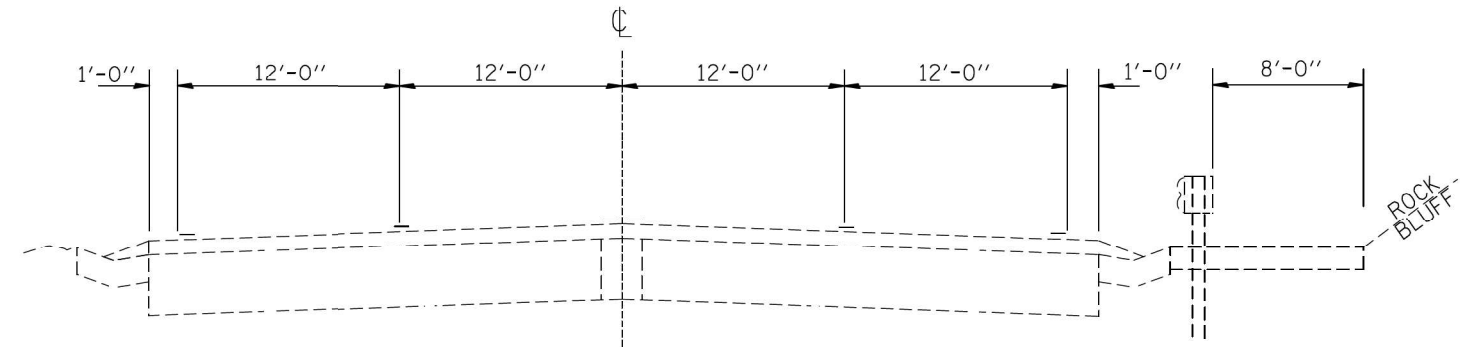

TYPICAL SECTION

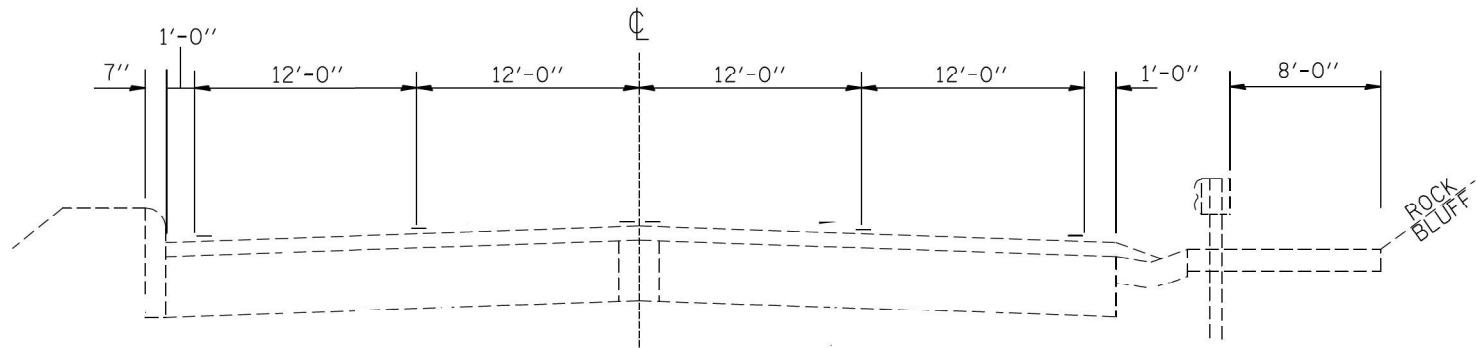

TYPICAL SECTION

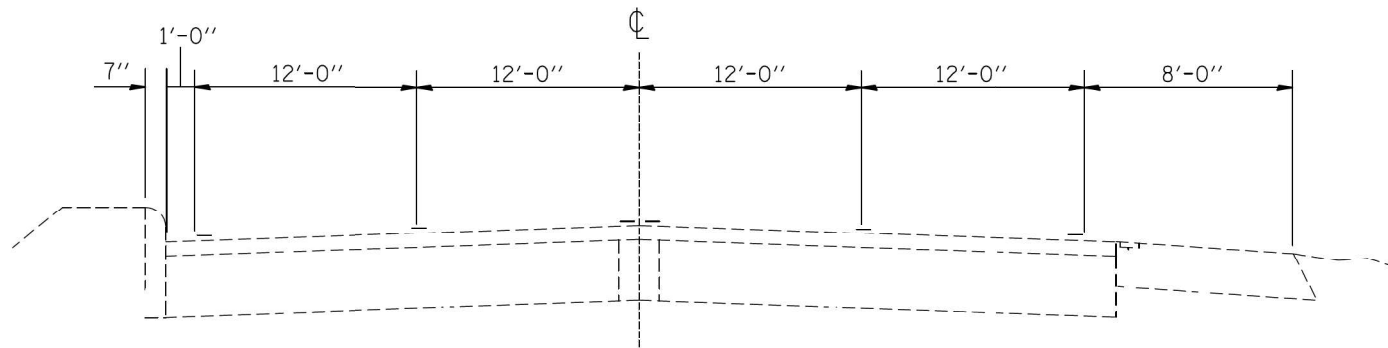

TYPICAL SECTION

MODEL: Typical-1 [Sheet]
FILE NAME: c:\p\work\p\work\lewis\std1130575\0876\064-sh-typical.dgn


USER NAME = Kevin.Lewis	DESIGNED -	REVISED -
	DRAWN -	REVISED -
	CHECKED -	REVISED -
PLOT DATE = 8/5/2025	DATE -	REVISED -

STATE OF ILLINOIS
DEPARTMENT OF TRANSPORTATION


TYPICAL SECTIONS
IL-100: HOFFMAN GARDENS TO US 67

SCALE: SHEET 2 OF 8 SHEETS STA. TO STA.


F.A. RTE.	SECTION	COUNTY	TOTAL SHEETS	SHEET NO.
VAR	DIST 8 LITTER REMOVAL 2026-1	VARIOUS	15	8
CONTRACT NO. 76U64				
ILLINOIS FED. AID PROJECT				

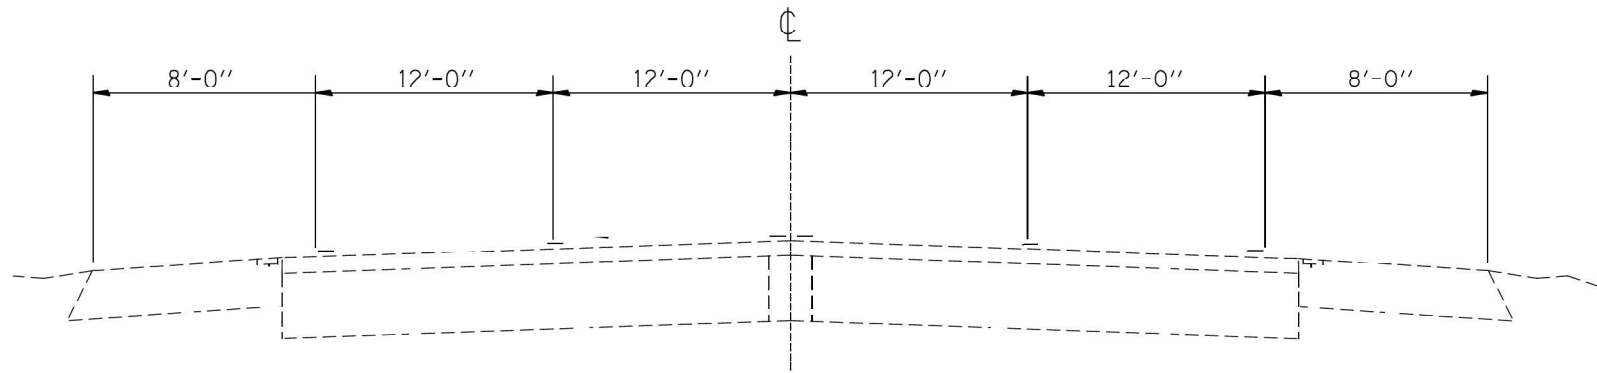

TYPICAL SECTION

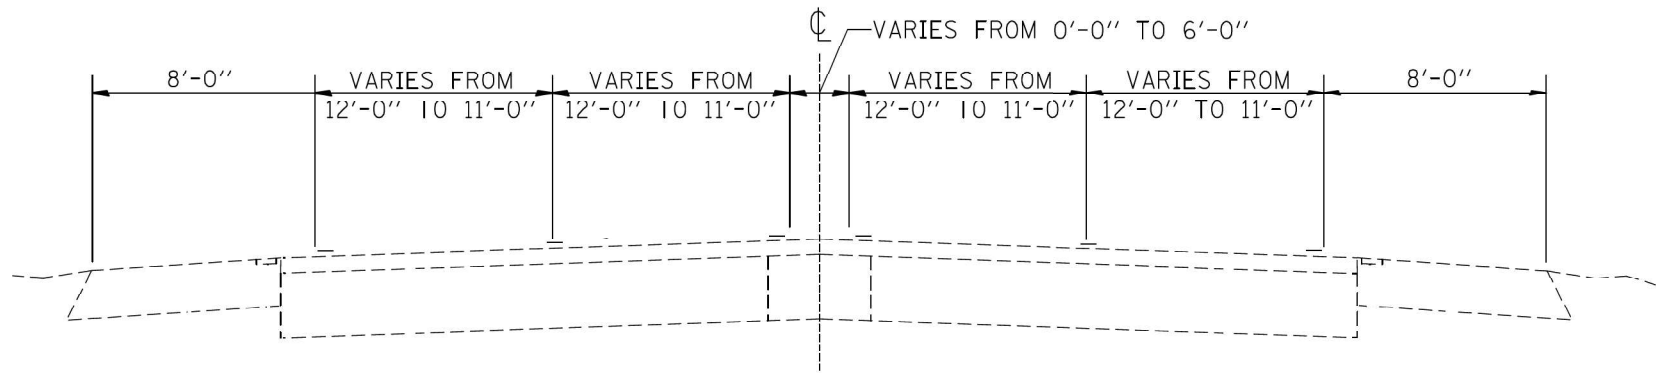

TYPICAL SECTION

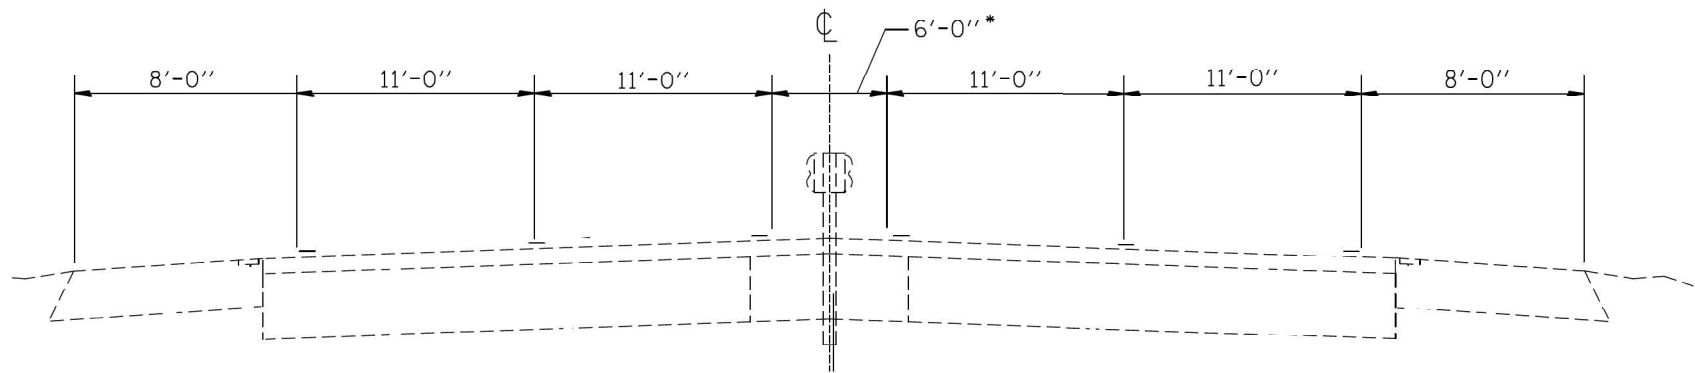

TYPICAL SECTION


MODEL: Typical-2 [Sheet]
FILE NAME: c:\p\work\p\work\lewis\kald1130575\B876\U64-sh-typical.dgn

USER NAME = Kevin.Lewis	DESIGNED -	REVISED -
	DRAWN -	REVISED -
	CHECKED -	REVISED -
PLOT DATE = 8/5/2025	DATE -	REVISED -


STATE OF ILLINOIS
DEPARTMENT OF TRANSPORTATION

TYPICAL SECTIONS IL-100: HOFFMAN GARDENS TO US 67			
SCALE:	SHEET 3	OF 8 SHEETS	STA. TO STA.


F.A. RTE.	SECTION	COUNTY	TOTAL SHEETS	SHEET NO.
VAR	DIST 8 LITTER REMOVAL 2026-1	VARIOUS	15	9
CONTRACT NO. 76U64				
ILLINOIS FED. AID PROJECT				

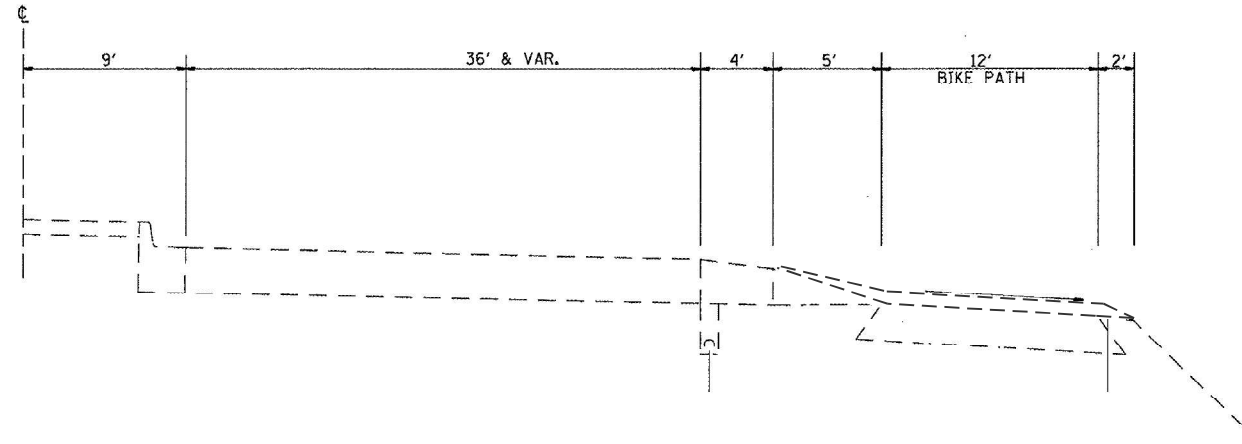

CROSS SECTION
(US 67)

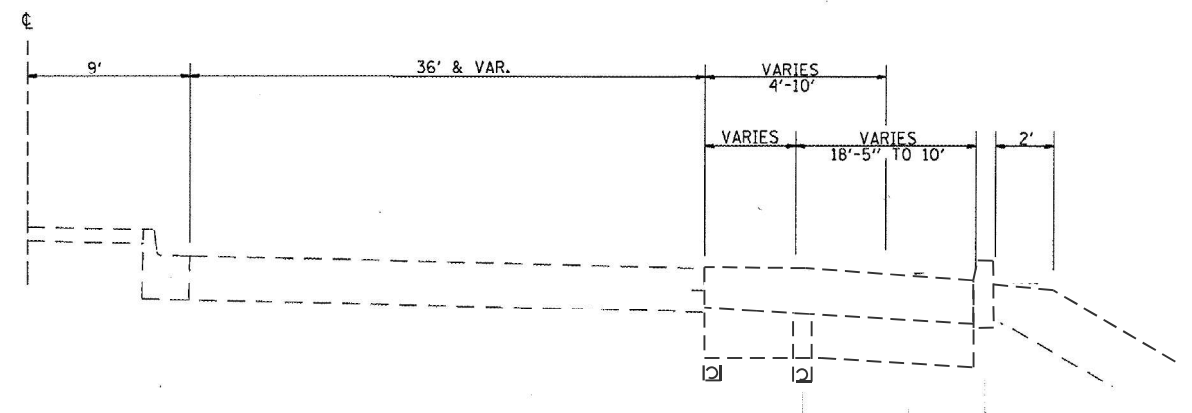

CROSS SECTION
(US 67)

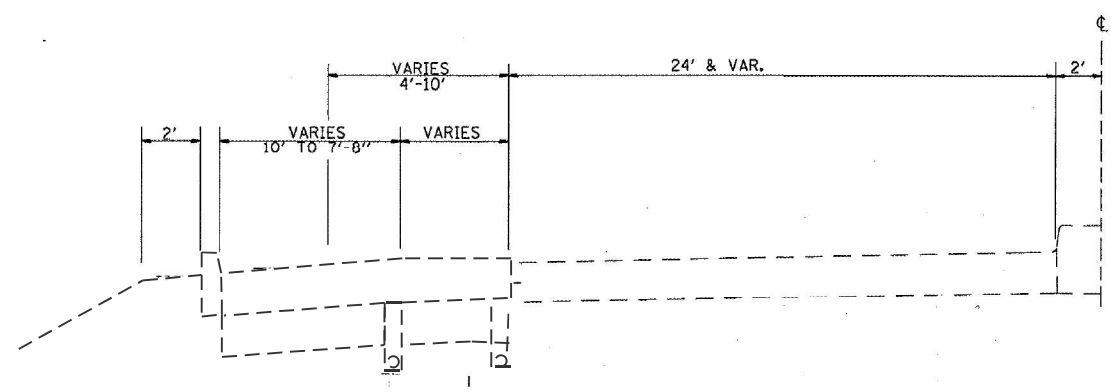

CROSS SECTION
(US 67 TO CLARK BRIDGE)



MODEL: Typical-3 [Sheet]
FILE NAME: c:\p\work\p\work\lewis\std1130575\0876\U64-sh-typical.dgn

USER NAME = Kevin.Lewis	DESIGNED -	REVISED -
	DRAWN -	REVISED -
	CHECKED -	REVISED -
PLOT DATE = 8/5/2025	DATE -	REVISED -

STATE OF ILLINOIS
DEPARTMENT OF TRANSPORTATION

TYPICAL SECTIONS US 67: IL 100 TO IL 143			
SCALE:	SHEET 4	OF 8 SHEETS	STA. TO STA.

F.A. RTE.	SECTION	COUNTY	TOTAL SHEETS	SHEET NO.
VAR	DIST 8 LITTER REMOVAL 2026-1	VARIOUS	15	10
CONTRACT NO. 76U64				
ILLINOIS FED. AID PROJECT				

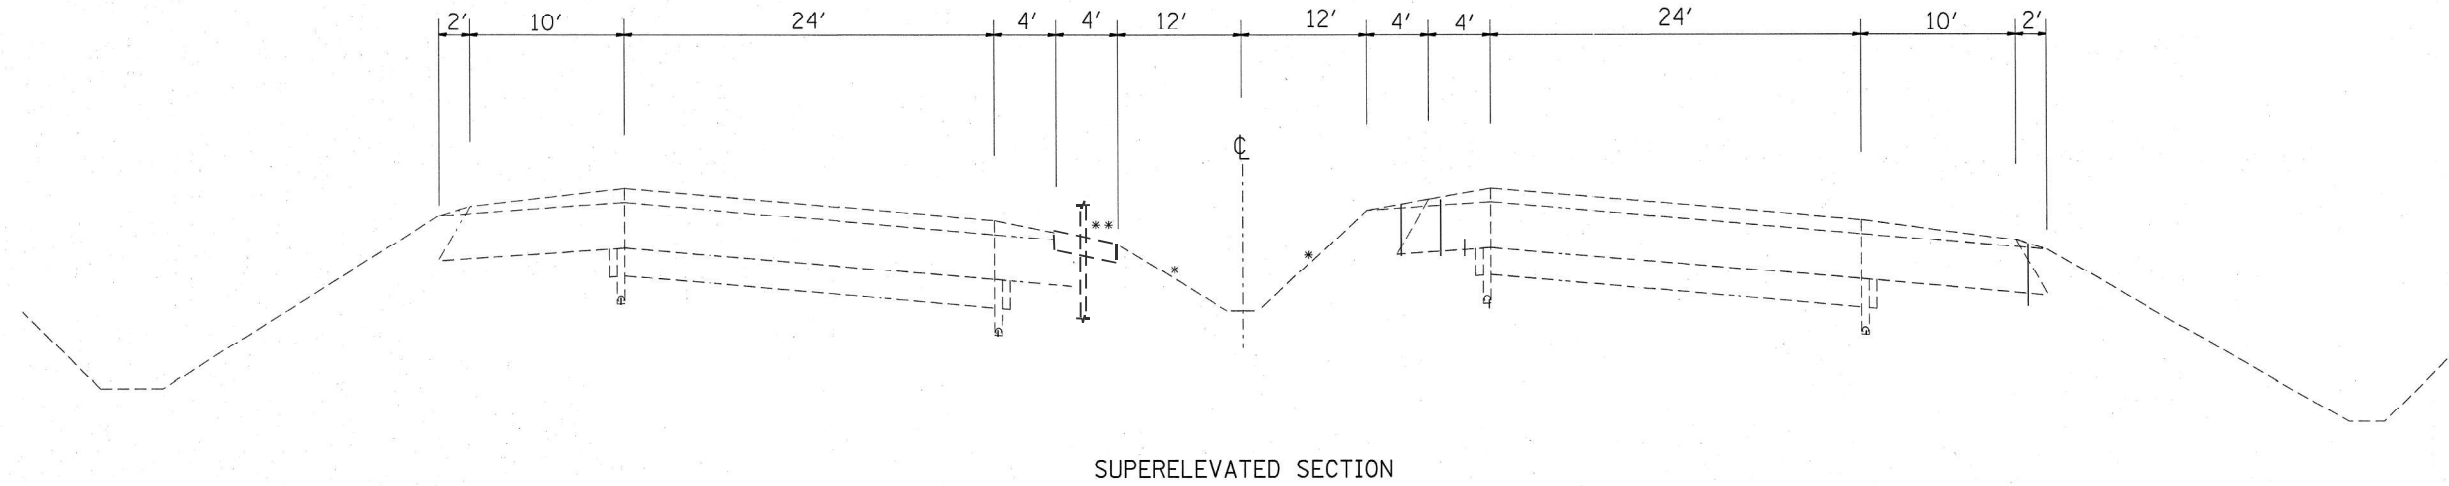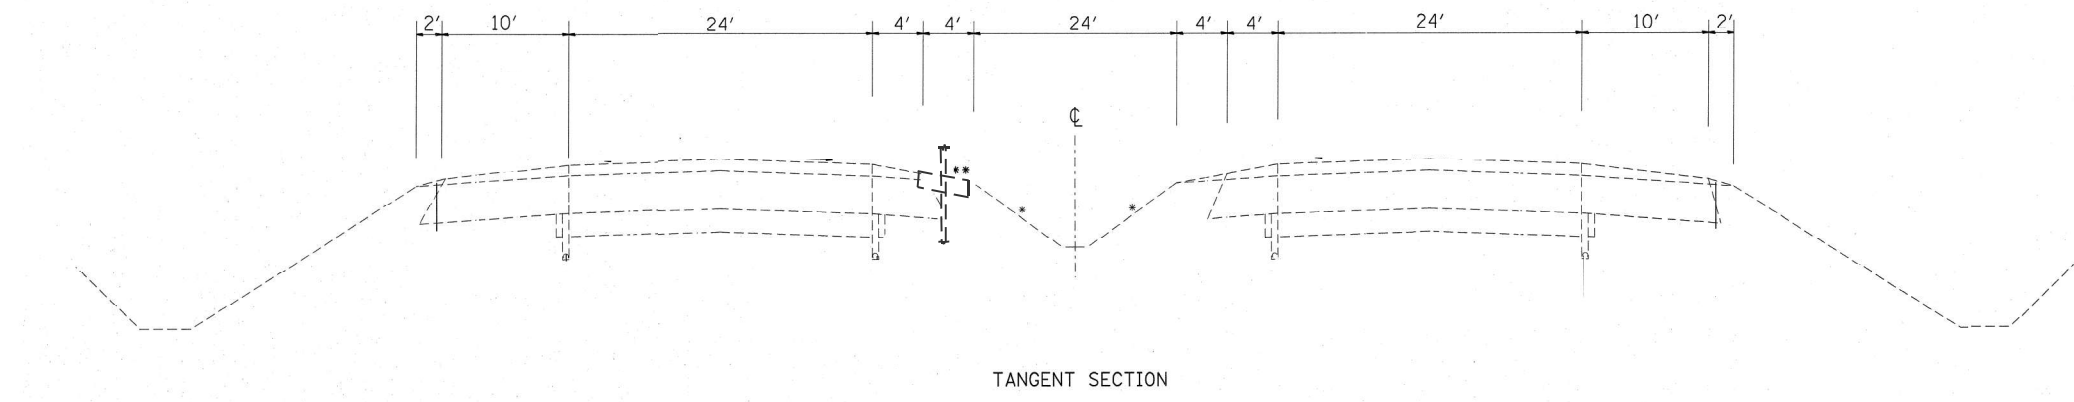

MODEL: Typical-4 [Sheet]
FILE NAME: c:\pwwork\pwwork\lewis\kald1130575\0876\064\064-sh-typical.dgn


USER NAME	= Kevin.Lewis	DESIGNED	-	REVISED	-
		DRAWN	-	REVISED	-
		CHECKED	-	REVISED	-
PLOT DATE	= 8/5/2025	DATE	-	REVISED	-

STATE OF ILLINOIS
DEPARTMENT OF TRANSPORTATION


TYPICAL SECTIONS I-270: MISSISSIPPI RIVER TO IL 3			
SCALE:	SHEET 5	OF 8 SHEETS	STA. TO STA.

F.A. RTE.	SECTION	COUNTY	TOTAL SHEETS	SHEET NO.
VAR	DIST 8 LITTER REMOVAL 2026-1	VARIOUS	15	11
CONTRACT NO. 76U64				
ILLINOIS FED. AID PROJECT				

MODEL: Typical-5 (Sheet)
FILE NAME: c:\p\work\p\louis\kald1130575\0876\064-sh-typical.dgn

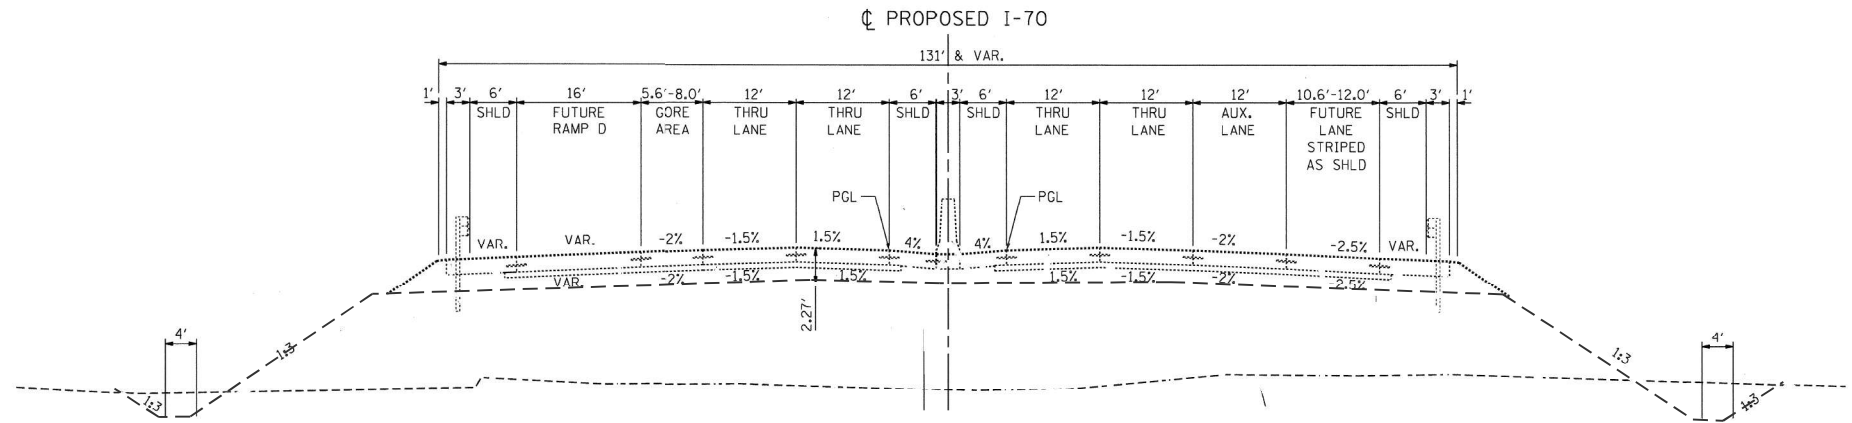

PROPOSED I-70 TYPICAL SECTION

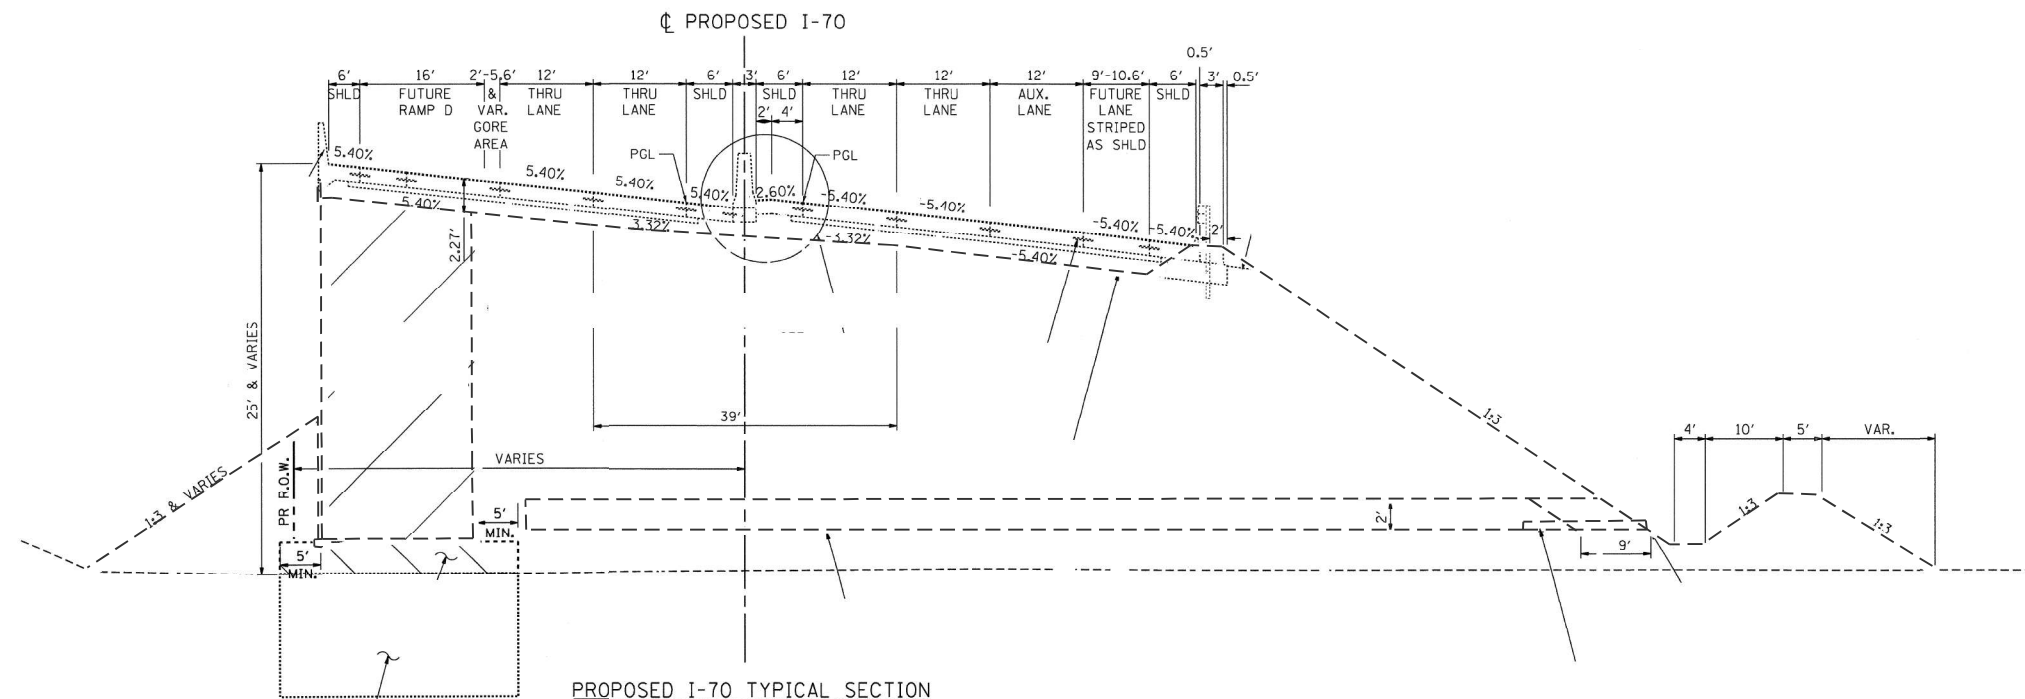


PROPOSED I-70 TYPICAL SECTION

USER NAME = Kevin.Lewis	DESIGNED -	REVISED -
	DRAWN -	REVISED -
	CHECKED -	REVISED -
PLOT DATE = 8/5/2025	DATE -	REVISED -

STATE OF ILLINOIS
DEPARTMENT OF TRANSPORTATION

TYPICAL SECTIONS I-70 MISSISSIPPI TO I-55/64			
SCALE:	SHEET 6	OF 8 SHEETS	STA. TO STA.

F.A. RTE.	SECTION	COUNTY	TOTAL SHEETS	SHEET NO.
VAR	DIST 8 LITTER REMOVAL 2026-1	VARIOUS	15	12
CONTRACT NO. 76U64				
ILLINOIS FED. AID PROJECT				

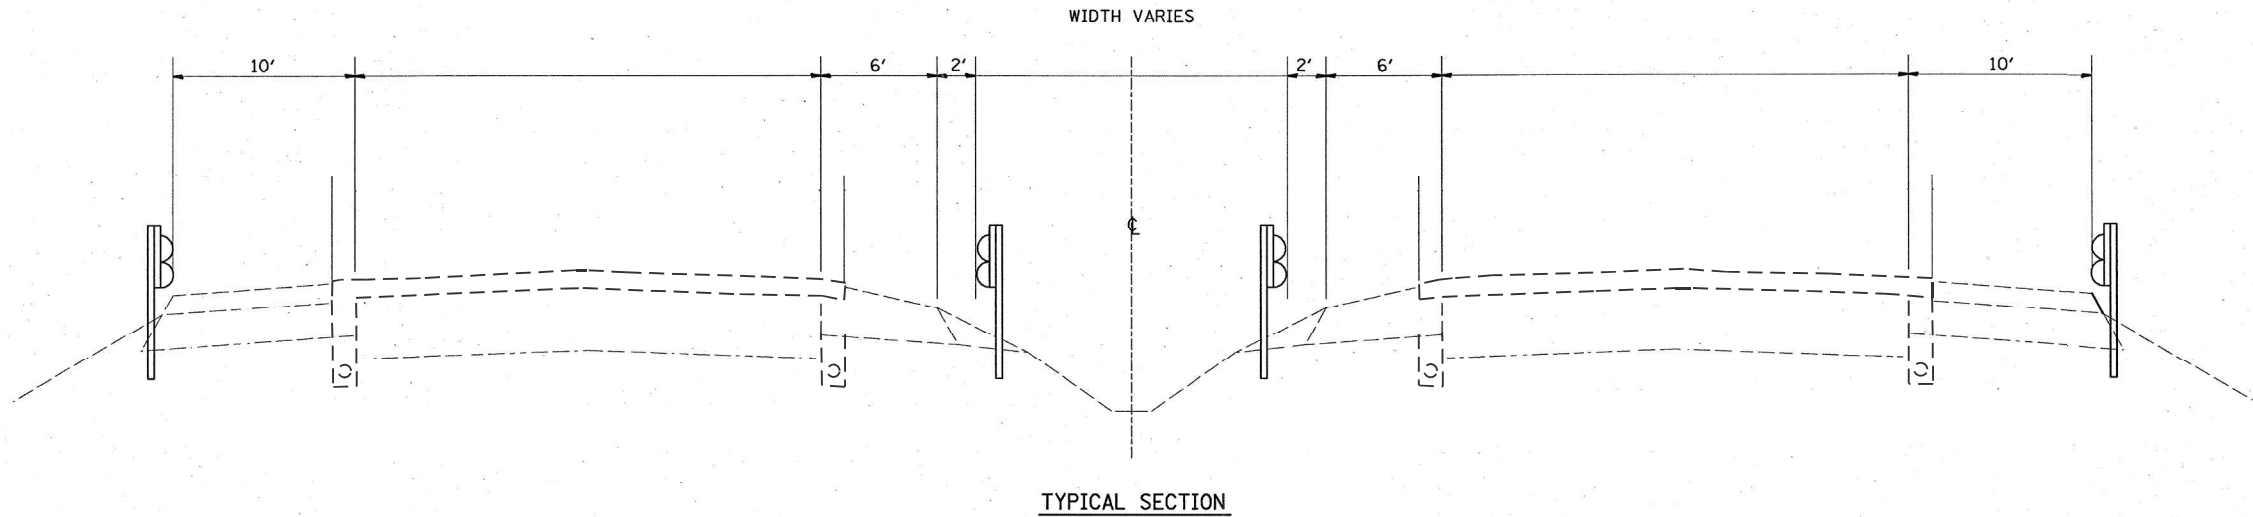

MODEL: Typical-6 [Sheet]
FILE NAME: c:\p\work\pwl\lewis\ald1130575\0876\064-sh-typical.dgn

USER NAME = Kevin.Lewis	DESIGNED -	REVISED -
	DRAWN -	REVISED -
	CHECKED -	REVISED -
PLOT DATE = 8/5/2025	DATE -	REVISED -

STATE OF ILLINOIS
DEPARTMENT OF TRANSPORTATION

TYPICAL SECTIONS
I-55/64: MISSISSIPPI RIVER TO I-70

SCALE: SHEET 7 OF 8 SHEETS STA. TO STA.

F.A. RTE.	SECTION	COUNTY	TOTAL SHEETS	SHEET NO.
VAR	DIST 8 LITTER REMOVAL 2026-1	VARIOUS	15	13
CONTRACT NO. 76U64				
ILLINOIS FED. AID PROJECT				

MODEL: schedule [Sheet]
FILE NAME: c:\pw_work\pwidollewiskald1130575\0876\064-sh-schedule.dgn

MADISON COUNTY	
LOCATION	MILES
IL 100: NORMANS LANDING TO US 67	
NORTHBOUND	2.82
SOUTHBOUND	2.82
US 67: IL 100 TO IL 143	
EASTBOUND	0.83
WESTBOUND	0.83
I-270: MISSISSIPPI RIVER TO IL3	
EASTBOUND	2.90
WESTBOUND	2.90
IL 3 INTERCHANGE RAMP	
EASTBOUND EXIT	0.70
WESTBOUND EXIT	0.50
EASTBOUND ENTRANCE	1.00
WESTBOUND ENTRANCE	0.50
NORTHEAST LOOP	0.50
SOUTHEAST LOOP	
TOTAL	16.3
RAMPS ARE TIMES 2 FOR EACH SIDE	

ST. CLAIR COUNTY	
LOCATION	MILES
I-70 MISSISSIPPI TO I-55/64	
EASTBOUND	2.80
WESTBOUND	2.80
FAIRMOUNT CITY RAMPS	0.30
I-55/64: MISSISSIPPI RIVER TO I-70	
EASTBOUND	3.07
WESTBOUND	3.07
TOTAL	12.04
RAMPS ARE TIMES 2 FOR EACH SIDE	

MONROE COUNTY	
LOCATION	MILES
I-255: MISSISSIPPI RIVER TO IL 3	
EASTBOUND	3.21
WESTBOUND	3.21
TOTAL	6.42

	USER NAME = Kevin.Lewis	DESIGNED -	REVISED -	STATE OF ILLINOIS DEPARTMENT OF TRANSPORTATION	LITTER PICKING SCHEDULE			F.A. RTE.	SECTION	COUNTY	TOTAL SHEETS	SHEET NO.
		DRAWN -	REVISED -					VAR	DIST 8 LITTER REMOVAL 2026-1	VARIOUS	15	15
		CHECKED -	REVISED -					CONTRACT NO. 76U64				
	PLOT DATE = 8/19/2025	DATE -	REVISED -		SCALE:	SHEET 1	OF 1 SHEETS	STA.	TO STA.	ILLINOIS FED. AID PROJECT		