
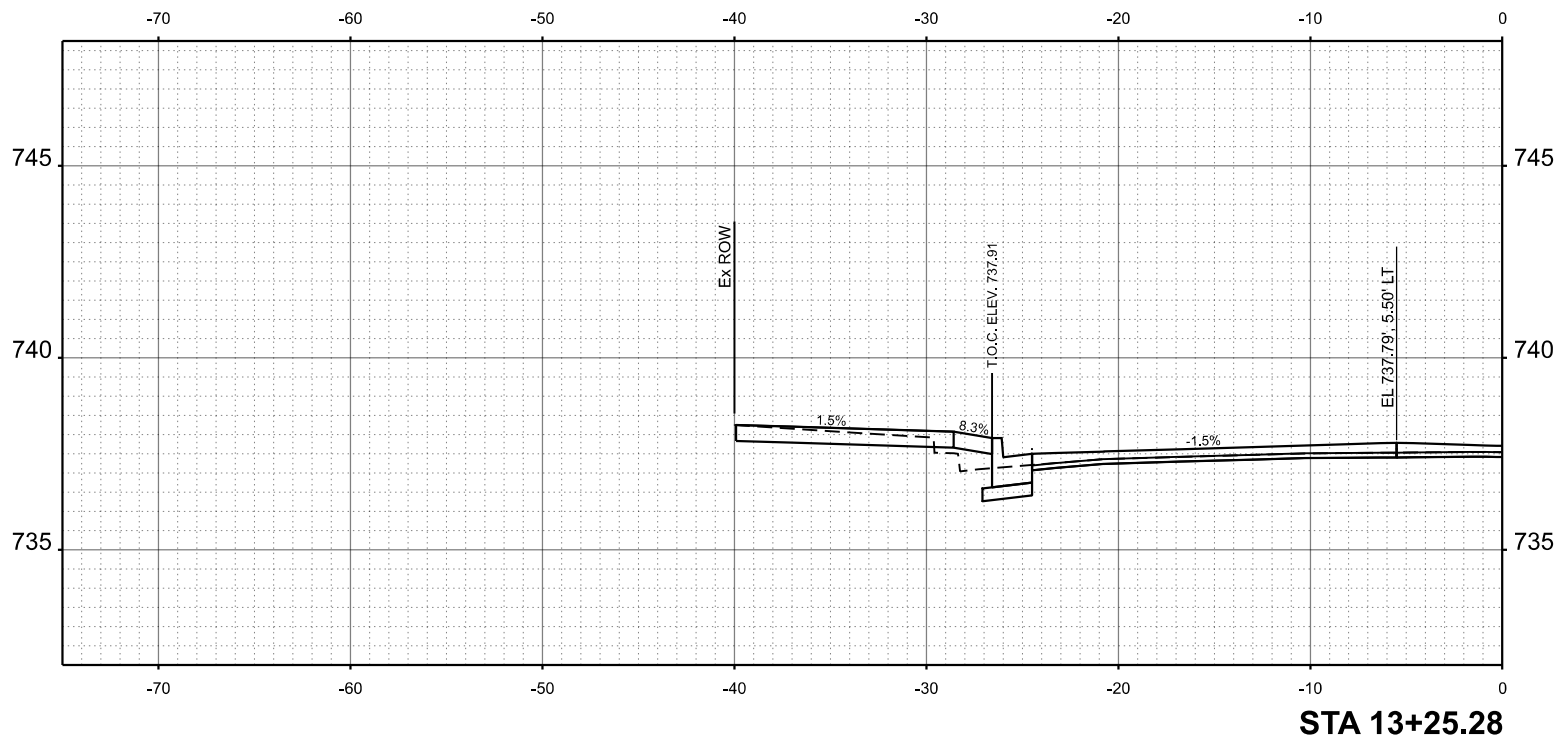


FINAL SURVEY NO.	SURVEYED PLOTTED TEMPLATE AREAS CHECKED	BY	DATE

ORIGINAL SURVEY NO.	SURVEYED PLOTTED TEMPLATE AREAS CHECKED	BY	DATE

MODEL: MADISON - 13+25.28 [Sheet]
FILE NAME: V:\5073 - Downtown Square Design and IEP Application (Pittsfield)\CADD\CADD Sheets\5073-sh-hwsht - Madison.dgn

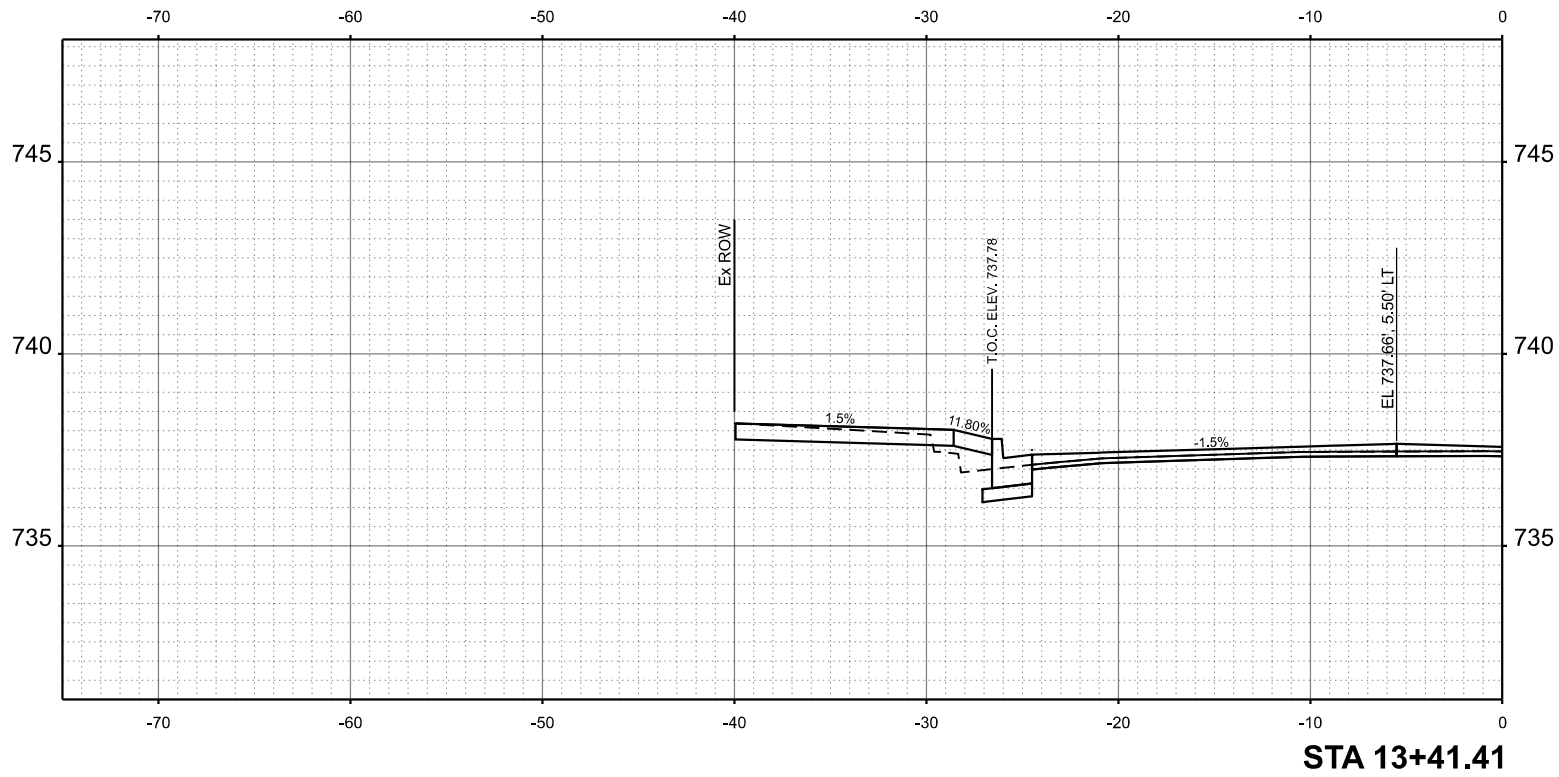

USER NAME = JWhite	DESIGNED -	REVISED -
	DRAWN -	REVISED -
	CHECKED -	REVISED -
PLOT DATE = 7/24/2025	DATE -	REVISED -

STATE OF ILLINOIS
DEPARTMENT OF TRANSPORTATION

PITTSFIELD HISTORIC DOWNTOWN SQUARE RECONSTRUCTION
MADISON STREET - CROSS SECTIONS



SCALE: 1"=5' SHEET 11 OF 22 SHEETS STA. 13+25.28 TO STA. 13+41.41

F.A.P RTE.	SECTION	COUNTY	TOTAL SHEETS	SHEET NO.
	24-00037-00-RS	PIKE	144	101
CONTRACT NO. 93847				
ILLINOIS FED. AID PROJECT				

FINL	SURVEYED	BY	DATE
SURVEY	PLOTTED		
NOTE BOOK	TEMPLATE		
NO.	AREAS CHECKED		

ORIGINAL	SURVEYED	BY	DATE
SURVEY	PLOTTED		
NOTE BOOK	TEMPLATE		
NO.	AREAS CHECKED		

MODEL: MADISON - 13+50.00 [Sheet]
FILE NAME: V:15073 - Downtown Square Design and IEP Application (Pittsfield)\CADD\CADD Sheets\15073-shwshtt. Madison.dgn

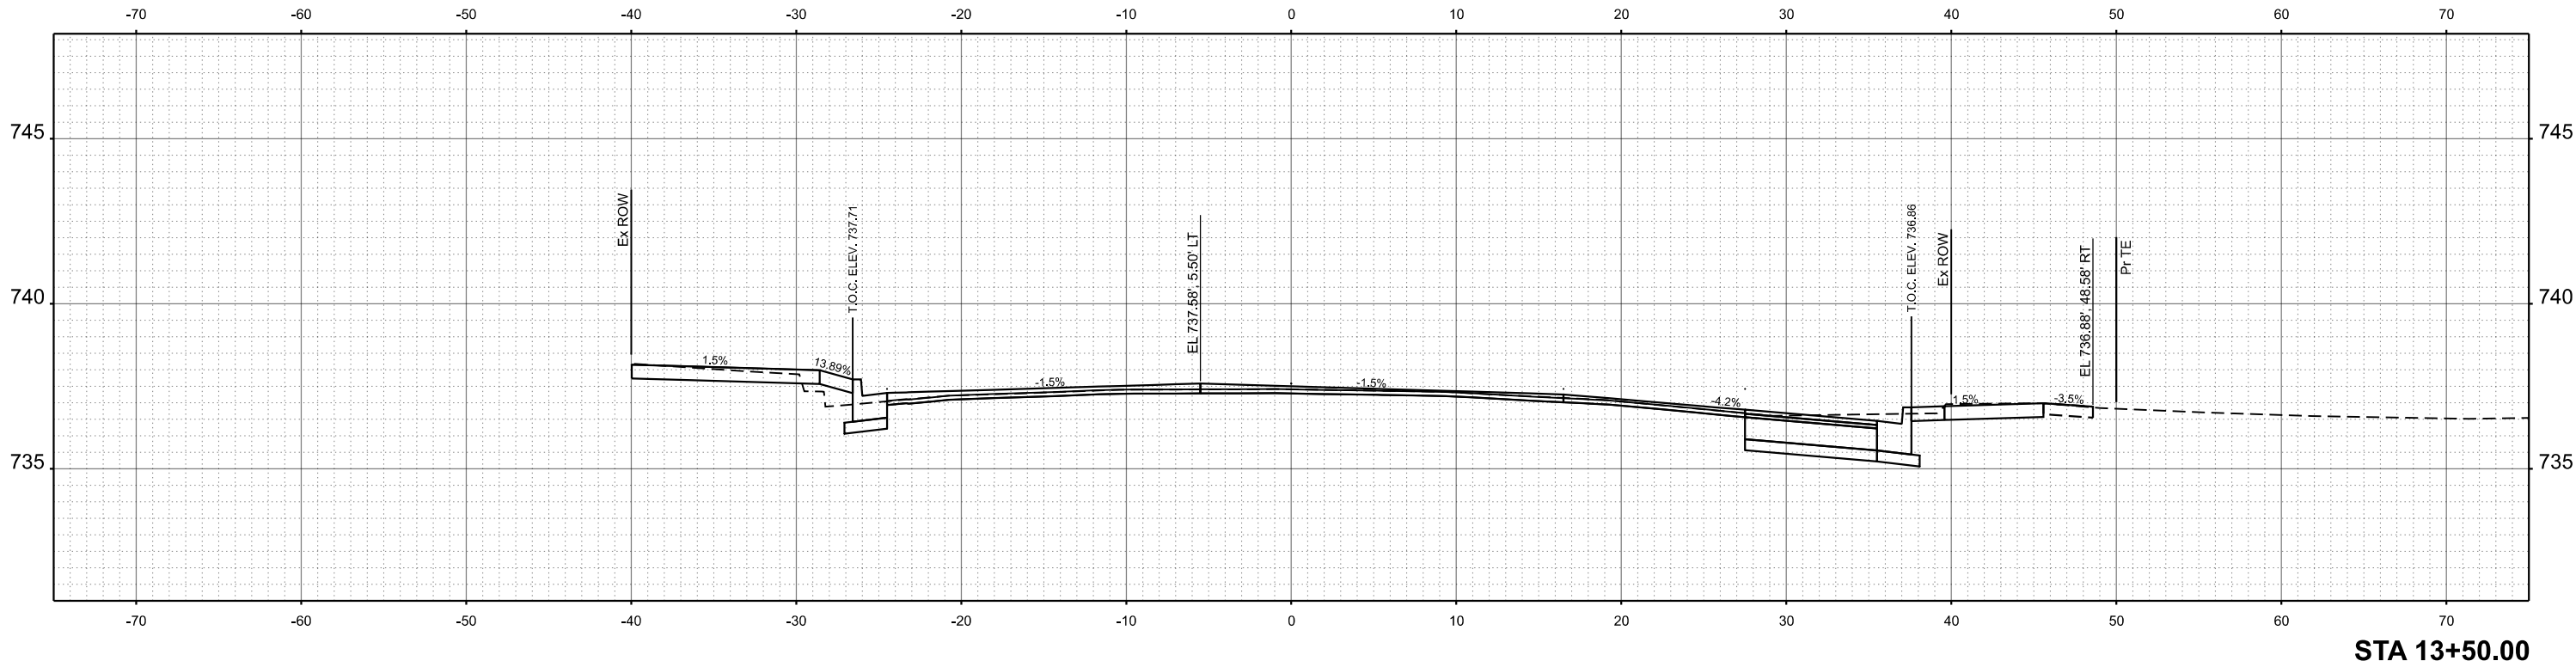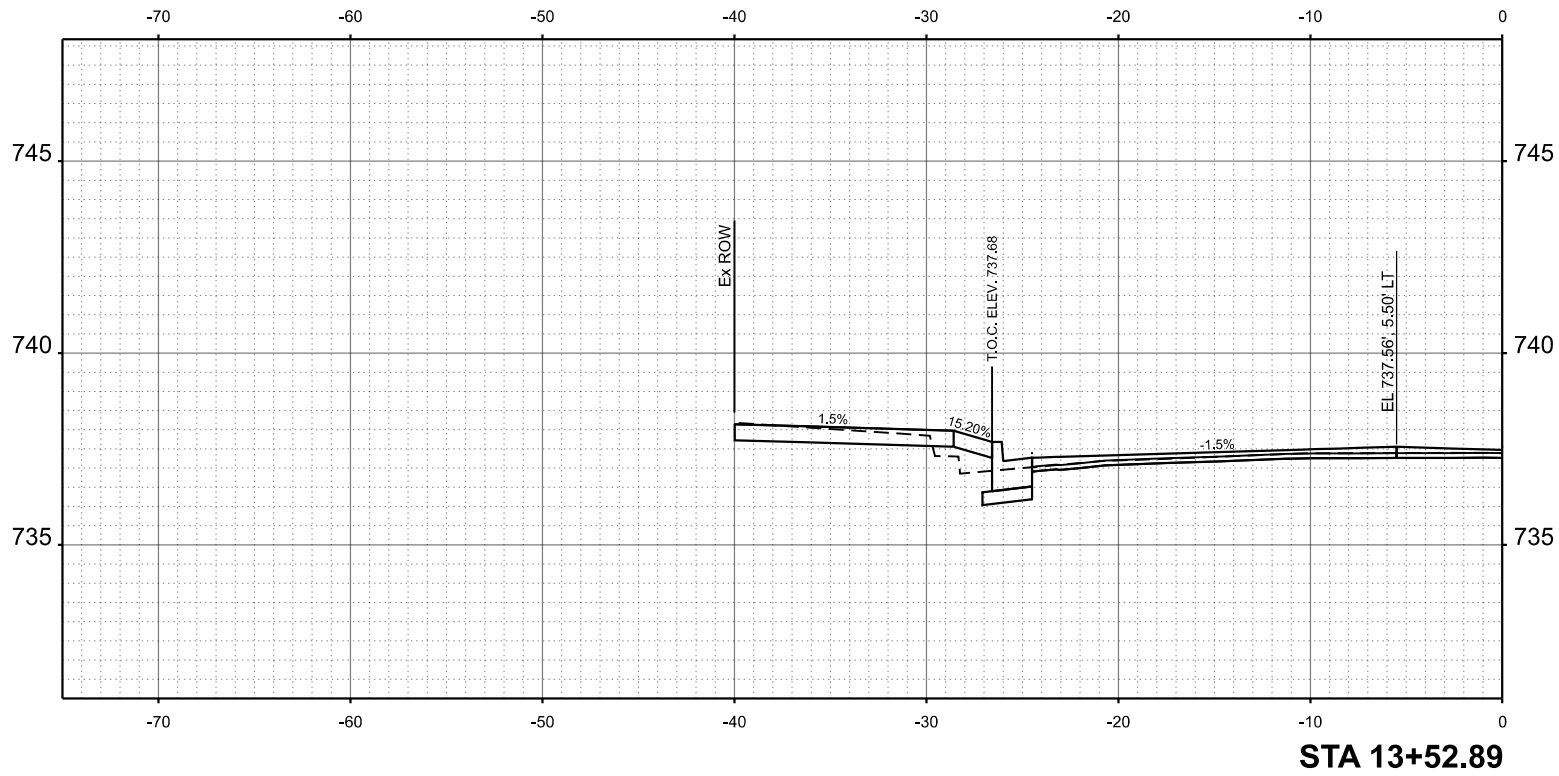

USER NAME = JWhite	DESIGNED -	REVISED -
	DRAWN -	REVISED -
	CHECKED -	REVISED -
PLOT DATE = 7/24/2025	DATE -	REVISED -

STATE OF ILLINOIS
DEPARTMENT OF TRANSPORTATION

PITTSFIELD HISTORIC DOWNTOWN SQUARE RECONSTRUCTION
MADISON STREET - CROSS SECTIONS



SCALE: 1"=5' SHEET 12 OF 22 SHEETS STA. 13+50.00 TO STA. 13+52.89

F.A.P RTE.	SECTION	COUNTY	TOTAL SHEETS	SHEET NO.
	24-00037-00-RS	PIKE	144	102
				CONTRACT NO. 93847
		ILLINOIS	FED. AID PROJECT	

FINL	SURVEYED	BY	DATE
SURVEY	PLOTTED		
NOTE BOOK	TEMPLATE		
NO.	AREAS		
	CHECKED		

ORIGINAL	SURVEYED	BY	DATE
SURVEY	PLOTTED		
NOTE BOOK	TEMPLATE		
NO.	AREAS		
	CHECKED		

MODEL: MADISON - 13+61.82 [Sheet]
FILE NAME: V:\5073 - Downtown Square Design and IEP Application (Pittsfield)\CADD\CADD Sheets\5073-shwsstt_Madison.dgn

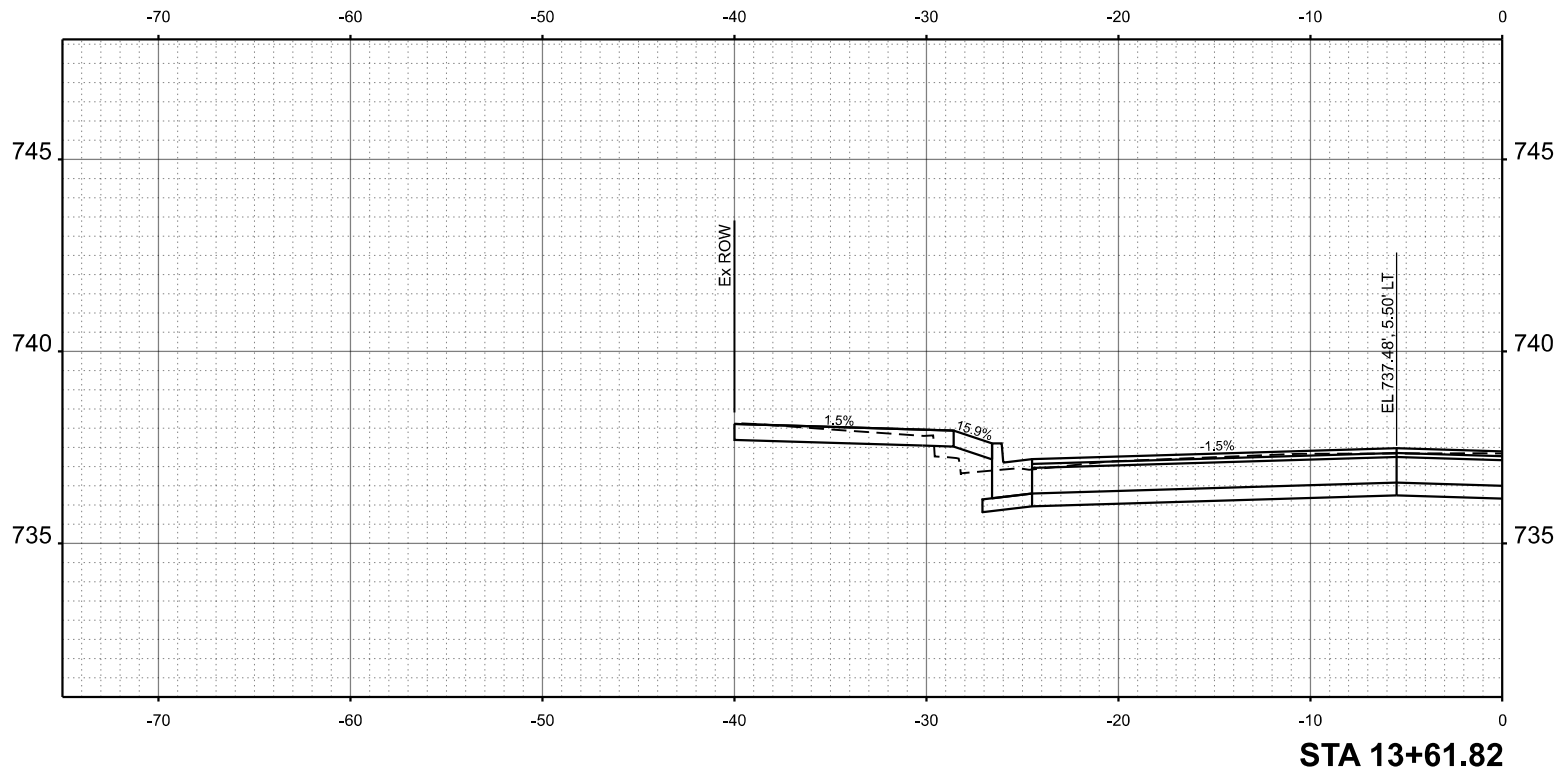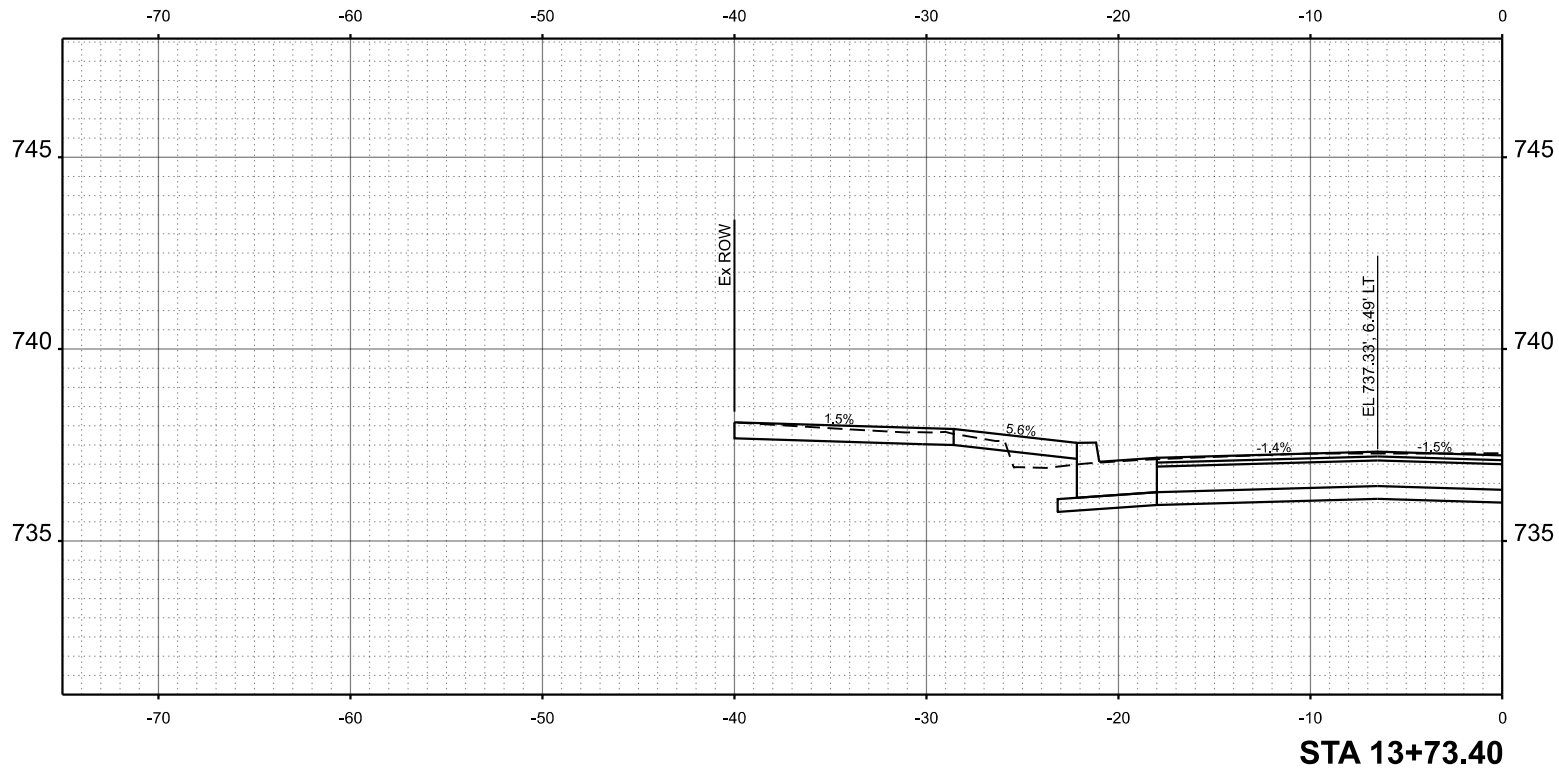

USER NAME = JWhite	DESIGNED -	REVISED -
	DRAWN -	REVISED -
	CHECKED -	REVISED -
PLOT DATE = 7/25/2025	DATE -	REVISED -

STATE OF ILLINOIS
DEPARTMENT OF TRANSPORTATION

PITTSFIELD HISTORIC DOWNTOWN SQUARE RECONSTRUCTION
MADISON STREET - CROSS SECTIONS



SCALE: 1"=5' SHEET 13 OF 22 SHEETS STA. 13+61.82 TO STA. 13+73.40

F.A.P RTE.	SECTION	COUNTY	TOTAL SHEETS	SHEET NO.
	24-00037-00-RS	PIKE	144	103
CONTRACT NO. 93847				
ILLINOIS FED. AID PROJECT				

FINL	SURVEYED	BY	DATE
SURVEY	PLOTTED		
NOTE BOOK	TEMPLATE		
NO.	AREAS CHECKED		

ORIGINAL	SURVEYED	BY	DATE
SURVEY	PLOTTED		
NOTE BOOK	TEMPLATE		
NO.	AREAS CHECKED		

MODEL: MADISON - 14+81.93 [Sheet]
FILE NAME: V:5073 - Downtown Square Design and IEP Application (Pittsfield)\CADD\CADD Sheets\5073-shwsstt_Madison.dgn

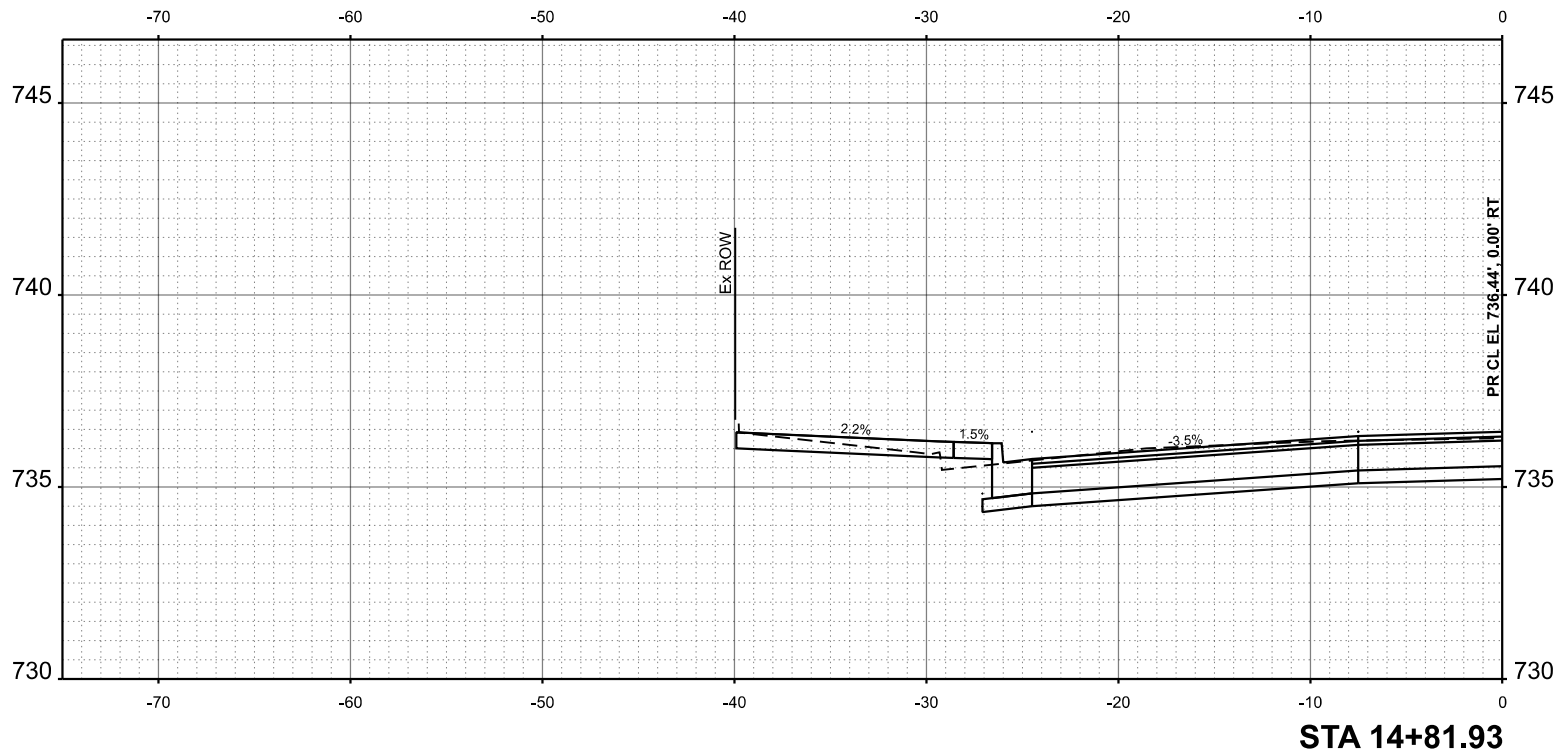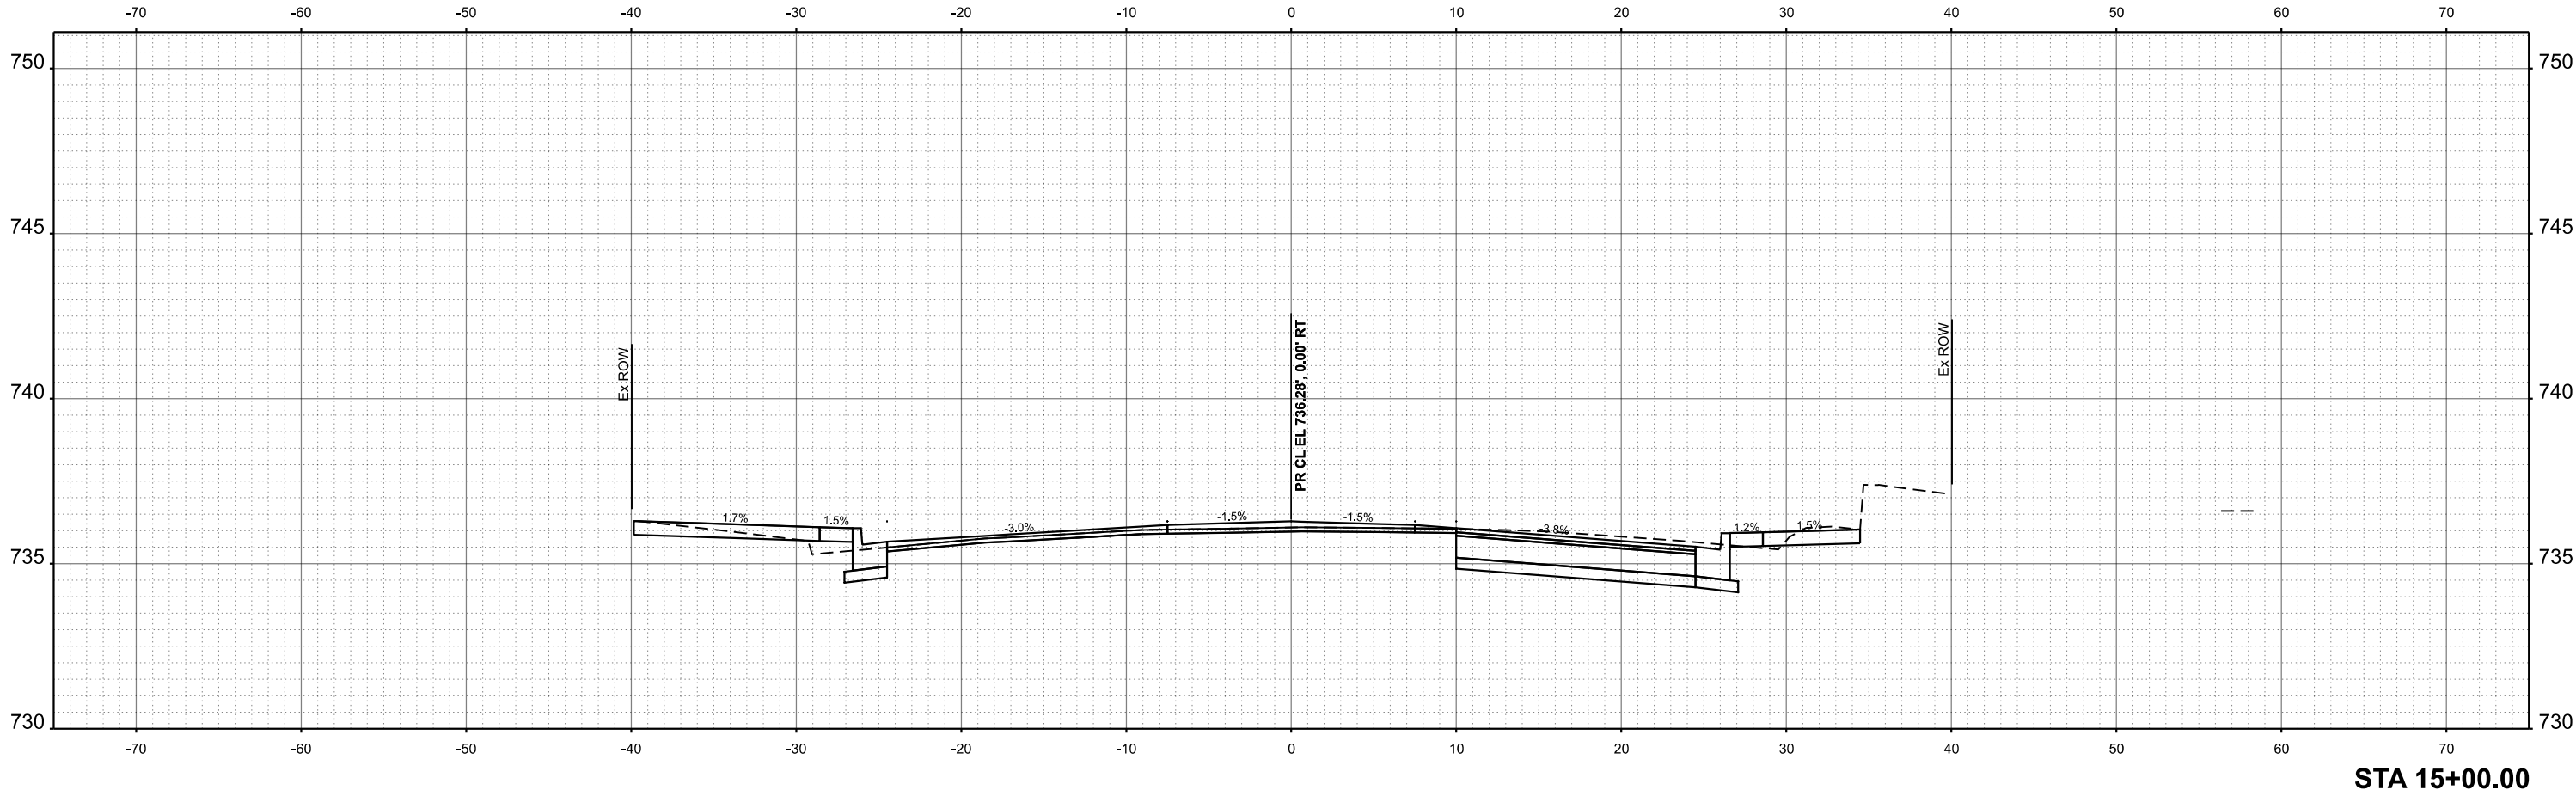

USER NAME = JWhite	DESIGNED -	REVISED -
	DRAWN -	REVISED -
	CHECKED -	REVISED -
PLOT DATE = 7/24/2025	DATE -	REVISED -

STATE OF ILLINOIS
DEPARTMENT OF TRANSPORTATION

PITTSFIELD HISTORIC DOWNTOWN SQUARE RECONSTRUCTION
MADISON STREET - CROSS SECTIONS



SCALE: 1"=5' SHEET 14 OF 22 SHEETS STA. 14+81.93 TO STA. 15+00.00

F.A.P RTE.	SECTION	COUNTY	TOTAL SHEETS	SHEET NO.
	24-00037-00-RS	PIKE	144	104
CONTRACT NO. 93847				
ILLINOIS FED. AID PROJECT				

FINL	SURVEYED	BY	DATE
SURVEY	PLOTTED		
NOTE BOOK	TEMPLATE		
NO.	AREAS		
	CHECKED		

ORIGINAL	SURVEYED	BY	DATE
SURVEY	PLOTTED		
NOTE BOOK	TEMPLATE		
NO.	AREAS		
	CHECKED		

MODEL: MADISON - 15+15.82 [Sheet]
FILE NAME: V:\073 - Downtown Square Design and IEP Application (Pittsfield)\CADD\CADD Sheets\073-shwsht- Madison.dgn

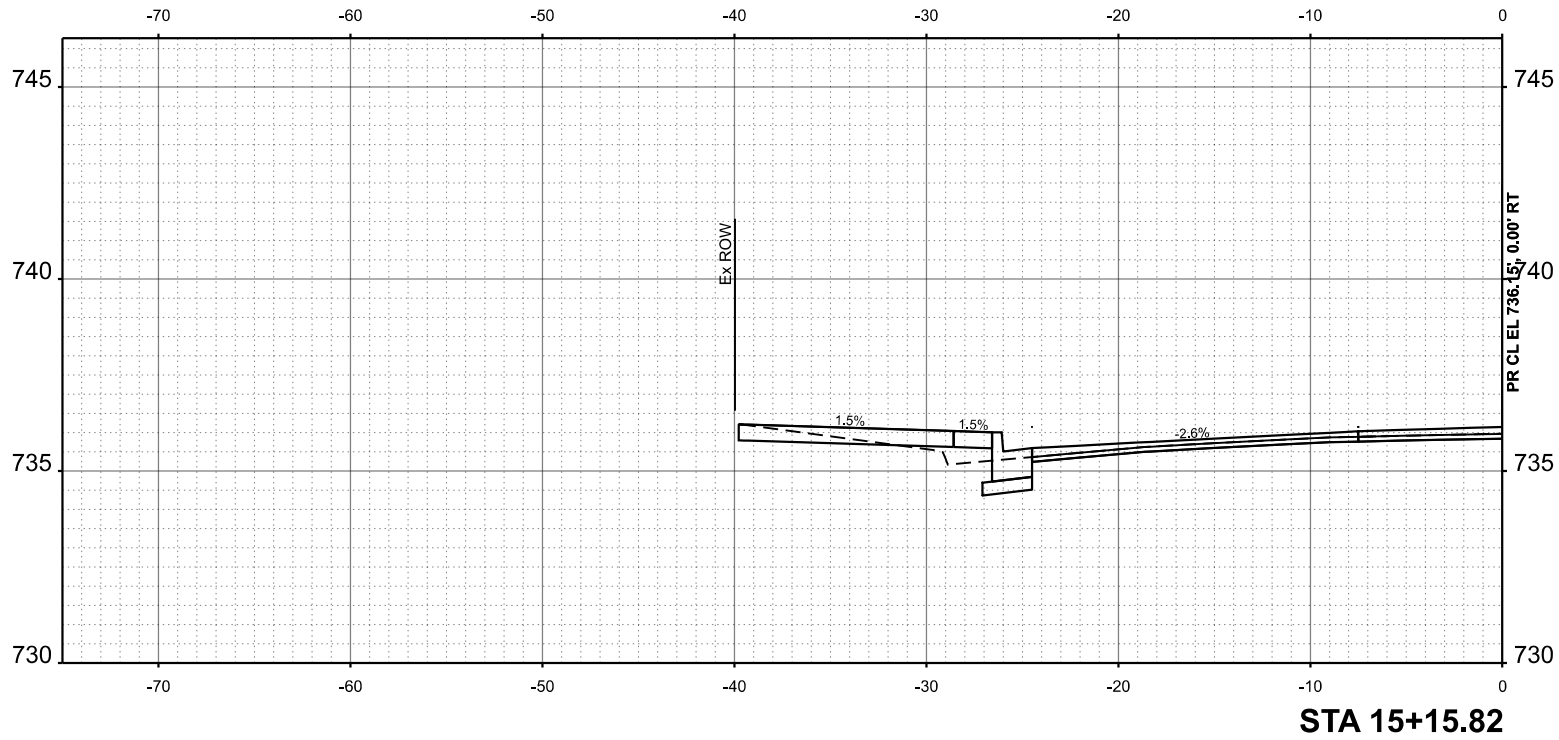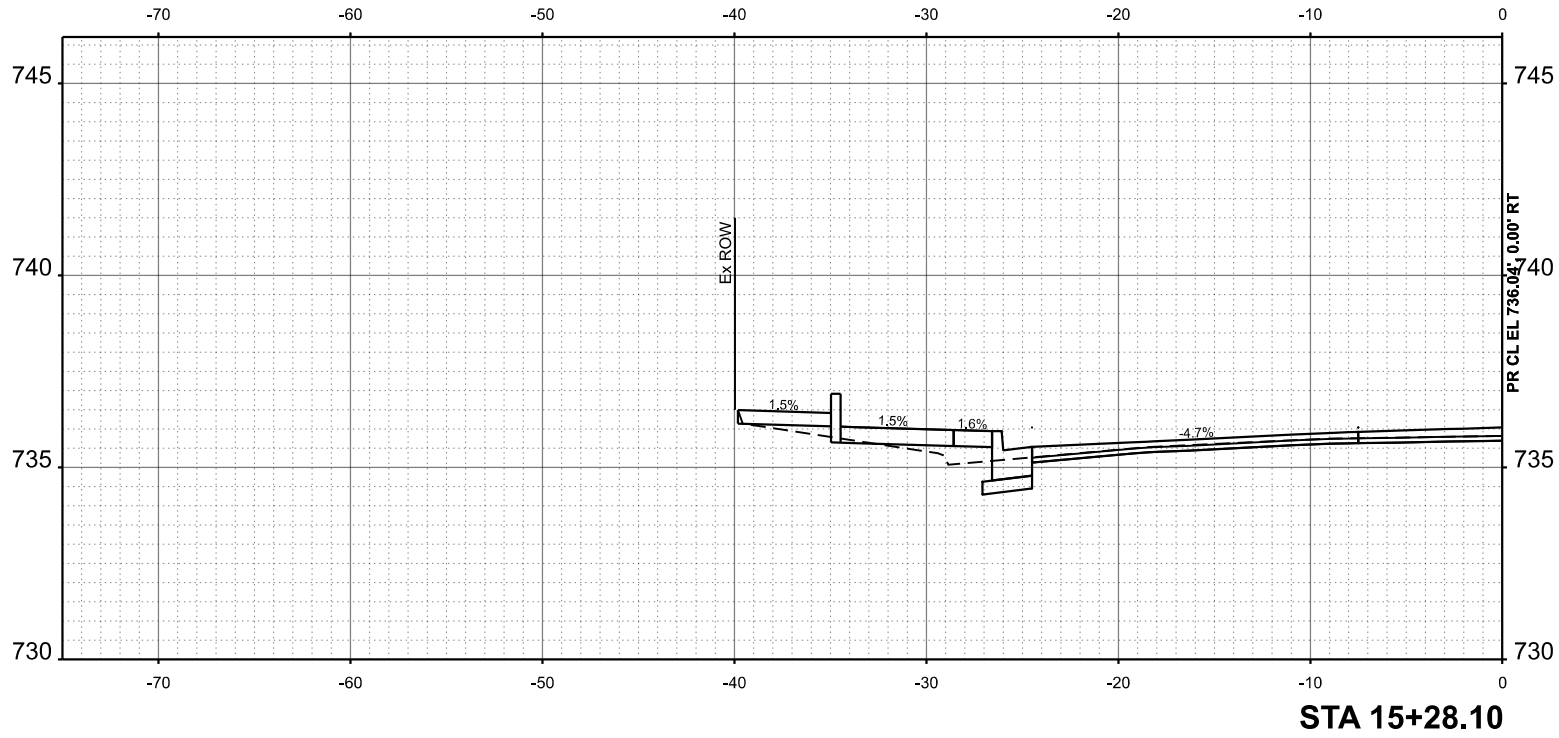

USER NAME = JWhite	DESIGNED -	REVISED -
	DRAWN -	REVISED -
	CHECKED -	REVISED -
PLOT DATE = 7/24/2025	DATE -	REVISED -

STATE OF ILLINOIS
DEPARTMENT OF TRANSPORTATION

PITTSFIELD HISTORIC DOWNTOWN SQUARE RECONSTRUCTION
MADISON STREET - CROSS SECTIONS


SCALE: 1"=5' SHEET 15 OF 22 SHEETS STA. 15+15.82 TO STA. 15+28.10

F.A.P RTE.	SECTION	COUNTY	TOTAL SHEETS	SHEET NO.
	24-00037-00-RS	PIKE	144	105
CONTRACT NO. 93847				
ILLINOIS FED. AID PROJECT				


FINL	SURVEYED	BY	DATE
SURVEY	PLOTTED		
NOTE BOOK	TEMPLATE		
NO.	AREAS CHECKED		

ORIGINAL	SURVEYED	BY	DATE
SURVEY	PLOTTED		
NOTE BOOK	TEMPLATE		
NO.	AREAS CHECKED		

MODEL: MADISON - 15+40.00 [Sheet]
FILE NAME: V:\5073 - Downtown Square Design and IEP Application (Pittsfield)\CADD\CADD Sheets\5073-sh-hwsht - Madison.dgn

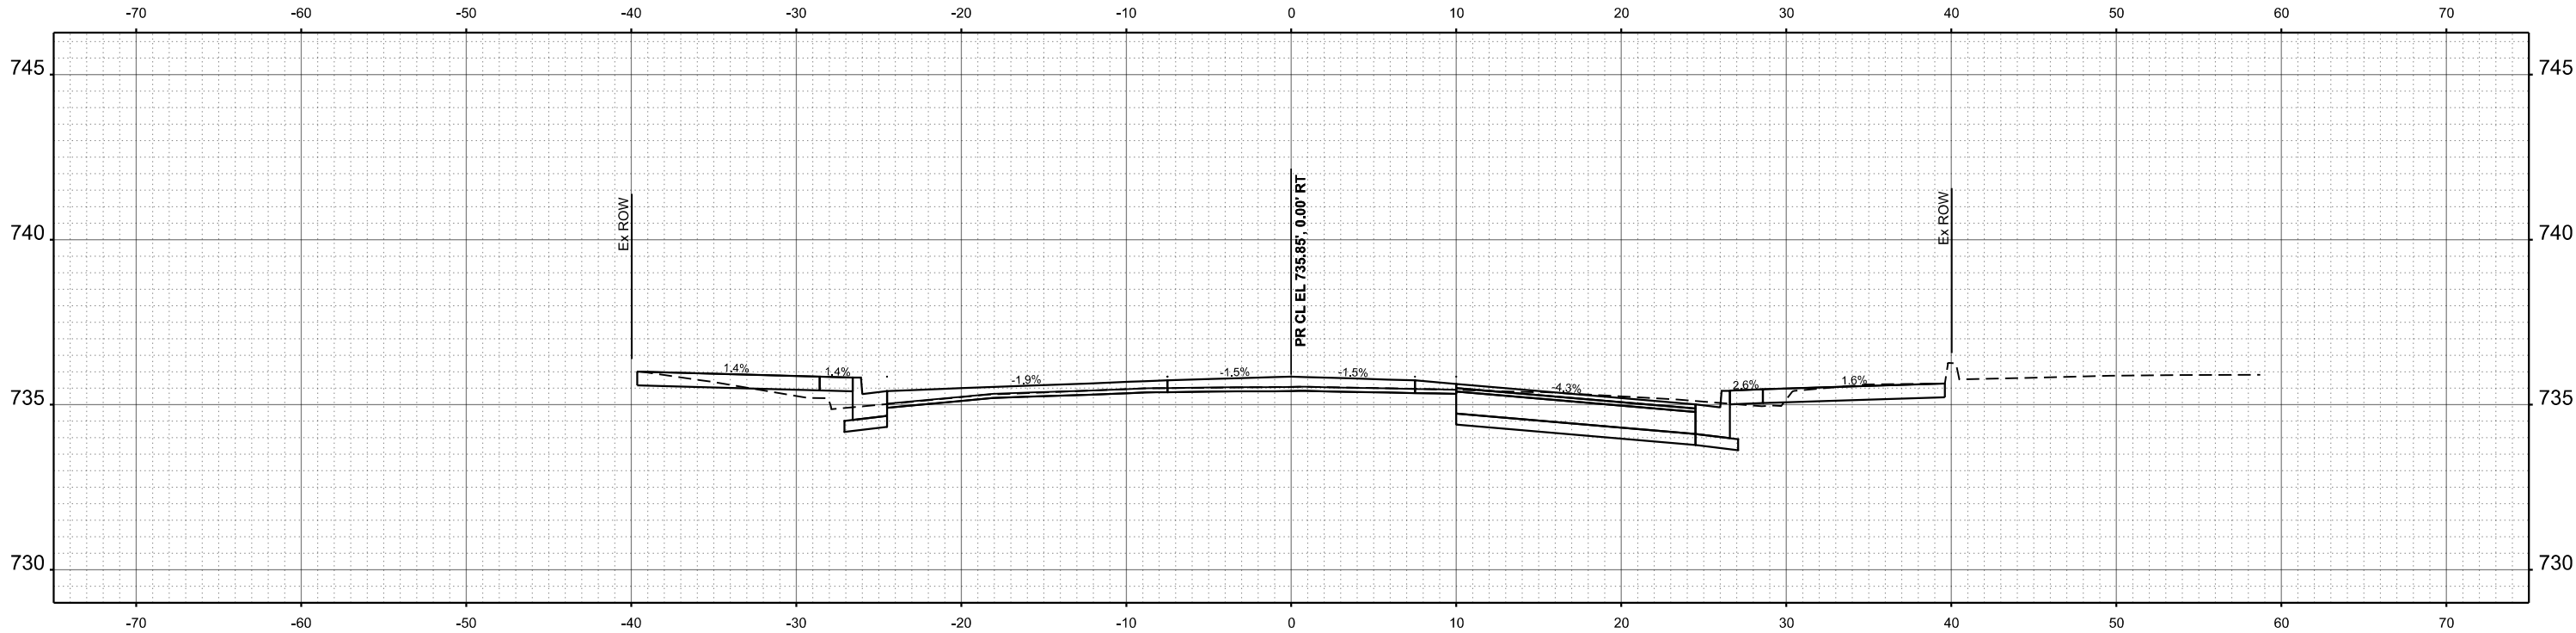

STA 15+50.00

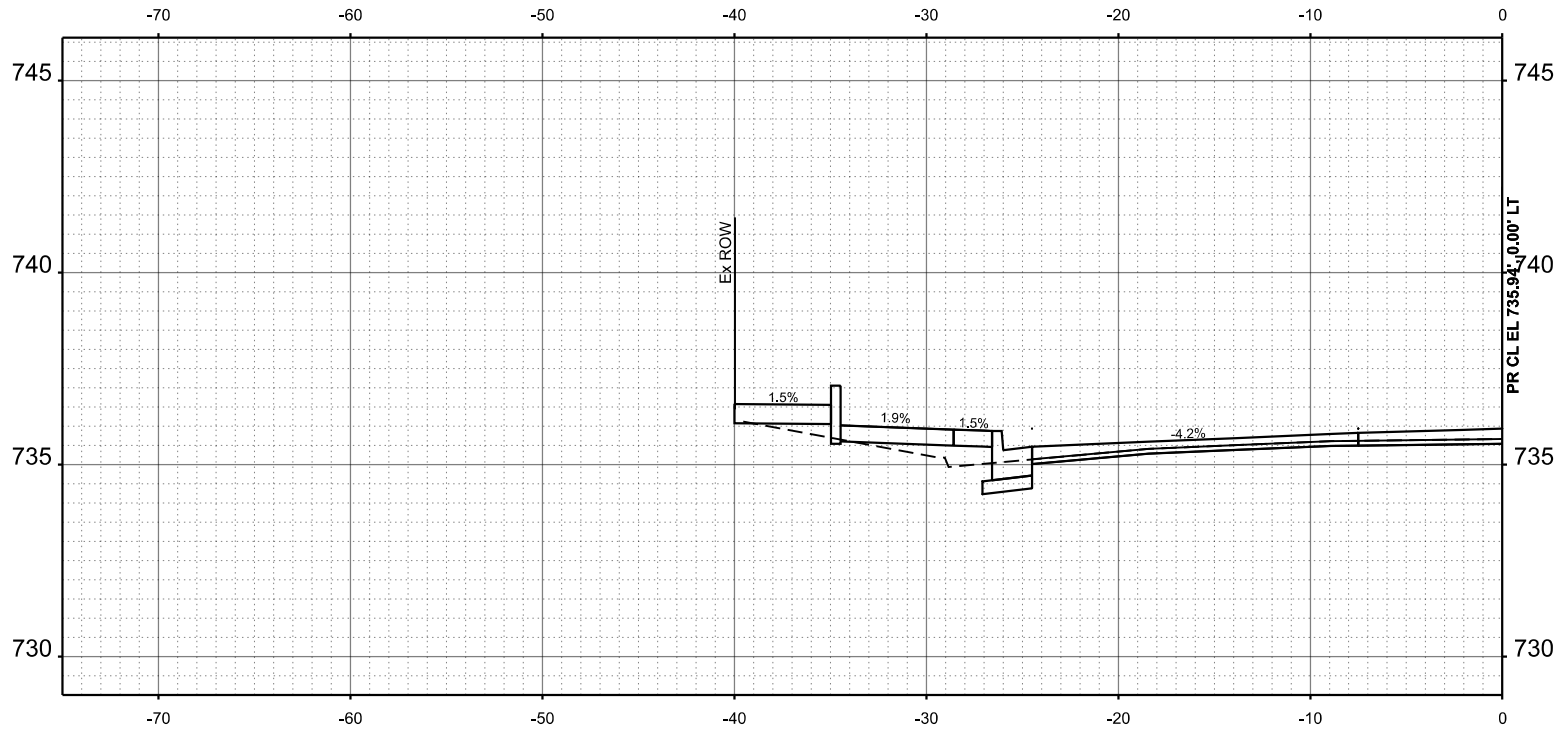

STA 15+40.00



USER NAME = JWhite	DESIGNED -	REVISED -
	DRAWN -	REVISED -
	CHECKED -	REVISED -
PLOT DATE = 7/24/2025	DATE -	REVISED -

STATE OF ILLINOIS
DEPARTMENT OF TRANSPORTATION

PITTSFIELD HISTORIC DOWNTOWN SQUARE RECONSTRUCTION
MADISON STREET - CROSS SECTIONS



SCALE: 1"=5' SHEET 16 OF 22 SHEETS STA. 15+40.00 TO STA. 15+50.00

F.A.P RTE.	SECTION	COUNTY	TOTAL SHEETS	SHEET NO.
	24-00037-00-RS	PIKE	144	106
CONTRACT NO. 93847				
ILLINOIS FED. AID PROJECT				

FINL	SURVEYED	BY	DATE
SURVEY	PLOTTED		
NOTE BOOK	TEMPLATE		
NO.	AREAS CHECKED		

ORIGINAL	SURVEYED	BY	DATE
SURVEY	PLOTTED		
NOTE BOOK	TEMPLATE		
NO.	AREAS CHECKED		

MODEL: MADISON - 15+66.09 [Sheet]
FILE NAME: V:\5073 - Downtown Square Design and IEP Application (Pittsfield)\CADD\CADD Sheets\5073-shwshtt. Madison.dgn

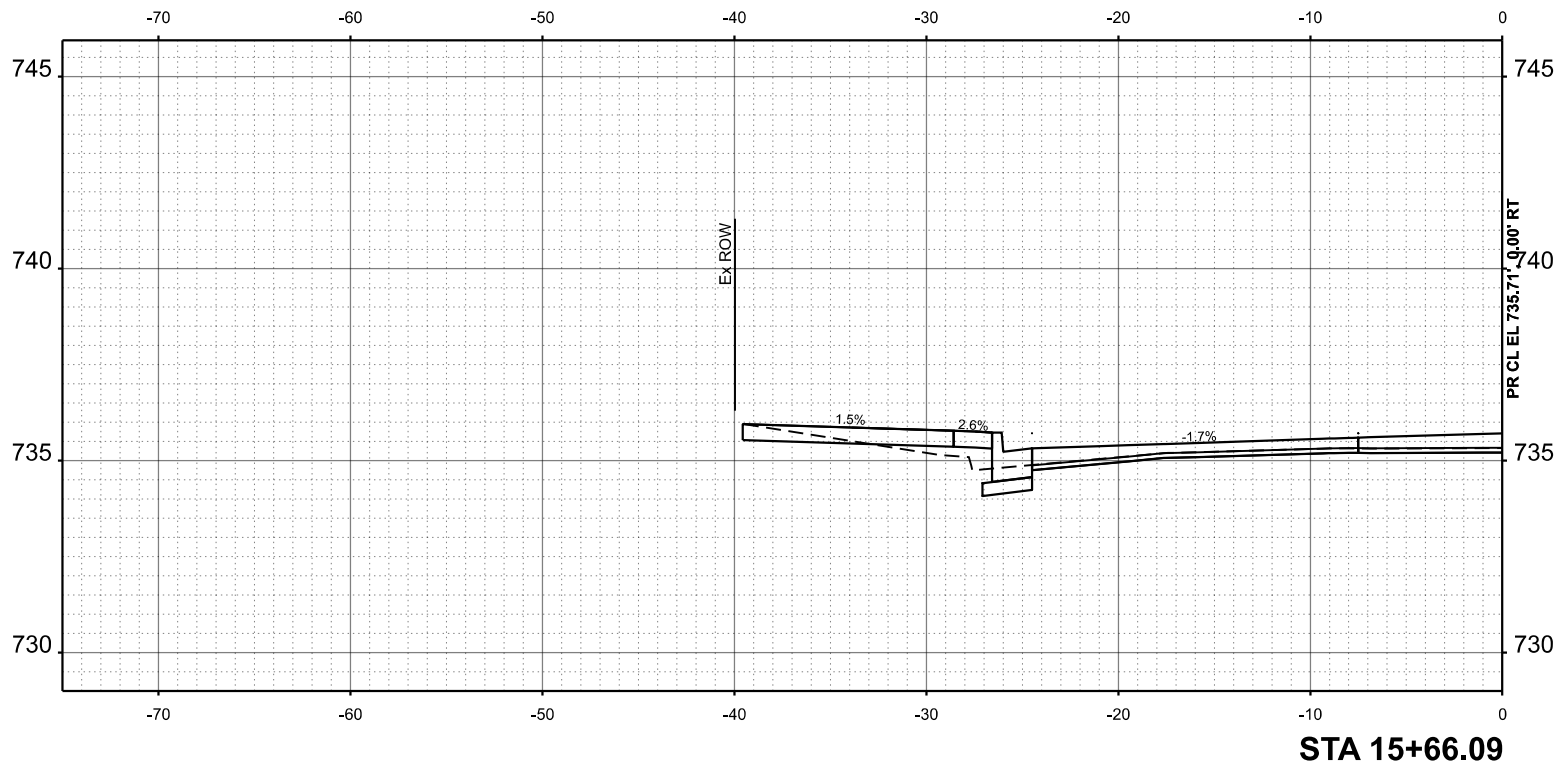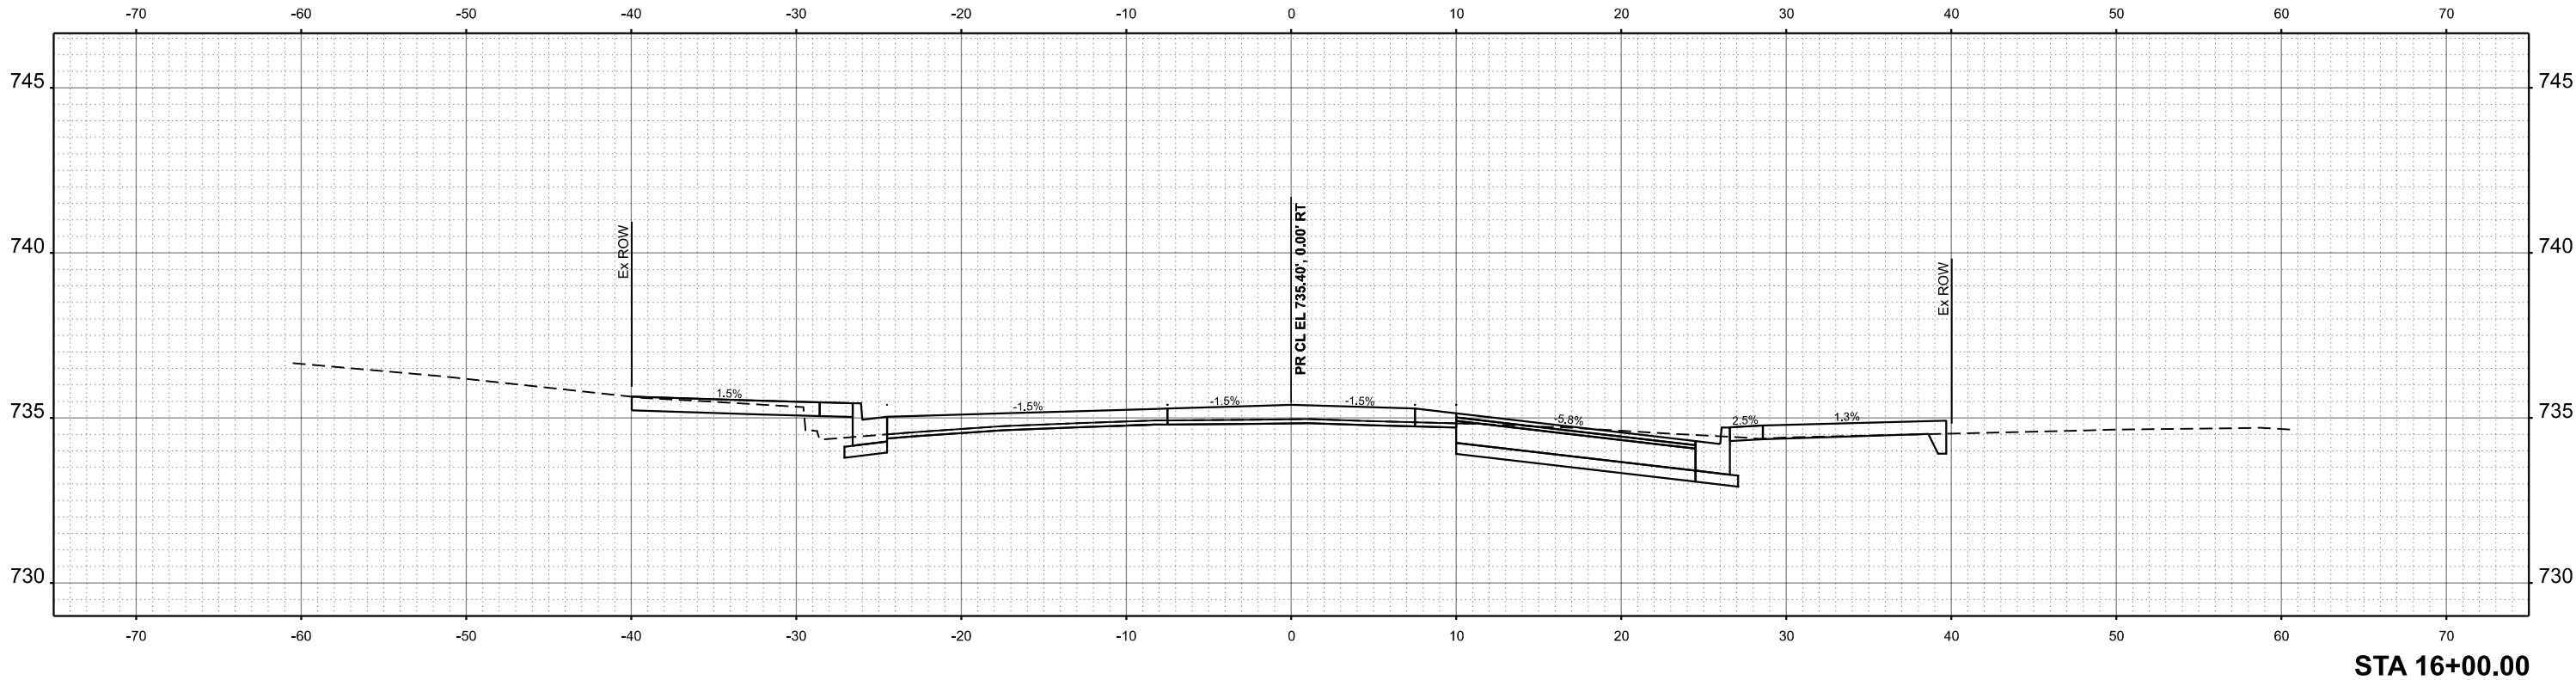

USER NAME = JWhite	DESIGNED -	REVISED -
	DRAWN -	REVISED -
	CHECKED -	REVISED -
PLOT DATE = 7/24/2025	DATE -	REVISED -

STATE OF ILLINOIS
DEPARTMENT OF TRANSPORTATION

PITTSFIELD HISTORIC DOWNTOWN SQUARE RECONSTRUCTION
MADISON STREET - CROSS SECTIONS



SCALE: 1"=5' SHEET 17 OF 22 SHEETS STA. 15+66.09 TO STA. 16+00.00

F.A.P RTE.	SECTION	COUNTY	TOTAL SHEETS	SHEET NO.
	24-00037-00-RS	PIKE	144	107
CONTRACT NO. 93847				
ILLINOIS FED. AID PROJECT				

FINL	SURVEYED	BY	DATE
SURVEY	PLOTTED		
NOTE BOOK	TEMPLATE		
NO.	AREAS CHECKED		

ORIGINAL	SURVEYED	BY	DATE
SURVEY	PLOTTED		
NOTE BOOK	TEMPLATE		
NO.	AREAS CHECKED		

MODEL: MADISON - 16-05.49 [Sheet]
FILE NAME: V:\973 - Downtown Square Design and IEP Application (Pittsfield)\CADD\CADD Sheets\973-shwshtt - Madison.dgn

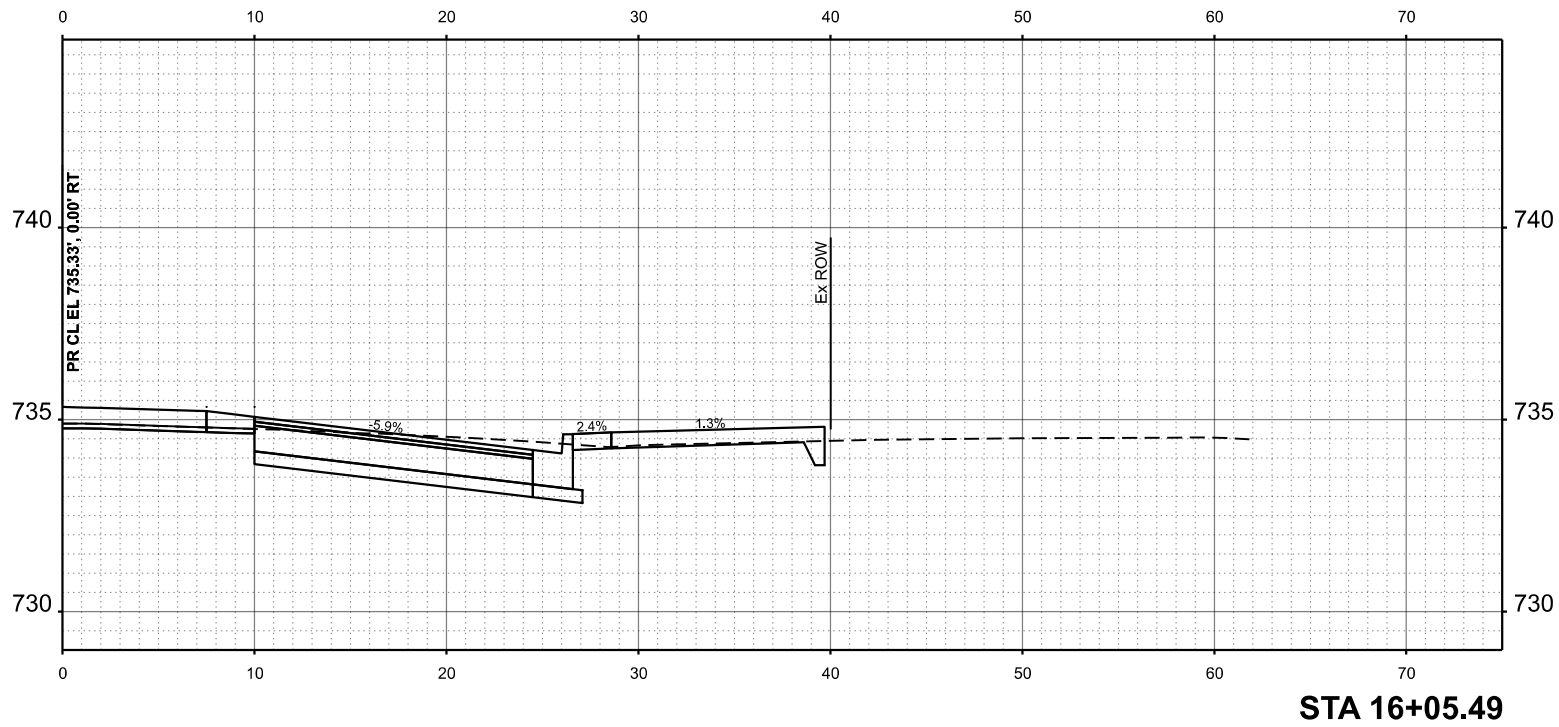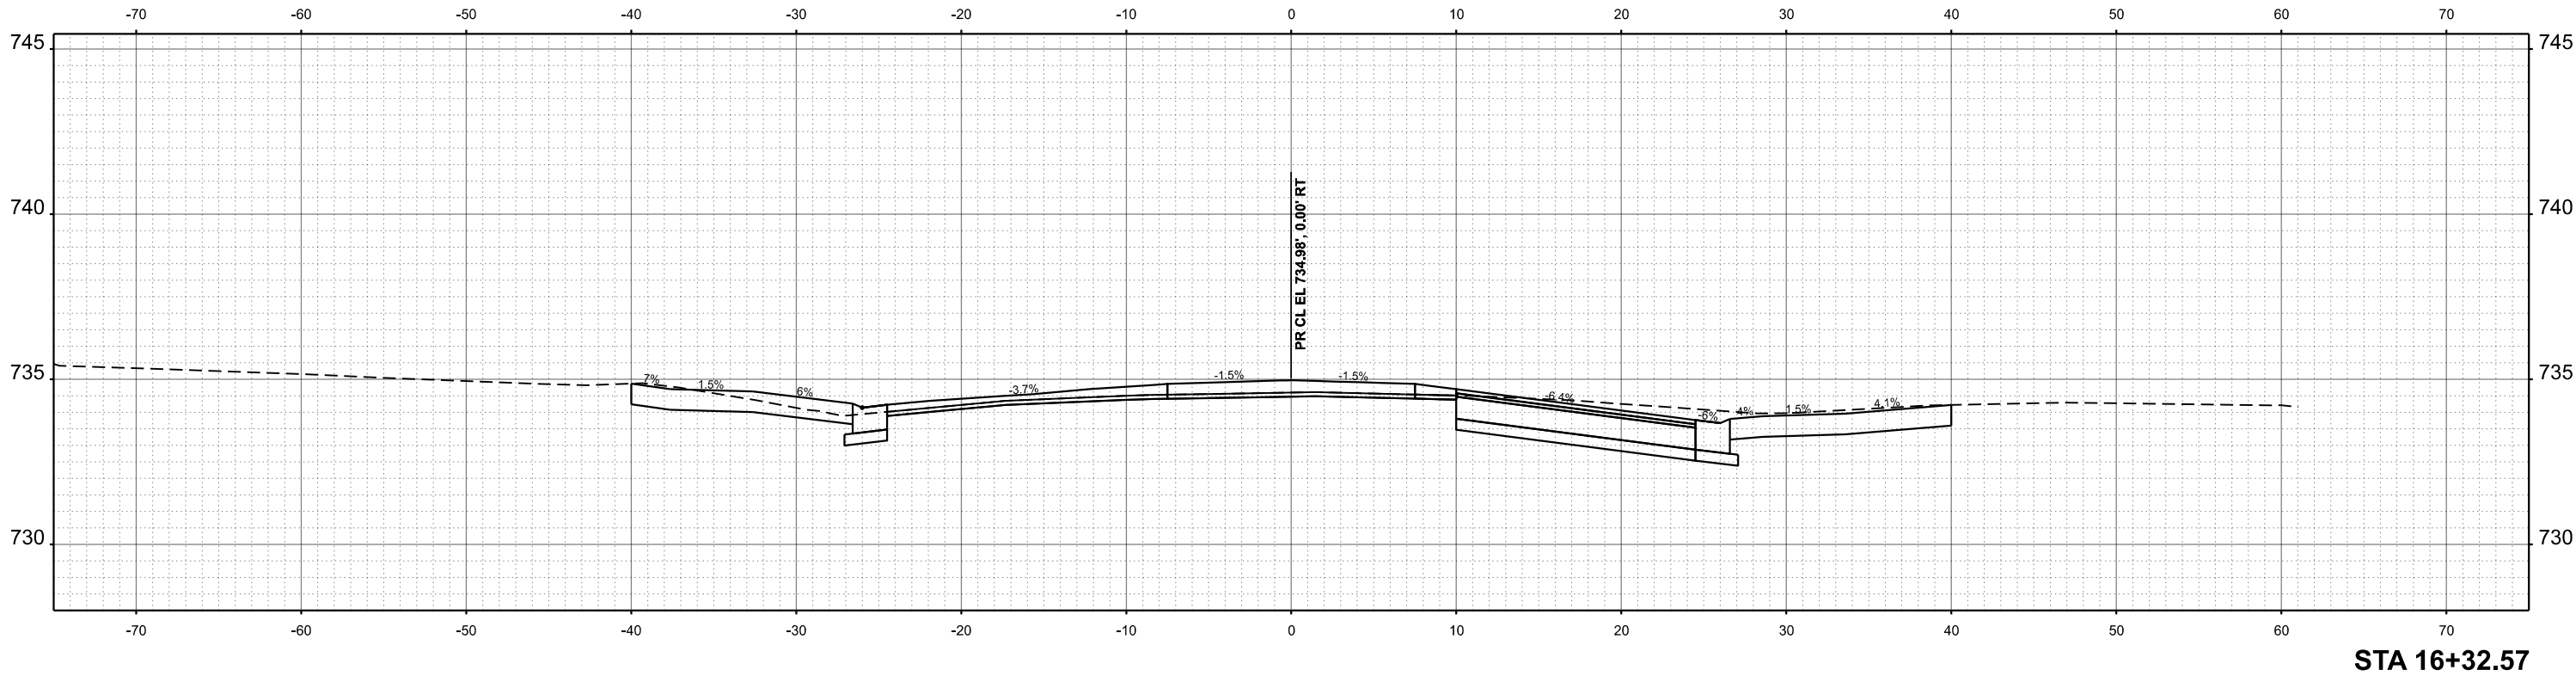

USER NAME = JWhite	DESIGNED -	REVISED -
	DRAWN -	REVISED -
	CHECKED -	REVISED -
PLOT DATE = 7/24/2025	DATE -	REVISED -

STATE OF ILLINOIS
DEPARTMENT OF TRANSPORTATION

PITTSFIELD HISTORIC DOWNTOWN SQUARE RECONSTRUCTION
MADISON STREET - CROSS SECTIONS



SCALE: 1"=5' SHEET 18 OF 22 SHEETS STA. 16+05.49 TO STA. 16+32.57

F.A.P RTE.	SECTION	COUNTY	TOTAL SHEETS	SHEET NO.
	24-00037-00-RS	PIKE	144	108
CONTRACT NO. 93847				
ILLINOIS FED. AID PROJECT				

FINL	SURVEYED	BY	DATE
SURVEY	PLOTTED		
NOTE BOOK	TEMPLATE		
NO.	AREAS		
	CHECKED		

ORIGINAL	SURVEYED	BY	DATE
SURVEY	PLOTTED		
NOTE BOOK	TEMPLATE		
NO.	AREAS		
	CHECKED		

MODEL: MADISON - 16+50.00 [Sheet]
FILE NAME: V:\5073 - Downtown Square Design and IEP Application (Pittsfield)\CADD\CADD Sheets\5073-Pittsfield_Madison.dgn

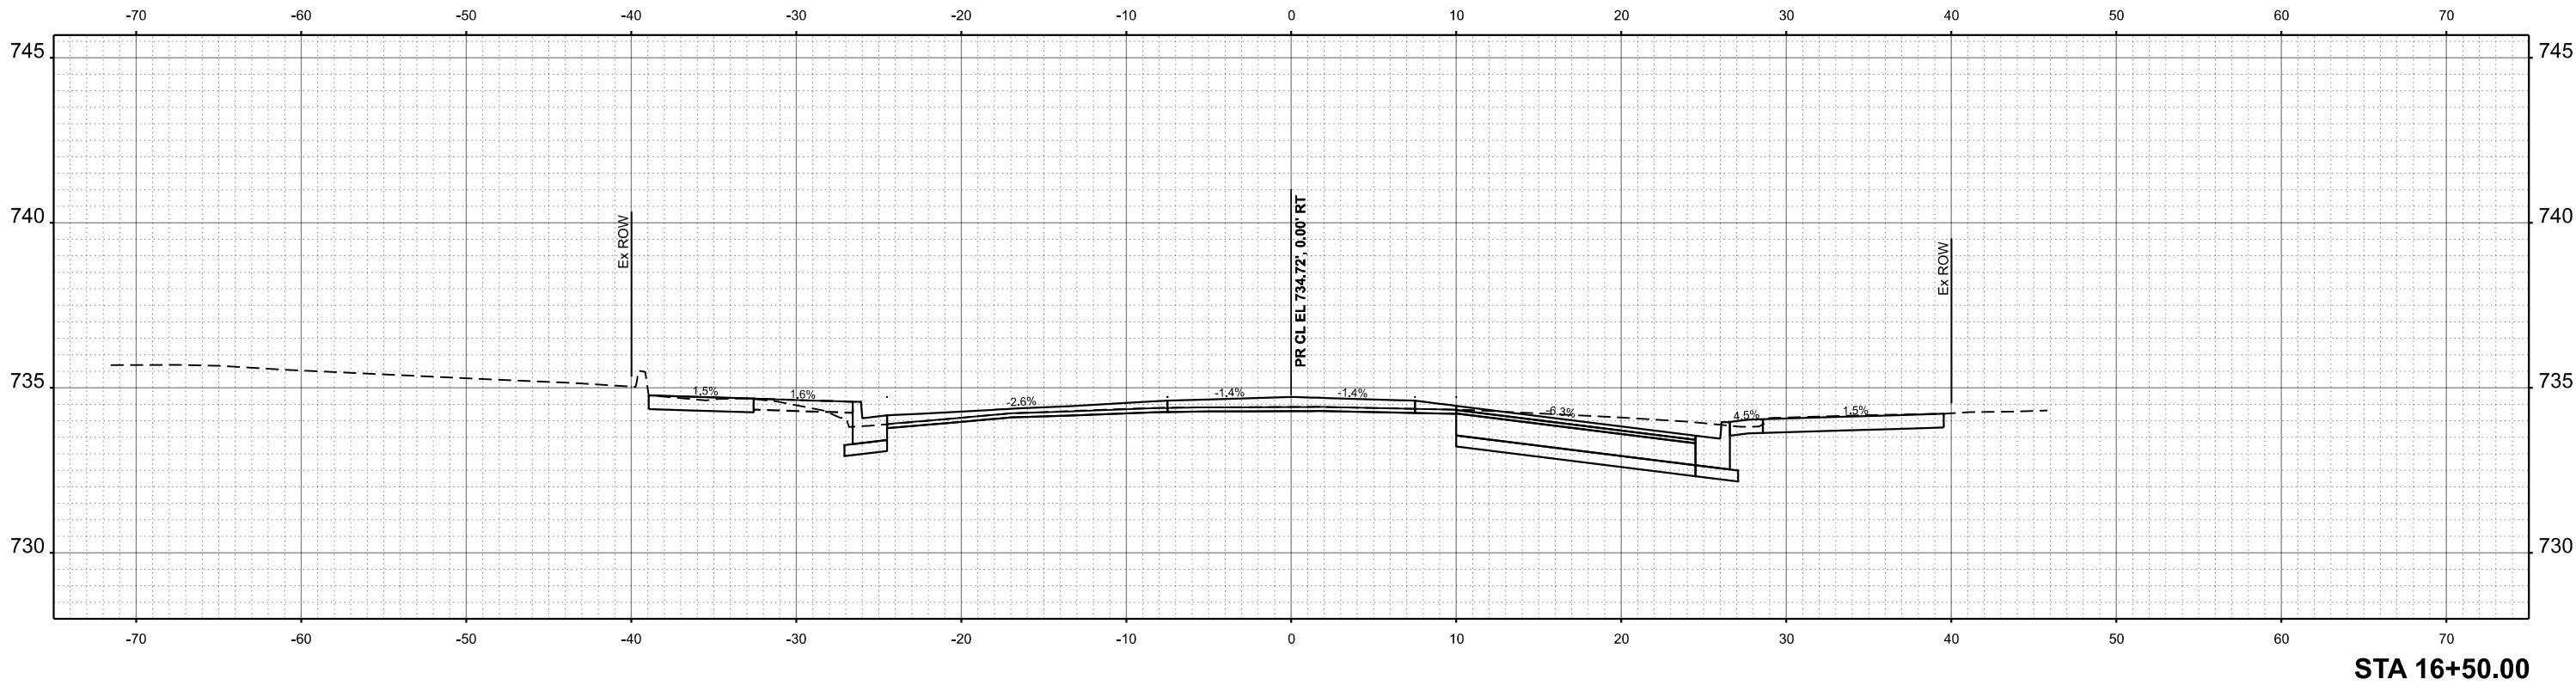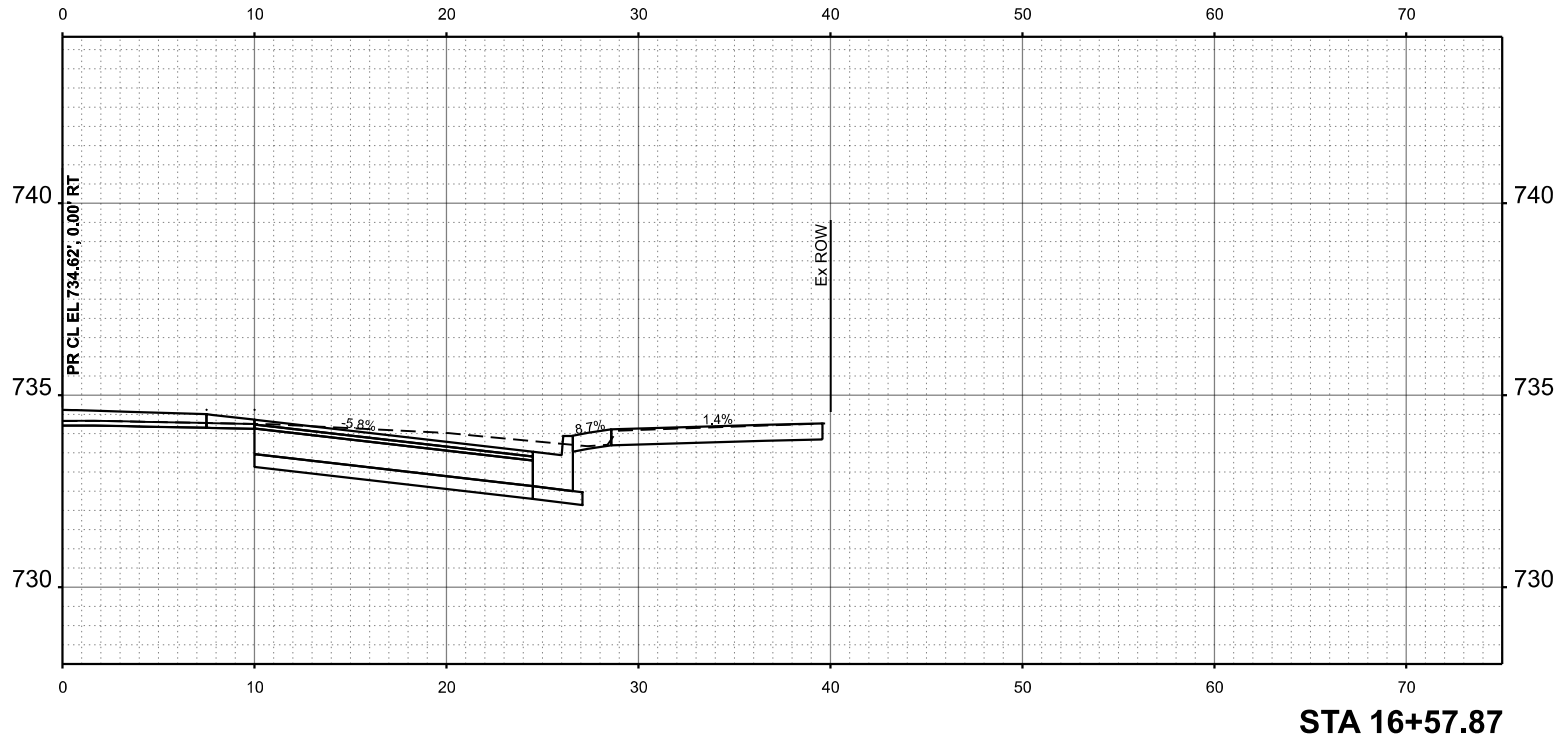

USER NAME = JWhite	DESIGNED -	REVISED -
	DRAWN -	REVISED -
	CHECKED -	REVISED -
PLOT DATE = 7/24/2025	DATE -	REVISED -


STATE OF ILLINOIS
DEPARTMENT OF TRANSPORTATION

PITTSFIELD HISTORIC DOWNTOWN SQUARE RECONSTRUCTION
MADISON STREET - CROSS SECTIONS


SCALE: 1"=5' SHEET 19 OF 22 SHEETS STA. 16+50.00 TO STA. 16+57.87

F.A.P RTE.	SECTION	COUNTY	TOTAL SHEETS	SHEET NO.
	24-00037-00-RS	PIKE	144	109
				CONTRACT NO. 93847
		ILLINOIS	FED. AID PROJECT	

FINAL	SURVEYED	BY	DATE
SURVEY	PLOTTED		
NOTE BOOK	TEMPLATE		
NO.	AREAS CHECKED		

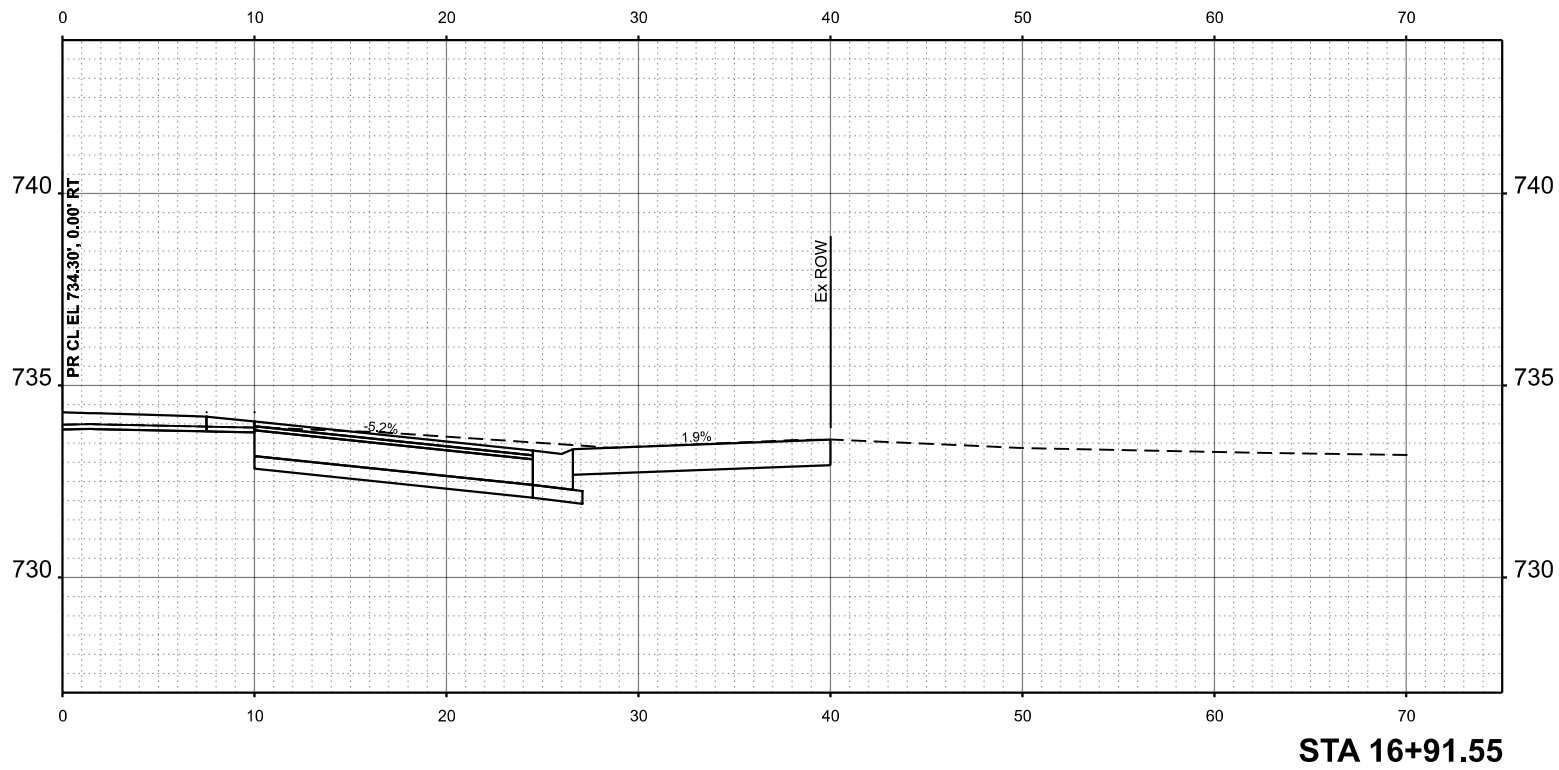

ORIGINAL	SURVEYED	BY	DATE
SURVEY	PLOTTED		
NOTE BOOK	TEMPLATE		
NO.	AREAS CHECKED		

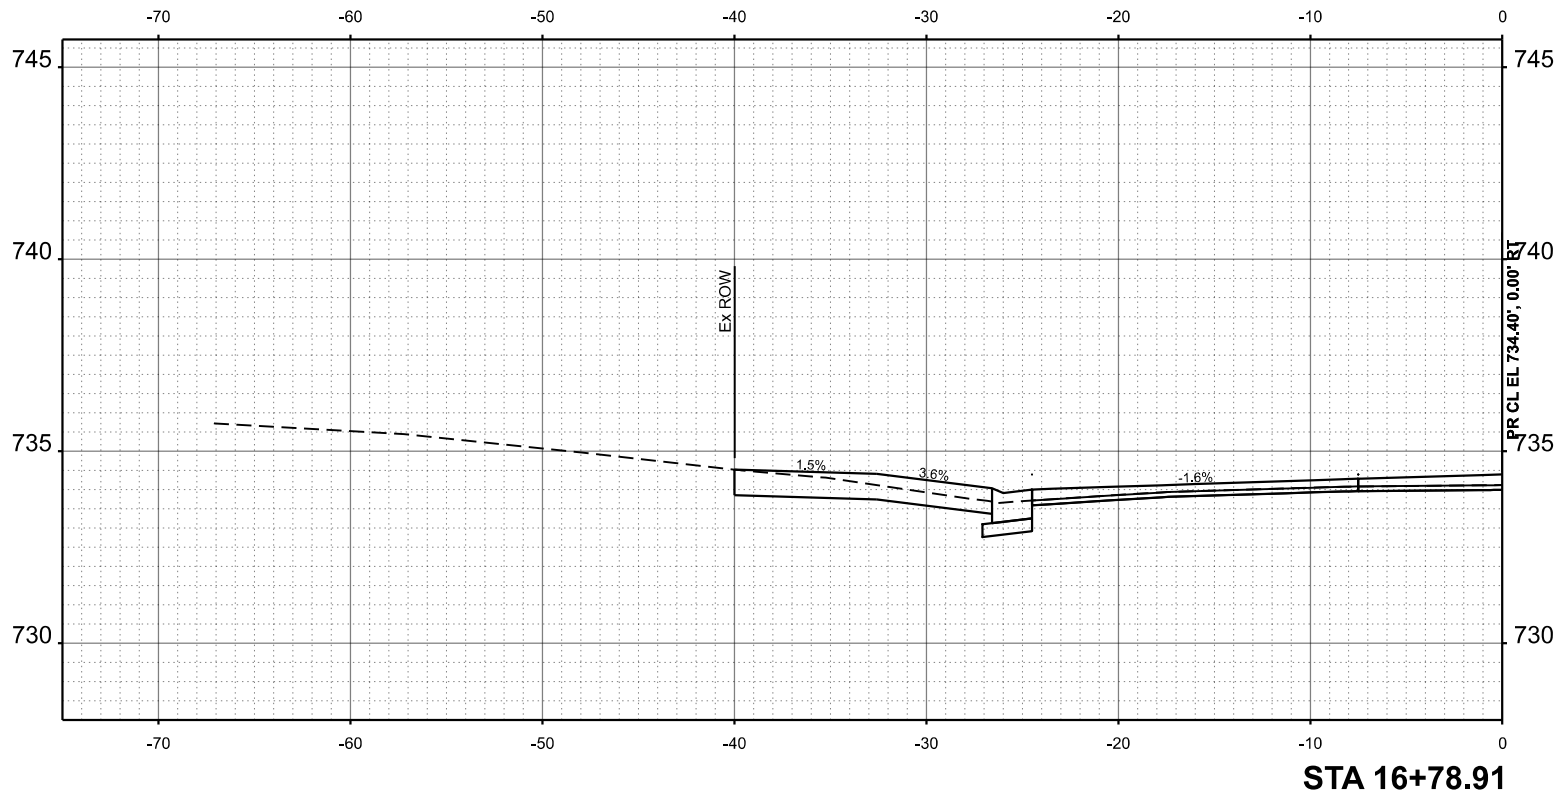

MODEL: MADISON - 16-78.91 [Sheet]
FILE NAME: V:\5073 - Downtown Square Design and IEP Application (Pittsfield)\CADD\CADD Sheets\5073-sh-hwsht - Madison.dgn



USER NAME = JWhite	DESIGNED -	REVISED -
	DRAWN -	REVISED -
	CHECKED -	REVISED -
PLOT DATE = 7/24/2025	DATE -	REVISED -

STATE OF ILLINOIS
DEPARTMENT OF TRANSPORTATION

PITTSFIELD HISTORIC DOWNTOWN SQUARE RECONSTRUCTION
MADISON STREET - CROSS SECTIONS



SCALE: 1"=5' SHEET 20 OF 22 SHEETS STA. 16+78.91 TO STA. 16+91.55

F.A.P RTE.	SECTION	COUNTY	TOTAL SHEETS	SHEET NO.
	24-00037-00-RS	PIKE	144	110
CONTRACT NO. 93847				
ILLINOIS FED. AID PROJECT				

FINL	SURVEYED	BY	DATE
SURVEY	PLOTTED		
NOTE BOOK	TEMPLATE		
NO.	AREAS CHECKED		

ORIGINAL	SURVEYED	BY	DATE
SURVEY	PLOTTED		
NOTE BOOK	TEMPLATE		
NO.	AREAS CHECKED		

MODEL: MADISON - 17+00.00 [Sheet]
FILE NAME: V:15073 - Downtown Square Design and ITP Application (Pittsfield)\CADD\CADD Sheets\15073-shwsstt_Madison.dgn

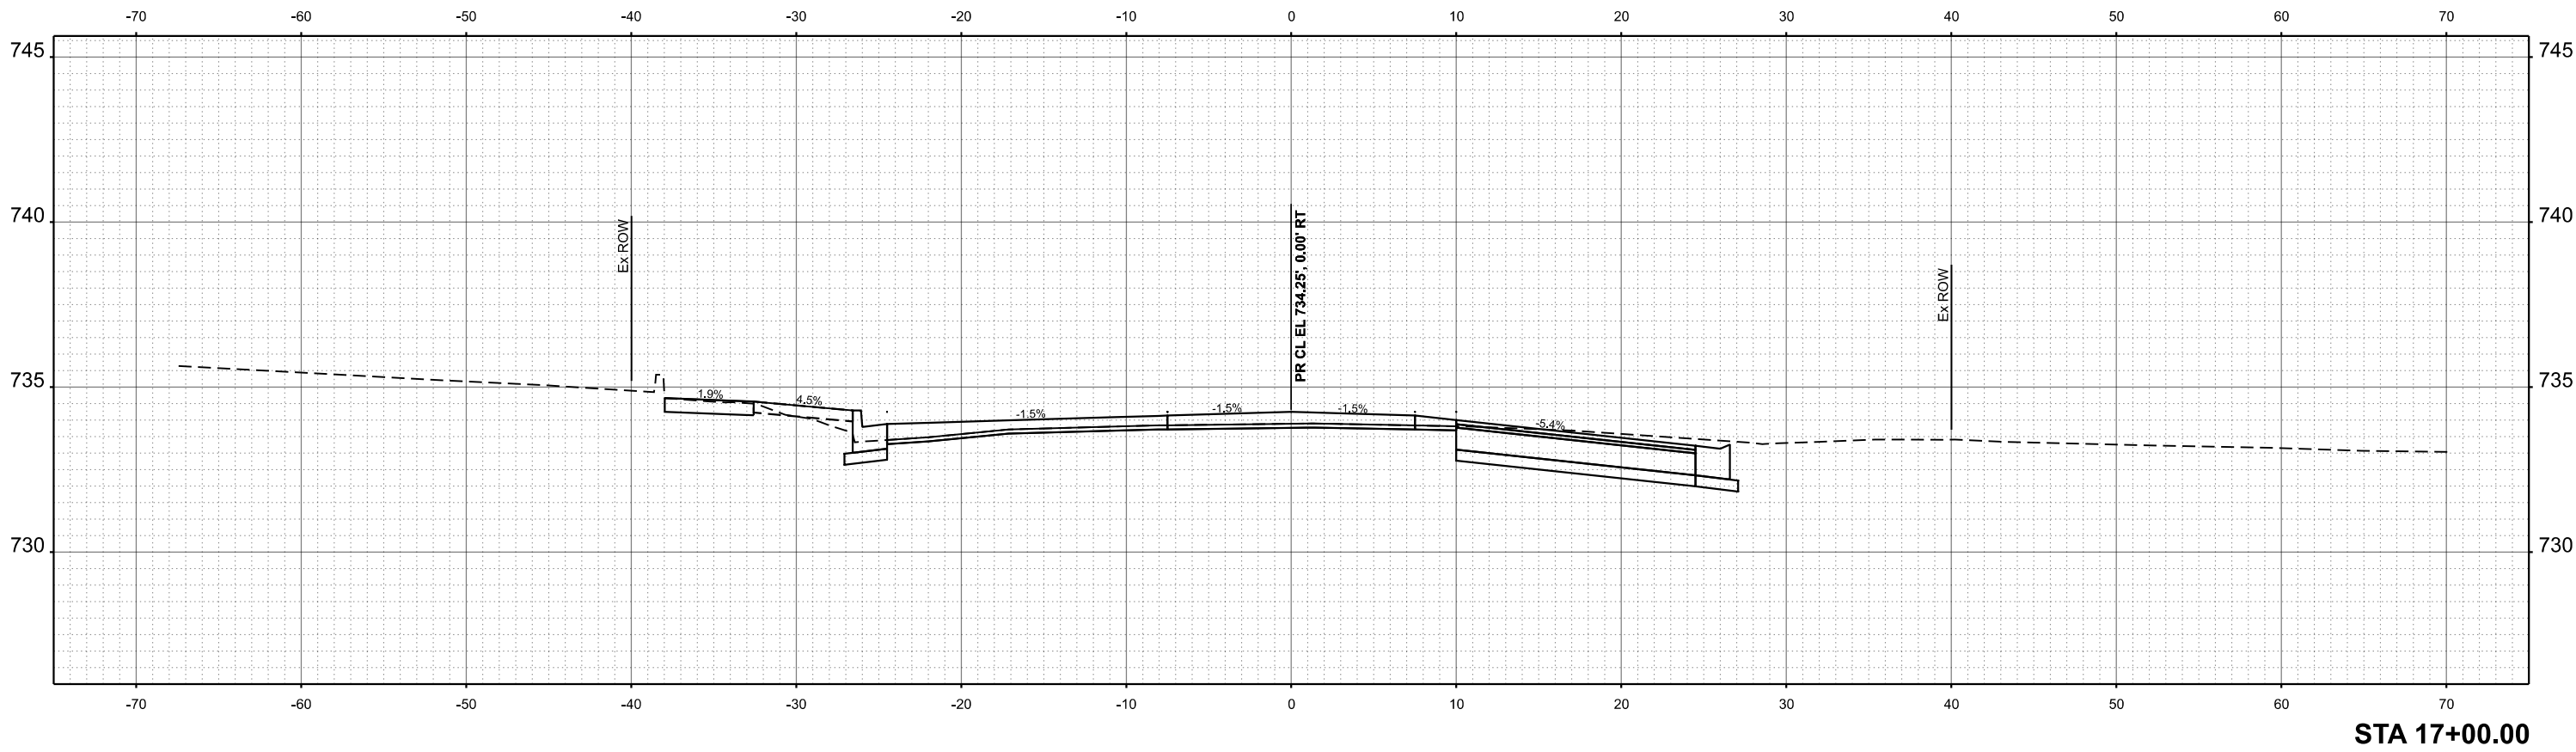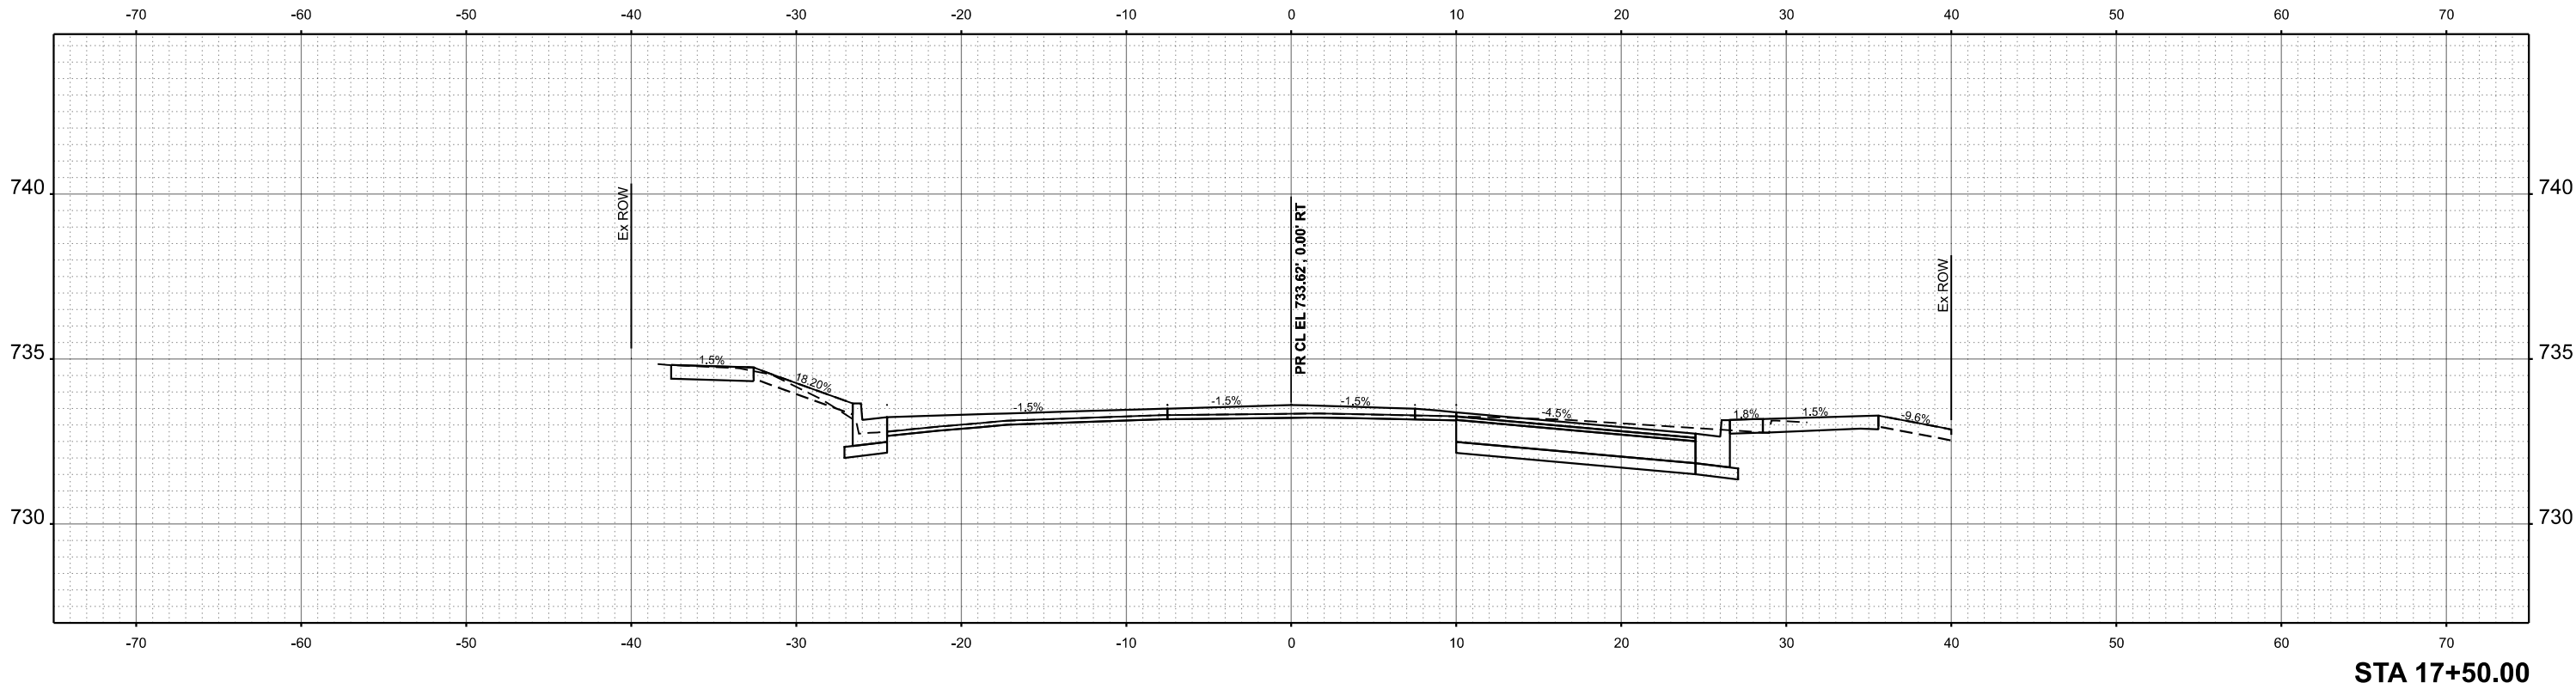

USER NAME = JWhite	DESIGNED -	REVISED -
	DRAWN -	REVISED -
	CHECKED -	REVISED -
PLOT DATE = 7/24/2025	DATE -	REVISED -

STATE OF ILLINOIS
DEPARTMENT OF TRANSPORTATION

PITTSFIELD HISTORIC DOWNTOWN SQUARE RECONSTRUCTION
MADISON STREET - CROSS SECTIONS



SCALE: 1"=5' SHEET 21 OF 22 SHEETS STA. 17+00.00 TO STA. 17+50.00

F.A.P RTE.	SECTION	COUNTY	TOTAL SHEETS	SHEET NO.
	24-00037-00-RS	PIKE	144	111
CONTRACT NO. 93847				
ILLINOIS FED. AID PROJECT				

FINAL SURVEY	NO.	SURVEYED PLOTTED TEMPLATE AREAS CHECKED	BY	DATE

ORIGINAL SURVEY	NO.	SURVEYED PLOTTED TEMPLATE AREAS CHECKED	BY	DATE

MODEL: MADISON - 17+59.77 [Sheet]
FILE NAME: V:\5073 - Downtown Square Design and IEP Application (Pittsfield)\CADD\CADD Sheets\5073-sh-hws-htl Madison.dgn

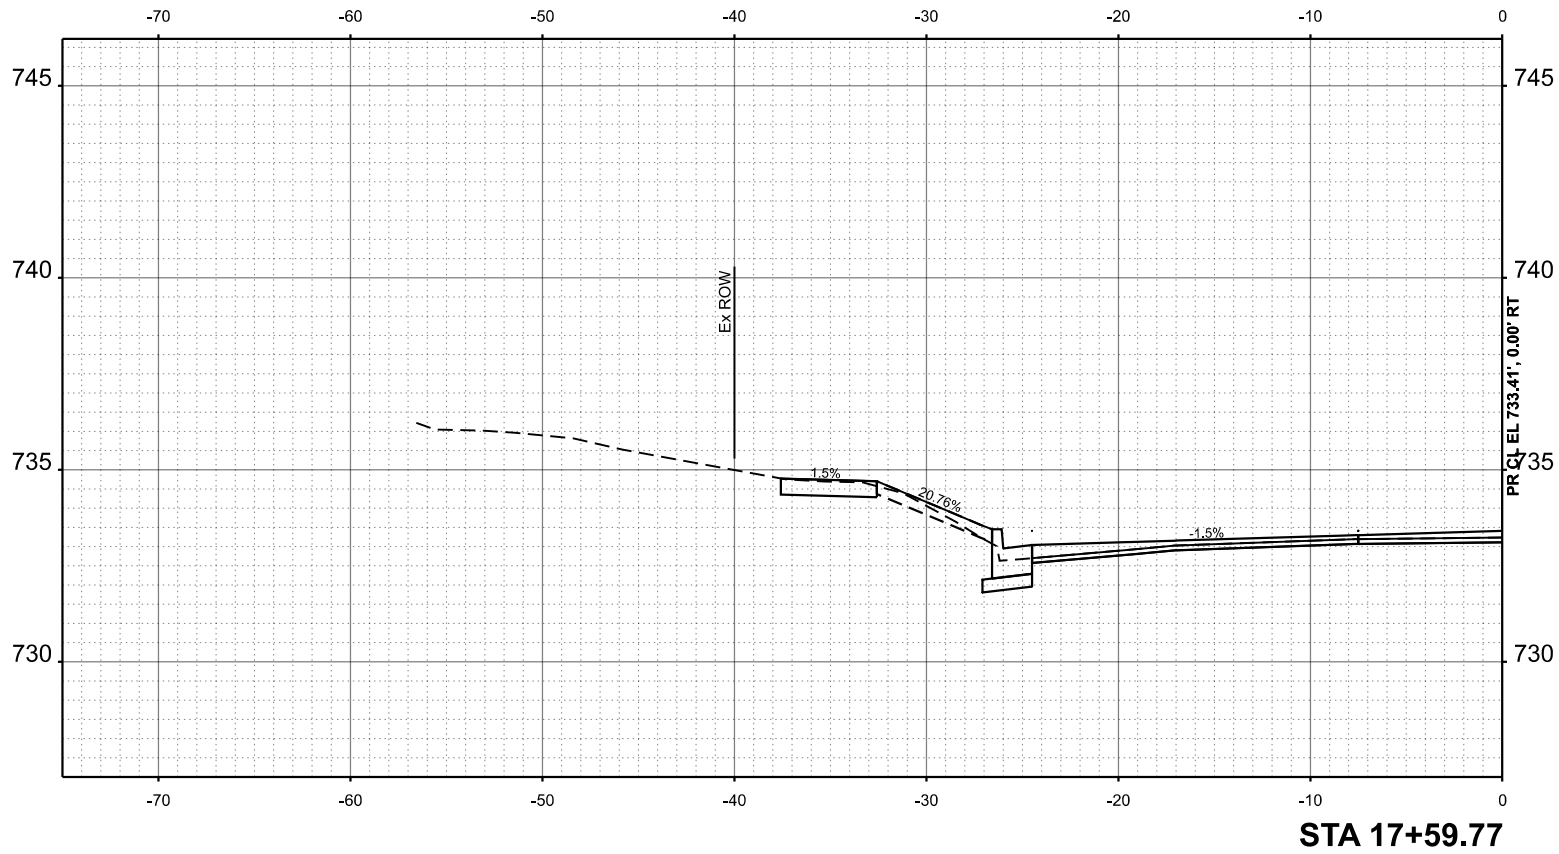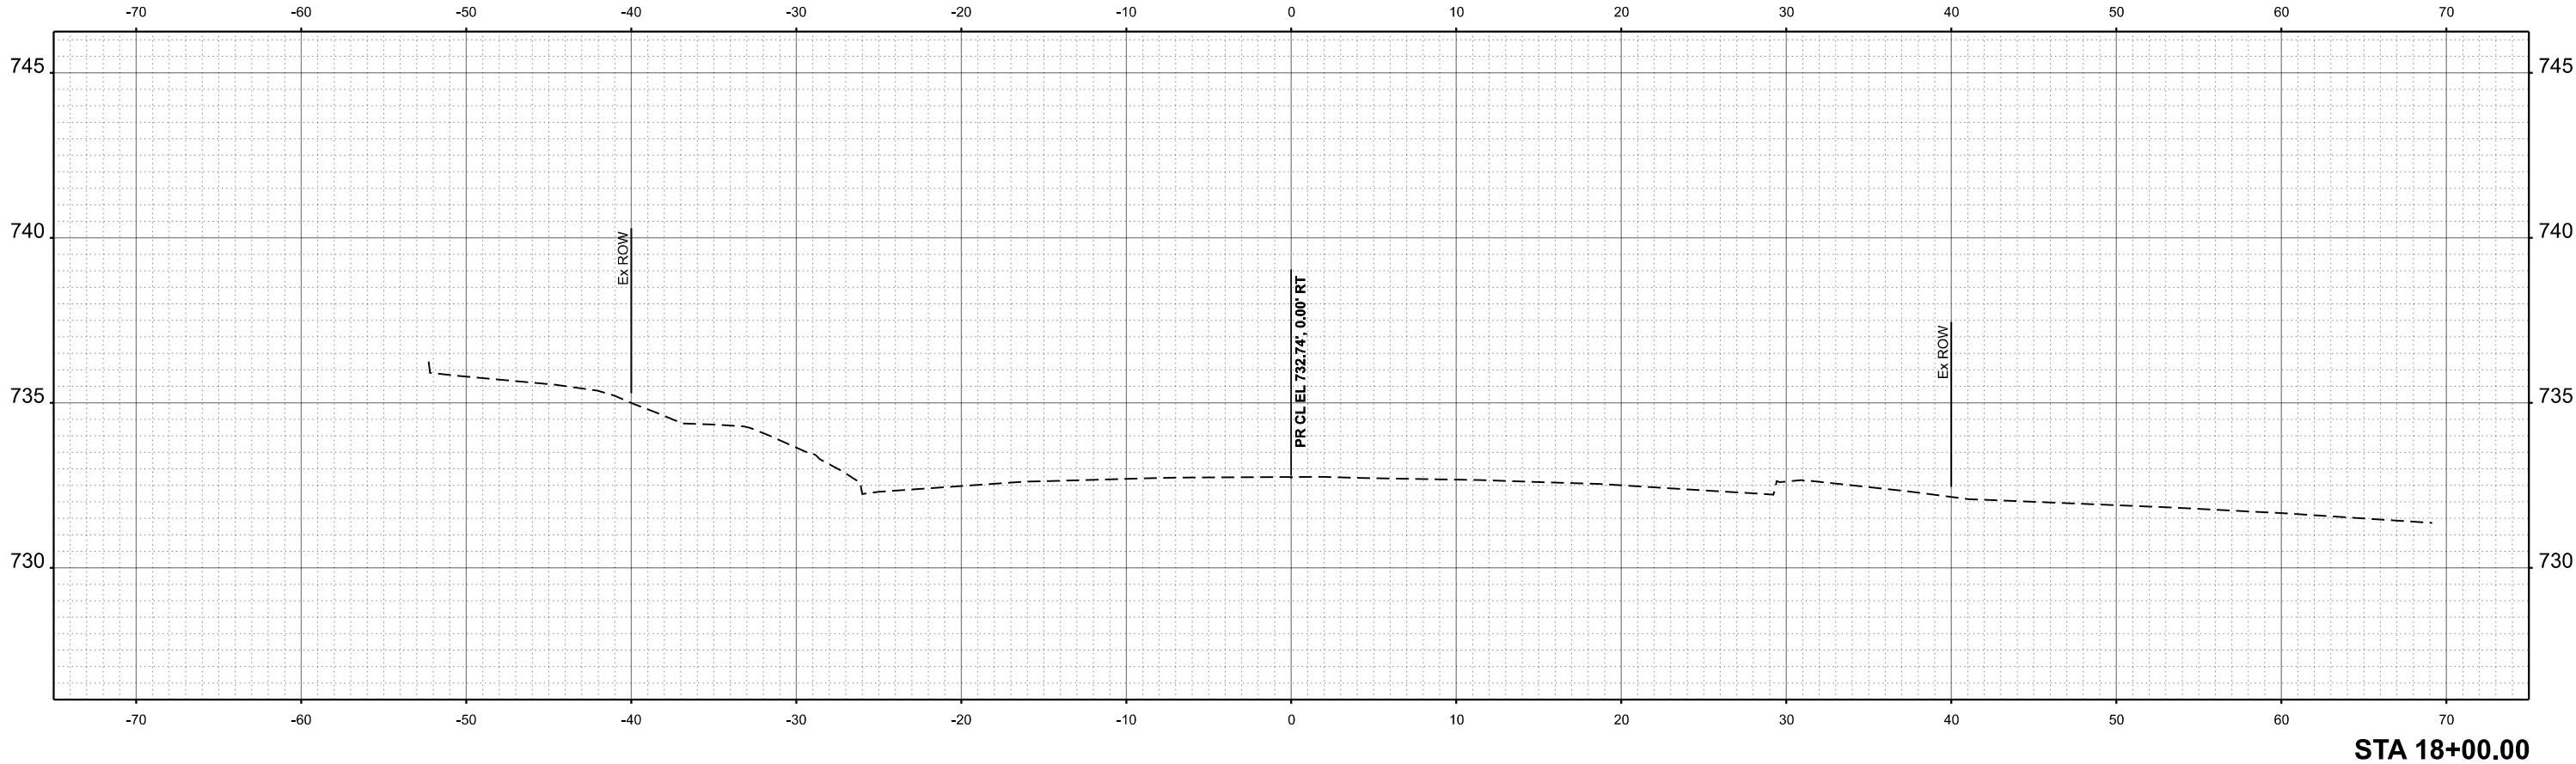

USER NAME = JWhite	DESIGNED -	REVISED -
	DRAWN -	REVISED -
	CHECKED -	REVISED -
PLOT DATE = 7/24/2025	DATE -	REVISED -


STATE OF ILLINOIS
DEPARTMENT OF TRANSPORTATION

PITTSFIELD HISTORIC DOWNTOWN SQUARE RECONSTRUCTION
MADISON STREET - CROSS SECTIONS


SCALE: 1"=5' SHEET 22 OF 22 SHEETS STA. 17+59.77 TO STA. 18+00.00

F.A.P RTE.	SECTION	COUNTY	TOTAL SHEETS	SHEET NO.
	24-00037-00-RS	PIKE	144	112
CONTRACT NO. 93847				
ILLINOIS FED. AID PROJECT				

FINAL	SURVEYED	BY	DATE
SURVEY	PLOTTED		
NOTE BOOK	TEMPLATE		
NO.	AREAS CHECKED		

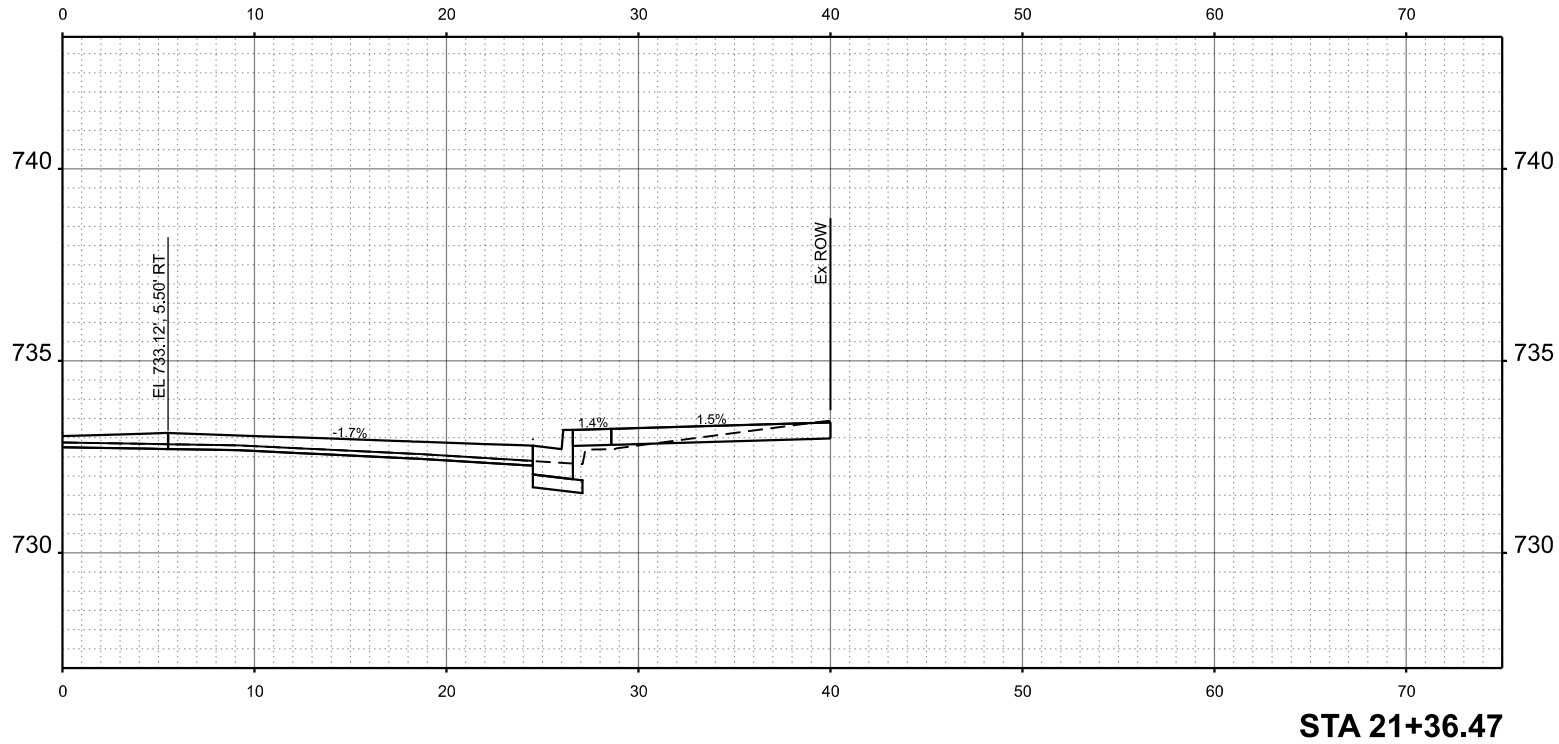

ORIGINAL	SURVEYED	BY	DATE
SURVEY	PLOTTED		
NOTE BOOK	TEMPLATE		
NO.	AREAS CHECKED		

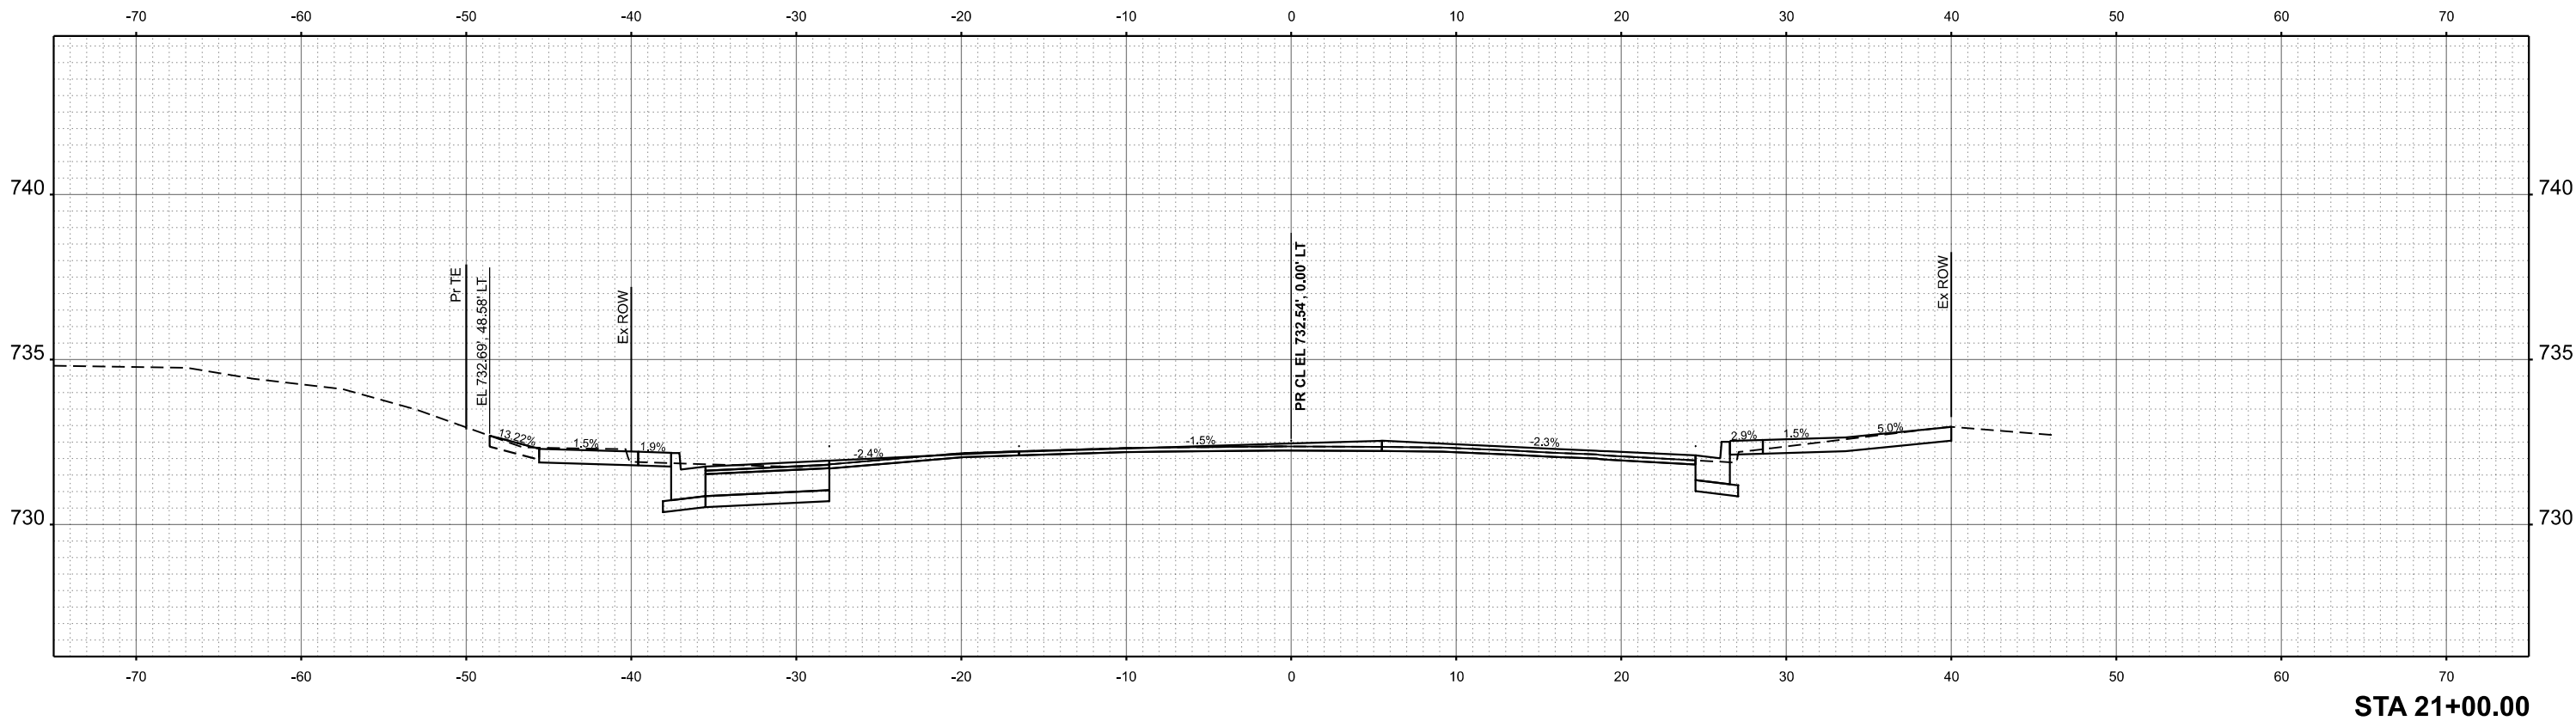

MODEL: MONROE - 21+00.00 [Sheet]
FILE NAME: V:\5073 - Downtown Square Design and IEP Application (Pittsfield)\CADD\CADD Sheets\5073-Hws\shh1_Monroe.dgn



USER NAME = JWhite	DESIGNED -	REVISED -
	DRAWN -	REVISED -
	CHECKED -	REVISED -
PLOT DATE = 7/17/2025	DATE -	REVISED -

STATE OF ILLINOIS
DEPARTMENT OF TRANSPORTATION

PITTSFIELD HISTORIC DOWNTOWN SQUARE RECONSTRUCTION
MONROE STREET - CROSS SECTIONS



SCALE: 1"=5' SHEET 1 OF 11 SHEETS STA. 21+00.00 TO STA. 21+36.47

F.A.P RTE.	SECTION	COUNTY	TOTAL SHEETS	SHEET NO.
	24-00037-00-RS	PIKE	144	113
CONTRACT NO. 93847				
ILLINOIS FED. AID PROJECT				

FINAL	SURVEYED	BY	DATE
SURVEY	PLOTTED		
NOTE BOOK	TEMPLATE		
NO.	AREAS CHECKED		

ORIGINAL	SURVEYED	BY	DATE
SURVEY	PLOTTED		
NOTE BOOK	TEMPLATE		
NO.	AREAS CHECKED		


MODEL: MONROE - 21+49.19 [Sheet]
FILE NAME: V:\973 - Downtown Square Design and IEP Application (Pittsfield)\CADD\CADD Sheets\973-sh-hwsht1_Monroe.dgn

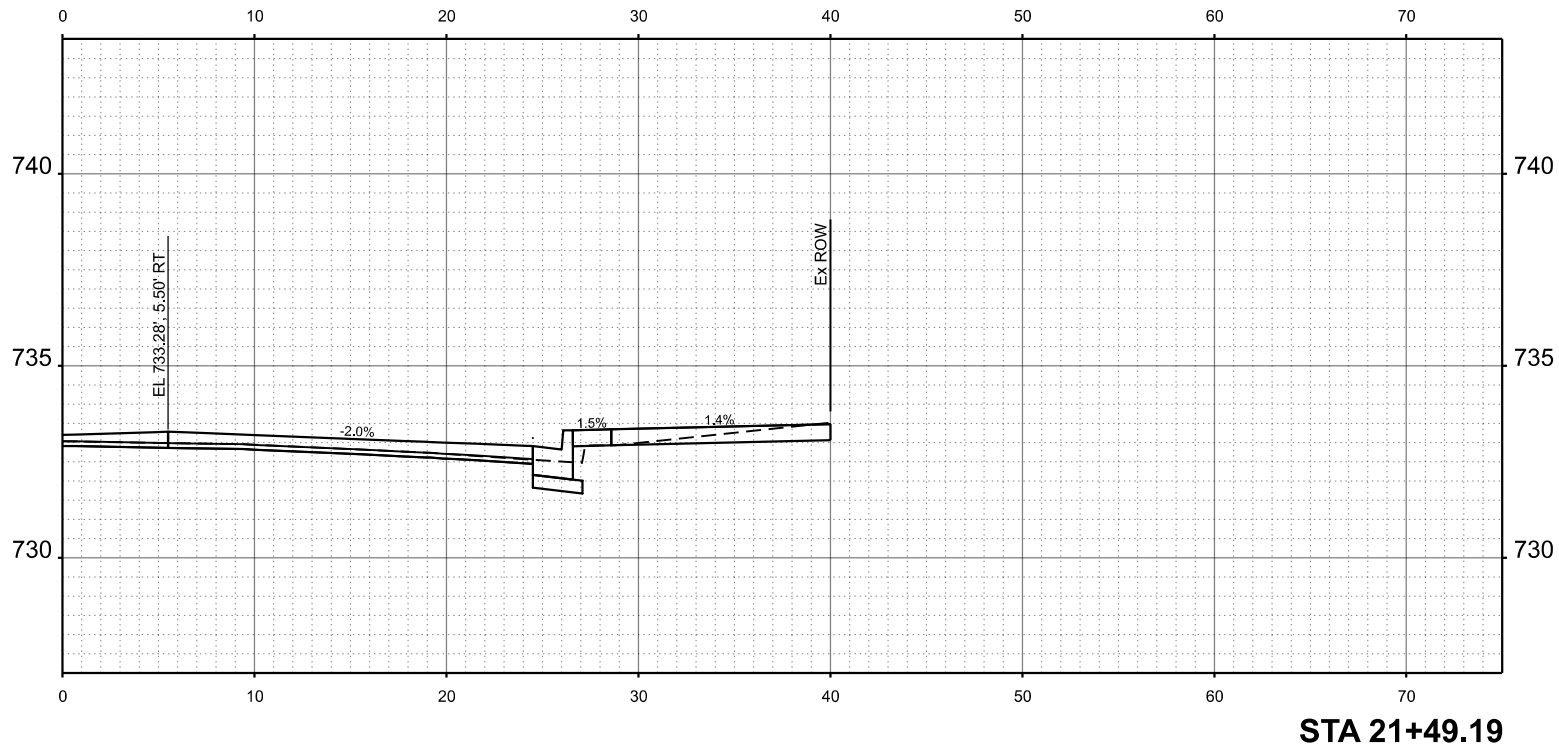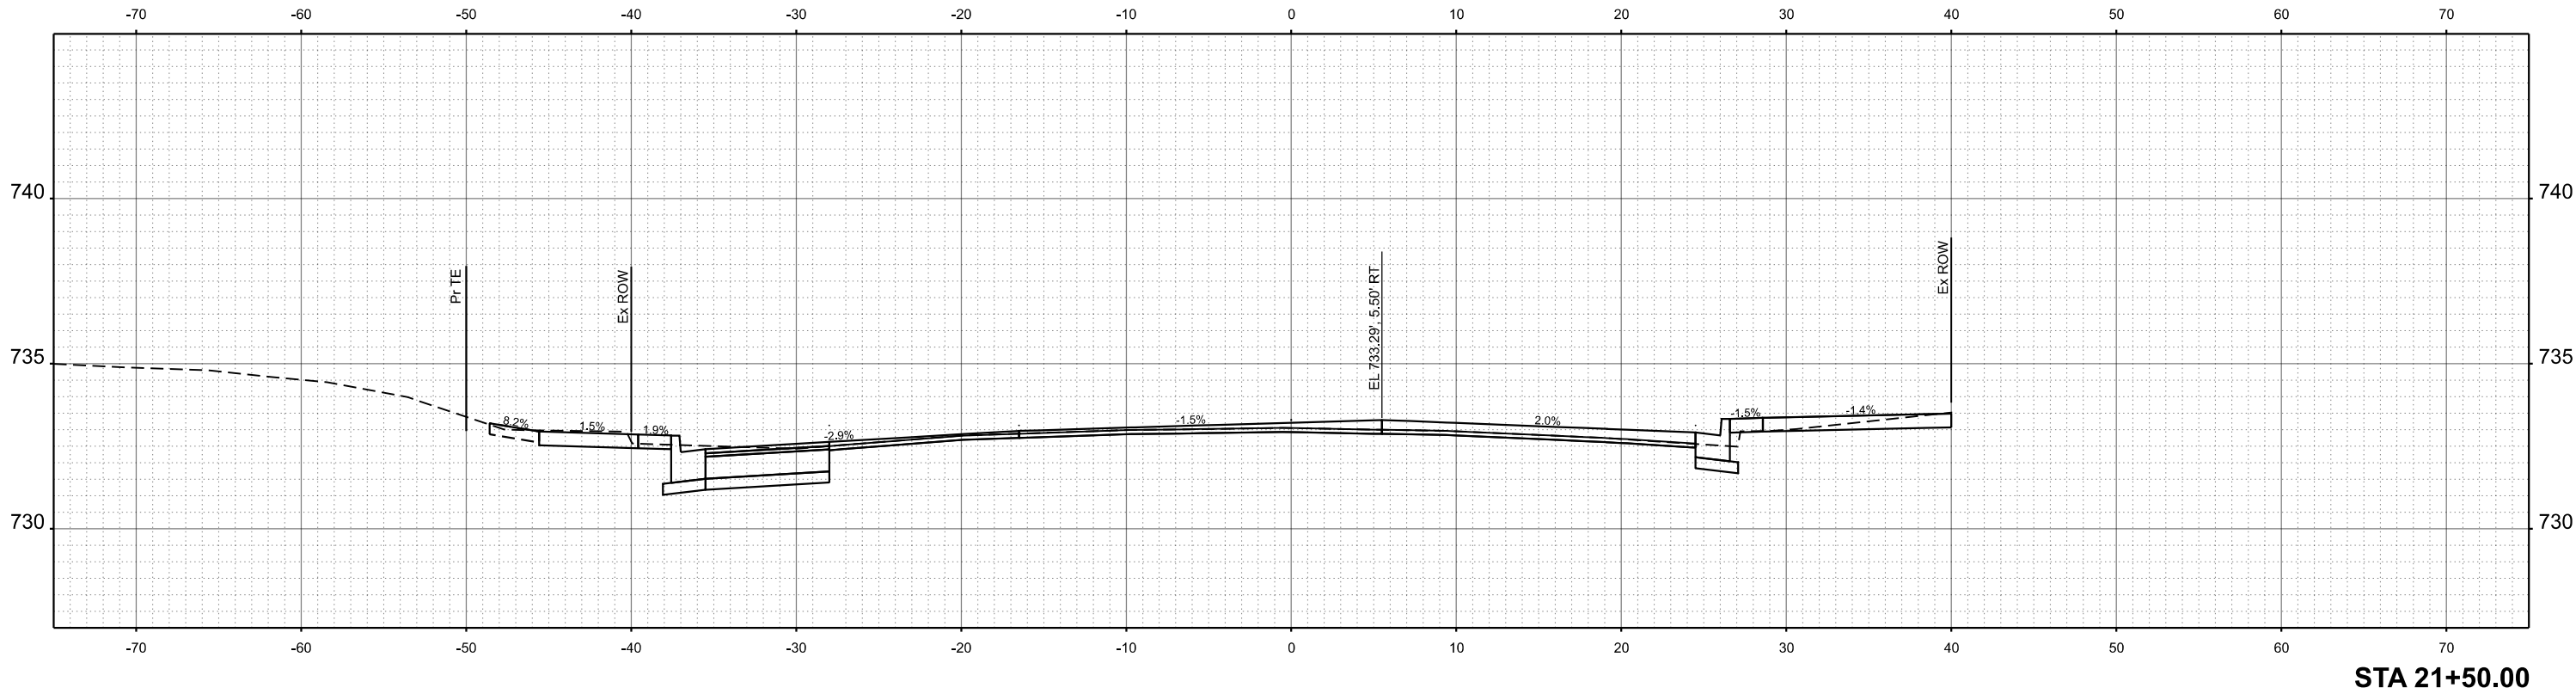


FINL	SURVEYED	BY	DATE
SURVEY	PLOTTED		
NOTE BOOK	TEMPLATE		
NO.	AREAS		
	CHECKED		

ORIGINAL	SURVEYED	BY	DATE
SURVEY	PLOTTED		
NOTE BOOK	TEMPLATE		
NO.	AREAS		
	CHECKED		

MODEL: MONROE - 21+67.34 [Sheet]
FILE NAME: V:\975 - Downtown Square Design and IEP Application (Pittsfield)\CADD\CADD Sheets\975-sh-hwsht - Monroe.dgn

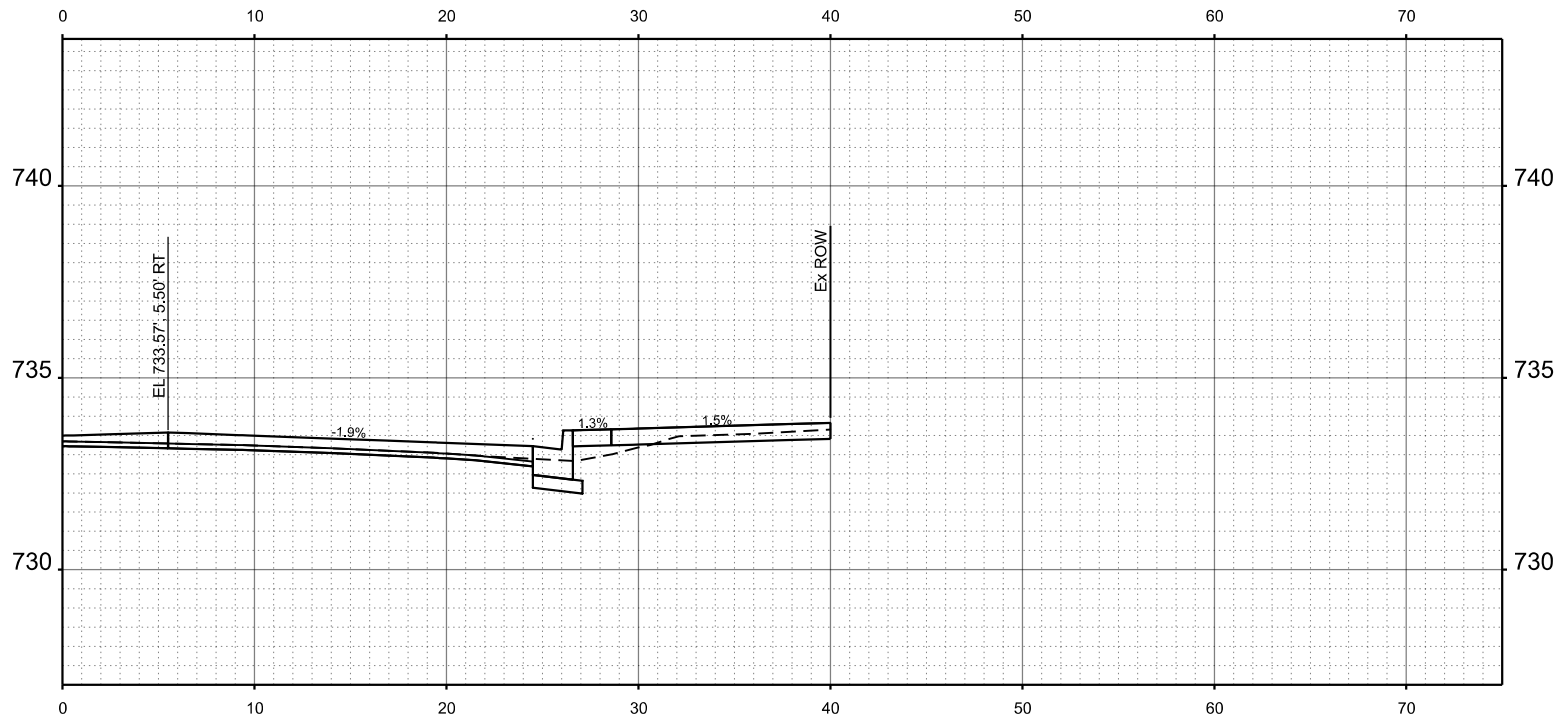

STA 21+76.93

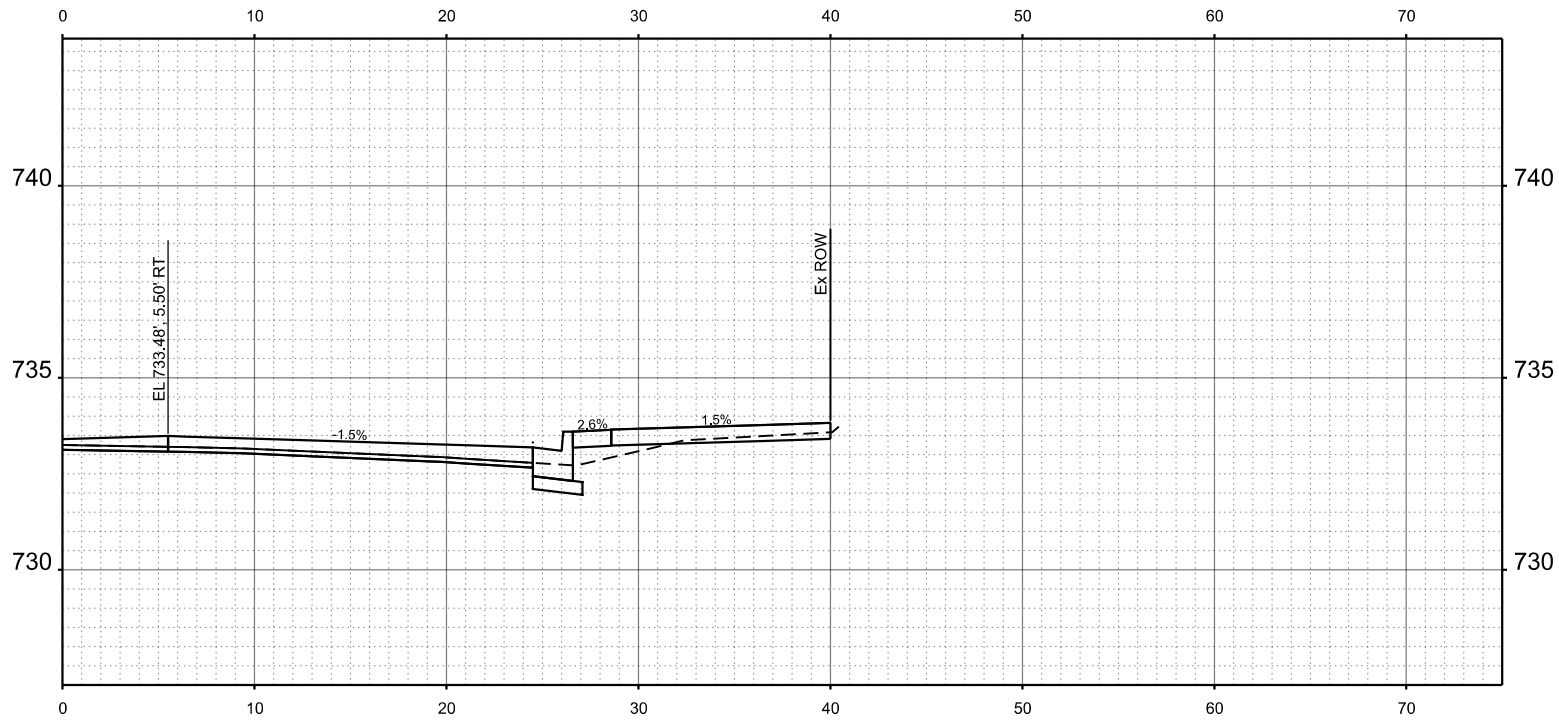

STA 21+67.34



USER NAME = JWhite	DESIGNED -	REVISED -
	DRAWN -	REVISED -
	CHECKED -	REVISED -
PLOT DATE = 7/24/2025	DATE -	REVISED -

STATE OF ILLINOIS
DEPARTMENT OF TRANSPORTATION

PITTSFIELD HISTORIC DOWNTOWN SQUARE RECONSTRUCTION
MONROE STREET - CROSS SECTIONS



SCALE: 1"=5' SHEET 3 OF 11 SHEETS STA. 21+67.34 TO STA. 21+76.93

F.A.P RTE.	SECTION	COUNTY	TOTAL SHEETS	SHEET NO.
	24-00037-00-RS	PIKE	144	115
CONTRACT NO. 93847				
ILLINOIS FED. AID PROJECT				

FINAL	SURVEYED	BY	DATE
SURVEY	PLOTTED		
NOTE BOOK	TEMPLATE		
NO.	AREAS		
	CHECKED		

ORIGINAL	SURVEYED	BY	DATE
SURVEY	PLOTTED		
NOTE BOOK	TEMPLATE		
NO.	AREAS		
	CHECKED		


MODEL: MONROE - 21+91.01 [Sheet]
FILE NAME: V:\973 - Downtown Square Design and IEP Application (Pittsfield)\CADD\CADD Sheets\973-sh-hwsht - Monroe.dgn

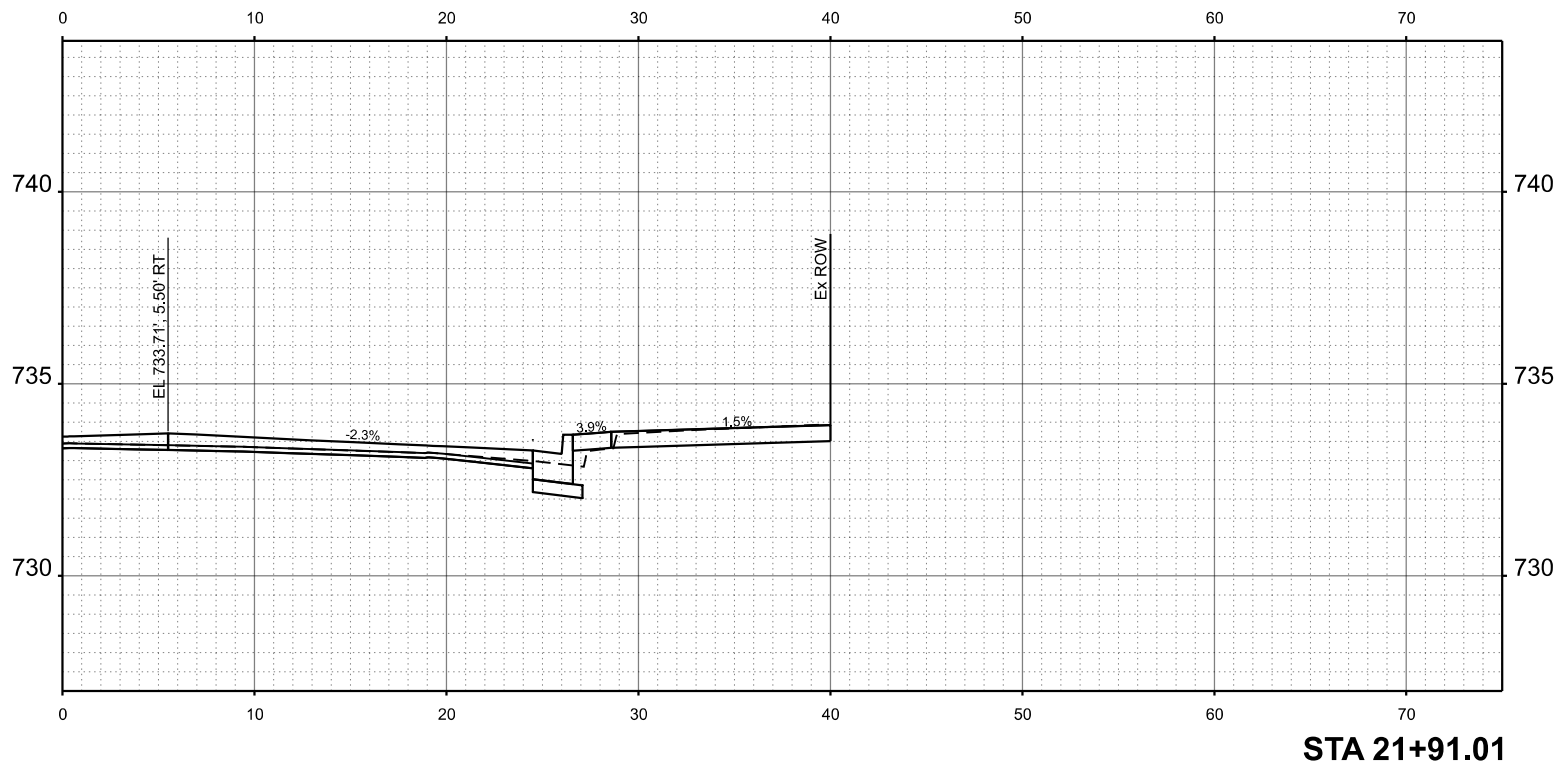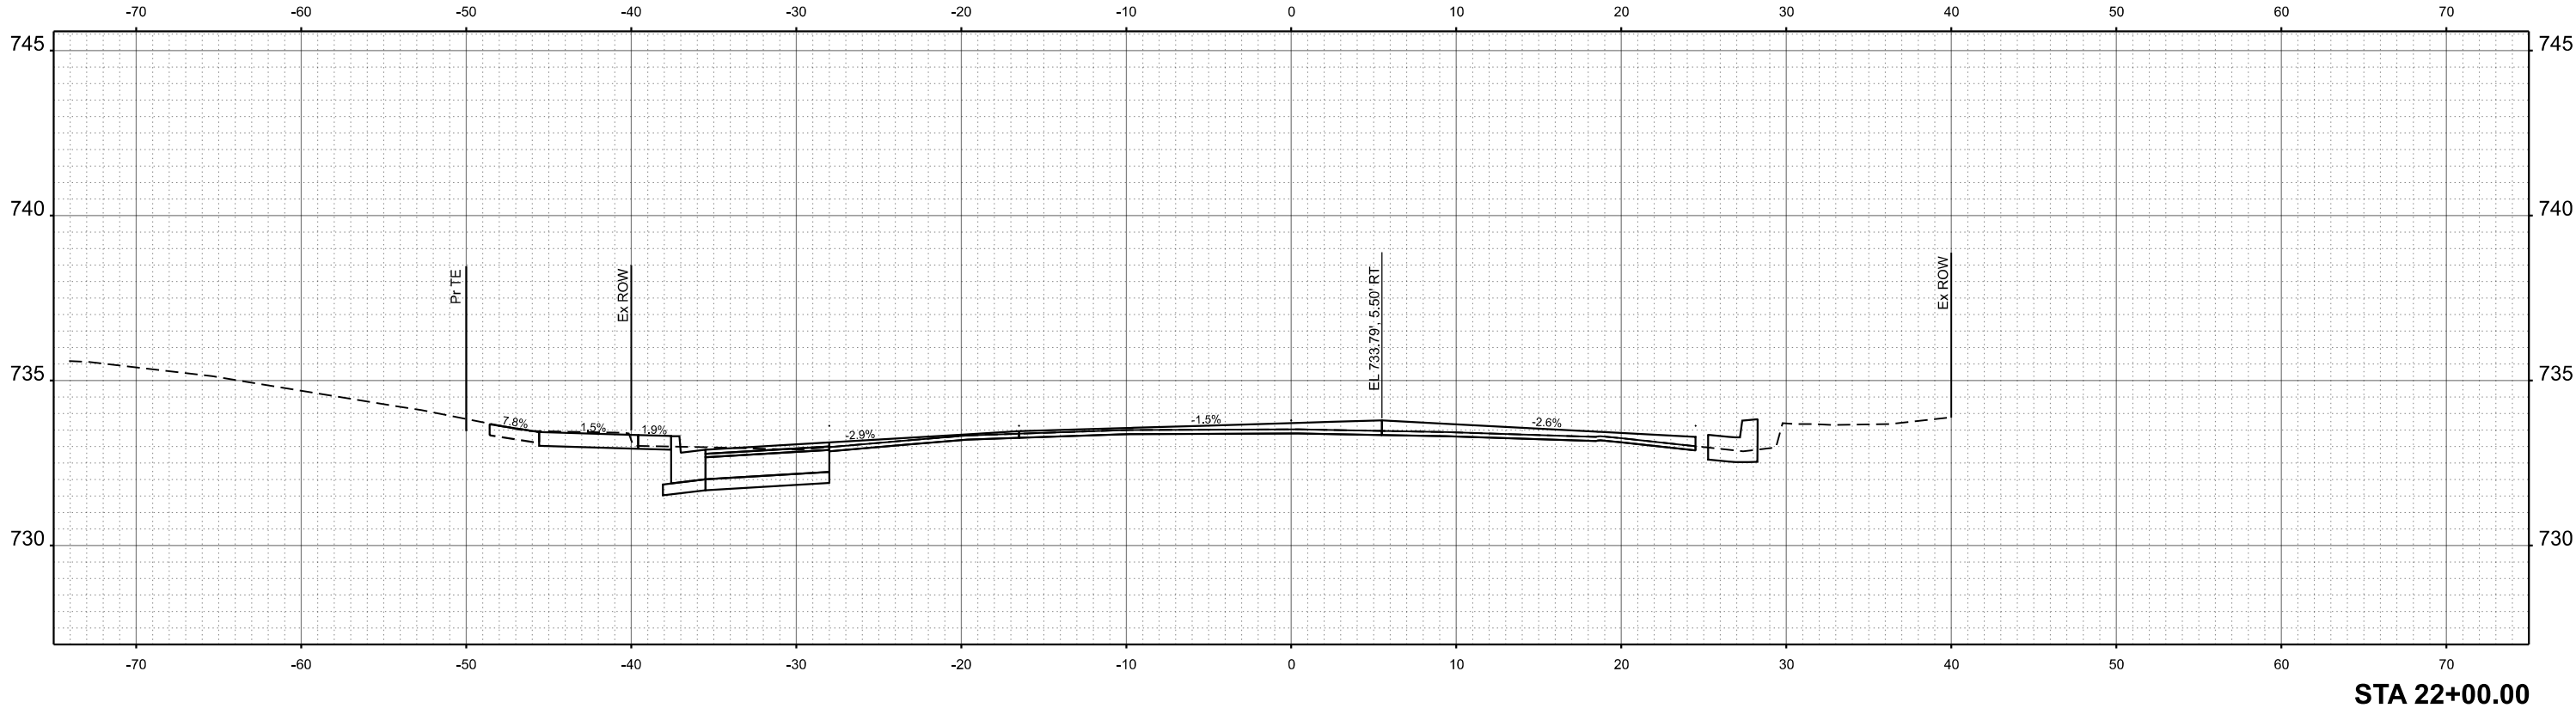


FINAL SURVEY NOTE BOOK NO.	SURVEYED PLOTTED TEMPLATE AREAS CHECKED	BY	DATE

ORIGINAL SURVEY NOTE BOOK NO.	SURVEYED PLOTTED TEMPLATE AREAS CHECKED	BY	DATE

MODEL: MONROE - 22+10.37 [Sheet]
FILE NAME: V:\973 - Downtown Square Design and IEP Application (Pittsfield)\CADD\CADD Sheets\973-sh-hwsht - Monroe.dgn

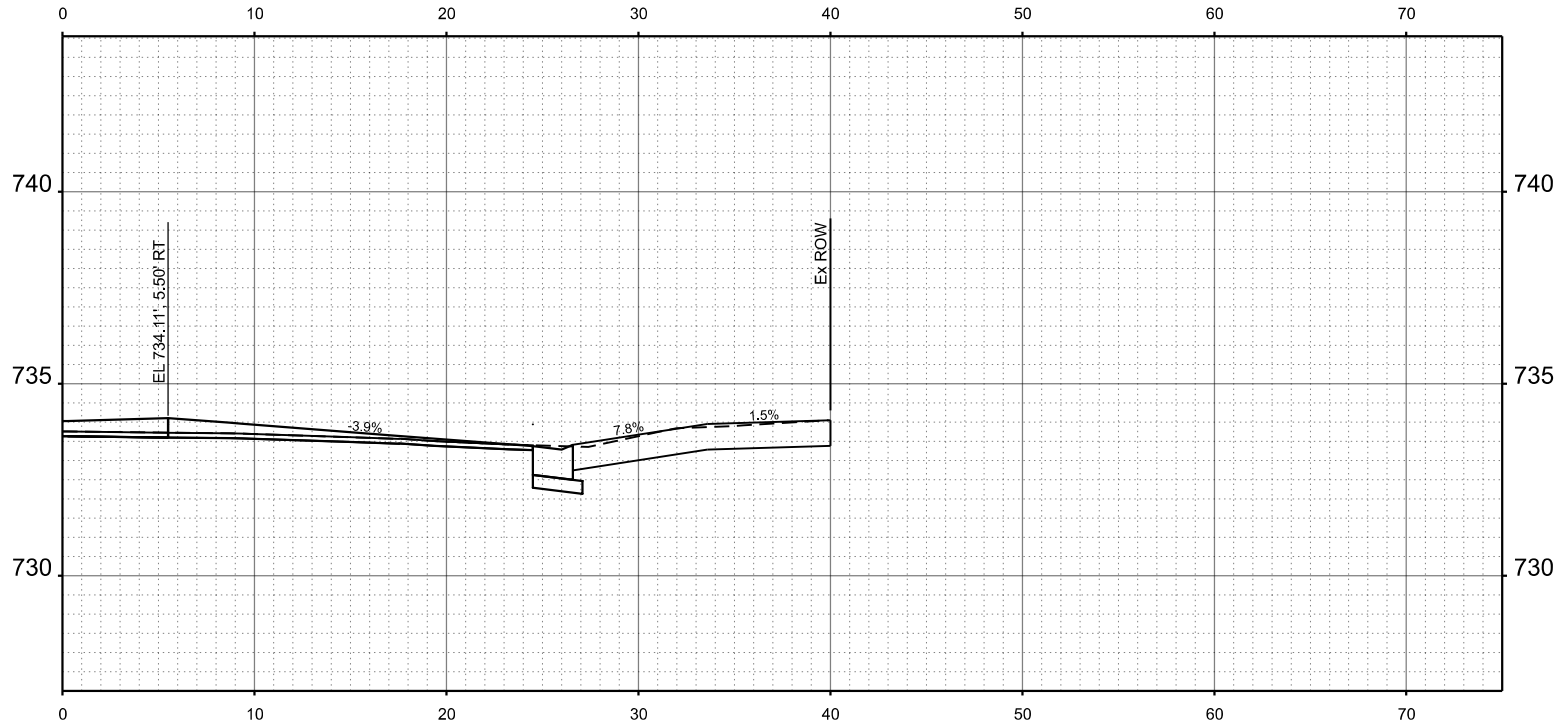

STA 22+40.02

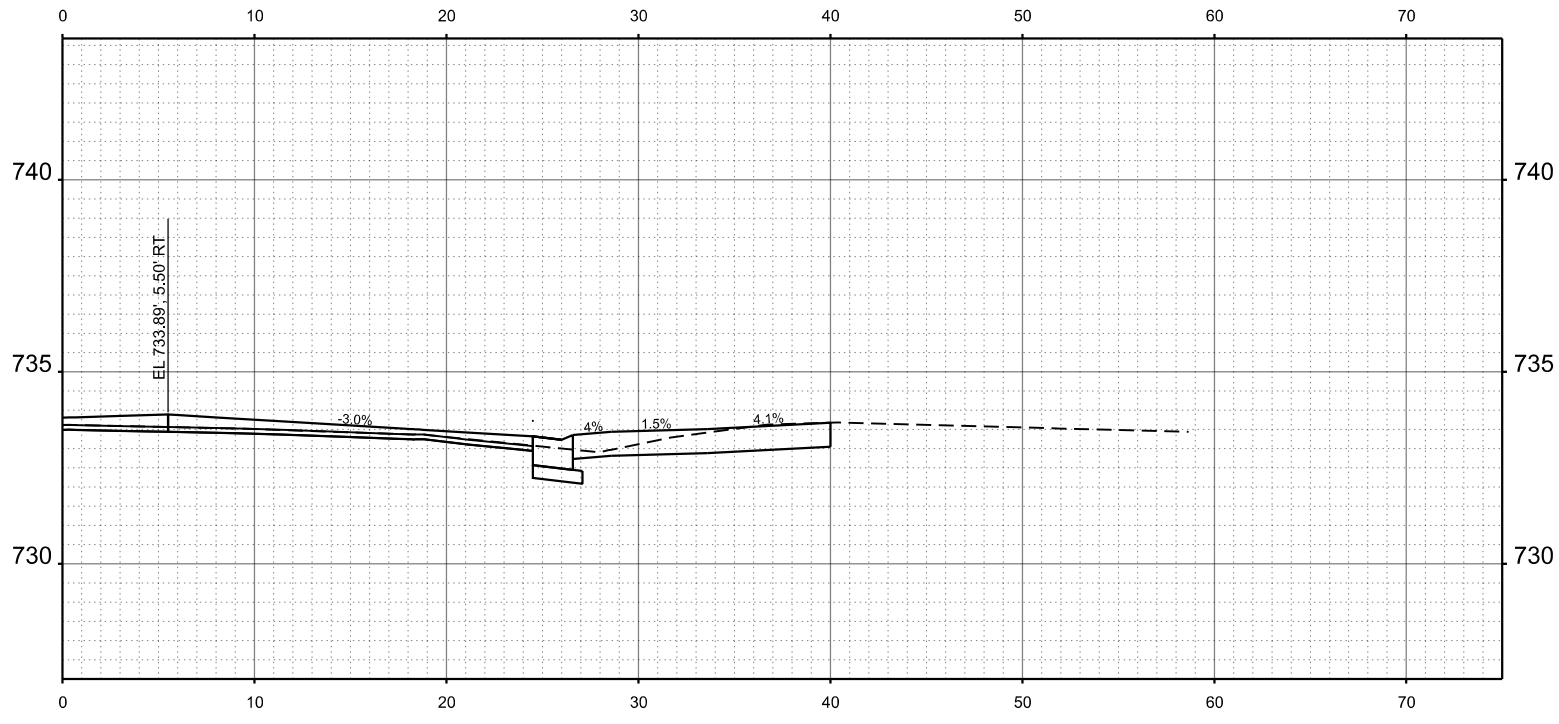

STA 22+10.37



USER NAME = JWhite	DESIGNED -	REVISED -
	DRAWN -	REVISED -
	CHECKED -	REVISED -
	DATE -	REVISED -
PLOT DATE = 7/24/2025		


STATE OF ILLINOIS
DEPARTMENT OF TRANSPORTATION

PITTSFIELD HISTORIC DOWNTOWN SQUARE RECONSTRUCTION
MONROE STREET - CROSS SECTIONS


SCALE: 1"=5' SHEET 5 OF 11 SHEETS STA. 22+10.37 TO STA. 22+40.02

F.A.P RTE.	SECTION	COUNTY	TOTAL SHEETS	SHEET NO.
	24-00037-00-RS	PIKE	144	117
	CONTRACT NO. 93847			
	ILLINOIS FED. AID PROJECT			

FINAL	SURVEYED	BY	DATE
SURVEY	PLOTTED		
NOTE BOOK	TEMPLATE		
NO.	AREAS CHECKED		

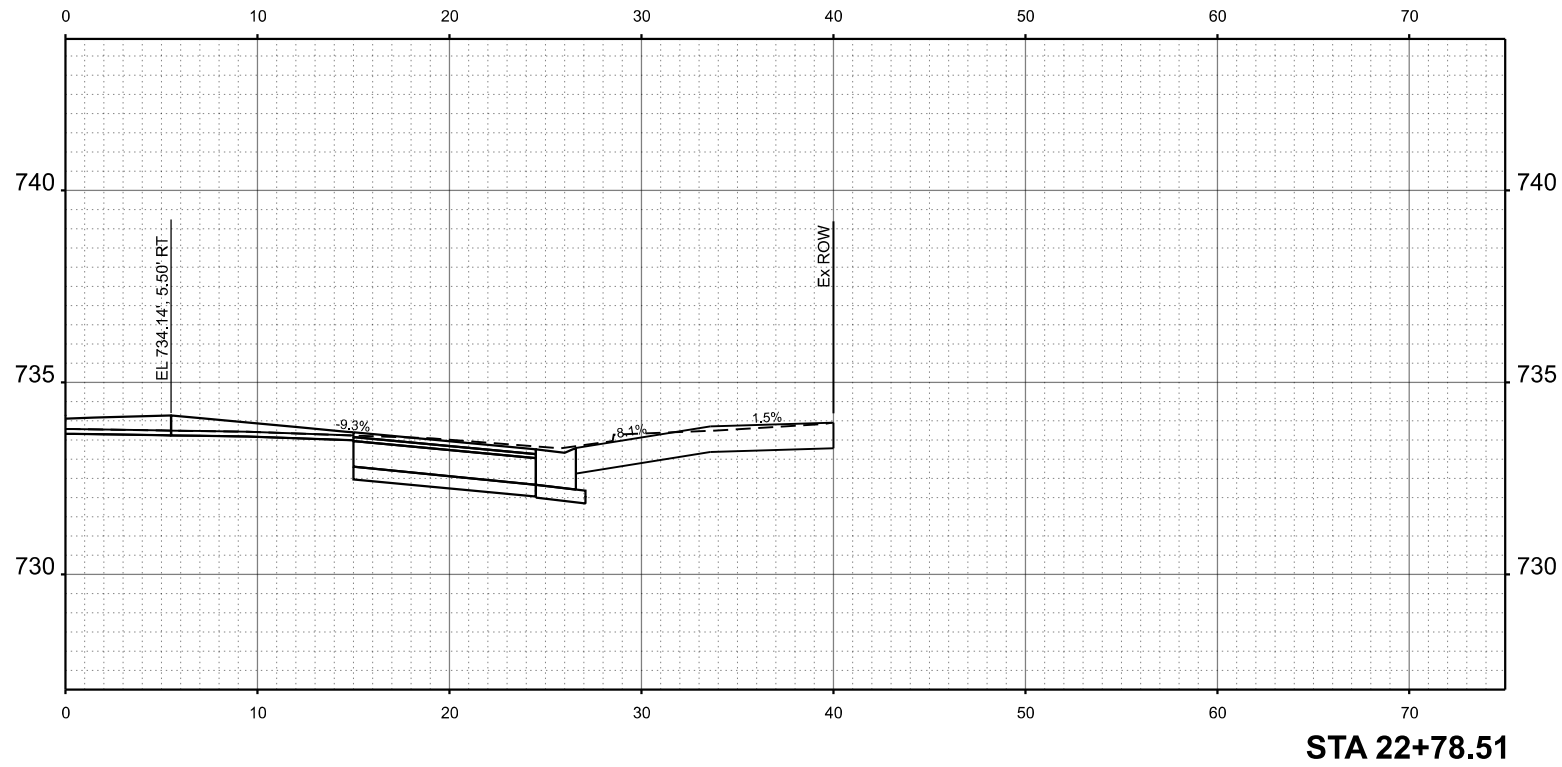

ORIGINAL	SURVEYED	BY	DATE
SURVEY	PLOTTED		
NOTE BOOK	TEMPLATE		
NO.	AREAS CHECKED		

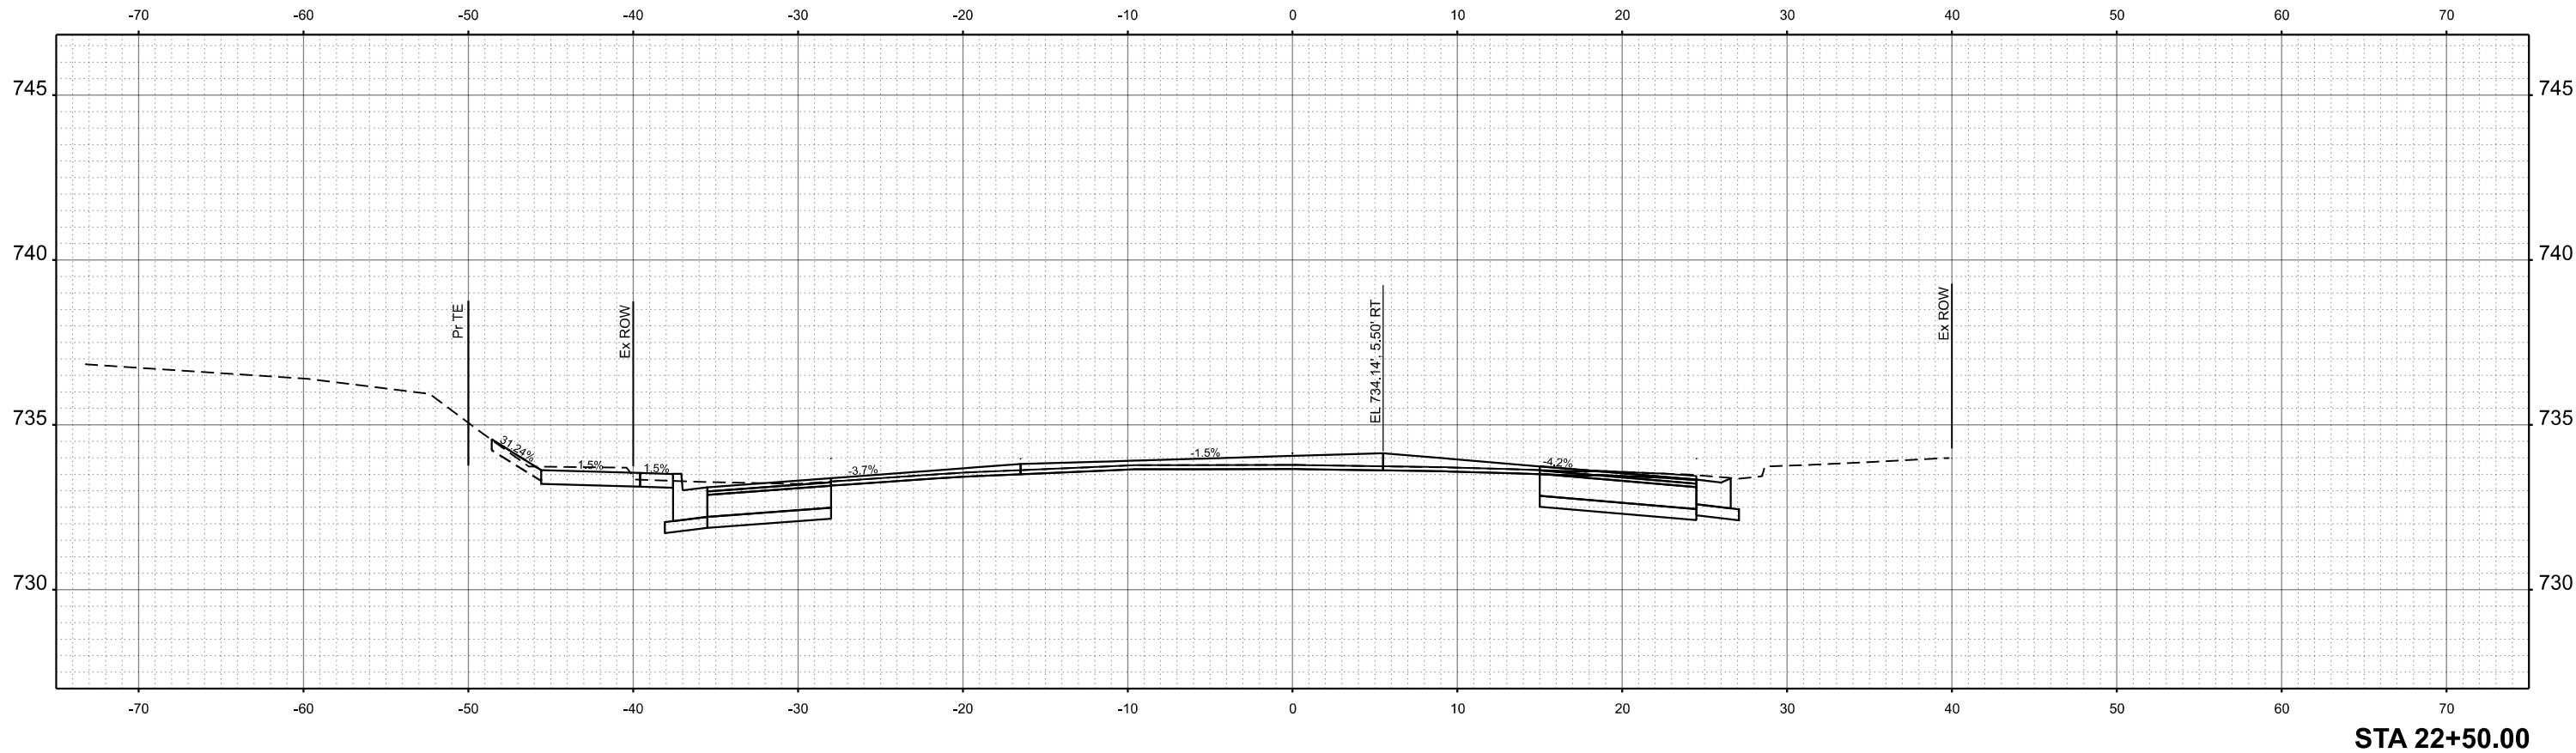

MODEL: MONROE - 22+50.00 [Sheet]
FILE NAME: V:\5073 - Downtown Square Design and IEP Application (Pittsfield)\CADD\CADD Sheets\5073-Hws\stt_Monroe.dgn



USER NAME = JWhite	DESIGNED -	REVISED -
	DRAWN -	REVISED -
	CHECKED -	REVISED -
PLOT DATE = 7/24/2025	DATE -	REVISED -

STATE OF ILLINOIS
DEPARTMENT OF TRANSPORTATION

PITTSFIELD HISTORIC DOWNTOWN SQUARE RECONSTRUCTION
MONROE STREET - CROSS SECTIONS



SCALE: 1"=5' SHEET 6 OF 11 SHEETS STA. 22+50.00 TO STA. 22+78.51

F.A.P RTE.	SECTION	COUNTY	TOTAL SHEETS	SHEET NO.
	24-00037-00-RS	PIKE	144	118
CONTRACT NO. 93847				
ILLINOIS FED. AID PROJECT				

FINL	SURVEYED	BY	DATE
SURVEY	PLOTTED		
NOTE BOOK	TEMPLATE		
NO.	AREAS CHECKED		

ORIGINAL	SURVEYED	BY	DATE
SURVEY	PLOTTED		
NOTE BOOK	TEMPLATE		
NO.	AREAS CHECKED		

MODEL: MONROE - 22+87.95 [Sheet]
FILE NAME: V:\973 - Downtown Square Design and IEP Application (Pittsfield)\CADD\CADD Sheets\973-shwsstt_Monroe.dgn

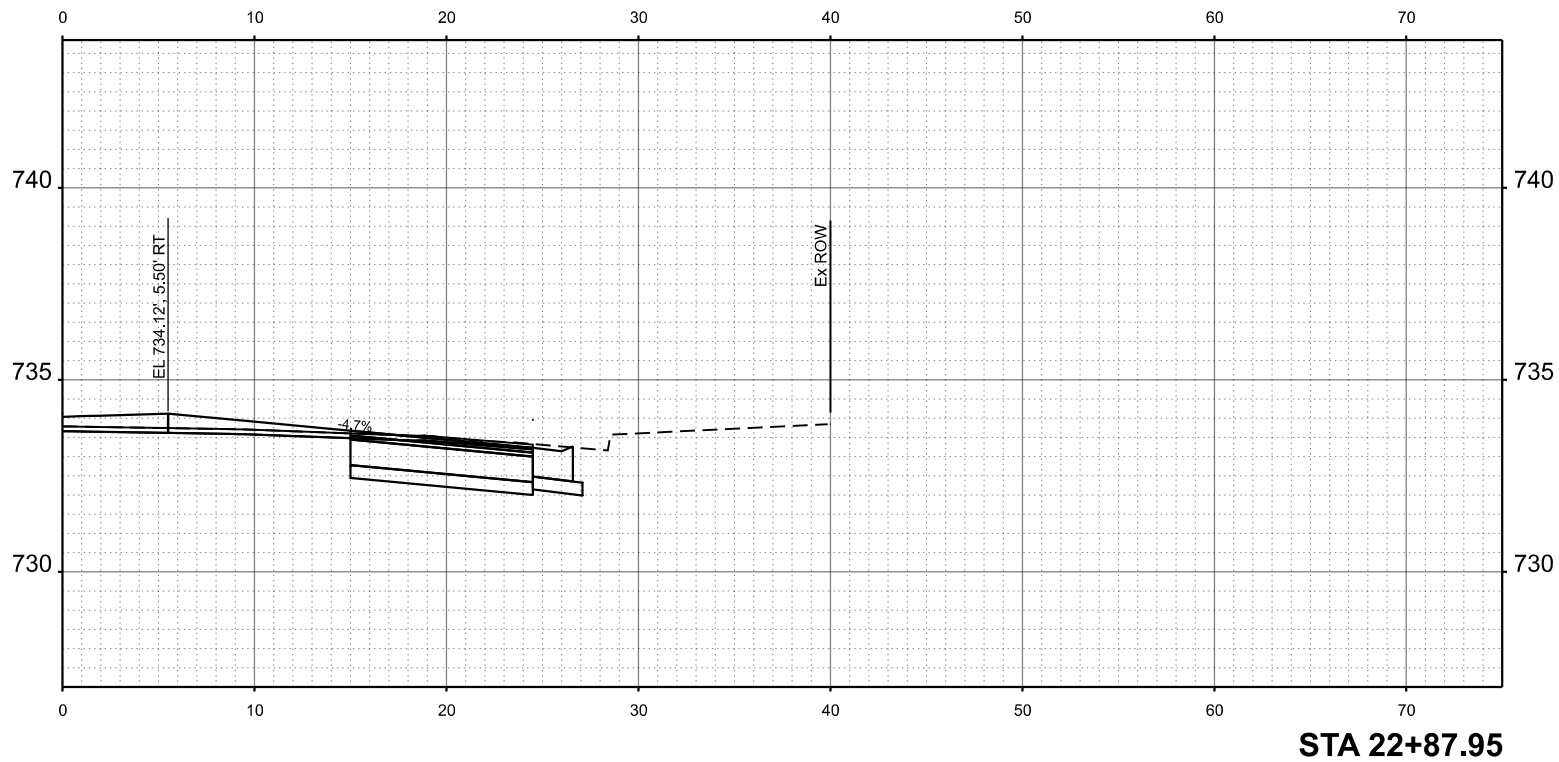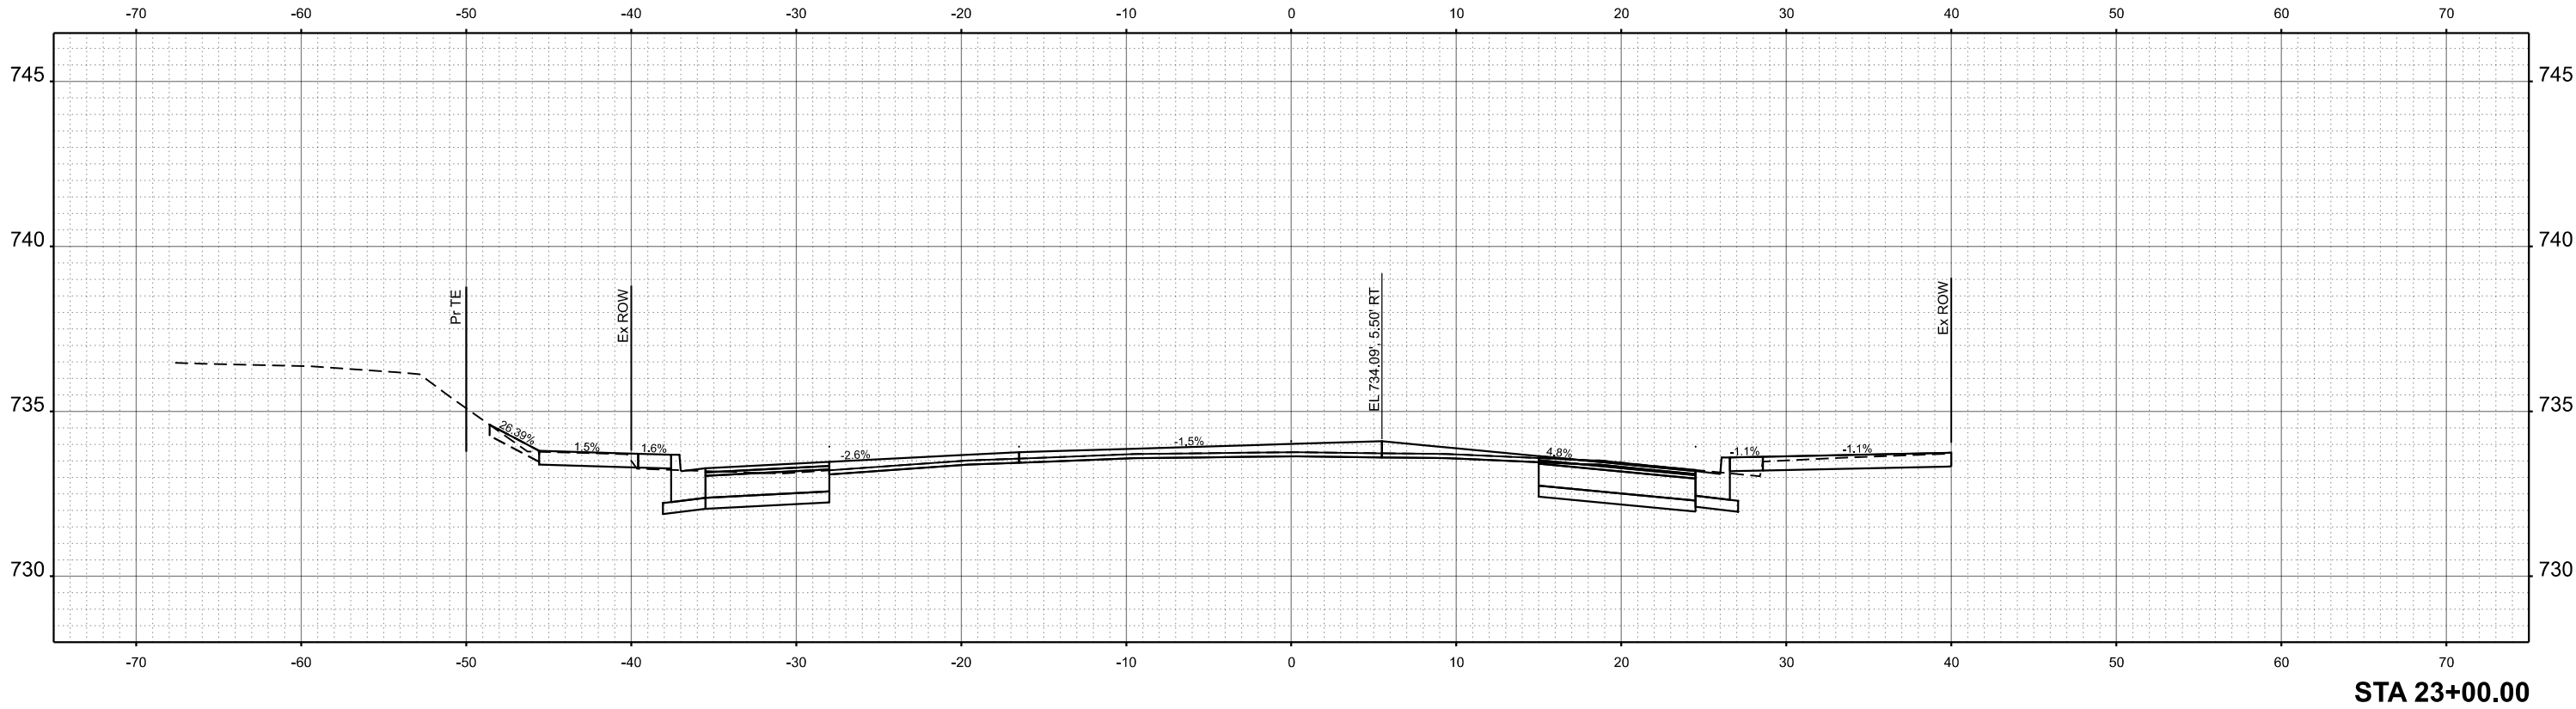

USER NAME = JWhite	DESIGNED -	REVISED -
	DRAWN -	REVISED -
	CHECKED -	REVISED -
PLOT DATE = 7/24/2025	DATE -	REVISED -

STATE OF ILLINOIS
DEPARTMENT OF TRANSPORTATION

PITTSFIELD HISTORIC DOWNTOWN SQUARE RECONSTRUCTION
MONROE STREET - CROSS SECTIONS


SCALE: 1"=5' SHEET 7 OF 11 SHEETS STA. 22+87.95 TO STA. 23+00.00

F.A.P RTE.	SECTION	COUNTY	TOTAL SHEETS	SHEET NO.
	24-00037-00-RS	PIKE	144	119
CONTRACT NO. 93847				
ILLINOIS FED. AID PROJECT				


FINAL SURVEY NOTE BOOK NO.	SURVEYED PLOTTED TEMPLATE AREAS CHECKED	BY	DATE

ORIGINAL SURVEY NOTE BOOK NO.	SURVEYED PLOTTED TEMPLATE AREAS CHECKED	BY	DATE

MODEL: MONROE - 23+22.34 [Sheet]
FILE NAME: V:\S73 - Downtown Square Design and IEP Application (Pittsfield)\CADD\CADD Sheets\S73-shwshtt_Monroe.dgn

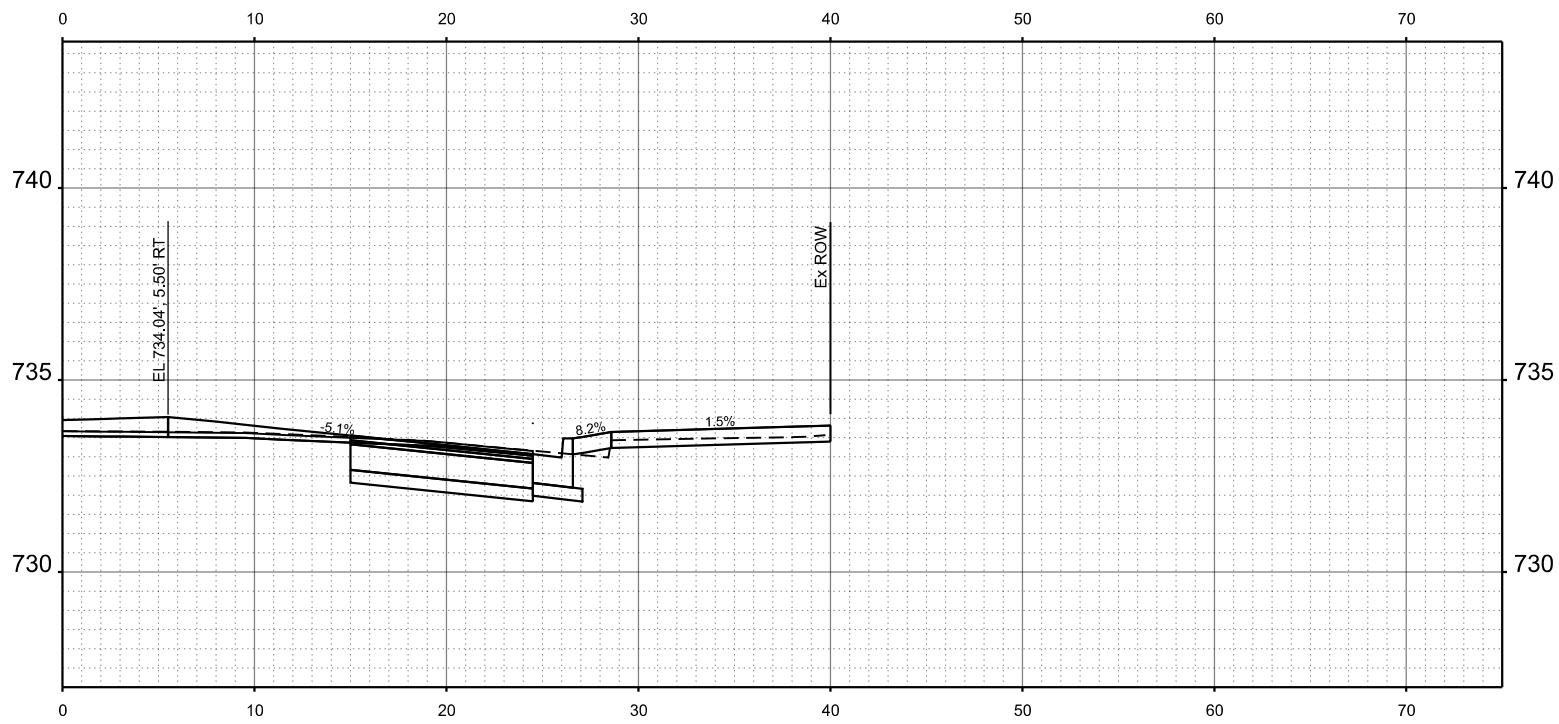

STA 23+27.33

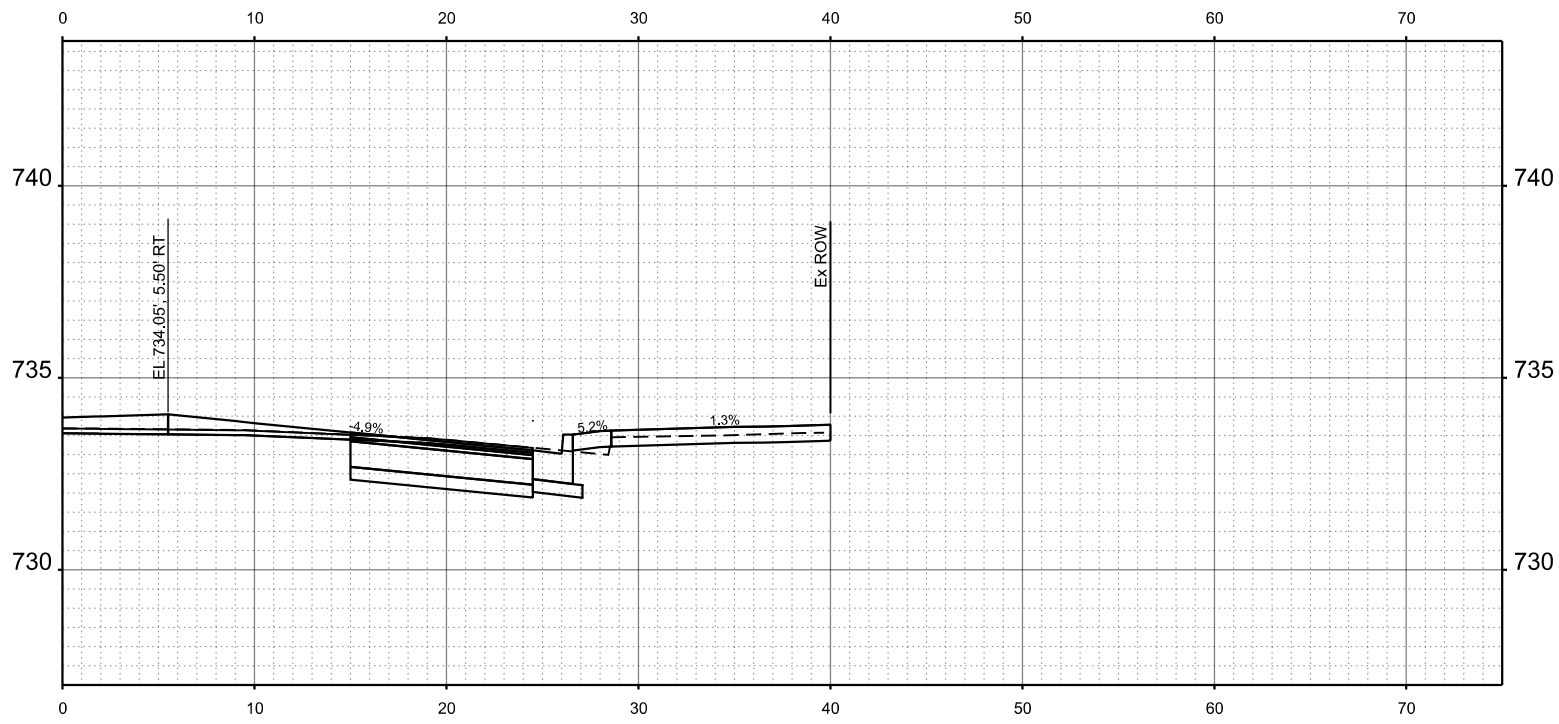

STA 23+22.34



USER NAME = JWhite	DESIGNED -	REVISED -
	DRAWN -	REVISED -
	CHECKED -	REVISED -
PLOT DATE = 7/24/2025	DATE -	REVISED -

STATE OF ILLINOIS
DEPARTMENT OF TRANSPORTATION

PITTSFIELD HISTORIC DOWNTOWN SQUARE RECONSTRUCTION
MONROE STREET - CROSS SECTIONS



SCALE: 1"=5' SHEET 8 OF 11 SHEETS STA. 23+22.34 TO STA. 23+27.33

F.A.P RTE.	SECTION	COUNTY	TOTAL SHEETS	SHEET NO.
	24-00037-00-RS	PIKE	144	120
CONTRACT NO. 93847				
ILLINOIS FED. AID PROJECT				

FINL	SURVEYED	BY	DATE
SURVEY	PLOTTED		
NOTE BOOK	TEMPLATE		
NO.	AREAS CHECKED		

ORIGINAL	SURVEYED	BY	DATE
SURVEY	PLOTTED		
NOTE BOOK	TEMPLATE		
NO.	AREAS CHECKED		


MODEL: MONROE - 23+43.98 [Sheet]
FILE NAME: V:\975 - Downtown Square Design and IEP Application (Pittsfield)\CADD\CADD Sheets\975-Hws\sh1t_Monroe.dgn

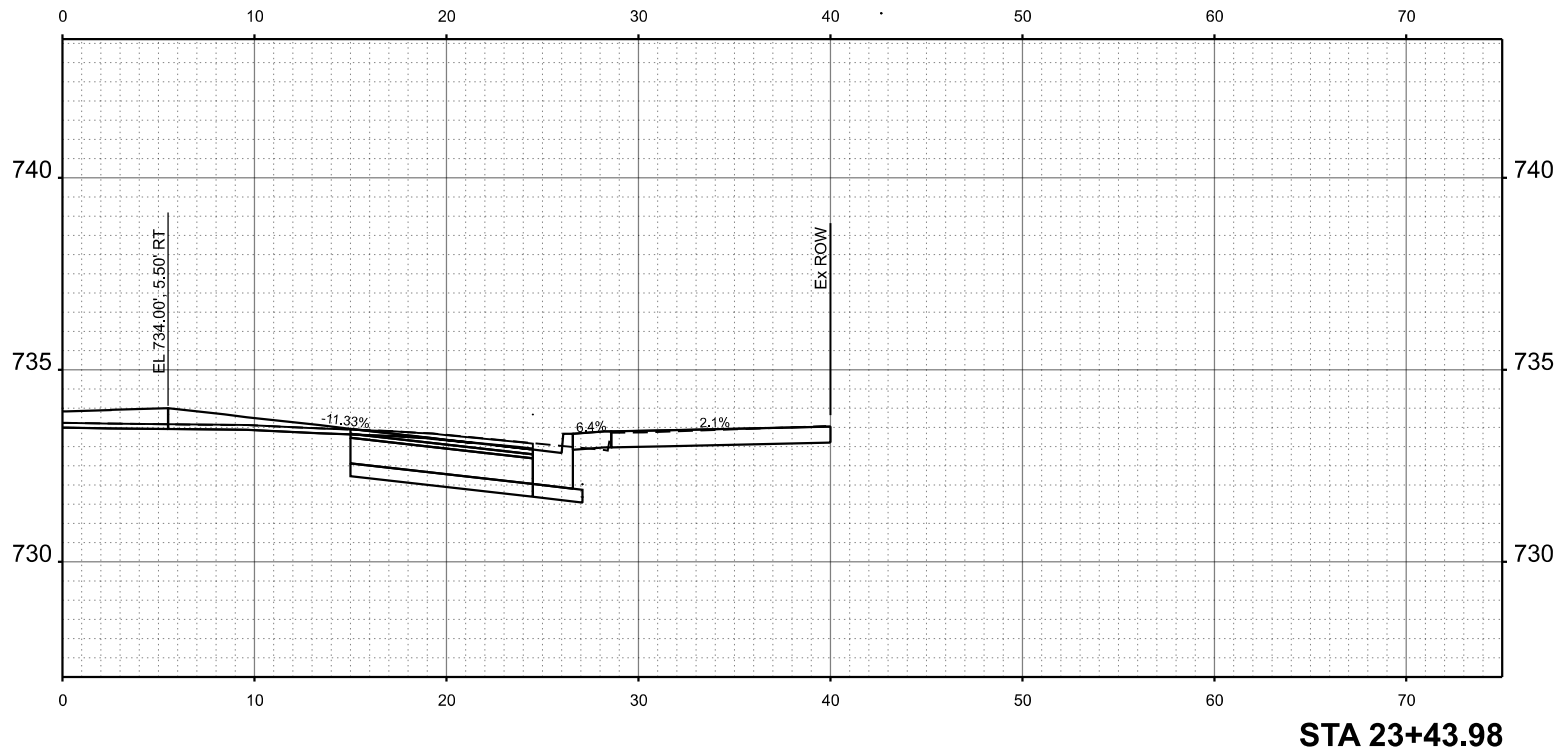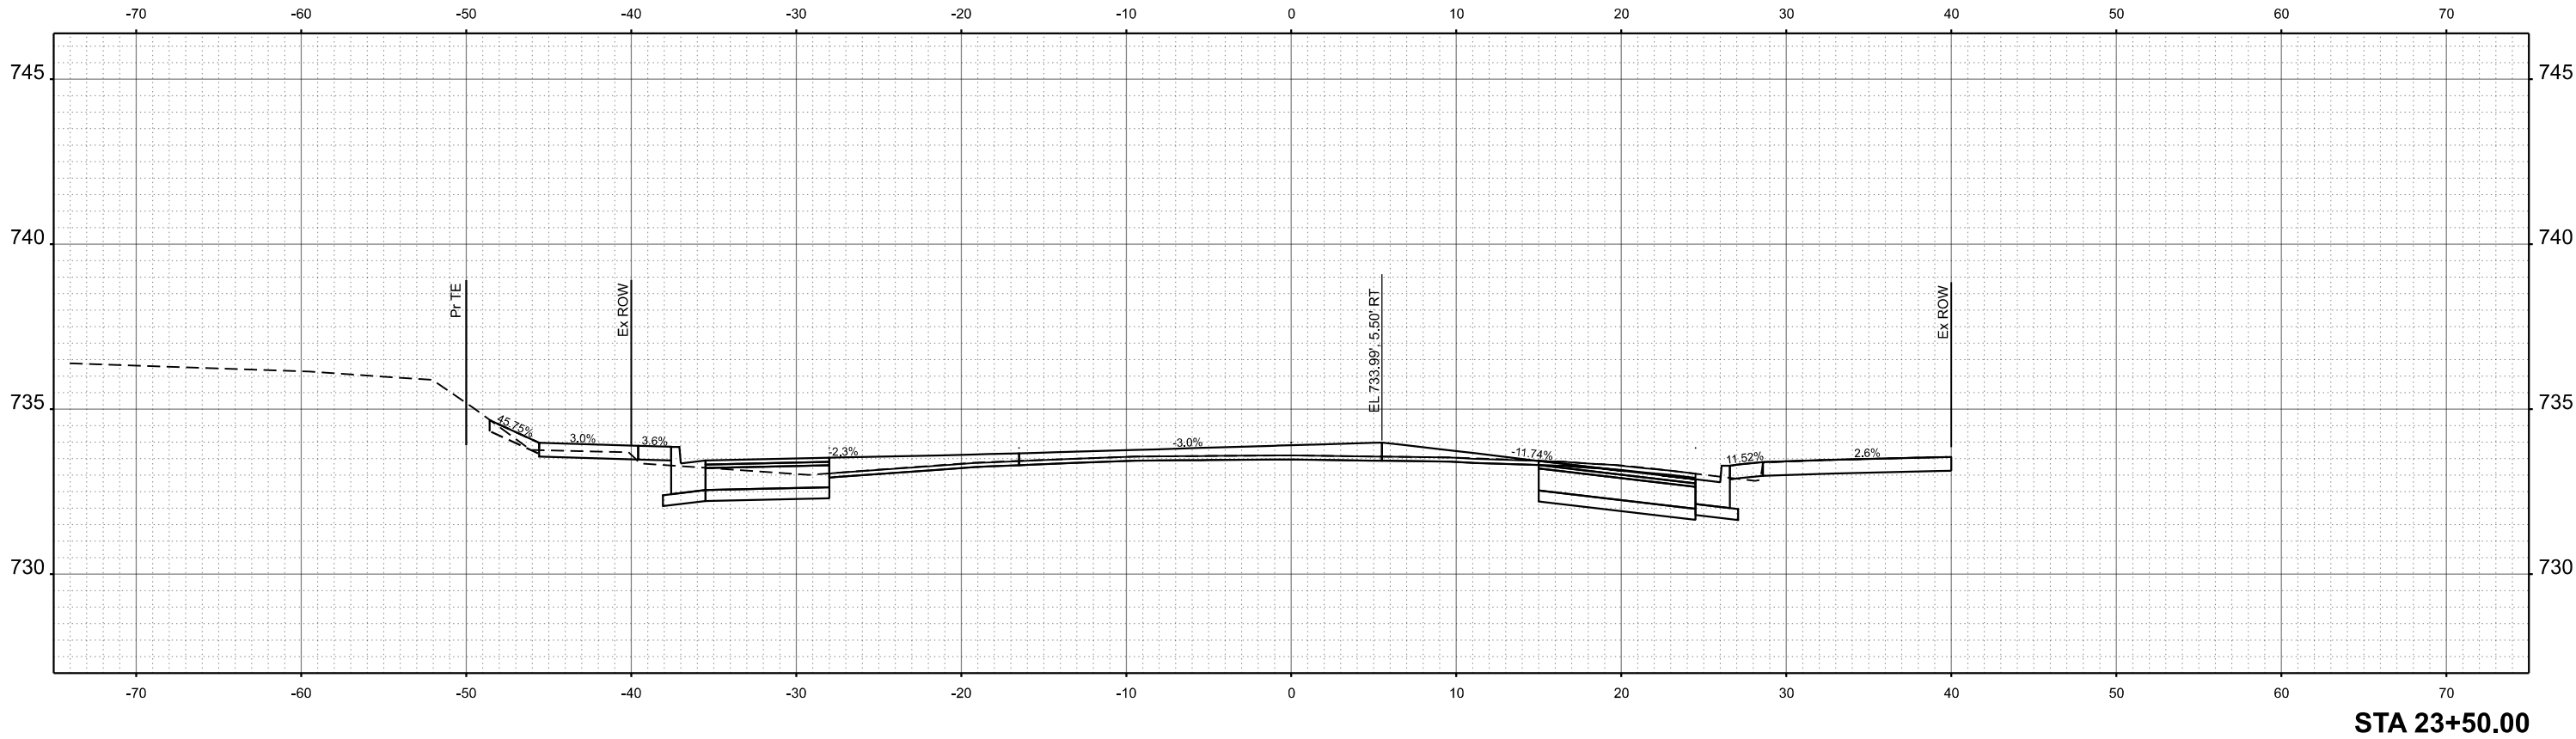

ORIGINAL SURVEY			BY _____	DATE _____
	SURVEYED _____			
	PLOTTED _____			
NOTE BOOK	TEMPLATE _____			
	AREAS _____			
NO. _____	AREAS CHECKED _____			

MODEL: MONROE - 23+70.15 [Sheet]

MODEL: MONROE - 23-70.15 [Sheet]
 AREAS CHECKED NO. AREAS CHECKED
 FILE NAME: V:\5075 - Downtown Square Design and ITEP Application (Pittsfield)\CADD\CADD Sheets\5075-sh1-xssht. Monroee.dgn

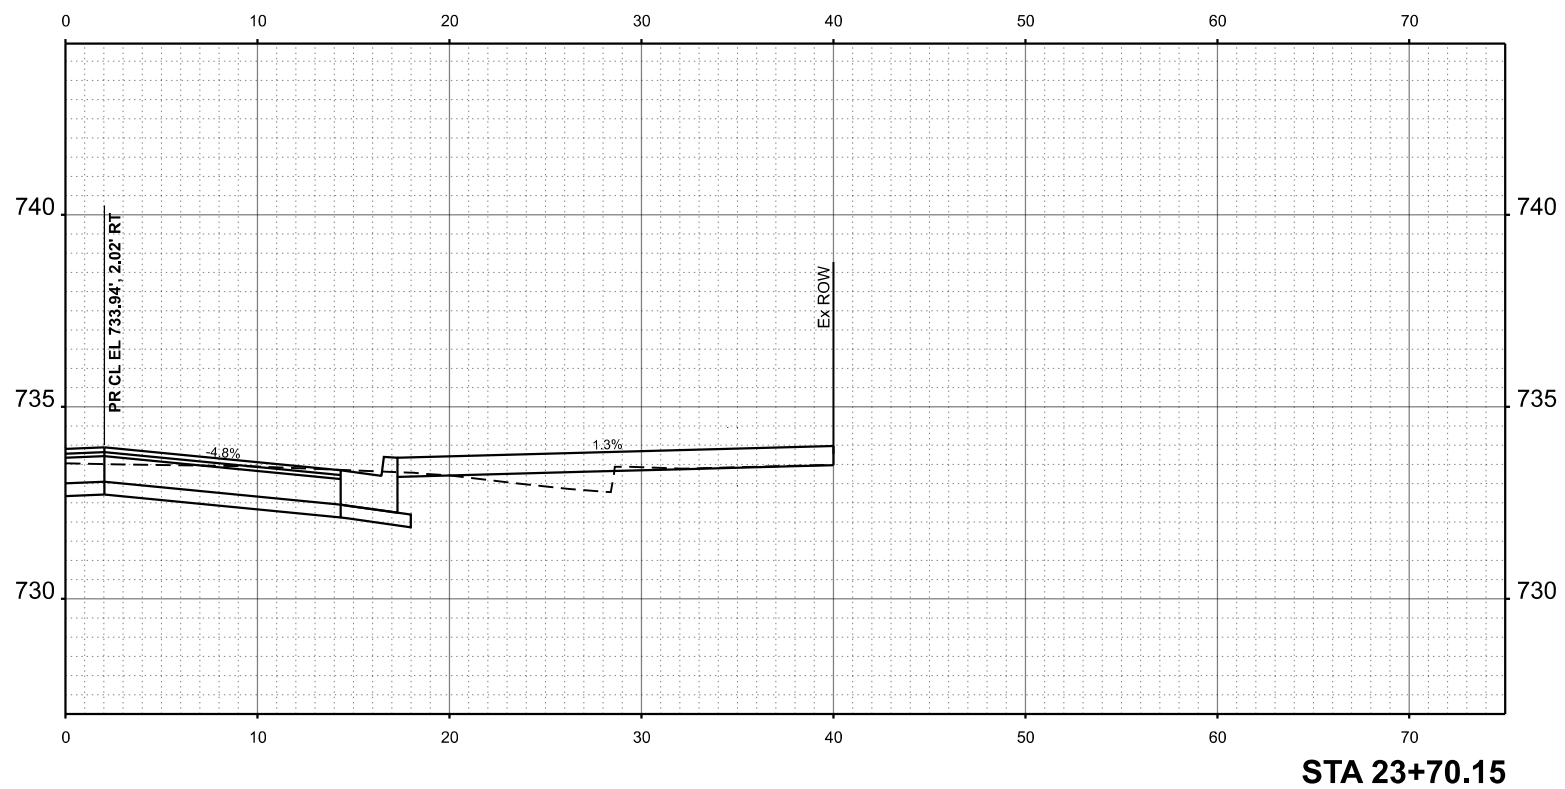

USER NAME = JWhite	DESIGNED -	REVISED -
	DRAWN -	REVISED -
	CHECKED -	REVISED -
PLOT DATE = 7/25/2025	DATE -	REVISED -

**STATE OF ILLINOIS
DEPARTMENT OF TRANSPORTATION**

PITTSFIELD HISTORIC DOWNTOWN SQUARE RECONSTRUCTION
MONROE STREET - CROSS SECTIONS


SCALE: 1"=5'	SHEET 10	OF 11	SHEETS	STA. 23+70.15	TO STA. 23+70.15
--------------	----------	-------	--------	---------------	------------------

F.A.P RTE.	SECTION	COUNTY	TOTAL SHEETS	SHEET NO.
	24-00037-00-RS	PIKE	144	122
		CONTRACT NO. 93847		
		ILLINOIS FED. AID PROJECT		

FINAL SURVEY	NO.	SURVEYED PLOTTED TEMPLATE AREAS CHECKED	BY	DATE

ORIGINAL SURVEY	NO.	SURVEYED PLOTTED TEMPLATE AREAS CHECKED	BY	DATE

MODEL: MONROE - 24+50.00 [Sheet]
FILE NAME: V:\975 - Downtown Square Design and ITEP Application (Pittsfield)\CADD\CADD Sheets\975-sh-xssht_Monroe.dgn

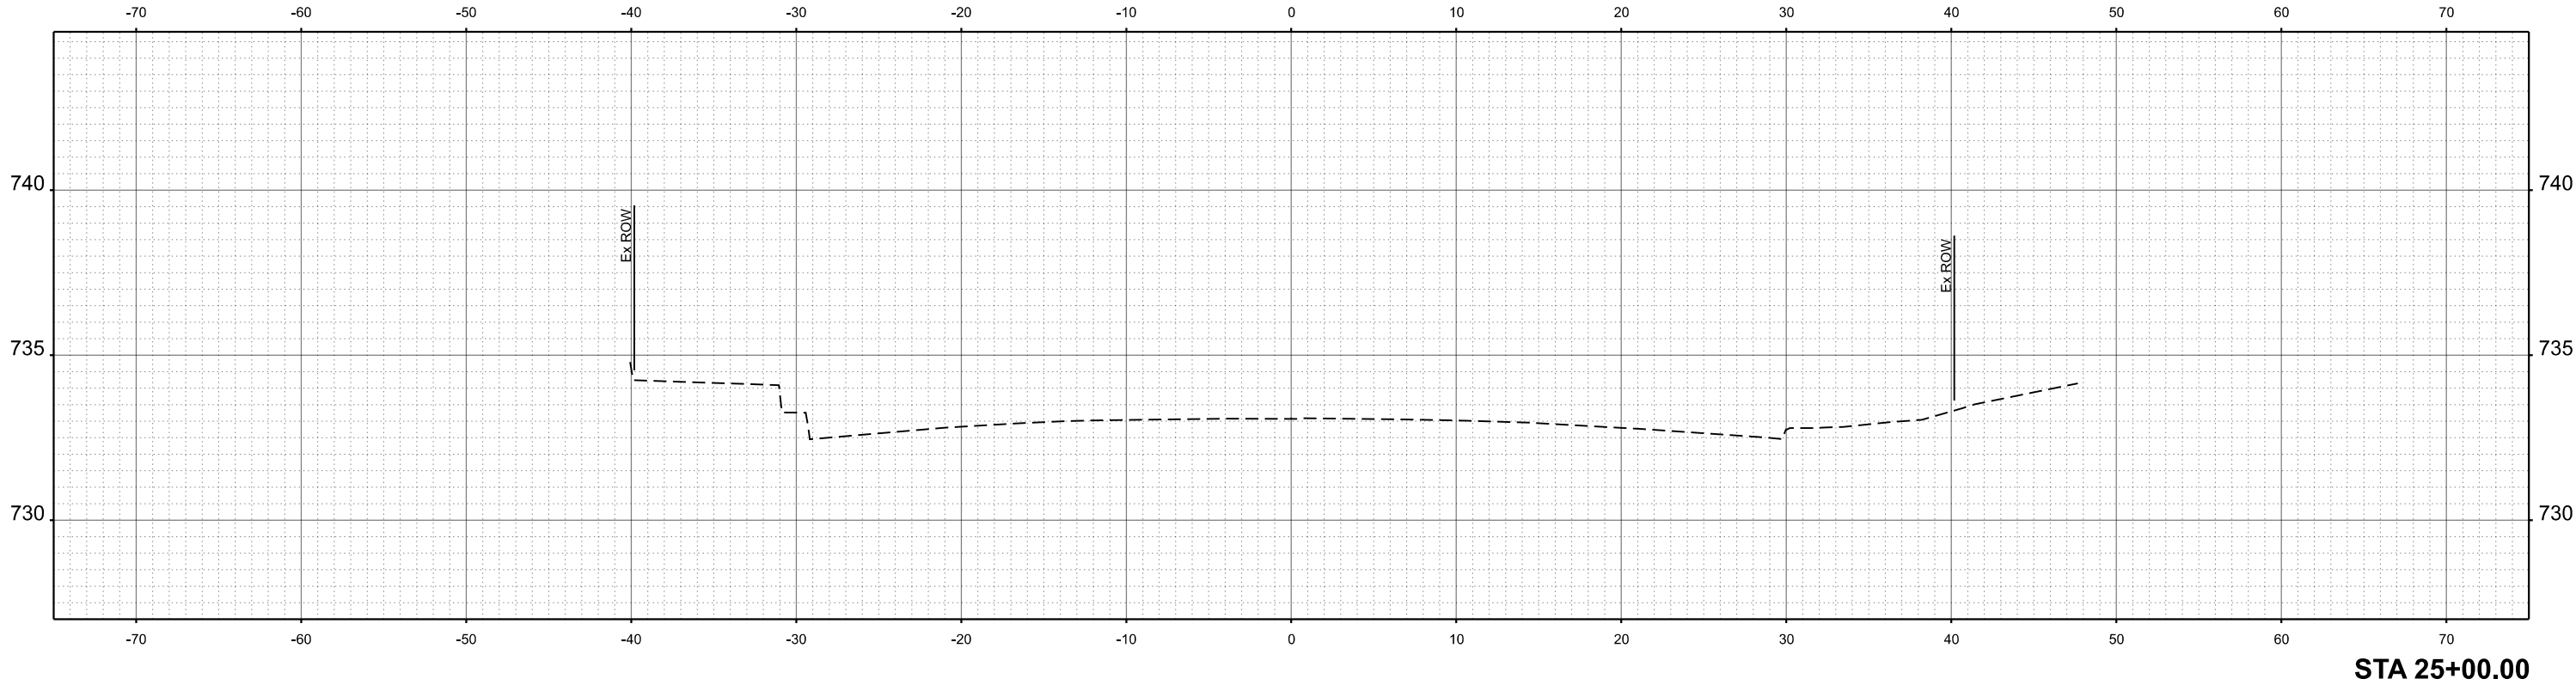

USER NAME = JWhite	DESIGNED -	REVISED -
	DRAWN -	REVISED -
	CHECKED -	REVISED -
PLOT DATE = 7/24/2025	DATE -	REVISED -


STATE OF ILLINOIS
DEPARTMENT OF TRANSPORTATION

PITTSFIELD HISTORIC DOWNTOWN SQUARE RECONSTRUCTION
MONROE STREET - CROSS SECTIONS


SCALE: 1"=5' SHEET 11 OF 11 SHEETS STA. 25+00.00 TO STA. 25+00.00

F.A.P RTE.	SECTION	COUNTY	TOTAL SHEETS	SHEET NO.
	24-00037-00-RS	PIKE	144	123
CONTRACT NO. 93847				
ILLINOIS FED. AID PROJECT				

FINL	SURVEYED	BY	DATE
SURVEY	PLOTTED		
NOTE BOOK	TEMPLATE		
NO.	AREAS CHECKED		

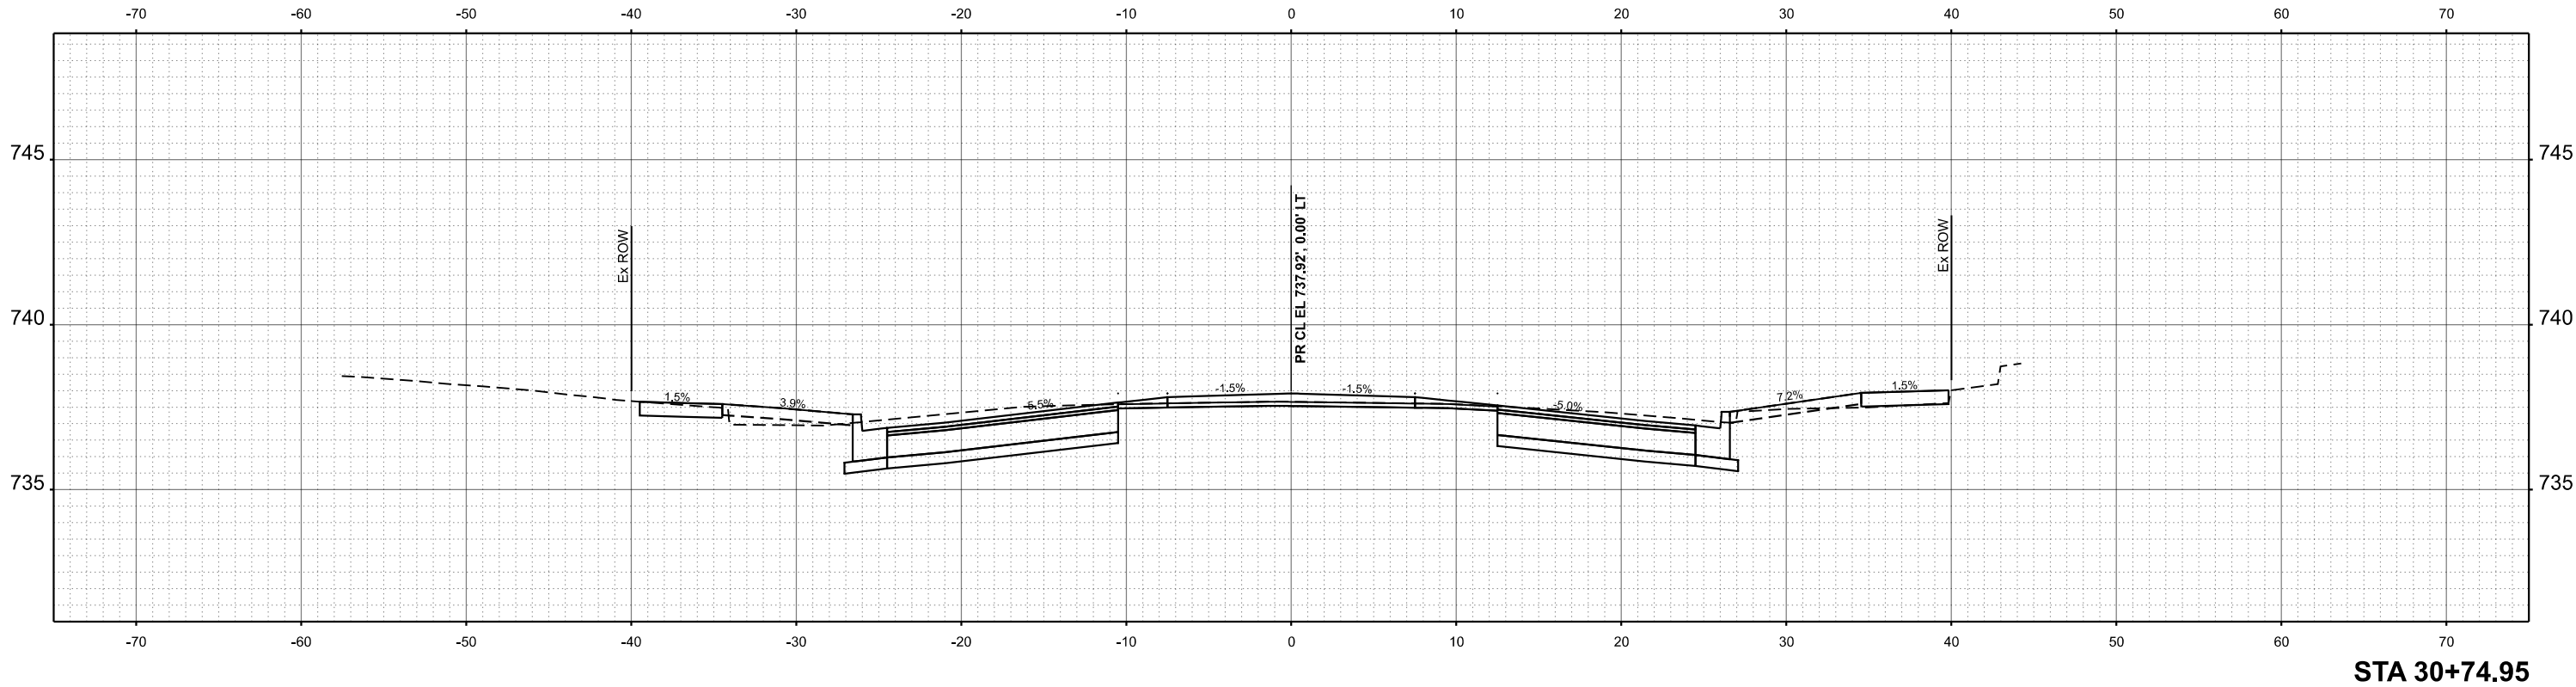

ORIGINAL	SURVEYED	BY	DATE
SURVEY	PLOTTED		
NOTE BOOK	TEMPLATE		
NO.	AREAS CHECKED		

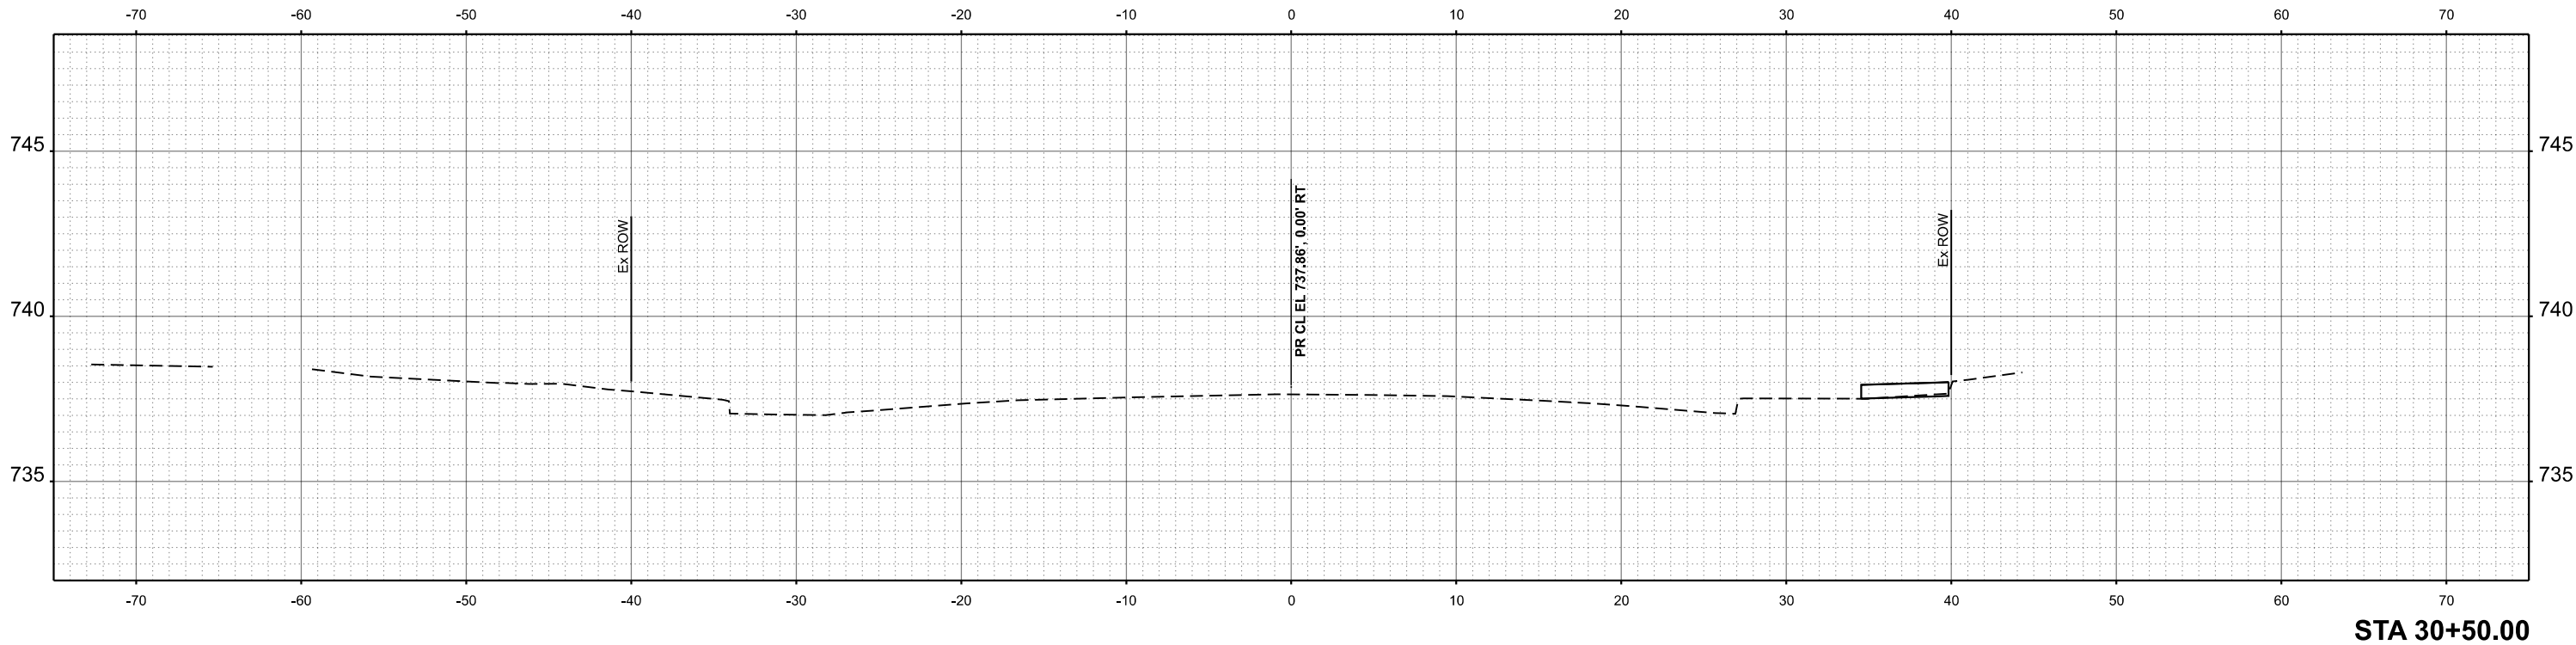

MODEL: ADAMS - 30+50.00 [Sheet]
FILE NAME: Y:5073 - Downtown Square Design and IEP Application (Pittsfield)CADD\CADD Sheets\5073-Husseltt Adams.dgn



USER NAME = JWhite	DESIGNED -	REVISED -
	DRAWN -	REVISED -
	CHECKED -	REVISED -
PLOT DATE = 7/24/2025	DATE -	REVISED -

STATE OF ILLINOIS
DEPARTMENT OF TRANSPORTATION

PITTSFIELD HISTORIC DOWNTOWN SQUARE RECONSTRUCTION
ADAMS STREET - CROSS SECTIONS



SCALE: 1"=5' SHEET 1 OF 21 SHEETS STA. 30+50.00 TO STA. 30+74.95

F.A.P RTE.	SECTION	COUNTY	TOTAL SHEETS	SHEET NO.
	24-00037-00-RS	PIKE	144	124
				CONTRACT NO. 93847
		ILLINOIS	FED. AID PROJECT	

FINAL	SURVEYED	BY	DATE
SURVEY	PLOTTED		
NOTE BOOK	TEMPLATE		
NO.	AREAS CHECKED		

ORIGINAL	SURVEYED	BY	DATE
SURVEY	PLOTTED		
NOTE BOOK	TEMPLATE		
NO.	AREAS CHECKED		

MODEL: ADAMS - 31+00.00 [Sheet]
FILE NAME: Y:5073 - Downtown Square Design and ITEP Application (Pittsfield)CADD\CADD Sheets\5073-shwsstt Adams.dgn

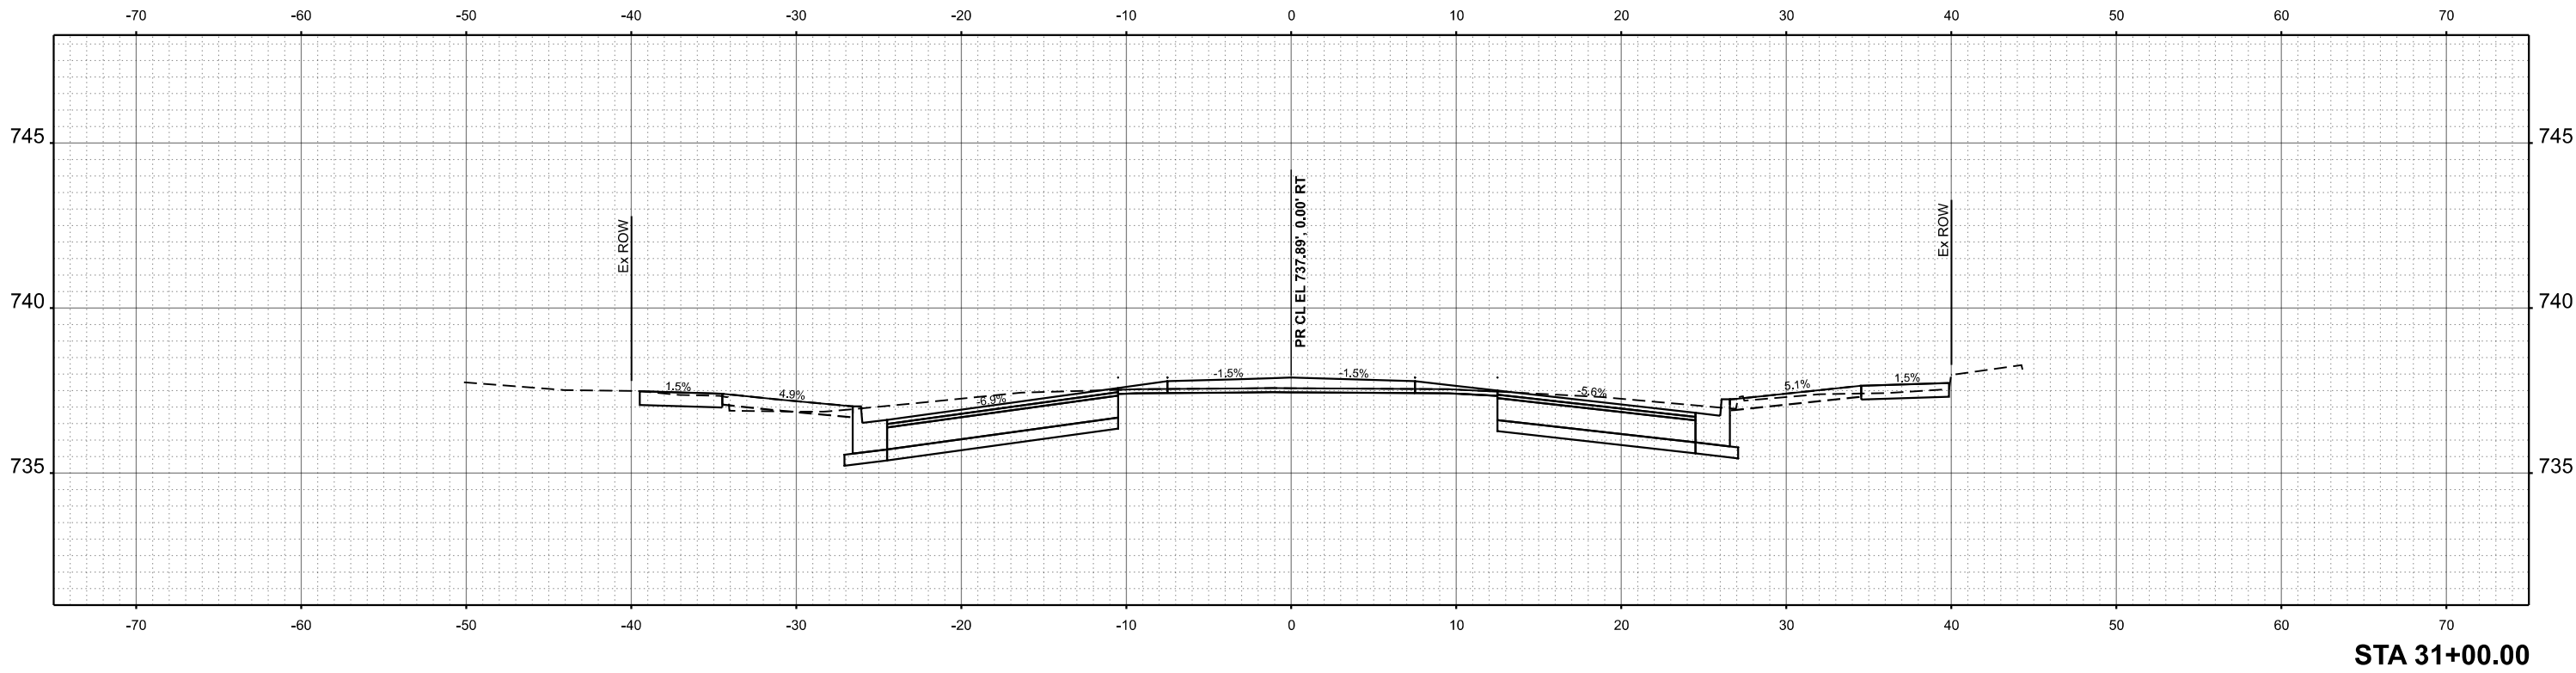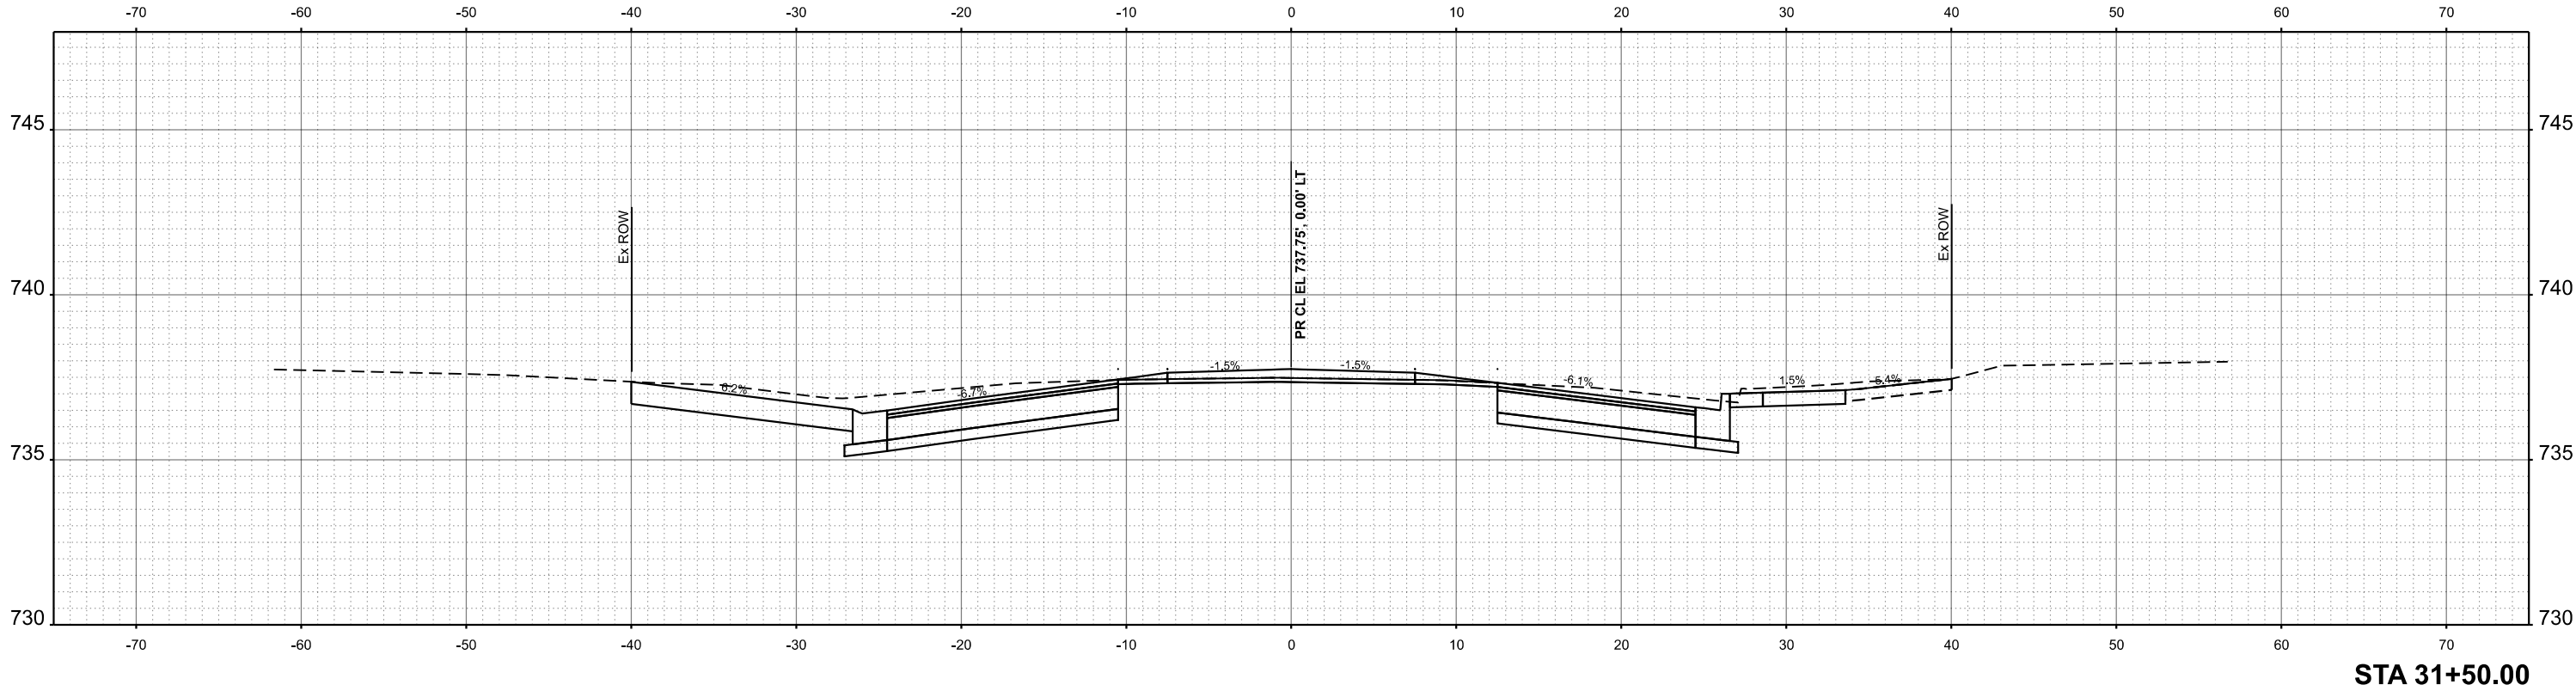

USER NAME = JWhite	DESIGNED -	REVISED -
	DRAWN -	REVISED -
	CHECKED -	REVISED -
PLOT DATE = 7/24/2025	DATE -	REVISED -

STATE OF ILLINOIS
DEPARTMENT OF TRANSPORTATION

PITTSFIELD HISTORIC DOWNTOWN SQUARE RECONSTRUCTION
ADAMS STREET - CROSS SECTIONS



SCALE: 1"=5' SHEET 2 OF 21 SHEETS STA. 31+00.00 TO STA. 31+50.00

F.A.P RTE.	SECTION	COUNTY	TOTAL SHEETS	SHEET NO.
	24-00037-00-RS	PIKE	144	125
				CONTRACT NO. 93847
		ILLINOIS	FED. AID PROJECT	

FINAL	SURVEYED	BY	DATE
SURVEY	PLOTTED		
NOTE BOOK	TEMPLATE		
NO.	AREAS		
	CHECKED		

ORIGINAL	SURVEYED	BY	DATE
SURVEY	PLOTTED		
NOTE BOOK	TEMPLATE		
NO.	AREAS		
	CHECKED		

MODEL: ADAMS - 32+00.00 [Sheet]
FILE NAME: V:15073 - Downtown Square Design and ITP Application (Pittsfield)CADD\CADD Sheets\15073-Hws\stt_Adams.dgn

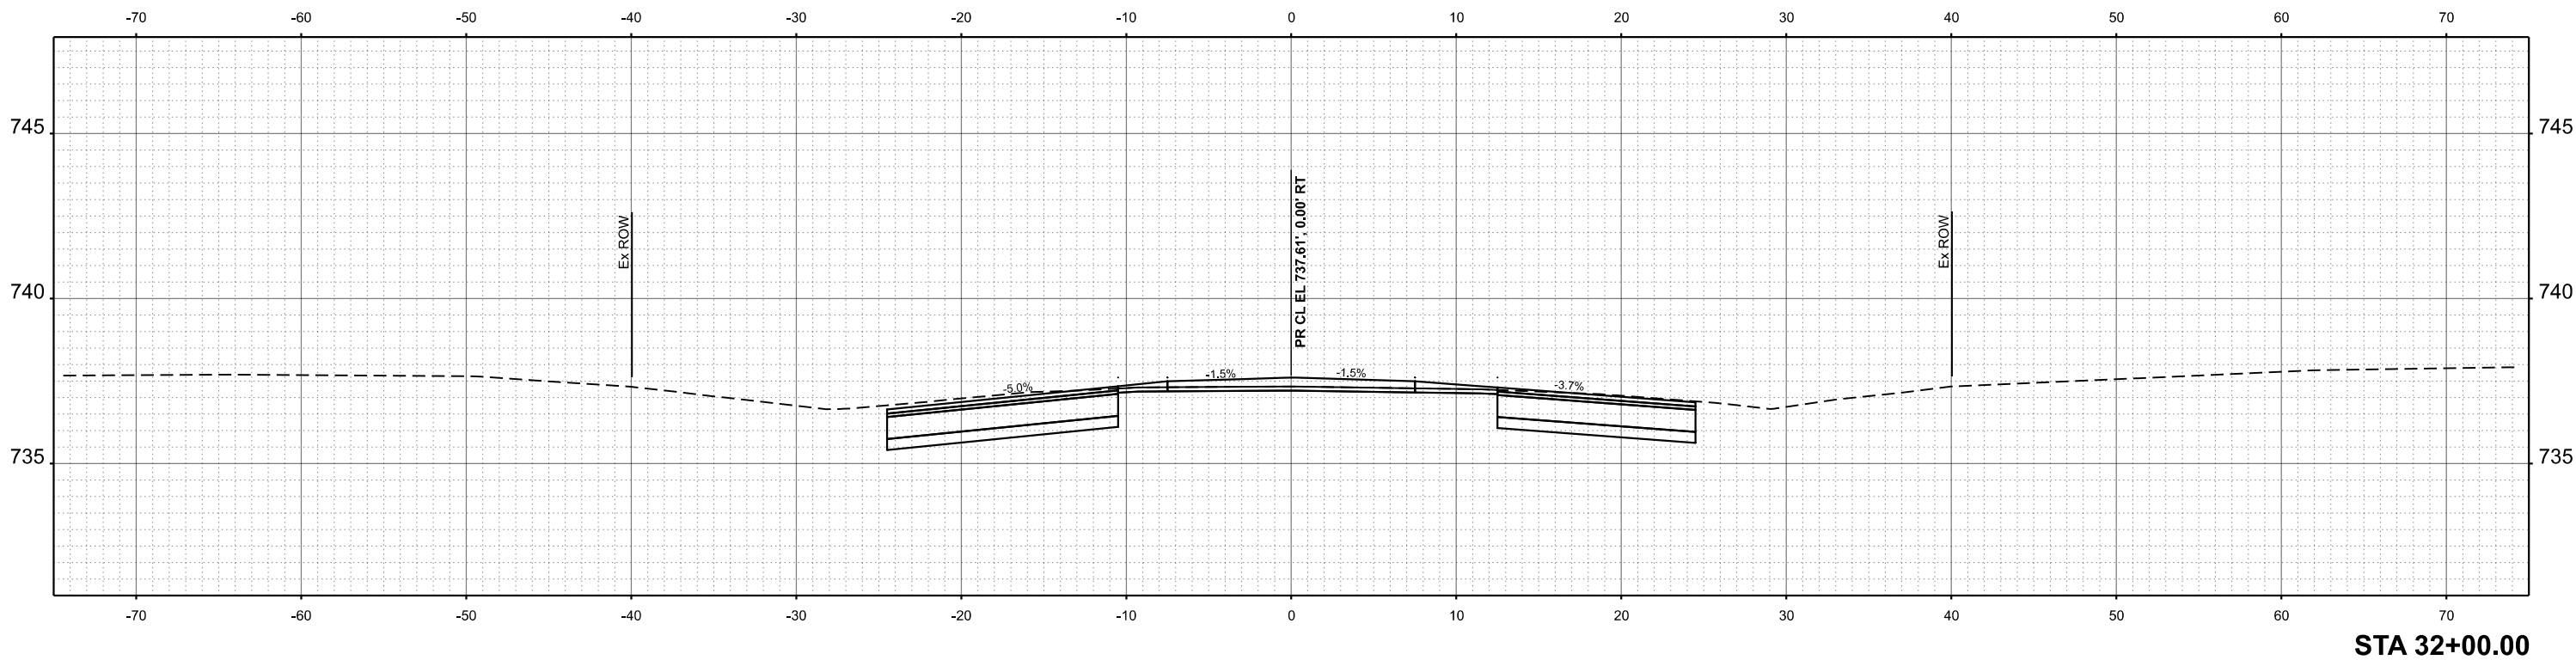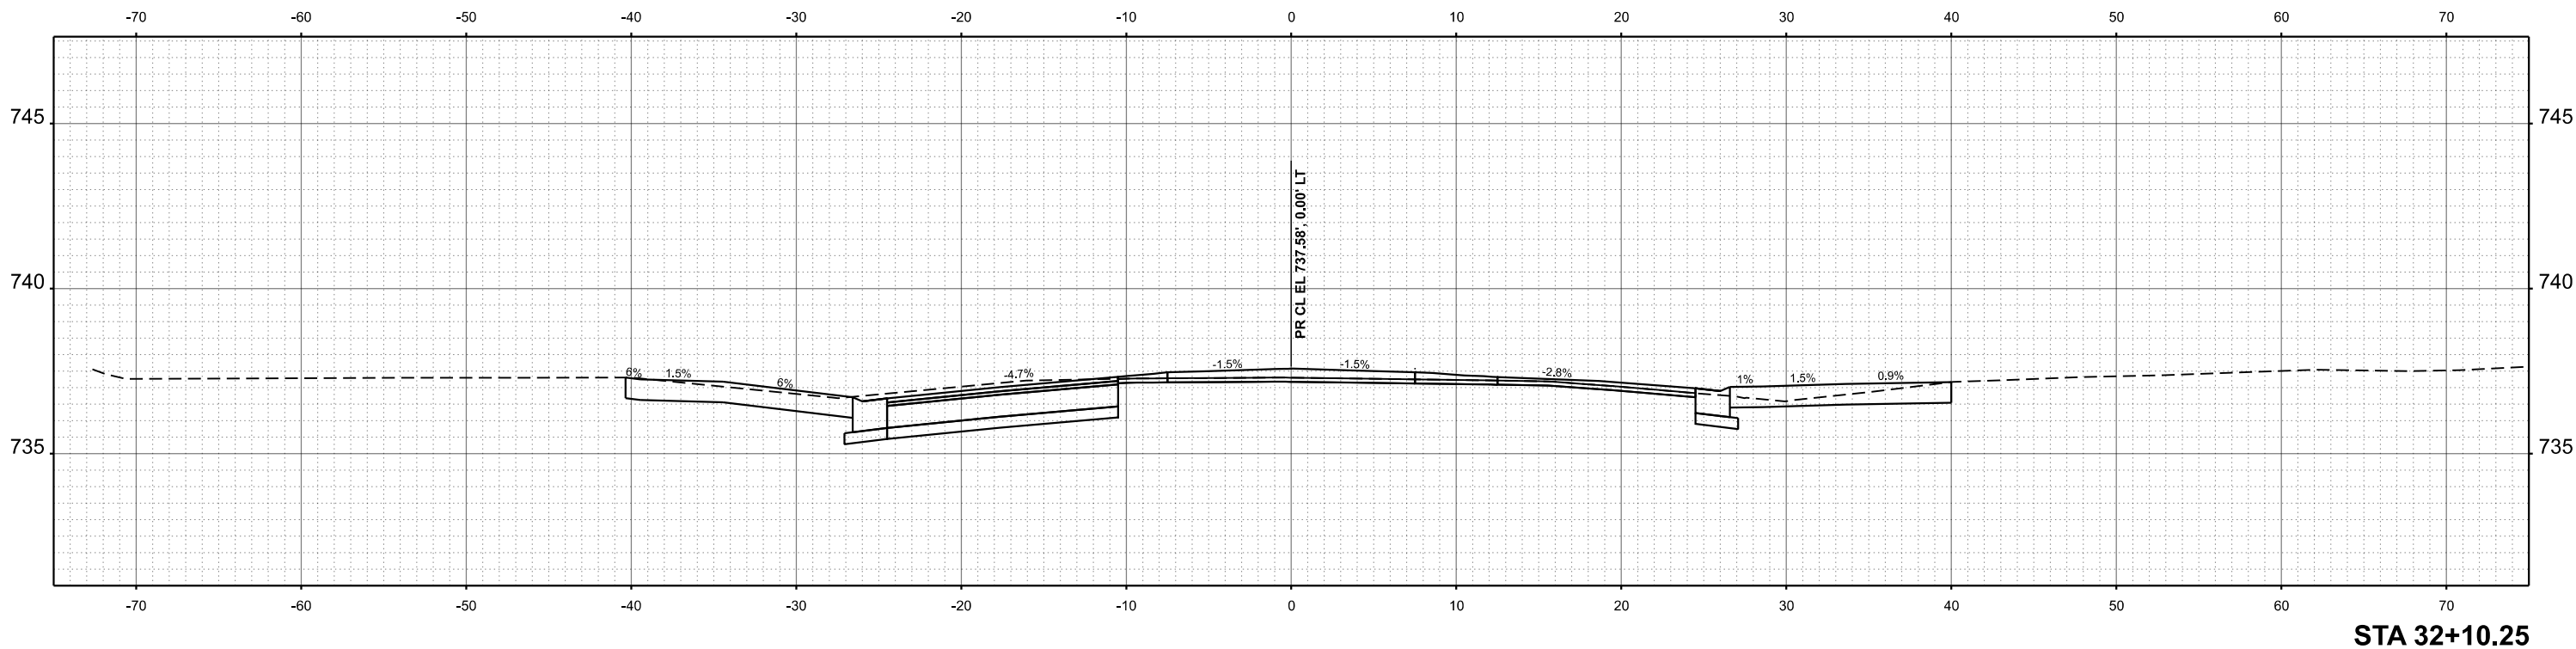

USER NAME = JWhite	DESIGNED -	REVISED -
	DRAWN -	REVISED -
	CHECKED -	REVISED -
PLOT DATE = 7/24/2025	DATE -	REVISED -

STATE OF ILLINOIS
DEPARTMENT OF TRANSPORTATION

PITTSFIELD HISTORIC DOWNTOWN SQUARE RECONSTRUCTION
ADAMS STREET - CROSS SECTIONS


SCALE: 1"=5' SHEET 3 OF 21 SHEETS STA. 32+00.00 TO STA. 32+10.25

F.A.P RTE.	SECTION	COUNTY	TOTAL SHEETS	SHEET NO.
	24-00037-00-RS	PIKE	144	126
CONTRACT NO. 93847				
ILLINOIS FED. AID PROJECT				


FINAL	SURVEYED	BY	DATE
SURVEY	PLOTTED		
NOTE BOOK	TEMPLATE		
NO.	AREAS		
	CHECKED		

ORIGINAL	SURVEYED	BY	DATE
SURVEY	PLOTTED		
NOTE BOOK	TEMPLATE		
NO.	AREAS		
	CHECKED		

MODEL: ADAMS - 32+30.38 [Sheet]
FILE NAME: V:5073 - Downtown Square Design and ITP Application (Pittsfield)\CADD\CADD Sheets\5073-shwsstt Adams.dgn

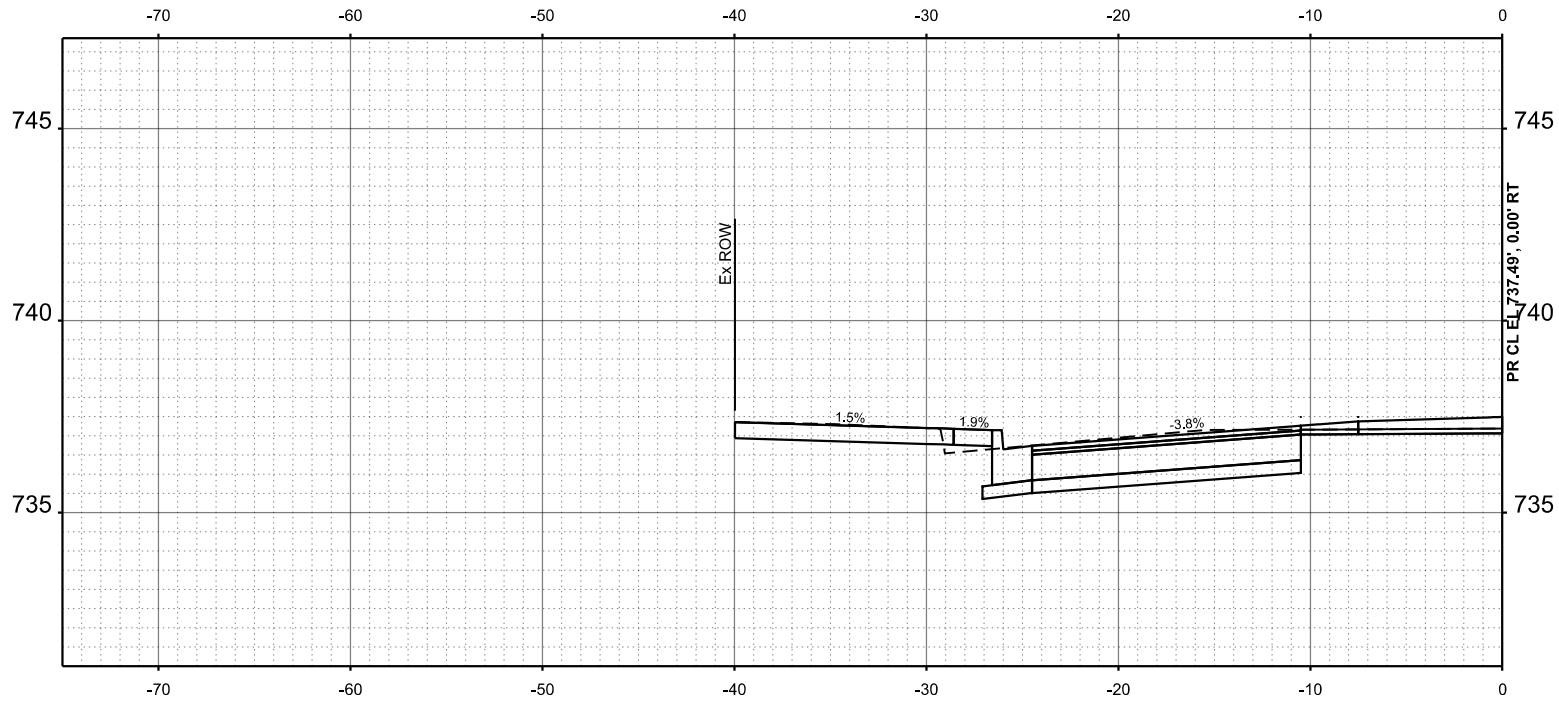

STA 32+40.42

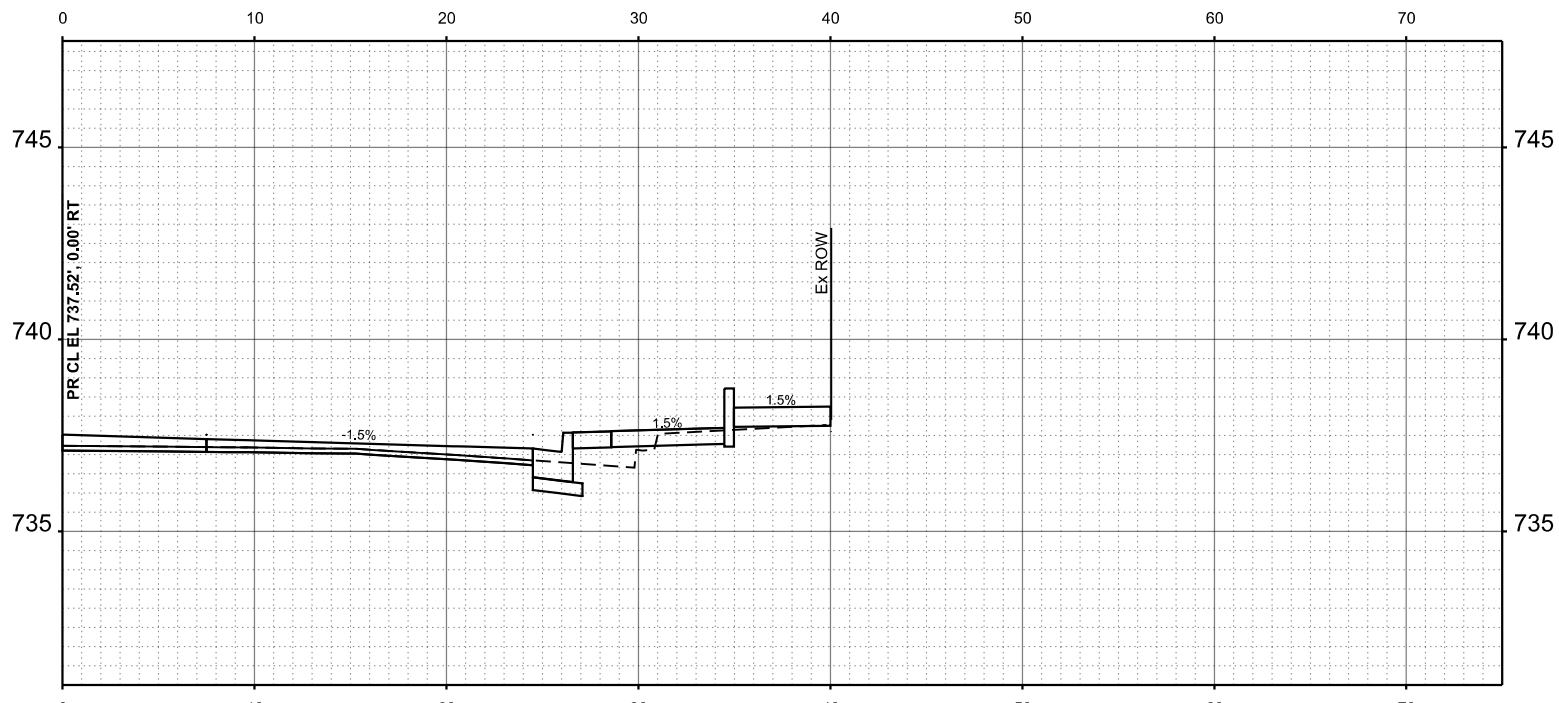

STA 32+30.38



USER NAME = JWhite	DESIGNED -	REVISED -
	DRAWN -	REVISED -
	CHECKED -	REVISED -
PLOT DATE = 7/24/2025	DATE -	REVISED -

STATE OF ILLINOIS
DEPARTMENT OF TRANSPORTATION

PITTSFIELD HISTORIC DOWNTOWN SQUARE RECONSTRUCTION
ADAMS STREET - CROSS SECTIONS



SCALE: 1"=5' SHEET 4 OF 21 SHEETS STA. 32+30.38 TO STA. 32+40.42

F.A.P RTE.	SECTION	COUNTY	TOTAL SHEETS	SHEET NO.
	24-00037-00-RS	PIKE	144	127
CONTRACT NO. 93847				
ILLINOIS FED. AID PROJECT				

FINAL	SURVEYED	BY	DATE
SURVEY	PLOTTED		
NOTE BOOK	TEMPLATE		
NO.	AREAS CHECKED		

ORIGINAL	SURVEYED	BY	DATE
SURVEY	PLOTTED		
NOTE BOOK	TEMPLATE		
NO.	AREAS CHECKED		

MODEL: ADAMS - 32+41.52 [Sheet]
FILE NAME: V:\973 - Downtown Square Design and ITP Application (Pittsfield)\CADD\CADD Sheets\973-shwshtt Adams.dgn

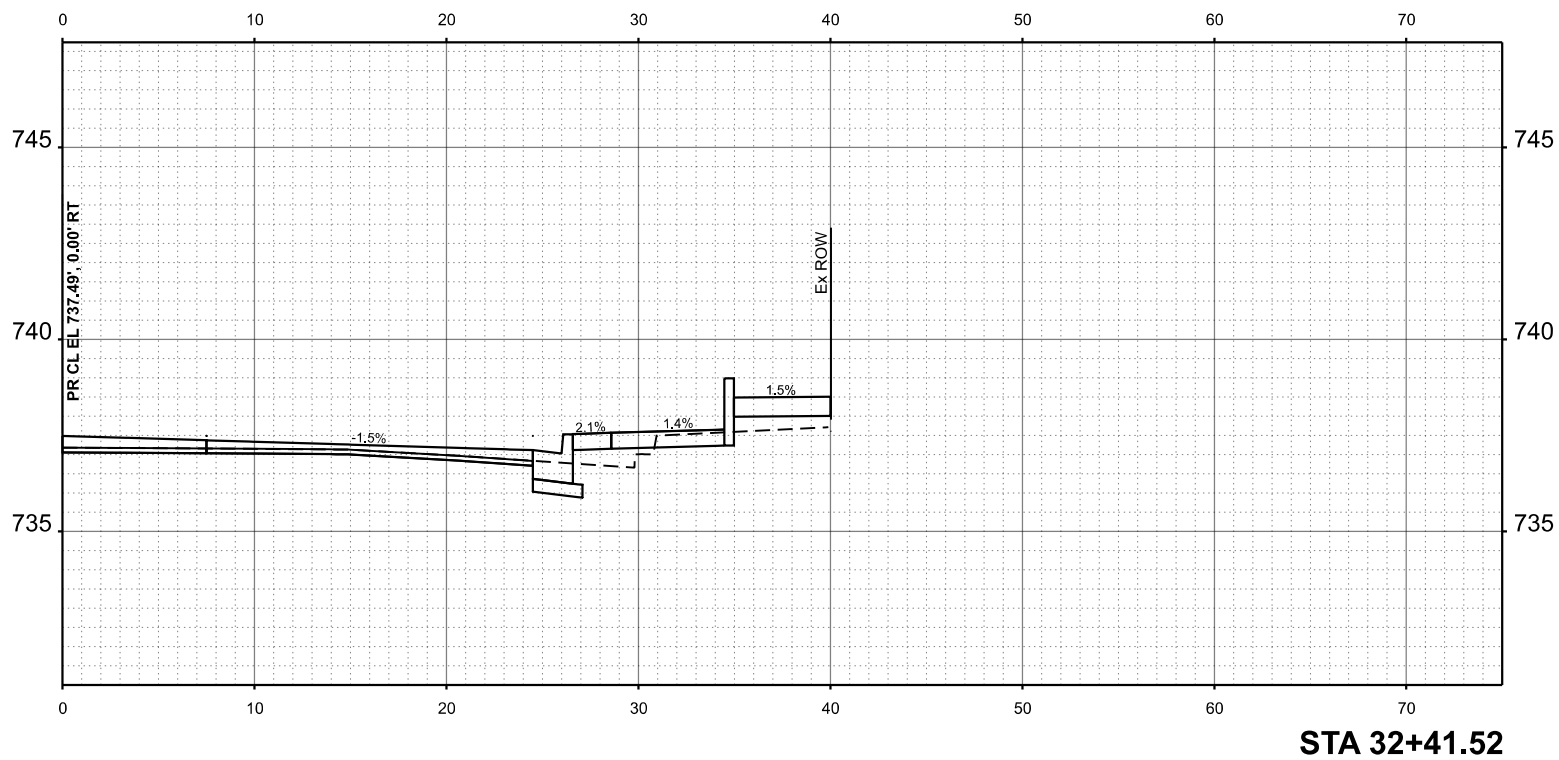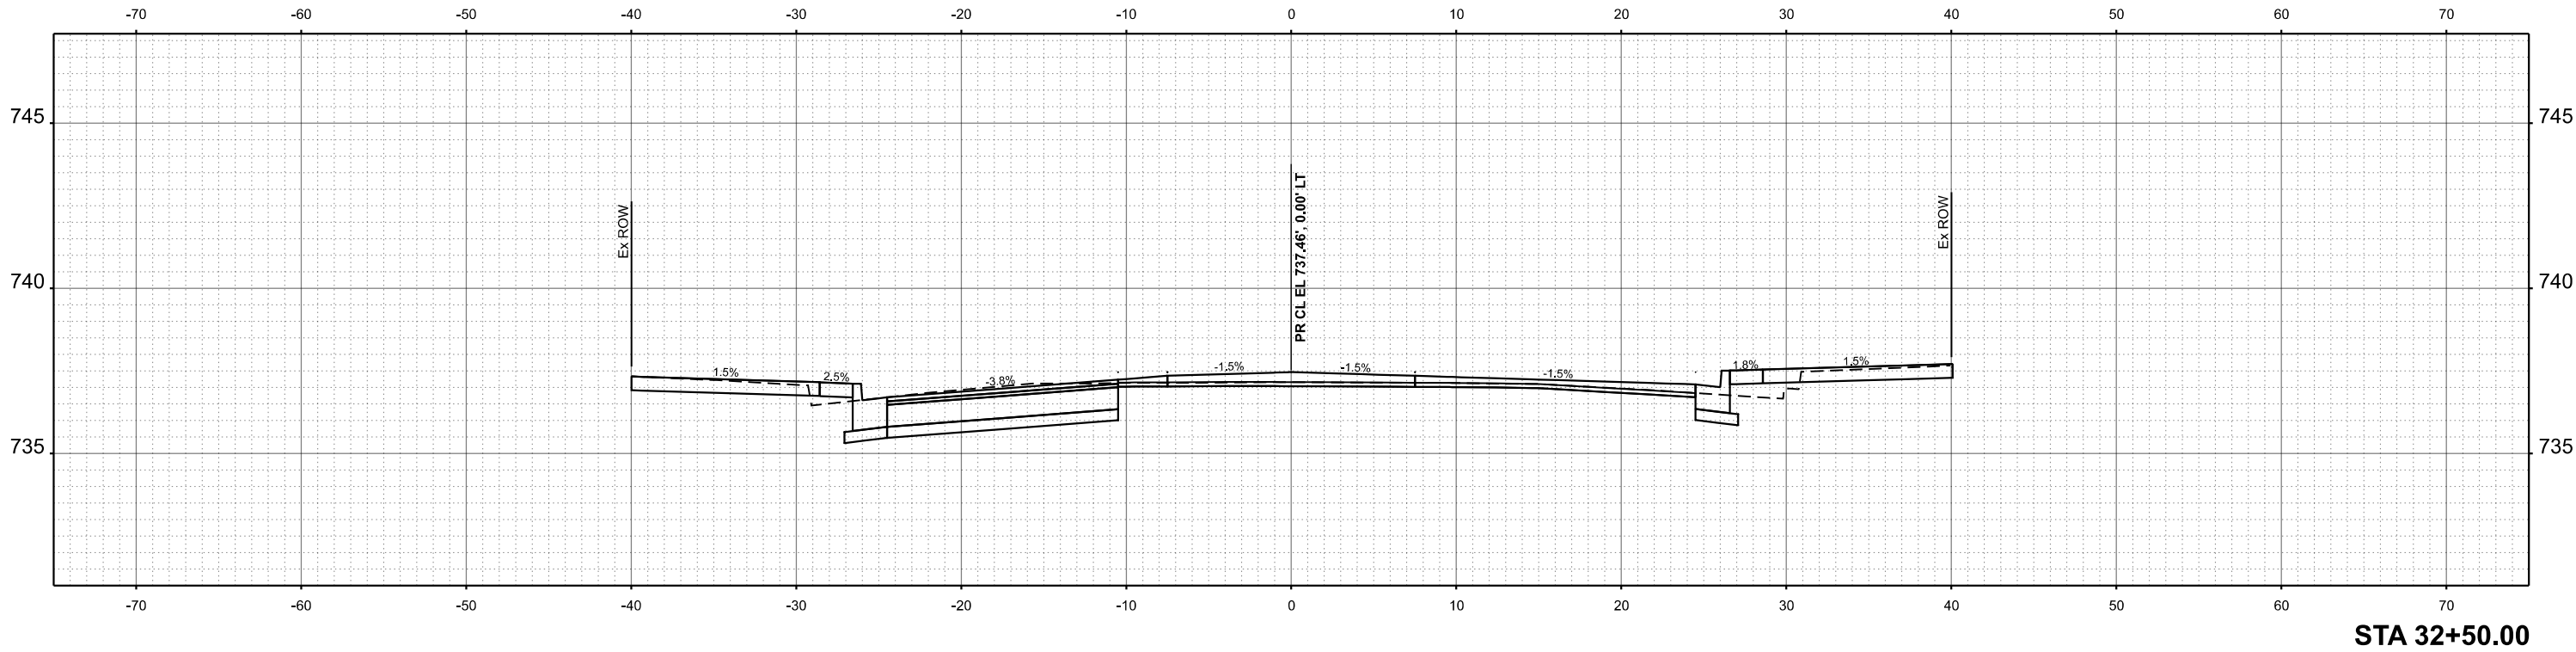

USER NAME = JWhite	DESIGNED -	REVISED -
	DRAWN -	REVISED -
	CHECKED -	REVISED -
PLOT DATE = 7/24/2025	DATE -	REVISED -

STATE OF ILLINOIS
DEPARTMENT OF TRANSPORTATION

PITTSFIELD HISTORIC DOWNTOWN SQUARE RECONSTRUCTION
ADAMS STREET - CROSS SECTIONS


SCALE: 1"=5' SHEET 5 OF 21 SHEETS STA. 32+41.52 TO STA. 32+50.00

F.A.P RTE.	SECTION	COUNTY	TOTAL SHEETS	SHEET NO.
	24-00037-00-RS	PIKE	144	128
CONTRACT NO. 93847				
ILLINOIS FED. AID PROJECT				


FINL	SURVEYED	BY	DATE
SURVEY	PLOTTED		
NOTE BOOK	TEMPLATE		
NO.	AREAS		
	CHECKED		

ORIGINAL	SURVEYED	BY	DATE
SURVEY	PLOTTED		
NOTE BOOK	TEMPLATE		
NO.	AREAS		
	CHECKED		

MODEL: ADAMS - 32+69.84 [Sheet]
FILE NAME: V:\973 - Downtown Square Design and IEP Application (Pittsfield)\CADD\CADD Sheets\973-shwshtt Adams.dgn

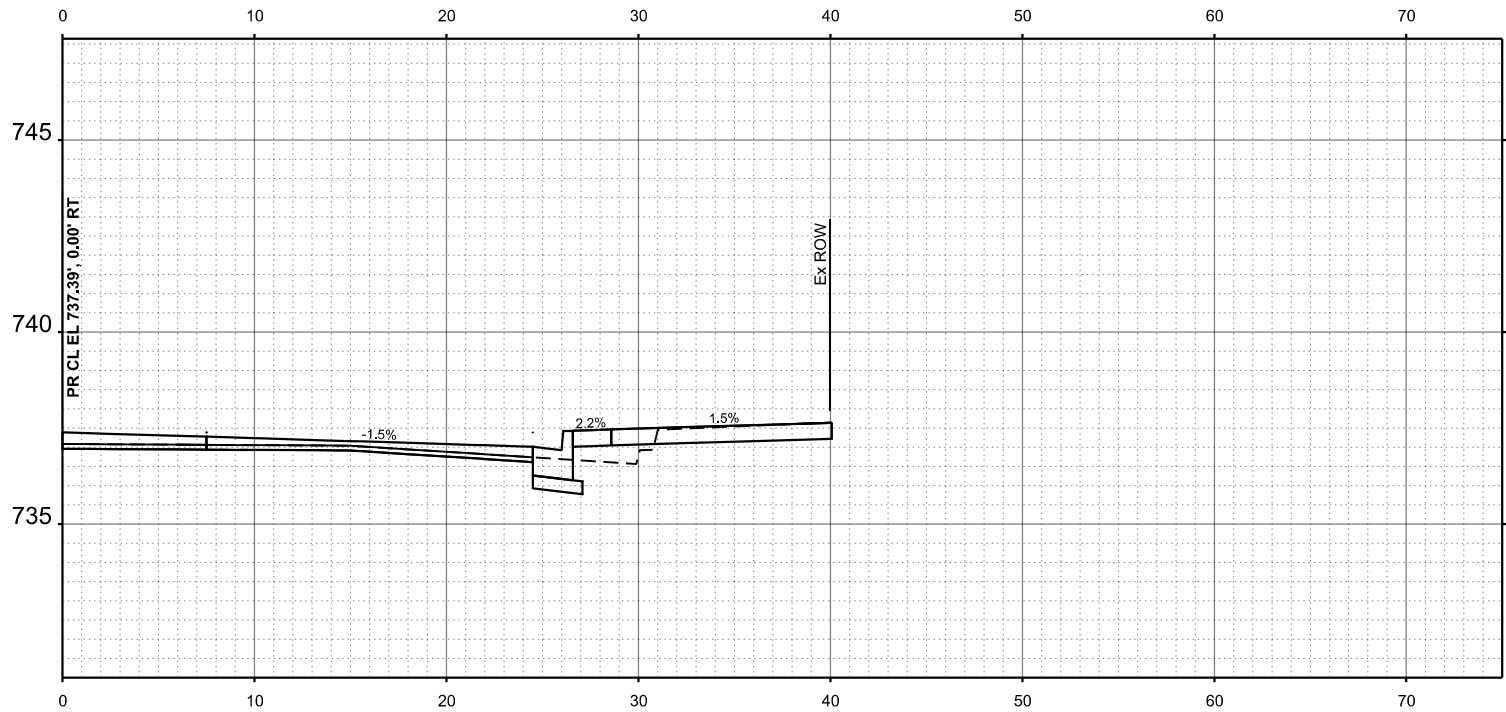

STA 32+76.11

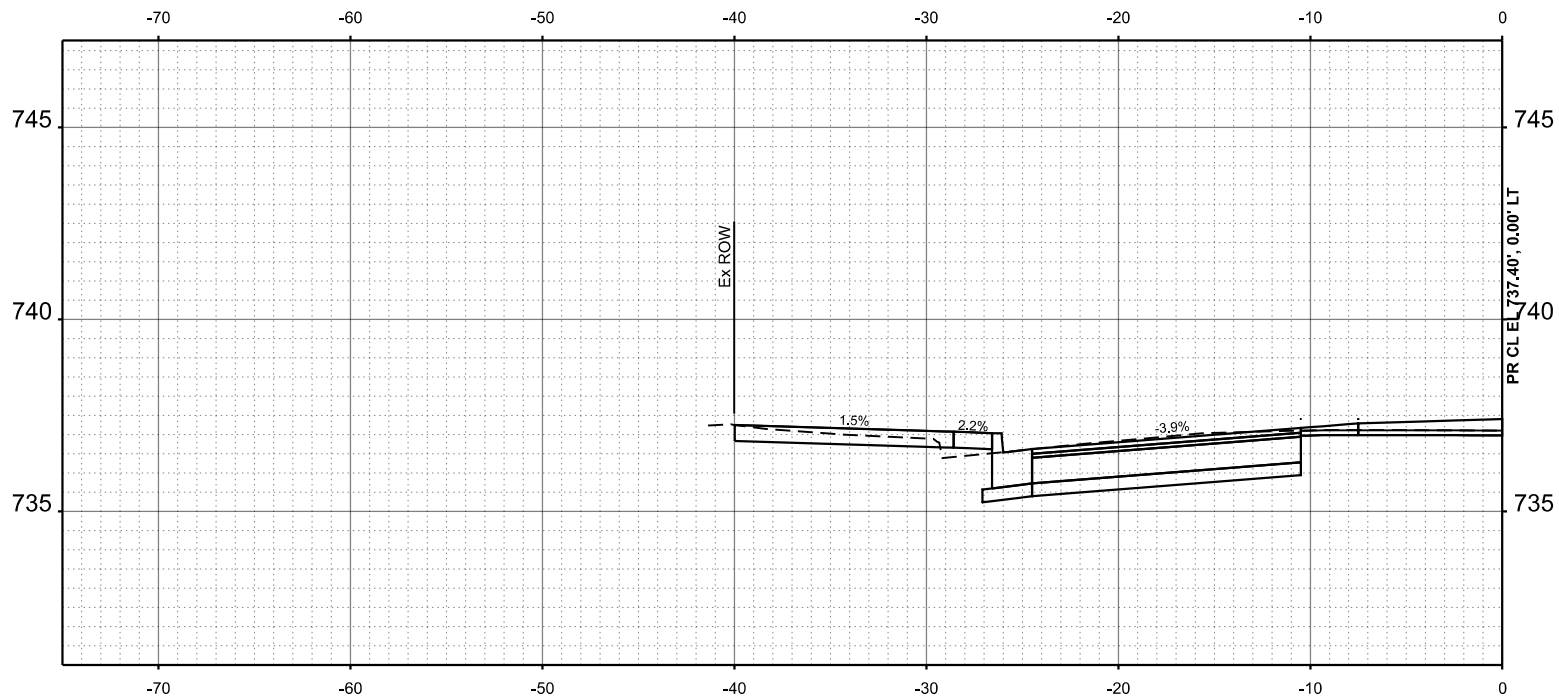

STA 32+69.84



USER NAME = JWhite	DESIGNED -	REVISED -
	DRAWN -	REVISED -
	CHECKED -	REVISED -
PLOT DATE = 7/24/2025	DATE -	REVISED -

STATE OF ILLINOIS
DEPARTMENT OF TRANSPORTATION

PITTSFIELD HISTORIC DOWNTOWN SQUARE RECONSTRUCTION
ADAMS STREET - CROSS SECTIONS



SCALE: 1"=5' SHEET 6 OF 21 SHEETS STA. 32+69.84 TO STA. 32+76.11

F.A.P RTE.	SECTION	COUNTY	TOTAL SHEETS	SHEET NO.
	24-00037-00-RS	PIKE	144	129
CONTRACT NO. 93847				
ILLINOIS FED. AID PROJECT				

FINAL SURVEY NOTE BOOK NO.	SURVEYED PLOTTED TEMPLATE AREAS CHECKED	BY	DATE

ORIGINAL SURVEY NOTE BOOK NO.	SURVEYED PLOTTED TEMPLATE AREAS CHECKED	BY	DATE


MODEL: ADAMS - 32+80.35 [Sheet]
FILE NAME: V:5073 - Downtown Square Design and IEP Application (Pittsfield)CADD\CADD Sheets\5073-shwsstt Adams.dgn

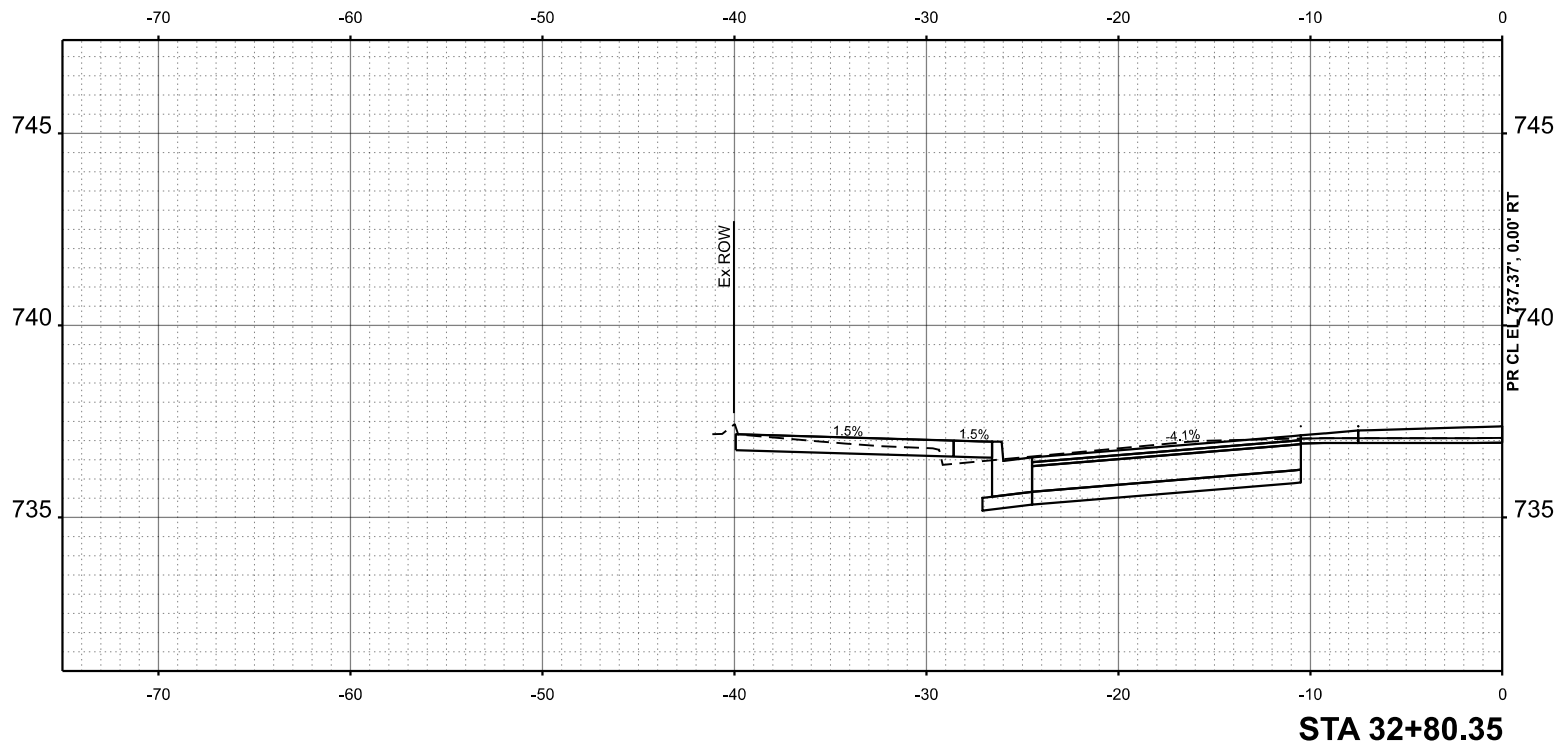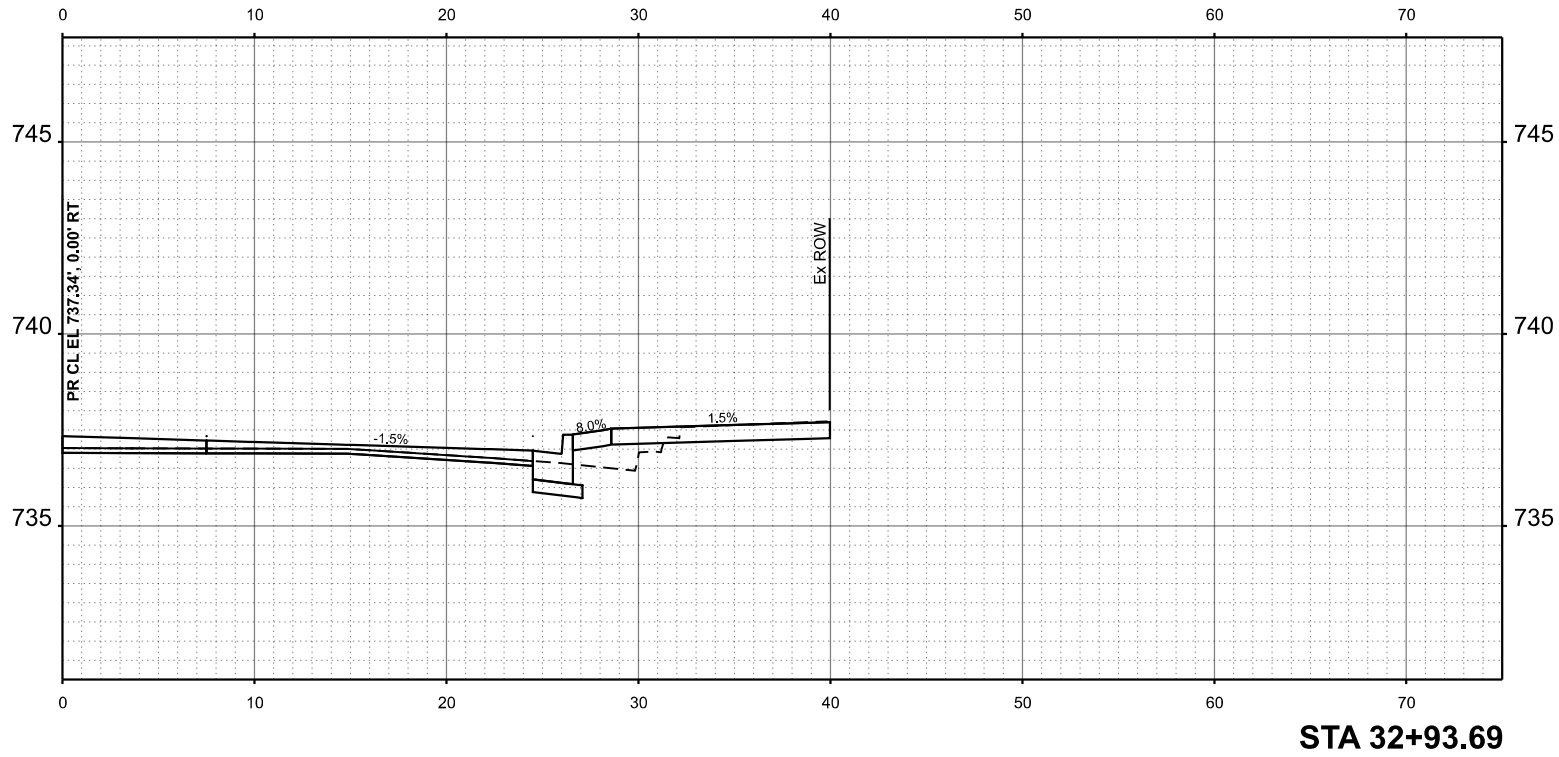


FINL	SURVEYED	BY	DATE
SURVEY	PLOTTED		
NOTE BOOK	TEMPLATE		
NO.	AREAS CHECKED		

ORIGINAL	SURVEYED	BY	DATE
SURVEY	PLOTTED		
NOTE BOOK	TEMPLATE		
NO.	AREAS CHECKED		

MODEL: ADAMS - 32+97.00 [Sheet]
FILE NAME: V:\5073 - Downtown Square Design and IEP Application (Pittsfield)\CADD\CADD Sheets\5073-shwshtt Adams.dgn

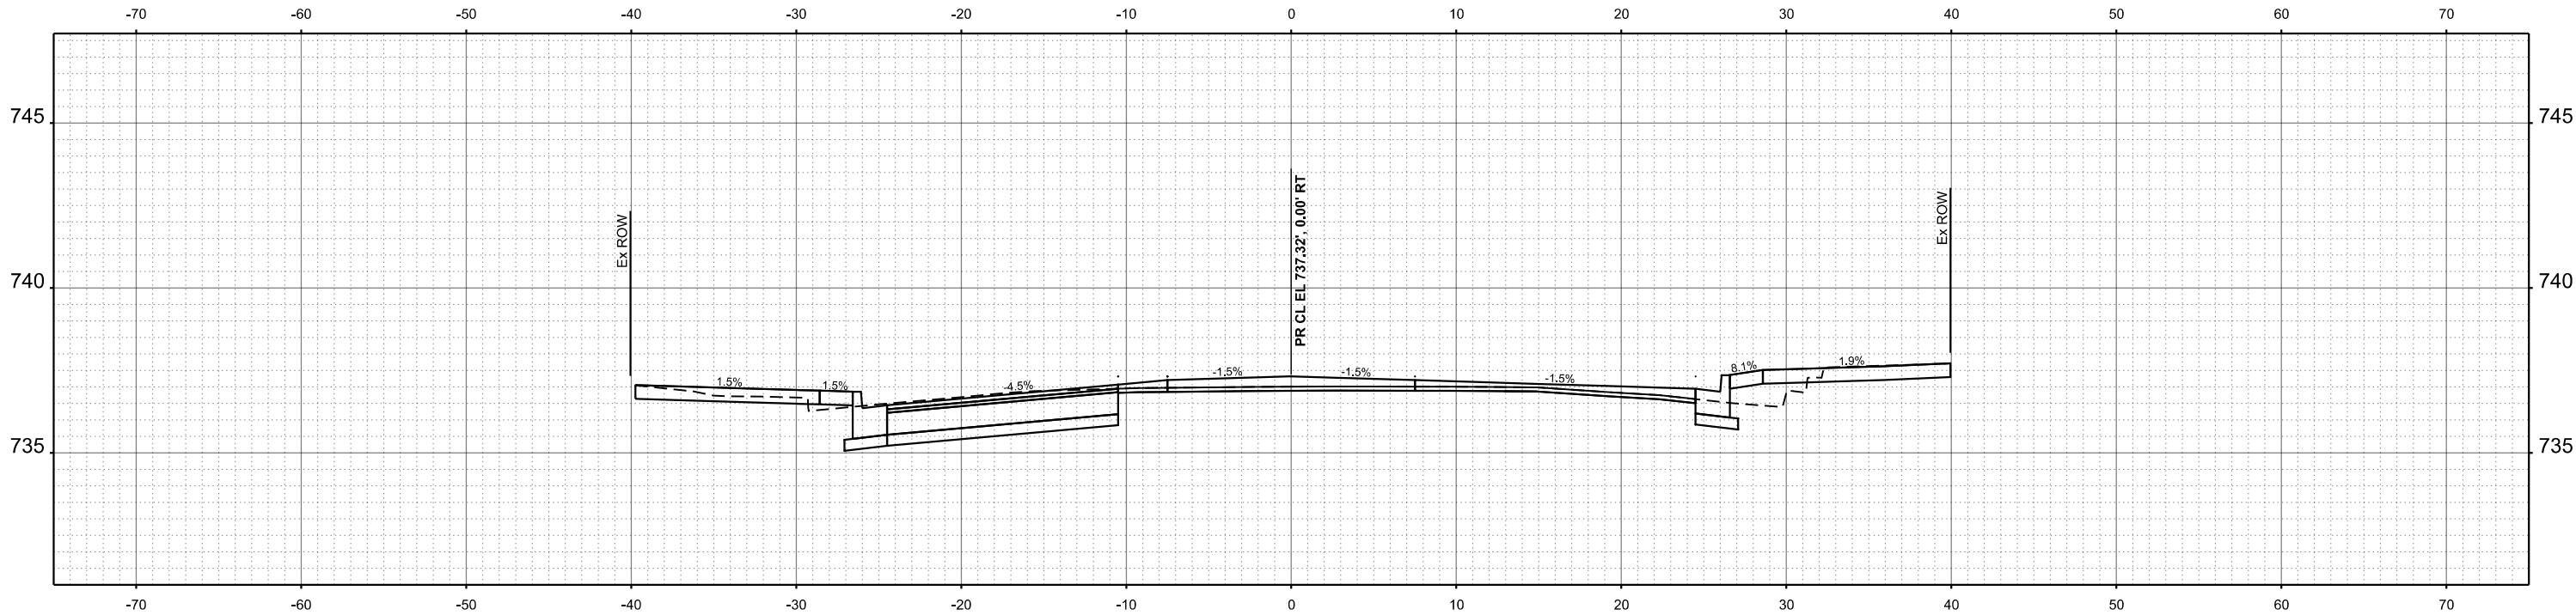

STA 33+00.00

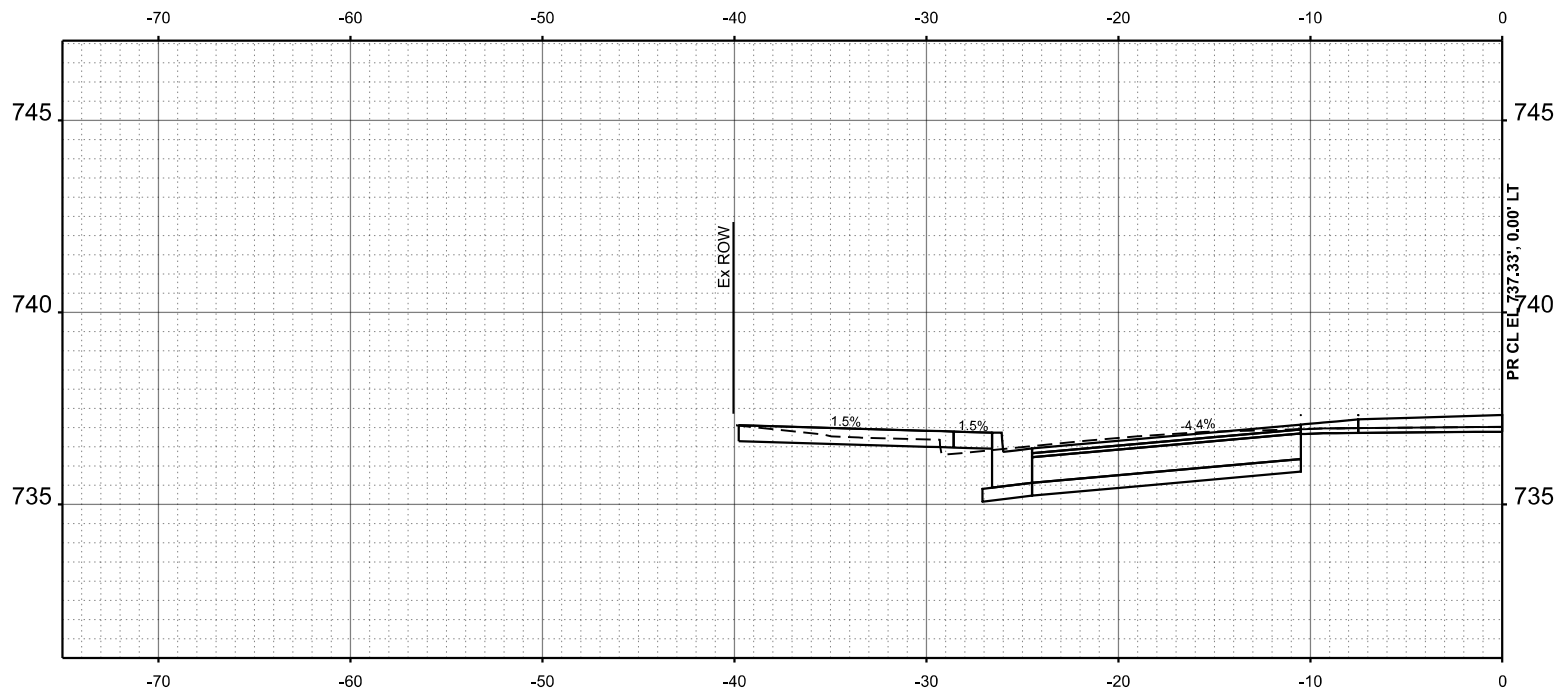

STA 32+97.00



USER NAME = JWhite	DESIGNED -	REVISED -
	DRAWN -	REVISED -
	CHECKED -	REVISED -
PLOT DATE = 7/24/2025	DATE -	REVISED -

STATE OF ILLINOIS
DEPARTMENT OF TRANSPORTATION

PITTSFIELD HISTORIC DOWNTOWN SQUARE RECONSTRUCTION
ADAMS STREET - CROSS SECTIONS



SCALE: 1"=5' SHEET 8 OF 21 SHEETS STA. 32+97.00 TO STA. 33+00.00

F.A.P RTE.	SECTION	COUNTY	TOTAL SHEETS	SHEET NO.
	24-00037-00-RS	PIKE	144	131
CONTRACT NO. 93847				
ILLINOIS FED. AID PROJECT				

FINAL SURVEY NOTE BOOK NO.	SURVEYED PLOTTED TEMPLATE AREAS CHECKED	BY	DATE

ORIGINAL SURVEY NOTE BOOK NO.	SURVEYED PLOTTED TEMPLATE AREAS CHECKED	BY	DATE

MODEL: ADAMS - 33-13.45 [Sheet]
FILE NAME: V:\073 - Downtown Square Design and IEP Application (Pittsfield)\CADD\CADD Sheets\073-shwsstt Adams.dgn

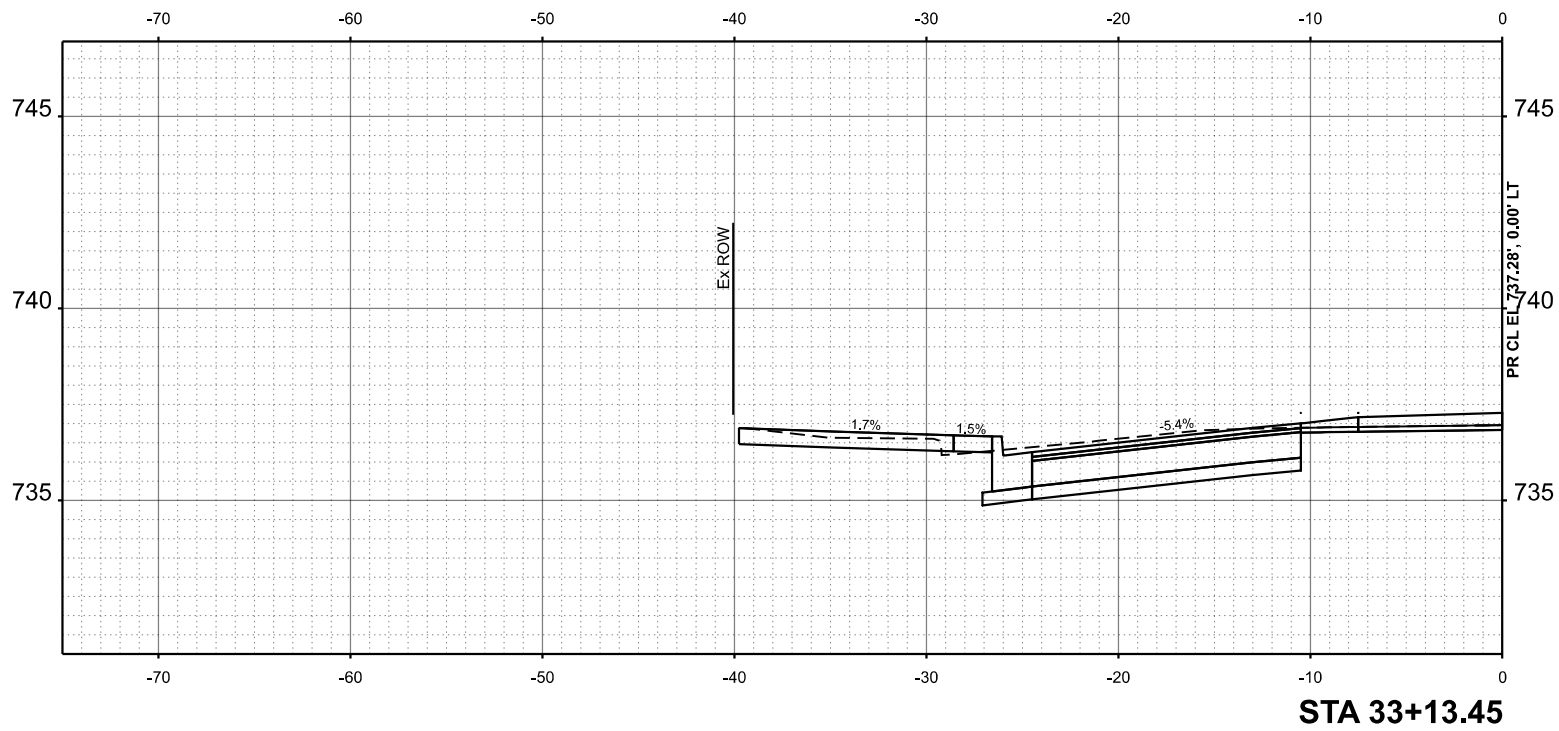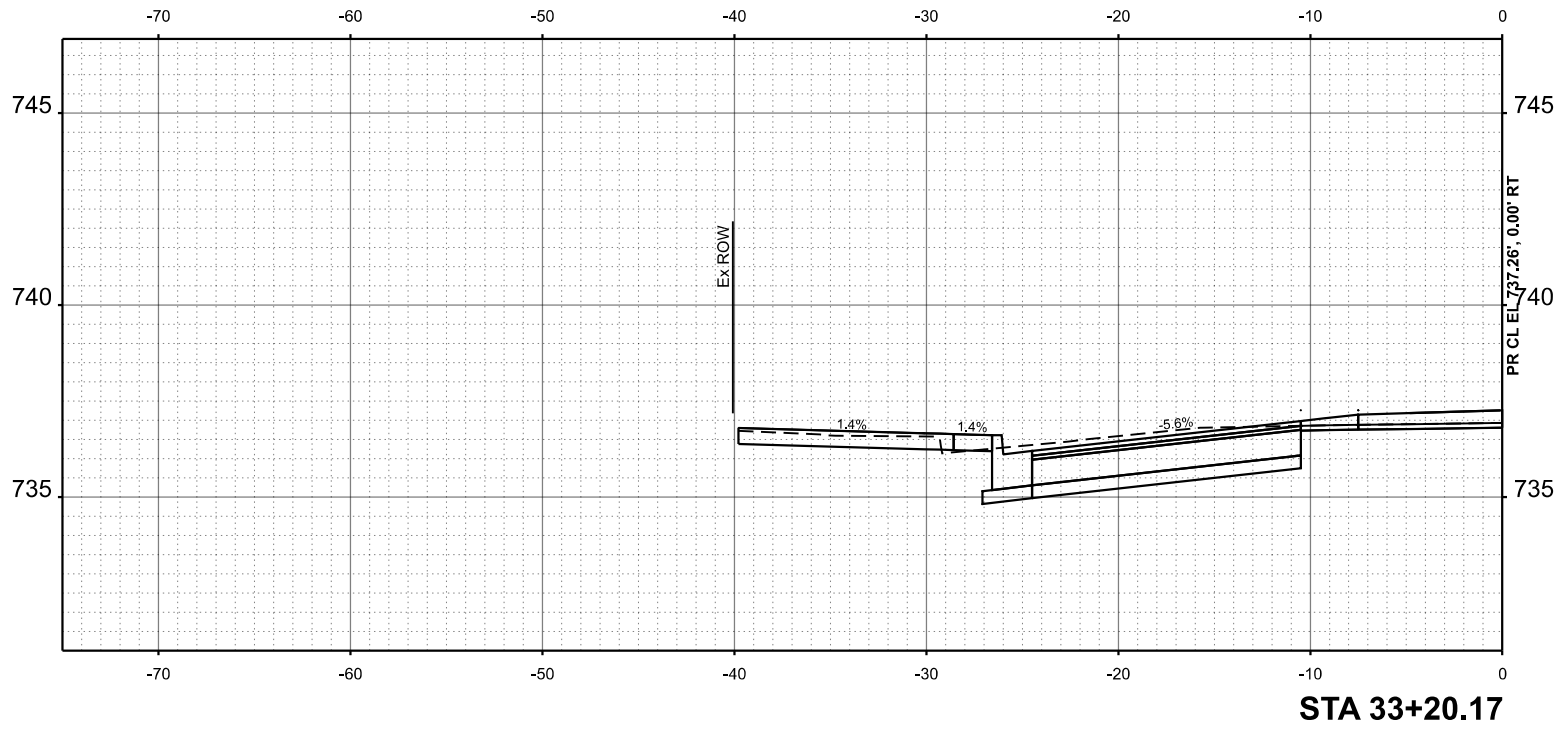

USER NAME = JWhite	DESIGNED -	REVISED -
	DRAWN -	REVISED -
	CHECKED -	REVISED -
PLOT DATE = 7/24/2025	DATE -	REVISED -

STATE OF ILLINOIS
DEPARTMENT OF TRANSPORTATION

PITTSFIELD HISTORIC DOWNTOWN SQUARE RECONSTRUCTION
ADAMS STREET - CROSS SECTIONS


SCALE: 1"=5' SHEET 9 OF 21 SHEETS STA. 33+13.45 TO STA. 33+20.17

F.A.P RTE.	SECTION	COUNTY	TOTAL SHEETS	SHEET NO.
	24-00037-00-RS	PIKE	144	132
CONTRACT NO. 93847				
ILLINOIS FED. AID PROJECT				

FINAL SURVEY NOTE BOOK NO.	SURVEYED PLOTTED TEMPLATE AREAS AREAS CHECKED	BY	DATE

ORIGINAL SURVEY NOTE BOOK NO.	SURVEYED PLOTTED TEMPLATE AREAS AREAS CHECKED	BY	DATE

MODEL: ADAMS - 33+50.00 [Sheet]
FILE NAME: V:\5073 - Downtown Square Design and IEP Application (Pittsfield)\CADD\CADD Sheets\5073-Hwsstt-Adams.dgn

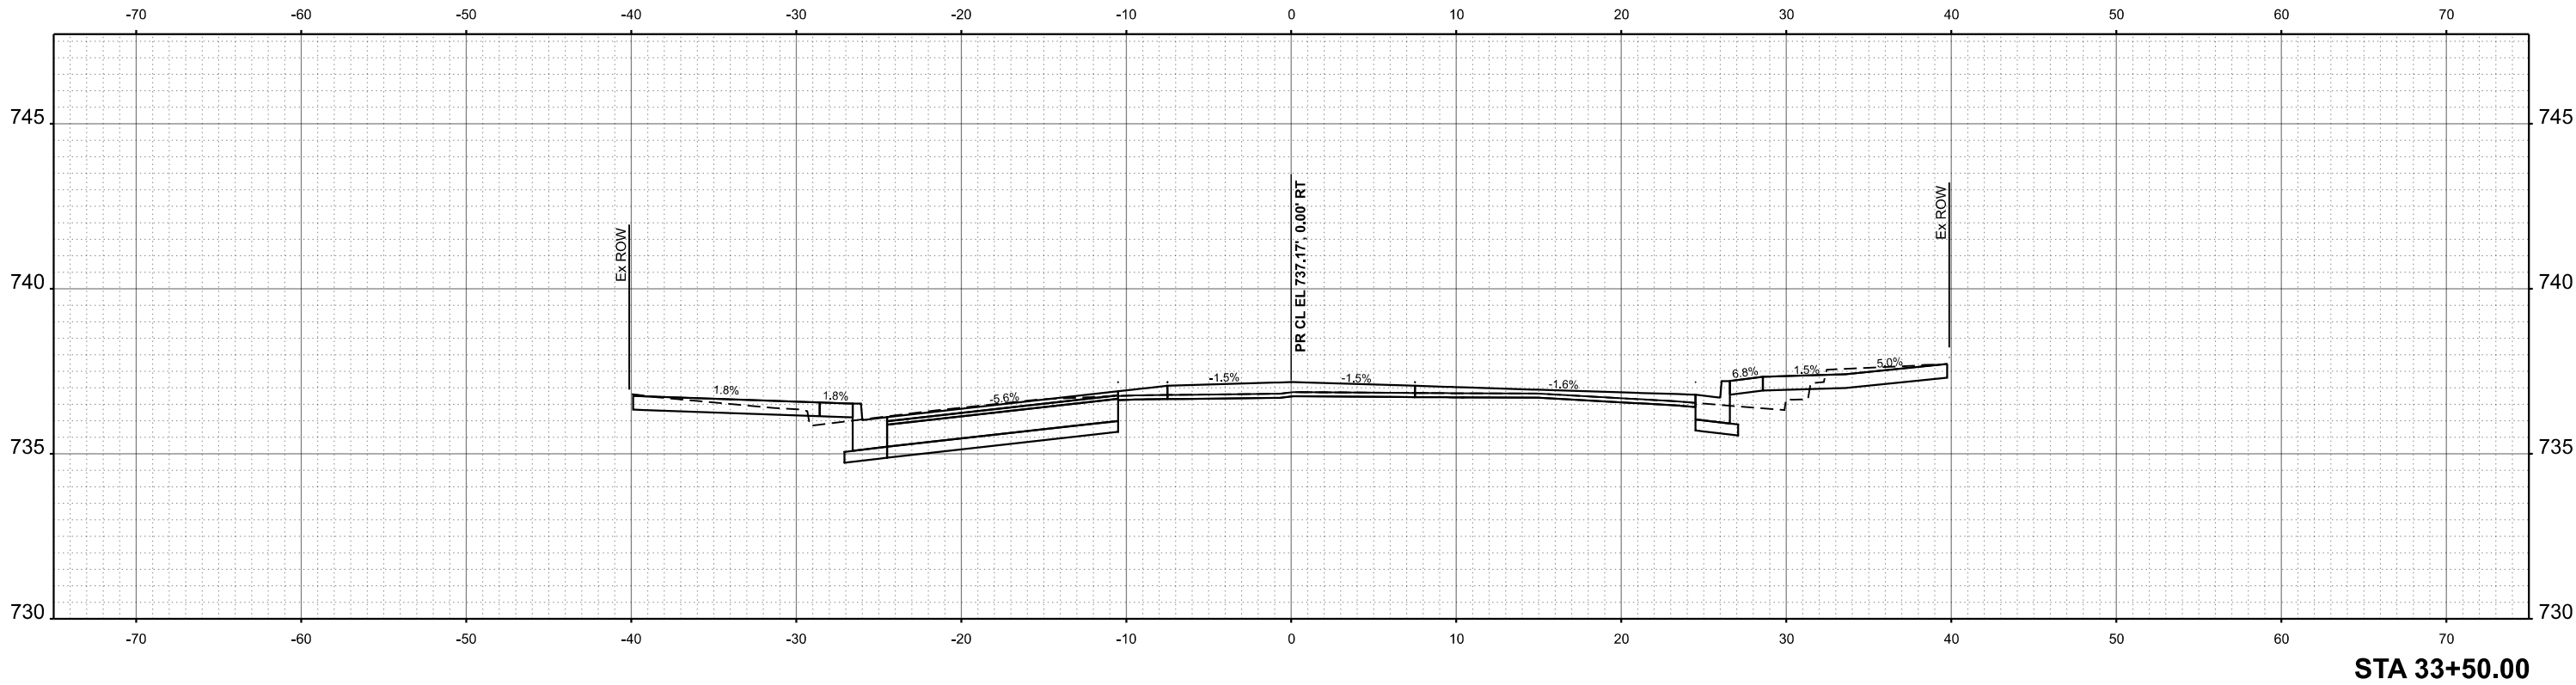

USER NAME = JWhite	DESIGNED -	REVISED -
	DRAWN -	REVISED -
	CHECKED -	REVISED -
PLOT DATE = 7/24/2025	DATE -	REVISED -

STATE OF ILLINOIS
DEPARTMENT OF TRANSPORTATION

PITTSFIELD HISTORIC DOWNTOWN SQUARE RECONSTRUCTION
ADAMS STREET - CROSS SECTIONS


SCALE: 1"=5'	SHEET 10 OF 21 SHEETS	STA. 33+50.00 TO STA. 33+50.00
--------------	-----------------------	--------------------------------

F.A.P RTE.	SECTION	COUNTY	TOTAL SHEETS	SHEET NO.
	24-00037-00-RS	PIKE	144	133
CONTRACT NO. 93847				
ILLINOIS FED. AID PROJECT				

FINAL SURVEY NOTE BOOK NO.	SURVEYED PLOTTED TEMPLATE AREAS CHECKED	BY	DATE

ORIGINAL SURVEY NOTE BOOK NO.	SURVEYED PLOTTED TEMPLATE AREAS CHECKED	BY	DATE

MODEL: ADAMS - 34+60.00 [Sheet]
FILE NAME: V:\973 - Downtown Square Design and ITEP Application (Pittsfield)\CADD\CADD Sheets\973-shwsht Adams.dgn

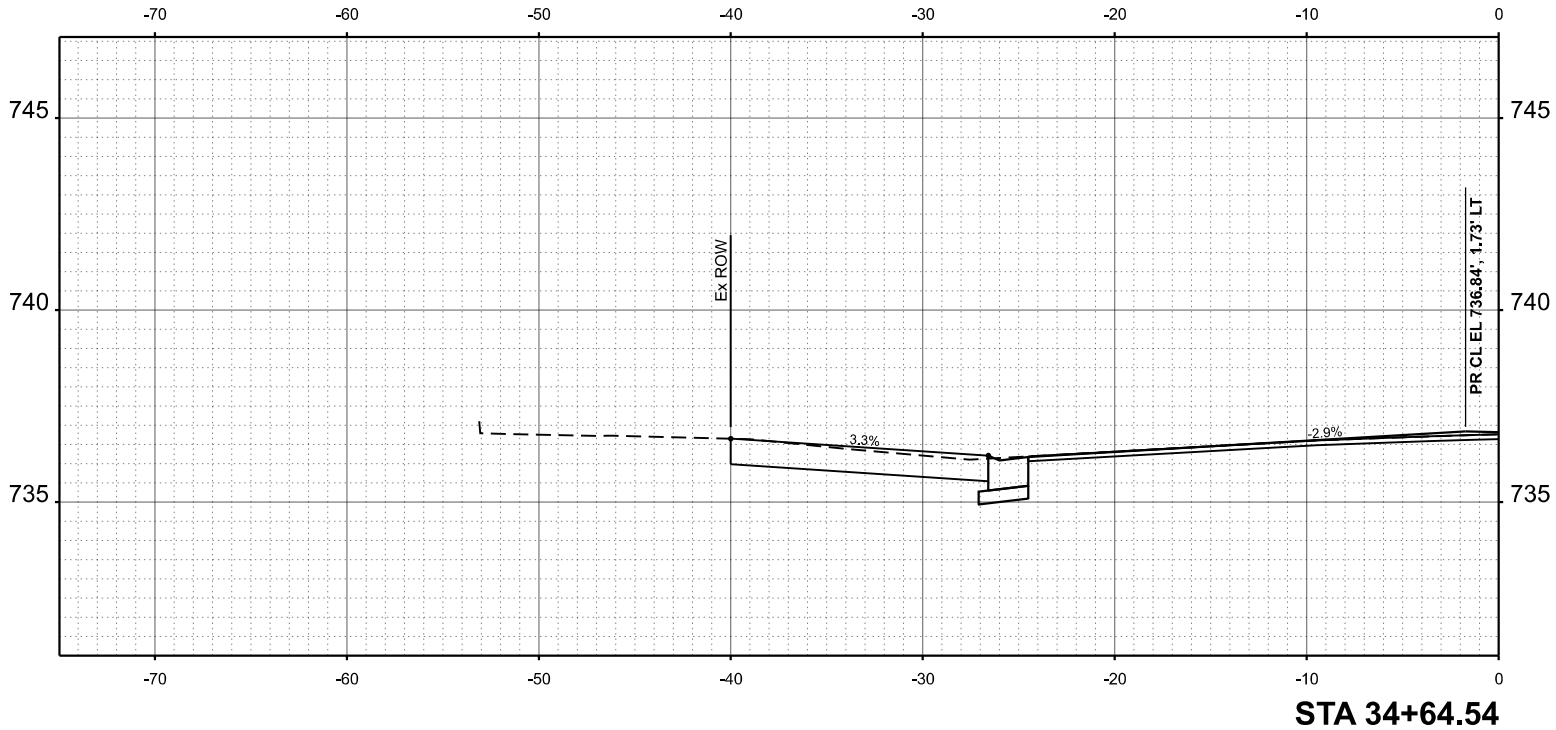

USER NAME = JWhite	DESIGNED -	REVISED -
	DRAWN -	REVISED -
	CHECKED -	REVISED -
PLOT DATE = 7/24/2025	DATE -	REVISED -

STATE OF ILLINOIS
DEPARTMENT OF TRANSPORTATION

PITTSFIELD HISTORIC DOWNTOWN SQUARE RECONSTRUCTION
ADAMS STREET - CROSS SECTIONS



SCALE: 1"=5' SHEET 11 OF 21 SHEETS STA. 34+64.54 TO STA. 34+64.54

F.A.P. RTE.	SECTION	COUNTY	TOTAL SHEETS	SHEET NO.
	24-00037-00-RS	PIKE	144	134
CONTRACT NO. 93847				
ILLINOIS FED. AID PROJECT				

FINL	SURVEYED	BY	DATE
SURVEY	PLOTTED		
NOTE BOOK	TEMPLATE		
NO.	AREAS CHECKED		

ORIGINAL	SURVEYED	BY	DATE
SURVEY	PLOTTED		
NOTE BOOK	TEMPLATE		
NO.	AREAS CHECKED		



MODEL: ADAMS - 34+75.03 [Sheet]
FILE NAME: V:5073 - Downtown Square Design and IEP Application (Pittsfield)CADD\CADD Sheets\5073-shwsstt Adams.dgn

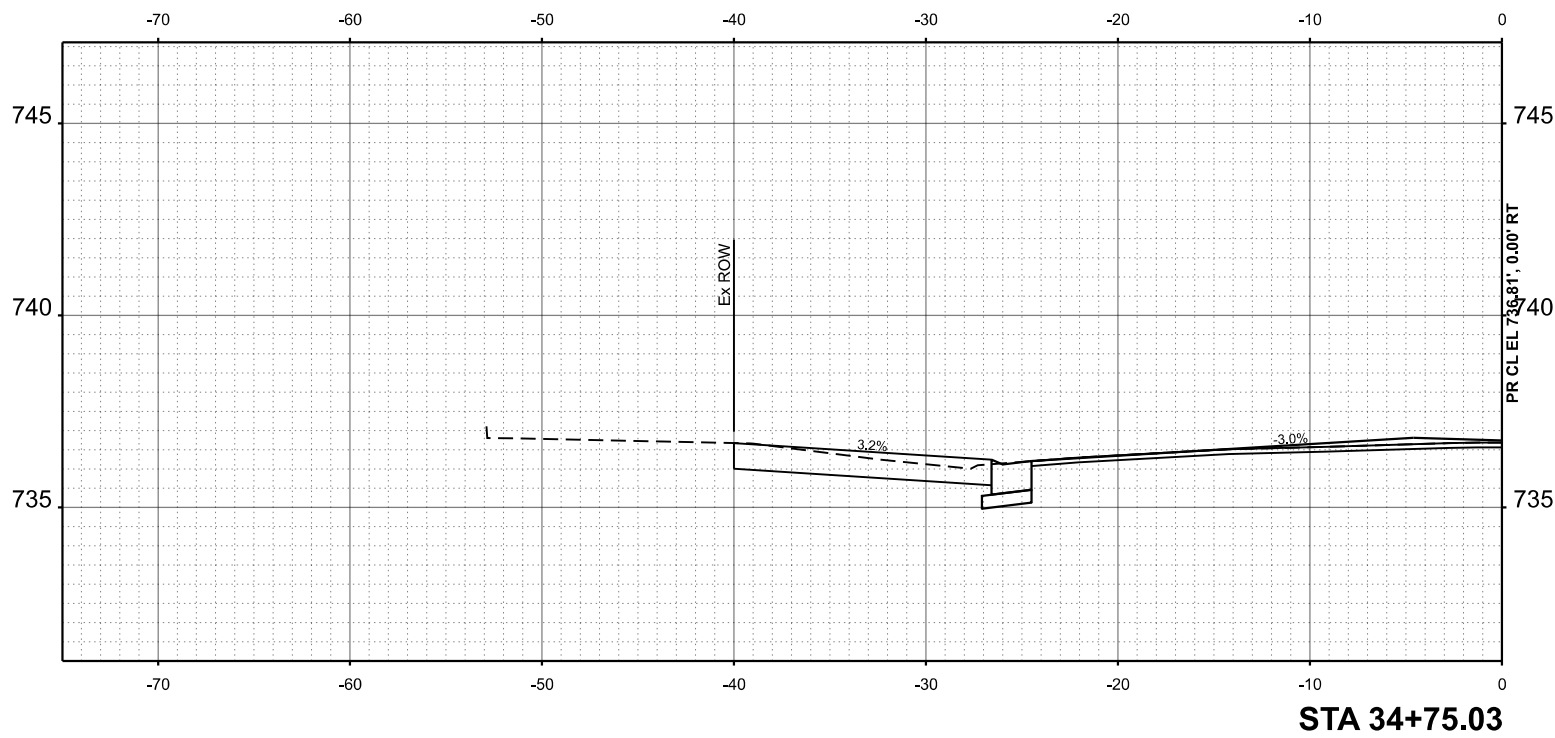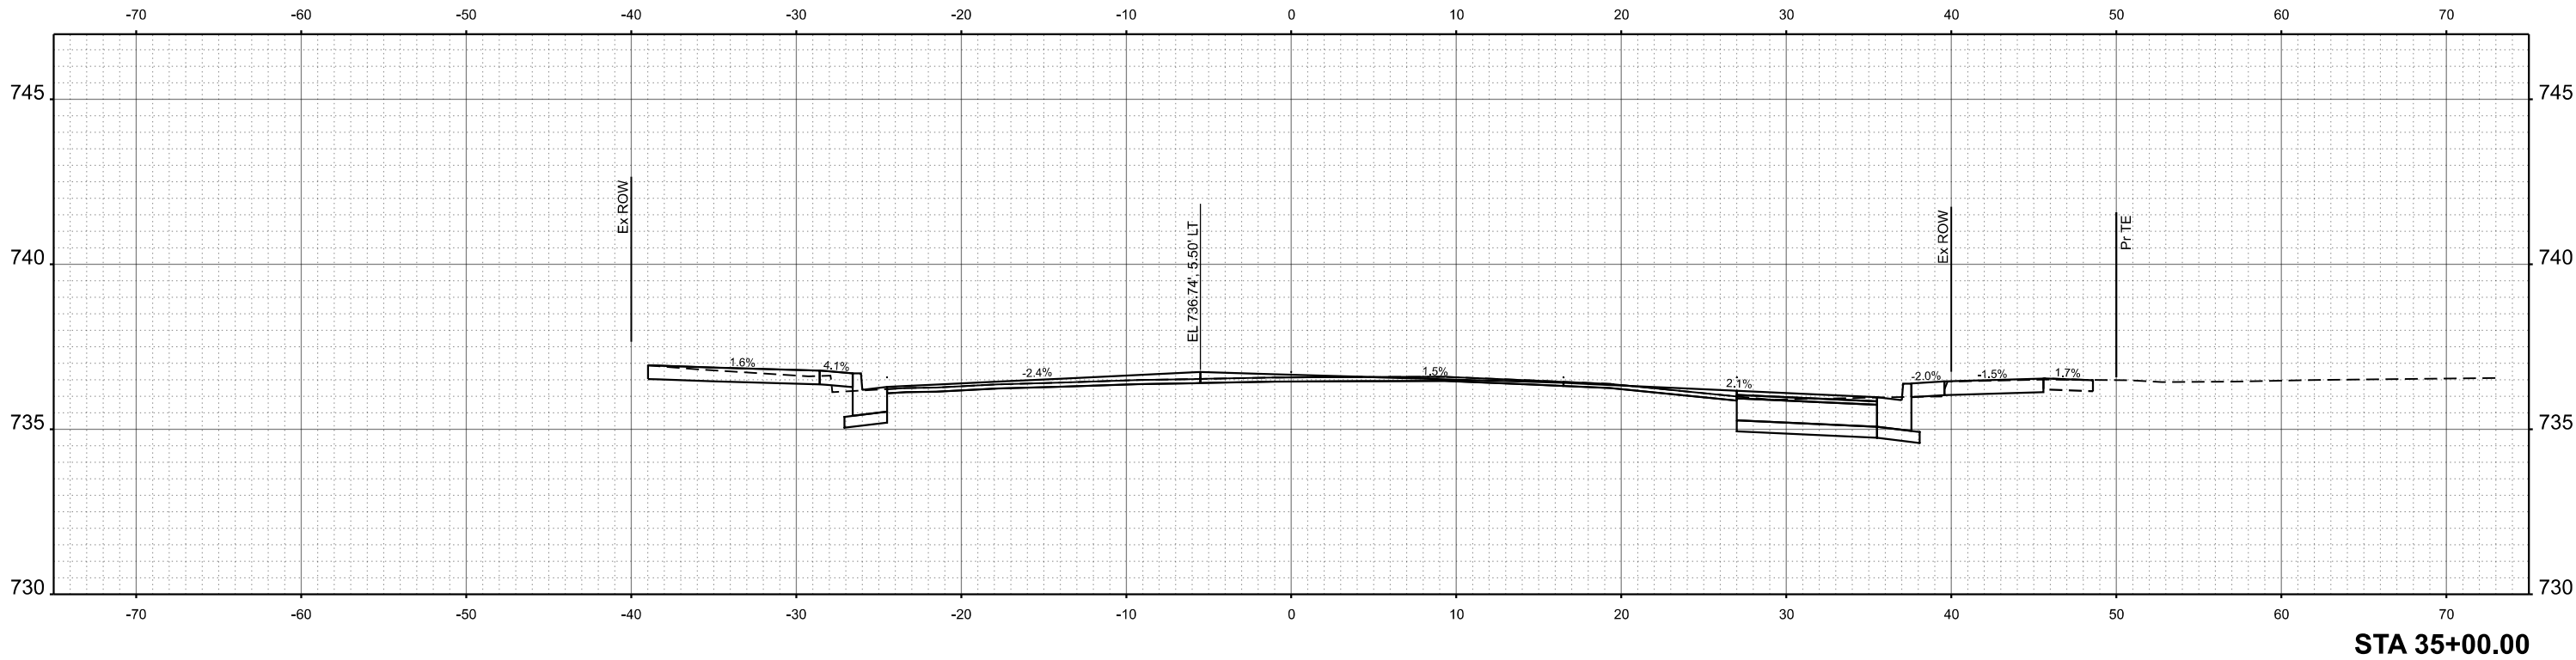

FINAL	SURVEYED	BY	DATE
SURVEY	PLOTTED		
NOTE BOOK	TEMPLATE		
NO.	AREAS CHECKED		

ORIGINAL	SURVEYED	BY	DATE
SURVEY	PLOTTED		
NOTE BOOK	TEMPLATE		
NO.	AREAS CHECKED		

MODEL: ADAMS - 35+49.76 [Sheet]
FILE NAME: V:5073 - Downtown Square Design and ITP Application (Pittsfield)CADD\CADD Sheets\5073-shwshtt Adams.dgn

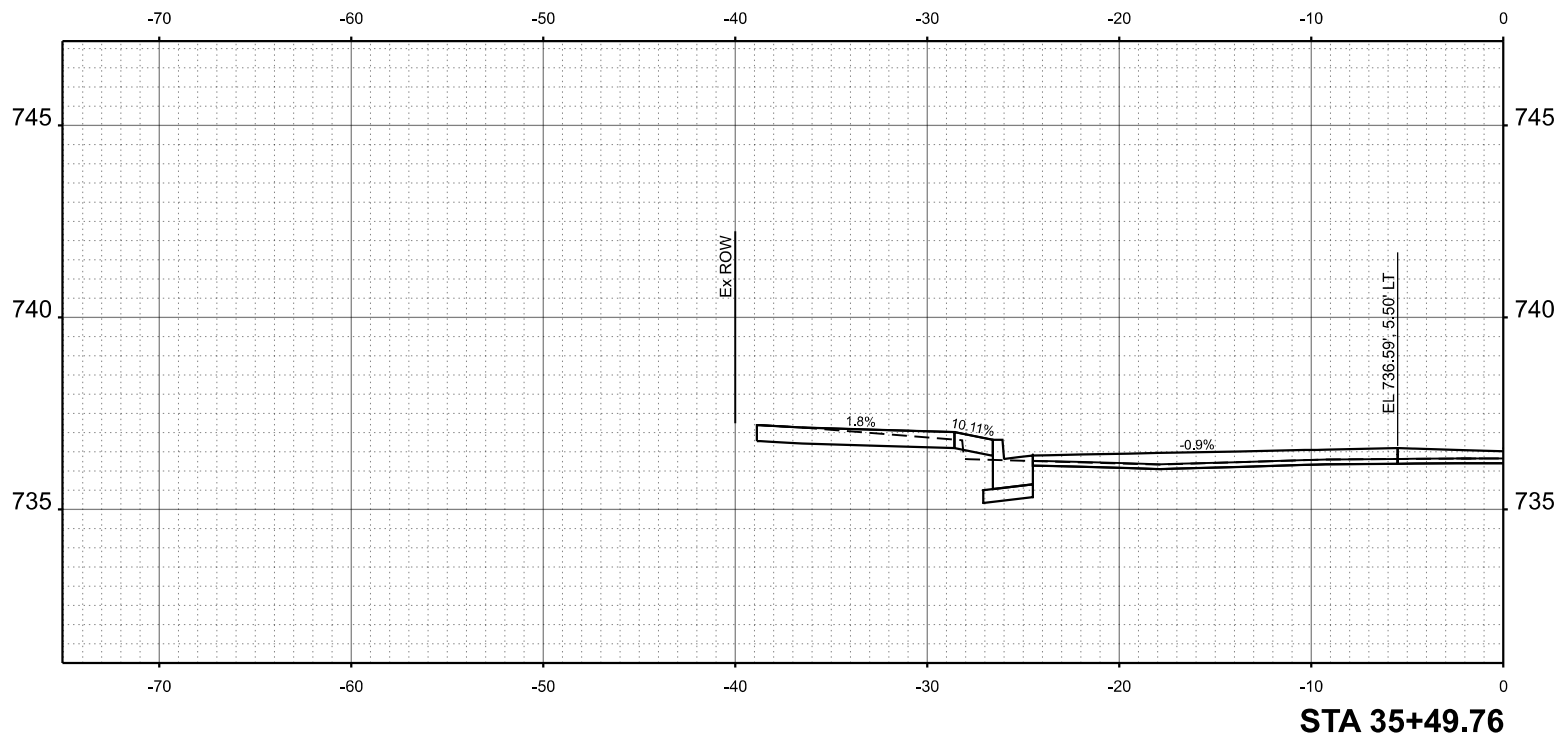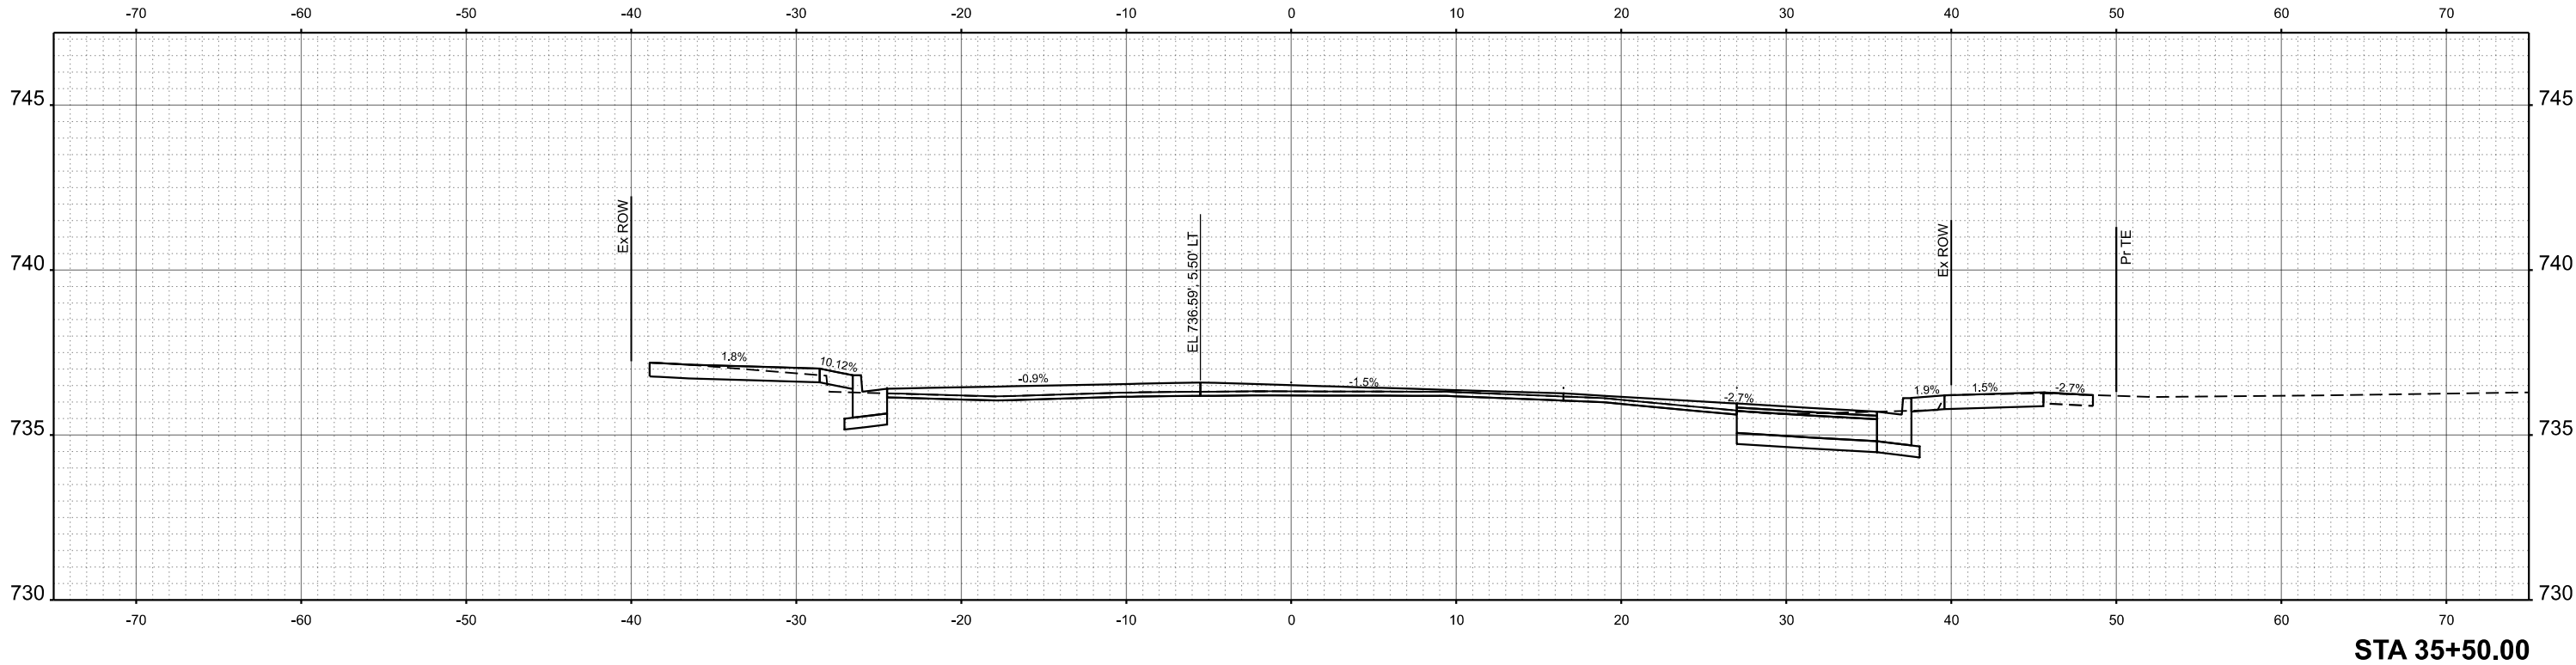

USER NAME = JWhite	DESIGNED -	REVISED -
	DRAWN -	REVISED -
	CHECKED -	REVISED -
PLOT DATE = 7/24/2025	DATE -	REVISED -

STATE OF ILLINOIS
DEPARTMENT OF TRANSPORTATION

PITTSFIELD HISTORIC DOWNTOWN SQUARE RECONSTRUCTION
ADAMS STREET - CROSS SECTIONS



SCALE: 1"=5' SHEET 13 OF 21 SHEETS STA. 35+49.76 TO STA. 35+50.00

F.A.P RTE.	SECTION	COUNTY	TOTAL SHEETS	SHEET NO.
	24-00037-00-RS	PIKE	144	136
				CONTRACT NO. 93847
		ILLINOIS	FED. AID PROJECT	

FINAL	SURVEYED	BY	DATE
SURVEY	PLOTTED		
NOTE BOOK	TEMPLATE		
NO.	AREAS CHECKED		

ORIGINAL	SURVEYED	BY	DATE
SURVEY	PLOTTED		
NOTE BOOK	TEMPLATE		
NO.	AREAS CHECKED		

MODEL: ADAMS - 35+87.56 [Sheet]
FILE NAME: V:5073 - Downtown Square Design and IEP Application (Pittsfield)CADD\CADD Sheets\5073-shwsstt Adams.dgn

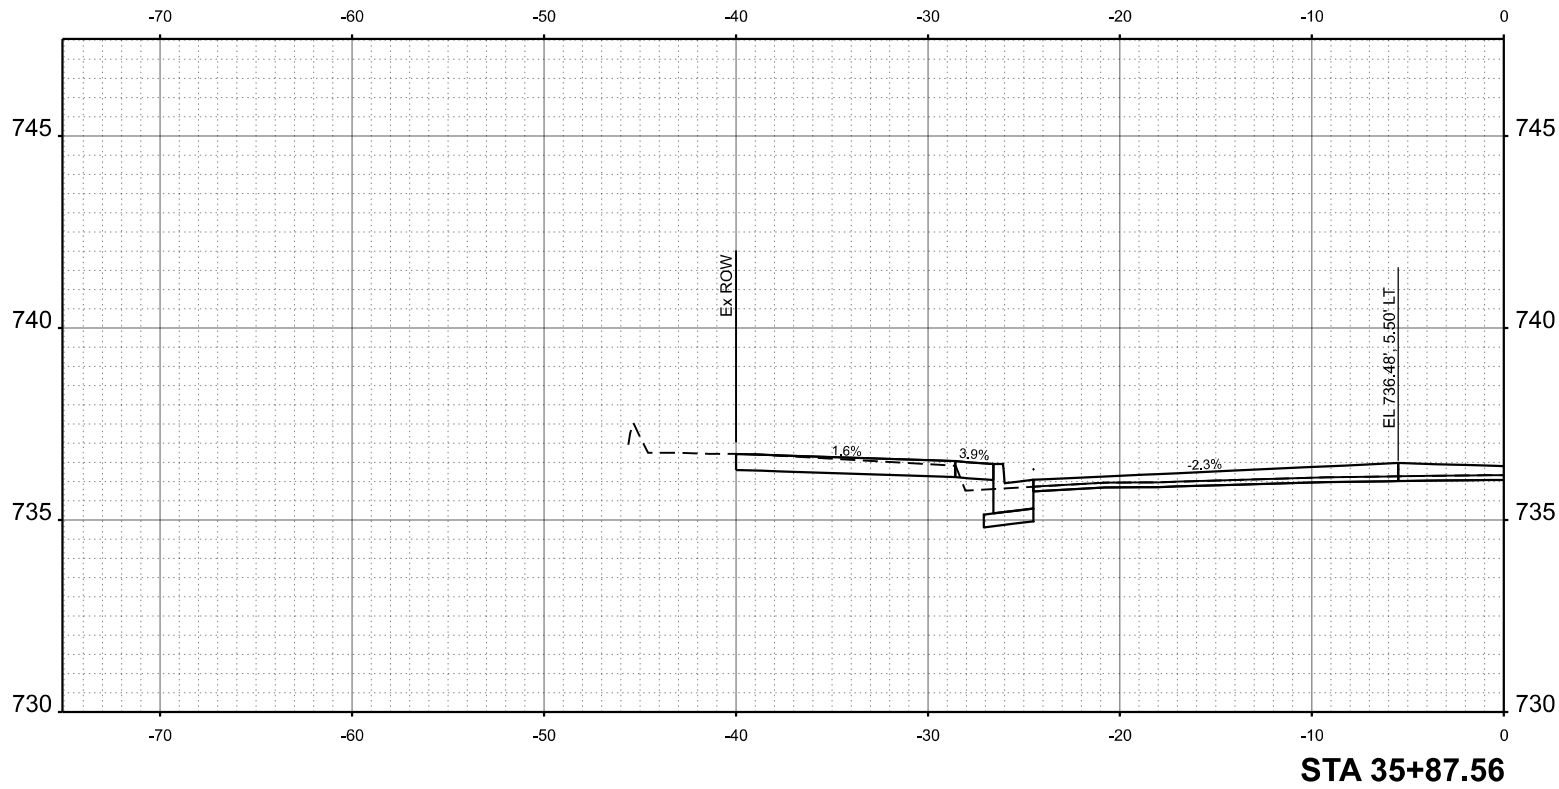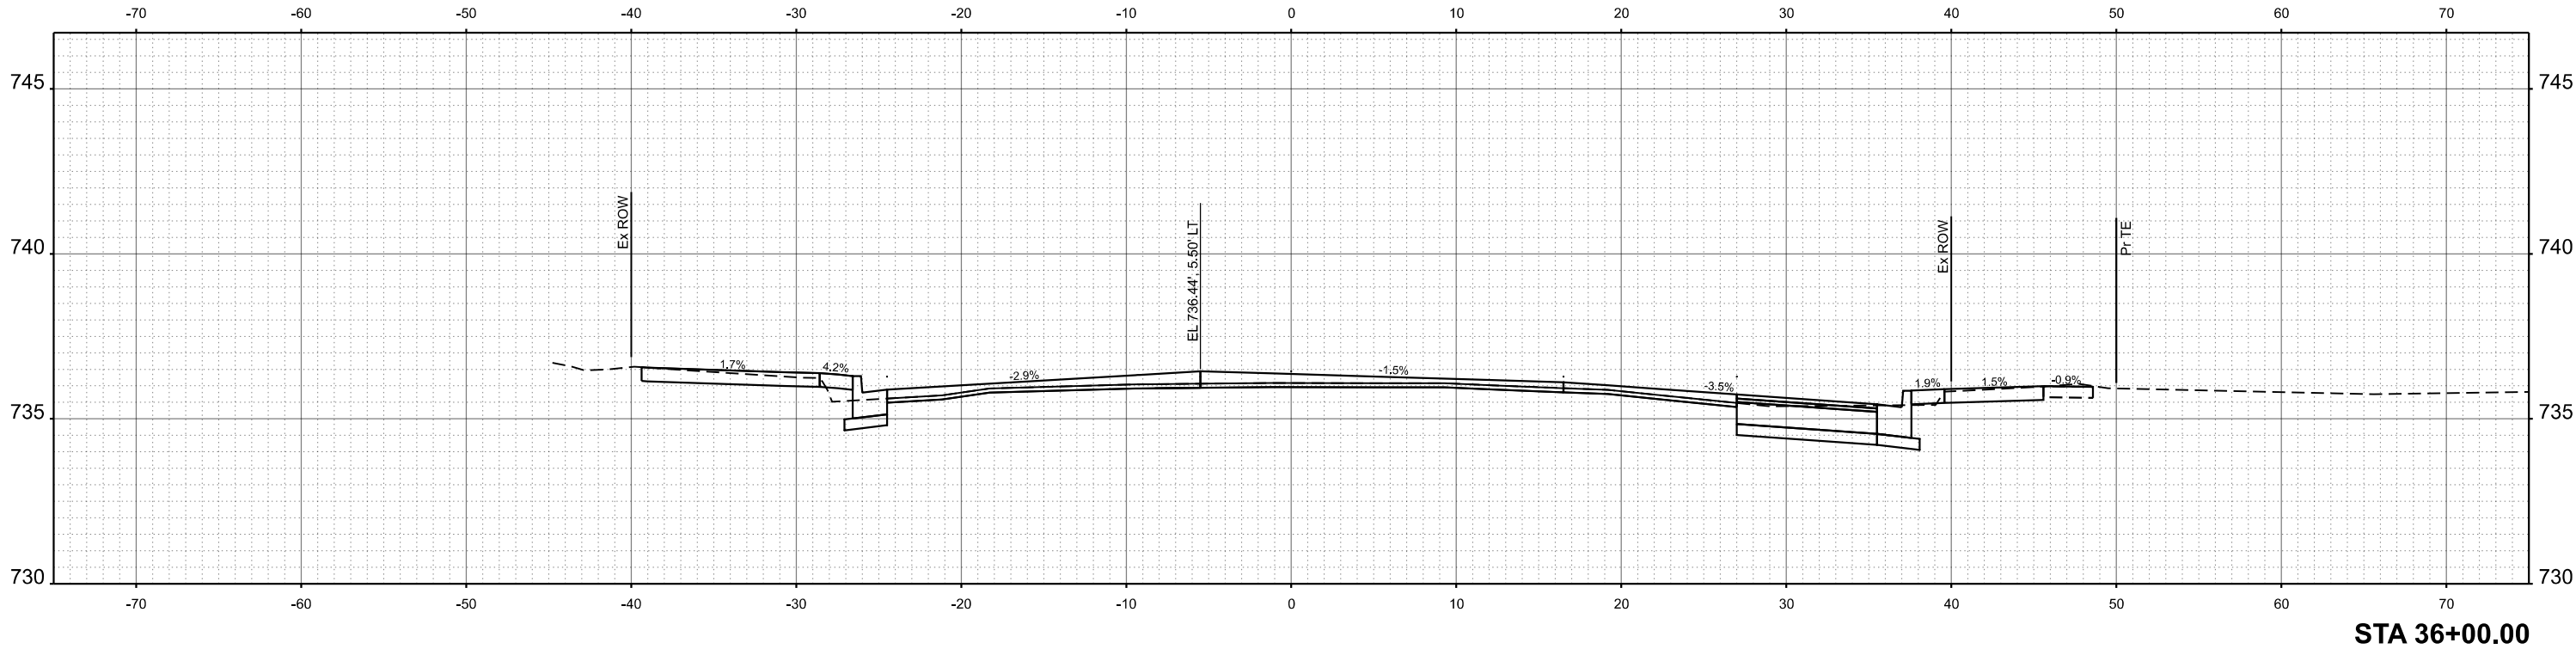

USER NAME = JWhite	DESIGNED -	REVISED -
	DRAWN -	REVISED -
	CHECKED -	REVISED -
PLOT DATE = 7/24/2025	DATE -	REVISED -

STATE OF ILLINOIS
DEPARTMENT OF TRANSPORTATION

PITTSFIELD HISTORIC DOWNTOWN SQUARE RECONSTRUCTION
ADAMS STREET - CROSS SECTIONS



SCALE: 1"=5' SHEET 14 OF 21 SHEETS STA. 35+87.56 TO STA. 36+00.00

F.A.P RTE.	SECTION	COUNTY	TOTAL SHEETS	SHEET NO.
	24-00037-00-RS	PIKE	144	137
CONTRACT NO. 93847				
ILLINOIS FED. AID PROJECT				

FINL	SURVEYED	BY	DATE
SURVEY	PLOTTED		
NOTE BOOK	TEMPLATE		
NO.	AREAS CHECKED		

ORIGINAL	SURVEYED	BY	DATE
SURVEY	PLOTTED		
NOTE BOOK	TEMPLATE		
NO.	AREAS CHECKED		

MODEL: ADAMS - 36+29.93 [Sheet]
FILE NAME: V:5073 - Downtown Square Design and ITP Application (Pittsfield)CADD\CADD Sheets\5073-shwsstt Adams.dgn

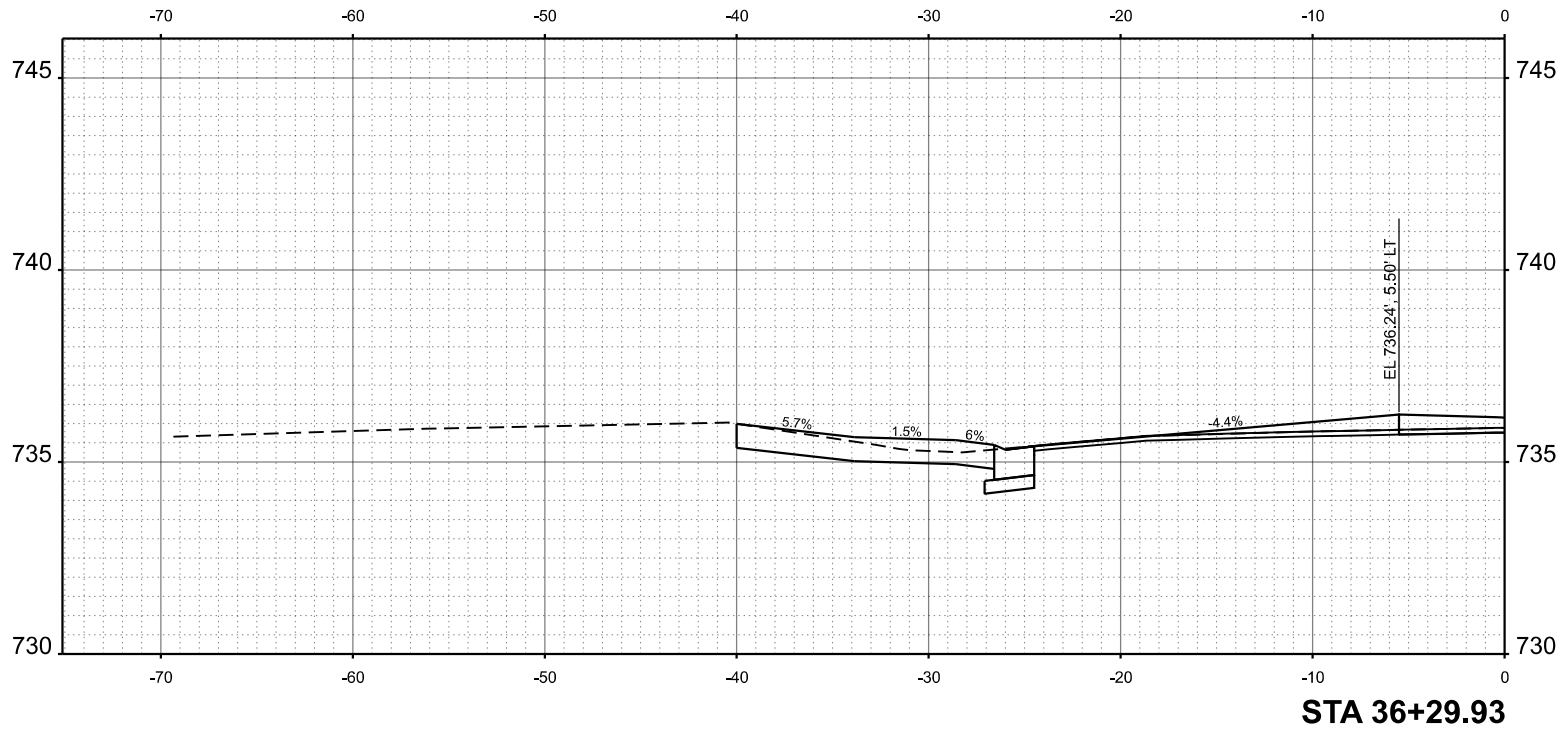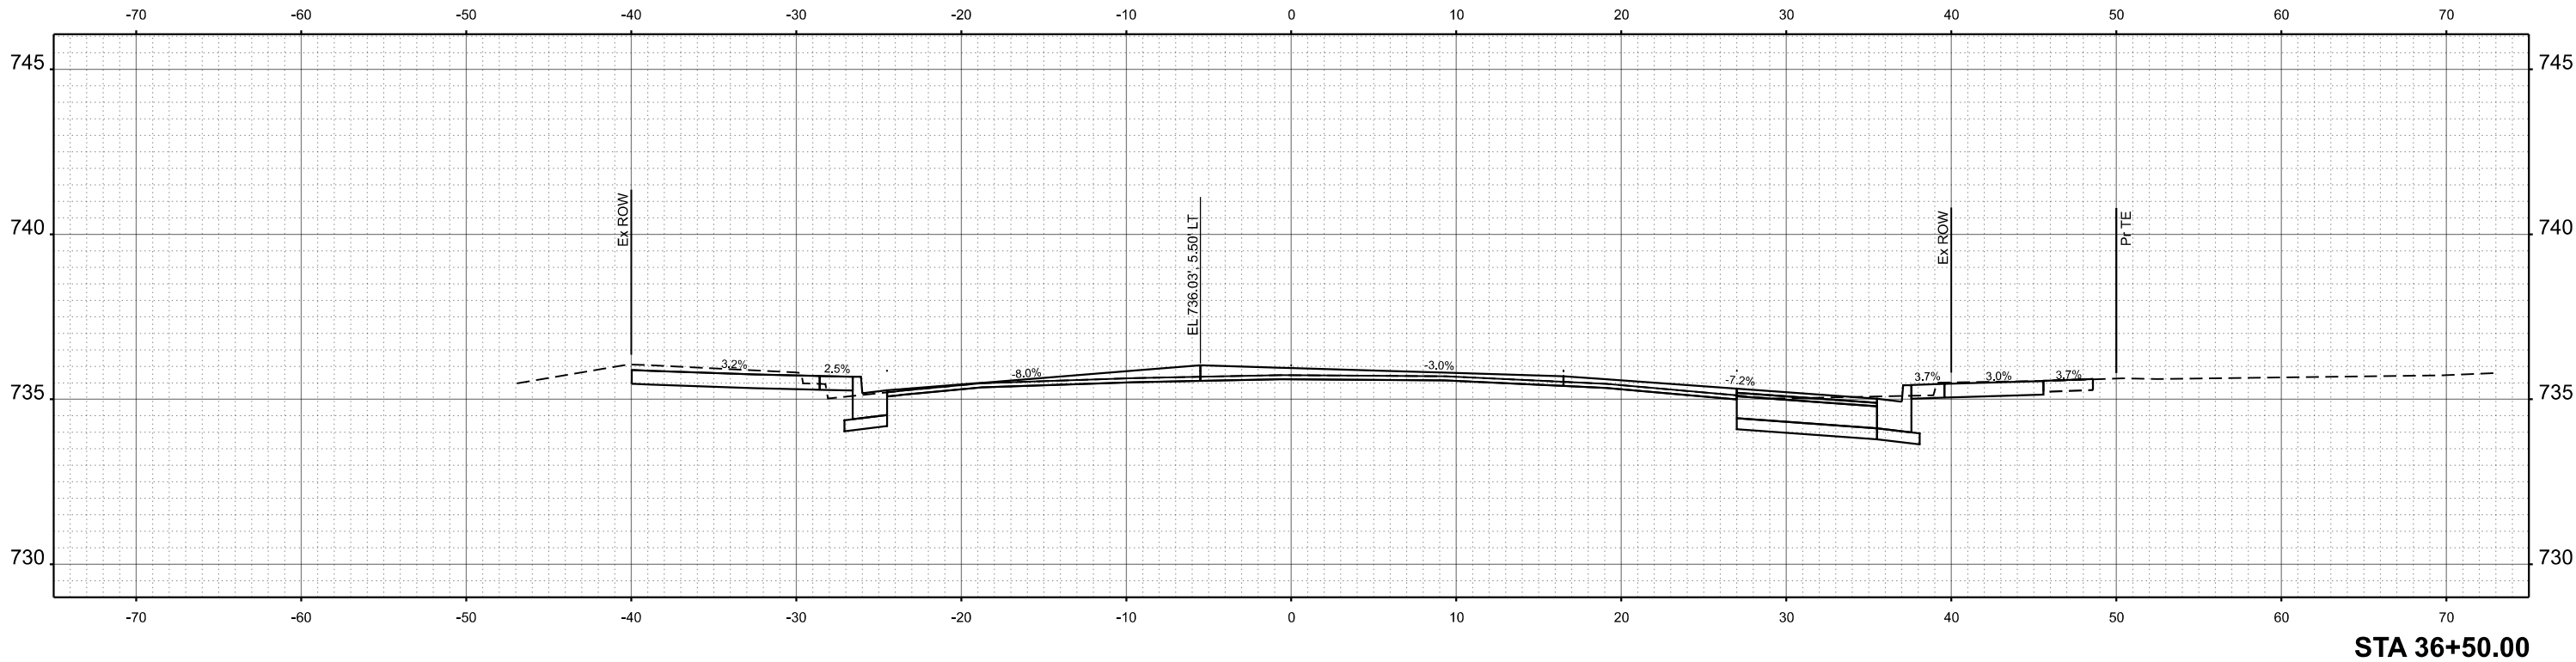

USER NAME = JWhite	DESIGNED -	REVISED -
	DRAWN -	REVISED -
	CHECKED -	REVISED -
PLOT DATE = 7/24/2025	DATE -	REVISED -

STATE OF ILLINOIS
DEPARTMENT OF TRANSPORTATION

PITTSFIELD HISTORIC DOWNTOWN SQUARE RECONSTRUCTION
ADAMS STREET - CROSS SECTIONS

SCALE: 1"=5' SHEET 15 OF 21 SHEETS STA. 36+29.93 TO STA. 36+50.00



F.A.P RTE.	SECTION	COUNTY	TOTAL SHEETS	SHEET NO.
	24-00037-00-RS	PIKE	144	138
CONTRACT NO. 93847				
ILLINOIS FED. AID PROJECT				

FINL	SURVEYED	BY	DATE
SURVEY	PLOTTED		
NOTE BOOK	TEMPLATE		
NO.	AREAS CHECKED		

ORIGINAL	SURVEYED	BY	DATE
SURVEY	PLOTTED		
NOTE BOOK	TEMPLATE		
NO.	AREAS CHECKED		

MODEL: ADAMS - 37+00.00 [Sheet]

FILE NAME: V:5073 - Downtown Square Design and IEP Application (Pittsfield)\CADD\CADD Sheets\5073-shwshtt Adams.dgn

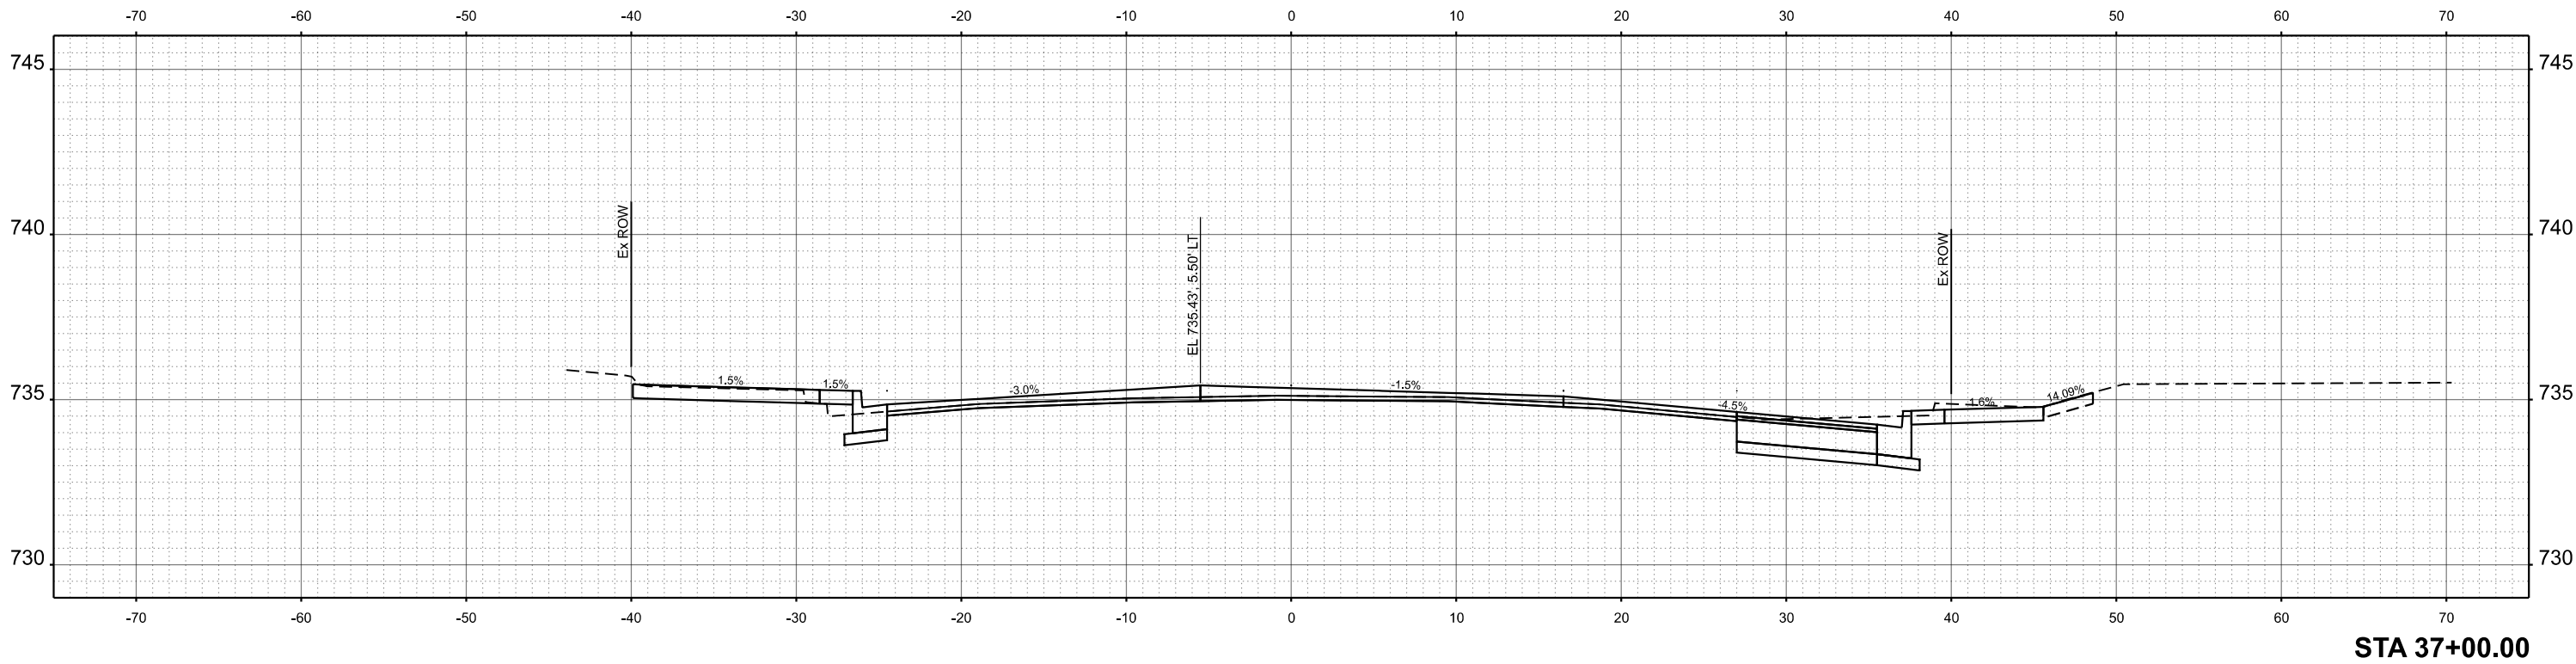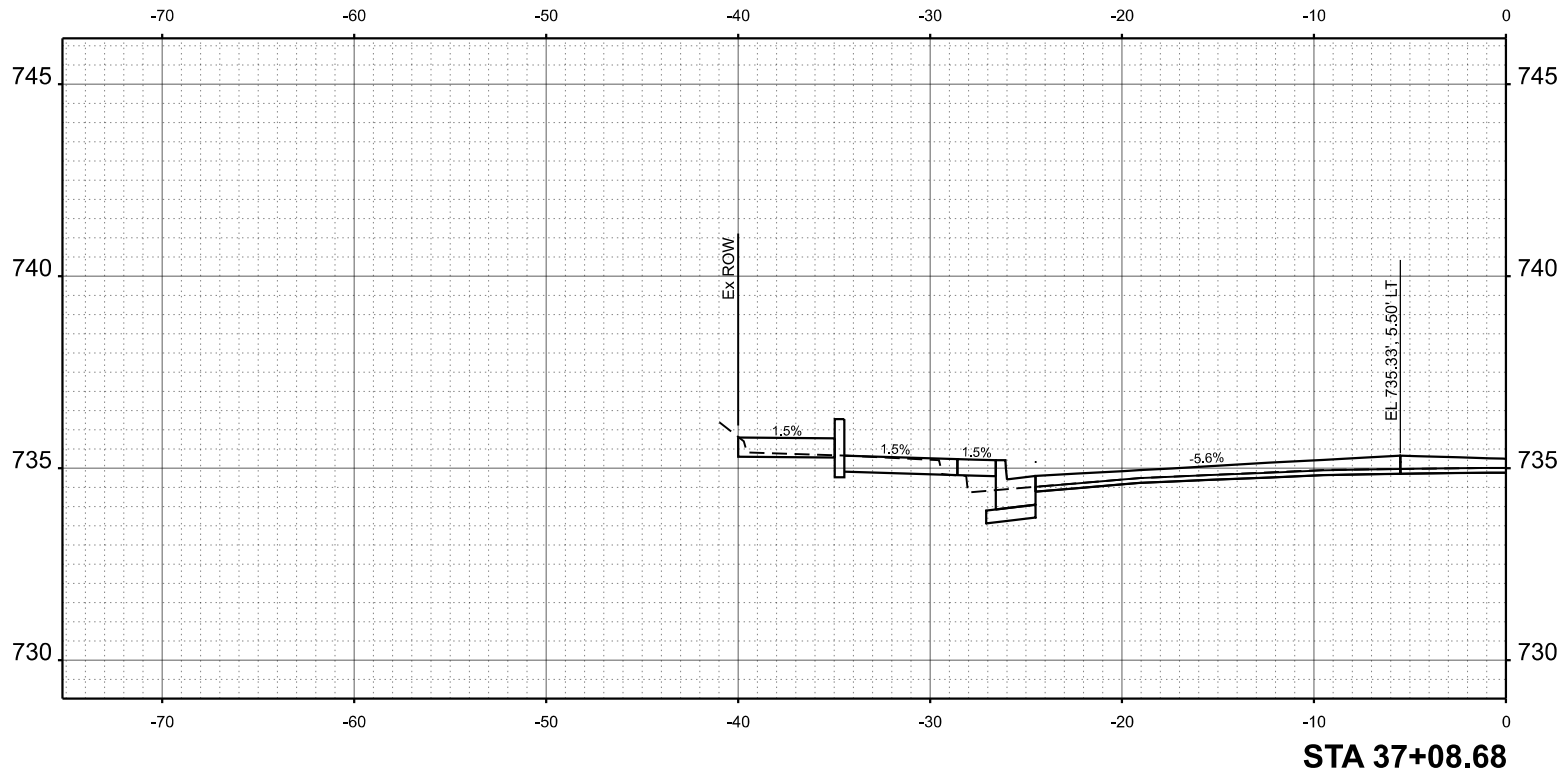

USER NAME = JWhite	DESIGNED -	REVISED -
	DRAWN -	REVISED -
	CHECKED -	REVISED -
PLOT DATE = 7/24/2025	DATE -	REVISED -

STATE OF ILLINOIS
DEPARTMENT OF TRANSPORTATION

PITTSFIELD HISTORIC DOWNTOWN SQUARE RECONSTRUCTION
ADAMS STREET - CROSS SECTIONS



SCALE: 1"=5' SHEET 16 OF 21 SHEETS STA. 37+00.00 TO STA. 37+08.68

F.A.P RTE.	SECTION	COUNTY	TOTAL SHEETS	SHEET NO.
	24-00037-00-RS	PIKE	144	139
CONTRACT NO. 93847				
ILLINOIS FED. AID PROJECT				

FINL	SURVEYED	BY	DATE
SURVEY	PLOTTED		
NOTE BOOK	TEMPLATE		
NO.	AREAS		
	CHECKED		

ORIGINAL	SURVEYED	BY	DATE
SURVEY	PLOTTED		
NOTE BOOK	TEMPLATE		
NO.	AREAS		
	CHECKED		

MODEL: ADAMS - 37+20.80 [Sheet]
FILE NAME: V:5073 - Downtown Square Design and IEP Application (Pittsfield)CADD\CADD Sheets\5073-shwshtt Adams.dgn

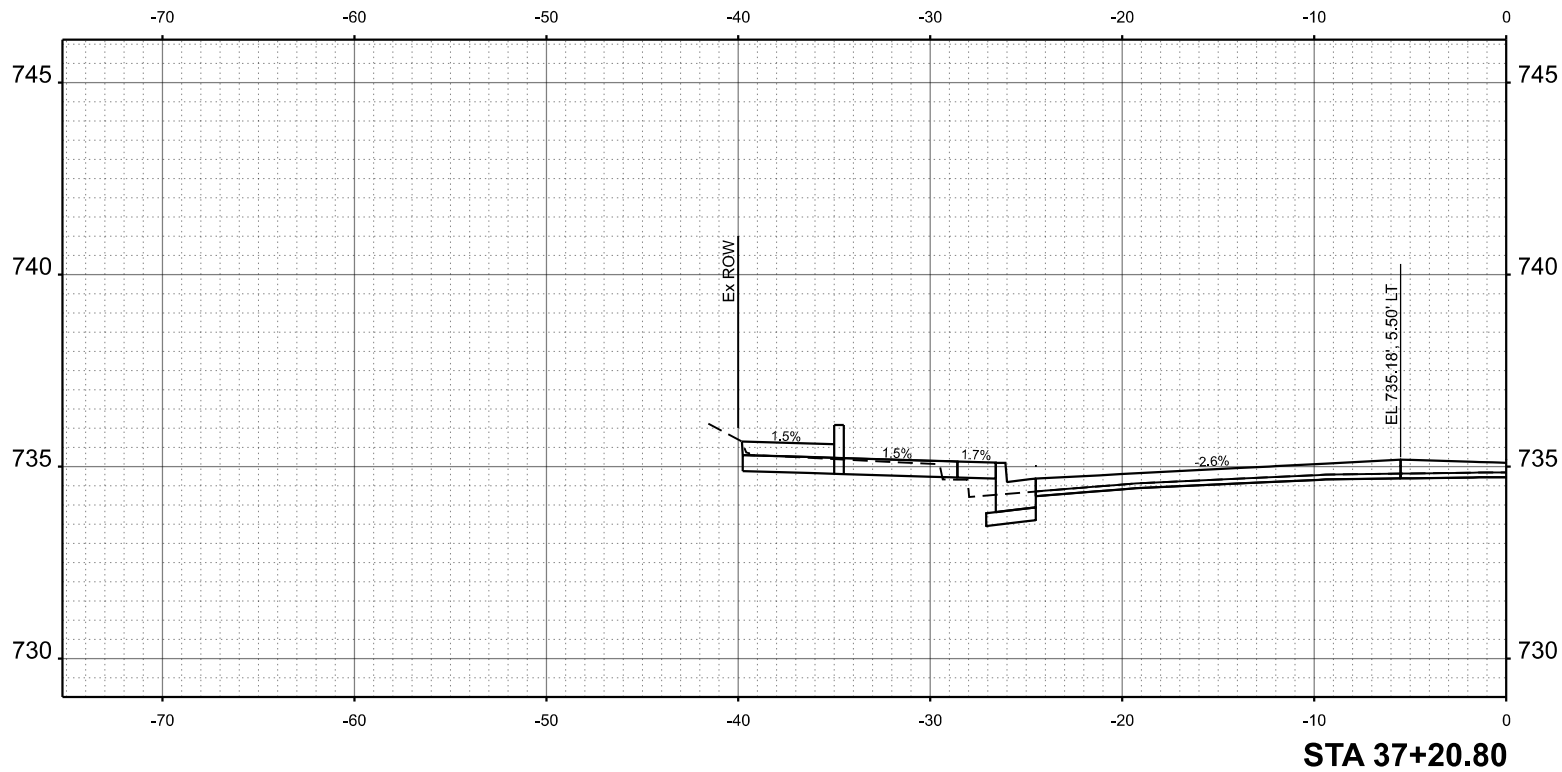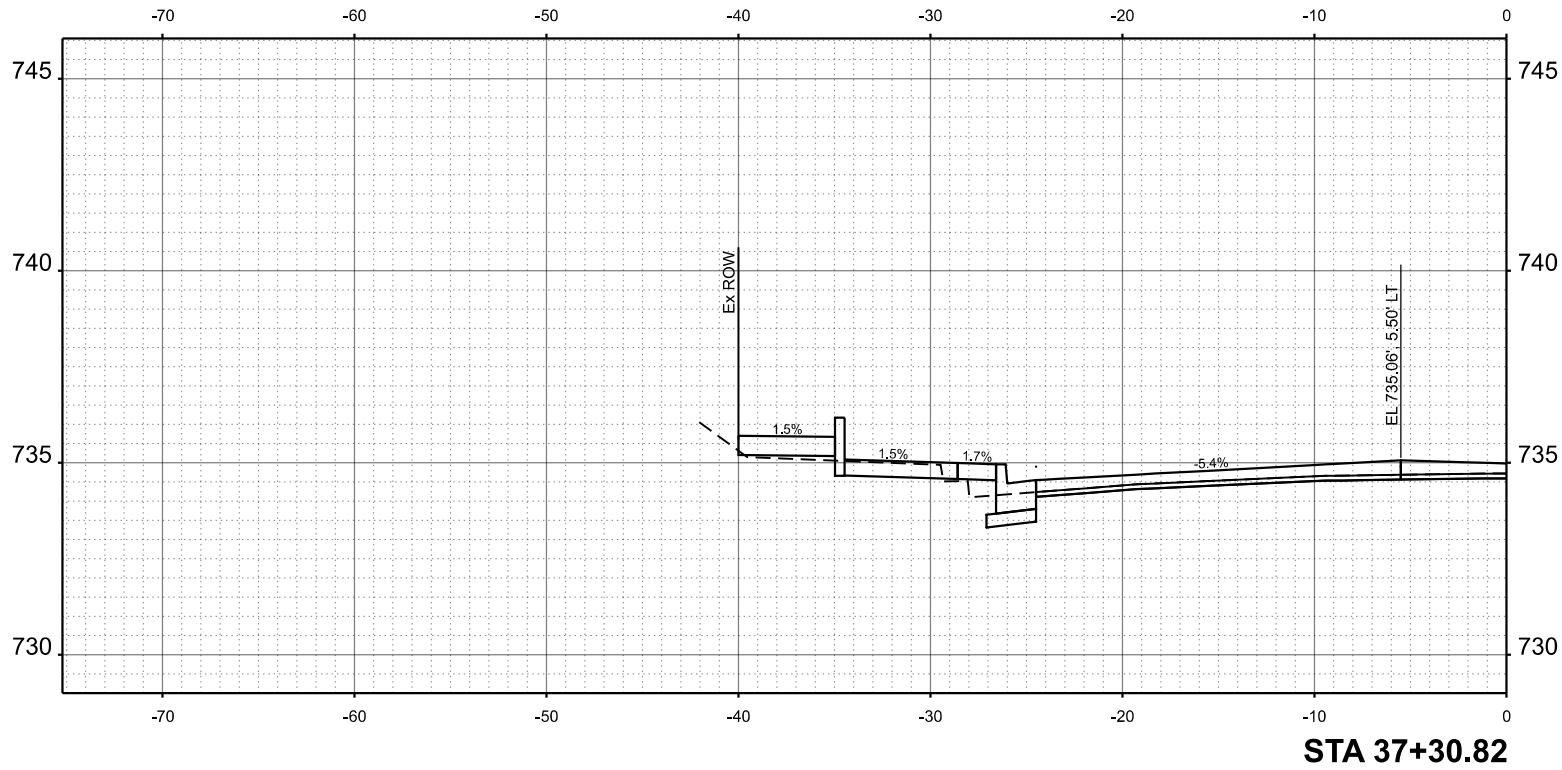

USER NAME = JWhite	DESIGNED -	REVISED -
	DRAWN -	REVISED -
	CHECKED -	REVISED -
PLOT DATE = 7/24/2025	DATE -	REVISED -

STATE OF ILLINOIS
DEPARTMENT OF TRANSPORTATION

PITTSFIELD HISTORIC DOWNTOWN SQUARE RECONSTRUCTION
ADAMS STREET - CROSS SECTIONS



SCALE: 1"=5' SHEET 17 OF 21 SHEETS STA. 37+20.80 TO STA. 37+30.82

F.A.P RTE.	SECTION	COUNTY	TOTAL SHEETS	SHEET NO.
	24-00037-00-RS	PIKE	144	140
CONTRACT NO. 93847				
ILLINOIS FED. AID PROJECT				

FINAL	SURVEYED	BY	DATE
SURVEY	PLOTTED		
NOTE BOOK	TEMPLATE		
NO.	AREAS CHECKED		

ORIGINAL	SURVEYED	BY	DATE
SURVEY	PLOTTED		
NOTE BOOK	TEMPLATE		
NO.	AREAS CHECKED		

MODEL: ADAMS - 37+42.75 [Sheet]
FILE NAME: V:5073 - Downtown Square Design and ITP Application (Pittsfield)CADD\CADD Sheets\5073-shwsstt Adams.dgn

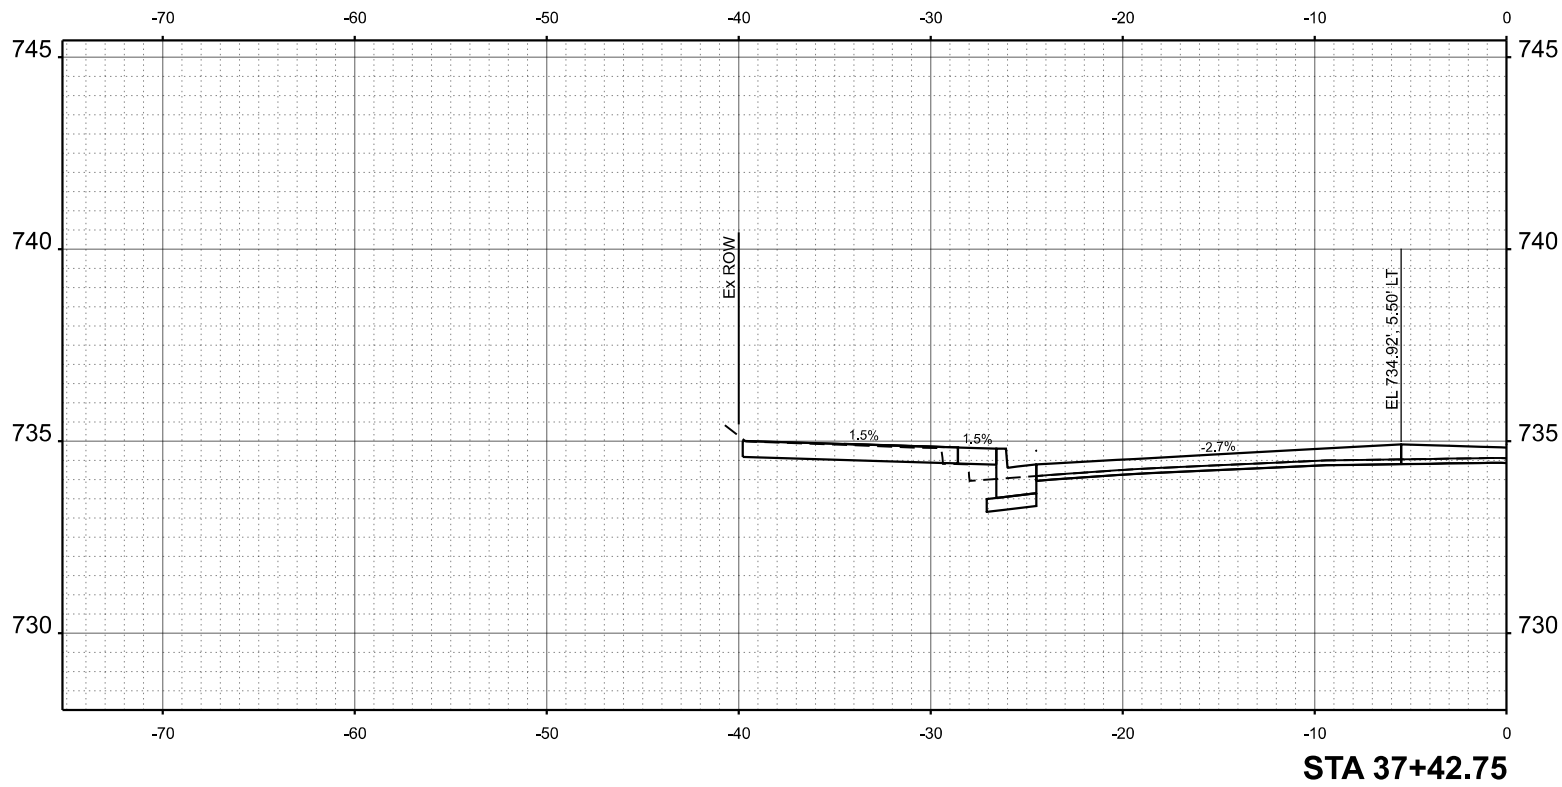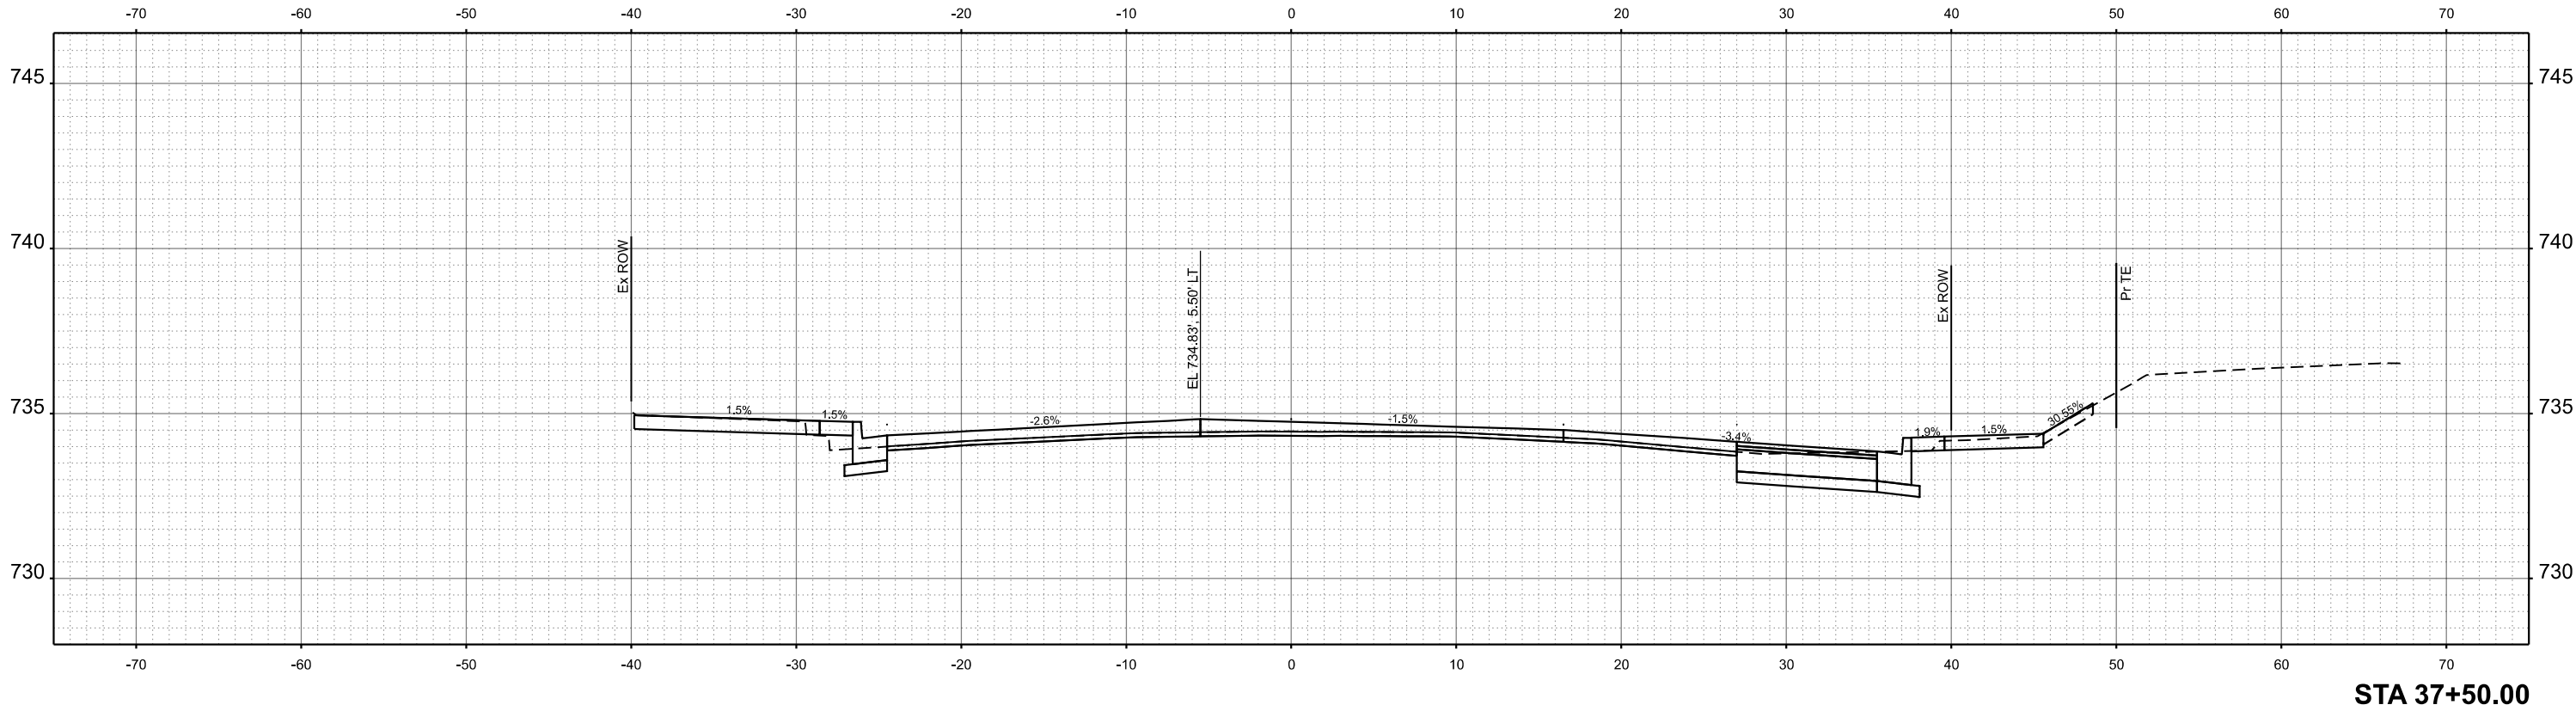

USER NAME = JWhite	DESIGNED -	REVISED -
	DRAWN -	REVISED -
	CHECKED -	REVISED -
PLOT DATE = 7/24/2025	DATE -	REVISED -

STATE OF ILLINOIS
DEPARTMENT OF TRANSPORTATION

PITTSFIELD HISTORIC DOWNTOWN SQUARE RECONSTRUCTION
ADAMS STREET - CROSS SECTIONS



SCALE: 1"=5' SHEET 18 OF 21 SHEETS STA. 37+42.75 TO STA. 37+50.00

F.A.P RTE.	SECTION	COUNTY	TOTAL SHEETS	SHEET NO.
	24-00037-00-RS	PIKE	144	141
				CONTRACT NO. 93847
		ILLINOIS	FED. AID PROJECT	

FINAL	SURVEYED	BY	DATE
SURVEY	PLOTTED		
NOTE BOOK	TEMPLATE		
NO.	AREAS		
	CHECKED		

ORIGINAL	SURVEYED	BY	DATE
SURVEY	PLOTTED		
NOTE BOOK	TEMPLATE		
NO.	AREAS		
	CHECKED		


MODEL: ADAMS - 37+68.06 [Sheet]
FILE NAME: V:5073 - Downtown Square Design and IEP Application (Pittsfield)CADD\CADD Sheets\5073-shwsht Adams.dgn

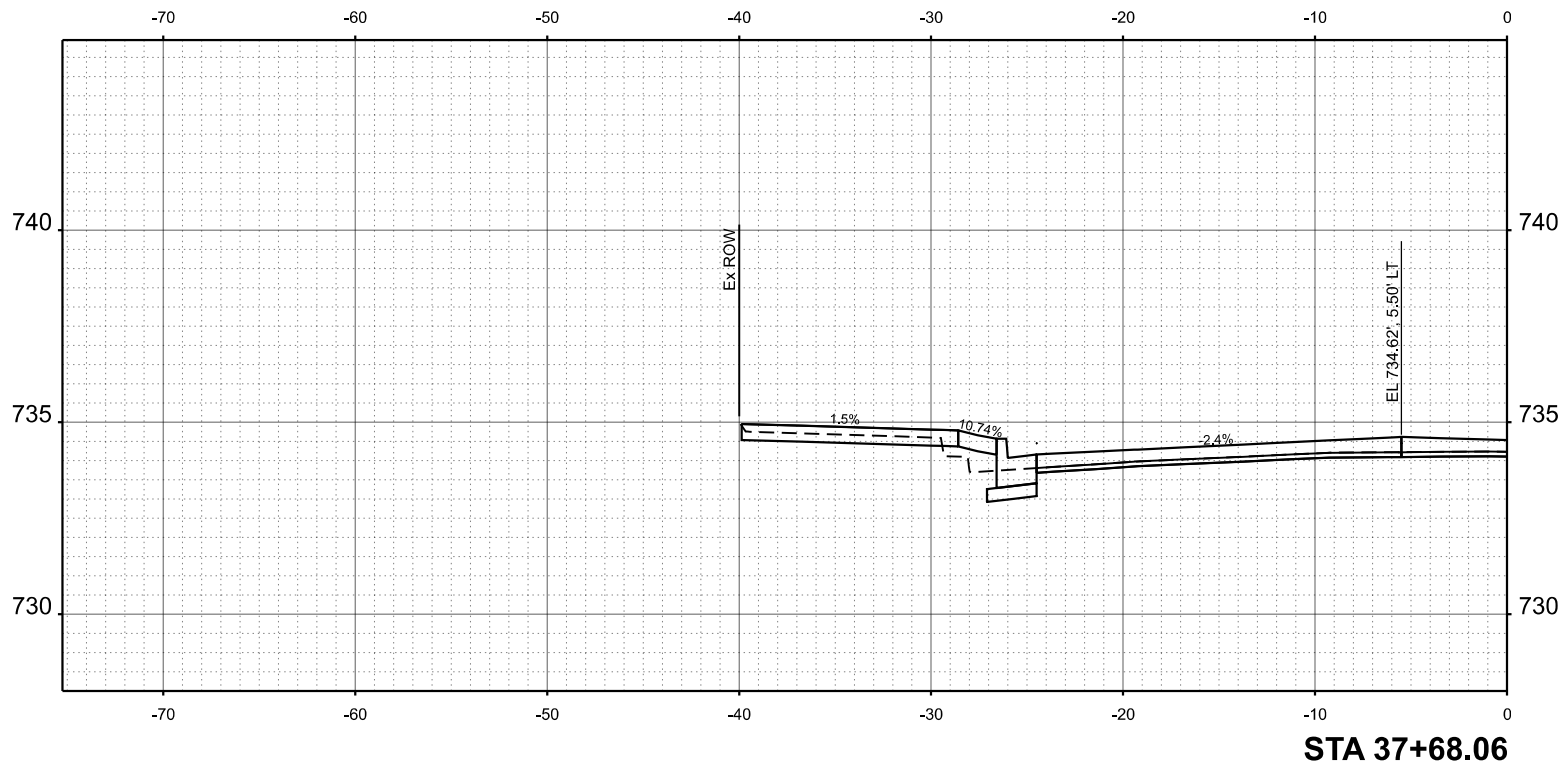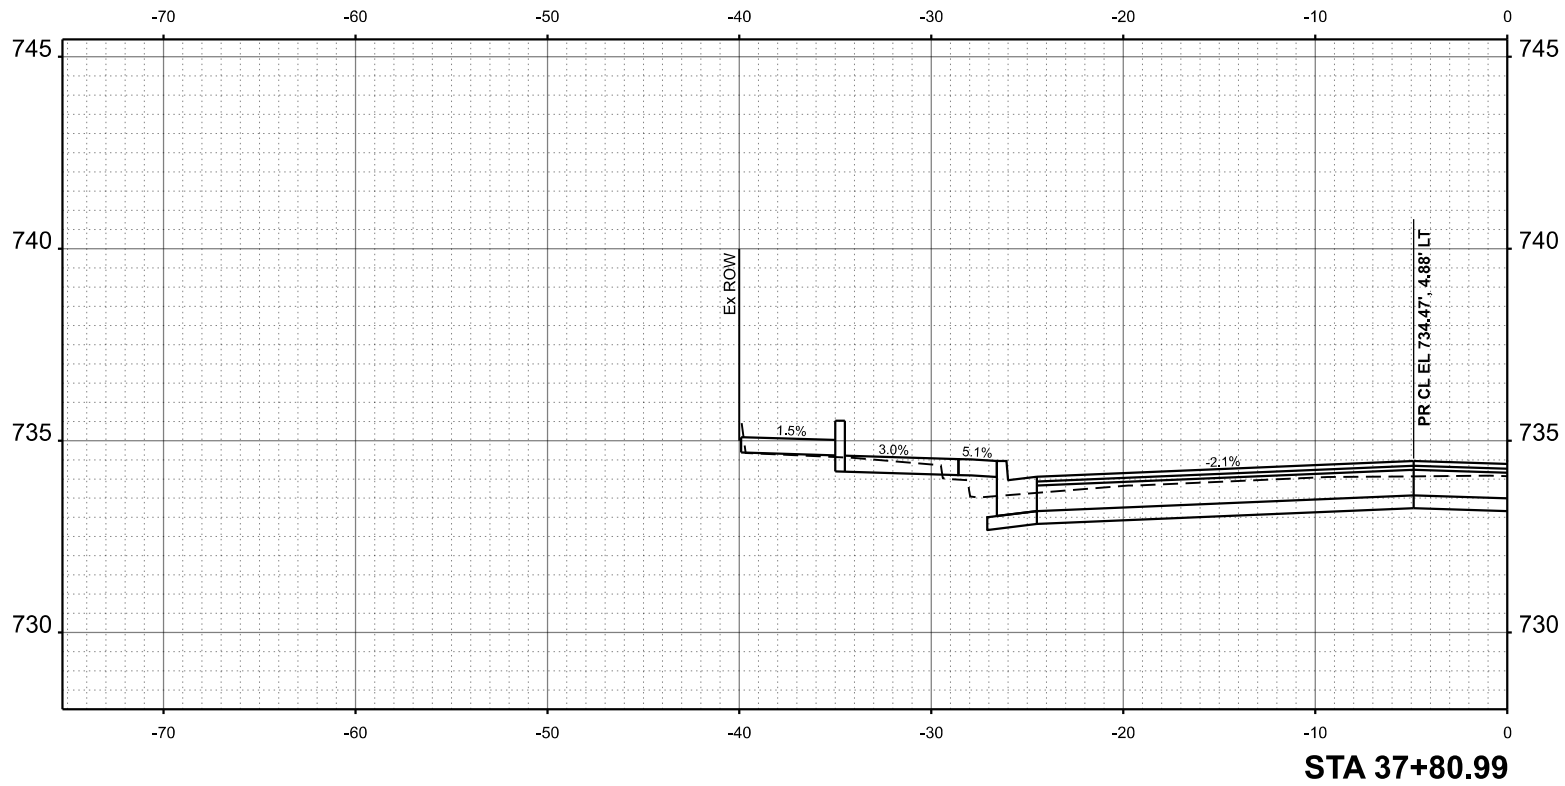

FINAL SURVEY NOTE BOOK NO.	SURVEYED PLOTTED AREAS AREAS CHECKED	BY	DATE

ORIGINAL SURVEY NOTE BOOK NO.	SURVEYED PLOTTED AREAS AREAS CHECKED	BY	DATE

MODEL: ADAMS - 37+91.39 [Sheet]
FILE NAME: V:\5073 - Downtown Square Design and IEP Application (Pittsfield)\CADD\CADD Sheets\5073-shwsstt Adams.dgn

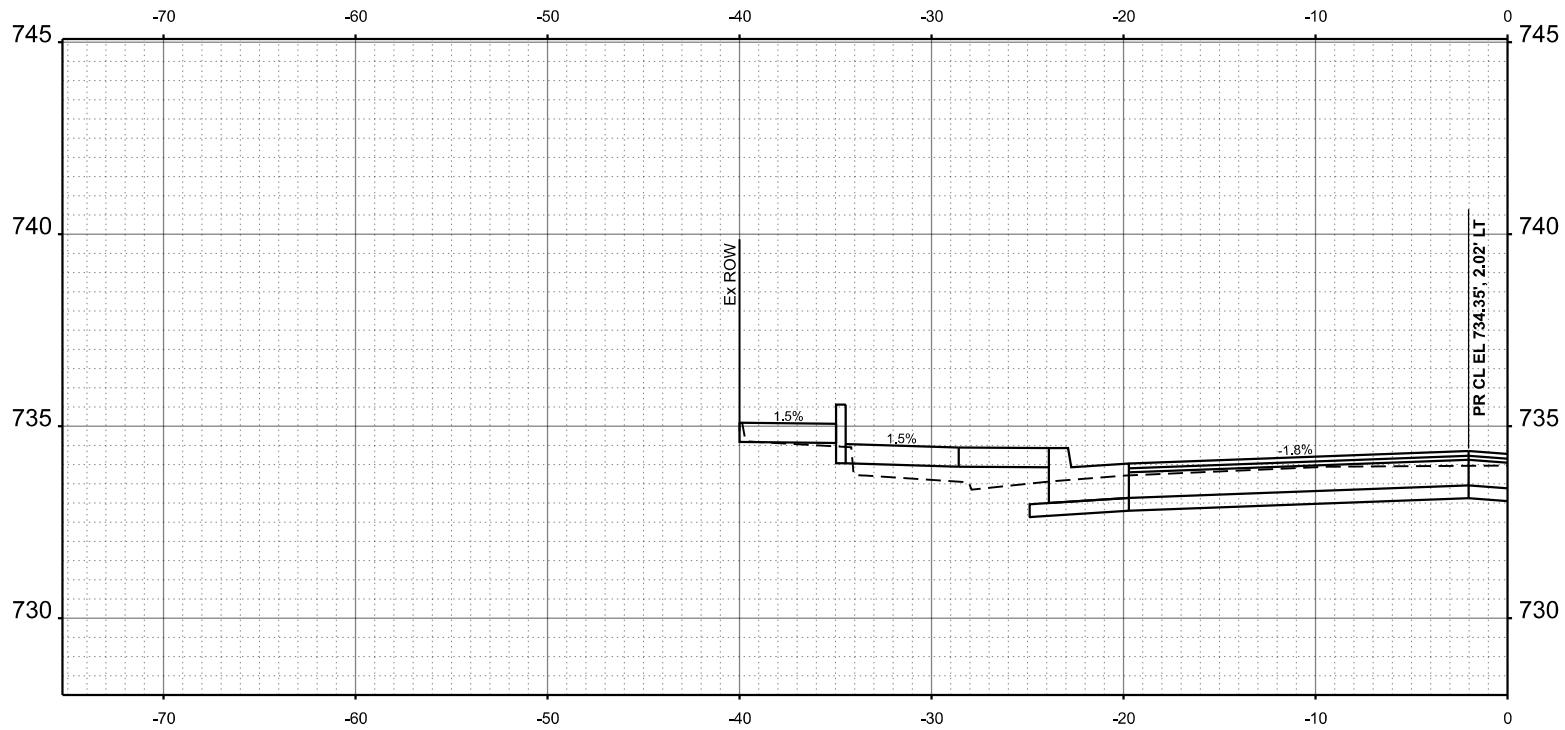

STA 37+91.39



USER NAME = JWhite	DESIGNED -	REVISED -
	DRAWN -	REVISED -
	CHECKED -	REVISED -
PLOT DATE = 7/24/2025	DATE -	REVISED -

STATE OF ILLINOIS
DEPARTMENT OF TRANSPORTATION

PITTSFIELD HISTORIC DOWNTOWN SQUARE RECONSTRUCTION
ADAMS STREET - CROSS SECTIONS


SCALE: 1"=5' SHEET 20 OF 21 SHEETS STA. 37+91.39 TO STA. 37+91.39

F.A.P RTE.	SECTION	COUNTY	TOTAL SHEETS	SHEET NO.
	24-00037-00-RS	PIKE	144	143
CONTRACT NO. 93847				
ILLINOIS FED. AID PROJECT				

FINAL	SURVEYED	BY	DATE
SURVEY	PLOTTED		
NOTE BOOK	TEMPLATE		
NO.	AREAS		
	CHECKED		

ORIGINAL	SURVEYED	BY	DATE
SURVEY	PLOTTED		
NOTE BOOK	TEMPLATE		
NO.	AREAS		
	CHECKED		

MODEL: ADAMS - 38+60.00 [Sheet]
FILE NAME: V:5073 - Downtown Square Design and ITEP Application (Pittsfield)\CADD\CADD Sheets\5073-sh-wshtt Adams.dgn

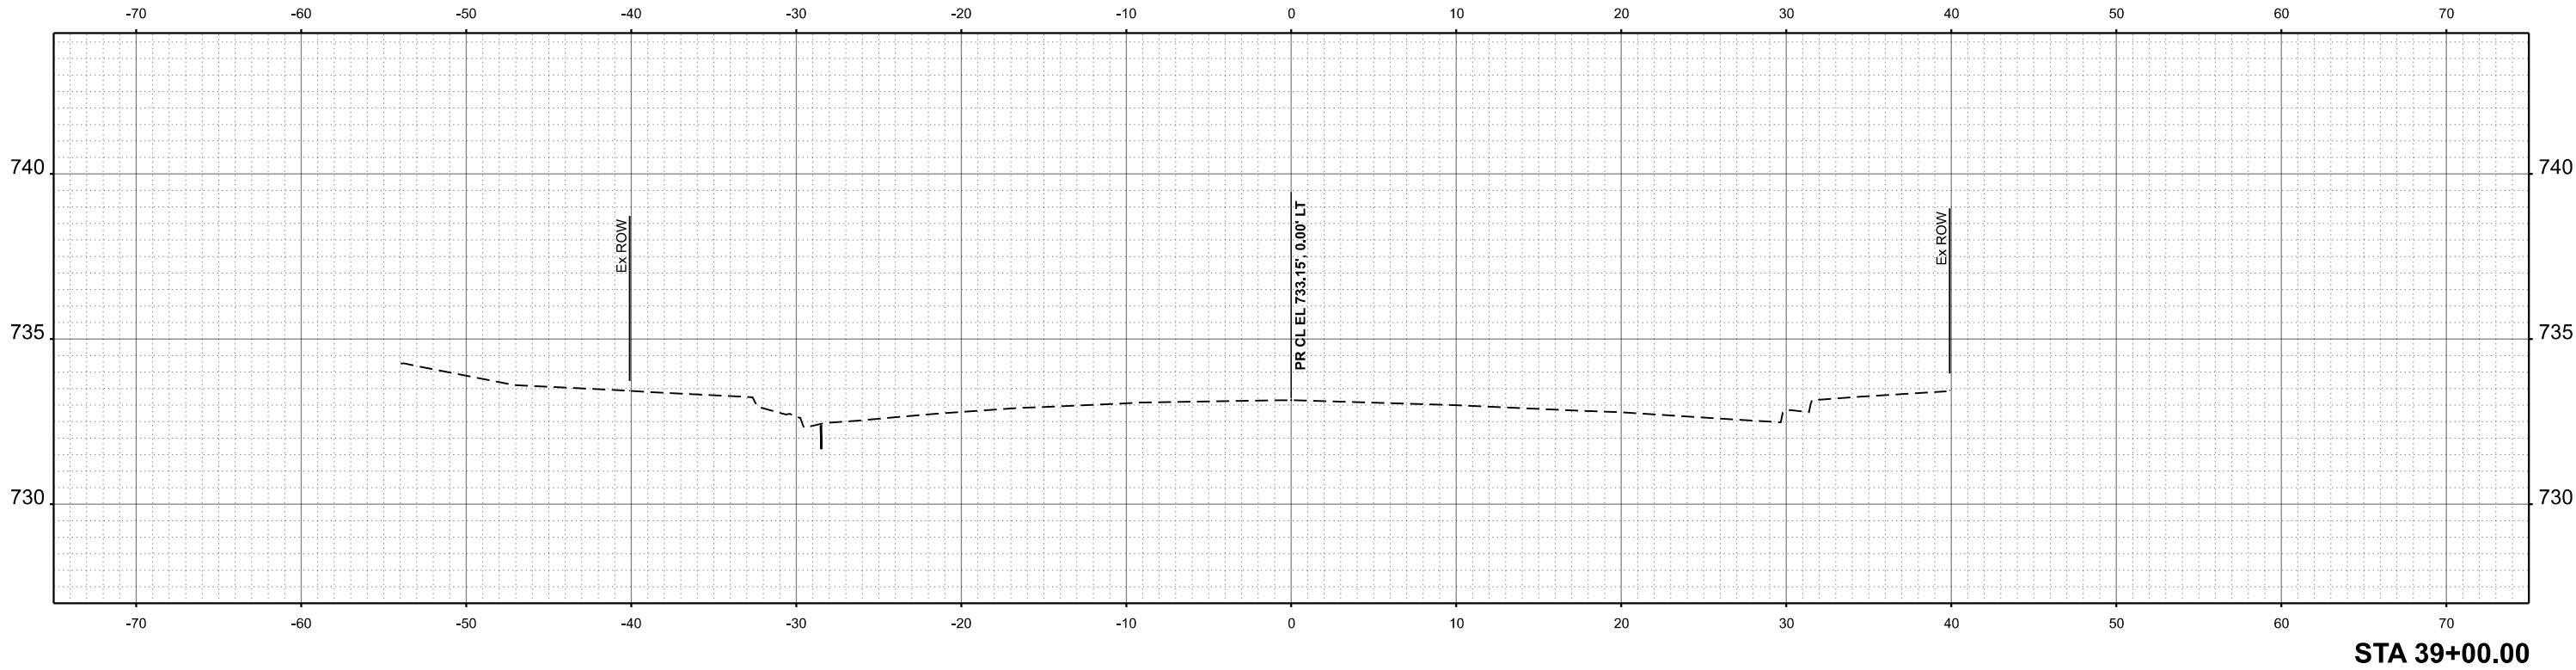

USER NAME = JWhite	DESIGNED -	REVISED -
	DRAWN -	REVISED -
	CHECKED -	REVISED -
PLOT DATE = 7/24/2025	DATE -	REVISED -

STATE OF ILLINOIS
DEPARTMENT OF TRANSPORTATION

PITTSFIELD HISTORIC DOWNTOWN SQUARE RECONSTRUCTION
ADAMS STREET - CROSS SECTIONS

SCALE: 1"=5' SHEET 21 OF 21 SHEETS STA. 39+00.00 TO STA. 39+00.00

F.A.P RTE.	SECTION	COUNTY	TOTAL SHEETS	SHEET NO.
	24-00037-00-RS	PIKE	144	144
CONTRACT NO. 93847				
ILLINOIS FED. AID PROJECT				