


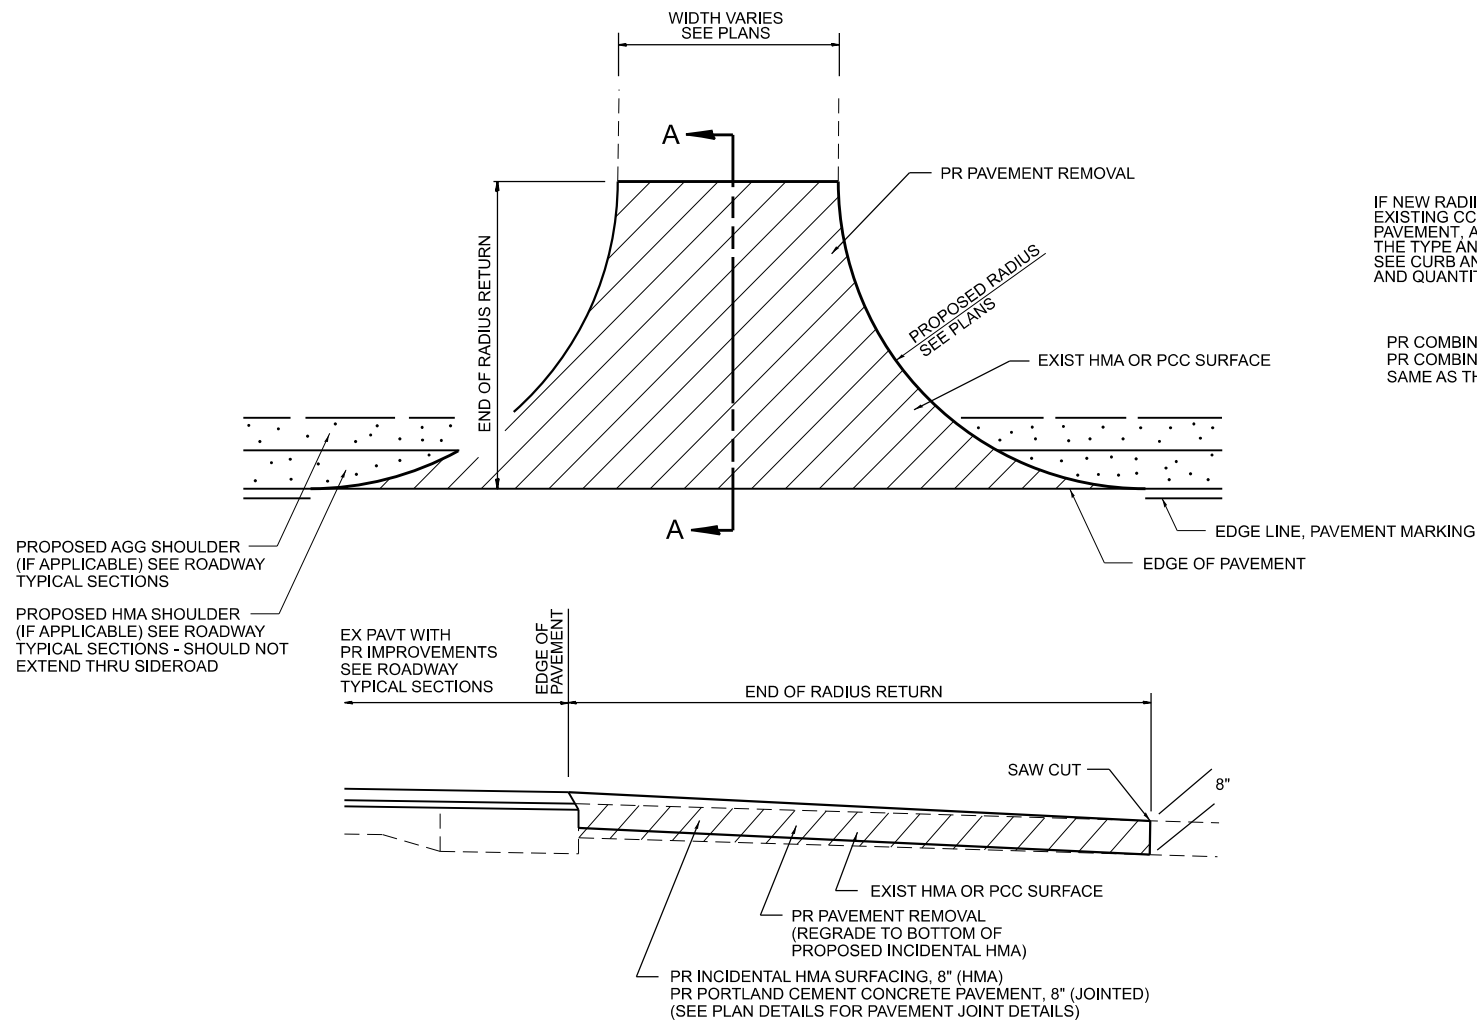


SECTION A-A

**EXIST HMA OR PCC SIDEROAD DETAIL W/O CC&G
(RECONSTRUCTION)**

IF NEW RADII ARE PROPOSED FOR THE SIDEROAD,
EXISTING CC&G WILL BE REMOVED ALONG WITH THE
PAVEMENT, AND THE PROPOSED CC&G SHALL MATCH
THE TYPE AND KIND OF THE CC&G TO REMAIN IN PLACE.
SEE CURB AND GUTTER SCHEDULES FOR LOCATIONS
AND QUANTITIES.

PR COMBINATION CURB AND GUTTER REMOVAL
PR COMBINATION CURB AND GUTTER (TYPE
SAME AS THAT TO REMAIN IN PLACE)

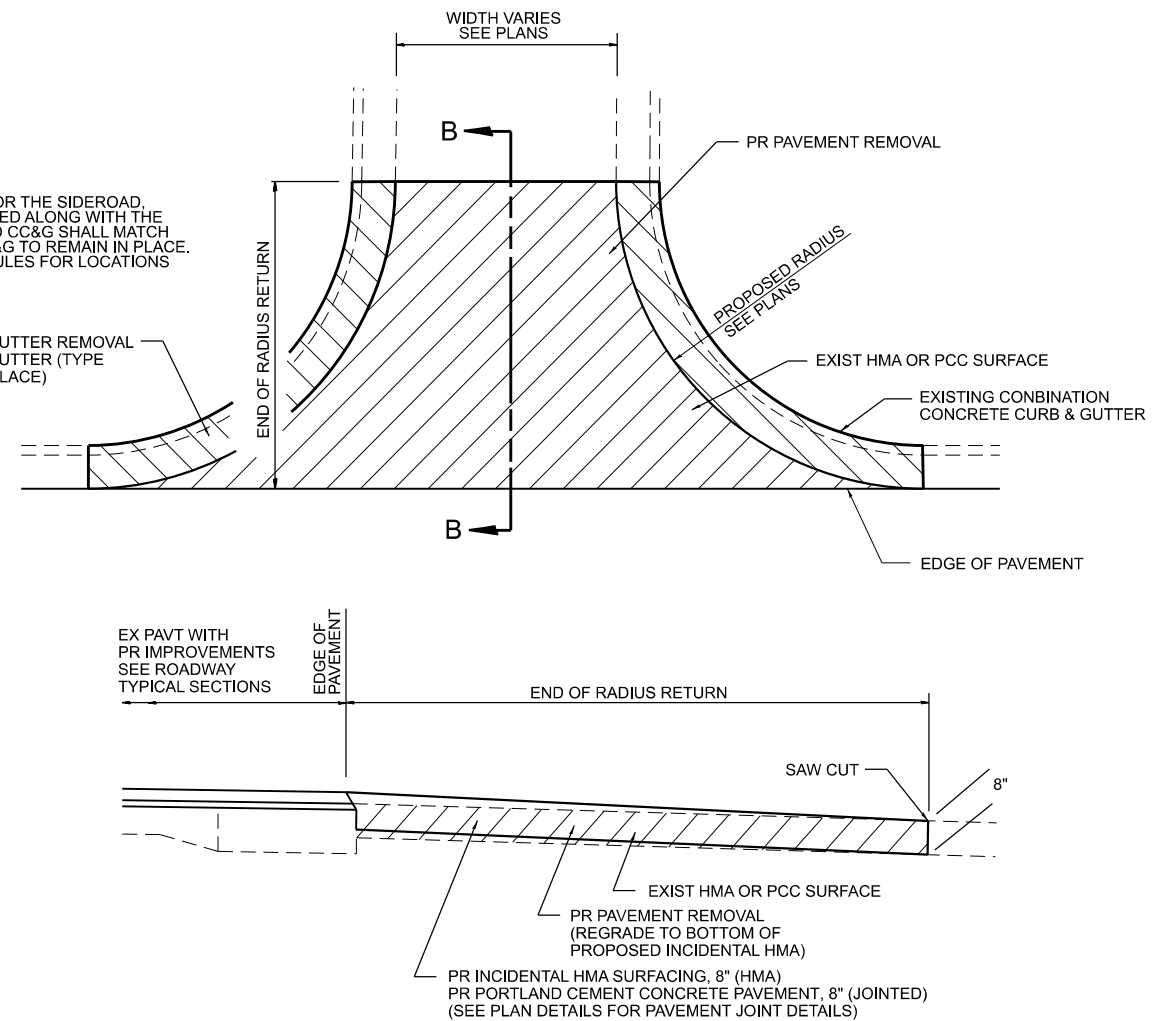

SECTION B-B

**EXIST HMA OR PCC SIDEROAD DETAIL W/CC&G
(RECONSTRUCTION)**

NOTES:

1. IF HMA SHOULDERS ARE PROPOSED, THEY SHOULD NOT EXTEND THROUGH SIDEROADS.
2. THE COST OF SAW CUTS SHALL BE INCLUDED IN THE COST OF THE REMOVAL ITEMS.