


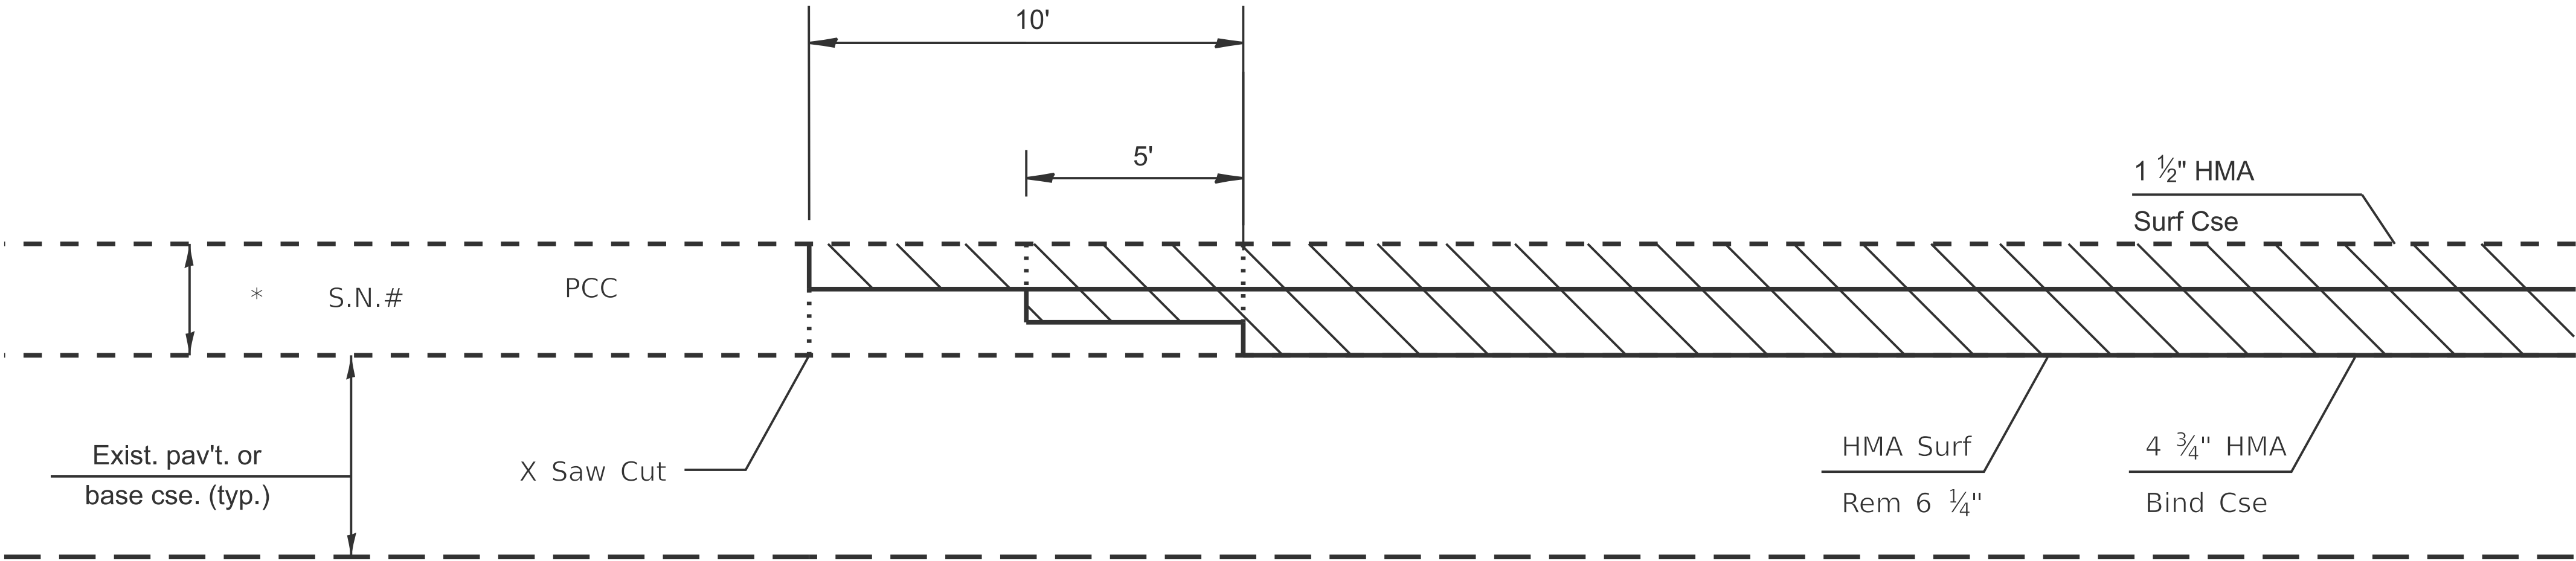

Detail A

SB STA XX+YY.ZZ
NB STA XX+YY.ZZ


X BOUND

SB STA XX+YY.ZZ
NB STA XX+YY.ZZ

X BOUND

SB STA XX+YY.ZZ
NB STA XX+YY.ZZ

* ALL SAW CUTS ARE INCLUDED IN
THE COST OF HMA SURFACE REMOVAL

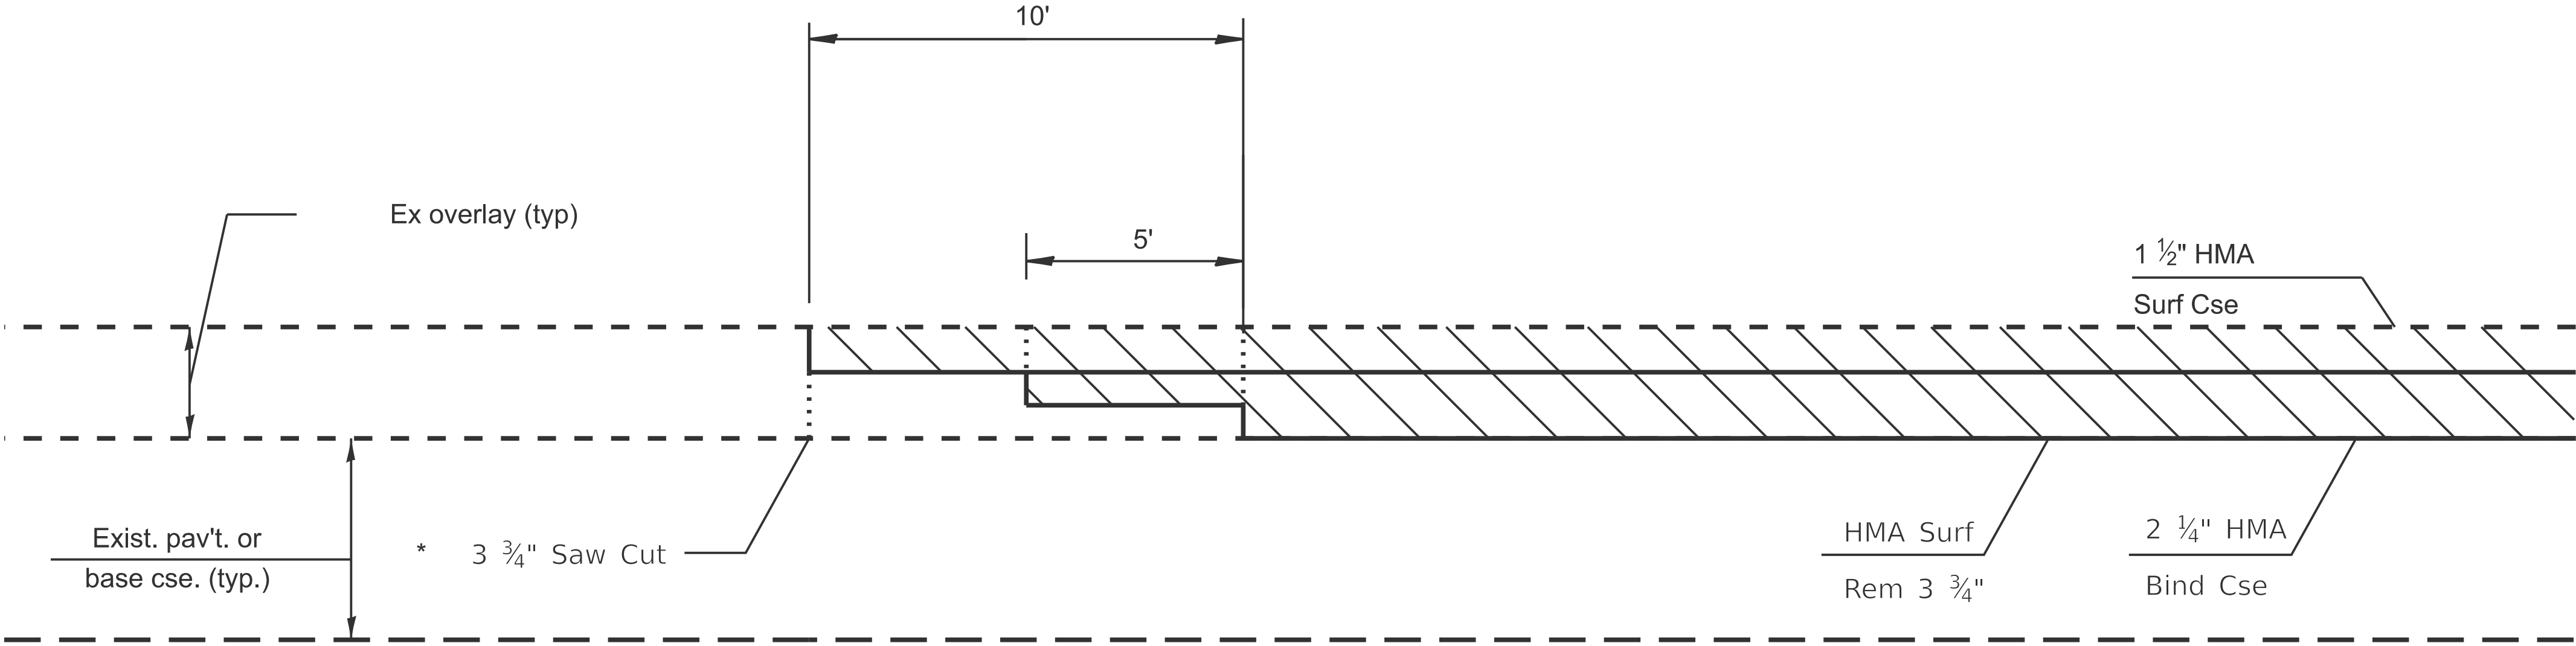

DETAIL B

SB STA XX+YY.ZZ
NB STA XX+YY.ZZ

X BOUND

SB STA XX+YY.ZZ
NB STA XX+YY.ZZ

RAMP X

SB STA XX+YY.ZZ
NB STA XX+YY.ZZ