


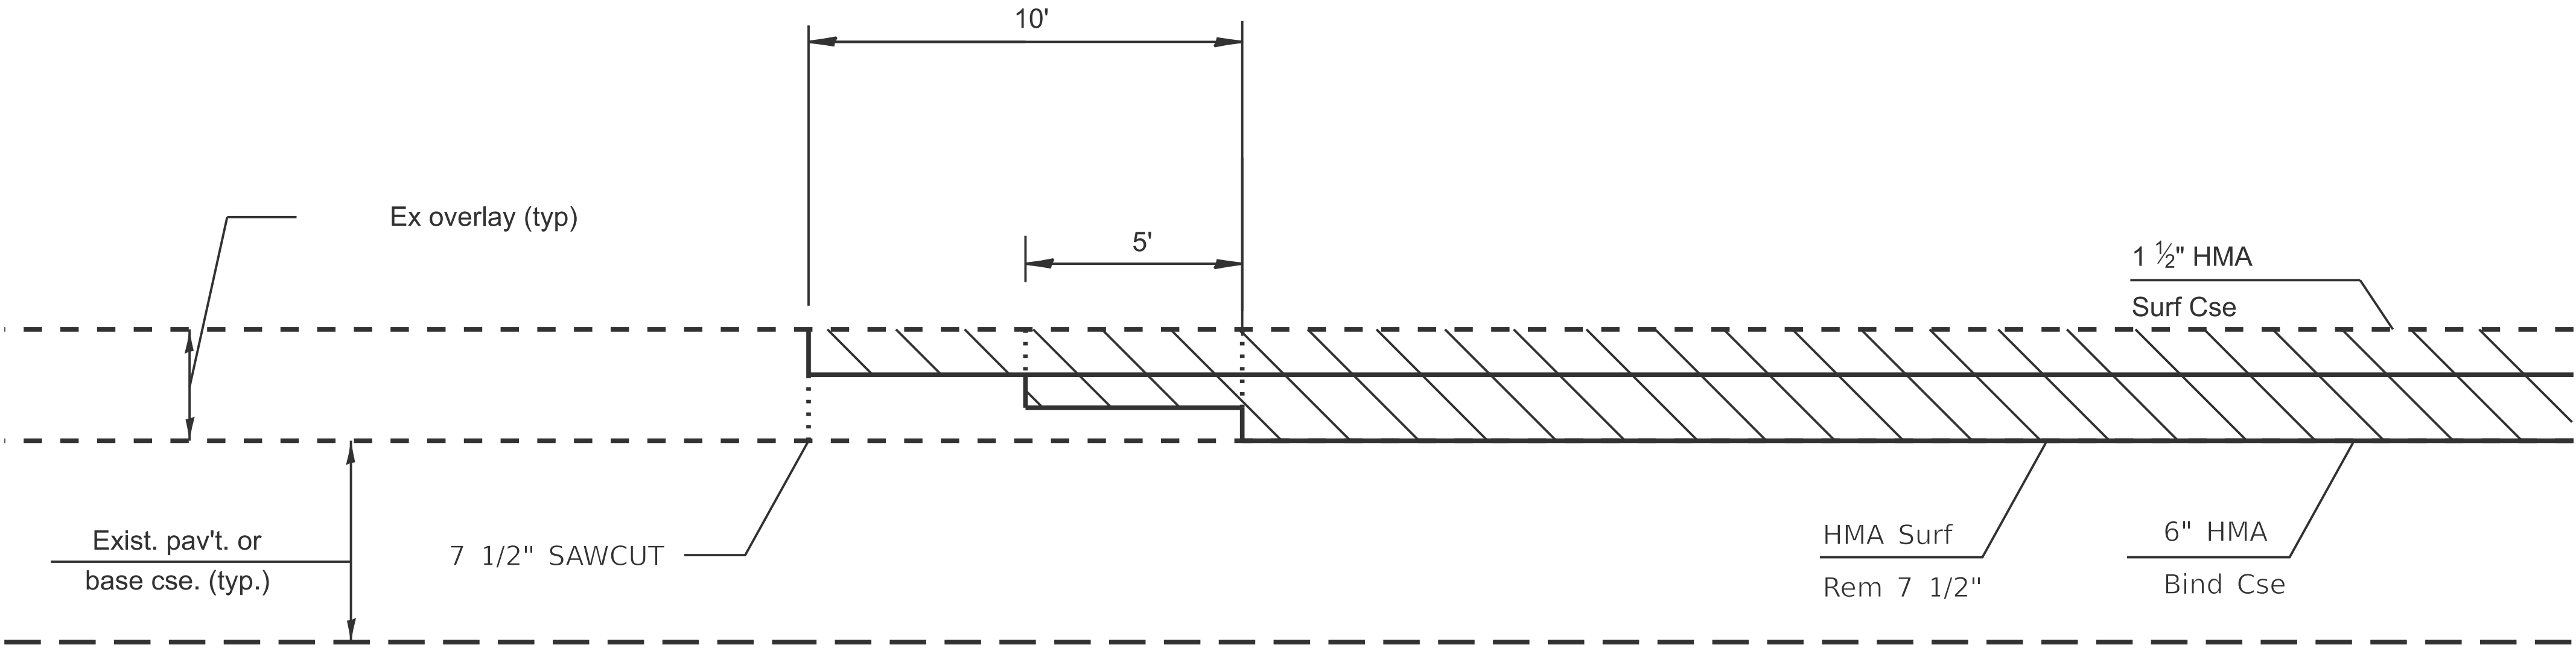

DETAIL ©

SB STA XX+YY.ZZ
NB STA XX+YY.ZZ


X BOUND

I-72 WESTBOUND

STA. 627+00 TO STA. 627+05 WB

SB STA XX+YY.ZZ
NB STA XX+YY.ZZ

* ALL SAW CUTS ARE INCLUDED IN
THE COST OF HMA SURFACE REMOVAL

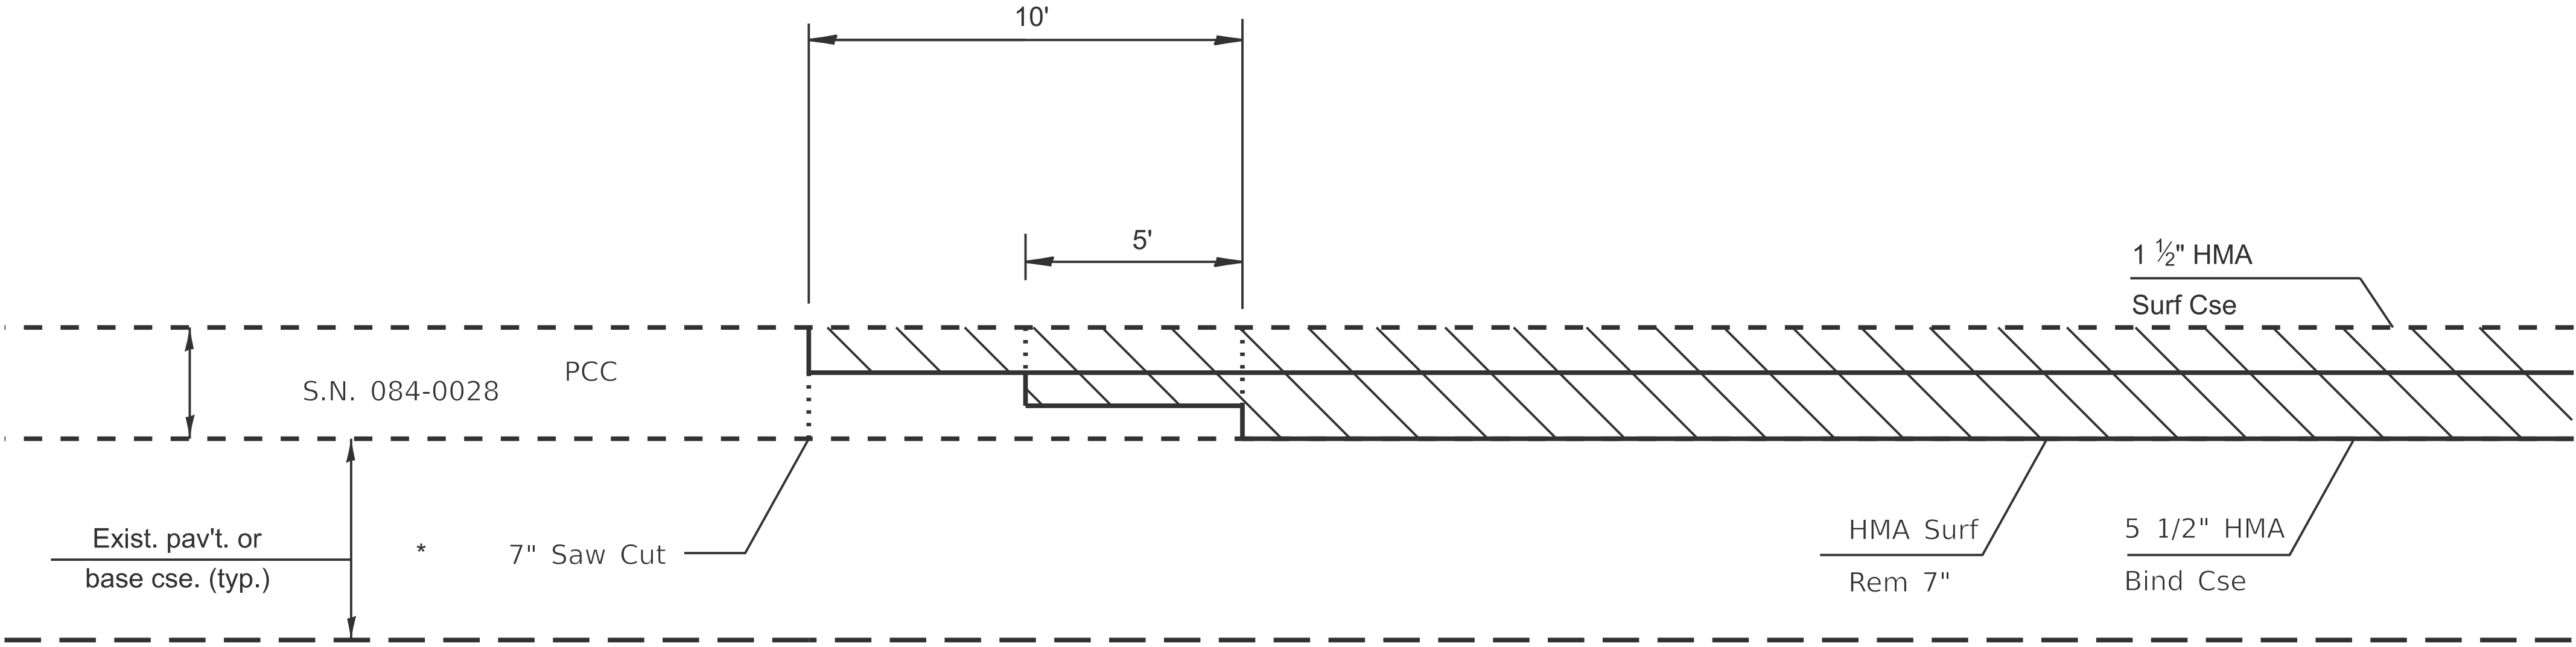

DETAIL ④

SB STA XX+YY.ZZ
NB STA XX+YY.ZZ

X BOUND

SB STA XX+YY.ZZ
NB STA XX+YY.ZZ

BUTT JOINT & RAMP DETAIL