


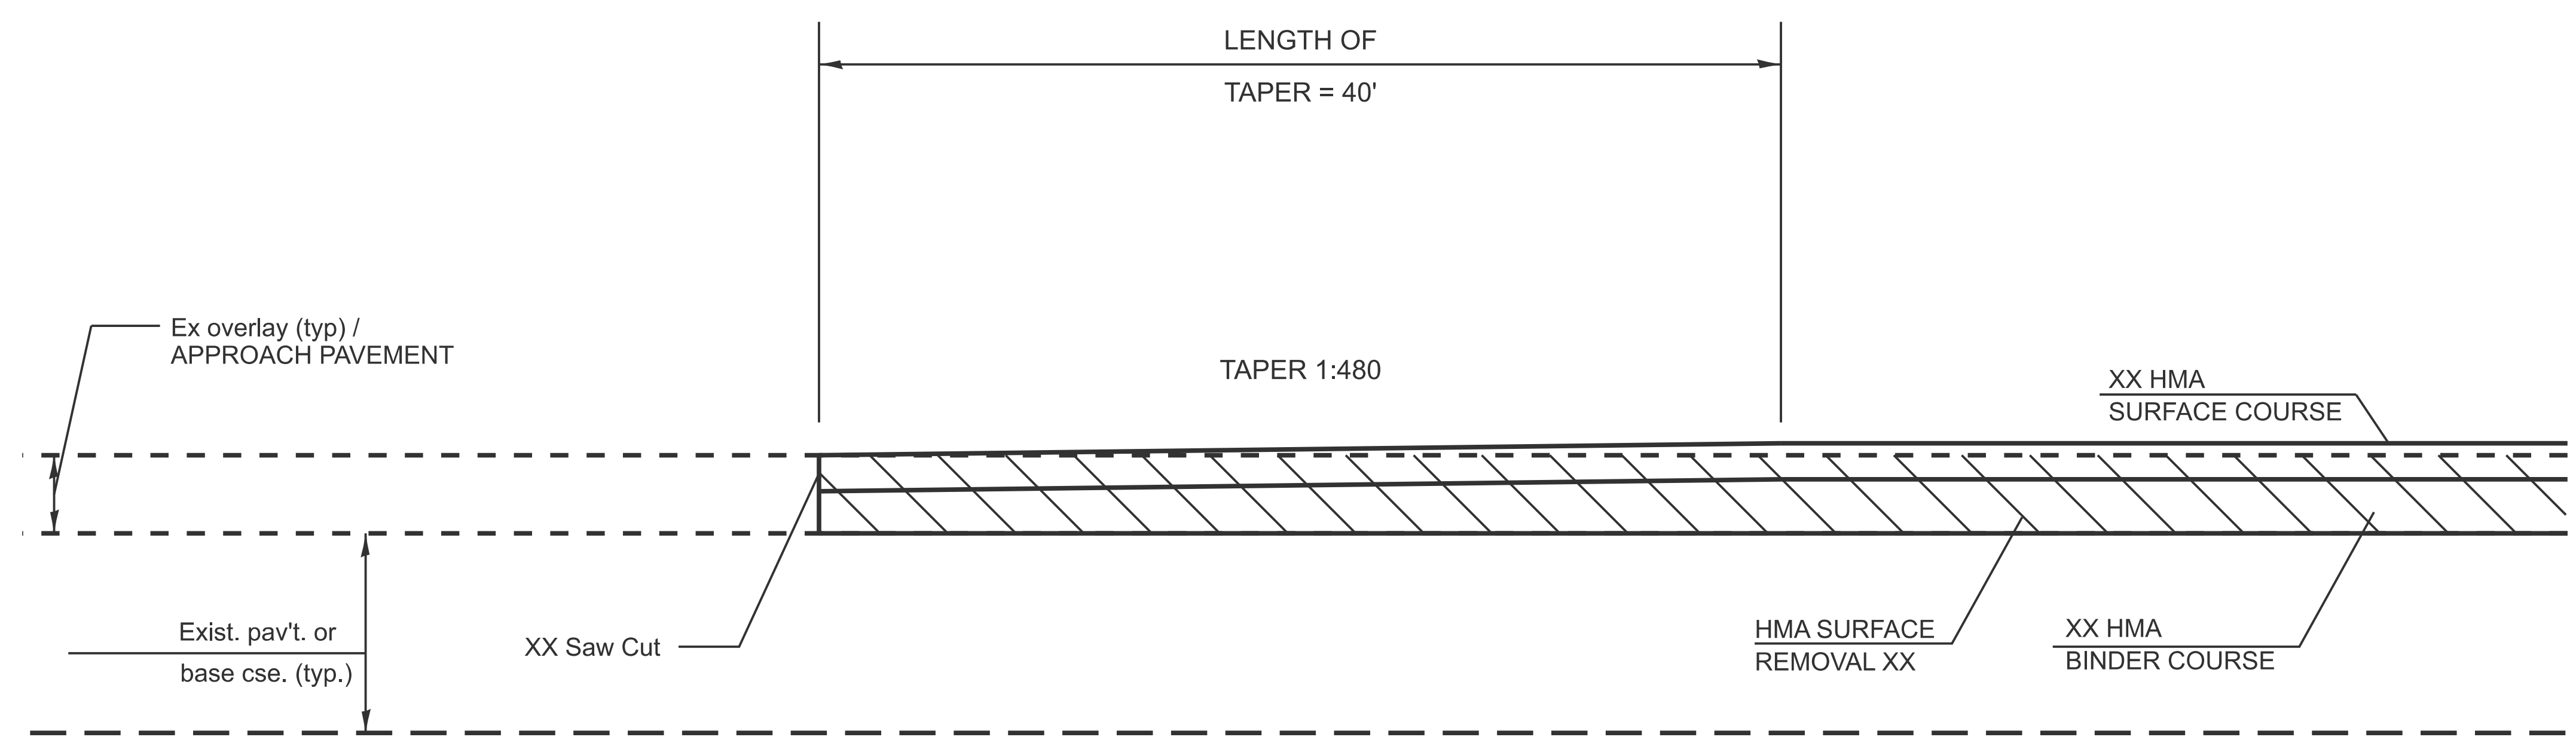


BUTT JOINT DETAIL ①

SB STA XX+YY.ZZ
NB STA XX+YY.ZZ


XX INTERCHANGE

RAMP A STA XX+YY.ZZ
RAMP B STA XX+YY.ZZ

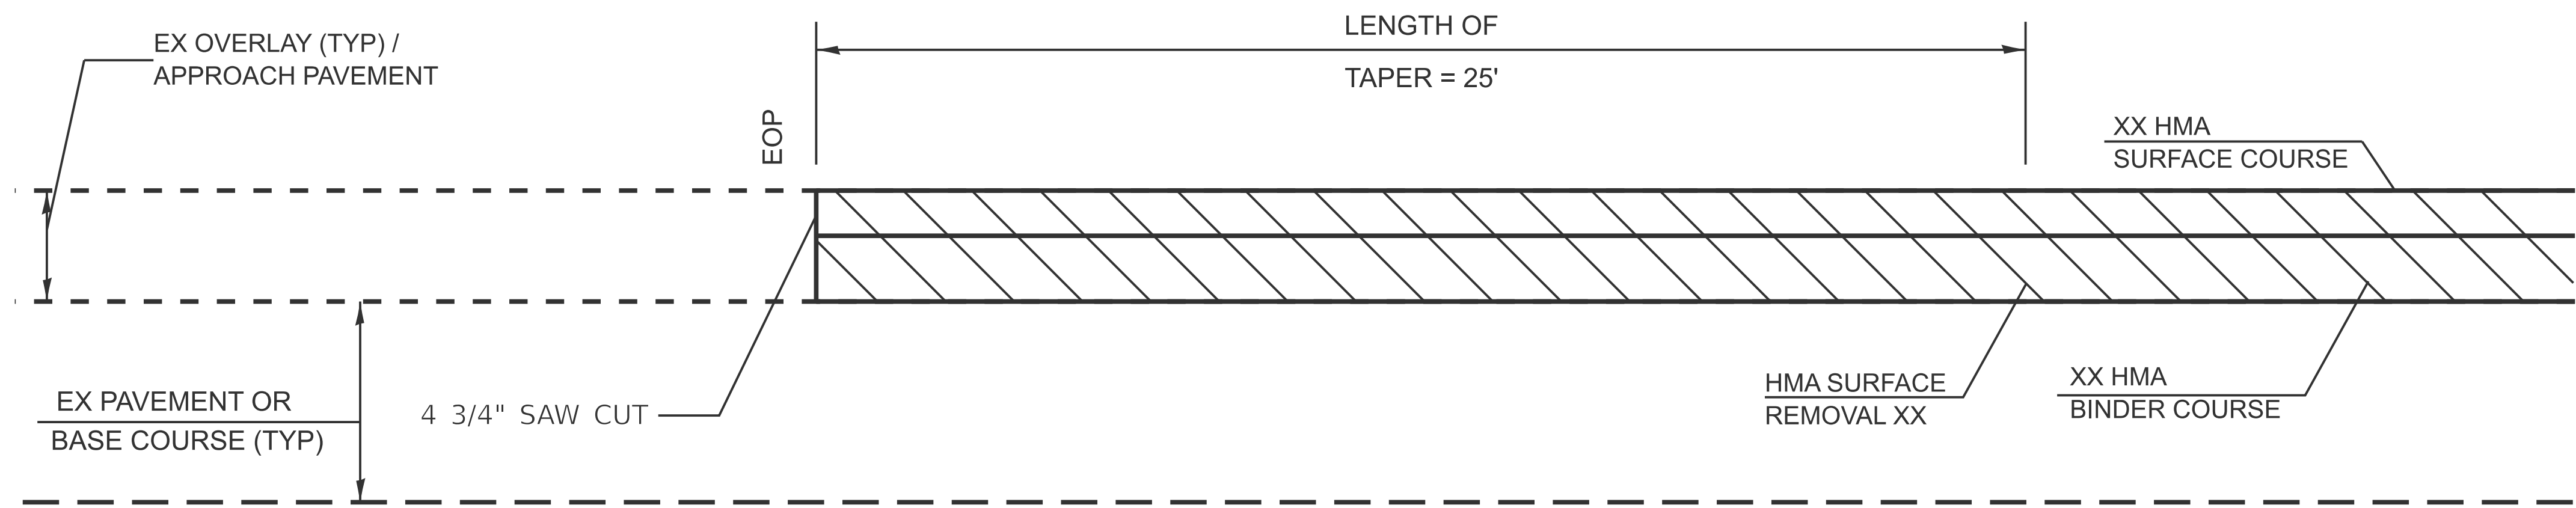


BUTT JOINT DETAIL ②

SB STA XX+YY.ZZ
NB STA XX+YY.ZZ

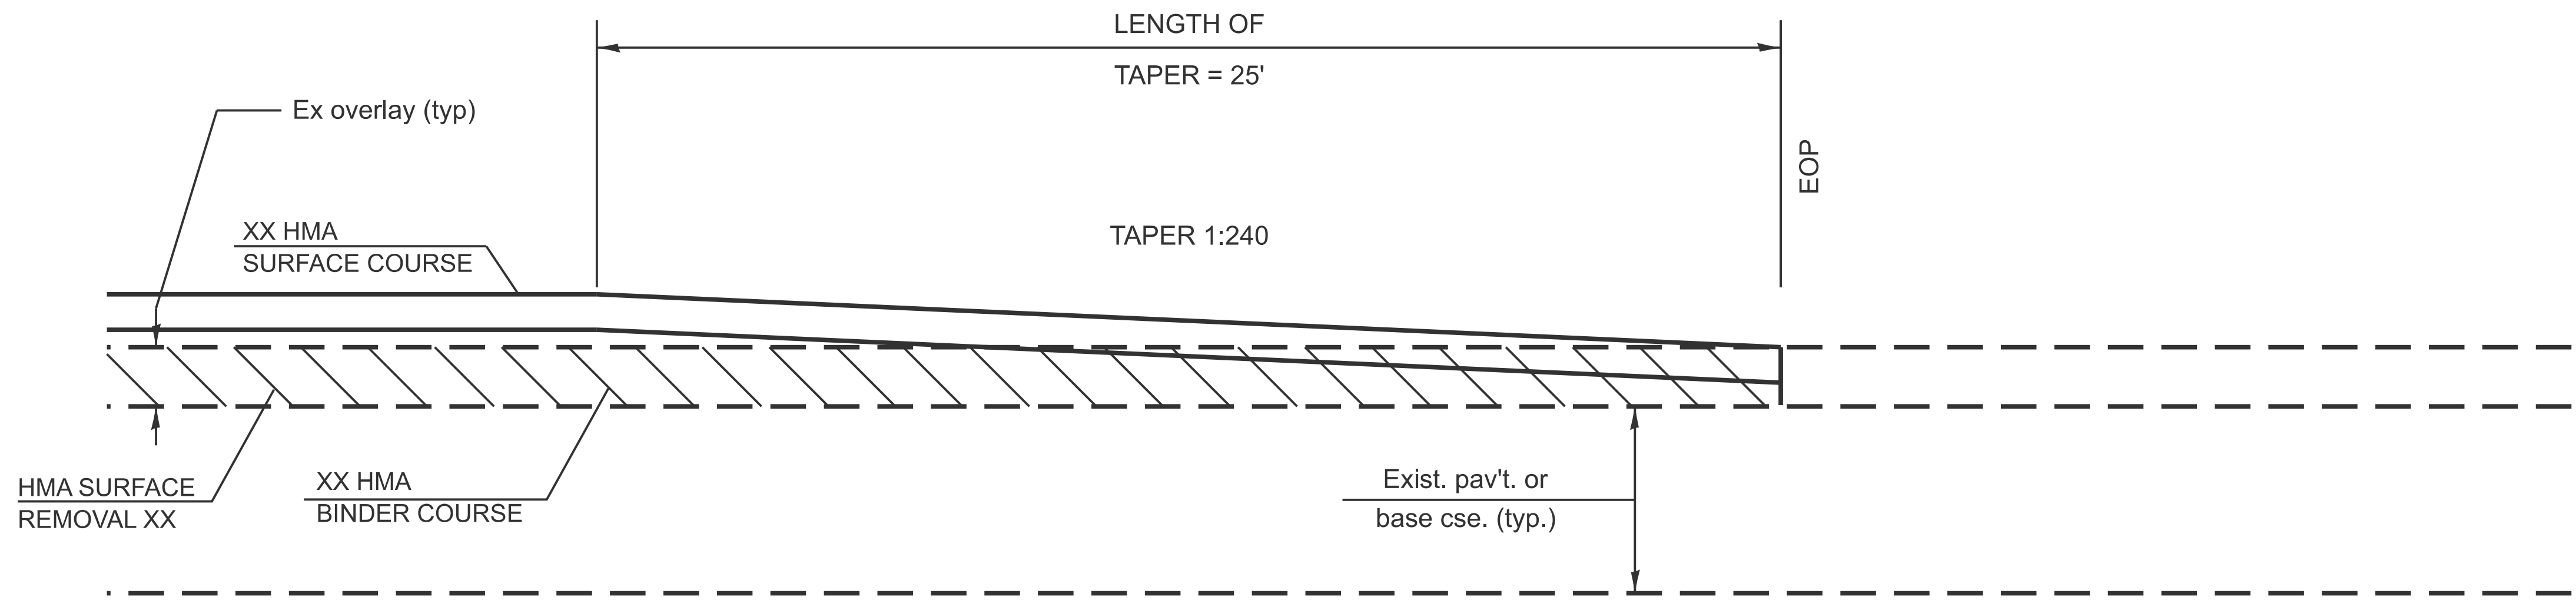

BUTT JOINT DETAIL ③


SB STA XX+YY.ZZ
NB STA XX+YY.ZZ

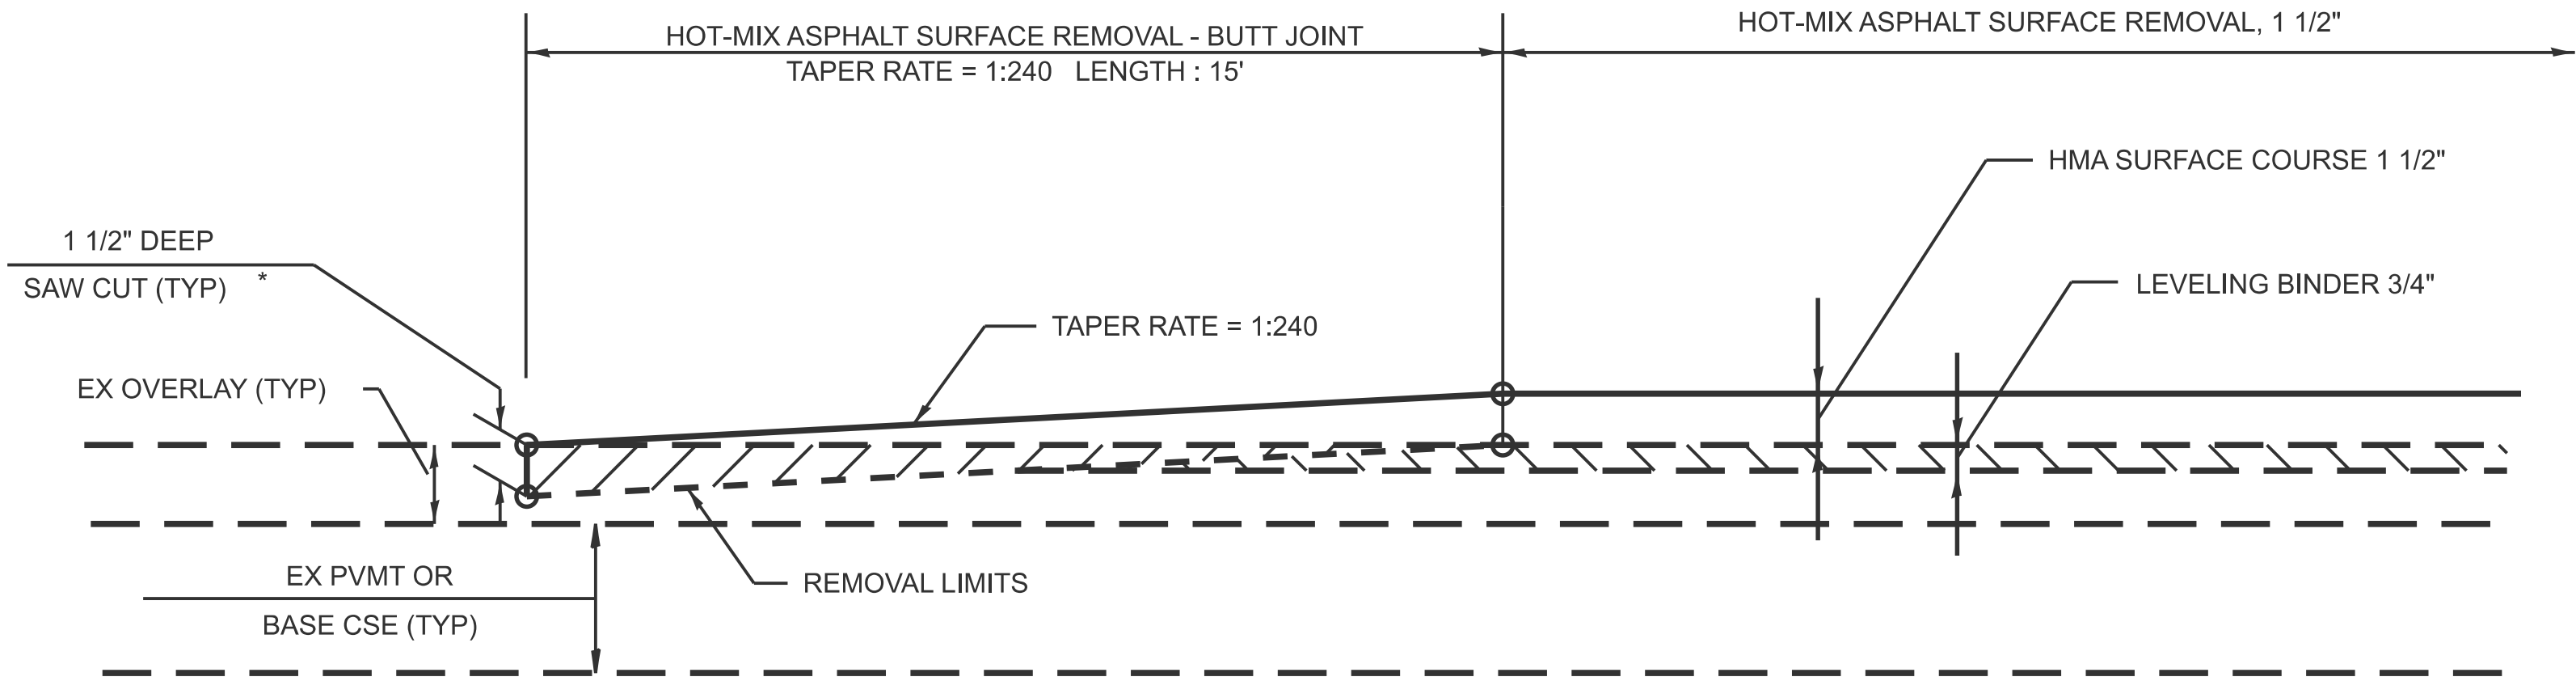

* SAW CUT IS INCLUDED IN THE COST OF HMA SURFACE REMOVAL - BUTT JOINT, AND IS NOT TO BE PAID SEPARATELY.

BUTT JOINT DETAIL

SB STA XX+YY.ZZ
NB STA XX+YY.ZZ

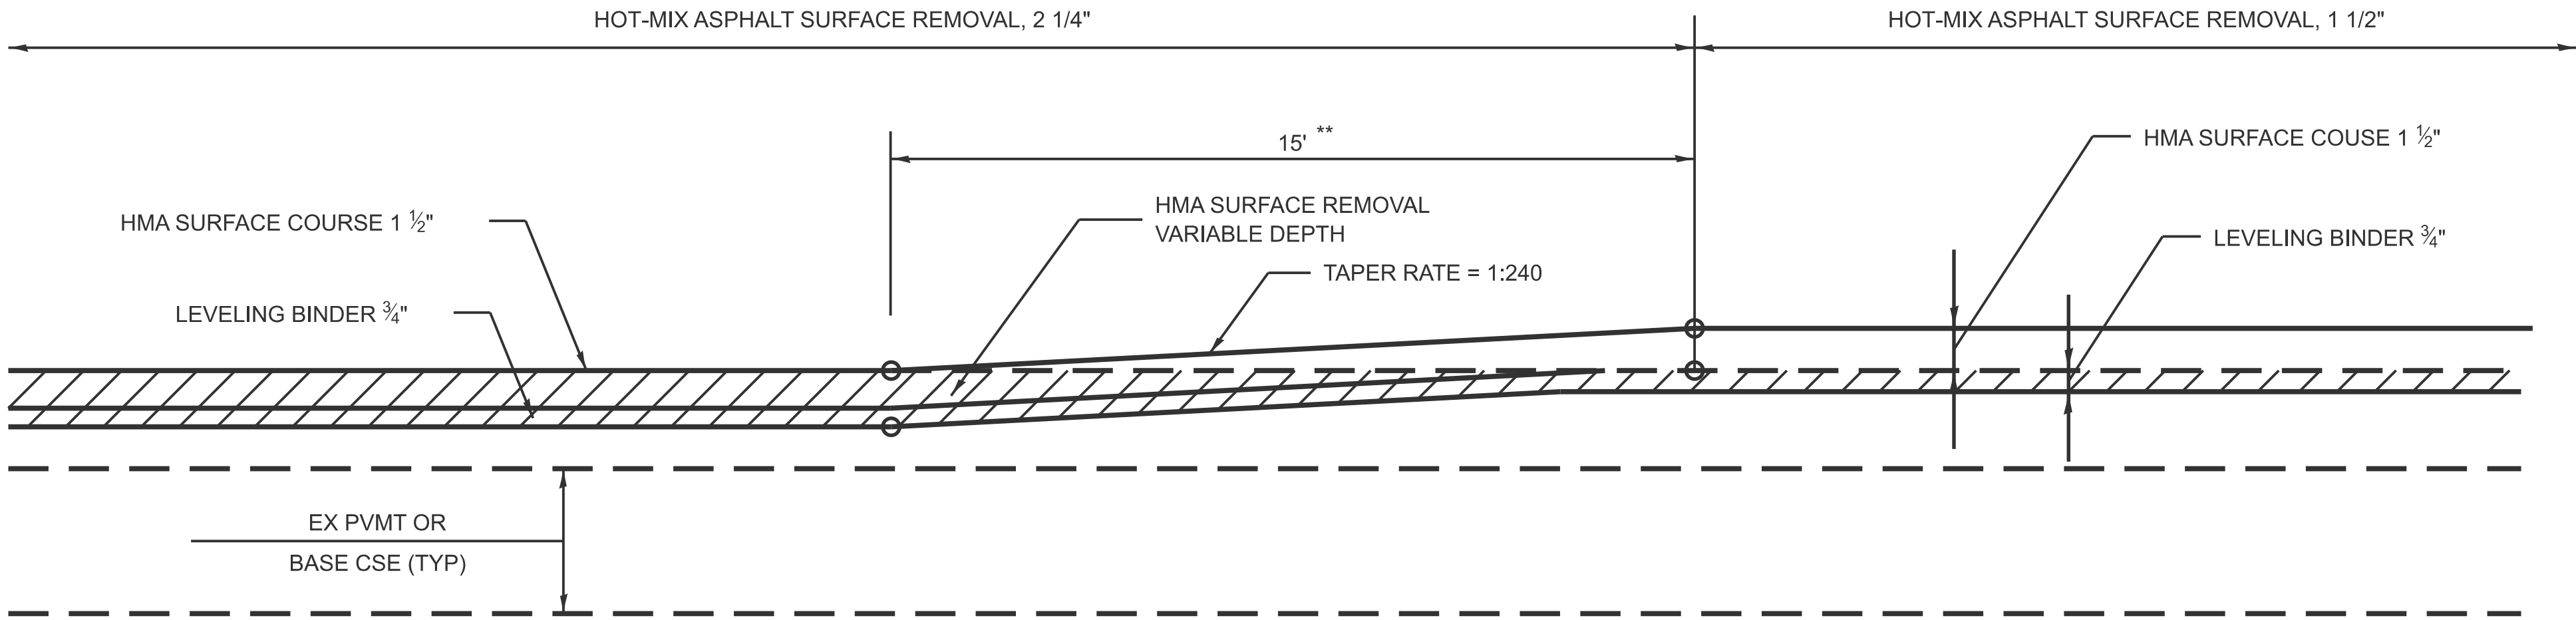


** THE 15' RAMP AREA SHALL BE PAID AS HOT-MIX ASPHALT SURFACE REMOVAL, 2 1/4".

RAMP X DETAIL

SB STA XX+YY.ZZ
NB STA XX+YY.ZZ

HMA SURFACE
REMOVAL XX

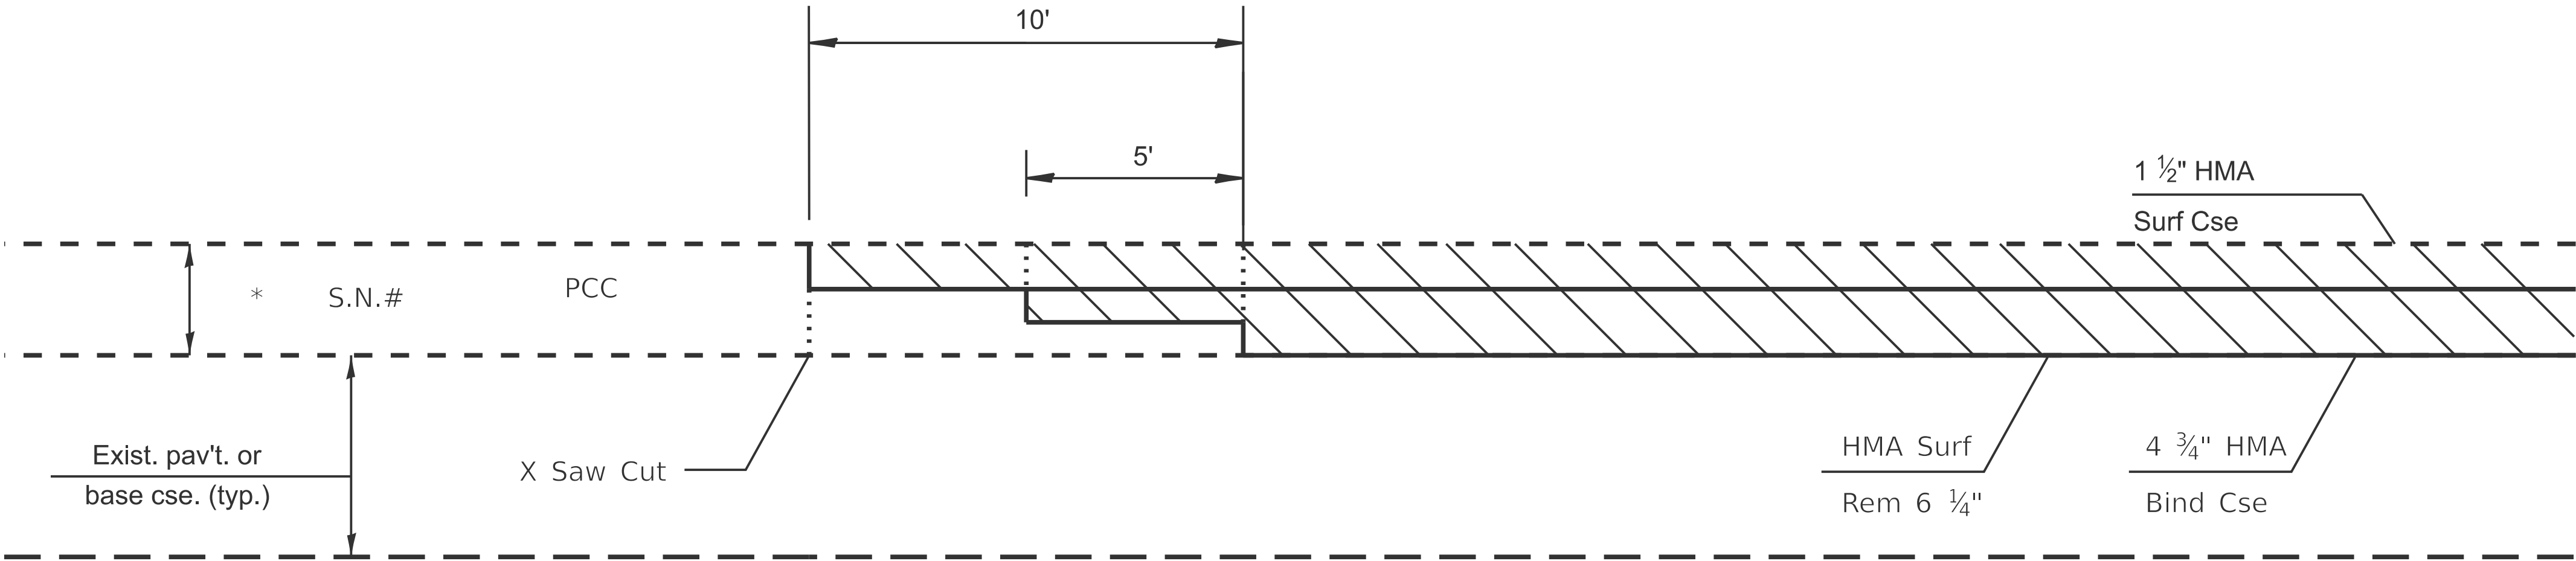

Detail A

SB STA XX+YY.ZZ
NB STA XX+YY.ZZ


X BOUND

SB STA XX+YY.ZZ
NB STA XX+YY.ZZ

X BOUND

SB STA XX+YY.ZZ
NB STA XX+YY.ZZ

* ALL SAW CUTS ARE INCLUDED IN
THE COST OF HMA SURFACE REMOVAL

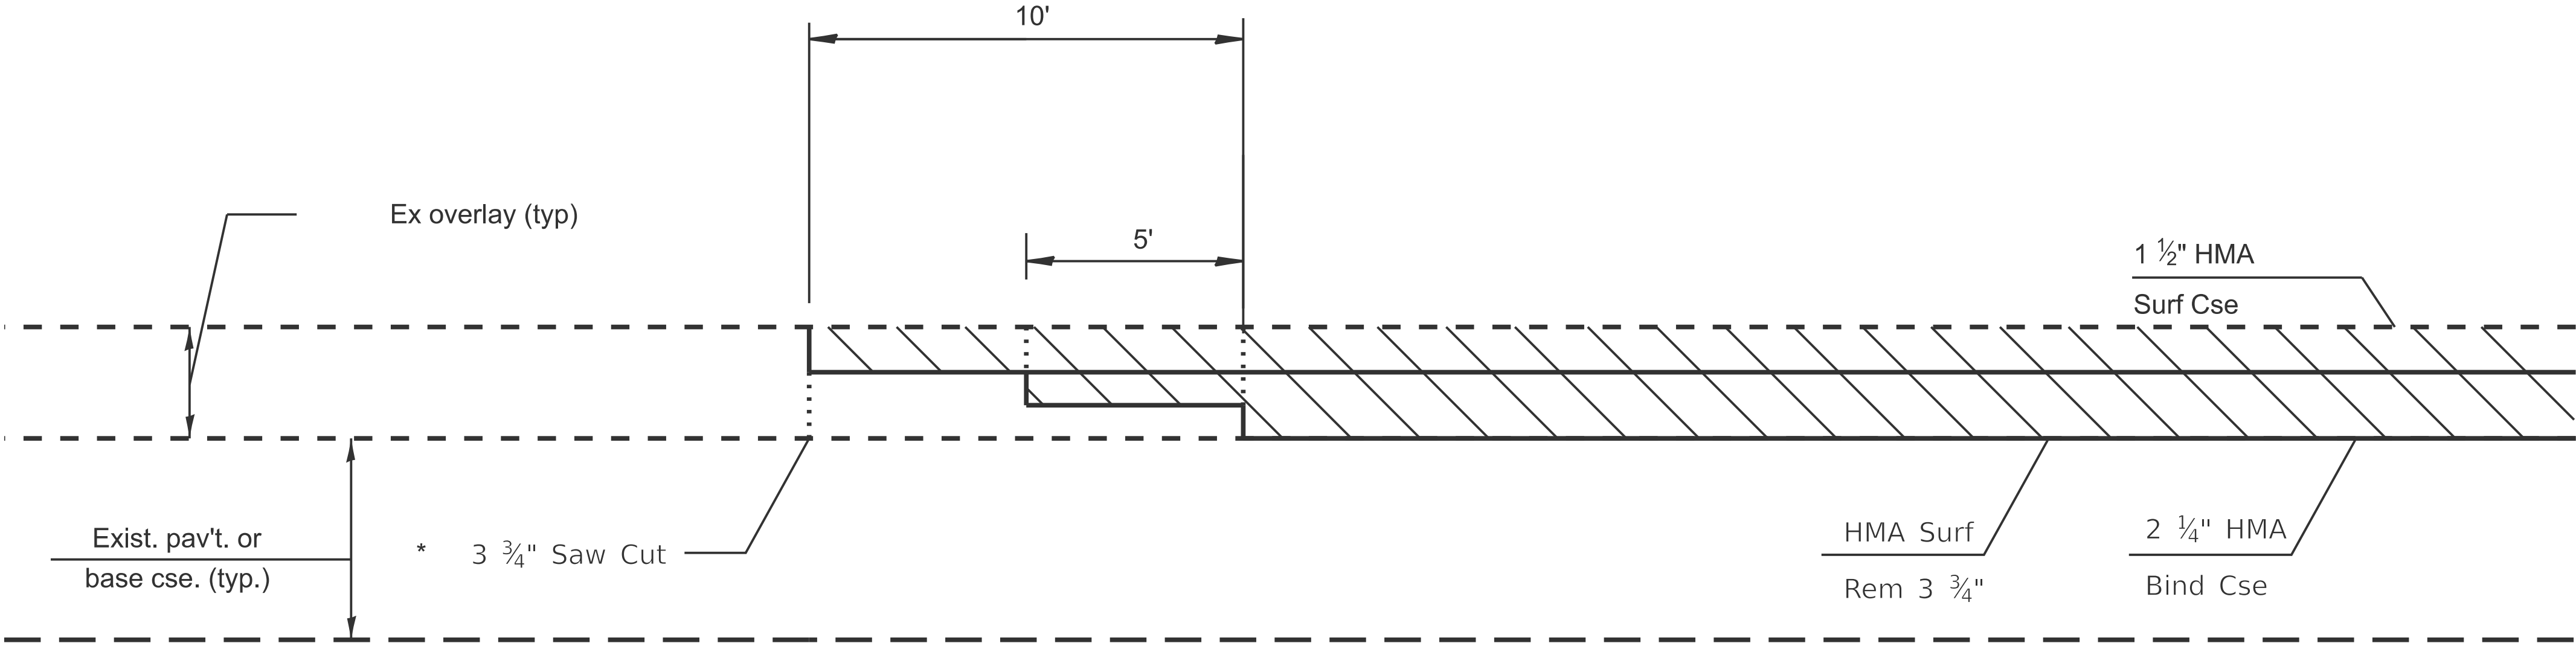

DETAIL B


SB STA XX+YY.ZZ
NB STA XX+YY.ZZ

X BOUND

SB STA XX+YY.ZZ
NB STA XX+YY.ZZ

RAMP X

SB STA XX+YY.ZZ
NB STA XX+YY.ZZ

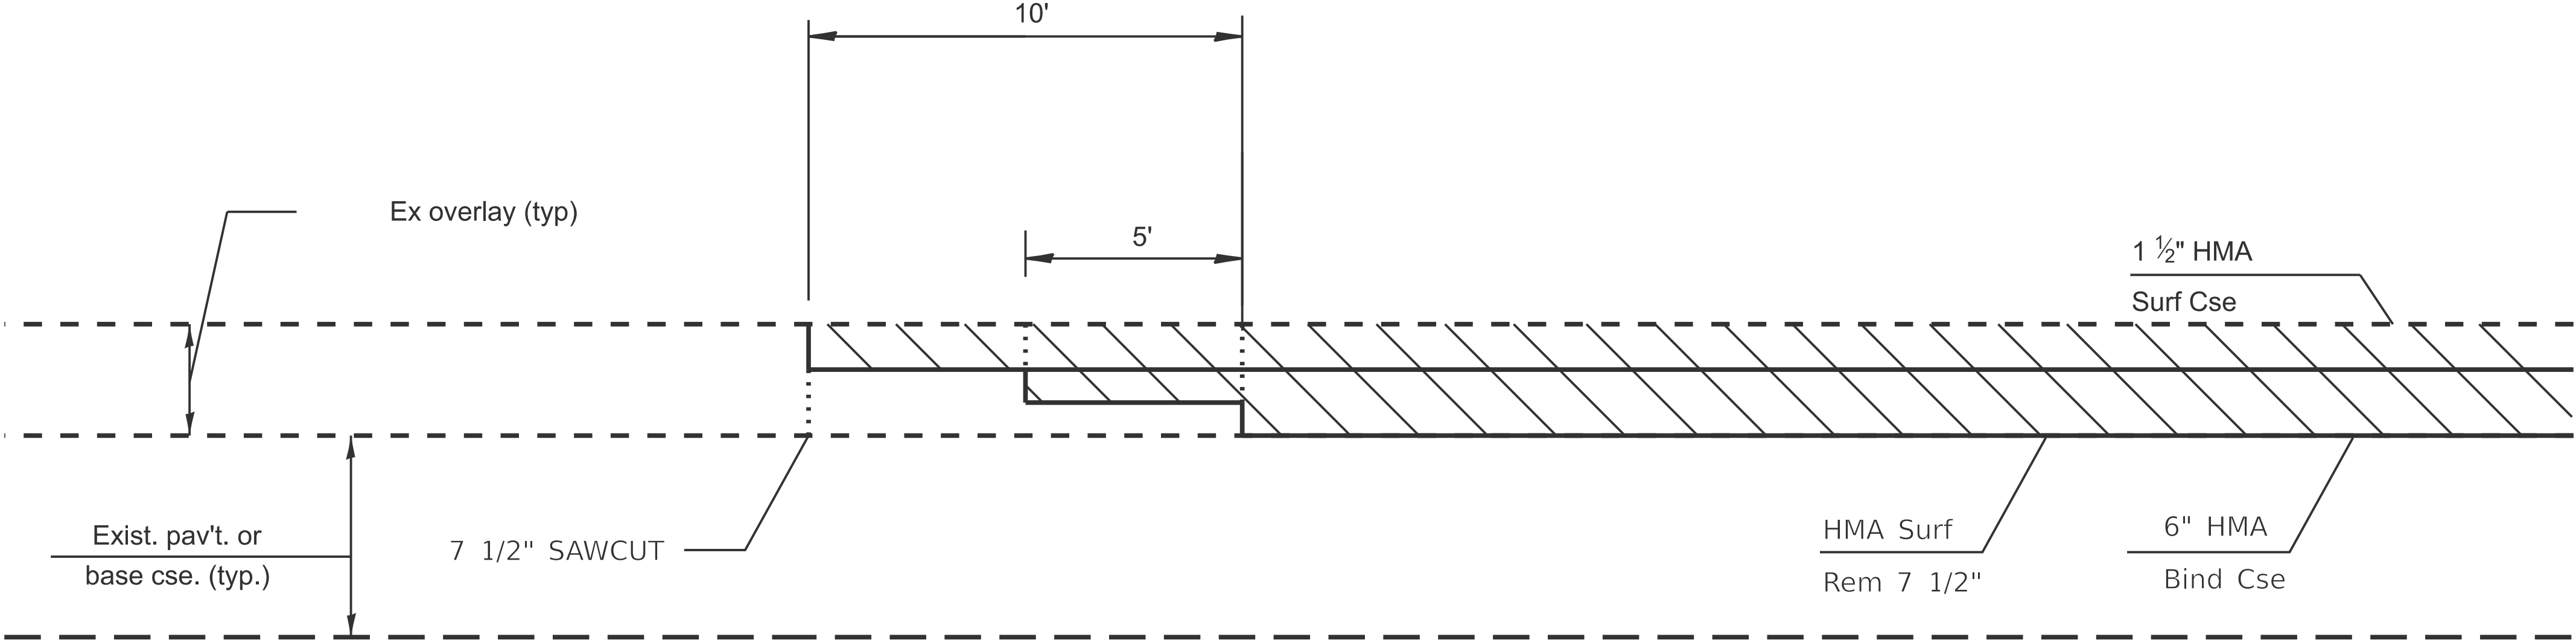

DETAIL ©

SB STA XX+YY.ZZ
NB STA XX+YY.ZZ


X BOUND

I-72 WESTBOUND

STA. 627+00 TO STA. 627+05 WB

SB STA XX+YY.ZZ
NB STA XX+YY.ZZ

* ALL SAW CUTS ARE INCLUDED IN
THE COST OF HMA SURFACE REMOVAL

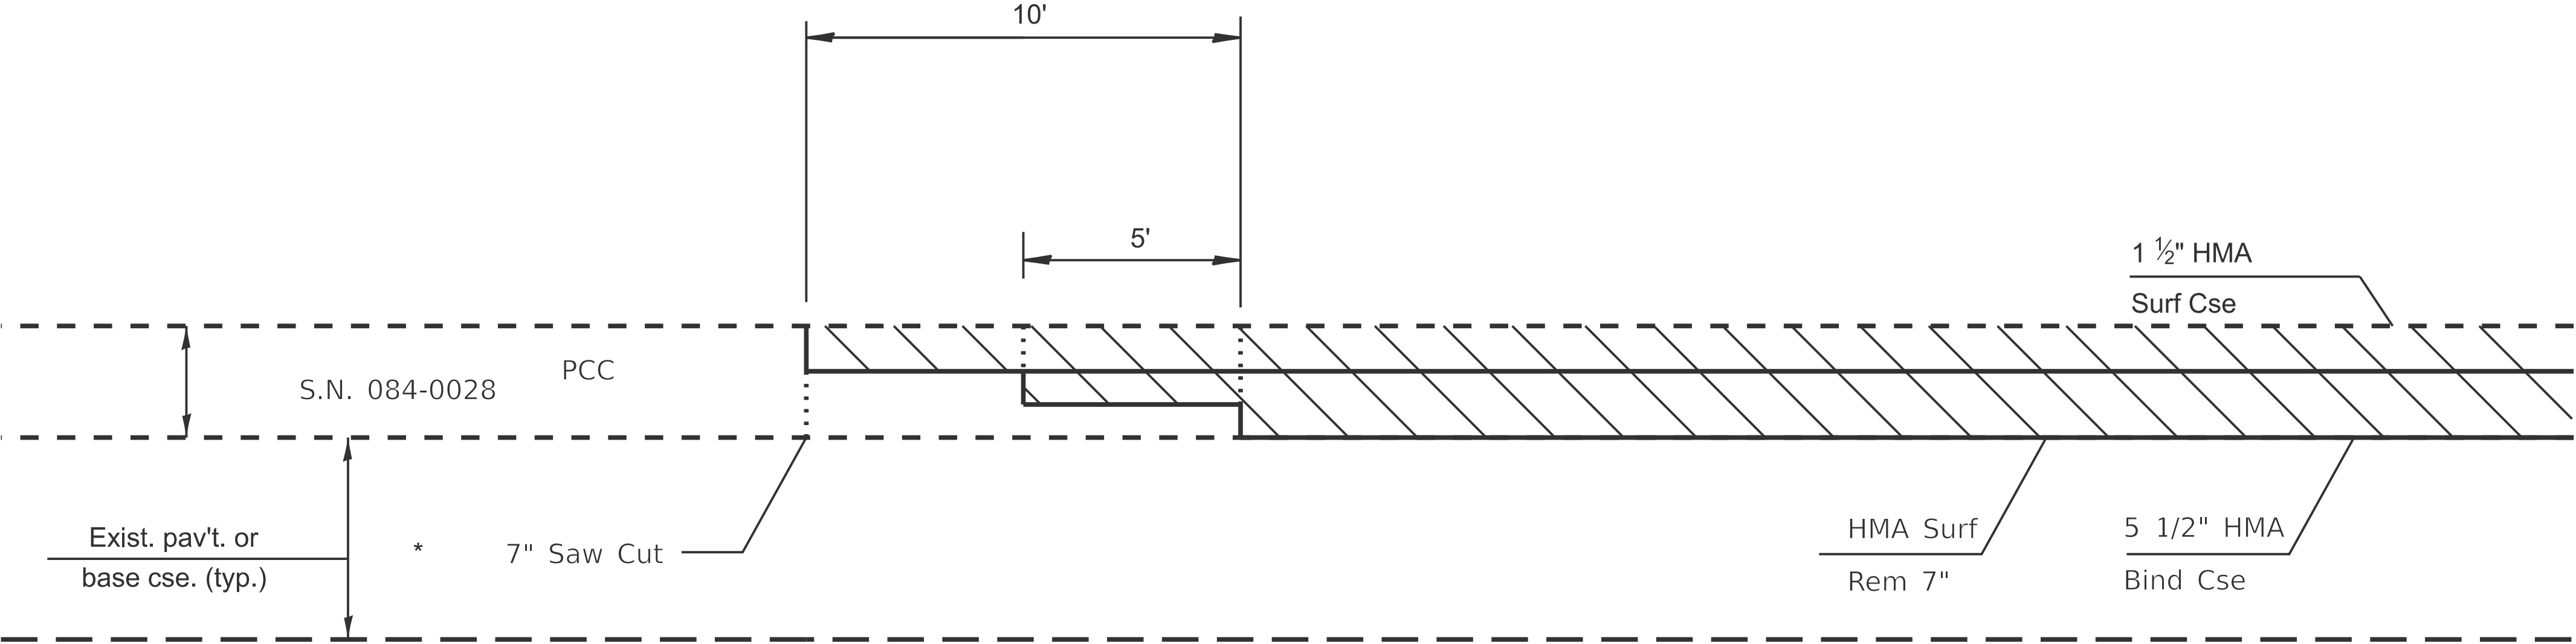


DETAIL ④

SB STA XX+YY.ZZ
NB STA XX+YY.ZZ

X BOUND

SB STA XX+YY.ZZ
NB STA XX+YY.ZZ

BUTT JOINT & RAMP DETAIL

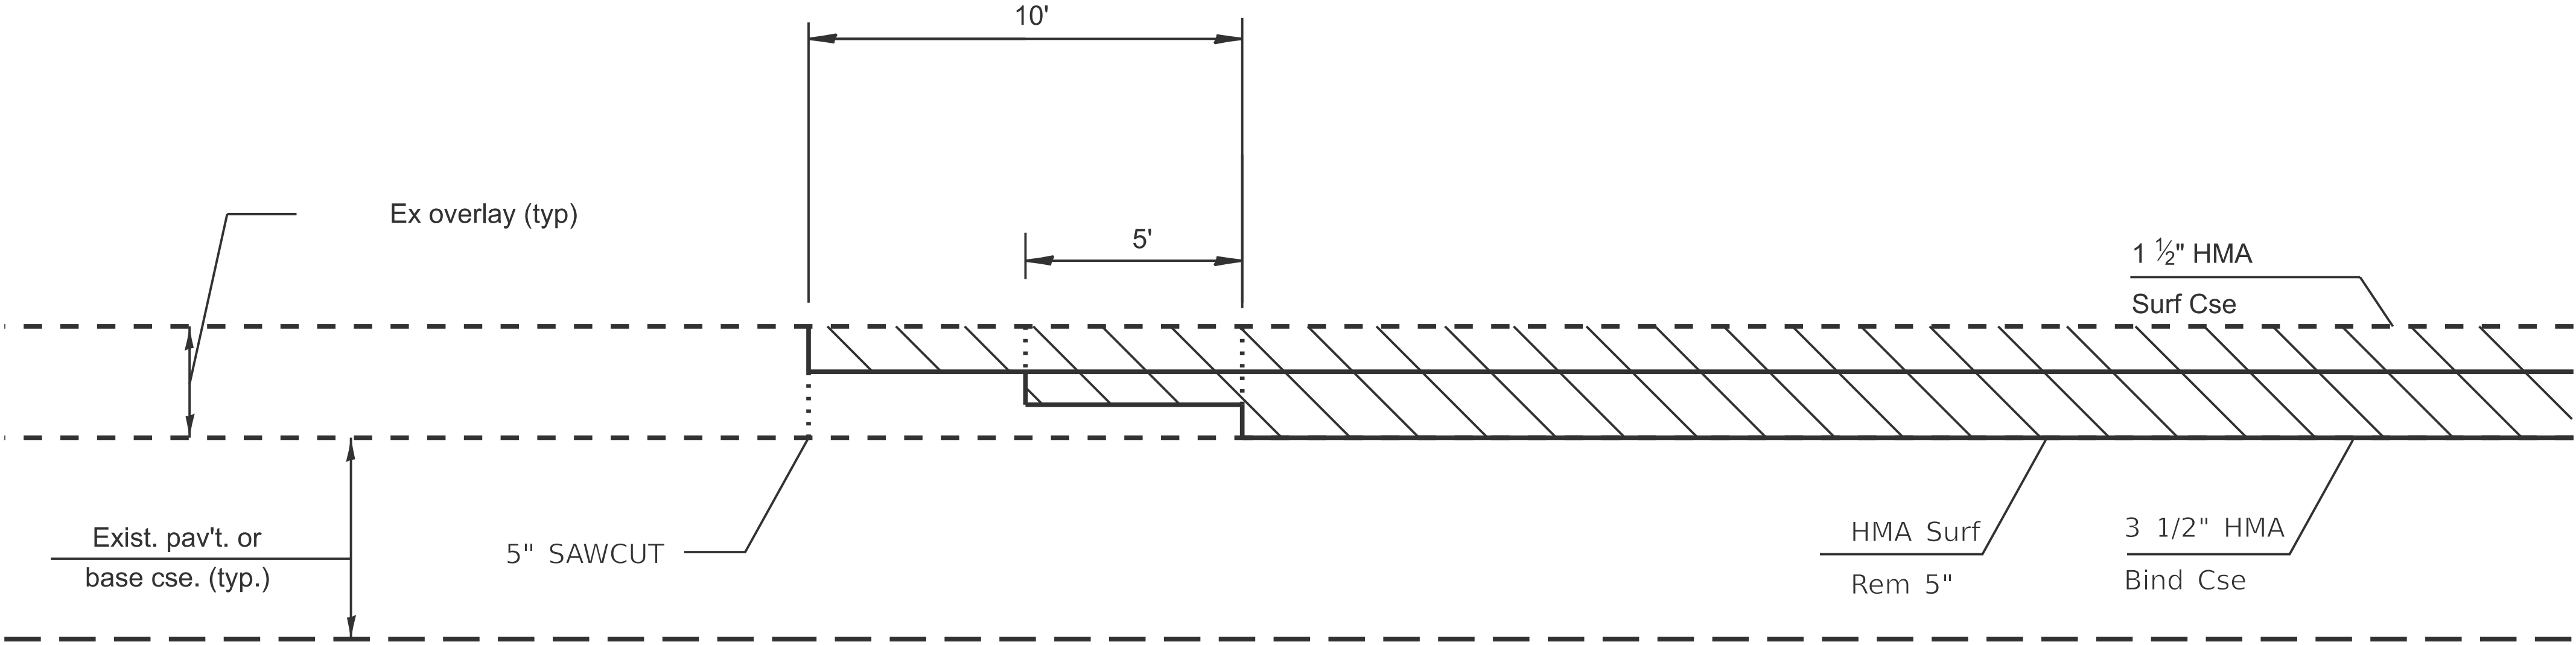


DETAIL ⑤

SB STA XX+YY.ZZ
NB STA XX+YY.ZZ

X BOUND

SB STA XX+YY.ZZ
NB STA XX+YY.ZZ

* ALL SAW CUTS ARE INCLUDED IN
THE COST OF HMA SURFACE REMOVAL

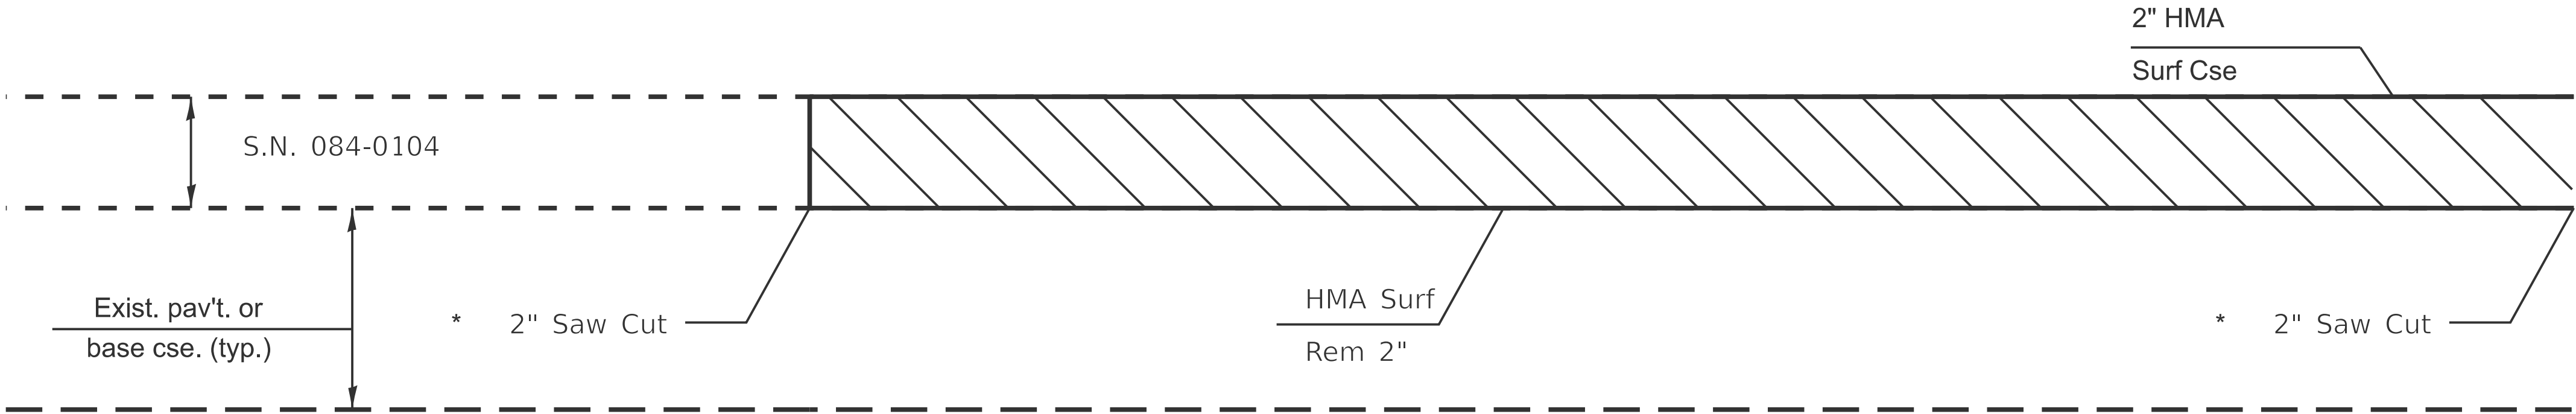

DETAIL ⑥

SB STA XX+YY.ZZ
NB STA XX+YY.ZZ

X BOUND

SB STA XX+YY.ZZ
NB STA XX+YY.ZZ

BUTT JOINT & RAMP DETAIL