


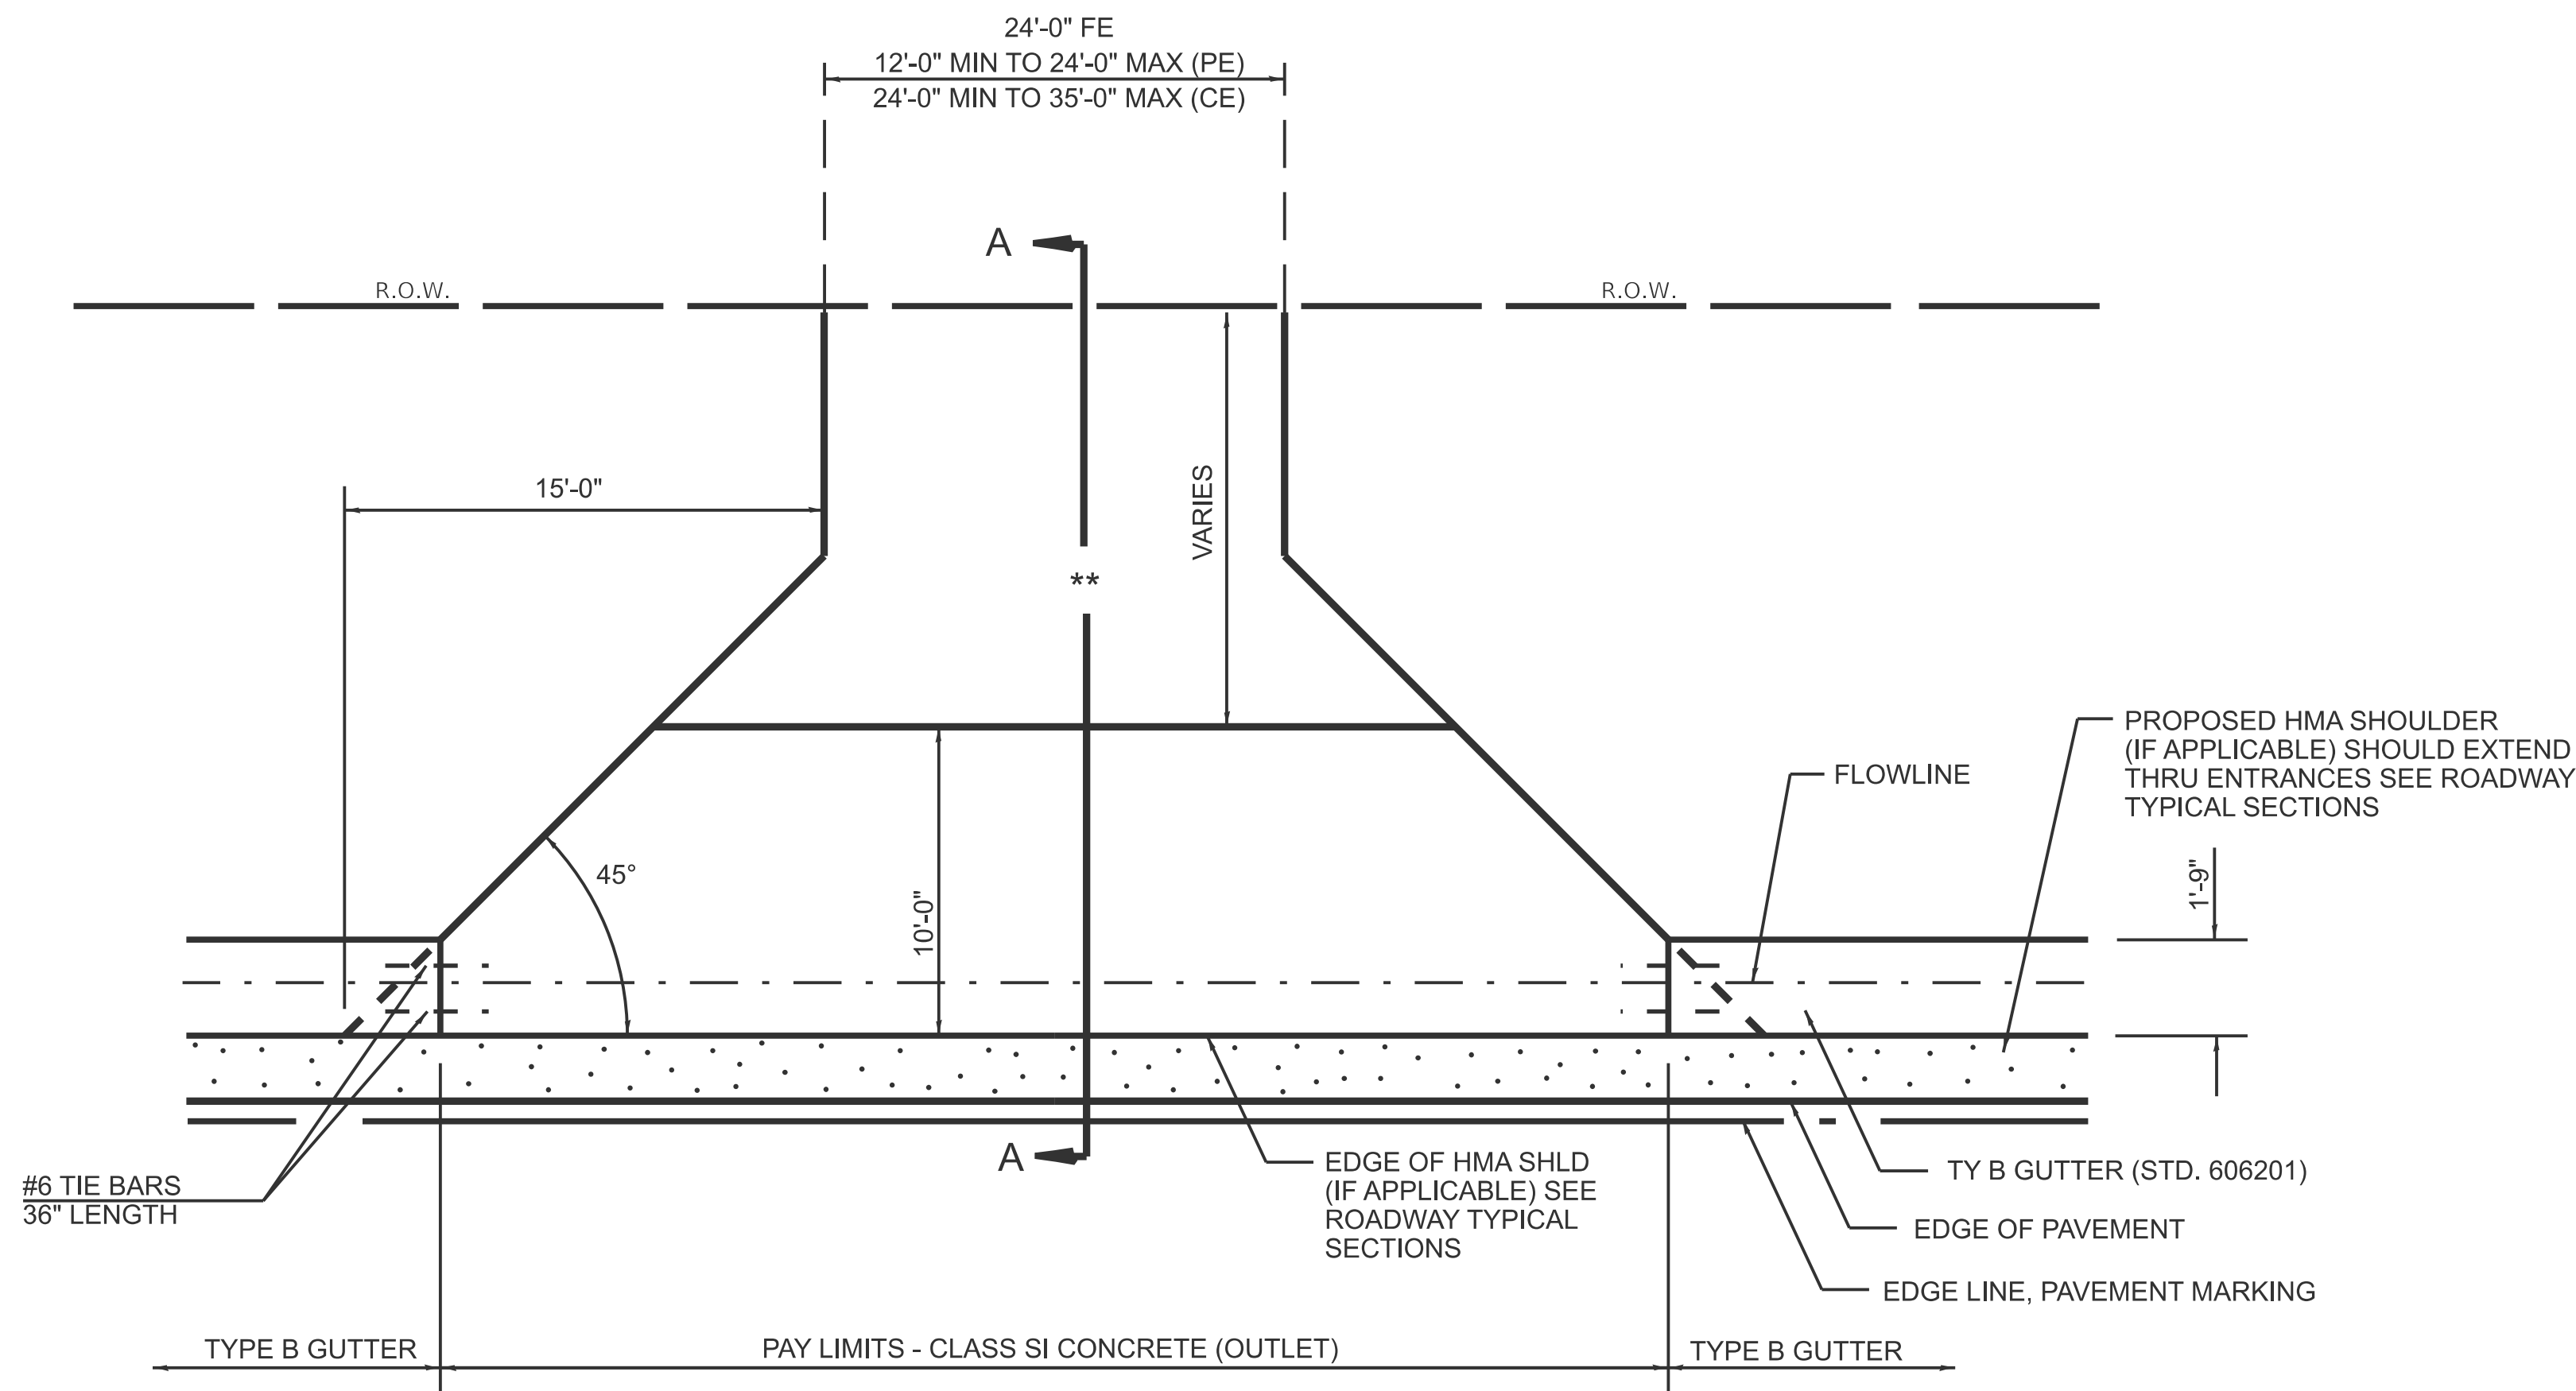

PLAN - RURAL FE, PE & CE


NOTES:

1. THE COST OF FURNISHING AND INSTALLING THE 3/4" PREFORMED EXPANSION JOINT FILLER, REINFORCEMENT BARS, AND WELDED WIRE FABRIC SHALL BE INCLUDED IN THE COST OF CLASS SI CONCRETE (OUTLET)


** MATCH IN KIND BEHIND THE CONCRETE APRON
FOR EX EARTH OR AGGREGATE SURFACES :
PR AGGREGATE BASE COURSE, TYPE B, 8"- PE/FE
PR PCC DRIVEWAY PAVT 8"- CE

FOR EX HMA SURFACES :
PR INCIDENTAL HMA SURFACING 6"- PE
PR INCIDENTAL HMA SURFACING 8"- CE

FOR EX PCC SURFACES :
PR PCC DRIVEWAY PAVT 6"- PE
PR PCC DRIVEWAY PAVT 8"- CE

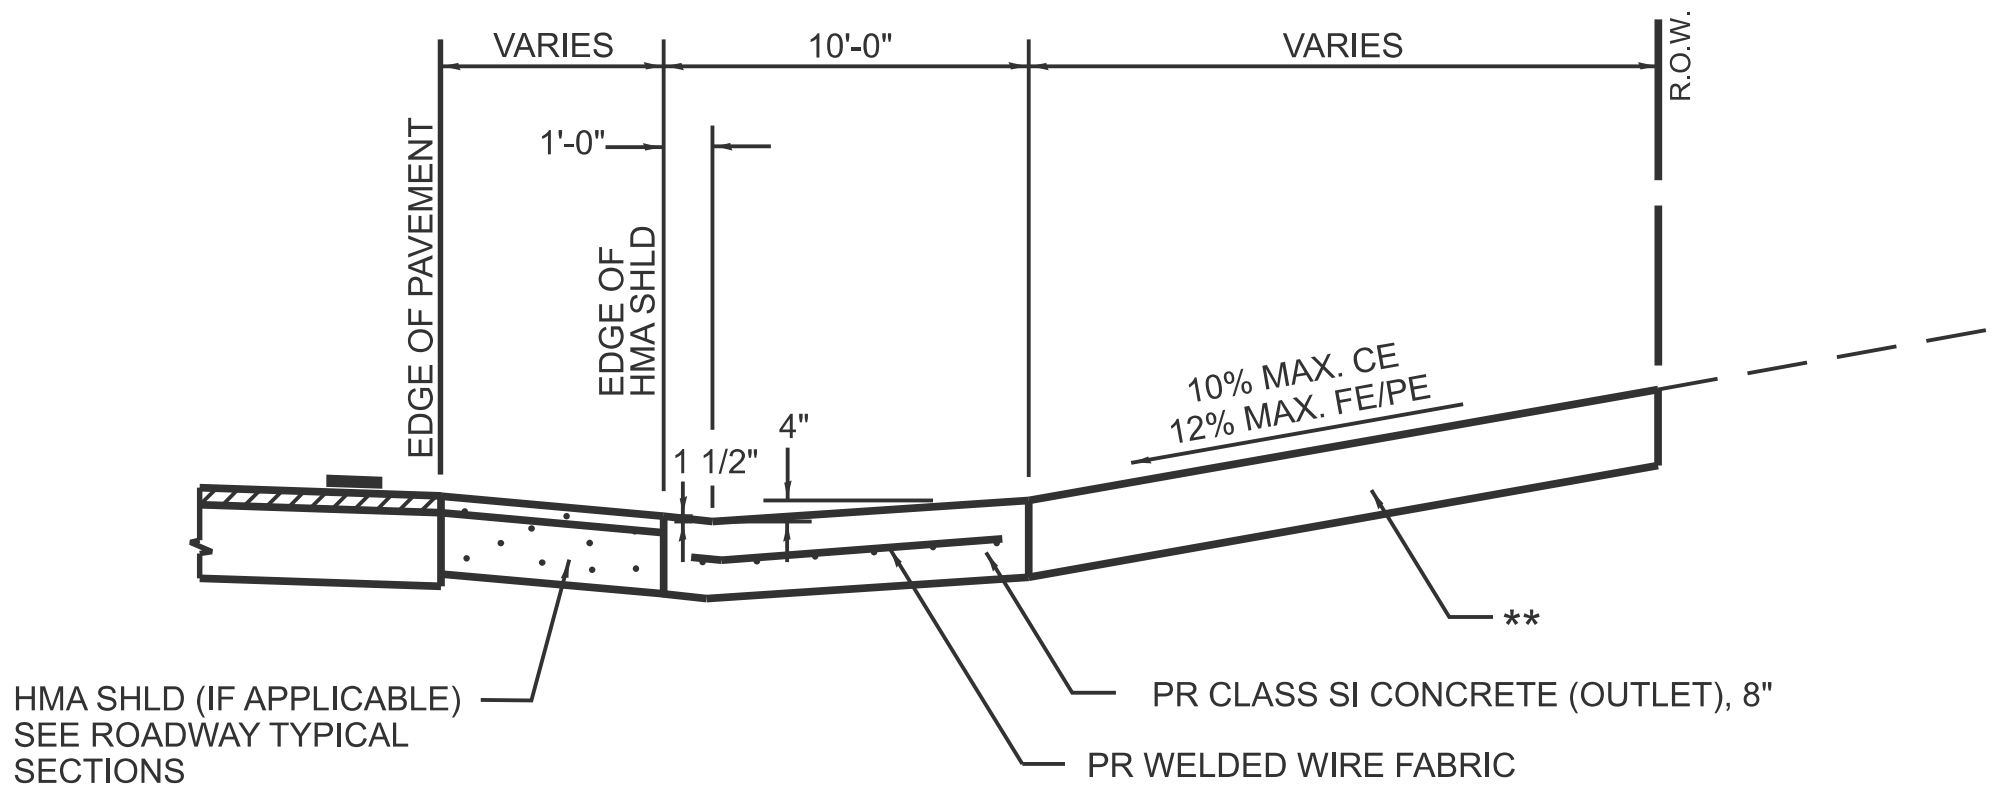


**SECTION A - A
(CUT SECTION)**

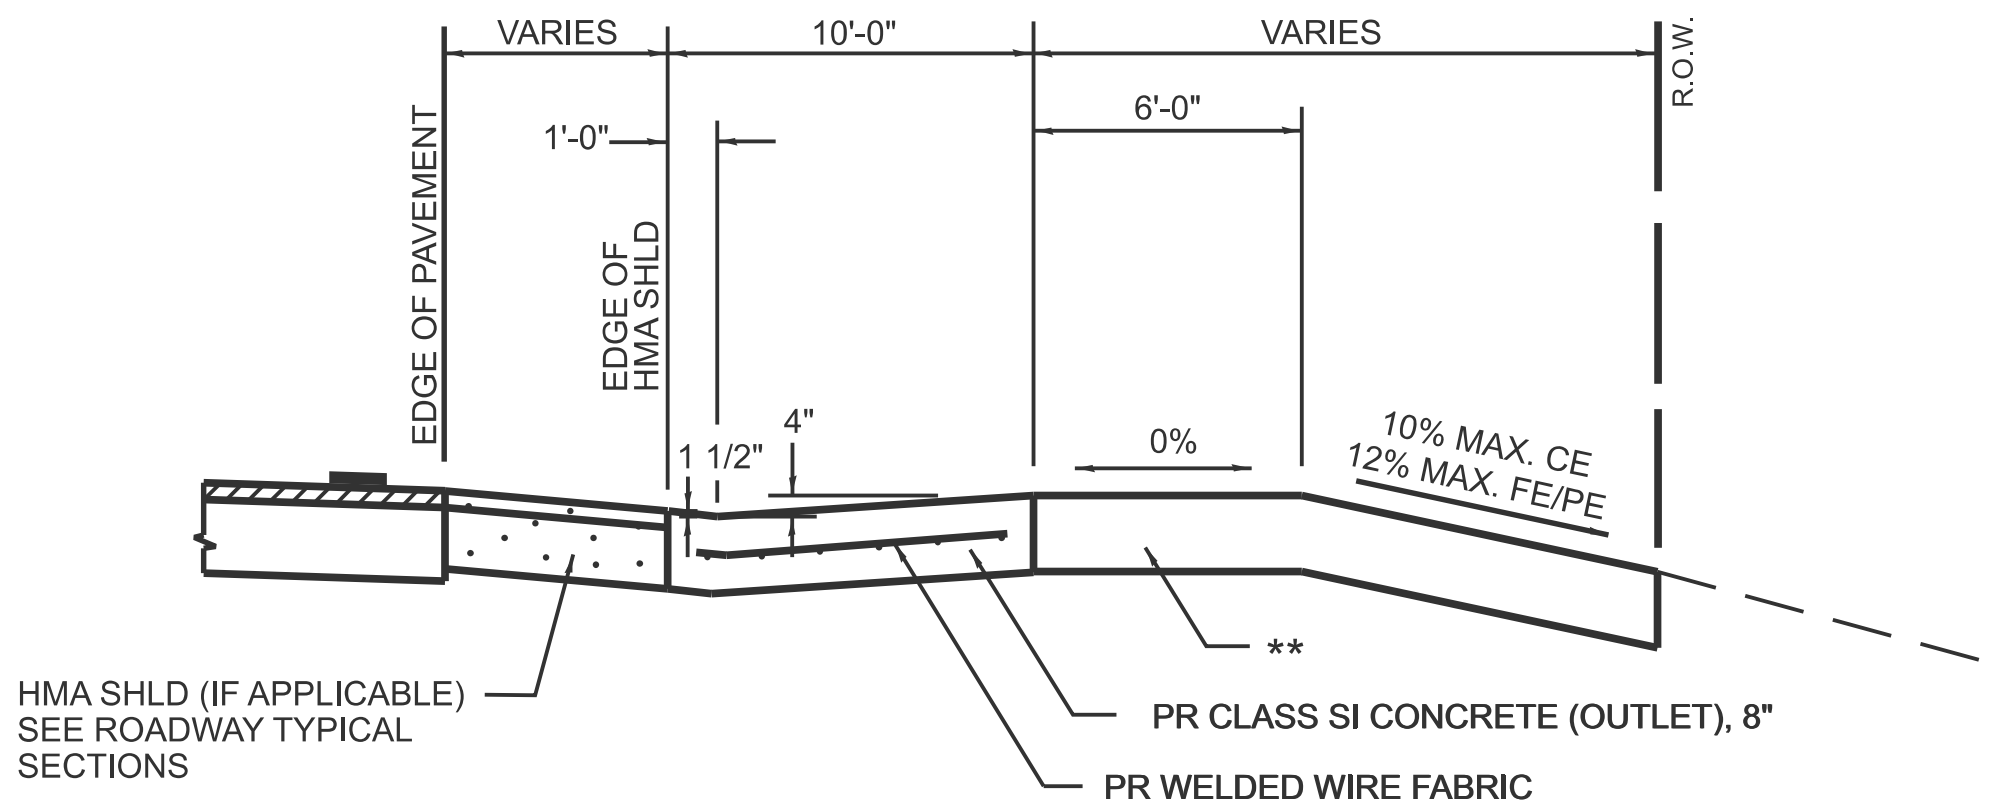


**SECTION A - A
(FILL SECTION)**


DETAILS OF MAILBOX TURNOUTS

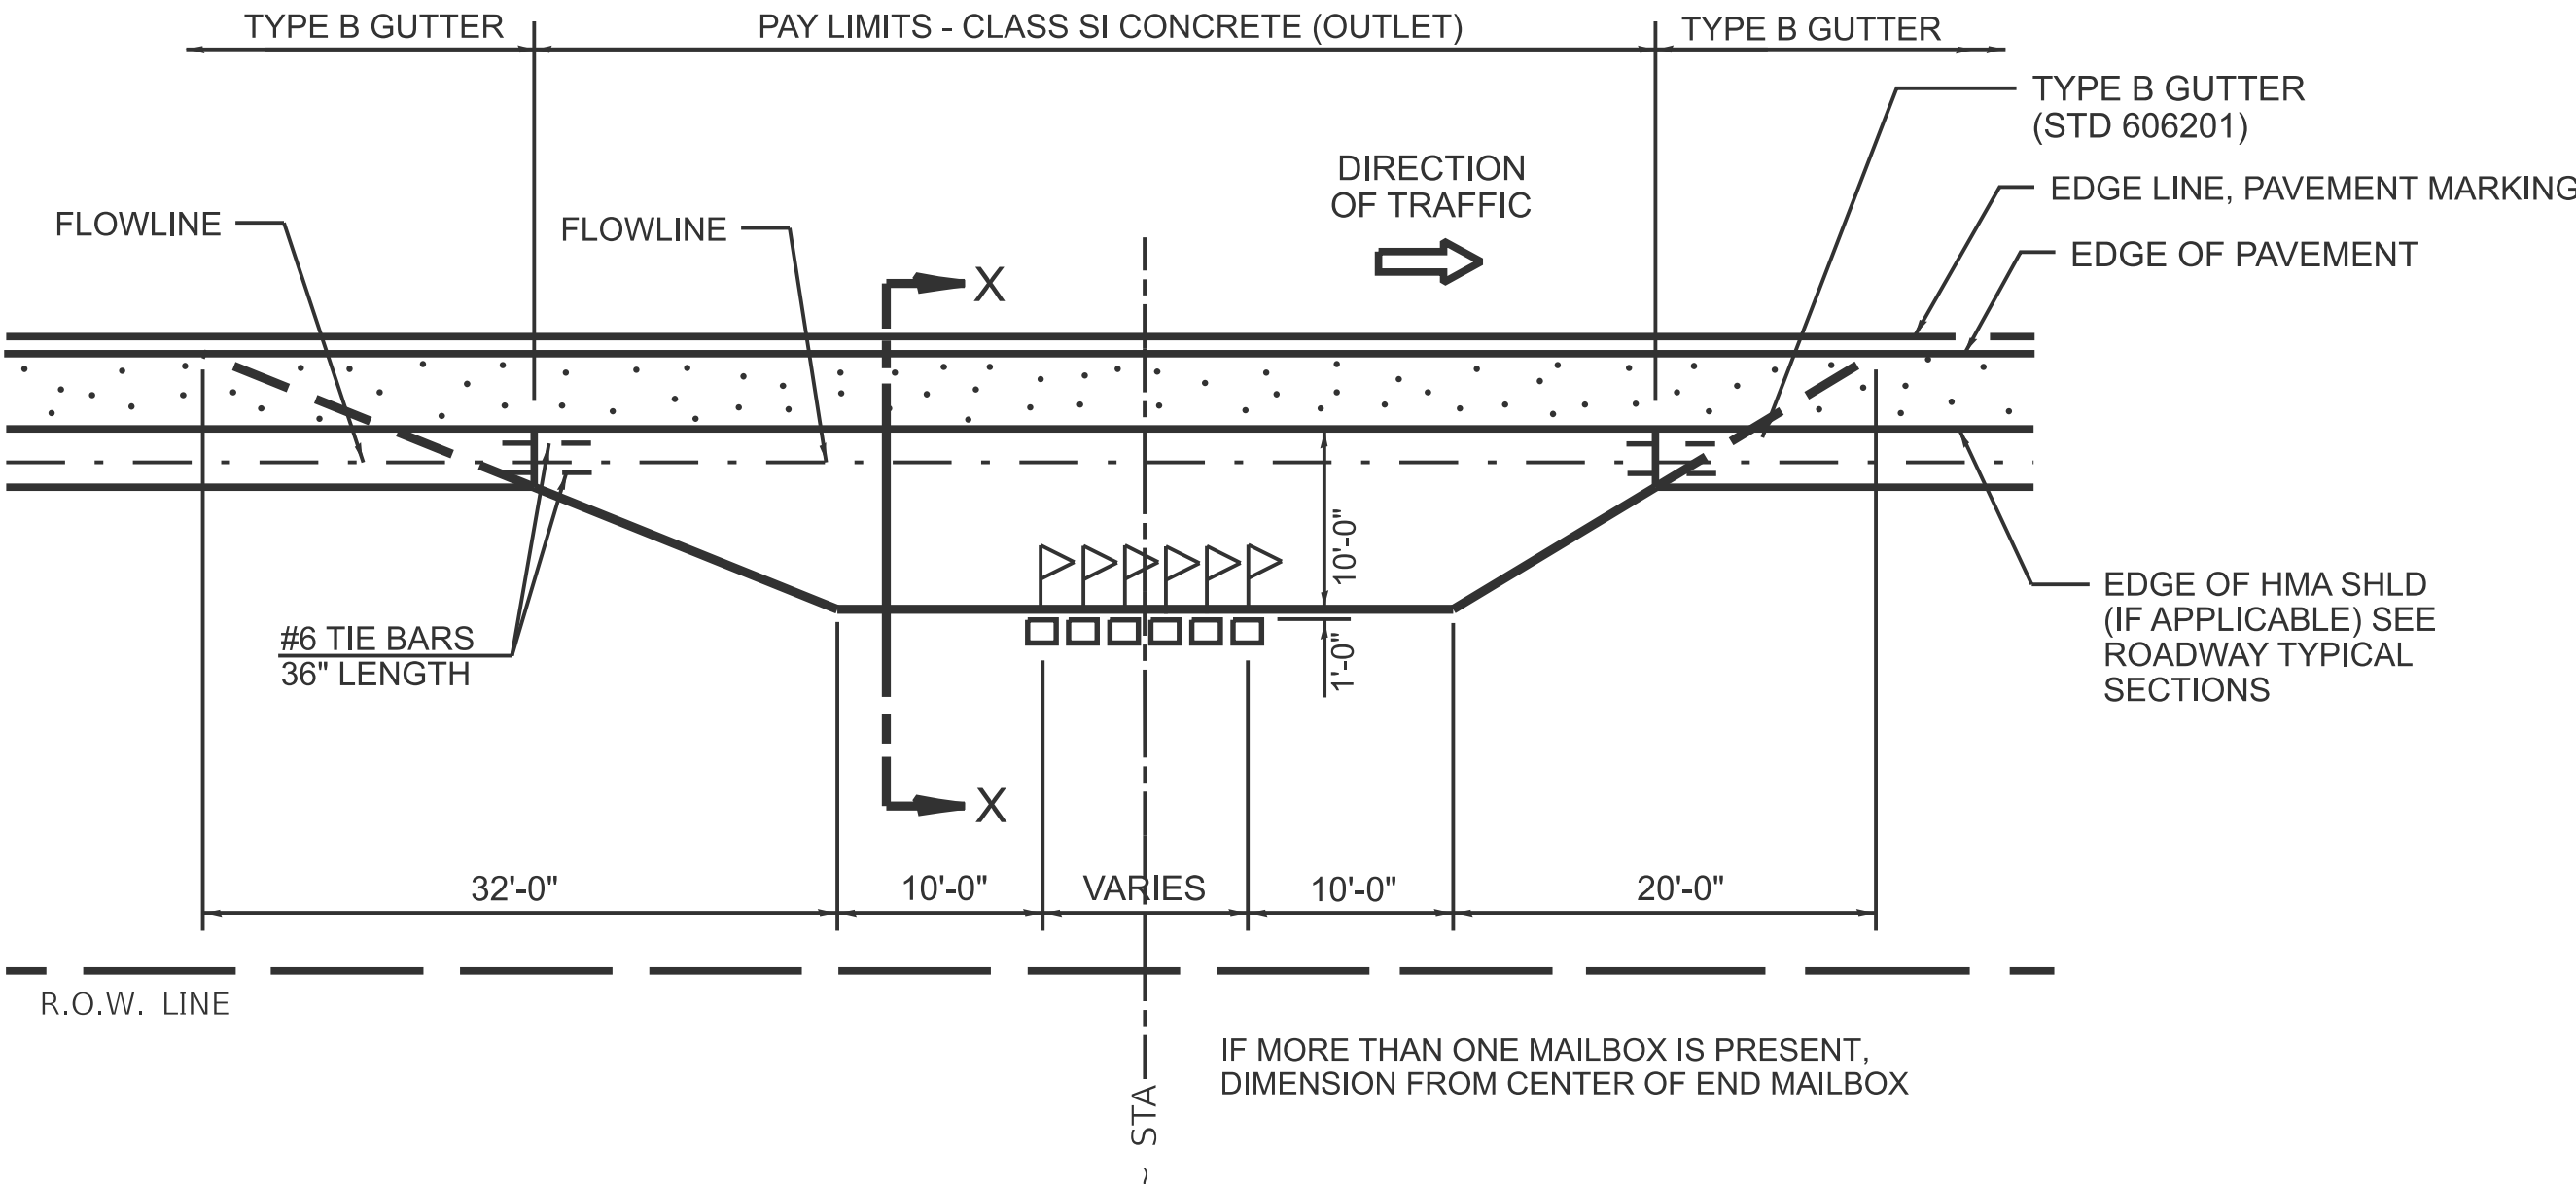

PLAN - RURAL MULTIPLE MAILBOX TURNOUT

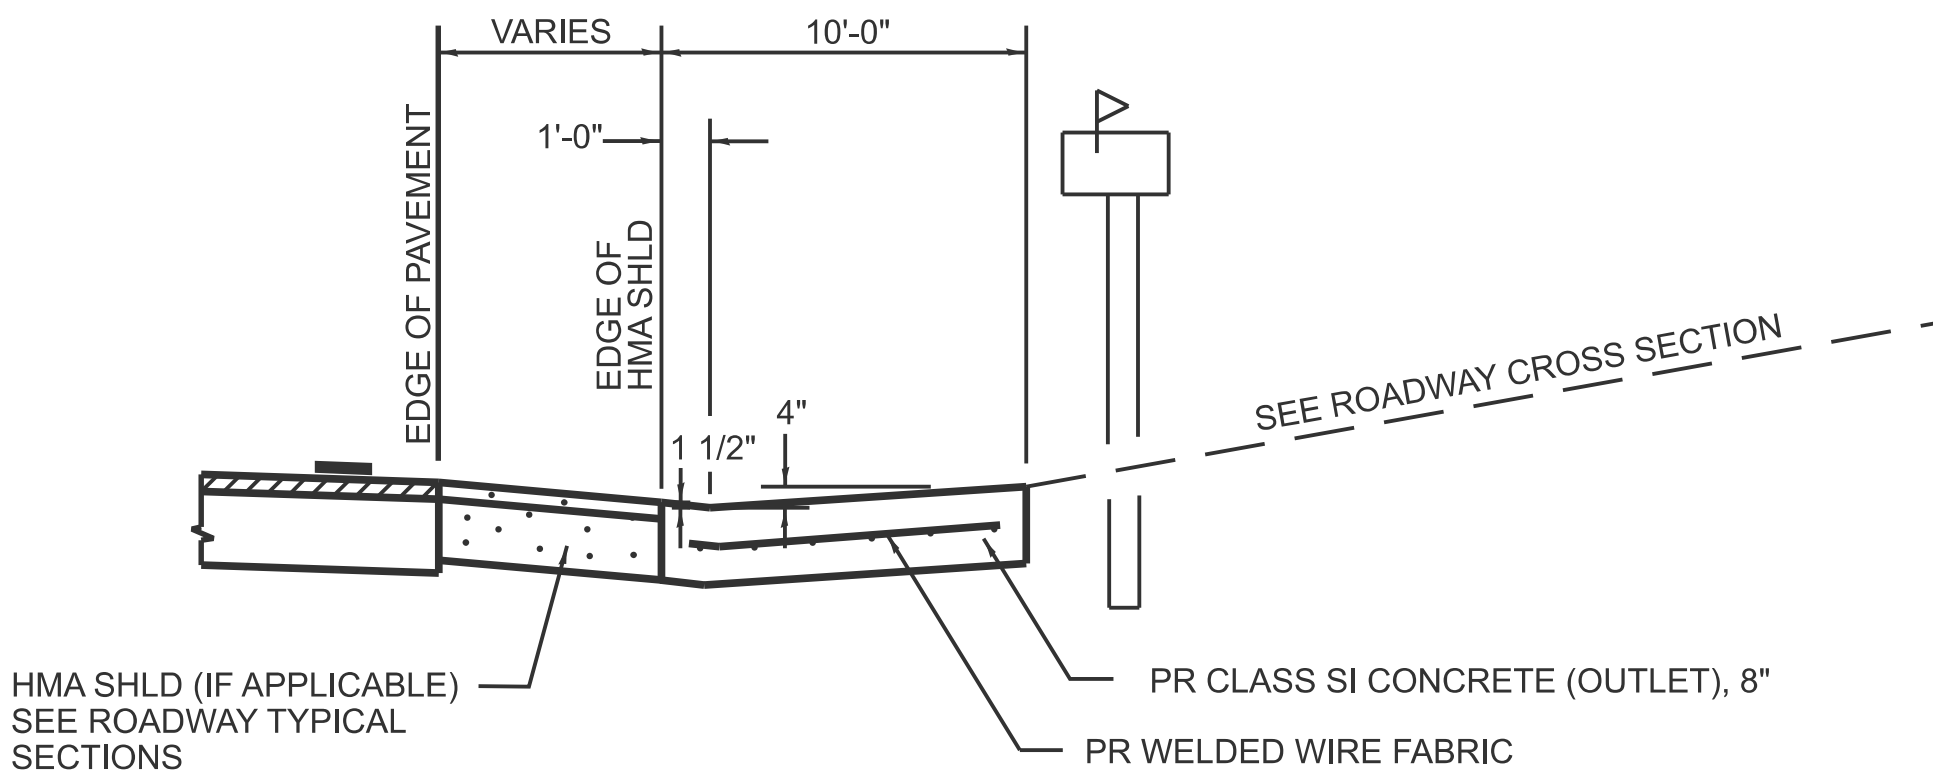

SECTION X-X THRU MAILBOX TURNOUT

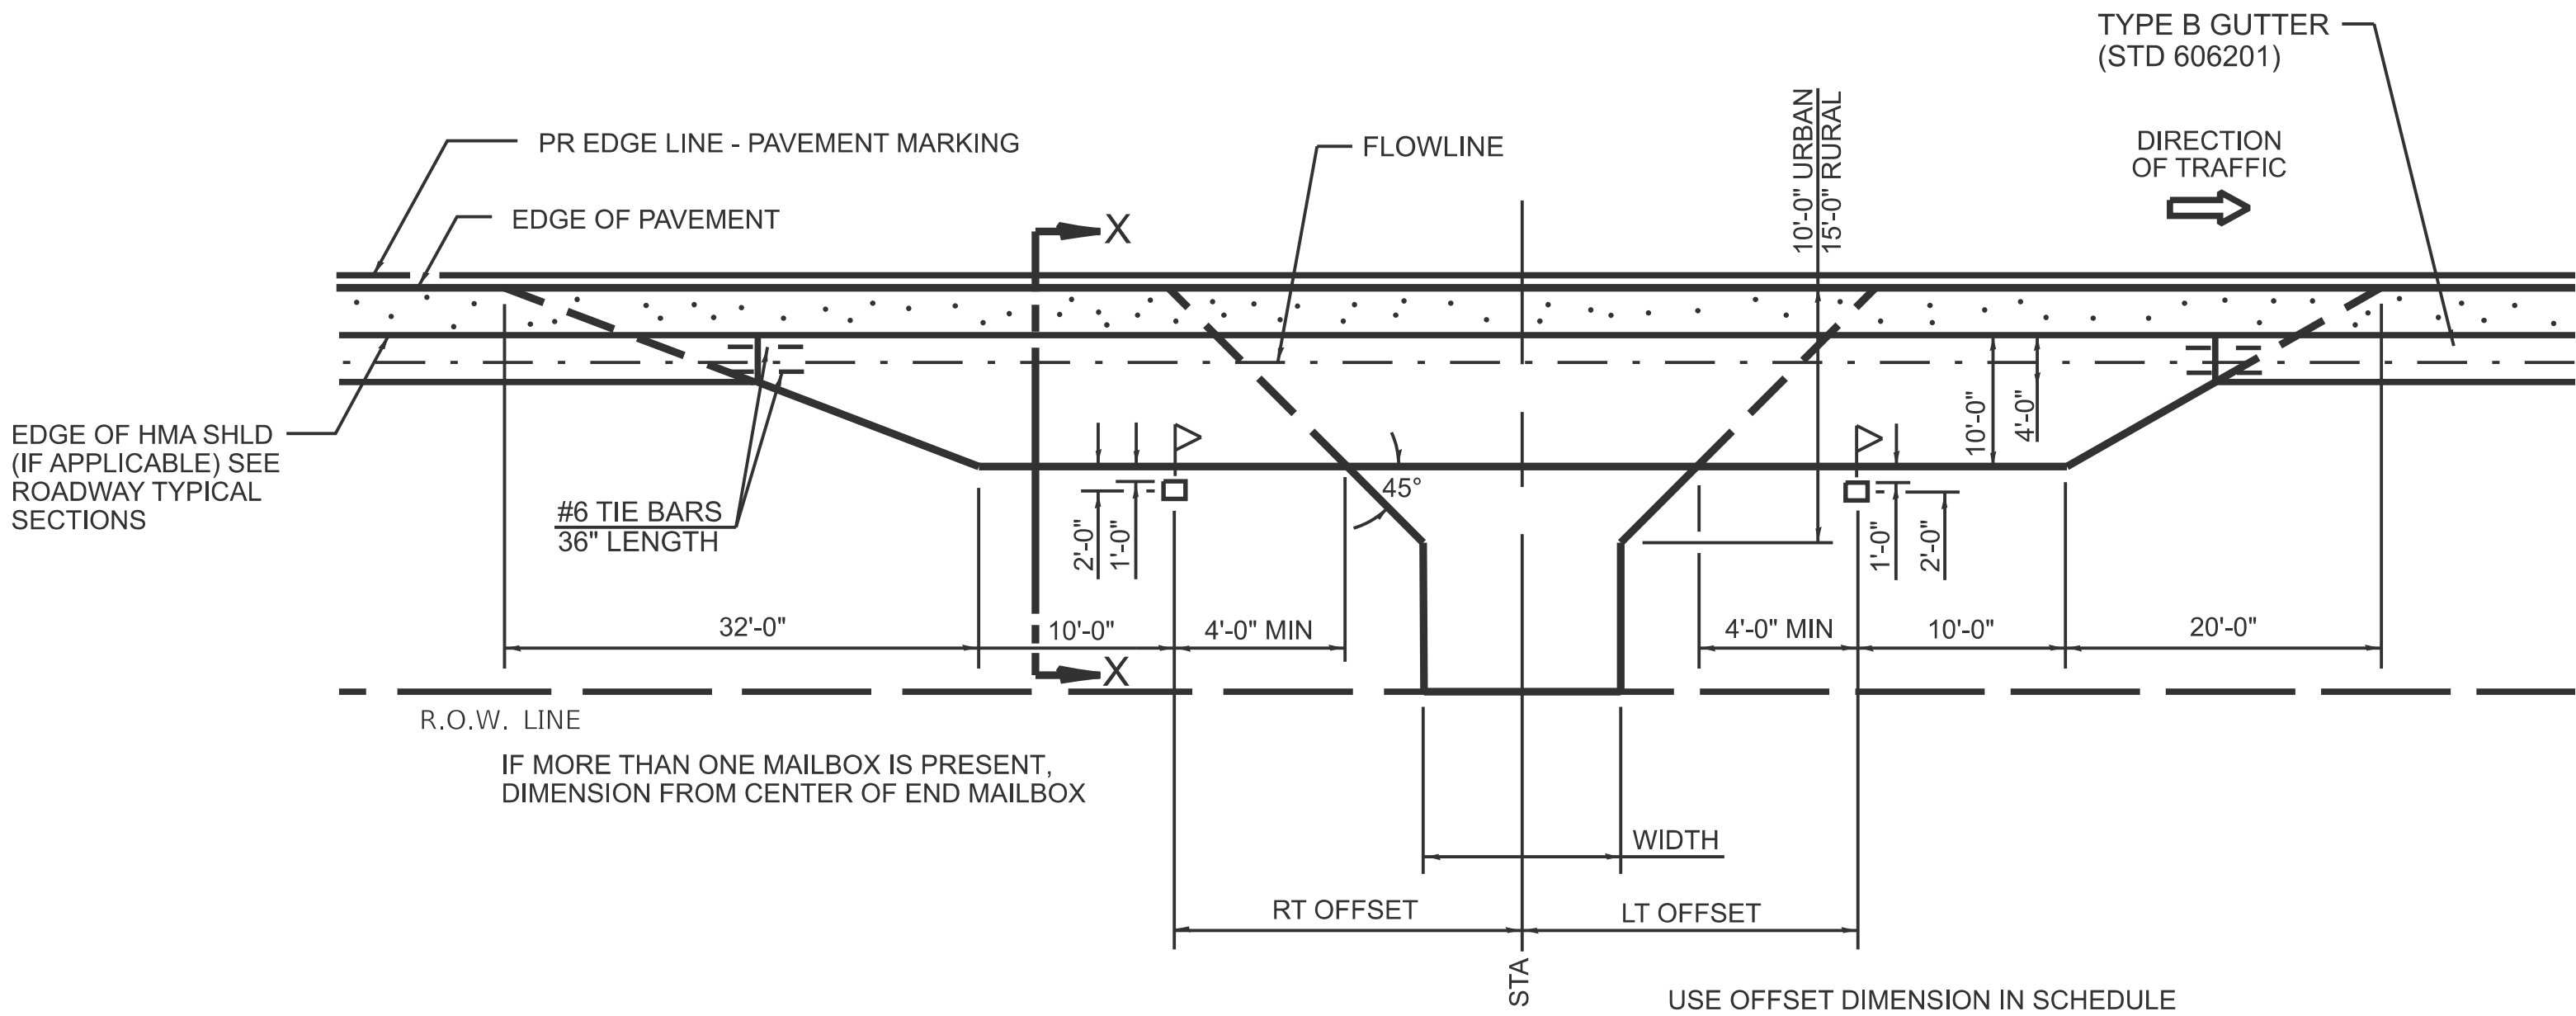

PLAN - COMBINED MAILBOX TURNOUT WITH TRAILING OR LEADING ENTRANCE

NOTES:

1. THE COST OF FURNISHING AND INSTALLING THE 3/4" PREFORMED EXPANSION JOINT FILLER, REINFORCEMENT BARS, AND WELDED WIRE FABRIC SHALL BE INCLUDED IN THE COST OF CLASS SI CONCRETE (OUTLET)

