


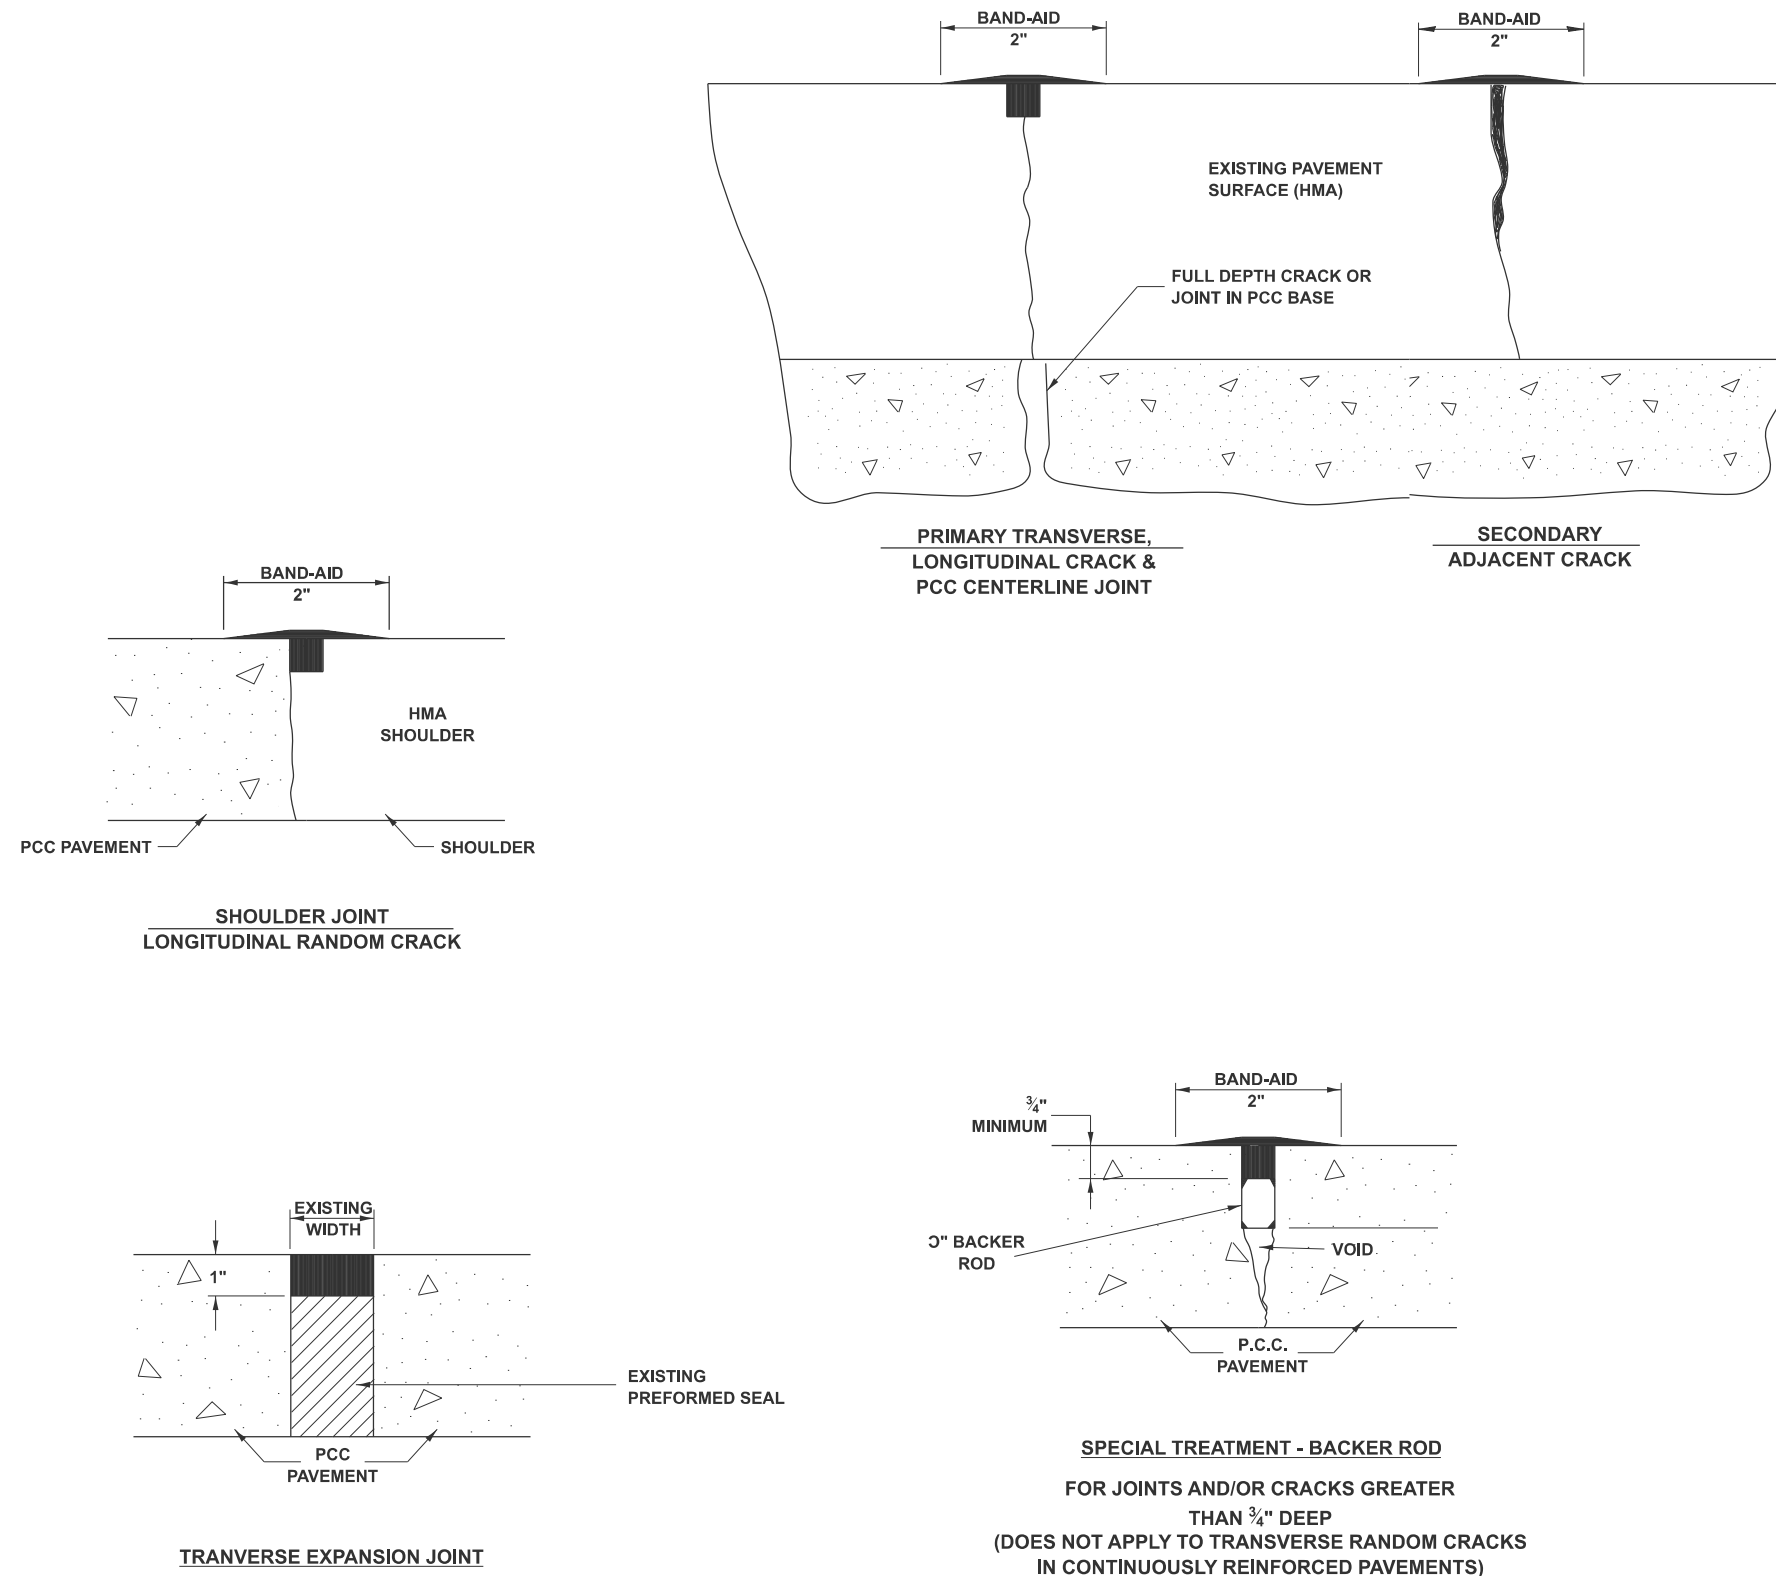

GENERAL NOTES

- 1 CRACK AND JOINT SEALING SHALL CONFORM TO SECTION 451 AND 452.
- 2 THE "BAND AID" WIDTH SHALL BE REDUCED OR ELIMINATED IN AREAS ADJACENT TO EXISTING PAVEMENT MARKINGS.
- 3 ROUTE OR SAW 3/4" WIDE BY VARIABLE DEPTH. DEPTH BASED UPON CRACK OR JOINT DEPTH AND 3/4" MINIMUM SEALER OVER BACKER ROD.

CRACK AND JOINT SEALING