


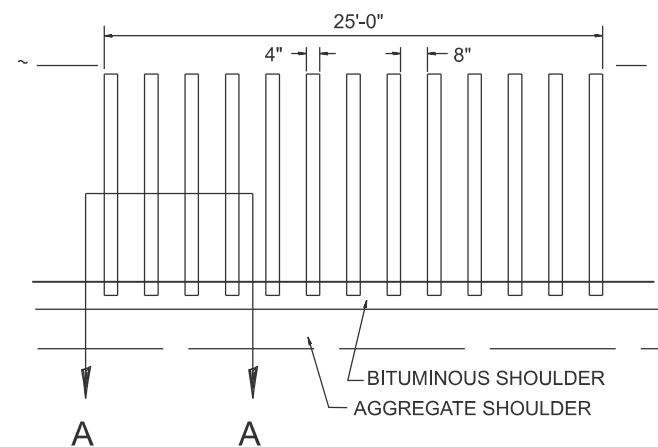


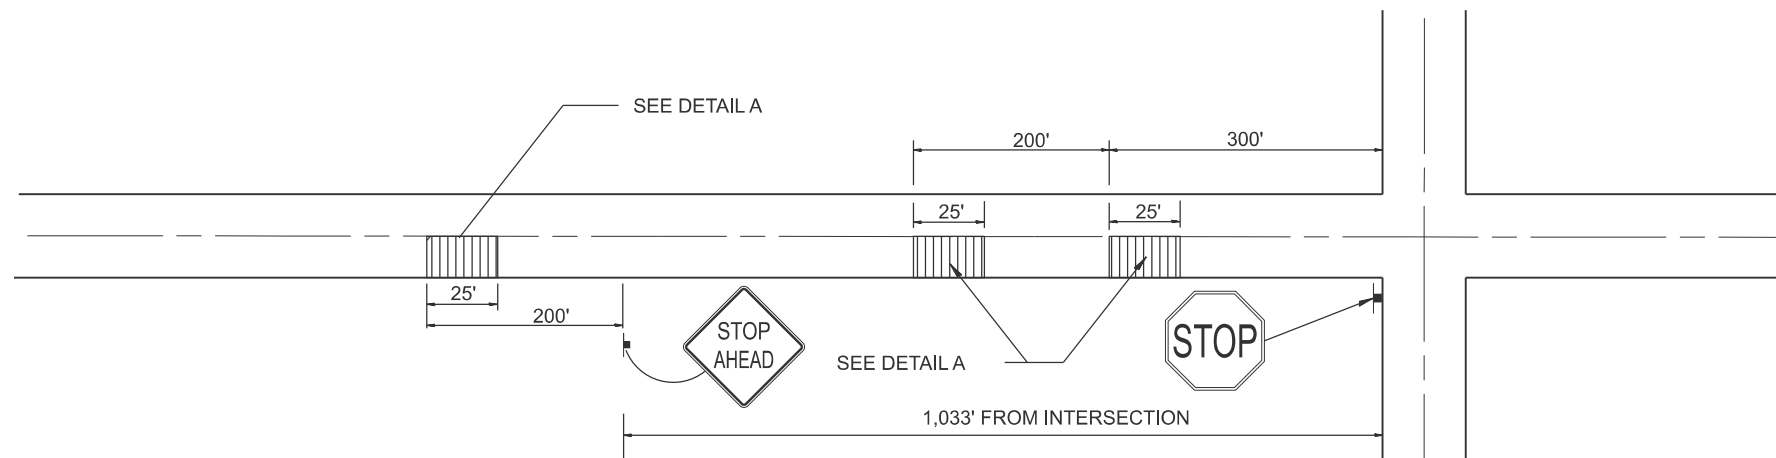

**DETAIL A**

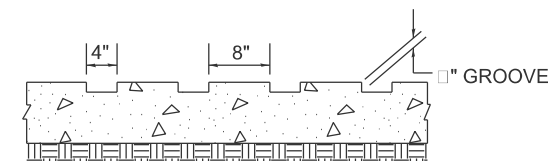

**SECTION A-A**

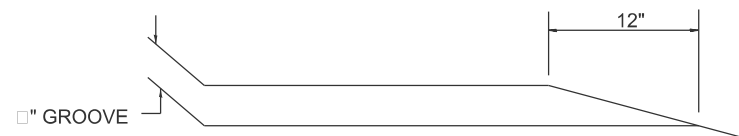

- NOTES: 1. THE 25 FEET RUMBLE AREA HAS 4" WIDE GROOVES SAWED INTO THE PAVEMENT, SEPERATED BY 8" OF EXISTING PAVEMENT. THE SAW CUTS SHALL EXTEND 12" INTO THE SHOULDER TO ALLOW FOR DRAINAGE.
2. THIS WORK WILL BE MEASURED FOR PAYMENT AND PAID FORAT THE CONTRACT UNIT PRICE PER EACH FOR RUMBLE STRIP, WHERE EACH IS DEFINED AS A 25 FT LENGTH INSTALLATION. THE UNIT PRICE SHALL INCLUDE ALL EQUIPMENT, MATERIAL, LABOR AND OTHER ITEMS REQUIRED TO INSTALL EACH RUMBLE STRIP.