
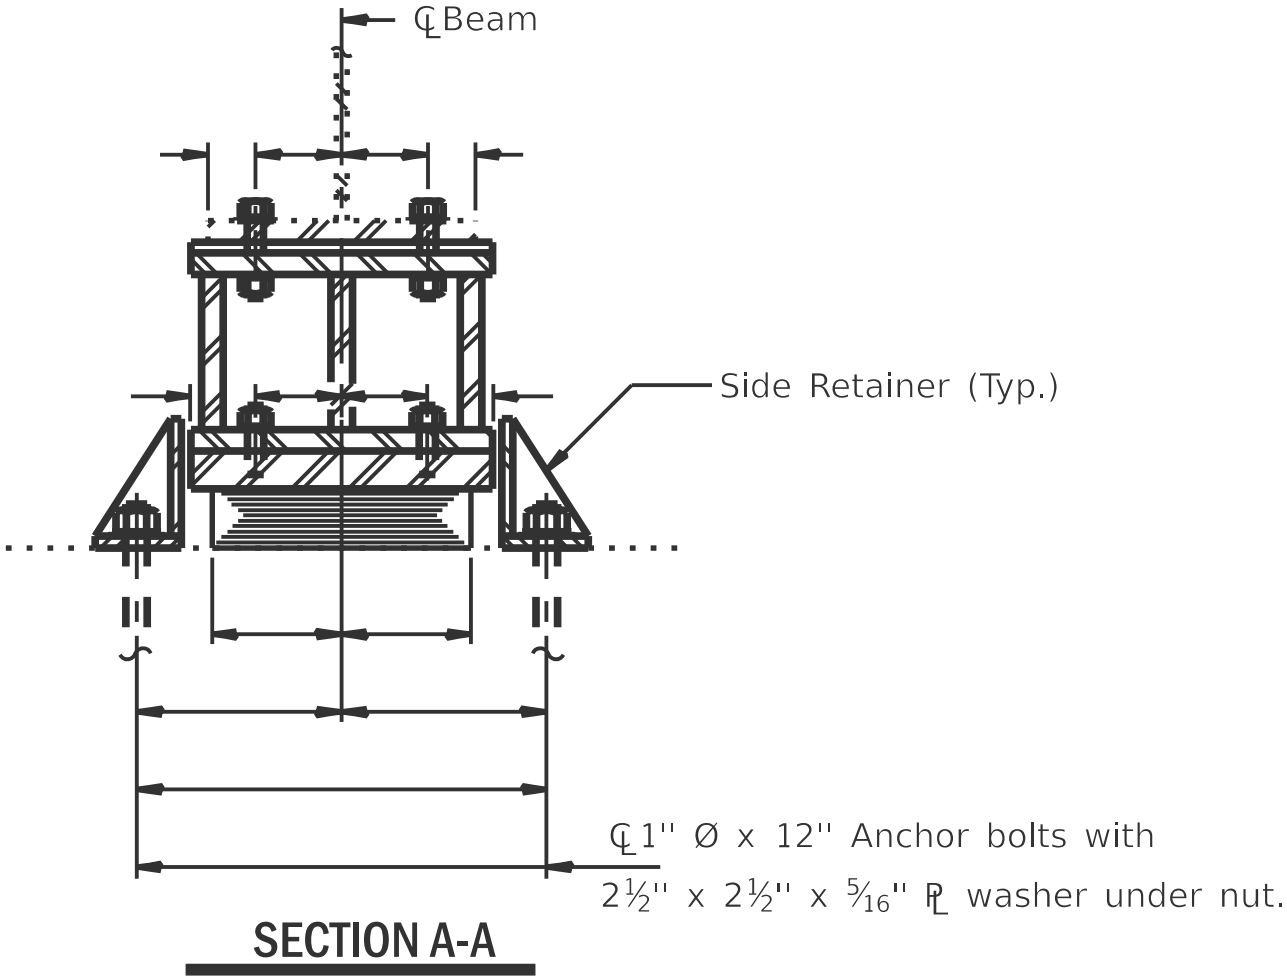
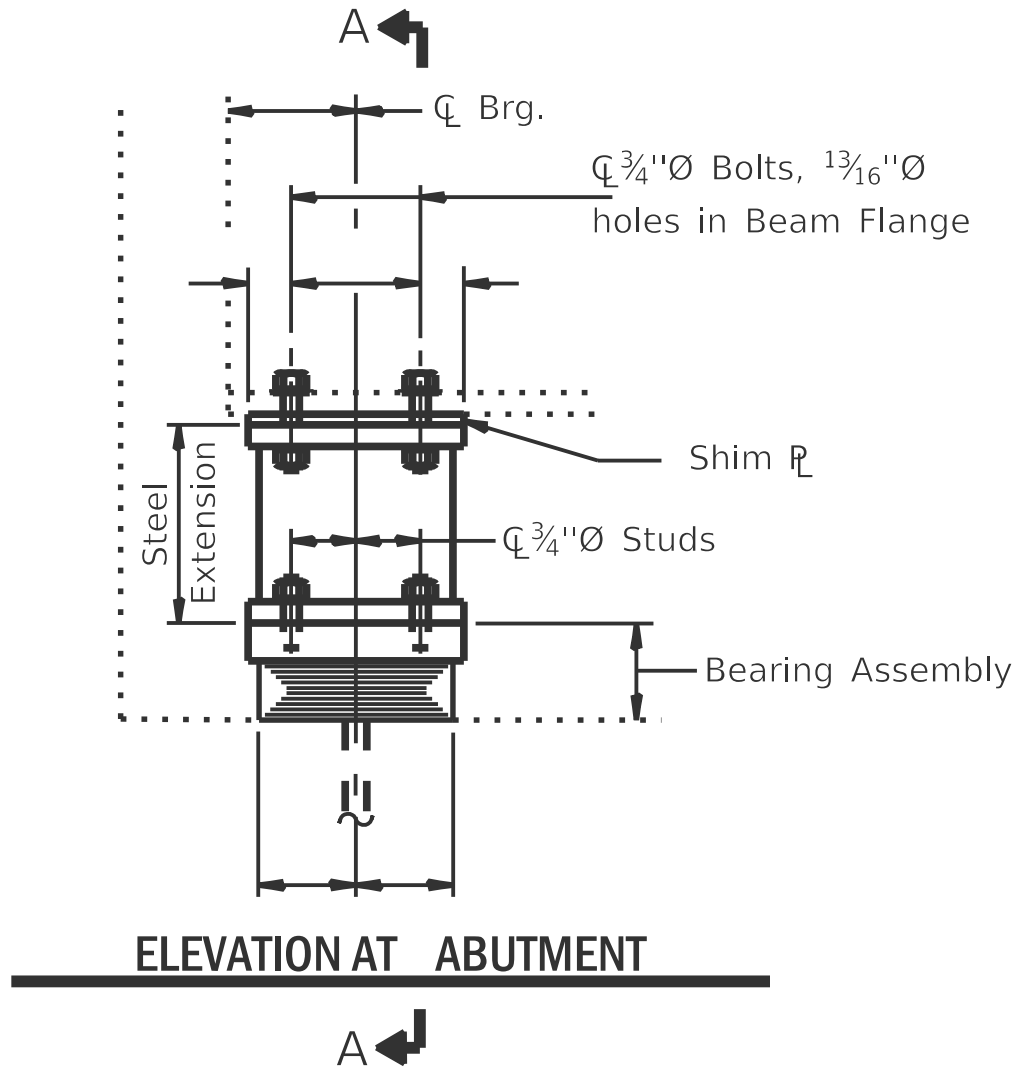
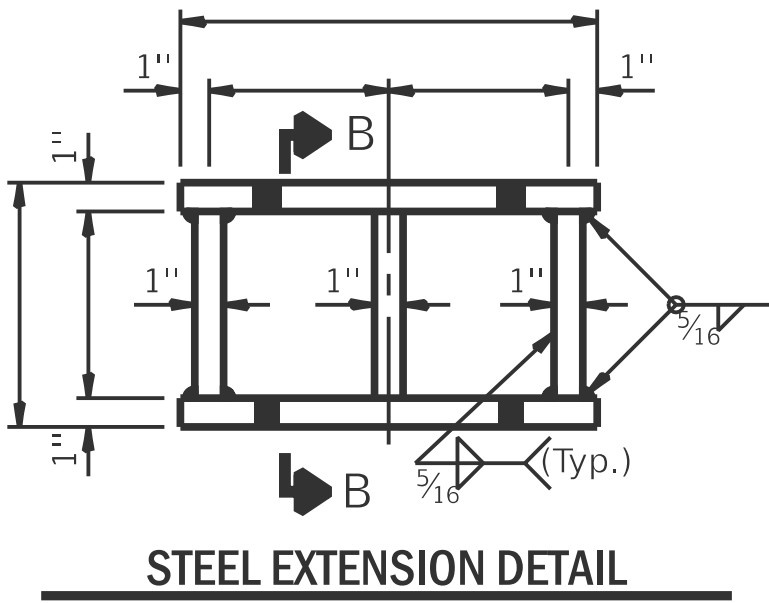
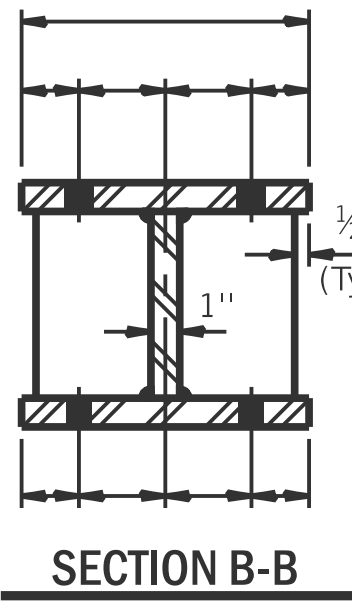


STATE OF ILLINOIS
DEPARTMENT OF TRANSPORTATION


GIRDER REACTIONS

R _D	(K)	
R _L	(K)	
Imp.	(K)	
R (Total)	(K)	


Notes: Diaphragm removal and replacement may be required to facilitate drilling holes. Cost shall be included with Furnishing and Erecting Structural Steel.
New steel extensions, side retainers, shim `s, connection bolts, and anchor bolts are included with Furnishing and Erecting Structural Steel.
See Sheet of for Anchor Bolt installation.
Prior to ordering any material, the Contractor shall verify in the eld all bearing height and shim thickness dimensions.
Min. jack capacity = Tons.

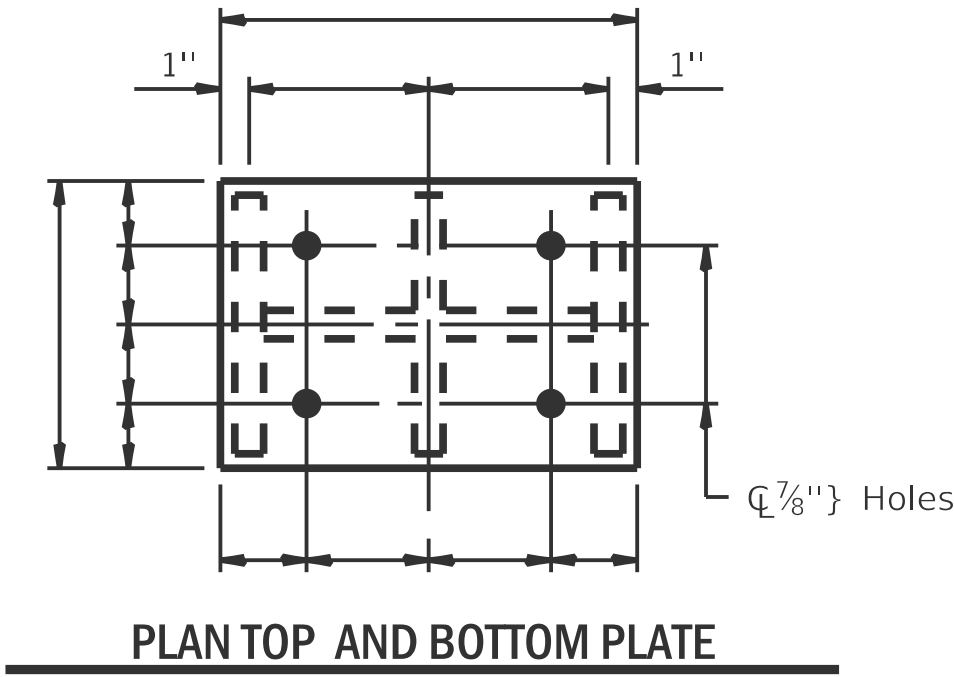

TYPE I ELASTOMERIC EXP. BRG.

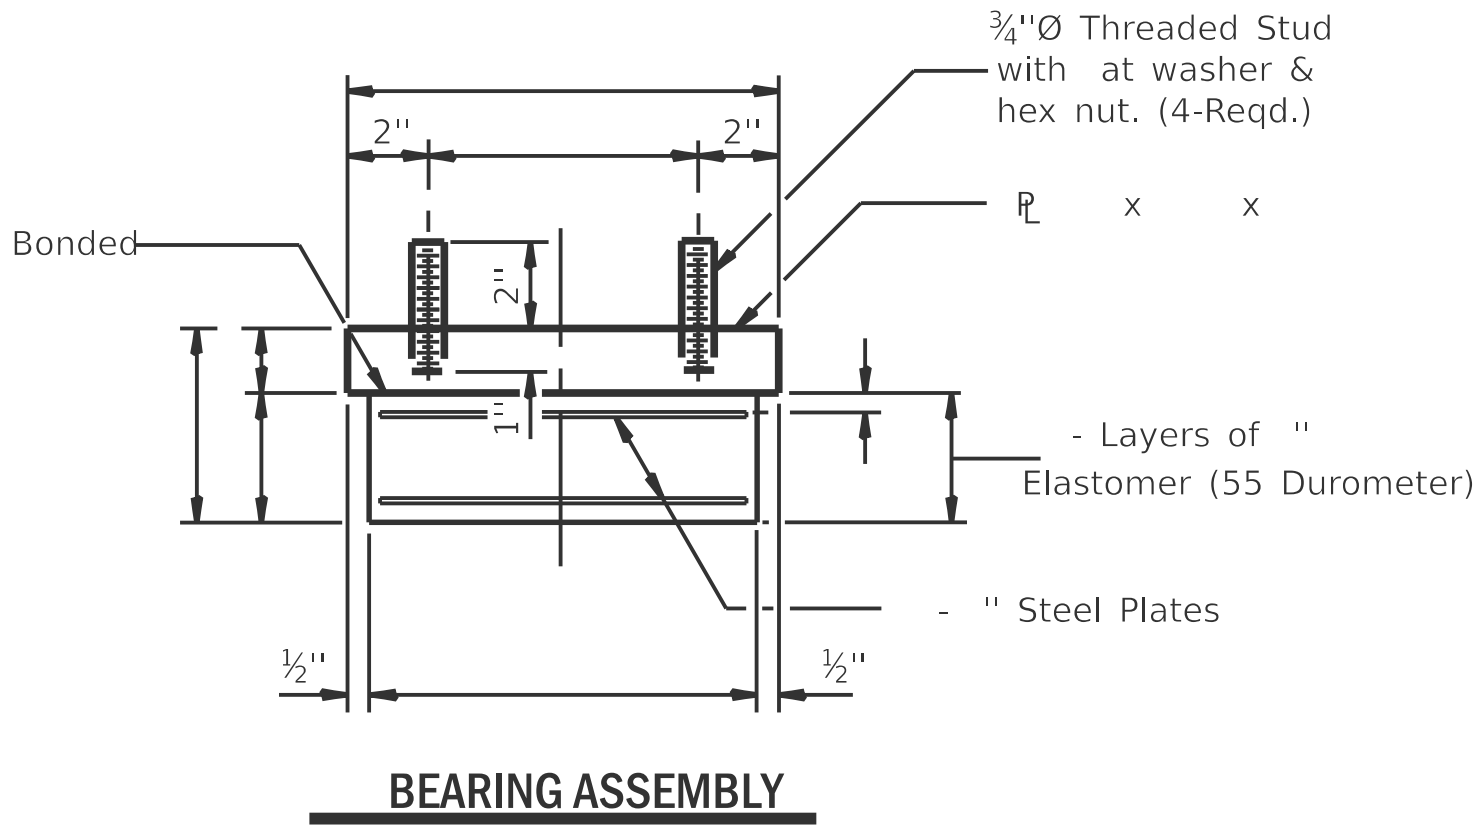

Note: Shim plates shall not be placed under Bearing Assembly.

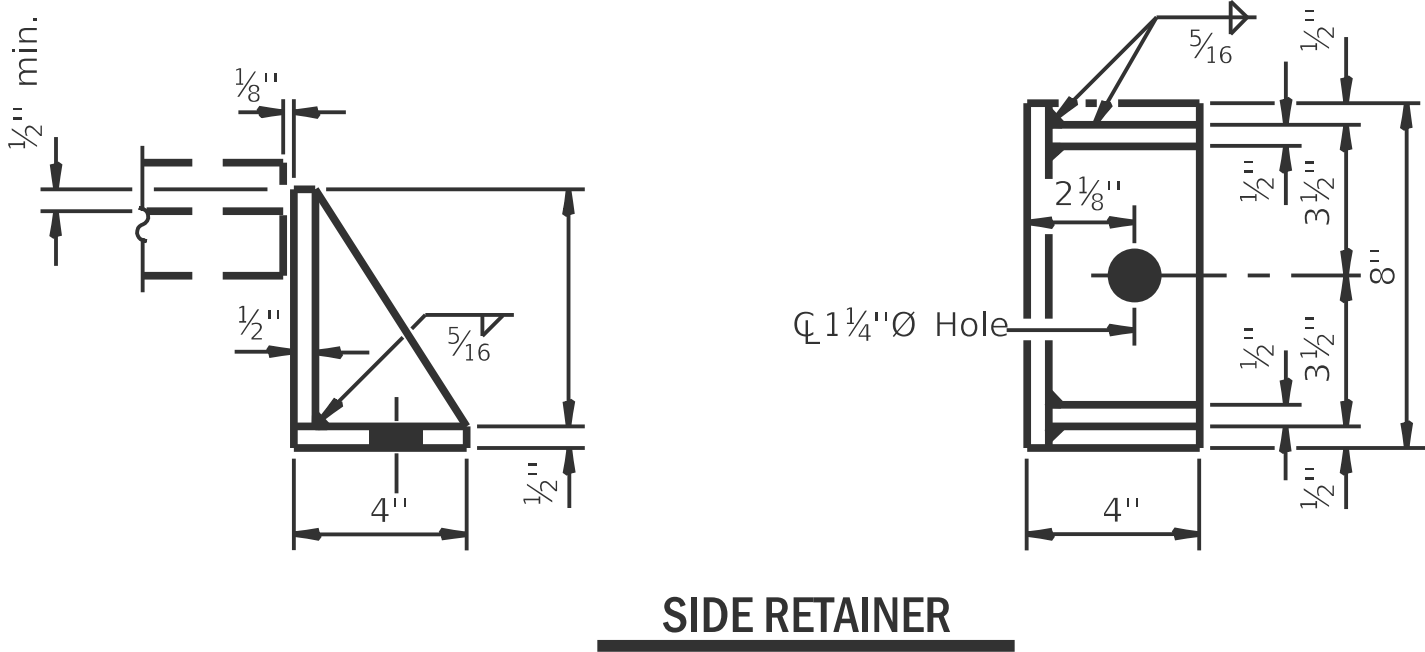

SIDE RETAINER

Equivalent rolled angle with stiffeners will be allowed in lieu of welded plates.

BILL OF MATERIAL

Item	Unit	Total
Elastomeric Bearing Assembly Type I	Each	

DESIGNED
CHECKED
DRAWN
CHECKED

TY/REPS 01-27-2000

EXAMINED
ENGINEER OF STRUCTURAL SERVICES
PASSED
ENGINEER OF BRIDGES AND STRUCTURES