


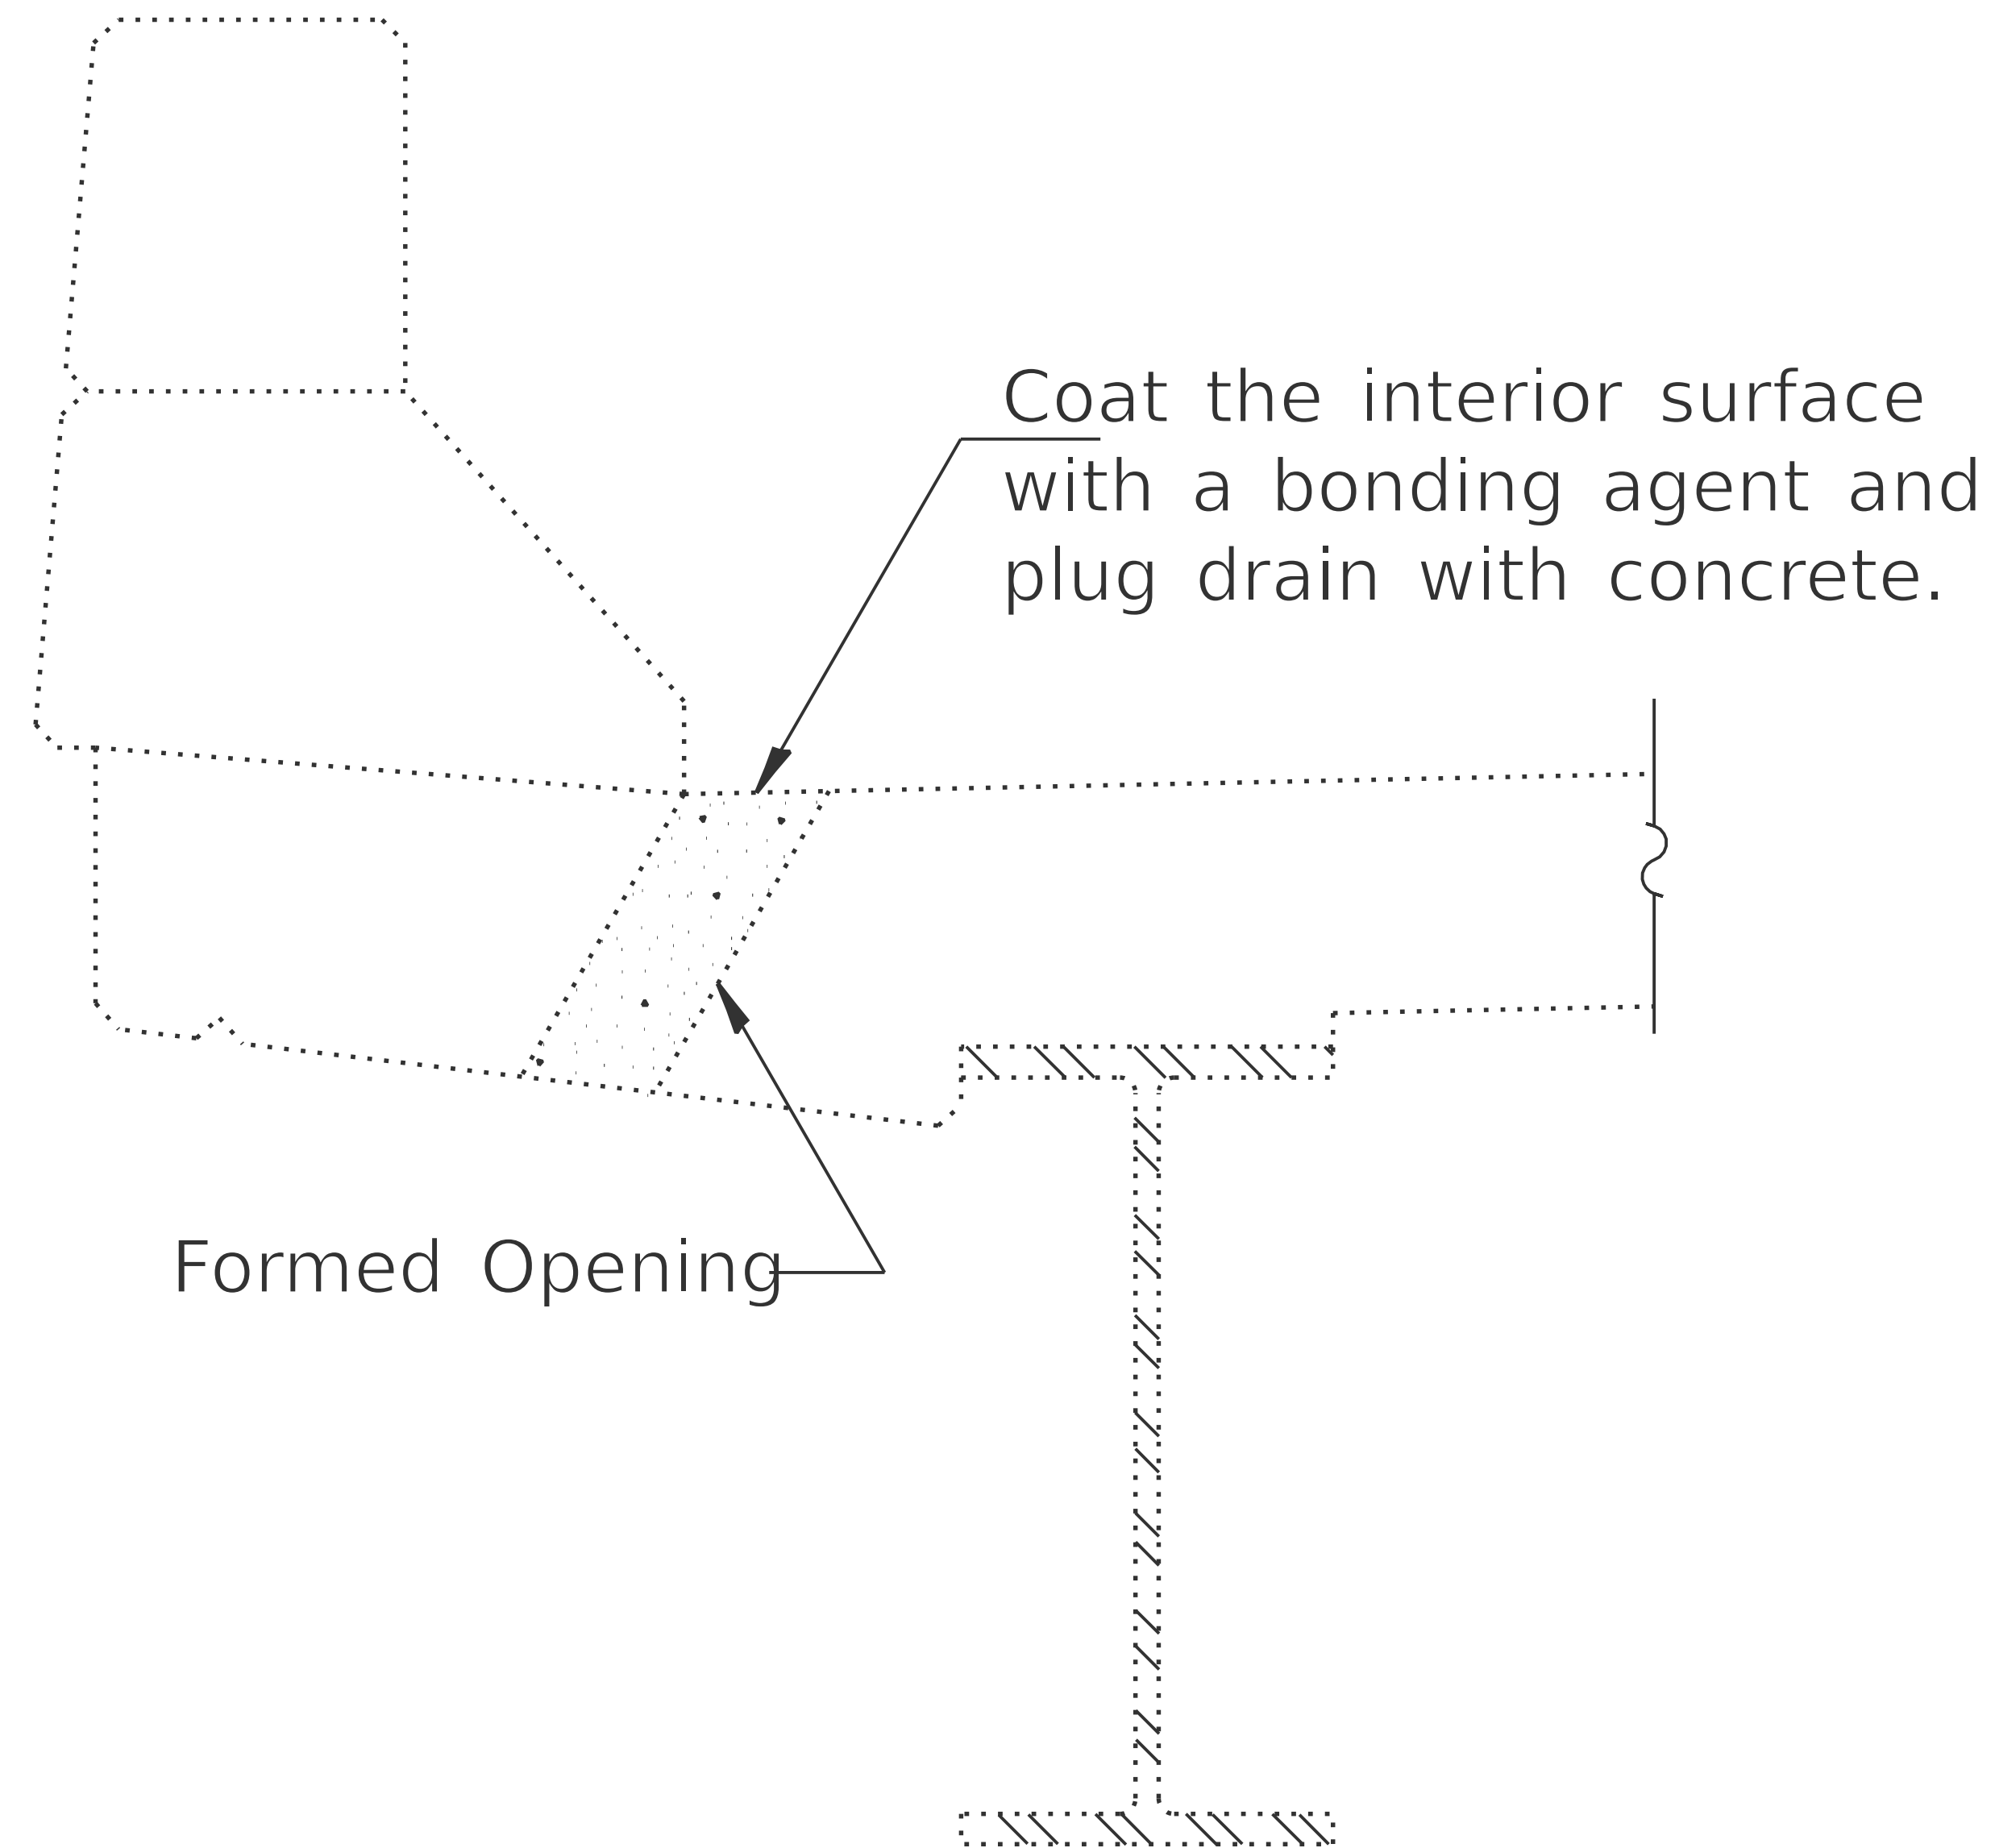

SECTION AT DRAIN