



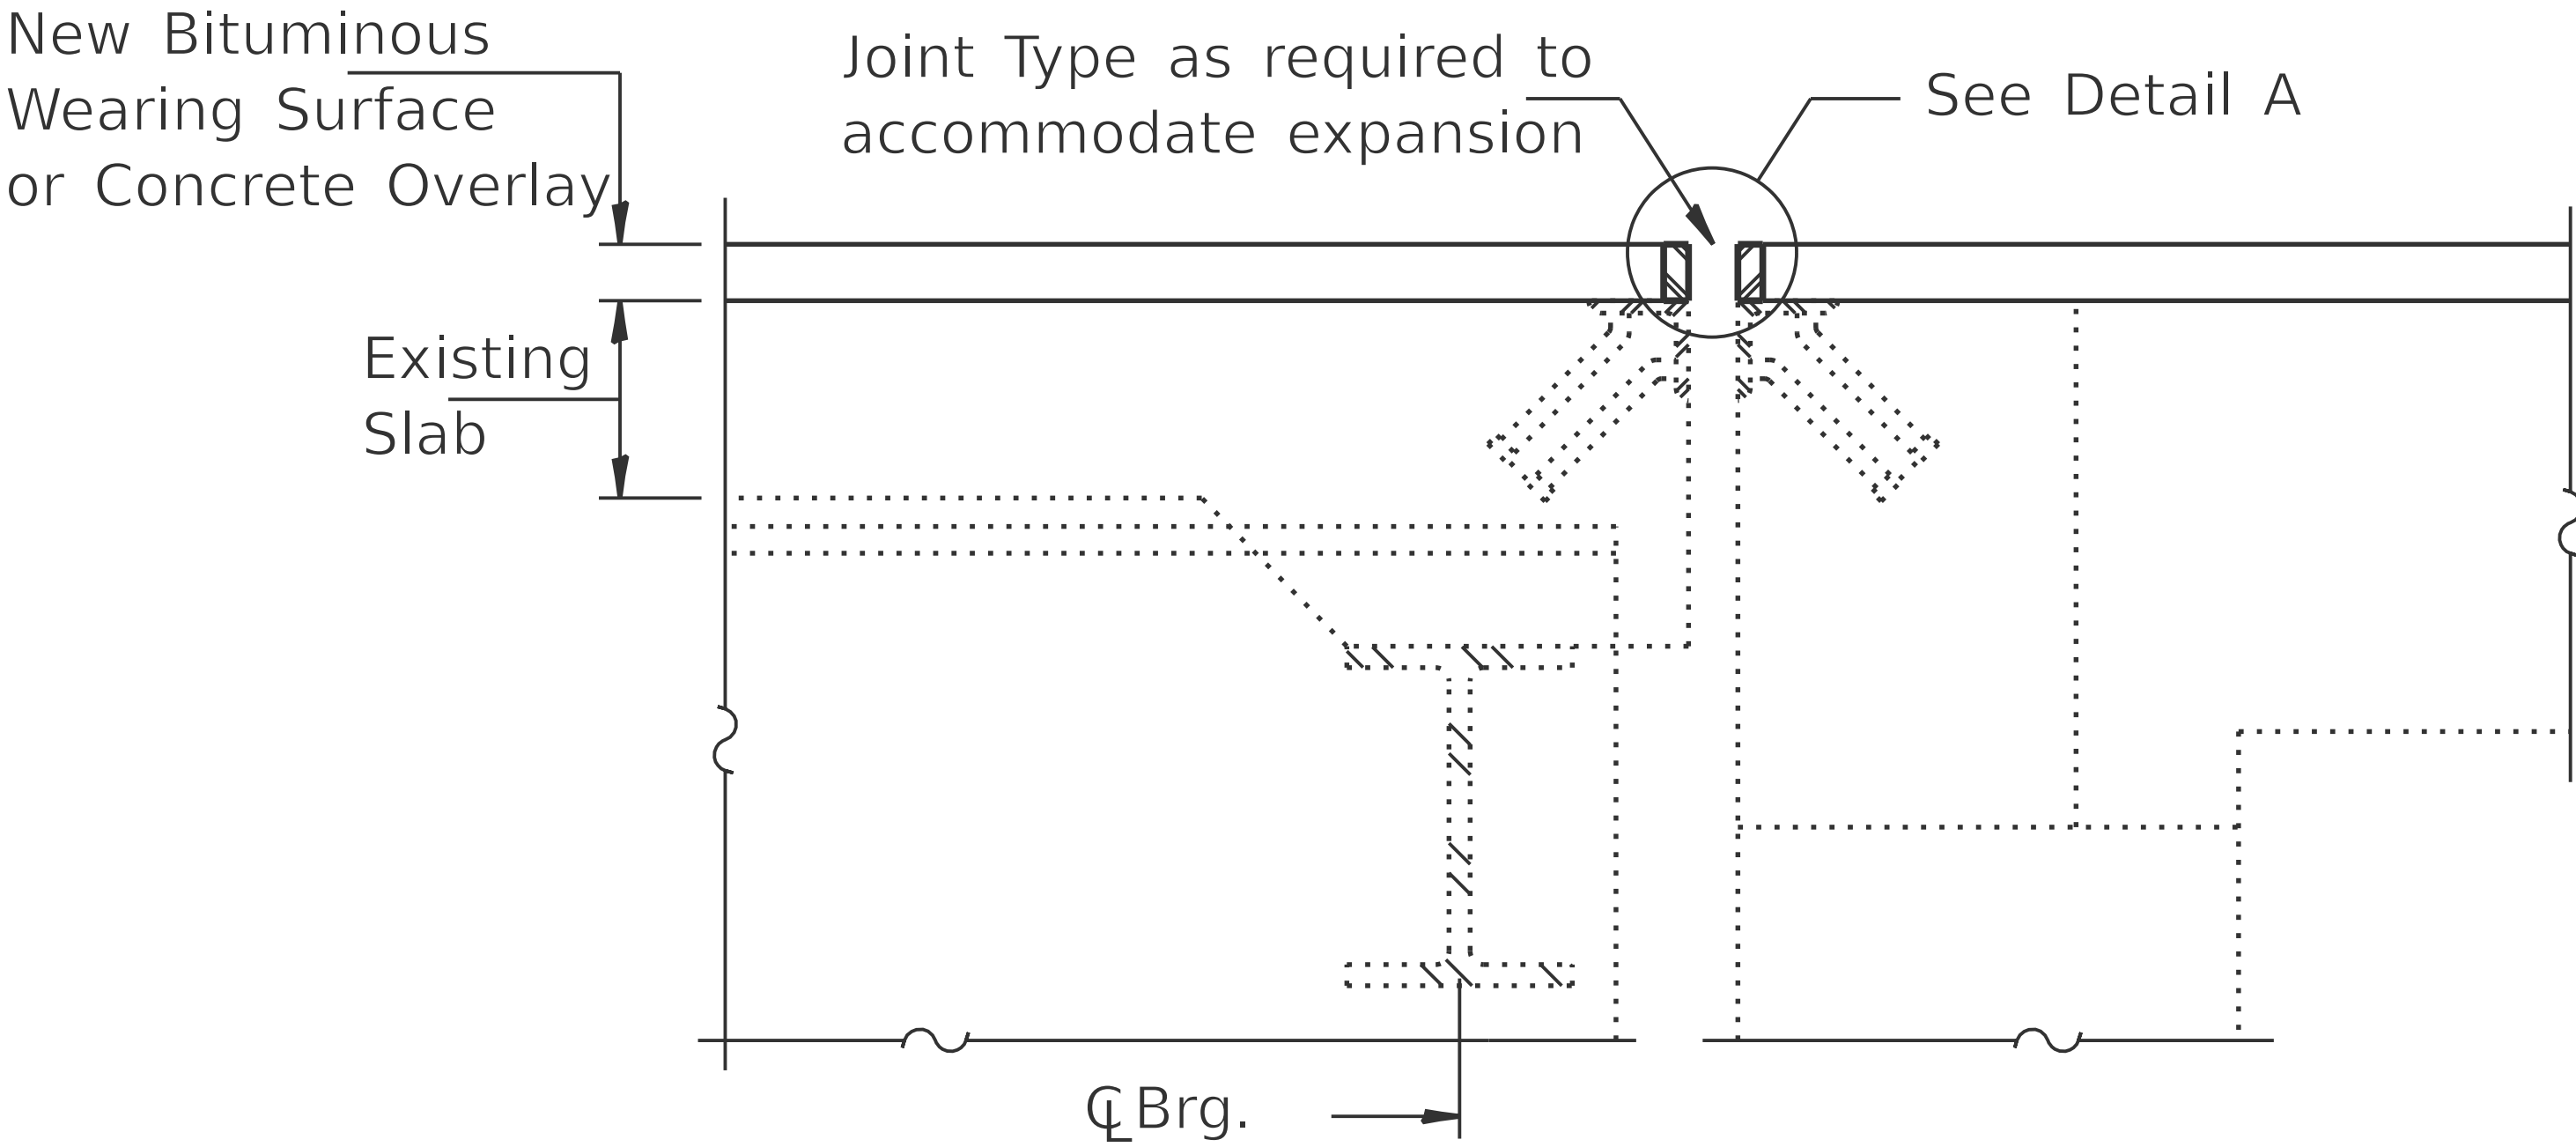

SECTION AT ABUTMENT

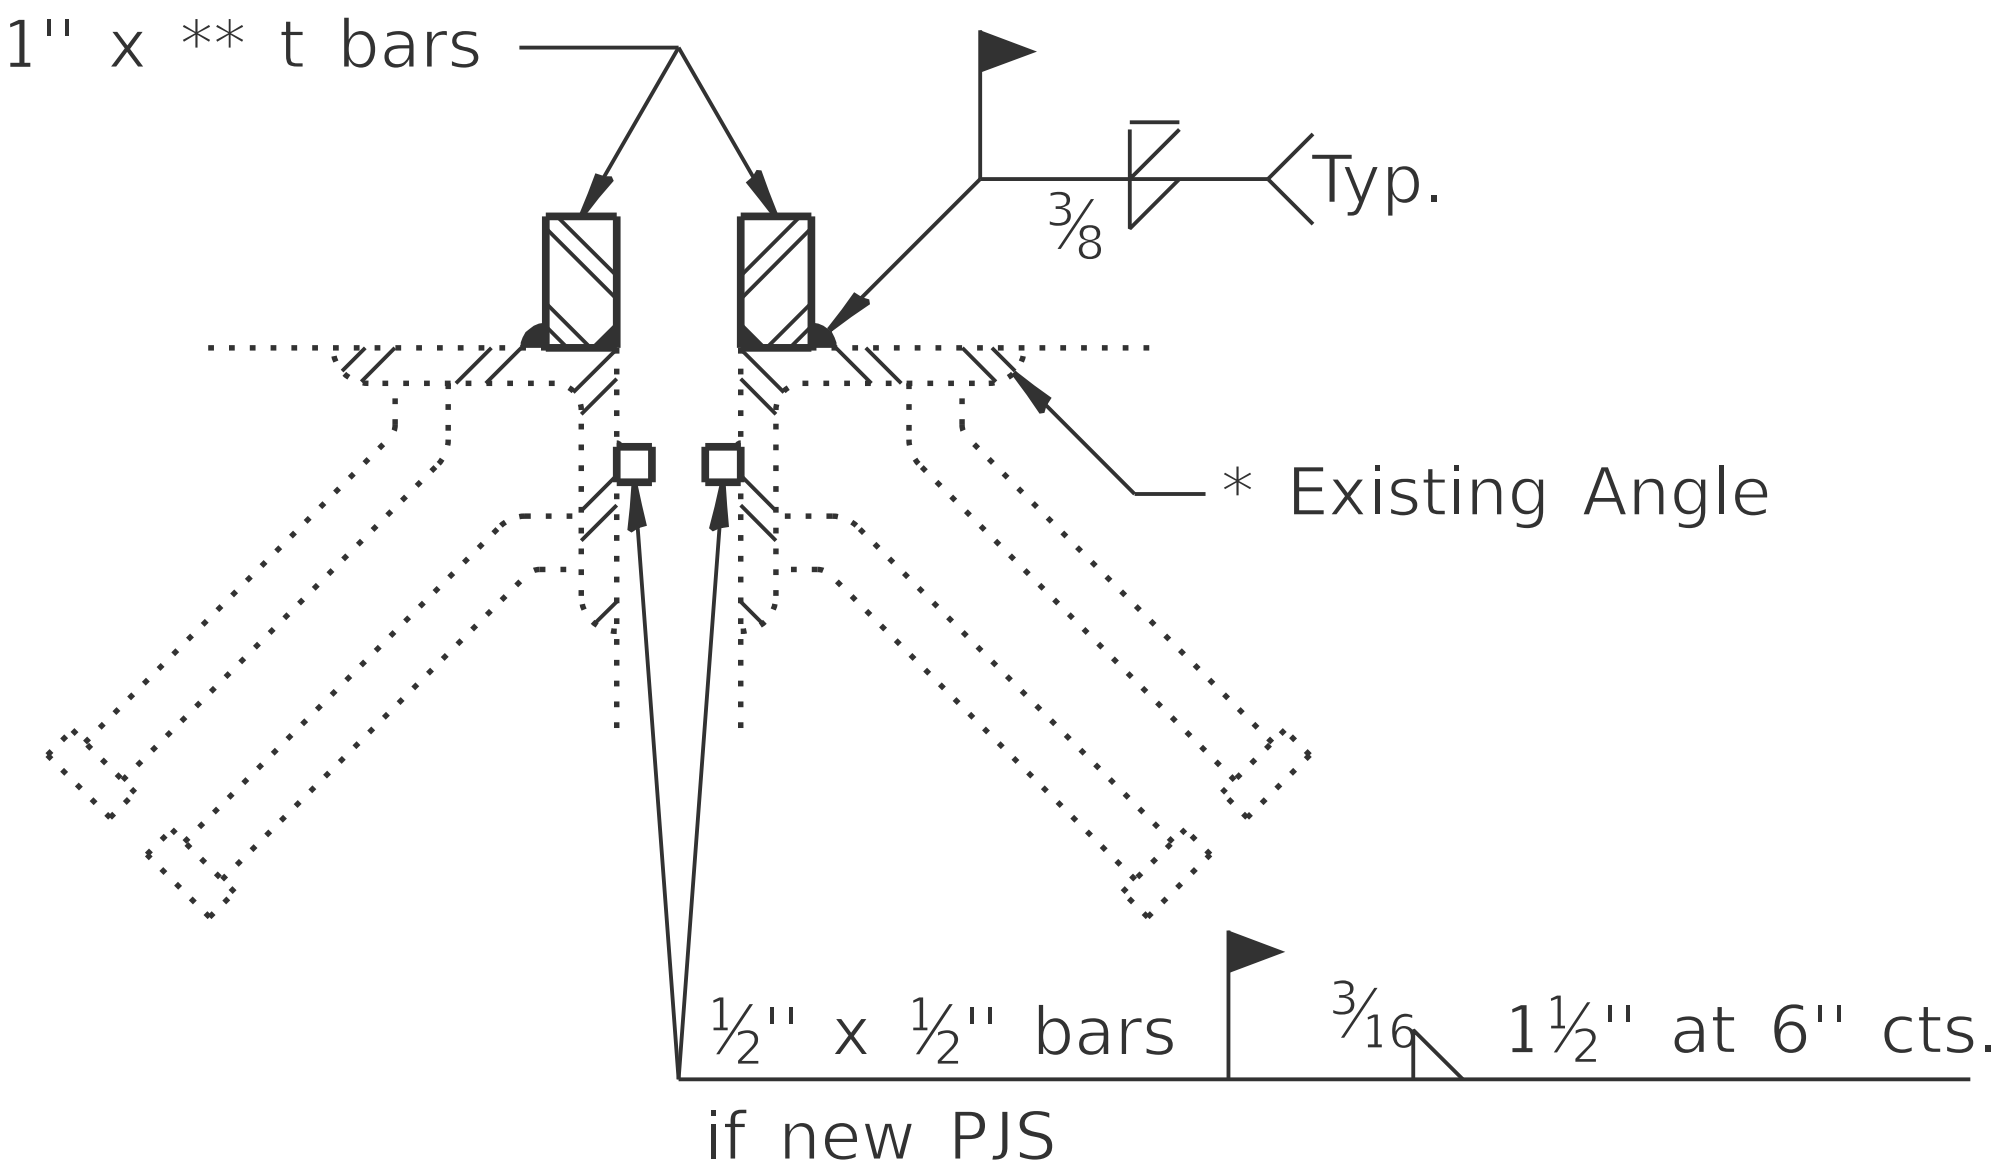

DETAIL A

- * Re-anchoring of existing angles may be required. See Figure 1.5.3-1
- ** t = Thickness of Bituminous Surface or Concrete Overlay.