
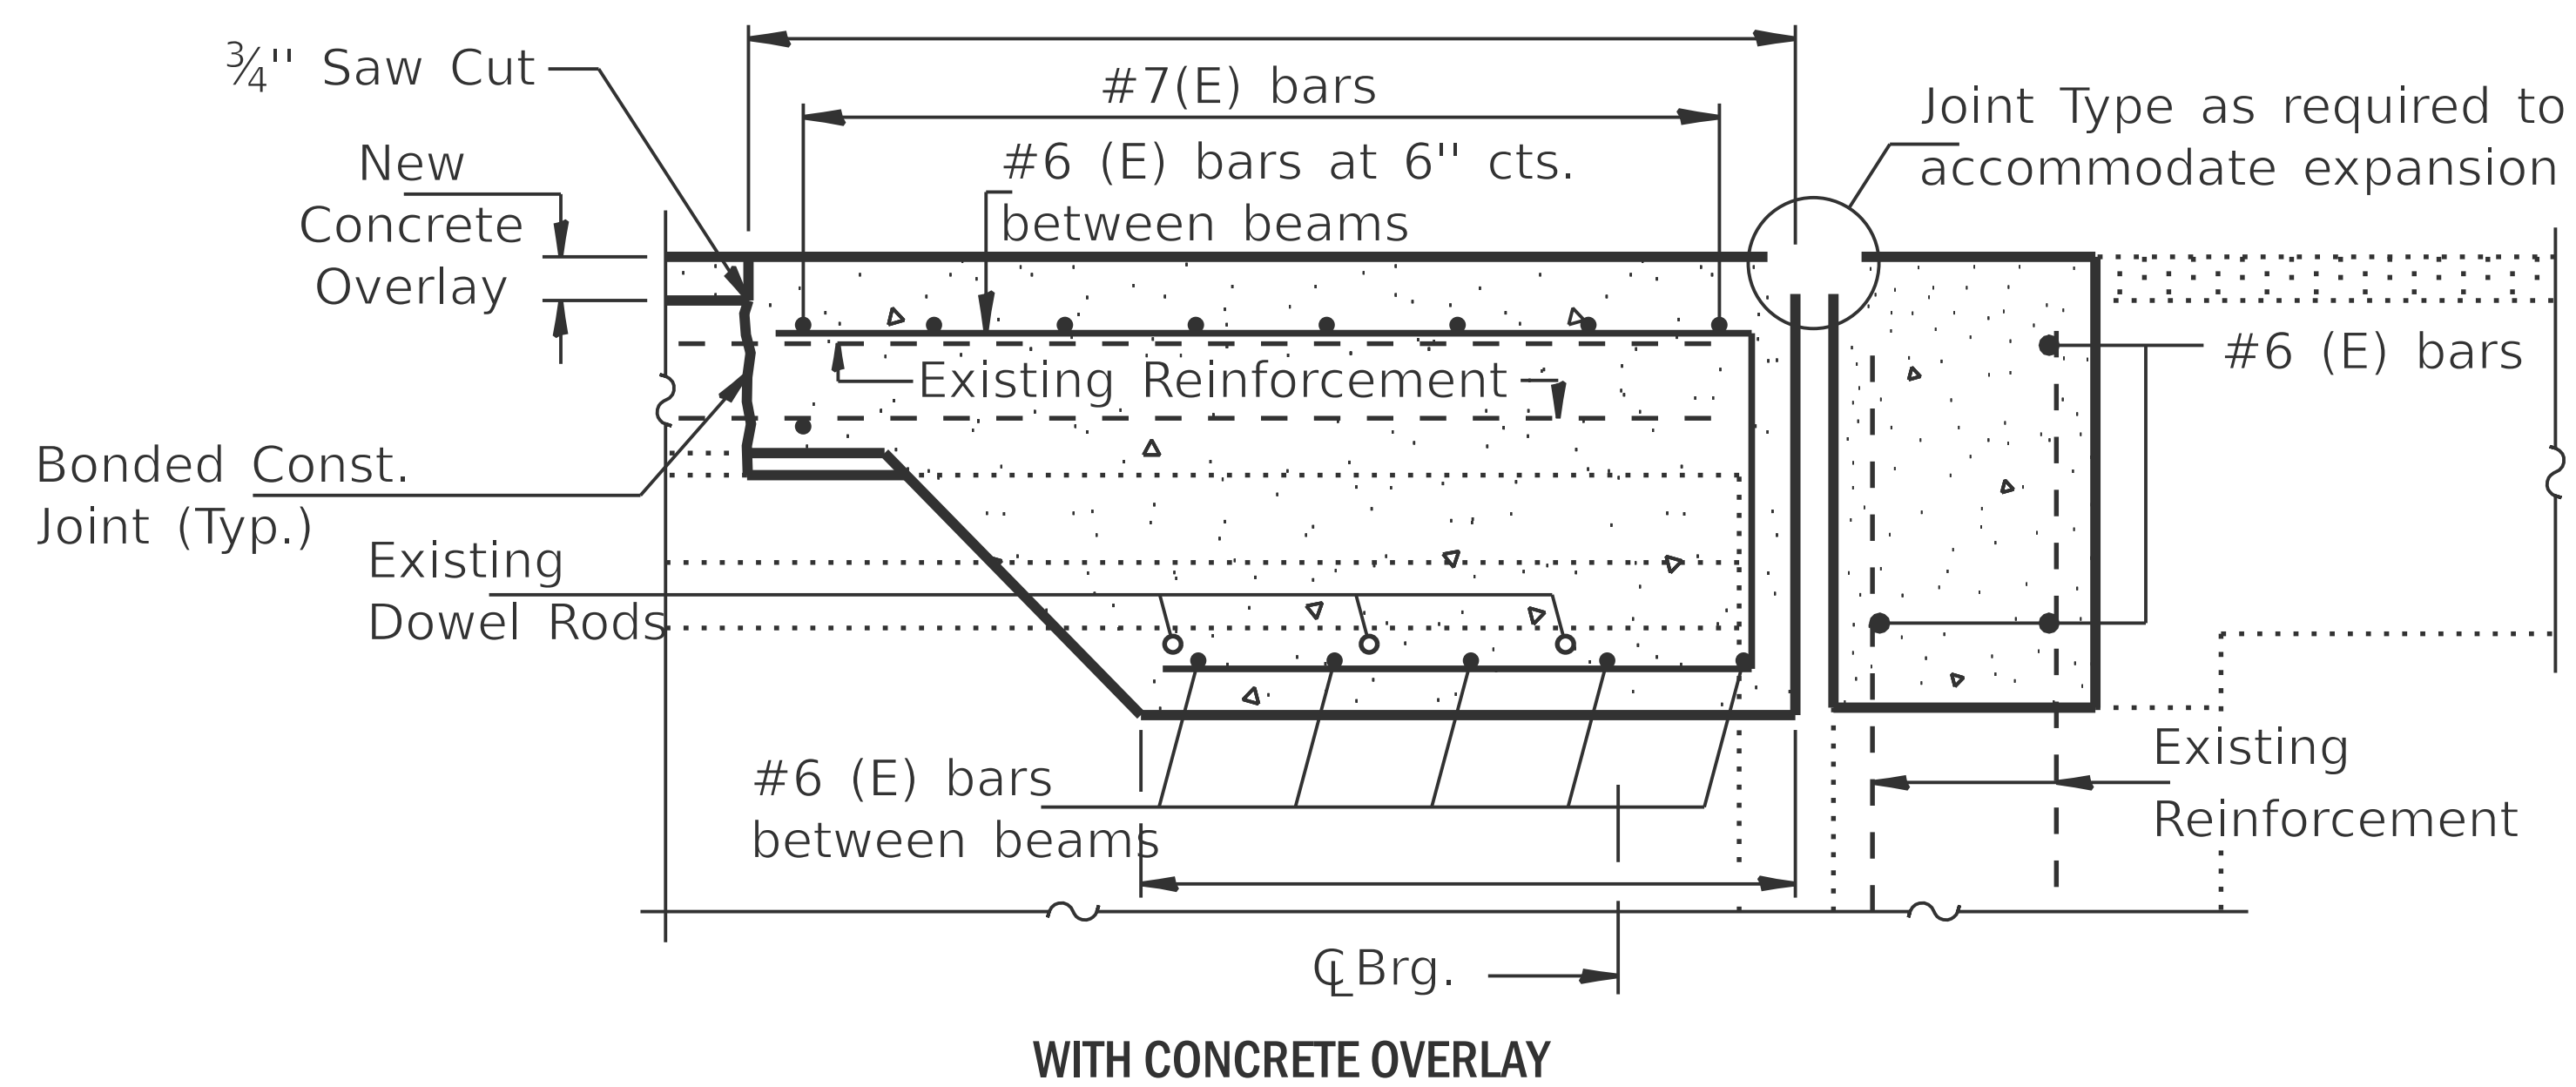
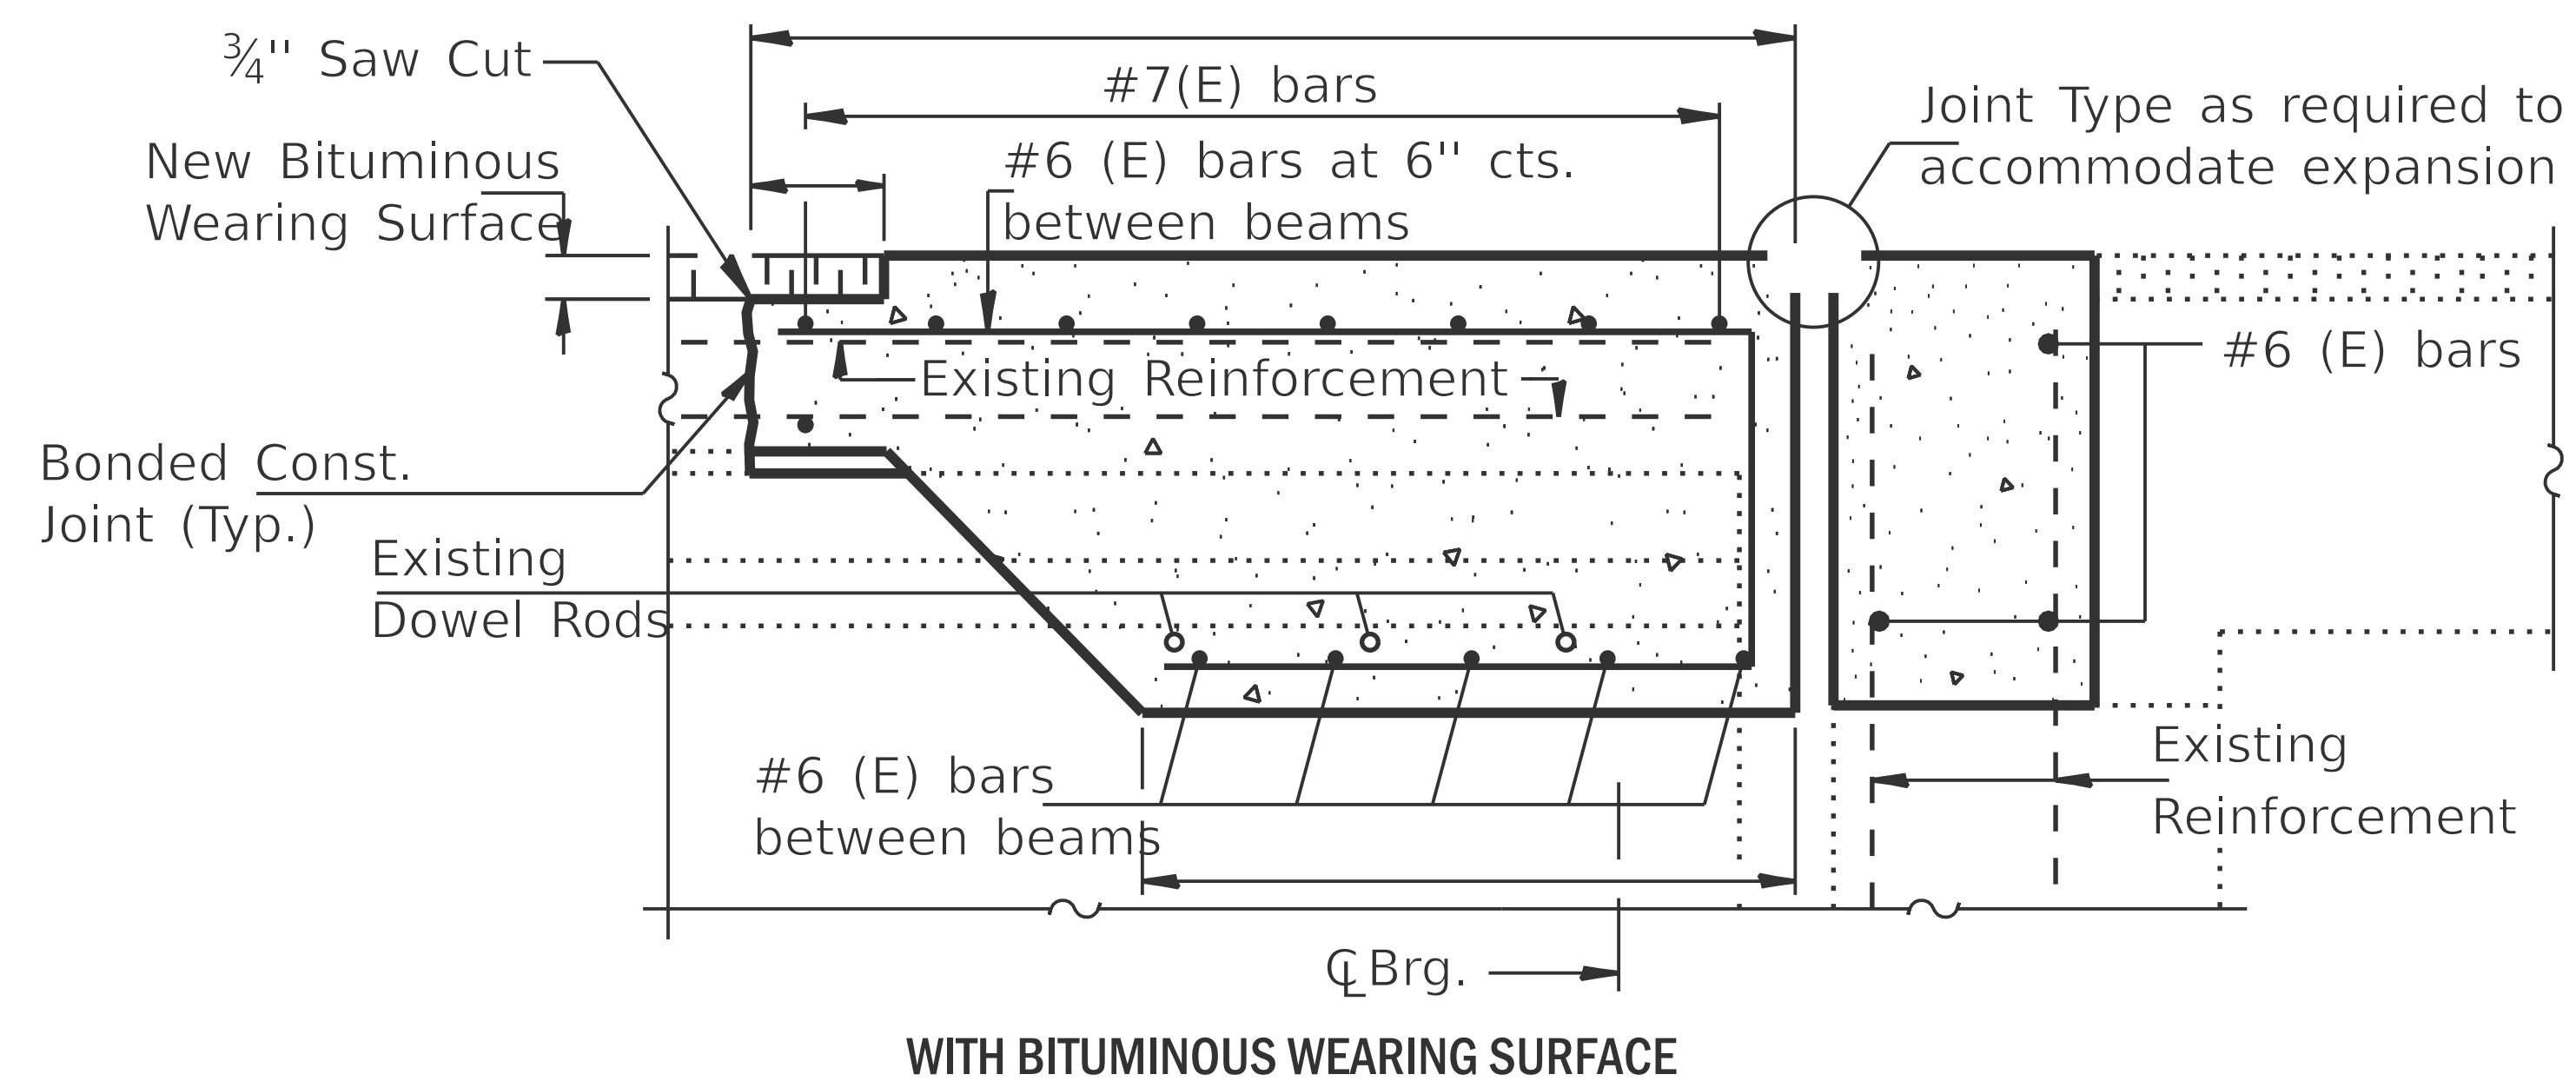


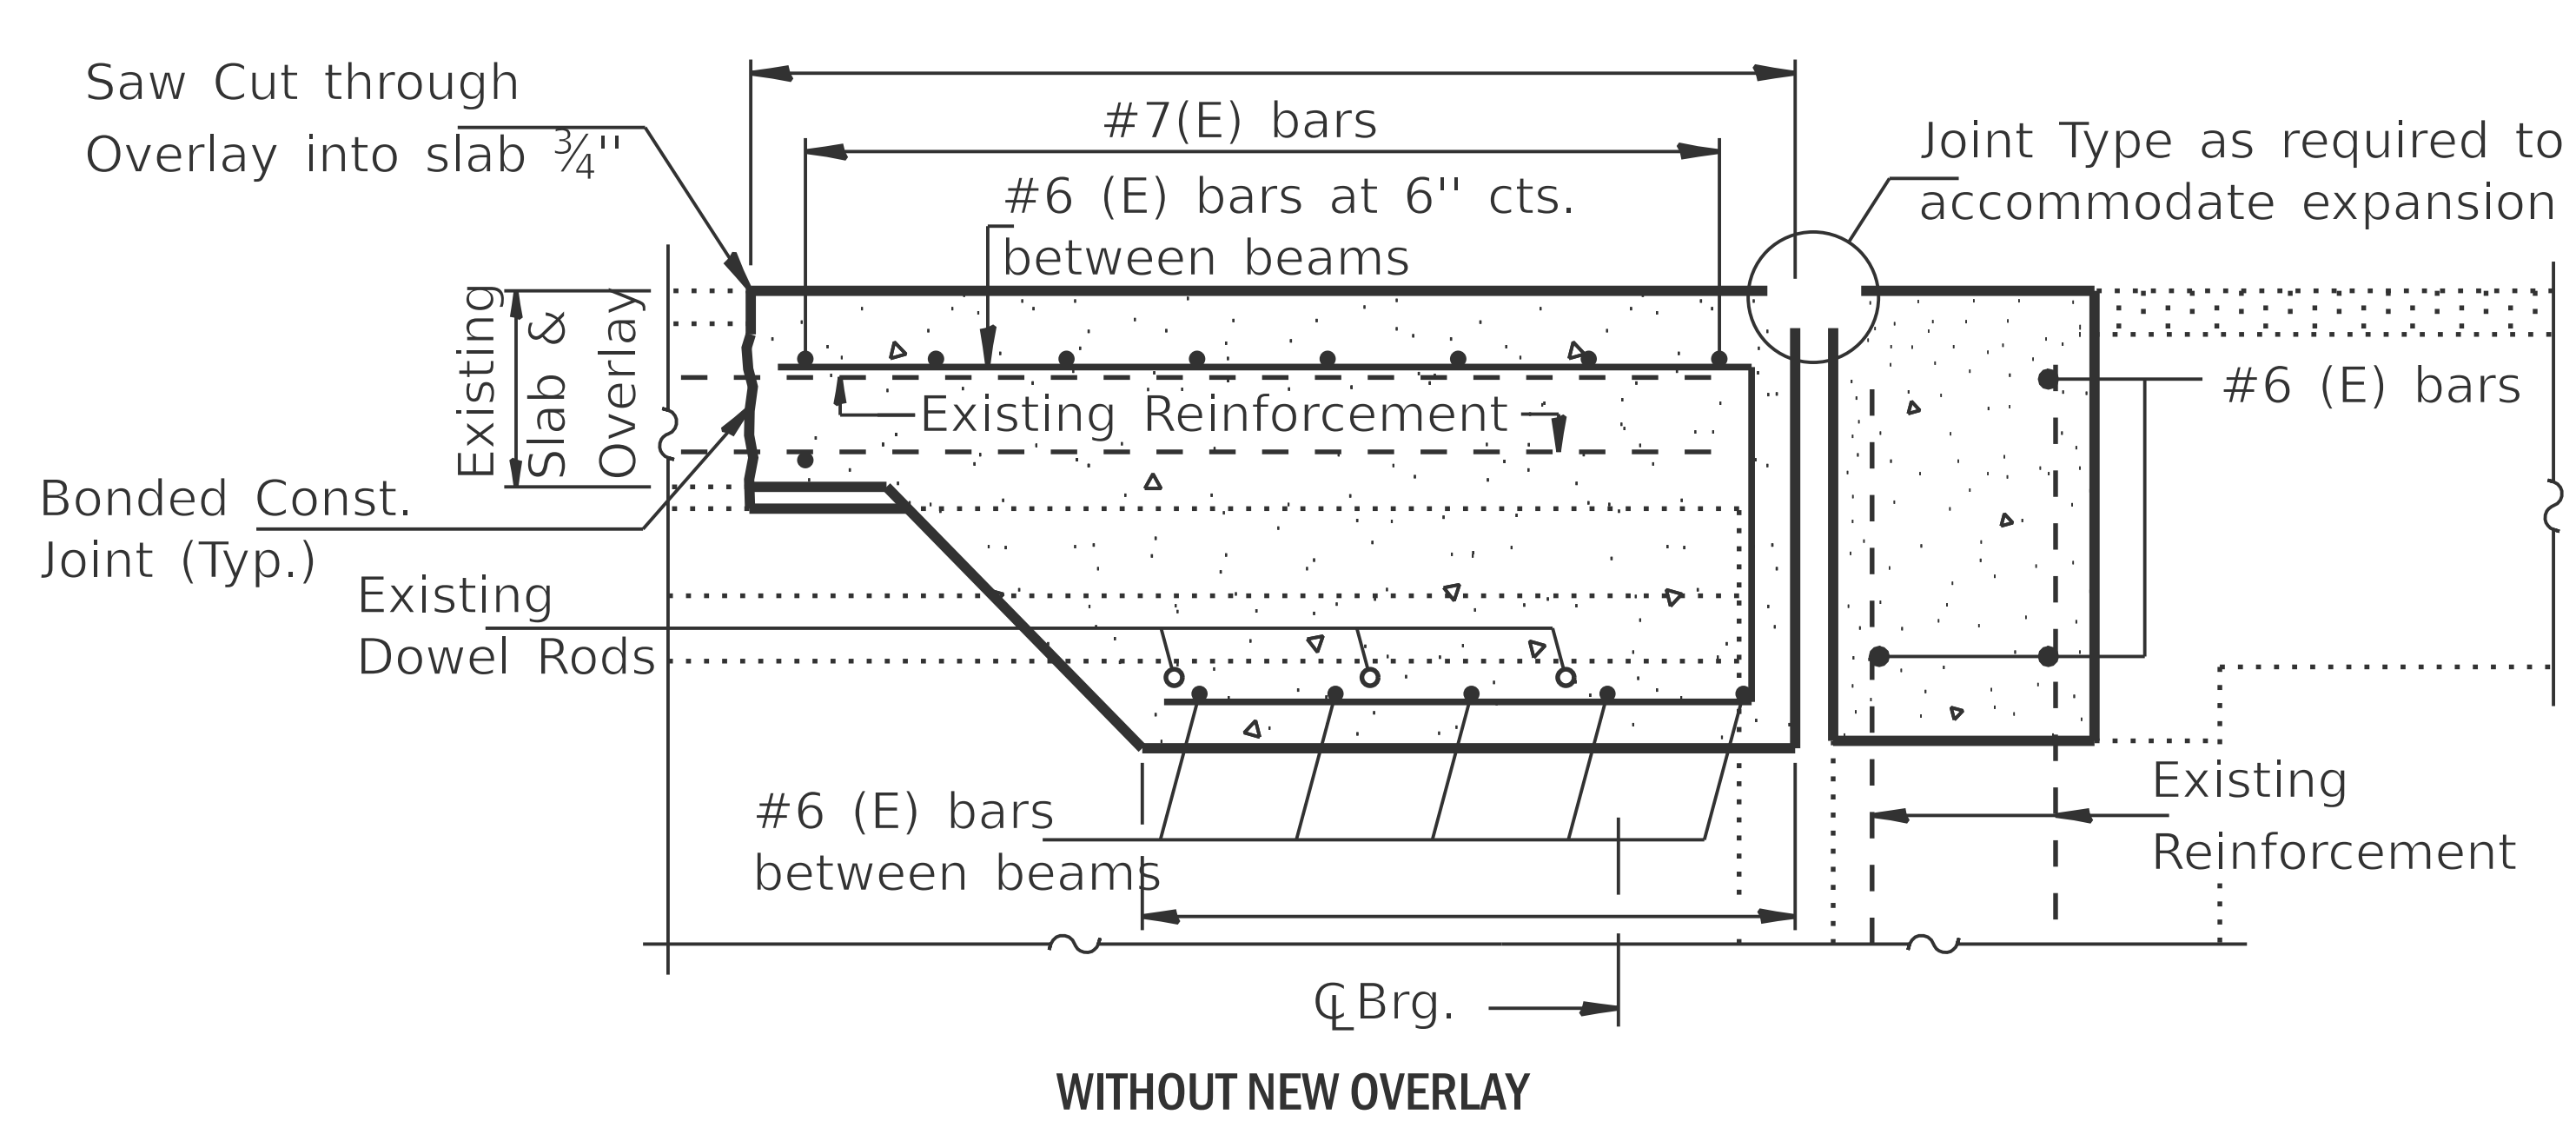

Note: Existing Reinforcement Bars and Dowell Rods shown are to be cleaned and incorporated into new construction.