
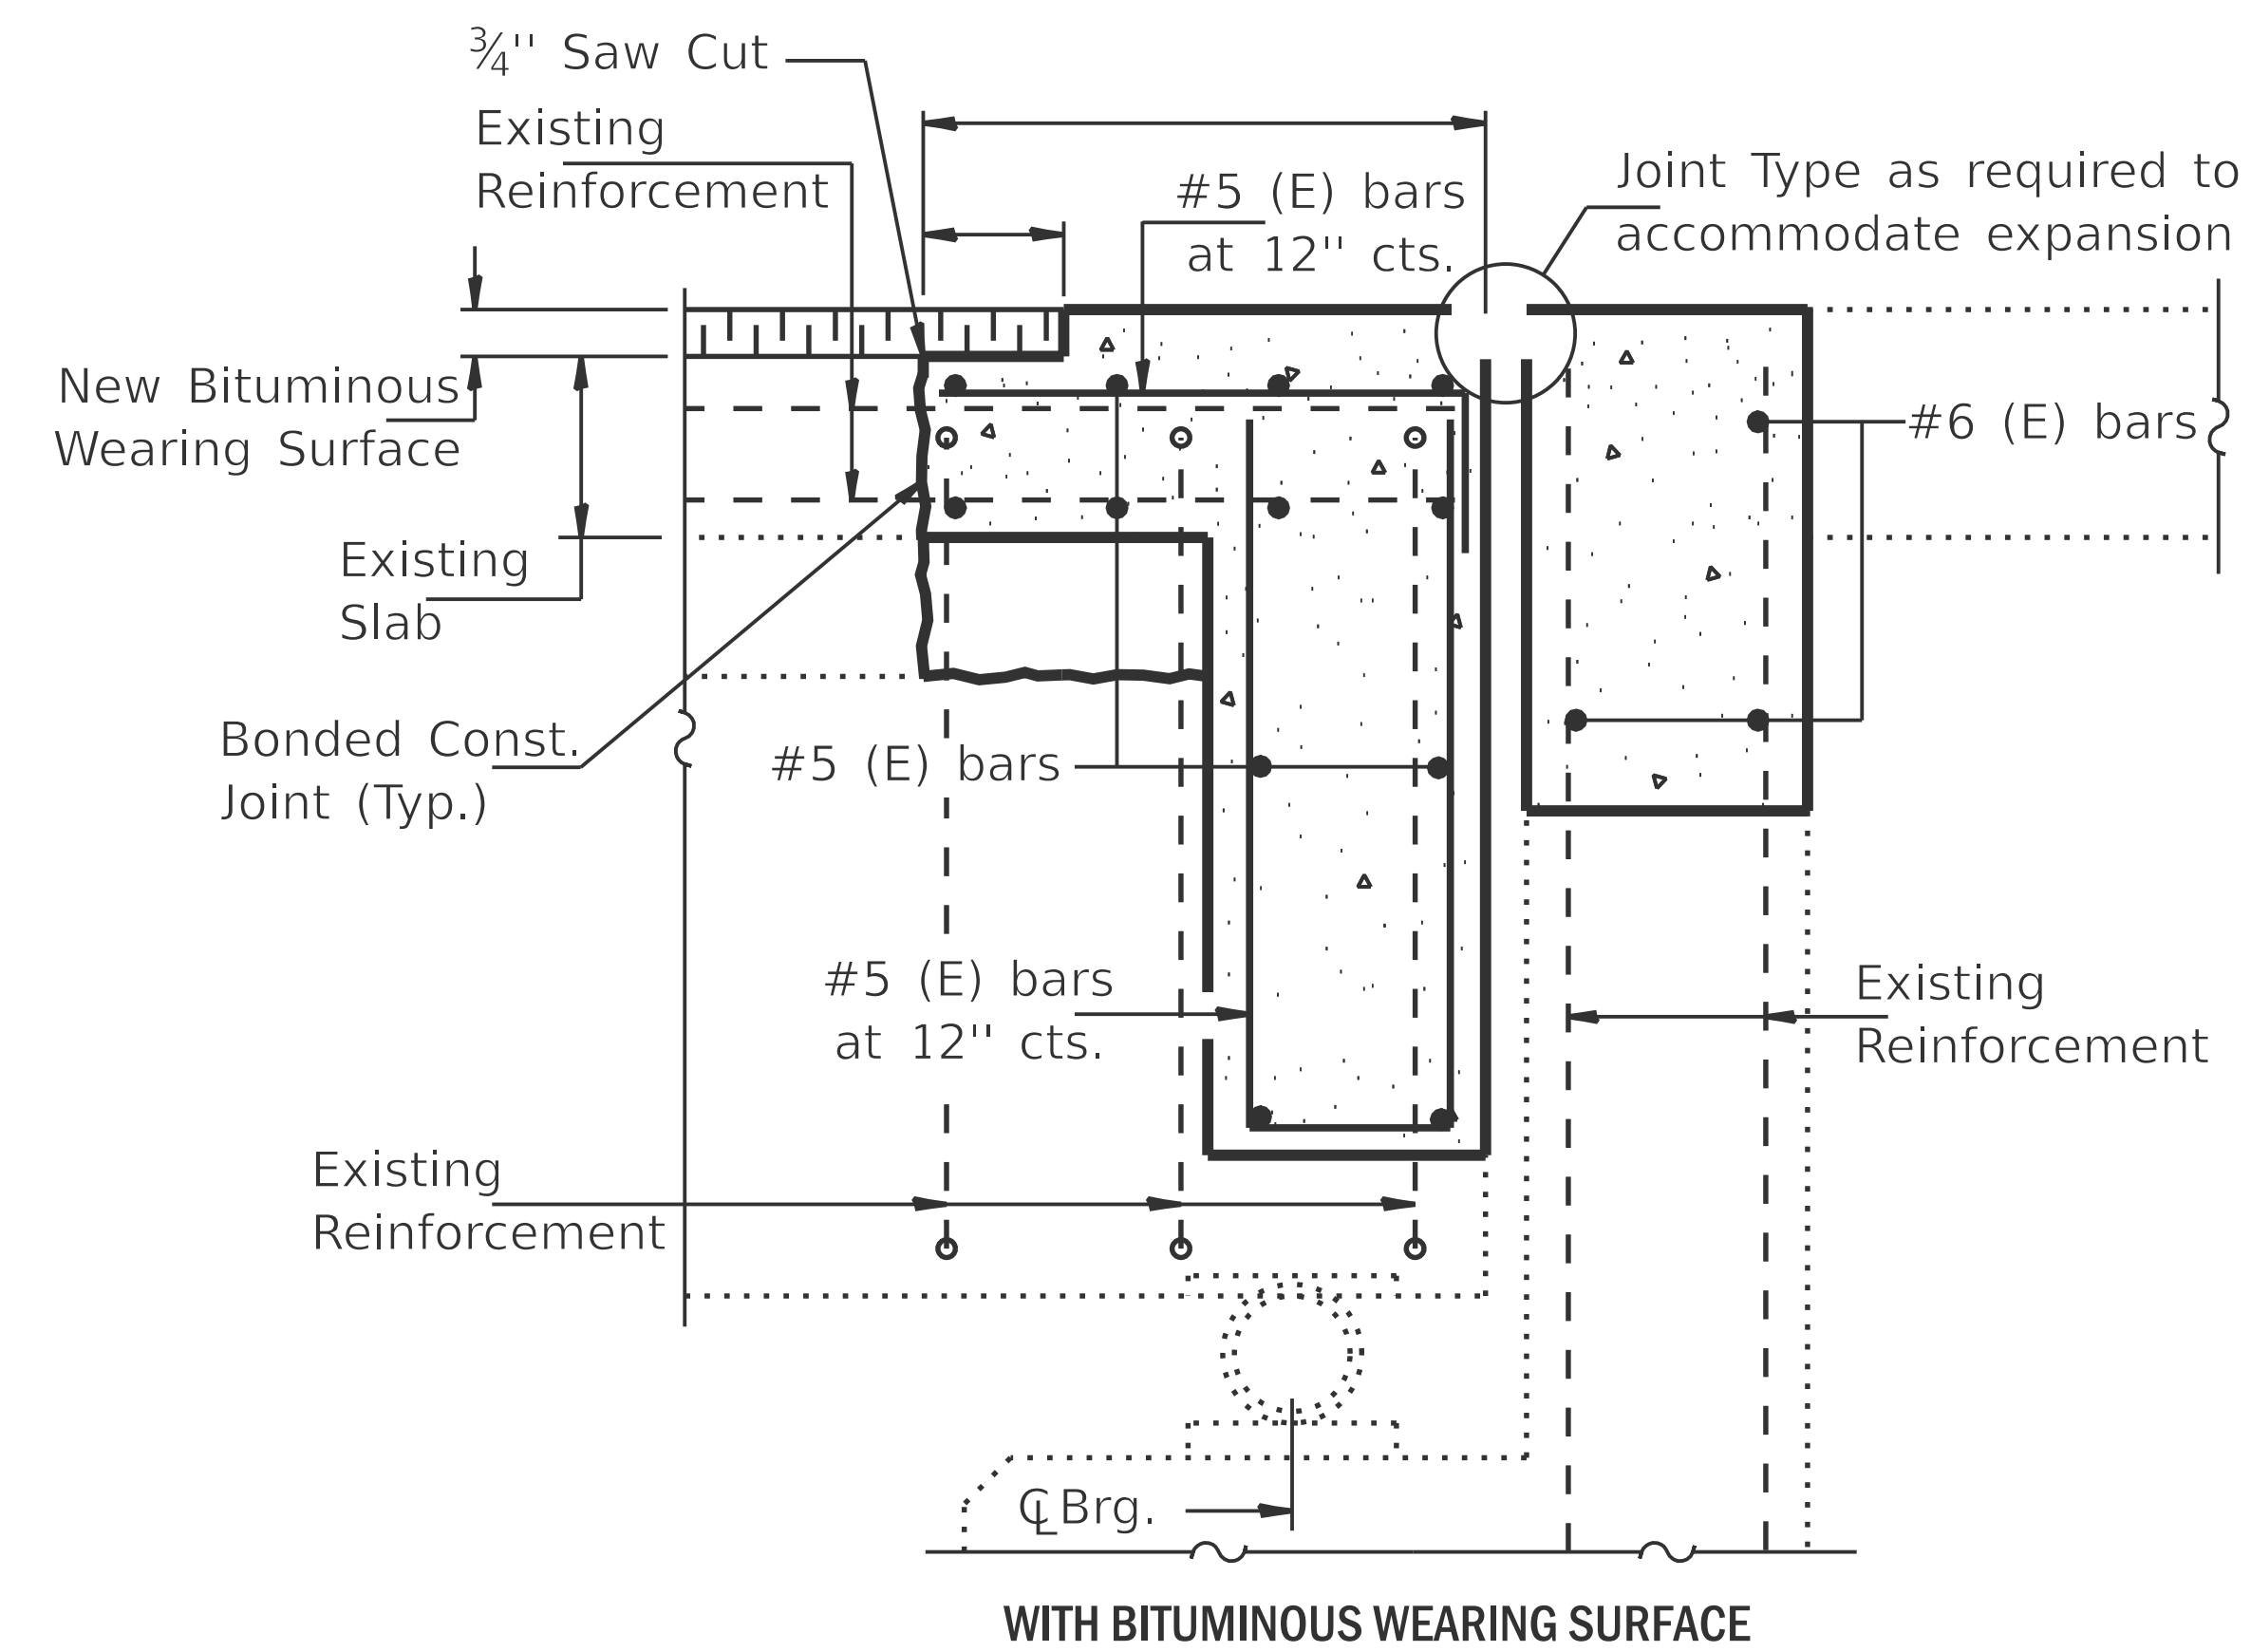


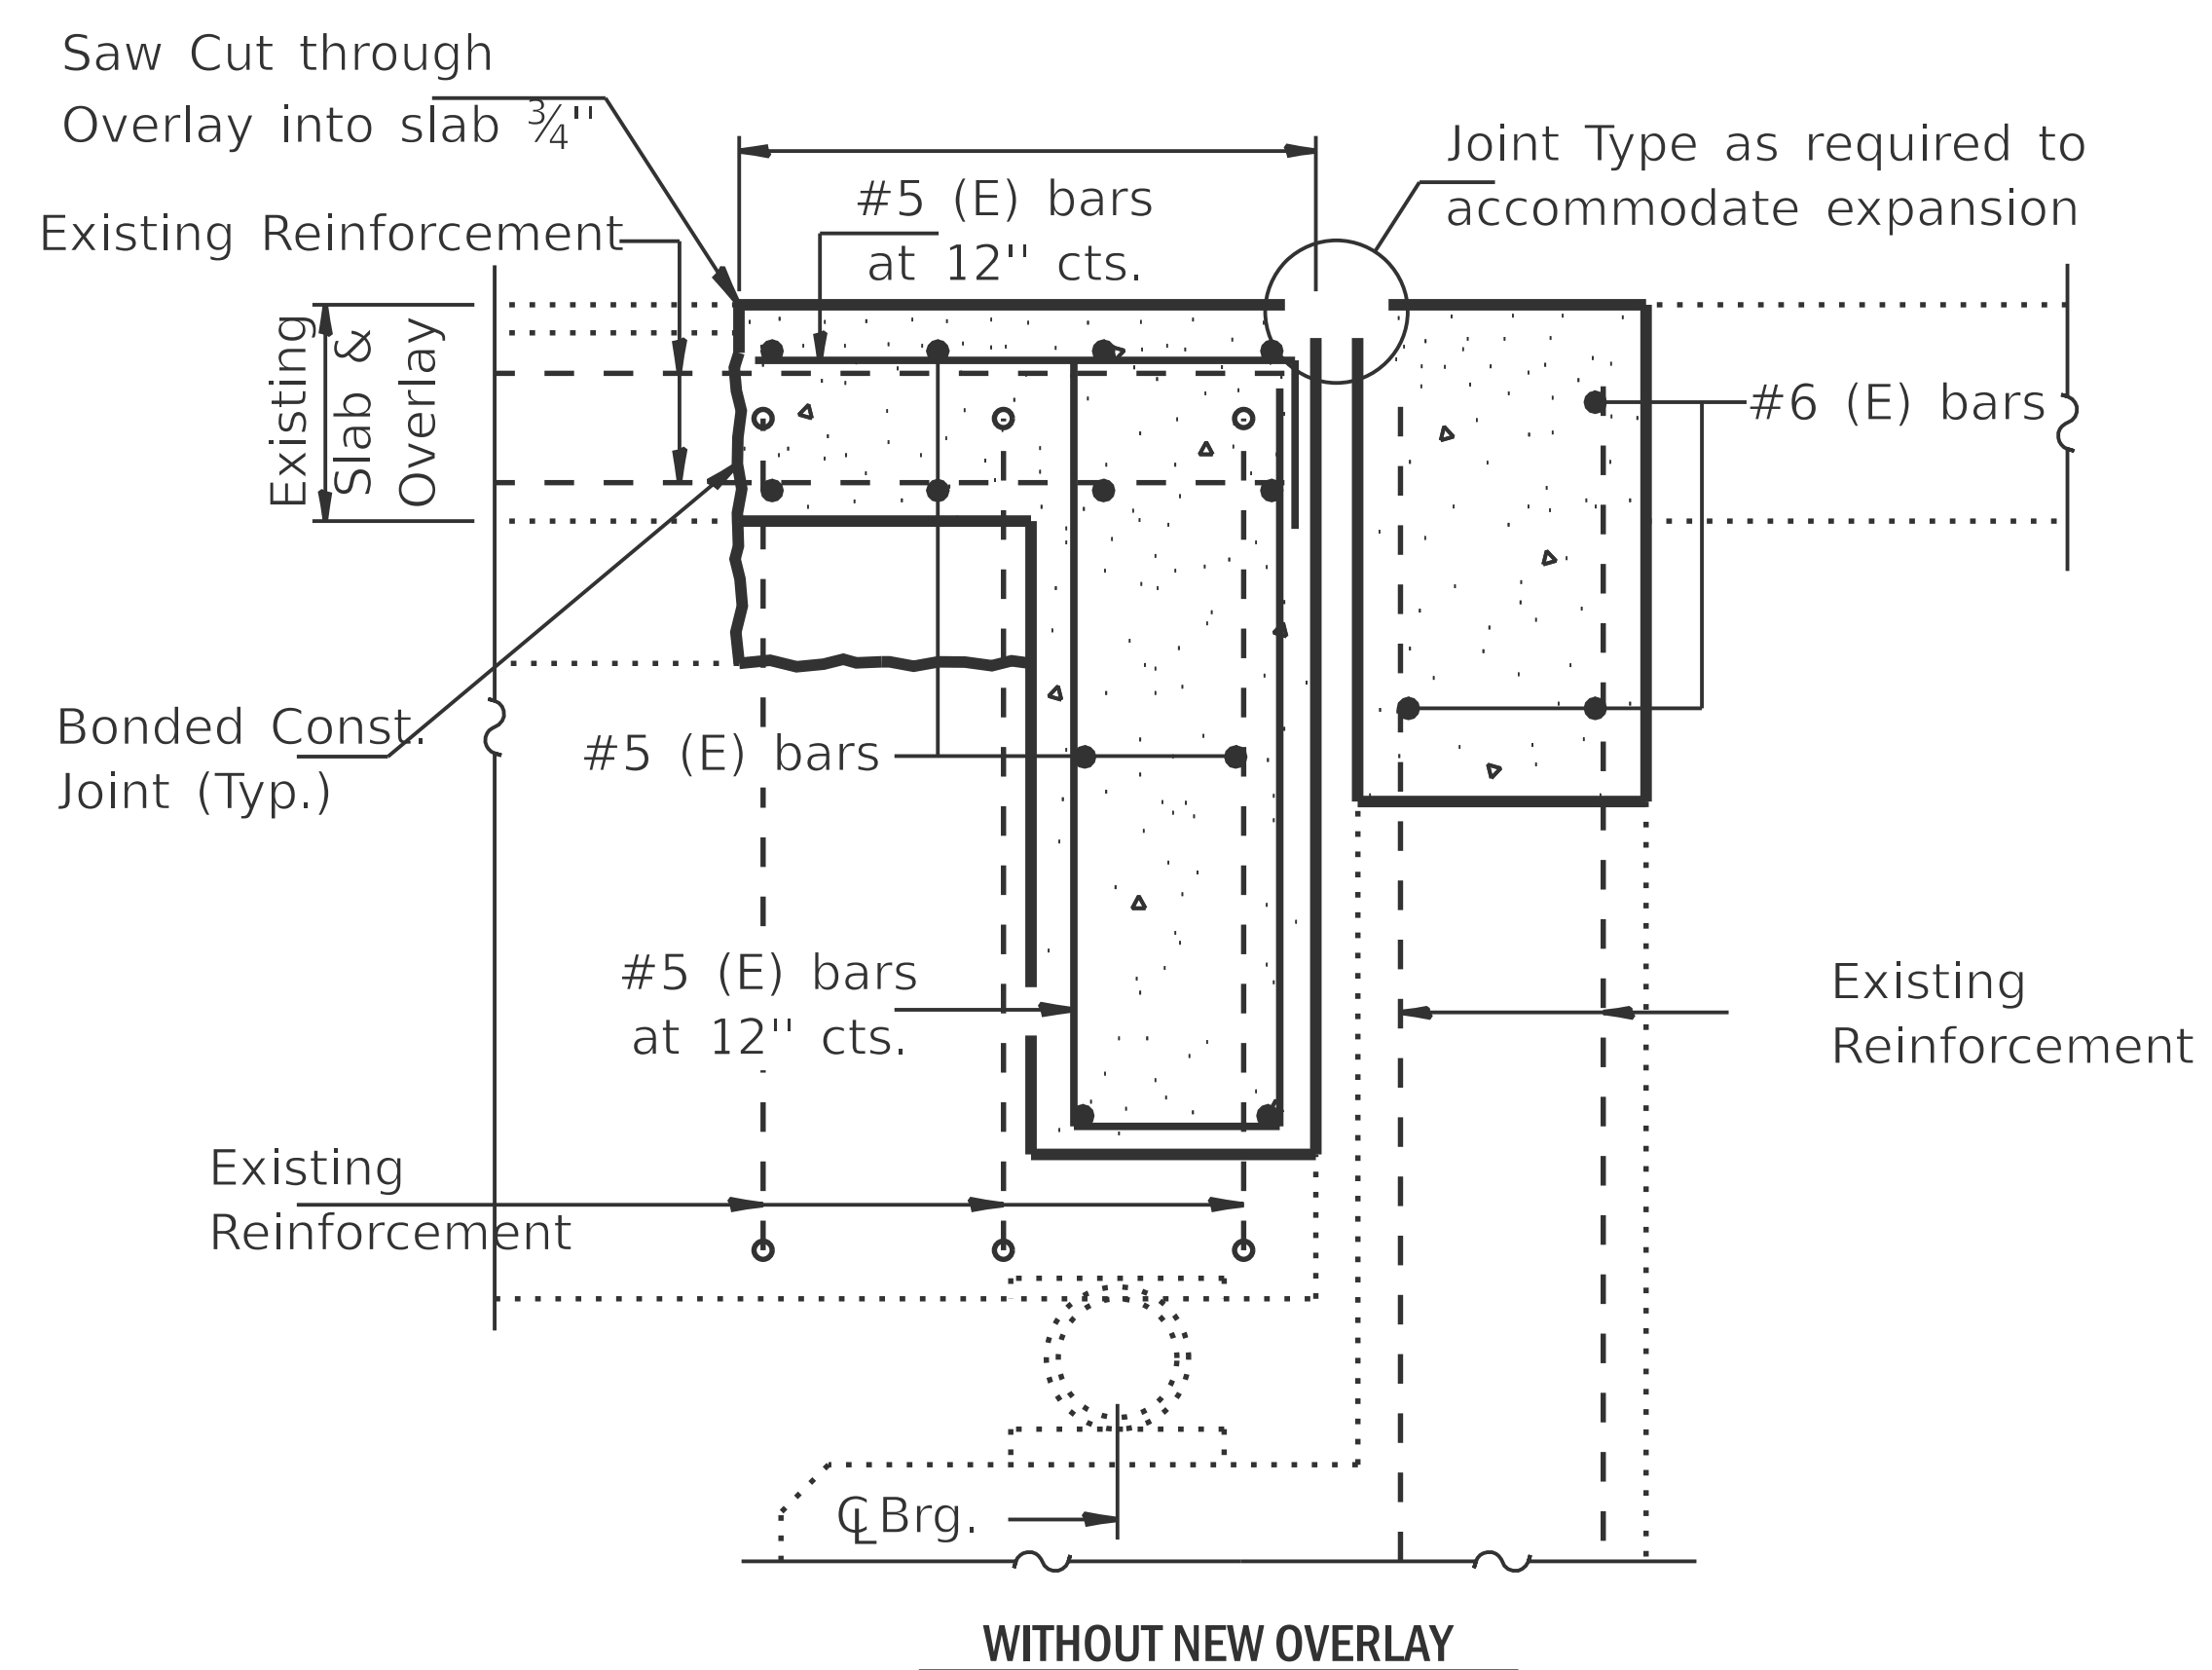

Note: Existing Reinforcement Bars shown are to be cleaned and incorporated into new construction.