
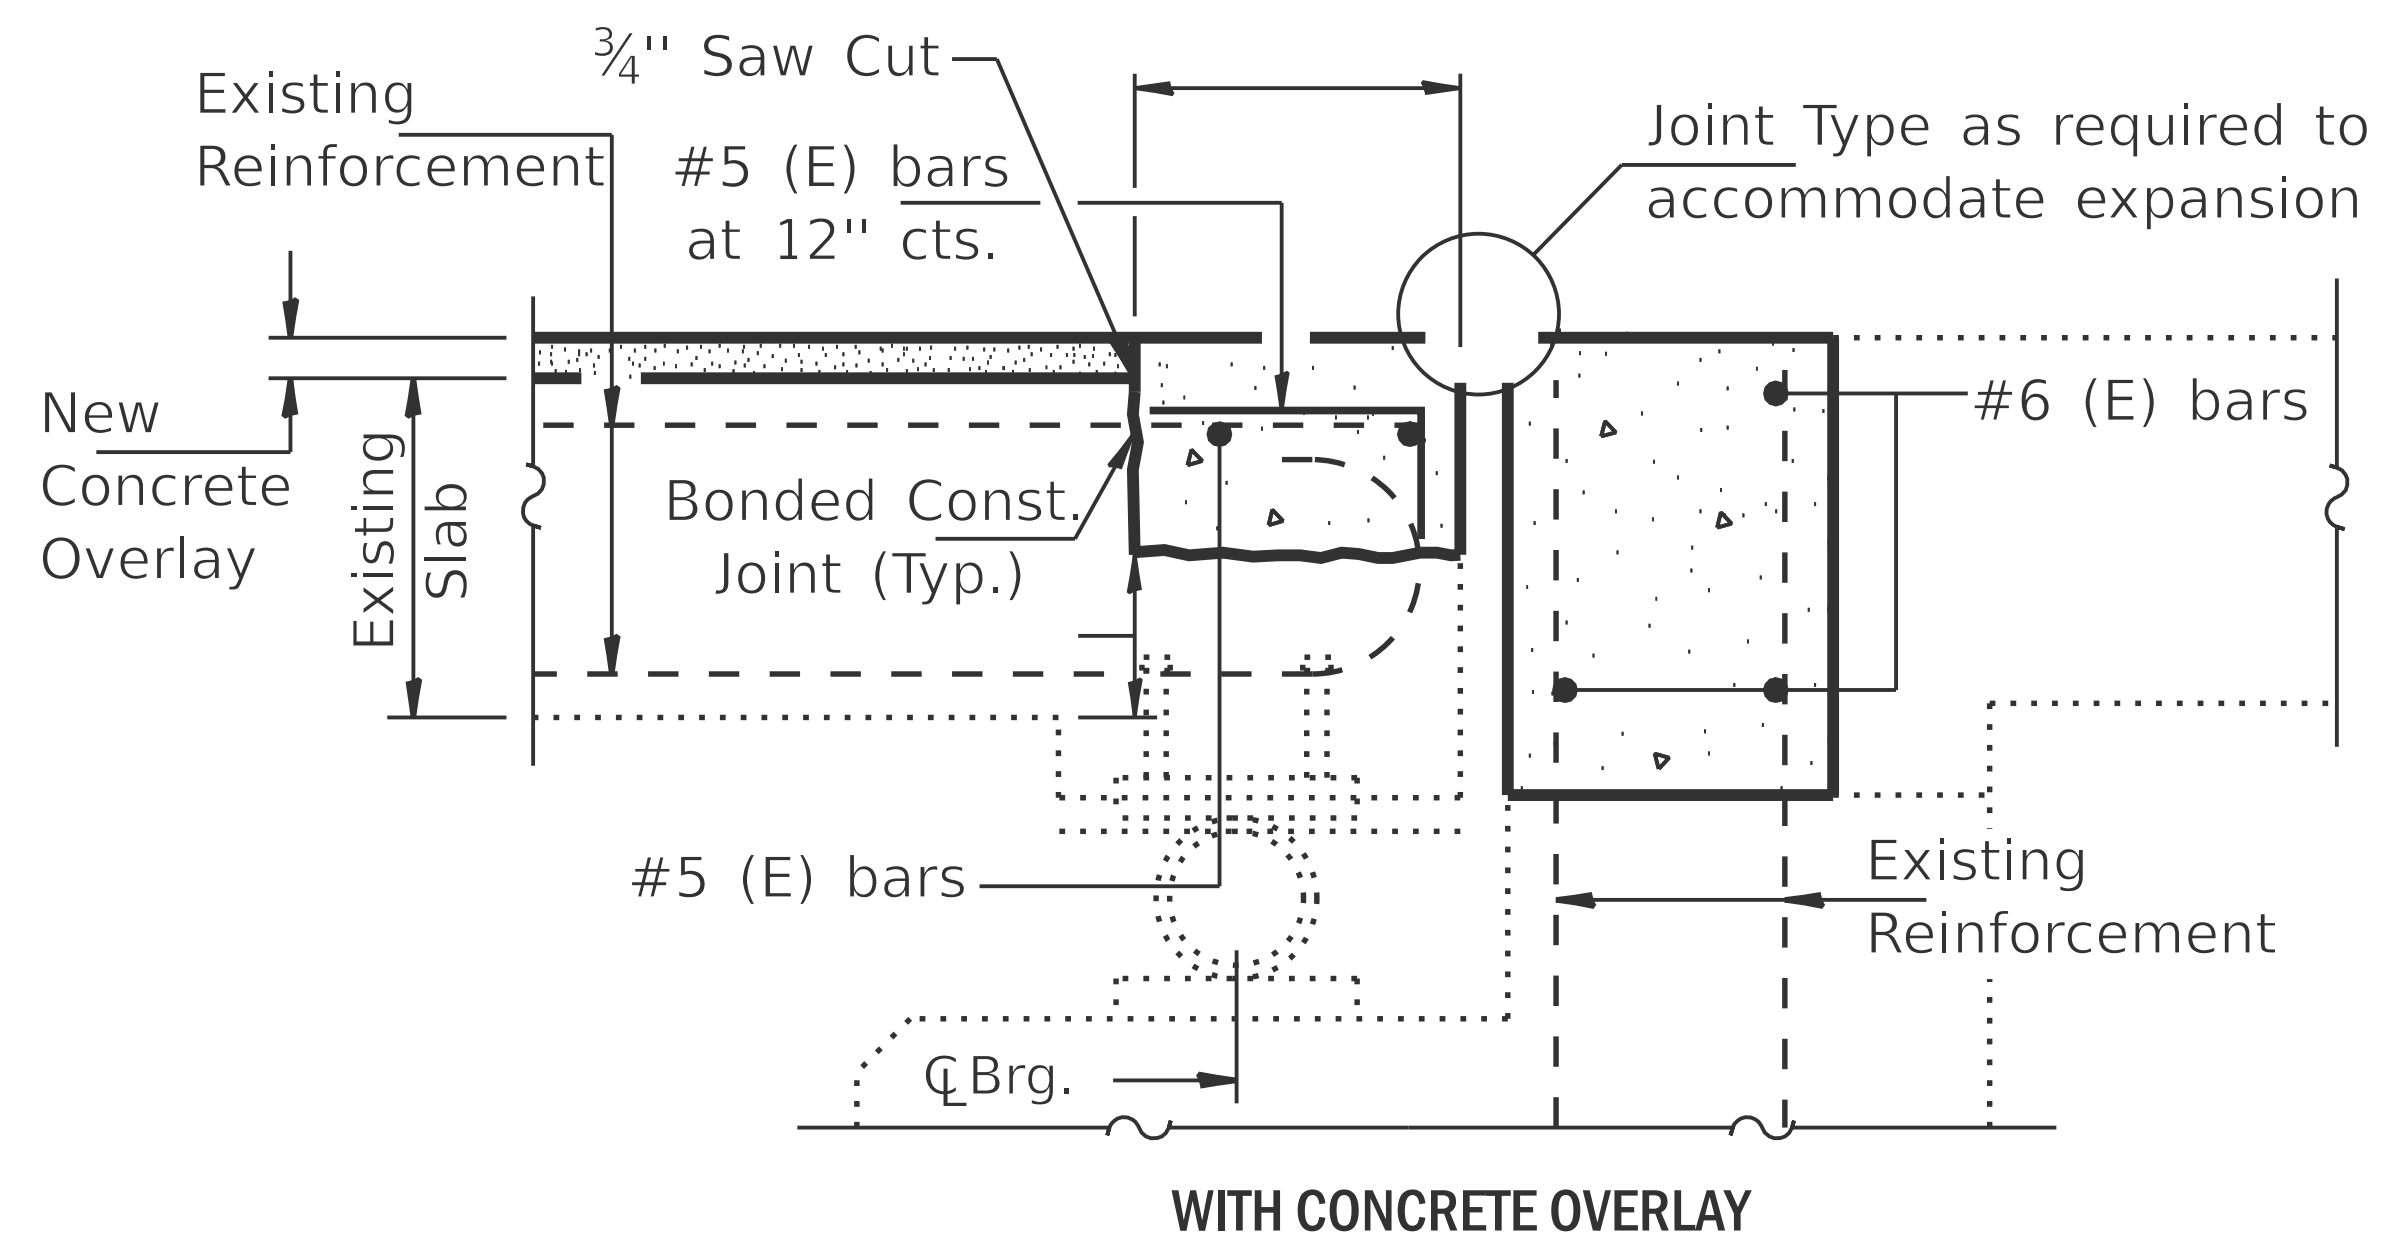
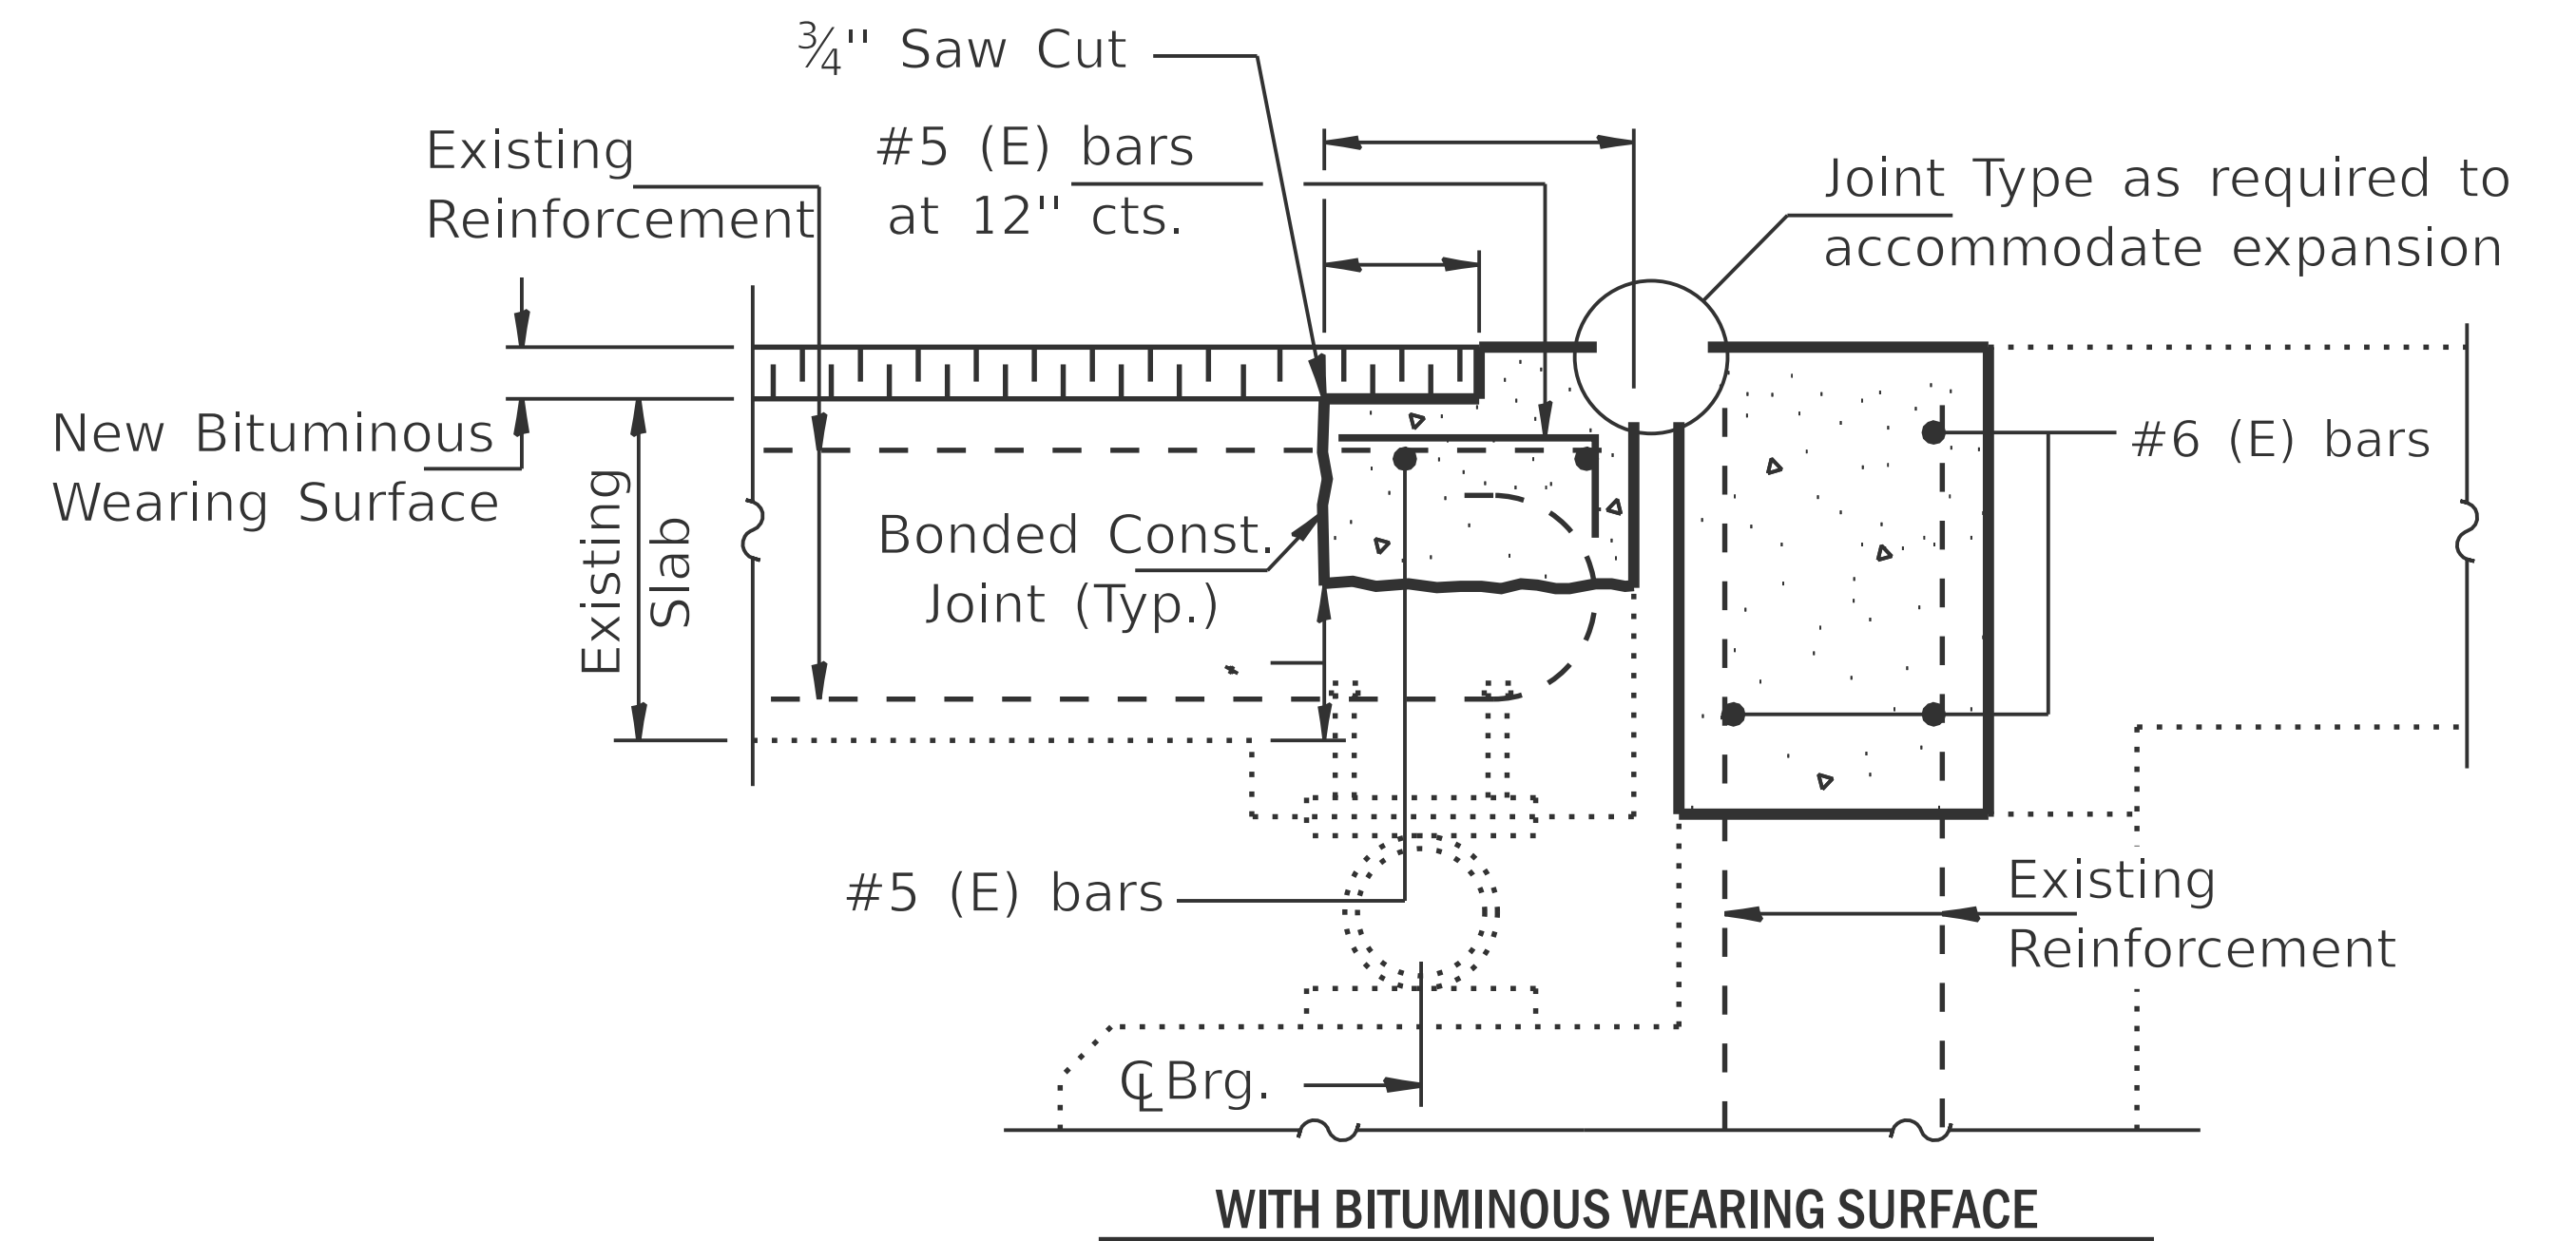


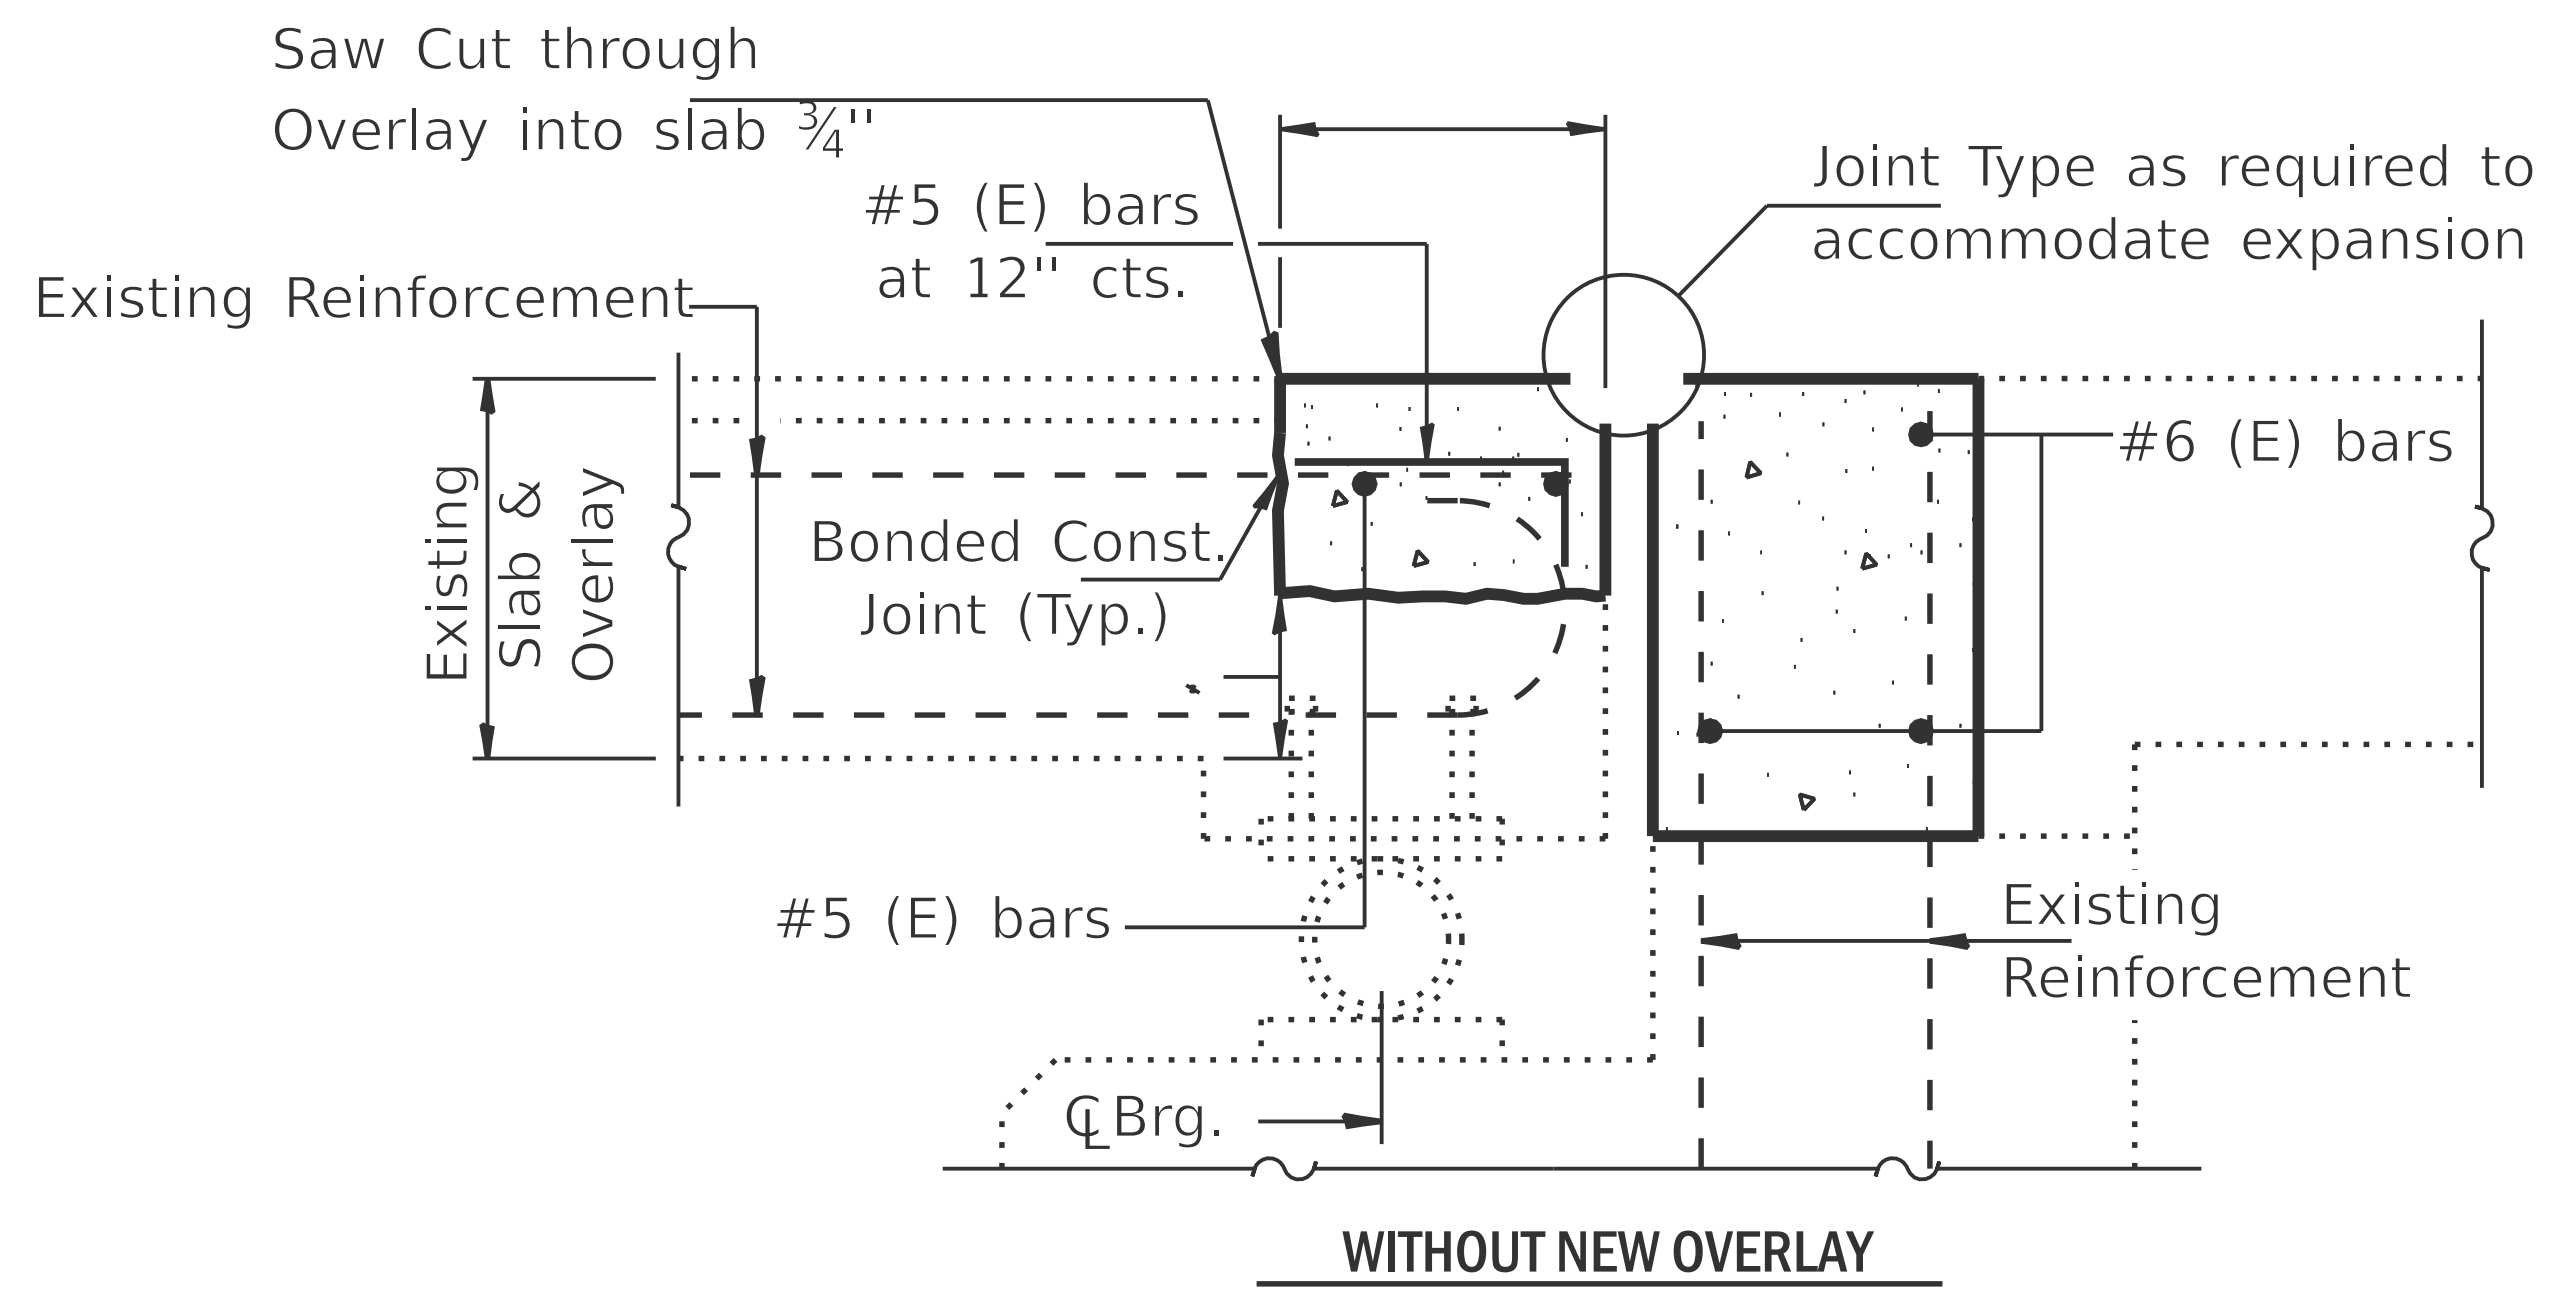

* The complete replacement of the end of the slab and Temporary Shoring and Cribbing are required when the existing concrete is found to be unsound or analysis shows that remaining depth of slab is not adequate to carry loads during the joint replacement. See Figure 1.5.6-1.