



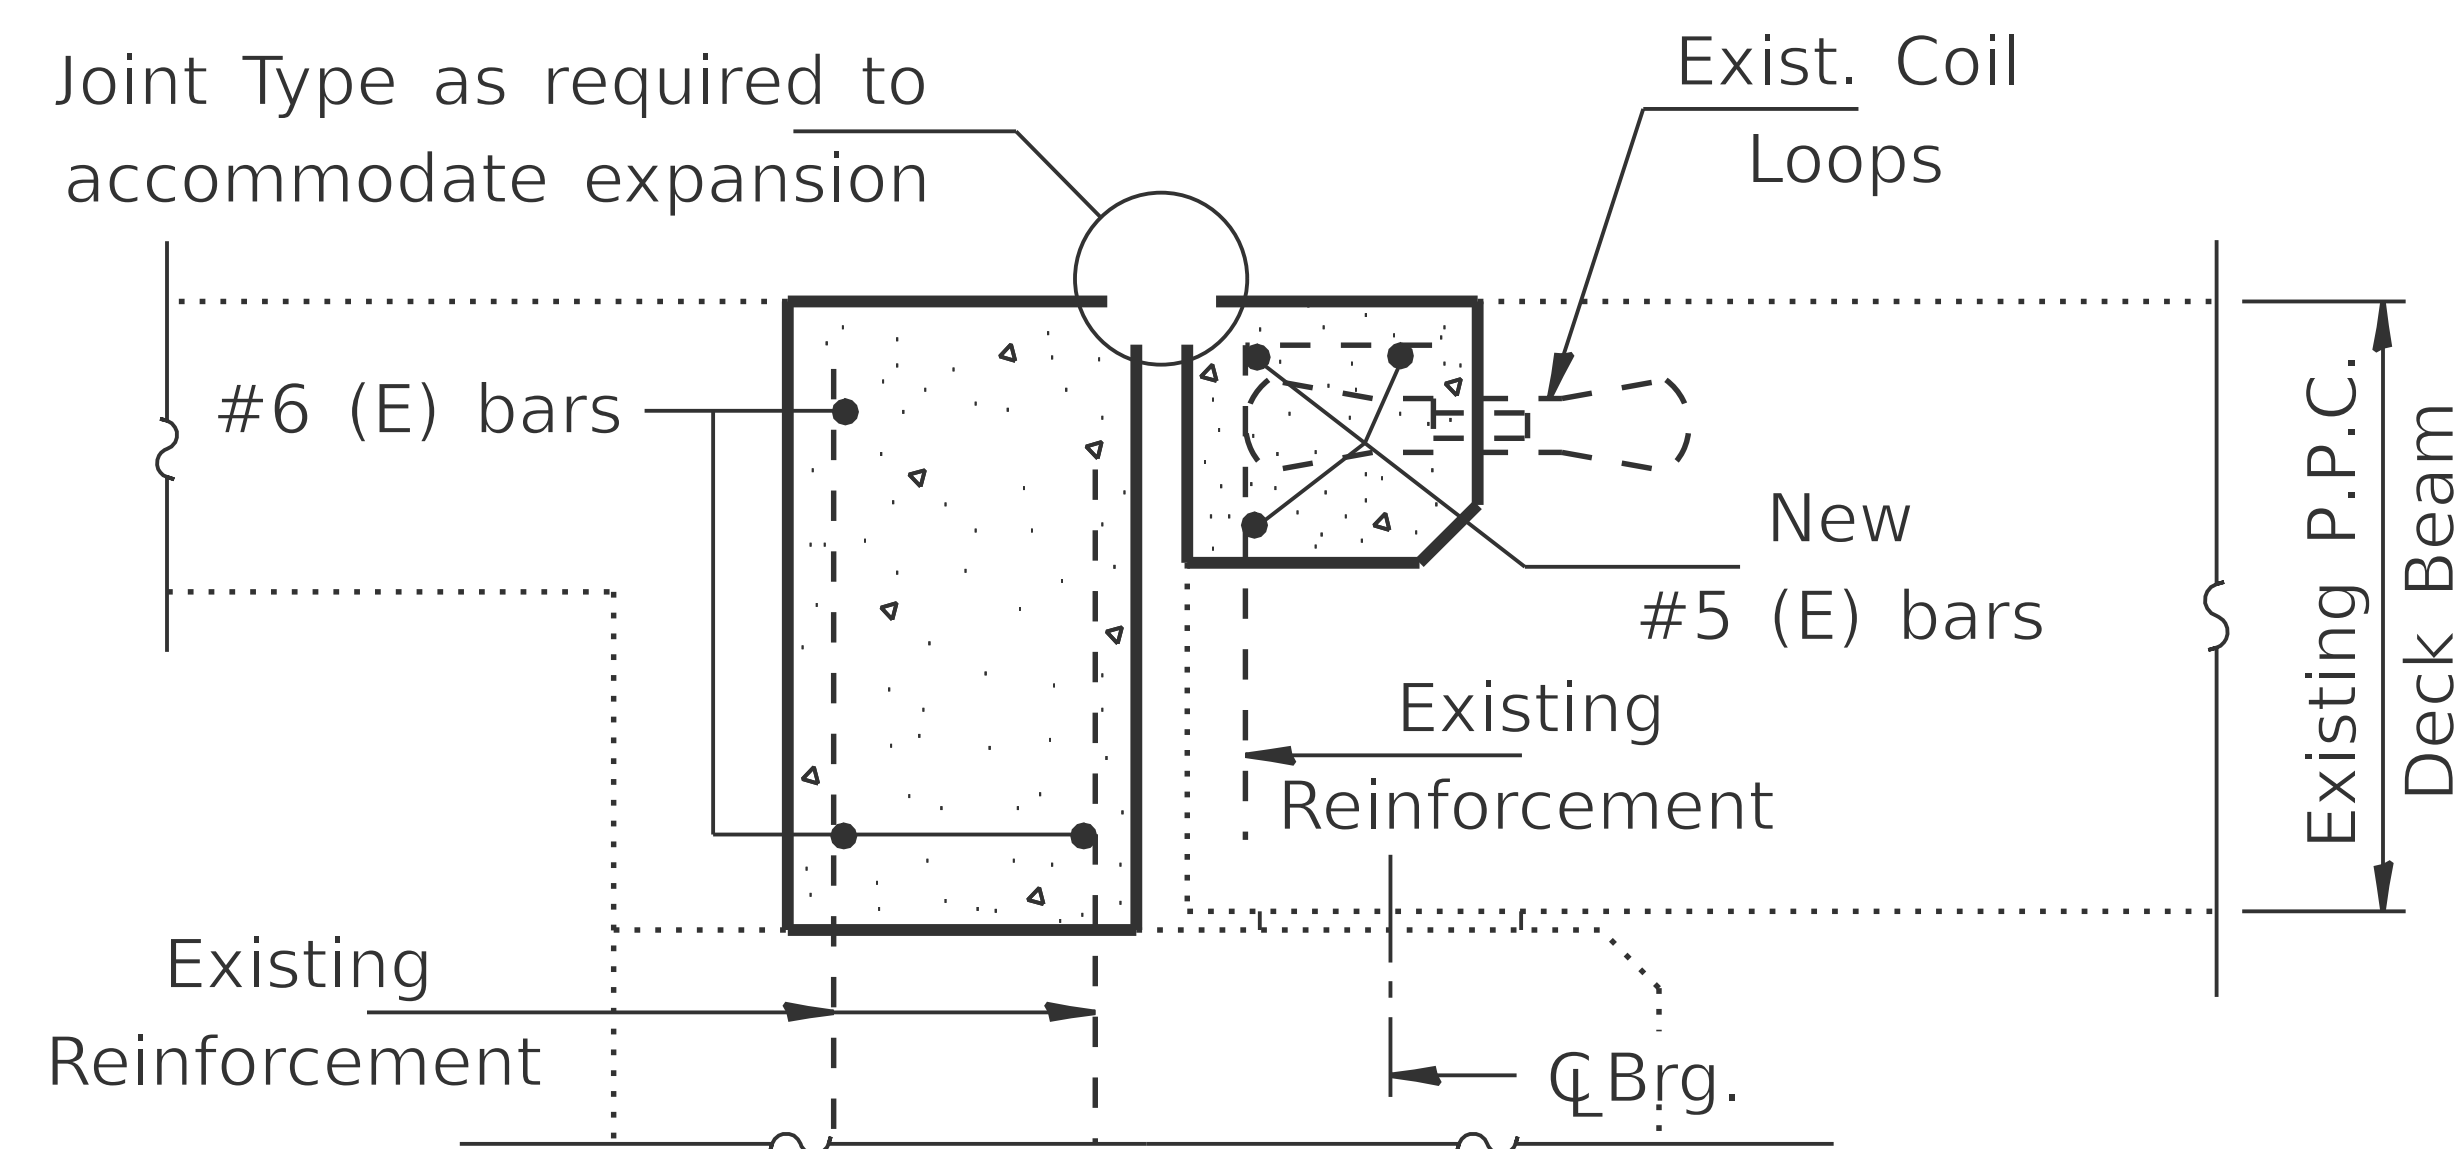

AT ABUTMENTS

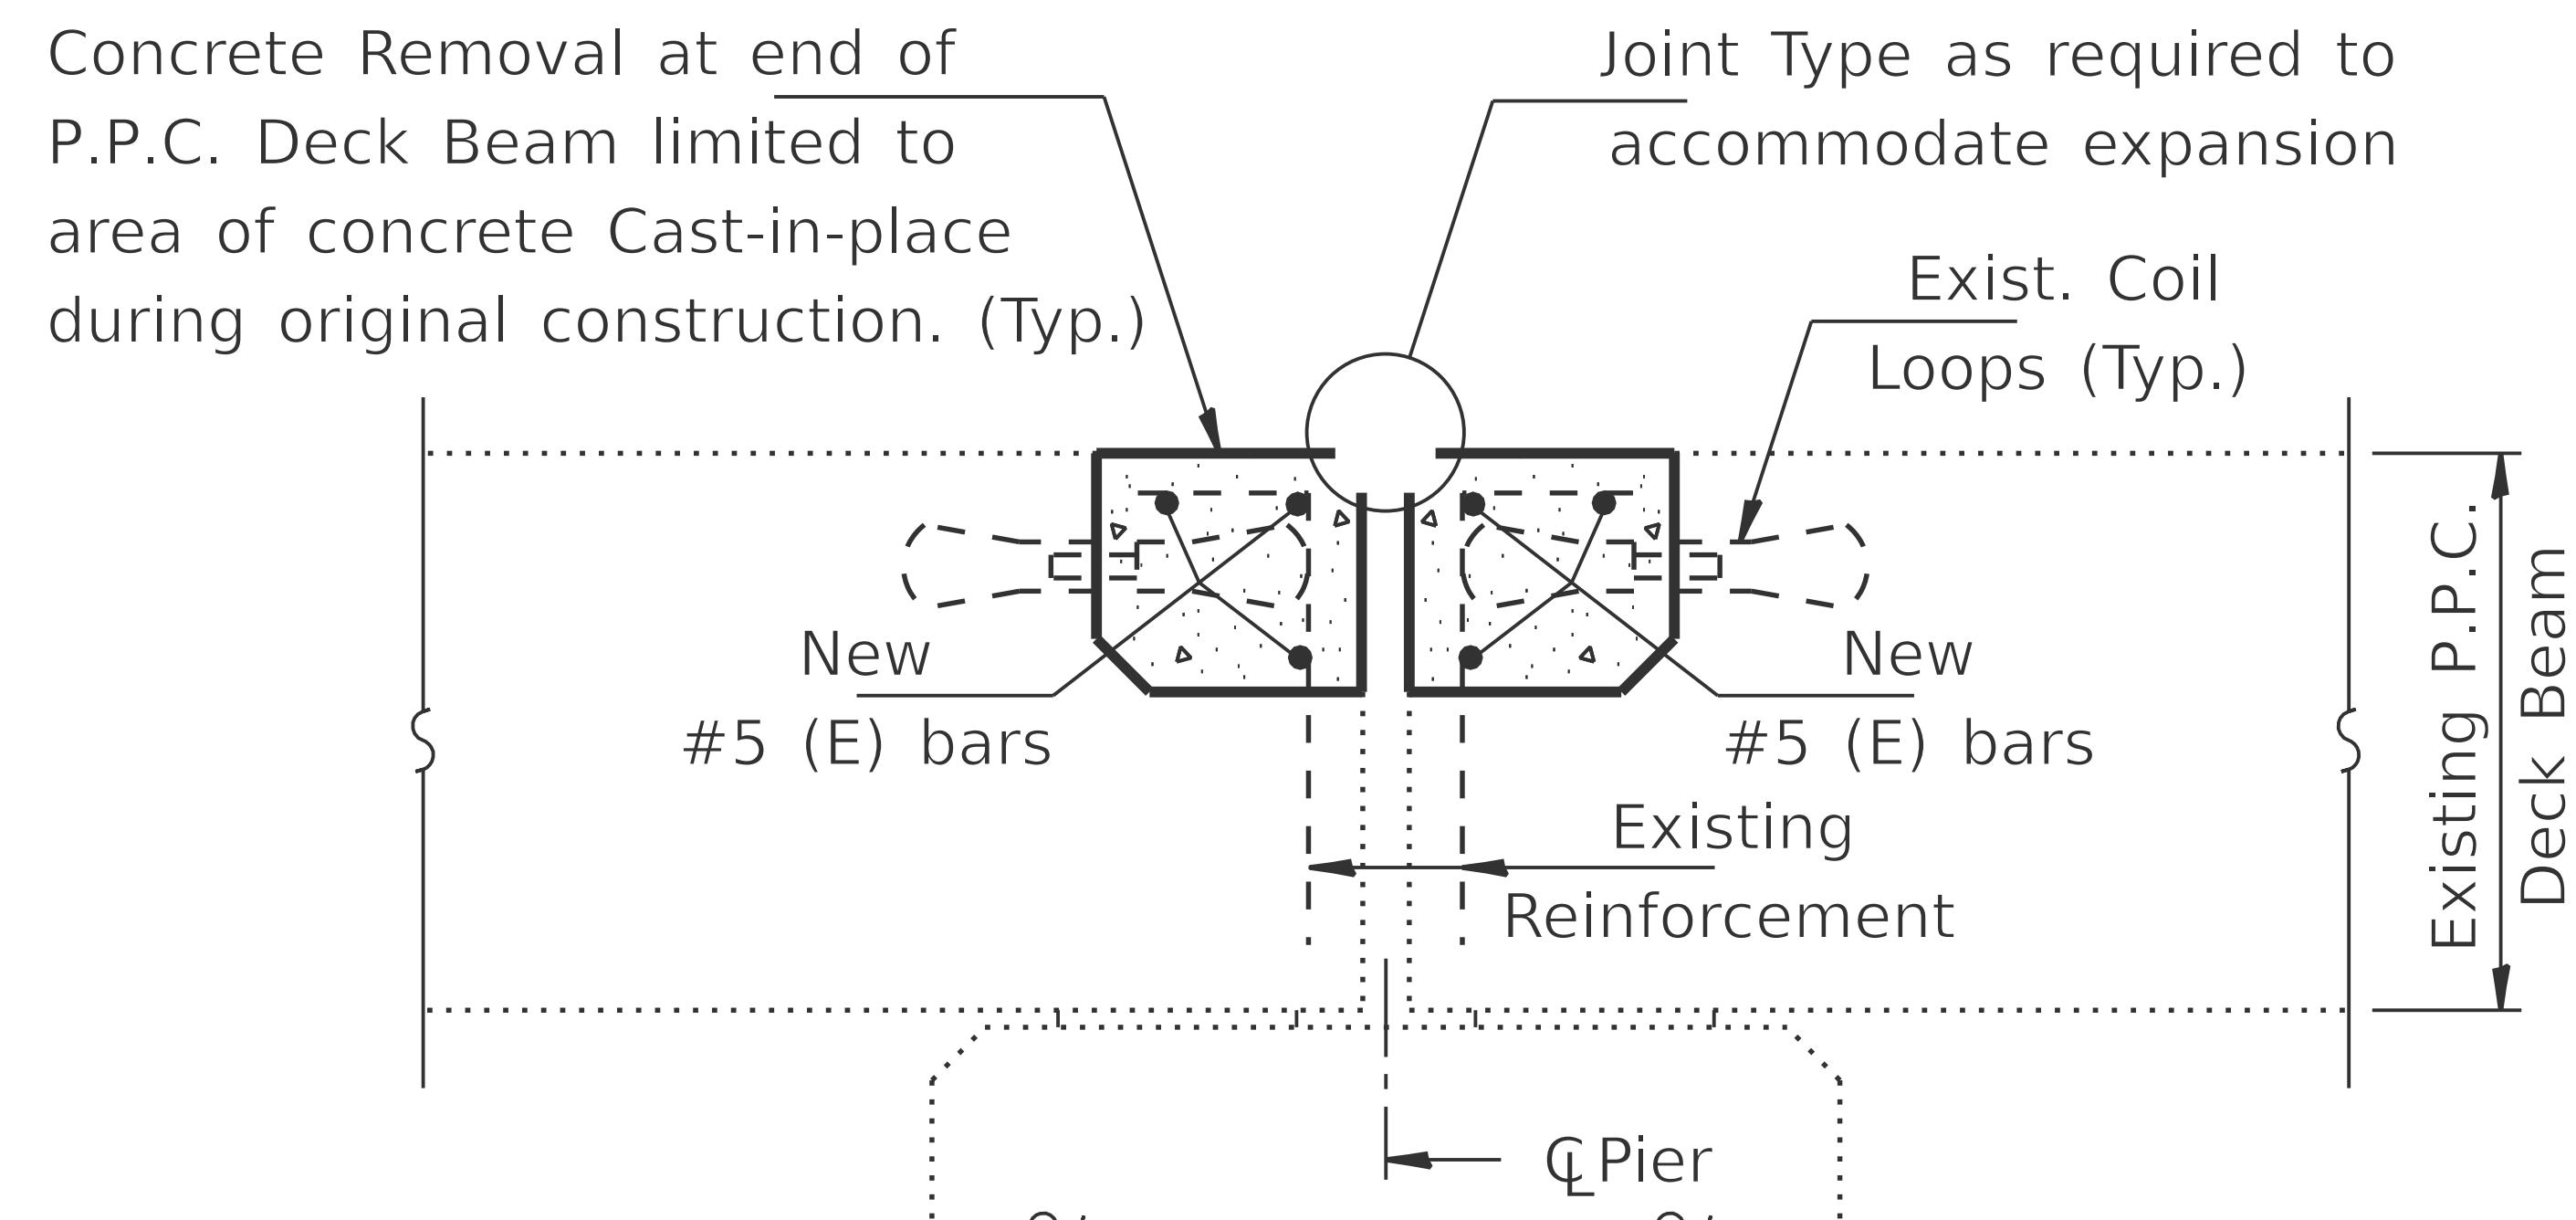

AT PIERS

REMOVAL & REPLACEMENT

Note: Existing Reinforcement Bars and Coil Loops shown are to be cleaned and incorporated into new construction except as noted.