



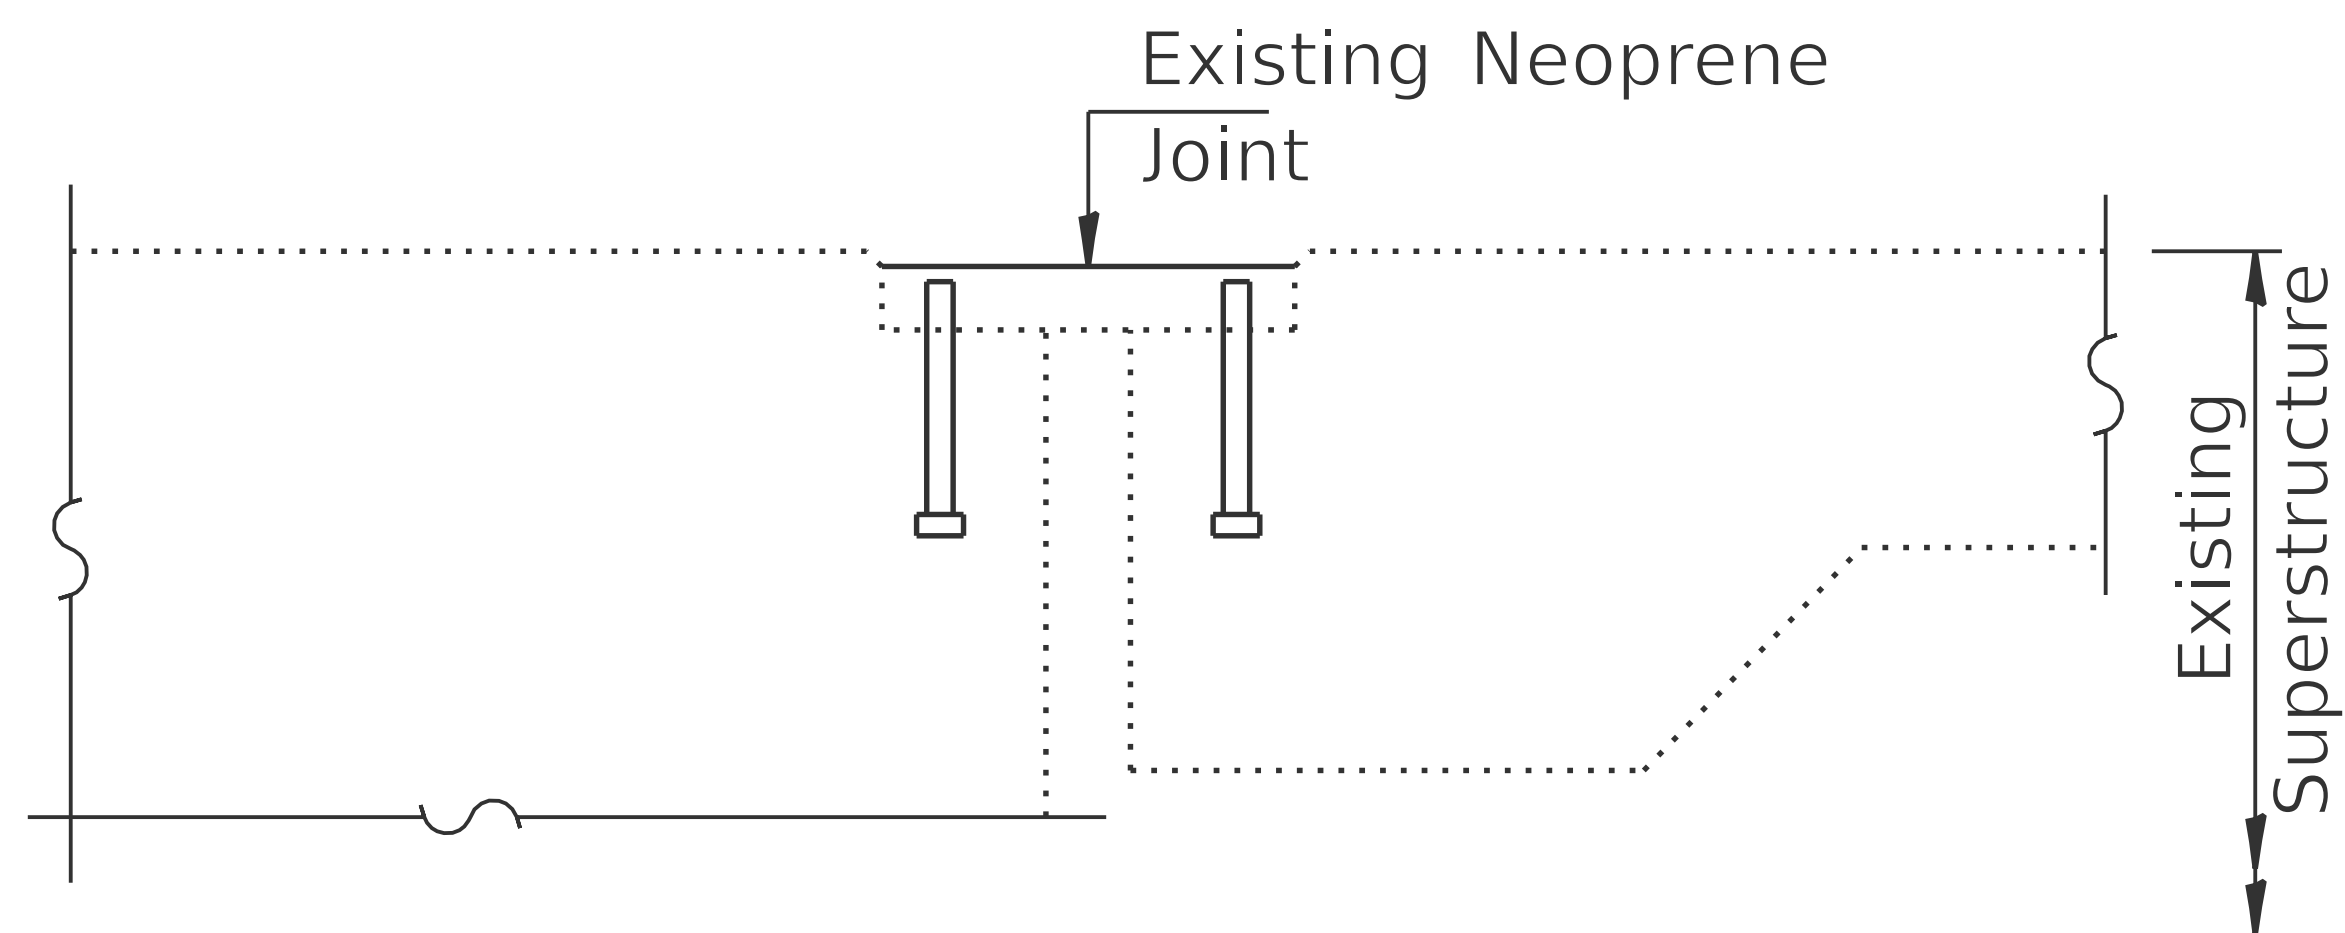

SECTION AT EXPANSION JOINT

(Showing existing neoprene joint)

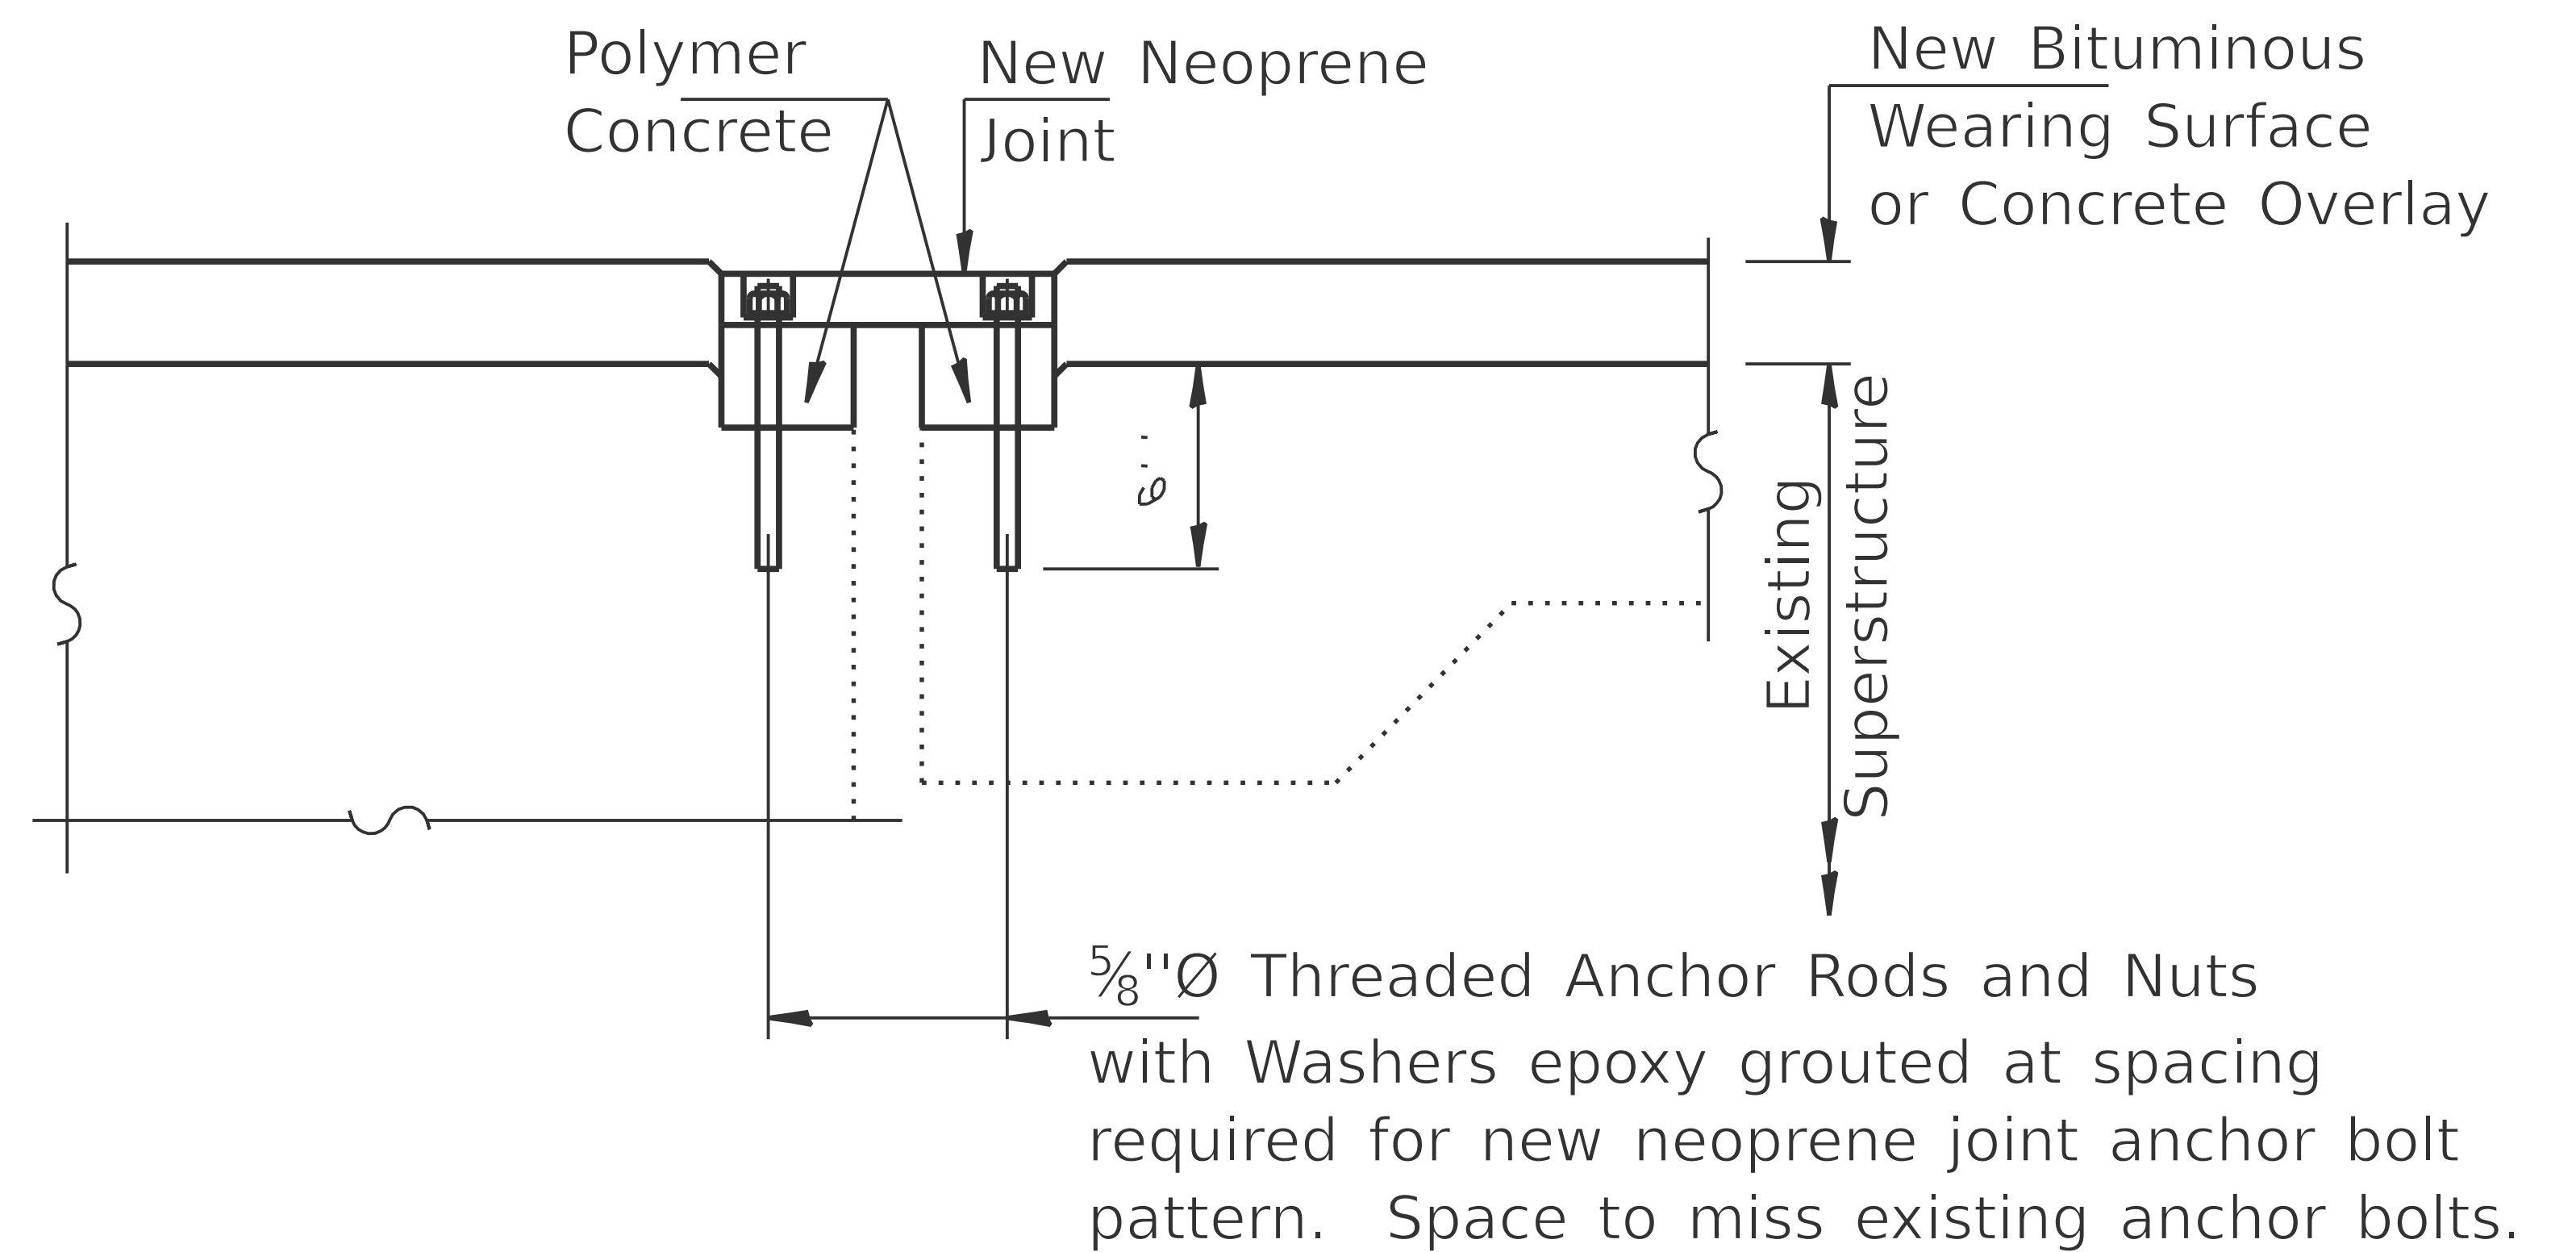

SECTION AT EXPANSION JOINT

(Showing new neoprene joint)