
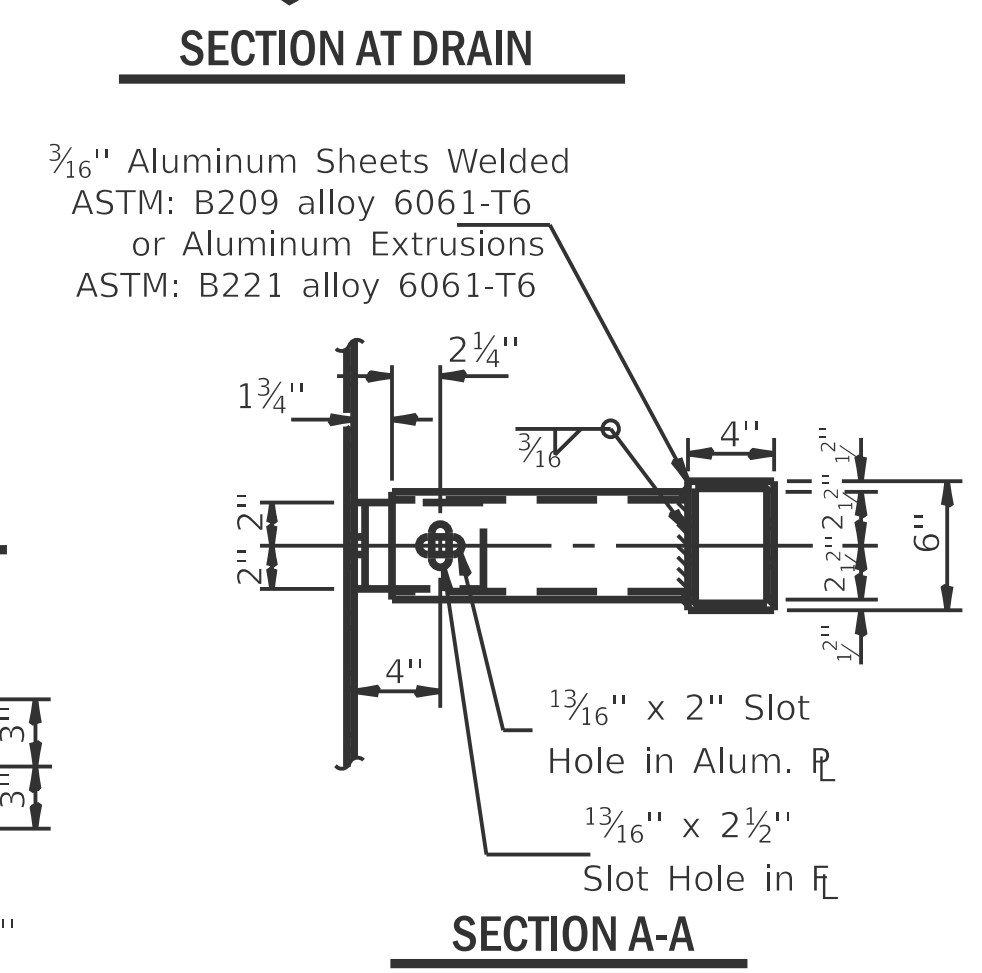
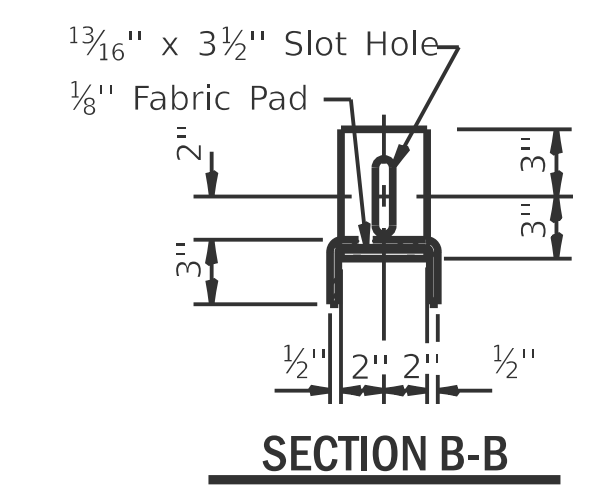
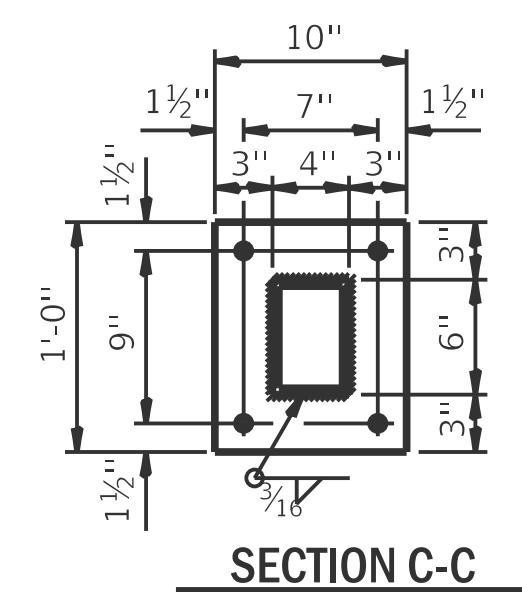


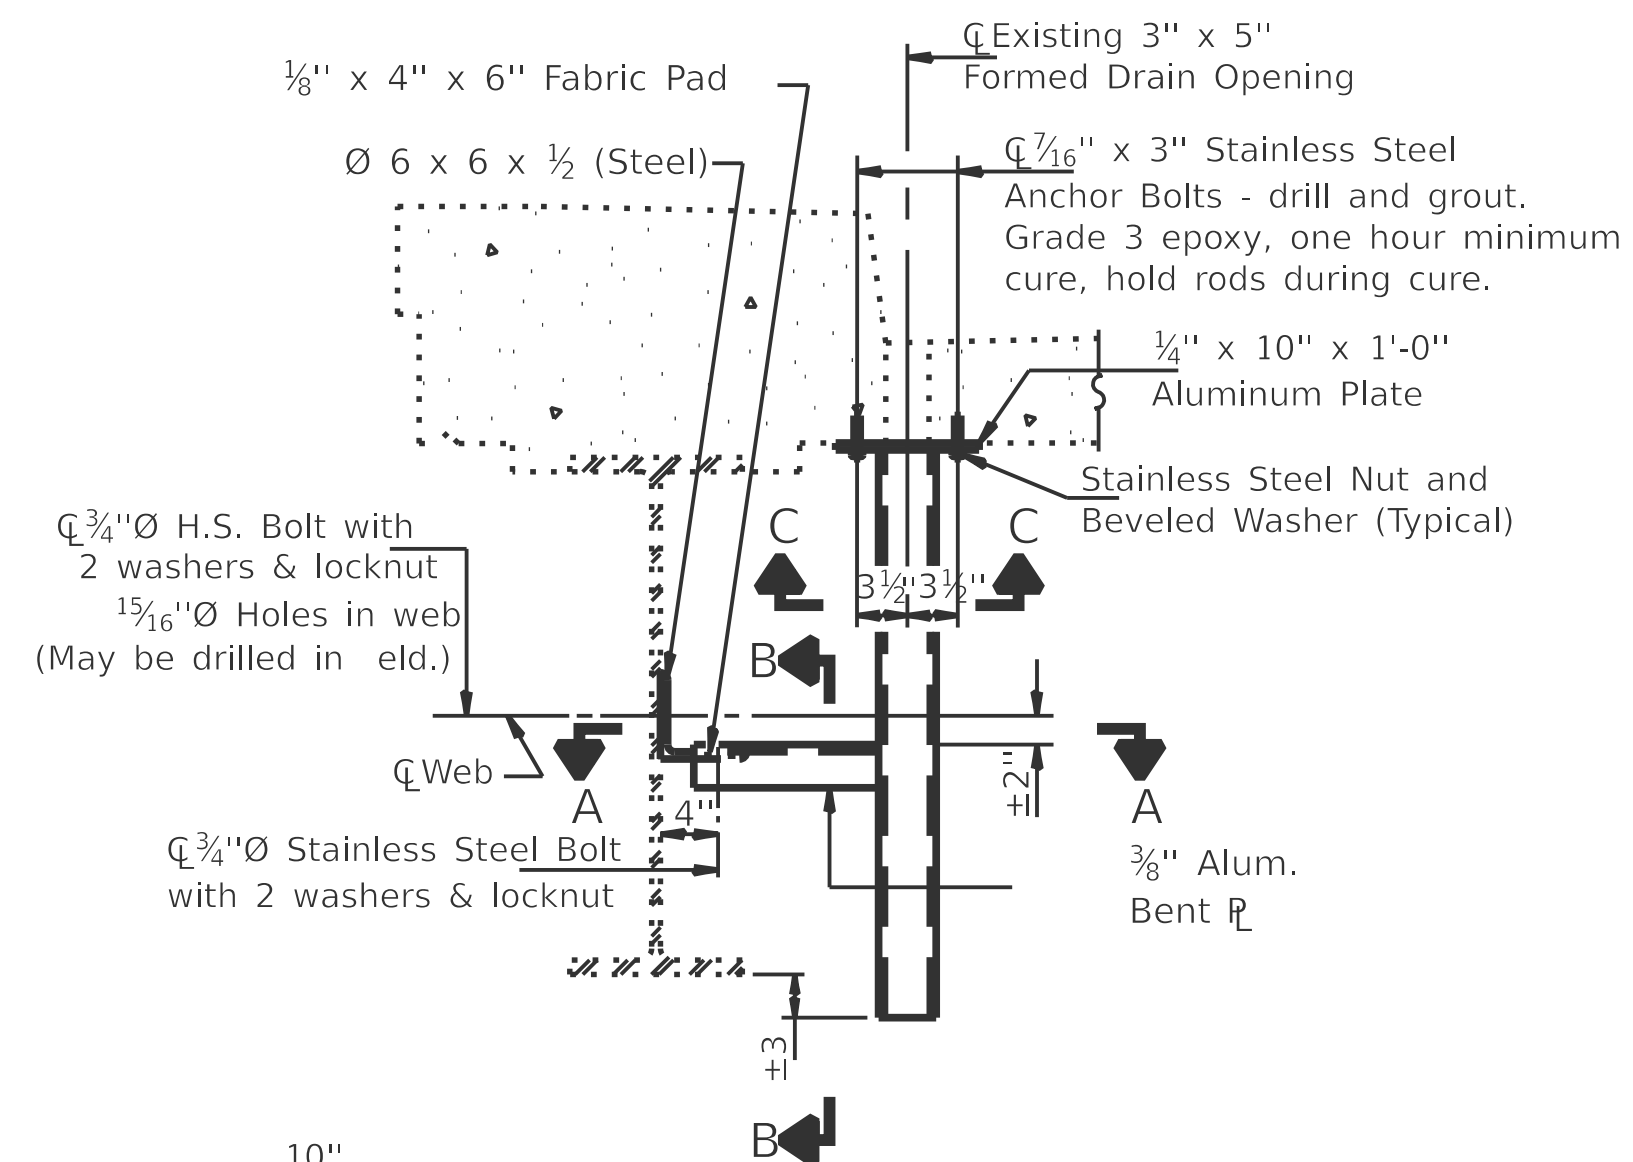

DRAIN EXTENSION DETAIL