



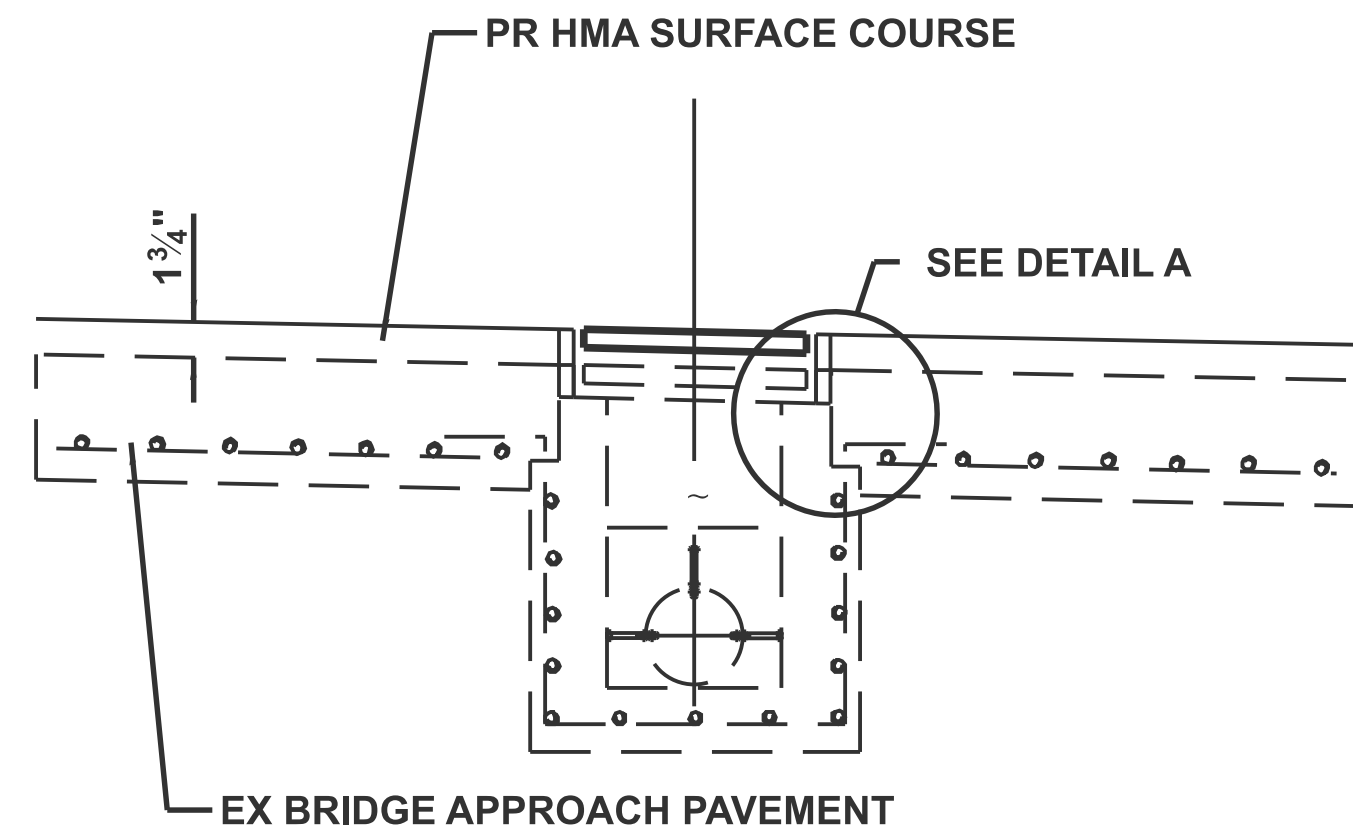


SEC A-A

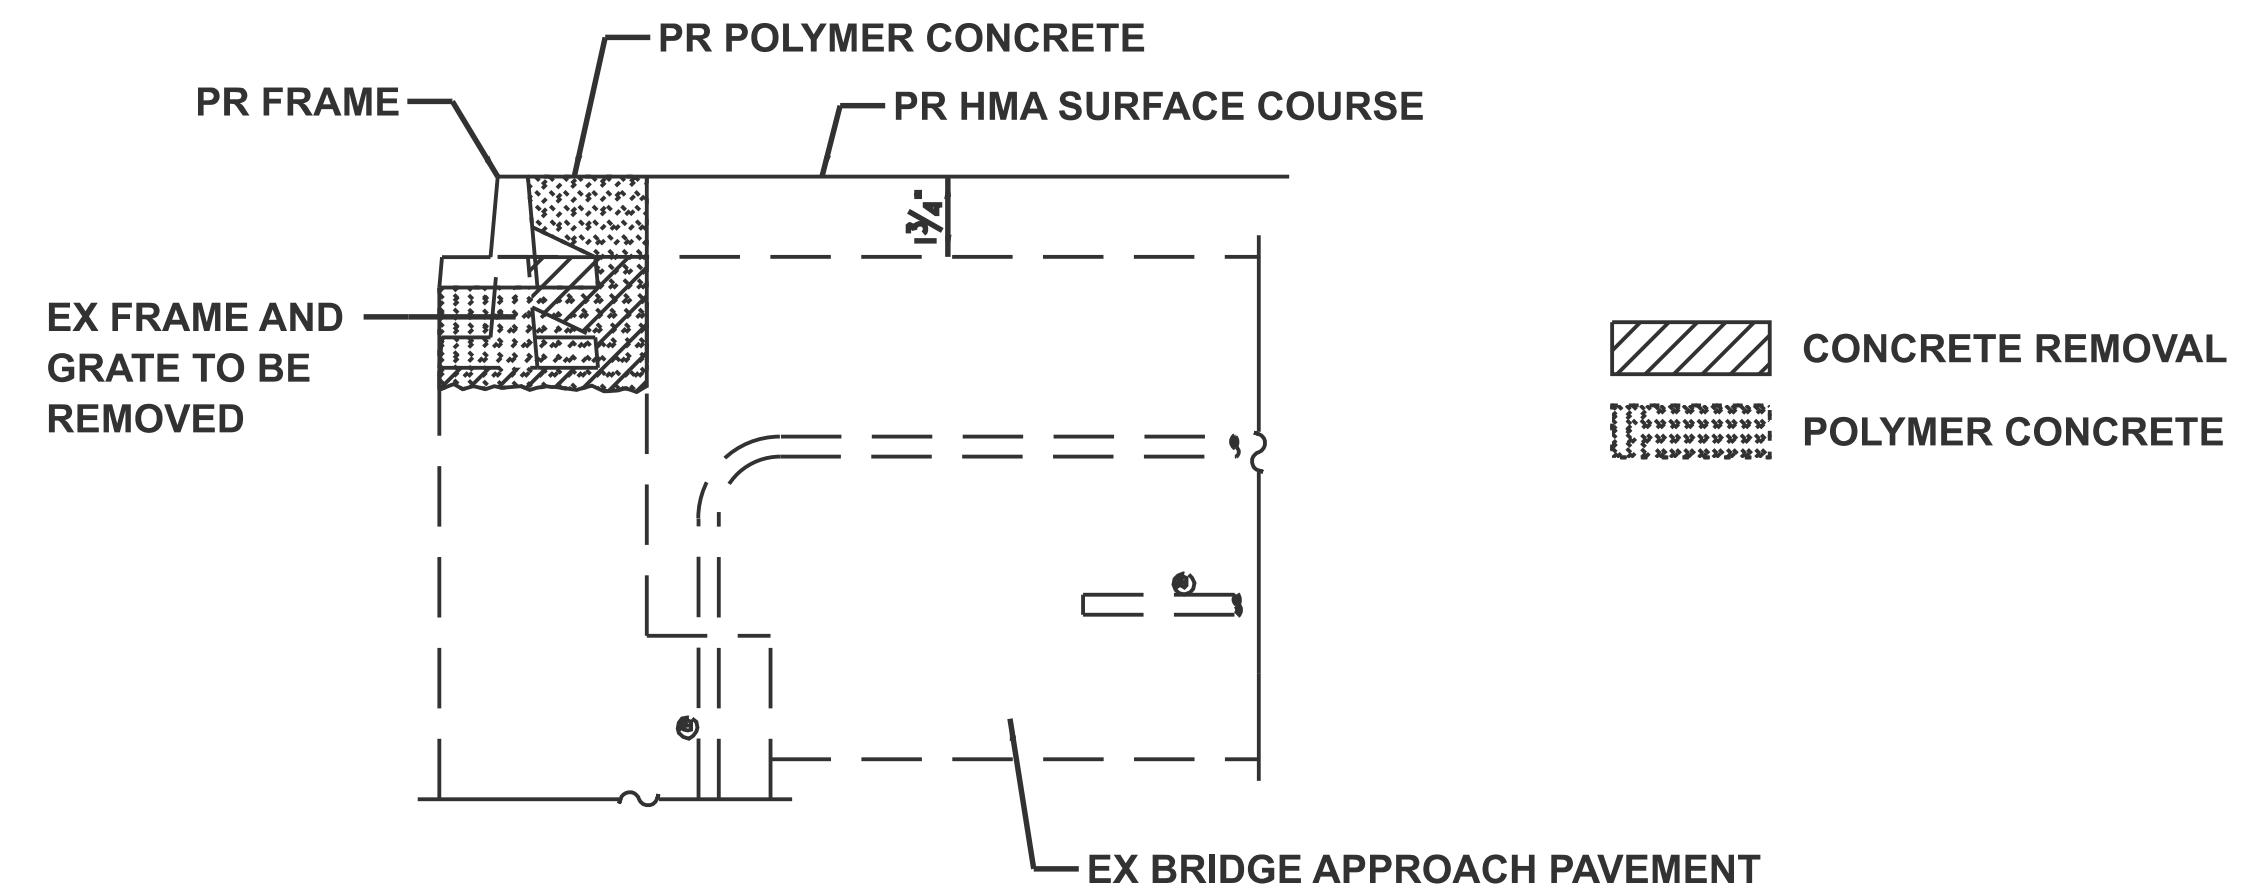


DETAIL A

GENERAL NOTES

THE CONTRACTOR SHALL FURNISH AND INSTALL A NEW CAST FRAME AND CAST GRATE AS SPECIFIED ON STANDARD 610001 FOR THE TYPE G INLET BOX

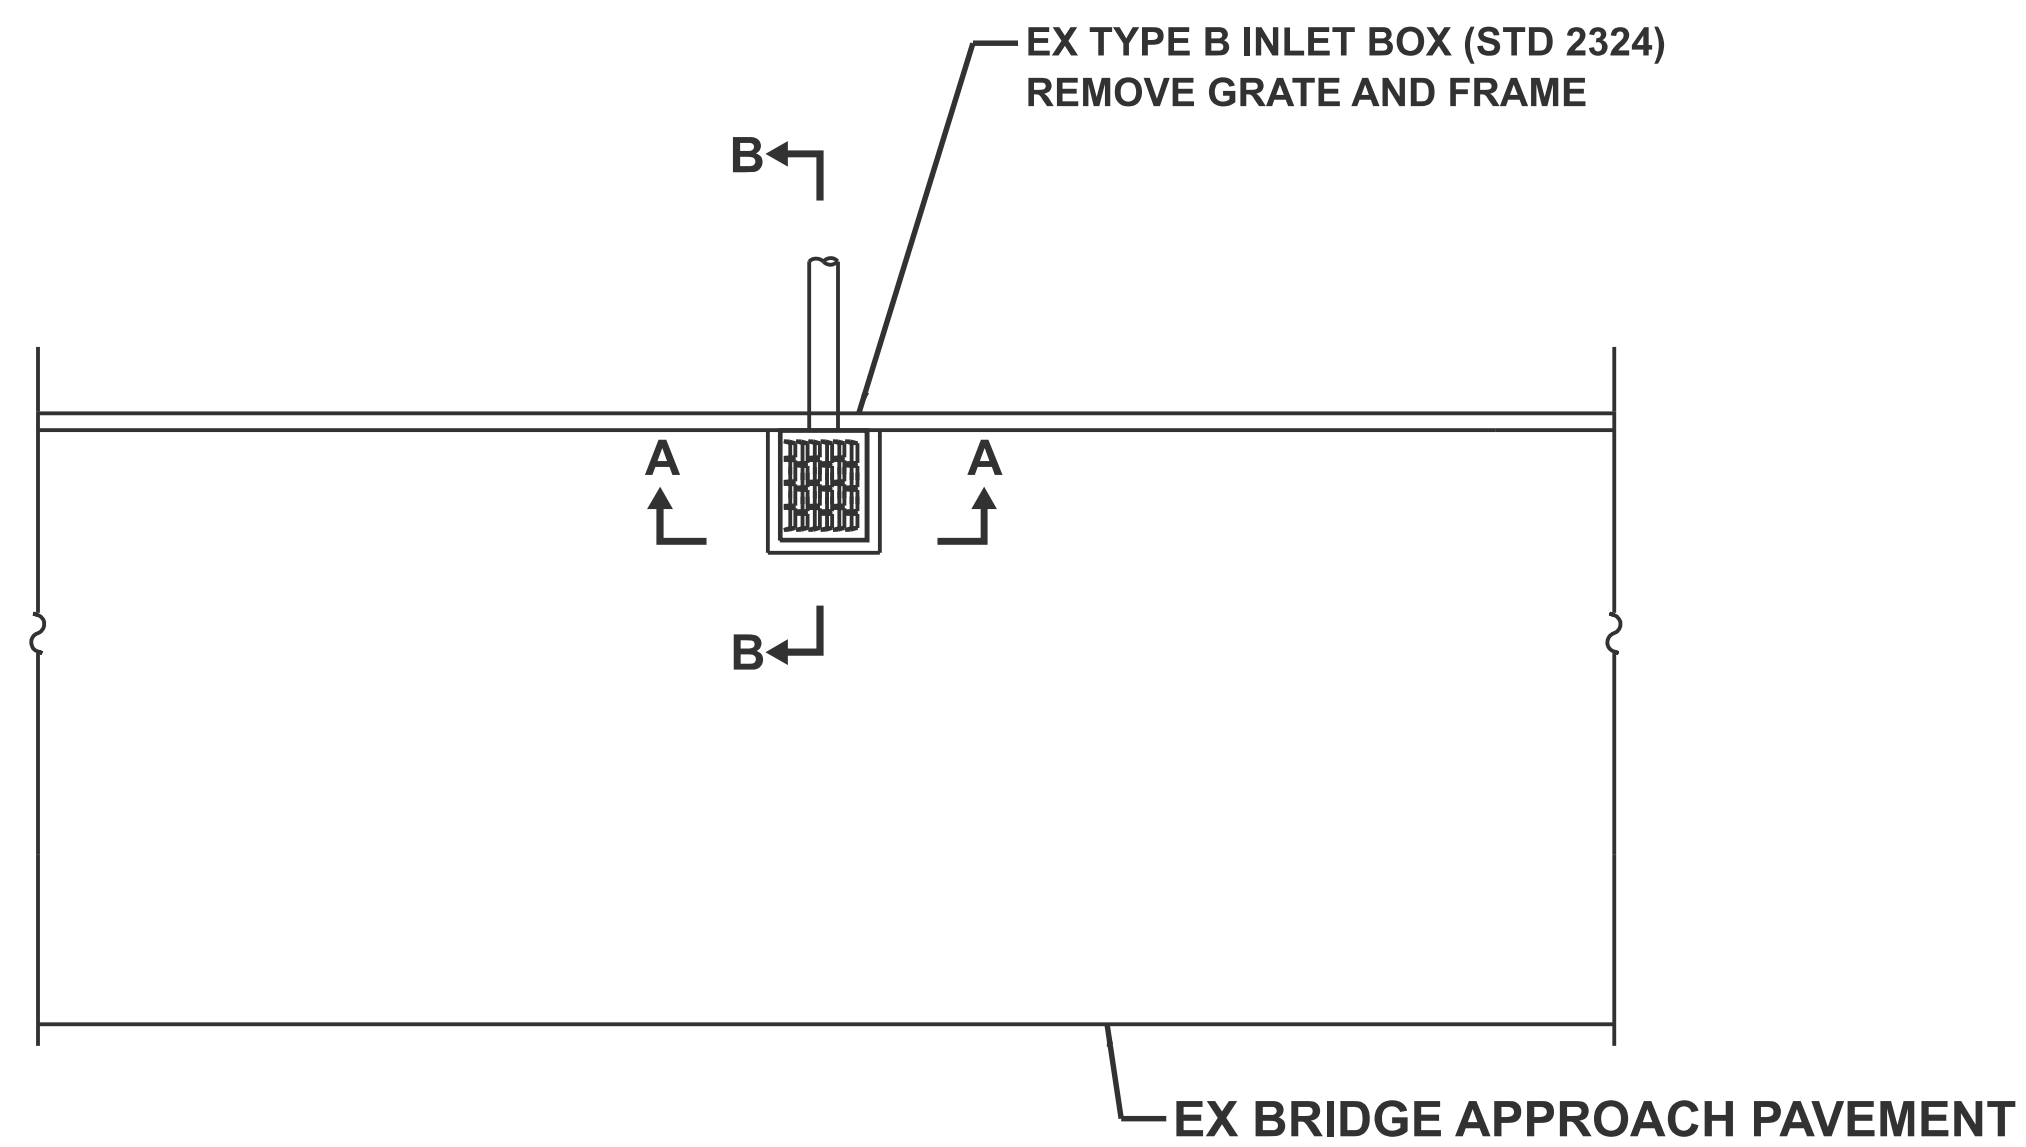

PLAN

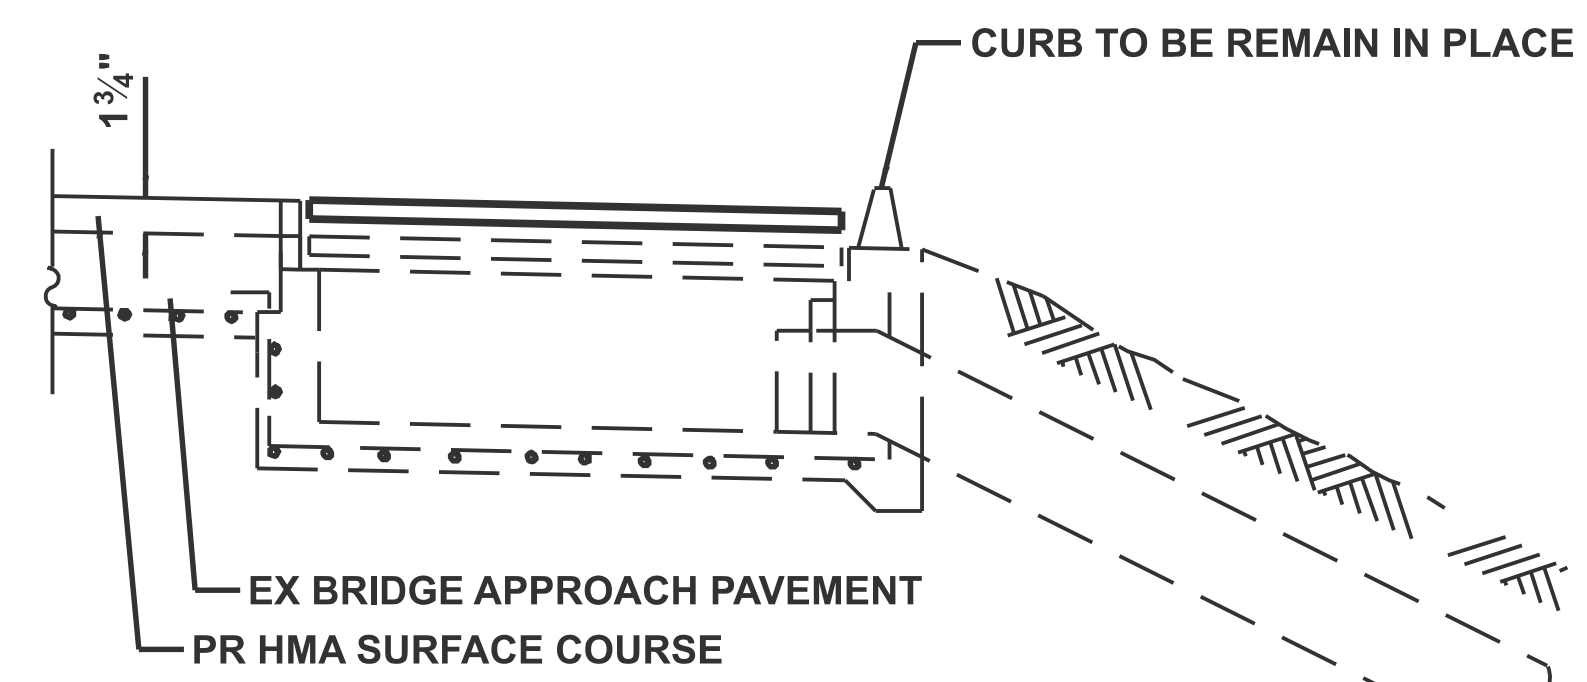

SEC B-B

INLET BOX ADJUSTMENT DETAIL