



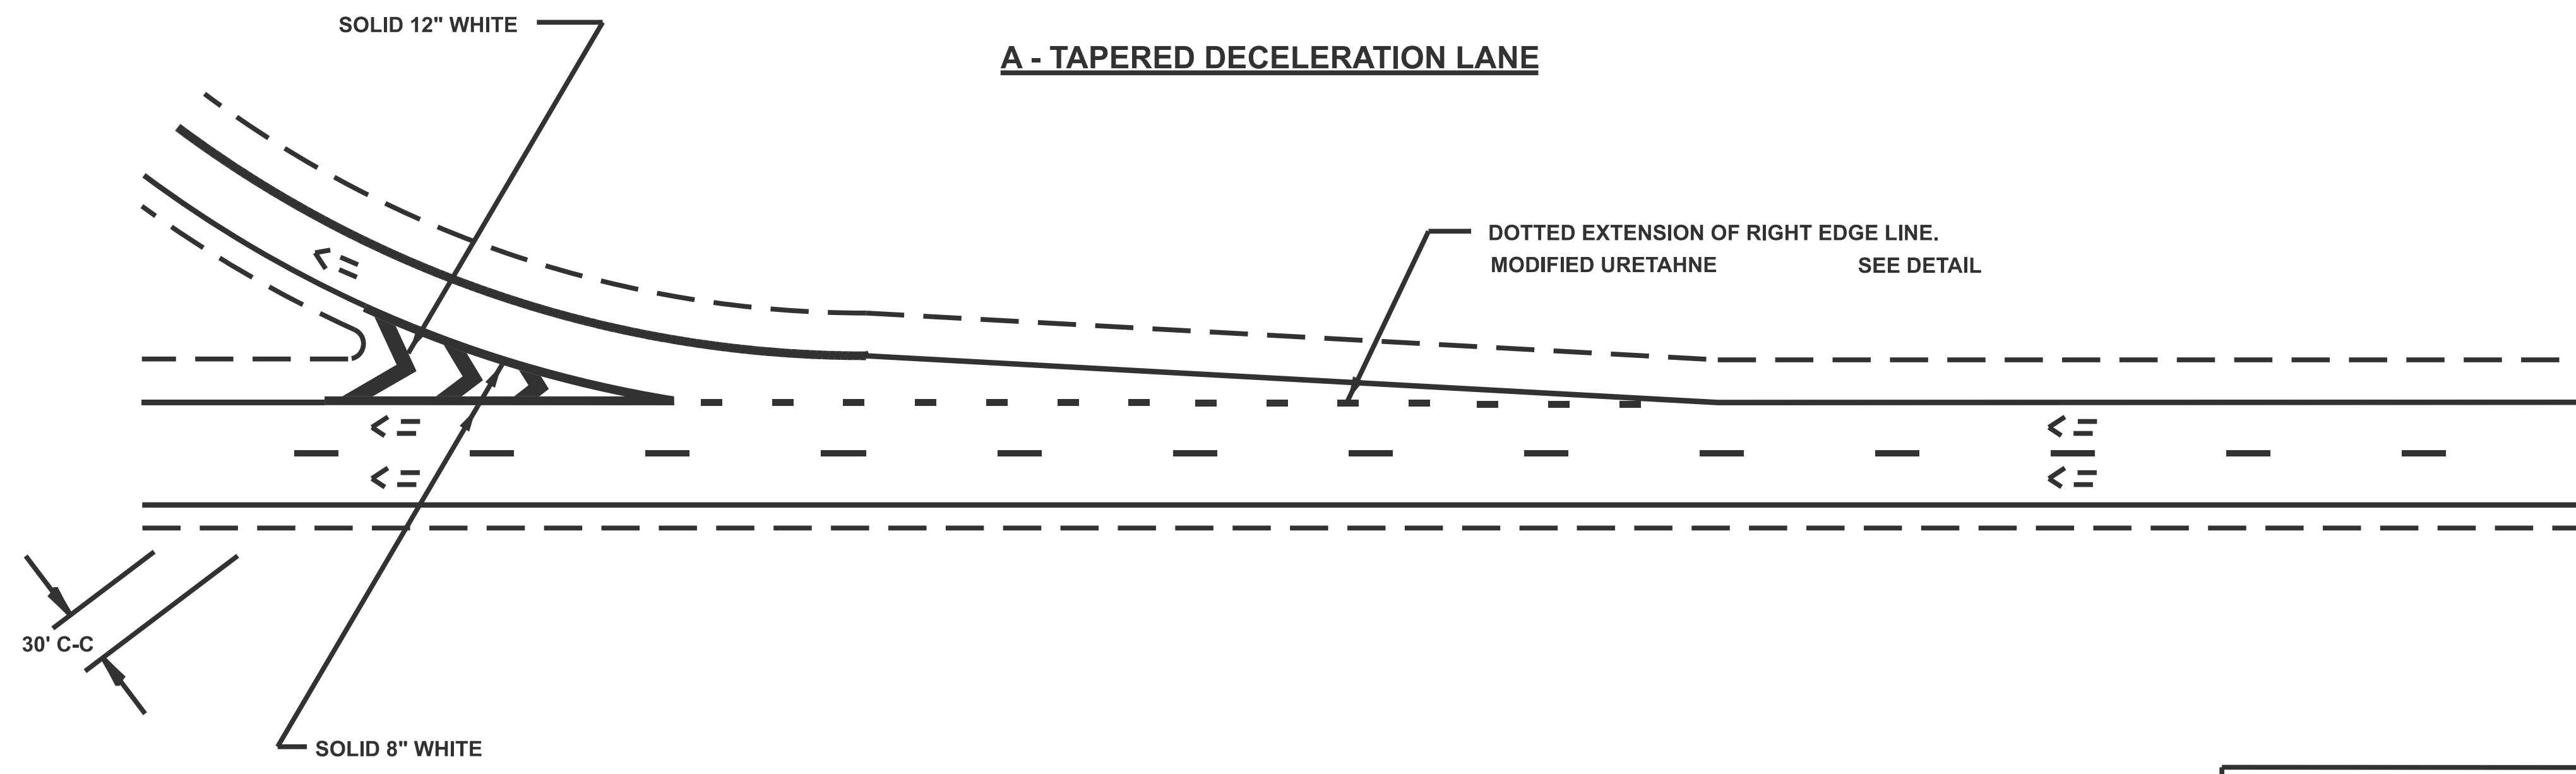

|                                   |    |    |    |    |
|-----------------------------------|----|----|----|----|
| 3'                                | 9' | 3' | 9' | 3' |
| INTERSTATE 6" SKIP-DASH WHITE     |    |    |    |    |
| NON-INTERSTATE 5" SKIP-DASH WHITE |    |    |    |    |
| <b>DETAIL</b>                     |    |    |    |    |
| 300'<br>OPTIONAL                  |    |    |    |    |

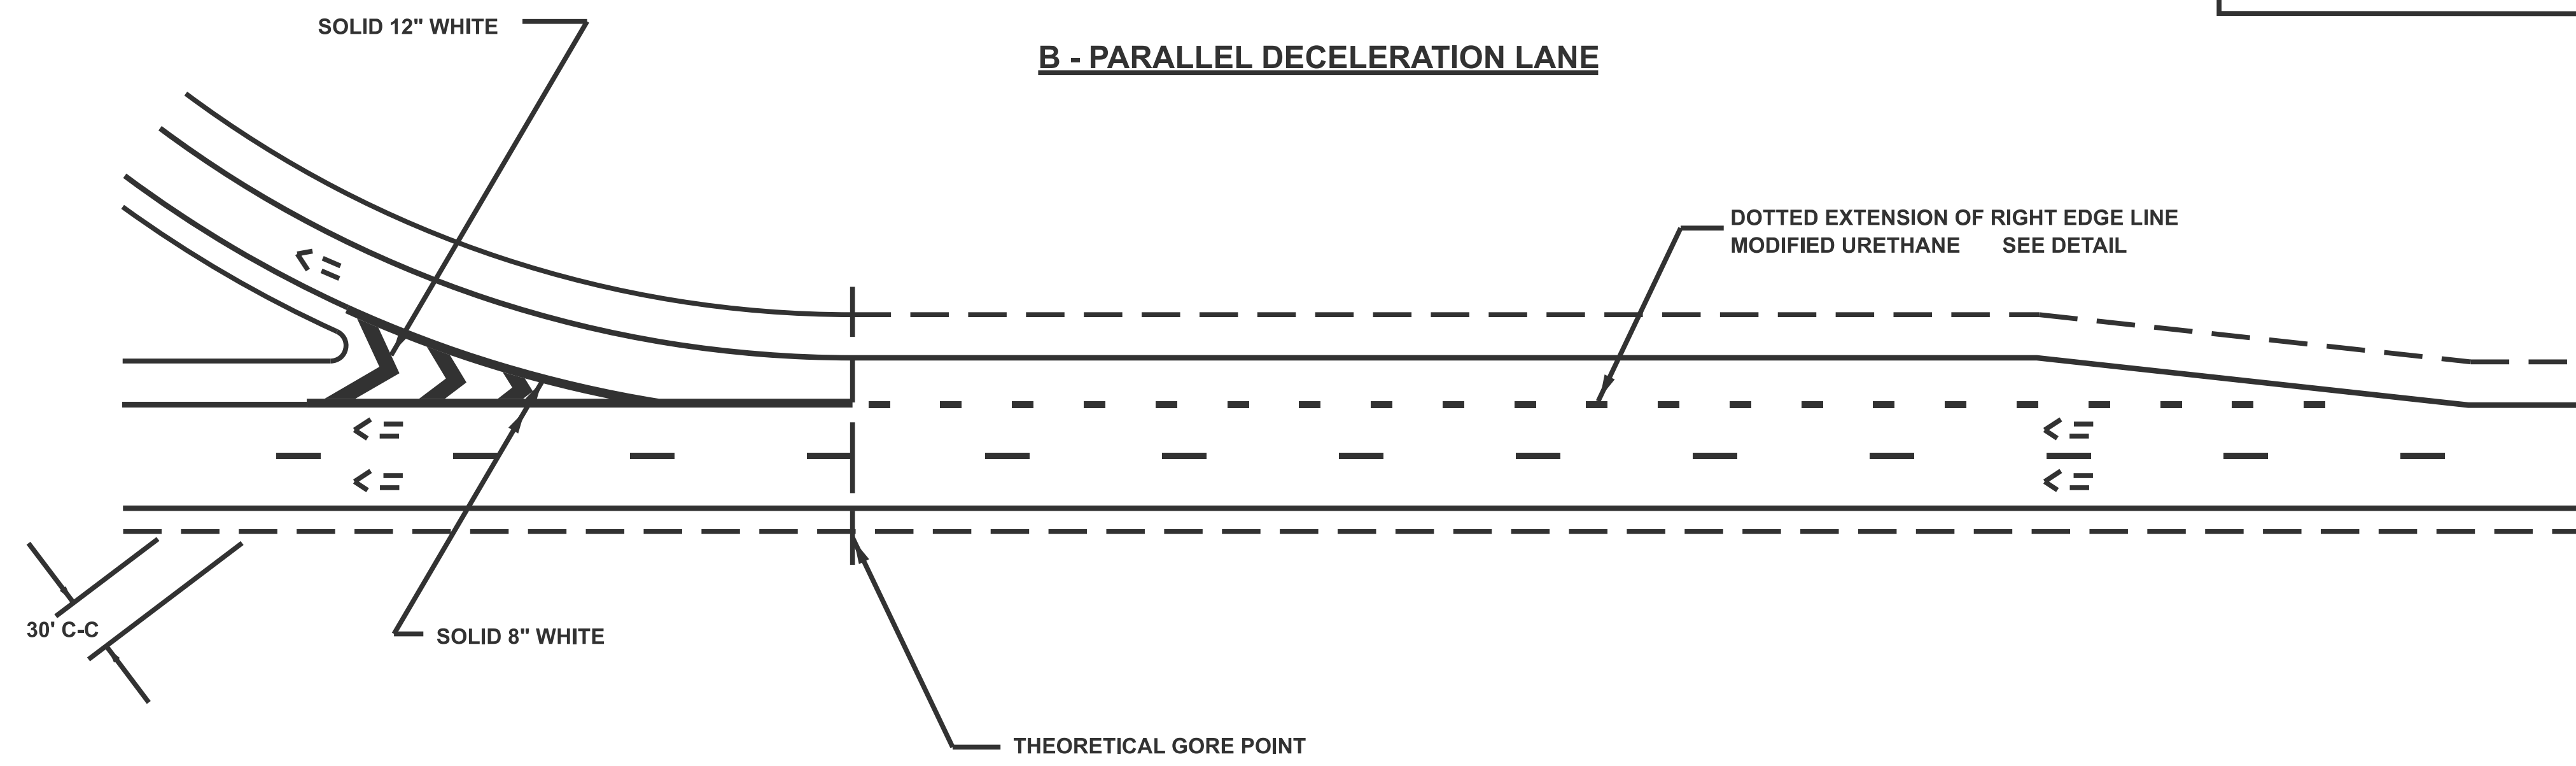

**EXIT RAMP MARKINGS**