


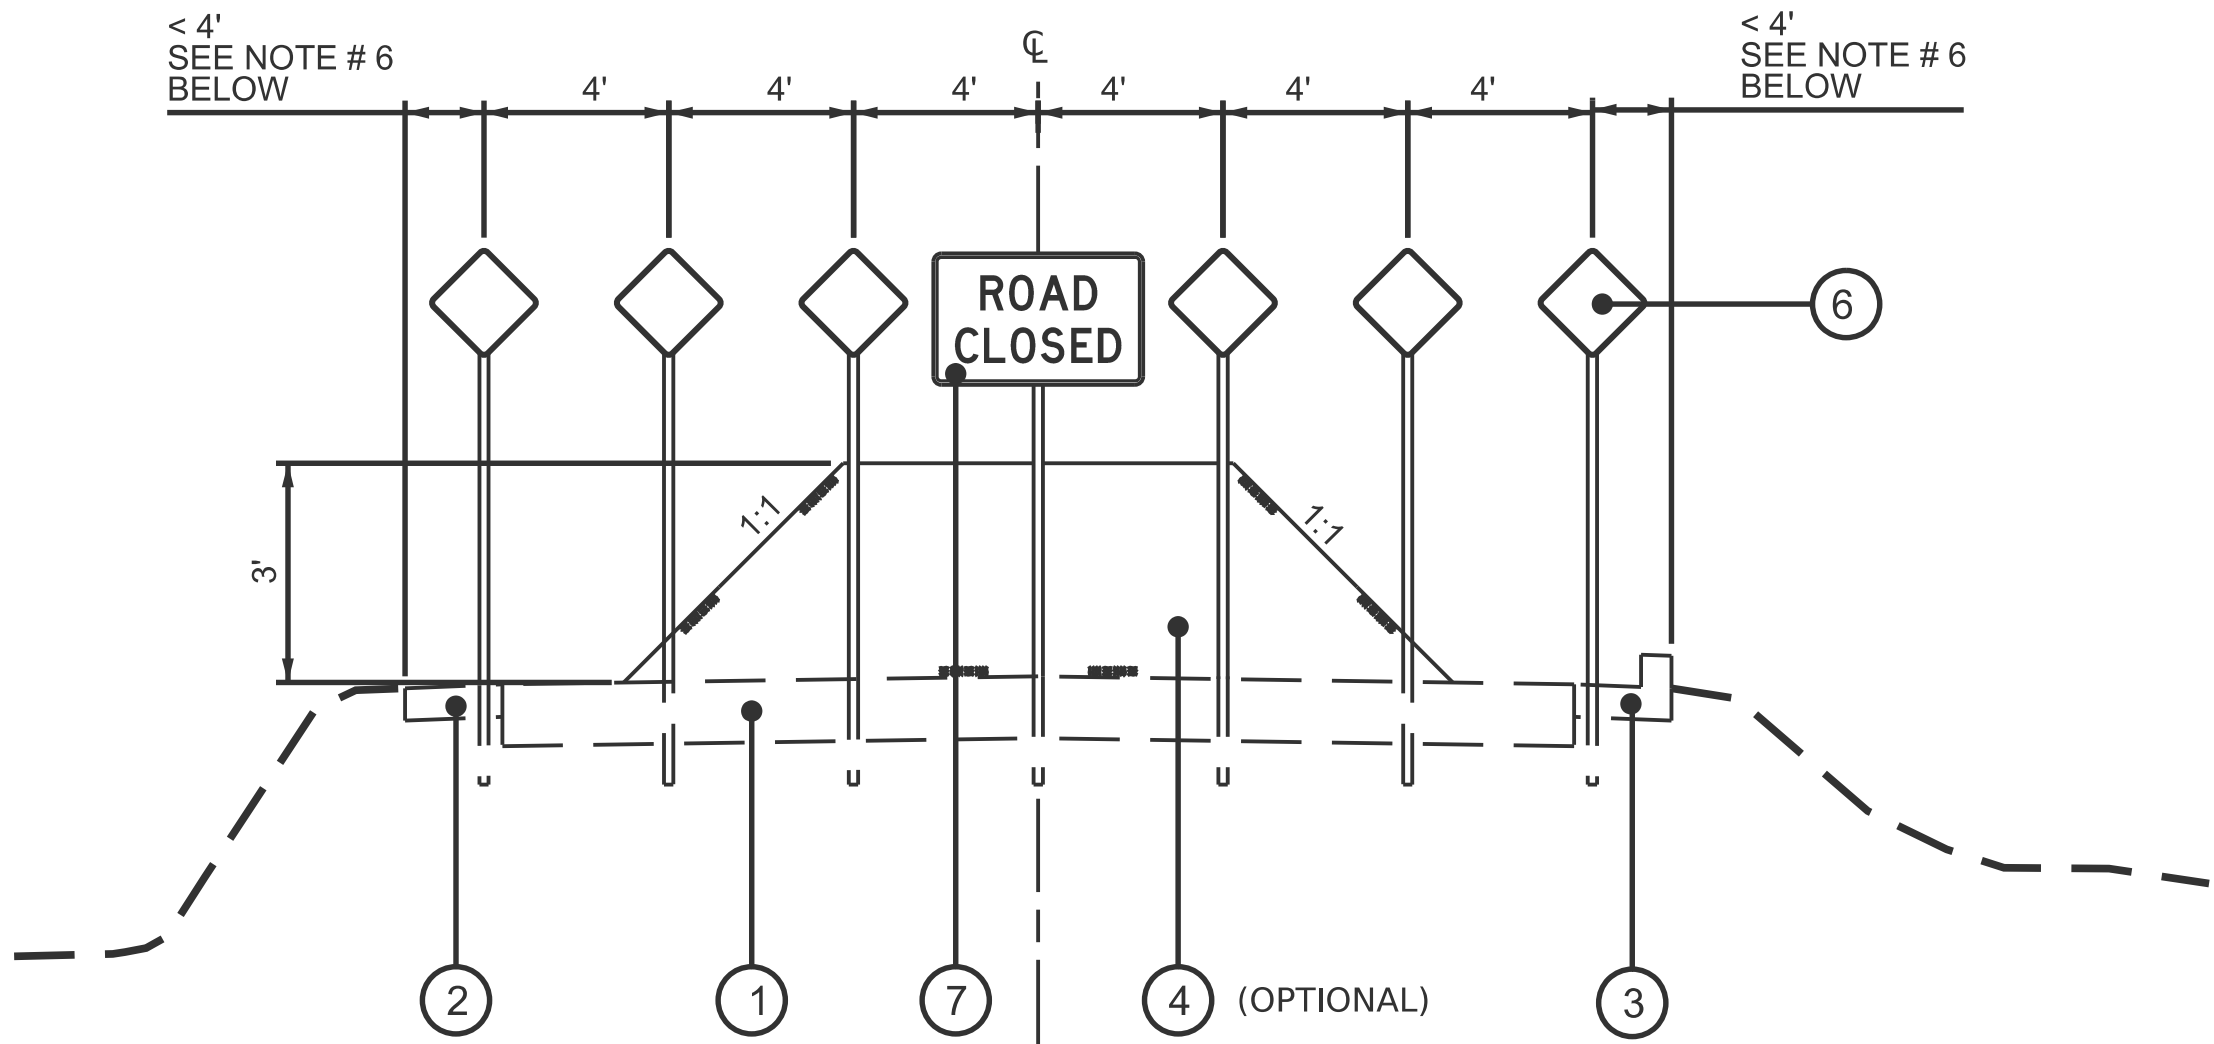


ROAD CLOSURE DETAIL

LEGEND:

- ① EX PAVEMENT
- ② EX AGGREGATE SHOULDERS XX"
- ③ CONCRETE CURB AND GUTTER
- ④ PR EARTH EMBANKMENT (ONLY FOR CASES OF STRUCTURE REMOVAL)
- ⑤ PR PAVEMENT REMOVAL
- ⑥ PR OBJECT MARKER PANELS (OM4-3 18" X 18")
- ⑦ PR ROAD CLOSED R11-2 SIGN (48" X 30")
- ⑧ PR TELESCOPING STEEL SIGN SUPPORT

NOTES:

1. THE PROPOSED EARTH EMBANKMENT IS ONLY REQUIRED IN CASES OF A STRUCTURE REMOVAL
- 2 THE COST OF FURNISHING AND PLACING THE PERMANENT POST MOUNTED WARNING SIGNS AND "END OF ROAD" HAZARD PANELS SHOWN ON THE DETAILS WILL NOT BE PAID FOR SEPARATELY BUT WILL BE CONSIDERED AS INCLUDED IN THE CONTRACT UNIT PRICE(S) FOR OTHER TRAFFIC CONTROL AND PROTECTION PAY ITEM(S) SPECIFIED ON THIS CONTRACT.
3. WHENEVER THE ADJACENT PAVEMENT IS TO REMAIN IN PLACE, THE LIMITS OF THE PAVEMENT REMOVAL SHALL BE SAWED FULL DEPTH.
4. IN CASES WHERE ACCESS TO OPPOSING SIDE OF THE ROAD CLOSED SIGN AND OBJECT MARKER IS POSSIBLE FOR ADJACENT PROPERTY OWNER, SIGNS AND OBJECT MARKERS SHALL BE ERECTED ON BOTH SIDES OF THE SIGN POSTS.
5. SEE HIGHWAY STANDARD 728001-01 FOR TELESCOPING STEEL SIGN SUPPORT DETAILS
6. PROPOSED OBJECT MARKERS AND POSTS SHOULD CONTINUE THROUGHOUT THE CROSS SECTION OF THE ROAD UNTIL THERE IS LESS THAN 4 FEET TO A CURB OR SHOULDER DROP OFF.

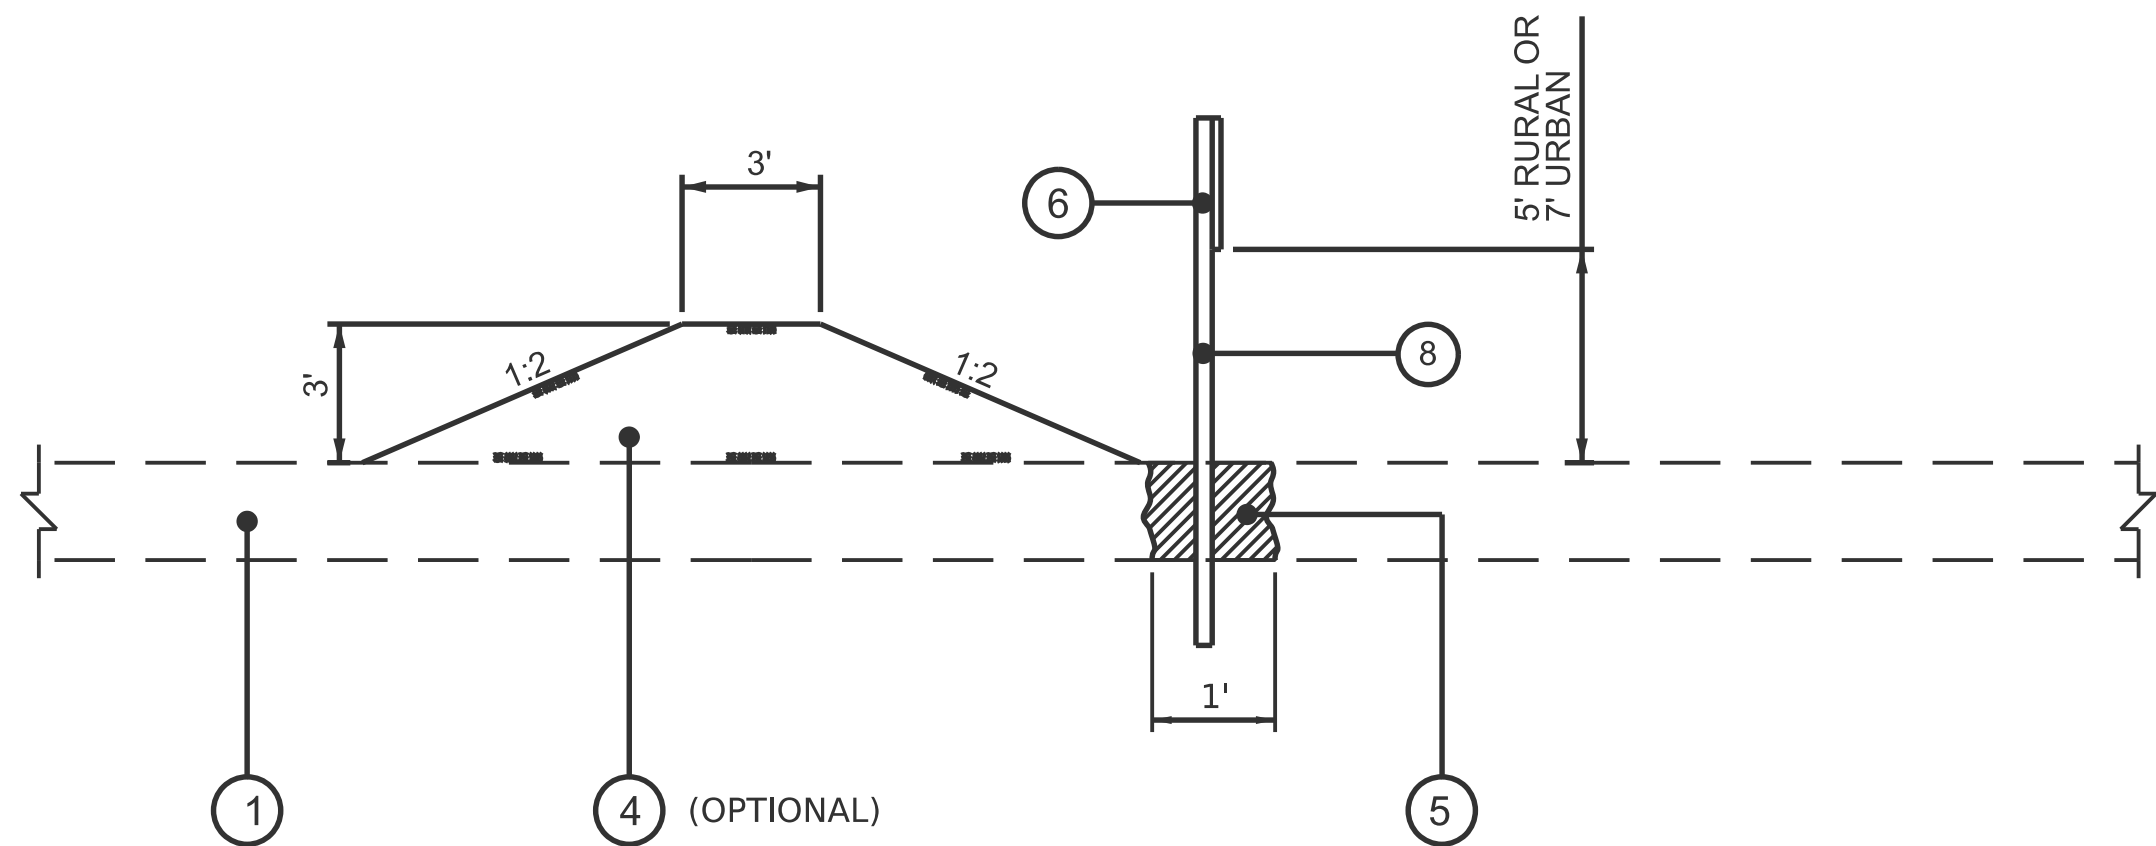

END VIEW