



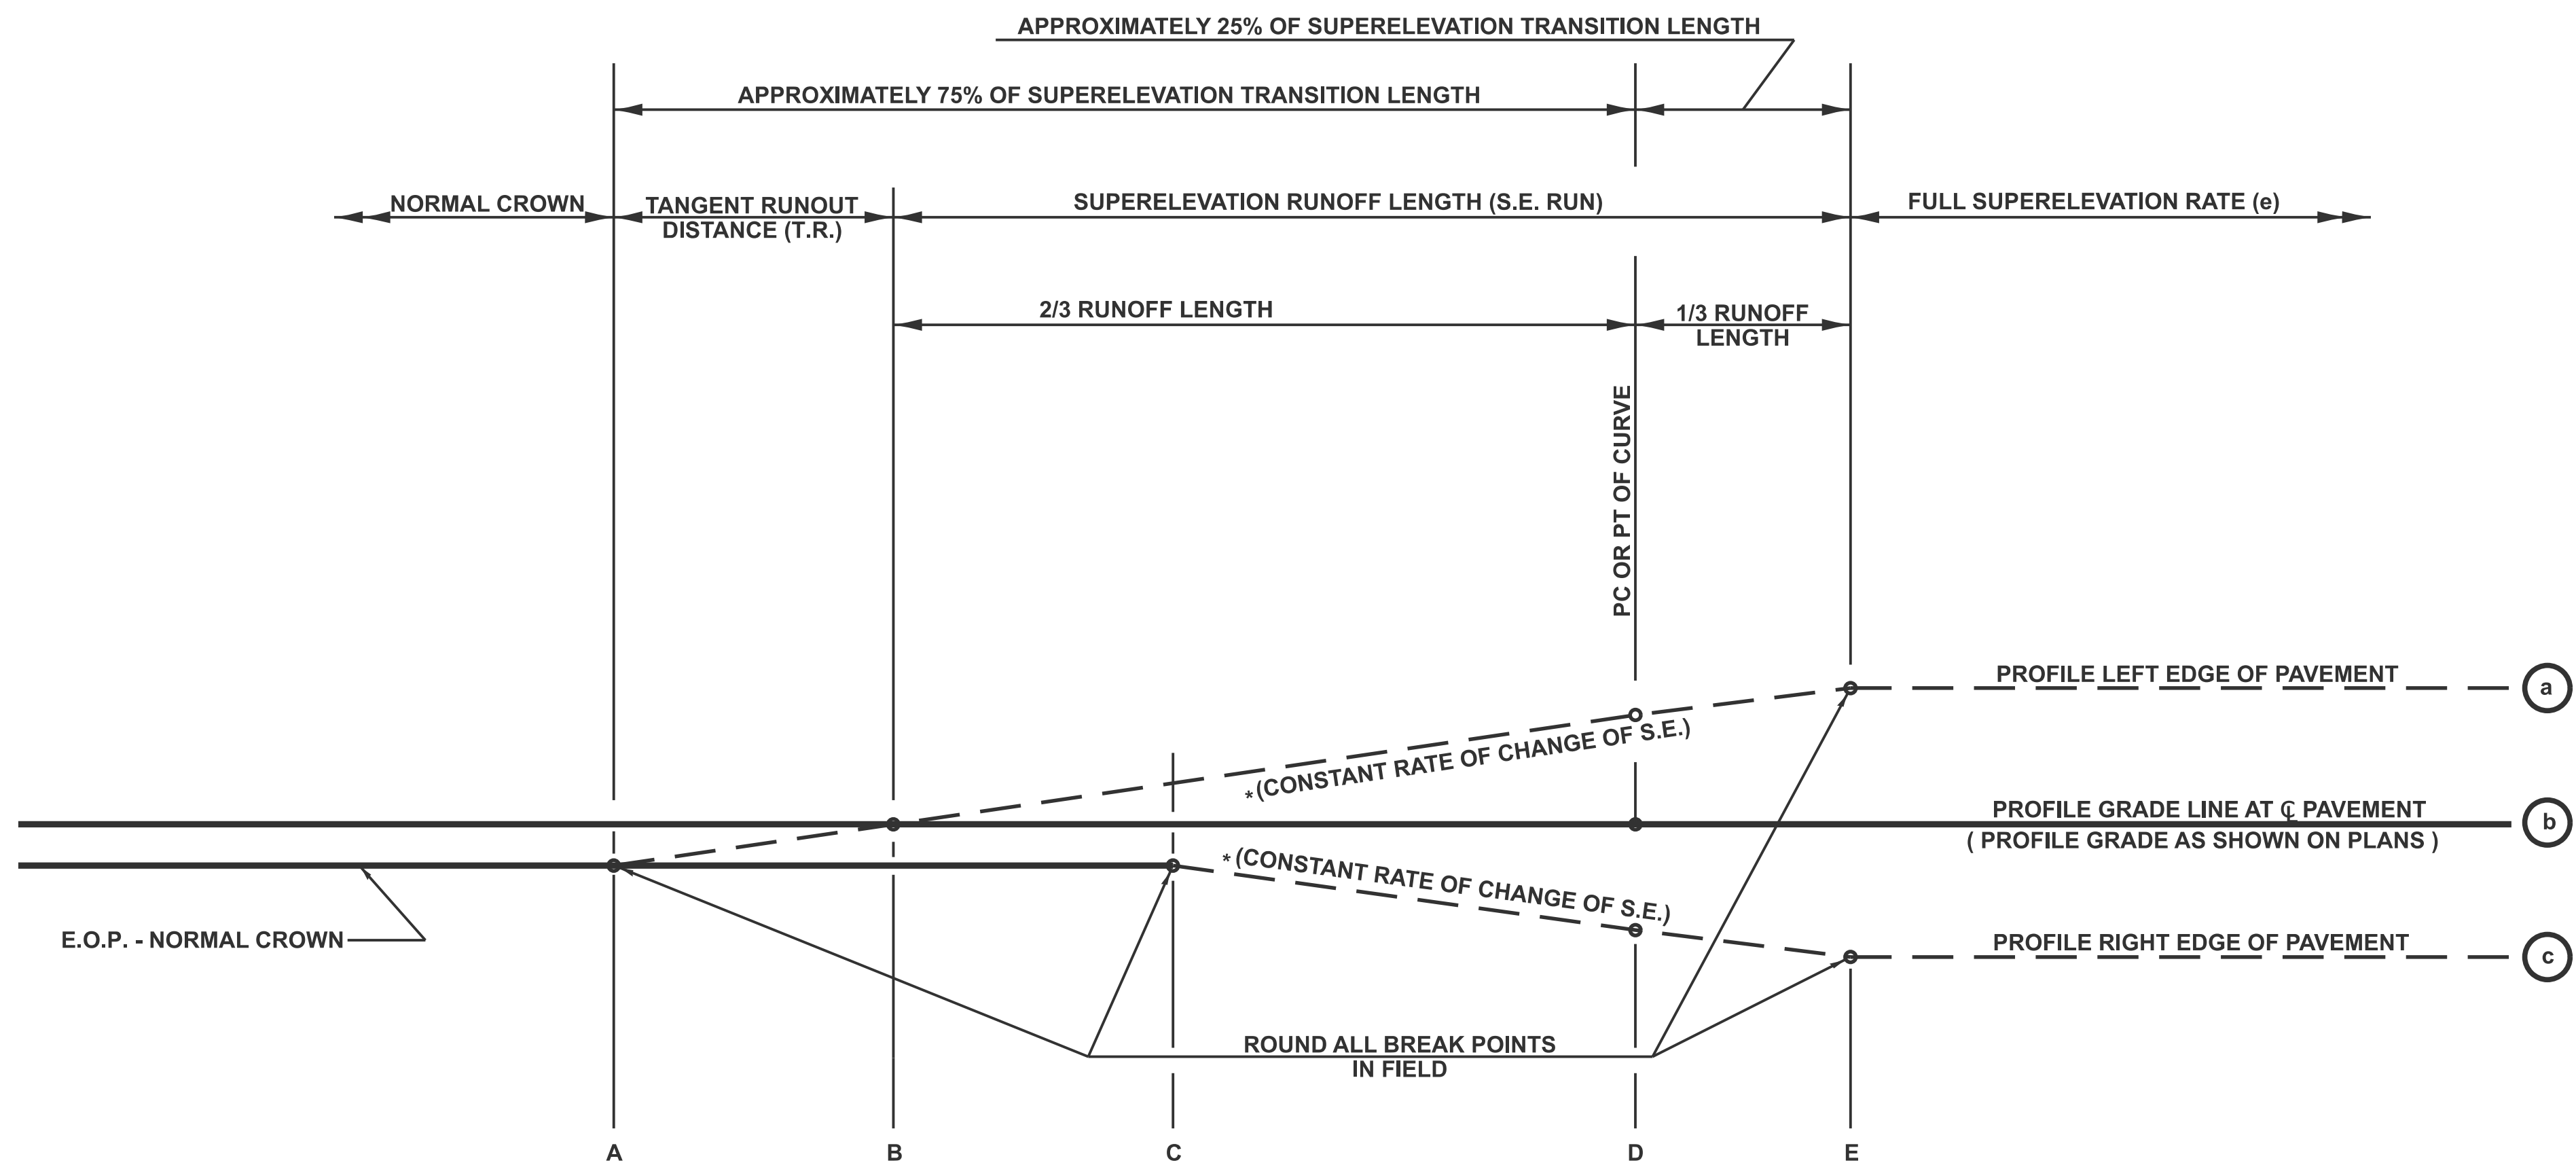

SEE PLANS FOR CURVE DATA INFORMATION
CURVE DATA
P.I. STA=
Δ
R=
T=
L=
E=
e = SUPERELEVATION RATE IN PERCENT
T.R.= TANGENT RUNOUT DISTANCE
S.E. RUN= SUPERELEVATION RUNOFF LENGTH
P.C. STA=
P.T. STA=

TYPICAL PROFILE - S.E. TRANSITION

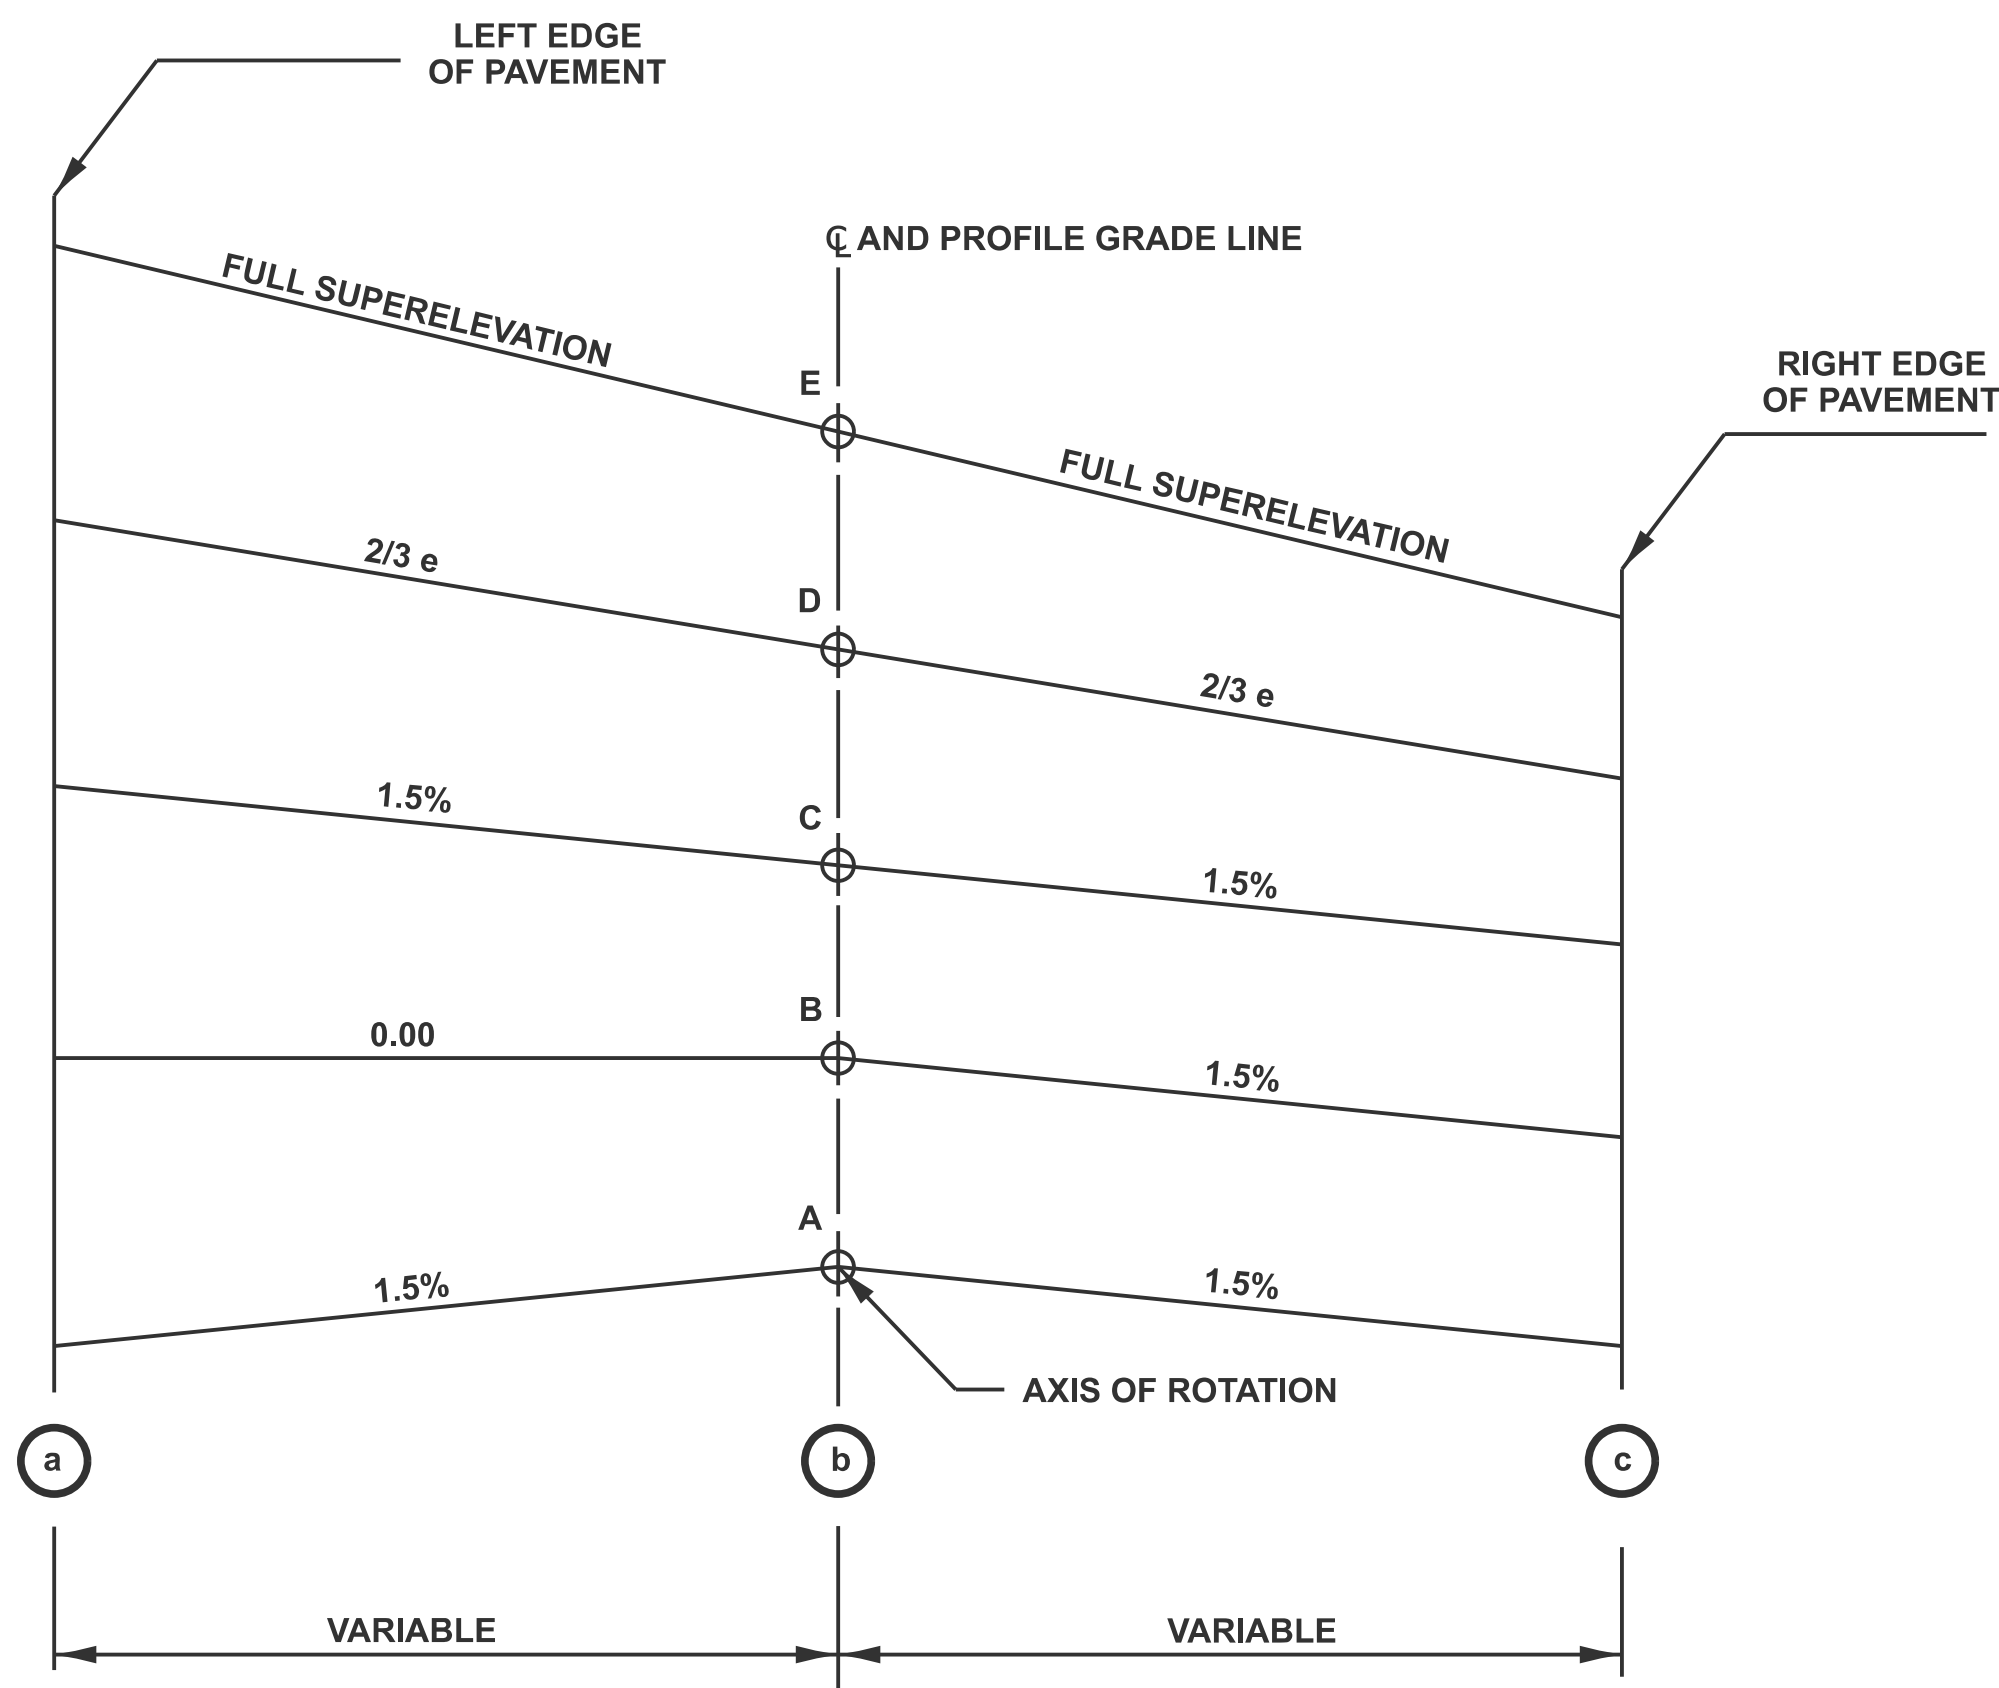

TYPICAL CROSS SECTION - S.E. TRANSITION

TABLE OF SUPERELEVATION BREAK POINT LOCATIONS							
CURVE NO.	e	A	B	C	D	E	TRANSITION
163	3.6%	STA 63+03.49	STA 63+43.35	STA 63+83.41	STA 64+07.72	STA 64+39.86	TRANS. IN
	3.6%	STA 66+90.29	STA 66+50.33	STA 66+10.37	STA 65+86.06	STA 65+53.92	TRANS. OUT
164	4.5%	STA 64+67.05	STA 65+07.01	STA 65+46.97	STA 65+86.06	STA 66+25.58	TRANS. IN
	4.5%	STA 82+69.19	STA 82+29.23	STA 81+89.27	STA 81+50.18	STA 81+10.66	TRANS. OUT
165	3.6%	STA 80+47.24	STA 80+87.20	STA 81+27.16	STA 81+50.18	STA 81+81.67	TRANS. IN
	3.6%	STA 84+51.33	STA 84+11.37	STA 83+71.41	STA 83+48.39	STA 83+16.90	TRANS. OUT