

MODEL: Default
FILE NAME: W:\191-178 IDOT 205009 I-290 Loomis & Racine\CADD Sheets\62U12 Loomis Street\62U12.sht Summary of Quantities.dgn

CODE NO.	ITEM	UNIT	TOTAL QUANTITY	CONSTRUCTION CODE			
				90% FED 10% STATE	90% FED 10% STATE	90% FED 10% STATE	90% FED 10% STATE
				ROADWAY	BRIDGE	IDOT HIGHWAY LIGHTING	TRAFFIC SIGNALS & LIGHTING (CDOT)
				0005	0013	0021	0021
				URBAN	S.N. 016-2114	URBAN	URBAN
70303210	TEMPORARY PAVEMENT MARKING - LINE 24"- MODIFIED URETHANE	FOOT	712	712			
70307120	TEMPORARY PAVEMENT MARKING - LINE 4" - TYPE IV TAPE	FOOT	12,834	12834			
70307125	TEMPORARY PAVEMENT MARKING - LINE 5" - TYPE IV TAPE	FOOT	5,220	5220			
70307130	TEMPORARY PAVEMENT MARKING - LINE 6" - TYPE IV TAPE	FOOT	1,550	1550			
70307140	TEMPORARY PAVEMENT MARKING - LINE 8" - TYPE IV TAPE	FOOT	4,894	4894			
70307160	TEMPORARY PAVEMENT MARKING - LINE 12"- TYPE IV TAPE	FOOT	548	548			
70400100	TEMPORARY CONCRETE BARRIER	FOOT	1,550	1550			
70400125	PINNING TEMPORARY CONCRETE BARRIER	EACH	48	48			
70600255	IMPACT ATTENUATORS, TEMPORARY (FULLY REDIRECTIVE, NARROW), TEST LEVEL 2	EACH	2	2			
70600260	IMPACT ATTENUATORS, TEMPORARY (FULLY REDIRECTIVE, NARROW), TEST LEVEL 3	EACH	4	4			
* 72000100	SIGN PANEL - TYPE 1	SQ FT	84	84	2		
* 72000300	SIGN PANEL - TYPE 3	SQ FT	170	169.5			
* 73304000	OVERHEAD SIGN STRUCTURE - BRIDGE MOUNTED	FOOT	22.5	22.5	1		
* 73602000	REMOVE OVERHEAD SIGN STRUCTURE - BRIDGE MOUNTED	EACH	4	4			

* SPECIALTY ITEM

2 REVISED SHEET 1/6/2026

1 REVISED SHEET 12/30/2025



BLA, Inc.
ITASCA, ILLINOIS

USER NAME = jrodriguez	DESIGNED -	REVISED -
	DRAWN -	REVISED -
PLOT SCALE = 40.0000 ' / in.	CHECKED -	REVISED +
PLOT DATE = 10/16/2025	DATE -	REVISED +

STATE OF ILLINOIS
DEPARTMENT OF TRANSPORTATION

SUMMARY OF QUANTITIES
LOOMIS STREET OVER I-290 (FAI 290)

SCALE: SHEET 6 OF 14 SHEETS STA. TO STA.

F.A.I. RTE.	SECTION	COUNTY	TOTAL SHEETS	SHEET NO.
290	FAI 290 22 BRIDGE 3	COOK	161	9
CONTRACT NO. 62U12				
ILLINOIS FED. AID PROJECT				

MODEL: Default
FILE NAME: W:\191178 IDOT 205009 I-290 Loomis & Racine\CADD Sheets\62U12.dgn Summary of Quantities.dgn

CODE NO.	ITEM	UNIT	TOTAL QUANTITY	CONSTRUCTION CODE			
				90% FED 10% STATE	90% FED 10% STATE	90% FED 10% STATE	90% FED 10% STATE
				ROADWAY	BRIDGE	IDOT HIGHWAY LIGHTING	TRAFFIC SIGNALS & LIGHTING (CDOT)
				0005	0013	0021	0021
				URBAN	S.N. 016-2114	URBAN	URBAN
X7010216	TRAFFIC CONTROL AND PROTECTION, (SPECIAL)	L SUM	1	1			
X7011015	TRAFFIC CONTROL AND PROTECTION (EXPRESSWAYS)	L SUM	1	1			
X7013820	TRAFFIC CONTROL SURVEILLANCE, EXPRESSWAYS	CAL DA	168	168			
X7200061	TEMPORARY INFORMATION SIGNING	SQ FT	181	181			
* X7240311	RELOCATE EXISTING SIGN PANEL (SPECIAL)	EACH	2	2			
X7290002	INSTALL STEEL SIGN SUPPORT	FOOT	63	63			
* X7330064	SIGN SUPPORT (SPECIAL)	EACH	5	5			
X7830050	RAISED REFLECTIVE PAVEMENT MARKER, REFLECTOR REMOVAL	EACH	270	270			
* X7830052	RAISED REFLECTIVE PAVEMENT MARKER, REFLECTOR REPLACEMENT	EACH	270	270			
* X8000003	MAINTENANCE OF LIGHTING SYSTEM	CAL MO	12			12	
* X8130108	JUNCTION BOX, POLE OR POST MOUNTED	EACH	5				5
* X8250500	LIGHTING UNIT COMPLETE (SPECIAL)	EACH	4				4
* X8400104	MAINTENANCE OF STREET LIGHTING SYSTEM	L SUM	1			1	
* X8570102	INTERSECTION TECHNOLOGY ENHANCEMENTS	EACH	1				1
* X8774126	MAST ARM, STEEL, MONOTUBE 26 FT	EACH	1				1

* SPECIALTY ITEM

 REVISED SHEET 1/6/2026



BLA, Inc.
ITASCA, ILLINOIS

USER NAME = jrodriguez
PLOT SCALE = 40.0000 ' / in.
PLOT DATE = 10/16/2025

DESIGNED
DRAWN
CHECKED
DATE

REVISED
REVISED
REVISED
REVISED

**STATE OF ILLINOIS
DEPARTMENT OF TRANSPORTATION**


**SUMMARY OF QUANTITIES
LOOMIS STREET OVER I-290 (FAI 290)**

SCALE: SHEET 11 OF 14 SHEETS STA. TO STA.

F.A.I. RTE.	SECTION	COUNTY	TOTAL SHEETS	SHEET NO.
290	FAI 290 22 BRIDGE 3	COOK	161	14
CONTRACT NO. 62U12				
ILLINOIS FED. AID PROJECT				

REV-SEP

MODEL: D:\bl\178\DOT_205000_1290 Loomis & Radnor CADD Sheets\62U12_Loomis Street\62U12_sht_Signing Plan.dgn
FILE NAME: W:\19-178\DOT_205000_1290 Loomis & Radnor CADD Sheets\62U12_Loomis Street\62U12_sht_Signing Plan.dgn

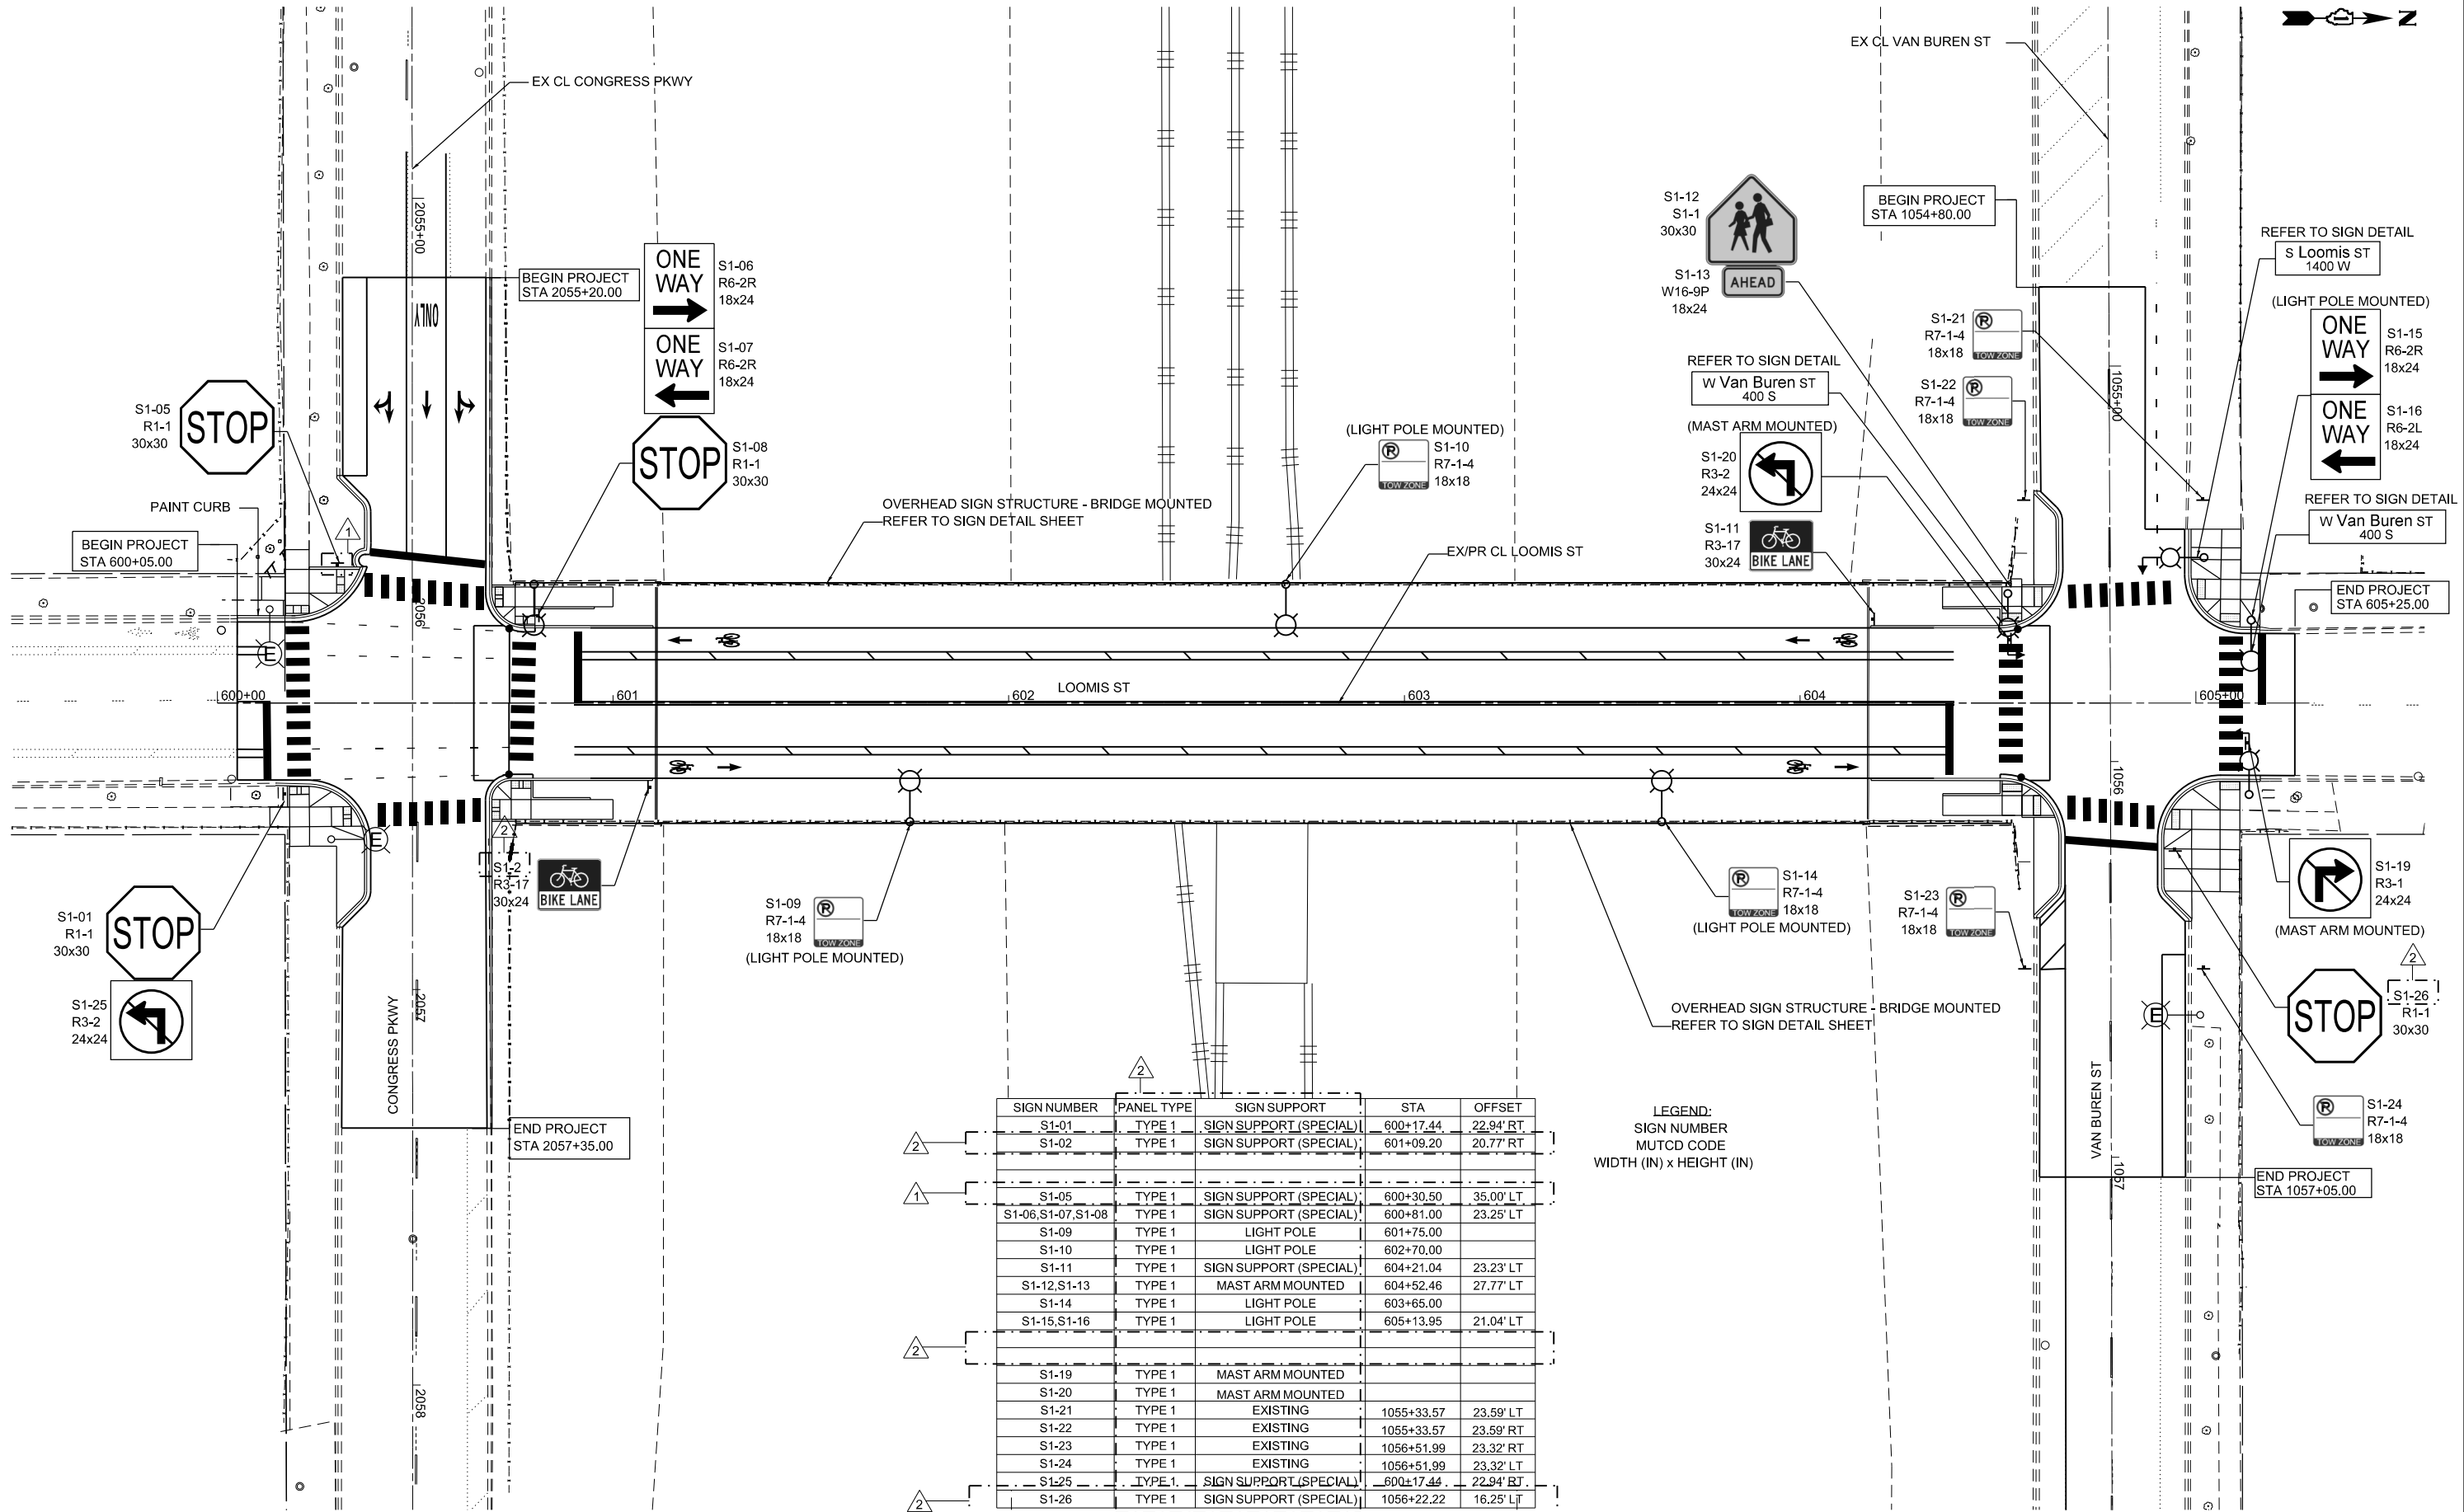

SIGN NUMBER	PANEL TYPE	SIGN SUPPORT	STA	OFFSET
S1-01	TYPE 1	SIGN SUPPORT (SPECIAL)	600+17.44	22.94' RT
S1-02	TYPE 1	SIGN SUPPORT (SPECIAL)	601+09.20	20.77' RT
S1-05	TYPE 1	SIGN SUPPORT (SPECIAL)	600+30.50	35.00' LT
S1-06, S1-07, S1-08	TYPE 1	SIGN SUPPORT (SPECIAL)	600+81.00	23.25' LT
S1-09	TYPE 1	LIGHT POLE	601+75.00	
S1-10	TYPE 1	LIGHT POLE	602+70.00	
S1-11	TYPE 1	SIGN SUPPORT (SPECIAL)	604+21.04	23.23' LT
S1-12, S1-13	TYPE 1	MAST ARM MOUNTED	604+52.46	27.77' LT
S1-14	TYPE 1	LIGHT POLE	603+65.00	
S1-15, S1-16	TYPE 1	LIGHT POLE	605+13.95	21.04' LT
S1-19	TYPE 1	MAST ARM MOUNTED		
S1-20	TYPE 1	MAST ARM MOUNTED		
S1-21	TYPE 1	EXISTING	1055+33.57	23.59' LT
S1-22	TYPE 1	EXISTING	1055+33.57	23.59' RT
S1-23	TYPE 1	EXISTING	1056+51.99	23.32' RT
S1-24	TYPE 1	EXISTING	1056+51.99	23.32' LT
S1-25	TYPE 1	SIGN SUPPORT (SPECIAL)	600+17.44	22.94' RT
S1-26	TYPE 1	SIGN SUPPORT (SPECIAL)	1056+22.22	16.25' LT

LEGEND:
SIGN NUMBER
MUTCD CODE
WIDTH (IN) x HEIGHT (IN)

NOTE: REFER TO TRAFFIC SIGNAL PLAN FOR STREET NAME SIGNS



USER NAME = cesario	DESIGNED -	REVISED - 12/16/2025 MC
	DRAWN -	REVISED - 01/06/2026 MC
PLOT SCALE = 40,0008" / in.	CHECKED -	REVISED -
PLOT DATE = 1/5/2026	DATE -	REVISED -

STATE OF ILLINOIS
DEPARTMENT OF TRANSPORTATION

SIGNING PLAN
LOOMIS STREET OVER I-290 (FAI 290)

SCALE: 1" = 20' SHEET 1 OF 1 SHEETS STA. TO STA.

F.A.I. RTE.	SECTION	COUNTY	TOTAL SHEETS	SHEET NO.
290	FAI 290 22 BRIDGE 3	COOK	161	46
CONTRACT NO. 62U12				
ILLINOIS FED. AID PROJECT				

REVISED SHEET 1/6/2026