

STATE OF ILLINOIS
DEPARTMENT OF TRANSPORTATION

F.A.I. RTE.	SECTION	COUNTY	TOTAL SHEETS	SHEET NO.
VARIES	D5 LITTER REMOVAL 2026-2	CHAMPAIGN	17	1
		ILLINOIS	CONTRACT NO. 70H80	

I-57, I-72 & I-74

D-95-010-26

FOR INDEX OF SHEETS, SEE SHEET NO. 2
FOR SUMMARY OF QUANTITIES, SEE SHEET NO. 7

FUNTIONAL CLASSIFICATION**I-57 - INTERSTATE****I-74 - INTERSTATE****I-72 - INTERSTATE****FAP 725 - OTHER PRINCIPAL ARTERIAL****TRAFFIC DATA****I-57 / I-72 / I-74****2025 ADT > 25,000****TRAFFIC DATA LOCATIONS**

I-57 FROM CURTIS RD INTERCHANGE W OF SAVOY TO I-74 INTERCHANG NW OF CHAMPAIGN
I-74 FROM IL 47 INTERCHANGE AT MAHOMET TO MARKET ST INTERCHANGE AT OGDEN




FULL SIZE PLANS HAVE BEEN PREPARED USING STANDARD ENGINEERING SCALES. REDUCED SIZED PLANS WILL NOT CONFORM TO STANDARD SCALES. IN MAKING MEASUREMENTS ON REDUCED PLANS, THE ABOVE SCALES MAY BE USED.

J.U.L.I.E.
JOINT UTILITY LOCATION INFORMATION FOR EXCAVATION
1-800-892-0123
OR 811

PROJECT ENGINEER : JASON STULTS
PROJECT MANAGER : JEANNIE BLAND
PHONE : 217-465-4181
CONTRACT NO. 70H80

PROPOSED
HIGHWAY PLANS
VARIOUS ROUTES
SECTION D5 LITTER REMOVAL 2026-2
LITTER PICKING
CHAMPAIGN COUNTY

C-95-016-26

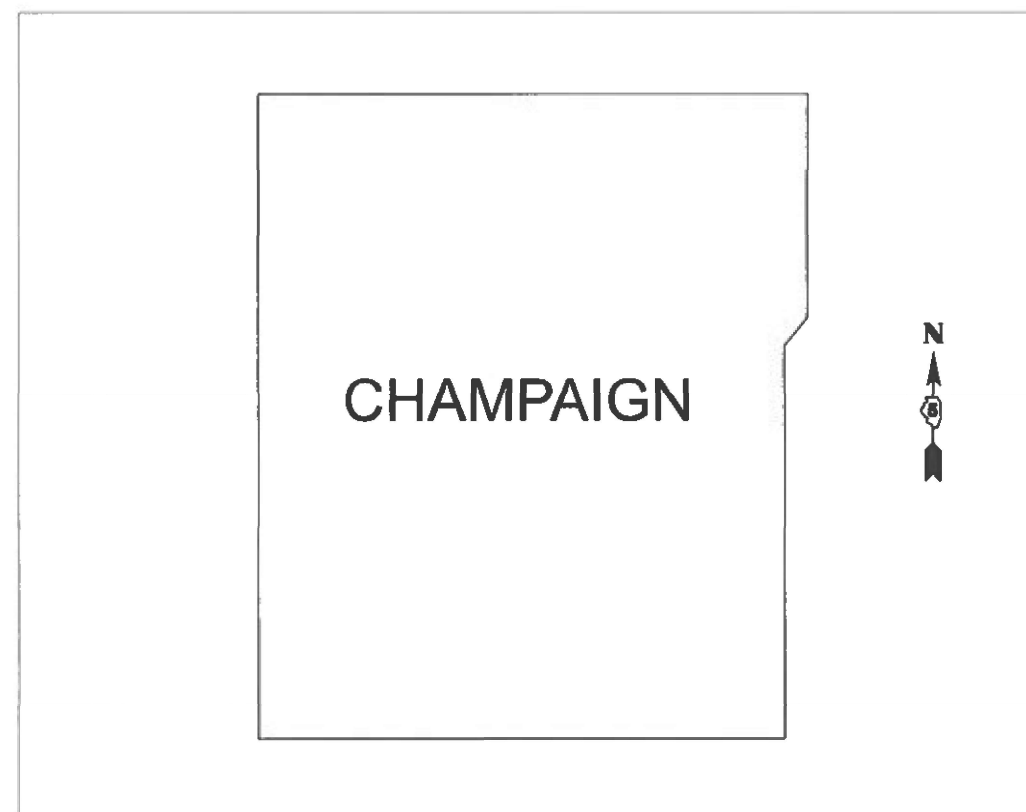

GROSS LENGTH = 412,579.20 FT. = 78.140 MILE
NET LENGTH = 412,579.20 FT. = 78.140 MILE



STATE OF ILLINOIS
DEPARTMENT OF TRANSPORTATION

SUBMITTED 10/1 20 25
Kenil A. Bennett, Jr. **REGIONAL ENGINEER**
December 5, 2025
[Signature] **ENGINEER OF DESIGN AND ENVIRONMENT**
December 5, 2025
[Signature] **DIRECTOR OF HIGHWAYS PROJECT IMPLEMENTATION**

PRINTED BY THE AUTHORITY
OF THE STATE OF ILLINOIS

INDEX OF SHEETS

SHEET NO.	DESCRIPTION
1	COVER SHEET
2	INDEX OF SHEETS, LIST OF STANDARDS, & GENERAL NOTES
3	LOCATION MAP: I-57 (1 OF 2)
4	LOCATION MAP: I-57 (2 OF 2)
5	LOCATION MAP: I-72
6	LOCATION MAP: I-74
7	SUMMARY OF QUANTITIES
8-14	TYPICAL CROSS SECTIONS
15-17	SCHEDULE OF QUANTITIES

LIST OF HIGHWAY STANDARDS

STANDARD NO.	DESCRIPTION
000001-09	STANDARD SYMBOLS, ABBREVIATIONS AND PATTERNS
001006	DECIMAL OF AN INCH AND OF A FOOT
701101-05	OFF- ROAD OPERATIONS, MULTILANE, 15' (4.5 m) TO 24" (600 m) FROM PAVEMENT EDGE
701106-02	OFF- ROAD OPERATIONS, MULTILANE, MORE THAN 15' (4.5 m) AWAY
701426-09	LANE CLOSURE, MULTILANE, INTERMITTENT OR MOVING OPERATION, FOR SPEEDS ≥ 45 MPH
701456-05	PARTIAL RAMP CLOSURE FREEWAY/EXPRESSWAY
701901-11	TRAFFIC CONTROL DEVICES

GENERAL NOTES

G.N.-100A
ELECTRONIC FILES AND/ OR ELECTRONIC SURVEY INFORMATION INCLUDING CADD
FILES WILL NOT BE AVAILABLE TO THE CONTRACTOR.

COMMITMENTS


THERE ARE NO COMMITMENTS ON THIS PROJECT.

MODEL: Index - 1 [Sheet]
FILE NAME: c:\pwworking\illinois\aid1121477\0570\H80-ait-Index.dgn

	USER NAME = Bridgette.Pierson	DESIGNED -	REVISED -	STATE OF ILLINOIS DEPARTMENT OF TRANSPORTATION	INDEX OF SHEETS, LIST OF HIGHWAY STANDARDS, GENERAL NOTES & COMMITMENTS	SCALE:	SHEET 2	OF 1	SHEETS	STA.	TO STA.	F.A.I RTE.	SECTION	COUNTY	TOTAL SHEETS	SHEET NO.
		DRAWN -	REVISED -									VARIES	D5 LITTER REMOVAL 2026-2	CHAMPAIGN	17	2
		CHECKED -	REVISED -												CONTRACT NO. 70H80	
	PLOT DATE = 9/16/2025	DATE -	REVISED -										ILLINOIS	FED. AID PROJECT		

LOCATION MAP #1 (1 OF 2)

I-57
MP 217.65 (KRS 0.00) TO MP 236.92 (KRS 19.26)

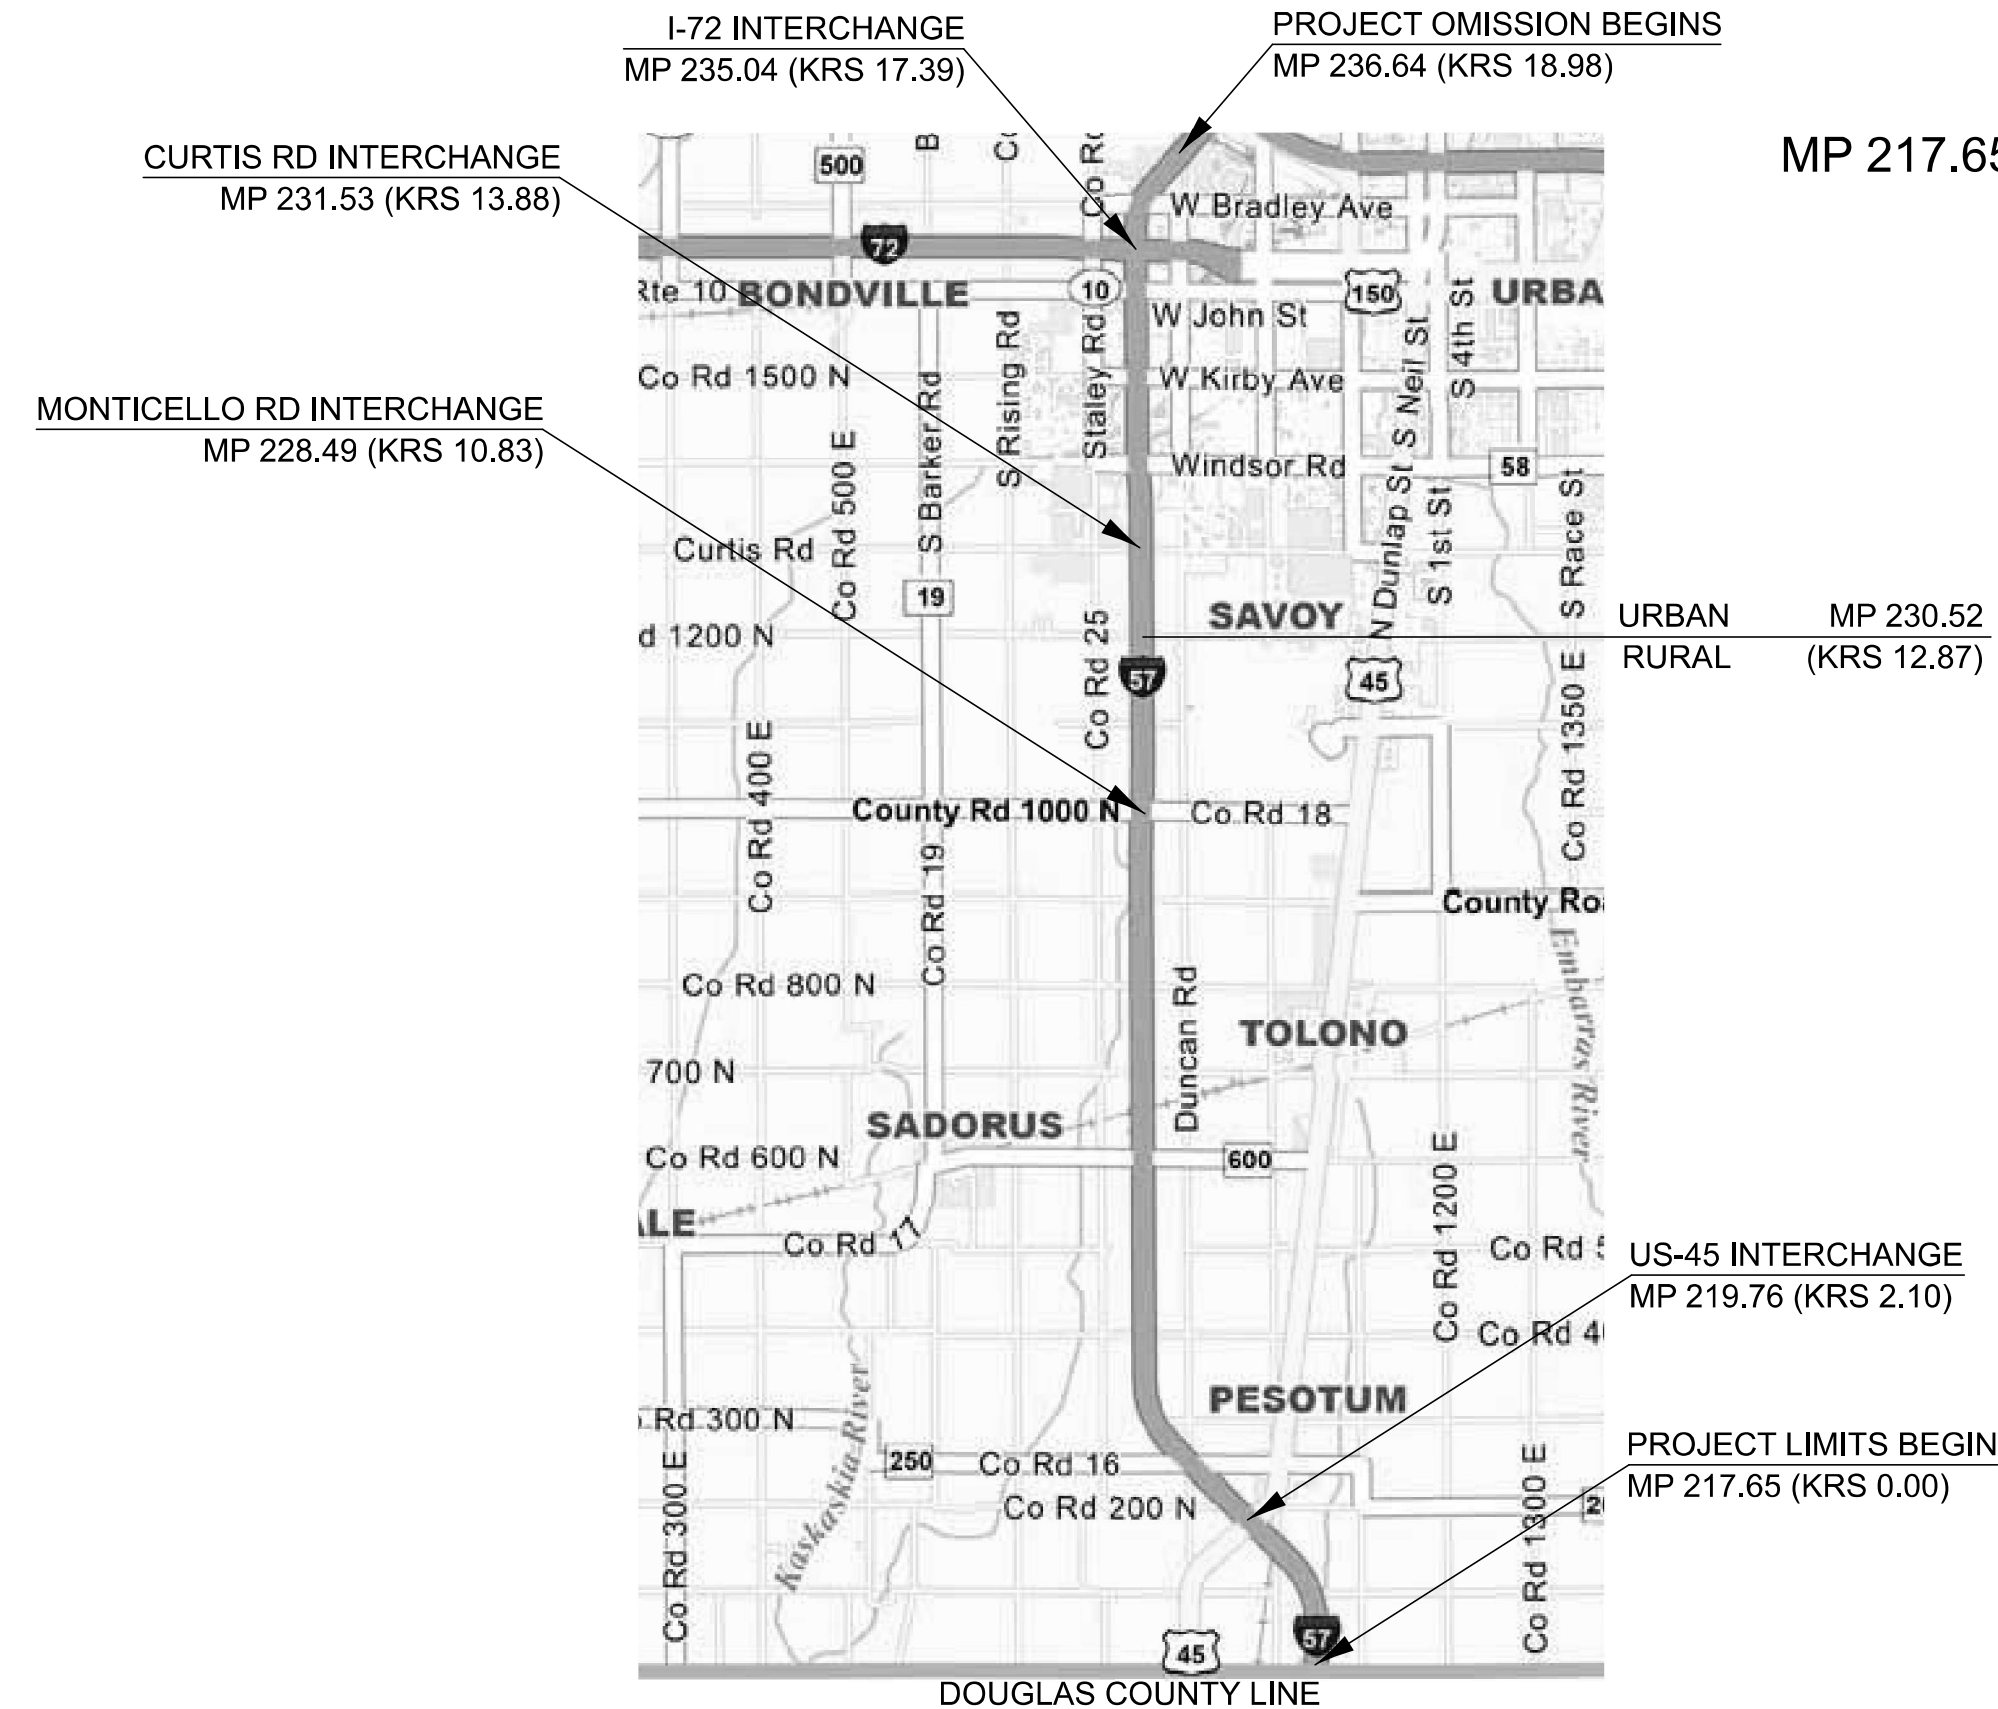

MP = MILE POST
KRS = KEY ROUTE STATIONING

MODEL: Location Map_1 [Sheet]
FILE NAME: c:\p\work\pilot\gossnell\12147\I-57\0H80-sh1-Location Map.dgn

USER NAME = Christina.Gosnell	DESIGNED -	REVISED -
	DRAWN -	REVISED -
	CHECKED -	REVISED -
PLOT DATE = 10/1/2025	DATE -	REVISED -

STATE OF ILLINOIS
DEPARTMENT OF TRANSPORTATION


LOCATION MAP #1			
I-57 (1 OF 2)			
SCALE:	SHEET 3	OF 4 SHEETS	STA. TO STA.

F.A.I RTE.	SECTION	COUNTY	TOTAL SHEETS	SHEET NO.
VARIES	D5 LITTER REMOVAL 2026-2	CHAMPAIGN	17	3
CONTRACT NO. 70H80				
ILLINOIS FED. AID PROJECT				

LOCATION MAP #1 (2 OF 2)

I-57

MP 236.92 (KRS 19.26) TO MP 39.48 (257.14)

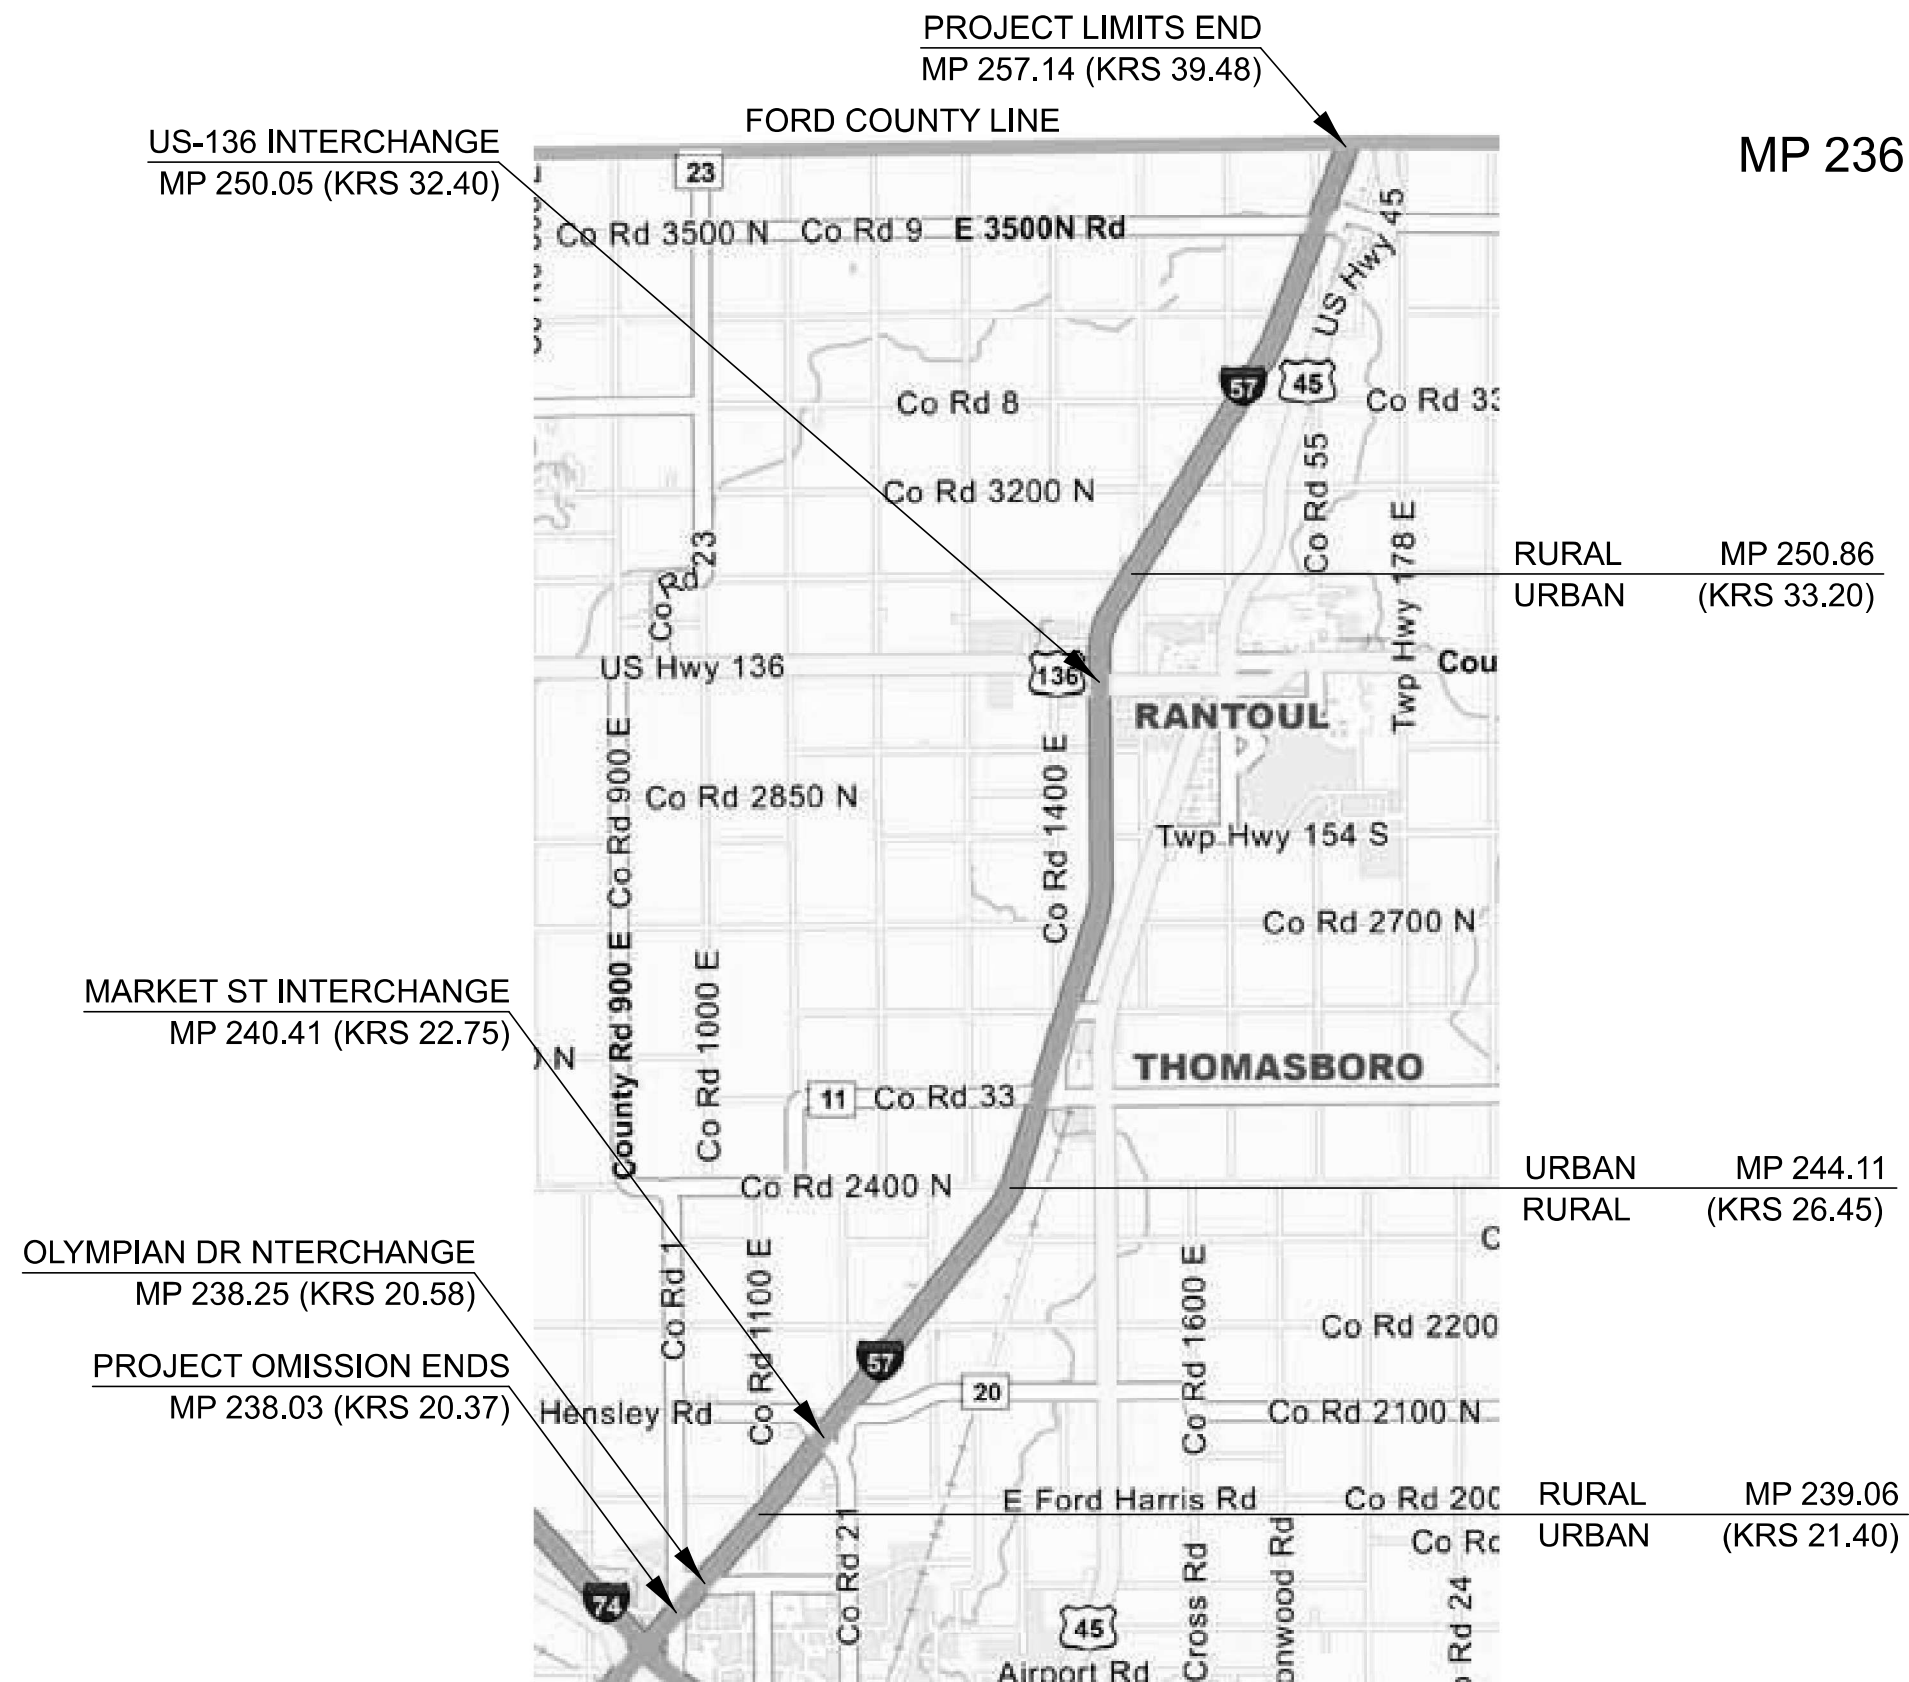

MP = MILE POST
KRS = KEY ROUTE STATIONING

USER NAME = Christina.Gosnell	DESIGNED -	REVISED -
	DRAWN -	REVISED -
	CHECKED -	REVISED -
PLOT DATE = 10/1/2025	DATE -	REVISED -

STATE OF ILLINOIS
DEPARTMENT OF TRANSPORTATION

LOCATION MAP #1
I-57 (2 OF 2)


SCALE:	SHEET 4	OF 4	SHEETS	STA.	TO STA.
--------	---------	------	--------	------	---------

F.A.I RTE.	SECTION	COUNTY	TOTAL SHEETS	SHEET NO.
VARIES	D5 LITTER REMOVAL 2026-2	CHAMPAIGN	17	4
CONTRACT NO. 70H80				
ILLINOIS FED. AID PROJECT				

I-57, I-72 & I-74

MODEL: Location Map 2 [Sheet]
FILE NAME: c:\pw_work\pwidot\gosnell\ld1121477\D570H80-sht-Location Map.dgn

LOCATION MAP #2

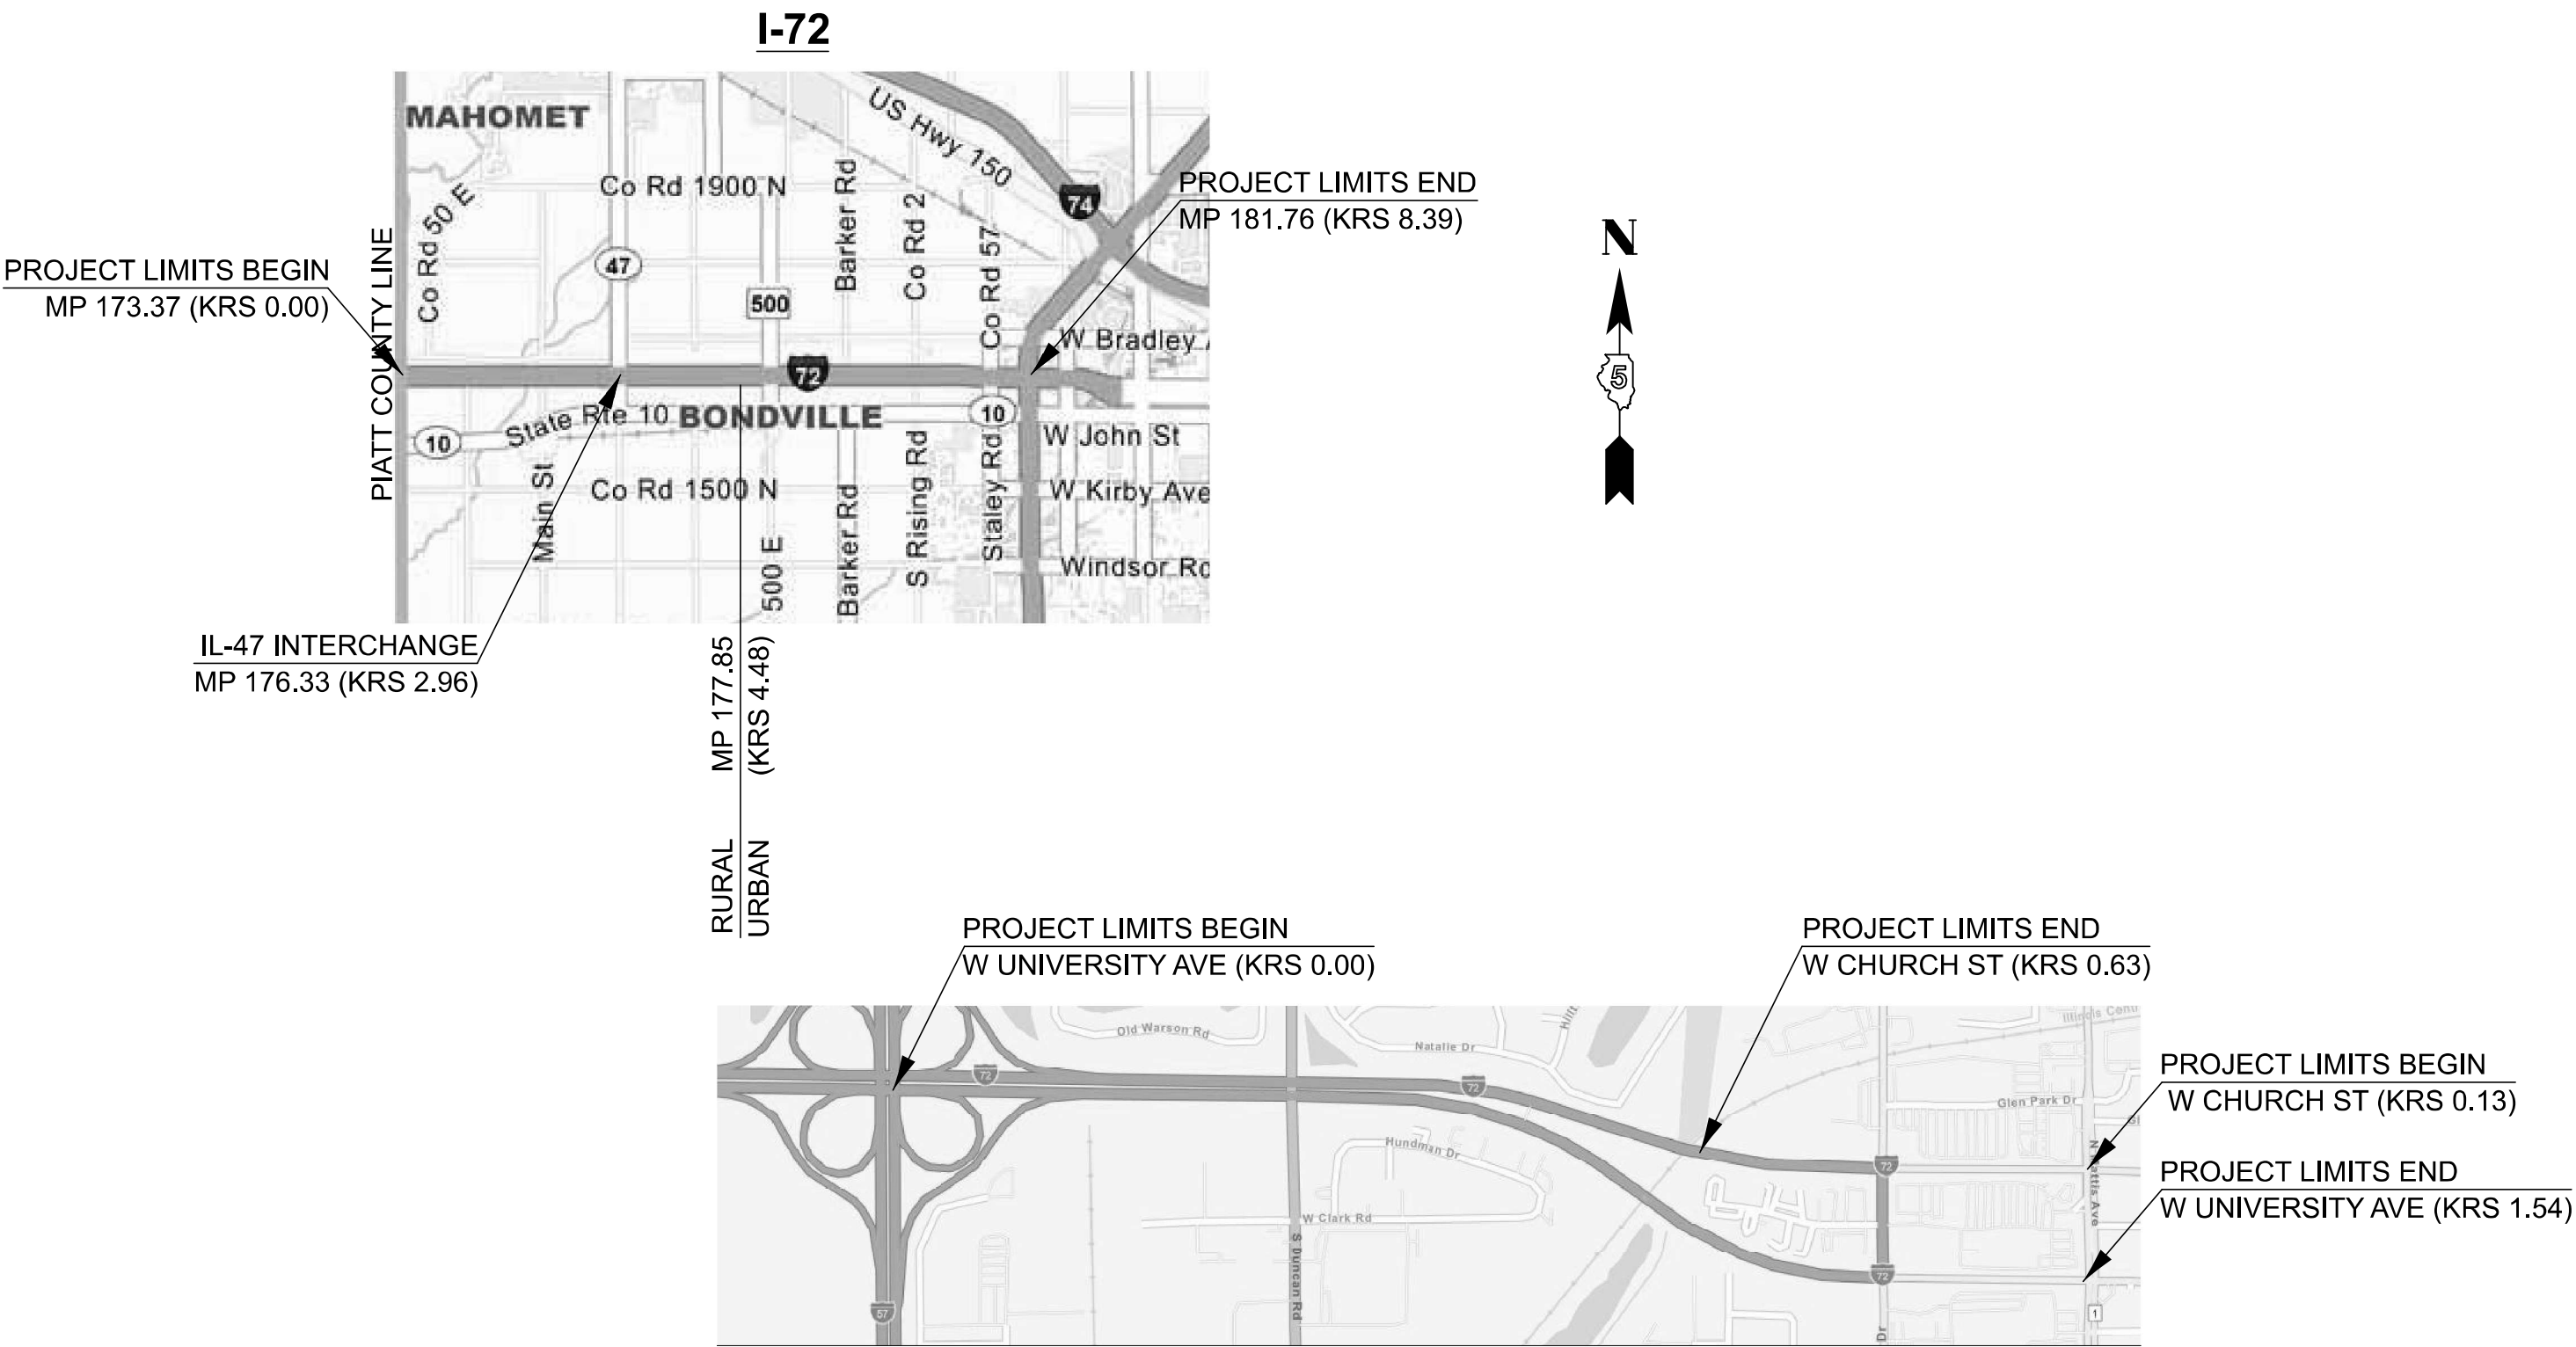


MP = MILE POST
KRS = KEY ROUTE STATIONING

MODEL: Location Map 3 (Sheet)
FILE NAME: c:\p\work\pilot\gossnell\12147\DS70H80-sh1-Location Map.dgn

	USER NAME = Christina.Gosnell	DESIGNED -	REVISED -	STATE OF ILLINOIS DEPARTMENT OF TRANSPORTATION	LOCATION MAP #2 I-72, UNIVERSITY AVE, CHURCH ST				F.A.I RTE.	SECTION	COUNTY	TOTAL SHEETS	SHEET NO.
		DRAWN -	REVISED -						VARIES	D5 LITTER REMOVAL 2026-2	CHAMPAIGN	17	5
		CHECKED -	REVISED -						CONTRACT NO. 70H80				
	PLOT DATE = 10/1/2025	DATE -	REVISED -		SCALE:				SHEET 5	OF 4	SHEETS	STA.	TO STA.
					ILLINOIS FED. AID PROJECT								

LOCATION MAP #3

I-74

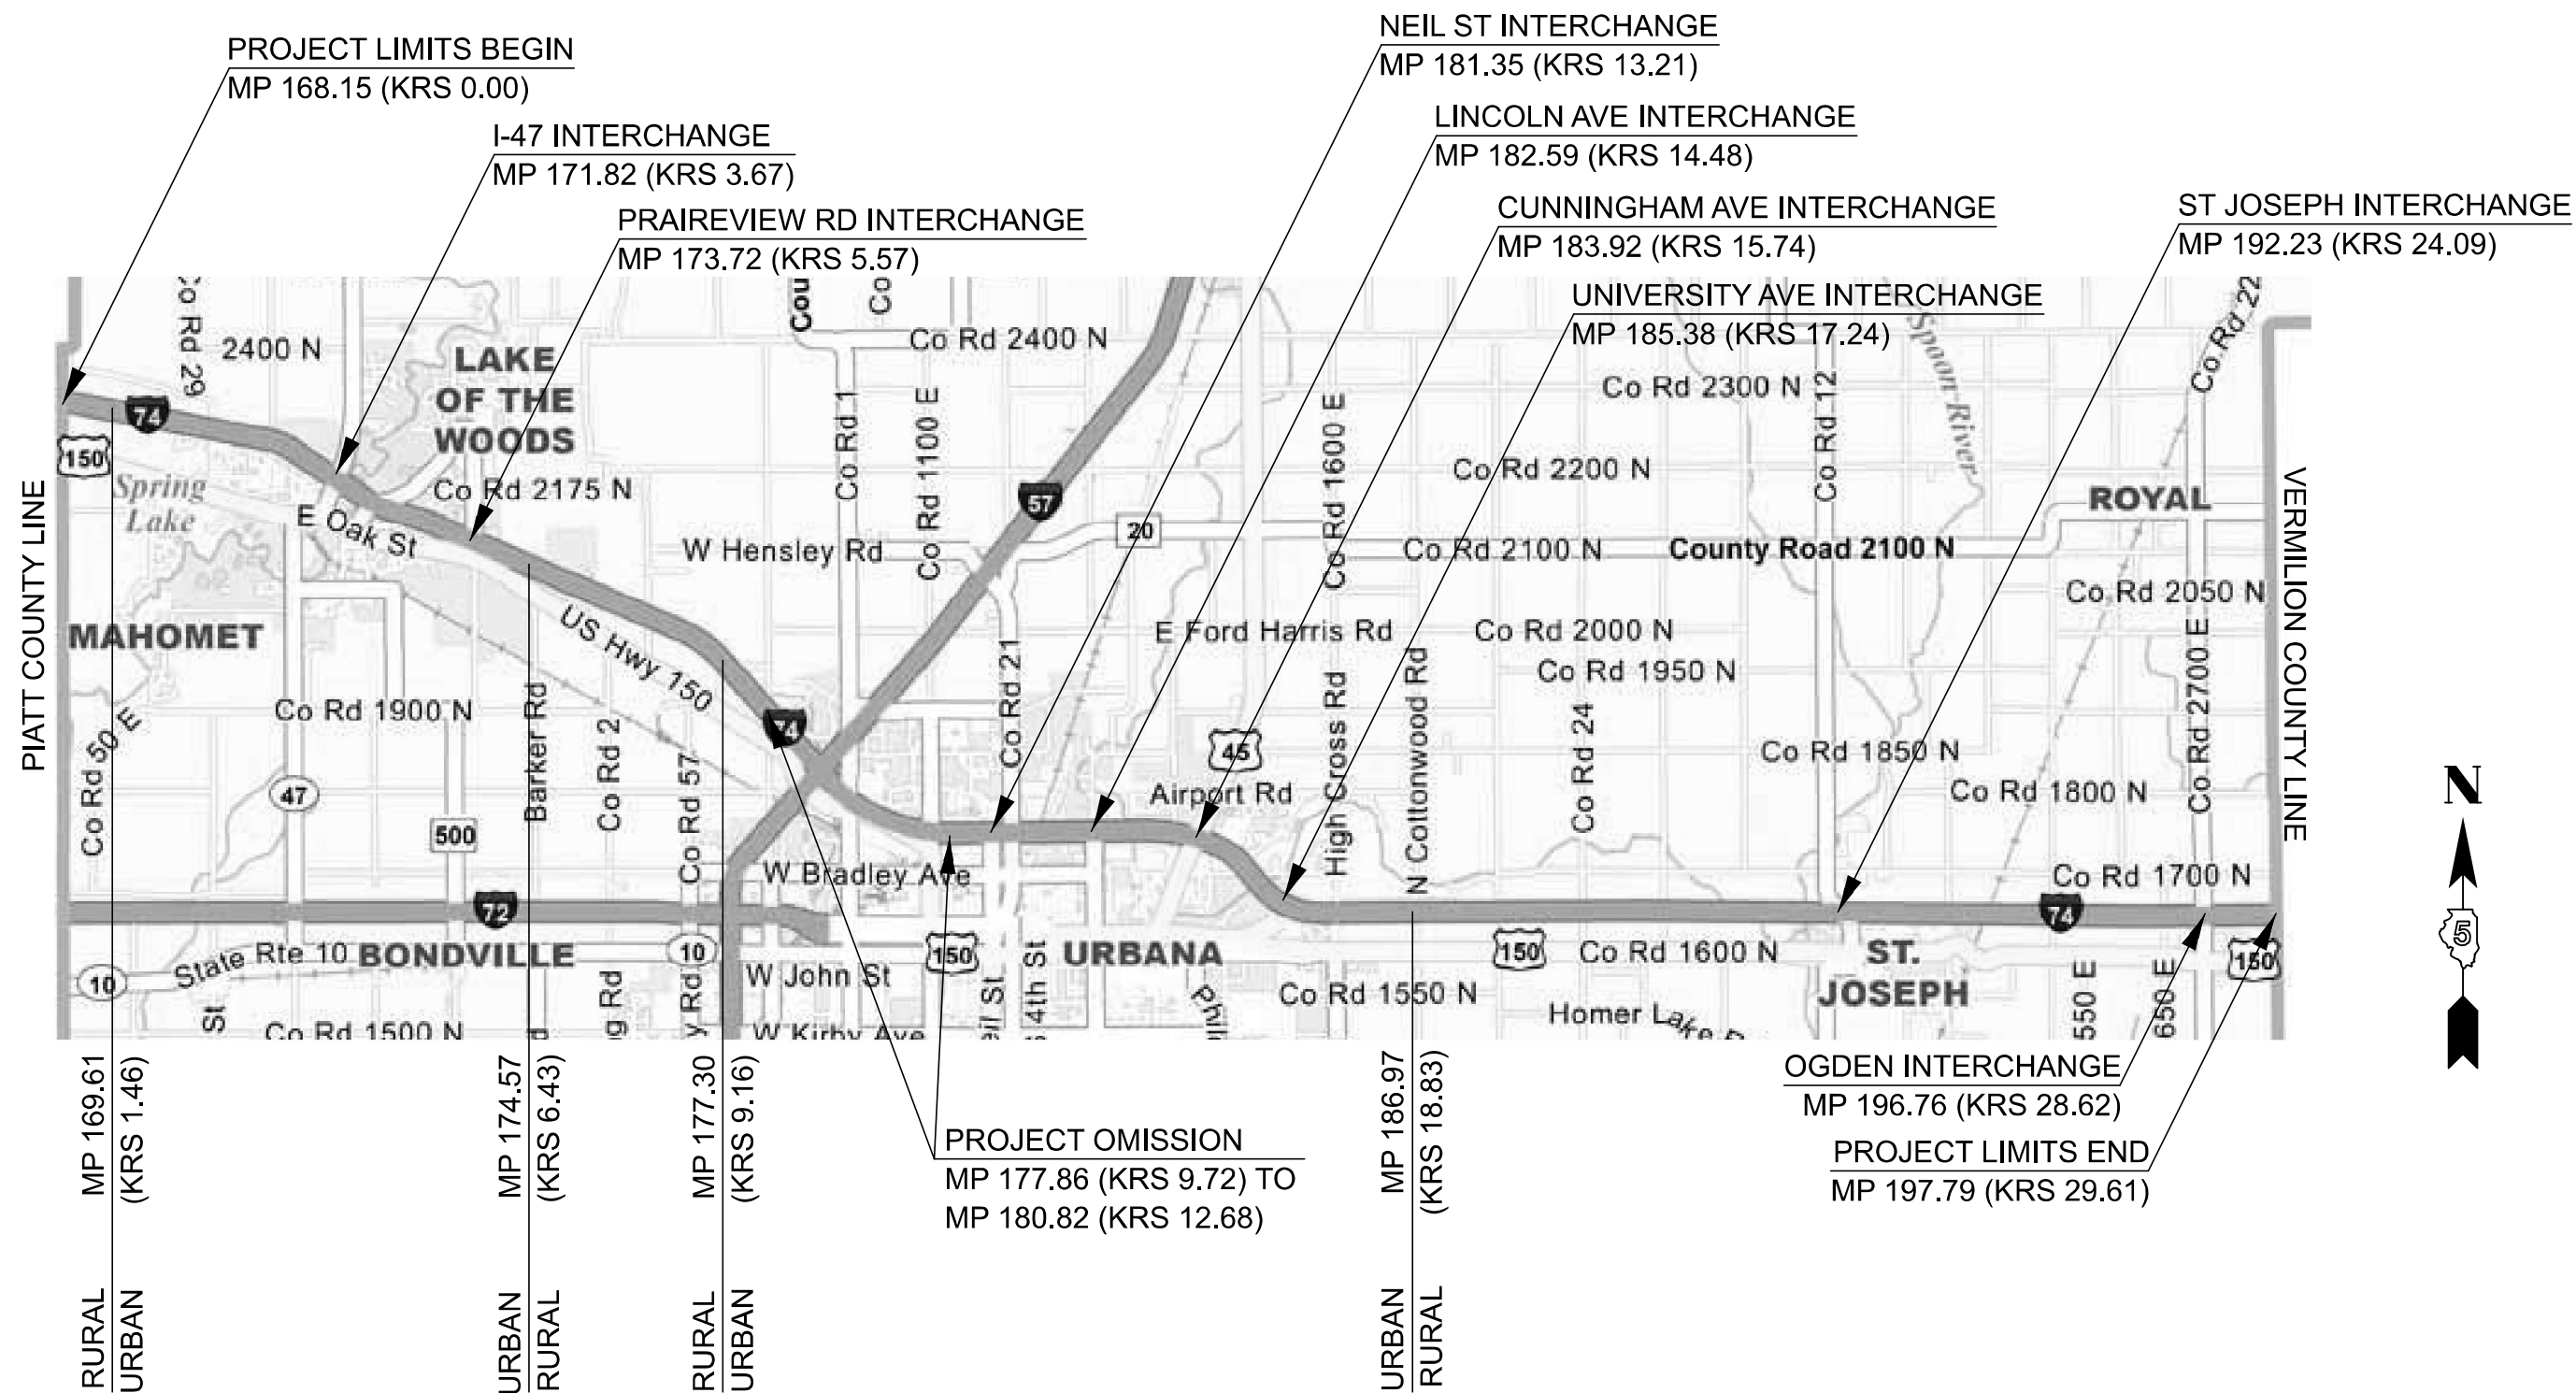

MP = MILE POST
KRS = KEY ROUTE STATIONING

USER NAME = Christina.Gosnell	DESIGNED -	REVISED -	STATE OF ILLINOIS DEPARTMENT OF TRANSPORTATION	LOCATION MAP #3 I-74				F.A.I. RTE.	SECTION	COUNTY	TOTAL SHEETS	SHEET NO.
	DRAWN -	REVISED -						VARIES	D5 LITTER REMOVAL 2026-2	CHAMPAIGN	17	6
	CHECKED -	REVISED -		CONTRACT NO. 70H80								
PLOT DATE = 9/11/2025	DATE	REVISED		SCALE:	SHEET 6	OF 4 SHEETS	STA.	TO STA.				
				ILLINOIS FED. AID PROJECT								

MODEL: Location Map 4 [Sheet]
FILE NAME: c:\pw work\pwwid\qosnell\cd1121477\D570H80-sht-Location Map.dgn

1-57, 1-72 & 1-74

SUMMARY OF QUANTITIES

LOCATION OF WORK:	VARIOUS ROUTES	VARIOUS ROUTES
	MULTI-LANE	MULTI-LANE
	RURAL	URBAN
	CHAMPAIGN	CHAMPAIGN
FUNDING BREAKOUT:	100% STATE	100% STATE
CONSTRUCTION TYPE CODE:	0044	0044

	CODE NO.		ITEM	UNIT		TOTAL QUANTITY	RURAL QUANTITY	URBAN QUANTITY
	67100100		MOBILIZATION	L SUM		1.0	0.6	0.4
	X0326643		LITTER PICKING	MILE		151.0	88.0	63.0
* DENOTES SPECIALTY ITEM								

USER NAME = Christina.Gosnell	DESIGNED -	REVISED -
	DRAWN -	REVISED -
	CHECKED -	REVISED -
PLOT DATE = 9/10/2025	DATE -	REVISED -

STATE OF ILLINOIS
DEPARTMENT OF TRANSPORTATION

SUMMARY OF QUANTITIES

SCALE:	SHEET 7	OF 1	SHEETS	STA.	TO STA.
--------	---------	------	--------	------	---------


F.A.I RTE.	SECTION	COUNTY	TOTAL SHEETS	SHEET NO.
VARIES	D5 LITTER REMOVAL 2026-2	CHAMPAIGN	17	7
		CONTRACT NO. 70H80		
		ILLINOIS	FED. AID PROJECT	

I-57, I-72 & I-74

MODEL: SOQ-1 [Sheet]
FILE NAME: c:\pw_work\pwdot\gosnell\d1121477\D570H80-sht-SOQ.dgn


① **TYPICAL CROSS SECTION**
I-57 DOUGLAS CO. LINE TO PESOTUM

KEY ROUTE STA. 0+00 TO KEY ROUTE STA. 2.10
M.P. 217.65 TO M.P. 219.76

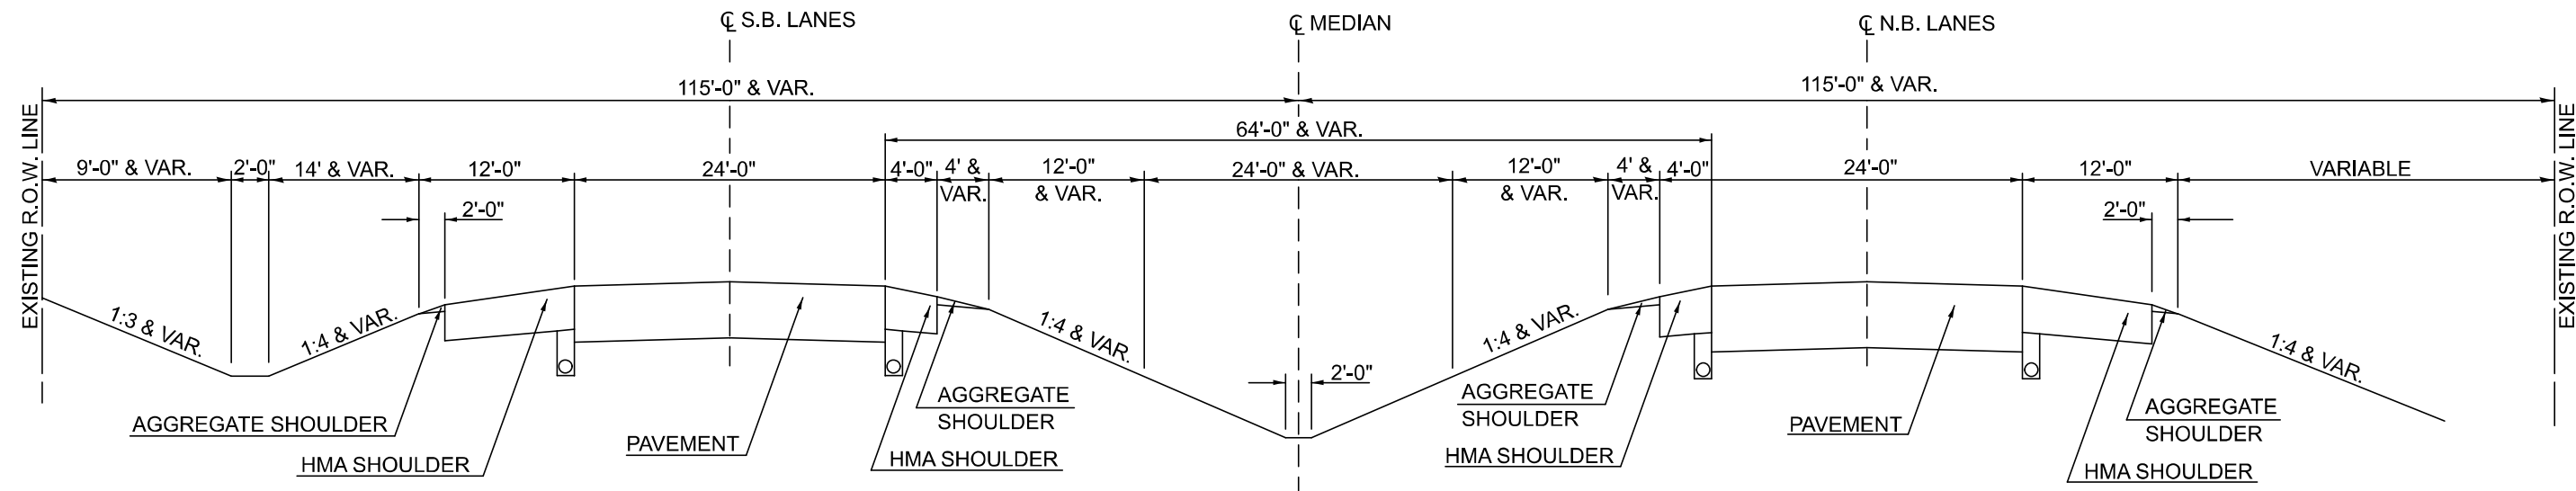

② **TYPICAL CROSS SECTION**
I-57 PESOTUM TO RANTOUL

KEY ROUTE STA. 2.10 TO KEY ROUTE STA. 33.58
MP 219.76 TO M.P. 251.24

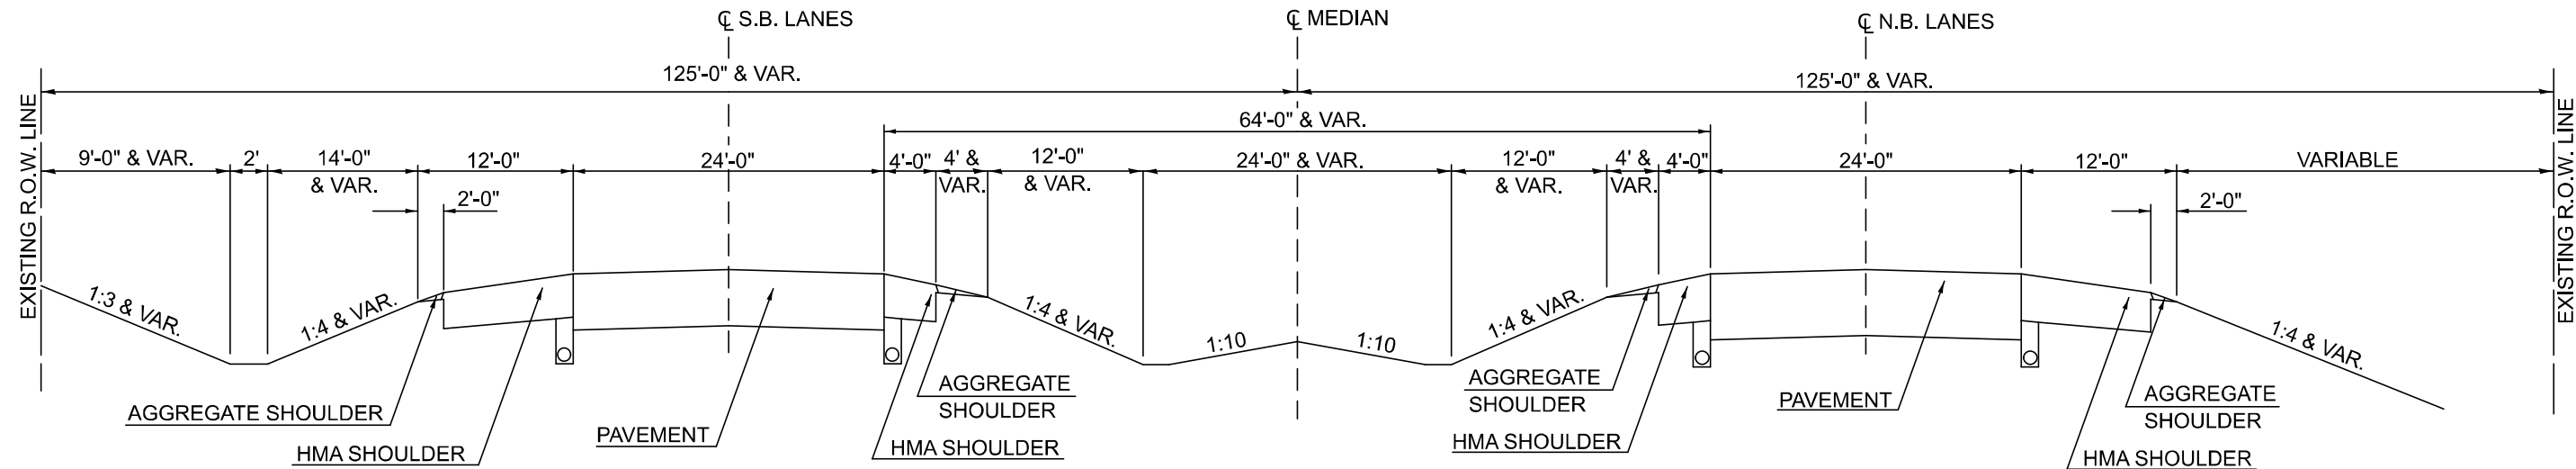

MODEL: I-57_1 [Sheet]
FILE NAME: C:\pwwork\pwwork\gossnell\121477\I-57\07H80-shr\Typicals.dgn

USER NAME = Christina.Gossnell	DESIGNED -	REVISED -
	DRAWN -	REVISED -
	CHECKED -	REVISED -
PLOT DATE = 10/1/2025	DATE -	REVISED -

STATE OF ILLINOIS
DEPARTMENT OF TRANSPORTATION

TYPICAL CROSS SECTIONS
I-57

SCALE: SHEET 8 OF 7 SHEETS STA. TO STA.

F.A.I. RTE.	SECTION	COUNTY	TOTAL SHEETS	SHEET NO.
VARIES	D5 LITTER REMOVAL 2026-2	CHAMPAIGN	17	8
CONTRACT NO. 70H80				
ILLINOIS FED. AID PROJECT				

I-57, I-72 & I-74

KEY ROUTE STA. 33.58 TO KEY ROUTE STA. 39.48
M.P. 251.24 TO M.P. 257.146




USER NAME = Christina.Gosnell	DESIGNED -	REVISED -	STATE OF ILLINOIS DEPARTMENT OF TRANSPORTATION	TYPICAL CROSS SECTIONS I-57				F.A.I RTE.	SECTION	COUNTY	TOTAL SHEETS	SHEET NO.
	DRAWN -	REVISED -						VARIES	D5 LITTER REMOVAL 2026-2	CHAMPAIGN	17	9
	CHECKED -	REVISED -		CONTRACT NO. 70H80								
PLOT DATE = 10/1/2025	DATE -	REVISED -										
				SCALE:	SHEET 9	OF 7	SHEETS	STA.	TO STA.			


I-57, I-72 & I-74

① **TYPICAL CROSS SECTION**
I-72 PIATT CO. LINE TO I-57 INTERCHANGE

KEY ROUTE STA. 0.00 TO KEY ROUTE STA. 8.39
M.P. 173.37 TO M.P. 181.76

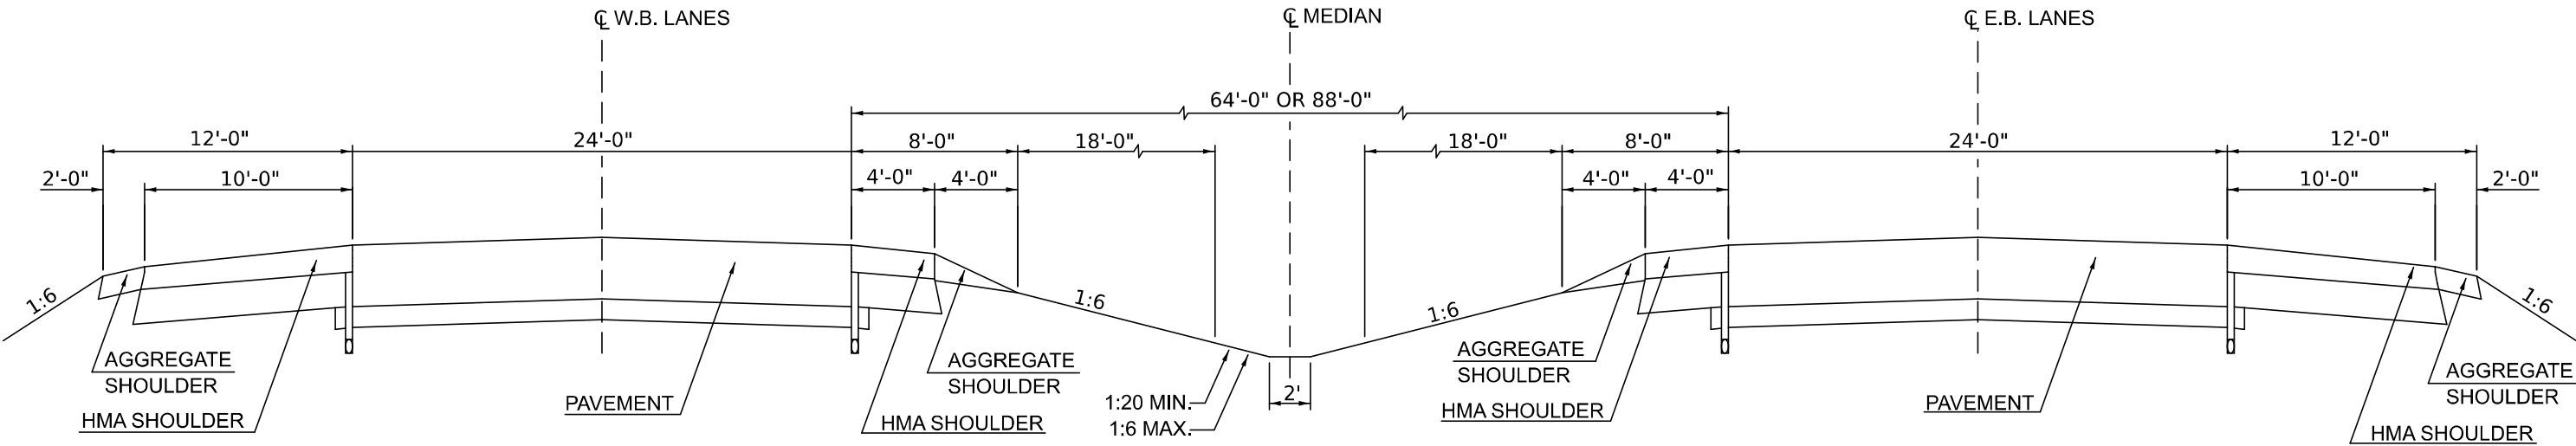

② **TYPICAL CROSS SECTION**
I-72 INTERCHANGE RAMPS

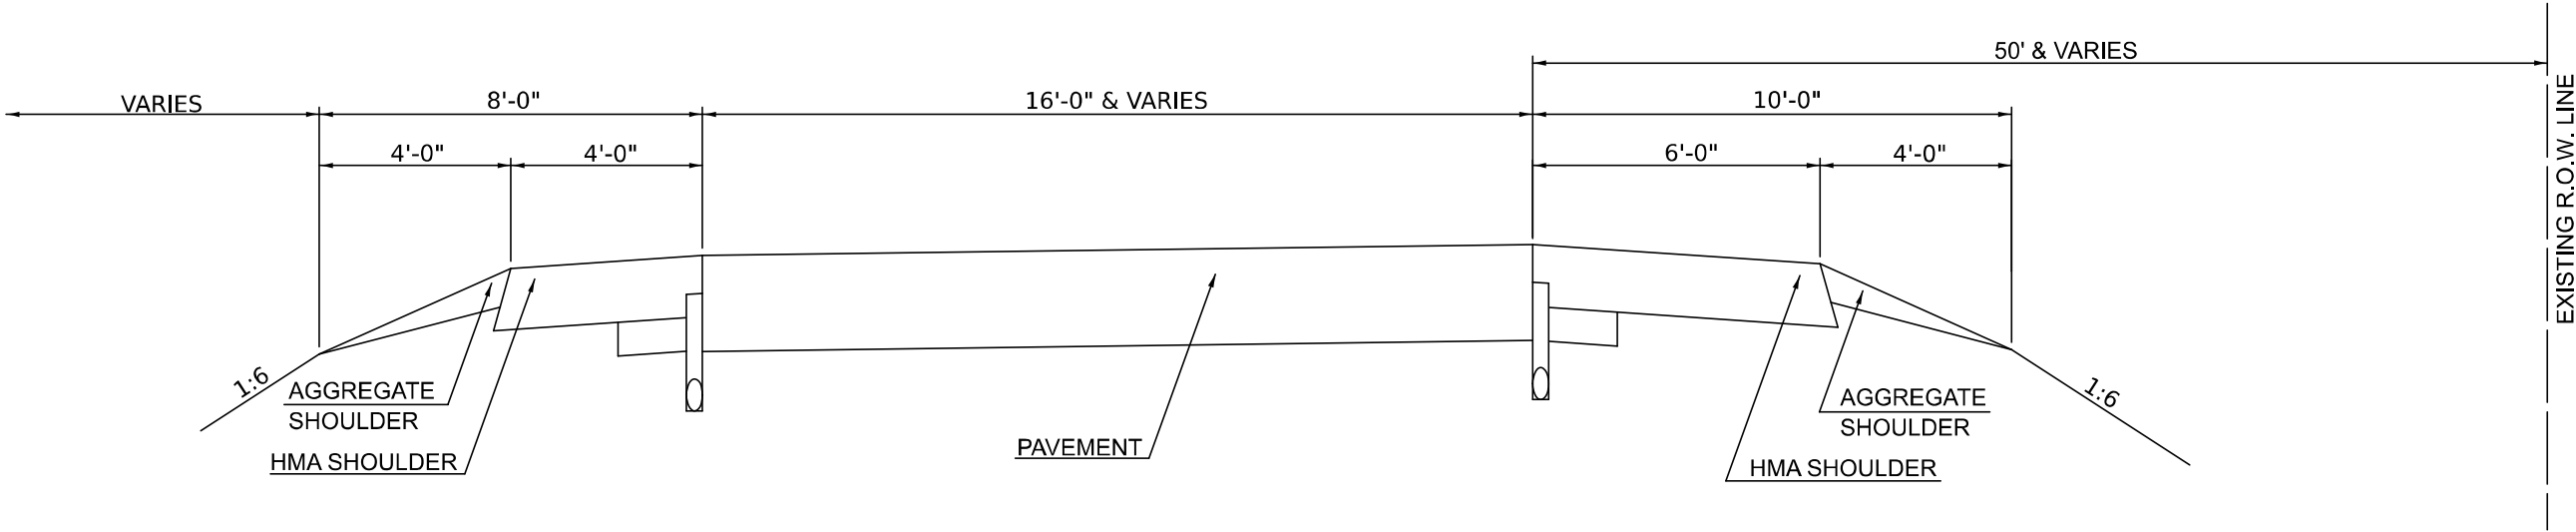

MODEL: I-72 [Sheet]
FILE NAME: c:\p\work\piatt\gossnell\121477\I-72\01\80-shr\Typicals.dgn

	USER NAME = Christina.Gossnell	DESIGNED -	REVISED -
		DRAWN -	REVISED -
		CHECKED -	REVISED -
	PLOT DATE = 10/1/2025	DATE -	REVISED -

STATE OF ILLINOIS
DEPARTMENT OF TRANSPORTATION

TYPICAL CROSS SECTIONS
I-72

SCALE: SHEET 10 OF 7 SHEETS STA. TO STA.


F.A.I RTE.	SECTION	COUNTY	TOTAL SHEETS	SHEET NO.
VARIES	D5 LITTER REMOVAL 2026-2	CHAMPAIGN	17	10
CONTRACT NO. 70H80				
ILLINOIS FED. AID PROJECT				

I-57, I-72 & I-74

[illegible]

W. UNIVERSITY AVE. (E.B.)
KEY ROUTE STA. 1.22 TO KEY ROUTE STA. 1.54

W. CHURCH ST. (W.B.)
KEY ROUTE STA. 0.13 TO KEY ROUTE STA. 0.41

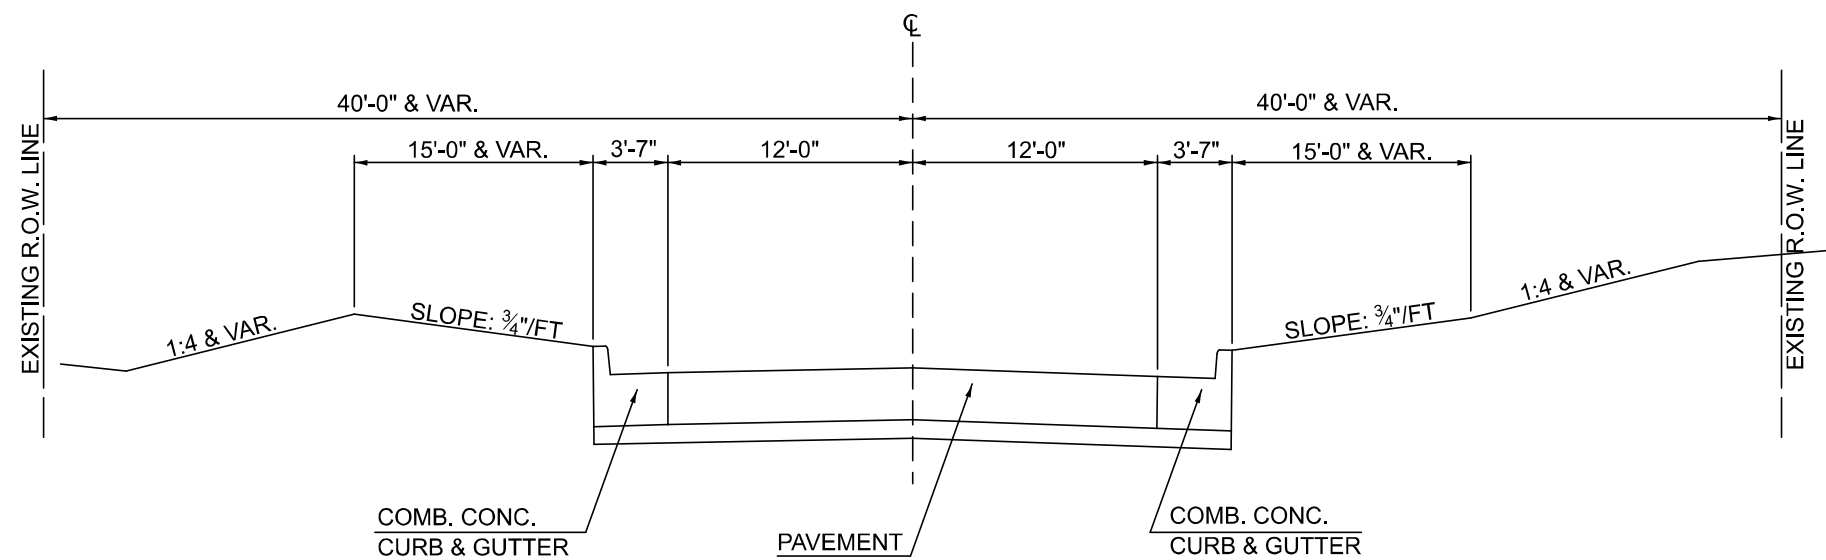

USER NAME = Christina.Gosnell	DESIGNED -	REVISED -
	DRAWN -	REVISED -
	CHECKED -	REVISED -
PLOT DATE = 10/1/2025	DATE -	REVISED -

STATE OF ILLINOIS
DEPARTMENT OF TRANSPORTATION

**TYPICAL CROSS SECTIONS
F.A.P. 725 (UNIVERSITY AVE.)**

SCALE:	SHEET 11	OF 7	SHEETS	STA.	TO STA.
--------	----------	------	--------	------	---------


F.A.I RTE.	SECTION	COUNTY	TOTAL SHEETS	SHEET NO.
VARIES	D5 LITTER REMOVAL 2026-2	CHAMPAIGN	17	11
CONTRACT NO. 70H80				
ILLINOIS		FED. AID PROJECT		

I-57, I-72 & I-74

MODEL: FAP 725 [Sheet]
FILE NAME: c:\pw_work\pwidot\gosnell\cld1121477\ID570H80-sh1-Typicals.dgn


① TYPICAL CROSS SECTION I-74 PIATT CO. LINE TO MAHOMET

KEY ROUTE STA. 0.00 TO KEY ROUTE STA. 3.40
M.P. 168.15 TO M.P. 171.55

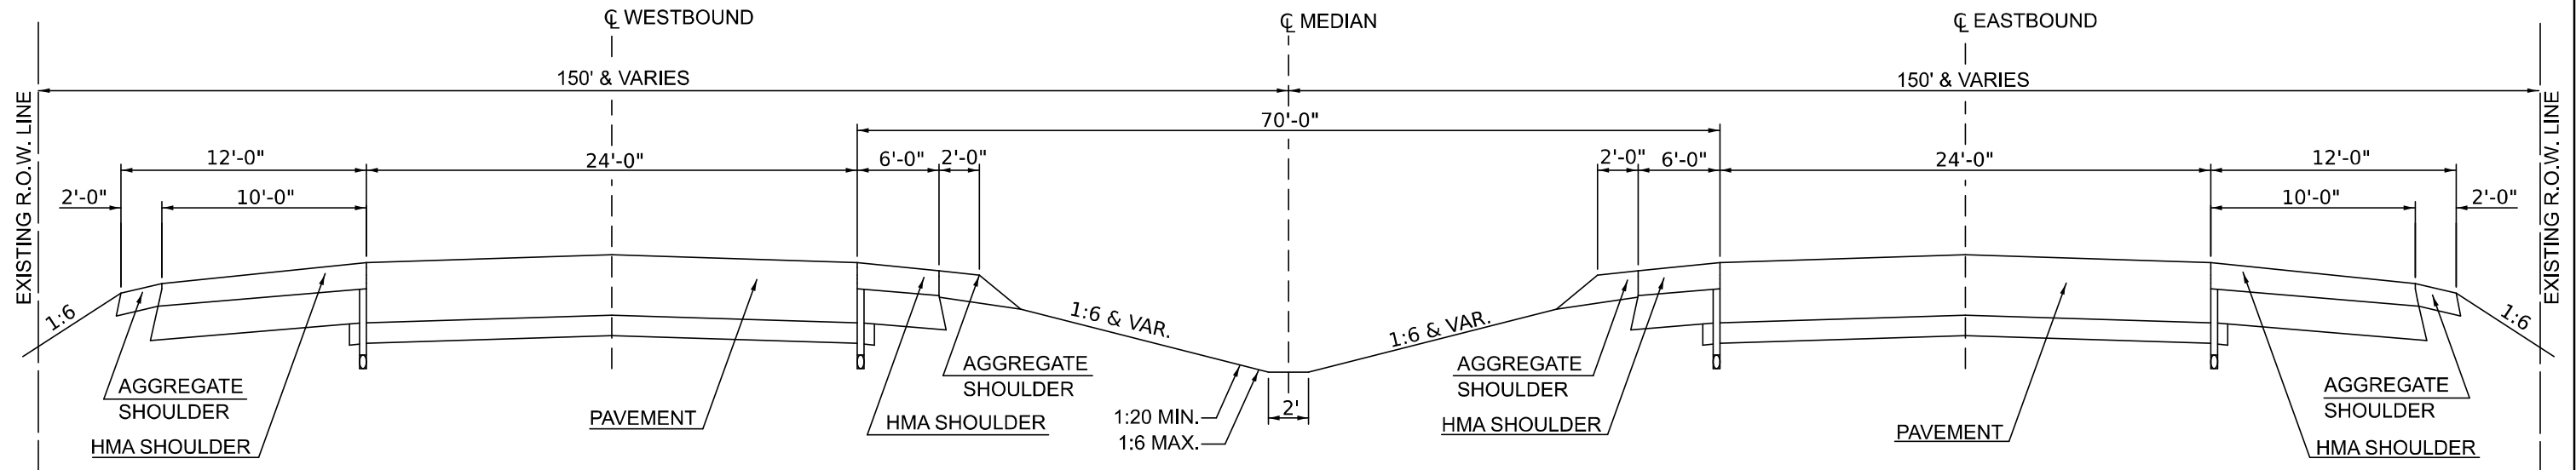

② TYPICAL CROSS SECTION I-74 MAHOMET TO DUNCAN RD.

KEY ROUTE STA. 3.40 TO KEY ROUTE STA. 9.72
M.P. 171.55 TO M.P. 177.86

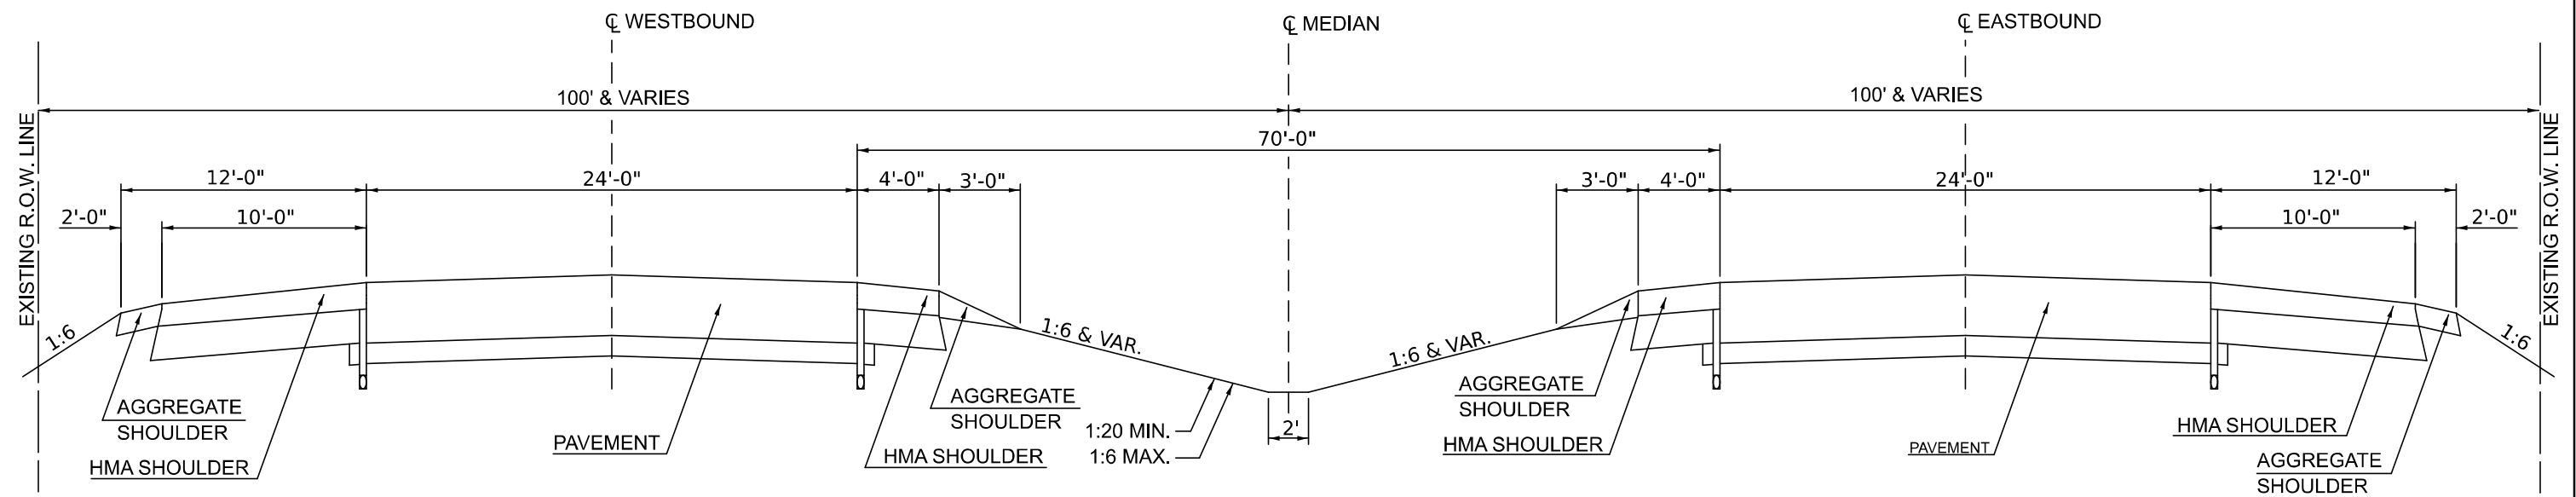

USER NAME = Christina.Gosnell	DESIGNED -	REVISED -
	DRAWN -	REVISED -
	CHECKED -	REVISED -
PLOT DATE = 10/1/2025	DATE -	REVISED -

STATE OF ILLINOIS
DEPARTMENT OF TRANSPORTATION

TYPICAL CROSS SECTIONS

F.A.I RTE.	SECTION	COUNTY	TOTAL SHEETS	SHEET NO.
VARIES	D5 LITTER REMOVAL 2026-2	CHAMPAIGN	17	12
CONTRACT NO. 70H80				
ILLINOIS		FED. AID PROJECT		


I-57, I-72 & I-74

MODEL: I-74_1 [Sheet]
FILE NAME: c:\pw_work\pwidot\gosnell\cld1121477\D570H80-sht-Typicals.dgn

③ TYPICAL CROSS SECTION **I-74 E. OF PROSPECT AVE. TO** **E. OF CUNNINGHAM AVE. (U.S. 45)**

KEY ROUTE STA. 12.68 TO KEY ROUTE STA. 12.72
KEY ROUTE STA. 12.97 TO KEY ROUTE STA. 13.45
KEY ROUTE STA. 14.28 TO KEY ROUTE STA. 14.73
KEY ROUTE STA. 15.45 TO KEY ROUTE STA. 16.20


M.P. 180.82 TO M.P. 180.86
M.P. 181.11 TO M.P. 181.58
M.P. 182.39 TO M.P. 182.84
M.P. 183.63 TO M.P. 184.34

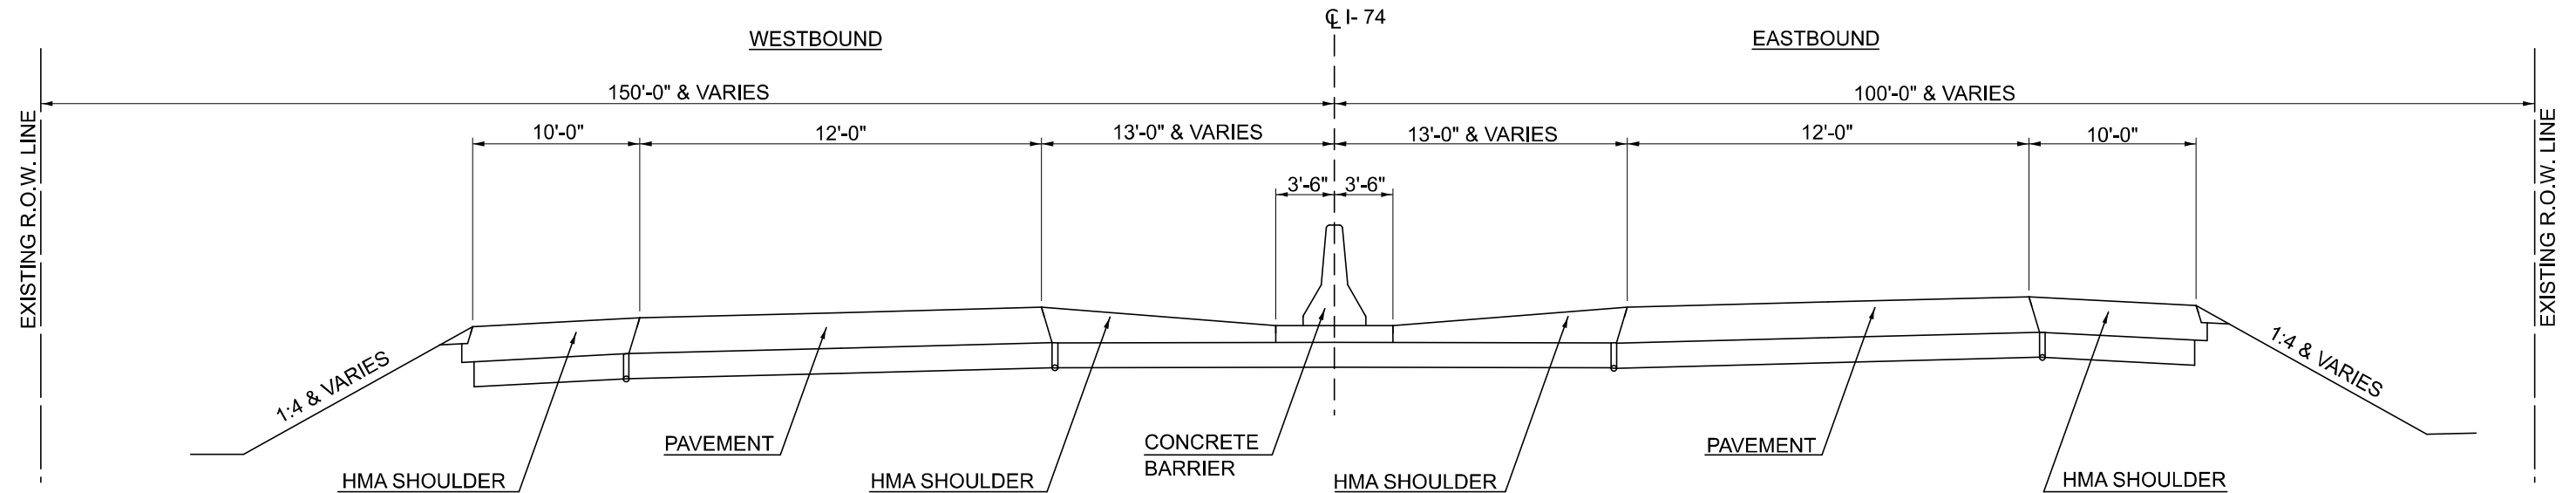

④ TYPICAL CROSS SECTION I- 74 E. OF PROSPECT AVE. TO CUNNINGHAM AVE (U.S. 45) WITH AUXILARY LANE

KEY ROUTE STA. 12.72 TO KEY ROUTE STA. 12.97
KEY ROUTE STA. 13.45 TO KEY ROUTE STA. 14.28
KEY ROUTE STA. 14.73 TO KEY ROUTE STA. 15.45

M.P. 180.86 TO M.P. 181.11
M.P. 181.58 TO M.P. 182.39
M.P. 182.84 TO M.P. 183.63

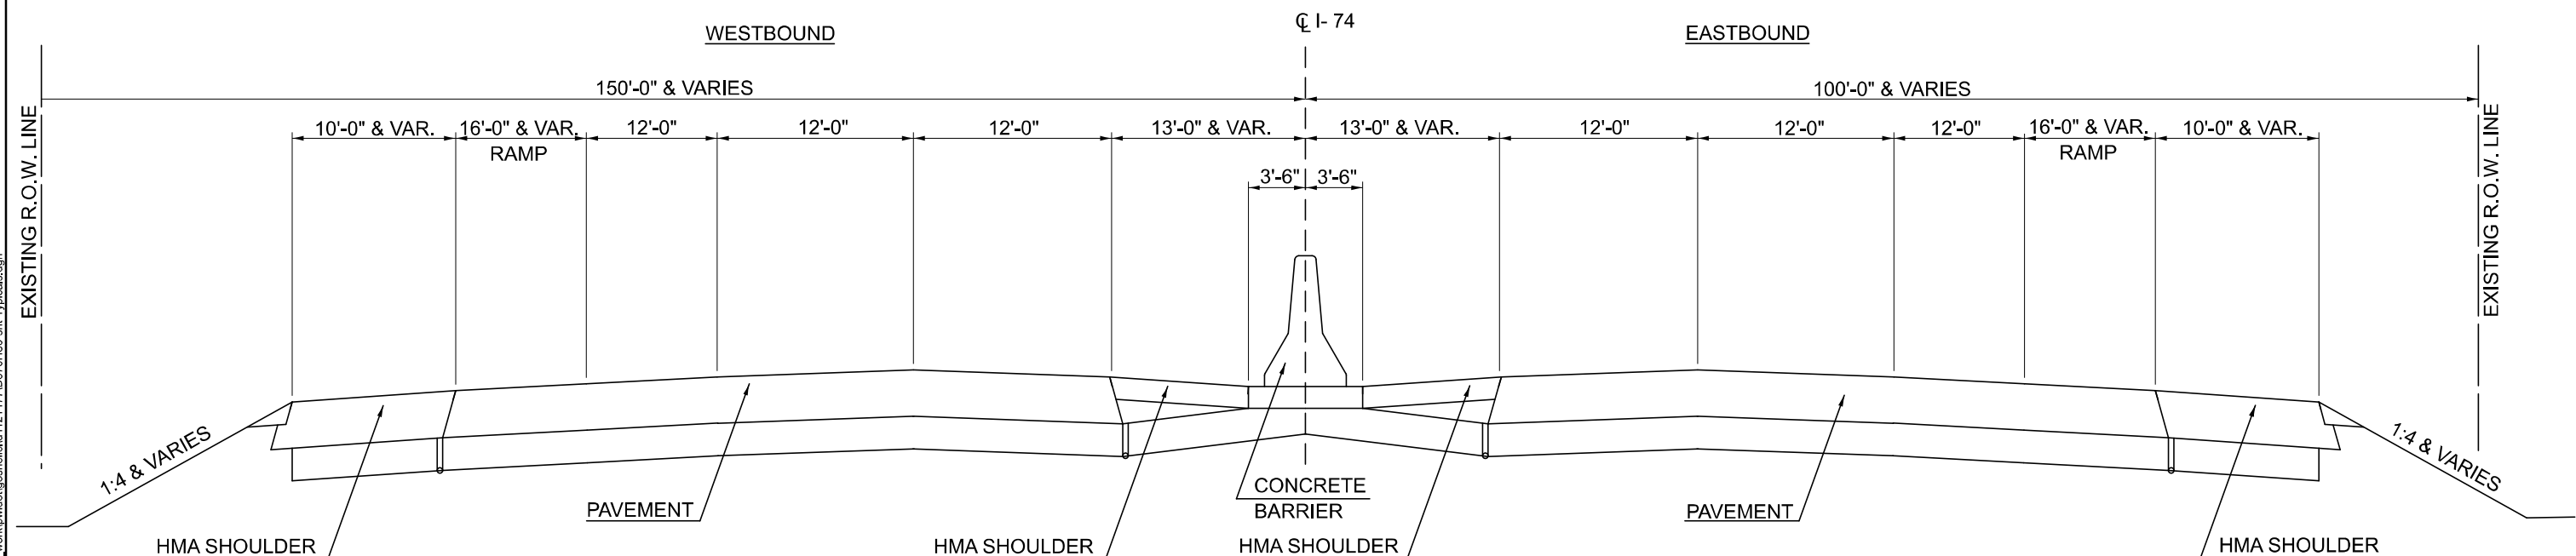

USER NAME = Bridgette.Pierson	DESIGNED -	REVISED -
	DRAWN -	REVISED -
	CHECKED -	REVISED -
PLOT DATE = 9/16/2025	DATE -	REVISED -

STATE OF ILLINOIS
DEPARTMENT OF TRANSPORTATION

TYPICAL CROSS SECTIONS
I-74

F.A.I RTE.	SECTION	COUNTY	TOTAL SHEETS	SHEET NO.
VARIES	D5 LITTER REMOVAL 2026-2	CHAMPAIGN	17	13
CONTRACT NO. 70H80				
ILLINOIS FED. AID PROJECT				

I-57, I-72 & I-74

MODEL: I-74_2 [Sheet]
FILE NAME: c:\pw_work\pwidot\gosnell\ld1121477\ID570H80-sht-Typicals.dgn

KEY ROUTE STA. 16.20 TO KEY ROUTE STA. 29.61
M.P. 184.34 TO M.P. 197.79



STATE OF ILLINOIS
DEPARTMENT OF TRANSPORTATION

F.A.I RTE.	SECTION	COUNTY	TOTAL SHEETS	SHEET NO.
VARIES	D5 LITTER REMOVAL 2026-2	CHAMPAIGN	17	14
CONTRACT NO. 70H80				
ILLINOIS		FED. AID PROJECT		

I-57, I-72 & I-74

SCHEDULE OF QUANTITIES

I-57

I-57						X0326643 LITTER PICKING	
LOCATION	MILE POST	TO	MILE POST	NORTHBOUND (MILE)	SOUTHBOUND (MILE)	(MILE)	
						RURAL	URBAN
DOUGLAS CO LINE TO US 45 AT PESOTUM	217.65		219.76	2.11	2.11	4.22	
US 45 AT PESOTUM RAMPS	0.00		0.27	0.47	0.47		
US 45 AT PESOTUM TO MONTICELLO RD	219.76		228.49	8.73	8.73	17.46	
MONTICELLO RD RAMPS				0.56*	0.58*		
MONTICELLO RD TO SOUTH CHAMPAIGN-URBANA URBAN LIMIT	228.49		230.52	2.03	2.03	4.06	
SOUTH CHAMPAIGN-URBANA URBAN LIMIT TO CURTIS RD	230.52		231.53	1.01	1.01		2.02
CURTIS RD RAMPS				0.94*	.94*		
CURTIS RD TO I-72	231.53		235.04	3.51	3.51		7.02
I-72 RAMPS				1.42*	1.44*		
I-72 TO NSRR (SN 010-0011)	235.04		236.64	1.60	1.60		3.20
OMISSION: NSRR TO N MATTIS AVE	236.64		237.77				
N MATTIS AVE TO OLYMPIAN DR	237.77		238.25	0.48	0.48		0.96
OLYMPIAN DR RAMPS				0.59*	0.59*		
OLYMPIAN DR TO NORTH CHAMPAIGN-URBANA URBAN LIMIT	238.25		239.06	0.81	0.81		1.62
NORTH CHAMPAIGN-URBANA URBAN LIMIT TO MARKET ST	239.06		240.41	1.35	1.35	2.70	
MARKET ST RAMPS				0.68*	0.59*		
MARKET ST TO SOUTH RANTOUL URBAN LIMIT	240.41		244.11	3.70	3.70	7.40	
SOUTH RANTOUL URBAN LIMIT TO US 136 AT RANTOUL	244.11		250.05	5.94	5.94		11.88
US 136 AT RANTOUL RAMPS				1.56*	1.56*		
US 136 AT RANTOUL TO NORTH RANTOUL URBAN LIMIT	250.05		250.86	0.81	0.81		1.62
NORTH RANTOUL URBAN LIMIT TO FORD CO LINE	250.86		257.14	6.28	6.28	12.56	
				I-57 SUBTOTAL:		48.40	28.32

* RAMP MILES ARE FOR INFORMATION ONLY AND ARE INCLUDED IN COST OF ADJACENT ROADWAY

FILE NAME:	USER NAME = Christina.Gosnell	DESIGNED -	REVISED -	STATE OF ILLINOIS DEPARTMENT OF TRANSPORTATION	SCHEDULE OF QUANTITIES I-57				F.A.I RTE.	SECTION	COUNTY	TOTAL SHEETS	SHEET NO.	
		DRAWN -	REVISED -						VARIES	D5 LITTER REMOVAL 2026-2	CHAMPAIGN	17	15	
		CHECKED -	REVISED -						CONTRACT NO. 70H80					
	PLOT DATE = 9/10/2025	DATE -	REVISED -		SCALE:	SHEET 15	OF 3	SHEETS	STA.	TO STA.		ILLINOIS FED. AID PROJECT		

SCHEDULE OF QUANTITIES

I-72

						X0326643 LITTER PICKING	
LOCATION	MILE POST	TO	MILE POST	EASTBOUND (MILE)	WESTBOUND (MILE)	(MILE)	
						RURAL	URBAN
PIATT CO LINE TO IL 47	173.37		176.33	2.96	2.96	5.92	
IL 47 RAMPS				0.64*	0.64*		
IL 47 TO CHAMPAIGN-URBANA URBAN LIMIT	176.33		177.85	1.52	1.52	3.04	
CHAMPAIGN-URBANA URBAN LIMIT TO I-57	177.85		181.76	3.91	3.91		7.82
				I-72 SUBTOTAL:		8.96	7.82

* RAMP MILES ARE FOR INFORMATION ONLY AND ARE INCLUDED IN COST OF ADJACENT ROADWAY

W UNIVERSITY AVE

W UNIVERSITY AVE						X0326643 LITTER PICKING	
LOCATION	MILE POST	TO	MILE POST	EASTBOUND (MILE)	WESTBOUND (MILE)	(MILE)	
						RURAL	URBAN
I-57 TO W CHURCH ST	0.00		1.22	1.22	1.22		2.44
W CHURCH ST TO MATTIS AVE	1.22		1.54	0.32			0.32
				W UNIVERSITY AVE SUBTOTAL:		0.00	2.76

W CHURCH ST TO MATTIS AVE

W CHURCH ST TO MATTIS AVE						X0326643	
						LITTER PICKING	
LOCATION	MILE POST	TO	MILE POST	EASTBOUND (MILE)	WESTBOUND (MILE)	(MILE)	
						RURAL	URBAN
MATTIS AVE TO W UNIVERSITY AVE	0.13		0.63		0.50		0.50
				W CHURCH ST SUBTOTAL:		0.00	0.50

FILE NAME:	USER NAME = Christina.Gosnell	DESIGNED -	REVISED -	STATE OF ILLINOIS DEPARTMENT OF TRANSPORTATION	SCHEDULE OF QUANTITIES I-72, W UNIVERSITY AVE & W CHURCH ST				F.A.I RTE.	SECTION	COUNTY	TOTAL SHEETS	SHEET NO.	
		DRAWN -	REVISED -						VARIES	D5 LITTER REMOVAL 2026-2	CHAMPAIGN	17	16	
		CHECKED -	REVISED -							CONTRACT NO. 70H80				
	PLOT DATE = 10/1/2025	DATE -	REVISED -		SCALE:	SHEET 16	OF 3	SHEETS	STA.	TO STA.				

SCHEDULE OF QUANTITIES

I-74						X0326643 LITTER PICKING	
	LOCATION	MILE POST	TO	MILE POST	EASTBOUND (MILE)	WESTBOUND (MILE)	(MILE)
							RURAL URBAN
	PIATT CO LINE TO WEST MAHOMET URBAN LIMIT	168.15		169.61	1.46	1.46	2.92
	WEST MAHOMET URBAN LIMIT TO IL 47 AT MAHOMET	169.61		171.82	2.21	2.21	4.42
	IL 47 AT MAHOMET RAMPS				0.64*	0.66*	
	IL 47 AT MAHOMET TO PRAIRIEVIEW RD	171.82		173.72	1.90	1.90	3.80
	PRAIRIEVIEW RD RAMPS				0.66*	0.66*	
	PRAIRIEVIEW RD TO EAST MAHOMET URBAN LIMIT	173.72		174.57	0.85	0.85	1.70
	EAST MAHOMET TO W CHAMPAIGN-URBANA URBAN LIMIT	174.57		177.30	2.73	2.73	5.46
	W CHAMPAIGN-URBANA URBAN LIMIT TO DUNCAN RD	177.30		177.86	0.56	0.56	1.12
	OMISSION: DUNCAN RD TO PROSPECT AVE	177.86		180.82			
	EAST PROSPECT AVE RAMPS				0.31*	0.16*	
	PROSPECT AVE TO NEIL ST	180.82		181.35	0.53	0.53	1.06
	NEIL ST RAMPS				0.55*	0.57*	
	NEIL ST TO LINCOLN AVE	181.35		182.59	1.24	1.24	2.48
	LINCOLN AVE RAMPS				0.51*	0.51*	
	LINCOLN AVE TO CUNNINGHAM AVE	182.59		183.92	1.33	1.33	2.66
	CUNNINGHAM AVE RAMPS				0.77*	0.77*	
	CUNNINGHAM AVE TO UNIVERSITY AVE	183.92		185.38	1.46	1.46	2.92
	UNIVERSITY AVE RAMPS				0.64*	1.12*	
	UNIVERSITY AVE TO CHAMPAIGN-URBANA URBAN LIMIT	185.38		186.97	1.59	1.59	3.18
	CHAMPAIGN-URBANA URBAN LIMIT TO ST JOSEPH	186.97		192.23	5.26	5.26	10.52
	ST JOSEPH RAMPS				0.48*	0.58*	
	ST JOSEPH TO OGDEN	192.23		196.76	4.53	4.53	9.06
	OGDEN RAMPS				0.62*	0.63*	
	OGDEN TO VERMILION CO LINE	196.76		197.79	1.03	1.03	2.06
	I-74 SUBTOTAL:						30.02 23.34

* RAMP MILES ARE FOR INFORMATION ONLY AND ARE INCLUDED IN COST OF ADJACENT ROADWAY

I-57 TOTAL:	48.40	28.32
I-72 TOTAL:	8.96	7.82
W UNIVERSITY AVE TOTAL:		2.76
W CHURCH ST TOTAL:		0.50
I-74 TOTAL:	30.02	23.34
PROJECT TOTALS:	87.38	62.74
USE:	88.00	63.00

MODEL: Schedules - 3 [Sheet]
FILE NAME: c:\p\work\p\w\dd\g\osnell\dd112147\I-57\0H80-shl-Schedules.dgn