

STATE OF ILLINOIS
DEPARTMENT OF TRANSPORTATION

F.A.P. RTE.	SECTION	COUNTY	TOTAL SHEETS	SHEET NO.
310	69-1BDR	MORGAN	16*	1
ILLINOIS CONTRACT NO. 72732				

*18+2=20 TOTAL SHEETS

D-96-023-24

FOR INDEX OF SHEETS, SEE SHEET NO.2


PROPOSED
CONTRACT MAINTENANCE

FAP ROUTE 310 (US 67)
SECTION 69-1BDR
PROJECT (STATE)
BRIDGE DECK REPAIRS
MORGAN COUNTY

C-96-039-24

069-0073 & 0074
US 67 OVER IL 104 RAMPS
4.7 MI N I-72

069-0075 & 0076
US 67 OVER NSRR
4.5 MI N I-72

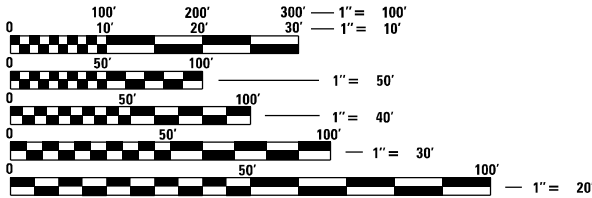

FULL SIZE PLANS HAVE BEEN PREPARED USING STANDARD
ENGINEERING SCALES. REDUCED SIZED PLANS WILL NOT
CONFORM TO STANDARD SCALES. IN MAKING MEASUREMENTS
ON REDUCED PLANS, THE ABOVE SCALES MAY BE USED.

J.U.L.I.E.
JOINT UTILITY LOCATION INFORMATION FOR EXCAVATORS
1-800-892-0123
OR 811

BRIDGE MAINTENANCE ENGINEER: BRANDON DUDLEY – (217) 785-9290

CONTRACT NO. 72732

GROSS LENGTH = 3,620 FT. = 0.69 MILE
NET LENGTH = 671 FT. = 0.13 MILE



LOCATION OF SECTION INDICATED THUS: - [Symbol] -

STATE OF ILLINOIS
DEPARTMENT OF TRANSPORTATION

May 7 25

SUBMITTED *Lara Ramsey* REGIONAL ENGINEER


December 5 25

Scott A. Etkin ENGINEER OF DESIGN AND ENVIRONMENT

December 5 25

John J. Barry DIRECTOR OF HIGHWAYS PROJECT IMPLEMENTATION

PRINTED BY THE AUTHORITY
OF THE STATE OF ILLINOIS

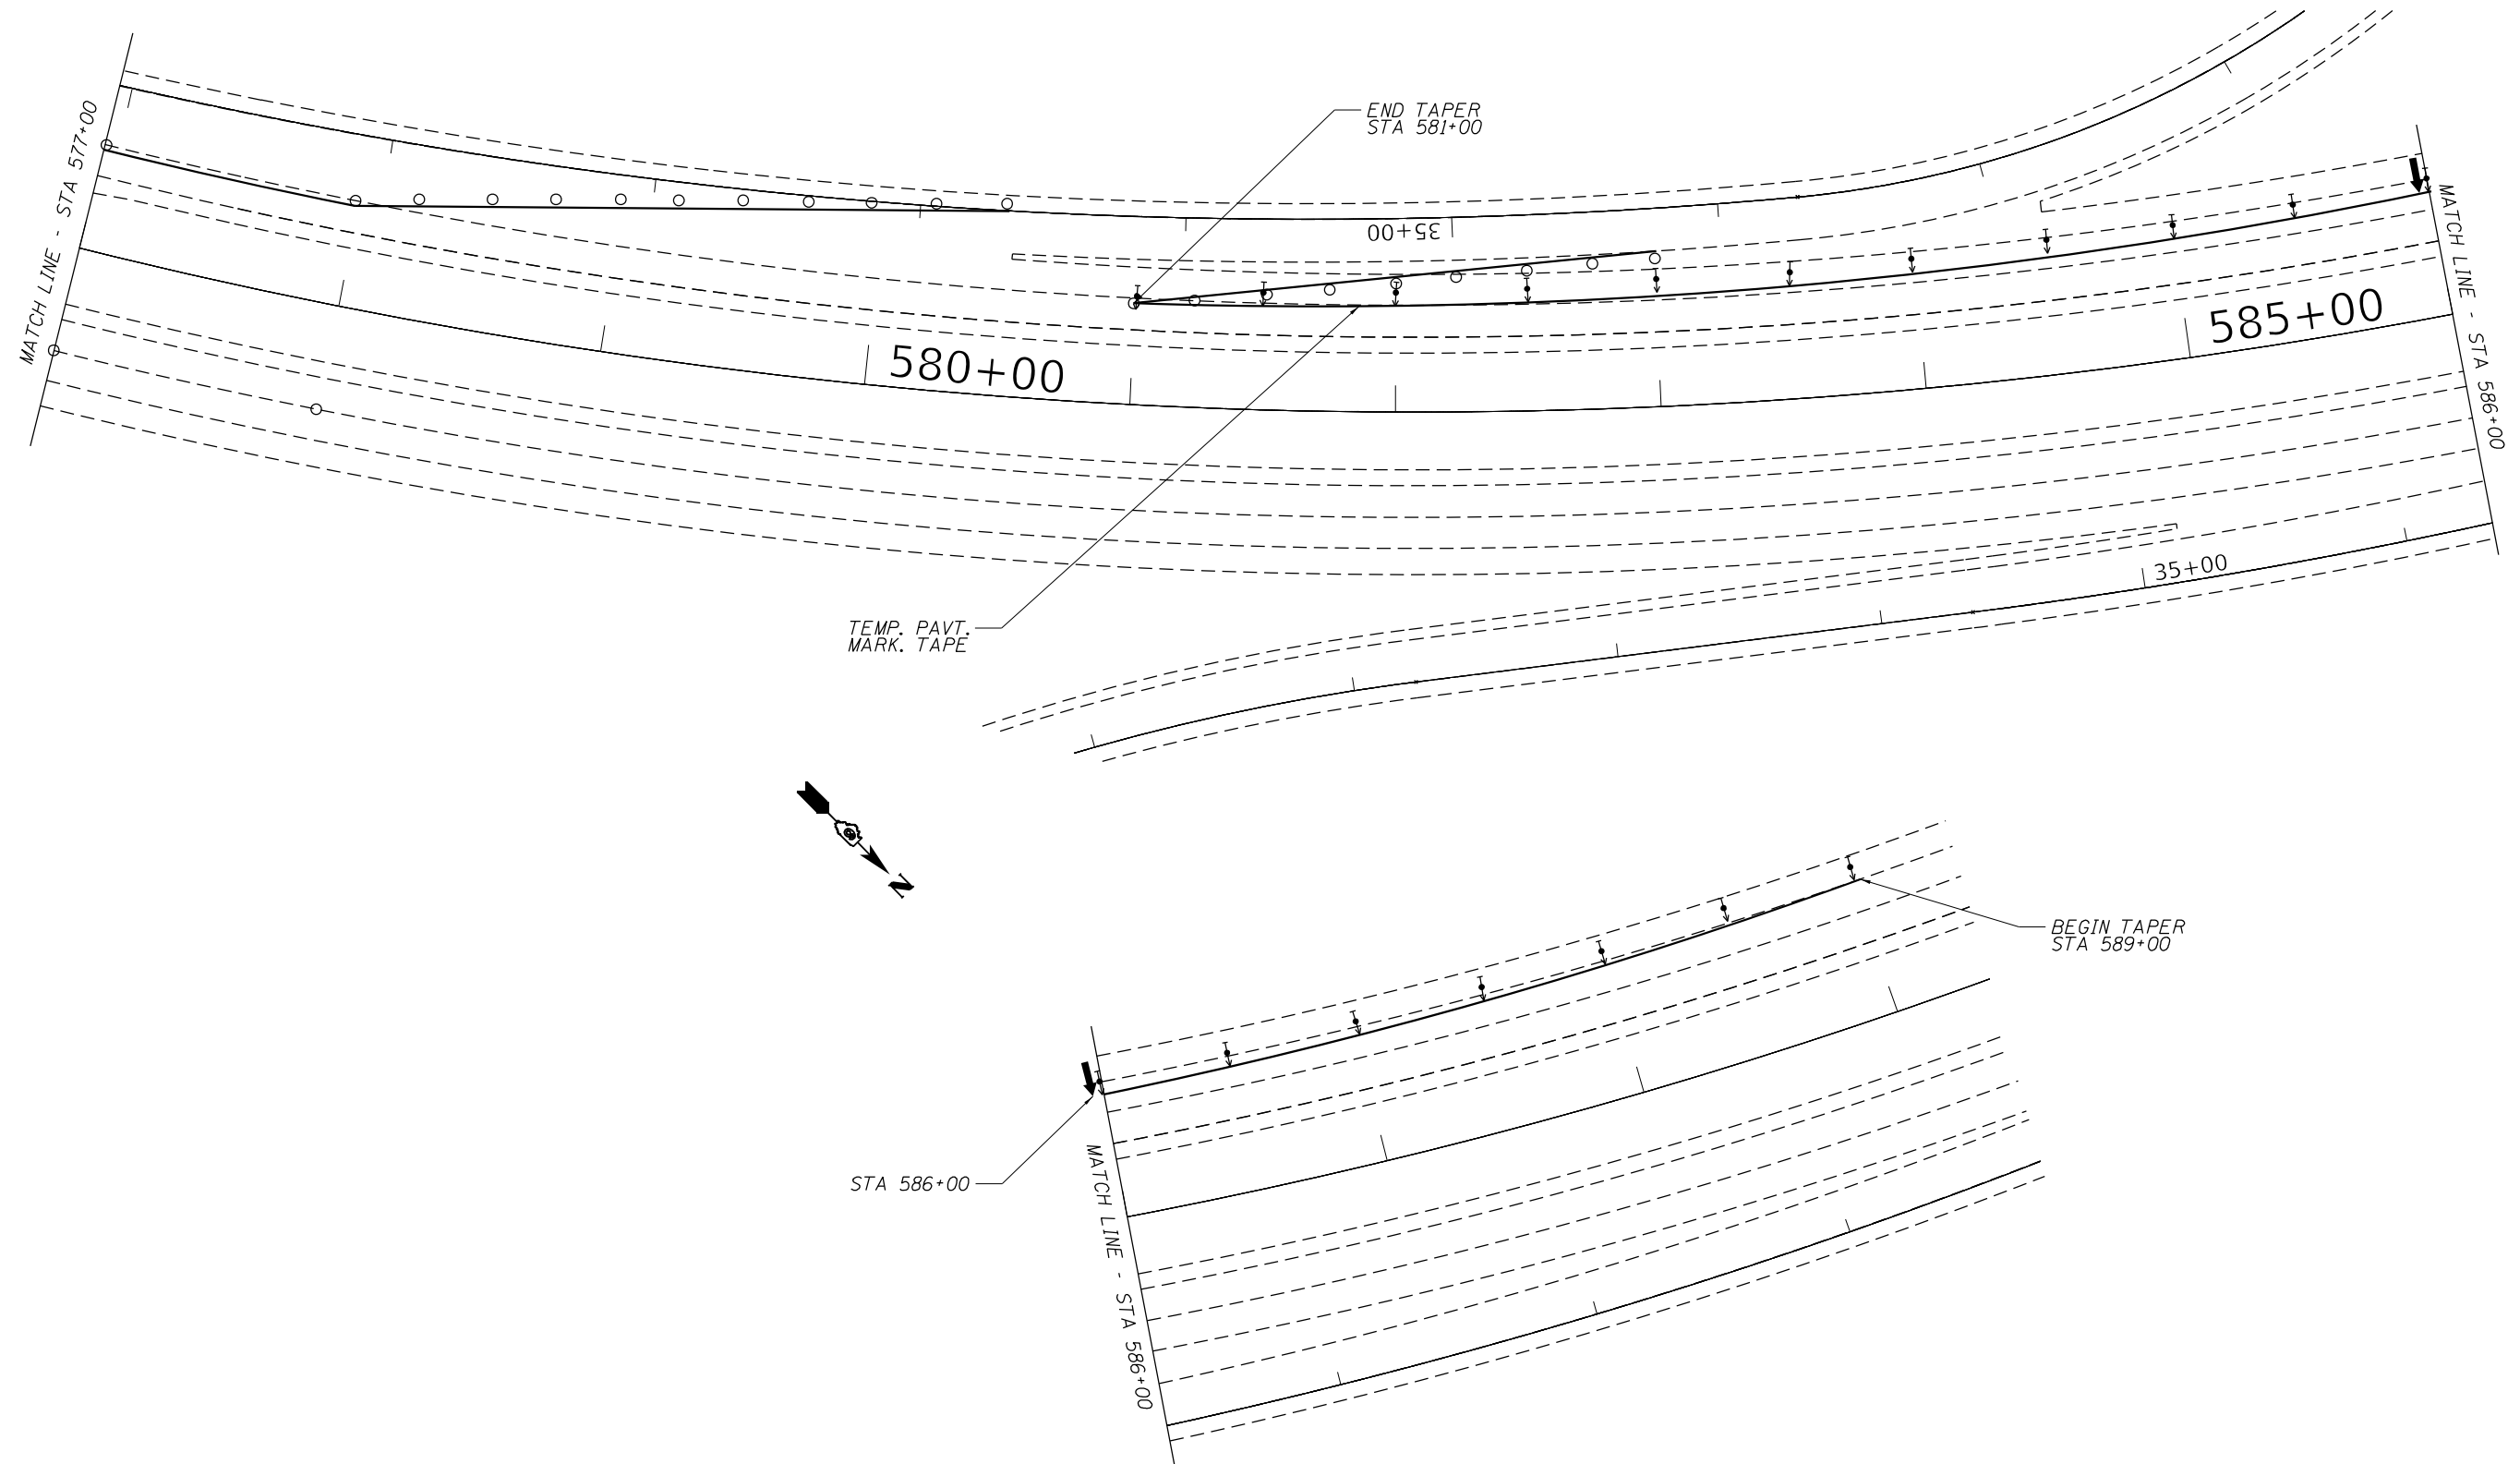

1 SHEET ADDED 1-2-2026

MODEL: Default
FILE: \\usilc-3\0\Bridges\Bridges\plans_CAD\72732 - US 67 patching\plan sheet.dgn

USER NAME = brandon.dudley	DESIGNED -	REVISED -
	DRAWN -	REVISED -
PLOT SCALE = 100,0000 ' / in.	CHECKED -	REVISED -
PLOT DATE = 1/8/2025	DATE -	REVISED -

STATE OF ILLINOIS
DEPARTMENT OF TRANSPORTATION

STAGE II TRAFFIC CONTROL PLAN

SCALE: SHEET OF SHEETS STA. TO STA.

F.A.P. RTE.	SECTION	COUNTY	TOTAL SHEETS	SHEET NO.
310	69-18DR	MORGAN	16	12A
CONTRACT NO. 72732				
ILLINOIS FED. AID PROJECT				